

(Published by the Authority of the City Council of the City of Chicago)

COPY



**JOURNAL of the PROCEEDINGS
of the
CITY COUNCIL
of the
CITY of CHICAGO, ILLINOIS**

Regular Meeting -- Wednesday, March 16, 2016

at 10:00 A.M.

(Council Chamber -- City Hall -- Chicago, Illinois)

OFFICIAL RECORD.

VOLUME I

RAHM EMANUEL
Mayor

SUSANA A. MENDOZA
City Clerk

JOURNAL OF THE PROCEEDINGS OF THE CITY COUNCIL
Regular Meeting -- Wednesday, March 16, 2016

TABLE OF CONTENTS

	Page
Communications From City Officers	19376
[Unfinished Business]	19380
Reports Of Committees	19428
Committee on Finance	19428
Committee on Aviation	19972
Committee on the Budget and Government Operations	19974
Committee on Economic, Capital and Technology Development	20005
Committee on Housing and Real Estate	20009
Committee on License and Consumer Protection	20033
Committee on Pedestrian and Traffic Safety	20070
Committee on Transportation and Public Way	20103
Committee on Zoning, Landmarks and Building Standards	20787
Agreed Calendar	21287
New Business Presented By Aldermen	21356
Traffic Regulations, Traffic Signs, Etc.	21356
Zoning Ordinance Amendments	21375

JOURNAL OF THE PROCEEDINGS OF THE CITY COUNCIL
Regular Meeting -- Wednesday, March 16, 2016

	Page
Claims	21377
Unclassified Matters	21378
Free Permits, License Fee Exemptions, Etc.	21467
Approval Of The Journal	21485
Unfinished Business*	21485
Miscellaneous Business	21485
Legislative Index	Appendix A

*Also see page 19380

Attendance At Meeting.

Present -- The Honorable Rahm Emanuel, Mayor, and Aldermen Moreno, Hopkins, Dowell, Hairston, Sawyer, Mitchell, Harris, Beale, Sadlowski Garza, Thompson, Cárdenas, Quinn, Burke, Lopez, Foulkes, D. Moore, Curtis, O'Shea, Cochran, Brookins, Muñoz, Zalewski, Scott, Solis, Maldonado, Burnett, Ervin, Taliaferro, Reboyras, Santiago, Waguespack, Mell, Austin, Ramirez-Rosa, Villegas, Mitts, Sposato, Laurino, O'Connor, Napolitano, Smith, Tunney, Arena, Cappleman, Pawar, Osterman, J. Moore, Silverstein.

Absent -- Alderman Reilly.

Call To Order.

On Wednesday, March 16, 2016 at 10:00 A.M., the Honorable Rahm Emanuel, Mayor, called the City Council to order. The Honorable Susana A. Mendoza, City Clerk, called the roll of members and it was found that there were present at that time: Aldermen Moreno, Hopkins, Dowell, Hairston, Sawyer, Mitchell, Harris, Beale, Sadlowski Garza, Thompson, Cárdenas, Quinn, Burke, Lopez, Foulkes, D. Moore, Curtis, O'Shea, Cochran, Brookins, Muñoz, Zalewski, Scott, Solis, Maldonado, Burnett, Ervin, Taliaferro, Reboyras, Santiago, Waguespack, Mell, Austin, Ramirez-Rosa, Villegas, Mitts, Sposato, Laurino, O'Connor, Napolitano, Smith, Tunney, Arena, Cappleman, Pawar, Osterman, J. Moore, Silverstein -- 48.

Quorum present.

Pledge Of Allegiance.

Alderman Curtis led the City Council and assembled guests in the Pledge of Allegiance to the Flag of the United States of America.

Invocation.

Reverend Chris Wallace, Lead Pastor, Victory Worship Church, opened the meeting with prayer.

REPORTS AND COMMUNICATIONS FROM CITY OFFICERS.

Rules Suspended -- GRATITUDE EXTENDED TO POLICE COMMANDER DANIEL J. GODSEL AND SERGEANT JON P. HEIN FOR APPREHENSION OF BURGLARS.

[R2016-184]

The Honorable Rahm Emanuel, Mayor, presented the following communication:

OFFICE OF THE MAYOR
CITY OF CHICAGO

March 16, 2016.

To the Honorable, The City Council of the City of Chicago:

LADIES AND GENTLEMEN -- I transmit herewith, together with Aldermen Lopez, Cárdenas and Thompson, a congratulatory resolution regarding the Chicago Police Department.

Your favorable consideration of this resolution will be appreciated.

Very truly yours,

(Signed) RAHM EMANUEL,
Mayor.

Alderman Burke moved to *Suspend the Rules Temporarily* to permit immediate consideration of and action upon the said proposed resolution. The motion *Prevailed*.

The following is said proposed resolution:

WHEREAS, On the drizzly morning of February 2, 2016, 9th District Commander Daniel J. Godsel (Star Number 470) and Sergeant Jon P. Hein (Star Number 2663) of the Chicago Police Department heard a radio call announcing a burglary in progress in the 1600 block of West 38th Place; and

WHEREAS, Commander Godsel and Sergeant Hein realized that the address identified in the call was nearby; and

WHEREAS, Although responding to calls for service is not among their regular duties, Commander Godsel and Sergeant Hein are wholeheartedly committed to serving and protecting the people of the City of Chicago; and

WHEREAS, Choosing to lead by example, Commander Godsel and Sergeant Hein lost no time in proceeding to the scene of the crime; and

WHEREAS, When they arrived, Commander Godsel and Sergeant Hein recognized pry marks on the open front door of the second-floor apartment and quickly but carefully entered the residence; and

WHEREAS, Commander Godsel and Sergeant Hein found two men ransacking the living room and immediately detained them without incident; and

WHEREAS, The Cook County State's Attorney's Office ultimately charged the offenders with felony burglary and felony possession of burglary tools; and

WHEREAS, The vigilance, resolve, and dedication of Commander Godsel and Sergeant Hein resulted in two criminals being apprehended and taken off the street; and

WHEREAS, Commander Godsel and Sergeant Hein deserve recognition for demonstrating their commitment to combating crime in the Deering District, as well as for setting a stellar example for their officers; now, therefore,

Be It Resolved, That we, the Mayor and members of the City Council of the City of Chicago, assembled this 16th day of March 2016, do hereby commend Commander Daniel J. Godsel and Sergeant Jon P. Hein of the Chicago Police Department for their professionalism, dedication, and stalwart efforts on behalf of the citizenry of Chicago; and

Be It Further Resolved, That suitable copies of this resolution be presented to Commander Godsel and Sergeant Hein, and placed on permanent record in each of their personnel files, as a token of our appreciation and esteem.

On motion of Alderman Burke, seconded by Aldermen Dowell, Thompson, Cárdenas, O'Shea, Cochran, Solis, Taliaferro, Reboyras, Austin, Sposato, Napolitano and Arena, the foregoing proposed resolution was *Adopted* by yeas and nays as follows:

Yeas -- Aldermen Moreno, Hopkins, Dowell, Hairston, Sawyer, Mitchell, Harris, Beale, Sadlowski Garza, Thompson, Cárdenas, Quinn, Burke, Lopez, Foulkes, D. Moore, Curtis, O'Shea, Cochran, Brookins, Muñoz, Zalewski, Scott, Solis, Maldonado, Burnett, Ervin, Taliaferro, Reboyras, Santiago, Waguespack, Mell, Austin, Ramirez-Rosa, Villegas, Mitts, Sposato, Laurino, O'Connor, Napolitano, Smith, Tunney, Arena, Cappleman, Pawar, Osterman, J. Moore, Silverstein -- 48.

Nays -- None.

Alderman Beale moved to reconsider the foregoing vote. The motion was lost.

At this point in the proceedings, the Honorable Rahm Emanuel, Mayor, rose and on behalf of the people of Chicago, extended appreciation to 9th District Commander Daniel J. Godsel and Sergeant Jon P. Hein of the Chicago Police Department for their courageous and selfless actions in thwarting a burglary in progress and apprehending the offenders. Lauding the honorees for their vigilance, professionalism and dedication, Mayor Emanuel observed that in our ongoing efforts to combat crime we must continue to employ more proactive and preventative solutions to mitigate conditions that contribute to public safety problems. Commander Godsel and Sergeant Hein successfully work with residents to break down barriers and improve dialogue between the Police Department and the community, the Mayor continued, and across the City of Chicago we are creating a context and environment that builds upon the principles of community policing and in doing so help foster mutual respect and cooperation that has contributed to stronger and safer neighborhoods. A debt of gratitude is owed to Commander Godsel and Sergeant Hein not only for the heroic actions we honor today, the Mayor concluded, but also for their commitment each day to make our city safe. Mayor Emanuel then invited Commander Daniel J. Godsel and Sergeant Jon P. Hein to the Mayor's rostrum where he presented each with a parchment copy of the congratulatory resolution.

Rules Suspended -- GRATITUDE EXTENDED TO PARAMEDIC WENDELL PERKINS-SMOOT FOR LIFE-SAVING RESCUE.

[R2016-185]

The Honorable Rahm Emanuel, Mayor, presented the following communication:

OFFICE OF THE MAYOR
CITY OF CHICAGO

March 16, 2016.

To the Honorable, The City Council of the City of Chicago:

LADIES AND GENTLEMEN -- I transmit herewith a congratulatory resolution regarding the Chicago Fire Department.

Your favorable consideration of this resolution will be appreciated.

Very truly yours,

(Signed) RAHM EMANUEL,
Mayor.

Alderman Burke moved to *Suspend the Rules Temporarily* to permit immediate consideration of and action upon the said proposed resolution. The motion *Prevailed*.

The following is said proposed resolution:

WHEREAS, Near midnight on May 21, 2015, Paramedic Wendell Perkins-Smoot of the Chicago Fire Department, while off-duty, came upon a horrific accident on the Dan Ryan Expressway; and

WHEREAS, The victim in the accident had been thrown approximately 100 feet from his motorcycle and suffered injuries to his head, hip, and thigh; and

WHEREAS, Paramedic Perkins-Smoot immediately reacted, positioning his personal vehicle to block the victim from further injury from the high-speed traffic; and

WHEREAS, Ignoring the significant risk, Paramedic Perkins-Smoot put himself in harm's way by getting out of his vehicle and onto the expressway to render medical treatment; and

WHEREAS, Paramedic Perkins-Smoot immobilized the victim to prevent any further injury and to protect his head and spine, and also worked to control his profuse bleeding; and

WHEREAS, Engine Company 54 and Ambulance 24 soon arrived to care for the victim, and Paramedic Perkins-Smoot continued to assist in the man's care until he was on the way to the hospital; and

WHEREAS, Had it not been for the courage and quick action of Paramedic Perkins-Smoot, the victim would likely have suffered further grievous injury or death; and

WHEREAS, We applaud Paramedic Perkins-Smoot for his extraordinary display of professionalism and lifesaving intervention; and

WHEREAS, Paramedic Perkins-Smoot was a candidate at the time of this incident, having been a Chicago paramedic for only nine months, and since then has successfully completed his training. His courage, bravery and dedication exemplify the professionalism of the Chicago Fire Department; now, therefore,

Be It Resolved, That we, the Mayor and members of the City Council of the City of Chicago, assembled this 16th day of March 2016, do hereby commend Paramedic Wendell Perkins-Smoot for his professionalism, dedication, and selfless efforts on behalf of the citizenry of Chicago; and

Be It Further Resolved, That a suitable copy of this resolution be presented to Paramedic Wendell Perkins-Smoot of the Chicago Fire Department, and placed on permanent record in his personnel file, as a token of our appreciation and esteem.

On motion of Alderman Burke, seconded by Aldermen D. Moore, Reboyras, Sposato and Napolitano, the foregoing proposed resolution was *Adopted* by yeas and nays as follows:

Yeas -- Aldermen Moreno, Hopkins, Dowell, Hairston, Sawyer, Mitchell, Harris, Beale, Sadlowski Garza, Thompson, Cárdenas, Quinn, Burke, Lopez, Foulkes, D. Moore, Curtis, O'Shea, Cochran, Brookins, Muñoz, Zalewski, Scott, Solis, Maldonado, Burnett, Ervin, Taliaferro, Reboyras, Santiago, Waguespack, Mell, Austin, Ramirez-Rosa, Villegas, Mitts, Sposato, Laurino, O'Connor, Napolitano, Smith, Tunney, Arena, Cappleman, Pawar, Osterman, J. Moore, Silverstein -- 48.

Nays -- None.

Alderman Beale moved to reconsider the foregoing vote. The motion was lost.

At this point in the proceedings, the Honorable Rahm Emanuel, Mayor, rose and on behalf of the people of Chicago, extended appreciation to off-duty Paramedic Wendell Perkins-Smoot for his courageous and swift actions in rendering medical assistance to the victim of an accident on the Dan Ryan Expressway. Lauding Paramedic Perkins-Smoot for his skillful and selfless response despite highly dangerous conditions, Mayor Emanuel declared such willingness to intervene for the safety of others as representative of all those who have dedicated their lives to service with the Fire Department. Reflecting on the many lives saved and that will be saved by the members of our city's uniform service, Mayor Emanuel expressed his gratitude for their service to the people of Chicago. Mayor Emanuel then invited Paramedic Wendell Perkins-Smoot to the Mayor's rostrum where he presented him with a parchment copy of the congratulatory resolution.

Moment Of Silence.

At this point in the proceedings, the Honorable Rahm Emanuel, Mayor, requested that the members of the City Council and assembled guests rise and observe a moment of silence in remembrance of the life and legacy of the late Henry English.

At this point in the proceedings, Alderman Burke moved to *Suspend the Rules Temporarily* for the purpose of going out of the regular order of business to consider an ordinance otherwise discussed in the Unfinished Business portion of the meeting. The motion *Prevailed*.

AMENDMENT OF TITLES 3 AND 4 OF MUNICIPAL CODE CONCERNING TAX ON TOBACCO PRODUCTS AND ASSOCIATED TOBACCO-RELATED REGULATIONS.
[SO2016-105]

On motion of Alderman Burke, the City Council took up for consideration the report of the Committee on Finance, deferred and published in the *Journal of the Proceedings of the City Council of the City of Chicago* of February 10, 2016, pages 18325 and 18326, recommending that the City Council pass the proposed substitute ordinance printed on pages 18326 through 18341 concerning tax on non-cigarette tobacco products and associated tobacco-related regulations.

Alderman Burke then moved to substitute a proposed ordinance for the ordinance deferred and published in the *Journal of the Proceedings of the City Council of the City of Chicago* on February 10, 2016. The motion *Prevailed*.

Thereupon, on motion of Alderman Burke, the substitute ordinance was *Passed* by yeas and nays as follows:

Yeas -- Aldermen Moreno, Hopkins, Dowell, Sawyer, Mitchell, Harris, Beale, Thompson, Quinn, Burke, Lopez, Foulkes, Curtis, Cochran, Muñoz, Scott, Solis, Maldonado, Burnett, Reboyras, Santiago, Waguespack, Mell, Ramirez-Rosa, Villegas, Mitts, Laurino, O'Connor, Smith, Arena, Cappleman, Pawar, Osterman, J. Moore, Silverstein -- 35.

Nays -- Aldermen Hairston, Sadlowski Garza, Cárdenas, D. Moore, O'Shea, Brookins, Zalewski, Ervin, Taliaferro, Sposato, Napolitano, Tunney -- 12.

Alderman Beale moved to reconsider the foregoing vote. The motion was lost.

The following is said ordinance as passed:

WHEREAS, The City of Chicago is a home rule unit of government under Article VII, Section 6(a) of the 1970 Constitution of the State of Illinois and, as such, may exercise any power and perform any function pertaining to its government and affairs, a category that includes the authority to legislate for the protection of the public health; and

WHEREAS, The enactment of ordinances and regulations designed to discourage the use of tobacco plainly meets this criterion; and

WHEREAS, The 18 to 20-year-old range is a critical time for new smokers. Adolescents are more vulnerable than older adults to nicotine addiction, which can harm brain development,

and 9 out of 10 adult smokers start before age 21. Raising the legal age would put tobacco products on par with alcohol, and protect young adults from developing a dangerous lifelong habit; and

WHEREAS, Based on numerous studies, it is clear that high tobacco prices reduce tobacco consumption, both among youth users, who are especially price-sensitive, and among adults. A 10-percent increase in cigarette prices reduces demand among adult smokers by an average of four percent, and youth smokers are two-to-three times more price sensitive than adults. High prices reduce the prevalence of tobacco use, the probability of trying tobacco for the first time, the average number of cigarettes consumed per smoker, the initiation of daily smoking, and the initiation of daily heavy smoking. Moreover, reductions in the prevalence of smoking lead indirectly to even greater reductions by minimizing peer and parental influences, and by helping addicted smokers successfully quit; and

WHEREAS, The City of Chicago taxes cigarettes and e-cigarettes, but does not tax other tobacco products that are harmful to health, including cigars, smoking tobacco, pipe tobacco, and smokeless tobacco; and

WHEREAS, As cigarette prices have increased, smokers, particularly youth, have migrated to cheaper tobacco products. Little cigars, for example, appear virtually identical to cigarettes and cost substantially less. Large cigars and smokeless tobacco are also less expensive alternatives. Despite well-documented risks, smokers of all ages -- especially youth and young adults in low-income urban areas -- erroneously perceive cigars as less harmful than cigarettes; and

WHEREAS, The use of coupons, multi-package discounts, and other price-reduction instruments, all of which are widely available in Chicago, reduce retail prices for tobacco products. In a 2011 study of smokers attempting to quit conducted in New York City, 25 percent reported using a coupon or other discount on their last purchase, saving an average \$1.25 per package of cigarettes. Discounts entice consumers, including price-sensitive youth, to purchase deadly and highly addictive products; and

WHEREAS, This body has determined that establishing price floors for tobacco products will help address the persistent availability of low-priced cigarettes and other tobacco products in Chicago; now, therefore,

Be It Ordained by the City Council of the City of Chicago:

SECTION 1. The foregoing recitals are hereby incorporated as the findings of the City Council.

SECTION 2. Title 3 of the Municipal Code of Chicago is hereby amended by adding a new Chapter 3-49, as follows:

Chapter 3-49.Chicago Other Tobacco Products Tax.3-49-010 Title.

This chapter shall be known and cited as the "Chicago Other Tobacco Products Tax Ordinance" or "OTP Tax Ordinance", and the tax herein imposed shall be known and cited as the "Chicago Other Tobacco Products Tax" or "Chicago OTP Tax".

3-49-020 Definitions.

Whenever any of the following words, terms, or phrases are used in this chapter, they shall have the following meanings:

"Cigar" means any roll of tobacco wrapped in leaf tobacco or in any substance containing tobacco (other than any roll of tobacco that is a cigarette as defined in this chapter), and includes cheroots and stogies.

"Cigarette" has the meaning ascribed to that term in Section 3-42-010 of this Code.

"Cigarette wholesale tobacco dealer" means any person who engages in the business of selling or supplying cigarettes and/or OTP to any person for resale in the City.

"Cigarette wholesale tobacco manufacturer" means any person who makes or fabricates cigarettes and/or OTP and sells them.

"Commissioner" means the commissioner of business affairs and consumer protection.

"Comptroller" means the comptroller of the City.

"Consume tobacco" means chew, smoke, absorb, dissolve, inhale, snort, sniff, or ingest tobacco by any means.

"Consumer" means a person who purchases OTP from a wholesale tobacco dealer or retail tobacco dealer for use or consumption and not for resale purposes.

"Department" means the department of finance of the City.

"Large cigar" means any cigar weighing at least four pounds per one thousand units.

"Little cigar" means any cigar weighing less than four pounds per one thousand units.

"Manufacturer" means any person, other than a retail tobacco manufacturer, who makes or fabricates cigarettes and/or OTP and sells them.

“Other Tobacco Products” (“OTP”) means cigars, pipe tobacco, smokeless tobacco, and smoking tobacco. For purposes of this chapter, the term “Other Tobacco Products” does not include cigarettes, or electronic cigarettes and liquid nicotine products, as defined in Chapter 3-47 of this Code.

“Package” means the original packet, box, tin, or other container used to contain and to convey OTP to the consumer.

“Pipe tobacco” means any tobacco which, because of its appearance, type, packaging, or labeling, is suitable for use and likely to be offered to, or purchased by, consumers as tobacco to be smoked in a traditional pipe. For the purposes of this article, the term “pipe tobacco” shall not include tobacco typically used in a water pipe, such as a hookah.

“Purchaser” means a buyer of OTP, including, but not limited to, retail tobacco dealers, retail tobacco manufacturers, and consumers.

“Retail tobacco dealer” means any person who engages in the business of selling tobacco products in the City to a purchaser for use or consumption and not for resale in any form.

“Retail tobacco manufacturer” means any person who engages in the business of manufacturing cigarettes and/or OTP in the City for sale to a purchaser for use or consumption, and not for resale in any form.

“Sale”, “resale”, or “selling” means any transfer of ownership or possession, or both, or exchange or barter, conditional or otherwise, in any manner and by any means whatsoever for a valuable consideration.

“Smokeless tobacco” means any kind and form of tobacco product not intended to be smoked, including snuff, snuff flour, snus, and chewing tobacco.

“Smoking tobacco” means any tobacco which, because of its appearance, type, packaging, or labeling, is suitable for use and likely to be offered to, or purchased by, consumers as tobacco for making cigarettes or cigars, or for use as wrappers thereof, or for use in a water pipe such as a hookah. For the purposes of this article, the term “smoking tobacco” shall not include pipe tobacco, as that term is defined in this section.

“Use” means any exercise of right or power, actual or constructive, including, but not limited to, the receipt, storage, or any keeping or retention for any length of time, but not including possession for sale by a retail or wholesale tobacco dealer as defined in this chapter.

“Wholesale tobacco dealer” means any person who engages in the business of selling or supplying cigarettes and/or OTP to any person for resale in the City.

3-49-030 Tax Imposed.

(a) A tax at the rates specified in subsection (b) of this section is hereby imposed upon the purchase or use of all OTP within the City.

(b) The rate of the tax shall be:

- (1) for smoking tobacco, \$1.80 per ounce;
- (2) for smokeless tobacco, \$1.80 per ounce;
- (3) for pipe tobacco, \$0.60 per ounce;
- (4) for little cigars, \$0.20 per cigar; and
- (5) for large cigars, \$0.20 per cigar.

(c) The tax hereby imposed shall be in addition to any and all other taxes.

3-49-040 Liability For Payment.

(a) The ultimate incidence of and liability for payment of the tax imposed by this chapter is to be borne by the consumer.

(b) Nothing in this chapter shall be construed to impose a tax upon the occupation of wholesale tobacco dealer, retail tobacco manufacturer, or retail tobacco dealer.

(c) It shall be a violation of this chapter for a retail tobacco dealer to fail to include the tax imposed herein in the sale price of the OTP or to otherwise absorb such tax.

3-49-050 Collection.

(a) Except as otherwise provided herein, any wholesale tobacco dealer shall collect the tax imposed by this chapter from any purchaser to whom the sale of said OTP is made within the City and shall remit to the department the tax levied by this chapter. Any retail tobacco dealer also shall collect the tax from any consumer to whom the sale of said OTP is made within the City. Any such tax shall be collected as a trustee for and on account of the City. The wholesale tobacco dealer and retail tobacco dealer shall remit the tax and file returns in accordance with Section 3-49-060.

(b) Any wholesale tobacco dealer that shall pay the tax imposed by this chapter shall collect the tax from each retail tobacco dealer in the City to whom the sale of OTP is made, and any such retail tobacco dealer shall in turn collect the tax from the purchaser of said OTP.

(c) If any retail tobacco dealer located in the City shall receive or otherwise obtain OTP upon which the tax imposed hereby has not been collected by any wholesale tobacco dealer, then the retailer shall collect such tax and remit it directly to the department in accordance with Section 3-49-060.

(d) If a wholesale tobacco dealer sells OTP to a purchaser in the City for use or consumption and not for resale, such wholesale tobacco dealer shall collect the tax imposed herein from such purchaser and remit it to the department in the same manner as sales to a retail tobacco dealer.

(e) If a retail tobacco manufacturer sells OTP to a purchaser in the City for use or consumption and not for resale, such wholesale tobacco dealer shall collect the tax imposed herein from such purchaser and remit it to the department in the same manner as a retail tobacco dealer.

3-49-060 Tax Payments And Returns.

(a) All tax payments and remittances shall be made in accordance with either Section 3-4-187 (payment of actual tax liabilities) or Section 3-4-188 (payment of estimated taxes) of this Code.

(b) All tax returns shall be filed with the department on an annual basis on or before August 15 of each year, in accordance with Sections 3-4-186 and 3-4-189 of this Code.

3-49-070 Books And Records.

Every person required to collect the tax imposed by this chapter shall keep accurate books and records of its business or activity, including original source documents and books of entry denoting the transaction that gave rise, or may have given rise, to the tax liability or any exemption that may be claimed. All such books and records shall be kept in the English language and, at all times during business hours of the day, shall be subject to and available for inspection by the department.

3-49-080 Payment Of Tax Required.

The failure of a retail tobacco dealer or manufacturer to collect the tax imposed by this chapter shall not relieve the purchaser of the duty to pay it. If the retail tobacco dealer or manufacturer fails to collect the tax, the purchaser shall be required to pay it directly to the department in the same manner and form as a retail tobacco dealer.

3-49-090 Authority To Appoint Collection Agents.

In furtherance of administering this chapter, the comptroller shall have the authority to appoint one or more persons within or without the City as collection agents for the tax herein imposed. This includes the authority to enter into service agreements with public and private entities, and to perform any and all acts, including the expenditure of funds subject to appropriation therefor, as shall be necessary or advisable in connection with such service agreements, including any renewals thereto.

3-49-100 Exemptions.

(a) The tax imposed by this chapter shall not apply to the extent it would violate the United States Constitution or the Constitution of the State of Illinois.

(b) It shall be presumed that all sales of OTP in the City are subject to tax under this chapter until the contrary is established. The burden of proving that such is not taxable hereunder shall be upon the person so claiming.

3-49-110 Registration.

Every wholesale tobacco dealer that sells OTP to a retailer or purchaser located in the City must register with the department within 30 days of effective date of this ordinance, or within 30 days of commencing business, whichever is later.

3-49-120 Supplementary Provisions.

Whenever consistent with the provisions of this chapter, or whenever this chapter is silent, the provisions of the Uniform Revenue Procedures Ordinance, Chapter 3-4 of this Code, as amended, shall apply and supplement this chapter.

3-49-130 Rules And Regulations.

The comptroller is authorized to adopt, promulgate, and enforce rules and regulations pertaining to the administration and enforcement of this chapter.

3-49-140 Deposit Of Funds.

All proceeds resulting from the imposition of this tax, including interest and penalties, shall be deposited in the City's corporate fund, and a portion shall be used to fund: (1) an orientation program for incoming ninth graders and at-risk incoming eighth graders in the

Chicago Public Schools, including smoking and health education, and tobacco cessation programs; and (2) enhanced police services in the City, including, but not limited to, hiring additional police officers.

3-49-150 Effect Of Invalidation.

In the event Chapter 3-49 is invalidated by a court of competent jurisdiction or by legislation, the operation, application, and enforcement of Sections 4-64-260 and 4-64-270 shall commence as provided in Section 4-64-250.

SECTION 3. Chapter 4-64 of the Municipal Code of Chicago is hereby amended by deleting the language stricken and inserting the language underscored, as follows:

(Omitted text is not affected by this ordinance.)

4-64-190 Furnishing Tobacco Products Or Tobacco Accessories To Minors Prohibited.

No person shall sell, give away, barter, exchange, or otherwise furnish any tobacco products, tobacco product samples and/or tobacco accessories at retail or otherwise for consumption to any individual who is under ~~18~~ 21 years of age. Nothing in this chapter shall be deemed to prohibit a wholesale or retail tobacco licensee, or an employee of a wholesale or retail tobacco licensee, who is at least 18 years old from engaging in the legal sale of tobacco products and tobacco accessories.

4-64-191 Certain Transactions Prohibited.

(a) No person shall sell, offer for sale, barter, or expose for sale any tobacco product except in its original factory-wrapped package, with the exception that this prohibition shall not apply to cigars or pipe tobacco. No person shall sell, offer for sale, barter, or expose for sale any cigarettes in a package containing fewer than 20 cigarettes.

(b) Violations of this section shall be punishable by a fine of not less than \$1,000.00 nor more than ~~\$2,500.00~~ 5,000.00 for the first offense, and not less than \$2,500.00 nor more than ~~\$5,000.00~~ 10,000.00 for each subsequent offense occurring within a period of ~~24~~ 48 months. Where a violation of this section occurs on a premises licensed for the retail sale of tobacco products, and is committed by any employee or other agent of the retail tobacco licensee, such licensee shall be punishable in the same manner as if said act had been performed by the licensee personally.

(c) On June 1 of each year, beginning in 2017, the commissioner shall provide to the City Council Committee on License and Consumer Protection a report describing enforcement of this section by the department of business affairs and consumer protection during the previous 12 months.

(Omitted text is not affected by this ordinance.)

~~4-64-200 Purchase Or Possession Of Use Of Improper Identification To Purchase Tobacco Products Or Tobacco Accessories By Minors Prohibited.~~

It shall be unlawful:

(a) For any individual under the age of ~~18~~ 21 years to ~~purchase tobacco products, tobacco product samples or tobacco accessories,~~ or to misrepresent the individual's his or her identity or age, or to use any false or altered identification, for the purpose of purchasing tobacco products, tobacco product samples, or tobacco accessories; or

~~(b) For any individual under the age of 18 years to possess or to accept delivery of any tobacco product, tobacco product samples or tobacco accessories, except (i) in the presence of and with the knowledge and consent of the individual's parent or legal guardian, while on private property that is not open to the public, or (ii) at the direction of the individual's employer when required in the performance of the individual's employment duties; or~~

~~(c)~~ (b) For any person to give any individual under the age of ~~18~~ 21 years any identification card not duly issued to such individual, for the purpose of buying tobacco products, tobacco product samples, or tobacco accessories.

~~Any minor who illegally possesses any tobacco product, tobacco product sample or tobacco accessory shall be subject to a fine of \$25.00 for the first offense and a fine of not less than \$50.00 for each subsequent offense.~~

(Omitted text is not affected by this ordinance.)

4-64-210 Posting Of Warning To Minors.

Any person who sells, gives away or distributes tobacco products or accessories shall display a printed card which shall state:

Warning:

It Is A Violation Of The Law For Cigarettes Or Other Tobacco Products Or Tobacco Accessories To Be Sold To Any Person Under The Age Of 18 21. Any Person Who Violates This Law Is Subject To A Fine And Possible Imprisonment.

(Omitted text is not affected by this ordinance.)

4-64-332 Underage Tobacco Violations -- Commissioner Of Business Affairs And Consumer Protection Duties.

(Omitted text is not affected by this ordinance.)

(b) The commissioner of business affairs and consumer protection is authorized to establish a program of testing the sales practices of licensed tobacco dealers, to determine whether licensees are selling tobacco products to minors. The program shall include the use of persons under the age of 18 21 as purchasers of tobacco products, in accordance with procedures established by the commissioner of business affairs and consumer protection. No person under the age of 18 21 who purchases or attempts to purchase tobacco products as part of the program shall be charged with a violation of Section 4-64-200.

(Omitted text is not affected by this ordinance.)

SECTION 4. Chapter 4-64 of the Municipal Code of Chicago is hereby amended by adding a new Article III and a new Section 4-64-338, as follows:

Article III.

Price Floors, Coupon Prohibition, And Minimum Package
Sizes For Tobacco Products (4-64-250, Et Seq.)

4-64-250 Stay Of Operation, Application, And Enforcement Of Certain Provisions.

(a) The operation, application, and enforcement of Sections 4-64-260 and 4-64-270 is hereby stayed.

(b) In the event Chapter 3-49 of this Code is invalidated by a court of competent jurisdiction or by legislation, the operation, application, and enforcement of Sections 4-64-260 and 4-64-270 shall commence on the 90th day following the date of the final judicial determination or the effective date of the legislation, as applicable.

4-64-255 Definitions.

As used in this article:

“Cigar” means any roll of tobacco wrapped in leaf tobacco or in any substance containing tobacco (other than any roll of tobacco that is a cigarette as defined in this article), and includes cheroots and stogies.

“Cigarette” has the meaning ascribed to that term in Section 3-42-010 of this Code.

“Large cigar” means any cigar weighing at least four pounds per one thousand units.

“Little cigar” means any cigar weighing less than four pounds per one thousand units.

“Package” means the original packet, box, tin, or other container used to contain and to convey cigarettes or other tobacco products to the consumer.

“Pipe tobacco” means any tobacco which, because of its appearance, type, packaging, or labeling, is suitable for use and likely to be offered to, or purchased by, consumers as tobacco to be smoked in a traditional pipe. For the purposes of this article, the term “pipe tobacco” shall not include tobacco typically used in a water pipe, such as a hookah.

“Price reduction instrument” means any coupon, voucher, rebate, card, paper, note, form, statement, ticket, image, or other issue, whether in paper, digital, or any other form, used for commercial purposes to receive an article, product, service, or accommodation without charge or at a discounted price.

“Price floor” means the minimum price, including all applicable taxes, for which a tobacco product or package of tobacco products may be sold by a retail tobacco dealer.

“Smokeless tobacco” means any kind and form of tobacco product not intended to be smoked, including snuff, snus, and chewing tobacco.

“Smoking tobacco” means any tobacco which, because of its appearance, type, packaging, or labeling, is suitable for use and likely to be offered to, or purchased by, consumers as tobacco for making cigarettes or cigars, or for use as wrappers thereof, or for use in a water pipe such as a hookah. For the purposes of this article, the term “smoking tobacco” shall not include pipe tobacco, as that term is defined in this section.

4-64-260 Price Floors For Tobacco Products.

(a) The following price floors shall apply to sales in the City of Chicago:

(1) The price floor for cigarettes shall be \$11.50 per package, provided that this floor may be modified pursuant to subsection 4-64-260(b).

(2) The price floor for little cigars shall be \$11.50 per package, provided that this floor may be modified pursuant to subsection 4-64-260(b).

(3) The price floor for large cigars shall be \$1.36 per cigar, provided that this floor may be modified pursuant to subsection 4-64-260(b).

(4) The price floor for pipe tobacco shall be \$4.56 per ounce, provided that this floor may be modified pursuant to subsection 4-64-260(b).

(5) The price floor for smoking tobacco shall be \$11.29 per ounce, provided that this floor may be modified pursuant to subsection 4-64-260(b).

(6) The price floor for smokeless tobacco shall be \$4.94 per ounce, provided that this floor may be modified pursuant to subsection 4-64-260(b).

(b) The commissioner of health, with the approval of the comptroller, may amend by rule the price floor applicable to a category of tobacco product in an amount proportional to the change, if any, in the Chicago-Gary-Kenosha area consumer price index. In the event the commissioner amends a price floor, the amended price floor shall not go into effect until 90 days after it is announced via rule promulgated by the department of public health.

(c) No person shall sell or offer for sale a tobacco product to a consumer for a price less than the price floor.

4-64-265 Coupons Prohibited.

No person shall:

(a) honor or accept a price reduction instrument in any transaction related to the sale of a tobacco product to a consumer;

(b) sell or offer for sale a tobacco product to a consumer through any multi-package discount, or otherwise provide to a consumer a tobacco product for less than the listed price in exchange for the purchase of another tobacco product by the consumer, with the exception that this prohibition shall not apply to large cigars or pipe tobacco, which may be sold at a discounted rate equal to or in excess of the applicable price floor, if any, set by the City; or

(c) sell, offer for sale, or otherwise provide to a consumer any tobacco products, other than large cigars or pipe tobacco, for less than the listed price.

4-64-270 Minimum Package Sizes For Little Cigars.

No retail tobacco dealer shall sell or offer for sale a little cigar unless it is sold in a package of at least 10 little cigars.

4-64-280 Enforcement -- Regulations.

The department of business affairs and consumer protection shall enforce this article. The commissioners of health and business affairs and consumer protection, acting jointly or individually, may promulgate any rules necessary to administer this article.

(Omitted text is not affected by this ordinance.)

4-64-338 Price Floor, Coupon Prohibition, And Package Size Violations.

Any person convicted of a first offense for violating Article III this chapter, or any rule or regulation promulgated pursuant to that article, shall be punished by a fine of not less than \$1,000.00 nor more than \$2,000.00. Any person convicted of a second offense within a five-year period for violating Article III this chapter, or any rule or regulation promulgated pursuant to that article, shall be punished for such offense by a fine of not less than \$2,500.00 nor more than \$3,500.00. Any person convicted of a third offense within a five-year period for violating Article III this chapter, or any rule or regulation promulgated pursuant to that article, shall be punished for such offense by a fine of not less than \$5,000.00 nor more than \$7,500.00. For purposes of this section, multiple violations occurring on the same date shall be deemed a single violation.

(Omitted text is not affected by this ordinance.)

SECTION 5. Chapter 4-64 of the Municipal Code of Chicago is hereby amended by deleting the language stricken and inserting the language underscored, as follows:

(Omitted text is not affected by this ordinance.)

4-64-240 Revocation Of Licenses.

(a) If a person commits any combination of three or more violations within any 24-month period of Sections 3-42-020, 3-42-025, 3-42-060, 3-42-100, 4-64-132, 4-64-150, 4-64-180, 4-64-190, ~~4-64-191~~, 4-64-210, and 4-64-220, 4-64-260, 4-64-265, and 4-64-270, the commissioner shall revoke that person's licenses. If a person commits two or more violations within any 48-month period of Section 4-64-191, the commissioner shall revoke that person's licenses. For purposes of this section: (1) "licenses" includes any and all licenses issued by any officer, department, or agency of the City of Chicago required for retail or other business operations at the location at which the violations occurred, and includes, but is not limited to, retail tobacco licenses; (2) multiple violations occurring on the same date shall be deemed a single violation; and (3) the term "violation" means any final disposition against the licensee on a charge brought pursuant to one of the Code provisions listed above, including, but not limited to, any finding of liability after adjudication on the merits, any default finding of liability, any uncontested finding of liability, any negotiated pre-hearing settlement of the charge, and any voluntary payment of the fine corresponding to the charge. A person subject to revocation pursuant to this subsection shall be entitled to the process described in Section 4-4-280, with the condition that any revocation hearing shall be limited to the issue of whether the licensee's record accurately reflects the existence of a sufficient number of violations to support the revocation decision; the licensee shall not be permitted to challenge the violations themselves, nor any underlying facts asserted or determined therein.

(Omitted text is unaffected by this ordinance.)

4-64-245 Nonrenewal Of Licenses.

(a) If a retail tobacco licensee commits any combination of three or more violations within any 24-month period of Sections 3-42-020, 3-42-025, 3-42-060, 3-42-100, 4-64-132, 4-64-150, 4-64-180, 4-64-190, ~~4-64-191~~, 4-64-210, and 4-64-220, 4-64-260, 4-64-265, and 4-64-270, the licensee shall be subject to nonrenewal of the license. If a person commits two or more violations within any 48-month period of Section 4-64-191, the licensee shall be subject to nonrenewal of the license. The commissioner may decline to renew such license, subject to the procedure described in subsection 4-64-245(b). For purposes of this section, multiple violations occurring on the same date shall be deemed a single violation, and the term "violation" means any final disposition against the licensee on a charge brought pursuant to one of the Code provisions listed above, including, but not limited to, any finding of liability after adjudication on the merits of the charge, any default finding of liability, any uncontested finding of liability, any negotiated pre-hearing settlement of the charge, and any voluntary payment of the fine corresponding to the charge.

(Omitted text is unaffected by this ordinance.)

SECTION 6. The provisions of this ordinance are declared to be separate and severable. The invalidity of any provision of this ordinance, or the invalidity of the application thereof to any person or circumstance, shall not affect the validity of the remainder of this ordinance, or the validity of its application to other persons or circumstances.

SECTION 7. Following passage and publication, Section 2 and Section 3 of this ordinance shall take effect on July 1, 2016; provided, however, that the tax imposed by Section 2 shall not apply to OTP that is in the possession of a retailer as of July 1, 2016. Section 4 and Section 5 of this ordinance shall take effect 180 days after passage and publication. The remainder of this ordinance shall take effect upon passage and publication.

REGULAR ORDER OF BUSINESS RESUMED.

Referred -- APPOINTMENT OF AVDULLA HOTZA AS MEMBER OF SOUTHWEST BUSINESS GROWTH AREA COMMISSION (SPECIAL SERVICE AREA NO. 3).

[A2016-17]

The Honorable Rahm Emanuel, Mayor, submitted the following communication which was, at the request of two aldermen present (under the provisions of Council Rule 43), *Referred to the Committee on Finance*:

OFFICE OF THE MAYOR
CITY OF CHICAGO

March 16, 2016.

To the Honorable, The City Council of the City of Chicago:

LADIES AND GENTLEMEN -- I have appointed Avdulla Hotza as a member of Special Service Area Number 3, the Southwest Business Growth Area Commission, effective immediately, for the remainder of the current term that will expire on July 28, 2016, followed by a full three-year term to expire July 28, 2019, to succeed William W. Jackson, who has resigned.

Your favorable consideration of this appointment will be appreciated.

Very truly yours,

(Signed) RAHM EMANUEL,
Mayor.

Referred-- REAPPOINTMENT OF CHARLOTTE A. WALTERS-TREZZO AS MEMBER OF HOWARD STREET COMMISSION (SPECIAL SERVICE AREA NO. 19).
[A2016-18]

The Honorable Rahm Emanuel, Mayor, submitted the following communication which was, at the request of two aldermen present (under the provisions of Council Rule 43), *Referred to the Committee on Finance*:

OFFICE OF THE MAYOR
CITY OF CHICAGO

March 16, 2016.

To the Honorable, The City Council of the City of Chicago:

LADIES AND GENTLEMEN -- I have reappointed Charlotte A. Walters-Trezzo as a member of Special Service Area Number 19, the Howard Street Commission, for a term effective immediately and expiring June 13, 2018.

Your favorable consideration of this appointment will be appreciated.

Very truly yours,

(Signed) RAHM EMANUEL,
Mayor.

3/16/2016

COMMUNICATIONS, ETC.

19397

Referred -- APPOINTMENT OF DWIGHT CURTIS AS MEMBER OF COMMUNITY DEVELOPMENT COMMISSION.

[A2016-22]

The Honorable Rahm Emanuel, Mayor, submitted the following communication which was, at the request of two aldermen present (under the provisions of Council Rule 43), *Referred to the Committee on Economic, Capital and Technology Development*:

OFFICE OF THE MAYOR
CITY OF CHICAGO

March 16, 2016.

To the Honorable, The City Council of the City of Chicago:

LADIES AND GENTLEMEN -- I have appointed Dwight Curtis as a member of the Community Development Commission for a term effective July 1, 2016 and expiring February 26, 2021, to succeed Marina Carrott, whose term has expired.

Your favorable consideration of this appointment will be appreciated.

Very truly yours,

(Signed) RAHM EMANUEL,
Mayor.

Referred -- APPOINTMENT OF NICHOLAS J. DELGADO AS MEMBER OF COMMUNITY DEVELOPMENT COMMISSION.

[A2016-21]

The Honorable Rahm Emanuel, Mayor, submitted the following communication which was, at the request of two aldermen present (under the provisions of Council Rule 43), *Referred to the Committee on Economic, Capital and Technology Development*:

OFFICE OF THE MAYOR
CITY OF CHICAGO

March 16, 2016.

To the Honorable, The City Council of the City of Chicago:

LADIES AND GENTLEMEN -- I have appointed Nicholas J. Delgado as a member of the Community Development Commission for a term effective immediately and expiring February 26, 2017, to complete the unexpired term of Omar A. Duque, who has resigned.

Your favorable consideration of this appointment will be appreciated.

Very truly yours,

(Signed) RAHM EMANUEL,
Mayor.

Referred -- REAPPOINTMENT OF JORGE J. PEREZ AND ROXANNE M. WARD AS MEMBERS OF COMMUNITY DEVELOPMENT COMMISSION.

[A2016-20]

The Honorable Rahm Emanuel, Mayor, submitted the following communication which was, at the request of two aldermen present (under the provisions of Council Rule 43), *Referred to the Committee on Economic, Capital and Technology Development:*

OFFICE OF THE MAYOR
CITY OF CHICAGO

March 16, 2016.

To the Honorable, The City Council of the City of Chicago:

LADIES AND GENTLEMEN -- I have reappointed Jorge J. Perez and Roxanne M. Ward as members of the Community Development Commission for terms effective immediately and expiring February 26, 2021.

Your favorable consideration of these appointments will be appreciated.

Very truly yours,

(Signed) RAHM EMANUEL,
Mayor.

Referred -- APPOINTMENT OF MAE C. WHITESIDE AS MEMBER OF COMMUNITY DEVELOPMENT COMMISSION.

[A2016-23]

The Honorable Rahm Emanuel, Mayor, submitted the following communication which was, at the request of two aldermen present (under the provisions of Council Rule 43), *Referred to the Committee on Economic, Capital and Technology Development:*

OFFICE OF THE MAYOR
CITY OF CHICAGO

March 16, 2016.

To the Honorable, The City Council of the City of Chicago:

LADIES AND GENTLEMEN -- I have appointed Mae C. Whiteside as a member of the Community Development Commission for a term effective immediately and expiring February 26, 2018, to complete the unexpired term of Lynda A. Olander.

Your favorable consideration of this appointment will be appreciated.

Very truly yours,

(Signed) RAHM EMANUEL,
Mayor.

Referred-- APPOINTMENT OF ANDREA L. YAO AS MEMBER OF BOARD OF LOCAL IMPROVEMENTS.

[A2016-19]

The Honorable Rahm Emanuel, Mayor, submitted the following communication which was, at the request of two aldermen present (under the provisions of Council Rule 43), *Referred to the Committee on Transportation and Public Way*:

OFFICE OF THE MAYOR
CITY OF CHICAGO

March 16, 2016.

To the Honorable, The City Council of the City of Chicago:

LADIES AND GENTLEMEN -- I have appointed Andrea L. Yao as a member of the Board of Local Improvements for a term effective immediately, to succeed Frank Pauley, who has resigned.

Your favorable consideration of this appointment will be appreciated.

Very truly yours,

(Signed) RAHM EMANUEL,
Mayor.

Referred -- AMENDMENT OF SECTION 2-102-075 OF MUNICIPAL CODE REGARDING HOME RULE POWERS IN RELATION TO SPECIAL ASSESSMENT PROCEEDINGS.

[O2016-1599]

The Honorable Rahm Emanuel, Mayor, submitted the following communication which was, together with the proposed ordinance transmitted therewith, *Referred to the Committee on Finance*:

3/16/2016

COMMUNICATIONS, ETC.

19401

OFFICE OF THE MAYOR
CITY OF CHICAGO

March 16, 2016.

To the Honorable, The City Council of the City of Chicago:

LADIES AND GENTLEMEN -- At the request of the Commissioner of Transportation, I transmit herewith an ordinance amending Chapter 2-102 of the Municipal Code regarding special assessment allowances.

Your favorable consideration of this ordinance will be appreciated.

Very truly yours,

(Signed) RAHM EMANUEL,
Mayor.

Referred-- AMENDMENT OF SECTION 7-12-420 OF MUNICIPAL CODE REQUIRING
REMOVAL OF PET EXCREMENT FROM PRIVATE PROPERTY.

[O2016-1703]

The Honorable Rahm Emanuel, Mayor, submitted the following communication which was, together with the proposed ordinance transmitted therewith, *Referred to the Committee on Health and Environmental Protection*:

OFFICE OF THE MAYOR
CITY OF CHICAGO

March 16, 2016.

To the Honorable, The City Council of the City of Chicago:

LADIES AND GENTLEMEN -- At the request of the Commissioner of Streets and Sanitation, I transmit herewith, together with Aldermen Ramirez-Rosa, Santiago, Waguespack, Mell, and Austin, an ordinance amending Chapter 7-12 of the Municipal Code regarding pet waste.

Your favorable consideration of this ordinance will be appreciated.

Very truly yours,

(Signed) RAHM EMANUEL,
Mayor.

Referred -- INTERGOVERNMENTAL AGREEMENTS WITH BOARD OF EDUCATION OF CHICAGO FOR PROVISION OF TAX INCREMENT FINANCING ASSISTANCE FOR REHABILITATION OF SCHOOLS.

[O2016-2434, O2016-2455]

The Honorable Rahm Emanuel, Mayor, submitted the following communication which was, together with the proposed ordinances transmitted therewith, *Referred to the Committee on Finance*:

OFFICE OF THE MAYOR
CITY OF CHICAGO

March 16, 2016.

To the Honorable, The City Council of the City of Chicago:

LADIES AND GENTLEMEN -- At the request of the Commissioner of Planning and Development, I transmit herewith ordinances authorizing the execution of intergovernmental agreements with the Board of Education for TIF assistance.

Your favorable consideration of these ordinances will be appreciated.

Very truly yours,

(Signed) RAHM EMANUEL,
Mayor.

Referred -- FIRST AMENDMENT TO REDEVELOPMENT AGREEMENT WITH ASAT, INC. FOR COMPLETION OF CONSTRUCTION OF BUILDING AT 6401 -- 6415 N. ROCKWELL ST.

[O2016-2535]

The Honorable Rahm Emanuel, Mayor, submitted the following communication which was, together with the proposed ordinance transmitted therewith, *Referred to the Committee on Finance*:

OFFICE OF THE MAYOR
CITY OF CHICAGO

March 16, 2016.

To the Honorable, The City Council of the City of Chicago:

LADIES AND GENTLEMEN -- At the request of the Commissioner of Planning and Development, I transmit herewith an ordinance authorizing an amendment to a previously passed redevelopment agreement with ASAT, Inc.

Your favorable consideration of this ordinance will be appreciated.

Very truly yours,

(Signed) RAHM EMANUEL,
Mayor.

Referred -- LOAN RESTRUCTURING FOR LMR UNITED, INC. ASSOCIATED WITH ACQUISITION OF PARKING LOT AT 1456 -- 1458 S. HAMLIN AVE. AND REHABILITATION OF BUILDING AT 1451 -- 1453 S. AVERS AVE.

[O2016-2534]

The Honorable Rahm Emanuel, Mayor, submitted the following communication which was, together with the proposed ordinance transmitted therewith, *Referred to the Committee on Finance*:

OFFICE OF THE MAYOR
CITY OF CHICAGO

March 16, 2016.

To the Honorable, The City Council of the City of Chicago:

LADIES AND GENTLEMEN -- At the request of the Commissioner of Planning and Development, I transmit herewith an ordinance authorizing execution of a loan modification and subordination agreement with LMR United.

Your favorable consideration of this ordinance will be appreciated.

Very truly yours,

(Signed) RAHM EMANUEL,
Mayor.

Referred -- GATE GROUND LEASE AGREEMENT WITH AMERICAN AIRLINES, INC.
AT CHICAGO O'HARE INTERNATIONAL AIRPORT.

[O2016-1661]

The Honorable Rahm Emanuel, Mayor, submitted the following communication which was, together with the proposed ordinance transmitted therewith, *Referred to the Committee on Aviation*:

OFFICE OF THE MAYOR
CITY OF CHICAGO

March 16, 2016.

To the Honorable, The City Council of the City of Chicago:

LADIES AND GENTLEMEN -- At the request of the Commissioner of Aviation, I transmit herewith an ordinance authorizing the execution of a gate ground lease for American Airlines.

3/16/2016

COMMUNICATIONS, ETC.

19405

Your favorable consideration of this ordinance will be appreciated.

Very truly yours,

(Signed) RAHM EMANUEL,
Mayor.

Referred -- SUPPLEMENTAL APPROPRIATION AND AMENDMENT OF YEAR 2016
ANNUAL APPROPRIATION ORDINANCE WITHIN FUND NO. 925.

[O2016-1648]

The Honorable Rahm Emanuel, Mayor, submitted the following communication which was, together with the proposed ordinance transmitted therewith, *Referred to the Committee on the Budget and Government Operations*:

OFFICE OF THE MAYOR
CITY OF CHICAGO

March 16, 2016.

To the Honorable, The City Council of the City of Chicago:

LADIES AND GENTLEMEN -- At the request of the Budget Director, I transmit herewith a Fund 925 amendment.

Your favorable consideration of this ordinance will be appreciated.

Very truly yours,

(Signed) RAHM EMANUEL,
Mayor.

Referred -- INTERGOVERNMENTAL AGREEMENT WITH PUBLIC BUILDING COMMISSION OF CHICAGO REGARDING DEVELOPMENT OF EARLY CHILDHOOD LEARNING CENTERS.

[O2016-1684]

The Honorable Rahm Emanuel, Mayor, submitted the following communication which was, together with the proposed ordinance transmitted therewith, *Referred to the Committee on the Budget and Government Operations*:

OFFICE OF THE MAYOR
CITY OF CHICAGO

March 16, 2016.

To the Honorable, The City Council of the City of Chicago:

LADIES AND GENTLEMEN -- At the request of the Library Commissioner, I transmit herewith an ordinance authorizing the execution of an intergovernmental agreement with the Public Building Commission for early learning areas.

Your favorable consideration of this ordinance will be appreciated.

Very truly yours,

(Signed) RAHM EMANUEL,
Mayor.

Referred-- AGREEMENT WITH CHICAGO PUBLIC LIBRARY, MUSEUM OF SCIENCE AND INDUSTRY AND AMERICAN LIBRARY ASSOCIATION FOR PUBLICATION OF RESOURCE BOOK TITLED "STEAM-BASED SUMMER LEARNING PROGRAMS".

[O2016-1725]

The Honorable Rahm Emanuel, Mayor, submitted the following communication which was, together with the proposed ordinance transmitted therewith, *Referred to the Committee on the Budget and Government Operations*:

3/16/2016

COMMUNICATIONS, ETC.

19407

OFFICE OF THE MAYOR
CITY OF CHICAGO

March 16, 2016.

To the Honorable, The City Council of the City of Chicago:

LADIES AND GENTLEMEN -- At the request of the Library Commissioner, I transmit herewith an ordinance authorizing execution of an agreement with the American Library Association.

Your favorable consideration of this ordinance will be appreciated.

Very truly yours,

(Signed) RAHM EMANUEL,
Mayor.

Referred -- ESTABLISHMENT OF "HEALTH IN ALL POLICIES" INITIATIVE AND CREATION OF TASK FORCE TO IDENTIFY AND PURSUE OPPORTUNITIES TO IMPROVE HEALTH OF CHICAGO RESIDENTS.

[R2016-177]

The Honorable Rahm Emanuel, Mayor, submitted the following communication which was, together with the proposed resolution transmitted therewith, *Referred to the Committee on Health and Environmental Protection*:

OFFICE OF THE MAYOR
CITY OF CHICAGO

March 16, 2016.

To the Honorable, The City Council of the City of Chicago:

LADIES AND GENTLEMEN -- At the request of the Commissioner of Public Health, I transmit herewith a resolution regarding the Health in all Departments initiative.

Your favorable consideration of this resolution will be appreciated.

Very truly yours,

(Signed) RAHM EMANUEL,
Mayor.

Referred -- SALE OF VARIOUS CITY-OWNED PROPERTIES.

[O2016-1643, O2016-1644, O2016-1645,
O2016-1646, O2016-1653, O2016-1673,
O2016-1674, O2016-1709, O2016-1726,
O2016-1734, O2016-1756,
O2016-1777, O2016-1791]

The Honorable Rahm Emanuel, Mayor, submitted the following communication which was, together with the proposed ordinances transmitted therewith, *Referred to the Committee on Housing and Real Estate*:

OFFICE OF THE MAYOR
CITY OF CHICAGO

March 16, 2016.

To the Honorable, The City Council of the City of Chicago:

LADIES AND GENTLEMEN -- At the request of the Commissioner of Planning and Development, I transmit herewith ordinances authorizing the sale of City-owned properties.

Your favorable consideration of these ordinances will be appreciated.

Very truly yours,

(Signed) RAHM EMANUEL,
Mayor.

3/16/2016

COMMUNICATIONS, ETC.

19409

Referred -- AMENDMENT OF AGREEMENTS WITH VARIOUS ENTITIES FOR SALE AND DEVELOPMENT OF CITY-OWNED PROPERTIES.

[O2016-1957, O2016-2064]

The Honorable Rahm Emanuel, Mayor, submitted the following communication which was, together with the proposed ordinances transmitted therewith, *Referred to the Committee on Housing and Real Estate*:

OFFICE OF THE MAYOR
CITY OF CHICAGO

March 16, 2016.

To the Honorable, The City Council of the City of Chicago:

LADIES AND GENTLEMEN -- At the request of the Commissioner of Planning and Development, I transmit herewith ordinances authorizing amendments to previously passed land sales.

Your favorable consideration of these ordinances will be appreciated.

Very truly yours,

(Signed) RAHM EMANUEL,
Mayor.

Referred -- ACCEPTANCE OF BOARD OF EDUCATION OF CHICAGO PROPERTIES AT VARIOUS LOCATIONS.

[O2016-2461, O2016-2472, O2016-2483,
O2016-2504, O2016-2505,
O2016-2507, O2016-2526]

The Honorable Rahm Emanuel, Mayor, submitted the following communication which was, together with the proposed ordinances transmitted therewith, *Referred to the Committee on Housing and Real Estate*:

OFFICE OF THE MAYOR
CITY OF CHICAGO

March 16, 2016.

To the Honorable, The City Council of the City of Chicago:

LADIES AND GENTLEMEN -- At the request of the Commissioner of Fleet and Facility Management, I transmit herewith ordinances authorizing the acceptance of property from the Board of Education and property transfers on its behalf.

Your favorable consideration of these ordinances will be appreciated.

Very truly yours,

(Signed) RAHM EMANUEL,
Mayor.

Referred-- AMENDMENT OF PRIOR ORDINANCE WHICH AUTHORIZED PURCHASE OF METROPOLITAN WATER RECLAMATION DISTRICT OF GREATER CHICAGO PROPERTY AT W. 31ST ST. AND S. SACRAMENTO AVE.

[O2016-2210]

The Honorable Rahm Emanuel, Mayor, submitted the following communication which was, together with the proposed ordinance transmitted therewith, *Referred to the Committee on Housing and Real Estate:*

OFFICE OF THE MAYOR
CITY OF CHICAGO

March 16, 2016.

To the Honorable, The City Council of the City of Chicago:

LADIES AND GENTLEMEN -- At the request of the Commissioner of Fleet and Facility Management, I transmit herewith an ordinance amending a previously passed ordinance conferring purchasing authority at 31st and South Sacramento.

3/16/2016

COMMUNICATIONS, ETC.

19411

Your favorable consideration of this ordinance will be appreciated.

Very truly yours,

(Signed) RAHM EMANUEL,
Mayor.

Referred -- EXECUTION OF LEASE AGREEMENTS.

[O2016-1826, O2016-1839, O2016-1850]

The Honorable Rahm Emanuel, Mayor, submitted the following communication which was, together with the proposed ordinances transmitted therewith, *Referred to the Committee on Housing and Real Estate*:

OFFICE OF THE MAYOR
CITY OF CHICAGO

March 16, 2016.

To the Honorable, The City Council of the City of Chicago:

LADIES AND GENTLEMEN -- At the request of the Commissioner of Fleet and Facility Management, I transmit herewith ordinances authorizing the execution of lease agreements.

Your favorable consideration of these ordinances will be appreciated.

Very truly yours,

(Signed) RAHM EMANUEL,
Mayor.

Referred -- EXTENSION OF RIGHT-OF-ENTRY AGREEMENT WITH ELGIN SWEEPING SERVICES, INC. FOR ACCESS TO CITY-OWNED PROPERTY AT 1629 -- 1635 W. MEDILL AVE.

[O2016-2338]

The Honorable Rahm Emanuel, Mayor, submitted the following communication which was, together with the proposed ordinance transmitted therewith, *Referred to the Committee on Housing and Real Estate*:

OFFICE OF THE MAYOR
CITY OF CHICAGO

March 16, 2016.

To the Honorable, The City Council of the City of Chicago:

LADIES AND GENTLEMEN -- At the request of the Commissioner of Fleet and Facility Management, I transmit herewith an ordinance authorizing an extension of a right-of-entry agreement for Elgin Sweeping.

Your favorable consideration of this ordinance will be appreciated.

Very truly yours,

(Signed) RAHM EMANUEL,
Mayor.

**City Council Informed As To Miscellaneous
Documents Filed In City Clerk's Office.**

The Honorable Susana A. Mendoza, City Clerk, informed the City Council that documents were filed in her office relating to the respective subjects designated as follows:

Placed On File -- RESIGNATION OF HONORABLE WILLIAM D. BURNS AS ALDERMAN OF 4TH WARD.

[F2016-14]

A communication from the Honorable William D. Burns, under the date of February 10, 2016, addressed to the Honorable Rahm Emanuel, Mayor, transmitting his letter of resignation as Alderman of the 4th Ward, effective February 29, 2016, which was *Placed on File*.

Placed On File -- EXPRESSION OF OPPOSITION TO PROPOSED REZONING OF PROPERTY AT 2109 -- 2115 S. HALSTED ST.

[F2016-16]

A communication from James A. Erwin, from Erwin Law, representing the owners of the residential property at 2107 South Halsted Street, under the date of February 11, 2016, transmitting an objection to the zoning amendment application for 2109 -- 2115 South Halsted Street, which was *Placed on File*.

City Council Informed As To Certain Actions Taken.

PUBLICATION OF JOURNAL.

The City Clerk informed the City Council that all those ordinances, et cetera, which were passed by the City Council on February 10, 2016, and which were required by statute to be published in book or pamphlet form or in one or more newspapers, were published in pamphlet form on March 16, 2016, by being printed in full text in printed pamphlet copies of the *Journal of the Proceedings of the City Council of the City of Chicago* of the meeting held on February 10, 2016, published by authority of the City Council, in accordance with the provisions of Title 2, Chapter 12, Section 050 of the Municipal Code of Chicago, as passed on June 27, 1990.

**Miscellaneous Communications, Reports, Et Cetera,
Requiring Council Action (Transmitted To
City Council By City Clerk).**

The City Clerk transmitted communications, reports, et cetera, relating to the respective subjects listed below, which were acted upon by the City Council in each case in the manner noted as follows:

Referred -- ZONING RECLASSIFICATIONS OF PARTICULAR AREAS.

Applications (in triplicate) together with the proposed ordinances for amendment of Title 17 of the Municipal Code of Chicago (the Chicago Zoning Ordinance), as amended, for the

purpose of reclassifying particular areas, which were *Referred to the Committee on Zoning, Landmarks and Building Standards*, as follows:

Chris Amatore (Application Number 18688) -- to classify as an RT3.5 Residential Two-Flat, Townhouse and Multi-Unit District instead of an RS3 Residential Single-Unit (Detached House) District the area shown on Map Number 16-E bounded by:

a line 298 feet south of and parallel to East 67th Street; the public alley next east of South St. Lawrence Avenue; a line 331.03 feet south of and parallel to East 67th Street; and South St. Lawrence Avenue (common address: 6731 South St. Lawrence Avenue).

[O2016-1613]

AP 100 West Huron Property LLC (Application Number 18704) -- to classify as a Business Planned Development instead of a DX-7 Downtown Mixed-Use District the area shown on Map Number 1-F bounded by:

a line 108.96 feet north of West Huron Street; North Clark Street; West Huron Street; and the public alley next west of North Clark Street (common address: 100 -- 110 West Huron Street/700 -- 710 North Clark Street).

[O2016-1629]

Ashcer LLC (Application Number 18700) -- to classify as an RM4.5 Residential Multi-Unit District instead of an RT4 Residential Two-Flat, Townhouse and Multi-Unit District the area shown on Map Number 4-H bounded by:

the public alley next north of West 18th Place; a line 74.26 feet west of South Hoyne Avenue; West 18th Place; and a line 98.26 feet west of South Hoyne Avenue (common address: 2108 West 18th Place).

[O2016-1625]

Ashcer LLC (Application Number 18702T1) -- to classify as a B2-3 Neighborhood Mixed-Use District instead of an RT4 Residential Two-Flat, Townhouse and Multi-Unit District the area shown on Map Number 4-H bounded by:

the public alley next north of West Cermak Road; a line 75.00 feet west of South Paulina Street; West Cermak Road; and a line 150.00 feet west of South Paulina Street (common address: 1708 -- 1712 West Cermak Road).

[O2016-1627]

Kazmierz Bachula (Application Number 18682) -- to classify as a B2-2 Neighborhood Mixed-Use District instead of a B3-2 Community Shopping District the area shown on Map Number 7-M bounded by:

a line 99 feet north of and parallel to West Wellington Avenue; North Central Avenue; a line 49 feet north of and parallel to West Wellington Avenue; and the public alley next west of and parallel to North Central Avenue (common address: 3008 -- 3010 North Central Avenue).

[O2016-1607]

Berenstain Properties LLC (Application Number 18716) -- to classify as an RM4.5 Residential Multi-Unit District instead of a B1-1 Neighborhood Shopping District the area shown on Map Number 7-J bounded by:

a line 125 feet north of and parallel to West Diversey Avenue; North Hamlin Avenue; West Diversey Avenue; and a line 27 feet west of and parallel to North Hamlin Avenue (common address: 3800 West Diversey Avenue).

[O2016-1641]

BlitzLake 3D LLC (Application Number 18691T1) -- to classify as a C1-5 Neighborhood Commercial District instead of a C1-2 Neighborhood Commercial District the area shown on Map Number 3-F bounded by:

a line 143.39 feet north of and parallel to West Chestnut Street; the alley next east of and parallel to North Orleans Street; West Chestnut Street; and North Orleans Street (common address: 863 North Orleans Street).

[O2016-1616]

Natalie Boitchouk (Application Number 18692) -- to classify as an RM4.5 Residential Multi-Unit District instead of an RT4 Residential Two-Flat, Townhouse and Multi-Unit District the area shown on Map Number 3-H bounded by:

the alley next north of and parallel to West Pierce Street; a line 179 feet west of and parallel to North Ashland Avenue; West Pierce Street; and a line 203 feet west of and parallel to North Ashland Avenue (common address: 1620 West Pierce Street).

[O2016-1617]

Claremont Condos LLC (Application Number 18705) -- to classify as an RM4.5 Residential Multi-Unit District instead of an RT4 Residential Two-Flat, Townhouse and Multi-District the area shown on Map Number 3-H bounded by:

a line 47.21 feet north of West Potomac Avenue; North Claremont Avenue; West Potomac Avenue; and the public alley next west of North Claremont Avenue (common address: 1300 -- 1302 North Claremont Avenue/2334 -- 2344 West Potomac Avenue).

[O2016-1630]

Contemporary Concepts, Inc. (Application Number 18703T1) -- to classify as a B2-5 Neighborhood Mixed-Use District instead of a C1-3 Neighborhood Commercial District the area shown on Map Number 1-G bounded by:

West Huron Street; a line 52.00 feet east of North Morgan Street, as measured along the south line of West Huron Street; a line from a point 17.14 feet south of West Huron Street running in a southwesterly direction for a distance of 118.87 feet to a point 50.60 feet southeast of North Morgan Street, as measured along the northeasterly line of North Milwaukee Avenue; North Milwaukee Avenue; and North Morgan Street (common address: 715 -- 717 North Milwaukee Avenue/701 -- 709 North Morgan Street/963 -- 965 West Huron Street).

[O2016-1628]

Denis H. Detzel (Application Number 18714) -- to classify as an RM5 Residential Multi-Unit District instead of an RT4 Residential Two-Flat, Townhouse and Multi-Unit District the area shown on Map Number 19-G bounded by:

the public alley next west of and parallel to North Eastlake Terrace; a line 61.03 feet south of and parallel to West Howard Street; North Eastlake Terrace; and a line 111.03 feet south of and parallel to West Howard Street (common address: 7522 North Eastlake Terrace).

[O2016-1639]

Fullerton Properties LLC (Application Number 18694T1) -- to classify as a B2-3 Neighborhood Mixed-Use District instead of a B3-1 Community Shopping District the area shown on Map Number 5-I bounded by:

West Fullerton Avenue; a line 100 feet east of and parallel to North Maplewood Avenue; the alley next south of and parallel to West Fullerton Avenue; and North Maplewood Avenue (common address: 2529 -- 2537 West Fullerton Avenue).

[O2016-1619]

Naoko Fukushima (Application Number 18709) -- to classify as an RS3 Residential Single-Unit (Detached House) District instead of an RS2 Residential Single-Unit (Detached House) District the area shown on Map Number 9-J bounded by:

the east/west public alley north of and parallel to West Addison Street; a line 200 feet east of and parallel to North Hamlin Avenue; West Addison Street; and a line 150 feet east of and parallel to North Hamlin Avenue (common address: 3740 -- 3742 West Addison Street).

[O2016-1634]

Gibbons Construction LLC (Application Number 18684T1) -- to classify as a B2-3 Neighborhood Mixed-Use District instead of a C2-2 Motor Vehicle-Related Commercial District the area shown on Map Number 3-H bounded by:

North Western Avenue; a line 359.28 feet north of and parallel to West Potomac Avenue; the public alley next east and parallel to North Western Avenue; and a line 167.28 feet north of and parallel to West Potomac Avenue (common address: 1317 -- 1335 North Western Avenue).

[O2016-1609]

Sara Sasha Hanning (Application Number 18707) -- to classify as a C1-2 Neighborhood Commercial District instead of a B1-2 Neighborhood Shopping District the area shown on Map Number 3-H bounded by:

a perpendicular line to North Paulina Street 51.72 feet long starting at a point 270.90 feet north of the north line of West School Street (as measured along the east line of North Paulina Street); a northeasterly line 51.72 feet long perpendicular to North Lincoln Avenue starting at a point 270.09 feet north of the north line of West School Street and 51.75 feet east of the east line of North Paulina Street and ending at a point 329 feet northwest of the north line of West School Street (as measured along the southwest line of North Lincoln Avenue); North Lincoln Avenue; a southwesterly line 63.48 feet long perpendicular to North Lincoln Avenue starting at a point 279 feet northwest of West School Street (as measured along the southwest line of North Lincoln Avenue) and ending at a point 63.48 feet east of the east line of North Paulina Street and 220.90 feet north of the north line of West School Street (as measured along the east line of North Paulina Street); and North Paulina Street (common address: 3328 -- 3330 North Lincoln Avenue and 3325 -- 3327 North Paulina Street).

[O2016-1632]

Jefferson Park Residences LLC (Application Number 18697) -- to classify as a Planned Development instead of a B3-2 Community Shopping District the area shown on Map Number 11-L bounded by:

West Lawrence Avenue; North Avondale Avenue; a line 148.61 feet southeasterly as measured along North Avondale Avenue to a point 164.33 feet east of North Laramie Avenue; the alley south of and parallel to West Lawrence Avenue; and a line 250.00 feet west of North Laramie Avenue to the point of beginning (common address: 5161 -- 5229 West Lawrence Avenue).

[O2016-1622]

Jefferson Place LLC (Application Number 18698) -- to classify as a B3-5 Community Shopping District instead of a B3-3 Community Shopping District and an M1-1 Limited Manufacturing/Business Park District and further, to classify as a Planned Development instead of a B3-5 Community Shopping District the area shown on Map Number 13-L bounded by:

West Ainslie Street; North Milwaukee Avenue; West Veterans Place; North Lipps Avenue; and the southeasterly right-of-way of Chicago Northwestern Railway (Santa Fe) (common address: 4849 North Lipps Avenue and 4849 North Milwaukee Avenue).

[O2016-1623]

Krystyna and Tadeusz Kawula (Application Number 18680) -- to classify as an RM4.5 Residential Multi-Unit District instead of an RS3 Residential Single-Unit (Detached House) District the area shown on Map Number 9-J bounded by:

a line 323.72 feet north of and parallel to West Roscoe Street; North Lawndale Avenue; a line 273.72 feet north of and parallel to West Roscoe Street; and the public alley next west of and parallel to North Lawndale Avenue (common address: 3428 -- 3430 North Lawndale Avenue).

[O2016-1605]

Wieslawa Kozielski (Application Number 18687) -- to classify as an RM4.5 Residential Multi-Unit District instead of an RS3 Residential Single-Unit (Detached House) District the area shown on Map Number 7-J bounded by:

a line 208.70 feet north of and parallel to West Barry Avenue; North Central Park Avenue; a line 158.70 feet north of and parallel to North Barry Avenue; and the public alley next west of North Central Park Avenue (common address: 3116 -- 3118 North Central Park Avenue).

[O2016-1612]

Lawrence/Austin Associates LLC (Application Number 18701) -- to classify as an RT4 Residential Two-Flat, Townhouse and Multi-Unit District instead of a B2-3 Neighborhood Mixed-Use District the area shown on Map Number 11-M bounded by:

West Lawrence Avenue; North Austin Avenue; a line 101.55 feet north of and parallel to West Giddings Street; a line 147.68 feet west of and parallel to North Austin Avenue; a line 78.50 feet north of and parallel to West Giddings Street; a line 235.84 feet west of and parallel to North Austin Avenue; a line 97.22 feet north of and parallel to West Giddings Street; a line 159.84 feet west of and parallel to North Austin Avenue; a line 103.72 feet north of and parallel to West Giddings Street; and a line to a point 106.00 feet west of North Austin Avenue running in a northwesterly direction to a point 108.91 feet west of North Austin Avenue as measured along the south line of West Lawrence Avenue (common address: 6001 -- 6009 West Lawrence Avenue/4744 -- 4758 North Austin Avenue).

[O2016-1626]

Wojciech Lejman (Application Number 18676) -- to classify as an RT4 Residential Two-Flat, Townhouse and Multi-Unit District instead of an RS3 Residential Single-Unit (Detached House) District the area shown on Map Number 13-M bounded by:

West Higgins Avenue; a line 257.89 feet west and almost parallel to North Central Avenue (as measured along the south boundary line of West Higgins Avenue); the public alley next southwest of and parallel to West Higgins Avenue; and a line 297.89 feet west and almost parallel to North Central Avenue (as measured along the south boundary line of West Higgins Avenue) (common address: 5629 West Higgins Avenue).

[O2016-1601]

Manal Musa (Application Number 18715T1) -- to classify as a B3-2 Community Shopping District instead of an RS3 Residential Single-Unit (Detached House) District the area shown on Map Number 2-K bounded by:

a line 86 feet north of and parallel to West Flournoy Street; a line 76.8 feet east of and parallel to South Kostner Avenue; West Flournoy Street; and South Kostner Avenue (common address: 4352 West Flournoy Street).

[O2016-1640]

Dominic McGee (Application Number 18685) -- to classify as an RM4.5 Residential Multi-Unit District instead of a B3-1 Community Shopping District the area shown on Map Number 11-L bounded by:

the public alley next north of West Montrose Avenue; a line 100.11 feet west of and parallel to North Cicero Avenue; West Montrose Avenue; and a line 200.47 feet west of and parallel to North Cicero Avenue (common address: 4812 -- 4818 West Montrose Avenue).

[O2016-1610]

Ricardo Morales (Application Number 18677) -- to classify as an RT4 Residential Two-Flat, Townhouse and Multi-Unit District instead of an RS3 Residential Single-Unit (Detached House) District the area shown on Map Number 7-J bounded by:

the public alley next north of and parallel to West Parker Avenue; a line 162.20 feet west of and parallel to North Kimball Avenue; West Parker Avenue; and a line 199.70 feet west of and parallel to North Kimball Avenue (common address: 3416 West Parker Avenue).

[O2016-1602]

Sun Park (Application Number 18686) -- to classify as a B3-1 Community Shopping District instead of an RS2 Residential Single-Unit (Detached House) District the area shown on Map Number 15-M bounded by:

East 103rd Street; a line 49.92 feet east of and parallel to South Dr. Martin Luther King, Jr. Drive; the public alley next south of East 103rd Street; and South Dr. Martin Luther King, Jr. Drive (common address: 401 East 103rd Street).

[O2016-1611]

PG Development LLC (Application Number 18710) -- to classify as a Business Planned Development instead of a DX-7 Downtown Mixed-Use District the area shown on Map Number 1-F bounded by:

the alley next north of and parallel to West Hubbard Street; North LaSalle Street; West Hubbard Street; and a line 105.66 feet west of and parallel to North LaSalle Street (common address: 430 -- 438 North LaSalle Street and 142 -- 150 West Hubbard Street).

[O2016-1635]

Raven's Place LLC, doing business as Universal Entertainment Center (Application Number 18695T1) -- to classify as a C3-2 Commercial, Manufacturing and Employment District instead of an M2-2 Light Industry District the area shown on Map Number 30-G bounded by:

West 119th Street; South Ada Street; a line 432 feet south of and parallel to West 119th Street; and a line 403.14 feet west of and parallel to South Ada Street (common address: 11901 South Loomis Street).

[O2016-1620]

Edyta and Andrzej Rogowski (Application Number 18681) -- to classify as an RM4.5 Residential Multi-Unit District instead of an RS3 Residential Single-Unit (Detached House) District the area shown on Map Number 1-G bounded by:

the public alley next north of and parallel to West Huron Street; a line 152 feet west of and parallel to North Armour Street; West Huron Street; and a line 177 feet west of and parallel to North Armour Street (common address: 1516 West Huron Street).

[O2016-1606]

Shiner Capital Partners LLC (Application Number 18699) -- to classify as a B3-2 Community Shopping District instead of a B1-2 Neighborhood Shopping District the area shown on Map Number 7-F bounded by:

North Clark Street; a line 55.02 feet south of and parallel to West Wrightwood Avenue; a line 62.58 feet northeast of North Clark Street; a line 84.95 feet south of and parallel to West Wrightwood Avenue; the public alley northeast of North Clark Street; a line 118.09 feet south of and parallel to West Wrightwood Avenue; a line 40.72 feet northeast of North Clark Street; and a line 158.50 feet south of and parallel to West Wrightwood Avenue (common address: 2577 -- 2579 North Clark Street).

[O2016-1624]

Southern Holdings, Inc. (Application Number 18683) -- to classify as an RT4 Residential Two-Flat, Townhouse and Multi-Unit District instead of an RS3 Residential Single-Unit (Detached House) District the area shown on Map Number 7-J bounded by:

a line 55.30 feet west of and parallel to North Drake Avenue; West Wrightwood Avenue; North Drake Avenue; and the public alley next south of and parallel to West Wrightwood Avenue (common address: 3535 -- 3539 West Wrightwood Avenue).

[O2016-1608]

Walter Tech (Application Number 18696T1) -- to classify as an RM4.5 Residential Multi-Unit District instead of an RS3 Residential Single-Unit (Detached House) District the area shown on Map Number 3-G bounded by:

West Walton Street; a line 144 feet west of North Noble Street; the alley north of and parallel to West Walton Street; and a line 168 feet west of North Noble Street (common address: 1415 West Walton Street).

[O2016-1621]

Donald Temple (Application Number 18717) -- to classify as an RT4 Residential Two-Flat, Townhouse and Multi-Unit District instead of an RS3 Residential Single-Unit (Detached House) District the area shown on Map Number 1-L bounded by:

North Leamington Avenue; a line 306.73 feet north of and parallel to West Ohio Street; the public alley next east of and parallel to North Leamington Avenue; and a line 281.73 feet north of and parallel to West Ohio Street (common address: 629 North Leamington Avenue).

[O2016-1642]

Vermilion Acquisitions LLC (Application Number 18706) -- to classify as a B3-5 Community Shopping District instead of a B3-2 Community Shopping District and further, to classify as a Residential-Business Planned Development instead of a B3-5 Community Shopping District the area shown on Map Number 9-F bounded by:

a line beginning at a point 206.10 feet north of West Sheridan Road extended east 100 feet to a point 200.56 feet north of West Sheridan Road; a line 100 feet east of North Broadway; West Sheridan Road; and North Broadway (common address: 3901 North Broadway).

[O2016-1631]

Wellstel LLC (Application Number 18708) -- to classify as a B3-5 Community Shopping District instead of a B3-5 Community Shopping District and an RM5 Residential Multi-Unit District and further, to classify as a Residential Business Planned Development instead of a B3-5 Community Shopping District the area shown on Map Number 3-F bounded by:

a line 363.79 feet south of and parallel to West North Avenue; a line 102.25 feet west of and parallel to North Wells Street; a line 388.08 feet south of and parallel to West North Avenue; North Wells Street; a line 512.08 feet south of and parallel to West North Avenue; and North Wieland Street (common address: 1520 -- 1532 North Wells Street/ 1513 -- 1523 North Wieland Street).

[O2016-1633]

Leszek Wiszniewski (Application Number 18678) -- to classify as a C2-1 Motor Vehicle-Related Commercial District instead of a B3-1 Community Shopping District the area shown on Map Number 3-M bounded by:

a line 71.38 feet east of and parallel to North Monitor Avenue; West North Avenue; a line 156.96 feet east of and parallel to North Monitor Avenue; and the public alley next south of and parallel to West North Avenue (common address: 5815 -- 5819 West North Avenue).

[O2016-1603]

450 Belmont Properties LLC (Application Number 18689) -- to classify as a Residential Planned Development instead of an RM6.5 Residential Multi-Unit District the area shown on Map Number 9-F bounded by:

a line 165 feet north of and parallel to West Belmont Avenue; a line 475 feet west of and parallel to North Sheridan Road; West Belmont Avenue; and a line 563.5 feet west of and parallel to North Sheridan Road (common address: 450 -- 454 West Belmont Avenue).

[O2016-1614]

927 West Irving, Inc. (Application Number 18679T1) -- to classify as a B2-3 Neighborhood Mixed-Use District instead of a B2-2 Neighborhood Mixed-Use District the area shown on Map Number 9-G bounded by:

a line 249.30 feet east of and parallel to North Sheridan Road; West Irving Park Road; a line 319.35 feet east of and parallel to North Sheridan Road; and the public alley next south of and parallel to West Irving Park Road (common address: 927 -- 929 West Irving Park Road).

[O2016-1604]

1105 West Fulton LLC (Application Number 18693T1) -- to classify as a C1-5 Neighborhood Commercial District instead of a C1-1 Neighborhood Commercial District the area shown on Map Number 1-G bounded by:

West Fulton Market; a line 40 feet west of and parallel to North Aberdeen Street; a line 100 feet south of and parallel to West Fulton Market; and a line 80 feet west of and parallel to North Aberdeen Street (common address: 1107 West Fulton Market).

[O2016-1618]

1806 West Belmont LLC (Application Number 18675T1) -- to classify as an RMS Residential Multi-Unit District instead of an RS3 Residential Single-Unit (Detached House) District the area shown on Map Number 1-G bounded by:

a line 59 feet north of and parallel to West Erie Street; a line 240 feet east of and parallel to North Noble Street; West Erie Street; and a line 216 feet east of and parallel to North Noble Street (common address: 1346 West Erie Street).

[O2016-1600]

1823 South Carpenter LLC (Application Number 18713) -- to classify as an RM5 Residential Multi-Unit District instead of an RT4 Residential Two-Flat, Townhouse and Multi-Unit District the area shown on Map Number 4-G bounded by:

South Carpenter Street; West 18th Place; the public alley next east of and parallel to South Carpenter Street; and a line 25 feet south of and parallel to West 18th Place (common address: 1823 South Carpenter Street).

[O2016-1638]

2315 Kenneth LLC (Application Number 18711) -- to classify as an RT4 Residential Two-Flat, Townhouse and Multi-Unit District instead of an RS3 Residential Single-Unit (Detached House) District the area shown on Map Number 3-I bounded by:

a line 50 feet north of and parallel to West Lemoyne Street; a line 125 feet east of and parallel to North Fairfield Avenue; West Lemoyne Street; and North Fairfield Avenue (common address: 1501 -- 1505 North Fairfield Avenue).

[O2016-1636]

3545 West Palmer LLC (Application Number 18712) -- to classify as an RM4.5 Residential Multi-Unit District instead of an RS3 Residential Single-Unit (Detached House) District the area shown on Map Number 5-J bounded by:

West Palmer Street; North Drake Avenue; the public alley next south of and parallel to West Palmer Street; and a line 25 feet west of and parallel to the west line of North Drake Avenue (common address: 3545 West Palmer Street).

[O2016-1637]

5525 West Diversey Housing Development LLC (Application Number 18690T1) -- to classify as a B2-3 Neighborhood Mixed-Use District instead of an RS3 Residential Single-Unit (Detached House) District and a B3-1 Community Shopping District the area shown on Map Number 7-L bounded by:

West Diversey Avenue; a line 126.55 feet west of and parallel to North Linder Avenue; the alley next south of and parallel to West Diversey Avenue; and a line 426.27 feet west of and parallel to North Linder Avenue (common address: 5525 West Diversey Avenue).
[O2016-1615]

Referred -- CLAIMS AGAINST CITY OF CHICAGO.

Claims against the City of Chicago, which were *Referred to the Committee on Finance*, filed by the following:

Aguilor-Bahena, Antonio	[CL2016-801]
Allstate Insurance and Ross, Josephine	[CL2016-875]
Atwater, Doris	[CL2016-798]
Babos, Sarah E.	[CL2016-881]
Baker, Melia M.	[CL2016-864]
Baker, Tristan	[CL2016-869]
Banovic, Matthew P.	[CL2016-865]
Bassett, Scott C.	[CL2016-862]
Beaty, Gary D.	[CL2016-815]
Bider, Tzvi	[CL2016-842]
Braack, Stacy L.	[CL2016-837]
Brend, Larisa	[CL2016-820]
Brownlee, Monica L.	[CL2016-861]
Cabe, Lynn D.	[CL2016-810]
Campbell, Andrias C.	[CL2016-783]
Castrejon, Luis I.	[CL2016-786]
Chicago Elite Cab Corporation (4)	[CL2016-784, CL2016-799, CL2016-844, CL2016-845]
Clark, Adonte M.	[CL2016-874]
Comeaux, Andre K.	[CL2016-794]
Connery, Cheryl L.	[CL2016-829]

Constante, Jonathan	[CL2016-832]
De Vaughn, Deborah A.	[CL2016-850]
Domont, Elizabeth	[CL2016-823]
Downing, Danae M.	[CL2016-858]
Drazenovic, John I.	[CL2016-873]
Dukes, Huron A., Jr.	[CL2016-806]
Edwards, Marc A.	[CL2016-846]
Edwards, Vivian B.	[CL2016-848]
Elguera-Garcia, Samuel A.	[CL2016-859]
Esposito, Janet M.	[CL2016-793]
Eversley, Simona T.	[CL2016-822]
Fotache, Maria	[CL2016-831]
Franco, Barbara	[CL2016-812]
Frederick, Paul D.	[CL2016-833]
Fulton, Chad R.	[CL2016-796]
Gross, Joseph H., Jr	[CL2016-819]
Haigis, Gerhard and Gerhard Designing and Manufacturing, Inc.	[CL2016-878]
Hammad, Ahmad M.	[CL2016-877]
Haste, Joseph, W.	[CL2016-800]
Heekwan, Yang	[CL2016-847]
Hill, Debbra A.	[CL2016-797]
Jachna, Justyna	[CL2016-830]
Jaimes, Rafael	[CL2016-843]
Jesse, Barbara A.	[CL2016-871]
Kessinger, Mason L.	[CL2016-818]
Kindle, Anthony	[CL2016-788]

Lawson, Eric D.	[CL2016-817]
Leskinen, Krista M.	[CL2016-852]
Lovell, Ginn	[CL2016-870]
Markiewicz, Connie S.	[CL2016-879]
Martin, Jeri	[CL2016-849]
McGhee, Cara	[CL2016-805]
Mehas, Margaret	[CL2016-809]
Morales, Hugo L.	[CL2016-821]
Muntaner, Nicolas A.	[CL2016-790]
Nahhas, Hisham	[CL2016-836]
Nunez, Aliette	[CL2016-813]
O'Connor, Sean T.	[CL2016-838]
O'Neal, Arius L.	[CL2016-876]
Ortiz, Henry	[CL2016-855]
Othman, Alex E.	[CL2016-860]
Padiernos, Michael M.	[CL2016-792]
Pecoraro, Giuseppe	[CL2016-789]
Pietruszka, Lauren	[CL2016-853]
Pinkus, Paul	[CL2016-787]
Progressive Insurance and Haymore, Deborah	[CL2016-834]
Radin, Ruth J.	[CL2016-795]
Riles, Lloyd P.	[CL2016-857]
Rodriguez, Philip M.	[CL2016-816]
Rosado, Jesse J.	[CL2016-785]
Rothwell, Thomas J.	[CL2016-841]
Rubin, Steve	[CL2016-807]
Rynn, Kevin O.	[CL2016-863]

Schenk, Joseph S.	[CL2016-802]
Schuette, Sharon L.	[CL2016-839]
Scruggs, Andrea J.	[CL2016-808]
Seitter, Eleanor A.	[CL2016-828]
Shealey, Kenyatta M.	[CL2016-880]
Sheung, Byung	[CL2016-824]
Sneed, Clayton, Jr.	[CL2016-882]
Stack, Teddy	[CL2016-835]
Stallings-Daniel, Shirley	[CL2016-811]
Staron, John	[CL2016-854]
Stott, Yvonne	[CL2016-827]
Summar, Todd L.	[CL2016-826]
Transit General Insurance and Kwik Cab Corporation	[CL2016-814]
Tse, Lai C.	[CL2016-856]
Vesprini, Bradley S.	[CL2016-872]
Viancourt, Julie A.	[CL2016-867]
Vittorio, Louis P.	[CL2016-791]
Walker, Myrna L.	[CL2016-840]
Walton, Mary E.	[CL2016-803]
Weatherspoon, Lauren	[CL2016-851]
Wilbur, Matt	[CL2016-804]
Williams, Johnathan E.	[CL2016-825]
Wimberly, George A.	[CL2016-866]
Zavala, Steven Z.	[CL2016-868]

REPORTS OF COMMITTEES.

COMMITTEE ON FINANCE.

AMENDMENT OF SECTION 3-40-010 OF MUNICIPAL CODE TO EXEMPT
TAMPONS AND SANITARY NAPKINS FROM CHICAGO'S HOME RULE MUNICIPAL
RETAILER'S OCCUPATION TAX.

[SO2016-705]

The Committee on Finance submitted the following report:

CHICAGO, March 16, 2016.

To the President and Members of the City Council:

Your Committee on Finance, having had under consideration a communication recommending an amended ordinance concerning the authority to approve an amendment of Section 3-40-010 of the Municipal Code of Chicago which would exempt tampons and sanitary napkins from the City's Home Rule Municipal Retailer's Occupation Tax, having had the same under advisement, begs leave to report and recommend that Your Honorable Body Pass the proposed substitute ordinance transmitted herewith.

This recommendation was concurred in by a viva voce vote of the members of the committee, with no dissenting vote.

Respectfully submitted,

(Signed) EDWARD M. BURKE,
Chairman.

On motion of Alderman Burke, the said proposed substitute ordinance transmitted with the foregoing committee report was *Passed* by yeas and nays as follows:

Yeas -- Aldermen Moreno, Hopkins, Dowell, Hairston, Sawyer, Mitchell, Harris, Beale, Sadlowski Garza, Thompson, Cárdenas, Quinn, Burke, Lopez, Foulkes, D. Moore, Curtis, O'Shea, Cochran, Brookins, Muñoz, Zalewski, Scott, Solis, Maldonado, Burnett, Ervin, Taliaferro, Reboyras, Santiago, Waguespack, Mell, Austin, Ramirez-Rosa, Villegas, Mitts, Sposato, Laurino, O'Connor, Napolitano, Smith, Tunney, Arena, Cappleman, Pawar, Osterman, J. Moore, Silverstein -- 48.

Nays -- None.

Alderman Beale moved to reconsider the foregoing vote. The motion was lost.

The following is said ordinance as passed:

WHEREAS, The City of Chicago is a home rule unit government pursuant to the 1970 Illinois Constitution, Article VII, Section 6(a); and

WHEREAS, Pursuant to its home rule power, the City of Chicago may exercise any power and perform any function relating to its government and affairs including the power to regulate for the protection of the public health, safety, morals, and welfare and including the power to tax; and

WHEREAS, Tampons and sanitary napkins are medical necessities which merit exemption from the City's Home Rule Municipal Retailer's Occupation Tax; and

WHEREAS, In 1989, in *Geary v. Dominick's Finer Foods, Inc.*, the Illinois Supreme Court held that tampons and sanitary napkins were "medical appliances" and therefore exempt from a sales tax then imposed by the City of Chicago; and

WHEREAS, At that time, the Illinois Department of Revenue determined that the term "medical appliances" included tampons and sanitary napkins and thus exempted those products from the state's sales tax; and

WHEREAS, The Illinois Department of Revenue currently classifies tampons and sanitary napkins as "grooming and hygiene" products which are subject to the City's current sales tax; and

WHEREAS, Feminine hygiene products such as tampons and sanitary napkins are currently taxed at the rate of 10.25 percent, which includes a 6.25 percent state tax; a 1.75 percent county tax; a 1.25 percent City tax; and a 1 percent Regional Transportation Authority tax; and

WHEREAS, Qualifying food, drugs and medical appliances are exempt from Chicago's sales tax and qualify for the state sales tax rate of 1 percent; and

WHEREAS, Legislation is currently pending in the California State Assembly which would exempt tampons and sanitary pads from state sales tax; and

WHEREAS, Bills to exempt feminine hygiene products from sales taxes have also been introduced in New York, Ohio, Utah and Virginia; and

WHEREAS, Feminine hygiene products are already exempt from sales taxes in Minnesota, Pennsylvania, New Jersey, Maryland and Massachusetts; and

WHEREAS, The City of Chicago desires to exempt tampons and sanitary napkins from its Home Rule Municipal Retailer's Occupation Tax; now, therefore,

Be It Ordained by the City Council of the City of Chicago:

SECTION 1. The above recitals are expressly incorporated herein and made part hereof as though fully set forth herein.

SECTION 2. Section 3-40-010 of the Municipal Code of Chicago is hereby amended by adding the language underscored, as follows:

3-40-010 Tax -- Imposed.

(a) A tax is hereby imposed upon all persons engaged in the business of selling tangible personal property, other than tangible personal property titled or registered with an agency of Illinois government, at retail in the City of Chicago, pursuant to the Home Rule Municipal Retailer's Occupation Tax Act, at the rate of one and one-quarter percent of the gross receipts from such sales made in the course of such business.

(b) The tax imposed by this section shall not be applicable to or imposed upon sales of the following items:

(i) Food for human consumption which is to be consumed off the premises where it is sold, except that alcoholic beverages, soft drinks and food which has been prepared for immediate consumption shall be subject to the tax imposed hereunder; and

(ii) Prescription and nonprescription medicines, drugs, medical appliances including, but not limited to, tampons and sanitary napkins, and insulin, urine testing materials, syringes and needles used by diabetics.

(c) Nothing in this section shall be construed to impose a tax upon the privilege of engaging in any business which under the Constitution of the United States may not be made the subject of taxation by the State of Illinois or any political subdivision thereof.

SECTION 3. This ordinance shall be in full force and effect on January 1, 2017.

ILLINOIS GENERAL ASSEMBLY URGED TO ADOPT LEGISLATION WHICH WOULD QUALIFY TAMPONS AND SANITARY NAPKINS FOR REDUCED STATE SALES TAX.

[R2016-149]

The Committee on Finance submitted the following report:

CHICAGO, March 16, 2016.

To the President and Members of the City Council:

Your Committee on Finance, having had under consideration a communication recommending a proposed resolution calling for the Illinois General Assembly to adopt legislation which would qualify tampons and sanitary napkins for the reduced state sales tax rate, having had the same under advisement, begs leave to report and recommend that Your Honorable Body *Adopt* the proposed resolution transmitted herewith.

This recommendation was concurred in by a viva voce vote of the members of the committee, with no dissenting vote.

Respectfully submitted,

(Signed) EDWARD M. BURKE,
Chairman.

On motion of Alderman Burke, the said proposed resolution transmitted with the foregoing committee report was *Adopted* by yeas and nays as follows:

Yeas -- Aldermen Moreno, Hopkins, Dowell, Hairston, Sawyer, Mitchell, Harris, Beale, Sadlowski Garza, Thompson, Cárdenas, Quinn, Burke, Lopez, Foulkes, D. Moore, Curtis, O'Shea, Cochran, Brookins, Muñoz, Zalewski, Scott, Solis, Maldonado, Burnett, Ervin, Taliaferro, Reboyras, Santiago, Waguespack, Mell, Austin, Ramirez-Rosa, Villegas, Mitts, Sposato, Laurino, O'Connor, Napolitano, Smith, Tunney, Arena, Cappleman, Pawar, Osterman, J. Moore, Silverstein -- 48.

Nays -- None.

Alderman Beale moved to reconsider the foregoing vote. The motion was lost.

The following is said resolution as adopted:

WHEREAS, Tampons and sanitary napkins are medical necessities which merit exemption from local taxation and qualification for the reduced state sales tax rate; and

WHEREAS, The Illinois Department of Revenue currently classifies tampons and sanitary napkins as "grooming and hygiene" products which are subject to the City's sales tax and the state's general merchandise tax; and

WHEREAS, Feminine hygiene products such as tampons and sanitary napkins are currently taxed at the rate of 10.25 percent, which includes a 6.25 percent state tax; a 1.75 percent county tax; a 1.25 percent City tax; and a 1 percent Regional Transportation Authority tax; and

WHEREAS, Qualifying food, drugs and medical appliances are exempt from Chicago's sales tax and qualify for the reduced state sales tax rate of 1 percent; and

WHEREAS, Legislation is currently pending in the California State Assembly that would exempt tampons and sanitary pads from state sales tax; and

WHEREAS, Bills to exempt feminine hygiene products from sales taxes have also been introduced in New York, Ohio, Utah and Virginia; and

WHEREAS, Feminine hygiene products are already exempt from sales taxes in Minnesota, Pennsylvania, New Jersey, Maryland and Massachusetts; and

WHEREAS, Five other states have no sales tax; and

WHEREAS, In 1989, in *Geary v. Dominick's Finer Foods, Inc.*, the Illinois Supreme Court held that tampons and sanitary napkins were "medical appliances" and therefore exempt from a sales tax then imposed by the City of Chicago; and

WHEREAS, At that time, the Illinois Department of Revenue determined that the term "medical appliances" included tampons and sanitary napkins and thus exempted those products from state sales tax; and

WHEREAS, On February 10, 2016, an ordinance was introduced to the City Council of the City of Chicago which would exempt tampons and sanitary napkins from Chicago's Home Rule Municipal Retailer's Occupation Tax; now, therefore,

Be It Resolved, That we the Mayor and the members of the City Council of the City of Chicago, do hereby urge the General Assembly of the State of Illinois to adopt legislation which would qualify tampons and sanitary napkins for the reduced state sales tax rate of one percent.

ILLINOIS DEPARTMENT OF REVENUE URGED TO AMEND ITS REGULATIONS IN ORDER TO QUALIFY TAMPONS AND SANITARY NAPKINS FOR REDUCED STATE SALES TAX.

[R2016-92]

The Committee on Finance submitted the following report:

CHICAGO, March 16, 2016.

To the President and Members of the City Council:

Your Committee on Finance, having had under consideration a communication recommending a resolution urging the Illinois Department of Revenue to amend its regulations in order to qualify tampons and sanitary napkins for the reduced 1 percent state sales tax rate, having had the same under advisement, begs leave to report and recommend that Your Honorable Body *Adopt* the proposed resolution transmitted herewith.

This recommendation was concurred in by a viva voce vote of the members of the committee, with no dissenting vote.

Respectfully submitted,

(Signed) EDWARD M. BURKE,
Chairman.

On motion of Alderman Burke, the said proposed resolution transmitted with the foregoing committee report was *Adopted* by yeas and nays as follows:

Yeas -- Aldermen Moreno, Hopkins, Dowell, Hairston, Sawyer, Mitchell, Harris, Beale, Sadlowski Garza, Thompson, Cárdenas, Quinn, Burke, Lopez, Foulkes, D. Moore, Curtis, O'Shea, Cochran, Brookins, Muñoz, Zalewski, Scott, Solis, Maldonado, Burnett, Ervin, Taliaferro, Reboyras, Santiago, Waguespack, Mell, Austin, Ramirez-Rosa, Villegas, Mitts, Sposato, Laurino, O'Connor, Napolitano, Smith, Tunney, Arena, Cappleman, Pawar, Osterman, J. Moore, Silverstein -- 48.

Nays -- None.

Alderman Beale moved to reconsider the foregoing vote. The motion was lost.

The following is said resolution as adopted:

WHEREAS, Tampons and sanitary napkins are medical necessities which merit exemption from local taxation and qualification for the reduced state sales tax rate; and

WHEREAS, The Illinois Department of Revenue currently classifies tampons and sanitary napkins as "grooming and hygiene" products which are subject to the City's sales tax and the state's general merchandise tax; and

WHEREAS, Feminine hygiene products such as tampons and sanitary napkins are currently taxed at the rate of 10.25 percent, which includes a 6.25 percent state tax; a 1.75 percent county tax; a 1.25 percent City tax; and a 1 percent Regional Transportation Authority tax; and

WHEREAS, Qualifying food, drugs and medical appliances are exempt from Chicago's sales tax and qualify for the reduced state sales tax rate of one percent; and

WHEREAS, Legislation is currently pending in the California State Assembly that would exempt tampons and sanitary pads from state sales tax; and

WHEREAS, Bills to exempt feminine hygiene products from sales taxes have also been introduced in New York, Ohio, Utah and Virginia; and

WHEREAS, Feminine hygiene products are already exempt from sales taxes in Minnesota, Pennsylvania, New Jersey, Maryland and Massachusetts; and

WHEREAS, Five other states have no sales tax; and

WHEREAS, In 1989, in *Geary v. Dominick's Finer Foods, Inc.*, the Illinois Supreme Court held that tampons and sanitary napkins were "medical appliances" and therefore exempt from a sales tax then imposed by the City of Chicago; and

WHEREAS, At that time, the Illinois Department of Revenue determined that the term "medical appliances" included tampons and sanitary napkins and thus exempted those products from state sales tax; and

WHEREAS, On February 10, 2016, an ordinance was introduced to the City Council of the City of Chicago which would exempt tampons and sanitary napkins from Chicago's Home Rule Municipal Retailer's Occupation Tax; now, therefore,

Be It Resolved, That we, the Mayor and the members of the City Council of the City of Chicago, do hereby urge the Illinois Department of Revenue to amend its regulations in order to qualify tampons and sanitary napkins for that reduced state sales tax rate of 1 percent.

AMENDMENT OF CHAPTER 7-32 OF MUNICIPAL CODE BY MODIFYING SECTION 7-32-010 AND ADDING NEW SECTION 7-32-032 TO PROHIBIT USE OF SMOKELESS TOBACCO PRODUCTS AT SITES FOR PROFESSIONAL AND AMATEUR BASEBALL AND OTHER SPORTING EVENTS.

[O2016-1755]

The Committee on Finance submitted the following report:

CHICAGO, March 16, 2016.

To the President and Members of the City Council:

Your Committee on Finance, having had under consideration a communication recommending a proposed ordinance concerning the authority to amend Chapter 7-32 of the Municipal Code of Chicago concerning the prohibition of the use of smokeless tobacco at sites for professional and amateur baseball and other sporting events, having had the same under advisement, begs leave to report and recommend that Your Honorable Body *Pass* the proposed ordinance transmitted herewith.

This recommendation was concurred in by a viva voce vote of the members of the committee, with no dissenting vote.

Respectfully submitted,

(Signed) EDWARD M. BURKE,
Chairman.

On motion of Alderman Burke, the said proposed ordinance transmitted with the foregoing committee report was *Passed* by a viva voce vote.

The following is said ordinance as passed:

WHEREAS, The City of Chicago is a home rule unit of government pursuant to the 1970 Illinois Constitution, Article VII, Section 6(a); and

WHEREAS, Pursuant to its home rule power, the City of Chicago may exercise any power and perform any function relating to its government and affairs including promoting the quality of life and the welfare of its citizens; and

WHEREAS, For over the past two decades, the number of persons smoking cigarettes has decreased in the United States, however according to reports from the U.S. Centers for Disease Control and Prevention (CDC) and surveys of high school students, the use of smokeless tobacco among today's youth has only slightly decreased since 2001; and

WHEREAS, A greater percentage of young people are currently trying and using smokeless tobacco, and the CDC has reported that nationwide, 14.7 percent of high-school boys and 8.8 percent of all high-school students have reported using smokeless tobacco products in 2013; and

WHEREAS, Each year, over a half a million children, ages 12 to 17, try smokeless tobacco for the first time; and

WHEREAS, Public health authorities, including the U.S. Surgeon General and the National Cancer Institute, have found that smokeless tobacco use is hazardous to one's health and it can also lead to nicotine addiction just like cigarette smoking; and

WHEREAS, The National Cancer Institute states that chewing tobacco and snuff contain 28 cancer-causing agents and its prolonged use can cause oral, pancreatic and esophageal cancer; and

WHEREAS, Smokeless tobacco products are widely advertised and promoted, with the top five smokeless tobacco companies in the United States almost tripling their total advertising and marketing expenditures from 1998 to 2012 (the most recent year for which data is available). The Federal Trade Commission has reported that in 2012, these smokeless tobacco companies spent \$435.7 Million dollars in advertising and promotional efforts for their products; and

WHEREAS, An expert from the CDC stated that, "Athletes serve as role models for our youth, and smokeless tobacco manufacturers have used athletes and sports figures in their advertising and marketing campaigns in order to make smokeless tobacco products appear more attractive to younger people"; and

WHEREAS, The CDC expert also noted that, "Children and teens closely observe athletes' actions, including their usage of tobacco products and are influenced by what they see. Adolescents tend to mimic the behaviors of those that they look up to and identify with, including baseball players and other athletes"; and

WHEREAS, The use of smokeless tobacco has been widely used by athletes of all sports but it has now become part of the culture of baseball, not only at the professional level, but at every level from high school sports to the major leagues; and

WHEREAS, The strong association of baseball and smokeless tobacco is reinforced by the use of smokeless tobacco by players, coaches and fans at every level of the sport, both professional and amateur; and

WHEREAS, It is imperative to protect our youth from years of addiction and from serious diseases by limiting the locations that one can use smokeless tobacco; and

WHEREAS, With Opening Day of the 2016 Major League Baseball season less than a month away, it is appropriate for the City of Chicago to join the cities of Boston, San Francisco, Los Angeles and New York in banning the use of smokeless tobacco at all sporting events; now, therefore,

Be It Ordained by the City Council of the City of Chicago:

SECTION 1. The above recitals are expressly incorporated herein and made part hereof as though fully set forth herein.

SECTION 2. Chapter 7-32 of the Municipal Code of Chicago is hereby amended by adding the language underscored, as follows:

7-32-010 Definitions.

In this chapter:

(Omitted text is unaffected by this ordinance.)

“Enclosed or partially enclosed sports arena” means any sports pavilion, stadium, gymnasium, health spa, boxing arena, swimming pool, roller rink, ice rink, bowling alley, or other similar place where members of the general public assemble to engage in physical exercise or participate in athletic competitions or recreational activities or to witness sports, cultural, recreational, or other events.

“Event site for professional, collegiate, high school or organized amateur sporting events” means the entire physical area in which such sporting events occur. The event site shall include all open spaces and enclosed or partially enclosed sports arenas, including, but not limited to playing fields, dugouts, bullpens, training rooms, locker rooms, team bench areas, spectator seating areas, pedestrian walkways, bathrooms, dining areas, vendor areas, offices, and recreational areas.

(Omitted text is unaffected by this ordinance.)

“Private residence” means the part of a structure used as a dwelling, including, without limitation: a private home, townhouse, condominium, apartment, mobile home, vacation home, cabin, or cottage. For the purposes of this definition, a hotel, motel, inn, resort, lodge, bed and breakfast or other similar public accommodation, hospital, nursing home, or assisted living facility shall not be considered a private residence.

“Professional, collegiate, high school or organized amateur sporting events” includes: (1) baseball, softball, football, basketball, hockey, track and field, field hockey, lacrosse and soccer; and (2) any other game or other athletic competition organized by a league or association of persons.

(Omitted text is unaffected by this ordinance.)

“Smoke” or “smoking” means either (1) the carrying, smoking, burning, inhaling, or exhaling of any kind of lighted pipe, cigar, cigarette, hookah, weed, herbs, or any other lighted smoking equipment; or (2) the use of any electronic cigarette.

“Smokeless tobacco” means any product that contains cut, ground, powdered, or leaf tobacco and is intended to be placed in the oral or nasal cavity, including but not limited to, snuff chewing tobacco, dipping tobacco, dissolvable tobacco products and snus.

“Theatre actor” means an individual in the process of presenting an artistic representation of real or imagined events in front of a live audience, or in the process of rehearsing to do the same. The term “theatre actor” applies to both women and men.

“Use of smokeless tobacco” means the placing of any smokeless tobacco in the oral or nasal cavity.

(Omitted text is unaffected by this ordinance.)

7-32-032 Use Of Smokeless Tobacco At Sites For Professional And Amateur Baseball And Other Sporting Events Prohibited.

(a) No person shall use smokeless tobacco at an event site for professional, collegiate, high school or organized amateur sporting events.

(b) Persons having the authority to manage and control an event site for professional, collegiate, high school or organized amateur sporting events shall post at every entrance a conspicuous sign clearly communicating that the use of smokeless tobacco is prohibited. Such signs shall also be posted in all dugouts, bullpens, training rooms, locker rooms, press boxes, television and radio broadcast booth and bathrooms.

(c) A person, corporation, partnership, association or other entity who violates any provision of this section shall be fined pursuant to this section. Each day that a violation occurs is a separate violation.

(d) A person who uses smokeless tobacco at an event site for professional, collegiate, high school or organized amateur sporting events shall be fined in an amount that is not less than \$100 and not more than \$250. A person who owns, operates, or otherwise controls an event site for professional, collegiate, high school or organized amateur sporting events that violates any provision of this chapter shall be fined (i) not less than \$250 for the first violation, (ii) not less than \$500 for the second violation within one year after the first violation, and (iii) not less than \$2,500 for each additional violation within one year after the first violation and a 60-day suspension or revocation of any permit or license issued to the person for the premises on which the violation occurred.

SECTION 3. This ordinance shall be in full force and effect 90 days after passage and publication.

AMENDMENT OF SECTION 11-12-480 OF MUNICIPAL CODE REGARDING
DELINQUENT PAYMENTS ON UNIFIED STATEMENT OF CHARGES.

[O2016-1758]

The Committee on Finance submitted the following report:

CHICAGO, March 16, 2016.

To the President and Members of the City Council:

Your Committee on Finance, having had under consideration a communication recommending a proposed ordinance concerning the authority to amend Section 11-12-480 of the Municipal Code of Chicago regarding the unified statement of charges, having had the same under advisement, begs leave to report and recommend that Your Honorable Body *Pass* the proposed ordinance transmitted herewith.

This recommendation was concurred in by a viva voce vote of the members of the committee, with no dissenting vote.

Respectfully submitted,

(Signed) EDWARD M. BURKE,
Chairman.

On motion of Alderman Burke, the said proposed ordinance transmitted with the foregoing committee report was *Passed* by yeas and nays as follows:

Yeas -- Aldermen Moreno, Hopkins, Dowell, Hairston, Sawyer, Mitchell, Harris, Beale, Sadlowski Garza, Thompson, Cárdenas, Quinn, Burke, Lopez, Foulkes, D. Moore, Curtis, O'Shea, Cochran, Brookins, Muñoz, Zalewski, Scott, Solis, Maldonado, Burnett, Ervin, Taliaferro, Reboyras, Santiago, Waguespack, Mell, Austin, Ramirez-Rosa, Villegas, Mitts, Sposato, Laurino, O'Connor, Napolitano, Smith, Tunney, Arena, Cappleman, Pawar, Osterman, J. Moore, Silverstein -- 48.

Nays -- None.

Alderman Beale moved to reconsider the foregoing vote. The motion was lost.

The following is said ordinance as passed:

Be It Ordained by the City Council of the City of Chicago:

SECTION 1. Section 11-12-480 of the Municipal Code of Chicago is hereby amended by deleting the language struck through and by inserting the language underscored, as follows:

11-12-480 Delinquent Payments.

(Omitted text is unaffected by this ordinance.)

(c) Whenever a payment is made for charges on a unified statement of charges and such payment does not cover the full amount of the current charges or any unpaid charges from a prior unified statement of charges, any amount paid shall be allocated, pro-rata, ~~first to those among the unpaid charges, including any associated penalties, oldest statements first, for which any outstanding city debt is payable solely from charges imposed by this chapter or Chapter 3-12 and then to other charges shown on the statement.~~ first to those among the unpaid charges, including any associated penalties, oldest statements first.

SECTION 2. This ordinance shall take effect upon passage and approval, and shall apply prospectively and retroactively.

ESTABLISHMENT OF HOME BUYER ASSISTANCE PROGRAM FOR LOW- AND MODERATE-INCOME FAMILIES.

[SO2016-668]

The Committee on Finance submitted the following report:

CHICAGO, March 16, 2016.

To the President and Members of the City Council:

Your Committee on Finance, having had under consideration a communication recommending a substitute ordinance concerning the authority to establish a Home Buyer Assistance Program, having had the same under advisement, begs leave to report and recommend that Your Honorable Body *Pass* the proposed substitute ordinance transmitted herewith.

This recommendation was concurred in by a viva voce vote of the members of the committee, with no dissenting vote.

Respectfully submitted,

(Signed) EDWARD M. BURKE,
Chairman.

Alderman Burke moved that the record reflect the addition of Alderman Maldonado as a co-sponsor of the substitute ordinance. The motion *Prevailed*.

Thereupon, on motion of Alderman Burke, the said proposed substitute ordinance transmitted with the foregoing committee report was *Passed* by yeas and nays as follows:

Yeas -- Aldermen Moreno, Hopkins, Dowell, Hairston, Sawyer, Mitchell, Harris, Beale, Sadlowski Garza, Thompson, Cárdenas, Quinn, Burke, Lopez, Foulkes, D. Moore, Curtis, O'Shea, Cochran, Brookins, Muñoz, Zalewski, Scott, Solis, Maldonado, Burnett, Ervin, Taliaferro, Reboyras, Santiago, Waguespack, Mell, Austin, Ramirez-Rosa, Villegas, Mitts, Sposato, Laurino, O'Connor, Napolitano, Smith, Tunney, Arena, Cappleman, Pawar, Osterman, J. Moore, Silverstein -- 48.

Nays -- None.

Alderman Beale moved to reconsider the foregoing vote. The motion was lost.

The following is said ordinance as passed:

WHEREAS, Pursuant to Section 6(a) of Article VII of the Constitution of the State of Illinois, the City of Chicago, Illinois (the "City") is a municipality and a home rule unit of local government duly organized and validly existing under the Constitution and the laws of the State of Illinois (the "State"); and

WHEREAS, Pursuant to the Constitution and laws of the State, and particularly Section 6 of Article VII of the Constitution of the State, the City is authorized to aid in providing an adequate supply of residential housing for low- and moderate-income persons and families within the City; and

WHEREAS, Pursuant to an ordinance adopted by the City Council (the "City Council") of the City on April 11, 2007 and published at pages 101806 through 102157 in the *Journal of the Proceedings of the City Council of the City of Chicago* for such date (the "*Journal of Proceedings*"), the City previously issued revenue bonds to provide an adequate supply of residential housing for low- and moderate-income persons and families within the City (the "Single-Family Mortgage Revenue Bond Program"); and

WHEREAS, The City has now determined that it is necessary, desirable and in the public interest to provide financial and other assistance toward providing an adequate supply of residential housing for low- and moderate-income persons and families within the City (the "Program"); and

WHEREAS, The Program will involve, among other things, the origination and servicing of qualified first mortgage loans that are Federal Housing Administration ("FHA") insured, United States Department of Veterans Affairs ("VA") or United States Department of Agriculture ("USDA") guaranteed, Federal Home Loan Mortgage Corporation ("Freddie Mac") eligible, or Federal National Mortgage Association ("Fannie Mae") eligible for purchase by Freddie Mac (the "Mortgage Loans"), all under and in accordance with the Constitution and laws of the State; and

WHEREAS, Pursuant to an ordinance adopted by the City Council on April 24, 2012 and published at pages 23972 through 23988 in the *Journal of Proceedings*, as amended from time to time, the Chicago Infrastructure Trust ("CIT") was established by the City as a not-for-profit corporation organized under the laws of the State to facilitate, coordinate and implement alternative financing for infrastructure projects on behalf of the City (the "CIT Establishment Ordinance"); and

WHEREAS, CIT has the ability and expertise to facilitate, coordinate and administer certain aspects of the Program on behalf of the City; and

WHEREAS, In order to effect the proposed assistance of CIT in facilitating, coordinating and administering certain aspects of the Program on behalf of the City, it is now desirable to amend the CIT Establishment Ordinance such that the City grants to CIT the power to participate in the Program; and

WHEREAS, In connection with Fannie Mae and Freddie Mac Mortgage Loans, grants may be made by Lenders (as defined hereinafter) on behalf of the City under the Program to Eligible Borrowers (as defined hereinafter) for use in paying a portion of the down payment and/or closing costs of such Mortgage Loans ("Lender Advanced Grants") or alternatively, grants may be made by Lenders from other sources for use in paying a portion of the down payment and/or closing costs of Mortgage Loans; and

WHEREAS, In connection with the Program, the City proposes to advance an aggregate amount not to exceed \$1,000,000 as initial seed funding to the CIT to be used to pay costs associated with administering the Program and to provide financial assistance grants to Eligible Borrowers for use in paying a portion of the down payment and/or closing costs in connection with such Mortgage Loans ("CIT Advanced Grants" and together with the Lender Advanced Grants, the "Grants"), which funding shall be returned to the City once the Program is self-sustaining; and

WHEREAS, Grants shall be available to Eligible Borrowers on a first-come, first served basis; and

WHEREAS, The Mortgage Loans under the Program will be either sold to Freddie Mac or pooled by a servicer into fully-modified pass-through mortgage-backed securities ultimately sold into the secondary mortgage market by the servicer, at no risk to the City, and such securities will be guaranteed by the Government National Mortgage Association ("GNMA") or Freddie Mac evidencing the timely payment of monthly principal and interest payments on the Mortgage Loans by GNMA or Freddie Mac; and

WHEREAS, Pursuant to the Program, the City has sent, or will from time to time send, invitations to various lending institutions approved by the Department of Housing and Urban Development ("HUD") and by Freddie Mac to originate and/or service such Mortgage Loans (the "Eligible Lenders"), and certain of the Eligible Lenders if they abide by the City's disclosure and other requirements shall be offered the opportunity to participate in the Program (the "Lenders"); and

WHEREAS, In connection with the Program:

(a) the City shall enter into a Program Administration Agreement with one or more program administrators (collectively, the "Program Administrator") and CIT for the administration of the Program in accordance with the provisions of this ordinance and FHA, GNMA, Fannie Mae, Freddie Mac, VA, and USDA guidelines, if any and as applicable;

(b) the City's Department of Planning and Development ("DPD") shall issue Program Guidelines (the "Program Guidelines") providing for, among other things, (1) the criteria, documentation and procedures for the origination of Mortgage Loans, including, but not limited to, criteria to qualify as an Eligible Borrower and types of eligible properties; (2) the repayment terms and conditions for Mortgage Loans; and (3) and the size, form and repayment terms for Grants, all of which to be administered by or through CIT that are consistent with the provisions of this ordinance;

(c) the City shall enter into a Lender Participation Agreement (the "Lender Participation Agreement") with each Lender providing for the origination and/or servicing of Mortgage Loans and setting forth, among other things, the Mortgage Loan terms, eligibility requirements for lending institutions to qualify as a Lender, Mortgage Loan fee levels, Mortgage Loan delivery instructions and origination periods, all in accordance with the provisions of this ordinance and FHA, GNMA, Fannie Mae, Freddie Mac, VA, and USDA guidelines, if any and as applicable; and

(d) CIT is expected to issue, and update from time to time as deemed necessary, a Program Manual (the "Program Manual") setting forth, among other items, the forms, certificates, affidavits and other documents and procedures related to the Mortgage Loans and Grants, which Program Manual and updates thereto shall be subject to the approval of DPD; and

WHEREAS, Pursuant to an ordinance adopted by the City Council on September 24, 2015 and published at pages 4989 through 4994 in the *Journal of Proceedings* for such date (the "MCC Program Ordinance"), the City established the City of Chicago Single-Family Mortgage Credit Certificate Program, Series 2016, pursuant to which the City is authorized to issue mortgage credit certificates in connection with the acquisition, rehabilitation or improvement of principal residences of qualified borrowers located within the City; and

WHEREAS, Pursuant to the MCC Program Ordinance, the City elected not to issue "qualified mortgage bonds" (as defined in Section 143(a) of the Internal Revenue Code) in an aggregate principal amount not to exceed \$75,000,000 (the "Elected Amount"); and

WHEREAS, The City now desires to amend the MCC Program Ordinance in order to increase the Elected Amount to \$80,000,000; now, therefore,

Be It Ordained by the City Council of the City of Chicago:

SECTION 1. Finding. The City Council finds that all of the recitals contained in the preambles to this ordinance are full, true and correct and does incorporate them into this ordinance by this reference.

SECTION 2. The Program. The Program shall be available for low- and moderate-income persons and families in connection with ownership of a single-family, owner-occupied, or one-four unit principal residence that is either a detached structure, condominium, townhome, or duplex and located entirely within the City. To be an "Eligible Borrower" for the Program, an applicant shall at a minimum (a) have an annualized gross income of not more than (1) 115 percent of the median family income for the City's metropolitan statistical area ("MSA") as published annually by HUD for an FHA insured, VA or USDA guaranteed Mortgage Loan (or such higher percentage if requested from the City subject to written approval from HUD), or (2) 175 percent of the median family income for the City's MSA as published annually by HUD for a Fannie Mae or Freddie Mac Mortgage Loan (or such higher percentage if requested from the City subject to written approval from Freddie Mac); (b) have a minimum credit score or equivalent credit history per FHA, VA, USDA, Fannie Mae or Freddie Mac credit and underwriting guidelines as published from time to time, as applicable; (c) contribute from the Eligible Borrower's own funds, subject to borrower investment minimums established by FHA or Freddie Mac, as applicable, but subject to a Program minimum for FHA and Freddie Mac Mortgage Loans of no less than the lesser of \$1,000 or 1 percent of the home purchase price; and (d) if applicable, meet the qualifications for "Eligible Persons" set forth in Section 2-45-130 of the Municipal Code of Chicago (the "Municipal Code"). First-time home buyers shall be required to provide proof of completion of a home buyer education course provided by a HUD-certified counseling agency that has been previously approved by DPD as a condition of closing a Mortgage Loan. Additional criteria in order to qualify as an Eligible Borrower, if any, shall be set forth in the Program Guidelines.

All Mortgage Loans shall be for a term of 30 years at a fixed rate of interest. Lenders will establish the Mortgage Loan rate of interest and pricing in accordance with the Program Lender Agreement; provided however, no Mortgage Loan shall be structured in such a way that an Eligible Borrower is to receive funds in connection with the closing of a Mortgage Loan free and clear of restrictions regarding its use.

Mortgage Loans shall be serviced only by Eligible Lenders who have entered into a Program Lender Agreement with the City and CIT.

SECTION 3. The Grants. For the purpose of providing funds to accomplish the Program, the City authorizes the advancement to CIT of an aggregate amount not to exceed \$1,000,000 for use in providing CIT Advanced Grants and for costs associated with administering the Program. Each CIT Advanced Grant shall be for an amount not to exceed 7 percent of the Mortgage Loan amount for the home being financed through the Program. The Chief Financial Officer and the City Comptroller (each an "Authorized Officer") and the Commissioner (the "Commissioner") of DPD, are authorized to execute on behalf of the City one or more documents with CIT in connection with advancing the funding for the CIT Advanced Grants.

Each Grant is subject to repayment on a pro rata basis if the property financed by the Mortgage Loan is sold or if the Mortgage Loan is refinanced prior to the end of the retention period as set forth in the Program Guidelines, which period shall be no longer than five years from the Mortgage Loan closing date for CIT Advanced Grants and no longer than 10 years from the Mortgage Loan closing date for Lender Advanced Grants (the "Retention Period"). This repayment obligation and the terms thereof shall be evidenced and secured by a subordinate lien on the property being purchased through the Program. At the expiration of the Retention Period, the repayment obligation shall be forgiven in full and the subordinate lien on such property released free and clear. If such property is sold or if the Mortgage Loan is refinanced during the Retention Period, the repayment of the Grant is reduced pro rata for each full month an Eligible Borrower lives at and uses such property in accordance with the terms and conditions of the Grant. DPD may, in its discretion, include in the Program Guidelines criteria for determining hardship for waiver of all or a portion of the repayment obligation. Funds returned pursuant to this Section 3, net of any amounts retained, if any, by a Lender pursuant to the Lender Participation Agreement shall be sent to CIT.

SECTION 4. City Program Guidelines. The Commissioner is authorized to issue Program Guidelines on behalf of the City with such policies and procedures and documentation as determined necessary to administer the Program in accordance with the provisions of this ordinance, including but not limited to those set forth in Section 2 above, in forms substantially similar to the forms issued pursuant to the Single-Family Mortgage Revenue Bond Program with such updates and changes to reflect the differences between the Program and the Single-Family Mortgage Revenue Bond Program. The Program Guidelines shall be updated from time to time as deemed necessary by the Commissioner to carry out the purposes of this ordinance.

The Program Guidelines shall be included as an attachment, and be incorporated by reference thereunder, to each Lender Participation Agreement entered into between the City and a Lender.

SECTION 5. The Lender Participation Agreement. The Authorized Officers and the Mayor are each authorized to execute the Lender Participation Agreement on behalf of the City in substantially the same form as the program lender agreement previously entered into by the City in connection with the Single-Family Mortgage Revenue Bond Program, with such changes, updates, additions and omissions to the program lender agreement deemed necessary by the Authorized Officer to reflect the differences between the Program and the Single-Family Mortgage Revenue Bond Program.

SECTION 6. Further Authorization. The Mayor, the Chief Financial Officer, the City Comptroller, the City Clerk, the Commissioner and the proper officers, officials, agents and employees of the City are hereby authorized, empowered and directed to do all such acts and things, and to execute all such documents and certificates, as may be necessary to carry out and comply with the provisions of this ordinance, the Program Guidelines, the Program Manual, and the Lender Participation Agreement. DPD is hereby authorized, in the discretion of the Commissioner, to charge a one-time fee per Mortgage Loan originated in connection with the Program which shall be collected under such terms and conditions as determined by the Commissioner and set forth in each Lender Participation Agreement, and collected in connection with closing of each Mortgage Loan (the "Program Fee"). The Program Fee shall be in an amount as determined by the Commissioner, but, in any event, not to exceed 2.5 percent per Mortgage Loan, and such Program Fees are hereby appropriated for corporate purposes of the City.

SECTION 7. Appointment Of Program Administrator, And Lenders And Escrow Trustee. Either Authorized Officer is hereby authorized to approve the designation of the Program Administrator through the execution of the Program Administration Agreement and the Lenders through the execution of one or more Lender Participation Agreements, and to designate the bank or trust company to serve as an escrow trustee to administer the CIT Advanced Grants and other Program-generated funds administered by CIT on behalf of the City.

SECTION 8. Waiver Of EDS Requirement. Notwithstanding anything to the contrary contained in the Municipal Code or any other ordinance or mayoral executive order (including, but not limited to Sections 2-45-130, 2-56-090, 2-92-380, 2-92-415, 2-92-585, 2-154-010 and 5-24-020 of the Municipal Code), no borrower or Lender shall be required to provide to the City the document commonly known as the "Economic Disclosure Statement and Affidavit" (the "EDS") in connection with the closing of a Mortgage Loan; however, each Lender shall be required to provide to the City an EDS in connection with executing a Lender Participation Agreement with the City. The City Council hereby finds that the agreements authorized pursuant to this ordinance are vital to the public health, safety and welfare of the citizens of the City, and that the City cannot obtain comparable benefits from sources other than the parties with whom the City is authorizing to contract with hereby.

SECTION 9. Amendment Of CIT Establishment Ordinance. The Original CIT Ordinance is hereby amended as follows by:

(A) adding to the end of the eighth whereas clause the additional purpose "to encourage home ownership in the City"; and

(B) adding a new Section 12 to read as follows:

"Section 12. Administration Of Home Buyer Assistance Program In The City.

(a) The Trust will, consistent with the purposes and objectives as described in this ordinance and subject to the approval of its Board of Directors, administer a borrower assistance program in order to encourage home ownership within the City (the "Home Buyer Assistance Program").

(b) In furtherance of the purposes set forth in this Section 12(a), the Trust shall have all power and duties of the City for the facilitation, coordination and administration of the Home Buyer Assistance Program consistent with the ordinance authorizing the Home Buyer Assistance Program and shall, to the extent determined necessary or appropriate by its Board of Directors, enter into agreement(s) with the City and/or the program administrator and other participants of the Home Buyer Assistance Program in furtherance thereof."

SECTION 10. Amendment Of MCC Program Ordinance. The MCC Program Ordinance is hereby amended by (a) replacing "\$75,000,000" with "\$80,000,000" in Sections 3(c), 3(d) and 6 of the MCC Program Ordinance, and (b) replacing "Seventy-five" with "Eighty" in Section 3(d) of the MCC Program Ordinance.

SECTION 11. Separability. The provisions of this ordinance are hereby declared to be separable, and if any section, phrase or provision of this ordinance shall for any reason be declared to be invalid, such declaration shall not affect the validity of the remainder of the sections, phrases and provisions of this ordinance. No provision of the Municipal Code, or violation of any provision of the Municipal Code, shall be deemed to impair the validity of this ordinance or the instruments authorized by this ordinance, or to make any such instruments voidable at the option of the City; provided, however, that the foregoing shall not be deemed to affect the availability of any other remedy or penalty for any violation of any provision of the Municipal Code.

SECTION 12. Repealer. All ordinances, resolutions and orders, or parts thereof, in conflict with the provisions of this ordinance are, to the extent of such conflict, hereby superseded.

SECTION 13. Effective Date. Section 10 of this ordinance shall be deemed to be in full force and effect as of January 10, 2016. The other provisions of this ordinance shall be in full force and effect upon its adoption and approval.

ISSUANCE OF CITY OF CHICAGO SECOND LIEN WATER REVENUE PROJECT
AND REFUNDING BONDS, SERIES 2016A.

[SO2015-8873]

The Committee on Finance submitted the following report:

CHICAGO, March 16, 2016.

To the President and Members of the City Council:

Your Committee on Finance, having had under consideration a substitute ordinance authorizing the issuance of City of Chicago Second Lien Water Revenue Project and Refunding Bonds, Series 2016A, amount of Bonds not to exceed: \$200,000,000, having had the same under advisement, begs leave to report and recommend that Your Honorable Body Pass the proposed substitute ordinance transmitted herewith.

This recommendation was concurred in by a viva voce vote of the members of the committee, with no dissenting vote.

Alderman Burke (14) and Alderman Thompson (11) abstain under the provisions of Rule 14.

Respectfully submitted,

(Signed) EDWARD M. BURKE,
Chairman.

On motion of Alderman Burke, the said proposed substitute ordinance transmitted with the foregoing committee report was *Passed* by yeas and nays as follows:

Yeas -- Aldermen Moreno, Hopkins, Dowell, Hairston, Sawyer, Mitchell, Harris, Beale, Sadlowski Garza, Cárdenas, Quinn, Lopez, Foulkes, D. Moore, Curtis, O'Shea, Cochran, Brookins, Muñoz, Zalewski, Scott, Solis, Maldonado, Burnett, Ervin, Taliaferro, Reboyras, Santiago, Waguespack, Mell, Austin, Ramirez-Rosa, Villegas, Mitts, Sposato, Laurino, O'Connor, Napolitano, Smith, Tunney, Arena, Cappleman, Pawar, Osterman, J. Moore, Silverstein -- 46.

Nays -- None.

Alderman Beale moved to reconsider the foregoing vote. The motion was lost.

Alderman Burke invoked Rule 14 of the City Council's Rules of Order and Procedure, disclosing that he had represented parties to this ordinance in previous and unrelated matters.

Alderman Thompson also invoked Rule 14 of the City Council's Rules of Order and Procedure.

The following is said ordinance as passed:

BE IT ORDAINED BY THE CITY COUNCIL OF THE CITY OF CHICAGO:

**PART A
INTRODUCTION**

**ARTICLE I
AUTHORITY AND FINDINGS**

Section 1.01. Authority. This Ordinance is adopted pursuant to Section 6(a) of Article VII of the Constitution. This Ordinance authorizes the issuance of Second Lien Water Revenue Bonds, Series 2016A (the “2016A Second Lien Bonds”) as follows: (i) Part B of this Ordinance authorizes the issuance, from time to time, of 2016A Second Lien Bonds in one or more series, in such principal amounts and with such terms and provisions as are set forth in Part B, in the Second Lien Bonds Master Indenture previously approved by the City and in the Ninth Supplemental Indenture approved in Part B; and (ii) Part C of this Ordinance sets forth provisions generally applicable to the 2016A Second Lien Bonds.

Section 1.02. Findings. It is found and declared as follows:

(a) The City is a duly constituted and existing municipality within the meaning of Section 1 of Article VII of the Constitution, and is a “home rule unit” under Section 6(a) of Article VII of the Constitution.

(b) The City has constructed and is maintaining and operating the Water System to meet the needs of the City’s inhabitants and other users of the Water System and for fire protection. The Water System is operated under the supervision and control of the Department of Water Management of the City.

(c) The City (i) has issued and has outstanding its Outstanding Senior Lien Bonds, Outstanding Second Lien Bonds and Outstanding Subordinate Lien Obligations; (ii) has executed and delivered, in connection with the 2004 Second Lien Bonds, (A) the Novation Agreement dated as of May 19, 2015 entered into by and among Barclays Bank PLC (“Barclays”), as Transferee, the City, as Remaining Party and UBS AG (“UBS”), as Transferor and the related Muni Swap Confirmation by and between Barclays and the City dated May 19, 2015, the ISDA Master Agreement and the Schedule, each dated as of May 19, 2015, between the City and Barclays; and (B) the ISDA Master Agreement, the Schedule and the Credit Annex to the Schedule, each dated as of August 5, 2004, and the related Confirmation, all as amended, between the City and Royal Bank of Canada (collectively, the “Series 2004 Second Lien Bonds Swap”); (iii) has executed and delivered, in connection with the 2000 Second Lien Bonds, the Novation Agreement dated as of May 15, 2015 entered into by and among Barclays, as Transferee, the City, as Remaining Party and UBS, as Transferor and the related Muni Swap

Confirmation by and between Barclays and the City dated May 15, 2015, the ISDA Master Agreement and the Schedule, each dated as of May 15, 2015, between the City and Barclays (collectively, the "Series 2000 Second Lien Bonds Swap"); and (iv) has executed and delivered certain agreements providing for credit or liquidity support with respect to obligations described in clause (i) above.

(d) The City has issued its 2000 Second Lien Bonds pursuant to the terms of the Series 2000 Bond Ordinance, the Second Lien Bonds Master Indenture and the First Supplemental Indenture.

(e) The terms of the Series 2000 Bond Ordinance, the Second Lien Bonds Master Indenture and the First Supplemental Indenture authorize the City to restructure the 2000 Second Lien Bonds by converting those Bonds to fixed interest rates.

(f) The City has issued its 2004 Second Lien Bonds pursuant to the terms of the Series 2004 Second Lien Bond Ordinance, the Second Lien Bonds Master Indenture and the Third Supplemental Indenture.

(g) The terms of the Series 2004 Second Lien Bond Ordinance, the Second Lien Bonds Master Indenture and the Third Supplemental Indenture authorize the City to restructure the 2004 Second Lien Bonds by converting those Bonds to fixed interest rates.

(h) Authority is granted to the Chief Financial Officer and the City Clerk and the Deputy City Clerk, respectively, to execute and to attest and affix the corporate seal of the City or a facsimile of such corporate seal, to one or more Supplemental Indentures (i) amending the terms of the First Supplemental Indenture in connection with the converting the 2000 Second Lien Bonds to fixed interest rates, and (ii) amending the terms of the Third Supplemental Indenture in connection with converting the 2004 Second Lien Bonds to fixed interest rates.

(i) The City has determined that it is advisable and in the best interests of the City to authorize the issuance from time to time of its Second Lien Water Revenue Bonds, Series 2016A (the "2016A Second Lien Bonds"), subject to the authorization limits specified in this Ordinance, in one or more series, for any one or more of the purposes of (1) paying the costs of restructuring the Outstanding 2000 Second Lien Bonds by converting those Bonds to fixed interest rates, (2) paying the costs of terminating the Series 2000 Second Lien Bonds Swap and other related costs; (3) paying the costs of restructuring the Outstanding 2004 Second Lien Bonds by converting those Bonds to fixed interest rates, (4) paying the costs of terminating the Series 2004 Second Lien Bonds Swap and other related costs, (5) paying Costs of Issuance of the 2016A Second Lien Bonds, (6) paying the costs of acquiring a Qualified Reserve Account Credit Instrument for the 2000 Second Lien Bonds or making a deposit to the 2000 Second Lien Bonds Dedicated Subaccount in the amount required by the First Supplemental Indenture or a Supplemental Indenture, (7) paying the costs of acquiring a Qualified Reserve Account Credit Instrument for the 2004 Second Lien Bonds or making a deposit to the 2004 Second Lien Bonds Dedicated Subaccount in the amount required by the Third Supplemental Indenture or a Supplemental Indenture, (8) paying the costs of acquiring a Qualified Reserve Account Credit Instrument for the 2016A Second Lien Bonds or making a deposit to the 2016A Second Lien Bonds Dedicated

Subaccount in the amount required by the Ninth Supplemental Indenture or a Supplemental Indenture, and (9) providing for any discount on the 2016A Second Lien Bonds.

(j) The proceeds of the 2016A Second Lien Bonds incurred for the costs described in clause (i), (1) – (9) above (the “Project Costs”) will not exceed the amount required to pay such costs.

(k) In accordance with the covenants of the City in the Second Lien Bonds Master Indenture, concurrent with the issuance, sale and delivery of the 2016A Second Lien Bonds, all the conditions and requirements in Section 4.06 of the Second Lien Bonds Master Indenture shall have been fully satisfied and complied with and, based upon such satisfaction and compliance, if the City shall issue 2016A Second Lien Bonds pursuant to this Ordinance, such 2016A Second Lien Bonds will have a claim for payment from Second Lien Bond Revenues on an equal and ratable basis with the 2000 Second Lien Bonds, the 2001 Second Lien Bonds, the 2004 Second Lien Bonds, the 2006 Second Lien Bonds, the Series 2008 Second Lien Bonds, the Series 2010 Second Lien Bonds, the 2012 Second Lien Bonds and the 2014 Second Lien Bonds.

(l) The City proposes to issue and sell the 2016A Second Lien Bonds for one or more of the purposes described in subsection (i) above in the manner authorized in this Ordinance in an aggregate principal amount not to exceed \$200,000,000 plus an amount equal to the amount of any original issue discount used in marketing the 2016A Second Lien Bonds, as determined by the Chief Financial Officer in accordance with the terms of this Ordinance. The limit on the authorized amount of 2016A Second Lien Bonds under this Ordinance shall be exclusive of any premium received upon the issuance of the 2016A Second Lien Bonds.

(m) The borrowing authorized by this Ordinance and the issuance of the 2016A Second Lien Bonds are for proper public purposes and are in the public interest. The City has the power to borrow for the purposes set forth in this Ordinance and to issue the 2016A Second Lien Bonds.

(n) The City’s ability to issue 2016A Second Lien Bonds, from time to time without further action by the City Council at various times, in various principal amounts and with various interest rates and interest rate determination methods, maturities, redemption provisions and other terms will enhance the City’s opportunities to obtain financing upon the most favorable terms available at such time of issuance.

(o) Authority is granted to the Chief Financial Officer to determine to sell from time to time the 2016A Second Lien Bonds in one or more series, at such time as the Chief Financial Officer determines that such sale or sales is desirable and in the best financial interest of the Water System.

(p) This Ordinance is adopted pursuant to the City’s constitutional home rule powers.

PART B
DEFINITIONS; 2016A SECOND LIEN BONDS; WATER FUND AND ACCOUNTS

ARTICLE I
DEFINITIONS

Section 1.01. Definitions. (a) Except as provided in this Article I, all capitalized terms used and not otherwise defined in this Ordinance shall have the meanings ascribed to them in the preambles set forth in Part A of this Ordinance or in the Second Lien Bonds Master Indenture or the Ninth Supplemental Indenture.

(b) As used in this Ordinance, the following terms shall have the following meanings, unless the context clearly indicates a different meaning:

“Bond Proceeds Account: 2016A Second Lien Bonds” means the separate account of that name in the Water Fund established pursuant to Section 3.02 of this **Part B**.

“Bond Registrar” means such banking institution as may be appointed by the Chief Financial Officer as bond registrar for the 2016A Second Lien Bonds, or any successor to it in that capacity appointed by the Chief Financial Officer and any co-bond registrar separately appointed by the Chief Financial Officer.

“Chief Financial Officer” means the Chief Financial Officer of the City appointed by the Mayor or, in the event no person is at the time then so appointed and acting, the City Comptroller of the City.

“City” means the City of Chicago.

“City Clerk” means the duly elected and qualified person serving as the City Clerk of the City.

“City Council” means the City Council of the City.

“Constitution” means the 1970 Constitution of the State of Illinois.

“Costs of Issuance” means all fees and costs incurred by the City relating to the issuance of the 2016A Second Lien Bonds, including, without limitation, printing costs, Authenticating Agent’s initial fees and charges, Bond Registrar’s fees and charges, Paying Agent’s fees and charges, financial advisory fees, costs of credit ratings, engineering fees, legal fees, accounting fees, the cost of any premiums for municipal bond insurance to insure the 2016A Second Lien Bonds, and the cost of any related services with respect to the 2016A Second Lien Bonds.

“CP Notes” means obligations commonly described as “commercial paper” issued by the City from time to time, payable from the Commercial Paper Account described in Section 3.03(f) of this Part B including the Series 2004 Commercial Paper Program Notes.

“Defeasance Obligations” means (i) cash, (ii) Governmental Obligations, (iii) securities that are described in clause (c) of the definition of Permitted Investments; (iv) securities that are obligations described in clause (f) of the definition of Permitted Investments (A) that have been refunded in advance of their maturity and are, at the time of purchase, rated by at least two Rating Agencies in their highest respective long-term rating categories for comparable types of debt obligations or (B) that have been refunded in advance of their maturity with cash, direct U.S. or U.S. guaranteed obligations, or rated pre-refunded municipals and are, at the time of purchase, rated by a single Rating Agency in its highest long-term rating category for comparable types of debt obligations, (iv) the interest component of REFCORP strips which have been stripped by request to the Federal Reserve Bank of New York in book entry form, or (v) obligations issued by the following agencies which are backed by the full faith and credit of the U.S.: Farmers Home Administration (FmHA) (certificates of beneficial ownership), Federal Financing Bank, General Services Administration (participation certificates), U.S. Maritime Administration (guaranteed Title XI financing), U.S. Department of Housing and Urban Development (HUD) (Project Notes, Local Authority Bonds, New Communities Debentures — U.S. government guaranteed debentures), and U.S. Public Housing Notes and Bonds — U.S. government guaranteed public housing notes and bonds.

“Deputy City Clerk” means the duly appointed and qualified person serving as the Deputy City Clerk of the City.

“Fiscal Year” means the period beginning January 1 and ending December 31 of any year.

“Governmental Obligations” means securities which are obligations described in clauses (a) and (b) of the definition of Permitted Investments in this Section 1.01.

“Gross Revenues” means all income and receipts from any source which under generally accepted accounting principles are properly recognized as being derived from the operation of the Water System, including without limitation (i) charges imposed for water service and usage, (ii) charges imposed for sales of water to municipalities (other than the City) and other users of water service, (iii) charges imposed for inspections and permits for connection to the Water System, (iv) grants (excluding grants received for capital projects) and (v) Investment Earnings. Gross Revenues do not include amounts credited to customers on their bills, such as for payment of the price of purchasing from them capital assets of the Water System.

“Internal Revenue Code” means the Internal Revenue Code of 1986, as amended, or any successor act and the regulations promulgated thereunder.

“Investment Earnings” means interest plus net profits and less net losses derived from investments made with any portion of the Gross Revenues or with any money in the Accounts in the Water Fund (other than the Senior Lien Rebate Accounts) specified in Section 3.03 of this Part B. Investment Earnings do not include interest or earnings on investments of the Bond Proceeds Account: 2016A Second Lien Bonds, or any Second Lien Rebate Accounts established pursuant to Section 3.01 of the Second Lien Bonds Master Indenture.

“**ISDA**” means the International Swaps and Derivatives Association, Inc.

“**Mayor**” means the Mayor of the City.

“**Municipal Code**” means the Municipal Code of Chicago, as amended.

“**Net Revenues**” means that portion of the Gross Revenues remaining in any period after providing sufficient funds for Operation and Maintenance Costs.

“**Net Revenues Available for Bonds**” means that portion of the Net Revenues remaining in any period, minus any amounts deposited during that period in the Water Rate Stabilization Account as provided in Section 3.03(g) of this Part B (other than amounts deposited to that Account upon the issuance of the Series 1993 Bonds or upon the issuance of any Senior Lien Parity Bonds) and plus the amounts withdrawn during that period from that Account.

“**Ninth Supplemental Indenture**” means the Ninth Supplemental Indenture respecting the initial series of 2016A Second Lien Bonds approved in Section 2.03 of Part B of this Ordinance, as the same may be amended in accordance with its terms.

“**Operation and Maintenance Costs**” means all expenses reasonably incurred by the City in connection with the operation, maintenance, renewal, replacement and repair of the Water System, which under generally accepted accounting principles are properly chargeable to the Water System and not capitalized, including, without limitation, salaries, wages, taxes, contracts for services, costs of materials and supplies, purchase of power, fuel, insurance, reasonable repairs and extensions necessary to render efficient service, the costs related to any agreements or other arrangements entered into pursuant to this Part B, Paying Agent’s fees, and all incidental expenses, but excluding any provision for depreciation or for interest on Senior Lien Bonds, Second Lien Bonds, Subordinate Lien Obligations, CP Notes, Water System Line of Credit Notes or other obligations for borrowed money payable from the Net Revenues, Net Revenues Available for Bonds, Second Lien Bond Revenues or Subordinate Lien Obligation Revenues and, from and after the earlier to occur of (i) the date all Senior Lien Bonds issued prior to the date of issuance of the 2000 Senior Lien Bonds are no longer Outstanding or (ii) the effective date of amendments to the ordinances authorizing Outstanding Senior Lien Bonds issued prior to the date of issuance of the 2000 Senior Lien Bonds which permit the following to be included in the definition of Operation and Maintenance Costs, the fees of the trustee and any remarketing agent, paying agent or bond registrar for the Second Lien Bonds, and the paying agent, if any, for Subordinate Lien Obligations, the costs related to any agreements or other arrangements entered into pursuant to Section 2.05 of Part B of this Ordinance or the Second Lien Bonds Master Indenture.

“**Ordinance**” means this Ordinance as it may be modified or amended from time to time.

“**Outstanding**” means, (i) with reference to any series of Senior Lien Bonds, all of such obligations that are outstanding and unpaid, provided that such term does not include obligations:

(a) which have been paid or redeemed in full both as to principal, redemption premium, if any, and interest, or

(b) which have matured or which have been duly called for redemption and for the payment of which money is on deposit with the designated paying agents for such Senior Lien Bonds, or are otherwise properly available, sufficient to pay the principal of, redemption premium, if any, and interest on such Senior Lien Bonds, or

(c) for which the City has provided for payment by depositing in an irrevocable trust or escrow, cash or Defeasance Obligations, in each case the maturing principal of and interest on which will be sufficient to pay at maturity, or if called for redemption on the applicable redemption date, the principal of, redemption premium, if any, and interest on such Senior Lien Bonds, or

(d) which are owned by the City; and

(ii) with reference to any Second Lien Bonds, has the meaning ascribed to such term in the Second Lien Bonds Master Indenture; and with reference to any Subordinate Lien Obligations, has the meaning ascribed to such term in the ordinances authorizing such Subordinate Lien Obligations; with reference to any CP Notes, has the meaning ascribed to such term in the ordinances and related indentures authorizing such CP Notes; and with reference to any Water System Line of Credit Notes, has the meaning ascribed to such term in the ordinances and related Water System Line of Credit Agreements pursuant to which such Water System Line of Credit Notes are issued.

“Paying Agent” means such banking institution as may be appointed by the Chief Financial Officer as paying agent for the 2016A Second Lien Bonds, or any successor to it in that capacity appointed by the Chief Financial Officer and any co-paying agent separately appointed by the Chief Financial Officer.

“Permitted Investments” means any of the following, to the extent permitted by law and by the Second Lien Bonds Master Indenture at the time of such investment:

(a) direct obligations of, or obligations the principal of and interest on which are unconditionally guaranteed by, the United States of America;

(b) trust receipts or other certificates of ownership evidencing an ownership interest in the principal of or interest on, or both principal of and interest on, obligations described in clause (a) of this definition, which obligations are held in trust by a bank described in clause (d) of this definition, provided that such bank holds such obligations separate and segregated from all other funds and accounts of the City and of such bank and that a perfected first security interest under the Illinois Uniform Commercial Code, or under book entry procedures prescribed at 31 C.F.R. 306.0 et seq. or 31 C.F.R. 350.0 et seq. (or other similar book entry procedures similarly prescribed by federal law or regulations adopted after the date of adoption of this Ordinance), has been created in such obligations for the benefit of the applicable account in the Water Fund or, to the extent permitted, in any irrevocable trust or escrow established to make provision for the payment and discharge of the indebtedness on all 2016A Second Lien Bonds or other obligations which are payable from Net Revenues Available for Bonds;

(c) obligations of Fannie Mae or of any agency or instrumentality of the United States of America now existing or created after the issuance and delivery of the 2016A Second Lien Bonds, including but not limited to the Federal Home Loan Mortgage Corporation, the United States Postal Service, the Government National Mortgage Association and the Federal Financing Bank;

(d) negotiable or non-negotiable time deposits evidenced (i) by certificates of deposit issued by any bank, trust company, national banking association or savings and loan association which has capital of not less than \$250,000,000 or (ii) by certificates of deposit which are continuously and fully insured by (A) any federal agency or (B) an insurer that at the time of issuance of the policy securing such deposits has been assigned a credit rating on its long-term unsecured debt within one of the two highest rating categories, without regard to any refinement or gradation of rating category by numerical modifier or otherwise, from at least two Rating Agencies;

(e) repurchase agreements with banks described in clause (d) of this definition or with government bond dealers reporting to, trading with, and recognized as primary dealers by a Federal Reserve Bank, provided (i) that the underlying securities are obligations described in clauses (a) or (c) of this definition and are required to be continuously maintained at a market value not less than the amount so invested, (ii) the City has received an opinion of counsel to the effect that a custodian for the City has possession of the underlying securities as collateral and has a perfected first security interest in the collateral, and (iii) the collateral is in the opinion of such counsel free and clear of claims by third parties;

(f) obligations of any state of the United States of America or any political subdivision of a state or any agency or instrumentality of a state or political subdivision which are, at the time of purchase, rated by at least two Rating Agencies in one of their two highest respective long-term rating categories, without regard to any refinement or gradation of rating categories by numerical modifier or otherwise (if not rated by at least two Rating Agencies then a rating by a single Rating Agency shall be satisfactory), for comparable types of debt obligations;

(g) bonds, notes, debentures or other evidences of indebtedness issued or guaranteed by any corporation which are, at the time of purchase, rated by at least two Rating Agencies, without regard to any refinement or gradation of rating categories by numerical modifier or otherwise, in their highest rating category (if not rated by at least two Rating Agencies then a rating by a single Rating Agency shall be satisfactory), for comparable types of debt obligations;

(h) repurchase agreements and investment agreements (including forward purchase agreements pursuant to which the City agrees to purchase securities of the type described in clauses (a), (b), (c), (f), (g) and (i) of this definition of "Permitted Investments"), with any bank, trust company, national banking association (which may include any Paying Agent or Bond Registrar), insurance company or any other financial institution which at the date of the agreement has an outstanding, unsecured, uninsured and unguaranteed debt issue rated by at least two Rating Agencies in one of their three highest respective long-term rating categories, without regard to any refinement or gradation of rating categories by numerical modifier or otherwise, or if such institution is not so rated, that the agreement is secured by such securities as are described

in clauses (a) through (d) above, inclusive, having a market value at all times (exclusive of accrued interest, other than accrued interest paid in connection with the purchase of such securities) at least equal to the principal amount invested pursuant to the agreement, provided that (i) a custodian for the City (which custodian is not the entity with which the City has the repurchase or investment agreement) has a perfected first security interest in the collateral and the City has received an opinion of counsel to that effect, (ii) the custodian or an agent of the custodian (which agent is not the entity with which the City has the repurchase or investment agreement) has possession of the collateral, and (iii) such obligations are in the opinion of such counsel free and clear of claims by third parties;

(i) prime commercial paper of a corporation incorporated under the laws of any state of the United States of America, rated by at least one Rating Agency in its highest short-term rating category, without regard to any refinement or gradation of rating category by numerical modifier or otherwise;

(j) certificates of deposit of national banks that are either fully collateralized at least 110 percent by marketable U.S. government securities marked to market at least monthly or secured by a corporate surety bond issued by an insurance company licensed to do business in Illinois and having a claims-paying rating in the top rating category, without regard to any refinement or gradation of rating category by numerical modifier or otherwise, as rated by at least one Rating Agency and maintaining such rating during the term of such investment; and

(k) shares of a money market fund registered under the Investment Company Act of 1940, whose shares are registered under the Securities Act of 1933, as amended.

“Rating Agency” means any nationally recognized securities rating agency.

“Registered Owner” means any person in whose name a Bond is registered in the registration books of the City maintained by the Bond Registrar.

“Second Lien Bond Determination Certificate” means the certificate of the Chief Financial Officer with respect to the 2016A Second Lien Bonds of a series filed with the Office of the City Clerk or the Deputy City Clerk, addressed to the City Council as provided in Section 2.04(e) of this Part B.

“Second Lien Bond Initial Purchasers” means the underwriters or representatives of an underwriting syndicate or other purchasers to which, or at the direction of which, the City will sell the 2016A Second Lien Bonds of a series and with which the City will enter into a Second Lien Bond Purchase Agreement, as the Chief Financial Officer shall designate in the related Second Lien Bond Determination Certificate.

“Second Lien Bond Provider” means a company, banking institution or other financial institution which is the issuer of a Qualified Reserve Account Credit Instrument (as defined in the Second Lien Bonds Master Indenture).

“Second Lien Bond Purchase Agreement” means the Second Lien Bond Purchase Agreement between the City and the Second Lien Bond Initial Purchasers of the 2016A Second Lien Bonds of a series authorized by Section 2.04(a) of this Part B.

“Second Lien Bond Revenues” means all sums, amounts, funds or moneys which are deposited to the Second Lien Bonds Account pursuant to Section 3.03(d) of this Part B subject to the priority for the deposit of Net Revenues Available for Bonds established in Section 3.03 of this Part B.

“Second Lien Bonds” means the 2016A Second Lien Bonds authorized herein, the 2014 Second Lien Bonds, the 2012 Second Lien Bonds, the Series 2010 Second Lien Bonds, the Series 2008 Second Lien Bonds, the Series 2006 Second Lien Bonds, the 2004 Second Lien Bonds, the Series 2001 Second Lien Project and Refunding Bonds, the Series 2000 Second Lien Bonds and all Second Lien Parity Bonds.

“Second Lien Bonds Account” means the separate account of that name previously established in the Water Fund and described in Section 3.03(d) of this Part B.

“Second Lien Bonds Construction Accounts” means the various accounts established for construction purposes by the Series 2000 Bond Ordinance, the Series 2004 Second Lien Bond Ordinance, the Series 2006 Second Lien Bond Ordinance, the Series 2008 Second Lien Bond Ordinance, the Series 2010 Second Lien Bond Ordinance, the Series 2012 Second Lien Bond Ordinance, the Series 2014 Second Lien Bond Ordinance, and any ordinances authorizing Second Lien Parity Bonds, and the Bond Proceeds Account: 2016A Second Lien Bonds established by this Ordinance.

“Second Lien Bonds Master Indenture” means the Second Lien Bonds Master Indenture approved in the Series 2000 Bond Ordinance, as amended by Amendment No. 1 To Master Indenture, dated as of August 1, 2004 and as the same may from time to time be supplemented and amended in accordance with its provisions.

“Second Lien Parity Bonds” means obligations which may be issued on the date or after the issuance of the 2016A Second Lien Bonds which are payable from Second Lien Bond Revenues on an equal and ratable basis with the 2016A Second Lien Bonds and all other Outstanding Second Lien Bonds.

“Senior Lien Bonds” means the Series 1993 Bonds, the Series 1997 Bonds, the 2000 Senior Lien Bonds and all Senior Lien Parity Bonds.

“Senior Lien Bonds Construction Accounts” means the various accounts established for construction purposes by the Series 1997 Bond Ordinance, the Series 2000 Bond Ordinance, and any ordinance authorizing Senior Lien Parity Bonds.

“Senior Lien Debt Service Requirement” means, for any Fiscal Year, the principal of and interest on Senior Lien Bonds required to be paid in that Fiscal Year. With respect to any Senior Lien Bonds for which any interest is payable by appreciation in principal amount, the Senior Lien Debt Service Requirement for a Fiscal Year includes all appreciated principal payable in that Fiscal Year but does not include the increase in principal which occurs in that Fiscal Year but is not payable in that Fiscal Year. Any Senior Lien Bonds required to be redeemed pursuant to a mandatory sinking fund redemption shall be treated for these purposes as being due on the date they are required to be redeemed and not on their stated maturity dates.

“Senior Lien Debt Service Reserve Account” means the separate account entitled “Bond Debt Service Reserve Account” previously established by the City in the Water Fund and described in Section 3.03(b) of this Part B and each Subaccount of that Account.

“Senior Lien Debt Service Reserve Account Credit Instrument” means a non-cancelable insurance policy, a non-cancelable surety bond or an irrevocable letter of credit which may be delivered to the City in lieu of or in partial substitution for cash or securities required to be on deposit in a Subaccount of the Senior Lien Debt Service Reserve Account. In the case of an insurance policy or surety bond, the Senior Lien Bond Provider of such insurance policy or surety bond shall be an insurer which, at the time of issuance of the insurance policy or surety bond, has been assigned a credit rating which is within one of the two highest ratings, without regard to any refinement or gradation of rating categories by numerical modifier or otherwise, accorded insurers by at least two Rating Agencies. Letters of credit shall be issued by a banking institution which has, or the parent of which has, or the holding corporation of which it is the principal bank has, at the time of issuance of the letter of credit, a credit rating on its long-term unsecured debt within one of the two highest rating categories, without regard to any refinement or gradation of rating categories by numerical modifier or otherwise, from at least two Rating Agencies. The insurance policy, surety bond or letter of credit shall grant to the City the right to receive payment for the purposes of which the Subaccount of the Senior Lien Debt Service Reserve Account may be used or for deposit in that Subaccount and shall be irrevocable during its term.

“Senior Lien Debt Service Reserve Account Credit Instrument Coverage” means, with respect to any Senior Lien Debt Service Reserve Account Credit Instrument on any date of determination, the amount available to pay principal of and interest on the Senior Lien Bonds under that Senior Lien Debt Service Reserve Account Credit Instrument.

“Senior Lien Debt Service Reserve Requirement” means with respect to each of the Series 1993 Bonds, the Series 1997 Bonds and the 2000 Senior Lien Bonds, the amount, as of any date of computation, specified in the respective ordinance of the City, as amended, authorizing those Bonds. Any Senior Lien Bonds required to be redeemed pursuant to a mandatory sinking fund redemption shall be treated for purposes of this definition as being due on the dates they are required to be redeemed and not on their stated maturity dates.

“Senior Lien Parity Bonds” means obligations issued which are payable from Net Revenues Available for Bonds on an equal and ratable basis with all other Outstanding Senior Lien Bonds.

“Senior Lien Principal and Interest Account” means the separate account entitled “Bond Principal and Interest Account” previously established by the City in the Water Fund and described in Section 3.03(a) of this Part B.

“Senior Lien Rebate Account” or **“Senior Lien Rebate Accounts”** means the separate account or accounts with that title in the Water Fund referred to in Section 3.03(c) of this Part B.

“Series 1993 Bond Ordinance” means the ordinance passed by the City Council on August 4, 1993, authorizing the issuance of the Series 1993 Bonds, and the Senior Lien Bond Determination Certificate of the City Comptroller in connection with the Series 1993 Bonds.

“Series 1993 Bonds” means the Water Revenue Bonds, Refunding Series 1993, of the City which are Outstanding from time to time.

“Series 1997 Bond Ordinance” means the ordinance passed by the City Council on June 4, 1997, authorizing the issuance of the Series 1997 Bonds, and the Senior Lien Bond Determination Certificate of the Chief Financial Officer in connection with the Series 1997 Bonds.

“Series 1997 Bonds” means the Water Revenue Bonds, Series 1997, of the City which are Outstanding from time to time.

“Series 2000 Bond Ordinance” means the ordinance passed by the City Council on November 17, 1999, authorizing the issuance of the Series 2000 Bonds, and the Senior Lien Bond Determination Certificate of the Chief Financial Officer in connection with the Series 2000 Bonds.

“Series 2000 Bonds” means, collectively, the 2000 Senior Lien Bonds, the 2000 Second Lien Bonds and the 2000 Subordinate Lien Obligations of the City which are Outstanding from time to time.

“Series 2001 Bonds” means, collectively, the 2001 Second Lien Bonds and the 2001 Subordinate Lien Obligations which are Outstanding from time to time.

“Series 2001 Second Lien Bond Ordinance” means the ordinance passed by the City Council on March 7, 2001, authorizing the issuance of the 2001 Second Lien Bonds, and the Second Lien Bond Determination Certificate of the Chief Financial Officer in connection with the 2001 Second Lien Bonds.

“Series 2001 Subordinate Lien Obligation Ordinance” means the ordinance passed by the City Council on October 31, 2001, authorizing the issuance of the 2001 Subordinate Lien Obligations.

“Series 2004 Commercial Paper Program Notes” means the Water System Commercial Paper Notes, 2004 Program, Series A (Tax-Exempt) and Series B (Taxable) of the City outstanding from time to time.

“Series 2004 Second Lien Bond Ordinance” means the ordinance passed by the City Council on May 26, 2004, as amended by the Series 2012 Second Lien Bond Ordinance, authorizing the issuance of the 2004 Second Lien Bonds and the Second Lien Bond Determination Certificate of the Chief Financial Officer in connection with the Series 2004 Bonds and further authorizing the Series 2004 Commercial Paper Notes.

“Series 2006 Bonds” means the Series 2006 Second Lien Bonds and the 2006 Subordinate Lien Obligations of the City which are Outstanding from time to time.

“Series 2006 Second Lien Bond Ordinance” means the ordinance passed by the City Council on June 28, 2006, authorizing the issuance of the Series 2006 Second Lien Bonds.

“Series 2006 Second Lien Bonds” means the Second Lien Water Revenue Project and Refunding Bonds, Series 2006, of the City, which are Outstanding from time to time.

“Series 2006 Subordinate Lien Obligation Ordinance” means the ordinance passed by the City Council authorizing the issuance of the 2006 Subordinate Lien Obligations.

“Series 2008 Bonds” means the Series 2008 Second Lien Bonds and the 2008 Subordinate Lien Obligations of the City which are Outstanding from time to time.

“Series 2008 Second Lien Bond Ordinance” means the ordinance passed by the City Council on September 27, 2007, authorizing, among other things, the issuance of the Series 2008 Second Lien Bonds.

“Series 2008 Second Lien Bonds” means the Second Lien Water Revenue Project and Refunding Bonds, Series 2008, of the City, which are Outstanding from time to time.

“Series 2008 Subordinate Lien Obligation Ordinance” means the ordinance passed by the City Council authorizing the issuance of the 2008 Subordinate Lien Obligations.

“Series 2010 Second Lien Bond Ordinance” means the ordinance passed by the City Council on September 8, 2010, authorizing, among other things, the issuance of the Series 2010 Second Lien Bonds and the Second Lien Bond Determination Certificate of the Chief Financial Officer in connection with the Series 2010 Second Lien Bonds.

“Series 2010 Second Lien Bonds” means, collectively, the 2010A Second Lien Bonds, the 2010B Second Lien Bonds and the 2010C Second Lien Bonds which are Outstanding from time to time.

“Series 2012 Second Lien Bond Ordinance” means the ordinance passed by the City Council on March 14, 2012 as amended by the ordinance passed by the City Council on May 9, 2012, authorizing, among other things, the issuance of the 2012 Second Lien Bonds and the 2012 Subordinate Lien Obligations and the Second Lien Bond Determination Certificate of the Chief Financial Officer in connection with the 2012 Second Lien Bonds.

“Series 2014 Second Lien Bond Ordinance” means the ordinance passed by the City Council on April 30, 2014, authorizing the issuance of the 2014 Second Lien Bonds and the Second Lien Bond Determination Certificate of the Chief Financial Officer in connection with the 2014 Second Lien Bonds.

“Subordinate Lien Debt Service Requirement” means, for any Fiscal Year, the principal of and interest on Subordinate Lien Obligations required to be paid in that Fiscal Year.

“Subordinate Lien Debt Service Reserve Subaccount” means the separate Subaccount of that name previously established by the City in the Subordinate Lien Obligations Account and described in Section 3.03(e) of this Part B.

“Subordinate Lien Obligations” means the 2000 Subordinate Lien Obligations, the 2001 Subordinate Lien Obligations, the 2006 Subordinate Lien Obligations, the 2008 Subordinate Lien Obligations, the 2012 Subordinate Lien Obligations and all Subordinate Lien Parity Obligations.

“Subordinate Lien Obligation Revenues” means all sums, amounts, funds or moneys which are deposited to the Subordinate Lien Obligations Account.

“Subordinate Lien Obligations Account” means the separate account of that name previously established in the Water Fund and described in Section 3.03(e) of this Part B.

“Subordinate Lien Principal and Interest Subaccount” means the separate Subaccount of that name previously established by the City in the Subordinate Lien Obligations Account and described in Section 3.03(e) of this Part B.

“Subordinate Lien Parity Obligations” means obligations issued in the future which are payable from Subordinate Lien Obligation Revenues on an equal and ratable basis with all other Outstanding Subordinate Lien Obligations.

“Supplemental Indenture” means each Supplemental Indenture duly entered into in accordance with the terms of the Second Lien Bonds Master Indenture (other than the Ninth Supplemental Indenture) respecting each series of 2016A Second Lien Bonds other than the initial series of such Bonds approved in Section 2.03 of Part B of this Ordinance.

“Taxable Bonds” has the meaning assigned to such term in Section 1.09 of Part C of this Ordinance.

“Treasurer” means the Treasurer of the City.

“Treasury Department” means the United States Department of the Treasury.

“2000 Second Lien Bonds” means the Second Lien Water Revenue Bonds, Series 2000, of the City which are Outstanding from time to time.

“2000 Senior Lien Bonds” means the Senior Lien Water Revenue Bonds, Series 2000, of the City which are Outstanding from time to time.

“2000 Subordinate Lien Obligations” means the Loans authorized by and defined in the Series 2000 Bond Ordinance which are Outstanding from time to time.

“2001 Second Lien Bonds” means the Second Lien Water Revenue Refunding Bonds, Series 2001, of the City which are Outstanding from time to time.

“2001 Subordinate Lien Obligations” means the Loans authorized by and defined in the Series 2001 Subordinate Lien Obligation Ordinance.

“2004 Second Lien Bonds” means the Second Lien Water Revenue Refunding Bonds, Series 2004, of the City, which are Outstanding from time to time.

“2006 Subordinate Lien Obligations” means the Loans authorized by and defined in the Series 2006 Subordinate Lien Obligation Ordinance.

“2008 Subordinate Lien Obligations” means the Loans authorized by and defined in the Series 2008 Senior Lien Bond Ordinance.

“2010A Second Lien Bonds” means the Second Lien Water Revenue Bonds, Project and Refunding Series 2010A (Tax-Exempt), of the City, which are Outstanding from time to time.

“2010B Second Lien Bonds” means the Second Lien Water Revenue Bonds, Taxable Project Series 2010B (Build America Bonds – Direct Payment), of the City, which are Outstanding from time to time.

“2010C Second Lien Bonds” means the Second Lien Water Revenue Bonds, Taxable Project Series 2010C (Qualified Energy Conservation Bonds – Direct Payment), of the City, which are Outstanding from time to time.

“2012 Second Lien Bonds” means the Second Lien Water Revenue Bonds, Project Series 2012, of the City, which are Outstanding from time to time.

“2012 Subordinate Lien Obligations” means the Loans authorized and defined in the Series 2012 Second Lien Bond Ordinance.

“2014 Second Lien Bonds” means the Second Lien Water Revenue Project and Refunding Bonds, Series 2014, of the City, which are Outstanding from time to time.

“2016A Second Lien Bonds” means the Second Lien Water Revenue Bonds, Series 2016A authorized by Section 2.01 of of this Part B.

“Water Fund” means the separate fund designated the “Water Fund of the Municipality of Chicago” previously established by the City and described in Section 3.02 of this Part B.

“Water Rate Stabilization Account” means the separate account of that name previously established by the City in the Water Fund and described in Section 3.03(g) of this Part B.

“Water System” means all property, real, personal or otherwise, owned or to be owned by the City or under the control of the City and used for water supply, distribution or collection purposes, including the Projects, any and all further extensions, improvements and additions to the foregoing.

“Water System Line of Credit Notes” means the Water System Line of Credit Notes defined in and authorized by the Series 2012 Second Lien Bond Ordinance.

ARTICLE II
DETAILS OF THE 2016A SECOND LIEN BONDS

Section 2.01. Principal Amount, Designation, Sources of Payment. The City is authorized to borrow money for the purposes specified in Section 2.02 of this Part B and in evidence of its obligation to repay the borrowing is authorized to issue at one or more times the 2016A Second Lien Bonds in one or more separate series (provided that (a) the total principal amount of any 2016A Second Lien Bonds shall not exceed \$200,000,000, plus an amount equal to the amount of any original issue discount (not to exceed 15 percent of the aggregate principal amount of such series of 2016A Second Lien Bonds) used in the marketing of such 2016A Second Lien Bonds). The 2016A Second Lien Bonds shall be issued pursuant to the Second Lien Bonds Master Indenture, the Ninth Supplemental Indenture and one or more additional Supplemental Indentures, if any. The 2016A Second Lien Bonds shall be designated "Second Lien Water Revenue Bonds, Series 2016A" or "Second Lien Water Revenue Bonds, Series 2016A (Taxable)". If the 2016A Second Lien Bonds are issued in more than one series, each series shall be appropriately designated to indicate the order of its issuance. The 2016A Second Lien Bonds shall be limited obligations of the City having a claim for payment of principal, redemption premium and interest solely from amounts in the 2016A Second Lien Bonds Subaccount of the Second Lien Bonds Account, the sources pledged under the Second Lien Bonds Master Indenture and the Ninth Supplemental Indenture and from amounts on deposit in the Bond Proceeds Account: 2016A Second Lien Bonds, and, together with any Outstanding and Second Lien Parity Bonds, from Second Lien Bond Revenues. The 2016A Second Lien Bonds shall not constitute an indebtedness of the City within the meaning of any constitutional or statutory provisions or limitation as to indebtedness and shall have no claim to be paid from taxes of the City. Each 2016A Second Lien Bond shall contain a statement to that effect. A lien on and security interest in Second Lien Bond Revenues is granted to the Registered Owners of the Second Lien Bonds Outstanding from time to time, and a lien on amounts in the Bond Proceeds Account: 2016A Second Lien Bonds is granted to the Owners of the 2016A Second Lien Bonds Outstanding from time to time, subject to amounts in those Accounts being deposited, credited and expended as provided in this Ordinance.

Section 2.02. Purposes. The borrowing and issuance of the 2016A Second Lien Bonds authorized in Section 2.01 of this Part B shall be for any one or more of the purposes of (a) paying the costs of restructuring the Outstanding 2000 Second Lien Bonds by converting those Bonds to fixed interest rates, (b) paying the costs of terminating the Series 2000 Second Lien Bonds Swap and other related costs, (c) paying the costs of restructuring the Outstanding 2004 Second Lien Bonds by converting those Bonds to fixed interest rates, (d) paying the costs of terminating the Series 2004 Second Lien Bonds Swap and other related costs, (e) paying Costs of Issuance of the 2016A Second Lien Bonds, (f) paying the costs of acquiring a Qualified Reserve Account Credit Instrument for the 2000 Second Lien Bonds or making a deposit to the 2000 Second Lien Bonds Dedicated Subaccount in the amount required by the First Supplemental Indenture or a Supplemental Indenture, (g) paying the costs of acquiring a Qualified Reserve Account Credit Instrument for the 2004 Second Lien Bonds or making a deposit to the 2004 Second Lien Bonds Dedicated Subaccount in the amount required by the Third Supplemental Indenture or a Supplemental Indenture, (h) paying the costs of acquiring a Qualified Reserve Account Credit Instrument for the 2016A Second Lien Bonds or making a deposit to the 2016A Second Lien Bonds Dedicated Subaccount in the amount required by the Ninth Supplemental

Indenture or a Supplemental Indenture, and (i) providing for any discount on the 2016A Second Lien Bonds.

Section 2.03. Approval of Ninth Supplemental Indenture and Additional Supplemental Indentures for the 2016A Second Lien Bonds, Bond Provisions. (a) The form of Ninth Supplemental Indenture attached to this Ordinance as Exhibit A is approved in all respects. The Chief Financial Officer is authorized, with respect to the initial series of 2016A Second Lien Bonds, to execute and deliver the Ninth Supplemental Indenture for the 2016A Second Lien Bonds in substantially the form attached to this Ordinance as Exhibit A for and on behalf of the City, and the City Clerk and the Deputy City Clerk are each authorized to attest the same and to affix to the same the corporate seal of the City or a facsimile of such corporate seal. The Chief Financial Officer is further authorized with respect to any series of 2016A Second Lien Bonds issued subsequent to the initial series of 2016A Second Lien Bonds, to execute and deliver a Supplemental Indenture containing the information set forth in Section 2.03 of the Second Lien Bonds Master Indenture and in substantially the form of the Ninth Supplemental Indenture, and the City Clerk and the Deputy City Clerk are each authorized to attest the same and to affix to the same the corporate seal of the City or a facsimile of such corporate seal. The Ninth Supplemental Indenture and each Supplemental Indenture executed and delivered pursuant to this Section 2.03 may contain such changes and revisions to reflect the terms of such series of 2016A Second Lien Bonds (including, without limitation changes and revisions related to the issuance of such 2016A Second Lien Bonds as Taxable Bonds) consistent with the purposes and intent of this Part B and with the covenants set forth in the Second Lien Bonds Master Indenture as shall be approved by the Chief Financial Officer, the execution and delivery of such Ninth Supplemental Indenture and each Supplemental Indenture to constitute conclusive evidence of the City Council's approval of any and all such changes or revisions in such instruments. The Ninth Supplemental Indenture and each Supplemental Indenture shall set forth such covenants with respect to the imposition of Water System rates, the issuance of Second Lien Parity Bonds, the application of funds in the Water Fund and the Second Lien Bonds Account and other matters relating to the 2016A Second Lien Bonds and the security for the 2016A Second Lien Bonds as shall be deemed necessary by the Chief Financial Officer in connection with the sale of any series of 2016A Second Lien Bonds, provided that such covenants are not inconsistent with the terms of this Ordinance.

(b) The 2016A Second Lien Bonds may be issued bearing interest at a fixed interest rate or rates.

(c) The 2016A Second Lien Bonds shall mature not later than November 1, 2055, and shall bear interest from their date, or from the most recent date to which interest has been paid or duly provided for, until the City's obligation with respect to the payment of the principal amount of such 2016A Second Lien Bonds shall be discharged, payable as provided in the Ninth Supplemental Indenture and each other Supplemental Indenture at a rate or rates not in excess of the lesser of 18 percent per year computed on the basis of a 360-day year consisting of twelve 30-day months. Each series of 2016A Second Lien Bonds may be subject to mandatory and optional redemption and demand purchase or mandatory purchase provisions prior to maturity, upon the terms and conditions set forth in the Ninth Supplemental Indenture and each other Supplemental Indenture. Each series of 2016A Second Lien Bonds may have a Debt Service

Reserve Requirement which can be fulfilled by a deposit of money into a Debt Service Reserve Account or the purchase of a Qualified Reserve Account Credit Instrument, as authorized by the Ninth Supplemental Indenture or another Supplemental Indenture.

Each 2016A Second Lien Bond shall be issued in fully registered form and in the denominations set forth in the Ninth Supplemental Indenture and each other Supplemental Indenture; and shall be dated and numbered and further designated and identified as provided in the Ninth Supplemental Indenture and each other Supplemental Indenture.

(d) Principal of and premium, if any, on the 2016A Second Lien Bonds shall be payable as provided in the Ninth Supplemental Indenture and each other Supplemental Indenture.

(e) Subject to the limitations set forth in this Section and Section 2.01 of this Part B, authority is delegated to either the Mayor or the Chief Financial Officer to determine the aggregate principal amount of 2016A Second Lien Bonds to be issued, the date of such 2016A Second Lien Bonds, the maturities of such 2016A Second Lien Bonds, any provisions for optional redemption of such 2016A Second Lien Bonds (which optional redemption shall be at redemption prices not exceeding 120 percent of the principal amount of the 2016A Second Lien Bonds to be so redeemed), the schedule of sinking fund payments (if any) to be applied to the mandatory redemption of such 2016A Second Lien Bonds (which mandatory redemption shall be at a redemption price equal to the principal amount of each 2016A Second Lien Bond to be redeemed, without premium, plus accrued interest), the rate or rates of interest payable on such 2016A Second Lien Bonds and the first interest payment of such 2016A Second Lien Bonds.

The 120 percent limitations set forth in the preceding paragraph on the redemption price of 2016A Second Lien Bonds shall not apply where the redemption price is to be based upon a formula designed to compensate the owner of such Bonds to be redeemed based upon prevailing market conditions on the date fixed for redemption, commonly known as a "make-whole" redemption price (the "Make-Whole Redemption Price"). At the time of sale of the 2016A Second Lien Bonds, the Chief Financial Officer shall determine the provisions of the formula to be used to establish any Make-Whole Redemption Price, which may vary depending on whether such Bonds are issued as Taxable Bonds or on a tax-exempt basis. The Chief Financial Officer shall confirm and transmit the applicable Make-Whole Redemption Price on such dates and to such parties as shall be necessary to effectuate such redemption.

Notwithstanding the foregoing, in the event the 2016A Second Lien Bonds are issued as Taxable Bonds, at the time of sale of such Bonds, the Chief Financial Officer is authorized to determine the manner of redeeming such Bonds, either pro rata or by lot, in the event less than all of the 2016A Second Lien Bonds of a single maturity and the same interest rate are to be redeemed. If the 2016A Second Lien Bonds are held in book-entry form at the time of redemption, at the time of sale of such Bonds, the Chief Financial Officer is authorized to direct the Bond Registrar to instruct the book-entry depository to select the specific 2016A Second Lien Bonds within such maturity and interest rate for redemption pro-rata among such Bonds. If so determined by the applicable book-entry depository, the particular 2016A Second Lien Bonds or portions thereof to be redeemed may be selected on a pro-rata pass-through distribution of

principal basis in accordance with the applicable procedures and operational arrangements of such depository. The City shall have no responsibility or obligation to insure that the book-entry depository properly selects such Bonds for redemption.

Section 2.04. Sale of 2016A Second Lien Bonds.

(a) The Chief Financial Officer is authorized to execute on behalf of the City, with the concurrence of the Chairman of the Committee on Finance of the City Council, a Second Lien Bond Purchase Agreement for the sale by the City to the Second Lien Bond Initial Purchasers of the 2016A Second Lien Bonds of a series pursuant to a negotiated sale on such terms as the Chief Financial Officer may deem to be in the best interests of the City as provided in this Ordinance. Such terms include, without limitation, (i) the aggregate principal amount of the 2016A Second Lien Bonds of such series, (ii) the amount of any original issue discount, (iii) the principal amount of the 2016A Second Lien Bonds of such series maturing in each year, (iv) whether any of the 2016A Second Lien Bonds are being issued and sold as Taxable Bonds, (v) the issuance of the 2016A Second Lien Bonds of such series as serial bonds, non-callable term bonds, term bonds subject to mandatory sinking fund redemption or any combination of serial bonds, non-callable term bonds, or term bonds subject to mandatory sinking fund redemption, (vi) the numbering of the 2016A Second Lien Bonds, (vii) the interest rate or rates for the 2016A Second Lien Bonds of such series, (viii) whether the Debt Service Reserve Requirement for the 2016A Second Lien Bonds of such series (if such requirement is required to be met upon initial issuance of such 2016A Second Lien Bonds) will be met by a Qualified Reserve Account Credit Instrument or by cash from proceeds of the 2016A Second Lien Bonds and (ix) the first interest payment dates, the purposes for which the 2016A Second Lien Bonds of such series are being issued pursuant to the authorization granted in Section 2.02 of this Part B, and the prices and other terms upon which the 2016A Second Lien Bonds are subject to redemption, all as provided in and subject to the authorizations and limitations expressed in this Article II, including the limitations set forth in Section 2.03(c) of this Part B. The purchase price shall not be less than 85 percent of the principal amount of the 2016A Second Lien Bonds of a series plus accrued interest on the 2016A Second Lien Bonds of such series from their date to the date of their delivery, plus accrued interest on such 2016A Second Lien Bonds from their date to the date of their delivery, less any original issue discount (subject to the limitations in Section 2.01 of this Part B) and the compensation paid to the Second Lien Bond Initial Purchasers in connection with any sale of such series of 2016A Second Lien Bonds shall not exceed five percent of the principal amount of such series of 2016A Second Lien Bonds being sold. Nothing contained in this Ordinance shall limit the sale of the 2016A Second Lien Bonds or any maturity or maturities thereof at a price or prices in excess of the principal amount thereof. The Second Lien Bond Purchase Agreement shall be in substantially the form previously used for similar financings of the City with appropriate revisions to reflect the terms and provisions of the 2016A Second Lien Bonds of each series and such other revisions in text as the Chief Financial Officer shall determine are desirable or necessary in connection with the sale of the 2016A Second Lien Bonds of such series. The Chief Financial Officer shall determine the principal amount of the 2016A Second Lien Bonds of such series necessary to be issued for the purposes for which they are to be issued within the maximum amount specified in this Ordinance. The Chief Financial Officer may in the related Second Lien Bond Determination Certificate provide for such changes to the terms of the 2016A Second Lien Bonds of such

series, the form of the 2016A Second Lien Bonds of such series and the various bond covenants from those provided in this Ordinance and the Second Lien Bonds Master Indenture as he or she shall determine but which shall result in the 2016A Second Lien Bonds of such series having substantially the terms and being in substantially the form provided in the Second Lien Bonds Master Indenture and the Ninth Supplemental Indenture. Nothing in this Section 2.04 shall limit or restrict the ability of the City to sell the 2016A Second Lien Bonds by one or more private placements.

(b) The Chief Financial Officer is further authorized to take the actions and execute and deliver the documents and instruments specified in this Part B. The 2016A Second Lien Bonds of such series shall be then duly prepared and executed in the form and manner provided in the Second Lien Bonds Master Indenture and the Ninth Supplemental Indenture or Supplemental Indenture, as appropriate, and delivered to the Second Lien Bond Initial Purchasers or otherwise in accordance with the terms of sale.

(c) The Chief Financial Officer is authorized to cause to be prepared and delivered to prospective purchasers of the 2016A Second Lien Bonds of a series a Preliminary Official Statement or other disclosure document, as shall be approved by the Chief Financial Officer that shall be in substantially the form previously used for similar financings of the City with appropriate revisions to reflect the terms and provisions of the 2016A Second Lien Bonds of such series and to describe accurately the current condition of the Water System and the parties to the financing. Upon sale of the 2016A Second Lien Bonds of a series, the Chief Financial Officer is authorized to cause a final Official Statement or other disclosure document to be prepared, executed and (i) delivered to the Second Lien Bond Initial Purchasers and (ii) filed with the Office of the City Clerk or the Deputy City Clerk directed to the City Council.

(d) Upon a finding by the Chief Financial Officer that the purchase of municipal bond insurance for the 2016A Second Lien Bonds of a series is likely to facilitate the marketing and sale of such 2016A Second Lien Bonds and permit completion of such sale in a timely fashion, and that such insurance is available at an acceptable premium, the Chief Financial Officer is authorized to cause the City to purchase a Section 2.08 Obligation consisting of a policy of municipal bond insurance for the 2016A Second Lien Bonds of such series, payable from amounts received upon the sale of such 2016A Second Lien Bonds or from available funds in the Water Fund. Such policy shall be provided by a bond insurance company or association approved by the Chief Financial Officer. In addition, upon a finding by the Chief Financial Officer that the purchase of a Qualified Reserve Account Credit Instrument is appropriate, and that such Qualified Reserve Account Credit Instrument is available at an acceptable cost, the Chief Financial Officer is authorized to cause the City to obtain a Qualified Reserve Account Credit Instrument to satisfy the Debt Service Reserve Requirement for the 2016A Second Lien Bonds of a series, the cost of which shall be payable from amounts received upon the sale of such 2016A Second Lien Bonds or from available funds in the Water Fund, and to execute an agreement relating to such Qualified Reserve Account Credit Instrument and any related agreements with the Second Lien Bond Provider of such Qualified Reserve Account Credit Instrument. The Chief Financial Officer may on behalf of the City make necessary covenants with respect to any policy of municipal bond insurance or Qualified Reserve Account Credit Instrument consistent with this Ordinance, including, without limitation, granting the provider of

a policy of municipal bond insurance or the Second Lien Bond Provider the right to consent to amendments to this Ordinance on behalf of the Registered Owners of the 2016A Second Lien Bonds of a series so long as such provider is not in default and is observing its obligations under such policy or Qualified Reserve Account Credit Instrument.

(e) Subsequent to each such sale, the Chief Financial Officer shall file in the Office of the City Clerk or the Deputy City Clerk directed to the City Council (i) a Second Lien Bond Determination Certificate setting forth the terms of sale of the 2016A Second Lien Bonds of such series consistent with Section 2.04(a) and (f) of this Part B and, if appropriate, the designations described in Section 2.04(b) of this Part B, (ii) an executed copy of the Second Lien Bond Purchase Agreement, reflecting concurrence of the Chairman of the Committee on Finance of the City Council in the determinations made by the Chief Financial Officer as to the terms of sale of such 2016A Second Lien Bonds, (iii) the Preliminary Official Statement, the final Official Statement and/or other disclosure document of the City as provided in Section 2.04(c) of this Part B, (iv) the Ninth Supplemental Indenture or Supplemental Indenture, as appropriate, (v) an executed copy of the remarketing agreement, if any and (vi) if applicable, an executed copy of the agreement relating to such Section 2.08 Obligation and promissory note.

If so determined and directed by the Chief Financial Officer in the Second Lien Bond Determination Certificate in connection with the sale of any of the 2016A Second Lien Bonds, the 2016A Second Lien Bonds shall be issued in book-entry only form. In connection with the issuance of 2016A Second Lien Bonds in book-entry only form, the Chief Financial Officer is authorized to execute and deliver to the book-entry depository selected by the Chief Financial Officer such depository's standard form of representation letter.

Section 2.05. Additional Authorization. The Mayor or the Chief Financial Officer is hereby also authorized to convert the interest rate on any Outstanding Second Lien Bonds from a variable to a fixed interest rate, and in connection therewith to enter into any agreements determined by such officer to be necessary or appropriate.

ARTICLE III WATER FUND AND ACCOUNTS

Section 3.01. Revenue Obligation. Any Outstanding Senior Lien Bonds shall have a claim, solely from the Net Revenues Available for Bonds, and the Accounts of the Water Fund established as provided in Section 3.03 of this Part B (except as provided in the immediately succeeding sentence), but with a claim with respect to each series of Outstanding Senior Lien Bonds the Subaccount of the Senior Lien Debt Service Reserve Account to which such series relates. The Senior Lien Bonds shall have no claim for payment from amounts on deposit in the Second Lien Bonds Account or from Second Lien Bond Revenues, or from amounts on deposit in the Subordinate Lien Obligations Account or from Subordinate Lien Obligation Revenues. The claim for payment of the Senior Lien Bonds from accounts of the Water Fund and from Net Revenues Available for Bonds shall be senior to the claim of bonds issued on a subordinate basis to the Senior Lien Bonds, including Second Lien Bonds and Subordinate Lien Obligations.

Section 3.02. Water Fund. There has been created and there exists a separate fund of the City designated the Water Fund into which the Gross Revenues of the Water System are and shall be deposited as collected. The Water Fund shall continue as a separate fund of the City. The Water Fund shall constitute a trust fund and has been and is irrevocably pledged to the owners of the Senior Lien Bonds, Second Lien Bonds (but solely with respect to amounts on deposit in the Second Lien Bonds Account), Subordinate Lien Obligations (but solely with respect to amounts on deposit in the Subordinate Lien Obligations Account), CP Notes (but solely with respect to amounts on deposit in the Commercial Paper Account) and Water System Line of Credit Notes (but solely with respect to amounts on deposit in the Line of Credit Notes Account) from time to time Outstanding for the sole purpose of carrying out the covenants, terms and conditions of the ordinances authorizing the Senior Lien Bonds, Second Lien Bonds (but solely with respect to amounts on deposit in the Second Lien Bonds Account), Subordinate Lien Obligations (but solely with respect to amounts on deposit in the Subordinate Lien Obligations Account), CP Notes (but solely with respect to amounts on deposit in the Commercial Paper Account) and Water System Line of Credit Notes (but solely with respect to amounts on deposit in the Line of Credit Notes Account).

The Water Fund shall be used only as provided in this Part B and in the ordinances authorizing Bonds for (a) paying Operation and Maintenance Costs, (b) paying the principal of, redemption premium, if any, and interest on Senior Lien Bonds (or purchasing Senior Lien Bonds), and (c) establishing and maintaining (for the purposes specified in those ordinances) the Senior Lien Bonds Construction Accounts and the Accounts in the Water Fund described in Section 3.03 of this Part B and all other reserve funds or accounts which are required to be established and maintained in the ordinances authorizing the issuance of Senior Lien Bonds, Second Lien Bonds, Subordinate Lien Obligations, CP Notes and Water System Line of Credit Notes; provided that any funds available after these requirements have been satisfied or which are not necessary to satisfy these requirements may be used for any lawful purpose of the Water System.

A lien on and security interest in the Net Revenues Available for Bonds and the various Accounts of the Water Fund established as provided in Section 3.03 of this Part B (other than the Second Lien Bonds Account, the Subordinate Lien Obligations Account, the Commercial Paper Account and the Line of Credit Notes Account) are granted to the Registered Owners of the Senior Lien Bonds Outstanding from time to time, subject to amounts in the various Accounts being deposited, credited and expended as provided in this Ordinance, and with amounts in various Subaccounts of the Senior Lien Debt Service Reserve Account securing only the series or set of series of Senior Lien Bonds to which such Subaccounts relate. Nothing in this Ordinance shall prevent the City from commingling money in the Water Fund (except the Accounts to which reference is made in paragraphs (a) through (g) of Section 3.03 of this Part B) with other money, funds and accounts of the City. Any advance by the City to the Water Fund from other funds of the City shall have a claim for reimbursement only from amounts in the Water Fund not required for deposit in the various Accounts specified in paragraphs (a) through (g) of Section 3.03 of this Part B.

Section 3.03. Application of Net Revenues Available for Bonds. There have been created and there exist and shall be maintained in the Water Fund, the following separate

accounts: the Senior Lien Principal and Interest Account, the Senior Lien Debt Service Reserve Account and its various Subaccounts; the Water Rate Stabilization Account and the Senior Lien Rebate Accounts. There have also been created and shall be maintained in the Water Fund, (i) the Second Lien Bonds Account and its various Subaccounts for each series of Second Lien Bonds, (ii) the Subordinate Lien Obligations Account and its various Subaccounts for each series of Subordinate Lien Obligations, (iii) the Commercial Paper Account and its various Subaccounts and (iv) the Line of Credit Notes Account and its various Subaccounts. The Net Revenues Available for Bonds shall be transferred, without any further official action or direction, to the Senior Lien Principal and Interest Account, the Senior Lien Debt Service Reserve Account, the Senior Lien Rebate Accounts, the Second Lien Bonds Account, the Subordinate Lien Obligations Account, the Commercial Paper Account, the Line of Credit Notes Account and the Water Rate Stabilization Account in the order in which those accounts are listed below, for use in accordance with the provisions of paragraphs (a), (b), (c), (d), (e), (f), (g) and (h) of this Section 3.03.

(a) Senior Lien Principal and Interest Account. Not later than 10 days prior to each principal or interest payment date for the Senior Lien Bonds, there shall be transferred to the Senior Lien Principal and Interest Account sufficient funds to pay the amount of the principal, redemption premium, if any, and interest becoming due, whether upon maturity, redemption or otherwise, on such payment date on all Outstanding Senior Lien Bonds.

Funds in the Senior Lien Principal and Interest Account shall be used only for the purpose of paying principal of, redemption premium, if any, and interest on Outstanding Senior Lien Bonds as the same become due.

(b) Senior Lien Debt Service Reserve Account.

(i) There may be established by any ordinances authorizing the issuance of any series of Senior Lien Parity Bonds one or more other Subaccounts in the Senior Lien Debt Service Reserve Account with respect to one or more series of Senior Lien Parity Bonds.

(ii) Whenever the balance in the various Subaccounts of the Senior Lien Debt Service Reserve Account is less than the Senior Lien Debt Service Reserve Requirement for the various series of Senior Lien Bonds, except as permitted pursuant to Section 6.01(b) of this Part B, there shall be transferred to the Senior Lien Debt Service Reserve Account within the next 12 months sufficient funds to maintain balances in the various Subaccounts of the Senior Lien Debt Service Reserve Account at least equal to the Senior Lien Debt Service Reserve Requirement for the various series of Senior Lien Bonds.

Funds in any Subaccount of the Senior Lien Debt Service Reserve Account and any Senior Lien Debt Service Reserve Account Credit Instruments in that Subaccount shall be used to pay principal of, redemption premium, if any, and interest on the Senior Lien Bonds of the series to which the Subaccount relates (or when series of Senior Lien Bonds are secured on a parity basis by Subaccounts relating to those various series, then funds in each such Subaccount shall be so used on a parity basis to pay

principal of, redemption premium, if any, and interest on the Senior Lien Bonds to which those various Subaccounts relate) as the same become due at any time when there are insufficient funds available for such purpose in the Senior Lien Principal and Interest Account (after any available amounts in the Water Rate Stabilization Account have first been applied to that purpose).

(iii) All or any part of the Senior Lien Debt Service Reserve Requirement for any series of Senior Lien Bonds may be met by deposit with the City of one or more Senior Lien Debt Service Reserve Account Credit Instruments. A Senior Lien Debt Service Reserve Account Credit Instrument shall, for purposes of determining the value of the amounts on deposit in the Senior Lien Debt Service Reserve Account and the Subaccount or Subaccounts to which it relates, be valued at the Senior Lien Debt Service Reserve Account Credit Instrument Coverage for such Senior Lien Debt Service Reserve Account Credit Instrument except as provided in the next sentence. If a Senior Lien Debt Service Reserve Account Credit Instrument is to terminate (or is subject to termination) prior to the last principal payment date on any Outstanding Senior Lien Bond of the series of Senior Lien Bonds to which it relates, then the Senior Lien Debt Service Reserve Account Credit Instrument Coverage of that Senior Lien Debt Service Reserve Account Credit Instrument shall be reduced each year, beginning on the date which is four years prior to the first date on which the Senior Lien Debt Service Reserve Account Credit Instrument is to terminate (or is subject to termination), by 25 percent of the coverage in each of the years remaining prior to such date, provided that if by the terms of the Senior Lien Debt Service Reserve Account Credit Instrument and the terms of the related Senior Lien Bond ordinance, the City has the right and duty to draw upon such Senior Lien Debt Service Reserve Account Credit Instrument prior to its termination for deposit in the related Subaccount of the Senior Lien Debt Service Reserve Account (if and to the extent a substitute Senior Lien Debt Service Reserve Account Credit Instrument is not deposited in that related Subaccount) all or part of its Senior Lien Debt Service Reserve Account Credit Instrument Coverage, then the reduction shall be in an amount equal to the difference between (A) the Senior Lien Debt Service Reserve Requirement for that series of Senior Lien Bonds and (B) the sum of the amounts on deposit in the related Subaccount of the Senior Lien Debt Service Reserve Account and the amount which the City may draw under the Senior Lien Debt Service Reserve Account Credit Instrument prior to its termination for deposit in the related Subaccount of the Senior Lien Debt Service Reserve Account. Any amounts in any Subaccount of the Senior Lien Debt Service Reserve Account which are not required to be transferred to the Senior Lien Principal and Interest Account may, from time to time, be used to pay costs of acquiring a Senior Lien Debt Service Reserve Account Credit Instrument for that Subaccount or to make payments due under a Senior Lien Bond Reimbursement Agreement with respect to such Senior Lien Debt Service Reserve Account Credit Instrument, but only if after such payment, the value of the amounts on deposit in such Subaccount of the Senior Lien Debt Service Reserve Account shall not be less than the Senior Lien Debt Service Reserve Requirement for that series of Senior Lien Bonds. The City pledges and grants a lien on and security interest in the amounts on deposit in the Subaccounts of the Senior Lien Debt Service Reserve Account to any Senior Lien Bond Provider with respect to the particular Subaccount corresponding to such Senior Lien Bond Provider's Senior Lien Debt Service Reserve Account Credit Instrument, provided

that the pledge, lien and security interest shall be junior to any claim for the benefit of the Registered Owners of Senior Lien Bonds of that series.

After the deposit of a Senior Lien Debt Service Reserve Account Credit Instrument into any Subaccount of the Senior Lien Debt Service Reserve Account and after the City has received notice of the value of the amounts on deposit in such Subaccount of the Senior Lien Debt Service Reserve Account after such deposit, the Chief Financial Officer may then direct the transfer from such Subaccount of the Senior Lien Debt Service Reserve Account to any account of the Water Fund of any amounts in such Subaccount of the Senior Lien Debt Service Reserve Account in excess of the Senior Lien Debt Service Reserve Requirement for that series of Senior Lien Bonds for use in accordance with Section 3.07 of this Part B.

(c) Senior Lien Rebate Accounts. There shall be transferred from the Water Fund from Net Revenues Available for Bonds and deposited to the credit of the various Senior Lien Rebate Accounts the amounts as shall be required to be held available for rebate to the United States of America with respect to each series of Bonds as required by Section 3.06 of this Part B. Each such Senior Lien Rebate Account shall be deposited in a separate bank account in a bank or banks designated by the Chief Financial Officer pursuant to a depository agreement. The amount so to be held available shall be determined from time to time by the City pursuant to the ordinances authorizing the various series of Senior Lien Bonds.

Amounts in such Senior Lien Rebate Accounts shall be used at the direction of the City to make rebate payments to the United States of America and to the extent not needed for such purpose shall be transferred to the Water Fund.

(d) Second Lien Bonds Account. There is established in the Second Lien Bonds Account with respect to the 2016A Second Lien Bonds a separate and segregated 2016A Second Lien Bonds Subaccount. There may be established by any ordinances or related indentures authorizing the issuance of any series of Second Lien Parity Bonds one or more other Subaccounts in the Second Lien Bonds Account with respect to such Second Lien Parity Bonds including a Debt Service Reserve Account for such series of Second Lien Parity Bonds, and such ordinance or indenture may also authorize the establishment of a Series Reserve Account Requirement (as defined in the Second Lien Bonds Master Indenture) for such series of Second Lien Parity Bonds and the purchase of a Qualified Reserve Account Credit Instrument (as defined in the Second Lien Bonds Mater Indenture) for purposes of fulfilling such requirement. There shall be transferred to the Second Lien Bonds Account and to the Subaccounts in the Second Lien Bonds Account such amounts on such dates as are required to be so transferred by the Ninth Supplemental Indenture and each other Supplemental Indenture without priority of one Subaccount over any other Subaccount. The moneys in the various Subaccounts of the Second Lien Bonds Account shall be transferred by the Chief Financial Officer on the date so deposited in such various Subaccounts to the appropriate paying agents or trustees for the related series of Second Lien Bonds for the purpose of paying such amounts as may be required to be paid by the ordinances and related indentures authorizing such Second Lien Bonds.

(e) Subordinate Lien Obligations Account. There have been established and there shall exist and be maintained in the Subordinate Lien Obligations Account the following separate and segregated Subaccounts: the Subordinate Lien Principal and Interest Subaccount and the Subordinate Lien Debt Service Reserve Subaccount. There may be established by any ordinances authorizing the issuance of any series of Subordinate Lien Parity Obligations one or more Sub-subaccounts in the Subordinate Lien Principal and Interest Subaccount and Subordinate Lien Debt Service Reserve Subaccount with respect to such Subordinate Lien Parity Obligations. On the business day immediately preceding each May 1 and November 1, there shall be transferred to the Subordinate Lien Obligations Account, the amount required by any ordinance authorizing the issuance of Subordinate Lien Obligations to be deposited in the Subordinate Lien Obligations Account on such date without priority, one over the other, to any Subaccounts within the Subordinate Lien Obligations Account, the amount to be so deposited specified in a certificate of the Chief Financial Officer. The moneys in the various Subaccounts of the Subordinate Lien Obligations Account and Sub-subaccounts described in this paragraph (e) shall be used to pay such amounts as may be required to be paid by this Ordinance and any ordinance authorizing Subordinate Lien Parity Obligations.

(f) Commercial Paper Account. There has been established and there shall exist and be maintained in the Water Fund a separate and segregated Commercial Paper Account. There may be established by any ordinances or related indentures authorizing the issuance of any CP Notes one or more other Subaccounts in the Commercial Paper Account with respect to such CP Notes. There shall be transferred to the Commercial Paper Account and to the Subaccounts in the Commercial Paper Account such amounts on such dates as are required to be so transferred by the indenture pursuant to which the CP Notes are issued. The moneys in the various Subaccounts of the Commercial Paper Account shall be transferred by the Chief Financial Officer on the date so deposited in such various Subaccounts to the appropriate paying agents or trustees for the related CP Notes for the purpose of paying such amounts as may be required to be paid by the ordinances and related indentures authorizing such CP Notes.

(g) Line of Credit Notes Account. There has been established and there shall exist and be maintained in the Water Fund a separate and segregated Line of Credit Notes Account. There may be established by any ordinances or related Water System Line of Credit Agreements authorizing the issuance of any Water System Line of Credit Notes one or more other Subaccounts in the Line of Credit Notes Account with respect to such Water System Line of Credit Notes. There shall be transferred to the Line of Credit Notes Account and to the Subaccounts in the Line of Credit Notes Account such amounts on such dates as are required to be so transferred by the Water System Line of Credit Agreements pursuant to which the Water System Line of Credit Notes are issued. The moneys in the various Subaccounts of the Line of Credit Notes Account shall be transferred by the Chief Financial Officer on the date so deposited in such various Subaccounts to the appropriate owners of or paying agents or trustees for the related Water System Line of Credit Notes for the purpose of paying such amounts as may be required to be paid by the ordinances and related Water System Line of Credit Agreements authorizing such Water System Line of Credit Notes.

(h) Water Rate Stabilization Account. The City has caused amounts to be credited to the Water Rate Stabilization Account. In any year the City may withdraw any amounts from the

Water Rate Stabilization Account and use those amounts for (i) paying any expenses or obligations of the Water System, including, without limitation, any Operation and Maintenance Costs, (ii) making deposits in the Senior Lien Principal and Interest Account, (iii) making deposits in the various Subaccounts of the Senior Lien Debt Service Reserve Account, (iv) making deposits when due in the Second Lien Bonds Account (but only if and to the extent no amounts are required to be deposited in the Senior Lien Principal and Interest Account and in the various Subaccounts of the Senior Lien Debt Service Reserve Account as provided in the immediately succeeding sentence), (v) making deposits when due in the Subordinate Lien Obligations Account (but only if and to the extent no amounts are required to be deposited in the Senior Lien Principal and Interest Account, the various Subaccounts of the Senior Lien Debt Service Reserve Account as provided in the immediately succeeding sentence or in the Second Lien Bonds Account), (vi) making deposits when due in the Commercial Paper Account (but only if and to the extent no amounts are required to be deposited in the Senior Lien Principal and Interest Account, the various Subaccounts of the Senior Lien Debt Service Reserve Account, in the Second Lien Bond Accounts or the Subordinate Lien Obligations Account), (vii) making deposits when due in the Line of Credit Notes Account (but only if and to the extent no amounts are required to be deposited in the Senior Lien Principal and Interest Account, the various Subaccounts of the Senior Lien Debt Service Reserve Account, in the Second Lien Bond Accounts, in the Subordinate Lien Obligations Account or in the Commercial Paper Account), (viii) any cost of repairs, replacements, renewals, improvements, equipment or extensions to the Water System or (ix) any other cost or expense relating to the Water System or the financing or refinancing of the Water System. The Water Rate Stabilization Account shall be used to make all required deposits in the Senior Lien Principal and Interest Account and the various Subaccounts of the Senior Lien Debt Service Reserve Account when no other funds are available for that purpose. Any Net Revenues remaining in any period not required for transfer to the Senior Lien Principal and Interest Account, the various Subaccounts of the Senior Lien Debt Service Reserve Account, any Senior Lien Rebate Account, the Second Lien Bonds Account, the Subordinate Lien Obligations Account, the Commercial Paper Account or the Line of Credit Notes Account may be transferred to the Water Rate Stabilization Account at any time upon the direction of the Chief Financial Officer.

Section 3.04. Deficiencies, Excess. In the event of a deficiency in any Fiscal Year in the Senior Lien Principal and Interest Account, any Subaccount of the Senior Lien Debt Service Reserve Account, any Senior Lien Rebate Account, the Second Lien Bonds Account, or the Subordinate Lien Obligations Account, the Commercial Paper Account or the Line of Credit Notes Account, the amount of such deficiency shall be included in the amount to be transferred from the Water Fund and deposited into such Account or Subaccount during the next 12-month period or succeeding Fiscal Year, as required by this Part B.

Whenever the balance in any Subaccount of the Senior Lien Debt Service Reserve Account exceeds the amount required to be on deposit in that Account or Subaccount, such excess may be transferred to the Senior Lien Principal and Interest Account, and whenever the balance in any Subaccount of any Senior Lien Rebate Account exceeds the amount required to be on deposit in that Account or Subaccount, such excess may be transferred to the Water Fund, provided in each case that no such transfers shall be made when any debt service payments on outstanding obligations of the City that are payable by their terms from the revenues of the Water

System are past due. Any funds which remain in the Water Fund at the end of any Fiscal Year shall be retained in the Water Fund and shall be available for appropriation for any proper purpose of the Water System.

Section 3.05. Investments. Funds in the Accounts established as provided in Section 3.03 of this Part B shall be invested in Permitted Investments. All amounts in the various Subaccounts of the Senior Lien Debt Service Reserve Account and each Senior Lien Rebate Account shall be invested in Permitted Investments which are held separate and distinct from those of any other Funds or Account. Investments shall be scheduled to mature before needed for the respective purposes of each of such Accounts. All Investment Earnings on any such Accounts so invested as provided in this Section 3.05 shall be credited to the Water Fund and shall be considered Gross Revenues; provided, however, that earnings on the investment of amounts on deposit in the Senior Lien Rebate Accounts shall not be Investment Earnings, shall not be considered Gross Revenues and shall be retained in the respective Senior Lien Rebate Accounts except to the extent no longer required for rebate purposes.

For purposes of determining whether sufficient cash and investments are on deposit in such Accounts under the terms and requirements of this Ordinance, investments shall be valued at cost or market price, whichever is lower, on or about December 31 in each year.

ARTICLE IV
BOND PROCEEDS ACCOUNT: 2016A SECOND LIEN BONDS;
OPERATION OF WATER FUND ACCOUNTS WHEN
NO SENIOR LIEN BONDS ARE OUTSTANDING

Section 4.01. Bond Proceeds Account: 2016A Second Lien Bonds — Establishment, Deposit of Funds, Uses.

(a) The City shall establish a separate account in the Water Fund designated the “Bond Proceeds Account: 2016A Second Lien Bonds.” The City may establish one or more subaccounts within that account if more than one series of 2016A Second Lien Bonds is issued, in which event references in this Ordinance to such account shall be deemed, when appropriate, to be references to the appropriate subaccount of such account. No lien on or interest in the Bond Proceeds Account: 2016A Second Lien Bonds is granted to the Registered Owners of Senior Lien Bonds, Subordinate Lien Obligations, CP Notes, or Water System Line of Credit Notes.

(b) The proceeds of sale of the 2016A Second Lien Bonds of a series remaining after the deposits required by the Ninth Supplemental Indenture and any Supplemental Indenture have been made shall be deposited to the credit of the Bond Proceeds Account: 2016A Second Lien Bonds. This account shall be deposited in a separate account in a bank or banks designated by the Chief Financial Officer pursuant to a depository agreement. Funds in the Bond Proceeds Account: 2016A Second Lien Bonds shall be invested by the depository at the direction of the Chief Financial Officer in Permitted Investments, provided that such investments shall be scheduled to mature before needed to pay Project Costs, including Costs of Issuance. All interest received on or profits derived from such investments shall remain in the Bond Proceeds Account: 2016A Second Lien Bonds until disbursed as provided in paragraph (c) below.

(c) Disbursements shall be made from the Bond Proceeds Account: 2016A Second Lien Bonds from time to time for the purpose of paying Project Costs, including Costs of Issuance. The money received from the sale of the 2016A Second Lien Bonds and set aside in the Bond Proceeds Account: 2016A Second Lien Bonds shall be used to provide funds for all or any part of the Projects. The Projects for which disbursements may be made from the Bond Proceeds Account: Series 2016A Second Lien Bonds may be amended by the Chief Financial Officer or the Budget Director of the City to provide for the efficient operation of the Water System.

Within 60 days after completion of the Projects and the payment of all Project Costs, any funds remaining in the Bond Proceeds Account: 2016A Second Lien Bonds shall be transmitted by said depository to the City for transfer to any Debt Service Reserve Account, or, if such accounts are fully funded, to the 2016A Second Lien Bonds Subaccount, provided that no such transfers shall be made to such Debt Service Reserve Account if (a) the sum of (i) the proceeds of the 2016A Second Lien Bonds of such series previously deposited in such Debt Service Reserve Account other than from the Bond Proceeds Account: 2016A Second Lien Bonds and (ii) the total amount of funds previously transferred and to be transferred from the Bond Proceeds Account: 2016A Second Lien Bonds to such Debt Service Reserve Account exceeds (b) 10 percent of the proceeds of the 2016A Second Lien Bonds.

Section 4.02. Operation of Water Fund When No Senior Lien Bonds are Outstanding. From and after such time as no Senior Lien Bonds are Outstanding, the following Accounts of the Water Fund shall cease to exist: the Senior Lien Principal and Interest Account, the Senior Lien Debt Service Reserve Account, the Senior Lien Bonds Construction Accounts and any Accounts established in respect of Senior Lien Parity Bonds in the Water Fund; amounts in such Accounts shall remain part of the Water Fund. The Water Fund, the Water Rate Stabilization Account, the Second Lien Bonds Account, the Subordinate Lien Obligations Account, the Commercial Paper Account, the Line of Credit Notes Account, the Second Lien Bonds Construction Accounts, the Subordinate Lien Obligations Construction Accounts, the Commercial Paper Construction Accounts, the Line of Credit Notes Construction Accounts and any Account or Subaccounts established in the Water Fund in respect of Second Lien Parity Bonds, Subordinate Lien Parity Obligations, CP Notes or Water System Line of Credit Notes by this Ordinance and ordinances authorizing the issuance of Second Lien Parity Bonds, Subordinate Lien Parity Obligations, CP Notes or Water System Line of Credit Notes shall continue to exist notwithstanding the discharge of the Senior Lien Bonds; and deposits shall be made to and withdrawals made from the Water Fund and the Accounts and Subaccounts described in this sentence as if the Accounts and Subaccounts in the Water Fund described in the immediately preceding sentence had never existed.

ARTICLE V AMENDMENT OF PART B OF THIS ORDINANCE

The City may amend or modify this Part B from time to time and may modify the rights and obligations of the City and the Registered Owners of the Second Lien Bonds in accordance with the Second Lien Bonds Master Indenture.

**PART C
GENERAL**

**ARTICLE I
GENERAL PROVISIONS**

Section 1.01. Authority. This Ordinance is adopted pursuant to the powers of the City as a home rule unit under Article VII, Section 6(a) of the 1970 Constitution of the State of Illinois. The appropriate officers of the City are authorized to take such actions and do such things as shall be necessary or desirable, in the judgment of any such officers, to perform, carry out, give effect to and consummate the transactions contemplated by this Ordinance, including, but not limited to, the exercise following the delivery date of any of the 2016A Second Lien Bonds of any power or authority delegated to such official of the City under this Ordinance with respect to the 2016A Second Lien Bonds upon their initial issuance, but subject to any limitations on or restrictions of such power or authority as set forth in this Ordinance.

The Mayor, the Chief Financial Officer, the City Comptroller, the Treasurer, the City Clerk and the Deputy City Clerk are each authorized to execute and deliver such other documents and perform such other acts as may be necessary or desirable in connection with the 2016A Second Lien Bonds and the transactions authorized pursuant to this Ordinance, including, but not limited to, the exercise following the delivery date of the 2016A Second Lien Bonds of any power or authority delegated to such official under this Ordinance with respect to the 2016A Second Lien Bonds upon original issuance, but subject to any limitations on or restrictions of such power or authority as set forth in this Ordinance.

Section 1.02. Authorized Signatures. The Mayor, the City Clerk, the Deputy City Clerk and the Chief Financial Officer may each designate another to act as their respective proxies and, as applicable, to affix their respective signatures to the 2016A Second Lien Bonds whether in temporary or definitive form, and any other instrument, certificate or document required to be signed by the Mayor, the City Clerk, the Deputy City Clerk or the Chief Financial Officer pursuant to this Ordinance. In each case, each shall send to the City Council written notice of the person so designated by each such notice stating the name of the person so selected and identifying the instruments, certificates and documents which such person shall be authorized to sign as proxy for the Mayor, the City Clerk, the Deputy City Clerk or the Chief Financial Officer, respectively. A written signature of the Mayor, the City Clerk, the Deputy City Clerk or of the Chief Financial Officer, respectively, executed by the person so designated underneath, shall be attached to each notice. Each notice, with the signatures attached, shall be recorded in the Journal of the Proceedings of the City Council and filed with the City Clerk or the Deputy City Clerk. When the signature of the Mayor, the City Clerk, the Deputy City Clerk or the Chief Financial Officer, as the case may be, is placed on an instrument, certificate or document at the direction of the Mayor, the City Clerk, the Deputy City Clerk or the Chief Financial Officer, as the case may be, in the specified manner, the same, in all respects, shall be as binding on the City as if signed by the Mayor, the City Clerk, the Deputy City Clerk or the Chief Financial Officer, as the case may be, in person.

Section 1.03. Conflict. To the extent that any ordinance, resolution, provision of the Municipal Code, rule or order is in conflict with or is inconsistent with the provisions of this Ordinance, including, without limitation, Section 2-32-520 of the Municipal Code, the provisions of this Ordinance shall be controlling. No provision of the Municipal Code or violation of any

provision of the Municipal Code shall be deemed to impair the validity of this Ordinance or the instruments authorized by this Ordinance, including the 2016A Second Lien Bonds, the Second Lien Bonds Master Indenture, the Ninth Supplemental Indenture or any Supplemental Indenture, or to make any such document or instrument voidable at the option of the City, or to impair the rights of the owners of the 2016A Second Lien Bonds to receive payment of the principal of, premium, if any, or interest on the 2016A Second Lien Bonds or to impair the security for the 2016A Second Lien Bonds; provided further that the foregoing shall not be deemed to affect the availability of any other remedy or penalty for any violation of any provision of the Municipal Code.

Section 1.04. Severability. If any section, paragraph, clause or provision of this Ordinance shall be held invalid, the invalidity of such section, paragraph, clause or provision shall not affect any of the other provisions of this Ordinance.

Section 1.05. Registered Owner Remedy. Any Registered Owner of a 2016A Second Lien Bond may proceed by civil action to compel performance of all duties required by this Ordinance, including the establishment and collection of sufficient fees, charges and rates for services supplied by the Water System and the application of Gross Revenues and the various Accounts of the Water Fund as provided by this Ordinance.

Section 1.06. Contract. The provisions of this Ordinance shall constitute a contract between the City and the Registered Owners of the 2016A Second Lien Bonds, and no changes, additions or alterations of any kind shall be made to that contract except as provided in this Ordinance, and as provided in the Second Lien Bonds Master Indenture, Ninth Supplemental Indenture and each Supplemental Indenture, so long as the 2016A Second Lien Bonds are Outstanding.

Section 1.07. Appropriation. The provisions of this Ordinance constitute an appropriation of the amounts received upon the sale of the 2016A Second Lien Bonds for the purposes specified in Section 2.02 of each of Part B of this Ordinance and an appropriation of the Net Revenues Available for Bonds for deposit in the various Accounts established as provided by Section 3.03 of Part B of this Ordinance and for payment of principal of, redemption premium, if any, and interest on the 2016A Second Lien Bonds and for other payments required to be made by the City pursuant to the documents, agreements and instruments authorized herein, all as provided in this Ordinance.

Section 1.08. Continuing Disclosure Undertaking. The Mayor and the Chief Financial Officer are each authorized to execute and deliver, as to each series of 2016A Second Lien Bonds, an undertaking (a "Continuing Disclosure Undertaking") evidencing the City's agreement to comply with the requirements of Section (b)(5) of Rule 15c2-12 adopted by the Securities and Exchange Commission under the Securities Exchange Act of 1934, as from time to time in effect, in a form approved by the Corporation Counsel of the City. Upon its execution and delivery on behalf of the City, the Continuing Disclosure Undertaking shall be binding upon the City, and the officers, employees and agents of the City are authorized to do all such acts and things and to execute all such documents as may be necessary to carry out and comply with the provisions of the Continuing Disclosure Undertaking as executed. The Chief Financial Officer is

further authorized to make such amendments to the Continuing Disclosure Undertaking in accordance with its terms from time to time following its execution and delivery as said officer shall deem necessary. Notwithstanding any other provision of this Ordinance, the sole remedies for failure by the City to comply with the Continuing Disclosure Undertaking shall be the ability of the beneficial owner of any 2016A Second Lien Bonds, as appropriate, to seek mandamus or specific performance by court order to cause the City to comply with its obligations under the Continuing Disclosure Undertaking. No failure by the City to comply with the Continuing Disclosure Undertaking shall constitute a default under this Ordinance or under any Bonds.

Section 1.09. Taxable Bonds. If determined by the Chief Financial Officer to be in the City's financial interest, any portion of the 2016A Second Lien Bonds may be issued hereunder such that the interest thereon is subject to Federal income taxation ("Taxable Bonds").

Section 1.10. Escrow Restructuring. Nothing in this Ordinance shall restrict or limit the ability of the City to restructure securities held for the payment of Senior Lien Bonds, Second Lien Bonds, or Subordinate Lien Obligations.

Section 1.11. Book-Entry. In order to provide for the initial issuance of obligations issued pursuant to this Ordinance ("Obligations") in a form that provides for a system of book-entry only transfers, the ownership of one fully registered Obligation for each maturity in the aggregate principal amount of such maturity may be registered in the name of Cede & Co., as a nominee of The Depository Trust Company, New York, New York ("DTC"), or a successor nominee or successor securities depository. In the event that the City determines that the system of book-entry only transfers through DTC (or a successor securities depository) is not in the best interests of the Beneficial Owners (as hereinafter defined) of the Obligations or is burdensome to the City, the City may notify DTC, whereupon DTC will notify the DTC Participants (as hereinafter defined) of the availability through DTC of Obligation certificates. In such event, the City shall issue and the note registrar shall authenticate, transfer and exchange Obligation certificates as requested by DTC of like principal amount, series and maturity, in authorized denominations, to the identifiable Beneficial Owners, in replacement of such Beneficial Owners' beneficial interests in the Obligations. For the purposes of this paragraph, the term "Beneficial Owners" shall mean (a) those persons for whom DTC was created to hold their securities ("DTC Participants"), and (b) the persons for whom the DTC Participants acquire interests in the Obligations as nominees.

Section 1.12. Headings. Any headings preceding the texts of the several Articles and Sections of this Ordinance shall be solely for convenience or reference and shall not constitute a part of this Ordinance nor shall they affect its meaning, construction or effect.

Section 1.13. Effectiveness. This Ordinance shall be in full force and effect from and after its adoption.

Exhibit "A" referred to in this ordinance reads as follows:

Exhibit "A".
(To Ordinance)

CITY OF CHICAGO

to

[_____],

as Trustee

NINTH SUPPLEMENTAL INDENTURE

SECURING

SECOND LIEN WATER REVENUE BONDS,

SERIES 2016A [(TAXABLE)]

DATED AS OF _____ 1, 2016

Supplementing a Master Indenture of Trust Securing Second Lien Water Revenue Bonds, dated as of December 15, 1999, from the City of Chicago to The Bank of New York Mellon Trust Company, NA., as successor Trustee, as amended by Amendment No. 1 To Master Indenture, dated as of August 1, 2004.

THIS NINTH SUPPLEMENTAL INDENTURE is made and entered into as of _____, 2016 (this "*Ninth Supplemental Indenture*"), from the City of Chicago (the "*City*"), a municipal corporation and home rule unit of local government duly organized and existing under the Constitution and laws of the State of Illinois, to _____, as successor Trustee (the "*Trustee*"), a national banking association duly organized, existing and authorized to accept and execute trusts of the character set out in this Ninth Supplemental Indenture under and by virtue of the laws of the United States of America, as Trustee.

WITNESSETH:

WHEREAS, the City is a duly constituted and existing municipality within the meaning of Section 1 of Article VII of the 1970 Constitution of the State of Illinois, and is a "home rule unit" of local government under Section 6(a) of Article VII of the 1970 Constitution; and

WHEREAS, the City has constructed and is maintaining and operating the Water System (as defined in the Series 2016A Bond Ordinance described below) to meet the needs of the City's inhabitants and other users of the Water System; and

WHEREAS, the Water System is operated under the supervision and control of the Department of Water Management of the City; and

WHEREAS, the City (i) has issued and has outstanding its Outstanding Senior Lien Bonds, Outstanding Second Lien Bonds and Outstanding Subordinate Lien Obligations (each as defined in the Series 2016A Bond Ordinance); (ii) has executed and delivered, in connection with the 2004 Second Lien Bonds, (A) the Novation Agreement dated as of May 19, 2015 entered into by and among Barclays Bank PLC ("*Barclays*"), as Transferee, the City, as Remaining Party and UBS AG ("*UBS*"), as Transferor and the related Muni Swap Confirmation by and between Barclays and the City dated May 19, 2015, the ISDA Master Agreement and the Schedule, each dated as of May 19, 2015, between the City and Barclays; and (B) the ISDA Master Agreement, the Schedule and the Credit Annex to the Schedule, each dated as of August 5, 2004, and the related Confirmation, all as amended, between the City and Royal Bank of Canada (collectively, the "*Series 2004 Second Lien Bonds Swap*"); (iii) has executed and delivered, in connection with the 2000 Second Lien Bonds, the Novation Agreement dated as of May 15, 2015 entered into by and among Barclays, as Transferee, the City, as Remaining Party and UBS, as Transferor and the related Muni Swap Confirmation by and between Barclays and the City dated May 15, 2015, the ISDA Master Agreement and the Schedule, each dated as of May 15, 2015, between the City and Barclays (collectively, the "*Series 2000 Second Lien Bonds Swap*"); and (iv) has executed and delivered certain agreements providing for credit or liquidity support with respect to obligations described in clause (i) above.

WHEREAS, the City has determined that it is advisable and in the best interests of the City to authorize the issuance from time to time of its Second Lien Water Revenue Bonds, Series 2016A [(Taxable)] ("*Series 2016A Bonds*"), subject to the authorization limits specified in the Series 2016A Bond Ordinance, for one or more of the purposes of (1) paying the costs of restructuring the Outstanding 2000 Second Lien Bonds by converting those Bonds to fixed interest rates, (2) paying the costs of terminating the interest swaps originally entered into to reduce the City's exposure to fluctuations in interest rates borne by the Outstanding 2000 Second Lien Bonds and other related costs; (3) paying the costs of restructuring the Outstanding 2004 Second Lien Bonds by converting those Bonds to fixed interest rates, (4) paying the costs of terminating the interest swaps originally entered into to reduce the City's exposure to fluctuations in interest rates borne by the Outstanding 2004 Second Lien Bonds

and other related costs, (5) paying Costs of Issuance of the Series 2016A Bonds, (6) paying the costs of acquiring a Qualified Reserve Account Credit Instrument for the 2000 Second Lien Bonds or making a deposit to the 2000 Second Lien Bonds Dedicated Subaccount in the amount required by the First Supplemental Indenture or a Supplemental Indenture, (7) paying the costs of acquiring a Qualified Reserve Account Credit Instrument for the 2004 Second Lien Bonds or making a deposit to the 2004 Second Lien Bonds Dedicated Subaccount in the amount required by the Third Supplemental Indenture or a Supplemental Indenture, (8) paying the costs of acquiring a Qualified Reserve Account Credit Instrument for the Series 2016A Bonds or making a deposit to the Series 2016A Bonds Dedicated Subaccount in the amount required by the Ninth Supplemental Indenture or a Supplemental Indenture, and (9) providing for any discount on the Series 2016A Bonds; and

WHEREAS, the proceeds of the 2016A Second Lien Bonds incurred for the costs described in clause (1) – (9) of the immediately preceding paragraph (the “*Project Costs*”) will not exceed the amount required to pay such costs; and

WHEREAS, the City does not have available funds sufficient to pay the Project Costs; and

WHEREAS, pursuant to an ordinance duly adopted by the City Council on ____ ____, 2016 (the “*Series 2016A Bond Ordinance*”), the City has determined to authorize the issuance of its Second Lien Water Revenue Bonds, Series 2016A [(Taxable)](the “*Series 2016A Bonds*”) in one or more series for any one or more of the purposes described therein; and

WHEREAS, the City has entered into a Master Indenture of Trust Securing City of Chicago Second Lien Water Revenue Bonds, dated as of December 15, 1999, as heretofore supplemented and as amended by Amendment No. 1 To Master Indenture, dated as of August 1, 2004 (said Master Indenture as heretofore and hereafter supplemented and amended, including by this Ninth Supplemental Indenture, the “*Indenture*”), with the Trustee, which Indenture authorizes the issuance of Second Lien Parity Bonds in one or more series pursuant to one or more Supplemental Indentures and the incurrence by the City of Section 2.08 Obligations (as defined in the Indenture) and Section 2.09 Obligations (as defined in the Indenture); and

WHEREAS, pursuant to Section 2.01 of Part B of the Series 2016A Bond Ordinance, the City has authorized the issuance and sale of the Series 2016A Bonds pursuant to the Indenture in one or more separate series that may be issued under or pursuant to the Series 2016A Bond Ordinance and the Indenture (provided that the total principal amount of any Series 2016A Bonds shall not exceed \$200,000,000, plus an amount equal to the amount of any original issue discount (not to exceed 15 percent of the aggregate principal amount of such series of Bonds) used in the marketing of such Series 2016A Bonds); and

WHEREAS, pursuant to such authorization, in order to pay the Project Costs, the City has, pursuant to authorization granted in the Series 2016A Bond Ordinance, determined to issue and sell the Series 2016A Bonds authorized as aforesaid; and

WHEREAS, such Series 2016A Bonds shall be issued and sold in [a single series] as provided in this Ninth Supplemental Indenture, being the aggregate principal amount of [\$_____] and designated as “Second Lien Water Revenue Bonds, Series 2016A [(Taxable)] (the “*Series 2016A Bonds*”)); and

WHEREAS, the Series 2016A Bonds, and the Trustee's Certificate of Authentication to be endorsed on such Bonds, shall be substantially in the forms attached to this Ninth Supplemental Indenture as *Exhibit A*, with necessary and appropriate variations, omissions and insertions as permitted or required by the Series 2016A Bond Ordinance, the Indenture or this Ninth Supplemental Indenture;

NOW, THEREFORE, THIS NINTH SUPPLEMENTAL INDENTURE WITNESSETH:

GRANTING CLAUSES

That the City, in consideration of the premises and the acceptance by the Trustee of the trusts created by this Ninth Supplemental Indenture, and of the purchase and acceptance of the Series 2016A Bonds by their Registered Owners, and of the sum of one dollar, lawful money of the United States of America, to it duly paid by the Trustee at or before the execution and delivery of these presents, and for other good and valuable consideration, the receipt and sufficiency of which are acknowledged, to secure the payment of the principal of, premium, if any, and interest on the Series 2016A Bonds according to their tenor and effect, and to secure the performance and observance by the City of all the covenants expressed or implied in this Ninth Supplemental Indenture and in the Series 2016A Bonds, assigns and grants a security interest in and to the following to the Trustee, and its successors in trust and assigns forever, for the securing of the performance of the obligations of the City set forth below (the "*Trust Estate*");

GRANTING CLAUSE FIRST

All right, title and interest of the City in and to Second Lien Bond Revenues (as defined in the Series 2016A Bond Ordinance); and amounts on deposit in the Second Lien Bonds Account (as defined in the Series 2016A Bond Ordinance) (other than monies, instruments and securities or any Qualified Reserve Account Credit Instrument on deposit in a Debt Service Reserve Account for any other Series of Second Lien Bonds issued or to be issued), and in the 2016A Bond Proceeds Account (as defined herein), in each case to the extent pledged and assigned in the granting clauses of the Indenture, as supplemented by the Series 2016A Bond Ordinance;

GRANTING CLAUSE SECOND

All moneys and securities from time to time held by the Trustee under the terms of this Ninth Supplemental Indenture; and

GRANTING CLAUSE THIRD

Any and all other property, rights and interests of every kind and nature from time to time hereafter by delivery or by writing of any kind granted, bargained, sold, alienated, demised, released, conveyed, assigned, transferred, mortgaged, pledged, hypothecated or otherwise subjected to this Ninth Supplemental Indenture, as and for additional security under this Ninth Supplemental Indenture by the City or by any other person on its behalf or with its written consent to the Trustee, and the Trustee is by this Ninth Supplemental Indenture authorized to receive any and all such property at any and all times and to hold and apply the same subject to the terms of this Ninth Supplemental Indenture;

TO HAVE AND TO HOLD all and singular the Trust Estate, whether now owned or hereafter acquired, unto the Trustee and its successors in said trust and assigns forever;

IN TRUST, NEVERTHELESS, upon the terms and trusts set forth in this Ninth Supplemental Indenture for the equal and proportionate benefit, security and protection of all present and future Registered Owners of the Series 2016A Bonds and all other Second Lien Bonds issued or secured from time to time under the provisions of the Indenture, without privilege, priority or distinction as to the lien or otherwise of any of the foregoing over any other of the foregoing, except to the extent otherwise specifically provided in this Ninth Supplemental Indenture or in the Indenture;

PROVIDED, HOWEVER, that if the City, its successors or assigns shall well and truly pay, or cause to be paid, the principal of, premium, if any, and interest on the Series 2016A Bonds, and shall cause the payments to be made on such Series 2016A Bonds as required in this Ninth Supplemental Indenture, and shall well and truly cause to be kept, performed and observed all of its covenants and conditions pursuant to the terms of the Indenture and this Ninth Supplemental Indenture and shall pay or cause to be paid to the Trustee all sums of money due or to become due to the Trustee in accordance with the terms and provisions of this Ninth Supplemental Indenture, then upon the final payment of such sums this Ninth Supplemental Indenture and the rights by this Ninth Supplemental Indenture granted shall cease, determine and be void; otherwise this Ninth Supplemental Indenture shall remain in full force and effect.

THIS NINTH SUPPLEMENTAL INDENTURE FURTHER WITNESSETH, and it is expressly declared; that all Series 2016A Bonds issued and secured under this Ninth Supplemental Indenture are to be issued, authenticated and delivered, and all said property, rights and interests and any other amounts assigned and pledged by this Ninth Supplemental Indenture are to be dealt with and disposed of, under, upon and subject to the terms, conditions, stipulations, covenants, agreements, trusts, uses and purposes expressed in this Ninth Supplemental Indenture, and the City has agreed and covenanted and by this Ninth Supplemental Indenture agrees and covenants with the Trustee, the respective owners of the Series 2016A Bonds as follows:

ARTICLE I

DEFINITIONS

Section 1.01. Definitions. All capitalized terms used in this Ninth Supplemental Indenture unless otherwise defined shall have the same meaning as used in Article I of the Indenture and in the Series 2016A Bond Ordinance. In addition to the terms defined in the preambles of this Ninth Supplemental Indenture, the following words and phrases shall have the following meanings for purposes of this Ninth Supplemental Indenture:

“Authorized Denomination” means, with respect to a particular Series 2016A Bond, \$5,000 and any integral multiple of \$5,000.

“Bondholder,” “holder,” “owner of the Series 2016A Bonds” or *“Registered Owner”* means the Registered Owner of any Series 2016A Bond.

“Bond Register” means the registration books of the City kept by the Trustee (in its capacity as Bond Registrar) to evidence the registration and transfer of Series 2016A Bonds.

“Bond Registrar” means the Trustee.

"Chief Financial Officer" means the Chief Financial Officer appointed by the Mayor of the City or, in the event no person is at the time then so appointed and acting, the City Comptroller of the City.

"City" means the City of Chicago, a municipal corporation and home rule unit of local government, organized and existing under the Constitution and laws of the State.

"Code" means the United States Internal Revenue Code of 1986, as amended. References to the Code and to Sections of the Code shall include relevant final, temporary or proposed regulations thereunder as in effect from time to time and as applicable to obligations issued on the Date of Issuance.

"Date of Issuance" means [_____, 2016], the date of original issuance and delivery of the Series 2016A Bonds under this Ninth Supplemental Indenture.

"Depository Agreement" means the Depository Agreement dated _____, 2016 between the City and [_____], as depository, pursuant to which funds on deposit in the 2016A Bond Proceeds Account shall be held and disbursed.]

"DTC" means The Depository Trust Company, New York, New York, or its nominee, and its successors and assigns, or any other depository performing similar functions.

"Ninth Supplemental Indenture" means this Ninth Supplemental Indenture and any amendments and supplements to this Ninth Supplemental Indenture.

"Indenture" means the Master Indenture of Trust Securing Second Lien Water Revenue Bonds, dated as of December 15, 1999, from the City to the Trustee, pursuant to which Bonds are authorized to be issued, as heretofore supplemented and as amended by Amendment No. 1 To Master Indenture, dated as of August 1, 2004 and any additional amendments and supplements to it, including this Ninth Supplemental Indenture. References to Articles and Sections of the Indenture shall be deemed to refer to Articles and Sections of the Indenture as amended.

"Interest Payment Date" means each May 1 and November 1, commencing on _____ 1, 201__.

"Maturity Date" means, with respect to a particular Series 2016A Bond, the maturity date for such Series 2016A Bond set forth in Section 2.01(c) hereof.

"Opinion of Bond Counsel" means a written opinion of Bond Counsel in form and substance acceptable to the City and the Trustee, which opinion may be based on a ruling or rulings of the Internal Revenue Service.

"Participant," when used with respect to any Securities Depository, means any participant of such Securities Depository.

"Paying Agent" means the Trustee and any other bank, national banking association or trust company designated by the City or the Trustee pursuant to Section 8.03 hereof as a paying agent for the Series 2016A Bonds, and any successor or successors appointed by the Chief Financial Officer or the Trustee under this Ninth Supplemental Indenture.

"Permitted Investments" means any of the following to the extent permitted by law and by the Master Indenture at the time of such investment:

(a) direct obligations of, or obligations the principal of and interest on which are unconditionally guaranteed by, the United States of America;

(b) trust receipts or other certificates of ownership evidencing an ownership interest in the principal of or interest on, or both principal of and interest on, obligations described in clause (a) of this definition, which obligations are held in trust by a bank described in clause (d) of this definition, provided that such bank holds such obligations separate and segregated from all other funds and accounts of the City and of such bank and that a perfected first security interest under the Illinois Uniform Commercial Code, or under book entry procedures prescribed at 31 C.F.R. 306.0 et seq. or 31 C.F.R. 350.0 et seq. (or other similar book entry procedures similarly prescribed by federal law or regulations adopted after the date of execution and delivery of this Ninth Supplemental Indenture) has been created in such obligations for the benefit of the applicable account in the Water Fund or, to the extent permitted, in any irrevocable trust or escrow established to make provision for the payment and discharge of the indebtedness on all Series 2016A Bonds or other obligations which are payable from Net Revenues Available for Bonds;

(c) obligations of Fannie Mae or of any agency or instrumentality of the United States of America now existing or created after the issuance and delivery of the Series 2016A Bonds, including but not limited to the Federal Home Loan Mortgage Corporation, the United States Postal Service, the Government National Mortgage Association and the Federal Financing Bank;

(d) negotiable or non-negotiable time deposits evidenced (i) by certificates of deposit issued by any bank, trust company, national banking association or savings and loan association which has capital of not less than \$250,000,000 (including the Trustee and its affiliates) or (ii) by certificates of deposit which are continuously and fully insured by (A) any federal agency or (B) an insurer that at the time of issuance of the policy securing such deposits has been assigned a credit rating on its long-term unsecured debt within one of the two highest rating categories, without regard to any refinement or gradation of rating category by numerical modifier or otherwise, from at least two Rating Agencies;

(e) repurchase agreements with banks described in clause (d) of this definition or with government bond dealers reporting to, trading with, and recognized as primary dealers by a Federal Reserve Bank, provided (i) that the underlying securities are obligations described in clauses (a) or (c) of this definition and are required to be continuously maintained at a market value not less than the amount so invested, (ii) the City has received an opinion of counsel to the effect that a custodian for the City has possession of the underlying securities as collateral and has a perfected first security interest in the collateral, and (iii) the collateral is in the opinion of such counsel free and clear of claims by third parties;

(f) obligations of any state of the United States of America or any political subdivision of a state or any agency or instrumentality of a state or political subdivision which are, at the time of purchase, rated by at least two Rating Agencies in one of their two highest respective long-term rating categories, without regard to any refinement or

gradation of rating categories by numerical modifier or otherwise (if not rated by at least two Rating Agencies then a rating by a single Rating Agency shall be satisfactory), for comparable types of debt obligations;

(g) bonds, notes, debentures or other evidences of indebtedness issued or guaranteed by any corporation which are, at the time of purchase, rated by at least two Rating Agencies, without regard to any refinement or gradation of rating categories by numerical modifier or otherwise, in their highest rating category (if not rated by at least two Rating Agencies then a rating by a single Rating Agency shall be satisfactory), for comparable types of debt obligations;

(h) repurchase agreements and investment agreements (including forward purchase agreements pursuant to which the City agrees to purchase securities of the type described in clauses (a), (b), (c), (f), (g) and (i) of this definition of "Permitted Investments"), with any bank, trust company, national banking association (which may include any Paying Agent or Bond Registrar), insurance company or any other financial institution which at the date of the agreement has an outstanding, unsecured, uninsured and unguaranteed debt issue rated by at least two Rating Agencies in one of their three highest respective long-term rating categories, without regard to any refinement or gradation of rating categories by numerical modifier or otherwise, or if such institution is not so rated, that the agreement is secured by such securities as are described in clauses (a) through (d) above, inclusive, having a market value at all times (exclusive of accrued interest, other than accrued interest paid in connection with the purchase of such securities) at least equal to the principal amount invested pursuant to the agreement, provided that (i) a custodian for the City (which custodian is not the entity with which the City has the repurchase or investment agreement) has a perfected first security interest in the collateral and the City has received an opinion of counsel to that effect, (ii) the custodian or an agent of the custodian (which agent is not the entity with which the City has the repurchase or investment agreement) has possession of the collateral, and (iii) such obligations are in the opinion of such counsel free and clear of claims by third parties;

(i) prime commercial paper of a corporation incorporated under the laws of any state of the United States of America, rated by at least one Rating Agency in its highest short-term rating category, without regard to any refinement or gradation of rating category by numerical modifier or otherwise;

(j) certificates of deposit of national banks (including the Trustee and its affiliates) that are either fully collateralized at least 110 percent by marketable U.S. government securities marked to market at least monthly or secured by a corporate surety bond issued by an insurance company licensed to do business in Illinois and having a claims-paying rating in the top rating category, without regard to any refinement or gradation of rating category by numerical modifier or otherwise, as rated by at least one Rating Agency and maintaining such rating during the term of such investment; and

(k) shares of a money market fund registered under the Investment Company Act of 1940, whose shares are registered under the Securities Act of 1933, as amended, including those for which the Trustee or an affiliate performs services for a fee, whether as custodian, transfer agent, investment advisor or otherwise.

"Principal and Interest Account" means the account designated the "Series 2016A Bonds, Principal and Interest Account" established in the 2016A Second Lien Bonds Subaccount as described in Section 4.02(b)(iii) and Section 4.05 hereof.

"Principal and Interest Account Requirement" means an amount, calculated as of each Deposit Date, equal to the total Principal Installments and interest due on the Series 2016A Bonds on such Deposit Date.

"Program Fee Account" means the account designated the "Series 2016A Bonds, Program Fee Account" established in the 2016A Second Lien Bonds Subaccount as described in Section 4.02(b)(ii) and Section 4.06 hereof.

"Program Fees" means:

(a) the fees, expenses and other charges payable to each fiduciary, including the Trustee, the Trustee's Agent and any Paying Agent, pursuant to the provisions of Section 8.05 of the Indenture; *provided* that if at any time there shall be any Series of Second Lien Bonds Outstanding under the Indenture other than the Series 2016A Bonds, then *"Program Fees"* shall mean only such portion of such fees, expenses and other charges as shall be payable with respect to, or properly allocable to, the duties performed by each such fiduciary with respect to the Series 2016A Bonds;

(b) ongoing fees payable to any Rating Agency maintaining a rating on any Series 2016A Bonds; and

(c) any other fees, expenses and other charges of a similar nature payable by the City to any person under this Ninth Supplemental Indenture or otherwise with respect to the Series 2016A Bonds.

"Rating Agency" means any nationally recognized ratings service that shall have assigned ratings to any Series 2016A Bond as requested by or on behalf of the City and which ratings are then currently in effect.

"Record Date" means April 15 and October 15 of each year (whether or not a Business Day).

"Registered Owner" or *"Owner"* means the person or persons in whose name or names a Series 2016A Bond shall be registered in the Bond Register.

"Securities Depository" means DTC and any other securities depository registered as a clearing agency with the Securities and Exchange Commission pursuant to Section 17A of the Securities Exchange Act of 1934, as amended, and appointed as the securities depository for the Series 2016A Bonds.

"Series 2016A Bonds" means the \$[] aggregate principal amount of Second Lien Water Revenue Bonds, Series 2016A [(Taxable)] authorized to be issued pursuant to Section 2.01 hereof.

"Project Costs" has the meaning ascribed to it in the preambles to this Series 2016A Ordinance.

"State" means the State of Illinois.

"Tax Regulatory Agreement" means the Tax Regulatory Agreement of the City relating to the Series 2016A Bonds delivered by the City on the date of issuance of the Series 2016A Bonds.

"Trust Estate" means the property conveyed to the Trustee pursuant to the Granting Clauses of this Ninth Supplemental Indenture.

"Trustee" means [_____] organized and existing under the laws of the United States of America (as successor trustee), and its successors and any entity resulting from or surviving any consolidation or merger to which it or its successors may be a party, and any successor Trustee at the time serving as successor trustee under this Ninth Supplemental Indenture.

"Trustee's Agent" means any agent designated as Trustee's Agent by the Trustee and at the time serving in that capacity. Any agent so designated by the Trustee shall execute a written agreement with the Trustee assuming all obligations of the Trustee under this Ninth Supplemental Indenture with respect to those duties of the Trustee which such agent agrees to perform on behalf of the Trustee.

"2016A Bond Proceeds Account" means the Bond Proceeds Account: 2016A Second Lien Bonds" established pursuant to Section 4.01 of Part B of the Series 2016A Bond Ordinance, as further described in Sections 4.02, 4.06 and 4.08 hereof.

"2016A Second Lien Bonds Subaccount" means the fund of that name established within the Second Lien Bonds Account created under Section 3.03(d) of Part B of the Series 2016A Bond Ordinance, as further described in Sections 4.02 and 4.06 hereof.

ARTICLE II

THE SERIES 2016A BONDS

Section 2.01. Authority for and Issuance of Series 2016A Bonds. (a) No Series 2016A Bonds may be issued under the provisions of this Ninth Supplemental Indenture except in accordance with this Article. The Series 2016A Bonds are being issued to provide funds to pay Project Costs.

(b) Pursuant to the Series 2016A Bond Ordinance, the total principal amount of any Series 2016A Bonds shall not exceed \$200,000,000, plus an amount equal to the amount of any original issue discount (not to exceed 15 percent of the aggregate principal amount of such series of Bonds (other than Series 2016A Bonds issued in lieu of or in substitution for which other Series 2016A Bonds have been authenticated and delivered pursuant to Sections 2.01(c), 2.03, 2.04, 2.06, 2.07 or 3.03(d) hereof). The Series 2016A Bonds shall be issuable as fully registered bonds, without coupons, in Authorized Denominations, substantially in the form attached as *Exhibit A*. Unless the City shall otherwise direct, the Series 2016A Bonds shall be lettered and numbered from R-1 and upwards, but need not be numbered consecutively.

(c) The Series 2016A Bonds shall be designated "City of Chicago Second Lien Water Revenue Bonds, Series 2016A [(Taxable)]" and shall be issued in the aggregate principal amount of [\$_____]. The Series 2016A Bonds shall be dated the Date of Issuance, and shall mature on [_____1] in each of the years and in the principal amounts and shall bear interest at the respective rates per annum set forth in the table below:

Maturity (_____ 1)	Principal Amount	Rate Per Annum	Maturity (_____ 1)	Principal Amount	Rate per Annum
-----------------------	---------------------	-------------------	-----------------------	---------------------	-------------------

(d) Each Series 2016A Bond authenticated prior to the first Interest Payment Date on such Series 2016A Bond shall bear interest from the Date of Issuance, and following the first Interest Payment Date interest shall accrue as set forth in the next paragraph except that if as shown by the records of the Trustee, interest on such Series 2016A Bond shall be in default, any Series 2016A Bond issued in exchange for or upon the registration of transfer of such Series 2016A Bond shall bear interest from the date to which interest has been paid in full on such Series 2016A Bond or, if no interest has been paid on such Series 2016A Bond, the Date of Issuance. Each Series 2016A Bond shall bear interest on overdue principal and, to the extent permitted by law, on overdue premium, if any, and interest at the rate borne by such Series 2016A Bond on the date on which such principal, premium or interest came due and payable.

(e) Interest on the Series 2016A Bonds shall be payable on each Interest Payment Date, computed upon the basis of a 360-day year consisting of twelve 30-day months. No interest shall accrue on any Series 2016A Bond after the Maturity Date thereof (*provided*, the payment at maturity is paid or provided for in accordance with the provisions of the Indenture).

(f) The principal of and interest on the Series 2016A Bonds shall be payable in any coin or currency of the United States of America which, at the respective dates of payment of such Series 2016A Bonds, is legal tender for the payment of public and private debts.

(g) The principal of the Series 2016A Bonds shall be payable at the designated corporate trust office of the Trustee or, at the option of the Registered Owners, at the designated corporate trust office of any Paying Agent named in such Series 2016A Bonds, upon presentation and surrender of such Series 2016A Bonds.

(h) Payment of interest on Series 2016A Bonds shall be paid by check mailed on the Interest Payment Date to the persons appearing on the Bond Register as the Registered

Owners of such Series 2016A Bonds as of the close of business of the Trustee on the Record Date at the addresses of such Registered Owners as they appear on the Bond Register, or at such other addresses as are furnished to the Trustee in writing by the Registered Owners not later than the Record Date. Payment of interest on any Series 2016A Bond shall be made to the Registered Owner of \$1,000,000 or more in aggregate principal amount of Series 2016A Bonds as of the close of business of the Trustee on the Record Date for a particular Interest Payment Date by wire transfer to such Registered Owner on such Interest Payment Date upon written notice from such Registered Owner containing the wire transfer address within the United States to which such Registered Owner wishes to have such wire directed, which written notice is received not later than the Business Day next preceding the Record Date.

(i) The Series 2016A Bonds shall bear interest from and including the Date of Issuance, until payment of the principal or redemption price of such Series 2016A Bonds shall have been made or provided for in accordance with the provisions of this Ninth Supplemental Indenture, whether at the Maturity Date or otherwise.

Section 2.02. Execution; Limited Obligations. The Series 2016A Bonds shall be executed on behalf of the City with the official manual or facsimile signature of the Mayor of the City and attested with the official manual or facsimile signature of its City Clerk or Deputy City Clerk, and shall have affixed, impressed, imprinted or otherwise reproduced on such Series 2016A Bonds the corporate seal of the City or a facsimile of such seal. The Series 2016A Bonds are issued pursuant to and in full compliance with the Constitution and laws of the State, and pursuant to the Series 2016A Bond Ordinance. The Series 2016A Bonds, the Section 2.08 Obligations and the Section 2.09 Obligations are not general obligations of the City, but are limited obligations payable solely from the Trust Estate, including Second Lien Bond Revenues, amounts on deposit in the Second Lien Bonds Account and the 2016A Bond Proceeds Account, and shall be a valid claim of the respective Registered Owners of the Series 2016A Bonds only against the Trust Estate, including amounts on deposit in the Second Lien Bonds Account (other than monies, instruments and securities or any Qualified Reserve Account Credit Instrument on deposit in a Debt Service Reserve Account for any other Series of Second Lien Bonds issued or to be issued) and the 2016A Bond Proceeds Account and other moneys held by the Trustee or otherwise pledged therefor, which amounts are by this Ninth Supplemental Indenture pledged, assigned and otherwise held as security for the equal and ratable payment of the Series 2016A Bonds, the Section 2.08 Obligations and the Section 2.09 Obligations, and shall be used for no other purpose than to pay the principal of, premium, if any, and interest on the Series 2016A Bonds, the Section 2.08 Obligations and the Section 2.09 Obligations, except as may be otherwise expressly authorized in the Indenture or in this Ninth Supplemental Indenture. Neither the Series 2016A Bonds, the Section 2.08 Obligations nor the Section 2.09 Obligations shall constitute an indebtedness of the City or a loan of credit of the City within the meaning of any constitutional or statutory limitation, and neither the faith and credit nor the taxing power of the City, the State or any political subdivision of the State is pledged to the payment of the principal of premium, if any, or the interest on the Series 2016A Bonds, the Section 2.08 Obligations or the Section 2.09 Obligations, or other costs incident to the Series 2016A Bonds, the Section 2.08 Obligations or the Section 2.09 Obligations. In case any officer whose signature or a facsimile of whose signature shall appear on the Series 2016A Bonds shall cease to be such officer before the delivery of such Series 2016A Bonds, such signature or such facsimile shall nevertheless be valid and sufficient for all purposes, as if such officer had remained in office until delivery.

Section 2.03. Authentication. No Series 2016A Bond shall be valid or obligatory for any purpose or be entitled to any security or benefit under this Ninth Supplemental Indenture

unless and until such certificate of authentication in substantially the form attached to this Indenture as part of *Exhibit A* shall have been duly executed by the Trustee, and such executed certificate of the Trustee, upon any such Series 2016A Bond shall be conclusive evidence that such Series 2016A Bond has been authenticated and delivered under this Ninth Supplemental Indenture. The Trustee's certificate of authentication on any Series 2016A Bond shall be deemed to have been executed by it if (i) signed by an authorized signatory of the Trustee, but it shall not be necessary that the same signatory sign the certificates of authentication on all of the Series 2016A Bonds issued under this Ninth Supplemental Indenture and (ii) the date of authentication on such Series 2016A Bond is inserted in the place provided for such date in the certificate of authentication.

Section 2.04. Form of Series 2016A Bonds; Temporary Series 2016A Bonds. The Series 2016A Bonds issued under this Ninth Supplemental Indenture shall be substantially in the form attached to this Indenture as *Exhibit A*, with such appropriate variations, omissions and insertions as are permitted or required by this Ninth Supplemental Indenture.

Pending preparation of definitive Series 2016A Bonds, or by agreement with the purchasers of such Series 2016A Bonds, the City may issue and, upon its request, the Trustee shall authenticate, in lieu of definitive Series 2016A Bonds, one or more temporary printed or typewritten Bonds in Authorized Denominations of substantially the tenor recited above. Upon request of the City, the Trustee shall authenticate definitive Series 2016A Bonds in exchange for and upon surrender of an equal principal amount of temporary Series 2016A Bonds. Until so exchanged, temporary Series 2016A Bonds shall have the same rights, remedies and security under this Ninth Supplemental Indenture as definitive Series 2016A Bonds.

Section 2.05. Delivery of Series 2016A Bonds. Upon the execution and delivery of this Ninth Supplemental Indenture, the City shall execute and deliver to the Trustee, and the Trustee shall authenticate, the Series 2016A Bonds and deliver them to the purchasers as may be directed by the City as provided in this Section.

Prior to the delivery by the Trustee of the Series 2016A Bonds there shall be filed with the Trustee:

- (i) a copy, duly certified by the City Clerk or Deputy City Clerk of the City, of the Series 2016A Bond Ordinance;
- (ii) original executed counterparts of the Indenture and this Ninth Supplemental Indenture;
- (iii) a Counsel's Opinion or Opinions to the effect that (A) the City had the right and power to adopt the Series 2016A Bond Ordinance; (B) the Series 2016A Bond Ordinance has been duly and lawfully adopted by the City Council, is in full force and effect and is valid and binding upon the City and enforceable in accordance with its terms (except as limited by any applicable bankruptcy liquidation, reorganization, insolvency or other similar laws and by general principles of equity in the event equitable remedies are sought); (C) the Indenture and this Ninth Supplemental Indenture have been duly and lawfully authorized by all necessary action on the part of the City, have been duly and lawfully executed by authorized officers of the City, are in full force and effect and are valid and binding upon the City and enforceable in accordance with their terms (except as limited by any applicable bankruptcy, liquidation, reorganization, insolvency or other similar laws and by general principles of equity in the event equitable

remedies are sought); (D) the Series 2016A Bond Ordinance, the Indenture and this Ninth Supplemental Indenture create the valid pledge of the Trust Estate, including Second Lien Bond Revenues and moneys and securities held in the Second Lien Bonds Account (other than monies, instruments and securities or any Qualified Reserve Account Credit Instrument on deposit in a Debt Service Reserve Account for any other Series of Second Lien Bonds issued or to be issued) under the Series 2016A Bond Ordinance, the Indenture and this Ninth Supplemental Indenture for the benefit and security of the Series 2016A Bonds; subject to application of such moneys and securities in the manner provided in the Indenture and this Ninth Supplemental Indenture; (E) upon the execution, authentication and delivery of the Indenture and this Ninth Supplemental Indenture, the Series 2016A Bonds will have been, duly and validly authorized and issued in accordance with the Constitution and laws of the State, the Series 2016A Bond Ordinance, the Indenture and this Ninth Supplemental Indenture and (F) any required approval for the issuance of the Series 2016A Bonds has been obtained;

(iv) a written order as to the delivery of the Series 2016A Bonds, signed by the Chief Financial Officer and stating (A) the identity of the purchasers, the aggregate purchase price and the date and place of delivery; and (B) that no Event of Default has occurred and is continuing under the Indenture or this Ninth Supplemental Indenture; and

(v) a Certificate of the Chief Financial Officer stating that the conditions of Section 2.06 of the Master Indenture have been met.

Section 2.06. Mutilated, Lost, Stolen or Destroyed Series 2016A Bonds. In the event a Series 2016A Bond is mutilated, lost, stolen or destroyed, the City may execute and the Trustee may authenticate a new Series 2016A Bond of like date, maturity, interest rate and denomination as the Series 2016A Bond mutilated, lost, stolen or destroyed; provided that, in the case of any mutilated Series 2016A Bond, such mutilated Series 2016A Bond shall first be surrendered to the Trustee, and in the case of any lost, stolen or destroyed Series 2016A Bond, there shall be first furnished to the City and the Trustee evidence of such loss, theft or destruction satisfactory to the City and the Trustee, together with indemnity satisfactory to them. In the event any such Series 2016A Bond has matured, instead of issuing a substitute Series 2016A Bond the City may pay the same without surrender of such Series 2016A Bond. The City and the Trustee may charge the Registered Owner of such Series 2016A Bond with their reasonable fees and expenses in this connection. All Series 2016A Bonds so surrendered to the Trustee shall be canceled and destroyed, and evidence of such destruction shall be given to the City. Upon the date of final maturity or redemption of all of the Series 2016A Bonds, the Trustee shall destroy any inventory of unissued certificates.

All duplicate Series 2016A Bonds issued and authenticated pursuant to this Section shall constitute original, contractual obligations of the City (whether or not, in the case of the first paragraph of this Section, lost, stolen or destroyed Series 2016A Bonds be at any time found by anyone), and shall be entitled to equal and proportionate rights and benefits under this Ninth Supplemental Indenture as all other Outstanding Series 2016A Bonds issued under this Ninth Supplemental Indenture.

All Series 2016A Bonds shall be owned upon the express condition that the foregoing provisions, to the extent permitted by law, are exclusive with respect to the replacement or payment of mutilated, destroyed, lost, stolen or purchased Series 2016A Bonds, and shall preclude any and all other rights or remedies.

Section 2.07. Transfer and Exchange of Series 2016A Bonds; Persons Treated as Owners. (a) Subject to the limitations contained in subsection (c) of this Section, upon surrender for registration of transfer of any Series 2016A Bond at the principal corporate trust office of the Trustee, duly endorsed by, or accompanied by a written instrument or instruments of transfer in form satisfactory to the Trustee and duly executed by the Bondholder or such Bondholder's attorney duly authorized in writing, the City shall execute, and the Trustee shall authenticate and deliver, in the name of the transferee or transferees a new Series 2016A Bond or Bonds of like date and tenor in Authorized Denominations of the same Maturity Date and interest rate for the aggregate principal amount which the Registered Owner is entitled to receive bearing numbers not contemporaneously Outstanding. Subject to the limitations contained in subsection (c) of this Section, Series 2016A Bonds may be exchanged at such times at such designated corporate trust office of the Trustee upon surrender of such Series 2016A Bond together with an assignment duly executed by the Registered Owner of such Series 2016A Bonds or such Registered Owner's attorney in such form and with guarantee of signature as shall be satisfactory to the Trustee for an equal aggregate principal amount of Series 2016A Bonds of like date and tenor of any Authorized Denomination as the Series 2016A Bonds surrendered for exchange bearing numbers not contemporaneously Outstanding. The execution by the City of any Series 2016A Bond of any Authorized Denomination shall constitute full and due authorization of such Authorized Denomination, and the Trustee shall thereby be authorized to authenticate and deliver such registered Series 2016A Bond.

(b) No service charge shall be imposed upon the Registered Owners for any exchange or transfer of Series 2016A Bonds. The City and the Trustee may, however, require payment by the person requesting an exchange or transfer of Series 2016A Bonds of a sum sufficient to cover any tax, fee or other governmental charge that may be imposed in relation to such exchange or transfer, except in the case of the issuance of one or more Series 2016A Bonds for the unredeemed portion of a Series 2016A Bond surrendered for redemption in part.

(c) The Trustee shall not be required to transfer or exchange any Series 2016A Bond during the period commencing on the Record Date next preceding any Interest Payment Date of such Series 2016A Bond and ending on such Interest Payment Date, or to transfer or exchange such Series 2016A Bond after the mailing of notice calling such Series 2016A Bond for redemption has been made as provided in this Ninth Supplemental Indenture or during the period of 15 days next preceding the giving of notice of redemption of Series 2016A Bonds of the same Maturity Date and interest rate.

(d) Series 2016A Bonds delivered upon any registration of transfer or exchange as provided in this Section 2.07 or as provided in Section 2.08 hereof shall be valid limited obligations of the City, evidencing the same debt as the Series 2016A Bonds surrendered, shall be secured by the Indenture and shall be entitled to all of the security and benefits of this Ninth Supplemental Indenture to the same extent as the Series 2016A Bond surrendered.

(e) The City, the Trustee and any Paying Agent may treat the Registered Owner of any Series 2016A Bond as the absolute owner of such Series 2016A Bond for all purposes, whether or not such Series 2016A Bond shall be overdue, and shall not be bound by any notice to the contrary. All payments of or on account of the principal of, premium, if any, and interest on any such Series 2016A Bond as provided in this Ninth Supplemental Indenture shall be made only to or upon the written order of the Registered Owner of such Series 2016A Bond or such Registered Owner's legal representative, but such registration may be changed as provided in this Ninth Supplemental Indenture. All such payments shall be valid and effectual to

satisfy and discharge the liability upon such Series 2016A Bond to the extent of the sum or sums so paid.

Section 2.08. Cancellation. Any Series 2016A Bond surrendered for the purpose of payment or retirement, or for exchange, transfer or replacement, shall be canceled upon surrender of such Series 2016A Bond to the Trustee or any Paying Agent. If the City shall acquire any of the Series 2016A Bonds, the City shall deliver such Series 2016A Bonds to the Trustee for cancellation and the Trustee shall cancel the same. Any such Series 2016A Bonds canceled by any Paying Agent other than the Trustee shall be promptly transmitted by such Paying Agent to the Trustee. Certification of Series 2016A Bonds canceled by the Trustee and Series 2016A Bonds canceled by a Paying Agent other than the Trustee which are transmitted to the Trustee shall be made to the City. Canceled Series 2016A Bonds may be destroyed by the Trustee unless instructions to the contrary are received from the City. Upon the date of final maturity or redemption of all Series 2016A Bonds, the Trustee shall destroy any inventory of unissued certificates.

Section 2.09. Book-Entry Provisions. The provisions of this Section shall apply as long as the Series 2016A Bonds are maintained in book-entry form with DTC or another Securities Depository, any provisions of this Ninth Supplemental Indenture to the contrary notwithstanding.

(a) Payments of the principal of and interest on the Series 2016A Bonds shall be made to the Securities Depository, or its nominee, as the Registered Owner of the Series 2016A Bonds, in same day funds on each date on which the principal of, premium, if any, and interest on the Series 2016A Bonds is due as set forth in this Ninth Supplemental Indenture and the Series 2016A Bonds. Such payments shall be made to the offices of the Securities Depository specified by the Securities Depository to the City and the Trustee in writing. Without notice to or the consent of the beneficial owners of the Series 2016A Bonds, the City and the Securities Depository may agree in writing to make payments of principal and interest in a manner different from that set forth herein. If such different manner of payment is agreed upon, the City shall give the Trustee written notice thereof, and the Trustee shall make payments with respect to the Series 2016A Bonds in the manner specified in such notice as set forth herein. Neither the City nor the Trustee shall have any obligation with respect to the transfer or crediting of the principal of, premium, if any, and interest on the Series 2016A Bonds to Participants or the beneficial owners of the Series 2016A Bonds or their nominees.

(b) The Registered Owners of the Series 2016A Bonds have no right to the appointment or retention of a Securities Depository for the Series 2016A Bonds. If (i) the City determines, or (ii) the City receives notice that the Securities Depository has received notice from its Participants having interests in at least 50 percent in principal amount of the Series 2016A Bonds that the Securities Depository or its successor is incapable of discharging its responsibilities as a securities depository, or that it is in the best interests of the beneficial owners that they obtain certificated Series 2016A Bonds, the City may (or, in the case of clause (ii) above, the City shall) cause the Trustee to authenticate and deliver Series 2016A Bond certificates. The City shall have no obligation to make any investigation to determine the occurrence of any events that would permit the City to make any determination described in this paragraph.

(c) If, following a determination or event specified in paragraph (b) above, the City discontinues the maintenance of the Series 2016A Bonds in book-entry form with the then current Securities Depository, the City will issue replacement Series 2016A Bonds to the

replacement Securities Depository, if any, or, if no replacement Securities Depository is selected for the Series 2016A Bonds, directly to the Participants as shown on the records of the former Securities Depository or, to the extent requested by any Participant, to the beneficial owners of the Series 2016A Bonds shown on the records of such Participant. Replacement Series 2016A Bonds shall be in fully registered form and in Authorized Denominations, be payable as to interest on the Interest Payment Dates of such Series 2016A Bonds by check mailed to each Registered Owner at the address of such Registered Owner as it appears on the Bond Register or, at the option of any Registered Owner of not less than \$1,000,000 principal amount of Series 2016A Bonds, by wire transfer to any address in the United States of America on such Interest Payment Date to such Registered Owner as of such Record Date, if such Registered Owner provides the Trustee with written notice of such wire transfer address not later than the Record Date (which notice may provide that it will remain in effect with respect to subsequent Interest Payment Dates unless and until changed or revoked by subsequent notice). Principal and premium, if any, on the replacement Series 2016A Bonds are payable only upon presentation and surrender of such replacement Series 2016A Bond or Bonds at the principal corporate trust office of the Trustee.

(d) The Securities Depository and its Participants, and the beneficial owners of the Series 2016A Bonds, by their acceptance of the Series 2016A Bonds, agree that the City and the Trustee shall not have liability for the failure of such Securities Depository to perform its obligations to the Participants and the beneficial owners of the Series 2016A Bonds, nor shall the City or the Trustee be liable for the failure of any Participant or other nominee of the beneficial owners to perform any obligation of the Participant to a beneficial owner of the Series 2016A Bonds.

(e) As long as Cede & Co. is the Registered Owner of the Series 2016A Bonds, as nominee of DTC, references herein to the Registered Owners of the Series 2016A Bonds shall mean Cede & Co. and shall not mean the beneficial owners of the Series 2016A Bonds.

(f) As long as Cede & Co. is the Registered Owner of the Series 2016A Bonds:

(i) selection of Series 2016A Bonds to be redeemed upon partial redemption or presentation of such Series 2016A Bonds to the Trustee upon partial redemption shall be deemed made when the right to exercise ownership rights in such Series 2016A Bonds through DTC or DTC's Participants is transferred by DTC on its books; and

(ii) DTC may present notices, approvals, waivers or other communications required or permitted to be made by Registered Owners under this Ninth Supplemental Indenture on a fractionalized basis on behalf of some or all of those persons entitled to exercise ownership rights in the Series 2016A Bonds through DTC or its Participants.

ARTICLE III

REDEMPTION OF SERIES 2016A BONDS

Section 3.01. Optional Redemption. [The Series 2016A Bonds maturing on or after [_____] 1, 20__] are subject to redemption prior to maturity at the option of the City, in whole or in part, on any date on or after [_____] 1, 20__], and if in part, in such order of maturity as the City shall determine and within any maturity and interest rate by lot, at a Redemption Price equal to the outstanding principal amount of such Series 2016A Bond, together with accrued interest to the date fixed for redemption.]

accrued and unpaid as of the date on which the Series 2016A Bonds are to be redeemed, discounted to the date on which the Series 2016A Bonds are to be redeemed on a semi-annual basis, assuming a 360-day year consisting of twelve 30-day months, at the Treasury Rate (as defined below) plus [_____] basis points plus accrued and unpaid interest on the Series 2016A Bonds to be redeemed on the redemption date.

"Treasury Rate" means, as of any redemption date, the yield to maturity as of such redemption date of United States Treasury Securities with a constant maturity (as compiled and published in the most recent Federal Reserve Statistical H.15 (519)) that has become publicly available not more than 45 days and not less than four Business Days prior to the redemption date (excluding inflation-indexed securities) (or, if such Statistical Release is no longer published, any publicly available source of similar market data) most nearly equal to the period from the redemption date to the maturity date of the Series 2016A Bonds to be redeemed; provided however, that if the period from the redemption date to such maturity date is less than one year, the weekly average yield on actually traded United States Treasury securities adjusted to a constant maturity of one year will be used.

The redemption price of the Series 2016A Bonds to be redeemed pursuant to the Make-Whole Optional Redemption provision described above will be determined by an independent accounting firm, investment banking firm or financial advisor retained by the City at the City's expense to calculate such redemption price. The Trustee and the City may conclusively rely on such determination of redemption price by such independent accounting firm, investment banking firm or financial advisor and will not be liable for such reliance.]

Section 3.04. Redemption Terms; Notice of Redemption.

(a) Series 2016A Bonds may be called for redemption by the Trustee pursuant to Section 3.01 hereof upon receipt by the Trustee at least 45 days prior to the redemption date (or such shorter period as shall be acceptable to the Trustee) of a written request of the City requesting such redemption. [Term Bonds shall be called for redemption by the Trustee pursuant to Section 3.02 hereof without further request or direction from the City or any other party.] [Series 2016A Bonds may be called for redemption by the Trustee pursuant to Section 3.03 hereof upon receipt by the Trustee at least 45 days prior to the redemption date (or such shorter period as shall be acceptable to the Trustee) of a written request of the City requesting such redemption.]

(b) Unless waived by any owner of Series 2016A Bonds to be redeemed, notice of the call for any [optional, mandatory redemption or optional make-whole redemption pursuant to Section 3.01, 3.02 or Section 3.03 hereof] shall be given by the Trustee on behalf of the City by mailing the redemption notice by first class mail at least 30 days and not more than 45 days prior to the date fixed for redemption to the Registered Owner of the Series 2016A Bond or Bonds to be redeemed at the address shown on the Bond Register or at such other address as is furnished in writing by such Registered Owner to the Trustee, but the failure to mail any such notice or any defect therein as to any Series 2016A Bond to be redeemed shall not affect the validity of the proceedings for the redemption of any other Series 2016A Bond to be redeemed. Any notice of redemption mailed as provided in this Section shall be conclusively presumed to have been given whether or not actually received by the addressee.

(c) All notices of redemption shall specify, at a minimum: (i) the series name and designation and certificate numbers of Series 2016A Bonds being redeemed, (ii) the CUSIP numbers of the Series 2016A Bonds being redeemed, (iii) the principal amount of Series 2016A

Bonds being redeemed and the redeemed amount for each certificate (for partial calls), (iv) the redemption date, (v) the redemption price, (vi) the Date of Issuance of the Series 2016A Bonds being redeemed, (vii) the interest rate and maturity date of the Series 2016A Bonds being redeemed, (viii) the date of mailing of notices to Registered Owners and information services (if required), and (ix) the name of the employee of the Trustee which may be contacted with regard to such notice. With respect to an optional redemption of any Series 2016A Bonds, such notice may state that said redemption is conditioned upon the receipt by the Trustee on or prior to the date fixed for redemption of moneys sufficient to pay the redemption price of the Series 2016A Bonds being redeemed. If such moneys are not so received, such redemption notice shall be of no force and effect, the City shall not redeem such Series 2016A Bonds and the Trustee shall give notice, in the same manner in which the notice of redemption was given, that such moneys were not so received and that such Series 2016A Bonds will not be redeemed. Unless the notice of redemption shall be made conditional as provided above, on or prior to any redemption date for Series 2016A Bonds, the City shall deposit with the Trustee an amount of money sufficient to pay the redemption price of all Series 2016A Bonds or portions thereof which are to be redeemed on that date.

(d) Notice of redemption having been given as aforesaid, the Series 2016A Bonds, or portions thereof, so to be redeemed shall, on the redemption date (unless the redemption has been canceled as described in Section 3.04(c) hereof), become due and payable at the redemption price therein specified, and from and after such date (unless the City shall default in the payment of the redemption price) such Series 2016A Bonds, or portions thereof, shall cease to bear interest. Upon surrender of such Series 2016A Bonds for redemption in accordance with said notice, such Series 2016A Bonds shall be paid by the Trustee at the redemption price. Installments of interest due on or prior to the redemption date shall be payable as herein provided for payment of interest. Upon surrender for any partial redemption of any Series 2016A Bond, there shall be prepared for the Registered Owner a new Series 2016A Bond or Bonds of the same interest rate and maturity in the amount of the unpaid principal. If any Series 2016A Bond, or portion thereof, called for redemption shall not be so paid upon surrender thereof for redemption, the principal shall, until paid, bear interest from the redemption date at the rate borne by such Bond, or portion thereof, so called for redemption.

Section 3.05. Selection of Series 2016A Bonds for Redemption. In the event of the redemption of fewer than all the Series 2016A Bonds of the same interest rate and maturity, the aggregate principal amount thereof to be redeemed shall be in an Authorized Denomination, and the Trustee shall assign to each Series 2016A Bond of such interest rate and maturity a distinctive number for each minimum Authorized Denomination of such Bond and shall select by lot from the numbers so assigned as many numbers as, at such minimum Authorized Denomination for each number, shall equal the principal amount of such Series 2016A Bonds to be redeemed. The Series 2016A Bonds to be redeemed shall be those to which were assigned numbers so selected; provided that only so much of the principal amount of each Series 2016A Bond shall be redeemed as shall equal such minimum Authorized Denomination for each number assigned to it and so selected. For purposes of any redemption of fewer than all of the outstanding Series 2016A Bonds of a single interest rate and maturity, the particular Series 2016A Bonds or portions thereof to be redeemed shall be selected not more than 60 days prior to the redemption date by the Trustee.

ARTICLE IV

REVENUES AND FUNDS

Section 4.01. Source of Payment of Series 2016A Bonds. The Series 2016A Bonds, the Section 2.08 Obligations and the Section 2.09 Obligations are not general obligations of the City but are limited obligations as described in Section 2.02 hereof and as provided in this Ninth Supplemental Indenture and in the Indenture.

Section 4.02. Creation of Accounts and Subaccounts in 2016A Second Lien Bonds Subaccount. (a) Moneys on deposit in the 2016A Second Lien Bonds Subaccount, and in each Account established in it as provided below, shall be held in trust by the Trustee for the sole and exclusive benefit of the Registered Owners of the Series 2016A Bonds.

(b) There are by this Ninth Supplemental Indenture created by the City and ordered established with the Trustee separate Accounts within the 2016A Second Lien Bonds Subaccount, designated as follows:

(i) 2016A Bond Proceeds Account: an Account to be designated the "Bond Proceeds Account: 2016A Second Lien Bonds" (the "2016A Bond Proceeds Account");

(ii) Program Fee Account: an Account to be designated the "Series 2016A Bonds, Program Fee Account" (the "Program Fee Account"); and

(iii) Principal and Interest Account: an Account to be designated the "Series 2016A Bonds, Principal and Interest Account" (the "Principal and Interest Account");

Section 4.03. Application of Series 2016A Bond Proceeds. The proceeds received by the City from the sale of the Series 2016A Bonds in the amount of [\$ _____] (consisting of the aggregate principal amount of the Series 2016A Bonds[, plus net premium of _____]) and less the Underwriters' discount of [\$ _____]), shall be deposited with the Trustee and applied as follows:

[the Trustee shall deposit into the 2016A Bond Proceeds Account the amount of \$[_____] and shall apply such amount to payment of Project Costs, as provided in Section 4.06 hereof.]

[the Trustee shall deposit proceeds of the Series 2016A Bonds in the amount \$[_____] in the 2016A Bond Proceeds Account held pursuant to the Depository Agreement for application pursuant to Section 4.08 hereof.]

Section 4.04. Deposits into 2016A Second Lien Bonds Subaccount and Accounts. On May 1 and November 1 of each year, commencing [_____]1, 20__ (each such date referred to in this Ninth Supplemental Indenture as the "Deposit Date"), there shall be deposited into the 2016A Second Lien Bonds Subaccount from amounts on deposit in the Second Lien Bonds Account (other than monies, instruments and securities or any Qualified Reserve Account Credit Instrument on deposit in a Debt Service Reserve Account for any other Series of Second Lien Bonds issued or to be issued) an amount equal to the aggregate of the following amounts, which amounts shall have been calculated by the Trustee and certified by the Chief Financial Officer and transferred by the City to the Trustee in accordance with Section 3.03(d) of Part B of the Series 2016A Bond Ordinance on or before the Business Day next preceding each

such May 1 or November 1, respectively (such aggregate amount with respect to any Deposit Date being referred to in this Ninth Supplemental Indenture as the “*Series 2016A Deposit Requirement*”):

(a) for deposit into the Principal and Interest Account, an amount equal to the Principal and Interest Account Requirement; and

(b) for deposit into the Program Fee Account, the amount estimated by the City to be required as of the close of business on the related Deposit Date to pay all Program Fees payable from amounts in the Program Fee Account during the semi-annual period commencing on such related Deposit Date and, in the case of the initial Deposit Date, any Program Fees payable from the Date of Issuance to, but not including, such initial Deposit Date.

In addition to the Series 2016A Deposit Requirement, there shall be deposited into the 2016 Second Lien Project Bonds Subaccount any other moneys received by the Trustee under and pursuant to the Indenture or this Ninth Supplemental Indenture, when accompanied by directions from the person depositing such moneys that such moneys are to be paid into the 2016 Second Lien Project Bonds Subaccount or to one or more Accounts in that Subaccount.

Upon calculation by the Trustee of each Series 2016A Deposit Requirement under this Section, the Trustee shall notify the City of the Series 2016A Deposit Requirement and the Deposit Date to which it relates; and shall provide the City with such supporting documentation and calculations as the City may reasonably request.

Section 4.05. Use of Moneys in the Principal and Interest Account. Moneys in the Principal and Interest Account shall be used for the payment of the principal of, premium, if any, and interest on the Series 2016A Bonds, for the redemption of Series 2016A Bonds prior to their respective Maturity Dates and for the payment of Section 2.08 Obligations and Section 2.09 Obligations. Funds for payment of principal of, premium, if any, and interest due on each Payment Date with respect to the Series 2016A Bonds (including the optional redemption of Series 2016A Bonds pursuant to Section 3.01 hereof and not otherwise provided for; [the make-whole optional redemption of Series 2016A Bonds pursuant to Section 3.03 hereof]; and with respect to payments made pursuant to Section 2.08 Obligations and Section 2.09 Obligations), shall be derived from moneys held in the Principal and Interest Account, ratably, without preference or priority of any kind, except that net payments required to be made by the City from Gross Revenues to a swap provider pursuant to a swap agreement authorized under the Indenture that does not satisfy the requirements for qualification as a Qualified Second Lien Swap Agreement shall be made only from amounts available after the payment of all Second Lien Bonds and termination and other non-scheduled payments made with respect to Section 2.09 Obligations shall be paid on a subordinate basis.

Section 4.06. Use of Moneys in the 2016A Bond Proceeds Account and Program Fee Account. Moneys deposited into the 2016A Bond Proceeds Account pursuant to Section 4.03(i) shall be used for the payment of Project Costs, as directed in a certificate of the City filed with the Trustee. If after the earliest to occur of (i) payment of all Project Costs as specified in a certificate of the City filed with the Trustee and (ii) [_____, 20___], there shall be any balance remaining on the 2016A Bond Proceeds Account, such balance shall be transferred to the Program Fee Account. Moneys deposited into the Program Fee Account pursuant to Section 4.04(b) shall be used for the payment of Program Fees payable by the City

to third parties with respect to the Series 2016A Bonds as set forth in a certificate of the City filed with the Trustee.

Section 4.07. [Reserved]

Section 4.08. Use of Moneys in the 2016A Bond Proceeds Account. Except as otherwise provided in the Series 2016A Bond Ordinance and this Ninth Supplemental Indenture, and subject to the provisions of and limitations contained in the Tax Regulatory Agreement, moneys on deposit in the 2016A Bond Proceeds Account shall be disbursed and applied to pay, or to reimburse the payment of, Project Costs.

Section 4.09. Tax Covenants. [The City covenants to take any action required by the provisions of the Code and within its power to take in order to preserve the exclusion of interest on the Series 2016A Bonds from gross income for federal income tax purposes, including, but not limited to, the provisions of Section 148 of the Code relating to "arbitrage bonds."

The City further covenants to comply with the provisions of the Tax Regulatory Agreement relating to the Series 2016A Bonds, including, but not limited to, those provisions relating to the status of the Series 2016A Bonds as "private activity bonds" under Section 141 of the Code.]

Section 4.10. Non-presentment of Bonds. In the event any Series 2016A Bond shall not be presented for payment when the principal of such Series 2016A Bond becomes due, whether at maturity, at the date fixed for redemption or otherwise, if moneys sufficient to pay such Series 2016A Bond shall have been made available to the Trustee for the benefit of the Registered Owner of such Series 2016A Bond, subject to the provisions of the immediately following paragraph, all liability of the City to the Registered Owner of such Series 2016A Bond for the payment of such Series 2016A Bond shall immediately cease; determine and be completely discharged, and thereupon it shall be the duty of the Trustee to hold such moneys, without for interest on such monies; for the benefit of the Registered Owner of such 2016 Second Lien Bond who shall thereafter be restricted exclusively to such moneys, for any claim of whatever nature on his or her part under the Indenture or on, or with respect to, such Series 2016A Bond.

Any moneys so deposited with and held by the Trustee not so applied to the payment of Series 2016A Bonds within two years after the date on which the same shall have become due shall be repaid by the Trustee to the City upon the City's written request, and thereafter the Registered Owners of such Series 2016A Bonds shall be entitled to look only to the City for payment, and then only to the extent of the amount so repaid, and all liability of the Trustee with respect to such moneys shall thereupon cease, and the City shall not be liable for any interest on such monies and shall not be regarded as a trustee of such moneys. The obligation of the Trustee under this Section to pay any such funds to the City shall be subject, however, to any provisions of law applicable to the Trustee or to such funds providing other requirements for disposition of unclaimed property.

Section 4.11. Moneys Held in Trust. All moneys required to be deposited with or paid to the Trustee for the account of any Fund or Account referred to in any provision of this Ninth Supplemental Indenture shall be held by the Trustee in trust as provided in Section 8.03 of the Indenture, and shall, while held by the Trustee, constitute part of the Trust Estate and be subject to the lien or security interest created by this Ninth Supplemental Indenture.

ARTICLE V

INVESTMENT OF MONEYS

Section 5.01. Investment of Moneys. Moneys held in the funds, accounts and subaccounts established under this Ninth Supplemental Indenture, including moneys held for payment of Series 2016A Bonds not presented for payment as described in Section 4.10 hereof, shall be invested and reinvested in Permitted Investments in accordance with the provisions governing investments contained in the Indenture; *provided, however*, that moneys in the Principal and Interest Account representing principal of or interest on the Series 2016A Bonds shall only be invested in Governmental Obligations scheduled to mature on the earlier of (i) (A) 30 days from the date of investment (in the case of amounts representing principal of the Series 2016A Bonds) or (B) six months from the date of investment (in the case of amounts representing interest payable on the Series 2016A Bonds) or (ii) the date upon which such moneys will be required to be used in accordance with this Ninth Supplemental Indenture. All such investments shall be held by or under the control of the Trustee and shall be deemed at all times part of the fund, account or subaccount for which they were made.

ARTICLE VI

DISCHARGE OF LIEN

Section 6.01. Defeasance. If the City shall pay to the Registered Owners of the Series 2016A Bonds, or provide for the payment of, the principal, premium, if any, and interest to become due on the Series 2016A Bonds, then this Ninth Supplemental Indenture shall be fully discharged and satisfied upon the satisfaction and discharge of this Ninth Supplemental Indenture, the Trustee shall, upon the request of the City, execute and deliver to the City all such instruments as may be desirable to evidence such discharge and satisfaction, and all fiduciaries shall pay over or deliver to the City all funds, accounts and other moneys or securities held by them pursuant to this Ninth Supplemental Indenture which are not required for the payment or redemption of the Series 2016A Bonds.

If the City shall pay and discharge a portion of the Series 2016A Bonds as provided above, including any Series in full, such portion shall cease to be entitled to any lien, benefit or security under the Indenture. The liability of the City with respect to such Series 2016A Bonds shall continue, but the Registered Owners of the Series 2016A Bonds so defeased shall thereafter be entitled to payment (to the exclusion of all other Bondholders) only out of the moneys or Governmental Obligations described in clause (a) of the definition of such term deposited with the Trustee under Article IX of the Indenture.

The provisions of this Section 6.01 are subject in all respects to the provisions of Sections 9.01 and 9.02 of the Master Indenture.

ARTICLE VII

REMEDIES

The provisions of Article VII of the Indenture shall be applicable to any Event of Default which shall have occurred and be continuing under this Ninth Supplemental Indenture.

Under no circumstance may the Trustee declare the principal of or interest on the Series 2016A Bonds to be due and payable prior to the Maturity Date following the occurrence of an Event of Default under the Indenture or this Ninth Supplemental Indenture.

ARTICLE VIII

TRUSTEE AND PAYING AGENT

Section 8.01. Acceptance of Trusts.

(a) The Trustee accepts the trusts imposed upon it by this Ninth Supplemental Indenture, and agrees to perform said trusts, but only upon and subject to the express terms and conditions set forth in this Ninth Supplemental Indenture and in the Master Indenture. Except as otherwise expressly set forth in this Ninth Supplemental Indenture, the Trustee assumes no duties, responsibilities or liabilities by reason of its execution of this Ninth Supplemental Indenture other than as set forth in the Master Indenture and this Ninth Supplemental Indenture, and this Ninth Supplemental Indenture is executed and accepted by the Trustee subject to all the terms and conditions of its acceptance of the trust under the Indenture, as fully as if said terms and conditions were set forth at length in this Ninth Supplemental Indenture. Notwithstanding the provisions of Section 8.04 or 8.05 of the Indenture, the Trustee shall have no lien or security interest in and to amounts in the Principal and Interest Account for the purpose of paying the fees or expenses of the Trustee or any Paying Agent. Notwithstanding any provision of the Indenture to the contrary, the Trustee may not resign or be removed until a successor Trustee shall have been appointed as provided in the Master indenture.

(b) The Trustee may appoint a Trustee's Agent with power to act on its behalf and subject to its direction in the authentication, registration and delivery of Series 2016A Bonds of any Series in connection with transfers and exchanges hereunder, as fully to all intents and purposes as though such Trustee's Agent had been expressly authorized by this Ninth Supplemental Indenture to authenticate, register and deliver such Series 2016A Bonds. The foregoing notwithstanding, the Trustee need not appoint a Trustee's Agent for as long as the Trustee shall have an office in New York, New York capable of handling the duties of Trustee's Agent hereunder. Any Trustee's Agent appointed pursuant to this Section shall evidence its acceptance by a certificate filed with the Trustee and the City. For all purposes of this Ninth Supplemental Indenture, the authentication, registration and delivery of Series 2016A Bonds by the Trustee or any Trustee's Agent pursuant to this Section shall be deemed to be the authentication, registration and delivery of such Series 2016A Bonds "by or to the Trustee." Such Trustee's Agent shall at all times be a commercial bank having an office in New York, New York, and shall at all times be a corporation organized and doing business under the laws of the United States or of any state with combined capital and surplus of at least \$15,000,000 and authorized under such laws to exercise corporate trust powers and subject to supervision or examination by Federal or state authority. If such corporation publishes reports of condition at least annually pursuant to law or the requirements of such authority, then for the purposes of this Section the combined capital and surplus of such corporation shall be deemed to be its combined capital and surplus as set forth in its most recent report of condition so published. Any Trustee's Agent appointed hereunder shall also be a Paying Agent for purposes of this Ninth Supplemental Indenture

Section 8.02. Dealing in Series 2016A Bonds. The Trustee, in its individual capacity, may buy, sell, own, hold and deal in the Series 2016A Bonds, and may join in any action which

the Registered Owner of any Series 2016A Bond may be entitled to take with like effect as if it did not act in any capacity under this Ninth Supplemental Indenture. The Trustee, in its individual capacity, either as principal or agent, may also engage in or be interested in any financial or other transaction with the City, and may act as depositary, trustee or agent for any committee or body of the Registered Owners of the Series 2016A Bonds secured by this Ninth Supplemental Indenture or other obligations of the City as freely as if it did not act in any capacity under this Ninth Supplemental Indenture.

Section 8.03. Paying Agent.

(a) The Trustee is hereby appointed Paying Agent for the Series 2016A Bonds. The City may at any time or from time to time appoint one or more other Paying Agents having the qualifications set forth in subsection (c) below for a successor Paying Agent.

(b) The Trustee hereby accepts the duties and obligations imposed upon it as Paying Agent by this Ninth Supplemental Indenture. Each other Paying Agent shall signify its acceptance of the duties and obligations imposed upon it by this Ninth Supplemental Indenture by executing and delivering to the City and to the Trustee a written acceptance thereof.

(c) Any Paying Agent may at any time resign and be discharged of the duties and obligations imposed upon it by this Ninth Supplemental Indenture by giving at least 60 days' written notice to the City and the Trustee, and such resignation shall take effect upon the day specified in such notice but only if a successor shall have been appointed as provided herein. Any Paying Agent appointed by the City may be removed at any time by an instrument signed by the Chief Financial Officer and filed with such Paying Agent and the Trustee. The Trustee may at any time terminate the agency of any Paying Agent appointed by it by giving written notice of such termination to such Paying Agent and the City. Upon receiving such a notice of resignation or upon such a termination, or in case at any time such Paying Agent shall cease to be eligible under this Section, the Trustee shall promptly appoint a successor Paying Agent shall give written notice of such appointment to the City and shall mail notice of such appointment to all Owners of Series 2016A Bonds. Any successor Paying Agent shall be appointed by the City and shall be a bank or trust company organized under the laws of any state of the United States or a national banking association; having capital stock and surplus aggregating at least \$15,000,000, or shall be a wholly-owned subsidiary of such an entity, willing and able to accept the office on reasonable and customary terms and authorized by law to perform all the duties imposed upon it by this Ninth Supplemental Indenture.

(d) In the event of the resignation or removal of any Paying Agent, such Paying Agent shall pay over, assign and deliver any moneys held by it as Paying Agent to its successor, or if there be no successor, to the Trustee and shall be subject to audit of all of its books, records and accounts with respect to the Bonds.

ARTICLE IX

SUPPLEMENTAL INDENTURES

Section 9.01. Supplemental Indentures. This Ninth Supplemental Indenture may be supplemented and amended in the manner set forth in Articles V and VI, respectively, of the Indenture.

Additionally, this Ninth Supplemental Indenture may, without the consent of, or notice to, any of the Bondholders, be supplemented and amended, in such manner as shall not be inconsistent with the terms and provisions of this Ninth Supplemental Indenture, the Master Indenture or the Series 2016A Bond Ordinance, for any one or more of the following purposes:

(a) to provide for certificated Series 2016A Bonds; and

(b) to secure or maintain ratings from any Rating Agency in the highest long-term debt rating category of such Rating Agency which are available for the Series 2016A Bonds, which changes will not restrict, limit or reduce the obligation of the City to pay the principal of, premium, if any, and interest on such Series 2016A Bonds as provided in the Indenture or otherwise adversely affect the Registered Owners of such Series 2016A Bonds under the Indenture.

ARTICLE X

MISCELLANEOUS

Section 10.01. Ninth Supplemental Indenture as Part of Indenture. This Ninth Supplemental Indenture shall be construed in connection with, and as a part of, the Indenture, and all terms, conditions and covenants contained in the Indenture, except as provided in the Indenture or as modified or supplemented in this Ninth Supplemental Indenture or the Series 2016A Bond Ordinance and shall apply and be deemed to be for the equal benefit, security and protection of the Bondholders.

Section 10.02. Severability. If any provision of this Ninth Supplemental Indenture shall be held or deemed to be, or shall, in fact, be, illegal, inoperative or unenforceable, the same shall not affect any other provision or provisions contained in this Ninth Supplemental Indenture or render the same invalid, inoperative or unenforceable to any extent whatever.

Section 10.03. Payments Due on Saturdays, Sundays and Holidays. If the date for making any payment, or the last date for the performance of any act or the exercise of any right, as provided in this Ninth Supplemental Indenture, shall not be a Business Day, such payment may be made, act performed or right exercised on the next Business Day with the same force and effect as if done on the nominal date provided in this Ninth Supplemental Indenture, and no interest shall accrue for the period after such nominal date.

Section 10.04. Counterparts. This Ninth Supplemental Indenture may be simultaneously executed in several counterparts, each of which shall be an original and all of which shall constitute but one and the same instrument.

Section 10.05. Rules of Interpretation. Unless expressly indicated otherwise, references to Sections or Articles are to be construed as references to Sections or Articles of this instrument as originally executed.

Section 10.06. Captions. The captions and headings in this Ninth Supplemental Indenture are for convenience only and in no way define, limit or describe the scope or intent of any provisions or Sections of this Ninth Supplemental Indenture.

IN WITNESS WHEREOF, City has caused these presents to be executed in its name and with its official seal affixed with this Ninth Supplemental Indenture and attested by its duly authorized officials; and to evidence its acceptance of the trusts created by this Ninth Supplemental Indenture, the Trustee has caused these presents to be executed in its corporate name and with its corporate seal affixed with this Ninth Supplemental Indenture and attested by its duly authorized officers, as of the date first above written.

CITY OF CHICAGO

By: _____
Chief Financial Officer

[SEAL]

Attest:

By: _____
City Clerk

_____,
as Trustee

By: _____
Authorized Signatory

[SEAL]

Attest:

By: _____
Authorized Signatory

(Sub)Exhibit "A" referred to in this Ninth Supplemental Indenture Securing Second Lien Water Revenue Bonds, Series 2016A reads as follows:

(Sub)Exhibit "A".
 (To Ninth Supplement Indenture Securing Second
 Lien Water Revenue Bonds, Series 2016A)

Form Of Series 2016A Bond.

UNITED STATES OF AMERICA

STATE OF ILLINOIS

CITY OF CHICAGO

SECOND LIEN WATER REVENUE BONDS

SERIES 2016A [(TAXABLE)]

Number R-___ \$ _____

MATURITY DATE	INTEREST RATE	ORIGINAL ISSUE DATE	CUSIP
[_____] 1, 20__	_____%	_____, 2016	167736__

REGISTERED OWNER: Cede & Co.

PRINCIPAL AMOUNT: _____ Dollars

The City of Chicago (the "City"), a municipal corporation and home rule unit of local government duly organized and existing under the laws of the State of Illinois, for value received, hereby promises to pay (but only out of the sources provided below) to the Registered Owner identified above, or registered assigns, on the Maturity Date specified above upon presentation and surrender of this Series 2016A Bond, the Principal Amount specified above, and to pay (but only out of the sources provided below) interest on the balance of said Principal Amount from time to time remaining unpaid from and including the original issue date specified above, or from and including the most recent Interest Payment Date (as defined in the Ninth Supplemental Indenture, as such term is defined below) with respect to which interest has been paid or duly provided for, until payment of said Principal Amount has been made or duly provided for.

The Series 2016A Bonds are limited obligations of the City and shall not constitute an indebtedness of the City or a loan of credit thereof within the meaning of any Constitutional or statutory provision or limitation as to indebtedness. The Series 2016A Bonds do not have a claim for payment from any taxes of the City. Neither the faith and credit nor the taxing power of the City, the State of Illinois or any political subdivision of the State of Illinois is pledged to the payment of the principal of the Series 2016A Bonds, or the interest or any premium on the Series 2016A Bonds. The Series 2016A Bonds are payable solely from the Trust Estate (as defined in the Ninth Supplemental Indenture) pledged to such payment under the Indenture and certain other monies held by or on behalf of the Trustee.

The principal of and premium, if any, on this Series 2016A Bond shall be payable at the designated corporate trust office of the Trustee or upon presentation and surrender of this Series 2016A Bond.

Interest on this Series 2016A Bond shall be paid by check mailed on the Interest Payment Date to the person appearing on the Bond Register as the Registered Owner of this Series 2016A Bond as of the close of business of the Trustee on the Record Date at the address of such Registered Owners as it appears on the Bond Register or at such other address as is furnished to the Trustee in writing by such Registered Owner not later than the Record Date. Payment of interest on this Series 2016A Bond shall be made to a Registered Owner of One Million Dollars (\$1,000,000) or more in aggregate principal amount of Series 2016A Bonds as of the close of business of the Trustee on the Record Date for a particular Interest Payment Date by wire transfer to such Registered Owner on such Interest Payment Date upon written notice from such Registered Owner containing the wire transfer address within the United States to which such Registered Owner wishes to have such wire directed, which written notice is received not later than the Business Day next preceding the Record Date.

Interest accrued on this Series 2016A Bond shall be paid in arrears on each Interest Payment Date. Interest on this Series 2016A Bond shall be computed upon the basis of a three hundred sixty (360) day year consisting of twelve (12) thirty (30) day months.

General. This Series 2016A Bond is one of an authorized series of bonds limited in aggregate principal amount to \$[] (the "Series 2016A Bonds") issued pursuant to, under authority of and in full compliance with the Constitution and laws of the State of Illinois, particularly Article VII, Section 6(a) of the 1970 Constitution of the State of Illinois and an ordinance of the City Council of the City, and executed under a Master Indenture of Trust Securing Second Lien Water Revenue Bonds, dated as of December 15, 1999, as heretofore supplemented and as amended by Amendment Number 1 to Master Indenture, dated as of August 1, 2004 (the "Master Indenture"), and as supplemented by a Ninth Supplemental Indenture, dated as of [] 1, 2016] (the "Ninth Supplemental Indenture" and, together with the Master Indenture, the "Indenture"), from the City to [], as successor trustee (the "Trustee"), for one or more of the purposes of (1) paying the costs of restructuring the Outstanding 2000 Second Lien Bonds by converting those Bonds to fixed interest rates, (2) paying the costs of terminating the interest swaps originally entered into to reduce the City's exposure to fluctuations in interest rates borne by the Outstanding 2000 Second Lien Bonds and other related costs; (3) paying the costs of restructuring the Outstanding 2004 Second Lien Bonds by converting those Bonds to fixed interest rates, (4) paying the costs of terminating the interest swaps originally entered into to reduce the City's exposure to fluctuations in interest rates borne by the Outstanding 2004 Second Lien Bonds and other related costs, (5) paying Costs of Issuance of the Series 2016A Bonds, (6) paying the costs of acquiring a Qualified Reserve Account Credit Instrument for the 2000 Second Lien Bonds or making a deposit to the 2000 Second Lien Bonds Dedicated Subaccount in the amount required by the First Supplemental Indenture or a Supplemental Indenture, (7) paying the costs of acquiring a Qualified Reserve Account Credit Instrument for the 2004 Second Lien Bonds or making a deposit to the 2004 Second Lien Bonds Dedicated Subaccount in the amount required by the Third Supplemental Indenture or a Supplemental Indenture, (8) paying the costs of acquiring a Qualified Reserve Account Credit Instrument for the Series 2016A Bonds or making a deposit to the Series 2016A Bonds Dedicated Subaccount in the amount required by the Ninth Supplemental Indenture or a Supplemental Indenture, and (9) providing for any discount on the Series 2016A Bonds.

The Series 2016A Bonds and the interest on them are payable from Second Lien Bond Revenues (as defined in the Indenture) deposited into the 2016 Second Lien Project Bonds Subaccount and pledged to the payment of the Series 2016A Bonds under the Indenture and

certain other monies held by or on behalf of the Trustee and from any other monies held by the Trustee under the Indenture for such purpose.

As provided in the Indenture, additional bonds may be issued from time to time pursuant to supplemental indentures in one or more series, in various principal amounts, may mature at different times, may bear interest at different rates and may otherwise vary as provided in the Master Indenture. The aggregate principal amount of bonds that may be issued pursuant to the Indenture is not limited, except as provided in the Indenture and ordinances authorizing those additional bonds, and all bonds issued and to be issued pursuant to the Indenture, including the Series 2016A Bonds, are and will be equally secured by the pledges and covenants made in the Series 2016A Bonds, except as otherwise provided or permitted in the Master Indenture.

Copies of the Indenture are on file at the principal corporate trust office of the Trustee, and reference to the Indenture and any and all supplements to it and modifications and amendments of it is made for a description of the pledge and covenants securing the Series 2016A Bonds, the nature, extent and manner of enforcement of such pledge, the rights and remedies of the Registered Owners of the Series 2016A Bonds and the limitations on such rights and remedies.

The Series 2016A Bonds are subject to [optional and mandatory sinking fund] redemption prior to maturity as provided in the Ninth Supplemental Indenture.

Limited Obligation. The Series 2016A Bonds are issued pursuant to an ordinance adopted by the City Council of the City, which ordinance authorizes the execution and delivery of the Indenture. The Series 2016A Bonds are limited obligations of the City payable solely from the Trust Estate pledged therefor under the Indenture.

No recourse shall be had for the payment of the principal of premium, if any, or interest on any of the Series 2016A Bonds or for any claim based on the Series 2016A Bonds or upon any obligation, covenant or agreement in the Indenture contained, against any past, present or future officer, employee or agent, or member of the City Council, of the City, or any successor to the City, as such, either directly or through the City, or any successor to the City, under any rule of law or equity, statute or constitution or by the enforcement of any assessment or penalty or otherwise, and all such liability of any such officer, employee or agent, or member of the City Council, as such, is hereby expressly waived and released as a condition of and in consideration for the execution of the Indenture and the issuance of any of the Series 2016A Bonds.

Registration. This Series 2016A Bond is transferable by the Registered Owner of this Series 2016A Bond in person or by such Registered Owner's attorney duly authorized in writing at the designated corporate trust office of the Trustee, but only in the manner and subject to the limitations provided in the Indenture.

Defeasance. Provision for payment of all or any portion of the Series 2016A Bonds may be made, and the Indenture may be discharged, prior to payment of the Series 2016A Bonds in the manner provided in the Indenture.

Miscellaneous. The Registered Owner of this Series 2016A Bond shall have no right to enforce the provisions of the Indenture or to institute action to enforce the covenants, the Indenture, or to take any action with respect to any event of default under the Indenture, or to

institute, appear in or defend any suit or other proceedings with respect to the Indenture, except as provided in the Indenture.

IT IS CERTIFIED, RECITED AND DECLARED that all acts and conditions required to be performed precedent to and in the execution and delivery of the Indenture and the issuance of this Series 2016A Bond have been performed in due time, form and manner as required by law, and that the issuance of this Series 2016A Bond and the series of which it forms a part does not exceed or violate any constitutional or statutory limitation.

This Series 2016A Bond shall not be valid or become obligatory for any purpose or be entitled to any security or benefit under the Indenture unless and until the certificate of authentication hereon shall have been duly executed by the Trustee.

IN WITNESS WHEREOF, the City of Chicago has caused this Series 2016A Bond to be executed in its name by the manual or facsimile signature of its Mayor and the manual or facsimile of its corporate seal to be printed on this Series 2016A Bond and attested by the manual or facsimile signature of its City Clerk.

CITY OF CHICAGO

By: _____
Mayor

Attest:

City Clerk

CERTIFICATE OF AUTHENTICATION

This Series 2016A Bond is one of the Series 2016A Bonds described in the within-mentioned Indenture.

Authentication Date: _____

_____, as
Trustee

By: _____
Authorized Signatory

ASSIGNMENT

The following abbreviations, when used in the inscription on the face of this certificate, shall be construed as though they were written out in full according to applicable laws or regulations:

Ten. Com. -- as tenants in common

Ten. Ent. -- as tenants by the entireties

Jt. Ten. -- as joint tenants with right of survivorship and not as tenants in common

Unif. Gift Min. Act _____ Custodian _____
(Cust.) (Minor)
under Uniform Gifts to Minors Act

(State)

Additional abbreviations may also be used, though not in the above list.

For Value Received, The undersigned sells, assigns and transfers unto

(Name and Address of Assignee)

this Series 2016A Bond of the City of Chicago and does hereby irrevocably constitute and appoint _____, attorney to transfer said Series 2016A Bond on the books kept for registration thereof, with full power of substitution in the premises.

Dated: _____
Signature: _____
Signature Guaranteed: _____

Notice: The signature to this assignment must correspond with the name as it appears upon the face of this Series 2016A Bond in every particular, without alteration or enlargement or any change whatever.

REDEVELOPMENT AGREEMENT WITH IRVING PARK PROPERTY HOLDINGS LLC FOR PROVISION OF TAX INCREMENT FINANCING ASSISTANCE FOR ACQUISITION AND DEVELOPMENT OF PROPERTY AT 4901, 4925 AND 4939 W. IRVING PARK RD.

[O2016-659]

The Committee on Finance submitted the following report:

CHICAGO, March 16, 2016.

To the President and Members of the City Council:

Your Committee on Finance, having had under consideration a communication recommending a proposed ordinance concerning the authority to enter into and execute a redevelopment agreement with Irving Park Property Holdings LLC, having had the same under advisement, begs leave to report and recommend that Your Honorable Body *Pass* the proposed ordinance transmitted herewith.

This recommendation was concurred in by a viva voce vote of the members of the committee, with no dissenting vote.

Respectfully submitted,

(Signed) EDWARD M. BURKE,
Chairman.

On motion of Alderman Burke, the said proposed ordinance transmitted with the foregoing committee report was *Passed* by yeas and nays as follows:

Yeas -- Aldermen Moreno, Hopkins, Dowell, Hairston, Sawyer, Mitchell, Harris, Beale, Sadlowski Garza, Thompson, Cárdenas, Quinn, Burke, Lopez, Foulkes, D. Moore, Curtis, O'Shea, Cochran, Brookins, Muñoz, Zalewski, Scott, Solis, Maldonado, Burnett, Ervin, Taliaferro, Reboyras, Santiago, Waguespack, Mell, Austin, Ramirez-Rosa, Villegas, Mitts, Sposato, Laurino, O'Connor, Napolitano, Smith, Tunney, Arena, Cappleman, Pawar, Osterman, J. Moore, Silverstein -- 48.

Nays -- None.

Alderman Beale moved to reconsider the foregoing vote. The motion was lost.

The following is said ordinance as passed:

WHEREAS, Pursuant to an ordinance adopted by the City Council ("City Council") of the City of Chicago (the "City") on September 9, 1998, and published on that date at pages 76079 to 76144 of the *Journal of the Proceedings of the City Council of the City of Chicago* (the "*Journal*"), a certain redevelopment plan and project (the "Plan") for the Portage Park Redevelopment Project Area (the "Area") was approved pursuant to the Illinois Tax Increment Allocation Redevelopment Act, as amended (65 ILCS 5/11-74.4-1, et seq.) (the "Act"); and

WHEREAS, Pursuant to an ordinance adopted by the City Council on September 9, 1998 and published at pages 76145 to 76156 of the *Journal* of such date, the Area was designated as a redevelopment project area pursuant to the Act; and

WHEREAS, Pursuant to an ordinance (the "TIF Ordinance") adopted by the City Council on September 9, 1998 and published at pages 76156 to 76169 of the *Journal* of such date, tax increment allocation financing was adopted pursuant to the Act as a means of financing certain Area redevelopment project costs (as defined in the Act) incurred pursuant to the Plan; and

WHEREAS, Irving Park Property Holdings LLC, an Illinois limited liability company (the "Developer"), intends to purchase a vacant two-story bank building (with the common address of 4901 West Irving Park Road), an adjacent building (with the common address of 4925 West Irving Park Road), a new construction site (with common address 4939 West Irving Park Road), along with a parking lot behind the bank building, all within the Area in Chicago, Illinois (collectively the "Site") and undertake a redevelopment project at the Site which includes (i) redevelopment of the bank building into approximately 61,212 square feet of leased commercial space, (ii) redevelopment of an adjacent building into an approximately 5,123 square foot facility to be initially leased as a restaurant, and (iii) demolition of existing one-story building and construction of a new 3,900 square foot commercial building to be leased as a restaurant facility along with a parking lot behind the bank building that will provide approximately 173 parking spaces (the "Project"); and

WHEREAS, The Developer has proposed to undertake the redevelopment of the Site in accordance with the Plan and pursuant to the terms and conditions of a proposed redevelopment agreement to be executed by the Developer and the City, including but not limited to construction and build-out of space to accommodate industrial uses to be financed in part by incremental taxes on the Property and from the Area, if any, deposited in the

Portage Park Project Area Tax Allocation Fund (as defined in the TIF Ordinance) pursuant to Section 5/11-74.4-8(b) of the Act to the extent, and in the amount, provided in the redevelopment agreement (hereinafter defined); and

WHEREAS, The Community Development Commission of the City of Chicago (the "Commission"), pursuant to Resolution 15-CDC-34 adopted on December 8, 2015, recommended that the Developer be designated as the developer for the Project and that the City's Department of Planning and Development ("DPD") be authorized to negotiate, execute and deliver on behalf of the City a redevelopment agreement with the Developer for the Project; now, therefore,

Be It Ordained by the City Council of the City of Chicago:

SECTION 1. The above recitals are incorporated herein and made a part hereof.

SECTION 2. The Developer is hereby designated as the developer for the Project pursuant to Section 5/11-74.4-4 of the Act.

SECTION 3. The Commissioner of DPD (the "Commissioner") or a designee of the Commissioner are each hereby authorized, with the approval of the City's Corporation Counsel as to form and legality, to negotiate, execute and deliver a redevelopment agreement between the Developer and the City substantially in the form attached hereto as Exhibit A and made a part hereof (the "Redevelopment Agreement"), and such other supporting documents as may be necessary to carry out and comply with the provisions of the Redevelopment Agreement, with such changes, deletions and insertions as shall be approved by the persons executing the Redevelopment Agreement.

SECTION 4. If any provision of this ordinance shall be held to be invalid or unenforceable for any reason, the invalidity or unenforceability of such provision shall not affect any of the other provisions of this ordinance.

SECTION 5. All ordinances, resolutions, motions or orders in conflict with this ordinance are hereby repealed to the extent of such conflict.

SECTION 6. This ordinance shall be in full force and effect immediately upon its passage.

Exhibit "A" referred to in this ordinance reads as follows:

Exhibit "A".
(To Ordinance)

Irving Park Property Holdings LLC Redevelopment Agreement.

This Irving Park Property Holdings, LLC Redevelopment Agreement (this "Agreement") is made as of this ___ day of _____, 2016, by and between the City of Chicago, an Illinois municipal corporation (the "City"), through its Department of Planning and Development ("DPD"), and Irving Park Property Holdings, LLC an Illinois limited liability company (the "Developer"). Capitalized terms not otherwise defined herein shall have the meaning given in Section 2.

RECITALS

A. City Council Authority: To induce redevelopment pursuant to provisions of the Tax Increment Allocation Redevelopment Act, 65 ILCS 5/11-74.4-1 et seq. (the "Act") the City Council of the City (the "City Council") adopted certain ordinances on September 9, 1998, approving a redevelopment plan for the Portage Park Tax Increment Financing Redevelopment Project Area (the "Area"), designating the Area as a "redevelopment project area" under the Act, and adopting tax increment allocation financing for the Area (collectively, the "TIF Ordinances"). The Area is legally described in Exhibit A hereto.

B. The Project: The Developer intends to undertake the redevelopment project described in Exhibit B hereto (the "Project"), which includes (i) redevelopment of a 2-story vacant bank building into approximately 61,212 square feet of leased commercial space, (ii) redevelopment of an adjacent building into an approximately 5,123 square foot facility to be initially leased as a restaurant, and (iii) demolition of existing one-story building and construction of a new 3,900 square foot commercial building to be leased as a restaurant facility along with a parking lot behind the bank building that will provide approximately 173 parking spaces. The Project will consist of improvements on property to be owned by the Developer, including a vacant bank building (with the common address of 4901 W. Irving Park Road,) the adjacent building (with the common address of 4925 W. Irving Park Road), the new construction site (with common address 4939 W, Irving Park Road) along with the parking lot, all in Chicago, Illinois and legally described on Exhibit C (the "Property"). Developer has entered into a real estate sales contract to purchase the Property from Irving Park Properties, LLC and Irving Park Properties II, LLC. The completion of the Project would not reasonably be anticipated without the financing contemplated in this Agreement. The Project will be carried out in accordance with this Agreement and the City of Chicago Portage Park Tax Increment Financing Redevelopment Project Area Tax Increment Financing Redevelopment Plan (the "Redevelopment Plan").

C. City Financing: The City agrees to use Available Incremental Taxes to reimburse the Developer for the costs of TIF-Funded Improvements pursuant to the terms and conditions of this Agreement.

Now, therefore, in consideration of the mutual covenants and agreements contained herein, and for other good and valuable consideration, the receipt and sufficiency of which are hereby acknowledged, the parties hereto agree as follows:

SECTION 1. RECITALS

The foregoing recitals are hereby incorporated into this Agreement by reference.

SECTION 2. DEFINITIONS

For purposes of this Agreement, in addition to the terms defined in the foregoing recitals, the following terms shall have the meanings set forth below:

"Affiliate" shall mean any person or entity directly or indirectly controlling, controlled by or under common control with the Developer.

"Annual Compliance Report" shall mean an annual signed report from the Developer due to the City on or before March 1 of each year during the Compliance and Monitoring Period (a) itemizing each of the Developer's obligations under the Agreement during the preceding calendar year, (b) certifying the Developer's compliance or noncompliance with such obligations, (c) attaching evidence (whether or not previously submitted to the City) of such compliance or noncompliance and (d) certifying that the Developer is not in default with respect to any provision of the Agreement, the agreements evidencing the Lender Financing, if any, or any related agreements; provided, that the obligations to be covered by the Annual Compliance Report shall include the following: (1) compliance with the Occupancy and Operations/ Jobs Covenant (Section 8.05); (2) compliance with the Jobs Covenant (Section 8.05); (3) delivery of Financial Statements and audited financial statements (Section 8.09); (4) delivery of updated insurance certificates, if applicable (Section 8.10); (5) delivery of evidence of payment of Non-Governmental Charges, if applicable (Section 8.11); (6) delivery of evidence that Sustainability Requirements have been satisfied (Section 8.22); and (7) compliance with all other executory provisions of this Agreement.

"Area" shall have the meaning set forth in the preamble to this Agreement.

"Area TIF Fund" shall mean the special tax allocation fund created by the City in connection with the Area into which the Incremental Taxes will be deposited.

"Arts Space" shall have the meaning as set forth in Exhibit B.

"Available Incremental Taxes" shall mean an amount equal to ninety five percent (95%) of the Incremental Taxes deposited in the TIF Fund attributable to the taxes levied on the Property, as adjusted to reflect the amount of the City Fee described in Section 4.07 hereof.

"Business Relationship" shall have the meaning set forth for such term in Section 2-156-080 of the Municipal Code of Chicago.

"Capital Event" shall have the meaning as set forth in Section 4.09 hereof.

"Certificate(s)" shall mean the Initial Certificate of Completion or the Final Certificate of Completion as described in Section 7.01 hereof.

"Change Order" shall mean any amendment or modification to the Scope Drawings, Plans and Specifications, or the Project Budget as described in Section 3.06.

"City Council" shall have the meaning set forth in the Recitals hereof.

"City Fee" shall mean the fee described in Section 4.05 hereof.

"City Funds" shall mean the funds described in Section 4.03 hereof.

"Closing Date" shall mean the date of execution and delivery of this Agreement, which shall be deemed to be the date appearing in the first paragraph of this Agreement.

"Completion Date" shall mean the date the City issues its Certificate of Completion.

"Compliance and Monitoring Period" shall mean that period beginning on the date of the issuance of the Initial Certificate until the tenth anniversary of such date.

"Corporation Counsel" shall mean the City's Office of Corporation Counsel.

"Employer(s)" shall have the meaning set forth in Paragraph F of Section 6.01 hereto.

"Employment Plan" shall have the meaning set forth in Section 5.11 hereto.

"Environmental Laws" shall mean any and all federal, state or local statutes, laws, regulations, ordinances, codes, rules, orders, licenses, judgments, decrees or requirements relating to public health and safety and the environment now or hereafter in force, as amended and hereafter amended.

"Equity" shall mean funds of the Developer (other than funds derived from Lender Financing) in an amount not less than that set forth in Section 4.01 hereof.

"Event of Default" shall have the meaning set forth in Section 12 hereof.

"Final Certificate" shall mean the Final Certificate of Completion as described in Section 7.01 hereof.

"Full-Time Equivalent Employee" or "FTE" shall mean a permanent full-time position that require work hours totaling at least 35 hours per week, and that is based at the Property during the applicable month. FTE shall not include persons employed by Irving Park Property Holdings, LLC or third parties in positions ancillary to operations at the Property, including, without limitation, security guards, cleaning personnel, or similar persons.

"General Contractor" shall mean the general contractor(s) hired by the Developer for the Project.

"Initial Certificate" shall mean the Initial Certificate of Completion as described in Section 7.01 hereof.

"Incremental Taxes" shall mean such ad valorem taxes which, pursuant to the TIF Adoption Ordinance and Section 5/11-74.4-8(b) of the Act, are allocated to and when collected are paid to the Treasurer of the City of Chicago for deposit by the Treasurer into the Portage Park Area TIF Fund established to pay Redevelopment Project Costs and obligations incurred in the payment thereof.

"Lender Financing" shall mean funds borrowed by the Developer from lenders, if any, and used to pay for Costs of the Project otherwise secured by the Property.

"MBE(s)" shall mean a business identified in the Directory of Certified Minority Business Enterprises published by the City's Department of Procurement Services, or otherwise certified by the City's Department of Procurement Services as a minority-owned business enterprise related to the Procurement Program or the Construction Program, as applicable.

"MBE/WBE Budget" shall mean the budget attached hereto as Exhibit D-2.

"Municipal Code" shall mean the Municipal Code of the City of Chicago.

"Non-Governmental Charges" shall mean all non-governmental charges, liens, claims, or encumbrances relating to the Developer, the Property or the Project.

"Permitted Liens" shall mean those liens and encumbrances against the Property and/or the Project set forth on Exhibit F hereto.

"Prior Expenditure(s)" shall mean those prior expenditures relating to the Project set forth in Exhibit G hereto.

"Prohibited Use" shall mean a branch bank, an employment agency, a currency exchange, a payday loan store, a pawn shop, a psychic or astrological or palm-reading business, an adult bookstore, a massage parlor, a hotel or motel, an off-track betting facility, a trailer-storage yard, a scrap yard, or any use similar to the preceding uses or otherwise identified in writing by DPD. The Commissioner of DPD shall have the sole discretion to consent to a waiver of any of the foregoing prohibited uses.

"Project Budget" shall mean the budget attached hereto as Exhibit D-1, showing the total cost of the Project by line item, as the same may be amended from time to time with the consent of DPD.

"Redevelopment Project Costs" shall mean redevelopment project costs as defined in Section 5/11-74.4-3(q) of the Act that are included in the budget set forth in the Redevelopment Plan or otherwise referenced in the Redevelopment Plan.

"Reimbursement Event" shall mean an act or omission by the Developer or its Affiliate resulting in an Event of Default relating to: (i) a material misrepresentation to the City related to the Project that the City relied upon (as reasonably determined by the City) in its decision to provide City Funds for the Project or to pay any such City Funds to the Developer; (ii) a fraudulent act or omission related to the Project; (iii) a misappropriation of funds from the uses set forth in the Project Budget resulting in the receipt by the Developer or its Affiliates of additional fees, commissions or compensation not disclosed in such Project Budget or otherwise approved in writing by DPD; (iv) any intentional or material waste to the Project improvements or any portion thereof; (v) any unapproved use of City Funds for payment or reimbursement of amounts other than costs of the TIF-Funded Improvements; (vi) a breach of the transfer and assignment restrictions contained in this Agreement; (vii) any material breach of the representations, warranties or covenants regarding environmental matters contained in this Agreement, as applicable; (viii) the occurrence of any material uninsured casualty event to any portion of the Project improvements unless the portion of

the improvements damaged by such event is restored within a reasonable period of time; (ix) material misappropriation or misapplication of insurance proceeds or condemnation awards relating to the Project; (x) any material misrepresentation in any Economic Disclosure Statements and Affidavit submitted by the Developer or its Affiliates; (xi) any receipt of City Funds after the occurrence of an Event of Default, or the occurrence of an event which, if prompt notice of such event had been given, would have entitled the City to withhold, suspend, reduce or terminate the disbursement of such City Funds under this Agreement.

"Requisition Form" shall mean the document, in the form attached hereto as Exhibit H, to be delivered by the Developer to DPD pursuant to Section 4.05 of this Agreement.

"Survey" shall mean a survey of the Property prepared in accordance with Minimum Standard Detail Requirements adopted for ALTA/ACSM Land Title Surveys (2011 Revision), including such Table A requirements as the City may reasonably require, dated within 45 days prior to the Closing Date, acceptable in form and content to the City and the Title Company, prepared by a surveyor registered in the State of Illinois, certified to the City and the Title Company, and indicating whether the Property is in a flood hazard area as identified by the United States Federal Emergency Management Agency (and updates thereof to reflect improvements to the Property resulting from the Project, if any).

"Term of the Agreement" shall mean the period of time commencing on the Closing Date and ending on the earlier to occur of: (a) the date on which the Area is no longer in effect, and (b) the date on which the final payment of City Funds is made under this Agreement.

"TIF-Funded Improvements" shall mean those improvements of the Project which (i) qualify as Redevelopment Project Costs, (ii) are eligible costs under the Redevelopment Plan and (iii) the City has agreed to pay for out of the City Funds, subject to the terms of this Agreement, as set forth on Exhibit I, as the same may be amended with DPD's consent.

"Title Company" shall mean _____.

"Title Policy" shall mean a title insurance policy in the most recently revised ALTA or equivalent form, showing Irving Park Property Holdings, LLC as the insured, noting (i) the recording of this Agreement as an encumbrance against the Property, and (ii) lender's consent and subordination agreement in favor of the City with respect to previously recorded liens against the Property related to Lender Financing, if any, issued by the Title Company.

"WARN Act" shall mean the Worker Adjustment and Retraining Notification Act (29 U.S.C. Section 2101 et seq.).

"WBE(s)" shall mean a business identified in the Directory of Certified Women Business Enterprises published by the City's Department of Procurement Services, or otherwise certified by the City's Department of Procurement Services as a women-owned business enterprise related to the Procurement Program or the Construction Program, as applicable.

SECTION 3. THE PROJECT

3.01 The Project. The Developer will complete the Project no later than September 30, 2017, or such later date as to which DPD may consent.

3.02 Project Budget. The Developer has furnished to DPD, and DPD has approved, the Project Budget. The Developer hereby certifies to the City that (a) the City Funds, together with Lender Financing and Equity shall be sufficient to complete the Project, and (b) the Project Budget is true, correct and complete in all material respects.

3.03 DPD Approval. Any approval granted by DPD of the Scope Drawings, Plans and Specifications and the Change Orders is for the purposes of this Agreement only and does not affect or constitute any approval required by any other City department or pursuant to any City ordinance, code, regulation or any other governmental approval, nor does any approval by DPD pursuant to this Agreement constitute approval of the quality, structural soundness or safety of the Property or the Project or otherwise lessen the Developer's obligations under Section 5.02.

3.04 Survey Update. On the Completion Date, the Developer shall provide an updated Survey if the Project added new improvements to the Property.

3.05 Signs and Public Relations. The Developer shall erect a sign in accordance with a template provided by DPD, and subject to final approval by DPD, in a conspicuous location on the Property during the Project indicating that financing has been provided by the City.

3.06 Change Orders. Except as provided below in this Section 3.06, all Change Orders (and documentation substantiating the need and identifying the source of funding therefor) relating to changes to the Project must be submitted by Developer to DPD concurrently with the progress reports described in Section 3.07 hereof; provided, that any Change Order relating to any of the following must be submitted by Developer to DPD for DPD's prior written approval: (a) changes in the Project scope that reduces the gross or net square footage of Project by five percent (5%) or more (either individually or cumulatively); (b) a change in the use of Project to a use other than as described in Recital B to this Agreement; (c) a delay in the completion of the Project by six (6) months or more; or (d) Change Orders resulting in an aggregate increase to the Project Budget for the Project of ten percent (10%) or more. Developer shall not authorize or permit the performance of any work relating to any Change Order or the furnishing of materials in connection therewith prior to the receipt by Developer of DPD's written approval (to the extent said City prior approval is required pursuant to the terms of this Agreement).

3.07 Progress Reports and Survey Updates. Developer shall provide DPD with written quarterly progress reports detailing the status of the Project, including a revised completion date, if necessary (with any change in completion date being considered a Change Order, requiring DPD's written approval pursuant to Section 3.06). In addition, Developer shall provide DPD with monthly reports regarding MBE/WBE utilization and compliance with prevailing wage and the City's residency requirements. Any shortfall in compliance with the requirements listed in this Section 3.07 shall be included in the monthly reports to DPD.

SECTION 4. FINANCING

4.01 Total Project Cost and Sources of Funds. The cost of the Project is estimated to be \$14,106,174 which the Developer will initially fund from the following sources:

<u>Sources</u>	<u>Amount</u>
Equity	\$5,287,161
Lender Financing	\$9,819,013
ESTIMATED TOTAL	\$14,106,174
Amount of City Funds(as defined below)	\$2,000,000

Such sources of funds shall be used to pay all Project costs because no City Funds will be paid until the City's issuance of a Certificate, and then only on a "pay-as-you-go" basis. Except for the City Funds, no other City financial assistance or incentives have been or will be provided for the Project.

4.02 Developer Funds. Equity and/or Lender Financing may be used to pay any Project cost, including but not limited to Redevelopment Project Costs and costs of TIF-Funded Improvements in connection with the Project.

4.03 City Funds. (a) Uses of City Funds. City Funds may only be used to pay directly or reimburse Developer for costs of TIF-Funded Improvements that constitute Redevelopment Project Costs. Exhibit I sets forth, by line item, the TIF-Funded Improvements for the Project, and the maximum amount of costs that may be paid by or reimbursed from City Funds for each line item therein (subject to Sections 4.03(b) and 4.04), contingent upon receipt by the City of documentation satisfactory in form and substance to DPD evidencing such cost and its eligibility as a Redevelopment Project Cost. In no event, however, shall City Funds be paid to the Developer in excess of (a) \$2,000,000 or (b) Fourteen and two tenths percent (14.2%) of the total Project costs, as set out in the final Project Budget.

(b) Payment of City Funds. The Project shall be completed prior to any payment of City Funds. Subject to the terms and conditions of this Agreement, including but not limited to this Section 4.03, Section 4.04 and Section 5 hereof, the City hereby agrees to provide City funds (the "City Funds") from Available Incremental Taxes to pay for or reimburse the Developer for the actual Project costs of the TIF-Funded Improvements upon the completion of the Project, in an amount not to exceed the Maximum Annual Payment amount, as stated below.

(i) The City Funds shall be paid to the Developer in installments pursuant to the time frames set forth herein and in accordance with the terms and conditions of this Agreement, as follows:

<u>Annual Payment</u>	<u>Timing</u>	<u>Maximum Annual Payment</u>
Annual Payment #1	Issuance of Initial Certificate	\$400,000
Annual Payment #2	1st anniversary of issuance of the Initial Certificate	\$400,000

Annual Payment #3	2nd anniversary of issuance of the Initial Certificate	\$400,000
Annual Payment #4	Issuance of the Final Certificate	\$400,000
Annual Payment #5	1st anniversary of issuance of Final Certificate	<u>\$400,000</u>
TOTAL CITY FUNDS:		\$2,000,000

(ii) The actual amount may vary depending on the final Total Project Cost and the amount of TIF-Funded Improvements incurred.

(iii) The City's financial commitment to provide Available Incremental Taxes for such purposes is subject to the availability of sufficient Available Incremental Taxes.

(iv) City Funds derived from Available Incremental Taxes and available to pay such costs and allocated for such purposes shall be paid in accordance with the terms of this Agreement only so long as no Event of Default or condition for which the giving of notice or the passage of time, or both, would constitute an Event of Default exists under this Agreement.

The Developer acknowledges and agrees that the City's obligation to pay installments of City Funds in an amount not to exceed the applicable Maximum Annual Payment Amount is contingent upon the fulfillment of the conditions set forth in (i) through (iv) above, as well as the prior issuance of a Initial Certificate or Final Certificate, and the Developer's satisfaction of all other applicable terms and conditions of this Agreement. In the event that such condition is not fulfilled, the amount of Equity and/or Lender Financing to be contributed by Developer pursuant to Section 4.01 hereof shall increase proportionately.

(c) Reduction of City Funds. Upon the occurrence of the following, without limitation, City Funds may be reduced:

(i) if the final Total Project Cost falls below \$14,106,174, the City Funds will be reduced by \$1.00 for every \$1.00. Such reduction shall be made from the Annual Payment #1 and, if necessary, successive annual payments;

(ii) by ten percent (10%) if the Sustainability Requirement is not achieved for the Project;

(iii) pursuant to Section 7.03 (Failure to Complete) or if there is a default under Section 8.05 (Occupancy and Operations Covenant / Jobs Covenant);

(iv) if the Developer fails to meet the City Construction Compliance Requirements (MBE/WBE, prevailing wage and city residency) as defined in Section 6.01.

4.04. Conditions for Payment of City Funds. No City Funds shall be paid to the Developer unless all of the following conditions have been met:

(a) Issuance of the applicable Certificates.

(b) The Developer shall have a lease and shall cause to be operating an approximately 24,481 square foot Binny's, approximately 3,900 square foot Culvers, shall operate a minimum of 11,764 square feet of Arts Space as described in this Agreement.

(c) When the Developer submits documentation to the City in connection with a request for the payment of the City Funds as described in Section 4.03(b), beginning on the first request for payment and continuing until the earlier of (i) the end of the Term of the Agreement or (ii) the date that the Developer has been reimbursed in full under this Agreement, the Developer shall provide DPD with a Requisition Form, along with the documentation described therein.

4.05 Requisition Form. On the Completion Date and sixty days prior to the payment date (or such other date as the parties may agree to) thereafter and continuing throughout the Term of the Agreement, the Developer shall provide DPD with a Requisition Form, along with the documentation described therein. Requisition for reimbursement of TIF-Funded Improvements shall be made not more than one time per year (or as otherwise permitted by DPD). Upon DPD's request, the Developer shall meet with DPD to discuss any Requisition Form(s).

4.06 Prior Expenditures . Exhibit G hereto sets forth the prior expenditures approved by DPD as of the date hereof.

4.07 City Fee. As allowable per state law, these are costs incurred by the City related to the implementation and administration of TIF redevelopment plans, including but not limited to staff costs.

4.08 Cost Overruns. The Developer shall be solely responsible for any Project costs in excess of those set forth in the Project Budget and shall hold the City harmless from any and all such costs.

4.09 Conditional Grant. The City Funds being provided hereunder are being granted on a conditional basis, subject to the Developer's compliance with the provisions of this Agreement. The payment of City Funds is subject to being terminated and/or reimbursed as provided in Section 12.

SECTION 5. CONDITIONS PRECEDENT

The Developer must satisfy the following conditions before the City will execute and deliver this Agreement, unless such conditions are waived in writing by the City:

5.01 Project Budget. DPD must have approved the Project Budget.

5.02 Other Governmental Approvals. The Developer must have secured all other necessary approvals and permits required by any state, federal, or local statute, ordinance or regulation and has submitted evidence thereof to DPD. Such approvals shall include, without limitation, all building permits necessary for the Project; provided, however, that if the City agrees to close before construction commences, such building permits shall be secured prior to commencement of any such construction work.

5.03 Financing. The Developer must have furnished proof reasonably acceptable to the City that it has Equity and/or Lender Financing to complete the Project. Any liens against the Property in existence at the Closing Date must have been subordinated to the covenants running with the land contained in this Agreement pursuant to a Subordination Agreement in the form of Exhibit J to be recorded, at the expense of the Developer, with the Recorder's Office of Cook County.

5.04 Title Policy. The Developer must have furnished the City with a copy of the Title Policy for the Property, certified by the Title Company, showing the Developer as the named insured, along with copies of all Schedule B title exception documents. The Title Policy must be dated as of the Closing Date and contain only those title exceptions listed on Exhibit F hereto and evidence the recording of this Agreement. The Title Policy must contain such endorsements as may be required by Corporation Counsel, including but not limited to an owner's comprehensive endorsement and satisfactory endorsements regarding zoning (3.1 with parking), contiguity, location, access and survey. The Developer has provided to DPD, on or prior to the Closing Date, certified copies of all easements and encumbrances of record with respect to the Property not addressed, to DPD's satisfaction, by the Title Policy and any endorsements thereto.

5.05 Evidence of Clean Title. The Developer, at its own expense, must have provided the City with the searches under the following name, Irving Park Property Holdings, LLC. as follows:

Secretary of State	UCC search
Secretary of State	Federal tax search
Cook County Recorder	UCC search
Cook County Recorder	Fixtures search
Cook County Recorder	Federal tax search
Cook County Recorder	State tax search
Cook County Recorder	Memoranda of judgments search
U.S. District Court	Pending suits and judgments
Clerk of Circuit Court, Cook County	Pending suits and judgments

showing no liens against the Developer, the Property, or any fixtures now or hereafter affixed thereto, except for the Permitted Liens.

5.06 Intentionally omitted.

5.07 Insurance. The Developer, at its own expense, must have insured the Property in accordance with Exhibit L hereto, and delivered to DPD actual policies

5.08 Opinion of the Developer's Counsel. On the Closing Date, the Developer must have furnished the City with an opinion of counsel, substantially in the form attached hereto as Exhibit K, with such changes as may be acceptable to Corporation Counsel.

5.09 Evidence of Prior Expenditures. The Developer must have provided evidence satisfactory to DPD in its sole discretion of the Prior Expenditures.

5.10 Financial Statements. The Developer must have provided DPD with such financial statements as DPD may reasonably require.

5.11 Documentation; Employment Plan. The Developer has provided documentation to DPD, satisfactory in form and substance to DPD, with respect to current employment matters in connection with the construction or rehabilitation work on the Project, including the reports described in Section 3.07. At least thirty (30) days prior to the Closing Date, the Developer has met with the Workforce Solutions division of DPD to review employment opportunities with the Developer after construction or rehabilitation work on the Project is completed. On or before the Closing Date, Developer has provided to DPD, and DPD has approved, the Employment Plan for the Project (the "Employment Plan"). The Employment Plan includes, without limitation, the Developer's estimates of future job openings, titles, position descriptions, qualifications, recruiting, training, placement and such other information as DPD has requested relating to the Project.

5.12 Environmental. The Developer must have provided DPD with copies of any existing phase I environmental audits completed with respect to the Property and a letter from the environmental engineer(s) who completed such audit(s), authorizing the City to rely on such audits.

5.13 Corporate Documents; Economic Disclosure Statement. The Developer must have provided a copy of its Articles of Organization or Incorporation containing the original certification of the Secretary of State of its state of organization; certificates of good standing from the Secretary of State of its state of incorporation and the State of Illinois; a secretary's certificate in such form and substance as the Corporation Counsel may require; operating agreement, by-laws and such other corporate documentation as the City has requested. The Developer must also have provided the City with an Economic Disclosure Statement dated as of the Closing Date.

5.14 Litigation. The Developer must have provided to Corporation Counsel and DPD, a description of all pending or threatened litigation or administrative proceedings involving the Developer and the Property.

SECTION 6. AGREEMENTS WITH CONTRACTORS

In connection with the Project, the Developer shall comply with, and shall cause the general contractor and all subcontractors to comply with, the construction requirements set forth below that are applicable to such parties. Such requirements are specific City requirements that must be satisfied and include, without limitation, wage, MBE/WBE utilization and City resident hiring requirements.

6.01 Construction Requirements

A. Construction Contract. Upon DPD's request, the Developer must provide DPD with a certified copy of the construction contract, together with any modifications, amendments or supplements thereto, and upon DPD's request, a copy of any subcontracts.

B. Performance and Payment Bonds. Prior to the commencement of any portion of the Project which includes work on the public way, the Developer must require the General Contractor to be bonded for its payment by sureties having an AA rating or better using a bond in a form acceptable to the City. The City shall be named as obligee or co-obligee on any such bonds.

C. Employment Profile. Upon DPD's request, the Developer, the General Contractor and all subcontractors must submit to DPD statements of their respective employment profiles.

D. Prevailing Wage. The Developer, the General Contractor and all subcontractors must pay the prevailing wage rate as ascertained by the Illinois Department of Labor (the "Department"), to all persons working on the Project. All such contracts shall list the specified rates to be paid to all laborers, workers and mechanics for each craft or type of worker or mechanic employed pursuant to such contract. If the Department revises such prevailing wage rates, the revised rates shall apply to all such contracts. Upon the City's request, the Developer shall provide the City with copies of all such contracts entered into by the Developer or the General Contractor to evidence compliance with this Paragraph D.

E. Employment Opportunity. The Developer shall contractually obligate its or their various contractors, subcontractors or any Affiliate of the Developer operating on the Property (collectively, with the Developer, the "Employers" and individually an "Employer") to agree, that for the Term of this Agreement with respect to Developer and during the period of any other party's provision of services in connection with the construction of the Project or occupation of the Property:

(1) No Employer shall discriminate against any employee or applicant for employment based upon race, religion, color, sex, national origin or ancestry, age, handicap or disability, sexual orientation, military discharge status, marital status, parental status or source of income as defined in the City of Chicago Human Rights Ordinance, Chapter 2-160, Section 2-160-010 et seq., Municipal Code, except as otherwise provided by said ordinance and as amended from time to time (the "Human Rights Ordinance"). Each Employer shall take affirmative action to ensure that applicants are hired and employed without discrimination based upon race, religion, color, sex, national origin or ancestry, age, handicap or disability, sexual orientation, military discharge status, marital status, parental status or source of income and are treated in a non-discriminatory manner with regard to all job-related matters, including without limitation: employment, upgrading, demotion or transfer; recruitment or recruitment advertising; layoff or termination; rates of pay or other forms of compensation; and selection for training, including apprenticeship. Each Employer agrees to post in conspicuous places, available to employees and applicants for employment, notices to be provided by the City setting forth the provisions of this nondiscrimination clause. In addition, the Employers, in all solicitations or advertisements for employees, shall state that all qualified applicants shall receive consideration for employment without discrimination based upon race, religion, color, sex, national origin or ancestry, age, handicap or disability, sexual orientation, military discharge status, marital status, parental status or source of income.

(2) To the greatest extent feasible, each Employer is required to present opportunities for training and employment of low- and moderate-income residents of the City and preferably of the Area; and to provide that contracts for work in connection with the construction of the Project be awarded to business concerns that are located in, or owned in substantial part by persons residing in, the City and preferably in the Area.

(3) Each Employer shall comply with all federal, state and local equal employment and affirmative action statutes, rules and regulations, including but not limited to the City's Human Rights Ordinance and the Illinois Human Rights Act, 775 ILCS 5/1-101 et seq. (1993), and any subsequent amendments and regulations promulgated thereto.

(4) Each Employer, in order to demonstrate compliance with the terms of this Paragraph, shall cooperate with and promptly and accurately respond to inquiries by the City, which has the responsibility to observe and report compliance with equal employment opportunity regulations of federal, state and municipal agencies.

(5) Each Employer shall include the foregoing provisions of subparagraphs (1) through (4) in every contract entered into in connection with the Project, and shall require inclusion of these provisions in every subcontract entered into by any subcontractors, and every agreement with any Affiliate operating on the Property, so that each such provision shall be binding upon each contractor, subcontractor or Affiliate, as the case may be.

(6) Failure to comply with the employment obligations described in this Paragraph E shall be a basis for the City to pursue its remedies under the Redevelopment Agreement.

F. City Resident Construction Worker Employment Requirement. The Developer agrees for itself and its successors and assigns, and shall contractually obligate its General Contractor and shall cause the General Contractor to contractually obligate its subcontractors, as applicable, to agree, that during the construction of the Project they shall comply with the minimum percentage of total worker hours performed by actual residents of the City as specified in Section 2-92-330 of the Municipal Code of Chicago (at least 50 percent of the total worker hours worked by persons on the site of the Project shall be performed by actual residents of the City); provided, however, that in addition to complying with this percentage, the Developer, its General Contractor and each subcontractor shall be required to make good faith efforts to utilize qualified residents of the City in both unskilled and skilled labor positions.

The Developer may request a reduction or waiver of this minimum percentage level of Chicagoans as provided for in Section 2-92-330 of the Municipal Code of Chicago in accordance with standards and procedures developed by the Chief Procurement Officer of the City.

"Actual residents of the City" shall mean persons domiciled within the City. The domicile is an individual's one and only true, fixed and permanent home and principal establishment.

The Developer, the General Contractor and each subcontractor shall provide for the maintenance of adequate employee residency records to show that actual Chicago residents are employed on the Project. Each Employer shall maintain copies of personal documents supportive of every Chicago employee's actual record of residence.

Weekly certified payroll reports (U.S. Department of Labor Form WH-347 or equivalent) shall be submitted to the Commissioner of DPD in triplicate, which shall identify clearly the actual residence of every employee on each submitted certified payroll. The first time that an employee's name appears on a payroll, the date that the Employer hired the employee should be written in after the employee's name.

The Developer, the General Contractor and each subcontractor shall provide full access to their employment records to the Chief Procurement Officer, the Commissioner of DPD, the Superintendent of the Chicago Police Department, the Inspector General or any duly authorized representative of any of them. The Developer, the General Contractor and each subcontractor shall

maintain all relevant personnel data and records for a period of at least three (3) years after final acceptance of the work constituting the Project.

At the direction of DPD, affidavits and other supporting documentation will be required of the Developer, the General Contractor and each subcontractor to verify or clarify an employee's actual address when doubt or lack of clarity has arisen.

Good faith efforts on the part of the Developer, the General Contractor and each subcontractor to provide utilization of actual Chicago residents (but not sufficient for the granting of a waiver request as provided for in the standards and procedures developed by the Chief Procurement Officer) shall not suffice to replace the actual, verified achievement of the requirements of this Paragraph concerning the worker hours performed by actual Chicago residents.

When work at the Project is completed, in the event that the City has determined that the Developer has failed to ensure the fulfillment of the requirement of this Paragraph concerning the worker hours performed by actual Chicago residents or failed to report in the manner as indicated above, the City will thereby be damaged in the failure to provide the benefit of demonstrable employment to Chicagoans to the degree stipulated in this Paragraph. Therefore, in such a case of non-compliance, it is agreed that 1/20 of 1 percent (0.0005) of the aggregate hard construction costs set forth in the Project budget (the product of .0005 x such aggregate hard construction costs) (as the same shall be evidenced by approved contract value for the actual contracts) shall be surrendered by the Developer to the City in payment for each percentage of shortfall toward the stipulated residency requirement. Failure to report the residency of employees entirely and correctly shall result in the surrender of the entire liquidated damages as if no Chicago residents were employed in either of the categories. The willful falsification of statements and the certification of payroll data may subject the Developer, the General Contractor and/or the subcontractors to prosecution. Any retainage to cover contract performance that may become due to the Developer pursuant to Section 2-92-250 of the Municipal Code of Chicago may be withheld by the City pending the Chief Procurement Officer's determination as to whether the Developer must surrender damages as provided in this paragraph.

Nothing herein provided shall be construed to be a limitation upon the "Notice of Requirements for Affirmative Action to Ensure Equal Employment Opportunity, Executive Order 11246" and "Standard Federal Equal Employment Opportunity, Executive Order 11246," or other affirmative action required for equal opportunity under the provisions of this Agreement or related documents.

The Developer shall cause or require the provisions of this Paragraph F to be included in all construction contracts and subcontracts related to the Project.

G. The Developer's MBE/WBE Commitment.

The Developer agrees for itself and its successors and assigns, and, if necessary to meet the requirements set forth herein, shall contractually obligate the General Contractor to agree that, during the Project:

(1) Consistent with the findings which support the Minority-Owned and Women-Owned Business Enterprise Procurement Program (the "MBE/WBE" Program"), Section 2-92-420 et seq.,

Municipal Code of Chicago, and in reliance upon the provisions of the MBE/WBE Program to the extent contained in, and as qualified by, the provisions of this Paragraph G, during the course of the Project, at least the following percentages of the MBE/WBE Budget attached hereto as Exhibit D-2 (as these budgeted amounts may be reduced to reflect decreased actual costs) shall be expended for contract participation by MBEs or WBEs:

- i. At least 24 percent by MBEs.
- ii. At least 4 percent by WBEs.

2. For purposes of this Paragraph G only, the Developer (and any party to whom a contract is let by the Developer in connection with the Project) shall be deemed a "contractor" and this Agreement (and any contract let by the Developer in connection with the Project) shall be deemed a "contract" as such terms are defined in Section 2-92-420, Municipal Code of Chicago.

(3) Consistent with Section 2-92-440, Municipal Code of Chicago, the Developer's MBE/WBE commitment may be achieved in part by the Developer's status as an MBE or WBE (but only to the extent of any actual work performed on the Project by the Developer), or by a joint venture with one or more MBEs or WBEs (but only to the extent of the lesser of (i) the MBE or WBE participation in such joint venture or (ii) the amount of any actual work performed on the Project by the MBE or WBE), by the Developer utilizing a MBE or a WBE as a General Contractor (but only to the extent of any actual work performed on the Project by the General Contractor), by subcontracting or causing the General Contractor to subcontract a portion of the Project to one or more MBEs or WBEs, or by the purchase of materials used in the Project from one or more MBEs or WBEs, or by any combination of the foregoing. Those entities which constitute both a MBE and a WBE shall not be credited more than once with regard to the Developer's MBE/WBE commitment as described in this Paragraph G. The Developer or the General Contractor may meet all or part of this commitment through credits received pursuant to Section 2-92-530 of the Municipal Code of Chicago for the voluntary use of MBEs or WBEs in its activities and operations other than the Project.

(4) Prior to the City's issuance of a Certificate, the Developer shall provide to DPD a final report describing its efforts to achieve compliance with this MBE/WBE commitment. Such report shall include inter alia the name and business address of each MBE and WBE solicited by the Developer or the General Contractor to work on the Project, and the responses received from such solicitation, the name and business address of each MBE or WBE actually involved in the Project, a description of the work performed or products or services supplied, the date and amount of such work, product or service, and such other information as may assist DPD in determining the Developer's compliance with this MBE/WBE commitment. DPD has access to the Developer's books and records, including, without limitation, payroll records, books of account and tax returns, and records and books of account in accordance with the Redevelopment Agreement, on five (5) business days' notice, to allow the City to review the Developer's compliance with its commitment to MBE/WBE participation and the status of any MBE or WBE performing any portion of the Project.

(5) Upon the disqualification of any MBE or WBE General Contractor or subcontractor, if such status was misrepresented by the disqualified party, the Developer shall be obligated to discharge or cause to be discharged the disqualified General Contractor or subcontractor and, if possible, identify and engage a qualified MBE or WBE as a replacement. For purposes of this

Subsection (e), the disqualification procedures are further described in Section 2-92-540, Municipal Code of Chicago.

(6) Any reduction or waiver of the Developer's MBE/WBE commitment as described in this Paragraph G shall be undertaken in accordance with Section 2-92-450, Municipal Code of Chicago.

(7) Prior to the commencement of the Project, the Developer, the General Contractor and all major subcontractors shall be required to meet with the monitoring staff of DPD with regard to the Developer's compliance with its obligations under this Paragraph G. During this meeting, the Developer shall demonstrate to DPD its plan to achieve its obligations under this Paragraph G, the sufficiency of which shall be approved by DPD. During the Project, the Developer shall, upon the request of the monitoring staff of DPD, such interim reports as the monitoring staff may require. Failure to submit such documentation on a timely basis, or a determination by DPD, upon analysis of the documentation, that the Developer is not complying with its obligations hereunder shall, upon the delivery of written notice to the Developer, be deemed an Event of Default hereunder.

H. Books and Records. The Developer, the general contractor and each subcontractor shall keep and maintain books and records that fully disclose the total actual cost of the Project and the disposition of all funds from whatever source allocated thereto and as otherwise necessary to evidence the Developer's compliance with its obligations under this Agreement, including, but not limited to, payroll records, general contractor's and subcontractors' sworn statements, general contracts, subcontracts, purchase orders, waivers of lien, paid receipts and invoices and the like. Such books and records shall be available at the applicable party's offices for inspection, copying, audit and examination by an authorized representative of the City, at the Developer's expense.

I. Incorporation in Other Contracts. The general contract and each subcontract shall include a rider incorporating Paragraphs C, D, E(5) and H of this Section 6.01 and the insurance requirements in Exhibit L. The general contract shall also incorporate in such rider Paragraphs F and G of this Section 6.01.

SECTION 7. COMPLETION OF CONSTRUCTION OR REHABILITATION

7.01 Certificate(s) of Completion of Construction or Rehabilitation.

Upon completion of the Project in accordance with the terms of this Agreement and upon the Developer's written request, DPD shall either issue to the Developer an Initial Certificate or Final Certificate, respectively, in recordable form certifying that the Developer has fulfilled its obligation to complete the Project in accordance with the terms of this Agreement or a written statement detailing the measures which must be taken in order to obtain the Initial Certificate or Final Certificate. DPD may require a single inspection by an inspecting architect hired at the Developer's expense to confirm the completion of the Project. DPD shall respond to Developer's written request for an Initial Certificate or Final Certificate within forty-five (45) days by issuing either an Initial Certificate or Final Certificate, respectively, or a written statement detailing the ways in which the Project does not conform to this Agreement or has not been satisfactorily completed, and the measures which must be taken by Developer in order to obtain either Certificate. Developer may resubmit a written request for a Initial Certificate or Final Certificate upon completion of such measures.

The Developer acknowledges and understands that the City will not issue the **Initial Certificate** and pay out City Funds in connection with the Project, until the following conditions have been met:

- Completion of the Project;
- Evidence acceptable to DPD that the Total Project Cost is equal to, or in excess of, \$14,106,174. As described in Section 4.03(c), the City Funds will be reduced on a dollar for dollar basis if the Total Project Cost is less than \$14,106,174;
- Receipt of a Certificate of Occupancy or other evidence acceptable to DPD that the developer has complied with building permit requirements for Project;
- The Developer shall have initially signed leases for 65% of the Property and this shall not include the square footage of the Common Area, the not for profit art center, and movie theater, as described herein;
- Evidence acceptable to DPD that the Project met or exceeded MBE/WBE, Prevailing Wage, and City Residency requirements; Developer has received a letter from DPD's Compliance and Monitoring division stating that the Developer is in complete compliance with all City Requirements (MBE/WBE, City Residency, and Prevailing Wage), as provided in herein;
- Evidence that the Developer has incurred TIF-eligible costs in an equal amount to, or greater than, the total maximum amount of City Funds for the Project (up to \$2,000,000); and
- The Developer shall provide evidence acceptable to the City that the Developer has met the Sustainability Requirement for the Project. The Sustainability Requirement consists of a stamped letter from a licensed design professional and a completed LEED checklist stating that the work completed has met the LEED credit items defined in this Agreement.

Furthermore, the Developer acknowledges and understands that the City will not issue the **Final Certificate** and pay out City Funds in connection with the Project, until the following conditions have been met:

- Issuance of the Initial Certificate; and
- The Developer shall lease or make best efforts to lease 11,764 square feet of Arts Space solely to arts and complementary uses businesses for twenty-four (24) months after the issuance of the Initial Certificate at no more than \$1 per square foot for the theater space and \$3 per square foot for the art center and has provided evidence satisfactory to the City that the Developer made best efforts to lease the Arts Space accordingly.

7.02 Effect of Issuance of Certificate: Continuing Obligations. The Certificates relates only to the performance of the work associated with the Project improvements. After the issuance of the

Certificates, however, all executory terms and conditions of this Agreement and all representations and covenants contained herein unrelated to such work will remain in effect throughout the Compliance and Monitoring Period, or such shorter period as may be explicitly provided for herein, as to the parties described in the following paragraph, and the issuance of the Certificate shall not be construed as a waiver by the City of any of its rights and remedies pursuant to such executory terms.

Those covenants specifically described at Sections 8.01 (l) 8.02, 8.05 and 8.14 as covenants that run with the land will bind any transferee of the Property (including an assignee as described in the following sentence) throughout the Term of the Agreement or such shorter period as may be explicitly provided for therein. The other executory terms of this Agreement shall be binding only upon the Developer or a permitted assignee under Section 15.15 of this Agreement.

7.03 Failure to Complete. If the Developer fails to complete the Project in accordance with the terms of this Agreement, no Certificate will ever be issued, and the City will have the right to terminate this Agreement. If this occurs, no City Funds will ever be paid to the Developer. In addition, if the Project's TIF-Funded Improvements include any public improvements, the City will have the right (but not the obligation) to complete such public improvements and the Developer must immediately reimburse the City for all reasonable costs and expenses incurred in completing such public improvements.

7.04 Notice of Expiration of Term of Agreement. Upon the expiration of the Term of the Agreement, DPD shall provide the Developer, at the Developer's written request, with a written notice in recordable form stating that the Term of the Agreement has expired.

SECTION 8. COVENANTS/REPRESENTATIONS/WARRANTIES OF THE DEVELOPER.

8.01 General. The Developer represents, warrants and covenants, as of the date of this Agreement and as of the date of each disbursement of City Funds hereunder, that:

(a) the Developer as defined for the purposes of this Agreement, is Irving Park Property Holdings LLC., and is duly organized, validly existing, qualified to do business in Illinois, and licensed to do business in any other state where, due to the nature of its activities or properties, such qualification or license is required;

(b) the Developer has the right, power and authority to enter into, execute, deliver and perform this Agreement;

(c) the execution, delivery and performance of this Agreement by Developer (including each of them, respectively) has been duly authorized by all necessary action, and does not and will not violate its Articles of Organization or Incorporation, by-laws or operating agreement as amended and supplemented, any applicable provision of law, or constitute a breach of, default under or require any consent under any agreement, instrument or document to which the Developer (including each of them, respectively) is now a party or by which the Developer (including each of them, respectively) is now or may become bound;

(d) the Developer will continue to own good, indefeasible and merchantable title to the Property (and all improvements thereon), free and clear of all liens except for the Permitted Liens and such other matters as DPD may consent to in writing;

(e) the Developer (including each of them, respectively) is now and for the Term of the Agreement shall remain solvent and able to pay its debts as they mature;

(f) there are no actions or proceedings by or before any court, governmental commission, board, bureau or any other administrative agency pending, threatened or affecting the Developer (including each of them, respectively) which would impair its ability to perform under this Agreement;

(g) the Developer (including each of them, respectively) has and shall maintain all government permits, certificates and consents necessary to conduct its business and to construct, complete and operate the Project;

(h) the Developer is not in default with respect to any agreement or instrument related to the borrowing of money to which the Developer (or either of them) is bound or for which the Property serves as collateral;

(i) any financial statements provided to the City are and will be, at the time of submittal, true, complete and correct in all material respects and accurately present the assets, liabilities, results of operations and financial condition of the Developer, and there has been no material adverse change in the assets, liabilities, results of operations or financial condition of the Developer since the date of the Developer's most recent Financial Statements;

(j) the Developer (including each of them, respectively) shall not, directly or indirectly do any of the following without the prior written consent of DPD, which consent shall be in DPD's sole discretion: (1) be a party to any merger, liquidation or consolidation; (2) sell (including, without limitation, any sale and leaseback), transfer, convey, lease (other than expressly permitted herein) or otherwise dispose of all or substantially all of its assets or any portion of the Property; or (3) enter into any transaction that would cause a material and detrimental change to the Developer's financial condition;

(k) Developer has not made or caused to be made, directly or indirectly, any payment, gratuity or offer of employment in connection with the Agreement or any contract paid from the City treasury or pursuant to City ordinance, for services to any City agency ("City Contract") as an inducement for the City to enter into the Agreement or any City Contract with the Developer in violation of Chapter 2-156-120 of the Municipal Code of the City;

(l) the Property shall not be used for any Prohibited Use;

(m) neither the Developer nor any affiliate of the Developer is listed on any of the following lists maintained by the Office of Foreign Assets Control of the U.S. Department of the Treasury, the Bureau of Industry and Security of the U.S. Department of Commerce or their successors, or on any other list of persons or entities with which the City may not do business under any applicable law, rule, regulation, order or judgment: the Specially Designated Nationals List, the Denied Persons List, the Unverified List, the Entity List and the Debarred List. For purposes of this

subparagraph (m) only, the term "affiliate," when used to indicate a relationship with a specified person or entity, means a person or entity that, directly or indirectly, through one or more intermediaries, controls, is controlled by or is under common control with such specified person or entity, and a person or entity shall be deemed to be controlled by another person or entity, if controlled in any manner whatsoever that results in control in fact by that other person or entity (or that other person or entity and any persons or entities with whom that other person or entity is acting jointly or in concert), whether directly or indirectly and whether through share ownership, a trust, a contract or otherwise; and

(n) Developer (including each of them, respectively) agrees that Developer, any person or entity who directly or indirectly has an ownership or beneficial interest in Developer of more than 7.5 percent ("Owners"), spouses and domestic partners of such Owners, Developer's contractors (i.e., any person or entity in direct contractual privity with Developer regarding the subject matter of this Agreement) ("Contractors"), any person or entity who directly or indirectly has an ownership or beneficial interest in any Contractor of more than 7.5 percent ("Sub-owners") and spouses and domestic partners of such Sub-owners (Developer and all the other preceding classes of persons and entities are together, the "Identified Parties"), shall not make a contribution of any amount to the Mayor of the City of Chicago (the "Mayor") or to his political fundraising committee during (i) the bid or other solicitation process for this Agreement or Other Contract (as defined below), including while this Agreement or any Other Contract is executory, (ii) the term of this Agreement or any Other Contract between Developer and the City, and/or (iii) any period while an extension of this Agreement or any Other Contract with the City is being sought or negotiated.

Developer represents and warrants that since the date of public advertisement of the specification, request for qualifications, request for proposals or request for information (or any combination of those requests) or, if not competitively procured, from the date the City approached the Developer or the date the Developer approached the City, as applicable, regarding the formulation of this Agreement, no Identified Parties have made a contribution of any amount to the Mayor or to his political fundraising committee.

Developer agrees that it shall not: (a) coerce, compel or intimidate its employees to make a contribution of any amount to the Mayor or to the Mayor's political fundraising committee; (b) reimburse its employees for a contribution of any amount made to the Mayor or to the Mayor's political fundraising committee; or (c) bundle or solicit others to bundle contributions to the Mayor or to his political fundraising committee.

Developer agrees that the Identified Parties must not engage in any conduct whatsoever designed to intentionally violate this provision or Mayoral Executive Order No. 2011-4 or to entice, direct or solicit others to intentionally violate this provision or Mayoral Executive Order No. 2011-4.

Developer agrees that a violation of, non-compliance with, misrepresentation with respect to, or breach of any covenant or warranty under this provision or violation of Mayoral Executive Order No. 2011-4 constitutes a breach and default under this Agreement, and under any Other Contract for which no opportunity to cure will be granted. Such breach and default entitles the City to all remedies (including without limitation termination for default) under this Agreement, under any Other Contract, at law and in equity. This provision amends any Other Contract and supersedes any inconsistent provision contained therein.

If Developer violates this provision or Mayoral Executive Order No. 2011-4 prior to the closing of this Agreement, the City may elect to decline to close the transaction contemplated by this Agreement.

For purposes of this provision:

"Bundle" means to collect contributions from more than one source which are then delivered by one person to the Mayor or to his political fundraising committee.

"Other Contract" means any other agreement with the City of Chicago to which Developer is a party that is (i) formed under the authority of Chapter 2-92 of the Municipal Code of Chicago; (ii) entered into for the purchase, sale or lease of real or personal property; or (iii) for materials, supplies, equipment or services which are approved and/or authorized by the City Council of the City of Chicago.

"Contribution" means a "political contribution" as defined in Chapter 2-156 of the Municipal Code of Chicago, as amended.

Individuals are "Domestic Partners" if they satisfy the following criteria:

- (A) they are each other's sole domestic partner, responsible for each other's common welfare; and
- (B) neither party is married, as defined under Illinois law; and
- (C) the partners are not related by blood closer than would bar marriage in the State of Illinois; and
- (D) each partner is at least 18 years of age, and the partners are the same sex, and the partners reside at the same residence; and
- (E) two of the following four conditions exist for the partners:
 - 1. The partners have been residing together for at least 12 months.
 - 2. The partners have common or joint ownership of a residence.
 - 3. The partners have at least two of the following arrangements:
 - a. joint ownership of a motor vehicle;
 - b. a joint credit account;
 - c. a joint checking account;
 - d. a lease for a residence identifying both domestic partners as tenants.
 - 4. Each partner identifies the other partner as a primary beneficiary in a will.

"Political fundraising committee" means a "political fundraising committee" as defined in Chapter 2-156 of the Municipal Code of Chicago, as amended.

8.02 Covenant to Redevelop. The Developer shall redevelop the Space in accordance with this Agreement and all Exhibits attached hereto, the Redevelopment Plan, the TIF Ordinances, the Project Budget and all amendments thereto, and all applicable federal, state and local laws, ordinances, rules, regulations, executive orders and codes. The covenants set forth in this Section shall run with the land but shall be deemed satisfied and shall terminate when the City issues its Certificate for recording in the Recorder's Office of Cook County.

8.03 Use of City Funds. City Funds shall be used by the Developer solely to reimburse the Developer for its payment for the TIF-Funded Improvements.

8.04 Bonds. The Developer shall, at the request of the City, agree to any reasonable amendments to this Agreement that are necessary or desirable in order for the City to issue (in its sole discretion) any bonds in connection with the Area; provided, however, that any such amendments shall not have a material adverse effect on the Developer or the Project. The Developer shall, at the Developer's expense, cooperate and provide reasonable assistance in connection with the marketing of any such bonds, including but not limited to providing written descriptions of the Project, making representations, providing information regarding its financial condition and assisting the City in preparing an offering statement with respect thereto. If any such bonds are issued, the City may use the proceeds thereof to reimburse the Developer for any amounts remaining due under this Agreement.

8.05 Occupancy and Operations Covenant / Jobs Covenant.

(a) The Developer shall continuously lease and cause to be operated a minimum of 24,481 square foot Binny's, an approximately 3,900 square foot Culvers, an approximately 6,000 square foot area that is intended to be a film theater, and an approximately 5,764 square foot area intended to be an art center, the combined space for arts and complementary uses will be 11,764 square feet, hereinafter the "Arts Space". The Developer shall lease or make best efforts to lease the Arts Space solely to arts and complementary uses businesses for twenty-four (24) months after the issuance of the Initial Certificate at no more than \$1 per square foot for the theater space and \$3 per square foot for the art center. Thereafter, upon the City being satisfied that the Developer made best efforts to lease the Arts Space accordingly, the Arts Space will be maintained as space leased at no more than \$1 per square foot for the space currently designated for the theater and \$3 per square foot for the space currently designated to be the art center. The Developer shall have signed leases for 65% of the Property and this requirement shall not include the square footage of the common area and the Arts Space, as described in this Agreement. If the Developer fails to satisfy these requirements, the City shall have the right to halt payment or seek reimbursement of City Funds made to the Developer and to terminate this Agreement. The Occupancy and Operations Covenant shall apply throughout the Compliance & Monitoring Period. Developer will be allowed one, one year cure period for a default under this Section 8.05.

(b) Developer shall make a best effort to create and maintain a minimum of 130 FTE jobs throughout the Compliance & Monitoring Period.

8.06 Arms-Length Transactions. Unless disclosed in the approved Project Budget or unless DPD has given its prior written consent with respect thereto, no Affiliate of the Developer may receive any portion of City Funds, directly or indirectly, in payment for work done, services provided or materials supplied in connection with any TIF-Funded Improvement. The Developer shall provide information with respect to any entity to receive City Funds directly or indirectly (whether through payment to the Affiliate by the Developer and reimbursement to the Developer for such costs using City Funds, or otherwise), upon DPD's request, prior to any such disbursement.

8.07 Conflict of Interest. Pursuant to Section 5/11-74.4-4(n) of the Act, the Developer (including each of them, respectively) represents, warrants and covenants that, to the best of its knowledge, no member, official, or employee of the City, or of any commission or committee

exercising authority over the Project, the Area or the Redevelopment Plan, or any consultant hired by the City or the Developer with respect thereto, owns or controls, has owned or controlled or will own or control any interest, and no such person shall represent any person, as agent or otherwise, who owns or controls, has owned or controlled, or will own or control any interest, direct or indirect, in the Developer's business, the Property or any other property in the Area.

8.08 Disclosure of Interest. The Developer's counsel has no direct or indirect financial ownership interest in the Developer, the Property or any other aspect of the Project.

8.09 Financial Statements. The Developer shall provide DPD current financial statements prior to Closing, and at DPD's request, shall provide such interim statements as DPD may require.

8.10 Insurance. The Developer shall provide and maintain during the Term of the Agreement, and cause other applicable parties to provide and maintain, the insurance coverages specified in Exhibit L.

8.11 Non-Governmental Charges. Except for the Permitted Liens, and subject to the next sentence, the Developer agrees to pay or cause to be paid when due any Non-Governmental Charges. The Developer has the right, before any delinquency occurs, to contest any Non-Governmental Charge by appropriate legal proceedings properly and diligently prosecuted, so long as such proceedings serve to prevent any sale or forfeiture of the Property.

8.12 Compliance with Laws. The Property and the Project are and shall be operated in compliance with all applicable federal, state and local laws, statutes, ordinances, rules, regulations, executive orders and codes.

8.13 Recording and Filing. The Developer shall cause this Agreement, certain exhibits (as specified by Corporation Counsel), all amendments and supplements hereto to be recorded and filed against the Property in the Recorder's Office of Cook County. If the Permitted Liens include any existing mortgages, such mortgagee must execute a subordination agreement in the form of Exhibit J.

8.14 Real Estate Provisions; Governmental Charges. Subject to the next paragraph, the Developer will pay or cause to be paid when due all Governmental Charges (as defined below) which are assessed or imposed upon the Developer, the Space or the Project. "Governmental Charge" shall mean all federal, State, county, the City, or other governmental (or any instrumentality, division, agency, body, or department thereof) taxes, levies, assessments, charges, liens, claims or encumbrances, including, but not limited to, general real estate taxes.

The Developer has the right, before any delinquency occurs, to contest any Governmental Charge by appropriate legal proceedings properly and diligently prosecuted, so long as such proceedings serve to prevent any sale or forfeiture of the Property.

Neither the Developer nor any agent, representative, lessee, tenant, assignee, transferee or successor in interest to the Developer shall, during the Term of this Agreement, directly or indirectly, initiate, seek or apply for proceedings in order to lower the assessed value of all or any portion of the Property or the Project below the amount of the Minimum Assessed Value as described in Exhibit M.

8.15 Lease. Developer shall submit to the City all leases for the Project for approval prior to closing.

8.16 Survival of Covenants. All warranties, representations, covenants and agreements of the Developer contained in this Section 8 and elsewhere in this Agreement shall be true, accurate and complete at the time of the Developer's execution of this Agreement, and shall survive the execution, delivery and acceptance hereof by the parties hereto and (except as provided in Section 7 hereof upon the issuance of a Certificate) shall be in effect throughout the Term of the Agreement, or such shorter period as may be explicitly provided herein.

8.17 Annual Compliance Report. Beginning with the calendar year in which the Certificate is issued and continuing throughout Compliance and Monitoring Period, the Developer shall submit to DPD the Annual Compliance Report by March 1st of the year following the end of the calendar year to which the Annual Compliance Report relates. For example, if the Certificate is issued in 2016, then the first Annual Compliance Report will be due no later than March 1, 2017.

8.18 Job Readiness Program. The Developer and the General Contractor shall undertake a job readiness program, to work with the City, through the Workforce Solutions (DPD Workforce Division), to participate in job training programs to provide job applicants for the jobs created by the Project and the operation of the Developer's business on the Property. Developer and General Contractor shall meet with DPD prior to the Closing Date to discuss the Project.

8.19 Inspector General. It is the duty of Developer and the duty of any bidder, proposer, contractor, subcontractor, and every applicant for certification of eligibility for a City contract or program, and all of Developer's officers, directors, agents, partners, and employees and any such bidder, proposer, contractor, subcontractor or such applicant: (a) to cooperate with the Inspector General in any investigation or hearing undertaken pursuant to Chapter 2-56 of the Municipal Code and (b) to cooperate with the Legislative Inspector General in any investigation undertaken pursuant to Chapter 2-55 of the Municipal Code. Developer represents that it understands and will abide by all provisions of Chapters 2-56 and 2-55 of the Municipal Code and that it will inform subcontractors of this provision and require their compliance.

8.20. FOIA and Local Records Act Compliance.

(a) FOIA. The Developer acknowledges that the City is subject to the Illinois Freedom of Information Act, 5 ILCS 140/1 et. seq., as amended ("FOIA"). The FOIA requires the City to produce records (very broadly defined in FOIA) in response to a FOIA request in a very short period of time, unless the records requested are exempt under the FOIA. If the Developer receives a request from the City to produce records within the scope of FOIA, then the Developer covenants to comply with such request within 48 hours of the date of such request. Failure by the Developer to timely comply with such request shall be an Event of Default.

(b) Exempt Information. Documents that the Developer submits to the City under Section 8.17, (Annual Compliance Report) or otherwise during the Term of the Agreement that contain trade secrets and commercial or financial information may be exempt if disclosure would result in competitive harm. However, for documents submitted by the Developer to be treated as a trade secret or information that would cause competitive harm, FOIA requires that Developer mark any such documents as "proprietary, privileged or confidential." If the Developer marks a document

as "proprietary, privileged and confidential", then DPD will evaluate whether such document may be withheld under the FOIA. DPD, in its discretion, will determine whether a document will be exempted from disclosure, and that determination is subject to review by the Illinois Attorney General's Office and/or the courts.

(c) Local Records Act. The Developer acknowledges that the City is subject to the Local Records Act, 50 ILCS 205/1 et . seq, as amended (the "Local Records Act"). The Local Records Act provides that public records may only be disposed of as provided in the Local Records Act. If requested by the City, the Developer covenants to use its best efforts consistently applied to assist the City in its compliance with the Local Records Act.

8.21 Shakman Accord

(a) The Developer shall perform under this Agreement as an independent contractor to the City and not as a representative, employee, agent or partner of the City.

(b) The City is subject to the June 16, 2014 the "City of Chicago Hiring Plan" (the "2014 City Hiring Plan") entered in Shakman v. Democratic Organization of Cook County, Case No 69 C 2145 (United State District Court for the Northern District of Illinois). Among other things, the 2014 City Hiring Plan prohibits the City from hiring persons as governmental employees in non-exempt positions on the basis of political reasons or factors.

(c) Developer is aware that City policy prohibits City employees from directing any individual to apply for a position with Developer, either as an employee or as a subcontractor, and from directing Developer to hire an individual as an employee or as a subcontractor. Accordingly, Developer must follow its own hiring and contracting procedures, without being influenced by City employees. Any and all personnel provided by Developer under this Agreement are employees or subcontractors of Developer, not employees of the City of Chicago. This Agreement is not intended to and does not constitute, create, give rise to, or otherwise recognize an employer-employee relationship of any kind between the City and any personnel provided by Developer.

(d) Developer will not condition, base, or knowingly prejudice or affect any term or aspect of the employment of any personnel provided under this Agreement, or offer employment to any individual to provide services under this Agreement, based upon or because of any political reason or factor, including, without limitation, any individual's political affiliation, membership in a political organization or party, political support or activity, political financial contributions, promises of such political support, activity or financial contributions, or such individual's political sponsorship or recommendation. For purposes of this Agreement, a political organization or party is an identifiable group or entity that has as its primary purpose the support of or opposition to candidates for elected public office. Individual political activities are the activities of individual persons in support of or in opposition to political organizations or parties or candidates for elected public office.

(e) In the event of any communication to Developer by a City employee or City official in violation of paragraph (c) above, or advocating a violation of paragraph (d) above, Developer will, as soon as is reasonably practicable, report such communication to the Hiring Oversight Section of the City's Office of the Inspector General ("IGO Hiring Oversight"), and also to the head of the Department. Developer will also cooperate with any inquiries by IGO Hiring Oversight or the Shakman Monitor's Office related to this Agreement.

8.22 Sustainability Requirement. Prior to the issuance of a Certificate, the Developer shall provide evidence acceptable to the City that the Developer has met the Sustainability Requirement for the Project. The Sustainability Requirement consists of a stamped letter from a licensed design professional and a completed LEED checklist indicating that the work completed has met the LEED credit items.

8.23 Recapture of TIF Assistance.

(a) If the sale, transfer or refinance of the Project (each happening being a "Capital Event") occurs on or before the fifth year anniversary of the issuance of the Initial Certificate, the Developer agrees to pay and remit to the City on the closing date of such sale or transfer an amount equal to the greater of ten (10%) of the sales proceeds, as calculated as the total sales price minus \$14,106,174 based on the final executed settlement statement prepared in connection with such sale or other transfer, or the total amount of City funds paid to Developer as of the closing date of such transaction.

(b) If a Capital Event occurs after the fifth year anniversary of the issuance of the Initial Certificate and prior to the tenth anniversary of the issuance of said Certificate, the Developer agrees to pay and remit to the City on the closing date of such Capital Event, an amount equal to fifty percent (50%) of the sum of the Sales Price less \$14,106,174, less \$2,115,926 as calculated using final executed settlement statement prepared in connection with such sale or other transfer.

(c) Any TIF Recapture Amount received by the City shall be deposited into a separate account within the TIF Fund and shall be used for Redevelopment Project Costs.

(d) Any TIF Recapture Amount due and owing to the City pursuant to Section 8.23(a) or Section 8.23(b) due to the occurrence of a Capital Event shall be paid by the Developer on the closing date of such Capital Event.

(e) This Section 8.23 shall be in effect until a Capital Event in which Developer is no longer in control of the entire Project. With respect to Capital Event of less than the entire Project, such successor shall not have any obligations or liabilities under this Section 8.23 provided the Developer shall continue to have obligations under this Section 8.23 with respect to the portion of the Project that was not subject to the Capital Event.

(f) This section shall not apply to any refinancing of the Project that includes conversion of construction financing to permanent financing, provided that no funds are disbursed to the Developer.

SECTION 9. ENVIRONMENTAL MATTERS

The Developer hereby represents and warrants to the City that it has conducted environmental studies sufficient to conclude that the Project may be constructed, completed and operated in accordance with the requirements of all Environmental Laws and this Agreement. The Developer agrees to indemnify, defend and hold the City harmless from and against any and all

losses, liabilities, damages, injuries, costs, expenses or claims of any kind whatsoever including, without limitation, any losses, liabilities, damages, injuries, costs, expenses or claims asserted or arising under any Environmental Laws incurred, suffered by or asserted against the City and relating to the Project or the Property.

SECTION 10. INDEMNIFICATION

The Developer agrees to indemnify, pay, defend and hold the City, and its elected and appointed officials, employees, agents and affiliates (individually an "Indemnitee," and collectively the "Indemnitees") harmless from and against, any and all liabilities, obligations, losses, damages, penalties, actions, judgments, suits, claims, costs, expenses and disbursements of any kind or nature whatsoever (and including without limitation, the reasonable fees and disbursements of counsel for such Indemnitees in connection with any investigative, administrative or judicial proceeding commenced or threatened, whether or not such Indemnities shall be designated a party thereto), that may be imposed on, suffered, incurred by or asserted against the Indemnitees in any manner directly or indirectly relating or arising out of this Agreement or the Project. The provisions of the undertakings and indemnification set out in this Section 10 shall survive the termination of this Agreement.

SECTION 11. MAINTAINING RECORDS / RIGHT TO INSPECT

The Developer shall (a) comply with the requirements of Paragraph H of Section 6.01 during the Term of the Agreement and cause the other applicable parties to comply with such requirements, and (b) upon three (3) business days' notice, permit any authorized representative of the City to have access to all portions of the Project and the Property during normal business hours to confirm the Developer's compliance with its obligations under this Agreement.

SECTION 12. DEFAULT AND REMEDIES

12.01 Events of Default. The occurrence of any one or more of the following events, subject to the provisions of Section 12.03, shall constitute an "Event of Default" by the Developer hereunder:

(a) the failure of the Developer to comply with any covenant or obligation, or the breach by the Developer of any representation or warranty, under this Agreement or any related agreement;

(b) the commencement of any bankruptcy, insolvency, liquidation or reorganization proceedings under any applicable state or federal law, or the commencement of any analogous statutory or non-statutory proceedings involving the Developer; provided, however, that if such commencement of proceedings is involuntary, such action shall not constitute an Event of Default unless such proceedings are not dismissed within sixty (60) days after the commencement of such proceedings;

(c) the appointment of a receiver or trustee for the Developer, for any substantial part of the Developer's assets or the institution of any proceedings for the dissolution, or the full or partial liquidation, or the merger or consolidation, of the Developer; provided, however, that if such appointment or commencement of proceedings is involuntary, such action shall not constitute an

Event of Default unless such appointment is not revoked or such proceedings are not dismissed within sixty (60) days after the commencement thereof;

(d) the entry of any judgment or order against the Developer or the Property which remains unsatisfied or undischarged and in effect for sixty (60) days after such entry without a stay of enforcement or execution;

(e) the dissolution of the Developer or the death of any natural person who owns a 50% or more ownership interest in the Developer, unless, in the case of a death, the Developer establishes to the DPD's satisfaction that such death shall not impair the Developer's ability to perform its executory obligations under this Agreement;

(f) the institution in any court of a criminal proceeding (other than a misdemeanor) against the Developer or any natural person who owns 5% or more ownership interest in the Developer, which is not dismissed within thirty (30) days, or the indictment of the Developer or any natural person who owns such a material interest in the Developer, for any crime (other than a misdemeanor).

(g) failure to timely submit the Annual Compliance Report to the City as required by this Agreement, the failure of which will constitute an event of default without notice or opportunity to cure; or

(h) failure to comply with the sustainability requirements for the Project as stated in Section 8.22 by which the City shall have the right to reduce the amount of City Funds by an amount equal to 10% of City Funds.

12.02 Remedies. Upon the occurrence of an Event of Default, the City may terminate this Agreement and all related agreements, and may suspend disbursement of City Funds. The City may, in any court of competent jurisdiction by any action or proceeding at law or in equity, pursue and secure any available remedy. However, the City shall not be entitled to recover any City Funds previously paid to the Developer unless the Event of Default involves a Reimbursement Event.

12.03 Curative Period. In the event the Developer fails to perform any covenant or obligation or breaches any representation or warranty which the Developer is required to perform under this Agreement, an Event of Default shall not be deemed to have occurred unless the Developer has failed to cure such default within thirty (30) days of its receipt of a written notice from the City specifying the nature of the default; provided, however, with respect to those non-monetary defaults which are not capable of being cured within such thirty (30) day period, the Developer shall not be deemed to have committed an Event of Default under this Agreement if it has commenced to cure the alleged default within such thirty (30) day period and thereafter diligently and continuously prosecutes the cure of such default until the same has been cured. No such cure period, however, shall apply to Events of Default described in Section 12(b), (c), (d), (e) or (f), which defaults shall have the cure periods described therein, if any. Notwithstanding anything to the contrary in this section, a single one year cure period shall apply to default arising from a breach of the jobs and operations covenants in Section 8.05. There shall be no cure period for default arising from Developer's failure to comply with the Annual Compliance Report covenant in Section 8.17 and such breaches shall be an immediate Event of Default.

SECTION 13. MORTGAGING OF THE PROJECT

All mortgages or deeds of trust in place as of the date hereof with respect to the Property or any portion thereof are listed on Exhibit F hereto. No mortgagee shall have the right to succeed to the Developer's rights under this Agreement unless it complies with the first sentence of Section 15.15 hereof.

SECTION 14. NOTICE

Unless otherwise specified, any notice, demand or request required hereunder shall be given in writing at the addresses set forth below, by any of the following means: (a) personal service; (b) overnight courier, or (c) registered or certified mail, return receipt requested.

If to the City:	City of Chicago Department of Planning and Development 121 North LaSalle Street, Room 1000 Chicago, IL 60602 Attention: Commissioner
With Copies To:	City of Chicago Department of Law Finance and Economic Development Division 121 North LaSalle Street, Room 600 Chicago, IL 60602
If to the Developer:	Irving Park Property Holdings LLC and 5519 N. Cumberland Avenue, Suite 1008 Chicago, Illinois 60656 Attention: Mr. Charles H. Cui
With Copies To:	_____ _____ Chicago, Illinois 606__ Attn: _____

Such addresses may be changed by notice to the other parties given in the same manner provided above. Any notice, demand, or request sent pursuant to clause (a) hereof shall be deemed received upon such personal service. Any notice, demand or request sent pursuant to clause (b) shall be deemed received on the day immediately following deposit with the overnight courier and any notices, demands or requests sent pursuant to subsection (c) shall be deemed received two (2) business days following deposit in the mail.

SECTION 15. MISCELLANEOUS

15.01 Amendment. This Agreement and the Exhibits attached hereto may not be amended or modified without the prior written consent of the parties hereto; provided, however, that the City, in its sole discretion, may amend, modify or supplement Exhibit A hereto without the consent of any party hereto, and DPD may grant consents as explicitly provided for under certain sections of this Agreement. It is agreed that no material amendment or change to this Agreement shall be made or be effective unless ratified or authorized by an ordinance duly adopted by the City Council. The term "material" for the purpose of this Section 15.01 shall be defined as any deviation from the terms of the Agreement which operates to materially reduce the scope of the Project, increases the square footage allocated to office space to an amount greater than fifty percent (50%), materially changes the Project or business operations of the Developer at the Property, or increases the City Funds payable to the Developer.

15.02 Entire Agreement. This Agreement (including each Exhibit attached hereto, which is hereby incorporated herein by reference) constitutes the entire Agreement between the parties hereto and it supersedes all prior agreements, negotiations and discussions between the parties relative to the subject matter hereof.

15.03 Limitation of Liability. No member, official or employee of the City shall be personally liable to the Developer or any successor in interest in the event of any default or breach by the City or for any amount which may become due to the Developer from the City or any successor in interest or on any obligation under the terms of this Agreement.

15.04 Further Assurances. The Developer agrees to take such actions, including the execution and delivery of such documents, instruments, petitions and certifications as may become necessary or appropriate to carry out the terms, provisions and intent of this Agreement.

15.05 Waiver. Waiver by the City or the Developer with respect to any breach of this Agreement shall not be considered or treated as a waiver of the rights of the respective party with respect to any other default or with respect to any particular default, except to the extent specifically waived by the City or the Developer in writing. No delay or omission on the part of a party in exercising any right shall operate as a waiver of such right or any other right unless pursuant to the specific terms hereof. A waiver by a party of a provision of this Agreement shall not prejudice or constitute a waiver of such party's right otherwise to demand strict compliance with that provision or any other provision of this Agreement. No prior waiver by a party, nor any course of dealing between the parties hereto, shall constitute a waiver of any such parties' rights or of any obligations of any other party hereto as to any future transactions.

15.06 Remedies Cumulative. The remedies of a party hereunder are cumulative and the exercise of any one or more of the remedies provided for herein shall not be construed as a waiver of any other remedies of such party unless specifically so provided herein.

15.07 Disclaimer. Nothing contained in this Agreement nor any act of the City shall be deemed or construed by any of the parties, or by any third person, to create or imply any relationship of third-party beneficiary, principal or agent, limited or general partnership or joint venture, or to create or imply any association or relationship involving the City.

15.08 Headings. The paragraph and section headings contained herein are for convenience only and are not intended to limit, vary, define or expand the content thereof.

15.09 Counterparts. This Agreement may be executed in several counterparts, each of which shall be deemed an original and all of which shall constitute one and the same agreement.

15.10 Severability. If any provision in this Agreement, or any paragraph, sentence, clause, phrase, word or the application thereof, in any circumstance, is held invalid, this Agreement shall be construed as if such invalid part were never included herein and the remainder of this Agreement shall be and remain valid and enforceable to the fullest extent permitted by law.

15.11 Conflict. In the event of a conflict between any provisions of this Agreement and the provisions of the TIF Ordinances, and any bond ordinances relating to the Area, if any, such ordinance(s) shall prevail and control.

15.12 Governing Law. This Agreement shall be governed by and construed in accordance with the internal laws of the State of Illinois, without regard to its conflicts of law principles.

15.13 Form of Documents. All documents required by this Agreement to be submitted, delivered or furnished to the City shall be in form and content satisfactory to the City.

15.14 Approval. Wherever this Agreement provides for the approval or consent of the City, DPD or the Commissioner, or any matter is to be to the City's, DPD's or the Commissioner's satisfaction, unless specifically stated to the contrary, such approval, consent or satisfaction shall be made, given or determined by the City, DPD or the Commissioner in writing and in the reasonable discretion thereof. The Commissioner or other person designated by the Mayor of the City shall act for the City or DPD in making all approvals, consents and determinations of satisfaction, granting the Certificate or otherwise administering this Agreement for the City.

15.15 Assignment. The Developer may not sell, assign or otherwise transfer its interest in this Agreement in whole or in part without the written consent of the City, which consent shall be in the City's sole discretion and which, if granted, may be conditioned upon, among other things, the assignee's assumption of all of the Developer's obligations under this Agreement. The foregoing limitation shall not prevent the Developer from collaterally assigning to a lender that is also providing financing for the Project the Developer's right to receive the payment of City Funds as security for such lender financing. The Developer consents to the City's sale, transfer, assignment or other disposal of this Agreement at any time in whole or in part.

15.16 Binding Effect. This Agreement shall be binding upon the Developer, the City and their respective successors and permitted assigns (as provided herein) and shall inure to the benefit of the Developer, the City and their respective successors and permitted assigns (as provided herein). Except as otherwise provided herein, this Agreement shall not run to the benefit of, or be enforceable by, any person or entity other than a party to this Agreement and its successors and permitted assigns. This Agreement should not be deemed to confer upon third parties any remedy, claim, right of reimbursement or other right.

15.17 Force Majeure. Neither the City nor the Developer nor any successor in interest to either of them shall be considered in breach of or in default of its obligations under this Agreement in the event of any delay caused by damage or destruction by fire or other casualty, strike, shortage of material, unusually adverse weather conditions such as, by way of illustration and not limitation, severe rain storms or below freezing temperatures of abnormal degree or for an abnormal duration, tornadoes or cyclones, and other events or conditions beyond the reasonable control of the party affected which in fact interferes with the ability of such party to discharge its obligations hereunder. The individual or entity relying on this section with respect to any such delay shall, upon the occurrence of the event causing such delay, immediately give written notice to the other parties to this Agreement. The individual or entity relying on this section with respect to any such delay may rely on this section only to the extent of the actual number of days of delay affected by any such events described above.

15.18 Exhibits. All of the exhibits attached hereto are incorporated herein by reference.

15.19 Business Economic Support Act. Pursuant to the Business Economic Support Act (30 ILCS 760/1 et seq.), if the Developer is required to provide notice under the WARN Act, the Developer shall, in addition to the notice required under the WARN Act, provide at the same time a copy of the WARN Act notice to the Governor of the State, the Speaker and Minority Leader of the House of Representatives of the State, the President and minority Leader of the Senate of State, and the Mayor of each municipality where the Developer has locations in the State. Failure by the Developer to provide such notice as described above may result in the termination of all or a part of the payment or reimbursement obligations of the City set forth herein.

15.20 Venue and Consent to Jurisdiction. If there is a lawsuit under this Agreement, each party may hereto agree to submit to the jurisdiction of the courts of Cook County, the State of Illinois and the United States District Court for the Northern District of Illinois.

15.21 Costs and Expenses. In addition to and not in limitation of the other provisions of this Agreement, Developer agrees to pay upon demand the City's out-of-pocket expenses, including attorney's fees, incurred in connection with the enforcement of the provisions of this Agreement. This includes, subject to any limits under applicable law, attorney's fees and legal expenses, whether or not there is a lawsuit, including attorney's fees for bankruptcy proceedings (including efforts to modify or vacate any automatic stay or injunction), appeals and any anticipated post-judgment collection services. Developer also will pay any court costs, in addition to all other sums provided by law.

15.22 Business Relationships. The Developer acknowledges (A) receipt of a copy of Section 2-156-030 (b) of the Municipal Code of Chicago, (B) that Developer has read such provision and understands that pursuant to such Section 2-156-030 (b), it is illegal for any elected official of the City, or any person acting at the direction of such official, to contact, either orally or in writing, any other City official or employee with respect to any matter involving any person with whom the elected City official or employee has a "Business Relationship" (as defined in Section 2-156-080 of the Municipal Code of Chicago), or to participate in any discussion in any City Council committee hearing or in any City Council meeting or to vote on any matter involving any person with whom the elected City official or employee has a "Business Relationship" (as defined in Section 2-156-080 of the Municipal Code of Chicago), or to participate in any discussion in any City Council committee hearing or in any City Council meeting or to vote on any matter involving the person with whom an

elected official has a Business Relationship, and (C) that a violation of Section 2-156-030 (b) by an elected official, or any person acting at the direction of such official, with respect to any transaction contemplated by this Agreement shall be grounds for termination of this Agreement and the transactions contemplated hereby. The Developer hereby represents and warrants that, to the best of its knowledge after due inquiry, no violation of Section 2-156-030 (b) has occurred with respect to this Agreement or the transactions contemplated hereby.

IN WITNESS WHEREOF, the parties hereto have caused this Redevelopment Agreement to be executed on or as of the day and year first above written.

IRVING PARK PROPERTY HOLDINGS, LLC
an Illinois limited liability company

By: _____, its Managing Member
Charles H. Cui

CITY OF CHICAGO, acting by and through its Department
of Planning and Development

By: _____
David L. Reifman
Commissioner

STATE OF ILLINOIS)
)SS
COUNTY OF COOK)

I, _____, a notary public in and for the said County, in the State aforesaid, DO HEREBY CERTIFY that _____, personally known to me to be the Member of Irving Park Property Holdings, LLC, an Illinois limited liability company, (the "Developer"), and personally known to me to be the same person whose name is subscribed to the foregoing instrument, appeared before me this day in person and acknowledged that he signed, sealed, and delivered said instrument, pursuant to the authority given to him by the members of the company, as his free and voluntary act and as the free and voluntary act of the Developer, for the uses and purposes therein set forth.

GIVEN under my hand and official seal this ____ day of _____, _____.

Notary Public

My Commission Expires_____

(SEAL)

STATE OF ILLINOIS)
)SS
COUNTY OF COOK)

I, _____, a notary public in and for the said County, in the State aforesaid, DO HEREBY CERTIFY that Charles H. Cui, personally known to me to be the Managing Member Irving Park Property Holdings, LLC, an Illinois limited liability company, the "Developer"), and personally known to me to be the same person whose name is subscribed to the foregoing instrument, appeared before me this day in person and acknowledged that he signed, sealed, and delivered said instrument, pursuant to the authority given to him by the board of directors of the corporation, as his free and voluntary act and as the free and voluntary act of the Developer, for the uses and purposes therein set forth.

GIVEN under my hand and official seal this ____ day of _____, _____.

Notary Public

My Commission Expires_____

(SEAL)

STATE OF ILLINOIS)
)SS
COUNTY OF COOK)

I, _____, a notary public in and for the said County, in the State aforesaid, DO HEREBY CERTIFY that David L. Reifman, personally known to me to be the Commissioner of the Department of Planning and Development of the City of Chicago (the "City"), and personally known to me to be the same person whose name is subscribed to the foregoing instrument, appeared before me this day in person and acknowledged that he signed, sealed, and delivered said instrument pursuant to the authority given to him by the City, as his free and voluntary act and as the free and voluntary act of the City, for the uses and purposes therein set forth.

GIVEN under my hand and official seal this ___th day of _____, ____.

Notary Public

My Commission Expires_____

(SEAL)

[(Sub)Exhibit "E" referred to in this Irving Park Property Holdings LLC
Redevelopment Agreement intentionally omitted.]

[(Sub)Exhibit "A" referred to in this Irving Park Property Holdings LLC Redevelopment
Agreement unavailable at time of printing.]

(Sub)Exhibits "B", "C", "D-1", "D-2", "F", "G", "H", "I", "J", "K", "L" and "M" referred to in this
Irving Park Property Holdings LLC Redevelopment Agreement read as follows:

(Sub)Exhibit "B".
(To Irving Park Property Holdings LLC
Redevelopment Agreement)

Description Of The Project.

The proposed redevelopment project is to renovate the vacant bank building and the adjacent building into approximately 67,430 square feet of retail, commercial and office space. The bank building will have approximately 61,212 square feet of leased space. The major tenant, Binny's, will occupy the entire first floor, a fitness user will initially occupy the entire lower level and a portion of the second floor, and a movie theater, art center, and complementary businesses are intended to occupy the second floor. The developer will build out the arts and complementary business space and deliver a plain vanilla shell suitable for such use. The second floor will also initially have other office tenants.

The Developer shall continuously lease and cause to be operated a minimum of 24,481 square foot Binny's, an approximately 3,900 square foot Culver's, an approximately 6,000 square foot area that is intended to be a film theater, and an approximately 5,764 square foot area intended to be an art center, the combined space for arts and complementary uses will be 11,764 square feet, hereinafter (the "Arts Space").

The adjacent building will be an approximately 5,123 square foot restaurant initially leased to Elly's Pancake House. An existing parking lot behind these buildings will provide approximately 173 parking spaces. The developer will demolish the one-story building at 4939 West Irving Park Road and replace it with a new approximately 3,900 square foot commercial building that will be leased to Culver's. The two renovated buildings, the parking lot, and the new commercial building together constitute the "Project".

(Sub)Exhibit "C".
(To Irving Park Property Holdings LLC
Redevelopment Agreement)

Legal Description Of Property.
(Subject To Final Survey And Title Commitment)

Parcel 1:

Lots 45, 46, 47, 48 and the east 7½ feet of Lot 49 in Grayland Park Addition to Chicago, being a subdivision of the north half of the northeast quarter of Section 21, Township 40 North, Range 13, East of the Third Principal Meridian, in Cook County, Illinois.

Address:

4939 West Irving Park Road
Chicago, Illinois.

Permanent Real Estate Index Numbers:

- 13-21-202-005-000 Vol. 347;
- 13-21-202-006-000 Vol. 347;
- 13-21-202-007-000 Vol. 347;
- 13-21-202-041-000 Vol. 347;
- 13-21-202-042-000 Vol. 347; and
- 13-21-202-048-000 Vol. 347.

Parcel 2:

Lots 30 to 38, both inclusive, and Lots 149 to 171, both inclusive, in Grayland Park Addition to Chicago, being a subdivision of the north half of the northeast quarter of Section 21, Township 40 North, Range 13, East of the Third Principal Meridian, in Cook County, Illinois.

Address:

4901 West Irving Park Road.
Chicago, Illinois.

Permanent Real Estate Index Numbers:

- 13-21-202-050-000 Vol. 347 (Parcel 2).

Parcel 3:

Lots 39 and 40 in Grayland Park Addition to Chicago, being a subdivision of the north half of the northeast quarter of Section 21, Township 40 North, Range 13, East of the Third Principal Meridian, in Cook County, Illinois.

Address:

4925 West Irving Park Road
Chicago, Illinois.

Permanent Real Estate Index Numbers:

- 13-21-202-012-0000; and
- 13-21-202-013-0000.

(Sub)Exhibit "D-1".
(To Irving Park Property Holdings LLC
Redevelopment Agreement)

Project Budget.

Acquisition	\$5,859,794
Hazardous Material Removal	70,000
Demolition	50,000
Site Preparation	1,376,000
Hard Costs:	
Concrete	85,020
Masonry Repair	170,040
Carpentry	255,955
Steel/Metals	102,024
Signage	13,424
Hollow Metal and Finish Hardware	31,323
Drywall	241,636
Ceiling	61,751
Cabinetry and Millwork	8,949
Fireproofing	17,899
Roofing	429,575
New Windows	205,838
Storefront	313,232
Overhead Doors	13,424
Special Door Automatics	25,953
Floor Preparation and Tile	51,907
Hard Tile	42,063
Carpet	61,751

Toilet Partitions and Accessories	\$ 40,273
Painting	101,129
Fence	22,374
Elevators	340,080
Electric	402,727
Plumbing	259,535
HVAC	407,201
Sprinklers	259,535
Fire Alarm Systems	42,063
Caulking	13,424
Awnings	<u>40,273</u>
Total Hard Costs:	\$4,060,378
Soft Costs:	
Architecture and Engineering	\$ 97,000
Project Management	75,000
General Contractor	310,000
Developer Fee	770,000
Appraisal	15,000
Market Study	5,000
Legal Fees	150,000
Title and Closing	158,000
Survey	10,000
Building Permits	50,000
Insurance	30,000
Loan Fees and Lender Inspection	170,000
Leasing Commission	500,000

Soil Testing	\$ 30,000
Environmental Testing	10,000
Marketing	10,000
RE Taxes, Construction	<u>300,000</u>
Total Soft Costs:	\$ 2,690,000
TOTAL COST:	\$14,106,172

(Sub)Exhibit "D-2".
 (To Irving Park Property Holdings LLC
 Redevelopment Agreement)

MBE/WBE Project Budget.

Hazardous Material Removal	\$ 70,000
Demolition	50,000
Site Preparation	1,376,000
Hard Costs:	
Concrete	85,020
Masonry Repair	170,040
Carpentry	255,955
Steel/Metals	102,024
Signage	13,424
Hollow Metal and Finish Hardware	31,323
Drywall	241,636
Ceiling	61,751
Cabinetry and Millwork	8,949
Fireproofing	17,899
Roofing	429,575
New Windows	205,838

Storefront	\$ 313,232
Overhead Doors	13,424
Special Door Automatics	25,953
Floor Preparation and Tile	51,907
Hard Tile	42,063
Carpet	61,751
Toilet Partitions and Accessories	40,273
Painting	101,129
Fence	22,374
Elevators	340,080
Electric	402,727
Plumbing	259,535
HVAC	407,201
Sprinklers	259,535
Fire Alarm Systems	42,063
Caulking	13,424
Awnings	<u>40,273</u>
Total Hard Costs:	\$4,060,378
Soft Costs:	
Architecture and Engineering	\$ 97,000
Project Management	75,000
General Contractor	310,000
RE Taxes, Construction	
Total Soft Costs:	<u>\$ 482,000</u>
TOTAL MBE/WBE BUDGET:	\$6,038,378

MBE requirement, 24 percent	Total:	\$1,449,211
WBE requirement, 4 percent	Total:	\$ 241,535

(Sub)Exhibit "F".
 (To Irving Park Property Holdings LLC
 Redevelopment Agreement)

Permitted Liens.

1. Liens or encumbrances against the Property:

Those matters set forth as Schedule B title exceptions in the owner's title insurance policy issued by the Title Company as of the date hereof, but only so long as applicable title endorsements issued in conjunction therewith on the date hereof, if any, continue to remain in full force and effect.

2. Liens or encumbrances against the Developer or the Project, other than liens against the Property, if any: to secure indebtedness payable to the Developer's project lender, including, without limitation, a First Mortgage, Assignment of Rents and Leases, Fixture Filing, blanket UCC financing statements and the like.

(Sub)Exhibit "G".
 (To Irving Park Property Holdings LLC
 Redevelopment Agreement)

Approved Prior Expenditures.

Prior TIF-Eligible Expenditures:

Property assembly costs, including acquisition, demolition of buildings, site preparation, and engineered barriers.	\$ _____
Costs of rehabilitation, reconstruction, or repair or remodeling of existing public or private buildings.	\$ _____
Financing costs, including interest accruing during construction.	\$ _____
TOTAL:	\$ _____

(Sub)Exhibit "H".
(To Irving Park Property Holdings LLC
Redevelopment Agreement)

Requisition Form.

State of Illinois)
) SS.
County of Cook)

The affiant, Charles H. Cui, Managing Member of Irving Park Property Holdings LLC, an Illinois limited liability company, (the "Developer"), hereby certifies that with respect to that certain Irving Park Property Holdings LLC Redevelopment Agreement between the Developer and the City of Chicago dated _____, 201__ (the "Agreement"):

A. Expenditures (final cost) for the Project, in the total amount of \$_____, have been made.

B. This paragraph B sets forth and is a true and complete statement of all costs of TIF-Funded Improvements for the Project reimbursed by the City to date:

\$_____

C. The Developer requests reimbursement for the following cost of TIF-Funded Improvements:

\$_____

D. None of the costs referenced in paragraph C above have been previously reimbursed by the City.

E. The Developer hereby certifies to the City that, as of the date hereof:

1. Except as described in the attached certificate, the representations and warranties contained in the Redevelopment Agreement are true and correct and the Developer is in compliance with all applicable covenants contained herein.

2. No event of Default or condition or event which, with the giving of notice or passage of time or both, would constitute an Event of Default, exists or has occurred.

3. The number of FTEs currently employed at the Property is _____.

4. The Developer has maintained its operations within the City of Chicago and is operating the Property for the same use and at substantially the same capacity as described in the Developer's TIF application and/or the Redevelopment Agreement.

5. The financial statements for the Developer's most recently-concluded fiscal year are attached to this Requisition Form.

F. Attached hereto is a copy of the final approval of the Monitoring and Compliance Division of the Department of Planning and Development with respect to MBE/WBE, City Resident hiring and prevailing wage matters. [Attach with First Requisition Form only.]

G. Attached hereto are copies of the front and back of the building permit for the work covered by the Project, and/or, if applicable, the certificate of occupancy for the Project. [Attach with First Requisition Form only.]

H. Attached hereto is a copy of the inspecting architect's confirmation of construction completion. [Attach with the First Requisition Form only, if requested by DPD.]

All capitalized terms which are not defined herein have the meanings given such terms in the Agreement.

Irving Park Property Holdings LLC,
an Illinois limited liability company

By: _____
Charles H. Cui, its Managing Member

Subscribed and sworn before me this _____
day of _____, _____

My commission expires: _____

Agreed and Accepted:

Name: _____

Title: _____

City of Chicago
Department of Planning and Development

(Sub)Exhibit "I".
(To Irving Park Property Holdings LLC
Redevelopment Agreement)

TIF-Funded Improvements.

Professional and administrative	\$ 482,000
Property assembly and site preparation	7,194,430
Rehabilitation, reconstruction, repair, remodel of existing public or private buildings, fixtures, leasehold improvements, including green costs	2,610,378
Financing costs including interest costs during construction and for 36 months after project completion and for reasonable reserves	<u>170,000</u>
*TOTAL TIF-FUNDED IMPROVEMENTS:	\$10,456,808

(Sub)Exhibit "J".
(To Irving Park Property Holdings LLC
Redevelopment Agreement)

Form Of Subordination Agreement.

This Subordination Agreement ("Agreement") is made and entered into as of the day of _____, _____, between the City of Chicago by and through its Department of Planning and Development (the "City"), [Name Lender], a [national banking association] (the "Lender").

* Notwithstanding the total of TIF-Funded Improvements or the amount of TIF-Eligible costs, the assistance to be provided by the City is limited to the amount described in Section 4.03 and shall not exceed \$2,000,000.

Witnesseth:

Whereas, Irving Park Property Holdings LLC, and Illinois limited liability company (the "Developer") intends to undertake the redevelopment project (the "Project"), which includes redevelopment of (i) a two-story vacant bank building having a total of approximately 61,212 square feet of usable space located in the Area and commonly known as 4901 West Irving Park Road, (ii) a one-story adjacent building having a total of approximately 5,123 square feet of usable space located in the Area and commonly known as 4925 West Irving Park Road, and (iii) a new commercial building having approximately 3,900 square feet of usable space located in the Area and commonly known as 4939 West Irving Park Road, and legally described on (Sub)Exhibit A herein (the "Property") into several commercial businesses, movie theater, and art center with approximately 173 parking spaces. The completion of the Project would not reasonably be anticipated without the financing contemplated in this Agreement. The Project will be carried out in accordance with this Agreement and the City of Chicago Portage Park Increment Financing Redevelopment Project Area; and

Whereas, [Insert Bank Name] ("Lender") and [Insert Borrower Name] (the "Borrower"), have entered into a certain Loan Agreement dated as of _____ pursuant to which the Lender has agreed to make a loan to the Borrower in an amount not to exceed _____ (the "Loan"), which Loan is evidenced by a Mortgage Note and executed by the Borrower in favor of the Lender (the "Note"), and the repayment of the Loan is secured by, among other things, certain liens and encumbrances on the Property and other property of the Borrower pursuant to the following: (i) Mortgage dated _____ and recorded _____ as document number _____ made by the Borrower to the Lender; and (ii) Assignment of Leases and Rents dated _____ and recorded _____ as document number _____ made by the Borrower to the Lender (all such agreements referred to above and otherwise relating to the Loan referred to herein collectively as the "Loan Documents"); and

Whereas, The Developer desires to enter into a certain Redevelopment Agreement dated the date hereof with the City in order to obtain additional financing for the Project (the "Redevelopment Agreement", referred to herein along with various other agreements and documents related thereto as the "City Agreements"); and

Whereas, Pursuant to the Redevelopment Agreement, the Developer will agree to be bound by certain covenants expressly running with the Property, as set forth in Sections 8.01(l), 8.02, 8.05 and 8.14 of the Redevelopment Agreement (the "City Encumbrances"); and

Whereas, The City has agreed to enter into the Redevelopment Agreement with the Developer as of the date hereof, subject, among other things, to (a) the execution by the Developer of the Redevelopment Agreement and the recording thereof as an encumbrance against the Property; and (b) the Agreement by the Lender to subordinate their respective liens under the Loan Documents to the City Encumbrances.

Now, Therefore, For good and valuable consideration, the receipt, adequacy and sufficiency of which are hereby acknowledged, the Lender and the City agree as hereinafter set forth:

1. Subordination. All rights, interests and claims of the Lender in the Property pursuant to the Loan Documents are and shall be subject and subordinate to the City Encumbrances. In all other respects, the Redevelopment Agreement shall be subject and subordinate to the Loan Documents. Nothing herein, however, shall be deemed to limit the Lender's right to receive, and the Developer's ability to make, payments and prepayments of principal and interest on the Note, or to exercise its rights pursuant to the Loan Documents except as provided herein.

2. Notice Of Default. The Lender shall use reasonable efforts to give to the City, and the City shall use reasonable efforts to give to the Lender, (a) copies of any notices of default which it may give to the Developer with respect to the Project pursuant to the Loan Documents or the City Agreements, respectively, and (b) copies of waivers, if any, of the Developer's default in connection therewith. Under no circumstances shall the Developer or any third party be entitled to rely upon the Agreement provided for herein.

3. Waivers. No waiver shall be deemed to be made by the City or the Lender of any of their respective rights hereunder, unless the same shall be in writing, and each waiver, if any, shall be a waiver only with respect to the specific instance involved and shall in no way impair the rights of the City or the Lender in any other respect at any other time.

4. Governing Law; Binding Effect. This Agreement shall be interpreted, and the rights and liabilities of the parties hereto determined, in accordance with the internal laws and decisions of the State of Illinois, without regard to its conflict of laws principles, and shall be binding upon and inure to the benefit of the respective successors and assigns of the City and the Lender.

5. Section Titles; Plurals. The section titles contained in this Agreement are and shall be without substantive meaning or content of any kind whatsoever and are not a part of the Agreement between the parties hereto. The singular form of any word used in this Agreement shall include the plural form.

6. Notices. Any notice required hereunder shall be in writing and addressed to the party to be notified as follows:

If To The City:

City of Chicago Department of Planning
and Development
121 North LaSalle Street, Room 1000
Chicago, Illinois 60602
Attention: Commissioner

with a copy to:

City of Chicago Department of Law
121 North LaSalle Street, Room 600
Chicago, Illinois 60602
Attention: Finance and Economic
Development Division

If To The Lender:

Attention: _____

with a copy to:

Attention: _____

or to such other address as either party may designate for itself by notice. Notice shall be deemed to have been duly given (i) if delivered personally or otherwise actually received, (ii) if sent by overnight delivery service, (iii) if mailed by first class United States mail, postage prepaid, registered or certified, with return receipt requested, or (iv) if sent by facsimile with facsimile confirmation of receipt (with duplicate notice sent by United States mail as provided above). Notice mailed as provided in clause (iii) above shall be effective upon the expiration of three business days after its deposit in the United States mail. Notice given in any other manner described in this paragraph shall be effective upon receipt by the addressee thereof; provided, however, that if any notice is tendered to an addressee and delivery thereof is refused by such addressee, such notice shall be effective upon such tender.

7. Counterparts. This Agreement may be executed in two or more counterparts, each of which shall constitute an original and all of which, when taken together, shall constitute one instrument.

In Witness Whereof, This Subordination Agreement has been signed as of the date first written above.

[Lender], [a national banking association]

By: _____

Its: _____

City of Chicago

By: _____

David L. Reifman

Its: Commissioner, Department of Planning and Development

Acknowledge and Agreed to this _____ day of _____, _____

Irving Park Property Holdings LLC,
an Illinois limited liability company

By: _____
Charles H. Cui, its Managing Member

State of Illinois)
)SS.
County of Cook)

I, the undersigned, a notary public in and for the County and State aforesaid, do hereby certify that David L. Reifman, personally known to me to be the Commissioner of the Department of Planning and Development of the City of Chicago, Illinois (the "City"), and personally known to me to be the same person whose name is subscribed to the foregoing instrument, appeared before me this day in person and acknowledged that as such

Commissioner, he signed and delivered the said instrument pursuant to authority given to him, as his free and voluntary act, and as the free and voluntary act and deed of said City, for the uses and purposes therein set forth.

Given under my hand and notarial seal this _____ day of _____, _____.

Notary Public

My commission expires: _____

[Seal]

State of Illinois)
)SS.
County of Cook)

I, _____, a notary public in and for the said County, in the State aforesaid, do hereby certify that _____, personally known to me to be the _____ of [Lender], a _____, and personally known to me to be the same person whose name is subscribed to the foregoing instrument, appeared before me this day in person and acknowledged that he/she signed, sealed and delivered said instrument, pursuant to the authority given to him/her by Lender, as his/her free and voluntary act and as the free and voluntary act of the Lender, for the uses and purposes therein set forth.

Given under my hand and notarial seal this _____ day of _____, _____.

Notary Public

My commission expires: _____

[Seal]

[(Sub)Exhibit "A" referred to in this Form of Subordination Agreement constitutes (Sub)Exhibit "C" to Irving Park Property Holdings LLC Redevelopment Agreement and printed on pages 19552 and 19553 of this *Journal*.]

(Sub)Exhibit "K".
(To Irving Park Property Holdings LLC
Redevelopment Agreement)

Opinion Of Developer's Counsel.

[To Be Retyped On The Developer's Counsel's Letterhead]

City of Chicago
121 North LaSalle Street
Chicago, Illinois 60602
Attention: Corporation Counsel

Ladies and Gentlemen:

We have acted as counsel to Irving Park Property Holdings LLC, an Illinois limited liability company (the "Developer"), in connection with the purchase of certain land and the construction of certain facilities thereon located in the Portage Park Increment Financing Redevelopment Project Area (the "Project"). In that capacity, we have examined, among other things, the following agreements, instruments and documents of even date herewith, hereinafter referred to as the "Documents":

(a) Irving Park Property Holdings, LLC Redevelopment Agreement (the "Agreement") of even date herewith, executed by the Developer and the City of Chicago (the "City");

[(b) the Escrow Agreement of even date herewith executed by the Developer and the City;]

(c) [insert other documents including but not limited to documents related to purchase and financing of the Property and all lender financing related to the Project]; and

(d) all other agreements, instruments and documents executed in connection with the foregoing.

In addition to the foregoing, we have examined:

(a) the original or certified, conformed or photostatic copies of the Developer's (i) Articles of Organization, as amended to date, (ii) qualifications to do business and certificates of good standing in all states in which the Developer is qualified to do business, (iii) Operating Agreement, as amended to date; and

(b) such other documents, records and legal matters as we have deemed necessary or relevant for purposes of issuing the opinions hereinafter expressed.

In all such examinations, we have assumed the genuineness of all signatures (other than those of the Developer), the authenticity of documents submitted to us as originals and

conformity to the originals of all documents submitted to us as certified, conformed or photostatic copies.

Based on the foregoing, it is our opinion that:

1. The Developer (and each of them) is a limited liability company duly organized, validly existing and in good standing under the laws of its state of [organization, has full power and authority to own and lease its properties and to carry on its business as presently conducted, and is in good standing and duly qualified to do business as a domestic limited liability company] under the laws of every state in which the conduct of its affairs or the ownership of its assets requires such qualification, except for those states in which its failure to qualify to do business would not have a material adverse effect on it or its business.

2. The Developer (and each of them) has full right, power and authority to execute and deliver the Documents to which it is a party and to perform its obligations thereunder. Such execution, delivery and performance will not conflict with, or result in a breach of, the Developer's Articles of Organization or Operating Agreement or result in a breach or other violation of any of the terms, conditions or provisions of any law or regulation, order, writ, injunction or decree of any court, government or regulatory authority, or, to the best of our knowledge after diligent inquiry, any of the terms, conditions or provisions of any agreement, instrument or document to which the Developer is a party or by which the Developer or its properties is bound. To the best of our knowledge after diligent inquiry, such execution, delivery and performance will not constitute grounds for acceleration of the maturity of any agreement, indenture, undertaking or other instrument to which the Developer is a party or by which it or any of its property may be bound, or result in the creation or imposition of (or the obligation to create or impose) any lien, charge or encumbrance on, or security interest in, any of its property pursuant to the provisions of any of the foregoing, other than liens or security interests in favor of the lender providing Lender Financing (as defined in the Agreement).

3. The execution and delivery of each Document and the performance of the transactions contemplated thereby have been duly authorized and approved by all requisite action on the part of the Developer.

4. Each of the Documents to which the Developer is a party has been duly executed and delivered by a duly authorized Manager of the Developer, and each such Document constitutes the legal, valid and binding obligation of the Developer, enforceable in accordance with its terms, except as limited by applicable bankruptcy, reorganization, insolvency or similar laws affecting the enforcement of creditors' rights generally.

5. (Sub)Exhibit A attached hereto (a) identifies all Members and other interest Holders (if any) of the Developer and (b) sets forth percentage of ownership of each Member and/or interest Holder. To the best of our knowledge after diligent inquiry, except as set forth on (Sub)Exhibit A, there are no warrants, options, rights or commitments of purchase, conversion, call or exchange or other rights or restrictions with respect to any interests of the Developer. Each outstanding interest in the Developer is duly authorized, validly issued, fully paid and nonassessable.

6. To the best of our knowledge after diligent inquiry, no judgments are outstanding against the Developer, nor is there now pending or threatened, any litigation, contested

claim or governmental proceeding by or against the Developer or affecting the Developer or its property, or seeking to restrain or enjoin the performance by the Developer of the Agreement or the transactions contemplated by the Agreement, or contesting the validity thereof. To the best of our knowledge after diligent inquiry, the Developer is not in default with respect to any order, writ, injunction or decree of any court, government or regulatory authority or in default in any respect under any law, order, regulation or demand of any governmental agency or instrumentality, a default under which would have a material adverse effect on the Developer or its business.

7. To the best of our knowledge after diligent inquiry, there is no default by the Developer or any other party under any material contract, lease, agreement, instrument or commitment to which the Developer is a party or by which the company or its properties is bound.

8. To the best of our knowledge after diligent inquiry, all of the assets of the Developer are free and clear of mortgages, liens, pledges, security interests and encumbrances except for those specifically set forth in the Documents.

9. The execution, delivery and performance of the Documents by the Developer have not and will not require the consent of any person or the giving of notice to, any exemption by, any registration, declaration or filing with or any taking of any other actions in respect of, any person, including without limitation any court, government or regulatory authority.

10. To the best of our knowledge after diligent inquiry, the Developer owns or possesses or is licensed or otherwise has the right to use all licenses, permits and other governmental approvals and authorizations, operating authorities, certificates of public convenience, goods carriers permits, authorizations and other rights that are necessary for the operation of its business.

11. A federal or state court sitting in the State of Illinois and applying the choice of law provisions of the State of Illinois would enforce the choice of law contained in the Documents and apply the law of the State of Illinois to the transactions evidenced thereby.

We are attorneys admitted to practice in the State of Illinois and we express no opinion as to any laws other than federal laws of the United States of America and the laws of the State of Illinois.

This opinion is issued at the Developer's request for the benefit of the City and its counsel, and may not be disclosed to or relied upon by any other person.

Very truly yours,

By: _____

Name: _____

(Sub)Exhibit "L".
(To Irving Park Property Holdings LLC
Redevelopment Agreement)

Insurance Requirements.

The Developer must provide and maintain at Developer's own expense, or cause to be provided and maintained during the Term of the Agreement, the insurance coverages and requirements specified below, insuring all operations related to the Agreement.

(a) Prior To Execution And Delivery Of this Agreement.

(i) Workers' Compensation And Employer's Liability.

Workers' Compensation and Employer's Liability Insurance, as prescribed by applicable law covering all employees who are to provide work or a service under this Agreement and Employer's Liability coverage with limits of not less than \$100,000 each accident, illness or disease.

(ii) Commercial General Liability Insurance (Primary And Umbrella).

Commercial General Liability Insurance or equivalent with limits of not less than \$1,000,000 per occurrence for bodily injury, personal injury, and property damage liability, coverages must include the following: all premises and operations, products/completed operations, independent contractors, separation of insureds, defense and contractual liability (not to include Endorsement CG 21 39 or equivalent). The City of Chicago is to be named as an additional insured on a primary, noncontributory basis for any liability arising directly or indirectly from the Agreement.

(iii) All Risk Property.

All Risk Property Insurance (replacement cost coverage) in the amount of full replacement value of the property to protect against loss of, damage to, or destruction of the building/facility. The City of Chicago is to be named as an additional insured and Loss Payee/Mortgagee if applicable.

(b) Construction.

Prior to the construction of any portion of the Project, Developer will cause its contractors, subcontractors, architects, project managers and other parties related to the construction of the Project to procure and maintain the following kinds and amounts of insurance.

(i) Workers' Compensation And Employer's Liability Insurance.

Workers' Compensation and Employer's Liability Insurance, as prescribed by applicable law covering all employees who are to provide a service under this Agreement and Employer's Liability coverage with limits of not less than \$500,000 each accident, illness or disease.

(ii) Commercial General Liability Insurance (Primary And Umbrella).

Commercial General Liability Insurance or equivalent with limits of not less than \$2,000,000 per occurrence for bodily injury, personal injury, and property damage liability. Coverages must include the following: all premises and operations, products/completed operations (for a minimum of two years following project completion), explosion, collapse, underground, independent contractors, separation of insureds, defense, and contractual liability (not to include Endorsement CG 21 39 or equivalent). The City of Chicago is to be named as an additional insured on a primary, noncontributory basis for any liability arising directly or indirectly from the work.

Subcontractors performing work for the contractor must maintain limits of not less than \$1,000,000 with the same terms herein.

(iii) Automobile Liability Insurance (Primary And Umbrella).

When any motor vehicles (owned, non-owned and hired) are used in connection with work to be performed, the contractor must provide Automobile Liability Insurance with limits of not less than \$1,000,000 per occurrence for bodily injury and property damage. The City of Chicago is to be named as an additional insured on a primary, noncontributory bases.

(iv) Railroad Protective Liability Insurance.

When any work is to be done adjacent to or on railroad or transit property, contractor must provide or cause to be provided, with respect to the operations that the contractor performs, Railroad Protective Liability Insurance in the name of railroad or transit entity. The policy has limits of not less than the requirement of the operating railroad as applicable for losses arising out of injuries to or death of all persons, and for damage to or destruction of property, including the loss of use thereof.

(v) Builders Risk Insurance.

When the contractor undertakes any construction, including improvements, betterments, and/or repairs, the contractor must provide or cause to be provided, All Risk Builders Risk Insurance at replacement cost for materials, supplies, equipment, machinery and fixtures that are or will be part of the permanent facility/project. The City of Chicago is to be named as an additional insured and Loss Payee/Mortgagee if applicable.

(vi) Professional Liability.

When any architects, engineers, construction/project managers or other professional consultants perform work in connection with this Agreement, Professional Liability Insurance covering acts, errors, or omissions must be maintained with limits of not less than \$1,000,000. When policies are renewed or replaced, the policy retroactive date must coincide with, or precede start of work on the Agreement. A claims-made policy which is not renewed or replaced must have an extended reporting period of two years.

(vii) Valuable Papers Insurance.

When any plans, designs, drawings, specifications and documents are produced or used under this Agreement, Valuable Papers Insurance must be maintained in an amount to insure against any loss whatsoever, and has limits sufficient to pay for the re-creations and reconstruction of such records.

(viii) Contractor's Pollution Liability.

When any remediation or other work is performed which may cause a pollution exposure, Contractor's Pollution Liability must be provided with limits of not less than \$1,000,000 insuring bodily injury, property damage and environmental remediation, cleanup costs and disposal. When policies are renewed, the policy retroactive date must coincide with or precede start of work on the Agreement. A claims-made policy which is not renewed or replaced must have an extended reporting period of one year. The City of Chicago is to be named as an additional insured on a primary, noncontributory basis.

(c) Post Construction.

All Risk Property Insurance (replacement cost coverage) including improvements and betterments in the amount of full replacement value of the property. Coverage extensions are to include business interruption/loss of rents, flood and boiler and machinery if applicable.

The City of Chicago is to be named as an additional insured and Loss Payee/Mortgagee if applicable.

(d) Other Requirements.

The Developer must furnish the City of Chicago, Department of Planning and Development, City Hall, Room 1000, 121 North LaSalle Street 60602, original Certificates of Insurance evidencing the required coverage to be in force on the date of this Agreement, and Renewal Certificates of Insurance, or such similar evidence, if the coverages have an expiration or renewal date occurring during the term of this Agreement. Developer must submit evidence of insurance on the City of Chicago Insurance Certificate Form or equivalent. The receipt of any certificate does not constitute agreement by the City that the insurance requirements in the Agreement have been fully met or that the insurance policies indicated on the certificate are in compliance with all requirements of Agreement. The failure of the City to obtain certificates or other insurance evidence from the Developer must not be deemed to be a waiver by the City. The Developer must advise all insurers of the Agreement provisions regarding insurance. Nonconforming insurance must not relieve the Developer of the obligation to provide insurance as specified herein. Nonfulfillment of the insurance conditions may constitute a violation of the Agreement, and the City retains the right to stop work until proper evidence of insurance is provided, or the Agreement may be terminated.

The Developer must provide for 60 days prior written notice to be given to the City in the event coverage is substantially changed, canceled, or non-renewed.

Any and all deductibles or self-insured retentions on referenced insurance coverages must be borne by the Developer.

The Developer hereby waives and agrees to require their insurers to waive their rights of subrogation against the City of Chicago, its employees, elected officials, agents, or representatives.

The coverages and limits furnished by the Developer must in no way limit the Developer's liabilities and responsibilities specified within the Agreement documents or by law.

Any insurance or self-insurance programs maintained by the City of Chicago do not contribute with insurance provided by the Developer under the Agreement.

The required insurance to be carried is not limited by any limitations expressed in the indemnification language in the Agreement or any limitation placed on the indemnity therein given as a matter of law.

If Developer is a joint venture or limited liability company, the insurance policies must name the joint venture or limited liability company as a named insured.

The Developer must require contractor, and all subcontractors to provide the insurance required herein or Developer may provide the coverages for the contractor or subcontractors. General contractor and all subcontractors are subject to the same requirements of Developer unless otherwise specified herein.

If Developer, contractor or subcontractor desires additional coverages, the party desiring the coverages is responsible for the acquisition and cost.

Notwithstanding any provision to the contrary, the City of Chicago Risk Management Department maintains the right to modify, delete, alter or change these requirements during the Term of the Agreement.

(Sub)Exhibit "M".
(To Irving Park Property Holdings LLC
Redevelopment Agreement)

Minimum Assessed Value.

Tax Year	Minimum Assessed Value
2016	\$1,414,997
2017	\$3,197,619
2018	\$3,197,619
2019	\$3,443,486
2020	\$3,443,486
2021	\$3,443,486
2022	\$3,708,258
2023	\$3,708,258
2024	\$3,708,258
2025	\$3,993,388

SETTLEMENT AGREEMENT REGARDING CASE OF CAPRICE HALLEY, TEVIN FORD, AND WILLIE DOUGLAS AS SPECIAL ADMINISTRATOR FOR ESTATE OF ROBERT DOUGLAS V. CITY OF CHICAGO AND POLICE OFFICERS GENELLE WHERFEL, EDWARD DOUGHERTY, ANTHONY GRANAT, DAMON BALESTERI, BRANDON RODEKOHR, JONATHAN RECKARD, RICHARD FEDERICI, AND TIMOTHY CONLON.

[Or2016-111]

The Committee on Finance submitted the following report:

CHICAGO, March 16, 2016.

To the President and Members of the City Council:

Your Committee on Finance, having had under consideration a communication recommending a proposed order authorizing the Corporation Counsel to enter into and execute a settlement order for the following case: *Caprice Halley, Tevin Ford, and Willie Douglas as Special Administrator for the Estate of Robert Douglas v. City of Chicago and Police Officers Genelle Wherfel, Edward Dougherty, Anthony Granat, Damon Balesteri, Brandon Rodekohl, Jonathan Reckard, Richard Federici, and Timothy Conlon*, cited as 14 C 645 in the amount of: \$205,000 (direct introduction), having had the same under advisement, begs leave to report and recommend that your Honorable Body Pass the proposed order transmitted herewith.

This recommendation was concurred in by a viva voce vote of members of the committee, with dissenting vote.

Respectfully submitted,

(Signed) EDWARD M. BURKE,
Chairman.

On motion of Alderman Burke, the said proposed order transmitted with the foregoing committee report was *Passed* by yeas and nays as follows:

Yeas -- Aldermen Moreno, Hopkins, Dowell, Hairston, Sawyer, Mitchell, Harris, Beale, Sadlowski Garza, Thompson, Cárdenas, Quinn, Burke, Lopez, Foulkes, D. Moore, Curtis, O'Shea, Cochran, Brookins, Muñoz, Zalewski, Scott, Solis, Maldonado, Burnett, Ervin, Taliaferro, Reboyras, Santiago, Waguespack, Mell, Austin, Ramirez-Rosa, Villegas, Mitts, Sposato, Laurino, O'Connor, Napolitano, Smith, Tunney, Arena, Cappleman, Pawar, Osterman, J. Moore, Silverstein -- 48.

Nays -- None.

Alderman Beale moved to reconsider the foregoing vote. The motion was lost.

The following is said order as passed:

Ordered, That the Corporation Counsel is hereby authorized and directed to enter into and execute a settlement agreement in the following matter: *Caprice Halley, Tevin Ford, and Willie Douglas as Special Administrator for the Estate of Robert Douglas v. City of Chicago and Police Officers Genelle Wherfel, Edward Dougherty, Anthony Granat, Damon Balesteri, Brandon Rodekoher, Jonathan Reckard, Richard Federici, and Timothy Conlon*, cited as 14 C 645 in the amount of \$205,000.

SETTLEMENT AGREEMENT REGARDING CASE OF *MARLON PENDLETON V. STEPHEN BARNAS, JACK STEWART AND CITY OF CHICAGO*.

[Or2016-112]

The Committee on Finance submitted the following report:

CHICAGO, March 16, 2016.

To the President and Members of the City Council:

Your Committee on Finance, having had under consideration a communication recommending a proposed order authorizing the Corporation Counsel to enter into and execute a settlement order for the following case: *Marlon Pendleton v. Stephen Barnas, Jack Stewart and City of Chicago*, cited as 2012 L 12014, in the amount of: \$625,000 (direct introduction), having had the same under advisement, begs leave to report and recommend that Your Honorable Body *Pass* the proposed order transmitted herewith.

This recommendation was concurred in by a viva voce vote of the members of the committee, with no dissenting vote.

Respectfully submitted,

(Signed) EDWARD M. BURKE,
Chairman.

On motion of Alderman Burke, the said proposed order transmitted with the foregoing committee report was *Passed* by yeas and nays as follows:

Yeas -- Aldermen Moreno, Hopkins, Dowell, Hairston, Sawyer, Mitchell, Harris, Beale, Sadlowski Garza, Thompson, Cárdenas, Quinn, Burke, Lopez, Foulkes, D. Moore, Curtis, O'Shea, Cochran, Brookins, Muñoz, Zalewski, Scott, Solis, Maldonado, Burnett, Ervin, Taliaferro, Reboyras, Santiago, Waguespack, Mell, Austin, Ramirez-Rosa, Villegas, Mitts, Sposato, Laurino, O'Connor, Napolitano, Smith, Tunney, Arena, Cappleman, Pawar, Osterman, J. Moore, Silverstein -- 48.

Nays -- None.

Alderman Beale moved to reconsider the foregoing vote. The motion was lost.

The following is said order as passed:

Ordered, That the Corporation Counsel is hereby authorized and directed to enter into and execute a settlement agreement in the following matter: *Marlon Pendleton v. Stephen Barnas, Jack Stewart and City of Chicago*, cited as 2012 L 12014, in the amount of \$625,000.

PAYMENT OF HOSPITAL, MEDICAL AND NURSING SERVICES RENDERED CERTAIN INJURED MEMBERS OF POLICE AND FIRE DEPARTMENTS.

The Committee on Finance submitted the following report:

CHICAGO, March 16, 2016.

To the President and Members of the City Council:

Your Committee on Finance, having had under consideration four orders authorizing the payment of hospital and medical expenses of police officers and firefighters injured in the line of duty, having had the same under advisement, begs leave to report and recommend that Your Honorable Body *Pass* the proposed orders transmitted herewith.

This recommendation was concurred in by a viva voce vote of the members of the committee, with no dissenting vote.

Respectfully submitted,

(Signed) EDWARD M. BURKE,
Chairman.

On motion of Alderman Burke, the said proposed orders transmitted with the foregoing committee report were *Passed* by yeas and nays as follows:

Yeas -- Aldermen Moreno, Hopkins, Dowell, Hairston, Sawyer, Mitchell, Harris, Beale, Sadlowski Garza, Thompson, Cárdenas, Quinn, Burke, Lopez, Foulkes, D. Moore, Curtis, O'Shea, Cochran, Brookins, Muñoz, Zalewski, Scott, Solis, Maldonado, Burnett, Ervin, Taliaferro, Reboyras, Santiago, Waguespack, Mell, Austin, Ramirez-Rosa, Villegas, Mitts, Sposato, Laurino, O'Connor, Napolitano, Smith, Tunney, Arena, Cappleman, Pawar, Osterman, J. Moore, Silverstein -- 48.

Nays -- None.

Alderman Beale moved to reconsider the foregoing vote. The motion was lost.

The following are said orders as passed (the italic heading in each case not being a part of the order):

Regular Orders.

(Each Amount Not To Exceed \$1,000.00)

[Or2016-118]

Ordered, That the City Comptroller is authorized and directed to issue payments, each in an amount not to exceed \$1,000.00, in conformity with the schedule herein set forth, to physicians, hospitals, nurses or other individuals, in settlement for hospital, medical and nursing services rendered to the injured members of the Police Department and/or the Fire Department herein named. The payment of any of these bills shall not be construed as an approval of any previous claims pending or future claims for expenses or benefits on account of any alleged injury to the individuals named. The total amount of said claims is set opposite the names of the injured members of the Police Department and/or the Fire Department, and payments are to be drawn in favor of the proper claimants and charged to the following Account Numbers: 100-57-2005-0937; 610-57-4415-0937; 740-57-4415-0937; 100-59-2005-0937; 610-59-4415-0937; and 740-59-4415-0937.

[Regular orders (each amount not to exceed \$1,000.00)
printed on pages 19579 through 19886
of this *Journal*.]

City Of Chicago
Police & Fire Regular Orders

Incident Date	Claimant	Rank	Unit of Assignment	Insured	Total to be Paid
Insured Name1: City Of Chicago Fire					
01/20/2016	ZARLENGA, NICHOLAS	8801		City Of Chicago Fire	\$657.76
01/20/2016	ZARLENGA, NICHOLAS	8801		City Of Chicago Fire	\$4.00
01/20/2016	ZARLENGA, NICHOLAS	8801		City Of Chicago Fire	\$111.82
01/20/2016	ZARLENGA, NICHOLAS	8801		City Of Chicago Fire	\$833.91
01/20/2016	ZARLENGA, NICHOLAS	8801		City Of Chicago Fire	\$0.61
01/20/2016	ZARLENGA, NICHOLAS	8801		City Of Chicago Fire	\$7.46
01/20/2016	ZARLENGA, NICHOLAS	8801		City Of Chicago Fire	\$32.40
01/20/2016	ZARLENGA, NICHOLAS	8801		City Of Chicago Fire	\$4.00
01/20/2016	ZARLENGA, NICHOLAS	8801		City Of Chicago Fire	\$4.00
04/28/2003	Walz, Randall	C	00410	City Of Chicago Fire	\$326.49
05/02/2015	WOZNICKI, APRIL	8750		City Of Chicago Fire	\$358.64
05/02/2015	WOZNICKI, APRIL	8750		City Of Chicago Fire	\$4.00
05/02/2015	WOZNICKI, APRIL	8750		City Of Chicago Fire	\$0.40
05/02/2015	WOZNICKI, APRIL	8750		City Of Chicago Fire	\$358.64
05/02/2015	WOZNICKI, APRIL	8750		City Of Chicago Fire	\$0.40
05/02/2015	WOZNICKI, APRIL	8750		City Of Chicago Fire	\$0.40
05/02/2015	WOZNICKI, APRIL	8750		City Of Chicago Fire	\$358.64
05/02/2015	WOZNICKI, APRIL	8750		City Of Chicago Fire	\$4.00
05/02/2015	WOZNICKI, APRIL	8750		City Of Chicago Fire	\$4.00
07/27/2015	WISNIEWSKI, JOSEPH	8731		City Of Chicago Fire	\$31.34
12/15/2015	WILSON, DWIGHT	8811		City Of Chicago Fire	\$76.01
12/15/2015	WILSON, DWIGHT	8811		City Of Chicago Fire	\$4.00
12/15/2015	WILSON, DWIGHT	8811		City Of Chicago Fire	\$0.68
12/15/2015	WILSON, DWIGHT	8811		City Of Chicago Fire	\$234.04
12/15/2015	WILSON, DWIGHT	8811		City Of Chicago Fire	\$4.00
12/15/2015	WILSON, DWIGHT	8811		City Of Chicago Fire	\$2.10
12/15/2015	WILSON, DWIGHT	8811		City Of Chicago Fire	\$109.11
12/15/2015	WILSON, DWIGHT	8811		City Of Chicago Fire	\$359.34
12/15/2015	WILSON, DWIGHT	8811		City Of Chicago Fire	\$4.00

3/16/2016

REPORTS OF COMMITTEES

19579

19580

JOURNAL--CITY COUNCIL--CHICAGO

3/16/2016

Incident Date	Claimant	Rank	Unit of Assignment	Insured	Total to be Paid
12/15/2015	WILSON, DWIGHT	8811		City Of Chicago Fire	\$0.40
12/15/2015	WILSON, DWIGHT	8811		City Of Chicago Fire	\$0.25
12/15/2015	WILSON, DWIGHT	8811		City Of Chicago Fire	\$224.18
12/15/2015	WILSON, DWIGHT	8811		City Of Chicago Fire	\$4.00
12/15/2015	WILSON, DWIGHT	8811		City Of Chicago Fire	\$4.00
12/15/2015	WILSON, DWIGHT	8811		City Of Chicago Fire	\$0.22
12/15/2015	WILSON, DWIGHT	8811		City Of Chicago Fire	\$205.52
12/31/2015	WILLIAMS, FREDDIE	8801		City Of Chicago Fire	\$4.00
01/11/2016	WHITEHEAD, RICHARD	8801		City Of Chicago Fire	\$4.00
01/11/2016	WHITEHEAD, RICHARD	8801		City Of Chicago Fire	\$628.60
01/11/2016	WHITEHEAD, RICHARD	8801		City Of Chicago Fire	\$11.88
04/16/2009	WHITE, DAVID	8801		City Of Chicago Fire	\$76.83
11/23/2015	WHEATLY, TENKYA	8801		City Of Chicago Fire	\$4.00
11/23/2015	WHEATLY, TENKYA	8801		City Of Chicago Fire	\$0.35
11/23/2015	WHEATLY, TENKYA	8801		City Of Chicago Fire	\$255.32
11/23/2015	WHEATLY, TENKYA	8801		City Of Chicago Fire	\$4.00
11/23/2015	WHEATLY, TENKYA	8801		City Of Chicago Fire	\$0.27
11/23/2015	WHEATLY, TENKYA	8801		City Of Chicago Fire	\$365.01
11/23/2015	WHEATLY, TENKYA	8801		City Of Chicago Fire	\$4.00
11/23/2015	WHEATLY, TENKYA	8801		City Of Chicago Fire	\$0.40
11/23/2015	WHEATLY, TENKYA	8801		City Of Chicago Fire	\$367.66
11/23/2015	WHEATLY, TENKYA	8801		City Of Chicago Fire	\$396.85
11/23/2015	WHEATLY, TENKYA	8801		City Of Chicago Fire	\$4.00
11/23/2015	WHEATLY, TENKYA	8801		City Of Chicago Fire	\$0.43
11/23/2015	WHEATLY, TENKYA	8801		City Of Chicago Fire	\$48.68
11/23/2015	WHEATLY, TENKYA	8801		City Of Chicago Fire	\$4.00
11/23/2015	WHEATLY, TENKYA	8801		City Of Chicago Fire	\$189.59
11/23/2015	WHEATLY, TENKYA	8801		City Of Chicago Fire	\$4.00
11/23/2015	WHEATLY, TENKYA	8801		City Of Chicago Fire	\$121.71
11/23/2015	WHEATLY, TENKYA	8801		City Of Chicago Fire	\$4.00
11/23/2015	WHEATLY, TENKYA	8801		City Of Chicago Fire	\$307.83
11/23/2015	WHEATLY, TENKYA	8801		City Of Chicago Fire	\$4.00
11/23/2015	WHEATLY, TENKYA	8801		City Of Chicago Fire	\$0.33

3/16/2016

REPORTS OF COMMITTEES

19581

Incident Date	Claimant	Rank	Unit of Assignment	Insured	Total to be Paid
11/23/2015	WHEATLY, TENKYA	8801		City Of Chicago Fire	\$396.85
11/23/2015	WHEATLY, TENKYA	8801		City Of Chicago Fire	\$4.00
11/23/2015	WHEATLY, TENKYA	8801		City Of Chicago Fire	\$0.43
11/23/2015	WHEATLY, TENKYA	8801		City Of Chicago Fire	\$366.94
11/23/2015	WHEATLY, TENKYA	8801		City Of Chicago Fire	\$4.00
11/23/2015	WHEATLY, TENKYA	8801		City Of Chicago Fire	\$0.40
11/23/2015	WHEATLY, TENKYA	8801		City Of Chicago Fire	\$124.65
11/23/2015	WHEATLY, TENKYA	8801		City Of Chicago Fire	\$4.00
11/23/2015	WHEATLY, TENKYA	8801		City Of Chicago Fire	\$79.85
11/23/2015	WHEATLY, TENKYA	8801		City Of Chicago Fire	\$4.00
11/23/2015	WHEATLY, TENKYA	8801		City Of Chicago Fire	\$4.00
11/23/2015	WHEATLY, TENKYA	8801		City Of Chicago Fire	\$0.40
11/23/2015	WHEATLY, TENKYA	8801		City Of Chicago Fire	\$357.11
11/23/2015	WHEATLY, TENKYA	8801		City Of Chicago Fire	\$4.00
11/23/2015	WHEATLY, TENKYA	8801		City Of Chicago Fire	\$316.44
11/23/2015	WHEATLY, TENKYA	8801		City Of Chicago Fire	\$0.40
11/23/2015	WHEATLY, TENKYA	8801		City Of Chicago Fire	\$0.40
11/23/2015	WHEATLY, TENKYA	8801		City Of Chicago Fire	\$365.01
11/23/2015	WHEATLY, TENKYA	8801		City Of Chicago Fire	\$4.00
08/19/2015	WESTBROOK, ANTOINE	8801		City Of Chicago Fire	\$4.00
08/19/2015	WESTBROOK, ANTOINE	8801		City Of Chicago Fire	\$238.86
08/19/2015	WESTBROOK, ANTOINE	8801		City Of Chicago Fire	\$7.17
10/16/2015	WASSERMAN, JOEL	8745		City Of Chicago Fire	\$358.64
10/16/2015	WASSERMAN, JOEL	8745		City Of Chicago Fire	\$4.00
10/16/2015	WASSERMAN, JOEL	8745		City Of Chicago Fire	\$0.40
10/16/2015	WASSERMAN, JOEL	8745		City Of Chicago Fire	\$358.64
10/16/2015	WASSERMAN, JOEL	8745		City Of Chicago Fire	\$4.00
10/16/2015	WASSERMAN, JOEL	8745		City Of Chicago Fire	\$0.40
10/16/2015	WASSERMAN, JOEL	8745		City Of Chicago Fire	\$356.42
10/16/2015	WASSERMAN, JOEL	8745		City Of Chicago Fire	\$4.00
10/16/2015	WASSERMAN, JOEL	8745		City Of Chicago Fire	\$0.40
10/16/2015	WASSERMAN, JOEL	8745		City Of Chicago Fire	\$356.42
10/16/2015	WASSERMAN, JOEL	8745		City Of Chicago Fire	\$4.00

19582

JOURNAL--CITY COUNCIL--CHICAGO

3/16/2016

Incident Date	Claimant	Rank	Unit of Assignment	Insured	Total to be Paid
10/16/2015	WASSERMAN, JOEL	8745		City Of Chicago Fire	\$0.40
10/16/2015	WASSERMAN, JOEL	8745		City Of Chicago Fire	\$359.34
10/16/2015	WASSERMAN, JOEL	8745		City Of Chicago Fire	\$4.00
10/16/2015	WASSERMAN, JOEL	8745		City Of Chicago Fire	\$0.40
10/16/2015	WASSERMAN, JOEL	8745		City Of Chicago Fire	\$357.11
10/16/2015	WASSERMAN, JOEL	8745		City Of Chicago Fire	\$4.00
10/16/2015	WASSERMAN, JOEL	8745		City Of Chicago Fire	\$0.40
10/16/2015	WASSERMAN, JOEL	8745		City Of Chicago Fire	\$357.11
10/16/2015	WASSERMAN, JOEL	8745		City Of Chicago Fire	\$4.00
10/16/2015	WASSERMAN, JOEL	8745		City Of Chicago Fire	\$0.40
10/16/2015	WASSERMAN, JOEL	8745		City Of Chicago Fire	\$359.34
10/16/2015	WASSERMAN, JOEL	8745		City Of Chicago Fire	\$358.64
10/16/2015	WASSERMAN, JOEL	8745		City Of Chicago Fire	\$4.00
10/16/2015	WASSERMAN, JOEL	8745		City Of Chicago Fire	\$0.40
10/16/2015	WASSERMAN, JOEL	8745		City Of Chicago Fire	\$356.42
10/16/2015	WASSERMAN, JOEL	8745		City Of Chicago Fire	\$4.00
10/16/2015	WASSERMAN, JOEL	8745		City Of Chicago Fire	\$0.40
10/16/2015	WASSERMAN, JOEL	8745		City Of Chicago Fire	\$4.00
10/16/2015	WASSERMAN, JOEL	8745		City Of Chicago Fire	\$0.40
10/16/2015	WASSERMAN, JOEL	8745		City Of Chicago Fire	\$359.34
10/16/2015	WASSERMAN, JOEL	8745		City Of Chicago Fire	\$4.00
10/16/2015	WASSERMAN, JOEL	8745		City Of Chicago Fire	\$0.40
10/16/2015	WASSERMAN, JOEL	8745		City Of Chicago Fire	\$76.01
10/16/2015	WASSERMAN, JOEL	8745		City Of Chicago Fire	\$4.00
10/16/2015	WASSERMAN, JOEL	8745		City Of Chicago Fire	\$0.68
10/16/2015	WASSERMAN, JOEL	8745		City Of Chicago Fire	\$357.11
10/16/2015	WASSERMAN, JOEL	8745		City Of Chicago Fire	\$4.00
10/16/2015	WASSERMAN, JOEL	8745		City Of Chicago Fire	\$0.40
10/16/2015	WASSERMAN, JOEL	8745		City Of Chicago Fire	\$357.11
10/16/2015	WASSERMAN, JOEL	8745		City Of Chicago Fire	\$4.00
10/16/2015	WASSERMAN, JOEL	8745		City Of Chicago Fire	\$0.40
10/16/2015	WASSERMAN, JOEL	8745		City Of Chicago Fire	\$4.00
10/16/2015	WASSERMAN, JOEL	8745		City Of Chicago Fire	\$357.11

3/16/2016

REPORTS OF COMMITTEES

19583

Incident Date	Claimant	Rank	Unit of Assignment	Insured	Total to be Paid
10/16/2015	WASSERMAN, JOEL	8745		City Of Chicago Fire	\$4.00
10/16/2015	WASSERMAN, JOEL	8745		City Of Chicago Fire	\$0.40
10/16/2015	WASSERMAN, JOEL	8745		City Of Chicago Fire	\$357.11
10/16/2015	WASSERMAN, JOEL	8745		City Of Chicago Fire	\$4.00
10/16/2015	WASSERMAN, JOEL	8745		City Of Chicago Fire	\$0.40
12/18/2015	WARNKE, JOSEPH	8802		City Of Chicago Fire	\$11.46
12/18/2015	WARNKE, JOSEPH	8802		City Of Chicago Fire	\$4.00
12/18/2015	WARNKE, JOSEPH	8802		City Of Chicago Fire	\$382.03
02/01/2016	WARE, BENJAMIN	8731		City Of Chicago Fire	\$4.00
02/01/2016	WARE, BENJAMIN	8731		City Of Chicago Fire	\$0.40
02/01/2016	WARE, BENJAMIN	8731		City Of Chicago Fire	\$0.40
02/01/2016	WARE, BENJAMIN	8731		City Of Chicago Fire	\$4.00
07/10/2015	WALSH, RONALD	8731		City Of Chicago Fire	\$81.40
07/10/2015	WALSH, RONALD	8731		City Of Chicago Fire	\$4.00
07/10/2015	WALSH, RONALD	8731		City Of Chicago Fire	\$6.44
07/10/2015	WALSH, RONALD	8731		City Of Chicago Fire	\$119.32
07/10/2015	WALSH, RONALD	8731		City Of Chicago Fire	\$4.00
07/10/2015	WALSH, RONALD	8731		City Of Chicago Fire	\$119.32
07/10/2015	WALSH, RONALD	8731		City Of Chicago Fire	\$4.00
07/10/2015	WALSH, RONALD	8731		City Of Chicago Fire	\$119.32
07/10/2015	WALSH, RONALD	8731		City Of Chicago Fire	\$4.00
07/10/2015	WALSH, RONALD	8731		City Of Chicago Fire	\$4.00
07/17/2010	WALSH, KEVIN	8731		City Of Chicago Fire	\$334.54
08/20/2015	WALSH, FRANCIS	8801		City Of Chicago Fire	\$359.34
08/20/2015	WALSH, FRANCIS	8801		City Of Chicago Fire	\$384.37
08/20/2015	WALSH, FRANCIS	8801		City Of Chicago Fire	\$225.00
08/20/2015	WALSH, FRANCIS	8801		City Of Chicago Fire	\$110.00
08/20/2015	WALSH, FRANCIS	8801		City Of Chicago Fire	\$316.44
08/20/2015	WALSH, FRANCIS	8801		City Of Chicago Fire	\$4.00
08/20/2015	WALSH, FRANCIS	8801		City Of Chicago Fire	\$0.40
08/20/2015	WALSH, FRANCIS	8801		City Of Chicago Fire	\$358.64
08/20/2015	WALSH, FRANCIS	8801		City Of Chicago Fire	\$4.00
08/20/2015	WALSH, FRANCIS	8801		City Of Chicago Fire	\$0.40
08/20/2015	WALSH, FRANCIS	8801		City Of Chicago Fire	\$4.00

19584

JOURNAL--CITY COUNCIL--CHICAGO

3/16/2016

Incident Date	Claimant	Rank	Unit of Assignment	Insured	Total to be Paid
08/20/2015	WALSH, FRANCIS	8801		City Of Chicago Fire	\$0.40
08/20/2015	WALSH, FRANCIS	8801		City Of Chicago Fire	\$4.00
08/20/2015	WALSH, FRANCIS	8801		City Of Chicago Fire	\$0.40
08/20/2015	WALSH, FRANCIS	8801		City Of Chicago Fire	\$4.00
08/20/2015	WALSH, FRANCIS	8801		City Of Chicago Fire	\$0.40
08/20/2015	WALSH, FRANCIS	8801		City Of Chicago Fire	\$4.00
08/20/2015	WALSH, FRANCIS	8801		City Of Chicago Fire	\$0.35
08/20/2015	WALSH, FRANCIS	8801		City Of Chicago Fire	\$4.00
08/20/2015	WALSH, FRANCIS	8801		City Of Chicago Fire	\$0.35
08/20/2015	WALSH, FRANCIS	8801		City Of Chicago Fire	\$4.00
08/20/2015	WALSH, FRANCIS	8801		City Of Chicago Fire	\$0.40
08/20/2015	WALSH, FRANCIS	8801		City Of Chicago Fire	\$4.00
08/20/2015	WALSH, FRANCIS	8801		City Of Chicago Fire	\$0.81
08/20/2015	WALSH, FRANCIS	8801		City Of Chicago Fire	\$4.00
08/20/2015	WALSH, FRANCIS	8801		City Of Chicago Fire	\$0.50
08/20/2015	WALSH, FRANCIS	8801		City Of Chicago Fire	\$4.00
08/20/2015	WALSH, FRANCIS	8801		City Of Chicago Fire	\$0.40
08/20/2015	WALSH, FRANCIS	8801		City Of Chicago Fire	\$358.64
08/20/2015	WALSH, FRANCIS	8801		City Of Chicago Fire	\$4.00
08/20/2015	WALSH, FRANCIS	8801		City Of Chicago Fire	\$0.40
08/20/2015	WALSH, FRANCIS	8801		City Of Chicago Fire	\$358.64
08/20/2015	WALSH, FRANCIS	8801		City Of Chicago Fire	\$4.00
08/20/2015	WALSH, FRANCIS	8801		City Of Chicago Fire	\$0.40
08/20/2015	WALSH, FRANCIS	8801		City Of Chicago Fire	\$358.64
08/20/2015	WALSH, FRANCIS	8801		City Of Chicago Fire	\$4.00
08/20/2015	WALSH, FRANCIS	8801		City Of Chicago Fire	\$366.94
08/20/2015	WALSH, FRANCIS	8801		City Of Chicago Fire	\$358.64
08/20/2015	WALSH, FRANCIS	8801		City Of Chicago Fire	\$748.41
08/20/2015	WALSH, FRANCIS	8801		City Of Chicago Fire	\$358.64
08/20/2015	WALSH, FRANCIS	8801		City Of Chicago Fire	\$445.26
08/20/2015	WALSH, FRANCIS	8801		City Of Chicago Fire	\$358.64
08/20/2015	WALSH, FRANCIS	8801		City Of Chicago Fire	\$316.44

3/16/2016

REPORTS OF COMMITTEES

19585

Incident Date	Claimant	Rank	Unit of Assignment	Insured	Total to be Paid
08/20/2015	WALSH, FRANCIS	8801		City Of Chicago Fire	\$4.00
08/20/2015	WALSH, FRANCIS	8801		City Of Chicago Fire	\$0.43
08/20/2015	WALSH, FRANCIS	8801		City Of Chicago Fire	\$4.00
08/20/2015	WALSH, FRANCIS	8801		City Of Chicago Fire	\$0.40
08/20/2015	WALSH, FRANCIS	8801		City Of Chicago Fire	\$4.00
08/20/2015	WALSH, FRANCIS	8801		City Of Chicago Fire	\$0.40
08/20/2015	WALSH, FRANCIS	8801		City Of Chicago Fire	\$359.34
08/20/2015	WALSH, FRANCIS	8801		City Of Chicago Fire	\$4.00
08/20/2015	WALSH, FRANCIS	8801		City Of Chicago Fire	\$0.40
08/20/2015	WALSH, FRANCIS	8801		City Of Chicago Fire	\$359.34
08/20/2015	WALSH, FRANCIS	8801		City Of Chicago Fire	\$4.00
08/20/2015	WALSH, FRANCIS	8801		City Of Chicago Fire	\$0.40
08/20/2015	WALSH, FRANCIS	8801		City Of Chicago Fire	\$388.53
08/20/2015	WALSH, FRANCIS	8801		City Of Chicago Fire	\$4.00
08/20/2015	WALSH, FRANCIS	8801		City Of Chicago Fire	\$0.43
08/20/2015	WALSH, FRANCIS	8801		City Of Chicago Fire	\$388.53
08/20/2015	WALSH, FRANCIS	8801		City Of Chicago Fire	\$4.00
08/20/2015	WALSH, FRANCIS	8801		City Of Chicago Fire	\$0.43
08/20/2015	WALSH, FRANCIS	8801		City Of Chicago Fire	\$359.34
08/20/2015	WALSH, FRANCIS	8801		City Of Chicago Fire	\$4.00
08/20/2015	WALSH, FRANCIS	8801		City Of Chicago Fire	\$0.40
08/20/2015	WALSH, FRANCIS	8801		City Of Chicago Fire	\$358.64
08/20/2015	WALSH, FRANCIS	8801		City Of Chicago Fire	\$358.64
08/20/2015	WALSH, FRANCIS	8801		City Of Chicago Fire	\$358.64
09/29/2005	Venegas, Roy J	F	00457	City Of Chicago Fire	\$71.87
09/29/2005	Venegas, Roy J	F	00457	City Of Chicago Fire	\$1.36
09/29/2005	Venegas, Roy J	F	00457	City Of Chicago Fire	\$4.00
09/29/2005	Venegas, Roy J	F	00457	City Of Chicago Fire	\$4.00
09/29/2005	Venegas, Roy J	F	00457	City Of Chicago Fire	\$38.13
02/08/2016	VULETIC II, ANTHONY	8819		City Of Chicago Fire	\$22.99
02/08/2016	VULETIC II, ANTHONY	8819		City Of Chicago Fire	\$946.92
02/08/2016	VULETIC II, ANTHONY	8819		City Of Chicago Fire	\$4.00
10/23/2015	URBANSKI, LEONARD	8731		City Of Chicago Fire	\$31.32

19586

JOURNAL--CITY COUNCIL--CHICAGO

3/16/2016

Incident Date	Claimant	Rank	Unit of Assignment	Insured	Total to be Paid
02/27/2013	TWEEDT, ERIK	8750		City Of Chicago Fire	\$254.07
02/27/2013	TWEEDT, ERIK	8750		City Of Chicago Fire	\$232.00
11/30/2014	TROST, KENNETH	8728		City Of Chicago Fire	\$358.64
11/30/2014	TROST, KENNETH	8728		City Of Chicago Fire	\$0.40
09/26/2015	THEEKE, JANIECE	8749		City Of Chicago Fire	\$9.17
09/26/2015	THEEKE, JANIECE	8749		City Of Chicago Fire	\$4.00
12/19/2015	TEMEN, NICHOLAS	8750		City Of Chicago Fire	\$151.29
12/19/2015	TEMEN, NICHOLAS	8750		City Of Chicago Fire	\$4.00
12/19/2015	TEMEN, NICHOLAS	8750		City Of Chicago Fire	\$1.58
12/19/2015	TEMEN, NICHOLAS	8750		City Of Chicago Fire	\$4.00
12/19/2015	TEMEN, NICHOLAS	8750		City Of Chicago Fire	\$38.33
12/19/2015	TEMEN, NICHOLAS	8750		City Of Chicago Fire	\$175.72
12/19/2015	TEMEN, NICHOLAS	8750		City Of Chicago Fire	\$0.06
12/19/2015	TEMEN, NICHOLAS	8750		City Of Chicago Fire	\$4.00
12/19/2015	TEMEN, NICHOLAS	8750		City Of Chicago Fire	\$46.35
12/19/2015	TEMEN, NICHOLAS	8750		City Of Chicago Fire	\$0.83
12/19/2015	TEMEN, NICHOLAS	8750		City Of Chicago Fire	\$92.43
12/19/2015	TEMEN, NICHOLAS	8750		City Of Chicago Fire	\$4.00
11/30/1994	Sutton, David	M	00615	City Of Chicago Fire	\$261.18
04/10/1990	Strickler, Bernard	F	00320	City Of Chicago Fire	\$273.26
04/10/1990	Strickler, Bernard	F	00320	City Of Chicago Fire	\$4.00
04/10/1990	Strickler, Bernard	F	00320	City Of Chicago Fire	\$4.00
10/25/2001	Sorrentino, Nicholas	F	00367	City Of Chicago Fire	\$169.81
10/25/2001	Sorrentino, Nicholas	F	00367	City Of Chicago Fire	\$0.58
10/25/2001	Sorrentino, Nicholas	F	00367	City Of Chicago Fire	\$23.74
10/25/2001	Sorrentino, Nicholas	F	00367	City Of Chicago Fire	\$4.00
10/25/2001	Sorrentino, Nicholas	F	00367	City Of Chicago Fire	\$554.17
10/25/2001	Sorrentino, Nicholas	F	00367	City Of Chicago Fire	\$4.00
10/25/2001	Sorrentino, Nicholas	F	00367	City Of Chicago Fire	\$4.00
10/25/2001	Sorrentino, Nicholas	F	00367	City Of Chicago Fire	\$5.09
10/25/2001	Sorrentino, Nicholas	F	00367	City Of Chicago Fire	\$123.38
10/04/2001	Sopko, Andrew	E	00357	City Of Chicago Fire	\$448.45
11/01/2014	SWARTZ, ADAM	8749		City Of Chicago Fire	\$4.00

3/16/2016

REPORTS OF COMMITTEES

19587

Incident Date	Claimant	Rank	Unit of Assignment	Insured	Total to be Paid
11/01/2014	SWARTZ, ADAM	8749		City Of Chicago Fire	\$64.49
01/05/2015	SWAGLER, JEFF	8750		City Of Chicago Fire	\$342.66
07/12/2015	STURDIVANT, JESSE	8801		City Of Chicago Fire	\$0.95
07/12/2015	STURDIVANT, JESSE	8801		City Of Chicago Fire	\$4.00
07/12/2015	STURDIVANT, JESSE	8801		City Of Chicago Fire	\$1.98
07/12/2015	STURDIVANT, JESSE	8801		City Of Chicago Fire	\$358.64
07/12/2015	STURDIVANT, JESSE	8801		City Of Chicago Fire	\$4.00
07/12/2015	STURDIVANT, JESSE	8801		City Of Chicago Fire	\$0.40
07/12/2015	STURDIVANT, JESSE	8801		City Of Chicago Fire	\$982.41
07/12/2015	STURDIVANT, JESSE	8801		City Of Chicago Fire	\$4.00
07/12/2015	STURDIVANT, JESSE	8801		City Of Chicago Fire	\$1.08
07/12/2015	STURDIVANT, JESSE	8801		City Of Chicago Fire	\$269.80
07/12/2015	STURDIVANT, JESSE	8801		City Of Chicago Fire	\$4.00
07/12/2015	STURDIVANT, JESSE	8801		City Of Chicago Fire	\$0.30
07/12/2015	STURDIVANT, JESSE	8801		City Of Chicago Fire	\$860.48
07/12/2015	STURDIVANT, JESSE	8801		City Of Chicago Fire	\$220.97
07/12/2015	STURDIVANT, JESSE	8801		City Of Chicago Fire	\$4.00
01/08/2016	STURDIVANT, JESSE	8801		City Of Chicago Fire	\$1.50
01/08/2016	STURDIVANT, JESSE	8801		City Of Chicago Fire	\$4.00
01/08/2016	STURDIVANT, JESSE	8801		City Of Chicago Fire	\$253.41
01/08/2016	STURDIVANT, JESSE	8801		City Of Chicago Fire	\$4.79
01/08/2016	STURDIVANT, JESSE	8801		City Of Chicago Fire	\$4.00
01/08/2016	STURDIVANT, JESSE	8801		City Of Chicago Fire	\$79.20
08/31/2015	STERBIS, ADAM	8728		City Of Chicago Fire	\$4.00
08/31/2015	STERBIS, ADAM	8728		City Of Chicago Fire	\$63.53
10/26/2015	STALA, ROBERT	8817		City Of Chicago Fire	\$34.17
10/26/2015	STALA, ROBERT	8817		City Of Chicago Fire	\$7.82
10/26/2015	STALA, ROBERT	8817		City Of Chicago Fire	\$4.00
10/26/2015	STALA, ROBERT	8817		City Of Chicago Fire	\$4.00
10/26/2015	STALA, ROBERT	8817		City Of Chicago Fire	\$4.00
12/21/2015	STAFEN, KRISTEN	8745		City Of Chicago Fire	\$4.00
12/21/2015	STAFEN, KRISTEN	8745		City Of Chicago Fire	\$2.12
12/21/2015	STAFEN, KRISTEN	8745		City Of Chicago Fire	\$4.00

19588

JOURNAL--CITY COUNCIL--CHICAGO

3/16/2016

Incident Date	Claimant	Rank	Unit of Assignment	Insured	Total to be Paid
12/21/2015	STAFEN, KRISTEN	8745		City Of Chicago Fire	\$112.41
12/21/2015	STAFEN, KRISTEN	8745		City Of Chicago Fire	\$0.39
12/21/2015	STAFEN, KRISTEN	8745		City Of Chicago Fire	\$4.00
12/21/2015	STAFEN, KRISTEN	8745		City Of Chicago Fire	\$353.17
12/21/2015	STAFEN, KRISTEN	8745		City Of Chicago Fire	\$0.21
12/21/2015	STAFEN, KRISTEN	8745		City Of Chicago Fire	\$4.00
12/21/2015	STAFEN, KRISTEN	8745		City Of Chicago Fire	\$193.27
12/21/2015	STAFEN, KRISTEN	8745		City Of Chicago Fire	\$0.40
12/21/2015	STAFEN, KRISTEN	8745		City Of Chicago Fire	\$4.00
12/21/2015	STAFEN, KRISTEN	8745		City Of Chicago Fire	\$355.18
12/21/2015	STAFEN, KRISTEN	8745		City Of Chicago Fire	\$0.49
12/21/2015	STAFEN, KRISTEN	8745		City Of Chicago Fire	\$4.00
12/21/2015	STAFEN, KRISTEN	8745		City Of Chicago Fire	\$432.04
12/21/2015	STAFEN, KRISTEN	8745		City Of Chicago Fire	\$0.40
12/21/2015	STAFEN, KRISTEN	8745		City Of Chicago Fire	\$4.00
12/21/2015	STAFEN, KRISTEN	8745		City Of Chicago Fire	\$359.34
12/21/2015	STAFEN, KRISTEN	8745		City Of Chicago Fire	\$0.40
12/21/2015	STAFEN, KRISTEN	8745		City Of Chicago Fire	\$4.00
12/21/2015	STAFEN, KRISTEN	8745		City Of Chicago Fire	\$358.64
12/21/2015	STAFEN, KRISTEN	8745		City Of Chicago Fire	\$0.40
12/21/2015	STAFEN, KRISTEN	8745		City Of Chicago Fire	\$4.00
12/21/2015	STAFEN, KRISTEN	8745		City Of Chicago Fire	\$359.34
12/21/2015	STAFEN, KRISTEN	8745		City Of Chicago Fire	\$0.30
12/21/2015	STAFEN, KRISTEN	8745		City Of Chicago Fire	\$4.00
12/21/2015	STAFEN, KRISTEN	8745		City Of Chicago Fire	\$276.71
12/21/2015	STAFEN, KRISTEN	8745		City Of Chicago Fire	\$0.35
12/21/2015	STAFEN, KRISTEN	8745		City Of Chicago Fire	\$20.08
12/21/2015	STAFEN, KRISTEN	8745		City Of Chicago Fire	\$321.22
12/21/2015	STAFEN, KRISTEN	8745		City Of Chicago Fire	\$4.00
08/13/2015	STAEHLE, PAUL	8745		City Of Chicago Fire	\$0.13
08/13/2015	STAEHLE, PAUL	8745		City Of Chicago Fire	\$177.66
08/13/2015	STAEHLE, PAUL	8745		City Of Chicago Fire	\$4.00
08/13/2015	STAEHLE, PAUL	8745		City Of Chicago Fire	\$0.10

3/16/2016

REPORTS OF COMMITTEES

19589

Incident Date	Claimant	Rank	Unit of Assignment	Insured	Total to be Paid
08/13/2015	STAEHLE, PAUL	8745		City Of Chicago Fire	\$184.03
08/13/2015	STAEHLE, PAUL	8745		City Of Chicago Fire	\$4.00
08/13/2015	STAEHLE, PAUL	8745		City Of Chicago Fire	\$0.11
08/13/2015	STAEHLE, PAUL	8745		City Of Chicago Fire	\$42.34
08/13/2015	STAEHLE, PAUL	8745		City Of Chicago Fire	\$4.00
08/13/2015	STAEHLE, PAUL	8745		City Of Chicago Fire	\$0.02
08/13/2015	STAEHLE, PAUL	8745		City Of Chicago Fire	\$226.37
08/13/2015	STAEHLE, PAUL	8745		City Of Chicago Fire	\$4.00
08/13/2015	STAEHLE, PAUL	8745		City Of Chicago Fire	\$0.13
08/13/2015	STAEHLE, PAUL	8745		City Of Chicago Fire	\$182.10
08/13/2015	STAEHLE, PAUL	8745		City Of Chicago Fire	\$4.00
08/13/2015	STAEHLE, PAUL	8745		City Of Chicago Fire	\$0.10
08/13/2015	STAEHLE, PAUL	8745		City Of Chicago Fire	\$184.03
08/13/2015	STAEHLE, PAUL	8745		City Of Chicago Fire	\$4.00
08/13/2015	STAEHLE, PAUL	8745		City Of Chicago Fire	\$0.11
08/13/2015	STAEHLE, PAUL	8745		City Of Chicago Fire	\$228.59
08/13/2015	STAEHLE, PAUL	8745		City Of Chicago Fire	\$46.49
08/13/2015	STAEHLE, PAUL	8745		City Of Chicago Fire	\$0.03
08/13/2015	STAEHLE, PAUL	8745		City Of Chicago Fire	\$181.81
08/13/2015	STAEHLE, PAUL	8745		City Of Chicago Fire	\$4.00
08/13/2015	STAEHLE, PAUL	8745		City Of Chicago Fire	\$0.11
08/13/2015	STAEHLE, PAUL	8745		City Of Chicago Fire	\$0.08
08/13/2015	STAEHLE, PAUL	8745		City Of Chicago Fire	\$181.81
08/13/2015	STAEHLE, PAUL	8745		City Of Chicago Fire	\$4.00
08/13/2015	STAEHLE, PAUL	8745		City Of Chicago Fire	\$0.11
08/13/2015	STAEHLE, PAUL	8745		City Of Chicago Fire	\$0.08
08/13/2015	STAEHLE, PAUL	8745		City Of Chicago Fire	\$4.00
08/13/2015	STAEHLE, PAUL	8745		City Of Chicago Fire	\$0.13
08/13/2015	STAEHLE, PAUL	8745		City Of Chicago Fire	\$0.08
08/13/2015	STAEHLE, PAUL	8745		City Of Chicago Fire	\$177.66

Incident Date	Claimant	Rank	Unit of Assignment	Insured	Total to be Paid
08/13/2015	STAEHLE, PAUL	8745		City Of Chicago Fire	\$4.00
08/13/2015	STAEHLE, PAUL	8745		City Of Chicago Fire	\$0.10
08/13/2015	STAEHLE, PAUL	8745		City Of Chicago Fire	\$230.52
08/13/2015	STAEHLE, PAUL	8745		City Of Chicago Fire	\$4.00
08/13/2015	STAEHLE, PAUL	8745		City Of Chicago Fire	\$0.14
08/13/2015	STAEHLE, PAUL	8745		City Of Chicago Fire	\$133.39
08/13/2015	STAEHLE, PAUL	8745		City Of Chicago Fire	\$4.00
08/13/2015	STAEHLE, PAUL	8745		City Of Chicago Fire	\$0.07
08/13/2015	STAEHLE, PAUL	8745		City Of Chicago Fire	\$92.98
08/13/2015	STAEHLE, PAUL	8745		City Of Chicago Fire	\$4.00
08/13/2015	STAEHLE, PAUL	8745		City Of Chicago Fire	\$0.13
08/13/2015	STAEHLE, PAUL	8745		City Of Chicago Fire	\$226.37
08/13/2015	STAEHLE, PAUL	8745		City Of Chicago Fire	\$4.00
08/13/2015	STAEHLE, PAUL	8745		City Of Chicago Fire	\$0.13
08/13/2015	STAEHLE, PAUL	8745		City Of Chicago Fire	\$177.66
08/13/2015	STAEHLE, PAUL	8745		City Of Chicago Fire	\$4.00
08/13/2015	STAEHLE, PAUL	8745		City Of Chicago Fire	\$0.10
08/13/2015	STAEHLE, PAUL	8745		City Of Chicago Fire	\$226.37
08/13/2015	STAEHLE, PAUL	8745		City Of Chicago Fire	\$4.00
08/13/2015	STAEHLE, PAUL	8745		City Of Chicago Fire	\$0.13
08/13/2015	STAEHLE, PAUL	8745		City Of Chicago Fire	\$179.88
08/13/2015	STAEHLE, PAUL	8745		City Of Chicago Fire	\$4.00
08/13/2015	STAEHLE, PAUL	8745		City Of Chicago Fire	\$0.10
08/13/2015	STAEHLE, PAUL	8745		City Of Chicago Fire	\$177.66
08/13/2015	STAEHLE, PAUL	8745		City Of Chicago Fire	\$4.00
08/13/2015	STAEHLE, PAUL	8745		City Of Chicago Fire	\$0.10
08/13/2015	STAEHLE, PAUL	8745		City Of Chicago Fire	\$4.00
08/13/2015	STAEHLE, PAUL	8745		City Of Chicago Fire	\$160.69
08/13/2015	STAEHLE, PAUL	8745		City Of Chicago Fire	\$4.00
08/13/2015	STAEHLE, PAUL	8745		City Of Chicago Fire	\$0.17
08/13/2015	STAEHLE, PAUL	8745		City Of Chicago Fire	\$4.00
08/13/2015	STAEHLE, PAUL	8745		City Of Chicago Fire	\$0.06
08/13/2015	STAEHLE, PAUL	8745		City Of Chicago Fire	\$177.66

3/16/2016

REPORTS OF COMMITTEES

19591

Incident Date	Claimant	Rank	Unit of Assignment	Insured	Total to be Paid
08/13/2015	STAEHLE, PAUL	8745		City Of Chicago Fire	\$4.00
08/13/2015	STAEHLE, PAUL	8745		City Of Chicago Fire	\$0.10
08/13/2015	STAEHLE, PAUL	8745		City Of Chicago Fire	\$135.32
08/13/2015	STAEHLE, PAUL	8745		City Of Chicago Fire	\$4.00
08/13/2015	STAEHLE, PAUL	8745		City Of Chicago Fire	\$0.08
08/13/2015	STAEHLE, PAUL	8745		City Of Chicago Fire	\$177.66
08/13/2015	STAEHLE, PAUL	8745		City Of Chicago Fire	\$4.00
08/13/2015	STAEHLE, PAUL	8745		City Of Chicago Fire	\$0.10
08/13/2015	STAEHLE, PAUL	8745		City Of Chicago Fire	\$135.32
08/13/2015	STAEHLE, PAUL	8745		City Of Chicago Fire	\$4.00
08/13/2015	STAEHLE, PAUL	8745		City Of Chicago Fire	\$230.52
08/13/2015	STAEHLE, PAUL	8745		City Of Chicago Fire	\$4.00
08/13/2015	STAEHLE, PAUL	8745		City Of Chicago Fire	\$0.14
08/13/2015	STAEHLE, PAUL	8745		City Of Chicago Fire	\$181.81
08/13/2015	STAEHLE, PAUL	8745		City Of Chicago Fire	\$4.00
08/13/2015	STAEHLE, PAUL	8745		City Of Chicago Fire	\$0.11
08/13/2015	STAEHLE, PAUL	8745		City Of Chicago Fire	\$171.58
08/13/2015	STAEHLE, PAUL	8745		City Of Chicago Fire	\$4.00
08/13/2015	STAEHLE, PAUL	8745		City Of Chicago Fire	\$0.08
08/13/2015	STAEHLE, PAUL	8745		City Of Chicago Fire	\$135.32
08/13/2015	STAEHLE, PAUL	8745		City Of Chicago Fire	\$4.00
08/13/2015	STAEHLE, PAUL	8745		City Of Chicago Fire	\$226.37
08/13/2015	STAEHLE, PAUL	8745		City Of Chicago Fire	\$4.00
05/23/2015	SPERINDEO, PAT	8811		City Of Chicago Fire	\$336.89
05/23/2015	SPERINDEO, PAT	8811		City Of Chicago Fire	\$675.08
05/23/2015	SPERINDEO, PAT	8811		City Of Chicago Fire	\$4.00
05/23/2015	SPERINDEO, PAT	8811		City Of Chicago Fire	\$1.36
05/23/2015	SPERINDEO, PAT	8811		City Of Chicago Fire	\$71.87
05/23/2015	SPERINDEO, PAT	8811		City Of Chicago Fire	\$4.00
05/23/2015	SPERINDEO, PAT	8811		City Of Chicago Fire	\$0.75
03/17/2015	SOTO, MANUEL	8811		City Of Chicago Fire	\$189.59
03/17/2015	SOTO, MANUEL	8811		City Of Chicago Fire	\$185.26
06/28/2015	SOMMER, DEBORAH	8748		City Of Chicago Fire	\$1.61

19592

JOURNAL--CITY COUNCIL--CHICAGO

3/16/2016

Incident Date	Claimant	Rank	Unit of Assignment	Insured	Total to be Paid
06/28/2015	SOMMER, DEBORAH	8748		City Of Chicago Fire	\$10.00
06/28/2015	SOMMER, DEBORAH	8748		City Of Chicago Fire	\$4.00
06/28/2015	SOMMER, DEBORAH	8748		City Of Chicago Fire	\$180.11
06/28/2015	SOMMER, DEBORAH	8748		City Of Chicago Fire	\$4.00
12/06/2015	SINGH, RANJIT	8801		City Of Chicago Fire	\$278.52
12/06/2015	SINGH, RANJIT	8801		City Of Chicago Fire	\$4.00
12/06/2015	SINGH, RANJIT	8801		City Of Chicago Fire	\$1.28
12/06/2015	SINGH, RANJIT	8801		City Of Chicago Fire	\$222.29
12/06/2015	SINGH, RANJIT	8801		City Of Chicago Fire	\$4.00
12/06/2015	SINGH, RANJIT	8801		City Of Chicago Fire	\$1.93
10/03/2015	SHORTER, JOHN	8801		City Of Chicago Fire	\$4.00
10/03/2015	SHORTER, JOHN	8801		City Of Chicago Fire	\$0.40
10/03/2015	SHORTER, JOHN	8801		City Of Chicago Fire	\$358.64
02/09/2016	SHEPPARD, DAVID	8731		City Of Chicago Fire	\$149.40
02/09/2016	SHEPPARD, DAVID	8731		City Of Chicago Fire	\$4.00
02/09/2016	SHEPPARD, DAVID	8731		City Of Chicago Fire	\$2.82
01/22/2013	SHELBY, KURT	8801		City Of Chicago Fire	\$2.14
01/22/2013	SHELBY, KURT	8801		City Of Chicago Fire	\$89.40
01/22/2013	SHELBY, KURT	8801		City Of Chicago Fire	\$4.00
01/22/2013	SHELBY, KURT	8801		City Of Chicago Fire	\$3.80
01/22/2013	SHELBY, KURT	8801		City Of Chicago Fire	\$8.06
01/22/2013	SHELBY, KURT	8801		City Of Chicago Fire	\$4.00
05/14/2013	SERRANO, ROY	8731		City Of Chicago Fire	\$267.49
05/14/2013	SERRANO, ROY	8731		City Of Chicago Fire	\$2.39
05/14/2013	SERRANO, ROY	8731		City Of Chicago Fire	\$4.00
05/01/2014	SCHULTZ, SUSAN	8749		City Of Chicago Fire	\$4.00
05/01/2014	SCHULTZ, SUSAN	8749		City Of Chicago Fire	\$34.54
02/03/2015	SCHOTT, JASON	8801		City Of Chicago Fire	\$4.00
02/03/2015	SCHOTT, JASON	8801		City Of Chicago Fire	\$0.40
02/03/2015	SCHOTT, JASON	8801		City Of Chicago Fire	\$358.64
02/03/2015	SCHOTT, JASON	8801		City Of Chicago Fire	\$358.64
02/03/2015	SCHOTT, JASON	8801		City Of Chicago Fire	\$4.00
02/03/2015	SCHOTT, JASON	8801		City Of Chicago Fire	\$0.40

Incident Date	Claimant	Rank	Unit of Assignment	Insured	Total to be Paid
02/03/2015	SCHOTT, JASON	8801		City Of Chicago Fire	\$357.41
02/03/2015	SCHOTT, JASON	8801		City Of Chicago Fire	\$4.00
02/03/2015	SCHOTT, JASON	8801		City Of Chicago Fire	\$0.40
02/03/2015	SCHOTT, JASON	8801		City Of Chicago Fire	\$359.34
02/03/2015	SCHOTT, JASON	8801		City Of Chicago Fire	\$4.00
02/03/2015	SCHOTT, JASON	8801		City Of Chicago Fire	\$0.40
02/03/2015	SCHOTT, JASON	8801		City Of Chicago Fire	\$359.34
02/03/2015	SCHOTT, JASON	8801		City Of Chicago Fire	\$4.00
02/03/2015	SCHOTT, JASON	8801		City Of Chicago Fire	\$0.40
02/03/2015	SCHOTT, JASON	8801		City Of Chicago Fire	\$4.00
02/03/2015	SCHOTT, JASON	8801		City Of Chicago Fire	\$0.40
02/03/2015	SCHOTT, JASON	8801		City Of Chicago Fire	\$359.34
02/03/2015	SCHOTT, JASON	8801		City Of Chicago Fire	\$4.00
02/03/2015	SCHOTT, JASON	8801		City Of Chicago Fire	\$0.40
02/03/2015	SCHOTT, JASON	8801		City Of Chicago Fire	\$359.34
02/03/2015	SCHOTT, JASON	8801		City Of Chicago Fire	\$34.94
02/03/2015	SCHOTT, JASON	8801		City Of Chicago Fire	\$316.44
02/03/2015	SCHOTT, JASON	8801		City Of Chicago Fire	\$4.00
02/03/2015	SCHOTT, JASON	8801		City Of Chicago Fire	\$0.35
02/03/2015	SCHOTT, JASON	8801		City Of Chicago Fire	\$358.64
02/03/2015	SCHOTT, JASON	8801		City Of Chicago Fire	\$4.00
02/03/2015	SCHOTT, JASON	8801		City Of Chicago Fire	\$0.40
02/03/2015	SCHOTT, JASON	8801		City Of Chicago Fire	\$358.64
02/03/2015	SCHOTT, JASON	8801		City Of Chicago Fire	\$4.00
02/03/2015	SCHOTT, JASON	8801		City Of Chicago Fire	\$0.40
02/03/2015	SCHOTT, JASON	8801		City Of Chicago Fire	\$366.94
02/03/2015	SCHOTT, JASON	8801		City Of Chicago Fire	\$4.00
02/03/2015	SCHOTT, JASON	8801		City Of Chicago Fire	\$0.40
02/03/2015	SCHOTT, JASON	8801		City Of Chicago Fire	\$314.22
02/03/2015	SCHOTT, JASON	8801		City Of Chicago Fire	\$4.00

3/16/2016

REPORTS OF COMMITTEES

19593

19594

JOURNAL--CITY COUNCIL--CHICAGO

3/16/2016

Incident Date	Claimant	Rank	Unit of Assignment	Insured	Total to be Paid
02/03/2015	SCHOTT, JASON	8801		City Of Chicago Fire	\$0.35
02/03/2015	SCHOTT, JASON	8801		City Of Chicago Fire	\$4.00
02/03/2015	SCHOTT, JASON	8801		City Of Chicago Fire	\$0.40
02/03/2015	SCHOTT, JASON	8801		City Of Chicago Fire	\$359.34
02/03/2015	SCHOTT, JASON	8801		City Of Chicago Fire	\$4.00
02/03/2015	SCHOTT, JASON	8801		City Of Chicago Fire	\$0.40
02/03/2015	SCHOTT, JASON	8801		City Of Chicago Fire	\$358.64
10/30/2015	SCHOTT, JASON	8801		City Of Chicago Fire	\$4.00
10/30/2015	SCHOTT, JASON	8801		City Of Chicago Fire	\$236.13
10/30/2015	SCHOTT, JASON	8801		City Of Chicago Fire	\$76.01
10/30/2015	SCHOTT, JASON	8801		City Of Chicago Fire	\$4.00
10/30/2015	SCHOTT, JASON	8801		City Of Chicago Fire	\$0.68
10/30/2015	SCHOTT, JASON	8801		City Of Chicago Fire	\$2.11
08/04/2015	SCHNEITER, MICHAEL	8749		City Of Chicago Fire	\$0.35
08/04/2015	SCHNEITER, MICHAEL	8749		City Of Chicago Fire	\$4.00
08/04/2015	SCHNEITER, MICHAEL	8749		City Of Chicago Fire	\$314.22
08/04/2015	SCHNEITER, MICHAEL	8749		City Of Chicago Fire	\$0.40
08/04/2015	SCHNEITER, MICHAEL	8749		City Of Chicago Fire	\$41.92
08/04/2015	SCHNEITER, MICHAEL	8749		City Of Chicago Fire	\$358.64
08/04/2015	SCHNEITER, MICHAEL	8749		City Of Chicago Fire	\$0.40
08/04/2015	SCHNEITER, MICHAEL	8749		City Of Chicago Fire	\$4.00
08/04/2015	SCHNEITER, MICHAEL	8749		City Of Chicago Fire	\$354.20
08/04/2015	SCHNEITER, MICHAEL	8749		City Of Chicago Fire	\$30.39
08/04/2015	SCHNEITER, MICHAEL	8749		City Of Chicago Fire	\$4.00
08/04/2015	SCHNEITER, MICHAEL	8749		City Of Chicago Fire	\$181.54
08/04/2015	SCHNEITER, MICHAEL	8749		City Of Chicago Fire	\$4.00
08/04/2015	SCHNEITER, MICHAEL	8749		City Of Chicago Fire	\$0.20
08/04/2015	SCHNEITER, MICHAEL	8749		City Of Chicago Fire	\$358.64
08/04/2015	SCHNEITER, MICHAEL	8749		City Of Chicago Fire	\$4.00
08/04/2015	SCHNEITER, MICHAEL	8749		City Of Chicago Fire	\$0.40
08/04/2015	SCHNEITER, MICHAEL	8749		City Of Chicago Fire	\$4.00
10/11/2015	SCARBOROUGH, PHILLIP	8801		City Of Chicago Fire	\$953.18
10/11/2015	SCARBOROUGH, PHILLIP	8801		City Of Chicago Fire	\$4.00

3/16/2016

REPORTS OF COMMITTEES

19595

Incident Date	Claimant	Rank	Unit of Assignment	Insured	Total to be Paid
06/12/2015	SCANNELL, JOHN	8735		City Of Chicago Fire	\$0.18
06/12/2015	SCANNELL, JOHN	8735		City Of Chicago Fire	\$4.00
06/12/2015	SCANNELL, JOHN	8735		City Of Chicago Fire	\$312.70
06/12/2015	SCANNELL, JOHN	8735		City Of Chicago Fire	\$0.18
06/12/2015	SCANNELL, JOHN	8735		City Of Chicago Fire	\$4.00
06/12/2015	SCANNELL, JOHN	8735		City Of Chicago Fire	\$312.70
06/12/2015	SCANNELL, JOHN	8735		City Of Chicago Fire	\$0.15
06/12/2015	SCANNELL, JOHN	8735		City Of Chicago Fire	\$4.00
06/12/2015	SCANNELL, JOHN	8735		City Of Chicago Fire	\$289.86
06/12/2015	SCANNELL, JOHN	8735		City Of Chicago Fire	\$4.00
06/12/2015	SCANNELL, JOHN	8735		City Of Chicago Fire	\$263.99
06/12/2015	SCANNELL, JOHN	8735		City Of Chicago Fire	\$0.20
06/12/2015	SCANNELL, JOHN	8735		City Of Chicago Fire	\$4.00
06/12/2015	SCANNELL, JOHN	8735		City Of Chicago Fire	\$352.82
06/12/2015	SCANNELL, JOHN	8735		City Of Chicago Fire	\$0.17
06/12/2015	SCANNELL, JOHN	8735		City Of Chicago Fire	\$4.00
06/12/2015	SCANNELL, JOHN	8735		City Of Chicago Fire	\$306.33
06/12/2015	SCANNELL, JOHN	8735		City Of Chicago Fire	\$0.20
06/12/2015	SCANNELL, JOHN	8735		City Of Chicago Fire	\$4.00
06/12/2015	SCANNELL, JOHN	8735		City Of Chicago Fire	\$352.82
06/12/2015	SCANNELL, JOHN	8735		City Of Chicago Fire	\$0.20
06/12/2015	SCANNELL, JOHN	8735		City Of Chicago Fire	\$4.00
06/12/2015	SCANNELL, JOHN	8735		City Of Chicago Fire	\$350.32
06/12/2015	SCANNELL, JOHN	8735		City Of Chicago Fire	\$0.15
01/07/2016	SANTIAGO, WILSON	8801		City Of Chicago Fire	\$32.04
01/07/2016	SANTIAGO, WILSON	8801		City Of Chicago Fire	\$4.00
06/08/1994	Robinson, Joyce	M	00642	City Of Chicago Fire	\$4.00
06/08/1994	Robinson, Joyce	M	00642	City Of Chicago Fire	\$0.38
06/08/1994	Robinson, Joyce	M	00642	City Of Chicago Fire	\$4.00
06/08/1994	Robinson, Joyce	M	00642	City Of Chicago Fire	\$69.89
06/08/1994	Robinson, Joyce	M	00642	City Of Chicago Fire	\$4.00
06/08/1994	Robinson, Joyce	M	00642	City Of Chicago Fire	\$4.00
06/08/1994	Robinson, Joyce	M	00642	City Of Chicago Fire	\$4.00

19596

JOURNAL--CITY COUNCIL--CHICAGO

3/16/2016

Incident Date	Claimant	Rank	Unit of Assignment	Insured	Total to be Paid
06/08/1994	Robinson, Joyce	M	00642	City Of Chicago Fire	\$4.00
06/08/1994	Robinson, Joyce	M	00642	City Of Chicago Fire	\$34.90
06/08/1994	Robinson, Joyce	M	00642	City Of Chicago Fire	\$4.00
01/07/2006	Renaud, Thomas	F	00397	City Of Chicago Fire	\$177.10
01/07/2006	Renaud, Thomas	F	00397	City Of Chicago Fire	\$1.58
01/07/2006	Renaud, Thomas	F	00397	City Of Chicago Fire	\$4.00
09/12/2015	RYSZKA, PAWEL	8801		City Of Chicago Fire	\$851.94
07/27/2015	RUSSELL, COAKIE	8801		City Of Chicago Fire	\$53.18
07/27/2015	RUSSELL, COAKIE	8801		City Of Chicago Fire	\$4.00
07/27/2015	RUSSELL, COAKIE	8801		City Of Chicago Fire	\$31.45
07/27/2015	RUSSELL, COAKIE	8801		City Of Chicago Fire	\$16.33
07/27/2015	RUSSELL, COAKIE	8801		City Of Chicago Fire	\$4.00
07/27/2015	RUSSELL, COAKIE	8801		City Of Chicago Fire	\$1.22
07/27/2015	RUSSELL, COAKIE	8801		City Of Chicago Fire	\$4.00
07/27/2015	RUSSELL, COAKIE	8801		City Of Chicago Fire	\$136.49
07/27/2015	RUSSELL, COAKIE	8801		City Of Chicago Fire	\$0.48
07/27/2015	RUSSELL, COAKIE	8801		City Of Chicago Fire	\$352.56
07/27/2015	RUSSELL, COAKIE	8801		City Of Chicago Fire	\$4.00
07/27/2015	RUSSELL, COAKIE	8801		City Of Chicago Fire	\$0.40
07/27/2015	RUSSELL, COAKIE	8801		City Of Chicago Fire	\$358.64
07/27/2015	RUSSELL, COAKIE	8801		City Of Chicago Fire	\$4.00
07/27/2015	RUSSELL, COAKIE	8801		City Of Chicago Fire	\$0.40
07/27/2015	RUSSELL, COAKIE	8801		City Of Chicago Fire	\$0.40
07/27/2015	RUSSELL, COAKIE	8801		City Of Chicago Fire	\$358.64
07/27/2015	RUSSELL, COAKIE	8801		City Of Chicago Fire	\$4.00
07/27/2015	RUSSELL, COAKIE	8801		City Of Chicago Fire	\$0.40
07/27/2015	RUSSELL, COAKIE	8801		City Of Chicago Fire	\$378.16
07/27/2015	RUSSELL, COAKIE	8801		City Of Chicago Fire	\$4.00
07/27/2015	RUSSELL, COAKIE	8801		City Of Chicago Fire	\$0.41
07/27/2015	RUSSELL, COAKIE	8801		City Of Chicago Fire	\$75.86
07/27/2015	RUSSELL, COAKIE	8801		City Of Chicago Fire	\$4.00
07/27/2015	RUSSELL, COAKIE	8801		City Of Chicago Fire	\$0.68
09/07/2014	RUSH, ADAM	8731		City Of Chicago Fire	\$4.00
09/07/2014	RUSH, ADAM	8731		City Of Chicago Fire	\$285.07

3/16/2016

REPORTS OF COMMITTEES

19597

Incident Date	Claimant	Rank	Unit of Assignment	Insured	Total to be Paid
09/07/2014	RUSH, ADAM	8731		City Of Chicago Fire	\$0.32
08/03/2015	RUCH, DONNA	8750		City Of Chicago Fire	\$0.40
08/03/2015	RUCH, DONNA	8750		City Of Chicago Fire	\$4.00
08/03/2015	RUCH, DONNA	8750		City Of Chicago Fire	\$358.64
08/03/2015	RUCH, DONNA	8750		City Of Chicago Fire	\$89.96
12/17/2015	ROSAS, JUAN	8750		City Of Chicago Fire	\$205.00
12/17/2015	ROSAS, JUAN	8750		City Of Chicago Fire	\$4.00
12/17/2015	ROSAS, JUAN	8750		City Of Chicago Fire	\$4.00
12/17/2015	ROSAS, JUAN	8750		City Of Chicago Fire	\$107.04
12/17/2015	ROSAS, JUAN	8750		City Of Chicago Fire	\$215.36
12/17/2015	ROSAS, JUAN	8750		City Of Chicago Fire	\$3.24
12/17/2015	ROSAS, JUAN	8750		City Of Chicago Fire	\$4.00
12/17/2015	ROSAS, JUAN	8750		City Of Chicago Fire	\$0.62
12/17/2015	ROSAS, JUAN	8750		City Of Chicago Fire	\$105.83
12/17/2015	ROSAS, JUAN	8750		City Of Chicago Fire	\$4.00
12/17/2015	ROSAS, JUAN	8750		City Of Chicago Fire	\$580.68
01/17/2016	RICHARDSON, LEWIS	8811		City Of Chicago Fire	\$317.89
01/17/2016	RICHARDSON, LEWIS	8811		City Of Chicago Fire	\$4.00
01/17/2016	RICHARDSON, LEWIS	8811		City Of Chicago Fire	\$4.00
01/17/2016	RICHARDSON, LEWIS	8811		City Of Chicago Fire	\$18.00
01/17/2016	RICHARDSON, LEWIS	8811		City Of Chicago Fire	\$4.00
01/17/2016	RICHARDSON, LEWIS	8811		City Of Chicago Fire	\$22.91
02/01/2016	REYES, RAUL	8731		City Of Chicago Fire	\$161.47
02/01/2016	REYES, RAUL	8731		City Of Chicago Fire	\$4.85
02/01/2016	REYES, RAUL	8731		City Of Chicago Fire	\$4.00
12/05/2015	RANKER, WILLIAM	8819		City Of Chicago Fire	\$358.64
12/05/2015	RANKER, WILLIAM	8819		City Of Chicago Fire	\$0.40
12/05/2015	RANKER, WILLIAM	8819		City Of Chicago Fire	\$0.40
12/05/2015	RANKER, WILLIAM	8819		City Of Chicago Fire	\$358.64
12/05/2015	RANKER, WILLIAM	8819		City Of Chicago Fire	\$4.00
12/05/2015	RANKER, WILLIAM	8819		City Of Chicago Fire	\$0.40
12/05/2015	RANKER, WILLIAM	8819		City Of Chicago Fire	\$366.94
12/05/2015	RANKER, WILLIAM	8819		City Of Chicago Fire	\$4.00

19598

JOURNAL--CITY COUNCIL--CHICAGO

3/16/2016

Incident Date	Claimant	Rank	Unit of Assignment	Insured	Total to be Paid
12/05/2015	RANKER, WILLIAM	8819		City Of Chicago Fire	\$0.40
12/05/2015	RANKER, WILLIAM	8819		City Of Chicago Fire	\$358.64
12/05/2015	RANKER, WILLIAM	8819		City Of Chicago Fire	\$4.00
12/05/2015	RANKER, WILLIAM	8819		City Of Chicago Fire	\$0.40
12/05/2015	RANKER, WILLIAM	8819		City Of Chicago Fire	\$0.40
12/05/2015	RANKER, WILLIAM	8819		City Of Chicago Fire	\$266.96
12/05/2015	RANKER, WILLIAM	8819		City Of Chicago Fire	\$4.00
12/05/2015	RANKER, WILLIAM	8819		City Of Chicago Fire	\$2.39
12/05/2015	RANKER, WILLIAM	8819		City Of Chicago Fire	\$358.64
12/05/2015	RANKER, WILLIAM	8819		City Of Chicago Fire	\$4.00
12/05/2015	RANKER, WILLIAM	8819		City Of Chicago Fire	\$422.00
12/05/2015	RANKER, WILLIAM	8819		City Of Chicago Fire	\$4.00
12/05/2015	RANKER, WILLIAM	8819		City Of Chicago Fire	\$0.46
12/05/2015	RANKER, WILLIAM	8819		City Of Chicago Fire	\$358.64
12/05/2015	RANKER, WILLIAM	8819		City Of Chicago Fire	\$4.00
12/05/2015	RANKER, WILLIAM	8819		City Of Chicago Fire	\$0.40
12/05/2015	RANKER, WILLIAM	8819		City Of Chicago Fire	\$358.64
12/05/2015	RANKER, WILLIAM	8819		City Of Chicago Fire	\$4.00
12/05/2015	RANKER, WILLIAM	8819		City Of Chicago Fire	\$4.00
01/19/2016	RAMOS, DANIEL	8801		City Of Chicago Fire	\$4.00
01/19/2016	RAMOS, DANIEL	8801		City Of Chicago Fire	\$9.74
01/19/2016	RAMOS, DANIEL	8801		City Of Chicago Fire	\$35.17
01/19/2016	RAMOS, DANIEL	8801		City Of Chicago Fire	\$4.00
01/19/2016	RAMOS, DANIEL	8801		City Of Chicago Fire	\$0.31
01/19/2016	RAMOS, DANIEL	8801		City Of Chicago Fire	\$37.56
01/19/2016	RAMOS, DANIEL	8801		City Of Chicago Fire	\$4.00
01/19/2016	RAMOS, DANIEL	8801		City Of Chicago Fire	\$0.34
01/19/2016	RAMOS, DANIEL	8801		City Of Chicago Fire	\$355.18
01/19/2016	RAMOS, DANIEL	8801		City Of Chicago Fire	\$4.00
01/19/2016	RAMOS, DANIEL	8801		City Of Chicago Fire	\$0.40
01/19/2016	RAMOS, DANIEL	8801		City Of Chicago Fire	\$314.83
01/19/2016	RAMOS, DANIEL	8801		City Of Chicago Fire	\$4.00
01/19/2016	RAMOS, DANIEL	8801		City Of Chicago Fire	\$0.35

3/16/2016

REPORTS OF COMMITTEES

19599

Incident Date	Claimant	Rank	Unit of Assignment	Insured	Total to be Paid
01/19/2016	RAMOS, DANIEL	8801		City Of Chicago Fire	\$193.66
01/19/2016	RAMOS, DANIEL	8801		City Of Chicago Fire	\$4.00
01/19/2016	RAMOS, DANIEL	8801		City Of Chicago Fire	\$0.21
01/19/2016	RAMOS, DANIEL	8801		City Of Chicago Fire	\$359.34
01/19/2016	RAMOS, DANIEL	8801		City Of Chicago Fire	\$4.00
01/19/2016	RAMOS, DANIEL	8801		City Of Chicago Fire	\$0.40
01/19/2016	RAMOS, DANIEL	8801		City Of Chicago Fire	\$359.34
01/19/2016	RAMOS, DANIEL	8801		City Of Chicago Fire	\$4.00
01/19/2016	RAMOS, DANIEL	8801		City Of Chicago Fire	\$0.40
01/19/2016	RAMOS, DANIEL	8801		City Of Chicago Fire	\$394.92
01/19/2016	RAMOS, DANIEL	8801		City Of Chicago Fire	\$4.00
01/19/2016	RAMOS, DANIEL	8801		City Of Chicago Fire	\$0.43
01/10/2016	RAINES, CLAUDE	8801		City Of Chicago Fire	\$12.87
01/10/2016	RAINES, CLAUDE	8801		City Of Chicago Fire	\$4.00
09/19/2007	Peck, David	F	00615	City Of Chicago Fire	\$79.85
09/19/2007	Peck, David	F	00615	City Of Chicago Fire	\$55.87
09/19/2007	Peck, David	F	00615	City Of Chicago Fire	\$4.00
09/19/2007	Peck, David	F	00615	City Of Chicago Fire	\$4.00
09/16/2015	PULLANO, JOSEPH	8728		City Of Chicago Fire	\$76.34
09/16/2015	PULLANO, JOSEPH	8728		City Of Chicago Fire	\$4.00
09/16/2015	PULLANO, JOSEPH	8728		City Of Chicago Fire	\$1.45
01/02/2015	PUGH, DONALD	8811		City Of Chicago Fire	\$4.00
02/04/2016	PRICE, MAURICE	8794		City Of Chicago Fire	\$1.40
02/04/2016	PRICE, MAURICE	8794		City Of Chicago Fire	\$41.94
02/04/2016	PRICE, MAURICE	8794		City Of Chicago Fire	\$4.00
02/04/2016	PRICE, MAURICE	8794		City Of Chicago Fire	\$0.38
02/04/2016	PRICE, MAURICE	8794		City Of Chicago Fire	\$155.93
02/04/2016	PRICE, MAURICE	8794		City Of Chicago Fire	\$40.51
02/04/2016	PRICE, MAURICE	8794		City Of Chicago Fire	\$385.72
02/04/2016	PRICE, MAURICE	8794		City Of Chicago Fire	\$4.00
02/04/2016	PRICE, MAURICE	8794		City Of Chicago Fire	\$3.45
02/04/2016	PRICE, MAURICE	8794		City Of Chicago Fire	\$4.00
02/04/2016	PRICE, MAURICE	8794		City Of Chicago Fire	\$4.00

19600

JOURNAL--CITY COUNCIL--CHICAGO

3/16/2016

Incident Date	Claimant	Rank	Unit of Assignment	Insured	Total to be Paid
05/05/2012	POWER, JOHN	8735		City Of Chicago Fire	\$28.64
02/14/2016	POLEWSKI, STEPHEN	8731		City Of Chicago Fire	\$4.00
02/14/2016	POLEWSKI, STEPHEN	8731		City Of Chicago Fire	\$4.79
02/14/2016	POLEWSKI, STEPHEN	8731		City Of Chicago Fire	\$253.41
02/14/2016	POLEWSKI, STEPHEN	8731		City Of Chicago Fire	\$4.00
02/14/2016	POLEWSKI, STEPHEN	8731		City Of Chicago Fire	\$52.20
02/14/2016	POLEWSKI, STEPHEN	8731		City Of Chicago Fire	\$0.99
12/11/2015	PINKSTON, ERNIE	8811		City Of Chicago Fire	\$4.00
12/11/2015	PINKSTON, ERNIE	8811		City Of Chicago Fire	\$4.00
02/11/2014	PINEDA, DAVID	8801		City Of Chicago Fire	\$57.54
11/26/2015	PIETRUSIEWICZ, NATHAN	8750		City Of Chicago Fire	\$0.40
11/26/2015	PIETRUSIEWICZ, NATHAN	8750		City Of Chicago Fire	\$358.64
11/26/2015	PIETRUSIEWICZ, NATHAN	8750		City Of Chicago Fire	\$4.00
11/26/2015	PIETRUSIEWICZ, NATHAN	8750		City Of Chicago Fire	\$0.40
11/26/2015	PIETRUSIEWICZ, NATHAN	8750		City Of Chicago Fire	\$274.24
11/26/2015	PIETRUSIEWICZ, NATHAN	8750		City Of Chicago Fire	\$4.00
11/26/2015	PIETRUSIEWICZ, NATHAN	8750		City Of Chicago Fire	\$0.30
11/26/2015	PIETRUSIEWICZ, NATHAN	8750		City Of Chicago Fire	\$359.34
11/26/2015	PIETRUSIEWICZ, NATHAN	8750		City Of Chicago Fire	\$4.00
11/26/2015	PIETRUSIEWICZ, NATHAN	8750		City Of Chicago Fire	\$0.40
11/26/2015	PIETRUSIEWICZ, NATHAN	8750		City Of Chicago Fire	\$316.44
11/26/2015	PIETRUSIEWICZ, NATHAN	8750		City Of Chicago Fire	\$4.00
11/26/2015	PIETRUSIEWICZ, NATHAN	8750		City Of Chicago Fire	\$0.35
11/26/2015	PIETRUSIEWICZ, NATHAN	8750		City Of Chicago Fire	\$272.31
11/26/2015	PIETRUSIEWICZ, NATHAN	8750		City Of Chicago Fire	\$4.00
11/26/2015	PIETRUSIEWICZ, NATHAN	8750		City Of Chicago Fire	\$0.30
11/26/2015	PIETRUSIEWICZ, NATHAN	8750		City Of Chicago Fire	\$366.94
11/26/2015	PIETRUSIEWICZ, NATHAN	8750		City Of Chicago Fire	\$4.00
11/26/2015	PIETRUSIEWICZ, NATHAN	8750		City Of Chicago Fire	\$0.40
11/26/2015	PIETRUSIEWICZ, NATHAN	8750		City Of Chicago Fire	\$270.09
11/26/2015	PIETRUSIEWICZ, NATHAN	8750		City Of Chicago Fire	\$4.00
11/26/2015	PIETRUSIEWICZ, NATHAN	8750		City Of Chicago Fire	\$0.30
11/26/2015	PIETRUSIEWICZ, NATHAN	8750		City Of Chicago Fire	\$359.34

3/16/2016

REPORTS OF COMMITTEES

19601

Incident Date	Claimant	Rank	Unit of Assignment	Insured	Total to be Paid
11/26/2015	PIETRUSIEWICZ, NATHAN	8750		City Of Chicago Fire	\$4.00
11/26/2015	PIETRUSIEWICZ, NATHAN	8750		City Of Chicago Fire	\$0.40
11/26/2015	PIETRUSIEWICZ, NATHAN	8750		City Of Chicago Fire	\$274.78
11/26/2015	PIETRUSIEWICZ, NATHAN	8750		City Of Chicago Fire	\$4.00
11/26/2015	PIETRUSIEWICZ, NATHAN	8750		City Of Chicago Fire	\$0.30
11/26/2015	PIETRUSIEWICZ, NATHAN	8750		City Of Chicago Fire	\$359.34
11/26/2015	PIETRUSIEWICZ, NATHAN	8750		City Of Chicago Fire	\$4.00
11/26/2015	PIETRUSIEWICZ, NATHAN	8750		City Of Chicago Fire	\$0.40
11/26/2015	PIETRUSIEWICZ, NATHAN	8750		City Of Chicago Fire	\$4.00
11/26/2015	PIETRUSIEWICZ, NATHAN	8750		City Of Chicago Fire	\$20.08
11/26/2015	PIETRUSIEWICZ, NATHAN	8750		City Of Chicago Fire	\$173.58
11/26/2015	PIETRUSIEWICZ, NATHAN	8750		City Of Chicago Fire	\$4.00
11/26/2015	PIETRUSIEWICZ, NATHAN	8750		City Of Chicago Fire	\$0.20
11/26/2015	PIETRUSIEWICZ, NATHAN	8750		City Of Chicago Fire	\$358.64
11/26/2015	PIETRUSIEWICZ, NATHAN	8750		City Of Chicago Fire	\$4.00
11/26/2015	PIETRUSIEWICZ, NATHAN	8750		City Of Chicago Fire	\$0.40
11/26/2015	PIETRUSIEWICZ, NATHAN	8750		City Of Chicago Fire	\$365.73
11/26/2015	PIETRUSIEWICZ, NATHAN	8750		City Of Chicago Fire	\$4.00
11/26/2015	PIETRUSIEWICZ, NATHAN	8750		City Of Chicago Fire	\$0.40
11/26/2015	PIETRUSIEWICZ, NATHAN	8750		City Of Chicago Fire	\$185.76
11/26/2015	PIETRUSIEWICZ, NATHAN	8750		City Of Chicago Fire	\$4.00
11/26/2015	PIETRUSIEWICZ, NATHAN	8750		City Of Chicago Fire	\$0.20
11/26/2015	PIETRUSIEWICZ, NATHAN	8750		City Of Chicago Fire	\$365.73
11/26/2015	PIETRUSIEWICZ, NATHAN	8750		City Of Chicago Fire	\$4.00
11/26/2015	PIETRUSIEWICZ, NATHAN	8750		City Of Chicago Fire	\$4.00
11/26/2015	PIETRUSIEWICZ, NATHAN	8750		City Of Chicago Fire	\$0.40
11/26/2015	PIETRUSIEWICZ, NATHAN	8750		City Of Chicago Fire	\$358.64
11/26/2015	PIETRUSIEWICZ, NATHAN	8750		City Of Chicago Fire	\$4.00
01/11/2016	PETTWAY, JESSE	8728		City Of Chicago Fire	\$607.92
01/11/2016	PETTWAY, JESSE	8728		City Of Chicago Fire	\$4.00
01/11/2016	PETTWAY, JESSE	8728		City Of Chicago Fire	\$4.00
01/11/2016	PETTWAY, JESSE	8728		City Of Chicago Fire	\$189.97
01/11/2016	PETTWAY, JESSE	8728		City Of Chicago Fire	\$4.00

19602

JOURNAL--CITY COUNCIL--CHICAGO

3/16/2016

Incident Date	Claimant	Rank	Unit of Assignment	Insured	Total to be Paid #
01/11/2016	PETTWAY, JESSE	8728		City Of Chicago Fire	\$38.12
01/11/2016	PETTWAY, JESSE	8728		City Of Chicago Fire	\$4.00
07/28/2015	PETERSON JR, JOHN	8750		City Of Chicago Fire	\$1.29
07/28/2015	PETERSON JR, JOHN	8750		City Of Chicago Fire	\$4.00
07/28/2015	PETERSON JR, JOHN	8750		City Of Chicago Fire	\$223.68
07/28/2015	PETERSON JR, JOHN	8750		City Of Chicago Fire	\$158.47
07/28/2015	PETERSON JR, JOHN	8750		City Of Chicago Fire	\$4.00
07/28/2015	PETERSON JR, JOHN	8750		City Of Chicago Fire	\$4.00
07/28/2015	PETERSON JR, JOHN	8750		City Of Chicago Fire	\$0.17
10/30/2015	PERKINS, JOHN	8801		City Of Chicago Fire	\$262.30
10/30/2015	PERKINS, JOHN	8801		City Of Chicago Fire	\$4.00
10/30/2015	PERKINS, JOHN	8801		City Of Chicago Fire	\$2.35
07/05/2015	PAYNE, ARLETT	8745		City Of Chicago Fire	\$358.64
07/05/2015	PAYNE, ARLETT	8745		City Of Chicago Fire	\$4.00
07/05/2015	PAYNE, ARLETT	8745		City Of Chicago Fire	\$0.40
12/31/2015	PATINO, MAYRA	8802		City Of Chicago Fire	\$3.19
12/31/2015	PATINO, MAYRA	8802		City Of Chicago Fire	\$4.00
12/31/2015	PATINO, MAYRA	8802		City Of Chicago Fire	\$19.14
12/31/2015	PATINO, MAYRA	8802		City Of Chicago Fire	\$4.00
12/02/2015	PAPEZ, RICHARD	8731		City Of Chicago Fire	\$4.00
12/02/2015	PAPEZ, RICHARD	8731		City Of Chicago Fire	\$19.82
11/13/2015	PALENIK III, JOSEPH	8733		City Of Chicago Fire	\$22.09
11/13/2015	PALENIK III, JOSEPH	8733		City Of Chicago Fire	\$0.48
11/13/2015	PALENIK III, JOSEPH	8733		City Of Chicago Fire	\$4.00

3/16/2016

REPORTS OF COMMITTEES

19603

Incident Date	Claimant	Rank	Unit of Assignment	Insured	Total to be Paid
11/13/2015	PALENIK III, JOSEPH	8733		City Of Chicago Fire	\$53.18
11/13/2015	PALENIK III, JOSEPH	8733		City Of Chicago Fire	\$53.83
01/11/2016	PAGAN, LUIS	8811		City Of Chicago Fire	\$4.00
01/11/2016	PAGAN, LUIS	8811		City Of Chicago Fire	\$679.35
01/11/2016	PAGAN, LUIS	8811		City Of Chicago Fire	\$12.83
09/20/1979	Owcarz, Gene	F	00439	City Of Chicago Fire	\$149.95
09/20/1979	Owcarz, Gene	F	00439	City Of Chicago Fire	\$4.00
09/20/1979	Owcarz, Gene	F	00439	City Of Chicago Fire	\$281.01
09/20/1979	Owcarz, Gene	F	00439	City Of Chicago Fire	\$4.00
09/20/1979	Owcarz, Gene	F	00439	City Of Chicago Fire	\$2.98
09/20/1979	Owcarz, Gene	F	00439	City Of Chicago Fire	\$4.00
09/20/1979	Owcarz, Gene	F	00439	City Of Chicago Fire	\$108.00
09/20/1979	Owcarz, Gene	F	00439	City Of Chicago Fire	\$4.00
09/20/1979	Owcarz, Gene	F	00439	City Of Chicago Fire	\$2.05
09/20/1979	Owcarz, Gene	F	00439	City Of Chicago Fire	\$4.00
09/20/1979	Owcarz, Gene	F	00439	City Of Chicago Fire	\$420.69
09/20/1979	Owcarz, Gene	F	00439	City Of Chicago Fire	\$128.79
09/20/1979	Owcarz, Gene	F	00439	City Of Chicago Fire	\$128.79
09/20/1979	Owcarz, Gene	F	00439	City Of Chicago Fire	\$503.45
09/20/1979	Owcarz, Gene	F	00439	City Of Chicago Fire	\$4.00
09/20/1979	Owcarz, Gene	F	00439	City Of Chicago Fire	\$378.99
09/20/1979	Owcarz, Gene	F	00439	City Of Chicago Fire	\$4.00
09/20/1979	Owcarz, Gene	F	00439	City Of Chicago Fire	\$4.00
09/20/1979	Owcarz, Gene	F	00439	City Of Chicago Fire	\$4.00
09/20/1979	Owcarz, Gene	F	00439	City Of Chicago Fire	\$21.19
09/20/1979	Owcarz, Gene	F	00439	City Of Chicago Fire	\$4.00
09/20/1979	Owcarz, Gene	F	00439	City Of Chicago Fire	\$164.78
09/20/1979	Owcarz, Gene	F	00439	City Of Chicago Fire	\$4.00
09/20/1979	Owcarz, Gene	F	00439	City Of Chicago Fire	\$4.00
09/20/1979	Owcarz, Gene	F	00439	City Of Chicago Fire	\$629.84
09/20/1979	Owcarz, Gene	F	00439	City Of Chicago Fire	\$4.00
09/20/1979	Owcarz, Gene	F	00439	City Of Chicago Fire	\$4.00

19604

JOURNAL--CITY COUNCIL--CHICAGO

3/16/2016

Incident Date	Claimant	Rank	Unit of Assignment	Insured	Total to be Paid
09/20/1979	Owcarz, Gene	F	00439	City Of Chicago Fire	\$66.68
09/20/1979	Owcarz, Gene	F	00439	City Of Chicago Fire	\$4.00
09/20/1979	Owcarz, Gene	F	00439	City Of Chicago Fire	\$4.00
09/20/1979	Owcarz, Gene	F	00439	City Of Chicago Fire	\$13.86
09/20/1979	Owcarz, Gene	F	00439	City Of Chicago Fire	\$4.00
09/20/1979	Owcarz, Gene	F	00439	City Of Chicago Fire	\$517.28
09/20/1979	Owcarz, Gene	F	00439	City Of Chicago Fire	\$4.00
09/20/1979	Owcarz, Gene	F	00439	City Of Chicago Fire	\$378.99
09/20/1979	Owcarz, Gene	F	00439	City Of Chicago Fire	\$4.00
09/20/1979	Owcarz, Gene	F	00439	City Of Chicago Fire	\$37.58
08/16/2000	Ocallaghan, Patrick	F	00377	City Of Chicago Fire	\$404.62
07/27/2015	OURS, BRIAN	8801		City Of Chicago Fire	\$4.00
07/27/2015	OURS, BRIAN	8801		City Of Chicago Fire	\$189.59
02/04/2016	ORTIZ, BETTY	8749		City Of Chicago Fire	\$4.00
02/04/2016	ORTIZ, BETTY	8749		City Of Chicago Fire	\$5.36
02/04/2016	ORTIZ, BETTY	8749		City Of Chicago Fire	\$283.69
08/25/2015	OLSEN, NORMAN	8807		City Of Chicago Fire	\$4.00
08/25/2015	OLSEN, NORMAN	8807		City Of Chicago Fire	\$149.40
08/25/2015	OLSEN, NORMAN	8807		City Of Chicago Fire	\$2.82
01/24/2016	OBERHOLZ, DANIEL	8750		City Of Chicago Fire	\$19.14
01/24/2016	OBERHOLZ, DANIEL	8750		City Of Chicago Fire	\$4.00
10/31/2015	O SHEA, KAREN	8750		City Of Chicago Fire	\$274.24
10/31/2015	O SHEA, KAREN	8750		City Of Chicago Fire	\$4.00
10/31/2015	O SHEA, KAREN	8750		City Of Chicago Fire	\$0.30
10/31/2015	O SHEA, KAREN	8750		City Of Chicago Fire	\$320.59
10/31/2015	O SHEA, KAREN	8750		City Of Chicago Fire	\$4.00
10/31/2015	O SHEA, KAREN	8750		City Of Chicago Fire	\$0.35
10/31/2015	O SHEA, KAREN	8750		City Of Chicago Fire	\$424.51
10/31/2015	O SHEA, KAREN	8750		City Of Chicago Fire	\$4.00
10/31/2015	O SHEA, KAREN	8750		City Of Chicago Fire	\$0.46
10/31/2015	O SHEA, KAREN	8750		City Of Chicago Fire	\$228.34
10/31/2015	O SHEA, KAREN	8750		City Of Chicago Fire	\$4.00
10/31/2015	O SHEA, KAREN	8750		City Of Chicago Fire	\$0.25

3/16/2016

REPORTS OF COMMITTEES

19605

Incident Date	Claimant	Rank	Unit of Assignment	Insured	Total to be Paid
10/31/2015	O SHEA, KAREN	8750		City Of Chicago Fire	\$274.78
10/31/2015	O SHEA, KAREN	8750		City Of Chicago Fire	\$4.00
10/31/2015	O SHEA, KAREN	8750		City Of Chicago Fire	\$0.30
10/31/2015	O SHEA, KAREN	8750		City Of Chicago Fire	\$320.59
10/31/2015	O SHEA, KAREN	8750		City Of Chicago Fire	\$320.59
10/31/2015	O SHEA, KAREN	8750		City Of Chicago Fire	\$4.00
10/31/2015	O SHEA, KAREN	8750		City Of Chicago Fire	\$0.35
10/31/2015	O SHEA, KAREN	8750		City Of Chicago Fire	\$4.00
10/31/2015	O SHEA, KAREN	8750		City Of Chicago Fire	\$0.35
10/31/2015	O SHEA, KAREN	8750		City Of Chicago Fire	\$274.24
10/31/2015	O SHEA, KAREN	8750		City Of Chicago Fire	\$4.00
10/31/2015	O SHEA, KAREN	8750		City Of Chicago Fire	\$0.30
10/31/2015	O SHEA, KAREN	8750		City Of Chicago Fire	\$137.53
10/31/2015	O SHEA, KAREN	8750		City Of Chicago Fire	\$4.00
10/31/2015	O SHEA, KAREN	8750		City Of Chicago Fire	\$1.23
10/31/2015	O SHEA, KAREN	8750		City Of Chicago Fire	\$274.78
10/31/2015	O SHEA, KAREN	8750		City Of Chicago Fire	\$4.00
10/31/2015	O SHEA, KAREN	8750		City Of Chicago Fire	\$0.30
10/31/2015	O SHEA, KAREN	8750		City Of Chicago Fire	\$321.22
10/31/2015	O SHEA, KAREN	8750		City Of Chicago Fire	\$4.00
10/31/2015	O SHEA, KAREN	8750		City Of Chicago Fire	\$0.35
10/31/2015	O SHEA, KAREN	8750		City Of Chicago Fire	\$321.22
10/31/2015	O SHEA, KAREN	8750		City Of Chicago Fire	\$4.00
10/31/2015	O SHEA, KAREN	8750		City Of Chicago Fire	\$0.35
05/27/2010	O NEILL, SEAN	8731		City Of Chicago Fire	\$363.50
05/27/2010	O NEILL, SEAN	8731		City Of Chicago Fire	\$4.00
05/27/2010	O NEILL, SEAN	8731		City Of Chicago Fire	\$0.40
05/27/2010	O NEILL, SEAN	8731		City Of Chicago Fire	\$251.96
05/27/2010	O NEILL, SEAN	8731		City Of Chicago Fire	\$4.00
05/27/2010	O NEILL, SEAN	8731		City Of Chicago Fire	\$0.27
01/20/2016	O NEILL, SEAN	8735		City Of Chicago Fire	\$0.68
01/20/2016	O NEILL, SEAN	8735		City Of Chicago Fire	\$4.00
01/20/2016	O NEILL, SEAN	8735		City Of Chicago Fire	\$76.01

19606

JOURNAL--CITY COUNCIL--CHICAGO

3/16/2016

Incident Date	Claimant	Rank	Unit of Assignment	Insured	Total to be Paid
01/20/2016	O NEILL, SEAN	8735		City Of Chicago Fire	\$32.32
01/20/2016	O NEILL, SEAN	8735		City Of Chicago Fire	\$9.98
01/20/2016	O NEILL, SEAN	8735		City Of Chicago Fire	\$102.76
01/20/2016	O NEILL, SEAN	8735		City Of Chicago Fire	\$4.00
01/20/2016	O NEILL, SEAN	8735		City Of Chicago Fire	\$4.00
01/20/2016	O NEILL, SEAN	8735		City Of Chicago Fire	\$2.82
01/20/2016	O NEILL, SEAN	8735		City Of Chicago Fire	\$4.00
01/20/2016	O NEILL, SEAN	8735		City Of Chicago Fire	\$149.40
01/20/2016	O NEILL, SEAN	8735		City Of Chicago Fire	\$0.74
01/20/2016	O NEILL, SEAN	8735		City Of Chicago Fire	\$4.00
01/20/2016	O NEILL, SEAN	8735		City Of Chicago Fire	\$38.93
08/08/2014	O BOYLE, WILLIAM	8731		City Of Chicago Fire	\$151.01
08/08/2014	O BOYLE, WILLIAM	8731		City Of Chicago Fire	\$4.00
08/08/2014	O BOYLE, WILLIAM	8731		City Of Chicago Fire	\$4.53
08/08/2014	O BOYLE, WILLIAM	8731		City Of Chicago Fire	\$358.64
08/08/2014	O BOYLE, WILLIAM	8731		City Of Chicago Fire	\$4.00
08/08/2014	O BOYLE, WILLIAM	8731		City Of Chicago Fire	\$4.00
08/08/2014	O BOYLE, WILLIAM	8731		City Of Chicago Fire	\$358.64
08/08/2014	O BOYLE, WILLIAM	8731		City Of Chicago Fire	\$4.00
08/08/2014	O BOYLE, WILLIAM	8731		City Of Chicago Fire	\$0.40
08/08/2014	O BOYLE, WILLIAM	8731		City Of Chicago Fire	\$36.68
08/08/2014	O BOYLE, WILLIAM	8731		City Of Chicago Fire	\$0.40
04/29/2014	NORWOOD III, CLARENCE	8801		City Of Chicago Fire	\$852.26
04/29/2014	NORWOOD III, CLARENCE	8801		City Of Chicago Fire	\$4.00
07/04/2015	NIEVES, FERNANDO	8801		City Of Chicago Fire	\$1.18
07/04/2015	NIEVES, FERNANDO	8801		City Of Chicago Fire	\$253.34
07/04/2015	NIEVES, FERNANDO	8801		City Of Chicago Fire	\$4.00
07/04/2015	NIEVES, FERNANDO	8801		City Of Chicago Fire	\$1.63
07/04/2015	NIEVES, FERNANDO	8801		City Of Chicago Fire	\$4.00
07/04/2015	NIEVES, FERNANDO	8801		City Of Chicago Fire	\$1.20
07/04/2015	NIEVES, FERNANDO	8801		City Of Chicago Fire	\$213.52
07/04/2015	NIEVES, FERNANDO	8801		City Of Chicago Fire	\$4.00
07/04/2015	NIEVES, FERNANDO	8801		City Of Chicago Fire	\$215.86

3/16/2016

REPORTS OF COMMITTEES

19607

Incident Date	Claimant	Rank	Unit of Assignment	Insured	Total to be Paid
07/04/2015	NIEVES, FERNANDO	8801		City Of Chicago Fire	\$4.00
04/20/2015	NASH, DERRICK	8801		City Of Chicago Fire	\$360.86
04/20/2015	NASH, DERRICK	8801		City Of Chicago Fire	\$4.00
04/20/2015	NASH, DERRICK	8801		City Of Chicago Fire	\$0.40
03/31/2004	Muscare, Tina	F	00375	City Of Chicago Fire	\$326.01
01/09/2007	Mcshane, Scott	F	00461	City Of Chicago Fire	\$4.00
03/06/2004	Mckinnis, Michael	C	00614	City Of Chicago Fire	\$96.36
03/06/2004	Mckinnis, Michael	C	00614	City Of Chicago Fire	\$55.90
03/06/2004	Mckinnis, Michael	C	00614	City Of Chicago Fire	\$4.00
03/06/2004	Mckinnis, Michael	C	00614	City Of Chicago Fire	\$82.52
03/06/2004	Mckinnis, Michael	C	00614	City Of Chicago Fire	\$4.00
03/06/2004	Mckinnis, Michael	C	00614	City Of Chicago Fire	\$82.52
03/06/2004	Mckinnis, Michael	C	00614	City Of Chicago Fire	\$94.42
05/14/2000	Mcdole, Michael	C	00331	City Of Chicago Fire	\$169.03
12/22/2007	Mankowski, Mark	F	00338	City Of Chicago Fire	\$4.00
11/29/2015	MURPHY, ROBERT	8811		City Of Chicago Fire	\$4.19
11/29/2015	MURPHY, ROBERT	8811		City Of Chicago Fire	\$221.72
11/29/2015	MURPHY, ROBERT	8811		City Of Chicago Fire	\$4.00
12/21/2015	MORDAN, MATTHEW	8749		City Of Chicago Fire	\$50.65
12/21/2015	MORDAN, MATTHEW	8749		City Of Chicago Fire	\$11.33
12/21/2015	MORDAN, MATTHEW	8749		City Of Chicago Fire	\$4.00
12/21/2015	MORDAN, MATTHEW	8749		City Of Chicago Fire	\$90.12
12/21/2015	MORDAN, MATTHEW	8749		City Of Chicago Fire	\$18.71
12/21/2015	MORDAN, MATTHEW	8749		City Of Chicago Fire	\$4.00
12/21/2015	MORDAN, MATTHEW	8749		City Of Chicago Fire	\$139.31
12/21/2015	MORDAN, MATTHEW	8749		City Of Chicago Fire	\$4.00
12/21/2015	MORDAN, MATTHEW	8749		City Of Chicago Fire	\$213.07
01/22/2016	MISIALEK, JUSTIN	8750		City Of Chicago Fire	\$4.00
01/22/2016	MISIALEK, JUSTIN	8750		City Of Chicago Fire	\$4.00
01/22/2016	MISIALEK, JUSTIN	8750		City Of Chicago Fire	\$4.00
01/22/2016	MISIALEK, JUSTIN	8750		City Of Chicago Fire	\$189.97
01/22/2016	MISIALEK, JUSTIN	8750		City Of Chicago Fire	\$43.26
01/01/2016	MINNICK, ANGELA	8745		City Of Chicago Fire	\$189.97

19608

JOURNAL--CITY COUNCIL--CHICAGO

3/16/2016

Incident Date	Claimant	Rank	Unit of Assignment	Insured	Total to be Paid
01/11/2016	MILOSTRAZICH, ROBERT	8731		City Of Chicago Fire	\$4.00
01/11/2016	MILOSTRAZICH, ROBERT	8731		City Of Chicago Fire	\$4.00
01/11/2016	MILOSTRAZICH, ROBERT	8731		City Of Chicago Fire	\$9.86
01/11/2016	MILOSTRAZICH, ROBERT	8731		City Of Chicago Fire	\$4.52
01/11/2016	MILOSTRAZICH, ROBERT	8731		City Of Chicago Fire	\$239.58
01/11/2016	MILOSTRAZICH, ROBERT	8731		City Of Chicago Fire	\$169.36
01/11/2016	MILOSTRAZICH, ROBERT	8731		City Of Chicago Fire	\$4.00
01/11/2016	MILOSTRAZICH, ROBERT	8731		City Of Chicago Fire	\$3.20
12/05/2015	MIGUEST, DAVID	8737		City Of Chicago Fire	\$189.59
12/05/2015	MIGUEST, DAVID	8737		City Of Chicago Fire	\$4.00
12/05/2015	MIGUEST, DAVID	8737		City Of Chicago Fire	\$48.68
12/05/2015	MIGUEST, DAVID	8737		City Of Chicago Fire	\$4.00
11/02/2015	MIENTUS, STEVEN	8817		City Of Chicago Fire	\$272.02
11/02/2015	MIENTUS, STEVEN	8817		City Of Chicago Fire	\$0.40
11/02/2015	MIENTUS, STEVEN	8817		City Of Chicago Fire	\$4.00
11/02/2015	MIENTUS, STEVEN	8817		City Of Chicago Fire	\$358.64
11/02/2015	MIENTUS, STEVEN	8817		City Of Chicago Fire	\$4.00
11/02/2015	MIENTUS, STEVEN	8817		City Of Chicago Fire	\$4.00
11/02/2015	MIENTUS, STEVEN	8817		City Of Chicago Fire	\$358.64
11/02/2015	MIENTUS, STEVEN	8817		City Of Chicago Fire	\$0.40
11/02/2015	MIENTUS, STEVEN	8817		City Of Chicago Fire	\$0.30
02/09/2016	MEZIERE, THOMAS	8812		City Of Chicago Fire	\$634.84
02/09/2016	MEZIERE, THOMAS	8812		City Of Chicago Fire	\$4.00
02/09/2016	MEZIERE, THOMAS	8812		City Of Chicago Fire	\$11.99
02/08/2016	MENNINGER, ERIN	8801		City Of Chicago Fire	\$4.00
02/08/2016	MENNINGER, ERIN	8801		City Of Chicago Fire	\$612.54
02/08/2016	MENNINGER, ERIN	8801		City Of Chicago Fire	\$5.48
11/15/2015	MELTON, HERBERT	8801		City Of Chicago Fire	\$179.49
11/15/2015	MELTON, HERBERT	8801		City Of Chicago Fire	\$3.39
11/15/2015	MELTON, HERBERT	8801		City Of Chicago Fire	\$2.27
11/15/2015	MELTON, HERBERT	8801		City Of Chicago Fire	\$4.54
11/15/2015	MELTON, HERBERT	8801		City Of Chicago Fire	\$4.00
11/15/2015	MELTON, HERBERT	8801		City Of Chicago Fire	\$240.22

3/16/2016

REPORTS OF COMMITTEES

19609

Incident Date	Claimant	Rank	Unit of Assignment	Insured	Total to be Paid
11/15/2015	MELTON, HERBERT	8801		City Of Chicago Fire	\$4.00
08/01/2015	MC NULTY, MARTIN	8735		City Of Chicago Fire	\$4.00
08/01/2015	MC NULTY, MARTIN	8735		City Of Chicago Fire	\$4.00
08/01/2015	MC NULTY, MARTIN	8735		City Of Chicago Fire	\$36.12
08/01/2015	MC NULTY, MARTIN	8735		City Of Chicago Fire	\$4.00
08/01/2015	MC NULTY, MARTIN	8735		City Of Chicago Fire	\$311.83
08/01/2015	MC NULTY, MARTIN	8735		City Of Chicago Fire	\$4.00
08/01/2015	MC NULTY, MARTIN	8735		City Of Chicago Fire	\$4.00
08/01/2015	MC NULTY, MARTIN	8735		City Of Chicago Fire	\$4.00
08/01/2015	MC NULTY, MARTIN	8735		City Of Chicago Fire	\$4.00
08/01/2015	MC NULTY, MARTIN	8735		City Of Chicago Fire	\$909.49
08/01/2015	MC NULTY, MARTIN	8735		City Of Chicago Fire	\$4.00
08/01/2015	MC NULTY, MARTIN	8735		City Of Chicago Fire	\$149.34
08/01/2015	MC NULTY, MARTIN	8735		City Of Chicago Fire	\$653.34
08/01/2015	MC NULTY, MARTIN	8735		City Of Chicago Fire	\$4.00
08/01/2015	MC NULTY, MARTIN	8735		City Of Chicago Fire	\$887.66
08/01/2015	MC NULTY, MARTIN	8735		City Of Chicago Fire	\$4.00
08/01/2015	MC NULTY, MARTIN	8735		City Of Chicago Fire	\$103.21
08/01/2015	MC NULTY, MARTIN	8735		City Of Chicago Fire	\$4.00
08/01/2015	MC NULTY, MARTIN	8735		City Of Chicago Fire	\$10.64
08/01/2015	MC NULTY, MARTIN	8735		City Of Chicago Fire	\$12.65
07/19/2015	MC NEILL, ARTHUR	8749		City Of Chicago Fire	\$4.00
07/19/2015	MC NEILL, ARTHUR	8749		City Of Chicago Fire	\$3.19
11/15/2015	MC LAUGHLIN, MICHAEL	8807		City Of Chicago Fire	\$4.00
11/15/2015	MC LAUGHLIN, MICHAEL	8807		City Of Chicago Fire	\$2.82
11/15/2015	MC LAUGHLIN, MICHAEL	8807		City Of Chicago Fire	\$149.40
11/30/2015	MC AROY, ROBERT	8749		City Of Chicago Fire	\$364.76
11/30/2015	MC AROY, ROBERT	8749		City Of Chicago Fire	\$76.01
11/30/2015	MC AROY, ROBERT	8749		City Of Chicago Fire	\$0.68
11/30/2015	MC AROY, ROBERT	8749		City Of Chicago Fire	\$19.95
11/30/2015	MC AROY, ROBERT	8749		City Of Chicago Fire	\$4.00
11/30/2015	MC AROY, ROBERT	8749		City Of Chicago Fire	\$4.00
09/01/2015	MAZOR, ELIZABETH	8750		City Of Chicago Fire	\$281.01

Incident Date	Claimant	Rank	Unit of Assignment	Insured	Total to be Paid
09/01/2015	MAZOR, ELIZABETH	8750		City Of Chicago Fire	\$4.00
12/09/2015	MAYER, JEFFERY	8701		City Of Chicago Fire	\$4.00
12/09/2015	MAYER, JEFFERY	8701		City Of Chicago Fire	\$281.01
12/09/2015	MAYER, JEFFERY	8701		City Of Chicago Fire	\$78.66
12/09/2015	MAYER, JEFFERY	8701		City Of Chicago Fire	\$4.00
12/12/2008	MAXWELL, STEVEN			City Of Chicago Fire	\$80.01
12/12/2008	MAXWELL, STEVEN			City Of Chicago Fire	\$31.91
12/12/2008	MAXWELL, STEVEN			City Of Chicago Fire	\$4.00
12/12/2008	MAXWELL, STEVEN			City Of Chicago Fire	\$48.00
12/12/2008	MAXWELL, STEVEN			City Of Chicago Fire	\$245.16
12/12/2008	MAXWELL, STEVEN			City Of Chicago Fire	\$358.39
12/12/2008	MAXWELL, STEVEN			City Of Chicago Fire	\$4.00
12/12/2008	MAXWELL, STEVEN			City Of Chicago Fire	\$318.60
12/12/2008	MAXWELL, STEVEN			City Of Chicago Fire	\$4.00
12/12/2008	MAXWELL, STEVEN			City Of Chicago Fire	\$4.00
12/12/2008	MAXWELL, STEVEN			City Of Chicago Fire	\$4.00
12/12/2008	MAXWELL, STEVEN			City Of Chicago Fire	\$23.69
12/12/2008	MAXWELL, STEVEN			City Of Chicago Fire	\$952.63
12/12/2008	MAXWELL, STEVEN			City Of Chicago Fire	\$4.00
12/12/2008	MAXWELL, STEVEN			City Of Chicago Fire	\$80.01
01/24/2016	MATTHEWS, CHRIS	8749		City Of Chicago Fire	\$21.00
01/24/2016	MATTHEWS, CHRIS	8749		City Of Chicago Fire	\$4.00
01/24/2016	MATTHEWS, CHRIS	8749		City Of Chicago Fire	\$102.76
01/24/2016	MATTHEWS, CHRIS	8749		City Of Chicago Fire	\$4.00
01/24/2016	MATTHEWS, CHRIS	8749		City Of Chicago Fire	\$0.33
01/24/2016	MATTHEWS, CHRIS	8749		City Of Chicago Fire	\$31.82
01/24/2016	MATTHEWS, CHRIS	8749		City Of Chicago Fire	\$4.00
01/24/2016	MATTHEWS, CHRIS	8749		City Of Chicago Fire	\$7.79
01/24/2016	MATTHEWS, CHRIS	8749		City Of Chicago Fire	\$870.37
01/24/2016	MATTHEWS, CHRIS	8749		City Of Chicago Fire	\$4.00
01/24/2016	MATTHEWS, CHRIS	8749		City Of Chicago Fire	\$9.98
06/01/2015	MATKOVICH, JAMES	8811		City Of Chicago Fire	\$210.82
06/01/2015	MATKOVICH, JAMES	8811		City Of Chicago Fire	\$4.00

3/16/2016

REPORTS OF COMMITTEES

19611

Incident Date	Claimant	Rank	Unit of Assignment	Insured	Total to be Paid
06/01/2015	MATKOVICH, JAMES	8811		City Of Chicago Fire	\$4.00
08/23/2015	MANKOWSKI, MARK	8794		City Of Chicago Fire	\$358.64
08/23/2015	MANKOWSKI, MARK	8794		City Of Chicago Fire	\$4.00
08/23/2015	MANKOWSKI, MARK	8794		City Of Chicago Fire	\$0.40
08/23/2015	MANKOWSKI, MARK	8794		City Of Chicago Fire	\$0.40
08/23/2015	MANKOWSKI, MARK	8794		City Of Chicago Fire	\$4.00
08/23/2015	MANKOWSKI, MARK	8794		City Of Chicago Fire	\$0.35
08/23/2015	MANKOWSKI, MARK	8794		City Of Chicago Fire	\$4.00
08/23/2015	MANKOWSKI, MARK	8794		City Of Chicago Fire	\$0.30
08/23/2015	MANKOWSKI, MARK	8794		City Of Chicago Fire	\$4.00
08/23/2015	MANKOWSKI, MARK	8794		City Of Chicago Fire	\$0.40
08/23/2015	MANKOWSKI, MARK	8794		City Of Chicago Fire	\$4.00
08/23/2015	MANKOWSKI, MARK	8794		City Of Chicago Fire	\$0.40
08/23/2015	MANKOWSKI, MARK	8794		City Of Chicago Fire	\$4.00
08/23/2015	MANKOWSKI, MARK	8794		City Of Chicago Fire	\$0.35
08/23/2015	MANKOWSKI, MARK	8794		City Of Chicago Fire	\$4.00
08/23/2015	MANKOWSKI, MARK	8794		City Of Chicago Fire	\$0.30
08/23/2015	MANKOWSKI, MARK	8794		City Of Chicago Fire	\$4.00
08/23/2015	MANKOWSKI, MARK	8794		City Of Chicago Fire	\$0.35
08/23/2015	MANKOWSKI, MARK	8794		City Of Chicago Fire	\$265.94
08/23/2015	MANKOWSKI, MARK	8794		City Of Chicago Fire	\$4.00
08/23/2015	MANKOWSKI, MARK	8794		City Of Chicago Fire	\$0.30
08/23/2015	MANKOWSKI, MARK	8794		City Of Chicago Fire	\$221.52
08/23/2015	MANKOWSKI, MARK	8794		City Of Chicago Fire	\$4.00
08/23/2015	MANKOWSKI, MARK	8794		City Of Chicago Fire	\$0.25
08/23/2015	MANKOWSKI, MARK	8794		City Of Chicago Fire	\$191.75
08/23/2015	MANKOWSKI, MARK	8794		City Of Chicago Fire	\$4.00
08/23/2015	MANKOWSKI, MARK	8794		City Of Chicago Fire	\$0.20
08/23/2015	MANKOWSKI, MARK	8794		City Of Chicago Fire	\$4.00
08/23/2015	MANKOWSKI, MARK	8794		City Of Chicago Fire	\$4.00
08/23/2015	MANKOWSKI, MARK	8794		City Of Chicago Fire	\$359.34
08/23/2015	MANKOWSKI, MARK	8794		City Of Chicago Fire	\$312.29
08/23/2015	MANKOWSKI, MARK	8794		City Of Chicago Fire	\$274.24

19612

JOURNAL--CITY COUNCIL--CHICAGO

3/16/2016

Incident Date	Claimant	Rank	Unit of Assignment	Insured	Total to be Paid
08/23/2015	MANKOWSKI, MARK	8794		City Of Chicago Fire	\$117.88
08/23/2015	MANKOWSKI, MARK	8794		City Of Chicago Fire	\$316.44
08/23/2015	MANKOWSKI, MARK	8794		City Of Chicago Fire	\$359.34
08/23/2015	MANKOWSKI, MARK	8794		City Of Chicago Fire	\$359.34
08/23/2015	MANKOWSKI, MARK	8794		City Of Chicago Fire	\$316.44
08/23/2015	MANKOWSKI, MARK	8794		City Of Chicago Fire	\$274.24
08/23/2015	MANKOWSKI, MARK	8794		City Of Chicago Fire	\$4.00
09/02/2015	MADONIA, MARK	8750		City Of Chicago Fire	\$198.40
09/02/2015	MADONIA, MARK	8750		City Of Chicago Fire	\$4.00
09/02/2015	MADONIA, MARK	8750		City Of Chicago Fire	\$8.43
09/02/2015	MADONIA, MARK	8750		City Of Chicago Fire	\$14.40
09/02/2015	MADONIA, MARK	8750		City Of Chicago Fire	\$4.00
09/02/2015	MADONIA, MARK	8750		City Of Chicago Fire	\$0.61
12/27/2015	MADONIA, MARK	8750		City Of Chicago Fire	\$189.59
12/27/2015	MADONIA, MARK	8750		City Of Chicago Fire	\$4.00
12/27/2015	MADONIA, MARK	8750		City Of Chicago Fire	\$0.35
12/27/2015	MADONIA, MARK	8750		City Of Chicago Fire	\$4.00
12/27/2015	MADONIA, MARK	8750		City Of Chicago Fire	\$0.35
12/27/2015	MADONIA, MARK	8750		City Of Chicago Fire	\$4.00
12/27/2015	MADONIA, MARK	8750		City Of Chicago Fire	\$0.40
12/27/2015	MADONIA, MARK	8750		City Of Chicago Fire	\$0.50
12/27/2015	MADONIA, MARK	8750		City Of Chicago Fire	\$4.00
12/27/2015	MADONIA, MARK	8750		City Of Chicago Fire	\$455.78
12/27/2015	MADONIA, MARK	8750		City Of Chicago Fire	\$0.22
12/27/2015	MADONIA, MARK	8750		City Of Chicago Fire	\$4.00
12/27/2015	MADONIA, MARK	8750		City Of Chicago Fire	\$208.97
12/27/2015	MADONIA, MARK	8750		City Of Chicago Fire	\$4.00
12/27/2015	MADONIA, MARK	8750		City Of Chicago Fire	\$0.40
12/27/2015	MADONIA, MARK	8750		City Of Chicago Fire	\$0.40
12/27/2015	MADONIA, MARK	8750		City Of Chicago Fire	\$366.94
12/27/2015	MADONIA, MARK	8750		City Of Chicago Fire	\$338.26
12/27/2015	MADONIA, MARK	8750		City Of Chicago Fire	\$367.48
12/27/2015	MADONIA, MARK	8750		City Of Chicago Fire	\$320.59

3/16/2016

REPORTS OF COMMITTEES

19613

Incident Date	Claimant	Rank	Unit of Assignment	Insured	Total to be Paid
12/27/2015	MADONIA, MARK	8750		City Of Chicago Fire	\$322.52
12/27/2015	MADONIA, MARK	8750		City Of Chicago Fire	\$366.94
12/27/2015	MADONIA, MARK	8750		City Of Chicago Fire	\$4.00
12/27/2015	MADONIA, MARK	8750		City Of Chicago Fire	\$0.36
12/27/2015	MADONIA, MARK	8750		City Of Chicago Fire	\$4.00
12/29/2015	MACIUSZEK, ANTHONY	8802		City Of Chicago Fire	\$180.11
12/29/2015	MACIUSZEK, ANTHONY	8802		City Of Chicago Fire	\$4.00
12/29/2015	MACIUSZEK, ANTHONY	8802		City Of Chicago Fire	\$1.61
12/23/2015	LEONARD, JOSEPH	8750		City Of Chicago Fire	\$149.40
12/23/2015	LEONARD, JOSEPH	8750		City Of Chicago Fire	\$4.00
12/23/2015	LEONARD, JOSEPH	8750		City Of Chicago Fire	\$2.82
01/10/2016	LA FEMINA, LEAH	8750		City Of Chicago Fire	\$9.00
01/10/2016	LA FEMINA, LEAH	8750		City Of Chicago Fire	\$4.00
01/15/2016	KRIZ, ANNE	8750		City Of Chicago Fire	\$51.34
01/15/2016	KRIZ, ANNE	8750		City Of Chicago Fire	\$4.00
01/15/2016	KRIZ, ANNE	8750		City Of Chicago Fire	\$2.39
01/15/2016	KRIZ, ANNE	8750		City Of Chicago Fire	\$4.00
01/15/2016	KRIZ, ANNE	8750		City Of Chicago Fire	\$267.49
01/15/2016	KRIZ, ANNE	8750		City Of Chicago Fire	\$2.18
01/15/2016	KRIZ, ANNE	8750		City Of Chicago Fire	\$4.00
01/20/2016	KREY, RICHARD	8807		City Of Chicago Fire	\$2.82
01/20/2016	KREY, RICHARD	8807		City Of Chicago Fire	\$73.62
01/20/2016	KREY, RICHARD	8807		City Of Chicago Fire	\$569.69
01/20/2016	KREY, RICHARD	8807		City Of Chicago Fire	\$4.00
01/20/2016	KREY, RICHARD	8807		City Of Chicago Fire	\$5.10
01/20/2016	KREY, RICHARD	8807		City Of Chicago Fire	\$4.00
01/20/2016	KREY, RICHARD	8807		City Of Chicago Fire	\$92.22
01/20/2016	KREY, RICHARD	8807		City Of Chicago Fire	\$468.40
01/20/2016	KREY, RICHARD	8807		City Of Chicago Fire	\$4.00
01/20/2016	KREY, RICHARD	8807		City Of Chicago Fire	\$26.53
01/20/2016	KREY, RICHARD	8807		City Of Chicago Fire	\$4.00
01/20/2016	KREY, RICHARD	8807		City Of Chicago Fire	\$149.40
01/20/2016	KREY, RICHARD	8807		City Of Chicago Fire	\$19.78

19614

JOURNAL--CITY COUNCIL--CHICAGO

3/16/2016

Incident Date	Claimant	Rank	Unit of Assignment	Insured	Total to be Paid
01/20/2016	KREY, RICHARD	8807		City Of Chicago Fire	\$4.00
01/20/2016	KREY, RICHARD	8807		City Of Chicago Fire	\$0.92
01/20/2016	KREY, RICHARD	8807		City Of Chicago Fire	\$4.00
01/20/2016	KREY, RICHARD	8807		City Of Chicago Fire	\$2.36
01/20/2016	KREY, RICHARD	8807		City Of Chicago Fire	\$48.60
01/20/2016	KREY, RICHARD	8807		City Of Chicago Fire	\$4.00
01/20/2016	KREY, RICHARD	8807		City Of Chicago Fire	\$56.26
01/20/2016	KREY, RICHARD	8807		City Of Chicago Fire	\$4.00
01/20/2016	KREY, RICHARD	8807		City Of Chicago Fire	\$1.06
01/20/2016	KREY, RICHARD	8807		City Of Chicago Fire	\$124.91
11/17/2015	KRAMER, GREGORY	8750		City Of Chicago Fire	\$449.81
11/17/2015	KRAMER, GREGORY	8750		City Of Chicago Fire	\$4.00
11/22/2015	KLOMFAR, CHARLES	8731		City Of Chicago Fire	\$4.00
11/22/2015	KLOMFAR, CHARLES	8731		City Of Chicago Fire	\$52.13
11/22/2015	KLOMFAR, CHARLES	8731		City Of Chicago Fire	\$358.64
11/22/2015	KLOMFAR, CHARLES	8731		City Of Chicago Fire	\$4.00
11/22/2015	KLOMFAR, CHARLES	8731		City Of Chicago Fire	\$0.40
11/22/2015	KLOMFAR, CHARLES	8731		City Of Chicago Fire	\$109.11
11/22/2015	KLOMFAR, CHARLES	8731		City Of Chicago Fire	\$359.34
11/22/2015	KLOMFAR, CHARLES	8731		City Of Chicago Fire	\$4.00
11/22/2015	KLOMFAR, CHARLES	8731		City Of Chicago Fire	\$0.40
11/22/2015	KLOMFAR, CHARLES	8731		City Of Chicago Fire	\$24.80
11/22/2015	KLOMFAR, CHARLES	8731		City Of Chicago Fire	\$4.00
11/22/2015	KLOMFAR, CHARLES	8731		City Of Chicago Fire	\$1.05
11/22/2015	KLOMFAR, CHARLES	8731		City Of Chicago Fire	\$357.11
11/22/2015	KLOMFAR, CHARLES	8731		City Of Chicago Fire	\$4.00
11/22/2015	KLOMFAR, CHARLES	8731		City Of Chicago Fire	\$0.40
11/22/2015	KLOMFAR, CHARLES	8731		City Of Chicago Fire	\$0.40
11/22/2015	KLOMFAR, CHARLES	8731		City Of Chicago Fire	\$357.11
11/22/2015	KLOMFAR, CHARLES	8731		City Of Chicago Fire	\$4.00
11/22/2015	KLOMFAR, CHARLES	8731		City Of Chicago Fire	\$0.40
11/22/2015	KLOMFAR, CHARLES	8731		City Of Chicago Fire	\$0.40
11/22/2015	KLOMFAR, CHARLES	8731		City Of Chicago Fire	\$359.34
11/22/2015	KLOMFAR, CHARLES	8731		City Of Chicago Fire	\$4.00

3/16/2016

REPORTS OF COMMITTEES

19615

Incident Date	Claimant	Rank	Unit of Assignment	Insured	Total to be Paid
11/22/2015	KLOMFAR, CHARLES	8731		City Of Chicago Fire	\$0.40
11/22/2015	KLOMFAR, CHARLES	8731		City Of Chicago Fire	\$356.42
11/22/2015	KLOMFAR, CHARLES	8731		City Of Chicago Fire	\$4.00
11/22/2015	KLOMFAR, CHARLES	8731		City Of Chicago Fire	\$0.40
11/22/2015	KLOMFAR, CHARLES	8731		City Of Chicago Fire	\$356.42
11/22/2015	KLOMFAR, CHARLES	8731		City Of Chicago Fire	\$4.00
11/22/2015	KLOMFAR, CHARLES	8731		City Of Chicago Fire	\$0.40
11/22/2015	KLOMFAR, CHARLES	8731		City Of Chicago Fire	\$354.20
11/22/2015	KLOMFAR, CHARLES	8731		City Of Chicago Fire	\$4.00
11/22/2015	KLOMFAR, CHARLES	8731		City Of Chicago Fire	\$0.40
11/22/2015	KLOMFAR, CHARLES	8731		City Of Chicago Fire	\$359.34
11/22/2015	KLOMFAR, CHARLES	8731		City Of Chicago Fire	\$4.00
11/22/2015	KLOMFAR, CHARLES	8731		City Of Chicago Fire	\$76.01
11/22/2015	KLOMFAR, CHARLES	8731		City Of Chicago Fire	\$4.00
11/22/2015	KLOMFAR, CHARLES	8731		City Of Chicago Fire	\$0.68
04/12/2015	KIRBY, JAMES	8801		City Of Chicago Fire	\$4.00
07/26/2015	KIELBASA, KAREN	8750		City Of Chicago Fire	\$4.00
11/20/2015	KELLY, THOMAS	8802		City Of Chicago Fire	\$4.00
11/20/2015	KELLY, THOMAS	8802		City Of Chicago Fire	\$4.00
11/20/2015	KELLY, THOMAS	8802		City Of Chicago Fire	\$220.88
11/20/2015	KELLY, THOMAS	8802		City Of Chicago Fire	\$4.00
11/20/2015	KELLY, THOMAS	8802		City Of Chicago Fire	\$6.63
11/20/2015	KELLY, THOMAS	8802		City Of Chicago Fire	\$161.15
11/20/2015	KELLY, THOMAS	8802		City Of Chicago Fire	\$23.62
11/20/2015	KELLY, THOMAS	8802		City Of Chicago Fire	\$4.83
11/20/2015	KELLY, THOMAS	8802		City Of Chicago Fire	\$0.71
05/24/2013	KELLY, JOSEPH	8728		City Of Chicago Fire	\$67.49
07/01/2014	KEITH, DENNIS	8737		City Of Chicago Fire	\$112.50
07/01/2014	KEITH, DENNIS	8737		City Of Chicago Fire	\$4.00
07/01/2014	KEITH, DENNIS	8737		City Of Chicago Fire	\$2.13
07/01/2014	KEITH, DENNIS	8737		City Of Chicago Fire	\$615.64
07/01/2014	KEITH, DENNIS	8737		City Of Chicago Fire	\$4.00
07/01/2014	KEITH, DENNIS	8737		City Of Chicago Fire	\$11.63

19616

JOURNAL--CITY COUNCIL--CHICAGO

3/16/2016

Incident Date	Claimant	Rank	Unit of Assignment	Insured	Total to be Paid
01/21/2016	JONES, MARSHALL	8728		City Of Chicago Fire	\$316.28
01/21/2016	JONES, MARSHALL	8728		City Of Chicago Fire	\$2.59
01/21/2016	JONES, MARSHALL	8728		City Of Chicago Fire	\$304.60
01/21/2016	JONES, MARSHALL	8728		City Of Chicago Fire	\$4.00
01/21/2016	JONES, MARSHALL	8728		City Of Chicago Fire	\$2.15
01/21/2016	JONES, MARSHALL	8728		City Of Chicago Fire	\$4.00
01/21/2016	JONES, MARSHALL	8728		City Of Chicago Fire	\$4.00
01/21/2016	JONES, MARSHALL	8728		City Of Chicago Fire	\$366.36
01/21/2016	JONES, MARSHALL	8728		City Of Chicago Fire	\$4.00
01/21/2016	JONES, MARSHALL	8728		City Of Chicago Fire	\$35.46
01/10/2016	JOHNSON, BRIAN	8749		City Of Chicago Fire	\$4.00
01/10/2016	JOHNSON, BRIAN	8749		City Of Chicago Fire	\$0.60
01/10/2016	JOHNSON, BRIAN	8749		City Of Chicago Fire	\$9.87
01/10/2016	JOHNSON, BRIAN	8749		City Of Chicago Fire	\$67.37
01/10/2016	JOHNSON, BRIAN	8749		City Of Chicago Fire	\$4.00
12/01/2015	JANTZ, EDMUND	8817		City Of Chicago Fire	\$35.92
12/01/2015	JANTZ, EDMUND	8817		City Of Chicago Fire	\$389.89
12/01/2015	JANTZ, EDMUND	8817		City Of Chicago Fire	\$4.00
12/01/2015	JANTZ, EDMUND	8817		City Of Chicago Fire	\$0.68
12/01/2015	JANTZ, EDMUND	8817		City Of Chicago Fire	\$7.37
12/01/2015	JANTZ, EDMUND	8817		City Of Chicago Fire	\$4.00
12/10/2015	JACKSON, ANTHONY	8731		City Of Chicago Fire	\$4.00
03/26/2012	IWEMA, JEFFREY	8819		City Of Chicago Fire	\$4.00
03/26/2012	IWEMA, JEFFREY	8819		City Of Chicago Fire	\$25.20
03/26/2012	IWEMA, JEFFREY	8819		City Of Chicago Fire	\$113.01
03/26/2012	IWEMA, JEFFREY	8819		City Of Chicago Fire	\$2.72
03/26/2012	IWEMA, JEFFREY	8819		City Of Chicago Fire	\$4.00
03/26/2012	IWEMA, JEFFREY	8819		City Of Chicago Fire	\$144.10
03/26/2012	IWEMA, JEFFREY	8819		City Of Chicago Fire	\$0.48
03/26/2012	IWEMA, JEFFREY	8819		City Of Chicago Fire	\$4.00
03/26/2012	IWEMA, JEFFREY	8819		City Of Chicago Fire	\$106.09
03/26/2012	IWEMA, JEFFREY	8819		City Of Chicago Fire	\$5.01
03/26/2012	IWEMA, JEFFREY	8819		City Of Chicago Fire	\$4.00

3/16/2016

REPORTS OF COMMITTEES

19617

Incident Date	Claimant	Rank	Unit of Assignment	Insured	Total to be Paid
03/26/2012	IWEMA, JEFFREY	8819		City Of Chicago Fire	\$265.37
03/26/2012	IWEMA, JEFFREY	8819		City Of Chicago Fire	\$2.00
11/05/2015	INDICAVITCH, DANIEL	8731		City Of Chicago Fire	\$1.88
11/05/2015	INDICAVITCH, DANIEL	8731		City Of Chicago Fire	\$209.13
11/05/2015	INDICAVITCH, DANIEL	8731		City Of Chicago Fire	\$4.00
11/05/2015	INDICAVITCH, DANIEL	8731		City Of Chicago Fire	\$1.48
11/05/2015	INDICAVITCH, DANIEL	8731		City Of Chicago Fire	\$164.27
11/05/2015	INDICAVITCH, DANIEL	8731		City Of Chicago Fire	\$4.00
11/05/2015	INDICAVITCH, DANIEL	8731		City Of Chicago Fire	\$1.16
11/05/2015	INDICAVITCH, DANIEL	8731		City Of Chicago Fire	\$209.13
11/05/2015	INDICAVITCH, DANIEL	8731		City Of Chicago Fire	\$4.00
11/05/2015	INDICAVITCH, DANIEL	8731		City Of Chicago Fire	\$4.00
11/05/2015	INDICAVITCH, DANIEL	8731		City Of Chicago Fire	\$264.41
11/05/2015	INDICAVITCH, DANIEL	8731		City Of Chicago Fire	\$123.74
11/05/2015	INDICAVITCH, DANIEL	8731		City Of Chicago Fire	\$1.69
11/05/2015	INDICAVITCH, DANIEL	8731		City Of Chicago Fire	\$4.00
11/05/2015	INDICAVITCH, DANIEL	8731		City Of Chicago Fire	\$238.24
11/05/2015	INDICAVITCH, DANIEL	8731		City Of Chicago Fire	\$1.16
11/05/2015	INDICAVITCH, DANIEL	8731		City Of Chicago Fire	\$4.00
11/05/2015	INDICAVITCH, DANIEL	8731		City Of Chicago Fire	\$4.00
11/05/2015	INDICAVITCH, DANIEL	8731		City Of Chicago Fire	\$4.00
11/05/2015	INDICAVITCH, DANIEL	8731		City Of Chicago Fire	\$0.54
11/05/2015	INDICAVITCH, DANIEL	8731		City Of Chicago Fire	\$4.00
11/05/2015	INDICAVITCH, DANIEL	8731		City Of Chicago Fire	\$1.51
05/18/2015	HUNTINGTON, STEVE	8731		City Of Chicago Fire	\$358.64
05/18/2015	HUNTINGTON, STEVE	8731		City Of Chicago Fire	\$4.00
05/18/2015	HUNTINGTON, STEVE	8731		City Of Chicago Fire	\$0.40
05/18/2015	HUNTINGTON, STEVE	8731		City Of Chicago Fire	\$4.00
05/18/2015	HUNTINGTON, STEVE	8731		City Of Chicago Fire	\$358.64
05/18/2015	HUNTINGTON, STEVE	8731		City Of Chicago Fire	\$0.40
05/18/2015	HUNTINGTON, STEVE	8731		City Of Chicago Fire	\$4.00
05/18/2015	HUNTINGTON, STEVE	8731		City Of Chicago Fire	\$358.64

19618

JOURNAL--CITY COUNCIL--CHICAGO

3/16/2016

Incident Date	Claimant	Rank	Unit of Assignment	Insured	Total to be Paid
05/18/2015	HUNTINGTON, STEVE	8731		City Of Chicago Fire	\$0.40
05/18/2015	HUNTINGTON, STEVE	8731		City Of Chicago Fire	\$4.00
05/18/2015	HUNTINGTON, STEVE	8731		City Of Chicago Fire	\$358.64
05/18/2015	HUNTINGTON, STEVE	8731		City Of Chicago Fire	\$1.61
05/18/2015	HUNTINGTON, STEVE	8731		City Of Chicago Fire	\$4.00
05/18/2015	HUNTINGTON, STEVE	8731		City Of Chicago Fire	\$180.11
05/18/2015	HUNTINGTON, STEVE	8731		City Of Chicago Fire	\$0.40
05/18/2015	HUNTINGTON, STEVE	8731		City Of Chicago Fire	\$4.00
05/18/2015	HUNTINGTON, STEVE	8731		City Of Chicago Fire	\$0.40
05/18/2015	HUNTINGTON, STEVE	8731		City Of Chicago Fire	\$358.64
10/03/2014	HUNTER, JERALD	8701		City Of Chicago Fire	\$18.60
01/08/2016	HUNTER, JERALD	8701		City Of Chicago Fire	\$96.00
01/08/2016	HUNTER, JERALD	8701		City Of Chicago Fire	\$1.90
01/08/2016	HUNTER, JERALD	8701		City Of Chicago Fire	\$4.00
01/08/2016	HUNTER, JERALD	8701		City Of Chicago Fire	\$212.53
01/08/2016	HUNTER, JERALD	8701		City Of Chicago Fire	\$3.14
01/08/2016	HUNTER, JERALD	8701		City Of Chicago Fire	\$4.00
01/08/2016	HUNTER, JERALD	8701		City Of Chicago Fire	\$166.25
01/08/2016	HUNTER, JERALD	8701		City Of Chicago Fire	\$5.37
01/08/2016	HUNTER, JERALD	8701		City Of Chicago Fire	\$4.00
01/08/2016	HUNTER, JERALD	8701		City Of Chicago Fire	\$284.19
01/08/2016	HUNTER, JERALD	8701		City Of Chicago Fire	\$4.00
01/08/2016	HUNTER, JERALD	8701		City Of Chicago Fire	\$0.29
01/08/2016	HUNTER, JERALD	8701		City Of Chicago Fire	\$4.00
01/08/2016	HUNTER, JERALD	8701		City Of Chicago Fire	\$32.56
11/06/2015	HOWE, CHRISTIAN	8819		City Of Chicago Fire	\$2.40
11/06/2015	HOWE, CHRISTIAN	8819		City Of Chicago Fire	\$75.86
11/06/2015	HOWE, CHRISTIAN	8819		City Of Chicago Fire	\$4.00
11/06/2015	HOWE, CHRISTIAN	8819		City Of Chicago Fire	\$0.68
11/06/2015	HOWE, CHRISTIAN	8819		City Of Chicago Fire	\$268.22
11/06/2015	HOWE, CHRISTIAN	8819		City Of Chicago Fire	\$4.00
01/11/2016	HOLMES, MATTHEW	8801		City Of Chicago Fire	\$272.63
01/11/2016	HOLMES, MATTHEW	8801		City Of Chicago Fire	\$1.37

3/16/2016

REPORTS OF COMMITTEES

19619

Incident Date	Claimant	Rank	Unit of Assignment	Insured	Total to be Paid
01/11/2016	HOLMES, MATTHEW	8801		City Of Chicago Fire	\$3.85
01/11/2016	HOLMES, MATTHEW	8801		City Of Chicago Fire	\$674.93
01/11/2016	HOLMES, MATTHEW	8801		City Of Chicago Fire	\$4.00
01/11/2016	HOLMES, MATTHEW	8801		City Of Chicago Fire	\$12.75
01/11/2016	HOLMES, MATTHEW	8801		City Of Chicago Fire	\$4.00
01/11/2016	HOLMES, MATTHEW	8801		City Of Chicago Fire	\$1.36
01/11/2016	HOLMES, MATTHEW	8801		City Of Chicago Fire	\$4.00
01/11/2016	HOLMES, MATTHEW	8801		City Of Chicago Fire	\$1.97
01/11/2016	HOLMES, MATTHEW	8801		City Of Chicago Fire	\$4.00
01/11/2016	HOLMES, MATTHEW	8801		City Of Chicago Fire	\$0.41
01/11/2016	HOLMES, MATTHEW	8801		City Of Chicago Fire	\$4.00
01/11/2016	HOLMES, MATTHEW	8801		City Of Chicago Fire	\$1.20
01/11/2016	HOLMES, MATTHEW	8801		City Of Chicago Fire	\$216.02
01/11/2016	HOLMES, MATTHEW	8801		City Of Chicago Fire	\$4.00
01/11/2016	HOLMES, MATTHEW	8801		City Of Chicago Fire	\$129.31
01/11/2016	HOLMES, MATTHEW	8801		City Of Chicago Fire	\$216.02
01/11/2016	HOLMES, MATTHEW	8801		City Of Chicago Fire	\$4.00
01/11/2016	HOLMES, MATTHEW	8801		City Of Chicago Fire	\$1.20
01/11/2016	HOLMES, MATTHEW	8801		City Of Chicago Fire	\$222.17
01/11/2016	HOLMES, MATTHEW	8801		City Of Chicago Fire	\$4.00
01/11/2016	HOLMES, MATTHEW	8801		City Of Chicago Fire	\$4.19
01/11/2016	HOLMES, MATTHEW	8801		City Of Chicago Fire	\$230.27
01/11/2016	HOLMES, MATTHEW	8801		City Of Chicago Fire	\$4.00
01/11/2016	HOLMES, MATTHEW	8801		City Of Chicago Fire	\$4.00
08/31/2015	HIPPS GLENN, DENISE	8749		City Of Chicago Fire	\$527.84
08/31/2015	HIPPS GLENN, DENISE	8749		City Of Chicago Fire	\$4.00
08/31/2015	HIPPS GLENN, DENISE	8749		City Of Chicago Fire	\$18.29
08/31/2015	HIPPS GLENN, DENISE	8749		City Of Chicago Fire	\$0.23
08/31/2015	HIPPS GLENN, DENISE	8749		City Of Chicago Fire	\$25.27
08/31/2015	HIPPS GLENN, DENISE	8749		City Of Chicago Fire	\$4.00
08/31/2015	HIPPS GLENN, DENISE	8749		City Of Chicago Fire	\$118.42
09/24/2015	HERLING, THOMAS			City Of Chicago Fire	\$35.46
09/24/2015	HERLING, THOMAS			City Of Chicago Fire	\$488.29

Incident Date	Claimant	Rank	Unit of Assignment	Insured	Total to be Paid
09/24/2015	HERLING, THOMAS			City Of Chicago Fire	\$4.00
09/24/2015	HERLING, THOMAS			City Of Chicago Fire	\$4.00
01/14/2016	HEINRICH, JACOB	8801		City Of Chicago Fire	\$4.00
10/01/2015	HEENAN, WILLIAM	8731		City Of Chicago Fire	\$41.95
10/01/2015	HEENAN, WILLIAM	8731		City Of Chicago Fire	\$4.00
10/01/2015	HEENAN, WILLIAM	8731		City Of Chicago Fire	\$0.38
10/01/2015	HEENAN, WILLIAM	8731		City Of Chicago Fire	\$0.74
10/01/2015	HEENAN, WILLIAM	8731		City Of Chicago Fire	\$4.00
10/01/2015	HEENAN, WILLIAM	8731		City Of Chicago Fire	\$39.23
10/01/2015	HEENAN, WILLIAM	8731		City Of Chicago Fire	\$294.88
01/28/2016	HARAN, THOMAS	8811		City Of Chicago Fire	\$12.55
01/28/2016	HARAN, THOMAS	8811		City Of Chicago Fire	\$416.78
01/28/2016	HARAN, THOMAS	8811		City Of Chicago Fire	\$4.00
01/28/2016	HARAN, THOMAS	8811		City Of Chicago Fire	\$664.34
01/28/2016	HARAN, THOMAS	8811		City Of Chicago Fire	\$4.00
05/06/2015	HANSON, JOHN	8811		City Of Chicago Fire	\$4.00
05/06/2015	HANSON, JOHN	8811		City Of Chicago Fire	\$311.55
05/06/2015	HANSON, JOHN	8811		City Of Chicago Fire	\$358.64
05/06/2015	HANSON, JOHN	8811		City Of Chicago Fire	\$0.40
05/06/2015	HANSON, JOHN	8811		City Of Chicago Fire	\$0.35
05/06/2015	HANSON, JOHN	8811		City Of Chicago Fire	\$358.64
05/06/2015	HANSON, JOHN	8811		City Of Chicago Fire	\$316.44
05/06/2015	HANSON, JOHN	8811		City Of Chicago Fire	\$0.34
05/06/2015	HANSON, JOHN	8811		City Of Chicago Fire	\$4.00
05/06/2015	HANSON, JOHN	8811		City Of Chicago Fire	\$0.40
05/06/2015	HANSON, JOHN	8811		City Of Chicago Fire	\$4.00
05/06/2015	HANSON, JOHN	8811		City Of Chicago Fire	\$4.00
01/10/2016	HALL, JOHN	8817		City Of Chicago Fire	\$4.00
01/10/2016	HALL, JOHN	8817		City Of Chicago Fire	\$2.30
01/10/2016	HALL, JOHN	8817		City Of Chicago Fire	\$977.15
01/10/2016	HALL, JOHN	8817		City Of Chicago Fire	\$4.00
01/10/2016	HALL, JOHN	8817		City Of Chicago Fire	\$221.20
01/10/2016	HALL, JOHN	8817		City Of Chicago Fire	\$20.08

19620

JOURNAL--CITY COUNCIL--CHICAGO

3/16/2016

3/16/2016

REPORTS OF COMMITTEES

19621

Incident Date	Claimant	Rank	Unit of Assignment	Insured	Total to be Paid
01/10/2016	HALL, JOHN	8817		City Of Chicago Fire	\$4.00
01/10/2016	HALL, JOHN	8817		City Of Chicago Fire	\$0.22
01/10/2016	HALL, JOHN	8817		City Of Chicago Fire	\$4.00
01/10/2016	HALL, JOHN	8817		City Of Chicago Fire	\$205.52
01/10/2016	HALL, JOHN	8817		City Of Chicago Fire	\$0.40
01/10/2016	HALL, JOHN	8817		City Of Chicago Fire	\$4.00
01/10/2016	HALL, JOHN	8817		City Of Chicago Fire	\$363.80
01/10/2016	HALL, JOHN	8817		City Of Chicago Fire	\$7.18
01/10/2016	HALL, JOHN	8817		City Of Chicago Fire	\$4.00
01/10/2016	HALL, JOHN	8817		City Of Chicago Fire	\$239.33
01/10/2016	HALL, JOHN	8817		City Of Chicago Fire	\$13.45
01/10/2016	HALL, JOHN	8817		City Of Chicago Fire	\$4.00
01/10/2016	HALL, JOHN	8817		City Of Chicago Fire	\$24.71
01/10/2016	HALL, JOHN	8817		City Of Chicago Fire	\$8.75
01/10/2016	HALL, JOHN	8817		City Of Chicago Fire	\$244.91
01/10/2016	HALL, JOHN	8817		City Of Chicago Fire	\$4.00
07/29/1997	Gutierrez-Ogar, Bernadette	M	00665	City Of Chicago Fire	\$76.71
07/29/1997	Gutierrez-Ogar, Bernadette	M	00665	City Of Chicago Fire	\$76.83
07/29/1997	Gutierrez-Ogar, Bernadette	M	00665	City Of Chicago Fire	\$4.00
07/29/1997	Gutierrez-Ogar, Bernadette	M	00665	City Of Chicago Fire	\$2.22
07/29/1997	Gutierrez-Ogar, Bernadette	M	00665	City Of Chicago Fire	\$164.34
07/29/1997	Gutierrez-Ogar, Bernadette	M	00665	City Of Chicago Fire	\$105.54
07/29/1997	Gutierrez-Ogar, Bernadette	M	00665	City Of Chicago Fire	\$4.00
07/29/1997	Gutierrez-Ogar, Bernadette	M	00665	City Of Chicago Fire	\$4.00
09/21/2003	Guth, Sarah	M	00652	City Of Chicago Fire	\$409.33
09/21/2003	Guth, Sarah	M	00652	City Of Chicago Fire	\$202.95
09/21/2003	Guth, Sarah	M	00652	City Of Chicago Fire	\$4.00
09/21/2003	Guth, Sarah	M	00652	City Of Chicago Fire	\$846.00
09/21/2003	Guth, Sarah	M	00652	City Of Chicago Fire	\$128.99
09/21/2003	Guth, Sarah	M	00652	City Of Chicago Fire	\$4.00
12/12/2015	GREENWOOD, PERCY	8801		City Of Chicago Fire	\$4.00
12/12/2015	GREENWOOD, PERCY	8801		City Of Chicago Fire	\$31.30
12/12/2015	GREENWOOD, PERCY	8801		City Of Chicago Fire	\$4.00

19622

JOURNAL--CITY COUNCIL--CHICAGO

3/16/2016

Incident Date	Claimant	Rank	Unit of Assignment	Insured	Total to be Paid
12/12/2015	GREENWOOD, PERCY	8801		City Of Chicago Fire	\$234.04
12/12/2015	GREENWOOD, PERCY	8801		City Of Chicago Fire	\$1.37
12/12/2015	GREENWOOD, PERCY	8801		City Of Chicago Fire	\$4.00
12/12/2015	GREENWOOD, PERCY	8801		City Of Chicago Fire	\$193.38
12/12/2015	GREENWOOD, PERCY	8801		City Of Chicago Fire	\$1.61
12/12/2015	GREENWOOD, PERCY	8801		City Of Chicago Fire	\$4.00
12/12/2015	GREENWOOD, PERCY	8801		City Of Chicago Fire	\$227.09
12/12/2015	GREENWOOD, PERCY	8801		City Of Chicago Fire	\$4.00
12/12/2015	GREENWOOD, PERCY	8801		City Of Chicago Fire	\$240.09
12/12/2015	GREENWOOD, PERCY	8801		City Of Chicago Fire	\$1.51
12/12/2015	GREENWOOD, PERCY	8801		City Of Chicago Fire	\$4.00
12/12/2015	GREENWOOD, PERCY	8801		City Of Chicago Fire	\$212.71
12/12/2015	GREENWOOD, PERCY	8801		City Of Chicago Fire	\$1.19
12/12/2015	GREENWOOD, PERCY	8801		City Of Chicago Fire	\$4.00
12/12/2015	GREENWOOD, PERCY	8801		City Of Chicago Fire	\$167.85
03/07/2013	GREEN, LAWRENCE	8731		City Of Chicago Fire	\$4.00
03/07/2013	GREEN, LAWRENCE	8731		City Of Chicago Fire	\$171.01
03/07/2013	GREEN, LAWRENCE	8731		City Of Chicago Fire	\$4.00
03/07/2013	GREEN, LAWRENCE	8731		City Of Chicago Fire	\$3.23
09/09/2009	GRAY, KEITH	AC		City Of Chicago Fire	\$4.00
09/09/2009	GRAY, KEITH	AC		City Of Chicago Fire	\$4.00
01/12/2016	GORMAN, JAMES	8731		City Of Chicago Fire	\$643.44
01/12/2016	GORMAN, JAMES	8731		City Of Chicago Fire	\$4.00
01/12/2016	GORMAN, JAMES	8731		City Of Chicago Fire	\$118.66
01/12/2016	GORMAN, JAMES	8731		City Of Chicago Fire	\$1.06
01/12/2016	GORMAN, JAMES	8731		City Of Chicago Fire	\$4.00
01/12/2016	GORMAN, JAMES	8731		City Of Chicago Fire	\$9.98
01/12/2016	GORMAN, JAMES	8731		City Of Chicago Fire	\$4.00
01/12/2016	GORMAN, JAMES	8731		City Of Chicago Fire	\$12.16
01/12/2016	GORMAN, JAMES	8731		City Of Chicago Fire	\$43.26
01/12/2016	GORMAN, JAMES	8731		City Of Chicago Fire	\$4.00
06/01/2012	GIUFFRE, PHILIP	FF/P		City Of Chicago Fire	\$304.06
05/02/2015	GILLEN, DONALD	8731		City Of Chicago Fire	\$4.00

Incident Date	Claimant	Rank	Unit of Assignment	Insured	Total to be Paid
05/02/2015	GILLEN, DONALD	8731		City Of Chicago Fire	\$0.14
05/02/2015	GILLEN, DONALD	8731		City Of Chicago Fire	\$177.38
05/02/2015	GILLEN, DONALD	8731		City Of Chicago Fire	\$4.00
05/02/2015	GILLEN, DONALD	8731		City Of Chicago Fire	\$0.10
05/02/2015	GILLEN, DONALD	8731		City Of Chicago Fire	\$312.70
05/02/2015	GILLEN, DONALD	8731		City Of Chicago Fire	\$4.00
05/02/2015	GILLEN, DONALD	8731		City Of Chicago Fire	\$0.18
05/02/2015	GILLEN, DONALD	8731		City Of Chicago Fire	\$350.50
05/02/2015	GILLEN, DONALD	8731		City Of Chicago Fire	\$4.00
05/02/2015	GILLEN, DONALD	8731		City Of Chicago Fire	\$0.22
05/02/2015	GILLEN, DONALD	8731		City Of Chicago Fire	\$272.86
05/02/2015	GILLEN, DONALD	8731		City Of Chicago Fire	\$4.00
05/02/2015	GILLEN, DONALD	8731		City Of Chicago Fire	\$0.16
05/02/2015	GILLEN, DONALD	8731		City Of Chicago Fire	\$308.16
05/02/2015	GILLEN, DONALD	8731		City Of Chicago Fire	\$4.00
05/02/2015	GILLEN, DONALD	8731		City Of Chicago Fire	\$0.20
05/02/2015	GILLEN, DONALD	8731		City Of Chicago Fire	\$312.70
05/02/2015	GILLEN, DONALD	8731		City Of Chicago Fire	\$4.00
05/02/2015	GILLEN, DONALD	8731		City Of Chicago Fire	\$0.18
05/02/2015	GILLEN, DONALD	8731		City Of Chicago Fire	\$4.00
05/02/2015	GILLEN, DONALD	8731		City Of Chicago Fire	\$221.94
05/02/2015	GILLEN, DONALD	8731		City Of Chicago Fire	\$4.00
05/02/2015	GILLEN, DONALD	8731		City Of Chicago Fire	\$0.12
05/02/2015	GILLEN, DONALD	8731		City Of Chicago Fire	\$223.87
05/02/2015	GILLEN, DONALD	8731		City Of Chicago Fire	\$4.00
05/02/2015	GILLEN, DONALD	8731		City Of Chicago Fire	\$0.13
05/02/2015	GILLEN, DONALD	8731		City Of Chicago Fire	\$266.21
05/02/2015	GILLEN, DONALD	8731		City Of Chicago Fire	\$4.00
05/02/2015	GILLEN, DONALD	8731		City Of Chicago Fire	\$0.15
05/02/2015	GILLEN, DONALD	8731		City Of Chicago Fire	\$201.03
05/02/2015	GILLEN, DONALD	8731		City Of Chicago Fire	\$4.00
05/02/2015	GILLEN, DONALD	8731		City Of Chicago Fire	\$0.10
05/02/2015	GILLEN, DONALD	8731		City Of Chicago Fire	\$319.35

3/16/2016

REPORTS OF COMMITTEES

19623

19624

JOURNAL--CITY COUNCIL--CHICAGO

3/16/2016

Incident Date	Claimant	Rank	Unit of Assignment	Insured	Total to be Paid
05/02/2015	GILLEN, DONALD	8731		City Of Chicago Fire	\$4.00
05/02/2015	GILLEN, DONALD	8731		City Of Chicago Fire	\$0.19
05/02/2015	GILLEN, DONALD	8731		City Of Chicago Fire	\$270.36
05/02/2015	GILLEN, DONALD	8731		City Of Chicago Fire	\$4.00
05/02/2015	GILLEN, DONALD	8731		City Of Chicago Fire	\$0.16
05/02/2015	GILLEN, DONALD	8731		City Of Chicago Fire	\$348.57
05/02/2015	GILLEN, DONALD	8731		City Of Chicago Fire	\$4.00
05/02/2015	GILLEN, DONALD	8731		City Of Chicago Fire	\$0.21
05/02/2015	GILLEN, DONALD	8731		City Of Chicago Fire	\$215.18
05/02/2015	GILLEN, DONALD	8731		City Of Chicago Fire	\$4.00
05/02/2015	GILLEN, DONALD	8731		City Of Chicago Fire	\$0.14
05/02/2015	GILLEN, DONALD	8731		City Of Chicago Fire	\$317.13
05/02/2015	GILLEN, DONALD	8731		City Of Chicago Fire	\$4.00
05/02/2015	GILLEN, DONALD	8731		City Of Chicago Fire	\$0.19
05/02/2015	GILLEN, DONALD	8731		City Of Chicago Fire	\$316.85
05/02/2015	GILLEN, DONALD	8731		City Of Chicago Fire	\$4.00
05/02/2015	GILLEN, DONALD	8731		City Of Chicago Fire	\$0.19
05/02/2015	GILLEN, DONALD	8731		City Of Chicago Fire	\$177.38
05/02/2015	GILLEN, DONALD	8731		City Of Chicago Fire	\$4.00
05/02/2015	GILLEN, DONALD	8731		City Of Chicago Fire	\$0.10
05/02/2015	GILLEN, DONALD	8731		City Of Chicago Fire	\$223.87
05/02/2015	GILLEN, DONALD	8731		City Of Chicago Fire	\$4.00
05/02/2015	GILLEN, DONALD	8731		City Of Chicago Fire	\$0.13
05/02/2015	GILLEN, DONALD	8731		City Of Chicago Fire	\$175.45
05/02/2015	GILLEN, DONALD	8731		City Of Chicago Fire	\$4.00
05/02/2015	GILLEN, DONALD	8731		City Of Chicago Fire	\$0.09
05/02/2015	GILLEN, DONALD	8731		City Of Chicago Fire	\$295.43
05/02/2015	GILLEN, DONALD	8731		City Of Chicago Fire	\$4.00
05/02/2015	GILLEN, DONALD	8731		City Of Chicago Fire	\$0.17
05/02/2015	GILLEN, DONALD	8731		City Of Chicago Fire	\$304.01
05/02/2015	GILLEN, DONALD	8731		City Of Chicago Fire	\$4.00
05/02/2015	GILLEN, DONALD	8731		City Of Chicago Fire	\$0.19
05/02/2015	GILLEN, DONALD	8731		City Of Chicago Fire	\$270.36

3/16/2016

REPORTS OF COMMITTEES

19625

Incident Date	Claimant	Rank	Unit of Assignment	Insured	Total to be Paid
05/02/2015	GILLEN, DONALD	8731		City Of Chicago Fire	\$4.00
05/02/2015	GILLEN, DONALD	8731		City Of Chicago Fire	\$0.16
05/02/2015	GILLEN, DONALD	8731		City Of Chicago Fire	\$223.87
05/02/2015	GILLEN, DONALD	8731		City Of Chicago Fire	\$4.00
05/02/2015	GILLEN, DONALD	8731		City Of Chicago Fire	\$0.13
05/02/2015	GILLEN, DONALD	8731		City Of Chicago Fire	\$312.70
05/02/2015	GILLEN, DONALD	8731		City Of Chicago Fire	\$4.00
05/02/2015	GILLEN, DONALD	8731		City Of Chicago Fire	\$0.18
05/02/2015	GILLEN, DONALD	8731		City Of Chicago Fire	\$270.36
05/02/2015	GILLEN, DONALD	8731		City Of Chicago Fire	\$4.00
05/02/2015	GILLEN, DONALD	8731		City Of Chicago Fire	\$0.16
05/02/2015	GILLEN, DONALD	8731		City Of Chicago Fire	\$177.38
05/02/2015	GILLEN, DONALD	8731		City Of Chicago Fire	\$4.00
05/02/2015	GILLEN, DONALD	8731		City Of Chicago Fire	\$0.10
05/02/2015	GILLEN, DONALD	8731		City Of Chicago Fire	\$270.36
05/02/2015	GILLEN, DONALD	8731		City Of Chicago Fire	\$4.00
05/02/2015	GILLEN, DONALD	8731		City Of Chicago Fire	\$0.16
05/02/2015	GILLEN, DONALD	8731		City Of Chicago Fire	\$223.87
05/02/2015	GILLEN, DONALD	8731		City Of Chicago Fire	\$4.00
05/02/2015	GILLEN, DONALD	8731		City Of Chicago Fire	\$0.13
05/02/2015	GILLEN, DONALD	8731		City Of Chicago Fire	\$230.52
09/21/2009	GERICH, ROBERT	8801		City Of Chicago Fire	\$364.36
02/02/2015	GAVIN, TERRENCE	8817		City Of Chicago Fire	\$4.00
10/20/2015	GARITI, JILL	8745		City Of Chicago Fire	\$189.59
10/20/2015	GARITI, JILL	8745		City Of Chicago Fire	\$4.00
06/02/2015	GARDUNO, ERICKA	8750		City Of Chicago Fire	\$4.00
06/02/2015	GARDUNO, ERICKA	8750		City Of Chicago Fire	\$4.00
06/02/2015	GARDUNO, ERICKA	8750		City Of Chicago Fire	\$309.00
06/02/2015	GARDUNO, ERICKA	8750		City Of Chicago Fire	\$4.00
04/07/2001	Foster, James	F	00450	City Of Chicago Fire	\$6.00
04/07/2001	Foster, James	F	00450	City Of Chicago Fire	\$6.00
01/16/2016	FULLER, DAVID	8801		City Of Chicago Fire	\$189.97
01/16/2016	FULLER, DAVID	8801		City Of Chicago Fire	\$4.00

19626

JOURNAL--CITY COUNCIL--CHICAGO

3/16/2016

Incident Date	Claimant	Rank	Unit of Assignment	Insured	Total to be Paid
12/13/2015	FRITZ, KENNETH	8731		City Of Chicago Fire	\$4.19
12/13/2015	FRITZ, KENNETH	8731		City Of Chicago Fire	\$222.43
12/13/2015	FRITZ, KENNETH	8731		City Of Chicago Fire	\$4.00
12/13/2015	FRITZ, KENNETH	8731		City Of Chicago Fire	\$4.20
12/13/2015	FRITZ, KENNETH	8731		City Of Chicago Fire	\$45.77
12/13/2015	FRITZ, KENNETH	8731		City Of Chicago Fire	\$4.00
12/13/2015	FRITZ, KENNETH	8731		City Of Chicago Fire	\$44.64
12/13/2015	FRITZ, KENNETH	8731		City Of Chicago Fire	\$4.00
12/13/2015	FRITZ, KENNETH	8731		City Of Chicago Fire	\$222.17
12/13/2015	FRITZ, KENNETH	8731		City Of Chicago Fire	\$0.61
12/13/2015	FRITZ, KENNETH	8731		City Of Chicago Fire	\$266.78
12/13/2015	FRITZ, KENNETH	8731		City Of Chicago Fire	\$4.00
12/13/2015	FRITZ, KENNETH	8731		City Of Chicago Fire	\$0.53
12/13/2015	FRITZ, KENNETH	8731		City Of Chicago Fire	\$310.76
12/13/2015	FRITZ, KENNETH	8731		City Of Chicago Fire	\$4.00
12/13/2015	FRITZ, KENNETH	8731		City Of Chicago Fire	\$254.51
12/13/2015	FRITZ, KENNETH	8731		City Of Chicago Fire	\$4.00
12/13/2015	FRITZ, KENNETH	8731		City Of Chicago Fire	\$4.00
12/13/2015	FRITZ, KENNETH	8731		City Of Chicago Fire	\$0.49
01/15/2016	FRICKS, GREGORY	8819		City Of Chicago Fire	\$4.00
01/15/2016	FRICKS, GREGORY	8819		City Of Chicago Fire	\$38.92
01/15/2016	FRICKS, GREGORY	8819		City Of Chicago Fire	\$0.18
01/15/2016	FRICKS, GREGORY	8819		City Of Chicago Fire	\$5.88
01/15/2016	FRICKS, GREGORY	8819		City Of Chicago Fire	\$4.00
05/31/2015	FOSTER, MELVON	8733		City Of Chicago Fire	\$4.00
11/29/2015	FOLEY, CORNELIUS	8801		City Of Chicago Fire	\$358.64
11/29/2015	FOLEY, CORNELIUS	8801		City Of Chicago Fire	\$354.88
11/29/2015	FOLEY, CORNELIUS	8801		City Of Chicago Fire	\$4.00
11/29/2015	FOLEY, CORNELIUS	8801		City Of Chicago Fire	\$0.40
11/29/2015	FOLEY, CORNELIUS	8801		City Of Chicago Fire	\$4.00
11/29/2015	FOLEY, CORNELIUS	8801		City Of Chicago Fire	\$0.40
11/29/2015	FOLEY, CORNELIUS	8801		City Of Chicago Fire	\$358.64
11/29/2015	FOLEY, CORNELIUS	8801		City Of Chicago Fire	\$4.00

3/16/2016

REPORTS OF COMMITTEES

19627

Incident Date	Claimant	Rank	Unit of Assignment	Insured	Total to be Paid
11/29/2015	FOLEY, CORNELIUS	8801		City Of Chicago Fire	\$0.40
11/29/2015	FOLEY, CORNELIUS	8801		City Of Chicago Fire	\$358.64
11/29/2015	FOLEY, CORNELIUS	8801		City Of Chicago Fire	\$4.00
11/29/2015	FOLEY, CORNELIUS	8801		City Of Chicago Fire	\$0.40
11/29/2015	FOLEY, CORNELIUS	8801		City Of Chicago Fire	\$358.64
11/29/2015	FOLEY, CORNELIUS	8801		City Of Chicago Fire	\$4.00
11/29/2015	FOLEY, CORNELIUS	8801		City Of Chicago Fire	\$0.40
11/29/2015	FOLEY, CORNELIUS	8801		City Of Chicago Fire	\$358.64
11/29/2015	FOLEY, CORNELIUS	8801		City Of Chicago Fire	\$4.00
11/29/2015	FOLEY, CORNELIUS	8801		City Of Chicago Fire	\$0.40
11/29/2015	FOLEY, CORNELIUS	8801		City Of Chicago Fire	\$325.78
11/29/2015	FOLEY, CORNELIUS	8801		City Of Chicago Fire	\$4.00
11/29/2015	FOLEY, CORNELIUS	8801		City Of Chicago Fire	\$0.36
09/24/2015	FLORES, JOSE	8801		City Of Chicago Fire	\$0.12
09/24/2015	FLORES, JOSE	8801		City Of Chicago Fire	\$840.47
09/24/2015	FLORES, JOSE	8801		City Of Chicago Fire	\$4.00
09/24/2015	FLORES, JOSE	8801		City Of Chicago Fire	\$116.50
09/24/2015	FLORES, JOSE	8801		City Of Chicago Fire	\$4.00
07/04/2015	FISHER, LAWRENCE	8728		City Of Chicago Fire	\$4.00
07/04/2015	FISHER, LAWRENCE	8728		City Of Chicago Fire	\$247.54
07/04/2015	FISHER, LAWRENCE	8728		City Of Chicago Fire	\$4.68
07/04/2015	FISHER, LAWRENCE	8728		City Of Chicago Fire	\$208.97
01/17/2015	FIC, CHRISTOPHE	8731		City Of Chicago Fire	\$0.27
01/17/2015	FIC, CHRISTOPHE	8731		City Of Chicago Fire	\$0.20
01/17/2015	FIC, CHRISTOPHE	8731		City Of Chicago Fire	\$4.00
01/17/2015	FIC, CHRISTOPHE	8731		City Of Chicago Fire	\$4.00
01/17/2015	FIC, CHRISTOPHE	8731		City Of Chicago Fire	\$260.06
01/17/2015	FIC, CHRISTOPHE	8731		City Of Chicago Fire	\$189.64
04/21/2014	FARRIS, VINCENT	8811		City Of Chicago Fire	\$4.00
01/13/2016	FARMER, ERIC	8731		City Of Chicago Fire	\$4.00
01/13/2016	FARMER, ERIC	8731		City Of Chicago Fire	\$76.56
12/12/2015	FAIZI, TAREK	8749		City Of Chicago Fire	\$4.00
11/08/2014	FAHRENBACH, PATRICK	8801		City Of Chicago Fire	\$4.00

19628

JOURNAL--CITY COUNCIL--CHICAGO

3/16/2016

Incident Date	Claimant	Rank	Unit of Assignment	Insured	Total to be Paid
11/08/2014	FAHRENBACH, PATRICK	8801		City Of Chicago Fire	\$0.40
11/08/2014	FAHRENBACH, PATRICK	8801		City Of Chicago Fire	\$359.34
11/30/2015	FAHRENBACH, PATRICK	8801		City Of Chicago Fire	\$4.00
11/30/2015	FAHRENBACH, PATRICK	8801		City Of Chicago Fire	\$0.30
11/30/2015	FAHRENBACH, PATRICK	8801		City Of Chicago Fire	\$358.64
11/30/2015	FAHRENBACH, PATRICK	8801		City Of Chicago Fire	\$4.00
11/30/2015	FAHRENBACH, PATRICK	8801		City Of Chicago Fire	\$0.40
11/30/2015	FAHRENBACH, PATRICK	8801		City Of Chicago Fire	\$359.34
11/30/2015	FAHRENBACH, PATRICK	8801		City Of Chicago Fire	\$4.00
11/30/2015	FAHRENBACH, PATRICK	8801		City Of Chicago Fire	\$0.40
11/30/2015	FAHRENBACH, PATRICK	8801		City Of Chicago Fire	\$359.34
11/30/2015	FAHRENBACH, PATRICK	8801		City Of Chicago Fire	\$4.00
11/30/2015	FAHRENBACH, PATRICK	8801		City Of Chicago Fire	\$0.40
11/30/2015	FAHRENBACH, PATRICK	8801		City Of Chicago Fire	\$358.64
11/30/2015	FAHRENBACH, PATRICK	8801		City Of Chicago Fire	\$4.00
11/30/2015	FAHRENBACH, PATRICK	8801		City Of Chicago Fire	\$0.40
11/30/2015	FAHRENBACH, PATRICK	8801		City Of Chicago Fire	\$359.34
11/30/2015	FAHRENBACH, PATRICK	8801		City Of Chicago Fire	\$4.00
11/30/2015	FAHRENBACH, PATRICK	8801		City Of Chicago Fire	\$274.24
11/30/2015	FAHRENBACH, PATRICK	8801		City Of Chicago Fire	\$0.35
11/30/2015	FAHRENBACH, PATRICK	8801		City Of Chicago Fire	\$4.00
11/30/2015	FAHRENBACH, PATRICK	8801		City Of Chicago Fire	\$316.44
11/30/2015	FAHRENBACH, PATRICK	8801		City Of Chicago Fire	\$0.49
11/30/2015	FAHRENBACH, PATRICK	8801		City Of Chicago Fire	\$4.00
11/30/2015	FAHRENBACH, PATRICK	8801		City Of Chicago Fire	\$434.27
11/30/2015	FAHRENBACH, PATRICK	8801		City Of Chicago Fire	\$0.40
11/30/2015	FAHRENBACH, PATRICK	8801		City Of Chicago Fire	\$4.00
11/30/2015	FAHRENBACH, PATRICK	8801		City Of Chicago Fire	\$410.64
11/30/2015	FAHRENBACH, PATRICK	8801		City Of Chicago Fire	\$1.36
11/30/2015	FAHRENBACH, PATRICK	8801		City Of Chicago Fire	\$4.00
11/30/2015	FAHRENBACH, PATRICK	8801		City Of Chicago Fire	\$72.01
11/30/2015	FAHRENBACH, PATRICK	8801		City Of Chicago Fire	\$0.40
11/30/2015	FAHRENBACH, PATRICK	8801		City Of Chicago Fire	\$4.00

3/16/2016

REPORTS OF COMMITTEES

19629

Incident Date	Claimant	Rank	Unit of Assignment	Insured	Total to be Paid
11/30/2015	FAHRENBACH, PATRICK	8801		City Of Chicago Fire	\$358.64
11/30/2015	FAHRENBACH, PATRICK	8801		City Of Chicago Fire	\$0.35
11/30/2015	FAHRENBACH, PATRICK	8801		City Of Chicago Fire	\$4.00
11/30/2015	FAHRENBACH, PATRICK	8801		City Of Chicago Fire	\$320.59
11/30/2015	FAHRENBACH, PATRICK	8801		City Of Chicago Fire	\$0.12
11/30/2015	FAHRENBACH, PATRICK	8801		City Of Chicago Fire	\$4.00
11/30/2015	FAHRENBACH, PATRICK	8801		City Of Chicago Fire	\$116.27
11/30/2015	FAHRENBACH, PATRICK	8801		City Of Chicago Fire	\$0.46
10/07/2015	EDWARDS, TIM	8735		City Of Chicago Fire	\$4.00
10/07/2015	EDWARDS, TIM	8735		City Of Chicago Fire	\$4.00
10/07/2015	EDWARDS, TIM	8735		City Of Chicago Fire	\$4.00
02/09/2016	EASTMAN JOHNSON, JUNELLEN	8748		City Of Chicago Fire	\$4.00
10/18/2015	DUNCAN, EMMANUEL	8811		City Of Chicago Fire	\$4.00
10/18/2015	DUNCAN, EMMANUEL	8811		City Of Chicago Fire	\$72.01
10/18/2015	DUNCAN, EMMANUEL	8811		City Of Chicago Fire	\$1.36
10/18/2015	DUNCAN, EMMANUEL	8811		City Of Chicago Fire	\$0.40
10/18/2015	DUNCAN, EMMANUEL	8811		City Of Chicago Fire	\$4.00
10/18/2015	DUNCAN, EMMANUEL	8811		City Of Chicago Fire	\$358.64
10/18/2015	DUNCAN, EMMANUEL	8811		City Of Chicago Fire	\$0.40
10/18/2015	DUNCAN, EMMANUEL	8811		City Of Chicago Fire	\$4.00
10/18/2015	DUNCAN, EMMANUEL	8811		City Of Chicago Fire	\$358.64
10/18/2015	DUNCAN, EMMANUEL	8811		City Of Chicago Fire	\$358.64
10/18/2015	DUNCAN, EMMANUEL	8811		City Of Chicago Fire	\$0.40
10/18/2015	DUNCAN, EMMANUEL	8811		City Of Chicago Fire	\$4.00
10/18/2015	DUNCAN, EMMANUEL	8811		City Of Chicago Fire	\$354.20
10/18/2015	DUNCAN, EMMANUEL	8811		City Of Chicago Fire	\$0.40
10/18/2015	DUNCAN, EMMANUEL	8811		City Of Chicago Fire	\$4.00
10/18/2015	DUNCAN, EMMANUEL	8811		City Of Chicago Fire	\$0.40
10/18/2015	DUNCAN, EMMANUEL	8811		City Of Chicago Fire	\$4.00
10/18/2015	DUNCAN, EMMANUEL	8811		City Of Chicago Fire	\$0.40
10/18/2015	DUNCAN, EMMANUEL	8811		City Of Chicago Fire	\$358.64
10/18/2015	DUNCAN, EMMANUEL	8811		City Of Chicago Fire	\$0.40
10/18/2015	DUNCAN, EMMANUEL	8811		City Of Chicago Fire	\$4.00
10/18/2015	DUNCAN, EMMANUEL	8811		City Of Chicago Fire	\$354.20

19630

JOURNAL--CITY COUNCIL--CHICAGO

3/16/2016

Incident Date	Claimant	Rank	Unit of Assignment	Insured	Total to be Paid
10/18/2015	DUNCAN, EMMANUEL	8811		City Of Chicago Fire	\$0.40
10/18/2015	DUNCAN, EMMANUEL	8811		City Of Chicago Fire	\$4.00
10/18/2015	DUNCAN, EMMANUEL	8811		City Of Chicago Fire	\$358.64
10/18/2015	DUNCAN, EMMANUEL	8811		City Of Chicago Fire	\$1.36
10/18/2015	DUNCAN, EMMANUEL	8811		City Of Chicago Fire	\$4.00
10/18/2015	DUNCAN, EMMANUEL	8811		City Of Chicago Fire	\$71.87
10/18/2015	DUNCAN, EMMANUEL	8811		City Of Chicago Fire	\$0.40
10/18/2015	DUNCAN, EMMANUEL	8811		City Of Chicago Fire	\$4.00
10/18/2015	DUNCAN, EMMANUEL	8811		City Of Chicago Fire	\$358.64
10/18/2015	DUNCAN, EMMANUEL	8811		City Of Chicago Fire	\$4.00
10/18/2015	DUNCAN, EMMANUEL	8811		City Of Chicago Fire	\$0.40
10/18/2015	DUNCAN, EMMANUEL	8811		City Of Chicago Fire	\$359.34
08/17/2015	DUIGNAN, JOHN	8731		City Of Chicago Fire	\$4.00
08/17/2015	DUIGNAN, JOHN	8731		City Of Chicago Fire	\$0.12
08/17/2015	DUIGNAN, JOHN	8731		City Of Chicago Fire	\$53.07
08/17/2015	DUIGNAN, JOHN	8731		City Of Chicago Fire	\$116.50
12/27/2015	DOUGHERTY, LAUREN	8750		City Of Chicago Fire	\$4.00
12/27/2015	DOUGHERTY, LAUREN	8750		City Of Chicago Fire	\$1.18
12/27/2015	DOUGHERTY, LAUREN	8750		City Of Chicago Fire	\$4.00
12/27/2015	DOUGHERTY, LAUREN	8750		City Of Chicago Fire	\$166.13
12/27/2015	DOUGHERTY, LAUREN	8750		City Of Chicago Fire	\$4.00
12/27/2015	DOUGHERTY, LAUREN	8750		City Of Chicago Fire	\$238.30
12/27/2015	DOUGHERTY, LAUREN	8750		City Of Chicago Fire	\$1.16
12/27/2015	DOUGHERTY, LAUREN	8750		City Of Chicago Fire	\$4.00
12/27/2015	DOUGHERTY, LAUREN	8750		City Of Chicago Fire	\$164.27
12/27/2015	DOUGHERTY, LAUREN	8750		City Of Chicago Fire	\$0.86
12/27/2015	DOUGHERTY, LAUREN	8750		City Of Chicago Fire	\$4.00
12/27/2015	DOUGHERTY, LAUREN	8750		City Of Chicago Fire	\$121.27
12/27/2015	DOUGHERTY, LAUREN	8750		City Of Chicago Fire	\$14.63
12/27/2015	DOUGHERTY, LAUREN	8750		City Of Chicago Fire	\$4.00
12/27/2015	DOUGHERTY, LAUREN	8750		City Of Chicago Fire	\$321.10
12/27/2015	DOUGHERTY, LAUREN	8750		City Of Chicago Fire	\$76.81
12/27/2015	DOUGHERTY, LAUREN	8750		City Of Chicago Fire	\$1.66

Incident Date	Claimant	Rank	Unit of Assignment	Insured	Total to be Paid
12/27/2015	DOUGHERTY, LAUREN	8750		City Of Chicago Fire	\$4.00
12/27/2015	DOUGHERTY, LAUREN	8750		City Of Chicago Fire	\$0.54
12/27/2015	DOUGHERTY, LAUREN	8750		City Of Chicago Fire	\$166.13
12/27/2015	DOUGHERTY, LAUREN	8750		City Of Chicago Fire	\$4.00
12/27/2015	DOUGHERTY, LAUREN	8750		City Of Chicago Fire	\$234.35
12/27/2015	DOUGHERTY, LAUREN	8750		City Of Chicago Fire	\$1.18
12/28/2015	DODERO, BRANDY	8750		City Of Chicago Fire	\$4.00
02/06/2016	DODERO, BRANDY	8750		City Of Chicago Fire	\$4.00
02/06/2016	DODERO, BRANDY	8750		City Of Chicago Fire	\$0.12
02/06/2016	DODERO, BRANDY	8750		City Of Chicago Fire	\$4.00
02/06/2016	DODERO, BRANDY	8750		City Of Chicago Fire	\$0.40
02/06/2016	DODERO, BRANDY	8750		City Of Chicago Fire	\$4.00
02/06/2016	DODERO, BRANDY	8750		City Of Chicago Fire	\$0.40
02/06/2016	DODERO, BRANDY	8750		City Of Chicago Fire	\$6.38
02/06/2016	DODERO, BRANDY	8750		City Of Chicago Fire	\$4.00
02/06/2016	DODERO, BRANDY	8750		City Of Chicago Fire	\$44.15
02/06/2016	DODERO, BRANDY	8750		City Of Chicago Fire	\$4.00
12/07/2015	DENIS, JEFFREY	8731		City Of Chicago Fire	\$7.50
12/07/2015	DENIS, JEFFREY	8731		City Of Chicago Fire	\$0.48
12/07/2015	DENIS, JEFFREY	8731		City Of Chicago Fire	\$4.00
12/07/2015	DENIS, JEFFREY	8731		City Of Chicago Fire	\$53.18
12/11/2015	DEMPSEY, ROBERT	8749		City Of Chicago Fire	\$4.00
12/11/2015	DEMPSEY, ROBERT	8749		City Of Chicago Fire	\$4.00
12/11/2015	DEMPSEY, ROBERT	8749		City Of Chicago Fire	\$358.64
12/11/2015	DEMPSEY, ROBERT	8749		City Of Chicago Fire	\$0.46
12/11/2015	DEMPSEY, ROBERT	8749		City Of Chicago Fire	\$4.00
12/11/2015	DEMPSEY, ROBERT	8749		City Of Chicago Fire	\$426.44
12/11/2015	DEMPSEY, ROBERT	8749		City Of Chicago Fire	\$0.40
12/11/2015	DEMPSEY, ROBERT	8749		City Of Chicago Fire	\$991.24
12/11/2015	DEMPSEY, ROBERT	8749		City Of Chicago Fire	\$4.00
12/11/2015	DEMPSEY, ROBERT	8749		City Of Chicago Fire	\$358.64
12/11/2015	DEMPSEY, ROBERT	8749		City Of Chicago Fire	\$4.00
12/11/2015	DEMPSEY, ROBERT	8749		City Of Chicago Fire	\$0.40

3/16/2016

REPORTS OF COMMITTEES

19631

19632

JOURNAL--CITY COUNCIL--CHICAGO

3/16/2016

Incident Date	Claimant	Rank	Unit of Assignment	Insured	Total to be Paid
12/11/2015	DEMPSEY, ROBERT	8749		City Of Chicago Fire	\$358.64
12/11/2015	DEMPSEY, ROBERT	8749		City Of Chicago Fire	\$4.00
12/11/2015	DEMPSEY, ROBERT	8749		City Of Chicago Fire	\$0.40
12/11/2015	DEMPSEY, ROBERT	8749		City Of Chicago Fire	\$366.94
12/11/2015	DEMPSEY, ROBERT	8749		City Of Chicago Fire	\$0.40
12/11/2015	DEMPSEY, ROBERT	8749		City Of Chicago Fire	\$0.40
12/11/2015	DEMPSEY, ROBERT	8749		City Of Chicago Fire	\$358.64
12/11/2015	DEMPSEY, ROBERT	8749		City Of Chicago Fire	\$4.00
12/11/2015	DEMPSEY, ROBERT	8749		City Of Chicago Fire	\$0.40
12/11/2015	DEMPSEY, ROBERT	8749		City Of Chicago Fire	\$320.59
12/11/2015	DEMPSEY, ROBERT	8749		City Of Chicago Fire	\$4.00
12/11/2015	DEMPSEY, ROBERT	8749		City Of Chicago Fire	\$0.35
12/11/2015	DEMPSEY, ROBERT	8749		City Of Chicago Fire	\$358.64
12/11/2015	DEMPSEY, ROBERT	8749		City Of Chicago Fire	\$4.00
02/06/2016	DEGUTIS, NICHOLAS	8801		City Of Chicago Fire	\$4.00
12/02/2015	DEAN, MARTHA	8750		City Of Chicago Fire	\$10.85
12/02/2015	DEAN, MARTHA	8750		City Of Chicago Fire	\$4.00
12/02/2015	DEAN, MARTHA	8750		City Of Chicago Fire	\$0.33
12/02/2015	DEAN, MARTHA	8750		City Of Chicago Fire	\$67.83
12/02/2015	DEAN, MARTHA	8750		City Of Chicago Fire	\$2.04
12/02/2015	DEAN, MARTHA	8750		City Of Chicago Fire	\$4.00
12/01/2015	DANIELS, ANDRE	8801		City Of Chicago Fire	\$4.36
12/01/2015	DANIELS, ANDRE	8801		City Of Chicago Fire	\$15.03
12/01/2015	DANIELS, ANDRE	8801		City Of Chicago Fire	\$4.00
12/01/2015	DANIELS, ANDRE	8801		City Of Chicago Fire	\$8.99
12/01/2015	DANIELS, ANDRE	8801		City Of Chicago Fire	\$4.00
12/01/2015	DANIELS, ANDRE	8801		City Of Chicago Fire	\$4.63
12/01/2015	DANIELS, ANDRE	8801		City Of Chicago Fire	\$8.99
12/01/2015	DANIELS, ANDRE	8801		City Of Chicago Fire	\$4.00
12/01/2015	DANIELS, ANDRE	8801		City Of Chicago Fire	\$4.63
12/01/2015	DANIELS, ANDRE	8801		City Of Chicago Fire	\$17.98
12/01/2015	DANIELS, ANDRE	8801		City Of Chicago Fire	\$4.00
12/01/2015	DANIELS, ANDRE	8801		City Of Chicago Fire	\$9.26

3/16/2016

REPORTS OF COMMITTEES

19633

Incident Date	Claimant	Rank	Unit of Assignment	Insured	Total to be Paid
12/01/2015	DANIELS, ANDRE	8801		City Of Chicago Fire	\$8.99
12/01/2015	DANIELS, ANDRE	8801		City Of Chicago Fire	\$4.00
12/01/2015	DANIELS, ANDRE	8801		City Of Chicago Fire	\$4.63
12/01/2015	DANIELS, ANDRE	8801		City Of Chicago Fire	\$4.00
12/01/2015	DANIELS, ANDRE	8801		City Of Chicago Fire	\$15.03
12/01/2015	DANIELS, ANDRE	8801		City Of Chicago Fire	\$102.16
12/01/2015	DANIELS, ANDRE	8801		City Of Chicago Fire	\$102.16
12/01/2015	DANIELS, ANDRE	8801		City Of Chicago Fire	\$4.00
12/01/2015	DANIELS, ANDRE	8801		City Of Chicago Fire	\$8.57
08/05/2003	Cordt, Robert	F	09999	City Of Chicago Fire	\$149.78
08/05/2003	Cordt, Robert	F	09999	City Of Chicago Fire	\$349.45
03/24/2008	Ciara, Michael	P	00003	City Of Chicago Fire	\$4.00
03/24/2008	Ciara, Michael	P	00003	City Of Chicago Fire	\$16.49
03/24/2008	Ciara, Michael	P	00003	City Of Chicago Fire	\$375.59
03/24/2008	Ciara, Michael	P	00003	City Of Chicago Fire	\$36.36
03/24/2008	Ciara, Michael	P	00003	City Of Chicago Fire	\$388.35
03/24/2008	Ciara, Michael	P	00003	City Of Chicago Fire	\$4.00
03/24/2008	Ciara, Michael	P	00003	City Of Chicago Fire	\$3.47
03/24/2008	Ciara, Michael	P	00003	City Of Chicago Fire	\$4.00
03/24/2008	Ciara, Michael	P	00003	City Of Chicago Fire	\$20.08
03/24/2008	Ciara, Michael	P	00003	City Of Chicago Fire	\$41.94
03/24/2008	Ciara, Michael	P	00003	City Of Chicago Fire	\$4.00
03/24/2008	Ciara, Michael	P	00003	City Of Chicago Fire	\$0.38
03/24/2008	Ciara, Michael	P	00003	City Of Chicago Fire	\$317.35
03/24/2008	Ciara, Michael	P	00003	City Of Chicago Fire	\$411.95
03/24/2008	Ciara, Michael	P	00003	City Of Chicago Fire	\$90.27
03/24/2008	Ciara, Michael	P	00003	City Of Chicago Fire	\$4.00
03/24/2008	Ciara, Michael	P	00003	City Of Chicago Fire	\$14.63
03/24/2008	Ciara, Michael	P	00003	City Of Chicago Fire	\$90.27
03/24/2008	Ciara, Michael	P	00003	City Of Chicago Fire	\$4.00
03/24/2008	Ciara, Michael	P	00003	City Of Chicago Fire	\$14.63
03/24/2008	Ciara, Michael	P	00003	City Of Chicago Fire	\$111.79
03/24/2008	Ciara, Michael	P	00003	City Of Chicago Fire	\$4.00

19634

JOURNAL--CITY COUNCIL--CHICAGO

3/16/2016

Incident Date	Claimant	Rank	Unit of Assignment	Insured	Total to be Paid
03/24/2008	Ciara, Michael	P	00003	City Of Chicago Fire	\$23.30
03/04/2015	Campagna, JESSICA	8731		City Of Chicago Fire	\$4.00
08/11/2015	CURLEY, STEPHEN	8731		City Of Chicago Fire	\$4.00
08/11/2015	CURLEY, STEPHEN	8731		City Of Chicago Fire	\$0.59
08/11/2015	CURLEY, STEPHEN	8731		City Of Chicago Fire	\$168.93
08/11/2015	CURLEY, STEPHEN	8731		City Of Chicago Fire	\$4.00
08/11/2015	CURLEY, STEPHEN	8731		City Of Chicago Fire	\$0.46
08/11/2015	CURLEY, STEPHEN	8731		City Of Chicago Fire	\$168.93
08/11/2015	CURLEY, STEPHEN	8731		City Of Chicago Fire	\$4.00
08/11/2015	CURLEY, STEPHEN	8731		City Of Chicago Fire	\$0.46
08/11/2015	CURLEY, STEPHEN	8731		City Of Chicago Fire	\$217.26
08/11/2015	CURLEY, STEPHEN	8731		City Of Chicago Fire	\$4.00
08/11/2015	CURLEY, STEPHEN	8731		City Of Chicago Fire	\$0.59
08/11/2015	CURLEY, STEPHEN	8731		City Of Chicago Fire	\$221.51
08/11/2015	CURLEY, STEPHEN	8731		City Of Chicago Fire	\$4.00
08/11/2015	CURLEY, STEPHEN	8731		City Of Chicago Fire	\$0.59
08/11/2015	CURLEY, STEPHEN	8731		City Of Chicago Fire	\$217.26
08/11/2015	CURLEY, STEPHEN	8731		City Of Chicago Fire	\$4.00
08/11/2015	CURLEY, STEPHEN	8731		City Of Chicago Fire	\$0.59
08/11/2015	CURLEY, STEPHEN	8731		City Of Chicago Fire	\$249.08
08/11/2015	CURLEY, STEPHEN	8731		City Of Chicago Fire	\$4.00
08/11/2015	CURLEY, STEPHEN	8731		City Of Chicago Fire	\$0.67
08/11/2015	CURLEY, STEPHEN	8731		City Of Chicago Fire	\$168.61
08/11/2015	CURLEY, STEPHEN	8731		City Of Chicago Fire	\$4.00
08/11/2015	CURLEY, STEPHEN	8731		City Of Chicago Fire	\$0.46
08/11/2015	CURLEY, STEPHEN	8731		City Of Chicago Fire	\$168.61
08/11/2015	CURLEY, STEPHEN	8731		City Of Chicago Fire	\$4.00
08/11/2015	CURLEY, STEPHEN	8731		City Of Chicago Fire	\$0.46
08/11/2015	CURLEY, STEPHEN	8731		City Of Chicago Fire	\$214.93
08/11/2015	CURLEY, STEPHEN	8731		City Of Chicago Fire	\$4.00
08/11/2015	CURLEY, STEPHEN	8731		City Of Chicago Fire	\$0.58
08/11/2015	CURLEY, STEPHEN	8731		City Of Chicago Fire	\$214.93
08/11/2015	CURLEY, STEPHEN	8731		City Of Chicago Fire	\$4.00

3/16/2016

REPORTS OF COMMITTEES

19635

Incident Date	Claimant	Rank	Unit of Assignment	Insured	Total to be Paid
08/11/2015	CURLEY, STEPHEN	8731		City Of Chicago Fire	\$0.58
08/11/2015	CURLEY, STEPHEN	8731		City Of Chicago Fire	\$223.42
08/11/2015	CURLEY, STEPHEN	8731		City Of Chicago Fire	\$4.00
08/11/2015	CURLEY, STEPHEN	8731		City Of Chicago Fire	\$0.59
08/11/2015	CURLEY, STEPHEN	8731		City Of Chicago Fire	\$223.42
08/11/2015	CURLEY, STEPHEN	8731		City Of Chicago Fire	\$4.00
08/11/2015	CURLEY, STEPHEN	8731		City Of Chicago Fire	\$0.59
08/11/2015	CURLEY, STEPHEN	8731		City Of Chicago Fire	\$176.31
08/11/2015	CURLEY, STEPHEN	8731		City Of Chicago Fire	\$4.00
08/11/2015	CURLEY, STEPHEN	8731		City Of Chicago Fire	\$1.58
08/11/2015	CURLEY, STEPHEN	8731		City Of Chicago Fire	\$217.26
08/11/2015	CURLEY, STEPHEN	8731		City Of Chicago Fire	\$4.00
08/11/2015	CURLEY, STEPHEN	8731		City Of Chicago Fire	\$0.59
08/11/2015	CURLEY, STEPHEN	8731		City Of Chicago Fire	\$214.52
08/11/2015	CURLEY, STEPHEN	8731		City Of Chicago Fire	\$4.00
08/11/2015	CURLEY, STEPHEN	8731		City Of Chicago Fire	\$0.58
08/11/2015	CURLEY, STEPHEN	8731		City Of Chicago Fire	\$214.52
08/11/2015	CURLEY, STEPHEN	8731		City Of Chicago Fire	\$4.00
08/11/2015	CURLEY, STEPHEN	8731		City Of Chicago Fire	\$0.58
08/11/2015	CURLEY, STEPHEN	8731		City Of Chicago Fire	\$214.52
08/11/2015	CURLEY, STEPHEN	8731		City Of Chicago Fire	\$4.00
08/11/2015	CURLEY, STEPHEN	8731		City Of Chicago Fire	\$0.58
08/11/2015	CURLEY, STEPHEN	8731		City Of Chicago Fire	\$168.61
08/11/2015	CURLEY, STEPHEN	8731		City Of Chicago Fire	\$4.00
08/11/2015	CURLEY, STEPHEN	8731		City Of Chicago Fire	\$0.46
08/11/2015	CURLEY, STEPHEN	8731		City Of Chicago Fire	\$212.61
08/11/2015	CURLEY, STEPHEN	8731		City Of Chicago Fire	\$4.00
08/11/2015	CURLEY, STEPHEN	8731		City Of Chicago Fire	\$0.58
08/11/2015	CURLEY, STEPHEN	8731		City Of Chicago Fire	\$179.82
08/11/2015	CURLEY, STEPHEN	8731		City Of Chicago Fire	\$4.00
08/11/2015	CURLEY, STEPHEN	8731		City Of Chicago Fire	\$0.48
08/11/2015	CURLEY, STEPHEN	8731		City Of Chicago Fire	\$244.43
08/11/2015	CURLEY, STEPHEN	8731		City Of Chicago Fire	\$4.00

19636

JOURNAL--CITY COUNCIL--CHICAGO

3/16/2016

Incident Date	Claimant	Rank	Unit of Assignment	Insured	Total to be Paid
08/11/2015	CURLEY, STEPHEN	8731		City Of Chicago Fire	\$13.72
08/11/2015	CURLEY, STEPHEN	8731		City Of Chicago Fire	\$4.00
08/11/2015	CURLEY, STEPHEN	8731		City Of Chicago Fire	\$5.02
08/11/2015	CURLEY, STEPHEN	8731		City Of Chicago Fire	\$214.52
08/11/2015	CURLEY, STEPHEN	8731		City Of Chicago Fire	\$4.00
08/11/2015	CURLEY, STEPHEN	8731		City Of Chicago Fire	\$0.58
08/11/2015	CURLEY, STEPHEN	8731		City Of Chicago Fire	\$214.52
08/11/2015	CURLEY, STEPHEN	8731		City Of Chicago Fire	\$4.00
08/11/2015	CURLEY, STEPHEN	8731		City Of Chicago Fire	\$0.58
08/11/2015	CURLEY, STEPHEN	8731		City Of Chicago Fire	\$217.26
08/11/2015	CURLEY, STEPHEN	8731		City Of Chicago Fire	\$4.00
08/11/2015	CURLEY, STEPHEN	8731		City Of Chicago Fire	\$0.59
08/11/2015	CURLEY, STEPHEN	8731		City Of Chicago Fire	\$0.66
08/11/2015	CURLEY, STEPHEN	8731		City Of Chicago Fire	\$214.52
08/11/2015	CURLEY, STEPHEN	8731		City Of Chicago Fire	\$4.00
08/11/2015	CURLEY, STEPHEN	8731		City Of Chicago Fire	\$0.58
08/11/2015	CURLEY, STEPHEN	8731		City Of Chicago Fire	\$212.61
08/11/2015	CURLEY, STEPHEN	8731		City Of Chicago Fire	\$4.00
08/11/2015	CURLEY, STEPHEN	8731		City Of Chicago Fire	\$0.58
08/11/2015	CURLEY, STEPHEN	8731		City Of Chicago Fire	\$177.91
08/11/2015	CURLEY, STEPHEN	8731		City Of Chicago Fire	\$4.00
08/11/2015	CURLEY, STEPHEN	8731		City Of Chicago Fire	\$0.48
08/11/2015	CURLEY, STEPHEN	8731		City Of Chicago Fire	\$217.26
08/11/2015	CURLEY, STEPHEN	8731		City Of Chicago Fire	\$4.00
08/11/2015	CURLEY, STEPHEN	8731		City Of Chicago Fire	\$0.59
08/11/2015	CURLEY, STEPHEN	8731		City Of Chicago Fire	\$221.51
08/11/2015	CURLEY, STEPHEN	8731		City Of Chicago Fire	\$4.00
08/11/2015	CURLEY, STEPHEN	8731		City Of Chicago Fire	\$0.59
08/11/2015	CURLEY, STEPHEN	8731		City Of Chicago Fire	\$223.82
08/11/2015	CURLEY, STEPHEN	8731		City Of Chicago Fire	\$4.00
08/11/2015	CURLEY, STEPHEN	8731		City Of Chicago Fire	\$0.60
08/11/2015	CURLEY, STEPHEN	8731		City Of Chicago Fire	\$168.93
08/11/2015	CURLEY, STEPHEN	8731		City Of Chicago Fire	\$4.00

3/16/2016

REPORTS OF COMMITTEES

19637

Incident Date	Claimant	Rank	Unit of Assignment	Insured	Total to be Paid
08/11/2015	CURLEY, STEPHEN	8731		City Of Chicago Fire	\$0.46
08/11/2015	CURLEY, STEPHEN	8731		City Of Chicago Fire	\$223.82
08/11/2015	CURLEY, STEPHEN	8731		City Of Chicago Fire	\$4.00
08/11/2015	CURLEY, STEPHEN	8731		City Of Chicago Fire	\$0.60
08/11/2015	CURLEY, STEPHEN	8731		City Of Chicago Fire	\$217.26
01/22/2016	COOK, NICHOLAS	8731		City Of Chicago Fire	\$4.00
01/22/2016	COOK, NICHOLAS	8731		City Of Chicago Fire	\$284.19
01/22/2016	COOK, NICHOLAS	8731		City Of Chicago Fire	\$239.33
01/22/2016	COOK, NICHOLAS	8731		City Of Chicago Fire	\$7.82
01/22/2016	COOK, NICHOLAS	8731		City Of Chicago Fire	\$4.00
01/22/2016	COOK, NICHOLAS	8731		City Of Chicago Fire	\$4.00
01/22/2016	COOK, NICHOLAS	8731		City Of Chicago Fire	\$4.20
01/22/2016	COOK, NICHOLAS	8731		City Of Chicago Fire	\$4.00
01/22/2016	COOK, NICHOLAS	8731		City Of Chicago Fire	\$222.17
01/22/2016	COOK, NICHOLAS	8731		City Of Chicago Fire	\$5.37
01/22/2016	COOK, NICHOLAS	8731		City Of Chicago Fire	\$7.18
01/22/2016	COOK, NICHOLAS	8731		City Of Chicago Fire	\$322.12
01/11/2016	CONNOLLY, MARTIN	8801		City Of Chicago Fire	\$229.36
01/11/2016	CONNOLLY, MARTIN	8801		City Of Chicago Fire	\$4.00
01/11/2016	CONNOLLY, MARTIN	8801		City Of Chicago Fire	\$2.05
01/11/2016	CONNOLLY, MARTIN	8801		City Of Chicago Fire	\$4.00
01/11/2016	CONNOLLY, MARTIN	8801		City Of Chicago Fire	\$1.62
01/11/2016	CONNOLLY, MARTIN	8801		City Of Chicago Fire	\$4.00
01/11/2016	CONNOLLY, MARTIN	8801		City Of Chicago Fire	\$13.26
01/11/2016	CONNOLLY, MARTIN	8801		City Of Chicago Fire	\$180.47
01/11/2016	CONNOLLY, MARTIN	8801		City Of Chicago Fire	\$0.35
01/11/2016	CONNOLLY, MARTIN	8801		City Of Chicago Fire	\$4.00
01/11/2016	CONNOLLY, MARTIN	8801		City Of Chicago Fire	\$312.90
01/11/2016	CONNOLLY, MARTIN	8801		City Of Chicago Fire	\$0.40
01/11/2016	CONNOLLY, MARTIN	8801		City Of Chicago Fire	\$4.00
01/11/2016	CONNOLLY, MARTIN	8801		City Of Chicago Fire	\$359.34
01/11/2016	CONNOLLY, MARTIN	8801		City Of Chicago Fire	\$0.12
01/11/2016	CONNOLLY, MARTIN	8801		City Of Chicago Fire	\$4.00

Incident Date	Claimant	Rank	Unit of Assignment	Insured	Total to be Paid
01/11/2016	CONNOLLY, MARTIN	8801		City Of Chicago Fire	\$116.50
01/11/2016	CONNOLLY, MARTIN	8801		City Of Chicago Fire	\$0.40
01/11/2016	CONNOLLY, MARTIN	8801		City Of Chicago Fire	\$4.24
01/11/2016	CONNOLLY, MARTIN	8801		City Of Chicago Fire	\$359.34
01/11/2016	CONNOLLY, MARTIN	8801		City Of Chicago Fire	\$4.00
01/11/2016	CONNOLLY, MARTIN	8801		City Of Chicago Fire	\$4.00
01/11/2016	CONNOLLY, MARTIN	8801		City Of Chicago Fire	\$224.67
01/11/2016	CONNOLLY, MARTIN	8801		City Of Chicago Fire	\$4.00
01/11/2016	CONNOLLY, MARTIN	8801		City Of Chicago Fire	\$587.86
01/11/2016	CONNOLLY, MARTIN	8801		City Of Chicago Fire	\$149.17
01/11/2016	CONNOLLY, MARTIN	8801		City Of Chicago Fire	\$4.00
01/11/2016	CONNOLLY, MARTIN	8801		City Of Chicago Fire	\$32.73
01/06/2016	COLLINS, JOHN	8749		City Of Chicago Fire	\$4.00
01/06/2016	COLLINS, JOHN	8749		City Of Chicago Fire	\$49.80
01/06/2016	COLLINS, JOHN	8749		City Of Chicago Fire	\$4.85
01/06/2016	COLLINS, JOHN	8749		City Of Chicago Fire	\$4.00
01/06/2016	COLLINS, JOHN	8749		City Of Chicago Fire	\$161.47
12/18/2015	COLEY JR, RONALD	8749		City Of Chicago Fire	\$0.40
12/18/2015	COLEY JR, RONALD	8749		City Of Chicago Fire	\$358.64
12/18/2015	COLEY JR, RONALD	8749		City Of Chicago Fire	\$4.00
12/18/2015	COLEY JR, RONALD	8749		City Of Chicago Fire	\$0.40
12/18/2015	COLEY JR, RONALD	8749		City Of Chicago Fire	\$359.34
12/18/2015	COLEY JR, RONALD	8749		City Of Chicago Fire	\$4.00
12/18/2015	COLEY JR, RONALD	8749		City Of Chicago Fire	\$0.40
12/18/2015	COLEY JR, RONALD	8749		City Of Chicago Fire	\$366.94
12/18/2015	COLEY JR, RONALD	8749		City Of Chicago Fire	\$360.86
12/18/2015	COLEY JR, RONALD	8749		City Of Chicago Fire	\$4.00
12/18/2015	COLEY JR, RONALD	8749		City Of Chicago Fire	\$0.40
12/18/2015	COLEY JR, RONALD	8749		City Of Chicago Fire	\$397.59
12/18/2015	COLEY JR, RONALD	8749		City Of Chicago Fire	\$4.00
12/18/2015	COLEY JR, RONALD	8749		City Of Chicago Fire	\$0.44
12/18/2015	COLEY JR, RONALD	8749		City Of Chicago Fire	\$208.97
12/18/2015	COLEY JR, RONALD	8749		City Of Chicago Fire	\$4.00

19638

JOURNAL--CITY COUNCIL--CHICAGO

3/16/2016

3/16/2016

REPORTS OF COMMITTEES

19639

Incident Date	Claimant	Rank	Unit of Assignment	Insured	Total to be Paid
12/18/2015	COLEY JR, RONALD	8749		City Of Chicago Fire	\$0.22
12/18/2015	COLEY JR, RONALD	8749		City Of Chicago Fire	\$118.42
12/18/2015	COLEY JR, RONALD	8749		City Of Chicago Fire	\$4.00
12/18/2015	COLEY JR, RONALD	8749		City Of Chicago Fire	\$1.06
12/18/2015	COLEY JR, RONALD	8749		City Of Chicago Fire	\$4.00
12/18/2015	COLEY JR, RONALD	8749		City Of Chicago Fire	\$0.40
12/18/2015	COLEY JR, RONALD	8749		City Of Chicago Fire	\$359.34
12/18/2015	COLEY JR, RONALD	8749		City Of Chicago Fire	\$358.64
12/18/2015	COLEY JR, RONALD	8749		City Of Chicago Fire	\$4.00
12/18/2015	COLEY JR, RONALD	8749		City Of Chicago Fire	\$0.40
12/18/2015	COLEY JR, RONALD	8749		City Of Chicago Fire	\$358.64
12/18/2015	COLEY JR, RONALD	8749		City Of Chicago Fire	\$4.00
12/18/2015	COLEY JR, RONALD	8749		City Of Chicago Fire	\$0.40
12/18/2015	COLEY JR, RONALD	8749		City Of Chicago Fire	\$354.88
12/18/2015	COLEY JR, RONALD	8749		City Of Chicago Fire	\$4.00
12/18/2015	COLEY JR, RONALD	8749		City Of Chicago Fire	\$0.40
12/18/2015	COLEY JR, RONALD	8749		City Of Chicago Fire	\$53.18
12/18/2015	COLEY JR, RONALD	8749		City Of Chicago Fire	\$4.00
12/18/2015	COLEY JR, RONALD	8749		City Of Chicago Fire	\$0.48
12/18/2015	COLEY JR, RONALD	8749		City Of Chicago Fire	\$4.00
12/18/2015	COLEY JR, RONALD	8749		City Of Chicago Fire	\$0.40
12/18/2015	COLEY JR, RONALD	8749		City Of Chicago Fire	\$359.34
12/18/2015	COLEY JR, RONALD	8749		City Of Chicago Fire	\$4.00
07/04/2014	CNOTA, FRED	8812		City Of Chicago Fire	\$179.32
07/04/2014	CNOTA, FRED	8812		City Of Chicago Fire	\$4.00
07/04/2014	CNOTA, FRED	8812		City Of Chicago Fire	\$0.20
07/04/2014	CNOTA, FRED	8812		City Of Chicago Fire	\$221.95
07/04/2014	CNOTA, FRED	8812		City Of Chicago Fire	\$4.00
07/04/2014	CNOTA, FRED	8812		City Of Chicago Fire	\$0.25
07/04/2014	CNOTA, FRED	8812		City Of Chicago Fire	\$221.95
07/04/2014	CNOTA, FRED	8812		City Of Chicago Fire	\$4.00
07/04/2014	CNOTA, FRED	8812		City Of Chicago Fire	\$0.25
07/04/2014	CNOTA, FRED	8812		City Of Chicago Fire	\$221.95

19640

JOURNAL--CITY COUNCIL--CHICAGO

3/16/2016

Incident Date	Claimant	Rank	Unit of Assignment	Insured	Total to be Paid
07/04/2014	CNOTA, FRED	8812		City Of Chicago Fire	\$4.00
07/04/2014	CNOTA, FRED	8812		City Of Chicago Fire	\$0.25
07/04/2014	CNOTA, FRED	8812		City Of Chicago Fire	\$221.52
07/04/2014	CNOTA, FRED	8812		City Of Chicago Fire	\$4.00
07/04/2014	CNOTA, FRED	8812		City Of Chicago Fire	\$0.25
07/04/2014	CNOTA, FRED	8812		City Of Chicago Fire	\$221.52
07/04/2014	CNOTA, FRED	8812		City Of Chicago Fire	\$4.00
07/04/2014	CNOTA, FRED	8812		City Of Chicago Fire	\$0.25
07/04/2014	CNOTA, FRED	8812		City Of Chicago Fire	\$4.00
07/04/2014	CNOTA, FRED	8812		City Of Chicago Fire	\$3.30
07/04/2014	CNOTA, FRED	8812		City Of Chicago Fire	\$221.95
07/04/2014	CNOTA, FRED	8812		City Of Chicago Fire	\$4.00
07/04/2014	CNOTA, FRED	8812		City Of Chicago Fire	\$0.25
07/04/2014	CNOTA, FRED	8812		City Of Chicago Fire	\$221.95
07/04/2014	CNOTA, FRED	8812		City Of Chicago Fire	\$4.00
07/04/2014	CNOTA, FRED	8812		City Of Chicago Fire	\$0.25
07/04/2014	CNOTA, FRED	8812		City Of Chicago Fire	\$4.00
07/04/2014	CNOTA, FRED	8812		City Of Chicago Fire	\$232.98
07/04/2014	CNOTA, FRED	8812		City Of Chicago Fire	\$221.95
07/04/2014	CNOTA, FRED	8812		City Of Chicago Fire	\$4.00
07/04/2014	CNOTA, FRED	8812		City Of Chicago Fire	\$0.25
07/04/2014	CNOTA, FRED	8812		City Of Chicago Fire	\$177.44
07/04/2014	CNOTA, FRED	8812		City Of Chicago Fire	\$4.00
07/04/2014	CNOTA, FRED	8812		City Of Chicago Fire	\$0.20
07/04/2014	CNOTA, FRED	8812		City Of Chicago Fire	\$304.47
04/14/2015	CLAUDIO, ERIC	8801		City Of Chicago Fire	\$358.64
04/14/2015	CLAUDIO, ERIC	8801		City Of Chicago Fire	\$4.00
04/14/2015	CLAUDIO, ERIC	8801		City Of Chicago Fire	\$0.40
04/14/2015	CLAUDIO, ERIC	8801		City Of Chicago Fire	\$314.22
04/14/2015	CLAUDIO, ERIC	8801		City Of Chicago Fire	\$0.40
04/14/2015	CLAUDIO, ERIC	8801		City Of Chicago Fire	\$0.35
04/14/2015	CLAUDIO, ERIC	8801		City Of Chicago Fire	\$4.00
04/14/2015	CLAUDIO, ERIC	8801		City Of Chicago Fire	\$358.64

Incident Date	Claimant	Rank	Unit of Assignment	Insured	Total to be Paid
04/14/2015	CLAUDIO, ERIC	8801		City Of Chicago Fire	\$4.00
01/24/2015	CLARK, RONALD			City Of Chicago Fire	\$50.27
11/05/2015	CIOLINO, ELIZABETH	8745		City Of Chicago Fire	\$4.00
02/07/2016	CICHOWICZ, RYAN	8750		City Of Chicago Fire	\$4.00
01/13/2015	CHOW, NICHOLAS	8750		City Of Chicago Fire	\$117.92
01/13/2015	CHOW, NICHOLAS	8750		City Of Chicago Fire	\$19.45
01/13/2015	CHOW, NICHOLAS	8750		City Of Chicago Fire	\$32.96
01/13/2015	CHOW, NICHOLAS	8750		City Of Chicago Fire	\$4.00
01/06/2016	CHAZARO, KYLE	8750		City Of Chicago Fire	\$4.00
01/06/2016	CHAZARO, KYLE	8750		City Of Chicago Fire	\$239.33
01/06/2016	CHAZARO, KYLE	8750		City Of Chicago Fire	\$4.00
01/06/2016	CHAZARO, KYLE	8750		City Of Chicago Fire	\$80.55
01/06/2016	CHAZARO, KYLE	8750		City Of Chicago Fire	\$7.18
12/08/2015	CARRILLO, ENRIQUE	8819		City Of Chicago Fire	\$4.00
12/08/2015	CARRILLO, ENRIQUE	8819		City Of Chicago Fire	\$0.40
12/08/2015	CARRILLO, ENRIQUE	8819		City Of Chicago Fire	\$0.40
12/08/2015	CARRILLO, ENRIQUE	8819		City Of Chicago Fire	\$4.00
12/08/2015	CARRILLO, ENRIQUE	8819		City Of Chicago Fire	\$365.73
12/08/2015	CARRILLO, ENRIQUE	8819		City Of Chicago Fire	\$4.00
12/08/2015	CARRILLO, ENRIQUE	8819		City Of Chicago Fire	\$0.40
12/08/2015	CARRILLO, ENRIQUE	8819		City Of Chicago Fire	\$4.00
12/08/2015	CARRILLO, ENRIQUE	8819		City Of Chicago Fire	\$0.40
12/08/2015	CARRILLO, ENRIQUE	8819		City Of Chicago Fire	\$4.00
12/08/2015	CARRILLO, ENRIQUE	8819		City Of Chicago Fire	\$4.00
12/08/2015	CARRILLO, ENRIQUE	8819		City Of Chicago Fire	\$0.30
12/08/2015	CARRILLO, ENRIQUE	8819		City Of Chicago Fire	\$226.23
12/08/2015	CARRILLO, ENRIQUE	8819		City Of Chicago Fire	\$4.00
12/08/2015	CARRILLO, ENRIQUE	8819		City Of Chicago Fire	\$29.78
12/08/2015	CARRILLO, ENRIQUE	8819		City Of Chicago Fire	\$4.00
12/08/2015	CARRILLO, ENRIQUE	8819		City Of Chicago Fire	\$3.95
12/08/2015	CARRILLO, ENRIQUE	8819		City Of Chicago Fire	\$4.00
12/08/2015	CARRILLO, ENRIQUE	8819		City Of Chicago Fire	\$1.36
12/08/2015	CARRILLO, ENRIQUE	8819		City Of Chicago Fire	\$4.00

3/16/2016

REPORTS OF COMMITTEES

19641

19642

JOURNAL--CITY COUNCIL--CHICAGO

3/16/2016

Incident Date	Claimant	Rank	Unit of Assignment	Insured	Total to be Paid
12/08/2015	CARRILLO, ENRIQUE	8819		City Of Chicago Fire	\$1.36
12/08/2015	CARRILLO, ENRIQUE	8819		City Of Chicago Fire	\$4.00
12/08/2015	CARRILLO, ENRIQUE	8819		City Of Chicago Fire	\$0.40
12/08/2015	CARRILLO, ENRIQUE	8819		City Of Chicago Fire	\$226.41
12/08/2015	CARRILLO, ENRIQUE	8819		City Of Chicago Fire	\$79.24
12/08/2015	CARRILLO, ENRIQUE	8819		City Of Chicago Fire	\$365.73
12/08/2015	CARRILLO, ENRIQUE	8819		City Of Chicago Fire	\$209.35
12/08/2015	CARRILLO, ENRIQUE	8819		City Of Chicago Fire	\$71.87
12/08/2015	CARRILLO, ENRIQUE	8819		City Of Chicago Fire	\$72.01
12/08/2015	CARRILLO, ENRIQUE	8819		City Of Chicago Fire	\$270.09
12/08/2015	CARRILLO, ENRIQUE	8819		City Of Chicago Fire	\$325.43
12/08/2015	CARRILLO, ENRIQUE	8819		City Of Chicago Fire	\$358.64
12/08/2015	CARRILLO, ENRIQUE	8819		City Of Chicago Fire	\$366.94
12/08/2015	CARRILLO, ENRIQUE	8819		City Of Chicago Fire	\$366.94
12/08/2015	CARRILLO, ENRIQUE	8819		City Of Chicago Fire	\$4.00
12/08/2015	CARRILLO, ENRIQUE	8819		City Of Chicago Fire	\$1.50
12/08/2015	CARRILLO, ENRIQUE	8819		City Of Chicago Fire	\$4.00
12/08/2015	CARRILLO, ENRIQUE	8819		City Of Chicago Fire	\$0.25
12/08/2015	CARRILLO, ENRIQUE	8819		City Of Chicago Fire	\$205.52
12/08/2015	CARRILLO, ENRIQUE	8819		City Of Chicago Fire	\$4.00
12/08/2015	CARRILLO, ENRIQUE	8819		City Of Chicago Fire	\$0.22
12/08/2015	CARRILLO, ENRIQUE	8819		City Of Chicago Fire	\$365.73
12/08/2015	CARRILLO, ENRIQUE	8819		City Of Chicago Fire	\$4.00
12/08/2015	CARRILLO, ENRIQUE	8819		City Of Chicago Fire	\$0.40
12/08/2015	CARRILLO, ENRIQUE	8819		City Of Chicago Fire	\$0.40
12/08/2015	CARRILLO, ENRIQUE	8819		City Of Chicago Fire	\$365.73
12/08/2015	CARRILLO, ENRIQUE	8819		City Of Chicago Fire	\$4.00
12/08/2015	CARRILLO, ENRIQUE	8819		City Of Chicago Fire	\$0.40
12/08/2015	CARRILLO, ENRIQUE	8819		City Of Chicago Fire	\$365.73
12/08/2015	CARRILLO, ENRIQUE	8819		City Of Chicago Fire	\$4.00
12/08/2015	CARRILLO, ENRIQUE	8819		City Of Chicago Fire	\$0.40
12/08/2015	CARRILLO, ENRIQUE	8819		City Of Chicago Fire	\$319.29
12/08/2015	CARRILLO, ENRIQUE	8819		City Of Chicago Fire	\$4.00
12/08/2015	CARRILLO, ENRIQUE	8819		City Of Chicago Fire	\$0.35

3/16/2016

REPORTS OF COMMITTEES

19643

Incident Date	Claimant	Rank	Unit of Assignment	Insured	Total to be Paid
01/12/2010	CARBONNEAU, THOMAS	8735		City Of Chicago Fire	\$62.77
01/19/2016	CANOVAS, PETER	8801		City Of Chicago Fire	\$149.40
01/19/2016	CANOVAS, PETER	8801		City Of Chicago Fire	\$4.00
01/19/2016	CANOVAS, PETER	8801		City Of Chicago Fire	\$2.82
03/09/1995	Bryant, Peter	F	00522	City Of Chicago Fire	\$257.32
08/14/2010	BYRNE, JAMES	8735		City Of Chicago Fire	\$110.00
05/01/2014	BURKE, JEFFERY	8731		City Of Chicago Fire	\$33.74
05/01/2014	BURKE, JEFFERY	8731		City Of Chicago Fire	\$56.83
05/01/2014	BURKE, JEFFERY	8731		City Of Chicago Fire	\$4.00
05/01/2014	BURKE, JEFFERY	8731		City Of Chicago Fire	\$120.84
05/01/2014	BURKE, JEFFERY	8731		City Of Chicago Fire	\$5.37
05/01/2014	BURKE, JEFFERY	8731		City Of Chicago Fire	\$4.00
05/01/2014	BURKE, JEFFERY	8731		City Of Chicago Fire	\$4.00
05/01/2014	BURKE, JEFFERY	8731		City Of Chicago Fire	\$4.00
05/01/2014	BURKE, JEFFERY	8731		City Of Chicago Fire	\$5.51
05/01/2014	BURKE, JEFFERY	8731		City Of Chicago Fire	\$4.00
09/08/2015	BURKE JR, PATRICK	8817		City Of Chicago Fire	\$4.00
09/08/2015	BURKE JR, PATRICK	8817		City Of Chicago Fire	\$0.30
09/08/2015	BURKE JR, PATRICK	8817		City Of Chicago Fire	\$4.00
09/08/2015	BURKE JR, PATRICK	8817		City Of Chicago Fire	\$274.24
02/22/2016	BROWNING, KELLY	8749		City Of Chicago Fire	\$149.40
02/22/2016	BROWNING, KELLY	8749		City Of Chicago Fire	\$4.00
02/22/2016	BROWNING, KELLY	8749		City Of Chicago Fire	\$2.82
01/12/2011	BRNE, BERNARD	8731		City Of Chicago Fire	\$386.90
01/12/2011	BRNE, BERNARD	8731		City Of Chicago Fire	\$24.65
01/12/2011	BRNE, BERNARD	8731		City Of Chicago Fire	\$386.90
01/12/2011	BRNE, BERNARD	8731		City Of Chicago Fire	\$26.32
01/12/2011	BRNE, BERNARD	8731		City Of Chicago Fire	\$97.29
01/12/2011	BRNE, BERNARD	8731		City Of Chicago Fire	\$123.53
04/12/2015	BRENNAN, JOHN	8701		City Of Chicago Fire	\$0.62
04/12/2015	BRENNAN, JOHN	8701		City Of Chicago Fire	\$32.63
04/12/2015	BRENNAN, JOHN	8701		City Of Chicago Fire	\$4.00
10/05/2009	BRANNIGAN, MICHAEL	8733		City Of Chicago Fire	\$283.11

Incident Date	Claimant	Rank	Unit of Assignment	Insured	Total to be Paid
08/13/2011	BOUBEL, DANIEL	8731		City Of Chicago Fire	\$6.73
11/03/2015	BOTTGER, THEODORE	8733		City Of Chicago Fire	\$0.40
11/03/2015	BOTTGER, THEODORE	8733		City Of Chicago Fire	\$358.64
11/03/2015	BOTTGER, THEODORE	8733		City Of Chicago Fire	\$4.00
11/03/2015	BOTTGER, THEODORE	8733		City Of Chicago Fire	\$0.40
11/03/2015	BOTTGER, THEODORE	8733		City Of Chicago Fire	\$358.64
11/03/2015	BOTTGER, THEODORE	8733		City Of Chicago Fire	\$4.00
11/03/2015	BOTTGER, THEODORE	8733		City Of Chicago Fire	\$0.40
11/03/2015	BOTTGER, THEODORE	8733		City Of Chicago Fire	\$354.20
11/03/2015	BOTTGER, THEODORE	8733		City Of Chicago Fire	\$4.00
11/03/2015	BOTTGER, THEODORE	8733		City Of Chicago Fire	\$0.40
11/03/2015	BOTTGER, THEODORE	8733		City Of Chicago Fire	\$358.64
11/03/2015	BOTTGER, THEODORE	8733		City Of Chicago Fire	\$4.00
05/03/2015	BORNELL, ROBERT	8749		City Of Chicago Fire	\$2.49
05/03/2015	BORNELL, ROBERT	8749		City Of Chicago Fire	\$20.08
05/03/2015	BORNELL, ROBERT	8749		City Of Chicago Fire	\$153.68
05/03/2015	BORNELL, ROBERT	8749		City Of Chicago Fire	\$729.04
05/03/2015	BORNELL, ROBERT	8749		City Of Chicago Fire	\$4.00
05/03/2015	BORNELL, ROBERT	8749		City Of Chicago Fire	\$4.00
05/03/2015	BORNELL, ROBERT	8749		City Of Chicago Fire	\$103.23
10/23/2015	BLOCK, WILLIAM	8701		City Of Chicago Fire	\$4.00
10/23/2015	BLOCK, WILLIAM	8701		City Of Chicago Fire	\$5.88
10/23/2015	BLOCK, WILLIAM	8701		City Of Chicago Fire	\$4.00
10/23/2015	BLOCK, WILLIAM	8701		City Of Chicago Fire	\$39.16
12/06/2015	BIRKENSTOCK, EDWARD	8731		City Of Chicago Fire	\$238.86
12/06/2015	BIRKENSTOCK, EDWARD	8731		City Of Chicago Fire	\$7.17
12/06/2015	BIRKENSTOCK, EDWARD	8731		City Of Chicago Fire	\$4.00
12/10/2015	BEDTKE, BRIAN	8745		City Of Chicago Fire	\$352.27
12/10/2015	BEDTKE, BRIAN	8745		City Of Chicago Fire	\$0.39
12/10/2015	BEDTKE, BRIAN	8745		City Of Chicago Fire	\$0.40
12/10/2015	BEDTKE, BRIAN	8745		City Of Chicago Fire	\$353.94
12/10/2015	BEDTKE, BRIAN	8745		City Of Chicago Fire	\$4.00
12/10/2015	BEDTKE, BRIAN	8745		City Of Chicago Fire	\$0.39

19644

JOURNAL--CITY COUNCIL--CHICAGO

3/16/2016

Incident Date	Claimant	Rank	Unit of Assignment	Insured	Total to be Paid
12/10/2015	BEDTKE, BRIAN	8745		City Of Chicago Fire	\$353.94
12/10/2015	BEDTKE, BRIAN	8745		City Of Chicago Fire	\$4.00
12/10/2015	BEDTKE, BRIAN	8745		City Of Chicago Fire	\$0.39
12/10/2015	BEDTKE, BRIAN	8745		City Of Chicago Fire	\$358.64
12/10/2015	BEDTKE, BRIAN	8745		City Of Chicago Fire	\$4.00
12/10/2015	BEDTKE, BRIAN	8745		City Of Chicago Fire	\$0.40
12/10/2015	BEDTKE, BRIAN	8745		City Of Chicago Fire	\$316.44
12/10/2015	BEDTKE, BRIAN	8745		City Of Chicago Fire	\$4.00
12/10/2015	BEDTKE, BRIAN	8745		City Of Chicago Fire	\$0.35
12/10/2015	BEDTKE, BRIAN	8745		City Of Chicago Fire	\$359.34
12/10/2015	BEDTKE, BRIAN	8745		City Of Chicago Fire	\$4.00
12/10/2015	BEDTKE, BRIAN	8745		City Of Chicago Fire	\$0.40
12/10/2015	BEDTKE, BRIAN	8745		City Of Chicago Fire	\$359.34
12/10/2015	BEDTKE, BRIAN	8745		City Of Chicago Fire	\$4.00
12/10/2015	BEDTKE, BRIAN	8745		City Of Chicago Fire	\$0.40
12/10/2015	BEDTKE, BRIAN	8745		City Of Chicago Fire	\$359.34
12/10/2015	BEDTKE, BRIAN	8745		City Of Chicago Fire	\$4.00
12/10/2015	BEDTKE, BRIAN	8745		City Of Chicago Fire	\$0.40
12/10/2015	BEDTKE, BRIAN	8745		City Of Chicago Fire	\$358.66
12/10/2015	BEDTKE, BRIAN	8745		City Of Chicago Fire	\$4.00
12/10/2015	BEDTKE, BRIAN	8745		City Of Chicago Fire	\$0.38
12/10/2015	BEDTKE, BRIAN	8745		City Of Chicago Fire	\$353.94
12/10/2015	BEDTKE, BRIAN	8745		City Of Chicago Fire	\$4.00
12/10/2015	BEDTKE, BRIAN	8745		City Of Chicago Fire	\$4.00
06/11/2015	BEALS JR, AARON	8812		City Of Chicago Fire	\$4.00
06/11/2015	BEALS JR, AARON	8812		City Of Chicago Fire	\$0.40
06/11/2015	BEALS JR, AARON	8812		City Of Chicago Fire	\$358.64
06/11/2015	BEALS JR, AARON	8812		City Of Chicago Fire	\$4.00
06/11/2015	BEALS JR, AARON	8812		City Of Chicago Fire	\$0.40
06/11/2015	BEALS JR, AARON	8812		City Of Chicago Fire	\$358.64
06/11/2015	BEALS JR, AARON	8812		City Of Chicago Fire	\$4.00
06/11/2015	BEALS JR, AARON	8812		City Of Chicago Fire	\$0.40
06/11/2015	BEALS JR, AARON	8812		City Of Chicago Fire	\$358.64

3/16/2016

REPORTS OF COMMITTEES

19645

19646

JOURNAL--CITY COUNCIL--CHICAGO

3/16/2016

Incident Date	Claimant	Rank	Unit of Assignment	Insured	Total to be Paid
06/11/2015	BEALS JR, AARON	8812		City Of Chicago Fire	\$4.00
06/11/2015	BEALS JR, AARON	8812		City Of Chicago Fire	\$0.40
06/11/2015	BEALS JR, AARON	8812		City Of Chicago Fire	\$358.64
06/11/2015	BEALS JR, AARON	8812		City Of Chicago Fire	\$4.00
06/11/2015	BEALS JR, AARON	8812		City Of Chicago Fire	\$0.40
06/11/2015	BEALS JR, AARON	8812		City Of Chicago Fire	\$358.64
12/26/2015	BATTISTELLA, JOHN	8801		City Of Chicago Fire	\$4.00
10/04/2002	Anselmini, Gerald	F	00375	City Of Chicago Fire	\$2.04
10/04/2002	Anselmini, Gerald	F	00375	City Of Chicago Fire	\$100.20
10/04/2002	Anselmini, Gerald	F	00375	City Of Chicago Fire	\$67.87
10/04/2002	Anselmini, Gerald	F	00375	City Of Chicago Fire	\$170.33
10/04/2002	Anselmini, Gerald	F	00375	City Of Chicago Fire	\$4.00
10/04/2002	Anselmini, Gerald	F	00375	City Of Chicago Fire	\$415.44
10/04/2002	Anselmini, Gerald	F	00375	City Of Chicago Fire	\$4.00
10/04/2002	Anselmini, Gerald	F	00375	City Of Chicago Fire	\$4.00
10/04/2002	Anselmini, Gerald	F	00375	City Of Chicago Fire	\$3.01
03/02/2007	Altman, James	F	00320	City Of Chicago Fire	\$4.00
03/02/2007	Altman, James	F	00320	City Of Chicago Fire	\$0.95
03/02/2007	Altman, James	F	00320	City Of Chicago Fire	\$4.00
03/02/2007	Altman, James	F	00320	City Of Chicago Fire	\$50.28
03/02/2007	Altman, James	F	00320	City Of Chicago Fire	\$20.48
03/02/2007	Altman, James	F	00320	City Of Chicago Fire	\$4.00
01/27/2016	AUGUSTINE, MARC	8749		City Of Chicago Fire	\$4.85
01/27/2016	AUGUSTINE, MARC	8749		City Of Chicago Fire	\$4.00
10/17/2015	AUGUSTINE, JERRY	8811		City Of Chicago Fire	\$4.00
12/04/2015	AUGUSTINE, JERRY	8811		City Of Chicago Fire	\$0.38
12/04/2015	AUGUSTINE, JERRY	8811		City Of Chicago Fire	\$4.00
12/04/2015	AUGUSTINE, JERRY	8811		City Of Chicago Fire	\$346.25
12/04/2015	AUGUSTINE, JERRY	8811		City Of Chicago Fire	\$0.40
12/04/2015	AUGUSTINE, JERRY	8811		City Of Chicago Fire	\$4.00
12/04/2015	AUGUSTINE, JERRY	8811		City Of Chicago Fire	\$367.66
12/04/2015	AUGUSTINE, JERRY	8811		City Of Chicago Fire	\$0.43
12/04/2015	AUGUSTINE, JERRY	8811		City Of Chicago Fire	\$4.00

Incident Date	Claimant	Rank	Unit of Assignment	Insured	Total to be Paid
12/04/2015	AUGUSTINE, JERRY	8811		City Of Chicago Fire	\$396.85
12/04/2015	AUGUSTINE, JERRY	8811		City Of Chicago Fire	\$0.35
12/04/2015	AUGUSTINE, JERRY	8811		City Of Chicago Fire	\$4.00
12/04/2015	AUGUSTINE, JERRY	8811		City Of Chicago Fire	\$0.22
12/04/2015	AUGUSTINE, JERRY	8811		City Of Chicago Fire	\$4.00
12/04/2015	AUGUSTINE, JERRY	8811		City Of Chicago Fire	\$0.40
12/04/2015	AUGUSTINE, JERRY	8811		City Of Chicago Fire	\$4.00
12/04/2015	AUGUSTINE, JERRY	8811		City Of Chicago Fire	\$0.40
12/04/2015	AUGUSTINE, JERRY	8811		City Of Chicago Fire	\$4.00
12/04/2015	AUGUSTINE, JERRY	8811		City Of Chicago Fire	\$0.68
12/04/2015	AUGUSTINE, JERRY	8811		City Of Chicago Fire	\$4.00
12/04/2015	AUGUSTINE, JERRY	8811		City Of Chicago Fire	\$0.40
12/04/2015	AUGUSTINE, JERRY	8811		City Of Chicago Fire	\$720.91
12/04/2015	AUGUSTINE, JERRY	8811		City Of Chicago Fire	\$112.41
12/04/2015	AUGUSTINE, JERRY	8811		City Of Chicago Fire	\$365.01
12/04/2015	AUGUSTINE, JERRY	8811		City Of Chicago Fire	\$317.06
12/04/2015	AUGUSTINE, JERRY	8811		City Of Chicago Fire	\$4.00
12/04/2015	AUGUSTINE, JERRY	8811		City Of Chicago Fire	\$0.35
12/04/2015	AUGUSTINE, JERRY	8811		City Of Chicago Fire	\$358.64
12/04/2015	AUGUSTINE, JERRY	8811		City Of Chicago Fire	\$4.00
12/04/2015	AUGUSTINE, JERRY	8811		City Of Chicago Fire	\$0.40
12/04/2015	AUGUSTINE, JERRY	8811		City Of Chicago Fire	\$319.02
12/04/2015	AUGUSTINE, JERRY	8811		City Of Chicago Fire	\$76.01
12/04/2015	AUGUSTINE, JERRY	8811		City Of Chicago Fire	\$358.64
12/04/2015	AUGUSTINE, JERRY	8811		City Of Chicago Fire	\$358.64
12/04/2015	AUGUSTINE, JERRY	8811		City Of Chicago Fire	\$205.11
12/04/2015	AUGUSTINE, JERRY	8811		City Of Chicago Fire	\$4.00
12/04/2015	AUGUSTINE, JERRY	8811		City Of Chicago Fire	\$0.80
12/04/2015	AUGUSTINE, JERRY	8811		City Of Chicago Fire	\$4.00
12/04/2015	AUGUSTINE, JERRY	8811		City Of Chicago Fire	\$2.12
12/04/2015	AUGUSTINE, JERRY	8811		City Of Chicago Fire	\$4.00
09/02/2015	ANDERSON, TODD	8745		City Of Chicago Fire	\$358.64
09/02/2015	ANDERSON, TODD	8745		City Of Chicago Fire	\$4.00

3/16/2016

REPORTS OF COMMITTEES

19647

Incident Date	Claimant	Rank	Unit of Assignment	Insured	Total to be Paid
09/02/2015	ANDERSON, TODD	8745		City Of Chicago Fire	\$0.40
01/22/2016	ANDERSON, TODD	8745		City Of Chicago Fire	\$5.80
01/22/2016	ANDERSON, TODD	8745		City Of Chicago Fire	\$161.47
01/22/2016	ANDERSON, TODD	8745		City Of Chicago Fire	\$4.00
01/22/2016	ANDERSON, TODD	8745		City Of Chicago Fire	\$4.85
01/22/2016	ANDERSON, TODD	8745		City Of Chicago Fire	\$33.69
01/22/2016	ANDERSON, TODD	8745		City Of Chicago Fire	\$4.00
01/22/2016	ANDERSON, TODD	8745		City Of Chicago Fire	\$0.30
01/22/2016	ANDERSON, TODD	8745		City Of Chicago Fire	\$646.80
01/22/2016	ANDERSON, TODD	8745		City Of Chicago Fire	\$4.00
02/01/2016	ALTMAN, MARK	8701		City Of Chicago Fire	\$4.00
02/01/2016	ALTMAN, MARK	8701		City Of Chicago Fire	\$129.79
07/18/2013	ALLEN, ALPHONSO	8750		City Of Chicago Fire	\$333.60
07/18/2013	ALLEN, ALPHONSO	8750		City Of Chicago Fire	\$12.95
09/15/2013	AHLFELD, DANIEL	8801		City Of Chicago Fire	\$1.36
09/15/2013	AHLFELD, DANIEL	8801		City Of Chicago Fire	\$72.01
09/15/2013	AHLFELD, DANIEL	8801		City Of Chicago Fire	\$1.36
09/15/2013	AHLFELD, DANIEL	8801		City Of Chicago Fire	\$4.00
09/15/2013	AHLFELD, DANIEL	8801		City Of Chicago Fire	\$72.01
09/15/2013	AHLFELD, DANIEL	8801		City Of Chicago Fire	\$4.00
	Number	Amount			
Total:	2293	\$210,943.50			
Insured Name1: City Of Chicago Police					
10/01/2013	ZWOLSKI, MARY	9161	765	City Of Chicago Police	\$0.50
10/01/2013	ZWOLSKI, MARY	9161	765	City Of Chicago Police	\$4.00
10/01/2013	ZWOLSKI, MARY	9161	765	City Of Chicago Police	\$4.00
10/01/2013	ZWOLSKI, MARY	9161	765	City Of Chicago Police	\$0.56
10/01/2013	ZWOLSKI, MARY	9161	765	City Of Chicago Police	\$4.00
10/01/2013	ZWOLSKI, MARY	9161	765	City Of Chicago Police	\$8.87
10/01/2013	ZWOLSKI, MARY	9161	765	City Of Chicago Police	\$4.00
10/01/2013	ZWOLSKI, MARY	9161	765	City Of Chicago Police	\$1.21
10/01/2013	ZWOLSKI, MARY	9161	765	City Of Chicago Police	\$4.00
10/01/2013	ZWOLSKI, MARY	9161	765	City Of Chicago Police	\$0.50

Incident Date	Claimant	Rank	Unit of Assignment	Insured	Total to be Paid
10/01/2013	ZWOLSKI, MARY	9161	765	City Of Chicago Police	\$4.00
10/01/2013	ZWOLSKI, MARY	9161	765	City Of Chicago Police	\$1.29
10/01/2013	ZWOLSKI, MARY	9161	765	City Of Chicago Police	\$4.00
10/01/2013	ZWOLSKI, MARY	9161	765	City Of Chicago Police	\$0.49
10/01/2013	ZWOLSKI, MARY	9161	765	City Of Chicago Police	\$4.00
10/01/2013	ZWOLSKI, MARY	9161	765	City Of Chicago Police	\$0.50
10/01/2013	ZWOLSKI, MARY	9161	765	City Of Chicago Police	\$4.00
10/01/2013	ZWOLSKI, MARY	9161	765	City Of Chicago Police	\$1.12
10/01/2013	ZWOLSKI, MARY	9161	765	City Of Chicago Police	\$4.00
10/01/2013	ZWOLSKI, MARY	9161	765	City Of Chicago Police	\$1.21
10/01/2013	ZWOLSKI, MARY	9161	765	City Of Chicago Police	\$4.00
10/01/2013	ZWOLSKI, MARY	9161	765	City Of Chicago Police	\$1.30
10/01/2013	ZWOLSKI, MARY	9161	765	City Of Chicago Police	\$4.00
10/01/2013	ZWOLSKI, MARY	9161	765	City Of Chicago Police	\$2.15
10/01/2013	ZWOLSKI, MARY	9161	765	City Of Chicago Police	\$4.00
10/01/2013	ZWOLSKI, MARY	9161	765	City Of Chicago Police	\$0.49
10/01/2013	ZWOLSKI, MARY	9161	765	City Of Chicago Police	\$4.00
10/01/2013	ZWOLSKI, MARY	9161	765	City Of Chicago Police	\$0.49
10/01/2013	ZWOLSKI, MARY	9161	765	City Of Chicago Police	\$4.00
10/01/2013	ZWOLSKI, MARY	9161	765	City Of Chicago Police	\$0.49
10/01/2013	ZWOLSKI, MARY	9161	765	City Of Chicago Police	\$4.00
10/01/2013	ZWOLSKI, MARY	9161	765	City Of Chicago Police	\$0.49
10/01/2013	ZWOLSKI, MARY	9161	765	City Of Chicago Police	\$4.00
10/01/2013	ZWOLSKI, MARY	9161	765	City Of Chicago Police	\$0.49
10/01/2013	ZWOLSKI, MARY	9161	765	City Of Chicago Police	\$4.00
10/01/2013	ZWOLSKI, MARY	9161	765	City Of Chicago Police	\$0.80
10/01/2013	ZWOLSKI, MARY	9161	765	City Of Chicago Police	\$4.00
10/01/2013	ZWOLSKI, MARY	9161	765	City Of Chicago Police	\$0.50
10/01/2013	ZWOLSKI, MARY	9161	765	City Of Chicago Police	\$4.00
10/01/2013	ZWOLSKI, MARY	9161	765	City Of Chicago Police	\$0.50
10/01/2013	ZWOLSKI, MARY	9161	765	City Of Chicago Police	\$4.00
10/01/2013	ZWOLSKI, MARY	9161	765	City Of Chicago Police	\$0.56
10/01/2013	ZWOLSKI, MARY	9161	765	City Of Chicago Police	\$4.00
10/01/2013	ZWOLSKI, MARY	9161	765	City Of Chicago Police	\$0.50
10/01/2013	ZWOLSKI, MARY	9161	765	City Of Chicago Police	\$4.00

3/16/2016

REPORTS OF COMMITTEES

19649

19650

JOURNAL--CITY COUNCIL--CHICAGO

3/16/2016

Incident Date	Claimant	Rank	Unit of Assignment	Insured	Total to be Paid
10/01/2013	ZWOLSKI, MARY	9161	765	City Of Chicago Police	\$0.50
10/01/2013	ZWOLSKI, MARY	9161	765	City Of Chicago Police	\$4.00
10/01/2013	ZWOLSKI, MARY	9161	765	City Of Chicago Police	\$2.30
10/01/2013	ZWOLSKI, MARY	9161	765	City Of Chicago Police	\$4.00
10/01/2013	ZWOLSKI, MARY	9161	765	City Of Chicago Police	\$1.13
10/01/2013	ZWOLSKI, MARY	9161	765	City Of Chicago Police	\$4.00
10/01/2013	ZWOLSKI, MARY	9161	765	City Of Chicago Police	\$1.18
10/01/2013	ZWOLSKI, MARY	9161	765	City Of Chicago Police	\$4.00
10/01/2013	ZWOLSKI, MARY	9161	765	City Of Chicago Police	\$1.13
10/01/2013	ZWOLSKI, MARY	9161	765	City Of Chicago Police	\$0.30
10/01/2013	ZWOLSKI, MARY	9161	765	City Of Chicago Police	\$4.00
10/01/2013	ZWOLSKI, MARY	9161	765	City Of Chicago Police	\$0.49
10/01/2013	ZWOLSKI, MARY	9161	765	City Of Chicago Police	\$4.00
10/01/2013	ZWOLSKI, MARY	9161	765	City Of Chicago Police	\$4.00
08/04/2015	ZULFIC, ALEN	9161	044	City Of Chicago Police	\$150.00
08/04/2015	ZULFIC, ALEN	9161	044	City Of Chicago Police	\$4.00
08/04/2015	ZULFIC, ALEN	9161	044	City Of Chicago Police	\$150.00
08/04/2015	ZULFIC, ALEN	9161	044	City Of Chicago Police	\$4.00
08/04/2015	ZULFIC, ALEN	9161	044	City Of Chicago Police	\$150.00
08/04/2015	ZULFIC, ALEN	9161	044	City Of Chicago Police	\$4.00
08/04/2015	ZULFIC, ALEN	9161	044	City Of Chicago Police	\$75.21
08/04/2015	ZULFIC, ALEN	9161	044	City Of Chicago Police	\$4.00
08/04/2015	ZULFIC, ALEN	9161	044	City Of Chicago Police	\$0.82
08/04/2015	ZULFIC, ALEN	9161	044	City Of Chicago Police	\$4.00
08/04/2015	ZULFIC, ALEN	9161	044	City Of Chicago Police	\$70.81
08/04/2015	ZULFIC, ALEN	9161	044	City Of Chicago Police	\$4.00
08/04/2015	ZULFIC, ALEN	9161	044	City Of Chicago Police	\$0.03
08/04/2015	ZULFIC, ALEN	9161	044	City Of Chicago Police	\$150.00
08/04/2015	ZULFIC, ALEN	9161	044	City Of Chicago Police	\$4.00
08/30/2015	ZODO, ALEX	9161	018	City Of Chicago Police	\$0.42
08/30/2015	ZODO, ALEX	9161	018	City Of Chicago Police	\$4.00
08/30/2015	ZODO, ALEX	9161	018	City Of Chicago Police	\$251.53
08/30/2015	ZODO, ALEX	9161	018	City Of Chicago Police	\$4.00

3/16/2016

REPORTS OF COMMITTEES

19651

Incident Date	Claimant	Rank	Unit of Assignment	Insured	Total to be Paid
08/30/2015	ZODO, ALEX	9161	018	City Of Chicago Police	\$0.50
08/30/2015	ZODO, ALEX	9161	018	City Of Chicago Police	\$4.00
08/30/2015	ZODO, ALEX	9161	018	City Of Chicago Police	\$0.51
08/30/2015	ZODO, ALEX	9161	018	City Of Chicago Police	\$91.70
08/30/2015	ZODO, ALEX	9161	018	City Of Chicago Police	\$252.98
08/30/2015	ZODO, ALEX	9161	018	City Of Chicago Police	\$4.00
08/30/2015	ZODO, ALEX	9161	018	City Of Chicago Police	\$0.50
08/30/2015	ZODO, ALEX	9161	018	City Of Chicago Police	\$251.53
08/30/2015	ZODO, ALEX	9161	018	City Of Chicago Police	\$4.00
08/30/2015	ZODO, ALEX	9161	018	City Of Chicago Police	\$0.50
08/30/2015	ZODO, ALEX	9161	018	City Of Chicago Police	\$297.73
08/30/2015	ZODO, ALEX	9161	018	City Of Chicago Police	\$4.00
08/30/2015	ZODO, ALEX	9161	018	City Of Chicago Police	\$0.59
08/30/2015	ZODO, ALEX	9161	018	City Of Chicago Police	\$249.31
08/30/2015	ZODO, ALEX	9161	018	City Of Chicago Police	\$4.00
08/30/2015	ZODO, ALEX	9161	018	City Of Chicago Police	\$0.49
08/30/2015	ZODO, ALEX	9161	018	City Of Chicago Police	\$0.60
08/30/2015	ZODO, ALEX	9161	018	City Of Chicago Police	\$249.31
08/30/2015	ZODO, ALEX	9161	018	City Of Chicago Police	\$4.00
08/30/2015	ZODO, ALEX	9161	018	City Of Chicago Police	\$0.49
08/30/2015	ZODO, ALEX	9161	018	City Of Chicago Police	\$289.47
08/30/2015	ZODO, ALEX	9161	018	City Of Chicago Police	\$4.00
08/30/2015	ZODO, ALEX	9161	018	City Of Chicago Police	\$0.57
08/30/2015	ZODO, ALEX	9161	018	City Of Chicago Police	\$289.47
08/30/2015	ZODO, ALEX	9161	018	City Of Chicago Police	\$4.00
08/30/2015	ZODO, ALEX	9161	018	City Of Chicago Police	\$0.57
08/30/2015	ZODO, ALEX	9161	018	City Of Chicago Police	\$306.63
08/30/2015	ZODO, ALEX	9161	018	City Of Chicago Police	\$4.00
08/30/2015	ZODO, ALEX	9161	018	City Of Chicago Police	\$302.06
08/30/2015	ZODO, ALEX	9161	018	City Of Chicago Police	\$4.00
08/30/2015	ZODO, ALEX	9161	018	City Of Chicago Police	\$0.59
08/30/2015	ZODO, ALEX	9161	018	City Of Chicago Police	\$257.77
08/30/2015	ZODO, ALEX	9161	018	City Of Chicago Police	\$4.00

19652

JOURNAL--CITY COUNCIL--CHICAGO

3/16/2016

Incident Date	Claimant	Rank	Unit of Assignment	Insured	Total to be Paid
08/30/2015	ZODO, ALEX	9161	018	City Of Chicago Police	\$0.50
08/30/2015	ZODO, ALEX	9161	018	City Of Chicago Police	\$297.73
08/30/2015	ZODO, ALEX	9161	018	City Of Chicago Police	\$4.00
08/30/2015	ZODO, ALEX	9161	018	City Of Chicago Police	\$0.59
08/30/2015	ZODO, ALEX	9161	018	City Of Chicago Police	\$215.70
08/30/2015	ZODO, ALEX	9161	018	City Of Chicago Police	\$259.99
02/04/2016	ZEGLIS, THERESA	9161		City Of Chicago Police	\$253.41
02/04/2016	ZEGLIS, THERESA	9161		City Of Chicago Police	\$4.00
02/04/2016	ZEGLIS, THERESA	9161		City Of Chicago Police	\$27.34
02/04/2016	ZEGLIS, THERESA	9161		City Of Chicago Police	\$4.00
02/04/2016	ZEGLIS, THERESA	9161		City Of Chicago Police	\$4.79
12/12/2015	ZAMORA, RUBI	9161	010	City Of Chicago Police	\$4.00
12/12/2015	ZAMORA, RUBI	9161	010	City Of Chicago Police	\$186.29
12/12/2015	ZAMORA, RUBI	9161	010	City Of Chicago Police	\$4.00
12/12/2015	ZAMORA, RUBI	9161	010	City Of Chicago Police	\$0.19
12/12/2015	ZAMORA, RUBI	9161	010	City Of Chicago Police	\$125.53
12/12/2015	ZAMORA, RUBI	9161	010	City Of Chicago Police	\$4.00
12/12/2015	ZAMORA, RUBI	9161	010	City Of Chicago Police	\$0.14
12/12/2015	ZAMORA, RUBI	9161	010	City Of Chicago Police	\$1.36
12/12/2015	ZAMORA, RUBI	9161	010	City Of Chicago Police	\$179.44
12/12/2015	ZAMORA, RUBI	9161	010	City Of Chicago Police	\$4.00
12/12/2015	ZAMORA, RUBI	9161	010	City Of Chicago Police	\$3.39
12/12/2015	ZAMORA, RUBI	9161	010	City Of Chicago Police	\$72.01
12/12/2015	ZAMORA, RUBI	9161	010	City Of Chicago Police	\$4.00
12/12/2015	ZAMORA, RUBI	9161	010	City Of Chicago Police	\$0.20
12/12/2015	ZAMORA, RUBI	9161	010	City Of Chicago Police	\$170.04
12/12/2015	ZAMORA, RUBI	9161	010	City Of Chicago Police	\$4.00
12/12/2015	ZAMORA, RUBI	9161	010	City Of Chicago Police	\$0.19
12/12/2015	ZAMORA, RUBI	9161	010	City Of Chicago Police	\$170.04
06/27/2011	ZAMORA, CARLOS	9161		City Of Chicago Police	\$70.26
06/27/2011	ZAMORA, CARLOS	9161		City Of Chicago Police	\$10.15
06/27/2011	ZAMORA, CARLOS	9161		City Of Chicago Police	\$8.13
01/22/2016	ZAMORA, CARLOS	9161	014	City Of Chicago Police	\$92.70

3/16/2016

REPORTS OF COMMITTEES

19653

Incident Date	Claimant	Rank	Unit of Assignment	Insured	Total to be Paid
01/22/2016	ZAMORA, CARLOS	9161	014	City Of Chicago Police	\$4.00
10/30/2015	ZALEWSKI, MARK	9161	016	City Of Chicago Police	\$126.76
10/30/2015	ZALEWSKI, MARK	9161	016	City Of Chicago Police	\$4.00
10/30/2015	ZALEWSKI, MARK	9161	016	City Of Chicago Police	\$7.19
10/20/2014	ZACCAGNINO, JOSEPH	9161		City Of Chicago Police	\$5.82
03/02/2015	YOUNG, ROBERT	9161	016	City Of Chicago Police	\$112.18
09/08/1997	Wright-Krygowski, Tammi L	P	00022	City Of Chicago Police	\$835.85
09/08/1997	Wright-Krygowski, Tammi L	P	00022	City Of Chicago Police	\$890.62
09/08/1997	Wright-Krygowski, Tammi L	P	00022	City Of Chicago Police	\$885.32
09/08/1997	Wright-Krygowski, Tammi L	P	00022	City Of Chicago Police	\$79.85
11/28/2006	Williams-Cooper, Robin R	P	00006	City Of Chicago Police	\$4.00
07/04/2001	Walker, Clay T	P	00014	City Of Chicago Police	\$615.00
07/04/2001	Walker, Clay T	P	00014	City Of Chicago Police	\$4.00
07/04/2001	Walker, Clay T	P	00014	City Of Chicago Police	\$113.80
07/04/2001	Walker, Clay T	P	00014	City Of Chicago Police	\$4.00
09/29/2015	WYSONG, JOSEPH	9161	124	City Of Chicago Police	\$259.87
09/29/2015	WYSONG, JOSEPH	9161	124	City Of Chicago Police	\$259.87
09/29/2015	WYSONG, JOSEPH	9161	124	City Of Chicago Police	\$0.68
09/29/2015	WYSONG, JOSEPH	9161	124	City Of Chicago Police	\$4.00
09/29/2015	WYSONG, JOSEPH	9161	124	City Of Chicago Police	\$4.00
09/29/2015	WYSONG, JOSEPH	9161	124	City Of Chicago Police	\$0.51
09/29/2015	WYSONG, JOSEPH	9161	124	City Of Chicago Police	\$301.94
09/29/2015	WYSONG, JOSEPH	9161	124	City Of Chicago Police	\$4.00
09/29/2015	WYSONG, JOSEPH	9161	124	City Of Chicago Police	\$0.59
09/29/2015	WYSONG, JOSEPH	9161	124	City Of Chicago Police	\$301.94
09/29/2015	WYSONG, JOSEPH	9161	124	City Of Chicago Police	\$4.00
09/29/2015	WYSONG, JOSEPH	9161	124	City Of Chicago Police	\$0.59
09/29/2015	WYSONG, JOSEPH	9161	124	City Of Chicago Police	\$615.00
09/29/2015	WYSONG, JOSEPH	9161	124	City Of Chicago Police	\$4.00
09/29/2015	WYSONG, JOSEPH	9161	124	City Of Chicago Police	\$92.31
09/29/2015	WYSONG, JOSEPH	9161	124	City Of Chicago Police	\$255.74
09/29/2015	WYSONG, JOSEPH	9161	124	City Of Chicago Police	\$4.00
09/29/2015	WYSONG, JOSEPH	9161	124	City Of Chicago Police	\$0.50

19654

JOURNAL--CITY COUNCIL--CHICAGO

3/16/2016

Incident Date	Claimant	Rank	Unit of Assignment	Insured	Total to be Paid
09/29/2015	WYSONG, JOSEPH	9161	124	City Of Chicago Police	\$334.94
09/29/2015	WYSONG, JOSEPH	9161	124	City Of Chicago Police	\$4.00
09/29/2015	WYSONG, JOSEPH	9161	124	City Of Chicago Police	\$0.66
09/29/2015	WYSONG, JOSEPH	9161	124	City Of Chicago Police	\$301.94
09/29/2015	WYSONG, JOSEPH	9161	124	City Of Chicago Police	\$4.00
09/29/2015	WYSONG, JOSEPH	9161	124	City Of Chicago Police	\$0.59
09/29/2015	WYSONG, JOSEPH	9161	124	City Of Chicago Police	\$348.14
09/29/2015	WYSONG, JOSEPH	9161	124	City Of Chicago Police	\$4.00
09/29/2015	WYSONG, JOSEPH	9161	124	City Of Chicago Police	\$0.68
09/29/2015	WYSONG, JOSEPH	9161	124	City Of Chicago Police	\$43.59
09/29/2015	WYSONG, JOSEPH	9161	124	City Of Chicago Police	\$109.11
09/29/2015	WYSONG, JOSEPH	9161	124	City Of Chicago Police	\$132.77
09/29/2015	WYSONG, JOSEPH	9161	124	City Of Chicago Police	\$4.00
09/29/2015	WYSONG, JOSEPH	9161	124	City Of Chicago Police	\$1.19
09/29/2015	WYSONG, JOSEPH	9161	124	City Of Chicago Police	\$295.34
09/29/2015	WYSONG, JOSEPH	9161	124	City Of Chicago Police	\$4.00
09/29/2015	WYSONG, JOSEPH	9161	124	City Of Chicago Police	\$0.58
09/29/2015	WYSONG, JOSEPH	9161	124	City Of Chicago Police	\$301.94
09/29/2015	WYSONG, JOSEPH	9161	124	City Of Chicago Police	\$4.00
09/29/2015	WYSONG, JOSEPH	9161	124	City Of Chicago Police	\$0.59
09/29/2015	WYSONG, JOSEPH	9161	124	City Of Chicago Police	\$220.27
09/29/2015	WYSONG, JOSEPH	9161	124	City Of Chicago Police	\$4.00
09/29/2015	WYSONG, JOSEPH	9161	124	City Of Chicago Police	\$0.43
09/29/2015	WYSONG, JOSEPH	9161	124	City Of Chicago Police	\$348.14
09/29/2015	WYSONG, JOSEPH	9161	124	City Of Chicago Police	\$4.00
09/29/2015	WYSONG, JOSEPH	9161	124	City Of Chicago Police	\$0.68
09/29/2015	WYSONG, JOSEPH	9161	124	City Of Chicago Police	\$301.94
09/29/2015	WYSONG, JOSEPH	9161	124	City Of Chicago Police	\$4.00
09/29/2015	WYSONG, JOSEPH	9161	124	City Of Chicago Police	\$0.59
09/29/2015	WYSONG, JOSEPH	9161	124	City Of Chicago Police	\$301.94
09/29/2015	WYSONG, JOSEPH	9161	124	City Of Chicago Police	\$4.00
09/29/2015	WYSONG, JOSEPH	9161	124	City Of Chicago Police	\$0.59
09/29/2015	WYSONG, JOSEPH	9161	124	City Of Chicago Police	\$110.00

3/16/2016

REPORTS OF COMMITTEES

19655

Incident Date	Claimant	Rank	Unit of Assignment	Insured	Total to be Paid
09/29/2015	WYSONG, JOSEPH	9161	124	City Of Chicago Police	\$110.00
09/29/2015	WYSONG, JOSEPH	9161	124	City Of Chicago Police	\$83.63
09/29/2015	WYSONG, JOSEPH	9161	124	City Of Chicago Police	\$301.94
09/29/2015	WYSONG, JOSEPH	9161	124	City Of Chicago Police	\$4.00
09/29/2015	WYSONG, JOSEPH	9161	124	City Of Chicago Police	\$0.59
09/29/2015	WYSONG, JOSEPH	9161	124	City Of Chicago Police	\$348.14
01/31/2016	WYPYCH, ANNA	9161		City Of Chicago Police	\$215.38
01/31/2016	WYPYCH, ANNA	9161		City Of Chicago Police	\$4.00
01/31/2016	WYPYCH, ANNA	9161		City Of Chicago Police	\$0.42
04/19/2015	WOODS, JAMES	9161		City Of Chicago Police	\$0.52
04/19/2015	WOODS, JAMES	9161		City Of Chicago Police	\$0.52
04/19/2015	WOODS, JAMES	9161		City Of Chicago Police	\$4.00
04/19/2015	WOODS, JAMES	9161		City Of Chicago Police	\$262.09
04/19/2015	WOODS, JAMES	9161		City Of Chicago Police	\$0.43
04/19/2015	WOODS, JAMES	9161		City Of Chicago Police	\$72.01
04/19/2015	WOODS, JAMES	9161		City Of Chicago Police	\$4.00
04/19/2015	WOODS, JAMES	9161		City Of Chicago Police	\$1.36
04/19/2015	WOODS, JAMES	9161		City Of Chicago Police	\$262.09
04/19/2015	WOODS, JAMES	9161		City Of Chicago Police	\$4.00
04/19/2015	WOODS, JAMES	9161		City Of Chicago Police	\$252.60
04/19/2015	WOODS, JAMES	9161		City Of Chicago Police	\$4.00
04/19/2015	WOODS, JAMES	9161		City Of Chicago Police	\$0.49
04/19/2015	WOODS, JAMES	9161		City Of Chicago Police	\$215.89
04/19/2015	WOODS, JAMES	9161		City Of Chicago Police	\$4.00
10/28/2015	WOLFF, SCOTT	9161		City Of Chicago Police	\$402.30
10/28/2015	WOLFF, SCOTT	9161		City Of Chicago Police	\$4.36
10/28/2015	WOLFF, SCOTT	9161		City Of Chicago Police	\$4.00
10/28/2015	WOLFF, SCOTT	9161		City Of Chicago Police	\$4.00
10/28/2015	WOLFF, SCOTT	9161		City Of Chicago Police	\$204.40
09/01/2015	WITCZAK, CHRISTOPHER	9161	153	City Of Chicago Police	\$249.87
09/01/2015	WITCZAK, CHRISTOPHER	9161	153	City Of Chicago Police	\$0.43
09/01/2015	WITCZAK, CHRISTOPHER	9161	153	City Of Chicago Police	\$0.49
09/01/2015	WITCZAK, CHRISTOPHER	9161	153	City Of Chicago Police	\$254.00

19656

JOURNAL--CITY COUNCIL--CHICAGO

3/16/2016

Incident Date	Claimant	Rank	Unit of Assignment	Insured	Total to be Paid
09/01/2015	WITCZAK, CHRISTOPHER	9161	153	City Of Chicago Police	\$4.00
09/01/2015	WITCZAK, CHRISTOPHER	9161	153	City Of Chicago Police	\$0.50
09/01/2015	WITCZAK, CHRISTOPHER	9161	153	City Of Chicago Police	\$251.78
09/01/2015	WITCZAK, CHRISTOPHER	9161	153	City Of Chicago Police	\$4.00
09/01/2015	WITCZAK, CHRISTOPHER	9161	153	City Of Chicago Police	\$0.49
09/01/2015	WITCZAK, CHRISTOPHER	9161	153	City Of Chicago Police	\$4.00
09/01/2015	WITCZAK, CHRISTOPHER	9161	153	City Of Chicago Police	\$4.00
09/01/2015	WITCZAK, CHRISTOPHER	9161	153	City Of Chicago Police	\$13.90
09/01/2015	WITCZAK, CHRISTOPHER	9161	153	City Of Chicago Police	\$4.00
09/01/2015	WITCZAK, CHRISTOPHER	9161	153	City Of Chicago Police	\$4.00
09/01/2015	WITCZAK, CHRISTOPHER	9161	153	City Of Chicago Police	\$220.83
09/01/2015	WITCZAK, CHRISTOPHER	9161	153	City Of Chicago Police	\$123.72
09/01/2015	WITCZAK, CHRISTOPHER	9161	153	City Of Chicago Police	\$4.00
09/01/2015	WITCZAK, CHRISTOPHER	9161	153	City Of Chicago Police	\$0.49
09/01/2015	WITCZAK, CHRISTOPHER	9161	153	City Of Chicago Police	\$4.00
09/01/2015	WITCZAK, CHRISTOPHER	9161	153	City Of Chicago Police	\$249.87
09/01/2015	WITCZAK, CHRISTOPHER	9161	153	City Of Chicago Police	\$254.00
09/01/2015	WITCZAK, CHRISTOPHER	9161	153	City Of Chicago Police	\$4.00
09/01/2015	WITCZAK, CHRISTOPHER	9161	153	City Of Chicago Police	\$0.50
09/01/2015	WITCZAK, CHRISTOPHER	9161	153	City Of Chicago Police	\$271.16
09/01/2015	WITCZAK, CHRISTOPHER	9161	153	City Of Chicago Police	\$4.00
09/01/2015	WITCZAK, CHRISTOPHER	9161	153	City Of Chicago Police	\$0.53
09/01/2015	WITCZAK, CHRISTOPHER	9161	153	City Of Chicago Police	\$249.87
09/01/2015	WITCZAK, CHRISTOPHER	9161	153	City Of Chicago Police	\$4.00
09/01/2015	WITCZAK, CHRISTOPHER	9161	153	City Of Chicago Police	\$0.49
09/01/2015	WITCZAK, CHRISTOPHER	9161	153	City Of Chicago Police	\$254.00
09/01/2015	WITCZAK, CHRISTOPHER	9161	153	City Of Chicago Police	\$4.00
09/01/2015	WITCZAK, CHRISTOPHER	9161	153	City Of Chicago Police	\$0.50
07/11/2012	WILSON, STEVEN	9171	153	City Of Chicago Police	\$76.83
04/03/2014	WILSON, REGINA	9161		City Of Chicago Police	\$801.06
04/03/2014	WILSON, REGINA	9161		City Of Chicago Police	\$801.06
12/29/2015	WILLINGHAM, RUSSELL	9171		City Of Chicago Police	\$94.95
12/29/2015	WILLINGHAM, RUSSELL	9171		City Of Chicago Police	\$4.00

3/16/2016

REPORTS OF COMMITTEES

19657

Incident Date	Claimant	Rank	Unit of Assignment	Insured	Total to be Paid
12/29/2015	WILLINGHAM, RUSSELL	9171		City Of Chicago Police	\$615.00
12/29/2015	WILLINGHAM, RUSSELL	9171		City Of Chicago Police	\$4.00
12/29/2015	WILLINGHAM, RUSSELL	9171		City Of Chicago Police	\$770.08
11/17/2015	WILLIAMSON, JOHN	9161	018	City Of Chicago Police	\$209.03
11/17/2015	WILLIAMSON, JOHN	9161	018	City Of Chicago Police	\$255.23
11/17/2015	WILLIAMSON, JOHN	9161	018	City Of Chicago Police	\$255.23
11/17/2015	WILLIAMSON, JOHN	9161	018	City Of Chicago Police	\$209.03
11/17/2015	WILLIAMSON, JOHN	9161	018	City Of Chicago Police	\$176.54
11/17/2015	WILLIAMSON, JOHN	9161	018	City Of Chicago Police	\$222.74
11/17/2015	WILLIAMSON, JOHN	9161	018	City Of Chicago Police	\$4.00
11/17/2015	WILLIAMSON, JOHN	9161	018	City Of Chicago Police	\$0.49
11/17/2015	WILLIAMSON, JOHN	9161	018	City Of Chicago Police	\$4.00
11/17/2015	WILLIAMSON, JOHN	9161	018	City Of Chicago Police	\$0.49
11/17/2015	WILLIAMSON, JOHN	9161	018	City Of Chicago Police	\$4.00
11/17/2015	WILLIAMSON, JOHN	9161	018	City Of Chicago Police	\$0.40
11/17/2015	WILLIAMSON, JOHN	9161	018	City Of Chicago Police	\$4.00
11/17/2015	WILLIAMSON, JOHN	9161	018	City Of Chicago Police	\$0.34
11/17/2015	WILLIAMSON, JOHN	9161	018	City Of Chicago Police	\$4.00
11/17/2015	WILLIAMSON, JOHN	9161	018	City Of Chicago Police	\$0.43
11/17/2015	WILLIAMSON, JOHN	9161	018	City Of Chicago Police	\$4.00
11/17/2015	WILLIAMSON, JOHN	9161	018	City Of Chicago Police	\$0.40
11/17/2015	WILLIAMSON, JOHN	9161	018	City Of Chicago Police	\$209.03
11/17/2015	WILLIAMSON, JOHN	9161	018	City Of Chicago Police	\$4.00
11/17/2015	WILLIAMSON, JOHN	9161	018	City Of Chicago Police	\$0.40
11/17/2015	WILLIAMSON, JOHN	9161	018	City Of Chicago Police	\$282.36
11/17/2015	WILLIAMSON, JOHN	9161	018	City Of Chicago Police	\$4.00
11/17/2015	WILLIAMSON, JOHN	9161	018	City Of Chicago Police	\$0.55
11/17/2015	WILLIAMSON, JOHN	9161	018	City Of Chicago Police	\$299.52
11/17/2015	WILLIAMSON, JOHN	9161	018	City Of Chicago Police	\$4.00
11/17/2015	WILLIAMSON, JOHN	9161	018	City Of Chicago Police	\$0.58
11/17/2015	WILLIAMSON, JOHN	9161	018	City Of Chicago Police	\$321.97
11/17/2015	WILLIAMSON, JOHN	9161	018	City Of Chicago Police	\$4.00
11/17/2015	WILLIAMSON, JOHN	9161	018	City Of Chicago Police	\$0.62

19658

JOURNAL--CITY COUNCIL--CHICAGO

3/16/2016

Incident Date	Claimant	Rank	Unit of Assignment	Insured	Total to be Paid
11/17/2015	WILLIAMSON, JOHN	9161	018	City Of Chicago Police	\$257.45
11/17/2015	WILLIAMSON, JOHN	9161	018	City Of Chicago Police	\$4.00
11/17/2015	WILLIAMSON, JOHN	9161	018	City Of Chicago Police	\$0.50
11/17/2015	WILLIAMSON, JOHN	9161	018	City Of Chicago Police	\$253.32
11/17/2015	WILLIAMSON, JOHN	9161	018	City Of Chicago Police	\$4.00
11/17/2015	WILLIAMSON, JOHN	9161	018	City Of Chicago Police	\$0.49
11/17/2015	WILLIAMSON, JOHN	9161	018	City Of Chicago Police	\$255.23
11/17/2015	WILLIAMSON, JOHN	9161	018	City Of Chicago Police	\$4.00
11/17/2015	WILLIAMSON, JOHN	9161	018	City Of Chicago Police	\$0.49
11/17/2015	WILLIAMSON, JOHN	9161	018	City Of Chicago Police	\$211.25
11/17/2015	WILLIAMSON, JOHN	9161	018	City Of Chicago Police	\$4.00
11/17/2015	WILLIAMSON, JOHN	9161	018	City Of Chicago Police	\$0.41
11/17/2015	WILLIAMSON, JOHN	9161	018	City Of Chicago Police	\$257.45
11/17/2015	WILLIAMSON, JOHN	9161	018	City Of Chicago Police	\$4.00
11/17/2015	WILLIAMSON, JOHN	9161	018	City Of Chicago Police	\$0.50
08/14/2014	WILLIAMS, STEVEN	9161	025	City Of Chicago Police	\$33.48
08/14/2014	WILLIAMS, STEVEN	9161	025	City Of Chicago Police	\$33.09
02/04/2015	WILLIAMS, STEVEN	9161	765	City Of Chicago Police	\$110.00
02/04/2015	WILLIAMS, STEVEN	9161	765	City Of Chicago Police	\$225.00
02/04/2015	WILLIAMS, STEVEN	9161	765	City Of Chicago Police	\$32.42
02/04/2015	WILLIAMS, STEVEN	9161	765	City Of Chicago Police	\$4.00
02/04/2015	WILLIAMS, STEVEN	9161	765	City Of Chicago Police	\$0.57
02/04/2015	WILLIAMS, STEVEN	9161	765	City Of Chicago Police	\$4.00
02/04/2015	WILLIAMS, STEVEN	9161	765	City Of Chicago Police	\$202.48
02/04/2015	WILLIAMS, STEVEN	9161	765	City Of Chicago Police	\$4.00
02/04/2015	WILLIAMS, STEVEN	9161	765	City Of Chicago Police	\$1.81
02/04/2015	WILLIAMS, STEVEN	9161	765	City Of Chicago Police	\$0.06
02/04/2015	WILLIAMS, STEVEN	9161	765	City Of Chicago Police	\$292.36
02/04/2015	WILLIAMS, STEVEN	9161	765	City Of Chicago Police	\$4.00
02/04/2015	WILLIAMS, STEVEN	9161	765	City Of Chicago Police	\$294.57
02/04/2015	WILLIAMS, STEVEN	9161	765	City Of Chicago Police	\$0.58
08/12/2012	WILLIAMS, KELLI	9161		City Of Chicago Police	\$0.42
08/12/2012	WILLIAMS, KELLI	9161		City Of Chicago Police	\$4.00

3/16/2016

REPORTS OF COMMITTEES

19659

Incident Date	Claimant	Rank	Unit of Assignment	Insured	Total to be Paid
08/12/2012	WILLIAMS, KELLI	9161		City Of Chicago Police	\$215.59
08/12/2012	WILLIAMS, KELLI	9161		City Of Chicago Police	\$0.54
08/12/2012	WILLIAMS, KELLI	9161		City Of Chicago Police	\$4.00
08/12/2012	WILLIAMS, KELLI	9161		City Of Chicago Police	\$281.93
08/12/2012	WILLIAMS, KELLI	9161		City Of Chicago Police	\$1.76
08/12/2012	WILLIAMS, KELLI	9161		City Of Chicago Police	\$4.00
08/12/2012	WILLIAMS, KELLI	9161		City Of Chicago Police	\$929.12
08/12/2012	WILLIAMS, KELLI	9161		City Of Chicago Police	\$124.65
08/12/2012	WILLIAMS, KELLI	9161		City Of Chicago Police	\$0.47
08/12/2012	WILLIAMS, KELLI	9161		City Of Chicago Police	\$4.00
08/12/2012	WILLIAMS, KELLI	9161		City Of Chicago Police	\$243.66
08/12/2012	WILLIAMS, KELLI	9161		City Of Chicago Police	\$0.46
08/12/2012	WILLIAMS, KELLI	9161		City Of Chicago Police	\$4.00
08/12/2012	WILLIAMS, KELLI	9161		City Of Chicago Police	\$239.13
08/12/2012	WILLIAMS, KELLI	9161		City Of Chicago Police	\$0.46
08/12/2012	WILLIAMS, KELLI	9161		City Of Chicago Police	\$4.00
08/12/2012	WILLIAMS, KELLI	9161		City Of Chicago Police	\$239.13
08/12/2012	WILLIAMS, KELLI	9161		City Of Chicago Police	\$0.54
08/12/2012	WILLIAMS, KELLI	9161		City Of Chicago Police	\$4.00
08/12/2012	WILLIAMS, KELLI	9161		City Of Chicago Police	\$279.80
08/12/2012	WILLIAMS, KELLI	9161		City Of Chicago Police	\$0.46
08/12/2012	WILLIAMS, KELLI	9161		City Of Chicago Police	\$4.00
08/12/2012	WILLIAMS, KELLI	9161		City Of Chicago Police	\$215.59
08/12/2012	WILLIAMS, KELLI	9161		City Of Chicago Police	\$4.00
08/12/2012	WILLIAMS, KELLI	9161		City Of Chicago Police	\$0.42
08/12/2012	WILLIAMS, KELLI	9161		City Of Chicago Police	\$239.13
08/12/2012	WILLIAMS, KELLI	9161		City Of Chicago Police	\$4.00
10/07/2015	WILLIAMS, JOSEPH	9161	023	City Of Chicago Police	\$4.00
10/07/2015	WILLIAMS, JOSEPH	9161	023	City Of Chicago Police	\$76.01
10/07/2015	WILLIAMS, JOSEPH	9161	023	City Of Chicago Police	\$0.68
04/17/2012	WILLIAMS, ELIZABETH	9161	008	City Of Chicago Police	\$216.72
11/21/2015	WILKOSZEWSKI, MICHELE	9161	020	City Of Chicago Police	\$4.00
11/21/2015	WILKOSZEWSKI, MICHELE	9161	020	City Of Chicago Police	\$81.27

19660

JOURNAL--CITY COUNCIL--CHICAGO

3/16/2016

Incident Date	Claimant	Rank	Unit of Assignment	Insured	Total to be Paid
11/14/2015	WIJAS, DARIUSZ	9161		City Of Chicago Police	\$2.12
11/14/2015	WIJAS, DARIUSZ	9161		City Of Chicago Police	\$112.19
11/14/2015	WIJAS, DARIUSZ	9161		City Of Chicago Police	\$4.00
10/18/2015	WICKRAMASEKERA, CHARLES	9153	704	City Of Chicago Police	\$147.02
10/18/2015	WICKRAMASEKERA, CHARLES	9153	704	City Of Chicago Police	\$4.00
10/18/2015	WICKRAMASEKERA, CHARLES	9153	704	City Of Chicago Police	\$16.56
10/18/2015	WICKRAMASEKERA, CHARLES	9153	704	City Of Chicago Police	\$16.56
10/18/2015	WICKRAMASEKERA, CHARLES	9153	704	City Of Chicago Police	\$1.32
03/20/2012	WHITESIDE, PERRY	9161		City Of Chicago Police	\$4.00
03/20/2012	WHITESIDE, PERRY	9161		City Of Chicago Police	\$50.38
03/20/2012	WHITESIDE, PERRY	9161		City Of Chicago Police	\$0.95
12/20/2015	WHITE, STEVEN	9161	044	City Of Chicago Police	\$238.86
12/20/2015	WHITE, STEVEN	9161	044	City Of Chicago Police	\$7.17
12/20/2015	WHITE, STEVEN	9161	044	City Of Chicago Police	\$0.34
12/20/2015	WHITE, STEVEN	9161	044	City Of Chicago Police	\$4.00
12/20/2015	WHITE, STEVEN	9161	044	City Of Chicago Police	\$36.40
12/20/2015	WHITE, STEVEN	9161	044	City Of Chicago Police	\$4.00
06/12/2015	WHITE, PAUL	9161	016	City Of Chicago Police	\$4.00
06/12/2015	WHITE, PAUL	9161	016	City Of Chicago Police	\$0.20
06/12/2015	WHITE, PAUL	9161	016	City Of Chicago Police	\$4.00
06/12/2015	WHITE, PAUL	9161	016	City Of Chicago Police	\$0.20
06/12/2015	WHITE, PAUL	9161	016	City Of Chicago Police	\$4.00
06/12/2015	WHITE, PAUL	9161	016	City Of Chicago Police	\$0.20
06/12/2015	WHITE, PAUL	9161	016	City Of Chicago Police	\$4.00
06/12/2015	WHITE, PAUL	9161	016	City Of Chicago Police	\$0.20
06/12/2015	WHITE, PAUL	9161	016	City Of Chicago Police	\$503.01
06/12/2015	WHITE, PAUL	9161	016	City Of Chicago Police	\$4.00
06/12/2015	WHITE, PAUL	9161	016	City Of Chicago Police	\$5.46
06/12/2015	WHITE, PAUL	9161	016	City Of Chicago Police	\$4.00
06/12/2015	WHITE, PAUL	9161	016	City Of Chicago Police	\$1.24
06/12/2015	WHITE, PAUL	9161	016	City Of Chicago Police	\$4.00
06/12/2015	WHITE, PAUL	9161	016	City Of Chicago Police	\$0.15
06/12/2015	WHITE, PAUL	9161	016	City Of Chicago Police	\$4.00

3/16/2016

REPORTS OF COMMITTEES

19661

Incident Date	Claimant	Rank	Unit of Assignment	Insured	Total to be Paid
06/12/2015	WHITE, PAUL	9161	016	City Of Chicago Police	\$0.20
06/12/2015	WHITE, PAUL	9161	016	City Of Chicago Police	\$139.32
06/12/2015	WHITE, PAUL	9161	016	City Of Chicago Police	\$4.00
06/12/2015	WHITE, PAUL	9161	016	City Of Chicago Police	\$0.15
06/12/2015	WHITE, PAUL	9161	016	City Of Chicago Police	\$139.32
06/12/2015	WHITE, PAUL	9161	016	City Of Chicago Police	\$885.30
06/12/2015	WHITE, PAUL	9161	016	City Of Chicago Police	\$177.44
06/12/2015	WHITE, PAUL	9161	016	City Of Chicago Police	\$114.63
06/12/2015	WHITE, PAUL	9161	016	City Of Chicago Police	\$225.00
06/12/2015	WHITE, PAUL	9161	016	City Of Chicago Police	\$110.00
06/12/2015	WHITE, PAUL	9161	016	City Of Chicago Police	\$181.60
06/12/2015	WHITE, PAUL	9161	016	City Of Chicago Police	\$177.44
06/12/2015	WHITE, PAUL	9161	016	City Of Chicago Police	\$177.44
06/12/2015	WHITE, PAUL	9161	016	City Of Chicago Police	\$181.60
04/15/2013	WHELAN, SEAN	9161	004	City Of Chicago Police	\$135.37
04/15/2013	WHELAN, SEAN	9161	004	City Of Chicago Police	\$35.00
04/15/2013	WHELAN, SEAN	9161	004	City Of Chicago Police	\$4.00
04/15/2013	WHELAN, SEAN	9161	004	City Of Chicago Police	\$235.53
04/15/2013	WHELAN, SEAN	9161	004	City Of Chicago Police	\$4.00
04/15/2013	WHELAN, SEAN	9161	004	City Of Chicago Police	\$4.00
04/15/2013	WHELAN, SEAN	9161	004	City Of Chicago Police	\$4.00
04/15/2013	WHELAN, SEAN	9161	004	City Of Chicago Police	\$80.01
04/15/2013	WHELAN, SEAN	9161	004	City Of Chicago Police	\$4.00
04/15/2013	WHELAN, SEAN	9161	004	City Of Chicago Police	\$79.85
04/15/2013	WHELAN, SEAN	9161	004	City Of Chicago Police	\$120.10
04/15/2013	WHELAN, SEAN	9161	004	City Of Chicago Police	\$6.03
04/15/2013	WHELAN, SEAN	9161	004	City Of Chicago Police	\$4.00
04/15/2013	WHELAN, SEAN	9161	004	City Of Chicago Police	\$783.27
04/15/2013	WHELAN, SEAN	9161	004	City Of Chicago Police	\$4.00
02/20/2015	WHEELER, ANNETTE	9161		City Of Chicago Police	\$4.00
02/20/2015	WHEELER, ANNETTE	9161		City Of Chicago Police	\$30.99
06/08/2011	WETZEL, DAVID	9161		City Of Chicago Police	\$316.67
06/08/2011	WETZEL, DAVID	9161		City Of Chicago Police	\$0.62
06/08/2011	WETZEL, DAVID	9161		City Of Chicago Police	\$4.00

Incident Date	Claimant	Rank	Unit of Assignment	Insured	Total to be Paid
05/08/2014	WELLER, KENNETH	9161		City Of Chicago Police	\$124.24
05/08/2014	WELLER, KENNETH	9161		City Of Chicago Police	\$13.00
08/16/2010	WEITZMAN, JOSHUA			City Of Chicago Police	\$107.95
08/16/2010	WEITZMAN, JOSHUA			City Of Chicago Police	\$4.00
09/28/2014	WATKINS, HILLEL	9161	701	City Of Chicago Police	\$28.37
08/24/2012	WASZAK, JOSEPH	9161	022	City Of Chicago Police	\$164.96
11/11/2014	WARREN, LORRAINE	9161		City Of Chicago Police	\$4.00
11/11/2014	WARREN, LORRAINE	9161		City Of Chicago Police	\$76.01
11/11/2014	WARREN, LORRAINE	9161		City Of Chicago Police	\$0.68
02/27/2016	WARREN, DANIEL	9164		City Of Chicago Police	\$12.32
12/13/2015	WALLACE, JLYNN	9161		City Of Chicago Police	\$25.26
10/23/2015	WALLACE, CURTIS	9161	025	City Of Chicago Police	\$4.00
10/23/2015	WALLACE, CURTIS	9161	025	City Of Chicago Police	\$8.55
10/23/2015	WALLACE, CURTIS	9161	025	City Of Chicago Police	\$954.67
10/26/2014	WALKER, ANDREA	9161	192	City Of Chicago Police	\$0.68
10/26/2014	WALKER, ANDREA	9161	192	City Of Chicago Police	\$4.00
10/26/2014	WALKER, ANDREA	9161	192	City Of Chicago Police	\$75.86
01/21/2016	WALCZAK, TRACY	9171	007	City Of Chicago Police	\$6.88
01/21/2016	WALCZAK, TRACY	9171	007	City Of Chicago Police	\$4.00
01/21/2016	WALCZAK, TRACY	9171	007	City Of Chicago Police	\$4.00
01/21/2016	WALCZAK, TRACY	9171	007	City Of Chicago Police	\$0.52
01/21/2016	WALCZAK, TRACY	9171	007	City Of Chicago Police	\$121.43
01/21/2016	WALCZAK, TRACY	9171	007	City Of Chicago Police	\$0.52
01/21/2016	WALCZAK, TRACY	9171	007	City Of Chicago Police	\$4.00
01/21/2016	WALCZAK, TRACY	9171	007	City Of Chicago Police	\$262.09
01/21/2016	WALCZAK, TRACY	9171	007	City Of Chicago Police	\$215.89
01/21/2016	WALCZAK, TRACY	9171	007	City Of Chicago Police	\$4.00
01/21/2016	WALCZAK, TRACY	9171	007	City Of Chicago Police	\$0.43
01/21/2016	WALCZAK, TRACY	9171	007	City Of Chicago Police	\$93.92
01/21/2016	WALCZAK, TRACY	9171	007	City Of Chicago Police	\$0.48
01/21/2016	WALCZAK, TRACY	9171	007	City Of Chicago Police	\$262.09
01/21/2016	WALCZAK, TRACY	9171	007	City Of Chicago Police	\$4.00
01/21/2016	WALCZAK, TRACY	9171	007	City Of Chicago Police	\$0.52

19662

JOURNAL--CITY COUNCIL--CHICAGO

3/16/2016

3/16/2016

REPORTS OF COMMITTEES

19663

Incident Date	Claimant	Rank	Unit of Assignment	Insured	Total to be Paid
01/21/2016	WALCZAK, TRACY	9171	007	City Of Chicago Police	\$4.00
01/21/2016	WALCZAK, TRACY	9171	007	City Of Chicago Police	\$246.00
01/21/2016	WALCZAK, TRACY	9171	007	City Of Chicago Police	\$7.78
01/21/2016	WALCZAK, TRACY	9171	007	City Of Chicago Police	\$215.89
01/21/2016	WALCZAK, TRACY	9171	007	City Of Chicago Police	\$4.00
01/21/2016	WALCZAK, TRACY	9171	007	City Of Chicago Police	\$0.43
01/21/2016	WALCZAK, TRACY	9171	007	City Of Chicago Police	\$125.86
01/21/2016	WALCZAK, TRACY	9171	007	City Of Chicago Police	\$4.00
01/21/2016	WALCZAK, TRACY	9171	007	City Of Chicago Police	\$262.09
08/03/2005	Vonkondrat, Eric M	P	00153	City Of Chicago Police	\$70.67
08/03/2005	Vonkondrat, Eric M	P	00153	City Of Chicago Police	\$1.33
08/03/2005	Vonkondrat, Eric M	P	00153	City Of Chicago Police	\$4.00
01/09/1997	Vanvegten, Andre H	P	09999	City Of Chicago Police	\$566.88
01/09/1997	Vanvegten, Andre H	P	09999	City Of Chicago Police	\$566.88
01/09/1997	Vanvegten, Andre H	P	09999	City Of Chicago Police	\$566.88
01/09/1997	Vanvegten, Andre H	P	09999	City Of Chicago Police	\$566.88
01/09/1997	Vanvegten, Andre H	P	09999	City Of Chicago Police	\$566.88
01/09/1997	Vanvegten, Andre H	P	09999	City Of Chicago Police	\$566.88
01/09/1997	Vanvegten, Andre H	P	09999	City Of Chicago Police	\$566.88
01/09/1997	Vanvegten, Andre H	P	09999	City Of Chicago Police	\$566.88
01/09/1997	Vanvegten, Andre H	P	09999	City Of Chicago Police	\$566.88
01/09/1997	Vanvegten, Andre H	P	09999	City Of Chicago Police	\$566.88
01/09/1997	Vanvegten, Andre H	P	09999	City Of Chicago Police	\$566.88
01/09/1997	Vanvegten, Andre H	P	09999	City Of Chicago Police	\$566.88
01/09/1997	Vanvegten, Andre H	P	09999	City Of Chicago Police	\$566.88
19664

JOURNAL--CITY COUNCIL--CHICAGO

3/16/2016

3/16/2016

REPORTS OF COMMITTEES

19665

Incident Date	Claimant	Rank	Unit of Assignment	Insured	Total to be Paid
01/09/1997	Vanvegten, Andre H	P	09999	City Of Chicago Police	\$566.88
01/09/1997	Vanvegten, Andre H	P	09999	City Of Chicago Police	\$566.88
01/09/1997	Vanvegten, Andre H	P	09999	City Of Chicago Police	\$722.88
01/09/1997	Vanvegten, Andre H	P	09999	City Of Chicago Police	\$566.88
01/09/1997	Vanvegten, Andre H	P	09999	City Of Chicago Police	\$566.88
01/09/1997	Vanvegten, Andre H	P	09999	City Of Chicago Police	\$566.88
01/09/1997	Vanvegten, Andre H	P	09999	City Of Chicago Police	\$566.88
01/09/1997	Vanvegten, Andre H	P	09999	City Of Chicago Police	\$722.88
02/15/2016	VULETIC, NEBOJSA	9161		City Of Chicago Police	\$94.01
02/15/2016	VULETIC, NEBOJSA	9161		City Of Chicago Police	\$41.58
11/02/2014	VIVERITO, VINCENT	9171		City Of Chicago Police	\$0.15
11/02/2014	VIVERITO, VINCENT	9171		City Of Chicago Police	\$216.05
11/02/2014	VIVERITO, VINCENT	9171		City Of Chicago Police	\$137.12
11/02/2014	VIVERITO, VINCENT	9171		City Of Chicago Police	\$0.24
11/02/2014	VIVERITO, VINCENT	9171		City Of Chicago Police	\$4.00
11/02/2014	VIVERITO, VINCENT	9171		City Of Chicago Police	\$19.44
11/02/2014	VIVERITO, VINCENT	9171		City Of Chicago Police	\$4.00
11/02/2014	VIVERITO, VINCENT	9171		City Of Chicago Police	\$0.18
11/02/2014	VIVERITO, VINCENT	9171		City Of Chicago Police	\$4.00
11/02/2014	VIVERITO, VINCENT	9171		City Of Chicago Police	\$163.68
11/02/2014	VIVERITO, VINCENT	9171		City Of Chicago Police	\$0.20
11/02/2014	VIVERITO, VINCENT	9171		City Of Chicago Police	\$4.00
11/02/2014	VIVERITO, VINCENT	9171		City Of Chicago Police	\$183.47
11/02/2014	VIVERITO, VINCENT	9171		City Of Chicago Police	\$4.00
11/02/2014	VIVERITO, VINCENT	9171		City Of Chicago Police	\$216.05
11/02/2014	VIVERITO, VINCENT	9171		City Of Chicago Police	\$4.00
11/02/2014	VIVERITO, VINCENT	9171		City Of Chicago Police	\$0.24
11/02/2014	VIVERITO, VINCENT	9171		City Of Chicago Police	\$216.05
11/02/2014	VIVERITO, VINCENT	9171		City Of Chicago Police	\$4.00
11/02/2014	VIVERITO, VINCENT	9171		City Of Chicago Police	\$0.24
11/02/2014	VIVERITO, VINCENT	9171		City Of Chicago Police	\$216.05
11/02/2014	VIVERITO, VINCENT	9171		City Of Chicago Police	\$0.24
11/02/2014	VIVERITO, VINCENT	9171		City Of Chicago Police	\$4.00

19666

JOURNAL--CITY COUNCIL--CHICAGO

3/16/2016

Incident Date	Claimant	Rank	Unit of Assignment	Insured	Total to be Paid
11/02/2014	VIVERITO, VINCENT	9171		City Of Chicago Police	\$492.36
11/02/2014	VIVERITO, VINCENT	9171		City Of Chicago Police	\$4.00
03/03/2015	VITTORI, JAMES	9161		City Of Chicago Police	\$4.00
01/30/2016	VITERI, ANGELICA	9161		City Of Chicago Police	\$31.62
01/30/2016	VITERI, ANGELICA	9161		City Of Chicago Police	\$4.00
01/30/2016	VITERI, ANGELICA	9161		City Of Chicago Police	\$123.72
01/30/2016	VITERI, ANGELICA	9161		City Of Chicago Police	\$14.07
01/30/2016	VITERI, ANGELICA	9161		City Of Chicago Police	\$4.00
01/30/2016	VITERI, ANGELICA	9161		City Of Chicago Police	\$24.75
01/30/2016	VITERI, ANGELICA	9161		City Of Chicago Police	\$0.44
01/30/2016	VITERI, ANGELICA	9161		City Of Chicago Police	\$4.00
01/30/2016	VITERI, ANGELICA	9161		City Of Chicago Police	\$0.44
01/30/2016	VITERI, ANGELICA	9161		City Of Chicago Police	\$4.00
01/30/2016	VITERI, ANGELICA	9161		City Of Chicago Police	\$0.48
01/30/2016	VITERI, ANGELICA	9161		City Of Chicago Police	\$4.00
01/30/2016	VITERI, ANGELICA	9161		City Of Chicago Police	\$2.20
01/30/2016	VITERI, ANGELICA	9161		City Of Chicago Police	\$4.00
01/30/2016	VITERI, ANGELICA	9161		City Of Chicago Police	\$246.07
08/25/2015	VINCENT, ANTHONY	9161		City Of Chicago Police	\$74.72
01/27/2016	VILLAGOMEZ, OCTAVIO	9161		City Of Chicago Police	\$2.15
01/27/2016	VILLAGOMEZ, OCTAVIO	9161		City Of Chicago Police	\$241.02
01/27/2016	VILLAGOMEZ, OCTAVIO	9161		City Of Chicago Police	\$4.00
03/01/2014	VIA, HENRY	9161	013	City Of Chicago Police	\$63.00
10/25/2015	VERDIN, ROBERTO	9161		City Of Chicago Police	\$138.61
11/23/2015	VAZQUEZ, DANIEL	9161	044	City Of Chicago Police	\$4.00
11/23/2015	VAZQUEZ, DANIEL	9161	044	City Of Chicago Police	\$0.46
02/02/2016	VASQUEZ, DANIEL	9161		City Of Chicago Police	\$44.84
01/05/2016	VAN GIESEN, MARK	9171	145	City Of Chicago Police	\$291.38
01/05/2016	VAN GIESEN, MARK	9171	145	City Of Chicago Police	\$4.00
01/05/2016	VAN GIESEN, MARK	9171	145	City Of Chicago Police	\$36.91
08/29/2015	VALADEZ, FRANCIS	9752	018	City Of Chicago Police	\$0.22
08/29/2015	VALADEZ, FRANCIS	9752	018	City Of Chicago Police	\$0.20
08/29/2015	VALADEZ, FRANCIS	9752	018	City Of Chicago Police	\$4.00

3/16/2016

REPORTS OF COMMITTEES

19667

Incident Date	Claimant	Rank	Unit of Assignment	Insured	Total to be Paid
08/29/2015	VALADEZ, FRANCIS	9752	018	City Of Chicago Police	\$181.54
08/29/2015	VALADEZ, FRANCIS	9752	018	City Of Chicago Police	\$207.04
08/29/2015	VALADEZ, FRANCIS	9752	018	City Of Chicago Police	\$4.00
03/11/2015	VAIL, RITA	9161	009	City Of Chicago Police	\$37.98
03/11/2015	VAIL, RITA	9161	009	City Of Chicago Police	\$39.31
03/11/2015	VAIL, RITA	9161	009	City Of Chicago Police	\$4.00
03/11/2015	VAIL, RITA	9161	009	City Of Chicago Police	\$80.01
01/03/2016	ULDRYCH, TIMOTHY	9161	001	City Of Chicago Police	\$406.02
01/03/2016	ULDRYCH, TIMOTHY	9161	001	City Of Chicago Police	\$10.04
01/03/2016	ULDRYCH, TIMOTHY	9161	001	City Of Chicago Police	\$85.59
01/03/2016	ULDRYCH, TIMOTHY	9161	001	City Of Chicago Police	\$4.00
01/03/2016	ULDRYCH, TIMOTHY	9161	001	City Of Chicago Police	\$4.00
01/03/2016	ULDRYCH, TIMOTHY	9161	001	City Of Chicago Police	\$122.74
01/03/2016	ULDRYCH, TIMOTHY	9161	001	City Of Chicago Police	\$4.00
01/03/2016	ULDRYCH, TIMOTHY	9161	001	City Of Chicago Police	\$43.57
01/03/2016	ULDRYCH, TIMOTHY	9161	001	City Of Chicago Police	\$10.62
01/03/2016	ULDRYCH, TIMOTHY	9161	001	City Of Chicago Police	\$4.00
01/03/2016	ULDRYCH, TIMOTHY	9161	001	City Of Chicago Police	\$4.48
01/03/2016	ULDRYCH, TIMOTHY	9161	001	City Of Chicago Police	\$27.11
01/03/2016	ULDRYCH, TIMOTHY	9161	001	City Of Chicago Police	\$4.00
01/03/2016	ULDRYCH, TIMOTHY	9161	001	City Of Chicago Police	\$10.50
01/03/2016	ULDRYCH, TIMOTHY	9161	001	City Of Chicago Police	\$24.22
01/03/2016	ULDRYCH, TIMOTHY	9161	001	City Of Chicago Police	\$4.00
01/03/2016	ULDRYCH, TIMOTHY	9161	001	City Of Chicago Police	\$1.62
04/06/1998	Tokarz, Joyce A	P	00023	City Of Chicago Police	\$79.85
04/06/1998	Tokarz, Joyce A	P	00023	City Of Chicago Police	\$4.00
12/09/2015	Thomas , Darlene	P.O.	015	City Of Chicago Police	\$92.70
12/09/2015	Thomas , Darlene	P.O.	015	City Of Chicago Police	\$4.00
01/19/1977	Tenzer, Joseph H	P	00012	City Of Chicago Police	\$204.21
04/13/2015	TURNER, SPENCER	9161		City Of Chicago Police	\$55.87
09/27/2015	TURNER, KIMBERLY	9161	701	City Of Chicago Police	\$4.00
09/27/2015	TURNER, KIMBERLY	9161	701	City Of Chicago Police	\$0.39
09/27/2015	TURNER, KIMBERLY	9161	701	City Of Chicago Police	\$573.04

19668

JOURNAL--CITY COUNCIL--CHICAGO

3/16/2016

Incident Date	Claimant	Rank	Unit of Assignment	Insured	Total to be Paid
09/27/2015	TURNER, KIMBERLY	9161	701	City Of Chicago Police	\$0.43
09/27/2015	TURNER, KIMBERLY	9161	701	City Of Chicago Police	\$215.89
09/27/2015	TURNER, KIMBERLY	9161	701	City Of Chicago Police	\$4.00
09/27/2015	TURNER, KIMBERLY	9161	701	City Of Chicago Police	\$0.43
09/27/2015	TURNER, KIMBERLY	9161	701	City Of Chicago Police	\$220.27
09/27/2015	TURNER, KIMBERLY	9161	701	City Of Chicago Police	\$4.00
09/27/2015	TURNER, KIMBERLY	9161	701	City Of Chicago Police	\$201.71
09/27/2015	TURNER, KIMBERLY	9161	701	City Of Chicago Police	\$4.00
05/09/2014	TSOUKALAS, HELANA	9161	044	City Of Chicago Police	\$0.81
05/09/2014	TSOUKALAS, HELANA	9161	044	City Of Chicago Police	\$4.00
11/08/2015	TREACY, JOSEPH	9161	311	City Of Chicago Police	\$0.52
11/08/2015	TREACY, JOSEPH	9161	311	City Of Chicago Police	\$80.01
11/08/2015	TREACY, JOSEPH	9161	311	City Of Chicago Police	\$4.00
11/08/2015	TREACY, JOSEPH	9161	311	City Of Chicago Police	\$266.47
11/08/2015	TREACY, JOSEPH	9161	311	City Of Chicago Police	\$4.00
11/08/2015	TREACY, JOSEPH	9161	311	City Of Chicago Police	\$0.52
11/08/2015	TREACY, JOSEPH	9161	311	City Of Chicago Police	\$266.47
11/08/2015	TREACY, JOSEPH	9161	311	City Of Chicago Police	\$4.00
11/08/2015	TREACY, JOSEPH	9161	311	City Of Chicago Police	\$0.52
11/08/2015	TREACY, JOSEPH	9161	311	City Of Chicago Police	\$266.47
11/08/2015	TREACY, JOSEPH	9161	311	City Of Chicago Police	\$4.00
11/08/2015	TREACY, JOSEPH	9161	311	City Of Chicago Police	\$0.52
11/08/2015	TREACY, JOSEPH	9161	311	City Of Chicago Police	\$266.47
11/08/2015	TREACY, JOSEPH	9161	311	City Of Chicago Police	\$4.00
11/08/2015	TREACY, JOSEPH	9161	311	City Of Chicago Police	\$0.52
11/08/2015	TREACY, JOSEPH	9161	311	City Of Chicago Police	\$80.01
11/08/2015	TREACY, JOSEPH	9161	311	City Of Chicago Police	\$4.00
11/08/2015	TREACY, JOSEPH	9161	311	City Of Chicago Police	\$294.11
11/08/2015	TREACY, JOSEPH	9161	311	City Of Chicago Police	\$4.00
11/08/2015	TREACY, JOSEPH	9161	311	City Of Chicago Police	\$0.57
11/08/2015	TREACY, JOSEPH	9161	311	City Of Chicago Police	\$266.47
11/08/2015	TREACY, JOSEPH	9161	311	City Of Chicago Police	\$4.00
11/08/2015	TREACY, JOSEPH	9161	311	City Of Chicago Police	\$0.52

3/16/2016

REPORTS OF COMMITTEES

19669

Incident Date	Claimant	Rank	Unit of Assignment	Insured	Total to be Paid
11/08/2015	TREACY, JOSEPH	9161	311	City Of Chicago Police	\$224.40
11/08/2015	TREACY, JOSEPH	9161	311	City Of Chicago Police	\$4.00
11/08/2015	TREACY, JOSEPH	9161	311	City Of Chicago Police	\$0.44
11/08/2015	TREACY, JOSEPH	9161	311	City Of Chicago Police	\$266.47
11/08/2015	TREACY, JOSEPH	9161	311	City Of Chicago Police	\$4.00
11/08/2015	TREACY, JOSEPH	9161	311	City Of Chicago Police	\$0.52
11/08/2015	TREACY, JOSEPH	9161	311	City Of Chicago Police	\$266.47
11/08/2015	TREACY, JOSEPH	9161	311	City Of Chicago Police	\$4.00
10/29/2015	TRAHANAS, PENELOPE	9175		City Of Chicago Police	\$222.49
10/29/2015	TRAHANAS, PENELOPE	9175		City Of Chicago Police	\$4.00
10/29/2015	TRAHANAS, PENELOPE	9175		City Of Chicago Police	\$0.44
10/29/2015	TRAHANAS, PENELOPE	9175		City Of Chicago Police	\$75.86
10/29/2015	TRAHANAS, PENELOPE	9175		City Of Chicago Police	\$4.00
10/29/2015	TRAHANAS, PENELOPE	9175		City Of Chicago Police	\$0.68
10/29/2015	TRAHANAS, PENELOPE	9175		City Of Chicago Police	\$75.86
10/29/2015	TRAHANAS, PENELOPE	9175		City Of Chicago Police	\$4.00
10/29/2015	TRAHANAS, PENELOPE	9175		City Of Chicago Police	\$0.68
10/29/2015	TRAHANAS, PENELOPE	9175		City Of Chicago Police	\$222.49
10/29/2015	TRAHANAS, PENELOPE	9175		City Of Chicago Police	\$4.00
10/29/2015	TRAHANAS, PENELOPE	9175		City Of Chicago Police	\$0.44
10/29/2015	TRAHANAS, PENELOPE	9175		City Of Chicago Police	\$4.00
09/20/2009	TRAAN, GUAM	9161	001	City Of Chicago Police	\$112.27
01/03/2016	TRAAN, GUAM	9161	001	City Of Chicago Police	\$0.39
01/03/2016	TRAAN, GUAM	9161	001	City Of Chicago Police	\$0.39

19670

JOURNAL--CITY COUNCIL--CHICAGO

3/16/2016

Incident Date	Claimant	Rank	Unit of Assignment	Insured	Total to be Paid
01/03/2016	TRAAN, GUAM	9161	001	City Of Chicago Police	\$4.00
01/03/2016	TRAAN, GUAM	9161	001	City Of Chicago Police	\$0.48
01/03/2016	TRAAN, GUAM	9161	001	City Of Chicago Police	\$174.16
01/03/2016	TRAAN, GUAM	9161	001	City Of Chicago Police	\$4.00
01/03/2016	TRAAN, GUAM	9161	001	City Of Chicago Police	\$0.39
01/03/2016	TRAAN, GUAM	9161	001	City Of Chicago Police	\$213.71
01/03/2016	TRAAN, GUAM	9161	001	City Of Chicago Police	\$8.21
01/03/2016	TRAAN, GUAM	9161	001	City Of Chicago Police	\$205.90
01/03/2016	TRAAN, GUAM	9161	001	City Of Chicago Police	\$4.00
01/03/2016	TRAAN, GUAM	9161	001	City Of Chicago Police	\$8.75
01/03/2016	TRAAN, GUAM	9161	001	City Of Chicago Police	\$321.32
01/03/2016	TRAAN, GUAM	9161	001	City Of Chicago Police	\$193.14
01/03/2016	TRAAN, GUAM	9161	001	City Of Chicago Police	\$4.00
01/03/2016	TRAAN, GUAM	9161	001	City Of Chicago Police	\$259.86
01/03/2016	TRAAN, GUAM	9161	001	City Of Chicago Police	\$4.00
01/03/2016	TRAAN, GUAM	9161	001	City Of Chicago Police	\$0.58
01/03/2016	TRAAN, GUAM	9161	001	City Of Chicago Police	\$174.16
01/03/2016	TRAAN, GUAM	9161	001	City Of Chicago Police	\$4.00
01/03/2016	TRAAN, GUAM	9161	001	City Of Chicago Police	\$0.39
01/03/2016	TRAAN, GUAM	9161	001	City Of Chicago Police	\$259.86
01/03/2016	TRAAN, GUAM	9161	001	City Of Chicago Police	\$4.00
01/03/2016	TRAAN, GUAM	9161	001	City Of Chicago Police	\$0.58
01/03/2016	TRAAN, GUAM	9161	001	City Of Chicago Police	\$55.72
01/03/2016	TRAAN, GUAM	9161	001	City Of Chicago Police	\$4.00
01/03/2016	TRAAN, GUAM	9161	001	City Of Chicago Police	\$281.57
01/03/2016	TRAAN, GUAM	9161	001	City Of Chicago Police	\$4.00
01/03/2016	TRAAN, GUAM	9161	001	City Of Chicago Police	\$27.11
01/03/2016	TRAAN, GUAM	9161	001	City Of Chicago Police	\$4.00
01/03/2016	TRAAN, GUAM	9161	001	City Of Chicago Police	\$10.50
01/03/2016	TRAAN, GUAM	9161	001	City Of Chicago Police	\$122.74
01/03/2016	TRAAN, GUAM	9161	001	City Of Chicago Police	\$4.00
01/03/2016	TRAAN, GUAM	9161	001	City Of Chicago Police	\$43.57
01/03/2016	TRAAN, GUAM	9161	001	City Of Chicago Police	\$259.86

3/16/2016

REPORTS OF COMMITTEES

19671

Incident Date	Claimant	Rank	Unit of Assignment	Insured	Total to be Paid
01/03/2016	TRAAN, GUAM	9161	001	City Of Chicago Police	\$4.00
01/03/2016	TRAAN, GUAM	9161	001	City Of Chicago Police	\$0.58
01/03/2016	TRAAN, GUAM	9161	001	City Of Chicago Police	\$206.14
01/03/2016	TRAAN, GUAM	9161	001	City Of Chicago Police	\$4.00
01/03/2016	TRAAN, GUAM	9161	001	City Of Chicago Police	\$0.45
01/03/2016	TRAAN, GUAM	9161	001	City Of Chicago Police	\$174.16
01/03/2016	TRAAN, GUAM	9161	001	City Of Chicago Police	\$4.00
01/03/2016	TRAAN, GUAM	9161	001	City Of Chicago Police	\$0.39
01/03/2016	TRAAN, GUAM	9161	001	City Of Chicago Police	\$174.16
01/03/2016	TRAAN, GUAM	9161	001	City Of Chicago Police	\$4.00
01/03/2016	TRAAN, GUAM	9161	001	City Of Chicago Police	\$174.16
01/03/2016	TRAAN, GUAM	9161	001	City Of Chicago Police	\$4.00
12/03/2015	TORRES, RAUL	9161		City Of Chicago Police	\$4.00
12/03/2015	TORRES, RAUL	9161		City Of Chicago Police	\$189.59
12/20/2015	TOPP, WILLIAM	9161		City Of Chicago Police	\$986.00
12/20/2015	TOPP, WILLIAM	9161		City Of Chicago Police	\$4.00
12/20/2015	TOPP, WILLIAM	9161		City Of Chicago Police	\$168.32
12/20/2015	TOPP, WILLIAM	9161		City Of Chicago Police	\$0.50
12/20/2015	TOPP, WILLIAM	9161		City Of Chicago Police	\$239.40
12/20/2015	TOPP, WILLIAM	9161		City Of Chicago Police	\$4.00
12/20/2015	TOPP, WILLIAM	9161		City Of Chicago Police	\$0.47
12/20/2015	TOPP, WILLIAM	9161		City Of Chicago Police	\$248.89
12/20/2015	TOPP, WILLIAM	9161		City Of Chicago Police	\$4.00
12/20/2015	TOPP, WILLIAM	9161		City Of Chicago Police	\$130.09
12/20/2015	TOPP, WILLIAM	9161		City Of Chicago Police	\$4.00
12/20/2015	TOPP, WILLIAM	9161		City Of Chicago Police	\$0.26
12/20/2015	TOPP, WILLIAM	9161		City Of Chicago Police	\$209.29
12/20/2015	TOPP, WILLIAM	9161		City Of Chicago Police	\$4.00
12/20/2015	TOPP, WILLIAM	9161		City Of Chicago Police	\$0.42
03/10/2015	TOPCZEWSKI, BRYAN	9171	018	City Of Chicago Police	\$0.25
03/10/2015	TOPCZEWSKI, BRYAN	9171	018	City Of Chicago Police	\$296.37
03/10/2015	TOPCZEWSKI, BRYAN	9171	018	City Of Chicago Police	\$231.57
03/10/2015	TOPCZEWSKI, BRYAN	9171	018	City Of Chicago Police	\$0.23

Incident Date	Claimant	Rank	Unit of Assignment	Insured	Total to be Paid
03/10/2015	TOPCZEWSKI, BRYAN	9171	018	City Of Chicago Police	\$4.00
03/10/2015	TOPCZEWSKI, BRYAN	9171	018	City Of Chicago Police	\$216.56
03/10/2015	TOPCZEWSKI, BRYAN	9171	018	City Of Chicago Police	\$0.32
03/10/2015	TOPCZEWSKI, BRYAN	9171	018	City Of Chicago Police	\$4.00
03/10/2015	TOPCZEWSKI, BRYAN	9171	018	City Of Chicago Police	\$296.37
03/10/2015	TOPCZEWSKI, BRYAN	9171	018	City Of Chicago Police	\$0.27
03/10/2015	TOPCZEWSKI, BRYAN	9171	018	City Of Chicago Police	\$0.23
03/10/2015	TOPCZEWSKI, BRYAN	9171	018	City Of Chicago Police	\$4.00
03/10/2015	TOPCZEWSKI, BRYAN	9171	018	City Of Chicago Police	\$214.34
03/10/2015	TOPCZEWSKI, BRYAN	9171	018	City Of Chicago Police	\$4.00
03/10/2015	TOPCZEWSKI, BRYAN	9171	018	City Of Chicago Police	\$250.10
03/10/2015	TOPCZEWSKI, BRYAN	9171	018	City Of Chicago Police	\$0.32
03/10/2015	TOPCZEWSKI, BRYAN	9171	018	City Of Chicago Police	\$4.00
03/10/2015	TOPCZEWSKI, BRYAN	9171	018	City Of Chicago Police	\$4.00
12/06/2015	TOJONG, LESTER	9161		City Of Chicago Police	\$4.00
12/06/2015	TOJONG, LESTER	9161		City Of Chicago Police	\$184.98
12/06/2015	TOJONG, LESTER	9161		City Of Chicago Police	\$4.00
12/06/2015	TOJONG, LESTER	9161		City Of Chicago Police	\$140.19
12/06/2015	TOJONG, LESTER	9161		City Of Chicago Police	\$4.00
12/06/2015	TOJONG, LESTER	9161		City Of Chicago Police	\$140.19
12/06/2015	TOJONG, LESTER	9161		City Of Chicago Police	\$4.00

19672

JOURNAL--CITY COUNCIL--CHICAGO

3/16/2016

3/16/2016

REPORTS OF COMMITTEES

19673

Incident Date	Claimant	Rank	Unit of Assignment	Insured	Total to be Paid
12/06/2015	TOJONG, LESTER	9161		City Of Chicago Police	\$138.25
12/06/2015	TOJONG, LESTER	9161		City Of Chicago Police	\$4.00
12/06/2015	TOJONG, LESTER	9161		City Of Chicago Police	\$138.25
12/06/2015	TOJONG, LESTER	9161		City Of Chicago Police	\$4.00
12/06/2015	TOJONG, LESTER	9161		City Of Chicago Police	\$210.69
12/06/2015	TOJONG, LESTER	9161		City Of Chicago Police	\$931.00
12/06/2015	TOJONG, LESTER	9161		City Of Chicago Police	\$4.00
12/06/2015	TOJONG, LESTER	9161		City Of Chicago Police	\$4.00
12/06/2015	TOJONG, LESTER	9161		City Of Chicago Police	\$4.00
12/06/2015	TOJONG, LESTER	9161		City Of Chicago Police	\$138.25
12/06/2015	TOJONG, LESTER	9161		City Of Chicago Police	\$4.00
12/06/2015	TOJONG, LESTER	9161		City Of Chicago Police	\$750.12
12/06/2015	TOJONG, LESTER	9161		City Of Chicago Police	\$4.00
12/06/2015	TOJONG, LESTER	9161		City Of Chicago Police	\$4.00
12/06/2015	TOJONG, LESTER	9161		City Of Chicago Police	\$89.45
12/06/2015	TOJONG, LESTER	9161		City Of Chicago Police	\$4.00
12/06/2015	TOJONG, LESTER	9161		City Of Chicago Police	\$637.00
12/06/2015	TOJONG, LESTER	9161		City Of Chicago Police	\$931.00
10/04/2015	TIRADO, GLORIA	9161	765	City Of Chicago Police	\$4.00
10/04/2015	TIRADO, GLORIA	9161	765	City Of Chicago Police	\$152.65
10/04/2015	TIRADO, GLORIA	9161	765	City Of Chicago Police	\$314.48
10/04/2015	TIRADO, GLORIA	9161	765	City Of Chicago Police	\$4.00
10/04/2015	TIRADO, GLORIA	9161	765	City Of Chicago Police	\$2.44
10/04/2015	TIRADO, GLORIA	9161	765	City Of Chicago Police	\$313.85
10/04/2015	TIRADO, GLORIA	9161	765	City Of Chicago Police	\$4.00
10/04/2015	TIRADO, GLORIA	9161	765	City Of Chicago Police	\$2.43
10/04/2015	TIRADO, GLORIA	9161	765	City Of Chicago Police	\$314.48
10/04/2015	TIRADO, GLORIA	9161	765	City Of Chicago Police	\$4.00
10/04/2015	TIRADO, GLORIA	9161	765	City Of Chicago Police	\$2.44
10/04/2015	TIRADO, GLORIA	9161	765	City Of Chicago Police	\$314.48
10/04/2015	TIRADO, GLORIA	9161	765	City Of Chicago Police	\$4.00
10/04/2015	TIRADO, GLORIA	9161	765	City Of Chicago Police	\$2.44
10/04/2015	TIRADO, GLORIA	9161	765	City Of Chicago Police	\$314.48

19674

JOURNAL--CITY COUNCIL--CHICAGO

3/16/2016

Incident Date	Claimant	Rank	Unit of Assignment	Insured	Total to be Paid
10/04/2015	TIRADO, GLORIA	9161	765	City Of Chicago Police	\$2.44
10/04/2015	TIRADO, GLORIA	9161	765	City Of Chicago Police	\$4.00
10/04/2015	TIRADO, GLORIA	9161	765	City Of Chicago Police	\$7.85
10/04/2015	TIRADO, GLORIA	9161	765	City Of Chicago Police	\$4.00
10/04/2015	TIRADO, GLORIA	9161	765	City Of Chicago Police	\$138.54
01/12/2013	TIERNEY, KERRY	9161	017	City Of Chicago Police	\$4.00
01/12/2013	TIERNEY, KERRY	9161	017	City Of Chicago Police	\$20.08
01/12/2013	TIERNEY, KERRY	9161	017	City Of Chicago Police	\$4.00
01/12/2013	TIERNEY, KERRY	9161	017	City Of Chicago Police	\$79.85
06/24/2015	THOMPSON, ABASI	9161	014	City Of Chicago Police	\$399.15
06/24/2015	THOMPSON, ABASI	9161	014	City Of Chicago Police	\$399.15
06/24/2015	THOMPSON, ABASI	9161	014	City Of Chicago Police	\$0.86
06/24/2015	THOMPSON, ABASI	9161	014	City Of Chicago Police	\$399.15
06/24/2015	THOMPSON, ABASI	9161	014	City Of Chicago Police	\$4.00
06/24/2015	THOMPSON, ABASI	9161	014	City Of Chicago Police	\$0.86
06/24/2015	THOMPSON, ABASI	9161	014	City Of Chicago Police	\$399.15
06/24/2015	THOMPSON, ABASI	9161	014	City Of Chicago Police	\$4.00
06/24/2015	THOMPSON, ABASI	9161	014	City Of Chicago Police	\$0.86
06/24/2015	THOMPSON, ABASI	9161	014	City Of Chicago Police	\$328.38
06/24/2015	THOMPSON, ABASI	9161	014	City Of Chicago Police	\$4.00
06/24/2015	THOMPSON, ABASI	9161	014	City Of Chicago Police	\$0.71
06/24/2015	THOMPSON, ABASI	9161	014	City Of Chicago Police	\$258.93
06/24/2015	THOMPSON, ABASI	9161	014	City Of Chicago Police	\$4.00
06/24/2015	THOMPSON, ABASI	9161	014	City Of Chicago Police	\$0.56
06/24/2015	THOMPSON, ABASI	9161	014	City Of Chicago Police	\$4.00
06/24/2015	THOMPSON, ABASI	9161	014	City Of Chicago Police	\$0.86
06/24/2015	THOMPSON, ABASI	9161	014	City Of Chicago Police	\$398.35
06/24/2015	THOMPSON, ABASI	9161	014	City Of Chicago Police	\$4.00
06/24/2015	THOMPSON, ABASI	9161	014	City Of Chicago Police	\$0.86
06/24/2015	THOMPSON, ABASI	9161	014	City Of Chicago Police	\$398.35
06/24/2015	THOMPSON, ABASI	9161	014	City Of Chicago Police	\$4.00
06/24/2015	THOMPSON, ABASI	9161	014	City Of Chicago Police	\$0.86
06/24/2015	THOMPSON, ABASI	9161	014	City Of Chicago Police	\$76.01

3/16/2016

REPORTS OF COMMITTEES

19675

Incident Date	Claimant	Rank	Unit of Assignment	Insured	Total to be Paid
06/24/2015	THOMPSON, ABASI	9161	014	City Of Chicago Police	\$4.00
06/24/2015	THOMPSON, ABASI	9161	014	City Of Chicago Police	\$0.68
06/24/2015	THOMPSON, ABASI	9161	014	City Of Chicago Police	\$399.15
06/24/2015	THOMPSON, ABASI	9161	014	City Of Chicago Police	\$4.00
06/24/2015	THOMPSON, ABASI	9161	014	City Of Chicago Police	\$0.86
06/24/2015	THOMPSON, ABASI	9161	014	City Of Chicago Police	\$399.15
06/24/2015	THOMPSON, ABASI	9161	014	City Of Chicago Police	\$4.00
06/24/2015	THOMPSON, ABASI	9161	014	City Of Chicago Police	\$0.86
06/24/2015	THOMPSON, ABASI	9161	014	City Of Chicago Police	\$399.15
06/24/2015	THOMPSON, ABASI	9161	014	City Of Chicago Police	\$4.00
06/24/2015	THOMPSON, ABASI	9161	014	City Of Chicago Police	\$0.86
06/24/2015	THOMPSON, ABASI	9161	014	City Of Chicago Police	\$399.15
06/24/2015	THOMPSON, ABASI	9161	014	City Of Chicago Police	\$4.00
06/24/2015	THOMPSON, ABASI	9161	014	City Of Chicago Police	\$0.86
06/24/2015	THOMPSON, ABASI	9161	014	City Of Chicago Police	\$4.00
11/21/2015	TELLEZ, KAREN	9161	016	City Of Chicago Police	\$54.93
11/21/2015	TELLEZ, KAREN	9161	016	City Of Chicago Police	\$4.00
11/21/2015	TELLEZ, KAREN	9161	016	City Of Chicago Police	\$214.89
11/21/2015	TELLEZ, KAREN	9161	016	City Of Chicago Police	\$789.32
11/21/2015	TELLEZ, KAREN	9161	016	City Of Chicago Police	\$4.00
11/21/2015	TELLEZ, KAREN	9161	016	City Of Chicago Police	\$615.00
11/21/2015	TELLEZ, KAREN	9161	016	City Of Chicago Police	\$4.00
11/21/2015	TELLEZ, KAREN	9161	016	City Of Chicago Police	\$92.70
11/21/2015	TELLEZ, KAREN	9161	016	City Of Chicago Police	\$4.00
11/21/2015	TELLEZ, KAREN	9161	016	City Of Chicago Police	\$55.98
11/21/2015	TELLEZ, KAREN	9161	016	City Of Chicago Police	\$45.47
11/21/2015	TELLEZ, KAREN	9161	016	City Of Chicago Police	\$110.00
11/21/2015	TELLEZ, KAREN	9161	016	City Of Chicago Police	\$31.32
06/20/2015	TELLEZ, JOANN	4238		City Of Chicago Police	\$3.99
06/20/2015	TELLEZ, JOANN	4238		City Of Chicago Police	\$4.00
06/20/2015	TELLEZ, JOANN	4238		City Of Chicago Police	\$56.56
11/19/2002	Schak, Edward C	P	00025	City Of Chicago Police	\$4.00
05/16/2011	SWIATKOWSKI, BRIAN	9161		City Of Chicago Police	\$4.00

19676

JOURNAL--CITY COUNCIL--CHICAGO

3/16/2016

Incident Date	Claimant	Rank	Unit of Assignment	Insured	Total to be Paid
05/16/2011	SWIATKOWSKI, BRIAN	9161		City Of Chicago Police	\$151.00
05/16/2011	SWIATKOWSKI, BRIAN	9161		City Of Chicago Police	\$188.19
05/16/2011	SWIATKOWSKI, BRIAN	9161		City Of Chicago Police	\$283.75
05/16/2011	SWIATKOWSKI, BRIAN	9161		City Of Chicago Police	\$120.00
05/16/2011	SWIATKOWSKI, BRIAN	9161		City Of Chicago Police	\$4.00
05/16/2011	SWIATKOWSKI, BRIAN	9161		City Of Chicago Police	\$4.00
05/16/2011	SWIATKOWSKI, BRIAN	9161		City Of Chicago Police	\$361.42
02/15/2016	SWEIS, HAZEM	9161	044	City Of Chicago Police	\$4.00
02/15/2016	SWEIS, HAZEM	9161	044	City Of Chicago Police	\$0.37
02/15/2016	SWEIS, HAZEM	9161	044	City Of Chicago Police	\$41.10
02/15/2016	SWEIS, HAZEM	9161	044	City Of Chicago Police	\$6.82
02/15/2016	SWEIS, HAZEM	9161	044	City Of Chicago Police	\$4.00
02/15/2016	SWEIS, HAZEM	9161	044	City Of Chicago Police	\$762.07
02/14/2016	SWEENEY, WILLIAM	9161		City Of Chicago Police	\$104.40
02/14/2016	SWEENEY, WILLIAM	9161		City Of Chicago Police	\$6.35
02/14/2016	SWEENEY, WILLIAM	9161		City Of Chicago Police	\$4.00
02/14/2016	SWEENEY, WILLIAM	9161		City Of Chicago Police	\$336.13
02/14/2016	SWEENEY, WILLIAM	9161		City Of Chicago Police	\$49.48
02/14/2016	SWEENEY, WILLIAM	9161		City Of Chicago Police	\$4.00
02/14/2016	SWEENEY, WILLIAM	9161		City Of Chicago Police	\$1.98
02/14/2016	SWEENEY, WILLIAM	9161		City Of Chicago Police	\$4.00
08/31/2013	SWAIN, JENNIFER	9152		City Of Chicago Police	\$0.54
08/31/2013	SWAIN, JENNIFER	9152		City Of Chicago Police	\$4.00
08/31/2013	SWAIN, JENNIFER	9152		City Of Chicago Police	\$277.20
08/31/2013	SWAIN, JENNIFER	9152		City Of Chicago Police	\$277.20
08/31/2013	SWAIN, JENNIFER	9152		City Of Chicago Police	\$4.00
08/31/2013	SWAIN, JENNIFER	9152		City Of Chicago Police	\$0.54
08/31/2013	SWAIN, JENNIFER	9152		City Of Chicago Police	\$110.00
09/05/2015	SVIENTEK, KENNETH	9161	044	City Of Chicago Police	\$184.35
09/05/2015	SVIENTEK, KENNETH	9161	044	City Of Chicago Police	\$4.00
11/13/2014	SVEC, JAMES	9161		City Of Chicago Police	\$0.68
11/13/2014	SVEC, JAMES	9161		City Of Chicago Police	\$516.50
11/13/2014	SVEC, JAMES	9161		City Of Chicago Police	\$4.00

3/16/2016

REPORTS OF COMMITTEES

19677

Incident Date	Claimant	Rank	Unit of Assignment	Insured	Total to be Paid
11/13/2014	SVEC, JAMES	9161		City Of Chicago Police	\$1.02
11/13/2014	SVEC, JAMES	9161		City Of Chicago Police	\$75.86
11/13/2014	SVEC, JAMES	9161		City Of Chicago Police	\$4.00
11/13/2014	SVEC, JAMES	9161		City Of Chicago Police	\$297.18
11/13/2014	SVEC, JAMES	9161		City Of Chicago Police	\$0.59
10/13/2013	SUSA, TINA	9161	044	City Of Chicago Police	\$80.01
10/13/2013	SUSA, TINA	9161	044	City Of Chicago Police	\$286.41
10/13/2013	SUSA, TINA	9161	044	City Of Chicago Police	\$4.00
07/04/2015	SURVILLION, ALLEN	9161		City Of Chicago Police	\$76.83
01/25/2016	SURMA, THOMAS	9161	016	City Of Chicago Police	\$641.78
01/25/2016	SURMA, THOMAS	9161	016	City Of Chicago Police	\$4.00
01/25/2016	SURMA, THOMAS	9161	016	City Of Chicago Police	\$0.37
01/25/2016	SURMA, THOMAS	9161	016	City Of Chicago Police	\$4.00
01/25/2016	SURMA, THOMAS	9161	016	City Of Chicago Police	\$41.10
01/25/2016	SURMA, THOMAS	9161	016	City Of Chicago Police	\$5.75
02/01/2015	STRAUSS, KIRK	9161	017	City Of Chicago Police	\$4.00
02/01/2015	STRAUSS, KIRK	9161	017	City Of Chicago Police	\$139.79
11/11/2015	STELLING, BRIAN	9161		City Of Chicago Police	\$37.49
11/11/2015	STELLING, BRIAN	9161		City Of Chicago Police	\$2.39
11/11/2015	STELLING, BRIAN	9161		City Of Chicago Police	\$745.66
11/11/2015	STELLING, BRIAN	9161		City Of Chicago Police	\$615.00
11/11/2015	STELLING, BRIAN	9161		City Of Chicago Police	\$4.00
12/20/2015	SPARANO, FREDERICK	9161	044	City Of Chicago Police	\$6.44
12/20/2015	SPARANO, FREDERICK	9161	044	City Of Chicago Police	\$4.00
12/20/2015	SPARANO, FREDERICK	9161	044	City Of Chicago Police	\$341.44
12/20/2015	SPARANO, FREDERICK	9161	044	City Of Chicago Police	\$19.57
12/20/2015	SPARANO, FREDERICK	9161	044	City Of Chicago Police	\$23.63
12/20/2015	SPARANO, FREDERICK	9161	044	City Of Chicago Police	\$0.45
12/20/2015	SPARANO, FREDERICK	9161	044	City Of Chicago Police	\$6.97
12/20/2015	SPARANO, FREDERICK	9161	044	City Of Chicago Police	\$4.00
12/20/2015	SPARANO, FREDERICK	9161	044	City Of Chicago Police	\$4.00
12/20/2015	SPARANO, FREDERICK	9161	044	City Of Chicago Police	\$740.00
12/20/2015	SPARANO, FREDERICK	9161	044	City Of Chicago Police	\$449.31

19678

JOURNAL--CITY COUNCIL--CHICAGO

3/16/2016

Incident Date	Claimant	Rank	Unit of Assignment	Insured	Total to be Paid
12/20/2015	SPARANO, FREDERICK	9161	044	City Of Chicago Police	\$4.00
12/20/2015	SPARANO, FREDERICK	9161	044	City Of Chicago Police	\$4.00
12/24/2015	SPACEK, GEORGE	9161	007	City Of Chicago Police	\$1.36
12/24/2015	SPACEK, GEORGE	9161	007	City Of Chicago Police	\$4.00
12/24/2015	SPACEK, GEORGE	9161	007	City Of Chicago Police	\$72.01
12/24/2015	SPACEK, GEORGE	9161	007	City Of Chicago Police	\$4.00
12/24/2015	SPACEK, GEORGE	9161	007	City Of Chicago Police	\$64.04
12/24/2015	SPACEK, GEORGE	9161	007	City Of Chicago Police	\$1.36
12/24/2015	SPACEK, GEORGE	9161	007	City Of Chicago Police	\$4.00
12/24/2015	SPACEK, GEORGE	9161	007	City Of Chicago Police	\$72.01
12/24/2015	SPACEK, GEORGE	9161	007	City Of Chicago Police	\$0.20
12/24/2015	SPACEK, GEORGE	9161	007	City Of Chicago Police	\$107.39
12/24/2015	SPACEK, GEORGE	9161	007	City Of Chicago Police	\$4.00
12/24/2015	SPACEK, GEORGE	9161	007	City Of Chicago Police	\$4.00
12/24/2015	SPACEK, GEORGE	9161	007	City Of Chicago Police	\$0.20
12/24/2015	SPACEK, GEORGE	9161	007	City Of Chicago Police	\$183.83
12/24/2015	SPACEK, GEORGE	9161	007	City Of Chicago Police	\$4.00
12/24/2015	SPACEK, GEORGE	9161	007	City Of Chicago Police	\$0.20
12/24/2015	SPACEK, GEORGE	9161	007	City Of Chicago Police	\$4.00
02/05/2015	SPAARGAREN, MICHAEL	9161	019	City Of Chicago Police	\$4.00
02/05/2015	SPAARGAREN, MICHAEL	9161	019	City Of Chicago Police	\$250.00
02/05/2015	SPAARGAREN, MICHAEL	9161	019	City Of Chicago Police	\$250.00
01/22/2015	SOREGHEN, SCOTT	9161		City Of Chicago Police	\$4.00
01/22/2015	SOREGHEN, SCOTT	9161		City Of Chicago Police	\$1.97
01/22/2015	SOREGHEN, SCOTT	9161		City Of Chicago Police	\$4.00
01/22/2015	SOREGHEN, SCOTT	9161		City Of Chicago Police	\$105.72
06/11/2015	SONLEY, JOHN	9161	002	City Of Chicago Police	\$0.68
06/11/2015	SONLEY, JOHN	9161	002	City Of Chicago Police	\$4.00
06/11/2015	SONLEY, JOHN	9161	002	City Of Chicago Police	\$30.31
06/11/2015	SONLEY, JOHN	9161	002	City Of Chicago Police	\$39.79
06/11/2015	SONLEY, JOHN	9161	002	City Of Chicago Police	\$26.58
06/11/2015	SONLEY, JOHN	9161	002	City Of Chicago Police	\$4.00
06/11/2015	SONLEY, JOHN	9161	002	City Of Chicago Police	\$75.86

3/16/2016

REPORTS OF COMMITTEES

19679

Incident Date	Claimant	Rank	Unit of Assignment	Insured	Total to be Paid
06/11/2015	SONLEY, JOHN	9161	002	City Of Chicago Police	\$4.00
06/11/2015	SONLEY, JOHN	9161	002	City Of Chicago Police	\$3.15
06/11/2015	SONLEY, JOHN	9161	002	City Of Chicago Police	\$4.00
06/11/2015	SONLEY, JOHN	9161	002	City Of Chicago Police	\$166.76
11/18/2015	SOLSKI, DAVID	9161		City Of Chicago Police	\$4.00
11/18/2015	SOLSKI, DAVID	9161		City Of Chicago Police	\$7.82
01/25/2016	SOFERE, JOHN	9164	015	City Of Chicago Police	\$138.54
01/25/2016	SOFERE, JOHN	9164	015	City Of Chicago Police	\$7.85
01/25/2016	SOFERE, JOHN	9164	015	City Of Chicago Police	\$4.00
01/25/2016	SOFERE, JOHN	9164	015	City Of Chicago Police	\$2.13
01/25/2016	SOFERE, JOHN	9164	015	City Of Chicago Police	\$4.00
01/25/2016	SOFERE, JOHN	9164	015	City Of Chicago Police	\$237.99
01/25/2016	SOFERE, JOHN	9164	015	City Of Chicago Police	\$4.00
01/25/2016	SOFERE, JOHN	9164	015	City Of Chicago Police	\$209.38
01/25/2016	SOFERE, JOHN	9164	015	City Of Chicago Police	\$2.42
01/25/2016	SOFERE, JOHN	9164	015	City Of Chicago Police	\$4.00
01/25/2016	SOFERE, JOHN	9164	015	City Of Chicago Police	\$615.00
01/25/2016	SOFERE, JOHN	9164	015	City Of Chicago Police	\$4.00
01/25/2016	SOFERE, JOHN	9164	015	City Of Chicago Police	\$114.23
01/25/2016	SOFERE, JOHN	9164	015	City Of Chicago Police	\$56.74
01/25/2016	SOFERE, JOHN	9164	015	City Of Chicago Police	\$4.00
01/25/2016	SOFERE, JOHN	9164	015	City Of Chicago Police	\$4.00
01/25/2016	SOFERE, JOHN	9164	015	City Of Chicago Police	\$0.22
11/01/2011	SMITH, JOSEPH	9168	059	City Of Chicago Police	\$188.00
11/01/2011	SMITH, JOSEPH	9168	059	City Of Chicago Police	\$63.00
08/23/2015	SMITH, JAMES	9161	044	City Of Chicago Police	\$0.44
08/23/2015	SMITH, JAMES	9161	044	City Of Chicago Police	\$224.96
08/23/2015	SMITH, JAMES	9161	044	City Of Chicago Police	\$4.00
08/23/2015	SMITH, JAMES	9161	044	City Of Chicago Police	\$0.44
08/23/2015	SMITH, JAMES	9161	044	City Of Chicago Police	\$4.00
08/23/2015	SMITH, JAMES	9161	044	City Of Chicago Police	\$0.44
08/23/2015	SMITH, JAMES	9161	044	City Of Chicago Police	\$224.55
08/23/2015	SMITH, JAMES	9161	044	City Of Chicago Police	\$62.41

19680

JOURNAL--CITY COUNCIL--CHICAGO

3/16/2016

Incident Date	Claimant	Rank	Unit of Assignment	Insured	Total to be Paid
08/23/2015	SMITH, JAMES	9161	044	City Of Chicago Police	\$4.00
08/23/2015	SMITH, JAMES	9161	044	City Of Chicago Police	\$2.99
08/23/2015	SMITH, JAMES	9161	044	City Of Chicago Police	\$228.74
08/23/2015	SMITH, JAMES	9161	044	City Of Chicago Police	\$4.00
08/23/2015	SMITH, JAMES	9161	044	City Of Chicago Police	\$0.14
08/23/2015	SMITH, JAMES	9161	044	City Of Chicago Police	\$123.82
08/23/2015	SMITH, JAMES	9161	044	City Of Chicago Police	\$4.00
08/23/2015	SMITH, JAMES	9161	044	City Of Chicago Police	\$1.11
08/23/2015	SMITH, JAMES	9161	044	City Of Chicago Police	\$228.74
08/23/2015	SMITH, JAMES	9161	044	City Of Chicago Police	\$4.00
08/23/2015	SMITH, JAMES	9161	044	City Of Chicago Police	\$0.14
08/23/2015	SMITH, JAMES	9161	044	City Of Chicago Police	\$228.74
08/23/2015	SMITH, JAMES	9161	044	City Of Chicago Police	\$4.00
08/23/2015	SMITH, JAMES	9161	044	City Of Chicago Police	\$0.35
08/23/2015	SMITH, JAMES	9161	044	City Of Chicago Police	\$229.09
08/23/2015	SMITH, JAMES	9161	044	City Of Chicago Police	\$4.00
08/23/2015	SMITH, JAMES	9161	044	City Of Chicago Police	\$0.45
08/23/2015	SMITH, JAMES	9161	044	City Of Chicago Police	\$222.18
08/23/2015	SMITH, JAMES	9161	044	City Of Chicago Police	\$4.00
08/23/2015	SMITH, JAMES	9161	044	City Of Chicago Police	\$0.92
08/23/2015	SMITH, JAMES	9161	044	City Of Chicago Police	\$4.00
08/23/2015	SMITH, JAMES	9161	044	City Of Chicago Police	\$31.40
08/23/2015	SMITH, JAMES	9161	044	City Of Chicago Police	\$5.32
08/23/2015	SMITH, JAMES	9161	044	City Of Chicago Police	\$4.00
08/23/2015	SMITH, JAMES	9161	044	City Of Chicago Police	\$224.96
08/23/2015	SMITH, JAMES	9161	044	City Of Chicago Police	\$4.00
08/23/2015	SMITH, JAMES	9161	044	City Of Chicago Police	\$0.44
08/23/2015	SMITH, JAMES	9161	044	City Of Chicago Police	\$224.96
08/23/2015	SMITH, JAMES	9161	044	City Of Chicago Police	\$4.00
08/26/2015	SLAUGHTER, HERMAN	9161	006	City Of Chicago Police	\$615.00

Incident Date	Claimant	Rank	Unit of Assignment	Insured	Total to be Paid
08/26/2015	SLAUGHTER, HERMAN	9161	006	City Of Chicago Police	\$94.95
08/26/2015	SLAUGHTER, HERMAN	9161	006	City Of Chicago Police	\$4.00
11/18/2015	SIX, CHARLES	9161		City Of Chicago Police	\$4.00
11/18/2015	SIX, CHARLES	9161		City Of Chicago Police	\$7.17
03/25/2011	SIPIC, MILAN	9161	153	City Of Chicago Police	\$4.00
04/16/2015	SINKS, KEITH	9161		City Of Chicago Police	\$0.52
04/16/2015	SINKS, KEITH	9161		City Of Chicago Police	\$267.03
04/16/2015	SINKS, KEITH	9161		City Of Chicago Police	\$4.00
04/16/2015	SINKS, KEITH	9161		City Of Chicago Police	\$0.64
04/16/2015	SINKS, KEITH	9161		City Of Chicago Police	\$4.00
04/16/2015	SINKS, KEITH	9161		City Of Chicago Police	\$328.56
04/16/2015	SINKS, KEITH	9161		City Of Chicago Police	\$0.57
04/16/2015	SINKS, KEITH	9161		City Of Chicago Police	\$4.00
04/16/2015	SINKS, KEITH	9161		City Of Chicago Police	\$297.30
04/16/2015	SINKS, KEITH	9161		City Of Chicago Police	\$0.42
04/16/2015	SINKS, KEITH	9161		City Of Chicago Police	\$4.00
04/16/2015	SINKS, KEITH	9161		City Of Chicago Police	\$218.61
04/16/2015	SINKS, KEITH	9161		City Of Chicago Police	\$102.97
04/16/2015	SINKS, KEITH	9161		City Of Chicago Police	\$0.78
04/16/2015	SINKS, KEITH	9161		City Of Chicago Police	\$4.00
04/16/2015	SINKS, KEITH	9161		City Of Chicago Police	\$403.12
04/16/2015	SINKS, KEITH	9161		City Of Chicago Police	\$0.62
04/16/2015	SINKS, KEITH	9161		City Of Chicago Police	\$4.00
04/16/2015	SINKS, KEITH	9161		City Of Chicago Police	\$318.98
04/16/2015	SINKS, KEITH	9161		City Of Chicago Police	\$355.81
04/16/2015	SINKS, KEITH	9161		City Of Chicago Police	\$0.70
04/16/2015	SINKS, KEITH	9161		City Of Chicago Police	\$4.00
04/16/2015	SINKS, KEITH	9161		City Of Chicago Police	\$403.12
04/16/2015	SINKS, KEITH	9161		City Of Chicago Police	\$4.00
04/16/2015	SINKS, KEITH	9161		City Of Chicago Police	\$0.78
04/16/2015	SINKS, KEITH	9161		City Of Chicago Police	\$267.03
04/16/2015	SINKS, KEITH	9161		City Of Chicago Police	\$4.00
04/16/2015	SINKS, KEITH	9161		City Of Chicago Police	\$0.52

3/16/2016

REPORTS OF COMMITTEES

19681

19682

JOURNAL--CITY COUNCIL--CHICAGO

3/16/2016

Incident Date	Claimant	Rank	Unit of Assignment	Insured	Total to be Paid
04/16/2015	SINKS, KEITH	9161		City Of Chicago Police	\$360.36
04/16/2015	SINKS, KEITH	9161		City Of Chicago Police	\$4.00
04/16/2015	SINKS, KEITH	9161		City Of Chicago Police	\$0.70
04/16/2015	SINKS, KEITH	9161		City Of Chicago Police	\$361.05
04/16/2015	SINKS, KEITH	9161		City Of Chicago Police	\$4.00
04/16/2015	SINKS, KEITH	9161		City Of Chicago Police	\$0.70
04/16/2015	SINKS, KEITH	9161		City Of Chicago Police	\$361.05
04/16/2015	SINKS, KEITH	9161		City Of Chicago Police	\$4.00
04/16/2015	SINKS, KEITH	9161		City Of Chicago Police	\$0.70
04/16/2015	SINKS, KEITH	9161		City Of Chicago Police	\$483.85
04/16/2015	SINKS, KEITH	9161		City Of Chicago Police	\$4.00
04/16/2015	SINKS, KEITH	9161		City Of Chicago Police	\$0.94
04/16/2015	SINKS, KEITH	9161		City Of Chicago Police	\$361.05
12/16/2014	SIMPSON OWENS, VALENCIA	9161	022	City Of Chicago Police	\$4.00
12/16/2014	SIMPSON OWENS, VALENCIA	9161	022	City Of Chicago Police	\$4.00
12/16/2014	SIMPSON OWENS, VALENCIA	9161	022	City Of Chicago Police	\$4.00
12/16/2014	SIMPSON OWENS, VALENCIA	9161	022	City Of Chicago Police	\$4.00
12/16/2014	SIMPSON OWENS, VALENCIA	9161	022	City Of Chicago Police	\$55.77
12/16/2014	SIMPSON OWENS, VALENCIA	9161	022	City Of Chicago Police	\$4.00
12/16/2014	SIMPSON OWENS, VALENCIA	9161	022	City Of Chicago Police	\$4.00
05/30/2014	SIMMONS, JOAN	9161		City Of Chicago Police	\$26.10
02/19/2015	SILVA, ANTONIO	9161	010	City Of Chicago Police	\$100.66
02/19/2015	SILVA, ANTONIO	9161	010	City Of Chicago Police	\$4.00
01/30/2012	SIEJA, THOMAS	9161	044	City Of Chicago Police	\$79.85
01/30/2012	SIEJA, THOMAS	9161	044	City Of Chicago Police	\$377.96
01/30/2012	SIEJA, THOMAS	9161	044	City Of Chicago Police	\$2.68
01/30/2012	SIEJA, THOMAS	9161	044	City Of Chicago Police	\$76.83
01/30/2012	SIEJA, THOMAS	9161	044	City Of Chicago Police	\$4.00
01/30/2012	SIEJA, THOMAS	9161	044	City Of Chicago Police	\$4.00
01/30/2012	SIEJA, THOMAS	9161	044	City Of Chicago Police	\$284.19
12/04/2015	SIEGEL, ADAM	9161	010	City Of Chicago Police	\$16.71
12/04/2015	SIEGEL, ADAM	9161	010	City Of Chicago Police	\$4.00
12/04/2015	SIEGEL, ADAM	9161	010	City Of Chicago Police	\$557.06

3/16/2016

REPORTS OF COMMITTEES

19683

Incident Date	Claimant	Rank	Unit of Assignment	Insured	Total to be Paid
08/23/2015	SHIELDS, MICHAEL	9161	011	City Of Chicago Police	\$44.42
08/23/2015	SHIELDS, MICHAEL	9161	011	City Of Chicago Police	\$4.00
08/23/2015	SHIELDS, MICHAEL	9161	011	City Of Chicago Police	\$0.05
01/18/2016	SHIELDS, MICHAEL	9161	011	City Of Chicago Police	\$13.57
01/18/2016	SHIELDS, MICHAEL	9161	011	City Of Chicago Police	\$3.68
01/18/2016	SHIELDS, MICHAEL	9161	011	City Of Chicago Police	\$94.01
01/18/2016	SHIELDS, MICHAEL	9161	011	City Of Chicago Police	\$4.00
01/18/2016	SHIELDS, MICHAEL	9161	011	City Of Chicago Police	\$4.00
01/18/2016	SHIELDS, MICHAEL	9161	011	City Of Chicago Police	\$23.06
01/18/2016	SHIELDS, MICHAEL	9161	011	City Of Chicago Police	\$4.00
09/01/2015	SHIELDS, JAMES	9161	153	City Of Chicago Police	\$252.84
09/01/2015	SHIELDS, JAMES	9161	153	City Of Chicago Police	\$4.00
09/01/2015	SHIELDS, JAMES	9161	153	City Of Chicago Police	\$0.49
09/01/2015	SHIELDS, JAMES	9161	153	City Of Chicago Police	\$256.97
09/01/2015	SHIELDS, JAMES	9161	153	City Of Chicago Police	\$4.00
09/01/2015	SHIELDS, JAMES	9161	153	City Of Chicago Police	\$0.50
09/01/2015	SHIELDS, JAMES	9161	153	City Of Chicago Police	\$4.00
09/01/2015	SHIELDS, JAMES	9161	153	City Of Chicago Police	\$4.00
09/01/2015	SHIELDS, JAMES	9161	153	City Of Chicago Police	\$22.72
09/01/2015	SHIELDS, JAMES	9161	153	City Of Chicago Police	\$4.00
09/01/2015	SHIELDS, JAMES	9161	153	City Of Chicago Police	\$253.67
09/01/2015	SHIELDS, JAMES	9161	153	City Of Chicago Police	\$4.00
09/01/2015	SHIELDS, JAMES	9161	153	City Of Chicago Police	\$0.50
09/01/2015	SHIELDS, JAMES	9161	153	City Of Chicago Police	\$222.49
09/01/2015	SHIELDS, JAMES	9161	153	City Of Chicago Police	\$4.00
09/01/2015	SHIELDS, JAMES	9161	153	City Of Chicago Police	\$0.44
09/01/2015	SHIELDS, JAMES	9161	153	City Of Chicago Police	\$40.02
09/01/2015	SHIELDS, JAMES	9161	153	City Of Chicago Police	\$25.42
09/01/2015	SHIELDS, JAMES	9161	153	City Of Chicago Police	\$131.20
09/01/2015	SHIELDS, JAMES	9161	153	City Of Chicago Police	\$80.01
09/01/2015	SHIELDS, JAMES	9161	153	City Of Chicago Police	\$4.00
09/01/2015	SHIELDS, JAMES	9161	153	City Of Chicago Police	\$4.27
09/01/2015	SHIELDS, JAMES	9161	153	City Of Chicago Police	\$0.44

19684

JOURNAL--CITY COUNCIL--CHICAGO

3/16/2016

Incident Date	Claimant	Rank	Unit of Assignment	Insured	Total to be Paid
09/01/2015	SHIELDS, JAMES	9161	153	City Of Chicago Police	\$226.23
09/01/2015	SHIELDS, JAMES	9161	153	City Of Chicago Police	\$4.00
09/01/2015	SHIELDS, JAMES	9161	153	City Of Chicago Police	\$4.00
09/01/2015	SHIELDS, JAMES	9161	153	City Of Chicago Police	\$222.49
12/14/2015	SHAFER, JEFFERY	9161		City Of Chicago Police	\$4.00
12/14/2015	SHAFER, JEFFERY	9161		City Of Chicago Police	\$44.06
01/31/2016	SESKI, WILLIAM	9161	153	City Of Chicago Police	\$4.00
01/31/2016	SESKI, WILLIAM	9161	153	City Of Chicago Police	\$4.00
01/31/2016	SESKI, WILLIAM	9161	153	City Of Chicago Police	\$51.80
01/31/2016	SESKI, WILLIAM	9161	153	City Of Chicago Police	\$4.00
01/31/2016	SESKI, WILLIAM	9161	153	City Of Chicago Police	\$281.57
01/31/2016	SESKI, WILLIAM	9161	153	City Of Chicago Police	\$4.00
01/31/2016	SESKI, WILLIAM	9161	153	City Of Chicago Police	\$43.26
03/21/2012	SERVIN, DANTE	9165		City Of Chicago Police	\$258.89
03/21/2012	SERVIN, DANTE	9165		City Of Chicago Police	\$34.34
03/21/2012	SERVIN, DANTE	9165		City Of Chicago Police	\$347.15
11/09/2015	SERRANO, ROBERTO	9161		City Of Chicago Police	\$224.96
11/09/2015	SERRANO, ROBERTO	9161		City Of Chicago Police	\$71.87
11/09/2015	SERRANO, ROBERTO	9161		City Of Chicago Police	\$22.09
11/09/2015	SERRANO, ROBERTO	9161		City Of Chicago Police	\$1.36
11/09/2015	SERRANO, ROBERTO	9161		City Of Chicago Police	\$4.00
11/09/2015	SERRANO, ROBERTO	9161		City Of Chicago Police	\$72.01
11/09/2015	SERRANO, ROBERTO	9161		City Of Chicago Police	\$4.00
11/09/2015	SERRANO, ROBERTO	9161		City Of Chicago Police	\$1.36
11/09/2015	SERRANO, ROBERTO	9161		City Of Chicago Police	\$0.43
11/09/2015	SERRANO, ROBERTO	9161		City Of Chicago Police	\$4.00
11/09/2015	SERRANO, ROBERTO	9161		City Of Chicago Police	\$220.83
11/09/2015	SERRANO, ROBERTO	9161		City Of Chicago Police	\$0.50
11/09/2015	SERRANO, ROBERTO	9161		City Of Chicago Police	\$4.00
11/09/2015	SERRANO, ROBERTO	9161		City Of Chicago Police	\$253.67
11/09/2015	SERRANO, ROBERTO	9161		City Of Chicago Police	\$0.44
11/09/2015	SERRANO, ROBERTO	9161		City Of Chicago Police	\$4.00
12/31/2015	SEISER, MICHAEL	9161	025	City Of Chicago Police	\$32.30

3/16/2016

REPORTS OF COMMITTEES

19685

Incident Date	Claimant	Rank	Unit of Assignment	Insured	Total to be Paid
12/31/2015	SEISER, MICHAEL	9161	025	City Of Chicago Police	\$609.54
10/15/2015	SEGRETI, MARGARET	9161	044	City Of Chicago Police	\$36.40
10/15/2015	SEGRETI, MARGARET	9161	044	City Of Chicago Police	\$4.00
10/15/2015	SEGRETI, MARGARET	9161	044	City Of Chicago Police	\$0.34
01/11/2016	SEBASTIAN, THOMAS	9161		City Of Chicago Police	\$35.01
01/11/2016	SEBASTIAN, THOMAS	9161		City Of Chicago Police	\$4.00
01/11/2016	SEBASTIAN, THOMAS	9161		City Of Chicago Police	\$341.81
01/11/2016	SEBASTIAN, THOMAS	9161		City Of Chicago Police	\$971.91
01/11/2016	SEBASTIAN, THOMAS	9161		City Of Chicago Police	\$2.69
01/11/2016	SEBASTIAN, THOMAS	9161		City Of Chicago Police	\$4.00
01/11/2016	SEBASTIAN, THOMAS	9161		City Of Chicago Police	\$300.46
01/11/2016	SEBASTIAN, THOMAS	9161		City Of Chicago Police	\$4.00
01/11/2016	SEBASTIAN, THOMAS	9161		City Of Chicago Police	\$1.31
01/11/2016	SEBASTIAN, THOMAS	9161		City Of Chicago Police	\$30.78
01/11/2016	SEBASTIAN, THOMAS	9161		City Of Chicago Police	\$4.00
01/13/2016	SCHURMAN, ANDREW	9161		City Of Chicago Police	\$0.53
01/13/2016	SCHURMAN, ANDREW	9161		City Of Chicago Police	\$109.18
01/13/2016	SCHURMAN, ANDREW	9161		City Of Chicago Police	\$239.33
01/13/2016	SCHURMAN, ANDREW	9161		City Of Chicago Police	\$4.00
01/13/2016	SCHURMAN, ANDREW	9161		City Of Chicago Police	\$7.18
01/13/2016	SCHURMAN, ANDREW	9161		City Of Chicago Police	\$615.00
01/13/2016	SCHURMAN, ANDREW	9161		City Of Chicago Police	\$4.00
01/13/2016	SCHURMAN, ANDREW	9161		City Of Chicago Police	\$94.95
01/13/2016	SCHURMAN, ANDREW	9161		City Of Chicago Police	\$87.08
01/13/2016	SCHURMAN, ANDREW	9161		City Of Chicago Police	\$4.00
01/13/2016	SCHURMAN, ANDREW	9161		City Of Chicago Police	\$1.64
01/13/2016	SCHURMAN, ANDREW	9161		City Of Chicago Police	\$41.10
01/13/2016	SCHURMAN, ANDREW	9161		City Of Chicago Police	\$4.00
01/13/2016	SCHURMAN, ANDREW	9161		City Of Chicago Police	\$0.37
01/13/2016	SCHURMAN, ANDREW	9161		City Of Chicago Police	\$170.47
01/13/2016	SCHURMAN, ANDREW	9161		City Of Chicago Police	\$4.00
01/13/2016	SCHURMAN, ANDREW	9161		City Of Chicago Police	\$22.17
01/13/2016	SCHURMAN, ANDREW	9161		City Of Chicago Police	\$294.67

19686

JOURNAL--CITY COUNCIL--CHICAGO

3/16/2016

Incident Date	Claimant	Rank	Unit of Assignment	Insured	Total to be Paid
01/13/2016	SCHURMAN, ANDREW	9161		City Of Chicago Police	\$4.00
01/13/2016	SCHURMAN, ANDREW	9161		City Of Chicago Police	\$0.57
01/13/2016	SCHURMAN, ANDREW	9161		City Of Chicago Police	\$264.56
01/13/2016	SCHURMAN, ANDREW	9161		City Of Chicago Police	\$4.00
01/13/2016	SCHURMAN, ANDREW	9161		City Of Chicago Police	\$0.52
01/13/2016	SCHURMAN, ANDREW	9161		City Of Chicago Police	\$266.78
01/13/2016	SCHURMAN, ANDREW	9161		City Of Chicago Police	\$4.00
01/13/2016	SCHURMAN, ANDREW	9161		City Of Chicago Police	\$0.53
01/13/2016	SCHURMAN, ANDREW	9161		City Of Chicago Police	\$266.78
01/13/2016	SCHURMAN, ANDREW	9161		City Of Chicago Police	\$4.00
03/21/2015	SCHALL, FRED	9165	603	City Of Chicago Police	\$1.99
03/21/2015	SCHALL, FRED	9165	603	City Of Chicago Police	\$4.00
03/21/2015	SCHALL, FRED	9165	603	City Of Chicago Police	\$105.48
06/11/2015	SCHAB, GREGORY	9161	145	City Of Chicago Police	\$184.09
06/11/2015	SCHAB, GREGORY	9161	145	City Of Chicago Police	\$4.00
06/11/2015	SCHAB, GREGORY	9161	145	City Of Chicago Police	\$92.13
06/11/2015	SCHAB, GREGORY	9161	145	City Of Chicago Police	\$4.00
06/11/2015	SCHAB, GREGORY	9161	145	City Of Chicago Police	\$171.01
06/11/2015	SCHAB, GREGORY	9161	145	City Of Chicago Police	\$4.00
06/11/2015	SCHAB, GREGORY	9161	145	City Of Chicago Police	\$3.23
06/11/2015	SCHAB, GREGORY	9161	145	City Of Chicago Police	\$180.86
06/11/2015	SCHAB, GREGORY	9161	145	City Of Chicago Police	\$4.00
06/11/2015	SCHAB, GREGORY	9161	145	City Of Chicago Police	\$1.62
06/11/2015	SCHAB, GREGORY	9161	145	City Of Chicago Police	\$3.19
06/11/2015	SCHAB, GREGORY	9161	145	City Of Chicago Police	\$4.00
06/11/2015	SCHAB, GREGORY	9161	145	City Of Chicago Police	\$0.59
06/11/2015	SCHAB, GREGORY	9161	145	City Of Chicago Police	\$4.00
06/11/2015	SCHAB, GREGORY	9161	145	City Of Chicago Police	\$3.19
06/11/2015	SCHAB, GREGORY	9161	145	City Of Chicago Police	\$4.00
06/11/2015	SCHAB, GREGORY	9161	145	City Of Chicago Police	\$3.19
06/11/2015	SCHAB, GREGORY	9161	145	City Of Chicago Police	\$4.00
06/11/2015	SCHAB, GREGORY	9161	145	City Of Chicago Police	\$4.42
06/11/2015	SCHAB, GREGORY	9161	145	City Of Chicago Police	\$301.94

3/16/2016

REPORTS OF COMMITTEES

19687

Incident Date	Claimant	Rank	Unit of Assignment	Insured	Total to be Paid
06/11/2015	SCHAB, GREGORY	9161	145	City Of Chicago Police	\$4.00
06/11/2015	SCHAB, GREGORY	9161	145	City Of Chicago Police	\$0.59
06/11/2015	SCHAB, GREGORY	9161	145	City Of Chicago Police	\$301.94
06/11/2015	SCHAB, GREGORY	9161	145	City Of Chicago Police	\$4.00
06/11/2015	SCHAB, GREGORY	9161	145	City Of Chicago Police	\$0.59
06/11/2015	SCHAB, GREGORY	9161	145	City Of Chicago Police	\$301.94
06/11/2015	SCHAB, GREGORY	9161	145	City Of Chicago Police	\$4.00
06/11/2015	SCHAB, GREGORY	9161	145	City Of Chicago Police	\$0.59
06/11/2015	SCHAB, GREGORY	9161	145	City Of Chicago Police	\$301.94
06/11/2015	SCHAB, GREGORY	9161	145	City Of Chicago Police	\$4.00
06/11/2015	SCHAB, GREGORY	9161	145	City Of Chicago Police	\$0.50
06/11/2015	SCHAB, GREGORY	9161	145	City Of Chicago Police	\$4.00
06/11/2015	SCHAB, GREGORY	9161	145	City Of Chicago Police	\$255.26
06/11/2015	SCHAB, GREGORY	9161	145	City Of Chicago Police	\$3.19
08/04/2015	SCHAADE, ERIC	9161	044	City Of Chicago Police	\$168.39
08/04/2015	SCHAADE, ERIC	9161	044	City Of Chicago Police	\$4.00
08/04/2015	SCHAADE, ERIC	9161	044	City Of Chicago Police	\$5.45
08/04/2015	SCHAADE, ERIC	9161	044	City Of Chicago Police	\$140.79
08/04/2015	SCHAADE, ERIC	9161	044	City Of Chicago Police	\$4.00
08/04/2015	SCHAADE, ERIC	9161	044	City Of Chicago Police	\$4.56
08/04/2015	SCHAADE, ERIC	9161	044	City Of Chicago Police	\$9.07
08/04/2015	SCHAADE, ERIC	9161	044	City Of Chicago Police	\$76.71
08/04/2015	SCHAADE, ERIC	9161	044	City Of Chicago Police	\$168.39
08/04/2015	SCHAADE, ERIC	9161	044	City Of Chicago Police	\$4.00
08/04/2015	SCHAADE, ERIC	9161	044	City Of Chicago Police	\$5.45
08/04/2015	SCHAADE, ERIC	9161	044	City Of Chicago Police	\$140.79
08/04/2015	SCHAADE, ERIC	9161	044	City Of Chicago Police	\$4.00
08/04/2015	SCHAADE, ERIC	9161	044	City Of Chicago Police	\$4.56
08/04/2015	SCHAADE, ERIC	9161	044	City Of Chicago Police	\$190.52
08/04/2015	SCHAADE, ERIC	9161	044	City Of Chicago Police	\$4.00
08/04/2015	SCHAADE, ERIC	9161	044	City Of Chicago Police	\$6.17
08/04/2015	SCHAADE, ERIC	9161	044	City Of Chicago Police	\$536.72
08/04/2015	SCHAADE, ERIC	9161	044	City Of Chicago Police	\$4.00

19688

JOURNAL--CITY COUNCIL--CHICAGO

3/16/2016

Incident Date	Claimant	Rank	Unit of Assignment	Insured	Total to be Paid
08/04/2015	SCHAADE, ERIC	9161	044	City Of Chicago Police	\$76.83
08/04/2015	SCHAADE, ERIC	9161	044	City Of Chicago Police	\$4.00
08/04/2015	SCHAADE, ERIC	9161	044	City Of Chicago Police	\$5.45
08/04/2015	SCHAADE, ERIC	9161	044	City Of Chicago Police	\$281.32
08/04/2015	SCHAADE, ERIC	9161	044	City Of Chicago Police	\$4.00
08/04/2015	SCHAADE, ERIC	9161	044	City Of Chicago Police	\$9.12
08/04/2015	SCHAADE, ERIC	9161	044	City Of Chicago Police	\$168.07
08/04/2015	SCHAADE, ERIC	9161	044	City Of Chicago Police	\$4.00
08/04/2015	SCHAADE, ERIC	9161	044	City Of Chicago Police	\$5.45
08/04/2015	SCHAADE, ERIC	9161	044	City Of Chicago Police	\$281.06
08/04/2015	SCHAADE, ERIC	9161	044	City Of Chicago Police	\$4.00
08/04/2015	SCHAADE, ERIC	9161	044	City Of Chicago Police	\$9.12
08/04/2015	SCHAADE, ERIC	9161	044	City Of Chicago Police	\$168.39
08/04/2015	SCHAADE, ERIC	9161	044	City Of Chicago Police	\$4.00
08/04/2015	SCHAADE, ERIC	9161	044	City Of Chicago Police	\$5.45
08/04/2015	SCHAADE, ERIC	9161	044	City Of Chicago Police	\$168.39
08/04/2015	SCHAADE, ERIC	9161	044	City Of Chicago Police	\$168.39
08/04/2015	SCHAADE, ERIC	9161	044	City Of Chicago Police	\$4.00
08/04/2015	SCHAADE, ERIC	9161	044	City Of Chicago Police	\$5.45
08/15/2014	SARDO, MICHAEL	9161		City Of Chicago Police	\$0.42
08/15/2014	SARDO, MICHAEL	9161		City Of Chicago Police	\$21.67
08/15/2014	SARDO, MICHAEL	9161		City Of Chicago Police	\$505.40
08/15/2014	SARDO, MICHAEL	9161		City Of Chicago Police	\$213.27
08/15/2014	SARDO, MICHAEL	9161		City Of Chicago Police	\$4.00
08/15/2014	SARDO, MICHAEL	9161		City Of Chicago Police	\$4.52
08/15/2014	SARDO, MICHAEL	9161		City Of Chicago Police	\$4.00
08/15/2014	SARDO, MICHAEL	9161		City Of Chicago Police	\$4.00
12/31/2015	SANTIAGO, JENNY	9161	044	City Of Chicago Police	\$4.00
12/31/2015	SANTIAGO, JENNY	9161	044	City Of Chicago Police	\$8.80
08/20/2015	SANTANA, WILMA	9161		City Of Chicago Police	\$4.00
08/20/2015	SANTANA, WILMA	9161		City Of Chicago Police	\$89.91
04/11/2015	SANKOVICH, JAMES	9161		City Of Chicago Police	\$4.00
02/19/2015	SANDUSKY, MICHAEL	9161	019	City Of Chicago Police	\$0.16

3/16/2016

REPORTS OF COMMITTEES

19689

Incident Date	Claimant	Rank	Unit of Assignment	Insured	Total to be Paid
02/19/2015	SANDUSKY, MICHAEL	9161	019	City Of Chicago Police	\$184.28
02/19/2015	SANDUSKY, MICHAEL	9161	019	City Of Chicago Police	\$4.00
02/19/2015	SANDUSKY, MICHAEL	9161	019	City Of Chicago Police	\$0.40
02/19/2015	SANDUSKY, MICHAEL	9161	019	City Of Chicago Police	\$4.00
02/19/2015	SANDUSKY, MICHAEL	9161	019	City Of Chicago Police	\$135.84
02/19/2015	SANDUSKY, MICHAEL	9161	019	City Of Chicago Police	\$0.66
02/19/2015	SANDUSKY, MICHAEL	9161	019	City Of Chicago Police	\$317.50
02/19/2015	SANDUSKY, MICHAEL	9161	019	City Of Chicago Police	\$0.16
02/19/2015	SANDUSKY, MICHAEL	9161	019	City Of Chicago Police	\$4.00
02/19/2015	SANDUSKY, MICHAEL	9161	019	City Of Chicago Police	\$135.84
02/19/2015	SANDUSKY, MICHAEL	9161	019	City Of Chicago Police	\$0.16
02/19/2015	SANDUSKY, MICHAEL	9161	019	City Of Chicago Police	\$4.00
02/19/2015	SANDUSKY, MICHAEL	9161	019	City Of Chicago Police	\$135.84
02/19/2015	SANDUSKY, MICHAEL	9161	019	City Of Chicago Police	\$135.84
02/19/2015	SANDUSKY, MICHAEL	9161	019	City Of Chicago Police	\$0.16
02/19/2015	SANDUSKY, MICHAEL	9161	019	City Of Chicago Police	\$0.16
02/19/2015	SANDUSKY, MICHAEL	9161	019	City Of Chicago Police	\$4.00
02/19/2015	SANDUSKY, MICHAEL	9161	019	City Of Chicago Police	\$4.00
02/19/2015	SANDUSKY, MICHAEL	9161	019	City Of Chicago Police	\$135.84
02/19/2015	SANDUSKY, MICHAEL	9161	019	City Of Chicago Police	\$0.16
02/19/2015	SANDUSKY, MICHAEL	9161	019	City Of Chicago Police	\$4.00
02/19/2015	SANDUSKY, MICHAEL	9161	019	City Of Chicago Police	\$135.84
02/19/2015	SANDUSKY, MICHAEL	9161	019	City Of Chicago Police	\$0.68
02/19/2015	SANDUSKY, MICHAEL	9161	019	City Of Chicago Police	\$4.00
02/19/2015	SANDUSKY, MICHAEL	9161	019	City Of Chicago Police	\$76.01
02/19/2015	SANDUSKY, MICHAEL	9161	019	City Of Chicago Police	\$0.16
02/19/2015	SANDUSKY, MICHAEL	9161	019	City Of Chicago Police	\$4.00
02/19/2015	SANDUSKY, MICHAEL	9161	019	City Of Chicago Police	\$135.84
01/10/2016	SANCHEZ, MATTHEW	9161		City Of Chicago Police	\$186.81
01/10/2016	SANCHEZ, MATTHEW	9161		City Of Chicago Police	\$0.30
01/10/2016	SANCHEZ, MATTHEW	9161		City Of Chicago Police	\$1.67
01/10/2016	SANCHEZ, MATTHEW	9161		City Of Chicago Police	\$118.66
01/10/2016	SANCHEZ, MATTHEW	9161		City Of Chicago Police	\$4.00

19690

JOURNAL--CITY COUNCIL--CHICAGO

3/16/2016

Incident Date	Claimant	Rank	Unit of Assignment	Insured	Total to be Paid
01/10/2016	SANCHEZ, MATTHEW	9161		City Of Chicago Police	\$1.06
01/10/2016	SANCHEZ, MATTHEW	9161		City Of Chicago Police	\$4.00
01/10/2016	SANCHEZ, MATTHEW	9161		City Of Chicago Police	\$0.47
01/10/2016	SANCHEZ, MATTHEW	9161		City Of Chicago Police	\$241.31
01/10/2016	SANCHEZ, MATTHEW	9161		City Of Chicago Police	\$4.00
01/10/2016	SANCHEZ, MATTHEW	9161		City Of Chicago Police	\$4.00
01/10/2016	SANCHEZ, MATTHEW	9161		City Of Chicago Police	\$220.27
01/10/2016	SANCHEZ, MATTHEW	9161		City Of Chicago Police	\$4.00
01/10/2016	SANCHEZ, MATTHEW	9161		City Of Chicago Police	\$30.91
01/10/2016	SANCHEZ, MATTHEW	9161		City Of Chicago Police	\$4.00
01/10/2016	SANCHEZ, MATTHEW	9161		City Of Chicago Police	\$33.25
01/10/2016	SANCHEZ, MATTHEW	9161		City Of Chicago Police	\$0.43
01/10/2016	SANCHEZ, MATTHEW	9161		City Of Chicago Police	\$20.08
01/10/2016	SANCHEZ, MATTHEW	9161		City Of Chicago Police	\$4.00
12/03/2015	SANCHEZ, MARIO	9161	10	City Of Chicago Police	\$4.00
12/03/2015	SANCHEZ, MARIO	9161	10	City Of Chicago Police	\$281.01
01/19/2016	SANCHEZ, JOSE	9161	015	City Of Chicago Police	\$3.21
01/19/2016	SANCHEZ, JOSE	9161	015	City Of Chicago Police	\$107.42
01/19/2016	SANCHEZ, JOSE	9161	015	City Of Chicago Police	\$281.57
01/19/2016	SANCHEZ, JOSE	9161	015	City Of Chicago Police	\$4.00
01/19/2016	SANCHEZ, JOSE	9161	015	City Of Chicago Police	\$4.00
01/19/2016	SANCHEZ, JOSE	9161	015	City Of Chicago Police	\$184.54
01/19/2016	SANCHEZ, JOSE	9161	015	City Of Chicago Police	\$104.85
01/19/2016	SANCHEZ, JOSE	9161	015	City Of Chicago Police	\$4.00
01/19/2016	SANCHEZ, JOSE	9161	015	City Of Chicago Police	\$32.34
01/19/2016	SANCHEZ, JOSE	9161	015	City Of Chicago Police	\$4.00
05/11/2014	SANCHEZ, CAMILA	9161	044	City Of Chicago Police	\$117.85
05/11/2014	SANCHEZ, CAMILA	9161	044	City Of Chicago Police	\$108.46
05/11/2014	SANCHEZ, CAMILA	9161	044	City Of Chicago Police	\$4.00
05/11/2014	SANCHEZ, CAMILA	9161	044	City Of Chicago Police	\$688.00
05/11/2014	SANCHEZ, CAMILA	9161	044	City Of Chicago Police	\$535.68
05/11/2014	SANCHEZ, CAMILA	9161	044	City Of Chicago Police	\$359.79
05/11/2014	SANCHEZ, CAMILA	9161	044	City Of Chicago Police	\$361.42

3/16/2016

REPORTS OF COMMITTEES

19691

Incident Date	Claimant	Rank	Unit of Assignment	Insured	Total to be Paid
05/11/2014	SANCHEZ, CAMILA	9161	044	City Of Chicago Police	\$4.00
05/11/2014	SANCHEZ, CAMILA	9161	044	City Of Chicago Police	\$4.00
01/21/2016	SANCHEZ, BENJAMIN	9161	044	City Of Chicago Police	\$8.29
01/21/2016	SANCHEZ, BENJAMIN	9161	044	City Of Chicago Police	\$4.00
01/21/2016	SANCHEZ, BENJAMIN	9161	044	City Of Chicago Police	\$135.33
01/21/2016	SANCHEZ, BENJAMIN	9161	044	City Of Chicago Police	\$4.00
01/21/2016	SANCHEZ, BENJAMIN	9161	044	City Of Chicago Police	\$2.27
01/21/2016	SANCHEZ, BENJAMIN	9161	044	City Of Chicago Police	\$38.70
01/21/2016	SANCHEZ, BENJAMIN	9161	044	City Of Chicago Police	\$341.58
01/21/2016	SANCHEZ, BENJAMIN	9161	044	City Of Chicago Police	\$42.65
01/21/2016	SANCHEZ, BENJAMIN	9161	044	City Of Chicago Police	\$416.78
01/21/2016	SANCHEZ, BENJAMIN	9161	044	City Of Chicago Police	\$4.00
06/04/2015	SANCHEZ, ALICIA	9165	610	City Of Chicago Police	\$0.36
06/04/2015	SANCHEZ, ALICIA	9165	610	City Of Chicago Police	\$4.00
06/04/2015	SANCHEZ, ALICIA	9165	610	City Of Chicago Police	\$182.56
08/04/2011	SALCEDO, MARIA	9161	701	City Of Chicago Police	\$139.47
08/04/2011	SALCEDO, MARIA	9161	701	City Of Chicago Police	\$4.00
08/04/2011	SALCEDO, MARIA	9161	701	City Of Chicago Police	\$0.09
09/09/1993	Russell, Robbie	P	00006	City Of Chicago Police	\$79.85
09/09/1993	Russell, Robbie	P	00006	City Of Chicago Police	\$4.00
01/31/2004	Rizzo, Paul M	P	00009	City Of Chicago Police	\$538.65
01/31/2004	Rizzo, Paul M	P	00009	City Of Chicago Police	\$4.82
01/31/2004	Rizzo, Paul M	P	00009	City Of Chicago Police	\$4.00
09/22/2015	RUIZ, JULIO	9161	044	City Of Chicago Police	\$34.94
01/25/2016	ROMERO, FERNANDO	9161		City Of Chicago Police	\$4.00
01/25/2016	ROMERO, FERNANDO	9161		City Of Chicago Police	\$180.47
01/25/2016	ROMERO, FERNANDO	9161		City Of Chicago Police	\$1.62
11/01/2015	ROMERO, BENITO	9161		City Of Chicago Police	\$222.76
11/01/2015	ROMERO, BENITO	9161		City Of Chicago Police	\$4.00
11/01/2015	ROMERO, BENITO	9161		City Of Chicago Police	\$0.30
11/01/2015	ROMERO, BENITO	9161		City Of Chicago Police	\$222.76
11/01/2015	ROMERO, BENITO	9161		City Of Chicago Police	\$4.00
11/01/2015	ROMERO, BENITO	9161		City Of Chicago Police	\$0.30

19692

JOURNAL--CITY COUNCIL--CHICAGO

3/16/2016

Incident Date	Claimant	Rank	Unit of Assignment	Insured	Total to be Paid
11/01/2015	ROMERO, BENITO	9161		City Of Chicago Police	\$223.20
11/01/2015	ROMERO, BENITO	9161		City Of Chicago Police	\$4.00
11/01/2015	ROMERO, BENITO	9161		City Of Chicago Police	\$0.30
11/01/2015	ROMERO, BENITO	9161		City Of Chicago Police	\$615.00
11/01/2015	ROMERO, BENITO	9161		City Of Chicago Police	\$4.00
11/01/2015	ROMERO, BENITO	9161		City Of Chicago Police	\$92.31
11/01/2015	ROMERO, BENITO	9161		City Of Chicago Police	\$222.76
11/01/2015	ROMERO, BENITO	9161		City Of Chicago Police	\$4.00
11/01/2015	ROMERO, BENITO	9161		City Of Chicago Police	\$0.30
11/01/2015	ROMERO, BENITO	9161		City Of Chicago Police	\$0.30
11/01/2015	ROMERO, BENITO	9161		City Of Chicago Police	\$225.12
11/01/2015	ROMERO, BENITO	9161		City Of Chicago Police	\$4.00
01/09/2016	ROMAN, JOSEPH	9161		City Of Chicago Police	\$241.67
01/09/2016	ROMAN, JOSEPH	9161		City Of Chicago Police	\$4.00
01/09/2016	ROMAN, JOSEPH	9161		City Of Chicago Police	\$2.17
01/09/2016	ROMAN, JOSEPH	9161		City Of Chicago Police	\$284.22
01/09/2016	ROMAN, JOSEPH	9161		City Of Chicago Police	\$4.00
01/09/2016	ROMAN, JOSEPH	9161		City Of Chicago Police	\$2.55
01/09/2016	ROMAN, JOSEPH	9161		City Of Chicago Police	\$246.17
01/09/2016	ROMAN, JOSEPH	9161		City Of Chicago Police	\$4.00
01/09/2016	ROMAN, JOSEPH	9161		City Of Chicago Police	\$2.21
01/09/2016	ROMAN, JOSEPH	9161		City Of Chicago Police	\$328.61
01/09/2016	ROMAN, JOSEPH	9161		City Of Chicago Police	\$4.00
01/09/2016	ROMAN, JOSEPH	9161		City Of Chicago Police	\$2.95
01/09/2016	ROMAN, JOSEPH	9161		City Of Chicago Police	\$109.11
01/09/2016	ROMAN, JOSEPH	9161		City Of Chicago Police	\$4.00
01/09/2016	ROMAN, JOSEPH	9161		City Of Chicago Police	\$204.40
01/09/2016	ROMAN, JOSEPH	9161		City Of Chicago Police	\$270.60
01/09/2016	ROMAN, JOSEPH	9161		City Of Chicago Police	\$4.00
01/09/2016	ROMAN, JOSEPH	9161		City Of Chicago Police	\$2.43
01/09/2016	ROMAN, JOSEPH	9161		City Of Chicago Police	\$284.22
01/09/2016	ROMAN, JOSEPH	9161		City Of Chicago Police	\$4.00
01/09/2016	ROMAN, JOSEPH	9161		City Of Chicago Police	\$2.55

3/16/2016

REPORTS OF COMMITTEES

19693

Incident Date	Claimant	Rank	Unit of Assignment	Insured	Total to be Paid
01/09/2016	ROMAN, JOSEPH	9161		City Of Chicago Police	\$88.59
01/09/2016	ROMAN, JOSEPH	9161		City Of Chicago Police	\$4.00
01/09/2016	ROMAN, JOSEPH	9161		City Of Chicago Police	\$5.02
01/09/2016	ROMAN, JOSEPH	9161		City Of Chicago Police	\$120.32
01/09/2016	ROMAN, JOSEPH	9161		City Of Chicago Police	\$4.00
01/09/2016	ROMAN, JOSEPH	9161		City Of Chicago Police	\$6.82
01/09/2016	ROMAN, JOSEPH	9161		City Of Chicago Police	\$40.71
01/09/2016	ROMAN, JOSEPH	9161		City Of Chicago Police	\$4.00
01/09/2016	ROMAN, JOSEPH	9161		City Of Chicago Police	\$2.31
01/09/2016	ROMAN, JOSEPH	9161		City Of Chicago Police	\$284.22
01/09/2016	ROMAN, JOSEPH	9161		City Of Chicago Police	\$4.00
01/09/2016	ROMAN, JOSEPH	9161		City Of Chicago Police	\$2.55
01/09/2016	ROMAN, JOSEPH	9161		City Of Chicago Police	\$239.83
01/09/2016	ROMAN, JOSEPH	9161		City Of Chicago Police	\$4.00
01/09/2016	ROMAN, JOSEPH	9161		City Of Chicago Police	\$2.15
01/09/2016	ROMAN, JOSEPH	9161		City Of Chicago Police	\$204.40
01/09/2016	ROMAN, JOSEPH	9161		City Of Chicago Police	\$4.00
01/09/2016	ROMAN, JOSEPH	9161		City Of Chicago Police	\$204.40
01/09/2016	ROMAN, JOSEPH	9161		City Of Chicago Police	\$4.00
03/29/2015	ROLLINS, EDWARD	9161		City Of Chicago Police	\$0.25
03/29/2015	ROLLINS, EDWARD	9161		City Of Chicago Police	\$4.83
03/29/2015	ROLLINS, EDWARD	9161		City Of Chicago Police	\$4.00
03/29/2015	ROLLINS, EDWARD	9161		City Of Chicago Police	\$131.97
03/29/2015	ROLLINS, EDWARD	9161		City Of Chicago Police	\$4.00
03/29/2015	ROLLINS, EDWARD	9161		City Of Chicago Police	\$0.25
03/29/2015	ROLLINS, EDWARD	9161		City Of Chicago Police	\$131.97
03/29/2015	ROLLINS, EDWARD	9161		City Of Chicago Police	\$4.00

19694

JOURNAL--CITY COUNCIL--CHICAGO

3/16/2016

Incident Date	Claimant	Rank	Unit of Assignment	Insured	Total to be Paid
03/29/2015	ROLLINS, EDWARD	9161		City Of Chicago Police	\$0.25
03/29/2015	ROLLINS, EDWARD	9161		City Of Chicago Police	\$175.77
03/29/2015	ROLLINS, EDWARD	9161		City Of Chicago Police	\$4.00
03/29/2015	ROLLINS, EDWARD	9161		City Of Chicago Police	\$0.73
03/29/2015	ROLLINS, EDWARD	9161		City Of Chicago Police	\$175.77
03/29/2015	ROLLINS, EDWARD	9161		City Of Chicago Police	\$4.00
03/29/2015	ROLLINS, EDWARD	9161		City Of Chicago Police	\$0.73
03/29/2015	ROLLINS, EDWARD	9161		City Of Chicago Police	\$175.77
03/29/2015	ROLLINS, EDWARD	9161		City Of Chicago Police	\$4.00
03/29/2015	ROLLINS, EDWARD	9161		City Of Chicago Police	\$0.73
03/29/2015	ROLLINS, EDWARD	9161		City Of Chicago Police	\$131.97
03/29/2015	ROLLINS, EDWARD	9161		City Of Chicago Police	\$4.00
03/29/2015	ROLLINS, EDWARD	9161		City Of Chicago Police	\$0.25
03/29/2015	ROLLINS, EDWARD	9161		City Of Chicago Police	\$198.77
03/29/2015	ROLLINS, EDWARD	9161		City Of Chicago Police	\$4.00
03/29/2015	ROLLINS, EDWARD	9161		City Of Chicago Police	\$131.97
10/28/2015	RODRIGUEZ, JULIO	9161		City Of Chicago Police	\$197.49
10/28/2015	RODRIGUEZ, JULIO	9161		City Of Chicago Police	\$197.49
10/28/2015	RODRIGUEZ, JULIO	9161		City Of Chicago Police	\$197.87
10/28/2015	RODRIGUEZ, JULIO	9161		City Of Chicago Police	\$4.00
10/28/2015	RODRIGUEZ, JULIO	9161		City Of Chicago Police	\$1.11
10/28/2015	RODRIGUEZ, JULIO	9161		City Of Chicago Police	\$197.87
10/28/2015	RODRIGUEZ, JULIO	9161		City Of Chicago Police	\$4.00
10/28/2015	RODRIGUEZ, JULIO	9161		City Of Chicago Police	\$1.11
03/17/2010	RODRIGUEZ, JOSEPH	9161		City Of Chicago Police	\$168.97
03/17/2010	RODRIGUEZ, JOSEPH	9161		City Of Chicago Police	\$65.84
03/17/2010	RODRIGUEZ, JOSEPH	9161		City Of Chicago Police	\$40.63
03/17/2010	RODRIGUEZ, JOSEPH	9161		City Of Chicago Police	\$168.97
03/17/2010	RODRIGUEZ, JOSEPH	9161		City Of Chicago Police	\$65.84
05/20/2013	RODRIGUEZ, DARLENE	9161	013	City Of Chicago Police	\$4.00
07/04/2015	RODRIGUEZ, CHRISTINA ADELA	9161		City Of Chicago Police	\$4.00
07/04/2015	RODRIGUEZ, CHRISTINA ADELA	9161		City Of Chicago Police	\$1.28
07/04/2015	RODRIGUEZ, CHRISTINA ADELA	9161		City Of Chicago Police	\$190.39

Incident Date	Claimant	Rank	Unit of Assignment	Insured	Total to be Paid
07/04/2015	RODRIGUEZ, CHRISTINA ADELA	9161		City Of Chicago Police	\$4.52
07/04/2015	RODRIGUEZ, CHRISTINA ADELA	9161		City Of Chicago Police	\$440.00
07/04/2015	RODRIGUEZ, CHRISTINA ADELA	9161		City Of Chicago Police	\$4.00
07/04/2015	RODRIGUEZ, CHRISTINA ADELA	9161		City Of Chicago Police	\$4.52
07/04/2015	RODRIGUEZ, CHRISTINA ADELA	9161		City Of Chicago Police	\$4.00
07/04/2015	RODRIGUEZ, CHRISTINA ADELA	9161		City Of Chicago Police	\$3.59
07/04/2015	RODRIGUEZ, CHRISTINA ADELA	9161		City Of Chicago Police	\$225.00
07/04/2015	RODRIGUEZ, CHRISTINA ADELA	9161		City Of Chicago Police	\$225.00
07/04/2015	RODRIGUEZ, CHRISTINA ADELA	9161		City Of Chicago Police	\$110.00
07/04/2015	RODRIGUEZ, CHRISTINA ADELA	9161		City Of Chicago Police	\$189.10
07/04/2015	RODRIGUEZ, CHRISTINA ADELA	9161		City Of Chicago Police	\$4.00
07/04/2015	RODRIGUEZ, CHRISTINA ADELA	9161		City Of Chicago Police	\$0.91
07/04/2015	RODRIGUEZ, CHRISTINA ADELA	9161		City Of Chicago Police	\$434.78
07/04/2015	RODRIGUEZ, CHRISTINA ADELA	9161		City Of Chicago Police	\$4.00
07/04/2015	RODRIGUEZ, CHRISTINA ADELA	9161		City Of Chicago Police	\$3.70
07/04/2015	RODRIGUEZ, CHRISTINA ADELA	9161		City Of Chicago Police	\$4.00
07/04/2015	RODRIGUEZ, CHRISTINA ADELA	9161		City Of Chicago Police	\$132.84
07/04/2015	RODRIGUEZ, CHRISTINA ADELA	9161		City Of Chicago Police	\$4.00
07/04/2015	RODRIGUEZ, CHRISTINA ADELA	9161		City Of Chicago Police	\$0.27
07/04/2015	RODRIGUEZ, CHRISTINA ADELA	9161		City Of Chicago Police	\$132.84
07/04/2015	RODRIGUEZ, CHRISTINA ADELA	9161		City Of Chicago Police	\$4.00
07/04/2015	RODRIGUEZ, CHRISTINA ADELA	9161		City Of Chicago Police	\$272.80
07/04/2015	RODRIGUEZ, CHRISTINA ADELA	9161		City Of Chicago Police	\$4.00
07/04/2015	RODRIGUEZ, CHRISTINA ADELA	9161		City Of Chicago Police	\$1.84
07/04/2015	RODRIGUEZ, CHRISTINA ADELA	9161		City Of Chicago Police	\$0.27
07/04/2015	RODRIGUEZ, CHRISTINA ADELA	9161		City Of Chicago Police	\$440.00
07/04/2015	RODRIGUEZ, CHRISTINA ADELA	9161		City Of Chicago Police	\$4.00
07/04/2015	RODRIGUEZ, CHRISTINA ADELA	9161		City Of Chicago Police	\$342.24
07/04/2015	RODRIGUEZ, CHRISTINA ADELA	9161		City Of Chicago Police	\$4.00
07/04/2015	RODRIGUEZ, CHRISTINA ADELA	9161		City Of Chicago Police	\$2.62
07/04/2015	RODRIGUEZ, CHRISTINA ADELA	9161		City Of Chicago Police	\$4.00
07/04/2015	RODRIGUEZ, CHRISTINA ADELA	9161		City Of Chicago Police	\$172.47
07/04/2015	RODRIGUEZ, CHRISTINA ADELA	9161		City Of Chicago Police	\$342.24

3/16/2016

REPORTS OF COMMITTEES

19695

19696

JOURNAL--CITY COUNCIL--CHICAGO

3/16/2016

Incident Date	Claimant	Rank	Unit of Assignment	Insured	Total to be Paid
07/04/2015	RODRIGUEZ, CHRISTINA ADELA	9161		City Of Chicago Police	\$4.00
07/04/2015	RODRIGUEZ, CHRISTINA ADELA	9161		City Of Chicago Police	\$2.62
07/04/2015	RODRIGUEZ, CHRISTINA ADELA	9161		City Of Chicago Police	\$440.00
07/04/2015	RODRIGUEZ, CHRISTINA ADELA	9161		City Of Chicago Police	\$4.00
07/04/2015	RODRIGUEZ, CHRISTINA ADELA	9161		City Of Chicago Police	\$12.99
07/04/2015	RODRIGUEZ, CHRISTINA ADELA	9161		City Of Chicago Police	\$342.24
07/04/2015	RODRIGUEZ, CHRISTINA ADELA	9161		City Of Chicago Police	\$4.00
07/04/2015	RODRIGUEZ, CHRISTINA ADELA	9161		City Of Chicago Police	\$2.62
07/04/2015	RODRIGUEZ, CHRISTINA ADELA	9161		City Of Chicago Police	\$392.82
07/04/2015	RODRIGUEZ, CHRISTINA ADELA	9161		City Of Chicago Police	\$4.00
07/04/2015	RODRIGUEZ, CHRISTINA ADELA	9161		City Of Chicago Police	\$3.19
07/04/2015	RODRIGUEZ, CHRISTINA ADELA	9161		City Of Chicago Police	\$346.16
07/04/2015	RODRIGUEZ, CHRISTINA ADELA	9161		City Of Chicago Police	\$4.00
07/04/2015	RODRIGUEZ, CHRISTINA ADELA	9161		City Of Chicago Police	\$2.68
07/04/2015	RODRIGUEZ, CHRISTINA ADELA	9161		City Of Chicago Police	\$344.35
07/04/2015	RODRIGUEZ, CHRISTINA ADELA	9161		City Of Chicago Police	\$4.00
07/04/2015	RODRIGUEZ, CHRISTINA ADELA	9161		City Of Chicago Police	\$2.66
07/04/2015	RODRIGUEZ, CHRISTINA ADELA	9161		City Of Chicago Police	\$434.78
07/04/2015	RODRIGUEZ, CHRISTINA ADELA	9161		City Of Chicago Police	\$4.00
07/04/2015	RODRIGUEZ, CHRISTINA ADELA	9161		City Of Chicago Police	\$3.70
07/04/2015	RODRIGUEZ, CHRISTINA ADELA	9161		City Of Chicago Police	\$75.21
07/04/2015	RODRIGUEZ, CHRISTINA ADELA	9161		City Of Chicago Police	\$4.00
07/04/2015	RODRIGUEZ, CHRISTINA ADELA	9161		City Of Chicago Police	\$0.82
07/04/2015	RODRIGUEZ, CHRISTINA ADELA	9161		City Of Chicago Police	\$391.77
07/04/2015	RODRIGUEZ, CHRISTINA ADELA	9161		City Of Chicago Police	\$4.00
07/04/2015	RODRIGUEZ, CHRISTINA ADELA	9161		City Of Chicago Police	\$3.18
07/04/2015	RODRIGUEZ, CHRISTINA ADELA	9161		City Of Chicago Police	\$388.16
07/04/2015	RODRIGUEZ, CHRISTINA ADELA	9161		City Of Chicago Police	\$4.00
07/04/2015	RODRIGUEZ, CHRISTINA ADELA	9161		City Of Chicago Police	\$3.16
07/04/2015	RODRIGUEZ, CHRISTINA ADELA	9161		City Of Chicago Police	\$346.16
07/04/2015	RODRIGUEZ, CHRISTINA ADELA	9161		City Of Chicago Police	\$4.00
07/04/2015	RODRIGUEZ, CHRISTINA ADELA	9161		City Of Chicago Police	\$2.68
07/04/2015	RODRIGUEZ, CHRISTINA ADELA	9161		City Of Chicago Police	\$222.29

Incident Date	Claimant	Rank	Unit of Assignment	Insured	Total to be Paid
12/06/2014	ROBINSON III, ALFRED	9161	018	City Of Chicago Police	\$76.83
08/10/2012	ROBERTS JR, ALONZO	9161		City Of Chicago Police	\$238.76
08/10/2012	ROBERTS JR, ALONZO	9161		City Of Chicago Police	\$75.54
04/19/2013	ROBERTS JR, ALONZO	9161	5	City Of Chicago Police	\$4.00
04/19/2013	ROBERTS JR, ALONZO	9161	5	City Of Chicago Police	\$5.79
04/19/2013	ROBERTS JR, ALONZO	9161	5	City Of Chicago Police	\$4.00
04/19/2013	ROBERTS JR, ALONZO	9161	5	City Of Chicago Police	\$468.00
04/19/2013	ROBERTS JR, ALONZO	9161	5	City Of Chicago Police	\$80.01
08/23/2015	RIVERA, VICTOR	9161		City Of Chicago Police	\$260.91
08/23/2015	RIVERA, VICTOR	9161		City Of Chicago Police	\$339.59
08/23/2015	RIVERA, VICTOR	9161		City Of Chicago Police	\$0.15
08/23/2015	RIVERA, VICTOR	9161		City Of Chicago Police	\$4.00
08/23/2015	RIVERA, VICTOR	9161		City Of Chicago Police	\$293.67
08/23/2015	RIVERA, VICTOR	9161		City Of Chicago Police	\$4.00
08/23/2015	RIVERA, VICTOR	9161		City Of Chicago Police	\$76.01
08/23/2015	RIVERA, VICTOR	9161		City Of Chicago Police	\$4.00
08/23/2015	RIVERA, VICTOR	9161		City Of Chicago Police	\$0.68
08/23/2015	RIVERA, VICTOR	9161		City Of Chicago Police	\$4.00
08/23/2015	RIVERA, VICTOR	9161		City Of Chicago Police	\$561.93
08/23/2015	RIVERA, VICTOR	9161		City Of Chicago Police	\$0.13
08/23/2015	RIVERA, VICTOR	9161		City Of Chicago Police	\$0.18
08/23/2015	RIVERA, VICTOR	9161		City Of Chicago Police	\$5.04
08/23/2015	RIVERA, VICTOR	9161		City Of Chicago Police	\$4.00
04/28/2015	RIVERA, RICARDO	9161		City Of Chicago Police	\$1.81
04/28/2015	RIVERA, RICARDO	9161		City Of Chicago Police	\$269.65
04/28/2015	RIVERA, RICARDO	9161		City Of Chicago Police	\$1.59
04/28/2015	RIVERA, RICARDO	9161		City Of Chicago Police	\$4.00
04/28/2015	RIVERA, RICARDO	9161		City Of Chicago Police	\$251.01
04/28/2015	RIVERA, RICARDO	9161		City Of Chicago Police	\$4.00
12/19/2015	RILES, LAURIE	9161	044	City Of Chicago Police	\$4.00
12/19/2015	RILES, LAURIE	9161	044	City Of Chicago Police	\$76.01
12/19/2015	RILES, LAURIE	9161	044	City Of Chicago Police	\$0.68
12/19/2015	RILES, LAURIE	9161	044	City Of Chicago Police	\$4.00

3/16/2016

REPORTS OF COMMITTEES

19697

19698

JOURNAL--CITY COUNCIL--CHICAGO

3/16/2016

Incident Date	Claimant	Rank	Unit of Assignment	Insured	Total to be Paid
12/19/2015	RILES, LAURIE	9161	044	City Of Chicago Police	\$76.01
12/19/2015	RILES, LAURIE	9161	044	City Of Chicago Police	\$0.68
10/08/2015	RIGAN, KRISTOPHER	9171	007	City Of Chicago Police	\$378.25
10/08/2015	RIGAN, KRISTOPHER	9171	007	City Of Chicago Police	\$4.00
10/08/2015	RIGAN, KRISTOPHER	9171	007	City Of Chicago Police	\$39.01
10/08/2015	RIGAN, KRISTOPHER	9171	007	City Of Chicago Police	\$4.00
10/08/2015	RIGAN, KRISTOPHER	9171	007	City Of Chicago Police	\$371.70
10/08/2015	RIGAN, KRISTOPHER	9171	007	City Of Chicago Police	\$4.00
10/08/2015	RIGAN, KRISTOPHER	9171	007	City Of Chicago Police	\$240.95
10/08/2015	RIGAN, KRISTOPHER	9171	007	City Of Chicago Police	\$4.00
10/08/2015	RIGAN, KRISTOPHER	9171	007	City Of Chicago Police	\$91.85
10/08/2015	RIGAN, KRISTOPHER	9171	007	City Of Chicago Police	\$4.00
10/08/2015	RIGAN, KRISTOPHER	9171	007	City Of Chicago Police	\$34.20
10/08/2015	RIGAN, KRISTOPHER	9171	007	City Of Chicago Police	\$4.00
10/08/2015	RIGAN, KRISTOPHER	9171	007	City Of Chicago Police	\$235.67
10/08/2015	RIGAN, KRISTOPHER	9171	007	City Of Chicago Police	\$4.00
10/08/2015	RIGAN, KRISTOPHER	9171	007	City Of Chicago Police	\$0.46
10/08/2015	RIGAN, KRISTOPHER	9171	007	City Of Chicago Police	\$4.00
10/08/2015	RIGAN, KRISTOPHER	9171	007	City Of Chicago Police	\$0.48
10/08/2015	RIGAN, KRISTOPHER	9171	007	City Of Chicago Police	\$234.48
10/08/2015	RIGAN, KRISTOPHER	9171	007	City Of Chicago Police	\$4.00
10/08/2015	RIGAN, KRISTOPHER	9171	007	City Of Chicago Police	\$0.46
10/08/2015	RIGAN, KRISTOPHER	9171	007	City Of Chicago Police	\$236.47
10/08/2015	RIGAN, KRISTOPHER	9171	007	City Of Chicago Police	\$4.00
10/08/2015	RIGAN, KRISTOPHER	9171	007	City Of Chicago Police	\$0.46
10/08/2015	RIGAN, KRISTOPHER	9171	007	City Of Chicago Police	\$243.87
10/08/2015	RIGAN, KRISTOPHER	9171	007	City Of Chicago Police	\$236.47
10/08/2015	RIGAN, KRISTOPHER	9171	007	City Of Chicago Police	\$4.00
10/08/2015	RIGAN, KRISTOPHER	9171	007	City Of Chicago Police	\$0.46
10/08/2015	RIGAN, KRISTOPHER	9171	007	City Of Chicago Police	\$239.76
10/08/2015	RIGAN, KRISTOPHER	9171	007	City Of Chicago Police	\$4.00
10/08/2015	RIGAN, KRISTOPHER	9171	007	City Of Chicago Police	\$0.47
10/08/2015	RIGAN, KRISTOPHER	9171	007	City Of Chicago Police	\$232.36

Incident Date	Claimant	Rank	Unit of Assignment	Insured	Total to be Paid
10/08/2015	RIGAN, KRISTOPHER	9171	007	City Of Chicago Police	\$4.00
10/08/2015	RIGAN, KRISTOPHER	9171	007	City Of Chicago Police	\$0.45
10/08/2015	RIGAN, KRISTOPHER	9171	007	City Of Chicago Police	\$234.43
10/08/2015	RIGAN, KRISTOPHER	9171	007	City Of Chicago Police	\$4.00
10/08/2015	RIGAN, KRISTOPHER	9171	007	City Of Chicago Police	\$0.46
10/08/2015	RIGAN, KRISTOPHER	9171	007	City Of Chicago Police	\$242.61
10/08/2015	RIGAN, KRISTOPHER	9171	007	City Of Chicago Police	\$4.00
10/08/2015	RIGAN, KRISTOPHER	9171	007	City Of Chicago Police	\$0.48
10/08/2015	RIGAN, KRISTOPHER	9171	007	City Of Chicago Police	\$234.87
10/08/2015	RIGAN, KRISTOPHER	9171	007	City Of Chicago Police	\$4.00
10/08/2015	RIGAN, KRISTOPHER	9171	007	City Of Chicago Police	\$0.46
10/08/2015	RIGAN, KRISTOPHER	9171	007	City Of Chicago Police	\$207.80
10/08/2015	RIGAN, KRISTOPHER	9171	007	City Of Chicago Police	\$4.00
10/08/2015	RIGAN, KRISTOPHER	9171	007	City Of Chicago Police	\$0.41
10/08/2015	RIGAN, KRISTOPHER	9171	007	City Of Chicago Police	\$4.00
10/08/2015	RIGAN, KRISTOPHER	9171	007	City Of Chicago Police	\$158.99
10/08/2015	RIGAN, KRISTOPHER	9171	007	City Of Chicago Police	\$4.00
10/08/2015	RIGAN, KRISTOPHER	9171	007	City Of Chicago Police	\$21.58
10/08/2015	RIGAN, KRISTOPHER	9171	007	City Of Chicago Police	\$4.00
10/08/2015	RIGAN, KRISTOPHER	9171	007	City Of Chicago Police	\$21.74
10/08/2015	RIGAN, KRISTOPHER	9171	007	City Of Chicago Police	\$75.21
10/08/2015	RIGAN, KRISTOPHER	9171	007	City Of Chicago Police	\$4.00
10/08/2015	RIGAN, KRISTOPHER	9171	007	City Of Chicago Police	\$0.82
10/08/2015	RIGAN, KRISTOPHER	9171	007	City Of Chicago Police	\$4.00
10/08/2015	RIGAN, KRISTOPHER	9171	007	City Of Chicago Police	\$0.46
10/08/2015	RIGAN, KRISTOPHER	9171	007	City Of Chicago Police	\$215.59
10/08/2015	RIGAN, KRISTOPHER	9171	007	City Of Chicago Police	\$4.00
10/08/2015	RIGAN, KRISTOPHER	9171	007	City Of Chicago Police	\$0.43
10/08/2015	RIGAN, KRISTOPHER	9171	007	City Of Chicago Police	\$163.44
10/08/2015	RIGAN, KRISTOPHER	9171	007	City Of Chicago Police	\$4.00
10/08/2015	RIGAN, KRISTOPHER	9171	007	City Of Chicago Police	\$0.32
10/08/2015	RIGAN, KRISTOPHER	9171	007	City Of Chicago Police	\$234.87
10/08/2015	RIGAN, KRISTOPHER	9171	007	City Of Chicago Police	\$114.42

3/16/2016

REPORTS OF COMMITTEES

19699

19700

JOURNAL--CITY COUNCIL--CHICAGO

3/16/2016

Incident Date	Claimant	Rank	Unit of Assignment	Insured	Total to be Paid
10/08/2015	RIGAN, KRISTOPHER	9171	007	City Of Chicago Police	\$4.00
10/08/2015	RIGAN, KRISTOPHER	9171	007	City Of Chicago Police	\$138.60
10/08/2015	RIGAN, KRISTOPHER	9171	007	City Of Chicago Police	\$4.00
10/08/2015	RIGAN, KRISTOPHER	9171	007	City Of Chicago Police	\$456.95
10/08/2015	RIGAN, KRISTOPHER	9171	007	City Of Chicago Police	\$4.00
10/08/2015	RIGAN, KRISTOPHER	9171	007	City Of Chicago Police	\$262.66
10/08/2015	RIGAN, KRISTOPHER	9171	007	City Of Chicago Police	\$4.00
10/08/2015	RIGAN, KRISTOPHER	9171	007	City Of Chicago Police	\$0.51
10/08/2015	RIGAN, KRISTOPHER	9171	007	City Of Chicago Police	\$764.40
10/08/2015	RIGAN, KRISTOPHER	9171	007	City Of Chicago Police	\$242.68
10/08/2015	RIGAN, KRISTOPHER	9171	007	City Of Chicago Police	\$4.00
10/08/2015	RIGAN, KRISTOPHER	9171	007	City Of Chicago Police	\$0.48
06/11/2015	RIGAN, KEITH	9171		City Of Chicago Police	\$4.00
06/11/2015	RIGAN, KEITH	9171		City Of Chicago Police	\$2.13
06/11/2015	RIGAN, KEITH	9171		City Of Chicago Police	\$4.00
06/11/2015	RIGAN, KEITH	9171		City Of Chicago Police	\$6.42
06/11/2015	RIGAN, KEITH	9171		City Of Chicago Police	\$4.00
06/11/2015	RIGAN, KEITH	9171		City Of Chicago Police	\$2.64
06/11/2015	RIGAN, KEITH	9171		City Of Chicago Police	\$4.00
06/11/2015	RIGAN, KEITH	9171		City Of Chicago Police	\$1.14
06/11/2015	RIGAN, KEITH	9171		City Of Chicago Police	\$4.00
06/11/2015	RIGAN, KEITH	9171		City Of Chicago Police	\$1.63
12/30/2015	RICKEN, ERIK	9161	014	City Of Chicago Police	\$4.00
12/30/2015	RICKEN, ERIK	9161	014	City Of Chicago Police	\$201.58
12/30/2015	RICKEN, ERIK	9161	014	City Of Chicago Police	\$92.70
12/30/2015	RICKEN, ERIK	9161	014	City Of Chicago Police	\$184.80
12/30/2015	RICKEN, ERIK	9161	014	City Of Chicago Police	\$4.00
12/30/2015	RICKEN, ERIK	9161	014	City Of Chicago Police	\$0.36
12/30/2015	RICKEN, ERIK	9161	014	City Of Chicago Police	\$0.40
12/30/2015	RICKEN, ERIK	9161	014	City Of Chicago Police	\$615.00
12/30/2015	RICKEN, ERIK	9161	014	City Of Chicago Police	\$4.00
01/09/2016	RICHMOND, KIMBERLY	9161	003	City Of Chicago Police	\$39.54
01/09/2016	RICHMOND, KIMBERLY	9161	003	City Of Chicago Police	\$4.00

Incident Date	Claimant	Rank	Unit of Assignment	Insured	Total to be Paid
01/09/2016	RICHMOND, KIMBERLY	9161	003	City Of Chicago Police	\$932.41
01/09/2016	RICHMOND, KIMBERLY	9161	003	City Of Chicago Police	\$4.00
09/28/2015	RICHARDSON, ROBYN	9161	044	City Of Chicago Police	\$4.00
09/28/2015	RICHARDSON, ROBYN	9161	044	City Of Chicago Police	\$0.51
09/28/2015	RICHARDSON, ROBYN	9161	044	City Of Chicago Police	\$216.45
09/28/2015	RICHARDSON, ROBYN	9161	044	City Of Chicago Police	\$4.00
09/28/2015	RICHARDSON, ROBYN	9161	044	City Of Chicago Police	\$0.43
09/28/2015	RICHARDSON, ROBYN	9161	044	City Of Chicago Police	\$216.45
09/28/2015	RICHARDSON, ROBYN	9161	044	City Of Chicago Police	\$4.00
09/28/2015	RICHARDSON, ROBYN	9161	044	City Of Chicago Police	\$0.43
09/28/2015	RICHARDSON, ROBYN	9161	044	City Of Chicago Police	\$260.43
09/28/2015	RICHARDSON, ROBYN	9161	044	City Of Chicago Police	\$4.00
09/28/2015	RICHARDSON, ROBYN	9161	044	City Of Chicago Police	\$259.94
09/28/2015	RICHARDSON, ROBYN	9161	044	City Of Chicago Police	\$4.00
09/28/2015	RICHARDSON, ROBYN	9161	044	City Of Chicago Police	\$0.51
09/28/2015	RICHARDSON, ROBYN	9161	044	City Of Chicago Police	\$4.00
09/28/2015	RICHARDSON, ROBYN	9161	044	City Of Chicago Police	\$26.83
09/28/2015	RICHARDSON, ROBYN	9161	044	City Of Chicago Police	\$0.51
09/28/2015	RICHARDSON, ROBYN	9161	044	City Of Chicago Police	\$214.23
09/28/2015	RICHARDSON, ROBYN	9161	044	City Of Chicago Police	\$4.00
09/28/2015	RICHARDSON, ROBYN	9161	044	City Of Chicago Police	\$0.42
09/28/2015	RICHARDSON, ROBYN	9161	044	City Of Chicago Police	\$4.00
09/28/2015	RICHARDSON, ROBYN	9161	044	City Of Chicago Police	\$0.42
09/28/2015	RICHARDSON, ROBYN	9161	044	City Of Chicago Police	\$257.96
09/28/2015	RICHARDSON, ROBYN	9161	044	City Of Chicago Police	\$4.00
09/28/2015	RICHARDSON, ROBYN	9161	044	City Of Chicago Police	\$0.51
09/28/2015	RICHARDSON, ROBYN	9161	044	City Of Chicago Police	\$260.43
09/28/2015	RICHARDSON, ROBYN	9161	044	City Of Chicago Police	\$4.00
09/28/2015	RICHARDSON, ROBYN	9161	044	City Of Chicago Police	\$0.51
09/28/2015	RICHARDSON, ROBYN	9161	044	City Of Chicago Police	\$214.23
09/28/2015	RICHARDSON, ROBYN	9161	044	City Of Chicago Police	\$4.00
09/28/2015	RICHARDSON, ROBYN	9161	044	City Of Chicago Police	\$0.42
09/28/2015	RICHARDSON, ROBYN	9161	044	City Of Chicago Police	\$260.43

3/16/2016

REPORTS OF COMMITTEES

19701

19702

JOURNAL--CITY COUNCIL--CHICAGO

3/16/2016

Incident Date	Claimant	Rank	Unit of Assignment	Insured	Total to be Paid
09/28/2015	RICHARDSON, ROBYN	9161	044	City Of Chicago Police	\$4.00
09/28/2015	RICHARDSON, ROBYN	9161	044	City Of Chicago Police	\$0.51
09/28/2015	RICHARDSON, ROBYN	9161	044	City Of Chicago Police	\$260.43
09/28/2015	RICHARDSON, ROBYN	9161	044	City Of Chicago Police	\$4.00
09/28/2015	RICHARDSON, ROBYN	9161	044	City Of Chicago Police	\$0.51
09/28/2015	RICHARDSON, ROBYN	9161	044	City Of Chicago Police	\$214.23
09/28/2015	RICHARDSON, ROBYN	9161	044	City Of Chicago Police	\$0.43
09/28/2015	RICHARDSON, ROBYN	9161	044	City Of Chicago Police	\$172.16
09/28/2015	RICHARDSON, ROBYN	9161	044	City Of Chicago Police	\$4.00
09/28/2015	RICHARDSON, ROBYN	9161	044	City Of Chicago Police	\$0.34
09/28/2015	RICHARDSON, ROBYN	9161	044	City Of Chicago Police	\$96.94
09/28/2015	RICHARDSON, ROBYN	9161	044	City Of Chicago Police	\$4.00
09/28/2015	RICHARDSON, ROBYN	9161	044	City Of Chicago Police	\$0.87
09/28/2015	RICHARDSON, ROBYN	9161	044	City Of Chicago Police	\$31.45
09/28/2015	RICHARDSON, ROBYN	9161	044	City Of Chicago Police	\$41.18
09/28/2015	RICHARDSON, ROBYN	9161	044	City Of Chicago Police	\$262.65
09/28/2015	RICHARDSON, ROBYN	9161	044	City Of Chicago Police	\$4.00
09/28/2015	RICHARDSON, ROBYN	9161	044	City Of Chicago Police	\$0.52
09/28/2015	RICHARDSON, ROBYN	9161	044	City Of Chicago Police	\$260.43
09/28/2015	RICHARDSON, ROBYN	9161	044	City Of Chicago Police	\$4.00
09/28/2015	RICHARDSON, ROBYN	9161	044	City Of Chicago Police	\$0.51
09/28/2015	RICHARDSON, ROBYN	9161	044	City Of Chicago Police	\$216.45
09/28/2015	RICHARDSON, ROBYN	9161	044	City Of Chicago Police	\$4.00
09/28/2015	RICHARDSON, ROBYN	9161	044	City Of Chicago Police	\$260.43
09/28/2015	RICHARDSON, ROBYN	9161	044	City Of Chicago Police	\$4.00
09/28/2015	RICHARDSON, ROBYN	9161	044	City Of Chicago Police	\$0.51
09/28/2015	RICHARDSON, ROBYN	9161	044	City Of Chicago Police	\$260.43
01/17/2016	RICHARDS, BRIAN	9161		City Of Chicago Police	\$615.00
01/17/2016	RICHARDS, BRIAN	9161		City Of Chicago Police	\$4.00
01/17/2016	RICHARDS, BRIAN	9161		City Of Chicago Police	\$100.66
01/17/2016	RICHARDS, BRIAN	9161		City Of Chicago Police	\$215.89
01/17/2016	RICHARDS, BRIAN	9161		City Of Chicago Police	\$4.00
01/17/2016	RICHARDS, BRIAN	9161		City Of Chicago Police	\$0.43

Incident Date	Claimant	Rank	Unit of Assignment	Insured	Total to be Paid
01/17/2016	RICHARDS, BRIAN	9161		City Of Chicago Police	\$260.18
01/17/2016	RICHARDS, BRIAN	9161		City Of Chicago Police	\$4.00
01/17/2016	RICHARDS, BRIAN	9161		City Of Chicago Police	\$0.52
01/17/2016	RICHARDS, BRIAN	9161		City Of Chicago Police	\$252.60
01/17/2016	RICHARDS, BRIAN	9161		City Of Chicago Police	\$4.00
01/17/2016	RICHARDS, BRIAN	9161		City Of Chicago Police	\$0.49
01/17/2016	RICHARDS, BRIAN	9161		City Of Chicago Police	\$215.89
01/17/2016	RICHARDS, BRIAN	9161		City Of Chicago Police	\$4.00
01/17/2016	RICHARDS, BRIAN	9161		City Of Chicago Police	\$0.43
01/17/2016	RICHARDS, BRIAN	9161		City Of Chicago Police	\$209.29
01/17/2016	RICHARDS, BRIAN	9161		City Of Chicago Police	\$4.00
01/17/2016	RICHARDS, BRIAN	9161		City Of Chicago Police	\$0.42
01/17/2016	RICHARDS, BRIAN	9161		City Of Chicago Police	\$4.00
07/22/2015	REYNOLDS, BRYAN	9161	001	City Of Chicago Police	\$329.64
07/22/2015	REYNOLDS, BRYAN	9161	001	City Of Chicago Police	\$4.00
07/22/2015	REYNOLDS, BRYAN	9161	001	City Of Chicago Police	\$329.64
07/22/2015	REYNOLDS, BRYAN	9161	001	City Of Chicago Police	\$0.49
07/22/2015	REYNOLDS, BRYAN	9161	001	City Of Chicago Police	\$4.00
07/22/2015	REYNOLDS, BRYAN	9161	001	City Of Chicago Police	\$6.65
07/22/2015	REYNOLDS, BRYAN	9161	001	City Of Chicago Police	\$4.00
07/22/2015	REYNOLDS, BRYAN	9161	001	City Of Chicago Police	\$0.49
08/29/2015	REYES, MONICIA	9161		City Of Chicago Police	\$516.84
09/01/2015	RESENDEZ III, JESSE	9161	018	City Of Chicago Police	\$4.00
09/01/2015	RESENDEZ III, JESSE	9161	018	City Of Chicago Police	\$0.43
09/01/2015	RESENDEZ III, JESSE	9161	018	City Of Chicago Police	\$217.95
09/01/2015	RESENDEZ III, JESSE	9161	018	City Of Chicago Police	\$4.00
09/01/2015	RESENDEZ III, JESSE	9161	018	City Of Chicago Police	\$0.43
09/01/2015	RESENDEZ III, JESSE	9161	018	City Of Chicago Police	\$4.00
09/01/2015	RESENDEZ III, JESSE	9161	018	City Of Chicago Police	\$0.52
09/01/2015	RESENDEZ III, JESSE	9161	018	City Of Chicago Police	\$4.00
09/01/2015	RESENDEZ III, JESSE	9161	018	City Of Chicago Police	\$0.43
09/01/2015	RESENDEZ III, JESSE	9161	018	City Of Chicago Police	\$4.00
09/01/2015	RESENDEZ III, JESSE	9161	018	City Of Chicago Police	\$0.42

3/16/2016

REPORTS OF COMMITTEES

19703

19704

JOURNAL--CITY COUNCIL--CHICAGO

3/16/2016

Incident Date	Claimant	Rank	Unit of Assignment	Insured	Total to be Paid
09/01/2015	RESENDEZ III, JESSE	9161	018	City Of Chicago Police	\$4.00
09/01/2015	RESENDEZ III, JESSE	9161	018	City Of Chicago Police	\$0.43
09/01/2015	RESENDEZ III, JESSE	9161	018	City Of Chicago Police	\$4.00
09/01/2015	RESENDEZ III, JESSE	9161	018	City Of Chicago Police	\$218.36
09/01/2015	RESENDEZ III, JESSE	9161	018	City Of Chicago Police	\$0.82
09/01/2015	RESENDEZ III, JESSE	9161	018	City Of Chicago Police	\$4.00
09/01/2015	RESENDEZ III, JESSE	9161	018	City Of Chicago Police	\$75.21
09/01/2015	RESENDEZ III, JESSE	9161	018	City Of Chicago Police	\$0.65
09/01/2015	RESENDEZ III, JESSE	9161	018	City Of Chicago Police	\$4.00
09/01/2015	RESENDEZ III, JESSE	9161	018	City Of Chicago Police	\$336.72
09/01/2015	RESENDEZ III, JESSE	9161	018	City Of Chicago Police	\$0.52
09/01/2015	RESENDEZ III, JESSE	9161	018	City Of Chicago Police	\$1.76
09/01/2015	RESENDEZ III, JESSE	9161	018	City Of Chicago Police	\$4.00
09/01/2015	RESENDEZ III, JESSE	9161	018	City Of Chicago Police	\$893.33
09/01/2015	RESENDEZ III, JESSE	9161	018	City Of Chicago Police	\$264.56
09/01/2015	RESENDEZ III, JESSE	9161	018	City Of Chicago Police	\$0.51
09/01/2015	RESENDEZ III, JESSE	9161	018	City Of Chicago Police	\$4.00
09/01/2015	RESENDEZ III, JESSE	9161	018	City Of Chicago Police	\$260.43
09/01/2015	RESENDEZ III, JESSE	9161	018	City Of Chicago Police	\$264.56
09/01/2015	RESENDEZ III, JESSE	9161	018	City Of Chicago Police	\$218.36
09/01/2015	RESENDEZ III, JESSE	9161	018	City Of Chicago Police	\$4.00
09/01/2015	RESENDEZ III, JESSE	9161	018	City Of Chicago Police	\$0.08
09/01/2015	RESENDEZ III, JESSE	9161	018	City Of Chicago Police	\$4.00
09/01/2015	RESENDEZ III, JESSE	9161	018	City Of Chicago Police	\$0.50
09/01/2015	RESENDEZ III, JESSE	9161	018	City Of Chicago Police	\$4.00
09/01/2015	RESENDEZ III, JESSE	9161	018	City Of Chicago Police	\$0.51
09/01/2015	RESENDEZ III, JESSE	9161	018	City Of Chicago Police	\$258.21
09/01/2015	RESENDEZ III, JESSE	9161	018	City Of Chicago Police	\$260.43
09/01/2015	RESENDEZ III, JESSE	9161	018	City Of Chicago Police	\$41.99
09/01/2015	RESENDEZ III, JESSE	9161	018	City Of Chicago Police	\$216.14
09/01/2015	RESENDEZ III, JESSE	9161	018	City Of Chicago Police	\$220.27
01/01/2015	RENT, TEHMARR	9161	014	City Of Chicago Police	\$13.00
01/01/2015	RENT, TEHMARR	9161	014	City Of Chicago Police	\$124.24

3/16/2016

REPORTS OF COMMITTEES

19705

Incident Date	Claimant	Rank	Unit of Assignment	Insured	Total to be Paid
01/17/2016	RELLINGER, SHAWN	9171	024	City Of Chicago Police	\$4.00
01/17/2016	RELLINGER, SHAWN	9171	024	City Of Chicago Police	\$35.14
01/17/2016	RELLINGER, SHAWN	9171	024	City Of Chicago Police	\$406.65
01/15/2015	REEVES, ALOYSIUS	9161	007	City Of Chicago Police	\$5.03
01/15/2015	REEVES, ALOYSIUS	9161	007	City Of Chicago Police	\$3.18
01/15/2015	REEVES, ALOYSIUS	9161	007	City Of Chicago Police	\$155.09
01/15/2015	REEVES, ALOYSIUS	9161	007	City Of Chicago Police	\$4.00
01/15/2015	REEVES, ALOYSIUS	9161	007	City Of Chicago Police	\$105.95
11/01/2015	RAMOS, FRANCIS	9161		City Of Chicago Police	\$218.61
11/01/2015	RAMOS, FRANCIS	9161		City Of Chicago Police	\$4.00
11/01/2015	RAMOS, FRANCIS	9161		City Of Chicago Police	\$0.42
11/01/2015	RAMOS, FRANCIS	9161		City Of Chicago Police	\$267.62
11/01/2015	RAMOS, FRANCIS	9161		City Of Chicago Police	\$4.00
11/01/2015	RAMOS, FRANCIS	9161		City Of Chicago Police	\$0.52
11/01/2015	RAMOS, FRANCIS	9161		City Of Chicago Police	\$222.74
11/01/2015	RAMOS, FRANCIS	9161		City Of Chicago Police	\$4.00
11/01/2015	RAMOS, FRANCIS	9161		City Of Chicago Police	\$0.43
11/01/2015	RAMOS, FRANCIS	9161		City Of Chicago Police	\$262.34
11/01/2015	RAMOS, FRANCIS	9161		City Of Chicago Police	\$4.00
11/01/2015	RAMOS, FRANCIS	9161		City Of Chicago Police	\$0.51
11/01/2015	RAMOS, FRANCIS	9161		City Of Chicago Police	\$216.14
11/01/2015	RAMOS, FRANCIS	9161		City Of Chicago Police	\$4.00
11/01/2015	RAMOS, FRANCIS	9161		City Of Chicago Police	\$0.42
11/01/2015	RAMOS, FRANCIS	9161		City Of Chicago Police	\$227.98
11/01/2015	RAMOS, FRANCIS	9161		City Of Chicago Police	\$4.00
11/01/2015	RAMOS, FRANCIS	9161		City Of Chicago Police	\$0.44
11/01/2015	RAMOS, FRANCIS	9161		City Of Chicago Police	\$262.34
11/01/2015	RAMOS, FRANCIS	9161		City Of Chicago Police	\$4.00
11/01/2015	RAMOS, FRANCIS	9161		City Of Chicago Police	\$0.51
12/25/2013	RAMOS, DAVID	9161		City Of Chicago Police	\$64.24
11/11/2015	RAMOS JR., CARLOS	9161	044	City Of Chicago Police	\$4.00
11/11/2015	RAMOS JR., CARLOS	9161	044	City Of Chicago Police	\$0.57
11/11/2015	RAMOS JR., CARLOS	9161	044	City Of Chicago Police	\$4.00

Incident Date	Claimant	Rank	Unit of Assignment	Insured	Total to be Paid
11/14/2015	RAMOS JR, RUBEN	9161	044	City Of Chicago Police	\$829.30
11/14/2015	RAMOS JR, RUBEN	9161	044	City Of Chicago Police	\$4.00
11/14/2015	RAMOS JR, RUBEN	9161	044	City Of Chicago Police	\$134.45
11/14/2015	RAMOS JR, RUBEN	9161	044	City Of Chicago Police	\$4.00
11/14/2015	RAMOS JR, RUBEN	9161	044	City Of Chicago Police	\$2.54
11/14/2015	RAMOS JR, RUBEN	9161	044	City Of Chicago Police	\$71.87
11/14/2015	RAMOS JR, RUBEN	9161	044	City Of Chicago Police	\$4.00
11/14/2015	RAMOS JR, RUBEN	9161	044	City Of Chicago Police	\$1.36
10/18/2015	RAMIREZ, TONY			City Of Chicago Police	\$198.40
02/09/2013	RAINEY, TAMICA	9161		City Of Chicago Police	\$31.25
02/09/2013	RAINEY, TAMICA	9161		City Of Chicago Police	\$153.74
02/09/2013	RAINEY, TAMICA	9161		City Of Chicago Police	\$972.00
02/09/2013	RAINEY, TAMICA	9161		City Of Chicago Police	\$4.00
02/09/2013	RAINEY, TAMICA	9161		City Of Chicago Police	\$9.12
02/09/2013	RAINEY, TAMICA	9161		City Of Chicago Police	\$4.00
02/09/2013	RAINEY, TAMICA	9161		City Of Chicago Police	\$281.58
02/09/2013	RAINEY, TAMICA	9161		City Of Chicago Police	\$4.98
02/09/2013	RAINEY, TAMICA	9161		City Of Chicago Police	\$140.79
02/09/2013	RAINEY, TAMICA	9161		City Of Chicago Police	\$4.00
02/09/2013	RAINEY, TAMICA	9161		City Of Chicago Police	\$4.56
02/09/2013	RAINEY, TAMICA	9161		City Of Chicago Police	\$205.20
02/09/2013	RAINEY, TAMICA	9161		City Of Chicago Police	\$4.00
02/09/2013	RAINEY, TAMICA	9161		City Of Chicago Police	\$4.70
02/09/2013	RAINEY, TAMICA	9161		City Of Chicago Police	\$497.60
02/09/2013	RAINEY, TAMICA	9161		City Of Chicago Police	\$287.30
02/09/2013	RAINEY, TAMICA	9161		City Of Chicago Police	\$4.00
02/09/2013	RAINEY, TAMICA	9161		City Of Chicago Police	\$20.08
02/09/2013	RAINEY, TAMICA	9161		City Of Chicago Police	\$189.30
02/09/2013	RAINEY, TAMICA	9161		City Of Chicago Police	\$164.17
02/09/2013	RAINEY, TAMICA	9161		City Of Chicago Police	\$4.00
03/13/2015	RAINEY, TAMICA	9161		City Of Chicago Police	\$687.78
03/13/2015	RAINEY, TAMICA	9161		City Of Chicago Police	\$4.00
03/13/2015	RAINEY, TAMICA	9161		City Of Chicago Police	\$24.91

19706

JOURNAL--CITY COUNCIL--CHICAGO

3/16/2016

Incident Date	Claimant	Rank	Unit of Assignment	Insured	Total to be Paid
03/13/2015	RAINEY, TAMICA	9161		City Of Chicago Police	\$4.00
03/13/2015	RAINEY, TAMICA	9161		City Of Chicago Police	\$915.03
03/13/2015	RAINEY, TAMICA	9161		City Of Chicago Police	\$226.30
03/13/2015	RAINEY, TAMICA	9161		City Of Chicago Police	\$4.00
03/13/2015	RAINEY, TAMICA	9161		City Of Chicago Police	\$423.00
10/04/2015	RAETHER, JUSTIN	9161		City Of Chicago Police	\$4.00
10/04/2015	RAETHER, JUSTIN	9161		City Of Chicago Police	\$0.26
10/04/2015	RAETHER, JUSTIN	9161		City Of Chicago Police	\$4.00
10/04/2015	RAETHER, JUSTIN	9161		City Of Chicago Police	\$1.18
10/04/2015	RAETHER, JUSTIN	9161		City Of Chicago Police	\$4.00
10/04/2015	RAETHER, JUSTIN	9161		City Of Chicago Police	\$0.42
10/04/2015	RAETHER, JUSTIN	9161		City Of Chicago Police	\$4.00
10/04/2015	RAETHER, JUSTIN	9161		City Of Chicago Police	\$1.11
10/04/2015	RAETHER, JUSTIN	9161		City Of Chicago Police	\$4.00
10/04/2015	RAETHER, JUSTIN	9161		City Of Chicago Police	\$0.43
10/04/2015	RAETHER, JUSTIN	9161		City Of Chicago Police	\$4.00
10/04/2015	RAETHER, JUSTIN	9161		City Of Chicago Police	\$0.42
10/04/2015	RAETHER, JUSTIN	9161		City Of Chicago Police	\$4.00
10/04/2015	RAETHER, JUSTIN	9161		City Of Chicago Police	\$0.44
10/04/2015	RAETHER, JUSTIN	9161		City Of Chicago Police	\$4.00
10/04/2015	RAETHER, JUSTIN	9161		City Of Chicago Police	\$0.43
10/04/2015	RAETHER, JUSTIN	9161		City Of Chicago Police	\$4.00
10/04/2015	RAETHER, JUSTIN	9161		City Of Chicago Police	\$0.44
10/04/2015	RAETHER, JUSTIN	9161		City Of Chicago Police	\$4.00
10/04/2015	RAETHER, JUSTIN	9161		City Of Chicago Police	\$0.44
10/04/2015	RAETHER, JUSTIN	9161		City Of Chicago Police	\$4.00
10/04/2015	RAETHER, JUSTIN	9161		City Of Chicago Police	\$1.07
10/04/2015	RAETHER, JUSTIN	9161		City Of Chicago Police	\$4.00
10/04/2015	RAETHER, JUSTIN	9161		City Of Chicago Police	\$0.43
10/04/2015	RAETHER, JUSTIN	9161		City Of Chicago Police	\$4.00
10/04/2015	RAETHER, JUSTIN	9161		City Of Chicago Police	\$1.13
10/04/2015	RAETHER, JUSTIN	9161		City Of Chicago Police	\$4.00
10/04/2015	RAETHER, JUSTIN	9161		City Of Chicago Police	\$0.44

3/16/2016

REPORTS OF COMMITTEES

19707

19708

JOURNAL--CITY COUNCIL--CHICAGO

3/16/2016

Incident Date	Claimant	Rank	Unit of Assignment	Insured	Total to be Paid
10/04/2015	RAETHER, JUSTIN	9161		City Of Chicago Police	\$4.00
10/04/2015	RAETHER, JUSTIN	9161		City Of Chicago Police	\$2.38
01/25/2001	Quinn, Timothy L	P	00008	City Of Chicago Police	\$4.00
12/08/2012	QUINN, TIMOTHY	9161	008	City Of Chicago Police	\$48.00
09/25/2013	QUINN III, FRANK	9161	022	City Of Chicago Police	\$164.96
10/20/2015	QUEZADA, JACQUELINE	9161	044	City Of Chicago Police	\$4.00
10/20/2015	QUEZADA, JACQUELINE	9161	044	City Of Chicago Police	\$0.90
10/20/2015	QUEZADA, JACQUELINE	9161	044	City Of Chicago Police	\$843.82
10/20/2015	QUEZADA, JACQUELINE	9161	044	City Of Chicago Police	\$30.08
10/20/2015	QUEZADA, JACQUELINE	9161	044	City Of Chicago Police	\$4.00
10/20/2015	QUEZADA, JACQUELINE	9161	044	City Of Chicago Police	\$117.20
10/20/2015	QUEZADA, JACQUELINE	9161	044	City Of Chicago Police	\$4.00
11/27/2007	Podlo, Frank W	P	00018	City Of Chicago Police	\$738.54
11/27/2007	Podlo, Frank W	P	00018	City Of Chicago Police	\$117.88
10/26/2007	Phillips-Ramirez, Samella	P	00189	City Of Chicago Police	\$4.00
10/26/2007	Phillips-Ramirez, Samella	P	00189	City Of Chicago Police	\$1.81
01/05/2008	Phillips, Antonio	P	00008	City Of Chicago Police	\$4.00
01/05/2008	Phillips, Antonio	P	00008	City Of Chicago Police	\$0.44
01/05/2008	Phillips, Antonio	P	00008	City Of Chicago Police	\$247.91
01/05/2008	Phillips, Antonio	P	00008	City Of Chicago Police	\$4.00
01/05/2008	Phillips, Antonio	P	00008	City Of Chicago Police	\$0.48
01/05/2008	Phillips, Antonio	P	00008	City Of Chicago Police	\$615.00
01/05/2008	Phillips, Antonio	P	00008	City Of Chicago Police	\$4.00
01/05/2008	Phillips, Antonio	P	00008	City Of Chicago Police	\$94.56
01/05/2008	Phillips, Antonio	P	00008	City Of Chicago Police	\$4.00
01/05/2008	Phillips, Antonio	P	00008	City Of Chicago Police	\$45.76
01/05/2008	Phillips, Antonio	P	00008	City Of Chicago Police	\$178.20
01/05/2008	Phillips, Antonio	P	00008	City Of Chicago Police	\$4.00
01/05/2008	Phillips, Antonio	P	00008	City Of Chicago Police	\$0.35
01/05/2008	Phillips, Antonio	P	00008	City Of Chicago Police	\$0.44
01/05/2008	Phillips, Antonio	P	00008	City Of Chicago Police	\$178.20
01/05/2008	Phillips, Antonio	P	00008	City Of Chicago Police	\$224.40
01/05/2008	Phillips, Antonio	P	00008	City Of Chicago Police	\$4.00

Incident Date	Claimant	Rank	Unit of Assignment	Insured	Total to be Paid
01/05/2008	Phillips, Antonio	P	00008	City Of Chicago Police	\$4.00
01/05/2008	Phillips, Antonio	P	00008	City Of Chicago Police	\$0.35
01/05/2008	Phillips, Antonio	P	00008	City Of Chicago Police	\$224.40
01/05/2008	Phillips, Antonio	P	00008	City Of Chicago Police	\$0.44
01/05/2008	Phillips, Antonio	P	00008	City Of Chicago Police	\$4.00
01/05/2008	Phillips, Antonio	P	00008	City Of Chicago Police	\$4.00
01/05/2008	Phillips, Antonio	P	00008	City Of Chicago Police	\$224.40
07/08/2008	Palm, Bret	P	00014	City Of Chicago Police	\$4.00
09/12/2015	PULIDO, ROBERT	9161	010	City Of Chicago Police	\$2.12
09/12/2015	PULIDO, ROBERT	9161	010	City Of Chicago Police	\$112.19
09/12/2015	PULIDO, ROBERT	9161	010	City Of Chicago Police	\$4.00
09/05/2015	PRICE, TORREY	9161	022	City Of Chicago Police	\$328.30
09/05/2015	PRICE, TORREY	9161	022	City Of Chicago Police	\$4.00
09/05/2015	PRICE, TORREY	9161	022	City Of Chicago Police	\$0.37
09/05/2015	PRICE, TORREY	9161	022	City Of Chicago Police	\$236.06
09/05/2015	PRICE, TORREY	9161	022	City Of Chicago Police	\$250.90
09/05/2015	PRICE, TORREY	9161	022	City Of Chicago Police	\$342.09
09/05/2015	PRICE, TORREY	9161	022	City Of Chicago Police	\$4.00
09/05/2015	PRICE, TORREY	9161	022	City Of Chicago Police	\$0.38
09/05/2015	PRICE, TORREY	9161	022	City Of Chicago Police	\$342.09
09/05/2015	PRICE, TORREY	9161	022	City Of Chicago Police	\$4.00
09/05/2015	PRICE, TORREY	9161	022	City Of Chicago Police	\$0.38
09/05/2015	PRICE, TORREY	9161	022	City Of Chicago Police	\$346.19
09/05/2015	PRICE, TORREY	9161	022	City Of Chicago Police	\$4.00
09/05/2015	PRICE, TORREY	9161	022	City Of Chicago Police	\$0.38
09/05/2015	PRICE, TORREY	9161	022	City Of Chicago Police	\$347.79
09/05/2015	PRICE, TORREY	9161	022	City Of Chicago Police	\$4.00
09/05/2015	PRICE, TORREY	9161	022	City Of Chicago Police	\$0.38
09/05/2015	PRICE, TORREY	9161	022	City Of Chicago Police	\$362.87
09/05/2015	PRICE, TORREY	9161	022	City Of Chicago Police	\$4.00
09/05/2015	PRICE, TORREY	9161	022	City Of Chicago Police	\$0.39
09/05/2015	PRICE, TORREY	9161	022	City Of Chicago Police	\$363.59
09/05/2015	PRICE, TORREY	9161	022	City Of Chicago Police	\$4.00

3/16/2016

REPORTS OF COMMITTEES

19709

19710

JOURNAL--CITY COUNCIL--CHICAGO

3/16/2016

Incident Date	Claimant	Rank	Unit of Assignment	Insured	Total to be Paid
09/05/2015	PRICE, TORREY	9161	022	City Of Chicago Police	\$0.39
09/05/2015	PRICE, TORREY	9161	022	City Of Chicago Police	\$4.00
09/05/2015	PRICE, TORREY	9161	022	City Of Chicago Police	\$76.01
09/05/2015	PRICE, TORREY	9161	022	City Of Chicago Police	\$4.00
09/05/2015	PRICE, TORREY	9161	022	City Of Chicago Police	\$0.68
09/05/2015	PRICE, TORREY	9161	022	City Of Chicago Police	\$80.01
09/05/2015	PRICE, TORREY	9161	022	City Of Chicago Police	\$423.49
09/05/2015	PRICE, TORREY	9161	022	City Of Chicago Police	\$4.00
09/05/2015	PRICE, TORREY	9161	022	City Of Chicago Police	\$257.02
09/05/2015	PRICE, TORREY	9161	022	City Of Chicago Police	\$4.00
09/05/2015	PRICE, TORREY	9161	022	City Of Chicago Police	\$0.28
09/05/2015	PRICE, TORREY	9161	022	City Of Chicago Police	\$640.70
09/05/2015	PRICE, TORREY	9161	022	City Of Chicago Police	\$347.79
09/05/2015	PRICE, TORREY	9161	022	City Of Chicago Police	\$4.00
09/05/2015	PRICE, TORREY	9161	022	City Of Chicago Police	\$857.15
09/05/2015	PRICE, TORREY	9161	022	City Of Chicago Police	\$0.38
09/05/2015	PRICE, TORREY	9161	022	City Of Chicago Police	\$345.57
09/05/2015	PRICE, TORREY	9161	022	City Of Chicago Police	\$4.00
09/05/2015	PRICE, TORREY	9161	022	City Of Chicago Police	\$0.38
05/28/2015	PRICE, ALMA	9161		City Of Chicago Police	\$4.00
05/28/2015	PRICE, ALMA	9161		City Of Chicago Police	\$0.49
05/28/2015	PRICE, ALMA	9161		City Of Chicago Police	\$252.84
05/28/2015	PRICE, ALMA	9161		City Of Chicago Police	\$0.49
05/28/2015	PRICE, ALMA	9161		City Of Chicago Police	\$4.00
05/28/2015	PRICE, ALMA	9161		City Of Chicago Police	\$253.32
05/28/2015	PRICE, ALMA	9161		City Of Chicago Police	\$0.49
05/28/2015	PRICE, ALMA	9161		City Of Chicago Police	\$4.00
05/28/2015	PRICE, ALMA	9161		City Of Chicago Police	\$253.32
05/28/2015	PRICE, ALMA	9161		City Of Chicago Police	\$252.84
05/28/2015	PRICE, ALMA	9161		City Of Chicago Police	\$4.00
05/28/2015	PRICE, ALMA	9161		City Of Chicago Police	\$0.49
10/26/2014	PREUSSER, JAMES	9161	044	City Of Chicago Police	\$0.49
10/26/2014	PREUSSER, JAMES	9161	044	City Of Chicago Police	\$247.78

Incident Date	Claimant	Rank	Unit of Assignment	Insured	Total to be Paid
10/26/2014	PREUSSER, JAMES	9161	044	City Of Chicago Police	\$258.96
10/26/2014	PREUSSER, JAMES	9161	044	City Of Chicago Police	\$0.46
10/26/2014	PREUSSER, JAMES	9161	044	City Of Chicago Police	\$258.96
10/26/2014	PREUSSER, JAMES	9161	044	City Of Chicago Police	\$0.46
03/16/2014	PRESTON, TARITA	9161		City Of Chicago Police	\$4.00
03/16/2014	PRESTON, TARITA	9161		City Of Chicago Police	\$0.01
10/18/2015	POSADAS, LUIS	9161	007	City Of Chicago Police	\$35.20
10/18/2015	POSADAS, LUIS	9161	007	City Of Chicago Police	\$4.00
10/18/2015	POSADAS, LUIS	9161	007	City Of Chicago Police	\$0.61
10/18/2015	POSADAS, LUIS	9161	007	City Of Chicago Police	\$14.40
10/18/2015	POSADAS, LUIS	9161	007	City Of Chicago Police	\$4.00
10/18/2015	POSADAS, LUIS	9161	007	City Of Chicago Police	\$1.50
11/04/2012	PIGOTT, JOHN	9161		City Of Chicago Police	\$356.00
11/04/2012	PIGOTT, JOHN	9161		City Of Chicago Police	\$51.57
11/04/2012	PIGOTT, JOHN	9161		City Of Chicago Police	\$4.00
01/12/2016	PHILBIN, TIMOTHY	9161		City Of Chicago Police	\$278.79
01/12/2016	PHILBIN, TIMOTHY	9161		City Of Chicago Police	\$4.00
01/12/2016	PHILBIN, TIMOTHY	9161		City Of Chicago Police	\$845.09
01/12/2016	PHILBIN, TIMOTHY	9161		City Of Chicago Police	\$4.00
01/12/2016	PHILBIN, TIMOTHY	9161		City Of Chicago Police	\$25.36
01/12/2016	PHILBIN, TIMOTHY	9161		City Of Chicago Police	\$5.27
02/09/2016	PETRO, KATHLEEN	9171	153	City Of Chicago Police	\$4.00
02/09/2016	PETRO, KATHLEEN	9171	153	City Of Chicago Police	\$880.06
02/09/2016	PETRO, KATHLEEN	9171	153	City Of Chicago Police	\$7.88
02/09/2016	PETRO, KATHLEEN	9171	153	City Of Chicago Police	\$615.00
02/09/2016	PETRO, KATHLEEN	9171	153	City Of Chicago Police	\$4.00
02/09/2016	PETRO, KATHLEEN	9171	153	City Of Chicago Police	\$94.95
10/25/2015	PETRENKO, JOSEPH	9173		City Of Chicago Police	\$213.99
10/25/2015	PETRENKO, JOSEPH	9173		City Of Chicago Police	\$2.32
10/25/2015	PETRENKO, JOSEPH	9173		City Of Chicago Police	\$4.00
01/11/2016	PEREZ, MICHELLE	9161	014	City Of Chicago Police	\$39.06
01/11/2016	PEREZ, MICHELLE	9161	014	City Of Chicago Police	\$4.00
01/11/2016	PEREZ, MICHELLE	9161	014	City Of Chicago Police	\$120.32

3/16/2016

REPORTS OF COMMITTEES

19711

Incident Date	Claimant	Rank	Unit of Assignment	Insured	Total to be Paid
01/11/2016	PEREZ, MICHELLE	9161	014	City Of Chicago Police	\$4.00
01/11/2016	PEREZ, MICHELLE	9161	014	City Of Chicago Police	\$6.82
05/08/2015	PEREZ, JOSE	9152	341	City Of Chicago Police	\$0.30
05/08/2015	PEREZ, JOSE	9152	341	City Of Chicago Police	\$136.53
05/08/2015	PEREZ, JOSE	9152	341	City Of Chicago Police	\$4.00
05/08/2015	PEREZ, JOSE	9152	341	City Of Chicago Police	\$0.30
05/08/2015	PEREZ, JOSE	9152	341	City Of Chicago Police	\$136.53
05/08/2015	PEREZ, JOSE	9152	341	City Of Chicago Police	\$4.00
05/08/2015	PEREZ, JOSE	9152	341	City Of Chicago Police	\$0.30
05/08/2015	PEREZ, JOSE	9152	341	City Of Chicago Police	\$136.53
05/08/2015	PEREZ, JOSE	9152	341	City Of Chicago Police	\$4.00
05/08/2015	PEREZ, JOSE	9152	341	City Of Chicago Police	\$0.30
05/08/2015	PEREZ, JOSE	9152	341	City Of Chicago Police	\$138.45
05/08/2015	PEREZ, JOSE	9152	341	City Of Chicago Police	\$4.00
05/08/2015	PEREZ, JOSE	9152	341	City Of Chicago Police	\$0.30
05/08/2015	PEREZ, JOSE	9152	341	City Of Chicago Police	\$138.45
05/08/2015	PEREZ, JOSE	9152	341	City Of Chicago Police	\$4.00
05/08/2015	PEREZ, JOSE	9152	341	City Of Chicago Police	\$0.30
05/08/2015	PEREZ, JOSE	9152	341	City Of Chicago Police	\$178.84
05/08/2015	PEREZ, JOSE	9152	341	City Of Chicago Police	\$4.00
05/08/2015	PEREZ, JOSE	9152	341	City Of Chicago Police	\$0.40
05/08/2015	PEREZ, JOSE	9152	341	City Of Chicago Police	\$134.61
05/08/2015	PEREZ, JOSE	9152	341	City Of Chicago Police	\$4.00
05/08/2015	PEREZ, JOSE	9152	341	City Of Chicago Police	\$0.30
05/08/2015	PEREZ, JOSE	9152	341	City Of Chicago Police	\$136.53
05/08/2015	PEREZ, JOSE	9152	341	City Of Chicago Police	\$4.00
05/08/2015	PEREZ, JOSE	9152	341	City Of Chicago Police	\$0.30
05/08/2015	PEREZ, JOSE	9152	341	City Of Chicago Police	\$138.45
05/08/2015	PEREZ, JOSE	9152	341	City Of Chicago Police	\$4.00
05/08/2015	PEREZ, JOSE	9152	341	City Of Chicago Police	\$0.30
05/08/2015	PEREZ, JOSE	9152	341	City Of Chicago Police	\$208.06
05/08/2015	PEREZ, JOSE	9152	341	City Of Chicago Police	\$4.00
05/08/2015	PEREZ, JOSE	9152	341	City Of Chicago Police	\$0.45

19712

JOURNAL--CITY COUNCIL--CHICAGO

3/16/2016

Incident Date	Claimant	Rank	Unit of Assignment	Insured	Total to be Paid
05/08/2015	PEREZ, JOSE	9152	341	City Of Chicago Police	\$534.21
05/08/2015	PEREZ, JOSE	9152	341	City Of Chicago Police	\$4.00
05/08/2015	PEREZ, JOSE	9152	341	City Of Chicago Police	\$4.78
05/08/2015	PEREZ, JOSE	9152	341	City Of Chicago Police	\$90.38
05/08/2015	PEREZ, JOSE	9152	341	City Of Chicago Police	\$4.00
05/08/2015	PEREZ, JOSE	9152	341	City Of Chicago Police	\$0.20
05/08/2015	PEREZ, JOSE	9152	341	City Of Chicago Police	\$4.00
05/08/2015	PEREZ, JOSE	9152	341	City Of Chicago Police	\$31.86
05/08/2015	PEREZ, JOSE	9152	341	City Of Chicago Police	\$138.45
05/08/2015	PEREZ, JOSE	9152	341	City Of Chicago Police	\$4.00
05/08/2015	PEREZ, JOSE	9152	341	City Of Chicago Police	\$0.30
05/08/2015	PEREZ, JOSE	9152	341	City Of Chicago Police	\$136.53
05/08/2015	PEREZ, JOSE	9152	341	City Of Chicago Police	\$4.00
06/11/2009	PEREZ, EVELYN	9161		City Of Chicago Police	\$4.00
02/16/2016	PEREZ, ERIK	9161		City Of Chicago Police	\$9.78
02/16/2016	PEREZ, ERIK	9161		City Of Chicago Police	\$4.00
02/16/2016	PEREZ, ERIK	9161		City Of Chicago Police	\$4.20
02/16/2016	PEREZ, ERIK	9161		City Of Chicago Police	\$28.70
02/16/2016	PEREZ, ERIK	9161		City Of Chicago Police	\$7.66
02/16/2016	PEREZ, ERIK	9161		City Of Chicago Police	\$856.21
09/17/2012	PEREZ, DAVID	9161	044	City Of Chicago Police	\$0.20
09/17/2012	PEREZ, DAVID	9161	044	City Of Chicago Police	\$183.47
09/17/2012	PEREZ, DAVID	9161	044	City Of Chicago Police	\$4.00
04/22/2015	PEREZ, DAVID	9161	123	City Of Chicago Police	\$250.37
04/22/2015	PEREZ, DAVID	9161	123	City Of Chicago Police	\$0.49
04/22/2015	PEREZ, DAVID	9161	123	City Of Chicago Police	\$4.00
07/29/2015	PEREZ, DAVID	9161	044	City Of Chicago Police	\$0.19
07/29/2015	PEREZ, DAVID	9161	044	City Of Chicago Police	\$164.01
07/29/2015	PEREZ, DAVID	9161	044	City Of Chicago Police	\$4.00
07/29/2015	PEREZ, DAVID	9161	044	City Of Chicago Police	\$0.18
07/29/2015	PEREZ, DAVID	9161	044	City Of Chicago Police	\$170.04
07/29/2015	PEREZ, DAVID	9161	044	City Of Chicago Police	\$4.00
07/29/2015	PEREZ, DAVID	9161	044	City Of Chicago Police	\$0.19

3/16/2016

REPORTS OF COMMITTEES

19713

19714

JOURNAL--CITY COUNCIL--CHICAGO

3/16/2016

Incident Date	Claimant	Rank	Unit of Assignment	Insured	Total to be Paid
07/29/2015	PEREZ, DAVID	9161	044	City Of Chicago Police	\$4.00
07/29/2015	PEREZ, DAVID	9161	044	City Of Chicago Police	\$170.04
12/31/2015	PEREZ, DAVID	9161	009	City Of Chicago Police	\$31.40
12/31/2015	PEREZ, DAVID	9161	009	City Of Chicago Police	\$4.00
12/31/2015	PEREZ, DAVID	9161	009	City Of Chicago Police	\$191.40
12/31/2015	PEREZ, DAVID	9161	009	City Of Chicago Police	\$0.33
12/31/2015	PEREZ, DAVID	9161	009	City Of Chicago Police	\$4.00
12/31/2015	PEREZ, DAVID	9161	009	City Of Chicago Police	\$37.49
12/31/2015	PEREZ, DAVID	9161	009	City Of Chicago Police	\$0.44
12/31/2015	PEREZ, DAVID	9161	009	City Of Chicago Police	\$4.00
12/31/2015	PEREZ, DAVID	9161	009	City Of Chicago Police	\$198.48
12/31/2015	PEREZ, DAVID	9161	009	City Of Chicago Police	\$0.54
12/31/2015	PEREZ, DAVID	9161	009	City Of Chicago Police	\$4.00
12/31/2015	PEREZ, DAVID	9161	009	City Of Chicago Police	\$247.10
12/31/2015	PEREZ, DAVID	9161	009	City Of Chicago Police	\$0.55
12/31/2015	PEREZ, DAVID	9161	009	City Of Chicago Police	\$251.23
12/31/2015	PEREZ, DAVID	9161	009	City Of Chicago Police	\$4.00
10/01/2015	PEREZ, AIDA	9161		City Of Chicago Police	\$272.55
10/01/2015	PEREZ, AIDA	9161		City Of Chicago Police	\$4.00
10/01/2015	PEREZ, AIDA	9161		City Of Chicago Police	\$0.30
10/01/2015	PEREZ, AIDA	9161		City Of Chicago Police	\$331.14
10/01/2015	PEREZ, AIDA	9161		City Of Chicago Police	\$4.00
10/01/2015	PEREZ, AIDA	9161		City Of Chicago Police	\$0.34
10/01/2015	PEREZ, AIDA	9161		City Of Chicago Police	\$75.21
10/01/2015	PEREZ, AIDA	9161		City Of Chicago Police	\$4.00
10/01/2015	PEREZ, AIDA	9161		City Of Chicago Police	\$0.82
10/01/2015	PEREZ, AIDA	9161		City Of Chicago Police	\$331.14
10/01/2015	PEREZ, AIDA	9161		City Of Chicago Police	\$4.00
10/01/2015	PEREZ, AIDA	9161		City Of Chicago Police	\$0.34
10/01/2015	PEREZ, AIDA	9161		City Of Chicago Police	\$331.14
10/01/2015	PEREZ, AIDA	9161		City Of Chicago Police	\$4.00
10/01/2015	PEREZ, AIDA	9161		City Of Chicago Police	\$0.34
10/01/2015	PEREZ, AIDA	9161		City Of Chicago Police	\$260.58

Incident Date	Claimant	Rank	Unit of Assignment	Insured	Total to be Paid
10/01/2015	PEREZ, AIDA	9161		City Of Chicago Police	\$4.00
10/01/2015	PEREZ, AIDA	9161		City Of Chicago Police	\$0.27
10/01/2015	PEREZ, AIDA	9161		City Of Chicago Police	\$331.14
10/01/2015	PEREZ, AIDA	9161		City Of Chicago Police	\$4.00
10/01/2015	PEREZ, AIDA	9161		City Of Chicago Police	\$0.34
10/01/2015	PEREZ, AIDA	9161		City Of Chicago Police	\$331.14
10/01/2015	PEREZ, AIDA	9161		City Of Chicago Police	\$4.00
10/01/2015	PEREZ, AIDA	9161		City Of Chicago Police	\$0.34
12/26/2015	PERALES JR, ROBERT			City Of Chicago Police	\$223.05
12/26/2015	PERALES JR, ROBERT			City Of Chicago Police	\$4.00
12/26/2015	PERALES JR, ROBERT			City Of Chicago Police	\$162.11
12/26/2015	PERALES JR, ROBERT			City Of Chicago Police	\$95.53
12/26/2015	PERALES JR, ROBERT			City Of Chicago Police	\$4.00
12/26/2015	PERALES JR, ROBERT			City Of Chicago Police	\$0.31
12/26/2015	PERALES JR, ROBERT			City Of Chicago Police	\$4.00
12/26/2015	PERALES JR, ROBERT			City Of Chicago Police	\$0.44
12/26/2015	PERALES JR, ROBERT			City Of Chicago Police	\$4.00
12/26/2015	PERALES JR, ROBERT			City Of Chicago Police	\$0.27
12/26/2015	PERALES JR, ROBERT			City Of Chicago Police	\$4.00
12/26/2015	PERALES JR, ROBERT			City Of Chicago Police	\$0.86
12/26/2015	PERALES JR, ROBERT			City Of Chicago Police	\$0.44
12/26/2015	PERALES JR, ROBERT			City Of Chicago Police	\$136.69
12/26/2015	PERALES JR, ROBERT			City Of Chicago Police	\$215.89
12/26/2015	PERALES JR, ROBERT			City Of Chicago Police	\$4.00
12/26/2015	PERALES JR, ROBERT			City Of Chicago Police	\$224.96
12/26/2015	PERALES JR, ROBERT			City Of Chicago Police	\$262.65
12/26/2015	PERALES JR, ROBERT			City Of Chicago Police	\$4.00
12/26/2015	PERALES JR, ROBERT			City Of Chicago Police	\$0.52
12/26/2015	PERALES JR, ROBERT			City Of Chicago Police	\$218.36
12/26/2015	PERALES JR, ROBERT			City Of Chicago Police	\$4.00
12/26/2015	PERALES JR, ROBERT			City Of Chicago Police	\$0.43
12/26/2015	PERALES JR, ROBERT			City Of Chicago Police	\$0.43
12/26/2015	PERALES JR, ROBERT			City Of Chicago Police	\$268.69

3/16/2016

REPORTS OF COMMITTEES

19715

19716

JOURNAL--CITY COUNCIL--CHICAGO

3/16/2016

Incident Date	Claimant	Rank	Unit of Assignment	Insured	Total to be Paid
12/26/2015	PERALES JR, ROBERT			City Of Chicago Police	\$4.00
12/26/2015	PERALES JR, ROBERT			City Of Chicago Police	\$0.53
12/07/2015	PENA, ARTEMIO	9161	001	City Of Chicago Police	\$739.98
12/07/2015	PENA, ARTEMIO	9161	001	City Of Chicago Police	\$4.00
12/07/2015	PENA, ARTEMIO	9161	001	City Of Chicago Police	\$298.79
12/07/2015	PENA, ARTEMIO	9161	001	City Of Chicago Police	\$4.00
01/12/2012	PAZ, FRANKLIN	9161	013	City Of Chicago Police	\$4.00
01/12/2012	PAZ, FRANKLIN	9161	013	City Of Chicago Police	\$0.55
01/12/2012	PAZ, FRANKLIN	9161	013	City Of Chicago Police	\$4.00
01/12/2012	PAZ, FRANKLIN	9161	013	City Of Chicago Police	\$0.45
01/12/2012	PAZ, FRANKLIN	9161	013	City Of Chicago Police	\$4.00
01/12/2012	PAZ, FRANKLIN	9161	013	City Of Chicago Police	\$0.45
01/12/2012	PAZ, FRANKLIN	9161	013	City Of Chicago Police	\$0.68
01/12/2012	PAZ, FRANKLIN	9161	013	City Of Chicago Police	\$0.57
01/12/2012	PAZ, FRANKLIN	9161	013	City Of Chicago Police	\$4.00
01/12/2012	PAZ, FRANKLIN	9161	013	City Of Chicago Police	\$0.55
01/12/2012	PAZ, FRANKLIN	9161	013	City Of Chicago Police	\$4.00
01/12/2012	PAZ, FRANKLIN	9161	013	City Of Chicago Police	\$4.61
01/12/2012	PAZ, FRANKLIN	9161	013	City Of Chicago Police	\$4.00
01/12/2012	PAZ, FRANKLIN	9161	013	City Of Chicago Police	\$4.00
05/31/2015	PAYNE, LEON	9161		City Of Chicago Police	\$4.00
05/31/2015	PAYNE, LEON	9161		City Of Chicago Police	\$4.00
05/31/2015	PAYNE, LEON	9161		City Of Chicago Police	\$680.52
05/31/2015	PAYNE, LEON	9161		City Of Chicago Police	\$2.26
05/31/2015	PAYNE, LEON	9161		City Of Chicago Police	\$4.00
05/31/2015	PAYNE, LEON	9161		City Of Chicago Police	\$252.31
05/31/2015	PAYNE, LEON	9161		City Of Chicago Police	\$0.56
05/31/2015	PAYNE, LEON	9161		City Of Chicago Police	\$262.77
05/31/2015	PAYNE, LEON	9161		City Of Chicago Police	\$4.00
05/31/2015	PAYNE, LEON	9161		City Of Chicago Police	\$0.52
05/31/2015	PAYNE, LEON	9161		City Of Chicago Police	\$262.77
05/31/2015	PAYNE, LEON	9161		City Of Chicago Police	\$4.00
05/31/2015	PAYNE, LEON	9161		City Of Chicago Police	\$0.52

Incident Date	Claimant	Rank	Unit of Assignment	Insured	Total to be Paid
05/31/2015	PAYNE, LEON	9161		City Of Chicago Police	\$288.19
05/31/2015	PAYNE, LEON	9161		City Of Chicago Police	\$4.00
10/23/2013	PAYNE, GREGORY	9161	015	City Of Chicago Police	\$4.00
10/23/2013	PAYNE, GREGORY	9161	015	City Of Chicago Police	\$372.93
03/27/2015	PAYNE, GREGORY	9161	015	City Of Chicago Police	\$5.58
03/27/2015	PAYNE, GREGORY	9161	015	City Of Chicago Police	\$4.00
03/27/2015	PAYNE, GREGORY	9161	015	City Of Chicago Police	\$623.66
10/04/2015	PASQUA, PATRICK	9161		City Of Chicago Police	\$217.67
10/04/2015	PASQUA, PATRICK	9161		City Of Chicago Police	\$0.58
10/04/2015	PASQUA, PATRICK	9161		City Of Chicago Police	\$264.25
10/04/2015	PASQUA, PATRICK	9161		City Of Chicago Police	\$4.00
10/04/2015	PASQUA, PATRICK	9161		City Of Chicago Police	\$0.58
10/04/2015	PASQUA, PATRICK	9161		City Of Chicago Police	\$4.00
10/04/2015	PASQUA, PATRICK	9161		City Of Chicago Police	\$0.58
10/04/2015	PASQUA, PATRICK	9161		City Of Chicago Police	\$4.00
10/04/2015	PASQUA, PATRICK	9161		City Of Chicago Police	\$0.38
10/04/2015	PASQUA, PATRICK	9161		City Of Chicago Police	\$4.00
10/04/2015	PASQUA, PATRICK	9161		City Of Chicago Police	\$0.58
10/04/2015	PASQUA, PATRICK	9161		City Of Chicago Police	\$218.10
10/04/2015	PASQUA, PATRICK	9161		City Of Chicago Police	\$4.00
10/04/2015	PASQUA, PATRICK	9161		City Of Chicago Police	\$0.48
10/04/2015	PASQUA, PATRICK	9161		City Of Chicago Police	\$218.10
10/04/2015	PASQUA, PATRICK	9161		City Of Chicago Police	\$4.00
10/04/2015	PASQUA, PATRICK	9161		City Of Chicago Police	\$0.48
10/04/2015	PASQUA, PATRICK	9161		City Of Chicago Police	\$112.21
10/04/2015	PASQUA, PATRICK	9161		City Of Chicago Police	\$4.00
10/04/2015	PASQUA, PATRICK	9161		City Of Chicago Police	\$1.00
10/04/2015	PASQUA, PATRICK	9161		City Of Chicago Police	\$218.10
10/04/2015	PASQUA, PATRICK	9161		City Of Chicago Police	\$4.00
10/04/2015	PASQUA, PATRICK	9161		City Of Chicago Police	\$0.48
10/04/2015	PASQUA, PATRICK	9161		City Of Chicago Police	\$0.48

3/16/2016

REPORTS OF COMMITTEES

19717

19718

JOURNAL--CITY COUNCIL--CHICAGO

3/16/2016

Incident Date	Claimant	Rank	Unit of Assignment	Insured	Total to be Paid
10/04/2015	PASQUA, PATRICK	9161		City Of Chicago Police	\$218.10
10/04/2015	PASQUA, PATRICK	9161		City Of Chicago Police	\$4.00
10/04/2015	PASQUA, PATRICK	9161		City Of Chicago Police	\$0.48
10/04/2015	PASQUA, PATRICK	9161		City Of Chicago Police	\$218.10
10/04/2015	PASQUA, PATRICK	9161		City Of Chicago Police	\$4.00
10/04/2015	PASQUA, PATRICK	9161		City Of Chicago Police	\$0.48
10/04/2015	PASQUA, PATRICK	9161		City Of Chicago Police	\$218.10
10/04/2015	PASQUA, PATRICK	9161		City Of Chicago Police	\$4.00
10/04/2015	PASQUA, PATRICK	9161		City Of Chicago Police	\$0.48
10/04/2015	PASQUA, PATRICK	9161		City Of Chicago Police	\$218.10
10/04/2015	PASQUA, PATRICK	9161		City Of Chicago Police	\$4.00
10/04/2015	PASQUA, PATRICK	9161		City Of Chicago Police	\$0.48
10/04/2015	PASQUA, PATRICK	9161		City Of Chicago Police	\$218.10
10/04/2015	PASQUA, PATRICK	9161		City Of Chicago Police	\$4.00
10/04/2015	PASQUA, PATRICK	9161		City Of Chicago Police	\$0.48
10/04/2015	PASQUA, PATRICK	9161		City Of Chicago Police	\$264.25
10/04/2015	PASQUA, PATRICK	9161		City Of Chicago Police	\$4.00
10/04/2015	PASQUA, PATRICK	9161		City Of Chicago Police	\$0.58
10/04/2015	PASQUA, PATRICK	9161		City Of Chicago Police	\$264.25
10/04/2015	PASQUA, PATRICK	9161		City Of Chicago Police	\$4.00
10/04/2015	PASQUA, PATRICK	9161		City Of Chicago Police	\$0.58
10/04/2015	PASQUA, PATRICK	9161		City Of Chicago Police	\$264.25
10/04/2015	PASQUA, PATRICK	9161		City Of Chicago Police	\$4.00
10/04/2015	PASQUA, PATRICK	9161		City Of Chicago Police	\$4.00
10/07/2015	PARKER, ROBBIN	9161		City Of Chicago Police	\$3.04
10/07/2015	PARKER, ROBBIN	9161		City Of Chicago Police	\$4.00
10/07/2015	PARKER, ROBBIN	9161		City Of Chicago Police	\$281.19
12/27/2014	PARKER, MICHAEL	9161	011	City Of Chicago Police	\$2.69
12/27/2014	PARKER, MICHAEL	9161	011	City Of Chicago Police	\$4.00
12/27/2014	PARKER, MICHAEL	9161	011	City Of Chicago Police	\$210.86
12/27/2014	PARKER, MICHAEL	9161	011	City Of Chicago Police	\$4.00
12/27/2014	PARKER, MICHAEL	9161	011	City Of Chicago Police	\$4.00
12/27/2014	PARKER, MICHAEL	9161	011	City Of Chicago Police	\$301.01

3/16/2016

REPORTS OF COMMITTEES

19719

Incident Date	Claimant	Rank	Unit of Assignment	Insured	Total to be Paid
12/27/2014	PARKER, MICHAEL	9161	011	City Of Chicago Police	\$118.12
01/06/2009	PARHAM, ANDRE	9171	006	City Of Chicago Police	\$2.93
01/06/2009	PARHAM, ANDRE	9171	006	City Of Chicago Police	\$59.85
01/06/2009	PARHAM, ANDRE	9171	006	City Of Chicago Police	\$4.00
01/06/2009	PARHAM, ANDRE	9171	006	City Of Chicago Police	\$0.54
01/06/2009	PARHAM, ANDRE	9171	006	City Of Chicago Police	\$110.20
01/06/2009	PARHAM, ANDRE	9171	006	City Of Chicago Police	\$4.00
01/06/2009	PARHAM, ANDRE	9171	006	City Of Chicago Police	\$0.99
01/06/2009	PARHAM, ANDRE	9171	006	City Of Chicago Police	\$4.00
01/06/2009	PARHAM, ANDRE	9171	006	City Of Chicago Police	\$20.08
01/06/2009	PARHAM, ANDRE	9171	006	City Of Chicago Police	\$4.00
01/06/2009	PARHAM, ANDRE	9171	006	City Of Chicago Police	\$3.19
01/06/2009	PARHAM, ANDRE	9171	006	City Of Chicago Police	\$66.22
01/06/2009	PARHAM, ANDRE	9171	006	City Of Chicago Police	\$4.00
01/06/2009	PARHAM, ANDRE	9171	006	City Of Chicago Police	\$327.67
01/06/2009	PARHAM, ANDRE	9171	006	City Of Chicago Police	\$4.00
12/22/2015	PANEPINTO, LEO	9752		City Of Chicago Police	\$4.00
12/22/2015	PANEPINTO, LEO	9752		City Of Chicago Police	\$4.00
12/22/2015	PANEPINTO, LEO	9752		City Of Chicago Police	\$50.27
12/22/2015	PANEPINTO, LEO	9752		City Of Chicago Police	\$4.54
12/22/2015	PANEPINTO, LEO	9752		City Of Chicago Police	\$163.08
12/22/2015	PANEPINTO, LEO	9752		City Of Chicago Police	\$506.82
12/18/2015	PANEK, SHERYL	9161		City Of Chicago Police	\$4.00
12/18/2015	PANEK, SHERYL	9161		City Of Chicago Police	\$13.93
12/18/2015	PANEK, SHERYL	9161		City Of Chicago Police	\$361.28
12/18/2015	PANEK, SHERYL	9161		City Of Chicago Police	\$4.00
12/18/2015	PANEK, SHERYL	9161		City Of Chicago Police	\$122.63
12/18/2015	PANEK, SHERYL	9161		City Of Chicago Police	\$22.56
12/18/2015	PANEK, SHERYL	9161		City Of Chicago Police	\$4.00
12/18/2015	PANEK, SHERYL	9161		City Of Chicago Police	\$229.26
02/26/1999	Ortiz, Jorge	P	00012	City Of Chicago Police	\$4.00
10/17/2007	Odonnell, James C	P	00006	City Of Chicago Police	\$4.00
10/17/2007	Odonnell, James C	P	00006	City Of Chicago Police	\$4.00

19720

JOURNAL--CITY COUNCIL--CHICAGO

3/16/2016

Incident Date	Claimant	Rank	Unit of Assignment	Insured	Total to be Paid
10/17/2007	Odonnell, James C	P	00006	City Of Chicago Police	\$162.04
10/17/2007	Odonnell, James C	P	00006	City Of Chicago Police	\$4.00
10/17/2007	Odonnell, James C	P	00006	City Of Chicago Police	\$250.00
10/17/2007	Odonnell, James C	P	00006	City Of Chicago Police	\$4.00
10/17/2007	Odonnell, James C	P	00006	City Of Chicago Police	\$5.60
10/17/2007	Odonnell, James C	P	00006	City Of Chicago Police	\$12.70
10/17/2007	Odonnell, James C	P	00006	City Of Chicago Police	\$4.00
10/17/2007	Odonnell, James C	P	00006	City Of Chicago Police	\$137.69
10/17/2007	Odonnell, James C	P	00006	City Of Chicago Police	\$97.04
10/17/2007	Odonnell, James C	P	00006	City Of Chicago Police	\$177.69
10/17/2007	Odonnell, James C	P	00006	City Of Chicago Police	\$4.00
10/17/2007	Odonnell, James C	P	00006	City Of Chicago Police	\$1.45
01/09/2016	OWEN, JAMES	9153	341	City Of Chicago Police	\$285.17
01/09/2016	OWEN, JAMES	9153	341	City Of Chicago Police	\$4.00
01/09/2016	OWEN, JAMES	9153	341	City Of Chicago Police	\$5.39
01/09/2016	OWEN, JAMES	9153	341	City Of Chicago Police	\$4.00
01/09/2016	OWEN, JAMES	9153	341	City Of Chicago Police	\$5.59
01/09/2016	OWEN, JAMES	9153	341	City Of Chicago Police	\$262.65
01/09/2016	OWEN, JAMES	9153	341	City Of Chicago Police	\$4.00
01/09/2016	OWEN, JAMES	9153	341	City Of Chicago Police	\$0.52
01/09/2016	OWEN, JAMES	9153	341	City Of Chicago Police	\$304.72
01/09/2016	OWEN, JAMES	9153	341	City Of Chicago Police	\$4.00
01/09/2016	OWEN, JAMES	9153	341	City Of Chicago Police	\$0.60
01/09/2016	OWEN, JAMES	9153	341	City Of Chicago Police	\$262.65
01/09/2016	OWEN, JAMES	9153	341	City Of Chicago Police	\$4.00
01/09/2016	OWEN, JAMES	9153	341	City Of Chicago Police	\$0.52
01/09/2016	OWEN, JAMES	9153	341	City Of Chicago Police	\$4.00
01/09/2016	OWEN, JAMES	9153	341	City Of Chicago Police	\$0.66
01/09/2016	OWEN, JAMES	9153	341	City Of Chicago Police	\$4.00
01/09/2016	OWEN, JAMES	9153	341	City Of Chicago Police	\$338.96
01/09/2016	OWEN, JAMES	9153	341	City Of Chicago Police	\$258.52
01/09/2016	OWEN, JAMES	9153	341	City Of Chicago Police	\$624.27
01/09/2016	OWEN, JAMES	9153	341	City Of Chicago Police	\$0.52

3/16/2016

REPORTS OF COMMITTEES

19721

Incident Date	Claimant	Rank	Unit of Assignment	Insured	Total to be Paid
01/09/2016	OWEN, JAMES	9153	341	City Of Chicago Police	\$4.00
01/09/2016	OWEN, JAMES	9153	341	City Of Chicago Police	\$260.74
01/09/2016	OWEN, JAMES	9153	341	City Of Chicago Police	\$1.02
01/09/2016	OWEN, JAMES	9153	341	City Of Chicago Police	\$4.00
01/09/2016	OWEN, JAMES	9153	341	City Of Chicago Police	\$33.99
01/09/2016	OWEN, JAMES	9153	341	City Of Chicago Police	\$4.85
01/09/2016	OWEN, JAMES	9153	341	City Of Chicago Police	\$4.00
01/09/2016	OWEN, JAMES	9153	341	City Of Chicago Police	\$161.47
01/09/2016	OWEN, JAMES	9153	341	City Of Chicago Police	\$4.00
01/09/2016	OWEN, JAMES	9153	341	City Of Chicago Police	\$0.51
01/09/2016	OWEN, JAMES	9153	341	City Of Chicago Police	\$0.53
01/09/2016	OWEN, JAMES	9153	341	City Of Chicago Police	\$4.00
01/09/2016	OWEN, JAMES	9153	341	City Of Chicago Police	\$267.34
01/01/2016	OSORIA, JEOA	9161		City Of Chicago Police	\$4.00
01/01/2016	OSORIA, JEOA	9161		City Of Chicago Police	\$189.97
01/01/2016	OSORIA, JEOA	9161		City Of Chicago Police	\$95.59
01/01/2016	OSORIA, JEOA	9161		City Of Chicago Police	\$4.00
01/01/2016	OSORIA, JEOA	9161		City Of Chicago Police	\$186.03
01/10/2016	OSKVAREK, JOSEPH	9161	010	City Of Chicago Police	\$99.36
01/10/2016	OSKVAREK, JOSEPH	9161	010	City Of Chicago Police	\$4.00
01/10/2016	OSKVAREK, JOSEPH	9161	010	City Of Chicago Police	\$9.11
01/10/2016	OSKVAREK, JOSEPH	9161	010	City Of Chicago Police	\$189.97
01/10/2016	OSKVAREK, JOSEPH	9161	010	City Of Chicago Police	\$4.00
03/17/2015	OSBORN, KEVIN	9161		City Of Chicago Police	\$165.90
03/17/2015	OSBORN, KEVIN	9161		City Of Chicago Police	\$4.00
03/17/2015	OSBORN, KEVIN	9161		City Of Chicago Police	\$117.88
03/17/2015	OSBORN, KEVIN	9161		City Of Chicago Police	\$4.00
03/17/2015	OSBORN, KEVIN	9161		City Of Chicago Police	\$4.00
03/17/2015	OSBORN, KEVIN	9161		City Of Chicago Police	\$55.80
03/17/2015	OSBORN, KEVIN	9161		City Of Chicago Police	\$166.22
03/17/2015	OSBORN, KEVIN	9161		City Of Chicago Police	\$4.00
03/17/2015	OSBORN, KEVIN	9161		City Of Chicago Police	\$4.00
12/13/2015	ORTIZ, CLARA	9161	019	City Of Chicago Police	\$1.87

19722

JOURNAL--CITY COUNCIL--CHICAGO

3/16/2016

Incident Date	Claimant	Rank	Unit of Assignment	Insured	Total to be Paid
12/13/2015	ORTIZ, CLARA	9161	019	City Of Chicago Police	\$266.23
12/13/2015	ORTIZ, CLARA	9161	019	City Of Chicago Police	\$1.87
12/13/2015	ORTIZ, CLARA	9161	019	City Of Chicago Police	\$4.00
12/13/2015	ORTIZ, CLARA	9161	019	City Of Chicago Police	\$4.00
12/13/2015	ORTIZ, CLARA	9161	019	City Of Chicago Police	\$1.87
12/13/2015	ORTIZ, CLARA	9161	019	City Of Chicago Police	\$266.23
12/13/2015	ORTIZ, CLARA	9161	019	City Of Chicago Police	\$4.00
12/13/2015	ORTIZ, CLARA	9161	019	City Of Chicago Police	\$1.87
12/13/2015	ORTIZ, CLARA	9161	019	City Of Chicago Police	\$265.71
12/13/2015	ORTIZ, CLARA	9161	019	City Of Chicago Police	\$4.00
12/13/2015	ORTIZ, CLARA	9161	019	City Of Chicago Police	\$1.87
12/13/2015	ORTIZ, CLARA	9161	019	City Of Chicago Police	\$266.23
12/13/2015	ORTIZ, CLARA	9161	019	City Of Chicago Police	\$4.00
12/13/2015	ORTIZ, CLARA	9161	019	City Of Chicago Police	\$1.87
12/13/2015	ORTIZ, CLARA	9161	019	City Of Chicago Police	\$266.23
12/13/2015	ORTIZ, CLARA	9161	019	City Of Chicago Police	\$4.00
12/13/2015	ORTIZ, CLARA	9161	019	City Of Chicago Police	\$1.87
12/13/2015	ORTIZ, CLARA	9161	019	City Of Chicago Police	\$265.71
12/13/2015	ORTIZ, CLARA	9161	019	City Of Chicago Police	\$4.00
12/13/2015	ORTIZ, CLARA	9161	019	City Of Chicago Police	\$1.87
12/13/2015	ORTIZ, CLARA	9161	019	City Of Chicago Police	\$266.23
12/13/2015	ORTIZ, CLARA	9161	019	City Of Chicago Police	\$4.00
12/13/2015	ORTIZ, CLARA	9161	019	City Of Chicago Police	\$1.87
12/13/2015	ORTIZ, CLARA	9161	019	City Of Chicago Police	\$266.23
12/13/2015	ORTIZ, CLARA	9161	019	City Of Chicago Police	\$4.00
12/13/2015	ORTIZ, CLARA	9161	019	City Of Chicago Police	\$1.87
12/13/2015	ORTIZ, CLARA	9161	019	City Of Chicago Police	\$266.23
12/13/2015	ORTIZ, CLARA	9161	019	City Of Chicago Police	\$4.00
12/13/2015	ORTIZ, CLARA	9161	019	City Of Chicago Police	\$1.87
12/13/2015	ORTIZ, CLARA	9161	019	City Of Chicago Police	\$266.23
12/13/2015	ORTIZ, CLARA	9161	019	City Of Chicago Police	\$4.00

Incident Date	Claimant	Rank	Unit of Assignment	Insured	Total to be Paid
12/13/2015	ORTIZ, CLARA	9161	019	City Of Chicago Police	\$1.87
12/13/2015	ORTIZ, CLARA	9161	019	City Of Chicago Police	\$266.23
12/13/2015	ORTIZ, CLARA	9161	019	City Of Chicago Police	\$4.00
12/13/2015	ORTIZ, CLARA	9161	019	City Of Chicago Police	\$4.53
12/13/2015	ORTIZ, CLARA	9161	019	City Of Chicago Police	\$270.65
12/13/2015	ORTIZ, CLARA	9161	019	City Of Chicago Police	\$4.00
12/13/2015	ORTIZ, CLARA	9161	019	City Of Chicago Police	\$1.95
12/13/2015	ORTIZ, CLARA	9161	019	City Of Chicago Police	\$266.23
12/13/2015	ORTIZ, CLARA	9161	019	City Of Chicago Police	\$4.00
12/13/2015	ORTIZ, CLARA	9161	019	City Of Chicago Police	\$1.87
12/13/2015	ORTIZ, CLARA	9161	019	City Of Chicago Police	\$5.08
12/13/2015	ORTIZ, CLARA	9161	019	City Of Chicago Police	\$266.23
06/18/2015	ORTEGA, ELVIS	9171	010	City Of Chicago Police	\$4.00
06/18/2015	ORTEGA, ELVIS	9171	010	City Of Chicago Police	\$87.07
06/18/2015	ORTEGA, ELVIS	9171	010	City Of Chicago Police	\$33.51
02/10/2012	OPALINSKI, MILDRED	9161		City Of Chicago Police	\$76.00
02/10/2012	OPALINSKI, MILDRED	9161		City Of Chicago Police	\$0.43
02/10/2012	OPALINSKI, MILDRED	9161		City Of Chicago Police	\$0.65
02/10/2012	OPALINSKI, MILDRED	9161		City Of Chicago Police	\$43.21
02/10/2012	OPALINSKI, MILDRED	9161		City Of Chicago Police	\$120.88
02/10/2012	OPALINSKI, MILDRED	9161		City Of Chicago Police	\$71.21
02/10/2012	OPALINSKI, MILDRED	9161		City Of Chicago Police	\$0.64
02/10/2012	OPALINSKI, MILDRED	9161		City Of Chicago Police	\$75.54
02/10/2012	OPALINSKI, MILDRED	9161		City Of Chicago Police	\$71.21
02/10/2012	OPALINSKI, MILDRED	9161		City Of Chicago Police	\$4.00
02/10/2012	OPALINSKI, MILDRED	9161		City Of Chicago Police	\$0.64
02/10/2012	OPALINSKI, MILDRED	9161		City Of Chicago Police	\$76.00
02/10/2012	OPALINSKI, MILDRED	9161		City Of Chicago Police	\$4.00
02/10/2012	OPALINSKI, MILDRED	9161		City Of Chicago Police	\$0.65
02/10/2012	OPALINSKI, MILDRED	9161		City Of Chicago Police	\$71.21
02/10/2012	OPALINSKI, MILDRED	9161		City Of Chicago Police	\$4.00
02/10/2012	OPALINSKI, MILDRED	9161		City Of Chicago Police	\$0.64
02/10/2012	OPALINSKI, MILDRED	9161		City Of Chicago Police	\$71.21

3/16/2016

REPORTS OF COMMITTEES

19723

Incident Date	Claimant	Rank	Unit of Assignment	Insured	Total to be Paid
02/10/2012	OPALINSKI, MILDRED	9161		City Of Chicago Police	\$4.00
02/10/2012	OPALINSKI, MILDRED	9161		City Of Chicago Police	\$0.64
02/10/2012	OPALINSKI, MILDRED	9161		City Of Chicago Police	\$76.00
02/10/2012	OPALINSKI, MILDRED	9161		City Of Chicago Police	\$4.00
02/10/2012	OPALINSKI, MILDRED	9161		City Of Chicago Police	\$4.00
07/22/2015	OHLSON, ANDREW	9161	044	City Of Chicago Police	\$669.22
03/09/2013	OHLE, DARREN	9161	044	City Of Chicago Police	\$10.31
03/09/2013	OHLE, DARREN	9161	044	City Of Chicago Police	\$4.00
06/05/2015	OCHONICKI, JOCELYN	9161	007	City Of Chicago Police	\$229.12
06/05/2015	OCHONICKI, JOCELYN	9161	007	City Of Chicago Police	\$4.00
06/05/2015	OCHONICKI, JOCELYN	9161	007	City Of Chicago Police	\$0.44
07/09/2015	OCHOA, JOSE	9161		City Of Chicago Police	\$1.92
07/09/2015	OCHOA, JOSE	9161		City Of Chicago Police	\$279.66
07/09/2015	OCHOA, JOSE	9161		City Of Chicago Police	\$4.00
03/09/2015	O BRIEN JR, WILLIAM	9161	009	City Of Chicago Police	\$155.00
03/09/2015	O BRIEN JR, WILLIAM	9161	009	City Of Chicago Police	\$386.50
03/09/2015	O BRIEN JR, WILLIAM	9161	009	City Of Chicago Police	\$520.99
03/09/2015	O BRIEN JR, WILLIAM	9161	009	City Of Chicago Police	\$155.00
03/09/2015	O BRIEN JR, WILLIAM	9161	009	City Of Chicago Police	\$155.00
03/09/2015	O BRIEN JR, WILLIAM	9161	009	City Of Chicago Police	\$155.00
03/09/2015	O BRIEN JR, WILLIAM	9161	009	City Of Chicago Police	\$155.00
03/09/2015	O BRIEN JR, WILLIAM	9161	009	City Of Chicago Police	\$155.00
03/09/2015	O BRIEN JR, WILLIAM	9161	009	City Of Chicago Police	\$155.00
03/09/2015	O BRIEN JR, WILLIAM	9161	009	City Of Chicago Police	\$155.00
03/09/2015	O BRIEN JR, WILLIAM	9161	009	City Of Chicago Police	\$152.00
03/09/2015	O BRIEN JR, WILLIAM	9161	009	City Of Chicago Police	\$155.00
03/09/2015	O BRIEN JR, WILLIAM	9161	009	City Of Chicago Police	\$155.00
03/09/2015	O BRIEN JR, WILLIAM	9161	009	City Of Chicago Police	\$155.00
03/09/2015	O BRIEN JR, WILLIAM	9161	009	City Of Chicago Police	\$155.00
03/09/2015	O BRIEN JR, WILLIAM	9161	009	City Of Chicago Police	\$155.00
03/09/2015	O BRIEN JR, WILLIAM	9161	009	City Of Chicago Police	\$155.00
03/09/2015	O BRIEN JR, WILLIAM	9161	009	City Of Chicago Police	\$155.00
03/09/2015	O BRIEN JR, WILLIAM	9161	009	City Of Chicago Police	\$155.00
03/09/2015	O BRIEN JR, WILLIAM	9161	009	City Of Chicago Police	\$155.00
03/09/2015	O BRIEN JR, WILLIAM	9161	009	City Of Chicago Police	\$155.00
03/09/2015	O BRIEN JR, WILLIAM	9161	009	City Of Chicago Police	\$155.00
03/09/2015	O BRIEN JR, WILLIAM	9161	009	City Of Chicago Police	\$155.00
03/09/2015	O BRIEN JR, WILLIAM	9161	009	City Of Chicago Police	\$155.00

19724

JOURNAL--CITY COUNCIL--CHICAGO

3/16/2016

3/16/2016

REPORTS OF COMMITTEES

19725

Incident Date	Claimant	Rank	Unit of Assignment	Insured	Total to be Paid
03/09/2015	O BRIEN JR, WILLIAM	9161	009	City Of Chicago Police	\$155.00
03/09/2015	O BRIEN JR, WILLIAM	9161	009	City Of Chicago Police	\$155.00
03/09/2015	O BRIEN JR, WILLIAM	9161	009	City Of Chicago Police	\$155.00
03/09/2015	O BRIEN JR, WILLIAM	9161	009	City Of Chicago Police	\$155.00
03/09/2015	O BRIEN JR, WILLIAM	9161	009	City Of Chicago Police	\$155.00
03/09/2015	O BRIEN JR, WILLIAM	9161	009	City Of Chicago Police	\$155.00
03/09/2015	O BRIEN JR, WILLIAM	9161	009	City Of Chicago Police	\$155.00
03/09/2015	O BRIEN JR, WILLIAM	9161	009	City Of Chicago Police	\$155.00
03/09/2015	O BRIEN JR, WILLIAM	9161	009	City Of Chicago Police	\$155.00
07/29/2015	O BRIEN JR, WILLIAM	9161	009	City Of Chicago Police	\$4.00
07/29/2015	O BRIEN JR, WILLIAM	9161	009	City Of Chicago Police	\$139.76
07/29/2015	O BRIEN JR, WILLIAM	9161	009	City Of Chicago Police	\$4.00
07/29/2015	O BRIEN JR, WILLIAM	9161	009	City Of Chicago Police	\$116.51
07/29/2015	O BRIEN JR, WILLIAM	9161	009	City Of Chicago Police	\$4.00
07/29/2015	O BRIEN JR, WILLIAM	9161	009	City Of Chicago Police	\$39.91
07/29/2015	O BRIEN JR, WILLIAM	9161	009	City Of Chicago Police	\$350.77
07/29/2015	O BRIEN JR, WILLIAM	9161	009	City Of Chicago Police	\$163.81
07/29/2015	O BRIEN JR, WILLIAM	9161	009	City Of Chicago Police	\$4.00
07/29/2015	O BRIEN JR, WILLIAM	9161	009	City Of Chicago Police	\$233.68
07/29/2015	O BRIEN JR, WILLIAM	9161	009	City Of Chicago Police	\$4.00
07/29/2015	O BRIEN JR, WILLIAM	9161	009	City Of Chicago Police	\$350.77
07/29/2015	O BRIEN JR, WILLIAM	9161	009	City Of Chicago Police	\$4.00
07/29/2015	O BRIEN JR, WILLIAM	9161	009	City Of Chicago Police	\$4.00
10/29/1987	Nowak, Phillip	P	00022	City Of Chicago Police	\$182.96
06/21/2006	Neumeyer, Richard W	P	00014	City Of Chicago Police	\$17.64
06/21/2006	Neumeyer, Richard W	P	00014	City Of Chicago Police	\$17.64
08/28/2015	NUTILE, LAURA	9161	044	City Of Chicago Police	\$204.65
08/28/2015	NUTILE, LAURA	9161	044	City Of Chicago Police	\$0.41
08/28/2015	NUTILE, LAURA	9161	044	City Of Chicago Police	\$0.40
08/28/2015	NUTILE, LAURA	9161	044	City Of Chicago Police	\$211.25
08/28/2015	NUTILE, LAURA	9161	044	City Of Chicago Police	\$4.00
08/28/2015	NUTILE, LAURA	9161	044	City Of Chicago Police	\$0.41

19726

JOURNAL--CITY COUNCIL--CHICAGO

3/16/2016

Incident Date	Claimant	Rank	Unit of Assignment	Insured	Total to be Paid
08/28/2015	NUTILE, LAURA	9161	044	City Of Chicago Police	\$80.01
08/28/2015	NUTILE, LAURA	9161	044	City Of Chicago Police	\$4.00
08/28/2015	NUTILE, LAURA	9161	044	City Of Chicago Police	\$246.72
08/28/2015	NUTILE, LAURA	9161	044	City Of Chicago Police	\$4.00
08/28/2015	NUTILE, LAURA	9161	044	City Of Chicago Police	\$0.48
08/28/2015	NUTILE, LAURA	9161	044	City Of Chicago Police	\$250.85
08/28/2015	NUTILE, LAURA	9161	044	City Of Chicago Police	\$4.00
08/28/2015	NUTILE, LAURA	9161	044	City Of Chicago Police	\$0.49
08/28/2015	NUTILE, LAURA	9161	044	City Of Chicago Police	\$204.65
08/28/2015	NUTILE, LAURA	9161	044	City Of Chicago Police	\$4.00
08/28/2015	NUTILE, LAURA	9161	044	City Of Chicago Police	\$0.40
08/28/2015	NUTILE, LAURA	9161	044	City Of Chicago Police	\$211.25
08/28/2015	NUTILE, LAURA	9161	044	City Of Chicago Police	\$4.00
08/28/2015	NUTILE, LAURA	9161	044	City Of Chicago Police	\$4.00
11/04/2015	NOWAK, SLAWOMIR	9161	044	City Of Chicago Police	\$238.86
11/04/2015	NOWAK, SLAWOMIR	9161	044	City Of Chicago Police	\$101.38
11/04/2015	NOWAK, SLAWOMIR	9161	044	City Of Chicago Police	\$309.63
11/04/2015	NOWAK, SLAWOMIR	9161	044	City Of Chicago Police	\$321.66
08/07/2009	NOVAK, MAUREEN			City Of Chicago Police	\$4.00
08/07/2009	NOVAK, MAUREEN			City Of Chicago Police	\$0.25
08/07/2009	NOVAK, MAUREEN			City Of Chicago Police	\$190.02
08/07/2009	NOVAK, MAUREEN			City Of Chicago Police	\$4.00
08/07/2009	NOVAK, MAUREEN			City Of Chicago Police	\$0.20
08/07/2009	NOVAK, MAUREEN			City Of Chicago Police	\$190.02
08/07/2009	NOVAK, MAUREEN			City Of Chicago Police	\$4.00
08/07/2009	NOVAK, MAUREEN			City Of Chicago Police	\$0.20
08/07/2009	NOVAK, MAUREEN			City Of Chicago Police	\$112.21
08/07/2009	NOVAK, MAUREEN			City Of Chicago Police	\$4.00
08/07/2009	NOVAK, MAUREEN			City Of Chicago Police	\$1.00
08/07/2009	NOVAK, MAUREEN			City Of Chicago Police	\$260.58
08/07/2009	NOVAK, MAUREEN			City Of Chicago Police	\$4.00
08/07/2009	NOVAK, MAUREEN			City Of Chicago Police	\$0.27
08/07/2009	NOVAK, MAUREEN			City Of Chicago Police	\$190.02

3/16/2016

REPORTS OF COMMITTEES

19727

Incident Date	Claimant	Rank	Unit of Assignment	Insured	Total to be Paid
08/07/2009	NOVAK, MAUREEN			City Of Chicago Police	\$4.00
08/07/2009	NOVAK, MAUREEN			City Of Chicago Police	\$0.20
08/07/2009	NOVAK, MAUREEN			City Of Chicago Police	\$190.02
08/07/2009	NOVAK, MAUREEN			City Of Chicago Police	\$4.00
08/07/2009	NOVAK, MAUREEN			City Of Chicago Police	\$0.20
08/07/2009	NOVAK, MAUREEN			City Of Chicago Police	\$221.52
08/07/2009	NOVAK, MAUREEN			City Of Chicago Police	\$4.00
08/07/2009	NOVAK, MAUREEN			City Of Chicago Police	\$0.25
08/07/2009	NOVAK, MAUREEN			City Of Chicago Police	\$190.02
08/07/2009	NOVAK, MAUREEN			City Of Chicago Police	\$4.00
08/07/2009	NOVAK, MAUREEN			City Of Chicago Police	\$0.20
08/07/2009	NOVAK, MAUREEN			City Of Chicago Police	\$75.21
08/07/2009	NOVAK, MAUREEN			City Of Chicago Police	\$4.00
08/07/2009	NOVAK, MAUREEN			City Of Chicago Police	\$0.82
08/07/2009	NOVAK, MAUREEN			City Of Chicago Police	\$467.74
08/07/2009	NOVAK, MAUREEN			City Of Chicago Police	\$4.00
08/07/2009	NOVAK, MAUREEN			City Of Chicago Police	\$221.52
08/07/2009	NOVAK, MAUREEN			City Of Chicago Police	\$0.27
08/07/2009	NOVAK, MAUREEN			City Of Chicago Police	\$4.19
08/07/2009	NOVAK, MAUREEN			City Of Chicago Police	\$260.58
08/07/2009	NOVAK, MAUREEN			City Of Chicago Police	\$4.00
02/09/2015	NIEVES, LUZ	9171	121	City Of Chicago Police	\$130.19
02/09/2015	NIEVES, LUZ	9171	121	City Of Chicago Police	\$4.00
02/09/2015	NIEVES, LUZ	9171	121	City Of Chicago Police	\$0.28
02/09/2015	NIEVES, LUZ	9171	121	City Of Chicago Police	\$55.09
02/09/2015	NIEVES, LUZ	9171	121	City Of Chicago Police	\$4.00
02/09/2015	NIEVES, LUZ	9171	121	City Of Chicago Police	\$0.37

19728

JOURNAL--CITY COUNCIL--CHICAGO

3/16/2016

Incident Date	Claimant	Rank	Unit of Assignment	Insured	Total to be Paid
02/09/2015	NIEVES, LUZ	9171	121	City Of Chicago Police	\$629.18
02/09/2015	NIEVES, LUZ	9171	121	City Of Chicago Police	\$4.00
02/09/2015	NIEVES, LUZ	9171	121	City Of Chicago Police	\$211.57
02/09/2015	NIEVES, LUZ	9171	121	City Of Chicago Police	\$4.00
02/09/2015	NIEVES, LUZ	9171	121	City Of Chicago Police	\$0.46
02/09/2015	NIEVES, LUZ	9171	121	City Of Chicago Police	\$215.70
02/09/2015	NIEVES, LUZ	9171	121	City Of Chicago Police	\$4.00
02/09/2015	NIEVES, LUZ	9171	121	City Of Chicago Police	\$0.47
02/09/2015	NIEVES, LUZ	9171	121	City Of Chicago Police	\$258.93
02/09/2015	NIEVES, LUZ	9171	121	City Of Chicago Police	\$4.00
02/09/2015	NIEVES, LUZ	9171	121	City Of Chicago Police	\$0.56
02/09/2015	NIEVES, LUZ	9171	121	City Of Chicago Police	\$329.04
02/09/2015	NIEVES, LUZ	9171	121	City Of Chicago Police	\$4.00
02/09/2015	NIEVES, LUZ	9171	121	City Of Chicago Police	\$0.71
02/09/2015	NIEVES, LUZ	9171	121	City Of Chicago Police	\$73.52
02/09/2015	NIEVES, LUZ	9171	121	City Of Chicago Police	\$4.00
02/09/2015	NIEVES, LUZ	9171	121	City Of Chicago Police	\$0.66
02/09/2015	NIEVES, LUZ	9171	121	City Of Chicago Police	\$61.57
02/09/2015	NIEVES, LUZ	9171	121	City Of Chicago Police	\$4.00
02/09/2015	NIEVES, LUZ	9171	121	City Of Chicago Police	\$0.54
02/09/2015	NIEVES, LUZ	9171	121	City Of Chicago Police	\$329.04
02/09/2015	NIEVES, LUZ	9171	121	City Of Chicago Police	\$4.00
02/09/2015	NIEVES, LUZ	9171	121	City Of Chicago Police	\$0.71
02/09/2015	NIEVES, LUZ	9171	121	City Of Chicago Police	\$198.55
02/09/2015	NIEVES, LUZ	9171	121	City Of Chicago Police	\$4.00
02/09/2015	NIEVES, LUZ	9171	121	City Of Chicago Police	\$0.43
02/09/2015	NIEVES, LUZ	9171	121	City Of Chicago Police	\$169.55
05/30/2012	NIEVES SILOS, ANITA	9161		City Of Chicago Police	\$4.00
05/30/2012	NIEVES SILOS, ANITA	9161		City Of Chicago Police	\$0.57
05/30/2012	NIEVES SILOS, ANITA	9161		City Of Chicago Police	\$0.54
05/30/2012	NIEVES SILOS, ANITA	9161		City Of Chicago Police	\$257.65
05/30/2012	NIEVES SILOS, ANITA	9161		City Of Chicago Police	\$4.00
05/30/2012	NIEVES SILOS, ANITA	9161		City Of Chicago Police	\$4.00

3/16/2016

REPORTS OF COMMITTEES

19729

Incident Date	Claimant	Rank	Unit of Assignment	Insured	Total to be Paid
05/30/2012	NIEVES SILOS, ANITA	9161		City Of Chicago Police	\$4.00
05/30/2012	NIEVES SILOS, ANITA	9161		City Of Chicago Police	\$218.10
05/30/2012	NIEVES SILOS, ANITA	9161		City Of Chicago Police	\$0.57
05/30/2012	NIEVES SILOS, ANITA	9161		City Of Chicago Police	\$4.00
05/30/2012	NIEVES SILOS, ANITA	9161		City Of Chicago Police	\$255.18
05/30/2012	NIEVES SILOS, ANITA	9161		City Of Chicago Police	\$0.57
05/30/2012	NIEVES SILOS, ANITA	9161		City Of Chicago Police	\$257.65
05/30/2012	NIEVES SILOS, ANITA	9161		City Of Chicago Police	\$252.00
05/30/2012	NIEVES SILOS, ANITA	9161		City Of Chicago Police	\$0.48
05/30/2012	NIEVES SILOS, ANITA	9161		City Of Chicago Police	\$303.80
05/30/2012	NIEVES SILOS, ANITA	9161		City Of Chicago Police	\$4.00
05/30/2012	NIEVES SILOS, ANITA	9161		City Of Chicago Police	\$0.67
05/30/2012	NIEVES SILOS, ANITA	9161		City Of Chicago Police	\$245.69
05/30/2012	NIEVES SILOS, ANITA	9161		City Of Chicago Police	\$264.25
05/30/2012	NIEVES SILOS, ANITA	9161		City Of Chicago Police	\$0.58
05/30/2012	NIEVES SILOS, ANITA	9161		City Of Chicago Police	\$176.08
05/30/2012	NIEVES SILOS, ANITA	9161		City Of Chicago Police	\$4.00
05/30/2012	NIEVES SILOS, ANITA	9161		City Of Chicago Police	\$0.39
05/30/2012	NIEVES SILOS, ANITA	9161		City Of Chicago Police	\$4.00
10/18/2014	NIETO, CESAR	9161		City Of Chicago Police	\$4.00
10/18/2014	NIETO, CESAR	9161		City Of Chicago Police	\$6.98
12/06/2015	NGITAMI, ABDULHAMID	9161		City Of Chicago Police	\$39.46
12/06/2015	NGITAMI, ABDULHAMID	9161		City Of Chicago Police	\$615.00
12/06/2015	NGITAMI, ABDULHAMID	9161		City Of Chicago Police	\$4.00
12/06/2015	NGITAMI, ABDULHAMID	9161		City Of Chicago Police	\$0.68
12/06/2015	NGITAMI, ABDULHAMID	9161		City Of Chicago Police	\$76.01
12/06/2015	NGITAMI, ABDULHAMID	9161		City Of Chicago Police	\$4.00
12/16/2015	NESBARY, JEROME	9161	125	City Of Chicago Police	\$4.00
12/16/2015	NESBARY, JEROME	9161	125	City Of Chicago Police	\$111.99
12/16/2015	NESBARY, JEROME	9161	125	City Of Chicago Police	\$536.81
12/16/2015	NESBARY, JEROME	9161	125	City Of Chicago Police	\$281.01
12/16/2015	NESBARY, JEROME	9161	125	City Of Chicago Police	\$0.68
06/20/2011	NELSON JONES, NEDRA	9171	715	City Of Chicago Police	\$76.83

19730

JOURNAL--CITY COUNCIL--CHICAGO

3/16/2016

Incident Date	Claimant	Rank	Unit of Assignment	Insured	Total to be Paid
02/28/2015	NELSON JONES, NEDRA	9171	715	City Of Chicago Police	\$4.00
02/28/2015	NELSON JONES, NEDRA	9171	715	City Of Chicago Police	\$1.52
02/28/2015	NELSON JONES, NEDRA	9171	715	City Of Chicago Police	\$254.07
02/28/2015	NELSON JONES, NEDRA	9171	715	City Of Chicago Police	\$4.00
02/28/2015	NELSON JONES, NEDRA	9171	715	City Of Chicago Police	\$1.52
02/28/2015	NELSON JONES, NEDRA	9171	715	City Of Chicago Police	\$2.99
02/28/2015	NELSON JONES, NEDRA	9171	715	City Of Chicago Police	\$254.07
02/28/2015	NELSON JONES, NEDRA	9171	715	City Of Chicago Police	\$4.00
02/28/2015	NELSON JONES, NEDRA	9171	715	City Of Chicago Police	\$1.52
02/28/2015	NELSON JONES, NEDRA	9171	715	City Of Chicago Police	\$254.07
02/28/2015	NELSON JONES, NEDRA	9171	715	City Of Chicago Police	\$4.00
02/28/2015	NELSON JONES, NEDRA	9171	715	City Of Chicago Police	\$62.41
02/28/2015	NELSON JONES, NEDRA	9171	715	City Of Chicago Police	\$108.28
02/28/2015	NELSON JONES, NEDRA	9171	715	City Of Chicago Police	\$4.00
02/28/2015	NELSON JONES, NEDRA	9171	715	City Of Chicago Police	\$1.01
02/28/2015	NELSON JONES, NEDRA	9171	715	City Of Chicago Police	\$4.00
02/28/2015	NELSON JONES, NEDRA	9171	715	City Of Chicago Police	\$208.06
02/28/2015	NELSON JONES, NEDRA	9171	715	City Of Chicago Police	\$0.12
10/21/2013	NASADOWSKI, ADAM	9161	022	City Of Chicago Police	\$112.19
10/21/2013	NASADOWSKI, ADAM	9161	022	City Of Chicago Police	\$4.00
10/21/2013	NASADOWSKI, ADAM	9161	022	City Of Chicago Police	\$2.12
10/17/1996	Mullen, James	P	00024	City Of Chicago Police	\$719.88
10/17/1996	Mullen, James	P	00024	City Of Chicago Police	\$4.00
10/17/1996	Mullen, James	P	00024	City Of Chicago Police	\$4.00
10/17/1996	Mullen, James	P	00024	City Of Chicago Police	\$4.00
10/17/1996	Mullen, James	P	00024	City Of Chicago Police	\$4.00
10/17/1996	Mullen, James	P	00024	City Of Chicago Police	\$4.00
10/17/1996	Mullen, James	P	00024	City Of Chicago Police	\$4.00
06/19/2006	Morris-Tillery, Mary	P	00022	City Of Chicago Police	\$561.89
06/19/2006	Morris-Tillery, Mary	P	00022	City Of Chicago Police	\$63.86
01/25/2002	Mercado, Orlando L	P	00121	City Of Chicago Police	\$4.00
10/04/2006	Mcvey, Brian T.	P	00003	City Of Chicago Police	\$41.05
10/04/2006	Mcvey, Brian T.	P	00003	City Of Chicago Police	\$4.00
08/04/2008	Mattson, Kimberly M	P	00022	City Of Chicago Police	\$62.41
08/04/2008	Mattson, Kimberly M	P	00022	City Of Chicago Police	\$2.99
08/04/2008	Mattson, Kimberly M	P	00022	City Of Chicago Police	\$4.00
05/22/2015	MURPHY, WILLIAM	9161	189	City Of Chicago Police	\$197.98
05/22/2015	MURPHY, WILLIAM	9161	189	City Of Chicago Police	\$197.98
05/22/2015	MURPHY, WILLIAM	9161	189	City Of Chicago Police	\$0.43
05/22/2015	MURPHY, WILLIAM	9161	189	City Of Chicago Police	\$4.00

3/16/2016

REPORTS OF COMMITTEES

19731

19732

JOURNAL--CITY COUNCIL--CHICAGO

3/16/2016

Incident Date	Claimant	Rank	Unit of Assignment	Insured	Total to be Paid
05/22/2015	MURPHY, WILLIAM	9161	189	City Of Chicago Police	\$0.43
05/22/2015	MURPHY, WILLIAM	9161	189	City Of Chicago Police	\$151.83
05/22/2015	MURPHY, WILLIAM	9161	189	City Of Chicago Police	\$4.00
05/22/2015	MURPHY, WILLIAM	9161	189	City Of Chicago Police	\$0.33
05/22/2015	MURPHY, WILLIAM	9161	189	City Of Chicago Police	\$151.83
05/22/2015	MURPHY, WILLIAM	9161	189	City Of Chicago Police	\$4.00
05/22/2015	MURPHY, WILLIAM	9161	189	City Of Chicago Police	\$0.33
05/22/2015	MURPHY, WILLIAM	9161	189	City Of Chicago Police	\$151.83
05/22/2015	MURPHY, WILLIAM	9161	189	City Of Chicago Police	\$4.00
05/22/2015	MURPHY, WILLIAM	9161	189	City Of Chicago Police	\$0.33
05/22/2015	MURPHY, WILLIAM	9161	189	City Of Chicago Police	\$151.83
05/22/2015	MURPHY, WILLIAM	9161	189	City Of Chicago Police	\$4.00
05/22/2015	MURPHY, WILLIAM	9161	189	City Of Chicago Police	\$0.33
05/22/2015	MURPHY, WILLIAM	9161	189	City Of Chicago Police	\$42.82
05/22/2015	MURPHY, WILLIAM	9161	189	City Of Chicago Police	\$197.98
05/22/2015	MURPHY, WILLIAM	9161	189	City Of Chicago Police	\$4.00
05/22/2015	MURPHY, WILLIAM	9161	189	City Of Chicago Police	\$0.43
05/22/2015	MURPHY, WILLIAM	9161	189	City Of Chicago Police	\$165.53
05/22/2015	MURPHY, WILLIAM	9161	189	City Of Chicago Police	\$4.00
05/22/2015	MURPHY, WILLIAM	9161	189	City Of Chicago Police	\$0.36
05/22/2015	MURPHY, WILLIAM	9161	189	City Of Chicago Police	\$149.60
05/22/2015	MURPHY, WILLIAM	9161	189	City Of Chicago Police	\$4.00
05/22/2015	MURPHY, WILLIAM	9161	189	City Of Chicago Police	\$0.33
05/22/2015	MURPHY, WILLIAM	9161	189	City Of Chicago Police	\$165.53
05/22/2015	MURPHY, WILLIAM	9161	189	City Of Chicago Police	\$4.00
05/22/2015	MURPHY, WILLIAM	9161	189	City Of Chicago Police	\$0.36
05/22/2015	MURPHY, WILLIAM	9161	189	City Of Chicago Police	\$165.53
05/22/2015	MURPHY, WILLIAM	9161	189	City Of Chicago Police	\$4.00
05/22/2015	MURPHY, WILLIAM	9161	189	City Of Chicago Police	\$0.36
05/22/2015	MURPHY, WILLIAM	9161	189	City Of Chicago Police	\$46.20
05/22/2015	MURPHY, WILLIAM	9161	189	City Of Chicago Police	\$4.00
05/22/2015	MURPHY, WILLIAM	9161	189	City Of Chicago Police	\$23.69
05/22/2015	MURPHY, WILLIAM	9161	189	City Of Chicago Police	\$53.18

Incident Date	Claimant	Rank	Unit of Assignment	Insured	Total to be Paid
05/22/2015	MURPHY, WILLIAM	9161	189	City Of Chicago Police	\$4.00
05/22/2015	MURPHY, WILLIAM	9161	189	City Of Chicago Police	\$0.48
05/22/2015	MURPHY, WILLIAM	9161	189	City Of Chicago Police	\$12.41
05/22/2015	MURPHY, WILLIAM	9161	189	City Of Chicago Police	\$4.00
05/22/2015	MURPHY, WILLIAM	9161	189	City Of Chicago Police	\$0.11
05/22/2015	MURPHY, WILLIAM	9161	189	City Of Chicago Police	\$4.00
08/05/2013	MURPHY, LOREAL	9161		City Of Chicago Police	\$439.92
08/05/2013	MURPHY, LOREAL	9161		City Of Chicago Police	\$71.87
08/05/2013	MURPHY, LOREAL	9161		City Of Chicago Police	\$4.00
08/05/2013	MURPHY, LOREAL	9161		City Of Chicago Police	\$1.36
08/05/2013	MURPHY, LOREAL	9161		City Of Chicago Police	\$71.87
08/05/2013	MURPHY, LOREAL	9161		City Of Chicago Police	\$4.00
08/05/2013	MURPHY, LOREAL	9161		City Of Chicago Police	\$1.36
08/05/2013	MURPHY, LOREAL	9161		City Of Chicago Police	\$71.87
08/05/2013	MURPHY, LOREAL	9161		City Of Chicago Police	\$4.00
08/05/2013	MURPHY, LOREAL	9161		City Of Chicago Police	\$1.36
08/05/2013	MURPHY, LOREAL	9161		City Of Chicago Police	\$172.04
08/05/2013	MURPHY, LOREAL	9161		City Of Chicago Police	\$4.00
08/05/2013	MURPHY, LOREAL	9161		City Of Chicago Police	\$3.25
08/05/2013	MURPHY, LOREAL	9161		City Of Chicago Police	\$37.80
08/05/2013	MURPHY, LOREAL	9161		City Of Chicago Police	\$4.00
08/05/2013	MURPHY, LOREAL	9161		City Of Chicago Police	\$0.71
08/05/2013	MURPHY, LOREAL	9161		City Of Chicago Police	\$71.87
08/05/2013	MURPHY, LOREAL	9161		City Of Chicago Police	\$4.00
08/05/2013	MURPHY, LOREAL	9161		City Of Chicago Police	\$1.36
10/31/2015	MURPHY, BARTHOLMEW	9161		City Of Chicago Police	\$4.00
10/31/2015	MURPHY, BARTHOLMEW	9161		City Of Chicago Police	\$1.53
10/31/2015	MURPHY, BARTHOLMEW	9161		City Of Chicago Police	\$140.64
10/14/2015	MUKITE, NICHOLAS	9161		City Of Chicago Police	\$1.80
10/14/2015	MUKITE, NICHOLAS	9161		City Of Chicago Police	\$4.00
10/14/2015	MUKITE, NICHOLAS	9161		City Of Chicago Police	\$165.57
10/14/2015	MUKITE, NICHOLAS	9161		City Of Chicago Police	\$165.24
10/14/2015	MUKITE, NICHOLAS	9161		City Of Chicago Police	\$426.61

3/16/2016

REPORTS OF COMMITTEES

19733

19734

JOURNAL--CITY COUNCIL--CHICAGO

3/16/2016

Incident Date	Claimant	Rank	Unit of Assignment	Insured	Total to be Paid
10/13/2012	MOY, JOANNE	9161	044	City Of Chicago Police	\$121.40
09/03/2010	MOSER, EDWARD			City Of Chicago Police	\$4.00
01/02/2016	MORETH, MICHAEL	9171		City Of Chicago Police	\$4.00
01/01/2016	MORENO, ANTHONY	9161	010	City Of Chicago Police	\$1.17
01/01/2016	MORENO, ANTHONY	9161	010	City Of Chicago Police	\$63.47
01/01/2016	MORENO, ANTHONY	9161	010	City Of Chicago Police	\$4.00
01/01/2016	MORENO, ANTHONY	9161	010	City Of Chicago Police	\$72.12
01/01/2016	MORENO, ANTHONY	9161	010	City Of Chicago Police	\$597.93
01/01/2016	MORENO, ANTHONY	9161	010	City Of Chicago Police	\$4.00
01/01/2016	MORENO, ANTHONY	9161	010	City Of Chicago Police	\$0.65
01/01/2016	MORENO, ANTHONY	9161	010	City Of Chicago Police	\$94.95
01/01/2016	MORENO, ANTHONY	9161	010	City Of Chicago Police	\$251.96
01/01/2016	MORENO, ANTHONY	9161	010	City Of Chicago Police	\$4.00
01/01/2016	MORENO, ANTHONY	9161	010	City Of Chicago Police	\$0.27
01/01/2016	MORENO, ANTHONY	9161	010	City Of Chicago Police	\$615.00
01/01/2016	MORENO, ANTHONY	9161	010	City Of Chicago Police	\$4.00
01/01/2016	MORENO, ANTHONY	9161	010	City Of Chicago Police	\$189.97
01/01/2016	MORENO, ANTHONY	9161	010	City Of Chicago Police	\$4.00
01/01/2016	MORENO, ANTHONY	9161	010	City Of Chicago Police	\$236.51
01/01/2016	MORENO, ANTHONY	9161	010	City Of Chicago Police	\$4.00
01/01/2016	MORENO, ANTHONY	9161	010	City Of Chicago Police	\$0.47
01/01/2016	MORENO, ANTHONY	9161	010	City Of Chicago Police	\$480.58
01/01/2016	MORENO, ANTHONY	9161	010	City Of Chicago Police	\$4.00
01/01/2016	MORENO, ANTHONY	9161	010	City Of Chicago Police	\$0.94
01/01/2016	MORENO, ANTHONY	9161	010	City Of Chicago Police	\$594.87
01/01/2016	MORENO, ANTHONY	9161	010	City Of Chicago Police	\$4.00
11/04/2015	MORALES, MARITZA	9161	044	City Of Chicago Police	\$264.83
11/04/2015	MORALES, MARITZA	9161	044	City Of Chicago Police	\$2.37
11/04/2015	MORALES, MARITZA	9161	044	City Of Chicago Police	\$214.23
11/04/2015	MORALES, MARITZA	9161	044	City Of Chicago Police	\$4.00
11/04/2015	MORALES, MARITZA	9161	044	City Of Chicago Police	\$31.34
11/04/2015	MORALES, MARITZA	9161	044	City Of Chicago Police	\$4.00
11/04/2015	MORALES, MARITZA	9161	044	City Of Chicago Police	\$0.42

Incident Date	Claimant	Rank	Unit of Assignment	Insured	Total to be Paid
11/04/2015	MORALES, MARITZA	9161	044	City Of Chicago Police	\$124.90
11/04/2015	MORALES, MARITZA	9161	044	City Of Chicago Police	\$4.00
11/04/2015	MORALES, MARITZA	9161	044	City Of Chicago Police	\$4.00
11/04/2015	MORALES, MARITZA	9161	044	City Of Chicago Police	\$211.76
11/04/2015	MORALES, MARITZA	9161	044	City Of Chicago Police	\$0.42
11/04/2015	MORALES, MARITZA	9161	044	City Of Chicago Police	\$4.00
11/04/2015	MORALES, MARITZA	9161	044	City Of Chicago Police	\$211.76
11/04/2015	MORALES, MARITZA	9161	044	City Of Chicago Police	\$0.42
11/04/2015	MORALES, MARITZA	9161	044	City Of Chicago Police	\$4.00
11/04/2015	MORALES, MARITZA	9161	044	City Of Chicago Police	\$0.43
11/04/2015	MORALES, MARITZA	9161	044	City Of Chicago Police	\$4.00
11/04/2015	MORALES, MARITZA	9161	044	City Of Chicago Police	\$215.89
11/04/2015	MORALES, MARITZA	9161	044	City Of Chicago Police	\$0.42
11/04/2015	MORALES, MARITZA	9161	044	City Of Chicago Police	\$4.00
11/04/2015	MORALES, MARITZA	9161	044	City Of Chicago Police	\$211.76
12/28/2015	MORALES JR., NICOLAS	9161		City Of Chicago Police	\$4.00
05/18/2009	MOORE, KENNETH			City Of Chicago Police	\$2.99
05/18/2009	MOORE, KENNETH			City Of Chicago Police	\$62.28
05/18/2009	MOORE, KENNETH			City Of Chicago Police	\$4.00
09/14/2015	MONROE, SHAWN	9161		City Of Chicago Police	\$4.00
09/14/2015	MONROE, SHAWN	9161		City Of Chicago Police	\$0.48
09/14/2015	MONROE, SHAWN	9161		City Of Chicago Police	\$0.18
09/14/2015	MONROE, SHAWN	9161		City Of Chicago Police	\$4.00
09/14/2015	MONROE, SHAWN	9161		City Of Chicago Police	\$81.57
09/14/2015	MONROE, SHAWN	9161		City Of Chicago Police	\$0.10
09/14/2015	MONROE, SHAWN	9161		City Of Chicago Police	\$4.00
09/14/2015	MONROE, SHAWN	9161		City Of Chicago Police	\$46.15
09/14/2015	MONROE, SHAWN	9161		City Of Chicago Police	\$0.09
09/14/2015	MONROE, SHAWN	9161		City Of Chicago Police	\$4.00
09/14/2015	MONROE, SHAWN	9161		City Of Chicago Police	\$39.55
09/14/2015	MONROE, SHAWN	9161		City Of Chicago Police	\$0.49
09/14/2015	MONROE, SHAWN	9161		City Of Chicago Police	\$206.14
09/14/2015	MONROE, SHAWN	9161		City Of Chicago Police	\$4.00

3/16/2016

REPORTS OF COMMITTEES

19735

19736

JOURNAL--CITY COUNCIL--CHICAGO

3/16/2016

Incident Date	Claimant	Rank	Unit of Assignment	Insured	Total to be Paid
09/14/2015	MONROE, SHAWN	9161		City Of Chicago Police	\$0.45
09/14/2015	MONROE, SHAWN	9161		City Of Chicago Police	\$4.00
09/14/2015	MONROE, SHAWN	9161		City Of Chicago Police	\$226.62
09/14/2015	MONROE, SHAWN	9161		City Of Chicago Police	\$220.02
05/09/2015	MOCARSKI, MARK	9161	007	City Of Chicago Police	\$4.00
05/09/2015	MOCARSKI, MARK	9161	007	City Of Chicago Police	\$258.74
05/09/2015	MOCARSKI, MARK	9161	007	City Of Chicago Police	\$0.51
01/29/2016	MITCHELL, ARTHUR	9161		City Of Chicago Police	\$255.49
01/29/2016	MITCHELL, ARTHUR	9161		City Of Chicago Police	\$0.52
01/29/2016	MITCHELL, ARTHUR	9161		City Of Chicago Police	\$0.51
01/29/2016	MITCHELL, ARTHUR	9161		City Of Chicago Police	\$94.01
01/29/2016	MITCHELL, ARTHUR	9161		City Of Chicago Police	\$255.49
01/29/2016	MITCHELL, ARTHUR	9161		City Of Chicago Police	\$4.00
01/29/2016	MITCHELL, ARTHUR	9161		City Of Chicago Police	\$0.51
01/29/2016	MITCHELL, ARTHUR	9161		City Of Chicago Police	\$262.09
01/29/2016	MITCHELL, ARTHUR	9161		City Of Chicago Police	\$4.00
01/29/2016	MITCHELL, ARTHUR	9161		City Of Chicago Police	\$0.52
01/29/2016	MITCHELL, ARTHUR	9161		City Of Chicago Police	\$4.00
01/29/2016	MITCHELL, ARTHUR	9161		City Of Chicago Police	\$4.00
01/29/2016	MITCHELL, ARTHUR	9161		City Of Chicago Police	\$260.18
01/29/2016	MITCHELL, ARTHUR	9161		City Of Chicago Police	\$0.48
01/29/2016	MITCHELL, ARTHUR	9161		City Of Chicago Police	\$4.00
01/29/2016	MITCHELL, ARTHUR	9161		City Of Chicago Police	\$246.00
01/29/2016	MITCHELL, ARTHUR	9161		City Of Chicago Police	\$121.19
01/29/2016	MITCHELL, ARTHUR	9161		City Of Chicago Police	\$19.17
01/29/2016	MITCHELL, ARTHUR	9161		City Of Chicago Police	\$4.00
01/29/2016	MITCHELL, ARTHUR	9161		City Of Chicago Police	\$4.25
01/29/2016	MITCHELL, ARTHUR	9161		City Of Chicago Police	\$368.44
01/29/2016	MITCHELL, ARTHUR	9161		City Of Chicago Police	\$4.00
01/29/2016	MITCHELL, ARTHUR	9161		City Of Chicago Police	\$3.30
07/26/2015	MILOVICH, CANDACE	9152	341	City Of Chicago Police	\$0.43
07/26/2015	MILOVICH, CANDACE	9152	341	City Of Chicago Police	\$4.00
07/26/2015	MILOVICH, CANDACE	9152	341	City Of Chicago Police	\$220.42

Incident Date	Claimant	Rank	Unit of Assignment	Insured	Total to be Paid
07/26/2015	MILOVICH, CANDACE	9152	341	City Of Chicago Police	\$0.43
07/26/2015	MILOVICH, CANDACE	9152	341	City Of Chicago Police	\$4.00
07/26/2015	MILOVICH, CANDACE	9152	341	City Of Chicago Police	\$220.42
11/21/2015	MILIO, JOHN	9171	153	City Of Chicago Police	\$4.00
11/21/2015	MILIO, JOHN	9171	153	City Of Chicago Police	\$0.49
11/21/2015	MILIO, JOHN	9171	153	City Of Chicago Police	\$247.40
11/21/2015	MILIO, JOHN	9171	153	City Of Chicago Police	\$4.00
11/21/2015	MILIO, JOHN	9171	153	City Of Chicago Police	\$0.49
11/21/2015	MILIO, JOHN	9171	153	City Of Chicago Police	\$0.50
11/21/2015	MILIO, JOHN	9171	153	City Of Chicago Police	\$247.40
11/21/2015	MILIO, JOHN	9171	153	City Of Chicago Police	\$4.00
11/21/2015	MILIO, JOHN	9171	153	City Of Chicago Police	\$0.49
11/21/2015	MILIO, JOHN	9171	153	City Of Chicago Police	\$226.23
11/21/2015	MILIO, JOHN	9171	153	City Of Chicago Police	\$4.00
11/21/2015	MILIO, JOHN	9171	153	City Of Chicago Police	\$4.27
11/21/2015	MILIO, JOHN	9171	153	City Of Chicago Police	\$615.00
11/21/2015	MILIO, JOHN	9171	153	City Of Chicago Police	\$4.00
11/21/2015	MILIO, JOHN	9171	153	City Of Chicago Police	\$92.31
11/21/2015	MILIO, JOHN	9171	153	City Of Chicago Police	\$71.87
11/21/2015	MILIO, JOHN	9171	153	City Of Chicago Police	\$4.00
11/21/2015	MILIO, JOHN	9171	153	City Of Chicago Police	\$1.36
11/21/2015	MILIO, JOHN	9171	153	City Of Chicago Police	\$221.73
11/21/2015	MILIO, JOHN	9171	153	City Of Chicago Police	\$4.00
11/21/2015	MILIO, JOHN	9171	153	City Of Chicago Police	\$4.19
11/21/2015	MILIO, JOHN	9171	153	City Of Chicago Police	\$252.09
11/21/2015	MILIO, JOHN	9171	153	City Of Chicago Police	\$277.51
11/21/2015	MILIO, JOHN	9171	153	City Of Chicago Police	\$4.00
11/21/2015	MILIO, JOHN	9171	153	City Of Chicago Police	\$0.54
11/21/2015	MILIO, JOHN	9171	153	City Of Chicago Police	\$4.00
11/21/2015	MILIO, JOHN	9171	153	City Of Chicago Police	\$4.00
11/21/2015	MILIO, JOHN	9171	153	City Of Chicago Police	\$0.49
11/21/2015	MILIO, JOHN	9171	153	City Of Chicago Police	\$296.07
11/21/2015	MILIO, JOHN	9171	153	City Of Chicago Police	\$4.00

3/16/2016

REPORTS OF COMMITTEES

19737

Incident Date	Claimant	Rank	Unit of Assignment	Insured	Total to be Paid
11/21/2015	MILIO, JOHN	9171	153	City Of Chicago Police	\$0.58
11/21/2015	MILIO, JOHN	9171	153	City Of Chicago Police	\$252.09
11/21/2015	MILIO, JOHN	9171	153	City Of Chicago Police	\$4.00
11/21/2015	MILIO, JOHN	9171	153	City Of Chicago Police	\$0.50
11/21/2015	MILIO, JOHN	9171	153	City Of Chicago Police	\$244.93
11/21/2015	MILIO, JOHN	9171	153	City Of Chicago Police	\$245.49
04/24/2014	MICHAEL, LINDA	9161	166	City Of Chicago Police	\$175.77
04/24/2014	MICHAEL, LINDA	9161	166	City Of Chicago Police	\$0.73
04/24/2014	MICHAEL, LINDA	9161	166	City Of Chicago Police	\$0.73
04/24/2014	MICHAEL, LINDA	9161	166	City Of Chicago Police	\$351.54
04/24/2014	MICHAEL, LINDA	9161	166	City Of Chicago Police	\$4.00
04/24/2014	MICHAEL, LINDA	9161	166	City Of Chicago Police	\$1.46
04/24/2014	MICHAEL, LINDA	9161	166	City Of Chicago Police	\$175.77
04/24/2014	MICHAEL, LINDA	9161	166	City Of Chicago Police	\$4.00
04/24/2014	MICHAEL, LINDA	9161	166	City Of Chicago Police	\$0.73
04/24/2014	MICHAEL, LINDA	9161	166	City Of Chicago Police	\$68.01
04/24/2014	MICHAEL, LINDA	9161	166	City Of Chicago Police	\$2.04
04/24/2014	MICHAEL, LINDA	9161	166	City Of Chicago Police	\$175.77
04/24/2014	MICHAEL, LINDA	9161	166	City Of Chicago Police	\$4.00
04/24/2014	MICHAEL, LINDA	9161	166	City Of Chicago Police	\$0.73
04/24/2014	MICHAEL, LINDA	9161	166	City Of Chicago Police	\$4.00
04/24/2014	MICHAEL, LINDA	9161	166	City Of Chicago Police	\$175.45
04/24/2014	MICHAEL, LINDA	9161	166	City Of Chicago Police	\$4.00
04/24/2014	MICHAEL, LINDA	9161	166	City Of Chicago Police	\$0.73
04/24/2014	MICHAEL, LINDA	9161	166	City Of Chicago Police	\$407.80
04/24/2014	MICHAEL, LINDA	9161	166	City Of Chicago Police	\$4.00
04/24/2014	MICHAEL, LINDA	9161	166	City Of Chicago Police	\$2.12
04/24/2014	MICHAEL, LINDA	9161	166	City Of Chicago Police	\$175.77
04/24/2014	MICHAEL, LINDA	9161	166	City Of Chicago Police	\$4.00
04/24/2014	MICHAEL, LINDA	9161	166	City Of Chicago Police	\$4.00
10/06/2015	MEROLA, DOMINIC	9161	003	City Of Chicago Police	\$14.68
10/06/2015	MEROLA, DOMINIC	9161	003	City Of Chicago Police	\$323.49
10/06/2015	MEROLA, DOMINIC	9161	003	City Of Chicago Police	\$4.00

Incident Date	Claimant	Rank	Unit of Assignment	Insured	Total to be Paid
01/21/2013	MERCADO, KAREN	9161		City Of Chicago Police	\$69.74
01/21/2013	MERCADO, KAREN	9161		City Of Chicago Police	\$69.74
01/21/2013	MERCADO, KAREN	9161		City Of Chicago Police	\$4.00
01/21/2013	MERCADO, KAREN	9161		City Of Chicago Police	\$4.00
01/21/2013	MERCADO, KAREN	9161		City Of Chicago Police	\$4.00
01/21/2013	MERCADO, KAREN	9161		City Of Chicago Police	\$69.74
11/21/2015	MENDEZ, JOSE	9171	018	City Of Chicago Police	\$4.00
11/21/2015	MENDEZ, JOSE	9171	018	City Of Chicago Police	\$70.13
11/21/2015	MENDEZ, JOSE	9171	018	City Of Chicago Police	\$4.00
12/04/2011	MEERBREY, KENNETH	9161	024	City Of Chicago Police	\$4.00
12/04/2011	MEERBREY, KENNETH	9161	024	City Of Chicago Police	\$13.45
12/04/2011	MEERBREY, KENNETH	9161	024	City Of Chicago Police	\$176.31
12/04/2011	MEERBREY, KENNETH	9161	024	City Of Chicago Police	\$4.00
12/04/2011	MEERBREY, KENNETH	9161	024	City Of Chicago Police	\$1.58
12/04/2011	MEERBREY, KENNETH	9161	024	City Of Chicago Police	\$500.60
12/04/2011	MEERBREY, KENNETH	9161	024	City Of Chicago Police	\$569.66
12/04/2011	MEERBREY, KENNETH	9161	024	City Of Chicago Police	\$1.00
12/04/2011	MEERBREY, KENNETH	9161	024	City Of Chicago Police	\$473.94
12/04/2011	MEERBREY, KENNETH	9161	024	City Of Chicago Police	\$4.00
12/04/2011	MEERBREY, KENNETH	9161	024	City Of Chicago Police	\$4.00
12/04/2011	MEERBREY, KENNETH	9161	024	City Of Chicago Police	\$118.12
12/04/2011	MEERBREY, KENNETH	9161	024	City Of Chicago Police	\$4.00
12/04/2011	MEERBREY, KENNETH	9161	024	City Of Chicago Police	\$112.21
12/04/2011	MEERBREY, KENNETH	9161	024	City Of Chicago Police	\$4.00
12/04/2011	MEERBREY, KENNETH	9161	024	City Of Chicago Police	\$33.25
12/04/2011	MEERBREY, KENNETH	9161	024	City Of Chicago Police	\$4.00
12/04/2011	MEERBREY, KENNETH	9161	024	City Of Chicago Police	\$0.30
12/04/2011	MEERBREY, KENNETH	9161	024	City Of Chicago Police	\$331.48
12/04/2011	MEERBREY, KENNETH	9161	024	City Of Chicago Police	\$212.80
12/04/2011	MEERBREY, KENNETH	9161	024	City Of Chicago Police	\$4.00
12/04/2011	MEERBREY, KENNETH	9161	024	City Of Chicago Police	\$1.90
12/04/2011	MEERBREY, KENNETH	9161	024	City Of Chicago Police	\$238.65
12/04/2011	MEERBREY, KENNETH	9161	024	City Of Chicago Police	\$4.00

3/16/2016

REPORTS OF COMMITTEES

19739

19740

JOURNAL--CITY COUNCIL--CHICAGO

3/16/2016

Incident Date	Claimant	Rank	Unit of Assignment	Insured	Total to be Paid
12/04/2011	MEERBREY, KENNETH	9161	024	City Of Chicago Police	\$2.14
12/04/2011	MEERBREY, KENNETH	9161	024	City Of Chicago Police	\$280.75
12/04/2011	MEERBREY, KENNETH	9161	024	City Of Chicago Police	\$4.00
12/04/2011	MEERBREY, KENNETH	9161	024	City Of Chicago Police	\$2.52
12/04/2011	MEERBREY, KENNETH	9161	024	City Of Chicago Police	\$2.22
12/04/2011	MEERBREY, KENNETH	9161	024	City Of Chicago Police	\$793.14
12/04/2011	MEERBREY, KENNETH	9161	024	City Of Chicago Police	\$110.00
12/04/2011	MEERBREY, KENNETH	9161	024	City Of Chicago Police	\$2.22
12/04/2011	MEERBREY, KENNETH	9161	024	City Of Chicago Police	\$247.85
12/04/2011	MEERBREY, KENNETH	9161	024	City Of Chicago Police	\$4.00
12/04/2011	MEERBREY, KENNETH	9161	024	City Of Chicago Police	\$247.85
12/04/2011	MEERBREY, KENNETH	9161	024	City Of Chicago Police	\$4.00
01/18/2016	MEDINA, CARLOS	9169	055	City Of Chicago Police	\$4.00
01/18/2016	MEDINA, CARLOS	9169	055	City Of Chicago Police	\$0.68
01/18/2016	MEDINA, CARLOS	9169	055	City Of Chicago Police	\$4.00
01/18/2016	MEDINA, CARLOS	9169	055	City Of Chicago Police	\$65.81
07/25/2012	MCWILLIAMS, SCOTT	9161	005	City Of Chicago Police	\$62.08
07/25/2012	MCWILLIAMS, SCOTT	9161	005	City Of Chicago Police	\$62.08
07/25/2012	MCWILLIAMS, SCOTT	9161	005	City Of Chicago Police	\$62.08
07/25/2012	MCWILLIAMS, SCOTT	9161	005	City Of Chicago Police	\$62.08
03/09/2014	MCNALLY, BRENDAN	9161		City Of Chicago Police	\$4.00
03/09/2014	MCNALLY, BRENDAN	9161		City Of Chicago Police	\$0.15
03/09/2014	MCNALLY, BRENDAN	9161		City Of Chicago Police	\$132.92
03/09/2014	MCNALLY, BRENDAN	9161		City Of Chicago Police	\$4.00
03/09/2014	MCNALLY, BRENDAN	9161		City Of Chicago Police	\$0.15
03/09/2014	MCNALLY, BRENDAN	9161		City Of Chicago Police	\$132.92
03/09/2014	MCNALLY, BRENDAN	9161		City Of Chicago Police	\$4.00

Incident Date	Claimant	Rank	Unit of Assignment	Insured	Total to be Paid
03/09/2014	MCNALLY, BRENDAN	9161		City Of Chicago Police	\$0.15
03/09/2014	MCNALLY, BRENDAN	9161		City Of Chicago Police	\$132.92
03/09/2014	MCNALLY, BRENDAN	9161		City Of Chicago Police	\$4.00
03/09/2014	MCNALLY, BRENDAN	9161		City Of Chicago Police	\$0.15
03/09/2014	MCNALLY, BRENDAN	9161		City Of Chicago Police	\$132.92
03/09/2014	MCNALLY, BRENDAN	9161		City Of Chicago Police	\$0.15
03/09/2014	MCNALLY, BRENDAN	9161		City Of Chicago Police	\$0.15
03/09/2014	MCNALLY, BRENDAN	9161		City Of Chicago Police	\$132.92
03/09/2014	MCNALLY, BRENDAN	9161		City Of Chicago Police	\$4.00
03/09/2014	MCNALLY, BRENDAN	9161		City Of Chicago Police	\$4.00
03/09/2014	MCNALLY, BRENDAN	9161		City Of Chicago Police	\$132.92
03/09/2014	MCNALLY, BRENDAN	9161		City Of Chicago Police	\$0.20
03/09/2014	MCNALLY, BRENDAN	9161		City Of Chicago Police	\$4.00
03/09/2014	MCNALLY, BRENDAN	9161		City Of Chicago Police	\$177.71
09/26/2014	MCMILLER JR, KEITH	9161	044	City Of Chicago Police	\$4.00
09/26/2014	MCMILLER JR, KEITH	9161	044	City Of Chicago Police	\$4.00
09/26/2014	MCMILLER JR, KEITH	9161	044	City Of Chicago Police	\$0.36
09/26/2014	MCMILLER JR, KEITH	9161	044	City Of Chicago Police	\$259.56
09/26/2014	MCMILLER JR, KEITH	9161	044	City Of Chicago Police	\$259.56
09/26/2014	MCMILLER JR, KEITH	9161	044	City Of Chicago Police	\$38.82
09/26/2014	MCMILLER JR, KEITH	9161	044	City Of Chicago Police	\$0.36
07/28/2011	MCGOVERN, SEAN	9161	019	City Of Chicago Police	\$0.03
07/28/2011	MCGOVERN, SEAN	9161	019	City Of Chicago Police	\$2.86
11/12/2015	MCENERNEY, BRIAN	9161		City Of Chicago Police	\$1.88
11/12/2015	MCENERNEY, BRIAN	9161		City Of Chicago Police	\$30.33
11/12/2015	MCENERNEY, BRIAN	9161		City Of Chicago Police	\$4.00
11/12/2015	MCENERNEY, BRIAN	9161		City Of Chicago Police	\$210.67
11/12/2015	MCENERNEY, BRIAN	9161		City Of Chicago Police	\$4.00
05/21/2015	MCDERMOTT, SEAN	9161	044	City Of Chicago Police	\$4.88
05/21/2015	MCDERMOTT, SEAN	9161	044	City Of Chicago Police	\$4.00
03/24/2012	MCCALLUM, RICHARD	9161	044	City Of Chicago Police	\$158.09
03/24/2012	MCCALLUM, RICHARD	9161	044	City Of Chicago Police	\$0.67
03/24/2012	MCCALLUM, RICHARD	9161	044	City Of Chicago Police	\$4.00

3/16/2016

REPORTS OF COMMITTEES

19741

19742

JOURNAL--CITY COUNCIL--CHICAGO

3/16/2016

Incident Date	Claimant	Rank	Unit of Assignment	Insured	Total to be Paid
03/24/2012	MCCALLUM, RICHARD	9161	044	City Of Chicago Police	\$74.87
03/24/2012	MCCALLUM, RICHARD	9161	044	City Of Chicago Police	\$1.41
03/24/2012	MCCALLUM, RICHARD	9161	044	City Of Chicago Police	\$4.00
12/16/2015	MCCALLUM, RICHARD	9161	044	City Of Chicago Police	\$118.42
12/16/2015	MCCALLUM, RICHARD	9161	044	City Of Chicago Police	\$1.41
12/16/2015	MCCALLUM, RICHARD	9161	044	City Of Chicago Police	\$4.00
12/16/2015	MCCALLUM, RICHARD	9161	044	City Of Chicago Police	\$157.78
12/16/2015	MCCALLUM, RICHARD	9161	044	City Of Chicago Police	\$0.67
12/16/2015	MCCALLUM, RICHARD	9161	044	City Of Chicago Police	\$4.00
12/16/2015	MCCALLUM, RICHARD	9161	044	City Of Chicago Police	\$74.87
11/29/2015	MC MAHON, KATHRYN	9161	050	City Of Chicago Police	\$4.00
11/29/2015	MC MAHON, KATHRYN	9161	050	City Of Chicago Police	\$0.52
11/29/2015	MC MAHON, KATHRYN	9161	050	City Of Chicago Police	\$4.00
11/29/2015	MC MAHON, KATHRYN	9161	050	City Of Chicago Police	\$271.14
11/29/2015	MC MAHON, KATHRYN	9161	050	City Of Chicago Police	\$0.44
11/29/2015	MC MAHON, KATHRYN	9161	050	City Of Chicago Police	\$4.00
11/29/2015	MC MAHON, KATHRYN	9161	050	City Of Chicago Police	\$0.44
11/29/2015	MC MAHON, KATHRYN	9161	050	City Of Chicago Police	\$4.00
11/29/2015	MC MAHON, KATHRYN	9161	050	City Of Chicago Police	\$0.44
11/29/2015	MC MAHON, KATHRYN	9161	050	City Of Chicago Police	\$0.36
11/29/2015	MC MAHON, KATHRYN	9161	050	City Of Chicago Police	\$4.00
11/29/2015	MC MAHON, KATHRYN	9161	050	City Of Chicago Police	\$180.98
11/29/2015	MC MAHON, KATHRYN	9161	050	City Of Chicago Police	\$4.00
11/29/2015	MC MAHON, KATHRYN	9161	050	City Of Chicago Police	\$224.96
11/29/2015	MC MAHON, KATHRYN	9161	050	City Of Chicago Police	\$260.18
11/29/2015	MC MAHON, KATHRYN	9161	050	City Of Chicago Police	\$223.05
11/29/2015	MC MAHON, KATHRYN	9161	050	City Of Chicago Police	\$222.49
11/29/2015	MC MAHON, KATHRYN	9161	050	City Of Chicago Police	\$218.36
11/29/2015	MC MAHON, KATHRYN	9161	050	City Of Chicago Police	\$4.00
11/29/2015	MC MAHON, KATHRYN	9161	050	City Of Chicago Police	\$0.43
11/29/2015	MC MAHON, KATHRYN	9161	050	City Of Chicago Police	\$2.62
11/29/2015	MC MAHON, KATHRYN	9161	050	City Of Chicago Police	\$4.00
11/29/2015	MC MAHON, KATHRYN	9161	050	City Of Chicago Police	\$0.01

Incident Date	Claimant	Rank	Unit of Assignment	Insured	Total to be Paid
11/29/2015	MC MAHON, KATHRYN	9161	050	City Of Chicago Police	\$264.56
11/29/2015	MC MAHON, KATHRYN	9161	050	City Of Chicago Police	\$4.00
11/29/2015	MC MAHON, KATHRYN	9161	050	City Of Chicago Police	\$0.52
11/29/2015	MC MAHON, KATHRYN	9161	050	City Of Chicago Police	\$40.05
11/29/2015	MC MAHON, KATHRYN	9161	050	City Of Chicago Police	\$4.00
11/29/2015	MC MAHON, KATHRYN	9161	050	City Of Chicago Police	\$28.64
11/29/2015	MC MAHON, KATHRYN	9161	050	City Of Chicago Police	\$262.09
11/29/2015	MC MAHON, KATHRYN	9161	050	City Of Chicago Police	\$4.00
11/29/2015	MC MAHON, KATHRYN	9161	050	City Of Chicago Police	\$0.52
11/29/2015	MC MAHON, KATHRYN	9161	050	City Of Chicago Police	\$215.89
11/29/2015	MC MAHON, KATHRYN	9161	050	City Of Chicago Police	\$4.00
11/29/2015	MC MAHON, KATHRYN	9161	050	City Of Chicago Police	\$0.43
11/29/2015	MC MAHON, KATHRYN	9161	050	City Of Chicago Police	\$0.52
11/29/2015	MC MAHON, KATHRYN	9161	050	City Of Chicago Police	\$220.58
11/29/2015	MC MAHON, KATHRYN	9161	050	City Of Chicago Police	\$4.00
11/29/2015	MC MAHON, KATHRYN	9161	050	City Of Chicago Police	\$0.44
11/29/2015	MC MAHON, KATHRYN	9161	050	City Of Chicago Police	\$262.09
11/29/2015	MC MAHON, KATHRYN	9161	050	City Of Chicago Police	\$4.00
11/29/2015	MC MAHON, KATHRYN	9161	050	City Of Chicago Police	\$260.18
11/29/2015	MC MAHON, KATHRYN	9161	050	City Of Chicago Police	\$4.00
11/29/2015	MC MAHON, KATHRYN	9161	050	City Of Chicago Police	\$0.52
02/05/2016	MC CRAY JR, DAVID	9161	311	City Of Chicago Police	\$92.70
02/05/2016	MC CRAY JR, DAVID	9161	311	City Of Chicago Police	\$615.00
02/05/2016	MC CRAY JR, DAVID	9161	311	City Of Chicago Police	\$4.00
02/05/2016	MC CRAY JR, DAVID	9161	311	City Of Chicago Police	\$225.00
02/05/2016	MC CRAY JR, DAVID	9161	311	City Of Chicago Police	\$110.00
02/05/2016	MC CRAY JR, DAVID	9161	311	City Of Chicago Police	\$110.00
04/13/2015	MC CORMACK, PATRICK	9165	610	City Of Chicago Police	\$4.00
04/13/2015	MC CORMACK, PATRICK	9165	610	City Of Chicago Police	\$755.02
04/13/2015	MC CORMACK, PATRICK	9165	610	City Of Chicago Police	\$823.66
04/13/2015	MC CORMACK, PATRICK	9165	610	City Of Chicago Police	\$4.00
04/13/2015	MC CORMACK, PATRICK	9165	610	City Of Chicago Police	\$218.95
01/02/2016	MAXWELL, MICHELLE	9161	044	City Of Chicago Police	\$243.55

3/16/2016

REPORTS OF COMMITTEES

19743

19744

JOURNAL--CITY COUNCIL--CHICAGO

3/16/2016

Incident Date	Claimant	Rank	Unit of Assignment	Insured	Total to be Paid
01/02/2016	MAXWELL, MICHELLE	9161	044	City Of Chicago Police	\$3.99
01/02/2016	MAXWELL, MICHELLE	9161	044	City Of Chicago Police	\$1.52
01/02/2016	MAXWELL, MICHELLE	9161	044	City Of Chicago Police	\$243.55
01/02/2016	MAXWELL, MICHELLE	9161	044	City Of Chicago Police	\$4.00
01/02/2016	MAXWELL, MICHELLE	9161	044	City Of Chicago Police	\$1.52
01/02/2016	MAXWELL, MICHELLE	9161	044	City Of Chicago Police	\$299.81
01/02/2016	MAXWELL, MICHELLE	9161	044	City Of Chicago Police	\$4.00
01/02/2016	MAXWELL, MICHELLE	9161	044	City Of Chicago Police	\$2.15
01/02/2016	MAXWELL, MICHELLE	9161	044	City Of Chicago Police	\$216.02
01/02/2016	MAXWELL, MICHELLE	9161	044	City Of Chicago Police	\$4.00
01/02/2016	MAXWELL, MICHELLE	9161	044	City Of Chicago Police	\$1.20
01/02/2016	MAXWELL, MICHELLE	9161	044	City Of Chicago Police	\$336.04
01/02/2016	MAXWELL, MICHELLE	9161	044	City Of Chicago Police	\$4.00
01/02/2016	MAXWELL, MICHELLE	9161	044	City Of Chicago Police	\$1.36
01/02/2016	MAXWELL, MICHELLE	9161	044	City Of Chicago Police	\$243.55
01/02/2016	MAXWELL, MICHELLE	9161	044	City Of Chicago Police	\$4.00
01/02/2016	MAXWELL, MICHELLE	9161	044	City Of Chicago Police	\$1.52
01/02/2016	MAXWELL, MICHELLE	9161	044	City Of Chicago Police	\$257.06
01/02/2016	MAXWELL, MICHELLE	9161	044	City Of Chicago Police	\$4.00
01/02/2016	MAXWELL, MICHELLE	9161	044	City Of Chicago Police	\$1.66
01/02/2016	MAXWELL, MICHELLE	9161	044	City Of Chicago Police	\$154.57
01/02/2016	MAXWELL, MICHELLE	9161	044	City Of Chicago Police	\$4.00
01/02/2016	MAXWELL, MICHELLE	9161	044	City Of Chicago Police	\$68.42
01/02/2016	MAXWELL, MICHELLE	9161	044	City Of Chicago Police	\$56.56
01/02/2016	MAXWELL, MICHELLE	9161	044	City Of Chicago Police	\$4.00
01/02/2016	MAXWELL, MICHELLE	9161	044	City Of Chicago Police	\$3.99
01/02/2016	MAXWELL, MICHELLE	9161	044	City Of Chicago Police	\$56.56
01/02/2016	MAXWELL, MICHELLE	9161	044	City Of Chicago Police	\$4.00
01/02/2016	MAXWELL, MICHELLE	9161	044	City Of Chicago Police	\$4.00
01/11/2016	MATURA, GREGORY	9161		City Of Chicago Police	\$0.51
01/11/2016	MATURA, GREGORY	9161		City Of Chicago Police	\$4.00
01/11/2016	MATURA, GREGORY	9161		City Of Chicago Police	\$21.24
01/11/2016	MATURA, GREGORY	9161		City Of Chicago Police	\$4.00

3/16/2016

REPORTS OF COMMITTEES

19745

Incident Date	Claimant	Rank	Unit of Assignment	Insured	Total to be Paid
01/11/2016	MATURA, GREGORY	9161		City Of Chicago Police	\$391.10
01/11/2016	MATURA, GREGORY	9161		City Of Chicago Police	\$12.15
01/11/2016	MATURA, GREGORY	9161		City Of Chicago Police	\$4.00
01/11/2016	MATURA, GREGORY	9161		City Of Chicago Police	\$29.70
01/11/2016	MATURA, GREGORY	9161		City Of Chicago Police	\$89.59
01/11/2016	MATURA, GREGORY	9161		City Of Chicago Police	\$4.00
01/11/2016	MATURA, GREGORY	9161		City Of Chicago Police	\$615.00
01/11/2016	MATURA, GREGORY	9161		City Of Chicago Police	\$8.96
01/11/2016	MATURA, GREGORY	9161		City Of Chicago Police	\$254.51
01/11/2016	MATURA, GREGORY	9161		City Of Chicago Police	\$4.00
01/11/2016	MATURA, GREGORY	9161		City Of Chicago Police	\$0.49
01/11/2016	MATURA, GREGORY	9161		City Of Chicago Police	\$258.13
01/11/2016	MATURA, GREGORY	9161		City Of Chicago Police	\$4.00
01/11/2016	MATURA, GREGORY	9161		City Of Chicago Police	\$0.51
01/11/2016	MATURA, GREGORY	9161		City Of Chicago Police	\$281.57
01/11/2016	MATURA, GREGORY	9161		City Of Chicago Police	\$4.00
01/11/2016	MATURA, GREGORY	9161		City Of Chicago Police	\$213.84
01/11/2016	MATURA, GREGORY	9161		City Of Chicago Police	\$4.00
01/11/2016	MATURA, GREGORY	9161		City Of Chicago Police	\$0.42
01/11/2016	MATURA, GREGORY	9161		City Of Chicago Police	\$213.84
01/11/2016	MATURA, GREGORY	9161		City Of Chicago Police	\$4.00
01/11/2016	MATURA, GREGORY	9161		City Of Chicago Police	\$0.42
01/11/2016	MATURA, GREGORY	9161		City Of Chicago Police	\$258.13
01/11/2016	MATURA, GREGORY	9161		City Of Chicago Police	\$4.00
11/12/2015	MATUAL, DAVID	9165		City Of Chicago Police	\$4.00
11/12/2015	MATUAL, DAVID	9165		City Of Chicago Police	\$72.01
11/12/2015	MATUAL, DAVID	9165		City Of Chicago Police	\$4.19
11/12/2015	MATUAL, DAVID	9165		City Of Chicago Police	\$110.00
11/12/2015	MATUAL, DAVID	9165		City Of Chicago Police	\$4.00
11/12/2015	MATUAL, DAVID	9165		City Of Chicago Police	\$221.73
11/12/2015	MATUAL, DAVID	9165		City Of Chicago Police	\$1.36
11/12/2015	MATUAL, DAVID	9165		City Of Chicago Police	\$1.36
11/12/2015	MATUAL, DAVID	9165		City Of Chicago Police	\$4.00

19746

JOURNAL--CITY COUNCIL--CHICAGO

3/16/2016

Incident Date	Claimant	Rank	Unit of Assignment	Insured	Total to be Paid
11/12/2015	MATUAL, DAVID	9165		City Of Chicago Police	\$71.87
09/13/2014	MATEO, ERIC	9161	393	City Of Chicago Police	\$13.25
09/13/2014	MATEO, ERIC	9161	393	City Of Chicago Police	\$4.00
01/30/2016	MASTERS, NICHOLAS	9161	044	City Of Chicago Police	\$161.47
01/30/2016	MASTERS, NICHOLAS	9161	044	City Of Chicago Police	\$4.00
01/30/2016	MASTERS, NICHOLAS	9161	044	City Of Chicago Police	\$0.90
01/30/2016	MASTERS, NICHOLAS	9161	044	City Of Chicago Police	\$30.14
01/30/2016	MASTERS, NICHOLAS	9161	044	City Of Chicago Police	\$4.00
01/30/2016	MASTERS, NICHOLAS	9161	044	City Of Chicago Police	\$4.85
06/09/2015	MARTINEZ, ENRIQUE	9161	044	City Of Chicago Police	\$4.00
06/09/2015	MARTINEZ, ENRIQUE	9161	044	City Of Chicago Police	\$4.00
06/09/2015	MARTINEZ, ENRIQUE	9161	044	City Of Chicago Police	\$251.23
06/09/2015	MARTINEZ, ENRIQUE	9161	044	City Of Chicago Police	\$4.00
06/09/2015	MARTINEZ, ENRIQUE	9161	044	City Of Chicago Police	\$0.55
06/09/2015	MARTINEZ, ENRIQUE	9161	044	City Of Chicago Police	\$205.08
06/09/2015	MARTINEZ, ENRIQUE	9161	044	City Of Chicago Police	\$4.00
06/09/2015	MARTINEZ, ENRIQUE	9161	044	City Of Chicago Police	\$0.45
06/09/2015	MARTINEZ, ENRIQUE	9161	044	City Of Chicago Police	\$284.18
06/09/2015	MARTINEZ, ENRIQUE	9161	044	City Of Chicago Police	\$4.00
06/09/2015	MARTINEZ, ENRIQUE	9161	044	City Of Chicago Police	\$0.63
06/09/2015	MARTINEZ, ENRIQUE	9161	044	City Of Chicago Police	\$244.63
06/09/2015	MARTINEZ, ENRIQUE	9161	044	City Of Chicago Police	\$4.00
06/09/2015	MARTINEZ, ENRIQUE	9161	044	City Of Chicago Police	\$0.54
06/09/2015	MARTINEZ, ENRIQUE	9161	044	City Of Chicago Police	\$251.23
06/09/2015	MARTINEZ, ENRIQUE	9161	044	City Of Chicago Police	\$38.00
06/09/2015	MARTINEZ, ENRIQUE	9161	044	City Of Chicago Police	\$4.00
06/09/2015	MARTINEZ, ENRIQUE	9161	044	City Of Chicago Police	\$0.34
06/09/2015	MARTINEZ, ENRIQUE	9161	044	City Of Chicago Police	\$118.66
06/09/2015	MARTINEZ, ENRIQUE	9161	044	City Of Chicago Police	\$4.00
06/09/2015	MARTINEZ, ENRIQUE	9161	044	City Of Chicago Police	\$1.06
06/09/2015	MARTINEZ, ENRIQUE	9161	044	City Of Chicago Police	\$76.01
06/09/2015	MARTINEZ, ENRIQUE	9161	044	City Of Chicago Police	\$4.00
06/09/2015	MARTINEZ, ENRIQUE	9161	044	City Of Chicago Police	\$0.68

Incident Date	Claimant	Rank	Unit of Assignment	Insured	Total to be Paid
06/09/2015	MARTINEZ, ENRIQUE	9161	044	City Of Chicago Police	\$75.86
06/09/2015	MARTINEZ, ENRIQUE	9161	044	City Of Chicago Police	\$4.00
06/09/2015	MARTINEZ, ENRIQUE	9161	044	City Of Chicago Police	\$0.68
06/09/2015	MARTINEZ, ENRIQUE	9161	044	City Of Chicago Police	\$76.01
06/09/2015	MARTINEZ, ENRIQUE	9161	044	City Of Chicago Police	\$4.00
06/09/2015	MARTINEZ, ENRIQUE	9161	044	City Of Chicago Police	\$0.68
06/09/2015	MARTINEZ, ENRIQUE	9161	044	City Of Chicago Police	\$0.55
06/09/2015	MARTINEZ, ENRIQUE	9161	044	City Of Chicago Police	\$1.92
06/09/2015	MARTINEZ, ENRIQUE	9161	044	City Of Chicago Police	\$4.00
06/09/2015	MARTINEZ, ENRIQUE	9161	044	City Of Chicago Police	\$214.06
06/09/2015	MARTINEZ, ENRIQUE	9161	044	City Of Chicago Police	\$5.01
06/09/2015	MARTINEZ, ENRIQUE	9161	044	City Of Chicago Police	\$4.00
06/09/2015	MARTINEZ, ENRIQUE	9161	044	City Of Chicago Police	\$265.39
07/14/2015	MARQUA, MICHAEL	9161		City Of Chicago Police	\$0.61
07/14/2015	MARQUA, MICHAEL	9161		City Of Chicago Police	\$4.00
07/14/2015	MARQUA, MICHAEL	9161		City Of Chicago Police	\$14.40
07/14/2015	MARQUA, MICHAEL	9161		City Of Chicago Police	\$4.45
07/14/2015	MARQUA, MICHAEL	9161		City Of Chicago Police	\$4.00
07/14/2015	MARQUA, MICHAEL	9161		City Of Chicago Police	\$104.80
12/29/2015	MARQUA, MICHAEL	9161	007	City Of Chicago Police	\$118.66
12/29/2015	MARQUA, MICHAEL	9161	007	City Of Chicago Police	\$4.00
12/29/2015	MARQUA, MICHAEL	9161	007	City Of Chicago Police	\$1.06
10/06/2015	MARINEZ, DAVID	9161	044	City Of Chicago Police	\$149.86
10/06/2015	MARINEZ, DAVID	9161	044	City Of Chicago Police	\$2.84
10/06/2015	MARINEZ, DAVID	9161	044	City Of Chicago Police	\$4.00
01/25/2016	MANCILLA, ROBERTO	9161		City Of Chicago Police	\$44.56
01/25/2016	MANCILLA, ROBERTO	9161		City Of Chicago Police	\$4.00
01/25/2016	MANCILLA, ROBERTO	9161		City Of Chicago Police	\$2.39
01/25/2016	MANCILLA, ROBERTO	9161		City Of Chicago Police	\$267.49
01/25/2016	MANCILLA, ROBERTO	9161		City Of Chicago Police	\$4.00
01/25/2016	MANCILLA, ROBERTO	9161		City Of Chicago Police	\$1.90
04/05/2014	MALLOY, BRIAN	9161	NA	City Of Chicago Police	\$63.53
09/30/2010	MALONEY, JAMES	9173	160	City Of Chicago Police	\$170.03

3/16/2016

REPORTS OF COMMITTEES

19747

19748

JOURNAL--CITY COUNCIL--CHICAGO

3/16/2016

Incident Date	Claimant	Rank	Unit of Assignment	Insured	Total to be Paid
11/01/2014	MALONEY, JAMES	9173	160	City Of Chicago Police	\$94.95
11/01/2014	MALONEY, JAMES	9173	160	City Of Chicago Police	\$615.00
11/01/2014	MALONEY, JAMES	9173	160	City Of Chicago Police	\$4.00
12/18/2015	MAGLARAS, SPIRO	9171	313	City Of Chicago Police	\$163.50
12/18/2015	MAGLARAS, SPIRO	9171	313	City Of Chicago Police	\$4.00
12/18/2015	MAGLARAS, SPIRO	9171	313	City Of Chicago Police	\$0.82
12/18/2015	MAGLARAS, SPIRO	9171	313	City Of Chicago Police	\$75.21
12/18/2015	MAGLARAS, SPIRO	9171	313	City Of Chicago Police	\$4.00
12/18/2015	MAGLARAS, SPIRO	9171	313	City Of Chicago Police	\$25.38
12/02/2015	MADRIGAL, GERARDO	9161	007	City Of Chicago Police	\$4.00
12/02/2015	MADRIGAL, GERARDO	9161	007	City Of Chicago Police	\$0.68
12/02/2015	MADRIGAL, GERARDO	9161	007	City Of Chicago Police	\$4.00
12/02/2015	MADRIGAL, GERARDO	9161	007	City Of Chicago Police	\$94.79
12/02/2015	MADRIGAL, GERARDO	9161	007	City Of Chicago Police	\$94.79
12/02/2015	MADRIGAL, GERARDO	9161	007	City Of Chicago Police	\$4.00
12/02/2015	MADRIGAL, GERARDO	9161	007	City Of Chicago Police	\$4.00
12/02/2015	MADRIGAL, GERARDO	9161	007	City Of Chicago Police	\$89.59
12/02/2015	MADRIGAL, GERARDO	9161	007	City Of Chicago Police	\$94.79
12/02/2015	MADRIGAL, GERARDO	9161	007	City Of Chicago Police	\$76.01
12/02/2015	MADRIGAL, GERARDO	9161	007	City Of Chicago Police	\$615.00
06/01/2013	MACK, RICHARD	9161		City Of Chicago Police	\$124.16
06/01/2013	MACK, RICHARD	9161		City Of Chicago Police	\$13.00
11/04/2008	MACK, PAUL			City Of Chicago Police	\$10.90
11/04/2008	MACK, PAUL			City Of Chicago Police	\$4.00
11/04/2008	MACK, PAUL			City Of Chicago Police	\$11.13
11/04/2008	MACK, PAUL			City Of Chicago Police	\$25.32
11/04/2008	MACK, PAUL			City Of Chicago Police	\$4.00
11/04/2008	MACK, PAUL			City Of Chicago Police	\$1.81
11/04/2008	MACK, PAUL			City Of Chicago Police	\$150.62
11/04/2008	MACK, PAUL			City Of Chicago Police	\$4.00
11/04/2008	MACK, PAUL			City Of Chicago Police	\$11.13
11/04/2008	MACK, PAUL			City Of Chicago Police	\$25.32
11/04/2008	MACK, PAUL			City Of Chicago Police	\$4.00

3/16/2016

REPORTS OF COMMITTEES

19749

Incident Date	Claimant	Rank	Unit of Assignment	Insured	Total to be Paid
11/04/2008	MACK, PAUL			City Of Chicago Police	\$1.81
11/04/2008	MACK, PAUL			City Of Chicago Police	\$52.25
11/04/2008	MACK, PAUL			City Of Chicago Police	\$150.62
11/04/2008	MACK, PAUL			City Of Chicago Police	\$4.00
11/04/2008	MACK, PAUL			City Of Chicago Police	\$11.13
11/04/2008	MACK, PAUL			City Of Chicago Police	\$25.32
11/04/2008	MACK, PAUL			City Of Chicago Police	\$4.00
11/04/2008	MACK, PAUL			City Of Chicago Police	\$1.81
11/04/2008	MACK, PAUL			City Of Chicago Police	\$150.62
11/04/2008	MACK, PAUL			City Of Chicago Police	\$4.00
11/04/2008	MACK, PAUL			City Of Chicago Police	\$11.13
11/04/2008	MACK, PAUL			City Of Chicago Police	\$4.00
11/04/2008	MACK, PAUL			City Of Chicago Police	\$4.85
11/04/2008	MACK, PAUL			City Of Chicago Police	\$25.32
11/04/2008	MACK, PAUL			City Of Chicago Police	\$4.00
11/04/2008	MACK, PAUL			City Of Chicago Police	\$1.81
11/04/2008	MACK, PAUL			City Of Chicago Police	\$150.62
11/04/2008	MACK, PAUL			City Of Chicago Police	\$4.00
11/04/2008	MACK, PAUL			City Of Chicago Police	\$11.13
11/04/2008	MACK, PAUL			City Of Chicago Police	\$150.62
11/04/2008	MACK, PAUL			City Of Chicago Police	\$4.00
11/04/2008	MACK, PAUL			City Of Chicago Police	\$11.13
11/04/2008	MACK, PAUL			City Of Chicago Police	\$50.60
11/04/2008	MACK, PAUL			City Of Chicago Police	\$4.00
11/04/2008	MACK, PAUL			City Of Chicago Police	\$3.66
11/04/2008	MACK, PAUL			City Of Chicago Police	\$150.62
11/04/2008	MACK, PAUL			City Of Chicago Police	\$151.88
11/04/2008	MACK, PAUL			City Of Chicago Police	\$4.00
01/02/2016	MACK, DENNIS	9161	044	City Of Chicago Police	\$1.36
01/02/2016	MACK, DENNIS	9161	044	City Of Chicago Police	\$72.01
01/02/2016	MACK, DENNIS	9161	044	City Of Chicago Police	\$4.00
01/02/2016	MACK, DENNIS	9161	044	City Of Chicago Police	\$189.97
01/02/2016	MACK, DENNIS	9161	044	City Of Chicago Police	\$4.00

19750

JOURNAL--CITY COUNCIL--CHICAGO

3/16/2016

Incident Date	Claimant	Rank	Unit of Assignment	Insured	Total to be Paid
01/02/2016	MACK, DENNIS	9161	044	City Of Chicago Police	\$4.00
01/05/2001	Lloyd, Kimberly D	P	00007	City Of Chicago Police	\$113.40
01/05/2001	Lloyd, Kimberly D	P	00007	City Of Chicago Police	\$0.80
01/05/2001	Lloyd, Kimberly D	P	00007	City Of Chicago Police	\$4.00
03/07/2003	Lange, Jimmie	P	00701	City Of Chicago Police	\$375.59
03/07/2003	Lange, Jimmie	P	00701	City Of Chicago Police	\$174.74
03/07/2003	Lange, Jimmie	P	00701	City Of Chicago Police	\$671.44
03/07/2003	Lange, Jimmie	P	00701	City Of Chicago Police	\$213.15
08/28/2006	Laduzinsky, Mark J	P	00153	City Of Chicago Police	\$170.99
08/28/2006	Laduzinsky, Mark J	P	00153	City Of Chicago Police	\$334.20
08/28/2006	Laduzinsky, Mark J	P	00153	City Of Chicago Police	\$41.67
01/09/2015	LUTZOW, BRIAN	9165	610	City Of Chicago Police	\$0.79
01/09/2015	LUTZOW, BRIAN	9165	610	City Of Chicago Police	\$4.00
01/09/2015	LUTZOW, BRIAN	9165	610	City Of Chicago Police	\$398.86
01/09/2015	LUTZOW, BRIAN	9165	610	City Of Chicago Police	\$0.79
01/09/2015	LUTZOW, BRIAN	9165	610	City Of Chicago Police	\$4.00
01/09/2015	LUTZOW, BRIAN	9165	610	City Of Chicago Police	\$398.86
01/09/2015	LUTZOW, BRIAN	9165	610	City Of Chicago Police	\$4.00
01/09/2015	LUTZOW, BRIAN	9165	610	City Of Chicago Police	\$0.65
01/09/2015	LUTZOW, BRIAN	9165	610	City Of Chicago Police	\$328.80
01/09/2015	LUTZOW, BRIAN	9165	610	City Of Chicago Police	\$0.79
01/09/2015	LUTZOW, BRIAN	9165	610	City Of Chicago Police	\$4.00
01/09/2015	LUTZOW, BRIAN	9165	610	City Of Chicago Police	\$398.86
10/09/2015	LUGO, STEVEN	9161	192	City Of Chicago Police	\$0.44
10/09/2015	LUGO, STEVEN	9161	192	City Of Chicago Police	\$4.00
10/09/2015	LUGO, STEVEN	9161	192	City Of Chicago Police	\$0.44
10/09/2015	LUGO, STEVEN	9161	192	City Of Chicago Police	\$4.00
10/09/2015	LUGO, STEVEN	9161	192	City Of Chicago Police	\$0.52
10/09/2015	LUGO, STEVEN	9161	192	City Of Chicago Police	\$4.00
10/09/2015	LUGO, STEVEN	9161	192	City Of Chicago Police	\$127.20
10/09/2015	LUGO, STEVEN	9161	192	City Of Chicago Police	\$0.44
10/09/2015	LUGO, STEVEN	9161	192	City Of Chicago Police	\$4.00
10/09/2015	LUGO, STEVEN	9161	192	City Of Chicago Police	\$0.44

3/16/2016

REPORTS OF COMMITTEES

19751

Incident Date	Claimant	Rank	Unit of Assignment	Insured	Total to be Paid
10/09/2015	LUGO, STEVEN	9161	192	City Of Chicago Police	\$4.00
10/09/2015	LUGO, STEVEN	9161	192	City Of Chicago Police	\$0.44
10/09/2015	LUGO, STEVEN	9161	192	City Of Chicago Police	\$4.00
10/09/2015	LUGO, STEVEN	9161	192	City Of Chicago Police	\$250.20
02/04/2016	LUCKEY, JENNIFER	9161		City Of Chicago Police	\$1.06
02/04/2016	LUCKEY, JENNIFER	9161		City Of Chicago Police	\$4.00
02/04/2016	LUCKEY, JENNIFER	9161		City Of Chicago Police	\$118.66
02/04/2016	LUCKEY, JENNIFER	9161		City Of Chicago Police	\$4.00
02/04/2016	LUCKEY, JENNIFER	9161		City Of Chicago Police	\$0.68
02/04/2016	LUCKEY, JENNIFER	9161		City Of Chicago Police	\$4.00
02/04/2016	LUCKEY, JENNIFER	9161		City Of Chicago Police	\$732.38
02/04/2016	LUCKEY, JENNIFER	9161		City Of Chicago Police	\$13.84
02/04/2016	LUCKEY, JENNIFER	9161		City Of Chicago Police	\$76.01
08/28/2015	LOZANO RENTERIA, YVETTE	9161		City Of Chicago Police	\$154.07
08/28/2015	LOZANO RENTERIA, YVETTE	9161		City Of Chicago Police	\$210.70
08/28/2015	LOZANO RENTERIA, YVETTE	9161		City Of Chicago Police	\$3.38
08/28/2015	LOZANO RENTERIA, YVETTE	9161		City Of Chicago Police	\$4.00
08/28/2015	LOZANO RENTERIA, YVETTE	9161		City Of Chicago Police	\$19.17
08/28/2015	LOZANO RENTERIA, YVETTE	9161		City Of Chicago Police	\$4.00
08/28/2015	LOZANO RENTERIA, YVETTE	9161		City Of Chicago Police	\$0.61
08/28/2015	LOZANO RENTERIA, YVETTE	9161		City Of Chicago Police	\$77.46
08/28/2015	LOZANO RENTERIA, YVETTE	9161		City Of Chicago Police	\$4.00
08/28/2015	LOZANO RENTERIA, YVETTE	9161		City Of Chicago Police	\$4.00
08/28/2015	LOZANO RENTERIA, YVETTE	9161		City Of Chicago Police	\$365.00
08/29/2015	LOZA, MICHAEL	9161		City Of Chicago Police	\$4.00
08/29/2015	LOZA, MICHAEL	9161		City Of Chicago Police	\$0.82
08/29/2015	LOZA, MICHAEL	9161		City Of Chicago Police	\$75.21
08/29/2015	LOZA, MICHAEL	9161		City Of Chicago Police	\$0.18
08/29/2015	LOZA, MICHAEL	9161		City Of Chicago Police	\$4.00
08/29/2015	LOZA, MICHAEL	9161		City Of Chicago Police	\$167.99
06/24/2015	LOPEZ, TAISA	9161		City Of Chicago Police	\$4.00
06/24/2015	LOPEZ, TAISA	9161		City Of Chicago Police	\$444.81
06/24/2015	LOPEZ, TAISA	9161		City Of Chicago Police	\$2.82

Incident Date	Claimant	Rank	Unit of Assignment	Insured	Total to be Paid
06/24/2015	LOPEZ, TAISA	9161		City Of Chicago Police	\$8.40
06/24/2015	LOPEZ, TAISA	9161		City Of Chicago Police	\$149.40
06/24/2015	LOPEZ, TAISA	9161		City Of Chicago Police	\$4.00
09/27/2015	LOPEZ, RICARDO	9161	353	City Of Chicago Police	\$4.00
09/27/2015	LOPEZ, RICARDO	9161	353	City Of Chicago Police	\$0.51
09/27/2015	LOPEZ, RICARDO	9161	353	City Of Chicago Police	\$215.89
09/27/2015	LOPEZ, RICARDO	9161	353	City Of Chicago Police	\$4.00
09/27/2015	LOPEZ, RICARDO	9161	353	City Of Chicago Police	\$0.43
09/27/2015	LOPEZ, RICARDO	9161	353	City Of Chicago Police	\$246.00
09/27/2015	LOPEZ, RICARDO	9161	353	City Of Chicago Police	\$4.00
09/27/2015	LOPEZ, RICARDO	9161	353	City Of Chicago Police	\$0.48
09/27/2015	LOPEZ, RICARDO	9161	353	City Of Chicago Police	\$4.00
09/27/2015	LOPEZ, RICARDO	9161	353	City Of Chicago Police	\$185.40
09/27/2015	LOPEZ, RICARDO	9161	353	City Of Chicago Police	\$97.36
09/27/2015	LOPEZ, RICARDO	9161	353	City Of Chicago Police	\$4.00
09/27/2015	LOPEZ, RICARDO	9161	353	City Of Chicago Police	\$4.00
09/27/2015	LOPEZ, RICARDO	9161	353	City Of Chicago Police	\$215.89
09/27/2015	LOPEZ, RICARDO	9161	353	City Of Chicago Police	\$4.00
09/27/2015	LOPEZ, RICARDO	9161	353	City Of Chicago Police	\$0.43
09/27/2015	LOPEZ, RICARDO	9161	353	City Of Chicago Police	\$489.21
09/27/2015	LOPEZ, RICARDO	9161	353	City Of Chicago Police	\$4.00
09/27/2015	LOPEZ, RICARDO	9161	353	City Of Chicago Police	\$14.68
09/27/2015	LOPEZ, RICARDO	9161	353	City Of Chicago Police	\$225.00
09/27/2015	LOPEZ, RICARDO	9161	353	City Of Chicago Police	\$225.00
09/27/2015	LOPEZ, RICARDO	9161	353	City Of Chicago Police	\$110.00
09/27/2015	LOPEZ, RICARDO	9161	353	City Of Chicago Police	\$110.00
09/27/2015	LOPEZ, RICARDO	9161	353	City Of Chicago Police	\$110.00
09/27/2015	LOPEZ, RICARDO	9161	353	City Of Chicago Police	\$255.49
10/09/2015	LOPEZ, NOEL	9161		City Of Chicago Police	\$0.09
10/09/2015	LOPEZ, NOEL	9161		City Of Chicago Police	\$197.76
10/09/2015	LOPEZ, NOEL	9161		City Of Chicago Police	\$0.21
10/09/2015	LOPEZ, NOEL	9161		City Of Chicago Police	\$171.63
10/09/2015	LOPEZ, NOEL	9161		City Of Chicago Police	\$4.00

19752

JOURNAL--CITY COUNCIL--CHICAGO

3/16/2016

Incident Date	Claimant	Rank	Unit of Assignment	Insured	Total to be Paid
10/09/2015	LOPEZ, NOEL	9161		City Of Chicago Police	\$0.19
10/09/2015	LOPEZ, NOEL	9161		City Of Chicago Police	\$221.33
10/09/2015	LOPEZ, NOEL	9161		City Of Chicago Police	\$4.00
10/09/2015	LOPEZ, NOEL	9161		City Of Chicago Police	\$0.23
10/09/2015	LOPEZ, NOEL	9161		City Of Chicago Police	\$197.76
10/09/2015	LOPEZ, NOEL	9161		City Of Chicago Police	\$4.00
10/09/2015	LOPEZ, NOEL	9161		City Of Chicago Police	\$0.21
10/09/2015	LOPEZ, NOEL	9161		City Of Chicago Police	\$78.93
10/09/2015	LOPEZ, NOEL	9161		City Of Chicago Police	\$4.00
10/09/2015	LOPEZ, NOEL	9161		City Of Chicago Police	\$4.00
10/09/2015	LOPEZ, NOEL	9161		City Of Chicago Police	\$202.55
10/09/2015	LOPEZ, NOEL	9161		City Of Chicago Police	\$4.00
10/09/2015	LOPEZ, NOEL	9161		City Of Chicago Police	\$0.21
10/09/2015	LOPEZ, NOEL	9161		City Of Chicago Police	\$171.63
10/09/2015	LOPEZ, NOEL	9161		City Of Chicago Police	\$4.00
10/09/2015	LOPEZ, NOEL	9161		City Of Chicago Police	\$0.19
10/09/2015	LOPEZ, NOEL	9161		City Of Chicago Police	\$171.63
10/09/2015	LOPEZ, NOEL	9161		City Of Chicago Police	\$4.00
10/09/2015	LOPEZ, NOEL	9161		City Of Chicago Police	\$0.19
10/09/2015	LOPEZ, NOEL	9161		City Of Chicago Police	\$92.70
10/09/2015	LOPEZ, NOEL	9161		City Of Chicago Police	\$4.00
10/09/2015	LOPEZ, NOEL	9161		City Of Chicago Police	\$0.10
07/29/2015	LOPEZ, MONICA	9161		City Of Chicago Police	\$32.32
07/29/2015	LOPEZ, MONICA	9161		City Of Chicago Police	\$4.00
07/29/2015	LOPEZ, MONICA	9161		City Of Chicago Police	\$102.76
01/01/2013	LEVERETT, SANDRA	9161	016	City Of Chicago Police	\$94.39
10/17/2014	LEON, MARCO	9161		City Of Chicago Police	\$272.26
10/17/2014	LEON, MARCO	9161		City Of Chicago Police	\$259.83
10/17/2014	LEON, MARCO	9161		City Of Chicago Police	\$4.00
10/17/2014	LEON, MARCO	9161		City Of Chicago Police	\$1.68
10/17/2014	LEON, MARCO	9161		City Of Chicago Police	\$249.82
10/17/2014	LEON, MARCO	9161		City Of Chicago Police	\$4.00
10/17/2014	LEON, MARCO	9161		City Of Chicago Police	\$1.59

3/16/2016

REPORTS OF COMMITTEES

19753

19754

JOURNAL--CITY COUNCIL--CHICAGO

3/16/2016

Incident Date	Claimant	Rank	Unit of Assignment	Insured	Total to be Paid
10/17/2014	LEON, MARCO	9161		City Of Chicago Police	\$111.03
10/17/2014	LEON, MARCO	9161		City Of Chicago Police	\$4.00
10/17/2014	LEON, MARCO	9161		City Of Chicago Police	\$1.21
10/17/2014	LEON, MARCO	9161		City Of Chicago Police	\$1.52
10/17/2014	LEON, MARCO	9161		City Of Chicago Police	\$4.00
10/17/2014	LEON, MARCO	9161		City Of Chicago Police	\$243.55
10/17/2014	LEON, MARCO	9161		City Of Chicago Police	\$243.55
10/17/2014	LEON, MARCO	9161		City Of Chicago Police	\$4.00
10/17/2014	LEON, MARCO	9161		City Of Chicago Police	\$1.52
10/17/2014	LEON, MARCO	9161		City Of Chicago Police	\$110.00
10/17/2014	LEON, MARCO	9161		City Of Chicago Police	\$225.00
10/17/2014	LEON, MARCO	9161		City Of Chicago Police	\$1.28
10/17/2014	LEON, MARCO	9161		City Of Chicago Police	\$4.00
10/17/2014	LEON, MARCO	9161		City Of Chicago Police	\$223.58
10/17/2014	LEON, MARCO	9161		City Of Chicago Police	\$7.08
10/17/2014	LEON, MARCO	9161		City Of Chicago Police	\$4.00
10/17/2014	LEON, MARCO	9161		City Of Chicago Police	\$791.18
10/17/2014	LEON, MARCO	9161		City Of Chicago Police	\$1.83
10/17/2014	LEON, MARCO	9161		City Of Chicago Police	\$4.00
01/29/2016	LEGUT, JOSEPH	9161		City Of Chicago Police	\$4.00
01/29/2016	LEGUT, JOSEPH	9161		City Of Chicago Police	\$372.44
01/29/2016	LEGUT, JOSEPH	9161		City Of Chicago Police	\$4.00
01/29/2016	LEGUT, JOSEPH	9161		City Of Chicago Police	\$34.27
01/29/2016	LEGUT, JOSEPH	9161		City Of Chicago Police	\$4.00
01/29/2016	LEGUT, JOSEPH	9161		City Of Chicago Police	\$77.39
01/29/2016	LEGUT, JOSEPH	9161		City Of Chicago Police	\$3.21
01/29/2016	LEGUT, JOSEPH	9161		City Of Chicago Police	\$4.00
01/29/2016	LEGUT, JOSEPH	9161		City Of Chicago Police	\$358.64
01/29/2016	LEGUT, JOSEPH	9161		City Of Chicago Police	\$48.65
01/29/2016	LEGUT, JOSEPH	9161		City Of Chicago Police	\$4.00
01/29/2016	LEGUT, JOSEPH	9161		City Of Chicago Police	\$4.00
01/29/2016	LEGUT, JOSEPH	9161		City Of Chicago Police	\$34.88
01/29/2016	LEGUT, JOSEPH	9161		City Of Chicago Police	\$4.00

Incident Date	Claimant	Rank	Unit of Assignment	Insured	Total to be Paid
11/14/2012	LEFEBVRE, TODD	9161	715	City Of Chicago Police	\$623.66
11/14/2012	LEFEBVRE, TODD	9161	715	City Of Chicago Police	\$5.58
11/14/2012	LEFEBVRE, TODD	9161	715	City Of Chicago Police	\$4.00
09/06/2014	LEBENSORGER, FRED	9161		City Of Chicago Police	\$3.79
09/06/2014	LEBENSORGER, FRED	9161		City Of Chicago Police	\$0.97
09/06/2014	LEBENSORGER, FRED	9161		City Of Chicago Police	\$17.70
09/06/2014	LEBENSORGER, FRED	9161		City Of Chicago Police	\$4.00
09/06/2014	LEBENSORGER, FRED	9161		City Of Chicago Police	\$55.17
09/06/2014	LEBENSORGER, FRED	9161		City Of Chicago Police	\$4.00
09/06/2014	LEBENSORGER, FRED	9161		City Of Chicago Police	\$360.70
09/06/2014	LEBENSORGER, FRED	9161		City Of Chicago Police	\$4.00
09/06/2014	LEBENSORGER, FRED	9161		City Of Chicago Police	\$6.62
09/06/2014	LEBENSORGER, FRED	9161		City Of Chicago Police	\$17.10
09/06/2014	LEBENSORGER, FRED	9161		City Of Chicago Police	\$2.84
09/06/2014	LEBENSORGER, FRED	9161		City Of Chicago Police	\$458.89
09/06/2014	LEBENSORGER, FRED	9161		City Of Chicago Police	\$76.83
09/06/2014	LEBENSORGER, FRED	9161		City Of Chicago Police	\$242.83
09/06/2014	LEBENSORGER, FRED	9161		City Of Chicago Police	\$150.44
09/06/2014	LEBENSORGER, FRED	9161		City Of Chicago Police	\$4.00
09/06/2014	LEBENSORGER, FRED	9161		City Of Chicago Police	\$4.00
09/06/2014	LEBENSORGER, FRED	9161		City Of Chicago Police	\$116.59
02/26/2012	LAWLER, JULIA	9155	025	City Of Chicago Police	\$48.60
02/26/2012	LAWLER, JULIA	9155	025	City Of Chicago Police	\$4.00
02/26/2012	LAWLER, JULIA	9155	025	City Of Chicago Police	\$0.92
06/07/2014	LANNING, DENNIS	9161	312	City Of Chicago Police	\$80.44
06/07/2014	LANNING, DENNIS	9161	312	City Of Chicago Police	\$4.00
06/07/2014	LANNING, DENNIS	9161	312	City Of Chicago Police	\$0.52
06/07/2014	LANNING, DENNIS	9161	312	City Of Chicago Police	\$4.00
06/07/2014	LANNING, DENNIS	9161	312	City Of Chicago Police	\$260.18
06/07/2014	LANNING, DENNIS	9161	312	City Of Chicago Police	\$0.48
06/07/2014	LANNING, DENNIS	9161	312	City Of Chicago Police	\$4.00
06/07/2014	LANNING, DENNIS	9161	312	City Of Chicago Police	\$250.38
06/07/2014	LANNING, DENNIS	9161	312	City Of Chicago Police	\$0.52

3/16/2016

REPORTS OF COMMITTEES

19755

Incident Date	Claimant	Rank	Unit of Assignment	Insured	Total to be Paid
06/07/2014	LANNING, DENNIS	9161	312	City Of Chicago Police	\$4.00
06/07/2014	LANNING, DENNIS	9161	312	City Of Chicago Police	\$262.09
06/07/2014	LANNING, DENNIS	9161	312	City Of Chicago Police	\$226.23
06/07/2014	LANNING, DENNIS	9161	312	City Of Chicago Police	\$4.00
06/07/2014	LANNING, DENNIS	9161	312	City Of Chicago Police	\$4.27
06/07/2014	LANNING, DENNIS	9161	312	City Of Chicago Police	\$4.00
06/07/2014	LANNING, DENNIS	9161	312	City Of Chicago Police	\$84.14
06/07/2014	LANNING, DENNIS	9161	312	City Of Chicago Police	\$64.05
06/07/2014	LANNING, DENNIS	9161	312	City Of Chicago Police	\$4.00
06/07/2014	LANNING, DENNIS	9161	312	City Of Chicago Police	\$63.90
06/07/2014	LANNING, DENNIS	9161	312	City Of Chicago Police	\$4.00
06/07/2014	LANNING, DENNIS	9161	312	City Of Chicago Police	\$375.59
06/07/2014	LANNING, DENNIS	9161	312	City Of Chicago Police	\$43.70
11/27/2015	LANE, CHRISTOPHER	9161		City Of Chicago Police	\$0.36
11/27/2015	LANE, CHRISTOPHER	9161		City Of Chicago Police	\$0.36
11/27/2015	LANE, CHRISTOPHER	9161		City Of Chicago Police	\$182.89
11/27/2015	LANE, CHRISTOPHER	9161		City Of Chicago Police	\$24.91
11/27/2015	LANE, CHRISTOPHER	9161		City Of Chicago Police	\$182.89
11/27/2015	LANE, CHRISTOPHER	9161		City Of Chicago Police	\$4.00
11/27/2015	LANE, CHRISTOPHER	9161		City Of Chicago Police	\$4.00
02/08/2015	LAMPKIN, ELAINE	9161		City Of Chicago Police	\$0.68
02/08/2015	LAMPKIN, ELAINE	9161		City Of Chicago Police	\$75.86
02/08/2015	LAMPKIN, ELAINE	9161		City Of Chicago Police	\$4.00
05/25/2015	LADD, RYAN	9161	044	City Of Chicago Police	\$174.07
05/25/2015	LADD, RYAN	9161	044	City Of Chicago Police	\$4.00
05/25/2015	LADD, RYAN	9161	044	City Of Chicago Police	\$0.34
05/25/2015	LADD, RYAN	9161	044	City Of Chicago Police	\$174.07

19756

JOURNAL--CITY COUNCIL--CHICAGO

3/16/2016

3/16/2016

REPORTS OF COMMITTEES

19757

Incident Date	Claimant	Rank	Unit of Assignment	Insured	Total to be Paid
05/25/2015	LADD, RYAN	9161	044	City Of Chicago Police	\$4.00
05/25/2015	LADD, RYAN	9161	044	City Of Chicago Police	\$0.34
05/25/2015	LADD, RYAN	9161	044	City Of Chicago Police	\$259.26
05/25/2015	LADD, RYAN	9161	044	City Of Chicago Police	\$4.00
05/25/2015	LADD, RYAN	9161	044	City Of Chicago Police	\$0.51
05/25/2015	LADD, RYAN	9161	044	City Of Chicago Police	\$174.07
05/25/2015	LADD, RYAN	9161	044	City Of Chicago Police	\$4.00
05/25/2015	LADD, RYAN	9161	044	City Of Chicago Police	\$0.34
05/25/2015	LADD, RYAN	9161	044	City Of Chicago Police	\$304.97
05/25/2015	LADD, RYAN	9161	044	City Of Chicago Police	\$4.00
05/25/2015	LADD, RYAN	9161	044	City Of Chicago Police	\$0.59
05/25/2015	LADD, RYAN	9161	044	City Of Chicago Police	\$329.46
05/25/2015	LADD, RYAN	9161	044	City Of Chicago Police	\$4.00
05/25/2015	LADD, RYAN	9161	044	City Of Chicago Police	\$0.65
05/25/2015	LADD, RYAN	9161	044	City Of Chicago Police	\$250.00
05/25/2015	LADD, RYAN	9161	044	City Of Chicago Police	\$4.00
05/25/2015	LADD, RYAN	9161	044	City Of Chicago Police	\$329.46
05/25/2015	LADD, RYAN	9161	044	City Of Chicago Police	\$0.65
05/25/2015	LADD, RYAN	9161	044	City Of Chicago Police	\$329.46
05/25/2015	LADD, RYAN	9161	044	City Of Chicago Police	\$4.00

Incident Date	Claimant	Rank	Unit of Assignment	Insured	Total to be Paid
05/25/2015	LADD, RYAN	9161	044	City Of Chicago Police	\$0.65
05/25/2015	LADD, RYAN	9161	044	City Of Chicago Police	\$329.46
05/25/2015	LADD, RYAN	9161	044	City Of Chicago Police	\$4.00
05/25/2015	LADD, RYAN	9161	044	City Of Chicago Police	\$0.65
02/14/2016	LACKO, ELIAS	9161	014	City Of Chicago Police	\$544.75
02/14/2016	LACKO, ELIAS	9161	014	City Of Chicago Police	\$4.88
02/14/2016	LACKO, ELIAS	9161	014	City Of Chicago Police	\$4.00
06/05/1993	Krofel, Kenneth	P	00020	City Of Chicago Police	\$824.19
06/05/1993	Krofel, Kenneth	P	00020	City Of Chicago Police	\$107.83
06/05/1993	Krofel, Kenneth	P	00020	City Of Chicago Police	\$4.00
06/28/2003	Kouzoukas, Maria S	P	00016	City Of Chicago Police	\$4.00
06/28/2003	Kouzoukas, Maria S	P	00016	City Of Chicago Police	\$1.16
06/28/2003	Kouzoukas, Maria S	P	00016	City Of Chicago Police	\$1.11
06/28/2003	Kouzoukas, Maria S	P	00016	City Of Chicago Police	\$4.00
06/28/2003	Kouzoukas, Maria S	P	00016	City Of Chicago Police	\$1.11
06/28/2003	Kouzoukas, Maria S	P	00016	City Of Chicago Police	\$4.00
06/28/2003	Kouzoukas, Maria S	P	00016	City Of Chicago Police	\$1.11
06/28/2003	Kouzoukas, Maria S	P	00016	City Of Chicago Police	\$4.00
06/28/2003	Kouzoukas, Maria S	P	00016	City Of Chicago Police	\$1.11
06/28/2003	Kouzoukas, Maria S	P	00016	City Of Chicago Police	\$4.00
06/28/2003	Kouzoukas, Maria S	P	00016	City Of Chicago Police	\$1.11
06/28/2003	Kouzoukas, Maria S	P	00016	City Of Chicago Police	\$4.00
06/28/2003	Kouzoukas, Maria S	P	00016	City Of Chicago Police	\$1.11
06/28/2003	Kouzoukas, Maria S	P	00016	City Of Chicago Police	\$4.00
06/28/2003	Kouzoukas, Maria S	P	00016	City Of Chicago Police	\$1.11
06/28/2003	Kouzoukas, Maria S	P	00016	City Of Chicago Police	\$4.00
06/28/2003	Kouzoukas, Maria S	P	00016	City Of Chicago Police	\$1.16
06/28/2003	Kouzoukas, Maria S	P	00016	City Of Chicago Police	\$4.00
06/28/2003	Kouzoukas, Maria S	P	00016	City Of Chicago Police	\$4.00
06/28/2003	Kouzoukas, Maria S	P	00016	City Of Chicago Police	\$26.76

19758

JOURNAL--CITY COUNCIL--CHICAGO

3/16/2016

3/16/2016

REPORTS OF COMMITTEES

19759

Incident Date	Claimant	Rank	Unit of Assignment	Insured	Total to be Paid
06/28/2003	Kouzoukas, Maria S	P	00016	City Of Chicago Police	\$1.11
06/28/2003	Kouzoukas, Maria S	P	00016	City Of Chicago Police	\$4.00
06/28/2003	Kouzoukas, Maria S	P	00016	City Of Chicago Police	\$1.11
06/28/2003	Kouzoukas, Maria S	P	00016	City Of Chicago Police	\$4.00
06/28/2003	Kouzoukas, Maria S	P	00016	City Of Chicago Police	\$1.11
06/28/2003	Kouzoukas, Maria S	P	00016	City Of Chicago Police	\$4.00
06/28/2003	Kouzoukas, Maria S	P	00016	City Of Chicago Police	\$1.11
06/28/2003	Kouzoukas, Maria S	P	00016	City Of Chicago Police	\$4.00
06/28/2003	Kouzoukas, Maria S	P	00016	City Of Chicago Police	\$1.16
06/28/2003	Kouzoukas, Maria S	P	00016	City Of Chicago Police	\$4.00
06/28/2003	Kouzoukas, Maria S	P	00016	City Of Chicago Police	\$1.16
06/28/2003	Kouzoukas, Maria S	P	00016	City Of Chicago Police	\$4.00
06/28/2003	Kouzoukas, Maria S	P	00016	City Of Chicago Police	\$1.16
06/28/2003	Kouzoukas, Maria S	P	00016	City Of Chicago Police	\$4.00
06/28/2003	Kouzoukas, Maria S	P	00016	City Of Chicago Police	\$1.11
06/28/2003	Kouzoukas, Maria S	P	00016	City Of Chicago Police	\$4.00
06/28/2003	Kouzoukas, Maria S	P	00016	City Of Chicago Police	\$1.11
06/28/2003	Kouzoukas, Maria S	P	00016	City Of Chicago Police	\$4.00
06/28/2003	Kouzoukas, Maria S	P	00016	City Of Chicago Police	\$1.11
06/28/2003	Kouzoukas, Maria S	P	00016	City Of Chicago Police	\$4.00
06/28/2003	Kouzoukas, Maria S	P	00016	City Of Chicago Police	\$113.80
06/28/2003	Kouzoukas, Maria S	P	00016	City Of Chicago Police	\$4.00
06/28/2003	Kouzoukas, Maria S	P	00016	City Of Chicago Police	\$1.16
06/28/2003	Kouzoukas, Maria S	P	00016	City Of Chicago Police	\$1.11
06/28/2003	Kouzoukas, Maria S	P	00016	City Of Chicago Police	\$4.00
06/28/2003	Kouzoukas, Maria S	P	00016	City Of Chicago Police	\$27.22
06/28/2003	Kouzoukas, Maria S	P	00016	City Of Chicago Police	\$4.00
06/28/2003	Kouzoukas, Maria S	P	00016	City Of Chicago Police	\$4.00
11/05/2005	Kazarnowicz, Marcin	P	00044	City Of Chicago Police	\$210.02
11/05/2005	Kazarnowicz, Marcin	P	00044	City Of Chicago Police	\$0.50
11/05/2005	Kazarnowicz, Marcin	P	00044	City Of Chicago Police	\$0.42
11/05/2005	Kazarnowicz, Marcin	P	00044	City Of Chicago Police	\$289.22
11/05/2005	Kazarnowicz, Marcin	P	00044	City Of Chicago Police	\$4.00

19760

JOURNAL--CITY COUNCIL--CHICAGO

3/16/2016

Incident Date	Claimant	Rank	Unit of Assignment	Insured	Total to be Paid
11/05/2005	Kazarnowicz, Marcin	P	00044	City Of Chicago Police	\$0.58
11/05/2005	Kazarnowicz, Marcin	P	00044	City Of Chicago Police	\$150.42
11/05/2005	Kazarnowicz, Marcin	P	00044	City Of Chicago Police	\$4.00
11/05/2005	Kazarnowicz, Marcin	P	00044	City Of Chicago Police	\$4.00
11/05/2005	Kazarnowicz, Marcin	P	00044	City Of Chicago Police	\$4.00
11/05/2005	Kazarnowicz, Marcin	P	00044	City Of Chicago Police	\$336.49
11/05/2005	Kazarnowicz, Marcin	P	00044	City Of Chicago Police	\$4.00
11/05/2005	Kazarnowicz, Marcin	P	00044	City Of Chicago Police	\$0.66
11/05/2005	Kazarnowicz, Marcin	P	00044	City Of Chicago Police	\$40.05
11/05/2005	Kazarnowicz, Marcin	P	00044	City Of Chicago Police	\$4.00
11/05/2005	Kazarnowicz, Marcin	P	00044	City Of Chicago Police	\$220.58
11/05/2005	Kazarnowicz, Marcin	P	00044	City Of Chicago Police	\$4.00
11/05/2005	Kazarnowicz, Marcin	P	00044	City Of Chicago Police	\$0.44
11/05/2005	Kazarnowicz, Marcin	P	00044	City Of Chicago Police	\$249.62
04/28/1995	Karadjias, Solomis	P	00025	City Of Chicago Police	\$88.92
01/20/2005	Kane, Patricia	P	00019	City Of Chicago Police	\$4.00
10/07/2014	KULBIDA, EDWARD	9175	007	City Of Chicago Police	\$264.56
10/07/2014	KULBIDA, EDWARD	9175	007	City Of Chicago Police	\$0.61
10/07/2014	KULBIDA, EDWARD	9175	007	City Of Chicago Police	\$0.52
10/07/2014	KULBIDA, EDWARD	9175	007	City Of Chicago Police	\$0.52
10/07/2014	KULBIDA, EDWARD	9175	007	City Of Chicago Police	\$4.00
10/07/2014	KULBIDA, EDWARD	9175	007	City Of Chicago Police	\$4.00
10/07/2014	KULBIDA, EDWARD	9175	007	City Of Chicago Police	\$310.76
10/07/2014	KULBIDA, EDWARD	9175	007	City Of Chicago Police	\$0.52
10/07/2014	KULBIDA, EDWARD	9175	007	City Of Chicago Police	\$4.00
10/07/2014	KULBIDA, EDWARD	9175	007	City Of Chicago Police	\$264.56
10/07/2014	KULBIDA, EDWARD	9175	007	City Of Chicago Police	\$0.52
10/07/2014	KULBIDA, EDWARD	9175	007	City Of Chicago Police	\$4.00
10/07/2014	KULBIDA, EDWARD	9175	007	City Of Chicago Police	\$264.56
10/07/2014	KULBIDA, EDWARD	9175	007	City Of Chicago Police	\$0.52
10/07/2014	KULBIDA, EDWARD	9175	007	City Of Chicago Police	\$4.00
10/07/2014	KULBIDA, EDWARD	9175	007	City Of Chicago Police	\$264.56
10/07/2014	KULBIDA, EDWARD	9175	007	City Of Chicago Police	\$0.52

Incident Date	Claimant	Rank	Unit of Assignment	Insured	Total to be Paid
10/07/2014	KULBIDA, EDWARD	9175	007	City Of Chicago Police	\$4.00
10/07/2014	KULBIDA, EDWARD	9175	007	City Of Chicago Police	\$264.56
10/07/2014	KULBIDA, EDWARD	9175	007	City Of Chicago Police	\$0.52
10/07/2014	KULBIDA, EDWARD	9175	007	City Of Chicago Police	\$4.00
10/07/2014	KULBIDA, EDWARD	9175	007	City Of Chicago Police	\$264.56
10/07/2014	KULBIDA, EDWARD	9175	007	City Of Chicago Police	\$0.50
10/07/2014	KULBIDA, EDWARD	9175	007	City Of Chicago Police	\$4.00
10/07/2014	KULBIDA, EDWARD	9175	007	City Of Chicago Police	\$259.11
10/07/2014	KULBIDA, EDWARD	9175	007	City Of Chicago Police	\$4.00
10/07/2014	KULBIDA, EDWARD	9175	007	City Of Chicago Police	\$264.56
10/07/2014	KULBIDA, EDWARD	9175	007	City Of Chicago Police	\$0.52
10/07/2014	KULBIDA, EDWARD	9175	007	City Of Chicago Police	\$4.00
10/07/2014	KULBIDA, EDWARD	9175	007	City Of Chicago Police	\$264.56
10/07/2014	KULBIDA, EDWARD	9175	007	City Of Chicago Police	\$0.52
10/07/2014	KULBIDA, EDWARD	9175	007	City Of Chicago Police	\$4.00
10/07/2014	KULBIDA, EDWARD	9175	007	City Of Chicago Police	\$264.56
11/26/2015	KUKIELKA, JONATHAN	9161		City Of Chicago Police	\$4.00
11/26/2015	KUKIELKA, JONATHAN	9161		City Of Chicago Police	\$4.21
03/13/2014	KUBIAK, CAROLYN	9161		City Of Chicago Police	\$0.44
03/13/2014	KUBIAK, CAROLYN	9161		City Of Chicago Police	\$4.00
03/13/2014	KUBIAK, CAROLYN	9161		City Of Chicago Police	\$222.49
03/13/2014	KUBIAK, CAROLYN	9161		City Of Chicago Police	\$25.44
03/13/2014	KUBIAK, CAROLYN	9161		City Of Chicago Police	\$4.00
03/13/2014	KUBIAK, CAROLYN	9161		City Of Chicago Police	\$847.89
03/13/2014	KUBIAK, CAROLYN	9161		City Of Chicago Police	\$20.08
03/13/2014	KUBIAK, CAROLYN	9161		City Of Chicago Police	\$0.44
03/13/2014	KUBIAK, CAROLYN	9161		City Of Chicago Police	\$4.00
03/13/2014	KUBIAK, CAROLYN	9161		City Of Chicago Police	\$222.49
03/13/2014	KUBIAK, CAROLYN	9161		City Of Chicago Police	\$4.00
03/13/2014	KUBIAK, CAROLYN	9161		City Of Chicago Police	\$0.43
03/13/2014	KUBIAK, CAROLYN	9161		City Of Chicago Police	\$0.52
03/13/2014	KUBIAK, CAROLYN	9161		City Of Chicago Police	\$4.00
03/13/2014	KUBIAK, CAROLYN	9161		City Of Chicago Police	\$264.07

3/16/2016

REPORTS OF COMMITTEES

19761

Incident Date	Claimant	Rank	Unit of Assignment	Insured	Total to be Paid
03/13/2014	KUBIAK, CAROLYN	9161		City Of Chicago Police	\$0.52
03/13/2014	KUBIAK, CAROLYN	9161		City Of Chicago Police	\$4.00
03/13/2014	KUBIAK, CAROLYN	9161		City Of Chicago Police	\$262.09
03/13/2014	KUBIAK, CAROLYN	9161		City Of Chicago Police	\$0.53
03/13/2014	KUBIAK, CAROLYN	9161		City Of Chicago Police	\$4.00
03/13/2014	KUBIAK, CAROLYN	9161		City Of Chicago Police	\$266.78
03/13/2014	KUBIAK, CAROLYN	9161		City Of Chicago Police	\$0.44
03/13/2014	KUBIAK, CAROLYN	9161		City Of Chicago Police	\$4.00
03/13/2014	KUBIAK, CAROLYN	9161		City Of Chicago Police	\$222.49
03/13/2014	KUBIAK, CAROLYN	9161		City Of Chicago Police	\$4.00
03/13/2014	KUBIAK, CAROLYN	9161		City Of Chicago Police	\$215.89
01/03/2016	KRAMER, WAYNE	9161	018	City Of Chicago Police	\$4.00
01/03/2016	KRAMER, WAYNE	9161	018	City Of Chicago Police	\$89.49
01/03/2016	KRAMER, WAYNE	9161	018	City Of Chicago Police	\$0.47
08/20/2013	KRAMER, DANIEL	9161	019	City Of Chicago Police	\$837.90
08/20/2013	KRAMER, DANIEL	9161	019	City Of Chicago Police	\$837.90
08/20/2013	KRAMER, DANIEL	9161	019	City Of Chicago Police	\$837.90
08/20/2013	KRAMER, DANIEL	9161	019	City Of Chicago Police	\$4.00
01/17/2016	KOZLOWSKI, MATTHEW	9161		City Of Chicago Police	\$1.36
01/17/2016	KOZLOWSKI, MATTHEW	9161		City Of Chicago Police	\$72.01
01/17/2016	KOZLOWSKI, MATTHEW	9161		City Of Chicago Police	\$4.00
02/01/2015	KOENIGSHOFER, KRISTIN	9161		City Of Chicago Police	\$4.00
02/01/2015	KOENIGSHOFER, KRISTIN	9161		City Of Chicago Police	\$0.49
02/01/2015	KOENIGSHOFER, KRISTIN	9161		City Of Chicago Police	\$4.00
02/01/2015	KOENIGSHOFER, KRISTIN	9161		City Of Chicago Police	\$4.00
02/01/2015	KOENIGSHOFER, KRISTIN	9161		City Of Chicago Police	\$4.00
02/01/2015	KOENIGSHOFER, KRISTIN	9161		City Of Chicago Police	\$4.00
02/01/2015	KOENIGSHOFER, KRISTIN	9161		City Of Chicago Police	\$153.54
02/01/2015	KOENIGSHOFER, KRISTIN	9161		City Of Chicago Police	\$479.90
02/01/2015	KOENIGSHOFER, KRISTIN	9161		City Of Chicago Police	\$4.00
02/01/2015	KOENIGSHOFER, KRISTIN	9161		City Of Chicago Police	\$31.64
02/01/2015	KOENIGSHOFER, KRISTIN	9161		City Of Chicago Police	\$80.01
02/01/2015	KOENIGSHOFER, KRISTIN	9161		City Of Chicago Police	\$4.00

19762

JOURNAL--CITY COUNCIL--CHICAGO

3/16/2016

3/16/2016

REPORTS OF COMMITTEES

19763

Incident Date	Claimant	Rank	Unit of Assignment	Insured	Total to be Paid
02/01/2015	KOENIGSHOFER, KRISTIN	9161		City Of Chicago Police	\$168.52
02/01/2015	KOENIGSHOFER, KRISTIN	9161		City Of Chicago Police	\$958.83
02/01/2015	KOENIGSHOFER, KRISTIN	9161		City Of Chicago Police	\$1.64
02/01/2015	KOENIGSHOFER, KRISTIN	9161		City Of Chicago Police	\$651.18
02/01/2015	KOENIGSHOFER, KRISTIN	9161		City Of Chicago Police	\$4.00
02/01/2015	KOENIGSHOFER, KRISTIN	9161		City Of Chicago Police	\$1.12
02/01/2015	KOENIGSHOFER, KRISTIN	9161		City Of Chicago Police	\$162.51
02/01/2015	KOENIGSHOFER, KRISTIN	9161		City Of Chicago Police	\$4.00
02/01/2015	KOENIGSHOFER, KRISTIN	9161		City Of Chicago Police	\$4.00
10/26/2015	KOCH, DAVID	9161		City Of Chicago Police	\$329.46
10/26/2015	KOCH, DAVID	9161		City Of Chicago Police	\$0.65
10/26/2015	KOCH, DAVID	9161		City Of Chicago Police	\$0.65
10/26/2015	KOCH, DAVID	9161		City Of Chicago Police	\$388.64
10/26/2015	KOCH, DAVID	9161		City Of Chicago Police	\$4.00
10/26/2015	KOCH, DAVID	9161		City Of Chicago Police	\$0.76
10/26/2015	KOCH, DAVID	9161		City Of Chicago Police	\$329.46
10/26/2015	KOCH, DAVID	9161		City Of Chicago Police	\$4.00
10/26/2015	KOCH, DAVID	9161		City Of Chicago Police	\$0.65
10/26/2015	KOCH, DAVID	9161		City Of Chicago Police	\$447.82
10/26/2015	KOCH, DAVID	9161		City Of Chicago Police	\$4.00
10/26/2015	KOCH, DAVID	9161		City Of Chicago Police	\$0.87
10/26/2015	KOCH, DAVID	9161		City Of Chicago Police	\$329.46
10/26/2015	KOCH, DAVID	9161		City Of Chicago Police	\$4.00
10/26/2015	KOCH, DAVID	9161		City Of Chicago Police	\$0.65
10/26/2015	KOCH, DAVID	9161		City Of Chicago Police	\$329.46
10/26/2015	KOCH, DAVID	9161		City Of Chicago Police	\$4.00
10/26/2015	KOCH, DAVID	9161		City Of Chicago Police	\$0.65
10/26/2015	KOCH, DAVID	9161		City Of Chicago Police	\$399.66
10/26/2015	KOCH, DAVID	9161		City Of Chicago Police	\$4.00
10/26/2015	KOCH, DAVID	9161		City Of Chicago Police	\$0.79
10/26/2015	KOCH, DAVID	9161		City Of Chicago Police	\$329.46
10/26/2015	KOCH, DAVID	9161		City Of Chicago Police	\$4.00
10/26/2015	KOCH, DAVID	9161		City Of Chicago Police	\$0.65

19764

JOURNAL--CITY COUNCIL--CHICAGO

3/16/2016

Incident Date	Claimant	Rank	Unit of Assignment	Insured	Total to be Paid
10/26/2015	KOCH, DAVID	9161		City Of Chicago Police	\$329.46
10/26/2015	KOCH, DAVID	9161		City Of Chicago Police	\$4.00
10/26/2015	KOCH, DAVID	9161		City Of Chicago Police	\$0.65
10/26/2015	KOCH, DAVID	9161		City Of Chicago Police	\$329.46
10/26/2015	KOCH, DAVID	9161		City Of Chicago Police	\$4.00
10/26/2015	KOCH, DAVID	9161		City Of Chicago Police	\$0.65
10/26/2015	KOCH, DAVID	9161		City Of Chicago Police	\$259.26
10/26/2015	KOCH, DAVID	9161		City Of Chicago Police	\$4.00
10/26/2015	KOCH, DAVID	9161		City Of Chicago Police	\$0.51
10/26/2015	KOCH, DAVID	9161		City Of Chicago Police	\$329.46
10/26/2015	KOCH, DAVID	9161		City Of Chicago Police	\$4.00
10/26/2015	KOCH, DAVID	9161		City Of Chicago Police	\$0.65
10/26/2015	KOCH, DAVID	9161		City Of Chicago Police	\$329.46
10/26/2015	KOCH, DAVID	9161		City Of Chicago Police	\$4.00
10/26/2015	KOCH, DAVID	9161		City Of Chicago Police	\$0.65
10/26/2015	KOCH, DAVID	9161		City Of Chicago Police	\$71.87
10/26/2015	KOCH, DAVID	9161		City Of Chicago Police	\$4.00
10/26/2015	KOCH, DAVID	9161		City Of Chicago Police	\$1.36
10/26/2015	KOCH, DAVID	9161		City Of Chicago Police	\$329.46
10/26/2015	KOCH, DAVID	9161		City Of Chicago Police	\$4.00
10/26/2015	KOCH, DAVID	9161		City Of Chicago Police	\$0.65
10/26/2015	KOCH, DAVID	9161		City Of Chicago Police	\$329.46
10/26/2015	KOCH, DAVID	9161		City Of Chicago Police	\$4.00
10/26/2015	KOCH, DAVID	9161		City Of Chicago Police	\$4.00
11/27/2015	KLIMASZEWSKI, GREGORY	9161		City Of Chicago Police	\$75.86
11/27/2015	KLIMASZEWSKI, GREGORY	9161		City Of Chicago Police	\$207.76
11/27/2015	KLIMASZEWSKI, GREGORY	9161		City Of Chicago Police	\$175.73
11/27/2015	KLIMASZEWSKI, GREGORY	9161		City Of Chicago Police	\$175.73
11/27/2015	KLIMASZEWSKI, GREGORY	9161		City Of Chicago Police	\$207.76
11/27/2015	KLIMASZEWSKI, GREGORY	9161		City Of Chicago Police	\$247.68
12/12/2014	KIZZIAH, AARON	9161	023	City Of Chicago Police	\$59.05
12/12/2014	KIZZIAH, AARON	9161	023	City Of Chicago Police	\$1.77
12/12/2014	KIZZIAH, AARON	9161	023	City Of Chicago Police	\$4.00

Incident Date	Claimant	Rank	Unit of Assignment	Insured	Total to be Paid
06/08/2015	KIRKILAS, GARY	9161	009	City Of Chicago Police	\$166.19
06/08/2015	KIRKILAS, GARY	9161	009	City Of Chicago Police	\$4.00
06/08/2015	KIRKILAS, GARY	9161	009	City Of Chicago Police	\$0.86
06/08/2015	KIRKILAS, GARY	9161	009	City Of Chicago Police	\$166.19
06/08/2015	KIRKILAS, GARY	9161	009	City Of Chicago Police	\$4.00
06/08/2015	KIRKILAS, GARY	9161	009	City Of Chicago Police	\$0.86
06/08/2015	KIRKILAS, GARY	9161	009	City Of Chicago Police	\$0.86
06/08/2015	KIRKILAS, GARY	9161	009	City Of Chicago Police	\$0.46
06/08/2015	KIRKILAS, GARY	9161	009	City Of Chicago Police	\$4.00
06/08/2015	KIRKILAS, GARY	9161	009	City Of Chicago Police	\$130.54
06/08/2015	KIRKILAS, GARY	9161	009	City Of Chicago Police	\$4.00
06/08/2015	KIRKILAS, GARY	9161	009	City Of Chicago Police	\$166.19
04/15/2014	KING, JEFFREY	9165		City Of Chicago Police	\$264.83
04/15/2014	KING, JEFFREY	9165		City Of Chicago Police	\$4.00
04/15/2014	KING, JEFFREY	9165		City Of Chicago Police	\$2.37
04/15/2014	KING, JEFFREY	9165		City Of Chicago Police	\$332.56
04/15/2014	KING, JEFFREY	9165		City Of Chicago Police	\$4.00
04/15/2014	KING, JEFFREY	9165		City Of Chicago Police	\$2.98
04/15/2014	KING, JEFFREY	9165		City Of Chicago Police	\$4.00
04/15/2014	KING, JEFFREY	9165		City Of Chicago Police	\$18.53
02/11/2016	KERSTEIN, BRIAN	9161		City Of Chicago Police	\$4.24
02/11/2016	KERSTEIN, BRIAN	9161		City Of Chicago Police	\$4.00
02/11/2016	KERSTEIN, BRIAN	9161		City Of Chicago Police	\$4.85
02/11/2016	KERSTEIN, BRIAN	9161		City Of Chicago Police	\$33.72
02/11/2016	KERSTEIN, BRIAN	9161		City Of Chicago Police	\$4.00
02/11/2016	KERSTEIN, BRIAN	9161		City Of Chicago Police	\$161.47
02/11/2016	KERSTEIN, BRIAN	9161		City Of Chicago Police	\$472.93
10/08/2014	KENEIPP, WAYNE	9161		City Of Chicago Police	\$20.08
10/08/2014	KENEIPP, WAYNE	9161		City Of Chicago Police	\$4.00
10/08/2014	KENEIPP, WAYNE	9161		City Of Chicago Police	\$44.24
10/08/2014	KENEIPP, WAYNE	9161		City Of Chicago Police	\$4.00
10/08/2014	KENEIPP, WAYNE	9161		City Of Chicago Police	\$124.20
01/31/2016	KENEIPP, WAYNE	9161		City Of Chicago Police	\$94.95

3/16/2016

REPORTS OF COMMITTEES

19765

19766

JOURNAL--CITY COUNCIL--CHICAGO

3/16/2016

Incident Date	Claimant	Rank	Unit of Assignment	Insured	Total to be Paid
01/31/2016	KENEIPP, WAYNE	9161		City Of Chicago Police	\$615.00
01/31/2016	KENEIPP, WAYNE	9161		City Of Chicago Police	\$4.00
12/20/2015	KENEARD, VICTOR	9161	044	City Of Chicago Police	\$32.63
12/20/2015	KENEARD, VICTOR	9161	044	City Of Chicago Police	\$4.00
12/20/2015	KENEARD, VICTOR	9161	044	City Of Chicago Police	\$0.62
01/28/2015	KELLY, GEORGE	9152	341	City Of Chicago Police	\$4.00
01/28/2015	KELLY, GEORGE	9152	341	City Of Chicago Police	\$0.28
01/28/2015	KELLY, GEORGE	9152	341	City Of Chicago Police	\$160.08
01/28/2015	KELLY, GEORGE	9152	341	City Of Chicago Police	\$4.00
01/28/2015	KELLY, GEORGE	9152	341	City Of Chicago Police	\$23.10
01/28/2015	KELLY, GEORGE	9152	341	City Of Chicago Police	\$370.32
01/28/2015	KELLY, GEORGE	9152	341	City Of Chicago Police	\$4.00
01/28/2015	KELLY, GEORGE	9152	341	City Of Chicago Police	\$0.56
01/28/2015	KELLY, GEORGE	9152	341	City Of Chicago Police	\$185.16
01/28/2015	KELLY, GEORGE	9152	341	City Of Chicago Police	\$4.00
01/28/2015	KELLY, GEORGE	9152	341	City Of Chicago Police	\$0.28
01/28/2015	KELLY, GEORGE	9152	341	City Of Chicago Police	\$184.80
01/28/2015	KELLY, GEORGE	9152	341	City Of Chicago Police	\$4.00
01/28/2015	KELLY, GEORGE	9152	341	City Of Chicago Police	\$0.28
01/28/2015	KELLY, GEORGE	9152	341	City Of Chicago Police	\$185.16
01/28/2015	KELLY, GEORGE	9152	341	City Of Chicago Police	\$185.16
01/28/2015	KELLY, GEORGE	9152	341	City Of Chicago Police	\$4.00
01/28/2015	KELLY, GEORGE	9152	341	City Of Chicago Police	\$0.28
01/28/2015	KELLY, GEORGE	9152	341	City Of Chicago Police	\$138.87
01/28/2015	KELLY, GEORGE	9152	341	City Of Chicago Police	\$4.00
01/28/2015	KELLY, GEORGE	9152	341	City Of Chicago Police	\$0.21
01/28/2015	KELLY, GEORGE	9152	341	City Of Chicago Police	\$138.87
01/28/2015	KELLY, GEORGE	9152	341	City Of Chicago Police	\$4.00
01/28/2015	KELLY, GEORGE	9152	341	City Of Chicago Police	\$0.21
01/28/2015	KELLY, GEORGE	9152	341	City Of Chicago Police	\$185.16
01/28/2015	KELLY, GEORGE	9152	341	City Of Chicago Police	\$4.00
01/28/2015	KELLY, GEORGE	9152	341	City Of Chicago Police	\$0.28
01/28/2015	KELLY, GEORGE	9152	341	City Of Chicago Police	\$72.01

3/16/2016

REPORTS OF COMMITTEES

19767

Incident Date	Claimant	Rank	Unit of Assignment	Insured	Total to be Paid
01/28/2015	KELLY, GEORGE	9152	341	City Of Chicago Police	\$4.00
01/28/2015	KELLY, GEORGE	9152	341	City Of Chicago Police	\$1.36
01/22/2016	KEEGAN, ALEC	9161		City Of Chicago Police	\$20.07
01/22/2016	KEEGAN, ALEC	9161		City Of Chicago Police	\$4.88
01/22/2016	KEEGAN, ALEC	9161		City Of Chicago Police	\$4.00
06/02/2015	KEARNS, PATRICK	9161	023	City Of Chicago Police	\$4.00
06/02/2015	KEARNS, PATRICK	9161	023	City Of Chicago Police	\$38.98
06/02/2015	KEARNS, PATRICK	9161	023	City Of Chicago Police	\$4.00
06/02/2015	KEARNS, PATRICK	9161	023	City Of Chicago Police	\$4.00
06/02/2015	KEARNS, PATRICK	9161	023	City Of Chicago Police	\$45.50
06/02/2015	KEARNS, PATRICK	9161	023	City Of Chicago Police	\$80.01
06/02/2015	KEARNS, PATRICK	9161	023	City Of Chicago Police	\$214.44
06/02/2015	KEARNS, PATRICK	9161	023	City Of Chicago Police	\$4.00
06/02/2015	KEARNS, PATRICK	9161	023	City Of Chicago Police	\$62.69
06/02/2015	KEARNS, PATRICK	9161	023	City Of Chicago Police	\$162.50
08/08/2013	KEANE, TAMARA	9161	001	City Of Chicago Police	\$436.64
10/18/2014	KAZARNOWICZ, MARCIN	9161		City Of Chicago Police	\$623.98
02/28/2010	KASPER, MICHAEL	9164	008	City Of Chicago Police	\$77.73
02/28/2010	KASPER, MICHAEL	9164	008	City Of Chicago Police	\$77.73
05/04/2015	KANNALA, KISHOR	9161	044	City Of Chicago Police	\$4.00
05/04/2015	KANNALA, KISHOR	9161	044	City Of Chicago Police	\$4.35
05/04/2015	KANNALA, KISHOR	9161	044	City Of Chicago Police	\$4.00
05/04/2015	KANNALA, KISHOR	9161	044	City Of Chicago Police	\$935.48
05/04/2015	KANNALA, KISHOR	9161	044	City Of Chicago Police	\$8.37
11/24/2015	KALAFUT, KEITH	9161		City Of Chicago Police	\$0.52
11/24/2015	KALAFUT, KEITH	9161		City Of Chicago Police	\$168.11
11/24/2015	KALAFUT, KEITH	9161		City Of Chicago Police	\$4.00
11/24/2015	KALAFUT, KEITH	9161		City Of Chicago Police	\$6.06
11/24/2015	KALAFUT, KEITH	9161		City Of Chicago Police	\$134.58
11/24/2015	KALAFUT, KEITH	9161		City Of Chicago Police	\$268.69
11/24/2015	KALAFUT, KEITH	9161		City Of Chicago Police	\$4.00
11/24/2015	KALAFUT, KEITH	9161		City Of Chicago Police	\$0.53
11/24/2015	KALAFUT, KEITH	9161		City Of Chicago Police	\$262.09

19768

JOURNAL--CITY COUNCIL--CHICAGO

3/16/2016

Incident Date	Claimant	Rank	Unit of Assignment	Insured	Total to be Paid
11/24/2015	KALAFUT, KEITH	9161		City Of Chicago Police	\$4.00
11/24/2015	KALAFUT, KEITH	9161		City Of Chicago Police	\$0.52
11/24/2015	KALAFUT, KEITH	9161		City Of Chicago Police	\$268.69
11/24/2015	KALAFUT, KEITH	9161		City Of Chicago Police	\$4.00
11/24/2015	KALAFUT, KEITH	9161		City Of Chicago Police	\$0.53
11/24/2015	KALAFUT, KEITH	9161		City Of Chicago Police	\$222.49
11/24/2015	KALAFUT, KEITH	9161		City Of Chicago Police	\$4.00
11/24/2015	KALAFUT, KEITH	9161		City Of Chicago Police	\$0.44
11/24/2015	KALAFUT, KEITH	9161		City Of Chicago Police	\$262.09
11/24/2015	KALAFUT, KEITH	9161		City Of Chicago Police	\$4.00
11/24/2015	KALAFUT, KEITH	9161		City Of Chicago Police	\$0.52
11/24/2015	KALAFUT, KEITH	9161		City Of Chicago Police	\$1.50
11/24/2015	KALAFUT, KEITH	9161		City Of Chicago Police	\$76.01
11/24/2015	KALAFUT, KEITH	9161		City Of Chicago Police	\$4.00
11/24/2015	KALAFUT, KEITH	9161		City Of Chicago Police	\$0.68
11/24/2015	KALAFUT, KEITH	9161		City Of Chicago Police	\$304.16
11/24/2015	KALAFUT, KEITH	9161		City Of Chicago Police	\$4.00
11/24/2015	KALAFUT, KEITH	9161		City Of Chicago Police	\$0.60
11/24/2015	KALAFUT, KEITH	9161		City Of Chicago Police	\$4.00
11/24/2015	KALAFUT, KEITH	9161		City Of Chicago Police	\$0.60
11/24/2015	KALAFUT, KEITH	9161		City Of Chicago Police	\$259.87
11/24/2015	KALAFUT, KEITH	9161		City Of Chicago Police	\$4.00
11/24/2015	KALAFUT, KEITH	9161		City Of Chicago Police	\$0.51
11/24/2015	KALAFUT, KEITH	9161		City Of Chicago Police	\$304.16
11/24/2015	KALAFUT, KEITH	9161		City Of Chicago Police	\$4.00
11/24/2015	KALAFUT, KEITH	9161		City Of Chicago Police	\$0.60
11/24/2015	KALAFUT, KEITH	9161		City Of Chicago Police	\$304.16
11/24/2015	KALAFUT, KEITH	9161		City Of Chicago Police	\$220.27
11/24/2015	KALAFUT, KEITH	9161		City Of Chicago Police	\$4.00
11/24/2015	KALAFUT, KEITH	9161		City Of Chicago Police	\$0.43
11/24/2015	KALAFUT, KEITH	9161		City Of Chicago Police	\$220.27
11/24/2015	KALAFUT, KEITH	9161		City Of Chicago Police	\$4.00
11/24/2015	KALAFUT, KEITH	9161		City Of Chicago Police	\$0.43

3/16/2016

REPORTS OF COMMITTEES

19769

Incident Date	Claimant	Rank	Unit of Assignment	Insured	Total to be Paid
11/24/2015	KALAFUT, KEITH	9161		City Of Chicago Police	\$308.29
11/24/2015	KALAFUT, KEITH	9161		City Of Chicago Police	\$4.00
11/24/2015	KALAFUT, KEITH	9161		City Of Chicago Police	\$0.61
11/24/2015	KALAFUT, KEITH	9161		City Of Chicago Police	\$312.67
11/24/2015	KALAFUT, KEITH	9161		City Of Chicago Police	\$4.00
11/24/2015	KALAFUT, KEITH	9161		City Of Chicago Police	\$0.61
11/24/2015	KALAFUT, KEITH	9161		City Of Chicago Police	\$54.93
11/24/2015	KALAFUT, KEITH	9161		City Of Chicago Police	\$220.27
11/24/2015	KALAFUT, KEITH	9161		City Of Chicago Police	\$4.00
11/24/2015	KALAFUT, KEITH	9161		City Of Chicago Police	\$0.43
11/24/2015	KALAFUT, KEITH	9161		City Of Chicago Police	\$266.47
11/24/2015	KALAFUT, KEITH	9161		City Of Chicago Police	\$4.00
11/24/2015	KALAFUT, KEITH	9161		City Of Chicago Police	\$0.52
11/24/2015	KALAFUT, KEITH	9161		City Of Chicago Police	\$264.56
11/24/2015	KALAFUT, KEITH	9161		City Of Chicago Police	\$4.00
07/24/2008	Jones, Pamela	P	00004	City Of Chicago Police	\$190.80
10/14/1992	Johnson-Swain, Marianne C	P	00006	City Of Chicago Police	\$118.45
10/14/1992	Johnson-Swain, Marianne C	P	00006	City Of Chicago Police	\$558.59
10/14/1992	Johnson-Swain, Marianne C	P	00006	City Of Chicago Police	\$27.51
08/25/1997	Johnson-Shelby, Estella	P	00006	City Of Chicago Police	\$408.56
08/25/1997	Johnson-Shelby, Estella	P	00006	City Of Chicago Police	\$4.00
08/25/1997	Johnson-Shelby, Estella	P	00006	City Of Chicago Police	\$178.47
07/17/2008	Johnson, John M	P	00008	City Of Chicago Police	\$76.83
07/17/2008	Johnson, John M	P	00008	City Of Chicago Police	\$8.21
07/17/2008	Johnson, John M	P	00008	City Of Chicago Police	\$4.00
07/17/2008	Johnson, John M	P	00008	City Of Chicago Police	\$173.31
09/10/1994	Jackson, Talmitch	P	00003	City Of Chicago Police	\$550.68
05/08/2013	JONES, YVETTE	9161	006	City Of Chicago Police	\$0.27
05/08/2013	JONES, YVETTE	9161	006	City Of Chicago Police	\$4.00
05/08/2013	JONES, YVETTE	9161	006	City Of Chicago Police	\$136.44
12/07/2015	JONES, TYRONE	9161	015	City Of Chicago Police	\$4.00
12/07/2015	JONES, TYRONE	9161	015	City Of Chicago Police	\$0.58
12/07/2015	JONES, TYRONE	9161	015	City Of Chicago Police	\$293.60

19770

JOURNAL--CITY COUNCIL--CHICAGO

3/16/2016

Incident Date	Claimant	Rank	Unit of Assignment	Insured	Total to be Paid
12/07/2015	JONES, TYRONE	9161	015	City Of Chicago Police	\$4.00
12/07/2015	JONES, TYRONE	9161	015	City Of Chicago Police	\$0.58
12/07/2015	JONES, TYRONE	9161	015	City Of Chicago Police	\$337.89
12/07/2015	JONES, TYRONE	9161	015	City Of Chicago Police	\$4.00
12/07/2015	JONES, TYRONE	9161	015	City Of Chicago Police	\$0.67
12/07/2015	JONES, TYRONE	9161	015	City Of Chicago Police	\$0.52
12/07/2015	JONES, TYRONE	9161	015	City Of Chicago Police	\$4.00
12/07/2015	JONES, TYRONE	9161	015	City Of Chicago Police	\$0.53
12/07/2015	JONES, TYRONE	9161	015	City Of Chicago Police	\$262.65
12/07/2015	JONES, TYRONE	9161	015	City Of Chicago Police	\$4.00
12/07/2015	JONES, TYRONE	9161	015	City Of Chicago Police	\$0.52
12/07/2015	JONES, TYRONE	9161	015	City Of Chicago Police	\$223.05
12/07/2015	JONES, TYRONE	9161	015	City Of Chicago Police	\$4.00
12/07/2015	JONES, TYRONE	9161	015	City Of Chicago Police	\$0.44
12/07/2015	JONES, TYRONE	9161	015	City Of Chicago Police	\$167.45
12/07/2015	JONES, TYRONE	9161	015	City Of Chicago Police	\$4.00
12/07/2015	JONES, TYRONE	9161	015	City Of Chicago Police	\$5.02
12/07/2015	JONES, TYRONE	9161	015	City Of Chicago Police	\$0.67
12/07/2015	JONES, TYRONE	9161	015	City Of Chicago Police	\$125.96
12/07/2015	JONES, TYRONE	9161	015	City Of Chicago Police	\$262.65
12/07/2015	JONES, TYRONE	9161	015	City Of Chicago Police	\$100.40
12/07/2015	JONES, TYRONE	9161	015	City Of Chicago Police	\$264.56
12/07/2015	JONES, TYRONE	9161	015	City Of Chicago Police	\$4.00
12/07/2015	JONES, TYRONE	9161	015	City Of Chicago Police	\$0.52
12/07/2015	JONES, TYRONE	9161	015	City Of Chicago Police	\$269.25
12/07/2015	JONES, TYRONE	9161	015	City Of Chicago Police	\$4.00
12/07/2015	JONES, TYRONE	9161	015	City Of Chicago Police	\$3.01
12/07/2015	JONES, TYRONE	9161	015	City Of Chicago Police	\$4.00
12/07/2015	JONES, TYRONE	9161	015	City Of Chicago Police	\$0.25
12/07/2015	JONES, TYRONE	9161	015	City Of Chicago Police	\$4.00
12/07/2015	JONES, TYRONE	9161	015	City Of Chicago Police	\$294.16
12/07/2015	JONES, TYRONE	9161	015	City Of Chicago Police	\$291.69
12/07/2015	JONES, TYRONE	9161	015	City Of Chicago Police	\$247.40

Incident Date	Claimant	Rank	Unit of Assignment	Insured	Total to be Paid
12/07/2015	JONES, TYRONE	9161	015	City Of Chicago Police	\$4.00
12/07/2015	JONES, TYRONE	9161	015	City Of Chicago Police	\$0.49
12/07/2015	JONES, TYRONE	9161	015	City Of Chicago Police	\$4.00
12/07/2015	JONES, TYRONE	9161	015	City Of Chicago Police	\$0.58
12/07/2015	JONES, TYRONE	9161	015	City Of Chicago Police	\$4.00
12/07/2015	JONES, TYRONE	9161	015	City Of Chicago Police	\$0.58
12/07/2015	JONES, TYRONE	9161	015	City Of Chicago Police	\$293.60
12/07/2015	JONES, TYRONE	9161	015	City Of Chicago Police	\$4.00
12/07/2015	JONES, TYRONE	9161	015	City Of Chicago Police	\$294.16
12/07/2015	JONES, TYRONE	9161	015	City Of Chicago Police	\$0.58
12/07/2015	JONES, TYRONE	9161	015	City Of Chicago Police	\$337.89
12/07/2015	JONES, TYRONE	9161	015	City Of Chicago Police	\$4.00
04/15/2013	JONES, TIMOTHY	9161		City Of Chicago Police	\$4.00
04/15/2013	JONES, TIMOTHY	9161		City Of Chicago Police	\$0.30
04/15/2013	JONES, TIMOTHY	9161		City Of Chicago Police	\$4.00
04/15/2013	JONES, TIMOTHY	9161		City Of Chicago Police	\$0.30
04/15/2013	JONES, TIMOTHY	9161		City Of Chicago Police	\$4.00
04/15/2013	JONES, TIMOTHY	9161		City Of Chicago Police	\$0.39
04/15/2013	JONES, TIMOTHY	9161		City Of Chicago Police	\$4.00
04/15/2013	JONES, TIMOTHY	9161		City Of Chicago Police	\$0.40
04/15/2013	JONES, TIMOTHY	9161		City Of Chicago Police	\$4.00
04/15/2013	JONES, TIMOTHY	9161		City Of Chicago Police	\$0.05
04/15/2013	JONES, TIMOTHY	9161		City Of Chicago Police	\$4.00
04/15/2013	JONES, TIMOTHY	9161		City Of Chicago Police	\$0.40
04/15/2013	JONES, TIMOTHY	9161		City Of Chicago Police	\$4.00
04/15/2013	JONES, TIMOTHY	9161		City Of Chicago Police	\$0.40
04/15/2013	JONES, TIMOTHY	9161		City Of Chicago Police	\$4.00
04/15/2013	JONES, TIMOTHY	9161		City Of Chicago Police	\$0.05
04/15/2013	JONES, TIMOTHY	9161		City Of Chicago Police	\$4.00
04/15/2013	JONES, TIMOTHY	9161		City Of Chicago Police	\$0.30
04/15/2013	JONES, TIMOTHY	9161		City Of Chicago Police	\$4.00
04/15/2013	JONES, TIMOTHY	9161		City Of Chicago Police	\$0.40
04/15/2013	JONES, TIMOTHY	9161		City Of Chicago Police	\$4.00

3/16/2016

REPORTS OF COMMITTEES

19771

19772

JOURNAL--CITY COUNCIL--CHICAGO

3/16/2016

Incident Date	Claimant	Rank	Unit of Assignment	Insured	Total to be Paid
04/15/2013	JONES, TIMOTHY	9161		City Of Chicago Police	\$4.00
04/15/2013	JONES, TIMOTHY	9161		City Of Chicago Police	\$0.40
04/15/2013	JONES, TIMOTHY	9161		City Of Chicago Police	\$4.00
04/15/2013	JONES, TIMOTHY	9161		City Of Chicago Police	\$0.20
04/15/2013	JONES, TIMOTHY	9161		City Of Chicago Police	\$4.00
04/15/2013	JONES, TIMOTHY	9161		City Of Chicago Police	\$0.40
04/15/2013	JONES, TIMOTHY	9161		City Of Chicago Police	\$4.00
04/15/2013	JONES, TIMOTHY	9161		City Of Chicago Police	\$0.40
04/15/2013	JONES, TIMOTHY	9161		City Of Chicago Police	\$4.00
04/15/2013	JONES, TIMOTHY	9161		City Of Chicago Police	\$0.39
04/15/2013	JONES, TIMOTHY	9161		City Of Chicago Police	\$4.00
04/15/2013	JONES, TIMOTHY	9161		City Of Chicago Police	\$0.40
04/15/2013	JONES, TIMOTHY	9161		City Of Chicago Police	\$4.00
04/15/2013	JONES, TIMOTHY	9161		City Of Chicago Police	\$0.39
04/15/2013	JONES, TIMOTHY	9161		City Of Chicago Police	\$4.00
04/15/2013	JONES, TIMOTHY	9161		City Of Chicago Police	\$0.40
04/15/2013	JONES, TIMOTHY	9161		City Of Chicago Police	\$4.00
04/15/2013	JONES, TIMOTHY	9161		City Of Chicago Police	\$1.06
04/15/2013	JONES, TIMOTHY	9161		City Of Chicago Police	\$4.00
04/15/2013	JONES, TIMOTHY	9161		City Of Chicago Police	\$0.47
04/15/2013	JONES, TIMOTHY	9161		City Of Chicago Police	\$4.00
04/15/2013	JONES, TIMOTHY	9161		City Of Chicago Police	\$0.40
04/15/2013	JONES, TIMOTHY	9161		City Of Chicago Police	\$4.00
04/15/2013	JONES, TIMOTHY	9161		City Of Chicago Police	\$0.40
04/15/2013	JONES, TIMOTHY	9161		City Of Chicago Police	\$4.00
04/15/2013	JONES, TIMOTHY	9161		City Of Chicago Police	\$0.39
04/15/2013	JONES, TIMOTHY	9161		City Of Chicago Police	\$4.00
04/15/2013	JONES, TIMOTHY	9161		City Of Chicago Police	\$0.39
04/15/2013	JONES, TIMOTHY	9161		City Of Chicago Police	\$4.00
04/15/2013	JONES, TIMOTHY	9161		City Of Chicago Police	\$0.40

3/16/2016

REPORTS OF COMMITTEES

19773

Incident Date	Claimant	Rank	Unit of Assignment	Insured	Total to be Paid
04/15/2013	JONES, TIMOTHY	9161		City Of Chicago Police	\$4.00
04/15/2013	JONES, TIMOTHY	9161		City Of Chicago Police	\$0.39
04/15/2013	JONES, TIMOTHY	9161		City Of Chicago Police	\$4.00
04/15/2013	JONES, TIMOTHY	9161		City Of Chicago Police	\$0.40
04/15/2013	JONES, TIMOTHY	9161		City Of Chicago Police	\$4.00
04/15/2013	JONES, TIMOTHY	9161		City Of Chicago Police	\$1.16
10/18/2012	JONES, SAMUEL	9161		City Of Chicago Police	\$4.00
10/18/2012	JONES, SAMUEL	9161		City Of Chicago Police	\$179.56
10/18/2012	JONES, SAMUEL	9161		City Of Chicago Police	\$0.20
10/18/2012	JONES, SAMUEL	9161		City Of Chicago Police	\$0.29
10/06/2013	JONES, SAMUEL	9161		City Of Chicago Police	\$4.00
09/16/2015	JONES, SAMUEL	9161		City Of Chicago Police	\$158.93
09/16/2015	JONES, SAMUEL	9161		City Of Chicago Police	\$4.00
09/16/2015	JONES, SAMUEL	9161		City Of Chicago Police	\$0.35
09/16/2015	JONES, SAMUEL	9161		City Of Chicago Police	\$158.93
09/16/2015	JONES, SAMUEL	9161		City Of Chicago Police	\$4.00
09/16/2015	JONES, SAMUEL	9161		City Of Chicago Police	\$0.35
09/16/2015	JONES, SAMUEL	9161		City Of Chicago Police	\$228.54
09/16/2015	JONES, SAMUEL	9161		City Of Chicago Police	\$4.00
09/16/2015	JONES, SAMUEL	9161		City Of Chicago Police	\$0.50
09/16/2015	JONES, SAMUEL	9161		City Of Chicago Police	\$4.00
09/16/2015	JONES, SAMUEL	9161		City Of Chicago Police	\$12.24
09/16/2015	JONES, SAMUEL	9161		City Of Chicago Police	\$0.35
09/16/2015	JONES, SAMUEL	9161		City Of Chicago Police	\$4.00
09/16/2015	JONES, SAMUEL	9161		City Of Chicago Police	\$0.35
09/16/2015	JONES, SAMUEL	9161		City Of Chicago Police	\$158.93
09/16/2015	JONES, SAMUEL	9161		City Of Chicago Police	\$158.93
09/16/2015	JONES, SAMUEL	9161		City Of Chicago Police	\$4.00
09/16/2015	JONES, SAMUEL	9161		City Of Chicago Police	\$0.35
09/16/2015	JONES, SAMUEL	9161		City Of Chicago Police	\$4.00
09/16/2015	JONES, SAMUEL	9161		City Of Chicago Police	\$158.93
09/16/2015	JONES, SAMUEL	9161		City Of Chicago Police	\$48.14
09/16/2015	JONES, SAMUEL	9161		City Of Chicago Police	\$4.92

19774

JOURNAL--CITY COUNCIL--CHICAGO

3/16/2016

Incident Date	Claimant	Rank	Unit of Assignment	Insured	Total to be Paid
09/16/2015	JONES, SAMUEL	9161		City Of Chicago Police	\$158.93
09/16/2015	JONES, SAMUEL	9161		City Of Chicago Police	\$4.00
09/16/2015	JONES, SAMUEL	9161		City Of Chicago Police	\$0.35
09/16/2015	JONES, SAMUEL	9161		City Of Chicago Police	\$4.00
09/16/2015	JONES, SAMUEL	9161		City Of Chicago Police	\$158.93
09/16/2015	JONES, SAMUEL	9161		City Of Chicago Police	\$4.00
09/16/2015	JONES, SAMUEL	9161		City Of Chicago Police	\$0.35
03/12/2015	JONES, ERIC	9161		City Of Chicago Police	\$156.25
03/18/2010	JONES, COVONNIA	9161		City Of Chicago Police	\$4.00
03/18/2010	JONES, COVONNIA	9161		City Of Chicago Police	\$272.16
03/18/2010	JONES, COVONNIA	9161		City Of Chicago Police	\$9.55
11/03/2015	JONES, CALVIN	9161	015	City Of Chicago Police	\$218.36
11/03/2015	JONES, CALVIN	9161	015	City Of Chicago Police	\$4.00
11/03/2015	JONES, CALVIN	9161	015	City Of Chicago Police	\$0.43
11/03/2015	JONES, CALVIN	9161	015	City Of Chicago Police	\$217.95
11/03/2015	JONES, CALVIN	9161	015	City Of Chicago Police	\$4.00
11/03/2015	JONES, CALVIN	9161	015	City Of Chicago Police	\$0.43
11/03/2015	JONES, CALVIN	9161	015	City Of Chicago Police	\$218.36
11/03/2015	JONES, CALVIN	9161	015	City Of Chicago Police	\$4.00
11/03/2015	JONES, CALVIN	9161	015	City Of Chicago Police	\$0.43
11/03/2015	JONES, CALVIN	9161	015	City Of Chicago Police	\$218.36
11/03/2015	JONES, CALVIN	9161	015	City Of Chicago Police	\$4.00
11/03/2015	JONES, CALVIN	9161	015	City Of Chicago Police	\$0.43
11/03/2015	JONES, CALVIN	9161	015	City Of Chicago Police	\$218.36
11/03/2015	JONES, CALVIN	9161	015	City Of Chicago Police	\$4.00
11/03/2015	JONES, CALVIN	9161	015	City Of Chicago Police	\$0.54
11/03/2015	JONES, CALVIN	9161	015	City Of Chicago Police	\$277.54
11/03/2015	JONES, CALVIN	9161	015	City Of Chicago Police	\$4.00
11/03/2015	JONES, CALVIN	9161	015	City Of Chicago Police	\$218.36
11/03/2015	JONES, CALVIN	9161	015	City Of Chicago Police	\$4.00
11/03/2015	JONES, CALVIN	9161	015	City Of Chicago Police	\$0.43
11/03/2015	JONES, CALVIN	9161	015	City Of Chicago Police	\$4.00

Incident Date	Claimant	Rank	Unit of Assignment	Insured	Total to be Paid
11/03/2015	JONES, CALVIN	9161	015	City Of Chicago Police	\$211.55
11/03/2015	JONES, CALVIN	9161	015	City Of Chicago Police	\$218.36
11/03/2015	JONES, CALVIN	9161	015	City Of Chicago Police	\$4.00
11/03/2015	JONES, CALVIN	9161	015	City Of Chicago Police	\$0.43
11/03/2015	JONES, CALVIN	9161	015	City Of Chicago Police	\$217.95
11/03/2015	JONES, CALVIN	9161	015	City Of Chicago Police	\$4.00
11/03/2015	JONES, CALVIN	9161	015	City Of Chicago Police	\$0.43
11/03/2015	JONES, CALVIN	9161	015	City Of Chicago Police	\$218.36
11/03/2015	JONES, CALVIN	9161	015	City Of Chicago Police	\$4.00
11/03/2015	JONES, CALVIN	9161	015	City Of Chicago Police	\$0.43
11/03/2015	JONES, CALVIN	9161	015	City Of Chicago Police	\$218.36
11/03/2015	JONES, CALVIN	9161	015	City Of Chicago Police	\$4.00
11/03/2015	JONES, CALVIN	9161	015	City Of Chicago Police	\$0.43
11/03/2015	JONES, CALVIN	9161	015	City Of Chicago Police	\$277.54
11/03/2015	JONES, CALVIN	9161	015	City Of Chicago Police	\$4.00
11/03/2015	JONES, CALVIN	9161	015	City Of Chicago Police	\$0.54
11/03/2015	JONES, CALVIN	9161	015	City Of Chicago Police	\$218.36
11/03/2015	JONES, CALVIN	9161	015	City Of Chicago Police	\$4.00
11/03/2015	JONES, CALVIN	9161	015	City Of Chicago Police	\$0.43
11/03/2015	JONES, CALVIN	9161	015	City Of Chicago Police	\$260.43
11/03/2015	JONES, CALVIN	9161	015	City Of Chicago Police	\$4.00
11/03/2015	JONES, CALVIN	9161	015	City Of Chicago Police	\$0.51
11/03/2015	JONES, CALVIN	9161	015	City Of Chicago Police	\$218.36
11/03/2015	JONES, CALVIN	9161	015	City Of Chicago Police	\$4.00
11/03/2015	JONES, CALVIN	9161	015	City Of Chicago Police	\$0.43
11/03/2015	JONES, CALVIN	9161	015	City Of Chicago Police	\$217.95
11/03/2015	JONES, CALVIN	9161	015	City Of Chicago Police	\$4.00
11/03/2015	JONES, CALVIN	9161	015	City Of Chicago Police	\$0.43
11/03/2015	JONES, CALVIN	9161	015	City Of Chicago Police	\$217.95
11/03/2015	JONES, CALVIN	9161	015	City Of Chicago Police	\$4.00

3/16/2016

REPORTS OF COMMITTEES

19775

19776

JOURNAL--CITY COUNCIL--CHICAGO

3/16/2016

Incident Date	Claimant	Rank	Unit of Assignment	Insured	Total to be Paid
11/03/2015	JONES, CALVIN	9161	015	City Of Chicago Police	\$0.43
11/03/2015	JONES, CALVIN	9161	015	City Of Chicago Police	\$217.95
11/03/2015	JONES, CALVIN	9161	015	City Of Chicago Police	\$4.00
11/03/2015	JONES, CALVIN	9161	015	City Of Chicago Police	\$0.43
11/03/2015	JONES, CALVIN	9161	015	City Of Chicago Police	\$217.95
11/03/2015	JONES, CALVIN	9161	015	City Of Chicago Police	\$4.00
11/03/2015	JONES, CALVIN	9161	015	City Of Chicago Police	\$0.43
11/03/2015	JONES, CALVIN	9161	015	City Of Chicago Police	\$48.14
11/03/2015	JONES, CALVIN	9161	015	City Of Chicago Police	\$52.64
11/03/2015	JONES, CALVIN	9161	015	City Of Chicago Police	\$260.43
11/03/2015	JONES, CALVIN	9161	015	City Of Chicago Police	\$4.00
11/03/2015	JONES, CALVIN	9161	015	City Of Chicago Police	\$0.51
05/23/2015	JONES, ANDREW	9161		City Of Chicago Police	\$179.66
05/23/2015	JONES, ANDREW	9161		City Of Chicago Police	\$4.00
05/23/2015	JONES, ANDREW	9161		City Of Chicago Police	\$0.11
05/23/2015	JONES, ANDREW	9161		City Of Chicago Police	\$4.00
05/23/2015	JONES, ANDREW	9161		City Of Chicago Police	\$179.66
05/23/2015	JONES, ANDREW	9161		City Of Chicago Police	\$0.11
05/23/2015	JONES, ANDREW	9161		City Of Chicago Police	\$4.00
05/23/2015	JONES, ANDREW	9161		City Of Chicago Police	\$179.66
05/23/2015	JONES, ANDREW	9161		City Of Chicago Police	\$0.11
05/23/2015	JONES, ANDREW	9161		City Of Chicago Police	\$179.66
05/23/2015	JONES, ANDREW	9161		City Of Chicago Police	\$4.00
05/23/2015	JONES, ANDREW	9161		City Of Chicago Police	\$0.11
05/23/2015	JONES, ANDREW	9161		City Of Chicago Police	\$132.82
05/23/2015	JONES, ANDREW	9161		City Of Chicago Police	\$4.00
05/23/2015	JONES, ANDREW	9161		City Of Chicago Police	\$0.08
06/14/2015	JONES JR., JEFFERY	9161	044	City Of Chicago Police	\$4.00
06/14/2015	JONES JR., JEFFERY	9161	044	City Of Chicago Police	\$342.65
06/14/2015	JONES JR., JEFFERY	9161	044	City Of Chicago Police	\$4.00
06/14/2015	JONES JR., JEFFERY	9161	044	City Of Chicago Police	\$39.91
06/14/2015	JONES JR., JEFFERY	9161	044	City Of Chicago Police	\$6.47
11/12/2014	JOHNSON, SHIRLEY	9161	012	City Of Chicago Police	\$4.00

Incident Date	Claimant	Rank	Unit of Assignment	Insured	Total to be Paid
11/12/2014	JOHNSON, SHIRLEY	9161	012	City Of Chicago Police	\$89.59
10/13/2015	JEFFRIES, GARRICK	9161		City Of Chicago Police	\$4.00
10/13/2015	JEFFRIES, GARRICK	9161		City Of Chicago Police	\$189.59
12/28/2015	JAUREGUI, BRAYAN	9161		City Of Chicago Police	\$35.39
12/28/2015	JAUREGUI, BRAYAN	9161		City Of Chicago Police	\$72.01
12/28/2015	JAUREGUI, BRAYAN	9161		City Of Chicago Police	\$35.39
12/28/2015	JAUREGUI, BRAYAN	9161		City Of Chicago Police	\$4.00
12/28/2015	JAUREGUI, BRAYAN	9161		City Of Chicago Police	\$4.00
12/28/2015	JAUREGUI, BRAYAN	9161		City Of Chicago Police	\$0.29
12/28/2015	JAUREGUI, BRAYAN	9161		City Of Chicago Police	\$4.00
12/28/2015	JAUREGUI, BRAYAN	9161		City Of Chicago Police	\$262.92
12/28/2015	JAUREGUI, BRAYAN	9161		City Of Chicago Police	\$1.36
12/28/2015	JAUREGUI, BRAYAN	9161		City Of Chicago Police	\$0.29
12/28/2015	JAUREGUI, BRAYAN	9161		City Of Chicago Police	\$4.00
12/28/2015	JAUREGUI, BRAYAN	9161		City Of Chicago Police	\$262.92
12/28/2015	JAUREGUI, BRAYAN	9161		City Of Chicago Police	\$0.20
12/28/2015	JAUREGUI, BRAYAN	9161		City Of Chicago Police	\$4.00
12/28/2015	JAUREGUI, BRAYAN	9161		City Of Chicago Police	\$185.76
12/28/2015	JAUREGUI, BRAYAN	9161		City Of Chicago Police	\$0.28
12/28/2015	JAUREGUI, BRAYAN	9161		City Of Chicago Police	\$4.00
12/28/2015	JAUREGUI, BRAYAN	9161		City Of Chicago Police	\$251.06
12/28/2015	JAUREGUI, BRAYAN	9161		City Of Chicago Police	\$0.28
12/28/2015	JAUREGUI, BRAYAN	9161		City Of Chicago Police	\$4.00
12/28/2015	JAUREGUI, BRAYAN	9161		City Of Chicago Police	\$251.06
12/28/2015	JAUREGUI, BRAYAN	9161		City Of Chicago Police	\$4.00
12/28/2015	JAUREGUI, BRAYAN	9161		City Of Chicago Police	\$0.24
12/28/2015	JAUREGUI, BRAYAN	9161		City Of Chicago Police	\$4.00
12/28/2015	JAUREGUI, BRAYAN	9161		City Of Chicago Police	\$218.41
12/28/2015	JAUREGUI, BRAYAN	9161		City Of Chicago Police	\$1.36
12/28/2015	JAUREGUI, BRAYAN	9161		City Of Chicago Police	\$4.00
12/28/2015	JAUREGUI, BRAYAN	9161		City Of Chicago Police	\$72.01
12/28/2015	JAUREGUI, BRAYAN	9161		City Of Chicago Police	\$1.36
12/28/2015	JAUREGUI, BRAYAN	9161		City Of Chicago Police	\$4.00

3/16/2016

REPORTS OF COMMITTEES

19777

Incident Date	Claimant	Rank	Unit of Assignment	Insured	Total to be Paid
12/28/2015	JAUREGUI, BRAYAN	9161		City Of Chicago Police	\$72.01
09/04/2014	JASINSKI, ROBERT	9161	001	City Of Chicago Police	\$949.44
09/04/2014	JASINSKI, ROBERT	9161	001	City Of Chicago Police	\$72.01
09/04/2014	JASINSKI, ROBERT	9161	001	City Of Chicago Police	\$4.00
09/04/2014	JASINSKI, ROBERT	9161	001	City Of Chicago Police	\$75.27
09/04/2014	JASINSKI, ROBERT	9161	001	City Of Chicago Police	\$1.36
11/05/2009	JANUS, RICHARD	Sgt	630	City Of Chicago Police	\$257.16
06/15/2015	JAIME, ELISEO	9161	007	City Of Chicago Police	\$734.12
06/15/2015	JAIME, ELISEO	9161	007	City Of Chicago Police	\$58.99
06/15/2015	JAIME, ELISEO	9161	007	City Of Chicago Police	\$6.57
06/15/2015	JAIME, ELISEO	9161	007	City Of Chicago Police	\$4.00
01/20/2016	JACKSON, RANDY	9161	007	City Of Chicago Police	\$81.27
01/20/2016	JACKSON, RANDY	9161	007	City Of Chicago Police	\$4.00
01/20/2016	JACKSON, RANDY	9161	007	City Of Chicago Police	\$161.33
01/20/2016	JACKSON, RANDY	9161	007	City Of Chicago Police	\$3.05
01/20/2016	JACKSON, RANDY	9161	007	City Of Chicago Police	\$112.41
01/20/2016	JACKSON, RANDY	9161	007	City Of Chicago Police	\$4.00
01/20/2016	JACKSON, RANDY	9161	007	City Of Chicago Police	\$637.00
01/20/2016	JACKSON, RANDY	9161	007	City Of Chicago Police	\$4.00
01/20/2016	JACKSON, RANDY	9161	007	City Of Chicago Police	\$1.36
01/20/2016	JACKSON, RANDY	9161	007	City Of Chicago Police	\$4.00
01/20/2016	JACKSON, RANDY	9161	007	City Of Chicago Police	\$72.01
01/20/2016	JACKSON, RANDY	9161	007	City Of Chicago Police	\$2.12
10/16/2014	JACKSON, GREGORY	9171	411	City Of Chicago Police	\$4.00
10/16/2014	JACKSON, GREGORY	9171	411	City Of Chicago Police	\$12.70
10/16/2014	JACKSON, GREGORY	9171	411	City Of Chicago Police	\$1.36
10/16/2014	JACKSON, GREGORY	9171	411	City Of Chicago Police	\$4.00
10/16/2014	JACKSON, GREGORY	9171	411	City Of Chicago Police	\$71.87
07/10/2009	IVERS, NEAL	9161		City Of Chicago Police	\$4.00
07/10/2009	IVERS, NEAL	9161		City Of Chicago Police	\$390.78
07/10/2009	IVERS, NEAL	9161		City Of Chicago Police	\$4.00
07/10/2009	IVERS, NEAL	9161		City Of Chicago Police	\$509.66
08/23/2015	INFELISE, MICHAEL	9161	044	City Of Chicago Police	\$76.83

19778

JOURNAL--CITY COUNCIL--CHICAGO

3/16/2016

3/16/2016

REPORTS OF COMMITTEES

19779

Incident Date	Claimant	Rank	Unit of Assignment	Insured	Total to be Paid
12/18/2007	Holmes, Vertis	P	00021	City Of Chicago Police	\$6.00
08/25/1993	Herring, Patricia	P	00007	City Of Chicago Police	\$10.06
08/25/1993	Herring, Patricia	P	00007	City Of Chicago Police	\$10.06
12/30/2015	HUNT, JAMES	9161	006	City Of Chicago Police	\$4.00
12/30/2015	HUNT, JAMES	9161	006	City Of Chicago Police	\$27.79
02/11/2016	HRONOPOULOS, WILLIAM	9161	004	City Of Chicago Police	\$149.40
02/11/2016	HRONOPOULOS, WILLIAM	9161	004	City Of Chicago Police	\$2.82
02/11/2016	HRONOPOULOS, WILLIAM	9161	004	City Of Chicago Police	\$4.00
09/05/2013	HOWARD, KEISHA	9161	005	City Of Chicago Police	\$185.76
09/05/2013	HOWARD, KEISHA	9161	005	City Of Chicago Police	\$0.32
09/05/2013	HOWARD, KEISHA	9161	005	City Of Chicago Police	\$0.20
09/05/2013	HOWARD, KEISHA	9161	005	City Of Chicago Police	\$4.00
09/05/2013	HOWARD, KEISHA	9161	005	City Of Chicago Police	\$80.01
09/05/2013	HOWARD, KEISHA	9161	005	City Of Chicago Police	\$4.00
09/05/2013	HOWARD, KEISHA	9161	005	City Of Chicago Police	\$4.00
09/05/2013	HOWARD, KEISHA	9161	005	City Of Chicago Police	\$302.26
09/05/2013	HOWARD, KEISHA	9161	005	City Of Chicago Police	\$0.40
09/05/2013	HOWARD, KEISHA	9161	005	City Of Chicago Police	\$4.00
09/05/2013	HOWARD, KEISHA	9161	005	City Of Chicago Police	\$371.52
09/05/2013	HOWARD, KEISHA	9161	005	City Of Chicago Police	\$47.32
09/05/2013	HOWARD, KEISHA	9161	005	City Of Chicago Police	\$4.00
11/16/2015	HOLLEY, MARCELL	9161	002	City Of Chicago Police	\$182.32
11/16/2015	HOLLEY, MARCELL	9161	002	City Of Chicago Police	\$4.00
11/16/2015	HOLLEY, MARCELL	9161	002	City Of Chicago Police	\$0.40
11/16/2015	HOLLEY, MARCELL	9161	002	City Of Chicago Police	\$224.70
11/16/2015	HOLLEY, MARCELL	9161	002	City Of Chicago Police	\$4.00
11/16/2015	HOLLEY, MARCELL	9161	002	City Of Chicago Police	\$0.49
11/16/2015	HOLLEY, MARCELL	9161	002	City Of Chicago Police	\$224.70
11/16/2015	HOLLEY, MARCELL	9161	002	City Of Chicago Police	\$4.00
11/16/2015	HOLLEY, MARCELL	9161	002	City Of Chicago Police	\$0.49
11/16/2015	HOLLEY, MARCELL	9161	002	City Of Chicago Police	\$224.70
11/16/2015	HOLLEY, MARCELL	9161	002	City Of Chicago Police	\$4.00
11/16/2015	HOLLEY, MARCELL	9161	002	City Of Chicago Police	\$0.49

19780

JOURNAL--CITY COUNCIL--CHICAGO

3/16/2016

Incident Date	Claimant	Rank	Unit of Assignment	Insured	Total to be Paid
11/16/2015	HOLLEY, MARCELL	9161	002	City Of Chicago Police	\$288.44
11/16/2015	HOLLEY, MARCELL	9161	002	City Of Chicago Police	\$4.00
11/16/2015	HOLLEY, MARCELL	9161	002	City Of Chicago Police	\$0.63
11/16/2015	HOLLEY, MARCELL	9161	002	City Of Chicago Police	\$253.02
11/16/2015	HOLLEY, MARCELL	9161	002	City Of Chicago Police	\$4.00
11/16/2015	HOLLEY, MARCELL	9161	002	City Of Chicago Police	\$0.55
11/16/2015	HOLLEY, MARCELL	9161	002	City Of Chicago Police	\$4.00
11/16/2015	HOLLEY, MARCELL	9161	002	City Of Chicago Police	\$0.56
11/16/2015	HOLLEY, MARCELL	9161	002	City Of Chicago Police	\$0.48
11/16/2015	HOLLEY, MARCELL	9161	002	City Of Chicago Police	\$4.00
11/16/2015	HOLLEY, MARCELL	9161	002	City Of Chicago Police	\$220.57
11/16/2015	HOLLEY, MARCELL	9161	002	City Of Chicago Police	\$0.47
11/16/2015	HOLLEY, MARCELL	9161	002	City Of Chicago Police	\$4.00
11/16/2015	HOLLEY, MARCELL	9161	002	City Of Chicago Police	\$216.44
11/16/2015	HOLLEY, MARCELL	9161	002	City Of Chicago Police	\$228.83
11/16/2015	HOLLEY, MARCELL	9161	002	City Of Chicago Police	\$0.40
11/16/2015	HOLLEY, MARCELL	9161	002	City Of Chicago Police	\$4.00
11/16/2015	HOLLEY, MARCELL	9161	002	City Of Chicago Police	\$182.68
11/16/2015	HOLLEY, MARCELL	9161	002	City Of Chicago Police	\$0.50
11/16/2015	HOLLEY, MARCELL	9161	002	City Of Chicago Police	\$0.56
11/16/2015	HOLLEY, MARCELL	9161	002	City Of Chicago Police	\$156.56
11/16/2015	HOLLEY, MARCELL	9161	002	City Of Chicago Police	\$4.00
11/16/2015	HOLLEY, MARCELL	9161	002	City Of Chicago Police	\$4.00
02/02/2015	HODGES, JOSEPH	9161	005	City Of Chicago Police	\$189.59
02/02/2015	HODGES, JOSEPH	9161	005	City Of Chicago Police	\$4.00
10/27/2015	HITIRIS, EVANGELOS	9171	019	City Of Chicago Police	\$4.00
10/27/2015	HITIRIS, EVANGELOS	9171	019	City Of Chicago Police	\$0.15
10/27/2015	HITIRIS, EVANGELOS	9171	019	City Of Chicago Police	\$4.00
10/27/2015	HITIRIS, EVANGELOS	9171	019	City Of Chicago Police	\$0.20
10/27/2015	HITIRIS, EVANGELOS	9171	019	City Of Chicago Police	\$137.39
10/27/2015	HITIRIS, EVANGELOS	9171	019	City Of Chicago Police	\$4.00
10/27/2015	HITIRIS, EVANGELOS	9171	019	City Of Chicago Police	\$0.15
10/27/2015	HITIRIS, EVANGELOS	9171	019	City Of Chicago Police	\$183.83

Incident Date	Claimant	Rank	Unit of Assignment	Insured	Total to be Paid
10/27/2015	HITIRIS, EVANGELOS	9171	019	City Of Chicago Police	\$137.12
10/27/2015	HITIRIS, EVANGELOS	9171	019	City Of Chicago Police	\$4.00
10/27/2015	HITIRIS, EVANGELOS	9171	019	City Of Chicago Police	\$0.15
10/27/2015	HITIRIS, EVANGELOS	9171	019	City Of Chicago Police	\$183.83
10/27/2015	HITIRIS, EVANGELOS	9171	019	City Of Chicago Police	\$4.00
10/27/2015	HITIRIS, EVANGELOS	9171	019	City Of Chicago Police	\$0.20
10/27/2015	HITIRIS, EVANGELOS	9171	019	City Of Chicago Police	\$4.00
10/27/2015	HITIRIS, EVANGELOS	9171	019	City Of Chicago Police	\$0.20
10/27/2015	HITIRIS, EVANGELOS	9171	019	City Of Chicago Police	\$183.47
10/27/2015	HITIRIS, EVANGELOS	9171	019	City Of Chicago Police	\$4.00
10/27/2015	HITIRIS, EVANGELOS	9171	019	City Of Chicago Police	\$0.20
10/27/2015	HITIRIS, EVANGELOS	9171	019	City Of Chicago Police	\$183.83
10/27/2015	HITIRIS, EVANGELOS	9171	019	City Of Chicago Police	\$137.39
10/27/2015	HITIRIS, EVANGELOS	9171	019	City Of Chicago Police	\$4.00
10/27/2015	HITIRIS, EVANGELOS	9171	019	City Of Chicago Police	\$0.15
10/27/2015	HITIRIS, EVANGELOS	9171	019	City Of Chicago Police	\$75.21
10/27/2015	HITIRIS, EVANGELOS	9171	019	City Of Chicago Police	\$4.00
10/27/2015	HITIRIS, EVANGELOS	9171	019	City Of Chicago Police	\$0.82
10/27/2015	HITIRIS, EVANGELOS	9171	019	City Of Chicago Police	\$135.46
10/27/2015	HITIRIS, EVANGELOS	9171	019	City Of Chicago Police	\$4.00
10/27/2015	HITIRIS, EVANGELOS	9171	019	City Of Chicago Police	\$0.15
10/27/2015	HITIRIS, EVANGELOS	9171	019	City Of Chicago Police	\$137.39
06/10/2015	HILLARD, TERRI	9161	001	City Of Chicago Police	\$3.19
06/10/2015	HILLARD, TERRI	9161	001	City Of Chicago Police	\$4.00
06/10/2015	HILLARD, TERRI	9161	001	City Of Chicago Police	\$4.00
06/10/2015	HILLARD, TERRI	9161	001	City Of Chicago Police	\$3.19
06/10/2015	HILLARD, TERRI	9161	001	City Of Chicago Police	\$4.00
06/10/2015	HILLARD, TERRI	9161	001	City Of Chicago Police	\$3.19
06/10/2015	HILLARD, TERRI	9161	001	City Of Chicago Police	\$4.00
06/10/2015	HILLARD, TERRI	9161	001	City Of Chicago Police	\$3.19
06/10/2015	HILLARD, TERRI	9161	001	City Of Chicago Police	\$4.00
06/10/2015	HILLARD, TERRI	9161	001	City Of Chicago Police	\$3.19
06/10/2015	HILLARD, TERRI	9161	001	City Of Chicago Police	\$4.00

3/16/2016

REPORTS OF COMMITTEES

19781

19782

JOURNAL--CITY COUNCIL--CHICAGO

3/16/2016

Incident Date	Claimant	Rank	Unit of Assignment	Insured	Total to be Paid
06/10/2015	HILLARD, TERRI	9161	001	City Of Chicago Police	\$3.19
06/10/2015	HILLARD, TERRI	9161	001	City Of Chicago Police	\$4.00
06/10/2015	HILLARD, TERRI	9161	001	City Of Chicago Police	\$3.19
06/10/2015	HILLARD, TERRI	9161	001	City Of Chicago Police	\$4.00
06/10/2015	HILLARD, TERRI	9161	001	City Of Chicago Police	\$4.00
12/23/2015	HILBRING, GEORGE	9206	044	City Of Chicago Police	\$0.49
12/23/2015	HILBRING, GEORGE	9206	044	City Of Chicago Police	\$4.00
12/23/2015	HILBRING, GEORGE	9206	044	City Of Chicago Police	\$247.07
12/23/2015	HILBRING, GEORGE	9206	044	City Of Chicago Police	\$0.52
12/23/2015	HILBRING, GEORGE	9206	044	City Of Chicago Police	\$4.00
12/23/2015	HILBRING, GEORGE	9206	044	City Of Chicago Police	\$264.56
12/23/2015	HILBRING, GEORGE	9206	044	City Of Chicago Police	\$0.52
12/23/2015	HILBRING, GEORGE	9206	044	City Of Chicago Police	\$0.52
12/23/2015	HILBRING, GEORGE	9206	044	City Of Chicago Police	\$264.56
12/23/2015	HILBRING, GEORGE	9206	044	City Of Chicago Police	\$4.00
12/23/2015	HILBRING, GEORGE	9206	044	City Of Chicago Police	\$4.00
12/23/2015	HILBRING, GEORGE	9206	044	City Of Chicago Police	\$264.56
12/23/2015	HILBRING, GEORGE	9206	044	City Of Chicago Police	\$0.52
12/23/2015	HILBRING, GEORGE	9206	044	City Of Chicago Police	\$4.00
12/23/2015	HILBRING, GEORGE	9206	044	City Of Chicago Police	\$264.56
11/28/2015	HIGHLAND, JESSICA	9164	044	City Of Chicago Police	\$0.44
11/28/2015	HIGHLAND, JESSICA	9164	044	City Of Chicago Police	\$0.44
11/28/2015	HIGHLAND, JESSICA	9164	044	City Of Chicago Police	\$222.49
11/28/2015	HIGHLAND, JESSICA	9164	044	City Of Chicago Police	\$0.53
11/28/2015	HIGHLAND, JESSICA	9164	044	City Of Chicago Police	\$4.00
11/28/2015	HIGHLAND, JESSICA	9164	044	City Of Chicago Police	\$268.69
11/28/2015	HIGHLAND, JESSICA	9164	044	City Of Chicago Police	\$4.00
11/28/2015	HIGHLAND, JESSICA	9164	044	City Of Chicago Police	\$4.00
11/28/2015	HIGHLAND, JESSICA	9164	044	City Of Chicago Police	\$268.69
11/28/2015	HIGHLAND, JESSICA	9164	044	City Of Chicago Police	\$0.53
11/28/2015	HIGHLAND, JESSICA	9164	044	City Of Chicago Police	\$4.00
11/28/2015	HIGHLAND, JESSICA	9164	044	City Of Chicago Police	\$76.01
11/28/2015	HIGHLAND, JESSICA	9164	044	City Of Chicago Police	\$4.00

3/16/2016

REPORTS OF COMMITTEES

19783

Incident Date	Claimant	Rank	Unit of Assignment	Insured	Total to be Paid
11/28/2015	HIGHLAND, JESSICA	9164	044	City Of Chicago Police	\$0.68
11/28/2015	HIGHLAND, JESSICA	9164	044	City Of Chicago Police	\$222.49
03/15/2015	HIGGS, MARIA	9161	011	City Of Chicago Police	\$328.80
03/15/2015	HIGGS, MARIA	9161	011	City Of Chicago Police	\$0.65
09/03/2012	HERRERA, JUANA	9161	007	City Of Chicago Police	\$273.38
09/03/2012	HERRERA, JUANA	9161	007	City Of Chicago Police	\$4.00
09/03/2012	HERRERA, JUANA	9161	007	City Of Chicago Police	\$0.54
09/03/2012	HERRERA, JUANA	9161	007	City Of Chicago Police	\$273.38
09/03/2012	HERRERA, JUANA	9161	007	City Of Chicago Police	\$273.38
09/03/2012	HERRERA, JUANA	9161	007	City Of Chicago Police	\$266.78
09/03/2012	HERRERA, JUANA	9161	007	City Of Chicago Police	\$4.00
09/03/2012	HERRERA, JUANA	9161	007	City Of Chicago Police	\$0.53
09/03/2012	HERRERA, JUANA	9161	007	City Of Chicago Police	\$118.12
09/03/2012	HERRERA, JUANA	9161	007	City Of Chicago Police	\$4.00
09/03/2012	HERRERA, JUANA	9161	007	City Of Chicago Police	\$171.44
09/03/2012	HERRERA, JUANA	9161	007	City Of Chicago Police	\$4.00
09/03/2012	HERRERA, JUANA	9161	007	City Of Chicago Police	\$704.94
09/03/2012	HERRERA, JUANA	9161	007	City Of Chicago Police	\$613.99
09/03/2012	HERRERA, JUANA	9161	007	City Of Chicago Police	\$4.00
09/03/2012	HERRERA, JUANA	9161	007	City Of Chicago Police	\$4.23
09/03/2012	HERRERA, JUANA	9161	007	City Of Chicago Police	\$4.00
09/03/2012	HERRERA, JUANA	9161	007	City Of Chicago Police	\$8.36
09/03/2012	HERRERA, JUANA	9161	007	City Of Chicago Police	\$17.73
09/03/2012	HERRERA, JUANA	9161	007	City Of Chicago Police	\$273.38
09/03/2012	HERRERA, JUANA	9161	007	City Of Chicago Police	\$302.42
09/03/2012	HERRERA, JUANA	9161	007	City Of Chicago Police	\$4.00
09/03/2012	HERRERA, JUANA	9161	007	City Of Chicago Police	\$0.60
09/03/2012	HERRERA, JUANA	9161	007	City Of Chicago Police	\$227.18
09/03/2012	HERRERA, JUANA	9161	007	City Of Chicago Police	\$4.00
09/03/2012	HERRERA, JUANA	9161	007	City Of Chicago Police	\$0.45
09/03/2012	HERRERA, JUANA	9161	007	City Of Chicago Police	\$4.00
09/03/2012	HERRERA, JUANA	9161	007	City Of Chicago Police	\$0.54
09/03/2012	HERRERA, JUANA	9161	007	City Of Chicago Police	\$117.88

19784

JOURNAL--CITY COUNCIL--CHICAGO

3/16/2016

Incident Date	Claimant	Rank	Unit of Assignment	Insured	Total to be Paid
09/03/2012	HERRERA, JUANA	9161	007	City Of Chicago Police	\$4.00
09/03/2012	HERRERA, JUANA	9161	007	City Of Chicago Police	\$112.21
09/03/2012	HERRERA, JUANA	9161	007	City Of Chicago Police	\$4.00
09/03/2012	HERRERA, JUANA	9161	007	City Of Chicago Police	\$1.00
09/03/2012	HERRERA, JUANA	9161	007	City Of Chicago Police	\$4.00
09/03/2012	HERRERA, JUANA	9161	007	City Of Chicago Police	\$0.54
09/03/2012	HERRERA, JUANA	9161	007	City Of Chicago Police	\$4.00
09/03/2012	HERRERA, JUANA	9161	007	City Of Chicago Police	\$0.54
09/03/2012	HERRERA, JUANA	9161	007	City Of Chicago Police	\$4.00
11/24/2015	HERNANDEZ, tammy	9161		City Of Chicago Police	\$301.94
11/24/2015	HERNANDEZ, tammy	9161		City Of Chicago Police	\$0.52
11/24/2015	HERNANDEZ, tammy	9161		City Of Chicago Police	\$0.59
11/24/2015	HERNANDEZ, tammy	9161		City Of Chicago Police	\$262.34
11/24/2015	HERNANDEZ, tammy	9161		City Of Chicago Police	\$4.00
11/24/2015	HERNANDEZ, tammy	9161		City Of Chicago Police	\$0.51
11/24/2015	HERNANDEZ, tammy	9161		City Of Chicago Police	\$301.94
11/24/2015	HERNANDEZ, tammy	9161		City Of Chicago Police	\$4.00
11/24/2015	HERNANDEZ, tammy	9161		City Of Chicago Police	\$0.59
11/24/2015	HERNANDEZ, tammy	9161		City Of Chicago Police	\$87.38
11/24/2015	HERNANDEZ, tammy	9161		City Of Chicago Police	\$4.00
11/24/2015	HERNANDEZ, tammy	9161		City Of Chicago Police	\$308.54
11/24/2015	HERNANDEZ, tammy	9161		City Of Chicago Police	\$4.00
11/24/2015	HERNANDEZ, tammy	9161		City Of Chicago Police	\$0.60
11/24/2015	HERNANDEZ, tammy	9161		City Of Chicago Police	\$301.94
11/24/2015	HERNANDEZ, tammy	9161		City Of Chicago Police	\$4.00
11/24/2015	HERNANDEZ, tammy	9161		City Of Chicago Police	\$0.59
11/24/2015	HERNANDEZ, tammy	9161		City Of Chicago Police	\$262.34
11/24/2015	HERNANDEZ, tammy	9161		City Of Chicago Police	\$4.00
11/24/2015	HERNANDEZ, tammy	9161		City Of Chicago Police	\$0.51
11/24/2015	HERNANDEZ, tammy	9161		City Of Chicago Police	\$4.00
11/24/2015	HERNANDEZ, tammy	9161		City Of Chicago Police	\$27.27
11/24/2015	HERNANDEZ, tammy	9161		City Of Chicago Police	\$266.47
11/24/2015	HERNANDEZ, tammy	9161		City Of Chicago Police	\$4.00

3/16/2016

REPORTS OF COMMITTEES

19785

Incident Date	Claimant	Rank	Unit of Assignment	Insured	Total to be Paid
11/24/2015	HERNANDEZ, tammy	9161		City Of Chicago Police	\$0.52
11/24/2015	HERNANDEZ, tammy	9161		City Of Chicago Police	\$308.54
11/24/2015	HERNANDEZ, tammy	9161		City Of Chicago Police	\$4.00
11/24/2015	HERNANDEZ, tammy	9161		City Of Chicago Police	\$0.60
11/24/2015	HERNANDEZ, tammy	9161		City Of Chicago Police	\$348.14
11/24/2015	HERNANDEZ, tammy	9161		City Of Chicago Police	\$4.00
11/24/2015	HERNANDEZ, tammy	9161		City Of Chicago Police	\$0.68
11/24/2015	HERNANDEZ, tammy	9161		City Of Chicago Police	\$301.38
11/24/2015	HERNANDEZ, tammy	9161		City Of Chicago Police	\$4.00
11/24/2015	HERNANDEZ, tammy	9161		City Of Chicago Police	\$0.59
11/24/2015	HERNANDEZ, tammy	9161		City Of Chicago Police	\$259.87
11/24/2015	HERNANDEZ, tammy	9161		City Of Chicago Police	\$4.00
11/24/2015	HERNANDEZ, tammy	9161		City Of Chicago Police	\$0.51
11/24/2015	HERNANDEZ, tammy	9161		City Of Chicago Police	\$259.87
11/24/2015	HERNANDEZ, tammy	9161		City Of Chicago Police	\$4.00
11/24/2015	HERNANDEZ, tammy	9161		City Of Chicago Police	\$0.51
11/24/2015	HERNANDEZ, tammy	9161		City Of Chicago Police	\$255.74
11/24/2015	HERNANDEZ, tammy	9161		City Of Chicago Police	\$4.00
11/24/2015	HERNANDEZ, tammy	9161		City Of Chicago Police	\$0.50
11/24/2015	HERNANDEZ, tammy	9161		City Of Chicago Police	\$259.87
11/24/2015	HERNANDEZ, tammy	9161		City Of Chicago Police	\$4.00
11/24/2015	HERNANDEZ, tammy	9161		City Of Chicago Police	\$0.51
11/24/2015	HERNANDEZ, tammy	9161		City Of Chicago Police	\$308.54
11/24/2015	HERNANDEZ, tammy	9161		City Of Chicago Police	\$4.00
11/24/2015	HERNANDEZ, tammy	9161		City Of Chicago Police	\$0.60
11/24/2015	HERNANDEZ, tammy	9161		City Of Chicago Police	\$308.54
11/24/2015	HERNANDEZ, tammy	9161		City Of Chicago Police	\$4.00
11/24/2015	HERNANDEZ, tammy	9161		City Of Chicago Police	\$0.60
11/24/2015	HERNANDEZ, tammy	9161		City Of Chicago Police	\$262.34
11/24/2015	HERNANDEZ, tammy	9161		City Of Chicago Police	\$4.00
11/24/2015	HERNANDEZ, tammy	9161		City Of Chicago Police	\$0.51
11/24/2015	HERNANDEZ, tammy	9161		City Of Chicago Police	\$266.47
11/24/2015	HERNANDEZ, tammy	9161		City Of Chicago Police	\$4.00

Incident Date	Claimant	Rank	Unit of Assignment	Insured	Total to be Paid
11/24/2015	HERNANDEZ, tammy	9161		City Of Chicago Police	\$4.00
09/11/2015	HERNANDEZ, MARCOS	9161		City Of Chicago Police	\$4.00
09/11/2015	HERNANDEZ, MARCOS	9161		City Of Chicago Police	\$0.45
09/11/2015	HERNANDEZ, MARCOS	9161		City Of Chicago Police	\$258.93
09/11/2015	HERNANDEZ, MARCOS	9161		City Of Chicago Police	\$4.00
09/11/2015	HERNANDEZ, MARCOS	9161		City Of Chicago Police	\$0.56
09/11/2015	HERNANDEZ, MARCOS	9161		City Of Chicago Police	\$258.93
09/11/2015	HERNANDEZ, MARCOS	9161		City Of Chicago Police	\$4.00
09/11/2015	HERNANDEZ, MARCOS	9161		City Of Chicago Police	\$0.56
09/11/2015	HERNANDEZ, MARCOS	9161		City Of Chicago Police	\$258.93
09/11/2015	HERNANDEZ, MARCOS	9161		City Of Chicago Police	\$4.00
09/11/2015	HERNANDEZ, MARCOS	9161		City Of Chicago Police	\$0.56
09/11/2015	HERNANDEZ, MARCOS	9161		City Of Chicago Police	\$71.87
09/11/2015	HERNANDEZ, MARCOS	9161		City Of Chicago Police	\$4.00
09/11/2015	HERNANDEZ, MARCOS	9161		City Of Chicago Police	\$1.36
09/11/2015	HERNANDEZ, MARCOS	9161		City Of Chicago Police	\$205.74
10/31/2015	HERNANDEZ, DANIEL	9161		City Of Chicago Police	\$112.19
10/30/2015	HENIGAN, ESTHER	9161		City Of Chicago Police	\$231.30
10/30/2015	HENIGAN, ESTHER	9161		City Of Chicago Police	\$4.00
10/30/2015	HENIGAN, ESTHER	9161		City Of Chicago Police	\$277.56
10/30/2015	HENIGAN, ESTHER	9161		City Of Chicago Police	\$183.12
10/30/2015	HENIGAN, ESTHER	9161		City Of Chicago Police	\$4.00
10/30/2015	HENIGAN, ESTHER	9161		City Of Chicago Police	\$0.30
10/30/2015	HENIGAN, ESTHER	9161		City Of Chicago Police	\$4.00
10/30/2015	HENIGAN, ESTHER	9161		City Of Chicago Police	\$0.36
02/09/2016	HELSON, ERIC	9161	001	City Of Chicago Police	\$124.90
02/09/2016	HELSON, ERIC	9161	001	City Of Chicago Police	\$4.00
04/26/2015	HAYNES, ARMON	9161		City Of Chicago Police	\$4.00
08/07/2013	HAUSER, DANIEL	9161	044	City Of Chicago Police	\$83.16
08/07/2013	HAUSER, DANIEL	9161	044	City Of Chicago Police	\$4.00
08/07/2013	HAUSER, DANIEL	9161	044	City Of Chicago Police	\$1.57
08/07/2013	HAUSER, DANIEL	9161	044	City Of Chicago Police	\$71.87
08/07/2013	HAUSER, DANIEL	9161	044	City Of Chicago Police	\$4.00

19786

JOURNAL--CITY COUNCIL--CHICAGO

3/16/2016

Incident Date	Claimant	Rank	Unit of Assignment	Insured	Total to be Paid
08/07/2013	HAUSER, DANIEL	9161	044	City Of Chicago Police	\$1.36
08/07/2013	HAUSER, DANIEL	9161	044	City Of Chicago Police	\$71.87
08/07/2013	HAUSER, DANIEL	9161	044	City Of Chicago Police	\$4.00
08/07/2013	HAUSER, DANIEL	9161	044	City Of Chicago Police	\$1.36
08/07/2013	HAUSER, DANIEL	9161	044	City Of Chicago Police	\$259.94
08/07/2013	HAUSER, DANIEL	9161	044	City Of Chicago Police	\$4.00
08/07/2013	HAUSER, DANIEL	9161	044	City Of Chicago Police	\$0.51
08/07/2013	HAUSER, DANIEL	9161	044	City Of Chicago Police	\$259.94
08/07/2013	HAUSER, DANIEL	9161	044	City Of Chicago Police	\$4.00
08/07/2013	HAUSER, DANIEL	9161	044	City Of Chicago Police	\$0.51
08/07/2013	HAUSER, DANIEL	9161	044	City Of Chicago Police	\$365.12
08/07/2013	HAUSER, DANIEL	9161	044	City Of Chicago Police	\$4.00
08/07/2013	HAUSER, DANIEL	9161	044	City Of Chicago Police	\$0.71
08/07/2013	HAUSER, DANIEL	9161	044	City Of Chicago Police	\$259.94
08/07/2013	HAUSER, DANIEL	9161	044	City Of Chicago Police	\$4.00
08/07/2013	HAUSER, DANIEL	9161	044	City Of Chicago Police	\$0.51
08/07/2013	HAUSER, DANIEL	9161	044	City Of Chicago Police	\$259.94
08/07/2013	HAUSER, DANIEL	9161	044	City Of Chicago Police	\$4.00
08/07/2013	HAUSER, DANIEL	9161	044	City Of Chicago Police	\$0.51
08/07/2013	HAUSER, DANIEL	9161	044	City Of Chicago Police	\$259.94
08/07/2013	HAUSER, DANIEL	9161	044	City Of Chicago Police	\$4.00
08/07/2013	HAUSER, DANIEL	9161	044	City Of Chicago Police	\$0.51
08/07/2013	HAUSER, DANIEL	9161	044	City Of Chicago Police	\$801.02
08/07/2013	HAUSER, DANIEL	9161	044	City Of Chicago Police	\$4.00
08/07/2013	HAUSER, DANIEL	9161	044	City Of Chicago Police	\$1.57
08/07/2013	HAUSER, DANIEL	9161	044	City Of Chicago Police	\$259.94
08/07/2013	HAUSER, DANIEL	9161	044	City Of Chicago Police	\$4.00
08/07/2013	HAUSER, DANIEL	9161	044	City Of Chicago Police	\$0.51
08/07/2013	HAUSER, DANIEL	9161	044	City Of Chicago Police	\$0.51
08/07/2013	HAUSER, DANIEL	9161	044	City Of Chicago Police	\$260.43
08/07/2013	HAUSER, DANIEL	9161	044	City Of Chicago Police	\$4.00
08/07/2013	HAUSER, DANIEL	9161	044	City Of Chicago Police	\$0.51
08/07/2013	HAUSER, DANIEL	9161	044	City Of Chicago Police	\$319.61

3/16/2016

REPORTS OF COMMITTEES

19787

19788

JOURNAL--CITY COUNCIL--CHICAGO

3/16/2016

Incident Date	Claimant	Rank	Unit of Assignment	Insured	Total to be Paid
08/07/2013	HAUSER, DANIEL	9161	044	City Of Chicago Police	\$4.00
08/07/2013	HAUSER, DANIEL	9161	044	City Of Chicago Police	\$0.62
08/07/2013	HAUSER, DANIEL	9161	044	City Of Chicago Police	\$259.94
08/07/2013	HAUSER, DANIEL	9161	044	City Of Chicago Police	\$4.00
08/07/2013	HAUSER, DANIEL	9161	044	City Of Chicago Police	\$0.51
08/07/2013	HAUSER, DANIEL	9161	044	City Of Chicago Police	\$319.00
08/07/2013	HAUSER, DANIEL	9161	044	City Of Chicago Police	\$4.00
08/07/2013	HAUSER, DANIEL	9161	044	City Of Chicago Police	\$0.62
08/07/2013	HAUSER, DANIEL	9161	044	City Of Chicago Police	\$259.94
08/07/2013	HAUSER, DANIEL	9161	044	City Of Chicago Police	\$4.00
08/07/2013	HAUSER, DANIEL	9161	044	City Of Chicago Police	\$0.51
08/07/2013	HAUSER, DANIEL	9161	044	City Of Chicago Police	\$259.94
08/07/2013	HAUSER, DANIEL	9161	044	City Of Chicago Police	\$4.00
08/07/2013	HAUSER, DANIEL	9161	044	City Of Chicago Police	\$0.51
08/07/2013	HAUSER, DANIEL	9161	044	City Of Chicago Police	\$306.06
08/07/2013	HAUSER, DANIEL	9161	044	City Of Chicago Police	\$260.43
08/07/2013	HAUSER, DANIEL	9161	044	City Of Chicago Police	\$167.70
08/07/2013	HAUSER, DANIEL	9161	044	City Of Chicago Police	\$4.00
08/07/2013	HAUSER, DANIEL	9161	044	City Of Chicago Police	\$0.33
08/07/2013	HAUSER, DANIEL	9161	044	City Of Chicago Police	\$4.00
08/07/2013	HAUSER, DANIEL	9161	044	City Of Chicago Police	\$0.60
08/07/2013	HAUSER, DANIEL	9161	044	City Of Chicago Police	\$306.06
08/07/2013	HAUSER, DANIEL	9161	044	City Of Chicago Police	\$4.00
08/07/2013	HAUSER, DANIEL	9161	044	City Of Chicago Police	\$0.60
08/07/2013	HAUSER, DANIEL	9161	044	City Of Chicago Police	\$977.94
08/07/2013	HAUSER, DANIEL	9161	044	City Of Chicago Police	\$55.11
08/07/2013	HAUSER, DANIEL	9161	044	City Of Chicago Police	\$4.00
08/07/2013	HAUSER, DANIEL	9161	044	City Of Chicago Police	\$0.51
08/07/2013	HAUSER, DANIEL	9161	044	City Of Chicago Police	\$259.94
08/07/2013	HAUSER, DANIEL	9161	044	City Of Chicago Police	\$4.00
11/17/2012	HATCH, CRAIG	9161		City Of Chicago Police	\$67.26
11/17/2012	HATCH, CRAIG	9161		City Of Chicago Police	\$0.60
11/17/2012	HATCH, CRAIG	9161		City Of Chicago Police	\$4.00

Incident Date	Claimant	Rank	Unit of Assignment	Insured	Total to be Paid
08/14/2015	HARRIS, KEISHA	9161		City Of Chicago Police	\$39.79
08/14/2015	HARRIS, KEISHA	9161		City Of Chicago Police	\$0.22
08/14/2015	HARRIS, KEISHA	9161		City Of Chicago Police	\$4.00
08/14/2015	HARRIS, KEISHA	9161		City Of Chicago Police	\$178.83
08/14/2015	HARRIS, KEISHA	9161		City Of Chicago Police	\$4.00
08/14/2015	HARRIS, KEISHA	9161		City Of Chicago Police	\$75.86
08/14/2015	HARRIS, KEISHA	9161		City Of Chicago Police	\$81.02
08/14/2015	HARRIS, KEISHA	9161		City Of Chicago Police	\$124.90
08/14/2015	HARRIS, KEISHA	9161		City Of Chicago Police	\$4.00
08/14/2015	HARRIS, KEISHA	9161		City Of Chicago Police	\$209.38
04/17/2011	HARRIS, JANICE	9161	006	City Of Chicago Police	\$58.20
12/13/2009	HARRIS, DAVID			City Of Chicago Police	\$4.00
12/13/2009	HARRIS, DAVID			City Of Chicago Police	\$80.01
08/14/2015	HARRIS, BRIAN	9161		City Of Chicago Police	\$182.68
08/14/2015	HARRIS, BRIAN	9161		City Of Chicago Police	\$4.00
08/14/2015	HARRIS, BRIAN	9161		City Of Chicago Police	\$0.40
08/14/2015	HARRIS, BRIAN	9161		City Of Chicago Police	\$329.04
08/14/2015	HARRIS, BRIAN	9161		City Of Chicago Police	\$4.00
08/14/2015	HARRIS, BRIAN	9161		City Of Chicago Police	\$0.71
08/14/2015	HARRIS, BRIAN	9161		City Of Chicago Police	\$258.93
08/14/2015	HARRIS, BRIAN	9161		City Of Chicago Police	\$4.00
08/14/2015	HARRIS, BRIAN	9161		City Of Chicago Police	\$0.56
08/14/2015	HARRIS, BRIAN	9161		City Of Chicago Police	\$80.01
08/14/2015	HARRIS, BRIAN	9161		City Of Chicago Police	\$4.00
08/14/2015	HARRIS, BRIAN	9161		City Of Chicago Police	\$399.15
08/14/2015	HARRIS, BRIAN	9161		City Of Chicago Police	\$4.00
08/14/2015	HARRIS, BRIAN	9161		City Of Chicago Police	\$0.86
08/14/2015	HARRIS, BRIAN	9161		City Of Chicago Police	\$258.93
08/14/2015	HARRIS, BRIAN	9161		City Of Chicago Police	\$4.00
08/14/2015	HARRIS, BRIAN	9161		City Of Chicago Police	\$0.56
08/14/2015	HARRIS, BRIAN	9161		City Of Chicago Police	\$329.04
08/14/2015	HARRIS, BRIAN	9161		City Of Chicago Police	\$4.00
08/14/2015	HARRIS, BRIAN	9161		City Of Chicago Police	\$0.71

3/16/2016

REPORTS OF COMMITTEES

19789

Incident Date	Claimant	Rank	Unit of Assignment	Insured	Total to be Paid
08/14/2015	HARRIS, BRIAN	9161		City Of Chicago Police	\$213.13
08/14/2015	HARRIS, BRIAN	9161		City Of Chicago Police	\$4.00
08/14/2015	HARRIS, BRIAN	9161		City Of Chicago Police	\$146.99
08/14/2015	HARRIS, BRIAN	9161		City Of Chicago Police	\$4.00
08/14/2015	HARRIS, BRIAN	9161		City Of Chicago Police	\$36.25
08/14/2015	HARRIS, BRIAN	9161		City Of Chicago Police	\$4.00
08/14/2015	HARRIS, BRIAN	9161		City Of Chicago Police	\$281.01
08/14/2015	HARRIS, BRIAN	9161		City Of Chicago Police	\$4.00
08/14/2015	HARRIS, BRIAN	9161		City Of Chicago Police	\$641.57
08/14/2015	HARRIS, BRIAN	9161		City Of Chicago Police	\$4.00
08/14/2015	HARRIS, BRIAN	9161		City Of Chicago Police	\$4.00
08/14/2015	HARRIS, BRIAN	9161		City Of Chicago Police	\$4.00
08/14/2015	HARRIS, BRIAN	9161		City Of Chicago Police	\$188.82
08/14/2015	HARRIS, BRIAN	9161		City Of Chicago Police	\$4.00
08/14/2015	HARRIS, BRIAN	9161		City Of Chicago Police	\$0.41
08/14/2015	HARRIS, BRIAN	9161		City Of Chicago Police	\$50.28
08/14/2015	HARRIS, BRIAN	9161		City Of Chicago Police	\$4.00
08/14/2015	HARRIS, BRIAN	9161		City Of Chicago Police	\$0.95
08/14/2015	HARRIS, BRIAN	9161		City Of Chicago Police	\$50.28
08/14/2015	HARRIS, BRIAN	9161		City Of Chicago Police	\$4.00
08/14/2015	HARRIS, BRIAN	9161		City Of Chicago Police	\$0.95
08/14/2015	HARRIS, BRIAN	9161		City Of Chicago Police	\$213.56
08/14/2015	HARRIS, BRIAN	9161		City Of Chicago Police	\$80.01
08/14/2015	HARRIS, BRIAN	9161		City Of Chicago Police	\$4.00
04/08/2014	HARO, JORGE	9161		City Of Chicago Police	\$252.05
04/08/2014	HARO, JORGE	9161		City Of Chicago Police	\$4.00
04/08/2014	HARO, JORGE	9161		City Of Chicago Police	\$0.41
04/15/2014	HARO, JORGE	9161		City Of Chicago Police	\$138.54
04/15/2014	HARO, JORGE	9161		City Of Chicago Police	\$4.00
04/15/2014	HARO, JORGE	9161		City Of Chicago Police	\$7.85
02/09/2016	HARO, ABEL	9161		City Of Chicago Police	\$5.20
02/09/2016	HARO, ABEL	9161		City Of Chicago Police	\$4.00
02/09/2016	HARO, ABEL	9161		City Of Chicago Police	\$581.21

19790

JOURNAL--CITY COUNCIL--CHICAGO

3/16/2016

3/16/2016

REPORTS OF COMMITTEES

19791

Incident Date	Claimant	Rank	Unit of Assignment	Insured	Total to be Paid
08/24/2014	HARN, ELIZABETH	9161		City Of Chicago Police	\$4.00
08/24/2014	HARN, ELIZABETH	9161		City Of Chicago Police	\$92.70
11/24/2014	HANSSON, JEFFREY	9165		City Of Chicago Police	\$4.00
11/24/2014	HANSSON, JEFFREY	9165		City Of Chicago Police	\$4.00
11/24/2014	HANSSON, JEFFREY	9165		City Of Chicago Police	\$15.14
11/24/2014	HANSSON, JEFFREY	9165		City Of Chicago Police	\$4.00
11/24/2014	HANSSON, JEFFREY	9165		City Of Chicago Police	\$801.35
11/24/2014	HANSSON, JEFFREY	9165		City Of Chicago Police	\$4.00
11/24/2014	HANSSON, JEFFREY	9165		City Of Chicago Police	\$4.00
11/24/2014	HANSSON, JEFFREY	9165		City Of Chicago Police	\$2.74
11/24/2014	HANSSON, JEFFREY	9165		City Of Chicago Police	\$4.00
11/24/2014	HANSSON, JEFFREY	9165		City Of Chicago Police	\$4.00
11/24/2014	HANSSON, JEFFREY	9165		City Of Chicago Police	\$4.00
11/24/2014	HANSSON, JEFFREY	9165		City Of Chicago Police	\$4.00
11/24/2014	HANSSON, JEFFREY	9165		City Of Chicago Police	\$475.89
11/24/2014	HANSSON, JEFFREY	9165		City Of Chicago Police	\$4.00
11/24/2014	HANSSON, JEFFREY	9165		City Of Chicago Police	\$1.37
11/24/2014	HANSSON, JEFFREY	9165		City Of Chicago Police	\$4.00
11/24/2014	HANSSON, JEFFREY	9165		City Of Chicago Police	\$4.00
11/24/2014	HANSSON, JEFFREY	9165		City Of Chicago Police	\$2.74
11/24/2014	HANSSON, JEFFREY	9165		City Of Chicago Police	\$4.00
11/24/2014	HANSSON, JEFFREY	9165		City Of Chicago Police	\$4.00
11/24/2014	HANSSON, JEFFREY	9165		City Of Chicago Police	\$1.37
11/24/2014	HANSSON, JEFFREY	9165		City Of Chicago Police	\$4.00
11/24/2014	HANSSON, JEFFREY	9165		City Of Chicago Police	\$4.00
11/24/2014	HANSSON, JEFFREY	9165		City Of Chicago Police	\$4.00
11/24/2014	HANSSON, JEFFREY	9165		City Of Chicago Police	\$1.37
11/24/2014	HANSSON, JEFFREY	9165		City Of Chicago Police	\$4.00
11/24/2014	HANSSON, JEFFREY	9165		City Of Chicago Police	\$4.00
11/24/2014	HANSSON, JEFFREY	9165		City Of Chicago Police	\$4.00
11/24/2014	HANSSON, JEFFREY	9165		City Of Chicago Police	\$2.74

19792

JOURNAL--CITY COUNCIL--CHICAGO

3/16/2016

Incident Date	Claimant	Rank	Unit of Assignment	Insured	Total to be Paid
11/24/2014	HANSSON, JEFFREY	9165		City Of Chicago Police	\$4.00
11/24/2014	HANSSON, JEFFREY	9165		City Of Chicago Police	\$1.72
11/24/2014	HANSSON, JEFFREY	9165		City Of Chicago Police	\$4.00
11/24/2014	HANSSON, JEFFREY	9165		City Of Chicago Police	\$4.00
11/24/2014	HANSSON, JEFFREY	9165		City Of Chicago Police	\$1.23
11/24/2014	HANSSON, JEFFREY	9165		City Of Chicago Police	\$4.00
11/24/2014	HANSSON, JEFFREY	9165		City Of Chicago Police	\$1.37
09/26/2012	HANRAHAN, THOMAS	9161		City Of Chicago Police	\$4.00
09/26/2012	HANRAHAN, THOMAS	9161		City Of Chicago Police	\$174.62
09/26/2012	HANRAHAN, THOMAS	9161		City Of Chicago Police	\$0.19
09/26/2012	HANRAHAN, THOMAS	9161		City Of Chicago Police	\$4.00
09/26/2012	HANRAHAN, THOMAS	9161		City Of Chicago Police	\$170.47
09/26/2012	HANRAHAN, THOMAS	9161		City Of Chicago Police	\$0.20
09/26/2012	HANRAHAN, THOMAS	9161		City Of Chicago Police	\$4.00
09/26/2012	HANRAHAN, THOMAS	9161		City Of Chicago Police	\$174.62
09/26/2012	HANRAHAN, THOMAS	9161		City Of Chicago Police	\$4.00
09/26/2012	HANRAHAN, THOMAS	9161		City Of Chicago Police	\$181.25
09/26/2012	HANRAHAN, THOMAS	9161		City Of Chicago Police	\$0.19
09/26/2012	HANRAHAN, THOMAS	9161		City Of Chicago Police	\$0.19
10/31/2015	HANRAHAN, THOMAS	9161	044	City Of Chicago Police	\$88.41
10/31/2015	HANRAHAN, THOMAS	9161	044	City Of Chicago Police	\$4.00
10/31/2015	HANRAHAN, THOMAS	9161	044	City Of Chicago Police	\$4.52
10/31/2015	HANRAHAN, THOMAS	9161	044	City Of Chicago Police	\$4.00
10/31/2015	HANRAHAN, THOMAS	9161	044	City Of Chicago Police	\$4.52
10/31/2015	HANRAHAN, THOMAS	9161	044	City Of Chicago Police	\$4.00
10/31/2015	HANRAHAN, THOMAS	9161	044	City Of Chicago Police	\$0.17
10/31/2015	HANRAHAN, THOMAS	9161	044	City Of Chicago Police	\$158.45
10/31/2015	HANRAHAN, THOMAS	9161	044	City Of Chicago Police	\$4.00
10/31/2015	HANRAHAN, THOMAS	9161	044	City Of Chicago Police	\$9.62
10/31/2015	HANRAHAN, THOMAS	9161	044	City Of Chicago Police	\$4.00
10/31/2015	HANRAHAN, THOMAS	9161	044	City Of Chicago Police	\$0.15
10/31/2015	HANRAHAN, THOMAS	9161	044	City Of Chicago Police	\$4.00
10/31/2015	HANRAHAN, THOMAS	9161	044	City Of Chicago Police	\$0.20

Incident Date	Claimant	Rank	Unit of Assignment	Insured	Total to be Paid
10/31/2015	HANRAHAN, THOMAS	9161	044	City Of Chicago Police	\$4.00
10/31/2015	HANRAHAN, THOMAS	9161	044	City Of Chicago Police	\$0.15
10/31/2015	HANRAHAN, THOMAS	9161	044	City Of Chicago Police	\$176.63
10/31/2015	HANRAHAN, THOMAS	9161	044	City Of Chicago Police	\$360.98
10/31/2015	HANRAHAN, THOMAS	9161	044	City Of Chicago Police	\$228.82
10/31/2015	HANRAHAN, THOMAS	9161	044	City Of Chicago Police	\$181.25
03/29/2013	HANNA, JANET	9161	284	City Of Chicago Police	\$39.31
03/29/2013	HANNA, JANET	9161	284	City Of Chicago Police	\$117.00
04/26/2013	HANDZEL, LANCE			City Of Chicago Police	\$4.00
04/26/2013	HANDZEL, LANCE			City Of Chicago Police	\$69.74
07/12/2015	HANDZEL, LANCE	9161	008	City Of Chicago Police	\$4.00
07/12/2015	HANDZEL, LANCE	9161	008	City Of Chicago Police	\$0.40
07/12/2015	HANDZEL, LANCE	9161	008	City Of Chicago Police	\$262.09
07/12/2015	HANDZEL, LANCE	9161	008	City Of Chicago Police	\$4.00
07/12/2015	HANDZEL, LANCE	9161	008	City Of Chicago Police	\$0.52
07/12/2015	HANDZEL, LANCE	9161	008	City Of Chicago Police	\$262.09
07/12/2015	HANDZEL, LANCE	9161	008	City Of Chicago Police	\$4.00
07/12/2015	HANDZEL, LANCE	9161	008	City Of Chicago Police	\$0.53
07/12/2015	HANDZEL, LANCE	9161	008	City Of Chicago Police	\$4.00
07/12/2015	HANDZEL, LANCE	9161	008	City Of Chicago Police	\$0.53
07/12/2015	HANDZEL, LANCE	9161	008	City Of Chicago Police	\$4.00
07/12/2015	HANDZEL, LANCE	9161	008	City Of Chicago Police	\$0.44
07/12/2015	HANDZEL, LANCE	9161	008	City Of Chicago Police	\$4.00
07/12/2015	HANDZEL, LANCE	9161	008	City Of Chicago Police	\$0.44
07/12/2015	HANDZEL, LANCE	9161	008	City Of Chicago Police	\$4.00

3/16/2016

REPORTS OF COMMITTEES

19793

19794

JOURNAL--CITY COUNCIL--CHICAGO

3/16/2016

Incident Date	Claimant	Rank	Unit of Assignment	Insured	Total to be Paid
07/12/2015	HANDZEL, LANCE	9161	008	City Of Chicago Police	\$0.44
07/12/2015	HANDZEL, LANCE	9161	008	City Of Chicago Police	\$222.49
07/12/2015	HANDZEL, LANCE	9161	008	City Of Chicago Police	\$268.69
07/12/2015	HANDZEL, LANCE	9161	008	City Of Chicago Police	\$4.00
07/12/2015	HANDZEL, LANCE	9161	008	City Of Chicago Police	\$0.44
07/12/2015	HANDZEL, LANCE	9161	008	City Of Chicago Police	\$4.00
07/12/2015	HANDZEL, LANCE	9161	008	City Of Chicago Police	\$0.53
07/12/2015	HANDZEL, LANCE	9161	008	City Of Chicago Police	\$4.00
07/12/2015	HANDZEL, LANCE	9161	008	City Of Chicago Police	\$0.44
07/12/2015	HANDZEL, LANCE	9161	008	City Of Chicago Police	\$4.00
07/12/2015	HANDZEL, LANCE	9161	008	City Of Chicago Police	\$0.53
07/12/2015	HANDZEL, LANCE	9161	008	City Of Chicago Police	\$4.00
07/12/2015	HANDZEL, LANCE	9161	008	City Of Chicago Police	\$0.53
07/12/2015	HANDZEL, LANCE	9161	008	City Of Chicago Police	\$4.00
07/12/2015	HANDZEL, LANCE	9161	008	City Of Chicago Police	\$0.44
07/12/2015	HANDZEL, LANCE	9161	008	City Of Chicago Police	\$224.40
07/12/2015	HANDZEL, LANCE	9161	008	City Of Chicago Police	\$222.49
07/12/2015	HANDZEL, LANCE	9161	008	City Of Chicago Police	\$268.69
07/12/2015	HANDZEL, LANCE	9161	008	City Of Chicago Police	\$268.69
07/12/2015	HANDZEL, LANCE	9161	008	City Of Chicago Police	\$268.69
07/12/2015	HANDZEL, LANCE	9161	008	City Of Chicago Police	\$4.00
07/12/2015	HANDZEL, LANCE	9161	008	City Of Chicago Police	\$0.53
07/12/2015	HANDZEL, LANCE	9161	008	City Of Chicago Police	\$222.49
07/12/2015	HANDZEL, LANCE	9161	008	City Of Chicago Police	\$268.69
07/12/2015	HANDZEL, LANCE	9161	008	City Of Chicago Police	\$222.49
07/12/2015	HANDZEL, LANCE	9161	008	City Of Chicago Police	\$222.49
07/12/2015	HANDZEL, LANCE	9161	008	City Of Chicago Police	\$268.69
07/12/2015	HANDZEL, LANCE	9161	008	City Of Chicago Police	\$222.49
07/12/2015	HANDZEL, LANCE	9161	008	City Of Chicago Police	\$4.00
07/12/2015	HANDZEL, LANCE	9161	008	City Of Chicago Police	\$0.44
07/12/2015	HANDZEL, LANCE	9161	008	City Of Chicago Police	\$268.69
07/12/2015	HANDZEL, LANCE	9161	008	City Of Chicago Police	\$4.00
07/12/2015	HANDZEL, LANCE	9161	008	City Of Chicago Police	\$207.92

3/16/2016

REPORTS OF COMMITTEES

19795

Incident Date	Claimant	Rank	Unit of Assignment	Insured	Total to be Paid
07/12/2015	HANDZEL, LANCE	9161	008	City Of Chicago Police	\$0.50
07/12/2015	HANDZEL, LANCE	9161	008	City Of Chicago Police	\$0.53
07/12/2015	HANDZEL, LANCE	9161	008	City Of Chicago Police	\$251.06
07/12/2015	HANDZEL, LANCE	9161	008	City Of Chicago Police	\$4.00
07/16/2015	GUTIERREZ, JORGE	9161		City Of Chicago Police	\$399.66
07/16/2015	GUTIERREZ, JORGE	9161		City Of Chicago Police	\$4.00
07/16/2015	GUTIERREZ, JORGE	9161		City Of Chicago Police	\$0.79
07/16/2015	GUTIERREZ, JORGE	9161		City Of Chicago Police	\$4.00
07/16/2015	GUTIERREZ, JORGE	9161		City Of Chicago Police	\$0.79
07/16/2015	GUTIERREZ, JORGE	9161		City Of Chicago Police	\$4.00
07/16/2015	GUTIERREZ, JORGE	9161		City Of Chicago Police	\$1.58
07/16/2015	GUTIERREZ, JORGE	9161		City Of Chicago Police	\$4.00
07/16/2015	GUTIERREZ, JORGE	9161		City Of Chicago Police	\$1.58
07/16/2015	GUTIERREZ, JORGE	9161		City Of Chicago Police	\$4.00
07/16/2015	GUTIERREZ, JORGE	9161		City Of Chicago Police	\$0.79
07/16/2015	GUTIERREZ, JORGE	9161		City Of Chicago Police	\$4.00
07/16/2015	GUTIERREZ, JORGE	9161		City Of Chicago Police	\$1.58
07/16/2015	GUTIERREZ, JORGE	9161		City Of Chicago Police	\$4.00
07/16/2015	GUTIERREZ, JORGE	9161		City Of Chicago Police	\$1.58
07/16/2015	GUTIERREZ, JORGE	9161		City Of Chicago Police	\$4.00
07/16/2015	GUTIERREZ, JORGE	9161		City Of Chicago Police	\$0.77
07/16/2015	GUTIERREZ, JORGE	9161		City Of Chicago Police	\$4.00
07/16/2015	GUTIERREZ, JORGE	9161		City Of Chicago Police	\$1.58
07/16/2015	GUTIERREZ, JORGE	9161		City Of Chicago Police	\$399.66
07/16/2015	GUTIERREZ, JORGE	9161		City Of Chicago Police	\$799.32
07/16/2015	GUTIERREZ, JORGE	9161		City Of Chicago Police	\$229.00
07/16/2015	GUTIERREZ, JORGE	9161		City Of Chicago Police	\$229.00

19796

JOURNAL--CITY COUNCIL--CHICAGO

3/16/2016

Incident Date	Claimant	Rank	Unit of Assignment	Insured	Total to be Paid
07/16/2015	GUTIERREZ, JORGE	9161		City Of Chicago Police	\$229.00
07/16/2015	GUTIERREZ, JORGE	9161		City Of Chicago Police	\$229.00
07/16/2015	GUTIERREZ, JORGE	9161		City Of Chicago Police	\$414.26
07/16/2015	GUTIERREZ, JORGE	9161		City Of Chicago Police	\$399.66
07/16/2015	GUTIERREZ, JORGE	9161		City Of Chicago Police	\$329.46
07/16/2015	GUTIERREZ, JORGE	9161		City Of Chicago Police	\$4.00
07/16/2015	GUTIERREZ, JORGE	9161		City Of Chicago Police	\$0.65
07/16/2015	GUTIERREZ, JORGE	9161		City Of Chicago Police	\$329.46
07/16/2015	GUTIERREZ, JORGE	9161		City Of Chicago Police	\$4.00
07/16/2015	GUTIERREZ, JORGE	9161		City Of Chicago Police	\$0.65
07/16/2015	GUTIERREZ, JORGE	9161		City Of Chicago Police	\$329.46
07/16/2015	GUTIERREZ, JORGE	9161		City Of Chicago Police	\$4.00
07/16/2015	GUTIERREZ, JORGE	9161		City Of Chicago Police	\$0.65
07/16/2015	GUTIERREZ, JORGE	9161		City Of Chicago Police	\$0.79
07/16/2015	GUTIERREZ, JORGE	9161		City Of Chicago Police	\$399.66
07/16/2015	GUTIERREZ, JORGE	9161		City Of Chicago Police	\$4.00
07/16/2015	GUTIERREZ, JORGE	9161		City Of Chicago Police	\$399.66
07/16/2015	GUTIERREZ, JORGE	9161		City Of Chicago Police	\$4.00
07/16/2015	GUTIERREZ, JORGE	9161		City Of Chicago Police	\$0.79
10/11/2015	GUICE, PAULA	9161		City Of Chicago Police	\$4.00
10/11/2015	GUICE, PAULA	9161		City Of Chicago Police	\$232.39
10/11/2015	GUICE, PAULA	9161		City Of Chicago Police	\$0.54
11/23/2014	GUERRERO, ANGELICA	9161		City Of Chicago Police	\$4.00
11/23/2014	GUERRERO, ANGELICA	9161		City Of Chicago Police	\$76.83
11/23/2014	GUERRERO, ANGELICA	9161		City Of Chicago Police	\$242.77
11/23/2014	GUERRERO, ANGELICA	9161		City Of Chicago Police	\$16.56
11/23/2014	GUERRERO, ANGELICA	9161		City Of Chicago Police	\$2.99

Incident Date	Claimant	Rank	Unit of Assignment	Insured	Total to be Paid
11/23/2014	GUERRERO, ANGELICA	9161		City Of Chicago Police	\$4.00
11/23/2014	GUERRERO, ANGELICA	9161		City Of Chicago Police	\$62.41
11/23/2014	GUERRERO, ANGELICA	9161		City Of Chicago Police	\$4.00
11/23/2014	GUERRERO, ANGELICA	9161		City Of Chicago Police	\$62.41
11/23/2014	GUERRERO, ANGELICA	9161		City Of Chicago Police	\$4.00
11/23/2014	GUERRERO, ANGELICA	9161		City Of Chicago Police	\$2.99
05/08/2013	GUBALA, MICHELLE	9171	007	City Of Chicago Police	\$157.02
05/08/2013	GUBALA, MICHELLE	9171	007	City Of Chicago Police	\$15.01
05/08/2013	GUBALA, MICHELLE	9171	007	City Of Chicago Police	\$4.00
05/08/2013	GUBALA, MICHELLE	9171	007	City Of Chicago Police	\$76.83
05/14/2010	GUARNIERI, PAUL	9161		City Of Chicago Police	\$76.83
01/12/2016	GRUBA, KYLE	9161		City Of Chicago Police	\$4.85
01/12/2016	GRUBA, KYLE	9161		City Of Chicago Police	\$4.00
01/12/2016	GRUBA, KYLE	9161		City Of Chicago Police	\$161.47
01/12/2016	GRUBA, KYLE	9161		City Of Chicago Police	\$23.97
01/12/2016	GRUBA, KYLE	9161		City Of Chicago Police	\$4.00
01/12/2016	GRUBA, KYLE	9161		City Of Chicago Police	\$987.34
09/22/2015	GROBNER, DARREN	9161	044	City Of Chicago Police	\$4.00
09/22/2015	GROBNER, DARREN	9161	044	City Of Chicago Police	\$0.43
09/22/2015	GROBNER, DARREN	9161	044	City Of Chicago Police	\$220.83
09/22/2015	GROBNER, DARREN	9161	044	City Of Chicago Police	\$0.51
09/22/2015	GROBNER, DARREN	9161	044	City Of Chicago Police	\$4.00
09/22/2015	GROBNER, DARREN	9161	044	City Of Chicago Police	\$259.94
07/04/2012	GRIFFIN, TAMMI	9161		City Of Chicago Police	\$149.79
11/24/2015	GRIFFIN, LAURA	9171		City Of Chicago Police	\$4.00
11/24/2015	GRIFFIN, LAURA	9171		City Of Chicago Police	\$7.17
11/24/2015	GRIFFIN, LAURA	9171		City Of Chicago Police	\$4.00
11/24/2015	GRIFFIN, LAURA	9171		City Of Chicago Police	\$0.33
10/14/2009	GREEN, RICHARD	9165		City Of Chicago Police	\$337.23
09/22/2015	GRANIAS, GEORGE	9171		City Of Chicago Police	\$6.18
09/22/2015	GRANIAS, GEORGE	9171		City Of Chicago Police	\$206.29
09/22/2015	GRANIAS, GEORGE	9171		City Of Chicago Police	\$4.00
09/22/2015	GRANIAS, GEORGE	9171		City Of Chicago Police	\$363.20

3/16/2016

REPORTS OF COMMITTEES

19797

19798

JOURNAL--CITY COUNCIL--CHICAGO

3/16/2016

Incident Date	Claimant	Rank	Unit of Assignment	Insured	Total to be Paid
09/22/2015	GRANIAS, GEORGE	9171		City Of Chicago Police	\$4.00
09/22/2015	GRANIAS, GEORGE	9171		City Of Chicago Police	\$0.71
09/22/2015	GRANIAS, GEORGE	9171		City Of Chicago Police	\$304.72
09/22/2015	GRANIAS, GEORGE	9171		City Of Chicago Police	\$4.00
09/22/2015	GRANIAS, GEORGE	9171		City Of Chicago Police	\$0.60
09/22/2015	GRANIAS, GEORGE	9171		City Of Chicago Police	\$260.43
09/22/2015	GRANIAS, GEORGE	9171		City Of Chicago Police	\$4.00
09/22/2015	GRANIAS, GEORGE	9171		City Of Chicago Police	\$0.51
09/22/2015	GRANIAS, GEORGE	9171		City Of Chicago Police	\$294.11
09/22/2015	GRANIAS, GEORGE	9171		City Of Chicago Police	\$4.00
09/22/2015	GRANIAS, GEORGE	9171		City Of Chicago Police	\$0.57
09/22/2015	GRANIAS, GEORGE	9171		City Of Chicago Police	\$260.43
09/22/2015	GRANIAS, GEORGE	9171		City Of Chicago Police	\$4.00
09/22/2015	GRANIAS, GEORGE	9171		City Of Chicago Police	\$0.51
01/16/2016	GRANADO, TONACIA	9161	044	City Of Chicago Police	\$4.00
01/16/2016	GRANADO, TONACIA	9161	044	City Of Chicago Police	\$72.01
01/16/2016	GRANADO, TONACIA	9161	044	City Of Chicago Police	\$1.36
01/16/2016	GRANADO, TONACIA	9161	044	City Of Chicago Police	\$3.63
01/16/2016	GRANADO, TONACIA	9161	044	City Of Chicago Police	\$4.00
01/16/2016	GRANADO, TONACIA	9161	044	City Of Chicago Police	\$80.01
01/16/2016	GRANADO, TONACIA	9161	044	City Of Chicago Police	\$2.87

3/16/2016

REPORTS OF COMMITTEES

19799

Incident Date	Claimant	Rank	Unit of Assignment	Insured	Total to be Paid
01/16/2016	GRANADO, TONACIA	9161	044	City Of Chicago Police	\$4.00
01/16/2016	GRANADO, TONACIA	9161	044	City Of Chicago Police	\$151.80
01/16/2016	GRANADO, TONACIA	9161	044	City Of Chicago Police	\$4.00
01/16/2016	GRANADO, TONACIA	9161	044	City Of Chicago Police	\$192.20
12/06/2012	GRAHAM, BRIAN	9161	005	City Of Chicago Police	\$217.80
12/06/2012	GRAHAM, BRIAN	9161	005	City Of Chicago Police	\$4.00
12/06/2012	GRAHAM, BRIAN	9161	005	City Of Chicago Police	\$0.43
12/06/2012	GRAHAM, BRIAN	9161	005	City Of Chicago Police	\$10.64
12/06/2012	GRAHAM, BRIAN	9161	005	City Of Chicago Police	\$4.00
12/06/2012	GRAHAM, BRIAN	9161	005	City Of Chicago Police	\$4.00
12/06/2012	GRAHAM, BRIAN	9161	005	City Of Chicago Police	\$254.51
12/06/2012	GRAHAM, BRIAN	9161	005	City Of Chicago Police	\$4.00
12/06/2012	GRAHAM, BRIAN	9161	005	City Of Chicago Police	\$0.49
12/06/2012	GRAHAM, BRIAN	9161	005	City Of Chicago Police	\$59.71
12/06/2012	GRAHAM, BRIAN	9161	005	City Of Chicago Police	\$4.00
12/06/2012	GRAHAM, BRIAN	9161	005	City Of Chicago Police	\$110.37
12/06/2012	GRAHAM, BRIAN	9161	005	City Of Chicago Police	\$4.00
12/06/2012	GRAHAM, BRIAN	9161	005	City Of Chicago Police	\$0.31
12/06/2012	GRAHAM, BRIAN	9161	005	City Of Chicago Police	\$217.80
12/06/2012	GRAHAM, BRIAN	9161	005	City Of Chicago Police	\$4.00
12/06/2012	GRAHAM, BRIAN	9161	005	City Of Chicago Police	\$0.43
12/06/2012	GRAHAM, BRIAN	9161	005	City Of Chicago Police	\$4.00
12/06/2012	GRAHAM, BRIAN	9161	005	City Of Chicago Police	\$217.80
12/06/2012	GRAHAM, BRIAN	9161	005	City Of Chicago Police	\$0.43
12/06/2012	GRAHAM, BRIAN	9161	005	City Of Chicago Police	\$4.00
12/06/2012	GRAHAM, BRIAN	9161	005	City Of Chicago Police	\$217.80
12/06/2012	GRAHAM, BRIAN	9161	005	City Of Chicago Police	\$0.43
12/06/2012	GRAHAM, BRIAN	9161	005	City Of Chicago Police	\$4.00
12/06/2012	GRAHAM, BRIAN	9161	005	City Of Chicago Police	\$403.29
02/08/2014	GOULD, MICHAEL	9161	001	City Of Chicago Police	\$4.00

19800

JOURNAL--CITY COUNCIL--CHICAGO

3/16/2016

Incident Date	Claimant	Rank	Unit of Assignment	Insured	Total to be Paid
02/08/2014	GOULD, MICHAEL	9161	001	City Of Chicago Police	\$200.44
09/24/2015	GORMAN, THOMAS	9161		City Of Chicago Police	\$1.50
09/24/2015	GORMAN, THOMAS	9161		City Of Chicago Police	\$376.77
09/24/2015	GORMAN, THOMAS	9161		City Of Chicago Police	\$0.75
09/24/2015	GORMAN, THOMAS	9161		City Of Chicago Police	\$698.41
09/24/2015	GORMAN, THOMAS	9161		City Of Chicago Police	\$4.00
09/24/2015	GORMAN, THOMAS	9161		City Of Chicago Police	\$1.40
09/24/2015	GORMAN, THOMAS	9161		City Of Chicago Police	\$4.00
09/24/2015	GORMAN, THOMAS	9161		City Of Chicago Police	\$753.54
09/24/2015	GORMAN, THOMAS	9161		City Of Chicago Police	\$4.00
03/03/2014	GOODWIN, TURNER	9161	312	City Of Chicago Police	\$76.83
11/03/2015	GONZALEZ, SAMANTHA	9161	413	City Of Chicago Police	\$4.00
11/03/2015	GONZALEZ, SAMANTHA	9161	413	City Of Chicago Police	\$1.56
11/03/2015	GONZALEZ, SAMANTHA	9161	413	City Of Chicago Police	\$4.00
11/03/2015	GONZALEZ, SAMANTHA	9161	413	City Of Chicago Police	\$1.56
11/03/2015	GONZALEZ, SAMANTHA	9161	413	City Of Chicago Police	\$4.00
11/03/2015	GONZALEZ, SAMANTHA	9161	413	City Of Chicago Police	\$1.56
11/03/2015	GONZALEZ, SAMANTHA	9161	413	City Of Chicago Police	\$4.00
11/03/2015	GONZALEZ, SAMANTHA	9161	413	City Of Chicago Police	\$0.09
11/03/2015	GONZALEZ, SAMANTHA	9161	413	City Of Chicago Police	\$4.00
11/03/2015	GONZALEZ, SAMANTHA	9161	413	City Of Chicago Police	\$1.56
11/03/2015	GONZALEZ, SAMANTHA	9161	413	City Of Chicago Police	\$4.00
11/03/2015	GONZALEZ, SAMANTHA	9161	413	City Of Chicago Police	\$5.39
11/03/2015	GONZALEZ, SAMANTHA	9161	413	City Of Chicago Police	\$1.50
11/03/2015	GONZALEZ, SAMANTHA	9161	413	City Of Chicago Police	\$4.00
11/03/2015	GONZALEZ, SAMANTHA	9161	413	City Of Chicago Police	\$4.00
11/03/2015	GONZALEZ, SAMANTHA	9161	413	City Of Chicago Police	\$1.48
11/03/2015	GONZALEZ, SAMANTHA	9161	413	City Of Chicago Police	\$4.00
11/03/2015	GONZALEZ, SAMANTHA	9161	413	City Of Chicago Police	\$4.00
11/03/2015	GONZALEZ, SAMANTHA	9161	413	City Of Chicago Police	\$1.50
11/03/2015	GONZALEZ, SAMANTHA	9161	413	City Of Chicago Police	\$42.02
11/03/2015	GONZALEZ, SAMANTHA	9161	413	City Of Chicago Police	\$237.76
11/03/2015	GONZALEZ, SAMANTHA	9161	413	City Of Chicago Police	\$270.67
11/03/2015	GONZALEZ, SAMANTHA	9161	413	City Of Chicago Police	\$4.00

3/16/2016

REPORTS OF COMMITTEES

19801

Incident Date	Claimant	Rank	Unit of Assignment	Insured	Total to be Paid
11/03/2015	GONZALEZ, SAMANTHA	9161	413	City Of Chicago Police	\$1.95
11/03/2015	GONZALEZ, SAMANTHA	9161	413	City Of Chicago Police	\$4.00
11/03/2015	GONZALEZ, SAMANTHA	9161	413	City Of Chicago Police	\$1.95
11/03/2015	GONZALEZ, SAMANTHA	9161	413	City Of Chicago Police	\$153.44
11/03/2015	GONZALEZ, SAMANTHA	9161	413	City Of Chicago Police	\$4.00
11/03/2015	GONZALEZ, SAMANTHA	9161	413	City Of Chicago Police	\$270.67
11/03/2015	GONZALEZ, SAMANTHA	9161	413	City Of Chicago Police	\$4.00
11/03/2015	GONZALEZ, SAMANTHA	9161	413	City Of Chicago Police	\$1.95
11/03/2015	GONZALEZ, SAMANTHA	9161	413	City Of Chicago Police	\$233.15
11/03/2015	GONZALEZ, SAMANTHA	9161	413	City Of Chicago Police	\$270.67
11/03/2015	GONZALEZ, SAMANTHA	9161	413	City Of Chicago Police	\$233.15
11/03/2015	GONZALEZ, SAMANTHA	9161	413	City Of Chicago Police	\$4.00
11/03/2015	GONZALEZ, SAMANTHA	9161	413	City Of Chicago Police	\$1.50
11/03/2015	GONZALEZ, SAMANTHA	9161	413	City Of Chicago Police	\$285.31
11/03/2015	GONZALEZ, SAMANTHA	9161	413	City Of Chicago Police	\$237.76
11/03/2015	GONZALEZ, SAMANTHA	9161	413	City Of Chicago Police	\$237.76
11/03/2015	GONZALEZ, SAMANTHA	9161	413	City Of Chicago Police	\$237.76
11/03/2015	GONZALEZ, SAMANTHA	9161	413	City Of Chicago Police	\$195.74
11/03/2015	GONZALEZ, SAMANTHA	9161	413	City Of Chicago Police	\$232.68
11/03/2015	GONZALEZ, SAMANTHA	9161	413	City Of Chicago Police	\$75.21
11/03/2015	GONZALEZ, SAMANTHA	9161	413	City Of Chicago Police	\$4.00
11/03/2015	GONZALEZ, SAMANTHA	9161	413	City Of Chicago Police	\$0.82
11/03/2015	GONZALEZ, SAMANTHA	9161	413	City Of Chicago Police	\$615.00
11/03/2015	GONZALEZ, SAMANTHA	9161	413	City Of Chicago Police	\$4.00
11/03/2015	GONZALEZ, SAMANTHA	9161	413	City Of Chicago Police	\$92.70
11/03/2015	GONZALEZ, SAMANTHA	9161	413	City Of Chicago Police	\$275.14
11/03/2015	GONZALEZ, SAMANTHA	9161	413	City Of Chicago Police	\$4.00
11/03/2015	GONZALEZ, SAMANTHA	9161	413	City Of Chicago Police	\$1.99
08/11/2015	GONZALEZ, RICARDO	9161		City Of Chicago Police	\$4.00
08/11/2015	GONZALEZ, RICARDO	9161		City Of Chicago Police	\$0.59
08/11/2015	GONZALEZ, RICARDO	9161		City Of Chicago Police	\$297.18
12/11/2015	GONZALEZ, MICHELLE	9153		City Of Chicago Police	\$118.42
12/11/2015	GONZALEZ, MICHELLE	9153		City Of Chicago Police	\$93.65

Incident Date	Claimant	Rank	Unit of Assignment	Insured	Total to be Paid
12/11/2015	GONZALEZ, MICHELLE	9153		City Of Chicago Police	\$4.00
12/11/2015	GONZALEZ, MICHELLE	9153		City Of Chicago Police	\$0.92
12/11/2015	GONZALEZ, MICHELLE	9153		City Of Chicago Police	\$4.00
12/11/2015	GONZALEZ, MICHELLE	9153		City Of Chicago Police	\$102.76
12/11/2015	GONZALEZ, MICHELLE	9153		City Of Chicago Police	\$1.06
12/11/2015	GONZALEZ, MICHELLE	9153		City Of Chicago Police	\$28.78
12/11/2015	GONZALEZ, MICHELLE	9153		City Of Chicago Police	\$4.00
09/26/2015	GOMEZ, JUAN	9161		City Of Chicago Police	\$0.51
09/26/2015	GOMEZ, JUAN	9161		City Of Chicago Police	\$4.00
09/26/2015	GOMEZ, JUAN	9161		City Of Chicago Police	\$1.36
09/26/2015	GOMEZ, JUAN	9161		City Of Chicago Police	\$4.00
09/26/2015	GOMEZ, JUAN	9161		City Of Chicago Police	\$4.00
09/26/2015	GOMEZ, JUAN	9161		City Of Chicago Police	\$0.51
09/26/2015	GOMEZ, JUAN	9161		City Of Chicago Police	\$4.00
09/26/2015	GOMEZ, JUAN	9161		City Of Chicago Police	\$0.51
09/26/2015	GOMEZ, JUAN	9161		City Of Chicago Police	\$4.00
09/26/2015	GOMEZ, JUAN	9161		City Of Chicago Police	\$0.51
09/26/2015	GOMEZ, JUAN	9161		City Of Chicago Police	\$4.00
09/26/2015	GOMEZ, JUAN	9161		City Of Chicago Police	\$259.26
09/26/2015	GOMEZ, JUAN	9161		City Of Chicago Police	\$1.76
09/26/2015	GOMEZ, JUAN	9161		City Of Chicago Police	\$4.00
09/26/2015	GOMEZ, JUAN	9161		City Of Chicago Police	\$946.88
09/26/2015	GOMEZ, JUAN	9161		City Of Chicago Police	\$1.36
09/26/2015	GOMEZ, JUAN	9161		City Of Chicago Police	\$0.51
09/26/2015	GOMEZ, JUAN	9161		City Of Chicago Police	\$72.01
09/26/2015	GOMEZ, JUAN	9161		City Of Chicago Police	\$4.00
12/03/2015	GLUTOVA-VLCANSKY, ANNA	9161	044	City Of Chicago Police	\$500.25
12/03/2015	GLUTOVA-VLCANSKY, ANNA	9161	044	City Of Chicago Police	\$0.44
12/03/2015	GLUTOVA-VLCANSKY, ANNA	9161	044	City Of Chicago Police	\$224.55
12/03/2015	GLUTOVA-VLCANSKY, ANNA	9161	044	City Of Chicago Police	\$66.00
12/03/2015	GLUTOVA-VLCANSKY, ANNA	9161	044	City Of Chicago Police	\$4.00
12/03/2015	GLUTOVA-VLCANSKY, ANNA	9161	044	City Of Chicago Police	\$0.44
12/03/2015	GLUTOVA-VLCANSKY, ANNA	9161	044	City Of Chicago Police	\$4.00
12/03/2015	GLUTOVA-VLCANSKY, ANNA	9161	044	City Of Chicago Police	\$0.50
12/03/2015	GLUTOVA-VLCANSKY, ANNA	9161	044	City Of Chicago Police	\$4.00

19802

JOURNAL--CITY COUNCIL--CHICAGO

3/16/2016

3/16/2016

REPORTS OF COMMITTEES

19803

Incident Date	Claimant	Rank	Unit of Assignment	Insured	Total to be Paid
05/25/2012	GLUGLA, CRYSTAL	9161	189	City Of Chicago Police	\$0.37
05/25/2012	GLUGLA, CRYSTAL	9161	189	City Of Chicago Police	\$4.00
05/25/2012	GLUGLA, CRYSTAL	9161	189	City Of Chicago Police	\$193.79
05/25/2012	GLUGLA, CRYSTAL	9161	189	City Of Chicago Police	\$0.60
05/25/2012	GLUGLA, CRYSTAL	9161	189	City Of Chicago Police	\$4.00
05/25/2012	GLUGLA, CRYSTAL	9161	189	City Of Chicago Police	\$304.14
08/18/2014	GILLESPIE, PATRICK	9173	630	City Of Chicago Police	\$293.60
08/18/2014	GILLESPIE, PATRICK	9173	630	City Of Chicago Police	\$0.52
08/18/2014	GILLESPIE, PATRICK	9173	630	City Of Chicago Police	\$0.58
08/18/2014	GILLESPIE, PATRICK	9173	630	City Of Chicago Police	\$249.31
08/18/2014	GILLESPIE, PATRICK	9173	630	City Of Chicago Police	\$4.00
08/18/2014	GILLESPIE, PATRICK	9173	630	City Of Chicago Police	\$0.49
08/18/2014	GILLESPIE, PATRICK	9173	630	City Of Chicago Police	\$249.31
08/18/2014	GILLESPIE, PATRICK	9173	630	City Of Chicago Police	\$4.00
08/18/2014	GILLESPIE, PATRICK	9173	630	City Of Chicago Police	\$0.49
08/18/2014	GILLESPIE, PATRICK	9173	630	City Of Chicago Police	\$220.27
08/18/2014	GILLESPIE, PATRICK	9173	630	City Of Chicago Police	\$4.00
08/18/2014	GILLESPIE, PATRICK	9173	630	City Of Chicago Police	\$0.43
08/18/2014	GILLESPIE, PATRICK	9173	630	City Of Chicago Police	\$249.31
08/18/2014	GILLESPIE, PATRICK	9173	630	City Of Chicago Police	\$4.00
08/18/2014	GILLESPIE, PATRICK	9173	630	City Of Chicago Police	\$0.49
08/18/2014	GILLESPIE, PATRICK	9173	630	City Of Chicago Police	\$262.34
08/18/2014	GILLESPIE, PATRICK	9173	630	City Of Chicago Police	\$4.00
08/18/2014	GILLESPIE, PATRICK	9173	630	City Of Chicago Police	\$0.51
08/18/2014	GILLESPIE, PATRICK	9173	630	City Of Chicago Police	\$80.94
08/18/2014	GILLESPIE, PATRICK	9173	630	City Of Chicago Police	\$161.04
08/18/2014	GILLESPIE, PATRICK	9173	630	City Of Chicago Police	\$4.00
08/18/2014	GILLESPIE, PATRICK	9173	630	City Of Chicago Police	\$0.32
08/18/2014	GILLESPIE, PATRICK	9173	630	City Of Chicago Police	\$132.00
08/18/2014	GILLESPIE, PATRICK	9173	630	City Of Chicago Police	\$4.00
08/18/2014	GILLESPIE, PATRICK	9173	630	City Of Chicago Police	\$0.26
08/18/2014	GILLESPIE, PATRICK	9173	630	City Of Chicago Police	\$171.60
08/18/2014	GILLESPIE, PATRICK	9173	630	City Of Chicago Police	\$4.00

19804

JOURNAL--CITY COUNCIL--CHICAGO

3/16/2016

Incident Date	Claimant	Rank	Unit of Assignment	Insured	Total to be Paid
08/18/2014	GILLESPIE, PATRICK	9173	630	City Of Chicago Police	\$0.34
08/18/2014	GILLESPIE, PATRICK	9173	630	City Of Chicago Police	\$200.64
08/18/2014	GILLESPIE, PATRICK	9173	630	City Of Chicago Police	\$4.00
08/18/2014	GILLESPIE, PATRICK	9173	630	City Of Chicago Police	\$0.40
08/18/2014	GILLESPIE, PATRICK	9173	630	City Of Chicago Police	\$207.24
08/18/2014	GILLESPIE, PATRICK	9173	630	City Of Chicago Police	\$4.00
08/18/2014	GILLESPIE, PATRICK	9173	630	City Of Chicago Police	\$0.41
08/18/2014	GILLESPIE, PATRICK	9173	630	City Of Chicago Police	\$242.71
08/18/2014	GILLESPIE, PATRICK	9173	630	City Of Chicago Police	\$4.00
08/18/2014	GILLESPIE, PATRICK	9173	630	City Of Chicago Police	\$0.48
08/18/2014	GILLESPIE, PATRICK	9173	630	City Of Chicago Police	\$174.07
08/18/2014	GILLESPIE, PATRICK	9173	630	City Of Chicago Police	\$4.00
08/18/2014	GILLESPIE, PATRICK	9173	630	City Of Chicago Police	\$0.34
08/18/2014	GILLESPIE, PATRICK	9173	630	City Of Chicago Police	\$207.24
08/18/2014	GILLESPIE, PATRICK	9173	630	City Of Chicago Police	\$4.00
08/18/2014	GILLESPIE, PATRICK	9173	630	City Of Chicago Police	\$0.41
08/18/2014	GILLESPIE, PATRICK	9173	630	City Of Chicago Police	\$249.31
08/18/2014	GILLESPIE, PATRICK	9173	630	City Of Chicago Police	\$4.00
08/18/2014	GILLESPIE, PATRICK	9173	630	City Of Chicago Police	\$0.49
08/18/2014	GILLESPIE, PATRICK	9173	630	City Of Chicago Police	\$264.56
08/18/2014	GILLESPIE, PATRICK	9173	630	City Of Chicago Police	\$4.00
08/18/2014	GILLESPIE, PATRICK	9173	630	City Of Chicago Police	\$4.00
03/31/2015	GIBSON, DELORES	9161	171	City Of Chicago Police	\$211.76
03/31/2015	GIBSON, DELORES	9161	171	City Of Chicago Police	\$4.00
03/31/2015	GIBSON, DELORES	9161	171	City Of Chicago Police	\$0.42
03/31/2015	GIBSON, DELORES	9161	171	City Of Chicago Police	\$213.56
03/31/2015	GIBSON, DELORES	9161	171	City Of Chicago Police	\$4.00
03/31/2015	GIBSON, DELORES	9161	171	City Of Chicago Police	\$0.43
03/31/2015	GIBSON, DELORES	9161	171	City Of Chicago Police	\$220.27
03/31/2015	GIBSON, DELORES	9161	171	City Of Chicago Police	\$4.00
03/31/2015	GIBSON, DELORES	9161	171	City Of Chicago Police	\$0.43
03/31/2015	GIBSON, DELORES	9161	171	City Of Chicago Police	\$211.35
03/31/2015	GIBSON, DELORES	9161	171	City Of Chicago Police	\$4.00

Incident Date	Claimant	Rank	Unit of Assignment	Insured	Total to be Paid
03/31/2015	GIBSON, DELORES	9161	171	City Of Chicago Police	\$0.42
03/31/2015	GIBSON, DELORES	9161	171	City Of Chicago Police	\$256.30
03/31/2015	GIBSON, DELORES	9161	171	City Of Chicago Police	\$216.14
03/31/2015	GIBSON, DELORES	9161	171	City Of Chicago Police	\$4.00
03/31/2015	GIBSON, DELORES	9161	171	City Of Chicago Police	\$0.42
03/31/2015	GIBSON, DELORES	9161	171	City Of Chicago Police	\$4.00
03/31/2015	GIBSON, DELORES	9161	171	City Of Chicago Police	\$0.50
03/31/2015	GIBSON, DELORES	9161	171	City Of Chicago Police	\$214.23
03/31/2015	GIBSON, DELORES	9161	171	City Of Chicago Police	\$4.00
03/31/2015	GIBSON, DELORES	9161	171	City Of Chicago Police	\$0.42
03/31/2015	GIBSON, DELORES	9161	171	City Of Chicago Police	\$257.96
03/31/2015	GIBSON, DELORES	9161	171	City Of Chicago Police	\$4.00
03/31/2015	GIBSON, DELORES	9161	171	City Of Chicago Police	\$0.51
03/31/2015	GIBSON, DELORES	9161	171	City Of Chicago Police	\$1.29
03/31/2015	GIBSON, DELORES	9161	171	City Of Chicago Police	\$211.76
03/31/2015	GIBSON, DELORES	9161	171	City Of Chicago Police	\$4.00
03/31/2015	GIBSON, DELORES	9161	171	City Of Chicago Police	\$0.42
03/31/2015	GIBSON, DELORES	9161	171	City Of Chicago Police	\$257.96
03/31/2015	GIBSON, DELORES	9161	171	City Of Chicago Police	\$4.00
03/31/2015	GIBSON, DELORES	9161	171	City Of Chicago Police	\$0.51
03/31/2015	GIBSON, DELORES	9161	171	City Of Chicago Police	\$25.65
03/31/2015	GIBSON, DELORES	9161	171	City Of Chicago Police	\$4.00
03/31/2015	GIBSON, DELORES	9161	171	City Of Chicago Police	\$0.23
03/31/2015	GIBSON, DELORES	9161	171	City Of Chicago Police	\$144.44
03/31/2015	GIBSON, DELORES	9161	171	City Of Chicago Police	\$4.00
08/08/2015	GIANNOS, ELIAS	9161		City Of Chicago Police	\$57.91
08/08/2015	GIANNOS, ELIAS	9161		City Of Chicago Police	\$222.49
08/08/2015	GIANNOS, ELIAS	9161		City Of Chicago Police	\$4.00
08/08/2015	GIANNOS, ELIAS	9161		City Of Chicago Police	\$0.44
08/08/2015	GIANNOS, ELIAS	9161		City Of Chicago Police	\$0.52
08/08/2015	GIANNOS, ELIAS	9161		City Of Chicago Police	\$4.00
08/08/2015	GIANNOS, ELIAS	9161		City Of Chicago Police	\$0.52
08/08/2015	GIANNOS, ELIAS	9161		City Of Chicago Police	\$262.09

3/16/2016

REPORTS OF COMMITTEES

19805

Incident Date	Claimant	Rank	Unit of Assignment	Insured	Total to be Paid
08/08/2015	GIANNOS, ELIAS	9161		City Of Chicago Police	\$4.00
08/08/2015	GIANNOS, ELIAS	9161		City Of Chicago Police	\$262.09
02/05/2015	GHUSAIN, KASSIM	9161	003	City Of Chicago Police	\$84.00
02/05/2015	GHUSAIN, KASSIM	9161	003	City Of Chicago Police	\$13.00
02/05/2015	GHUSAIN, KASSIM	9161	003	City Of Chicago Police	\$99.50
02/05/2015	GHUSAIN, KASSIM	9161	003	City Of Chicago Police	\$39.79
02/05/2015	GHUSAIN, KASSIM	9161	003	City Of Chicago Police	\$0.59
02/05/2015	GHUSAIN, KASSIM	9161	003	City Of Chicago Police	\$4.00
02/05/2015	GHUSAIN, KASSIM	9161	003	City Of Chicago Police	\$40.16
02/05/2015	GHUSAIN, KASSIM	9161	003	City Of Chicago Police	\$304.97
02/05/2015	GHUSAIN, KASSIM	9161	003	City Of Chicago Police	\$4.00
02/05/2015	GHUSAIN, KASSIM	9161	003	City Of Chicago Police	\$285.33
12/16/2015	GAWLICKI, LISA	9161	017	City Of Chicago Police	\$0.43
12/16/2015	GAWLICKI, LISA	9161	017	City Of Chicago Police	\$200.05
12/16/2015	GAWLICKI, LISA	9161	017	City Of Chicago Police	\$4.00
12/16/2015	GAWLICKI, LISA	9161	017	City Of Chicago Police	\$249.87
12/16/2015	GAWLICKI, LISA	9161	017	City Of Chicago Police	\$0.49
12/16/2015	GAWLICKI, LISA	9161	017	City Of Chicago Police	\$4.00
12/16/2015	GAWLICKI, LISA	9161	017	City Of Chicago Police	\$249.87
12/16/2015	GAWLICKI, LISA	9161	017	City Of Chicago Police	\$4.00
12/16/2015	GAWLICKI, LISA	9161	017	City Of Chicago Police	\$220.83
12/16/2015	GAWLICKI, LISA	9161	017	City Of Chicago Police	\$0.43
12/16/2015	GAWLICKI, LISA	9161	017	City Of Chicago Police	\$4.00
12/16/2015	GAWLICKI, LISA	9161	017	City Of Chicago Police	\$220.83
12/16/2015	GAWLICKI, LISA	9161	017	City Of Chicago Police	\$75.21
12/16/2015	GAWLICKI, LISA	9161	017	City Of Chicago Police	\$0.34
12/16/2015	GAWLICKI, LISA	9161	017	City Of Chicago Police	\$4.00

19806

JOURNAL--CITY COUNCIL--CHICAGO

3/16/2016

3/16/2016

REPORTS OF COMMITTEES

19807

Incident Date	Claimant	Rank	Unit of Assignment	Insured	Total to be Paid
12/16/2015	GAWLICKI, LISA	9161	017	City Of Chicago Police	\$174.63
12/16/2015	GAWLICKI, LISA	9161	017	City Of Chicago Police	\$0.38
12/16/2015	GAWLICKI, LISA	9161	017	City Of Chicago Police	\$4.00
12/16/2015	GAWLICKI, LISA	9161	017	City Of Chicago Police	\$4.00
12/16/2015	GAWLICKI, LISA	9161	017	City Of Chicago Police	\$0.82
12/16/2015	GAWLICKI, LISA	9161	017	City Of Chicago Police	\$194.37
12/16/2015	GAWLICKI, LISA	9161	017	City Of Chicago Police	\$4.00
12/16/2015	GAWLICKI, LISA	9161	017	City Of Chicago Police	\$2.11
12/16/2015	GAWLICKI, LISA	9161	017	City Of Chicago Police	\$0.49
01/19/2016	GAUD, SALVADOR	9161	015	City Of Chicago Police	\$4.00
01/19/2016	GAUD, SALVADOR	9161	015	City Of Chicago Police	\$4.00
01/19/2016	GAUD, SALVADOR	9161	015	City Of Chicago Police	\$204.40
01/19/2016	GAUD, SALVADOR	9161	015	City Of Chicago Police	\$4.00
01/19/2016	GAUD, SALVADOR	9161	015	City Of Chicago Police	\$204.40
01/19/2016	GAUD, SALVADOR	9161	015	City Of Chicago Police	\$4.00
01/19/2016	GAUD, SALVADOR	9161	015	City Of Chicago Police	\$281.57
01/19/2016	GAUD, SALVADOR	9161	015	City Of Chicago Police	\$4.00
01/19/2016	GAUD, SALVADOR	9161	015	City Of Chicago Police	\$4.00
01/19/2016	GAUD, SALVADOR	9161	015	City Of Chicago Police	\$204.40
01/19/2016	GAUD, SALVADOR	9161	015	City Of Chicago Police	\$4.00
01/19/2016	GAUD, SALVADOR	9161	015	City Of Chicago Police	\$204.40
01/19/2016	GAUD, SALVADOR	9161	015	City Of Chicago Police	\$4.00
01/19/2016	GAUD, SALVADOR	9161	015	City Of Chicago Police	\$204.40
01/19/2016	GAUD, SALVADOR	9161	015	City Of Chicago Police	\$4.00
01/19/2016	GAUD, SALVADOR	9161	015	City Of Chicago Police	\$204.40
01/19/2016	GAUD, SALVADOR	9161	015	City Of Chicago Police	\$4.00
01/19/2016	GAUD, SALVADOR	9161	015	City Of Chicago Police	\$204.40
01/19/2016	GAUD, SALVADOR	9161	015	City Of Chicago Police	\$4.00
01/19/2016	GAUD, SALVADOR	9161	015	City Of Chicago Police	\$204.40
01/19/2016	GAUD, SALVADOR	9161	015	City Of Chicago Police	\$4.00
01/19/2016	GAUD, SALVADOR	9161	015	City Of Chicago Police	\$321.63
01/19/2016	GAUD, SALVADOR	9161	015	City Of Chicago Police	\$6.82
01/19/2016	GAUD, SALVADOR	9161	015	City Of Chicago Police	\$204.40

19808

JOURNAL--CITY COUNCIL--CHICAGO

3/16/2016

Incident Date	Claimant	Rank	Unit of Assignment	Insured	Total to be Paid
01/19/2016	GAUD, SALVADOR	9161	015	City Of Chicago Police	\$4.00
01/19/2016	GAUD, SALVADOR	9161	015	City Of Chicago Police	\$88.59
01/19/2016	GAUD, SALVADOR	9161	015	City Of Chicago Police	\$4.00
01/19/2016	GAUD, SALVADOR	9161	015	City Of Chicago Police	\$5.02
01/19/2016	GAUD, SALVADOR	9161	015	City Of Chicago Police	\$120.32
01/19/2016	GAUD, SALVADOR	9161	015	City Of Chicago Police	\$4.00
05/10/2014	GARZA, NORA	9161	044	City Of Chicago Police	\$4.00
11/11/2015	GARZA, MICHAEL	9161		City Of Chicago Police	\$440.97
11/11/2015	GARZA, MICHAEL	9161		City Of Chicago Police	\$4.00
11/11/2015	GARZA, MICHAEL	9161		City Of Chicago Police	\$0.47
11/11/2015	GARZA, MICHAEL	9161		City Of Chicago Police	\$185.76
11/11/2015	GARZA, MICHAEL	9161		City Of Chicago Police	\$4.00
11/11/2015	GARZA, MICHAEL	9161		City Of Chicago Police	\$0.20
11/11/2015	GARZA, MICHAEL	9161		City Of Chicago Police	\$79.51
11/11/2015	GARZA, MICHAEL	9161		City Of Chicago Police	\$4.00
11/11/2015	GARZA, MICHAEL	9161		City Of Chicago Police	\$0.09
11/11/2015	GARZA, MICHAEL	9161		City Of Chicago Police	\$168.18
11/11/2015	GARZA, MICHAEL	9161		City Of Chicago Police	\$4.00
11/11/2015	GARZA, MICHAEL	9161		City Of Chicago Police	\$0.18
11/11/2015	GARZA, MICHAEL	9161		City Of Chicago Police	\$168.18
11/11/2015	GARZA, MICHAEL	9161		City Of Chicago Police	\$4.00
11/11/2015	GARZA, MICHAEL	9161		City Of Chicago Police	\$0.18
11/11/2015	GARZA, MICHAEL	9161		City Of Chicago Police	\$214.95
11/11/2015	GARZA, MICHAEL	9161		City Of Chicago Police	\$4.00
11/11/2015	GARZA, MICHAEL	9161		City Of Chicago Police	\$0.23
11/11/2015	GARZA, MICHAEL	9161		City Of Chicago Police	\$168.18
11/11/2015	GARZA, MICHAEL	9161		City Of Chicago Police	\$4.00
11/11/2015	GARZA, MICHAEL	9161		City Of Chicago Police	\$0.18
11/11/2015	GARZA, MICHAEL	9161		City Of Chicago Police	\$185.40
11/11/2015	GARZA, MICHAEL	9161		City Of Chicago Police	\$4.00
11/11/2015	GARZA, MICHAEL	9161		City Of Chicago Police	\$0.20
11/11/2015	GARZA, MICHAEL	9161		City Of Chicago Police	\$185.76
11/11/2015	GARZA, MICHAEL	9161		City Of Chicago Police	\$4.00

3/16/2016

REPORTS OF COMMITTEES

19809

Incident Date	Claimant	Rank	Unit of Assignment	Insured	Total to be Paid
11/11/2015	GARZA, MICHAEL	9161		City Of Chicago Police	\$0.20
11/11/2015	GARZA, MICHAEL	9161		City Of Chicago Police	\$168.18
11/11/2015	GARZA, MICHAEL	9161		City Of Chicago Police	\$4.00
11/11/2015	GARZA, MICHAEL	9161		City Of Chicago Police	\$0.18
11/11/2015	GARZA, MICHAEL	9161		City Of Chicago Police	\$116.27
11/11/2015	GARZA, MICHAEL	9161		City Of Chicago Police	\$4.00
11/11/2015	GARZA, MICHAEL	9161		City Of Chicago Police	\$0.12
11/11/2015	GARZA, MICHAEL	9161		City Of Chicago Police	\$214.53
11/11/2015	GARZA, MICHAEL	9161		City Of Chicago Police	\$4.00
11/11/2015	GARZA, MICHAEL	9161		City Of Chicago Police	\$0.23
11/11/2015	GARZA, MICHAEL	9161		City Of Chicago Police	\$214.53
11/11/2015	GARZA, MICHAEL	9161		City Of Chicago Police	\$4.00
11/11/2015	GARZA, MICHAEL	9161		City Of Chicago Police	\$0.23
11/11/2015	GARZA, MICHAEL	9161		City Of Chicago Police	\$702.98
11/11/2015	GARZA, MICHAEL	9161		City Of Chicago Police	\$4.00
11/11/2015	GARZA, MICHAEL	9161		City Of Chicago Police	\$6.29
11/11/2015	GARZA, MICHAEL	9161		City Of Chicago Police	\$185.76
11/11/2015	GARZA, MICHAEL	9161		City Of Chicago Police	\$4.00
11/11/2015	GARZA, MICHAEL	9161		City Of Chicago Police	\$0.20
11/11/2015	GARZA, MICHAEL	9161		City Of Chicago Police	\$99.76
11/11/2015	GARZA, MICHAEL	9161		City Of Chicago Police	\$4.00
11/11/2015	GARZA, MICHAEL	9161		City Of Chicago Police	\$1.89
11/11/2015	GARZA, MICHAEL	9161		City Of Chicago Police	\$232.20
11/11/2015	GARZA, MICHAEL	9161		City Of Chicago Police	\$4.00
11/11/2015	GARZA, MICHAEL	9161		City Of Chicago Police	\$0.25
11/11/2015	GARZA, MICHAEL	9161		City Of Chicago Police	\$615.00
11/11/2015	GARZA, MICHAEL	9161		City Of Chicago Police	\$4.00
11/11/2015	GARZA, MICHAEL	9161		City Of Chicago Police	\$92.31
11/11/2015	GARZA, MICHAEL	9161		City Of Chicago Police	\$232.20
11/11/2015	GARZA, MICHAEL	9161		City Of Chicago Police	\$4.00
11/11/2015	GARZA, MICHAEL	9161		City Of Chicago Police	\$0.25
10/09/2015	GARIBAY, FORTINO	9161	312	City Of Chicago Police	\$251.14
10/09/2015	GARIBAY, FORTINO	9161	312	City Of Chicago Police	\$0.18

Incident Date	Claimant	Rank	Unit of Assignment	Insured	Total to be Paid
10/09/2015	GARIBAY, FORTINO	9161	312	City Of Chicago Police	\$0.28
10/09/2015	GARIBAY, FORTINO	9161	312	City Of Chicago Police	\$251.14
10/09/2015	GARIBAY, FORTINO	9161	312	City Of Chicago Police	\$4.00
10/09/2015	GARIBAY, FORTINO	9161	312	City Of Chicago Police	\$0.28
10/09/2015	GARIBAY, FORTINO	9161	312	City Of Chicago Police	\$250.80
10/09/2015	GARIBAY, FORTINO	9161	312	City Of Chicago Police	\$4.00
10/09/2015	GARIBAY, FORTINO	9161	312	City Of Chicago Police	\$0.28
10/09/2015	GARIBAY, FORTINO	9161	312	City Of Chicago Police	\$293.42
10/09/2015	GARIBAY, FORTINO	9161	312	City Of Chicago Police	\$4.00
10/09/2015	GARIBAY, FORTINO	9161	312	City Of Chicago Police	\$0.33
10/09/2015	GARIBAY, FORTINO	9161	312	City Of Chicago Police	\$251.14
10/09/2015	GARIBAY, FORTINO	9161	312	City Of Chicago Police	\$4.00
10/09/2015	GARIBAY, FORTINO	9161	312	City Of Chicago Police	\$0.28
10/09/2015	GARIBAY, FORTINO	9161	312	City Of Chicago Police	\$162.72
10/09/2015	GARIBAY, FORTINO	9161	312	City Of Chicago Police	\$4.00
10/09/2015	GARIBAY, FORTINO	9161	312	City Of Chicago Police	\$4.00
09/23/2015	GARFIELD, NICHOLE	9161	044	City Of Chicago Police	\$262.40
09/23/2015	GARFIELD, NICHOLE	9161	044	City Of Chicago Police	\$4.00
09/23/2015	GARFIELD, NICHOLE	9161	044	City Of Chicago Police	\$0.36
09/23/2015	GARFIELD, NICHOLE	9161	044	City Of Chicago Police	\$222.10
09/23/2015	GARFIELD, NICHOLE	9161	044	City Of Chicago Police	\$4.00
09/23/2015	GARFIELD, NICHOLE	9161	044	City Of Chicago Police	\$0.29
09/23/2015	GARFIELD, NICHOLE	9161	044	City Of Chicago Police	\$266.53
09/23/2015	GARFIELD, NICHOLE	9161	044	City Of Chicago Police	\$4.00
09/23/2015	GARFIELD, NICHOLE	9161	044	City Of Chicago Police	\$0.35
09/23/2015	GARFIELD, NICHOLE	9161	044	City Of Chicago Police	\$301.54
09/23/2015	GARFIELD, NICHOLE	9161	044	City Of Chicago Police	\$4.00
09/23/2015	GARFIELD, NICHOLE	9161	044	City Of Chicago Police	\$0.41
09/23/2015	GARFIELD, NICHOLE	9161	044	City Of Chicago Police	\$252.84
09/23/2015	GARFIELD, NICHOLE	9161	044	City Of Chicago Police	\$4.00
09/23/2015	GARFIELD, NICHOLE	9161	044	City Of Chicago Police	\$0.35
09/23/2015	GARFIELD, NICHOLE	9161	044	City Of Chicago Police	\$258.21
09/23/2015	GARFIELD, NICHOLE	9161	044	City Of Chicago Police	\$4.00

19810

JOURNAL--CITY COUNCIL--CHICAGO

3/16/2016

Incident Date	Claimant	Rank	Unit of Assignment	Insured	Total to be Paid
09/23/2015	GARFIELD, NICHOLE	9161	044	City Of Chicago Police	\$0.36
09/23/2015	GARFIELD, NICHOLE	9161	044	City Of Chicago Police	\$262.92
09/23/2015	GARFIELD, NICHOLE	9161	044	City Of Chicago Police	\$4.00
09/23/2015	GARFIELD, NICHOLE	9161	044	City Of Chicago Police	\$0.36
09/23/2015	GARFIELD, NICHOLE	9161	044	City Of Chicago Police	\$259.46
09/23/2015	GARFIELD, NICHOLE	9161	044	City Of Chicago Police	\$4.00
09/23/2015	GARFIELD, NICHOLE	9161	044	City Of Chicago Police	\$0.35
09/23/2015	GARFIELD, NICHOLE	9161	044	City Of Chicago Police	\$216.14
09/23/2015	GARFIELD, NICHOLE	9161	044	City Of Chicago Police	\$4.00
09/23/2015	GARFIELD, NICHOLE	9161	044	City Of Chicago Police	\$0.30
09/23/2015	GARFIELD, NICHOLE	9161	044	City Of Chicago Police	\$4.00
09/23/2015	GARFIELD, NICHOLE	9161	044	City Of Chicago Police	\$64.56
09/23/2015	GARFIELD, NICHOLE	9161	044	City Of Chicago Police	\$4.00
09/23/2015	GARFIELD, NICHOLE	9161	044	City Of Chicago Police	\$19.83
09/23/2015	GARFIELD, NICHOLE	9161	044	City Of Chicago Police	\$264.84
09/23/2015	GARFIELD, NICHOLE	9161	044	City Of Chicago Police	\$4.00
09/23/2015	GARFIELD, NICHOLE	9161	044	City Of Chicago Police	\$0.36
09/23/2015	GARFIELD, NICHOLE	9161	044	City Of Chicago Police	\$262.92
09/23/2015	GARFIELD, NICHOLE	9161	044	City Of Chicago Police	\$4.00
09/23/2015	GARFIELD, NICHOLE	9161	044	City Of Chicago Police	\$0.36
09/23/2015	GARFIELD, NICHOLE	9161	044	City Of Chicago Police	\$259.46
09/23/2015	GARFIELD, NICHOLE	9161	044	City Of Chicago Police	\$4.00
09/23/2015	GARFIELD, NICHOLE	9161	044	City Of Chicago Police	\$0.35
09/23/2015	GARFIELD, NICHOLE	9161	044	City Of Chicago Police	\$4.00
09/23/2015	GARFIELD, NICHOLE	9161	044	City Of Chicago Police	\$201.62
09/23/2015	GARFIELD, NICHOLE	9161	044	City Of Chicago Police	\$46.04
09/23/2015	GARFIELD, NICHOLE	9161	044	City Of Chicago Police	\$4.00
09/23/2015	GARFIELD, NICHOLE	9161	044	City Of Chicago Police	\$1.38
09/23/2015	GARFIELD, NICHOLE	9161	044	City Of Chicago Police	\$253.27
09/23/2015	GARFIELD, NICHOLE	9161	044	City Of Chicago Police	\$4.00
09/23/2015	GARFIELD, NICHOLE	9161	044	City Of Chicago Police	\$0.35
09/23/2015	GARFIELD, NICHOLE	9161	044	City Of Chicago Police	\$262.40
09/23/2015	GARFIELD, NICHOLE	9161	044	City Of Chicago Police	\$4.00

3/16/2016

REPORTS OF COMMITTEES

19811

19812

JOURNAL--CITY COUNCIL--CHICAGO

3/16/2016

Incident Date	Claimant	Rank	Unit of Assignment	Insured	Total to be Paid
09/23/2015	GARFIELD, NICHOLE	9161	044	City Of Chicago Police	\$0.36
09/23/2015	GARFIELD, NICHOLE	9161	044	City Of Chicago Police	\$252.84
09/23/2015	GARFIELD, NICHOLE	9161	044	City Of Chicago Police	\$4.00
09/23/2015	GARFIELD, NICHOLE	9161	044	City Of Chicago Police	\$0.35
09/23/2015	GARFIELD, NICHOLE	9161	044	City Of Chicago Police	\$259.46
09/23/2015	GARFIELD, NICHOLE	9161	044	City Of Chicago Police	\$4.00
09/23/2015	GARFIELD, NICHOLE	9161	044	City Of Chicago Police	\$0.35
12/25/2014	GARDNER, RODERICK	9171		City Of Chicago Police	\$4.00
12/25/2014	GARDNER, RODERICK	9171		City Of Chicago Police	\$0.34
12/25/2014	GARDNER, RODERICK	9171		City Of Chicago Police	\$0.35
12/25/2014	GARDNER, RODERICK	9171		City Of Chicago Police	\$0.34
12/25/2014	GARDNER, RODERICK	9171		City Of Chicago Police	\$4.00
12/25/2014	GARDNER, RODERICK	9171		City Of Chicago Police	\$4.00
05/08/2015	GARCIA, SALVADOR	9171		City Of Chicago Police	\$34.20
05/08/2015	GARCIA, SALVADOR	9171		City Of Chicago Police	\$4.00
05/08/2015	GARCIA, SALVADOR	9171		City Of Chicago Police	\$9.57
05/08/2015	GARCIA, SALVADOR	9171		City Of Chicago Police	\$4.00
05/08/2015	GARCIA, SALVADOR	9171		City Of Chicago Police	\$39.01
05/08/2015	GARCIA, SALVADOR	9171		City Of Chicago Police	\$4.00
06/18/2015	GARCIA, RICKY	9161	007	City Of Chicago Police	\$124.65
06/18/2015	GARCIA, RICKY	9161	007	City Of Chicago Police	\$2.36
06/18/2015	GARCIA, RICKY	9161	007	City Of Chicago Police	\$4.00
12/21/2014	GARCIA, ADOLFO	9161	701	City Of Chicago Police	\$230.27
12/21/2014	GARCIA, ADOLFO	9161	701	City Of Chicago Police	\$232.20
12/21/2014	GARCIA, ADOLFO	9161	701	City Of Chicago Police	\$4.00
12/21/2014	GARCIA, ADOLFO	9161	701	City Of Chicago Police	\$0.25
12/21/2014	GARCIA, ADOLFO	9161	701	City Of Chicago Police	\$4.00
12/21/2014	GARCIA, ADOLFO	9161	701	City Of Chicago Police	\$0.25
12/21/2014	GARCIA, ADOLFO	9161	701	City Of Chicago Police	\$229.82
12/21/2014	GARCIA, ADOLFO	9161	701	City Of Chicago Police	\$4.00
12/21/2014	GARCIA, ADOLFO	9161	701	City Of Chicago Police	\$0.25
12/21/2014	GARCIA, ADOLFO	9161	701	City Of Chicago Police	\$139.05
12/21/2014	GARCIA, ADOLFO	9161	701	City Of Chicago Police	\$0.15

Incident Date	Claimant	Rank	Unit of Assignment	Insured	Total to be Paid
12/21/2014	GARCIA, ADOLFO	9161	701	City Of Chicago Police	\$229.82
12/21/2014	GARCIA, ADOLFO	9161	701	City Of Chicago Police	\$4.00
12/21/2014	GARCIA, ADOLFO	9161	701	City Of Chicago Police	\$0.25
12/21/2014	GARCIA, ADOLFO	9161	701	City Of Chicago Police	\$21.84
12/21/2014	GARCIA, ADOLFO	9161	701	City Of Chicago Police	\$0.04
12/21/2014	GARCIA, ADOLFO	9161	701	City Of Chicago Police	\$7.72
12/21/2014	GARCIA, ADOLFO	9161	701	City Of Chicago Police	\$4.00
12/21/2014	GARCIA, ADOLFO	9161	701	City Of Chicago Police	\$1.15
12/21/2014	GARCIA, ADOLFO	9161	701	City Of Chicago Police	\$181.54
12/21/2014	GARCIA, ADOLFO	9161	701	City Of Chicago Police	\$4.00
12/21/2014	GARCIA, ADOLFO	9161	701	City Of Chicago Police	\$0.20
12/21/2014	GARCIA, ADOLFO	9161	701	City Of Chicago Police	\$229.82
12/21/2014	GARCIA, ADOLFO	9161	701	City Of Chicago Police	\$4.00
12/21/2014	GARCIA, ADOLFO	9161	701	City Of Chicago Police	\$0.25
12/21/2014	GARCIA, ADOLFO	9161	701	City Of Chicago Police	\$59.93
12/21/2014	GARCIA, ADOLFO	9161	701	City Of Chicago Police	\$75.74
12/21/2014	GARCIA, ADOLFO	9161	701	City Of Chicago Police	\$222.10
12/21/2014	GARCIA, ADOLFO	9161	701	City Of Chicago Police	\$4.00
12/21/2014	GARCIA, ADOLFO	9161	701	City Of Chicago Police	\$0.25
12/21/2014	GARCIA, ADOLFO	9161	701	City Of Chicago Police	\$229.82
12/21/2014	GARCIA, ADOLFO	9161	701	City Of Chicago Police	\$4.00
12/21/2014	GARCIA, ADOLFO	9161	701	City Of Chicago Police	\$0.25
12/21/2014	GARCIA, ADOLFO	9161	701	City Of Chicago Police	\$244.76
12/21/2014	GARCIA, ADOLFO	9161	701	City Of Chicago Police	\$4.00
12/21/2014	GARCIA, ADOLFO	9161	701	City Of Chicago Police	\$0.26
12/21/2014	GARCIA, ADOLFO	9161	701	City Of Chicago Police	\$185.40
12/21/2014	GARCIA, ADOLFO	9161	701	City Of Chicago Police	\$4.00
12/21/2014	GARCIA, ADOLFO	9161	701	City Of Chicago Police	\$0.20
12/21/2014	GARCIA, ADOLFO	9161	701	City Of Chicago Police	\$229.82
12/21/2014	GARCIA, ADOLFO	9161	701	City Of Chicago Police	\$4.00
12/21/2014	GARCIA, ADOLFO	9161	701	City Of Chicago Police	\$0.25
12/21/2014	GARCIA, ADOLFO	9161	701	City Of Chicago Police	\$232.20
12/21/2014	GARCIA, ADOLFO	9161	701	City Of Chicago Police	\$4.00

3/16/2016

REPORTS OF COMMITTEES

19813

19814

JOURNAL--CITY COUNCIL--CHICAGO

3/16/2016

Incident Date	Claimant	Rank	Unit of Assignment	Insured	Total to be Paid
12/21/2014	GARCIA, ADOLFO	9161	701	City Of Chicago Police	\$0.25
12/21/2014	GARCIA, ADOLFO	9161	701	City Of Chicago Police	\$232.20
12/21/2014	GARCIA, ADOLFO	9161	701	City Of Chicago Police	\$4.00
12/21/2014	GARCIA, ADOLFO	9161	701	City Of Chicago Police	\$0.25
12/21/2014	GARCIA, ADOLFO	9161	701	City Of Chicago Police	\$123.35
12/21/2014	GARCIA, ADOLFO	9161	701	City Of Chicago Police	\$4.00
12/21/2014	GARCIA, ADOLFO	9161	701	City Of Chicago Police	\$0.14
12/21/2014	GARCIA, ADOLFO	9161	701	City Of Chicago Police	\$185.40
12/21/2014	GARCIA, ADOLFO	9161	701	City Of Chicago Police	\$4.00
12/21/2014	GARCIA, ADOLFO	9161	701	City Of Chicago Police	\$0.25
12/21/2014	GARCIA, ADOLFO	9161	701	City Of Chicago Police	\$0.20
12/21/2014	GARCIA, ADOLFO	9161	701	City Of Chicago Police	\$229.82
12/21/2014	GARCIA, ADOLFO	9161	701	City Of Chicago Police	\$4.00
07/01/2015	GAMEZ, ISRAEL	9161		City Of Chicago Police	\$218.94
07/01/2015	GAMEZ, ISRAEL	9161		City Of Chicago Police	\$0.43
07/01/2015	GAMEZ, ISRAEL	9161		City Of Chicago Police	\$4.00
08/18/2015	GALLAPO, JOSEPH	9161	020	City Of Chicago Police	\$53.08
08/18/2015	GALLAPO, JOSEPH	9161	020	City Of Chicago Police	\$4.00
08/18/2015	GALLAPO, JOSEPH	9161	020	City Of Chicago Police	\$0.47
08/18/2015	GALLAPO, JOSEPH	9161	020	City Of Chicago Police	\$53.08
08/18/2015	GALLAPO, JOSEPH	9161	020	City Of Chicago Police	\$4.00
08/18/2015	GALLAPO, JOSEPH	9161	020	City Of Chicago Police	\$0.47
08/18/2015	GALLAPO, JOSEPH	9161	020	City Of Chicago Police	\$109.11
01/28/2014	GALIARDO, LESLIE	9161	016	City Of Chicago Police	\$16.23
04/08/2006	Fuller, Stephen B	P	00018	City Of Chicago Police	\$0.58
04/08/2006	Fuller, Stephen B	P	00018	City Of Chicago Police	\$0.44
04/08/2006	Fuller, Stephen B	P	00018	City Of Chicago Police	\$0.55
04/08/2006	Fuller, Stephen B	P	00018	City Of Chicago Police	\$4.00
04/08/2006	Fuller, Stephen B	P	00018	City Of Chicago Police	\$0.62
04/08/2006	Fuller, Stephen B	P	00018	City Of Chicago Police	\$4.00
04/08/2006	Fuller, Stephen B	P	00018	City Of Chicago Police	\$0.39
04/08/2006	Fuller, Stephen B	P	00018	City Of Chicago Police	\$4.00
04/08/2006	Fuller, Stephen B	P	00018	City Of Chicago Police	\$0.54

3/16/2016

REPORTS OF COMMITTEES

19815

Incident Date	Claimant	Rank	Unit of Assignment	Insured	Total to be Paid
04/08/2006	Fuller, Stephen B	P	00018	City Of Chicago Police	\$4.00
04/08/2006	Fuller, Stephen B	P	00018	City Of Chicago Police	\$4.00
04/08/2006	Fuller, Stephen B	P	00018	City Of Chicago Police	\$0.54
04/08/2006	Fuller, Stephen B	P	00018	City Of Chicago Police	\$4.00
04/08/2006	Fuller, Stephen B	P	00018	City Of Chicago Police	\$0.53
04/08/2006	Fuller, Stephen B	P	00018	City Of Chicago Police	\$4.00
04/08/2006	Fuller, Stephen B	P	00018	City Of Chicago Police	\$0.63
04/08/2006	Fuller, Stephen B	P	00018	City Of Chicago Police	\$4.00
04/08/2006	Fuller, Stephen B	P	00018	City Of Chicago Police	\$0.63
04/08/2006	Fuller, Stephen B	P	00018	City Of Chicago Police	\$4.00
04/08/2006	Fuller, Stephen B	P	00018	City Of Chicago Police	\$4.00
12/22/2015	FURLET, MILES	9161	044	City Of Chicago Police	\$35.75
12/22/2015	FURLET, MILES	9161	044	City Of Chicago Police	\$767.34
12/22/2015	FURLET, MILES	9161	044	City Of Chicago Police	\$86.69
09/11/2015	FRIEL, DAVID	9171		City Of Chicago Police	\$259.87
09/11/2015	FRIEL, DAVID	9171		City Of Chicago Police	\$4.00
09/11/2015	FRIEL, DAVID	9171		City Of Chicago Police	\$0.51
09/11/2015	FRIEL, DAVID	9171		City Of Chicago Police	\$88.27
09/11/2015	FRIEL, DAVID	9171		City Of Chicago Police	\$0.34
09/11/2015	FRIEL, DAVID	9171		City Of Chicago Police	\$0.17
09/11/2015	FRIEL, DAVID	9171		City Of Chicago Police	\$174.07
09/11/2015	FRIEL, DAVID	9171		City Of Chicago Police	\$4.00
09/11/2015	FRIEL, DAVID	9171		City Of Chicago Police	\$4.00
10/10/2014	FRAUSTO, JACQUELYN	9171	011	City Of Chicago Police	\$227.18
10/10/2014	FRAUSTO, JACQUELYN	9171	011	City Of Chicago Police	\$4.00
10/10/2014	FRAUSTO, JACQUELYN	9171	011	City Of Chicago Police	\$0.45
10/10/2014	FRAUSTO, JACQUELYN	9171	011	City Of Chicago Police	\$4.00
10/10/2014	FRAUSTO, JACQUELYN	9171	011	City Of Chicago Police	\$0.60
10/10/2014	FRAUSTO, JACQUELYN	9171	011	City Of Chicago Police	\$4.00
10/10/2014	FRAUSTO, JACQUELYN	9171	011	City Of Chicago Police	\$0.51
10/10/2014	FRAUSTO, JACQUELYN	9171	011	City Of Chicago Police	\$301.86
10/10/2014	FRAUSTO, JACQUELYN	9171	011	City Of Chicago Police	\$256.22
10/10/2014	FRAUSTO, JACQUELYN	9171	011	City Of Chicago Police	\$270.60

Incident Date	Claimant	Rank	Unit of Assignment	Insured	Total to be Paid
10/10/2014	FRAUSTO, JACQUELYN	9171	011	City Of Chicago Police	\$4.00
10/10/2014	FRAUSTO, JACQUELYN	9171	011	City Of Chicago Police	\$0.53
10/10/2014	FRAUSTO, JACQUELYN	9171	011	City Of Chicago Police	\$251.53
10/10/2014	FRAUSTO, JACQUELYN	9171	011	City Of Chicago Police	\$4.00
10/10/2014	FRAUSTO, JACQUELYN	9171	011	City Of Chicago Police	\$0.50
10/10/2014	FRAUSTO, JACQUELYN	9171	011	City Of Chicago Police	\$13.00
10/10/2014	FRAUSTO, JACQUELYN	9171	011	City Of Chicago Police	\$295.82
10/10/2014	FRAUSTO, JACQUELYN	9171	011	City Of Chicago Police	\$4.00
10/10/2014	FRAUSTO, JACQUELYN	9171	011	City Of Chicago Police	\$0.59
10/10/2014	FRAUSTO, JACQUELYN	9171	011	City Of Chicago Police	\$302.42
10/10/2014	FRAUSTO, JACQUELYN	9171	011	City Of Chicago Police	\$4.00
10/10/2014	FRAUSTO, JACQUELYN	9171	011	City Of Chicago Police	\$0.60
10/10/2014	FRAUSTO, JACQUELYN	9171	011	City Of Chicago Police	\$224.40
10/10/2014	FRAUSTO, JACQUELYN	9171	011	City Of Chicago Police	\$4.00
10/10/2014	FRAUSTO, JACQUELYN	9171	011	City Of Chicago Police	\$0.44
10/10/2014	FRAUSTO, JACQUELYN	9171	011	City Of Chicago Police	\$220.58
10/10/2014	FRAUSTO, JACQUELYN	9171	011	City Of Chicago Police	\$4.00
10/10/2014	FRAUSTO, JACQUELYN	9171	011	City Of Chicago Police	\$0.44
10/10/2014	FRAUSTO, JACQUELYN	9171	011	City Of Chicago Police	\$266.78
10/10/2014	FRAUSTO, JACQUELYN	9171	011	City Of Chicago Police	\$4.00
10/10/2014	FRAUSTO, JACQUELYN	9171	011	City Of Chicago Police	\$0.53
10/10/2014	FRAUSTO, JACQUELYN	9171	011	City Of Chicago Police	\$302.42
10/10/2014	FRAUSTO, JACQUELYN	9171	011	City Of Chicago Police	\$4.00
10/10/2014	FRAUSTO, JACQUELYN	9171	011	City Of Chicago Police	\$0.60
10/10/2014	FRAUSTO, JACQUELYN	9171	011	City Of Chicago Police	\$256.22
10/10/2014	FRAUSTO, JACQUELYN	9171	011	City Of Chicago Police	\$4.00
10/10/2014	FRAUSTO, JACQUELYN	9171	011	City Of Chicago Police	\$0.51
10/10/2014	FRAUSTO, JACQUELYN	9171	011	City Of Chicago Police	\$342.02
10/10/2014	FRAUSTO, JACQUELYN	9171	011	City Of Chicago Police	\$4.00
10/10/2014	FRAUSTO, JACQUELYN	9171	011	City Of Chicago Police	\$0.68
06/02/2015	FRANO JR, WAYNE	9161	044	City Of Chicago Police	\$241.19
06/02/2015	FRANO JR, WAYNE	9161	044	City Of Chicago Police	\$1.83
06/02/2015	FRANO JR, WAYNE	9161	044	City Of Chicago Police	\$2.16

19816

JOURNAL--CITY COUNCIL--CHICAGO

3/16/2016

3/16/2016

REPORTS OF COMMITTEES

19817

Incident Date	Claimant	Rank	Unit of Assignment	Insured	Total to be Paid
06/02/2015	FRANO JR, WAYNE	9161	044	City Of Chicago Police	\$265.99
06/02/2015	FRANO JR, WAYNE	9161	044	City Of Chicago Police	\$4.00
06/02/2015	FRANO JR, WAYNE	9161	044	City Of Chicago Police	\$0.52
06/02/2015	FRANO JR, WAYNE	9161	044	City Of Chicago Police	\$369.25
06/02/2015	FRANO JR, WAYNE	9161	044	City Of Chicago Police	\$4.00
06/02/2015	FRANO JR, WAYNE	9161	044	City Of Chicago Police	\$0.72
06/02/2015	FRANO JR, WAYNE	9161	044	City Of Chicago Police	\$620.38
06/02/2015	FRANO JR, WAYNE	9161	044	City Of Chicago Police	\$4.00
06/02/2015	FRANO JR, WAYNE	9161	044	City Of Chicago Police	\$1.22
06/02/2015	FRANO JR, WAYNE	9161	044	City Of Chicago Police	\$118.42
06/02/2015	FRANO JR, WAYNE	9161	044	City Of Chicago Police	\$4.00
06/02/2015	FRANO JR, WAYNE	9161	044	City Of Chicago Police	\$1.06
06/02/2015	FRANO JR, WAYNE	9161	044	City Of Chicago Police	\$4.00
06/02/2015	FRANO JR, WAYNE	9161	044	City Of Chicago Police	\$0.52
06/02/2015	FRANO JR, WAYNE	9161	044	City Of Chicago Police	\$4.00
06/02/2015	FRANO JR, WAYNE	9161	044	City Of Chicago Police	\$0.52
06/02/2015	FRANO JR, WAYNE	9161	044	City Of Chicago Police	\$4.00
06/02/2015	FRANO JR, WAYNE	9161	044	City Of Chicago Police	\$0.52
06/02/2015	FRANO JR, WAYNE	9161	044	City Of Chicago Police	\$4.00
06/02/2015	FRANO JR, WAYNE	9161	044	City Of Chicago Police	\$0.52
06/02/2015	FRANO JR, WAYNE	9161	044	City Of Chicago Police	\$4.00
06/02/2015	FRANO JR, WAYNE	9161	044	City Of Chicago Police	\$0.52
06/02/2015	FRANO JR, WAYNE	9161	044	City Of Chicago Police	\$4.00
06/02/2015	FRANO JR, WAYNE	9161	044	City Of Chicago Police	\$0.52
06/02/2015	FRANO JR, WAYNE	9161	044	City Of Chicago Police	\$4.00
06/02/2015	FRANO JR, WAYNE	9161	044	City Of Chicago Police	\$1.68
06/02/2015	FRANO JR, WAYNE	9161	044	City Of Chicago Police	\$4.00
06/02/2015	FRANO JR, WAYNE	9161	044	City Of Chicago Police	\$0.52
06/02/2015	FRANO JR, WAYNE	9161	044	City Of Chicago Police	\$4.00
06/02/2015	FRANO JR, WAYNE	9161	044	City Of Chicago Police	\$0.52
06/02/2015	FRANO JR, WAYNE	9161	044	City Of Chicago Police	\$4.00

19818

JOURNAL--CITY COUNCIL--CHICAGO

3/16/2016

Incident Date	Claimant	Rank	Unit of Assignment	Insured	Total to be Paid
06/02/2015	FRANO JR, WAYNE	9161	044	City Of Chicago Police	\$0.52
06/02/2015	FRANO JR, WAYNE	9161	044	City Of Chicago Police	\$4.00
06/02/2015	FRANO JR, WAYNE	9161	044	City Of Chicago Police	\$4.00
07/15/2015	FRANCO, LINDEN	9161		City Of Chicago Police	\$306.63
07/15/2015	FRANCO, LINDEN	9161		City Of Chicago Police	\$4.00
07/15/2015	FRANCO, LINDEN	9161		City Of Chicago Police	\$0.60
07/15/2015	FRANCO, LINDEN	9161		City Of Chicago Police	\$381.87
07/15/2015	FRANCO, LINDEN	9161		City Of Chicago Police	\$4.00
07/15/2015	FRANCO, LINDEN	9161		City Of Chicago Police	\$0.75
07/15/2015	FRANCO, LINDEN	9161		City Of Chicago Police	\$615.00
07/15/2015	FRANCO, LINDEN	9161		City Of Chicago Police	\$4.00
07/15/2015	FRANCO, LINDEN	9161		City Of Chicago Police	\$114.23
07/15/2015	FRANCO, LINDEN	9161		City Of Chicago Police	\$306.63
07/15/2015	FRANCO, LINDEN	9161		City Of Chicago Police	\$4.00
07/15/2015	FRANCO, LINDEN	9161		City Of Chicago Police	\$0.60
07/15/2015	FRANCO, LINDEN	9161		City Of Chicago Police	\$306.63
07/15/2015	FRANCO, LINDEN	9161		City Of Chicago Police	\$4.00
07/15/2015	FRANCO, LINDEN	9161		City Of Chicago Police	\$0.60
07/15/2015	FRANCO, LINDEN	9161		City Of Chicago Police	\$225.00
07/15/2015	FRANCO, LINDEN	9161		City Of Chicago Police	\$110.00
07/15/2015	FRANCO, LINDEN	9161		City Of Chicago Police	\$110.00
07/15/2015	FRANCO, LINDEN	9161		City Of Chicago Police	\$335.67
07/15/2015	FRANCO, LINDEN	9161		City Of Chicago Police	\$4.00
07/15/2015	FRANCO, LINDEN	9161		City Of Chicago Police	\$0.66
07/15/2015	FRANCO, LINDEN	9161		City Of Chicago Police	\$381.87
07/15/2015	FRANCO, LINDEN	9161		City Of Chicago Police	\$4.00
07/15/2015	FRANCO, LINDEN	9161		City Of Chicago Police	\$0.75
07/15/2015	FRANCO, LINDEN	9161		City Of Chicago Police	\$4.00
07/15/2015	FRANCO, LINDEN	9161		City Of Chicago Police	\$0.75
07/15/2015	FRANCO, LINDEN	9161		City Of Chicago Police	\$352.83
07/15/2015	FRANCO, LINDEN	9161		City Of Chicago Police	\$4.00
07/15/2015	FRANCO, LINDEN	9161		City Of Chicago Police	\$0.69
07/15/2015	FRANCO, LINDEN	9161		City Of Chicago Police	\$4.00

Incident Date	Claimant	Rank	Unit of Assignment	Insured	Total to be Paid
07/15/2015	FRANCO, LINDEN	9161		City Of Chicago Police	\$0.49
07/15/2015	FRANCO, LINDEN	9161		City Of Chicago Police	\$16.28
07/15/2015	FRANCO, LINDEN	9161		City Of Chicago Police	\$335.67
07/15/2015	FRANCO, LINDEN	9161		City Of Chicago Police	\$4.00
07/15/2015	FRANCO, LINDEN	9161		City Of Chicago Police	\$0.66
07/15/2015	FRANCO, LINDEN	9161		City Of Chicago Police	\$80.01
07/15/2015	FRANCO, LINDEN	9161		City Of Chicago Police	\$4.00
07/15/2015	FRANCO, LINDEN	9161		City Of Chicago Police	\$306.63
07/15/2015	FRANCO, LINDEN	9161		City Of Chicago Police	\$4.00
07/15/2015	FRANCO, LINDEN	9161		City Of Chicago Police	\$0.60
07/15/2015	FRANCO, LINDEN	9161		City Of Chicago Police	\$339.80
07/15/2015	FRANCO, LINDEN	9161		City Of Chicago Police	\$4.00
07/15/2015	FRANCO, LINDEN	9161		City Of Chicago Police	\$0.67
07/15/2015	FRANCO, LINDEN	9161		City Of Chicago Police	\$352.83
07/15/2015	FRANCO, LINDEN	9161		City Of Chicago Police	\$4.00
07/15/2015	FRANCO, LINDEN	9161		City Of Chicago Police	\$0.69
07/15/2015	FRANCO, LINDEN	9161		City Of Chicago Police	\$381.87
07/15/2015	FRANCO, LINDEN	9161		City Of Chicago Police	\$4.00
07/15/2015	FRANCO, LINDEN	9161		City Of Chicago Police	\$0.75
07/15/2015	FRANCO, LINDEN	9161		City Of Chicago Police	\$381.87
04/03/2013	FOSTER, KEVIN	9161		City Of Chicago Police	\$76.83
01/21/2016	FORD, BRIAN	9161	012	City Of Chicago Police	\$13.20
01/21/2016	FORD, BRIAN	9161	012	City Of Chicago Police	\$0.57
01/21/2016	FORD, BRIAN	9161	012	City Of Chicago Police	\$294.67
01/21/2016	FORD, BRIAN	9161	012	City Of Chicago Police	\$4.00
01/21/2016	FORD, BRIAN	9161	012	City Of Chicago Police	\$4.00
01/21/2016	FORD, BRIAN	9161	012	City Of Chicago Police	\$698.99
01/21/2016	FORD, BRIAN	9161	012	City Of Chicago Police	\$20.08
01/21/2016	FORD, BRIAN	9161	012	City Of Chicago Police	\$4.00
01/21/2016	FORD, BRIAN	9161	012	City Of Chicago Police	\$121.95
01/21/2016	FORD, BRIAN	9161	012	City Of Chicago Police	\$156.87
01/21/2016	FORD, BRIAN	9161	012	City Of Chicago Police	\$4.00
01/21/2016	FORD, BRIAN	9161	012	City Of Chicago Police	\$110.51

3/16/2016

REPORTS OF COMMITTEES

19819

Incident Date	Claimant	Rank	Unit of Assignment	Insured	Total to be Paid
01/21/2016	FORD, BRIAN	9161	012	City Of Chicago Police	\$4.00
01/21/2016	FORD, BRIAN	9161	012	City Of Chicago Police	\$615.00
01/21/2016	FORD, BRIAN	9161	012	City Of Chicago Police	\$0.43
01/21/2016	FORD, BRIAN	9161	012	City Of Chicago Police	\$4.00
01/21/2016	FORD, BRIAN	9161	012	City Of Chicago Police	\$218.36
01/21/2016	FORD, BRIAN	9161	012	City Of Chicago Police	\$0.43
01/21/2016	FORD, BRIAN	9161	012	City Of Chicago Police	\$218.36
01/21/2016	FORD, BRIAN	9161	012	City Of Chicago Police	\$4.00
11/06/2010	FOLINO, ANTHONY	9161		City Of Chicago Police	\$326.12
11/06/2010	FOLINO, ANTHONY	9161		City Of Chicago Police	\$54.93
11/06/2010	FOLINO, ANTHONY	9161		City Of Chicago Police	\$273.00
11/06/2010	FOLINO, ANTHONY	9161		City Of Chicago Police	\$26.48
11/06/2010	FOLINO, ANTHONY	9161		City Of Chicago Police	\$234.80
02/16/2015	FOLINO, ANTHONY	9161		City Of Chicago Police	\$4.00
02/16/2015	FOLINO, ANTHONY	9161		City Of Chicago Police	\$32.58
09/24/2011	FOLEY, KATHLEEN	P.O.	021	City Of Chicago Police	\$419.29
09/24/2011	FOLEY, KATHLEEN	P.O.	021	City Of Chicago Police	\$4.00
09/24/2011	FOLEY, KATHLEEN	P.O.	021	City Of Chicago Police	\$4.00
09/24/2011	FOLEY, KATHLEEN	P.O.	021	City Of Chicago Police	\$51.36
09/24/2011	FOLEY, KATHLEEN	P.O.	021	City Of Chicago Police	\$42.84
09/24/2011	FOLEY, KATHLEEN	P.O.	021	City Of Chicago Police	\$55.98
09/24/2011	FOLEY, KATHLEEN	P.O.	021	City Of Chicago Police	\$382.00
11/13/2015	FOLEY, JAMES	9161		City Of Chicago Police	\$130.20
06/08/2015	FLOWERS, ANTHONY	9165	009	City Of Chicago Police	\$0.55
06/08/2015	FLOWERS, ANTHONY	9165	009	City Of Chicago Police	\$4.00
01/17/2016	FLORES, JULIO	9161		City Of Chicago Police	\$4.00
01/17/2016	FLORES, JULIO	9161		City Of Chicago Police	\$643.00
01/17/2016	FLORES, JULIO	9161		City Of Chicago Police	\$5.86
11/01/2015	FLORES, GABRIEL	9171		City Of Chicago Police	\$2.39
11/01/2015	FLORES, GABRIEL	9171		City Of Chicago Police	\$4.00
11/01/2015	FLORES, GABRIEL	9171		City Of Chicago Police	\$266.96
09/28/2015	FLISK, MARGARET	9171		City Of Chicago Police	\$0.49
09/28/2015	FLISK, MARGARET	9171		City Of Chicago Police	\$4.00

19820

JOURNAL--CITY COUNCIL--CHICAGO

3/16/2016

3/16/2016

REPORTS OF COMMITTEES

19821

Incident Date	Claimant	Rank	Unit of Assignment	Insured	Total to be Paid
09/28/2015	FLISK, MARGARET	9171		City Of Chicago Police	\$0.50
09/28/2015	FLISK, MARGARET	9171		City Of Chicago Police	\$4.00
09/28/2015	FLISK, MARGARET	9171		City Of Chicago Police	\$0.50
09/28/2015	FLISK, MARGARET	9171		City Of Chicago Police	\$4.00
09/28/2015	FLISK, MARGARET	9171		City Of Chicago Police	\$2.99
09/28/2015	FLISK, MARGARET	9171		City Of Chicago Police	\$4.00
09/28/2015	FLISK, MARGARET	9171		City Of Chicago Police	\$0.50
09/28/2015	FLISK, MARGARET	9171		City Of Chicago Police	\$4.00
09/28/2015	FLISK, MARGARET	9171		City Of Chicago Police	\$0.57
09/28/2015	FLISK, MARGARET	9171		City Of Chicago Police	\$4.00
09/28/2015	FLISK, MARGARET	9171		City Of Chicago Police	\$0.48
09/28/2015	FLISK, MARGARET	9171		City Of Chicago Police	\$4.00
09/28/2015	FLISK, MARGARET	9171		City Of Chicago Police	\$0.48
09/28/2015	FLISK, MARGARET	9171		City Of Chicago Police	\$4.00
09/28/2015	FLISK, MARGARET	9171		City Of Chicago Police	\$0.49
09/28/2015	FLISK, MARGARET	9171		City Of Chicago Police	\$4.00
09/28/2015	FLISK, MARGARET	9171		City Of Chicago Police	\$0.48
09/28/2015	FLISK, MARGARET	9171		City Of Chicago Police	\$4.00
09/28/2015	FLISK, MARGARET	9171		City Of Chicago Police	\$0.49
09/28/2015	FLISK, MARGARET	9171		City Of Chicago Police	\$4.00
09/28/2015	FLISK, MARGARET	9171		City Of Chicago Police	\$0.51
09/28/2015	FLISK, MARGARET	9171		City Of Chicago Police	\$4.00
09/28/2015	FLISK, MARGARET	9171		City Of Chicago Police	\$0.49
09/28/2015	FLISK, MARGARET	9171		City Of Chicago Police	\$4.00
09/28/2015	FLISK, MARGARET	9171		City Of Chicago Police	\$0.57
09/28/2015	FLISK, MARGARET	9171		City Of Chicago Police	\$4.00
09/28/2015	FLISK, MARGARET	9171		City Of Chicago Police	\$0.49
09/28/2015	FLISK, MARGARET	9171		City Of Chicago Police	\$4.00
09/28/2015	FLISK, MARGARET	9171		City Of Chicago Police	\$0.51
09/28/2015	FLISK, MARGARET	9171		City Of Chicago Police	\$4.00
09/28/2015	FLISK, MARGARET	9171		City Of Chicago Police	\$1.67
09/28/2015	FLISK, MARGARET	9171		City Of Chicago Police	\$4.00
09/28/2015	FLISK, MARGARET	9171		City Of Chicago Police	\$25.41
09/28/2015	FLISK, MARGARET	9171		City Of Chicago Police	\$4.00
09/28/2015	FLISK, MARGARET	9171		City Of Chicago Police	\$0.49

19822

JOURNAL--CITY COUNCIL--CHICAGO

3/16/2016

Incident Date	Claimant	Rank	Unit of Assignment	Insured	Total to be Paid
09/28/2015	FLISK, MARGARET	9171		City Of Chicago Police	\$4.00
09/28/2015	FLISK, MARGARET	9171		City Of Chicago Police	\$4.00
09/28/2015	FLISK, MARGARET	9171		City Of Chicago Police	\$0.57
11/29/2015	FISCHER, NATALIE	9161		City Of Chicago Police	\$238.80
11/29/2015	FISCHER, NATALIE	9161		City Of Chicago Police	\$0.85
11/29/2015	FISCHER, NATALIE	9161		City Of Chicago Police	\$4.00
11/29/2015	FISCHER, NATALIE	9161		City Of Chicago Police	\$115.20
11/29/2015	FISCHER, NATALIE	9161		City Of Chicago Police	\$4.00
11/29/2015	FISCHER, NATALIE	9161		City Of Chicago Police	\$0.25
11/29/2015	FISCHER, NATALIE	9161		City Of Chicago Police	\$238.80
11/29/2015	FISCHER, NATALIE	9161		City Of Chicago Police	\$4.00
11/29/2015	FISCHER, NATALIE	9161		City Of Chicago Police	\$288.00
11/29/2015	FISCHER, NATALIE	9161		City Of Chicago Police	\$4.00
11/29/2015	FISCHER, NATALIE	9161		City Of Chicago Police	\$12.24
11/29/2015	FISCHER, NATALIE	9161		City Of Chicago Police	\$87.87
11/29/2015	FISCHER, NATALIE	9161		City Of Chicago Police	\$4.00
11/29/2015	FISCHER, NATALIE	9161		City Of Chicago Police	\$31.78
11/29/2015	FISCHER, NATALIE	9161		City Of Chicago Police	\$205.60
11/29/2015	FISCHER, NATALIE	9161		City Of Chicago Police	\$4.00
11/29/2015	FISCHER, NATALIE	9161		City Of Chicago Police	\$8.74
11/29/2015	FISCHER, NATALIE	9161		City Of Chicago Police	\$152.80
11/29/2015	FISCHER, NATALIE	9161		City Of Chicago Police	\$4.00
11/29/2015	FISCHER, NATALIE	9161		City Of Chicago Police	\$6.49
11/29/2015	FISCHER, NATALIE	9161		City Of Chicago Police	\$20.00
11/29/2015	FISCHER, NATALIE	9161		City Of Chicago Police	\$4.00
11/30/2012	FINNEGAN, KEVIN	9161	019	City Of Chicago Police	\$139.45
07/06/2015	FERNANDEZ, JOSE	9161	008	City Of Chicago Police	\$0.77
07/06/2015	FERNANDEZ, JOSE	9161	008	City Of Chicago Police	\$396.20
07/06/2015	FERNANDEZ, JOSE	9161	008	City Of Chicago Police	\$4.00
07/28/2014	FERGUS, MICHAEL	9161		City Of Chicago Police	\$18.39
07/28/2014	FERGUS, MICHAEL	9161		City Of Chicago Police	\$80.01
07/28/2014	FERGUS, MICHAEL	9161		City Of Chicago Police	\$4.00
11/13/2015	FENNESSEY, JAMES	9161	007	City Of Chicago Police	\$4.00

Incident Date	Claimant	Rank	Unit of Assignment	Insured	Total to be Paid
11/13/2015	FENNESSEY, JAMES	9161	007	City Of Chicago Police	\$4.00
11/02/2015	FELICIANO, EDWARD	9161	167	City Of Chicago Police	\$184.60
11/02/2015	FELICIANO, EDWARD	9161	167	City Of Chicago Police	\$4.00
11/02/2015	FELICIANO, EDWARD	9161	167	City Of Chicago Police	\$0.40
11/02/2015	FELICIANO, EDWARD	9161	167	City Of Chicago Police	\$268.38
11/02/2015	FELICIANO, EDWARD	9161	167	City Of Chicago Police	\$4.00
11/02/2015	FELICIANO, EDWARD	9161	167	City Of Chicago Police	\$0.59
11/02/2015	FELICIANO, EDWARD	9161	167	City Of Chicago Police	\$228.83
11/02/2015	FELICIANO, EDWARD	9161	167	City Of Chicago Police	\$4.00
11/02/2015	FELICIANO, EDWARD	9161	167	City Of Chicago Police	\$0.50
11/02/2015	FELICIANO, EDWARD	9161	167	City Of Chicago Police	\$228.83
11/02/2015	FELICIANO, EDWARD	9161	167	City Of Chicago Police	\$4.00
11/02/2015	FELICIANO, EDWARD	9161	167	City Of Chicago Police	\$0.50
11/02/2015	FELICIANO, EDWARD	9161	167	City Of Chicago Police	\$0.30
11/02/2015	FELICIANO, EDWARD	9161	167	City Of Chicago Police	\$138.45
11/02/2015	FELICIANO, EDWARD	9161	167	City Of Chicago Police	\$4.00
11/02/2015	FELICIANO, EDWARD	9161	167	City Of Chicago Police	\$0.30
11/02/2015	FELICIANO, EDWARD	9161	167	City Of Chicago Police	\$138.45
11/02/2015	FELICIANO, EDWARD	9161	167	City Of Chicago Police	\$4.00
11/02/2015	FELICIANO, EDWARD	9161	167	City Of Chicago Police	\$0.30
11/02/2015	FELICIANO, EDWARD	9161	167	City Of Chicago Police	\$138.45
11/02/2015	FELICIANO, EDWARD	9161	167	City Of Chicago Police	\$4.00
11/02/2015	FELICIANO, EDWARD	9161	167	City Of Chicago Police	\$87.21
11/02/2015	FELICIANO, EDWARD	9161	167	City Of Chicago Police	\$4.00
11/02/2015	FELICIANO, EDWARD	9161	167	City Of Chicago Police	\$237.97
11/02/2015	FELICIANO, EDWARD	9161	167	City Of Chicago Police	\$0.30
11/02/2015	FELICIANO, EDWARD	9161	167	City Of Chicago Police	\$0.49
11/02/2015	FELICIANO, EDWARD	9161	167	City Of Chicago Police	\$4.00
11/02/2015	FELICIANO, EDWARD	9161	167	City Of Chicago Police	\$222.23
11/02/2015	FELICIANO, EDWARD	9161	167	City Of Chicago Police	\$0.69
11/02/2015	FELICIANO, EDWARD	9161	167	City Of Chicago Police	\$0.40
11/02/2015	FELICIANO, EDWARD	9161	167	City Of Chicago Police	\$314.53
11/02/2015	FELICIANO, EDWARD	9161	167	City Of Chicago Police	\$4.00

3/16/2016

REPORTS OF COMMITTEES

19823

Incident Date	Claimant	Rank	Unit of Assignment	Insured	Total to be Paid
11/02/2015	FELICIANO, EDWARD	9161	167	City Of Chicago Police	\$4.00
11/02/2015	FELICIANO, EDWARD	9161	167	City Of Chicago Police	\$184.60
11/02/2015	FELICIANO, EDWARD	9161	167	City Of Chicago Police	\$0.30
11/02/2015	FELICIANO, EDWARD	9161	167	City Of Chicago Police	\$4.00
11/02/2015	FELICIANO, EDWARD	9161	167	City Of Chicago Police	\$138.45
11/02/2015	FELICIANO, EDWARD	9161	167	City Of Chicago Police	\$138.45
11/02/2015	FELICIANO, EDWARD	9161	167	City Of Chicago Police	\$4.00
11/02/2015	FELICIANO, EDWARD	9161	167	City Of Chicago Police	\$0.30
11/02/2015	FELICIANO, EDWARD	9161	167	City Of Chicago Police	\$138.45
11/02/2015	FELICIANO, EDWARD	9161	167	City Of Chicago Police	\$4.00
11/02/2015	FELICIANO, EDWARD	9161	167	City Of Chicago Police	\$184.60
11/02/2015	FELICIANO, EDWARD	9161	167	City Of Chicago Police	\$4.00
11/02/2015	FELICIANO, EDWARD	9161	167	City Of Chicago Police	\$0.40
11/02/2015	FELICIANO, EDWARD	9161	167	City Of Chicago Police	\$184.60
11/02/2015	FELICIANO, EDWARD	9161	167	City Of Chicago Police	\$4.00
11/02/2015	FELICIANO, EDWARD	9161	167	City Of Chicago Police	\$0.40
09/16/2010	FEIL, CHRISTOPHER	9161	393	City Of Chicago Police	\$311.60
09/16/2010	FEIL, CHRISTOPHER	9161	393	City Of Chicago Police	\$386.01
09/16/2010	FEIL, CHRISTOPHER	9161	393	City Of Chicago Police	\$104.30
09/16/2010	FEIL, CHRISTOPHER	9161	393	City Of Chicago Police	\$16.69
12/04/2015	FEENEY, NOREEN	9161	001	City Of Chicago Police	\$418.15
12/04/2015	FEENEY, NOREEN	9161	001	City Of Chicago Police	\$4.00
08/30/2015	FAGAN, DANIEL	9161		City Of Chicago Police	\$301.38
08/30/2015	FAGAN, DANIEL	9161		City Of Chicago Police	\$20.04
08/30/2015	FAGAN, DANIEL	9161		City Of Chicago Police	\$0.59
08/30/2015	FAGAN, DANIEL	9161		City Of Chicago Police	\$4.00
09/03/1999	Engelhardt, Daniel	P	00021	City Of Chicago Police	\$945.00
09/03/1999	Engelhardt, Daniel	P	00021	City Of Chicago Police	\$1.24
09/03/1999	Engelhardt, Daniel	P	00021	City Of Chicago Police	\$4.00
09/03/1999	Engelhardt, Daniel	P	00021	City Of Chicago Police	\$174.70
09/03/1999	Engelhardt, Daniel	P	00021	City Of Chicago Police	\$10.22
09/03/1999	Engelhardt, Daniel	P	00021	City Of Chicago Police	\$111.95
09/03/1999	Engelhardt, Daniel	P	00021	City Of Chicago Police	\$4.00

19824

JOURNAL--CITY COUNCIL--CHICAGO

3/16/2016

3/16/2016

REPORTS OF COMMITTEES

19825

Incident Date	Claimant	Rank	Unit of Assignment	Insured	Total to be Paid
09/03/1999	Engelhardt, Daniel	P	00021	City Of Chicago Police	\$0.79
09/03/1999	Engelhardt, Daniel	P	00021	City Of Chicago Police	\$4.00
04/02/2003	Eng, Douglas	P	00015	City Of Chicago Police	\$303.70
04/02/2003	Eng, Douglas	P	00015	City Of Chicago Police	\$784.10
04/02/2003	Eng, Douglas	P	00015	City Of Chicago Police	\$656.74
04/02/2003	Eng, Douglas	P	00015	City Of Chicago Police	\$110.00
04/02/2003	Eng, Douglas	P	00015	City Of Chicago Police	\$225.00
08/16/2000	Edenhofer, Carleen	P	00016	City Of Chicago Police	\$175.30
12/31/2015	ESPINOSA, ABRAHAM	9161		City Of Chicago Police	\$72.01
12/31/2015	ESPINOSA, ABRAHAM	9161		City Of Chicago Police	\$4.00
12/31/2015	ESPINOSA, ABRAHAM	9161		City Of Chicago Police	\$1.36
12/31/2015	ESPINOSA, ABRAHAM	9161		City Of Chicago Police	\$547.37
12/31/2015	ESPINOSA, ABRAHAM	9161		City Of Chicago Police	\$31.40
12/31/2015	ESPINOSA, ABRAHAM	9161		City Of Chicago Police	\$10.34
12/31/2015	ESPINOSA, ABRAHAM	9161		City Of Chicago Police	\$4.00
12/31/2015	ESPINOSA, ABRAHAM	9161		City Of Chicago Police	\$4.00
11/29/2015	ESPINO, EUGENIO	9161		City Of Chicago Police	\$14.60
11/29/2015	ESPINO, EUGENIO	9161		City Of Chicago Police	\$4.00
09/03/2012	ENRIQUEZ, ELIZABETH	9161	007	City Of Chicago Police	\$302.25
09/03/2012	ENRIQUEZ, ELIZABETH	9161	007	City Of Chicago Police	\$0.51
09/03/2012	ENRIQUEZ, ELIZABETH	9161	007	City Of Chicago Police	\$0.60
09/03/2012	ENRIQUEZ, ELIZABETH	9161	007	City Of Chicago Police	\$257.96
09/03/2012	ENRIQUEZ, ELIZABETH	9161	007	City Of Chicago Police	\$4.00
09/03/2012	ENRIQUEZ, ELIZABETH	9161	007	City Of Chicago Police	\$0.51
09/03/2012	ENRIQUEZ, ELIZABETH	9161	007	City Of Chicago Police	\$257.96
09/03/2012	ENRIQUEZ, ELIZABETH	9161	007	City Of Chicago Police	\$4.00
09/03/2012	ENRIQUEZ, ELIZABETH	9161	007	City Of Chicago Police	\$0.51
09/03/2012	ENRIQUEZ, ELIZABETH	9161	007	City Of Chicago Police	\$257.96
09/03/2012	ENRIQUEZ, ELIZABETH	9161	007	City Of Chicago Police	\$4.00
09/03/2012	ENRIQUEZ, ELIZABETH	9161	007	City Of Chicago Police	\$0.51
09/03/2012	ENRIQUEZ, ELIZABETH	9161	007	City Of Chicago Police	\$115.84
09/03/2012	ENRIQUEZ, ELIZABETH	9161	007	City Of Chicago Police	\$4.00
09/03/2012	ENRIQUEZ, ELIZABETH	9161	007	City Of Chicago Police	\$1.04

19826

JOURNAL--CITY COUNCIL--CHICAGO

3/16/2016

Incident Date	Claimant	Rank	Unit of Assignment	Insured	Total to be Paid
09/03/2012	ENRIQUEZ, ELIZABETH	9161	007	City Of Chicago Police	\$4.00
09/03/2012	ENRIQUEZ, ELIZABETH	9161	007	City Of Chicago Police	\$4.00
09/03/2012	ENRIQUEZ, ELIZABETH	9161	007	City Of Chicago Police	\$260.43
09/03/2012	ENRIQUEZ, ELIZABETH	9161	007	City Of Chicago Police	\$0.51
09/03/2012	ENRIQUEZ, ELIZABETH	9161	007	City Of Chicago Police	\$4.00
09/03/2012	ENRIQUEZ, ELIZABETH	9161	007	City Of Chicago Police	\$264.56
09/03/2012	ENRIQUEZ, ELIZABETH	9161	007	City Of Chicago Police	\$4.00
09/03/2012	ENRIQUEZ, ELIZABETH	9161	007	City Of Chicago Police	\$0.52
09/03/2012	ENRIQUEZ, ELIZABETH	9161	007	City Of Chicago Police	\$306.63
09/03/2012	ENRIQUEZ, ELIZABETH	9161	007	City Of Chicago Police	\$4.00
09/03/2012	ENRIQUEZ, ELIZABETH	9161	007	City Of Chicago Police	\$0.60
09/03/2012	ENRIQUEZ, ELIZABETH	9161	007	City Of Chicago Police	\$264.56
09/03/2012	ENRIQUEZ, ELIZABETH	9161	007	City Of Chicago Police	\$4.00
09/03/2012	ENRIQUEZ, ELIZABETH	9161	007	City Of Chicago Police	\$0.52
09/03/2012	ENRIQUEZ, ELIZABETH	9161	007	City Of Chicago Police	\$4.00
09/03/2012	ENRIQUEZ, ELIZABETH	9161	007	City Of Chicago Police	\$306.63
09/03/2012	ENRIQUEZ, ELIZABETH	9161	007	City Of Chicago Police	\$4.00
09/03/2012	ENRIQUEZ, ELIZABETH	9161	007	City Of Chicago Police	\$0.60
09/03/2012	ENRIQUEZ, ELIZABETH	9161	007	City Of Chicago Police	\$306.06
09/03/2012	ENRIQUEZ, ELIZABETH	9161	007	City Of Chicago Police	\$4.00
09/03/2012	ENRIQUEZ, ELIZABETH	9161	007	City Of Chicago Police	\$0.60
09/03/2012	ENRIQUEZ, ELIZABETH	9161	007	City Of Chicago Police	\$260.43
01/06/2016	ENGELHARDT, JOSEPH	9161	008	City Of Chicago Police	\$0.31
01/06/2016	ENGELHARDT, JOSEPH	9161	008	City Of Chicago Police	\$4.00
01/06/2016	ENGELHARDT, JOSEPH	9161	008	City Of Chicago Police	\$35.17
08/15/2010	ENG, DOUGLAS			City Of Chicago Police	\$228.10
08/15/2010	ENG, DOUGLAS			City Of Chicago Police	\$738.60
10/24/2015	EDWARDS, JASON	9161		City Of Chicago Police	\$287.00
10/24/2015	EDWARDS, JASON	9161		City Of Chicago Police	\$4.00
10/24/2015	EDWARDS, JASON	9161		City Of Chicago Police	\$0.57
10/24/2015	EDWARDS, JASON	9161		City Of Chicago Police	\$0.57
10/24/2015	EDWARDS, JASON	9161		City Of Chicago Police	\$4.00
10/24/2015	EDWARDS, JASON	9161		City Of Chicago Police	\$1.50

3/16/2016

REPORTS OF COMMITTEES

19827

Incident Date	Claimant	Rank	Unit of Assignment	Insured	Total to be Paid
10/24/2015	EDWARDS, JASON	9161		City Of Chicago Police	\$247.40
10/24/2015	EDWARDS, JASON	9161		City Of Chicago Police	\$247.40
10/24/2015	EDWARDS, JASON	9161		City Of Chicago Police	\$364.72
10/24/2015	EDWARDS, JASON	9161		City Of Chicago Police	\$204.94
10/24/2015	EDWARDS, JASON	9161		City Of Chicago Police	\$205.33
10/24/2015	EDWARDS, JASON	9161		City Of Chicago Police	\$293.60
10/24/2015	EDWARDS, JASON	9161		City Of Chicago Police	\$4.00
10/24/2015	EDWARDS, JASON	9161		City Of Chicago Police	\$0.58
10/24/2015	EDWARDS, JASON	9161		City Of Chicago Police	\$264.56
10/24/2015	EDWARDS, JASON	9161		City Of Chicago Police	\$4.00
10/24/2015	EDWARDS, JASON	9161		City Of Chicago Police	\$0.52
10/24/2015	EDWARDS, JASON	9161		City Of Chicago Police	\$287.00
10/24/2015	EDWARDS, JASON	9161		City Of Chicago Police	\$287.00
10/24/2015	EDWARDS, JASON	9161		City Of Chicago Police	\$287.00
10/24/2015	EDWARDS, JASON	9161		City Of Chicago Police	\$167.33
10/24/2015	EDWARDS, JASON	9161		City Of Chicago Police	\$50.27
10/24/2015	EDWARDS, JASON	9161		City Of Chicago Police	\$362.25
10/24/2015	EDWARDS, JASON	9161		City Of Chicago Police	\$4.00
10/24/2015	EDWARDS, JASON	9161		City Of Chicago Police	\$0.71
10/24/2015	EDWARDS, JASON	9161		City Of Chicago Police	\$4.00
10/24/2015	EDWARDS, JASON	9161		City Of Chicago Police	\$0.49
10/24/2015	EDWARDS, JASON	9161		City Of Chicago Police	\$4.00
10/24/2015	EDWARDS, JASON	9161		City Of Chicago Police	\$0.49
10/24/2015	EDWARDS, JASON	9161		City Of Chicago Police	\$4.00
10/24/2015	EDWARDS, JASON	9161		City Of Chicago Police	\$0.71
10/24/2015	EDWARDS, JASON	9161		City Of Chicago Police	\$4.00
10/24/2015	EDWARDS, JASON	9161		City Of Chicago Police	\$0.41
10/24/2015	EDWARDS, JASON	9161		City Of Chicago Police	\$4.00
10/24/2015	EDWARDS, JASON	9161		City Of Chicago Police	\$0.41
10/24/2015	EDWARDS, JASON	9161		City Of Chicago Police	\$4.00
10/24/2015	EDWARDS, JASON	9161		City Of Chicago Police	\$0.57
10/24/2015	EDWARDS, JASON	9161		City Of Chicago Police	\$4.00
10/24/2015	EDWARDS, JASON	9161		City Of Chicago Police	\$0.57

19828

JOURNAL--CITY COUNCIL--CHICAGO

3/16/2016

Incident Date	Claimant	Rank	Unit of Assignment	Insured	Total to be Paid
10/24/2015	EDWARDS, JASON	9161		City Of Chicago Police	\$4.00
10/22/2015	ECHEVERRIA, DANIEL	9161		City Of Chicago Police	\$128.52
10/22/2015	ECHEVERRIA, DANIEL	9161		City Of Chicago Police	\$0.20
10/22/2015	ECHEVERRIA, DANIEL	9161		City Of Chicago Police	\$0.14
10/22/2015	ECHEVERRIA, DANIEL	9161		City Of Chicago Police	\$820.60
10/22/2015	ECHEVERRIA, DANIEL	9161		City Of Chicago Police	\$208.97
10/22/2015	ECHEVERRIA, DANIEL	9161		City Of Chicago Police	\$181.25
10/22/2015	ECHEVERRIA, DANIEL	9161		City Of Chicago Police	\$134.90
10/22/2015	ECHEVERRIA, DANIEL	9161		City Of Chicago Police	\$177.44
10/22/2015	ECHEVERRIA, DANIEL	9161		City Of Chicago Police	\$177.44
10/22/2015	ECHEVERRIA, DANIEL	9161		City Of Chicago Police	\$223.88
10/22/2015	ECHEVERRIA, DANIEL	9161		City Of Chicago Police	\$177.44
10/22/2015	ECHEVERRIA, DANIEL	9161		City Of Chicago Police	\$217.24
10/22/2015	ECHEVERRIA, DANIEL	9161		City Of Chicago Police	\$4.00
10/22/2015	ECHEVERRIA, DANIEL	9161		City Of Chicago Police	\$0.24
10/22/2015	ECHEVERRIA, DANIEL	9161		City Of Chicago Police	\$177.44
10/22/2015	ECHEVERRIA, DANIEL	9161		City Of Chicago Police	\$4.00
10/22/2015	ECHEVERRIA, DANIEL	9161		City Of Chicago Police	\$0.20
10/22/2015	ECHEVERRIA, DANIEL	9161		City Of Chicago Police	\$177.44
10/22/2015	ECHEVERRIA, DANIEL	9161		City Of Chicago Police	\$4.00
10/22/2015	ECHEVERRIA, DANIEL	9161		City Of Chicago Police	\$4.00
10/22/2015	ECHEVERRIA, DANIEL	9161		City Of Chicago Police	\$4.00
10/22/2015	ECHEVERRIA, DANIEL	9161		City Of Chicago Police	\$4.00
10/22/2015	ECHEVERRIA, DANIEL	9161		City Of Chicago Police	\$4.00
10/22/2015	ECHEVERRIA, DANIEL	9161		City Of Chicago Police	\$0.22
10/22/2015	ECHEVERRIA, DANIEL	9161		City Of Chicago Police	\$4.00
10/22/2015	ECHEVERRIA, DANIEL	9161		City Of Chicago Police	\$0.20
10/22/2015	ECHEVERRIA, DANIEL	9161		City Of Chicago Police	\$4.00
10/22/2015	ECHEVERRIA, DANIEL	9161		City Of Chicago Police	\$0.20
10/22/2015	ECHEVERRIA, DANIEL	9161		City Of Chicago Police	\$4.00
10/22/2015	ECHEVERRIA, DANIEL	9161		City Of Chicago Police	\$0.15
10/22/2015	ECHEVERRIA, DANIEL	9161		City Of Chicago Police	\$4.00
10/22/2015	ECHEVERRIA, DANIEL	9161		City Of Chicago Police	\$0.25
10/22/2015	ECHEVERRIA, DANIEL	9161		City Of Chicago Police	\$4.00

3/16/2016

REPORTS OF COMMITTEES

19829

Incident Date	Claimant	Rank	Unit of Assignment	Insured	Total to be Paid
10/22/2015	ECHEVERRIA, DANIEL	9161		City Of Chicago Police	\$0.20
10/22/2015	ECHEVERRIA, DANIEL	9161		City Of Chicago Police	\$4.00
10/22/2015	ECHEVERRIA, DANIEL	9161		City Of Chicago Police	\$0.20
04/13/2015	ECHEVERRIA, CESAR	9161	014	City Of Chicago Police	\$4.00
09/14/2014	EAKELS, ILANA	9161	019	City Of Chicago Police	\$4.00
08/06/2006	Dworakowski, Christopher	P	00024	City Of Chicago Police	\$928.20
07/14/1988	Domagala, Bernard	P	09999	City Of Chicago Police	\$107.92
07/14/1988	Domagala, Bernard	P	09999	City Of Chicago Police	\$446.85
07/14/1988	Domagala, Bernard	P	09999	City Of Chicago Police	\$5.17
07/14/1988	Domagala, Bernard	P	09999	City Of Chicago Police	\$4.17
07/14/1988	Domagala, Bernard	P	09999	City Of Chicago Police	\$4.00
07/21/2007	Deraedt, Craig A	P	00016	City Of Chicago Police	\$169.03
07/21/2007	Deraedt, Craig A	P	00016	City Of Chicago Police	\$136.95
07/21/2007	Deraedt, Craig A	P	00016	City Of Chicago Police	\$6.21
04/12/2006	Delgado, Pablo	P	00009	City Of Chicago Police	\$4.00
06/01/2004	Day, Justine	P	00016	City Of Chicago Police	\$75.06
06/01/2004	Day, Justine	P	00016	City Of Chicago Police	\$0.81
06/01/2004	Day, Justine	P	00016	City Of Chicago Police	\$4.00
12/23/2015	DUPLECHIN, JOSEPH	9161		City Of Chicago Police	\$35.39
12/23/2015	DUPLECHIN, JOSEPH	9161		City Of Chicago Police	\$4.00
10/06/2015	DUNCAN, MARCUS	9161		City Of Chicago Police	\$0.69
10/06/2015	DUNCAN, MARCUS	9161		City Of Chicago Police	\$306.63
10/06/2015	DUNCAN, MARCUS	9161		City Of Chicago Police	\$4.00
10/06/2015	DUNCAN, MARCUS	9161		City Of Chicago Police	\$0.60
10/06/2015	DUNCAN, MARCUS	9161		City Of Chicago Police	\$295.90
10/06/2015	DUNCAN, MARCUS	9161		City Of Chicago Police	\$4.00
10/06/2015	DUNCAN, MARCUS	9161		City Of Chicago Police	\$0.58
10/06/2015	DUNCAN, MARCUS	9161		City Of Chicago Police	\$306.63
10/06/2015	DUNCAN, MARCUS	9161		City Of Chicago Police	\$4.00
10/06/2015	DUNCAN, MARCUS	9161		City Of Chicago Police	\$0.60
10/06/2015	DUNCAN, MARCUS	9161		City Of Chicago Police	\$306.63
10/06/2015	DUNCAN, MARCUS	9161		City Of Chicago Police	\$4.00
10/06/2015	DUNCAN, MARCUS	9161		City Of Chicago Police	\$0.60

Incident Date	Claimant	Rank	Unit of Assignment	Insured	Total to be Paid
10/06/2015	DUNCAN, MARCUS	9161		City Of Chicago Police	\$220.27
10/06/2015	DUNCAN, MARCUS	9161		City Of Chicago Police	\$4.00
10/06/2015	DUNCAN, MARCUS	9161		City Of Chicago Police	\$76.01
10/06/2015	DUNCAN, MARCUS	9161		City Of Chicago Police	\$4.00
10/06/2015	DUNCAN, MARCUS	9161		City Of Chicago Police	\$0.68
10/06/2015	DUNCAN, MARCUS	9161		City Of Chicago Police	\$4.00
10/06/2015	DUNCAN, MARCUS	9161		City Of Chicago Police	\$0.43
10/06/2015	DUNCAN, MARCUS	9161		City Of Chicago Police	\$352.83
10/06/2015	DUNCAN, MARCUS	9161		City Of Chicago Police	\$0.60
10/06/2015	DUNCAN, MARCUS	9161		City Of Chicago Police	\$4.00
10/06/2015	DUNCAN, MARCUS	9161		City Of Chicago Police	\$304.72
10/06/2015	DUNCAN, MARCUS	9161		City Of Chicago Police	\$0.60
10/06/2015	DUNCAN, MARCUS	9161		City Of Chicago Police	\$261.60
10/06/2015	DUNCAN, MARCUS	9161		City Of Chicago Police	\$4.00
10/06/2015	DUNCAN, MARCUS	9161		City Of Chicago Police	\$0.52
10/06/2015	DUNCAN, MARCUS	9161		City Of Chicago Police	\$256.05
10/06/2015	DUNCAN, MARCUS	9161		City Of Chicago Police	\$4.00
10/06/2015	DUNCAN, MARCUS	9161		City Of Chicago Police	\$0.51
10/06/2015	DUNCAN, MARCUS	9161		City Of Chicago Police	\$264.56
10/06/2015	DUNCAN, MARCUS	9161		City Of Chicago Police	\$4.00
10/06/2015	DUNCAN, MARCUS	9161		City Of Chicago Police	\$0.52
10/06/2015	DUNCAN, MARCUS	9161		City Of Chicago Police	\$306.63
10/06/2015	DUNCAN, MARCUS	9161		City Of Chicago Police	\$4.00
10/06/2015	DUNCAN, MARCUS	9161		City Of Chicago Police	\$0.60
10/06/2015	DUNCAN, MARCUS	9161		City Of Chicago Police	\$306.63
10/06/2015	DUNCAN, MARCUS	9161		City Of Chicago Police	\$4.00
10/06/2015	DUNCAN, MARCUS	9161		City Of Chicago Police	\$0.60
10/06/2015	DUNCAN, MARCUS	9161		City Of Chicago Police	\$302.81
10/06/2015	DUNCAN, MARCUS	9161		City Of Chicago Police	\$4.00
12/14/2015	DUFFY, KEVIN	9161		City Of Chicago Police	\$400.20
12/14/2015	DUFFY, KEVIN	9161		City Of Chicago Police	\$3.59
12/14/2015	DUFFY, KEVIN	9161		City Of Chicago Police	\$225.00
12/14/2015	DUFFY, KEVIN	9161		City Of Chicago Police	\$4.00

19830

JOURNAL--CITY COUNCIL--CHICAGO

3/16/2016

Incident Date	Claimant	Rank	Unit of Assignment	Insured	Total to be Paid
12/14/2015	DUFFY, KEVIN	9161		City Of Chicago Police	\$110.00
11/19/2015	DOUGAN, COLEEN	9161	650	City Of Chicago Police	\$302.25
11/19/2015	DOUGAN, COLEEN	9161	650	City Of Chicago Police	\$0.68
11/19/2015	DOUGAN, COLEEN	9161	650	City Of Chicago Police	\$0.60
11/19/2015	DOUGAN, COLEEN	9161	650	City Of Chicago Police	\$302.25
11/19/2015	DOUGAN, COLEEN	9161	650	City Of Chicago Police	\$4.00
11/19/2015	DOUGAN, COLEEN	9161	650	City Of Chicago Police	\$0.60
11/19/2015	DOUGAN, COLEEN	9161	650	City Of Chicago Police	\$302.25
11/19/2015	DOUGAN, COLEEN	9161	650	City Of Chicago Police	\$4.00
11/19/2015	DOUGAN, COLEEN	9161	650	City Of Chicago Police	\$0.60
11/19/2015	DOUGAN, COLEEN	9161	650	City Of Chicago Police	\$260.18
11/19/2015	DOUGAN, COLEEN	9161	650	City Of Chicago Police	\$4.00
11/19/2015	DOUGAN, COLEEN	9161	650	City Of Chicago Police	\$0.52
11/19/2015	DOUGAN, COLEEN	9161	650	City Of Chicago Police	\$12.05
11/19/2015	DOUGAN, COLEEN	9161	650	City Of Chicago Police	\$4.00
11/19/2015	DOUGAN, COLEEN	9161	650	City Of Chicago Police	\$0.68
11/19/2015	DOUGAN, COLEEN	9161	650	City Of Chicago Police	\$302.25
11/19/2015	DOUGAN, COLEEN	9161	650	City Of Chicago Police	\$4.00
11/19/2015	DOUGAN, COLEEN	9161	650	City Of Chicago Police	\$0.60
11/19/2015	DOUGAN, COLEEN	9161	650	City Of Chicago Police	\$32.82
11/19/2015	DOUGAN, COLEEN	9161	650	City Of Chicago Police	\$221.65
11/19/2015	DOUGAN, COLEEN	9161	650	City Of Chicago Police	\$302.25
11/19/2015	DOUGAN, COLEEN	9161	650	City Of Chicago Police	\$4.00
11/19/2015	DOUGAN, COLEEN	9161	650	City Of Chicago Police	\$0.60
11/19/2015	DOUGAN, COLEEN	9161	650	City Of Chicago Police	\$4.00
11/19/2015	DOUGAN, COLEEN	9161	650	City Of Chicago Police	\$0.60
11/19/2015	DOUGAN, COLEEN	9161	650	City Of Chicago Police	\$4.00
11/19/2015	DOUGAN, COLEEN	9161	650	City Of Chicago Police	\$12.69
11/19/2015	DOUGAN, COLEEN	9161	650	City Of Chicago Police	\$260.18
11/19/2015	DOUGAN, COLEEN	9161	650	City Of Chicago Police	\$4.00
11/19/2015	DOUGAN, COLEEN	9161	650	City Of Chicago Police	\$0.52
11/19/2015	DOUGAN, COLEEN	9161	650	City Of Chicago Police	\$130.09
11/19/2015	DOUGAN, COLEEN	9161	650	City Of Chicago Police	\$4.00

3/16/2016

REPORTS OF COMMITTEES

19831

19832

JOURNAL--CITY COUNCIL--CHICAGO

3/16/2016

Incident Date	Claimant	Rank	Unit of Assignment	Insured	Total to be Paid
11/19/2015	DOUGAN, COLEEN	9161	650	City Of Chicago Police	\$0.26
11/19/2015	DOUGAN, COLEEN	9161	650	City Of Chicago Police	\$302.25
11/19/2015	DOUGAN, COLEEN	9161	650	City Of Chicago Police	\$4.00
11/19/2015	DOUGAN, COLEEN	9161	650	City Of Chicago Police	\$0.60
11/19/2015	DOUGAN, COLEEN	9161	650	City Of Chicago Police	\$302.25
11/19/2015	DOUGAN, COLEEN	9161	650	City Of Chicago Police	\$4.00
11/19/2015	DOUGAN, COLEEN	9161	650	City Of Chicago Police	\$0.60
11/19/2015	DOUGAN, COLEEN	9161	650	City Of Chicago Police	\$75.86
11/19/2015	DOUGAN, COLEEN	9161	650	City Of Chicago Police	\$4.00
11/19/2015	DOUGAN, COLEEN	9161	650	City Of Chicago Police	\$4.00
08/14/2015	DONALDSON, CECILIA	9161		City Of Chicago Police	\$0.59
08/14/2015	DONALDSON, CECILIA	9161		City Of Chicago Police	\$259.87
08/14/2015	DONALDSON, CECILIA	9161		City Of Chicago Police	\$4.00
08/14/2015	DONALDSON, CECILIA	9161		City Of Chicago Police	\$0.51
08/14/2015	DONALDSON, CECILIA	9161		City Of Chicago Police	\$301.94
08/14/2015	DONALDSON, CECILIA	9161		City Of Chicago Police	\$4.00
08/14/2015	DONALDSON, CECILIA	9161		City Of Chicago Police	\$0.59
08/14/2015	DONALDSON, CECILIA	9161		City Of Chicago Police	\$259.87
08/14/2015	DONALDSON, CECILIA	9161		City Of Chicago Police	\$4.00
08/14/2015	DONALDSON, CECILIA	9161		City Of Chicago Police	\$0.51
08/14/2015	DONALDSON, CECILIA	9161		City Of Chicago Police	\$301.94
08/14/2015	DONALDSON, CECILIA	9161		City Of Chicago Police	\$4.00
08/14/2015	DONALDSON, CECILIA	9161		City Of Chicago Police	\$0.59
08/14/2015	DONALDSON, CECILIA	9161		City Of Chicago Police	\$259.87
08/14/2015	DONALDSON, CECILIA	9161		City Of Chicago Police	\$4.00
08/14/2015	DONALDSON, CECILIA	9161		City Of Chicago Police	\$0.51
08/14/2015	DONALDSON, CECILIA	9161		City Of Chicago Police	\$263.52
08/14/2015	DONALDSON, CECILIA	9161		City Of Chicago Police	\$4.00
08/14/2015	DONALDSON, CECILIA	9161		City Of Chicago Police	\$0.52
08/14/2015	DONALDSON, CECILIA	9161		City Of Chicago Police	\$213.67
08/14/2015	DONALDSON, CECILIA	9161		City Of Chicago Police	\$4.00
08/14/2015	DONALDSON, CECILIA	9161		City Of Chicago Police	\$0.42
08/14/2015	DONALDSON, CECILIA	9161		City Of Chicago Police	\$213.67

3/16/2016

REPORTS OF COMMITTEES

19833

Incident Date	Claimant	Rank	Unit of Assignment	Insured	Total to be Paid
08/14/2015	DONALDSON, CECILIA	9161		City Of Chicago Police	\$4.00
08/14/2015	DONALDSON, CECILIA	9161		City Of Chicago Police	\$0.42
08/14/2015	DONALDSON, CECILIA	9161		City Of Chicago Police	\$217.95
08/14/2015	DONALDSON, CECILIA	9161		City Of Chicago Police	\$4.00
08/14/2015	DONALDSON, CECILIA	9161		City Of Chicago Police	\$0.43
08/14/2015	DONALDSON, CECILIA	9161		City Of Chicago Police	\$248.38
08/14/2015	DONALDSON, CECILIA	9161		City Of Chicago Police	\$4.00
08/14/2015	DONALDSON, CECILIA	9161		City Of Chicago Police	\$0.48
08/14/2015	DONALDSON, CECILIA	9161		City Of Chicago Police	\$469.86
08/14/2015	DONALDSON, CECILIA	9161		City Of Chicago Police	\$4.00
08/14/2015	DONALDSON, CECILIA	9161		City Of Chicago Police	\$0.93
08/14/2015	DONALDSON, CECILIA	9161		City Of Chicago Police	\$399.66
08/14/2015	DONALDSON, CECILIA	9161		City Of Chicago Police	\$4.00
08/14/2015	DONALDSON, CECILIA	9161		City Of Chicago Police	\$0.79
08/14/2015	DONALDSON, CECILIA	9161		City Of Chicago Police	\$301.94
08/14/2015	DONALDSON, CECILIA	9161		City Of Chicago Police	\$4.00
08/14/2015	DONALDSON, CECILIA	9161		City Of Chicago Police	\$0.59
08/14/2015	DONALDSON, CECILIA	9161		City Of Chicago Police	\$4.00
08/14/2015	DONALDSON, CECILIA	9161		City Of Chicago Police	\$2.01
08/14/2015	DONALDSON, CECILIA	9161		City Of Chicago Police	\$106.31
08/14/2015	DONALDSON, CECILIA	9161		City Of Chicago Police	\$301.94
08/14/2015	DONALDSON, CECILIA	9161		City Of Chicago Police	\$4.00
08/14/2015	DONALDSON, CECILIA	9161		City Of Chicago Police	\$0.59
08/14/2015	DONALDSON, CECILIA	9161		City Of Chicago Police	\$301.94
08/14/2015	DONALDSON, CECILIA	9161		City Of Chicago Police	\$4.00
08/14/2015	DONALDSON, CECILIA	9161		City Of Chicago Police	\$0.59
08/14/2015	DONALDSON, CECILIA	9161		City Of Chicago Police	\$946.88
08/14/2015	DONALDSON, CECILIA	9161		City Of Chicago Police	\$4.00
08/14/2015	DONALDSON, CECILIA	9161		City Of Chicago Police	\$1.76
08/14/2015	DONALDSON, CECILIA	9161		City Of Chicago Police	\$259.87
08/14/2015	DONALDSON, CECILIA	9161		City Of Chicago Police	\$4.00
08/14/2015	DONALDSON, CECILIA	9161		City Of Chicago Police	\$0.51
08/14/2015	DONALDSON, CECILIA	9161		City Of Chicago Police	\$615.00

Incident Date	Claimant	Rank	Unit of Assignment	Insured	Total to be Paid
08/14/2015	DONALDSON, CECILIA	9161		City Of Chicago Police	\$4.00
08/14/2015	DONALDSON, CECILIA	9161		City Of Chicago Police	\$92.31
08/14/2015	DONALDSON, CECILIA	9161		City Of Chicago Police	\$301.94
08/14/2015	DONALDSON, CECILIA	9161		City Of Chicago Police	\$4.00
08/14/2015	DONALDSON, CECILIA	9161		City Of Chicago Police	\$0.59
08/14/2015	DONALDSON, CECILIA	9161		City Of Chicago Police	\$301.94
08/14/2015	DONALDSON, CECILIA	9161		City Of Chicago Police	\$4.00
08/14/2015	DJURDJEVIC, NEBOJSA	9161	044	City Of Chicago Police	\$287.00
08/14/2015	DJURDJEVIC, NEBOJSA	9161	044	City Of Chicago Police	\$0.58
08/14/2015	DJURDJEVIC, NEBOJSA	9161	044	City Of Chicago Police	\$0.57
08/14/2015	DJURDJEVIC, NEBOJSA	9161	044	City Of Chicago Police	\$4.00
08/14/2015	DJURDJEVIC, NEBOJSA	9161	044	City Of Chicago Police	\$18.24
08/14/2015	DJURDJEVIC, NEBOJSA	9161	044	City Of Chicago Police	\$258.33
08/14/2015	DJURDJEVIC, NEBOJSA	9161	044	City Of Chicago Police	\$4.00
08/14/2015	DJURDJEVIC, NEBOJSA	9161	044	City Of Chicago Police	\$0.50
08/14/2015	DJURDJEVIC, NEBOJSA	9161	044	City Of Chicago Police	\$247.40
08/14/2015	DJURDJEVIC, NEBOJSA	9161	044	City Of Chicago Police	\$4.00
08/14/2015	DJURDJEVIC, NEBOJSA	9161	044	City Of Chicago Police	\$0.49
08/14/2015	DJURDJEVIC, NEBOJSA	9161	044	City Of Chicago Police	\$255.86
08/14/2015	DJURDJEVIC, NEBOJSA	9161	044	City Of Chicago Police	\$4.00
08/14/2015	DJURDJEVIC, NEBOJSA	9161	044	City Of Chicago Police	\$0.50
08/14/2015	DJURDJEVIC, NEBOJSA	9161	044	City Of Chicago Police	\$251.73
08/14/2015	DJURDJEVIC, NEBOJSA	9161	044	City Of Chicago Police	\$4.00
08/14/2015	DJURDJEVIC, NEBOJSA	9161	044	City Of Chicago Police	\$0.49
08/14/2015	DJURDJEVIC, NEBOJSA	9161	044	City Of Chicago Police	\$255.86
08/14/2015	DJURDJEVIC, NEBOJSA	9161	044	City Of Chicago Police	\$4.00
08/14/2015	DJURDJEVIC, NEBOJSA	9161	044	City Of Chicago Police	\$0.50
08/14/2015	DJURDJEVIC, NEBOJSA	9161	044	City Of Chicago Police	\$255.86
08/14/2015	DJURDJEVIC, NEBOJSA	9161	044	City Of Chicago Police	\$4.00
08/14/2015	DJURDJEVIC, NEBOJSA	9161	044	City Of Chicago Police	\$0.50
08/14/2015	DJURDJEVIC, NEBOJSA	9161	044	City Of Chicago Police	\$297.93
08/14/2015	DJURDJEVIC, NEBOJSA	9161	044	City Of Chicago Police	\$4.00
08/14/2015	DJURDJEVIC, NEBOJSA	9161	044	City Of Chicago Police	\$0.58

19834

JOURNAL--CITY COUNCIL--CHICAGO

3/16/2016

Incident Date	Claimant	Rank	Unit of Assignment	Insured	Total to be Paid
08/14/2015	DJURDJEVIC, NEBOJSA	9161	044	City Of Chicago Police	\$297.93
08/14/2015	DJURDJEVIC, NEBOJSA	9161	044	City Of Chicago Police	\$4.00
08/14/2015	DJURDJEVIC, NEBOJSA	9161	044	City Of Chicago Police	\$0.58
08/14/2015	DJURDJEVIC, NEBOJSA	9161	044	City Of Chicago Police	\$297.93
08/14/2015	DJURDJEVIC, NEBOJSA	9161	044	City Of Chicago Police	\$4.00
08/14/2015	DJURDJEVIC, NEBOJSA	9161	044	City Of Chicago Police	\$4.00
01/10/2016	DIAZ, PEDRO	9161		City Of Chicago Police	\$31.83
01/10/2016	DIAZ, PEDRO	9161		City Of Chicago Police	\$4.00
10/07/2015	DIAZ, EDIBERTO	9161	007	City Of Chicago Police	\$0.35
10/07/2015	DIAZ, EDIBERTO	9161	007	City Of Chicago Police	\$178.76
10/07/2015	DIAZ, EDIBERTO	9161	007	City Of Chicago Police	\$4.00
10/07/2015	DIAZ, EDIBERTO	9161	007	City Of Chicago Police	\$0.35
10/07/2015	DIAZ, EDIBERTO	9161	007	City Of Chicago Police	\$178.76
10/07/2015	DIAZ, EDIBERTO	9161	007	City Of Chicago Police	\$4.00
10/07/2015	DIAZ, EDIBERTO	9161	007	City Of Chicago Police	\$0.35
10/07/2015	DIAZ, EDIBERTO	9161	007	City Of Chicago Police	\$239.99
10/07/2015	DIAZ, EDIBERTO	9161	007	City Of Chicago Police	\$4.00
10/07/2015	DIAZ, EDIBERTO	9161	007	City Of Chicago Police	\$0.46
10/07/2015	DIAZ, EDIBERTO	9161	007	City Of Chicago Police	\$180.67
10/07/2015	DIAZ, EDIBERTO	9161	007	City Of Chicago Police	\$178.43
10/07/2015	DIAZ, EDIBERTO	9161	007	City Of Chicago Police	\$178.43
10/07/2015	DIAZ, EDIBERTO	9161	007	City Of Chicago Police	\$252.91
10/07/2015	DIAZ, EDIBERTO	9161	007	City Of Chicago Police	\$180.67
10/07/2015	DIAZ, EDIBERTO	9161	007	City Of Chicago Police	\$4.00
10/07/2015	DIAZ, EDIBERTO	9161	007	City Of Chicago Police	\$4.00
10/07/2015	DIAZ, EDIBERTO	9161	007	City Of Chicago Police	\$180.67
10/07/2015	DIAZ, EDIBERTO	9161	007	City Of Chicago Police	\$0.35
06/28/2015	DERCOLA, MATT	9161	312	City Of Chicago Police	\$4.00
06/28/2015	DERCOLA, MATT	9161	312	City Of Chicago Police	\$0.71
06/28/2015	DERCOLA, MATT	9161	312	City Of Chicago Police	\$129.72
06/28/2015	DERCOLA, MATT	9161	312	City Of Chicago Police	\$4.00
06/28/2015	DERCOLA, MATT	9161	312	City Of Chicago Police	\$328.38
06/28/2015	DERCOLA, MATT	9161	312	City Of Chicago Police	\$4.88

3/16/2016

REPORTS OF COMMITTEES

19835

Incident Date	Claimant	Rank	Unit of Assignment	Insured	Total to be Paid
06/28/2015	DERCOLA, MATT	9161	312	City Of Chicago Police	\$4.00
06/28/2015	DERCOLA, MATT	9161	312	City Of Chicago Police	\$545.70
06/28/2015	DERCOLA, MATT	9161	312	City Of Chicago Police	\$0.28
09/19/2015	DEMKE, TIFFANY	9161		City Of Chicago Police	\$7.35
09/19/2015	DEMKE, TIFFANY	9161		City Of Chicago Police	\$7.97
09/19/2015	DEMKE, TIFFANY	9161		City Of Chicago Police	\$4.00
09/19/2015	DEMKE, TIFFANY	9161		City Of Chicago Police	\$1.36
09/19/2015	DEMKE, TIFFANY	9161		City Of Chicago Police	\$4.00
09/19/2015	DEMKE, TIFFANY	9161		City Of Chicago Police	\$1.36
09/19/2015	DEMKE, TIFFANY	9161		City Of Chicago Police	\$4.00
09/19/2015	DEMKE, TIFFANY	9161		City Of Chicago Police	\$4.00
08/23/2015	DELLORTO, JOHN	9161	284	City Of Chicago Police	\$7.04
08/23/2015	DELLORTO, JOHN	9161	284	City Of Chicago Police	\$8.26
08/23/2015	DELLORTO, JOHN	9161	284	City Of Chicago Police	\$7.04
08/23/2015	DELLORTO, JOHN	9161	284	City Of Chicago Police	\$4.00
08/23/2015	DELLORTO, JOHN	9161	284	City Of Chicago Police	\$7.93
08/23/2015	DELLORTO, JOHN	9161	284	City Of Chicago Police	\$4.00
08/23/2015	DELLORTO, JOHN	9161	284	City Of Chicago Police	\$7.04
08/23/2015	DELLORTO, JOHN	9161	284	City Of Chicago Police	\$4.00
08/23/2015	DELLORTO, JOHN	9161	284	City Of Chicago Police	\$4.00
08/23/2015	DELLORTO, JOHN	9161	284	City Of Chicago Police	\$4.00
08/23/2015	DELLORTO, JOHN	9161	284	City Of Chicago Police	\$4.79
08/23/2015	DELLORTO, JOHN	9161	284	City Of Chicago Police	\$4.00
08/23/2015	DELLORTO, JOHN	9161	284	City Of Chicago Police	\$7.04
08/23/2015	DELLORTO, JOHN	9161	284	City Of Chicago Police	\$4.00
08/23/2015	DELLORTO, JOHN	9161	284	City Of Chicago Police	\$4.00
03/19/2012	DELGADO, XAVIER	9165	606	City Of Chicago Police	\$151.01
03/19/2012	DELGADO, XAVIER	9165	606	City Of Chicago Police	\$4.00
01/06/2016	DELGADO FERNANDEZ, ENRIQUE	9161	044	City Of Chicago Police	\$532.18
10/29/2013	DELATORRE JR., CARLOS			City Of Chicago Police	\$4.00
10/29/2013	DELATORRE JR., CARLOS			City Of Chicago Police	\$4.00
10/29/2013	DELATORRE JR., CARLOS			City Of Chicago Police	\$0.36
10/29/2013	DELATORRE JR., CARLOS			City Of Chicago Police	\$227.46

Incident Date	Claimant	Rank	Unit of Assignment	Insured	Total to be Paid
10/29/2013	DELATORRE JR., CARLOS			City Of Chicago Police	\$4.00
10/29/2013	DELATORRE JR., CARLOS			City Of Chicago Police	\$0.30
10/29/2013	DELATORRE JR., CARLOS			City Of Chicago Police	\$223.20
10/29/2013	DELATORRE JR., CARLOS			City Of Chicago Police	\$0.36
10/29/2013	DELATORRE JR., CARLOS			City Of Chicago Police	\$0.30
10/29/2013	DELATORRE JR., CARLOS			City Of Chicago Police	\$183.48
10/29/2013	DELATORRE JR., CARLOS			City Of Chicago Police	\$4.00
10/29/2013	DELATORRE JR., CARLOS			City Of Chicago Police	\$0.24
10/29/2013	DELATORRE JR., CARLOS			City Of Chicago Police	\$4.00
10/29/2013	DELATORRE JR., CARLOS			City Of Chicago Police	\$225.12
10/29/2013	DELATORRE JR., CARLOS			City Of Chicago Police	\$267.10
10/29/2013	DELATORRE JR., CARLOS			City Of Chicago Police	\$4.00
10/29/2013	DELATORRE JR., CARLOS			City Of Chicago Police	\$0.36
10/29/2013	DELATORRE JR., CARLOS			City Of Chicago Police	\$267.10
10/29/2013	DELATORRE JR., CARLOS			City Of Chicago Police	\$4.00
10/29/2013	DELATORRE JR., CARLOS			City Of Chicago Police	\$0.36
10/29/2013	DELATORRE JR., CARLOS			City Of Chicago Police	\$223.20
10/29/2013	DELATORRE JR., CARLOS			City Of Chicago Police	\$4.00
10/29/2013	DELATORRE JR., CARLOS			City Of Chicago Police	\$0.30
10/29/2013	DELATORRE JR., CARLOS			City Of Chicago Police	\$269.55
10/29/2013	DELATORRE JR., CARLOS			City Of Chicago Police	\$0.30
10/29/2013	DELATORRE JR., CARLOS			City Of Chicago Police	\$4.00
10/29/2013	DELATORRE JR., CARLOS			City Of Chicago Police	\$267.10
03/18/2015	DAVILA, MARLENE	9161		City Of Chicago Police	\$313.23
03/18/2015	DAVILA, MARLENE	9161		City Of Chicago Police	\$4.00
03/18/2015	DAVILA, MARLENE	9161		City Of Chicago Police	\$0.61
03/18/2015	DAVILA, MARLENE	9161		City Of Chicago Police	\$325.56
03/18/2015	DAVILA, MARLENE	9161		City Of Chicago Police	\$4.00
03/18/2015	DAVILA, MARLENE	9161		City Of Chicago Police	\$0.63
03/18/2015	DAVILA, MARLENE	9161		City Of Chicago Police	\$313.23
03/18/2015	DAVILA, MARLENE	9161		City Of Chicago Police	\$4.00
03/18/2015	DAVILA, MARLENE	9161		City Of Chicago Police	\$0.61
03/18/2015	DAVILA, MARLENE	9161		City Of Chicago Police	\$267.03

3/16/2016

REPORTS OF COMMITTEES

19837

19838

JOURNAL--CITY COUNCIL--CHICAGO

3/16/2016

Incident Date	Claimant	Rank	Unit of Assignment	Insured	Total to be Paid
03/18/2015	DAVILA, MARLENE	9161		City Of Chicago Police	\$4.00
03/18/2015	DAVILA, MARLENE	9161		City Of Chicago Police	\$0.52
03/18/2015	DAVILA, MARLENE	9161		City Of Chicago Police	\$267.03
03/18/2015	DAVILA, MARLENE	9161		City Of Chicago Police	\$4.00
03/18/2015	DAVILA, MARLENE	9161		City Of Chicago Police	\$0.52
03/18/2015	DAVILA, MARLENE	9161		City Of Chicago Police	\$224.55
03/18/2015	DAVILA, MARLENE	9161		City Of Chicago Police	\$4.00
03/18/2015	DAVILA, MARLENE	9161		City Of Chicago Police	\$0.44
03/18/2015	DAVILA, MARLENE	9161		City Of Chicago Police	\$313.23
03/18/2015	DAVILA, MARLENE	9161		City Of Chicago Police	\$4.00
03/18/2015	DAVILA, MARLENE	9161		City Of Chicago Police	\$0.61
03/18/2015	DAVILA, MARLENE	9161		City Of Chicago Police	\$267.03
03/18/2015	DAVILA, MARLENE	9161		City Of Chicago Police	\$4.00
03/18/2015	DAVILA, MARLENE	9161		City Of Chicago Police	\$0.52
03/18/2015	DAVILA, MARLENE	9161		City Of Chicago Police	\$313.23
03/18/2015	DAVILA, MARLENE	9161		City Of Chicago Police	\$4.00
03/18/2015	DAVILA, MARLENE	9161		City Of Chicago Police	\$0.61
03/18/2015	DAVILA, MARLENE	9161		City Of Chicago Police	\$313.23
03/18/2015	DAVILA, MARLENE	9161		City Of Chicago Police	\$4.00
03/18/2015	DAVILA, MARLENE	9161		City Of Chicago Police	\$0.61
03/18/2015	DAVILA, MARLENE	9161		City Of Chicago Police	\$112.21
03/18/2015	DAVILA, MARLENE	9161		City Of Chicago Police	\$4.00
03/18/2015	DAVILA, MARLENE	9161		City Of Chicago Police	\$1.00
03/18/2015	DAVILA, MARLENE	9161		City Of Chicago Police	\$267.03
03/18/2015	DAVILA, MARLENE	9161		City Of Chicago Police	\$4.00
03/18/2015	DAVILA, MARLENE	9161		City Of Chicago Police	\$0.52
03/18/2015	DAVILA, MARLENE	9161		City Of Chicago Police	\$359.43
03/18/2015	DAVILA, MARLENE	9161		City Of Chicago Police	\$4.00
03/18/2015	DAVILA, MARLENE	9161		City Of Chicago Police	\$0.70
03/18/2015	DAVILA, MARLENE	9161		City Of Chicago Police	\$271.16
03/18/2015	DAVILA, MARLENE	9161		City Of Chicago Police	\$4.00
03/18/2015	DAVILA, MARLENE	9161		City Of Chicago Police	\$0.53
03/18/2015	DAVILA, MARLENE	9161		City Of Chicago Police	\$801.06

3/16/2016

REPORTS OF COMMITTEES

19839

Incident Date	Claimant	Rank	Unit of Assignment	Insured	Total to be Paid
03/18/2015	DAVILA, MARLENE	9161		City Of Chicago Police	\$0.61
03/18/2015	DAVILA, MARLENE	9161		City Of Chicago Police	\$268.94
03/18/2015	DAVILA, MARLENE	9161		City Of Chicago Police	\$4.00
03/18/2015	DAVILA, MARLENE	9161		City Of Chicago Police	\$0.52
03/18/2015	DAVILA, MARLENE	9161		City Of Chicago Police	\$801.06
03/18/2015	DAVILA, MARLENE	9161		City Of Chicago Police	\$4.00
03/18/2015	DAVILA, MARLENE	9161		City Of Chicago Police	\$20.08
03/18/2015	DAVILA, MARLENE	9161		City Of Chicago Police	\$75.86
03/18/2015	DAVILA, MARLENE	9161		City Of Chicago Police	\$4.00
03/18/2015	DAVILA, MARLENE	9161		City Of Chicago Police	\$0.68
03/18/2015	DAVILA, MARLENE	9161		City Of Chicago Police	\$313.23
03/18/2015	DAVILA, MARLENE	9161		City Of Chicago Police	\$4.00
03/18/2015	DAVILA, MARLENE	9161		City Of Chicago Police	\$313.23
03/18/2015	DAVILA, MARLENE	9161		City Of Chicago Police	\$4.00
03/18/2015	DAVILA, MARLENE	9161		City Of Chicago Police	\$0.61
03/18/2015	DAVILA, MARLENE	9161		City Of Chicago Police	\$267.03
03/18/2015	DAVILA, MARLENE	9161		City Of Chicago Police	\$4.00
03/18/2015	DAVILA, MARLENE	9161		City Of Chicago Police	\$0.52
01/07/2015	DAVILA, DIEGO	9161	189	City Of Chicago Police	\$4.00
01/07/2015	DAVILA, DIEGO	9161	189	City Of Chicago Police	\$0.61
01/07/2015	DAVILA, DIEGO	9161	189	City Of Chicago Police	\$4.00
01/07/2015	DAVILA, DIEGO	9161	189	City Of Chicago Police	\$0.68
01/07/2015	DAVILA, DIEGO	9161	189	City Of Chicago Police	\$4.00
01/07/2015	DAVILA, DIEGO	9161	189	City Of Chicago Police	\$0.67
01/07/2015	DAVILA, DIEGO	9161	189	City Of Chicago Police	\$4.00
01/07/2015	DAVILA, DIEGO	9161	189	City Of Chicago Police	\$0.67
01/07/2015	DAVILA, DIEGO	9161	189	City Of Chicago Police	\$4.00
01/07/2015	DAVILA, DIEGO	9161	189	City Of Chicago Police	\$0.67
01/07/2015	DAVILA, DIEGO	9161	189	City Of Chicago Police	\$4.00
01/07/2015	DAVILA, DIEGO	9161	189	City Of Chicago Police	\$0.61
01/07/2015	DAVILA, DIEGO	9161	189	City Of Chicago Police	\$4.00

Incident Date	Claimant	Rank	Unit of Assignment	Insured	Total to be Paid
01/07/2015	DAVILA, DIEGO	9161	189	City Of Chicago Police	\$0.42
01/07/2015	DAVILA, DIEGO	9161	189	City Of Chicago Police	\$4.00
01/07/2015	DAVILA, DIEGO	9161	189	City Of Chicago Police	\$0.42
01/07/2015	DAVILA, DIEGO	9161	189	City Of Chicago Police	\$4.00
01/07/2015	DAVILA, DIEGO	9161	189	City Of Chicago Police	\$37.70
01/07/2015	DAVILA, DIEGO	9161	189	City Of Chicago Police	\$354.39
01/07/2015	DAVILA, DIEGO	9161	189	City Of Chicago Police	\$4.00
01/07/2015	DAVILA, DIEGO	9161	189	City Of Chicago Police	\$0.70
01/07/2015	DAVILA, DIEGO	9161	189	City Of Chicago Police	\$310.19
01/07/2015	DAVILA, DIEGO	9161	189	City Of Chicago Police	\$4.00
01/07/2015	DAVILA, DIEGO	9161	189	City Of Chicago Police	\$0.58
08/20/2013	DANILOV, VADIM	9161	024	City Of Chicago Police	\$4.00
08/20/2013	DANILOV, VADIM	9161	024	City Of Chicago Police	\$12.90
08/20/2013	DANILOV, VADIM	9161	024	City Of Chicago Police	\$5.63
08/20/2013	DANILOV, VADIM	9161	024	City Of Chicago Police	\$4.00
08/20/2013	DANILOV, VADIM	9161	024	City Of Chicago Police	\$12.46
08/20/2013	DANILOV, VADIM	9161	024	City Of Chicago Police	\$5.55
05/17/2015	DANILOV, VADIM	9161	016	City Of Chicago Police	\$4.00
05/17/2015	DANILOV, VADIM	9161	016	City Of Chicago Police	\$163.61
05/17/2015	DANILOV, VADIM	9161	016	City Of Chicago Police	\$4.00
05/17/2015	DANILOV, VADIM	9161	016	City Of Chicago Police	\$0.36
05/17/2015	DANILOV, VADIM	9161	016	City Of Chicago Police	\$203.16
05/17/2015	DANILOV, VADIM	9161	016	City Of Chicago Police	\$4.00
05/17/2015	DANILOV, VADIM	9161	016	City Of Chicago Police	\$0.45
05/17/2015	DANILOV, VADIM	9161	016	City Of Chicago Police	\$248.16
05/17/2015	DANILOV, VADIM	9161	016	City Of Chicago Police	\$4.00
05/17/2015	DANILOV, VADIM	9161	016	City Of Chicago Police	\$0.54
05/17/2015	DANILOV, VADIM	9161	016	City Of Chicago Police	\$4.00
05/17/2015	DANILOV, VADIM	9161	016	City Of Chicago Police	\$4.00
05/17/2015	DANILOV, VADIM	9161	016	City Of Chicago Police	\$0.48
05/17/2015	DANILOV, VADIM	9161	016	City Of Chicago Police	\$626.74
05/17/2015	DANILOV, VADIM	9161	016	City Of Chicago Police	\$220.31
05/17/2015	DANILOV, VADIM	9161	016	City Of Chicago Police	\$220.31

3/16/2016

REPORTS OF COMMITTEES

19841

Incident Date	Claimant	Rank	Unit of Assignment	Insured	Total to be Paid
05/17/2015	DANILOV, VADIM	9161	016	City Of Chicago Police	\$218.10
05/17/2015	DANILOV, VADIM	9161	016	City Of Chicago Police	\$136.53
05/17/2015	DANILOV, VADIM	9161	016	City Of Chicago Police	\$4.00
05/17/2015	DANILOV, VADIM	9161	016	City Of Chicago Police	\$0.30
05/17/2015	DANILOV, VADIM	9161	016	City Of Chicago Police	\$220.31
05/17/2015	DANILOV, VADIM	9161	016	City Of Chicago Police	\$4.00
05/17/2015	DANILOV, VADIM	9161	016	City Of Chicago Police	\$0.49
05/17/2015	DANILOV, VADIM	9161	016	City Of Chicago Police	\$4.00
05/17/2015	DANILOV, VADIM	9161	016	City Of Chicago Police	\$5.61
05/17/2015	DANILOV, VADIM	9161	016	City Of Chicago Police	\$4.00
05/17/2015	DANILOV, VADIM	9161	016	City Of Chicago Police	\$0.49
05/17/2015	DANILOV, VADIM	9161	016	City Of Chicago Police	\$4.00
05/17/2015	DANILOV, VADIM	9161	016	City Of Chicago Police	\$0.49
05/17/2015	DANILOV, VADIM	9161	016	City Of Chicago Police	\$928.20
05/17/2015	DANILOV, VADIM	9161	016	City Of Chicago Police	\$180.76
05/17/2015	DANILOV, VADIM	9161	016	City Of Chicago Police	\$4.00
05/17/2015	DANILOV, VADIM	9161	016	City Of Chicago Police	\$0.40
05/17/2015	DANILOV, VADIM	9161	016	City Of Chicago Police	\$4.00
05/17/2015	DANILOV, VADIM	9161	016	City Of Chicago Police	\$180.76
05/17/2015	DANILOV, VADIM	9161	016	City Of Chicago Police	\$0.39
05/17/2015	DANILOV, VADIM	9161	016	City Of Chicago Police	\$0.40
05/17/2015	DANILOV, VADIM	9161	016	City Of Chicago Police	\$174.16
05/17/2015	DANILOV, VADIM	9161	016	City Of Chicago Police	\$4.00
04/13/2015	DALY, AARON	9161		City Of Chicago Police	\$264.00
04/13/2015	DALY, AARON	9161		City Of Chicago Police	\$343.93
04/13/2015	DALY, AARON	9161		City Of Chicago Police	\$0.52
04/13/2015	DALY, AARON	9161		City Of Chicago Police	\$349.80
04/13/2015	DALY, AARON	9161		City Of Chicago Police	\$4.00
04/13/2015	DALY, AARON	9161		City Of Chicago Police	\$0.69
04/13/2015	DALY, AARON	9161		City Of Chicago Police	\$0.67
04/13/2015	DALY, AARON	9161		City Of Chicago Police	\$392.18
04/13/2015	DALY, AARON	9161		City Of Chicago Police	\$4.00
04/13/2015	DALY, AARON	9161		City Of Chicago Police	\$0.78

19842

JOURNAL--CITY COUNCIL--CHICAGO

3/16/2016

Incident Date	Claimant	Rank	Unit of Assignment	Insured	Total to be Paid
04/13/2015	DALY, AARON	9161		City Of Chicago Police	\$308.29
04/13/2015	DALY, AARON	9161		City Of Chicago Police	\$4.00
04/13/2015	DALY, AARON	9161		City Of Chicago Police	\$0.61
04/13/2015	DALY, AARON	9161		City Of Chicago Police	\$352.58
04/13/2015	DALY, AARON	9161		City Of Chicago Police	\$4.00
04/13/2015	DALY, AARON	9161		City Of Chicago Police	\$0.70
04/13/2015	DALY, AARON	9161		City Of Chicago Police	\$342.02
04/13/2015	DALY, AARON	9161		City Of Chicago Police	\$4.00
04/13/2015	DALY, AARON	9161		City Of Chicago Police	\$0.68
04/13/2015	DALY, AARON	9161		City Of Chicago Police	\$291.13
04/13/2015	DALY, AARON	9161		City Of Chicago Police	\$4.00
04/13/2015	DALY, AARON	9161		City Of Chicago Police	\$0.58
04/13/2015	DALY, AARON	9161		City Of Chicago Police	\$72.01
04/13/2015	DALY, AARON	9161		City Of Chicago Police	\$4.00
04/13/2015	DALY, AARON	9161		City Of Chicago Police	\$1.36
04/13/2015	DALY, AARON	9161		City Of Chicago Police	\$244.93
04/13/2015	DALY, AARON	9161		City Of Chicago Police	\$4.00
04/13/2015	DALY, AARON	9161		City Of Chicago Police	\$0.49
04/13/2015	DALY, AARON	9161		City Of Chicago Police	\$337.33
04/13/2015	DALY, AARON	9161		City Of Chicago Police	\$4.00
04/13/2015	DALY, AARON	9161		City Of Chicago Police	\$0.67
04/13/2015	DALY, AARON	9161		City Of Chicago Police	\$337.33
04/13/2015	DALY, AARON	9161		City Of Chicago Police	\$4.00
04/13/2015	DALY, AARON	9161		City Of Chicago Police	\$342.02
04/13/2015	DALY, AARON	9161		City Of Chicago Police	\$4.00
04/13/2015	DALY, AARON	9161		City Of Chicago Police	\$0.68
04/13/2015	DALY, AARON	9161		City Of Chicago Police	\$335.42
04/13/2015	DALY, AARON	9161		City Of Chicago Police	\$4.00
04/13/2015	DALY, AARON	9161		City Of Chicago Police	\$0.67
04/13/2015	DALY, AARON	9161		City Of Chicago Police	\$340.78
04/13/2015	DALY, AARON	9161		City Of Chicago Police	\$4.00
04/13/2015	DALY, AARON	9161		City Of Chicago Police	\$0.67
04/13/2015	DALY, AARON	9161		City Of Chicago Police	\$4.00

Incident Date	Claimant	Rank	Unit of Assignment	Insured	Total to be Paid
04/13/2015	DALY, AARON	9161		City Of Chicago Police	\$0.68
04/13/2015	DALY, AARON	9161		City Of Chicago Police	\$337.33
04/13/2015	DALY, AARON	9161		City Of Chicago Police	\$4.00
04/13/2015	DALY, AARON	9161		City Of Chicago Police	\$0.67
04/13/2015	DALY, AARON	9161		City Of Chicago Police	\$332.02
04/13/2015	DALY, AARON	9161		City Of Chicago Police	\$4.00
04/13/2015	DALY, AARON	9161		City Of Chicago Police	\$0.66
04/13/2015	DALY, AARON	9161		City Of Chicago Police	\$136.69
04/13/2015	DALY, AARON	9161		City Of Chicago Police	\$4.00
04/13/2015	DALY, AARON	9161		City Of Chicago Police	\$0.27
04/13/2015	DALY, AARON	9161		City Of Chicago Police	\$312.22
04/13/2015	DALY, AARON	9161		City Of Chicago Police	\$4.00
04/13/2015	DALY, AARON	9161		City Of Chicago Police	\$0.61
04/13/2015	DALY, AARON	9161		City Of Chicago Police	\$342.02
04/13/2015	DALY, AARON	9161		City Of Chicago Police	\$4.00
04/13/2015	DALY, AARON	9161		City Of Chicago Police	\$0.68
04/13/2015	DALY, AARON	9161		City Of Chicago Police	\$261.60
04/13/2015	DALY, AARON	9161		City Of Chicago Police	\$4.00
04/13/2015	DALY, AARON	9161		City Of Chicago Police	\$0.52
04/13/2015	DALY, AARON	9161		City Of Chicago Police	\$4.00
12/16/2015	DAHLBERG, JOHN	9161	153	City Of Chicago Police	\$118.42
09/05/1987	Crowley, James	P	00002	City Of Chicago Police	\$4.00
09/05/1987	Crowley, James	P	00002	City Of Chicago Police	\$4.00
09/05/1987	Crowley, James	P	00002	City Of Chicago Police	\$69.36
09/05/1987	Crowley, James	P	00002	City Of Chicago Police	\$18.52
09/05/1987	Crowley, James	P	00002	City Of Chicago Police	\$4.00
09/05/1987	Crowley, James	P	00002	City Of Chicago Police	\$9.15
09/05/1987	Crowley, James	P	00002	City Of Chicago Police	\$137.62
09/05/1987	Crowley, James	P	00002	City Of Chicago Police	\$4.00
09/05/1987	Crowley, James	P	00002	City Of Chicago Police	\$4.00
09/05/1987	Crowley, James	P	00002	City Of Chicago Police	\$9.56
09/05/1987	Crowley, James	P	00002	City Of Chicago Police	\$4.00
09/05/1987	Crowley, James	P	00002	City Of Chicago Police	\$4.00

3/16/2016

REPORTS OF COMMITTEES

19843

19844

JOURNAL--CITY COUNCIL--CHICAGO

3/16/2016

Incident Date	Claimant	Rank	Unit of Assignment	Insured	Total to be Paid
09/05/1987	Crowley, James	P	00002	City Of Chicago Police	\$4.00
09/05/1987	Crowley, James	P	00002	City Of Chicago Police	\$99.77
09/05/1987	Crowley, James	P	00002	City Of Chicago Police	\$4.00
09/05/1987	Crowley, James	P	00002	City Of Chicago Police	\$22.18
09/05/1987	Crowley, James	P	00002	City Of Chicago Police	\$174.00
09/05/1987	Crowley, James	P	00002	City Of Chicago Police	\$4.00
09/05/1987	Crowley, James	P	00002	City Of Chicago Police	\$4.00
09/05/1987	Crowley, James	P	00002	City Of Chicago Police	\$137.62
09/05/1987	Crowley, James	P	00002	City Of Chicago Police	\$228.22
09/05/1987	Crowley, James	P	00002	City Of Chicago Police	\$399.62
09/05/1987	Crowley, James	P	00002	City Of Chicago Police	\$120.03
09/24/2006	Cothran, Alonzo	P	09999	City Of Chicago Police	\$4.00
09/24/2006	Cothran, Alonzo	P	09999	City Of Chicago Police	\$31.40
09/24/2006	Cothran, Alonzo	P	09999	City Of Chicago Police	\$76.01
09/24/2006	Cothran, Alonzo	P	09999	City Of Chicago Police	\$4.00
09/24/2006	Cothran, Alonzo	P	09999	City Of Chicago Police	\$75.86
09/24/2006	Cothran, Alonzo	P	09999	City Of Chicago Police	\$0.68
09/24/2006	Cothran, Alonzo	P	09999	City Of Chicago Police	\$4.00
09/24/2006	Cothran, Alonzo	P	09999	City Of Chicago Police	\$0.68
03/27/2003	Connelly, Dennis M	P	00021	City Of Chicago Police	\$6.00
03/27/2003	Connelly, Dennis M	P	00021	City Of Chicago Police	\$4.00
03/27/2003	Connelly, Dennis M	P	00021	City Of Chicago Police	\$787.88
11/10/2001	Christmon, Marvin A	P	00715	City Of Chicago Police	\$4.00
04/06/2001	Calandra, Peter	P	00017	City Of Chicago Police	\$4.00
01/24/2016	CURRAN, ROBERT	9161		City Of Chicago Police	\$4.00
01/24/2016	CURRAN, ROBERT	9161		City Of Chicago Police	\$110.00
01/24/2016	CURRAN, ROBERT	9161		City Of Chicago Police	\$1.06
01/24/2016	CURRAN, ROBERT	9161		City Of Chicago Police	\$4.00
01/24/2016	CURRAN, ROBERT	9161		City Of Chicago Police	\$118.66
01/24/2016	CURRAN, ROBERT	9161		City Of Chicago Police	\$92.70
01/24/2016	CURRAN, ROBERT	9161		City Of Chicago Police	\$4.00
01/24/2016	CURRAN, ROBERT	9161		City Of Chicago Police	\$615.00
01/24/2016	CURRAN, ROBERT	9161		City Of Chicago Police	\$0.68

Incident Date	Claimant	Rank	Unit of Assignment	Insured	Total to be Paid
01/24/2016	CURRAN, ROBERT	9161		City Of Chicago Police	\$4.00
01/24/2016	CURRAN, ROBERT	9161		City Of Chicago Police	\$76.01
01/24/2016	CURRAN, ROBERT	9161		City Of Chicago Police	\$4.00
01/24/2016	CURRAN, ROBERT	9161		City Of Chicago Police	\$186.81
01/24/2016	CURRAN, ROBERT	9161		City Of Chicago Police	\$0.30
01/24/2016	CURRAN, ROBERT	9161		City Of Chicago Police	\$1.67
01/24/2016	CURRAN, ROBERT	9161		City Of Chicago Police	\$225.00
01/24/2016	CURRAN, ROBERT	9161		City Of Chicago Police	\$33.25
01/07/2016	CURIEL, ALFONSO	9161		City Of Chicago Police	\$0.30
01/07/2016	CURIEL, ALFONSO	9161		City Of Chicago Police	\$4.00
01/07/2016	CURIEL, ALFONSO	9161		City Of Chicago Police	\$227.91
01/07/2016	CURIEL, ALFONSO	9161		City Of Chicago Police	\$0.24
01/07/2016	CURIEL, ALFONSO	9161		City Of Chicago Police	\$4.00
01/07/2016	CURIEL, ALFONSO	9161		City Of Chicago Police	\$181.56
01/07/2016	CURIEL, ALFONSO	9161		City Of Chicago Police	\$0.32
01/07/2016	CURIEL, ALFONSO	9161		City Of Chicago Police	\$4.00
01/07/2016	CURIEL, ALFONSO	9161		City Of Chicago Police	\$236.89
01/07/2016	CURIEL, ALFONSO	9161		City Of Chicago Police	\$0.30
01/07/2016	CURIEL, ALFONSO	9161		City Of Chicago Police	\$4.00
01/07/2016	CURIEL, ALFONSO	9161		City Of Chicago Police	\$229.83
01/07/2016	CURIEL, ALFONSO	9161		City Of Chicago Police	\$0.24
01/07/2016	CURIEL, ALFONSO	9161		City Of Chicago Police	\$183.48
01/07/2016	CURIEL, ALFONSO	9161		City Of Chicago Police	\$4.00
01/19/2015	CROTTY, RITA	9161		City Of Chicago Police	\$0.61
01/19/2015	CROTTY, RITA	9161		City Of Chicago Police	\$4.00
01/19/2015	CROTTY, RITA	9161		City Of Chicago Police	\$312.11
01/19/2015	CROTTY, RITA	9161		City Of Chicago Police	\$4.00
01/19/2015	CROTTY, RITA	9161		City Of Chicago Police	\$0.61
01/19/2015	CROTTY, RITA	9161		City Of Chicago Police	\$312.67
10/28/2010	CROSS, LENWOOD			City Of Chicago Police	\$4.00
10/28/2010	CROSS, LENWOOD			City Of Chicago Police	\$4.00
10/28/2010	CROSS, LENWOOD			City Of Chicago Police	\$4.00
10/28/2010	CROSS, LENWOOD			City Of Chicago Police	\$4.00

3/16/2016

REPORTS OF COMMITTEES

19845

Incident Date	Claimant	Rank	Unit of Assignment	Insured	Total to be Paid
10/28/2010	CROSS, LENWOOD			City Of Chicago Police	\$904.42
10/28/2010	CROSS, LENWOOD			City Of Chicago Police	\$4.00
10/28/2010	CROSS, LENWOOD			City Of Chicago Police	\$184.09
10/28/2010	CROSS, LENWOOD			City Of Chicago Police	\$65.84
10/28/2010	CROSS, LENWOOD			City Of Chicago Police	\$177.18
10/28/2010	CROSS, LENWOOD			City Of Chicago Police	\$87.18
10/28/2010	CROSS, LENWOOD			City Of Chicago Police	\$4.00
10/28/2010	CROSS, LENWOOD			City Of Chicago Police	\$4.00
10/28/2010	CROSS, LENWOOD			City Of Chicago Police	\$225.00
10/28/2010	CROSS, LENWOOD			City Of Chicago Police	\$110.00
12/22/2015	CRONIN, ERIC	9161		City Of Chicago Police	\$4.00
12/22/2015	CRONIN, ERIC	9161		City Of Chicago Police	\$4.00
12/22/2015	CRONIN, ERIC	9161		City Of Chicago Police	\$2.82
12/22/2015	CRONIN, ERIC	9161		City Of Chicago Police	\$0.99
12/22/2015	CRONIN, ERIC	9161		City Of Chicago Police	\$149.40
12/22/2015	CRONIN, ERIC	9161		City Of Chicago Police	\$52.20
02/09/2016	CRONIN, ERIC	9161		City Of Chicago Police	\$695.03
02/09/2016	CRONIN, ERIC	9161		City Of Chicago Police	\$4.00
02/09/2016	CRONIN, ERIC	9161		City Of Chicago Police	\$13.13
11/30/2012	CRONIN, BRIGID	9206	377	City Of Chicago Police	\$213.02
11/30/2012	CRONIN, BRIGID	9206	377	City Of Chicago Police	\$4.00
11/30/2012	CRONIN, BRIGID	9206	377	City Of Chicago Police	\$0.23
11/30/2012	CRONIN, BRIGID	9206	377	City Of Chicago Police	\$213.02
11/30/2012	CRONIN, BRIGID	9206	377	City Of Chicago Police	\$4.00
11/30/2012	CRONIN, BRIGID	9206	377	City Of Chicago Police	\$0.23
11/30/2012	CRONIN, BRIGID	9206	377	City Of Chicago Police	\$212.60
11/30/2012	CRONIN, BRIGID	9206	377	City Of Chicago Police	\$4.00
11/30/2012	CRONIN, BRIGID	9206	377	City Of Chicago Police	\$0.23
11/30/2012	CRONIN, BRIGID	9206	377	City Of Chicago Police	\$166.25
11/30/2012	CRONIN, BRIGID	9206	377	City Of Chicago Police	\$4.00
11/30/2012	CRONIN, BRIGID	9206	377	City Of Chicago Police	\$0.18
11/30/2012	CRONIN, BRIGID	9206	377	City Of Chicago Police	\$183.83
11/30/2012	CRONIN, BRIGID	9206	377	City Of Chicago Police	\$4.00

19846

JOURNAL--CITY COUNCIL--CHICAGO

3/16/2016

Incident Date	Claimant	Rank	Unit of Assignment	Insured	Total to be Paid
11/30/2012	CRONIN, BRIGID	9206	377	City Of Chicago Police	\$0.20
11/30/2012	CRONIN, BRIGID	9206	377	City Of Chicago Police	\$213.02
11/30/2012	CRONIN, BRIGID	9206	377	City Of Chicago Police	\$4.00
11/30/2012	CRONIN, BRIGID	9206	377	City Of Chicago Police	\$0.23
11/30/2012	CRONIN, BRIGID	9206	377	City Of Chicago Police	\$4.00
11/30/2012	CRONIN, BRIGID	9206	377	City Of Chicago Police	\$68.64
11/30/2012	CRONIN, BRIGID	9206	377	City Of Chicago Police	\$574.42
11/30/2012	CRONIN, BRIGID	9206	377	City Of Chicago Police	\$4.00
11/30/2012	CRONIN, BRIGID	9206	377	City Of Chicago Police	\$656.48
11/30/2012	CRONIN, BRIGID	9206	377	City Of Chicago Police	\$4.00
11/30/2012	CRONIN, BRIGID	9206	377	City Of Chicago Police	\$213.02
11/30/2012	CRONIN, BRIGID	9206	377	City Of Chicago Police	\$4.00
11/30/2012	CRONIN, BRIGID	9206	377	City Of Chicago Police	\$0.23
11/30/2012	CRONIN, BRIGID	9206	377	City Of Chicago Police	\$118.12
11/30/2012	CRONIN, BRIGID	9206	377	City Of Chicago Police	\$4.00
11/30/2012	CRONIN, BRIGID	9206	377	City Of Chicago Police	\$4.00
11/30/2012	CRONIN, BRIGID	9206	377	City Of Chicago Police	\$213.02
11/30/2012	CRONIN, BRIGID	9206	377	City Of Chicago Police	\$213.02
11/30/2012	CRONIN, BRIGID	9206	377	City Of Chicago Police	\$4.00
11/30/2012	CRONIN, BRIGID	9206	377	City Of Chicago Police	\$0.23
11/30/2012	CRONIN, BRIGID	9206	377	City Of Chicago Police	\$118.12
11/30/2012	CRONIN, BRIGID	9206	377	City Of Chicago Police	\$4.00
11/30/2012	CRONIN, BRIGID	9206	377	City Of Chicago Police	\$0.23
11/30/2012	CRONIN, BRIGID	9206	377	City Of Chicago Police	\$4.00
11/30/2012	CRONIN, BRIGID	9206	377	City Of Chicago Police	\$4.00
11/30/2012	CRONIN, BRIGID	9206	377	City Of Chicago Police	\$213.02
11/30/2012	CRONIN, BRIGID	9206	377	City Of Chicago Police	\$4.00
11/30/2012	CRONIN, BRIGID	9206	377	City Of Chicago Police	\$0.23
11/30/2012	CRONIN, BRIGID	9206	377	City Of Chicago Police	\$213.02
11/30/2012	CRONIN, BRIGID	9206	377	City Of Chicago Police	\$4.00
11/30/2012	CRONIN, BRIGID	9206	377	City Of Chicago Police	\$0.23
11/30/2012	CRONIN, BRIGID	9206	377	City Of Chicago Police	\$212.60
11/30/2012	CRONIN, BRIGID	9206	377	City Of Chicago Police	\$4.00

3/16/2016

REPORTS OF COMMITTEES

19847

Incident Date	Claimant	Rank	Unit of Assignment	Insured	Total to be Paid
11/30/2012	CRONIN, BRIGID	9206	377	City Of Chicago Police	\$0.23
11/30/2012	CRONIN, BRIGID	9206	377	City Of Chicago Police	\$166.25
11/30/2012	CRONIN, BRIGID	9206	377	City Of Chicago Police	\$4.00
11/30/2012	CRONIN, BRIGID	9206	377	City Of Chicago Police	\$0.18
11/30/2012	CRONIN, BRIGID	9206	377	City Of Chicago Police	\$212.60
11/30/2012	CRONIN, BRIGID	9206	377	City Of Chicago Police	\$4.00
11/30/2012	CRONIN, BRIGID	9206	377	City Of Chicago Police	\$0.23
04/07/2012	CROMWELL, LEO	9161		City Of Chicago Police	\$76.71
12/05/2009	COX, PAULINE	9161		City Of Chicago Police	\$156.78
11/06/2015	COVELLO, TINA	9161	020	City Of Chicago Police	\$4.00
11/06/2015	COVELLO, TINA	9161	020	City Of Chicago Police	\$4.00
11/06/2015	COVELLO, TINA	9161	020	City Of Chicago Police	\$224.70
11/06/2015	COVELLO, TINA	9161	020	City Of Chicago Police	\$0.48
11/06/2015	COVELLO, TINA	9161	020	City Of Chicago Police	\$4.00
11/06/2015	COVELLO, TINA	9161	020	City Of Chicago Police	\$220.02
11/06/2015	COVELLO, TINA	9161	020	City Of Chicago Police	\$218.10
11/06/2015	COVELLO, TINA	9161	020	City Of Chicago Police	\$0.49
11/06/2015	COVELLO, TINA	9161	020	City Of Chicago Police	\$0.48
08/23/2015	COVELLO, FRANK	9171		City Of Chicago Police	\$4.34
08/23/2015	COVELLO, FRANK	9171		City Of Chicago Police	\$4.00
08/23/2015	COVELLO, FRANK	9171		City Of Chicago Police	\$17.20
08/23/2015	COVELLO, FRANK	9171		City Of Chicago Police	\$53.21
08/23/2015	COVELLO, FRANK	9171		City Of Chicago Police	\$4.00
08/23/2015	COVELLO, FRANK	9171		City Of Chicago Police	\$210.00
02/17/2012	COTHRAN, ALONZO	9161	314	City Of Chicago Police	\$134.58
02/17/2012	COTHRAN, ALONZO	9161	314	City Of Chicago Police	\$4.00
02/17/2012	COTHRAN, ALONZO	9161	314	City Of Chicago Police	\$2.54
02/17/2012	COTHRAN, ALONZO	9161	314	City Of Chicago Police	\$230.52
02/17/2012	COTHRAN, ALONZO	9161	314	City Of Chicago Police	\$4.00
02/17/2012	COTHRAN, ALONZO	9161	314	City Of Chicago Police	\$0.68
02/17/2012	COTHRAN, ALONZO	9161	314	City Of Chicago Police	\$137.54
02/17/2012	COTHRAN, ALONZO	9161	314	City Of Chicago Police	\$4.00
02/17/2012	COTHRAN, ALONZO	9161	314	City Of Chicago Police	\$0.08

19848

JOURNAL--CITY COUNCIL--CHICAGO

3/16/2016

Incident Date	Claimant	Rank	Unit of Assignment	Insured	Total to be Paid
02/17/2012	COTHRAN, ALONZO	9161	314	City Of Chicago Police	\$76.01
02/17/2012	COTHRAN, ALONZO	9161	314	City Of Chicago Police	\$4.00
02/17/2012	COTHRAN, ALONZO	9161	314	City Of Chicago Police	\$0.14
01/22/2016	CORTEZ, ERNEST	9161		City Of Chicago Police	\$4.00
01/22/2016	CORTEZ, ERNEST	9161		City Of Chicago Police	\$4.00
01/22/2016	CORTEZ, ERNEST	9161		City Of Chicago Police	\$186.81
01/22/2016	CORTEZ, ERNEST	9161		City Of Chicago Police	\$4.00
01/22/2016	CORTEZ, ERNEST	9161		City Of Chicago Police	\$1.67
01/22/2016	CORTEZ, ERNEST	9161		City Of Chicago Police	\$225.00
01/22/2016	CORTEZ, ERNEST	9161		City Of Chicago Police	\$110.00
01/22/2016	CORTEZ, ERNEST	9161		City Of Chicago Police	\$110.00
01/22/2016	CORTEZ, ERNEST	9161		City Of Chicago Police	\$76.01
01/22/2016	CORTEZ, ERNEST	9161		City Of Chicago Police	\$1.90
01/22/2016	CORTEZ, ERNEST	9161		City Of Chicago Police	\$0.68
01/22/2016	CORTEZ, ERNEST	9161		City Of Chicago Police	\$118.66
01/22/2016	CORTEZ, ERNEST	9161		City Of Chicago Police	\$4.00
01/22/2016	CORTEZ, ERNEST	9161		City Of Chicago Police	\$1.06
01/22/2016	CORTEZ, ERNEST	9161		City Of Chicago Police	\$33.25
01/22/2016	CORTEZ, ERNEST	9161		City Of Chicago Police	\$4.00
01/22/2016	CORTEZ, ERNEST	9161		City Of Chicago Police	\$0.30
01/22/2016	CORTEZ, ERNEST	9161		City Of Chicago Police	\$211.85
06/28/2015	CORTES, CARLOS	9161		City Of Chicago Police	\$4.00
02/09/2014	CORNELL, VINCENT	9161		City Of Chicago Police	\$76.83
10/30/2015	COONEY, CARRIE	9164		City Of Chicago Police	\$4.00
10/30/2015	COONEY, CARRIE	9164		City Of Chicago Police	\$243.10
10/30/2015	COONEY, CARRIE	9164		City Of Chicago Police	\$0.01
10/30/2015	COONEY, CARRIE	9164		City Of Chicago Police	\$4.00
10/30/2015	COONEY, CARRIE	9164		City Of Chicago Police	\$10.56
10/30/2015	COONEY, CARRIE	9164		City Of Chicago Police	\$0.27
02/09/2015	COOK, DAVID	9161	044	City Of Chicago Police	\$4.00
02/09/2015	COOK, DAVID	9161	044	City Of Chicago Police	\$216.14
02/09/2015	COOK, DAVID	9161	044	City Of Chicago Police	\$4.00
02/09/2015	COOK, DAVID	9161	044	City Of Chicago Police	\$0.42

3/16/2016

REPORTS OF COMMITTEES

19849

19850

JOURNAL--CITY COUNCIL--CHICAGO

3/16/2016

Incident Date	Claimant	Rank	Unit of Assignment	Insured	Total to be Paid
02/09/2015	COOK, DAVID	9161	044	City Of Chicago Police	\$198.98
02/09/2015	COOK, DAVID	9161	044	City Of Chicago Police	\$4.00
02/09/2015	COOK, DAVID	9161	044	City Of Chicago Police	\$0.39
02/09/2015	COOK, DAVID	9161	044	City Of Chicago Police	\$247.40
02/09/2015	COOK, DAVID	9161	044	City Of Chicago Police	\$4.00
02/09/2015	COOK, DAVID	9161	044	City Of Chicago Police	\$0.49
02/09/2015	COOK, DAVID	9161	044	City Of Chicago Police	\$240.80
02/09/2015	COOK, DAVID	9161	044	City Of Chicago Police	\$4.00
02/09/2015	COOK, DAVID	9161	044	City Of Chicago Police	\$0.48
02/09/2015	COOK, DAVID	9161	044	City Of Chicago Police	\$215.89
02/09/2015	COOK, DAVID	9161	044	City Of Chicago Police	\$172.16
02/09/2015	COOK, DAVID	9161	044	City Of Chicago Police	\$4.00
02/09/2015	COOK, DAVID	9161	044	City Of Chicago Police	\$0.34
02/09/2015	COOK, DAVID	9161	044	City Of Chicago Police	\$4.00
02/09/2015	COOK, DAVID	9161	044	City Of Chicago Police	\$0.43
02/09/2015	COOK, DAVID	9161	044	City Of Chicago Police	\$4.00
02/09/2015	COOK, DAVID	9161	044	City Of Chicago Police	\$211.76
02/09/2015	COOK, DAVID	9161	044	City Of Chicago Police	\$4.00
02/09/2015	COOK, DAVID	9161	044	City Of Chicago Police	\$0.42
02/09/2015	COOK, DAVID	9161	044	City Of Chicago Police	\$215.89
02/09/2015	COOK, DAVID	9161	044	City Of Chicago Police	\$4.00
02/09/2015	COOK, DAVID	9161	044	City Of Chicago Police	\$0.43
02/09/2015	COOK, DAVID	9161	044	City Of Chicago Police	\$253.83
02/09/2015	COOK, DAVID	9161	044	City Of Chicago Police	\$4.00
02/09/2015	COOK, DAVID	9161	044	City Of Chicago Police	\$0.50
02/09/2015	COOK, DAVID	9161	044	City Of Chicago Police	\$4.00
02/09/2015	COOK, DAVID	9161	044	City Of Chicago Police	\$242.71
02/09/2015	COOK, DAVID	9161	044	City Of Chicago Police	\$4.00
02/09/2015	COOK, DAVID	9161	044	City Of Chicago Police	\$0.48
02/09/2015	COOK, DAVID	9161	044	City Of Chicago Police	\$245.18
02/09/2015	COOK, DAVID	9161	044	City Of Chicago Police	\$4.00
02/09/2015	COOK, DAVID	9161	044	City Of Chicago Police	\$0.48
02/09/2015	COOK, DAVID	9161	044	City Of Chicago Police	\$211.76

Incident Date	Claimant	Rank	Unit of Assignment	Insured	Total to be Paid
02/09/2015	COOK, DAVID	9161	044	City Of Chicago Police	\$4.00
02/09/2015	COOK, DAVID	9161	044	City Of Chicago Police	\$0.42
02/09/2015	COOK, DAVID	9161	044	City Of Chicago Police	\$245.18
02/09/2015	COOK, DAVID	9161	044	City Of Chicago Police	\$4.00
02/09/2015	COOK, DAVID	9161	044	City Of Chicago Police	\$0.40
02/09/2015	COOK, DAVID	9161	044	City Of Chicago Police	\$4.00
02/09/2015	COOK, DAVID	9161	044	City Of Chicago Police	\$206.40
02/09/2015	COOK, DAVID	9161	044	City Of Chicago Police	\$0.43
02/09/2015	COOK, DAVID	9161	044	City Of Chicago Police	\$0.48
02/09/2015	COOK, DAVID	9161	044	City Of Chicago Police	\$215.89
02/09/2015	COOK, DAVID	9161	044	City Of Chicago Police	\$4.00
01/26/2015	CONTRERAS, RENEE	9161		City Of Chicago Police	\$4.00
01/26/2015	CONTRERAS, RENEE	9161		City Of Chicago Police	\$0.49
01/26/2015	CONTRERAS, RENEE	9161		City Of Chicago Police	\$0.49
01/26/2015	CONTRERAS, RENEE	9161		City Of Chicago Police	\$0.49
01/26/2015	CONTRERAS, RENEE	9161		City Of Chicago Police	\$4.00
01/26/2015	CONTRERAS, RENEE	9161		City Of Chicago Police	\$4.00
02/20/2015	CONRAD, ROBERT	9161		City Of Chicago Police	\$4.00
02/20/2015	CONRAD, ROBERT	9161		City Of Chicago Police	\$4.88
02/20/2015	CONRAD, ROBERT	9161		City Of Chicago Police	\$545.70
10/05/2015	COMAS, DANNY	9161		City Of Chicago Police	\$4.00
10/05/2015	COMAS, DANNY	9161		City Of Chicago Police	\$563.27
10/05/2015	COMAS, DANNY	9161		City Of Chicago Police	\$4.00
10/05/2015	COMAS, DANNY	9161		City Of Chicago Police	\$1.12
10/05/2015	COMAS, DANNY	9161		City Of Chicago Police	\$649.46
10/05/2015	COMAS, DANNY	9161		City Of Chicago Police	\$1.29
07/17/2014	COLON, WILLIAM	9161		City Of Chicago Police	\$17.45
07/17/2014	COLON, WILLIAM	9161		City Of Chicago Police	\$424.95
07/17/2014	COLON, WILLIAM	9161		City Of Chicago Police	\$4.00
07/17/2014	COLON, WILLIAM	9161		City Of Chicago Police	\$3.57
07/17/2014	COLON, WILLIAM	9161		City Of Chicago Police	\$169.03
07/17/2014	COLON, WILLIAM	9161		City Of Chicago Police	\$4.00
01/21/2016	COLLINS, TERRENCE	9171		City Of Chicago Police	\$4.00

3/16/2016

REPORTS OF COMMITTEES

19851

19852

JOURNAL--CITY COUNCIL--CHICAGO

3/16/2016

Incident Date	Claimant	Rank	Unit of Assignment	Insured	Total to be Paid
01/21/2016	COLLINS, TERRENCE	9171		City Of Chicago Police	\$49.03
01/21/2016	COLLINS, TERRENCE	9171		City Of Chicago Police	\$4.32
01/21/2016	COLLINS, TERRENCE	9171		City Of Chicago Police	\$18.00
01/21/2016	COLLINS, TERRENCE	9171		City Of Chicago Police	\$4.00
01/21/2016	COLLINS, TERRENCE	9171		City Of Chicago Police	\$881.44
01/21/2016	COLLINS, TERRENCE	9171		City Of Chicago Police	\$4.00
01/21/2016	COLLINS, TERRENCE	9171		City Of Chicago Police	\$7.89
01/21/2016	COLLINS, TERRENCE	9171		City Of Chicago Police	\$4.00
01/21/2016	COLLINS, TERRENCE	9171		City Of Chicago Police	\$41.96
01/21/2016	COLLINS, TERRENCE	9171		City Of Chicago Police	\$4.00
01/21/2016	COLLINS, TERRENCE	9171		City Of Chicago Police	\$188.99
01/08/2016	COLLINS, DANIEL	P/O		City Of Chicago Police	\$33.69
01/08/2016	COLLINS, DANIEL	P/O		City Of Chicago Police	\$4.00
01/08/2016	COLLINS, DANIEL	P/O		City Of Chicago Police	\$6.75
01/08/2016	COLLINS, DANIEL	P/O		City Of Chicago Police	\$753.34
01/08/2016	COLLINS, DANIEL	P/O		City Of Chicago Police	\$0.30
01/08/2016	COLLINS, DANIEL	P/O		City Of Chicago Police	\$4.00
10/23/2015	COLEMAN, JASON	9161		City Of Chicago Police	\$4.73
10/23/2015	COLEMAN, JASON	9161		City Of Chicago Police	\$4.00
10/23/2015	COLEMAN, JASON	9161		City Of Chicago Police	\$194.58
01/24/2016	COLE, EVERLY	9161	715	City Of Chicago Police	\$14.09
01/24/2016	COLE, EVERLY	9161	715	City Of Chicago Police	\$4.00
01/24/2016	COLE, EVERLY	9161	715	City Of Chicago Police	\$294.00
01/24/2016	COLE, EVERLY	9161	715	City Of Chicago Police	\$72.98
01/24/2016	COLE, EVERLY	9161	715	City Of Chicago Police	\$89.85
01/24/2016	COLE, EVERLY	9161	715	City Of Chicago Police	\$4.00
01/24/2016	COLE, EVERLY	9161	715	City Of Chicago Police	\$637.00
01/24/2016	COLE, EVERLY	9161	715	City Of Chicago Police	\$8.47
01/24/2016	COLE, EVERLY	9161	715	City Of Chicago Police	\$4.00
01/24/2016	COLE, EVERLY	9161	715	City Of Chicago Police	\$946.63
01/24/2016	COLE, EVERLY	9161	715	City Of Chicago Police	\$0.30
01/24/2016	COLE, EVERLY	9161	715	City Of Chicago Police	\$4.00
01/24/2016	COLE, EVERLY	9161	715	City Of Chicago Police	\$4.00

Incident Date	Claimant	Rank	Unit of Assignment	Insured	Total to be Paid
01/24/2016	COLE, EVERLY	9161	715	City Of Chicago Police	\$33.69
05/27/2009	COLE II, DENSEY	9161	001	City Of Chicago Police	\$330.40
05/27/2009	COLE II, DENSEY	9161	001	City Of Chicago Police	\$4.00
05/27/2009	COLE II, DENSEY	9161	001	City Of Chicago Police	\$2.72
05/27/2009	COLE II, DENSEY	9161	001	City Of Chicago Police	\$444.32
05/27/2009	COLE II, DENSEY	9161	001	City Of Chicago Police	\$848.58
05/27/2009	COLE II, DENSEY	9161	001	City Of Chicago Police	\$16.02
05/27/2009	COLE II, DENSEY	9161	001	City Of Chicago Police	\$42.37
05/27/2009	COLE II, DENSEY	9161	001	City Of Chicago Police	\$20.16
05/27/2009	COLE II, DENSEY	9161	001	City Of Chicago Police	\$4.00
05/27/2009	COLE II, DENSEY	9161	001	City Of Chicago Police	\$44.24
05/27/2009	COLE II, DENSEY	9161	001	City Of Chicago Police	\$65.00
05/27/2009	COLE II, DENSEY	9161	001	City Of Chicago Police	\$619.08
05/27/2009	COLE II, DENSEY	9161	001	City Of Chicago Police	\$4.00
05/27/2009	COLE II, DENSEY	9161	001	City Of Chicago Police	\$96.39
05/27/2009	COLE II, DENSEY	9161	001	City Of Chicago Police	\$23.69
05/27/2009	COLE II, DENSEY	9161	001	City Of Chicago Police	\$4.00
05/27/2009	COLE II, DENSEY	9161	001	City Of Chicago Police	\$7.44
05/27/2009	COLE II, DENSEY	9161	001	City Of Chicago Police	\$405.60
05/27/2009	COLE II, DENSEY	9161	001	City Of Chicago Police	\$758.32
05/27/2009	COLE II, DENSEY	9161	001	City Of Chicago Police	\$12.92
05/27/2009	COLE II, DENSEY	9161	001	City Of Chicago Police	\$130.00
05/27/2009	COLE II, DENSEY	9161	001	City Of Chicago Police	\$491.75
05/27/2009	COLE II, DENSEY	9161	001	City Of Chicago Police	\$4.00
05/27/2009	COLE II, DENSEY	9161	001	City Of Chicago Police	\$65.00
05/27/2009	COLE II, DENSEY	9161	001	City Of Chicago Police	\$968.70
05/27/2009	COLE II, DENSEY	9161	001	City Of Chicago Police	\$4.00
05/27/2009	COLE II, DENSEY	9161	001	City Of Chicago Police	\$4.00
05/27/2009	COLE II, DENSEY	9161	001	City Of Chicago Police	\$4.00
05/27/2009	COLE II, DENSEY	9161	001	City Of Chicago Police	\$102.51
05/27/2009	COLE II, DENSEY	9161	001	City Of Chicago Police	\$4.00
05/27/2009	COLE II, DENSEY	9161	001	City Of Chicago Police	\$108.63
05/27/2009	COLE II, DENSEY	9161	001	City Of Chicago Police	\$4.00

3/16/2016

REPORTS OF COMMITTEES

19853

Incident Date	Claimant	Rank	Unit of Assignment	Insured	Total to be Paid
05/27/2009	COLE II, DENSEY	9161	001	City Of Chicago Police	\$167.70
05/27/2009	COLE II, DENSEY	9161	001	City Of Chicago Police	\$241.80
07/20/2015	CLIMACK JR, JOHN	9165	620	City Of Chicago Police	\$50.28
07/20/2015	CLIMACK JR, JOHN	9165	620	City Of Chicago Police	\$4.00
07/20/2015	CLIMACK JR, JOHN	9165	620	City Of Chicago Police	\$2.12
07/20/2015	CLIMACK JR, JOHN	9165	620	City Of Chicago Police	\$112.19
07/20/2015	CLIMACK JR, JOHN	9165	620	City Of Chicago Police	\$4.00
07/20/2015	CLIMACK JR, JOHN	9165	620	City Of Chicago Police	\$0.95
06/15/2015	CINTRON, DAVID	9161	019	City Of Chicago Police	\$222.49
06/15/2015	CINTRON, DAVID	9161	019	City Of Chicago Police	\$4.00
06/15/2015	CINTRON, DAVID	9161	019	City Of Chicago Police	\$0.44
06/15/2015	CINTRON, DAVID	9161	019	City Of Chicago Police	\$363.34
06/15/2015	CINTRON, DAVID	9161	019	City Of Chicago Police	\$4.00
06/15/2015	CINTRON, DAVID	9161	019	City Of Chicago Police	\$0.71
06/15/2015	CINTRON, DAVID	9161	019	City Of Chicago Police	\$304.16
06/15/2015	CINTRON, DAVID	9161	019	City Of Chicago Police	\$4.00
06/15/2015	CINTRON, DAVID	9161	019	City Of Chicago Police	\$0.60
06/15/2015	CINTRON, DAVID	9161	019	City Of Chicago Police	\$110.00
06/15/2015	CINTRON, DAVID	9161	019	City Of Chicago Police	\$304.16
06/15/2015	CINTRON, DAVID	9161	019	City Of Chicago Police	\$4.00
06/15/2015	CINTRON, DAVID	9161	019	City Of Chicago Police	\$0.60
06/15/2015	CINTRON, DAVID	9161	019	City Of Chicago Police	\$0.52
06/15/2015	CINTRON, DAVID	9161	019	City Of Chicago Police	\$264.56
06/15/2015	CINTRON, DAVID	9161	019	City Of Chicago Police	\$4.00
06/15/2015	CINTRON, DAVID	9161	019	City Of Chicago Police	\$0.52
06/15/2015	CINTRON, DAVID	9161	019	City Of Chicago Police	\$377.64
06/15/2015	CINTRON, DAVID	9161	019	City Of Chicago Police	\$4.00
06/15/2015	CINTRON, DAVID	9161	019	City Of Chicago Police	\$4.10
06/15/2015	CINTRON, DAVID	9161	019	City Of Chicago Police	\$23.34
06/15/2015	CINTRON, DAVID	9161	019	City Of Chicago Police	\$264.56
06/15/2015	CINTRON, DAVID	9161	019	City Of Chicago Police	\$4.00
06/15/2015	CINTRON, DAVID	9161	019	City Of Chicago Police	\$0.52
06/15/2015	CINTRON, DAVID	9161	019	City Of Chicago Police	\$264.07

19854

JOURNAL--CITY COUNCIL--CHICAGO

3/16/2016

Incident Date	Claimant	Rank	Unit of Assignment	Insured	Total to be Paid
06/15/2015	CINTRON, DAVID	9161	019	City Of Chicago Police	\$4.00
06/15/2015	CINTRON, DAVID	9161	019	City Of Chicago Police	\$0.52
06/15/2015	CINTRON, DAVID	9161	019	City Of Chicago Police	\$264.56
06/15/2015	CINTRON, DAVID	9161	019	City Of Chicago Police	\$4.00
08/08/2015	CHU, WAI	9161	044	City Of Chicago Police	\$4.00
08/08/2015	CHU, WAI	9161	044	City Of Chicago Police	\$0.20
08/08/2015	CHU, WAI	9161	044	City Of Chicago Police	\$200.06
08/08/2015	CHU, WAI	9161	044	City Of Chicago Police	\$4.00
08/08/2015	CHU, WAI	9161	044	City Of Chicago Police	\$0.23
08/08/2015	CHU, WAI	9161	044	City Of Chicago Police	\$177.10
08/08/2015	CHU, WAI	9161	044	City Of Chicago Police	\$4.00
08/08/2015	CHU, WAI	9161	044	City Of Chicago Police	\$0.20
08/08/2015	CHU, WAI	9161	044	City Of Chicago Police	\$177.10
08/08/2015	CHU, WAI	9161	044	City Of Chicago Police	\$4.00
08/08/2015	CHU, WAI	9161	044	City Of Chicago Police	\$0.20
08/08/2015	CHU, WAI	9161	044	City Of Chicago Police	\$177.10
08/08/2015	CHU, WAI	9161	044	City Of Chicago Police	\$4.00
08/08/2015	CHU, WAI	9161	044	City Of Chicago Police	\$0.20
08/08/2015	CHU, WAI	9161	044	City Of Chicago Police	\$175.17
08/08/2015	CHU, WAI	9161	044	City Of Chicago Police	\$4.00
08/08/2015	CHU, WAI	9161	044	City Of Chicago Police	\$0.20
08/08/2015	CHU, WAI	9161	044	City Of Chicago Police	\$177.10
08/08/2015	CHU, WAI	9161	044	City Of Chicago Police	\$4.00
08/08/2015	CHU, WAI	9161	044	City Of Chicago Police	\$0.25
08/08/2015	CHU, WAI	9161	044	City Of Chicago Police	\$221.52
08/08/2015	CHU, WAI	9161	044	City Of Chicago Police	\$4.00
08/08/2015	CHU, WAI	9161	044	City Of Chicago Police	\$0.25
08/08/2015	CHU, WAI	9161	044	City Of Chicago Police	\$221.52
08/08/2015	CHU, WAI	9161	044	City Of Chicago Police	\$4.00
08/08/2015	CHU, WAI	9161	044	City Of Chicago Police	\$0.25
08/08/2015	CHU, WAI	9161	044	City Of Chicago Police	\$130.75
08/08/2015	CHU, WAI	9161	044	City Of Chicago Police	\$4.00
08/08/2015	CHU, WAI	9161	044	City Of Chicago Police	\$0.15

3/16/2016

REPORTS OF COMMITTEES

19855

19856

JOURNAL--CITY COUNCIL--CHICAGO

3/16/2016

Incident Date	Claimant	Rank	Unit of Assignment	Insured	Total to be Paid
08/08/2015	CHU, WAI	9161	044	City Of Chicago Police	\$177.10
08/08/2015	CHU, WAI	9161	044	City Of Chicago Police	\$4.00
08/08/2015	CHU, WAI	9161	044	City Of Chicago Police	\$0.20
08/08/2015	CHU, WAI	9161	044	City Of Chicago Police	\$177.10
08/08/2015	CHU, WAI	9161	044	City Of Chicago Police	\$4.00
08/08/2015	CHU, WAI	9161	044	City Of Chicago Police	\$0.20
08/08/2015	CHU, WAI	9161	044	City Of Chicago Police	\$177.10
08/08/2015	CHU, WAI	9161	044	City Of Chicago Police	\$4.00
08/08/2015	CHU, WAI	9161	044	City Of Chicago Police	\$0.20
08/08/2015	CHU, WAI	9161	044	City Of Chicago Police	\$200.06
08/08/2015	CHU, WAI	9161	044	City Of Chicago Police	\$4.00
08/08/2015	CHU, WAI	9161	044	City Of Chicago Police	\$0.23
08/08/2015	CHU, WAI	9161	044	City Of Chicago Police	\$177.10
04/27/2015	CHOE, KELVIN	9161		City Of Chicago Police	\$308.85
04/27/2015	CHOE, KELVIN	9161		City Of Chicago Police	\$4.00
04/27/2015	CHOE, KELVIN	9161		City Of Chicago Police	\$0.72
04/27/2015	CHOE, KELVIN	9161		City Of Chicago Police	\$4.00
3/16/2016

REPORTS OF COMMITTEES

19857

Incident Date	Claimant	Rank	Unit of Assignment	Insured	Total to be Paid
04/27/2015	CHOE, KELVIN	9161		City Of Chicago Police	\$0.61
04/27/2015	CHOE, KELVIN	9161		City Of Chicago Police	\$4.00
04/27/2015	CHOE, KELVIN	9161		City Of Chicago Police	\$308.85
04/27/2015	CHOE, KELVIN	9161		City Of Chicago Police	\$0.61
01/26/2016	CHINCHILLA, BANEOND	9161	189	City Of Chicago Police	\$4.00
01/26/2016	CHINCHILLA, BANEOND	9161	189	City Of Chicago Police	\$4.00
01/26/2016	CHINCHILLA, BANEOND	9161	189	City Of Chicago Police	\$334.27
01/26/2016	CHINCHILLA, BANEOND	9161	189	City Of Chicago Police	\$4.00
01/26/2016	CHINCHILLA, BANEOND	9161	189	City Of Chicago Police	\$5.31
01/26/2016	CHINCHILLA, BANEOND	9161	189	City Of Chicago Police	\$4.00
01/26/2016	CHINCHILLA, BANEOND	9161	189	City Of Chicago Police	\$93.68
01/26/2016	CHINCHILLA, BANEOND	9161	189	City Of Chicago Police	\$4.00
01/26/2016	CHINCHILLA, BANEOND	9161	189	City Of Chicago Police	\$209.18
01/26/2016	CHINCHILLA, BANEOND	9161	189	City Of Chicago Police	\$4.00
01/26/2016	CHINCHILLA, BANEOND	9161	189	City Of Chicago Police	\$3.40
01/26/2016	CHINCHILLA, BANEOND	9161	189	City Of Chicago Police	\$28.86
01/26/2016	CHINCHILLA, BANEOND	9161	189	City Of Chicago Police	\$60.01
01/26/2016	CHINCHILLA, BANEOND	9161	189	City Of Chicago Police	\$3.40
01/26/2016	CHINCHILLA, BANEOND	9161	189	City Of Chicago Police	\$4.00
01/26/2016	CHINCHILLA, BANEOND	9161	189	City Of Chicago Police	\$60.01
01/26/2016	CHINCHILLA, BANEOND	9161	189	City Of Chicago Police	\$0.51
01/26/2016	CHINCHILLA, BANEOND	9161	189	City Of Chicago Police	\$4.00
01/26/2016	CHINCHILLA, BANEOND	9161	189	City Of Chicago Police	\$260.43
01/26/2016	CHINCHILLA, BANEOND	9161	189	City Of Chicago Police	\$0.65
09/18/2015	CHATTERJEE, STEPHAN	9161		City Of Chicago Police	\$174.53
09/18/2015	CHATTERJEE, STEPHAN	9161		City Of Chicago Police	\$124.74
09/18/2015	CHATTERJEE, STEPHAN	9161		City Of Chicago Police	\$4.00
09/18/2015	CHATTERJEE, STEPHAN	9161		City Of Chicago Police	\$2.36
12/30/2015	CEPHAS, RYDELL	9161	007	City Of Chicago Police	\$4.00
12/30/2015	CEPHAS, RYDELL	9161	007	City Of Chicago Police	\$92.70
12/30/2015	CEPHAS, RYDELL	9161	007	City Of Chicago Police	\$4.00
12/30/2015	CEPHAS, RYDELL	9161	007	City Of Chicago Police	\$615.00
12/30/2015	CEPHAS, RYDELL	9161	007	City Of Chicago Police	\$4.00

19858

JOURNAL--CITY COUNCIL--CHICAGO

3/16/2016

Incident Date	Claimant	Rank	Unit of Assignment	Insured	Total to be Paid
12/30/2015	CEPHAS, RYDELL	9161	007	City Of Chicago Police	\$39.54
12/30/2015	CEPHAS, RYDELL	9161	007	City Of Chicago Police	\$31.40
06/02/2015	CELIO, VINCENT	9161	044	City Of Chicago Police	\$18.90
06/02/2015	CELIO, VINCENT	9161	044	City Of Chicago Police	\$4.00
06/02/2015	CELIO, VINCENT	9161	044	City Of Chicago Police	\$184.09
06/02/2015	CELIO, VINCENT	9161	044	City Of Chicago Police	\$91.37
06/02/2015	CELIO, VINCENT	9161	044	City Of Chicago Police	\$4.00
06/02/2015	CELIO, VINCENT	9161	044	City Of Chicago Police	\$136.95
06/02/2015	CELIO, VINCENT	9161	044	City Of Chicago Police	\$4.00
06/02/2015	CELIO, VINCENT	9161	044	City Of Chicago Police	\$39.09
06/02/2015	CELIO, VINCENT	9161	044	City Of Chicago Police	\$527.93
06/02/2015	CELIO, VINCENT	9161	044	City Of Chicago Police	\$150.06
06/02/2015	CELIO, VINCENT	9161	044	City Of Chicago Police	\$91.37
06/02/2015	CELIO, VINCENT	9161	044	City Of Chicago Police	\$44.89
05/23/2013	CARUSO, ALFRED	9161		City Of Chicago Police	\$407.71
05/23/2013	CARUSO, ALFRED	9161		City Of Chicago Police	\$230.27
05/23/2013	CARUSO, ALFRED	9161		City Of Chicago Police	\$0.45
05/23/2013	CARUSO, ALFRED	9161		City Of Chicago Police	\$4.00
05/23/2013	CARUSO, ALFRED	9161		City Of Chicago Police	\$0.95
05/23/2013	CARUSO, ALFRED	9161		City Of Chicago Police	\$409.64
05/23/2013	CARUSO, ALFRED	9161		City Of Chicago Police	\$4.00
05/23/2013	CARUSO, ALFRED	9161		City Of Chicago Police	\$0.45
05/23/2013	CARUSO, ALFRED	9161		City Of Chicago Police	\$241.22
05/23/2013	CARUSO, ALFRED	9161		City Of Chicago Police	\$4.00
05/23/2013	CARUSO, ALFRED	9161		City Of Chicago Police	\$0.26
05/23/2013	CARUSO, ALFRED	9161		City Of Chicago Police	\$4.00
05/23/2013	CARUSO, ALFRED	9161		City Of Chicago Police	\$0.25
05/23/2013	CARUSO, ALFRED	9161		City Of Chicago Police	\$4.00
05/23/2013	CARUSO, ALFRED	9161		City Of Chicago Police	\$50.28
05/23/2013	CARUSO, ALFRED	9161		City Of Chicago Police	\$50.38
05/23/2013	CARUSO, ALFRED	9161		City Of Chicago Police	\$4.00
05/23/2013	CARUSO, ALFRED	9161		City Of Chicago Police	\$0.95
05/23/2013	CARUSO, ALFRED	9161		City Of Chicago Police	\$367.36

Incident Date	Claimant	Rank	Unit of Assignment	Insured	Total to be Paid
05/23/2013	CARUSO, ALFRED	9161		City Of Chicago Police	\$4.00
05/23/2013	CARUSO, ALFRED	9161		City Of Chicago Police	\$0.40
05/23/2013	CARUSO, ALFRED	9161		City Of Chicago Police	\$4.00
07/27/2015	CARTER, CARL	9161	006	City Of Chicago Police	\$259.94
07/27/2015	CARTER, CARL	9161	006	City Of Chicago Police	\$0.25
07/27/2015	CARTER, CARL	9161	006	City Of Chicago Police	\$0.51
07/27/2015	CARTER, CARL	9161	006	City Of Chicago Police	\$255.74
07/27/2015	CARTER, CARL	9161	006	City Of Chicago Police	\$4.00
07/27/2015	CARTER, CARL	9161	006	City Of Chicago Police	\$0.50
07/27/2015	CARTER, CARL	9161	006	City Of Chicago Police	\$260.43
07/27/2015	CARTER, CARL	9161	006	City Of Chicago Police	\$4.00
07/27/2015	CARTER, CARL	9161	006	City Of Chicago Police	\$0.51
07/27/2015	CARTER, CARL	9161	006	City Of Chicago Police	\$257.96
07/27/2015	CARTER, CARL	9161	006	City Of Chicago Police	\$4.00
07/27/2015	CARTER, CARL	9161	006	City Of Chicago Police	\$0.51
07/27/2015	CARTER, CARL	9161	006	City Of Chicago Police	\$257.96
07/27/2015	CARTER, CARL	9161	006	City Of Chicago Police	\$4.00
07/27/2015	CARTER, CARL	9161	006	City Of Chicago Police	\$0.51
07/27/2015	CARTER, CARL	9161	006	City Of Chicago Police	\$255.74
07/27/2015	CARTER, CARL	9161	006	City Of Chicago Police	\$4.00
07/27/2015	CARTER, CARL	9161	006	City Of Chicago Police	\$0.50
07/27/2015	CARTER, CARL	9161	006	City Of Chicago Police	\$127.87
07/27/2015	CARTER, CARL	9161	006	City Of Chicago Police	\$4.00
07/27/2015	CARTER, CARL	9161	006	City Of Chicago Police	\$4.00
06/29/2015	CARROLL, WILLIAM	9161	019	City Of Chicago Police	\$4.00
06/29/2015	CARROLL, WILLIAM	9161	019	City Of Chicago Police	\$15.30
03/03/2014	CARROLL, STEVEN	9161		City Of Chicago Police	\$76.83
11/24/2015	CARROLL, PETER	9161	001	City Of Chicago Police	\$4.00
11/24/2015	CARROLL, PETER	9161	001	City Of Chicago Police	\$34.44
11/24/2015	CARROLL, PETER	9161	001	City Of Chicago Police	\$4.00
11/24/2015	CARROLL, PETER	9161	001	City Of Chicago Police	\$4.00
10/27/2015	CARNEY, MATTHEW	9161	044	City Of Chicago Police	\$284.27
10/27/2015	CARNEY, MATTHEW	9161	044	City Of Chicago Police	\$0.42

3/16/2016

REPORTS OF COMMITTEES

19859

Incident Date	Claimant	Rank	Unit of Assignment	Insured	Total to be Paid
10/27/2015	CARNEY, MATTHEW	9161	044	City Of Chicago Police	\$0.55
10/27/2015	CARNEY, MATTHEW	9161	044	City Of Chicago Police	\$256.97
10/27/2015	CARNEY, MATTHEW	9161	044	City Of Chicago Police	\$4.00
10/27/2015	CARNEY, MATTHEW	9161	044	City Of Chicago Police	\$0.50
10/27/2015	CARNEY, MATTHEW	9161	044	City Of Chicago Police	\$4.00
10/27/2015	CARNEY, MATTHEW	9161	044	City Of Chicago Police	\$0.33
10/27/2015	CARNEY, MATTHEW	9161	044	City Of Chicago Police	\$4.00
10/27/2015	CARNEY, MATTHEW	9161	044	City Of Chicago Police	\$0.69
10/27/2015	CARNEY, MATTHEW	9161	044	City Of Chicago Police	\$4.00
10/27/2015	CARNEY, MATTHEW	9161	044	City Of Chicago Police	\$0.56
10/27/2015	CARNEY, MATTHEW	9161	044	City Of Chicago Police	\$4.00
10/27/2015	CARNEY, MATTHEW	9161	044	City Of Chicago Police	\$1.43
10/27/2015	CARNEY, MATTHEW	9161	044	City Of Chicago Police	\$4.00
10/27/2015	CARNEY, MATTHEW	9161	044	City Of Chicago Police	\$0.64
10/27/2015	CARNEY, MATTHEW	9161	044	City Of Chicago Police	\$4.00
10/27/2015	CARNEY, MATTHEW	9161	044	City Of Chicago Police	\$0.72
10/27/2015	CARNEY, MATTHEW	9161	044	City Of Chicago Police	\$4.00
10/27/2015	CARNEY, MATTHEW	9161	044	City Of Chicago Police	\$0.63
10/27/2015	CARNEY, MATTHEW	9161	044	City Of Chicago Police	\$4.00
10/27/2015	CARNEY, MATTHEW	9161	044	City Of Chicago Police	\$0.63
10/27/2015	CARNEY, MATTHEW	9161	044	City Of Chicago Police	\$264.81
10/27/2015	CARNEY, MATTHEW	9161	044	City Of Chicago Police	\$4.00
10/27/2015	CARNEY, MATTHEW	9161	044	City Of Chicago Police	\$0.51
10/27/2015	CARNEY, MATTHEW	9161	044	City Of Chicago Police	\$365.33
10/27/2015	CARNEY, MATTHEW	9161	044	City Of Chicago Police	\$159.92
10/27/2015	CARNEY, MATTHEW	9161	044	City Of Chicago Police	\$328.56
10/27/2015	CARNEY, MATTHEW	9161	044	City Of Chicago Police	\$370.63
10/27/2015	CARNEY, MATTHEW	9161	044	City Of Chicago Police	\$324.43
10/27/2015	CARNEY, MATTHEW	9161	044	City Of Chicago Police	\$260.68
10/27/2015	CARNEY, MATTHEW	9161	044	City Of Chicago Police	\$4.00
10/27/2015	CARNEY, MATTHEW	9161	044	City Of Chicago Police	\$0.50
10/27/2015	CARNEY, MATTHEW	9161	044	City Of Chicago Police	\$218.61
10/27/2015	CARNEY, MATTHEW	9161	044	City Of Chicago Police	\$4.00

19860

JOURNAL--CITY COUNCIL--CHICAGO

3/16/2016

Incident Date	Claimant	Rank	Unit of Assignment	Insured	Total to be Paid
10/27/2015	CARNEY, MATTHEW	9161	044	City Of Chicago Police	\$0.42
10/27/2015	CARNEY, MATTHEW	9161	044	City Of Chicago Police	\$260.68
10/27/2015	CARNEY, MATTHEW	9161	044	City Of Chicago Police	\$4.00
10/27/2015	CARNEY, MATTHEW	9161	044	City Of Chicago Police	\$0.50
10/27/2015	CARNEY, MATTHEW	9161	044	City Of Chicago Police	\$241.05
10/27/2015	CARNEY, MATTHEW	9161	044	City Of Chicago Police	\$324.43
10/27/2015	CARNEY, MATTHEW	9161	044	City Of Chicago Police	\$293.17
10/27/2015	CARNEY, MATTHEW	9161	044	City Of Chicago Police	\$218.61
10/27/2015	CARNEY, MATTHEW	9161	044	City Of Chicago Police	\$4.00
10/27/2015	CARNEY, MATTHEW	9161	044	City Of Chicago Police	\$0.42
10/27/2015	CARNEY, MATTHEW	9161	044	City Of Chicago Police	\$218.61
10/27/2015	CARNEY, MATTHEW	9161	044	City Of Chicago Police	\$4.00
10/27/2015	CARNEY, MATTHEW	9161	044	City Of Chicago Police	\$0.42
10/27/2015	CARNEY, MATTHEW	9161	044	City Of Chicago Police	\$405.51
10/27/2015	CARNEY, MATTHEW	9161	044	City Of Chicago Police	\$4.00
10/27/2015	CARNEY, MATTHEW	9161	044	City Of Chicago Police	\$3.63
10/27/2015	CARNEY, MATTHEW	9161	044	City Of Chicago Police	\$160.24
10/27/2015	CARNEY, MATTHEW	9161	044	City Of Chicago Police	\$4.00
10/27/2015	CARNEY, MATTHEW	9161	044	City Of Chicago Police	\$1.43
10/27/2015	CARNEY, MATTHEW	9161	044	City Of Chicago Police	\$251.10
10/27/2015	CARNEY, MATTHEW	9161	044	City Of Chicago Police	\$4.00
10/27/2015	CARNEY, MATTHEW	9161	044	City Of Chicago Police	\$0.48
10/27/2015	CARNEY, MATTHEW	9161	044	City Of Chicago Police	\$218.61
10/27/2015	CARNEY, MATTHEW	9161	044	City Of Chicago Police	\$4.00
10/27/2015	CARNEY, MATTHEW	9161	044	City Of Chicago Police	\$0.42
10/27/2015	CARNEY, MATTHEW	9161	044	City Of Chicago Police	\$218.61
10/27/2015	CARNEY, MATTHEW	9161	044	City Of Chicago Police	\$4.00
10/27/2015	CARNEY, MATTHEW	9161	044	City Of Chicago Police	\$4.00
03/10/2015	CARILLO, CATHERINE	9161	004	City Of Chicago Police	\$4.00
03/10/2015	CARILLO, CATHERINE	9161	004	City Of Chicago Police	\$0.49
03/10/2015	CARILLO, CATHERINE	9161	004	City Of Chicago Police	\$249.31
03/10/2015	CARILLO, CATHERINE	9161	004	City Of Chicago Police	\$4.00
03/10/2015	CARILLO, CATHERINE	9161	004	City Of Chicago Police	\$0.49

3/16/2016

REPORTS OF COMMITTEES

19861

19862

JOURNAL--CITY COUNCIL--CHICAGO

3/16/2016

Incident Date	Claimant	Rank	Unit of Assignment	Insured	Total to be Paid
03/10/2015	CARILLO, CATHERINE	9161	004	City Of Chicago Police	\$124.16
03/10/2015	CARILLO, CATHERINE	9161	004	City Of Chicago Police	\$13.00
03/10/2015	CARILLO, CATHERINE	9161	004	City Of Chicago Police	\$249.31
03/10/2015	CARILLO, CATHERINE	9161	004	City Of Chicago Police	\$4.00
03/10/2015	CARILLO, CATHERINE	9161	004	City Of Chicago Police	\$0.49
03/10/2015	CARILLO, CATHERINE	9161	004	City Of Chicago Police	\$249.31
03/10/2015	CARILLO, CATHERINE	9161	004	City Of Chicago Police	\$4.00
03/10/2015	CARILLO, CATHERINE	9161	004	City Of Chicago Police	\$0.49
03/10/2015	CARILLO, CATHERINE	9161	004	City Of Chicago Police	\$220.27
03/10/2015	CARILLO, CATHERINE	9161	004	City Of Chicago Police	\$4.00
03/10/2015	CARILLO, CATHERINE	9161	004	City Of Chicago Police	\$0.43
03/10/2015	CARILLO, CATHERINE	9161	004	City Of Chicago Police	\$249.31
03/10/2015	CARILLO, CATHERINE	9161	004	City Of Chicago Police	\$4.00
03/10/2015	CARILLO, CATHERINE	9161	004	City Of Chicago Police	\$0.49
03/10/2015	CARILLO, CATHERINE	9161	004	City Of Chicago Police	\$220.27
03/10/2015	CARILLO, CATHERINE	9161	004	City Of Chicago Police	\$4.00
03/10/2015	CARILLO, CATHERINE	9161	004	City Of Chicago Police	\$0.43
03/10/2015	CARILLO, CATHERINE	9161	004	City Of Chicago Police	\$249.31
03/10/2015	CARILLO, CATHERINE	9161	004	City Of Chicago Police	\$4.00
03/10/2015	CARILLO, CATHERINE	9161	004	City Of Chicago Police	\$0.49
03/10/2015	CARILLO, CATHERINE	9161	004	City Of Chicago Police	\$249.31
03/10/2015	CARILLO, CATHERINE	9161	004	City Of Chicago Police	\$249.31
03/10/2015	CARILLO, CATHERINE	9161	004	City Of Chicago Police	\$4.00
03/10/2015	CARILLO, CATHERINE	9161	004	City Of Chicago Police	\$0.49
03/10/2015	CARILLO, CATHERINE	9161	004	City Of Chicago Police	\$4.00
03/10/2015	CARILLO, CATHERINE	9161	004	City Of Chicago Police	\$0.43
03/10/2015	CARILLO, CATHERINE	9161	004	City Of Chicago Police	\$249.31
03/10/2015	CARILLO, CATHERINE	9161	004	City Of Chicago Police	\$4.00
03/10/2015	CARILLO, CATHERINE	9161	004	City Of Chicago Police	\$76.01
03/10/2015	CARILLO, CATHERINE	9161	004	City Of Chicago Police	\$4.00
03/10/2015	CARILLO, CATHERINE	9161	004	City Of Chicago Police	\$0.68
03/10/2015	CARILLO, CATHERINE	9161	004	City Of Chicago Police	\$249.31
03/10/2015	CARILLO, CATHERINE	9161	004	City Of Chicago Police	\$249.31
03/10/2015	CARILLO, CATHERINE	9161	004	City Of Chicago Police	\$4.00
03/10/2015	CARILLO, CATHERINE	9161	004	City Of Chicago Police	\$0.49

Incident Date	Claimant	Rank	Unit of Assignment	Insured	Total to be Paid
03/10/2015	CARILLO, CATHERINE	9161	004	City Of Chicago Police	\$249.31
03/10/2015	CARILLO, CATHERINE	9161	004	City Of Chicago Police	\$4.00
03/10/2015	CARILLO, CATHERINE	9161	004	City Of Chicago Police	\$0.49
10/29/2013	CARDONA, MARIBEL	9161	044	City Of Chicago Police	\$4.00
11/25/2015	CANNATA, CHRISTOPHER	9161	015	City Of Chicago Police	\$180.98
11/25/2015	CANNATA, CHRISTOPHER	9161	015	City Of Chicago Police	\$1.36
11/25/2015	CANNATA, CHRISTOPHER	9161	015	City Of Chicago Police	\$0.36
11/25/2015	CANNATA, CHRISTOPHER	9161	015	City Of Chicago Police	\$180.98
11/25/2015	CANNATA, CHRISTOPHER	9161	015	City Of Chicago Police	\$4.00
11/25/2015	CANNATA, CHRISTOPHER	9161	015	City Of Chicago Police	\$0.36
11/25/2015	CANNATA, CHRISTOPHER	9161	015	City Of Chicago Police	\$180.98
11/25/2015	CANNATA, CHRISTOPHER	9161	015	City Of Chicago Police	\$4.00
11/25/2015	CANNATA, CHRISTOPHER	9161	015	City Of Chicago Police	\$0.36
11/25/2015	CANNATA, CHRISTOPHER	9161	015	City Of Chicago Police	\$134.78
11/25/2015	CANNATA, CHRISTOPHER	9161	015	City Of Chicago Police	\$4.00
11/25/2015	CANNATA, CHRISTOPHER	9161	015	City Of Chicago Police	\$0.27
11/25/2015	CANNATA, CHRISTOPHER	9161	015	City Of Chicago Police	\$118.42
11/25/2015	CANNATA, CHRISTOPHER	9161	015	City Of Chicago Police	\$174.38
11/25/2015	CANNATA, CHRISTOPHER	9161	015	City Of Chicago Police	\$4.00
11/25/2015	CANNATA, CHRISTOPHER	9161	015	City Of Chicago Police	\$0.35
11/25/2015	CANNATA, CHRISTOPHER	9161	015	City Of Chicago Police	\$218.67
11/25/2015	CANNATA, CHRISTOPHER	9161	015	City Of Chicago Police	\$4.00
11/25/2015	CANNATA, CHRISTOPHER	9161	015	City Of Chicago Police	\$0.44
11/25/2015	CANNATA, CHRISTOPHER	9161	015	City Of Chicago Police	\$179.07
11/25/2015	CANNATA, CHRISTOPHER	9161	015	City Of Chicago Police	\$4.00
11/25/2015	CANNATA, CHRISTOPHER	9161	015	City Of Chicago Police	\$0.36
11/25/2015	CANNATA, CHRISTOPHER	9161	015	City Of Chicago Police	\$72.01
11/25/2015	CANNATA, CHRISTOPHER	9161	015	City Of Chicago Police	\$4.00
11/25/2015	CANNATA, CHRISTOPHER	9161	015	City Of Chicago Police	\$4.00
10/08/2014	CAMPAGNA, JAMES	9161	009	City Of Chicago Police	\$48.74
07/30/2012	CALDWELL, GALEN	9016		City Of Chicago Police	\$174.53
07/30/2012	CALDWELL, GALEN	9016		City Of Chicago Police	\$4.00
07/30/2012	CALDWELL, GALEN	9016		City Of Chicago Police	\$1.56

3/16/2016

REPORTS OF COMMITTEES

19863

19864

JOURNAL--CITY COUNCIL--CHICAGO

3/16/2016

Incident Date	Claimant	Rank	Unit of Assignment	Insured	Total to be Paid
07/30/2012	CALDWELL, GALEN	9016		City Of Chicago Police	\$311.67
07/30/2012	CALDWELL, GALEN	9016		City Of Chicago Police	\$4.00
07/30/2012	CALDWELL, GALEN	9016		City Of Chicago Police	\$311.67
07/30/2012	CALDWELL, GALEN	9016		City Of Chicago Police	\$4.00
07/30/2012	CALDWELL, GALEN	9016		City Of Chicago Police	\$311.67
07/30/2012	CALDWELL, GALEN	9016		City Of Chicago Police	\$4.00
07/30/2012	CALDWELL, GALEN	9016		City Of Chicago Police	\$311.67
07/30/2012	CALDWELL, GALEN	9016		City Of Chicago Police	\$4.00
07/30/2012	CALDWELL, GALEN	9016		City Of Chicago Police	\$311.67
07/30/2012	CALDWELL, GALEN	9016		City Of Chicago Police	\$4.00
07/30/2012	CALDWELL, GALEN	9016		City Of Chicago Police	\$311.67
07/30/2012	CALDWELL, GALEN	9016		City Of Chicago Police	\$4.00
07/30/2012	CALDWELL, GALEN	9016		City Of Chicago Police	\$311.67
07/30/2012	CALDWELL, GALEN	9016		City Of Chicago Police	\$4.00
07/30/2012	CALDWELL, GALEN	9016		City Of Chicago Police	\$215.48
07/30/2012	CALDWELL, GALEN	9016		City Of Chicago Police	\$4.00
07/30/2012	CALDWELL, GALEN	9016		City Of Chicago Police	\$0.43
07/30/2012	CALDWELL, GALEN	9016		City Of Chicago Police	\$311.67
07/30/2012	CALDWELL, GALEN	9016		City Of Chicago Police	\$4.00
07/30/2012	CALDWELL, GALEN	9016		City Of Chicago Police	\$311.67
07/30/2012	CALDWELL, GALEN	9016		City Of Chicago Police	\$4.00
07/30/2012	CALDWELL, GALEN	9016		City Of Chicago Police	\$268.16
07/30/2012	CALDWELL, GALEN	9016		City Of Chicago Police	\$311.67
07/30/2012	CALDWELL, GALEN	9016		City Of Chicago Police	\$4.00
07/30/2012	CALDWELL, GALEN	9016		City Of Chicago Police	\$250.02
07/30/2012	CALDWELL, GALEN	9016		City Of Chicago Police	\$371.66
07/30/2012	CALDWELL, GALEN	9016		City Of Chicago Police	\$4.00
07/30/2012	CALDWELL, GALEN	9016		City Of Chicago Police	\$311.67
07/30/2012	CALDWELL, GALEN	9016		City Of Chicago Police	\$4.00
07/30/2012	CALDWELL, GALEN	9016		City Of Chicago Police	\$215.48
07/30/2012	CALDWELL, GALEN	9016		City Of Chicago Police	\$4.00
07/30/2012	CALDWELL, GALEN	9016		City Of Chicago Police	\$0.43
07/30/2012	CALDWELL, GALEN	9016		City Of Chicago Police	\$311.67

Incident Date	Claimant	Rank	Unit of Assignment	Insured	Total to be Paid
07/30/2012	CALDWELL, GALEN	9016		City Of Chicago Police	\$4.00
07/30/2012	CALDWELL, GALEN	9016		City Of Chicago Police	\$311.67
07/30/2012	CALDWELL, GALEN	9016		City Of Chicago Police	\$4.00
07/30/2012	CALDWELL, GALEN	9016		City Of Chicago Police	\$311.67
07/30/2012	CALDWELL, GALEN	9016		City Of Chicago Police	\$4.00
07/30/2012	CALDWELL, GALEN	9016		City Of Chicago Police	\$4.00
08/14/2015	CADE, DOROTHY	9161		City Of Chicago Police	\$637.83
08/14/2015	CADE, DOROTHY	9161		City Of Chicago Police	\$4.00
08/14/2015	CADE, DOROTHY	9161		City Of Chicago Police	\$5.71
08/14/2015	CADE, DOROTHY	9161		City Of Chicago Police	\$155.62
08/14/2015	CADE, DOROTHY	9161		City Of Chicago Police	\$4.00
08/14/2015	CADE, DOROTHY	9161		City Of Chicago Police	\$0.33
08/14/2015	CADE, DOROTHY	9161		City Of Chicago Police	\$37.06
08/14/2015	CADE, DOROTHY	9161		City Of Chicago Police	\$32.49
08/14/2015	CADE, DOROTHY	9161		City Of Chicago Police	\$4.00
08/14/2015	CADE, DOROTHY	9161		City Of Chicago Police	\$0.29
08/14/2015	CADE, DOROTHY	9161		City Of Chicago Police	\$4.00
08/14/2015	CADE, DOROTHY	9161		City Of Chicago Police	\$1.39
09/22/2003	Burke, Margaret	P	00008	City Of Chicago Police	\$99.74
09/22/2003	Burke, Margaret	P	00008	City Of Chicago Police	\$296.57
09/22/2003	Burke, Margaret	P	00008	City Of Chicago Police	\$535.70
05/27/1996	Buczkowski, Donald D	P	00013	City Of Chicago Police	\$7.21
05/27/1996	Buczkowski, Donald D	P	00013	City Of Chicago Police	\$805.11
05/27/1996	Buczkowski, Donald D	P	00013	City Of Chicago Police	\$4.00
08/14/2007	Bojan, Bryan	P	00153	City Of Chicago Police	\$4.00
08/14/2007	Bojan, Bryan	P	00153	City Of Chicago Police	\$14.36
04/06/2000	Barney, Walter	P	00004	City Of Chicago Police	\$23.91
04/17/2007	Barney, Walter	P	00021	City Of Chicago Police	\$202.32
04/17/2007	Barney, Walter	P	00021	City Of Chicago Police	\$4.00
04/17/2007	Barney, Walter	P	00021	City Of Chicago Police	\$264.56
04/06/2000	Barney, Walter	P	00004	City Of Chicago Police	\$762.34
04/06/2000	Barney, Walter	P	00004	City Of Chicago Police	\$4.00
09/01/1999	Barclay, Ian C	P	09999	City Of Chicago Police	\$4.00

3/16/2016

REPORTS OF COMMITTEES

19865

Incident Date	Claimant	Rank	Unit of Assignment	Insured	Total to be Paid
09/01/1999	Barclay, Ian C	P	09999	City Of Chicago Police	\$31.34
01/03/2016	BUTLER, SHEILA	9153		City Of Chicago Police	\$225.00
01/03/2016	BUTLER, SHEILA	9153		City Of Chicago Police	\$4.00
01/03/2016	BUTLER, SHEILA	9153		City Of Chicago Police	\$234.51
01/03/2016	BUTLER, SHEILA	9153		City Of Chicago Police	\$92.70
01/03/2016	BUTLER, SHEILA	9153		City Of Chicago Police	\$4.00
01/03/2016	BUTLER, SHEILA	9153		City Of Chicago Police	\$615.00
01/03/2016	BUTLER, SHEILA	9153		City Of Chicago Police	\$6.08
01/03/2016	BUTLER, SHEILA	9153		City Of Chicago Police	\$4.00
01/03/2016	BUTLER, SHEILA	9153		City Of Chicago Police	\$679.54
01/03/2016	BUTLER, SHEILA	9153		City Of Chicago Police	\$0.68
01/03/2016	BUTLER, SHEILA	9153		City Of Chicago Police	\$4.00
01/03/2016	BUTLER, SHEILA	9153		City Of Chicago Police	\$76.01
01/03/2016	BUTLER, SHEILA	9153		City Of Chicago Police	\$110.00
01/03/2016	BUTLER, SHEILA	9153		City Of Chicago Police	\$2.10
01/01/2013	BURG, JASON	9161		City Of Chicago Police	\$54.98
01/01/2013	BURG, JASON	9161		City Of Chicago Police	\$1.75
01/01/2013	BURG, JASON	9161		City Of Chicago Police	\$104.37
01/01/2013	BURG, JASON	9161		City Of Chicago Police	\$195.60
01/01/2013	BURG, JASON	9161		City Of Chicago Police	\$4.00
09/30/2015	BUEHLER, COLETTE	9161	012	City Of Chicago Police	\$1.36
09/30/2015	BUEHLER, COLETTE	9161	012	City Of Chicago Police	\$4.00
09/30/2015	BUEHLER, COLETTE	9161	012	City Of Chicago Police	\$4.00
09/30/2015	BUEHLER, COLETTE	9161	012	City Of Chicago Police	\$10.02
09/30/2015	BUEHLER, COLETTE	9161	012	City Of Chicago Police	\$4.00
09/30/2015	BUEHLER, COLETTE	9161	012	City Of Chicago Police	\$103.78
09/30/2015	BUEHLER, COLETTE	9161	012	City Of Chicago Police	\$72.01
09/30/2015	BUEHLER, COLETTE	9161	012	City Of Chicago Police	\$530.72
06/19/2014	BROWNLEY, SCOTT	9161	007	City Of Chicago Police	\$4.00
06/19/2014	BROWNLEY, SCOTT	9161	007	City Of Chicago Police	\$118.12
02/06/2016	BROWN, WALTER	9164	007	City Of Chicago Police	\$68.80
02/06/2016	BROWN, WALTER	9164	007	City Of Chicago Police	\$4.00
02/06/2016	BROWN, WALTER	9164	007	City Of Chicago Police	\$2.92

19866

JOURNAL--CITY COUNCIL--CHICAGO

3/16/2016

Incident Date	Claimant	Rank	Unit of Assignment	Insured	Total to be Paid
02/06/2016	BROWN, WALTER	9164	007	City Of Chicago Police	\$81.27
02/06/2016	BROWN, WALTER	9164	007	City Of Chicago Police	\$4.00
02/06/2016	BROWN, WALTER	9164	007	City Of Chicago Police	\$637.00
02/06/2016	BROWN, WALTER	9164	007	City Of Chicago Police	\$4.00
02/06/2016	BROWN, WALTER	9164	007	City Of Chicago Police	\$510.72
08/16/2011	BROWN, SUZAN	9161	153	City Of Chicago Police	\$4.00
08/16/2011	BROWN, SUZAN	9161	153	City Of Chicago Police	\$0.27
08/16/2011	BROWN, SUZAN	9161	153	City Of Chicago Police	\$260.58
08/16/2011	BROWN, SUZAN	9161	153	City Of Chicago Police	\$4.00
08/16/2011	BROWN, SUZAN	9161	153	City Of Chicago Police	\$0.27
08/16/2011	BROWN, SUZAN	9161	153	City Of Chicago Police	\$331.14
08/16/2011	BROWN, SUZAN	9161	153	City Of Chicago Police	\$48.21
08/16/2011	BROWN, SUZAN	9161	153	City Of Chicago Police	\$52.62
08/16/2011	BROWN, SUZAN	9161	153	City Of Chicago Police	\$4.00
08/16/2011	BROWN, SUZAN	9161	153	City Of Chicago Police	\$0.57
08/16/2011	BROWN, SUZAN	9161	153	City Of Chicago Police	\$76.83
08/16/2011	BROWN, SUZAN	9161	153	City Of Chicago Police	\$111.03
08/16/2011	BROWN, SUZAN	9161	153	City Of Chicago Police	\$4.00
08/16/2011	BROWN, SUZAN	9161	153	City Of Chicago Police	\$1.21
08/16/2011	BROWN, SUZAN	9161	153	City Of Chicago Police	\$108.06
08/16/2011	BROWN, SUZAN	9161	153	City Of Chicago Police	\$4.00
08/16/2011	BROWN, SUZAN	9161	153	City Of Chicago Police	\$0.12
08/16/2011	BROWN, SUZAN	9161	153	City Of Chicago Police	\$227.54
08/16/2011	BROWN, SUZAN	9161	153	City Of Chicago Police	\$4.00
08/16/2011	BROWN, SUZAN	9161	153	City Of Chicago Police	\$0.24
08/16/2011	BROWN, SUZAN	9161	153	City Of Chicago Police	\$121.83
08/16/2011	BROWN, SUZAN	9161	153	City Of Chicago Police	\$4.00
08/16/2011	BROWN, SUZAN	9161	153	City Of Chicago Police	\$0.13
08/16/2011	BROWN, SUZAN	9161	153	City Of Chicago Police	\$121.83
08/16/2011	BROWN, SUZAN	9161	153	City Of Chicago Police	\$4.00
08/16/2011	BROWN, SUZAN	9161	153	City Of Chicago Police	\$0.13
08/16/2011	BROWN, SUZAN	9161	153	City Of Chicago Police	\$4.00
08/16/2011	BROWN, SUZAN	9161	153	City Of Chicago Police	\$0.34

3/16/2016

REPORTS OF COMMITTEES

19867

19868

JOURNAL--CITY COUNCIL--CHICAGO

3/16/2016

Incident Date	Claimant	Rank	Unit of Assignment	Insured	Total to be Paid
08/16/2011	BROWN, SUZAN	9161	153	City Of Chicago Police	\$190.02
08/16/2011	BROWN, SUZAN	9161	153	City Of Chicago Police	\$4.00
08/16/2011	BROWN, SUZAN	9161	153	City Of Chicago Police	\$0.20
08/16/2011	BROWN, SUZAN	9161	153	City Of Chicago Police	\$260.58
08/16/2011	BROWN, SUZAN	9161	153	City Of Chicago Police	\$4.00
08/16/2011	BROWN, SUZAN	9161	153	City Of Chicago Police	\$0.27
08/16/2011	BROWN, SUZAN	9161	153	City Of Chicago Police	\$260.58
08/16/2011	BROWN, SUZAN	9161	153	City Of Chicago Police	\$4.00
08/16/2011	BROWN, SUZAN	9161	153	City Of Chicago Police	\$0.20
08/16/2011	BROWN, SUZAN	9161	153	City Of Chicago Police	\$116.50
08/16/2011	BROWN, SUZAN	9161	153	City Of Chicago Police	\$4.00
08/16/2011	BROWN, SUZAN	9161	153	City Of Chicago Police	\$0.12
08/16/2011	BROWN, SUZAN	9161	153	City Of Chicago Police	\$190.02
08/16/2011	BROWN, SUZAN	9161	153	City Of Chicago Police	\$4.00
08/16/2011	BROWN, SUZAN	9161	153	City Of Chicago Police	\$0.20
08/16/2011	BROWN, SUZAN	9161	153	City Of Chicago Police	\$260.58
08/16/2011	BROWN, SUZAN	9161	153	City Of Chicago Police	\$4.00
08/16/2011	BROWN, SUZAN	9161	153	City Of Chicago Police	\$0.27
08/16/2011	BROWN, SUZAN	9161	153	City Of Chicago Police	\$260.58
08/16/2011	BROWN, SUZAN	9161	153	City Of Chicago Police	\$4.00
08/16/2011	BROWN, SUZAN	9161	153	City Of Chicago Police	\$0.27
08/16/2011	BROWN, SUZAN	9161	153	City Of Chicago Police	\$260.58
08/16/2011	BROWN, SUZAN	9161	153	City Of Chicago Police	\$4.00
08/16/2011	BROWN, SUZAN	9161	153	City Of Chicago Police	\$0.27

Incident Date	Claimant	Rank	Unit of Assignment	Insured	Total to be Paid
08/16/2011	BROWN, SUZAN	9161	153	City Of Chicago Police	\$260.58
08/21/2011	BROWN, SHARONE	9161		City Of Chicago Police	\$113.93
08/21/2011	BROWN, SHARONE	9161		City Of Chicago Police	\$4.00
08/21/2011	BROWN, SHARONE	9161		City Of Chicago Police	\$79.85
08/21/2011	BROWN, SHARONE	9161		City Of Chicago Police	\$109.63
08/21/2011	BROWN, SHARONE	9161		City Of Chicago Police	\$4.00
08/21/2011	BROWN, SHARONE	9161		City Of Chicago Police	\$120.10
08/21/2011	BROWN, SHARONE	9161		City Of Chicago Police	\$4.00
10/12/2015	BROSNAN, MICHAEL	9161	189	City Of Chicago Police	\$4.00
10/12/2015	BROSNAN, MICHAEL	9161	189	City Of Chicago Police	\$4.00
10/12/2015	BROSNAN, MICHAEL	9161	189	City Of Chicago Police	\$267.03
10/12/2015	BROSNAN, MICHAEL	9161	189	City Of Chicago Police	\$0.59
10/12/2015	BROSNAN, MICHAEL	9161	189	City Of Chicago Police	\$4.00
10/12/2015	BROSNAN, MICHAEL	9161	189	City Of Chicago Police	\$302.50
10/12/2015	BROSNAN, MICHAEL	9161	189	City Of Chicago Police	\$0.59
10/12/2015	BROSNAN, MICHAEL	9161	189	City Of Chicago Police	\$26.83
10/12/2015	BROSNAN, MICHAEL	9161	189	City Of Chicago Police	\$4.00
10/12/2015	BROSNAN, MICHAEL	9161	189	City Of Chicago Police	\$0.60
10/12/2015	BROSNAN, MICHAEL	9161	189	City Of Chicago Police	\$4.00
10/12/2015	BROSNAN, MICHAEL	9161	189	City Of Chicago Police	\$309.10
10/12/2015	BROSNAN, MICHAEL	9161	189	City Of Chicago Police	\$0.50
10/12/2015	BROSNAN, MICHAEL	9161	189	City Of Chicago Police	\$4.00
10/12/2015	BROSNAN, MICHAEL	9161	189	City Of Chicago Police	\$258.21
10/12/2015	BROSNAN, MICHAEL	9161	189	City Of Chicago Police	\$0.51
10/12/2015	BROSNAN, MICHAEL	9161	189	City Of Chicago Police	\$260.43
10/12/2015	BROSNAN, MICHAEL	9161	189	City Of Chicago Police	\$0.51
10/12/2015	BROSNAN, MICHAEL	9161	189	City Of Chicago Police	\$4.00
10/12/2015	BROSNAN, MICHAEL	9161	189	City Of Chicago Police	\$264.81
10/12/2015	BROSNAN, MICHAEL	9161	189	City Of Chicago Police	\$0.42
10/12/2015	BROSNAN, MICHAEL	9161	189	City Of Chicago Police	\$306.63
10/12/2015	BROSNAN, MICHAEL	9161	189	City Of Chicago Police	\$4.00
10/12/2015	BROSNAN, MICHAEL	9161	189	City Of Chicago Police	\$0.60
10/12/2015	BROSNAN, MICHAEL	9161	189	City Of Chicago Police	\$0.52

3/16/2016

REPORTS OF COMMITTEES

19869

Incident Date	Claimant	Rank	Unit of Assignment	Insured	Total to be Paid
10/12/2015	BROSNAN, MICHAEL	9161	189	City Of Chicago Police	\$258.77
10/12/2015	BROSNAN, MICHAEL	9161	189	City Of Chicago Police	\$4.00
10/12/2015	BROSNAN, MICHAEL	9161	189	City Of Chicago Police	\$0.50
10/12/2015	BROSNAN, MICHAEL	9161	189	City Of Chicago Police	\$220.83
10/12/2015	BROSNAN, MICHAEL	9161	189	City Of Chicago Police	\$4.00
10/12/2015	BROSNAN, MICHAEL	9161	189	City Of Chicago Police	\$0.43
10/12/2015	BROSNAN, MICHAEL	9161	189	City Of Chicago Police	\$302.50
10/12/2015	BROSNAN, MICHAEL	9161	189	City Of Chicago Police	\$4.00
10/12/2015	BROSNAN, MICHAEL	9161	189	City Of Chicago Police	\$216.14
10/12/2015	BROSNAN, MICHAEL	9161	189	City Of Chicago Police	\$4.00
01/14/2016	BRATTON, BRIAN	9161	003	City Of Chicago Police	\$4.00
01/14/2016	BRATTON, BRIAN	9161	003	City Of Chicago Police	\$385.72
01/14/2016	BRATTON, BRIAN	9161	003	City Of Chicago Police	\$31.40
01/14/2016	BRATTON, BRIAN	9161	003	City Of Chicago Police	\$4.00
01/14/2016	BRATTON, BRIAN	9161	003	City Of Chicago Police	\$4.00
01/14/2016	BRATTON, BRIAN	9161	003	City Of Chicago Police	\$161.00
01/14/2016	BRATTON, BRIAN	9161	003	City Of Chicago Police	\$4.00
01/14/2016	BRATTON, BRIAN	9161	003	City Of Chicago Police	\$3.45
01/14/2016	BRATTON, BRIAN	9161	003	City Of Chicago Police	\$54.80
01/14/2016	BRATTON, BRIAN	9161	003	City Of Chicago Police	\$4.00
01/14/2016	BRATTON, BRIAN	9161	003	City Of Chicago Police	\$4.00
01/14/2016	BRATTON, BRIAN	9161	003	City Of Chicago Police	\$2.49
01/14/2016	BRATTON, BRIAN	9161	003	City Of Chicago Police	\$277.97
04/10/2015	BRAGIEL, LAURA	9161		City Of Chicago Police	\$4.00
04/10/2015	BRAGIEL, LAURA	9161		City Of Chicago Police	\$1.25
04/10/2015	BRAGIEL, LAURA	9161		City Of Chicago Police	\$76.81
04/10/2015	BRAGIEL, LAURA	9161		City Of Chicago Police	\$176.73
04/10/2015	BRAGIEL, LAURA	9161		City Of Chicago Police	\$4.00
04/10/2015	BRAGIEL, LAURA	9161		City Of Chicago Police	\$0.54
12/28/2015	BRACAMONTES, EVERARDO	9161	015	City Of Chicago Police	\$4.00
12/28/2015	BRACAMONTES, EVERARDO	9161	015	City Of Chicago Police	\$1.66
02/21/2016	BOURDOSIS, ADAM	9161	044	City Of Chicago Police	\$121.19
06/25/2015	BOETTCHER, JASON	9161		City Of Chicago Police	\$220.83

19870

JOURNAL--CITY COUNCIL--CHICAGO

3/16/2016

Incident Date	Claimant	Rank	Unit of Assignment	Insured	Total to be Paid
06/25/2015	BOETTCHER, JASON	9161		City Of Chicago Police	\$1.36
06/25/2015	BOETTCHER, JASON	9161		City Of Chicago Police	\$4.00
06/25/2015	BOETTCHER, JASON	9161		City Of Chicago Police	\$249.03
06/25/2015	BOETTCHER, JASON	9161		City Of Chicago Police	\$4.00
06/25/2015	BOETTCHER, JASON	9161		City Of Chicago Police	\$0.43
06/25/2015	BOETTCHER, JASON	9161		City Of Chicago Police	\$4.00
06/25/2015	BOETTCHER, JASON	9161		City Of Chicago Police	\$0.48
06/25/2015	BOETTCHER, JASON	9161		City Of Chicago Police	\$72.01
12/22/2011	BOCHENCZAK, WALTER	9161	010	City Of Chicago Police	\$23.05
12/04/2015	BOCHENCZAK, WALTER	9161	010	City Of Chicago Police	\$4.00
12/04/2015	BOCHENCZAK, WALTER	9161	010	City Of Chicago Police	\$118.12
12/04/2015	BOCHENCZAK, WALTER	9161	010	City Of Chicago Police	\$110.00
10/30/2015	BLAIR, SCOTT	9161		City Of Chicago Police	\$4.00
10/30/2015	BLAIR, SCOTT	9161		City Of Chicago Police	\$32.22
10/30/2015	BLAIR, SCOTT	9161		City Of Chicago Police	\$298.60
10/30/2015	BLAIR, SCOTT	9161		City Of Chicago Police	\$4.00
10/30/2015	BLAIR, SCOTT	9161		City Of Chicago Police	\$0.58
10/30/2015	BLAIR, SCOTT	9161		City Of Chicago Police	\$298.60
10/30/2015	BLAIR, SCOTT	9161		City Of Chicago Police	\$4.00
10/30/2015	BLAIR, SCOTT	9161		City Of Chicago Police	\$0.58
10/30/2015	BLAIR, SCOTT	9161		City Of Chicago Police	\$298.60
10/30/2015	BLAIR, SCOTT	9161		City Of Chicago Police	\$4.00
10/30/2015	BLAIR, SCOTT	9161		City Of Chicago Police	\$0.58
10/30/2015	BLAIR, SCOTT	9161		City Of Chicago Police	\$118.66
10/30/2015	BLAIR, SCOTT	9161		City Of Chicago Police	\$4.00
10/30/2015	BLAIR, SCOTT	9161		City Of Chicago Police	\$1.06
10/30/2015	BLAIR, SCOTT	9161		City Of Chicago Police	\$298.60
10/30/2015	BLAIR, SCOTT	9161		City Of Chicago Police	\$4.00
10/30/2015	BLAIR, SCOTT	9161		City Of Chicago Police	\$0.58
10/30/2015	BLAIR, SCOTT	9161		City Of Chicago Police	\$298.60
10/30/2015	BLAIR, SCOTT	9161		City Of Chicago Police	\$4.00
10/30/2015	BLAIR, SCOTT	9161		City Of Chicago Police	\$0.58
10/30/2015	BLAIR, SCOTT	9161		City Of Chicago Police	\$4.00

3/16/2016

REPORTS OF COMMITTEES

19871

19872

JOURNAL--CITY COUNCIL--CHICAGO

3/16/2016

Incident Date	Claimant	Rank	Unit of Assignment	Insured	Total to be Paid
10/30/2015	BLAIR, SCOTT	9161		City Of Chicago Police	\$0.58
10/30/2015	BLAIR, SCOTT	9161		City Of Chicago Police	\$298.60
10/30/2015	BLAIR, SCOTT	9161		City Of Chicago Police	\$298.60
10/30/2015	BLAIR, SCOTT	9161		City Of Chicago Police	\$298.60
10/30/2015	BLAIR, SCOTT	9161		City Of Chicago Police	\$298.60
10/30/2015	BLAIR, SCOTT	9161		City Of Chicago Police	\$4.00
10/30/2015	BLAIR, SCOTT	9161		City Of Chicago Police	\$0.58
10/30/2015	BLAIR, SCOTT	9161		City Of Chicago Police	\$298.60
10/30/2015	BLAIR, SCOTT	9161		City Of Chicago Police	\$4.00
10/30/2015	BLAIR, SCOTT	9161		City Of Chicago Police	\$0.58
10/30/2015	BLAIR, SCOTT	9161		City Of Chicago Police	\$298.60
10/30/2015	BLAIR, SCOTT	9161		City Of Chicago Police	\$4.00
10/30/2015	BLAIR, SCOTT	9161		City Of Chicago Police	\$0.58
10/30/2015	BLAIR, SCOTT	9161		City Of Chicago Police	\$4.00
10/30/2015	BLAIR, SCOTT	9161		City Of Chicago Police	\$0.58
10/30/2015	BLAIR, SCOTT	9161		City Of Chicago Police	\$298.60
10/30/2015	BLAIR, SCOTT	9161		City Of Chicago Police	\$4.00
10/30/2015	BLAIR, SCOTT	9161		City Of Chicago Police	\$0.58
10/30/2015	BLAIR, SCOTT	9161		City Of Chicago Police	\$292.00
10/30/2015	BLAIR, SCOTT	9161		City Of Chicago Police	\$4.00
10/30/2015	BLAIR, SCOTT	9161		City Of Chicago Police	\$0.57
10/30/2015	BLAIR, SCOTT	9161		City Of Chicago Police	\$298.60
10/30/2015	BLAIR, SCOTT	9161		City Of Chicago Police	\$4.00
10/30/2015	BLAIR, SCOTT	9161		City Of Chicago Police	\$0.58
10/30/2015	BLAIR, SCOTT	9161		City Of Chicago Police	\$298.60
10/30/2015	BLAIR, SCOTT	9161		City Of Chicago Police	\$4.00
10/30/2015	BLAIR, SCOTT	9161		City Of Chicago Police	\$0.58
07/13/2015	BICKETT, ERIC	9161		City Of Chicago Police	\$71.87
07/13/2015	BICKETT, ERIC	9161		City Of Chicago Police	\$1.36
07/13/2015	BICKETT, ERIC	9161		City Of Chicago Police	\$4.00
02/06/2016	BEY, MORPHEUS	9161	019	City Of Chicago Police	\$833.41

Incident Date	Claimant	Rank	Unit of Assignment	Insured	Total to be Paid
02/06/2016	BEY, MORPHEUS	9161	019	City Of Chicago Police	\$4.00
02/06/2016	BEY, MORPHEUS	9161	019	City Of Chicago Police	\$7.45
02/06/2016	BEY, MORPHEUS	9161	019	City Of Chicago Police	\$29.03
02/06/2016	BEY, MORPHEUS	9161	019	City Of Chicago Police	\$4.00
12/13/2015	BERG, TIMOTHY	9161	019	City Of Chicago Police	\$65.37
12/13/2015	BERG, TIMOTHY	9161	019	City Of Chicago Police	\$4.00
12/13/2015	BERG, TIMOTHY	9161	019	City Of Chicago Police	\$46.32
01/23/2016	BERANEK, STEPHEN	9161	044	City Of Chicago Police	\$476.95
01/23/2016	BERANEK, STEPHEN	9161	044	City Of Chicago Police	\$4.00
01/23/2016	BERANEK, STEPHEN	9161	044	City Of Chicago Police	\$4.00
01/23/2016	BERANEK, STEPHEN	9161	044	City Of Chicago Police	\$1.77
01/23/2016	BERANEK, STEPHEN	9161	044	City Of Chicago Police	\$4.00
01/23/2016	BERANEK, STEPHEN	9161	044	City Of Chicago Police	\$59.17
01/23/2016	BERANEK, STEPHEN	9161	044	City Of Chicago Police	\$316.28
01/23/2016	BERANEK, STEPHEN	9161	044	City Of Chicago Police	\$4.00
01/23/2016	BERANEK, STEPHEN	9161	044	City Of Chicago Police	\$14.30
01/23/2016	BERANEK, STEPHEN	9161	044	City Of Chicago Police	\$212.10
01/23/2016	BERANEK, STEPHEN	9161	044	City Of Chicago Police	\$4.00
01/23/2016	BERANEK, STEPHEN	9161	044	City Of Chicago Police	\$3.57
01/23/2016	BERANEK, STEPHEN	9161	044	City Of Chicago Police	\$43.26
01/23/2016	BERANEK, STEPHEN	9161	044	City Of Chicago Police	\$4.00
01/23/2016	BERANEK, STEPHEN	9161	044	City Of Chicago Police	\$35.46
01/23/2016	BERANEK, STEPHEN	9161	044	City Of Chicago Police	\$4.00
09/29/2015	BENSON, QUENTIN	9161	005	City Of Chicago Police	\$98.55
09/29/2015	BENSON, QUENTIN	9161	005	City Of Chicago Police	\$0.88
09/29/2015	BENSON, QUENTIN	9161	005	City Of Chicago Police	\$306.63
09/29/2015	BENSON, QUENTIN	9161	005	City Of Chicago Police	\$4.00
09/29/2015	BENSON, QUENTIN	9161	005	City Of Chicago Police	\$0.60
09/29/2015	BENSON, QUENTIN	9161	005	City Of Chicago Police	\$45.00
09/29/2015	BENSON, QUENTIN	9161	005	City Of Chicago Police	\$0.68
09/29/2015	BENSON, QUENTIN	9161	005	City Of Chicago Police	\$4.00
09/29/2015	BENSON, QUENTIN	9161	005	City Of Chicago Police	\$348.70
09/29/2015	BENSON, QUENTIN	9161	005	City Of Chicago Police	\$26.83

3/16/2016

REPORTS OF COMMITTEES

19873

Incident Date	Claimant	Rank	Unit of Assignment	Insured	Total to be Paid
09/29/2015	BENSON, QUENTIN	9161	005	City Of Chicago Police	\$4.00
09/29/2015	BENSON, QUENTIN	9161	005	City Of Chicago Police	\$0.66
09/29/2015	BENSON, QUENTIN	9161	005	City Of Chicago Police	\$4.00
09/29/2015	BENSON, QUENTIN	9161	005	City Of Chicago Police	\$335.67
09/29/2015	BENSON, QUENTIN	9161	005	City Of Chicago Police	\$4.00
09/29/2015	BENSON, QUENTIN	9161	005	City Of Chicago Police	\$4.00
09/29/2015	BENSON, QUENTIN	9161	005	City Of Chicago Police	\$0.60
09/29/2015	BENSON, QUENTIN	9161	005	City Of Chicago Police	\$4.00
09/29/2015	BENSON, QUENTIN	9161	005	City Of Chicago Police	\$306.63
09/29/2015	BENSON, QUENTIN	9161	005	City Of Chicago Police	\$0.66
09/29/2015	BENSON, QUENTIN	9161	005	City Of Chicago Police	\$4.00
09/29/2015	BENSON, QUENTIN	9161	005	City Of Chicago Police	\$335.67
09/29/2015	BENSON, QUENTIN	9161	005	City Of Chicago Police	\$0.51
09/29/2015	BENSON, QUENTIN	9161	005	City Of Chicago Police	\$4.00
09/29/2015	BENSON, QUENTIN	9161	005	City Of Chicago Police	\$260.43
09/29/2015	BENSON, QUENTIN	9161	005	City Of Chicago Police	\$0.59
09/29/2015	BENSON, QUENTIN	9161	005	City Of Chicago Police	\$4.00
09/29/2015	BENSON, QUENTIN	9161	005	City Of Chicago Police	\$302.50
09/29/2015	BENSON, QUENTIN	9161	005	City Of Chicago Police	\$82.34
09/29/2015	BENSON, QUENTIN	9161	005	City Of Chicago Police	\$306.63
09/29/2015	BENSON, QUENTIN	9161	005	City Of Chicago Police	\$0.60
09/29/2015	BENNETT, JOSEPH	9161		City Of Chicago Police	\$4.00
09/29/2015	BENNETT, JOSEPH	9161		City Of Chicago Police	\$0.51
09/29/2015	BENNETT, JOSEPH	9161		City Of Chicago Police	\$4.00
09/29/2015	BENNETT, JOSEPH	9161		City Of Chicago Police	\$0.59
09/29/2015	BENNETT, JOSEPH	9161		City Of Chicago Police	\$304.14
09/29/2015	BENNETT, JOSEPH	9161		City Of Chicago Police	\$252.12
09/29/2015	BENNETT, JOSEPH	9161		City Of Chicago Police	\$656.48
09/29/2015	BENNETT, JOSEPH	9161		City Of Chicago Police	\$4.00
09/29/2015	BENNETT, JOSEPH	9161		City Of Chicago Police	\$4.00
09/29/2015	BENNETT, JOSEPH	9161		City Of Chicago Police	\$0.60
09/29/2015	BENNETT, JOSEPH	9161		City Of Chicago Police	\$4.00
09/29/2015	BENNETT, JOSEPH	9161		City Of Chicago Police	\$0.49

19874

JOURNAL--CITY COUNCIL--CHICAGO

3/16/2016

Incident Date	Claimant	Rank	Unit of Assignment	Insured	Total to be Paid
09/29/2015	BENNETT, JOSEPH	9161		City Of Chicago Police	\$4.00
09/29/2015	BENNETT, JOSEPH	9161		City Of Chicago Police	\$0.60
09/29/2015	BENNETT, JOSEPH	9161		City Of Chicago Police	\$4.00
09/29/2015	BENNETT, JOSEPH	9161		City Of Chicago Police	\$0.66
09/29/2015	BENNETT, JOSEPH	9161		City Of Chicago Police	\$4.00
09/29/2015	BENNETT, JOSEPH	9161		City Of Chicago Police	\$0.66
09/29/2015	BENNETT, JOSEPH	9161		City Of Chicago Police	\$300.03
09/29/2015	BENNETT, JOSEPH	9161		City Of Chicago Police	\$4.00
09/29/2015	BENNETT, JOSEPH	9161		City Of Chicago Police	\$0.59
09/29/2015	BENNETT, JOSEPH	9161		City Of Chicago Police	\$298.12
09/29/2015	BENNETT, JOSEPH	9161		City Of Chicago Police	\$4.00
09/29/2015	BENNETT, JOSEPH	9161		City Of Chicago Police	\$0.59
09/29/2015	BENNETT, JOSEPH	9161		City Of Chicago Police	\$75.86
09/29/2015	BENNETT, JOSEPH	9161		City Of Chicago Police	\$4.00
09/29/2015	BENNETT, JOSEPH	9161		City Of Chicago Police	\$0.68
09/29/2015	BENNETT, JOSEPH	9161		City Of Chicago Police	\$75.86
09/29/2015	BENNETT, JOSEPH	9161		City Of Chicago Police	\$4.00
09/29/2015	BENNETT, JOSEPH	9161		City Of Chicago Police	\$0.68
09/29/2015	BENNETT, JOSEPH	9161		City Of Chicago Police	\$27.09
09/29/2015	BENNETT, JOSEPH	9161		City Of Chicago Police	\$329.07
09/29/2015	BENNETT, JOSEPH	9161		City Of Chicago Police	\$4.00
09/29/2015	BENNETT, JOSEPH	9161		City Of Chicago Police	\$0.65
09/29/2015	BENNETT, JOSEPH	9161		City Of Chicago Police	\$260.43
09/29/2015	BENNETT, JOSEPH	9161		City Of Chicago Police	\$4.00
09/29/2015	BENNETT, JOSEPH	9161		City Of Chicago Police	\$0.51
09/29/2015	BENNETT, JOSEPH	9161		City Of Chicago Police	\$258.52
09/29/2015	BENNETT, JOSEPH	9161		City Of Chicago Police	\$300.03
09/29/2015	BENNETT, JOSEPH	9161		City Of Chicago Police	\$304.72
09/29/2015	BENNETT, JOSEPH	9161		City Of Chicago Police	\$333.76
09/29/2015	BENNETT, JOSEPH	9161		City Of Chicago Police	\$333.76
09/29/2015	BENNETT, JOSEPH	9161		City Of Chicago Police	\$298.12
09/29/2015	BENNETT, JOSEPH	9161		City Of Chicago Police	\$4.00
09/29/2015	BENNETT, JOSEPH	9161		City Of Chicago Police	\$0.59

3/16/2016

REPORTS OF COMMITTEES

19875

19876

JOURNAL--CITY COUNCIL--CHICAGO

3/16/2016

Incident Date	Claimant	Rank	Unit of Assignment	Insured	Total to be Paid
09/29/2015	BENNETT, JOSEPH	9161		City Of Chicago Police	\$4.00
09/29/2015	BENNETT, JOSEPH	9161		City Of Chicago Police	\$0.59
09/29/2015	BENNETT, JOSEPH	9161		City Of Chicago Police	\$96.94
09/29/2015	BENNETT, JOSEPH	9161		City Of Chicago Police	\$4.00
09/29/2015	BENNETT, JOSEPH	9161		City Of Chicago Police	\$0.87
09/29/2015	BENNETT, JOSEPH	9161		City Of Chicago Police	\$300.03
09/29/2015	BENNETT, JOSEPH	9161		City Of Chicago Police	\$4.00
09/29/2015	BENNETT, JOSEPH	9161		City Of Chicago Police	\$0.59
09/29/2015	BENNETT, JOSEPH	9161		City Of Chicago Police	\$4.00
09/29/2015	BENNETT, JOSEPH	9161		City Of Chicago Police	\$26.83
09/29/2015	BENNETT, JOSEPH	9161		City Of Chicago Police	\$300.03
09/29/2015	BENNETT, JOSEPH	9161		City Of Chicago Police	\$300.03
09/29/2015	BENNETT, JOSEPH	9161		City Of Chicago Police	\$4.00
09/29/2015	BENNETT, JOSEPH	9161		City Of Chicago Police	\$0.59
09/29/2015	BENNETT, JOSEPH	9161		City Of Chicago Police	\$329.07
09/29/2015	BENNETT, JOSEPH	9161		City Of Chicago Police	\$4.00
09/29/2015	BENNETT, JOSEPH	9161		City Of Chicago Police	\$0.65
09/29/2015	BENNETT, JOSEPH	9161		City Of Chicago Police	\$329.07
09/29/2015	BENNETT, JOSEPH	9161		City Of Chicago Police	\$4.00
09/29/2015	BENNETT, JOSEPH	9161		City Of Chicago Police	\$0.65
09/29/2015	BENNETT, JOSEPH	9161		City Of Chicago Police	\$300.03
09/29/2015	BENNETT, JOSEPH	9161		City Of Chicago Police	\$4.00
09/29/2015	BENNETT, JOSEPH	9161		City Of Chicago Police	\$0.59
09/29/2015	BENNETT, JOSEPH	9161		City Of Chicago Police	\$300.03
09/29/2015	BENNETT, JOSEPH	9161		City Of Chicago Police	\$4.00
09/29/2015	BENNETT, JOSEPH	9161		City Of Chicago Police	\$0.59
06/24/2012	BENFORD, ANDRE	9161	021	City Of Chicago Police	\$71.43
09/27/2015	BELUSO, CHRISTOPHER	9161	393	City Of Chicago Police	\$1.36
09/27/2015	BELUSO, CHRISTOPHER	9161	393	City Of Chicago Police	\$4.00
09/27/2015	BELUSO, CHRISTOPHER	9161	393	City Of Chicago Police	\$71.87
09/27/2015	BELUSO, CHRISTOPHER	9161	393	City Of Chicago Police	\$209.35
09/27/2015	BELUSO, CHRISTOPHER	9161	393	City Of Chicago Police	\$4.00
09/27/2015	BELUSO, CHRISTOPHER	9161	393	City Of Chicago Police	\$3.95

3/16/2016

REPORTS OF COMMITTEES

19877

Incident Date	Claimant	Rank	Unit of Assignment	Insured	Total to be Paid
11/24/2015	BEDOY, GUSTAVO	9161	009	City Of Chicago Police	\$0.66
11/24/2015	BEDOY, GUSTAVO	9161	009	City Of Chicago Police	\$4.00
11/24/2015	BEDOY, GUSTAVO	9161	009	City Of Chicago Police	\$334.91
11/24/2015	BEDOY, GUSTAVO	9161	009	City Of Chicago Police	\$0.70
11/24/2015	BEDOY, GUSTAVO	9161	009	City Of Chicago Police	\$0.80
11/24/2015	BEDOY, GUSTAVO	9161	009	City Of Chicago Police	\$360.33
11/24/2015	BEDOY, GUSTAVO	9161	009	City Of Chicago Police	\$4.00
11/24/2015	BEDOY, GUSTAVO	9161	009	City Of Chicago Police	\$4.00
11/24/2015	BEDOY, GUSTAVO	9161	009	City Of Chicago Police	\$404.53
11/24/2015	BEDOY, GUSTAVO	9161	009	City Of Chicago Police	\$4.00
11/24/2015	BEDOY, GUSTAVO	9161	009	City Of Chicago Police	\$77.54
11/24/2015	BEDOY, GUSTAVO	9161	009	City Of Chicago Police	\$7.41
11/24/2015	BEDOY, GUSTAVO	9161	009	City Of Chicago Police	\$4.00
11/24/2015	BEDOY, GUSTAVO	9161	009	City Of Chicago Police	\$332.69
11/24/2015	BEDOY, GUSTAVO	9161	009	City Of Chicago Police	\$4.00
11/24/2015	BEDOY, GUSTAVO	9161	009	City Of Chicago Police	\$0.65
11/24/2015	BEDOY, GUSTAVO	9161	009	City Of Chicago Police	\$332.69
11/24/2015	BEDOY, GUSTAVO	9161	009	City Of Chicago Police	\$4.00
11/24/2015	BEDOY, GUSTAVO	9161	009	City Of Chicago Police	\$0.65
11/24/2015	BEDOY, GUSTAVO	9161	009	City Of Chicago Police	\$828.56
02/15/2014	BEATOVIC, KEVIN	9161	050	City Of Chicago Police	\$0.82
02/15/2014	BEATOVIC, KEVIN	9161	050	City Of Chicago Police	\$4.00
02/15/2014	BEATOVIC, KEVIN	9161	050	City Of Chicago Police	\$75.21
02/15/2014	BEATOVIC, KEVIN	9161	050	City Of Chicago Police	\$4.00
09/08/2015	BEAMON, RENEE	9161		City Of Chicago Police	\$0.66
09/08/2015	BEAMON, RENEE	9161		City Of Chicago Police	\$333.12
09/08/2015	BEAMON, RENEE	9161		City Of Chicago Police	\$4.00
02/03/2016	BAYLIS, TERRY	9161	001	City Of Chicago Police	\$4.00
02/03/2016	BAYLIS, TERRY	9161	001	City Of Chicago Police	\$332.87
02/03/2016	BAYLIS, TERRY	9161	001	City Of Chicago Police	\$2.98
02/03/2016	BAYLIS, TERRY	9161	001	City Of Chicago Police	\$26.75
01/18/2016	BARRAZA, MARIA	9161		City Of Chicago Police	\$1.21
01/18/2016	BARRAZA, MARIA	9161		City Of Chicago Police	\$4.00

19878

JOURNAL--CITY COUNCIL--CHICAGO

3/16/2016

Incident Date	Claimant	Rank	Unit of Assignment	Insured	Total to be Paid
01/18/2016	BARRAZA, MARIA	9161		City Of Chicago Police	\$1.62
01/18/2016	BARRAZA, MARIA	9161		City Of Chicago Police	\$4.00
01/18/2016	BARRAZA, MARIA	9161		City Of Chicago Police	\$180.47
01/18/2016	BARRAZA, MARIA	9161		City Of Chicago Police	\$28.37
01/15/2016	BARNEY, DEAN	9171	016	City Of Chicago Police	\$0.36
01/15/2016	BARNEY, DEAN	9171	016	City Of Chicago Police	\$222.49
01/15/2016	BARNEY, DEAN	9171	016	City Of Chicago Police	\$4.00
01/15/2016	BARNEY, DEAN	9171	016	City Of Chicago Police	\$910.78
01/15/2016	BARNEY, DEAN	9171	016	City Of Chicago Police	\$4.00
01/15/2016	BARNEY, DEAN	9171	016	City Of Chicago Police	\$68.43
01/15/2016	BARNEY, DEAN	9171	016	City Of Chicago Police	\$211.93
01/15/2016	BARNEY, DEAN	9171	016	City Of Chicago Police	\$4.00
01/15/2016	BARNEY, DEAN	9171	016	City Of Chicago Police	\$0.42
01/15/2016	BARNEY, DEAN	9171	016	City Of Chicago Police	\$39.79
01/15/2016	BARNEY, DEAN	9171	016	City Of Chicago Police	\$0.44
01/15/2016	BARNEY, DEAN	9171	016	City Of Chicago Police	\$206.40
01/15/2016	BARNEY, DEAN	9171	016	City Of Chicago Police	\$4.00
01/15/2016	BARNEY, DEAN	9171	016	City Of Chicago Police	\$0.40
01/15/2016	BARNEY, DEAN	9171	016	City Of Chicago Police	\$180.98
01/15/2016	BARNEY, DEAN	9171	016	City Of Chicago Police	\$4.00
01/05/2016	BARANOWSKI, JOHN	9171		City Of Chicago Police	\$6.16
01/05/2016	BARANOWSKI, JOHN	9171		City Of Chicago Police	\$4.00
01/05/2016	BARANOWSKI, JOHN	9171		City Of Chicago Police	\$2.42
01/05/2016	BARANOWSKI, JOHN	9171		City Of Chicago Police	\$4.00
01/05/2016	BARANOWSKI, JOHN	9171		City Of Chicago Police	\$222.81
02/17/2016	BARANOWSKI, JOHN	9171	011	City Of Chicago Police	\$4.00
02/17/2016	BARANOWSKI, JOHN	9171	011	City Of Chicago Police	\$303.21
02/17/2016	BARANOWSKI, JOHN	9171	011	City Of Chicago Police	\$12.88
01/10/2012	BARAK, JOHN	9161		City Of Chicago Police	\$4.00
01/10/2012	BARAK, JOHN	9161		City Of Chicago Police	\$226.33
07/13/2014	BARAK, JOHN	9161		City Of Chicago Police	\$77.01
05/25/2015	BARAK, JOHN	PO		City Of Chicago Police	\$4.00
05/25/2015	BARAK, JOHN	PO		City Of Chicago Police	\$37.80

Incident Date	Claimant	Rank	Unit of Assignment	Insured	Total to be Paid
05/25/2015	BARAK, JOHN	PO		City Of Chicago Police	\$0.71
09/05/2015	BARAK, JOHN	9161		City Of Chicago Police	\$225.36
09/05/2015	BARAK, JOHN	9161		City Of Chicago Police	\$4.00
09/05/2015	BARAK, JOHN	9161		City Of Chicago Police	\$229.09
09/05/2015	BARAK, JOHN	9161		City Of Chicago Police	\$4.00
09/05/2015	BARAK, JOHN	9161		City Of Chicago Police	\$0.45
09/05/2015	BARAK, JOHN	9161		City Of Chicago Police	\$4.00
09/05/2015	BARAK, JOHN	9161		City Of Chicago Police	\$9.73
09/05/2015	BARAK, JOHN	9161		City Of Chicago Police	\$71.87
09/05/2015	BARAK, JOHN	9161		City Of Chicago Police	\$4.00
09/05/2015	BARAK, JOHN	9161		City Of Chicago Police	\$1.36
09/05/2015	BARAK, JOHN	9161		City Of Chicago Police	\$65.84
09/05/2015	BARAK, JOHN	9161		City Of Chicago Police	\$306.63
09/05/2015	BARAK, JOHN	9161		City Of Chicago Police	\$4.00
09/05/2015	BARAK, JOHN	9161		City Of Chicago Police	\$0.60
09/05/2015	BARAK, JOHN	9161		City Of Chicago Police	\$264.56
09/05/2015	BARAK, JOHN	9161		City Of Chicago Police	\$4.00
09/05/2015	BARAK, JOHN	9161		City Of Chicago Police	\$0.52
09/05/2015	BARAK, JOHN	9161		City Of Chicago Police	\$896.95
09/05/2015	BARAK, JOHN	9161		City Of Chicago Police	\$220.16
09/05/2015	BARAK, JOHN	9161		City Of Chicago Police	\$4.00
09/05/2015	BARAK, JOHN	9161		City Of Chicago Police	\$0.44
09/05/2015	BARAK, JOHN	9161		City Of Chicago Police	\$264.56
09/05/2015	BARAK, JOHN	9161		City Of Chicago Police	\$4.00
09/05/2015	BARAK, JOHN	9161		City Of Chicago Police	\$0.52
09/05/2015	BARAK, JOHN	9161		City Of Chicago Police	\$264.56
09/05/2015	BARAK, JOHN	9161		City Of Chicago Police	\$4.00
09/05/2015	BARAK, JOHN	9161		City Of Chicago Police	\$0.52
09/05/2015	BARAK, JOHN	9161		City Of Chicago Police	\$224.96
09/05/2015	BARAK, JOHN	9161		City Of Chicago Police	\$4.00
09/05/2015	BARAK, JOHN	9161		City Of Chicago Police	\$0.44
09/05/2015	BARAK, JOHN	9161		City Of Chicago Police	\$0.79
09/05/2015	BARAK, JOHN	9161		City Of Chicago Police	\$4.00

3/16/2016

REPORTS OF COMMITTEES

19879

Incident Date	Claimant	Rank	Unit of Assignment	Insured	Total to be Paid
09/05/2015	BARAK, JOHN	9161		City Of Chicago Police	\$394.20
09/05/2015	BARAK, JOHN	9161		City Of Chicago Police	\$0.44
09/05/2015	BARAK, JOHN	9161		City Of Chicago Police	\$4.00
09/05/2015	BARAK, JOHN	9161		City Of Chicago Police	\$222.49
09/05/2015	BARAK, JOHN	9161		City Of Chicago Police	\$0.53
09/05/2015	BARAK, JOHN	9161		City Of Chicago Police	\$4.00
09/05/2015	BARAK, JOHN	9161		City Of Chicago Police	\$268.69
09/05/2015	BARAK, JOHN	9161		City Of Chicago Police	\$0.52
09/05/2015	BARAK, JOHN	9161		City Of Chicago Police	\$4.00
09/05/2015	BARAK, JOHN	9161		City Of Chicago Police	\$264.56
09/05/2015	BARAK, JOHN	9161		City Of Chicago Police	\$0.53
09/05/2015	BARAK, JOHN	9161		City Of Chicago Police	\$268.69
09/05/2015	BARAK, JOHN	9161		City Of Chicago Police	\$4.00
11/10/2015	BALESTRI, FRANK	9161	051	City Of Chicago Police	\$4.00
11/10/2015	BALESTRI, FRANK	9161	051	City Of Chicago Police	\$4.00
11/10/2015	BALESTRI, FRANK	9161	051	City Of Chicago Police	\$4.00
11/10/2015	BALESTRI, FRANK	9161	051	City Of Chicago Police	\$0.50
11/10/2015	BALESTRI, FRANK	9161	051	City Of Chicago Police	\$4.00
11/10/2015	BALESTRI, FRANK	9161	051	City Of Chicago Police	\$4.00
11/10/2015	BALESTRI, FRANK	9161	051	City Of Chicago Police	\$0.29
11/10/2015	BALESTRI, FRANK	9161	051	City Of Chicago Police	\$0.54
11/10/2015	BALESTRI, FRANK	9161	051	City Of Chicago Police	\$4.00
11/10/2015	BALESTRI, FRANK	9161	051	City Of Chicago Police	\$4.00
11/10/2015	BALESTRI, FRANK	9161	051	City Of Chicago Police	\$4.00
11/10/2015	BALESTRI, FRANK	9161	051	City Of Chicago Police	\$0.20
11/10/2015	BALESTRI, FRANK	9161	051	City Of Chicago Police	\$4.00
08/07/2012	BAILEY, MONICA	9161		City Of Chicago Police	\$76.83
08/07/2012	BAILEY, MONICA	9161		City Of Chicago Police	\$8.66
08/07/2012	BAILEY, MONICA	9161		City Of Chicago Police	\$4.00
08/07/2012	BAILEY, MONICA	9161		City Of Chicago Police	\$118.88
05/13/1996	Ayangoke-Dorsey, Consandra	P	00005	City Of Chicago Police	\$8.10
05/13/1996	Ayangoke-Dorsey, Consandra	P	00005	City Of Chicago Police	\$4.00
05/13/1996	Ayangoke-Dorsey, Consandra	P	00005	City Of Chicago Police	\$3.80

19880

JOURNAL--CITY COUNCIL--CHICAGO

3/16/2016

Incident Date	Claimant	Rank	Unit of Assignment	Insured	Total to be Paid
05/13/1996	Ayangoke-Dorsey, Consandra	P	00005	City Of Chicago Police	\$201.10
05/13/1996	Ayangoke-Dorsey, Consandra	P	00005	City Of Chicago Police	\$4.00
05/13/1996	Ayangoke-Dorsey, Consandra	P	00005	City Of Chicago Police	\$0.15
01/05/2014	ASKINS, TYRONE	9169		City Of Chicago Police	\$76.83
01/05/2014	ASKINS, TYRONE	9169		City Of Chicago Police	\$76.83
05/15/2013	ANTONACCI, KATHLEEN			City Of Chicago Police	\$5.01
05/15/2013	ANTONACCI, KATHLEEN			City Of Chicago Police	\$88.41
03/25/2015	ANAYA, PEDRO	9161		City Of Chicago Police	\$0.23
03/25/2015	ANAYA, PEDRO	9161		City Of Chicago Police	\$4.00
03/25/2015	ANAYA, PEDRO	9161		City Of Chicago Police	\$0.23
03/25/2015	ANAYA, PEDRO	9161		City Of Chicago Police	\$4.00
03/25/2015	ANAYA, PEDRO	9161		City Of Chicago Police	\$0.25
03/25/2015	ANAYA, PEDRO	9161		City Of Chicago Police	\$4.00
03/25/2015	ANAYA, PEDRO	9161		City Of Chicago Police	\$0.20
03/25/2015	ANAYA, PEDRO	9161		City Of Chicago Police	\$79.35
03/25/2015	ANAYA, PEDRO	9161		City Of Chicago Police	\$171.62
03/25/2015	ANAYA, PEDRO	9161		City Of Chicago Police	\$4.00
03/25/2015	ANAYA, PEDRO	9161		City Of Chicago Police	\$0.18
03/25/2015	ANAYA, PEDRO	9161		City Of Chicago Police	\$171.62
03/25/2015	ANAYA, PEDRO	9161		City Of Chicago Police	\$4.00
03/25/2015	ANAYA, PEDRO	9161		City Of Chicago Police	\$0.18
03/25/2015	ANAYA, PEDRO	9161		City Of Chicago Police	\$171.62
03/25/2015	ANAYA, PEDRO	9161		City Of Chicago Police	\$4.00
03/25/2015	ANAYA, PEDRO	9161		City Of Chicago Police	\$0.19
03/25/2015	ANAYA, PEDRO	9161		City Of Chicago Police	\$171.62
03/25/2015	ANAYA, PEDRO	9161		City Of Chicago Police	\$4.00
03/25/2015	ANAYA, PEDRO	9161		City Of Chicago Police	\$0.18
03/25/2015	ANAYA, PEDRO	9161		City Of Chicago Police	\$171.62
03/25/2015	ANAYA, PEDRO	9161		City Of Chicago Police	\$4.00
03/25/2015	ANAYA, PEDRO	9161		City Of Chicago Police	\$0.18

3/16/2016

REPORTS OF COMMITTEES

19881

19882

JOURNAL--CITY COUNCIL--CHICAGO

3/16/2016

Incident Date	Claimant	Rank	Unit of Assignment	Insured	Total to be Paid
03/25/2015	ANAYA, PEDRO	9161		City Of Chicago Police	\$4.00
03/25/2015	ANAYA, PEDRO	9161		City Of Chicago Police	\$0.09
03/25/2015	ANAYA, PEDRO	9161		City Of Chicago Police	\$214.53
03/25/2015	ANAYA, PEDRO	9161		City Of Chicago Police	\$4.00
03/25/2015	ANAYA, PEDRO	9161		City Of Chicago Police	\$0.23
03/25/2015	ANAYA, PEDRO	9161		City Of Chicago Police	\$0.24
03/25/2015	ANAYA, PEDRO	9161		City Of Chicago Police	\$214.53
03/25/2015	ANAYA, PEDRO	9161		City Of Chicago Police	\$4.00
03/25/2015	ANAYA, PEDRO	9161		City Of Chicago Police	\$0.23
03/25/2015	ANAYA, PEDRO	9161		City Of Chicago Police	\$168.18
03/25/2015	ANAYA, PEDRO	9161		City Of Chicago Police	\$4.00
03/25/2015	ANAYA, PEDRO	9161		City Of Chicago Police	\$0.18
03/25/2015	ANAYA, PEDRO	9161		City Of Chicago Police	\$214.53
03/25/2015	ANAYA, PEDRO	9161		City Of Chicago Police	\$4.00
03/25/2015	ANAYA, PEDRO	9161		City Of Chicago Police	\$0.23
03/25/2015	ANAYA, PEDRO	9161		City Of Chicago Police	\$168.18
03/25/2015	ANAYA, PEDRO	9161		City Of Chicago Police	\$4.00
03/25/2015	ANAYA, PEDRO	9161		City Of Chicago Police	\$0.18
03/25/2015	ANAYA, PEDRO	9161		City Of Chicago Police	\$259.46
03/25/2015	ANAYA, PEDRO	9161		City Of Chicago Police	\$214.53
03/25/2015	ANAYA, PEDRO	9161		City Of Chicago Police	\$214.53
03/25/2015	ANAYA, PEDRO	9161		City Of Chicago Police	\$232.20
03/25/2015	ANAYA, PEDRO	9161		City Of Chicago Police	\$185.40
03/25/2015	ANAYA, PEDRO	9161		City Of Chicago Police	\$214.95
03/25/2015	ANAYA, PEDRO	9161		City Of Chicago Police	\$4.00
03/25/2015	ANAYA, PEDRO	9161		City Of Chicago Police	\$0.23
03/25/2015	ANAYA, PEDRO	9161		City Of Chicago Police	\$214.53
03/25/2015	ANAYA, PEDRO	9161		City Of Chicago Police	\$4.00
03/25/2015	ANAYA, PEDRO	9161		City Of Chicago Police	\$0.23
03/25/2015	ANAYA, PEDRO	9161		City Of Chicago Police	\$227.54
03/25/2015	ANAYA, PEDRO	9161		City Of Chicago Police	\$4.00
03/25/2015	ANAYA, PEDRO	9161		City Of Chicago Police	\$4.00
03/25/2015	ANAYA, PEDRO	9161		City Of Chicago Police	\$0.28

Incident Date	Claimant	Rank	Unit of Assignment	Insured	Total to be Paid
03/25/2015	ANAYA, PEDRO	9161		City Of Chicago Police	\$4.00
09/05/2015	ANAYA, PEDRO	9161		City Of Chicago Police	\$4.00
09/05/2015	ANAYA, PEDRO	9161		City Of Chicago Police	\$4.00
09/05/2015	ANAYA, PEDRO	9161		City Of Chicago Police	\$84.40
09/05/2015	ANAYA, PEDRO	9161		City Of Chicago Police	\$225.00
09/05/2015	ANAYA, PEDRO	9161		City Of Chicago Police	\$4.00
09/05/2015	ANAYA, PEDRO	9161		City Of Chicago Police	\$3.83
09/05/2015	ANAYA, PEDRO	9161		City Of Chicago Police	\$437.00
09/05/2015	ANAYA, PEDRO	9161		City Of Chicago Police	\$4.00
09/05/2015	ANAYA, PEDRO	9161		City Of Chicago Police	\$13.54
09/05/2015	ANAYA, PEDRO	9161		City Of Chicago Police	\$170.11
09/05/2015	ANAYA, PEDRO	9161		City Of Chicago Police	\$4.00
09/05/2015	ANAYA, PEDRO	9161		City Of Chicago Police	\$4.00
03/22/2015	ALVAREZ, JOSE	9161	044	City Of Chicago Police	\$110.00
03/22/2015	ALVAREZ, JOSE	9161	044	City Of Chicago Police	\$4.00
03/22/2015	ALVAREZ, JOSE	9161	044	City Of Chicago Police	\$110.00
03/22/2015	ALVAREZ, JOSE	9161	044	City Of Chicago Police	\$225.00
03/22/2015	ALVAREZ, JOSE	9161	044	City Of Chicago Police	\$0.51
03/22/2015	ALVAREZ, JOSE	9161	044	City Of Chicago Police	\$225.00
03/22/2015	ALVAREZ, JOSE	9161	044	City Of Chicago Police	\$56.93
09/27/2014	ALVARADO, JOSHUA	9161	015	City Of Chicago Police	\$91.71
09/27/2014	ALVARADO, JOSHUA	9161	015	City Of Chicago Police	\$0.82
09/27/2014	ALVARADO, JOSHUA	9161	015	City Of Chicago Police	\$4.00
01/11/2016	ALLEN, VINCENT	9164	007	City Of Chicago Police	\$4.00
01/11/2016	ALLEN, VINCENT	9164	007	City Of Chicago Police	\$164.14
01/11/2016	ALLEN, VINCENT	9164	007	City Of Chicago Police	\$4.00
01/11/2016	ALLEN, VINCENT	9164	007	City Of Chicago Police	\$57.48
01/11/2016	ALLEN, VINCENT	9164	007	City Of Chicago Police	\$281.57
01/11/2016	ALLEN, VINCENT	9164	007	City Of Chicago Police	\$214.87
01/11/2016	ALLEN, VINCENT	9164	007	City Of Chicago Police	\$4.00
01/11/2016	ALLEN, VINCENT	9164	007	City Of Chicago Police	\$5.37
01/11/2016	ALLEN, VINCENT	9164	007	City Of Chicago Police	\$4.00
06/15/2013	ALLEN, REGAN	9161		City Of Chicago Police	\$0.77

3/16/2016

REPORTS OF COMMITTEES

19883

Incident Date	Claimant	Rank	Unit of Assignment	Insured	Total to be Paid
06/15/2013	ALLEN, REGAN	9161		City Of Chicago Police	\$4.00
06/15/2013	ALLEN, REGAN	9161		City Of Chicago Police	\$392.32
06/15/2013	ALLEN, REGAN	9161		City Of Chicago Police	\$0.60
06/15/2013	ALLEN, REGAN	9161		City Of Chicago Police	\$4.00
06/15/2013	ALLEN, REGAN	9161		City Of Chicago Police	\$301.67
06/15/2013	ALLEN, REGAN	9161		City Of Chicago Police	\$0.60
06/15/2013	ALLEN, REGAN	9161		City Of Chicago Police	\$4.00
06/15/2013	ALLEN, REGAN	9161		City Of Chicago Police	\$304.14
06/15/2013	ALLEN, REGAN	9161		City Of Chicago Police	\$4.00
06/15/2013	ALLEN, REGAN	9161		City Of Chicago Police	\$9.07
08/26/2011	ALLEN, DENOTRA	9161	021	City Of Chicago Police	\$4.00
08/26/2011	ALLEN, DENOTRA	9161	021	City Of Chicago Police	\$846.00
08/26/2011	ALLEN, DENOTRA	9161	021	City Of Chicago Police	\$203.64
11/12/2015	ALFARO, JOSEPH	9161	013	City Of Chicago Police	\$420.64
11/12/2015	ALFARO, JOSEPH	9161	013	City Of Chicago Police	\$417.04
11/12/2015	ALFARO, JOSEPH	9161	013	City Of Chicago Police	\$449.08
11/12/2015	ALFARO, JOSEPH	9161	013	City Of Chicago Police	\$429.56
11/12/2015	ALFARO, JOSEPH	9161	013	City Of Chicago Police	\$4.00
11/12/2015	ALFARO, JOSEPH	9161	013	City Of Chicago Police	\$2.82
11/12/2015	ALFARO, JOSEPH	9161	013	City Of Chicago Police	\$4.00
11/12/2015	ALFARO, JOSEPH	9161	013	City Of Chicago Police	\$2.70
11/12/2015	ALFARO, JOSEPH	9161	013	City Of Chicago Police	\$4.00
11/12/2015	ALFARO, JOSEPH	9161	013	City Of Chicago Police	\$2.72
11/12/2015	ALFARO, JOSEPH	9161	013	City Of Chicago Police	\$4.00
11/12/2015	ALFARO, JOSEPH	9161	013	City Of Chicago Police	\$4.86
11/12/2015	ALFARO, JOSEPH	9161	013	City Of Chicago Police	\$429.56
11/12/2015	ALFARO, JOSEPH	9161	013	City Of Chicago Police	\$420.64
11/12/2015	ALFARO, JOSEPH	9161	013	City Of Chicago Police	\$420.64
11/12/2015	ALFARO, JOSEPH	9161	013	City Of Chicago Police	\$4.00
11/12/2015	ALFARO, JOSEPH	9161	013	City Of Chicago Police	\$2.72
11/12/2015	ALFARO, JOSEPH	9161	013	City Of Chicago Police	\$210.32
11/12/2015	ALFARO, JOSEPH	9161	013	City Of Chicago Police	\$4.00
11/12/2015	ALFARO, JOSEPH	9161	013	City Of Chicago Police	\$2.82

Incident Date	Claimant	Rank	Unit of Assignment	Insured	Total to be Paid
11/12/2015	ALFARO, JOSEPH	9161	013	City Of Chicago Police	\$4.00
11/12/2015	ALFARO, JOSEPH	9161	013	City Of Chicago Police	\$2.72
11/12/2015	ALFARO, JOSEPH	9161	013	City Of Chicago Police	\$4.00
11/12/2015	ALFARO, JOSEPH	9161	013	City Of Chicago Police	\$1.36
02/20/2015	ALESSI, CHRISTINE	9161		City Of Chicago Police	\$5.16
02/20/2015	ALESSI, CHRISTINE	9161		City Of Chicago Police	\$4.00
02/20/2015	ALESSI, CHRISTINE	9161		City Of Chicago Police	\$433.80
02/20/2015	ALESSI, CHRISTINE	9161		City Of Chicago Police	\$694.15
02/20/2015	ALESSI, CHRISTINE	9161		City Of Chicago Police	\$38.74
02/20/2015	ALESSI, CHRISTINE	9161		City Of Chicago Police	\$346.50
11/11/2015	ALANIZ, ELIZABETH	9161		City Of Chicago Police	\$114.23
11/11/2015	ALANIZ, ELIZABETH	9161		City Of Chicago Police	\$4.00
01/16/2016	AKANA, MARK	9153	704	City Of Chicago Police	\$4.00
01/16/2016	AKANA, MARK	9153	704	City Of Chicago Police	\$21.03
01/16/2016	AKANA, MARK	9153	704	City Of Chicago Police	\$2.82
01/16/2016	AKANA, MARK	9153	704	City Of Chicago Police	\$4.00
01/16/2016	AKANA, MARK	9153	704	City Of Chicago Police	\$149.40
08/13/2015	AHEARN, DORY	9161	016	City Of Chicago Police	\$0.21
08/13/2015	AHEARN, DORY	9161	016	City Of Chicago Police	\$4.00
08/13/2015	AHEARN, DORY	9161	016	City Of Chicago Police	\$0.14
08/13/2015	AHEARN, DORY	9161	016	City Of Chicago Police	\$4.00
08/13/2015	AHEARN, DORY	9161	016	City Of Chicago Police	\$4.00
08/13/2015	AHEARN, DORY	9161	016	City Of Chicago Police	\$0.14
08/13/2015	AHEARN, DORY	9161	016	City Of Chicago Police	\$933.88
08/13/2015	AHEARN, DORY	9161	016	City Of Chicago Police	\$0.14
09/10/2014	AFFANEH, MAHIR	9161	008	City Of Chicago Police	\$124.65
08/02/2013	ACOSTA, MARIO	9161	011	City Of Chicago Police	\$756.28
08/02/2013	ACOSTA, MARIO	9161	011	City Of Chicago Police	\$963.96
08/02/2013	ACOSTA, MARIO	9161	011	City Of Chicago Police	\$48.92
08/02/2013	ACOSTA, MARIO	9161	011	City Of Chicago Police	\$180.16
08/02/2013	ACOSTA, MARIO	9161	011	City Of Chicago Police	\$1.36
08/02/2013	ACOSTA, MARIO	9161	011	City Of Chicago Police	\$4.00
08/02/2013	ACOSTA, MARIO	9161	011	City Of Chicago Police	\$72.01

3/16/2016

REPORTS OF COMMITTEES

19885

Incident Date	Claimant	Rank	Unit of Assignment	Insured	Total to be Paid
05/19/2012	ACEVES, JUAN	9161		City Of Chicago Police	\$1.69
05/19/2012	ACEVES, JUAN	9161		City Of Chicago Police	\$4.00
05/19/2012	ACEVES, JUAN	9161		City Of Chicago Police	\$261.16
11/25/2012	ACEVEDO, AARON	9161		City Of Chicago Police	\$174.96
11/25/2012	ACEVEDO, AARON	9161		City Of Chicago Police	\$0.20
11/25/2012	ACEVEDO, AARON	9161		City Of Chicago Police	\$0.19
11/25/2012	ACEVEDO, AARON	9161		City Of Chicago Police	\$4.00
11/25/2012	ACEVEDO, AARON	9161		City Of Chicago Police	\$182.83
11/25/2012	ACEVEDO, AARON	9161		City Of Chicago Police	\$0.20
11/25/2012	ACEVEDO, AARON	9161		City Of Chicago Police	\$4.00
11/25/2012	ACEVEDO, AARON	9161		City Of Chicago Police	\$169.12
11/25/2012	ACEVEDO, AARON	9161		City Of Chicago Police	\$4.00
11/25/2012	ACEVEDO, AARON	9161		City Of Chicago Police	\$0.20
11/25/2012	ACEVEDO, AARON	9161		City Of Chicago Police	\$215.56
11/25/2012	ACEVEDO, AARON	9161		City Of Chicago Police	\$4.00
11/25/2012	ACEVEDO, AARON	9161		City Of Chicago Police	\$0.25
11/25/2012	ACEVEDO, AARON	9161		City Of Chicago Police	\$4.00
11/25/2012	ACEVEDO, AARON	9161		City Of Chicago Police	\$169.12
11/25/2015	ABRAHAM, NANCY			City Of Chicago Police	\$4.00
	Number	Amount			
Total:	7850	\$696,547.61			
	Number	Amount			
Total:	10143	\$907,491.11			

Regular Orders.
(All Amounts)

[Or2016-117]

Ordered, That the City Comptroller is authorized and directed to issue payments, in conformity with the schedule herein set forth, to physicians, hospitals, nurses or other individuals, in settlement for hospital, medical and nursing services rendered to the injured members of the Police Department and/or the Fire Department herein named. The payment of any of these bills shall not be construed as an approval of any previous claims pending or future claims for expenses or benefits on account of any alleged injury to the individuals named. The total amount of said claims is set opposite the names of the injured members of the Police Department and/or the Fire Department, and payments are to be drawn in favor of the proper claimants and charged to the following Account Numbers: 100-57-2005-0937; 610-57-4415-0937; 740-57-4415-0937; 100-59-2005-0937; 610-59-4415-0937; and 740-59-4415-0937.

[Regular orders (all amounts) printed on pages
19888 through 19924 of this *Journal*.]

—

Third Party Orders.
(Each Amount Not To Exceed \$1,000.00)

[Or2016-120]

Ordered, That the City Comptroller is authorized and directed to issue payments, each in an amount not to exceed \$1,000.00, in conformity with the schedule herein set forth, to physicians, hospitals, nurses or other individuals, in settlement for hospital, medical and nursing services rendered to the injured members of the Police Department and/or the Fire Department herein named; provided such members of the Police Department and/or Fire Department shall enter into an agreement in writing with the City of Chicago to the effect that, should it appear that any of said members of the Police Department and/or Fire Department have received any sum of money from the party whose negligence caused such injury or have instituted proceedings against such party for the recovery of damage on account of such injury or medical expenses, then in that event the City shall be reimbursed by such member of the Police Department and/or the Fire Department out of any sum that such member of the Police Department and/or Fire Department has received or may hereafter receive from such third party on account of such injury or medical expenses, not to exceed the expense in accordance with Opinion Number 1422 of the Corporation Counsel of said City, dated March 19, 1926. The payment of any of these bills shall not be construed as approval of any previous claims pending or future claims for expenses or benefits on account of any alleged injury to the individuals named. The total amount of such claims, as allowed,

(Continued on page 19925)

City Of Chicago
Police & Fire Regular Orders

19888

JOURNAL--CITY COUNCIL--CHICAGO

3/16/2016

Incident Date	Claimant	Rank	Unit of Assignment	Insured	Total to be Paid
Insured Name1: City Of Chicago Fire					
05/16/2015	ZUNIGA, VICENTE	8801	City Of Chicago Fire	City Of Chicago Fire	\$1,474.70
05/16/2015	ZUNIGA, VICENTE	8801	City Of Chicago Fire	City Of Chicago Fire	\$27.85
05/16/2015	ZUNIGA, VICENTE	8801	City Of Chicago Fire	City Of Chicago Fire	\$4.00
12/15/2015	WILSON, DWIGHT	8811	City Of Chicago Fire	City Of Chicago Fire	\$0.40
12/15/2015	WILSON, DWIGHT	8811	City Of Chicago Fire	City Of Chicago Fire	\$0.40
12/15/2015	WILSON, DWIGHT	8811	City Of Chicago Fire	City Of Chicago Fire	\$359.34
12/15/2015	WILSON, DWIGHT	8811	City Of Chicago Fire	City Of Chicago Fire	\$4.00
12/15/2015	WILSON, DWIGHT	8811	City Of Chicago Fire	City Of Chicago Fire	\$76.01
12/15/2015	WILSON, DWIGHT	8811	City Of Chicago Fire	City Of Chicago Fire	\$359.34
12/15/2015	WILSON, DWIGHT	8811	City Of Chicago Fire	City Of Chicago Fire	\$0.68
12/15/2015	WILSON, DWIGHT	8811	City Of Chicago Fire	City Of Chicago Fire	\$4.00
12/15/2015	WILSON, DWIGHT	8811	City Of Chicago Fire	City Of Chicago Fire	\$4.00
11/23/2015	WHEATLY, TENKYA	8801	City Of Chicago Fire	City Of Chicago Fire	\$4.00
11/23/2015	WHEATLY, TENKYA	8801	City Of Chicago Fire	City Of Chicago Fire	\$388.53
11/23/2015	WHEATLY, TENKYA	8801	City Of Chicago Fire	City Of Chicago Fire	\$0.43
11/23/2015	WHEATLY, TENKYA	8801	City Of Chicago Fire	City Of Chicago Fire	\$4.00
11/23/2015	WHEATLY, TENKYA	8801	City Of Chicago Fire	City Of Chicago Fire	\$4.00
11/23/2015	WHEATLY, TENKYA	8801	City Of Chicago Fire	City Of Chicago Fire	\$80.01
11/23/2015	WHEATLY, TENKYA	8801	City Of Chicago Fire	City Of Chicago Fire	\$4.00
11/23/2015	WHEATLY, TENKYA	8801	City Of Chicago Fire	City Of Chicago Fire	\$4.00
11/23/2015	WHEATLY, TENKYA	8801	City Of Chicago Fire	City Of Chicago Fire	\$361.60
11/23/2015	WHEATLY, TENKYA	8801	City Of Chicago Fire	City Of Chicago Fire	\$121.95
10/16/2015	WASSERMAN, JOEL	8745	City Of Chicago Fire	City Of Chicago Fire	\$4.00
10/16/2015	WASSERMAN, JOEL	8745	City Of Chicago Fire	City Of Chicago Fire	\$4.00
10/16/2015	WASSERMAN, JOEL	8745	City Of Chicago Fire	City Of Chicago Fire	\$359.34
10/16/2015	WASSERMAN, JOEL	8745	City Of Chicago Fire	City Of Chicago Fire	\$0.40
02/01/2016	WARE, BENJAMIN	8731	City Of Chicago Fire	City Of Chicago Fire	\$4.00
02/01/2016	WARE, BENJAMIN	8731	City Of Chicago Fire	City Of Chicago Fire	\$359.34
02/01/2016	WARE, BENJAMIN	8731	City Of Chicago Fire	City Of Chicago Fire	\$359.34

Incident Date	Claimant	Rank	Unit of Assignment	Insured	Total to be Paid
02/01/2016	WARE, BENJAMIN	8731		City Of Chicago Fire	\$0.16
02/01/2016	WARE, BENJAMIN	8731		City Of Chicago Fire	\$4.00
02/01/2016	WARE, BENJAMIN	8731		City Of Chicago Fire	\$149.15
08/20/2015	WALSH, FRANCIS	8801		City Of Chicago Fire	\$355.18
08/20/2015	WALSH, FRANCIS	8801		City Of Chicago Fire	\$1,500.00
08/20/2015	WALSH, FRANCIS	8801		City Of Chicago Fire	\$355.18
08/20/2015	WALSH, FRANCIS	8801		City Of Chicago Fire	\$4.00
08/20/2015	WALSH, FRANCIS	8801		City Of Chicago Fire	\$0.40
08/20/2015	WALSH, FRANCIS	8801		City Of Chicago Fire	\$0.40
08/20/2015	WALSH, FRANCIS	8801		City Of Chicago Fire	\$4.00
09/29/2005	Venegas, Roy J	F	00457	City Of Chicago Fire	\$2,018.86
10/23/2015	URBANSKI, LEONARD	8731		City Of Chicago Fire	\$3,501.58
09/09/2015	TSOKOLAS, ANGELO	8728		City Of Chicago Fire	\$1,810.26
09/26/2015	THEEKE, JANIECE	8749		City Of Chicago Fire	\$1,024.74
12/19/2015	TEMEN, NICHOLAS	8750		City Of Chicago Fire	\$1.58
12/19/2015	TEMEN, NICHOLAS	8750		City Of Chicago Fire	\$175.72
12/19/2015	TEMEN, NICHOLAS	8750		City Of Chicago Fire	\$4,283.48
12/19/2015	TEMEN, NICHOLAS	8750		City Of Chicago Fire	\$4.00
11/30/1994	Sutton, David	M	00615	City Of Chicago Fire	\$1,986.68
08/05/2003	Strong, Eric			City Of Chicago Fire	\$31.01
08/05/2003	Strong, Eric			City Of Chicago Fire	\$35.66
08/05/2003	Strong, Eric			City Of Chicago Fire	\$4.00
08/05/2003	Strong, Eric			City Of Chicago Fire	\$1,888.15
08/05/2003	Strong, Eric			City Of Chicago Fire	\$1.05
08/05/2003	Strong, Eric			City Of Chicago Fire	\$4.00
08/05/2003	Strong, Eric			City Of Chicago Fire	\$55.48
08/05/2003	Strong, Eric			City Of Chicago Fire	\$0.58
08/05/2003	Strong, Eric			City Of Chicago Fire	\$4.00
10/25/2001	Sorrentino, Nicholas	F	00367	City Of Chicago Fire	\$1,519.75
10/25/2001	Sorrentino, Nicholas	F	00367	City Of Chicago Fire	\$1,512.35
11/01/2014	SWARTZ, ADAM	8749		City Of Chicago Fire	\$3,413.83
06/28/2015	SOMMER, DEBORAH	8748		City Of Chicago Fire	\$1,117.60
02/03/2015	SCHOTT, JASON	8801		City Of Chicago Fire	\$4.00

3/16/2016

REPORTS OF COMMITTEES

19889

19890

JOURNAL--CITY COUNCIL--CHICAGO

3/16/2016

Incident Date	Claimant	Rank	Unit of Assignment	Insured	Total to be Paid
02/03/2015	SCHOTT, JASON	8801		City Of Chicago Fire	\$0.40
02/03/2015	SCHOTT, JASON	8801		City Of Chicago Fire	\$359.34
02/03/2015	SCHOTT, JASON	8801		City Of Chicago Fire	\$359.34
02/03/2015	SCHOTT, JASON	8801		City Of Chicago Fire	\$0.40
02/03/2015	SCHOTT, JASON	8801		City Of Chicago Fire	\$4.00
02/03/2015	SCHOTT, JASON	8801		City Of Chicago Fire	\$359.34
02/03/2015	SCHOTT, JASON	8801		City Of Chicago Fire	\$0.40
02/03/2015	SCHOTT, JASON	8801		City Of Chicago Fire	\$4.00
07/08/2012	SCANLON, MICHAEL	8811		City Of Chicago Fire	\$1,202.44
07/08/2012	SCANLON, MICHAEL	8811		City Of Chicago Fire	\$805.20
06/08/1994	Robinson, Joyce	M	00642	City Of Chicago Fire	\$1,213.46
06/08/1994	Robinson, Joyce	M	00642	City Of Chicago Fire	\$141.05
06/08/1994	Robinson, Joyce	M	00642	City Of Chicago Fire	\$86.30
06/08/1994	Robinson, Joyce	M	00642	City Of Chicago Fire	\$1,639.47
06/08/1994	Robinson, Joyce	M	00642	City Of Chicago Fire	\$12.75
06/08/1994	Robinson, Joyce	M	00642	City Of Chicago Fire	\$756.07
06/08/1994	Robinson, Joyce	M	00642	City Of Chicago Fire	\$12,934.84
07/27/2015	RUSSELL, COAKIE	8801		City Of Chicago Fire	\$1,824.73
01/17/2016	RICHARDSON, LEWIS	8811		City Of Chicago Fire	\$1,212.76
02/01/2016	REYES, RAUL	8731		City Of Chicago Fire	\$0.40
02/01/2016	REYES, RAUL	8731		City Of Chicago Fire	\$361.57
02/01/2016	REYES, RAUL	8731		City Of Chicago Fire	\$0.40
02/01/2016	REYES, RAUL	8731		City Of Chicago Fire	\$4.00
02/01/2016	REYES, RAUL	8731		City Of Chicago Fire	\$344.93
02/01/2016	REYES, RAUL	8731		City Of Chicago Fire	\$4.00
01/19/2016	RAMOS, DANIEL	8801		City Of Chicago Fire	\$359.34
01/19/2016	RAMOS, DANIEL	8801		City Of Chicago Fire	\$0.40
01/19/2016	RAMOS, DANIEL	8801		City Of Chicago Fire	\$1,089.24
01/19/2016	RAMOS, DANIEL	8801		City Of Chicago Fire	\$4.00
02/04/2016	PRICE, MAURICE	8794		City Of Chicago Fire	\$4,526.05
05/05/2012	POWER, JOHN	8735		City Of Chicago Fire	\$4.00
02/11/2014	PINEDA, DAVID	8801		City Of Chicago Fire	\$6,431.13
11/26/2015	PIETRUSIEWICZ, NATHAN	8750		City Of Chicago Fire	\$348.48

Incident Date	Claimant	Rank	Unit of Assignment	Insured	Total to be Paid
11/26/2015	PIETRUSIEWICZ, NATHAN	8750		City Of Chicago Fire	\$4.00
11/26/2015	PIETRUSIEWICZ, NATHAN	8750		City Of Chicago Fire	\$0.38
01/11/2016	PETTWAY, JESSE	8728		City Of Chicago Fire	\$1,021.69
12/02/2015	PAPEZ, RICHARD	8731		City Of Chicago Fire	\$2,214.20
09/20/1979	Owcarz, Gene	F	00439	City Of Chicago Fire	\$1,159.50
09/20/1979	Owcarz, Gene	F	00439	City Of Chicago Fire	\$18,525.42
09/20/1979	Owcarz, Gene	F	00439	City Of Chicago Fire	\$23,635.36
09/20/1979	Owcarz, Gene	F	00439	City Of Chicago Fire	\$19,915.56
09/20/1979	Owcarz, Gene	F	00439	City Of Chicago Fire	\$24,672.89
09/20/1979	Owcarz, Gene	F	00439	City Of Chicago Fire	\$1,203.03
09/20/1979	Owcarz, Gene	F	00439	City Of Chicago Fire	\$18,522.41
09/20/1979	Owcarz, Gene	F	00439	City Of Chicago Fire	\$22,276.24
09/20/1979	Owcarz, Gene	F	00439	City Of Chicago Fire	\$1,175.96
02/04/2016	ORTIZ, BETTY	8749		City Of Chicago Fire	\$4.00
02/04/2016	ORTIZ, BETTY	8749		City Of Chicago Fire	\$251.96
02/04/2016	ORTIZ, BETTY	8749		City Of Chicago Fire	\$0.27
01/20/2016	O NEILL, SEAN	8735		City Of Chicago Fire	\$1,114.87
01/22/2016	MISIALEK, JUSTIN	8750		City Of Chicago Fire	\$1,142.13
02/09/2016	MEZIERE, THOMAS	8812		City Of Chicago Fire	\$4.00
02/09/2016	MEZIERE, THOMAS	8812		City Of Chicago Fire	\$405.28
11/15/2015	MELTON, HERBERT	8801		City Of Chicago Fire	\$4.00
11/15/2015	MELTON, HERBERT	8801		City Of Chicago Fire	\$0.35
11/15/2015	MELTON, HERBERT	8801		City Of Chicago Fire	\$319.29
08/01/2015	MC NULTY, MARTIN	8735		City Of Chicago Fire	\$1,226.90
08/01/2015	MC NULTY, MARTIN	8735		City Of Chicago Fire	\$1,414.63
08/01/2015	MC NULTY, MARTIN	8735		City Of Chicago Fire	\$1,813.52
08/01/2015	MC NULTY, MARTIN	8735		City Of Chicago Fire	\$99.57
08/01/2015	MC NULTY, MARTIN	8735		City Of Chicago Fire	\$2,331.66
11/30/2015	MC AROY, ROBERT	8749		City Of Chicago Fire	\$0.23
11/30/2015	MC AROY, ROBERT	8749		City Of Chicago Fire	\$4.00
11/30/2015	MC AROY, ROBERT	8749		City Of Chicago Fire	\$214.95
11/30/2015	MC AROY, ROBERT	8749		City Of Chicago Fire	\$4.00
11/30/2015	MC AROY, ROBERT	8749		City Of Chicago Fire	\$214.95

3/16/2016

REPORTS OF COMMITTEES

19891

Incident Date	Claimant	Rank	Unit of Assignment	Insured	Total to be Paid
11/30/2015	MC AROY, ROBERT	8749		City Of Chicago Fire	\$1,056.20
11/30/2015	MC AROY, ROBERT	8749		City Of Chicago Fire	\$0.23
12/12/2008	MAXWELL, STEVEN			City Of Chicago Fire	\$2.98
12/12/2008	MAXWELL, STEVEN			City Of Chicago Fire	\$4.00
12/12/2008	MAXWELL, STEVEN			City Of Chicago Fire	\$5,681.69
01/24/2016	MATTHEWS, CHRIS	8749		City Of Chicago Fire	\$1,114.87
06/01/2015	MATKOVICH, JAMES	8811		City Of Chicago Fire	\$23,560.72
08/23/2015	MANKOWSKI, MARK	8794		City Of Chicago Fire	\$1,289.93
08/23/2015	MANKOWSKI, MARK	8794		City Of Chicago Fire	\$1,650.63
01/15/2016	KRIZ, ANNE	8750		City Of Chicago Fire	\$1,431.55
01/20/2016	KREY, RICHARD	8807		City Of Chicago Fire	\$1,047.38
01/20/2016	KREY, RICHARD	8807		City Of Chicago Fire	\$10,305.26
11/22/2015	KLOMFAR, CHARLES	8731		City Of Chicago Fire	\$0.68
11/22/2015	KLOMFAR, CHARLES	8731		City Of Chicago Fire	\$76.01
11/22/2015	KLOMFAR, CHARLES	8731		City Of Chicago Fire	\$4.00
05/24/2013	KELLY, JOSEPH	8728		City Of Chicago Fire	\$1,606.08
01/10/2016	JOHNSON, BRIAN	8749		City Of Chicago Fire	\$1,103.18
12/10/2015	JACKSON, ANTHONY	8731		City Of Chicago Fire	\$1,062.79
11/05/2015	INDICAVITCH, DANIEL	8731		City Of Chicago Fire	\$189.59
11/05/2015	INDICAVITCH, DANIEL	8731		City Of Chicago Fire	\$164.27
11/05/2015	INDICAVITCH, DANIEL	8731		City Of Chicago Fire	\$212.71
11/05/2015	INDICAVITCH, DANIEL	8731		City Of Chicago Fire	\$76.81
01/08/2016	HUNTER, JERALD	8701		City Of Chicago Fire	\$10,726.63
01/11/2016	HOLMES, MATTHEW	8801		City Of Chicago Fire	\$252.05
01/11/2016	HOLMES, MATTHEW	8801		City Of Chicago Fire	\$72.01
01/11/2016	HOLMES, MATTHEW	8801		City Of Chicago Fire	\$284.64
01/11/2016	HOLMES, MATTHEW	8801		City Of Chicago Fire	\$1.21
01/11/2016	HOLMES, MATTHEW	8801		City Of Chicago Fire	\$4.00
01/11/2016	HOLMES, MATTHEW	8801		City Of Chicago Fire	\$217.85
01/11/2016	HOLMES, MATTHEW	8801		City Of Chicago Fire	\$1.20
01/11/2016	HOLMES, MATTHEW	8801		City Of Chicago Fire	\$4.00
01/11/2016	HOLMES, MATTHEW	8801		City Of Chicago Fire	\$216.02
09/24/2015	HERLING, THOMAS			City Of Chicago Fire	\$3,961.28

19892

JOURNAL--CITY COUNCIL--CHICAGO

3/16/2016

Incident Date	Claimant	Rank	Unit of Assignment	Insured	Total to be Paid
09/24/2015	HERLING, THOMAS			City Of Chicago Fire	\$1,031.73
01/14/2016	HEINRICH, JACOB	8801		City Of Chicago Fire	\$1,107.16
01/10/2016	HALL, JOHN	8817		City Of Chicago Fire	\$357.41
01/10/2016	HALL, JOHN	8817		City Of Chicago Fire	\$0.40
01/10/2016	HALL, JOHN	8817		City Of Chicago Fire	\$4.00
01/10/2016	HALL, JOHN	8817		City Of Chicago Fire	\$4.00
01/10/2016	HALL, JOHN	8817		City Of Chicago Fire	\$357.41
01/10/2016	HALL, JOHN	8817		City Of Chicago Fire	\$0.40
01/10/2016	HALL, JOHN	8817		City Of Chicago Fire	\$1,503.03
07/29/1997	Gutierrez-Ogar, Bernadette	M	00665	City Of Chicago Fire	\$1,111.04
07/29/1997	Gutierrez-Ogar, Bernadette	M	00665	City Of Chicago Fire	\$11,795.32
01/25/2014	GUZMAN, MICHAEL	8801		City Of Chicago Fire	\$164.27
01/25/2014	GUZMAN, MICHAEL	8801		City Of Chicago Fire	\$4.00
01/25/2014	GUZMAN, MICHAEL	8801		City Of Chicago Fire	\$19.05
12/12/2015	GREENWOOD, PERCY	8801		City Of Chicago Fire	\$0.54
12/12/2015	GREENWOOD, PERCY	8801		City Of Chicago Fire	\$4.00
12/12/2015	GREENWOOD, PERCY	8801		City Of Chicago Fire	\$76.81
01/12/2016	GORMAN, JAMES	8731		City Of Chicago Fire	\$1,114.87
12/13/2015	FRITZ, KENNETH	8731		City Of Chicago Fire	\$8,530.65
10/04/2015	FORNEY, KEVIN	8812		City Of Chicago Fire	\$4.00
10/04/2015	FORNEY, KEVIN	8812		City Of Chicago Fire	\$1,178.99
12/28/2015	DODERO, BRANDY	8750		City Of Chicago Fire	\$1,289.01
02/06/2016	DODERO, BRANDY	8750		City Of Chicago Fire	\$3,143.92
02/06/2016	DODERO, BRANDY	8750		City Of Chicago Fire	\$367.66
02/06/2016	DODERO, BRANDY	8750		City Of Chicago Fire	\$365.73
02/06/2016	DODERO, BRANDY	8750		City Of Chicago Fire	\$116.50
02/06/2016	DODERO, BRANDY	8750		City Of Chicago Fire	\$4.00
03/24/2008	Ciara, Michael	P	00003	City Of Chicago Fire	\$2,603.56
03/24/2008	Ciara, Michael	P	00003	City Of Chicago Fire	\$4.00
03/24/2008	Ciara, Michael	P	00003	City Of Chicago Fire	\$65.93
03/24/2008	Ciara, Michael	P	00003	City Of Chicago Fire	\$4.00
03/24/2008	Ciara, Michael	P	00003	City Of Chicago Fire	\$11.15
03/24/2008	Ciara, Michael	P	00003	City Of Chicago Fire	\$90.27

3/16/2016

REPORTS OF COMMITTEES

19893

19894

JOURNAL--CITY COUNCIL--CHICAGO

3/16/2016

Incident Date	Claimant	Rank	Unit of Assignment	Insured	Total to be Paid
03/24/2008	Ciara, Michael	P	00003	City Of Chicago Fire	\$21.59
03/24/2008	Ciara, Michael	P	00003	City Of Chicago Fire	\$14.63
03/24/2008	Ciara, Michael	P	00003	City Of Chicago Fire	\$100.66
03/24/2008	Ciara, Michael	P	00003	City Of Chicago Fire	\$4.00
03/24/2008	Ciara, Michael	P	00003	City Of Chicago Fire	\$14.02
03/24/2008	Ciara, Michael	P	00003	City Of Chicago Fire	\$138.95
03/24/2008	Ciara, Michael	P	00003	City Of Chicago Fire	\$4.00
03/04/2015	Campagna, JESSICA	8731		City Of Chicago Fire	\$4,129.70
08/11/2015	CURLEY, STEPHEN	8731		City Of Chicago Fire	\$221.51
08/11/2015	CURLEY, STEPHEN	8731		City Of Chicago Fire	\$0.59
08/11/2015	CURLEY, STEPHEN	8731		City Of Chicago Fire	\$4.00
08/11/2015	CURLEY, STEPHEN	8731		City Of Chicago Fire	\$221.51
08/11/2015	CURLEY, STEPHEN	8731		City Of Chicago Fire	\$0.59
08/11/2015	CURLEY, STEPHEN	8731		City Of Chicago Fire	\$4.00
01/11/2016	CONNOLLY, MARTIN	8801		City Of Chicago Fire	\$0.30
01/11/2016	CONNOLLY, MARTIN	8801		City Of Chicago Fire	\$220.45
01/11/2016	CONNOLLY, MARTIN	8801		City Of Chicago Fire	\$4.00
01/11/2016	CONNOLLY, MARTIN	8801		City Of Chicago Fire	\$1.97
01/11/2016	CONNOLLY, MARTIN	8801		City Of Chicago Fire	\$4.00
01/11/2016	CONNOLLY, MARTIN	8801		City Of Chicago Fire	\$1,482.13
01/11/2016	CONNOLLY, MARTIN	8801		City Of Chicago Fire	\$272.85
07/04/2014	CNOTA, FRED	8812		City Of Chicago Fire	\$0.20
07/04/2014	CNOTA, FRED	8812		City Of Chicago Fire	\$4.00
07/04/2014	CNOTA, FRED	8812		City Of Chicago Fire	\$26,039.01
07/04/2014	CNOTA, FRED	8812		City Of Chicago Fire	\$177.44
11/05/2015	CIOLINO, ELIZABETH	8745		City Of Chicago Fire	\$1,040.74
02/07/2016	CICHOWICZ, RYAN	8750		City Of Chicago Fire	\$1,678.13
09/08/2015	BURKE JR, PATRICK	8817		City Of Chicago Fire	\$1,067.27
02/10/2016	BACK, JASON	8819		City Of Chicago Fire	\$4.00
02/10/2016	BACK, JASON	8819		City Of Chicago Fire	\$49.79
03/02/2007	Altman, James	F	00320	City Of Chicago Fire	\$1,084.24
	Number	Amount			
Total:	225	\$354,267.45			

Incident Date	Claimant	Rank	Unit of Assignment	Insured	Total to be Paid
Insured Name1: City Of Chicago Police					
10/01/2013	ZWOLSKI, MARY	9161	765	City Of Chicago Police	\$330.25
10/01/2013	ZWOLSKI, MARY	9161	765	City Of Chicago Police	\$136.23
10/01/2013	ZWOLSKI, MARY	9161	765	City Of Chicago Police	\$329.64
10/01/2013	ZWOLSKI, MARY	9161	765	City Of Chicago Police	\$211.18
10/01/2013	ZWOLSKI, MARY	9161	765	City Of Chicago Police	\$213.52
10/01/2013	ZWOLSKI, MARY	9161	765	City Of Chicago Police	\$211.18
10/01/2013	ZWOLSKI, MARY	9161	765	City Of Chicago Police	\$313.39
10/01/2013	ZWOLSKI, MARY	9161	765	City Of Chicago Police	\$330.25
10/01/2013	ZWOLSKI, MARY	9161	765	City Of Chicago Police	\$330.25
10/01/2013	ZWOLSKI, MARY	9161	765	City Of Chicago Police	\$389.87
10/01/2013	ZWOLSKI, MARY	9161	765	City Of Chicago Police	\$330.25
10/01/2013	ZWOLSKI, MARY	9161	765	City Of Chicago Police	\$330.25
10/01/2013	ZWOLSKI, MARY	9161	765	City Of Chicago Police	\$73.93
10/01/2013	ZWOLSKI, MARY	9161	765	City Of Chicago Police	\$329.64
10/01/2013	ZWOLSKI, MARY	9161	765	City Of Chicago Police	\$329.64
10/01/2013	ZWOLSKI, MARY	9161	765	City Of Chicago Police	\$329.64
10/01/2013	ZWOLSKI, MARY	9161	765	City Of Chicago Police	\$329.64
10/01/2013	ZWOLSKI, MARY	9161	765	City Of Chicago Police	\$299.13
10/01/2013	ZWOLSKI, MARY	9161	765	City Of Chicago Police	\$225.50
10/01/2013	ZWOLSKI, MARY	9161	765	City Of Chicago Police	\$217.42
10/01/2013	ZWOLSKI, MARY	9161	765	City Of Chicago Police	\$209.35
10/01/2013	ZWOLSKI, MARY	9161	765	City Of Chicago Police	\$330.25
10/01/2013	ZWOLSKI, MARY	9161	765	City Of Chicago Police	\$389.87
10/01/2013	ZWOLSKI, MARY	9161	765	City Of Chicago Police	\$469.22
10/01/2013	ZWOLSKI, MARY	9161	765	City Of Chicago Police	\$217.42
10/01/2013	ZWOLSKI, MARY	9161	765	City Of Chicago Police	\$330.25
10/01/2013	ZWOLSKI, MARY	9161	765	City Of Chicago Police	\$223.68
10/01/2013	ZWOLSKI, MARY	9161	765	City Of Chicago Police	\$247.78
08/04/2015	ZULFIC, ALEN	9161	044	City Of Chicago Police	\$12,225.37
08/30/2015	ZODO, ALEX	9161	018	City Of Chicago Police	\$0.57
08/30/2015	ZODO, ALEX	9161	018	City Of Chicago Police	\$2,422.92
08/30/2015	ZODO, ALEX	9161	018	City Of Chicago Police	\$251.53

3/16/2016

REPORTS OF COMMITTEES

19895

Incident Date	Claimant	Rank	Unit of Assignment	Insured	Total to be Paid
08/30/2015	ZODO, ALEX	9161	018	City Of Chicago Police	\$4.00
08/30/2015	ZODO, ALEX	9161	018	City Of Chicago Police	\$0.50
08/30/2015	ZODO, ALEX	9161	018	City Of Chicago Police	\$339.80
08/30/2015	ZODO, ALEX	9161	018	City Of Chicago Police	\$4.00
08/30/2015	ZODO, ALEX	9161	018	City Of Chicago Police	\$0.67
08/30/2015	ZODO, ALEX	9161	018	City Of Chicago Police	\$289.47
08/30/2015	ZODO, ALEX	9161	018	City Of Chicago Police	\$4.00
02/04/2016	Z EGLIS, THERESA	9161		City Of Chicago Police	\$1,447.05
12/12/2015	ZAMORA, RUBI	9161	010	City Of Chicago Police	\$573.87
12/12/2015	ZAMORA, RUBI	9161	010	City Of Chicago Police	\$137.39
12/12/2015	ZAMORA, RUBI	9161	010	City Of Chicago Police	\$10.84
12/12/2015	ZAMORA, RUBI	9161	010	City Of Chicago Police	\$4.00
12/12/2015	ZAMORA, RUBI	9161	010	City Of Chicago Police	\$125.53
12/12/2015	ZAMORA, RUBI	9161	010	City Of Chicago Police	\$0.15
12/12/2015	ZAMORA, RUBI	9161	010	City Of Chicago Police	\$0.14
12/12/2015	ZAMORA, RUBI	9161	010	City Of Chicago Police	\$4.00
12/12/2015	ZAMORA, RUBI	9161	010	City Of Chicago Police	\$4.00
01/08/2007	Woznicki, Robert A	P	00016	City Of Chicago Police	\$1,467.54
01/08/2007	Woznicki, Robert A	P	00016	City Of Chicago Police	\$20.71
01/08/2007	Woznicki, Robert A	P	00016	City Of Chicago Police	\$808.76
09/29/2015	WYSONG, JOSEPH	9161	124	City Of Chicago Police	\$6,195.53
01/31/2016	WYPYCH, ANNA	9161		City Of Chicago Police	\$4.00
01/31/2016	WYPYCH, ANNA	9161		City Of Chicago Police	\$0.56
01/31/2016	WYPYCH, ANNA	9161		City Of Chicago Police	\$286.16
01/31/2016	WYPYCH, ANNA	9161		City Of Chicago Police	\$20.46
01/31/2016	WYPYCH, ANNA	9161		City Of Chicago Police	\$4.00
01/31/2016	WYPYCH, ANNA	9161		City Of Chicago Police	\$1,083.05
09/01/2015	WITCZAK, CHRISTOPHER	9161	153	City Of Chicago Police	\$1,412.25
09/01/2015	WITCZAK, CHRISTOPHER	9161	153	City Of Chicago Police	\$1,521.00
09/01/2015	WITCZAK, CHRISTOPHER	9161	153	City Of Chicago Police	\$13,828.20
10/07/2015	WILLIAMS, JOSEPH	9161	023	City Of Chicago Police	\$6.84
10/07/2015	WILLIAMS, JOSEPH	9161	023	City Of Chicago Police	\$4.00
10/07/2015	WILLIAMS, JOSEPH	9161	023	City Of Chicago Police	\$0.01

19896

JOURNAL--CITY COUNCIL--CHICAGO

3/16/2016

Incident Date	Claimant	Rank	Unit of Assignment	Insured	Total to be Paid
06/12/2015	WHITE, PAUL	9161	016	City Of Chicago Police	\$4.00
06/12/2015	WHITE, PAUL	9161	016	City Of Chicago Police	\$135.16
06/12/2015	WHITE, PAUL	9161	016	City Of Chicago Police	\$0.15
04/15/2013	WHELAN, SEAN	9161	004	City Of Chicago Police	\$1,268.69
02/20/2015	WHEELER, ANNETTE	9161		City Of Chicago Police	\$1,276.66
11/11/2014	WARREN, LORRAINE	9161		City Of Chicago Police	\$3,003.00
02/27/2016	WARREN, DANIEL	9164		City Of Chicago Police	\$78.64
02/27/2016	WARREN, DANIEL	9164		City Of Chicago Police	\$4.00
02/27/2016	WARREN, DANIEL	9164		City Of Chicago Police	\$1.49
12/13/2015	WALLACE, JLYNN	9161		City Of Chicago Police	\$76.01
12/13/2015	WALLACE, JLYNN	9161		City Of Chicago Police	\$4.00
12/13/2015	WALLACE, JLYNN	9161		City Of Chicago Police	\$4.00
12/13/2015	WALLACE, JLYNN	9161		City Of Chicago Police	\$76.01
12/13/2015	WALLACE, JLYNN	9161		City Of Chicago Police	\$0.68
12/13/2015	WALLACE, JLYNN	9161		City Of Chicago Police	\$0.68
01/09/1997	Vanvegten, Andre H	P	09999	City Of Chicago Police	\$5,553.95
01/09/1997	Vanvegten, Andre H	P	09999	City Of Chicago Police	\$6,760.00
11/02/2014	VIVERITO, VINCENT	9171		City Of Chicago Police	\$1,791.43
11/02/2014	VIVERITO, VINCENT	9171		City Of Chicago Police	\$1,410.50
01/30/2016	VITERI, ANGELICA	9161		City Of Chicago Police	\$242.38
01/30/2016	VITERI, ANGELICA	9161		City Of Chicago Police	\$223.08
01/30/2016	VITERI, ANGELICA	9161		City Of Chicago Police	\$224.96
03/01/2014	VIA, HENRY	9161	013	City Of Chicago Police	\$63.00
01/03/2016	TRAAN, GUAM	9161	001	City Of Chicago Police	\$0.58
01/03/2016	TRAAN, GUAM	9161	001	City Of Chicago Police	\$259.86
01/03/2016	TRAAN, GUAM	9161	001	City Of Chicago Police	\$4.00
01/03/2016	TRAAN, GUAM	9161	001	City Of Chicago Police	\$0.58
01/03/2016	TRAAN, GUAM	9161	001	City Of Chicago Police	\$259.86
01/03/2016	TRAAN, GUAM	9161	001	City Of Chicago Police	\$4.00
12/20/2015	TOPP, WILLIAM	9161		City Of Chicago Police	\$0.50
12/20/2015	TOPP, WILLIAM	9161		City Of Chicago Police	\$248.89
12/20/2015	TOPP, WILLIAM	9161		City Of Chicago Police	\$4.00
12/06/2015	TOJONG, LESTER	9161		City Of Chicago Police	\$8,163.62

3/16/2016

REPORTS OF COMMITTEES

19897

Incident Date	Claimant	Rank	Unit of Assignment	Insured	Total to be Paid
12/06/2015	TOJONG, LESTER	9161		City Of Chicago Police	\$1,328.62
12/06/2015	TOJONG, LESTER	9161		City Of Chicago Police	\$4.00
12/06/2015	TOJONG, LESTER	9161		City Of Chicago Police	\$529.63
12/06/2015	TOJONG, LESTER	9161		City Of Chicago Police	\$1,528.80
12/06/2015	TOJONG, LESTER	9161		City Of Chicago Police	\$4.00
12/06/2015	TOJONG, LESTER	9161		City Of Chicago Police	\$931.00
10/04/2015	TIRADO, GLORIA	9161	765	City Of Chicago Police	\$916.00
10/04/2015	TIRADO, GLORIA	9161	765	City Of Chicago Police	\$0.52
10/04/2015	TIRADO, GLORIA	9161	765	City Of Chicago Police	\$290.29
10/04/2015	TIRADO, GLORIA	9161	765	City Of Chicago Police	\$4.00
10/04/2015	TIRADO, GLORIA	9161	765	City Of Chicago Police	\$262.65
10/04/2015	TIRADO, GLORIA	9161	765	City Of Chicago Police	\$4.00
10/04/2015	TIRADO, GLORIA	9161	765	City Of Chicago Police	\$0.57
11/21/2015	TELLEZ, KAREN	9161	016	City Of Chicago Police	\$1,230.00
11/21/2015	TELLEZ, KAREN	9161	016	City Of Chicago Police	\$76.01
11/21/2015	TELLEZ, KAREN	9161	016	City Of Chicago Police	\$0.68
11/21/2015	TELLEZ, KAREN	9161	016	City Of Chicago Police	\$4.00
09/03/1996	Spaargaren-Juarez, Donna R	P	00011	City Of Chicago Police	\$1,468.25
09/03/1996	Spaargaren-Juarez, Donna R	P	00011	City Of Chicago Police	\$8,986.25
05/16/2011	SWIATKOWSKI, BRIAN	9161		City Of Chicago Police	\$4.00
02/09/2016	SWEEZER, DIONDRE	9161		City Of Chicago Police	\$2.82
02/09/2016	SWEEZER, DIONDRE	9161		City Of Chicago Police	\$149.40
02/09/2016	SWEEZER, DIONDRE	9161		City Of Chicago Police	\$4.00
02/14/2016	SWEENEY, WILLIAM	9161		City Of Chicago Police	\$2,618.41
06/05/2013	SUSA, TINA	9161	044	City Of Chicago Police	\$1,386.00
07/04/2015	SURVILLION, ALLEN	9161		City Of Chicago Police	\$1,801.80
10/04/2014	STORCE, ANGELA	9161	044	City Of Chicago Police	\$2,787.03
11/11/2015	STELLING, BRIAN	9161		City Of Chicago Police	\$266.96
12/20/2015	SPARANO, FREDERICK	9161	044	City Of Chicago Police	\$10,125.51
12/20/2015	SPARANO, FREDERICK	9161	044	City Of Chicago Police	\$1,035.97
12/24/2015	SPACEK, GEORGE	9161	007	City Of Chicago Police	\$183.83
12/24/2015	SPACEK, GEORGE	9161	007	City Of Chicago Police	\$183.83
02/05/2015	SPAARGAREN, MICHAEL	9161	019	City Of Chicago Police	\$1,207.29

19898

JOURNAL--CITY COUNCIL--CHICAGO

3/16/2016

Incident Date	Claimant	Rank	Unit of Assignment	Insured	Total to be Paid
06/11/2015	SONLEY, JOHN	9161	002	City Of Chicago Police	\$1,307.20
06/11/2015	SONLEY, JOHN	9161	002	City Of Chicago Police	\$4.52
06/11/2015	SONLEY, JOHN	9161	002	City Of Chicago Police	\$4.00
06/11/2015	SONLEY, JOHN	9161	002	City Of Chicago Police	\$505.40
01/25/2016	SOFERE, JOHN	9164	015	City Of Chicago Police	\$60.01
01/25/2016	SOFERE, JOHN	9164	015	City Of Chicago Police	\$1,201.57
01/25/2016	SOFERE, JOHN	9164	015	City Of Chicago Police	\$185.76
01/25/2016	SOFERE, JOHN	9164	015	City Of Chicago Police	\$4.00
01/25/2016	SOFERE, JOHN	9164	015	City Of Chicago Police	\$0.20
01/25/2016	SOFERE, JOHN	9164	015	City Of Chicago Police	\$4.00
01/25/2016	SOFERE, JOHN	9164	015	City Of Chicago Police	\$3.40
01/30/2012	SIEJA, THOMAS	9161	044	City Of Chicago Police	\$1,474.01
08/23/2015	SHIELDS, MICHAEL	9161	011	City Of Chicago Police	\$137.39
08/23/2015	SHIELDS, MICHAEL	9161	011	City Of Chicago Police	\$4.00
08/23/2015	SHIELDS, MICHAEL	9161	011	City Of Chicago Police	\$0.15
09/01/2015	SHIELDS, JAMES	9161	153	City Of Chicago Police	\$4,235.25
09/01/2015	SHIELDS, JAMES	9161	153	City Of Chicago Police	\$0.49
09/01/2015	SHIELDS, JAMES	9161	153	City Of Chicago Police	\$250.85
09/01/2015	SHIELDS, JAMES	9161	153	City Of Chicago Police	\$1,166.07
09/01/2015	SHIELDS, JAMES	9161	153	City Of Chicago Police	\$2,223.00
09/01/2015	SHIELDS, JAMES	9161	153	City Of Chicago Police	\$0.43
09/01/2015	SHIELDS, JAMES	9161	153	City Of Chicago Police	\$4.00
09/01/2015	SHIELDS, JAMES	9161	153	City Of Chicago Police	\$218.36
09/01/2015	SHIELDS, JAMES	9161	153	City Of Chicago Police	\$4.00
09/01/2015	SHIELDS, JAMES	9161	153	City Of Chicago Police	\$1,202.72
12/14/2015	SHAFER, JEFFERY	9161		City Of Chicago Police	\$4.00
12/14/2015	SHAFER, JEFFERY	9161		City Of Chicago Police	\$189.59
01/31/2016	SESKI, WILLIAM	9161	153	City Of Chicago Police	\$1,394.25
01/13/2016	SCHURMAN, ANDREW	9161		City Of Chicago Police	\$264.56
01/13/2016	SCHURMAN, ANDREW	9161		City Of Chicago Police	\$4.00
01/13/2016	SCHURMAN, ANDREW	9161		City Of Chicago Police	\$0.52
01/13/2016	SCHURMAN, ANDREW	9161		City Of Chicago Police	\$264.56
01/13/2016	SCHURMAN, ANDREW	9161		City Of Chicago Police	\$4.00

3/16/2016

REPORTS OF COMMITTEES

19899

Incident Date	Claimant	Rank	Unit of Assignment	Insured	Total to be Paid
01/13/2016	SCHURMAN, ANDREW	9161		City Of Chicago Police	\$0.52
01/13/2016	SCHURMAN, ANDREW	9161		City Of Chicago Police	\$323.74
01/13/2016	SCHURMAN, ANDREW	9161		City Of Chicago Police	\$4.00
01/13/2016	SCHURMAN, ANDREW	9161		City Of Chicago Police	\$0.63
01/13/2016	SCHURMAN, ANDREW	9161		City Of Chicago Police	\$264.56
01/13/2016	SCHURMAN, ANDREW	9161		City Of Chicago Police	\$4.00
01/13/2016	SCHURMAN, ANDREW	9161		City Of Chicago Police	\$0.52
01/13/2016	SCHURMAN, ANDREW	9161		City Of Chicago Police	\$264.56
01/13/2016	SCHURMAN, ANDREW	9161		City Of Chicago Police	\$4.00
01/13/2016	SCHURMAN, ANDREW	9161		City Of Chicago Police	\$0.52
06/11/2015	SCHAB, GREGORY	9161	145	City Of Chicago Police	\$4.00
06/11/2015	SCHAB, GREGORY	9161	145	City Of Chicago Police	\$59.18
06/11/2015	SCHAB, GREGORY	9161	145	City Of Chicago Police	\$4.00
06/11/2015	SCHAB, GREGORY	9161	145	City Of Chicago Police	\$0.11
06/11/2015	SCHAB, GREGORY	9161	145	City Of Chicago Police	\$329.46
06/11/2015	SCHAB, GREGORY	9161	145	City Of Chicago Police	\$329.46
06/11/2015	SCHAB, GREGORY	9161	145	City Of Chicago Police	\$0.65
06/11/2015	SCHAB, GREGORY	9161	145	City Of Chicago Police	\$0.65
06/11/2015	SCHAB, GREGORY	9161	145	City Of Chicago Police	\$4.00
08/04/2015	SCHAADE, ERIC	9161	044	City Of Chicago Police	\$1,013.44
08/04/2015	SCHAADE, ERIC	9161	044	City Of Chicago Police	\$1,801.80
08/15/2014	SARDO, MICHAEL	9161		City Of Chicago Police	\$1,358.29
12/31/2015	SANTIAGO, JENNY	9161	044	City Of Chicago Police	\$983.51
01/10/2016	SANCHEZ, MATTHEW	9161		City Of Chicago Police	\$0.26
01/10/2016	SANCHEZ, MATTHEW	9161		City Of Chicago Police	\$132.00
01/10/2016	SANCHEZ, MATTHEW	9161		City Of Chicago Police	\$1,030.10
01/10/2016	SANCHEZ, MATTHEW	9161		City Of Chicago Police	\$4.00
01/19/2016	SANCHEZ, JOSE	9161	015	City Of Chicago Police	\$1,230.00
05/11/2014	SANCHEZ, CAMILA	9161	044	City Of Chicago Police	\$2,225.81
11/01/2015	ROMERO, BENITO	9161		City Of Chicago Police	\$4.00
11/01/2015	ROMERO, BENITO	9161		City Of Chicago Police	\$0.30
11/01/2015	ROMERO, BENITO	9161		City Of Chicago Police	\$79.20
11/01/2015	ROMERO, BENITO	9161		City Of Chicago Police	\$4.00

19900

JOURNAL--CITY COUNCIL--CHICAGO

3/16/2016

Incident Date	Claimant	Rank	Unit of Assignment	Insured	Total to be Paid
11/01/2015	ROMERO, BENITO	9161		City Of Chicago Police	\$222.76
11/01/2015	ROMERO, BENITO	9161		City Of Chicago Police	\$0.11
07/04/2015	RODRIGUEZ, CHRISTINA ADELA	9161		City Of Chicago Police	\$1,158.86
04/28/2015	RIVERA, RICARDO	9161		City Of Chicago Police	\$7.83
04/28/2015	RIVERA, RICARDO	9161		City Of Chicago Police	\$4.00
04/28/2015	RIVERA, RICARDO	9161		City Of Chicago Police	\$414.53
10/08/2015	RIGAN, KRISTOPHER	9171	007	City Of Chicago Police	\$1,150.44
12/30/2015	RICKEN, ERIK	9161	014	City Of Chicago Police	\$254.51
12/30/2015	RICKEN, ERIK	9161	014	City Of Chicago Police	\$4.00
12/30/2015	RICKEN, ERIK	9161	014	City Of Chicago Police	\$0.49
09/28/2015	RICHARDSON, ROBYN	9161	044	City Of Chicago Police	\$2,998.24
09/28/2015	RICHARDSON, ROBYN	9161	044	City Of Chicago Police	\$5,675.75
09/01/2015	RESENDEZ III, JESSE	9161	018	City Of Chicago Police	\$0.52
09/01/2015	RESENDEZ III, JESSE	9161	018	City Of Chicago Police	\$4.00
09/01/2015	RESENDEZ III, JESSE	9161	018	City Of Chicago Police	\$264.56
09/01/2015	RESENDEZ III, JESSE	9161	018	City Of Chicago Police	\$0.42
09/01/2015	RESENDEZ III, JESSE	9161	018	City Of Chicago Police	\$4.00
09/01/2015	RESENDEZ III, JESSE	9161	018	City Of Chicago Police	\$213.67
09/01/2015	RESENDEZ III, JESSE	9161	018	City Of Chicago Police	\$262.34
09/01/2015	RESENDEZ III, JESSE	9161	018	City Of Chicago Police	\$4.00
09/01/2015	RESENDEZ III, JESSE	9161	018	City Of Chicago Police	\$259.87
09/01/2015	RESENDEZ III, JESSE	9161	018	City Of Chicago Police	\$0.42
09/01/2015	RESENDEZ III, JESSE	9161	018	City Of Chicago Police	\$4.00
09/01/2015	RESENDEZ III, JESSE	9161	018	City Of Chicago Police	\$216.14
09/01/2015	RESENDEZ III, JESSE	9161	018	City Of Chicago Police	\$0.51
09/01/2015	RESENDEZ III, JESSE	9161	018	City Of Chicago Police	\$4.00
09/01/2015	RESENDEZ III, JESSE	9161	018	City Of Chicago Police	\$0.51
12/18/2015	RAMIREZ, TONY			City Of Chicago Police	\$4.00
12/18/2015	RAMIREZ, TONY			City Of Chicago Police	\$4.00
12/18/2015	RAMIREZ, TONY			City Of Chicago Police	\$600.46
12/18/2015	RAMIREZ, TONY			City Of Chicago Police	\$4.00
12/18/2015	RAMIREZ, TONY			City Of Chicago Police	\$4.00
12/18/2015	RAMIREZ, TONY			City Of Chicago Police	\$615.00

3/16/2016

REPORTS OF COMMITTEES

19901

Incident Date	Claimant	Rank	Unit of Assignment	Insured	Total to be Paid
12/18/2015	RAMIREZ, TONY			City Of Chicago Police	\$4.00
12/18/2015	RAMIREZ, TONY			City Of Chicago Police	\$114.23
12/18/2015	RAMIREZ, TONY			City Of Chicago Police	\$21,145.42
12/18/2015	RAMIREZ, TONY			City Of Chicago Police	\$4.00
12/18/2015	RAMIREZ, TONY			City Of Chicago Police	\$41.96
12/18/2015	RAMIREZ, TONY			City Of Chicago Police	\$4.00
12/18/2015	RAMIREZ, TONY			City Of Chicago Police	\$129.30
12/18/2015	RAMIREZ, TONY			City Of Chicago Police	\$76.01
12/18/2015	RAMIREZ, TONY			City Of Chicago Police	\$4.00
12/18/2015	RAMIREZ, TONY			City Of Chicago Police	\$0.68
12/18/2015	RAMIREZ, TONY			City Of Chicago Police	\$189.19
10/18/2015	QUINONES, JOHNNY			City Of Chicago Police	\$4.00
10/18/2015	QUINONES, JOHNNY			City Of Chicago Police	\$1,248.20
01/05/2008	Phillips, Antonio	P	00008	City Of Chicago Police	\$5,114.57
01/05/2008	Phillips, Antonio	P	00008	City Of Chicago Police	\$1,493.99
01/05/2008	Phillips, Antonio	P	00008	City Of Chicago Police	\$0.44
01/05/2008	Phillips, Antonio	P	00008	City Of Chicago Police	\$4.00
01/05/2008	Phillips, Antonio	P	00008	City Of Chicago Police	\$224.40
09/05/2015	PRICE, TORREY	9161	022	City Of Chicago Police	\$342.09
09/05/2015	PRICE, TORREY	9161	022	City Of Chicago Police	\$4.00
09/05/2015	PRICE, TORREY	9161	022	City Of Chicago Police	\$0.38
09/05/2015	PRICE, TORREY	9161	022	City Of Chicago Police	\$342.09
09/05/2015	PRICE, TORREY	9161	022	City Of Chicago Police	\$4.00
09/05/2015	PRICE, TORREY	9161	022	City Of Chicago Police	\$0.38
01/11/2016	PEREZ, MICHELLE	9161	014	City Of Chicago Police	\$20.08
01/11/2016	PEREZ, MICHELLE	9161	014	City Of Chicago Police	\$31.40
01/11/2016	PEREZ, MICHELLE	9161	014	City Of Chicago Police	\$4.00
01/11/2016	PEREZ, MICHELLE	9161	014	City Of Chicago Police	\$4.00
05/08/2015	PEREZ, JOSE	9152	341	City Of Chicago Police	\$1,014.00
05/08/2015	PEREZ, JOSE	9152	341	City Of Chicago Police	\$3,561.43
02/16/2016	PEREZ, ERIK	9161		City Of Chicago Police	\$27.85
02/16/2016	PEREZ, ERIK	9161		City Of Chicago Police	\$4.00
12/31/2015	PEREZ, DAVID	9161	009	City Of Chicago Police	\$4.00

19902

JOURNAL--CITY COUNCIL--CHICAGO

3/16/2016

3/16/2016

REPORTS OF COMMITTEES

19903

Incident Date	Claimant	Rank	Unit of Assignment	Insured	Total to be Paid
12/31/2015	PEREZ, DAVID	9161	009	City Of Chicago Police	\$251.23
12/31/2015	PEREZ, DAVID	9161	009	City Of Chicago Police	\$0.55
10/01/2015	PEREZ, AIDA	9161		City Of Chicago Police	\$260.58
10/01/2015	PEREZ, AIDA	9161		City Of Chicago Police	\$4.00
10/01/2015	PEREZ, AIDA	9161		City Of Chicago Police	\$0.27
12/26/2015	PERALES JR, ROBERT			City Of Chicago Police	\$0.43
12/26/2015	PERALES JR, ROBERT			City Of Chicago Police	\$4.00
12/26/2015	PERALES JR, ROBERT			City Of Chicago Police	\$215.89
12/26/2015	PERALES JR, ROBERT			City Of Chicago Police	\$0.35
12/26/2015	PERALES JR, ROBERT			City Of Chicago Police	\$4.00
12/26/2015	PERALES JR, ROBERT			City Of Chicago Police	\$176.29
12/07/2015	PENA, ARTEMIO	9161	001	City Of Chicago Police	\$2,743.94
05/31/2015	PAYNE, LEON	9161		City Of Chicago Police	\$1,068.86
05/31/2015	PAYNE, LEON	9161		City Of Chicago Police	\$3,000.00
10/04/2015	PASQUA, PATRICK	9161		City Of Chicago Police	\$264.25
10/04/2015	PASQUA, PATRICK	9161		City Of Chicago Police	\$0.58
10/04/2015	PASQUA, PATRICK	9161		City Of Chicago Police	\$4.00
10/04/2015	PASQUA, PATRICK	9161		City Of Chicago Police	\$171.95
10/04/2015	PASQUA, PATRICK	9161		City Of Chicago Police	\$264.25
10/04/2015	PASQUA, PATRICK	9161		City Of Chicago Police	\$264.25
10/04/2015	PASQUA, PATRICK	9161		City Of Chicago Police	\$264.25
12/22/2015	PANEPINTO, LEO	9752		City Of Chicago Police	\$18,224.52
10/17/2007	Odonnell, James C	P	00006	City Of Chicago Police	\$210.02
10/17/2007	Odonnell, James C	P	00006	City Of Chicago Police	\$0.42
10/17/2007	Odonnell, James C	P	00006	City Of Chicago Police	\$4.00
10/17/2007	Odonnell, James C	P	00006	City Of Chicago Police	\$0.51
10/17/2007	Odonnell, James C	P	00006	City Of Chicago Police	\$4.00
10/17/2007	Odonnell, James C	P	00006	City Of Chicago Police	\$0.42
10/17/2007	Odonnell, James C	P	00006	City Of Chicago Police	\$15,285.49
10/17/2007	Odonnell, James C	P	00006	City Of Chicago Police	\$4.00
10/17/2007	Odonnell, James C	P	00006	City Of Chicago Police	\$250.00
10/17/2007	Odonnell, James C	P	00006	City Of Chicago Police	\$4.00
10/17/2007	Odonnell, James C	P	00006	City Of Chicago Police	\$210.02

Incident Date	Claimant	Rank	Unit of Assignment	Insured	Total to be Paid
10/17/2007	Odonnell, James C	P	00006	City Of Chicago Police	\$4.00
10/17/2007	Odonnell, James C	P	00006	City Of Chicago Police	\$0.42
10/17/2007	Odonnell, James C	P	00006	City Of Chicago Police	\$4.00
10/17/2007	Odonnell, James C	P	00006	City Of Chicago Police	\$0.51
10/17/2007	Odonnell, James C	P	00006	City Of Chicago Police	\$4.00
10/17/2007	Odonnell, James C	P	00006	City Of Chicago Police	\$0.51
10/17/2007	Odonnell, James C	P	00006	City Of Chicago Police	\$4.00
03/17/2015	OSBORN, KEVIN	9161		City Of Chicago Police	\$6,236.92
06/18/2015	ORTEGA, ELVIS	9171	010	City Of Chicago Police	\$9,731.89
06/18/2015	ORTEGA, ELVIS	9171	010	City Of Chicago Police	\$3,087.78
03/09/2013	OHLE, DARREN	9161	044	City Of Chicago Police	\$1,151.70
08/28/2015	NUTILE, LAURA	9161	044	City Of Chicago Police	\$0.41
08/28/2015	NUTILE, LAURA	9161	044	City Of Chicago Police	\$4.00
08/28/2015	NUTILE, LAURA	9161	044	City Of Chicago Police	\$211.25
08/28/2015	NUTILE, LAURA	9161	044	City Of Chicago Police	\$0.49
08/28/2015	NUTILE, LAURA	9161	044	City Of Chicago Police	\$4.00
08/28/2015	NUTILE, LAURA	9161	044	City Of Chicago Police	\$250.85
02/09/2015	NIEVES, LUZ	9171	121	City Of Chicago Police	\$0.47
02/09/2015	NIEVES, LUZ	9171	121	City Of Chicago Police	\$4.00
02/09/2015	NIEVES, LUZ	9171	121	City Of Chicago Police	\$217.62
05/30/2012	NIEVES SILOS, ANITA	9161		City Of Chicago Police	\$0.67
05/30/2012	NIEVES SILOS, ANITA	9161		City Of Chicago Police	\$4.00
05/30/2012	NIEVES SILOS, ANITA	9161		City Of Chicago Police	\$303.80
12/06/2015	NGITAMI, ABDULHAMID	9161		City Of Chicago Police	\$1,349.73
10/17/1996	Mullen, James	P	00024	City Of Chicago Police	\$76.20
10/17/1996	Mullen, James	P	00024	City Of Chicago Police	\$1,378.13
10/17/1996	Mullen, James	P	00024	City Of Chicago Police	\$629.48
10/17/1996	Mullen, James	P	00024	City Of Chicago Police	\$357.07
10/17/1996	Mullen, James	P	00024	City Of Chicago Police	\$240.16
10/17/1996	Mullen, James	P	00024	City Of Chicago Police	\$2,087.24
10/17/1996	Mullen, James	P	00024	City Of Chicago Police	\$536.70
10/17/1996	Mullen, James	P	00024	City Of Chicago Police	\$37.16
10/17/1996	Mullen, James	P	00024	City Of Chicago Police	\$565.97

19904

JOURNAL--CITY COUNCIL--CHICAGO

3/16/2016

Incident Date	Claimant	Rank	Unit of Assignment	Insured	Total to be Paid
10/17/1996	Mullen, James	P	00024	City Of Chicago Police	\$75.17
10/17/1996	Mullen, James	P	00024	City Of Chicago Police	\$99.75
10/17/1996	Mullen, James	P	00024	City Of Chicago Police	\$2,479.51
10/17/1996	Mullen, James	P	00024	City Of Chicago Police	\$175.00
10/17/1996	Mullen, James	P	00024	City Of Chicago Police	\$75.17
10/17/1996	Mullen, James	P	00024	City Of Chicago Police	\$2,479.51
10/17/1996	Mullen, James	P	00024	City Of Chicago Police	\$141.00
10/17/1996	Mullen, James	P	00024	City Of Chicago Police	\$105.00
10/17/1996	Mullen, James	P	00024	City Of Chicago Police	\$75.17
10/17/1996	Mullen, James	P	00024	City Of Chicago Police	\$529.60
10/17/1996	Mullen, James	P	00024	City Of Chicago Police	\$175.00
10/17/1996	Mullen, James	P	00024	City Of Chicago Police	\$31.20
10/17/1996	Mullen, James	P	00024	City Of Chicago Police	\$98.00
10/17/1996	Mullen, James	P	00024	City Of Chicago Police	\$877.85
10/17/1996	Mullen, James	P	00024	City Of Chicago Police	\$2,479.51
10/17/1996	Mullen, James	P	00024	City Of Chicago Police	\$888.60
10/17/1996	Mullen, James	P	00024	City Of Chicago Police	\$2,479.51
10/17/1996	Mullen, James	P	00024	City Of Chicago Police	\$166.25
10/17/1996	Mullen, James	P	00024	City Of Chicago Police	\$75.17
10/17/1996	Mullen, James	P	00024	City Of Chicago Police	\$260.00
10/17/1996	Mullen, James	P	00024	City Of Chicago Police	\$79.85
10/17/1996	Mullen, James	P	00024	City Of Chicago Police	\$1,723.35
10/17/1996	Mullen, James	P	00024	City Of Chicago Police	\$1,869.25
10/17/1996	Mullen, James	P	00024	City Of Chicago Police	\$115.05
10/17/1996	Mullen, James	P	00024	City Of Chicago Police	\$1,111.14
10/17/1996	Mullen, James	P	00024	City Of Chicago Police	\$46.80
10/17/1996	Mullen, James	P	00024	City Of Chicago Police	\$848.21
10/17/1996	Mullen, James	P	00024	City Of Chicago Police	\$260.00
10/17/1996	Mullen, James	P	00024	City Of Chicago Police	\$117.00
10/17/1996	Mullen, James	P	00024	City Of Chicago Police	\$204.91
10/17/1996	Mullen, James	P	00024	City Of Chicago Police	\$1,621.32
10/17/1996	Mullen, James	P	00024	City Of Chicago Police	\$1,833.96
10/17/1996	Mullen, James	P	00024	City Of Chicago Police	\$1,833.96

3/16/2016

REPORTS OF COMMITTEES

19905

Incident Date	Claimant	Rank	Unit of Assignment	Insured	Total to be Paid
10/17/1996	Mullen, James	P	00024	City Of Chicago Police	\$1,833.96
10/17/1996	Mullen, James	P	00024	City Of Chicago Police	\$1,833.96
10/17/1996	Mullen, James	P	00024	City Of Chicago Police	\$1,833.96
10/17/1996	Mullen, James	P	00024	City Of Chicago Police	\$1,833.96
10/17/1996	Mullen, James	P	00024	City Of Chicago Police	\$1,833.96
10/17/1996	Mullen, James	P	00024	City Of Chicago Police	\$1,833.96
10/17/1996	Mullen, James	P	00024	City Of Chicago Police	\$1,833.96
10/17/1996	Mullen, James	P	00024	City Of Chicago Police	\$1,621.32
10/17/1996	Mullen, James	P	00024	City Of Chicago Police	\$1,833.96
10/17/1996	Mullen, James	P	00024	City Of Chicago Police	\$1,833.96
10/17/1996	Mullen, James	P	00024	City Of Chicago Police	\$8,201.70
10/17/1996	Mullen, James	P	00024	City Of Chicago Police	\$1,833.96
10/17/1996	Mullen, James	P	00024	City Of Chicago Police	\$1,833.96
10/17/1996	Mullen, James	P	00024	City Of Chicago Police	\$1,833.96
10/17/1996	Mullen, James	P	00024	City Of Chicago Police	\$1,833.96
10/17/1996	Mullen, James	P	00024	City Of Chicago Police	\$1,833.96
10/17/1996	Mullen, James	P	00024	City Of Chicago Police	\$1,833.96
10/17/1996	Mullen, James	P	00024	City Of Chicago Police	\$1,833.96
10/17/1996	Mullen, James	P	00024	City Of Chicago Police	\$1,833.96
10/17/1996	Mullen, James	P	00024	City Of Chicago Police	\$1,385.31
10/17/1996	Mullen, James	P	00024	City Of Chicago Police	\$684.39
10/17/1996	Mullen, James	P	00024	City Of Chicago Police	\$117.00
10/17/1996	Mullen, James	P	00024	City Of Chicago Police	\$1,833.96

19906

JOURNAL--CITY COUNCIL--CHICAGO

3/16/2016

Incident Date	Claimant	Rank	Unit of Assignment	Insured	Total to be Paid
10/17/1996	Mullen, James	P	00024	City Of Chicago Police	\$1,833.96
10/17/1996	Mullen, James	P	00024	City Of Chicago Police	\$1,833.96
10/17/1996	Mullen, James	P	00024	City Of Chicago Police	\$1,833.96
10/17/1996	Mullen, James	P	00024	City Of Chicago Police	\$1,833.96
10/17/1996	Mullen, James	P	00024	City Of Chicago Police	\$1,833.96
10/17/1996	Mullen, James	P	00024	City Of Chicago Police	\$1,833.96
10/17/1996	Mullen, James	P	00024	City Of Chicago Police	\$1,833.96
10/17/1996	Mullen, James	P	00024	City Of Chicago Police	\$1,833.96
10/17/1996	Mullen, James	P	00024	City Of Chicago Police	\$1,833.96
10/17/1996	Mullen, James	P	00024	City Of Chicago Police	\$1,833.96
10/17/1996	Mullen, James	P	00024	City Of Chicago Police	\$1,833.96
10/17/1996	Mullen, James	P	00024	City Of Chicago Police	\$1,833.96
10/17/1996	Mullen, James	P	00024	City Of Chicago Police	\$1,833.96
10/17/1996	Mullen, James	P	00024	City Of Chicago Police	\$1,833.96
10/17/1996	Mullen, James	P	00024	City Of Chicago Police	\$1,833.96
10/17/1996	Mullen, James	P	00024	City Of Chicago Police	\$1,833.96
10/17/1996	Mullen, James	P	00024	City Of Chicago Police	\$1,833.96
10/17/1996	Mullen, James	P	00024	City Of Chicago Police	\$1,833.96
10/17/1996	Mullen, James	P	00024	City Of Chicago Police	\$1,833.96
10/17/1996	Mullen, James	P	00024	City Of Chicago Police	\$1,834.44
10/17/1996	Mullen, James	P	00024	City Of Chicago Police	\$1,834.44
10/17/1996	Mullen, James	P	00024	City Of Chicago Police	\$357.07
10/17/1996	Mullen, James	P	00024	City Of Chicago Police	\$1,833.96
10/17/1996	Mullen, James	P	00024	City Of Chicago Police	\$1,833.96
10/17/1996	Mullen, James	P	00024	City Of Chicago Police	\$1,833.96
10/17/1996	Mullen, James	P	00024	City Of Chicago Police	\$1,833.96
10/17/1996	Mullen, James	P	00024	City Of Chicago Police	\$1,833.96
10/17/1996	Mullen, James	P	00024	City Of Chicago Police	\$1,833.96
10/17/1996	Mullen, James	P	00024	City Of Chicago Police	\$1,834.44
10/17/1996	Mullen, James	P	00024	City Of Chicago Police	\$1,834.44
10/17/1996	Mullen, James	P	00024	City Of Chicago Police	\$1,834.44
10/17/1996	Mullen, James	P	00024	City Of Chicago Police	\$1,833.96
10/17/1996	Mullen, James	P	00024	City Of Chicago Police	\$1,834.44

3/16/2016

REPORTS OF COMMITTEES

19907

Incident Date	Claimant	Rank	Unit of Assignment	Insured	Total to be Paid
10/17/1996	Mullen, James	P	00024	City Of Chicago Police	\$1,834.44
10/17/1996	Mullen, James	P	00024	City Of Chicago Police	\$1,834.44
10/17/1996	Mullen, James	P	00024	City Of Chicago Police	\$2,479.51
10/17/1996	Mullen, James	P	00024	City Of Chicago Police	\$96.25
10/17/1996	Mullen, James	P	00024	City Of Chicago Police	\$6.34
10/17/1996	Mullen, James	P	00024	City Of Chicago Police	\$533.42
10/17/1996	Mullen, James	P	00024	City Of Chicago Police	\$175.00
10/17/1996	Mullen, James	P	00024	City Of Chicago Police	\$129.70
10/17/1996	Mullen, James	P	00024	City Of Chicago Police	\$75.17
10/17/1996	Mullen, James	P	00024	City Of Chicago Police	\$166.25
10/17/1996	Mullen, James	P	00024	City Of Chicago Police	\$2,122.44
10/17/1996	Mullen, James	P	00024	City Of Chicago Police	\$675.98
10/17/1996	Mullen, James	P	00024	City Of Chicago Police	\$2,122.44
10/17/1996	Mullen, James	P	00024	City Of Chicago Police	\$117.00
10/17/1996	Mullen, James	P	00024	City Of Chicago Police	\$1,833.96
10/17/1996	Mullen, James	P	00024	City Of Chicago Police	\$1,612.46
10/17/1996	Mullen, James	P	00024	City Of Chicago Police	\$1,833.96
10/17/1996	Mullen, James	P	00024	City Of Chicago Police	\$1,621.32
10/17/1996	Mullen, James	P	00024	City Of Chicago Police	\$1,833.96
10/17/1996	Mullen, James	P	00024	City Of Chicago Police	\$1,833.96
10/17/1996	Mullen, James	P	00024	City Of Chicago Police	\$1,833.96
10/17/1996	Mullen, James	P	00024	City Of Chicago Police	\$1,712.13
10/17/1996	Mullen, James	P	00024	City Of Chicago Police	\$75.17
10/17/1996	Mullen, James	P	00024	City Of Chicago Police	\$267.75
10/17/1996	Mullen, James	P	00024	City Of Chicago Police	\$434.09
10/17/1996	Mullen, James	P	00024	City Of Chicago Police	\$4.80
10/17/1996	Mullen, James	P	00024	City Of Chicago Police	\$5.10
10/04/2006	Mcvey, Brian T.	P	00003	City Of Chicago Police	\$2,173.38
05/26/2013	MYERS, PATRICK	9161		City Of Chicago Police	\$2,230.68
05/22/2015	MURPHY, WILLIAM	9161	189	City Of Chicago Police	\$2,647.31
02/19/2012	MORRIS, WAUKEESHA	9161		City Of Chicago Police	\$4,357.62
01/02/2016	MORETH, MICHAEL	9171		City Of Chicago Police	\$1,076.44
11/04/2015	MORALES, MARITZA	9161	044	City Of Chicago Police	\$218.36

19908

JOURNAL--CITY COUNCIL--CHICAGO

3/16/2016

Incident Date	Claimant	Rank	Unit of Assignment	Insured	Total to be Paid
11/04/2015	MORALES, MARITZA	9161	044	City Of Chicago Police	\$4.00
11/04/2015	MORALES, MARITZA	9161	044	City Of Chicago Police	\$0.43
11/04/2015	MORALES, MARITZA	9161	044	City Of Chicago Police	\$211.76
11/04/2015	MORALES, MARITZA	9161	044	City Of Chicago Police	\$4.00
11/04/2015	MORALES, MARITZA	9161	044	City Of Chicago Police	\$0.42
11/04/2015	MORALES, MARITZA	9161	044	City Of Chicago Police	\$211.76
11/04/2015	MORALES, MARITZA	9161	044	City Of Chicago Police	\$4.00
11/04/2015	MORALES, MARITZA	9161	044	City Of Chicago Police	\$0.42
11/04/2015	MORALES, MARITZA	9161	044	City Of Chicago Police	\$257.96
11/04/2015	MORALES, MARITZA	9161	044	City Of Chicago Police	\$4.00
11/04/2015	MORALES, MARITZA	9161	044	City Of Chicago Police	\$118.12
11/04/2015	MORALES, MARITZA	9161	044	City Of Chicago Police	\$4.00
11/04/2015	MORALES, MARITZA	9161	044	City Of Chicago Police	\$0.51
11/04/2015	MORALES, MARITZA	9161	044	City Of Chicago Police	\$332.56
11/04/2015	MORALES, MARITZA	9161	044	City Of Chicago Police	\$4.00
11/04/2015	MORALES, MARITZA	9161	044	City Of Chicago Police	\$2.98
11/04/2015	MORALES, MARITZA	9161	044	City Of Chicago Police	\$1.94
11/04/2015	MORALES, MARITZA	9161	044	City Of Chicago Police	\$26.60
11/04/2015	MORALES, MARITZA	9161	044	City Of Chicago Police	\$4.00
01/29/2016	MITCHELL, ARTHUR	9161		City Of Chicago Police	\$4.00
01/29/2016	MITCHELL, ARTHUR	9161		City Of Chicago Police	\$241.08
01/29/2016	MITCHELL, ARTHUR	9161		City Of Chicago Police	\$0.52
01/29/2016	MITCHELL, ARTHUR	9161		City Of Chicago Police	\$4.00
01/29/2016	MITCHELL, ARTHUR	9161		City Of Chicago Police	\$260.18
01/29/2016	MITCHELL, ARTHUR	9161		City Of Chicago Police	\$15.91
11/21/2015	MILIO, JOHN	9171	153	City Of Chicago Police	\$260.43
11/21/2015	MILIO, JOHN	9171	153	City Of Chicago Police	\$4.00
11/21/2015	MILIO, JOHN	9171	153	City Of Chicago Police	\$0.51
11/21/2015	MILIO, JOHN	9171	153	City Of Chicago Police	\$251.53
11/21/2015	MILIO, JOHN	9171	153	City Of Chicago Police	\$4.00
11/21/2015	MILIO, JOHN	9171	153	City Of Chicago Police	\$0.50
11/21/2015	MILIO, JOHN	9171	153	City Of Chicago Police	\$4.00
11/21/2015	MILIO, JOHN	9171	153	City Of Chicago Police	\$249.62

3/16/2016

REPORTS OF COMMITTEES

19909

Incident Date	Claimant	Rank	Unit of Assignment	Insured	Total to be Paid
11/21/2015	MILIO, JOHN	9171	153	City Of Chicago Police	\$0.50
11/21/2015	MILIO, JOHN	9171	153	City Of Chicago Police	\$4.00
11/21/2015	MILIO, JOHN	9171	153	City Of Chicago Police	\$254.00
11/21/2015	MILIO, JOHN	9171	153	City Of Chicago Police	\$0.50
11/21/2015	MENDEZ, JOSE	9171	018	City Of Chicago Police	\$38,593.58
12/04/2011	MEERBREY, KENNETH	9161	024	City Of Chicago Police	\$1,503.03
12/04/2011	MEERBREY, KENNETH	9161	024	City Of Chicago Police	\$2.22
12/04/2011	MEERBREY, KENNETH	9161	024	City Of Chicago Police	\$247.85
12/04/2011	MEERBREY, KENNETH	9161	024	City Of Chicago Police	\$4.00
12/04/2011	MEERBREY, KENNETH	9161	024	City Of Chicago Police	\$4.00
11/29/2015	MC MAHON, KATHRYN	9161	050	City Of Chicago Police	\$304.16
11/29/2015	MC MAHON, KATHRYN	9161	050	City Of Chicago Police	\$4.00
11/29/2015	MC MAHON, KATHRYN	9161	050	City Of Chicago Police	\$0.60
11/29/2015	MC MAHON, KATHRYN	9161	050	City Of Chicago Police	\$264.56
11/29/2015	MC MAHON, KATHRYN	9161	050	City Of Chicago Police	\$4.00
11/29/2015	MC MAHON, KATHRYN	9161	050	City Of Chicago Police	\$0.43
11/29/2015	MC MAHON, KATHRYN	9161	050	City Of Chicago Police	\$264.56
11/29/2015	MC MAHON, KATHRYN	9161	050	City Of Chicago Police	\$4.00
11/29/2015	MC MAHON, KATHRYN	9161	050	City Of Chicago Police	\$0.52
11/29/2015	MC MAHON, KATHRYN	9161	050	City Of Chicago Police	\$220.83
11/29/2015	MC MAHON, KATHRYN	9161	050	City Of Chicago Police	\$4.00
11/29/2015	MC MAHON, KATHRYN	9161	050	City Of Chicago Police	\$0.52
01/11/2016	MATURA, GREGORY	9161		City Of Chicago Police	\$258.13
01/11/2016	MATURA, GREGORY	9161		City Of Chicago Police	\$0.51
01/11/2016	MATURA, GREGORY	9161		City Of Chicago Police	\$4.00
06/09/2015	MARTINEZ, ENRIQUE	9161	044	City Of Chicago Police	\$244.63
06/09/2015	MARTINEZ, ENRIQUE	9161	044	City Of Chicago Police	\$0.54
06/09/2015	MARTINEZ, ENRIQUE	9161	044	City Of Chicago Police	\$4.00
05/23/2015	MARTINEZ, DANIEL	9161	010	City Of Chicago Police	\$4.00
05/23/2015	MARTINEZ, DANIEL	9161	010	City Of Chicago Police	\$1,076.33
09/09/2014	MALECKI, MICHAEL	9161		City Of Chicago Police	\$3,236.47
12/02/2015	MADRIGAL, GERARDO	9161	007	City Of Chicago Police	\$4.00
12/02/2015	MADRIGAL, GERARDO	9161	007	City Of Chicago Police	\$86.35

19910

JOURNAL--CITY COUNCIL--CHICAGO

3/16/2016

Incident Date	Claimant	Rank	Unit of Assignment	Insured	Total to be Paid
01/02/2016	MACK, DENNIS	9161	044	City Of Chicago Police	\$2,124.28
04/23/1988	Lappe, Michael	P	00016	City Of Chicago Police	\$1,129.60
08/28/2015	LOZANO RENTERIA, YVETTE	9161		City Of Chicago Police	\$1,138.00
08/29/2015	LOZA, MICHAEL	9161		City Of Chicago Police	\$4.00
08/29/2015	LOZA, MICHAEL	9161		City Of Chicago Police	\$188.28
08/29/2015	LOZA, MICHAEL	9161		City Of Chicago Police	\$0.99
09/27/2015	LOPEZ, RICARDO	9161	353	City Of Chicago Police	\$1,230.00
09/27/2015	LOPEZ, RICARDO	9161	353	City Of Chicago Police	\$5,687.10
09/27/2015	LOPEZ, RICARDO	9161	353	City Of Chicago Police	\$0.43
09/27/2015	LOPEZ, RICARDO	9161	353	City Of Chicago Police	\$262.09
09/27/2015	LOPEZ, RICARDO	9161	353	City Of Chicago Police	\$4.00
09/27/2015	LOPEZ, RICARDO	9161	353	City Of Chicago Police	\$262.09
09/27/2015	LOPEZ, RICARDO	9161	353	City Of Chicago Police	\$4.00
09/27/2015	LOPEZ, RICARDO	9161	353	City Of Chicago Police	\$0.52
09/27/2015	LOPEZ, RICARDO	9161	353	City Of Chicago Police	\$0.52
09/27/2015	LOPEZ, RICARDO	9161	353	City Of Chicago Police	\$215.89
09/27/2015	LOPEZ, RICARDO	9161	353	City Of Chicago Police	\$4.00
07/29/2015	LOPEZ, MONICA	9161		City Of Chicago Police	\$1,821.44
01/29/2016	LEGUT, JOSEPH	9161		City Of Chicago Police	\$2,940.08
09/06/2014	LEBENSORGER, FRED	9161		City Of Chicago Police	\$1,501.50
06/07/2014	LANNING, DENNIS	9161	312	City Of Chicago Police	\$4,452.22
06/07/2014	LANNING, DENNIS	9161	312	City Of Chicago Police	\$8,771.50
06/07/2014	LANNING, DENNIS	9161	312	City Of Chicago Police	\$1,233.30
06/07/2014	LANNING, DENNIS	9161	312	City Of Chicago Police	\$3,382.84
06/28/2003	Kouzoukas, Maria S	P	00016	City Of Chicago Police	\$202.33
06/28/2003	Kouzoukas, Maria S	P	00016	City Of Chicago Police	\$197.49
06/28/2003	Kouzoukas, Maria S	P	00016	City Of Chicago Police	\$202.33
06/28/2003	Kouzoukas, Maria S	P	00016	City Of Chicago Police	\$202.33
06/28/2003	Kouzoukas, Maria S	P	00016	City Of Chicago Police	\$197.49
06/28/2003	Kouzoukas, Maria S	P	00016	City Of Chicago Police	\$197.49
06/28/2003	Kouzoukas, Maria S	P	00016	City Of Chicago Police	\$197.49
06/28/2003	Kouzoukas, Maria S	P	00016	City Of Chicago Police	\$197.49
06/28/2003	Kouzoukas, Maria S	P	00016	City Of Chicago Police	\$197.49
06/28/2003	Kouzoukas, Maria S	P	00016	City Of Chicago Police	\$197.49

3/16/2016

REPORTS OF COMMITTEES

19911

Incident Date	Claimant	Rank	Unit of Assignment	Insured	Total to be Paid
06/28/2003	Kouzoukas, Maria S	P	00016	City Of Chicago Police	\$202.33
06/28/2003	Kouzoukas, Maria S	P	00016	City Of Chicago Police	\$615.00
06/28/2003	Kouzoukas, Maria S	P	00016	City Of Chicago Police	\$201.91
06/28/2003	Kouzoukas, Maria S	P	00016	City Of Chicago Police	\$202.33
06/28/2003	Kouzoukas, Maria S	P	00016	City Of Chicago Police	\$197.49
06/28/2003	Kouzoukas, Maria S	P	00016	City Of Chicago Police	\$197.49
06/28/2003	Kouzoukas, Maria S	P	00016	City Of Chicago Police	\$197.49
06/28/2003	Kouzoukas, Maria S	P	00016	City Of Chicago Police	\$197.49
06/28/2003	Kouzoukas, Maria S	P	00016	City Of Chicago Police	\$197.49
06/28/2003	Kouzoukas, Maria S	P	00016	City Of Chicago Police	\$197.49
06/28/2003	Kouzoukas, Maria S	P	00016	City Of Chicago Police	\$197.49
06/28/2003	Kouzoukas, Maria S	P	00016	City Of Chicago Police	\$197.49
06/28/2003	Kouzoukas, Maria S	P	00016	City Of Chicago Police	\$197.49
06/28/2003	Kouzoukas, Maria S	P	00016	City Of Chicago Police	\$197.49
11/05/2005	Kazarnowicz, Marcin	P	00044	City Of Chicago Police	\$4.00
01/03/2016	KRAMER, WAYNE	9161	018	City Of Chicago Police	\$4.00
01/03/2016	KRAMER, WAYNE	9161	018	City Of Chicago Police	\$222.19
02/01/2015	KOENIGSHOFER, KRISTIN	9161		City Of Chicago Police	\$3,243.38
02/01/2015	KOENIGSHOFER, KRISTIN	9161		City Of Chicago Police	\$660.00
02/01/2015	KOENIGSHOFER, KRISTIN	9161		City Of Chicago Police	\$66.22
02/01/2015	KOENIGSHOFER, KRISTIN	9161		City Of Chicago Police	\$4.00
02/01/2015	KOENIGSHOFER, KRISTIN	9161		City Of Chicago Police	\$1,192.19
04/15/2014	KING, JEFFREY	9165		City Of Chicago Police	\$2,072.40
01/22/2016	KEEGAN, ALEC	9161		City Of Chicago Police	\$10.32
01/22/2016	KEEGAN, ALEC	9161		City Of Chicago Police	\$4.00
01/22/2016	KEEGAN, ALEC	9161		City Of Chicago Police	\$170.72
04/28/2009	KATSAROS, DIMITRIOS	9161	019	City Of Chicago Police	\$626.21
04/28/2009	KATSAROS, DIMITRIOS	9161	019	City Of Chicago Police	\$474.29
02/28/2010	KASPER, MICHAEL	9164	008	City Of Chicago Police	\$1,647.30
05/04/2015	KANNALA, KISHOR	9161	044	City Of Chicago Police	\$1,987.64
09/10/1994	Jackson, Talmitch	P	00003	City Of Chicago Police	\$1,413.72
12/07/2015	JONES, TYRONE	9161	015	City Of Chicago Police	\$4.00
12/07/2015	JONES, TYRONE	9161	015	City Of Chicago Police	\$308.85

19912

JOURNAL--CITY COUNCIL--CHICAGO

3/16/2016

Incident Date	Claimant	Rank	Unit of Assignment	Insured	Total to be Paid
12/07/2015	JONES, TYRONE	9161	015	City Of Chicago Police	\$5.02
12/07/2015	JONES, TYRONE	9161	015	City Of Chicago Police	\$167.45
12/07/2015	JONES, TYRONE	9161	015	City Of Chicago Police	\$0.60
12/07/2015	JONES, TYRONE	9161	015	City Of Chicago Police	\$4.00
12/07/2015	JONES, TYRONE	9161	015	City Of Chicago Police	\$306.63
12/07/2015	JONES, TYRONE	9161	015	City Of Chicago Police	\$0.61
12/07/2015	JONES, TYRONE	9161	015	City Of Chicago Police	\$4.00
04/15/2013	JONES, TIMOTHY	9161		City Of Chicago Police	\$179.17
04/15/2013	JONES, TIMOTHY	9161		City Of Chicago Police	\$365.01
04/15/2013	JONES, TIMOTHY	9161		City Of Chicago Police	\$181.54
04/15/2013	JONES, TIMOTHY	9161		City Of Chicago Police	\$55.17
04/15/2013	JONES, TIMOTHY	9161		City Of Chicago Police	\$358.64
04/15/2013	JONES, TIMOTHY	9161		City Of Chicago Police	\$53.08
04/15/2013	JONES, TIMOTHY	9161		City Of Chicago Police	\$118.42
04/15/2013	JONES, TIMOTHY	9161		City Of Chicago Police	\$79.85
04/15/2013	JONES, TIMOTHY	9161		City Of Chicago Police	\$358.64
04/15/2013	JONES, TIMOTHY	9161		City Of Chicago Police	\$352.01
04/15/2013	JONES, TIMOTHY	9161		City Of Chicago Police	\$358.64
04/15/2013	JONES, TIMOTHY	9161		City Of Chicago Police	\$352.01
04/15/2013	JONES, TIMOTHY	9161		City Of Chicago Police	\$358.64
04/15/2013	JONES, TIMOTHY	9161		City Of Chicago Police	\$61.20
04/15/2013	JONES, TIMOTHY	9161		City Of Chicago Police	\$358.64
04/15/2013	JONES, TIMOTHY	9161		City Of Chicago Police	\$358.64
04/15/2013	JONES, TIMOTHY	9161		City Of Chicago Police	\$352.01
04/15/2013	JONES, TIMOTHY	9161		City Of Chicago Police	\$352.01
04/15/2013	JONES, TIMOTHY	9161		City Of Chicago Police	\$358.64
04/15/2013	JONES, TIMOTHY	9161		City Of Chicago Police	\$358.64
04/15/2013	JONES, TIMOTHY	9161		City Of Chicago Police	\$358.64
04/15/2013	JONES, TIMOTHY	9161		City Of Chicago Police	\$358.64
04/15/2013	JONES, TIMOTHY	9161		City Of Chicago Police	\$265.94
04/15/2013	JONES, TIMOTHY	9161		City Of Chicago Police	\$343.19
04/15/2013	JONES, TIMOTHY	9161		City Of Chicago Police	\$109.18

3/16/2016

REPORTS OF COMMITTEES

19913

Incident Date	Claimant	Rank	Unit of Assignment	Insured	Total to be Paid
04/15/2013	JONES, TIMOTHY	9161		City Of Chicago Police	\$272.31
04/15/2013	JONES, TIMOTHY	9161		City Of Chicago Police	\$274.24
04/15/2013	JONES, TIMOTHY	9161		City Of Chicago Police	\$355.97
04/15/2013	JONES, TIMOTHY	9161		City Of Chicago Police	\$356.71
04/15/2013	JONES, TIMOTHY	9161		City Of Chicago Police	\$46.35
04/15/2013	JONES, TIMOTHY	9161		City Of Chicago Police	\$358.64
04/15/2013	JONES, TIMOTHY	9161		City Of Chicago Police	\$359.34
04/15/2013	JONES, TIMOTHY	9161		City Of Chicago Police	\$46.35
09/16/2015	JONES, SAMUEL	9161		City Of Chicago Police	\$1,576.37
09/16/2015	JONES, SAMUEL	9161		City Of Chicago Police	\$1,368.55
11/03/2015	JONES, CALVIN	9161	015	City Of Chicago Police	\$1,268.00
11/03/2015	JONES, CALVIN	9161	015	City Of Chicago Police	\$0.51
11/03/2015	JONES, CALVIN	9161	015	City Of Chicago Police	\$260.43
11/03/2015	JONES, CALVIN	9161	015	City Of Chicago Police	\$4.00
11/03/2015	JONES, CALVIN	9161	015	City Of Chicago Police	\$260.43
11/03/2015	JONES, CALVIN	9161	015	City Of Chicago Police	\$0.51
11/03/2015	JONES, CALVIN	9161	015	City Of Chicago Police	\$4.00
10/16/2014	JACKSON, GREGORY	9171	411	City Of Chicago Police	\$1,419.59
08/23/2015	INFELISE, MICHAEL	9161	044	City Of Chicago Police	\$1,801.80
09/05/2013	HOWARD, KEISHA	9161	005	City Of Chicago Police	\$1,577.28
07/17/2014	HOPKINS, TERRY			City Of Chicago Police	\$4.00
09/05/2015	HOLTON, AARON	9161	193	City Of Chicago Police	\$0.34
09/05/2015	HOLTON, AARON	9161	193	City Of Chicago Police	\$4.00
09/05/2015	HOLTON, AARON	9161	193	City Of Chicago Police	\$38.00
11/16/2015	HOLLEY, MARCELL	9161	002	City Of Chicago Police	\$0.56
11/16/2015	HOLLEY, MARCELL	9161	002	City Of Chicago Police	\$4.00
11/16/2015	HOLLEY, MARCELL	9161	002	City Of Chicago Police	\$255.99
11/16/2015	HOLLEY, MARCELL	9161	002	City Of Chicago Police	\$4.00
11/16/2015	HOLLEY, MARCELL	9161	002	City Of Chicago Police	\$0.56
11/16/2015	HOLLEY, MARCELL	9161	002	City Of Chicago Police	\$255.99
11/16/2015	HOLLEY, MARCELL	9161	002	City Of Chicago Police	\$255.99
11/16/2015	HOLLEY, MARCELL	9161	002	City Of Chicago Police	\$255.99
09/03/2012	HERRERA, JUANA	9161	007	City Of Chicago Police	\$2,965.90

19914

JOURNAL--CITY COUNCIL--CHICAGO

3/16/2016

Incident Date	Claimant	Rank	Unit of Assignment	Insured	Total to be Paid
09/03/2012	HERRERA, JUANA	9161	007	City Of Chicago Police	\$2,206.10
08/14/2015	HARRIS, KEISHA	9161		City Of Chicago Police	\$4.00
08/14/2015	HARRIS, KEISHA	9161		City Of Chicago Police	\$178.83
08/14/2015	HARRIS, KEISHA	9161		City Of Chicago Police	\$4.00
08/14/2015	HARRIS, KEISHA	9161		City Of Chicago Police	\$259.83
08/14/2015	HARRIS, KEISHA	9161		City Of Chicago Police	\$1.68
08/14/2015	HARRIS, BRIAN	9161		City Of Chicago Police	\$3,526.76
11/23/2014	GUERRERO, ANGELICA	9161		City Of Chicago Police	\$2,313.51
05/08/2013	GUBALA, MICHELLE	9171	007	City Of Chicago Police	\$76.83
12/06/2012	GRAHAM, BRIAN	9161	005	City Of Chicago Police	\$110.37
12/06/2012	GRAHAM, BRIAN	9161	005	City Of Chicago Police	\$3,632.20
12/06/2012	GRAHAM, BRIAN	9161	005	City Of Chicago Police	\$4.00
12/06/2012	GRAHAM, BRIAN	9161	005	City Of Chicago Police	\$45,071.09
12/11/2015	GONZALEZ, MICHELLE	9153		City Of Chicago Police	\$10,468.68
09/26/2015	GOMEZ, JUAN	9161		City Of Chicago Police	\$259.26
09/26/2015	GOMEZ, JUAN	9161		City Of Chicago Police	\$259.26
09/26/2015	GOMEZ, JUAN	9161		City Of Chicago Police	\$72.01
09/26/2015	GOMEZ, JUAN	9161		City Of Chicago Police	\$259.26
02/22/2016	GOLDEN, MICHAEL	9161	044	City Of Chicago Police	\$4.00
02/22/2016	GOLDEN, MICHAEL	9161	044	City Of Chicago Police	\$2.82
02/22/2016	GOLDEN, MICHAEL	9161	044	City Of Chicago Police	\$1,102.10
02/22/2016	GOLDEN, MICHAEL	9161	044	City Of Chicago Police	\$4.00
02/22/2016	GOLDEN, MICHAEL	9161	044	City Of Chicago Police	\$20.82
02/22/2016	GOLDEN, MICHAEL	9161	044	City Of Chicago Police	\$149.40
12/03/2015	GLUTOVA-VLCANSKY, ANNA	9161	044	City Of Chicago Police	\$1,623.88
08/18/2014	GILLESPIE, PATRICK	9173	630	City Of Chicago Police	\$4.00
08/18/2014	GILLESPIE, PATRICK	9173	630	City Of Chicago Police	\$293.60
08/18/2014	GILLESPIE, PATRICK	9173	630	City Of Chicago Police	\$9,046.31
08/18/2014	GILLESPIE, PATRICK	9173	630	City Of Chicago Police	\$0.58
08/18/2014	GILLESPIE, PATRICK	9173	630	City Of Chicago Police	\$220.27
08/18/2014	GILLESPIE, PATRICK	9173	630	City Of Chicago Police	\$0.43
08/18/2014	GILLESPIE, PATRICK	9173	630	City Of Chicago Police	\$4.00
08/08/2015	GIANNOS, ELIAS	9161		City Of Chicago Police	\$4.00

3/16/2016

REPORTS OF COMMITTEES

19915

19916

JOURNAL--CITY COUNCIL--CHICAGO

3/16/2016

Incident Date	Claimant	Rank	Unit of Assignment	Insured	Total to be Paid
08/08/2015	GIANNOS, ELIAS	9161		City Of Chicago Police	\$215.89
08/08/2015	GIANNOS, ELIAS	9161		City Of Chicago Police	\$0.43
08/08/2015	GIANNOS, ELIAS	9161		City Of Chicago Police	\$304.16
08/08/2015	GIANNOS, ELIAS	9161		City Of Chicago Police	\$255.49
08/08/2015	GIANNOS, ELIAS	9161		City Of Chicago Police	\$0.51
08/08/2015	GIANNOS, ELIAS	9161		City Of Chicago Police	\$4.00
08/08/2015	GIANNOS, ELIAS	9161		City Of Chicago Police	\$0.60
08/08/2015	GIANNOS, ELIAS	9161		City Of Chicago Police	\$4.00
12/16/2015	GAWLICKI, LISA	9161	017	City Of Chicago Police	\$4.00
12/16/2015	GAWLICKI, LISA	9161	017	City Of Chicago Police	\$0.49
12/16/2015	GAWLICKI, LISA	9161	017	City Of Chicago Police	\$0.40
12/16/2015	GAWLICKI, LISA	9161	017	City Of Chicago Police	\$203.67
12/16/2015	GAWLICKI, LISA	9161	017	City Of Chicago Police	\$249.87
12/16/2015	GAWLICKI, LISA	9161	017	City Of Chicago Police	\$4.00
12/16/2015	GAWLICKI, LISA	9161	017	City Of Chicago Police	\$0.43
12/16/2015	GAWLICKI, LISA	9161	017	City Of Chicago Police	\$4.00
12/16/2015	GAWLICKI, LISA	9161	017	City Of Chicago Police	\$220.83
01/19/2016	GAUD, SALVADOR	9161	015	City Of Chicago Police	\$4.00
01/19/2016	GAUD, SALVADOR	9161	015	City Of Chicago Police	\$204.40
11/11/2015	GARZA, MICHAEL	9161		City Of Chicago Police	\$0.25
11/11/2015	GARZA, MICHAEL	9161		City Of Chicago Police	\$4.00
11/11/2015	GARZA, MICHAEL	9161		City Of Chicago Police	\$232.20
09/23/2015	GARFIELD, NICHOLE	9161	044	City Of Chicago Police	\$10,674.28
09/23/2015	GARFIELD, NICHOLE	9161	044	City Of Chicago Police	\$1,049.91
09/23/2015	GARFIELD, NICHOLE	9161	044	City Of Chicago Police	\$7,215.18
09/23/2015	GARFIELD, NICHOLE	9161	044	City Of Chicago Police	\$0.36
09/23/2015	GARFIELD, NICHOLE	9161	044	City Of Chicago Police	\$4.00
09/23/2015	GARFIELD, NICHOLE	9161	044	City Of Chicago Police	\$264.84
09/23/2015	GARFIELD, NICHOLE	9161	044	City Of Chicago Police	\$0.35
09/23/2015	GARFIELD, NICHOLE	9161	044	City Of Chicago Police	\$4.00
09/23/2015	GARFIELD, NICHOLE	9161	044	City Of Chicago Police	\$266.53
12/15/2015	GARCIA, NICOLAS			City Of Chicago Police	\$4.00
12/15/2015	GARCIA, NICOLAS			City Of Chicago Police	\$8.43

Incident Date	Claimant	Rank	Unit of Assignment	Insured	Total to be Paid
12/15/2015	GARCIA, NICOLAS			City Of Chicago Police	\$31.43
12/15/2015	GARCIA, NICOLAS			City Of Chicago Police	\$4.00
12/15/2015	GARCIA, NICOLAS			City Of Chicago Police	\$4.00
12/15/2015	GARCIA, NICOLAS			City Of Chicago Police	\$75.86
12/15/2015	GARCIA, NICOLAS			City Of Chicago Police	\$4.00
12/15/2015	GARCIA, NICOLAS			City Of Chicago Police	\$424.76
12/15/2015	GARCIA, NICOLAS			City Of Chicago Police	\$0.61
12/15/2015	GARCIA, NICOLAS			City Of Chicago Police	\$129.18
12/15/2015	GARCIA, NICOLAS			City Of Chicago Police	\$10.74
12/15/2015	GARCIA, NICOLAS			City Of Chicago Police	\$1.15
12/15/2015	GARCIA, NICOLAS			City Of Chicago Police	\$0.68
12/15/2015	GARCIA, NICOLAS			City Of Chicago Police	\$14.40
12/15/2015	GARCIA, NICOLAS			City Of Chicago Police	\$4.00
08/19/2013	GARCIA, JULIETA	9161	012	City Of Chicago Police	\$4.00
12/21/2014	GARCIA, ADOLFO	9161	701	City Of Chicago Police	\$1,052.54
02/09/2016	GABER, FRANK	9161	353	City Of Chicago Police	\$4.00
02/09/2016	GABER, FRANK	9161	353	City Of Chicago Police	\$242.77
04/08/2006	Fuller, Stephen B	P	00018	City Of Chicago Police	\$252.65
04/08/2006	Fuller, Stephen B	P	00018	City Of Chicago Police	\$284.68
04/08/2006	Fuller, Stephen B	P	00018	City Of Chicago Police	\$1,183.00
04/08/2006	Fuller, Stephen B	P	00018	City Of Chicago Police	\$249.11
04/08/2006	Fuller, Stephen B	P	00018	City Of Chicago Police	\$288.55
04/08/2006	Fuller, Stephen B	P	00018	City Of Chicago Police	\$286.08
04/08/2006	Fuller, Stephen B	P	00018	City Of Chicago Police	\$244.41
04/08/2006	Fuller, Stephen B	P	00018	City Of Chicago Police	\$248.53
04/08/2006	Fuller, Stephen B	P	00018	City Of Chicago Police	\$263.73
04/08/2006	Fuller, Stephen B	P	00018	City Of Chicago Police	\$248.53
04/08/2006	Fuller, Stephen B	P	00018	City Of Chicago Police	\$177.65
10/10/2014	FRAUSTO, JACQUELYN	9171	011	City Of Chicago Police	\$4.00
10/10/2014	FRAUSTO, JACQUELYN	9171	011	City Of Chicago Police	\$222.49
10/10/2014	FRAUSTO, JACQUELYN	9171	011	City Of Chicago Police	\$0.44
10/10/2014	FRAUSTO, JACQUELYN	9171	011	City Of Chicago Police	\$2,067.66
04/03/2013	FOSTER, KEVIN	9161		City Of Chicago Police	\$76.83

3/16/2016

REPORTS OF COMMITTEES

19917

Incident Date	Claimant	Rank	Unit of Assignment	Insured	Total to be Paid
09/24/2011	FOLEY, KATHLEEN	P.O.	021	City Of Chicago Police	\$80.01
09/24/2011	FOLEY, KATHLEEN	P.O.	021	City Of Chicago Police	\$4.00
06/03/2014	FILICE, DARYL	9161	009	City Of Chicago Police	\$1,514.91
09/16/2010	FEIL, CHRISTOPHER	9161	393	City Of Chicago Police	\$1,727.03
05/02/2014	FAYAD, DONALD	9161	015	City Of Chicago Police	\$1,839.93
11/29/2015	ESPINO, EUGENIO	9161		City Of Chicago Police	\$1,631.43
09/03/2012	ENRIQUEZ, ELIZABETH	9161	007	City Of Chicago Police	\$0.51
09/03/2012	ENRIQUEZ, ELIZABETH	9161	007	City Of Chicago Police	\$4.00
09/03/2012	ENRIQUEZ, ELIZABETH	9161	007	City Of Chicago Police	\$257.96
09/03/2012	ENRIQUEZ, ELIZABETH	9161	007	City Of Chicago Police	\$1,062.78
09/03/2012	ENRIQUEZ, ELIZABETH	9161	007	City Of Chicago Police	\$300.03
09/03/2012	ENRIQUEZ, ELIZABETH	9161	007	City Of Chicago Police	\$4.00
09/03/2012	ENRIQUEZ, ELIZABETH	9161	007	City Of Chicago Police	\$0.59
10/24/2015	EDWARDS, JASON	9161		City Of Chicago Police	\$0.52
10/24/2015	EDWARDS, JASON	9161		City Of Chicago Police	\$4.00
10/24/2015	EDWARDS, JASON	9161		City Of Chicago Police	\$264.56
10/24/2015	EDWARDS, JASON	9161		City Of Chicago Police	\$4.00
10/24/2015	EDWARDS, JASON	9161		City Of Chicago Police	\$0.58
10/24/2015	EDWARDS, JASON	9161		City Of Chicago Police	\$291.13
10/24/2015	EDWARDS, JASON	9161		City Of Chicago Police	\$0.58
10/24/2015	EDWARDS, JASON	9161		City Of Chicago Police	\$4.00
10/24/2015	EDWARDS, JASON	9161		City Of Chicago Police	\$293.60
10/22/2015	ECHEVERRIA, DANIEL	9161		City Of Chicago Police	\$0.19
10/22/2015	ECHEVERRIA, DANIEL	9161		City Of Chicago Police	\$4.00
10/22/2015	ECHEVERRIA, DANIEL	9161		City Of Chicago Police	\$174.96
10/22/2015	ECHEVERRIA, DANIEL	9161		City Of Chicago Police	\$0.24
10/22/2015	ECHEVERRIA, DANIEL	9161		City Of Chicago Police	\$4.00
10/22/2015	ECHEVERRIA, DANIEL	9161		City Of Chicago Police	\$217.24
07/21/2007	Deraedt, Craig A	P	00016	City Of Chicago Police	\$1,193.57
04/12/2006	Delgado, Pablo	P	00009	City Of Chicago Police	\$1,247.11
02/09/2016	DOYLE, JONATHAN	9161		City Of Chicago Police	\$4.00
02/09/2016	DOYLE, JONATHAN	9161		City Of Chicago Police	\$476.69
02/09/2016	DOYLE, JONATHAN	9161		City Of Chicago Police	\$9.00

19918

JOURNAL--CITY COUNCIL--CHICAGO

3/16/2016

Incident Date	Claimant	Rank	Unit of Assignment	Insured	Total to be Paid
11/19/2015	DOUGAN, COLEEN	9161	650	City Of Chicago Police	\$76.01
11/19/2015	DOUGAN, COLEEN	9161	650	City Of Chicago Police	\$260.18
11/19/2015	DOUGAN, COLEEN	9161	650	City Of Chicago Police	\$0.52
11/19/2015	DOUGAN, COLEEN	9161	650	City Of Chicago Police	\$4.00
11/19/2015	DOUGAN, COLEEN	9161	650	City Of Chicago Police	\$671.76
11/19/2015	DOUGAN, COLEEN	9161	650	City Of Chicago Police	\$302.25
08/14/2015	DONALDSON, CECILIA	9161		City Of Chicago Police	\$4.00
08/14/2015	DONALDSON, CECILIA	9161		City Of Chicago Police	\$0.79
08/14/2015	DONALDSON, CECILIA	9161		City Of Chicago Police	\$399.66
08/14/2015	DONALDSON, CECILIA	9161		City Of Chicago Police	\$0.79
08/14/2015	DONALDSON, CECILIA	9161		City Of Chicago Police	\$4.00
08/14/2015	DONALDSON, CECILIA	9161		City Of Chicago Police	\$399.66
08/14/2015	DJURDJEVIC, NEBOJSA	9161	044	City Of Chicago Police	\$2,038.70
08/23/2015	DELLORTO, JOHN	9161	284	City Of Chicago Police	\$216.84
08/23/2015	DELLORTO, JOHN	9161	284	City Of Chicago Police	\$147.60
08/23/2015	DELLORTO, JOHN	9161	284	City Of Chicago Police	\$254.39
08/23/2015	DELLORTO, JOHN	9161	284	City Of Chicago Police	\$216.84
08/23/2015	DELLORTO, JOHN	9161	284	City Of Chicago Police	\$216.84
08/23/2015	DELLORTO, JOHN	9161	284	City Of Chicago Police	\$216.84
08/23/2015	DELLORTO, JOHN	9161	284	City Of Chicago Police	\$244.38
03/19/2012	DELGADO, XAVIER	9165	606	City Of Chicago Police	\$16,876.18
03/18/2015	DAVILA, MARLENE	9161		City Of Chicago Police	\$222.74
03/18/2015	DAVILA, MARLENE	9161		City Of Chicago Police	\$4.00
03/18/2015	DAVILA, MARLENE	9161		City Of Chicago Police	\$0.43
01/07/2015	DAVILA, DIEGO	9161	189	City Of Chicago Police	\$4,212.73
01/07/2015	DAVILA, DIEGO	9161	189	City Of Chicago Police	\$6,789.49
05/17/2015	DANILOV, VADIM	9161	016	City Of Chicago Police	\$4.00
05/17/2015	DANILOV, VADIM	9161	016	City Of Chicago Police	\$0.40
05/17/2015	DANILOV, VADIM	9161	016	City Of Chicago Police	\$220.31
05/17/2015	DANILOV, VADIM	9161	016	City Of Chicago Police	\$8,167.14
05/17/2015	DANILOV, VADIM	9161	016	City Of Chicago Police	\$0.49
05/17/2015	DANILOV, VADIM	9161	016	City Of Chicago Police	\$180.76
05/17/2015	DANILOV, VADIM	9161	016	City Of Chicago Police	\$1,962.00

3/16/2016

REPORTS OF COMMITTEES

19919

Incident Date	Claimant	Rank	Unit of Assignment	Insured	Total to be Paid
05/17/2015	DANILOV, VADIM	9161	016	City Of Chicago Police	\$4.00
05/17/2015	DANILOV, VADIM	9161	016	City Of Chicago Police	\$0.39
05/17/2015	DANILOV, VADIM	9161	016	City Of Chicago Police	\$4.00
05/17/2015	DANILOV, VADIM	9161	016	City Of Chicago Police	\$174.16
09/05/1987	Crowley, James	P	00002	City Of Chicago Police	\$2,071.71
09/05/1987	Crowley, James	P	00002	City Of Chicago Police	\$17,050.00
09/05/1987	Crowley, James	P	00002	City Of Chicago Police	\$9,546.19
09/05/1987	Crowley, James	P	00002	City Of Chicago Police	\$1,141.81
09/05/1987	Crowley, James	P	00002	City Of Chicago Police	\$4,124.22
10/28/2010	CROSS, LENWOOD			City Of Chicago Police	\$1,379.20
10/28/2010	CROSS, LENWOOD			City Of Chicago Police	\$1,612.90
11/30/2012	CRONIN, BRIGID	9206	377	City Of Chicago Police	\$230.27
11/30/2012	CRONIN, BRIGID	9206	377	City Of Chicago Police	\$1,600.62
11/30/2012	CRONIN, BRIGID	9206	377	City Of Chicago Police	\$0.25
11/30/2012	CRONIN, BRIGID	9206	377	City Of Chicago Police	\$1,649.32
11/30/2012	CRONIN, BRIGID	9206	377	City Of Chicago Police	\$4.00
11/30/2012	CRONIN, BRIGID	9206	377	City Of Chicago Police	\$1,646.35
11/06/2015	COVELLO, TINA	9161	020	City Of Chicago Police	\$1,528.80
11/06/2015	COVELLO, TINA	9161	020	City Of Chicago Police	\$2,957.50
11/06/2015	COVELLO, TINA	9161	020	City Of Chicago Police	\$0.54
11/06/2015	COVELLO, TINA	9161	020	City Of Chicago Police	\$0.48
11/06/2015	COVELLO, TINA	9161	020	City Of Chicago Police	\$4.00
11/06/2015	COVELLO, TINA	9161	020	City Of Chicago Police	\$218.10
11/06/2015	COVELLO, TINA	9161	020	City Of Chicago Police	\$4.00
11/06/2015	COVELLO, TINA	9161	020	City Of Chicago Police	\$248.16
02/22/2016	COTTON, ALEXIS	9161		City Of Chicago Police	\$105.65
02/22/2016	COTTON, ALEXIS	9161		City Of Chicago Police	\$32.35
02/22/2016	COTTON, ALEXIS	9161		City Of Chicago Police	\$4.00
02/09/2015	COOK, DAVID	9161	044	City Of Chicago Police	\$0.73
02/09/2015	COOK, DAVID	9161	044	City Of Chicago Police	\$4.00
02/09/2015	COOK, DAVID	9161	044	City Of Chicago Police	\$375.17
02/09/2015	COOK, DAVID	9161	044	City Of Chicago Police	\$1,368.08
02/09/2015	COOK, DAVID	9161	044	City Of Chicago Police	\$6,840.42

19920

JOURNAL--CITY COUNCIL--CHICAGO

3/16/2016

Incident Date	Claimant	Rank	Unit of Assignment	Insured	Total to be Paid
02/09/2015	COOK, DAVID	9161	044	City Of Chicago Police	\$1,559.14
01/21/2016	COLLINS, TERRENCE	9171		City Of Chicago Police	\$1,838.65
01/21/2016	COLLINS, TERRENCE	9171		City Of Chicago Police	\$2,596.10
10/23/2015	COLEMAN, JASON	9161		City Of Chicago Police	\$153.73
10/23/2015	COLEMAN, JASON	9161		City Of Chicago Police	\$4.00
10/23/2015	COLEMAN, JASON	9161		City Of Chicago Police	\$3.73
01/24/2016	COLE, EVERLY	9161	715	City Of Chicago Police	\$4.00
01/24/2016	COLE, EVERLY	9161	715	City Of Chicago Police	\$62.41
01/24/2016	COLE, EVERLY	9161	715	City Of Chicago Police	\$2.99
05/27/2009	COLE II, DENSEY	9161	001	City Of Chicago Police	\$2,375.00
05/27/2009	COLE II, DENSEY	9161	001	City Of Chicago Police	\$5,088.00
05/27/2009	COLE II, DENSEY	9161	001	City Of Chicago Police	\$1,020.00
05/27/2009	COLE II, DENSEY	9161	001	City Of Chicago Police	\$4,824.00
05/27/2009	COLE II, DENSEY	9161	001	City Of Chicago Police	\$1,008.00
05/27/2009	COLE II, DENSEY	9161	001	City Of Chicago Police	\$1,120.00
05/27/2009	COLE II, DENSEY	9161	001	City Of Chicago Police	\$1,020.00
05/27/2009	COLE II, DENSEY	9161	001	City Of Chicago Police	\$1,072.00
05/27/2009	COLE II, DENSEY	9161	001	City Of Chicago Police	\$5,088.00
05/27/2009	COLE II, DENSEY	9161	001	City Of Chicago Police	\$1,020.00
05/27/2009	COLE II, DENSEY	9161	001	City Of Chicago Police	\$1,581.26
06/15/2015	CINTRON, DAVID	9161	019	City Of Chicago Police	\$4.00
06/15/2015	CINTRON, DAVID	9161	019	City Of Chicago Police	\$4.00
06/15/2015	CINTRON, DAVID	9161	019	City Of Chicago Police	\$0.60
06/15/2015	CINTRON, DAVID	9161	019	City Of Chicago Police	\$2,150.72
06/15/2015	CINTRON, DAVID	9161	019	City Of Chicago Police	\$304.16
06/15/2015	CINTRON, DAVID	9161	019	City Of Chicago Police	\$304.16
06/15/2015	CINTRON, DAVID	9161	019	City Of Chicago Police	\$0.60
01/26/2016	CHINCHILLA, BANEOND	9161	189	City Of Chicago Police	\$1,527.85
01/26/2016	CHINCHILLA, BANEOND	9161	189	City Of Chicago Police	\$1,230.00
12/30/2015	CEPHAS, RYDELL	9161	007	City Of Chicago Police	\$0.58
12/30/2015	CEPHAS, RYDELL	9161	007	City Of Chicago Police	\$4.00
12/30/2015	CEPHAS, RYDELL	9161	007	City Of Chicago Police	\$264.60
06/02/2015	CELIO, VINCENT	9161	044	City Of Chicago Police	\$15.95

3/16/2016

REPORTS OF COMMITTEES

19921

19922

JOURNAL--CITY COUNCIL--CHICAGO

3/16/2016

Incident Date	Claimant	Rank	Unit of Assignment	Insured	Total to be Paid
06/02/2015	CELIO, VINCENT	9161	044	City Of Chicago Police	\$4.00
06/02/2015	CELIO, VINCENT	9161	044	City Of Chicago Police	\$19.14
06/02/2015	CELIO, VINCENT	9161	044	City Of Chicago Police	\$4.00
05/11/2015	CAVALLONE, ROBERT	9161	044	City Of Chicago Police	\$1.43
05/11/2015	CAVALLONE, ROBERT	9161	044	City Of Chicago Police	\$4.00
05/11/2015	CAVALLONE, ROBERT	9161	044	City Of Chicago Police	\$159.92
03/26/2015	CARTER, SAADIA	9171	120	City Of Chicago Police	\$0.96
03/26/2015	CARTER, SAADIA	9171	120	City Of Chicago Police	\$437.26
03/26/2015	CARTER, SAADIA	9171	120	City Of Chicago Police	\$4.00
07/27/2015	CARTER, CARL	9161	006	City Of Chicago Police	\$4.00
07/27/2015	CARTER, CARL	9161	006	City Of Chicago Police	\$0.68
07/27/2015	CARTER, CARL	9161	006	City Of Chicago Police	\$76.01
01/28/2014	CANDELARIO, HUMBERTO	9161	189	City Of Chicago Police	\$1,499.94
06/03/2012	CACERES, RICHARD	9161	701	City Of Chicago Police	\$1,140.00
09/22/2003	Burke, Margaret	P	00008	City Of Chicago Police	\$1,601.05
04/17/2007	Barney, Walter	P	00021	City Of Chicago Police	\$1,479.96
02/06/2016	BROWN, WALTER	9164	007	City Of Chicago Police	\$4.00
02/06/2016	BROWN, WALTER	9164	007	City Of Chicago Police	\$281.85
08/16/2011	BROWN, SUZAN	9161	153	City Of Chicago Police	\$0.20
08/16/2011	BROWN, SUZAN	9161	153	City Of Chicago Police	\$4.00
10/12/2015	BROSNAN, MICHAEL	9161	189	City Of Chicago Police	\$2,998.24
10/30/2015	BLAIR, SCOTT	9161		City Of Chicago Police	\$298.60
10/30/2015	BLAIR, SCOTT	9161		City Of Chicago Police	\$1,688.62
10/30/2015	BLAIR, SCOTT	9161		City Of Chicago Police	\$0.58
10/30/2015	BLAIR, SCOTT	9161		City Of Chicago Police	\$0.58
10/30/2015	BLAIR, SCOTT	9161		City Of Chicago Police	\$4.00
10/30/2015	BLAIR, SCOTT	9161		City Of Chicago Police	\$298.60
10/30/2015	BLAIR, SCOTT	9161		City Of Chicago Police	\$4.00
01/23/2016	BERANEK, STEPHEN	9161	044	City Of Chicago Police	\$1,096.38
09/29/2015	BENSON, QUENTIN	9161	005	City Of Chicago Police	\$2,998.24
09/29/2015	BENNETT, JOSEPH	9161		City Of Chicago Police	\$2,998.24
11/24/2015	BEDOY, GUSTAVO	9161	009	City Of Chicago Police	\$4.00
11/24/2015	BEDOY, GUSTAVO	9161	009	City Of Chicago Police	\$244.42

Incident Date	Claimant	Rank	Unit of Assignment	Insured	Total to be Paid
11/24/2015	BEDOY, GUSTAVO	9161	009	City Of Chicago Police	\$0.48
07/30/2015	BAYLIS, TERRY	9161	001	City Of Chicago Police	\$4.00
02/03/2016	BAYLIS, TERRY	9161	001	City Of Chicago Police	\$1.21
02/03/2016	BAYLIS, TERRY	9161	001	City Of Chicago Police	\$4.00
02/03/2016	BAYLIS, TERRY	9161	001	City Of Chicago Police	\$28.37
02/03/2016	BAYLIS, TERRY	9161	001	City Of Chicago Police	\$4.00
02/03/2016	BAYLIS, TERRY	9161	001	City Of Chicago Police	\$216.57
02/03/2016	BAYLIS, TERRY	9161	001	City Of Chicago Police	\$4.00
02/03/2016	BAYLIS, TERRY	9161	001	City Of Chicago Police	\$350.47
02/22/2016	BARRETO, RAYMOND	9161	044	City Of Chicago Police	\$2.82
02/22/2016	BARRETO, RAYMOND	9161	044	City Of Chicago Police	\$4.00
02/22/2016	BARRETO, RAYMOND	9161	044	City Of Chicago Police	\$149.40
01/15/2016	BARNEY, DEAN	9171	016	City Of Chicago Police	\$4.00
01/15/2016	BARNEY, DEAN	9171	016	City Of Chicago Police	\$0.41
01/15/2016	BARNEY, DEAN	9171	016	City Of Chicago Police	\$205.33
01/15/2016	BARNEY, DEAN	9171	016	City Of Chicago Police	\$615.00
01/15/2016	BARNEY, DEAN	9171	016	City Of Chicago Police	\$4.00
01/15/2016	BARNEY, DEAN	9171	016	City Of Chicago Police	\$114.23
01/05/2016	BARANOWSKI, JOHN	9171		City Of Chicago Police	\$1,170.91
02/17/2016	BARANOWSKI, JOHN	9171	011	City Of Chicago Police	\$2.39
02/17/2016	BARANOWSKI, JOHN	9171	011	City Of Chicago Police	\$267.49
02/17/2016	BARANOWSKI, JOHN	9171	011	City Of Chicago Police	\$4.00
09/05/2015	BARAK, JOHN	9161		City Of Chicago Police	\$0.94
09/05/2015	BARAK, JOHN	9161		City Of Chicago Police	\$1,450.80
09/05/2015	BARAK, JOHN	9161		City Of Chicago Police	\$0.43
09/05/2015	BARAK, JOHN	9161		City Of Chicago Police	\$4.00
09/05/2015	BARAK, JOHN	9161		City Of Chicago Police	\$478.79
09/05/2015	BARAK, JOHN	9161		City Of Chicago Police	\$264.56
09/05/2015	BARAK, JOHN	9161		City Of Chicago Police	\$0.52
09/05/2015	BARAK, JOHN	9161		City Of Chicago Police	\$217.80
09/05/2015	BARAK, JOHN	9161		City Of Chicago Police	\$4.00
09/05/2015	BARAK, JOHN	9161		City Of Chicago Police	\$4.00
02/21/2012	AYLWARD, PATRICK	9171	015	City Of Chicago Police	\$4.00

3/16/2016

REPORTS OF COMMITTEES

19923

19924

JOURNAL--CITY COUNCIL--CHICAGO

3/16/2016

Incident Date	Claimant	Rank	Unit of Assignment	Insured	Total to be Paid
03/25/2015	ANAYA, PEDRO	9161		City Of Chicago Police	\$0.18
03/25/2015	ANAYA, PEDRO	9161		City Of Chicago Police	\$4.00
03/25/2015	ANAYA, PEDRO	9161		City Of Chicago Police	\$171.62
09/05/2015	ANAYA, PEDRO	9161		City Of Chicago Police	\$3,565.45
09/05/2015	ANAYA, PEDRO	9161		City Of Chicago Police	\$5,523.41
02/15/2016	ALVAREZ, JUAN	9161	044	City Of Chicago Police	\$37.81
02/15/2016	ALVAREZ, JUAN	9161	044	City Of Chicago Police	\$4.00
02/15/2016	ALVAREZ, JUAN	9161	044	City Of Chicago Police	\$0.34
01/11/2016	ALLEN, VINCENT	9164	007	City Of Chicago Police	\$3,043.48
06/15/2013	ALLEN, REGAN	9161		City Of Chicago Police	\$1,013.44
01/16/2016	AKANA, MARK	9153	704	City Of Chicago Police	\$1,113.26
	Number	Amount			
Total:	967	\$890,236.68			
	Number	Amount			
Total:	1192	\$1,244,504.13			

(Continued from page 19887)

is set opposite the names of the injured members of the Police Department and/or the Fire Department and the payments are to be drawn in favor of the proper claimants and charged to the following Account Numbers: 100-57-2005-0937; 610-57-4415-0937; 740-57-4415-0937; 100-59-2005-0937; 610-59-4415-0937; and 740-59-4415-0937.

[Third party orders (each amount not to exceed \$1,000.00)
printed on pages 19926 through 19930
of this *Journal*.]

Third Party Orders.
(All Amounts)

[Or2016-119]

Ordered, That the City Comptroller is authorized and directed to issue payments in conformity with the schedule herein set forth, to physicians, hospitals, nurses or other individuals, in settlement for hospital, medical and nursing services rendered to the injured members of the Police Department and/or the Fire Department herein named; provided such members of the Police Department and/or Fire Department shall enter into an agreement in writing with the City of Chicago to the effect that, should it appear that any of said members of the Police Department and/or Fire Department have received any sum of money from the party whose negligence caused such injury, or have instituted proceedings against such party for the recovery of damage on account of such injury or medical expenses, then in that event the City shall be reimbursed by such member of the Police Department and/or the Fire Department out of any sum that such member of the Police Department and/or Fire Department has received or may hereafter receive from such third party on account of such injury or medical expenses, not to exceed expense in accordance with Opinion Number 1422 of the Corporation Counsel of said City, dated March 19, 1926. The payment of any of these bills shall not be construed as approval of any previous claims pending or future claims for expenses or benefits on account of any alleged injury to the individuals named. The total amount of such claims, as allowed, is set opposite the names of the injured members of the Police Department and/or the Fire Department and the payments are to be drawn in favor of the proper claimants and charged to the following Account Numbers: 100-57-2005-0937; 610-57-4415-0937; 740-57-4415-0937; 100-59-2005-0937; 610-59-4415-0937; and 740-59-4415-0937.

[Third party orders (all amounts) printed on
page 19931 of this *Journal*.]

City Of Chicago
Police & Fire Third-Party Orders

19926

Incident Date	Claimant	Rank	Assigned to Unit	Insured	Total Paid
Insured Name1: City Of Chicago Fire					
01/14/1993	Mckinnis, Michael	M	00653	City Of Chicago Fire	\$4.00
07/19/1982	Banks, Thomas S	F	00379	City Of Chicago Fire	\$75.21
Claim Total	Amount				
2	\$79.21				
Insured Name1: City Of Chicago Police					
12/03/1999	Williams-Cooper, Robin R	P	09999	City Of Chicago Police	\$4.00
12/03/1999	Williams-Cooper, Robin R	P	09999	City Of Chicago Police	\$76.01
12/03/1999	Williams-Cooper, Robin R	P	09999	City Of Chicago Police	\$0.68
08/10/1994	Wiktorek, Mark C	P	00014	City Of Chicago Police	\$990.39
08/10/1994	Wiktorek, Mark C	P	00014	City Of Chicago Police	\$206.37
08/10/1994	Wiktorek, Mark C	P	00014	City Of Chicago Police	\$4.00
02/27/2004	Ward, Michael	P	00124	City Of Chicago Police	\$4.88
02/27/2004	Ward, Michael	P	00124	City Of Chicago Police	\$4.00
02/27/2004	Ward, Michael	P	00124	City Of Chicago Police	\$545.70
06/15/2008	Susa, Tina	P	00016	City Of Chicago Police	\$2.04
06/15/2008	Susa, Tina	P	00016	City Of Chicago Police	\$4.00
06/15/2008	Susa, Tina	P	00016	City Of Chicago Police	\$67.87
06/15/2008	Susa, Tina	P	00016	City Of Chicago Police	\$789.87
06/28/2002	Savage, Raymond	P	09999	City Of Chicago Police	\$258.61
06/28/2002	Savage, Raymond	P	09999	City Of Chicago Police	\$2.31
06/28/2002	Savage, Raymond	P	09999	City Of Chicago Police	\$4.00
01/28/1998	Roszak, Rose M	P	00014	City Of Chicago Police	\$49.80
01/28/1998	Roszak, Rose M	P	00014	City Of Chicago Police	\$4.00
01/28/1998	Roszak, Rose M	P	00014	City Of Chicago Police	\$5.11
07/14/2005	Rosenthal, Daniel A	P	00015	City Of Chicago Police	\$0.57
07/14/2005	Rosenthal, Daniel A	P	00015	City Of Chicago Police	\$4.00
07/14/2005	Rosenthal, Daniel A	P	00015	City Of Chicago Police	\$30.11
07/14/2005	Rosenthal, Daniel A	P	00015	City Of Chicago Police	\$1.52
07/14/2005	Rosenthal, Daniel A	P	00015	City Of Chicago Police	\$4.00

JOURNAL--CITY COUNCIL--CHICAGO

3/16/2016

3/16/2016

REPORTS OF COMMITTEES

19927

Incident Date	Claimant	Rank	Assigned to Unit	Insured	Total Paid
07/14/2005	Rosenthal, Daniel A	P	00015	City Of Chicago Police	\$169.55
07/14/2005	Rosenthal, Daniel A	P	00015	City Of Chicago Police	\$0.68
07/14/2005	Rosenthal, Daniel A	P	00015	City Of Chicago Police	\$4.00
07/14/2005	Rosenthal, Daniel A	P	00015	City Of Chicago Police	\$0.66
07/14/2005	Rosenthal, Daniel A	P	00015	City Of Chicago Police	\$75.86
07/14/2005	Rosenthal, Daniel A	P	00015	City Of Chicago Police	\$73.52
07/14/2005	Rosenthal, Daniel A	P	00015	City Of Chicago Police	\$4.00
05/30/2004	Rizzo, Paul M	P	00019	City Of Chicago Police	\$4.00
04/16/2005	Oskvarek, Glenn J	P	00153	City Of Chicago Police	\$4.00
04/16/2005	Oskvarek, Glenn J	P	00153	City Of Chicago Police	\$238.73
04/16/2005	Oskvarek, Glenn J	P	00153	City Of Chicago Police	\$4.00
04/16/2005	Oskvarek, Glenn J	P	00153	City Of Chicago Police	\$238.73
04/16/2005	Oskvarek, Glenn J	P	00153	City Of Chicago Police	\$4.00
04/16/2005	Oskvarek, Glenn J	P	00153	City Of Chicago Police	\$117.88
04/16/2005	Oskvarek, Glenn J	P	00153	City Of Chicago Police	\$4.00
04/16/2005	Oskvarek, Glenn J	P	00153	City Of Chicago Police	\$291.37
02/24/1998	Oconnell, Dennis L	P	00006	City Of Chicago Police	\$144.50
05/03/2008	Obrecki, Robert	P	00016	City Of Chicago Police	\$113.09
05/03/2008	Obrecki, Robert	P	00016	City Of Chicago Police	\$314.05
06/08/1993	Miller-Shemash, Kimberly	P	00010	City Of Chicago Police	\$625.10
06/08/1993	Miller-Shemash, Kimberly	P	00010	City Of Chicago Police	\$50.81
06/08/1993	Miller-Shemash, Kimberly	P	00010	City Of Chicago Police	\$56.36
03/07/2002	Merriweather, Sheila A	P	00005	City Of Chicago Police	\$280.20
03/07/2002	Merriweather, Sheila A	P	00005	City Of Chicago Police	\$555.29
05/16/1999	Mackey, Patricia J	P	00044	City Of Chicago Police	\$105.60
05/16/1999	Mackey, Patricia J	P	00044	City Of Chicago Police	\$174.95
07/26/2009	MCGUIRE, KERRY L	9161	017	City Of Chicago Police	\$4.00
07/26/2009	MCGUIRE, KERRY L	9161	017	City Of Chicago Police	\$5.59
07/26/2009	MCGUIRE, KERRY L	9161	017	City Of Chicago Police	\$85.00
07/26/2009	MCGUIRE, KERRY L	9161	017	City Of Chicago Police	\$4.00
07/26/2009	MCGUIRE, KERRY L	9161	017	City Of Chicago Police	\$5.63
07/26/2009	MCGUIRE, KERRY L	9161	017	City Of Chicago Police	\$85.00
07/26/2009	MCGUIRE, KERRY L	9161	017	City Of Chicago Police	\$4.00

Incident Date	Claimant	Rank	Assigned to Unit	Insured	Total Paid
07/26/2009	MCGUIRE, KERRY L	9161	017	City Of Chicago Police	\$5.59
07/26/2009	MCGUIRE, KERRY L	9161	017	City Of Chicago Police	\$85.00
07/26/2009	MCGUIRE, KERRY L	9161	017	City Of Chicago Police	\$4.00
07/26/2009	MCGUIRE, KERRY L	9161	017	City Of Chicago Police	\$5.59
07/26/2009	MCGUIRE, KERRY L	9161	017	City Of Chicago Police	\$85.00
07/26/2009	MCGUIRE, KERRY L	9161	017	City Of Chicago Police	\$136.36
07/26/2009	MCGUIRE, KERRY L	9161	017	City Of Chicago Police	\$4.00
07/26/2009	MCGUIRE, KERRY L	9161	017	City Of Chicago Police	\$192.71
07/26/2009	MCGUIRE, KERRY L	9161	017	City Of Chicago Police	\$520.19
07/26/2009	MCGUIRE, KERRY L	9161	017	City Of Chicago Police	\$277.94
07/26/2009	MCGUIRE, KERRY L	9161	017	City Of Chicago Police	\$4.00
07/26/2009	MCGUIRE, KERRY L	9161	017	City Of Chicago Police	\$171.00
07/26/2009	MCGUIRE, KERRY L	9161	017	City Of Chicago Police	\$354.43
07/26/2009	MCGUIRE, KERRY L	9161	017	City Of Chicago Police	\$4.00
07/26/2009	MCGUIRE, KERRY L	9161	017	City Of Chicago Police	\$88.23
07/26/2009	MCGUIRE, KERRY L	9161	017	City Of Chicago Police	\$455.40
07/26/2009	MCGUIRE, KERRY L	9161	017	City Of Chicago Police	\$4.00
07/26/2009	MCGUIRE, KERRY L	9161	017	City Of Chicago Police	\$81.27
07/26/2009	MCGUIRE, KERRY L	9161	017	City Of Chicago Police	\$226.43
07/26/2009	MCGUIRE, KERRY L	9161	017	City Of Chicago Police	\$178.53
07/26/2009	MCGUIRE, KERRY L	9161	017	City Of Chicago Police	\$106.85
09/18/2003	Lopez, Ruth P	P	00009	City Of Chicago Police	\$499.83
09/30/2006	Lipman, Matthew	P	00006	City Of Chicago Police	\$401.85
09/30/2006	Lipman, Matthew	P	00006	City Of Chicago Police	\$343.15
09/30/2006	Lipman, Matthew	P	00006	City Of Chicago Police	\$343.15
09/30/2006	Lipman, Matthew	P	00006	City Of Chicago Police	\$343.15
09/30/2006	Lipman, Matthew	P	00006	City Of Chicago Police	\$4.00
09/30/2006	Lipman, Matthew	P	00006	City Of Chicago Police	\$166.32
09/30/2006	Lipman, Matthew	P	00006	City Of Chicago Police	\$615.00
09/30/2006	Lipman, Matthew	P	00006	City Of Chicago Police	\$4.00
09/30/2006	Lipman, Matthew	P	00006	City Of Chicago Police	\$94.95
09/30/2006	Lipman, Matthew	P	00006	City Of Chicago Police	\$72.80
09/30/2006	Lipman, Matthew	P	00006	City Of Chicago Police	\$4.00

19928

JOURNAL--CITY COUNCIL--CHICAGO

3/16/2016

Incident Date	Claimant	Rank	Assigned to Unit	Insured	Total Paid
09/30/2006	Lipman, Matthew	P	00006	City Of Chicago Police	\$2.18
09/30/2006	Lipman, Matthew	P	00006	City Of Chicago Police	\$26.62
09/30/2006	Lipman, Matthew	P	00006	City Of Chicago Police	\$4.00
09/30/2006	Lipman, Matthew	P	00006	City Of Chicago Police	\$0.50
09/30/2006	Lipman, Matthew	P	00006	City Of Chicago Police	\$79.85
09/30/2006	Lipman, Matthew	P	00006	City Of Chicago Police	\$235.93
08/05/2006	Latsos, George	P	00008	City Of Chicago Police	\$4.00
08/05/2006	Latsos, George	P	00008	City Of Chicago Police	\$79.85
08/05/2006	Latsos, George	P	00008	City Of Chicago Police	\$80.01
08/05/2006	Latsos, George	P	00008	City Of Chicago Police	\$4.00
07/28/2007	Jones, Yvette A	P	00021	City Of Chicago Police	\$4.00
07/28/2007	Jones, Yvette A	P	00021	City Of Chicago Police	\$484.43
07/28/2007	Jones, Yvette A	P	00021	City Of Chicago Police	\$9.15
07/28/2007	Jones, Yvette A	P	00021	City Of Chicago Police	\$4.00
03/09/1998	Jackson, Lorenzo	P	00121	City Of Chicago Police	\$8.04
03/09/1998	Jackson, Lorenzo	P	00121	City Of Chicago Police	\$3.28
03/09/1998	Jackson, Lorenzo	P	00121	City Of Chicago Police	\$4.00
10/07/1997	Holmes, Richard	P	00017	City Of Chicago Police	\$27.16
12/23/2004	Gorman, Daniel D	P	00610	City Of Chicago Police	\$0.52
12/23/2004	Gorman, Daniel D	P	00610	City Of Chicago Police	\$4.00
12/23/2004	Gorman, Daniel D	P	00610	City Of Chicago Police	\$57.95
12/23/2004	Gorman, Daniel D	P	00610	City Of Chicago Police	\$0.47
12/23/2004	Gorman, Daniel D	P	00610	City Of Chicago Police	\$4.00
12/23/2004	Gorman, Daniel D	P	00610	City Of Chicago Police	\$53.08
12/23/2004	Gorman, Daniel D	P	00610	City Of Chicago Police	\$2.64
12/23/2004	Gorman, Daniel D	P	00610	City Of Chicago Police	\$294.96
12/23/2004	Gorman, Daniel D	P	00610	City Of Chicago Police	\$4.00
11/12/2007	Gaines, Kenyatta	P	00004	City Of Chicago Police	\$4.00
11/12/2007	Gaines, Kenyatta	P	00004	City Of Chicago Police	\$4.74
11/12/2007	Gaines, Kenyatta	P	00004	City Of Chicago Police	\$4.00
11/12/2007	Gaines, Kenyatta	P	00004	City Of Chicago Police	\$90.22
11/12/2007	Gaines, Kenyatta	P	00004	City Of Chicago Police	\$4.00
11/12/2007	Gaines, Kenyatta	P	00004	City Of Chicago Police	\$136.19

3/16/2016

REPORTS OF COMMITTEES

19929

Incident Date	Claimant	Rank	Assigned to Unit	Insured	Total Paid
11/12/2007	Gaines, Kenyatta	P	00004	City Of Chicago Police	\$4.00
11/12/2007	Gaines, Kenyatta	P	00004	City Of Chicago Police	\$103.21
11/12/2007	Gaines, Kenyatta	P	00004	City Of Chicago Police	\$80.01
09/28/1993	Dace, Veronica	P	00005	City Of Chicago Police	\$4.00
09/28/1993	Dace, Veronica	P	00005	City Of Chicago Police	\$516.46
10/19/1998	Bankson, Michelle	P	00016	City Of Chicago Police	\$4.00
10/19/1998	Bankson, Michelle	P	00016	City Of Chicago Police	\$6.50
10/19/1998	Bankson, Michelle	P	00016	City Of Chicago Police	\$6.50
10/19/1998	Bankson, Michelle	P	00016	City Of Chicago Police	\$3.94
07/28/2001	Anthony, Wanda	P	00016	City Of Chicago Police	\$98.80
07/28/2001	Anthony, Wanda	P	00016	City Of Chicago Police	\$299.45
02/12/2009	ANDREWS, PATRICK	9161	020	City Of Chicago Police	\$458.26
02/12/2009	ANDREWS, PATRICK	9161	020	City Of Chicago Police	\$105.60
02/12/2009	ANDREWS, PATRICK	9161	020	City Of Chicago Police	\$258.68
Claim Total Amount					
137	\$16,469.89				
Claim Total Amount					
139	\$16,549.10				

19930

JOURNAL--CITY COUNCIL--CHICAGO

3/16/2016

City Of Chicago
Police & Fire Third-Party Orders

3/16/2016

REPORTS OF COMMITTEES

19931

Incident Date	Claimant	Rank	Assigned to Unit	Insured	Total Paid
Insured Name1: City Of Chicago Police					
03/07/2002	Merriweather, Sheila A	P	00005	City Of Chicago Police	\$1,353.23
09/30/2006	Lipman, Matthew	P	00006	City Of Chicago Police	\$1,698.70
07/28/2007	Jones, Yvette A	P	00021	City Of Chicago Police	\$1,462.50
02/12/2009	ANDREWS, PATRICK	9161	020	City Of Chicago Police	\$2,311.42
02/12/2009	ANDREWS, PATRICK	9161	020	City Of Chicago Police	\$2,570.10
Claim Total	Amount				
5	\$9,395.95				
Claim Total	Amount				
5	\$9,395.95				

PAYMENT OF MISCELLANEOUS REFUNDS, COMPENSATION FOR PROPERTY DAMAGE, ET CETERA.

[Or2016-113]

The Committee on Finance submitted the following report:

CHICAGO, March 16, 2016.

To the President and Members of the City Council:

Your Committee on Finance, having had under consideration an order authorizing the payment of various small claims against the City of Chicago, having had the same under advisement, begs leave to report and recommend that Your Honorable Body *Pass* the proposed order transmitted herewith.

This recommendation was concurred in by a viva voce vote of the members of the committee, with no dissenting vote.

Respectfully submitted,

(Signed) EDWARD M. BURKE,
Chairman.

On motion of Alderman Burke, the said proposed order transmitted with the foregoing committee report was *Passed* by yeas and nays as follows:

Yeas -- Aldermen Moreno, Hopkins, Dowell, Hairston, Sawyer, Mitchell, Harris, Beale, Sadlowski Garza, Thompson, Cárdenas, Quinn, Burke, Lopez, Foulkes, D. Moore, Curtis, O'Shea, Cochran, Brookins, Muñoz, Zalewski, Scott, Solis, Maldonado, Burnett, Ervin, Taliaferro, Reboyras, Santiago, Waguespack, Mell, Austin, Ramirez-Rosa, Villegas, Mitts, Sposato, Laurino, O'Connor, Napolitano, Smith, Tunney, Arena, Cappleman, Pawar, Osterman, J. Moore, Silverstein -- 48.

Nays -- None.

Alderman Beale moved to reconsider the foregoing vote. The motion was lost.

The following is said order as passed:

Ordered, That the City Comptroller is authorized and directed to pay the following named claimants the respective amounts set opposite their names, said amount to be paid in full and final settlement on each claim on the date and location by type of claim as follows:

[List of claimants printed on pages 19933
through 19936 of this *Journal*.]

City Of Chicago
Journal Report for City Council GL Claims

3/16/2016

REPORTS OF COMMITTEES

Last Name	First Name	Address	City	State	Zip Code	DOL	Total Paid	Payee	Location of Accident
Claimant Type Desc: Property(7)									
BILEZIKJIAN	JAMES	96 DELAFIELD AVE	STATEN ISLAND	NY	10301	08/20/2015	\$875.00	Claimant	1315 W FOSTER
PAPAKRIACOU	PETER	5901 N. FOREST GLEN AVENUE	CHICAGO	IL	60646	10/23/2015	\$185.14	Claimant	6155 N SAUGANASH
Total of Split Claims:		Number 2	Amount \$1,060.14						
Claimant Type Desc: Vehicle(8)									
ALLEN	MICHAEL	900 N. KINGSBURY ST.	CHICAGO	IL	60610	11/17/2015	\$177.35	Claimant	1600 W CARMEN AVENUE
ANDERSON	SCOTT	1365 SOUTH BLVD.	EVANSTON	IL	60202	05/18/2015	\$107.00	Claimant	6740 N RIDGE
BEGEL	JOSEPH	2537 N HAMLIN	CHICAGO	IL	60647	12/10/2015	\$65.48	Claimant	2855 N KIMBALL AVE
BENFORD	CHARMIKA	3012 FALL PLACE	WEST	IN	47906	10/16/2015	\$698.06	Claimant	8900 S SOUTH CHICAGO
BERTOCCHI	SUSAN	226 W GREENLEAF AVE	CHICAGO	IL	60645	11/23/2015	\$132.16	Claimant	5888 N RIDGE AVE
BOOKER	ERIKA	3411 MONROE STREET	LANSING	IL	60438	08/05/2015	\$80.00	Claimant	3151 W FLOURNOY
BREZMAN	PABLO	640 W. Barry	Chicago	IL	60657	04/01/2014	\$149.67	Claimant	2600 S Lake Shore Dr
BRODSKY	GERTRUDE	919 W CARMEN AVE	CHICAGO	IL	60640	11/23/2015	\$135.30	Claimant	1350 W HOLLYWOOD AVE
CHTIGUEL	OLGA	35571 TAMI LANE	INGLESIDE	IL	60041	10/28/2015	\$258.75	Claimant	6150 W BELMONT AVE
COLEMAN	KELVIN	3917 S. Haas Ave	Lyons	IL	60534	01/14/2014	\$272.50	Claimant	600 S CENTRAL PARK
COLON	JOEL	7357 N OCONTO AVE	CHICAGO	IL	60631	05/31/2015	\$82.72	Claimant	4700 S LA SALLE
COSTELLO	JOHN	820 N. MICHIGAN AVENUE, SUITE 15	CHICAGO	IL	60611	09/07/2015	\$409.38	Claimant	2200-2400 S. LAKE SHORE
COTTON	JANET	P.O.BOX 2141	CHICAGO	IL	60412	10/22/2015	\$221.32	Claimant	700 W 83RD
CUMMINGS	GABRIELLE	345 EAST OHIO, #1805	CHICAGO	IL	60611	07/06/2014	\$95.04	Claimant	N COLUMBUS DR & E.
DABKEY	KRISTEN	1409 Scotdale Road	LaGrange Park	IL	60526	04/23/2014	\$99.16	Claimant	2454 S Martin Luther King
DAMBROSE	MIKE	1931 WEST WOLFRAM	CHICAGO	IL	60657	07/31/2014	\$452.80	Claimant	1931 W WOLFRAM (ALLEY)
DEJO	MARITZA	4734 N DRAKE AVE	CHICAGO	IL	60625	11/05/2015	\$986.06	Claimant	4730 N DRAKE AVE.
DELGADO	JESUS	2505 S. KEELER	CHICAGO	IL	60623	03/25/2015	\$748.25	Claimant	2502 S KEELER
DOMANSKI	WENDY	1430 W THORNDALE AVE #3	CHICAGO	IL	60660	11/03/2015	\$231.19	Claimant	5304 N ASHLAND AVE
DONEGAN	WINIFRED	8025 S. KOLMAR AVE	CHICAGO	IL	60652	05/13/2010	\$117.51	Claimant	4616 W. 79th Street
ELGAMAL	AHMED	1201 S. PRAIRIE AVE	CHICAGO	IL	60605	07/02/2014	\$370.59	Claimant	1600 S LAKE SHORE DR
EVANS	CLARISSA	14149 SAGINAW AVENUE, APT. 2	BURNHAM	IL	60633	10/11/2014	\$719.80	DEPARTMENT OF REVENUE	10405 S WENTWORTH
EVANS	CLARISSA	14149 SAGINAW AVENUE, APT.	BURNHAM	IL	60633	10/11/2014	\$1.94	Claimant	10405 S WENTWORTH

19933

Last Name	First Name	Address	City	State	Zip Code	DOL	Total Paid	Payee	Location of Accident
		2							
LORES	MARIA	4430 SOUTH TALMAN	CHICAGO	IL	60632	07/09/2014	\$92.55	Claimant	S KEDZIE AVE & W 35TH
LORES	MARCOS	3052 N LINCOLN AVENUE APT 3R	CHICAGO	IL	60657	04/19/2015	\$117.17	Claimant	2712 W BELMONT AVENUE
GALLAGHER	MICHAEL	3632 N. SEELEY AVE	CHICAGO	IL	60618	12/23/2014	\$231.91	Claimant	111-150 N. LAKE SHORE
PARITY	HEIDI	1133 S. STATE St.	CHICAGO	IL	60605	04/03/2014	\$142.26	Claimant	311 N SANGAMON
SONZALEZ	RAYMOND	13352 S. BUFFALO	CHICAGO	IL	60633	02/13/2014	\$122.00	DEPARTMENT OF REVENUE	13348 S BUFFALO
SONZALEZ	RAYMOND	13352 S. BUFFALO	CHICAGO	IL	60633	02/13/2014	\$167.50	Claimant	13348 S BUFFALO
HANTES	JASON	111 W WACKER DR.	CHICAGO	IL	60601	12/07/2015	\$92.04	Claimant	5974 W RACE AVENUE
HAYMORE	DEBORAH	6707 NORTH GREENVIEW, #3E	CHICAGO	IL	60626	03/09/2014	\$53.64	Claimant	6230 N CLARK STREET
HOSTETLER	KEVIN	2143 W. ERIE	CHICAGO	IL	60612	08/04/2014	\$210.87	Claimant	Sangamon & Van Buren
HOSTETLER	KEVIN	2143 W. Erie St.	Chicago	IL	60612	03/22/2014	\$210.07	Claimant	500-800 N Halsted St.
JOHNSON	DOUGLAS	2500 NORTH LAKEVIEW AVENUE APT 805	CHICAGO	IL	60614	10/02/2014	\$259.36	Claimant	7900-9200 S LAKE SHORE
KAHN	ALEX	5 LE JARDIN CT	BUFFALO GROVE	IL	60089	04/05/2014	\$65.38	Claimant	945 W GEORGE ST (ALLEY)
KANOZA	MONICA	1642 PENNY LANE	BARTLETT	IL	60103	01/29/2014	\$46.03	Claimant	W WESTERN AVE
KHAN	IFTIKHAR	747 W WRIGHTWOOD AVE	CHICAGO	IL	60614	05/14/2014	\$155.55	Claimant	3200 N LAKE SHORE DRIVE
KUCIA	ELOISE	602 WEST ARLINGTON PLACE, #1	CHICAGO	IL	60614	06/20/2014	\$507.88	DEPARTMENT OF REVENUE	100 S. Lake Shore Dr
LAFERRIERE	MARIAN	944 WEST MONTROSE AVENUE	CHICAGO	IL	60613	02/03/2015	\$106.41	Claimant	5100 W MONTROSE AVE
LAWS	ROBERTA	4240 W. 21st PL.	CHICAGO	IL	60623	12/02/2015	\$130.97	Claimant	121 N LASALLE
LEWIS	ANNA	2630 NORTHAMPTON DR	ROLLING	IL	60008	06/28/2014	\$90.79	Claimant	4400 N LAKE SHORE DR
LO	DAVID	1221 N DEARBORN AVE UNIT 403N	CHICAGO	IL	60610	06/30/2015	\$307.51	Claimant	900 W BELMONT
LOPEZ	GILBERTO	6342 S. KOMENSKY	CHICAGO	IL	60629	03/12/2014	\$321.04	DEPARTMENT OF REVENUE	5200 S CICERO
MAI	MIRIAM	557 W. 36TH STREET	CHICAGO	IL	60609	04/27/2015	\$352.69	Claimant	N WOLCOTT & W
MALIK	PAVEL	1016 WEST WOLFRAM, #1F	CHICAGO	IL	60657	09/17/2014	\$578.66	Claimant	2730 N ASHLAND
MARTINELLI	LEE ANN	ONE GIECO CENTER	MACON	GA	31296	08/27/2015	\$634.55	Claimant	N MELVINA AVE
MURPHY	GREGORY	8921 S CONSTANCE	CHICAGO	IL	60617	11/03/2015	\$271.42	Claimant	1600 N LAKE SHORE DR
MURPHY	BRIAN	10235 S CALIFORNIA AVE.	CHICAGO	IL	60655	12/14/2015	\$70.00	Claimant	351 N LAKE SHORE DRIVE
MUSCHIANA	DANIEL	1710 Linden Ave	GRAND RAPIDS	MI	49507	03/14/2014	\$83.99	Claimant	2300 W FULLERTON
MYERS	DIONYSUS	1347 W 109TH ST.	CHICAGO	IL	60643	11/25/2015	\$531.26	Claimant	1230 W 109TH ST.
OH	SE-IL	4139 N. MOZART	CHICAGO	IL	60618	01/01/2016	\$209.17	Claimant	2788 W IRVING PARK
PARKER	SHARI	11350 SOUTH CHAMPLAIN AVENUE	CHICAGO	IL	60628	01/01/2015	\$71.30	Claimant	473 E 115TH ST
PHILLIPS	TOMMY	7249 S COLES AVE	CHICAGO	IL	60649	04/07/2014	\$159.73	Claimant	6200 S. Lake Shore Dr

Last Name	First Name	Address	City	State	Zip Code	DOL	Total Paid	Payee	Location of Accident
POTTER	BENJAMIN	1061 DANFORTH DRIVE	BATAVIA	IL	60510	06/20/2014	\$255.68	Claimant	400 N. LAKE SHORE DR
RAMIC	SAMIRA	7408 KENNETH	SKOKIE	IL	60076	10/08/2014	\$147.64	Claimant	3600 N LEAVITT ST
REASNOVER	EDNA	6000 SOUTH ALBANY	CHICAGO	IL	60629	03/18/2014	\$60.25	Claimant	N INTERSTATE
REASNOVER	EDNA	6000 SOUTH ALBANY	CHICAGO	IL	60629	03/18/2014	\$122.07	DEPARTMENT OF REVENUE	N INTERSTATE
REYES	MARIO	1820 S. 55TH STREET	CICERO	IL	60804	02/02/2014	\$178.62	Claimant	W WESTERN AND
RIDGNER	CHARLES	15331 SOUTH HANEY ROAD	SOUTH HOLLAND	IL	60473	07/27/2014	\$75.09	Claimant	1500 E 103RD STREET
RIDGNER	CHARLES	15331 SOUTH HANEY ROAD	SOUTH HOLLAND	IL	60473	07/27/2014	\$146.38	DEPARTMENT OF REVENUE	1500 E 103RD STREET
RITCHIE	ROBERT	1990 Lexington Ave	New York	NY	10035	01/07/2015	\$85.53	DEPARTMENT OF REVENUE	401 N. LAKESHORE DRIVE
RIVERS	ELIZABETH	1727 zydeco drive	ROUND ROCK	TX	78664	03/30/2014	\$120.34	Claimant	2001 N MILWAUKEE AVE
RODRIGUEZ	CARLOS	1445 N GLENWOOD AVE	GRIFFITH	IN	46319	05/29/2014	\$186.80	Claimant	1300 S DOTY
ROETTGEN	BARBARA	11300 S. AVENUE L	CHICAGO	IL	60617	11/09/2015	\$209.17	Claimant	13500 S AVENUE O
ROMAN	ALAN	1418 N LAKE SHORE DR	CHICAGO	IL	60610	12/14/2015	\$165.50	Claimant	500 N LAKE SHORE DR
ROMAN	NEESHA	1460 AVIGNON CT.	HIGHLAND PARK	IL	60035	11/15/2015	\$1,331.04	Claimant	735 N LARRABEE
ROMO	CRISTINA	5404 S. NEENAH AVE	CHICAGO	IL	60638	09/21/2015	\$206.05	Claimant	1200 W 47TH ST.
ROSEN	NORMAN	6310 NORTH LINCOLN AVENUE	CHICAGO	IL	60659	01/14/2014	\$110.13	Claimant	1900 W PETERSON
RYAN	JAMES	3646 S. UNION AVE	CHICAGO	IL	606091647	12/28/2015	\$330.53	Claimant	2520 S ARCHER AVE
SARRIS	ASPASIA	5757 N. SHERIDAN	CHICAGO	IL	60660	08/10/2014	\$147.50	Claimant	3371 W DEVON
SATHIA	SITAL	1014 WARWICK CIRCLE	HOFFMAN	IL	60169	09/01/2014	\$341.02	Claimant	6345 N NAGLE
SEIBERT	CHRISTOPHER	8773 S. BECK PLACE	HOMETOWN	IL	60456	02/15/2015	\$88.20	DEPARTMENT OF REVENUE	3200 E 95TH ST.
SETH	CHRIS	1555 N. ASTOR ST	CHICAGO	IL	60610	03/15/2008	\$202.50	Claimant	1250 W. NORTH
SPITZER	GREGORY	217 THE LANE	Hinsdale	IL	60521	02/04/2014	\$250.00	Claimant	100 E WACKER DRIVE
SPROULE	ROBERT	2323 W PERSHING, UNIT 118	CHICAGO	IL	60609	09/03/2015	\$128.34	Claimant	3100 S WESTERN
SURIYA	KAMRAN	8970 N. PARKSIDE AVE	DES PLAINES	IL	60016	11/14/2015	\$79.31	DEPARTMENT OF REVENUE	29 W LAKE STREET
SYKES	DAVID	4250 N. MARINE DRIVE	Chicago	IL	60613	03/27/2014	\$673.39	Claimant	844 W JR TERRACE
TERRY	KEITH	616 WESLEY AVE	EVANSTON	IL	60202	04/28/2015	\$132.49	DEPARTMENT OF REVENUE	6556 N RIDGE BLVD.
WALCHESKE	MATTHEW	2016 N SPAULDING AVENUE UNIT 2W	CHICAGO	IL	60647	06/28/2015	\$227.14	Claimant	2611 N WESTERN AVENUE
WARKENTIN	SHELLEY	2638 W RICE STREET	CHICAGO	IL	60622	09/22/2015	\$90.39	Claimant	2752 W. North Avenue
WEST	JAMES	606 W 18TH STREET, #6	CHICAGO	IL	60616	09/29/2015	\$262.17	Claimant	950 N SACRAMENTO
WHITE	ANTHONY	7100 S SOUTH SHORE DRIVE	CHICAGO	IL	60649	05/08/2015	\$648.84	DEPARTMENT OF REVENUE	2231 E 71ST STREET
WHITE	JOHN	10750 SOUTH RHODES AVENUE	CHICAGO	IL	60628	01/06/2015	\$873.08	DEPARTMENT OF REVENUE	10800 S RHODES
WHITE	JOHN	10750 SOUTH RHODES AVENUE	CHICAGO	IL	60628	01/06/2015	\$191.80	Claimant	10800 S RHODES
WIDEMAN	GERALD	6740 SOUTH EBERHART	CHICAGO	IL	60637	12/14/2014	\$98.59	Claimant	6520 S ST. LAWRENCE

3/16/2016

REPORTS OF COMMITTEES

19935

Last Name	First Name	Address	City	State	Zip Code	DOL	Total Paid	Payee	Location of Accident
WISEMAN	CHARLES	3660 N. LAKE SHORE DR.	CHICAGO	IL	60613	01/12/2015	\$324.80	Claimant	200 N. Lake Shore Dr.
YILMAZ	DEHA	610 E Mulberry street	Watseka	IL	60970	03/14/2014	\$590.17	Claimant	3400 E. 116th Street
ZELAZOWSKA	ILONA	1405 W. ROSEMONT AVE	CHICAGO	IL	60660	12/16/2015	\$148.23	Claimant	6100 N CENTRAL AVE
ZHANG	YUDI	40 E OAK ST	CHICAGO	IL	60611	11/16/2014	\$115.32	Claimant	S CLARK ST & W 18TH ST
	Number	Amount							
Total of Split Claims:	89	\$22,349.83							
	Number	Amount							
Total of Split Claims:	91	\$23,409.97							

PAYMENT OF SUNDRY CLAIMS FOR CONDOMINIUM REFUSE REBATES.

[Or2016-115]

The Committee on Finance submitted the following report:

CHICAGO, March 16, 2016.

To the President and Members of the City Council:

Your Committee on Finance, having had under consideration an order authorizing the payment of various condominium refuse rebate claims against the city, having had the same under advisement, begs leave to report and recommend that Your Honorable Body *Pass* the proposed order transmitted herewith.

This recommendation was concurred in by a viva voce vote of the members of the committee, with no dissenting vote.

Respectfully submitted,

(Signed) EDWARD M. BURKE,
Chairman.

On motion of Alderman Burke, the said proposed order transmitted with the foregoing committee report was *Passed* by yeas and nays as follows:

Yeas -- Aldermen Moreno, Hopkins, Dowell, Hairston, Sawyer, Mitchell, Harris, Beale, Sadlowski Garza, Thompson, Cárdenas, Quinn, Burke, Lopez, Foulkes, D. Moore, Curtis, O'Shea, Cochran, Brookins, Muñoz, Zalewski, Scott, Solis, Maldonado, Burnett, Ervin, Taliaferro, Reboyras, Santiago, Waguespack, Mell, Austin, Ramirez-Rosa, Villegas, Mitts, Sposato, Laurino, O'Connor, Napolitano, Smith, Tunney, Arena, Cappleman, Pawar, Osterman, J. Moore, Silverstein -- 48.

Nays -- None.

Alderman Beale moved to reconsider the foregoing vote. The motion was lost.

The following is said order as passed:

Ordered, That the City Comptroller is authorized and directed to pay the following named claimants the respective amounts set opposite their names, said amounts to be paid in full as follows and charged to Account Number 100-99-4415-0939-0939:

[List of claimants printed on page 19938 of this *Journal*.]

REPORT DATE : 3/10/2016
 REPORT TIME : 14:32:25
 PROGRAM : RRR272

CITY OF CHICAGO
 COMMITTEE ON FINANCE
 REFUSE REBATE COUNCIL ORDERS--PASSED

MEETING DATE 3/16/2016

CONDOMINIUM/ COOPERATIVE NAME	NO. OF ELGIBLE UNITS	TYPE		AMOUNT OF REBATE	***** SPONSOR *****	
ADDISON COMMONS CONDOS	17	ANNUAL	2010	1,275.00	GILBERT VILLEGAS	36
BALMORAL PLAZA CONDOMINIUMS	60	ANNUAL	2010	2,800.02	PATRICK J O'CONNOR	40
BELLA VITA CONDOMINIUM ASSOC	32	ANNUAL	2009	2,400.00	JOE MOORE	49
CHASELAND CONDOMINIUM ASSOC.	27	ANNUAL	2010	2,025.00	JOE MOORE	49
COLUMBIA BY THE LAKE CONDO	12	ANNUAL	2009	900.00	JOE MOORE	49
DAMEN SQUARE CONDO ASSOCIATION	13	ANNUAL	2009	975.00	JOE MOORE	49
GREENVIEW BUILDING CORPORATION	24	ANNUAL	2010	1,800.00	JOE MOORE	49
OLD TOWN SQUARE UNIT ONE	24	ANNUAL	2009	1,800.00	BRIAN HOPKINS	02
PIANO FACTORY LOFT CONDO.	15	ANNUAL	2010	1,125.00	BRIAN HOPKINS	02
RIDGE ESTATE CONDOMINIUM ASSN.	24	ANNUAL	2010	1,800.00	JOE MOORE	49
SCHREIBER PARK CONDOMINIUMS	9	ANNUAL	2010	675.00	PATRICK J O'CONNOR	40
SEELEY NORTH CONDO. ASSN.	6	ANNUAL	2010	450.00	JOE MOORE	49
STRATFORD HOUSE-ON-THE-LAKE	40	ANNUAL	2010	3,000.00	JOE MOORE	49
SUPERIOR WEST PRIVATE	45	ANNUAL	2010	3,375.00	BRIAN HOPKINS	02
THE COAST AT 1422 CONDOMINIUMS	28	ANNUAL	2010	2,100.00	WALTER BURNETT JR.	27
THE ROYALLE CONDOMINIUM ASSN.	40	ANNUAL	2010	3,000.00	BRIAN HOPKINS	02
TWO HUNDRED NINE LAKE SHORE	39	ANNUAL	2009	2,925.00	BRIAN HOPKINS	02
VANTAGE POINTE CONDOMINIUM	8	ANNUAL	2010	600.00	JOE MOORE	49
VINE CONDOMINIUM ASSOCIATION	20	ANNUAL	2010	1,500.00	JOE MOORE	49
WATERLOO COURT CONDO. ASSN.	25	ANNUAL	2009	1,875.00	THOMAS TUNNEY	44
110 W. SUPERIOR CONDOS	57	ANNUAL	2010	4,275.00	BRIAN HOPKINS	02
1513 W. FARGO CONDO ASSOC.	8	ANNUAL	2010	600.00	JOE MOORE	49
159 W GOETHE CONDO ASSOC.	14	ANNUAL	2009	1,050.00	BRIAN HOPKINS	02
1600 W. JARVIS CONDO ASSOC.	12	ANNUAL	2010	900.00	JOE MOORE	49
1618 W. SHERWIN CONDO. ASSOC.	10	ANNUAL	2009	750.00	JOE MOORE	49
200 EAST PEARSON CORPORATION	10	ANNUAL	2010	750.00	BRIAN HOPKINS	02
253 EAST DELAWARE CONDO. ASSOC	164	SEMI-ANNUAL	2010	6,150.00	BRIAN HOPKINS	02
257 EAST DELAWARE CONDO.	14	ANNUAL	2010	1,050.00	BRIAN HOPKINS	02
4936 NORTH LINCOLN CONDO	6	ANNUAL	2010	450.00	PATRICK J O'CONNOR	40

** GRAND TOTAL AMOUNT **

52,375.02

** GRAND TOTAL NUMBER ** 29

19938

JOURNAL--CITY COUNCIL--CHICAGO

3/16/2016

PAYMENT OF SENIOR CITIZEN SEWER REBATE CLAIMS.

[Or2016-172]

The Committee on Finance submitted the following report:

CHICAGO, March 16, 2016.

To the President and Members of the City Council:

Your Committee on Finance, having had under consideration an order authorizing the payment of senior citizen sewer rebate claims, having had the same under advisement, begs leave to report and recommend that Your Honorable Body *Pass* the proposed order transmitted herewith.

This recommendation was concurred in by a viva voce vote of the members of the committee, with no dissenting vote.

Respectfully submitted,

(Signed) EDWARD M. BURKE,
Chairman.

On motion of Alderman Burke, the said proposed order transmitted with the foregoing committee report was *Passed* by yeas and nays as follows:

Yeas -- Aldermen Moreno, Hopkins, Dowell, Hairston, Sawyer, Mitchell, Harris, Beale, Sadlowski Garza, Thompson, Cárdenas, Quinn, Burke, Lopez, Foulkes, D. Moore, Curtis, O'Shea, Cochran, Brookins, Muñoz, Zalewski, Scott, Solis, Maldonado, Burnett, Ervin, Taliaferro, Reboyras, Santiago, Waguespack, Mell, Austin, Ramirez-Rosa, Villegas, Mitts, Sposato, Laurino, O'Connor, Napolitano, Smith, Tunney, Arena, Cappleman, Pawar, Osterman, J. Moore, Silverstein -- 48.

Nays -- None.

Alderman Beale moved to reconsider the foregoing vote. The motion was lost.

The following is said order as passed:

Ordered, That the City Comptroller is authorized and directed to pay the following named claimants the respective amounts set opposite their names, said amounts to be paid in full as follows and charged to Account Number 314-99-4415-9148-0938:

[List of claimants printed on pages 19940
through 19965 of this *Journal*.]

COMMITTEE ON FINANCE
SMALL CLAIMS, CITY OF CHICAGO
SEWER REBATE JOURNAL

NAME	PIN NUMBER	ALDERMAN	AMOUNT
ABBATIELLO, JENNIE A.	13-02-300-006-1005	39 LAURINO	50.00
ABRAHAMS, CYRIL	17-04-218-048-1073	02 HOPKINS	50.00
ABROHAMS, JANICE E.	14-28-206-005-1255	44 TUNNEY	50.00
ACHEATEL, TRUDIE	13-12-235-060-1001	40 O'CONNOR	50.00
ACHIM, CORNELIA	14-06-213-014-0000	40 O'CONNOR	50.00
ACHIM, CORNELIA	14-06-213-014-0000	40 O'CONNOR	50.00
ADAMS, ANNIE	16-04-320-017-0000	37 MITTS	50.00
ADDAMS, CLAIRE	20-34-413-024-0000	06 SAWYER	50.00
AGNEW, OLLIE D	21-30-107-030-0000	07 MITCHELL	50.00
AIZENSTEIN, SHIRLEY	17-04-441-024-1182	02 HOPKINS	50.00
AJAYI, ZACK O.	20-11-206-058-0000	04 BURNS	50.00
AKIN, LYDIA W.	20-11-206-058-0000	04 BURNS	50.00
ALARCON, EBERETH G.	13-30-228-021-1097	36 VILLEGAS	50.00
ALBERTS, HELAINE	14-20-330-048-1006	44 TUNNEY	50.00
ALEXANDER, ADRIAN Z.	13-10-301-100-0000	05 HAIRSTON	50.00
ALEXANDER, CONSTANCE	20-11-206-058-0000	04 BURNS	50.00
ALEXANDER, JUDITH A	17-04-210-031-1025	02 HOPKINS	50.00
ALLEN, CAROLYN L.	17-03-201-066-1046	02 HOPKINS	50.00
ALLEN, ELSIE B.	25-11-300-036-0000	08 HARRIS	50.00
ALLEN, LAURA J	13-33-304-023-0000	37 MITTS	50.00
ALLOCCO, BLANCA L	17-04-218-048-1056	02 HOPKINS	50.00
ALMQUIST, NANCY E.	17-03-214-014-1073	02 HOPKINS	50.00
ALSPACH, RICHARD A	17-04-207-086-1543	02 HOPKINS	50.00
ALTAMERO, TOMAS L	20-14-202-076-1230	05 HAIRSTON	50.00
AMAROSE, ANTHONY P.	20-13-103-009-0000	05 HAIRSTON	50.00
ANDERSON, JOAN A	20-14-205-035-0000	05 HAIRSTON	50.00
ANDERSON, KARL S.	14-28-200-003-1100	44 TUNNEY	50.00
ANDREWS, DAVID H	14-21-312-045-1060	44 TUNNEY	50.00
ANDREWS, JUDITH A.	14-28-206-005-1326	44 TUNNEY	50.00
ANG, FACITA Y.	13-02-419-023-0000	39 LAURINO	50.00
ANGAROLA, PETER T	13-05-212-025-0000	39 LAURINO	50.00
ANIXTER, JANET	17-04-218-051-1028	02 HOPKINS	50.00
ANIXTER, MURIEL B.	17-03-208-002-0000	02 HOPKINS	50.00
ANTONIADIS, ANTHONY	13-12-219-061-1017	40 O'CONNOR	50.00
APPEL, DAVID	20-12-114-052-1026	05 HAIRSTON	50.00
ARELLANO, GLORIA B	13-12-227-053-1002	40 O'CONNOR	50.00
ARELLANO, JESSE	13-03-403-031-0000	39 LAURINO	50.00
ARMSTRONG, CLAIRE	17-03-222-015-0000	02 HOPKINS	50.00
ARMSTRONG, GENE O	20-11-213-035-1004	04 BURNS	50.00
ARMSTRONG, SUSAN H	14-21-314-050-1009	44 TUNNEY	50.00
ARONSON, BERYL	14-28-200-004-1184	44 TUNNEY	50.00
ASH, ROLLA	17-04-424-051-1259	02 HOPKINS	50.00
ATKINS, JOY S.	20-11-206-058-0000	04 BURNS	50.00
ATWOOD, DIANA	14-28-202-017-1024	44 TUNNEY	50.00
AUGUSTINY, PATRICIA	11-30-322-038-1032	49 MOORE	50.00
AUSTIN, CAROLINE	25-11-300-017-0000	08 HARRIS	50.00
AUSTIN, JUANITA	25-11-300-017-0000	08 HARRIS	50.00
AVILA, PAMELA A	14-20-312-016-0000	44 TUNNEY	50.00
AZARCON, ELVIRA FE G	17-15-307-036-1128	02 HOPKINS	50.00
BACALZO, BEATRICE	17-03-200-080-1009	02 HOPKINS	50.00
BACON, LOUSIE M.	20-11-206-058-0000	04 BURNS	50.00

COMMITTEE ON FINANCE
SMALL CLAIMS, CITY OF CHICAGO
SEWER REBATE JOURNAL

NAME	PIN NUMBER	ALDERMAN	AMOUNT
BAER, JOAN	17-04-208-031-1067	02 HOPKINS	50.00
BAILEY, SHELIA	20-25-207-050-1002	05 HAIRSTON	50.00
BAJAJ, RITA	10-32-402-038-1004	49 MOORE	50.00
BAKER, HELEN E.	14-28-203-027-1019	44 TUNNEY	50.00
BAKER, JOSEPH J	14-21-314-048-1048	44 TUNNEY	50.00
BAKER, RITA CORLEY	14-28-202-017-1095	44 TUNNEY	50.00
BALL, CARRIE L	20-14-202-076-1483	05 HAIRSTON	50.00
BALL, SUSANN C	14-28-105-072-1058	44 TUNNEY	50.00
BALLENTINE, RELEATHA	20-34-413-024-0000	06 SAWYER	50.00
BALOG, JAMES T.	17-04-210-031-1088	02 HOPKINS	50.00
BALTHAZAR, DON J.	20-13-102-029-1283	05 HAIRSTON	50.00
BALTHUS, NANCY C	17-04-207-087-1181	02 HOPKINS	50.00
BAN, MICHAEL P.	14-28-105-072-1016	44 TUNNEY	50.00
BANKS, BARBARA	20-11-206-058-0000	04 BURNS	50.00
BANIA, HELEN S.	14-06-119-010-1024	40 O'CONNOR	50.00
BARBARO, CATHERINE A	17-04-441-024-1178	02 HOPKINS	50.00
BARBIERI, MARIO	13-19-431-034-1080	36 VILLEGAS	50.00
BARGER, PATRICIA H	17-16-423-002-1003	02 HOPKINS	50.00
BARKER, LULA M.	20-11-329-001-0000	05 HAIRSTON	50.00
BARKER, WALTER L.	14-28-204-009-1021	44 TUNNEY	50.00
BARNETT, HAROLD C	14-28-200-003-1139	44 TUNNEY	50.00
BARON, MAX	14-06-213-014-0000	40 O'CONNOR	50.00
BARR, ELAINE	13-03-403-062-0000	39 LAURINO	50.00
BARTELT, JOANNE I	17-10-200-065-1168	02 HOPKINS	50.00
BASHIR, ELENA L	20-14-223-032-0000	05 HAIRSTON	50.00
BATTE, RUBY L.	20-11-307-013-1001	05 HAIRSTON	50.00
BATTEN, ROLAND D.	14-28-206-005-1355	44 TUNNEY	50.00
BATTLE, ALMA L.	25-11-300-017-0000	08 HARRIS	50.00
BAUGHMAN, JAMES P	17-03-201-055-0000	02 HOPKINS	50.00
BAYENDERIAN, VSKEN	13-12-114-058-1001	40 O'CONNOR	50.00
BECKER, MICHAEL A	17-03-221-004-0000	02 HOPKINS	50.00
BECKMAN, GARY P	17-03-227-020-1013	02 HOPKINS	50.00
BEECHEN, MORRIS	17-03-222-023-1116	02 HOPKINS	50.00
BEISER, ELIZABETH R	17-03-214-014-1171	02 HOPKINS	50.00
BELLOWS, DEBORAH	14-28-206-005-1123	44 TUNNEY	50.00
BENDER, SHERRELL	14-21-314-048-1142	44 TUNNEY	50.00
BENDITZSON, DAVID J.	17-03-222-023-1386	02 HOPKINS	50.00
BENSON, MARJORIE	20-11-212-122-1006	04 BURNS	50.00
BERCHEM, JOHN	17-04-209-043-1247	02 HOPKINS	50.00
BERCHEM, NANCY L	17-04-209-043-1219	02 HOPKINS	50.00
BERG, LINDA	14-21-307-052-1170	44 TUNNEY	50.00
BERGER M.D., MARK D.	17-03-201-066-1076	02 HOPKINS	50.00
BERGER, JOAN I	17-03-214-014-1085	02 HOPKINS	50.00
BERGT, AUDREY H	13-02-300-009-1008	39 LAURINO	50.00
BERMAN, NANCY	17-03-222-015-0000	02 HOPKINS	50.00
BERNDT, BARBARA ANN	13-10-200-026-1055	39 LAURINO	50.00
BERNSTEIN, JOYCE M.	14-28-207-004-1412	44 TUNNEY	50.00
BERRY, EUGENIA E.	25-11-300-020-0000	08 HARRIS	50.00
BESKIN, SYRIL S.	17-04-211-033-1071	02 HOPKINS	50.00
BETHEL, GERALDINE F	20-24-419-018-1018	05 HAIRSTON	50.00
BINS, GLORIA A.	20-11-206-058-0000	04 BURNS	50.00

COMMITTEE ON FINANCE
SMALL CLAIMS, CITY OF CHICAGO
SEWER REBATE JOURNAL

NAME	PIN NUMBER	ALDERMAN	AMOUNT
BIRNDORF, CECILE L	17-03-214-014-1183	02 HOPKINS	50.00
BITTON, DENISE	14-28-200-003-1122	44 TUNNEY	50.00
BLACK, BARBARA A.	20-11-212-132-1002	04 BURNS	50.00
BLAHUT, MICHAEL J	14-28-200-004-1058	44 TUNNEY	50.00
BLANKENSHIP, LLOYD V.	14-28-105-076-1002	44 TUNNEY	50.00
BLAS, PACITA P.	14-28-204-010-1080	44 TUNNEY	50.00
BLOCKER, CAROL M.	17-34-225-003-1175	04 BURNS	50.00
BLUME, JOHN F	17-04-207-086-1148	02 HOPKINS	50.00
BLUMENTHAL, FRIMA H.	17-03-214-014-1034	02 HOPKINS	50.00
BOBA, BARBARA	13-03-403-065-0000	39 LAURINO	50.00
BOCEK, EDYTHE A	13-02-300-006-1016	39 LAURINO	50.00
BOGAARD, CARL	11-30-322-038-1034	49 MOORE	50.00
BOLAN, K CHLOE	14-28-201-015-1204	44 TUNNEY	50.00
BOLIARIS, JR., DANIEL F.	14-28-103-055-1038	44 TUNNEY	50.00
BONGIORNO, JOANN K.	14-21-307-047-1100	44 TUNNEY	50.00
BOO, MAUREEN	20-12-114-054-1008	05 HAIRSTON	50.00
BOOKIE, LILLIAN L	13-02-300-009-1038	39 LAURINO	50.00
BORZAK, DONALD	14-28-206-005-1154	44 TUNNEY	50.00
BOURNE, KENNETH	14-28-200-004-1141	44 TUNNEY	50.00
BOWERS, RAYMOND E	20-34-413-024-0000	06 SAWYER	50.00
BOWIE, CYNTHIA	20-35-424-053-0000	08 HARRIS	50.00
BOYNE, JOANNE	14-21-312-045-1043	44 TUNNEY	50.00
BOZICH, LENORE A	17-03-201-076-1012	02 HOPKINS	50.00
BRADFORD, JEAN	20-35-313-022-1019	08 HARRIS	50.00
BRADLEY, ELAINE	14-06-213-014-0000	40 O'CONNOR	50.00
BRANCH, OLIVE A.	14-28-200-003-1007	44 TUNNEY	50.00
BRANTLEY, VERNA L.	20-34-413-024-0000	06 SAWYER	50.00
BRASHERS, MARY	20-12-100-003-1190	04 BURNS	50.00
BRAIN, CELIA	13-11-201-048-1002	39 LAURINO	50.00
BRAZIL, ROBERT	20-12-108-038-1014	04 BURNS	50.00
BRENDEL, BONNIE A	20-13-101-222-1001	05 HAIRSTON	50.00
BRENNAN, WILLIAM E	13-10-200-026-1145	39 LAURINO	50.00
BRENT, BEVERLY A	20-12-108-039-1088	05 HAIRSTON	50.00
BRESLOW, JULIAN W	17-03-222-023-1390	02 HOPKINS	50.00
BREWER, RICHARD H	14-21-314-048-1225	44 TUNNEY	50.00
BREYER, ROSE ANN	14-21-314-053-1102	44 TUNNEY	50.00
BRODAY, ALBERT J	14-28-206-005-1187	44 TUNNEY	50.00
BROMS, ANITA M.	20-12-100-003-1526	04 BURNS	50.00
BROOKS, BEULAH R	20-11-212-136-1004	04 BURNS	50.00
BROOKS, CHARLES	17-03-228-033-4099	02 HOPKINS	50.00
BROWN CHILDS, JOSIE	20-24-419-018-1004	05 HAIRSTON	50.00
BROWN, HARVEY M	14-28-207-004-1557	44 TUNNEY	50.00
BROWN, LORETTA F.	20-12-100-003-1056	04 BURNS	50.00
BROWN, NATHANIEL F	20-35-314-050-0000	08 HARRIS	50.00
BROWN, RICHARD H	17-03-222-015-0000	42 REILLY	50.00
BROWN, ROBERT	20-14-202-076-1069	05 HAIRSTON	50.00
BROWNSTEIN, CAROL	17-04-218-048-1067	02 HOPKINS	50.00
BROWNSTEIN, WILLIAM R.	13-12-119-055-1004	40 O'CONNOR	50.00
BRUFFEE, BYRON A.	14-28-207-004-1440	44 TUNNEY	50.00
BRYANT, ROBERT	20-34-413-024-0000	02 HOPKINS	50.00
BUCHANAN, SANDRA L	14-28-202-018-1033	44 TUNNEY	50.00

COMMITTEE ON FINANCE
SMALL CLAIMS, CITY OF CHICAGO
SEWER REBATE JOURNAL

NAME	PIN NUMBER	ALDERMAN	AMOUNT
BUCHBINDER, HENRY M	17-03-208-005-0000	02 HOPKINS	50.00
BUCKINGHAM, ANNIE L	20-21-426-046-0000	06 SAWYER	50.00
BUCKLAND, WILLIAM C	17-03-214-014-1166	02 HOPKINS	50.00
BUGG, ALBERT	20-23-125-005-0000	05 HAIRSTON	50.00
BUICK, CARRIE	25-11-300-020-0000	08 HARRIS	50.00
BUIKEMA, LAVERNE W.	14-28-206-005-1337	44 TUNNEY	50.00
BULANDA, MARY ANN	17-10-200-065-1085	02 HOPKINS	50.00
BULLOCK, BERTHA M.	20-11-206-058-0000	04 BURNS	50.00
BURKE, MARYELLEN P	17-03-201-063-0000	02 HOPKINS	50.00
BURKE, MARYELLEN P	17-03-201-063-0000	02 HOPKINS	50.00
BURKE, PAUL J.	14-28-202-017-1018	44 TUNNEY	50.00
BURKS, MARY P.	20-13-103-009-0000	05 HAIRSTON	50.00
BURNHAM, GAIL W	17-04-424-051-1252	02 HOPKINS	50.00
BUSKE, CAROL	17-04-209-043-1069	02 HOPKINS	50.00
BUTLER, LAVERNE	20-34-413-024-0000	06 SAWYER	50.00
BYKOWSKI, ROSALIE V	13-02-300-009-1003	39 LAURINO	50.00
BYRD, JOHN F	17-03-214-014-1026	02 HOPKINS	50.00
CAIN, TYRONE	14-28-114-056-1054	44 TUNNEY	50.00
CALHOUN, LYNDA L	20-34-413-024-0000	06 SAWYER	50.00
CAMINO, JAMES H	17-03-208-021-1116	02 HOPKINS	50.00
CAMP, RAY H	14-21-312-045-1058	44 TUNNEY	50.00
CAMPBELL, VICTORIA B	20-11-206-027-0000	04 BURNS	50.00
CANADY, LEWIS P.	20-34-413-024-0000	06 SAWYER	50.00
CAPLAN, HERBERT L	14-21-310-055-1057	44 TUNNEY	50.00
CAPOBIANCO, JOSEPH	13-31-115-024-1018	36 VILLEGAS	50.00
CAPPAERT, ROBERT	17-04-209-043-1090	02 HOPKINS	50.00
CAREY, JOAN T.	17-10-200-065-1241	02 HOPKINS	50.00
CARINGTON, MARGUERITE	17-03-200-058-0000	02 HOPKINS	50.00
CARLEY, JANE	14-21-310-055-1059	44 TUNNEY	50.00
CARLSON, DIETRICH G.	11-32-109-011-0000	49 MOORE	50.00
CARLSON, HERBERT L.	13-12-317-018-1006	40 O'CONNOR	50.00
CARLSON, KATHLEEN	14-28-207-004-1071	44 TUNNEY	50.00
CARLSON, LOIS A	13-10-200-026-1051	39 LAURINO	50.00
CARLSON, RICHARD J	17-03-222-023-1324	02 HOPKINS	50.00
CARONE, GERALDINE	13-05-123-040-1014	39 LAURINO	50.00
CARPENTER, FAIRBANK	17-03-227-024-1011	02 HOPKINS	50.00
CARPENTER, ROBERT	25-11-419-016-0000	08 HARRIS	50.00
CARROLL, GLORIA	20-11-206-058-0000	04 BURNS	50.00
CARTER, BARBARA A.	20-12-100-003-1608	04 BURNS	50.00
CASTILLO, RAMONA	14-21-307-057-1132	44 TUNNEY	50.00
CECCOTTI, CARLO	17-15-307-036-1219	02 HOPKINS	50.00
CECHNER, ROBERT A.	17-03-227-018-1075	02 HOPKINS	50.00
CEJTIN, MARIA T.	14-28-202-018-1087	44 TUNNEY	50.00
CERNOK, LILLIAN M.	17-03-200-063-1003	02 HOPKINS	50.00
CHAMPION, BARBARA	17-03-227-020-1053	02 HOPKINS	50.00
CHANDLER, MATTIE	13-33-306-012-0000	37 MITTS	50.00
CHANEY, ETHELWYN S	20-12-100-003-1447	04 BURNS	50.00
CHARNOTA, MARIA	13-19-431-034-1007	36 VILLEGAS	50.00
CHERCHI, JUDY	20-14-210-005-0000	05 HAIRSTON	50.00
CHESTER, DOROTHY A	20-34-413-024-0000	06 SAWYER	50.00
CHIRBAN, STEVE	17-04-209-043-1211	02 HOPKINS	50.00

COMMITTEE ON FINANCE
SMALL CLAIMS, CITY OF CHICAGO
SEWER REBATE JOURNAL

NAME	PIN NUMBER	ALDERMAN	AMOUNT
CHISM, PEARLIE M.	20-34-413-024-0000	06 SAWYER	50.00
CHUKERMAN, IRWIN E.	14-28-207-004-1609	44 TUNNEY	50.00
CHUNG, HUNG THU	14-06-213-014-0000	40 O'CONNOR	50.00
CIGAN, ROSALIND M.	14-28-207-004-1566	44 TUNNEY	50.00
CIURA, VICTOR M	13-10-200-026-1104	39 LAURINO	50.00
CLARK, SARA L	20-34-413-024-0000	06 SAWYER	50.00
CLAY JR, LEO R	17-04-424-051-1518	02 HOPKINS	50.00
CLEVS, ARNOLD	14-28-206-005-1288	44 TUNNEY	50.00
CLINTON, EDWARD X.	17-03-208-021-1104	02 HOPKINS	50.00
CO, GRACE	14-06-213-014-0000	40 O'CONNOR	50.00
COAN, RICHARD M.	17-15-307-036-1212	02 HOPKINS	50.00
COATES, MARGARET A	14-21-314-048-1227	44 TUNNEY	50.00
COEN, ROBERT M.	17-03-201-066-1002	02 HOPKINS	50.00
COGGS, ROBERIA	25-11-300-017-0000	08 HARRIS	50.00
COHEN, IRIS	17-03-222-015-0000	02 HOPKINS	50.00
COHN, CARL M.	20-12-113-046-1006	05 HAIRSTON	50.00
COLEMAN, ARNOLD	14-28-105-072-1001	44 TUNNEY	50.00
COLEMAN, JEAN	17-04-207-086-1307	02 HOPKINS	50.00
COLFORD, DOLORES C.	25-11-300-018-0000	08 HARRIS	50.00
COLLINS, CLAUDETTE M	17-03-215-013-1331	02 HOPKINS	50.00
COLLINS, HATTIE	13-33-305-010-0000	37 MITTS	50.00
COLLINS, LOUISE M.	20-34-413-024-0000	06 SAWYER	50.00
COLLINS, MARGARET M.	13-02-300-008-1002	39 LAURINO	50.00
COLLINS, MARGO W.	25-10-300-018-0000	08 HARRIS	50.00
COLLINSON, HENRY D.	14-28-206-005-1297	44 TUNNEY	50.00
CONNER, BERRY	17-04-209-043-1215	02 HOPKINS	50.00
CONRAD, PHILLIP W	14-06-213-014-0000	40 O'CONNOR	50.00
CONTI, RICHARD N	17-04-441-024-1289	02 HOPKINS	50.00
CONWAY, CAROL J	13-10-200-026-1133	39 LAURINO	50.00
CONWAY, RICHARD	14-33-423-048-1275	02 HOPKINS	50.00
COOK, JUDITH L.	17-03-201-055-0000	02 HOPKINS	50.00
COOK, MERCER	20-13-102-029-1056	05 HAIRSTON	50.00
COOPER, CECIL	13-10-200-026-1083	39 LAURINO	50.00
COOPER, SHELDON	14-28-105-072-1027	44 TUNNEY	50.00
CORBISIERO, CARMINE	17-03-222-023-1351	02 HOPKINS	50.00
CORDELL, HERMA	14-21-314-048-1080	44 TUNNEY	50.00
CORREA DA SILVA, GABRIELE B.	20-12-102-007-1045	05 HAIRSTON	50.00
COTY, DAVID	14-28-206-005-1170	44 TUNNEY	50.00
COWEN, SANDRA E	17-04-222-062-1050	02 HOPKINS	50.00
COX-BROWNING, THEONITA	17-34-225-003-1100	04 BURNS	50.00
CRAIG, ELLEN C.	14-28-203-027-1102	44 TUNNEY	50.00
CRANDUS, NORMAN	14-28-200-004-1108	44 TUNNEY	50.00
CRAYTON, EVELYN	20-12-100-003-1293	04 BURNS	50.00
CROCKETT, EVELYN	20-12-108-039-1111	05 HAIRSTON	50.00
CROW, JOAN R.	14-21-314-053-1195	44 TUNNEY	50.00
CULOTTA, GLORIA	17-10-200-065-1321	02 HOPKINS	50.00
CUNNINGHAM, ALMYRILE T.	20-12-100-003-1047	04 BURNS	50.00
CURLETTE, ANNA	17-03-220-020-1295	02 HOPKINS	50.00
CURRY, JULIA	20-11-206-058-0000	04 BURNS	50.00
CURRY, SARAH L.	20-11-319-036-1004	05 HAIRSTON	50.00
CURRY, VINSON K	20-26-221-028-0000	08 HARRIS	50.00

COMMITTEE ON FINANCE
SMALL CLAIMS, CITY OF CHICAGO
SEWER REBATE JOURNAL

NAME	PIN NUMBER	ALDERMAN	AMOUNT
CURTIS, MATTIE	20-11-400-019-1003	04 BURNS	50.00
DANDO, DONALD	17-04-424-051-1098	02 HOPKINS	50.00
DANIELS, PATRICIA O	14-28-206-005-1244	44 TUNNEY	50.00
DASKAL, ROBERT H	17-04-441-024-1060	02 HOPKINS	50.00
DAUGHERTY, ROBERT A	17-04-222-062-1180	02 HOPKINS	50.00
DAUGIRDAS, GEORGE S.	14-21-314-048-1713	44 TUNNEY	50.00
DAVIS, ELOIS	20-34-413-024-0000	06 SAWYER	50.00
DAWSON, KATHLEEN	14-06-213-014-0000	40 O'CONNOR	50.00
DAY, DOROTHY M.	20-21-426-046-0000	06 SAWYER	50.00
DE LA PENNA, RITA A.	17-04-222-062-1011	02 HOPKINS	50.00
DE STEFANO, VIRGINIA A.	14-28-204-009-1007	44 TUNNEY	50.00
DEBUSMANN, RALPH W	13-10-200-026-1115	39 LAURINO	50.00
DEEGAN, AILEEN R.	17-04-216-064-1351	02 HOPKINS	50.00
DEEN, YOLANDA	17-03-227-020-1012	02 HOPKINS	50.00
DELK, JENEVIEVE	14-28-200-004-1102	44 TUNNEY	50.00
DEMAR, EDITH F.	17-03-201-066-1048	02 HOPKINS	50.00
DENI, EDDYE L	20-34-413-024-0000	06 SAWYER	50.00
DENTON, HOWARD L.	20-12-108-039-1118	05 HAIRSTON	50.00
DEPA, ZOFIA	13-30-204-050-1005	36 VILLEGAS	50.00
DETTERT, ROSELLYN R.	13-15-411-029-1013	39 LAURINO	50.00
DEWOSKIN, WILLIAM	17-03-204-064-1130	02 HOPKINS	50.00
DICKSON, BEITY	20-14-202-076-1410	05 HAIRSTON	50.00
DILLON, ELOISE	14-06-409-073-1003	40 O'CONNOR	50.00
DILORRENZO, GLORIA	17-04-207-086-1338	02 HOPKINS	50.00
DIMA, ANTHONY	14-28-103-055-1026	44 TUNNEY	50.00
DISTEFANO, ELLEN	17-04-222-062-1041	02 HOPKINS	50.00
DIXON, POLLY V	17-04-207-086-1136	02 HOPKINS	50.00
DOERR, JULYNN A	13-26-118-039-0000	30 REBOYRAS	50.00
DOLAN, MAUREEN	13-26-118-039-0000	30 REBOYRAS	50.00
DORNSEIF, GEORGE G	13-10-200-026-1096	39 LAURINO	50.00
DORTCH, SAMMIE	20-12-108-038-1015	05 HAIRSTON	50.00
DOUGLAS, JEAN M	20-34-413-024-0000	06 SAWYER	50.00
DOUGLAS, JUANITA	20-34-413-024-0000	06 SAWYER	50.00
DOW, BARBARA J.	17-03-220-020-1597	02 HOPKINS	50.00
DOWD, MARY K	17-16-423-002-1094	02 HOPKINS	50.00
DOWDY, CORESSA	25-11-300-017-0000	08 HARRIS	50.00
DOWNY, ROBERT E.	17-04-424-051-1545	02 HOPKINS	50.00
DREISKE, JOHN	17-15-304-052-1171	02 HOPKINS	50.00
DRELL, CHARLOTTE	17-03-227-022-1098	02 HOPKINS	50.00
DUKES, ARNITA	20-14-202-076-1329	05 HAIRSTON	50.00
DUMAS, ALEXANDER J.	14-28-200-003-1165	44 TUNNEY	50.00
DUMBLETON, SUSANNE M	17-03-221-004-0000	02 HOPKINS	50.00
DUNGAN, ALICE E	13-15-418-027-1029	39 LAURINO	50.00
DUNGAN, MARILYN H.	14-28-202-018-1034	44 TUNNEY	50.00
DUNGAN, THERESE A	13-12-231-051-1004	40 O'CONNOR	50.00
DUNGY, LEOLA S.	20-11-206-028-0000	04 BURNS	50.00
DUNIGAN, MALINDA	17-16-419-004-1078	02 HOPKINS	50.00
DUNLOP, ERMA J.	20-11-206-058-0000	04 BURNS	50.00
DUNN, DORIS JEAN	20-34-413-024-0000	06 SAWYER	50.00
DUNNE, MICHAEL S	20-12-102-008-1049	05 HAIRSTON	50.00
DUNNE, SYLVIA D	17-03-214-014-1100	02 HOPKINS	50.00

COMMITTEE ON FINANCE
SMALL CLAIMS, CITY OF CHICAGO
SEWER REBATE JOURNAL

NAME	PIN NUMBER	ALDERMAN	AMOUNT
DUPLAIN, MARY	20-11-413-024-1006	05 HAIRSTON	50.00
DUPLESYS, VENO	17-03-220-020-1451	02 HOPKINS	50.00
DURANTE, DIANE	20-12-106-005-0000	05 HAIRSTON	50.00
DVORE, IRENE S.	14-28-202-017-1071	44 TUNNEY	50.00
DVORKINA, RAISA	17-10-200-065-1065	02 HOPKINS	50.00
DWYER, HENRY	13-10-420-007-0000	39 LAURINO	50.00
EAGLE, WARREN E.	17-04-424-051-1413	02 HOPKINS	50.00
EASTLINE, RICHARD	14-28-202-016-1062	44 TUNNEY	50.00
EATON, DONNA M.	17-03-222-015-0000	02 HOPKINS	50.00
EDIDIN, JUDSON H.	14-28-206-005-1372	44 TUNNEY	50.00
EDINGTON, EDITH B.	20-34-207-012-0000	06 SAWYER	50.00
EDLIS, STEFAN T.	17-03-220-020-1141	02 HOPKINS	50.00
EDWARDS, LESLIE	14-33-423-048-1224	02 HOPKINS	50.00
EDWARDS, SUZANNE M.	13-23-113-030-1002	39 LAURINO	50.00
EHRlich, ALLEN	17-04-424-051-1376	02 HOPKINS	50.00
EICHENOLD, KENNETH G	17-03-204-064-1036	02 HOPKINS	50.00
EISENBERG, KARL S.	17-03-214-017-1007	02 HOPKINS	50.00
EISENBERG, LEONARD J.	14-28-202-018-1039	44 TUNNEY	50.00
ELDEN, SYLVIA D.	14-21-307-047-1001	44 TUNNEY	50.00
ELDRIDGE, LYNN R.	14-28-207-004-1391	44 TUNNEY	50.00
ELLIS, JOAN E.	20-11-413-017-1006	05 HAIRSTON	50.00
ELLIS, JULIA A	20-11-206-058-0000	04 BURNS	50.00
ELMES, JAMES P	17-03-220-020-1394	02 HOPKINS	50.00
ENG-MAGAN, INGRID B	13-10-200-026-1114	39 LAURINO	50.00
ENGEL, LILLIAN R	14-21-314-048-1243	44 TUNNEY	50.00
ERRIQUEZ, JO ANN	14-21-314-048-1093	44 TUNNEY	50.00
ERVIN, MEL	20-11-206-058-0000	04 BURNS	50.00
ESBITT, MILTON	17-04-216-064-1038	02 HOPKINS	50.00
ESKO, IRWIN W.	17-04-208-029-1032	02 HOPKINS	50.00
EVANS, JANIE	20-34-413-024-0000	06 SAWYER	50.00
EVERETT, PATRICIA M.	14-21-312-044-1022	44 TUNNEY	50.00
EWALD, RICHARD P	14-28-206-005-1028	44 TUNNEY	50.00
FANIL, M.ROBERT	17-03-222-015-0000	02 HOPKINS	50.00
FARRIS, DORIS A.	14-28-202-017-1030	44 TUNNEY	50.00
FARSWANG, LALITA	17-16-419-004-1085	02 HOPKINS	50.00
FEDORONKO, CONSTANCE M	14-33-422-068-1075	02 HOPKINS	50.00
FEHLMAN, ELIZABETH	17-04-207-086-1546	02 HOPKINS	50.00
FEITLER, JOAN	17-03-208-002-0000	02 HOPKINS	50.00
FELDMAN, JUDITH A	17-03-222-023-1186	02 HOPKINS	50.00
FELICIANO, MARIA	11-30-322-038-1023	49 MOORE	50.00
FENG, TAHSTUNG	14-06-213-014-0000	40 O'CONNOR	50.00
FENNELLY, ROSE	14-28-201-015-1147	44 TUNNEY	50.00
FERRIS, MARY C.	17-04-207-086-1196	02 HOPKINS	50.00
FILLIPKOWSKI, JOHN M.	14-21-307-047-1065	44 TUNNEY	50.00
FILLURIN, ELLEN J	14-21-310-055-1074	44 TUNNEY	50.00
FINDLEY, BARBARA J.	20-12-100-003-1233	04 BURNS	50.00
FINERMAN, ALICE F.	14-28-207-004-1160	44 TUNNEY	50.00
FINLEY, LOUISE V.	20-11-105-013-0000	04 BURNS	50.00
FIORAVANTI, JOSEPHINE	14-28-103-055-1042	44 TUNNEY	50.00
FISCHBACH, CHARLES P.	17-04-412-028-1168	02 HOPKINS	50.00
FISCHEL, MARILYN	14-28-206-005-1108	44 TUNNEY	50.00

COMMITTEE ON FINANCE
SMALL CLAIMS, CITY OF CHICAGO
SEWER REBATE JOURNAL

NAME	PIN NUMBER	ALDERMAN	AMOUNT
FISCHER, MARILYN L.	11-32-202-020-1022	49 MOORE	50.00
FISH, NORMA T.	13-02-300-005-1016	39 LAURINO	50.00
FISHER, KATHLEEN	14-28-200-004-1032	44 TUNNEY	50.00
FTTZGERALD, TERESA M	13-10-200-021-1048	39 LAURINO	50.00
FLESZAR, YOLANDA	13-10-200-026-1121	39 LAURINO	50.00
FLODIN, WILLIAM L.	17-03-201-068-1036	02 HOPKINS	50.00
FLORY, GRETA	17-03-201-069-1061	02 HOPKINS	50.00
FLOYD, DORIS F.	20-24-322-020-1003	05 HAIRSTON	50.00
FLYNN, BARBARA J	14-21-314-048-1273	44 TUNNEY	50.00
FOGARTY, JOAN	17-04-207-086-1316	02 HOPKINS	50.00
FOLEY, BRIAN	17-03-201-063-0000	02 HOPKINS	50.00
FOLEY, KATHLEEN	14-28-203-027-1083	44 TUNNEY	50.00
FOLEY, NORINE B.	14-28-201-015-1103	44 TUNNEY	50.00
FORNEY, CAROL A	17-03-222-025-1134	02 HOPKINS	50.00
FOSCO, PAUL	17-03-222-023-1382	02 HOPKINS	50.00
FOYMAN, EILEEN N	11-30-424-040-1004	49 MOORE	50.00
FRANK, ARTHUR L	17-04-208-029-1041	02 HOPKINS	50.00
FRANK, CYNTHIA	17-04-207-087-1456	02 HOPKINS	50.00
FRANK, NANCY C.	20-12-108-039-1138	05 HAIRSTON	50.00
FRAZIER, EDDIE	20-34-106-062-0000	06 SAWYER	50.00
FREED, HOWARD J.	14-20-200-003-1143	44 TUNNEY	50.00
FREEDMAN, DOROTHY R.	20-14-112-002-0000	05 HAIRSTON	50.00
FREEMAN, SUSAN T.	20-13-102-029-1026	05 HAIRSTON	50.00
FRENCH, TERRY	17-03-220-020-1172	02 HOPKINS	50.00
FRENZEL, RICHARD M	14-21-312-045-1025	44 TUNNEY	50.00
FRIEDLOB, KATE	14-28-105-074-1003	44 TUNNEY	50.00
FUHRMAN, JEAN F.	20-12-100-003-1163	04 BURNS	50.00
FULLER, ASTRID M	20-12-114-042-1001	05 HAIRSTON	50.00
FULLER, GLADYS O.	20-14-202-076-1190	05 HAIRSTON	50.00
FULMER, FREDERIC E.	17-10-200-068-1180	02 HOPKINS	50.00
GABELICK, PATRICIA D	14-28-200-004-1129	44 TUNNEY	50.00
GABELNICK, HELENE S	17-15-307-036-1235	02 HOPKINS	50.00
GALAN, JEAN	11-32-327-031-1002	49 MOORE	50.00
GALLO, MICHAEL	17-03-201-063-0000	02 HOPKINS	50.00
GANT, OZELLA J	20-11-206-058-0000	04 BURNS	50.00
GARDNER, TRUDY A.	11-32-312-019-1002	49 MOORE	50.00
GARMONY, KATHERINE	20-11-206-058-0000	04 BURNS	50.00
GARNER, JUNE E	20-34-413-024-0000	06 SAWYER	50.00
GARITH, FRIEDA	20-11-206-058-0000	04 BURNS	50.00
GARVEY, ANN M.	17-03-222-015-0000	02 HOPKINS	50.00
GASTON, MANUEL	20-34-216-041-1013	06 SAWYER	50.00
GEETER, OLIVIA	20-11-206-058-0000	04 BURNS	50.00
GEOCARIS, OLGA	17-03-214-014-1124	02 HOPKINS	50.00
GERDES, NEIL	20-12-106-005-0000	05 HAIRSTON	50.00
GERNER, RICHARD J.	13-31-115-024-1026	36 VILLEGAS	50.00
GERRANS, MARION E.	17-04-210-027-1025	02 HOPKINS	50.00
GETHNER, SONIA G.	17-03-201-076-1048	02 HOPKINS	50.00
GIERKE, SANDRA J.	13-02-300-009-1037	39 LAURINO	50.00
GILBERT, LILLIE	25-11-300-036-0000	08 HARRIS	50.00
GILL, MARGARET L	20-34-413-024-0000	06 SAWYER	50.00
GILMAN, SHELDON D	17-04-208-029-1008	02 HOPKINS	50.00

COMMITTEE ON FINANCE
SMALL CLAIMS, CITY OF CHICAGO
SEWER REBATE JOURNAL

NAME	PIN NUMBER	ALDERMAN	AMOUNT
GILMOUR, MARY JOAN	14-28-200-003-1109	44 TUNNEY	50.00
GIN, JAYNE	17-15-307-036-1124	02 HOPKINS	50.00
GINTAUTAS, AMELIA R.	14-28-201-015-1179	44 TUNNEY	50.00
GITTLER, MARVIN	20-12-113-046-1001	05 HAIRSTON	50.00
GIVENS, VERNICE & CAMILLE	20-12-100-003-1064	04 BURNS	50.00
GLASER, ESTHER H.	14-28-200-004-1036	44 TUNNEY	50.00
GLASS, BARBARA	17-04-211-034-1074	02 HOPKINS	50.00
GLICK, MARVIN H.	17-03-208-021-1035	02 HOPKINS	50.00
GLICKMAN, DIANE	14-23-423-048-1205	43 SMITH	50.00
GLICKMAN, PAUL B.	17-03-208-021-1045	02 HOPKINS	50.00
GLOVER, SANDRA	16-04-323-037-0000	37 MITTS	50.00
GODDEN, JACKI J	17-04-207-086-1422	02 HOPKINS	50.00
GOLD, EVELYN B	20-14-202-076-1523	05 HAIRSTON	50.00
GOLD, GAIL	17-03-214-014-1081	02 HOPKINS	50.00
GOLD, LINDA	17-03-222-015-0000	02 HOPKINS	50.00
GOLDBERG, ANNE	13-10-200-026-1085	39 LAURINO	50.00
GOLDBERG, CYNTHIA E.	14-26-200-003-1021	44 TUNNEY	50.00
GOLDBERG, MIMI L.	17-04-222-062-1312	02 HOPKINS	50.00
GOLDEN, CARYL S	14-28-200-004-1033	44 TUNNEY	50.00
GOLDISH, MARC D	17-03-208-022-1023	02 HOPKINS	50.00
GOLDMAN, EDITH P	17-15-307-036-1217	02 HOPKINS	50.00
GOLDSMITH, ADELE	17-03-204-064-1058	02 HOPKINS	50.00
GOMBINER, ARNOLD A.	14-28-105-072-1015	44 TUNNEY	50.00
GOOSBY, PATRICIA O	20-34-413-024-0000	06 SAWYER	50.00
GORDON, CLARENCE	20-34-413-024-0000	06 SAWYER	50.00
GORDON, HAROLD N.	17-03-222-023-1278	02 HOPKINS	50.00
GORDON, MADELINE B	17-03-214-014-1013	02 HOPKINS	50.00
GORKA, PATRICIA	17-04-424-051-0000	02 HOPKINS	50.00
GORNIK, IRENE	19-23-308-041-1004	18 CURTIS	50.00
GOULD HAYES, KATHLEEN J.	20-13-103-009-0000	05 HAIRSTON	50.00
GOULD, AUDREY	17-03-214-014-1010	02 HOPKINS	50.00
GRANT, JEAN M.	20-14-203-044-1008	05 HAIRSTON	50.00
GRANVILLE, CHARLES N., III	14-28-105-072-1003	44 TUNNEY	50.00
GRAUNKE, PATRICIA	17-03-222-015-0000	02 HOPKINS	50.00
GRAVEN, ANASTASIA	14-28-207-004-1136	44 TUNNEY	50.00
GRAY, LYNDIA	20-12-101-024-1032	05 HAIRSTON	50.00
GREABE, RAYMOND R.	17-03-208-021-1046	02 HOPKINS	50.00
GRECO, KATHLEEN	17-04-207-087-1031	02 HOPKINS	50.00
GREEN, EDWARD G.	17-04-208-031-1075	02 HOPKINS	50.00
GREEN, L.M.	20-34-413-024-0000	06 SAWYER	50.00
GREEN, PAUL	17-03-222-015-0000	02 HOPKINS	50.00
GREEN, ROSA L.	20-24-419-018-1005	05 HAIRSTON	50.00
GREGOR, MARGUERITE	14-28-204-010-1218	44 TUNNEY	50.00
GRIFFITH, RICHARD C	14-28-201-015-1126	44 TUNNEY	50.00
GRINBARG, THELMA	20-12-100-003-1719	04 BURNS	50.00
GRINDLE, GLORIA	17-16-419-004-1244	02 HOPKINS	50.00
GRINKER, ROY	17-03-221-004-0000	02 HOPKINS	50.00
GRUBE, GARRY	17-04-431-023-1003	02 HOPKINS	50.00
GRUNBERG, BERNARTH	17-04-450-043-1028	02 HOPKINS	50.00
GRYGORCEWICZ, MICHAEL	19-27-401-038-1070	18 CURTIS	50.00
GUGLIOTTA, GLORIA G	20-14-202-076-1013	05 HAIRSTON	50.00

COMMITTEE ON FINANCE
SMALL CLAIMS, CITY OF CHICAGO
SEWER REBATE JOURNAL

NAME	PIN NUMBER	ALDERMAN	AMOUNT
GUGLIUZZA, PHILLIP C.	13-02-300-009-1016	39 LAURINO	50.00
GULIS, HARRIET	17-03-222-015-0000	02 HOPKINS	50.00
GUMOLA, BEVERLY	11-30-322-038-1014	49 MOORE	50.00
GUO, QITI	20-12-106-005-0000	05 HAIRSTON	50.00
HAAS, SHIRLEY	14-28-206-005-1269	44 TUNNEY	50.00
HAGEMANN, JANET L	17-03-228-024-1080	02 HOPKINS	50.00
HAKMAN, JACK P.	17-03-201-068-1027	02 HOPKINS	50.00
HALE, WILLIE B.	16-13-212-035-0000	02 HOPKINS	50.00
HALL, BARBARA J.	20-14-200-035-1002	04 BURNS	50.00
HALL, THOMAS M	14-28-207-004-1350	44 TUNNEY	50.00
HALLISSEY, ELLEN C.	14-28-204-010-1111	44 TUNNEY	50.00
HALLIWELL MARGARET	17-16-423-002-1099	02 HOPKINS	50.00
HALPER, IRA S	17-03-222-023-1296	02 HOPKINS	50.00
HAMBRICK, ERNESTINE	17-03-201-076-1020	02 HOPKINS	50.00
HAMILTON, KATHERINE	20-21-426-046-0000	06 SAWYER	50.00
HAMMER, BARBARA A.	17-04-221-052-1100	02 HOPKINS	50.00
HAMMOND, RICHARD L	17-04-207-086-1180	02 HOPKINS	50.00
HAMPTON, JOAN B.	17-03-222-015-0000	02 HOPKINS	50.00
HANEY, CAROL J.	17-03-201-076-1018	02 HOPKINS	50.00
HANNEMA, PHILIP	17-04-209-043-1147	02 HOPKINS	50.00
HANSEN, ROBERT C.	14-28-201-015-1174	44 TUNNEY	50.00
HANSON, REUBEN	13-02-300-005-1017	39 LAURINO	50.00
HARALAMPOPOULOS, GEORGE	13-12-114-067-1001	40 O'CONNOR	50.00
HARDEN, MARLENE A	20-11-206-028-0000	04 BURNS	50.00
HARDERS, MARIANNE	17-04-216-064-1007	02 HOPKINS	50.00
HARPER, ROBERTA L.	14-28-202-017-1054	44 TUNNEY	50.00
HARRELL, BEATRICE	20-12-100-003-1240	04 BURNS	50.00
HARRIS, GENELL	17-16-419-004-1055	02 HOPKINS	50.00
HARRIS, JOAN W	17-03-208-005-0000	02 HOPKINS	50.00
HARRIS, KATHLEEN M	20-12-108-039-1042	05 HAIRSTON	50.00
HARRIS, MARGIE O.	20-11-206-058-0000	04 BURNS	50.00
HARRIS, MILLICENT C	20-12-100-003-1588	04 BURNS	50.00
HARRIS, SHARON K	17-03-204-064-1131	02 HOPKINS	50.00
HARRIS, SHIRLEY M.	20-11-206-058-0000	04 BURNS	50.00
HARTFIELD, LAVERIA	25-11-300-018-0000	08 HARRIS	50.00
HARTIGAN, LAWRENCE J.	17-16-423-002-1141	02 HOPKINS	50.00
HARTLEY, CAROL	20-12-111-024-1018	05 HAIRSTON	50.00
HARTZEN, SHERRY R.	14-06-212-006-0000	40 O'CONNOR	50.00
HATCHETT, SYDELL	20-34-413-024-0000	06 SAWYER	50.00
HAUSSNER, EVA H.	17-04-207-086-1528	02 HOPKINS	50.00
HAYWOOD, MARY E.	20-35-313-022-1013	08 HARRIS	50.00
HECHT, JOYCE E	14-28-200-004-1076	44 TUNNEY	50.00
HEIFETZ, JANET	17-16-423-002-1023	02 HOPKINS	50.00
HEIL, REGINA	17-03-222-023-1070	02 HOPKINS	50.00
HEIM, JAMES S	17-03-221-004-0000	02 HOPKINS	50.00
HEIMAN, ROBERT S.	17-04-208-029-1039	02 HOPKINS	50.00
HEINEMAN, STEVEN	17-03-204-064-1078	02 HOPKINS	50.00
HEKMATPANAH, JAVAD	20-12-104-002-0000	05 HAIRSTON	50.00
HELLER, DEENAH	13-03-403-145-0000	39 LAURINO	50.00
HELLER, JOSEPHINE S	17-03-214-014-1186	02 HOPKINS	50.00
HENDERSON, ANNIE	25-11-300-036-0000	08 HARRIS	50.00

COMMITTEE ON FINANCE
SMALL CLAIMS, CITY OF CHICAGO
SEWER REBATE JOURNAL

NAME	PIN NUMBER	ALDERMAN	AMOUNT
HENDERSON, RALPH E	17-04-207-087-1551	02 HOPKINS	50.00
HENRY WILLIAM J	17-03-227-024-1213	02 HOPKINS	50.00
HENRY, DOROTHY A.	14-28-201-015-1025	44 TUNNEY	50.00
HERBERT, JENNIE V.	20-36-121-016-0000	08 HARRIS	50.00
HERHOLD, CAROLE	17-04-207-086-1436	02 HOPKINS	50.00
HERMAN, ROBERT D	17-03-222-015-0000	02 HOPKINS	50.00
HERMAN, SIMONE	14-28-207-004-1360	44 TUNNEY	50.00
HERMANN, DONALD	17-03-222-015-0000	02 HOPKINS	50.00
HESSE, NANCY JANE	17-03-208-021-1002	02 HOPKINS	50.00
HIBBEN, ROBERT D.	17-04-210-027-1053	02 HOPKINS	50.00
HICKS, EARL B.	20-10-232-025-1003	04 BURNS	50.00
HICKS, MAXINE	20-34-122-064-0000	06 SAWYER	50.00
HIGA, LARRY	14-28-207-004-1459	44 TUNNEY	50.00
HIGGINS, DONNA J.	14-28-206-005-1259	44 TUNNEY	50.00
HIGGS, ELIJAH	11-30-408-052-0000	49 MOORE	50.00
HIRSCHBERG, SONYA	20-12-108-039-1070	05 HAIRSTON	50.00
HODGES, TOMMIE L	17-34-121-094-0000	02 HOPKINS	50.00
HOESS, JEROME S.	14-28-207-004-1345	44 TUNNEY	50.00
HOLAN, DAVID	14-33-422-068-1206	02 HOPKINS	50.00
HOLCOMB, ORA B.	25-10-419-017-0000	08 HARRIS	50.00
HOLIFIELD, MILDRED	17-27-310-093-1268	02 HOPKINS	50.00
HOLLANDER, JUDITH	17-03-214-014-1128	02 HOPKINS	50.00
HOLLEY, STEELE H.	17-03-201-076-1043	02 HOPKINS	50.00
HOLLOMAN, JESSIE A.	20-34-413-024-0000	06 SAWYER	50.00
HOLLOWICK, ELLEN	17-04-209-043-1016	02 HOPKINS	50.00
HOMER, MARVIN	14-28-207-004-1254	44 TUNNEY	50.00
HONG, SUCK YOUNG	13-10-200-026-1243	39 LAURINO	50.00
HOPKINS, JOHNNIE M.	20-11-206-058-0000	04 BURNS	50.00
HORAN, KAREN T	14-28-200-004-1112	44 TUNNEY	50.00
HOROCZI, MARIA	14-06-120-005-1021	40 O'CONNOR	50.00
HOUGARD, JEAN C	11-32-312-019-1004	49 MOORE	50.00
HOUSE, JANE E.	20-25-315-008-0000	08 HARRIS	50.00
HOWARD, WILLIAM J.	17-03-208-021-1080	02 HOPKINS	50.00
HUBBARD, DAVID	17-15-307-036-1123	02 HOPKINS	50.00
HUCK, DAVID L.	17-04-441-024-1044	02 HOPKINS	50.00
HUDSON, ALAN E.	14-28-204-009-1001	44 TUNNEY	50.00
HUESER, CLAUDIA C	17-04-424-051-1390	02 HOPKINS	50.00
HULL, ROBERTA	13-02-429-044-1012	39 LAURINO	50.00
HUNT, JANE C.	17-03-222-015-0000	02 HOPKINS	50.00
HUNTER, FANNIE M	20-34-413-024-0000	06 SAWYER	50.00
HUNTER, GLENDA M	20-34-413-024-0000	06 SAWYER	50.00
HUREY, IVAN	17-15-307-036-1208	02 HOPKINS	50.00
HYMAN, WILLIAM R	17-03-214-014-1043	02 HOPKINS	50.00
IBERS, JOYCE A.	17-03-208-021-1063	02 HOPKINS	50.00
IPPOLITO, VIRGINIA	13-03-403-026-0000	39 LAURINO	50.00
IRGANG, MARILYNNE B.	17-04-211-034-1051	02 HOPKINS	50.00
IRMEN, PAUL T.	13-02-434-030-1009	39 LAURINO	50.00
ISAACS, SUZANNE T	14-21-310-055-1060	44 TUNNEY	50.00
ITO, HARRIET S	13-10-200-026-1141	39 LAURINO	50.00
IVORY, AUGUSTA	20-12-108-039-1059	05 HAIRSTON	50.00
IWAGAMI, MYRA	20-13-103-009-0000	05 HAIRSTON	50.00

COMMITTEE ON FINANCE
SMALL CLAIMS, CITY OF CHICAGO
SEWER REBATE JOURNAL

NAME	PIN NUMBER	ALDERMAN	AMOUNT
JACKSON, DELORIS	20-34-413-024-0000	06 SAWYER	50.00
JACKSON, RUFUS	20-34-413-024-0000	06 SAWYER	50.00
JACKSON, VEIMA	20-21-426-046-0000	06 SAWYER	50.00
JACKSON, VERNEICE L	20-24-419-018-1030	05 HAIRSTON	50.00
JACKSON, WILLABELLE F	20-34-413-024-0000	06 SAWYER	50.00
JACOBS, JOAN H.	17-03-227-022-1052	02 HOPKINS	50.00
JACOBSON, JUDITH	17-04-210-028-1028	02 HOPKINS	50.00
JAFFE, PHYLLIS B.	17-03-214-014-1057	02 HOPKINS	50.00
JAHNS, JEFFREY	17-04-441-024-1174	02 HOPKINS	50.00
JAMES GREAVES, VIVIAN	20-34-413-024-0000	06 SAWYER	50.00
JAMES, CLARENCE C.	20-11-206-028-0000	04 BURNS	50.00
JAMES, PHYLLIS A	17-15-304-052-1267	02 HOPKINS	50.00
JAMES, SHIRLEY H	20-12-108-039-1084	05 HAIRSTON	50.00
JEFFRIES, JOHN A.	17-03-201-076-1034	02 HOPKINS	50.00
JENKINS, MARGUERITE	20-14-202-076-1325	05 HAIRSTON	50.00
JOHNSON, ALMA	20-21-426-046-0000	06 SAWYER	50.00
JOHNSON, ARCHIE	11-30-322-038-1038	49 MOORE	50.00
JOHNSON, CATHERINE	17-34-225-003-1091	04 BURNS	50.00
JOHNSON, EDWARD F.	17-03-215-013-1148	02 HOPKINS	50.00
JOHNSON, EVERLINA	16-11-207-007-0000	27 BURNETT JR.	50.00
JOHNSON, LECTIA	20-11-206-058-0000	04 BURNS	50.00
JOHNSON, LILLIAN M.	13-02-300-006-1026	39 LAURINO	50.00
JOHNSON, MARY E.	20-12-100-003-1063	04 BURNS	50.00
JOHNSON, NAOMI C	20-11-213-035-1002	04 BURNS	50.00
JOHNSON, NELLEDA	20-11-206-027-0000	04 BURNS	50.00
JOHNSON, RALPH W.	20-34-413-024-0000	06 SAWYER	50.00
JOHNSON, ROBERT	20-14-209-031-1015	05 HAIRSTON	50.00
JOHNSON, ROBERT C.	14-28-200-003-1085	44 TUNNEY	50.00
JOHNSTON, BRUCE D.	14-28-207-004-1573	44 TUNNEY	50.00
JONAP, MARILYN	14-28-206-005-1037	44 TUNNEY	50.00
JONES, CARRIE L.	20-34-413-024-0000	06 SAWYER	50.00
JONES, EVELYN	20-14-202-076-1514	05 HAIRSTON	50.00
JONES, IRIS R.	20-11-206-058-0000	04 BURNS	50.00
JONES, ROBERT W.	17-04-450-043-1042	02 HOPKINS	50.00
JONES, SANDRA D	20-35-313-016-0000	08 HARRIS	50.00
JORDAN, ALEXANDER	14-28-200-004-1100	44 TUNNEY	50.00
JULIAN, JOANNE E	14-28-207-004-1153	44 TUNNEY	50.00
JUSTIN, JUDY M.	17-04-207-086-1439	02 HOPKINS	50.00
KACHA, KARSHANDAS N	17-15-307-036-1214	02 HOPKINS	50.00
KADLUBIAK, JOAN	17-04-207-086-1573	02 HOPKINS	50.00
KAIM, HANS L.	13-10-200-026-1190	39 LAURINO	50.00
KAMBEROS, XENIA	14-28-207-004-1540	44 TUNNEY	50.00
KAMINSKY, LORETTA A	17-04-424-051-1227	02 HOPKINS	50.00
KAMYS, DORIS A	13-02-300-008-1040	39 LAURINO	50.00
KANE, BARBARA A	17-04-208-031-1011	02 HOPKINS	50.00
KAPLAN, WAYNE S.	17-03-208-021-1076	02 HOPKINS	50.00
KARDASZ, KRYSZYNA	14-06-213-014-0000	40 O'CONNOR	50.00
KARDOVICH, MATTHEW M	17-04-209-043-1025	02 HOPKINS	50.00
KAREN, NANCY	17-04-441-024-1080	02 HOPKINS	50.00
KASS, MICHAEL W	14-21-314-048-1266	44 TUNNEY	50.00
KAUFMAN, AVRUM M.	14-06-212-006-0000	40 O'CONNOR	50.00

COMMITTEE ON FINANCE
SMALL CLAIMS, CITY OF CHICAGO
SEWER REBATE JOURNAL

NAME	PIN NUMBER	ALDERMAN	AMOUNT
KAURMAN, TYRUS L.	17-04-207-087-1371	02 HOPKINS	50.00
KAUFMANN, JOEL S.	17-04-211-033-1062	02 HOPKINS	50.00
KAWITT, ALAN	14-28-202-017-1004	44 TUNNEY	50.00
KEATING, JUDITH L	13-10-200-026-1143	39 LAURINO	50.00
KEELEN, LORETTA M	20-34-413-024-0000	06 SAWYER	50.00
KEELEN, LORETTA M	20-34-413-024-0000	06 SAWYER	50.00
KEEN, LORETTA	20-13-102-029-1280	05 HAIRSTON	50.00
KEIG, SUSAN J.	17-03-222-018-0000	02 HOPKINS	50.00
KEINIGSBERG, DELPHINE E.	17-08-227-022-1051	02 HOPKINS	50.00
KELLS, LORRAINE	14-28-206-005-1345	44 TUNNEY	50.00
KELLY, OLLIE	20-11-422-063-1004	05 HAIRSTON	50.00
KELLY, PETE	20-34-413-024-0000	06 SAWYER	50.00
KELSEY, DONNA	20-11-206-058-0000	04 BURNS	50.00
KEMP, CLAUDIA I	20-11-206-058-0000	04 BURNS	50.00
KENDAL, RAYMOND J.	13-31-115-024-1014	36 VILLEGAS	50.00
KENNER, JOANN	25-11-300-020-0000	08 HARRIS	50.00
KENT, KATHERINE A.	14-28-203-027-1004	44 TUNNEY	50.00
KENWARD, ELEANOR F.	20-12-100-003-1004	04 BURNS	50.00
KERNAHAN, ELIZABETH M.	17-03-208-015-0000	27 BURNETT JR.	50.00
KERTESZ, LOUISE C.	14-28-203-027-1025	44 TUNNEY	50.00
KIM, BELIA	13-02-300-006-1006	40 O'CONNOR	50.00
KIM, JIN H	13-02-300-005-1029	39 LAURINO	50.00
KIM, SEUNG K	17-16-419-004-1083	02 HOPKINS	50.00
KING, GWENDOLYN	20-12-100-003-1405	04 BURNS	50.00
KING, LILLIE	13-33-305-009-0000	37 MITTS	50.00
KIRCHHEIMER, JOHN E.	17-04-207-087-1470	02 HOPKINS	50.00
KIRSCHNER, SUSAN B	17-04-207-087-1239	02 HOPKINS	50.00
KLASS, MINETTE	13-02-300-009-1013	39 LAURINO	50.00
KLEINSCHMIDT, ROBERT D.	17-03-222-015-0000	02 HOPKINS	50.00
KLINSKY, FRED	14-28-204-009-1004	44 TUNNEY	50.00
KNOCH, DIMITRA	17-04-207-087-1071	02 HOPKINS	50.00
KOCH, ELAINE E	14-29-212-022-1011	44 TUNNEY	50.00
KOEHLER, HARRIET B	17-03-228-032-1111	02 HOPKINS	50.00
KOENIG, MARGIT	13-02-434-030-1010	39 LAURINO	50.00
KONSTATOS, MARIA G	14-28-200-004-1149	44 TUNNEY	50.00
KOOPERSMITH, BETTY F.	14-28-201-015-1044	44 TUNNEY	50.00
KOROMA, MAHALIA M.	20-12-100-003-1334	04 BURNS	50.00
KOULERMOS, MICHAEL	14-28-200-004-1081	44 TUNNEY	50.00
KOWALEWICZ, REGINA	13-15-411-025-1028	39 LAURINO	50.00
KOZUL, JANET A	17-16-419-004-1056	02 HOPKINS	50.00
KRACKER, JOHN S	13-03-403-130-0000	39 LAURINO	50.00
KRASNITZ, MARTIN	14-28-206-005-1027	44 TUNNEY	50.00
KRELL, EUGENE E	20-14-202-076-1271	05 HAIRSTON	50.00
KRZEMIEN, JOHN W.	14-28-207-004-1282	44 TUNNEY	50.00
KUCZYNSKI, ANNA	13-28-707-025-6968	36 VILLEGAS	50.00
KUGACH, SHIRLEE V	13-05-123-040-1005	39 LAURINO	50.00
KUHLMAN, GEORGE	14-21-312-045-1045	44 TUNNEY	50.00
KULCZYCKI, JOHN	17-04-207-087-1076	02 HOPKINS	50.00
KUSH JR. GEORGE A.	14-28-200-004-1086	44 TUNNEY	50.00
LA CHAPELLE, JAMES H	14-28-207-004-1421	44 TUNNEY	50.00
LACY, CAROL D	13-02-300-005-1002	39 LAURINO	50.00

COMMITTEE ON FINANCE
SMALL CLAIMS, CITY OF CHICAGO
SEWER REBATE JOURNAL

NAME	PIN NUMBER	ALDERMAN	AMOUNT
LAFTSIDIS, HELEN	13-02-434-030-1006	39 LAURINO	50.00
LALIBERTY, MARY B.	17-04-216-064-1009	02 HOPKINS	50.00
LAM, REBECCA S.W.	14-06-213-014-4532	40 O'CONNOR	50.00
LAMB, ROSEMARY M.	17-04-209-043-1196	02 HOPKINS	50.00
LAMPKINS, JUDITH A.	20-11-206-058-0000	04 BURNS	50.00
LAND, LORETTA J.	17-03-222-023-1165	02 HOPKINS	50.00
LANDA, AL	17-03-222-015-0000	02 HOPKINS	50.00
LANDSMAN, SUSAN	14-28-207-004-1271	44 TUNNEY	50.00
LANER, GLORIA A	17-04-424-051-1118	02 HOPKINS	50.00
LANGENDORFF, JUDITH S	17-04-208-029-1006	02 HOPKINS	50.00
LARSEN, KENNETH A.	17-04-211-033-1007	02 HOPKINS	50.00
LAUERMAN, CONSTANCE A	14-28-202-081-1041	44 TUNNEY	50.00
LAVIN, MARSHALL R.	17-03-220-020-1052	02 HOPKINS	50.00
LAWLER, MARILYN R.	14-28-207-004-1057	44 TUNNEY	50.00
LAWRENZ, DAVID A	17-04-218-048-1019	02 HOPKINS	50.00
LAX, ROSALIND S.	14-28-207-004-1318	44 TUNNEY	50.00
LEBLANC, WANDA M.	20-34-413-024-0000	06 SAWYER	50.00
LEDUC, JOSEPH & RITA	17-03-222-023-1397	02 HOPKINS	50.00
LEE, ARTURO	14-06-213-014-0000	40 O'CONNOR	50.00
LEE, CHOONG Y.	13-10-200-026-1004	39 LAURINO	50.00
LEE, JENNIE	20-12-100-003-1556	04 BURNS	50.00
LEE, PAMELA	17-03-208-002-0000	02 HOPKINS	50.00
LEE, TONG H.	17-04-441-024-1183	02 HOPKINS	50.00
LEESE, JR., JOHN W.	14-28-207-004-1472	44 TUNNEY	50.00
LEHR, ROSEMARIE E.	13-02-300-008-1013	39 LAURINO	50.00
LEMONS, MARIE A.	20-34-413-024-0000	06 SAWYER	50.00
LEONARD, DOROTHY J	16-02-415-040-0000	27 BURNEIT JR.	50.00
LERMAN, ZEV Z.	14-28-203-027-1007	44 TUNNEY	50.00
LESSMAN, IDA O.	17-03-200-063-1155	02 HOPKINS	50.00
LEVATINO, GERALDINE I	14-28-207-004-1636	44 TUNNEY	50.00
LEVATINO, GERALDINE I	14-28-207-004-1636	44 TUNNEY	50.00
LEVENTHAL, MICHAEL JR. L.	14-28-207-004-1082	44 TUNNEY	50.00
LEVINE, JERROLD L	17-04-208-029-1038	02 HOPKINS	50.00
LEVINSON, JOSEPH L.	14-28-200-004-1099	44 TUNNEY	50.00
LEVITT, CARL B	14-28-200-004-1054	44 TUNNEY	50.00
LEVY, BERNARD S	20-13-102-029-1344	05 HAIRSTON	50.00
LEVY, MAUREEN	14-28-207-004-1083	44 TUNNEY	50.00
LEVY, TAMARA	13-12-232-032-1004	40 O'CONNOR	50.00
LEWIS, DIANE H	17-04-209-043-1001	02 HOPKINS	50.00
LIANG, BARBARA	17-03-220-020-1676	02 HOPKINS	50.00
LINDBERG, JOHN R	13-03-403-110-0000	39 LAURINO	50.00
LINDLAND, DIANA J	13-02-300-005-1019	39 LAURINO	50.00
LINTON, CYNTHIA C.	17-03-208-021-1055	02 HOPKINS	50.00
LIPSCOMB, THOMAS	17-04-209-043-1207	02 HOPKINS	50.00
LITTLE, ELLEN & SHIRLEY	14-28-200-004-1069	44 TUNNEY	50.00
LOCKE, WILLIAM J. & JUDITH	17-04-424-051-1069	02 HOPKINS	50.00
LOEB, JOHN W.	17-03-201-076-1003	02 HOPKINS	50.00
LOFTON, CAROLE L.	20-12-100-003-1058	04 BURNS	50.00
LONDON, ALFRED L.	17-04-224-043-1012	02 HOPKINS	50.00
LONG, RACHEL H.	14-21-314-046-1002	44 TUNNEY	50.00
LOPARDO, ELEANOR H.	17-04-207-087-1026	02 HOPKINS	50.00

COMMITTEE ON FINANCE
SMALL CLAIMS, CITY OF CHICAGO
SEWER REBATE JOURNAL

NAME	PIN NUMBER	ALDERMAN	AMOUNT
LOPATKA, SUSANA G.	14-28-207-004-1259	44 TUNNEY	50.00
LORTRIDGE, MARY H.	25-10-419-017-0000	08 HARRIS	50.00
LUANGSUWAN, CHAIRAT	14-28-207-004-1344	44 TUNNEY	50.00
LUCZYSZYN, HELENA	13-30-204-050-1006	36 VILLEGAS	50.00
LUFRANO, JOAN	14-28-200-004-1019	44 TUNNEY	50.00
LUHMANN, PHILLIP R.	20-12-104-002-0000	05 HAIRSTON	50.00
LUTHRA, MELODY	14-28-200-004-1164	44 TUNNEY	50.00
LYMAN, JOAN	14-28-204-004-1425	44 TUNNEY	50.00
LYNG, SHEILA M.	17-04-216-064-1488	02 HOPKINS	50.00
MACDONALD, NORMAN M.	11-30-322-038-1033	49 MOORE	50.00
MACIE, EVELYN	17-03-215-013-1282	02 HOPKINS	50.00
MACLENNAN, JAMES D	17-04-208-029-1017	02 HOPKINS	50.00
MACLIN, ANNA M	20-34-413-024-0000	06 SAWYER	50.00
MAGDALIN, CHRIS & ESTHER	17-03-208-021-1039	02 HOPKINS	50.00
MAGETT, FRANCINE	20-11-206-028-0000	04 BURNS	50.00
MAGGIO, ANITA M	20-12-100-003-1706	04 BURNS	50.00
MAGIDSON, ERROL M.	14-28-200-004-1057	44 TUNNEY	50.00
MAKI, GLENNA M	17-04-207-086-1408	02 HOPKINS	50.00
MALINSKI, JOHN	13-29-110-005-0000	30 REBOYRAS	50.00
MALONE, BEVERLY E.	17-15-307-036-1035	02 HOPKINS	50.00
MANCUSO, R ANTHONY	17-04-207-086-1056	02 HOPKINS	50.00
MANLEY, FRANCIS L	17-03-204-064-1106	02 HOPKINS	50.00
MANN, SYLVIA A	20-14-205-030-0000	05 HAIRSTON	50.00
MANNIE, JESSIE A.	20-12-100-003-1501	04 BURNS	50.00
MANNING, BARBARA	17-04-218-045-1005	02 HOPKINS	50.00
MANNING, MARY L.	20-13-102-029-1099	05 HAIRSTON	50.00
MANOLIS, ANGELO T.	14-21-314-018-1019	44 TUNNEY	50.00
MARCH, WALTER	17-03-201-066-1080	02 HOPKINS	50.00
MARCHAND, JAMES R	14-17-413-017-1012	46 CAPPLEMAN	50.00
MARCUS, GLORIA	14-28-200-004-1174	44 TUNNEY	50.00
MARGOLIN, FRANCES S	14-21-314-048-1259	44 TUNNEY	50.00
MARKS, MARILYN	17-03-214-014-1055	02 HOPKINS	50.00
MARKS, ROBERT H.	13-10-200-020-1053	39 LAURINO	50.00
MARKWELL, EILEEN	13-03-403-153-1001	39 LAURINO	50.00
MARLEY, MAUREEN	17-03-222-023-1131	02 HOPKINS	50.00
MARSHALL, BEVERLY R	20-12-101-024-1040	05 HAIRSTON	50.00
MARSHALL, RUTH L.	20-34-219-034-0000	06 SAWYER	50.00
MARTIN, ARTHUR M.	17-03-201-076-1026	02 HOPKINS	50.00
MARTIN, DOUGLAS D.	17-04-207-086-1108	02 HOPKINS	50.00
MASON, ALAN W	14-28-200-004-1113	44 TUNNEY	50.00
MASON, MARY	13-12-227-053-1004	40 O'CONNOR	50.00
MASTER, JOSEPH	14-28-200-004-1103	44 TUNNEY	50.00
MASTROIANI, LOUISE J.	14-28-202-017-1010	44 TUNNEY	50.00
MATELES, RICHARD I	17-03-221-011-1026	02 HOPKINS	50.00
MATUSOFF, DONALD	17-04-207-087-1506	42 REILLY	50.00
MATZ, GREGORY J	17-03-215-013-1170	02 HOPKINS	50.00
MAXWELL, TOBY V	25-10-419-017-0000	08 HARRIS	50.00
MAYER, KAREN D.	14-21-307-047-1177	44 TUNNEY	50.00
MAYERS, BARBARA W	20-12-112-069-1073	05 HAIRSTON	50.00
MAZUR, EDWARD H	17-03-208-021-1081	02 HOPKINS	50.00
MC CALLISTER, MARTHA G.	17-03-208-021-1051	02 HOPKINS	50.00

COMMITTEE ON FINANCE
SMALL CLAIMS, CITY OF CHICAGO
SEWER REBATE JOURNAL

NAME	PIN NUMBER	ALDERMAN	AMOUNT
MOCALISTER, PHYLLIS	16-04-114-011-0000	37 MITTS	50.00
MOCALL, VIVIAN L.	25-11-300-036-0000	08 HARRIS	50.00
MOCARTHY, JOAN	17-15-307-036-1053	02 HOPKINS	50.00
MOCARTHY, LENORE	17-04-210-028-1052	02 HOPKINS	50.00
MCCLELLAN, MARY	20-11-206-058-0000	04 BURNS	50.00
MCCLENDON, MABEL B.	20-23-124-019-0000	05 HAIRSTON	50.00
MCCOY, ANNA P	20-34-413-024-0000	06 SAWYER	50.00
MCCOY, MARY L	17-27-310-093-1173	02 HOPKINS	50.00
MCCUE, MARGARET M.	13-10-200-026-1257	39 LAURINO	50.00
MCCULLAR, JACQUELINE	20-34-413-024-0000	06 SAWYER	50.00
MCCULLOUGH, EDNA	25-28-208-038-0000	34 AUSTIN	50.00
MCCURRY, MARGARET M.	17-04-216-064-1459	02 HOPKINS	50.00
MCDANIEL, CHARLES-GENE	20-12-108-041-1018	05 HAIRSTON	50.00
MCDERMOTT, ROBERT B.	17-03-208-021-1135	02 HOPKINS	50.00
MCDONALD, JUSTINE	25-11-123-014-0000	08 HARRIS	50.00
MCDONNELL, SHEILA M	17-04-207-086-1032	02 HOPKINS	50.00
MCEWEN, KATHERINE R	17-04-208-031-1099	02 HOPKINS	50.00
MCGEE, THOMAS H.	25-11-300-036-0000	08 HARRIS	50.00
MCGUIRE, SHEILA	14-06-214-017-0000	40 O'CONNOR	50.00
MCHUGH, WILLIAM F	17-03-215-013-1168	02 HOPKINS	50.00
MCKINLEY, GEORGE	13-33-305-026-0000	37 MITTS	50.00
MCLAUGHLIN, JOHN	17-04-224-049-1081	02 HOPKINS	50.00
MCNAMANON, ROSEMARY	14-28-200-003-1118	44 TUNNEY	50.00
MCMILLEN, SUSAN M	11-32-313-038-1006	49 MOORE	50.00
MCNAMARA, JOSEPH J	17-04-424-051-1076	02 HOPKINS	50.00
MEERS, MYRTLE	25-11-300-036-0000	08 HARRIS	50.00
MEI, HHI MOU	14-06-213-014-0000	40 O'CONNOR	50.00
MELLA, CAROLYN	13-10-200-026-1146	39 LAURINO	50.00
MENDELSON, HOWARD	17-03-227-022-1167	02 HOPKINS	50.00
MENIUS, SANDRA J	17-04-207-086-1518	42 REILLY	50.00
MENIUS, SANDRA J	17-04-207-086-1518	02 HOPKINS	50.00
MERRILL, GLORIA	25-10-419-016-0000	08 HARRIS	50.00
MERRIWEATHER, FLORENCE	20-34-413-024-0000	06 SAWYER	50.00
MESSINA, IDA M	13-02-429-044-1008	39 LAURINO	50.00
METALLIDES, MARY	13-02-300-009-1034	39 LAURINO	50.00
MEITZGER, KAREN E	17-16-419-004-1024	02 HOPKINS	50.00
MEYER, MICHAEL L	14-21-310-055-1039	44 TUNNEY	50.00
MEYERS, CHARLES J.	14-28-200-003-1057	44 TUNNEY	50.00
MEYERS, ROSALIE	17-04-211-033-1003	02 HOPKINS	50.00
MICHALETZ, ROBERTA A.	13-02-300-008-1003	39 LAURINO	50.00
MIGDAL, RUTH A.	17-03-201-076-1070	02 HOPKINS	50.00
MIKELL, DAVID D.	17-04-211-033-1028	02 HOPKINS	50.00
MILES, ANNA J	20-11-206-058-0000	04 BURNS	50.00
MILLER, CHARLES D.	14-28-200-004-1114	44 TUNNEY	50.00
MILLER, NANCY N.	17-04-209-043-1191	02 HOPKINS	50.00
MILLER, RUTHIE M.	20-13-103-011-0000	05 HAIRSTON	50.00
MILLET, JOSEPH A.	20-11-413-025-1003	05 HAIRSTON	50.00
MILLICHAP, JOSEPH G.	17-03-201-063-0000	42 REILLY	50.00
MINDES, GAYLE	14-28-200-004-1083	44 TUNNEY	50.00
MINIEKA, EDWARD	17-03-201-063-0000	02 HOPKINS	50.00
MITCHELL, RITA L.	20-12-100-003-1484	04 BURNS	50.00

COMMITTEE ON FINANCE
SMALL CLAIMS, CITY OF CHICAGO
SEWER REBATE JOURNAL

NAME	PIN NUMBER	ALDERMAN	AMOUNT
MITTLEMAN, CAROL	17-04-211-034-1012	02 HOPKINS	50.00
MITZEN, MICHAEL A.	17-03-214-014-1027	02 HOPKINS	50.00
MOGLOWSKY, MYRA S.	14-28-202-017-1097	44 TUNNEY	50.00
MOHAJER, MORTEZA	14-28-200-004-1170	44 TUNNEY	50.00
MONAGHAN, PATRICIA	20-14-203-046-1005	05 HAIRSTON	50.00
MONTALTO, CONRAD R.	17-04-207-087-1061	02 HOPKINS	50.00
MONTGOMERY, PEARL	20-34-413-024-0000	06 SAWYER	50.00
MONTGOMERY, ROSE	20-12-100-003-1312	04 BURNS	50.00
MORAN, WILLIAM A	14-21-314-048-1249	44 TUNNEY	50.00
MORGANJONES, THELMA	25-10-419-017-0000	08 HARRIS	50.00
MORIARU, ELIZABETH	14-06-214-017-0000	40 O'CONNOR	50.00
MORLEY, JAMES H	17-04-210-027-1056	02 HOPKINS	50.00
MORREALE, YVONNE L.	14-28-202-018-1042	44 TUNNEY	50.00
MORRIS, EMILY	14-28-200-003-1081	44 TUNNEY	50.00
MORROW, DONALD	14-21-314-053-1200	44 TUNNEY	50.00
MORROW, SANDRA L	17-15-307-036-1023	02 HOPKINS	50.00
MOTI, THADANI	17-04-217-068-1069	02 HOPKINS	50.00
MUI, JUNG J.	17-32-105-093-0000	11 THOMPSON	50.00
MULLEN, MILDRED	20-11-308-024-1007	05 HAIRSTON	50.00
MULLER, LINDA B	17-04-224-049-1045	02 HOPKINS	50.00
MURPHY, ELIZABETH A	17-04-208-031-1119	02 HOPKINS	50.00
MURPHY, ONELIA	13-12-214-052-1018	40 O'CONNOR	50.00
MURRAY, JAMES P	17-03-220-020-1635	02 HOPKINS	50.00
MURRAY, THOMAS & FRANCES	13-02-300-008-1020	39 LAURINO	50.00
MUSSMAN, FREDRIC P	17-04-207-086-1047	02 HOPKINS	50.00
NAKAMOTO, NANCY K.	14-06-405-029-1009	40 O'CONNOR	50.00
NALBANDIAN, MARY	17-16-419-007-1136	02 HOPKINS	50.00
NANGLE, MATTHEW F	13-02-300-005-1013	39 LAURINO	50.00
NARROD, GLORIA	17-03-214-014-1048	02 HOPKINS	50.00
NAUGHTON, BARBARA J	13-15-411-025-1013	39 LAURINO	50.00
NAUGHTON, DOROTHY E	14-28-200-004-1039	44 TUNNEY	50.00
NEIMAN, WILLIAM J	17-03-208-005-0000	02 HOPKINS	50.00
NELSON, IVER M.	14-21-307-047-1050	44 TUNNEY	50.00
NELSON, KAY H	20-14-106-005-0000	05 HAIRSTON	50.00
NELSON, MAE	17-04-209-043-1246	02 HOPKINS	50.00
NELSON, RICHARD A	14-21-314-048-1228	44 TUNNEY	50.00
NESLER, MARIANNE L.	14-28-207-004-1564	44 TUNNEY	50.00
NEWTON, ARNITA	20-12-100-003-1571	04 BURNS	50.00
NGUYEN, QUI NGOC	14-06-213-014-0000	40 O'CONNOR	50.00
NOAH, DORIS KIRCH	17-03-222-015-0000	02 HOPKINS	50.00
NOLAND, JOHN O.	17-04-216-064-1450	02 HOPKINS	50.00
NOLTE, CAROLE A FINNEGAN	14-28-206-005-1233	44 TUNNEY	50.00
NOONAN, BARBARA	17-04-440-034-1004	02 HOPKINS	50.00
NOONAN, PATRICIA	14-33-423-048-1190	02 HOPKINS	50.00
NORRIS, NANCY J.	14-28-200-004-1045	44 TUNNEY	50.00
NOTKOFF, RUDOLPH	14-28-200-004-1041	44 TUNNEY	50.00
NOVAK, ADA B.	14-28-202-017-1036	44 TUNNEY	50.00
NOVOTNY, CATHERINE A	20-14-223-031-0000	05 HAIRSTON	50.00
NUSINSON, SALLY	14-21-312-047-1014	44 TUNNEY	50.00
NUTTER, DONALD O	17-03-221-004-0000	02 HOPKINS	50.00
NYDICK, ROSE B	13-10-200-026-1224	39 LAURINO	50.00

COMMITTEE ON FINANCE
 SMALL CLAIMS, CITY OF CHICAGO
 SEWER REBATE JOURNAL

NAME	PIN NUMBER	ALDERMAN	AMOUNT
O'CHERONY, ROSALYN K	13-02-300-009-1010	39 LAURINO	50.00
O'CONNOR, GERALDINE M.	17-04-209-043-1044	02 HOPKINS	50.00
O'CONNOR, PAUL E	20-12-108-039-1058	05 HAIRSTON	50.00
O'CONNOR, RITA	17-16-424-004-1116	02 HOPKINS	50.00
O'DONNELL, MARGARET M.	17-04-207-087-1245	02 HOPKINS	50.00
O'DONNELL, NANCY A.	17-04-208-031-1073	02 HOPKINS	50.00
O'NEAL, JOHN	11-32-312-019-1008	49 MOORE	50.00
OATES, JOYCE L	20-12-101-024-1015	05 HAIRSTON	50.00
OBERTO, MARGUERITE D.	17-03-227-022-1132	02 HOPKINS	50.00
OCCONOR, MARY F	13-10-200-026-1238	39 LAURINO	50.00
OGASAWARA, FUMIKO	20-13-102-029-3333	05 HAIRSTON	50.00
OLEVSKY, YURY	14-21-307-057-1068	44 TUNNEY	50.00
OLIN, LARRY G.	17-03-201-063-0000	02 HOPKINS	50.00
OLIVER, ROSEANN	17-03-208-021-1064	02 HOPKINS	50.00
OLK, GAY B	17-04-207-087-1598	02 HOPKINS	50.00
OMAN, THOMAS L	17-04-412-028-1144	02 HOPKINS	50.00
ORSCHER, LYNN	17-04-208-031-1136	02 HOPKINS	50.00
ORTON, BONNIE F	20-14-202-076-1060	05 HAIRSTON	50.00
OSHER, SHLOMO	14-21-307-052-1247	44 TUNNEY	50.00
OSTER, CHARLOTTE A.	14-28-207-004-1353	44 TUNNEY	50.00
OSWALD, RONALD E.	14-28-202-018-6995	44 TUNNEY	50.00
OSWALD, RONALD E.	14-28-202-018-6995	44 TUNNEY	50.00
OYENEYIN, ROSEITTA	25-10-419-017-0000	08 HARRIS	50.00
PAAS, WALTER	17-03-220-020-1039	02 HOPKINS	50.00
PACELLA, MADELAINE	17-03-222-015-0000	02 HOPKINS	50.00
PADO, ALICE ADAM	17-03-222-015-0000	02 HOPKINS	50.00
PAHLE, WILLIAM F.	17-03-200-066-1085	02 HOPKINS	50.00
PALMISANO, AUGUST	14-28-200-003-1078	44 TUNNEY	50.00
PALUMBO, JACK	17-04-441-024-1085	02 HOPKINS	50.00
PANG, SONGYA	17-03-208-021-1026	02 HOPKINS	50.00
PANICK, SHARON N.	17-16-419-007-1145	02 HOPKINS	50.00
PANKO, JESSIE	17-03-220-020-1165	42 REILLY	50.00
PAPPAS, MARY C	17-04-210-027-1021	02 HOPKINS	50.00
PARIS, SANDRA V.	20-12-104-002-0000	05 HAIRSTON	50.00
PARKER, HILDEGARD B.	14-28-202-018-1111	44 TUNNEY	50.00
PARKER, STEVEN H	11-30-424-040-1001	49 MOORE	50.00
PATACSI, ROSALINDA M	17-03-214-014-1049	02 HOPKINS	50.00
PATTERSON, RUTH	20-14-201-079-1048	05 HAIRSTON	50.00
PATTERSON, SAMUEL L	20-27-422-029-0000	06 SAWYER	50.00
PAITON, FRANCINE D	17-27-310-093-1313	02 HOPKINS	50.00
PAUL, MARIAN T.	20-14-202-076-1294	05 HAIRSTON	50.00
PAYNE, MELANIE	17-03-201-063-0000	02 HOPKINS	50.00
PEARSE, CLAIRE	17-03-222-023-1214	02 HOPKINS	50.00
PECK, DONALD V.	17-03-214-014-1091	02 HOPKINS	50.00
PENN, PATRICIA	14-28-200-004-1088	44 TUNNEY	50.00
PERALTA, DORA E.	14-21-307-047-1053	44 TUNNEY	50.00
PERELMUTER, NANCY G.	20-12-104-002-0000	05 HAIRSTON	50.00
PEREZ, CELIA K	11-32-327-030-1006	49 MOORE	50.00
PERKINS, BARBARA A	20-14-202-076-1084	05 HAIRSTON	50.00
PERKINS, JEFFREY J.	14-28-200-004-1084	44 TUNNEY	50.00
PERRY, RENEE E	20-12-100-003-1158	04 BURNS	50.00

COMMITTEE ON FINANCE
SMALL CLAIMS, CITY OF CHICAGO
SEWER REBATE JOURNAL

NAME	PIN NUMBER	ALDERMAN	AMOUNT
PETER, WALDTRAUT L.	11-32-202-020-1010	49 MOORE	50.00
PETERS, MARY B	14-21-306-040-1018	44 TUNNEY	50.00
PETERSON, ERNEST V.	17-04-207-087-1462	02 HOPKINS	50.00
PETRIE, ROBERT	20-11-206-058-0000	04 BURNS	50.00
PETRIE, ROBERT	20-11-206-058-0000	04 BURNS	50.00
PHILBIN, NOREINE D.	13-10-200-026-1205	39 LAURINO	50.00
PHILLIPS, BERTRAND	20-12-104-002-0000	05 HAIRSTON	50.00
PICCIRILLI, HARRIET D.	20-11-206-027-0000	04 BURNS	50.00
PIERCE, STANLEY L	20-34-413-024-0000	06 SAWYER	50.00
PIERSON, ROY L	20-34-413-024-0000	06 SAWYER	50.00
PINCUS, BEVERLY	14-28-200-004-1072	44 TUNNEY	50.00
PINKSTON, ISABELLA	20-23-124-019-0000	05 HAIRSTON	50.00
PINSLER, REUVEN	17-04-413-021-1091	02 HOPKINS	50.00
PINTER, ELIZABETH A	13-10-200-026-1155	39 LAURINO	50.00
PINTO, CARMEN	13-10-200-026-1120	39 LAURINO	50.00
PIOWATY, JOAN R.	14-28-206-005-1319	44 TUNNEY	50.00
PIPER, PETER A	17-03-221-004-0000	02 HOPKINS	50.00
PIPER, RUTH J.	13-02-300-008-1016	39 LAURINO	50.00
PITNER, ZEEMA M	13-02-300-005-1035	39 LAURINO	50.00
PITTS, EVELYN J.	20-11-206-058-0000	04 BURNS	50.00
PLUCKERBAUM, JOHN F.	17-04-424-051-1241	02 HOPKINS	50.00
PLUMMER, DIANNE A.	20-11-206-028-0000	04 BURNS	50.00
POGODIN, ARLYNE	14-28-103-055-1096	44 TUNNEY	50.00
POINDEXTER, JULIE F	20-12-100-003-1349	04 BURNS	50.00
POLLARD, DRUCILLA	25-11-300-036-0000	08 HARRIS	50.00
POLLOCK, STANLEY L.	14-28-207-004-1441	44 TUNNEY	50.00
POPE, RICHARD L.	14-28-200-004-1150	44 TUNNEY	50.00
PORTER, GRACIE C.	25-10-419-017-0000	08 HARRIS	50.00
PORTER, LOVELLE	25-04-901-700-0000	08 HARRIS	50.00
POSNER-POWELL, MARY T.	14-28-200-003-1006	44 TUNNEY	50.00
POSNER, ELIZABETH H.	17-03-220-020-1205	02 HOPKINS	50.00
POTTHAST, CHRISTINE	13-15-412-027-1014	39 LAURINO	50.00
POULOS, NICK	17-10-200-068-1248	05 HAIRSTON	50.00
POWELL, PINKIE C.	20-34-413-024-0000	06 SAWYER	50.00
PRACHAND, PUSHPA	17-10-200-065-1029	02 HOPKINS	50.00
PRENDERGAST, MARY M.	17-04-441-024-1097	02 HOPKINS	50.00
PRICE, GEORGE K	17-04-222-062-1148	02 HOPKINS	50.00
PRITCHEIT, BEVERLY D	20-11-206-028-0000	04 BURNS	50.00
PROCTOR, LEWIS J.	25-10-419-017-0000	08 HARRIS	50.00
PROESSNER, KARL M.	13-03-219-054-0000	39 LAURINO	50.00
PUGH, WILLARD J.	20-13-102-029-1355	05 HAIRSTON	50.00
RADAVICIUS, ERIKA	14-28-202-018-1098	44 TUNNEY	50.00
RADZICKI, LUCILLE	14-28-201-015-1106	44 TUNNEY	50.00
RAGINS, ADELE	17-03-214-014-1105	02 HOPKINS	50.00
RANDIN, FRANCISCO J	17-03-228-032-1160	02 HOPKINS	50.00
RATHEBONE, JOAN M.	14-28-122-018-1005	44 TUNNEY	50.00
RAUTLEY, JOSEPH	20-34-413-024-0000	06 SAWYER	50.00
RAINY, RUTH	17-03-201-064-1019	02 HOPKINS	50.00
REIMOND, WILLIAM JR.	14-28-200-003-1052	44 TUNNEY	50.00
REED, GERALDINE	20-11-206-058-0000	04 BURNS	50.00
REENS, DENISE J	17-04-207-086-1325	02 HOPKINS	50.00

COMMITTEE ON FINANCE
SMALL CLAIMS, CITY OF CHICAGO
SEWER REBATE JOURNAL

NAME	PIN NUMBER	ALDERMAN	AMOUNT
REESE, JAY	14-28-202-016-1040	44 TUNNEY	50.00
REHLING, LOUISE E	17-03-214-014-1176	02 HOPKINS	50.00
REIFLER, RICHARD	17-04-424-051-1406	02 HOPKINS	50.00
REITER, HARVARD	14-28-200-003-1049	44 TUNNEY	50.00
REITER, MICHAEL A.	14-21-312-045-1051	44 TUNNEY	50.00
REITMAN, MYRNA	14-28-207-004-1008	44 TUNNEY	50.00
REMKUS, CONNIE	17-15-307-036-1173	02 HOPKINS	50.00
REYNOLDS, BARBARA	17-03-204-064-1037	02 HOPKINS	50.00
RHODES, CHARLES K	17-03-221-004-0000	02 HOPKINS	50.00
RICE, VIVIAN A.	14-28-207-004-1281	44 TUNNEY	50.00
RICHARD, LOUISE M.	20-34-413-024-0000	06 SAWYER	50.00
RICKHOFF, WILLIAM L. & ROMAYNE L.	17-04-216-064-1239	02 HOPKINS	50.00
RIES, CECILIE T.	20-12-100-003-1403	04 BURNS	50.00
RIES, TIMOTHY W	17-03-222-023-1124	02 HOPKINS	50.00
RIETVELD, DONNA C	17-03-227-018-1118	02 HOPKINS	50.00
RIGONI, GLORIA M.	14-21-314-046-1015	44 TUNNEY	50.00
RILEY, RACHEL L.	14-28-202-017-1091	44 TUNNEY	50.00
RINGO, BONNIE	20-27-209-032-0000	06 SAWYER	50.00
RIORDAN, DIANE T	13-10-200-026-1212	41 NAPOLITANO	50.00
RIVERA, SUSAN K	14-21-314-053-1172	44 TUNNEY	50.00
ROBERSON, ARLENE	20-34-413-024-0000	06 SAWYER	50.00
ROBERTS, DAN	17-03-221-004-0000	02 HOPKINS	50.00
ROBERTS, PATRICIA A	17-04-207-086-1421	02 HOPKINS	50.00
ROBERTSON, LISA H	17-03-222-023-1306	02 HOPKINS	50.00
ROBERTSON, MARVELLE	17-03-220-020-1530	02 HOPKINS	50.00
ROBIN, MICHELLE	14-28-206-005-1005	44 TUNNEY	50.00
ROBINS, SANDRA R	20-12-108-038-1004	05 HAIRSTON	50.00
ROBINSON, JOAN C	17-03-214-014-1028	02 HOPKINS	50.00
RODGIN, MARGARET D.	17-03-201-066-1009	02 HOPKINS	50.00
RODRIGUEZ, LUIS	14-06-213-014-0000	40 O'CONNOR	50.00
ROELLE, BONNIE K	13-03-403-061-0000	39 LAURINO	50.00
ROMAN, FLORENCE	14-18-204-025-0000	39 LAURINO	50.00
ROSENFELD, ROBERT L	20-13-102-029-1321	05 HAIRSTON	50.00
ROSENTHAL, JEROLD I.	17-03-222-020-0000	02 HOPKINS	50.00
ROSENTHAL, RHODA R.	17-03-201-066-1068	02 HOPKINS	50.00
ROSETH, KAREN	17-04-211-033-1009	02 HOPKINS	50.00
ROSMAN BILLIE	20-11-206-058-0000	04 BURNS	50.00
ROSS, DAVID A.	17-03-222-015-0000	02 HOPKINS	50.00
ROUSOS, MINA	14-21-314-048-1040	44 TUNNEY	50.00
ROY, DAVID T.	20-12-113-051-1003	05 HAIRSTON	50.00
RUBENS, MARCIA E	14-28-207-004-1087	44 TUNNEY	50.00
RUBIN, VERA G.	17-04-207-086-1321	02 HOPKINS	50.00
RUBINSTEIN, USVALDO	17-03-204-064-1088	02 HOPKINS	50.00
RUDERMAN, DOROTHY	17-03-201-066-1081	02 HOPKINS	50.00
RUSSELL, ALMA V.	20-11-114-068-1002	04 BURNS	50.00
RUSSELL, SHARON L	14-06-213-014-0000	40 O'CONNOR	50.00
RYAN, JAMES E	14-28-200-004-1056	44 TUNNEY	50.00
RYAN, NANCY R.	14-28-203-027-1043	44 TUNNEY	50.00
RYAN, ROSEMARY J.	17-03-208-021-1106	02 HOPKINS	50.00
SALKIN, ESTELLE	14-21-307-047-1161	44 TUNNEY	50.00
SAMET, SARA K	14-28-200-004-1147	44 TUNNEY	50.00

COMMITTEE ON FINANCE
SMALL CLAIMS, CITY OF CHICAGO
SEWER REBATE JOURNAL

NAME	PIN NUMBER	ALDERMAN	AMOUNT
SAMSTAG, JAY	17-04-424-051-1394	02 HOPKINS	50.00
SAN MARTIN, MARY ANN	17-03-220-020-1013	02 HOPKINS	50.00
SANCHEZ, DOLORES J.	20-11-307-013-1004	05 HAIRSTON	50.00
SANDERS, JACQUELYN	20-14-223-032-0000	05 HAIRSTON	50.00
SANFIELD, NORMAN L.	14-28-103-055-1035	44 TUNNEY	50.00
SANDLIN, ALTHEA	25-11-300-020-0000	08 HARRIS	50.00
SANDY, JOHN D	17-04-208-029-1003	02 HOPKINS	50.00
SAPER, ROBERTA G	14-28-207-004-1241	44 TUNNEY	50.00
SASS, HERBERT W.	11-30-322-038-1005	49 MOORE	50.00
SAUNDERS, SANDRA K	20-12-100-003-1406	04 BURNS	50.00
SAVICH, BORISAVA	14-28-200-003-1131	44 TUNNEY	50.00
SAX, RENEE G	17-03-221-004-0000	02 HOPKINS	50.00
SCALA, PATRICIA A	17-04-217-104-0000	02 HOPKINS	50.00
SCARLETT, THOMAS A	14-28-200-004-1043	44 TUNNEY	50.00
SCELONGE, MITSAKO	14-21-314-048-1226	44 TUNNEY	50.00
SCHALD, ELAINE M	13-03-403-106-0000	39 LAURINO	50.00
SCHAR, GEORGIANA L.	13-10-200-026-1197	39 LAURINO	50.00
SHECKEL, JANET G	17-04-450-043-1024	02 HOPKINS	50.00
SCHERER, KARLA	17-03-208-005-0000	02 HOPKINS	50.00
SCHERR, ANDREA L	11-30-322-038-1020	49 MOORE	50.00
SCHILLER, STEPHEN	17-03-226-065-1053	02 HOPKINS	50.00
SCHMIDT, ROBERT C	14-28-118-045-1038	44 TUNNEY	50.00
SCHNEIDER, FRANK L	14-21-314-048-1049	44 TUNNEY	50.00
SCHNEIDER, RAE	14-28-206-005-1188	44 TUNNEY	50.00
SCHNELI, ROSEMARY J.	14-28-200-004-1131	44 TUNNEY	50.00
SCHOEN, LEE J	17-03-201-076-1022	02 HOPKINS	50.00
SCHOENDORFF, ARTHUR J	13-03-403-025-0000	39 LAURINO	50.00
SCHOLZ, ANNELIE	14-28-207-004-1284	44 TUNNEY	50.00
SCHOTZ, SUSAN K	14-28-200-003-1083	44 TUNNEY	50.00
SCHULTZ, KARL	17-03-201-063-0000	02 HOPKINS	50.00
SCHWARTZ AUDREY	14-28-203-028-1055	44 TUNNEY	50.00
SCHWARTZ, EDWARD H.	17-03-226-065-1246	02 HOPKINS	50.00
SCHWARTZ, MARSHALL	13-12-213-003-0000	40 O'CONNOR	50.00
SCHWARTZ, ROBERT E.	14-28-200-004-1125	44 TUNNEY	50.00
SCOTT, LOIS J.	17-34-225-003-1044	04 BURNS	50.00
SCOTT, MARTHA S.	20-12-024-102-1026	05 HAIRSTON	50.00
SCOTT, MIRIAM B	17-16-419-004-1059	02 HOPKINS	50.00
SCOTT, PHYLLIS B	20-12-100-003-1545	04 BURNS	50.00
SEARS, BARRY A	17-03-201-063-0000	02 HOPKINS	50.00
SEARS, MARY E	13-03-403-146-0000	39 LAURINO	50.00
SEGAL, DONALD	17-04-441-024-1034	02 HOPKINS	50.00
SELIGMAN, JOAN	20-13-102-029-1019	05 HAIRSTON	50.00
SEMEL, ARLENE	17-04-424-055-1009	02 HOPKINS	50.00
SERE, CHARLOTTE E	20-14-202-076-1401	05 HAIRSTON	50.00
SEWELL, MARGARET C.	20-34-413-024-0000	06 SAWYER	50.00
SHADE, SUZANNE E.	17-04-207-086-1202	02 HOPKINS	50.00
SHAMOUN, AIDA	13-10-200-026-1129	39 LAURINO	50.00
SHAPIRO, RICHARD	17-03-201-066-1028	02 HOPKINS	50.00
SHAPIRO, WALLACE	14-28-207-004-1204	44 TUNNEY	50.00
SHARON, ARIE	17-03-220-020-1186	02 HOPKINS	50.00
SHEAR, CAROLYN L	14-28-200-004-1166	44 TUNNEY	50.00

COMMITTEE ON FINANCE
 SMALL CLAIMS, CITY OF CHICAGO
 SEWER REBATE JOURNAL

NAME	PIN NUMBER	ALDERMAN	AMOUNT
SHEEHAN, CATHELEEN B	13-02-300-009-1031	39 LAURINO	50.00
SHELL, KATHRYN L.	17-03-227-022-1017	02 HOPKINS	50.00
SHELTON, KATHERINE J.	20-34-413-024-0000	06 SAWYER	50.00
SHERR, JONATHAN	14-28-206-005-1328	44 TUNNEY	50.00
SHIMIZU, MIDORI	11-31-208-030-1010	49 MOORE	50.00
SHINER, ALLEN H.	17-03-228-033-4022	02 HOPKINS	50.00
SHLAUSTAS, JUNIA	14-28-206-005-1360	44 TUNNEY	50.00
SHURPIT, JOANN J.	17-03-222-023-1206	02 HOPKINS	50.00
SHWARTZ, LESLIE L	17-10-200-065-1270	02 HOPKINS	50.00
SIEGEL, FLORENCE	17-03-214-014-1042	02 HOPKINS	50.00
SIEGEL, SEYMOUR B	17-03-204-064-1027	02 HOPKINS	50.00
SLADEK, JULIE	14-21-307-047-1156	44 TUNNEY	50.00
SMALL, GILDA B	17-10-200-065-1301	02 HOPKINS	50.00
SMITH, CHARLENE K	20-11-206-058-0000	04 BURNS	50.00
SMITH, DALE M	17-04-424-051-1101	02 HOPKINS	50.00
SMITH, EARL C.	17-04-216-064-1326	02 HOPKINS	50.00
SMITH, FREDDY E L	20-12-108-039-1066	05 HAIRSTON	50.00
SMITH, LILLIAN	20-12-100-300-1470	04 BURNS	50.00
SMITH, THELMA S	20-11-212-132-1012	04 BURNS	50.00
SMITH, THOMASINA	20-12-108-039-1010	05 HAIRSTON	50.00
SNYDER, DOLORES J.	20-14-203-044-1002	05 HAIRSTON	50.00
SODINI, CAROL A	17-04-207-086-1003	02 HOPKINS	50.00
SOMERS, NANCY J	17-03-200-066-1037	02 HOPKINS	50.00
SONG, JEE H	13-10-200-026-1139	39 LAURINO	50.00
SORENSEN, LEIF	20-13-102-029-1250	05 HAIRSTON	50.00
SOSHNIK, MAXINE D	20-13-102-029-1369	05 HAIRSTON	50.00
SCONAK, ARLENE	14-28-207-004-1447	44 TUNNEY	50.00
SPENCER, JEAN F.	20-12-108-039-1129	05 HAIRSTON	50.00
SPIELER, ROBERT J.	14-28-207-004-1392	44 TUNNEY	50.00
SPIROPOULOS, MICHAEL	13-10-200-026-1225	39 LAURINO	50.00
SPRAGLE, MAGDALENE A.	20-14-203-044-1010	05 HAIRSTON	50.00
SPREYER, ABIGAIL K	14-28-105-072-1044	44 TUNNEY	50.00
SPURLING, DARWIN	17-04-207-087-1291	02 HOPKINS	50.00
STACEY, JAMES	17-03-222-023-1308	02 HOPKINS	50.00
STAFFA, JEANEITE M.	13-31-115-024-1021	36 VILLEGAS	50.00
STARKEY, JUDITH A.	14-28-200-003-1127	44 TUNNEY	50.00
STEFFEN, ROSEMARIE F	14-21-314-048-1110	44 TUNNEY	50.00
STEFFY, MARION N.	14-28-200-004-1048	44 TUNNEY	50.00
STEIN, EDWARD B.	17-03-226-065-1022	02 HOPKINS	50.00
STEIN, HOWARD	20-12-104-002-0000	05 HAIRSTON	50.00
STENDER, WALTER W	17-03-201-067-1023	02 HOPKINS	50.00
STENHOUSE, WALLACE	17-03-220-020-1650	02 HOPKINS	50.00
STEPKIN, KAY	14-07-207-042-1004	40 O'CONNOR	50.00
STERLING, RENITA	14-21-314-048-1129	44 TUNNEY	50.00
STERN, BETTY B	20-12-108-039-1092	05 HAIRSTON	50.00
STERN, ROBERT F.	14-28-103-055-1066	44 TUNNEY	50.00
STETKEVYCH, CONCEPCION	20-14-223-032-0000	05 HAIRSTON	50.00
STEVENS, MARILYN A	13-04-229-060-1019	39 LAURINO	50.00
STEVENS, PATRICIA	20-34-413-024-0000	06 SAWYER	50.00
STEWART, NANCY K.	14-28-200-003-1106	44 TUNNEY	50.00
STILLMAN, STEPHEN J	13-02-419-037-1002	39 LAURINO	50.00

COMMITTEE ON FINANCE
SMALL CLAIMS, CITY OF CHICAGO
SEWER REBATE JOURNAL

NAME	PIN NUMBER	ALDERMAN	AMOUNT
STINETTE, CYNTHIA Z.	20-12-100-003-1057	04 BURNS	50.00
STINSON, IRMA J.	20-12-100-003-1093	04 BURNS	50.00
STINSON, PHYLLIS L	20-11-206-058-0000	04 BURNS	50.00
STONE, JEROME	17-03-208-002-0000	02 HOPKINS	50.00
STOPECK, EUGENE	17-03-208-021-1013	02 HOPKINS	50.00
STOREY, ERVIN	20-34-413-024-0000	06 SAWYER	50.00
STRAUSS, AIMEE D	17-03-222-023-1309	02 HOPKINS	50.00
STRAUSS, CAROL D	20-13-102-029-1001	05 HAIRSTON	50.00
STRAUSS, JEANNE	14-28-202-018-1112	44 TUNNEY	50.00
STREETER, SALLY B.	17-04-207-086-1031	02 HOPKINS	50.00
STRICKLIN, DORIS A.	20-34-413-024-0000	06 SAWYER	50.00
SUBKOWSKY, ELIZABETH	17-03-201-076-1065	02 HOPKINS	50.00
SUCH, WANDA CIESLAK	13-02-300-008-1012	39 LAURINO	50.00
SUGARMAN, BERNICE	17-03-227-022-1128	02 HOPKINS	50.00
SUGENO, HENRY	20-13-102-029-1071	05 HAIRSTON	50.00
SULLIVAN, VIRGINIA C	17-04-209-043-1078	02 HOPKINS	50.00
SWENSON, MARIE	17-03-214-014-1114	02 HOPKINS	50.00
SWIRE, DAVID P.	17-16-423-002-1107	02 HOPKINS	50.00
SWISTOWICZ, JAMES R	17-16-419-007-1102	02 HOPKINS	50.00
SZOSTEK, MALGORZATA	13-30-204-050-1002	36 VILLEGAS	50.00
TAFT, MARY A.	17-04-216-064-1328	02 HOPKINS	50.00
TAKAMI, HISAKO	13-02-300-009-1018	39 LAURINO	50.00
TAKAYAMA, CHISAKO	17-03-222-015-0000	02 HOPKINS	50.00
TANNS, GAIL	17-03-200-063-1020	02 HOPKINS	50.00
TATONE, ANITA	13-03-403-156-0000	39 LAURINO	50.00
TAUSCHE, CHARLES A.	17-04-216-064-1024	02 HOPKINS	50.00
TAVARES, VERA L	14-28-201-015-1108	44 TUNNEY	50.00
TAYLOR, BARBARA W.	20-12-100-003-1113	04 BURNS	50.00
TAYLOR, JANE U	17-03-227-020-1002	02 HOPKINS	50.00
TAYLOR, JOHNNIE	20-34-413-024-0000	06 SAWYER	50.00
TAYLOR, MARY	20-27-223-013-0000	02 HOPKINS	50.00
TEITELBAUM, LORETTA F.	14-28-201-015-1030	44 TUNNEY	50.00
THELMA J PRESTON	20-14-202-076-1250	05 HAIRSTON	50.00
THICKSON, MARION J	14-28-207-004-1520	44 TUNNEY	50.00
THOMAS, CONSTANCE F	14-06-213-014-0000	40 O'CONNOR	50.00
THOMAS, VERLENA	20-11-206-028-0000	04 BURNS	50.00
THOMPSON, LAWRENCE J.	20-21-426-046-0000	06 SAWYER	50.00
THOMPSON, ROSA	20-34-413-024-0000	06 SAWYER	50.00
THOMPSON, WILLIAM A	20-14-202-076-1040	05 HAIRSTON	50.00
THOMSON, MICKEY M	14-21-314-053-1204	44 TUNNEY	50.00
TIEDEMANN, DAVID A	14-21-314-048-1011	44 TUNNEY	50.00
TIFT, VIOLET E.	20-23-124-019-0000	05 HAIRSTON	50.00
TIMMERMAN, CAROLE E.	17-03-227-024-1193	02 HOPKINS	50.00
TOCUS, NORA J.	17-04-412-028-1220	02 HOPKINS	50.00
TOCZYCKI, WLADYSLAWA	13-26-100-028-1172	31 SANTIAGO	50.00
TODD, DONALD V.	20-34-413-024-0000	06 SAWYER	50.00
TOLAND, F. WENDALL	17-04-207-087-1059	02 HOPKINS	50.00
TOLLIVER, DELORES	20-11-206-058-0000	04 BURNS	50.00
TOMPARY, JOHN G	13-02-300-008-1010	39 LAURINO	50.00
TOMPKINS, CAROL N.	20-12-100-003-1523	04 BURNS	50.00
TOPOREK, SELBY S.	14-28-201-015-1032	44 TUNNEY	50.00

COMMITTEE ON FINANCE
SMALL CLAIMS, CITY OF CHICAGO
SEWER REBATE JOURNAL

NAME	PIN NUMBER	ALDERMAN	AMOUNT
TORCZYNSKI, ELISE	20-13-103-007-0000	05 HAIRSTON	50.00
TOVIN, JACK D.	14-28-201-014-1002	44 TUNNEY	50.00
TOWNE, LEATRICE C	17-04-441-024-1124	02 HOPKINS	50.00
TRAFMAN, MYRNA	17-04-207-086-1297	02 HOPKINS	50.00
TRAN, THANH VAN	14-06-213-014-0000	40 O'CONNOR	50.00
TRAXLER, BEVERLY M.	17-04-216-064-1524	02 HOPKINS	50.00
TREIBER, WALTER G.	17-03-201-076-1077	02 HOPKINS	50.00
TRENN, JOHANN A	13-10-200-026-1035	39 LAURINO	50.00
TRENT, WALTER E.	20-12-102-008-1089	05 HAIRSTON	50.00
TRILLING, CAREN	11-32-304-030-1004	49 MOORE	50.00
TRIPLETT, CHRISTINE	20-34-413-024-0000	06 SAWYER	50.00
TRULIS, ROSE	17-04-209-043-1248	02 HOPKINS	50.00
TRUONG, MAU H	14-06-213-014-0000	40 O'CONNOR	50.00
TUITE, MARGO H.	17-04-207-087-1447	02 HOPKINS	50.00
TURBIN, BITA F.	14-28-200-004-1097	44 TUNNEY	50.00
TURNER, NED R.	17-03-201-066-1074	02 HOPKINS	50.00
TUROFF, MICHAEL R.	17-03-208-021-1030	02 HOPKINS	50.00
TYLER, JOHNNIE	16-04-427-028-0000	37 MITTS	50.00
UEDA, FUJI	17-03-214-013-1001	02 HOPKINS	50.00
UNGER, DENNIS	13-31-115-024-1006	36 VILLEGAS	50.00
USKUP, ERGIN	17-03-208-021-1118	02 HOPKINS	50.00
VAGNER, ALLAN B	17-16-423-002-1001	02 HOPKINS	50.00
VALLE, RAFAEL F.	17-03-222-015-0000	02 HOPKINS	50.00
VAN GERPEN, LAVONNE J.	11-30-322-038-1035	49 MOORE	50.00
VANDERMEULEN, NORMA W.	20-13-102-029-1067	05 HAIRSTON	50.00
VARNER, CATHERINE	25-11-300-036-0000	08 HARRIS	50.00
VELEZ, DINA	14-06-212-006-0000	40 O'CONNOR	50.00
VERDOS, CHRISTOS	14-21-314-048-1082	44 TUNNEY	50.00
VERSON, RONALD L.	14-28-200-004-1159	44 TUNNEY	50.00
VIGEN, KATHRYN L	13-10-200-026-1246	39 LAURINO	50.00
VOCINO, GIOVANNA	17-03-214-016-1010	02 HOPKINS	50.00
VOLKMAR, BETTY L.	20-12-100-003-1089	04 BURNS	50.00
VOULGARAKIS, PETE	13-02-429-044-1004	39 LAURINO	50.00
VOUTES, THOMAS G.	14-28-103-055-1097	44 TUNNEY	50.00
VOYTEKUNAS, LEONTINA	11-29-319-018-1013	49 MOORE	50.00
WAGNER, BARBARA	20-13-102-029-1361	05 HAIRSTON	50.00
WAHNON, CHARLES	17-03-214-014-1040	02 HOPKINS	50.00
WALKER, FRANKIE S	20-35-313-022-1016	08 HARRIS	50.00
WALKER, HOWARD	17-03-204-064-1023	02 HOPKINS	50.00
WALKER, MARIE	20-21-426-046-0000	06 SAWYER	50.00
WALLACE, SHERWOOD L	14-28-202-016-1004	44 TUNNEY	50.00
WALLGREN, JAMES J.	14-21-307-057-1189	44 TUNNEY	50.00
WALNY, ELAINE T.	17-04-207-086-1324	02 HOPKINS	50.00
WALTERS, IRENE	14-28-201-015-1131	44 TUNNEY	50.00
WALTZ, ELIZABETH R.	20-14-210-005-0000	05 HAIRSTON	50.00
WANKE, BARBARA M.	14-28-201-015-1139	44 TUNNEY	50.00
WASHINGTON, GWENDOLYN	20-34-300-037-0000	06 SAWYER	50.00
WASOFF, ANN	17-04-207-087-1215	02 HOPKINS	50.00
WATERS, FRANK L.	25-10-419-017-0000	08 HARRIS	50.00
WATERS, LOIS H.	20-12-100-003-1378	04 BURNS	50.00
WATKINS, PHYLLIS I.F	25-11-300-017-0000	08 HARRIS	50.00

COMMITTEE ON FINANCE
SMALL CLAIMS, CITY OF CHICAGO
SEWER REBATE JOURNAL

NAME	PIN NUMBER	ALDERMAN	AMOUNT
WATSON, JAMES L.	14-21-307-048-1019	44 TUNNEY	50.00
WATTS, EVADEAN	14-28-207-004-1121	44 TUNNEY	50.00
WAYNE, CATHYAN	14-28-200-004-1068	44 TUNNEY	50.00
WEATHERS, LEONARD	20-12-106-005-0000	05 HAIRSTON	50.00
WEBB, MAZOLA M.	20-24-419-018-1029	05 HAIRSTON	50.00
WEBER, HANNO	17-03-215-013-1386	02 HOPKINS	50.00
WEED, GEORGIA	14-28-207-004-1617	44 TUNNEY	50.00
WEHOFER, ROBERT J.	14-28-200-004-1123	44 TUNNEY	50.00
WEILLER, MARVIN M	17-15-307-036-1144	02 HOPKINS	50.00
WEINBERG, SOLOM J.	20-25-207-049-1006	05 HAIRSTON	50.00
WEINER, JACK	17-03-222-023-1343	02 HOPKINS	50.00
WEINTRAUB, D. KATHRYN	20-13-102-029-1048	05 HAIRSTON	50.00
WEINTRAUB, HERBERT	14-28-206-005-1313	44 TUNNEY	50.00
WEINTRAUB, JOSEPH B.	17-15-304-052-1009	02 HOPKINS	50.00
WEISMAN, AVIS	14-28-103-055-1082	44 TUNNEY	50.00
WEISMAN, EUGENE	14-28-200-004-1189	44 TUNNEY	50.00
WEISS, LOIS M	14-21-314-048-1094	44 TUNNEY	50.00
WELLS, DOROTHY	17-03-200-063-1001	02 HOPKINS	50.00
WENKER, LESLIE R	14-28-103-055-1083	44 TUNNEY	50.00
WESTBY, BARBARA S	17-03-222-015-0000	02 HOPKINS	50.00
WEITSTEIN, JOAN S	17-03-222-023-1179	02 HOPKINS	50.00
WEXLER, CAROLE	17-03-222-023-1106	02 HOPKINS	50.00
WHALEY, YVONNE S	20-11-206-058-0000	04 BURNS	50.00
WHEELER, MARY BETH	17-04-207-086-1350	02 HOPKINS	50.00
WHITE, KENNETH A.	14-28-207-004-1326	44 TUNNEY	50.00
WHITFIELD, ALIAN	17-04-208-031-1113	02 HOPKINS	50.00
WHITFIELD, MARIE J.	25-11-300-018-0000	08 HARRIS	50.00
WHITMAN, CHARLES M	17-04-207-086-1049	02 HOPKINS	50.00
WHITT, PAULETTE	14-21-310-055-1054	44 TUNNEY	50.00
WICK, SHERRILL A	17-04-211-036-1005	02 HOPKINS	50.00
WILCHER, OGDEN M	20-12-100-003-1248	04 BURNS	50.00
WILCOX, BARBARA L	17-16-423-002-1043	02 HOPKINS	50.00
WILCOX, HARVEY L	17-15-304-052-1256	02 HOPKINS	50.00
WILHELM, SUSAN	17-04-207-087-1097	02 HOPKINS	50.00
WILLIAMS, ACIE	20-11-206-028-0000	04 BURNS	50.00
WILLIAMS, BARBARA A	20-34-413-024-0000	06 SAWYER	50.00
WILLIAMS, ERIC C.	17-03-208-021-1091	02 HOPKINS	50.00
WILLIAMS, GLORIA VARONA	17-03-201-076-1031	02 HOPKINS	50.00
WILLIAMS, IDEAULIA	20-21-426-046-0000	06 SAWYER	50.00
WILLIAMS, JESSIE	20-34-413-024-0000	06 SAWYER	50.00
WILLIAMS, JOHNNITA D.	20-13-102-029-1097	05 HAIRSTON	50.00
WILLIAMS, LAURA F.	20-12-108-039-1031	05 HAIRSTON	50.00
WILLIAMS, MARTHA TENA	20-14-202-076-1176	05 HAIRSTON	50.00
WILLIAMS, MATTHEW	14-28-200-004-1080	44 TUNNEY	50.00
WILLIAMS, PEARL E.	20-11-202-039-1005	04 BURNS	50.00
WILLIAMS, TONNIESTIN	20-34-413-024-0000	06 SAWYER	50.00
WILLIAMS, VIRGINIA D.	25-11-300-018-0000	08 HARRIS	50.00
WILNEWIC, ILSE J.	13-10-200-026-1259	39 LAURINO	50.00
WILSON, ALTAFERN	20-14-202-076-1423	05 HAIRSTON	50.00
WILSON, BENITLEY C.	17-34-225-003-1080	04 BURNS	50.00
WILSON, MARTHA	16-04-417-037-0000	37 MITTS	50.00

3/16/2016

REPORTS OF COMMITTEES

19965

 COMMITTEE ON FINANCE
 SMALL CLAIMS, CITY OF CHICAGO
 SEWER REBATE JOURNAL

NAME	PIN NUMBER	ALDERMAN	AMOUNT
WILSON, MAITIE H.	20-34-413-024-0000	06 SAWYER	50.00
WILSON, ROBERTA	16-04-114-014-0000	37 MITTS	50.00
WIMPEFFEN, EVA M.	14-28-207-004-1442	44 TUNNEY	50.00
WINER, BETTY	14-28-207-004-1445	44 TUNNEY	50.00
WINOGRAD, HENRY	17-04-222-062-1289	02 HOPKINS	50.00
WISE, PAULA D	14-28-202-016-1056	44 TUNNEY	50.00
WITKIN, GERTRUDE	17-03-208-015-0000	02 HOPKINS	50.00
WITSCHONKE, DOROTHY E.	13-02-300-006-1003	39 LAURINO	50.00
WOLF, JAMES	14-21-314-048-1141	44 TUNNEY	50.00
WOLOSHIN, WILLIAM I	14-28-203-027-1070	44 TUNNEY	50.00
WONG, ARTHUR & ELAINE	20-12-103-016-0000	05 HAIRSTON	50.00
WONG, JUANITA C	17-04-224-049-1024	02 HOPKINS	50.00
WRIGHT, CASSANDRA A.	20-12-108-039-1043	05 HAIRSTON	50.00
WRIGHT, CHESTER A	17-27-310-093-1112	02 HOPKINS	50.00
WYKOFF, JEROME	14-28-103-055-1006	44 TUNNEY	50.00
YOSHIMURA, RYOKO M.	13-02-300-008-1011	39 LAURINO	50.00
YOUNG, ERMA	20-14-202-076-1215	05 HAIRSTON	50.00
YOVETICH, DONALD	11-32-404-019-1005	49 MOORE	50.00
ZACHARI, GLORIA O.	17-03-228-024-1012	02 HOPKINS	50.00
ZAMBUTO, ROSE A.	14-28-200-004-1005	44 TUNNEY	50.00
ZAUSNER, LEE	14-21-310-055-1045	44 TUNNEY	50.00
ZEBRAK, MILDRED	14-28-207-004-1193	44 TUNNEY	50.00
ZEPEDA, ROBERTO	13-11-323-008-0000	39 LAURINO	50.00
ZEVIN, JAQUELYN	14-28-206-005-1117	44 TUNNEY	50.00
ZITNIK, ETHEL	17-03-222-015-0000	42 REILLY	50.00
ZYSMAN, MILDRED J	17-03-222-023-1038	02 HOPKINS	50.00
		* TOTAL AMOUNT	65,050.00

ISSUANCE OF CITY OF CHICAGO CHARITABLE SOLICITATION (TAG DAY) PERMITS.

[Or2016-116]

The Committee on Finance submitted the following report:

CHICAGO, March 16, 2016.

To the President and Members of the City Council:

Your Committee on Finance, having had under consideration an order authorizing three applications for the City of Chicago charitable solicitation (tag day) permits for: Les Turner ALS Foundation, Park Lawn Association, Inc. and Alzheimer's Association -- Greater Illinois Chapter, having had the same under advisement, begs leave to report and recommend that Your Honorable Body *Pass* the proposed order transmitted herewith.

This recommendation was concurred in by a viva voce vote of the members of the committee, with no dissenting vote.

Respectfully submitted,

(Signed) EDWARD M. BURKE,
Chairman.

On motion of Alderman Burke, the said proposed order transmitted with the foregoing committee report was *Passed* by yeas and nays as follows:

Yeas -- Aldermen Moreno, Hopkins, Dowell, Hairston, Sawyer, Mitchell, Harris, Beale, Sadlowski Garza, Thompson, Cárdenas, Quinn, Burke, Lopez, Foulkes, D. Moore, Curtis, O'Shea, Cochran, Brookins, Muñoz, Zalewski, Scott, Solis, Maldonado, Burnett, Ervin, Taliaferro, Reboyras, Santiago, Waguespack, Mell, Austin, Ramirez-Rosa, Villegas, Mitts, Sposato, Laurino, O'Connor, Napolitano, Smith, Tunney, Arena, Cappleman, Pawar, Osterman, J. Moore, Silverstein -- 48.

Nays -- None.

Alderman Beale moved to reconsider the foregoing vote. The motion was lost.

The following is said order as passed:

Ordered, That the Committee on Finance is hereby authorized and directed to issue charitable solicitation (tag day) permits to the following organizations:

- A. Les Turner ALS Foundation
May 14 and 15, 2016 -- citywide.
- B. Park Lawn Association, Inc.
March 25 and 26, 2016 and April 15 and 16, 2016 -- citywide.

- C. Alzheimer's Association -- Greater Illinois Chapter
June 3 and 4, 2016 -- citywide.

This order shall take effect and be in force from and after its passage.

Do Not Pass -- CLAIMS FOR VARIOUS REFUNDS.

[CL2016-883]

The Committee on Finance submitted the following report:

CHICAGO, March 16, 2016.

To the President and Members of the City Council:

Your Committee on Finance, Small Claims Division, to which were referred on March 5, 2014, and on subsequent dates, sundry claims for various refunds, having had the same under advisement, begs leave to report and recommend that Your Honorable Body *Do Not Pass* said claims for payment.

This recommendation was concurred in by a viva voce vote of the members of the committee, with no dissenting vote.

Respectfully submitted,

(Signed) EDWARD M. BURKE,
Chairman.

On motion of Alderman Burke, the committee's recommendation was *Concurred In* by yeas and nays as follows:

Yeas -- Aldermen Moreno, Hopkins, Dowell, Hairston, Sawyer, Mitchell, Harris, Beale, Sadlowski Garza, Thompson, Cárdenas, Quinn, Burke, Lopez, Foulkes, D. Moore, Curtis, O'Shea, Cochran, Brookins, Muñoz, Zalewski, Scott, Solis, Maldonado, Burnett, Ervin, Taliaferro, Reboyras, Santiago, Waguespack, Mell, Austin, Ramirez-Rosa, Villegas, Mitts, Sposato, Laurino, O'Connor, Napolitano, Smith, Tunney, Arena, Cappleman, Pawar, Osterman, J. Moore, Silverstein -- 48.

Nays -- None.

Alderman Beale moved to reconsider the foregoing vote. The motion was lost.

[List of denied claims printed on pages 19968
through 19971 of this *Journal*.]

City Of Chicago
Denied Claims by Claim Name

Denied Date: 03/16/2016

19968

JOURNAL--CITY COUNCIL--CHICAGO

3/16/2016

Claimant Name	Introduced to City Council
ARROYO, STEPHANIE	06/25/2014
BABEL, JAN	04/30/2014
BAHENA, ALBERTO	09/10/2014
BAJROVIC, SMAJO	05/28/2014
BAKER, WENDY	01/21/2015
BALTAZAR, ANDREW	04/30/2014
BANKS LINCOLN, DALNADA	02/10/2016
BANSE, JENNIFER	04/02/2014
BARNES, MICHAEL H	06/25/2014
BEE, FRED	07/30/2014
BLAKELY, NATALIE N	10/28/2015
BOERSEMA, ANDREW M.	03/05/2014
BOKINA, ALEX	04/30/2014
BOROWIEC, DARIUSZ	04/30/2014
BRAY, ASHLEY JACOLE	05/28/2014
BRIDGES, GAY	09/10/2014
BROWN, ALLEN	07/30/2014
BROWN, QUEEN	09/10/2014
BRUNT, ERMA	02/10/2016
BURKE, MARTIN	12/09/2015
BUTERO, FRANK	03/18/2015
CARTER, ETTA	09/10/2014
CAVKUSIC, ARMIN	12/09/2015
CHIVERS, RILEY III	01/13/2016
CHO, YOUNG H	01/21/2015
CLARK, VIOLET M	12/09/2015
COBBINS JR., ALFRED N	04/30/2014
COLON, TENIA	06/25/2014
CONTRERAS, JOSE V.	05/28/2014
CRAIG, BIANCA	11/18/2015
CROCKRELL, THERESA A.	06/25/2014
CUMMO, RICH N	03/18/2015
DAVIS, SHIRLEE A.	07/30/2014
DAVIS, TYRONE	05/28/2014
DENEEN, MATTHEW	05/28/2014
DILLON-EL, ALTHEA	01/21/2015
DINICH, ANKA	04/30/2014
DINIZULU, YAO O	07/29/2015

Denied Date: 03/16/2016

Claimant Name	Introduced to City Council
DJAFAROV, RUSS G.	04/02/2014
DOLEMBO, SARAH	02/10/2016
DOMINGUEZ, BLANCA R.	03/05/2014
DON, RUO B	05/20/2015
DONAY, JOAN E.	04/02/2014
DROHOMYRECKYJ, DAVID	09/24/2015
DUNNER, ANNIE M	01/13/2016
EHRMAN, JUDAH	09/24/2015
EISON, ELLA	06/25/2014
ELIA, LOUIS MICHAEL	03/18/2015
ELLIS, JOHN	05/20/2014
EVANS, HELEN B	11/12/2014
FIELDS, NIA M	02/10/2016
FIGUEROA, GLADYS	04/30/2014
FRANCO, MARIA	12/09/2015
GEORGE, MATTHEW	12/09/2015
GLENN, TOMIKA MICHELLE	11/05/2014
GOOD, CINDY	04/02/2014
GORNY, ERIC A	09/10/2014
GRZYMKOWICZ, MARTY	10/08/2014
GUTIERREZ, GABRIELA	02/10/2016
HILL, BARRY	09/10/2014
HIRSCHMAN, SARAH C	01/21/2015
HOBBY, BRENDA	02/10/2016
HOLIDAY, WILLIS	05/28/2014
HOLLAND, ELIZABETH	02/10/2016
HOTWHEELS CAB, INC	04/02/2014
HUANG, STEPHEN	10/08/2014
HUDSON, TAWANDA R	02/05/2014
HUERTO, LUIS	02/10/2016
HUG, COURTNEY ANNE	11/05/2014
IRIZARRY, HECTOR	05/28/2014
JONES, FLOYD L	10/08/2014
KESSLER, STEWART	07/30/2014
KIM, SUNG M	07/30/2014
KUCIK, CHRISTOPER	02/10/2016
KUKLA, JOHN M	01/21/2015
LEONE, JULIE	01/13/2016
LEVY, TERA M	10/08/2014
LEY, MARY	09/10/2014
LEYVA, ILEANA M	02/10/2016
LITSOGIANNIS, JOHN	09/24/2015

3/16/2016

REPORTS OF COMMITTEES

19969

Denied Date: 03/16/2016

Claimant Name	Introduced to City Council
MACALUSO, JACQUELINE	10/08/2014
MIRANDA, HEATHER L	07/30/2014
MOGIL, STELLA	07/30/2014
NEWSOME, LINDA MARIE	05/28/2014
OKAMOTO, LEE S.	04/30/2014
OLIPHANT, SCOTT	09/10/2014
ORTEGA, CARLOS	05/28/2014
OWEN-CHAIZ, AMY	01/13/2016
PATRICK-MILLER, TIMOTHY J	10/08/2014
PETER, LIVIU	02/10/2016
PINKSTON, LAUREN L.	05/28/2014
PIROVANO, PATTY JEAN	09/24/2015
PRESTIN, SCOTT G	05/28/2014
PRESTON, JOSEPH R.	04/30/2014
PRESTON, LARRY G.	07/30/2014
PRESTWOOD, KATHLEEN	06/05/2013
QUINTANA, NICOLE	06/25/2014
REASNOVER, JACQUELINE ORA	04/30/2014
ROBINSON, DEBORAH C	10/08/2014
ROMAN, LUIS	06/25/2014
ROMERO, JOSEPH L	04/30/2014
ROSE, GLENN A.	03/05/2014
RUDOLPH, JOSEPH G	10/21/2015
RUIZ, NOEMI	05/28/2014
RUSSELL, STEPHANIE ANN	06/25/2014
RYAN, PATRICIA	02/10/2016
SALLEY, JOB L	03/18/2015
SANDERS, KIM S	11/05/2014
SCHMIDT, JOHN A	06/25/2014
SCHOMER, FRED	10/06/2010
SOUTHWICK, ASHLEY H	07/30/2014
SPAIN, BARBARA	02/10/2016
TEKLEMICHAEL, YEMANE	06/25/2014
THORNTON, MAXINE	02/10/2016
TOLIVER, SHIRLEY A	01/21/2015
TOLIVER, SHIRLEY A	01/21/2015
UNGUREAN, CONSTANTIN A	02/10/2016
VARGA, CARLEEN	11/12/2014
VELEZ, ALEXANDRA C	02/10/2016
VOLYN, KARI A	06/25/2014
WADE, EUNICE	03/18/2015
WILDER, EMANUEL	02/10/2016

19970

JOURNAL--CITY COUNCIL--CHICAGO

3/16/2016

Denied Date: 03/16/2016

Claimant Name	Introduced to City Council
WILEY, SCOTT	12/09/2015
WILLIAMS, LOISTINE	11/05/2014
WIRTZ, JORDAN	02/10/2016
WISE, JEFFERY A	05/20/2015
WITTING, DAVID	02/10/2016
YOST, DANIEL	06/25/2014
YOUNG, LLEWELLYN	04/30/2014

3/16/2016

REPORTS OF COMMITTEES

19971

COMMITTEE ON AVIATION.

Do Not Pass -- AMENDMENT OF CHAPTER 2-20 OF MUNICIPAL CODE BY MODIFYING SECTIONS 2-20-020 AND 2-20-025(b) REGARDING AUTHORITY OF COMMISSIONER OF AVIATION TO MANAGE AND CONTROL ALL CHICAGO PUBLIC AIRPORTS.

[O2016-113]

The Committee on Aviation submitted the following report:

CHICAGO, March 16, 2016.

To the President and Members of the City Council:

Your Committee on Aviation, for which a meeting was held on March 10, 2016, having under consideration an ordinance amending Chapter 2-20 of the Municipal Code of Chicago restricting the Commissioner of Aviation's management and control of all Chicago public airports, begs leave to report and recommend that Your Honorable Body *Do Not Pass* the proposed ordinance transmitted herewith.

This recommendation was concurred in unanimously by a viva voce vote of the members of the committee.

This ordinance failed to pass by a roll call vote 10 to 1 of the committee members.

Respectfully submitted,

(Signed) MICHAEL R. ZALEWSKI,
Chairman.

On motion of Alderman Zalewski, the committee's recommendation was *Concurred In* by yeas and nays as follows:

Yeas -- Aldermen Moreno, Hopkins, Dowell, Hairston, Sawyer, Mitchell, Harris, Beale, Sadlowski Garza, Thompson, Cárdenas, Quinn, Burke, Lopez, Foulkes, D. Moore, Curtis, O'Shea, Cochran, Brookins, Muñoz, Zalewski, Scott, Solis, Maldonado, Burnett, Ervin, Taliaferro, Reboyras, Santiago, Waguespack, Mell, Austin, Ramirez-Rosa, Villegas, Mitts, Sposato, Laurino, O'Connor, Napolitano, Smith, Tunney, Arena, Cappleman, Pawar, Osterman, J. Moore, Silverstein -- 48.

Nays -- None.

Alderman Beale moved to reconsider the foregoing vote. The motion was lost.

Said ordinance which failed to pass reads as follows:

Be It Ordained by the City Council of the City of Chicago:

SECTION 1. Section 2-20-020 of the Municipal Code of Chicago is hereby amended by inserting the language underscored, as follows:

2-20-020 Commissioner -- Appointment, Powers, And Duties.

There is hereby created the office of Commissioner of Aviation. He or she shall be appointed by the mayor, by and with the advice and consent of the City Council. He or she shall have restricted management and control of the design, construction, operation, and maintenance of all public airports owned or operated by the City as included in Section 2-20-025(b). The commissioner's powers and duties shall include those set forth in this chapter and Chapter 10-36 of this Code.

SECTION 2. Section 2-20-025(b) of the Municipal Code of Chicago is hereby amended by inserting the language underscored, as follows:

2-20-025(b) O'Hare Modernization Program.

The commissioner of aviation shall have restricted management and control of all matters and things pertaining to the O'Hare Modernization Program, including its design, construction, operation, and maintenance. The commissioner shall be limited in his or her authority to manage and control all matters and things pertaining to the (1) construction, reconfiguration, decommissioning, and destruction of runways and taxiways; and (2) provision for air navigation and air safety outside that area in accordance with standards established by the Federal Aviation Administration; without first seeking and obtaining approval of the City Council Committee on Aviation in a public hearing on the matter, and thereafter transmitted to the full City Council for a vote. All current and prospective plans for the design, re-opening, construction, reconfiguration, decommissioning, and destruction of runways and taxiways shall be halted until approval is sought and obtained from the City Council Committee on Aviation, and thereafter, transmitted to the full City Council for a vote, including, O'Hare International Airport runways, 14R/32L; 14L/32R; 27C/9C; and 9R/27L. O'Hare International Airport runway 14L/32R shall be reopened and returned into operation effective immediately upon passage of this ordinance. Nothing in this chapter limits the authority of the commissioner of aviation to exercise powers and perform duties under any other provision of this section of Chapter 10-36 of this Code.

COMMITTEE ON THE BUDGET AND GOVERNMENT OPERATIONS.

AMENDMENT OF SECTION 2-92-390 OF MUNICIPAL CODE BY MODIFYING EQUAL EMPLOYMENT OPPORTUNITY REGULATIONS FOR CONTRACTS.

[O2016-631]

The Committee on the Budget and Government Operations submitted the following report:

CHICAGO, March 16, 2016.

To the President and Members of the City Council:

Your Committee on the Budget and Government Operations, having had under consideration an ordinance authorizing an amendment to Chapter 2-92 of the Municipal Code of Chicago necessary to modify equal employment opportunity regulations for minorities and women, and having the same under advisement, begs leave to report and recommend that Your Honorable Body *Pass* the ordinance transmitted herewith.

This recommendation was concurred in by a viva voce vote of the members of the committee.

Respectfully submitted,

(Signed) CARRIE M. AUSTIN,
Chairman.

On motion of Alderman Austin, the said proposed ordinance transmitted with the foregoing committee report was *Passed* by yeas and nays as follows:

Yeas -- Aldermen Moreno, Hopkins, Dowell, Hairston, Sawyer, Mitchell, Harris, Beale, Sadlowski Garza, Thompson, Cárdenas, Quinn, Burke, Lopez, Foulkes, D. Moore, Curtis, O'Shea, Cochran, Brookins, Muñoz, Zalewski, Scott, Solis, Maldonado, Burnett, Ervin, Taliaferro, Reboyras, Santiago, Waguespack, Mell, Austin, Ramirez-Rosa, Villegas, Mitts, Sposato, Laurino, O'Connor, Napolitano, Smith, Tunney, Arena, Cappleman, Pawar, Osterman, J. Moore, Silverstein -- 48.

Nays -- None.

Alderman Beale moved to reconsider the foregoing vote. The motion was lost.

The following is said ordinance as passed:

Be It Ordained by the City Council of the City of Chicago:

SECTION 1. Section 2-92-390 of the Municipal Code of Chicago is hereby amended by adding the language underscored and by deleting the language struck through, as follows:

2-92-390 Equal Employment Opportunity Regulations For Contracts -- Enforcement.

(a) If there exists evidence that minorities and/or women are under-represented in a contractor's work force, by comparison thereof to the labor force available within the population of the City of Chicago as established in the most recent federal census or in statistics compiled by the U.S. Department of Labor, if more recent, such contractor shall forthwith take appropriate remedial action to achieve compliance with applicable federal laws and regulations.

(b) (1) For any construction project having an estimated contract value of \$100,000.00 or more, and which is directly supervised by the City of Chicago, beginning with the calendar year 1984, the city shall have as its yearly equal employment opportunity goals the following percentages of construction aggregated work hours in each of the categories of construction journeyworker and apprentice:

(~~1~~ A) At least 25 percent by minorities, as described in subsection (c) of this section;

(~~2~~ B) At least seven percent by women.

(2) For any construction project having an estimated contract value of \$100,000.00 or more, which is directly supervised by the City of Chicago, beginning with the calendar year 1984, the city shall have as its yearly employment opportunity goals the following percentages of construction aggregated work hours in the category of construction laborer:

(~~1~~ A) At least 40 percent by minorities, as described in subsection (c) of this section;

(~~2~~ B) At least ten percent by women.

(3) In order to effectuate the achievement of these goals, the chief procurement officer shall employ the canvassing formula described in subsection (~~b~~ c) of this section in the bidding for and in the awarding of all contracts involving construction projects having an estimated contract value of \$100,000.00 or more and which are directly supervised by the City of Chicago.

These goals shall also apply to construction projects subsidized in part with federal revenues pursuant to congressionally created grant programs which are intended to

encourage economic revitalization including improved opportunities for the poor, minorities, and unemployed within the municipality to which the grant was given (including, without limitation, Community Development Block Grants, Urban Development Action Grants and Economic Development Administration Grants), and shall be monitored by the supervising department.

(c) Fulfillment of these equal employment opportunity goals for construction projects having an estimated contract value of \$100,000.00 or more which are directly supervised by the City of Chicago will be achieved through contracts which shall include the following language:

In accordance with Chapter 2-92 of the Municipal Code of Chicago, and in order to promote equality of opportunity for minority and female personnel on this project, the City of Chicago has established the following canvassing formula for the purpose of evaluating proposals and awarding the contract.

Each bidder is invited to propose the minority and female employee utilization goals for the project, as percentages of the journeyworker and apprentice and laborer hours to be expended in the construction of the project. Lines 2, 4, and 6 in the formula shall not be greater than ~~50~~ 70 percent in each category, for the purpose of canvassing only. The ~~50~~ 70 percent limit shall not deter or restrict the fuller utilization of minority employees for the project, but shall only serve as a limiting figure for use in the formula. Similarly, lines 8, 10, and 12 shall not be greater than ~~40~~ 15 percent in each category, for the purpose of canvassing only. Actual amounts of minority and female work will be measured for the total hours of construction workers employed on the projects within each of the categories of journeyworkers, apprentice, laborers by the contractor and all of the worksite subcontractors.

Canvassing Formula.

- Line 1. Base bid, in figures _____
- Line 2. Percentage of the total journeyworker hours that the contractor proposes to be worked by minority journeyworkers during construction of the project. Maximum figure ~~50~~ 70. _____
- Line 3. Multiply line 2 by line 1 by 0.04 _____
- Line 4. Percentage of the total apprentice hours that the contractor proposes to be worked by minority apprentices during construction of the project. Maximum figure ~~50~~ 70 _____
- Line 5. Multiply line 4 by line 1 by 0.03 _____

- Line 6. Percentage of the total laborer hours that the contractor proposes to be worked by minority laborers during construction of the project. Maximum figure ~~50~~ 70.

- Line 7. Multiply line 6 by line 1 by .01. _____
- Line 8. Percentage of the total journeyworker hours that the contractor proposes to be worked by female journeyworkers during construction of the project. Maximum figure ~~40~~ 15.

- Line 9. Multiply line 8 by line 1 by 0.04. _____
- Line 10. Percentage of the total apprentice hours that the contractor proposes to be worked by female apprentices during construction of the project. Maximum figure, ~~40~~ 15.

- Line 11. Multiply line 10 by line 1 by 0.03. _____
- Line 12. Percentage of the total laborer hours that the contractor proposes to be worked by female laborers during construction of the project. Maximum figure ~~40~~ 15.

- Line 13. Multiply line 12 by line 1 by 0.01 _____
- Line 14. Summation of lines 3, 5, 7, 9, 11 and 13 _____
- Line 15. Subtract line 14 from line 1 = award criteria figure _____

The bidder shall complete the canvassing formula and transfer the final award criteria figure, line 15, to the space provided on the itemized proposal sheet. A contract in the amount of the total base bid will be awarded to the responsible bidder with the lowest award criteria figure. The city reserves the right to revise all arithmetic calculations for correctness. The contractor is obliged during the construction of the project to fulfill every numerical commitment made under the canvassing formula categories. Therefore, every limiting condition or circumstance which may affect referral, hiring, or deployment of construction trades employees must be taken into account by the bidder before the commitment is proposed. Limits imposed by the policies or circumstances of labor organizations or other referral resources, for example, should be anticipated by the bidder, since relief from the contractor's obligations as established under the canvassing formula is not available due to such circumstances found to exist during construction. Also, if journeyworkers will not be employed in the project, or apprentices, or laborers, then the proposal made in the appropriate lines, lines 2 and 8, or lines 4 and 10 or 6 and 12, should be entered as "0 percent", since no journeyworker or apprentice or laborer hours are reported after construction, this will be computed by the city as 0 percent minority/female hours achieved.

If commitments are made in the apprentice category, lines 4 and 10, the total apprentice hours to be employed on the project should be anticipated to be a substantial number of hours; since it is the intention of the city that where a commitment for a percentage of minority or female apprentices has been made, the percentage may be counted as fulfilled only as long as there were provided at least 40 actual hours of minority or female employment as apprentices. For this reason, where a minority or female percentage commitment has been made, if in the final audit of the performance of the contract there are less than 40 actual hours of minority or female apprentice work performed hours counted, then the number of minority or female apprentice hours will be counted by the City as "0" for the purpose of measuring the achievement towards the apprentice canvassing formula goal.

Therefore, notice that when the contractor is performing at a level under a minority or female apprentice goal, line 4 or line 10 above, the contractor will be subject to the full amount of liquidated damages, see lines 5 and 11, if at least 40 actual hours of minority or female apprenticeship work are not achieved. When the bidder foresees that this minimum amount of apprenticeship is not available to the project, then "0" should be put in lines 4 and 10 as the percentage commitment for apprentices.

The contractor is obligated to meet the total commitment made in each category, subject to liquidated damages as described below for noncompliance. The contractor hereby consents and agrees that, in the event of failure to comply with each of the minimum commitments submitted with the proposal on lines 2, 4, 6, 8, 10 and 12 of the canvassing formula, covering journeyworkers, apprentices, and laborers, respectively, the following shall apply to determine a monetary sum to be withheld from the final payment to the contractor.

In calculating the aggregated work hours toward the utilization goals for construction journeyworkers, apprentices, or laborers under this subsection, the contractor shall be given 150 percent credit for every work hour performed by a minority or woman worker residing within a socio-economically disadvantaged area. The criteria for designation of an area as socio-economically disadvantaged will be set forth in rules promulgated by the Commissioner of Planning and Development. Such criteria shall include, but not be limited to, the median family income of an area.

(Omitted text is unaffected by this ordinance.)

(e) The chief procurement officer is authorized to adopt rules for the proper administration of this section.

SECTION 2. This ordinance shall take effect after its passage and approval and shall apply to contracts advertised after the effective date of this ordinance.

INTERGOVERNMENTAL AGREEMENT WITH BOARD OF EDUCATION OF CHICAGO REGARDING DESIGN, CONSTRUCTION AND MAINTENANCE OF GREEN STORMWATER INFRASTRUCTURE AT VARIOUS CHICAGO PUBLIC SCHOOLS.

[O2016-632]

The Committee on the Budget and Government Operations submitted the following report:

CHICAGO, March 16, 2016.

To the President and Members of the City Council:

Your Committee on the Budget and Government Operations, having had under consideration an ordinance authorizing the execution of an intergovernmental agreement between the City of Chicago and the Board of Education necessary for the "Green Stormwater Infrastructure" Project, and having had the same under advisement, begs leave to report and recommend that Your Honorable Body *Pass* the ordinance transmitted herewith.

This recommendation was concurred in by a viva voce vote of the members of the committee.

Respectfully submitted,

(Signed) CARRIE M. AUSTIN,
Chairman.

On motion of Alderman Austin, the said proposed ordinance transmitted with the foregoing committee report was *Passed* by yeas and nays as follows:

Yeas -- Aldermen Moreno, Hopkins, Dowell, Hairston, Sawyer, Mitchell, Harris, Beale, Sadlowski Garza, Thompson, Cárdenas, Quinn, Burke, Lopez, Foulkes, D. Moore, Curtis, O'Shea, Cochran, Brookins, Muñoz, Zalewski, Scott, Solis, Maldonado, Burnett, Ervin, Taliaferro, Reboyras, Santiago, Waguespack, Mell, Austin, Ramirez-Rosa, Villegas, Mitts, Sposato, Laurino, O'Connor, Napolitano, Smith, Tunney, Arena, Cappleman, Pawar, Osterman, J. Moore, Silverstein -- 48.

Nays -- None.

Alderman Beale moved to reconsider the foregoing vote. The motion was lost.

The following is said ordinance as passed:

WHEREAS, The City of Chicago (the "City") is a municipal corporation and home rule unit of government under Article VII, Section 6(a) of the 1970 Constitution of the State of Illinois; and

WHEREAS, The Board of Education of the City of Chicago (the "Board") is a body politic and corporate, organized under and existing pursuant to Article 34 of the School Code of the State of Illinois; and

WHEREAS, The City Council passed a Stormwater Management Ordinance on December 13, 2006, as found in Chapter 11-18 of the Municipal Code of the City of Chicago, which established a policy to promote programs that minimize the negative stormwater impacts of new developments and redevelopments; and

WHEREAS, In 2014, Mayor Emanuel released the Green Stormwater Infrastructure Strategy, a plan that committed \$50,000,000.00 to build green stormwater infrastructure to capture rainfall runoff before it enters the City's sewer system; and

WHEREAS, The City, the Board, and the Metropolitan Water Reclamation District of Greater Chicago, a unit of local government and body politic, organized and existing under the laws of the State of Illinois (the "District") have partnered with Openlands and the Healthy Schools Campaign to create Space to Grow, a program that transforms Chicago schoolyards into vibrant outdoor spaces that benefit students, community members and the environment (the "Program"); and

WHEREAS, For purposes of this ordinance "Green Stormwater Infrastructure" shall mean the range of stormwater control measures that use plant/soil systems, permeable pavement, stormwater harvest and reuse, or native landscaping to store, infiltrate, and/or evapotranspire stormwater and reduce flows to the sewer systems or surface waters as more fully set forth at 415 ILCS 56/5; and

WHEREAS, The City, the Board, and District desire to cooperate and use their joint efforts and resources to promote the design, construction, and maintenance of Green Stormwater Infrastructure at various Chicago Public School ("CPS") sites to implement the Program (the "Project"); and

WHEREAS, The City, the Board, and the District agreed that the initial phase of the Project ("Phase I") would consist of a pilot program to design, construct, and maintain Green Stormwater Infrastructure at four CPS sites; and

WHEREAS, On or about November 1, 2014, Phase I of the Project was completed at four CPS sites as follows: (i) Virgil Grissom Elementary School, 12810 South Escanaba Avenue, Chicago, Illinois 60633, (ii) Theophilus Schmid Elementary School, 9755 South Greenwood Avenue, Chicago, Illinois 60628, (iii) Donald Morrill Math & Science Elementary School, 6011 South Rockwell Street, Chicago, Illinois 60629, and (iv) George Leland Elementary School, 512 South Lavergne Avenue, Chicago, Illinois 60644. These four sites are collectively referred to herein as the "Phase I Sites"; and

WHEREAS, Due to the success of Phase I, the Board will collaborate with the district and the City for a second phase of the Project ("Phase II"). The Board anticipates identifying up to six additional sites (or more additional sites as may be agreed between the parties) each year for the next five years. It is anticipated that Phase II of the Project will consist of the design, construction, and maintenance of Green Stormwater Infrastructure at approximately 30 CPS sites (the "Phase II Sites") over the next five years, commencing with the Board's 2016 fiscal year ("Phase II"); and

WHEREAS, The Board entered into an Intergovernmental Agreement between the Board and the District, effective September 16, 2014 (as amended, the "District Phase I IGA"), whereby the District agreed to reimburse the Board for up to \$2,000,000 for Phase I; and

WHEREAS, The City desires to use certain revenues from the City's Sewer System ("Pay-Go Funds") to reimburse the Board for up to \$500,000 for each of the Phase I Sites; and

WHEREAS, The Board anticipates entering into an Intergovernmental Agreement between the Board and the District (the "District Phase II IGA"), whereby the District will agree to reimburse the Board for Phase II in an amount of up to \$500,000 per Phase II Site (assuming six Phase II Sites per year or \$3,000,000 per year (or such other timing as may be agreed between the Board and the District)) for five years, for a possible maximum reimbursement of \$15,000,000; and

WHEREAS, The City desires to use Pay-Go Funds to reimburse the Board for up to \$500,000 for each of the Phase II Sites, for a possible maximum reimbursement of \$15,000,000 over five years; and

WHEREAS, The Intergovernmental Cooperation Act, 5 ILCS 220/1, et seq., and Section 10 of Article VII of the Illinois Constitution, allow and encourage intergovernmental cooperation; now, therefore,

Be It Ordained by the City Council of the City of Chicago:

SECTION 1. The above recitals are incorporated here by this reference.

SECTION 2. Subject to the approval of the Corporation Counsel as to form and legality, the Commissioner of the Department of Water Management or his designee is authorized to execute an agreement and such other documents as are necessary, between the City and the Board in substantially the form attached as Exhibit A (the "Agreement"). The Agreement shall contain such other terms as are necessary or appropriate.

SECTION 3. To the extent that any ordinance, resolution, rule, order or provision of the Municipal Code of Chicago, or part thereof, is in conflict with the provisions of this ordinance, the provisions of this ordinance shall control. If any section, paragraph, clause or provision of this ordinance shall be held invalid, the invalidity of such section, paragraph, clause or provision shall not affect any of the other provisions of this ordinance.

SECTION 4. This ordinance takes effect upon passage and approval.

Exhibit "A" referred to in this ordinance reads as follows:

Exhibit "A".

*Intergovernmental Agreement Between The City Of Chicago, By And Through Its
Department Of Water Management And The Board Of Education
Of The City Of Chicago For Design, Construction And
Maintenance Of Green Stormwater Infrastructure
At Various Chicago Public Schools.*

This Intergovernmental Agreement (this "Agreement") is effective as of the _____ day of _____, 2016 (the "Effective Date") by and between the City of Chicago (the "City"), a municipal corporation and home rule unit of government under Article VII, Section 6(a) of the 1970 Constitution of the State of Illinois, by and through its Department of Water Management (the "Department"), and the Board of Education of the City of Chicago (the "Board"), a body politic and corporate, organized under and existing pursuant to Article 34 of the School Code of the State of Illinois.

Recitals.

Whereas, The City Council passed a Stormwater Management Ordinance on December 13, 2006, as found in Chapter 11-18 of the Municipal Code of the City of Chicago, which established a policy to promote programs that minimize the negative stormwater impacts of new developments and redevelopments (the "Stormwater Management Ordinance"); and

Whereas, In 2014, Mayor Emanuel released the Green Stormwater Infrastructure Strategy, a plan that committed \$50,000,000.00 to build green stormwater infrastructure to capture rainfall runoff before it enters the City's sewer system; and

Whereas, The City, the Board, and the Metropolitan Water Reclamation District of Greater Chicago, a unit of local government and body politic, organized and existing under the laws of the State of Illinois (the "District") have partnered with Openlands and the Healthy Schools Campaign to create Space to Grow, a program that transforms Chicago schoolyards into vibrant outdoor spaces that benefit students, community members and the environment (the "Program"); and

Whereas, For purposes of this Agreement "Green Stormwater Infrastructure" shall mean the range of stormwater control measures that use plant/soil systems, permeable pavement, stormwater harvest and reuse, or native landscaping to store, infiltrate, and/or evapotranspire stormwater and reduce flows to the sewer systems or surface waters as more fully set forth at 415 ILCS 56/5; and

Whereas, The City, the Board, and District desire to cooperate and use their joint efforts and resources to promote the design, construction, and maintenance of Green Stormwater Infrastructure at various Chicago Public School ("CPS") sites to implement the Program (the "Project"); and

Whereas, The City, the Board, and the District agreed that the initial phase of the Project ("Phase I") would consist of a pilot program to design, construct, and maintain Green Stormwater Infrastructure at four CPS sites; and

Whereas, On or about November 1, 2014, Phase I of the Project was completed at four CPS sites as follows: (i) Virgil Grissom Elementary School, 12810 South Escanaba Avenue, Chicago, Illinois 60633 ("Grissom"), (ii) Theophilus Schmid Elementary School, 9755 South Greenwood Avenue, Chicago, Illinois 60628 ("Schmid"), (iii) Donald Morrill Math & Science Elementary School, 6011 South Rockwell Street, Chicago, Illinois 60629 ("Morrill"), and (iv) George Leland Elementary School, 512 South Laverne Avenue, Chicago, Illinois 60644 ("Leland"). These four sites are collectively referred to herein as the "Phase I Sites"; and

Whereas, Due to the success of Phase I, the Board will collaborate with the district and the City for a second phase of the Project ("Phase II"). The Board anticipates identifying up to six additional sites (or more additional sites as may be agreed between the parties) each year for the next five years. It is anticipated that Phase II of the Project will consist of the design, construction, and maintenance of Green Stormwater Infrastructure at approximately 30 CPS sites (the "Phase II Sites") over the next five years commencing with the Board's 2016 fiscal year ("Phase II"); and

Whereas, The Board entered into an Intergovernmental Agreement between the Board and the District, effective September 16, 2014, as amended by that certain "First Amendment To Intergovernmental Agreement Between The Board Of Education Of The City Of Chicago And The Metropolitan Water Reclamation District Of Greater Chicago For Design, Construction, And Maintenance Of Green Infrastructure At Leland Elementary School, Schmid Elementary School, Morrill Math And Science Elementary School, And Grissom Elementary School In Chicago" (the "District Phase I IGA"), whereby the District agreed to reimburse the Board for up to \$2,000,000 for Phase I; and

Whereas, The City desires to use certain revenues from the City's Sewer System (the "Pay-Go Funds") to reimburse the Board for up to \$500,000 for each of the Phase I Sites, pursuant to the terms and conditions of this Agreement; and

Whereas, The Board anticipates entering into an Intergovernmental Agreement between the Board and the District (the "District Phase II IGA"), whereby the District will agree to reimburse the Board for Phase II in an amount of up to \$500,000 per Phase II Site (assuming six Phase II Sites per year or \$3,000,000 per year (or such other timing as may be agreed

between the Board and the District)) for five years, for a possible maximum reimbursement of \$15,000,000; and

Whereas, The City desires to use Pay-Go Funds to reimburse the Board for up to \$500,000 for each of the Phase II Sites, for a possible maximum reimbursement of \$15,000,000 over five years; and

Whereas, The Intergovernmental Cooperation Act, 5 ILCS 220/1, et seq., and Section 10 of Article VII of the Illinois Constitution, allow and encourage intergovernmental cooperation; and

Whereas, The Board executed the District Phase I IGA and anticipates executing this Agreement and the District Phase II IGA pursuant to applicable Board Rules, including Rule Sec. 7-15.d.; and

Whereas, on _____, 201__ City Council authorized the Department to enter into this Agreement with the Board; and

Now, Therefore, In consideration of the mutual covenants and agreements contained herein, and for other good and valuable consideration, the receipt and sufficiency of which are hereby acknowledged, the parties hereto agree as follows:

Article One.

Incorporation Of Recitals.

The recitals set forth above are incorporated herein by reference and made a part hereof.

Article Two.

The Project -- Scope Of Work.

1. The Project will include design, construction, and maintenance of Green Stormwater Infrastructure and recreational improvements.

A. For Phase I, at the Phase I Sites, as described in the Project Description for Phase I set forth on (Sub)Exhibit 1.

B. For Phase II, at the Phase II Sites to be identified by the Board as is more fully set forth herein. It is contemplated that the Project Descriptions for the Phase II Sites will be substantially similar to those for Phase I.

2. The Green Stormwater Infrastructure improvements of the Project for Phase I and for Phase II shall be designed to exceed the requirements of the City's Stormwater Management Ordinance and cost-effectively maximize retention of rainfall runoff from impervious areas on each school site.

3. The Board caused to be prepared construction drawings, specifications, and details (hereinafter "Construction Documents"), Cost Estimates, and an Operations and Maintenance Plan ("O & M Plans") for each of the Phase I Sites. The City acknowledges and agrees that it reviewed the Construction Documents, Cost Estimates, and O & M Plans for each of the Phase I Sites and that it accepted those Construction Documents, Cost Estimates, and O & M Plans. The City further acknowledges and agrees that it has inspected the completed improvements on each of the Phase I Sites and has found them to be constructed in accordance with the Construction Documents for the respective Phase I Sites and otherwise acceptable to the City.

4. The Board has caused to be prepared the Construction Documents, Cost Estimates, O & M Plans, and "out to bid" documents for each of the Phase II Sites identified in Section 2.10 herein, has provided copies thereof to the Department, and the Department has accepted and approved same and provided comments thereon. For the remainder of the Phase II Sites yet to be identified, the Board shall cause to be prepared the Construction Documents, Cost Estimates, O & M Plans, and "out to bid" documents for each such to-be-identified Phase II Site and shall provide the Department and the District with a copy of 30 percent, 60 percent, and 100 percent" complete Construction Documents, including Cost estimates and "out to bid" documents, for the to-be-identified Phase II Sites for the Department's and the District's respective approvals.

5. The Department shall review and provide comments to the Board in writing within 14 calendar days of receipt of the 30 percent, 60 percent and 100 percent complete Construction Documents referenced in Section 2.4 of this Agreement for the to-be-identified Phase II Sites.

6. The Department's and the District's review and comment on the Construction Documents for the Phase II Sites shall be limited to those components applying to Green Stormwater Infrastructure. The Board shall incorporate the Department's and the District's review comments into the Construction Documents for the to-be-identified Phase II Sites and has done so for the Phase II Sites identified in Section 2.10 herein.

7. The Board shall construct Phase II of the Project in accordance with the final Construction Documents up to the budgeted amount agreed upon prior to bidding and provided funding is in place as set forth in Section 2.9 in this Agreement.

8. The Board shall provide construction oversight and administrative support for Phase II of the Project up to the budgeted amount agreed upon prior to bidding and provided funding is in place as set forth in Section 2.9 in this Agreement, and further provided that the Board

may include design and project management expenses in the site budgets and submitted as part of the Board's request for reimbursement from the Department hereunder.

9. Notwithstanding anything to the contrary elsewhere in this Agreement, the Board's obligations under this Agreement are contingent on the securing of available funding either through Board-approved capital plan(s) or third party sources other than the City under this Agreement and the District. The Board shall have no obligation to utilize Board funds to fund any obligations hereunder, and the Board's obligations hereunder are further contingent on the Board's entry into the District Phase II IGA upon terms acceptable to the Board and the District.

10. At least ten (10) months prior to the beginning of each fiscal year of the Board commencing for the fiscal year 2017, the Board, the Department, and the District shall meet to agree upon the proposed Phase II Sites for each respective fiscal year of the Board. It is anticipated that such site selection will be based upon prioritization of sites in accordance with the criteria for the Space To Grow program as agreed upon among the Board, the Department and the District.

While it is contemplated that Green Stormwater Infrastructure improvements will be designed and constructed for 30 Phase II Sites within the Board's fiscal years 2016 through 2020, the exact number of Phase II Sites per fiscal year may vary, such that more or less than six per year may be included within Phase II of the Project. For example, for the Board's fiscal year 2016, it is anticipated that the Board, the Department, and the District will agree to construct or cause to be constructed the Green Stormwater Infrastructure improvements solely on the following sites: (i) Cather Elementary, 2908 West Washington Boulevard, Chicago, Illinois 60612; (ii) Orozco Academy, 1940 West 18th Street, Chicago, Illinois 60608; and (iii) Wadsworth Elementary, 6650 South Ellis Avenue, Chicago, Illinois, 60637 provided funding is in place as set forth in Section 2.9 in this Agreement.

Notwithstanding anything to the contrary contained in this Agreement, if the Green Stormwater Infrastructure and recreational improvements are constructed at fewer than six Phase II Sites in any particular Board fiscal year, that shall not reduce the City's commitment for the total maximum possible reimbursement of \$15,000,000 to be allocated over the five-year period (Board's fiscal years 2016 through 2020); any City funds that would have been used to reimburse the Board for Phase II Sites that were not completed in any particular Board fiscal year shall be available for reimbursement in subsequent years.

Article Three.

Funding.

1. Upon the execution hereof, the Board shall provide the Department with a Requisition Form for reimbursement for Phase I in the form of (Sub)Exhibit 2 hereto, along with: (i) evidence of the expenditures for Phase I of the Project for which the Board seeks reimbursement attached as (Sub)Exhibit 3 hereto; and (ii) all other documentation described in (Sub)Exhibit 2, if any. The City shall reimburse the Board within fifteen (15) days after the City's approval of the Requisition Form for Phase I.

2. The cost of Phase I is approximately \$5,870,017.00. The Board has delivered to the Commissioner of the Department (the "Commissioner"), and the Commissioner hereby approves the approximate project expenditures for the Phase I Sites attached hereto and incorporated herein as (Sub)Exhibit 3. The Board agrees that the City will only contribute up to \$500,000 for each of the Phase I Sites, as identified on (Sub)Exhibit 1, attached hereto, from the Pay-Go Funds for the Phase I Sites.

3. Attached as (Sub)Exhibit 4 and incorporated herein is a list of the estimated design and construction costs for each Phase II Sites, subject to reimbursement by the City from the Pay-Go Funds.

4. The estimated cost of Phase II is \$1,500,000 per Phase II Site. The Board has delivered to the Commissioner of the Department (the "Commissioner"), and the Commissioner hereby approves, an estimated project budget for each of the Phase II Sites, attached hereto and incorporated herein as (Sub)Exhibit 4. The Board agrees that the City will only contribute up to \$500,000 for each of the Phase II Sites from the Pay-Go Funds.

Requisition for reimbursement of Phase II costs from the Pay-Go Funds shall be made not more than four (4) times per year (or as otherwise permitted by the Department). The City shall reimburse the Board within fifteen (15) days after the City's approval of a Requisition Form.

5. If requested by the City, the Board shall provide to the City reasonable access to its books and records relating to the Project.

6. The Board shall be solely responsible for all costs associated with the recreational equipment component of the Project, provided funding is in place as set forth in Section 2.9 in this Agreement.

7. The Board shall return all funds provided by the City with regard to any particular Phase II Site if such particular Phase II Site is not completed within two years of award of the construction contract for that particular Phase II Site, unless the City approves extension(s); such approvals shall not be unreasonably withheld.

8. The Board shall use the completed Project to educate students and the community about green stormwater infrastructure.

Article Four.

Permits And Fees.

1. Federal, State, And County Requirements. Provided funding is in place as set forth in Section 2.9 in this Agreement, the Board shall: a) obtain all federal, state, and county permits

required by law for the construction of the Project, and shall assume any costs, in procuring said permits; and b) additionally, obtain all consents and approvals required by federal, state, and/or county regulations for the construction of the Project, and shall assume any costs incurred in procuring all such consents and approvals.

2. Maintenance. The Board shall obtain any and all permits necessary for the performance of the maintenance work set forth in the O & M Plans attached hereto as (Sub)Exhibit 5 and hereby incorporated into this agreement and in accordance with Section 6.1 of this Agreement.

Article Five.

Property Interests.

The Project shall be constructed on property beneficially owned and controlled by the Board. The Board shall own all of the improvements, including Green Stormwater Infrastructure, constructed for this Project and pursuant to this Agreement.

Article Six.

Maintenance.

1. Provided funding is in place as set forth in Section 2.9 in this Agreement, the Board, at its sole cost and expense, shall maintain the Green Stormwater Infrastructure comprising part of the Project, including any other appurtenances associated with this Project in accordance with the O & M Plans, for A) The respective Actual Useful Lives of the Exterior Components and the Green Stormwater Infrastructure Components (all as defined below); or B) Such shorter period during which the Board is the beneficial owner and controls each respective school and each respective school is used for school purposes. However, if such period set forth in 1B herein is less than five (5) years from:

(i) for each respective Phase I Site, September 16, 2014; or

(ii) for the Phase II Sites, the date of substantial completion for each respective Phase II Site;

then the Board shall reimburse the City for the amount of funds received from the City for Green Stormwater Infrastructure for that particular school or schools that did not remain so controlled and beneficially owned by the Board and used for school purposes for said five year period.

For purposes of this Section 6.1, "Exterior Components" shall mean: "permanent" artificial turf; "permanent" rubber surfacing under playground equipment/structures; and planters installed at each particular Site. "Green Stormwater Infrastructure Components" shall mean: plantings and subsurface sewer and drainage systems installed as part of each particular Site. "Actual Useful Life" shall mean the period in which a particular improvement continues to be functional in the manner required for safe and effective use for its particular purpose.

Provided funding is in place as set forth in Section 2.9 in this Agreement, at the expiration of the Actual Useful Live of the respective Exterior Components at any particular Site, if the Board in its sole discretion elects to replace such Exterior Components, it shall use reasonable efforts to replace such Exterior Components with materials that do (or in a manner that does) not negatively impact the permeability of the surfaces above the Green Stormwater Infrastructure Components at such respective Site.

2. The Board and the City shall conduct joint annual inspections to ensure adequate maintenance.

3. In the event of failure of the Board to maintain the Project as described above to the reasonable satisfaction of the City, the City may issue a sixty (60)-day written notice by certified or registered mail to the Board directing the Board to perform such maintenance. If maintenance required by the O & M Plan has not been accomplished on or before sixty (60) days after such notice, the City may cause such maintenance to be performed and the Board shall reimburse the City for any costs incurred to perform the required maintenance, with such reimbursement being paid by the Board to the City within 60 days after the City submits its invoices to the Board.

Article Seven.

Notification.

1. Bid Advertisement. For Phase I Sites and the Phases II Sites identified in Section 2.10 hereof the Board has, and for the to-be-identified Phase II Sites the Board shall, provide the City with 30 days of notice prior to Bid Advertisement for the particular to-be-identified Phase II Sites in the Project.

2. Construction. For Phase I Sites and the Phase II Sites identified in Section 2.10 hereof the Board has, and for the to-be-identified Phase II Sites the Board shall, provide the City with a construction schedule and provide the City a minimum of 72 hours of notice before the following project milestones for the particular selected Phase II Sites:

- substantial completion; and
- completion of work.

Article Eight.

Termination.

1. The Term of the Agreement shall commence as of the Effective Date. Subject to the terms and conditions of Sections 8.2 and 8.3, this Agreement shall remain in full force and effect for the respective Actual Useful Lives of the Exterior Components and Green Stormwater Infrastructure Components (for those respective components) or for such shorter period as is set forth in Section 6.1B with regard to each respective Site comprising part of the Project.

2. Termination By The Board. Prior to commencement of Construction of the Phase II Sites identified in Section 2.10 hereof, the Board may, at its option, and upon giving notice to the City in the manner provided in Article 25 below, terminate this Agreement as it pertains to the entire Project.

3. Termination By The City. Prior to Bid Advertisement of the construction of the Phase II Sites identified in Section 2.10 hereof, the City may, at its option, and upon giving notice to all parties in the manner provided in Article 25 below, terminate this Agreement as it pertains to Phase II of the Project.

Article Nine.

Effective Date.

This Agreement becomes effective on the date that the last signature is affixed hereto.

Article Ten.

Duration.

Subject to the terms and conditions of Article 8 above, this Agreement shall remain in full force and effect for the respective Actual Useful Lives of the Exterior Components and Green Stormwater Infrastructure Components (for those respective components) or for such shorter period as is set forth in Section 6.1B with regard to each respective Site comprising part of the Project.

Article Eleven.

Additional Sites.

Subject to the formal approval of the City Council, and in conformance with the requirements for amendments set forth in Article 27 of this Agreement, the parties may amend this Agreement to add additional sites (above the 30 currently contemplated for Phase II) for the Program.

Article Twelve.

Signage.

For every location of the Project, signs shall be prominently displayed setting forth the following information: "This Project is a joint effort between the City of Chicago, the Chicago Public Schools and the Metropolitan Water Reclamation District of Greater Chicago, designed to promote the use of green infrastructure as an effective means of stormwater management".

Article Thirteen.

Non-Assignment.

No party may assign its rights or obligations hereunder without the written consent of the other parties.

Article Fourteen.

Indemnity; Default.

1. The Board agrees to indemnify, defend and hold the City, its officers, officials, members, employees and agents harmless from and against any losses, costs, damages, liabilities, claims, suits, actions, causes of action and expenses (including, without limitation, reasonable attorneys' fees and court costs) suffered or incurred by the City arising from or in connection with (i) the Board's failure to comply with any of the terms, covenants and conditions contained within this Agreement, or (ii) the Board's or any contractor's failure to pay general contractors, subcontractors or materialmen in connection with the Project.

2. The failure of the Board to perform, keep or observe any of the covenants, conditions, promises, agreements or obligations of the Board under this Agreement shall constitute an "Event of Default" by the Board hereunder. Upon the occurrence of an Event of Default, the City may terminate this Agreement and may suspend disbursement of its funds hereunder. The City may, in any court of competent jurisdiction by any action or proceeding at law or in equity, pursue and secure any available remedy, including but not limited to injunctive relief or the specific performance of the agreements contained herein.

In the event the Board shall fail to perform a covenant which the Board is required to perform under this Agreement, notwithstanding any other provision of this Agreement to the contrary, an Event of Default shall not be deemed to have occurred unless the Board has failed to cure such default within thirty (30) days of its receipt of a written notice from the City specifying the nature of the default; provided, however, with respect to those defaults which are not capable of being cured within such thirty (30)-day period, the Board shall not be deemed to have committed an Event of Default under this Agreement if it has commenced to cure the alleged default within such thirty (30)-day period and thereafter diligently and continuously prosecutes the cure of such default until the same has been cured.

3. The failure of the City to perform, keep or observe any of the covenants, conditions, promises, agreements or obligations of the City under this Agreement or any other agreement directly related to this Agreement shall constitute an "Event of Default" by the City hereunder. Upon the occurrence of an Event of Default, the Board may terminate this Agreement and any other agreement directly related to this Agreement. The Board may, in any court of competent jurisdiction by any action or proceeding at law or in equity, pursue and secure injunctive relief or the specific performance of the agreements contained herein.

In the event the City shall fail to perform a covenant which the City is required to perform under this Agreement, notwithstanding any other provision of this Agreement to the contrary, an Event of Default shall not be deemed to have occurred unless the City has failed to cure such default within thirty (30) days of its receipt of a written notice from the Board specifying the nature of the default; provided, however, with respect to those defaults which are not capable of being cured within such thirty (30)-day period, the City shall not be deemed to have committed an Event of Default under this Agreement if it has commenced to cure the alleged default within such thirty (30)-day period and thereafter diligently and continuously prosecutes the cure of such default until the same has been cured.

Article Fifteen.

Representations Of The Board.

The Board covenants, represents, and warrants as follows:

(1) The Board has full authority to execute, deliver, and perform or cause to be performed this Agreement;

(2) The individuals signing this Agreement and all other documents executed on behalf of the Board are duly authorized to sign same on behalf of and to bind the Board;

(3) The execution and delivery of this Agreement, consummation of the transactions provided for herein, and the fulfillment of the terms hereof will not result in any breach of any of the terms or provisions of or constitute a default under any agreement of the Board or any instrument to which the Board is bound or any judgment, decree, or order of any court or governmental body or any applicable law, rule, or regulation.

(4) The Board has secured a minimum of \$2,000,000.00 in funds for the Project in addition to funds to be provided by the City under this Agreement.

Article Sixteen.

Representations Of The City.

The City covenants, represents, and warrants as follows:

(1) The Commissioner has full authority to execute, deliver, and perform or cause to be performed this Agreement;

(2) The execution and delivery of this Agreement, consummation of the transactions provided for herein, and the fulfillment of the terms hereof will not result in any breach of any of the terms or provisions of or constitute a default under any agreement of the City or any instrument to which the City is bound or any judgment, decree, or order of any court or governmental body or any applicable law, rule, or regulation.

Article Seventeen.

Disclaimers.

Nothing contained in this Agreement, nor any act of the City or the Board shall be deemed or construed by any of the parties hereto or by third persons, to create any relationship of third party beneficiary, principal, agent, limited or general partnership, joint venture, or any association or relationship involving the City and the Board (other than contractual between the City and the Board).

Article Eighteen.

Waivers.

Whenever a party to this Agreement by proper authority waives the other party's performance in any respect or waives a requirement or condition to performance, the waiver so granted, whether express or implied, shall only apply to the particular instance and shall not be deemed a waiver for subsequent instances of the performance, requirement, or condition. No such waiver shall be construed as a modification of this Agreement regardless of the number of times the performance, requirement, or condition may have been waived.

Article Nineteen.

Governing Law And Severability.

This Agreement shall be governed by the laws of the State of Illinois. If any provision of this Agreement shall be held or deemed to be or shall in fact be inoperative or unenforceable as applied in any particular case in any jurisdiction or jurisdictions or in all cases because it conflicts with any other provision or provisions hereof or any constitution, statute, ordinance, rule of law or public policy, or for any reason, such circumstance shall not have the effect of rendering any other provision or provisions contained herein invalid, inoperative or unenforceable to any extent whatsoever. The invalidity of any one or more phrases, sentences, clauses, or sections contained in this Agreement shall not affect the remaining portions of this Agreement or any part hereof.

Article Twenty.

Necessary Documents.

Each party agrees to execute and deliver all further documents, and take all further action reasonably necessary to effectuate the purpose of this Agreement. Upon the completion of the Project, the Board shall provide the City with an electronic PDF version of the as-built drawings.

Article Twenty-One.

Deemed Inclusion.

Provisions required (as of the effective date) by law, ordinances, rules, regulations, or executive orders to be inserted in this Agreement are deemed inserted in this Agreement

whether or not they appear in this Agreement or, upon application by either party, this Agreement will be amended to make the insertions. However, in no event will the failure to insert such provisions before or after this Agreement is signed prevent its enforcement.

Article Twenty-Two.

Entire Agreement.

This Agreement, and any exhibits or riders attached hereto, shall constitute the entire agreement between the parties. No other warranties, inducements, considerations, promises, or interpretations shall be implied or impressed upon this Agreement that are not expressly set forth herein.

Article Twenty-Three.

References To Documents.

All references in this Agreement to any exhibit or document shall be deemed to include all supplements and/or authorized amendments to any such exhibits or documents to which all parties hereto are privy.

Article Twenty-Four.

Judicial And Administrative Remedies.

The parties agree that this Agreement and any subsequent amendment shall be governed by, and construed and enforced in accordance with, the laws of the State of Illinois in all respects, including matters of construction, validity, and performance. The parties further agree that the proper venue to resolve any dispute which may arise out of this Agreement is the appropriate Court of competent jurisdiction located in Cook County, Illinois.

This Agreement shall not be construed against a party by reason of who prepared it. Each party agrees to provide a certified copy of the ordinance, bylaw, or other authority to evidence the reasonable satisfaction of all other parties that the person signing this Agreement for such party is authorized to do so and that this Agreement is a valid and binding obligation of such party. The rights and remedies of the Board, or the City shall be cumulative, and election by the Board or the City of any single remedy shall not constitute a waiver of any other remedy that such party may pursue under this Agreement.

Article Twenty-Five.

Notice.

Immediately upon execution of this Agreement, the following individuals will represent the parties as a primary contact and receive notice in all matters under this Agreement:

Notice to Board shall be addressed to:

Chief Facilities Officer
Board of Education of the City of Chicago
42 West Madison Street, 2nd Floor
Chicago, Illinois 60602
(773) 553-2900

and

General Counsel
Board of Education of the City of Chicago
One North Dearborn Street, 9th Floor
Chicago, Illinois 60602
(773) 553-1700

Notice to the City shall be addressed to:

Commissioner
City of Chicago Department of Water Management
1000 East Ohio Street
Chicago, Illinois 60611
(312) 744-7001

and

Corporation Counsel
City of Chicago
Department of Law
121 North LaSalle Street, Room 600
Chicago, Illinois 60602
Attention: Finance and Economic
Development Division
(312) 744-1574

Unless otherwise specified, any notice, demand or request required hereunder shall be given in writing at the addresses set forth above, by any of the following means: (a) personal

service; (b) electronic email communications; (c) overnight courier; or (d) registered or certified mail, return receipt requested.

Such addresses may be changed when notice is given to the other party in the same manner as provided above. Any notice, demand or request sent pursuant to either clause (a) or (b) hereof shall be deemed received upon such personal service or upon transmission confirmed by electronic means. Any notice, demand or request sent pursuant to clause (c) shall be deemed received on the day immediately following deposit with the overnight courier and, if sent pursuant to subsection (d) shall be deemed received two (2) days following deposit in the mail.

Article Twenty-Six.

Assignment; Binding Effect.

This Agreement, or any portion thereof, shall not be assigned by either party without the prior written consent of the other.

This Agreement shall inure to the benefit of and shall be binding upon the City, the Board and their respective successors and permitted assigns. This Agreement is intended to be and is for the sole and exclusive benefit of the parties hereto and such successors and permitted assigns.

Article Twenty-Seven.

Modification.

This Agreement may not be altered, modified or amended except by written instrument signed by all of the parties hereto.

Article Twenty-Eight.

Compliance With Laws.

The parties hereto shall comply with all federal, state and municipal laws, ordinances, rules and regulations relating to this Agreement.

Article Twenty-Nine.

Counterparts.

This Agreement may be executed in counterparts, each of which shall be deemed an original.

Article Thirty.

Authority.

Execution of this Agreement by the City is authorized by an ordinance passed by the City Council of the City on _____, 201_. Execution of this Agreement by the Board is authorized by Board Resolution _____. The parties represent and warrant to each other that they have the authority to enter into this Agreement and perform their obligations hereunder.

Article Thirty-One.

Headings.

The headings and titles of this Agreement are for convenience only and shall not influence the construction or interpretation of this Agreement.

Article Thirty-Two.

Construction Of Words.

The use of the singular form of any word herein shall also include the plural, and vice versa. The use of the neuter form of any word herein shall also include the masculine and feminine forms, the masculine form shall include feminine and neuter; and the feminine form shall include masculine and neuter.

Article Thirty-Three.

No Personal Liability.

No officer, member, official, employee or agent of the City or the Board shall be individually personally liable in connection with this Agreement.

In Witness Whereof, Each of the parties has caused this Agreement to be executed and delivered as of the date first above written.

City of Chicago, Illinois, by and through the
Department of Water Management

By: _____
Commissioner,
Department of Water Management

The Board of Education of the City of
Chicago

By: _____

Board Rule Number: 7-15.d.

Approved as to Legal Form:

General Counsel

(Sub)Exhibits 1, 2, 3, 4 and 5 referred to in this Intergovernmental Agreement with the Board of Education of Chicago read as follows:

(Sub)Exhibit 1.
(To Intergovernmental Agreement With
Board Of Education Of Chicago)

Project Site Descriptions.

Phase I:

Overall Description.

Space to Grow: Greening Chicago Schoolyards, a partnership led by Openlands and Healthy Schools Campaign, and supported by Chicago Public Schools, is an innovative program to transform Chicago schoolyards into spaces that provide students, their families and the broader community with the opportunity for active play, space for physical education classes, opportunities for outdoor learning, gardening and environmental literacy, and engagement with art. While the main objective of Space to Grow is to build schoolyards that meet the needs of students, these green schoolyards will have the added benefit of reconnecting communities with their local public schools; providing much-needed green space in otherwise heavily urbanized neighborhoods; and, significantly contributing to a reduction in stormwater runoff across the city.

Improvements for the four Space to Grow pilot schools, Morrill, Grissom, Schmid and Leland Elementary Schools, have been substantially completed. All projects are meeting more stringent stormwater standards than current Chicago Stormwater Management Ordinance based on an agreement between DWM and MWRD. Projects are meeting stormwater storage for Bulletin 70 rainfall events instead of the TP40 rainfall events as currently required by Chicago Stormwater Management Ordinance, and are specifically designed to retain additional stormwater volume to meet Consent Decree requirements.

Grissom.

Grissom's scope of work includes removal of asphalt, playground, fencing, and utilities. Site improvements include a 2 -- 5 and 5 -- 12 year old playground on rubber play surfacing, basketball half courts and overlapping volleyball court on permeable asphalt, painted asphalt track, baseball backstop, artificial turf, an outdoor classroom, walkways and resurfaced asphalt; landscape improvements including an edible kitchen community garden, rain gardens, infiltration planters, and a butterfly garden; Site amenities including fencing, signage, and site furnishings; and Utility upgrades including stormwater storage and a lawn hydrant.

Schmid.

Schmid's scope of work includes removal of asphalt, playground, fencing, parking lot, and utilities. Site improvements include a permeable paver parking lot, 2 -- 5 and 5 -- 12 year old playground on rubber play surfacing, renovated tennis court, renovated basketball court, an outdoor classroom, and walkway upgrades; landscape improvements including

an edible kitchen community garden, rain gardens, infiltration planters, and a butterfly garden; Site amenities including fencing improvements, signage, and site furnishings; and Utility upgrades including stormwater storage, roof drain stormwater capture and outfall through an educational runnel, and lighting.

Morrill.

Morrill’s scope of work includes removal of asphalt, fencing, and utilities. Site improvements include a 2 -- 5 year old playground and fitness station on rubber play surfacing, basketball half courts, artificial turf soccer field, painted asphalt track, an outdoor classroom, walkways, and asphalt with painted games; landscape improvements including an edible kitchen community garden, rain gardens, infiltration planters, and a butterfly garden; Site amenities including fencing, signage, and site furnishings; and utility upgrades including stormwater storage, downspout disconnection on the fieldhouse, lawn hydrants, and electrical renovations.

Leland.

Leland’s scope of work includes removal of asphalt, playground, fencing, and utilities. Site improvements include a 2 -- 5 year old playground and 5 -- 12 year old play mounds on rubber play surfacing, basketball half court, painted asphalt track, an outdoor classroom, walkways and new asphalt; landscape improvements including an edible kitchen community garden, rain gardens, infiltration planters, and a butterfly garden; Site amenities including fencing, signage, and site furnishings; and utility upgrades including stormwater storage, downspout disconnection on the modular and a new hose bibb.

Phase II.

It is contemplated that the Project Descriptions for the Phase II Sites will be substantially similar to those for Phase I.

(Sub)Exhibit 2.
 (To Intergovernmental Agreement With
 Board Of Education Of Chicago)

Requisition Form.

State of Illinois)
) SS.
 County of Cook)

The affiant, _____, _____ of the Board of Education of the City of Chicago, a body corporate and politic (the “Board”), hereby certifies that with respect to that certain

Intergovernmental Agreement between the Board and the City of Chicago dated _____, 2016, regarding _____ school (the "Agreement"):

A. The following is a true and complete statement of all expenditures for the Phase ____ of the Project at _____ to date:

Total: \$ _____

B. This paragraph B sets forth and is a true and complete statement of all costs of Phase ____ of the Project at _____ reimbursed by the City to date:

\$ _____

C. The Board requests reimbursement for the following cost of Phase ____ of the Project at _____.

\$ _____

D. None of the costs referenced in paragraph C above have been previously reimbursed by the City.

E. The Board hereby certifies to the City that, as of the date hereof:

1. Except as described in the attached certificate, the representations and warranties contained in the Agreement are true and correct and the Board is in compliance with all applicable covenants contained therein.

2. No Event of Default or condition or event which, with the giving of notice or passage of time or both, would constitute an Event of Default exists or has occurred.

3. The Board is in compliance with all applicable federal, state and local laws, statutes, ordinances, rules, regulations, codes and executive orders, as well as all policies, programs and procedures of the Board, all as may be in effect or as amended from time to time, pertaining to or affecting Phase ____ of the Project at _____ or the Board as related thereto.

F. Attached hereto are: (1) a cost itemization of the applicable portions of the budget attached as (Sub)Exhibit ____ to the Agreement; and (2) evidence of the expenditures for Phase ____ of the Project at _____ for which the Board hereby seeks reimbursement.

All capitalized terms which are not defined herein have the meanings given such terms in the Agreement.

The Board of Education of the City of Chicago,
a body corporate and politic

By: _____

Name: _____

Title: _____

Subscribed and sworn before me this _____
day of _____, _____

My commission expires: _____

Agreed and Accepted:

City of Chicago
Department of Water Management

By: _____

Name: _____

Title: _____

(Sub)Exhibit 3.
(To Intergovernmental Agreement With
Board Of Education Of Chicago)

Phase I -- Pilot Project Expenditures.

Task	Leland Elementary Project Estimate	Morrill Elementary Project Estimate	Grissom Elementary Project Estimate	Schmid Elementary Project Estimate
Design	\$ 15,000	\$ 88,000	\$ 19,800	\$ 93,800
Construction	1,140,000	1,350,000	1,390,650	1,385,000

Task	Leland Elementary Project Estimate	Morrill Elementary Project Estimate	Grissom Elementary Project Estimate	Schmid Elementary Project Estimate
Environ. Remediation	\$ 23,500		\$ 12,000	
Administration	74,100	\$ 87,750	90,392	\$ 90,025
Contingencies	<u>0</u>	<u>10,000</u>	<u> </u>	<u> </u>
TOTAL:	\$1,252,600	\$1,535,750	\$1,512,842	\$1,568,825

The City's commitment with respect to each site shall not exceed \$500,000.

(Sub)Exhibit 4.
(To Intergovernmental Agreement With Board
Of Education Of Chicago)

Estimated Phase II Project Budget For Each Phase II Site.

Task	Project Estimate
Design	\$ 120,000
Construction	1,200,000
Environ. Remediation	30,000
Administration	78,000
FF&E	0
Contingencies	<u>72,000</u>
TOTAL:	\$1,500,000

Costs may vary among the Phase II Sites due to individual differences in those sites, such as size of space and configuration.

The City's commitment with respect to each site shall not exceed \$500,000.

(Sub)Exhibit 5.
(To Intergovernmental Agreement With
Board Of Education Of Chicago)

Operations And Maintenance Plans.
(Contained Within The Drawings For Each Respective Site)

Phase I:

The Operations and Maintenance Plans for the Phase I Sites are on file with and have been approved by the Department.

Phase II:

It is contemplated that the Operations and Maintenance Plans for the Phase II Sites will be substantially similar to those for Phase I and will be filed with the Department.

**COMMITTEE ON ECONOMIC, CAPITAL AND
TECHNOLOGY DEVELOPMENT.**

SUPPORT OF COOK COUNTY CLASS 7(c) TAX INCENTIVES FOR PROPERTY
LOCATED AT 6501 -- 6549 S. CICERO AVE .

[O2016-633]

The Committee on Economic, Capital and Technology Development submitted the following report:

CHICAGO, March 16, 2016.

To the President and Members of the City Council:

Reporting for your Committee on Economic, Capital and Technology Development, for which a meeting was held on March 8, 2016, having had under consideration a Class 7(c) tax incentive ordinance which was introduced on February 10, 2016 by Mayor Rahm Emanuel for the property located at 6501 -- 6549 South Cicero Avenue, begs leave to report and recommend that Your Honorable Body *Pass* said proposed ordinance transmitted herewith.

This recommendation was concurred in by a viva voce vote of the members of the committee.

Respectfully submitted,

(Signed) HOWARD B. BROOKINS, JR.,
Chairman.

On motion of Alderman Brookins, the said proposed ordinance transmitted with the foregoing committee report was *Passed* by yeas and nays as follows:

Yeas -- Aldermen Moreno, Hopkins, Dowell, Hairston, Sawyer, Mitchell, Harris, Beale, Sadlowski Garza, Thompson, Cárdenas, Quinn, Burke, Lopez, Foulkes, D. Moore, Curtis, O'Shea, Cochran, Brookins, Muñoz, Zalewski, Scott, Solis, Maldonado, Burnett, Ervin, Taliaferro, Reboyras, Santiago, Waguespack, Mell, Austin, Ramirez-Rosa, Villegas, Mitts, Sposato, Laurino, O'Connor, Napolitano, Smith, Tunney, Arena, Cappleman, Pawar, Osterman, J. Moore, Silverstein -- 48.

Nays -- None.

Alderman Beale moved to reconsider the foregoing vote. The motion was lost.

The following is said ordinance as passed:

WHEREAS, The City of Chicago (the "City") is a home rule unit of government under Section 6(a), Article VII of the 1970 Constitution of the State of Illinois authorized to exercise any power and perform any function pertaining to its government and affairs; and

WHEREAS, The Cook County Board of Commissioners has enacted the Real Property Assessment Classification Ordinance, as amended (the "Ordinance"), which establishes the Class 7(c) tax incentive under the Ordinance; and

WHEREAS, Parth 13, Inc., a corporation ("Parth 13"), owns certain real estate located generally at 6501 -- 6549 South Cicero Avenue, Chicago, Illinois 60638, as further described on Exhibit A hereto (the "Project Site"); and

WHEREAS, Parth 13 proposes to develop the Project Site by constructing an approximately 31,000 square foot building for use as a hotel and an approximately 2,500 square foot building for use as a restaurant (the "Project"); and

WHEREAS, The Project will increase employment opportunities, economic activity in the area and growth in the real property tax base; and

WHEREAS, Parth 13 has applied to the Office of the Assessor of Cook County, Illinois (the "Assessor") for designation of the Project Site as a Class 7(c) classification eligible for certain real estate tax incentives; and

WHEREAS, The Ordinance provides that an applicant for Class 7(c) classification must obtain an ordinance or resolution from the municipality in which the real estate is located expressly stating that (a) the municipality has determined that the eligibility factors of the Ordinance are present, and (b) the municipality supports and consents to the Class 7(c) classification by the Assessor; and

WHEREAS, The Department of Planning and Development of the City ("DPD") has reviewed the proposed Project, has determined that it meets the necessary eligibility requirements for Class 7(c) designation, and hereby recommends to the City Council that the City expressly determine that (a) the required eligibility factors are present, and (b) the City supports and consents to the Class 7(c) classification by the Assessor of the Project Site; now, therefore,

Be It Ordained by the City Council of the City of Chicago:

SECTION 1. The above recitals are hereby expressly incorporated as if fully set forth herein.

SECTION 2. DPD has reviewed the eligibility application for a Class 7(c) classification and incentive classification initial questionnaire and determined that the four eligibility factors under the Ordinance that must be present to demonstrate that the Project Site is "in need of commercial development" are satisfied.

SECTION 3. The City hereby determines that the Project meets eligibility factor (1) under the Ordinance in that real estate taxes in the area for three of the last six years have either declined or remained stagnant due to the depressed condition of the area.

SECTION 4. The City hereby determines that the Project meets eligibility factor (2) under the Ordinance in that there is a reasonable expectation that the development, redevelopment or rehabilitation of the Project is viable and likely to go forward on a reasonably timely basis if granted Class 7(c) designation and will therefore result in the economic enhancement of the property.

SECTION 5. The City hereby determines that the Project meets eligibility factor (3) under the Ordinance in that certification of the Project Site for Class 7(c) designation will materially assist development, redevelopment or rehabilitation of the Project Site and the Project would not go forward without the full incentive offered under Class 7(c).

SECTION 6. The City hereby determines that the Project meets eligibility factor (4) under the Ordinance in that certification of the Project Site for Class 7(c) designation is reasonably expected to ultimately result in an increase in real property tax revenue and employment opportunities of the property.

SECTION 7. The City further hereby determines that the Project Site is a redevelopment priority of the City.

SECTION 8. The City hereby determines that the incentive provided by Class 7(c) designation is necessary for development to occur on the Project Site and hereby supports and consents to the Class 7(c) designation by the Assessor of the Project Site.

SECTION 9. The Commissioner of DPD (the "Commissioner"), or a designee of the Commissioner, are each hereby authorized to deliver a certified copy of this ordinance to the Assessor and to furnish such additional information as may be required in connection with the Class 7(c) designation of the Project Site.

SECTION 10. This ordinance shall be effective from and after its passage and approval.

Exhibit "A" referred to in this ordinance reads as follows:

Exhibit "A".

Description Of The Project Site.

Common Address:

6501 -- 6549 South Cicero Avenue
Chicago, Illinois, 60638.

Legal Description:

Lots 23 to 42 (except that part lying within the west 64 feet of Section 22 and also except that part being condemned in case Number 64L 11423) in Block 12, all in Marquette Ridge, a subdivision of the south half of the west half of the northwest quarter and the north half of the west half of the northwest quarter of Section 22, Township 38 North, Range 13, East of the Third Principal Meridian, in Cook County, Illinois.

Permanent Real Estate Index Numbers (PINs):

- 19-22-112-001-0000;
- 19-22-112-002-0000;
- 19-22-112-003-0000;
- 19-22-112-004-0000;
- 19-22-112-005-0000;
- 19-22-112-006-0000;
- 19-22-112-007-0000;
- 19-22-112-008-0000;
- 19-22-112-009-0000;
- 19-22-112-010-0000;
- 19-22-112-011-0000;
- 19-22-112-012-0000;
- 19-22-112-013-0000;
- 19-22-112-014-0000;
- 19-22-112-015-0000;
- 19-22-112-016-0000;
- 19-22-112-017-0000;
- 19-22-112-018-0000;
- 19-22-112-019-0000; and
- 19-22-112-020-0000.

COMMITTEE ON HOUSING AND REAL ESTATE.

ACCEPTANCE OF BID OF TERRANCE P. KLEES FOR PURCHASE OF CITY-OWNED PROPERTY AT 437 N. MONTICELLO AVE.

[O2016-706]

The Committee on Housing and Real Estate submitted the following report:

CHICAGO, March 16, 2016.

To the President and Members of the City Council:

Your Committee on Housing and Real Estate, for which a meeting was held on March 14, 2016, having had under consideration the ordinance introduced by Mayor Rahm Emanuel on February 10, 2016, this being the sale of property at 437 North Monticello Avenue, begs leave to recommend that Your Honorable Body *Pass* the said ordinance transmitted herewith.

This recommendation was concurred in by a voice vote of all committee members present, with no dissenting votes.

Respectfully submitted,

(Signed) JOSEPH A. MOORE,
Chairman.

On motion of Alderman J. Moore, the said proposed ordinance transmitted with the foregoing committee report was *Passed* by yeas and nays as follows:

Yeas -- Aldermen Moreno, Hopkins, Dowell, Hairston, Sawyer, Mitchell, Harris, Beale, Sadlowski Garza, Thompson, Cárdenas, Quinn, Burke, Lopez, Foulkes, D. Moore, Curtis, O'Shea, Cochran, Brookins, Muñoz, Zalewski, Scott, Solis, Maldonado, Burnett, Ervin, Taliaferro, Reboyras, Santiago, Waguespack, Mell, Austin, Ramirez-Rosa, Villegas, Mitts, Sposato, Laurino, O'Connor, Napolitano, Smith, Tunney, Arena, Cappleman, Pawar, Osterman, J. Moore, Silverstein -- 48.

Nays -- None.

Alderman Beale moved to reconsider the foregoing vote. The motion was lost.

The following is said ordinance as passed

WHEREAS, The City of Chicago ("City") is a home rule unit of government by virtue of the provisions of the Constitution of the State of Illinois of 1970 and, as such, may exercise any power and perform any function pertaining to its government and affairs; and

WHEREAS, The City is the owner of the vacant parcel of property located at 437 North Monticello Avenue, Chicago, Illinois, which is legally described on Exhibit A attached hereto ("Property"), and which Property is located in the Chicago/Central Park Redevelopment Project Area ("Area") established pursuant to ordinances adopted by the City Council on February 27, 2002, and published in the *Journal of the Proceedings of the City Council of the City of Chicago* for such date at pages 79794 through 80025; and

WHEREAS, The City, acting through its Department of Planning and Development ("DPD"), has proposed to sell the Property through a sealed bid auction pursuant to Chapter 2-158 of the Municipal Code of the City of Chicago; and

WHEREAS, The Commissioner of DPD caused to be published notice advertising the City's intent to sell the Property through a sealed bid auction and such advertisements appeared in the *Chicago Sun-Times*, a newspaper of general circulation, on October 22, 2015, October 29, 2015 and November 5, 2015; and

WHEREAS, The sealed bid received in response to the aforesaid public notice was opened in a public meeting before a certified court reporter and DPD received one conforming sealed bid from Terrance P. Klees, 3030 West Carroll Avenue, Chicago, Illinois 60612 in the amount of Thirteen Thousand Thirteen and no/100 Dollars (\$13,013.00); and

WHEREAS, DPD has recommended that the sealed bid of Terrance P. Klees, the sole and highest bidder, be accepted by the City Council; and

WHEREAS, Pursuant to Resolution Number 15-119-21 adopted on December 17, 2015, by the Plan Commission of the City of Chicago (the "Commission"), the Commission approved the sale of the Property; now, therefore,

Be It Ordained by the City Council of the City of Chicago:

SECTION 1. The City Council hereby accepts the bid of Terrance P. Klees, 3030 West Carroll Avenue, Chicago, Illinois 60612 ("Grantee"), and approves the sale of the Property to the Grantee in the amount of Thirteen Thousand Thirteen and no/100 Dollars (\$13,013.00).

SECTION 2. The Mayor or his proxy is authorized to execute, and the City Clerk or Deputy City Clerk is authorized to attest, a quitclaim deed conveying the Property to the Grantee, or to a land trust of which the Grantee is the sole beneficiary, or to a business entity of which the Grantee is the sole controlling party. Such deed shall include a covenant obligating the Grantee to use the Property only for a use consistent with the land uses permitted under the

redevelopment plan for the Area. Grantee's acceptance of the City's deed shall constitute Grantee's agreement to such covenant.

SECTION 3. DPD is authorized to deliver the deed to the Grantee upon receipt of the balance of the purchase price in accordance with its standard procedures. In the event that the closing has not occurred within three months from the passage of this ordinance through no fault of the City, DPD may cancel the sale upon written notice to the Grantee, retain the Grantee's deposit check as liquidated damages, and again offer the Property for sale.

SECTION 4. If any provision of this ordinance shall be held to be invalid or unenforceable for any reason, the invalidity or unenforceability of such provision shall not affect any of the other provisions of this ordinance.

SECTION 5. All ordinances, resolutions, motions or orders inconsistent with this ordinance are hereby repealed or amended to the extent of such conflict.

SECTION 6. This ordinance shall take effect upon its passage and approval.

Exhibit "A" referred to in this ordinance reads as follows:

Exhibit "A".

Purchaser:

Terrance P. Klees.

Purchaser's Address:

3030 West Carroll Avenue
Chicago, Illinois 60612.

Purchase Amount:

\$13,013.00.

Appraised Value:

\$11,500.00.

Legal Description (subject to title commitment and survey):

Lot 2 in Elizabeth Howell's Subdivision of part of Block 16 in W.J. Morton's Subdivision of the east half of the northwest quarter of Section 11, Township 39 North, Range 13, East of the Third Principal Meridian, in Cook County, Illinois.

Address:

437 North Monticello Avenue
Chicago, Illinois 60624.

Property Index Number:

16-11-133-002-0000.

ACCEPTANCE OF BIDS FOR PURCHASE OF CITY-OWNED PROPERTIES AT
VARIOUS LOCATIONS IN ACCORDANCE WITH ADJACENT NEIGHBORS LAND
ACQUISITION PROGRAM.

The Committee on Housing and Real Estate submitted the following report:

CHICAGO, March 16, 2016.

To the President and Members of the City Council:

Your Committee on Housing and Real Estate, for which a meeting was held on March 14, 2016, having had under consideration the ordinances introduced by Mayor Rahm Emanuel on February 10, 2016, these being the sale of properties at various locations through the Adjacent Neighbors Land Acquisition Program, begs leave to recommend that Your Honorable Body *Pass* the said ordinances transmitted herewith.

This recommendation was concurred in by a voice vote of all committee members present, with no dissenting votes.

Respectfully submitted,

(Signed) JOSEPH A. MOORE,
Chairman.

On motion of Alderman J. Moore, the said proposed ordinances transmitted with the foregoing committee report were *Passed* by yeas and nays as follows:

Yeas -- Aldermen Moreno, Hopkins, Dowell, Hairston, Sawyer, Mitchell, Harris, Beale, Sadlowski Garza, Thompson, Cárdenas, Quinn, Burke, Lopez, Foulkes, D. Moore, Curtis, O'Shea, Cochran, Brookins, Muñoz, Zalewski, Scott, Solis, Maldonado, Burnett, Ervin, Taliaferro, Reboyras, Santiago, Waguespack, Mell, Austin, Ramirez-Rosa, Villegas, Mitts, Sposato, Laurino, O'Connor, Napolitano, Smith, Tunney, Arena, Cappleman, Pawar, Osterman, J. Moore, Silverstein -- 48.

Nays -- None.

Alderman Beale moved to reconsider the foregoing vote. The motion was lost.

The following are said ordinances as passed (the italic heading in each case not being a part of the ordinance):

4940 S. Forrestville Ave.

[O2016-768]

WHEREAS, The City of Chicago ("City") is a home rule unit of government by virtue of the provisions of the Constitution of the State of Illinois of 1970 and, as such, may exercise any power and perform any function pertaining to its government and affairs; and

WHEREAS, The City, through the foreclosure of demolition liens, tax sales and other methods of acquisition, has acquired title to numerous parcels of real property which are of minimal value and costly to clean up and maintain, and because title to such properties was vested in the City, the properties were exempted from real estate taxes, thus depriving the City of revenue; and

WHEREAS, Pursuant to an ordinance (the "Original Program Ordinance") adopted by the City Council of the City ("City Council") on March 6, 1981 and published on pages 5584 and 5585 of the *Journal of the Proceedings of the City Council of the City of Chicago* ("*Journal*") for such date, the City established a program for the disposition of certain vacant real property owned by the City known as the Adjacent Neighbors Land Acquisition Program; and

WHEREAS, The Original Program Ordinance was amended by ordinances adopted on July 23, 1982 and published in the *Journal* for such date at pages 11830 -- 11833, and on January 7, 1983 and published in the *Journal* for such date at pages 14803 -- 14805 (the Original Program Ordinance and such two amending ordinances, collectively, the "Original ANLAP Ordinances"); and

WHEREAS, Pursuant to an ordinance adopted by the City Council on September 14, 1994 and published in the *Journal* for such date at pages 56195 -- 56198, the City Council repealed the Original ANLAP Ordinances, and established a new program, also known as the

Adjacent Neighbors Land Acquisition Program, for the disposition of certain vacant real property owned by the City, which ordinance was subsequently amended by ordinances adopted on September 4, 2002 and published in the *Journal* for such date at pages 92771 -- 92773, and on July 28, 2010 and published in the *Journal* for such date at pages 97370 -- 97374, and on June 25, 2014 and published in the *Journal* for such date at pages 83533 -- 83535 (such new program, as amended, the "ANLAP Program"); and

WHEREAS, Pursuant to the ANLAP Program, as codified at Municipal Code Section 2-159-010, et seq. (the "ANLAP Program Ordinance"), a qualified City-owned parcel may be sold if it has an appraised value of not more than Fifty Thousand and no /100 Dollars (\$50,000.00); and

WHEREAS, Pursuant to the ANLAP Program, if the property appraises at or for less than Ten Thousand and no/100 Dollars (\$10,000.00) the minimum acceptable bid must be at least One Thousand and no/100 Dollars (\$1,000.00); if the property appraises at or for less than Twenty Thousand and no/100 Dollars (\$20,000.00) but more than Ten Thousand and no/100 Dollars (\$10,000.00) the minimum acceptable bid must be at least Two Thousand and no/100 Dollars (\$2,000.00); and if the property appraises for more than Twenty Thousand and no/100 Dollars (\$20,000.00) the minimum acceptable bid must be Two Thousand and no/100 Dollars (\$2,000.00), plus fifty percent (50%) of the appraised value which exceeds Twenty Thousand and no/100 Dollars (\$20,000.00); and

WHEREAS, Pursuant to the ANLAP Program, an Adjacent Neighbor means a person who owns one parcel, or two or more contiguous parcels, of real property that is immediately adjacent to a city-owned parcel and at least one of the parcels is an improved parcel which the person occupies as his primary residence; and

WHEREAS, Pursuant to the ANLAP Program, any deed conveying a parcel pursuant thereto shall contain covenants which: (1) prohibit the grantee from conveying, assigning or otherwise transferring the parcel except in conjunction with the sale of the real estate on which grantee's primary residence is located, including the adjacent side yard if any; and (2) require that the parcel be improved with landscaped open space within six months of the conveyance of such parcel and prohibit the construction of any permanent improvements on the parcel, excluding only improvements made by the grantee on the parcel that constitute an integrated addition to the grantee's primary residence, or a garage appurtenant thereto; and (3) require the grantee to maintain the parcel in accordance with the provisions of the Municipal Code of Chicago. The covenants shall terminate 10 years after the date of the conveyance, of the parcel to the grantee; and

WHEREAS, The Department of Planning and Development ("DPD") of the City desires to convey the vacant parcel of real property identified on Exhibit A to this ordinance (the "ANLAP Parcel") to Eric B. Grant (the "Purchaser"), who has a principal residence of 4936 South Forrestville Avenue, Chicago, Illinois 60615; and

WHEREAS, Pursuant to Resolution Number 15-115-21 adopted on December 17, 2015, by the Plan Commission of the City of Chicago ("Commission"), the Commission approved the sale of the Property to the Purchaser; and

WHEREAS, DPD has caused notice of the proposed sale of the ANLAP Parcel to be sent to all eligible adjacent neighbors (if any) and has also caused public notice advertising the City's intent to enter into the sale of the ANLAP parcel to the Purchaser to be published in the *Chicago Sun Times*, a newspaper of general circulation, on January 6, 2016; and

WHEREAS, Purchaser's proposal was the only proposal received by the deadline indicated in the aforesaid notice; now, therefore,

Be It Ordained by the City Council of the City of Chicago:

SECTION 1. The City hereby accepts the bid of the Purchaser to purchase the ANLAP Parcel, which purchase shall be subject to all of the terms, conditions, covenants and restrictions of the ANLAP Program and the ANLAP Program Ordinance.

SECTION 2. The Mayor or his proxy is authorized to execute, and the City Clerk or Deputy City Clerk is authorized to attest, a quitclaim deed conveying the ANLAP Parcel to the Purchaser for the purchase price of Four Thousand and no/100 Dollars (\$4,000.00). Such deed shall include a covenant obligating the Purchaser to use the ANLAP Parcel only for a use consistent with the land uses permitted under the redevelopment plan for the Area and consistent with the requirements of the ANLAP Program Ordinance.

SECTION 3. If any provision of this ordinance shall be held to be invalid or unenforceable for any reason, the invalidity of such provision shall not affect any of the other provisions of this ordinance.

SECTION 4. All ordinances, resolutions, motions or orders inconsistent with this ordinance are hereby repealed to the extent of such conflict.

SECTION 5. This ordinance shall take effect upon its passage and approval.

Exhibit "A" referred to in this ordinance reads as follows:

Exhibit "A".

Bidder:

Eric B. Grant.

Bidder's Address:

4936 South Forrestville Avenue.

Bid Amount:

\$4,000.00.

Appraised Value:

\$24,000.00.

Legal Description (subject to title commitment and survey):

Lot 8 in subdivision of Lot 12 of County Clerk's Division of un subdivided lands in the northeast quarter of Section 10, Township 38 North, Range 14, East of the Third Principal Meridian, in Cook County, Illinois.

Address:

4940 South Forrestville Avenue
Chicago, Illinois 60615.

Property Index Number:

20-10-217-040-0000.

847 N. Homan Ave.

[O2016-716]

WHEREAS, The City of Chicago ("City") is a home rule unit of government by virtue of the provisions of the Constitution of the State of Illinois of 1970 and, as such, may exercise any power and perform any function pertaining to its government and affairs; and

WHEREAS, The City, through the foreclosure of demolition liens, tax sales and other methods of acquisition, has acquired title to numerous parcels of real property which are of minimal value and costly to clean up and maintain, and because title to such properties was vested in the City, the properties were exempted from real estate taxes, thus depriving the City of revenue; and

WHEREAS, Pursuant to an ordinance (the "Original Program Ordinance") adopted by the City Council of the City ("City Council") on March 6, 1981 and published on pages 5584 and 5585 of the *Journal of the Proceedings of the City Council of the City of Chicago* ("Journal") for such date, the City established a program for the disposition of certain vacant real property owned by the City known as the Adjacent Neighbors Land Acquisition Program; and

WHEREAS, The Original Program Ordinance was amended by ordinances adopted on July 23, 1982 and published in the *Journal* for such date at pages 11830 -- 11833, and on January 7, 1983 and published in the *Journal* for such date at pages 14803 -- 14805 (the Original Program Ordinance and such two amending ordinances, collectively, the "Original ANLAP Ordinances"); and

WHEREAS, Pursuant to an ordinance adopted by the City Council on September 14, 1994 and published in the *Journal* for such date at pages 56195 -- 56198, the City Council repealed the Original ANLAP Ordinances, and established a new program, also known as the Adjacent Neighbors Land Acquisition Program, for the disposition of certain vacant real property owned by the City, which ordinance was subsequently amended by ordinances adopted on September 4, 2002 and published in the *Journal* for such date at pages 92771 -- 92773, and on July 28, 2010 and published in the *Journal* for such date at pages 97370 -- 97374, and on June 25, 2014 and published in the *Journal* for such date at pages 83533 -- 83535 (such new program, as amended, the "ANLAP Program"); and

WHEREAS, Pursuant to the ANLAP Program, as codified at Municipal Code Section 2-159-010, et seq. (the "ANLAP Program Ordinance"), a qualified City-owned parcel may be sold if it has an appraised value of not more than Fifty Thousand and no/100 Dollars (\$50,000.00); and

WHEREAS, Pursuant to the ANLAP Program, if the property appraises at or for less than Ten Thousand and no/100 Dollars (\$10,000.00) the minimum acceptable bid must be at least One Thousand and no/100 Dollars (\$1,000.00); if the property appraises at or for less than Twenty Thousand and no/100 Dollars (\$20,000.00) but more than Ten Thousand and no/100 Dollars (\$10,000.00) the minimum acceptable bid must be at least Two Thousand and no/100 Dollars (\$2,000.00); and if the property appraises for more than Twenty Thousand and no/100 Dollars (\$20,000.00) the minimum acceptable bid must be Two Thousand and no/100 Dollars (\$2,000.00), plus fifty percent (50%) of the appraised value which exceeds Twenty Thousand and no/100 Dollars (\$20,000.00); and

WHEREAS, Pursuant to the ANLAP Program, an Adjacent Neighbor means a person who owns one parcel, or two or more contiguous parcels, of real property that is immediately adjacent to a city-owned parcel and at least one of the parcels is an improved parcel which the person occupies as his primary residence; and

WHEREAS, Pursuant to the ANLAP Program, any deed conveying a parcel pursuant thereto shall contain covenants which: (1) prohibit the grantee from conveying, assigning or otherwise transferring the parcel except in conjunction with the sale of the real estate on which grantee's primary residence is located, including the adjacent side yard if any; and (2) require that the parcel be improved with landscaped open space within six months of the conveyance of such parcel and prohibit the construction of any permanent improvements on the parcel, excluding only improvements made by the grantee on the parcel that constitute an integrated addition to the grantee's primary residence, or a garage appurtenant thereto; and (3) require the grantee to maintain the parcel in accordance with the provisions of the Municipal Code of Chicago. The covenants shall terminate 10 years after the date of the conveyance of the parcel to the grantee; and

WHEREAS, The Department of Planning and Development ("DPD") of the City desires to convey the vacant parcel of real property identified on Exhibit A to this ordinance (the "ANLAP Parcel") to Clarissa Thomas (the "Purchaser"), who has a principal residence of 851 North Homan Avenue, Chicago, Illinois 60651, which ANLAP Parcel is located in the Chicago/ Central Park Redevelopment Project Area ("Area") established pursuant to ordinances adopted by the City Council on February 27, 2002, and published in the *Journal of the Proceedings of the City Council of the City of Chicago* for such date at pages 79794 through 80025; and

WHEREAS, DPD has caused notice of the proposed sale of the ANLAP Parcel to be sent to all eligible adjacent neighbors (if any) and has also caused public notice advertising the City's intent to enter into the sale of the ANLAP Parcel to the Purchaser to be published in the *Chicago Sun-Times* on December 17, 2015; and

WHEREAS, Purchaser's proposal was the only proposal received by the deadline indicated in the aforesaid notice; and

WHEREAS, Pursuant to Resolution Number 16-001-21 adopted on January 21, 2016, by the Plan Commission of the City of Chicago ("Commission"), the Commission approved the sale of the Property to the Purchaser; now, therefore,

Be It Ordained by the City Council of the City of Chicago:

SECTION 1. The City hereby accepts the bid of the Purchaser to purchase the ANLAP Parcel, which purchase shall be subject to all of the terms, conditions, covenants and restrictions of the ANLAP Program and the ANLAP Program Ordinance.

SECTION 2. The Mayor or his proxy is authorized to execute, and the City Clerk or Deputy City Clerk is authorized to attest, a quitclaim deed conveying the ANLAP Parcel to the Purchaser for the purchase price of One Thousand and no/100 Dollars (\$1,000.00). Such deed shall include a covenant obligating the Purchaser to use the ANLAP Parcel only for a use consistent with the land uses permitted under the redevelopment plan for the Area and consistent with the requirements of the ANLAP Program Ordinance.

SECTION 3. If any provision of this ordinance shall be held to be invalid or unenforceable for any reason, the invalidity of such provision shall not affect any of the other provisions of this ordinance.

SECTION 4. All ordinances, resolutions, motions or orders inconsistent with this ordinance are hereby repealed to the extent of such conflict.

SECTION 5. This ordinance shall take effect upon its passage and approval.

Exhibit "A" referred to in this ordinance reads as follows:

Exhibit "A".

Bidder:

Clarissa Thomas.

Bidder Address:

851 North Homan Avenue
Chicago, Illinois 60651.

Bid Amount:

\$1,000.00.

Appraised Value:

\$6,000.00.

Legal Description (subject to title commitment and survey):

Lot 9 in Block 4, in Wilson and Gould's Subdivision of the west half of Lot 5 in Superior Court Partition of the east half of Section 2, Township 39 North, Range 13, East of the Third Principal Meridian in Cook County, Illinois.

Address:

847 North Homan Avenue
Chicago, Illinois 60651.

Property Index Number:

16-02-425-005-0000.

2940 W. Polk St.

[O2016-755]

WHEREAS, The City of Chicago ("City") is a home rule unit of government by virtue of the

provisions of the Constitution of the State of Illinois of 1970 and, as such, may exercise any power and perform any function pertaining to its government and affairs; and

WHEREAS, The City, through the foreclosure of demolition liens, tax sales and other methods of acquisition, has acquired title to numerous parcels of real property which are of minimal value and costly to clean up and maintain, and because title to such properties was vested in the City, the properties were exempted from real estate taxes, thus depriving the City of revenue; and

WHEREAS, Pursuant to an ordinance (the "Original Program Ordinance") adopted by the City Council of the City ("City Council") on March 6, 1981 and published on pages 5584 and 5585 of the *Journal of the Proceedings of the City Council of the City of Chicago* ("*Journal*") for such date, the City established a program for the disposition of certain vacant real property owned by the City known as the Adjacent Neighbors Land Acquisition Program; and

WHEREAS, The Original Program Ordinance was amended by ordinances adopted on July 23, 1982 and published in the *Journal* for such date at pages 11830 -- 11833, and on January 7, 1983 and published in the *Journal* for such date at pages 14803 -- 14805 (the Original Program Ordinance and such two amending ordinances, collectively, the "Original ANLAP Ordinances"); and

WHEREAS, Pursuant to an ordinance adopted by the City Council on September 14, 1994 and published in the *Journal* for such date at pages 56195 -- 56198, the City Council repealed the Original ANLAP Ordinances, and established a new program, also known as the Adjacent Neighbors Land Acquisition Program, for the disposition of certain vacant real property owned by the City, which ordinance was subsequently amended by ordinances adopted on September 4, 2002 and published in the *Journal* for such date at pages 92771 -- 92773, and on July 28, 2010 and published in the *Journal* for such date at pages 97370 -- 97374, and on June 25, 2014 and published in the *Journal* for such date at pages 83533 -- 83535 (such new program, as amended, the "ANLAP Program"); and

WHEREAS, Pursuant to the ANLAP Program, as codified at Municipal Code Section 2-159-010, et seq. (the "ANLAP Program Ordinance"), a qualified City-owned parcel may be sold if it has an appraised value of not more than Fifty Thousand and no/100 Dollars (\$50,000.00); and

WHEREAS, Pursuant to the ANLAP Program, if the property appraises at or for less than Ten Thousand and no/100 Dollars (\$10,000.00) the minimum acceptable bid must be at least One Thousand and no/100 Dollars (\$1,000.00); if the property appraises at or for less than Twenty Thousand and no/100 Dollars (\$20,000.00) but more than Ten Thousand Dollars (\$10,000.00) the minimum acceptable bid must be at least Two Thousand and no/100 Dollars (\$2,000.00); and if the property appraises for more than Twenty Thousand and no/100 Dollars (\$20,000.00) the minimum acceptable bid must be Two Thousand and no/100 Dollars (\$2,000.00), plus fifty percent (50%) of the appraised value which exceeds Twenty Thousand and no/100 Dollars (\$20,000.00); and

WHEREAS, Pursuant to the ANLAP Program, an Adjacent Neighbor means a person who owns one parcel, or two or more contiguous parcels, of real property that is immediately adjacent to a city-owned parcel and at least one of the parcels is an improved parcel which the person occupies as his primary residence; and

WHEREAS, Pursuant to the ANLAP Program, any deed conveying a parcel pursuant thereto shall contain covenants which: (1) prohibit the grantee from conveying, assigning or otherwise transferring the parcel except in conjunction with the sale of the real estate on which grantee's primary residence is located, including the adjacent side yard if any; and (2) require that the parcel be improved with landscaped open space within six months of the conveyance of such parcel and prohibit the construction of any permanent improvements on the parcel, excluding only improvements made by the grantee on the parcel that constitute an integrated addition to the grantee's primary residence, or a garage appurtenant thereto; and (3) require the grantee to maintain the parcel in accordance with the provisions of the Municipal Code of Chicago. The covenants shall terminate 10 years after the date of the conveyance of the parcel to the grantee; and

WHEREAS, The Department of Planning and Development ("DPD") of the City desires to convey the vacant parcel of real property identified on Exhibit A to this ordinance (the "ANLAP Parcel") to Claudia Rivera (the "Purchaser"), who has a principal residence of 2938 West Polk Street, Chicago, Illinois 60612, which ANLAP Parcel is located in the Midwest Redevelopment Project Area ("Area") established pursuant to ordinances adopted by the City Council on May 17, 2000 and published in the *Journal* for such date at pages 30775 -- 30953; and

WHEREAS, Pursuant to Resolution Number 15-115-21 adopted on December 17, 2015, by the Plan Commission of the City of Chicago ("Commission"), the Commission approved the sale of the Property to the Purchaser; and

WHEREAS, DPD has caused notice of the proposed sale of the ANLAP Parcel to be sent to all eligible adjacent neighbors (if any) and has also caused public notice advertising the City's intent to enter into the sale of the ANLAP parcel to the Purchaser to be published in the *Chicago Sun Times*, a newspaper of general circulation, on January 6, 2016; and

WHEREAS, Purchaser's proposal was the only proposal received by the deadline indicated in the aforesaid notice; now, therefore,

Be It Ordained by the City Council of the City of Chicago:

SECTION 1. The City hereby accepts the bid of the Purchaser to purchase the ANLAP Parcel, which purchase shall be subject to all of the terms, conditions, covenants and restrictions of the ANLAP Program and the ANLAP Program Ordinance.

SECTION 2. The Mayor or his proxy is authorized to execute, and the City Clerk or Deputy City Clerk is authorized to attest, a quitclaim deed conveying the ANLAP Parcel to the Purchaser for the purchase price of One Thousand and no/100 Dollars (\$1,000.00). Such deed shall include a covenant obligating the Purchaser to use the ANLAP Parcel only for a

use consistent with the land uses permitted under the redevelopment plan for the Area and consistent with the requirements of the ANLAP Program Ordinance.

SECTION 3. If any provision of this ordinance shall be held to be invalid or unenforceable for any reason, the invalidity of such provision shall not affect any of the other provisions of this ordinance.

SECTION 4. All ordinances, resolutions, motions or orders inconsistent with this ordinance are hereby repealed to the extent of such conflict.

SECTION 5. This ordinance shall take effect upon its passage and approval.

Exhibit "A" referred to in this ordinance reads as follows:

Exhibit "A".

Bidder:

Claudia Rivera.

Bidder's Address:

2938 West Polk Street.

Bid Amount:

\$1,000.00.

Appraised Value:

\$3,000.00.

Legal Description (subject to title commitment and survey):

The east 24½ feet of the west 49½ feet of Lot 7 (except parts thereof taken for Polk Street and alley) in Block 12 in George W. Clarke's Subdivision of the east half of the southwest

quarter of Section 13, Township 39 North, Range 13, East of the Third Principal Meridian, in Cook County, Illinois.

Address:

2940 West Polk Street
Chicago, Illinois 60612.

Property Index Number:

16-13-310-026-0000.

PARTIAL RELEASE OF EASEMENT FOR SEWER AND WATER MAINS ON
PROPERTY AT 3800 -- 3858 S. VERNON AVE.

[O2016-667]

The Committee on Housing and Real Estate submitted the following report:

CHICAGO, March 16, 2016.

To the President and Members of the City Council:

Your Committee on Housing and Real Estate, for which a meeting was held on March 14, 2016, having had under consideration the ordinance introduced by Mayor Rahm Emanuel on February 10, 2016, this being the partial easement release for sewer and water mains on the property at 3800 -- 3858 South Vernon Avenue, begs leave to recommend that Your Honorable Body *Pass* the proposed ordinance transmitted herewith.

This recommendation was concurred in by a voice vote of all committee members present, with no dissenting votes.

Respectfully submitted,

(Signed) JOSEPH A. MOORE,
Chairman.

On motion of Alderman J. Moore, the said proposed ordinance transmitted with the foregoing committee report was *Passed* by yeas and nays as follows:

Yeas -- Aldermen Moreno, Hopkins, Dowell, Hairston, Sawyer, Mitchell, Harris, Beale, Sadlowski Garza, Thompson, Cárdenas, Quinn, Burke, Lopez, Foulkes, D. Moore, Curtis, O'Shea, Cochran, Brookins, Muñoz, Zalewski, Scott, Solis, Maldonado, Burnett, Ervin, Taliaferro, Reboyras, Santiago, Waguespack, Mell, Austin, Ramirez-Rosa, Villegas, Mitts, Sposato, Laurino, O'Connor, Napolitano, Smith, Tunney, Arena, Cappleman, Pawar, Osterman, J. Moore, Silverstein -- 48.

Nays -- None.

Alderman Beale moved to reconsider the foregoing vote. The motion was lost.

The following is said ordinance as passed:

WHEREAS, The City of Chicago ("City") is a home rule unit of government by virtue of the provisions of the Constitution of the State of Illinois of 1970, and, as such, may exercise any power and perform any function pertaining to its government and affairs; and

WHEREAS, By Grants of Easement dated December 4, 1939 and recorded on January 3, 1940 in the Office of the Cook County Recorder of Deeds as Document Numbers 12417428 and 12417429, the Chicago Housing Authority granted to the City easements for sewer and water mains on the property described on Exhibit A attached hereto (the "Easement Property"); and

WHEREAS, The sewer and water mains previously located on the Easement Property have been relocated and/or abandoned in place; and

WHEREAS, This ordinance authorizes release of the easement on the Easement Property but does not affect the remaining easement area set forth in Document Number 14136918, recorded on September 4, 1947; now, therefore,

Be It Ordained by the City Council of the City of Chicago:

SECTION 1. The Commissioner of the Department of Water Management ("Commissioner"), or his designee, is hereby authorized to execute a Partial Release of Easements, in substantially the form which is attached hereto and incorporated in this ordinance as Exhibit B, subject to the approval of the Corporation Counsel as to form and legality.

SECTION 2. The Commissioner, or his designee, is authorized to execute such additional documents as are reasonably necessary or appropriate to implement this ordinance, subject to the approval of the Corporation Counsel.

SECTION 3. If any provision of this ordinance shall be held to be invalid or unenforceable for any reason, the invalidity or unenforceability of such provision shall not affect any of the other provisions of this ordinance.

SECTION 4. All ordinances, resolutions, motions or orders inconsistent with this ordinance are hereby repealed or amended to the extent of such conflict.

SECTION 5. This ordinance shall take effect upon its passage and approval.

Exhibits "A" and "B" referred to in this ordinance read as follows:

Exhibit "A".
(To Ordinance)

Legal Description For Partial Easement Release.

Parcel 1:

All that part of South Vernon Avenue (except the east thirty-three (33) feet thereof) as opened through Block Two (2), Ellis' West or First Addition to Chicago of west eighty-six and six hundredths (86.06) acres of the southeast quarter (southeast quarter) of Section Thirty-four (34), Township Thirty-nine (39) North, Range Fourteen (14) East of the Third Principal Meridian, lying south of the south line of East Thirty-eighth (38th) Street opened by Plat of Opening recorded March 12, 2015 as Document 1507113039 and lying north of the north line of East Pershing Road (also known as East Thirty-ninth (39th) Street) dedicated by Plat of Dedication recorded September 9, 1941 as Document 12753088, in Cook County, Illinois.

Parcel 2:

All that part of East 38th Place lying south of and adjoining the south line of Lots One (1), Fourteen (14) and Fifteen (15) and the south line of Lot Fourteen (14) produced east sixteen (16) feet and produced west sixty-six (66) feet in Owners' Subdivision of Sublots Ten (10) to Nineteen (19), inclusive, except that part of Sublots Sixteen (16) and Seventeen (17), taken by the City for South Vernon Street, all in William B. Egan's Subdivision, and lying north of and adjoining the north line of Lots One (1) to Nine (9), both inclusive, and the north line of Lot Three (3) produced east sixty-six (66) feet in William B. Egan's Subdivision of Lots Thirteen (13), Fifteen (15), Sixteen (16) and Seventeen (17) in Block Two (2) in Ellis' West or First Addition to Chicago aforementioned, in Cook County, Illinois.

Property Address:

3800 -- 3858 South Vernon Avenue
Chicago, Illinois.

Property Index Numbers:

17-34-411-011-0000;

17-34-412-013-0000; and

17-34-412-014-0000.

*Metes & Bounds Legal Description For
Partial Easement Release.*

Parcel 1:

beginning at the southwest corner of Parcel 1 of South Vernon Avenue vacated by plat of vacation recorded March 12, 2015 as Document 1507113040; thence south 88 degrees, 43 minutes, 07 seconds west along the north line of East Pershing Road dedicated by plat of dedication recorded September 9, 1941 as Document 12753088, a distance of 33.00 feet to a point on the west line South Vernon Avenue as vacated by ordinance recorded October 25, 1939 as Document 12387666 and amended by ordinance recorded September 4, 1947 as Document 14136918; thence north 01 degree, 24 minutes, 57 seconds west, along said west line, 143.00 feet to a point on the south line of East 38th Place vacated by ordinance recorded October 25, 1939 as Document 12387666; thence south 88, degrees, 42 minutes, 35 seconds west along said south line 132.00 feet to the southwest corner of said vacated East 38th Place; thence north 1 degree, 24 minutes, 57 seconds west along a west line of said vacated East 38th Place, 50.00 feet to the northwest corner of said vacated East 38th Place; thence north 88 degrees, 42 minutes, 35 seconds east along a north line of said vacated East 38th Place 132.00 feet to a point on the west line of said vacated South Vernon Avenue; thence north 01 degree, 24 minutes, 57 seconds west along said west line 399.38 feet to a point on the south line of East 38th Street opened by plat of opening recorded March 12, 2015 as Document 1507113039; thence north 88 degrees, 09 minutes, 35 seconds east along said south line 33.00 feet to a point on the east line of said vacated South Vernon Avenue; thence south 01 degree, 24 minutes, 57 seconds east along said east line 592.70 feet to the point of beginning, in Cook County, Illinois.

Parcel 2:

commencing at the southwest corner of Parcel 1 of South Vernon Avenue vacated by plat of vacation recorded March 12, 2015 as Document 1507113040; thence north 01 degree, 24 minutes, 57 seconds west along the west line of said vacated South Vernon Avenue 143.00 feet to the westerly extension of the south line of East 38th Place vacated by ordinance recorded October 25, 1939 as Document 12387666; thence north 88 degrees, 42 minutes, 35 seconds east along said westerly extension 33.00 feet to the intersection of the east line of said vacated South Vernon Avenue and the south line of said vacated East 38th Place, said point being the point of beginning; thence north 01 degree, 24 minutes, 57 seconds west along said east line 50.00 feet to a point on the north line of

said vacated East 38th Place; thence north 88 degrees, 42 minutes, 35 seconds east along said north line 263.77 feet to the west line of South Rhodes Drive as dedicated by Document 0734522111; thence south 01 degree, 22 minutes, 15 seconds east along said west line 50.00 feet to a point on the south line of said vacated East 38th Place; thence south 88 degrees, 42 minutes, 35 seconds west along said south line 263.73 feet to the point of beginning, in Cook County, Illinois.

Exhibit "B".
(To Ordinance)

Partial Release Of Easement.

Pursuant to City Council ordinance published in the City Council *Journal of the Proceedings of the City Council of the City of Chicago*, dated _____ at pages _____ to _____, the City of Chicago, an Illinois municipal corporation ("City") hereby disclaims and releases all easement rights, title and interest it may have in the property described on (Sub)Exhibit A attached hereto ("Easement Property") created pursuant to the Grants of Easement dated December 4, 1939 and recorded on January 3, 1940 as Document Numbers 12417428 and 12417429 in the Office of the Cook County Recorder of Deeds. The water and sewer mains located in said Easement Property have been relocated and/or abandoned in place.

This is a partial easement release and only applies to the property described on (Sub)Exhibit A attached hereto. It shall not affect the remaining easement area set forth in Document Number 14136918 recorded on September 4, 1947.

In Witness Whereof, The City of Chicago has caused this instrument to be duly executed in its name and behalf, by the Commissioner of the Department of Water Management, on or as of the _____ day of _____, 2016.

City of Chicago,
an Illinois municipal corporation

By: _____
Thomas H. Powers, P.E.
Commissioner, Department
of Water Management

State of Illinois)
) SS.
County of Cook)

The undersigned, a notary public in and for said County, in the State aforesaid, do hereby certify that _____, personally known to me to be the same person whose name is subscribed to the foregoing instrument, appeared before me this day in person and acknowledged that he signed, sealed and delivered as Commissioner, Department of Water Management, the said instrument as his free and voluntary act, and as the free and voluntary act of the City, for the uses and purposes therein set forth.

Given under my hand and official seal, this _____ day of _____, 2016.

Notary Public

This Transfer Is Exempt Pursuant To The Provisions Of The Real Estate Transfer Tax Act, 35 ILCS 200/31-45; And Section 3-3 2-030B7(b) Of The Chicago Transaction Tax Ordinance.

[(Sub)Exhibit "A" referred to in this Partial Release of Easement constitutes Exhibit "A" to ordinance and printed on pages 20025 through 20027 of this *Journal*.]

AMENDMENT OF RIGHT-OF-ENTRY AGREEMENT WITH SINAI HEALTH SYSTEM GOVERNING LICENSEE'S ACCESS TO PARKING LOTS AT 1347 -- 1359 S. FAIRFIELD AVE. AND 1350 -- 1352 S. WASHTENAW AVE. AND 1356 -- 1364 S. WASHTENAW AVE.

[O2016-702]

The Committee on Housing and Real Estate submitted the following report:

CHICAGO, March 16, 2016.

To the President and Members of the City Council:

Your Committee on Housing and Real Estate, for which a meeting was held on March 14, 2016, having had under consideration the ordinance introduced by Mayor Rahm Emanuel on February 10, 2016, this being the right-of-entry agreement for

various properties on 1300 blocks of South Washtenaw Avenue and South Fairfield Avenue, begs leave to recommend that Your Honorable Body *Pass* the said ordinance transmitted herewith.

This recommendation was concurred in by a voice vote of all committee members present, with no dissenting votes.

Respectfully submitted,

(Signed) JOSEPH A. MOORE,
Chairman.

On motion of Alderman J. Moore, the said proposed ordinance transmitted with the foregoing committee report was *Passed* by yeas and nays as follows:

Yeas -- Aldermen Moreno, Hopkins, Dowell, Hairston, Sawyer, Mitchell, Harris, Beale, Sadlowski Garza, Thompson, Cárdenas, Quinn, Burke, Lopez, Foulkes, D. Moore, Curtis, O'Shea, Cochran, Brookins, Muñoz, Zalewski, Scott, Solis, Maldonado, Burnett, Ervin, Taliaferro, Reboyras, Santiago, Waguespack, Mell, Austin, Ramirez-Rosa, Villegas, Mitts, Sposato, Laurino, O'Connor, Napolitano, Smith, Tunney, Arena, Cappleman, Pawar, Osterman, J. Moore, Silverstein -- 48.

Nays -- None.

Alderman Beale moved to reconsider the foregoing vote. The motion was lost.

The following is said ordinance as passed:

WHEREAS, The City of Chicago (the "City") is a home rule unit of government by virtue of the provisions of the Constitution of the State of Illinois of 1970 and, as such, may exercise any power and perform any function pertaining to its government and affairs; and

WHEREAS, The City is the owner of the vacant lots commonly known as 1347 -- 1359 South Fairfield Avenue 1350 -- 1352 South Washtenaw Avenue and 1356 -- 1364 South Washtenaw Avenue, Chicago, Cook County, Illinois (the "Property"); and

WHEREAS, Sinai Health System, an Illinois not-for-profit corporation ("SHS"), is in negotiations with the City's Department of Planning and Development regarding acquisition of the Property by SHS or Mount Sinai Hospital Medical Center of Chicago (collectively, the "Sinai Group"); and

WHEREAS, SHS proposes to use the Property as a parking lot and improve the Property with a paved surface and permanent fencing; and

WHEREAS, SHS and the City anticipate that the conveyance of the Property will be completed in the summer of 2016; and

WHEREAS, SHS has an immediate need for parking for employees and staff physicians of Sinai Group and its affiliates Schwab Rehabilitation Hospital and Care Network, The Mount Sinai Community Foundation (doing business as Sinai Medical Group), Sinai Community Institute, and Holy Cross Hospital, at the Property prior to the conveyance of the Property; and

WHEREAS, Pursuant to Section 2-51-050(l) of the Municipal Code of Chicago, the Commissioner of the Department of Fleet and Facility Management has the authority to enter into right of entry agreements for up to 90 days each; and

WHEREAS, The City and SHS have entered into a right-of-entry agreement to allow SHS access to the Property for parking for employees and staff physicians (the "Right-of-Entry Agreement") while the negotiations for the acquisition of the Property are ongoing; and

WHEREAS, Pursuant to Section 2-51-050(l) of the Municipal Code of Chicago, City Council approval is required to extend the Right-of-Entry Agreement beyond the initial 90-day term; now, therefore,

Be It Ordained by the City Council of the City of Chicago:

SECTION 1. The foregoing recitals are hereby adopted as the findings of the City Council.

SECTION 2. Notwithstanding any provision to the contrary in Section 2-51-050(l) of the Municipal Code of Chicago regarding the 90 day limit on extensions for right-of-entry agreements, the Commissioner of the Department of Fleet and Facility Management is authorized to execute an amendment to the Right-of-Entry Agreement to extend the term through the earlier of (i) the conveyance of the Property to the Sinai Group, or (ii) December 31, 2016; such amendment to be approved as to form and legality by the Corporation Counsel in substantially the form attached hereto as Exhibit A.

SECTION 3. This ordinance shall take effect immediately upon its passage and approval.

Exhibit "A" referred to in this ordinance reads as follows:

Exhibit "A".

Amendment To Right-Of-Entry Agreement With Sinai Health System.

This amendment to Right-of-Entry Agreement (the "Amendment") is made and effective as of _____, 2016, by and between City Of Chicago, an Illinois municipal corporation and home rule unit of government (the "City") and Sinai Health System, an Illinois nonprofit corporation (the "Licensee").

Recitals.

Whereas, On December 14, 2015, City and Licensee executed that certain Right-of-Entry Agreement (the "Amendment") governing Licensee's access to the parking lots at 1347 -- 1359 South Fairfield Avenue 1350 -- 1352 South Washtenaw Avenue and 1356 -- 1364 South Washtenaw Avenue, Chicago, Illinois (the "Property"); and

Whereas, The term of the agreement expires March 12, 2016; and

Whereas, Licensee is in negotiations with the City's Department of Planning and Development regarding acquisition of the Property by the Licensee, or alternatively by Mount Sinai Hospital Medical Center of Chicago; and

Whereas, Licensee wishes to continue to access the Property prior to the completion of the conveyance of the Property; and

Whereas, By ordinance adopted on March _____, 2016, the City Council authorized the extension of the term of the agreement.

Now, Therefore, In consideration of the above recitals, and the mutual covenants and agreements contained herein, and for other good and valuable consideration, the receipt and sufficiency of which are hereby acknowledged, the parties agree as follows:

1. The foregoing recitals are hereby incorporated into and made a part of this Amendment by this reference.
2. The third recital of the agreement is amended and restated to read as follows:

"Whereas, Licensee wishes to use the Property for parking for employees and staff physicians of Licensee, Mount Sinai Hospital Medical Center of Chicago, Schwab Rehabilitation Hospital and Care Network, The Mount Sinai Community Foundation (doing business as Sinai Medical Group), Sinai Community Institute, and Holy Cross Hospital (the "Activity") while the acquisition negotiations are ongoing; and"

3. The term of the agreement is hereby extended to the earlier of (i) the conveyance of the Property to Licensee or Mount Sinai Hospital Medical Center of Chicago or (ii) December 31, 2016.
4. If any term, provision or condition of this Amendment is found to be or is rendered invalid or unenforceable, it shall not affect the remaining terms, provisions and conditions of this Amendment, and each and every other term, provision and condition of this Amendment shall be valid and enforceable to the fullest extent permitted by law.
5. This Amendment shall be governed, construed, applied and enforced in accordance with the laws of the State of Illinois.

- 6. This Amendment may be executed in any number of counterparts, each of which shall be deemed to be an original, and all of such counterparts shall together constitute one Amendment.
- 7. City and Licensee further acknowledge and agree that, except to the extent hereinabove provided, the provisions of the agreement remain unmodified and in full force and effect. This Amendment is hereby attached and made part of the agreement and is specifically incorporated into the agreement. To the extent any terms and provisions of this Amendment are inconsistent with the terms and provisions of the agreement, the terms and provisions of this Amendment shall prevail.

In Witness Whereof, The parties have executed this Amendment to the agreement as of the day and year first above written.

City of Chicago,
an Illinois municipal corporation and home
rule unit of government

By: _____
Commissioner,
Department of Fleet and
Facility Management

By: _____
Commissioner,
Department of Planning and
Development

Sinai Health System,
an Illinois nonprofit corporation

By: _____

Print Name: _____

Title: _____

Approved as to Form and Legality:

Deputy Corporation Counsel,
Department of Law

COMMITTEE ON LICENSE AND CONSUMER PROTECTION.

AMENDMENT OF SECTION 4-60-022 OF MUNICIPAL CODE BY DELETING SUBSECTION 1.24 TO ALLOW ISSUANCE OF ADDITIONAL ALCOHOLIC LIQUOR LICENSES ON PORTION OF W. DIVISION ST.

[O2016-707]

The Committee on License and Consumer Protection submitted the following report:

CHICAGO, March 16, 2016.

To the President and Members of the City Council:

Your Committee on License and Consumer Protection, having under consideration an ordinance introduced by Alderman Proco Joe Moreno (which was referred on February 10, 2016), to amend the Municipal Code of Chicago by lifting subsection 4-60-022 (1.24) to allow the issuance of additional alcoholic liquor licenses on portion of West Division Steet, begs leave to recommend that Your Honorable Body *Pass* the ordinance which is transmitted herewith.

This recommendation was concurred in by a viva voce vote of the members of the committee on March 8, 2016.

Respectfully submitted,

(Signed) EMMA MITTS,
Chairman.

On motion of Alderman Mitts, the said proposed ordinance transmitted with the foregoing committee report was *Passed* by yeas and nays as follows:

Yeas -- Aldermen Moreno, Hopkins, Dowell, Hairston, Sawyer, Mitchell, Harris, Beale, Sadlowski Garza, Thompson, Cárdenas, Quinn, Burke, Lopez, Foulkes, D. Moore, Curtis, O'Shea, Cochran, Brookins, Muñoz, Zalewski, Scott, Solis, Maldonado, Burnett, Ervin, Taliaferro, Reboyras, Santiago, Waguespack, Mell, Austin, Ramirez-Rosa, Villegas, Mitts, Sposato, Laurino, O'Connor, Napolitano, Smith, Tunney, Arena, Cappleman, Pawar, Osterman, J. Moore, Silverstein -- 48.

Nays -- None.

Alderman Beale moved to reconsider the foregoing vote. The motion was lost.

The following is said ordinance as passed:

Be It Ordained by the City Council of the City of Chicago:

SECTION 1. Section 4-60-022 of the Municipal Code of Chicago is hereby amended by deleting the language struck through, as follows:

4-60-022 Restrictions On Additional Licenses.

Subject to the provisions of subsection 4-60-021(c), no additional license shall be issued for the sale of alcoholic liquor, for consumption on the premises within the following areas:

(Omitted text is unaffected by this ordinance.)

~~(1.24) On the south side of Division Street, from Milwaukee Avenue to Wood Street.~~

(Omitted text is unaffected by this ordinance.)

SECTION 2. This ordinance shall be in force and effect upon passage and approval.

AMENDMENT OF SECTION 4-60-022 OF MUNICIPAL CODE BY DELETING
SUBSECTION 20.246 TO ALLOW ISSUANCE OF ADDITIONAL ALCOHOLIC LIQUOR
LICENSES ON PORTION OF S. WENTWORTH AVE.

[O2016-671]

The Committee on License and Consumer Protection submitted the following report:

CHICAGO, March 16, 2016.

To the President and Members of the City Council:

Your Committee on License and Consumer Protection, having under consideration an ordinance introduced by Alderman Willie Cochran (which was referred on February 10, 2016), to amend the Municipal Code of Chicago by lifting subsection 4-60-022 (20.246) to allow the issuance of additional alcoholic liquor licenses on portion of South Wentworth Avenue, begs leave to recommend that Your Honorable Body *Pass* the ordinance which is transmitted herewith.

This recommendation was concurred in by a viva voce vote of the members of the committee on March 8, 2016.

Respectfully submitted,

(Signed) EMMA MITTS,
Chairman.

On motion of Alderman Mitts, the said proposed ordinance transmitted with the foregoing committee report was *Passed* by yeas and nays as follows:

Yeas -- Aldermen Moreno, Hopkins, Dowell, Hairston, Sawyer, Mitchell, Harris, Beale, Sadlowski Garza, Thompson, Cárdenas, Quinn, Burke, Lopez, Foulkes, D. Moore, Curtis, O'Shea, Cochran, Brookins, Muñoz, Zalewski, Scott, Solis, Maldonado, Burnett, Ervin, Taliaferro, Reboyras, Santiago, Waguespack, Mell, Austin, Ramirez-Rosa, Villegas, Mitts, Sposato, Laurino, O'Connor, Napolitano, Smith, Tunney, Arena, Cappleman, Pawar, Osterman, J. Moore, Silverstein -- 48.

Nays -- None.

Alderman Beale moved to reconsider the foregoing vote. The motion was lost.

The following is said ordinance as passed:

Be It Ordained by the City Council of the City of Chicago:

SECTION 1. Section 4-60-022 of the Municipal Code of Chicago is hereby amended by deleting the language struck through, as follows:

4-60-022 Restrictions On Additional Licenses.

Subject to the provisions of subsection 4-60-021(c), no additional license shall be issued for the sale of alcoholic liquor, for consumption on the premises within the following areas:

(Omitted text is unaffected by this ordinance.)

~~(20-246) On Wentworth Avenue, from 59th Street to 64th Street.~~

(Omitted text is unaffected by this ordinance.)

SECTION 2. This ordinance shall be in force and effect upon passage and approval.

AMENDMENT OF SECTION 4-60-023 OF MUNICIPAL CODE BY DELETING SUBSECTION 21.52 TO ALLOW ISSUANCE OF ADDITIONAL PACKAGE GOODS LICENSES ON PORTION OF S. ASHLAND AVE.

[O2016-703]

The Committee on License and Consumer Protection submitted the following report:

CHICAGO, March 16, 2016.

To the President and Members of the City Council:

Your Committee on License and Consumer Protection, having under consideration an ordinance introduced by Alderman Howard Brookins, Jr. (which was referred on February 10, 2016), to amend the Municipal Code of Chicago by lifting subsection 4-60-023 (21.52) to allow the issuance of additional package goods licenses on portion of South Ashland Avenue, begs leave to recommend that Your Honorable Body *Pass* the ordinance which is transmitted herewith.

This recommendation was concurred in by a viva voce vote of the members of the committee on March 8, 2016.

Respectfully submitted,

(Signed) EMMA MITTS,
Chairman.

On motion of Alderman Mitts, the said proposed ordinance transmitted with the foregoing committee report was *Passed* by yeas and nays as follows:

Yeas -- Aldermen Moreno, Hopkins, Dowell, Hairston, Sawyer, Mitchell, Harris, Beale, Sadlowski Garza, Thompson, Cárdenas, Quinn, Burke, Lopez, Foulkes, D. Moore, Curtis, O'Shea, Cochran, Brookins, Muñoz, Zalewski, Scott, Solis, Maldonado, Burnett, Ervin, Taliaferro, Reboyras, Santiago, Waguespack, Mell, Austin, Ramirez-Rosa, Villegas, Mitts, Sposato, Laurino, O'Connor, Napolitano, Smith, Tunney, Arena, Cappleman, Pawar, Osterman, J. Moore, Silverstein -- 48.

Nays -- None.

Alderman Beale moved to reconsider the foregoing vote. The motion was lost.

The following is said ordinance as passed:

Be It Ordained by the City Council of the City of Chicago:

SECTION 1. Section 4-60-023 of the Municipal Code of Chicago is hereby amended by deleting the language struck through, as follows:

4-60-023 Restrictions On Additional Licenses.

Subject to the provisions of subsection 4-60-021(c), no additional package goods license shall be issued for any premises located within the following areas:

(Omitted text is unaffected by this ordinance.)

~~(21.52) On Ashland Avenue, from 89th Street to 94th Street.~~

(Omitted text is unaffected by this ordinance.)

SECTION 2. This ordinance shall be in force and effect upon passage and publication.

AMENDMENT OF SECTION 4-60-023 OF MUNICIPAL CODE BY DELETING SUBSECTION 27.393 TO ALLOW ISSUANCE OF ADDITIONAL PACKAGE GOODS LICENSES ON PORTIONS OF N. HALSTED ST., W. COUCH PL. AND W. WALNUT PL.

[SO2016-696]

The Committee on License and Consumer Protection submitted the following report:

CHICAGO, March 16, 2016.

To the President and Members of the City Council:

Your Committee on License and Consumer Protection, having under consideration an ordinance introduced by Alderman Walter Burnett, Jr. (which was referred on February 10, 2016), to amend the Municipal Code of Chicago by lifting subsection 4-60-023 (27.393) to allow the issuance of additional package goods licenses on portions of North Halsted Street, West Couch Place and West Walnut Place, begs leave to recommend that Your Honorable Body *Pass* the ordinance which is transmitted herewith, as amended.

This recommendation was concurred in by a viva voce vote of the members of the committee on March 8, 2016.

Respectfully submitted,

(Signed) EMMA MITTS,
Chairman.

On motion of Alderman Mitts, the said proposed substitute ordinance transmitted with the foregoing committee report was *Passed* by yeas and nays as follows:

Yeas -- Aldermen Moreno, Hopkins, Dowell, Hairston, Sawyer, Mitchell, Harris, Beale, Sadlowski Garza, Thompson, Cárdenas, Quinn, Burke, Lopez, Foulkes, D. Moore, Curtis, O'Shea, Cochran, Brookins, Muñoz, Zalewski, Scott, Solis, Maldonado, Burnett, Ervin, Taliaferro, Reboyras, Santiago, Waguespack, Mell, Austin, Ramirez-Rosa, Villegas, Mitts, Sposato, Laurino, O'Connor, Napolitano, Smith, Tunney, Arena, Cappleman, Pawar, Osterman, J. Moore, Silverstein -- 48.

Nays -- None.

Alderman Beale moved to reconsider the foregoing vote. The motion was lost.

The following is said ordinance as passed:

Be It Ordained by the City Council of the City of Chicago:

SECTION 1. Section 4-60-023 of the Municipal Code of Chicago is hereby amended by deleting the language struck through, as follows:

4-60-023 Restrictions On Additional Licenses.

Subject to the provisions of subsection 4-60-021(c), no additional package goods license shall be issued for any premises located within the following areas:

(Omitted text is unaffected by this ordinance.)

~~(27.393) On Halsted Street, from Lake Street to Hubbard Street; and on Couch Place and on Walnut Place, both from Halsted Street to the John F. Kennedy Expressway (I-90).~~

(Omitted text is unaffected by this ordinance.)

SECTION 2. This ordinance shall be in force and effect upon passage and publication.

AMENDMENT OF SECTION 4-60-023 OF MUNICIPAL CODE BY DELETING
SUBSECTION 30.61 TO ALLOW ISSUANCE OF ADDITIONAL PACKAGE GOODS
LICENSES ON PORTION OF N. PULASKI RD.

[O2016-628]

The Committee on License and Consumer Protection submitted the following report:

CHICAGO, March 16, 2016.

To the President and Members of the City Council:

Your Committee on License and Consumer Protection, having under consideration an ordinance introduced by Alderman Ariel Reboyras (which was referred on February 10, 2016), to amend the Municipal Code of Chicago by lifting subsection 4-60-023 (30.61) to allow the issuance of additional package goods licenses on portion of North Pulaski Road, begs leave to recommend that Your Honorable Body *Pass* the ordinance which is transmitted herewith.

This recommendation was concurred in by a viva voce vote of the members of the committee on March 8, 2016.

Respectfully submitted,

(Signed) EMMA MITTS,
Chairman.

On motion of Alderman Mitts, the said proposed ordinance transmitted with the foregoing committee report was *Passed* by yeas and nays as follows:

Yeas -- Aldermen Moreno, Hopkins, Dowell, Hairston, Sawyer, Mitchell, Harris, Beale, Sadlowski Garza, Thompson, Cárdenas, Quinn, Burke, Lopez, Foulkes, D. Moore, Curtis, O'Shea, Cochran, Brookins, Muñoz, Zalewski, Scott, Solis, Maldonado, Burnett, Ervin, Taliaferro, Reboyras, Santiago, Waguespack, Mell, Austin, Ramirez-Rosa, Villegas, Mitts, Sposato, Laurino, O'Connor, Napolitano, Smith, Tunney, Arena, Cappleman, Pawar, Osterman, J. Moore, Silverstein -- 48.

Nays -- None.

Alderman Beale moved to reconsider the foregoing vote. The motion was lost.

The following is said ordinance as passed:

Be It Ordained by the City Council of the City of Chicago:

SECTION 1. Section 4-60-023 of the Municipal Code of Chicago is hereby amended by deleting the language struck through, as follows:

4-60-023 Restrictions On Additional Licenses.

Subject to the provisions of subsection 4-60-021(c), no additional package goods license shall be issued for any premises located within the following areas:

(Omitted text is unaffected by this ordinance)

~~(30.61) On the east side of North Pulaski Road, from West Wellington Avenue to North Milwaukee Avenue.~~

(Omitted text is unaffected by this ordinance.)

SECTION 2. This ordinance shall be in full force and effect from and after its passage and publication.

AMENDMENT OF SECTION 4-60-023 OF MUNICIPAL CODE BY DELETING SUBSECTION 47.57 TO ALLOW ISSUANCE OF ADDITIONAL PACKAGE GOODS LICENSES ON PORTION OF N. SOUTHPORT AVE.

[O2016-704]

The Committee on License and Consumer Protection submitted the following report:

CHICAGO, March 16, 2016.

To the President and Members of the City Council:

Your Committee on License and Consumer Protection, having under consideration an ordinance introduced by Alderman Ameya Pawar (which was referred on February 10, 2016), to amend the Municipal Code of Chicago by lifting subsection 4-60-023 (47.57) to allow the issuance of additional package goods licenses on portion of North Southport Avenue, begs leave to recommend that Your Honorable Body *Pass* the ordinance which is transmitted herewith.

This recommendation was concurred in by a viva voce vote of the members of the committee on March 8, 2016.

Respectfully submitted,

(Signed) EMMA MITTS,
Chairman.

On motion of Alderman Mitts, the said proposed ordinance transmitted with the foregoing committee report was *Passed* by yeas and nays as follows:

Yeas -- Aldermen Moreno, Hopkins, Dowell, Hairston, Sawyer, Mitchell, Harris, Beale, Sadlowski Garza, Thompson, Cárdenas, Quinn, Burke, Lopez, Foulkes, D. Moore, Curtis, O'Shea, Cochran, Brookins, Muñoz, Zalewski, Scott, Solis, Maldonado, Burnett, Ervin, Taliaferro, Reboyras, Santiago, Waguespack, Mell, Austin, Ramirez-Rosa, Villegas, Mitts, Sposato, Laurino, O'Connor, Napolitano, Smith, Tunney, Arena, Cappleman, Pawar, Osterman, J. Moore, Silverstein -- 48.

Nays -- None.

Alderman Beale moved to reconsider the foregoing vote. The motion was lost.

The following is said ordinance as passed:

Be It Ordained by the City Council of the City of Chicago:

SECTION 1. Section 4-60-023 of the Municipal Code of Chicago is hereby amended by deleting the language struck through, as follows:

4-60-023 Restrictions On Additional Licenses.

Subject to the provisions of subsection 4-60-021(c), no additional package goods license shall be issued for any premises located within the following areas:

(Omitted text is unaffected by this ordinance.)

~~(47.57) On Southport Avenue, from Byron Street to Berteau Avenue:~~

(Omitted text is unaffected by this ordinance.)

SECTION 2. This ordinance shall be in force and effect upon passage and approval.

AMENDMENT OF SECTIONS 4-60-022 AND 4-60-023 OF MUNICIPAL CODE BY CORRECTING NUMBERING INACCURACIES AS CONSEQUENCE OF REDISTRICTING OF WARD BOUNDARIES.

[O2016-672]

The Committee on License and Consumer Protection submitted the following report:

CHICAGO, March 16, 2016.

To the President and Members of the City Council:

Your Committee on License and Consumer Protection, having under consideration an ordinance introduced by Alderman Emma Mitts (which was referred on February 10, 2016), to amend Sections 4-60-022 and 4-60-023 of the Municipal Code of Chicago to correct numbering inaccuracies concerning liquor sales and package goods restrictions, begs leave to recommend that Your Honorable Body *Pass* the ordinance which is transmitted herewith.

This recommendation was concurred in by a viva voce vote of the members of the committee on March 8, 2016.

Respectfully submitted,

(Signed) EMMA MITTS,
Chairman.

On motion of Alderman Mitts, the said proposed ordinance transmitted with the foregoing committee report was *Passed* by yeas and nays as follows:

Yeas -- Aldermen Moreno, Hopkins, Dowell, Hairston, Sawyer, Mitchell, Harris, Beale, Sadlowski Garza, Thompson, Cárdenas, Quinn, Burke, Lopez, Foulkes, D. Moore, Curtis, O'Shea, Cochran, Brookins, Muñoz, Zalewski, Scott, Solis, Maldonado, Burnett, Ervin, Taliaferro, Reboyras, Santiago, Waguespack, Mell, Austin, Ramirez-Rosa, Villegas, Mitts, Sposato, Laurino, O'Connor, Napolitano, Smith, Tunney, Arena, Cappleman, Pawar, Osterman, J. Moore, Silverstein -- 48.

Nays -- None.

Alderman Beale moved to reconsider the foregoing vote. The motion was lost.

The following is said ordinance as passed:

WHEREAS, Sections 4-60-022 and 4-60-023 of the Municipal Code set forth restrictions on liquor sales for, respectively, consumption on premises and packaged goods; and

WHEREAS, For organizational efficiency and for ease of reference, Sections 4-60-022 and 4-60-023 set out affected areas using a ward-based numbering system; and

WHEREAS, As a result of the 2010 National Decennial Census, ward boundaries in the City of Chicago were re-drawn; and

WHEREAS, The ordinance which re-drew the ward boundaries was passed by the City Council on January 19, 2012 and is found in the *Journal of the Proceedings of the City Council of the City of Chicago* of that date at pages 19792 through 19849. This ordinance is numbered by the City Clerk's office as SO2012-582; and

WHEREAS, Subsequent to the City Council passing SO2012-582, an ordinance to make corrections to said ordinance was passed by the City Council on September 12, 2012 and is found in the *Journal of the Proceedings of the City Council of the City of Chicago* of that date at pages 33628 through 33683. This ordinance is numbered by the City Clerk's office as O2012-5439; and

WHEREAS, As a consequence of re-drawing ward boundaries, numerous liquor sale restrictions in Sections 4-60-022 and 4-60-023 are no longer numbered accurately according to the wards in which they are now located; and

WHEREAS, It is necessary and appropriate to correct these numbering inaccuracies so that the liquor sale restrictions shown in Sections 4-60-022 and 4-60-023 are no longer numbered according to the wards in which they are located; now, therefore,

Be It Ordained by the City Council of the City of Chicago:

SECTION 1. The intent of this ordinance is solely to correct numbering errors for ease of reference, and not to reduce, increase or otherwise change the restrictions on liquor sales currently in place for consumption on premises and packaged goods.

SECTION 2. This ordinance sets forth only those subsections of Sections 4-60-022 and 4-60-023 that are being amended, and excludes unaffected subsections for the convenience of the reader. Such excluded subsections are not intended to be amended by this ordinance.

SECTION 3. The subsections of Sections 4-60-022 and 4-60-023 that are renumbered by this ordinance are intended to be published in proper sequential numerical order.

SECTION 4. This is the sixth in a series of ordinances to correct the numbering of liquor moratoria in 4-60-022 and 4-60-023 of the Municipal Code due to the re-drawing of ward boundaries following the 2010 National Decennial Census. The first ordinance in this series of ordinances was introduced at the City Council meeting on January 21, 2015 and is numbered by the City Clerk's office as O2015-93. Ordinance O2015-93 passed at the

City Council meeting of March 18, 2015 and is found in the *Journal of the Proceedings of the City Council of the City of Chicago* of that date at pages 103961 through 103966. The second ordinance in this series of ordinances was introduced at the City Council meeting on March 18, 2015 and is numbered by the City Clerk's office as O2015-1422. Ordinance O2015-1422 passed at the City Council meeting of April 15, 2015 and is found in the *Journal of the Proceedings of the City Council of the City of Chicago* of that date at pages 106535 through 106575. The third ordinance in this series of ordinances was introduced at the City Council meeting on April 15, 2015 and is numbered by the City Clerk's office as O2015-2645. Ordinance O2015-2645 passed at the City Council meeting of May 6, 2015 and is found in the *Journal of the Proceedings of the City Council of the City of Chicago* of that date at pages 108492 through 108499. The fourth ordinance in this series of ordinances was introduced at the City Council meeting on September 24, 2015 and is numbered by the City Clerk's office as O2015-6450. Ordinance O2015-6450 passed at the City Council meeting of October 28, 2015 and is found in the *Journal of the Proceedings of the City Council of the City of Chicago* of that date at pages 12733 through 12759. The fifth ordinance in this series of ordinances was introduced at the City Council meeting on December 9, 2015 and is numbered by the City Clerk's office as O2015-8518.

SECTION 5. Section 4-60-022 of the Municipal Code of Chicago is hereby amended by deleting the language struck through and inserting the underscored language, as follows:

4-60-022 Restrictions On Additional Licenses.

Subject to the provisions of subsection 4-60-021(c), no additional license shall be issued for the sale of alcoholic liquor, for consumption on the premises within the following areas:

(Omitted text is unaffected by this ordinance.)

- (~~27.314~~ 26.74) On Campbell Avenue, from Hubbard Street to Huron Street; and on the west side of Campbell Avenue, from Huron Street to Chicago Avenue; and on that portion of Campbell Avenue, between Hubbard Street and Kinzie Street.
- (~~27.320~~ 26.75) On Oakley Avenue, from Kinzie Street to Erie Street.
- (~~27.322~~ 26.76) On Leavitt Street, from Kinzie Street to Erie Street; and on Anson Place, from Leavitt Street to Oakley Boulevard.
- (~~27.325~~ 26.77) On Hoyne Avenue, from Kinzie Street to Erie Street.
- (~~27.329~~ 26.78) On Damen Avenue, from Kinzie Street to Erie Street.
- (~~30.12~~ 26.79) On West Wabansia Avenue, from North Tripp Avenue to North Kildare Avenue; and on the south side of West Wabansia Avenue, from North Kildare Avenue to North Lowell Avenue; and on North Kildare Avenue, from West North Avenue to West Wabansia Avenue.

- (~~30.13~~ 26.80) On West North Avenue, from North Hamlin Avenue to North Pulaski Road.
- (~~30.14~~ 26.81) On West North Avenue, from North Pulaski Road to North Tripp Avenue.
- (~~30.15~~ 26.82) On the northeast side of West Grand Avenue, from North Hamlin Avenue to North Pulaski Road.
- (~~30.16~~ 26.83) On the northeast side of West Grand Avenue, from North Pulaski Road to North Kedvale Avenue.
- (~~30.17~~ 26.84) On the northeast side of West Grand Avenue, from North Keeler Avenue to West North Avenue.
- (~~30.19~~ 26.85) On the west side of North Hamlin Avenue, from West Grand Avenue to North Le Moyne Street.
- (~~30.20~~ 26.86) On North Avers Avenue, from West Grand Avenue to North Le Moyne Street.
- (~~37.5~~ 26.87) On the southwest side of West Grand Avenue, from West Hirsch Street to North Keeler Avenue.
- (~~37.6~~ 26.88) On the southwest side of West Grand Avenue, from North Keeler Avenue to North Kostner Avenue.
- (~~2.1~~ 27.419) On Warren Boulevard, from Leavitt Street to Campbell Avenue.
- (~~2.2~~ 27.420) On Madison Street, from Leavitt Street to Campbell Avenue.
- (~~2.8~~ 27.421) On Roosevelt Road, from Racine Avenue to Loomis Street.
- (~~2.9~~ 27.422) On Roosevelt Road, from Loomis Street to Ashland Avenue.
- (~~2.10~~ 27.423) On Roosevelt Road, from Ashland Avenue to Wood Street.
- (~~2.12~~ 27.424) On Roosevelt Road, from Damen Avenue to Hamilton Avenue; and on the north side of Roosevelt Road, from Hamilton Avenue to Leavitt Street.
- (~~2.16~~ 27.425) On Washburne Avenue, from Wood Street to Damen Avenue.
- (~~2.17~~ 27.426) On Washburne Avenue, from Damen Avenue to Leavitt Street.
- (~~2.20~~ 27.427) On 13th Street, from Wood Street to Damen Avenue.

- (~~2-140~~ 27.428) On Lake Street, from California Avenue to Sacramento Avenue; and on Mozart Street, from Washington Boulevard to Walnut Street.
- (~~2-19~~ 28.44) On 13th Street, from Ashland Avenue to Wood Street.
- (~~2-21~~ 28.45) On 13th Street, from Damen Avenue to Leavitt Street.
- (~~2-26~~ 28.46) On Hastings Street, from Laflin Street (extended) to Wood Street.
- (~~2-27~~ 28.47) On Hastings Street, from Wood Street to Hoyne Avenue.
- (~~2-36~~ 28.48) On 14th Place, from Ashland Avenue to Wood Street.
- (~~2-41~~ 28.49) On 15th Street, from Loomis Street to Ashland Avenue.
- (~~2-42~~ 28.50) On 15th Street, from Ashland Avenue to Wood Street.
- (~~2-66~~ 28.51) On Laflin Street, from Roosevelt Road to 13th Street (extended), and from 14th Street to 16th Street.
- (~~24-213~~ 28.52) On Kostner Avenue, from Jackson Boulevard to Van Buren Street.
- (~~24-221~~ 28.53) On Harrison Street, from Kolmar Avenue to Kostner Avenue.
- (~~25-1~~ 28.54) On the south side of Polk Street, from Ogden Avenue to Western Avenue.
- (~~25-2~~ 28.55) On Taylor Street, from Ogden Avenue to Western Avenue.
- (~~25-7~~ 28.56) On 13th Street, from Oakley Avenue to Western Avenue; and on Claremont Avenue and on Heath Avenue, both from 13th Street to the right-of-way of the Chicago & Northwestern Railroad.
- (~~25-9~~ 28.57) On Bowler Street, from Polk Street to Leavitt Street; and on Leavitt Street, from Polk Street to Taylor Street.
- (~~25-160~~ 28.58) On the east side of Western Avenue, from Polk Street to Taylor Street.
- (~~25-162~~ 28.59) On the east side of Western Avenue, from Roosevelt Road to 1400 south.
- (~~25-163~~ 28.60) On the east side of Western Avenue, from 1400 south to 16th Street.
- (~~31-1~~ 30.53) On the southwest side of North Milwaukee Avenue, from West Belmont Avenue to North Keystone Avenue.

- (~~31.2~~ 30.54) On the southwest side of North Milwaukee Avenue, from North Davlin Court to West Belmont Avenue; and on West Belmont Avenue, from North Milwaukee Avenue to North Pulaski Road.
- (~~31.34~~ 30.55) On North Kostner Avenue, from West Belmont Avenue to West Roscoe Street.
- (~~31.47~~ 30.56) On the east side of North Long Avenue, from West Fullerton Avenue to West Wrightwood Avenue.
- (~~33.28~~ 30.57) On the north side of Belmont Avenue, from Avers Avenue to Central Park Avenue.
- (~~33.90~~ 30.58) On the south side of Roscoe Street, from Avers Avenue to Central Park Avenue.
- (~~33.103~~ 30.59) On Lawndale Avenue, from Roscoe Street to Belmont Avenue.
- (~~33.109~~ 30.60) On Monticello Avenue, from Roscoe Street to Belmont Avenue.
- (~~35.6~~ 30.61) On West Belmont Avenue, from North Central Park Avenue to North Lawndale Avenue; and on the south side of West Belmont Avenue, from North Lawndale Avenue to North Ridgeway Avenue.
- (~~35.70~~ 30.62) On the north side of Belmont Avenue, from Meade Avenue to Mobile Avenue.
- (~~38.27~~ 30.63) On the north side of Addison Street, from Kenton Avenue to Cicero Avenue.
- (~~38.30~~ 30.64) On Addison Street, from Laramie Avenue to Long Avenue.
- (~~38.40~~ 30.65) On the north side of Belmont Avenue, from Major Avenue to Marmora Avenue (extended).
- (~~38.41~~ 30.66) On the north side of Belmont Avenue, from Marmora Avenue (extended) to Meade Avenue.
- (~~38.48~~ 30.67) On Cicero Avenue, from Addison Street to Grace Street.
- (~~38.61~~ 30.68) On Austin Avenue, from Belmont Avenue to Roscoe Street.
- (~~30.5~~ 31.53) On the north side of West Belmont Avenue, from North Cicero Avenue to North Lavergne Avenue.
- (~~30.21~~ 31.54) On the east side of North Pulaski Road, from West Belden Avenue to West Altgeld Street.

~~(30.25 31.55)~~ On the east side of North Pulaski Road, from West Altgeld Street to West Schubert Avenue; and on West Wrightwood Avenue, from North Pulaski Road to North Avers Avenue.

(Omitted text is unaffected by this ordinance.)

SECTION 6. Section 4-60-023 of the Municipal Code of Chicago is hereby amended by deleting the language struck through and inserting the underscored language, as follows:

4-60-023 Restrictions On Additional Package Goods Licenses.

Subject to the provisions of subsection 4-60-021(c), no additional package goods license shall be issued for any premises located within the following areas:

(Omitted text is unaffected by this ordinance.)

~~(27.314 26.76)~~ On Campbell Avenue, from Hubbard Street to Huron Street; and on the west side of Campbell Avenue, from Huron Street to Chicago Avenue; and on that portion of Campbell Avenue, between Hubbard Street and Kinzie Street.

~~(27.320 26.77)~~ On Oakley Avenue, from Kinzie Street to Erie Street.

~~(27.322 26.78)~~ On Leavitt Street, from Kinzie Street to Erie Street; and on Anson Place, from Leavitt Street to Oakley Boulevard.

~~(27.325 26.79)~~ On Hoyne Avenue, from Kinzie Street to Erie Street.

~~(30.12 26.80)~~ On West Wabansia Avenue, from North Tripp Avenue to North Kildare Avenue; and on the south side of West Wabansia Avenue, from North Kildare Avenue to North Lowell Avenue; and on North Kildare Avenue, from West North Avenue to West Wabansia Avenue.

~~(30.14 26.81)~~ On West North Avenue, from North Pulaski Road to North Tripp Avenue.

~~(30.15 26.82)~~ On the northeast side of West Grand Avenue, from North Hamlin Avenue to North Pulaski Road.

~~(30.16 26.83)~~ On the northeast side of West Grand Avenue, from North Pulaski Road to North Kedvale Avenue.

- (~~30.17~~ 26.84) On the northeast side of West Grand Avenue, from North Keeler Avenue to West North Avenue.
- (~~30.19~~ 26.85) On the west side of North Hamlin Avenue, from West Grand Avenue to North Le Moyne Street.
- (~~30.20~~ 26.86) On North Avers Avenue, from West Grand Avenue to North Le Moyne Street.
- (~~35.19~~ 26.87) On West Armitage Avenue, from North Kedzie Avenue to North Kimball Avenue.
- (~~35.20~~ 26.88) On the south side of West Armitage Avenue, from North Kimball Avenue to North St. Louis Avenue; and on the east side of North St. Louis Avenue, from West Armitage Avenue to West Cortland Avenue.
- (~~37.5~~ 26.89) On the southwest side of West Grand Avenue, from West Hirsch Street to North Keeler Avenue.
- (~~37.6~~ 26.90) On the southwest side of West Grand Avenue, from North Keeler Avenue to North Kostner Avenue.
- (~~2.1~~ 27.420) On Warren Boulevard, from Leavitt Street to Campbell Avenue.
- (~~2.140~~ 27.421) On Lake Street, from California Avenue to Sacramento Avenue; and on Mozart Street, from Washington Boulevard to Walnut Street.
- (~~2.141~~ 27.422) On Maypole Street, from Campbell Avenue to California Avenue.
- (~~2.142~~ 27.423) On Washington Boulevard, from Damen Avenue to Hoyne Avenue; and on the north side of Washington Boulevard, from Hoyne Avenue to Leavitt Street.
- (~~2.143~~ 27.424) On the north side of Washington Boulevard, from Leavitt Street to Western Avenue.
- (~~2.144~~ 27.425) On the north side of Washington Boulevard, from Western Avenue to the line of Rockwell Street (extended).
- (~~2.145~~ 27.426) On the north side of Washington Boulevard, from the line of Rockwell Street (extended) to California Avenue.
- (~~2.146~~ 27.427) On the north side of Washington Boulevard, from California Avenue to Sacramento Avenue.
- (~~2.147~~ 27.428) On Monroe Street, from Ashland Avenue to Wood Street.

- (~~2-149~~ 27.429) On Adams Street, from Wood Street to Damen Avenue; and on the north side of Adams Street, from Damen Avenue to Seeley Avenue.
- (~~2-151~~ 27.430) On Jackson Boulevard, from Ashland Avenue to Wood Street.
- (~~2-152~~ 27.431) On Jackson Boulevard, from Wood Street to Damen Avenue.
- (~~2-155~~ 27.432) On Van Buren Street, from Ashland Avenue to Wood Street.
- (~~2-156~~ 27.433) On Van Buren Street, from Wood Street to Damen Avenue.
- (~~2-160~~ 27.434) On the east side of Wood Street and the west side of Paulina Street, both from Congress Parkway to the line of Flournoy Street (extended); and on Harrison Street, from Paulina Street to Wood Street.
- (~~2-175~~ 27.435) On Warren Boulevard, from Campbell Avenue to California Avenue.
- (~~2-176~~ 27.436) On Madison Street, from Campbell Avenue to California Avenue.
- (~~2-9~~ 28.48) On Roosevelt Road, from Loomis Street to Ashland Avenue.
- (~~2-15~~ 28.49) On Washburne Avenue, from Ashland Avenue to Wood Street.
- (~~2-16~~ 28.50) On Washburne Avenue, from Wood Street to Damen Avenue.
- (~~2-17~~ 28.51) On Washburne Avenue, from Damen Avenue to Leavitt Street.
- (~~2-19~~ 28.52) On 13th Street, from Ashland Avenue to Wood Street.
- (~~2-20~~ 28.53) On 13th Street, from Wood Street to Damen Avenue.
- (~~2-21~~ 28.54) On 13th Street, from Damen Avenue to Leavitt Street.
- (~~2-26~~ 28.55) On Hastings Street, from Laflin Street (extended) to Wood Street.
- (~~2-27~~ 28.56) On Hastings Street, from Wood Street to Hoyne Avenue.
- (~~2-30~~ 28.57) On 14th Street, from Laflin Street (extended) to Wood Street.
- (~~2-31~~ 28.58) On 14th Street, from Wood Street to Damen Avenue.
- (~~2-35~~ 28.59) On 14th Place, from Throop Street to Ashland Avenue.
- (~~2-66~~ 28.60) On Laflin Street, from Roosevelt Road to 13th Street (extended), and from 14th Street to 16th Street.

- (~~2-71~~ 28.61) On Wood Street, from Roosevelt Road to 14th Street.
- (~~2-72~~ 28.62) On Wood Street, from 14th Street to 16th Street.
- (~~2-73~~ 28.63) On Honore Street, on Wolcott Avenue and on Winchester Avenue, all from the Chicago & Northwestern Railroad right-of-way to 16th Street.
- (~~2-75~~ 28.64) On Damen Avenue (both sides), from Roosevelt Road to Washburne Avenue; and on the east side of Damen Avenue, from Washburne Avenue to 16th Street.
- (~~2-139~~ 28.65) On Hastings Street, from Hoyne Avenue to Leavitt Street; and on Leavitt Street, from Hastings Street to Washburne Avenue; and on the west side of Leavitt Street, from Washburne Avenue to Roosevelt Road.
- (~~24-221~~ 28.66) On Kostner Avenue, from Jackson Boulevard to Van Buren Street.
- (~~24-225~~ 28.67) On Harrison Street, from Kolmar Avenue to Kostner Avenue.
- (~~25-1~~ 28.68) On the south side of Polk Street, from Ogden Avenue to Western Avenue.
- (~~25-2~~ 28.69) On Taylor Street, from Ogden Avenue to Western Avenue.
- (~~25-7~~ 28.70) On 13th Street, from Oakley Avenue to Western Avenue; and Claremont Avenue and on Heath Avenue, both from 13th Street to the right-of-way of the Chicago & Northwestern Railroad.
- (~~25-160~~ 28.71) On the east side of Western Avenue, from Polk Street to Taylor Street.
- (~~25-161~~ 28.72) On the east side of Western Avenue, from Taylor Street to Roosevelt Road.
- (~~25-162~~ 28.73) On the east side of Western Avenue, from Roosevelt Road to 1400 south.
- (~~25-163~~ 28.74) On the east side of Western Avenue, from 1400 south to 16th Street.
- (~~29-4~~ 30.62) On the south side of Wrightwood Avenue, from Menard Avenue to McVicker Avenue.
- (~~29-6~~ 30.63) On Altgeld Street, from Menard Avenue to McVicker Avenue.
- (~~29-38~~ 30.64) On Marmora Avenue, from Wrightwood Avenue to Fullerton Avenue.

- (~~29.39~~ 30.65) On Mason Avenue, from Wrightwood Avenue to Fullerton Avenue.
- (~~29.40~~ 30.66) On Austin Avenue, from Wrightwood Avenue to Fullerton Avenue.
- (~~29.41~~ 30.67) On the east side of McVicker Avenue, from Wrightwood Avenue to Fullerton Avenue.
- (~~31.1~~ 30.68) On the southwest side of North Milwaukee Avenue, from West Belmont Avenue to North Keystone Avenue.
- (~~31.2~~ 30.69) On the southwest side of North Milwaukee Avenue, from North Davlin Court to West Belmont Avenue; and on West Belmont Avenue, from North Milwaukee Avenue to North Pulaski Road.
- (~~31.34~~ 30.70) On North Kostner Avenue, from West Belmont Avenue to West Roscoe Street.
- (~~31.47~~ 30.71) On the east side of North Long Avenue, from West Fullerton Avenue to West Wrightwood Avenue.
- (~~33.93~~ 30.72) On School Street, from Avers Avenue to Central Park Avenue.
- (~~35.28~~ 30.73) On North Milwaukee Avenue, from North Central Park Avenue to North Monticello Avenue; and on the northeast side of North Milwaukee Avenue, from North Monticello Avenue to North Ridgeway Avenue; and on the east side of North Ridgeway Avenue, from North Milwaukee Avenue to West Belmont Avenue.
- (~~35.61~~ 30.74) On Monticello Avenue, from Roscoe Street to Belmont Avenue.
- (~~38.30~~ 30.75) On Addison Street, from Laramie Avenue to Long Avenue.
- (~~38.40~~ 30.76) On the north side of Belmont Avenue, from Major Avenue to Marmora Avenue (extended).
- (~~38.41~~ 30.77) On the north side of Belmont Avenue, from Marmora Avenue (extended) to Meade Avenue.
- (~~38.48~~ 30.78) On Cicero Avenue, from Addison Street to Grace Street.
- (~~30.5~~ 31.52) On the north side of West Belmont Avenue, from North Cicero Avenue to North Lavergne Avenue.
- (~~30.6~~ 31.53) On the south side of West Belmont Avenue, from North Central Avenue to North Major Avenue; and on North Parkside Avenue, from West Barry Avenue to West Belmont Avenue.

- ~~(30.24~~ 31.54) On the east side of North Pulaski Road, from West Belden Avenue to West Altgeld Street.
- ~~(30.32~~ 31.55) On the east side of North Pulaski Road, from West Altgeld Street to West Schubert Avenue; and on West Wrightwood Avenue, from North Pulaski Road to North Avers Avenue.
- ~~(38.50~~ 31.56) On Laramie Avenue, from School Street to Addison Street.

(Omitted text is unaffected by this ordinance.)

SECTION 7. This ordinance shall be in full force and effect from and after its passage and publication.

AMENDMENT OF CHAPTER 4-384 OF MUNICIPAL CODE BY ADDING NEW SECTION 4-384-170 TO ESTABLISH ANIMAL SHELTER CAFE PERMIT.

[O2016-697]

The Committee on License and Consumer Protection submitted the following report:

CHICAGO, March 16, 2016.

To the President and Members of the City Council:

Your Committee on License and Consumer Protection, having under consideration an ordinance introduced by Alderman Debra Silverstein (which was referred on February 10, 2016), to amend Chapter 4-384 of the Municipal Code of Chicago concerning animal shelter cafe permit, begs leave to recommend that Your Honorable Body *Pass* the ordinance which is transmitted herewith, as amended.

This recommendation was concurred in by a viva voce vote of the members of the committee on March 8, 2016.

Respectfully submitted,

(Signed) EMMA MITTS,
Chairman.

On motion of Alderman Mitts, the said proposed ordinance, as amended, transmitted with the foregoing committee report was *Passed* by yeas and nays as follows:

Yeas -- Aldermen Moreno, Hopkins, Dowell, Hairston, Sawyer, Mitchell, Harris, Beale, Sadlowski Garza, Thompson, Cárdenas, Quinn, Burke, Lopez, Foulkes, D. Moore, Curtis, O'Shea, Cochran, Brookins, Muñoz, Zalewski, Scott, Solis, Maldonado, Burnett, Ervin, Taliaferro, Reboyras, Santiago, Waguespack, Mell, Austin, Ramirez-Rosa, Villegas, Mitts, Sposato, Laurino, O'Connor, Napolitano, Smith, Tunney, Arena, Cappleman, Pawar, Osterman, J. Moore, Silverstein -- 48.

Nays -- None.

Alderman Beale moved to reconsider the foregoing vote. The motion was lost.

The following is said ordinance as passed:

Be It Ordained by the City Council of the City of Chicago:

SECTION 1. Chapter 4-384 of the Municipal Code of Chicago is hereby amended by adding a new Section 4-384-170, as follows:

4-384-170 Animal Shelter Cafe Permit.

(a) Definitions.

For purposes of this section the following definitions apply:

"Beverages" means non-alcoholic beverages, including but not limited to coffee, tea, and water.

"Cafe" means that enclosed portion of the licensed humane society premises reserved solely for the sale of beverages.

"Permittee" means a person issued an animal shelter cafe permit under this section.

(b) Notwithstanding any provision of this code to the contrary, a humane society may sell beverages in its licensed facility in compliance with this section; provided that no more than 20% of the total floor area, or the amount of floor area permitted in the applicable zoning district, whichever is less, shall be used for the sale of beverages. The animal shelter cafe permit authorizes only the sale of non-alcoholic beverages. The permit shall be for a term of two years and the fee shall be \$250.

The permit granted under this section does not authorize the licensee to engage in the business of a retail food establishment, except as authorized in this section.

(c) Qualifications and application.

(1) A permit or renewal of a permit issued under this section shall be denied or revoked for any of the following:

(A) the applicant or permittee does not have a valid animal care license issued under this chapter;

(B) the applicant or permittee is not a humane society whose mission and practice is, in whole or in significant part, the rescue and placement of dogs or cats; or

(C) the enclosed area or operation of the cafe is not in compliance with this section or applicable rules.

(2) An application for, or a renewal of, an animal shelter cafe permit shall be made to the commissioner in a form and manner provided by the commissioner. The application shall include:

(A) proof that the applicant holds a valid animal care license;

(B) proof that the applicant is a humane society whose mission and practice is, in whole or in significant part, the rescue and placement of dogs or cats;

(C) a detailed drawing of the licensed animal care premises which clearly shows: (i) the location of the cafe in the licensed premises; and (ii) the walls and doors separating the cafe from the remaining licensed premises; and

(D) any other pertinent information reasonably required by the commissioner.

(d) Operating requirements.

(1) The cafe shall be separated by walls and doors from the remaining area of the licensed premises;

(2) No animals, other than service animals, shall be permitted to be in, or travel through, the cafe;

(3) Beverages shall be sold only:

(i) in the cafe; and

(ii) to prospective adopters currently in the licensed premises for the purpose of adopting a cat or dog.

(e) This section shall be enforced by the department and the department of health.

The commissioner shall promulgate rules for the administration and enforcement of this section. The department of health shall promulgate rules regarding the sanitation and health requirements of the cafe, which rules shall include but not be limited to adequate controls to ensure compliance with the Illinois Food, Drug and Cosmetic Act, the Illinois Food Handling Regulation Enforcement Act, the Illinois Sanitary Food Preparation Act, and any other applicable law or regulation.

(f) Any person who violates this section, or any rule promulgated hereunder, shall be fined not less than \$200.00 nor more than \$1,000.00 for each offense. Each day that a violation continues shall constitute a separate and distinct offense.

SECTION 2. This ordinance shall be effective 90 days after its passage and publication.

AMENDMENT OF TITLE 9 OF MUNICIPAL CODE BY REPEALING AND REPLACING CHAPTER 9-104 AND MODIFYING CHAPTERS 9-108, 9-110, 9-112 AND 9-114 REGARDING PUBLIC CHAUFFEUR AND PEDICAB LICENSES.

[SO2016-699]

The Committee on License and Consumer Protection submitted the following report:

CHICAGO, March 16, 2016.

To the President and Members of the City Council:

Your Committee on License and Consumer Protection, having under consideration a substitute ordinance introduced by Mayor Emanuel and the Commissioner of Business Affairs and Consumer Protection (which was referred on February 10, 2016), to amend Chapter 9 of the Municipal Code of Chicago regarding public chauffeurs and pedicab licenses, begs leave to recommend that Your Honorable Body *Pass* the substitute ordinance as amended which is transmitted herewith.

This recommendation was concurred in by a viva voce vote of the members of the committee on March 14, 2016, with Aldermen Scott, Taliaferro, Waguespack and Arena opposed.

Respectfully submitted,

(Signed) EMMA MITTS,
Chairman.

On motion of Alderman Mitts, the said proposed substitute ordinance transmitted with the foregoing committee report was *Passed* by yeas and nays as follows:

Yeas -- Aldermen Moreno, Hopkins, Dowell, Hairston, Sawyer, Mitchell, Harris, Beale, Sadlowski Garza, Thompson, Cárdenas, Quinn, Burke, Lopez, Foulkes, D. Moore, Curtis, O'Shea, Cochran, Brookins, Muñoz, Zalewski, Scott, Solis, Maldonado, Burnett, Ervin, Taliaferro, Reboyras, Santiago, Waguespack, Mell, Austin, Ramirez-Rosa, Villegas, Mitts, Sposato, Laurino, O'Connor, Napolitano, Smith, Tunney, Arena, Cappleman, Pawar, Osterman, J. Moore, Silverstein -- 48.

Nays -- None.

Alderman Beale moved to reconsider the foregoing vote. The motion was lost.

The following is said ordinance as passed:

Be It Ordained by the City Council of the City of Chicago:

SECTION 1. Title 9 of the Municipal Code of Chicago is hereby amended by repealing Chapter 9-104, in its entirety, and replacing it with a new Chapter 9-104, as follows:

Chapter 9-104.

Public Chauffeurs.

9-104-010 Definitions.

For purposes of this chapter the following definitions shall apply:

"Commissioner" means the city's commissioner of business affairs and consumer protection.

“Compensation” means any payment or donation received, or economic or business benefit obtained, for providing transportation of passengers.

“Department” means the city’s department of business affairs and consumer protection.

“Driver’s license” means a permanent license to drive a motor vehicle issued by any state, district or territory of the United States.

“Licensee” or “public chauffeur licensee” means a person required to hold a public chauffeur license issued pursuant to this chapter.

“License” means a public chauffeur license issued pursuant to this chapter.

“Public chauffeur license” means a restricted chauffeur license or a taxi chauffeur license.

“Public passenger vehicle” has the meaning ascribed to the term in Section 9-114-010.

“Restricted chauffeur license” means a public chauffeur license issued under this chapter that permits the licensee to operate only public passenger vehicles licensed pursuant to Chapter 9-114, or transportation network vehicles affiliated with a Class B transportation network provider. Restricted chauffeur licensees shall not operate taxicabs licensed pursuant to Chapter 9-112.

“Taxi chauffeur license” means a license issued under this chapter that permits the licensee to operate taxicabs licensed pursuant to Chapter 9-112, public passenger vehicles licensed pursuant Chapter 9-114, or transportation network vehicles affiliated with a Class B transportation network provider.

“Transportation network provider” and “transportation network vehicle” shall have the meanings ascribed to these terms in Section 9-115-010.

9-104-020 License -- Required.

(a) Any person who operates a taxicab licensed pursuant to Chapter 9-112 for the transportation of passengers for compensation within the corporate limits of the City of Chicago must hold a valid taxi chauffeur license. Any person who violates this subsection shall be fined no less than \$500.00 nor more than \$1,000.00 for each offense; provided, however, that a failure to renew a taxi chauffeur license shall subject the violator to the fine set forth in Section 9-104-140(d), if the lapse is limited to 60 days or less.

(b) Except as otherwise provided in subsection (c), any person who operates a public passenger vehicle or transportation network vehicle affiliated with a Class B transportation network provider for the transportation of passengers for compensation within the corporate limits of the City of Chicago must hold a valid restricted chauffeur license or taxi chauffeur

license. Any person who violates this subsection shall be fined no less than \$500.00 nor more than \$1,000.00 for each offense; provided, however, that a failure to renew a restricted chauffeur license or taxi chauffeur license shall subject the violator to the fine set forth in Section 9-104-140(d), if the lapse is limited to 60 days or less.

(c) Drivers that can prove that they are qualified to drive motor vehicles as, for, or on behalf of motor carriers regulated under the Federal Motor Carriers Safety Regulations issued by the U.S. Department of Transportation Federal Highway Administration or under regulations issued by a comparable Illinois agency may drive charter vehicles within the corporate limits of the city without a restricted chauffeur license.

9-104-030 License -- Fee.

(a) Upon qualification of the applicant, and payment of a non-refundable license fee, the department shall issue a public chauffeur license in a form prescribed by the commissioner. Public chauffeur licenses shall bear the photograph, name, and license number of the licensee.

(b) No person shall alter, modify or replicate a public chauffeur license without authorization by the department.

(c) The fee for the issuance of a new, renewed or duplicate public chauffeur license shall be \$5.00.

9-104-040 License -- Term.

(a) A public chauffeur license shall be issued for a two-year period; provided, however, the commissioner is authorized to issue initial public chauffeur licenses or renewals for less than a two-year period to establish a system for renewing chauffeur licenses on a staggered basis in a manner that the commissioner determines by rule.

(b) All licenses shall expire on the date noted on the license unless renewed prior to the date of expiration or as specified by rule.

(c) The commissioner is authorized to prescribe by rule the grounds and criteria for extension of the time period for renewing a public chauffeur license for an applicant who fails to renew his license prior to the expiration date for the license.

(d) The commissioner may issue a temporary license for a period not to exceed 180 days to ensure a licensee's compliance with child support or debt payment obligations, or when cases involving the licensee are pending at the department of administrative hearings, in traffic court, or other courts.

9-104-050 License -- Qualifications.

An applicant is qualified to receive a public chauffeur license if the applicant:

1. possesses a valid driver's license for at least one year prior to application for the issuance or renewal of a public chauffeur license;
2. is at least 21 years of age;
3. has been certified by an Illinois-licensed physician that he has the capability to safely operate a public passenger vehicle;
4. has taken and passed a test, conducted by authorities approved by the commissioner, for the presence of cannabis or other illegal drug or inebriating substance in the body;
5. has successfully completed a training course as prescribed by the commissioner;
6. has successfully completed a licensing examination as prescribed by the commissioner;
7. does not owe debt to the City of Chicago as the term "debt" is defined in Section 4-4-150 of this code;
8. is not delinquent in child support as provided in Section 4-4-152 of this code;
9. has not been convicted, found liable, placed on supervision or any similar deferral program, or subject to conditional discharge for three or more traffic regulations governing the movement of vehicles of any kind in any jurisdiction:
 - i. for new license applicants, within a 12-month period preceding the application; or
 - ii. for renewal license applicants, within a 12-month time frame during the applicant's last license term;
10. has not had a previous public chauffeur license application denied within the 12-month period preceding the date of application;
11. has not had a previously issued public chauffeur license revoked within the 3-year period preceding the date of application;
12. has not had a previously issued public chauffeur license rescinded under Section 9-104-080 within the 3-year period preceding the date of application;

13. has not had his driver's license cancelled, suspended or revoked by any governing jurisdiction as a result of non-moving violations, excluding license suspensions due to failure to comply with child support or debt payment obligation, in the 12-month period preceding the date of application;
14. has not had his driver's license cancelled, suspended or revoked by any governing jurisdiction as a result of a driving-related incident within the 3-year period preceding the date of application; and
15. has not, within the 5-year period preceding the date of application, been convicted by a court of any jurisdiction, under parole, under any supervision or any similar deferral program, or subject to conditional discharge for any of the following offenses: (i) any felony as defined by Article 2 of the Illinois Criminal Code of 2012, codified at 720 ILCS 5/2-0.5, et seq.; (ii) the illegal sale or possession of any controlled substance or cannabis; (iii) operating a motor vehicle under the influence of a controlled substance, cannabis or alcohol; (iv) indecent solicitation of a child or any criminal sexual abuse or similar crime; or (v) any crime involving moral turpitude.

9-104-060 License -- Application.

Application for a new or renewed public chauffeur license shall be made in writing to the department on a form provided by the commissioner, and the application shall be signed and sworn to by the person seeking a public chauffeur license. The application form shall require the following information:

1. the applicant's full name and residence address;
2. the applicant's date of birth;
3. the applicant's driver's license number; and
4. such other information the commissioner may reasonably require in connection with the issuance or renewal of a license.

9-104-070 License -- Investigation, Issuance And Denial.

(a) Upon receipt of an application for the issuance or renewal of a license, the commissioner may investigate the applicant for compliance with all applicable provisions of this code and applicable rules.

(b) Every applicant shall be required to submit to fingerprinting and shall provide photos of the applicant as required by the commissioner. Applicants shall be responsible for the costs of fingerprinting and photos.

(c) As part of the application process, fees sufficient to cover the costs of processing fingerprints and photos will be assessed in addition to the license fees set forth in Section 9-104-030 of this chapter. The fingerprinting and photo fees will be assessed regardless of whether the license applied for is issued or denied. The amount of the fees shall be as set forth by rules promulgated by the commissioner.

(d) The commissioner may deny a license to an applicant who submits an application or any information or document that includes an omission or misstatement of material fact, or false information.

(e) After investigating an applicant as provided in subsection (a) and this section, the commissioner has the authority to deny a license if the applicant does not meet the requirements for the issuance or renewal of a license. Such investigation may include, but is not limited to, a review of the applicant's application, criminal record, driving record, complaint history, and any other information that may be reasonably relied upon to issue a license.

(f) If an application for the issuance or renewal of a public chauffeur license is denied, the applicant may, within 10 days of the mailing of the notice of denial, make written demand upon the commissioner for a hearing. Upon receipt of a timely written demand for a hearing, the department shall within 30 days conduct a hearing. If at such a hearing the applicant establishes through competent evidence that the denial was based upon incorrect findings, the commissioner shall issue the license. If at such a hearing the denial is found to have been based upon correct findings, the denial shall become final. After entry of a final denial, the applicant shall be ineligible to make a new application for a period of 12 months.

9-104-080 License -- Rescission.

(a) The commissioner has the authority to rescind any license obtained erroneously, illegally, by fraud, by misrepresentation, by willful misstatement or omission of any material fact or statement filed with the commissioner, the city comptroller, or any city department.

(b) If a license is rescinded, the former licensee may, within ten days of the mailing of the notice of rescission, make written demand upon the commissioner for a hearing. Upon receipt of a timely written demand for a hearing, the department shall within 30 days conduct a hearing. If at such a hearing the applicant establishes through competent evidence that the rescission was based upon incorrect findings, the commissioner shall issue the license. If at such a hearing the rescission is found to have been based upon correct findings, the rescission shall become final. After entry of a final rescission, the applicant shall be ineligible to make a new application for a period of 12 months.

9-104-090 Training Course And Licensing Exam.

(a) The commissioner is authorized to enter into agreements, with the approval of the mayor, with any state-approved vocational or technical schools that provide a training

course to public chauffeurs. The agreement may specify the curriculum and tuition cost for such course.

(b) The commissioner is also authorized to approve the curriculum and tuition cost for public chauffeur courses offered by any private entity not referenced in subsection (a).

(c) The commissioner is authorized to prescribe, by rule, course curriculum and exam criteria specific to the training and licensing of taxi chauffeurs and restricted public chauffeurs.

(d) The commissioner may, by rule, authorize the issuance of temporary licenses for taxi chauffeurs in training.

9-104-100 Taxi Chauffeur Rebate Program.

(a) The commissioner is authorized to establish a taxi chauffeur rebate program. The purpose of the program shall be to award financial assistance to each eligible taxi chauffeur applicant in order to partially cover the costs associated with obtaining or renewing a taxi chauffeur license from the city. The award shall be: (i) up to \$50.00 to cover or subsidize the initial fingerprinting and background check costs associated with the issuance of a taxi chauffeur license; and (ii) up to \$25 to cover or subsidize the biennial drug test and physical examination costs associated with the renewal of a taxi chauffeur license. The commissioner is also authorized to enter into an agreement with the City Colleges of Chicago or any other public or private entity that offers a taxi chauffeur training course in order to reduce the tuition charged for offering the course. If the tuition charged for such course is more than \$50.00, the commissioner shall, under the rebate program established pursuant to this section, award financial assistance to eligible applicants in the amount that covers the tuition in excess of \$50.00.

(b) The commissioner shall promulgate rules for the effective administration of the taxi chauffeur rebate program, including rules governing eligibility to participate in the program.

9-104-110 Rules.

The commissioner is authorized to promulgate rules for the proper administration and enforcement of this chapter and any other applicable section of this Code to facilitate a safe environment for licensees, passengers and the public, and in order to promote orderly, efficient, and professional conduct by licensees. The commissioner is also authorized to promulgate rules to impose any fees reasonably related to the cost of administration as specifically authorized in this chapter.

9-104-120 Public Chauffeur Behavior.

A licensee shall not abuse, assault, insult, or threaten any other person, any passenger or other drivers, or use profane language, in connection with the operation of a taxicab or public passenger vehicle.

9-104-130 Service To Passengers With Service Animals.

A licensee must comply with 775 ILCS 30/1, et seq. by accepting passengers with service animals. Any licensee found to have refused transportation to a person with a service animal shall be fined \$500.00 and have his license suspended for 29 days for the first offense. Any licensee found to have committed, a subsequent offense of this section shall have his license revoked and shall be fined \$500.00.

9-104-140 License -- Suspension, Revocation And Penalties.

(a) If the commissioner has information provided by a law enforcement agency or court of law that a licensee has been charged with the commission of: (1) a felony as defined in Article 2 of the Illinois Criminal Code of 2012 or a felony in another jurisdiction; or (2) an alleged act that raises concerns of public safety, the commissioner may immediately suspend the licensee's public chauffeur license until final adjudication is made with respect to such charges.

(b) Whenever the licensee's driver's license has been revoked, suspended or otherwise invalidated by the Illinois Secretary of State or other similar authorized agency, the licensee's public chauffeur license shall be subject to automatic suspension for the same period that the driver's license is revoked, suspended or otherwise invalidated.

(c) The commissioner shall promulgate rules regarding the lengths of suspension and the amounts of fines to be imposed, and the types of equitable relief to be ordered, for specific violations or license types.

(d) Any person who violates any provision of this chapter for which a penalty is not otherwise provided shall be fined not less than \$50.00 or more than \$400.00. Each day that such violation continues shall be deemed a separate and distinct offense. In addition to fines, penalties for any violation of this chapter may include license suspension, rescission, or revocation. The commissioner may also require a licensee to successfully complete additional courses of study, examinations, drug tests, and physical evaluations.

SECTION 2. Section 9-108-150 of the Municipal Code of Chicago is hereby amended by deleting the language struck through and by inserting the language underscored, as follows:

9-108-150 Horse-Drawn Carriage Chauffeur License -- Application -- Qualifications -- Fee.

(Omitted text is not affected by this ordinance.)

(b) An applicant is qualified to receive a new or renewed horse-drawn carriage chauffeur license, if the applicant:

1. ~~has possessed~~ possesses a valid Illinois State driver's license, or a valid driver's license of another state, district or territory of the United States, for at least one year prior to application for the issuance or renewal of a horse-drawn carriage chauffeur license;
2. is at least 18 years of age;
3. ~~is able to speak, read and write the English language;~~
4. has been certified by an Illinois-licensed physician that he has the capability to safely operate a public passenger vehicle, ~~and;~~
4. has taken and passed a test, conducted by authorities approved by the commissioner, for the presence of cannabis or other illegal drugs or inebriating substance in the body;
5. has successfully completed an examination as prescribed by the commissioner demonstrating a knowledge of the geography of the city and the laws, ordinances and regulations governing vehicle operation in the city;
6. has not, within the five years immediately preceding his application, been either found guilty by a court of any jurisdiction, in custody, on parole, or under any other non-custodial supervision resulting from a finding or determination of guilt by a court of any jurisdiction for (a) the commission of any felony as defined by Article 2 of the Illinois Criminal Code of 2012, codified at 720 ILCS 5/2-0.5, et seq., (b) any crime involving moral turpitude, (c) for the illegal sale or possession of any controlled substance, (d) indecent solicitation of a child or any criminal sexual abuse or similar crime, or (e) operating a motor vehicle while under the influence of a controlled substance, cannabis or alcohol;
7. delivers to the commissioner a certified letter or document by a horse-drawn carriage licensee that such person is qualified to operate a carriage; and
8. is not indebted to the city.

(Omitted text is not affected by this ordinance.)

(h) The fee for the issuance ~~or renewal~~ of a new, renewed or duplicate horse-drawn carriage chauffeur's license shall be \$25.00 ~~per year~~ \$5.00.

(i) ~~The commissioner may renew a horse-drawn carriage chauffeur's license from year to year upon application made upon a form furnished by the commissioner. A horse-drawn carriage chauffeur license shall be valid for a period of no more than two years from the date of its issuance. A horse-drawn carriage chauffeur license shall be renewed as provided by rules promulgated by the commissioner. A horse-drawn carriage chauffeur license is nontransferable.~~

SECTION 3. Chapter 9-110 of the Municipal Code of Chicago is hereby amended by deleting the language struck through and by inserting the language underscored, as follows:

9-110-020 Pedicab License -- Required.

No person shall operate a pedicab business without a pedicab license for each pedicab. The pedicab license shall be in addition to any other license or registration required by law. A person engages in a pedicab business by seeking or accepting a fee, an economic benefit of a donation or gratuity, or any form of compensation (goods or services) for providing transportation to passengers in a pedicab.

9-110-110 Pedicab Chauffeur License -- Required.

No person shall engage in the occupation of a pedicab chauffeur without having secured a pedicab chauffeur license issued under this chapter. A person engages in the occupation of a pedicab chauffeur by seeking or accepting a fee, an economic benefit of a donation or gratuity, or any form of compensation (goods or services) for providing transportation to passengers in a pedicab.

9-110-120 Pedicab Chauffeur License -- Fee.

The fee for the issuance of a new, renewed or duplicate a pedicab chauffeur license shall be ~~\$25.00~~ \$5.00 and shall not be prorated. A pedicab chauffeur license shall be valid for a period of no more than ~~one~~ two years from the date of its issuance. A pedicab chauffeur license shall be renewed as provided by rules ~~and regulations~~ promulgated by the commissioner. A pedicab chauffeur license is non-transferable.

9-110-130 Pedicab Chauffeur License -- Application.

(Omitted text is not affected by this ordinance.)

(b) An applicant is qualified to receive a new or renewed pedicab chauffeur license if the applicant:

(Omitted text is not affected by this ordinance.)

(4) has taken and passed a test, conducted by authorities approved by the commissioner, for the presence of cannabis or other illegal drugs or inebriating substance in the body;

(Omitted text is not affected by this ordinance.)

SECTION 4. Section 9-112-220 of the Municipal Code of Chicago is hereby amended by deleting the language struck through, as follows:

9-112-220 Lease Rate Regulations.

(Omitted text is not affected by this ordinance.)

~~(f) Each taxicab licensee must submit an affidavit at the time of renewal of his license indicating all lease rates, fees, and charges to be charged to public chauffeurs in connection with the leasing of the licensee's taxicabs [Reserved].~~

(g) The commissioner may by rule specify a uniform format and language for all lease agreements.

(h) Licensees must produce within three days copies of requested lease agreements to the commissioner upon the commissioner's request for the same.

SECTION 5. Section 9-114-250 of the Municipal Code of Chicago is hereby amended by deleting the language struck through and by inserting the language underscored, as follows:

9-114-250 Recordkeeping -- Financial Reports.

Every person licensed under this chapter shall keep and provide accurate books and records of account of his operations at his place of business in the city for a minimum of three years.

Upon request of the commissioner, licensees must submit requested lease agreements, driver records, financial reports or any other pertinent documents within three business days, and the commissioner reserves the right to audit the finances and reported data of any licensee.

The commissioner may by rule require licensees to file an annual financial report. The commissioner may by rule specify the form, format and deadline for licensees to submit annual financial reports. Such financial reports may include, but are not limited to: a profit and loss statement for the preceding calendar year, showing all his earnings and expenditures for operation, maintenance and repair of property, depreciation expense, premiums paid for workers compensation and public liability insurance, and taxes for unemployment insurance and social security, and all state and local license fees, property taxes and federal income taxes, and a balance sheet taken at the close of said year.

The commissioner, or the authorized committee of the council, shall have access to the property, books, contracts, accounts and records during normal business hours at said place of business, for such information as may be required for the effective administration and enforcement of the provisions of this chapter, or for the adoption of any ordinances, rules or regulations affecting public passenger vehicle operations.

SECTION 6. This ordinance shall take effect 10 days after passage and publication.

Re-Referred -- AMENDMENT OF TITLES 3, 4 AND 17 OF MUNICIPAL CODE CONCERNING REGULATION OF HOTEL ACCOMMODATIONS, SHORT TERM RESIDENTIAL RENTAL INTERMEDIARIES AND SHARED HOUSING UNITS.

[O2016-341]

The Committee on License and Consumer Protection submitted the following report:

CHICAGO, March 16, 2016.

To the President and Members of the City Council:

Your Committee on License and Consumer Protection, having under consideration an ordinance introduced by Mayor Emanuel and the Commissioner of Business Affairs and Consumer Protection (which was referred on January 13, 2016), to amend Titles 3, 4 and 17 of the Municipal Code of Chicago concerning hotel accommodations, short term residential rental intermediaries, shared housing units, lodging types, begs leave to recommend that Your Honorable Body *Re-Refer* the ordinance which is transmitted herewith to a Joint Committee of the Committee on License and Consumer Protection and the Committee on Housing and Real Estate.

This recommendation was concurred in by a viva voce vote of the members of the committee.

Respectfully submitted,

(Signed) EMMA MITTS,
Chairman.

On motion of Alderman Mitts, the committee's recommendation was *Concurred In* and the said proposed ordinance transmitted with the foregoing committee report was *Re-Referred* to a *Joint Committee comprised of the members of the Committee on License and Consumer Protection and the members of the Committee on Housing and Real Estate* by yeas and nays as follows:

Yeas -- Aldermen Moreno, Hopkins, Dowell, Hairston, Sawyer, Mitchell, Harris, Beale, Sadlowski Garza, Thompson, Cárdenas, Quinn, Burke, Lopez, Foulkes, D. Moore, Curtis, O'Shea, Cochran, Brookins, Muñoz, Zalewski, Scott, Solis, Maldonado, Burnett, Ervin, Taliaferro, Reboyras, Santiago, Waguespack, Mell, Austin, Ramirez-Rosa, Villegas, Mitts, Sposato, Laurino, O'Connor, Napolitano, Smith, Tunney, Arena, Cappleman, Pawar, Osterman, J. Moore, Silverstein -- 48.

Nays -- None.

Alderman Beale moved to reconsider the foregoing vote. The motion was lost.

Re-Referred -- AMENDMENT OF TITLES 3, 4 AND 17 OF MUNICIPAL CODE TO FURTHER REGULATE HOTEL ACCOMMODATIONS, SHORT-TERM RESIDENTIAL RENTAL INTERMEDIARY AND SHARED HOUSING UNITS.

[O2016-709]

The Committee on License and Consumer Protection submitted the following report:

CHICAGO, March 16, 2016.

To the President and Members of the City Council:

Your Committee on License and Consumer Protection, having under consideration an ordinance introduced by Aldermen O'Connor, Laurino and Napolitano (which was referred on February 10, 2016), to amend Titles 3, 4 and 17 of the Municipal Code of Chicago concerning requirements for shared housing units, begs leave to recommend that Your Honorable Body *Re-Refer* the ordinance which is transmitted herewith to a Joint Committee of the Committee on License and Consumer Protection and the Committee on Housing and Real Estate.

This recommendation was concurred in by a viva voce vote of the members of the committee on March 8, 2016.

Respectfully submitted,

(Signed) EMMA MITTS,
Chairman.

On motion of Alderman Mitts, the committee's recommendation was *Concurred In* and said proposed ordinance transmitted with the foregoing committee report was *Re-Referred to a Joint Committee comprised of the members of the Committee on License and Consumer Protection and the members of the Committee on Housing and Real Estate* by yeas and nays as follows:

Yeas -- Aldermen Moreno, Hopkins, Dowell, Hairston, Sawyer, Mitchell, Harris, Beale, Sadlowski Garza, Thompson, Cárdenas, Quinn, Burke, Lopez, Foulkes, D. Moore, Curtis, O'Shea, Cochran, Brookins, Muñoz, Zalewski, Scott, Solis, Maldonado, Burnett, Ervin, Taliaferro, Reboyras, Santiago, Waguespack, Mell, Austin, Ramirez-Rosa, Villegas, Mitts, Sposato, Laurino, O'Connor, Napolitano, Smith, Tunney, Arena, Cappleman, Pawar, Osterman, J. Moore, Silverstein -- 48.

Nays -- None.

Alderman Beale moved to reconsider the foregoing vote. The motion was lost.

COMMITTEE ON PEDESTRIAN AND TRAFFIC SAFETY.

ESTABLISHMENT AND AMENDMENT OF LOADING/STANDING ZONES.

[SO2016-2538]

The Committee on Pedestrian and Traffic Safety submitted the following report:

CHICAGO, March 16, 2016.

To the President and Members of the City Council:

Your Committee on Pedestrian and Traffic Safety, to which were referred proposed ordinances to establish and/or amend loading/standing zones on portions of sundry streets, begs leave to recommend that Your Honorable Body do *Pass* the proposed substitute ordinance submitted herewith.

This recommendation was concurred in by all members of the committee present, with no dissenting votes.

Respectfully submitted,

(Signed) WALTER BURNETT, JR.,
Chairman.

On motion of Alderman Burnett, the said proposed substitute ordinance transmitted with the foregoing committee report was *Passed* by yeas and nays as follows:

Yeas -- Aldermen Moreno, Hopkins, Dowell, Hairston, Sawyer, Mitchell, Harris, Beale, Sadlowski Garza, Thompson, Cárdenas, Quinn, Burke, Lopez, Foulkes, D. Moore, Curtis, O'Shea, Cochran, Brookins, Muñoz, Zalewski, Scott, Solis, Maldonado, Burnett, Ervin, Taliaferro, Reboyras, Santiago, Waguespack, Mell, Austin, Ramirez-Rosa, Villegas, Mitts, Sposato, Laurino, O'Connor, Napolitano, Smith, Tunney, Arena, Cappleman, Pawar, Osterman, J. Moore, Silverstein -- 48.

Nays -- None.

Alderman Beale moved to reconsider the foregoing vote. The motion was lost.

The following is said ordinance as passed:

Be It Ordained by the City Council of the City of Chicago:

SECTION 1. Pursuant to Title 9, Chapter 64, Section 160 of the Municipal Code of Chicago, the following locations are hereby designated as loading zones for the distances specified, during the hours indicated:

Establishment Of Loading Zones/Standing Zones:

Ward	Location And Permit Number
11	536 West 28 th Street: West 28 th Street (south side) from a point 25 feet east of South Wallace Street to a point 20 feet east thereof -- 15 minute standing zone -- use flashing lights -- 8:30 A.M. to 8:00 P.M. -- Monday through Friday and 10:00 A.M. to 5:00 P.M. -- Saturday (15-06676145);
15	2736 West 47 th Street: West 47 th Street (north side) from a point 20 feet west of South Fairfield Avenue to a point 20 feet west thereof -- 30 minute standing zone -- 9:00 A.M. to 7:00 P.M. -- Monday through Friday (15-06269212);
25	1401 West 18 th Street: West 18 th Street (south side) from a point 90 feet west of South Loomis Street to a point 20 feet west thereof -- 30 minute loading zone -- 11:00 A.M. to 11:00 P.M. -- all days (15-04997624);
26	2921 West Division Street: West Division Street (south side) from a point 75 feet east of North Richmond Street to a point 20 feet east thereof -- 15 minute standing zone -- use flashing lights -- 9:00 A.M. to 6:30 P.M. -- Monday through Friday (15-02312731);

Ward	Location And Permit Number
26	1560 North Kolin Avenue: North Kolin Avenue (west side) from a point 20 feet south of West Grand Avenue to a point 72 feet south thereof -- 15 minute standing zone -- use flashing lights -- 6:00 A.M. to 6:00 P.M. -- Monday through Friday (15-05834530);
27	1030 North Halsted Street: North Halsted Street (west side) from a point 180 feet north of North Hooker Street to a point 20 feet north thereof -- 15 minute standing zone -- use flashing lights -- 7:00 A.M. to 10:00 P.M. -- all days (15-02331994);
27	North Morgan Street: North Morgan Street (east side) from a point 60 feet north of West Fulton Market to a point 25 feet north thereof -- no parking loading zone -- at all times -- all days (15-03246495);
27	1574 North Kingsbury Street: West Weed Street (north side) from a point 20 feet west of North Kingsbury Street to a point 20 feet west thereof -- no parking loading zone -- 7:00 A.M. to 9:00 P.M. -- all days (15-05123776);
40	5321 North Lincoln Avenue: North Lincoln Avenue (east side) from a point 45 feet south of West Summerdale Avenue to a point 20 feet south thereof -- 15 minute loading zone -- use flashing lights -- 8:00 A.M. to 7:00 P.M. -- Monday through Saturday (15-05824440);
40	5626 North Western Avenue: North Western Avenue (west side) from a point 320 feet south of West Hollywood Avenue to a point 20 feet south thereof -- no parking loading zone -- 6:00 A.M. to 6:00 P.M. -- Monday through Saturday (15-05779352);
48	6208 North Broadway: North Broadway (west side) from a point 70 feet north of West Grandville Avenue to a point 30 feet north thereof -- 15 minute standing zone -- use flashing lights -- 9:00 A.M. to 10:00 P.M. -- all days (15-02331676);
48	6050 North Broadway: North Broadway (west side) from a point 20 feet south of West Glenlake Avenue to a point 40 feet south thereof -- no parking loading zone -- 9:00 A.M. to 9:00 P.M. -- Monday through Sunday (15-06881282);
49	6920 -- 6924 North Glenwood Avenue: North Glenwood Avenue (west leg) and (west side) from a point 136 feet south of West Morse Avenue to a point 25 feet south thereof -- no parking loading zone -- 10:00 A.M. to 6:00 P.M. -- Monday through Friday (16-00277900).

Amendment Of Loading/Standing Zones:

Ward	Location And Permit Number
4	South Dearborn Street and West Congress Parkway: repeal ordinance passed December 18, 1986 (<i>Journal of the Proceedings of the City Council of the City of Chicago</i> , page 38529) which reads: "South Dearborn Street (west side) from a point 30 feet south of West Congress Parkway to a point 166 feet south thereof -- no parking loading zone -- at all times -- all days" by striking the above (15-05724880);
11	1007 West 31 st Street: repeal ordinance passed April 6, 2005 (<i>Journal of the Proceedings of the City Council of the City of Chicago</i> , page 45994) which reads: "West 31 st Street (south side) from a point 70 feet west of South Morgan Street to a point 25 feet west thereof -- no parking loading zone -- 7:00 A.M. to 9:00 P.M. -- all days" by striking the above (15-06656505);
22	3815 West 31 st Street: repeal ordinance passed June 13, 2007 (<i>Journal of the Proceedings of the City Council of the City of Chicago</i> , page 2936) which reads: "West 31 st Street (south side) from a point 75 feet east of South Springfield Avenue to a point 25 feet east thereof -- 30 minute standing zone -- use flashing lights -- 6:00 A.M. to 6:00 P.M. -- Monday through Friday" by striking the above (1601012978);
32	North Lincoln Avenue: amend ordinance passed May 8, 2013 (<i>Journal of the Proceedings of the City Council of the City of Chicago</i> , page 52926) which reads: "North Lincoln Avenue (east side) 305 feet south of West Barry Avenue to a point 40 feet south thereof -- 15 minute standing zone -- use flashing lights -- 6:30 A.M. to 9:00 A.M. and 4:00 P.M. to 6:30 P.M. -- Monday through Friday" by striking: "6:30 A.M. to 9:00 A.M. and 4:00 P.M. to 6:30 P.M." and inserting in lieu thereof: "6:30 A.M. to 6:30 P.M." (16-00348745);
40	4925A North Lincoln Avenue: amend ordinance passed October 30, 1996 (<i>Journal of the Proceedings of the City Council of the City of Chicago</i> , page 31407) which reads: "North Lincoln Avenue (east side) from a point 49 feet south of West Argyle Street to a point 84 feet south thereof -- no parking except buses for handicapped persons -- 8:00 A.M. to 3:30 P.M. -- Monday through Friday" by striking: "49 feet south of West Argyle Street to a point 84 feet south thereof" and inserting in lieu thereof: "10 feet south of West Argyle Street to a point 90 feet south thereof; and also North Lincoln Avenue (east side) from a point 100 feet south of West Argyle Street to a point 30 feet south thereof -- 15 minute standing zone -- use flashing lights -- 8:00 A.M. to 5:00 P.M. -- Monday through Friday" (16-00249293);

- | Ward | Location And Permit Number |
|------|---|
| 43 | North Lincoln Avenue: amend ordinance passed September 29, 1999 (<i>Journal of the Proceedings of the City Council of the City of Chicago</i> , page 12298) which reads: "North Lincoln Avenue (east side) from a point 329 feet south of West Diversey Avenue to a point 40 feet south thereof -- no parking loading zone -- 12:00 P.M. to 2:00 A.M." by striking the above and inserting in lieu thereof: "North Lincoln Avenue (east side) from a point 329 feet south of West Diversey Avenue to a point 20 feet south thereof -- no parking loading zone -- 9:00 A.M. to 2:00 A.M." (16-007709695); |
| 43 | 2757 North Hampden Court: repeal ordinance passed December 11, 1991 (<i>Journal of the Proceedings of the City Council of the City of Chicago</i> , page 11124) which reads: "North Hampden Court (east side) from a point 30 feet south of West Diversey Parkway to a point 90 feet south thereof -- no parking loading zone" by striking the above (16-00410037); |
| 43 | 2768 North Hampden Court: repeal ordinance passed November 14, 1997 (<i>Journal of the Proceedings of the City Council of the City of Chicago</i> , page 53226) which reads: "North Hampden Court (west side) from a point 20 feet south of West Diversey Parkway to a point 90 feet south thereof -- no parking loading zone" by striking the above (16-00409580); |
| 44 | 3325 North Halsted Street: repeal ordinance passed May 12, 2010 (<i>Journal of the Proceedings of the City Council of the City of Chicago</i> , page 91405) which reads: "North Halsted Street (east side) from a point 20 feet south thereof -- 15 minute standing zone -- use flashing lights -- 9:00 A.M. to 9:00 P.M." by striking the above (16-00275218). |

SECTION 2. This ordinance shall take effect and be in force hereinafter its passage and publication.

AMENDMENT OF VEHICULAR TRAFFIC MOVEMENT.

[SO2016-2541]

The Committee on Pedestrian and Traffic Safety submitted the following report:

CHICAGO, March 16, 2016.

To the President and Members of the City Council:

Your Committee on Pedestrian and Traffic Safety, to which were referred proposed ordinances to amend single direction of vehicular traffic movement on portions of sundry streets, begs leave to recommend that Your Honorable Body do *Pass* the proposed substitute ordinance submitted herewith.

This recommendation was concurred in by all members of the committee present, with no dissenting votes.

Respectfully submitted,

(Signed) WALTER BURNETT, JR.,
Chairman.

On motion of Alderman Burnett, the said proposed substitute ordinance transmitted with the foregoing committee report was *Passed* by yeas and nays as follows:

Yeas -- Aldermen Moreno, Hopkins, Dowell, Hairston, Sawyer, Mitchell, Harris, Beale, Sadlowski Garza, Thompson, Cárdenas, Quinn, Burke, Lopez, Foulkes, D. Moore, Curtis, O'Shea, Cochran, Brookins, Muñoz, Zalewski, Scott, Solis, Maldonado, Burnett, Ervin, Taliaferro, Reboyras, Santiago, Waguespack, Mell, Austin, Ramirez-Rosa, Villegas, Mitts, Sposato, Laurino, O'Connor, Napolitano, Smith, Tunney, Arena, Cappleman, Pawar, Osterman, J. Moore, Silverstein -- 48.

Nays -- None.

Alderman Beale moved to reconsider the foregoing vote. The motion was lost.

The following is said ordinance as passed:

Be It Ordained by the City Council of the City of Chicago:

SECTION 1. Pursuant to Title 9, Chapter 20, Section 010 of the Municipal Code of Chicago, the operator of a vehicle shall operate such vehicle only in the direction specified below on the public way between the limits indicated:

Ward	Location
5	East 69 th Street and South Stony Island Avenue to South Jeffery Boulevard: amend ordinance passed March 2, 1949 (<i>Journal of the Proceedings of the City Council of the City of Chicago</i> , page 3836) which reads: "East 69 th Street, from South Stony Island Avenue to South Jeffery Boulevard -- single direction -- easterly" by striking: "South Stony Island Avenue" and inserting in lieu thereof: "South Cornell Avenue" (public benefit);
27	West Adams Street, from North Rockwell Street to North Washtenaw Avenue: "repeal single direction -- westerly" by striking the above.

SECTION 2. This ordinance shall take effect and be in force hereinafter its passage and publication.

ESTABLISHMENT AND AMENDMENT OF PARKING RESTRICTIONS.
(Except For Disabled)

[SO2016-2537]

The Committee on Pedestrian and Traffic Safety submitted the following report:

CHICAGO, March 16, 2016.

To the President and Members of the City Council:

Your Committee on Pedestrian and Traffic Safety, to which were referred proposed ordinances to establish and/or amend parking restrictions, at all times disabled permits, on portions of sundry streets, begs leave to recommend that Your Honorable Body do *Pass* the proposed substitute ordinance submitted herewith.

This recommendation was concurred in by all members of the committee present, with no dissenting votes.

Respectfully submitted,

(Signed) WALTER BURNETT, JR.,
Chairman.

On motion of Alderman Burnett, the said proposed substitute ordinance transmitted with the foregoing committee report was *Passed* by yeas and nays as follows:

Yeas -- Aldermen Moreno, Hopkins, Dowell, Hairston, Sawyer, Mitchell, Harris, Beale, Sadlowski Garza, Thompson, Cárdenas, Quinn, Burke, Lopez, Foulkes, D. Moore, Curtis, O'Shea, Cochran, Brookins, Muñoz, Zalewski, Scott, Solis, Maldonado, Burnett, Ervin, Taliaferro, Reboyras, Santiago, Waguespack, Mell, Austin, Ramirez-Rosa, Villegas, Mitts, Sposato, Laurino, O'Connor, Napolitano, Smith, Tunney, Arena, Cappleman, Pawar, Osterman, J. Moore, Silverstein -- 48.

Nays -- None.

Alderman Beale moved to reconsider the foregoing vote. The motion was lost.

The following is said ordinance as passed:

Be It Ordained by the City Council of the City of Chicago:

SECTION 1. Pursuant to Title 9, Chapter 64, Section 050 of the Municipal Code of Chicago, the operator of a vehicle shall not park such vehicle at any time upon the following public way, as indicated:

Establishment Of Disabled Permit Parking:

Ward	Location And Permit Number
3	4132 South Michigan Avenue -- Disabled Parking Permit Number 102192;
3	38 West 40 th Place -- Disabled Parking Permit Number 96338;
4	4800 South Langley Avenue -- Disabled Parking Permit Number 98950;
6	8639 South Indiana Avenue -- Disabled Parking Permit Number 89541;
6	7345 South Lowe Avenue -- Disabled Parking Permit Number 100793;
6	7649 South Perry Avenue -- Disabled Parking Permit Number 96683;
6	8320 South Prairie Avenue -- Disabled Parking Permit Number 100659;
6	7731 South St. Lawrence Avenue -- Disabled Parking Permit Number 96741;

Ward	Location And Permit Number
6	101 East 68 th Street -- Disabled Parking Permit Number 96737;
8	8116 South Blackstone Avenue -- Disabled Parking Permit Number 102317;
8	7900 South Merrill Avenue -- Disabled Parking Permit Number 99080;
8	8807 South Ridgeland Avenue -- Disabled Parking Permit Number 102314;
8	1935 East 81 st Street -- Disabled Parking Permit Number 98006;
8	1629 East 83 rd Place -- Disabled Parking Permit Number 102352;
8	1315 East 89 th Street -- Disabled Parking Permit Number 99759;
11	3817 West Emerald Avenue -- Disabled Parking Permit Number 101738;
11	2936 -- 2930 South Throop Street -- Disabled Parking Permit Number 100222;
11	3733 South Emerald Avenue -- Disabled Parking Permit Number 101736;
11	3355 South Union Avenue -- Disabled Parking Permit Number 101732;
11	455 West 42 nd Place -- Disabled Parking Permit Number 100195;
12	3525 South Seeley Avenue -- Disabled Parking Permit Number 102769;
12	2745 West 35 th Place -- Disabled Parking Permit Number 94258;
13	3828 West 69 th Place -- Disabled Parking Permit Number 102735;
13	6443 South Kedvale Avenue -- Disabled Parking Permit Number 98715;
13	7223 South Ridgeway Avenue -- Disabled Parking Permit Number 102725;
13	6028 South Keeler Avenue -- Disabled Parking Permit Number 102723;
13	6317 West 59 th Street -- Disabled Parking Permit Number 102878;
13	5839 South Newcastle Avenue -- Disabled Parking Permit Number 102759;
13	6228 South McVicker Avenue -- Disabled Parking Permit Number 102757;
13	6205 South Parkside Avenue -- Disabled Parking Permit Number 102754;

Ward	Location And Permit Number
13	3702 West 67 th Place -- Disabled Parking Permit Number 102764;
13	5950 West 64 th Place -- Disabled Parking Permit Number 102751;
14	5216 South Long Avenue -- Disabled Parking Permit Number 97160;
14	5225 South Parkside Avenue -- Disabled Parking Permit Number 97116;
15	4200 South Rockwell Street -- Disabled Parking Permit Number 101481;
15	2455 West 46 th Place -- Disabled Parking Permit Number 101494;
15	4552 South Mozart Street -- Disabled Parking Permit Number 100773;
15	4321 South Campbell Avenue -- Disabled Parking Permit Number 101495;
15	4424 South Artesian Avenue -- Disabled Parking Permit Number 102619;
18	8247 South Talman Avenue -- Disabled Parking Permit Number 102010;
19	11246 South Washtenaw Avenue -- Disabled Parking Permit Number 99779;
22	4443 South Leclair Avenue -- Disabled Parking Permit Number 96057;
23	6027 South Sawyer Avenue -- Disabled Parking Permit Number 100693;
23	5136 South Newcastle Avenue -- Disabled Parking Permit Number 100713;
23	5515 South Oak Park Avenue -- Disabled Parking Permit Number 103971;
23	6045 South Sawyer Avenue -- Disabled Parking Permit Number 103046;
23	3622 West 62 nd Place -- Disabled Parking Permit Number 103534;
23	7152 West 64 th Street -- Disabled Parking Permit Number 103045;
25	228 West 24 th Place -- Disabled Parking Permit Number 99989;
26	1614 North Avers Avenue -- Disabled Parking Permit Number 95257;
26	1522 North Kolin Avenue -- Disabled Parking Permit Number 101539;
26	1623 North Lawndale Avenue -- Disabled Parking Permit Number 103289;

Ward	Location And Permit Number
26	1944 North Ridgeway Avenue -- Disabled Parking Permit Number 91259;
26	1622 North Keystone Avenue -- Disabled Parking Permit Number 99693;
27	606 North Trumbull Avenue -- Disabled Parking Permit Number 98249;
28	2918 West Fillmore Street -- Disabled Parking Permit Number 100796;
28	3517 West Fulton Boulevard -- Disabled Parking Permit Number 94476;
28	239 South Lavergne Avenue -- Disabled Parking Permit Number 90680;
29	7178 West Armitage Avenue -- Disabled Parking Permit Number 97724;
29	2822 North Nordica Avenue -- Disabled Parking Permit Number 101510;
30	5439 West School Street -- Disabled Parking Permit Number 10289;
30	2614 North Long Avenue -- Disabled Parking Permit Number 98760;
30	4231 West Melrose Street -- Disabled Parking Permit Number 99307;
31	3042 North Kilpatrick Avenue -- Disabled Parking Permit Number 101126;
31	4506 West Montana Street -- Disabled Parking Permit Number 101142;
31	2450 North Monticello Avenue -- Disabled Parking Permit Number 94469;
31	4339 West Schubert Avenue -- Disabled Parking Permit Number 101133;
31	5148 West Parker Avenue -- Disabled Parking Permit Number 103470;
31	2824 North Kolmar Avenue -- Disabled Parking Permit Number 98286;
33	4716 North Bernard Street -- Disabled Parking Permit Number 94478;
33	2957 North Elston Avenue -- Disabled Parking Permit Number 102642;
33	4704 North Manor Avenue -- Disabled Parking Permit Number 101411;
35	4620 North Harding Avenue -- Disabled Parking Permit Number 101178;
35	2332 North Springfield Avenue -- Disabled Parking Permit Number 103011;

Ward	Location And Permit Number
36	2319 North Mobile Avenue -- Disabled Parking Permit Number 90294;
37	913 North Leamington Avenue -- Disabled Parking Permit Number 101636;
37	1825 North Linder Avenue -- Disabled Parking Permit Number 99488;
37	1009 North Long Avenue -- Disabled Parking Permit Number 98254;
37	1119 North Long Avenue -- Disabled Parking Permit Number 95768;
37	4927 West St. Paul Avenue -- Disabled Parking Permit Number 101644;
38	4574 North Mulligan Avenue -- Disabled Parking Permit Number 101796;
39	4248 West Berteau Avenue -- Disabled Parking Permit Number 101185;
39	5754 North Christiana Avenue -- Disabled Parking Permit Number 101156;
40	6149 North Claremont Avenue -- Disabled Parking Permit Number 99858;
40	2050 West Farragut Avenue -- Disabled Parking Permit Number 94472;
40	5925 North Paulina Street -- Disabled Parking Permit Number 103188;
40	6522 North Ashland Avenue -- Disabled Parking Permit Number 97013;
41	5947 North Odell Avenue -- Disabled Parking Permit Number 101023;
45	5004 West Montrose Avenue -- Disabled Parking Permit Number 101997;
48	5225 North Kenmore Avenue -- Disabled Parking Permit Number 102957;
49	7067 North Wolcott Avenue -- Disabled Parking Permit Number 102506;
49	1628 West Sherwin Avenue -- Disabled Parking Permit Number 101587;
50	2709 West Albion Avenue -- Disabled Parking Permit Number 101101;
50	2722 West Arthur Avenue -- Disabled Parking Permit Number 103909;
50	6230 North Hoyne Avenue -- Disabled Parking Permit Number 103898;
50	2808 West Fitch Avenue -- Disabled Parking Permit Number 101096;

Ward	Location And Permit Number
50	6250 North Francisco Avenue -- Disabled Parking Permit Number 101092;
50	6207 North Francisco Avenue -- Disabled Parking Permit Number 102720;
50	6418 North Richmond Street -- Disabled Parking Permit Number 101072;
50	7501 North Rockwell Street -- Disabled Parking Permit Number 101807;
50	6831 North Seeley Avenue -- Disabled Parking Permit Number 103897.

Amendment Of Disabled Permit Parking:

Ward	Location And Permit Number
1	Repeal Disabled Parking Permit Number 71637 located at 1857 North Albany Avenue;
6	Repeal Disabled Parking Permit Number 68681 located at 8017 South Eberhart Avenue;
6	Repeal Disabled Parking Permit Number 44176 located at 7022 South Morgan Street;
8	Repeal Disabled Parking Permit Number 27316 located at 8825 South Merrill Avenue;
8	Repeal Disabled Parking Permit Number 90491 located at 8211 South Dorchester Avenue;
11	Repeal Disabled Parking Permit Number 42586 located at 2853 South Quinn Street;
13	Repeal Disabled Parking Permit Number 95802 located at 6535 West 59 th Street;
13	Repeal Disabled Parking Permit Number 6269 located at 6134 South Meade Avenue;
14	Repeal Disabled Parking Permit Number 3866 located at 4532 South Albany Avenue;

Ward	Location And Permit Number
14	Repeal Disabled Parking Permit Number 92089 located at 5408 South Washtenaw Avenue;
14	Repeal Disabled Parking Permit Number 89445 located at 4801 South Keeler Avenue;
19	Repeal Disabled Parking Permit Number 46542 located at 2611 West 104 th Place;
19	Repeal Disabled Parking Permit Number 46984 located at 10159 South Fairfield Avenue;
20	Repeal Disabled Parking Permit Number 55861 located at 6427 South Drexel Avenue;
23	Repeal Disabled Parking Permit Number 41480 located at 5400 South Neva Avenue;
23	Repeal Disabled Parking Permit Number 45074 located at 5821 South Menard Avenue;
29	Repeal Disabled Parking Permit Number 39662 located at 1005 North Menard Avenue;
30	Repeal Disabled Parking Permit Number 76089 located at 3352 South Central Park Avenue;
34	Repeal Disabled Parking Permit Number 37540 located at 10434 South Peoria Street;
36	Repeal Disabled Parking Permit Number 53888 located at 2245 North Kilbourn Avenue;
40	Repeal Disabled Parking Permit Number 97103 located at 6522 North Ashland Avenue;
45	Repeal Disabled Parking Permit Number 48342 located at 4103 North Kolmar Avenue;
45	Repeal Disabled Parking Permit Number 77319 located at 5710 North Major Avenue;

Ward	Location And Permit Number
49	Repeal Disabled Parking Permit Number 93859 located at 1411 West Jonquil Terrace;
49	Repeal Disabled Parking Permit Number 51729 located at 1720 West Juneway Terrace;
49	Repeal Disabled Parking Permit Number 64904 located at 1851 West Touhy Avenue;
50	Repeal Disabled Parking Permit Number 27852 located at 6304 North Albany Avenue;
50	Repeal Disabled Parking Permit Number 47041 located at 6424 North Richmond Street;
50	Repeal Disabled Parking Permit Number 19376 located at 3141 West Jarlath Street;
50	Repeal Disabled Parking Permit Number 95684 located at 6418 North Albany Avenue;
50	Repeal Disabled Parking Permit Number 80846 located at 6245 North Claremont Avenue;
50	Repeal Disabled Parking Permit Number 81551 located at 6218 -- 6220 North Whipple Street.

SECTION 2. This ordinance shall take effect and be in force hereinafter its passage and publication.

ESTABLISHMENT AND AMENDMENT OF RESIDENTIAL PERMIT PARKING ZONES.
[SO2016-2539]

The Committee on Pedestrian and Traffic Safety submitted the following report:

CHICAGO, March 16, 2016.

To the President and Members of the City Council:

Your Committee on Pedestrian and Traffic Safety, to which were referred proposed ordinances and/or orders to establish and/or amend residential permit parking zones on portions of sundry streets, begs leave to recommend that Your Honorable Body do *Pass* the proposed substitute ordinance submitted herewith.

This recommendation was concurred in by all members of the committee present, with no dissenting votes.

Respectfully submitted,

(Signed) WALTER BURNETT, JR.,
Chairman.

On motion of Alderman Burnett, the said proposed substitute ordinance transmitted with the foregoing committee report was *Passed* by yeas and nays as follows:

Yeas -- Aldermen Moreno, Hopkins, Dowell, Hairston, Sawyer, Mitchell, Harris, Beale, Sadlowski Garza, Thompson, Cárdenas, Quinn, Burke, Lopez, Foulkes, D. Moore, Curtis, O'Shea, Cochran, Brookins, Muñoz, Zalewski, Scott, Solis, Maldonado, Burnett, Ervin, Taliaferro, Reboyras, Santiago, Waguespack, Mell, Austin, Ramirez-Rosa, Villegas, Mitts, Sposato, Laurino, O'Connor, Napolitano, Smith, Tunney, Arena, Cappleman, Pawar, Osterman, J. Moore, Silverstein -- 48.

Nays -- None.

Alderman Beale moved to reconsider the foregoing vote. The motion was lost.

The following is said ordinance as passed:

Be It Ordained by the City Council of the City of Chicago:

SECTION 1. Pursuant to Title 9, Chapter 64, Section 090 of the Municipal Code of Chicago, portions of the below named streets are hereby designated as residential permit parking zones, for the following locations:

Establishment Of Residential Permit Parking Zones:

Ward	Location
1	3634 -- 3659 West Cortland Street: 3634 -- 3658 West Cortland Street and 3635 -- 3659 West Cortland Street -- Residential Permit Parking Zone 1921 -- 6:00 P.M. to 6:00 A.M. -- all days;
3	1200 -- 1299 South Prairie Avenue: 1200 -- 1299 South Prairie Avenue (east and west sides) -- Residential Permit Parking Zone 1675;
3	South Prairie Avenue: South Prairie Avenue (east and west sides) from East 16 th Street to East 18 th Street -- Residential Permit Parking Zone 1675;
12	3100 -- 3199 West 40 th Place -- Residential Permit Parking Zone 1910 -- at all times -- all days;
13	5700 -- 5710 South Narragansett Avenue: South Narragansett Avenue (west side) -- Residential Permit Parking Zone 1198 -- at all times -- all days;
14	5000 -- 5044 and 5001 -- 5039 South Washtenaw Avenue: 5000 -- 5044 and 5001 -- 5039 South Washtenaw Avenue (east and west sides) from West 50 th Street to the first alley south thereof -- Residential Permit Parking Zone 1926 -- at all times -- all days;
23	3858 and 3900 West 55 th Street: Residential Permit Parking Zone 1922 -- install signs on South Springfield Avenue (east and west sides) from West 55 th Street to the alley north thereof;
25	908 -- 928 and 913 -- 933 West 18 th Place -- Residential Permit Parking Zone 1924 -- at all times -- all days;
27	3100 -- 3148 West Walnut Street: 3100 -- 3148 West Walnut Street (north side) -- Residential Permit Parking Zone 1920 -- at all times -- all days;
28	4000 -- 4099 West Maypole Avenue: 4000 -- 4099 West Maypole Avenue (north and south sides) -- Residential Permit Parking Zone 1923 -- at all times -- all days;
30	5600 -- 5699 West George Street: 5600 -- 5699 West George Street, from North Parkside Avenue to North Major Avenue (north and south sides) -- Residential Permit Parking Zone 1927 -- 6:00 P.M. to 6:00 A.M. -- all days;

Ward	Location
37	800 -- 899 North Keeler Avenue (east and west sides) -- Residential Permit Parking Zone 1925 -- 6:00 A.M. to 6:00 P.M. -- Monday through Friday;
50	6505 North Whipple Street -- Residential Permit Parking Zone 5050 -- at all times -- all days;
50	2627 West Jarlath Street -- Residential Permit Parking Zone 5050 -- at all times -- all days.

Amendment Of Residential Permit Parking Zones:

Ward	Location
14	South Komensky Avenue: amend ordinance which reads: "South Komensky Avenue, from West 49 th Street to West 50 th Street (east and west sides) -- Residential Permit Parking Zone 38 -- 6:00 A.M. to 10:00 A.M. -- all days" by striking: "6:00 A.M. to 10:00 A.M. -- all days" and inserting in lieu thereof: "6:00 A.M. to 6:00 P.M. -- Monday through Friday";
14	West 50 th Street: amend ordinance which reads: "West 50 th Street, from South Karlov Avenue to South Kedvale Avenue (north and south sides) -- Residential Permit Parking Zone 36 -- 8:00 A.M. to 10:00 P.M. -- all days" by striking: "Residential Permit Parking Zone 36 -- 8:00 A.M. to 10:00 P.M. -- all days" and inserting in lieu thereof: "Residential Permit Parking Zone 38 -- 6:00 A.M. to 6:00 P.M. -- Monday through Friday";
14	South Komensky Avenue: amend ordinance which reads: "West 50 th Street, from South Komensky Avenue to South Karlov Avenue (north and south sides) -- Residential Permit Parking Zone 36 -- at all times -- all days" by striking: "Residential Permit Parking Zone 36 -- at all times -- all days" and inserting in lieu thereof -- "Residential Permit Parking Zone 38 -- 6:00 A.M. to 6:00 P.M. -- Monday through Friday";
19	10602 -- 10648 South Wood Street: 10602 -- 10648 South Wood Street (west side): amend ordinance which reads: "Residential Permit Parking Zone 1877 -- 6:00 A.M. to 6:00 P.M. -- Monday through Friday";
25	1515 -- 1539 West Cullerton Street and 1504 -- 1538 West Cullerton Street: amend Residential Permit Parking Zone 109 to include: 1515 -- 1539 West Cullerton Street and 1504 -- 1538 West Cullerton Street -- at all times -- all days;

Ward	Location
25	1700 -- 1714 South Carpenter Street and 1701 -- 1717 South Carpenter Street: amend Residential Permit Parking Zone 109" to include: "1700 -- 1714 South Carpenter Street and 1701 -- 1717 South Carpenter Street -- at all times -- all days;
33	2550 -- 2599 West George Street: amend ordinance which reads: "2550 -- 2599 West George Street, from North Maplewood Avenue to North Rockwell Street (north and south sides)" also include: " 90 feet from North Maplewood Avenue to the first alley east (south side only) -- Residential Permit Parking Zone 346 -- at all times -- all days" by striking: "2550 -- 2599 West George Street" and inserting in lieu thereof: "2534 -- 2599 West George Street";
48	6200 -- 6299 North Wayne Avenue: amend Residential Permit Parking Zone 56" to include: 6300 -- 6399 North Wayne Avenue as buffer zone -- 5:00 P.M. to 4:00 A.M. -- all days.

SECTION 2. This ordinance shall take effect and be in force hereinafter its passage and publication.

DESIGNATION OF PORTIONS OF N. BESLY CT. AND W. WABANSIA AVE. AS INDUSTRIAL PERMIT PARKING ZONES.

[SO2016-2540]

The Committee on Pedestrian and Traffic Safety submitted the following report:

CHICAGO, March 16, 2016.

To the President and Members of the City Council:

Your Committee on Pedestrian and Traffic Safety, to which was referred a proposed ordinance to establish industrial permit parking zones on portions of North Besly Court and North Wabansia Avenue, begs leave to recommend that Your Honorable Body do *Pass* the proposed substitute ordinance submitted herewith.

This recommendation was concurred in by all members of the committee present, with no dissenting votes.

Respectfully submitted,

(Signed) WALTER BURNETT, JR.,
Chairman.

On motion of Alderman Burnett, the said proposed substitute ordinance transmitted with the foregoing committee report was *Passed* by yeas and nays as follows:

Yeas -- Aldermen Moreno, Hopkins, Dowell, Hairston, Sawyer, Mitchell, Harris, Beale, Sadlowski Garza, Thompson, Cárdenas, Quinn, Burke, Lopez, Foulkes, D. Moore, Curtis, O'Shea, Cochran, Brookins, Muñoz, Zalewski, Scott, Solis, Maldonado, Burnett, Ervin, Taliaferro, Reboyras, Santiago, Waguespack, Mell, Austin, Ramirez-Rosa, Villegas, Mitts, Sposato, Laurino, O'Connor, Napolitano, Smith, Tunney, Arena, Cappleman, Pawar, Osterman, J. Moore, Silverstein -- 48.

Nays -- None.

Alderman Beale moved to reconsider the foregoing vote. The motion was lost.

The following is said ordinance as passed:

Be It Ordained by the City Council of the City of Chicago:

SECTION 1. Pursuant to Title 9, Chapter 64, Section 090 of the Municipal Code of Chicago, portions of the below named streets are hereby designated as industrial permit parking zones, for the following location:

Ward	Location
------	----------

32	1600 North Besly Court: North Besly Court (east and west sides) from West North Avenue to West Wabansia Avenue and 1400 West Wabansia Avenue, from North Elston Avenue to North Besly Court -- industrial permit parking zone -- 8:00 A.M. to 4:00 P.M. -- Monday through Friday.
----	---

SECTION 2. This ordinance shall take effect and be in force hereinafter its passage and publication.

ESTABLISHMENT AND AMENDMENT OF TRAFFIC LANE TOW-AWAY ZONES.
[SO2016-2542]

The Committee on Pedestrian and Traffic Safety submitted the following report:

CHICAGO, March 16, 2016.

To the President and Members of the City Council:

Your Committee on Pedestrian and Traffic Safety, to which were referred proposed ordinances to establish and/or amend traffic lane tow-away zones on portions of sundry streets, begs leave to recommend that Your Honorable Body do *Pass* the proposed substitute ordinance submitted herewith.

This recommendation was concurred in by all members of the committee present, with no dissenting votes.

Respectfully submitted,

(Signed) WALTER BURNETT, JR.,
Chairman.

On motion of Alderman Burnett, the said proposed substitute ordinance transmitted with the foregoing committee report was *Passed* by yeas and nays as follows:

Yeas -- Aldermen Moreno, Hopkins, Dowell, Hairston, Sawyer, Mitchell, Harris, Beale, Sadlowski Garza, Thompson, Cárdenas, Quinn, Burke, Lopez, Foulkes, D. Moore, Curtis, O'Shea, Cochran, Brookins, Muñoz, Zalewski, Scott, Solís, Maldonado, Burnett, Ervin, Taliaferro, Reboyras, Santiago, Waguespack, Mell, Austin, Ramirez-Rosa, Villegas, Mitts, Sposato, Laurino, O'Connor, Napolitano, Smith, Tunney, Arena, Cappleman, Pawar, Osterman, J. Moore, Silverstein -- 48.

Nays -- None.

Alderman Beale moved to reconsider the foregoing vote. The motion was lost.

The following is said ordinance as passed:

Be It Ordained by the City Council of the City of Chicago:

SECTION 1. Pursuant to Title 9, Chapter 64 of the Municipal Code of Chicago, the following locations are hereby designated as traffic lane tow-away zones, between the limits

and during the times specified, standing or parking of any vehicle shall be considered a definite hazard to the normal movement of traffic:

Establishment Of Traffic Lane Tow-Away Zones:

Ward	Location
4	West 9 th Street: West 9 th Street (north and south sides) from South Clark Street to a point 300 feet west thereof -- no parking tow-away zone -- at all times -- all days (public benefit) (15-05824901);
11	South Morgan Street: South Morgan Street (east side) from West 38 th Street to a point 177 feet south thereof -- no parking tow-away zone -- at all times -- all days (public benefit) (15-06676390);
41	North Melvina Avenue and West Estes Avenue -- "All-Way Stop" sign, stopping all approaches;
44	West Wellington Avenue: West Wellington Avenue (north side) from a point 20 feet east of the first alley west of North Broadway to a point 20 feet west of the first alley of North Broadway -- no parking tow-away zone -- at all times -- all days;
50	North Kedzie Avenue: North Kedzie Avenue (east and west sides) from North Lincoln Avenue to West Devon Avenue -- no parking of trucks -- at all times -- all days (16-00855404).

Amendment Of Traffic Lane Tow-Away Zones:

Ward	Location
15	West 59 th Street: amend ordinance passed April 27, 1960 (<i>Journal of the Proceedings of the City Council of the City of Chicago</i> , page 2513) which reads: "West 59 th Street (north and south sides) from a point 250 feet east of South Halsted Street to a point 200 feet west of South Western Avenue" by striking: "South Ashland Avenue to South Damen Avenue" (15-06361121);
22	South Kilbourn Avenue: repeal ordinance passed January 14, 1998 (<i>Journal of the Proceedings of the City Council of the City of Chicago</i> , page 60023) which reads: "South Kilbourn Avenue (west side) from West 31 st Street to the dead end south thereof -- no parking tow-away zone -- at all times -- all days" by striking the above (16-00390899);

Ward	Location
40	4949 North Western Avenue: amend ordinance which reads: "4949 North Western Avenue -- no parking tow-away zone" by striking the above and inserting in lieu thereof: "4949 North Western Avenue: North Western Avenue (east side) from a point 180 feet south of West Argyle Street to a point 20 feet south thereof -- 15 minute standing zone -- use flashing lights -- at all times -- all days" (15-06457535).

SECTION 2. This ordinance shall take effect and be in force hereinafter its passage and publication.

ERECTION OF TRAFFIC WARNING SIGNS.

[SO2016-2543]

The Committee on Pedestrian and Traffic Safety submitted the following report:

CHICAGO, March 16, 2016.

To the President and Members of the City Council:

Your Committee on Pedestrian and Traffic Safety, to which were referred proposed ordinances and/or orders to erect and/or amend traffic warning signs and signals, begs leave to recommend that Your Honorable Body do *Pass* the proposed substitute ordinance submitted herewith.

This recommendation was concurred in by all members of the committee present, with no dissenting votes.

Respectfully submitted,

(Signed) WALTER BURNETT, JR.,
Chairman.

On motion of Alderman Burnett, the said proposed substitute ordinance transmitted with the foregoing committee report was *Passed* by yeas and nays as follows:

Yeas -- Aldermen Moreno, Hopkins, Dowell, Hairston, Sawyer, Mitchell, Harris, Beale, Sadlowski Garza, Thompson, Cárdenas, Quinn, Burke, Lopez, Foulkes, D. Moore, Curtis, O'Shea, Cochran, Brookins, Muñoz, Zalewski, Scott, Solis, Maldonado, Burnett, Ervin, Taliaferro, Reboyras, Santiago, Waguespack, Mell, Austin, Ramirez-Rosa, Villegas, Mitts, Sposato, Laurino, O'Connor, Napolitano, Smith, Tunney, Arena, Cappleman, Pawar, Osterman, J. Moore, Silverstein -- 48.

Nays -- None.

Alderman Beale moved to reconsider the foregoing vote. The motion was lost.

The following is said order as passed:

Be It Ordained by the City Council of the City of Chicago:

SECTION 1. Pursuant to Title 9, Chapter 64 of the Municipal Code of Chicago, the Commissioner of Transportation is hereby authorized and directed to erect and/or amend traffic warning signs and signals, for the following locations:

Ward	Type Of Sign And Location
4	South Kenwood Avenue and East 53 rd Street -- "All-Way Stop" sign, stopping all approaches;
4	South Kenwood Avenue and East Hyde Park Boulevard -- "All-Way Stop" sign, stopping all approaches;
5	South Kenwood Avenue and East 55 th Street -- "All-Way Stop" sign, stopping all approaches;
5	South Cornell Avenue and East 69 th Street -- "All-Way Stop" sign, stopping all approaches;
8	East 75 th Street and South Paxton Avenue -- "Two-Way Stop" sign, stopping east- and westbound traffic on East 75 th Street (15-06249167);
11	South Lowe Avenue and West 31 st Street -- "All-Way Stop" sign, stopping all approaches;
12	South Troy Street and West 30 th Street -- "All-Way Stop" sign, stopping all approaches (16-00227505);

Ward	Type Of Sign And Location
12	South Albany Avenue and West 41 st Place -- "All-Way Stop" sign stopping all approaches (15-01864627);
14	West 52 nd Street and South Washtenaw Avenue -- "Two-Way Stop" sign, stopping westbound traffic on West 52 nd Street for South Washtenaw Avenue;
16	South Green Street and West 58 th Street -- "Two-Way Stop" sign, stopping north- and southbound traffic on South Green Street for West 58 th Street (15-04994839);
16	West 57 th Street: West 57 th Street and South Green Street -- "Two-Way Stop" signs, stopping for east- and westbound traffic on West 57 th Street for South Green Street (15-04995045);
19	South Drew Street and West 106 th Street -- "Two-Way Stop" sign, stopping traffic on South Drew Street for West 106 th Street (15-03228577);
19	West 101 st Street and South Fairfield Avenue -- "Two-Way Stop" sign, stopping north- and southbound traffic on 101 st Street at South Fairfield Avenue;
41	West North Shore Avenue at North Octavia Avenue -- "Two-Way Stop" sign, stopping east- and westbound traffic on West North Shore Avenue at North Octavia.

SECTION 2. This ordinance shall take effect and be in force hereinafter its passage and publication.

ESTABLISHMENT OF ONE-HOUR PARKING RESTRICTION AT 7138 W. ARMITAGE AVE.

[SO2016-2546]

The Committee on Pedestrian and Traffic Safety submitted the following report:

CHICAGO, March 16, 2016.

To the President and Members of the City Council:

Your Committee on Pedestrian and Traffic Safety, to which was referred a proposed

miscellaneous ordinance to establish and/or amend one-hour parking restriction signs at 7138 West Armitage Avenue, begs leave to recommend that Your Honorable Body do *Pass* the proposed substitute ordinance submitted herewith.

This recommendation was concurred in by all members of the committee present, with no dissenting votes.

Respectfully submitted,

(Signed) WALTER BURNETT, JR.,
Chairman.

On motion of Alderman Burnett, the said proposed substitute ordinance transmitted with the foregoing committee report was *Passed* by yeas and nays as follows:

Yeas -- Aldermen Moreno, Hopkins, Dowell, Hairston, Sawyer, Mitchell, Harris, Beale, Sadlowski Garza, Thompson, Cárdenas, Quinn, Burke, Lopez, Foulkes, D. Moore, Curtis, O'Shea, Cochran, Brookins, Muñoz, Zalewski, Scott, Solis, Maldonado, Burnett, Ervin, Taliaferro, Reboyras, Santiago, Waguespack, Mell, Austin, Ramirez-Rosa, Villegas, Mitts, Sposato, Laurino, O'Connor, Napolitano, Smith, Tunney, Arena, Cappleman, Pawar, Osterman, J. Moore, Silverstein -- 48.

Nays -- None.

Alderman Beale moved to reconsider the foregoing vote. The motion was lost.

The following is said ordinance as passed:

Be It Ordained by the City Council of the City of Chicago:

SECTION 1. That the Commissioner of Transportation is hereby authorized and directed to establish and/or amend one-hour parking restriction signs at the below listed location:

Ward	Location
29	7138 West Armitage Avenue: West Armitage Avenue (south side) from a point 60 feet east of North Harlem Avenue to a point 48 feet east thereof -- one-hour parking -- 10:00 A.M. to 10:00 P.M. -- all days (public benefit) (15-05778636).

SECTION 2. This ordinance shall take effect and be in force hereinafter its passage and publication.

INSTALLATION OF "OFFICIAL POLICE PARKING" SIGNS AT 10304 S. LUELLA AVE.
[SO2016-2545]

The Committee on Pedestrian and Traffic Safety submitted the following report:

CHICAGO, March 16, 2016.

To the President and Members of the City Council:

Your Committee on Pedestrian and Traffic Safety, to which was referred a proposed miscellaneous ordinance to establish "Official Police Parking" signs at 10304 South Luella Avenue, begs leave to recommend that Your Honorable Body do *Pass* the proposed substitute ordinance submitted herewith.

This recommendation was concurred in by all members of the committee present, with no dissenting votes.

Respectfully submitted,

(Signed) WALTER BURNETT, JR.,
Chairman.

On motion of Alderman Burnett, the said proposed substitute ordinance transmitted with the foregoing committee report was *Passed* by yeas and nays as follows:

Yeas -- Aldermen Moreno, Hopkins, Dowell, Hairston, Sawyer, Mitchell, Harris, Beale, Sadlowski Garza, Thompson, Cárdenas, Quinn, Burke, Lopez, Foulkes, D. Moore, Curtis, O'Shea, Cochran, Brookins, Muñoz, Zalewski, Scott, Solis, Maldonado, Burnett, Ervin, Taliaferro, Reboyras, Santiago, Waguespack, Mell, Austin, Ramirez-Rosa, Villegas, Mitts, Sposato, Laurino, O'Connor, Napolitano, Smith, Tunney, Arena, Cappleman, Pawar, Osterman, J. Moore, Silverstein -- 48.

Nays -- None.

Alderman Beale moved to reconsider the foregoing vote. The motion was lost.

The following is said ordinance as passed:

Be It Ordained by the City Council of the City of Chicago:

SECTION 1. That the Commissioner of Transportation is hereby authorized and directed to install and/or amend "Official Police Parking" signs at the below listed locations:

Ward	Location
7	10304 South Luella Avenue: South Luella Avenue (west side) from a point 20 feet south of East 103 rd Street to a point 300 feet south thereof -- Official Police Parking Only -- unauthorized vehicles will be towed (15-02396291).

SECTION 2. This ordinance shall take effect and be in force hereinafter its passage and publication.

INSTALLATION OF "NO TRUCK PARKING" SIGNS AT 4411 S. TRIPP AVE.
[SO2016-2544]

The Committee on Pedestrian and Traffic Safety submitted the following report:

CHICAGO, March 16, 2016.

To the President and Members of the City Council:

Your Committee on Pedestrian and Traffic Safety, to which was referred a proposed miscellaneous ordinance to establish "No Truck Parking" signs at 4411 South Tripp Avenue, begs leave to recommend that Your Honorable Body do *Pass* the proposed substitute ordinance submitted herewith.

This recommendation was concurred in by all members of the committee present, with no dissenting votes.

Respectfully submitted,

(Signed) WALTER BURNETT, JR.,
Chairman.

On motion of Alderman Burnett, the said proposed substitute ordinance transmitted with the foregoing committee report was *Passed* by yeas and nays as follows:

Yeas -- Aldermen Moreno, Hopkins, Dowell, Hairston, Sawyer, Mitchell, Harris, Beale, Sadlowski Garza, Thompson, Cárdenas, Quinn, Burke, Lopez, Foulkes, D. Moore, Curtis, O'Shea, Cochran, Brookins, Muñoz, Zalewski, Scott, Solis, Maldonado, Burnett, Ervin, Taliaferro, Reboyras, Santiago, Waguespack, Mell, Austin, Ramirez-Rosa, Villegas, Mitts, Sposato, Laurino, O'Connor, Napolitano, Smith, Tunney, Arena, Cappleman, Pawar, Osterman, J. Moore, Silverstein -- 48.

Nays -- None.

Alderman Beale moved to reconsider the foregoing vote. The motion was lost.

The following is said ordinance as passed:

Be It Ordained by the City Council of the City of Chicago:

SECTION 1. That the Commissioner of Transportation is hereby authorized and directed to install "No Truck Parking" signs at the below listed location:

Ward	Location
14	4411 South Tripp Avenue: South Tripp Avenue (east side) from West 43 rd Street to West 45 th Street -- No Truck Parking -- at all times -- all days (1400285504).

SECTION 2. This ordinance shall take effect and be in force hereinafter its passage and publication.

ESTABLISHMENT OF FIVE-TON VEHICLE WEIGHT LIMITATION ON PORTION OF N. KILDARE AVE.

[SO2016-2547]

The Committee on Pedestrian and Traffic Safety submitted the following report:

CHICAGO, January 13, 2016.

To the President and Members of the City Council:

Your Committee on Pedestrian and Traffic Safety, to which was referred a proposed ordinance to establish the allowable weight limit for trucks and commercial vehicles on portion of North Kildare Avenue, begs leave to recommend that Your Honorable Body do *Pass* the proposed substitute ordinance transmitted herewith.

This recommendation was concurred in by all members of the committee present, with no dissenting votes.

Respectfully submitted,

(Signed) WALTER BURNETT, JR.
Chairman.

On motion of Alderman Burnett, the said proposed substitute ordinance transmitted with the foregoing committee report was *Passed* by yeas and nays as follows:

Yeas -- Aldermen Moreno, Hopkins, Dowell, Hairston, Sawyer, Mitchell, Harris, Beale, Sadlowski Garza, Thompson, Cárdenas, Quinn, Burke, Lopez, Foulkes, D. Moore, Curtis, O'Shea, Cochran, Brookins, Muñoz, Scott, Solis, Maldonado, Burnett, Ervin, Taliaferro, Reboyras, Santiago, Waguespack, Mell, Austin, Ramirez-Rosa, Villegas, Mitts, Sposato, Laurino, O'Connor, Napolitano, Reilly, Smith, Tunney, Arena, Cappleman, Pawar, Osterman, J. Moore, Silverstein -- 48.

Nays -- None.

Alderman Beale moved to reconsider the foregoing vote. The motion was lost.

The following is said ordinance as passed:

Be It Ordained by the City Council of the City of Chicago:

SECTION 1. Pursuant to Title 9, Chapter 72, Section 030 of the Municipal Code of Chicago, the maximum weight permitted to be carried by any truck or commercial vehicle upon the following public way between the limits indicated except for the purpose of delivering or picking up material or merchandise shall be as follows:

Ward	Location
45	North Kildare Avenue, from West Belle Plaine Avenue to West Irving Park Road -- five-ton weight limitation (16-00278556).

SECTION 2. This ordinance shall take effect and be in force hereinafter its passage and publication.

Failed To Pass -- VARIOUS TRAFFIC REGULATIONS, TRAFFIC SIGNS, ET CETERA.
(Adverse Committee Recommendations) [SO2016-2548]

The Committee on Pedestrian and Traffic Safety submitted a report recommending that the City Council do not pass sundry proposed ordinances and proposed orders (transmitted with the committee report) relating to traffic regulations, traffic signs, et cetera.

Alderman Burnett moved to *Concur In* the committee's recommendation. The question in reference to each proposed ordinance or proposed order thereupon became: "*Shall the proposed ordinances or proposed orders pass, notwithstanding the committee's adverse recommendation?*" and the several questions being so put, each of the said proposed ordinances and proposed orders *Failed to Pass* by yeas and nays as follows:

Yeas -- None.

Nays -- Aldermen Moreno, Hopkins, Dowell, Hairston, Sawyer, Mitchell, Harris, Beale, Sadlowski Garza, Thompson, Cárdenas, Quinn, Burke, Lopez, Foulkes, D. Moore, Curtis, O'Shea, Cochran, Brookins, Muñoz, Zalewski, Scott, Solis, Maldonado, Burnett, Ervin, Taliaferro, Reboyras, Santiago, Waguespack, Mell, Austin, Ramirez-Rosa, Villegas, Mitts, Sposato, Laurino, O'Connor, Napolitano, Smith, Tunney, Arena, Cappleman, Pawar, Osterman, J. Moore, Silverstein -- 48.

Alderman Beale moved to reconsider the foregoing vote. The motion was lost.

The committee report listing said ordinances and orders which failed to pass reads as follows:

CHICAGO, March 16, 2016.

To the President and Members of the City Council:

Your Committee on Pedestrian and Traffic Safety begs leave to recommend that

Your Honorable Body *Do Not Pass* the sundry proposed ordinances and orders submitted herewith which were referred to the Committee on Pedestrian and Traffic Safety concerning traffic regulations and traffic signs, et cetera, as follows:

Parking Prohibited At All Times -- Disabled:

Ward	Location
50	2250 West Arthur Avenue -- Disabled Parking Permit Number 95686;
50	6428 North Fairfield Avenue -- Disabled Parking Permit Number 101077;
50	6153 North Hamilton Avenue -- Disabled Parking Permit Number 101073;
50	6329 North Mozart Street -- Disabled Parking Permit Number 101080.

Loading Zones/Standing Zones:

Ward	Location
15	2615 West 63 rd Street -- 15 minute standing zone. Not recommended. Information needed to prepare recommendation for this ordinance is not available. Alderman's office has been advised (15-01864997);
15	2653 West 63 rd Street -- 15 minute standing zone. Not recommended. Information needed to prepare recommendation for this ordinance is not available. Alderman's office has been advised (15-01859342);
25	2350 South Wentworth Avenue: amend no parking loading zone. Not recommended. This location falls within a bus stop (15-04680660);
28	1604 West Monroe Street -- 30 minute standing zone. Not recommended. Request withdrawn by requestor (15-05148938);
28	1604 West Monroe Street -- no parking loading zone. Duplicated proposal. Previously not recommended on July 29, 2015 (15-06051261);
29	5825 West Corcoran Place -- no parking loading zone. Not recommended. Request withdrawn by requestor (15-05149133).

Residential Permit Parking Zones:

Ward	Location
8	1100 -- 1150 East 90 th Street: 1100 -- 1150 East 90 th Street (north and south sides) -- residential permit parking zone -- at all times -- all days;
12	2500 -- 2599 South Christiana Avenue -- residential permit parking zone -- at all times -- all days;
12	2700 -- 2799 South Troy Street -- residential permit parking zone -- at all times -- all days.

Tow-Away Zone:

Ward	Location
15	West 63 rd Street: repeal no parking tow-away zone. Not recommended. No City Council action necessary. "No Rush Hour Parking" posted (15-00041323).

Traffic Warning Signs And Signals:

Ward	Location
8	East 76 th Street and South Cregier Avenue -- "Two-Way Stop" sign. Not recommended. CDOT has provided alternative recommendation for this intersection (15-06246212);
12	1822 West Pershing Road -- "All-Way Stop" sign. CDOT does not recommend stop signs on West Pershing Road at South Honore Street (16-00227426).

These *Do Not Pass* recommendations were concurred in by all members of the committee present, with no dissenting votes.

Respectfully submitted,

(Signed) WALTER BURNETT, JR.,
Chairman.

Continued in Volume II
on page 20103

Continued from Volume I
on page 20102

COMMITTEE ON TRANSPORTATION AND PUBLIC WAY.

**AMENDMENT OF SECTION 9-112-600 OF MUNICIPAL CODE CONCERNING
CONVENIENCE FEE ON NON-CASH PAYMENTS FOR TAXI SERVICE.**

[SO2016-708]

The Committee on Transportation and Public Way submitted the following report:

CHICAGO, March 16, 2016.

To the President and Members of the City Council:

Your Committee on Transportation and Public Way begs leave to report and recommend that Your Honorable Body *Pass* the proposed substitute ordinance transmitted herewith for taxicab rates of fare (revision) O2016-708, an amendment of Municipal Code Section 9-112-600 concerning a convenience fee on non-cash payments for taxi service. This substitute ordinance was referred to the committee on February 10, 2016.

This recommendation was concurred in unanimously by a viva voce vote of the members of the committee, with no dissenting vote.

Respectfully submitted,

(Signed) ANTHONY BEALE,
Chairman.

On motion of Alderman Beale, the said proposed substitute ordinance transmitted with the foregoing committee report was *Passed* by yeas and nays as follows:

Yeas -- Aldermen Moreno, Hopkins, Dowell, Hairston, Sawyer, Mitchell, Harris, Beale, Sadlowski Garza, Thompson, Cárdenas, Quinn, Burke, Lopez, Foulkes, D. Moore, Curtis, O'Shea, Cochran, Brookins, Muñoz, Zalewski, Scott, Solis, Maldonado, Burnett, Ervin, Taliaferro, Reboyras, Santiago, Waguespack, Mell, Austin, Ramirez-Rosa, Villegas, Mitts, Sposato, Laurino, O'Connor, Napolitano, Smith, Tunney, Arena, Cappleman, Pawar, Osterman, J. Moore, Silverstein -- 48.

Nays -- None.

Alderman Beale moved to reconsider the foregoing vote. The motion was lost.

The following is said ordinance passed:

Be It Ordained by the City Council of the City of Chicago:

SECTION 1. Section 9-112-600 of the Municipal Code of Chicago is hereby amended by inserting the language underscored, as follows:

9-112-600 Taxicab Rates Of Fare -- Revision.

(Omitted text is not affected by this ordinance.)

(b) It is unlawful for any person to demand or collect any fare for taxicab service which is more than the rates established by the ordinance, or for any passenger to refuse payment of the fare so registered.

(b-1) Nothing provided in this section shall prohibit a chauffeur from charging a customer a convenience fee on non-cash payments for taxi service not to exceed 50 cents per transaction, subject to applicable laws and applicable contractual provisions addressing such transactions. The convenience fee shall be used only to cover any portion of the processing fee and related costs that a licensee incurs to accept non-cash payments for taxi service through credit card processing equipment approved by the department.

(Omitted text is not affected by this ordinance.)

SECTION 2. This ordinance shall take effect upon passage and approval.

GRANTS OF PRIVILEGE IN PUBLIC WAY.

The Committee on Transportation and Public Way submitted the following report:

CHICAGO, March 16, 2016.

To the President and Members of the City Council:

Your Committee on Transportation and Public Way begs leave to report and recommend that Your Honorable Body *Pass* the proposed ordinances and substitute ordinance transmitted herewith for grants of privilege in the public way. These ordinances and substitute ordinance were referred to the committee on February 10, 2016.

This recommendation was concurred in unanimously by a viva voce vote of the members of the committee, with no dissenting vote.

Respectfully submitted,

(Signed) ANTHONY BEALE,
Chairman.

On motion of Alderman Beale, the said proposed ordinances and substitute ordinance transmitted with the foregoing committee report were *Passed* by yeas and nays as follows:

Yeas -- Aldermen Moreno, Hopkins, Dowell, Hairston, Sawyer, Mitchell, Harris, Beale, Sadlowski Garza, Thompson, Cárdenas, Quinn, Burke, Lopez, Foulkes, D. Moore, Curtis, O'Shea, Cochran, Brookins, Muñoz, Zalewski, Scott, Solis, Maldonado, Burnett, Ervin, Taliaferro, Reboyras, Santiago, Waguespack, Mell, Austin, Ramirez-Rosa, Villegas, Mitts, Sposato, Laurino, O'Connor, Napolitano, Smith, Tunney, Arena, Cappleman, Pawar, Osterman, J. Moore, Silverstein -- 48.

Nays -- None.

Alderman Beale moved to reconsider the foregoing vote. The motion was lost.

The following are said ordinances as passed (the italic heading in each case not being a part of the ordinance):

Aida Food & Liquor.

[O2016-985]

Be It Ordained by the City Council of the City of Chicago:

SECTION 1. Permission and authority are hereby given and granted to Aida Food & Liquor, upon the terms and subject to the conditions of this ordinance, to maintain and use, as now constructed, one (1) security camera projecting over the public right-of-way for security purposes adjacent to its premises known as 7923 South Halsted Street. Said security camera at South Halsted Street measures one (1) foot in length, one (1) foot in width and ten (10) feet above grade level. The location of said privilege shall be as shown on print(s) kept on file with the Department of Business Affairs and Consumer Protection and the Office of the City Clerk. Said privilege shall be constructed in accordance with plans and specifications approved by the Department of Planning and Development and the Department of Transportation (Division of Project Development).

This grant of privilege in the public way shall be subject to the provisions of Section 10-28-015 and all other required provisions of the Municipal Code of Chicago.

The grantee shall pay to the City of Chicago as compensation for the privilege Number 1121321 herein granted the sum of Zero and no/100 Dollars (\$0.00) per annum, in advance.

A 25% penalty will be added for payments received after due date.

The permit holder agrees to hold the City of Chicago harmless for any damage, relocation or replacement costs associated with damage, relocation or removal of private property caused by the City performing work in the public way.

Authority herein given and granted for a period of five (5) years from and after January 13, 2016.

Asado Coffee Roasters.

[O2016-925]

Be It Ordained by the City Council of the City of Chicago:

SECTION 1. Permission and authority are hereby given and granted to Asado Coffee Roasters, upon the terms and subject to the conditions of this ordinance, to maintain and use one (1) sign projecting over the public right-of-way attached to its premises known as 1651 West Chicago Avenue. Said sign structure measures as follows: along West Chicago Avenue, two point six seven (2.67) feet in length, three (3) feet in height and ten (10) feet above grade level. The location of said privilege shall be as shown on print(s) kept on file with the Department of Business Affairs and Consumer Protection and the Office of the City Clerk. Said privilege shall be constructed in accordance with plans and specifications approved by the Department of Transportation (Division of Project Development) and the Zoning Department -- Signs.

This grant of privilege in the public way shall be subject to the provisions of Section 10-28-015 and all other required provisions of the Municipal Code of Chicago.

The grantee shall pay to the City of Chicago as compensation for the privilege Number 1116837 herein granted the sum of One Hundred and no/100 Dollars (\$100.00) per annum, in advance.

A 25% penalty will be added for payments received after due date.

The permit holder agrees to hold the City of Chicago harmless for any damage, relocation or replacement costs associated with damage, relocation or removal of private property caused by the City performing work in the public way.

Authority herein given and granted for a period of five (5) years from and after date of passage.

AT&T.

[O2016-992]

Be It Ordained by the City Council of the City of Chicago:

SECTION 1. Permission and authority are hereby given and granted to AT&T, upon the terms and subject to the conditions of this ordinance, to maintain and use two (2) signs projecting over the public right-of-way attached to its premises known as 1800 South Ashland Avenue. Said sign structures measure as follows: along South Ashland Avenue, two (2) at sixteen point zero eight (16.08) feet in length, three point three three (3.33) feet in height and twelve (12) feet above grade level. The location of said privilege shall be as shown on print(s) kept on file with the Department of Business Affairs and Consumer Protection and the Office of the City Clerk. Said privilege shall be constructed in accordance with plans and specifications approved by the Department of Transportation (Division of Project Development) and the Zoning Department -- Signs.

This grant of privilege in the public way shall be subject to the provisions of Section 10-28-015 and all other required provisions of the Municipal Code of Chicago.

The grantee shall pay to the City of Chicago as compensation for the privilege Number 1120891 herein granted the sum of Six Hundred and no/100 Dollars (\$600.00) per annum, in advance.

A 25% penalty will be added for payments received after due date.

The permit holder agrees to hold the City of Chicago harmless for any damage, relocation or replacement costs associated with damage, relocation or removal of private property caused by the City performing work in the public way.

Authority herein given and granted for a period of five (5) years from and after date of passage.

Athletico.
(6255 S. Archer Ave.)

[O2016-988]

Be It Ordained by the City Council of the City of Chicago:

SECTION 1. Permission and authority are hereby given and granted to Athletico, upon the terms and subject to the conditions of this ordinance, to maintain and use one (1) sign projecting over the public right-of-way attached to its premises known as 6255 South Archer Avenue. Said sign structure measures as follows: along South Archer Avenue, at six (6) feet

in length, two point five (2.5) feet in height and nine (9) feet above grade level. The location of said privilege shall be as shown on print(s) kept on file with the Department of Business Affairs and Consumer Protection and the Office of the City Clerk. Said privilege shall be constructed in accordance with plans and specifications approved by the Department of Transportation (Division of Project Development) and the Zoning Department -- Signs.

This grant of privilege in the public way shall be subject to the provisions of Section 10-28-015 and all other required provisions of the Municipal Code of Chicago.

The grantee shall pay to the City of Chicago as compensation for the privilege Number 1121164 herein granted the sum of One Hundred and no/100 Dollars (\$100.00) per annum, in advance.

A 25% penalty will be added for payments received after due date.

The permit holder agrees to hold the City of Chicago harmless for any damage, relocation or replacement costs associated with damage, relocation or removal of private property caused by the City performing work in the public way.

Authority herein given and granted for a period of five (5) years from and after date of passage.

Athletico.
(1640 N. Wells St.)

[O2016-935]

Be It Ordained by the City Council of the City of Chicago:

SECTION 1. Permission and authority are hereby given and granted to Athletico, upon the terms and subject to the conditions of this ordinance, to maintain and use two (2) signs projecting over the public right-of-way attached to its premises known as 1640 North Wells Street. Said sign structures measure as follows: along North Wells Street, two (2) at three point two five (3.25) feet in length, eight point two five (8.25) feet in height and ten (10) feet above grade level. The location of said privilege shall be as shown on print(s) kept on file with the Department of Business Affairs and Consumer Protection and the Office of the City Clerk. Said privilege shall be constructed in accordance with plans and specifications approved by the Department of Transportation (Division of Project Development) and the Zoning Department -- Signs.

This grant of privilege in the public way shall be subject to the provisions of Section 10-28-015 and all other required provisions of the Municipal Code of Chicago.

The grantee shall pay to the City of Chicago as compensation for the privilege Number 1120695 herein granted the sum of Six Hundred and no/100 Dollars (\$600.00) per annum, in advance.

A 25% penalty will be added for payments received after due date.

The permit holder agrees to hold the City of Chicago harmless for any damage, relocation or replacement costs associated with damage, relocation or removal of private property caused by the City performing work in the public way.

Authority herein given and granted for a period of five (5) years from and after date of passage.

Barn & Company.

[O2016-1065]

Be It Ordained by the City Council of the City of Chicago:

SECTION 1. Permission and authority are hereby given and granted to Barn & Company, upon the terms and subject to the conditions of this ordinance, to maintain and use, as now constructed, five (5) light fixtures projecting over the public right-of-way adjacent to its premises known as 950 -- 952 West Wrightwood Avenue. Said light fixtures at West Wrightwood Avenue measure five (5) at two (2) feet in length, one (1) foot in width and twenty-eight (28) feet above grade level. The location of said privilege shall be as shown on print(s) kept on file with the Department of Business Affairs and Consumer Protection and the Office of the City Clerk. Said privilege shall be constructed in accordance with plans and specifications approved by the Department of Transportation (Division of Project Development).

This grant of privilege in the public way shall be subject to the provisions of Section 10-28-015 and all other required provisions of the Municipal Code of Chicago.

The grantee shall pay to the City of Chicago as compensation for the privilege Number 1120491 herein granted the sum of Ninety-five and no/100 Dollars (\$95.00) per annum, in advance.

A 25% penalty will be added for payments received after due date.

The permit holder agrees to hold the City of Chicago harmless for any damage, relocation or replacement costs associated with damage, relocation or removal of private property caused by the City performing work in the public way.

Authority herein given and granted for a period of five (5) years from and after date of passage.

Beef Shack.

[O2016-1082]

Be It Ordained by the City Council of the City of Chicago:

SECTION 1. Permission and authority are hereby given and granted to Beef Shack, upon the terms and subject to the conditions of this ordinance, to maintain and use one (1) sign projecting over the public right-of-way attached to its premises known as 1056 West Belmont Avenue. Said sign structure measures as follows: along West Belmont Avenue, at thirteen (13) feet in length, two point six seven (2.67) feet in height and twelve (12) feet above grade level. The location of said privilege shall be as shown on print(s) kept on file with the Department of Business Affairs and Consumer Protection and the Office of the City Clerk. Said privilege shall be constructed in accordance with plans and specifications approved by the Department of Transportation (Division of Project Development) and the Zoning Department -- Signs.

This grant of privilege in the public way shall be subject to the provisions of Section 10-28-015 and all other required provisions of the Municipal Code of Chicago.

The grantee shall pay to the City of Chicago as compensation for the privilege Number 1120275 herein granted the sum of Three Hundred and no/100 Dollars (\$300.00) per annum, in advance.

A 25% penalty will be added for payments received after due date.

The permit holder agrees to hold the City of Chicago harmless for any damage, relocation or replacement costs associated with damage, relocation or removal of private property caused by the City performing work in the public way.

Authority herein given and granted for a period of five (5) years from and after date of passage.

Black Iron Tavern.
(Door Swings)

[O2016-1029]

Be It Ordained by the City Council of the City of Chicago:

SECTION 1. Permission and authority are hereby given and granted to Black Iron Tavern, upon the terms and subject to the conditions of this ordinance, to maintain and use, as now constructed, three (3) door swings on the public right-of-way adjacent to its premises known as 401 North Milwaukee Avenue. Said door swings at North Desplaines Street measure

one (1) at six point eight (6.8) feet in length and two point four (2.4) feet in width for a total of sixteen point three two (16.32) square feet, one (1) at six point eight (6.8) feet in length and two point nine (2.9) feet in width for a total of nineteen point seven two (19.72) square feet and one (1) at seven (7) feet in length and two point one one (2.11) feet in width for a total of fourteen point seven seven (14.77) square feet. The location of said privilege shall be as shown on print(s) kept on file with the Department of Business Affairs and Consumer Protection and the Office of the City Clerk. Said privilege shall be constructed in accordance with plans and specifications approved by the Department of Transportation (Division of Project Development).

This grant of privilege in the public way shall be subject to the provisions of Section 10-28-015 and all other required provisions of the Municipal Code of Chicago.

The grantee shall pay to the City of Chicago as compensation for the privilege Number 1121458 herein granted the sum of Two Hundred Twenty-five and no/100 Dollars (\$225.00) per annum, in advance.

A 25% penalty will be added for payments received after due date.

The permit holder agrees to hold the City of Chicago harmless for any damage, relocation or replacement costs associated with damage, relocation or removal of private property caused by the City performing work in the public way.

Authority herein given and granted for a period of five (5) years from and after January 13, 2016.

Black Iron Tavern.
(Facade)

[O2016-1042]

Be It Ordained by the City Council of the City of Chicago:

SECTION 1. Permission and authority are hereby given and granted to Black Iron Tavern, upon the terms and subject to the conditions of this ordinance, to maintain and use, as now constructed, one (1) facade on the public right-of-way adjacent to its premises known as 401 North Milwaukee Avenue. Said facade at North Desplaines Street measures seventy-six point five six (76.56) feet in length and two point one five (2.15) feet in width for a total of one hundred sixty-four point six (164.6) square feet. Existing facade is approximately forty-nine (49) feet in height. The location of said privilege shall be as shown on print(s) kept on file with the Department of Business Affairs and Consumer Protection and the Office of the City Clerk. Said privilege shall be constructed in accordance with plans and specifications approved by the Department of Planning and Development and the Department of Transportation (Division of Project Development).

This grant of privilege in the public way shall be subject to the provisions of Section 10-28-015 and all other required provisions of the Municipal Code of Chicago.

The grantee shall pay to the City of Chicago as compensation for the privilege Number 1121456 herein granted the sum of Four Hundred and no/100 Dollars (\$400.00) per annum, in advance.

A 25% penalty will be added for payments received after due date.

The permit holder agrees to hold the City of Chicago harmless for any damage, relocation or replacement costs associated with damage, relocation or removal of private property caused by the City performing work in the public way.

Authority herein given and granted for a period of five (5) years from and after March 9, 2016.

Black Iron Tavern.
(Fire Escapes)

[O2016-1030]

Be It Ordained by the City Council of the City of Chicago:

SECTION 1. Permission and authority are hereby given and granted to Black Iron Tavern, upon the terms and subject to the conditions of this ordinance, to maintain and use, as now constructed, two (2) fire escapes projecting over the public right-of-way adjacent to its premises known as 401 North Milwaukee Avenue. Said fire escape at North Milwaukee Avenue measures one (1) at twenty-three point two (23.2) feet in length and three point one one (3.11) feet in width for a total of seventy-two point one five (72.15) square feet. Said fire escape at North Desplaines Street measures one (1) at fifty-three point four (53.4) feet in length and two (2) feet in width for a total of one hundred six point eight (106.8) square feet. The location of said privilege shall be as shown on print(s) kept on file with the Department of Business Affairs and Consumer Protection and the Office of the City Clerk. Said privilege shall be constructed in accordance with plans and specifications approved by the Department of Transportation (Division of Project Development).

This grant of privilege in the public way shall be subject to the provisions of Section 10-28-015 and all other required provisions of the Municipal Code of Chicago.

The grantee shall pay to the City of Chicago as compensation for the privilege Number 1121453 herein granted the sum of Eight Hundred and no/100 Dollars (\$800.00) per annum, in advance.

A 25% penalty will be added for payments received after due date.

The permit holder agrees to hold the City of Chicago harmless for any damage, relocation or replacement costs associated with damage, relocation or removal of private property caused by the City performing work in the public way.

Authority herein given and granted for a period of five (5) years from and after December 8, 2015.

Black Iron Tavern.
(Staircases)

[O2016-1049]

Be It Ordained by the City Council of the City of Chicago:

SECTION 1. Permission and authority are hereby given and granted to Black Iron Tavern, upon the terms and subject to the conditions of this ordinance, to maintain and use, as now constructed, two (2) staircases on the public right-of-way adjacent to its premises known as 401 North Milwaukee Avenue. Said staircases at North Milwaukee Avenue measure one (1) at four point one one (4.11) feet in length and point five (.5) foot in width for a total of two point zero six (2.06) square feet and one (1) at nineteen point nine (19.9) feet in length and point five (.5) foot in width for a total of nine point nine five (9.95) square feet. The location of said privilege shall be as shown on print(s) kept on file with the Department of Business Affairs and Consumer Protection and the Office of the City Clerk. Said privilege shall be constructed in accordance with plans and specifications approved by the Department of Transportation (Division of Project Development).

This grant of privilege in the public way shall be subject to the provisions of Section 10-28-015 and all other required provisions of the Municipal Code of Chicago.

The grantee shall pay to the City of Chicago as compensation for the privilege Number 1121454 herein granted the sum of Eight Hundred and no/100 Dollars (\$800.00) per annum, in advance.

A 25% penalty will be added for payments received after due date.

The permit holder agrees to hold the City of Chicago harmless for any damage, relocation or replacement costs associated with damage, relocation or removal of private property caused by the City performing work in the public way.

Authority herein given and granted for a period of five (5) years from and after December 8, 2015.

Blu Dot.

[O2016-1066]

Be It Ordained by the City Council of the City of Chicago:

SECTION 1. Permission and authority are hereby given and granted to Blu Dot, upon the terms and subject to the conditions of this ordinance, to maintain and use one (1) sign projecting over the public right-of-way attached to its premises known as 1953 North Clybourn Avenue. Said sign structure measures as follows: along North Racine Avenue, at sixteen (16) feet in length, three point five (3.5) feet in height and twelve point zero eight (12.08) feet above grade level. The location of said privilege shall be as shown on print(s) kept on file with the Department of Business Affairs and Consumer Protection and the Office of the City Clerk. Said privilege shall be constructed in accordance with plans and specifications approved by the Department of Transportation (Division of Project Development) and the Zoning Department -- Signs.

This grant of privilege in the public way shall be subject to the provisions of Section 10-28-015 and all other required provisions of the Municipal Code of Chicago.

The grantee shall pay to the City of Chicago as compensation for the privilege Number 1121010 herein granted the sum of Three Hundred and no/100 Dollars (\$300.00) per annum, in advance.

A 25% penalty will be added for payments received after due date.

The permit holder agrees to hold the City of Chicago harmless for any damage, relocation or replacement costs associated with damage, relocation or removal of private property caused by the City performing work in the public way.

Authority herein given and granted for a period of five (5) years from and after date of passage.

Boogies Beer And Wine LLC.

[O2016-1101]

Be It Ordained by the City Council of the City of Chicago:

SECTION 1. Permission and authority are hereby given and granted to Boogies Beer and Wine LLC, upon the terms and subject to the conditions of this ordinance, to maintain and use one (1) sign projecting over the public right-of-way attached to its premises known as 1636 West Belmont Avenue. Said sign structure measures as follows: along West Belmont Avenue, at six (6) feet in length, three (3) feet in height and nine (9) feet above grade level.

The location of said privilege shall be as shown on print(s) kept on file with the Department of Business Affairs and Consumer Protection and the Office of the City Clerk. Said privilege shall be constructed in accordance with plans and specifications approved by the Department of Transportation (Division of Project Development) and the Zoning Department -- Signs.

This grant of privilege in the public way shall be subject to the provisions of Section 10-28-015 and all other required provisions of the Municipal Code of Chicago.

The grantee shall pay to the City of Chicago as compensation for the privilege Number 1121039 herein granted the sum of One Hundred and no/100 Dollars (\$100.00) per annum, in advance.

A 25% penalty will be added for payments received after due date.

The permit holder agrees to hold the City of Chicago harmless for any damage, relocation or replacement costs associated with damage, relocation or removal of private property caused by the City performing work in the public way.

Authority herein given and granted for a period of five (5) years from and after date of passage.

Boost Mobile.

[O2016-987]

Be It Ordained by the City Council of the City of Chicago:

SECTION 1. Permission and authority are hereby given and granted to Boost Mobile, upon the terms and subject to the conditions of this ordinance, to maintain and use one (1) sign projecting over the public right-of-way attached to its premises known as 738 West Garfield Boulevard. Said sign structure measures as follows: along West Garfield Boulevard, at twelve (12) feet in length, one point three three (1.33) feet in height and fourteen (14) feet above grade level. The location of said privilege shall be as shown on print(s) kept on file with the Department of Business Affairs and Consumer Protection and the Office of the City Clerk. Said privilege shall be constructed in accordance with plans and specifications approved by the Department of Transportation (Division of Project Development) and the Zoning Department -- Signs.

This grant of privilege in the public way shall be subject to the provisions of Section 10-28-015 and all other required provisions of the Municipal Code of Chicago.

The grantee shall pay to the City of Chicago as compensation for the privilege Number 1120770 herein granted the sum of One Hundred and no/100 Dollars (\$100.00) per annum, in advance.

A 25% penalty will be added for payments received after due date.

The permit holder agrees to hold the City of Chicago harmless for any damage, relocation or replacement costs associated with damage, relocation or removal of private property caused by the City performing work in the public way.

Authority herein given and granted for a period of five (5) years from and after date of passage.

Boulevard Sports Lounge.

[O2016-926]

Be It Ordained by the City Council of the City of Chicago:

SECTION 1. Permission and authority are hereby given and granted to Boulevard Sports Lounge, upon the terms and subject to the conditions of this ordinance, to maintain and use one (1) sign projecting over the public right-of-way attached to its premises known as 2645 West North Avenue. Said sign structure measures as follows: along West North Avenue, at four point three three (4.33) feet in length, eight (8) feet in height and fourteen (14) feet above grade level. The location of said privilege shall be as shown on print(s) kept on file with the Department of Business Affairs and Consumer Protection and the Office of the City Clerk. Said privilege shall be constructed in accordance with plans and specifications approved by the Department of Transportation (Division of Project Development) and the Zoning Department -- Signs.

This grant of privilege in the public way shall be subject to the provisions of Section 10-28-015 and all other required provisions of the Municipal Code of Chicago.

The grantee shall pay to the City of Chicago as compensation for the privilege Number 1120134 herein granted the sum of Three Hundred and no/100 Dollars (\$300.00) per annum, in advance.

A 25% penalty will be added for payments received after due date.

The permit holder agrees to hold the City of Chicago harmless for any damage, relocation or replacement costs associated with damage, relocation or removal of private property caused by the City performing work in the public way.

Authority herein given and granted for a period of five (5) years from and after date of passage.

Brownstone Tavern & Grill.

[O2016-1103]

Be It Ordained by the City Council of the City of Chicago:

SECTION 1. Permission and authority are hereby given and granted to Brownstone Tavern & Grill, upon the terms and subject to the conditions of this ordinance, to maintain and use, as now constructed, one (1) windscreen on the public right-of-way adjacent to its premises known as 3937 North Lincoln Avenue. Said windscreen at corner of West Larchmont Avenue and North Lincoln Avenue measures nineteen (19) feet in length and four (4) feet in width for a total of seventy-six (76) square feet. The location of said privilege shall be as shown on print(s) kept on file with the Department of Business Affairs and Consumer Protection and the Office of the City Clerk. Said privilege shall be constructed in accordance with plans and specifications approved by the Department of Transportation (Division of Project Development).

This grant of privilege in the public way shall be subject to the provisions of Section 10-28-015 and all other required provisions of the Municipal Code of Chicago.

The grantee shall pay to the City of Chicago as compensation for the privilege Number 1121457 herein granted the sum of Four Hundred and no/100 Dollars (\$400.00) per annum, in advance.

A 25% penalty will be added for payments received after due date.

The permit holder agrees to hold the City of Chicago harmless for any damage, relocation or replacement costs associated with damage, relocation or removal of private property caused by the City performing work in the public way.

Authority herein given and granted for a period of five (5) years from and after December 14, 2015.

Byline Bank.
(6257 S. Austin Ave.)

[O2016-972]

Be It Ordained by the City Council of the City of Chicago:

SECTION 1. Permission and authority are hereby given and granted to Byline Bank, upon

the terms and subject to the conditions of this ordinance, to maintain and use one (1) sign projecting over the public right-of-way attached to its premises known as 6257 South Austin Avenue. Said sign structure measures as follows: along West 63rd Street, at ten point one seven (10.17) feet in length, five point five (5.5) feet in height and twelve point one seven (12.17) feet above grade level. The location of said privilege shall be as shown on print(s) kept on file with the Department of Business Affairs and Consumer Protection and the Office of the City Clerk. Said privilege shall be constructed in accordance with plans and specifications approved by the Department of Transportation (Division of Project Development) and the Zoning Department -- Signs.

This grant of privilege in the public way shall be subject to the provisions of Section 10-28-015 and all other required provisions of the Municipal Code of Chicago.

The grantee shall pay to the City of Chicago as compensation for the privilege Number 1120680 herein granted the sum of Three Hundred and no/100 Dollars (\$300.00) per annum, in advance.

A 25% penalty will be added for payments received after due date.

The permit holder agrees to hold the City of Chicago harmless for any damage, relocation or replacement costs associated with damage, relocation or removal of private property caused by the City performing work in the public way.

Authority herein given and granted for a period of five (5) years from and after date of passage.

Byline Bank.
(2935 W. Peterson Ave.)

[O2016-1056]

Be It Ordained by the City Council of the City of Chicago:

SECTION 1. Permission and authority are hereby given and granted to Byline Bank, upon the terms and subject to the conditions of this ordinance, to maintain and use one (1) sign projecting over the public right-of-way attached to its premises known as 2935 West Peterson Avenue. Said sign structure measures as follows: along West Peterson Avenue, at nine (9) feet in length, four point eight three (4.83) feet in height and fifteen point six seven (15.67) feet above grade level. The location of said privilege shall be as shown on print(s) kept on file with the Department of Business Affairs and Consumer Protection and the Office of the City Clerk. Said privilege shall be constructed in accordance with plans and specifications approved by the Department of Transportation (Division of Project Development) and the Zoning Department -- Signs.

This grant of privilege in the public way shall be subject to the provisions of Section 10-28-015 and all other required provisions of the Municipal Code of Chicago.

The grantee shall pay to the City of Chicago as compensation for the privilege Number 1120839 herein granted the sum of Three Hundred and no/100 Dollars (\$300.00) per annum, in advance.

A 25% penalty will be added for payments received after due date.

The permit holder agrees to hold the City of Chicago harmless for any damage, relocation or replacement costs associated with damage, relocation or removal of private property caused by the City performing work in the public way.

Authority herein given and granted for a period of five (5) years from and after date of passage.

Byline Bank.
(3401 N. Western Ave.)

[O2016-1022]

Be It Ordained by the City Council of the City of Chicago:

SECTION 1. Permission and authority are hereby given and granted to Byline Bank, upon the terms and subject to the conditions of this ordinance, to maintain and use two (2) signs projecting over the public right-of-way attached to its premises known as 3401 North Western Avenue. Said sign structure measures as follows: along North Western Avenue, one (7) at eleven point one seven (11.17) feet in length, point five (.5) foot in height and fourteen point five eight (14.58) feet above grade level. Said sign structure measures as follows: along North Western Avenue, one (1) at nine (9) feet in length, four point eight three (4.83) feet in height and fifteen point six seven (15.67) feet above grade level. The location of said privilege shall be as shown on print(s) kept on file with the Department of Business Affairs and Consumer Protection and the Office of the City Clerk. Said privilege shall be constructed in accordance with plans and specifications approved by the Department of Transportation (Division of Project Development) and the Zoning Department -- Signs.

This grant of privilege in the public way shall be subject to the provisions of Section 10-28-015 and all other required provisions of the Municipal Code of Chicago.

The grantee shall pay to the City of Chicago as compensation for the privilege Number 1120803 herein granted the sum of Four Hundred and no/100 Dollars (\$400.00) per annum, in advance.

A 25% penalty will be added for payments received after due date.

The permit holder agrees to hold the City of Chicago harmless for any damage, relocation or replacement costs associated with damage, relocation or removal of private property caused by the City performing work in the public way.

Authority herein given and granted for a period of five (5) years from and after date of passage.

Cafe 7.

[O2016-1051]

Be It Ordained by the City Council of the City of Chicago:

SECTION 1. Permission and authority are hereby given and granted to Cafe 7, upon the terms and subject to the conditions of this ordinance, to maintain and use, as now constructed, forty-one (41) planters on the public right-of-way for beautification purposes adjacent to its premises known as 1620 West Harrison Street. Said planters at West Congress Parkway measure sixteen (16) at fifteen (15) feet in length and six point five (6.5) feet in width for a total of one thousand five hundred sixty (1,560) square feet. Said planters at South Ashland Avenue measure eight (8) at fifteen (15) feet in length and six point five (6.5) feet in width for a total of seven hundred eighty (780) square feet. Said planters at West Harrison Street measure three (3) at fifteen point three three (15.33) feet in length and six (6) feet in width for a total of two hundred seventy-five point nine four (275.94) square feet. Said planters at West Harrison Street measure fourteen (14) at fifteen (15) feet in length and six (6) feet in width for a total of one thousand two hundred sixty (1,260) square feet. Grantee must allow the required clear and unobstructed space for pedestrian passage at all times per rules and regulations approved by the Department of Transportation. The location of said privilege shall be as shown on print(s) kept on file with the Department of Business Affairs and Consumer Protection and the Office of the City Clerk. Said privilege shall be constructed in accordance with plans and specifications approved by the Department of Planning and Development and the Department of Transportation (Division of Project Development).

This grant of privilege in the public way shall be subject to the provisions of Section 10-28-015 and all other required provisions of the Municipal Code of Chicago.

The grantee shall pay to the City of Chicago as compensation for the privilege Number 1116240 herein granted the sum of Zero and no/100 Dollars (\$0.00) per annum, in advance.

A 25% penalty will be added for payments received after due date.

The permit holder agrees to hold the City of Chicago harmless for any damage, relocation or replacement costs associated with damage, relocation or removal of private property caused by the City performing work in the public way.

Authority herein given and granted for a period of five (5) years from and after December 16, 2014.

Capital One 360.

[O2016-936]

Be It Ordained by the City Council of the City of Chicago:

SECTION 1. Permission and authority are hereby given and granted to Capital One 360, upon the terms and subject to the conditions of this ordinance, to maintain and use one (1) sign projecting over the public right-of-way attached to its premises known as 21 East Chestnut Street. Said sign structure measures as follows: along East Chestnut Street, at four (4) feet in length, three (3) feet in height and twelve (12) feet above grade level. The location of said privilege shall be as shown on print(s) kept on file with the Department of Business Affairs and Consumer Protection and the Office of the City Clerk. Said privilege shall be constructed in accordance with plans and specifications approved by the Department of Transportation (Division of Project Development) and the Zoning Department -- Signs.

This grant of privilege in the public way shall be subject to the provisions of Section 10-28-015 and all other required provisions of the Municipal Code of Chicago.

The grantee shall pay to the City of Chicago as compensation for the privilege Number 1121218 herein granted the sum of One Hundred and no/100 Dollars (\$100.00) per annum, in advance.

A 25% penalty will be added for payments received after due date.

The permit holder agrees to hold the City of Chicago harmless for any damage, relocation or replacement costs associated with damage, relocation or removal of private property caused by the City performing work in the public way.

Authority herein given and granted for a period of five (5) years from and after date of passage.

Central Lake View Merchants Association.

[O2016-1084]

Be It Ordained by the City Council of the City of Chicago:

SECTION 1. Permission and authority are hereby given and granted to Central Lake View Merchants Association, upon the terms and subject to conditions of this ordinance, to construct, install, maintain and use one (1) security phone on the public right-of-way for security purposes adjacent to its premises known as 3940 North Sheridan Road. Said security phone at North Sheridan Road measures one (1) foot on length, point eight three (.83) foot in width and ten point six six (10.66) feet in height. The location of said privilege shall be as shown print(s) kept on file with the Department of Business Affairs and Consumer Protection and the Office of the Clerk. Said privilege shall be constructed in accordance with plans and specifications approved by the Department of Planning and Development and the Department of Transportation (Division of Project Development).

This grant of privilege in the public way shall be subject to the provisions of Section 10-28-015 and all other required provisions of the Municipal Code of Chicago.

The grantee shall pay to the City of Chicago as compensation for the privilege Number 1120766 herein granted the sum of Zero and no/100 Dollars (\$0.00) per annum, in advance.

A 25% penalty will be added for payments received after due date.

The permit holder agrees to hold the City of Chicago harmless for any damage, relocation or replacement costs associated with damage, relocation or removal of private property caused by the City performing work in the public way.

Authority herein given and granted for a period of five (5) years from and after date of passage.

The Century.

[O2016-1097]

Be It Ordained by the City Council of the City of Chicago:

SECTION 1. Permission and authority are hereby given and granted to The Century, upon the terms and subject to the conditions of this ordinance, to maintain and use two (2) signs projecting over the public right-of-way attached to its premises known as 2828 North Clark Street. Said sign structures measure as follows: along North Clark Street, one (1) at eight point six seven (8.67) feet in length, seventeen point one seven (17.17) feet in height and

forty-four (44) feet above grade level and one (1) at eight point six seven (8.67) feet in length, twelve point five (12.5) feet in height and sixteen (16) feet above grade level. The location of said privilege shall be as shown on print(s) kept on file with the Department of Business Affairs and Consumer Protection and the Office of the City Clerk. Said privilege shall be constructed in accordance with plans and specifications approved by the Department of Transportation (Division of Project Development) and the Zoning Department -- Signs.

This grant of privilege in the public way shall be subject to the provisions of Section 10-28-015 and all other required provisions of the Municipal Code of Chicago.

The grantee shall pay to the City of Chicago as compensation for the privilege Number 1120834 herein granted the sum of Six Hundred and no/100 Dollars (\$600.00) per annum, in advance.

A 25% penalty will be added for payments received after due date.

The permit holder agrees to hold the City of Chicago harmless for any damage, relocation or replacement costs associated with damage, relocation or removal of private property caused by the City performing work in the public way.

Authority herein given and granted for a period of five (5) years from and after date of passage.

Chicago Health Medical Group.

[O2016-1116]

Be It Ordained by the City Council of the City of Chicago:

SECTION 1. Permission and authority are hereby given and granted to Chicago Health Medical Group, upon the terms and subject to the conditions of this ordinance, to maintain and use one (1) sign projecting over the public right-of-way attached to its premises known as 6201 North Broadway. Said sign structure measures as follows: along North Broadway, at twenty-three (23) feet in length, four (4) feet in height and fifteen (15) feet above grade level. The location of said privilege shall be as shown on print(s) kept on file with the Department of Business Affairs and Consumer Protection and the Office of the City Clerk. Said privilege shall be constructed in accordance with plans and specifications approved by the Department of Transportation (Division of Project Development) and the Zoning Department -- Signs.

This grant of privilege in the public way shall be subject to the provisions of Section 10-28-015 and all other required provisions of the Municipal Code of Chicago.

The grantee shall pay to the City of Chicago as compensation for the privilege Number 1120682 herein granted the sum of Three Hundred and no/100 Dollars (\$300.00) per annum, in advance.

A 25% penalty will be added for payments received after due date.

The permit holder agrees to hold the City of Chicago harmless for any damage, relocation or replacement costs associated with damage, relocation or removal of private property caused by the City performing work in the public way.

Authority herein given and granted for a period of five (5) years from and after date of passage.

Chicago Theater.

[O2016-989]

Be It Ordained by the City Council of the City of Chicago:

SECTION 1. Permission and authority are hereby given and granted to Chicago Theater, upon the terms and subject to the conditions of this ordinance, to maintain and use one (1) sign projecting over the public right-of-way attached to its premises known as 175 North State Street. Said sign structure measures as follows: along North State Street, at seventy-five point eight (75.8) feet in length, eighteen (18) feet in height and thirty-four (34) feet above grade level. The location of said privilege shall be as shown on print(s) kept on file with the Department of Business Affairs and Consumer Protection and the Office of the City Clerk. Said privilege shall be constructed in accordance with plans and specifications approved by the Department of Transportation (Division of Project Development) and the Zoning Department -- Signs.

This grant of privilege in the public way shall be subject to the provisions of Section 10-28-015 and all other required provisions of the Municipal Code of Chicago.

The grantee shall pay to the City of Chicago as compensation for the privilege Number 1121195 herein granted the sum of Three Hundred and no/100 Dollars (\$300.00) per annum, in advance.

A 25% penalty will be added for payments received after due date.

The permit holder agrees to hold the City of Chicago harmless for any damage, relocation or replacement costs associated with damage, relocation or removal of private property caused by the City performing work in the public way.

Authority herein given and granted for a period of five (5) years from and after January 11, 2016.

Chicago Q.

[O2016-937]

Be It Ordained by the City Council of the City of Chicago:

SECTION 1. Permission and authority are hereby given and granted to Chicago Q, upon the terms and subject to the conditions of this ordinance, to maintain and use one (1) sign projecting over the public right-of-way attached to its premises known as 1160 North Dearborn Street. Said sign structure measures as follows: along North Dearborn Street, at two (2) feet in length, three (3) feet in height and eleven (11) feet above grade level. The location of said privilege shall be as shown on print(s) kept on file with the Department of Business Affairs and Consumer Protection and the Office of the City Clerk. Said privilege shall be constructed in accordance with plans and specifications approved by the Department of Transportation (Division of Project Development) and the Zoning Department -- Signs.

This grant of privilege in the public way shall be subject to the provisions of Section 10-28-015 and all other required provisions of the Municipal Code of Chicago.

The grantee shall pay to the City of Chicago as compensation for the privilege Number 1121396 herein granted the sum of One Hundred and no/100 Dollars (\$100.00) per annum, in advance.

A 25% penalty will be added for payments received after due date.

The permit holder agrees to hold the City of Chicago harmless for any damage, relocation or replacement costs associated with damage, relocation or removal of private property caused by the City performing work in the public way.

Authority herein given and granted for a period of five (5) years from and after February 9, 2016.

Christ The King.

[O2016-1024]

Be It Ordained by the City Council of the City of Chicago:

SECTION 1. Permission and authority are hereby given and granted to Christ the King,

upon the terms and subject to the conditions of this ordinance, to maintain and use, as now constructed, seventy-one (71) irrigation systems under the public right-of-way adjacent to its premises known as 5088 West Jackson Boulevard. Said irrigation systems at West Quincy Street measure twenty-nine (29) at three hundred (300) feet in length and twelve (12) feet in width for a total of one hundred four thousand four hundred (104,400) square feet. Said irrigation systems at West Jackson Boulevard measure thirty-four (34) at three hundred fifty (350) feet in length and eight (8) feet in width for a total of ninety-five thousand two hundred (95,200) square feet. Said irrigation systems at West Jackson Boulevard measure eight (8) at sixty-five (65) feet in length and ten (10) feet in width for a total of five thousand two hundred (5,200) square feet. The location of said privilege shall be as shown on print(s) kept on file with the Department of Business Affairs and Consumer Protection and the Office of the City Clerk. Said privilege shall be constructed in accordance with plans and specifications approved by the Department of Transportation (Office of Underground Coordination) and the Department of Water Management.

This grant of privilege in the public way shall be subject to the provisions of Section 10-28-015 and all other required provisions of the Municipal Code of Chicago.

The grantee shall pay to the City of Chicago as compensation for the privilege Number 1121201 herein granted the sum of Four Hundred and no/100 Dollars (\$400.00) per annum, in advance.

A 25% penalty will be added for payments received after due date.

The permit holder agrees to hold the City of Chicago harmless for any damage, relocation or replacement costs associated with damage, relocation or removal of private property caused by the City performing work in the public way.

Authority herein given and granted for a period of five (5) years from and after September 8, 2015.

Christopher House-Uptown.

[O2016-1089]

Be It Ordained by the City Council of the City of Chicago:

SECTION 1. Permission and authority are hereby given and granted to Christopher House-Uptown, upon the terms and subject to the conditions of this ordinance, to maintain and use, as now constructed, twelve (12) bollards on the public right-of-way adjacent to its premises known as 4701 North Winthrop Avenue. Said bollards at North Winthrop Avenue measure twelve (12) at point four two (.42) foot in length and point four two (.42) foot in width for a total of two point one two (2.12) square feet. The location of said privilege shall be as shown on

print(s) kept on file with the Department of Business Affairs and Consumer Protection and the Office of the City Clerk. Said privilege shall be constructed in accordance with plans and specifications approved by the Department of Planning and Development and the Department of Transportation (Division of Project Development).

This grant of privilege in the public way shall be subject to the provisions of Section 10-28-015 and all other required provisions of the Municipal Code of Chicago.

The grantee shall pay to the City of Chicago as compensation for the privilege Number 1120544 herein granted the sum of Nine Hundred and no/100 Dollars (\$900.00) per annum, in advance.

A 25% penalty will be added for payments received after due date.

The permit holder agrees to hold the City of Chicago harmless for any damage, relocation or replacement costs associated with damage, relocation or removal of private property caused by the City performing work in the public way.

Authority herein given and granted for a period of five (5) years from and after date of passage.

—

The Clare.

[O2016-994]

Be It Ordained by the City Council of the City of Chicago:

SECTION 1. Permission and authority are hereby given and granted to The Clare, upon the terms and subject to the conditions of this ordinance, to maintain and use, as now constructed, one (1) grease separator under the public right-of-way adjacent to its premises known as 55 East Pearson Street. Said grease separator at North Rush Street measures ten (10) feet in length and five (5) feet in width for a total of fifty (50) square feet. The location of said privilege shall be as shown on print(s) kept on file with the Department of Business Affairs and Consumer Protection and the Office of the City Clerk. Said privilege shall be constructed in accordance with plans and specifications approved by the Department of Transportation (Division of Project Development), the Department of Transportation (Office of Underground Coordination) and the Department of Water Management.

This grant of privilege in the public way shall be subject to the provisions of Section 10-28-015 and all other required provisions of the Municipal Code of Chicago.

The grantee shall pay to the City of Chicago as compensation for the privilege Number 1121151 herein granted the sum of Four Hundred and no/100 Dollars (\$400.00) per annum, in advance.

A 25% penalty will be added for payments received after due date.

The permit holder agrees to hold the City of Chicago harmless for any damage, relocation or replacement costs associated with damage, relocation or removal of private property caused by the City performing work in the public way.

Authority herein given and granted for a period of five (5) years from and after January 11, 2016.

Clark Adams Associates LLC.

[O2016-991]

Be It Ordained by the City Council of the City of Chicago:

SECTION 1. Permission and authority are hereby given and granted to Clark Adams Associates LLC, upon the terms and subject to the conditions of this ordinance, to maintain and use, as now constructed, two (2) flagpoles projecting over the public right-of-way adjacent to its premises known as 105 West Adams Street. Said flagpoles at West Adams Street measure two (2) at nine (9) feet in length and seven (7) feet in width for a total of one hundred twenty-six (126) square feet. The location of said privilege shall be as shown on print(s) kept on file with the Department of Business Affairs and Consumer Protection and the Office of the City Clerk. Said privilege shall be constructed in accordance with plans and specifications approved by the Department of Transportation (Division of Project Development).

This grant of privilege in the public way shall be subject to the provisions of Section 10-28-015 and all other required provisions of the Municipal Code of Chicago.

The grantee shall pay to the City of Chicago as compensation for the privilege Number 1121438 herein granted the sum of One Hundred Fifty and no/100 Dollars (\$150.00) per annum, in advance.

A 25% penalty will be added for payments received after due date.

The permit holder agrees to hold the City of Chicago harmless for any damage, relocation or replacement costs associated with damage, relocation or removal of private property caused by the City performing work in the public way.

Authority herein given and granted for a period of five (5) years from and after June 7, 2015.

Commonwealth Edison Company.

[O2016-1055]

Be It Ordained by the City Council of the City of Chicago:

SECTION 1. Permission and authority are hereby given and granted to Commonwealth Edison Company, upon the terms and subject to the conditions of this ordinance, to maintain and use one (1) sign projecting over the public right-of-way attached to its premises known as 200 North Ogden Avenue. Said sign structure measures as follows: along North Ogden Avenue, at fifteen (15) feet in length, six point five (6.5) feet in height and twenty (20) feet above grade level. The location of said privilege shall be as shown on print(s) kept on file with the Department of Business Affairs and Consumer Protection and the Office of the City Clerk. Said privilege shall be constructed in accordance with plans and specifications approved by the Department of Transportation (Division of Project Development) and the Zoning Department -- Signs.

This grant of privilege in the public way shall be subject to the provisions of Section 10-28-015 and all other required provisions of the Municipal Code of Chicago.

The grantee shall pay to the City of Chicago as compensation for the privilege Number 1120573 herein granted the sum of Three Hundred and no/100 Dollars (\$300.00) per annum, in advance.

A 25% penalty will be added for payments received after due date.

The permit holder agrees to hold the City of Chicago harmless for any damage, relocation or replacement costs associated with damage, relocation or removal of private property caused by the City performing work in the public way.

Authority herein given and granted for a period of five (5) years from and after date of passage.

Community Tax LLC.

[O2016-1000]

Be It Ordained by the City Council of the City of Chicago:

SECTION 1. Permission and authority are hereby given and granted to Community Tax LLC, upon the terms and subject to the conditions of this ordinance, to maintain and use one (1) sign projecting over the public right-of-way attached to its premises known as 17 North State Street. Said sign structure measures as follows: along North State Street, at seventeen (17) feet in length, three (3) feet in height and thirty-four (34) feet above grade

level. The location of said privilege shall be as shown on print(s) kept on file with the Department of Business Affairs and Consumer Protection and the Office of the City Clerk. Said privilege shall be constructed in accordance with plans and specifications approved by the Department of Transportation (Division of Project Development) and the Zoning Department -- Signs.

This grant of privilege in the public way shall be subject to the provisions of Section 10-28-015 and all other required provisions of the Municipal Code of Chicago.

The grantee shall pay to the City of Chicago as compensation for the privilege Number 1120225 herein granted the sum of Three Hundred and no/100 Dollars (\$300.00) per annum, in advance.

A 25% penalty will be added for payments received after due date.

The permit holder agrees to hold the City of Chicago harmless for any damage, relocation or replacement costs associated with damage, relocation or removal of private property caused by the City performing work in the public way.

Authority herein given and granted for a period of five (5) years from and after date of passage.

Condor 820 Partners LLC.

[O2016-1061]

Be It Ordained by the City Council of the City of Chicago:

SECTION 1. Permission and authority are hereby given and granted to Condor 820 Partners LLC, upon the terms and subject to the conditions of this ordinance, to construct, install, maintain and use one (1) fire escape projecting over the public right-of-way adjacent to its premises known as 820 North Franklin Street. Said fire escape at North Franklin Street measures eleven point seven five (11.75) feet in length and five (5) feet in width for a total of fifty-eight point seven five (58.75) square feet. The location of said privilege shall be as shown on print(s) kept on file with the Department of Business Affairs and Consumer Protection and the Office of the City Clerk. Said privilege shall be constructed in accordance with plans and specifications approved by the Department of Transportation (Division of Project Development).

This grant of privilege in the public way shall be subject to the provisions of Section 10-28-015 and all other required provisions of the Municipal Code of Chicago.

The grantee shall pay to the City of Chicago as compensation for the privilege Number 1121316 herein granted the sum of Four Hundred and no/100 Dollars (\$400.00) per annum, in advance.

A 25% penalty will be added for payments received after due date.

The permit holder agrees to hold the City of Chicago harmless for any damage, relocation or replacement costs associated with damage, relocation or removal of private property caused by the City performing work in the public way.

Authority herein given and granted for a period of five (5) years from and after date of passage.

Cooper's.

[O2016-1088]

Be It Ordained by the City Council of the City of Chicago:

SECTION 1. Permission and authority are hereby given and granted to Cooper's, upon the terms and subject to the conditions of this ordinance, to maintain and use one (1) sign projecting over the public right-of-way attached to its premises known as 1232 West Belmont Avenue. Said sign structure measures as follows: along West Belmont Avenue, at four (4) feet in length, two point eight three (2.83) feet in height and eleven (11) feet above grade level. The location of said privilege shall be as shown on print(s) kept on file with the Department of Business Affairs and Consumer Protection and the Office of the City Clerk. Said privilege shall be constructed in accordance with plans and specifications approved by the Department of Transportation (Division of Project Development) and the Zoning Department -- Signs.

This grant of privilege in the public way shall be subject to the provisions of Section 10-28-015 and all other required provisions of the Municipal Code of Chicago.

The grantee shall pay to the City of Chicago as compensation for the privilege Number 1120587 herein granted the sum of One Hundred and no/100 Dollars (\$100.00) per annum, in advance.

A 25% penalty will be added for payments received after due date.

The permit holder agrees to hold the City of Chicago harmless for any damage, relocation or replacement costs associated with damage, relocation or removal of private property caused by the City performing work in the public way.

Authority herein given and granted for a period of five (5) years from and after date of passage.

Corporate Rent A Car.

[O2016-975]

Be It Ordained by the City Council of the City of Chicago:

SECTION 1. Permission and authority are hereby given and granted to Corporate Rent A Car, upon the terms and subject to the conditions of this ordinance, to maintain and use one (1) sign projecting over the public right-of-way attached to its premises known as 4901 South Cicero Avenue. Said sign structure measures as follows: along South Cicero Avenue, at seventeen (17) feet in length, five point five (5.5) feet in height and eleven (11) feet above grade level. The location of said privilege shall be as shown on print(s) kept on file with the Department of Business Affairs and Consumer Protection and the Office of the City Clerk. Said privilege shall be constructed in accordance with plans and specifications approved by the Department of Transportation (Division of Project Development) and the Zoning Department -- Signs.

This grant of privilege in the public way shall be subject to the provisions of Section 10-28-015 and all other required provisions of the Municipal Code of Chicago.

The grantee shall pay to the City of Chicago as compensation for the privilege Number 1120159 herein granted the sum of Three Hundred and no/100 Dollars (\$300.00) per annum, in advance.

A 25% penalty will be added for payments received after due date.

The permit holder agrees to hold the City of Chicago harmless for any damage, relocation or replacement costs associated with damage, relocation or removal of private property caused by the City performing work in the public way.

Authority herein given and granted for a period of five (5) years from and after date of passage.

Cricket Wireless.

[O2016-927]

Be It Ordained by the City Council of the City of Chicago:

SECTION 1. Permission and authority are hereby given and granted to Cricket Wireless, upon the terms and subject to the conditions of this ordinance, to maintain and use two (2) signs projecting over the public right-of-way attached to its premises known as 2792 West Armitage Avenue. Said sign structure measures as follows: along West Armitage Avenue, one (1) at five point eight three (5.83) feet in length, two point seven five (2.75) feet in height

and nine (9) feet above grade level. Said sign structure measures as follows: along North California Avenue, one (1) at five point eight three (5.83) feet in length, two point seven five (2.75) feet in height and nine (9) feet above grade level. The location of said privilege shall be as shown on print(s) kept on file with the Department of Business Affairs and Consumer Protection and the Office of the City Clerk. Said privilege shall be constructed in accordance with plans and specifications approved by the Department of Transportation (Division of Project Development) and the Zoning Department -- Signs.

This grant of privilege in the public way shall be subject to the provisions of Section 10-28-015 and all other required provisions of the Municipal Code of Chicago.

The grantee shall pay to the City of Chicago as compensation for the privilege Number 1120689 herein granted the sum of One Hundred Seventy-five and no/100 Dollars (\$175.00) per annum, in advance.

A 25% penalty will be added for payments received after due date.

The permit holder agrees to hold the City of Chicago harmless for any damage, relocation or replacement costs associated with damage, relocation or removal of private property caused by the City performing work in the public way.

Authority herein given and granted for a period of five (5) years from and after date of passage.

Damen 4 Management Of Illinois LLC.

[O2016-931]

Be It Ordained by the City Council of the City of Chicago:

SECTION 1. Permission and authority are hereby given and granted to Damen 4 Management of Illinois LLC, upon the terms and subject to the conditions of this ordinance, to maintain and use one (1) sign projecting over the public right-of-way attached to its premises known as 1741 West Division Street. Said sign structure measures as follows: along West Division Street, at three (3) feet in length, three point eight three (3.83) feet in height and fourteen point five eight (14.58) feet above grade level. The location of said privilege shall be as shown on print(s) kept on file with the Department of Business Affairs and Consumer Protection and the Office of the City Clerk. Said privilege shall be constructed in accordance with plans and specifications approved by the Department of Transportation (Division of Project Development) and the Zoning Department -- Signs.

This grant of privilege in the public way shall be subject to the provisions of Section 10-28-015 and all other required provisions of the Municipal Code of Chicago.

The grantee shall pay to the City of Chicago as compensation for the privilege Number 1120308 herein granted the sum of One Hundred and no/100 Dollars (\$100.00) per annum, in advance.

A 25% penalty will be added for payments received after due date.

The permit holder agrees to hold the City of Chicago harmless for any damage, relocation or replacement costs associated with damage, relocation or removal of private property caused by the City performing work in the public way.

Authority herein given and granted for a period of five (5) years from and after date of passage.

Drybar Holdings LLC.

[O2016-938]

Be It Ordained by the City Council of the City of Chicago:

SECTION 1. Permission and authority are hereby given and granted to Drybar Holdings LLC, upon the terms and subject to the conditions of this ordinance, to maintain and use one (1) sign projecting over the public right-of-way attached to its premises known as 755 North Wells Street. Said sign structure measures as follows: along North Wells Street, at five point zero eight (5.08) feet in length, two point zero four (2.04) feet in height and twelve (12) feet above grade level. The location of said privilege shall be as shown on print(s) kept on file with the Department of Business Affairs and Consumer Protection and the Office of the City Clerk. Said privilege shall be constructed in accordance with plans and specifications approved by the Department of Transportation (Division of Project Development) and the Zoning Department -- Signs.

This grant of privilege in the public way shall be subject to the provisions of Section 10-28-015 and all other required provisions of the Municipal Code of Chicago.

The grantee shall pay to the City of Chicago as compensation for the privilege Number 1120912 herein granted the sum of One Hundred and no/100 Dollars (\$100.00) per annum, in advance.

A 25% penalty will be added for payments received after due date.

The permit holder agrees to hold the City of Chicago harmless for any damage, relocation or replacement costs associated with damage, relocation or removal of private property caused by the City performing work in the public way.

Authority herein given and granted for a period of five (5) years from and after date of passage.

Duck Duck Goat.

[O2016-1063]

Be It Ordained by the City Council of the City of Chicago:

SECTION 1. Permission and authority are hereby given and granted to Duck Duck Goat, upon the terms and subject to the conditions of this ordinance, to construct, install, maintain and use ten (10) light fixtures projecting over the public right-of-way adjacent to its premises known as 857 West Fulton Market. Said light fixtures at West Fulton Market measure eight (8) at point five eight (.58) foot in length, point five (.5) foot in width and ten point two five (10.25) feet above grade level. Said light fixtures at North Peoria Street measure two (2) at one (1) foot in length, one (1) foot in width and nine point one seven (9.17) feet above grade level. The location of said privilege shall be as shown on print(s) kept on file with the Department of Business Affairs and Consumer Protection and the Office of the City Clerk. Said privilege shall be constructed in accordance with plans and specifications approved by the Department of Transportation (Division of Project Development).

This grant of privilege in the public way shall be subject to the provisions of Section 10-28-015 and all other required provisions of the Municipal Code of Chicago.

The grantee shall pay to the City of Chicago as compensation for the privilege Number 1121308 herein granted the sum of Twenty-five and no/100 Dollars (\$25.00) per annum, in advance.

A 25% penalty will be added for payments received after due date.

The permit holder agrees to hold the City of Chicago harmless for any damage, relocation or replacement costs associated with damage, relocation or removal of private property caused by the City performing work in the public way.

Authority herein given and granted for a period of five (5) years from and after date of passage.

Duelire Vino & Cucina.

[O2016-1107]

Be It Ordained by the City Council of the City of Chicago:

SECTION 1. Permission and authority are hereby given and granted to Duelire Vino & Cucina, upon the terms and subject to the conditions of this ordinance, to maintain and use one (1) sign projecting over the public right-of-way attached to its premises known as 4520 North Lincoln Avenue. Said sign structure measures as follows: along North Lincoln

Avenue, at eight (8) feet in length, two (2) feet in height and nine point five (9.5) feet above grade level. The location of said privilege shall be as shown on print(s) kept on file with the Department of Business Affairs and Consumer Protection and the Office of the City Clerk. Said privilege shall be constructed in accordance with plans and specifications approved by the Department of Transportation (Division of Project Development) and the Zoning Department -- Signs.

This grant of privilege in the public way shall be subject to the provisions of Section 10-28-015 and all other required provisions of the Municipal Code of Chicago.

The grantee shall pay to the City of Chicago as compensation for the privilege Number 1121155 herein granted the sum of One Hundred and no/100 Dollars (\$100.00) per annum, in advance.

A 25% penalty will be added for payments received after due date.

The permit holder agrees to hold the City of Chicago harmless for any damage, relocation or replacement costs associated with damage, relocation or removal of private property caused by the City performing work in the public way.

Authority herein given and granted for a period of five (5) years from and after February 9, 2016.

Foot Locker Specialty, Inc.

[O2016-1001]

Be It Ordained by the City Council of the City of Chicago:

SECTION 1. Permission and authority are hereby given and granted to Foot Locker Specialty, Inc., upon the terms and subject to the conditions of this ordinance, to construct, install, maintain and use two (2) banners projecting over the public right-of-way adjacent to its premises known as 213 South State Street. Said banners at South State Street measure two (2) at one point five (1.5) feet in length and eight (8) feet in width for a total of twenty-four (24) square feet. The location of said privilege shall be as shown on print(s) kept on file with the Department of Business Affairs and Consumer Protection and the Office of the City Clerk. Said privilege shall be constructed in accordance with plans and specifications approved by the Zoning Department -- Signs.

This grant of privilege in the public way shall be subject to the provisions of Section 10-28-015 and all other required provisions of the Municipal Code of Chicago.

The grantee shall pay to the City of Chicago as compensation for the privilege Number 1120001 herein granted the sum of One Hundred Fifty and no/100 Dollars (\$150.00) per annum, in advance.

A 25% penalty will be added for payments received after due date.

The permit holder agrees to hold the City of Chicago harmless for any damage, relocation or replacement costs associated with damage, relocation or removal of private property caused by the City performing work in the public way.

Authority herein given and granted for a period of five (5) years from and after date of passage.

Francesca's Bryn Mawr.

[O2016-1119]

Be It Ordained by the City Council of the City of Chicago:

SECTION 1. Permission and authority are hereby given and granted to Francesca's Bryn Mawr, upon the terms and subject to the conditions of this ordinance, to maintain and use one (1) sign projecting over the public right-of-way attached to its premises known as 1039 West Bryn Mawr Avenue. Said sign structure measures as follows: along corner of West Bryn Mawr Avenue and North Kenmore Avenue, at fifteen (15) feet in length, four point two five (4.25) feet in height and eighteen (18) feet above grade level. The location of said privilege shall be as shown on print(s) kept on file with the Department of Business Affairs and Consumer Protection and the Office of the City Clerk. Said privilege shall be constructed in accordance with plans and specifications approved by the Department of Transportation (Division of Project Development) and the Zoning Department -- Signs.

This grant of privilege in the public way shall be subject to the provisions of Section 10-28-015 and all other required provisions of the Municipal Code of Chicago.

The grantee shall pay to the City of Chicago as compensation for the privilege Number 1121394 herein granted the sum of Three Hundred and no/100 Dollars (\$300.00) per annum, in advance.

A 25% penalty will be added for payments received after due date.

The permit holder agrees to hold the City of Chicago harmless for any damage, relocation or replacement costs associated with damage, relocation or removal of private property caused by the City performing work in the public way.

Authority herein given and granted for a period of five (5) years from and after February 9, 2016.

Fresenius Medical Care Aberdeen JV.

[O2016-995]

Be It Ordained by the City Council of the City of Chicago:

SECTION 1. Permission and authority are hereby given and granted to Fresenius Medical Care Aberdeen JV, upon the terms and subject to the conditions of this ordinance, to construct, install, maintain and use three (3) door swings on the public right-of-way adjacent to its premises known as 215 South Aberdeen Street. Said door swing at South Aberdeen Street measures one (1) at three (3) feet in length and one point seven five (1.75) feet in width for a total of five point two five (5.25) square feet. Said door swings at West Quincy Street measure two (2) at three (3) feet in length and one point seven five (1.75) feet in width for a total of ten point five (10.5) square feet. The location of said privilege shall be as shown on print(s) kept on file with the Department of Business Affairs and Consumer Protection and the Office of the City Clerk. Said privilege shall be constructed in accordance with plans and specifications approved by the Department of Transportation (Division of Project Development).

This grant of privilege in the public way shall be subject to the provisions of Section 10-28-015 and all other required provisions of the Municipal Code of Chicago.

The grantee shall pay to the City of Chicago as compensation for the privilege Number 1121181 herein granted the sum of Two Hundred Twenty-five and no/100 Dollars (\$225.00) per annum, in advance.

A 25% penalty will be added for payments received after due date.

The permit holder agrees to hold the City of Chicago harmless for any damage, relocation or replacement costs associated with damage, relocation or removal of private property caused by the City performing work in the public way.

Authority herein given and granted for a period of five (5) years from and after date of passage.

The Friendly Wash Laundromat Lavanderia.

[O2016-1039]

Be It Ordained by the City Council of the City of Chicago:

SECTION 1. Permission and authority are hereby given and granted to The Friendly Wash Laundromat Lavanderia, upon the terms and subject to the conditions of this ordinance, to maintain and use two (2) signs projecting over the public right-of-way attached to its premises

known as 5027 West Fullerton Avenue. Said sign structures measure as follows: along West Fullerton Avenue, one (1) at nineteen (19) feet in length, two (2) feet in height and fourteen (14) feet above grade level and one (1) at five point eight three (5.83) feet in length, nine point three three (9.33) feet in height and eleven (11) feet above grade level. The location of said privilege shall be as shown on print(s) kept on file with the Department of Business Affairs and Consumer Protection and the Office of the City Clerk. Said privilege shall be constructed in accordance with plans and specifications approved by the Department of Transportation (Division of Project Development) and the Zoning Department -- Signs.

This grant of privilege in the public way shall be subject to the provisions of Section 10-28-015 and all other required provisions of the Municipal Code of Chicago.

The grantee shall pay to the City of Chicago as compensation for the privilege Number 1114774 herein granted the sum of Six Hundred and no/100 Dollars (\$600.00) per annum, in advance.

A 25% penalty will be added for payments received after due date.

The permit holder agrees to hold the City of Chicago harmless for any damage, relocation or replacement costs associated with damage, relocation or removal of private property caused by the City performing work in the public way.

Authority herein given and granted for a period of five (5) years from and after date of passage.

Galata.

[O2016-957]

Be It Ordained by the City Council of the City of Chicago:

SECTION 1. Permission and authority are hereby given and granted to Galata, upon the terms and subject to the conditions of this ordinance, to maintain and use, as now constructed, four (4) light fixtures projecting over the public right-of-way adjacent to its premises known as 717 West Maxwell Street. Said light fixtures at West Maxwell Street measure four (4) at point eight three (.83) foot in length, point five (.5) foot in width and seventeen (17) feet above grade level. The location of said privilege shall be as shown on print(s) kept on file with the Department of Business Affairs and Consumer Protection and the Office of the City Clerk. Said privilege shall be constructed in accordance with plans and specifications approved by the Department of Transportation (Division of Project Development).

This grant of privilege in the public way shall be subject to the provisions of Section 10-28-015 and all other required provisions of the Municipal Code of Chicago.

The grantee shall pay to the City of Chicago as compensation for the privilege Number 1121399 herein granted the sum of Ninety and no/100 Dollars (\$90.00) per annum, in advance.

A 25% penalty will be added for payments received after due date.

The permit holder agrees to hold the City of Chicago harmless for any damage, relocation or replacement costs associated with damage, relocation or removal of private property caused by the City performing work in the public way.

Authority herein given and granted for a period of five (5) years from and after date of passage.

Garcia's A/P Supplies.

[O2016-1018]

Be It Ordained by the City Council of the City of Chicago:

SECTION 1. Permission and authority are hereby given and granted to Garcia's A/P Supplies, upon the terms and subject to the conditions of this ordinance, to maintain and use, as now constructed, one (1) facade on the public right-of-way adjacent to its premises known as 1211 North California Avenue. Said facade at North California Avenue measures fifty (50) feet in length and point one seven (.17) foot in width for a total of eight point five (8.5) square feet. Existing facade is approximately fourteen (14) feet above grade level. The location of said privilege shall be as shown on print(s) kept on file with the Department of Business Affairs and Consumer Protection and the Office of the City Clerk. Said privilege shall be constructed in accordance with plans and specifications approved by the Department of Planning and Development and the Department of Transportation (Division of Project Development).

This grant of privilege in the public way shall be subject to the provisions of Section 10-28-015 and all other required provisions of the Municipal Code of Chicago.

The grantee shall pay to the City of Chicago as compensation for the privilege Number 1120472 herein granted the sum of Four Hundred and no/100 Dollars (\$400.00) per annum, in advance.

A 25% penalty will be added for payments received after due date.

The permit holder agrees to hold the City of Chicago harmless for any damage, relocation or replacement costs associated with damage, relocation or removal of private property caused by the City performing work in the public way.

Authority herein given and granted for a period of five (5) years from and after date of passage.

Gateway Commons Condominium Association.

[O2016-1025]

Be It Ordained by the City Council of the City of Chicago:

SECTION 1. Permission and authority are hereby given and granted to Gateway Commons Condominium Association, upon the terms and subject to the conditions of this ordinance, to maintain and use, as now constructed, six (6) bay windows projecting over the public right-of-way adjacent to its premises known as 2301 -- 2303 West Belmont Avenue. Said bay windows at northeast corner of West Belmont Avenue measure three (3) at eight (8) feet in length and seven (7) feet in width for a total of one hundred sixty-eight (168) square feet. Said bay windows at southeast corner of West Belmont Avenue measure three (3) at six (6) feet in length and three (3) feet in width for a total of fifty-four (54) square feet. The location of said privilege shall be as shown on print(s) kept on file with the Department of Business Affairs and Consumer Protection and the Office of the City Clerk. Said privilege shall be constructed in accordance with plans and specifications approved by the Department of Transportation (Division of Project Development).

This grant of privilege in the public way shall be subject to the provisions of Section 10-28-015 and all other required provisions of the Municipal Code of Chicago.

The grantee shall pay to the City of Chicago as compensation for the privilege Number 1121196 herein granted the sum of Four Hundred Fifty and no/100 Dollars (\$450.00) per annum, in advance.

A 25% penalty will be added for payments received after due date.

The permit holder agrees to hold the City of Chicago harmless for any damage, relocation or replacement costs associated with damage, relocation or removal of private property caused by the City performing work in the public way.

Authority herein given and granted for a period of five (5) years from and after January 13, 2016.

GD Wabash LLC.
(30 E. Balbo Ave.)

[O2016-951]

Be It Ordained by the City Council of the City of Chicago:

SECTION 1. Permission and authority are hereby given and granted to GD Wabash LLC, upon the terms and subject to the conditions of this ordinance, to construct, install, maintain

and use six (6) bicycle racks on the public right-of-way adjacent to its premises known as 30 East Balbo Avenue. Said bicycle racks at East Balbo Avenue measure six (6) at two point three three (2.33) feet in length and point five (.5) foot in width for a total of six point nine nine (6.99) square feet. The location of said privilege shall be as shown on print(s) kept on file with the Department of Business Affairs and Consumer Protection and the Office of the City Clerk. Said privilege shall be constructed in accordance with plans and specifications approved by the Department of Planning and Development and the Department of Transportation (Division of Project Development).

This grant of privilege in the public way shall be subject to the provisions of Section 10-28-015 and all other required provisions of the Municipal Code of Chicago.

The grantee shall pay to the City of Chicago as compensation for the privilege Number 1121279 herein granted the sum of Zero and no/100 Dollars (\$0.00) per annum, in advance.

A 25% penalty will be added for payments received after due date.

The permit holder agrees to hold the City of Chicago harmless for any damage, relocation or replacement costs associated with damage, relocation or removal of private property caused by the City performing work in the public way.

Authority herein given and granted for a period of five (5) years from and after date of passage.

GD Wabash LLC.
(640 S. Wabash Ave.)
(Bicycle Racks)

[O2016-950]

Be It Ordained by the City Council of the City of Chicago:

SECTION 1. Permission and authority are hereby given and granted to GD Wabash LLC, upon the terms and subject to the conditions of this ordinance, to construct, install, maintain and use three (3) bicycle racks on the public right-of-way adjacent to its premises known as 640 South Wabash Avenue. Said bicycle racks at South Wabash Avenue measure three (3) at two point three three (2.33) feet in length and point five (.5) foot in width for a total of three point five (3.5) square feet. The location of said privilege shall be as shown on print(s) kept on file with the Department of Business Affairs and Consumer Protection and the Office of the City Clerk. Said privilege shall be constructed in accordance with plans and specifications approved by the Department of Planning and Development and the Department of Transportation (Division of Project Development).

This grant of privilege in the public way shall be subject to the provisions of Section 10-28-015 and all other required provisions of the Municipal Code of Chicago.

The grantee shall pay to the City of Chicago as compensation for the privilege Number 1121276 herein granted the sum of Zero and no/100 Dollars (\$0.00) per annum, in advance.

A 25% penalty will be added for payments received after due date.

The permit holder agrees to hold the City of Chicago harmless for any damage, relocation or replacement costs associated with damage, relocation or removal of private property caused by the City performing work in the public way.

Authority herein given and granted for a period of five (5) years from and after date of passage.

GD Wabash LLC.
(640 W. Wabash Ave.)
(Planter)

[O2016-952]

Be It Ordained by the City Council of the City of Chicago:

SECTION 1. Permission and authority are hereby given and granted to GD Wabash LLC, upon the terms and subject to the conditions of this ordinance, to construct, install, maintain and use one (1) planter on the public right-of-way for beautification purposes adjacent to its premises known as 640 South Wabash Avenue. Said planter at South Wabash Avenue measures forty (40) feet in length and six (6) feet in width for a total of two hundred forty (240) square feet. Grantee must allow the required clear and unobstructed space for pedestrian passage at all times per rules and regulations approved by the Department of Transportation. The location of said privilege shall be as shown on print(s) kept on file with the Department of Business Affairs and Consumer Protection and the Office of the City Clerk. Said privilege shall be constructed in accordance with plans and specifications approved by the Department of Planning and Development and the Department of Transportation (Division of Project Development).

This grant of privilege in the public way shall be subject to the provisions of Section 10-28-015 and all other required provisions of the Municipal Code of Chicago.

The grantee shall pay to the City of Chicago as compensation for the privilege Number 1121277 herein granted the sum of Zero and no/100 Dollars (\$0.00) per annum, in advance.

A 25% penalty will be added for payments received after due date.

The permit holder agrees to hold the City of Chicago harmless for any damage, relocation or replacement costs associated with damage, relocation or removal of private property caused by the City performing work in the public way.

Authority herein given and granted for a period of five (5) years from and after date of passage.

Goldmore Food.

[O2016-984]

Be It Ordained by the City Council of the City of Chicago:

SECTION 1. Permission and authority are hereby given and granted to Goldmore Food, upon the terms and subject to the conditions of this ordinance, to maintain and use, as now constructed, one (1) fire shutter projecting over the public right-of-way adjacent to its premises known as 1949 -- 1957 West 51st Street. Said fire shutter at West 51st Street measures forty-five (45) feet in length and point two five (.25) foot in width for a total of eleven point two five (11.25) square feet. The location of said privilege shall be as shown on print(s) kept on file with the Department of Business Affairs and Consumer Protection and the Office of the City Clerk. Said privilege shall be constructed in accordance with plans and specifications approved by the Department of Transportation (Division of Project Development).

This grant of privilege in the public way shall be subject to the provisions of Section 10-28-015 and all other required provisions of the Municipal Code of Chicago.

The grantee shall pay to the City of Chicago as compensation for the privilege Number 1121240 herein granted the sum of Four Hundred and no/100 Dollars (\$400.00) per annum, in advance.

A 25% penalty will be added for payments received after due date.

The permit holder agrees to hold the City of Chicago harmless for any damage, relocation or replacement costs associated with damage, relocation or removal of private property caused by the City performing work in the public way.

Authority herein given and granted for a period of five (5) years from and after January 13, 2014.

The Guild.

[O2016-948]

Be It Ordained by the City Council of the City of Chicago:

SECTION 1. Permission and authority are hereby given and granted to The Guild, upon the terms and subject to the conditions of this ordinance, to maintain and use one (1) sign projecting over the public right-of-way attached to its premises known as 50 East 16th Street. Said sign structure measures as follows: along East 16th Street, at fourteen point three three (14.33) feet in length, two point five (2.5) feet in height and fourteen point four two (14.42) feet above grade level. The location of said privilege shall be as shown on print(s) kept on file with the Department of Business Affairs and Consumer Protection and the Office of the City Clerk. Said privilege shall be constructed in accordance with plans and specifications approved by the Department of Transportation (Division of Project Development) and the Zoning Department -- Signs.

This grant of privilege in the public way shall be subject to the provisions of Section 10-28-015 and all other required provisions of the Municipal Code of Chicago.

The grantee shall pay to the City of Chicago as compensation for the privilege Number 1120935 herein granted the sum of Three Hundred and no/100 Dollars (\$300.00) per annum, in advance.

A 25% penalty will be added for payments received after due date.

The permit holder agrees to hold the City of Chicago harmless for any damage, relocation or replacement costs associated with damage, relocation or removal of private property caused by the City performing work in the public way.

Authority herein given and granted for a period of five (5) years from and after date of passage.

Gus's World Famous Fried Chicken.

[O2016-1074]

Be It Ordained by the City Council of the City of Chicago:

SECTION 1. Permission and authority are hereby given and granted to Gus's World Famous Fried Chicken, upon the terms and subject to the conditions of this ordinance, to construct, install, maintain and use one (1) light fixture projecting over the public right-of-way adjacent to its premises known as 847 West Fulton Market. Said light fixture at West Fulton Market measures one point five (1.5) feet in length, one point five (1.5) feet in width

and twelve (12) feet above grade level. The location of said privilege shall be as shown on print(s) kept on file with the Department of Business Affairs and Consumer Protection and the Office of the City Clerk. Said privilege shall be constructed in accordance with plans and specifications approved by the Department of Transportation (Division of Project Development).

This grant of privilege in the public way shall be subject to the provisions of Section 10-28-015 and all other required provisions of the Municipal Code of Chicago.

The grantee shall pay to the City of Chicago as compensation for the privilege Number 1121315 herein granted the sum of Seventy-five and no/100 Dollars (\$75.00) per annum, in advance.

A 25% penalty will be added for payments received after due date.

The permit holder agrees to hold the City of Chicago harmless for any damage, relocation or replacement costs associated with damage, relocation or removal of private property caused by the City performing work in the public way.

Authority herein given and granted for a period of five (5) years from and after date of passage.

Happy Camper.

[O2016-940]

Be It Ordained by the City Council of the City of Chicago:

SECTION 1. Permission and authority are hereby given and granted to Happy Camper, upon the terms and subject to the conditions of this ordinance, to maintain and use one (1) sign projecting over the public right-of-way attached to its premises known as 1209 North Wells Street. Said sign structure measures as follows: along North Wells Street, at six (6) feet in length, four (4) feet in height and twelve (12) feet above grade level. The location of said privilege shall be as shown on print(s) kept on file with the Department of Business Affairs and Consumer Protection and the Office of the City Clerk. Said privilege shall be constructed in accordance with plans and specifications approved by the Department of Transportation (Division of Project Development) and the Zoning Department -- Signs.

This grant of privilege in the public way shall be subject to the provisions of Section 10-28-015 and all other required provisions of the Municipal Code of Chicago.

The grantee shall pay to the City of Chicago as compensation for the privilege Number 1120642 herein granted the sum of One Hundred and no/100 Dollars (\$100.00) per annum, in advance.

A 25% penalty will be added for payments received after due date.

The permit holder agrees to hold the City of Chicago harmless for any damage, relocation or replacement costs associated with damage, relocation or removal of private property caused by the City performing work in the public way.

Authority herein given and granted for a period of five (5) years from and after date of passage.

Hard Pressed.

[O2016-1005]

Be It Ordained by the City Council of the City of Chicago:

SECTION 1. Permission and authority are hereby given and granted to Hard Pressed, upon the terms and subject to the conditions of this ordinance, to construct, install, maintain and use two (2) banners projecting over the public right-of-way adjacent to its premises known as 219 West Chicago Avenue. Said banners at West Chicago Avenue measure one (1) at two point five (2.5) feet in length and seven point five (7.5) feet in width for a total of eighteen point seven five (18.75) square feet and one (1) at two point five (2.5) feet in length and seven point five (7.5) feet in width for a total of eighteen point seven five (18.75) square feet. The location of said privilege shall be as shown on print(s) kept on file with the Department of Business Affairs and Consumer Protection and the Office of the City Clerk. Said privilege shall be constructed in accordance with plans and specifications approved by the Zoning Department -- Signs.

This grant of privilege in the public way shall be subject to the provisions of Section 10-28-015 and all other required provisions of the Municipal Code of Chicago.

The grantee shall pay to the City of Chicago as compensation for the privilege Number 1115964 herein granted the sum of One Hundred Fifty and no/100 Dollars (\$150.00) per annum, in advance.

A 25% penalty will be added for payments received after due date.

The permit holder agrees to hold the City of Chicago harmless for any damage, relocation or replacement costs associated with damage, relocation or removal of private property caused by the City performing work in the public way.

Authority herein given and granted for a period of five (5) years from and after date of passage.

Hooters Of Wells Street, Inc.
(Light Fixtures)

[O2016-1008]

Be It Ordained by the City Council of the City of Chicago:

SECTION 1. Permission and authority are hereby given and granted to Hooters of Wells Street, Inc., upon the terms and subject to the conditions of this ordinance, to construct, install, maintain and use fifteen (15) light fixtures projecting over the public right-of-way adjacent to its premises known as 660 North Wells Street. Said light fixtures at West Erie Street measure ten (10) at two (2) feet in length, two (2) feet in width and ten point six seven (10.67) feet above grade level. Said light fixtures at North Wells Street measure five (5) at two (2) feet in length, two (2) feet in width and ten point six seven (10.67) feet above grade level. The location of said privilege shall be as shown on print(s) kept on file with the Department of Business Affairs and Consumer Protection and the Office of the City Clerk. Said privilege shall be constructed in accordance with plans and specifications approved by the Department of Transportation (Division of Project Development).

This grant of privilege in the public way shall be subject to the provisions of Section 10-28-015 and all other required provisions of the Municipal Code of Chicago.

The grantee shall pay to the City of Chicago as compensation for the privilege Number 1121310 herein granted the sum of Seventy-five and no/100 Dollars (\$75.00) per annum, in advance.

A 25% penalty will be added for payments received after due date.

The permit holder agrees to hold the City of Chicago harmless for any damage, relocation or replacement costs associated with damage, relocation or removal of private property caused by the City performing work in the public way.

Authority herein given and granted for a period of five (5) years from and after date of passage.

Hooters Of Wells Street, Inc.
(Sunscreen)

[O2016-1010]

Be It Ordained by the City Council of the City of Chicago:

SECTION 1. Permission and authority are hereby given and granted to Hooters of Wells Street, Inc., upon the terms and subject to the conditions of this ordinance, to construct, install, maintain and use one (1) sunscreen projecting over the public right-of-way adjacent to its premises known as 660 North Wells Street. Said sunscreen at North Wells Street and West

Erie Street measures sixty-four (64) feet in length and two point five (2.5) feet in width for a total of one hundred sixty (160) square feet. Said sunscreen shall be nine (9) feet above grade level. The location of said privilege shall be as shown on print(s) kept on file with the Department of Business Affairs and Consumer Protection and the Office of the City Clerk. Said privilege shall be constructed in accordance with plans and specifications approved by the Department of Transportation (Division of Project Development).

This grant of privilege in the public way shall be subject to the provisions of Section 10-28-015 and all other required provisions of the Municipal Code of Chicago.

The grantee shall pay to the City of Chicago as compensation for the privilege Number 1121312 herein granted the sum of Four Hundred and no/100 Dollars (\$400.00) per annum, in advance.

A 25% penalty will be added for payments received after due date.

The permit holder agrees to hold the City of Chicago harmless for any damage, relocation or replacement costs associated with damage, relocation or removal of private property caused by the City performing work in the public way.

Authority herein given and granted for a period of five (5) years from and after date of passage.

House Of Hoops No. 7387.

[O2016-1012]

Be It Ordained by the City Council of the City of Chicago:

SECTION 1. Permission and authority are hereby given and granted to House of Hoops Number 7387, upon the terms and subject to the conditions of this ordinance, to construct, install, maintain and use one (1) banner projecting over the public right-of-way adjacent to its premises known as 219 South State Street. Said banner at South State Street measures one point five (1.5) feet in length and eight (8) feet in width for a total of twelve (12) square feet. The location of said privilege shall be as shown on print(s) kept on file with the Department of Business Affairs and Consumer Protection and the Office of the City Clerk. Said privilege shall be constructed in accordance with plans and specifications approved by the Zoning Department -- Signs.

This grant of privilege in the public way shall be subject to the provisions of Section 10-28-015 and all other required provisions of the Municipal Code of Chicago.

The grantee shall pay to the City of Chicago as compensation for the privilege Number 1120003 herein granted the sum of Seventy-five and no/100 Dollars (\$75.00) per annum, in advance.

A 25% penalty will be added for payments received after due date.

The permit holder agrees to hold the City of Chicago harmless for any damage, relocation or replacement costs associated with damage, relocation or removal of private property caused by the City performing work in the public way.

Authority herein given and granted for a period of five (5) years from and after date of passage.

Hyatt Centric The Loop Chicago.

[SO2016-1013]

Be It Ordained by the City Council of the City of Chicago:

SECTION 1. Permission and authority are hereby given and granted to Hyatt Centric The Loop Chicago, upon the terms and subject to the conditions of this ordinance, to maintain and use, as now constructed, two (2) vaults under the public right-of-way adjacent to its premises known as 100 West Monroe Street. Said vault at West Monroe Street measures one (1) at one hundred two (102) feet in length and fourteen point zero two (14.02) feet in width for a total of one thousand four hundred thirty point zero four (1,430.04) square feet. Said vault at South Clark Street measures one (1) at ninety-eight (98) feet in length and fifteen point eight eight (15.88) feet in width for a total of one thousand five hundred fifty-six point two four (1,556.24) square feet. The location of said privilege shall be as shown on print(s) kept on file with the Department of Business Affairs and Consumer Protection and the Office of the City Clerk. Said privilege shall be constructed in accordance with plans and specifications approved by the Department of Transportation (Office of Underground Coordination).

This grant of privilege in the public way shall be subject to the provisions of Section 10-28-015 and all other required provisions of the Municipal Code of Chicago.

The grantee shall pay to the City of Chicago as compensation for the privilege Number 1121291 herein granted the sum of Thirty Thousand One Hundred One and no/100 Dollars (\$30,101.00) per annum, in advance.

A 25% penalty will be added for payments received after due date.

The permit holder agrees to hold the City of Chicago harmless for any damage, relocation or replacement costs associated with damage, relocation or removal of private property caused by the City performing work in the public way.

Authority herein given and granted for a period of five (5) years from and after date of passage.

The Indian Garden Restaurant.

[O2016-1014]

Be It Ordained by the City Council of the City of Chicago:

SECTION 1. Permission and authority are hereby given and granted to The Indian Garden Restaurant, upon the terms and subject to the conditions of this ordinance, to maintain and use one (1) sign projecting over the public right-of-way attached to its premises known as 247 East Ontario Street. Said sign structure measures as follows: along East Ontario Street, at one point eight three (1.83) feet in length, three point five (3.5) feet in height and seven point eight three (7.83) feet above grade level. The location of said privilege shall be as shown on print(s) kept on file with the Department of Business Affairs and Consumer Protection and the Office of the City Clerk. Said privilege shall be constructed in accordance with plans and specifications approved by the Department of Transportation (Division of Project Development) and the Zoning Department -- Signs.

This grant of privilege in the public way shall be subject to the provisions of Section 10-28-015 and all other required provisions of the Municipal Code of Chicago.

The grantee shall pay to the City of Chicago as compensation for the privilege Number 1119886 herein granted the sum of One Hundred and no/100 Dollars (\$100.00) per annum, in advance.

A 25% penalty will be added for payments received after due date.

The permit holder agrees to hold the City of Chicago harmless for any damage, relocation or replacement costs associated with damage, relocation or removal of private property caused by the City performing work in the public way.

Authority herein given and granted for a period of five (5) years from and after date of passage.

J. Crew.

[O2016-1092]

Be It Ordained by the City Council of the City of Chicago:

SECTION 1. Permission and authority are hereby given and granted to J. Crew, upon the terms and subject to the conditions of this ordinance, to maintain and use one (1) sign projecting over the public right-of-way attached to its premises known as 3423 North Southport Avenue. Said sign structure measures as follows: along West Newport Avenue, at two point

five (2.5) feet in length, one point two five (1.25) feet in height and nine point five eight (9.58) feet above grade level. The location of said privilege shall be as shown on print(s) kept on file with the Department of Business Affairs and Consumer Protection and the Office of the City Clerk. Said privilege shall be constructed in accordance with plans and specifications approved by the Department of Transportation (Division of Project Development) and the Zoning Department -- Signs.

This grant of privilege in the public way shall be subject to the provisions of Section 10-28-015 and all other required provisions of the Municipal Code of Chicago.

The grantee shall pay to the City of Chicago as compensation for the privilege Number 1120950 herein granted the sum of One Hundred and no/100 Dollars (\$100.00) per annum, in advance.

A 25% penalty will be added for payments received after due date.

The permit holder agrees to hold the City of Chicago harmless for any damage, relocation or replacement costs associated with damage, relocation or removal of private property caused by the City performing work in the public way.

Authority herein given and granted for a period of five (5) years from and after date of passage.

Jax And Debb.

[O2016-941]

Be It Ordained by the City Council of the City of Chicago:

SECTION 1. Permission and authority are hereby given and granted to Jax and Debb, upon the terms and subject to the conditions of this ordinance, to maintain and use one (1) sign projecting over the public right-of-way attached to its premises known as 1849 West North Avenue. Said sign structure measures as follows: along West North Avenue, at six point nine two (6.92) feet in length, two (2) feet in height and nine point five (9.5) feet above grade level. The location of said privilege shall be as shown on print(s) kept on file with the Department of Business Affairs and Consumer Protection and the Office of the City Clerk. Said privilege shall be constructed in accordance with plans and specifications approved by the Department of Transportation (Division of Project Development) and the Zoning Department -- Signs.

This grant of privilege in the public way shall be subject to the provisions of Section 10-28-015 and all other required provisions of the Municipal Code of Chicago.

The grantee shall pay to the City of Chicago as compensation for the privilege Number 1120520 herein granted the sum of One Hundred and no/100 Dollars (\$100.00) per annum, in advance.

A 25% penalty will be added for payments received after due date.

The permit holder agrees to hold the City of Chicago harmless for any damage, relocation or replacement costs associated with damage, relocation or removal of private property caused by the City performing work in the public way.

Authority herein given and granted for a period of five (5) years from and after date of passage.

Joyopos, Inc.

[O2016-959]

Be It Ordained by the City Council of the City of Chicago:

SECTION 1. Permission and authority are hereby given and granted to Joyopos, Inc., upon the terms and subject to the conditions of this ordinance, to maintain and use one (1) sign projecting over the public right-of-way attached to its premises known as 2738 South Wentworth Avenue. Said sign structure measures as follows: along South Wentworth Avenue, at twenty-two (22) feet in length, two point five (2.5) feet in height and nine (9) feet above grade level. The location of said privilege shall be as shown on print(s) kept on file with the Department of Business Affairs and Consumer Protection and the Office of the City Clerk. Said privilege shall be constructed in accordance with plans and specifications approved by the Department of Transportation (Division of Project Development) and the Zoning Department -- Signs.

This grant of privilege in the public way shall be subject to the provisions of Section 10-28-015 and all other required provisions of the Municipal Code of Chicago.

The grantee shall pay to the City of Chicago as compensation for the privilege Number 1120522 herein granted the sum of Three Hundred and no/100 Dollars (\$300.00) per annum, in advance.

A 25% penalty will be added for payments received after due date.

The permit holder agrees to hold the City of Chicago harmless for any damage, relocation or replacement costs associated with damage, relocation or removal of private property caused by the City performing work in the public way.

Authority herein given and granted for a period of five (5) years from and after date of passage.

L.D. Pho.

[O2016-1033]

Be It Ordained by the City Council of the City of Chicago:

SECTION 1. Permission and authority are hereby given and granted to L.D. Pho, upon the terms and subject to the conditions of this ordinance, to maintain and use one (1) sign projecting over the public right-of-way attached to its premises known as 4722 North Kedzie Avenue. Said sign structure measures as follows: along North Kedzie Avenue, at four (4) feet in length, two (2) feet in height and fourteen (14) feet above grade level. The location of said privilege shall be as shown on print(s) kept on file with the Department of Business Affairs and Consumer Protection and the Office of the City Clerk. Said privilege shall be constructed in accordance with plans and specifications approved by the Department of Transportation (Division of Project Development) and the Zoning Department -- Signs.

This grant of privilege in the public way shall be subject to the provisions of Section 10-28-015 and all other required provisions of the Municipal Code of Chicago.

The grantee shall pay to the City of Chicago as compensation for the privilege Number 1120798 herein granted the sum of One Hundred and no/100 Dollars (\$100.00) per annum, in advance.

A 25% penalty will be added for payments received after due date.

The permit holder agrees to hold the City of Chicago harmless for any damage, relocation or replacement costs associated with damage, relocation or removal of private property caused by the City performing work in the public way.

Authority herein given and granted for a period of five (5) years from and after date of passage.

La Baguette Bakery.

[O2016-973]

Be It Ordained by the City Council of the City of Chicago:

SECTION 1. Permission and authority are hereby given and granted to La Baguette Bakery, upon the terms and subject to the conditions of this ordinance, to maintain and use one (1) sign projecting over the public right-of-way attached to its premises known as 6044 West 63rd Street. Said sign structure measures as follows: along West 63rd Street, at twenty (20) feet in length, one (1) foot in height and ten (10) feet above grade level. The location of said privilege shall be as shown on print(s) kept on file with the Department of Business Affairs and Consumer Protection and the Office of the City Clerk. Said privilege shall be constructed in accordance with plans and specifications approved by the Department of Transportation (Division of Project Development) and the Zoning Department -- Signs.

This grant of privilege in the public way shall be subject to the provisions of Section 10-28-015 and all other required provisions of the Municipal Code of Chicago.

The grantee shall pay to the City of Chicago as compensation for the privilege Number 1118136 herein granted the sum of One Hundred and no/100 Dollars (\$100.00) per annum, in advance.

A 25% penalty will be added for payments received after due date.

The permit holder agrees to hold the City of Chicago harmless for any damage, relocation or replacement costs associated with damage, relocation or removal of private property caused by the City performing work in the public way.

Authority herein given and granted for a period of five (5) years from and after date of passage.

Lamadia-Art Of Pizza, Love Of Wine.

[O2016-1015]

Be It Ordained by the City Council of the City of Chicago:

SECTION 1. Permission and authority are hereby given and granted to Lamadia-Art of Pizza, Love of Wine, upon the terms and subject to the conditions of this ordinance, to maintain and use one (1) sign projecting over the public right-of-way attached to its premises known as 59 West Grand Avenue. Said sign structure measures as follows: along West Grand Avenue, at four point three three (4.33) feet in length, four (4) feet in height and

nine (9) feet above grade level. The location of said privilege shall be as shown on print(s) kept on file with the Department of Business Affairs and Consumer Protection and the Office of the City Clerk. Said privilege shall be constructed in accordance with plans and specifications approved by the Department of Transportation (Division of Project Development) and the Zoning Department -- Signs.

This grant of privilege in the public way shall be subject to the provisions of Section 10-28-015 and all other required provisions of the Municipal Code of Chicago.

The grantee shall pay to the City of Chicago as compensation for the privilege Number 1117808 herein granted the sum of One Hundred and no/100 Dollars (\$100.00) per annum, in advance.

A 25% penalty will be added for payments received after due date.

The permit holder agrees to hold the City of Chicago harmless for any damage, relocation or replacement costs associated with damage, relocation or removal of private property caused by the City performing work in the public way.

Authority herein given and granted for a period of five (5) years from and after date of passage.

Land Trust 310011.
(Landscapings)

[O2016-1069]

Be It Ordained by the City Council of the City of Chicago:

SECTION 1. Permission and authority are hereby given and granted to Land Trust 310011, upon the terms and subject to the conditions of this ordinance, to maintain and use, as now constructed, seven (7) landscapings on the public right-of-way for beautification purposes adjacent to its premises known as 43 East Burton Place. Said landscaping at East Burton Place measures one (1) at eighty point six four (80.64) feet in length and one (1) foot in width for a total of eighty point six four (80.64) square feet. Said landscaping at East Burton Place measures one (1) at one hundred forty-three point six four (143.64) feet in length and one (1) foot in width for a total of one hundred forty-three point six four (143.64) square feet. Said landscaping at East Burton Place measures one (1) at forty-two point eight two (42.82) feet in length and one (1) foot in width for a total of forty-two point eight two (42.82) square feet. Said landscaping at East Burton Place measures one (1) at sixty-four point eight two (64.82) feet in length and one (1) foot in width for a total of sixty-four point eight two (64.82) square feet. Said landscaping at East Burton Place measures one (1) at one hundred nine point one six (109.16) feet in length and one (1) foot in width for a total of one hundred nine point one

six (109.16) square feet. Said landscaping at East Burton Place measures one (1) at sixty-six point one six (66.16) feet in length and one (1) foot in width for a total of sixty-six point one six (66.16) square feet. Said landscaping at North Astor Street measures one (1) at eighty-one point four eight (81.48) feet in length and one (1) foot in width for a total of eighty-one point four eight (81.48) square feet. The location of said privilege shall be as shown on print(s) kept on file with the Department of Business Affairs and Consumer Protection and the Office of the City Clerk. Said privilege shall be constructed in accordance with plans and specifications approved by the Department of Planning and Development and the Department of Transportation (Division of Project Development).

This grant of privilege in the public way shall be subject to the provisions of Section 10-28-015 and all other required provisions of the Municipal Code of Chicago.

The grantee shall pay to the City of Chicago as compensation for the privilege Number 1121214 herein granted the sum of Zero and no/100 Dollars (\$0.00) per annum, in advance.

A 25% penalty will be added for payments received after due date.

The permit holder agrees to hold the City of Chicago harmless for any damage, relocation or replacement costs associated with damage, relocation or removal of private property caused by the City performing work in the public way.

Authority herein given and granted for a period of five (5) years from and after December 16, 2014.

Land Trust 310011.
(Planters)

[O2016-1070]

Be It Ordained by the City Council of the City of Chicago:

SECTION 1. Permission and authority are hereby given and granted to Land Trust 310011, upon the terms and subject to the conditions of this ordinance, to maintain and use, as now constructed, seven (7) planters on the public right-of-way for beautification purposes adjacent to its premises known as 43 East Burton Place. Said planter at East Burton Place measures one (1) at thirty-two point four one (32.41) feet in length and seven point nine one (7.91) feet in width for a total of two hundred fifty-six point three six (256.36) square feet. Said planter at East Burton Place measures one (1) at sixty-three point nine one (63.91) feet in length and seven point nine one (7.91) feet in width for a total of five hundred five point five three (505.53) square feet. Said planter at East Burton Place measures one (1) at fifteen point zero eight (15.08) feet in length and six point three three (6.33) feet in width for a total

of ninety-five point four six (95.46) square feet. Said planter at East Burton Place measures one (1) at twenty-eight point four one (28.41) feet in length and four (4) feet in width for a total of one hundred thirteen point six four (113.64) square feet. Said planter at East Burton Place measures one (1) at fifty point five eight (50.58) feet in length and four (4) feet in width for a total of two hundred two point three two (202.32) square feet. Said planter at East Burton Place measures one (1) at twenty-nine point zero eight (29.08) feet in length and four (4) feet in width for a total of one hundred sixteen point three two (116.32) square feet. Said planter at North Astor Street measures one (1) at twenty-nine point eight three (29.83) feet in length and ten point nine one (10.91) feet in width for a total of three hundred twenty-five point four five (325.45) square feet. Grantee must allow the required clear and unobstructed space for pedestrian passage at all times per rules and regulations approved by the Department of Transportation. The location of said privilege shall be as shown on print(s) kept on file with the Department of Business Affairs and Consumer Protection and the Office of the City Clerk. Said privilege shall be constructed in accordance with plans and specifications approved by the Department of Planning and Development and the Department of Transportation (Division of Project Development).

This grant of privilege in the public way shall be subject to the provisions of Section 10-28-015 and all other required provisions of the Municipal Code of Chicago.

The grantee shall pay to the City of Chicago as compensation for the privilege Number 1121210 herein granted the sum of Zero and no/100 Dollars (\$0.00) per annum, in advance.

A 25% penalty will be added for payments received after due date.

The permit holder agrees to hold the City of Chicago harmless for any damage, relocation or replacement costs associated with damage, relocation or removal of private property caused by the City performing work in the public way.

Authority herein given and granted for a period of five (5) years from and after December 16, 2014.

Land Trust 310011.
(Roof Eaves)

[O2016-1072]

Be It Ordained by the City Council of the City of Chicago:

SECTION 1. Permission and authority are hereby given and granted to Land Trust 310011, upon the terms and subject to the conditions of this ordinance, to maintain and use, as now constructed, two (2) roof eaves projecting over the public right-of-way adjacent to its premises known as 43 East Burton Place. Said roof eaves at East Burton Place measure one (1) at

thirteen point eight three (13.83) feet in length and one point five (1.5) feet in width for a total of twenty point seven five (20.75) square feet. Existing roof eave is approximately twenty-six (26) feet above grade level and one (1) at fifteen point one six (15.16) feet in length and one point five (1.5) feet in width for a total of twenty-two point seven four (22.74) square feet. Existing roof eave is approximately twenty-six (26) feet above grade level. The location of said privilege shall be as shown on print(s) kept on file with the Department of Business Affairs and Consumer Protection and the Office of the City Clerk. Said privilege shall be constructed in accordance with plans and specifications approved by the Department of Transportation (Division of Project Development).

This grant of privilege in the public way shall be subject to the provisions of Section 10-28-015 and all other required provisions of the Municipal Code of Chicago.

The grantee shall pay to the City of Chicago as compensation for the privilege Number 1121212 herein granted the sum of One Hundred and no/100 Dollars (\$100.00) per annum, in advance.

A 25% penalty will be added for payments received after due date.

The permit holder agrees to hold the City of Chicago harmless for any damage, relocation or replacement costs associated with damage, relocation or removal of private property caused by the City performing work in the public way.

Authority herein given and granted for a period of five (5) years from and after July 29, 2014.

Land Trust 310011.
(Staircase)

[O2016-1073]

Be It Ordained by the City Council of the City of Chicago:

SECTION 1. Permission and authority are hereby given and granted to Land Trust 310011, upon the terms and subject to the conditions of this ordinance, to maintain and use, as now constructed, one (1) staircase on the public right-of-way adjacent to its premises known as 43 East Burton Place. Said staircase at East Burton Place measures twelve point nine one (12.91) feet in length and three point eight three (3.83) feet in width for a total of forty-nine point four five (49.45) square feet. The location of said privilege shall be as shown on print(s) kept on file with the Department of Business Affairs and Consumer Protection and the Office of the City Clerk. Said privilege shall be constructed in accordance with plans and specifications approved by the Department of Transportation (Division of Project Development).

This grant of privilege in the public way shall be subject to the provisions of Section 10-28-015 and all other required provisions of the Municipal Code of Chicago.

The grantee shall pay to the City of Chicago as compensation for the privilege Number 1121211 herein granted the sum of Four Hundred and no/100 Dollars (\$400.00) per annum, in advance.

A 25% penalty will be added for payments received after due date.

The permit holder agrees to hold the City of Chicago harmless for any damage, relocation or replacement costs associated with damage, relocation or removal of private property caused by the City performing work in the public way.

Authority herein given and granted for a period of five (5) years from and after December 16, 2014.

Life Storage/LS Property Management Services.

[O2016-942]

Be It Ordained by the City Council of the City of Chicago:

SECTION 1. Permission and authority are hereby given and granted to Life Storage/LS Property Management Services, upon the terms and subject to the conditions of this ordinance, to maintain and use one (1) sign projecting over the public right-of-way attached to its premises known as 1840 North Clybourn Avenue. Said sign structure measures as follows: along North Clybourn Avenue, at eighteen (18) feet in length, four (4) feet in height and fourteen (14) feet above grade level. The location of said privilege shall be as shown on print(s) kept on file with the Department of Business Affairs and Consumer Protection and the Office of the City Clerk. Said privilege shall be constructed in accordance with plans and specifications approved by the Department of Transportation (Division of Project Development) and the Zoning Department -- Signs.

This grant of privilege in the public way shall be subject to the provisions of Section 10-28-015 and all other required provisions of the Municipal Code of Chicago.

The grantee shall pay to the City of Chicago as compensation for the privilege Number 1120753 herein granted the sum of Three Hundred and no/100 Dollars (\$300.00) per annum, in advance.

A 25% penalty will be added for payments received after due date.

The permit holder agrees to hold the City of Chicago harmless for any damage, relocation or replacement costs associated with damage, relocation or removal of private property caused by the City performing work in the public way.

Authority herein given and granted for a period of five (5) years from and after date of passage.

Little Brothers Friends Of The Elderly.

[O2016-1077]

Be It Ordained by the City Council of the City of Chicago:

SECTION 1. Permission and authority are hereby given and granted to Little Brothers Friends of the Elderly, upon the terms and subject to the conditions of this ordinance, to maintain and use one (1) sign projecting over the public right-of-way attached to its premises known as 355 North Ashland Avenue. Said sign structure measures as follows: along North Ashland Avenue, at ten (10) feet in length, five (5) feet in height and nine (9) feet above grade level. The location of said privilege shall be as shown on print(s) kept on file with the Department of Business Affairs and Consumer Protection and the Office of the City Clerk. Said privilege shall be constructed in accordance with plans and specifications approved by the Department of Transportation (Division of Project Development) and the Zoning Department -- Signs.

This grant of privilege in the public way shall be subject to the provisions of Section 10-28-015 and all other required provisions of the Municipal Code of Chicago.

The grantee shall pay to the City of Chicago as compensation for the privilege Number 1121206 herein granted the sum of Three Hundred and no/100 Dollars (\$300.00) per annum, in advance.

A 25% penalty will be added for payments received after due date.

The permit holder agrees to hold the City of Chicago harmless for any damage, relocation or replacement costs associated with damage, relocation or removal of private property caused by the City performing work in the public way.

Authority herein given and granted for a period of five (5) years from and after January 13, 2016.

Mattress Firm No. 119159.

[O2016-977]

Be It Ordained by the City Council of the City of Chicago:

SECTION 1. Permission and authority are hereby given and granted to Mattress Firm Number 119159, upon the terms and subject to the conditions of this ordinance, to maintain and use one (1) sign projecting over the public right-of-way attached to its premises known as 4116 South Pulaski Road. Said sign structure measures as follows: along South Pulaski Road, at twenty-three point four two (23.42) feet in length, three point four one (3.41) feet in height and eighteen point two five (18.25) feet above grade level. The location of said privilege shall be as shown on print(s) kept on file with the Department of Business Affairs and Consumer Protection and the Office of the City Clerk. Said privilege shall be constructed in accordance with plans and specifications approved by the Department of Transportation (Division of Project Development) and the Zoning Department -- Signs.

This grant of privilege in the public way shall be subject to the provisions of Section 10-28-015 and all other required provisions of the Municipal Code of Chicago.

The grantee shall pay to the City of Chicago as compensation for the privilege Number 1120889 herein granted the sum of Three Hundred and no/100 Dollars (\$300.00) per annum, in advance.

A 25% penalty will be added for payments received after due date.

The permit holder agrees to hold the City of Chicago harmless for any damage, relocation or replacement costs associated with damage, relocation or removal of private property caused by the City performing work in the public way.

Authority herein given and granted for a period of five (5) years from and after date of passage.

MB Financial Bank, N.A.

[O2016-1058]

Be It Ordained by the City Council of the City of Chicago:

SECTION 1. Permission and authority are hereby given and granted to MB Financial Bank, N.A., upon the terms and subject to the conditions of this ordinance, to maintain and use, as now constructed, one (1) pipe trench under the public right-of-way adjacent to its premises known as 4800 North Western Avenue. Said pipe trench at North Western Avenue measures sixteen (16) feet in length and point three three (.33) foot in width for a total of five

point two eight (5.28) square feet. Existing pipe trench is used for the purpose of housing computer cables for internal use. Pipe trench is approximately three (3) feet in depth under and across the public alley. The location of said privilege shall be as shown on print(s) kept on file with the Department of Business Affairs and Consumer Protection and the Office of the City Clerk. Said privilege shall be constructed in accordance with plans and specifications approved by the Department of Transportation (Office of Underground Coordination) and the Department of Water Management.

This grant of privilege in the public way shall be subject to the provisions of Section 10-28-015 and all other required provisions of the Municipal Code of Chicago.

The grantee shall pay to the City of Chicago as compensation for the privilege Number 1121224 herein granted the sum of Four Hundred and no/100 Dollars (\$400.00) per annum, in advance.

A 25% penalty will be added for payments received after due date.

The permit holder agrees to hold the City of Chicago harmless for any damage, relocation or replacement costs associated with damage, relocation or removal of private property caused by the City performing work in the public way.

Authority herein given and granted for a period of five (5) years from and after February 11, 2016.

Meli Cafe.

[O2016-953]

Be It Ordained by the City Council of the City of Chicago:

SECTION 1. Permission and authority are hereby given and granted to Meli Cafe, upon the terms and subject to the conditions of this ordinance, to maintain and use one (1) sign projecting over the public right-of-way attached to its premises known as 500 South Dearborn Street. Said sign structure measures as follows: along South Dearborn Street, at six point six seven (6.67) feet in length, two point nine two (2.92) feet in height and fourteen (14) feet above grade level. The location of said privilege shall be as shown on print(s) kept on file with the Department of Business Affairs and Consumer Protection and the Office of the City Clerk. Said privilege shall be constructed in accordance with plans and specifications approved by the Department of Transportation (Division of Project Development) and the Zoning Department -- Signs.

This grant of privilege in the public way shall be subject to the provisions of Section 10-28-015 and all other required provisions of the Municipal Code of Chicago.

The grantee shall pay to the City of Chicago as compensation for the privilege Number 1120710 herein granted the sum of One Hundred and no/100 Dollars (\$100.00) per annum, in advance.

A 25% penalty will be added for payments received after due date.

The permit holder agrees to hold the City of Chicago harmless for any damage, relocation or replacement costs associated with damage, relocation or removal of private property caused by the City performing work in the public way.

Authority herein given and granted for a period of five (5) years from and after date of passage.

MetroPCS Authorized Dealer.
(3871 S. Archer Ave.)

[O2016-960]

Be It Ordained by the City Council of the City of Chicago:

SECTION 1. Permission and authority are hereby given and granted to MetroPCS Authorized Dealer, upon the terms and subject to the conditions of this ordinance, to maintain and use two (2) signs projecting over the public right-of-way attached to its premises known as 3871 South Archer Avenue. Said sign structures measure as follows: along South Archer Avenue, two (2) at thirteen (13) feet in length, three (3) feet in height and thirteen (13) feet above grade level. The location of said privilege shall be as shown on print(s) kept on file with the Department of Business Affairs and Consumer Protection and the Office of the City Clerk. Said privilege shall be constructed in accordance with plans and specifications approved by the Department of Transportation (Division of Project Development) and the Zoning Department -- Signs.

This grant of privilege in the public way shall be subject to the provisions of Section 10-28-015 and all other required provisions of the Municipal Code of Chicago.

The grantee shall pay to the City of Chicago as compensation for the privilege Number 1117007 herein granted the sum of Six Hundred and no/100 Dollars (\$600.00) per annum, in advance.

A 25% penalty will be added for payments received after due date.

The permit holder agrees to hold the City of Chicago harmless for any damage, relocation or replacement costs associated with damage, relocation or removal of private property caused by the City performing work in the public way.

Authority herein given and granted for a period of five (5) years from and after date of passage.

MetroPCS Authorized Dealer.
(5900 S. Kedzie Ave.)

[O2016-990]

Be It Ordained by the City Council of the City of Chicago:

SECTION 1. Permission and authority are hereby given and granted to MetroPCS Authorized Dealer, upon the terms and subject to the conditions of this ordinance, to maintain and use two (2) signs projecting over the public right-of-way attached to its premises known as 5900 South Kedzie Avenue. Said sign structures measure as follows: along South Kedzie Avenue, two (2) at thirteen (13) feet in length, three (3) feet in height and eleven (11) feet above grade level. The location of said privilege shall be as shown on print(s) kept on file with the Department of Business Affairs and Consumer Protection and the Office of the City Clerk. Said privilege shall be constructed in accordance with plans and specifications approved by the Department of Transportation (Division of Project Development) and the Zoning Department -- Signs.

This grant of privilege in the public way shall be subject to the provisions of Section 10-28-015 and all other required provisions of the Municipal Code of Chicago.

The grantee shall pay to the City of Chicago as compensation for the privilege Number 1117006 herein granted the sum of Six Hundred and no/100 Dollars (\$600.00) per annum, in advance.

A 25% penalty will be added for payments received after due date.

The permit holder agrees to hold the City of Chicago harmless for any damage, relocation or replacement costs associated with damage, relocation or removal of private property caused by the City performing work in the public way.

Authority herein given and granted for a period of five (5) years from and after date of passage.

Moosejaw.
(Banners)

[O2016-1075]

Be It Ordained by the City Council of the City of Chicago:

SECTION 1. Permission and authority are hereby given and granted to Moosejaw, upon the terms and subject to the conditions of this ordinance, to construct, install, maintain and use two (2) banners projecting over the public right-of-way adjacent to its premises known

as 1901 North Clybourn Avenue. Said banners at North Clybourn Avenue measure one (1) at one (1) foot in length and four (4) feet in width for a total of four (4) square feet and one (1) at one (1) foot in length and four (4) feet in width for a total of four (4) square feet. The location of said privilege shall be as shown on print(s) kept on file with the Department of Business Affairs and Consumer Protection and the Office of the City Clerk. Said privilege shall be constructed in accordance with plans and specifications approved by the Zoning Department -- Signs.

This grant of privilege in the public way shall be subject to the provisions of Section 10-28-015 and all other required provisions of the Municipal Code of Chicago.

The grantee shall pay to the City of Chicago as compensation for the privilege Number 1120915 herein granted the sum of One Hundred Fifty and no/100 Dollars (\$150.00) per annum, in advance.

A 25% penalty will be added for payments received after due date.

The permit holder agrees to hold the City of Chicago harmless for any damage, relocation or replacement costs associated with damage, relocation or removal of private property caused by the City performing work in the public way.

Authority herein given and granted for a period of five (5) years from and after date of passage.

Moosejaw.
(Signs)

[O2016-1078]

Be It Ordained by the City Council of the City of Chicago:

SECTION 1. Permission and authority are hereby given and granted to Moosejaw, upon the terms and subject to the conditions of this ordinance, to maintain and use two (2) signs projecting over the public right-of-way attached to its premises known as 1901 North Clybourn Avenue. Said sign structures measure as follows: along North Clybourn Avenue, one (1) at seventeen (17) feet in length, three (3) feet in height and fifteen point eight three (15.83) feet above grade level and one (1) at three (3) feet in length, seventeen (17) feet in height and nine (9) feet above grade level. The location of said privilege shall be as shown on print(s) kept on file with the Department of Business Affairs and Consumer Protection and the Office of the City Clerk. Said privilege shall be constructed in accordance with plans and specifications approved by the Department of Transportation (Division of Project Development) and the Zoning Department -- Signs.

This grant of privilege in the public way shall be subject to the provisions of Section 10-28-015 and all other required provisions of the Municipal Code of Chicago.

The grantee shall pay to the City of Chicago as compensation for the privilege Number 1120914 herein granted the sum of Six Hundred and no/100 Dollars (\$600.00) per annum, in advance.

A 25% penalty will be added for payments received after due date.

The permit holder agrees to hold the City of Chicago harmless for any damage, relocation or replacement costs associated with damage, relocation or removal of private property caused by the City performing work in the public way.

Authority herein given and granted for a period of five (5) years from and after date of passage.

Nando's Peri-Peri.

[O2016-1085]

Be It Ordained by the City Council of the City of Chicago:

SECTION 1. Permission and authority are hereby given and granted to Nando's Peri-Peri, upon the terms and subject to the conditions of this ordinance, to maintain and use two (2) signs projecting over the public right-of-way attached to its premises known as 953 West Randolph Street. Said sign structures measure as follows: along West Randolph Street, one (1) at six point eight three (6.83) feet in length, two (2) feet in height and ten (10) feet above grade level and one (1) at two point eight three (2.83) feet in length, four (4) feet in height and ten (10) feet above grade level. The location of said privilege shall be as shown on print(s) kept on file with the Department of Business Affairs and Consumer Protection and the Office of the City Clerk. Said privilege shall be constructed in accordance with plans and specifications approved by the Department of Transportation (Division of Project Development) and the Zoning Department -- Signs.

This grant of privilege in the public way shall be subject to the provisions of Section 10-28-015 and all other required provisions of the Municipal Code of Chicago.

The grantee shall pay to the City of Chicago as compensation for the privilege Number 1118157 herein granted the sum of One Hundred Seventy-five and no/100 Dollars (\$175.00) per annum, in advance.

A 25% penalty will be added for payments received after due date.

The permit holder agrees to hold the City of Chicago harmless for any damage, relocation or replacement costs associated with damage, relocation or removal of private property caused by the City performing work in the public way.

Authority herein given and granted for a period of five (5) years from and after date of passage.

New 51st & Western Currency.

[O2016-983]

Be It Ordained by the City Council of the City of Chicago:

SECTION 1. Permission and authority are hereby given and granted to New 51st & Western Currency, upon the terms and subject to the conditions of this ordinance, to maintain and use two (2) signs projecting over the public right-of-way attached to its premises known as 5102 South Western Avenue. Said sign structures measure as follows: along South Western Avenue, one (1) at twelve (12) feet in length, four (4) feet in height and twelve (12) feet above grade level and one (1) at thirty-three (33) feet in length, two (2) feet in height and eleven (11) feet above grade level. The location of said privilege shall be as shown on print(s) kept on file with the Department of Business Affairs and Consumer Protection and the Office of the City Clerk. Said privilege shall be constructed in accordance with plans and specifications approved by the Department of Transportation (Division of Project Development) and the Zoning Department -- Signs.

This grant of privilege in the public way shall be subject to the provisions of Section 10-28-015 and all other required provisions of the Municipal Code of Chicago.

The grantee shall pay to the City of Chicago as compensation for the privilege Number 1121241 herein granted the sum of Six Hundred and no/100 Dollars (\$600.00) per annum, in advance.

A 25% penalty will be added for payments received after due date.

The permit holder agrees to hold the City of Chicago harmless for any damage, relocation or replacement costs associated with damage, relocation or removal of private property caused by the City performing work in the public way.

Authority herein given and granted for a period of five (5) years from and after February 9, 2016.

Noodles & Company.

[O2016-1016]

Be It Ordained by the City Council of the City of Chicago:

SECTION 1. Permission and authority are hereby given and granted to Noodles & Company, upon the terms and subject to the conditions of this ordinance, to maintain and use one (1) sign projecting over the public right-of-way attached to its premises known as 180 North Michigan Avenue. Said sign structure measures as follows: along North Michigan Avenue, at seven (7) feet in length, two point seven five (2.75) feet in height and eleven (11) feet above grade level. The location of said privilege shall be as shown on print(s) kept on file with the Department of Business Affairs and Consumer Protection and the Office of the City Clerk. Said privilege shall be constructed in accordance with plans and specifications approved by the Department of Transportation (Division of Project Development) and the Zoning Department -- Signs.

This grant of privilege in the public way shall be subject to the provisions of Section 10-28-015 and all other required provisions of the Municipal Code of Chicago.

The grantee shall pay to the City of Chicago as compensation for the privilege Number 1120934 herein granted the sum of One Hundred and no/100 Dollars (\$100.00) per annum, in advance.

A 25% penalty will be added for payments received after due date.

The permit holder agrees to hold the City of Chicago harmless for any damage, relocation or replacement costs associated with damage, relocation or removal of private property caused by the City performing work in the public way.

Authority herein given and granted for a period of five (5) years from and after date of passage.

NWG Investment.

[O2016-961]

Be It Ordained by the City Council of the City of Chicago:

SECTION 1. Permission and authority are hereby given and granted to NWG Investment, upon the terms and subject to the conditions of this ordinance, to maintain and use, as now constructed, one (1) fire escape projecting over the public right-of-way adjacent to its premises known as 2743 West 36th Place. Said fire escape at West 36th Place measures thirty-five (35) feet in length and four (4) feet in width for a total of one hundred forty

(140) square feet. The location of said privilege shall be as shown on print(s) kept on file with the Department of Business Affairs and Consumer Protection and the Office of the City Clerk. Said privilege shall be constructed in accordance with plans and specifications approved by the Department of Transportation (Division of Project Development).

This grant of privilege in the public way shall be subject to the provisions of Section 10-28-015 and all other required provisions of the Municipal Code of Chicago.

The grantee shall pay to the City of Chicago as compensation for the privilege Number 1103008 herein granted the sum of Four Hundred and no/100 Dollars (\$400.00) per annum, in advance.

A 25% penalty will be added for payments received after due date.

The permit holder agrees to hold the City of Chicago harmless for any damage, relocation or replacement costs associated with damage, relocation or removal of private property caused by the City performing work in the public way.

Authority herein given and granted for a period of five (5) years from and after September 27, 2012.

Oberweis Dairy, Inc.

[O2016-1105]

Be It Ordained by the City Council of the City of Chicago:

SECTION 1. Permission and authority are hereby given and granted to Oberweis Dairy, Inc., upon the terms and subject to the conditions of this ordinance, to maintain and use, as now constructed, two (2) park benches on the public right-of-way adjacent to its premises known as 3055 North Sheffield Avenue. Said park bench at West Barry Avenue measures one (1) at six (6) feet in length and two (2) feet in width for a total of twelve (12) square feet. Said park bench at North Sheffield Avenue measures one (1) at six (6) feet in length and two (2) feet in width for a total of twelve (12) square feet. The location of said privilege shall be as shown on print(s) kept on file with the Department of Business Affairs and Consumer Protection and the Office of the City Clerk. Said privilege shall be constructed in accordance with plans and specifications approved by the Department of Transportation (Division of Project Development).

This grant of privilege in the public way shall be subject to the provisions of Section 10-28-015 and all other required provisions of the Municipal Code of Chicago.

The grantee shall pay to the City of Chicago as compensation for the privilege Number 1121243 herein granted the sum of One Hundred Fifty and no/100 Dollars (\$150.00) per annum, in advance.

A 25% penalty will be added for payments received after due date.

The permit holder agrees to hold the City of Chicago harmless for any damage, relocation or replacement costs associated with damage, relocation or removal of private property caused by the City performing work in the public way.

Authority herein given and granted for a period of five (5) years from and after date of passage.

Old St. Patrick's Church.

[O2016-1017]

Be It Ordained by the City Council of the City of Chicago:

SECTION 1. Permission and authority are hereby given and granted to Old St. Patrick's Church, upon the terms and subject to the conditions of this ordinance, to construct, install, maintain and use one (1) sign on the public right-of-way adjacent to its premises known as 700 West Adams Street. Said sign at South Desplaines Street measures three (3) feet in length and six (6) feet in width for a total of eighteen (18) square feet. The location of said privilege shall be as shown on print(s) kept on file with the Department of Business Affairs and Consumer Protection and the Office of the City Clerk. Said privilege shall be constructed in accordance with plans and specifications approved by the Department of Transportation (Division of Project Development) and the Zoning Department -- Signs.

This grant of privilege in the public way shall be subject to the provisions of Section 10-28-015 and all other required provisions of the Municipal Code of Chicago.

The grantee shall pay to the City of Chicago as compensation for the privilege Number 1120127 herein granted the sum of One Hundred and no/100 Dollars (\$100.00) per annum, in advance.

A 25% penalty will be added for payments received after due date.

The permit holder agrees to hold the City of Chicago harmless for any damage, relocation or replacement costs associated with damage, relocation or removal of private property caused by the City performing work in the public way.

Authority herein given and granted for a period of five (5) years from and after date of passage.

Old Town Ale House, Inc.

[O2016-1091]

Be It Ordained by the City Council of the City of Chicago:

SECTION 1. Permission and authority are hereby given and granted to Old Town Ale House, Inc., upon the terms and subject to the conditions of this ordinance, to maintain and use one (1) sign projecting over the public right-of-way attached to its premises known as 219 West North Avenue. Said sign structure measures as follows: along West North Avenue, at two point eight (2.8) feet in length, two point eight (2.8) feet in height and twelve (12) feet above grade level. The location of said privilege shall be as shown on print(s) kept on file with the Department of Business Affairs and Consumer Protection and the Office of the City Clerk. Said privilege shall be constructed in accordance with plans and specifications approved by the Department of Transportation (Division of Project Development) and the Zoning Department -- Signs.

This grant of privilege in the public way shall be subject to the provisions of Section 10-28-015 and all other required provisions of the Municipal Code of Chicago.

The grantee shall pay to the City of Chicago as compensation for the privilege Number 1121171 herein granted the sum of One Hundred and no/100 Dollars (\$100.00) per annum, in advance.

A 25% penalty will be added for payments received after due date.

The permit holder agrees to hold the City of Chicago harmless for any damage, relocation or replacement costs associated with damage, relocation or removal of private property caused by the City performing work in the public way.

Authority herein given and granted for a period of five (5) years from and after January 13, 2016.

Old Town Medspa LLC.

[O2016-1094]

Be It Ordained by the City Council of the City of Chicago:

SECTION 1. Permission and authority are hereby given and granted to Old Town Medspa LLC, upon the terms and subject to the conditions of this ordinance, to maintain and use one (1) sign projecting over the public right-of-way attached to its premises known as 1341 North Sedgwick Street. Said sign structure measures as follows: along North Sedgwick Street, at eight point one seven (8.17) feet in length, two point five (2.5) feet in

height and ten point five (10.5) feet above grade level. The location of said privilege shall be as shown on print(s) kept on file with the Department of Business Affairs and Consumer Protection and the Office of the City Clerk. Said privilege shall be constructed in accordance with plans and specifications approved by the Department of Transportation (Division of Project Development) and the Zoning Department -- Signs.

This grant of privilege in the public way shall be subject to the provisions of Section 10-28-015 and all other required provisions of the Municipal Code of Chicago.

The grantee shall pay to the City of Chicago as compensation for the privilege Number 1120384 herein granted the sum of One Hundred and no/100 Dollars (\$100.00) per annum, in advance to commence one (1) year after passage.

A 25% penalty will be added for payments received after due date.

The permit holder agrees to hold the City of Chicago harmless for any damage, relocation or replacement costs associated with damage, relocation or removal of private property caused by the City performing work in the public way.

Authority herein given and granted for a period of five (5) years from and after date of passage.

Orthodontic Experts Ltd.

[O2016-998]

Be It Ordained by the City Council of the City of Chicago:

SECTION 1. Permission and authority are hereby given and granted to Orthodontic Experts Ltd., upon the terms and subject to the conditions of this ordinance, to maintain and use one (1) sign projecting over the public right-of-way attached to its premises known as 1719 West 18th Street. Said sign structure measures as follows: along West 18th Street, at eighteen point three three (18.33) feet in length, two (2) feet in height and nine (9) feet above grade level. The location of said privilege shall be as shown on print(s) kept on file with the Department of Business Affairs and Consumer Protection and the Office of the City Clerk. Said privilege shall be constructed in accordance with plans and specifications approved by the Department of Transportation (Division of Project Development) and the Zoning Department -- Signs.

This grant of privilege in the public way shall be subject to the provisions of Section 10-28-015 and all other required provisions of the Municipal Code of Chicago.

The grantee shall pay to the City of Chicago as compensation for the privilege Number 1121161 herein granted the sum of Three Hundred and no/100 Dollars (\$300.00) per annum, in advance.

A 25% penalty will be added for payments received after due date.

The permit holder agrees to hold the City of Chicago harmless for any damage, relocation or replacement costs associated with damage, relocation or removal of private property caused by the City performing work in the public way.

Authority herein given and granted for a period of five (5) years from and after date of passage.

P&G Tax Service.

[O2016-962]

Be It Ordained by the City Council of the City of Chicago:

SECTION 1. Permission and authority are hereby given and granted to P&G Tax Service, upon the terms and subject to the conditions of this ordinance, to maintain and use one (1) sign projecting over the public right-of-way attached to its premises known as 3991 South Archer Avenue. Said sign structure measures as follows: along South Archer Avenue, at four (4) feet in length, six (6) feet in height and eleven (11) feet above grade level. The location of said privilege shall be as shown on print(s) kept on file with the Department of Business Affairs and Consumer Protection and the Office of the City Clerk. Said privilege shall be constructed in accordance with plans and specifications approved by the Department of Transportation (Division of Project Development) and the Zoning Department -- Signs.

This grant of privilege in the public way shall be subject to the provisions of Section 10-28-015 and all other required provisions of the Municipal Code of Chicago.

The grantee shall pay to the City of Chicago as compensation for the privilege Number 1119870 herein granted the sum of One Hundred and no/100 Dollars (\$100.00) per annum, in advance.

A 25% penalty will be added for payments received after due date.

The permit holder agrees to hold the City of Chicago harmless for any damage, relocation or replacement costs associated with damage, relocation or removal of private property caused by the City performing work in the public way.

Authority herein given and granted for a period of five (5) years from and after date of passage.

Paradise Lift Glade LLC.

[O2016-1096]

Be It Ordained by the City Council of the City of Chicago:

SECTION 1. Permission and authority are hereby given and granted to Paradise Lift Glade LLC, upon the terms and subject to the conditions of this ordinance, to maintain and use, as now constructed, two (2) vaults under the public right-of-way adjacent to its premises known as 951 -- 955 West Fulton Market. Said vault at West Fulton Market measures one (1) at sixteen point six seven (16.67) feet in length and three (3) feet in width for a total of fifty point zero one (50.01) square feet. Said vault at West Fulton Market measures one (1) at nine point six seven (9.67) feet in length and four point three three (4.33) feet in width for a total of forty-one point eight seven (41.87) square feet. The location of said privilege shall be as shown on print(s) kept on file with the Department of Business Affairs and Consumer Protection and the Office of the City Clerk. Said privilege shall be constructed in accordance with plans and specifications approved by the Department of Transportation (Office of Underground Coordination).

This grant of privilege in the public way shall be subject to the provisions of Section 10-28-015 and all other required provisions of the Municipal Code of Chicago.

The grantee shall pay to the City of Chicago as compensation for the privilege Number 1121060 herein granted the sum of Eight Hundred and no/100 Dollars (\$800.00) per annum, in advance.

A 25% penalty will be added for payments received after due date.

The permit holder agrees to hold the City of Chicago harmless for any damage, relocation or replacement costs associated with damage, relocation or removal of private property caused by the City performing work in the public way.

Authority herein given and granted for a period of five (5) years from and after date of passage.

Ponte Gader Chicago LLC.
(Grease Trap)

[O2016-1020]

Be It Ordained by the City Council of the City of Chicago:

SECTION 1. Permission and authority are hereby given and granted to Ponte Gader Chicago LLC, upon the terms and subject to the conditions of this ordinance, to maintain and use, as now constructed, one (1) grease trap under the public right-of-way adjacent to its premises known as 58 East Oak Street. Said grease trap at East Oak Street measures

ten (10) feet in length and five (5) feet in width for a total of fifty (50) square feet. The location of said privilege shall be as shown on print(s) kept on file with the Department of Business Affairs and Consumer Protection and the Office of the City Clerk. Said privilege shall be constructed in accordance with plans and specifications approved by the Department of Transportation (Office of Underground Coordination) and the Department of Water Management.

This grant of privilege in the public way shall be subject to the provisions of Section 10-28-015 and all other required provisions of the Municipal Code of Chicago.

The grantee shall pay to the City of Chicago as compensation for the privilege Number 1121081 herein granted the sum of Four Hundred and no/100 Dollars (\$400.00) per annum, in advance.

A 25% penalty will be added for payments received after due date.

The permit holder agrees to hold the City of Chicago harmless for any damage, relocation or replacement costs associated with damage, relocation or removal of private property caused by the City performing work in the public way.

Authority herein given and granted for a period of five (5) years from and after date of passage.

—

Ponte Gader Chicago LLC.
(Manholes)

[O2016-1021]

Be It Ordained by the City Council of the City of Chicago:

SECTION 1. Permission and authority are hereby given and granted to Ponte Gader Chicago LLC, upon the terms and subject to the conditions of this ordinance, to maintain and use, as now constructed, three (3) manholes under the public right-of-way adjacent to its premises known as 58 East Oak Street. Said manholes at East Oak Street measure three (3) at two (2) feet in length and two (2) feet in width for a total of twelve (12) square feet. The location of said privilege shall be as shown on print(s) kept on file with the Department of Business Affairs and Consumer Protection and the Office of the City Clerk. Said privilege shall be constructed in accordance with plans and specifications approved by the Department of Transportation (Office of Underground Coordination) and the Department of Water Management.

This grant of privilege in the public way shall be subject to the provisions of Section 10-28-015 and all other required provisions of the Municipal Code of Chicago.

The grantee shall pay to the City of Chicago as compensation for the privilege Number 1121082 herein granted the sum of One Thousand Two Hundred and no/100 Dollars (\$1,200.00) per annum, in advance.

A 25% penalty will be added for payments received after due date.

The permit holder agrees to hold the City of Chicago harmless for any damage, relocation or replacement costs associated with damage, relocation or removal of private property caused by the City performing work in the public way.

Authority herein given and granted for a period of five (5) years from and after date of passage.

Progressive Driving School, Inc.

[O2016-1019]

Be It Ordained by the City Council of the City of Chicago:

SECTION 1. Permission and authority are hereby given and granted to Progressive Driving School, Inc., upon the terms and subject to the conditions of this ordinance, to maintain and use one (1) sign projecting over the public right-of-way attached to its premises known as 5538 West Belmont Avenue. Said sign structure measures as follows: along West Belmont Avenue, at six (6) feet in length, twelve (12) feet in height and eight (8) feet above grade level. The location of said privilege shall be as shown on print(s) kept on file with the Department of Business Affairs and Consumer Protection and the Office of the City Clerk. Said privilege shall be constructed in accordance with plans and specifications approved by the Department of Transportation (Division of Project Development) and the Zoning Department -- Signs.

This grant of privilege in the public way shall be subject to the provisions of Section 10-28-015 and all other required provisions of the Municipal Code of Chicago.

The grantee shall pay to the City of Chicago as compensation for the privilege Number 1121320 herein granted the sum of Three Hundred and no/100 Dollars (\$300.00) per annum, in advance.

A 25% penalty will be added for payments received after due date.

The permit holder agrees to hold the City of Chicago harmless for any damage, relocation or replacement costs associated with damage, relocation or removal of private property caused by the City performing work in the public way.

Authority herein given and granted for a period of five (5) years from and after November 3, 2015.

Project.

[O2016-1099]

Be It Ordained by the City Council of the City of Chicago:

SECTION 1. Permission and authority are hereby given and granted to Project, upon the terms and subject to the conditions of this ordinance, to maintain and use one (1) sign projecting over the public right-of-way attached to its premises known as 825 West Evergreen Avenue. Said sign structure measures as follows: along West Evergreen Avenue, at forty (40) feet in length, fourteen (14) feet in height and sixty-nine (69) feet above grade level. The location of said privilege shall be as shown on print(s) kept on file with the Department of Business Affairs and Consumer Protection and the Office of the City Clerk. Said privilege shall be constructed in accordance with plans and specifications approved by the Department of Transportation (Division of Project Development) and the Zoning Department -- Signs.

This grant of privilege in the public way shall be subject to the provisions of Section 10-28-015 and all other required provisions of the Municipal Code of Chicago.

The grantee shall pay to the City of Chicago as compensation for the privilege Number 1120866 herein granted the sum of Three Hundred and no/100 Dollars (\$300.00) per annum, in advance.

A 25% penalty will be added for payments received after due date.

The permit holder agrees to hold the City of Chicago harmless for any damage, relocation or replacement costs associated with damage, relocation or removal of private property caused by the City performing work in the public way.

Authority herein given and granted for a period of five (5) years from and after date of passage.

Psychic Readings.

[O2016-1053]

Be It Ordained by the City Council of the City of Chicago:

SECTION 1. Permission and authority are hereby given and granted to Psychic Readings, upon the terms and subject to the conditions of this ordinance, to maintain and use one (1) sign projecting over the public right-of-way attached to its premises known as 3912 North Harlem Avenue. Said sign structure measures as follows: along North Harlem Avenue, at ten (10) feet in length, eight (8) feet in height and ten (10) feet above grade level.

The location of said privilege shall be as shown on print(s) kept on file with the Department of Business Affairs and Consumer Protection and the Office of the City Clerk. Said privilege shall be constructed in accordance with plans and specifications approved by the Department of Transportation (Division of Project Development) and the Zoning Department -- Signs.

This grant of privilege in the public way shall be subject to the provisions of Section 10-28-015 and all other required provisions of the Municipal Code of Chicago.

The grantee shall pay to the City of Chicago as compensation for the privilege Number 1119462 herein granted the sum of Three Hundred and no/100 Dollars (\$300.00) per annum, in advance.

A 25% penalty will be added for payments received after due date.

The permit holder agrees to hold the City of Chicago harmless for any damage; relocation or replacement costs associated with damage, relocation or removal of private property caused by the City performing work in the public way.

Authority herein given and granted for a period of five (5) years from and after date of passage.

Public Chicago.
(Planter Curbs)

[O2016-1079]

Be It Ordained by the City Council of the City of Chicago:

SECTION 1. Permission and authority are hereby given and granted to Public Chicago, upon the terms and subject to the conditions of this ordinance, to maintain and use, as now constructed, two (2) planter curbs on the public right-of-way for beautification purposes adjacent to its premises known as 1301 North State Parkway. Said planter curbs at East Goethe Street measure one (1) at fifty-five point five (55.5) feet in length and four point four two (4.42) feet in width for a total of two hundred forty-five point three one (245.31) square feet and one (1) at thirty point nine two (30.92) feet in length and four point four two (4.42) feet in width for a total of one hundred thirty-six point six seven (136.67) square feet. Grantee must allow the required clear and unobstructed space for pedestrian passage at all times per rules and regulations approved by the Department of Transportation. The location of said privilege shall be as shown on print(s) kept on file with the Department of Business Affairs and Consumer Protection and the Office of the City Clerk. Said privilege shall be constructed in accordance with plans and specifications approved by the Department of Planning and Development and the Department of Transportation (Division of Project Development).

This grant of privilege in the public way shall be subject to the provisions of Section 10-28-015 and all other required provisions of the Municipal Code of Chicago.

The grantee shall pay to the City of Chicago as compensation for the privilege Number 1121360 herein granted the sum of Zero and no/100 Dollars (\$0.00) per annum, in advance.

A 25% penalty will be added for payments received after due date.

The permit holder agrees to hold the City of Chicago harmless for any damage, relocation or replacement costs associated with damage, relocation or removal of private property caused by the City performing work in the public way.

Authority herein given and granted for a period of five (5) years from and after February 9, 2016.

Public Chicago.
(Step)

[O2016-1081]

Be It Ordained by the City Council of the City of Chicago:

SECTION 1. Permission and authority are hereby given and granted to Public Chicago, upon the terms and subject to the conditions of this ordinance, to maintain and use, as now constructed, one (1) step on the public right-of-way adjacent to its premises known as 1301 North State Parkway. Said step at East Goethe Street measures seven (7) feet in length and two point one seven (2.17) feet in width for a total of fifteen point one nine (15.19) square feet. The location of said privilege shall be as shown on print(s) kept on file with the Department of Business Affairs and Consumer Protection and the Office of the City Clerk. Said privilege shall be constructed in accordance with plans and specifications approved by the Department of Transportation (Division of Project Development).

This grant of privilege in the public way shall be subject to the provisions of Section 10-28-015 and all other required provisions of the Municipal Code of Chicago.

The grantee shall pay to the City of Chicago as compensation for the privilege Number 1121369 herein granted the sum of Four Hundred and no/100 Dollars (\$400.00) per annum, in advance.

A 25% penalty will be added for payments received after due date.

The permit holder agrees to hold the City of Chicago harmless for any damage, relocation or replacement costs associated with damage, relocation or removal of private property caused by the City performing work in the public way.

Authority herein given and granted for a period of five (5) years from and after February 9, 2016.

QTS Investment Properties Chicago LLC.
(Conduits)

[O2016-1003]

Be It Ordained by the City Council of the City of Chicago:

SECTION 1. Permission and authority are hereby given and granted to QTS Investment Properties Chicago LLC, upon the terms and subject to the conditions of this ordinance, to construct, install, maintain and use sixteen (16) conduits under the public right-of-way adjacent to its premises known as 2800 South Ashland Avenue. Said conduits at West 31st Street measure sixteen (16) at two (2) feet in length; conduits within a twenty-six (26) inch drill path. Said conduits shall be used to serve QTS data center. The location of said privilege shall be as shown on print(s) kept on file with the Department of Business Affairs and Consumer Protection and the Office of the City Clerk. Said privilege shall be constructed in accordance with plans and specifications approved by the Department of Transportation (Division of Project Development) and the Department of Transportation (Office of Underground Coordination).

This grant of privilege in the public way shall be subject to the provisions of Section 10-28-015 and all other required provisions of the Municipal Code of Chicago.

The grantee shall pay to the City of Chicago as compensation for the privilege Number 1121216 herein granted the sum of Four Hundred and no/100 Dollars (\$400.00) per annum, in advance.

A 25% penalty will be added for payments received after due date.

The permit holder agrees to hold the City of Chicago harmless for any damage, relocation or replacement costs associated with damage, relocation or removal of private property caused by the City performing work in the public way.

Authority herein given and granted for a period of five (5) years from and after date of passage.

QTS Investment Properties Chicago LLC.
(Manhole)

[O2016-1006]

Be It Ordained by the City Council of the City of Chicago:

SECTION 1. Permission and authority are hereby given and granted to QTS Investment Properties Chicago LLC, upon the terms and subject to the conditions of this ordinance, to construct, install, maintain and use one (1) manhole under the public right-of-way adjacent to its premises known as 2800 South Ashland Avenue. Said manhole at West 31st Street measures twelve point eight three (12.83) feet in length and six point eight three (6.83) feet in width for a total of eighty-seven point six three (87.63) square feet. Said manhole is approximately eight (8) feet in depth. The location of said privilege shall be as shown on print(s) kept on file with the Department of Business Affairs and Consumer Protection and the Office of the City Clerk. Said privilege shall be constructed in accordance with plans and specifications approved by the Department of Transportation (Office of Underground Coordination) and the Department of Water Management.

This grant of privilege in the public way shall be subject to the provisions of Section 10-28-015 and all other required provisions of the Municipal Code of Chicago.

The grantee shall pay to the City of Chicago as compensation for the privilege Number 1121215 herein granted the sum of Four Hundred and no/100 Dollars (\$400.00) per annum, in advance.

A 25% penalty will be added for payments received after due date.

The permit holder agrees to hold the City of Chicago harmless for any damage, relocation or replacement costs associated with damage, relocation or removal of private property caused by the City performing work in the public way.

Authority herein given and granted for a period of five (5) years from and after date of passage.

Red Star Liquor.

[O2016-1038]

Be It Ordained by the City Council of the City of Chicago:

SECTION 1. Permission and authority are hereby given and granted to Red Star Liquor, upon the terms and subject to the conditions of this ordinance, to maintain and use one (1)

sign projecting over the public right-of-way attached to its premises known as 2719 North Milwaukee Avenue. Said sign structure measures as follows: along North Milwaukee Avenue, at seven (7) feet in length, five (5) feet in height and eleven (11) feet above grade level. The location of said privilege shall be as shown on print(s) kept on file with the Department of Business Affairs and Consumer Protection and the Office of the City Clerk. Said privilege shall be constructed in accordance with plans and specifications approved by the Department of Transportation (Division of Project Development) and the Zoning Department -- Signs.

This grant of privilege in the public way shall be subject to the provisions of Section 10-28-015 and all other required provisions of the Municipal Code of Chicago.

The grantee shall pay to the City of Chicago as compensation for the privilege Number 1109965 herein granted the sum of Three Hundred and no/100 Dollars (\$300.00) per annum, in advance.

A 25% penalty will be added for payments received after due date.

The permit holder agrees to hold the City of Chicago harmless for any damage, relocation or replacement costs associated with damage, relocation or removal of private property caused by the City performing work in the public way.

Authority herein given and granted for a period of five (5) years from and after date of passage.

Replay/Elixir.

[O2016-1060]

Be It Ordained by the City Council of the City of Chicago:

SECTION 1. Permission and authority are hereby given and granted to Replay/Elixir, upon the terms and subject to the conditions of this ordinance, to maintain and use two (2) signs projecting over the public right-of-way attached to its premises known as 5356 -- 5358 North Clark Street. Said sign structures measure as follows: along North Clark Street, two (2) at seven point two five (7.25) feet in length, two point three three (2.33) feet in height and thirteen point five (13.5) feet above grade level. The location of said privilege shall be as shown on print(s) kept on file with the Department of Business Affairs and Consumer Protection and the Office of the City Clerk. Said privilege shall be constructed in accordance with plans and specifications approved by the Department of Transportation (Division of Project Development) and the Zoning Department -- Signs.

This grant of privilege in the public way shall be subject to the provisions of Section 10-28-015 and all other required provisions of the Municipal Code of Chicago.

The grantee shall pay to the City of Chicago as compensation for the privilege Number 1119089 herein granted the sum of One Hundred Seventy-five and no/100 Dollars (\$175.00) per annum, in advance.

A 25% penalty will be added for payments received after due date.

The permit holder agrees to hold the City of Chicago harmless for any damage, relocation or replacement costs associated with damage, relocation or removal of private property caused by the City performing work in the public way.

Authority herein given and granted for a period of five (5) years from and after date of passage.

The Residences Condominium On The Magnificent Mile Condominium Association.
(Cornices)

[O2016-1026]

Be It Ordained by the City Council of the City of Chicago:

SECTION 1. Permission and authority are hereby given and granted to The Residences Condominium on the Magnificent Mile Condominium Association, upon the terms and subject to the conditions of this ordinance, to maintain and use, as now constructed, six (6) cornices projecting over the public right-of-way adjacent to its premises known as 118 East Erie Street. Said cornice at East Erie Street (historic decorative limestone relief at water table) measures one (1) at forty-five point eight four (45.84) feet in length and one point five (1.5) feet in width for a total of sixty-eight point seven six (68.76) square feet. Existing cornice is approximately twenty-seven (27) feet above grade level. Said cornice at North Michigan Avenue measures one (1) at thirty-two point three five (32.35) feet in length and one point five (1.5) feet in width for a total of forty-eight point five three (48.53) square feet. Existing cornice is approximately twenty-seven (27) feet above grade level. Said cornices at East Erie Street (historic decorative cast iron over display windows) measure three (3) at eleven point three four (11.34) feet in length and one (1) foot in width for a total of thirty-four point zero two (34.02) square feet. Existing cornices are approximately twenty-two (22) feet above grade level. Said cornice at North Michigan Avenue measures one (1) at thirty-one point five nine (31.59) feet in length and one (1) foot in width for a total of thirty-one point five nine (31.59) square feet. Existing cornice is approximately twenty-two (22) feet above grade level. The location of said privilege shall be as shown on print(s) kept on file with the Department of Business Affairs and Consumer Protection and the Office of the City Clerk. Said privilege shall be constructed in accordance with plans and specifications approved by the Department of Transportation (Division of Project Development).

This grant of privilege in the public way shall be subject to the provisions of Section 10-28-015 and all other required provisions of the Municipal Code of Chicago.

The grantee shall pay to the City of Chicago as compensation for the privilege Number 1121178 herein granted the sum of Zero and no/100 Dollars (\$0.00) per annum, in advance.

A 25% penalty will be added for payments received after due date.

The permit holder agrees to hold the City of Chicago harmless for any damage, relocation or replacement costs associated with damage, relocation or removal of private property caused by the City performing work in the public way.

Authority herein given and granted for a period of five (5) years from and after January 13, 2016.

The Residences Condominium On The Magnificent Mile Condominium Association.
[O2016-1035]

Be It Ordained by the City Council of the City of Chicago:

SECTION 1. Permission and authority are hereby given and granted to The Residences Condominium on the Magnificent Mile Condominium Association, upon the terms and subject to the conditions of this ordinance, to maintain and use, as now constructed, twelve (12) exterior mounts projecting over the public right-of-way adjacent to its premises known as 118 East Erie Street. Said exterior mounts at East Erie Street measure two (2) at two (2) feet in length and four point eight four (4.84) feet in width for a total of nineteen point three six (19.36) square feet. Existing exterior mounts are approximately sixteen (16) inches above grade level. Said exterior mounts at East Erie Street measure two (2) at two (2) feet in length and point six (.6) foot in width for a total of two point four (2.4) square feet. Existing exterior mounts are approximately seventy-four (74) inches above grade level. Said exterior mounts at North Michigan Avenue measure four (4) at two (2) feet in length and two point five (2.5) feet in width for a total of twenty (20) square feet. Existing exterior mounts are approximately sixteen (16) inches above grade level. Said exterior mounts at North Michigan Avenue measure four (4) at two (2) feet in length and point five (.5) foot in width for a total of four (4) square feet. Existing exterior mounts are approximately seventy-four (74) inches above grade level. The location of said privilege shall be as shown on print(s) kept on file with the Department of Business Affairs and Consumer Protection and the Office of the City Clerk. Said privilege shall be constructed in accordance with plans and specifications approved by the Department of Transportation (Division of Project Development).

This grant of privilege in the public way shall be subject to the provisions of Section 10-28-015 and all other required provisions of the Municipal Code of Chicago.

The grantee shall pay to the City of Chicago as compensation for the privilege Number 1121177 herein granted the sum of Zero and no/100 Dollars (\$0.00) per annum, in advance.

A 25% penalty will be added for payments received after due date.

The permit holder agrees to hold the City of Chicago harmless for any damage, relocation or replacement costs associated with damage, relocation or removal of private property caused by the City performing work in the public way.

Authority herein given and granted for a period of five (5) years from and after January 13, 2016.

—

The Residences Condominium On The Magnificent Mile Condominium Association.
(Siamese Connections)

[O2016-1036]

Be It Ordained by the City Council of the City of Chicago:

SECTION 1. Permission and authority are hereby given and granted to The Residences Condominium on the Magnificent Mile Condominium Association, upon the terms and subject to the conditions of this ordinance, to maintain and use, as now constructed, two (2) siamese connections projecting over the public right-of-way adjacent to its premises known as 118 East Erie Street. Said siamese connections at East Erie Street measure two (2) at point eight three (.83) foot in length and one point five (1.5) feet in width for a total of two point four nine (2.49) square feet. The location of said privilege shall be as shown on print(s) kept on file with the Department of Business Affairs and Consumer Protection and the Office of the City Clerk. Said privilege shall be constructed in accordance with plans and specifications approved by the Department of Transportation (Division of Project Development).

This grant of privilege in the public way shall be subject to the provisions of Section 10-28-015 and all other required provisions of the Municipal Code of Chicago.

The grantee shall pay to the City of Chicago as compensation for the privilege Number 1121175 herein granted the sum of Eight Hundred and no/100 Dollars (\$800.00) per annum, in advance.

A 25% penalty will be added for payments received after due date.

The permit holder agrees to hold the City of Chicago harmless for any damage, relocation or replacement costs associated with damage, relocation or removal of private property caused by the City performing work in the public way.

Authority herein given and granted for a period of five (5) years from and after January 13, 2016.

Saint Anthony Hospital.
(Kiosks)

[O2016-963]

Be It Ordained by the City Council of the City of Chicago:

SECTION 1. Permission and authority are hereby given and granted to Saint Anthony Hospital, upon the terms and subject to the conditions of this ordinance, to maintain and use, as now constructed, four (4) kiosks on the public right-of-way adjacent to its premises known as 2875 West 19th Street. Said kiosk at West 19th Street (parkway) measures one (1) at four (4) feet in length and two (2) feet in width for a total of eight (8) square feet. Said kiosk at West 19th Street (west side of South Marshall Boulevard) measures one (1) at four (4) feet in length and two (2) feet in width for a total of eight (8) square feet. Said kiosk at West 19th Street and South California Avenue measures one (1) at seven (7) feet in length and two (2) feet in width for a total of fourteen (14) square feet. Said kiosk at West 19th Street (corner of parking lot) measures one (1) at seven (7) feet in length and two (2) feet in width for a total of fourteen (14) square feet. The location of said privilege shall be as shown on print(s) kept on file with the Department of Business Affairs and Consumer Protection and the Office of the City Clerk. Said privilege shall be constructed in accordance with plans and specifications approved by the Department of Transportation (Division of Project Development) and the Zoning Department -- Signs.

This grant of privilege in the public way shall be subject to the provisions of Section 10-28-015 and all other required provisions of the Municipal Code of Chicago.

The grantee shall pay to the City of Chicago as compensation for the privilege Number 1119579 herein granted the sum of One Thousand Six Hundred and no/100 Dollars (\$1,600.00) per annum, in advance.

A 25% penalty will be added for payments received after due date.

The permit holder agrees to hold the City of Chicago harmless for any damage, relocation or replacement costs associated with damage, relocation or removal of private property caused by the City performing work in the public way.

Authority herein given and granted for a period of five (5) years from and after May 12, 2015.

Saint Anthony Hospital.
(Staircases)

[O2016-964]

Be It Ordained by the City Council of the City of Chicago:

SECTION 1. Permission and authority are hereby given and granted to Saint Anthony Hospital, upon the terms and subject to the conditions of this ordinance, to maintain and use, as now constructed, two (2) staircases on the public right-of-way adjacent to its premises known as 2875 West 19th Street. Each existing staircase along West 19th Street measures eight (8) feet, eight (8) inches in length, six (6) feet in width and five (5) feet in height. The location of said privilege shall be as shown on print(s) kept on file with the Department of Business Affairs and Consumer Protection and the Office of the City Clerk. Said privilege shall be constructed in accordance with plans and specifications approved by the Department of Transportation (Division of Project Development).

This grant of privilege in the public way shall be subject to the provisions of Section 10-28-015 and all other required provisions of the Municipal Code of Chicago.

The grantee shall pay to the City of Chicago as compensation for the privilege Number 1119580 herein granted the sum of Eight Hundred and no/100 Dollars (\$800.00) per annum, in advance.

A 25% penalty will be added for payments received after due date.

The permit holder agrees to hold the City of Chicago harmless for any damage, relocation or replacement costs associated with damage, relocation or removal of private property caused by the City performing work in the public way.

Authority herein given and granted for a period of five (5) years from and after June 30, 2015.

Salons By JC.

[O2016-1112]

Be It Ordained by the City Council of the City of Chicago:

SECTION 1. Permission and authority are hereby given and granted to Salons by JC, upon the terms and subject to the conditions of this ordinance, to maintain and use two (2) signs projecting over the public right-of-way attached to its premises known as 2838 North Broadway. Said sign structures measure as follows: along North Broadway, one (1) at eighteen (18) feet in length, five point four two (5.42) feet in height and eighteen (18) feet

above grade level and one (1) at twelve point seven five (12.75) feet in length, four (4) feet in height and nine (9) feet above grade level. The location of said privilege shall be as shown on print(s) kept on file with the Department of Business Affairs and Consumer Protection and the Office of the City Clerk. Said privilege shall be constructed in accordance with plans and specifications approved by the Department of Transportation (Division of Project Development) and the Zoning Department -- Signs.

This grant of privilege in the public way shall be subject to the provisions of Section 10-28-015 and all other required provisions of the Municipal Code of Chicago.

The grantee shall pay to the City of Chicago as compensation for the privilege Number 1120540 herein granted the sum of Six Hundred and no/100 Dollars (\$600.00) per annum, in advance.

A 25% penalty will be added for payments received after due date.

The permit holder agrees to hold the City of Chicago harmless for any damage, relocation or replacement costs associated with damage, relocation or removal of private property caused by the City performing work in the public way.

Authority herein given and granted for a period of five (5) years from and after date of passage.

Seminary Commons Condominium Association.

[O2016-1118]

Be It Ordained by the City Council of the City of Chicago:

SECTION 1. Permission and authority are hereby given and granted to Seminary Commons Condominium Association, upon the terms and subject to the conditions of this ordinance, to maintain and use, as now constructed, one (1) fire escape projecting over the public right-of-way adjacent to its premises known as 2801 North Seminary Avenue. Said fire escape at North Seminary Avenue measures eleven point seven five (11.75) feet in length and two point five (2.5) feet in width for a total of twenty-nine point three eight (29.38) square feet. The location of said privilege shall be as shown on print(s) kept on file with the Department of Business Affairs and Consumer Protection and the Office of the City Clerk. Said privilege shall be constructed in accordance with plans and specifications approved by the Department of Transportation (Division of Project Development).

This grant of privilege in the public way shall be subject to the provisions of Section 10-28-015 and all other required provisions of the Municipal Code of Chicago.

The grantee shall pay to the City of Chicago as compensation for the privilege Number 1121202 herein granted the sum of Four Hundred and no/100 Dollars (\$400.00) per annum, in advance.

A 25% penalty will be added for payments received after due date.

The permit holder agrees to hold the City of Chicago harmless for any damage, relocation or replacement costs associated with damage, relocation or removal of private property caused by the City performing work in the public way.

Authority herein given and granted for a period of five (5) years from and after January 13, 2016.

Service King Paint & Body LLC.

[O2016-986]

Be It Ordained by the City Council of the City of Chicago:

SECTION 1. Permission and authority are hereby given and granted to Service King Paint & Body LLC, upon the terms and subject to the conditions of this ordinance, to maintain and use two (2) signs projecting over the public right-of-way attached to its premises known as 7917 South Vincennes Avenue. Said sign structures measure as follows: along South Vincennes Avenue, one (1) at ten (10) feet in length, four point three three (4.33) feet in height and fourteen (14) feet above grade level and one (1) at ten (10) feet in length, five point zero eight (5.08) feet in height and nine (9) feet above grade level. The location of said privilege shall be as shown on print(s) kept on file with the Department of Business Affairs and Consumer Protection and the Office of the City Clerk. Said privilege shall be constructed in accordance with plans and specifications approved by the Department of Transportation (Division of Project Development) and the Zoning Department -- Signs.

This grant of privilege in the public way shall be subject to the provisions of Section 10-28-015 and all other required provisions of the Municipal Code of Chicago.

The grantee shall pay to the City of Chicago as compensation for the privilege Number 1121073 herein granted the sum of Six Hundred and no/100 Dollars (\$600.00) per annum, in advance.

A 25% penalty will be added for payments received after due date.

The permit holder agrees to hold the City of Chicago harmless for any damage, relocation or replacement costs associated with damage, relocation or removal of private property caused by the City performing work in the public way.

Authority herein given and granted for a period of five (5) years from and after date of passage.

Shake Shack.

[O2016-1043]

Be It Ordained by the City Council of the City of Chicago:

SECTION 1. Permission and authority are hereby given and granted to Shake Shack, upon the terms and subject to the conditions of this ordinance, to maintain and use one (1) sign projecting over the public right-of-way attached to its premises known as 12 South Michigan Avenue. Said sign structure measures as follows: along South Michigan Avenue, at ten point seven five (10.75) feet in length, one point two five (1.25) feet in height and ten point five eight (10.58) feet above grade level. The location of said privilege shall be as shown on print(s) kept on file with the Department of Business Affairs and Consumer Protection and the Office of the City Clerk. Said privilege shall be constructed in accordance with plans and specifications approved by the Department of Transportation (Division of Project Development) and the Zoning Department -- Signs.

This grant of privilege in the public way shall be subject to the provisions of Section 10-28-015 and all other required provisions of the Municipal Code of Chicago.

The grantee shall pay to the City of Chicago as compensation for the privilege Number 1118725 herein granted the sum of One Hundred and no/100 Dollars (\$100.00) per annum, in advance.

A 25% penalty will be added for payments received after due date.

The permit holder agrees to hold the City of Chicago harmless for any damage, relocation or replacement costs associated with damage, relocation or removal of private property caused by the City performing work in the public way.

Authority herein given and granted for a period of five (5) years from and after date of passage.

Shifa Cardiology Consultants.

[O2016-1127]

Be It Ordained by the City Council of the City of Chicago:

SECTION 1. Permission and authority are hereby given and granted to Shifa Cardiology Consultants, upon the terms and subject to the conditions of this ordinance, to maintain and use one (1) sign projecting over the public right-of-way attached to its premises known as 6300 North Lincoln Avenue. Said sign structure measures as follows: along North Lincoln Avenue, at fourteen (14) feet in length, six (6) feet in height and twenty (20) feet above grade level. The location of said privilege shall be as shown on print(s) kept on file with the Department of Business Affairs and Consumer Protection and the Office of the City Clerk.

Said privilege shall be constructed in accordance with plans and specifications approved by the Department of Transportation (Division of Project Development) and the Zoning Department -- Signs.

This grant of privilege in the public way shall be subject to the provisions of Section 10-28-015 and all other required provisions of the Municipal Code of Chicago.

The grantee shall pay to the City of Chicago as compensation for the privilege Number 1119576 herein granted the sum of Three Hundred and no/100 Dollars (\$300.00) per annum, in advance.

A 25% penalty will be added for payments received after due date.

The permit holder agrees to hold the City of Chicago harmless for any damage, relocation or replacement costs associated with damage, relocation or removal of private property caused by the City performing work in the public way.

Authority herein given and granted for a period of five (5) years from and after May 12, 2015.

Sho Studio.

[O2016-943]

Be It Ordained by the City Council of the City of Chicago:

SECTION 1. Permission and authority are hereby given and granted to Sho Studio, upon the terms and subject to the conditions of this ordinance, to maintain and use one (1) sign projecting over the public right-of-way attached to its premises known as 218 West Division Street. Said sign structure measures as follows: along West Division Street, at six (6) feet in length, four (4) feet in height and fifteen (15) feet above grade level. The location of said privilege shall be as shown on print(s) kept on file with the Department of Business Affairs and Consumer Protection and the Office of the City Clerk. Said privilege shall be constructed in accordance with plans and specifications approved by the Department of Transportation (Division of Project Development) and the Zoning Department -- Signs.

This grant of privilege in the public way shall be subject to the provisions of Section 10-28-015 and all other required provisions of the Municipal Code of Chicago.

The grantee shall pay to the City of Chicago as compensation for the privilege Number 1120760 herein granted the sum of One Hundred and no/100 Dollars (\$100.00) per annum, in advance.

A 25% penalty will be added for payments received after due date.

The permit holder agrees to hold the City of Chicago harmless for any damage, relocation or replacement costs associated with damage, relocation or removal of private property caused by the City performing work in the public way.

Authority herein given and granted for a period of five (5) years from and after date of passage.

Shop 4 Less.

[O2016-1023]

Be It Ordained by the City Council of the City of Chicago:

SECTION 1. Permission and authority are hereby given and granted to Shop 4 Less, upon the terms and subject to the conditions of this ordinance, to maintain and use one (1) sign projecting over the public right-of-way attached to its premises known as 1532 North Pulaski Road. Said sign structure measures as follows: along North Pulaski Road, at twenty-five (25) feet in length, three (3) feet in height and fourteen (14) feet above grade level. The location of said privilege shall be as shown on print(s) kept on file with the Department of Business Affairs and Consumer Protection and the Office of the City Clerk. Said privilege shall be constructed in accordance with plans and specifications approved by the Department of Transportation (Division of Project Development) and the Zoning Department -- Signs.

This grant of privilege in the public way shall be subject to the provisions of Section 10-28-015 and all other required provisions of the Municipal Code of Chicago.

The grantee shall pay to the City of Chicago as compensation for the privilege Number 1116361 herein granted the sum of Three Hundred and no/100 Dollars (\$300.00) per annum, in advance.

A 25% penalty will be added for payments received after due date.

The permit holder agrees to hold the City of Chicago harmless for any damage, relocation or replacement costs associated with damage, relocation or removal of private property caused by the City performing work in the public way.

Authority herein given and granted for a period of five (5) years from and after date of passage.

Simply Prepaid.

[O2016-1034]

Be It Ordained by the City Council of the City of Chicago:

SECTION 1. Permission and authority are hereby given and granted to Simply Prepaid, upon the terms and subject to the conditions of this ordinance, to maintain and use one (1) sign projecting over the public right-of-way attached to its premises known as 3105 West Lawrence Avenue. Said sign structure measures as follows: along West Lawrence Avenue, at nine (9) feet in length, three (3) feet in height and ten point seven five (10.75) feet above grade level. The location of said privilege shall be as shown on print(s) kept on file with the Department of Business Affairs and Consumer Protection and the Office of the City Clerk. Said privilege shall be constructed in accordance with plans and specifications approved by the Department of Transportation (Division of Project Development) and the Zoning Department -- Signs.

This grant of privilege in the public way shall be subject to the provisions of Section 10-28-015 and all other required provisions of the Municipal Code of Chicago.

The grantee shall pay to the City of Chicago as compensation for the privilege Number 1120672 herein granted the sum of Three Hundred and no/100 Dollars (\$300.00) per annum, in advance.

A 25% penalty will be added for payments received after due date.

The permit holder agrees to hold the City of Chicago harmless for any damage, relocation or replacement costs associated with damage, relocation or removal of private property caused by the City performing work in the public way.

Authority herein given and granted for a period of five (5) years from and after date of passage.

Skild Plating Corporation.

[O2016-1040]

Be It Ordained by the City Council of the City of Chicago:

SECTION 1. Permission and authority are hereby given and granted to Skild Plating Corporation, upon the terms and subject to the conditions of this ordinance, to maintain and use, as now constructed, one (1) catch basin under the public right-of-way adjacent to its premises known as 1516 North Kilpatrick Avenue. Said catch basin at North Kilpatrick Avenue

measures two (2) feet in length and one (1) foot in width for a total of two (2) square feet. The location of said privilege shall be as shown on print(s) kept on file with the Department of Business Affairs and Consumer Protection and the Office of the City Clerk. Said privilege shall be constructed in accordance with plans and specifications approved by the Department of Transportation (Office of Underground Coordination) and the Department of Water Management.

This grant of privilege in the public way shall be subject to the provisions of Section 10-28-015 and all other required provisions of the Municipal Code of Chicago.

The grantee shall pay to the City of Chicago as compensation for the privilege Number 1120930 herein granted the sum of Four Hundred and no/100 Dollars (\$400.00) per annum, in advance.

A 25% penalty will be added for payments received after due date.

The permit holder agrees to hold the City of Chicago harmless for any damage, relocation or replacement costs associated with damage, relocation or removal of private property caused by the City performing work in the public way.

Authority herein given and granted for a period of five (5) years from and after November 30, 2014.

Snap Kitchen.

[O2016-1045]

Be It Ordained by the City Council of the City of Chicago:

SECTION 1. Permission and authority are hereby given and granted to Snap Kitchen, upon the terms and subject to the conditions of this ordinance, to maintain and use one (1) sign projecting over the public right-of-way attached to its premises known as 125 South Clinton Street. Said sign structure measures as follows: along South Clinton Street, at thirteen point five (13.5) feet in length, three point six seven (3.67) feet in height and twelve (12) feet above grade level. The location of said privilege shall be as shown on print(s) kept on file with the Department of Business Affairs and Consumer Protection and the Office of the City Clerk. Said privilege shall be constructed in accordance with plans and specifications approved by the Department of Transportation (Division of Project Development) and the Zoning Department -- Signs.

This grant of privilege in the public way shall be subject to the provisions of Section 10-28-015 and all other required provisions of the Municipal Code of Chicago.

The grantee shall pay to the City of Chicago as compensation for the privilege Number 1120640 herein granted the sum of Three Hundred and no/100 Dollars (\$300.00) per annum, in advance.

A 25% penalty will be added for payments received after due date.

The permit holder agrees to hold the City of Chicago harmless for any damage, relocation or replacement costs associated with damage, relocation or removal of private property caused by the City performing work in the public way.

Authority herein given and granted for a period of five (5) years from and after date of passage.

Starbucks No. 2483.

[O2016-1028]

Be It Ordained by the City Council of the City of Chicago:

SECTION 1. Permission and authority are hereby given and granted to Starbucks Number 2483, upon the terms and subject to the conditions of this ordinance, to maintain and use, as now constructed, one (1) ramp on the public right-of-way adjacent to its premises known as 1430 West Taylor Street. Said ramp at West Taylor Street measures twenty-four (24) feet in length and three (3) feet in width for a total of seventy-two (72) square feet. The location of said privilege shall be as shown on print(s) kept on file with the Department of Business Affairs and Consumer Protection and the Office of the City Clerk. Said privilege shall be constructed in accordance with plans and specifications approved by the Department of Transportation (Division of Project Development) and the Mayor's Office for People with Disabilities.

This grant of privilege in the public way shall be subject to the provisions of Section 10-28-015 and all other required provisions of the Municipal Code of Chicago.

The grantee shall pay to the City of Chicago as compensation for the privilege Number 1121518 herein granted the sum of Four Hundred and no/100 Dollars (\$400.00) per annum, in advance.

A 25% penalty will be added for payments received after due date.

The permit holder agrees to hold the City of Chicago harmless for any damage, relocation or replacement costs associated with damage, relocation or removal of private property caused by the City performing work in the public way.

Authority herein given and granted for a period of five (5) years from and after December 21, 2015.

T-Mobile.

[O2016-1046]

Be It Ordained by the City Council of the City of Chicago:

SECTION 1. Permission and authority are hereby given and granted to T-Mobile, upon the terms and subject to the conditions of this ordinance, to maintain and use two (2) signs projecting over the public right-of-way attached to its premises known as 50 East Randolph Street. Said sign structure measures as follows: along East Randolph Street, one (1) at two point four one (2.41) feet in length, point seven five (.75) foot in height and nine (9) feet above grade level. Said sign structure measures as follows: along North Wabash Avenue, one (1) at two point four one (2.41) feet in length, point seven five (.75) foot in height and nine (9) feet above grade level. The location of said privilege shall be as shown on print(s) kept on file with the Department of Business Affairs and Consumer Protection and the Office of the City Clerk. Said privilege shall be constructed in accordance with plans and specifications approved by the Department of Transportation (Division of Project Development) and the Zoning Department -- Signs.

This grant of privilege in the public way shall be subject to the provisions of Section 10-28-015 and all other required provisions of the Municipal Code of Chicago.

The grantee shall pay to the City of Chicago as compensation for the privilege Number 1121332 herein granted the sum of One Hundred Seventy-five and no/100 Dollars (\$175.00) per annum, in advance.

A 25% penalty will be added for payments received after due date.

The permit holder agrees to hold the City of Chicago harmless for any damage, relocation or replacement costs associated with damage, relocation or removal of private property caused by the City performing work in the public way.

Authority herein given and granted for a period of five (5) years from and after November 10, 2015.

Tavern At The Park.

[O2016-1048]

Be It Ordained by the City Council of the City of Chicago:

SECTION 1. Permission and authority are hereby given and granted to Tavern at the Park, upon the terms and subject to the conditions of this ordinance, to maintain and use two (2) signs projecting over the public right-of-way attached to its premises known as 130 East Randolph Street. Said sign structures measure as follows: along East Randolph Street,

one (1) at four point five (4.5) feet in length, fifteen point five (15.5) feet in height and eight point seven five (8.75) feet above grade level and one (1) at four (4) feet in length, seven (7) feet in height and twenty-one (21) feet above grade level. The location of said privilege shall be as shown on print(s) kept on file with the Department of Business Affairs and Consumer Protection and the Office of the City Clerk. Said privilege shall be constructed in accordance with plans and specifications approved by the Department of Transportation (Division of Project Development) and the Zoning Department -- Signs.

This grant of privilege in the public way shall be subject to the provisions of Section 10-28-015 and all other required provisions of the Municipal Code of Chicago.

The grantee shall pay to the City of Chicago as compensation for the privilege Number 1121209 herein granted the sum of Six Hundred and no/100 Dollars (\$600.00) per annum, in advance.

A 25% penalty will be added for payments received after due date.

The permit holder agrees to hold the City of Chicago harmless for any damage, relocation or replacement costs associated with damage, relocation or removal of private property caused by the City performing work in the public way.

Authority herein given and granted for a period of five (5) years from and after February 9, 2016.

Terraces Of Andersonville Condominium Association.

[O2016-1064]

Be It Ordained by the City Council of the City of Chicago:

SECTION 1. Permission and authority are hereby given and granted to Terraces of Andersonville Condominium Association, upon the terms and subject to the conditions of this ordinance, to maintain and use, as now constructed, six (6) balconies projecting over the public right-of-way adjacent to its premises known as 1828 -- 1830 West Foster Avenue. Said balconies at West Foster Avenue measure six (6) at eighteen point two five (18.25) feet in length and four (4) feet in width for a total of four hundred thirty-eight (438) square feet. The location of said privilege shall be as shown on print(s) kept on file with the Department of Business Affairs and Consumer Protection and the Office of the City Clerk. Said privilege shall be constructed in accordance with plans and specifications approved by the Department of Planning and Development and the Department of Transportation (Division of Project Development).

This grant of privilege in the public way shall be subject to the provisions of Section 10-28-015 and all other required provisions of the Municipal Code of Chicago.

The grantee shall pay to the City of Chicago as compensation for the privilege Number 1121239 herein granted the sum of Four Hundred Fifty and no/100 Dollars (\$450.00) per annum, in advance.

A 25% penalty will be added for payments received after due date.

The permit holder agrees to hold the City of Chicago harmless for any damage, relocation or replacement costs associated with damage, relocation or removal of private property caused by the City performing work in the public way.

Authority herein given and granted for a period of five (5) years from and after November 3, 2015.

Truenorth.

[O2016-1121]

Be It Ordained by the City Council of the City of Chicago:

SECTION 1. Permission and authority are hereby given and granted to Truenorth, upon the terms and subject to the conditions of this ordinance, to maintain and use one (1) sign projecting over the public right-of-way attached to its premises known as 5507 North Clark Street. Said sign structure measures as follows: along North Clark Street, at seventeen (17) feet in length, two point six six (2.66) feet in height and thirteen point three three (13.33) feet above grade level. The location of said privilege shall be as shown on print(s) kept on file with the Department of Business Affairs and Consumer Protection and the Office of the City Clerk. Said privilege shall be constructed in accordance with plans and specifications approved by the Department of Transportation (Division of Project Development) and the Zoning Department -- Signs.

This grant of privilege in the public way shall be subject to the provisions of Section 10-28-015 and all other required provisions of the Municipal Code of Chicago.

The grantee shall pay to the City of Chicago as compensation for the privilege Number 1120909 herein granted the sum of Three Hundred and no/100 Dollars (\$300.00) per annum, in advance.

A 25% penalty will be added for payments received after due date.

The permit holder agrees to hold the City of Chicago harmless for any damage, relocation or replacement costs associated with damage, relocation or removal of private property caused by the City performing work in the public way.

Authority herein given and granted for a period of five (5) years from and after date of passage.

Tryzub Restaurant.

[O2016-934]

Be It Ordained by the City Council of the City of Chicago:

SECTION 1. Permission and authority are hereby given and granted to Tryzub Restaurant, upon the terms and subject to the conditions of this ordinance, to maintain and use one (1) sign projecting over the public right-of-way attached to its premises known as 2201 West Chicago Avenue. Said sign structure measures as follows: along North Leavitt Street, at four (4) feet in length, six point one seven (6.17) feet in height and nine (9) feet above grade level. The location of said privilege shall be as shown on print(s) kept on file with the Department of Business Affairs and Consumer Protection and the Office of the City Clerk. Said privilege shall be constructed in accordance with plans and specifications approved by the Department of Transportation (Division of Project Development) and the Zoning Department -- Signs.

This grant of privilege in the public way shall be subject to the provisions of Section 10-28-015 and all other required provisions of the Municipal Code of Chicago.

The grantee shall pay to the City of Chicago as compensation for the privilege Number 1120630 herein granted the sum of One Hundred and no/100 Dollars (\$100.00) per annum, in advance.

A 25% penalty will be added for payments received after due date.

The permit holder agrees to hold the City of Chicago harmless for any damage, relocation or replacement costs associated with damage, relocation or removal of private property caused by the City performing work in the public way.

Authority herein given and granted for a period of five (5) years from and after date of passage.

U.S. Nails & Spa.

[O2016-1095]

Be It Ordained by the City Council of the City of Chicago:

SECTION 1. Permission and authority are hereby given and granted to U.S. Nails & Spa, upon the terms and subject to the conditions of this ordinance, to maintain and use one (1) sign projecting over the public right-of-way attached to its premises known as 4420 North Broadway. Said sign structure measures as follows: along North Broadway, at eleven (11)

feet in length, two (2) feet in height and thirteen (13) feet above grade level. The location of said privilege shall be as shown on print(s) kept on file with the Department of Business Affairs and Consumer Protection and the Office of the City Clerk. Said privilege shall be constructed in accordance with plans and specifications approved by the Department of Transportation (Division of Project Development) and the Zoning Department -- Signs.

This grant of privilege in the public way shall be subject to the provisions of Section 10-28-015 and all other required provisions of the Municipal Code of Chicago.

The grantee shall pay to the City of Chicago as compensation for the privilege Number 1121349 herein granted the sum of One Hundred and no/100 Dollars (\$100.00) per annum, in advance.

A 25% penalty will be added for payments received after due date.

The permit holder agrees to hold the City of Chicago harmless for any damage, relocation or replacement costs associated with damage, relocation or removal of private property caused by the City performing work in the public way.

Authority herein given and granted for a period of five (5) years from and after February 9, 2016.

Uncle Dan's.

[O2016-1108]

Be It Ordained by the City Council of the City of Chicago:

SECTION 1. Permission and authority are hereby given and granted to Uncle Dan's, upon the terms and subject to the conditions of this ordinance, to maintain and use one (1) sign projecting over the public right-of-way attached to its premises known as 4724 North Lincoln Avenue. Said sign structure measures as follows: along North Lincoln Avenue, at fourteen (14) feet in length, two point five (2.5) feet in height and twelve (12) feet above grade level. The location of said privilege shall be as shown on print(s) kept on file with the Department of Business Affairs and Consumer Protection and the Office of the City Clerk. Said privilege shall be constructed in accordance with plans and specifications approved by the Department of Transportation (Division of Project Development) and the Zoning Department -- Signs.

This grant of privilege in the public way shall be subject to the provisions of Section 10-28-015 and all other required provisions of the Municipal Code of Chicago.

The grantee shall pay to the City of Chicago as compensation for the privilege Number 1120645 herein granted the sum of Three Hundred and no/100 Dollars (\$300.00) per annum, in advance.

A 25% penalty will be added for payments received after due date.

The permit holder agrees to hold the City of Chicago harmless for any damage, relocation or replacement costs associated with damage, relocation or removal of private property caused by the City performing work in the public way.

Authority herein given and granted for a period of five (5) years from and after date of passage.

University Village Owner LLC.
(Concrete Pads/Slabs)

[O2016-1054]

Be It Ordained by the City Council of the City of Chicago:

SECTION 1. Permission and authority are hereby given and granted to University Village Owner LLC, upon the terms and subject to the conditions of this ordinance, to construct, install, maintain and use three (3) concrete pads/slabs on the public right-of-way adjacent to its premises known as 1435 West 15th Street. Said concrete pads/slabs at public alley/corner of South Laflin Street and West 15th Street measure three (3) at sixteen point two five (16.25) feet in length and six point zero eight (6.08) feet in width for a total of two hundred ninety-six point four (296.4) square feet. Said concrete pads/slabs shall be approximately twenty-five (25) inches in height. The location of said privilege shall be as shown on print(s) kept on file with the Department of Business Affairs and Consumer Protection and the Office of the City Clerk. Said privilege shall be constructed in accordance with plans and specifications approved by the Department of Planning and Development and the Department of Transportation (Division of Project Development).

This grant of privilege in the public way shall be subject to the provisions of Section 10-28-015 and all other required provisions of the Municipal Code of Chicago.

The grantee shall pay to the City of Chicago as compensation for the privilege Number 1121126 herein granted the sum of One Thousand Two Hundred and no/100 Dollars (\$1,200.00) per annum, in advance.

A 25% penalty will be added for payments received after due date.

The permit holder agrees to hold the City of Chicago harmless for any damage, relocation or replacement costs associated with damage, relocation or removal of private property caused by the City performing work in the public way.

Authority herein given and granted for a period of five (5) years from and after date of passage.

University Village Owner LLC.
(Fences)

[O2016-1059]

Be It Ordained by the City Council of the City of Chicago:

SECTION 1. Permission and authority are hereby given and granted to University Village Owner LLC, upon the terms and subject to the conditions of this ordinance, to construct, install, maintain and use five (5) fences on the public right-of-way adjacent to its premises known as 1435 West 15th Street. Said fences at public alley/corner of South Laflin Street and West 15th Street measure five (5) at fifteen point seven five (15.75) feet in length and point five (.5) foot in width for a total of thirty-nine point three eight (39.38) square feet. Each fence shall be approximately eight (8) feet in height. The location of said privilege shall be as shown on print(s) kept on file with the Department of Business Affairs and Consumer Protection and the Office of the City Clerk. Said privilege shall be constructed in accordance with plans and specifications approved by the Department of Transportation (Division of Project Development).

This grant of privilege in the public way shall be subject to the provisions of Section 10-28-015 and all other required provisions of the Municipal Code of Chicago.

The grantee shall pay to the City of Chicago as compensation for the privilege Number 1121128 herein granted the sum of Two Thousand and no/100 Dollars (\$2,000.00) per annum, in advance.

A 25% penalty will be added for payments received after due date.

The permit holder agrees to hold the City of Chicago harmless for any damage, relocation or replacement costs associated with damage, relocation or removal of private property caused by the City performing work in the public way.

Authority herein given and granted for a period of five (5) years from and after date of passage.

University Village Owner LLC.
(I-Beams)

[O2016-1044]

Be It Ordained by the City Council of the City of Chicago:

SECTION 1. Permission and authority are hereby given and granted to University Village Owner LLC, upon the terms and subject to the conditions of this ordinance, to maintain and use, as now constructed, seven (7) I-beams projecting over the public right-of-way adjacent to its premises known as 1435 West 15th Street. Said I-beams at public alley/corner of South Laflin Street and West 15th Street measure seven (7) at twelve (12) feet in length and four (4) feet in width for a total of three hundred thirty-six (336) square feet. The location of said privilege shall be as shown on print(s) kept on file with the Department of Business Affairs and Consumer Protection and the Office of the City Clerk. Said privilege shall be constructed in accordance with plans and specifications approved by the Department of Transportation (Office of Underground Coordination).

This grant of privilege in the public way shall be subject to the provisions of Section 10-28-015 and all other required provisions of the Municipal Code of Chicago.

The grantee shall pay to the City of Chicago as compensation for the privilege Number 1121131 herein granted the sum of Two Thousand Eight Hundred and no/100 Dollars (\$2,800.00) per annum, in advance.

A 25% penalty will be added for payments received after due date.

The permit holder agrees to hold the City of Chicago harmless for any damage, relocation or replacement costs associated with damage, relocation or removal of private property caused by the City performing work in the public way.

Authority herein given and granted for a period of five (5) years from and after date of passage.

Verizon Wireless Premium Retailer.

[O2016-1113]

Be It Ordained by the City Council of the City of Chicago:

SECTION 1. Permission and authority are hereby given and granted to Verizon Wireless Premium Retailer, upon the terms and subject to the conditions of this ordinance, to maintain and use two (2) signs projecting over the public right-of-way attached to its premises known

as 1654 West Roscoe Street. Said sign structure measures as follows: along West Roscoe Street, one (1) at twenty-four (24) feet in length, two point two five (2.25) feet in height and eleven point six seven (11.67) feet above grade level. Said sign structure measures as follows: along North Paulina Street, one (1) at twenty-four (24) feet in length, two point two five (2.25) feet in height and eleven point six seven (11.67) feet above grade level. The location of said privilege shall be as shown on print(s) kept on file with the Department of Business Affairs and Consumer Protection and the Office of the City Clerk. Said privilege shall be constructed in accordance with plans and specifications approved by the Department of Transportation (Division of Project Development) and the Zoning Department -- Signs.

This grant of privilege in the public way shall be subject to the provisions of Section 10-28-015 and all other required provisions of the Municipal Code of Chicago.

The grantee shall pay to the City of Chicago as compensation for the privilege Number 1120727 herein granted the sum of Six Hundred and no/100 Dollars (\$600.00) per annum, in advance.

A 25% penalty will be added for payments received after due date.

The permit holder agrees to hold the City of Chicago harmless for any damage, relocation or replacement costs associated with damage, relocation or removal of private property caused by the City performing work in the public way.

Authority herein given and granted for a period of five (5) years from and after date of passage.

VIP Liquors & Deli.

[O2016-1135]

Be It Ordained by the City Council of the City of Chicago:

SECTION 1. Permission and authority are hereby given and granted to VIP Liquors & Deli, upon the terms and subject to the conditions of this ordinance, to maintain and use one (1) sign projecting over the public right-of-way attached to its premises known as 6963 North Western Avenue. Said sign structure measures as follows: along North Western Avenue, at eight (8) feet in length, four (4) feet in height and ten (10) feet above grade level. The location of said privilege shall be as shown on print(s) kept on file with the Department of Business Affairs and Consumer Protection and the Office of the City Clerk. Said privilege shall be constructed in accordance with plans and specifications approved by the Department of Transportation (Division of Project Development) and the Zoning Department -- Signs.

This grant of privilege in the public way shall be subject to the provisions of Section 10-28-015 and all other required provisions of the Municipal Code of Chicago.

The grantee shall pay to the City of Chicago as compensation for the privilege Number 1120047 herein granted the sum of Three Hundred and no/100 Dollars (\$300.00) per annum, in advance.

A 25% penalty will be added for payments received after due date.

The permit holder agrees to hold the City of Chicago harmless for any damage, relocation or replacement costs associated with damage, relocation or removal of private property caused by the City performing work in the public way.

Authority herein given and granted for a period of five (5) years from and after date of passage.

Walgreens No. 3072.

[O2016-1050]

Be It Ordained by the City Council of the City of Chicago:

SECTION 1. Permission and authority are hereby given and granted to Walgreens Number 3072, upon the terms and subject to the conditions of this ordinance, to maintain and use three (3) signs projecting over the public right-of-way attached to its premises known as 641 North Clark Street. Said sign structure measures as follows: along West Erie Street, one (1) at twenty-one point one six (21.16) feet in length, two point one six (2.16) feet in height and eighteen (18) feet above grade level. Said sign structure measures as follows: along North Clark Street, one (1) at thirty-eight point six six (38.66) feet in length, four (4) feet in height and twenty (20) feet above grade level. Said sign structure measures as follows: along North Clark Street, one (1) at twelve point eight three (12.83) feet in length, one point five (1.5) feet in height and twenty-one (21) feet above grade level. The location of said privilege shall be as shown on print(s) kept on file with the Department of Business Affairs and Consumer Protection and the Office of the City Clerk. Said privilege shall be constructed in accordance with plans and specifications approved by the Department of Transportation (Division of Project Development) and the Zoning Department -- Signs.

This grant of privilege in the public way shall be subject to the provisions of Section 10-28-015 and all other required provisions of the Municipal Code of Chicago.

The grantee shall pay to the City of Chicago as compensation for the privilege Number 1121262 herein granted the sum of Seven Hundred and no/100 Dollars (\$700.00) per annum, in advance.

A 25% penalty will be added for payments received after due date.

The permit holder agrees to hold the City of Chicago harmless for any damage, relocation or replacement costs associated with damage, relocation or removal of private property caused by the City performing work in the public way.

Authority herein given and granted for a period of five (5) years from and after September 9, 2014.

The Warehouse Bar & Pizzeria.

[O2016-944]

Be It Ordained by the City Council of the City of Chicago:

SECTION 1. Permission and authority are hereby given and granted to The Warehouse Bar & Pizzeria, upon the terms and subject to the conditions of this ordinance, to maintain and use one (1) sign projecting over the public right-of-way attached to its premises known as 1419 West Fullerton Avenue. Said sign structure measures as follows: along West Fullerton Avenue, at four point five (4.5) feet in length, eleven (11) feet in height and thirteen (13) feet above grade level. The location of said privilege shall be as shown on print(s) kept on file with the Department of Business Affairs and Consumer Protection and the Office of the City Clerk. Said privilege shall be constructed in accordance with plans and specifications approved by the Department of Transportation (Division of Project Development) and the Zoning Department -- Signs.

This grant of privilege in the public way shall be subject to the provisions of Section 10-28-015 and all other required provisions of the Municipal Code of Chicago.

The grantee shall pay to the City of Chicago as compensation for the privilege Number 1120433 herein granted the sum of Three Hundred and no/100 Dollars (\$300.00) per annum, in advance.

A 25% penalty will be added for payments received after due date.

The permit holder agrees to hold the City of Chicago harmless for any damage, relocation or replacement costs associated with damage, relocation or removal of private property caused by the City performing work in the public way.

Authority herein given and granted for a period of five (5) years from and after date of passage.

Weil Foot & Ankle.

[O2016-945]

Be It Ordained by the City Council of the City of Chicago:

SECTION 1. Permission and authority are hereby given and granted to Weil Foot & Ankle, upon the terms and subject to the conditions of this ordinance, to maintain and use one (1) sign projecting over the public right-of-way attached to its premises known as 1565 North LaSalle Drive. Said sign structure measures as follows: along North LaSalle Drive, at thirty-nine point one (39.1) feet in length, one point five (1.5) feet in height and nine point four (9.4) feet above grade level. The location of said privilege shall be as shown on print(s) kept on file with the Department of Business Affairs and Consumer Protection and the Office of the City Clerk. Said privilege shall be constructed in accordance with plans and specifications approved by the Department of Transportation (Division of Project Development) and the Zoning Department -- Signs.

This grant of privilege in the public way shall be subject to the provisions of Section 10-28-015 and all other required provisions of the Municipal Code of Chicago.

The grantee shall pay to the City of Chicago as compensation for the privilege Number 1121322 herein granted the sum of Three Hundred and no/100 Dollars (\$300.00) per annum, in advance.

A 25% penalty will be added for payments received after due date.

The permit holder agrees to hold the City of Chicago harmless for any damage, relocation or replacement costs associated with damage, relocation or removal of private property caused by the City performing work in the public way.

Authority herein given and granted for a period of five (5) years from and after December 8, 2015.

Westin Hotel Chicago.

[O2016-946]

Be It Ordained by the City Council of the City of Chicago:

SECTION 1. Permission and authority are hereby given and granted to Westin Hotel Chicago, upon the terms and subject to the conditions of this ordinance, to maintain and use, as now constructed, one (1) revolving door on the public right-of-way adjacent to its premises known as 909 North Michigan Avenue. Said revolving door at North Michigan Avenue measures seven point five (7.5) feet in length and six point five (6.5) feet in width for a total

of forty-eight point seven five (48.75) square feet. The location of said privilege shall be as shown on print(s) kept on file with the Department of Business Affairs and Consumer Protection and the Office of the City Clerk. Said privilege shall be constructed in accordance with plans and specifications approved by the Department of Planning and Development and the Department of Transportation (Division of Project Development).

This grant of privilege in the public way shall be subject to the provisions of Section 10-28-015 and all other required provisions of the Municipal Code of Chicago.

The grantee shall pay to the City of Chicago as compensation for the privilege Number 1121273 herein granted the sum of Four Hundred and no/100 Dollars (\$400.00) per annum, in advance.

A 25% penalty will be added for payments received after due date.

The permit holder agrees to hold the City of Chicago harmless for any damage, relocation or replacement costs associated with damage, relocation or removal of private property caused by the City performing work in the public way.

Authority herein given and granted for a period of five (5) years from and after December 23, 2015.

William Hach & Associates, Inc.

[O2016-1052]

Be It Ordained by the City Council of the City of Chicago:

SECTION 1. Permission and authority are hereby given and granted to William Hach & Associates, Inc., upon the terms and subject to the conditions of this ordinance, to construct, install, maintain and use two (2) planters on the public right-of-way for beautification purposes adjacent to its premises known as 77 West Huron Street. Said planters at West Huron Street measure two (2) at fifteen (15) feet in length and five (5) feet in width for a total of one hundred fifty (150) square feet. Grantee must allow the required clear and unobstructed space for pedestrian passage at all times per rules and regulations approved by the Department of Transportation. The location of said privilege shall be as shown on print(s) kept on file with the Department of Business Affairs and Consumer Protection and the Office of the City Clerk. Said privilege shall be constructed in accordance with plans and specifications approved by the Department of Planning and Development and the Department of Transportation (Division of Project Development).

This grant of privilege in the public way shall be subject to the provisions of Section 10-28-015 and all other required provisions of the Municipal Code of Chicago.

The grantee shall pay to the City of Chicago as compensation for the privilege Number 1121268 herein granted the sum of Zero and no/100 Dollars (\$0.00) per annum, in advance.

A 25% penalty will be added for payments received after due date.

The permit holder agrees to hold the City of Chicago harmless for any damage, relocation or replacement costs associated with damage, relocation or removal of private property caused by the City performing work in the public way.

Authority herein given and granted for a period of five (5) years from and after date of passage.

WMS Gaming, Inc.

[O2016-1037]

Be It Ordained by the City Council of the City of Chicago:

SECTION 1. Permission and authority are hereby given and granted to WMS Gaming, Inc., upon the terms and subject to the conditions of this ordinance, to maintain and use, as now constructed, one (1) landscaping on the public right-of-way for beautification purposes adjacent to its premises known as 2704 -- 2718 West Roscoe Street. Said landscaping at West Roscoe Street measures three hundred thirty-five (335) feet in length and forty-six (46) feet in width for a total of fifteen thousand four hundred ten (15,410) square feet. The location of said privilege shall be as shown on print(s) kept on file with the Department of Business Affairs and Consumer Protection and the Office of the City Clerk. Said privilege shall be constructed in accordance with plans and specifications approved by the Department of Planning and Development and the Department of Transportation (Division of Project Development).

This grant of privilege in the public way shall be subject to the provisions of Section 10-28-015 and all other required provisions of the Municipal Code of Chicago.

The grantee shall pay to the City of Chicago as compensation for the privilege Number 1121016 herein granted the sum of Zero and no/100 Dollars (\$0.00) per annum, in advance.

A 25% penalty will be added for payments received after due date.

The permit holder agrees to hold the City of Chicago harmless for any damage, relocation or replacement costs associated with damage, relocation or removal of private property caused by the City performing work in the public way.

Authority herein given and granted for a period of five (5) years from and after December 8, 2015.

YellowKorner.

[O2016-1027]

Be It Ordained by the City Council of the City of Chicago:

SECTION 1. Permission and authority are hereby given and granted to YellowKorner, upon the terms and subject to the conditions of this ordinance, to maintain and use one (1) sign projecting over the public right-of-way attached to its premises known as 1721 North Damen Avenue. Said sign structure measures as follows: along 1721 North Damen Avenue, at ten (10) feet in length, one point zero eight (1.08) feet in height and twelve point five (12.5) feet above grade level. The location of said privilege shall be as shown on print(s) kept on file with the Department of Business Affairs and Consumer Protection and the Office of the City Clerk. Said privilege shall be constructed in accordance with plans and specifications approved by the Department of Transportation (Division of Project Development) and the Zoning Department -- Signs.

This grant of privilege in the public way shall be subject to the provisions of Section 10-28-015 and all other required provisions of the Municipal Code of Chicago.

The grantee shall pay to the City of Chicago as compensation for the privilege Number 1120302 herein granted the sum of One Hundred and no/100 Dollars (\$100.00) per annum, in advance.

A 25% penalty will be added for payments received after due date.

The permit holder agrees to hold the City of Chicago harmless for any damage, relocation or replacement costs associated with damage, relocation or removal of private property caused by the City performing work in the public way.

Authority herein given and granted for a period of five (5) years from and after date of passage.

11th Street Wabash LLC.
(Conduits)

[O2016-955]

Be It Ordained by the City Council of the City of Chicago:

SECTION 1. Permission and authority are hereby given and granted to 11th Street Wabash LLC, upon the terms and subject to the conditions of this ordinance, to construct, install, maintain and use two (2) conduits under the public right-of-way adjacent to its premises known as 1101 South Wabash Avenue. Said conduit at East 11th Street measures one (1) at one hundred thirty (130) feet in length and one (1) foot in width for a total of one hundred thirty (130) square feet. Said conduit at South Wabash Avenue measures one (1) at forty (40) feet in length and one (1) foot in width for a total of forty (40) square feet. The location of said privilege shall be as shown on print(s) kept on file with the Department of Business Affairs and Consumer Protection and the Office of the City Clerk. Said privilege shall be constructed in accordance with plans and specifications approved by the Department of Transportation (Division of Project Development) and the Department of Transportation (Office of Underground Coordination).

This grant of privilege in the public way shall be subject to the provisions of Section 10-28-015 and all other required provisions of the Municipal Code of Chicago.

The grantee shall pay to the City of Chicago as compensation for the privilege Number 1121187 herein granted the sum of One Thousand Twenty and no/100 Dollars (\$1,020.00) per annum, in advance.

A 25% penalty will be added for payments received after due date.

The permit holder agrees to hold the City of Chicago harmless for any damage, relocation or replacement costs associated with damage, relocation or removal of private property caused by the City performing work in the public way.

Authority herein given and granted for a period of five (5) years from and after date of passage.

11th Street Wabash LLC.
(Manhole)

[O2016-956]

Be It Ordained by the City Council of the City of Chicago:

SECTION 1. Permission and authority are hereby given and granted to 11th Street Wabash LLC, upon the terms and subject to the conditions of this ordinance, to construct, install, maintain and use one (1) manhole under the public right-of-way adjacent to its

premises known as 1101 South Wabash Avenue. Said manhole at East 11th Street measures one (1) foot in length and six (6) feet in width for a total of six (6) square feet. The location of said privilege shall be as shown on print(s) kept on file with the Department of Business Affairs and Consumer Protection and the Office of the City Clerk. Said privilege shall be constructed in accordance with plans and specifications approved by the Department of Transportation (Office of Underground Coordination) and the Department of Water Management.

This grant of privilege in the public way shall be subject to the provisions of Section 10-28-015 and all other required provisions of the Municipal Code of Chicago.

The grantee shall pay to the City of Chicago as compensation for the privilege Number 1121191 herein granted the sum of Four Hundred and no/100 Dollars (\$400.00) per annum, in advance.

A 25% penalty will be added for payments received after due date.

The permit holder agrees to hold the City of Chicago harmless for any damage, relocation or replacement costs associated with damage, relocation or removal of private property caused by the City performing work in the public way.

Authority herein given and granted for a period of five (5) years from and after date of passage.

227 Monroe Street, Inc.

[O2016-1062]

Be It Ordained by the City Council of the City of Chicago:

SECTION 1. Permission and authority are hereby given and granted to 227 Monroe Street, Inc., upon the terms and subject to the conditions of this ordinance, to construct, install, maintain and use one (1) ice melt system under the public right-of-way adjacent to its premises known as 227 West Monroe Street. Said snow ice melt system at West Monroe Street measures thirty point one seven (30.17) feet in length and thirteen point six seven (13.67) feet in width for a total of four hundred twelve point four two (412.42) square feet. Said snow ice melt system shall be approximately four (4) inches below the sidewalk. The location of said privilege shall be as shown on print(s) kept on file with the Department of Business Affairs and Consumer Protection and the Office of the City Clerk. Said privilege shall be constructed in accordance with plans and specifications approved by the Department of Planning and Development and the Department of Transportation (Office of Underground Coordination).

This grant of privilege in the public way shall be subject to the provisions of Section 10-28-015 and all other required provisions of the Municipal Code of Chicago.

The grantee shall pay to the City of Chicago as compensation for the privilege Number 1121270 herein granted the sum of Two Thousand Seven Hundred five and no/100 Dollars (\$2,705.00) per annum, in advance.

A 25% penalty will be added for payments received after due date.

The permit holder agrees to hold the City of Chicago harmless for any damage, relocation or replacement costs associated with damage, relocation or removal of private property caused by the City performing work in the public way.

Authority herein given and granted for a period of five (5) years from and after date of passage.

227 Monroe Street LLC.

[O2016-1057]

Be It Ordained by the City Council of the City of Chicago:

SECTION 1. Permission and authority are hereby given and granted to 227 Monroe Street LLC, upon the terms and subject to the conditions of this ordinance, to construct, install, maintain and use one (1) ice melt system under the public right-of-way adjacent to its premises known as 222 West Adams Street. Said snow ice melt system at West Adams Street measures twenty-two point seven five (22.75) feet in length and thirteen point five eight (13.58) feet in width for a total of three hundred eight point nine five (308.95) square feet. Said snow ice melt system shall be approximately four (4) inches below the sidewalk. The location of said privilege shall be as shown on print(s) kept on file with the Department of Business Affairs and Consumer Protection and the Office of the City Clerk. Said privilege shall be constructed in accordance with plans and specifications approved by the Department of Planning and Development and the Department of Transportation (Office of Underground Coordination).

This grant of privilege in the public way shall be subject to the provisions of Section 10-28-015 and all other required provisions of the Municipal Code of Chicago.

The grantee shall pay to the City of Chicago as compensation for the privilege Number 1121272 herein granted the sum of Two Thousand Twenty-six and no/100 Dollars (\$2,026.00) per annum, in advance.

A 25% penalty will be added for payments received after due date.

The permit holder agrees to hold the City of Chicago harmless for any damage, relocation or replacement costs associated with damage, relocation or removal of private property caused by the City performing work in the public way.

Authority herein given and granted for a period of five (5) years from and after date of passage.

770 Partners LLC.

[O2016-1102]

Be It Ordained by the City Council of the City of Chicago:

SECTION 1. Permission and authority are hereby given and granted to 770 Partners LLC, upon the terms and subject to the conditions of this ordinance, to construct, install, maintain and use two (2) vaults under the public right-of-way adjacent to its premises known as 770 North Halsted Street. Said vault at West Superior Street measures one (1) at forty-four point four two (44.42) feet in length and six point seven five (6.75) feet in width for a total of two hundred ninety-nine point eight four (299.84) square feet. Existing vault will be used for a swimming pool. Said vault at North Halsted Street measures one (1) at one hundred (100) feet in length and seven (7) feet in width for a total of seven hundred (700) square feet. Existing vault will be used for a swimming pool. The location of said privilege shall be as shown on print(s) kept on file with the Department of Business Affairs and Consumer Protection and the Office of the City Clerk. Said privilege shall be constructed in accordance with plans and specifications approved by the Department of Transportation (Office of Underground Coordination).

This grant of privilege in the public way shall be subject to the provisions of Section 10-28-015 and all other required provisions of the Municipal Code of Chicago.

The grantee shall pay to the City of Chicago as compensation for the privilege Number 1120850 herein granted the sum of Eight Hundred and no/100 Dollars (\$800.00) per annum, in advance.

A 25% penalty will be added for payments received after due date.

The permit holder agrees to hold the City of Chicago harmless for any damage, relocation or replacement costs associated with damage, relocation or removal of private property caused by the City performing work in the public way.

Authority herein given and granted for a period of five (5) years from and after date of passage.

3300 Lake Shore Drive Condominium Association.

[O2016-1123]

Be It Ordained by the City Council of the City of Chicago:

SECTION 1. Permission and authority are hereby given and granted to 3300 Lake Shore Drive Condominium Association, upon the terms and subject to the conditions of this ordinance, to maintain and use, as now constructed, five (5) planters railings on the public right-of-way for beautification purposes adjacent to its premises known as 3300 North Lake Shore Drive. Said planter railings at North Lake Shore Drive measure two (2) at one hundred eleven (111) feet in length and one (1) foot in width for a total of two hundred twenty-two (222) square feet. Said planter railing at West Aldine Avenue measures one (1) at eighty-two point eight two (82.82) feet in length and one (1) foot in width for a total of eighty-two point eight two (82.82) square feet. Said planter railing at West Aldine Avenue measures one (1) at one hundred sixty-eight point eight two (168.82) feet in length and one (1) foot in width for a total of one hundred sixty-eight point eight two (168.82) square feet. Said planter railing at West Aldine Avenue measures one (1) at seventy-two point eight two (72.82) feet in length and one (1) foot in width for a total of seventy-two point eight two (72.82) square feet. Grantee must allow the required clear and unobstructed space for pedestrian passage at all times per rules and regulations approved by the Department of Transportation. The location of said privilege shall be as shown on print(s) kept on file with the Department of Business Affairs and Consumer Protection and the Office of the City Clerk. Said privilege shall be constructed in accordance with plans and specifications approved by the Department of Planning and Development and the Department of Transportation (Division of Project Development).

This grant of privilege in the public way shall be subject to the provisions of Section 10-28-015 and all other required provisions of the Municipal Code of Chicago.

The grantee shall pay to the City of Chicago as compensation for the privilege Number 1121200 herein granted the sum of Zero and no/100 Dollars (\$0.00) per annum, in advance.

A 25% penalty will be added for payments received after due date.

The permit holder agrees to hold the City of Chicago harmless for any damage, relocation or replacement costs associated with damage, relocation or removal of private property caused by the City performing work in the public way.

Authority herein given and granted for a period of five (5) years from and after December 11, 2011.

AMENDMENT OF GRANTS OF PRIVILEGE IN PUBLIC WAY.

The Committee on Transportation and Public Way submitted the following report:

CHICAGO, March 16, 2016.

To the President and Members of the City Council:

Your Committee on Transportation and Public Way begs leave to report and recommend that Your Honorable Body *Pass* amendments to various ordinances passed by the City Council of the City of Chicago for grants of privilege in the public way. These ordinances were referred to the committee on February 10, 2016.

This recommendation was concurred in unanimously by a viva voce vote of the members of the committee, with no dissenting vote.

Respectfully submitted,

(Signed) ANTHONY BEALE,
Chairman.

On motion of Alderman Beale, the said proposed ordinances transmitted with the foregoing committee report were *Passed* by yeas and nays as follows:

Yeas -- Aldermen Moreno, Hopkins, Dowell, Hairston, Sawyer, Mitchell, Harris, Beale, Sadlowski Garza, Thompson, Cárdenas, Quinn, Burke, Lopez, Foulkes, D. Moore, Curtis, O'Shea, Cochran, Brookins, Muñoz, Zalewski, Scott, Solis, Maldonado, Burnett, Ervin, Taliaferro, Reboyras, Santiago, Waguespack, Mell, Austin, Ramirez-Rosa, Villegas, Mitts, Sposato, Laurino, O'Connor, Napolitano, Smith, Tunney, Arena, Cappleman, Pawar, Osterman, J. Moore, Silverstein -- 48.

Nays -- None.

Alderman Beale moved to reconsider the foregoing vote. The motion was lost.

The following are said ordinances as passed (the italic heading in each case not being a part of the ordinance):

Dream, Inc.

[O2016-896]

Be It Ordained by the City Council of the City of Chicago:

SECTION 1. The ordinance passed by the City Council of the City of Chicago for Dream, Inc. on March 18, 2015, and printed upon page 104077 of the *Journal of the Proceedings of the City Council of the City of Chicago* is hereby amended by deleting the words: "4032 West Madison Street" and inserting in their place the words: "4042 West Madison Street."

SECTION 2. This ordinance amendment shall be in effect upon its passage.

Power Sculpt Fitness.

[O2016-901]

Be It Ordained by the City Council of the City of Chicago:

SECTION 1. The ordinance passed by the City Council of the City of Chicago for Power Sculpt Fitness on November 18, 2015, and printed upon page 14169 of the *Journal of the Proceedings of the City Council of the City of Chicago* is hereby amended by deleting the words: "3229 North Lincoln Avenue" and inserting in their place the words: "3119 North Lincoln Avenue"

SECTION 2. This ordinance amendment shall be in effect upon its passage.

Uni Wire Corporation II.

[O2016-900]

Be It Ordained by the City Council of the City of Chicago:

SECTION 1. The ordinance passed by the City Council of the City of Chicago for Uni Wire Corporation II on July 30, 2014, and printed upon page 85981 of the *Journal of the Proceedings of the City Council of the City of Chicago* is hereby amended by deleting the words: "two (2) signs: one (1) at twenty (20) feet in length, three (3) feet in height and twenty (20) feet above grade level: six hundred and no/100 Dollars (\$600.00)" and inserting in their place the words: "one (1) sign: three hundred and no/100 Dollars (\$300.00)"

SECTION 2. This ordinance amendment shall be in effect upon its passage.

GRANTS OF PRIVILEGE IN PUBLIC WAY FOR AWNINGS.

The Committee on Transportation and Public Way submitted the following report:

CHICAGO, March 16, 2016.

To the President and Members of the City Council:

Your Committee on Transportation and Public Way begs leave to report and recommend that Your Honorable Body *Pass* the proposed ordinances transmitted herewith to authorize the issuance of permits to various applicants for the installation, maintenance and use of awnings. These ordinances were referred to the committee on February 10, 2016.

This recommendation was concurred in unanimously by a viva voce vote of the members of the committee, with no dissenting vote.

Respectfully submitted,

(Signed) ANTHONY BEALE,
Chairman.

On motion of Alderman Beale, the said proposed ordinances transmitted with the foregoing committee report were *Passed* by yeas and nays as follows:

Yeas -- Aldermen Moreno, Hopkins, Dowell, Hairston, Sawyer, Mitchell, Harris, Beale, Sadlowski Garza, Thompson, Cárdenas, Quinn, Burke, Lopez, Foulkes, D. Moore, Curtis, O'Shea, Cochran, Brookins, Muñoz, Zalewski, Scott, Solis, Maldonado, Burnett, Ervin, Taliaferro, Reboyras, Santiago, Waguespack, Mell, Austin, Ramirez-Rosa, Villegas, Mitts, Sposato, Laurino, O'Connor, Napolitano, Smith, Tunney, Arena, Cappleman, Pawar, Osterman, J. Moore, Silverstein -- 48.

Nays -- None.

Alderman Beale moved to reconsider the foregoing vote. The motion was lost.

The following are said ordinances as passed (the italic heading in each case not being a part of the ordinance):

A&R Estate Buyers.

[O2016-908]

Be It Ordained by the City Council of the City of Chicago:

SECTION 1. Permission and authority are hereby given and granted to A&R Estate Buyers, upon the terms and subject to the conditions of this ordinance, to maintain and use, as now constructed, two (2) awnings projecting over the public right-of-way adjacent to its premises known as 1445 West Belmont Avenue. Said awnings at West Belmont Avenue measure one (1) at eight (8) feet in length and two (2) feet in width for a total of sixteen (16) square feet and one (1) at three (3) feet in length and two (2) feet in width for a total of six (6) square feet. The location of said privilege shall be as shown on print(s) kept on file with the Department of Business Affairs and Consumer Protection and the Office of the City Clerk. Said privilege shall be constructed in accordance with plans and specifications approved by the Zoning Department -- Signs.

This grant of privilege in the public way shall be subject to the provisions of Section 10-28-015 and all other required provisions of the Municipal Code of Chicago.

The grantee shall pay to the City of Chicago as compensation for the privilege Number 1121244 herein granted the sum of One Hundred and no/100 Dollars (\$100.00) per annum, in advance.

A 25% penalty will be added for payments received after due date.

The permit holder agrees to hold the City of Chicago harmless for any damage, relocation or replacement costs associated with damage, relocation or removal of private property caused by the City performing work in the public way.

Authority herein given and granted for a period of five (5) years from and after February 9, 2016.

Acre/Ombra.

[O2016-912]

Be It Ordained by the City Council of the City of Chicago:

SECTION 1. Permission and authority are hereby given and granted to Acre/Ombra, upon the terms and subject to the conditions of this ordinance, to maintain and use, as now constructed, two (2) awnings projecting over the public right-of-way adjacent to its premises known as 5308 North Clark Street. Said awnings at North Clark Street measure one (1) at sixteen point one seven (16.17) feet in length and two (2) feet in width for a total of thirty-two

point three four (32.34) square feet and one (1) at fifteen (15) feet in length and two (2) feet in width for a total of thirty (30) square feet. The location of said privilege shall be as shown on print(s) kept on file with the Department of Business Affairs and Consumer Protection and the Office of the City Clerk. Said privilege shall be constructed in accordance with plans and specifications approved by the Zoning Department -- Signs.

This grant of privilege in the public way shall be subject to the provisions of Section 10-28-015 and all other required provisions of the Municipal Code of Chicago.

The grantee shall pay to the City of Chicago as compensation for the privilege Number 1121242 herein granted the sum of One Hundred and no/100 Dollars (\$100.00) per annum, in advance.

A 25% penalty will be added for payments received after due date.

The permit holder agrees to hold the City of Chicago harmless for any damage, relocation or replacement costs associated with damage, relocation or removal of private property caused by the City performing work in the public way.

Authority herein given and granted for a period of five (5) years from and after January 13, 2016.

Atmosphere.

[O2016-979]

Be It Ordained by the City Council of the City of Chicago:

SECTION 1. Permission and authority are hereby given and granted to Atmosphere, upon the terms and subject to the conditions of this ordinance, to maintain and use, as now constructed, one (1) awning projecting over the public right-of-way adjacent to its premises known as 5355 North Clark Street. Said awning at North Clark Street measures twenty-six point three three (26.33) feet in length and two point zero eight (2.08) feet in width for a total of fifty-four point seven seven (54.77) square feet. The location of said privilege shall be as shown on print(s) kept on file with the Department of Business Affairs and Consumer Protection and the Office of the City Clerk. Said privilege shall be constructed in accordance with plans and specifications approved by the Zoning Department -- Signs.

This grant of privilege in the public way shall be subject to the provisions of Section 10-28-015 and all other required provisions of the Municipal Code of Chicago.

The grantee shall pay to the City of Chicago as compensation for the privilege Number 1121441 herein granted the sum of Fifty-one and 33/100 Dollars (\$51.33) per annum, in advance.

A 25% penalty will be added for payments received after due date.

The permit holder agrees to hold the City of Chicago harmless for any damage, relocation or replacement costs associated with damage, relocation or removal of private property caused by the City performing work in the public way.

Authority herein given and granted for a period of five (5) years from and after February 9, 2016.

The Big Cheese On Lincoln.

[O2016-974]

Be It Ordained by the City Council of the City of Chicago:

SECTION 1. Permission and authority are hereby given and granted to The Big Cheese on Lincoln, upon the terms and subject to the conditions of this ordinance, to construct, install, maintain and use one (1) awning projecting over the public right-of-way adjacent to its premises known as 4229 North Lincoln Avenue. Said awning at North Lincoln Avenue measures sixteen (16) feet in length and two (2) feet in width for a total of thirty-two (32) square feet. The location of said privilege shall be as shown on print(s) kept on file with the Department of Business Affairs and Consumer Protection and the Office of the City Clerk. Said privilege shall be constructed in accordance with plans and specifications approved by the Zoning Department -- Signs.

This grant of privilege in the public way shall be subject to the provisions of Section 10-28-015 and all other required provisions of the Municipal Code of Chicago.

The grantee shall pay to the City of Chicago as compensation for the privilege Number 1113830 herein granted the sum of Fifty and no/100 Dollars (\$50.00) per annum, in advance.

A 25% penalty will be added for payments received after due date.

The permit holder agrees to hold the City of Chicago harmless for any damage, relocation or replacement costs associated with damage, relocation or removal of private property caused by the City performing work in the public way.

Authority herein given and granted for a period of five (5) years from and after date of passage.

Byline Bank.

[O2016-913]

Be It Ordained by the City Council of the City of Chicago:

SECTION 1. Permission and authority are hereby given and granted to Byline Bank, upon the terms and subject to the conditions of this ordinance, to construct, install, maintain and use three (3) awnings projecting over the public right-of-way adjacent to its premises known as 2935 West Peterson Avenue. Said awnings at North Richmond Street measure two (2) at thirteen point one seven (13.17) feet in length and two (2) feet in width for a total of fifty-two point six eight (52.68) square feet and one (1) at seven point eight three (7.83) feet in length and two (2) feet in width for a total of fifteen point six six (15.66) square feet. The location of said privilege shall be as shown on print(s) kept on file with the Department of Business Affairs and Consumer Protection and the Office of the City Clerk. Said privilege shall be constructed in accordance with plans and specifications approved by the Zoning Department -- Signs.

This grant of privilege in the public way shall be subject to the provisions of Section 10-28-015 and all other required provisions of the Municipal Code of Chicago.

The grantee shall pay to the City of Chicago as compensation for the privilege Number 1120838 herein granted the sum of One Hundred Fifty and no/100 Dollars (\$150.00) per annum, in advance.

A 25% penalty will be added for payments received after due date.

The permit holder agrees to hold the City of Chicago harmless for any damage, relocation or replacement costs associated with damage, relocation or removal of private property caused by the City performing work in the public way.

Authority herein given and granted for a period of five (5) years from and after date of passage.

Chicago National College/Naprapath.

[O2016-905]

Be It Ordained by the City Council of the City of Chicago:

SECTION 1. Permission and authority are hereby given and granted to Chicago National College/Naprapath, upon the terms and subject to the conditions of this ordinance, to maintain and use, as now constructed, one (1) awning projecting over the public right-of-way adjacent

to its premises known as 3330 North Milwaukee Avenue. Said awning at North Milwaukee Avenue measures fifty (50) feet in length and two (2) feet in width for a total of one hundred (100) square feet. The location of said privilege shall be as shown on print(s) kept on file with the Department of Business Affairs and Consumer Protection and the Office of the City Clerk. Said privilege shall be constructed in accordance with plans and specifications approved by the Zoning Department -- Signs.

This grant of privilege in the public way shall be subject to the provisions of Section 10-28-015 and all other required provisions of the Municipal Code of Chicago.

The grantee shall pay to the City of Chicago as compensation for the privilege Number 1121281 herein granted the sum of Seventy-five and no/100 Dollars (\$75.00) per annum, in advance.

A 25% penalty will be added for payments received after due date.

The permit holder agrees to hold the City of Chicago harmless for any damage, relocation or replacement costs associated with damage, relocation or removal of private property caused by the City performing work in the public way.

Authority herein given and granted for a period of five (5) years from and after January 13, 2016.

The Clipper/CC Ferns.

[O2016-870]

Be It Ordained by the City Council of the City of Chicago:

SECTION 1. Permission and authority are hereby given and granted to The Clipper/CC Ferns, upon the terms and subject to the conditions of this ordinance, to construct, install, maintain and use one (1) awning projecting over the public right-of-way adjacent to its premises known as 1002 North California Avenue. Said awning at West Augusta Boulevard measures five point five eight (5.58) feet in length and three (3) feet in width for a total of sixteen point seven four (16.74) square feet. The location of said privilege shall be as shown on print(s) kept on file with the Department of Business Affairs and Consumer Protection and the Office of the City Clerk. Said privilege shall be constructed in accordance with plans and specifications approved by the Zoning Department -- Signs.

This grant of privilege in the public way shall be subject to the provisions of Section 10-28-015 and all other required provisions of the Municipal Code of Chicago.

The grantee shall pay to the City of Chicago as compensation for the privilege Number 1119763 herein granted the sum of Fifty and no/100 Dollars (\$50.00) per annum, in advance.

A 25% penalty will be added for payments received after due date.

The permit holder agrees to hold the City of Chicago harmless for any damage, relocation or replacement costs associated with damage, relocation or removal of private property caused by the City performing work in the public way.

Authority herein given and granted for a period of five (5) years from and after date of passage.

Family Dollar, Inc.

[O2016-848]

Be It Ordained by the City Council of the City of Chicago:

SECTION 1. Permission and authority are hereby given and granted to Family Dollar, Inc., upon the terms and subject to the conditions of this ordinance, to construct, install, maintain and use one (1) awning projecting over the public right-of-way adjacent to its premises known as 6800 South Ashland Avenue. Said awning at South Ashland Avenue measures forty point six seven (40.67) feet in length and two (2) feet in width for a total of eighty-one point three four (81.34) square feet. The location of said privilege shall be as shown on print(s) kept on file with the Department of Business Affairs and Consumer Protection and the Office of the City Clerk. Said privilege shall be constructed in accordance with plans and specifications approved by the Zoning Department -- Signs.

This grant of privilege in the public way shall be subject to the provisions of Section 10-28-015 and all other required provisions of the Municipal Code of Chicago.

The grantee shall pay to the City of Chicago as compensation for the privilege Number 1121390 herein granted the sum of Sixty-five and 67/100 Dollars (\$65.67) per annum, in advance.

A 25% penalty will be added for payments received after due date.

The permit holder agrees to hold the City of Chicago harmless for any damage, relocation or replacement costs associated with damage, relocation or removal of private property caused by the City performing work in the public way.

Authority herein given and granted for a period of five (5) years from and after date of passage.

Georgian Bakery.

[O2016-980]

Be It Ordained by the City Council of the City of Chicago:

SECTION 1. Permission and authority are hereby given and granted to Georgian Bakery, upon the terms and subject to the conditions of this ordinance, to maintain and use, as now constructed, one (1) awning projecting over the public right-of-way adjacent to its premises known as 2812 West Devon Avenue. Said awning at West Devon Avenue measures sixteen (16) feet in length and four (4) feet in width for a total of sixty-four (64) square feet. The location of said privilege shall be as shown on print(s) kept on file with the Department of Business Affairs and Consumer Protection and the Office of the City Clerk. Said privilege shall be constructed in accordance with plans and specifications approved by the Zoning Department -- Signs.

This grant of privilege in the public way shall be subject to the provisions of Section 10-28-015 and all other required provisions of the Municipal Code of Chicago.

The grantee shall pay to the City of Chicago as compensation for the privilege Number 1120793 herein granted the sum of Fifty and no/100 Dollars (\$50.00) per annum, in advance.

A 25% penalty will be added for payments received after due date.

The permit holder agrees to hold the City of Chicago harmless for any damage, relocation or replacement costs associated with damage, relocation or removal of private property caused by the City performing work in the public way.

Authority herein given and granted for a period of five (5) years from and after April 22, 2014.

Grandstand Ltd.

[O2016-846]

Be It Ordained by the City Council of the City of Chicago:

SECTION 1. Permission and authority are hereby given and granted to Grandstand Ltd., upon the terms and subject to the conditions of this ordinance, to construct, install, maintain and use three (3) awnings projecting over the public right-of-way adjacent to its premises known as 600 West 35th Street. Said awning at West 35th Street measures one (1) at fifteen point one seven (15.17) feet in length and three point four two (3.42) feet in width for a total of fifty-one point eight eight (51.88) square feet. Said awning at South Wallace Street/

West 35th Street measures one (1) at thirteen point two five (13.25) feet in length and six (6) feet in width for a total of seventy-nine point five (79.5) square feet. Said awning at South Wallace Street measures one (1) at thirteen point seven five (13.75) feet in length and three point four two (3.42) feet in width for a total of forty-seven point zero three (47.03) square feet. The location of said privilege shall be as shown on print(s) kept on file with the Department of Business Affairs and Consumer Protection and the Office of the City Clerk. Said privilege shall be constructed in accordance with plans and specifications approved by the Zoning Department -- Signs.

This grant of privilege in the public way shall be subject to the provisions of Section 10-28-015 and all other required provisions of the Municipal Code of Chicago.

The grantee shall pay to the City of Chicago as compensation for the privilege Number 1120867 herein granted the sum of One Hundred Fifty and no/100 Dollars (\$150.00) per annum, in advance.

A 25% penalty will be added for payments received after due date.

The permit holder agrees to hold the City of Chicago harmless for any damage, relocation or replacement costs associated with damage, relocation or removal of private property caused by the City performing work in the public way.

Authority herein given and granted for a period of five (5) years from and after date of passage.

Hooters Of Wells Street, Inc.

[O2016-915]

Be It Ordained by the City Council of the City of Chicago:

SECTION 1. Permission and authority are hereby given and granted to Hooters of Wells Street, Inc., upon the terms and subject to the conditions of this ordinance, to construct, install, maintain and use three (3) awnings projecting over the public right-of-way adjacent to its premises known as 660 North Wells Street. Said awnings at West Erie Street measure three (3) at four (4) feet in length and one point five (1.5) feet in width for a total of eighteen (18) square feet. The location of said privilege shall be as shown on print(s) kept on file with the Department of Business Affairs and Consumer Protection and the Office of the City Clerk. Said privilege shall be constructed in accordance with plans and specifications approved by the Zoning Department -- Signs.

This grant of privilege in the public way shall be subject to the provisions of Section 10-28-015 and all other required provisions of the Municipal Code of Chicago.

The grantee shall pay to the City of Chicago as compensation for the privilege Number 1121311 herein granted the sum of One Hundred and no/100 Dollars (\$100.00) per annum, in advance.

A 25% penalty will be added for payments received after due date.

The permit holder agrees to hold the City of Chicago harmless for any damage, relocation or replacement costs associated with damage, relocation or removal of private property caused by the City performing work in the public way.

Authority herein given and granted for a period of five (5) years from and after date of passage.

Iconic Optical, Inc.

[O2016-920]

Be It Ordained by the City Council of the City of Chicago:

SECTION 1. Permission and authority are hereby given and granted to Iconic Optical, Inc., upon the terms and subject to the conditions of this ordinance, to construct, install, maintain and use one (1) awning projecting over the public right-of-way adjacent to its premises known as 2915 North Broadway. Said awning at North Broadway measures twelve (12) feet in length and one point five (1.5) feet in width for a total of eighteen (18) square feet. The location of said privilege shall be as shown on print(s) kept on file with the Department of Business Affairs and Consumer Protection and the Office of the City Clerk. Said privilege shall be constructed in accordance with plans and specifications approved by the Zoning Department -- Signs.

This grant of privilege in the public way shall be subject to the provisions of Section 10-28-015 and all other required provisions of the Municipal Code of Chicago.

The grantee shall pay to the City of Chicago as compensation for the privilege Number 1120524 herein granted the sum of Fifty and no/100 Dollars (\$50.00) per annum, in advance.

A 25% penalty will be added for payments received after due date.

The permit holder agrees to hold the City of Chicago harmless for any damage, relocation or replacement costs associated with damage, relocation or removal of private property caused by the City performing work in the public way.

Authority herein given and granted for a period of five (5) years from and after date of passage.

J. Crew.

[O2016-921]

Be It Ordained by the City Council of the City of Chicago:

SECTION 1. Permission and authority are hereby given and granted to J. Crew, upon the terms and subject to the conditions of this ordinance, to construct, install, maintain and use two (2) awnings projecting over the public right-of-way adjacent to its premises known as 3423 North Southport Avenue. Said awnings at North Southport Avenue measure one (1) at fifteen point five (15.5) feet in length and four (4) feet in width for a total of sixty-two (62) square feet and one (1) at sixteen (16) feet in length and four (4) feet in width for a total of sixty-four (64) square feet. The location of said privilege shall be as shown on print(s) kept on file with the Department of Business Affairs and Consumer Protection and the Office of the City Clerk. Said privilege shall be constructed in accordance with plans and specifications approved by the Zoning Department -- Signs.

This grant of privilege in the public way shall be subject to the provisions of Section 10-28-015 and all other required provisions of the Municipal Code of Chicago.

The grantee shall pay to the City of Chicago as compensation for the privilege Number 1120947 herein granted the sum of One Hundred and no/100 Dollars (\$100.00) per annum, in advance.

A 25% penalty will be added for payments received after due date.

The permit holder agrees to hold the City of Chicago harmless for any damage, relocation or replacement costs associated with damage, relocation or removal of private property caused by the City performing work in the public way.

Authority herein given and granted for a period of five (5) years from and after date of passage.

Jefferson Park Grill, Inc.

[O2016-930]

Be It Ordained by the City Council of the City of Chicago:

SECTION 1. Permission and authority are hereby given and granted to Jefferson Park Grill, Inc., upon the terms and subject to the conditions of this ordinance, to construct, install, maintain and use one (1) awning projecting over the public right-of-way adjacent to its premises known as 5364 West Gale Street. Said awning at West Gale Street measures twenty-seven (27) feet in length and three point six seven (3.67) feet in width for a total of

ninety-nine point zero nine (99.09) square feet. The location of said privilege shall be as shown on print(s) kept on file with the Department of Business Affairs and Consumer Protection and the Office of the City Clerk. Said privilege shall be constructed in accordance with plans and specifications approved by the Zoning Department -- Signs.

This grant of privilege in the public way shall be subject to the provisions of Section 10-28-015 and all other required provisions of the Municipal Code of Chicago.

The grantee shall pay to the City of Chicago as compensation for the privilege Number 1120008 herein granted the sum of Fifty-two and no/100 Dollars (\$52.00) per annum, in advance.

A 25% penalty will be added for payments received after due date.

The permit holder agrees to hold the City of Chicago harmless for any damage, relocation or replacement costs associated with damage, relocation or removal of private property caused by the City performing work in the public way.

Authority herein given and granted for a period of five (5) years from and after date of passage.

Jorge's Upholstery.

[O2016-838]

Be It Ordained by the City Council of the City of Chicago:

SECTION 1. Permission and authority are hereby given and granted to Jorge's Upholstery, upon the terms and subject to the conditions of this ordinance, to maintain and use, as now constructed, one (1) awning projecting over the public right-of-way adjacent to its premises known as 1552 North Ashland Avenue. Said awning at North Ashland Avenue measures sixteen (16) feet in length and two (2) feet in width for a total of thirty-two (32) square feet. The location of said privilege shall be as shown on print(s) kept on file with the Department of Business Affairs and Consumer Protection and the Office of the City Clerk. Said privilege shall be constructed in accordance with plans and specifications approved by the Zoning Department -- Signs.

This grant of privilege in the public way shall be subject to the provisions of Section 10-28-015 and all other required provisions of the Municipal Code of Chicago.

The grantee shall pay to the City of Chicago as compensation for the privilege Number 1094334 herein granted the sum of Fifty and no/100 Dollars (\$50.00) per annum, in advance.

A 25% penalty will be added for payments received after due date.

The permit holder agrees to hold the City of Chicago harmless for any damage, relocation or replacement costs associated with damage, relocation or removal of private property caused by the City performing work in the public way.

Authority herein given and granted for a period of five (5) years from and after date of passage.

King Drive Food Mart.

[O2016-862]

Be It Ordained by the City Council of the City of Chicago:

SECTION 1. Permission and authority are hereby given and granted to King Drive Food Mart, upon the terms and subject to the conditions of this ordinance, to maintain and use, as now constructed, three (3) awnings projecting over the public right-of-way adjacent to its premises known as 400 East 61st Street. Said awnings at East 61st Street measure one (1) at fourteen (14) feet in length and one point five (1.5) feet in width for a total of twenty-one (21) square feet and one (1) at fourteen (14) feet in length and one point five (1.5) feet in width for a total of twenty-one (21) square feet. Said awning at South Dr. Martin Luther King Jr., Drive measures one (1) at fourteen (14) feet in length and one point five (1.5) feet in width for a total of twenty-one (21) square feet. The location of said privilege shall be as shown on print(s) kept on file with the Department of Business Affairs and Consumer Protection and the Office of the City Clerk. Said privilege shall be constructed in accordance with plans and specifications approved by the Zoning Department -- Signs.

This grant of privilege in the public way shall be subject to the provisions of Section 10-28-015 and all other required provisions of the Municipal Code of Chicago.

The grantee shall pay to the City of Chicago as compensation for the privilege Number 1119881 herein granted the sum of One Hundred Fifty and no/100 Dollars (\$150.00) per annum, in advance.

A 25% penalty will be added for payments received after due date.

The permit holder agrees to hold the City of Chicago harmless for any damage, relocation or replacement costs associated with damage, relocation or removal of private property caused by the City performing work in the public way.

Authority herein given and granted for a period of five (5) years from and after date of passage.

Kitchfix.

[O2016-844]

Be It Ordained by the City Council of the City of Chicago:

SECTION 1. Permission and authority are hereby given and granted to Kitchfix, upon the terms and subject to the conditions of this ordinance, to construct, install, maintain and use one (1) awning projecting over the public right-of-way adjacent to its premises known as 1165 North State Street. Said awning at North State Street measures eighteen point two five (18.25) feet in length and three (3) feet in width for a total of fifty-four point seven five (54.75) square feet. The location of said privilege shall be as shown on print(s) kept on file with the Department of Business Affairs and Consumer Protection and the Office of the City Clerk. Said privilege shall be constructed in accordance with plans and specifications approved by the Zoning Department -- Signs.

This grant of privilege in the public way shall be subject to the provisions of Section 10-28-015 and all other required provisions of the Municipal Code of Chicago.

The grantee shall pay to the City of Chicago as compensation for the privilege Number 1120257 herein granted the sum of Fifty and no/100 Dollars (\$50.00) per annum, in advance.

A 25% penalty will be added for payments received after due date.

The permit holder agrees to hold the City of Chicago harmless for any damage, relocation or replacement costs associated with damage, relocation or removal of private property caused by the City performing work in the public way.

Authority herein given and granted for a period of five (5) years from and after date of passage.

Las Delicias De Puerto Rico.

[O2016-909]

Be It Ordained by the City Council of the City of Chicago:

SECTION 1. Permission and authority are hereby given and granted to Las Delicias De Puerto Rico, upon the terms and subject to the conditions of this ordinance, to maintain and use, as now constructed, one (1) awning projecting over the public right-of-way adjacent to its premises known as 4821 West Armitage Avenue. Said awning at West Armitage Avenue measures twenty-six point five (26.5) feet in length and three point one seven (3.17)

feet in width for a total of eighty-four point zero one (84.01) square feet. The location of said privilege shall be as shown on print(s) kept on file with the Department of Business Affairs and Consumer Protection and the Office of the City Clerk. Said privilege shall be constructed in accordance with plans and specifications approved by the Zoning Department -- Signs.

This grant of privilege in the public way shall be subject to the provisions of Section 10-28-015 and all other required provisions of the Municipal Code of Chicago.

The grantee shall pay to the City of Chicago as compensation for the privilege Number 1120486 herein granted the sum of Fifty-one and 50/100 Dollars (\$51.50) per annum, in advance.

A 25% penalty will be added for payments received after due date.

The permit holder agrees to hold the City of Chicago harmless for any damage, relocation or replacement costs associated with damage, relocation or removal of private property caused by the City performing work in the public way.

Authority herein given and granted for a period of five (5) years from and after date of passage.

Lindy's/Chili.

[O2016-866]

Be It Ordained by the City Council of the City of Chicago:

SECTION 1. Permission and authority are hereby given and granted to Lindy's/Chili, upon the terms and subject to the conditions of this ordinance, to maintain and use, as now constructed, one (1) awning projecting over the public right-of-way adjacent to its premises known as 6544 -- 6546 West Archer Avenue. Said awning at West Archer Avenue measures thirty-eight (38) feet in length and two (2) feet in width for a total of seventy-six (76) square feet. The location of said privilege shall be as shown on print(s) kept on file with the Department of Business Affairs and Consumer Protection and the Office of the City Clerk. Said privilege shall be constructed in accordance with plans and specifications approved by the Zoning Department -- Signs.

This grant of privilege in the public way shall be subject to the provisions of Section 10-28-015 and all other required provisions of the Municipal Code of Chicago.

The grantee shall pay to the City of Chicago as compensation for the privilege Number 1121220 herein granted the sum of Sixty-three and no/100 Dollars (\$63.00) per annum, in advance.

A 25% penalty will be added for payments received after due date.

The permit holder agrees to hold the City of Chicago harmless for any damage, relocation or replacement costs associated with damage, relocation or removal of private property caused by the City performing work in the public way.

Authority herein given and granted for a period of five (5) years from and after January 13, 2014.

Lockwood Food Mart, Inc.

[O2016-910]

Be It Ordained by the City Council of the City of Chicago:

SECTION 1. Permission and authority are hereby given and granted to Lockwood Food Mart, Inc., upon the terms and subject to the conditions of this ordinance, to maintain and use, as now constructed, one (1) awning projecting over the public right-of-way adjacent to its premises known as 5300 West Division Street. Said awning at West Division Street measures forty-four (44) feet in length and one point five (1.5) feet in width for a total of sixty-six (66) square feet. The location of said privilege shall be as shown on print(s) kept on file with the Department of Business Affairs and Consumer Protection and the Office of the City Clerk. Said privilege shall be constructed in accordance with plans and specifications approved by the Zoning Department -- Signs.

This grant of privilege in the public way shall be subject to the provisions of Section 10-28-015 and all other required provisions of the Municipal Code of Chicago.

The grantee shall pay to the City of Chicago as compensation for the privilege Number 1121275 herein granted the sum of Sixty-nine and no/100 Dollars (\$69.00) per annum, in advance.

A 25% penalty will be added for payments received after due date.

The permit holder agrees to hold the City of Chicago harmless for any damage, relocation or replacement costs associated with damage, relocation or removal of private property caused by the City performing work in the public way.

Authority herein given and granted for a period of five (5) years from and after April 11, 2015.

Mather's More Than A Cafe.

[O2016-906]

Be It Ordained by the City Council of the City of Chicago:

SECTION 1. Permission and authority are hereby given and granted to Mather's More Than a Cafe, upon the terms and subject to the conditions of this ordinance, to maintain and use, as now constructed, three (3) awnings projecting over the public right-of-way adjacent to its premises known as 3235 North Central Avenue. Said awnings at North Central Avenue measure three (3) at fifteen point five (15.5) feet in length and two (2) feet in width for a total of ninety-three (93) square feet. The location of said privilege shall be as shown on print(s) kept on file with the Department of Business Affairs and Consumer Protection and the Office of the City Clerk. Said privilege shall be constructed in accordance with plans and specifications approved by the Zoning Department -- Signs.

This grant of privilege in the public way shall be subject to the provisions of Section 10-28-015 and all other required provisions of the Municipal Code of Chicago.

The grantee shall pay to the City of Chicago as compensation for the privilege Number 1121057 herein granted the sum of One Hundred Fifty and no/100 Dollars (\$150.00) per annum, in advance.

A 25% penalty will be added for payments received after due date.

The permit holder agrees to hold the City of Chicago harmless for any damage, relocation or replacement costs associated with damage, relocation or removal of private property caused by the City performing work in the public way.

Authority herein given and granted for a period of five (5) years from and after January 13, 2016.

Nicholas Joseph Custom Tailors.

[O2016-917]

Be It Ordained by the City Council of the City of Chicago:

SECTION 1. Permission and authority are hereby given and granted to Nicholas Joseph Custom Tailors, upon the terms and subject to the conditions of this ordinance, to maintain and use, as now constructed, one (1) awning projecting over the public right-of-way adjacent to its premises known as 300 West Grand Avenue. Said awning at West Grand Avenue measures seven (7) feet in length and five (5) feet in width for a total of thirty-five (35) square

feet. The location of said privilege shall be as shown on print(s) kept on file with the Department of Business Affairs and Consumer Protection and the Office of the City Clerk. Said privilege shall be constructed in accordance with plans and specifications approved by the Zoning Department -- Signs.

This grant of privilege in the public way shall be subject to the provisions of Section 10-28-015 and all other required provisions of the Municipal Code of Chicago.

The grantee shall pay to the City of Chicago as compensation for the privilege Number 1094616 herein granted the sum of Fifty and no/100 Dollars (\$50.00) per annum, in advance.

A 25% penalty will be added for payments received after due date.

The permit holder agrees to hold the City of Chicago harmless for any damage, relocation or replacement costs associated with damage, relocation or removal of private property caused by the City performing work in the public way.

Authority herein given and granted for a period of five (5) years from and after date of passage.

Priscilla Yeung D.M.D., M.S., P.C.

[O2016-837]

Be It Ordained by the City Council of the City of Chicago:

SECTION 1. Permission and authority are hereby given and granted to Priscilla Yeung D.M.D., M.S., P.C., upon the terms and subject to the conditions of this ordinance, to maintain and use, as now constructed, one (1) awning projecting over the public right-of-way adjacent to its premises known as 2245 West North Avenue. Said awning at West North Avenue measures twenty-two point one seven (22.17) feet in length and two (2) feet in width for a total of forty-four point three four (44.34) square feet. The location of said privilege shall be as shown on print(s) kept on file with the Department of Business Affairs and Consumer Protection and the Office of the City Clerk. Said privilege shall be constructed in accordance with plans and specifications approved by the Zoning Department -- Signs.

This grant of privilege in the public way shall be subject to the provisions of Section 10-28-015 and all other required provisions of the Municipal Code of Chicago.

The grantee shall pay to the City of Chicago as compensation for the privilege Number 1121283 herein granted the sum of Fifty and no/100 Dollars (\$50.00) per annum, in advance.

A 25% penalty will be added for payments received after due date.

The permit holder agrees to hold the City of Chicago harmless for any damage, relocation or replacement costs associated with damage, relocation or removal of private property caused by the City performing work in the public way.

Authority herein given and granted for a period of five (5) years from and after February 9, 2016.

Rafee Food Mart, Inc.

[O2016-898]

Be It Ordained by the City Council of the City of Chicago:

SECTION 1. Permission and authority are hereby given and granted to Rafee Food Mart, Inc., upon the terms and subject to the conditions of this ordinance, to maintain and use, as now constructed, one (1) awning projecting over the public right-of-way adjacent to its premises known as 5960 West Roosevelt Road. Said awning at West Roosevelt Road and South Austin Avenue measures fifty-two (52) feet in length and three (3) feet in width for a total of one hundred fifty-six (156) square feet. The location of said privilege shall be as shown on print(s) kept on file with the Department of Business Affairs and Consumer Protection and the Office of the City Clerk. Said privilege shall be constructed in accordance with plans and specifications approved by the Zoning Department -- Signs.

This grant of privilege in the public way shall be subject to the provisions of Section 10-28-015 and all other required provisions of the Municipal Code of Chicago.

The grantee shall pay to the City of Chicago as compensation for the privilege Number 1112665 herein granted the sum of Seventy-seven and no/100 Dollars (\$77.00) per annum, in advance.

A 25% penalty will be added for payments received after due date.

The permit holder agrees to hold the City of Chicago harmless for any damage, relocation or replacement costs associated with damage, relocation or removal of private property caused by the City performing work in the public way.

Authority herein given and granted for a period of five (5) years from and after date of passage.

Real Art.

[O2016-932]

Be It Ordained by the City Council of the City of Chicago:

SECTION 1. Permission and authority are hereby given and granted to Real Art, upon the terms and subject to the conditions of this ordinance, to construct, install, maintain and use one (1) awning projecting over the public right-of-way adjacent to its premises known as 3744 North Broadway. Said awning at North Broadway measures fifteen point four two (15.42) feet in length and two (2) feet in width for a total of thirty point eight four (30.84) square feet. The location of said privilege shall be as shown on print(s) kept on file with the Department of Business Affairs and Consumer Protection and the Office of the City Clerk. Said privilege shall be constructed in accordance with plans and specifications approved by the Zoning Department -- Signs.

This grant of privilege in the public way shall be subject to the provisions of Section 10-28-015 and all other required provisions of the Municipal Code of Chicago.

The grantee shall pay to the City of Chicago as compensation for the privilege Number 1119383 herein granted the sum of Fifty and no/100 Dollars (\$50.00) per annum, in advance.

A 25% penalty will be added for payments received after due date.

The permit holder agrees to hold the City of Chicago harmless for any damage, relocation or replacement costs associated with damage, relocation or removal of private property caused by the City performing work in the public way.

Authority herein given and granted for a period of five (5) years from and after date of passage.

Roeser's Party Palace.

[O2016-883]

Be It Ordained by the City Council of the City of Chicago:

SECTION 1. Permission and authority are hereby given and granted to Roeser's Party Palace, upon the terms and subject to the conditions of this ordinance, to maintain and use, as now constructed, one (1) awning projecting over the public right-of-way adjacent to its premises known as 3224 West North Avenue. Said awning at West North Avenue measures three point five (3.5) feet in length and two (2) feet in width for a total of seven (7) square feet.

The location of said privilege shall be as shown on print(s) kept on file with the Department of Business Affairs and Consumer Protection and the Office of the City Clerk. Said privilege shall be constructed in accordance with plans and specifications approved by the Zoning Department -- Signs.

This grant of privilege in the public way shall be subject to the provisions of Section 10-28-015 and all other required provisions of the Municipal Code of Chicago.

The grantee shall pay to the City of Chicago as compensation for the privilege Number 1121013 herein granted the sum of Fifty and no/100 Dollars (\$50.00) per annum, in advance.

A 25% penalty will be added for payments received after due date.

The permit holder agrees to hold the City of Chicago harmless for any damage, relocation or replacement costs associated with damage, relocation or removal of private property caused by the City performing work in the public way.

Authority herein given and granted for a period of five (5) years from and after November 3, 2015.

Salma Fabric & Fashion.

[O2016-982]

Be It Ordained by the City Council of the City of Chicago:

SECTION 1. Permission and authority are hereby given and granted to Salma Fabric & Fashion, upon the terms and subject to the conditions of this ordinance, to maintain and use, as now constructed, one (1) awning projecting over the public right-of-way adjacent to its premises known as 2316 West Devon Avenue. Said awning at West Devon Avenue measures fourteen (14) feet in length and two (2) feet in width for a total of twenty-eight (28) square feet. The location of said privilege shall be as shown on print(s) kept on file with the Department of Business Affairs and Consumer Protection and the Office of the City Clerk. Said privilege shall be constructed in accordance with plans and specifications approved by the Zoning Department -- Signs.

This grant of privilege in the public way shall be subject to the provisions of Section 10-28-015 and all other required provisions of the Municipal Code of Chicago.

The grantee shall pay to the City of Chicago as compensation for the privilege Number 1120779 herein granted the sum of Fifty and no/100 Dollars (\$50.00) per annum, in advance.

A 25% penalty will be added for payments received after due date.

The permit holder agrees to hold the City of Chicago harmless for any damage, relocation or replacement costs associated with damage, relocation or removal of private property caused by the City performing work in the public way.

Authority herein given and granted for a period of five (5) years from and after March 14, 2015.

Sammy's Hair Studio.

[O2016-884]

Be It Ordained by the City Council of the City of Chicago:

SECTION 1. Permission and authority are hereby given and granted to Sammy's Hair Studio, upon the terms and subject to the conditions of this ordinance, to construct, install, maintain and use one (1) awning projecting over the public right-of-way adjacent to its premises known as 4042 West Armitage Avenue. Said awning at West Armitage Avenue measures seventeen (17) feet in length and two (2) feet in width for a total of thirty-four (34) square feet. The location of said privilege shall be as shown on print(s) kept on file with the Department of Business Affairs and Consumer Protection and the Office of the City Clerk. Said privilege shall be constructed in accordance with plans and specifications approved by the Zoning Department -- Signs.

This grant of privilege in the public way shall be subject to the provisions of Section 10-28-015 and all other required provisions of the Municipal Code of Chicago.

The grantee shall pay to the City of Chicago as compensation for the privilege Number 1114116 herein granted the sum of Fifty and no/100 Dollars (\$50.00) per annum, in advance.

A 25% penalty will be added for payments received after due date.

The permit holder agrees to hold the City of Chicago harmless for any damage, relocation or replacement costs associated with damage, relocation or removal of private property caused by the City performing work in the public way.

Authority herein given and granted for a period of five (5) years from and after date of passage.

Service King Paint & Body LLC.

[O2016-851]

Be It Ordained by the City Council of the City of Chicago:

SECTION 1. Permission and authority are hereby given and granted to Service King Paint & Body LLC, upon the terms and subject to the conditions of this ordinance, to construct, install, maintain and use two (2) awnings projecting over the public right-of-way adjacent to its premises known as 7917 South Vincennes Avenue. Said awnings at South Vincennes Avenue measure one (1) at twenty-three point five (23.5) feet in length and two point five (2.5) feet in width for a total of fifty-eight point seven five (58.75) square feet and one (1) at eighteen point four two (18.42) feet in length and three point five (3.5) feet in width for a total of sixty-four point four seven (64.47) square feet. The location of said privilege shall be as shown on print(s) kept on file with the Department of Business Affairs and Consumer Protection and the Office of the City Clerk. Said privilege shall be constructed in accordance with plans and specifications approved by the Zoning Department -- Signs.

This grant of privilege in the public way shall be subject to the provisions of Section 10-28-015 and all other required provisions of the Municipal Code of Chicago.

The grantee shall pay to the City of Chicago as compensation for the privilege Number 1121072 herein granted the sum of One Hundred and no/100 Dollars (\$100.00) per annum, in advance.

A 25% penalty will be added for payments received after due date.

The permit holder agrees to hold the City of Chicago harmless for any damage, relocation or replacement costs associated with damage, relocation or removal of private property caused by the City performing work in the public way.

Authority herein given and granted for a period of five (5) years from and after date of passage.

ShiAwase.

[O2016-924]

Be It Ordained by the City Council of the City of Chicago:

SECTION 1. Permission and authority are hereby given and granted to ShiAwase, upon the terms and subject to the conditions of this ordinance, to maintain and use, as now constructed, one (1) awning projecting over the public right-of-way adjacent to its premises

known as 3422 North Broadway. Said awning at North Broadway measures twenty-nine (29) feet in length and two point four one (2.41) feet in width for a total of sixty-nine point eight nine (69.89) square feet. The location of said privilege shall be as shown on print(s) kept on file with the Department of Business Affairs and Consumer Protection and the Office of the City Clerk. Said privilege shall be constructed in accordance with plans and specifications approved by the Zoning Department -- Signs.

This grant of privilege in the public way shall be subject to the provisions of Section 10-28-015 and all other required provisions of the Municipal Code of Chicago.

The grantee shall pay to the City of Chicago as compensation for the privilege Number 1118300 herein granted the sum of Fifty-four and no/100 Dollars (\$54.00) per annum, in advance.

A 25% penalty will be added for payments received after due date.

The permit holder agrees to hold the City of Chicago harmless for any damage, relocation or replacement costs associated with damage, relocation or removal of private property caused by the City performing work in the public way.

Authority herein given and granted for a period of five (5) years from and after date of passage.

Skin By Zana, Inc.

[O2016-869]

Be It Ordained by the City Council of the City of Chicago:

SECTION 1. Permission and authority are hereby given and granted to Skin by Zana, Inc., upon the terms and subject to the conditions of this ordinance, to construct, install, maintain and use one (1) awning projecting over the public right-of-way adjacent to its premises known as 15 South Racine Avenue. Said awning at South Racine Avenue measures fourteen point three three (14.33) feet in length and two (2) feet in width for a total of twenty-eight point six six (28.66) square feet. The location of said privilege shall be as shown on print(s) kept on file with the Department of Business Affairs and Consumer Protection and the Office of the City Clerk. Said privilege shall be constructed in accordance with plans and specifications approved by the Zoning Department -- Signs.

This grant of privilege in the public way shall be subject to the provisions of Section 10-28-015 and all other required provisions of the Municipal Code of Chicago.

The grantee shall pay to the City of Chicago as compensation for the privilege Number 1115742 herein granted the sum of Fifty and no/100 Dollars (\$50.00) per annum, in advance.

A 25% penalty will be added for payments received after due date.

The permit holder agrees to hold the City of Chicago harmless for any damage, relocation or replacement costs associated with damage, relocation or removal of private property caused by the City performing work in the public way.

Authority herein given and granted for a period of five (5) years from and after date of passage.

Talking Wireless.

[O2016-863]

Be It Ordained by the City Council of the City of Chicago:

SECTION 1. Permission and authority are hereby given and granted to Talking Wireless, upon the terms and subject to the conditions of this ordinance, to maintain and use, as now constructed, one (1) awning projecting over the public right-of-way adjacent to its premises known as 3701 West Cermak Road. Said awning at West Cermak Road measures eighteen (18) feet in length and one point six seven (1.67) feet in width for a total of thirty point zero six (30.06) square feet. The location of said privilege shall be as shown on print(s) kept on file with the Department of Business Affairs and Consumer Protection and the Office of the City Clerk. Said privilege shall be constructed in accordance with plans and specifications approved by the Zoning Department -- Signs.

This grant of privilege in the public way shall be subject to the provisions of Section 10-28-015 and all other required provisions of the Municipal Code of Chicago.

The grantee shall pay to the City of Chicago as compensation for the privilege Number 1118293 herein granted the sum of Fifty and no/100 Dollars (\$50.00) per annum, in advance.

A 25% penalty will be added for payments received after due date.

The permit holder agrees to hold the City of Chicago harmless for any damage, relocation or replacement costs associated with damage, relocation or removal of private property caused by the City performing work in the public way.

Authority herein given and granted for a period of five (5) years from and after date of passage.

Wintrust Bank.

[O2016-918]

Be It Ordained by the City Council of the City of Chicago:

SECTION 1. Permission and authority are hereby given and granted to Wintrust Bank, upon the terms and subject to the conditions of this ordinance, to construct, install, maintain and use three (3) awnings projecting over the public right-of-way adjacent to its premises known as 431 North Clark Street. Said awnings at North Clark Street measure one (1) at eighteen point three three (18.33) feet in length and three point five (3.5) feet in width for a total of sixty-four point one six (64.16) square feet and two (2) at eighteen point nine two (18.92) feet in length and three point five (3.5) feet in width for a total of one hundred thirty-two point four four (132.44) square feet. The location of said privilege shall be as shown on print(s) kept on file with the Department of Business Affairs and Consumer Protection and the Office of the City Clerk. Said privilege shall be constructed in accordance with plans and specifications approved by the Zoning Department -- Signs.

This grant of privilege in the public way shall be subject to the provisions of Section 10-28-015 and all other required provisions of the Municipal Code of Chicago.

The grantee shall pay to the City of Chicago as compensation for the privilege Number 1120527 herein granted the sum of One Hundred Fifty and no/100 Dollars (\$150.00) per annum, in advance.

A 25% penalty will be added for payments received after due date.

The permit holder agrees to hold the City of Chicago harmless for any damage, relocation or replacement costs associated with damage, relocation or removal of private property caused by the City performing work in the public way.

Authority herein given and granted for a period of five (5) years from and after date of passage.

Wrigleyville Dental.

[O2016-976]

Be It Ordained by the City Council of the City of Chicago:

SECTION 1. Permission and authority are hereby given and granted to Wrigleyville Dental, upon the terms and subject to the conditions of this ordinance, to construct, install, maintain and use two (2) awnings projecting over the public right-of-way adjacent to its premises known as 3256 North Ashland Avenue. Said awning at North Ashland Avenue

measures one (1) at fourteen point seven five (14.75) feet in length and two (2) feet in width for a total of twenty-nine point five (29.5) square feet. Said awning at West School Street measures one (1) at sixteen point five (16.5) feet in length and two (2) feet in width for a total of thirty-three (33) square feet. The location of said privilege shall be as shown on print(s) kept on file with the Department of Business Affairs and Consumer Protection and the Office of the City Clerk. Said privilege shall be constructed in accordance with plans and specifications approved by the Zoning Department -- Signs.

This grant of privilege in the public way shall be subject to the provisions of Section 10-28-015 and all other required provisions of the Municipal Code of Chicago.

The grantee shall pay to the City of Chicago as compensation for the privilege Number 1117090 herein granted the sum of One Hundred and no/100 Dollars (\$100.00) per annum, in advance.

A 25% penalty will be added for payments received after due date.

The permit holder agrees to hold the City of Chicago harmless for any damage, relocation or replacement costs associated with damage, relocation or removal of private property caused by the City performing work in the public way.

Authority herein given and granted for a period of five (5) years from and after date of passage.

3300 Lake Shore Drive Condominium Association.

[O2016-929]

Be It Ordained by the City Council of the City of Chicago:

SECTION 1. Permission and authority are hereby given and granted to 3300 Lake Shore Drive Condominium Association, upon the terms and subject to the conditions of this ordinance, to maintain and use, as now constructed, one (1) awning projecting over the public right-of-way adjacent to its premises known as 3300 North Lake Shore Drive. Said awning at North Lake Shore Drive measures seven (7) feet in length and eighteen (18) feet in width for a total of one hundred twenty-six (126) square feet. The location of said privilege shall be as shown on print(s) kept on file with the Department of Business Affairs and Consumer Protection and the Office of the City Clerk. Said privilege shall be constructed in accordance with plans and specifications approved by the Zoning Department -- Signs.

This grant of privilege in the public way shall be subject to the provisions of Section 10-28-015 and all other required provisions of the Municipal Code of Chicago.

The grantee shall pay to the City of Chicago as compensation for the privilege Number 1121199 herein granted the sum of Fifty and no/100 Dollars (\$50.00) per annum, in advance.

A 25% penalty will be added for payments received after due date.

The permit holder agrees to hold the City of Chicago harmless for any damage, relocation or replacement costs associated with damage, relocation or removal of private property caused by the City performing work in the public way.

Authority herein given and granted for a period of five (5) years from and after September 11, 2015.

GRANTS OF PRIVILEGE IN PUBLIC WAY FOR CANOPIES.

The Committee on Transportation and Public Way submitted the following report:

CHICAGO, March 16, 2016.

To the President and Members of the City Council:

Your Committee on Transportation and Public Way begs leave to report and recommend that Your Honorable Body *Pass* the proposed ordinances transmitted herewith for grants of privilege in the public way for the installation, maintenance and use of canopies. These ordinances were referred to the committee on February 10, 2016.

This recommendation was concurred in unanimously by a viva voce vote of the members of the committee, with no dissenting vote.

Respectfully submitted,

(Signed) ANTHONY BEALE,
Chairman.

On motion of Alderman Beale, the said proposed ordinances transmitted with the foregoing committee report were *Passed* by yeas and nays as follows:

Yeas -- Aldermen Moreno, Hopkins, Dowell, Hairston, Sawyer, Mitchell, Harris, Beale, Sadlowski Garza, Thompson, Cárdenas, Quinn, Burke, Lopez, Foulkes, D. Moore, Curtis, O'Shea, Cochran, Brookins, Muñoz, Zalewski, Scott, Solis, Maldonado, Burnett, Ervin, Taliaferro, Reboyras, Santiago, Waguespack, Mell, Austin, Ramirez-Rosa, Villegas, Mitts, Sposato, Laurino, O'Connor, Napolitano, Smith, Tunney, Arena, Cappleman, Pawar, Osterman, J. Moore, Silverstein -- 48.

Nays -- None.

Alderman Beale moved to reconsider the foregoing vote. The motion was lost.

The following are said ordinances as passed (the italic heading in each case not being a part of the ordinance):

The Belmont By Reside.

[O2016-997]

Be It Ordained by the City Council of the City of Chicago:

SECTION 1. Permission and authority are hereby given and granted to The Belmont by Reside, upon the terms and subject to the conditions of this ordinance, to maintain and use, as now constructed, one (1) canopy projecting over the public right-of-way adjacent to its premises known as 3170 North Sheridan Road. Said canopy at West Belmont Avenue measures six point eight three (6.83) feet in length and sixteen (16) feet in width for a total of one hundred nine point two eight (109.28) square feet. The location of said privilege shall be as shown on print(s) kept on file with the Department of Business Affairs and Consumer Protection and the Office of the City Clerk. Said privilege shall be constructed in accordance with plans and specifications approved by the Zoning Department -- Signs.

This grant of privilege in the public way shall be subject to the provisions of Section 10-28-015 and all other required provisions of the Municipal Code of Chicago.

The grantee shall pay to the City of Chicago as compensation for the privilege Number 1121392 herein granted the sum of Fifty and no/100 Dollars (\$50.00) per annum, in advance.

A 25% penalty will be added for payments received after due date.

The permit holder agrees to hold the City of Chicago harmless for any damage, relocation or replacement costs associated with damage, relocation or removal of private property caused by the City performing work in the public way.

Authority herein given and granted for a period of five (5) years from and after October 7, 2014.

Clark Adams Associates LLC.

[O2016-978]

Be It Ordained by the City Council of the City of Chicago:

SECTION 1. Permission and authority are hereby given and granted to Clark Adams Associates LLC, upon the terms and subject to the conditions of this ordinance, to maintain and use, as now constructed, one (1) canopy projecting over the public right-of-way adjacent to its premises known as 105 West Adams Street. Said canopy at West Adams Street measures fourteen (14) feet in length and sixteen point six (16.6) feet in width for a total of two hundred thirty-two point four (232.4) square feet. The location of said privilege shall be as shown on print(s) kept on file with the Department of Business Affairs and Consumer Protection and the Office of the City Clerk. Said privilege shall be constructed in accordance with plans and specifications approved by the Zoning Department -- Signs.

This grant of privilege in the public way shall be subject to the provisions of Section 10-28-015 and all other required provisions of the Municipal Code of Chicago.

The grantee shall pay to the City of Chicago as compensation for the privilege Number 1121393 herein granted the sum of Fifty and no/100 Dollars (\$50.00) per annum, in advance.

A 25% penalty will be added for payments received after due date.

The permit holder agrees to hold the City of Chicago harmless for any damage, relocation or replacement costs associated with damage, relocation or removal of private property caused by the City performing work in the public way.

Authority herein given and granted for a period of five (5) years from and after December 14, 2015.

The Edge Theater.

[O2016-1007]

Be It Ordained by the City Council of the City of Chicago:

SECTION 1. Permission and authority are hereby given and granted to The Edge Theater, upon the terms and subject to the conditions of this ordinance, to construct, install, maintain and use one (1) canopy projecting over the public right-of-way adjacent to its premises known as 5451 North Broadway. Said canopy at North Broadway measures nine point four two (9.42) feet in length and one point two five (1.25) feet in width for a total of eleven point seven eight (11.78) square feet. The location of said privilege shall be as shown on print(s) kept on file with the Department of Business Affairs and Consumer Protection and the Office of the City Clerk. Said privilege shall be constructed in accordance with plans and specifications approved by the Zoning Department -- Signs.

This grant of privilege in the public way shall be subject to the provisions of Section 10-28-015 and all other required provisions of the Municipal Code of Chicago.

The grantee shall pay to the City of Chicago as compensation for the privilege Number 1119749 herein granted the sum of Fifty and no/100 Dollars (\$50.00) per annum, in advance.

A 25% penalty will be added for payments received after due date.

The permit holder agrees to hold the City of Chicago harmless for any damage, relocation or replacement costs associated with damage, relocation or removal of private property caused by the City performing work in the public way.

Authority herein given and granted for a period of five (5) years from and after date of passage.

Eleven Hundred LLC.

[O2016-965]

Be It Ordained by the City Council of the City of Chicago:

SECTION 1. Permission and authority are hereby given and granted to Eleven Hundred LLC, upon the terms and subject to the conditions of this ordinance, to construct, install, maintain and use one (1) canopy projecting over the public right-of-way adjacent to its premises known as 1100 North State Street. Said canopy at West Maple Street measures fifteen point one seven (15.17) feet in length and eight point five (8.5) feet in width for a total of one hundred twenty-eight point nine five (128.95) square feet. The location of said privilege shall be as shown on print(s) kept on file with the Department of Business Affairs and Consumer Protection and the Office of the City Clerk. Said privilege shall be constructed in accordance with plans and specifications approved by the Zoning Department -- Signs.

This grant of privilege in the public way shall be subject to the provisions of Section 10-28-015 and all other required provisions of the Municipal Code of Chicago.

The grantee shall pay to the City of Chicago as compensation for the privilege Number 1116047 herein granted the sum of Fifty and no/100 Dollars (\$50.00) per annum, in advance.

A 25% penalty will be added for payments received after due date.

The permit holder agrees to hold the City of Chicago harmless for any damage, relocation or replacement costs associated with damage, relocation or removal of private property caused by the City performing work in the public way.

Authority herein given and granted for a period of five (5) years from and after date of passage.

Foto Studio Latino.

[O2016-971]

Be It Ordained by the City Council of the City of Chicago:

SECTION 1. Permission and authority are hereby given and granted to Foto Studio Latino, upon the terms and subject to the conditions of this ordinance, to maintain and use, as now constructed, one (1) canopy projecting over the public right-of-way adjacent to its premises known as 5818 West Roosevelt Road. Said canopy at West Roosevelt Road measures twenty-five (25) feet in length and four (4) feet in width for a total of one hundred (100) square feet. The location of said privilege shall be as shown on print(s) kept on file with the Department of Business Affairs and Consumer Protection and the Office of the City Clerk. Said privilege shall be constructed in accordance with plans and specifications approved by the Zoning Department -- Signs.

This grant of privilege in the public way shall be subject to the provisions of Section 10-28-015 and all other required provisions of the Municipal Code of Chicago.

The grantee shall pay to the City of Chicago as compensation for the privilege Number 1118927 herein granted the sum of Fifty and no/100 Dollars (\$50.00) per annum, in advance.

A 25% penalty will be added for payments received after due date.

The permit holder agrees to hold the City of Chicago harmless for any damage, relocation or replacement costs associated with damage, relocation or removal of private property caused by the City performing work in the public way.

Authority herein given and granted for a period of five (5) years from and after date of passage.

Halsted & 119th Currency Exchange, Inc.

[O2016-1009]

Be It Ordained by the City Council of the City of Chicago:

SECTION 1. Permission and authority are hereby given and granted to Halsted & 119th Currency Exchange, Inc., upon the terms and subject to the conditions of this ordinance, to

maintain and use, as now constructed, one (1) canopy projecting over the public right-of-way adjacent to its premises known as 11932 South Halsted Street. Said canopy at South Halsted Street measures twenty-five (25) feet in length and two (2) feet in width for a total of fifty (50) square feet. The location of said privilege shall be as shown on print(s) kept on file with the Department of Business Affairs and Consumer Protection and the Office of the City Clerk. Said privilege shall be constructed in accordance with plans and specifications approved by the Zoning Department -- Signs.

This grant of privilege in the public way shall be subject to the provisions of Section 10-28-015 and all other required provisions of the Municipal Code of Chicago.

The grantee shall pay to the City of Chicago as compensation for the privilege Number 1119829 herein granted the sum of Fifty and no/100 Dollars (\$50.00) per annum, in advance.

A 25% penalty will be added for payments received after due date.

The permit holder agrees to hold the City of Chicago harmless for any damage, relocation or replacement costs associated with damage, relocation or removal of private property caused by the City performing work in the public way.

Authority herein given and granted for a period of five (5) years from and after March 14, 2015.

Inner City Muslim Action Network.

[O2016-967]

Be It Ordained by the City Council of the City of Chicago:

SECTION 1. Permission and authority are hereby given and granted to Inner City Muslim Action Network, upon the terms and subject to the conditions of this ordinance, to maintain and use, as now constructed, one (1) canopy projecting over the public right-of-way adjacent to its premises known as 2745 -- 2747 West 63rd Street. Said canopy at West 63rd Street measures fifty-four point two five (54.25) feet in length and one point five (1.5) feet in width for a total of eighty-one point three eight (81.38) square feet. The location of said privilege shall be as shown on print(s) kept on file with the Department of Business Affairs and Consumer Protection and the Office of the City Clerk. Said privilege shall be constructed in accordance with plans and specifications approved by the Zoning Department -- Signs.

This grant of privilege in the public way shall be subject to the provisions of Section 10-28-015 and all other required provisions of the Municipal Code of Chicago.

The grantee shall pay to the City of Chicago as compensation for the privilege Number 1118971 herein granted the sum of Seventy-nine and 25/100 Dollars (\$79.25) per annum, in advance.

A 25% penalty will be added for payments received after due date.

The permit holder agrees to hold the City of Chicago harmless for any damage, relocation or replacement costs associated with damage, relocation or removal of private property caused by the City performing work in the public way.

Authority herein given and granted for a period of five (5) years from and after date of passage.

M&R Development LLC.

[O2016-999]

Be It Ordained by the City Council of the City of Chicago:

SECTION 1. Permission and authority are hereby given and granted to M&R Development LLC, upon the terms and subject to the conditions of this ordinance, to construct, install, maintain and use three (3) canopies projecting over the public right-of-way adjacent to its premises known as 1025 West Addison Street. Said canopies at West Addison Street measure one (1) at seventeen point two five (17.25) feet in length and six point one seven (6.17) feet in width for a total of one hundred six point four three (106.43) square feet, one (1) at seventeen (17) feet in length and six point one seven (6.17) feet in width for a total of one hundred four point eight nine (104.89) square feet and one (1) at twelve (12) feet in length and one point one seven (1.17) feet in width for a total of fourteen point zero four (14.04) square feet. The location of said privilege shall be as shown on print(s) kept on file with the Department of Business Affairs and Consumer Protection and the Office of the City Clerk. Said privilege shall be constructed in accordance with plans and specifications approved by the Zoning Department -- Signs.

This grant of privilege in the public way shall be subject to the provisions of Section 10-28-015 and all other required provisions of the Municipal Code of Chicago.

The grantee shall pay to the City of Chicago as compensation for the privilege Number 1121143 herein granted the sum of One Hundred Fifty and no/100 Dollars (\$150.00) per annum, in advance.

A 25% penalty will be added for payments received after due date.

The permit holder agrees to hold the City of Chicago harmless for any damage, relocation or replacement costs associated with damage, relocation or removal of private property caused by the City performing work in the public way.

Authority herein given and granted for a period of five (5) years from and after date of passage.

Northwestern University.

[O2016-981]

Be It Ordained by the City Council of the City of Chicago:

SECTION 1. Permission and authority are hereby given and granted to Northwestern University, upon the terms and subject to the conditions of this ordinance, to construct, install, maintain and use one (1) canopy projecting over the public right-of-way adjacent to its premises known as 303 East Superior Street. Said canopy at East Superior Street measures forty-one point six seven (41.67) feet in length and ten (10) feet in width for a total of four hundred sixteen point seven (416.7) square feet. The location of said privilege shall be as shown on print(s) kept on file with the Department of Business Affairs and Consumer Protection and the Office of the City Clerk. Said privilege shall be constructed in accordance with plans and specifications approved by the Zoning Department -- Signs.

This grant of privilege in the public way shall be subject to the provisions of Section 10-28-015 and all other required provisions of the Municipal Code of Chicago.

The grantee shall pay to the City of Chicago as compensation for the privilege Number 1121355 herein granted the sum of Sixty-six and 67/100 Dollars (\$66.67) per annum, in advance.

A 25% penalty will be added for payments received after due date.

The permit holder agrees to hold the City of Chicago harmless for any damage, relocation or replacement costs associated with damage, relocation or removal of private property caused by the City performing work in the public way.

Authority herein given and granted for a period of five (5) years from and after date of passage.

Public Storage.

[O2016-1004]

Be It Ordained by the City Council of the City of Chicago:

SECTION 1. Permission and authority are hereby given and granted to Public Storage, upon the terms and subject to the conditions of this ordinance, to maintain and use, as now constructed, one (1) canopy projecting over the public right-of-way adjacent to its premises known as 4072 North Broadway. Said canopy at North Broadway measures forty-seven (47) feet in length and two (2) feet in width for a total of ninety-four (94) square feet. The location of said privilege shall be as shown on print(s) kept on file with the Department of Business Affairs and Consumer Protection and the Office of the City Clerk. Said privilege shall be constructed in accordance with plans and specifications approved by the Zoning Department -- Signs.

This grant of privilege in the public way shall be subject to the provisions of Section 10-28-015 and all other required provisions of the Municipal Code of Chicago.

The grantee shall pay to the City of Chicago as compensation for the privilege Number 1121537 herein granted the sum of Seventy-two and no/100 Dollars (\$72.00) per annum, in advance.

A 25% penalty will be added for payments received after due date.

The permit holder agrees to hold the City of Chicago harmless for any damage, relocation or replacement costs associated with damage, relocation or removal of private property caused by the City performing work in the public way.

Authority herein given and granted for a period of five (5) years from and after January 11, 2015.

Rush University Medical Center.

[O2016-968]

Be It Ordained by the City Council of the City of Chicago:

SECTION 1. Permission and authority are hereby given and granted to Rush University Medical Center, upon the terms and subject to the conditions of this ordinance, to maintain and use, as now constructed, one (1) canopy projecting over the public right-of-way adjacent to its premises known as 1717 West Congress Parkway. Said canopy at West Congress Parkway measures sixty-one (61) feet in length and ten (10) feet in width for a total of six hundred ten (610) square feet. The location of said privilege shall be as shown on print(s) kept on file with the Department of Business Affairs and Consumer Protection and the Office of the City Clerk. Said privilege shall be constructed in accordance with plans and specifications approved by the Zoning Department -- Signs.

This grant of privilege in the public way shall be subject to the provisions of Section 10-28-015 and all other required provisions of the Municipal Code of Chicago.

The grantee shall pay to the City of Chicago as compensation for the privilege Number 1121197 herein granted the sum of Eighty-six and no/100 Dollars (\$86.00) per annum, in advance.

A 25% penalty will be added for payments received after due date.

The permit holder agrees to hold the City of Chicago harmless for any damage, relocation or replacement costs associated with damage, relocation or removal of private property caused by the City performing work in the public way.

Authority herein given and granted for a period of five (5) years from and after February 1, 2016.

*Sherwell Realty Corporation,
By Wirtz Realty Corporation, Agent.*

[O2016-993]

Be It Ordained by the City Council of the City of Chicago:

SECTION 1. Permission and authority are hereby given and granted to Sherwell Realty Corporation, by Wirtz Realty Corporation, Agent, upon the terms and subject to the conditions of this ordinance, to maintain and use, as now constructed, one (1) canopy projecting over the public right-of-way adjacent to its premises known as 3000 North Sheridan Road. Said canopy at West Wellington Avenue measures thirty (30) feet in length and twelve (12) feet in width for a total of three hundred sixty (360) square feet. The location of said privilege shall be as shown on print(s) kept on file with the Department of Business Affairs and Consumer Protection and the Office of the City Clerk. Said privilege shall be constructed in accordance with plans and specifications approved by the Zoning Department -- Signs.

This grant of privilege in the public way shall be subject to the provisions of Section 10-28-015 and all other required provisions of the Municipal Code of Chicago.

The grantee shall pay to the City of Chicago as compensation for the privilege Number 1121237 herein granted the sum of Fifty-five and no/100 Dollars (\$55.00) per annum, in advance.

A 25% penalty will be added for payments received after due date.

The permit holder agrees to hold the City of Chicago harmless for any damage, relocation or replacement costs associated with damage, relocation or removal of private property caused by the City performing work in the public way.

Authority herein given and granted for a period of five (5) years from and after October 28, 2010.

The University Of Chicago (File No. 38).

[O2016-966]

Be It Ordained by the City Council of the City of Chicago:

SECTION 1. Permission and authority are hereby given and granted to The University of Chicago (File Number 38), upon the terms and subject to the conditions of this ordinance, to maintain and use, as now constructed, one (1) canopy projecting over the public right-of-way adjacent to its premises known as 5101 -- 5111 South Blackstone Avenue. Said canopy at South Blackstone Avenue measures twenty-one point one (21.1) feet in length and fourteen point eight (14.8) feet in width for a total of three hundred twelve point two eight (312.28) square feet. The location of said privilege shall be as shown on print(s) kept on file with the Department of Business Affairs and Consumer Protection and the Office of the City Clerk.

Said privilege shall be constructed in accordance with plans and specifications approved by the Zoning Department -- Signs.

This grant of privilege in the public way shall be subject to the provisions of Section 10-28-015 and all other required provisions of the Municipal Code of Chicago.

The grantee shall pay to the City of Chicago as compensation for the privilege Number 1121232 herein granted the sum of Fifty and no/100 Dollars (\$50.00) per annum, in advance.

A 25% penalty will be added for payments received after due date.

The permit holder agrees to hold the City of Chicago harmless for any damage, relocation or replacement costs associated with damage, relocation or removal of private property caused by the City performing work in the public way.

Authority herein given and granted for a period of five (5) years from and after December 27, 2015.

836 Hubbard Condominium Association.

[O2016-969]

Be It Ordained by the City Council of the City of Chicago:

SECTION 1. Permission and authority are hereby given and granted to 836 Hubbard Condominium Association, upon the terms and subject to the conditions of this ordinance, to construct, install, maintain and use one (1) canopy projecting over the public right-of-way adjacent to its premises known as 836 West Hubbard Street. Said canopy at West Hubbard Street measures ten (10) feet in length and one point three three (1.33) feet in width for a total of thirteen point three (13.3) square feet. The location of said privilege shall be as shown on print(s) kept on file with the Department of Business Affairs and Consumer Protection and the Office of the City Clerk. Said privilege shall be constructed in accordance with plans and specifications approved by the Zoning Department -- Signs.

This grant of privilege in the public way shall be subject to the provisions of Section 10-28-015 and all other required provisions of the Municipal Code of Chicago.

The grantee shall pay to the City of Chicago as compensation for the privilege Number 1121385 herein granted the sum of Fifty and no/100 Dollars (\$50.00) per annum, in advance.

A 25% penalty will be added for payments received after due date.

The permit holder agrees to hold the City of Chicago harmless for any damage, relocation or replacement costs associated with damage, relocation or removal of private property caused by the City performing work in the public way.

Authority herein given and granted for a period of five (5) years from and after date of passage.

1330 West Fulton LLC.

[O2016-970]

Be It Ordained by the City Council of the City of Chicago:

SECTION 1. Permission and authority are hereby given and granted to 1330 West Fulton LLC, upon the terms and subject to the conditions of this ordinance, to construct, install, maintain and use eight (8) canopies projecting over the public right-of-way adjacent to its premises known as 1330 West Fulton Street. Said canopies at West Fulton Street measure six (6) at twenty-three point nine two (23.92) feet in length and two point nine two (2.92) feet in width for a total of four hundred nineteen point zero eight (419.08) square feet. Said canopies at North Ada Street measure two (2) at twenty-three point nine two (23.92) feet in length and three point eight three (3.83) feet in width for a total of one hundred eighty-three point two three (183.23) square feet. The location of said privilege shall be as shown on print(s) kept on file with the Department of Business Affairs and Consumer Protection and the Office of the City Clerk. Said privilege shall be constructed in accordance with plans and specifications approved by the Zoning Department -- Signs.

This grant of privilege in the public way shall be subject to the provisions of Section 10-28-015 and all other required provisions of the Municipal Code of Chicago.

The grantee shall pay to the City of Chicago as compensation for the privilege Number 1121386 herein granted the sum of One Hundred Seventy-five and no/100 Dollars (\$175.00) per annum, in advance.

A 25% penalty will be added for payments received after due date.

The permit holder agrees to hold the City of Chicago harmless for any damage, relocation or replacement costs associated with damage, relocation or removal of private property caused by the City performing work in the public way.

Authority herein given and granted for a period of five (5) years from and after date of passage.

AMENDMENT OF GRANT OF PRIVILEGE TO WE IDEA LLC FOR CANOPY.

[O2016-903]

The Committee on Transportation and Public Way submitted the following report:

CHICAGO, March 16, 2016.

To the President and Members of the City Council:

Your Committee on Transportation and Public Way begs leave to report and recommend that Your Honorable Body *Pass* an amendment to an ordinance passed by the City Council of the City of Chicago for We Idea LLC on October 16, 2013 and printed upon page 62632 of the *Journal of the Proceedings of the City Council of the City of Chicago* by deleting the words: "We Idea LLC" and inserting the words: "3361 North Elston Avenue". This ordinance was referred to the committee on February 10, 2016.

This recommendation was concurred in unanimously by a viva voce vote of the members of the committee, with no dissenting vote.

Respectfully submitted,

(Signed) ANTHONY BEALE,
Chairman.

On motion of Alderman Beale, the said proposed ordinance transmitted with the foregoing committee report was *Passed* by yeas and nays as follows:

Yeas -- Aldermen Moreno, Hopkins, Dowell, Hairston, Sawyer, Mitchell, Harris, Beale, Sadlowski Garza, Thompson, Cárdenas, Quinn, Burke, Lopez, Foulkes, D. Moore, Curtis, O'Shea, Cochran, Brookins, Muñoz, Zalewski, Scott, Solis, Maldonado, Burnett, Ervin, Taliaferro, Reboyras, Santiago, Waguespack, Mell, Austin, Ramirez-Rosa, Villegas, Mitts, Sposato, Laurino, O'Connor, Napolitano, Smith, Tunney, Arena, Cappleman, Pawar, Osterman, J. Moore, Silverstein -- 48.

Nays -- None.

Alderman Beale moved to reconsider the foregoing vote. The motion was lost.

The following is said ordinance as passed:

Be It Ordained by the City Council of the City of Chicago:

SECTION 1. The ordinance passed by the City Council of the City of Chicago for We Idea LLC on October 16, 2013 and printed upon page 62632 of the *Journal of the Proceedings of the City Council of the City of Chicago* is hereby amended by deleting the words: "We Idea LLC" and inserting in their place the words: "3361 North Elston Avenue".

SECTION 2. This ordinance amendment shall be in effect upon its passage.

GRANTS OF PRIVILEGE IN PUBLIC WAY FOR ANN SATHERS CAFE AND ANN SATHER RESTAURANT GRANVILLE FOR SIDEWALK CAFES.

The Committee on Transportation and Public Way submitted the following report:

CHICAGO, March 16, 2016.

To the President and Members of the City Council:

Your Committee on Transportation and Public Way begs leave to report and recommend that Your Honorable Body *Pass* the proposed ordinances transmitted herewith for Ann Sathers Cafe and Ann Sather Restaurant Granville to maintain and use portions of the public right-of-way for sidewalk cafes. These ordinances were referred to the committee on February 10, 2016.

This recommendation was concurred in unanimously by a viva voce vote of the members of the committee, with no dissenting vote.

Respectfully submitted,

(Signed) ANTHONY BEALE,
Chairman.

On motion of Alderman Beale, the said proposed ordinances transmitted with the foregoing committee report were *Passed* by yeas and nays as follows:

Yeas -- Aldermen Moreno, Hopkins, Dowell, Hairston, Sawyer, Mitchell, Harris, Beale, Sadlowski Garza, Thompson, Cárdenas, Quinn, Burke, Lopez, Foulkes, D. Moore, Curtis, O'Shea, Cochran, Brookins, Muñoz, Zalewski, Scott, Solis, Maldonado, Burnett, Ervin, Taliaferro, Reboyras, Santiago, Waguespack, Mell, Austin, Ramirez-Rosa, Villegas, Mitts, Sposato, Laurino, O'Connor, Napolitano, Smith, Arena, Cappleman, Pawar, Osterman, J. Moore, Silverstein -- 47.

Nays -- None.

Alderman Beale moved to reconsider the foregoing vote. The motion was lost.

Alderman Tunney invoked Rule 14 of the City Council's Rules of Order and Procedure, disclosing that he is the owner of Ann Sather Restaurants.

The following are said ordinances as passed (the italic heading in each case not being a part of the ordinance):

Ann Sather's Cafe.

[O2016-1527]

Be It Ordained by the City Council of the City of Chicago:

Permission and authority are hereby given and granted to Ann Sather's Cafe, upon the terms and subject to the conditions of this ordinance, to maintain and use a portion of the public right-of-way for a sidewalk cafe adjacent to its premises located at 3415 North Broadway. Said sidewalk cafe area shall be (thirty) (30) feet in length and four (4) feet in width for a total of one hundred twenty (120) square feet and shall allow six (6) feet of clear space from the face of the curb/building line along North Broadway. The compensation for said space and the days and hours of operation for the sidewalk cafe shall be as follows:

Monday through Friday, 8:00 A.M. to 3:00 P.M.

Saturday and Sunday, 8:00 A.M. to 4:00 P.M.

Compensation: \$600.00/Seating Capacity: 12.

Sidewalk cafe permit and approved plan must be posted at all times.

This grant of privilege Number 1121582 for a sidewalk cafe shall be subject to the provisions of Sections 10-28-800 through 10-28-885 of the Municipal Code of Chicago and the directions of the Commissioner of the Department of Business Affairs and Consumer Protection, the Commissioner of Streets and Sanitation and the Commissioner of Transportation.

The permit holder agrees to hold the City of Chicago harmless for any damage, relocation or replacement costs associated with damage, relocation or removal of private property caused by the City performing work in the public way.

Authority for the above named privilege is herein given and granted from and after March 1, 2016 through and including December 1, 2016.

Ann Sather Restaurant Granville.

[O2016-1217]

Be It Ordained by the City Council of the City of Chicago:

Permission and authority are hereby given and granted to Ann Sather Restaurant Granville, upon the terms and subject to the conditions of this ordinance, to maintain and use a portion of the public right-of-way for a sidewalk cafe adjacent to its premises located at

1145 -- 1147 West Granville Avenue. Said sidewalk cafe area shall be twenty-four point five (24.5) feet in length and thirteen point seven five (13.75) feet in width for a total of three hundred thirty-six point eight eight (336.88) square feet and shall allow six (6) feet of clear space from the face of the curb/building line along West Granville Avenue. The compensation for said space and the days and hours of operation for the sidewalk cafe shall be as follows:

Monday through Sunday, 8:00 A.M. to 4:00 P.M.

Compensation: \$600.00/Seating Capacity: 30.

Sidewalk cafe permit and approved plan must be posted at all times.

This grant of privilege Number 1121583 for a sidewalk cafe shall be subject to the provisions of Sections 10-28-800 through 10-28-885 of the Municipal Code of Chicago and the directions of the Commissioner of the Department of Business Affairs and Consumer Protection, the Commissioner of Streets and Sanitation and the Commissioner of Transportation.

The permit holder agrees to hold the City of Chicago harmless for any damage, relocation or replacement costs associated with damage, relocation or removal of private property caused by the City performing work in the public way.

Authority for the above named privilege is herein given and granted from and after March 1, 2016 through and including December 1, 2016.

GRANTS OF PRIVILEGE IN PUBLIC WAY FOR SIDEWALK CAFES.

The Committee on Transportation and Public Way submitted the following report:

CHICAGO, March 16, 2016.

To the President and Members of the City Council:

Your Committee on Transportation and Public Way begs leave to report and recommend that Your Honorable Body *Pass* the proposed ordinances transmitted herewith for various establishments to maintain and use portions of the public right-of-way for sidewalk cafes. These ordinances were referred to the committee on February 10, 2016.

This recommendation was concurred in unanimously by a viva voce vote of the members of the committee, with no dissenting vote.

Respectfully submitted,

(Signed) ANTHONY BEALE,
Chairman.

On motion of Alderman Beale, the said proposed ordinances transmitted with the foregoing committee report were *Passed* by yeas and nays as follows:

Yeas -- Aldermen Moreno, Hopkins, Dowell, Hairston, Sawyer, Mitchell, Harris, Beale, Sadlowski Garza, Thompson, Cárdenas, Quinn, Burke, Lopez, Foulkes, D. Moore, Curtis, O'Shea, Cochran, Brookins, Muñoz, Zalewski, Scott, Solis, Maldonado, Burnett, Ervin, Taliaferro, Reboyras, Santiago, Waguespack, Mell, Austin, Ramirez-Rosa, Villegas, Mitts, Sposato, Laurino, O'Connor, Napolitano, Smith, Tunney, Arena, Cappleman, Pawar, Osterman, J. Moore, Silverstein -- 48.

Nays -- None.

Alderman Beale moved to reconsider the foregoing vote. The motion was lost.

The following are said ordinances as passed (the italic heading in each case not being a part of the ordinance):

The Aberdeen Tap.

[O2016-1371]

Be It Ordained by the City Council of the City of Chicago:

Permission and authority are hereby given and granted to The Aberdeen Tap, upon the terms and subject to the conditions of this ordinance, to maintain and use portions of the public right-of-way for a sidewalk cafe adjacent to its premises located at 440 North Aberdeen Street. Said sidewalk cafe area Number 1 shall be twenty (20) feet in length and five (5) feet in width and sidewalk cafe area Number 2 shall be ninety-six (96) feet in length and nine (9) feet in width for a total of nine hundred sixty-four (964) square feet and shall allow six (6) feet of clear space from the face of the curb/building line along North Aberdeen Street and West Hubbard Street. The compensation for said space and the days and hours of operation for the sidewalk cafe shall be as follows:

Sunday through Saturday, 10:30 A.M. until 12:00 A.M.

Compensation: \$1,060.40/Seating Capacity: 176.

Sidewalk cafe permit and approved plan must be posted at all times.

This grant of privilege Number 1121452 for a sidewalk cafe shall be subject to the provisions of Sections 10-28-800 through 10-28-885 of the Municipal Code of Chicago and the directions of the Commissioner of the Department of Business Affairs and Consumer Protection, the Commissioner of Streets and Sanitation and the Commissioner of Transportation.

The permit holder agrees to hold the City of Chicago harmless for any damage, relocation or replacement costs associated with damage, relocation or removal of private property caused by the City performing work in the public way.

Authority for the above named privilege is herein given and granted from and after March 1, 2016 through and including December 1, 2016.

Acanto.

[O2016-1126]

Be It Ordained by the City Council of the City of Chicago:

Permission and authority are hereby given and granted to Acanto, upon the terms and subject to the conditions of this ordinance, to maintain and use a portion of the public right-of-way for a sidewalk cafe adjacent to its premises located at 18 South Michigan Avenue. Said sidewalk cafe area shall be thirty-three point five (33.5) feet in length and fourteen point five eight (14.58) feet in width for a total of four hundred eighty-eight point four three (488.43) square feet and shall allow six (6) feet of clear space from the face of the curb/building line along South Michigan Avenue. The compensation for said space and the days and hours of operation for the sidewalk cafe shall be as follows:

Sunday through Saturday, 9:00 A.M. until 11:00 P.M.

Compensation: \$2,197.94/Seating Capacity: 48.

Sidewalk cafe permit and approved plan must be posted at all times.

This grant of privilege Number 1121483 for a sidewalk cafe shall be subject to the provisions of Sections 10-28-800 through 10-28-885 of the Municipal Code of Chicago and the directions of the Commissioner of the Department of Business Affairs and Consumer Protection, the Commissioner of Streets and Sanitation and the Commissioner of Transportation.

The permit holder agrees to hold the City of Chicago harmless for any damage, relocation or replacement costs associated with damage, relocation or removal of private property caused by the City performing work in the public way.

Authority for the above named privilege is herein given and granted from and after March 1, 2016 through and including December 1, 2016.

Alliance Bakery.

[O2016-1106]

Be It Ordained by the City Council of the City of Chicago:

Permission and authority are hereby given and granted to Alliance Bakery, upon the terms and subject to the conditions of this ordinance, to maintain and use a portion of the public right-of-way for a sidewalk cafe adjacent to its premises located at 1736 West Division Street. Said sidewalk cafe area shall be twenty-eight point seven five (28.75) feet in length and sixteen point six seven (16.67) feet in width for a total of four hundred seventy-nine point two six (479.26) square feet and shall allow eight (8) feet of clear space from the face of the curb/ building line along West Division Street. The compensation for said space and the days and hours of operation for the sidewalk cafe shall be as follows:

Monday through Sunday, 8:00 A.M. to 10:00 P.M.

Compensation: \$600.00/Seating Capacity: 32.

Sidewalk cafe permit and approved plan must be posted at all times.

This grant of privilege Number 1121588 for a sidewalk cafe shall be subject to the provisions of Sections 10-28-800 through 10-28-885 of the Municipal Code of Chicago and the directions of the Commissioner of the Department of Business Affairs and Consumer Protection, the Commissioner of Streets and Sanitation and the Commissioner of Transportation.

The permit holder agrees to hold the City of Chicago harmless for any damage, relocation or replacement costs associated with damage, relocation or removal of private property caused by the City performing work in the public way.

Authority for the above named privilege is herein given and granted from and after March 1, 2016 through and including December 1, 2016.

Annette's Italian Ice.

[O2016-1083]

Be It Ordained by the City Council of the City of Chicago:

Permission and authority are hereby given and granted to Annette's Italian Ice, upon the terms and subject to the conditions of this ordinance, to maintain and use portions of the

public right-of-way for a sidewalk cafe adjacent to its premises located at 2009 North Bissell Street. Said sidewalk cafe area Number 1 shall be fifteen (15) feet in length and six point seven five (6.75) feet in width and sidewalk cafe area Number 2 shall be twelve point five (12.5) feet in length and five point six seven (5.67) feet in width for a total of one hundred seventy-two point one three (172.13) square feet and shall allow six (6) feet of clear space from the face of the curb/building line along North Bissell Street. The compensation for said space and the days and hours of operation for the sidewalk cafe shall be as follows:

Monday through Sunday, 12:00 Noon until 12:00 Midnight

Compensation: \$600.00/Seating Capacity: 16.

Sidewalk cafe permit and approved plan must be posted at all times.

This grant of privilege Number 1121250 for a sidewalk cafe shall be subject to the provisions of Sections 10-28-800 through 10-28-885 of the Municipal Code of Chicago and the directions of the Commissioner of the Department of Business Affairs and Consumer Protection, the Commissioner of Streets and Sanitation and the Commissioner of Transportation.

The permit holder agrees to hold the City of Chicago harmless for any damage, relocation or replacement costs associated with damage, relocation or removal of private property caused by the City performing work in the public way.

Authority for the above named privilege is herein given and granted from and after March 1, 2016 through and including December 1, 2016.

The Anthem.

[O2016-1111]

Be It Ordained by the City Council of the City of Chicago:

Permission and authority are hereby given and granted to The Anthem, upon the terms and subject to the conditions of this ordinance, to maintain and use portions of the public right-of-way for a sidewalk cafe adjacent to its premises located at 1725 West Division Street. Said sidewalk cafe area Number 1 shall be fifty point two five (50.25) feet in length and eighteen (18) feet in width and sidewalk cafe area Number 2 shall be forty-two (42) feet in length and seven (7) feet in width for a total of one thousand one hundred ninety-eight point five (1,198.5) square feet and shall allow six (6) feet of clear space from the face of the curb/building line along West Division Street and North Hermitage Avenue. The compensation for said space and the days and hours of operation for the sidewalk cafe shall be as follows:

Sunday through Saturday, 11:00 A.M. until 12:00 A.M.

Compensation: \$1,318.35/Seating Capacity: 80.

Sidewalk cafe permit and approved plan must be posted at all times.

This grant of privilege Number 1121424 for a sidewalk cafe shall be subject to the provisions of Sections 10-28-800 through 10-28-885 of the Municipal Code of Chicago and the directions of the Commissioner of the Department of Business Affairs and Consumer Protection, the Commissioner of Streets and Sanitation and the Commissioner of Transportation.

The permit holder agrees to hold the City of Chicago harmless for any damage, relocation or replacement costs associated with damage, relocation or removal of private property caused by the City performing work in the public way.

Authority for the above named privilege is herein given and granted from and after March 1, 2016 through and including December 1, 2016.

Asian Outpost.

[O2016-1203]

Be It Ordained by the City Council of the City of Chicago:

Permission and authority are hereby given and granted to Asian Outpost, upon the terms and subject to the conditions of this ordinance, to maintain and use a portion of the public right-of-way for a sidewalk cafe adjacent to its premises located at 1313 -- 1315 South Wabash Avenue. Said sidewalk cafe area shall be fifty five (55) feet in length and nine point five (9.5) feet in width for a total of five hundred twenty-two point five (522.5) square feet and shall allow six (6) feet of clear space from the face of the curb/building line along South Wabash Avenue. The compensation for said space and the days and hours of operation for the sidewalk cafe shall be as follows:

Monday through Sunday, 11:00 A.M. to 12:00 Midnight

Compensation: \$600.00/Seating Capacity: 36.

Sidewalk cafe permit and approved plan must be posted at all times.

This grant of privilege Number 1121624 for a sidewalk cafe shall be subject to the

provisions of Sections 10-28-800 through 10-28-885 of the Municipal Code of Chicago and the directions of the Commissioner of the Department of Business Affairs and Consumer Protection, the Commissioner of Streets and Sanitation and the Commissioner of Transportation.

The permit holder agrees to hold the City of Chicago harmless for any damage, relocation or replacement costs associated with damage, relocation or removal of private property caused by the City performing work in the public way.

Authority for the above named privilege is herein given and granted from and after March 1, 2016 through and including December 1, 2016.

Au Bon Pain.

[O2016-1251]

Be It Ordained by the City Council of the City of Chicago:

Permission and authority are hereby given and granted to Au Bon Pain, upon the terms and subject to the conditions of this ordinance, to maintain and use a portion of the public right-of-way for a sidewalk cafe adjacent to its premises located at 829 South Wabash Avenue. Said sidewalk cafe area shall be forty point one seven (40.17) feet in length and nine point zero eight (9.08) feet in width for a total of three hundred sixty-four point seven four (364.74) square feet and shall allow six (6) feet of clear space from the face of the curb/building line along South Wabash Avenue. The compensation for said space and the days and hours of operation for the sidewalk cafe shall be as follows:

Monday through Saturday, 8:00 A.M. to 7:00 P.M.

Compensation: \$656.54/Seating Capacity: 20.

Sidewalk cafe permit and approved plan must be posted at all times.

This grant of privilege Number 1121494 for a sidewalk cafe shall be subject to the provisions of Sections 10-28-800 through 10-28-885 of the Municipal Code of Chicago and the directions of the Commissioner of the Department of Business Affairs and Consumer Protection, the Commissioner of Streets and Sanitation and the Commissioner of Transportation.

The permit holder agrees to hold the City of Chicago harmless for any damage, relocation or replacement costs associated with damage, relocation or removal of private property caused by the City performing work in the public way.

Authority for the above named privilege is herein given and granted from and after March 1, 2016 through and including December 1, 2016.

Augie's.

[O2016-1369]

Be It Ordained by the City Council of the City of Chicago:

Permission and authority are hereby given and granted to Augie's, upon the terms and subject to the conditions of this ordinance, to maintain and use a portion of the public right-of-way for a sidewalk cafe adjacent to its premises located at 1721 West Wrightwood Avenue. Said sidewalk cafe area shall be ninety-one (91) feet in length and nine point three three (9.33) feet in width for a total of eight hundred forty-nine point zero three (849.03) square feet and shall allow six (6) feet of clear space from the face of the curb/building line along West Altgeld Street. The compensation for said space and the days and hours of operation for the sidewalk cafe shall be as follows:

Monday through Friday, 11:00 A.M. to 11:00 P.M.
Saturday, 11:00 A.M. to 12:00 Midnight
Sunday, 11:00 A.M. to 10:00 P.M.

Compensation: \$933.93/Seating Capacity: 54.

Sidewalk cafe permit and approved plan must be posted at all times.

This grant of privilege Number 1121830 for a sidewalk cafe shall be subject to the provisions of Sections 10-28-800 through 10-28-885 of the Municipal Code of Chicago and the directions of the Commissioner of the Department of Business Affairs and Consumer Protection, the Commissioner of Streets and Sanitation and the Commissioner of Transportation.

The permit holder agrees to hold the City of Chicago harmless for any damage, relocation or replacement costs associated with damage, relocation or removal of private property caused by the City performing work in the public way.

Authority for the above named privilege is herein given and granted from and after March 1, 2016 through and including December 1, 2016.

A10.

[O2016-1254]

Be It Ordained by the City Council of the City of Chicago:

Permission and authority are hereby given and granted to A10, upon the terms and subject to the conditions of this ordinance, to maintain and use portions of the public right-of-way for a sidewalk cafe adjacent to its premises located at 1460 -- 1466 East 53rd Street. Said sidewalk cafe area Number 1 shall be twenty-nine point zero eight (29.08) feet in length and ten point five (10.5) feet in width and sidewalk cafe area Number 2 shall be twenty-one point two five (21.25) feet in length and eight point three three (8.33) feet in width for a total of four hundred eighty-two point three five (482.35) square feet and shall allow six (6) feet of clear space from the face of the curb/building line along South Harper Avenue. The compensation for said space and the days and hours of operation for the sidewalk cafe shall be as follows:

Monday through Sunday, 10:00 A.M. to 12:00 Midnight

Compensation: \$600.00/Seating Capacity: 32.

Sidewalk cafe permit and approved plan must be posted at all times.

This grant of privilege Number 1121229 for a sidewalk cafe shall be subject to the provisions of Sections 10-28-800 through 10-28-885 of the Municipal Code of Chicago and the directions of the Commissioner of the Department of Business Affairs and Consumer Protection, the Commissioner of Streets and Sanitation and the Commissioner of Transportation.

The permit holder agrees to hold the City of Chicago harmless for any damage, relocation or replacement costs associated with damage, relocation or removal of private property caused by the City performing work in the public way.

Authority for the above named privilege is herein given and granted from and after March 1, 2016 through and including December 1, 2016.

The Bad Apple.

[O2016-1306]

Be It Ordained by the City Council of the City of Chicago:

Permission and authority are hereby given and granted to The Bad Apple, upon the terms and subject to the conditions of this ordinance, to maintain and use a portion of the public

right-of-way for a sidewalk cafe adjacent to its premises located at 4300 North Lincoln Avenue. Said sidewalk cafe area shall be fifty-eight point seven five (58.75) feet in length and ten point five (10.5) feet in width for a total of six hundred sixteen point eight eight (616.88) square feet and shall allow six (6) feet of clear space from the face of the curb/building line along West Cullom Avenue. The compensation for said space and the days and hours of operation for the sidewalk cafe shall be as follows:

Sunday through Thursday, 11:30 A.M. until 10:00 P.M.
Friday and Saturday, 11:30 A.M. until 11:00 P.M.

Compensation: \$678.56/Seating Capacity: 56.

Sidewalk cafe permit and approved plan must be posted at all times.

This grant of privilege Number 1121371 for a sidewalk cafe shall be subject to the provisions of Sections 10-28-800 through 10-28-885 of the Municipal Code of Chicago and the directions of the Commissioner of the Department of Business Affairs and Consumer Protection, the Commissioner of Streets and Sanitation and the Commissioner of Transportation.

The permit holder agrees to hold the City of Chicago harmless for any damage, relocation or replacement costs associated with damage, relocation or removal of private property caused by the City performing work in the public way.

Authority for the above named privilege is herein given and granted from and after March 1, 2016 through and including December 1, 2016.

Bangers & Lace.

[O2016-1115]

Be It Ordained by the City Council of the City of Chicago:

Permission and authority are hereby given and granted to Bangers & Lace, upon the terms and subject to the conditions of this ordinance, to maintain and use portions of the public right-of-way for a sidewalk cafe adjacent to its premises located at 1670 West Division Street. Said sidewalk cafe area Number 1 shall be sixteen point five eight (16.58) feet in length and ten (10) feet in width, sidewalk cafe area Number 2 shall be fifteen point four two (15.42) feet in length and five (5) feet in width, sidewalk cafe area Number 3 shall be seventeen point five eight (17.58) feet in length and five (5) feet in width and sidewalk cafe area Number 4 shall be thirty-four point seven five (34.75) feet in length and five (5) feet in width for a total of five hundred four point five five (504.55) square feet and shall allow six (6) feet of clear space from the face of the curb/building line along West Division Street and North Paulina Street.

The compensation for said space and the days and hours of operation for the sidewalk cafe shall be as follows:

Sunday through Saturday, 11:00 A.M. until 12:00 Midnight

Compensation: \$600.00/Seating Capacity: 39.

Sidewalk cafe permit and approved plan must be posted at all times.

This grant of privilege Number 1121839 for a sidewalk cafe shall be subject to the provisions of Sections 10-28-800 through 10-28-885 of the Municipal Code of Chicago and the directions of the Commissioner of the Department of Business Affairs and Consumer Protection, the Commissioner of Streets and Sanitation and the Commissioner of Transportation.

The permit holder agrees to hold the City of Chicago harmless for any damage, relocation or replacement costs associated with damage, relocation or removal of private property caused by the City performing work in the public way.

Authority for the above named privilege is herein given and granted from and after March 1, 2016 through and including December 1, 2016.

Bar Cocina.

[O2016-1276]

Be It Ordained by the City Council of the City of Chicago:

Permission and authority are hereby given and granted to Bar Cocina, upon the terms and subject to the conditions of this ordinance, to maintain and use a portion of the public right-of-way for a sidewalk cafe adjacent to its premises located at 2901 North Sheffield Avenue. Said sidewalk cafe area shall be forty-five (45) feet in length and six (6) feet in width for a total of two hundred seventy (270) square feet and shall allow six (6) feet of clear space from the face of the curb/building line along North Sheffield Avenue. The compensation for said space and the days and hours of operation for the sidewalk cafe shall be as follows:

Monday through Friday, 4:00 P.M. to 10:00 P.M.

Saturday, 10:00 A.M. to 10:00 P.M.

Compensation: \$600.00/Seating Capacity: 27.

Sidewalk cafe permit and approved plan must be posted at all times.

This grant of privilege Number 1121758 for a sidewalk cafe shall be subject to the provisions of Sections 10-28-800 through 10-28-885 of the Municipal Code of Chicago and the directions of the Commissioner of the Department of Business Affairs and Consumer Protection, the Commissioner of Streets and Sanitation and the Commissioner of Transportation.

The permit holder agrees to hold the City of Chicago harmless for any damage, relocation or replacement costs associated with damage, relocation or removal of private property caused by the City performing work in the public way.

Authority for the above named privilege is herein given and granted from and after March 1, 2016 through and including December 1, 2016.

Bar Marta.

[O2016-1362]

Be It Ordained by the City Council of the City of Chicago:

Permission and authority are hereby given and granted to Bar Marta, upon the terms and subject to the conditions of this ordinance, to maintain and use a portion of the public right-of-way for a sidewalk cafe adjacent to its premises located at 2700 West Chicago Avenue. Said sidewalk cafe area shall be forty-two (42) feet in length and nine (9) feet in width for a total of three hundred seventy-eight (378) square feet and shall allow six (6) feet of clear space from the face of the curb/building line along North Washtenaw Avenue. The compensation for said space and the days and hours of operation for the sidewalk cafe shall be as follows:

Monday through Sunday, 8:00 A.M. to 12:00 Midnight

Compensation: \$600.00/Seating Capacity: 40.

Sidewalk cafe permit and approved plan must be posted at all times.

This grant of privilege Number 1121256 for a sidewalk cafe shall be subject to the provisions of Sections 10-28-800 through 10-28-885 of the Municipal Code of Chicago and the directions of the Commissioner of the Department of Business Affairs and Consumer Protection, the Commissioner of Streets and Sanitation and the Commissioner of Transportation.

The permit holder agrees to hold the City of Chicago harmless for any damage, relocation or replacement costs associated with damage, relocation or removal of private property caused by the City performing work in the public way.

Authority for the above named privilege is herein given and granted from and after March 1, 2016 through and including December 1, 2016.

Bar Rista Cafe.

[O2016-1309]

Be It Ordained by the City Council of the City of Chicago:

Permission and authority are hereby given and granted to Bar Rista Cafe, upon the terms and subject to the conditions of this ordinance, to maintain and use a portion of the public right-of-way for a sidewalk cafe adjacent to its premises located at 1834 West Montrose Avenue. Said sidewalk cafe area shall be eighty (80) feet in length and twelve (12) feet in width for a total of nine hundred sixty (960) square feet and shall allow six (6) feet of clear space from the face of the curb/building line along North Wolcott Avenue. The compensation for said space and the days and hours of operation for the sidewalk cafe shall be as follows:

Sunday through Thursday, 10:00 A.M. to 11:00 P.M.
Friday and Saturday, 10:00 A.M. to 12:00 Midnight

Compensation: \$1,056.00/Seating Capacity: 70.

Sidewalk cafe permit and approved plan must be posted at all times.

This grant of privilege Number 1121536 for a sidewalk cafe shall be subject to the provisions of Sections 10-28-800 through 10-28-885 of the Municipal Code of Chicago and the directions of the Commissioner of the Department of Business Affairs and Consumer Protection, the Commissioner of Streets and Sanitation and the Commissioner of Transportation.

The permit holder agrees to hold the City of Chicago harmless for any damage, relocation or replacement costs associated with damage, relocation or removal of private property caused by the City performing work in the public way.

Authority for the above named privilege is herein given and granted from and after March 1, 2016 through and including December 1, 2016.

Bar Siena.

[O2016-1375]

Be It Ordained by the City Council of the City of Chicago:

Permission and authority are hereby given and granted to Bar Siena, upon the terms and subject to the conditions of this ordinance, to maintain and use portions of the public

right-of-way for a sidewalk cafe adjacent to its premises located at 832 West Randolph Street. Said sidewalk cafe area Number 1 shall be thirty-two (32) feet in length and eight point zero eight (8.08) feet in width and sidewalk cafe area Number 2 shall be forty-five (45) feet in length and ten point four two (10.42) feet in width for a total of seven hundred twenty-seven point four six (727.46) square feet and shall allow six (6) feet of clear space from the face of the curb/building line along North Green Street and West Randolph Street. The compensation for said space and the days and hours of operation for the sidewalk cafe shall be as follows:

Monday through Sunday, 8:00 A.M. to 12:00 Midnight

Compensation: \$800.21/Seating Capacity: 56.

Sidewalk cafe permit and approved plan must be posted at all times.

This grant of privilege Number 1121378 for a sidewalk cafe shall be subject to the provisions of Sections 10-28-800 through 10-28-885 of the Municipal Code of Chicago and the directions of the Commissioner of the Department of Business Affairs and Consumer Protection, the Commissioner of Streets and Sanitation and the Commissioner of Transportation.

The permit holder agrees to hold the City of Chicago harmless for any damage, relocation or replacement costs associated with damage, relocation or removal of private property caused by the City performing work in the public way.

Authority for the above named privilege is herein given and granted from and after March 1, 2016 through and including December 1, 2016.

Bar Toma.

[O2016-1132]

Be It Ordained by the City Council of the City of Chicago:

Permission and authority are hereby given and granted to Bar Toma, upon the terms and subject to the conditions of this ordinance, to maintain and use a portion of the public right-of-way for a sidewalk cafe adjacent to its premises located at 110 East Pearson Street. Said sidewalk cafe area shall be twenty-five point five (25.5) feet in length and eighteen point nine two (18.92) feet in width for a total of four hundred eighty-two point four six (482.46) square feet and shall allow six (6) feet of clear space from the face of the curb/building line along East Pearson Street. The compensation for said space and the days and hours of operation for the sidewalk cafe shall be as follows:

Monday through Sunday, 10:00 A.M. to 12:00 Midnight

Compensation: \$1,109.66/Seating Capacity: 32.

Sidewalk cafe permit and approved plan must be posted at all times.

This grant of privilege Number 1121380 for a sidewalk cafe shall be subject to the provisions of Sections 10-28-800 through 10-28-885 of the Municipal Code of Chicago and the directions of the Commissioner of the Department of Business Affairs and Consumer Protection, the Commissioner of Streets and Sanitation and the Commissioner of Transportation.

The permit holder agrees to hold the City of Chicago harmless for any damage, relocation or replacement costs associated with damage, relocation or removal of private property caused by the City performing work in the public way.

Authority for the above named privilege is herein given and granted from and after March 1, 2016 through and including December 1, 2016.

Barba Yianni Taverna, Inc.

[O2016-1130]

Be It Ordained by the City Council of the City of Chicago:

Permission and authority are hereby given and granted to Barba Yianni Taverna, Inc., upon the terms and subject to the conditions of this ordinance, to maintain and use portions of the public right-of-way for a sidewalk cafe adjacent to its premises located at 4761 North Lincoln Avenue. Said sidewalk cafe area Number 1 shall be forty-three (43) feet in length and six point four two (6.42) feet in width and sidewalk cafe area Number 2 shall be twenty-four (24) feet in length and eight (8) feet in width for a total of four hundred sixty-eight point zero six (468.06) square feet and shall allow six (6) feet of clear space from the face of the curb/building line along North Lincoln Avenue and West Lawrence Avenue. The compensation for said space and the days and hours of operation for the sidewalk cafe shall be as follows:

Monday through Sunday, 11:00 A.M. to 12:00 Midnight

Compensation: \$600.00/Seating Capacity: 36.

Sidewalk cafe permit and approved plan must be posted at all times.

This grant of privilege Number 1121628 for a sidewalk cafe shall be subject to the provisions of Sections 10-28-800 through 10-28-885 of the Municipal Code of Chicago and the directions of the Commissioner of the Department of Business Affairs and Consumer Protection, the Commissioner of Streets and Sanitation and the Commissioner of Transportation.

The permit holder agrees to hold the City of Chicago harmless for any damage, relocation or replacement costs associated with damage, relocation or removal of private property caused by the City performing work in the public way.

Authority for the above named privilege is herein given and granted from and after March 1, 2016 through and including December 1, 2016.

Baskin-Robbins.

[O2016-1147]

Be It Ordained by the City Council of the City of Chicago:

Permission and authority are hereby given and granted to Baskin-Robbins, upon the terms and subject to the conditions of this ordinance, to maintain and use a portion of the public right-of-way for a sidewalk cafe adjacent to its premises located at 31 East Adams Street. Said sidewalk cafe area shall be eighteen point one seven (18.17) feet in length and seven point five (7.5) feet in width for a total of one hundred thirty-six point two eight (136.28) square feet and shall allow six (6) feet of clear space from the face of the curb/building line along East Adams Street. The compensation for said space and the days and hours of operation for the sidewalk cafe shall be as follows:

Monday through Sunday, 8:00 A.M. to 12:00 Midnight

Compensation: \$600.00/Seating Capacity: 6.

Sidewalk cafe permit and approved plan must be posted at all times.

This grant of privilege Number 1121749 for a sidewalk cafe shall be subject to the provisions of Sections 10-28-800 through 10-28-885 of the Municipal Code of Chicago and the directions of the Commissioner of the Department of Business Affairs and Consumer Protection, the Commissioner of Streets and Sanitation and the Commissioner of Transportation.

The permit holder agrees to hold the City of Chicago harmless for any damage, relocation or replacement costs associated with damage, relocation or removal of private property caused by the City performing work in the public way.

Authority for the above named privilege is herein given and granted from and after March 1, 2016 through and including December 1, 2016.

Beat Kitchen.

[O2016-1373]

Be It Ordained by the City Council of the City of Chicago:

Permission and authority are hereby given and granted to Beat Kitchen, upon the terms and subject to the conditions of this ordinance, to maintain and use portions of the public right-of-way for a sidewalk cafe adjacent to its premises located at 2100 West Belmont Avenue. Said sidewalk cafe area Number 1 shall be eighty-eight (88) feet in length and ten point eight three (10.83) feet in width and sidewalk cafe area Number 2 shall be twenty (20) feet in length and five (5) feet in width for a total of one thousand fifty-three point zero four (1,053.04) square feet and shall allow six (6) feet of clear space from the face of the curb/building line along North Hoyne Avenue and West Belmont Avenue. The compensation for said space and the days and hours of operation for the sidewalk cafe shall be as follows:

Monday through Thursday, 4:00 P.M. until 12:00 Midnight
Friday through Sunday, 11:00 A.M. to 12:00 A.M.

Compensation: \$1,158.34/Seating Capacity: 78.

Sidewalk cafe permit and approved plan must be posted at all times.

This grant of privilege Number 1121565 for a sidewalk cafe shall be subject to the provisions of Sections 10-28-800 through 10-28-885 of the Municipal Code of Chicago and the directions of the Commissioner of the Department of Business Affairs and Consumer Protection, the Commissioner of Streets and Sanitation and the Commissioner of Transportation.

The permit holder agrees to hold the City of Chicago harmless for any damage, relocation or replacement costs associated with damage, relocation or removal of private property caused by the City performing work in the public way.

Authority for the above named privilege is herein given and granted from and after March 1, 2016 through and including December 1, 2016.

Beatrix.

[O2016-1148]

Be It Ordained by the City Council of the City of Chicago:

Permission and authority are hereby given and granted to Beatrix, upon the terms and subject to the conditions of this ordinance, to maintain and use a portion of the public right-of-way for a sidewalk cafe adjacent to its premises located at 519 North Clark Street. Said sidewalk cafe area shall be forty-three point six seven (43.67) feet in length and eight (8) feet in width for a total of three hundred forty-nine point three six (349.36) square feet and shall allow six (6) feet of clear space from the face of the curb/building line along North Clark Street. The compensation for said space and the days and hours of operation for the sidewalk cafe shall be as follows:

Monday through Sunday, 8:00 A.M. to 12:00 Midnight

Compensation: \$803.53/Seating Capacity: 24.

Sidewalk cafe permit and approved plan must be posted at all times.

This grant of privilege Number 1121461 for a sidewalk cafe shall be subject to the provisions of Sections 10-28-800 through 10-28-885 of the Municipal Code of Chicago and the directions of the Commissioner of the Department of Business Affairs and Consumer Protection, the Commissioner of Streets and Sanitation and the Commissioner of Transportation.

The permit holder agrees to hold the City of Chicago harmless for any damage, relocation or replacement costs associated with damage, relocation or removal of private property caused by the City performing work in the public way.

Authority for the above named privilege is herein given and granted from and after March 1, 2016 through and including December 1, 2016.

The Beer Bistro.

[O2016-1328]

Be It Ordained by the City Council of the City of Chicago:

Permission and authority are hereby given and granted to The Beer Bistro, upon the terms and subject to the conditions of this ordinance, to maintain and use a portion of the public right-of-way for a sidewalk cafe adjacent to its premises located at 1061 West Madison Street. Said sidewalk cafe area shall be twenty (20) feet in length and eight (8) feet in width

for a total of one hundred sixty (160) square feet and shall allow six (6) feet of clear space from the face of the curb/building line along West Madison Street. The compensation for said space and the days and hours of operation for the sidewalk cafe shall be as follows:

Monday through Sunday, 11:00 A.M. to 12:00 Midnight

Compensation: \$600.00/Seating Capacity: 12.

Sidewalk cafe permit and approved plan must be posted at all times.

This grant of privilege Number 1121373 for a sidewalk cafe shall be subject to the provisions of Sections 10-28-800 through 10-28-885 of the Municipal Code of Chicago and the directions of the Commissioner of the Department of Business Affairs and Consumer Protection, the Commissioner of Streets and Sanitation and the Commissioner of Transportation.

The permit holder agrees to hold the City of Chicago harmless for any damage, relocation or replacement costs associated with damage, relocation or removal of private property caused by the City performing work in the public way.

Authority for the above named privilege is herein given and granted from and after March 1, 2016 through and including December 1, 2016.

Bella! Bacino's.

[O2016-1151]

Be It Ordained by the City Council of the City of Chicago:

Permission and authority are hereby given and granted to Bella! Bacino's, upon the terms and subject to the conditions of this ordinance, to maintain and use a portion of the public right-of-way for a sidewalk cafe adjacent to its premises located at 75 East Wacker Drive. Said sidewalk cafe area shall be twenty-eight (28) feet in length and thirty-one (31) feet in width for a total of eight hundred sixty-eight (868) square feet and shall allow six (6) feet of clear space from the face of the curb/building line along East Wacker Drive. The compensation for said space and the days and hours of operation for the sidewalk cafe shall be as follows:

Monday through Sunday, 8:00 A.M. to 12:00 A.M. Midnight

Compensation: \$3,906.00/Seating Capacity: 56.

Sidewalk cafe permit and approved plan must be posted at all times.

This grant of privilege Number 1121501 for a sidewalk cafe shall be subject to the provisions of Sections 10-28-800 through 10-28-885 of the Municipal Code of Chicago and the directions of the Commissioner of the Department of Business Affairs and Consumer Protection, the Commissioner of Streets and Sanitation and the Commissioner of Transportation.

The permit holder agrees to hold the City of Chicago harmless for any damage, relocation or replacement costs associated with damage, relocation or removal of private property caused by the City performing work in the public way.

Authority for the above named privilege is herein given and granted from and after March 1, 2016 through and including December 1, 2016.

Benchmark Bar & Grill.

[O2016-1383]

Be It Ordained by the City Council of the City of Chicago:

Permission and authority are hereby given and granted to Benchmark Bar & Grill, upon the terms and subject to the conditions of this ordinance, to maintain and use a portion of the public right-of-way for a sidewalk cafe adjacent to its premises located at 1508 -- 1510 North Wells Street. Said sidewalk cafe area shall be forty-four point eight three (44.83) feet in length and nine point six seven (9.67) feet in width for a total of four hundred thirty-three point five one (433.51) square feet and shall allow six (6) feet of clear space from the face of the curb/building line along North Wells Street. The compensation for said space and the days and hours of operation for the sidewalk cafe shall be as follows:

Sunday through Thursday, 11:00 A.M. until 11:00 P.M.

Friday and Saturday, 11:00 A.M. until 12:00 A.M.

Compensation: \$997.06/Seating Capacity: 34.

Sidewalk cafe permit and approved plan must be posted at all times.

This grant of privilege Number 1121422 for a sidewalk cafe shall be subject to the provisions of Sections 10-28-800 through 10-28-885 of the Municipal Code of Chicago and the directions of the Commissioner of the Department of Business Affairs and Consumer Protection, the Commissioner of Streets and Sanitation and the Commissioner of Transportation.

The permit holder agrees to hold the City of Chicago harmless for any damage, relocation or replacement costs associated with damage, relocation or removal of private property caused by the City performing work in the public way.

Authority for the above named privilege is herein given and granted from and after March 1, 2016 through and including December 1, 2016.

Bernie's.

[O2016-1279]

Be It Ordained by the City Council of the City of Chicago:

Permission and authority are hereby given and granted to Bernie's, upon the terms and subject to the conditions of this ordinance, to maintain and use a portion of the public right-of-way for a sidewalk cafe adjacent to its premises located at 3664 North Clark Street. Said sidewalk cafe area shall be seventy-five (75) feet in length and eighteen (18) feet in width for a total of one thousand three hundred fifty (1,350) square feet and shall allow six (6) feet of clear space from the face of the curb/building line along West Waveland Avenue. The compensation for said space and the days and hours of operation for the sidewalk cafe shall be as follows:

Sunday through Thursday, 10:00 A.M. until 10:00 P.M.
Friday and Saturday, 10:00 A.M. until 11:00 P.M.

Compensation: \$1,485.00/Seating Capacity: 44.

Sidewalk cafe permit and approved plan must be posted at all times.

This grant of privilege Number 1121287 for a sidewalk cafe shall be subject to the provisions of Sections 10-28-800 through 10-28-885 of the Municipal Code of Chicago and the directions of the Commissioner of the Department of Business Affairs and Consumer Protection, the Commissioner of Streets and Sanitation and the Commissioner of Transportation.

The permit holder agrees to hold the City of Chicago harmless for any damage, relocation or replacement costs associated with damage, relocation or removal of private property caused by the City performing work in the public way.

Authority for the above named privilege is herein given and granted from and after March 1, 2016 through and including December 1, 2016.

Bien Me Sabe Venezuelan Cafe & Restaurant.

[O2016-1156]

Be It Ordained by the City Council of the City of Chicago:

Permission and authority are hereby given and granted to Bien Me Sabe Venezuelan Cafe & Restaurant, upon the terms and subject to the conditions of this ordinance, to maintain and use portions of the public right-of-way for a sidewalk cafe adjacent to its premises located at 1637 West Montrose Avenue. Said sidewalk cafe area Number 1 shall be thirteen (13) feet in length and five (5) feet in width and sidewalk cafe area Number 2 shall be twenty-seven point four two (27.42) feet in length and eight (8) feet in width for a total of two hundred eighty-four point three six (284.36) square feet and shall allow six (6) feet of clear space from the face of the curb/building line along West Montrose Avenue (east area) and West Montrose Avenue (west area). The compensation for said space and the days and hours of operation for the sidewalk cafe shall be as follows:

Monday through Sunday, 9:00 A.M. to 11:00 P.M.

Compensation: \$600.00/Seating Capacity: 36.

Sidewalk cafe permit and approved plan must be posted at all times.

This grant of privilege Number 1121789 for a sidewalk cafe shall be subject to the provisions of Sections 10-28-800 through 10-28-885 of the Municipal Code of Chicago and the directions of the Commissioner of the Department of Business Affairs and Consumer Protection, the Commissioner of Streets and Sanitation and the Commissioner of Transportation.

The permit holder agrees to hold the City of Chicago harmless for any damage, relocation or replacement costs associated with damage, relocation or removal of private property caused by the City performing work in the public way.

Authority for the above named privilege is herein given and granted from and after March 1, 2016 through and including December 1, 2016.

Big & Little's Restaurant.

[O2016-1287]

Be It Ordained by the City Council of the City of Chicago:

Permission and authority are hereby given and granted to Big & Little's Restaurant, upon

the terms and subject to the conditions of this ordinance, to maintain and use a portion of the public right-of-way for a sidewalk cafe adjacent to its premises located at 1034 West Belmont Avenue. Said sidewalk cafe area shall be thirty-six (36) feet in length and five point eight three (5.83) feet in width for a total of two hundred nine point eight eight (209.88) square feet and shall allow six (6) feet of clear space from the face of the curb/building line along West Belmont Avenue. The compensation for said space and the days and hours of operation for the sidewalk cafe shall be as follows:

Monday through Sunday, 8:00 A.M. to 10:00 P.M.

Compensation: \$600.00/Seating Capacity: 28.

Sidewalk cafe permit and approved plan must be posted at all times.

This grant of privilege Number 1121249 for a sidewalk cafe shall be subject to the provisions of Sections 10-28-800 through 10-28-885 of the Municipal Code of Chicago and the directions of the Commissioner of the Department of Business Affairs and Consumer Protection, the Commissioner of Streets and Sanitation and the Commissioner of Transportation.

The permit holder agrees to hold the City of Chicago harmless for any damage, relocation or replacement costs associated with damage, relocation or removal of private property caused by the City performing work in the public way.

Authority for the above named privilege is herein given and granted from and after March 1, 2016 through and including December 1, 2016.

Big Chicks, Inc.

[O2016-1224]

Be It Ordained by the City Council of the City of Chicago:

Permission and authority are hereby given and granted to Big Chicks, Inc., upon the terms and subject to the conditions of this ordinance, to maintain and use a portion of the public right-of-way for a sidewalk cafe adjacent to its premises located at 5024 North Sheridan Road. Said sidewalk cafe area shall be twenty (20) feet in length and eight (8) feet in width for a total of one hundred sixty (160) square feet and shall allow six (6) feet of clear space from the face of the curb/building line along North Sheridan Road. The compensation for said space and the days and hours of operation for the sidewalk cafe shall be as follows:

Monday through Thursday, 9:00 A.M. until 10:00 P.M.
Friday and Saturday, 9:00 A.M. until 12:00 Midnight
Sunday, 11:00 A.M. until 12:00 Midnight

Compensation: \$600.00/Seating Capacity: 16.

Sidewalk cafe permit and approved plan must be posted at all times.

This grant of privilege Number 1121304 for a sidewalk cafe shall be subject to the provisions of Sections 10-28-800 through 10-28-885 of the Municipal Code of Chicago and the directions of the Commissioner of the Department of Business Affairs and Consumer Protection, the Commissioner of Streets and Sanitation and the Commissioner of Transportation.

The permit holder agrees to hold the City of Chicago harmless for any damage, relocation or replacement costs associated with damage, relocation or removal of private property caused by the City performing work in the public way.

Authority for the above named privilege is herein given and granted from and after March 1, 2016 through and including December 1, 2016.

Bijan Bistro.

[O2016-1164]

Be It Ordained by the City Council of the City of Chicago:

Permission and authority are hereby given and granted to Bijan Bistro, upon the terms and subject to the conditions of this ordinance, to maintain and use a portion of the public right-of-way for a sidewalk cafe adjacent to its premises located at 663 North State Street. Said sidewalk cafe area shall be twenty-nine point three three (29.33) feet in length and eight point seven five (8.75) feet in width for a total of two hundred fifty-six point six four (256.64) square feet and shall allow six (6) feet of clear space from the face of the curb/building line along East Erie Street. The compensation for said space and the days and hours of operation for the sidewalk cafe shall be as follows:

Monday through Sunday, 11:00 A.M. to 11:00 P.M.

Compensation: \$600.00/Seating Capacity: 24.

Sidewalk cafe permit and approved plan must be posted at all times.

This grant of privilege Number 1121423 for a sidewalk cafe shall be subject to the provisions of Sections 10-28-800 through 10-28-885 of the Municipal Code of Chicago and the directions of the Commissioner of the Department of Business Affairs and Consumer Protection, the Commissioner of Streets and Sanitation and the Commissioner of Transportation.

The permit holder agrees to hold the City of Chicago harmless for any damage, relocation or replacement costs associated with damage, relocation or removal of private property caused by the City performing work in the public way.

Authority for the above named privilege is herein given and granted from and after March 1, 2016 through and including December 1, 2016.

Billy Sunday.

[O2016-1376]

Be It Ordained by the City Council of the City of Chicago:

Permission and authority are hereby given and granted to Billy Sunday, upon the terms and subject to the conditions of this ordinance, to maintain and use a portion of the public right-of-way for a sidewalk cafe adjacent to its premises located at 3143 West Logan Boulevard. Said sidewalk cafe area shall be thirteen point nine two (13.92) feet in length and sixteen (16) feet in width for a total of two hundred twenty-two point seven two (222.72) square feet and shall allow six (6) feet of clear space from the face of the curb/building line along West Logan Boulevard. The compensation for said space and the days and hours of operation for the sidewalk cafe shall be as follows:

Monday through Sunday, 10:00 A.M. to 12:00 Midnight

Compensation: \$600.00/Seating Capacity: 18.

Sidewalk cafe permit and approved plan must be posted at all times.

This grant of privilege Number 1121227 for a sidewalk cafe shall be subject to the provisions of Sections 10-28-800 through 10-28-885 of the Municipal Code of Chicago and the directions of the Commissioner of the Department of Business Affairs and Consumer Protection, the Commissioner of Streets and Sanitation and the Commissioner of Transportation.

The permit holder agrees to hold the City of Chicago harmless for any damage, relocation or replacement costs associated with damage, relocation or removal of private property caused by the City performing work in the public way.

Authority for the above named privilege is herein given and granted from and after March 1, 2016 through and including December 1, 2016.

Black Sheep.

[O2016-1503]

Be It Ordained by the City Council of the City of Chicago:

Permission and authority are hereby given and granted to Black Sheep, upon the terms and subject to the conditions of this ordinance, to maintain and use a portion of the public right-of-way for a sidewalk cafe adjacent to its premises located at 2535 -- 2537 West Peterson Avenue. Said sidewalk cafe area shall be thirty-three point four two (33.42) feet in length and twelve point three three (12.33) feet in width for a total of four hundred twelve point zero seven (412.07) square feet and shall allow six (6) feet of clear space from the face of the curb/building line along West Peterson Avenue. The compensation for said space and the days and hours of operation for the sidewalk cafe shall be as follows:

Sunday through Saturday, 11:00 A.M. to 12:00 A.M.

Compensation: \$600.00/Seating Capacity: 38.

Sidewalk cafe permit and approved plan must be posted at all times.

This grant of privilege Number 1121470 for a sidewalk cafe shall be subject to the provisions of Sections 10-28-800 through 10-28-885 of the Municipal Code of Chicago and the directions of the Commissioner of the Department of Business Affairs and Consumer Protection, the Commissioner of Streets and Sanitation and the Commissioner of Transportation.

The permit holder agrees to hold the City of Chicago harmless for any damage, relocation or replacement costs associated with damage, relocation or removal of private property caused by the City performing work in the public way.

Authority for the above named privilege is herein given and granted from and after March 1, 2016 through and including December 1, 2016.

Blackie's.

[O2016-1258]

Be It Ordained by the City Council of the City of Chicago:

Permission and authority are hereby given and granted to Blackie's, upon the terms and

subject to the conditions of this ordinance, to maintain and use a portion of the public right-of-way for a sidewalk cafe adjacent to its premises located at 755 South Clark Street. Said sidewalk cafe area shall be eighty (80) feet in length and nine (9) feet in width for a total of seven hundred twenty (720) square feet and shall allow six (6) feet of clear space from the face of the curb/building line along West Polk Street. The compensation for said space and the days and hours of operation for the sidewalk cafe shall be as follows:

Monday through Friday, 11:00 A.M. to 11:00 P.M.

Saturday and Sunday, 8:00 A.M. to 10:00 P.M.

Compensation: \$1,296.00/Seating Capacity: 40.

Sidewalk cafe permit and approved plan must be posted at all times.

This grant of privilege Number 1121252 for a sidewalk cafe shall be subject to the provisions of Sections 10-28-800 through 10-28-885 of the Municipal Code of Chicago and the directions of the Commissioner of the Department of Business Affairs and Consumer Protection, the Commissioner of Streets and Sanitation and the Commissioner of Transportation.

The permit holder agrees to hold the City of Chicago harmless for any damage, relocation or replacement costs associated with damage, relocation or removal of private property caused by the City performing work in the public way.

Authority for the above named privilege is herein given and granted from and after March 1, 2016 through and including December 1, 2016.

The Blanchard.

[O2016-1087]

Be It Ordained by the City Council of the City of Chicago:

Permission and authority are hereby given and granted to The Blanchard, upon the terms and subject to the conditions of this ordinance, to maintain and use portions of the public right-of-way for a sidewalk cafe adjacent to its premises located at 1935 North Lincoln Park West. Said sidewalk cafe area Number 1 shall be twenty-two (22) feet in length and ten point one seven (10.17) feet in width and sidewalk cafe area Number 2 shall be seventy-nine point two five (79.25) feet in length and ten point one seven (10.17) feet in width for a total of one thousand twenty-nine point seven one (1,029.71) square feet and shall allow six (6) feet of clear space from the face of the curb/building line along North Lincoln Park West and North Clark Street. The compensation for said space and the days and hours of operation for the sidewalk cafe shall be as follows:

Tuesday through Thursday, 5:00 P.M. to 10:00 P.M.
Friday, 5:00 P.M. to 11:00 P.M.
Saturday and Sunday, 10:00 A.M. to 11:00 P.M.

Compensation: \$1,853.48/Seating Capacity: 61.

Sidewalk cafe permit and approved plan must be posted at all times.

This grant of privilege Number 1121732 for a sidewalk cafe shall be subject to the provisions of Sections 10-28-800 through 10-28-885 of the Municipal Code of Chicago and the directions of the Commissioner of the Department of Business Affairs and Consumer Protection, the Commissioner of Streets and Sanitation and the Commissioner of Transportation.

The permit holder agrees to hold the City of Chicago harmless for any damage, relocation or replacement costs associated with damage, relocation or removal of private property caused by the City performing work in the public way.

Authority for the above named privilege is herein given and granted from and after March 1, 2016 through and including December 1, 2016.

The Bookcellar.

[O2016-1315]

Be It Ordained by the City Council of the City of Chicago:

Permission and authority are hereby given and granted to The Bookcellar, upon the terms and subject to the conditions of this ordinance, to maintain and use a portion of the public right-of-way for a sidewalk cafe adjacent to its premises located at 4736 -- 4738 North Lincoln Avenue. Said sidewalk cafe area shall be thirty-two point eight three (32.83) feet in length and (8.75) feet in width for a total of two hundred eighty-seven point two six (287.26) square feet and shall allow six (6) feet of clear space from the face of the curb/building line along North Lincoln Avenue. The compensation for said space and the days and hours of operation for the sidewalk cafe shall be as follows:

Sunday and Tuesday, 10:00 A.M. to 6:00 P.M.
Monday, Wednesday through Saturday, 10:00 A.M. to 10:00 P.M.

Compensation: \$600.00/Seating Capacity: 16.

Sidewalk cafe permit and approved plan must be posted at all times.

This grant of privilege Number 1121579 for a sidewalk cafe shall be subject to the provisions of Sections 10-28-800 through 10-28-885 of the Municipal Code of Chicago and the directions of the Commissioner of the Department of Business Affairs and Consumer Protection, the Commissioner of Streets and Sanitation and the Commissioner of Transportation.

The permit holder agrees to hold the City of Chicago harmless for any damage, relocation or replacement costs associated with damage, relocation or removal of private property caused by the City performing work in the public way.

Authority for the above named privilege is herein given and granted from and after March 1, 2016 through and including December 1, 2016.

Boss Bar.

[O2016-1158]

Be It Ordained by the City Council of the City of Chicago:

Permission and authority are hereby given and granted to Boss Bar, upon the terms and subject to the conditions of this ordinance, to maintain and use portions of the public right-of-way for a sidewalk cafe adjacent to its premises located at 418 -- 420 North Clark Street. Said sidewalk cafe area Number 1 shall be forty-five (45) feet in length and seven (7) feet in width and sidewalk cafe area Number 2 shall be sixty-nine (69) feet in length and five point five (5.5) feet in width for a total of six hundred ninety-four point five (694.5) square feet and shall allow six (6) feet of clear space from the face of the curb/building line along North Clark Street and West Hubbard Street. The compensation for said space and the days and hours of operation for the sidewalk cafe shall be as follows:

Monday through Sunday, 10:00 A.M. to 12:00 A.M. Midnight

Compensation: \$1,597.35/Seating Capacity: 46.

Sidewalk cafe permit and approved plan must be posted at all times.

This grant of privilege Number 1121756 for a sidewalk cafe shall be subject to the provisions of Sections 10-28-800 through 10-28-885 of the Municipal Code of Chicago and the directions of the Commissioner of the Department of Business Affairs and Consumer Protection, the Commissioner of Streets and Sanitation and the Commissioner of Transportation.

The permit holder agrees to hold the City of Chicago harmless for any damage, relocation or replacement costs associated with damage, relocation or removal of private property caused by the City performing work in the public way.

Authority for the above named privilege is herein given and granted from and after March 1, 2016 through and including December 1, 2016.

Bottlefork.

[O2016-1160]

Be It Ordained by the City Council of the City of Chicago:

Permission and authority are hereby given and granted to Bottlefork, upon the terms and subject to the conditions of this ordinance, to maintain and use a portion of the public right-of-way for a sidewalk cafe adjacent to its premises located at 441 North Clark Street. Said sidewalk cafe area shall be eighteen point eight three (18.83) feet in length and nine point four two (9.42) feet in width for a total of one hundred seventy-seven point three eight (177.38) square feet and shall allow six (6) feet of clear space from the face of the curb/building line along North Clark Street. The compensation for said space and the days and hours of operation for the sidewalk cafe shall be as follows:

Monday through Sunday, 10:00 A.M. to 12:00 A.M.

Compensation: \$600.00/Seating Capacity: 18.

Sidewalk cafe permit and approved plan must be posted at all times.

This grant of privilege Number 1121796 for a sidewalk cafe shall be subject to the provisions of Sections 10-28-800 through 10-28-885 of the Municipal Code of Chicago and the directions of the Commissioner of the Department of Business Affairs and Consumer Protection, the Commissioner of Streets and Sanitation and the Commissioner of Transportation.

The permit holder agrees to hold the City of Chicago harmless for any damage, relocation or replacement costs associated with damage, relocation or removal of private property caused by the City performing work in the public way.

Authority for the above named privilege is herein given and granted from and after March 1, 2016 through and including December 1, 2016.

The Boundary.

[O2016-1117]

Be It Ordained by the City Council of the City of Chicago:

Permission and authority are hereby given and granted to The Boundary, upon the terms and subject to the conditions of this ordinance, to maintain and use a portion of the public right-of-way for a sidewalk cafe adjacent to its premises located at 1932 West Division Street. Said sidewalk cafe area shall be fifty (50) feet in length and seventeen (17) feet in width for a total of eight hundred fifty (850) square feet and shall allow six (6) feet of clear space from the face of the curb/building line along West Division Street. The compensation for said space and the days and hours of operation for the sidewalk cafe shall be as follows:

Monday through Sunday, 10:00 A.M. to 12:00 Midnight

Compensation: \$935.00/Seating Capacity: 58.

Sidewalk cafe permit and approved plan must be posted at all times.

This grant of privilege Number 1121668 for a sidewalk cafe shall be subject to the provisions of Sections 10-28-800 through 10-28-885 of the Municipal Code of Chicago and the directions of the Commissioner of the Department of Business Affairs and Consumer Protection, the Commissioner of Streets and Sanitation and the Commissioner of Transportation.

The permit holder agrees to hold the City of Chicago harmless for any damage, relocation or replacement costs associated with damage, relocation or removal of private property caused by the City performing work in the public way.

Authority for the above named privilege is herein given and granted from and after March 1, 2016 through and including December 1, 2016.

Brehon Pub.

[O2016-1150]

Be It Ordained by the City Council of the City of Chicago:

Permission and authority are hereby given and granted to Brehon Pub, upon the terms and subject to the conditions of this ordinance, to maintain and use a portion of the public

right-of-way for a sidewalk cafe adjacent to its premises located at 731 -- 733 North Wells Street. Said sidewalk cafe area shall be forty-four (44) feet in length and nine point eight three (9.83) feet in width for a total of four hundred thirty-two point five two (432.52) square feet and shall allow six (6) feet of clear space from the face of the curb/building line along West Superior Street. The compensation for said space and the days and hours of operation for the sidewalk cafe shall be as follows:

Monday through Friday, 11:00 A.M. to 11:00 P.M.

Saturday and Sunday, 12:00 Noon to 11:00 P.M.

Compensation: \$994.80/Seating Capacity: 42.

Sidewalk cafe permit and approved plan must be posted at all times.

This grant of privilege Number 1121837 for a sidewalk cafe shall be subject to the provisions of Sections 10-28-800 through 10-28-885 of the Municipal Code of Chicago and the directions of the Commissioner of the Department of Business Affairs and Consumer Protection, the Commissioner of Streets and Sanitation and the Commissioner of Transportation.

The permit holder agrees to hold the City of Chicago harmless for any damage, relocation or replacement costs associated with damage, relocation or removal of private property caused by the City performing work in the public way.

Authority for the above named privilege is herein given and granted from and after March 1, 2016 through and including December 1, 2016.

Brownstone Tavern & Grill.

[O2016-1319]

Be It Ordained by the City Council of the City of Chicago:

Permission and authority are hereby given and granted to Brownstone Tavern & Grill, upon the terms and subject to the conditions of this ordinance, to maintain and use portions of the public right-of-way for a sidewalk cafe adjacent to its premises located at 3937 North Lincoln Avenue. Said sidewalk cafe area Number 1 shall be sixty-seven (67) feet in length and ten point seven five (10.75) feet in width and sidewalk cafe area Number 2 shall be nineteen (19) feet in length and five (5) feet in width for a total of eight hundred fifteen point two five (815.25) square feet and shall allow six (6) feet of clear space from the face of the curb/building line along West Larchmont Avenue and North Lincoln Avenue. The compensation for said space and the days and hours of operation for the sidewalk cafe shall be as follows:

Sunday through Thursday, 11:00 A.M. to 10:00 P.M.
Friday and Saturday, 11:00 A.M. to 11:00 P.M.

Compensation: \$896.78/Seating Capacity: 68.

Sidewalk cafe permit and approved plan must be posted at all times.

This grant of privilege Number 1121346 for a sidewalk cafe shall be subject to the provisions of Sections 10-28-800 through 10-28-885 of the Municipal Code of Chicago and the directions of the Commissioner of the Department of Business Affairs and Consumer Protection, the Commissioner of Streets and Sanitation and the Commissioner of Transportation.

The permit holder agrees to hold the City of Chicago harmless for any damage, relocation or replacement costs associated with damage, relocation or removal of private property caused by the City performing work in the public way.

Authority for the above named privilege is herein given and granted from and after March 1, 2016 through and including December 1, 2016.

Bub City.

[O2016-1162]

Be It Ordained by the City Council of the City of Chicago:

Permission and authority are hereby given and granted to Bub City, upon the terms and subject to the conditions of this ordinance, to maintain and use a portion of the public right-of-way for a sidewalk cafe adjacent to its premises located at 435 -- 437 North Clark Street. Said sidewalk cafe area shall be forty-four point five (44.5) feet in length and five point one seven (5.17) feet in width for a total of two hundred thirty point zero seven (230.07) square feet and shall allow six (6) feet of clear space from the face of the curb/building line along North Clark Street. The compensation for said space and the days and hours of operation for the sidewalk cafe shall be as follows:

Monday through Friday, 11:00 A.M. to 12:00 Midnight
Saturday and Sunday, 10:00 A.M. to 12:00 Midnight

Compensation: \$600.00/Seating Capacity: 21.

Sidewalk cafe permit and approved plan must be posted at all times.

This grant of privilege Number 1121462 for a sidewalk cafe shall be subject to the provisions of Sections 10-28-800 through 10-28-885 of the Municipal Code of Chicago and the directions of the Commissioner of the Department of Business Affairs and Consumer Protection, the Commissioner of Streets and Sanitation and the Commissioner of Transportation.

The permit holder agrees to hold the City of Chicago harmless for any damage, relocation or replacement costs associated with damage, relocation or removal of private property caused by the City performing work in the public way.

Authority for the above named privilege is herein given and granted from and after March 1, 2016 through and including December 1, 2016.

Buffalo Wings And Rings.

[O2016-1240]

Be It Ordained by the City Council of the City of Chicago:

Permission and authority are hereby given and granted to Buffalo Wings and Rings, upon the terms and subject to the conditions of this ordinance, to maintain and use portions of the public right-of-way for a sidewalk cafe adjacent to its premises located at 3434 South Halsted Street. Said sidewalk cafe area Number 1 shall be nineteen point six (19.6) feet in length and five point four two (5.42) feet in width sidewalk cafe area Number 2 shall be twenty-four point six (24.6) feet in length and five point four two (5.42) feet in width, sidewalk cafe area Number 3 shall be shall be twenty point seven five (20.75) feet in length and five point four two (5.42) feet in width, sidewalk cafe area Number 4 shall be twenty (20) feet in length and five point four two (5.42) feet in width and sidewalk cafe area Number 5 shall be thirty-seven point seven five (37.75) feet in length and five point four two (5.42) feet in width for a total of six hundred sixty-five point zero three (665.03) square feet and shall allow six (6) feet of clear space from the face of the curb/building line along West 34th Place and South Halsted Street. The compensation for said space and the days and hours of operation for the sidewalk cafe shall be as follows:

Monday through Sunday, 11:00 A.M. to 12:00 Midnight

Compensation: \$731.54/Seating Capacity: 74.

Sidewalk cafe permit and approved plan must be posted at all times.

This grant of privilege Number 1121791 for a sidewalk cafe shall be subject to the provisions of Sections 10-28-800 through 10-28-885 of the Municipal Code of Chicago and

the directions of the Commissioner of the Department of Business Affairs and Consumer Protection, the Commissioner of Streets and Sanitation and the Commissioner of Transportation.

The permit holder agrees to hold the City of Chicago harmless for any damage, relocation or replacement costs associated with damage, relocation or removal of private property caused by the City performing work in the public way.

Authority for the above named privilege is herein given and granted from and after March 1, 2016 through and including December 1, 2016.

Bluerias, Inc.

[O2016-1323]

Be It Ordained by the City Council of the City of Chicago:

Permission and authority are hereby given and granted to Bluerias, Inc., upon the terms and subject to the conditions of this ordinance, to maintain and use a portion of the public right-of-way for a sidewalk cafe adjacent to its premises located at 3656 North Ashland Avenue. Said sidewalk cafe area shall be sixty (60) feet in length and ten (10) feet in width for a total of six hundred (600) square feet and shall allow six (6) feet of clear space from the face of the curb/building line along West Waveland Avenue. The compensation for said space and the days and hours of operation for the sidewalk cafe shall be as follows:

Monday through Sunday, 11:00 A.M. to 11:00 P.M.

Compensation: \$660.00/Seating Capacity: 94.

Sidewalk cafe permit and approved plan must be posted at all times.

This grant of privilege Number 1121504 for a sidewalk cafe shall be subject to the provisions of Sections 10-28-800 through 10-28-885 of the Municipal Code of Chicago and the directions of the Commissioner of the Department of Business Affairs and Consumer Protection, the Commissioner of Streets and Sanitation and the Commissioner of Transportation.

The permit holder agrees to hold the City of Chicago harmless for any damage, relocation or replacement costs associated with damage, relocation or removal of private property caused by the City performing work in the public way.

Authority for the above named privilege is herein given and granted from and after March 1, 2016 through and including December 1, 2016.

Burke's Public House.

[O2016-1226]

Be It Ordained by the City Council of the City of Chicago:

Permission and authority are hereby given and granted to Burke's Public House, upon the terms and subject to the conditions of this ordinance, to maintain and use a portion of the public right-of-way for a sidewalk cafe adjacent to its premises located at 5401 -- 5403 North Broadway. Said sidewalk cafe area shall be forty-five (45) feet in length and eleven (11) feet in width for a total of a total of four hundred ninety-five (495) square feet and shall allow six (6) feet of clear space from the face of the curb/building line along West Balmoral Avenue. The compensation for said space and the days and hours of operation for the sidewalk cafe shall be as follows:

Monday through Sunday, 4:00 P.M. to 12:00 A.M.

Compensation: \$600.00/Seating Capacity: 40.

Sidewalk cafe permit and approved plan must be posted at all times.

This grant of privilege Number 1121293 for a sidewalk cafe shall be subject to the provisions of Sections 10-28-800 through 10-28-885 of the Municipal Code of Chicago and the directions of the Commissioner of the Department of Business Affairs and Consumer Protection, the Commissioner of Streets and Sanitation and the Commissioner of Transportation.

The permit holder agrees to hold the City of Chicago harmless for any damage, relocation or replacement costs associated with damage, relocation or removal of private property caused by the City performing work in the public way.

Authority for the above named privilege is herein given and granted from and after March 1, 2016 through and including December 1, 2016.

Burrito Beach No. 8.

[O2016-1167]

Be It Ordained by the City Council of the City of Chicago:

Permission and authority are hereby given and granted to Burrito Beach Number 8, upon

the terms and subject to the conditions of this ordinance, to maintain and use portions of the public right-of-way for a sidewalk cafe adjacent to its premises located at 200 East Ohio Street. Said sidewalk cafe area Number 1 shall be forty point five (40.5) feet in length and seven point eight three (7.83) feet in width and sidewalk cafe area Number 2 shall be twenty-seven point four two (27.42) feet in length and nine (9) feet in width for a total of five hundred sixty-three point nine (563.9) square feet and shall allow six (6) feet of clear space from the face of the curb/building line along East Ohio Street and North St. Clair Street. The compensation for said space and the days and hours of operation for the sidewalk cafe shall be as follows:

Monday through Sunday, 10:00 A.M. to 10:00 P.M.

Compensation: \$1,296.96/Seating Capacity: 56.

Sidewalk cafe permit and approved plan must be posted at all times.

This grant of privilege Number 1121792 for a sidewalk cafe shall be subject to the provisions of Sections 10-28-800 through 10-28-885 of the Municipal Code of Chicago and the directions of the Commissioner of the Department of Business Affairs and Consumer Protection, the Commissioner of Streets and Sanitation and the Commissioner of Transportation.

The permit holder agrees to hold the City of Chicago harmless for any damage, relocation or replacement costs associated with damage, relocation or removal of private property caused by the City performing work in the public way.

Authority for the above named privilege is herein given and granted from and after March 1, 2016 through and including December 1, 2016.

Butch McGuire's, Inc.

[O2016-1155]

Be It Ordained by the City Council of the City of Chicago:

Permission and authority are hereby given and granted to Butch McGuire's, Inc., upon the terms and subject to the conditions of this ordinance, to maintain and use portions of the public right-of-way for a sidewalk cafe adjacent to its premises located at 20 West Division Street. Said sidewalk cafe area Number 1 shall be fifteen (15) feet in length and four (4) feet in width and sidewalk cafe area Number 2 shall be nine (9) feet in length and four (4) feet in width for a total of ninety-six (96) square feet and shall allow six (6) feet of clear space from the face of the curb/building line along West Division Street. The compensation for said space and the days and hours of operation for the sidewalk cafe shall be as follows:

Sunday through Friday, 11:00 A.M. to 11:00 P.M.
Saturday, 8:00 A.M. to 11:00 P.M.

Compensation: \$600.00/Seating Capacity: 13.

Sidewalk cafe permit and approved plan must be posted at all times.

This grant of privilege Number 1121743 for a sidewalk cafe shall be subject to the provisions of Sections 10-28-800 through 10-28-885 of the Municipal Code of Chicago and the directions of the Commissioner of the Department of Business Affairs and Consumer Protection, the Commissioner of Streets and Sanitation and the Commissioner of Transportation.

The permit holder agrees to hold the City of Chicago harmless for any damage, relocation or replacement costs associated with damage, relocation or removal of private property caused by the City performing work in the public way.

Authority for the above named privilege is herein given and granted from and after March 1, 2016 through and including December 1, 2016.

Butcher's Tap.

[O2016-1292]

Be It Ordained by the City Council of the City of Chicago:

Permission and authority are hereby given and granted to Butcher's Tap, upon the terms and subject to the conditions of this ordinance, to maintain and use a portion of the public right-of-way for a sidewalk cafe adjacent to its premises located at 3553 North Southport Avenue. Said sidewalk cafe area shall be twenty-five (25) feet in length and eight (8) feet in width for a total of two hundred (200) square feet and shall allow six (6) feet of clear space from the face of the curb/building line along North Southport Avenue. The compensation for said space and the days and hours of operation for the sidewalk cafe shall be as follows:

Sunday to Thursday, 9:00 A.M. to 10:00 P.M.
Friday and Saturday, 9:00 A.M. to 11:00 P.M.

Compensation: \$600.00/Seating Capacity: 24.

Sidewalk cafe permit and approved plan must be posted at all times.

This grant of privilege Number 1121344 for a sidewalk cafe shall be subject to the provisions of Sections 10-28-800 through 10-28-885 of the Municipal Code of Chicago and the directions of the Commissioner of the Department of Business Affairs and Consumer Protection, the Commissioner of Streets and Sanitation and the Commissioner of Transportation.

The permit holder agrees to hold the City of Chicago harmless for any damage, relocation or replacement costs associated with damage, relocation or removal of private property caused by the City performing work in the public way.

Authority for the above named privilege is herein given and granted from and after March 1, 2016 through and including December 1, 2016.

Buzz Bait.

[O2016-1387]

Be It Ordained by the City Council of the City of Chicago:

Permission and authority are hereby given and granted to Buzz Bait, upon the terms and subject to the conditions of this ordinance, to maintain and use a portion of the public right-of-way for a sidewalk cafe adjacent to its premises located at 1529 North Wells Street. Said sidewalk cafe area shall be nineteen (19) feet in length and eleven point five (11.5) feet in width for a total of two hundred eighteen point five (218.5) square feet and shall allow six (6) feet of clear space from the face of the curb/building line along North Wells Street. The compensation for said space and the days and hours of operation for the sidewalk cafe shall be as follows:

Monday through Friday, 11:00 A.M. to 12:00 Midnight
Saturday and Sunday, 8:00 A.M. to 12:00 Midnight

Compensation: \$600.00/Seating Capacity: 16.

Sidewalk cafe permit and approved plan must be posted at all times.

This grant of privilege Number 1121384 for a sidewalk cafe shall be subject to the provisions of Sections 10-28-800 through 10-28-885 of the Municipal Code of Chicago and the directions of the Commissioner of the Department of Business Affairs and Consumer Protection, the Commissioner of Streets and Sanitation and the Commissioner of Transportation.

The permit holder agrees to hold the City of Chicago harmless for any damage, relocation or replacement costs associated with damage, relocation or removal of private property caused by the City performing work in the public way.

Authority for the above named privilege is herein given and granted from and after March 1, 201 through and including December 1, 2016.

Cafe Con Leche D' Noche.

[O2016-1434]

Be It Ordained by the City Council of the City of Chicago:

Permission and authority are hereby given and granted to Cafe Con Leche D' Noche, upon the terms and subject to the conditions of this ordinance, to maintain and use portions of the public right-of-way for a sidewalk cafe adjacent to its premises located at 2710 -- 2714 North Milwaukee Avenue. Said sidewalk cafe area Number 1 shall be fifteen (15) feet in length and five (5) feet in width and sidewalk cafe area Number 2 shall be thirteen (13) feet in length and five (5) feet in width for a total of one hundred forty (140) square feet and shall allow six (6) feet of clear space from the face of the curb/building line along North Milwaukee Avenue. The compensation for said space and the days and hours of operation for the sidewalk cafe shall be as follows:

Sunday through Saturday, 8:00 A.M. until 12:00 A.M. Midnight

Compensation: \$600.00/Seating Capacity: 24.

Sidewalk cafe permit and approved plan must be posted at all times.

This grant of privilege Number 1121301 for a sidewalk cafe shall be subject to the provisions of Sections 10-28-800 through 10-28-885 of the Municipal Code of Chicago and the directions of the Commissioner of the Department of Business Affairs and Consumer Protection, the Commissioner of Streets and Sanitation and the Commissioner of Transportation.

The permit holder agrees to hold the City of Chicago harmless for any damage, relocation or replacement costs associated with damage, relocation or removal of private property caused by the City performing work in the public way.

Authority for the above named privilege is herein given and granted from and after March 1, 2016 through and including December 1, 2016.

Cafe El Tapatio.

[O2016-1330]

Be It Ordained by the City Council of the City of Chicago:

Permission and authority are hereby given and granted to Cafe El Tapatio, upon the terms and subject to the conditions of this ordinance, to maintain and use a portion of the public right-of-way for a sidewalk cafe adjacent to its premises located at 3400 North Ashland Avenue. Said sidewalk cafe area shall be sixty-three (63) feet in length and ten (10) feet in width for a total of six hundred thirty (630) square feet and shall allow six (6) feet of clear space from the face of the curb/building line along West Roscoe Street. The compensation for said space and the days and hours of operation for the sidewalk cafe shall be as follows:

Monday through Thursday, 10:00 A.M. until 10:00 P.M.
Friday and Saturday, 9:00 A.M. until 12:00 Midnight
Sunday, 9:00 A.M. until 11:00 P.M.

Compensation: \$693.00/Seating Capacity: 46.

Sidewalk cafe permit and approved plan must be posted at all times.

This grant of privilege Number 1121505 for a sidewalk cafe shall be subject to the provisions of Sections 10-28-800 through 10-28-885 of the Municipal Code of Chicago and the directions of the Commissioner of the Department of Business Affairs and Consumer Protection, the Commissioner of Streets and Sanitation and the Commissioner of Transportation.

The permit holder agrees to hold the City of Chicago harmless for any damage, relocation or replacement costs associated with damage, relocation or removal of private property caused by the City performing work in the public way.

Authority for the above named privilege is herein given and granted from and after March 1, 2016 through and including December 1, 2016.

Cafe Selmarie.

[O2016-1325]

Be It Ordained by the City Council of the City of Chicago:

Permission and authority are hereby given and granted to Cafe Selmarie, upon the terms and subject to the conditions of this ordinance, to maintain and use a portion of the public

right-of-way for a sidewalk cafe adjacent to its premises located at 4729 North Lincoln Avenue. Said sidewalk cafe area shall be sixty-two (62) feet in length and twelve (12) feet in width for a total of seven hundred forty-four (744) square feet and shall allow six (6) feet of clear space from the face of the curb/building line along West Giddings Street. The compensation for said space and the days and hours of operation for the sidewalk cafe shall be as follows:

Monday, 11:00 A.M. until 3:00 P.M.

Tuesday through Saturday, 8:00 A.M. until 10:00 P.M.

Sunday, 9:00 A.M. to 9:00 P.M.

Compensation: \$818.40/Seating Capacity: 56.

Sidewalk cafe permit and approved plan must be posted at all times.

This grant of privilege Number 1121496 for a sidewalk cafe shall be subject to the provisions of Sections 10-28-800 through 10-28-885 of the Municipal Code of Chicago and the directions of the Commissioner of the Department of Business Affairs and Consumer Protection, the Commissioner of Streets and Sanitation and the Commissioner of Transportation.

The permit holder agrees to hold the City of Chicago harmless for any damage, relocation or replacement costs associated with damage, relocation or removal of private property caused by the City performing work in the public way.

Authority for the above named privilege is herein given and granted from and after March 1, 2016 through and including December 1, 2016.

Caffecafe.

[O2016-1168]

Be It Ordained by the City Council of the City of Chicago:

Permission and authority are hereby given and granted to Caffecafe, upon the terms and subject to the conditions of this ordinance, to maintain and use a portion of the public right-of-way for a sidewalk cafe adjacent to its premises located at 1 East Wacker Drive. Said sidewalk cafe area shall be fifteen (15) feet in length and nine point five (9.5) feet in width for a total of one hundred forty-two point five (142.5) square feet and shall allow six (6) feet of clear space from the face of the curb/building line along North State Street. The compensation for said space and the days and hours of operation for the sidewalk cafe shall be as follows:

Monday through Friday, 8:00 A.M. to 5:00 P.M.

Compensation: \$641.25/Seating Capacity: 18.

Sidewalk cafe permit and approved plan must be posted at all times.

This grant of privilege Number 1121488 for a sidewalk cafe shall be subject to the provisions of Sections 10-28-800 through 10-28-885 of the Municipal Code of Chicago and the directions of the Commissioner of the Department of Business Affairs and Consumer Protection, the Commissioner of Streets and Sanitation and the Commissioner of Transportation.

The permit holder agrees to hold the City of Chicago harmless for any damage, relocation or replacement costs associated with damage, relocation or removal of private property caused by the City performing work in the public way.

Authority for the above named privilege is herein given and granted from and after March 1, 2016 through and including December 1, 2016.

Carmine's Clam House, Inc.

[O2016-1170]

Be It Ordained by the City Council of the City of Chicago:

Permission and authority are hereby given and granted to Carmine's Clam House, Inc., upon the terms and subject to the conditions of this ordinance, to maintain and use a portion of the public right-of-way for a sidewalk cafe adjacent to its premises located at 1043 North Rush Street. Said sidewalk cafe area shall be seventy-nine (79) feet in length and ten point five (10.5) feet in width for a total of eight hundred twenty-nine point five (829.5) square feet and shall allow six (6) feet of clear space from the face of the curb/building line along North Rush Street. The compensation for said space and the days and hours of operation for the sidewalk cafe shall be as follows:

Monday through Friday, 11:00 A.M. until 12:00 Midnight
Saturday and Sunday, 8:00 A.M. until 12:00 Midnight

Compensation: \$1,907.85/Seating Capacity: 58.

Sidewalk cafe permit and approved plan must be posted at all times.

This grant of privilege Number 1121429 for a sidewalk cafe shall be subject to the provisions of Sections 10-28-800 through 10-28-885 of the Municipal Code of Chicago and the directions of the Commissioner of the Department of Business Affairs and Consumer Protection, the Commissioner of Streets and Sanitation and the Commissioner of Transportation.

The permit holder agrees to hold the City of Chicago harmless for any damage, relocation or replacement costs associated with damage, relocation or removal of private property caused by the City performing work in the public way.

Authority for the above named privilege is herein given and granted from and after March 1, 2016 through and including December 1, 2016.

CH Distillery.

[O2016-1172]

Be It Ordained by the City Council of the City of Chicago:

Permission and authority are hereby given and granted to CH Distillery, upon the terms and subject to the conditions of this ordinance, to maintain and use a portion of the public right-of-way for a sidewalk cafe adjacent to its premises located at 564 West Randolph Street. Said sidewalk cafe area shall be forty (40) feet in length and seven point six seven (7.67) feet in width for a total of three hundred six point eight (306.8) square feet and shall allow six (6) feet of clear space from the face of the curb/building line along West Randolph Street. The compensation for said space and the days and hours of operation for the sidewalk cafe shall be as follows:

Monday through Saturday, 2:00 P.M. to 12:00 Midnight

Compensation: \$600.00/Seating Capacity: 21.

Sidewalk cafe permit and approved plan must be posted at all times.

This grant of privilege Number 1121498 for a sidewalk cafe shall be subject to the provisions of Sections 10-28-800 through 10-28-885 of the Municipal Code of Chicago and the directions of the Commissioner of the Department of Business Affairs and Consumer Protection, the Commissioner of Streets and Sanitation and the Commissioner of Transportation.

The permit holder agrees to hold the City of Chicago harmless for any damage, relocation or replacement costs associated with damage, relocation or removal of private property caused by the City performing work in the public way.

Authority for the above named privilege is herein given and granted from and after March 1, 2016 through and including December 1, 2016.

Chant.

[O2016-1186]

Be It Ordained by the City Council of the City of Chicago:

Permission and authority are hereby given and granted to Chant, upon the terms and subject to the conditions of this ordinance, to maintain and use a portion of the public right-of-way for a sidewalk cafe adjacent to its premises located at 1509 East 53rd Street. Said sidewalk cafe area shall be thirty-one point five (31.5) feet in length and seven point zero eight (7.08) feet in width for a total of two hundred twenty-three point zero two (223.02) square feet and shall allow six (6) feet of clear space from the face of the curb/building line along East 53rd Street. The compensation for said space and the days and hours of operation for the sidewalk cafe shall be as follows:

Monday through Sunday, 8:00 A.M. to 12:00 Midnight

Compensation: \$600.00/Seating Capacity: 20.

Sidewalk cafe permit and approved plan must be posted at all times.

This grant of privilege Number 1121742 for a sidewalk cafe shall be subject to the provisions of Sections 10-28-800 through 10-28-885 of the Municipal Code of Chicago and the directions of the Commissioner of the Department of Business Affairs and Consumer Protection, the Commissioner of Streets and Sanitation and the Commissioner of Transportation.

The permit holder agrees to hold the City of Chicago harmless for any damage, relocation or replacement costs associated with damage, relocation or removal of private property caused by the City performing work in the public way.

Authority for the above named privilege is herein given and granted from and after March 1, 2016 through and including December 1, 2016.

Chicago French Market.

[O2016-1173]

Be It Ordained by the City Council of the City of Chicago:

Permission and authority are hereby given and granted to Chicago French Market, upon

the terms and subject to the conditions of this ordinance, to maintain and use portions of the public right-of-way for a sidewalk cafe adjacent to its premises located at 131 North Clinton Street. Said sidewalk cafe area Number 1 shall be sixteen point three three (16.33) feet in length and ten point three three (10.33) feet in width, sidewalk cafe area Number 2 shall be eight (8) feet in length and ten point three three (10.33) feet in width, sidewalk cafe area Number 3 shall be eight point zero eight (8.08) feet in length and nine point two five (9.25) feet in width, sidewalk cafe area Number 4 shall be sixteen point one seven (16.17) feet in length and nine point two five (9.25) feet in width and sidewalk cafe area Number 5 shall be nine point four two (9.42) feet in length and nine point two five (9.25) feet in width for a total of five hundred sixty-two point seven eight (562.78) square feet and shall allow six (6) feet of clear space from the face of the curb/building line along North Clinton Street. The compensation for said space and the days and hours of operation for the sidewalk cafe shall be as follows:

Monday through Friday, 8:00 A.M. to 7:30 P.M.

Saturday, 8:00 A.M. to 5:30 P.M.

Compensation: \$619.05/Seating Capacity: 52.

Sidewalk cafe permit and approved plan must be posted at all times.

This grant of privilege Number 1121777 for a sidewalk cafe shall be subject to the provisions of Sections 10-28-800 through 10-28-885 of the Municipal Code of Chicago and the directions of the Commissioner of the Department of Business Affairs and Consumer Protection, the Commissioner of Streets and Sanitation and the Commissioner of Transportation.

The permit holder agrees to hold the City of Chicago harmless for any damage, relocation or replacement costs associated with damage, relocation or removal of private property caused by the City performing work in the public way.

Authority for the above named privilege is herein given and granted from and after March 1, 2016 through and including December 1, 2016.

Chicago Joe's.

[O2016-1335]

Be It Ordained by the City Council of the City of Chicago:

Permission and authority are hereby given and granted to Chicago Joe's, upon the terms and subject to the conditions of this ordinance, to maintain and use a portion of the public

right-of-way for a sidewalk cafe adjacent to its premises located at 2252 -- 2256 West Irving Park Road. Said sidewalk cafe area shall be one hundred ten (110) feet in length and ten (10) feet in width for a total of one thousand one hundred (1,100) square feet and shall allow six (6) feet of clear space from the face of the curb/building line along North Oakley Avenue. The compensation for said space and the days and hours of operation for the sidewalk cafe shall be as follows:

Monday through Saturday, 11:00 A.M. to 11:00 P.M.
Sunday, 10:00 A.M. to 10:00 P.M.

Compensation: \$1,210.00/Seating Capacity: 80.

Sidewalk cafe permit and approved plan must be posted at all times.

This grant of privilege Number 1121721 for a sidewalk cafe shall be subject to the provisions of Sections 10-28-800 through 10-28-885 of the Municipal Code of Chicago and the directions of the Commissioner of the Department of Business Affairs and Consumer Protection, the Commissioner of Streets and Sanitation and the Commissioner of Transportation.

The permit holder agrees to hold the City of Chicago harmless for any damage, relocation or replacement costs associated with damage, relocation or removal of private property caused by the City performing work in the public way.

Authority for the above named privilege is herein given and granted from and after March 1, 2016 through and including December 1, 2016.

Chicago Q.

[O2016-1157]

Be It Ordained by the City Council of the City of Chicago:

Permission and authority are hereby given and granted to Chicago Q, upon the terms and subject to the conditions of this ordinance, to maintain and use a portion of the public right-of-way for a sidewalk cafe adjacent to its premises located at 1160 North Dearborn Street. Said sidewalk cafe area shall be forty-one (41) feet in length and ten point five (10.5) feet in width for a total of four hundred thirty point five (430.5) square feet and shall allow six (6) feet of clear space from the face of the curb/building line along North Dearborn Street. The compensation for said space and the days and hours of operation for the sidewalk cafe shall be as follows:

Monday through Friday, 11:00 A.M. until 12:00 Midnight
Saturday and Sunday, 10:00 A.M. until 12:00 Midnight

Compensation: \$990.15/Seating Capacity: 35.

Sidewalk cafe permit and approved plan must be posted at all times.

This grant of privilege Number 1121409 for a sidewalk cafe shall be subject to the provisions of Sections 10-28-800 through 10-28-885 of the Municipal Code of Chicago and the directions of the Commissioner of the Department of Business Affairs and Consumer Protection, the Commissioner of Streets and Sanitation and the Commissioner of Transportation.

The permit holder agrees to hold the City of Chicago harmless for any damage, relocation or replacement costs associated with damage, relocation or removal of private property caused by the City performing work in the public way.

Authority for the above named privilege is herein given and granted from and after March 1, 2016 through and including December 1, 2016.

Chicago's Pizza.

[O2016-1338]

Be It Ordained by the City Council of the City of Chicago:

Permission and authority are hereby given and granted to Chicago's Pizza, upon the terms and subject to the conditions of this ordinance, to maintain and use a portion of the public right-of-way for a sidewalk cafe adjacent to its premises located at 1919 -- 1921 West Montrose Avenue. Said sidewalk cafe area shall be forty (40) feet in length and eleven (11) feet in width for a total of four hundred forty (440) square feet and shall allow six (6) feet of clear space from the face of the curb/building line along West Montrose Avenue. The compensation for said space and the days and hours of operation for the sidewalk cafe shall be as follows:

Sunday through Thursday, 11:00 A.M. to 10:00 P.M.
Friday and Saturday, 11:00 A.M. to 11:00 P.M.

Compensation: \$600.00/Seating Capacity: 30.

Sidewalk cafe permit and approved plan must be posted at all times.

This grant of privilege Number 1121259 for a sidewalk cafe shall be subject to the provisions of Sections 10-28-800 through 10-28-885 of the Municipal Code of Chicago and the directions of the Commissioner of the Department of Business Affairs and Consumer Protection, the Commissioner of Streets and Sanitation and the Commissioner of Transportation.

The permit holder agrees to hold the City of Chicago harmless for any damage, relocation or replacement costs associated with damage, relocation or removal of private property caused by the City performing work in the public way.

Authority for the above named privilege is herein given and granted from and after March 1, 2016 through and including December 1, 2016.

Chipotle Mexican Grill.

[O2016-1297]

Be It Ordained by the City Council of the City of Chicago:

Permission and authority are hereby given and granted to Chipotle Mexican Grill, upon the terms and subject to the conditions of this ordinance, to maintain and use portions of the public right-of-way for a sidewalk cafe adjacent to its premises located at 1025 West Belmont Avenue. Said sidewalk cafe area Number 1 shall be thirty-six point one seven (36.17) feet in length and seven point six seven (7.67) feet in width and sidewalk cafe area Number 2 shall be forty-four point zero eight (44.08) feet in length and six (6) feet in width for a total of five hundred forty-one point nine (541.9) square feet and shall allow six (6) feet of clear space from the face of the curb/building line along North Kenmore Avenue. The compensation for said space and the days and hours of operation for the sidewalk cafe shall be as follows:

Monday through Sunday, 11:00 A.M. to 10:00 P.M.

Compensation: \$600.00/Seating Capacity: 28.

Sidewalk cafe permit and approved plan must be posted at all times.

This grant of privilege Number 1121659 for a sidewalk cafe shall be subject to the provisions of Sections 10-28-800 through 10-28-885 of the Municipal Code of Chicago and the directions of the Commissioner of the Department of Business Affairs and Consumer Protection, the Commissioner of Streets and Sanitation and the Commissioner of Transportation.

The permit holder agrees to hold the City of Chicago harmless for any damage, relocation or replacement costs associated with damage, relocation or removal of private property caused by the City performing work in the public way.

Authority for the above named privilege is herein given and granted from and after March 1, 2016 through and including December 1, 2016.

Chisox Bar & Grill.

[O2016-1255]

Be It Ordained by the City Council of the City of Chicago:

Permission and authority are hereby given and granted to Chisox Bar & Grill, upon the terms and subject to the conditions of this ordinance, to maintain and use a portion of the public right-of-way for a sidewalk cafe adjacent to its premises located at 320 West 35th Street. Said sidewalk cafe area shall be eighty-eight point six seven (88.67) feet in length and twelve (12) feet in width for a total of one thousand sixty-four point zero four (1,064.04) square feet and shall allow six (6) feet of clear space from the face of the curb/building line along West 35th Street. The compensation for said space and the days and hours of operation for the sidewalk cafe shall be as follows:

Monday through Sunday, 8:00 A.M. to 12:00 Midnight

Compensation: \$1,170.44/Seating Capacity: 104.

Sidewalk cafe permit and approved plan must be posted at all times.

This grant of privilege Number 1121663 for a sidewalk cafe shall be subject to the provisions of Sections 10-28-800 through 10-28-885 of the Municipal Code of Chicago and the directions of the Commissioner of the Department of Business Affairs and Consumer Protection, the Commissioner of Streets and Sanitation and the Commissioner of Transportation.

The permit holder agrees to hold the City of Chicago harmless for any damage, relocation or replacement costs associated with damage, relocation or removal of private property caused by the City performing work in the public way.

Authority for the above named privilege is herein given and granted from and after March 1, 2016 through and including December 1, 2016.

City Provisions Catering And Events.

[O2016-1342]

Be It Ordained by the City Council of the City of Chicago:

Permission and authority are hereby given and granted to City Provisions Catering and Events, upon the terms and subject to the conditions of this ordinance, to maintain and use a portion of the public right-of-way for a sidewalk cafe adjacent to its premises located at 1816 -- 1820 West Wilson Avenue. Said sidewalk cafe area shall be fifty-nine point eight three (59.83) feet in length and thirteen point three three (13.33) feet in width for a total of seven hundred ninety-seven point five three (797.53) square feet and shall allow six (6) feet of clear space from the face of the curb/building line along West Wilson Avenue. The compensation for said space and the days and hours of operation for the sidewalk cafe shall be as follows:

Monday through Friday, 10:00 A.M. to 10:00 P.M.
Saturday and Sunday, 9:00 A.M. to 10:00 P.M.

Compensation: \$877.29/Seating Capacity: 40.

Sidewalk cafe permit and approved plan must be posted at all times.

This grant of privilege Number 1121766 for a sidewalk cafe shall be subject to the provisions of Sections 10-28-800 through 10-28-885 of the Municipal Code of Chicago and the directions of the Commissioner of the Department of Business Affairs and Consumer Protection, the Commissioner of Streets and Sanitation and the Commissioner of Transportation.

The permit holder agrees to hold the City of Chicago harmless for any damage, relocation or replacement costs associated with damage, relocation or removal of private property caused by the City performing work in the public way.

Authority for the above named privilege is herein given and granted from and after March 1, 2016 through and including December 1, 2016.

Club Lucky.

[O2016-1380]

Be It Ordained by the City Council of the City of Chicago:

Permission and authority are hereby given and granted to Club Lucky, upon the terms and subject to the conditions of this ordinance, to maintain and use portions of the public right-of-way for a sidewalk cafe adjacent to its premises located at 1822 -- 1824 West Wabansia Avenue. Said sidewalk cafe area Number 1 shall be seventy-six (76) feet in length

and eight point five (8.5) feet in width and sidewalk cafe area Number 2 shall be thirty-six point five (36.5) feet in length and seven (7) feet in width for a total of nine hundred one point five (901.5) square feet and shall allow six (6) feet of clear space from the face of the curb/building line along North Honore Street and West Wabansia Avenue. The compensation for said space and the days and hours of operation for the sidewalk cafe shall be as follows:

Monday through Sunday, 11:00 A.M. to 12:00 Midnight

Compensation: \$991.65/Seating Capacity: 64.

Sidewalk cafe permit and approved plan must be posted at all times.

This grant of privilege Number 1121788 for a sidewalk cafe shall be subject to the provisions of Sections 10-28-800 through 10-28-885 of the Municipal Code of Chicago and the directions of the Commissioner of the Department of Business Affairs and Consumer Protection, the Commissioner of Streets and Sanitation and the Commissioner of Transportation.

The permit holder agrees to hold the City of Chicago harmless for any damage, relocation or replacement costs associated with damage, relocation or removal of private property caused by the City performing work in the public way.

Authority for the above named privilege is herein given and granted from and after March 1, 2016 through and including December 1, 2016.

Coco Pazzo Cafe.

[O2016-1174]

Be It Ordained by the City Council of the City of Chicago:

Permission and authority are hereby given and granted to Coco Pazzo Cafe, upon the terms and subject to the conditions of this ordinance, to maintain and use portions of the public right-of-way for a sidewalk cafe adjacent to its premises located at 636 North St. Clair Street. Said sidewalk cafe area Number 1 shall be thirty (30) feet in length and eight point seven five (8.75) feet in width and sidewalk cafe area Number 2 shall be forty-nine point seven five (49.75) feet in length and eight point seven five (8.75) feet in width for a total of six hundred ninety-seven point eight one (697.81) square feet and shall allow six (6) feet of clear space from the face of the curb/building line along North St. Clair Street. The compensation for said space and the days and hours of operation for the sidewalk cafe shall be as follows:

Monday through Sunday, 11:30 A.M. to 11:00 P.M.

Compensation: \$1,604.97/Seating Capacity: 70.

Sidewalk cafe permit and approved plan must be posted at all times.

This grant of privilege Number 1121610 for a sidewalk cafe shall be subject to the provisions of Sections 10-28-800 through 10-28-885 of the Municipal Code of Chicago and the directions of the Commissioner of the Department of Business Affairs and Consumer Protection, the Commissioner of Streets and Sanitation and the Commissioner of Transportation.

The permit holder agrees to hold the City of Chicago harmless for any damage, relocation or replacement costs associated with damage, relocation or removal of private property caused by the City performing work in the public way.

Authority for the above named privilege is herein given and granted from and after March 1, 2016 through and including December 1, 2016.

Coffee & Tea Exchange.

[O2016-1308]

Be It Ordained by the City Council of the City of Chicago:

Permission and authority are hereby given and granted to Coffee & Tea Exchange, upon the terms and subject to the conditions of this ordinance, to maintain and use a portion of the public right-of-way for a sidewalk cafe adjacent to its premises located at 3311 North Broadway. Said sidewalk cafe area shall be thirty-six (36) feet in length and seven point seven one (7.71) feet in width for a total of two hundred seventy-seven point five six (277.56) square feet and shall allow six (6) feet of clear space from the face of the curb/building line along West Aldine Avenue. The compensation for said space and the days and hours of operation for the sidewalk cafe shall be as follows:

Monday through Friday, 8:00 A.M. to 8:00 P.M.

Saturday, 8:00 A.M. 7:00 P.M.

Sunday, 9:00 A.M. to 6:00 P.M.

Compensation: \$600.00/Seating Capacity: 24.

Sidewalk cafe permit and approved plan must be posted at all times.

This grant of privilege Number 1121235 for a sidewalk cafe shall be subject to the provisions of Sections 10-28-800 through 10-28-885 of the Municipal Code of Chicago and the directions of the Commissioner of the Department of Business Affairs and Consumer Protection, the Commissioner of Streets and Sanitation and the Commissioner of Transportation.

The permit holder agrees to hold the City of Chicago harmless for any damage, relocation or replacement costs associated with damage, relocation or removal of private property caused by the City performing work in the public way.

Authority for the above named privilege is herein given and granted from and after March 1, 2016 through and including December 1, 2016.

The Common Cup.

[O2016-1282]

Be It Ordained by the City Council of the City of Chicago:

Permission and authority are hereby given and granted to The Common Cup, upon the terms and subject to the conditions of this ordinance, to maintain and use a portion of the public right-of-way for a sidewalk cafe adjacent to its premises located at 1501 -- 1503 West Morse Avenue. Said sidewalk cafe area shall be twenty-eight (28) feet in length and seven (7) feet in width for a total of one hundred ninety-six (196) square feet and shall allow six (6) feet of clear space from the face of the curb/building line along West Morse Avenue. The compensation for said space and the days and hours of operation for the sidewalk cafe shall be as follows:

Monday through Sunday, 8:00 A.M. to 8:00 P.M.

Compensation: \$600.00/Seating Capacity: 14.

Sidewalk cafe permit and approved plan must be posted at all times.

This grant of privilege Number 1121773 for a sidewalk cafe shall be subject to the provisions of Sections 10-28-800 through 10-28-885 of the Municipal Code of Chicago and the directions of the Commissioner of the Department of Business Affairs and Consumer Protection, the Commissioner of Streets and Sanitation and the Commissioner of Transportation.

The permit holder agrees to hold the City of Chicago harmless for any damage, relocation or replacement costs associated with damage, relocation or removal of private property caused by the City performing work in the public way.

Authority for the above named privilege is herein given and granted from and after March 1, 2016 through and including December 1, 2016.

Commonwealth Tavern.

[O2016-1384]

Be It Ordained by the City Council of the City of Chicago:

Permission and authority are hereby given and granted to Commonwealth Tavern, upon the terms and subject to the conditions of this ordinance, to maintain and use portions of the public right-of-way for a sidewalk cafe adjacent to its premises located at 2000 West Roscoe Street. Said sidewalk cafe area Number 1 shall be eight (8) feet in length and eight (8) feet in width and sidewalk cafe area Number 2 shall be sixty-four (64) feet in length and four (4) feet in width for a total of three hundred twenty (320) square feet and shall allow six (6) feet of clear space from the face of the curb/building line along West Roscoe Street and North Damen Avenue. The compensation for said space and the days and hours of operation for the sidewalk cafe shall be as follows:

Monday through Sunday, 10:00 A.M. to 12:00 A.M. Midnight

Compensation: \$600.00/Seating Capacity: 24.

Sidewalk cafe permit and approved plan must be posted at all times.

This grant of privilege Number 1121541 for a sidewalk cafe shall be subject to the provisions of Sections 10-28-800 through 10-28-885 of the Municipal Code of Chicago and the directions of the Commissioner of the Department of Business Affairs and Consumer Protection, the Commissioner of Streets and Sanitation and the Commissioner of Transportation.

The permit holder agrees to hold the City of Chicago harmless for any damage, relocation or replacement costs associated with damage, relocation or removal of private property caused by the City performing work in the public way.

Authority for the above named privilege is herein given and granted from and after March 1, 2016 through and including December 1, 2016.

The Congress Hotel.

[O2016-1176]

Be It Ordained by the City Council of the City of Chicago:

Permission and authority are hereby given and granted to The Congress Hotel, upon the

terms and subject to the conditions of this ordinance, to maintain and use a portion of the public right-of-way for a sidewalk cafe adjacent to its premises located at 520 South Michigan Avenue. Said sidewalk cafe area shall be seventy-five (75) feet in length and fifteen (15) feet in width for a total of one thousand one hundred twenty-five (1,125) square feet and shall allow six (6) feet of clear space from the face of the curb/building line along South Michigan Avenue. The compensation for said space and the days and hours of operation for the sidewalk cafe shall be as follows:

Monday through Sunday, 8:00 A.M. to 12:00 A.M. Midnight

Compensation: \$2,025.00/Seating Capacity: 52.

Sidewalk cafe permit and approved plan must be posted at all times.

This grant of privilege Number 1121759 for a sidewalk cafe shall be subject to the provisions of Sections 10-28-800 through 10-28-885 of the Municipal Code of Chicago and the directions of the Commissioner of the Department of Business Affairs and Consumer Protection, the Commissioner of Streets and Sanitation and the Commissioner of Transportation.

The permit holder agrees to hold the City of Chicago harmless for any damage, relocation or replacement costs associated with damage, relocation or removal of private property caused by the City performing work in the public way.

Authority for the above named privilege is herein given and granted from and after March 1, 2016 through and including December 1, 2016.

Cookies And Carnitas.

[O2016-1229]

Be It Ordained by the City Council of the City of Chicago:

Permission and authority are hereby given and granted to Cookies and Carnitas, upon the terms and subject to the conditions of this ordinance, to maintain and use a portion of the public right-of-way for a sidewalk cafe adjacent to its premises located at 5757 -- 5759 North Broadway. Said sidewalk cafe area shall be thirty (30) feet in length and nine (9) feet in width for a total of two hundred seventy (270) square feet and shall allow six (6) feet of clear space from the face of the curb/building line along West Ardmere Avenue. The compensation for said space and the days and hours of operation for the sidewalk cafe shall be as follows:

Sunday through Thursday, 11:00 A.M. to 10:00 P.M.
Friday and Saturday, 11:00 A.M. to 11:00 P.M.

Compensation: \$600.00/Seating Capacity: 16.

Sidewalk cafe permit and approved plan must be posted at all times.

This grant of privilege Number 1121556 for a sidewalk cafe shall be subject to the provisions of Sections 10-28-800 through 10-28-885 of the Municipal Code of Chicago and the directions of the Commissioner of the Department of Business Affairs and Consumer Protection, the Commissioner of Streets and Sanitation and the Commissioner of Transportation.

The permit holder agrees to hold the City of Chicago harmless for any damage, relocation or replacement costs associated with damage, relocation or removal of private property caused by the City performing work in the public way.

Authority for the above named privilege is herein given and granted from and after March 1, 2016 through and including December 1, 2016.

Corcoran's Grill & Pub.

[O2016-1161]

Be It Ordained by the City Council of the City of Chicago:

Permission and authority are hereby given and granted to Corcoran's Grill & Pub, upon the terms and subject to the conditions of this ordinance, to maintain and use a portion of the public right-of-way for a sidewalk cafe adjacent to its premises located at 1615 North Wells Street. Said sidewalk cafe area shall be thirty (30) feet in length and eight point five (8.5) feet in width for a total of two hundred fifty-five (255) square feet and shall allow six (6) feet of clear space from the face of the curb/building line along North Wells Street. The compensation for said space and the days and hours of operation for the sidewalk cafe shall be as follows:

Monday through Sunday, 10:00 A.M. to 12:00 Midnight

Compensation: \$600.00/Seating Capacity: 28.

Sidewalk cafe permit and approved plan must be posted at all times.

This grant of privilege Number 1121746 for a sidewalk cafe shall be subject to the provisions of Sections 10-28-800 through 10-28-885 of the Municipal Code of Chicago and the directions of the Commissioner of the Department of Business Affairs and Consumer Protection, the Commissioner of Streets and Sanitation and the Commissioner of Transportation.

The permit holder agrees to hold the City of Chicago harmless for any damage, relocation or replacement costs associated with damage, relocation or removal of private property caused by the City performing work in the public way.

Authority for the above named privilege is herein given and granted from and after March 1, 2016 through and including December 1, 2016.

Cork And Kerry On 33rd.

[O2016-1272]

Be It Ordained by the City Council of the City of Chicago:

Permission and authority are hereby given and granted to Cork and Kerry on 33rd, upon the terms and subject to the conditions of this ordinance, to maintain and use a portion of the public right-of-way for a sidewalk cafe adjacent to its premises located at 3258 South Princeton Avenue. Said sidewalk cafe area shall be sixty-nine point three three (69.33) feet in length and six point one seven (6.17) feet in width for a total of four hundred twenty-seven point seven seven (427.77) square feet and shall allow six (6) feet of clear space from the face of the curb/building line along West 33rd Street. The compensation for said space and the days and hours of operation for the sidewalk cafe shall be as follows:

Monday through Sunday, 11:00 A.M. until 12:00 A.M.

Compensation: \$600.00/Seating Capacity: 25.

Sidewalk cafe permit and approved plan must be posted at all times.

This grant of privilege Number 1121557 for a sidewalk cafe shall be subject to the provisions of Sections 10-28-800 through 10-28-885 of the Municipal Code of Chicago and the directions of the Commissioner of the Department of Business Affairs and Consumer Protection, the Commissioner of Streets and Sanitation and the Commissioner of Transportation.

The permit holder agrees to hold the City of Chicago harmless for any damage, relocation or replacement costs associated with damage, relocation or removal of private property caused by the City performing work in the public way.

Authority for the above named privilege is herein given and granted from and after March 1, 2016 through and including December 1, 2016.

Craft Pizza.

[O2016-1120]

Be It Ordained by the City Council of the City of Chicago:

Permission and authority are hereby given and granted to Craft Pizza, upon the terms and subject to the conditions of this ordinance, to maintain and use a portion of the public right-of-way for a sidewalk cafe adjacent to its premises located at 1252 North Damen Avenue. Said sidewalk cafe area shall be thirty-seven (37) feet in length and eleven (11) feet in width for a total of four hundred seven (407) square feet and shall allow six (6) feet of clear space from the face of the curb/building line along West Potomac Avenue. The compensation for said space and the days and hours of operation for the sidewalk cafe shall be as follows:

Sunday through Thursday, 8:00 A.M. to 10:00 P.M.
Friday and Saturday, 8:00 A.M. to 11:00 P.M.

Compensation: \$600.00/Seating Capacity: 36.

Sidewalk cafe permit and approved plan must be posted at all times.

This grant of privilege Number 1121520 for a sidewalk cafe shall be subject to the provisions of Sections 10-28-800 through 10-28-885 of the Municipal Code of Chicago and the directions of the Commissioner of the Department of Business Affairs and Consumer Protection, the Commissioner of Streets and Sanitation and the Commissioner of Transportation.

The permit holder agrees to hold the City of Chicago harmless for any damage, relocation or replacement costs associated with damage, relocation or removal of private property caused by the City performing work in the public way.

Authority for the above named privilege is herein given and granted from and after March 1, 2016 through and including December 1, 2016.

Crew Bar & Grill.

[O2016-1505]

Be It Ordained by the City Council of the City of Chicago:

Permission and authority are hereby given and granted to Crew Bar & Grill, upon the terms

and subject to the conditions of this ordinance, to maintain and use a portion of the public right-of-way for a sidewalk cafe adjacent to its premises located at 4804 North Broadway. Said sidewalk cafe area shall be twenty-two (22) feet in length and thirteen (13) feet in width for a total of two hundred eighty-six (286) square feet and shall allow six (6) feet of clear space from the face of the curb/building line along North Broadway. The compensation for said space and the days and hours of operation for the sidewalk cafe shall be as follows:

Monday through Friday, 11:30 A.M. to 12:00 Midnight
Saturday and Sunday, 11:00 A.M. to 12:00 Midnight

Compensation: \$600.00/Seating Capacity: 28.

Sidewalk cafe permit and approved plan must be posted at all times.

This grant of privilege Number 1121324 for a sidewalk cafe shall be subject to the provisions of Sections 10-28-800 through 10-28-885 of the Municipal Code of Chicago and the directions of the Commissioner of the Department of Business Affairs and Consumer Protection, the Commissioner of Streets and Sanitation and the Commissioner of Transportation.

The permit holder agrees to hold the City of Chicago harmless for any damage, relocation or replacement costs associated with damage, relocation or removal of private property caused by the City performing work in the public way.

Authority for the above named privilege is herein given and granted from and after March 1, 2016 through and including December 1, 2016.

Crosby's Kitchen.

[O2016-1304]

Be It Ordained by the City Council of the City of Chicago:

Permission and authority are hereby given and granted to Crosby's Kitchen, upon the terms and subject to the conditions of this ordinance, to maintain and use portions of the public right-of-way for a sidewalk cafe adjacent to its premises located at 3455 -- 3457 North Southport Avenue. Said sidewalk cafe area Number 1 shall be forty (40) feet in length and nine point five (9.5) feet in width and sidewalk cafe area Number 2 shall be fifty-two (52) feet in length and ten point seven five (10.75) feet in width for a total of nine hundred thirty-nine (939) square feet and shall allow six (6) feet of clear space from the face of the curb/building line along North Southport Avenue and West Cornelia Avenue. The compensation for said space and the days and hours of operation for the sidewalk cafe shall be as follows:

Sunday, 9:00 A.M. to 10:00 P.M.
Monday through Thursday, 10:30 A.M. to 10:00 P.M.
Friday, 10:30 A.M. to 11:00 P.M.
Saturday, 9:00 A.M. to 11:00 P.M.

Compensation: \$1,032.90/Seating Capacity: 60.

Sidewalk cafe permit and approved plan must be posted at all times.

This grant of privilege Number 1121592 for a sidewalk cafe shall be subject to the provisions of Sections 10-28-800 through 10-28-885 of the Municipal Code of Chicago and the directions of the Commissioner of the Department of Business Affairs and Consumer Protection, the Commissioner of Streets and Sanitation and the Commissioner of Transportation.

The permit holder agrees to hold the City of Chicago harmless for any damage, relocation or replacement costs associated with damage, relocation or removal of private property caused by the City performing work in the public way.

Authority for the above named privilege is herein given and granted from and after March 1, 2016 through and including December 1, 2016.

D'Agostino's II.

[O2016-1392]

Be It Ordained by the City Council of the City of Chicago:

Permission and authority are hereby given and granted to D'Agostino's II, upon the terms and subject to the conditions of this ordinance, to maintain and use a portion of the public right-of-way for a sidewalk cafe adjacent to its premises located at 752 North Ogden Avenue. Said sidewalk cafe area shall be forty-eight (48) feet in length and seven (7) feet in width for a total of three hundred thirty-six (336) square feet and shall allow six (6) feet of clear space from the face of the curb/building line along North Ogden Avenue. The compensation for said space and the days and hours of operation for the sidewalk cafe shall be as follows:

Monday through Sunday, 11:00 A.M. to 12:00 Midnight

Compensation: \$600.00/Seating Capacity: 28.

Sidewalk cafe permit and approved plan must be posted at all times.

This grant of privilege Number 1121260 for a sidewalk cafe shall be subject to the provisions of Sections 10-28-800 through 10-28-885 of the Municipal Code of Chicago and the directions of the Commissioner of the Department of Business Affairs and Consumer Protection, the Commissioner of Streets and Sanitation and the Commissioner of Transportation.

The permit holder agrees to hold the City of Chicago harmless for any damage, relocation or replacement costs associated with damage, relocation or removal of private property caused by the City performing work in the public way.

Authority for the above named privilege is herein given and granted from and after March 1, 2016 through and including December 1, 2016.

D'Agostino's Pizza.

[O2016-1313]

Be It Ordained by the City Council of the City of Chicago:

Permission and authority are hereby given and granted to D'Agostino's Pizza, upon the terms and subject to the conditions of this ordinance, to maintain and use portions of the public right-of-way for a sidewalk cafe adjacent to its premises located at 1351 West Addison Street. Said sidewalk cafe area Number 1 shall be sixteen (16) feet in length and five point two five (5.25) feet in width, sidewalk cafe area Number 2 shall be twenty-eight (28) feet in length and twelve (12) feet in width, sidewalk cafe area Number 3 shall be fourteen (14) feet in length and five point two five (5.25) feet in width and sidewalk cafe area Number 4 shall be twelve (12) feet in length and nine point five (9.5) feet in width for a total of six hundred seven point five (607.5) square feet and shall allow six (6) feet of clear space from the face of the curb/building line along West Addison Street and North Southport Avenue. The compensation for said space and the days and hours of operation for the sidewalk cafe shall be as follows:

Sunday through Thursday, 10:00 A.M. until 10:00 P.M.
Friday and Saturday, 10:00 A.M. until 11:00 P.M.

Compensation: \$668.25/Seating Capacity: 49.

Sidewalk cafe permit and approved plan must be posted at all times.

This grant of privilege Number 1121408 for a sidewalk cafe shall be subject to the provisions of Sections 10-28-800 through 10-28-885 of the Municipal Code of Chicago and the directions of the Commissioner of the Department of Business Affairs and Consumer Protection, the Commissioner of Streets and Sanitation and the Commissioner of Transportation.

The permit holder agrees to hold the City of Chicago harmless for any damage, relocation or replacement costs associated with damage, relocation or removal of private property caused by the City performing work in the public way.

Authority for the above named privilege is herein given and granted from and after March 1, 2016 through and including December 1, 2016.

The Dark Horse Tap And Grill.

[O2016-1317]

Be It Ordained by the City Council of the City of Chicago:

Permission and authority are hereby given and granted to The Dark Horse Tap and Grill, upon the terms and subject to the conditions of this ordinance, to maintain and use a portion of the public right-of-way for a sidewalk cafe adjacent to its premises located at 3443 North Sheffield Avenue. Said sidewalk cafe area shall be seventeen (17) feet in length and six (6) feet in width for a total of one hundred two (102) square feet and shall allow six (6) feet of clear space from the face of the curb/building line along North Sheffield Avenue. The compensation for said space and the days and hours of operation for the sidewalk cafe shall be as follows:

Sunday through Thursday, 11:00 A.M. to 10:00 P.M.
Friday and Saturday, 11:00 A.M. to 11:00 P.M.

Compensation: \$600.00/Seating Capacity: 8.

Sidewalk cafe permit and approved plan must be posted at all times.

This grant of privilege Number 1121405 for a sidewalk cafe shall be subject to the provisions of Sections 10-28-800 through 10-28-885 of the Municipal Code of Chicago and the directions of the Commissioner of the Department of Business Affairs and Consumer Protection, the Commissioner of Streets and Sanitation and the Commissioner of Transportation.

The permit holder agrees to hold the City of Chicago harmless for any damage, relocation or replacement costs associated with damage, relocation or removal of private property caused by the City performing work in the public way.

Authority for the above named privilege is herein given and granted from and after March 1, 2016 through and including December 1, 2016.

Declan's Irish Pub.

[O2016-1163]

Be It Ordained by the City Council of the City of Chicago:

Permission and authority are hereby given and granted to Declan's Irish Pub, upon the terms and subject to the conditions of this ordinance, to maintain and use portions of the public right-of-way for a sidewalk cafe adjacent to its premises located at 1240 North Wells Street. Said sidewalk cafe area Number 1 shall be twenty-four (24) feet in length and seven (7) feet in width and sidewalk cafe area Number 2 shall be seventy-five (75) feet in length and twelve (12) feet in width for a total of one thousand sixty-eight (1,068) square feet and shall allow six (6) feet of clear space from the face of the curb/building line along North Wells Street and West Scott Street. The compensation for said space and the days and hours of operation for the sidewalk cafe shall be as follows:

Sunday through Thursday, 11:00 A.M. to 11:00 P.M.

Friday and Saturday, 11:00 A.M. to 12:00 Midnight for North Wells Street portion of cafe.
Close one hour earlier for West Scott Street portion.

Compensation: \$1,376.40/Seating Capacity: 88.

Sidewalk cafe permit and approved plan must be posted at all times.

This grant of privilege Number 1121491 for a sidewalk cafe shall be subject to the provisions of Sections 10-28-800 through 10-28-885 of the Municipal Code of Chicago and the directions of the Commissioner of the Department of Business Affairs and Consumer Protection, the Commissioner of Streets and Sanitation and the Commissioner of Transportation.

The permit holder agrees to hold the City of Chicago harmless for any damage, relocation or replacement costs associated with damage, relocation or removal of private property caused by the City performing work in the public way.

Authority for the above named privilege is herein given and granted from and after March 1, 2016 through and including December 1, 2016.

Dinotto Pizzeria (Catering).

[O2016-1402]

Be It Ordained by the City Council of the City of Chicago:

Permission and authority are hereby given and granted to Dinotto Pizzeria (Catering), upon

the terms and subject to the conditions of this ordinance, to maintain and use a portion of the public right-of-way for a sidewalk cafe adjacent to its premises located at 1551 North Wells Street. Said sidewalk cafe area shall be twenty (20) feet in length and nine point one seven (9.17) feet in width for a total of one hundred eighty-three point four (183.4) square feet and shall allow six (6) feet of clear space from the face of the curb/building line along North Wells Street. The compensation for said space and the days and hours of operation for the sidewalk cafe shall be as follows:

Sunday, 9:00 A.M. to 11:30 P.M.

Monday, 11:00 A.M. to 11:30 P.M.

Tuesday through Saturday, 11:00 A.M. to 12:00 Midnight

Compensation: \$600.00/Seating Capacity: 18.

Sidewalk cafe permit and approved plan must be posted at all times.

This grant of privilege Number 1121815 for a sidewalk cafe shall be subject to the provisions of Sections 10-28-800 through 10-28-885 of the Municipal Code of Chicago and the directions of the Commissioner of the Department of Business Affairs and Consumer Protection, the Commissioner of Streets and Sanitation and the Commissioner of Transportation.

The permit holder agrees to hold the City of Chicago harmless for any damage, relocation or replacement costs associated with damage, relocation or removal of private property caused by the City performing work in the public way.

Authority for the above named privilege is herein given and granted from and after March 1, 2016 through and including December 1, 2016.

Division Ale House.

[O2016-1122]

Be It Ordained by the City Council of the City of Chicago:

Permission and authority are hereby given and granted to Division Ale House, upon the terms and subject to the conditions of this ordinance, to maintain and use a portion of the public right-of-way for a sidewalk cafe adjacent to its premises located at 1942 West Division Street. Said sidewalk cafe area shall be twenty-five (25) feet in length and eight (8) feet in width for a total of two hundred (200) square feet and shall allow six (6) feet of clear space from the face of the curb/building line along West Division Street. The compensation for said space and the days and hours of operation for the sidewalk cafe shall be as follows:

Monday through Sunday, 8:00 A.M. to 12:00 Midnight

Compensation: \$600.00/Seating Capacity: 46.

Sidewalk cafe permit and approved plan must be posted at all times.

This grant of privilege Number 1121285 for a sidewalk cafe shall be subject to the provisions of Sections 10-28-800 through 10-28-885 of the Municipal Code of Chicago and the directions of the Commissioner of the Department of Business Affairs and Consumer Protection, the Commissioner of Streets and Sanitation and the Commissioner of Transportation.

The permit holder agrees to hold the City of Chicago harmless for any damage, relocation or replacement costs associated with damage, relocation or removal of private property caused by the City performing work in the public way.

Authority for the above named privilege is herein given and granted from and after March 1, 2016 through and including December 1, 2016.

Dolce Italian.

[O2016-1177]

Be It Ordained by the City Council of the City of Chicago:

Permission and authority are hereby given and granted to Dolce Italian, upon the terms and subject to the conditions of this ordinance, to maintain and use portions of the public right-of-way for a sidewalk cafe adjacent to its premises located at 127 West Huron Street. Said sidewalk cafe area Number 1 shall be fifty-one (51) feet in length and eleven point three three (11.33) feet in width and sidewalk cafe area Number 2 shall be twelve (12) feet in length and thirteen point four two (13.42) feet in width for a total of seven hundred thirty-eight point eight seven (738.87) square feet and shall allow six (6) feet of clear space from the face of the curb/building line along West Huron Street and North LaSalle Street. The compensation for said space and the days and hours of operation for the sidewalk cafe shall be as follows:

Monday through Friday, 9:00 A.M. to 11:00 P.M.

Saturday, 9:00 A.M. to 12:00 Midnight

Sunday, 9:00 A.M. to 10:00 P.M.

Compensation: \$1,699.40/Seating Capacity: 44.

Sidewalk cafe permit and approved plan must be posted at all times.

This grant of privilege Number 1121503 for a sidewalk cafe shall be subject to the provisions of Sections 10-28-800 through 10-28-885 of the Municipal Code of Chicago and the directions of the Commissioner of the Department of Business Affairs and Consumer Protection, the Commissioner of Streets and Sanitation and the Commissioner of Transportation.

The permit holder agrees to hold the City of Chicago harmless for any damage, relocation or replacement costs associated with damage, relocation or removal of private property caused by the City performing work in the public way.

Authority for the above named privilege is herein given and granted from and after March 1, 2016 through and including December 1, 2016.

Downtown Dogs.

[O2016-1225]

Be It Ordained by the City Council of the City of Chicago:

Permission and authority are hereby given and granted to Downtown Dogs, upon the terms and subject to the conditions of this ordinance, to maintain and use a portion of the public right-of-way for a sidewalk cafe adjacent to its premises located at 804 North Rush Street. Said sidewalk cafe area shall be twenty-eight (28) feet in length and ten (10) feet in width for a total of two hundred eighty (280) square feet and shall allow six (6) feet of clear space from the face of the curb/building line along North Rush Street. The compensation for said space and the days and hours of operation for the sidewalk cafe shall be as follows:

Monday through Sunday, 11:00 A.M. to 12:00 Midnight

Compensation: \$644.00/Seating Capacity: 20.

Sidewalk cafe permit and approved plan must be posted at all times.

This grant of privilege Number 1121554 for a sidewalk cafe shall be subject to the provisions of Sections 10-28-800 through 10-28-885 of the Municipal Code of Chicago and the directions of the Commissioner of the Department of Business Affairs and Consumer Protection, the Commissioner of Streets and Sanitation and the Commissioner of Transportation.

The permit holder agrees to hold the City of Chicago harmless for any damage, relocation or replacement costs associated with damage, relocation or removal of private property caused by the City performing work in the public way.

Authority for the above named privilege is herein given and granted from and after March 1, 2016 through and including December 1, 2016.

Dryhop Brewers.

[O2016-1321]

Be It Ordained by the City Council of the City of Chicago:

Permission and authority are hereby given and granted to Dryhop Brewers, upon the terms and subject to the conditions of this ordinance, to maintain and use portions of the public right-of-way for a sidewalk cafe adjacent to its premises located at 3155 North Broadway. Said sidewalk cafe area Number 1 shall be seventeen point five (17.5) feet in length and seven (7) feet in width and sidewalk cafe area Number 2 shall be twelve point five (12.5) feet in length and seven (7) feet in width for a total of two hundred ten (210) square feet and shall allow six (6) feet of clear space from the face of the curb/building line along North Broadway. The compensation for said space and the days and hours of operation for the sidewalk cafe shall be as follows:

Sunday through Thursday, 11:00 A.M. to 10:00 P.M.

Friday and Saturday, 11:00 A.M. to 11:00 P.M.

Compensation: \$600.00/Seating Capacity: 24.

Sidewalk cafe permit and approved plan must be posted at all times.

This grant of privilege Number 1121585 for a sidewalk cafe shall be subject to the provisions of Sections 10-28-800 through 10-28-885 of the Municipal Code of Chicago and the directions of the Commissioner of the Department of Business Affairs and Consumer Protection, the Commissioner of Streets and Sanitation and the Commissioner of Transportation.

The permit holder agrees to hold the City of Chicago harmless for any damage, relocation or replacement costs associated with damage, relocation or removal of private property caused by the City performing work in the public way.

Authority for the above named privilege is herein given and granted from and after March 1, 2016 through and including December 1, 2016.

Dublin Bar & Grill.

[O2016-1166]

Be It Ordained by the City Council of the City of Chicago:

Permission and authority are hereby given and granted to Dublin Bar & Grill, upon the terms and subject to the conditions of this ordinance, to maintain and use portions of the public right-of-way for a sidewalk cafe adjacent to its premises located at 1050 North State Street. Said sidewalk cafe area Number 1 shall be forty-one (41) feet in length and eleven (11) feet in width and sidewalk cafe area Number 2 shall be sixteen (16) feet in length and two (2) feet in width for a total of four hundred eighty-three (483) square feet and shall allow six (6) feet of clear space from the face of the curb/building line along West Maple Street and North State Street. The compensation for said space and the days and hours of operation for the sidewalk cafe shall be as follows:

Monday through Sunday, 11:00 A.M. to 12:00 Midnight

Compensation: \$1,110.90/Seating Capacity: 52.

Sidewalk cafe permit and approved plan must be posted at all times.

This grant of privilege Number 1121367 for a sidewalk cafe shall be subject to the provisions of Sections 10-28-800 through 10-28-885 of the Municipal Code of Chicago and the directions of the Commissioner of the Department of Business Affairs and Consumer Protection, the Commissioner of Streets and Sanitation and the Commissioner of Transportation.

The permit holder agrees to hold the City of Chicago harmless for any damage, relocation or replacement costs associated with damage, relocation or removal of private property caused by the City performing work in the public way.

Authority for the above named privilege is herein given and granted from and after March 1, 2016 through and including December 1, 2016.

Dunkin Donuts.
(205 W. Wacker Dr.)

[O2016-1179]

Be It Ordained by the City Council of the City of Chicago:

Permission and authority are hereby given and granted to Dunkin Donuts, upon the terms and subject to the conditions of this ordinance, to maintain and use a portion of the public

right-of-way for a sidewalk cafe adjacent to its premises located at 205 West Wacker Drive. Said sidewalk cafe area shall be eight point five (8.5) feet in length and six (6) feet width for a total of fifty-one (51) square feet and shall allow six (6) feet of clear space from the face of the curb/building line along West Wacker Drive. The compensation for said space and the days and hours of operation for the sidewalk cafe shall be as follows:

Monday through Sunday, 8:00 A.M. to 6:00 P.M.

Compensation: \$600.00/Seating Capacity: 2.

Sidewalk cafe permit and approved plan must be posted at all times.

This grant of privilege Number 1121715 for a sidewalk cafe shall be subject to the provisions of Sections 10-28-800 through 10-28-885 of the Municipal Code of Chicago and the directions of the Commissioner of the Department of Business Affairs and Consumer Protection, the Commissioner of Streets and Sanitation and the Commissioner of Transportation.

The permit holder agrees to hold the City of Chicago harmless for any damage, relocation or replacement costs associated with damage, relocation or removal of private property caused by the City performing work in the public way.

Authority for the above named privilege is herein given and granted from and after March 1, 2016 through and including December 1, 2016.

Dunkin Donuts.
(27 E. Lake St.)

[O2016-1183]

Be It Ordained by the City Council of the City of Chicago:

Permission and authority are hereby given and granted to Dunkin Donuts, upon the terms and subject to the conditions of this ordinance, to maintain and use a portion of the public right-of-way for a sidewalk cafe adjacent to its premises located at 27 East Lake Street. Said sidewalk cafe area shall be thirty-eight (38) feet in length and nine (9) feet in width for a total of three hundred forty-two (342) square feet and shall allow six (6) feet of clear space from the face of the curb/building line along East Lake Street. The compensation for said space and the days and hours of operation for the sidewalk cafe shall be as follows:

Monday through Sunday, 8:00 A.M. to 11:00 P.M.

Compensation: \$1,539.00/Seating Capacity: 18.

Sidewalk cafe permit and approved plan must be posted at all times.

This grant of privilege Number 1121499 for a sidewalk cafe shall be subject to the provisions of Sections 10-28-800 through 10-28-885 of the Municipal Code of Chicago and the directions of the Commissioner of the Department of Business Affairs and Consumer Protection, the Commissioner of Streets and Sanitation and the Commissioner of Transportation.

The permit holder agrees to hold the City of Chicago harmless for any damage, relocation or replacement costs associated with damage, relocation or removal of private property caused by the City performing work in the public way.

Authority for the above named privilege is herein given and granted from and after March 1, 2016 through and including December 1, 2016.

Dunkin Donuts.
(117 S. Clinton St.)

[O2016-1182]

Be It Ordained by the City Council of the City of Chicago:

Permission and authority are hereby given and granted to Dunkin Donuts, upon the terms and subject to the conditions of this ordinance, to maintain and use a portion of the public right-of-way for a sidewalk cafe adjacent to its premises located at 117 South Clinton Street. Said sidewalk cafe area shall be fourteen point five (14.5) feet in length and nine (9) feet in width for a total of one hundred thirty point five (130.5) square feet and shall allow six (6) feet of clear space from the face of the curb/building line along South Clinton Street. The compensation for said space and the days and hours of operation for the sidewalk cafe shall be as follows:

Monday through Sunday, 8:00 A.M. to 12:00 Midnight

Compensation: \$600.00/Seating Capacity: 12.

Sidewalk cafe permit and approved plan must be posted at all times.

This grant of privilege Number 1121500 for a sidewalk cafe shall be subject to the provisions of Sections 10-28-800 through 10-28-885 of the Municipal Code of Chicago and the directions of the Commissioner of the Department of Business Affairs and Consumer Protection, the Commissioner of Streets and Sanitation and the Commissioner of Transportation.

The permit holder agrees to hold the City of Chicago harmless for any damage, relocation or replacement costs associated with damage, relocation or removal of private property caused by the City performing work in the public way.

Authority for the above named privilege is herein given and granted from and after March 1, 2016 through and including December 1, 2016.

Dunkin Donuts Baskin-Robbins.

[O2016-1263]

Be It Ordained by the City Council of the City of Chicago:

Permission and authority are hereby given and granted to Dunkin Donuts Baskin-Robbins, upon the terms and subject to the conditions of this ordinance, to maintain and use portions of the public right-of-way for a sidewalk cafe adjacent to its premises located at 600 South Wabash Avenue. Said sidewalk cafe area Number 1 shall be nine point seven five (9.75) feet in length and nine point seven five (9.75) feet in width and sidewalk cafe area Number 2 shall be nine point seven five (9.75) feet in length and nine point seven five (9.75) feet in width for a total of one hundred ninety point one three (190.13) square feet and shall allow six (6) feet of clear space from the face of the curb/building line along South Wabash Avenue. The compensation for said space and the days and hours of operation for the sidewalk cafe shall be as follows:

Sunday through Saturday, 8:00 A.M. to 12:00 Midnight

Compensation: \$600.00/Seating Capacity: 16.

Sidewalk cafe permit and approved plan must be posted at all times.

This grant of privilege Number 1121716 for a sidewalk cafe shall be subject to the provisions of Sections 10-28-800 through 10-28-885 of the Municipal Code of Chicago and the directions of the Commissioner of the Department of Business Affairs and Consumer Protection, the Commissioner of Streets and Sanitation and the Commissioner of Transportation.

The permit holder agrees to hold the City of Chicago harmless for any damage, relocation or replacement costs associated with damage, relocation or removal of private property caused by the City performing work in the public way.

Authority for the above named privilege is herein given and granted from and after March 1, 2016 through and including December 1, 2016.

Dunkin Donuts Baskin-Robbins Togo's.

[O2016-1188]

Be It Ordained by the City Council of the City of Chicago:

Permission and authority are hereby given and granted to Dunkin Donuts Baskin-Robbins Togo's, upon the terms and subject to the conditions of this ordinance, to maintain and use a portion of the public right-of-way for a sidewalk cafe adjacent to its premises located at 200 East Ohio Street. Said sidewalk cafe area shall be thirty-two point five (32.5) feet in length and nine (9) feet in width for a total of two hundred ninety-two point five (292.5) square feet and shall allow six (6) feet of clear space from the face of the curb/building line along North St. Clair Street. The compensation for said space and the days and hours of operation for the sidewalk cafe shall be as follows:

Sunday through Saturday, 8:00 A.M. to 11:00 P.M.

Compensation: \$672.75/Seating Capacity: 18.

Sidewalk cafe permit and approved plan must be posted at all times.

This grant of privilege Number 1121755 for a sidewalk cafe shall be subject to the provisions of Sections 10-28-800 through 10-28-885 of the Municipal Code of Chicago and the directions of the Commissioner of the Department of Business Affairs and Consumer Protection, the Commissioner of Streets and Sanitation and the Commissioner of Transportation.

The permit holder agrees to hold the City of Chicago harmless for any damage, relocation or replacement costs associated with damage, relocation or removal of private property caused by the City performing work in the public way.

Authority for the above named privilege is herein given and granted from and after March 1, 2016 through and including December 1, 2016.

Dunlay's On Clark.

[O2016-1090]

Be It Ordained by the City Council of the City of Chicago:

Permission and authority are hereby given and granted to on Clark, upon the terms and subject to the conditions of this ordinance, to maintain and use a portion of the public right-of-way for a sidewalk cafe adjacent to its premises located at 2600 North Clark Street. Said sidewalk cafe area shall be ninety-three (93) feet in length and eight point five (8.5) feet in width for a total of seven hundred ninety point five (790.5) square feet and shall allow six (6) feet of clear space from the face of the curb/building line along West Wrightwood Avenue. The compensation for said space and the days and hours of operation for the sidewalk cafe shall be as follows:

Monday through Friday, 11:00 A.M. until 11:00 P.M.
Saturday and Sunday, 10:00 A.M. until 12:00 Midnight

Compensation: \$1,422.90/Seating Capacity: 58.

Sidewalk cafe permit and approved plan must be posted at all times.

This grant of privilege Number 1121647 for a sidewalk cafe shall be subject to the provisions of Sections 10-28-800 through 10-28-885 of the Municipal Code of Chicago and the directions of the Commissioner of the Department of Business Affairs and Consumer Protection, the Commissioner of Streets and Sanitation and the Commissioner of Transportation.

The permit holder agrees to hold the City of Chicago harmless for any damage, relocation or replacement costs associated with damage, relocation or removal of private property caused by the City performing work in the public way.

Authority for the above named privilege is herein given and granted from and after March 1, 2016 through and including December 1, 2016.

Dunlay's On The Square.

[O2016-1389]

Be It Ordained by the City Council of the City of Chicago:

Permission and authority are hereby given and granted to Dunlay's on the Square, upon the terms and subject to the conditions of this ordinance, to maintain and use a portion of the

public right-of-way for a sidewalk cafe adjacent to its premises located at 3137 -- 3139 West Logan Boulevard. Said sidewalk cafe area shall be forty-one (41) feet in length and fourteen (14) feet in width for a total of five hundred seventy-four (574) square feet and shall allow six (6) feet of clear space from the face of the curb/building line along West Logan Boulevard. The compensation for said space and the days and hours of operation for the sidewalk cafe shall be as follows:

Monday through Friday, 11:00 A.M. to 11:00 P.M.
Saturday and Sunday, 10:00 A.M. to 12:00 Midnight

Compensation: \$631.40/Seating Capacity: 60.

Sidewalk cafe permit and approved plan must be posted at all times.

This grant of privilege Number 1121646 for a sidewalk cafe shall be subject to the provisions of Sections 10-28-800 through 10-28-885 of the Municipal Code of Chicago and the directions of the Commissioner of the Department of Business Affairs and Consumer Protection, the Commissioner of Streets and Sanitation and the Commissioner of Transportation.

The permit holder agrees to hold the City of Chicago harmless for any damage, relocation or replacement costs associated with damage, relocation or removal of private property caused by the City performing work in the public way.

Authority for the above named privilege is herein given and granted from and after March 1, 2016 through and including December 1, 2016.

Eats And Sweets Cafe, Inc.

[O2016-1192]

Be It Ordained by the City Council of the City of Chicago:

Permission and authority are hereby given and granted to Eats and Sweets Cafe, Inc., upon the terms and subject to the conditions of this ordinance, to maintain and use a portion of the public right-of-way for a sidewalk cafe adjacent to its premises located at 1636 West Montrose Avenue. Said sidewalk cafe area shall be thirteen (13) feet in length and fourteen point seven five (14.75) feet in width for a total of one hundred ninety-one point seven five (191.75) square feet and shall allow six (6) feet of clear space from the face of the curb/building line along West Montrose Avenue. The compensation for said space and the days and hours of operation for the sidewalk cafe shall be as follows:

Monday through Sunday, 8:00 A.M. to 7:00 P.M.

Compensation: \$600.00/Seating Capacity: 16.

Sidewalk cafe permit and approved plan must be posted at all times.

This grant of privilege Number 1121657 for a sidewalk cafe shall be subject to the provisions of Sections 10-28-800 through 10-28-885 of the Municipal Code of Chicago and the directions of the Commissioner of the Department of Business Affairs and Consumer Protection, the Commissioner of Streets and Sanitation and the Commissioner of Transportation.

The permit holder agrees to hold the City of Chicago harmless for any damage, relocation or replacement costs associated with damage, relocation or removal of private property caused by the City performing work in the public way.

Authority for the above named privilege is herein given and granted from and after March 1, 2016 through and including December 1, 2016.

Edwardo's Pizza.

[O2016-1187]

Be It Ordained by the City Council of the City of Chicago:

Permission and authority are hereby given and granted to Edwardo's Pizza, upon the terms and subject to the conditions of this ordinance, to maintain and use a portion of the public right-of-way for a sidewalk cafe adjacent to its premises located at 1212 North Dearborn Street. Said sidewalk cafe area shall be thirty-six (36) feet in length and eleven (11) feet in width for a total of three hundred ninety six (396) square feet and shall allow six (6) feet of clear space from the face of the curb/building line along North Dearborn Street. The compensation for said space and the days and hours of operation for the sidewalk cafe shall be as follows:

Sunday, 12:00 P.M. until 9:00 P.M.

Monday through Thursday, 11:00 A.M. until 10:00 P.M.

Friday and Saturday, 11:00 A.M. until 12:00 A.M.

Compensation: \$910.80/Seating Capacity: 35.

Sidewalk cafe permit and approved plan must be posted at all times.

This grant of privilege Number 1121776 for a sidewalk cafe shall be subject to the provisions of Sections 10-28-800 through 10-28-885 of the Municipal Code of Chicago and the directions of the Commissioner of the Department of Business Affairs and Consumer Protection, the Commissioner of Streets and Sanitation and the Commissioner of Transportation.

The permit holder agrees to hold the City of Chicago harmless for any damage, relocation or replacement costs associated with damage, relocation or removal of private property caused by the City performing work in the public way.

Authority for the above named privilege is herein given and granted from and after March 1, 2016 through and including December 1, 2016.

El Hefe.

[O2016-1193]

Be It Ordained by the City Council of the City of Chicago:

Permission and authority are hereby given and granted to El Hefe, upon the terms and subject to the conditions of this ordinance, to maintain and use a portion of the public right-of-way for a sidewalk cafe adjacent to its premises located at 15 West Hubbard Street. Said sidewalk cafe area shall be twenty point six seven (20.67) feet in length and five point one seven (5.17) feet in width for a total of one hundred six point eight six (106.86) square feet and shall allow six (6) feet of clear space from the face of the curb/building line along West Hubbard Street. The compensation for said space and the days and hours of operation for the sidewalk cafe shall be as follows:

Monday through Sunday, 8:00 A.M. to 12:00 Midnight

Compensation: \$600.00/Seating Capacity: 9.

Sidewalk cafe permit and approved plan must be posted at all times.

This grant of privilege Number 1121640 for a sidewalk cafe shall be subject to the provisions of Sections 10-28-800 through 10-28-885 of the Municipal Code of Chicago and the directions of the Commissioner of the Department of Business Affairs and Consumer Protection, the Commissioner of Streets and Sanitation and the Commissioner of Transportation.

The permit holder agrees to hold the City of Chicago harmless for any damage, relocation or replacement costs associated with damage, relocation or removal of private property caused by the City performing work in the public way.

Authority for the above named privilege is herein given and granted from and after March 1, 2016 through and including December 1, 2016.

El Mercado Food Mart.

[O2016-1326]

Be It Ordained by the City Council of the City of Chicago:

Permission and authority are hereby given and granted to El Mercado Food Mart, upon the terms and subject to the conditions of this ordinance, to maintain and use a portion of the public right-of-way for a sidewalk cafe area adjacent to its premises located at 3767 North Southport Avenue. Said sidewalk cafe shall be sixteen point two five (16.25) feet in length and eight (8) feet in width for a total of one hundred thirty (130) square feet and shall allow six (6) feet of clear space from the face of the curb/building line along North Southport Avenue. The compensation for said space and the days and hours of operation for the sidewalk cafe shall be as follows:

Sunday through Thursday, 9:00 A.M. to 10:00 P.M.

Friday and Saturday, 9:00 A.M. to 11:00 P.M.

Compensation: \$600.00/Seating Capacity: 8.

Sidewalk cafe permit and approved plan must be posted at all times.

This grant of privilege Number 1121842 for a sidewalk cafe shall be subject to the provisions of Sections 10-28-800 through 10-28-885 of the Municipal Code of Chicago and the directions of the Commissioner of the Department of Business Affairs and Consumer Protection, the Commissioner of Streets and Sanitation and the Commissioner of Transportation.

The permit holder agrees to hold the City of Chicago harmless for any damage, relocation or replacement costs associated with damage, relocation or removal of private property caused by the City performing work in the public way.

Authority for the above named privilege is herein given and granted from and after March 1, 2016 through and including December 1, 2016.

Ellipsis Coffeehouse LLC.

[O2016-1233]

Be It Ordained by the City Council of the City of Chicago:

Permission and authority are hereby given and granted to Ellipsis Coffeehouse LLC, upon

the terms and subject to the conditions of this ordinance, to maintain and use a portion of the public right-of-way for a sidewalk cafe adjacent to its premises located at 1259 West Devon Avenue. Said sidewalk cafe area shall be fourteen (14) feet in length and eleven (11) feet in width for a total of one hundred fifty-four (154) square feet and shall allow six (6) feet of clear space from the face of the curb/building line along West Devon Avenue. The compensation for said space and the days and hours of operation for the sidewalk cafe shall be as follows:

Monday through Sunday, 8:00 A.M. to 9:00 P.M.

Compensation: \$600.00/Seating Capacity: 15.

Sidewalk cafe permit and approved plan must be posted at all times.

This grant of privilege Number 1121834 for a sidewalk cafe shall be subject to the provisions of Sections 10-28-800 through 10-28-885 of the Municipal Code of Chicago and the directions of the Commissioner of the Department of Business Affairs and Consumer Protection, the Commissioner of Streets and Sanitation and the Commissioner of Transportation.

The permit holder agrees to hold the City of Chicago harmless for any damage, relocation or replacement costs associated with damage, relocation or removal of private property caused by the City performing work in the public way.

Authority for the above named privilege is herein given and granted from and after March 1, 2016 through and including December 1, 2016.

Emerald Loop Bar & Grill.

[O2016-1195]

Be It Ordained by the City Council of the City of Chicago:

Permission and authority are hereby given and granted to Emerald Loop Bar & Grill, upon the terms and subject to the conditions of this ordinance, to maintain and use a portion of the public right-of-way for a sidewalk cafe adjacent to its premises located at 216 North Wabash Avenue. Said sidewalk cafe area shall be sixty-eight (68) feet in length and fifteen point eight three (15.83) feet in width for a total of one thousand seventy-six point four four (1,076.44) square feet and shall allow six (6) feet of clear space from the face of the curb/building line along North Wabash Avenue. The compensation for said space and the days and hours of operation for the sidewalk cafe shall be as follows:

Monday through Sunday, 9:00 A.M. to 12:00 Midnight

Compensation: \$4,843.98/Seating Capacity: 90.

Sidewalk cafe permit and approved plan must be posted at all times.

This grant of privilege Number 1121632 for a sidewalk cafe shall be subject to the provisions of Sections 10-28-800 through 10-28-885 of the Municipal Code of Chicago and the directions of the Commissioner of the Department of Business Affairs and Consumer Protection, the Commissioner of Streets and Sanitation and the Commissioner of Transportation.

The permit holder agrees to hold the City of Chicago harmless for any damage, relocation or replacement costs associated with damage, relocation or removal of private property caused by the City performing work in the public way.

Authority for the above named privilege is herein given and granted from and after March 1, 2016 through and including December 1, 2016.

Epic Burger.

[O2016-1267]

Be It Ordained by the City Council of the City of Chicago:

Permission and authority are hereby given and granted to Epic Burger, upon the terms and subject to the conditions of this ordinance, to maintain and use a portion of the public right-of-way for a sidewalk cafe adjacent to its premises located at 517 South State Street. Said sidewalk cafe area shall be nineteen point seven five (19.75) feet in length and eight point five eight (8.58) feet in width for a total of one hundred sixty-nine point four six (169.46) square feet and shall allow six (6) feet of clear space from the face of the curb/building line along South State Street. The compensation for said space and the days and hours of operation for the sidewalk cafe shall be as follows:

Monday through Wednesday, 10:30 A.M. to 10:00 P.M.

Friday and Saturday, 10:30 A.M. to 11:00 P.M.

Sunday, 10:30 A.M. to 9:00 P.M.

Compensation: \$600.00/Seating Capacity: 16.

Sidewalk cafe permit and approved plan must be posted at all times.

This grant of privilege Number 1121728 for a sidewalk cafe shall be subject to the provisions of Sections 10-28-800 through 10-28-885 of the Municipal Code of Chicago and the directions of the Commissioner of the Department of Business Affairs and Consumer Protection, the Commissioner of Streets and Sanitation and the Commissioner of Transportation.

The permit holder agrees to hold the City of Chicago harmless for any damage, relocation or replacement costs associated with damage, relocation or removal of private property caused by the City performing work in the public way.

Authority for the above named privilege is herein given and granted from and after March 1, 2016 through and including December 1, 2016.

Epic Burger, Inc.
(407 N. Clark St.)

[O2016-1196]

Be It Ordained by the City Council of the City of Chicago:

Permission and authority are hereby given and granted to Epic Burger, Inc., upon the terms and subject to the conditions of this ordinance, to maintain and use a portion of the public right-of-way for a sidewalk cafe adjacent to its premises located at 407 North Clark Street. Said sidewalk cafe area shall be twenty (20) feet in length and five point six seven (5.67) feet in width for a total of one hundred thirteen point four (113.4) square feet and shall allow six (6) feet of clear space from the face of the curb/building line along North Clark Street. The compensation for said space and the days and hours of operation for the sidewalk cafe shall be as follows:

Monday through Sunday, 10:30 A.M. to 10:00 P.M.

Compensation: \$600.00/Seating Capacity: 6.

Sidewalk cafe permit and approved plan must be posted at all times.

This grant of privilege Number 1121725 for a sidewalk cafe shall be subject to the provisions of Sections 10-28-800 through 10-28-885 of the Municipal Code of Chicago and the directions of the Commissioner of the Department of Business Affairs and Consumer Protection, the Commissioner of Streets and Sanitation and the Commissioner of Transportation.

The permit holder agrees to hold the City of Chicago harmless for any damage, relocation or replacement costs associated with damage, relocation or removal of private property caused by the City performing work in the public way.

Authority for the above named privilege is herein given and granted from and after March 1, 2016 through and including December 1, 2016.

Epic Burger, Inc.
(227 E. Ontario St.)

[O2016-1202]

Be It Ordained by the City Council of the City of Chicago:

Permission and authority are hereby given and granted to Epic Burger, Inc., upon the terms and subject to the conditions of this ordinance, to maintain and use a portion of the public right-of-way for a sidewalk cafe adjacent to its premises located at 227 East Ontario Street. Said sidewalk cafe area shall be twenty-five (25) feet in length and thirteen (13) feet in width for a total of three hundred twenty-five (325) square feet and shall allow six (6) feet of clear space from the face of the curb/building line along East Ontario Street. The compensation for said space and the days and hours of operation for the sidewalk cafe shall be as follows:

Monday through Sunday, 10:30 A.M. to 10:00 P.M.

Compensation: \$747.50/Seating Capacity: 18.

Sidewalk cafe permit and approved plan must be posted at all times.

This grant of privilege Number 1121724 for a sidewalk cafe shall be subject to the provisions of Sections 10-28-800 through 10-28-885 of the Municipal Code of Chicago and the directions of the Commissioner of the Department of Business Affairs and Consumer Protection, the Commissioner of Streets and Sanitation and the Commissioner of Transportation.

The permit holder agrees to hold the City of Chicago harmless for any damage, relocation or replacement costs associated with damage, relocation or removal of private property caused by the City performing work in the public way.

Authority for the above named privilege is herein given and granted from and after March 1, 2016 through and including December 1, 2016.

Epic Burger, Inc.
(40 E. Pearson St.)

[O2016-1208]

Be It Ordained by the City Council of the City of Chicago:

Permission and authority are hereby given and granted to Epic Burger, Inc., upon the terms and subject to the conditions of this ordinance, to maintain and use a portion of the public right-of-way for a sidewalk cafe adjacent to its premises located at 40 East Pearson Street. Said sidewalk cafe area shall be twenty-eight point five eight (28.58) feet in length and twelve point three three (12.33) feet in width for a total of three hundred fifty-two point three nine (352.39) square feet and shall allow six (6) feet of clear space from the face of the curb/building line along East Pearson Street. The compensation for said space and the days and hours of operation for the sidewalk cafe shall be as follows:

Monday through Thursday, 11:00 A.M. until 10:00 P.M.

Friday and Saturday, 11:00 A.M. until 11:00 P.M.

Sunday, 11:00 A.M. until 9:00 P.M.

Compensation: \$810.50/Seating Capacity: 20.

Sidewalk cafe permit and approved plan must be posted at all times.

This grant of privilege Number 1121726 for a sidewalk cafe shall be subject to the provisions of Sections 10-28-800 through 10-28-885 of the Municipal Code of Chicago and the directions of the Commissioner of the Department of Business Affairs and Consumer Protection, the Commissioner of Streets and Sanitation and the Commissioner of Transportation.

The permit holder agrees to hold the City of Chicago harmless for any damage, relocation or replacement costs associated with damage, relocation or removal of private property caused by the City performing work in the public way.

Authority for the above named privilege is herein given and granted from and after March 1, 2016 through and including December 1, 2016.

Espressamente Illy/Cityfront Cafe.

[O2016-1212]

Be It Ordained by the City Council of the City of Chicago:

Permission and authority are hereby given and granted to Espressamente Illy/Cityfront Cafe, upon the terms and subject to the conditions of this ordinance, to maintain and use

portions of the public right-of-way for a sidewalk cafe adjacent to its premises located at 455 North Cityfront Plaza Drive. Said sidewalk cafe area Number 1 shall be eighty-one point six seven (81.67) feet in length and ten point four two (10.42) feet in width and sidewalk cafe area Number 2 shall be twenty-five point five (25.5) feet in length and nine point one seven (9.17) feet in width for a total of one thousand eighty-four point eight four (1,084.84) square feet and shall allow six (6) feet of clear space from the face of the curb/building line along Upper East North Water Street and North Cityfront Drive. The compensation for said space and the days and hours of operation for the sidewalk cafe shall be as follows:

Monday through Friday, 8:00 A.M. to 9:00 P.M.

Compensation: \$2,495.12/Seating Capacity: 52.

Sidewalk cafe permit and approved plan must be posted at all times.

This grant of privilege Number 1121645 for a sidewalk cafe shall be subject to the provisions of Sections 10-28-800 through 10-28-885 of the Municipal Code of Chicago and the directions of the Commissioner of the Department of Business Affairs and Consumer Protection, the Commissioner of Streets and Sanitation and the Commissioner of Transportation.

The permit holder agrees to hold the City of Chicago harmless for any damage, relocation or replacement costs associated with damage, relocation or removal of private property caused by the City performing work in the public way.

Authority for the above named privilege is herein given and granted from and after March 1, 2016 through and including December 1, 2016.

Fat Pour.

[O2016-1129]

Be It Ordained by the City Council of the City of Chicago:

Permission and authority are hereby given and granted to Fat Pour, upon the terms and subject to the conditions of this ordinance, to maintain and use a portion of the public right-of-way for a sidewalk cafe adjacent to its premises located at 2005 -- 2007 West Division Street. Said sidewalk cafe area shall be forty-two (42) feet in length and fourteen point five (14.5) feet in width for a total of six hundred nine (609) square feet and shall allow six (6) feet of clear space from the face of the curb/building line along West Division Street. The compensation for said space and the days and hours of operation for the sidewalk cafe shall be as follows:

Monday through Thursday, 4:00 P.M. to 11:00 P.M.
Friday, 11:00 A.M. to 11:00 P.M.
Saturday, 11:00 A.M. to 12:00 A.M.,
Sunday

Compensation: \$669.90/Seating Capacity: 64.

Sidewalk cafe permit and approved plan must be posted at all times.

This grant of privilege Number 1121236 for a sidewalk cafe shall be subject to the provisions of Sections 10-28-800 through 10-28-885 of the Municipal Code of Chicago and the directions of the Commissioner of the Department of Business Affairs and Consumer Protection, the Commissioner of Streets and Sanitation and the Commissioner of Transportation.

The permit holder agrees to hold the City of Chicago harmless for any damage, relocation or replacement costs associated with damage, relocation or removal of private property caused by the City performing work in the public way.

Authority for the above named privilege is herein given and granted from and after March 1, 2016 through and including December 1, 2016.

The Fifty/50.

[O2016-1133]

Be It Ordained by the City Council of the City of Chicago:

Permission and authority are hereby given and granted to The Fifty/50, upon the terms and subject to the conditions of this ordinance, to maintain and use a portion of the public right-of-way for a sidewalk cafe adjacent to its premises located at 2047 West Division Street. Said sidewalk cafe area shall be twenty-three point five eight (23.58) feet in length and seventeen (17) feet in width for a total of four hundred point eight six (400.86) square feet and shall allow six (6) feet of clear space from the face of the curb/building line along West Division Street. The compensation for said space and the days and hours of operation for the sidewalk cafe shall be as follows:

Monday through Thursday, 11:00 A.M. to 12:00 Midnight
Friday through Sunday, 10:00 A.M. to 12:00 Midnight

Compensation: \$600.00/Seating Capacity: 54.

Sidewalk cafe permit and approved plan must be posted at all times.

This grant of privilege Number 1121619 for a sidewalk cafe shall be subject to the provisions of Sections 10-28-800 through 10-28-885 of the Municipal Code of Chicago and the directions of the Commissioner of the Department of Business Affairs and Consumer Protection, the Commissioner of Streets and Sanitation and the Commissioner of Transportation.

The permit holder agrees to hold the City of Chicago harmless for any damage, relocation or replacement costs associated with damage, relocation or removal of private property caused by the City performing work in the public way.

Authority for the above named privilege is herein given and granted from and after March 1, 2016 through and including December 1, 2016.

Fireside Tavern And Grill.

[O2016-1507]

Be It Ordained by the City Council of the City of Chicago:

Permission and authority are hereby given and granted to Fireside Tavern and Grill, upon the terms and subject to the conditions of this ordinance, to maintain and use a portion of the public right-of-way for a sidewalk cafe adjacent to its premises located at 5739 North Ravenswood Avenue. Said sidewalk cafe area shall be forty-four point six seven (44.67) feet in length and ten point eight three (10.83) feet in width for a total of four hundred eighty-three point seven eight (483.78) square feet and shall allow six (6) feet of clear space from the face of the curb/building line along North Ravenswood Avenue. The compensation for said space and the days and hours of operation for the sidewalk cafe shall be as follows:

Monday through Saturday, 11:00 A.M. until 12:00 Midnight
Sunday, 10:00 A.M. to 12:00 Midnight

Compensation: \$600.00/Seating Capacity: 36.

Sidewalk cafe permit and approved plan must be posted at all times.

This grant of privilege Number 1121652 for a sidewalk cafe shall be subject to the provisions of Sections 10-28-800 through 10-28-885 of the Municipal Code of Chicago and the directions of the Commissioner of the Department of Business Affairs and Consumer Protection, the Commissioner of Streets and Sanitation and the Commissioner of Transportation.

The permit holder agrees to hold the City of Chicago harmless for any damage, relocation or replacement costs associated with damage, relocation or removal of private property caused by the City performing work in the public way.

Authority for the above named privilege is herein given and granted from and after March 1, 2016 through and including December 1, 2016.

Flaco's Tacos.

[O2016-1213]

Be It Ordained by the City Council of the City of Chicago:

Permission and authority are hereby given and granted to Flaco's Tacos, upon the terms and subject to the conditions of this ordinance, to maintain and use a portion of the public right-of-way for a sidewalk cafe adjacent to its premises located at 46 East Chicago Avenue. Said sidewalk cafe area shall be twenty-two (22) feet in length and twelve (12) feet in width for a total of two hundred sixty-four (264) square feet and shall allow six (6) feet of clear space from the face of the curb/building line along East Chicago Avenue. The compensation for said space and the days and hours of operation for the sidewalk cafe shall be as follows:

Monday through Sunday, 11:00 A.M. until 11:00 P.M.

Compensation: \$607.20/Seating Capacity: 24.

Sidewalk cafe permit and approved plan must be posted at all times.

This grant of privilege Number 1121545 for a sidewalk cafe shall be subject to the provisions of Sections 10-28-800 through 10-28-885 of the Municipal Code of Chicago and the directions of the Commissioner of the Department of Business Affairs and Consumer Protection, the Commissioner of Streets and Sanitation and the Commissioner of Transportation.

The permit holder agrees to hold the City of Chicago harmless for any damage, relocation or replacement costs associated with damage, relocation or removal of private property caused by the City performing work in the public way.

Authority for the above named privilege is herein given and granted from and after March 1, 2016 through and including December 1, 2016.

Flaco's Tacos LLC.

[O2016-1271]

Be It Ordained by the City Council of the City of Chicago:

Permission and authority are hereby given and granted to Flaco's Tacos LLC, upon the terms and subject to the conditions of this ordinance, to maintain and use a portion of the public right-of-way for a sidewalk cafe adjacent to its premises located at 725 South Dearborn Street. Said sidewalk cafe area shall be seven (7) feet in length and nine (9) feet in width for a total of sixty-three (63) square feet and shall allow six (6) feet of clear space from the face of the curb/building line along South Dearborn Street. The compensation for said space and the days and hours of operation for the sidewalk cafe shall be as follows:

Monday through Sunday, 10:00 A.M. until 12:00 Midnight

Compensation: \$600.00/Seating Capacity: 12.

Sidewalk cafe permit and approved plan must be posted at all times.

This grant of privilege Number 1121547 for a sidewalk cafe shall be subject to the provisions of Sections 10-28-800 through 10-28-885 of the Municipal Code of Chicago and the directions of the Commissioner of the Department of Business Affairs and Consumer Protection, the Commissioner of Streets and Sanitation and the Commissioner of Transportation.

The permit holder agrees to hold the City of Chicago harmless for any damage, relocation or replacement costs associated with damage, relocation or removal of private property caused by the City performing work in the public way.

Authority for the above named privilege is herein given and granted from and after March 1, 2016 through and including December 1, 2016.

Flagship Tavern & Grill.

[O2016-1216]

Be It Ordained by the City Council of the City of Chicago:

Permission and authority are hereby given and granted to Flagship Tavern & Grill, upon the terms and subject to the conditions of this ordinance, to maintain and use a portion of the public right-of-way for a sidewalk cafe adjacent to its premises located at 1622 West Belmont Avenue. Said sidewalk cafe area shall be thirty point five (30.5) feet in length and five (5) feet

in width for a total of one hundred fifty-two point five (152.5) square feet and shall allow six (6) feet of clear space from the face of the curb/building line along West Belmont Avenue. The compensation for said space and the days and hours of operation for the sidewalk cafe shall be as follows:

Monday through Friday 11:00 A.M. to 11:00 P.M.
Saturday and Sunday, 10:00 A.M. to 11:00 P.M.

Compensation: \$600.00/Seating Capacity: 12.

Sidewalk cafe permit and approved plan must be posted at all times.

This grant of privilege Number 1121608 for a sidewalk cafe shall be subject to the provisions of Sections 10-28-800 through 10-28-885 of the Municipal Code of Chicago and the directions of the Commissioner of the Department of Business Affairs and Consumer Protection, the Commissioner of Streets and Sanitation and the Commissioner of Transportation.

The permit holder agrees to hold the City of Chicago harmless for any damage, relocation or replacement costs associated with damage, relocation or removal of private property caused by the City performing work in the public way.

Authority for the above named privilege is herein given and granted from and after March 1, 2016 through and including December 1, 2016.

Folklore.

[O2016-1190]

Be It Ordained by the City Council of the City of Chicago:

Permission and authority are hereby given and granted to Folklore, upon the terms and subject to the conditions of this ordinance, to maintain and use portions of the public right-of-way for a sidewalk cafe adjacent to its premises located at 2100 -- 2102 West Division Street. Said sidewalk cafe area Number 1 shall be twenty-three point one seven (23.17) feet in length and sixteen point three three (16.33) feet in width and sidewalk cafe area Number 2 shall be twenty point six seven (20.67) feet in length and sixteen point three three (16.33) feet in width for a total of seven hundred fifteen point nine one (715.91) square feet and shall allow six (6) feet of clear space from the face of the curb/building line along West Division Street. The compensation for said space and the days and hours of operation for the sidewalk cafe shall be as follows:

Monday through Friday, 5:00 P.M. until 12:00 A.M.
Saturday, 3:00 P.M. until 12:00 A.M.
Sunday, 12:00 P.M. until 12:00 A.M.

Compensation: \$787.50/Seating Capacity: 62.

Sidewalk cafe permit and approved plan must be posted at all times.

This grant of privilege Number 1121840 for a sidewalk cafe shall be subject to the provisions of Sections 10-28-800 through 10-28-885 of the Municipal Code of Chicago and the directions of the Commissioner of the Department of Business Affairs and Consumer Protection, the Commissioner of Streets and Sanitation and the Commissioner of Transportation.

The permit holder agrees to hold the City of Chicago harmless for any damage, relocation or replacement costs associated with damage, relocation or removal of private property caused by the City performing work in the public way.

Authority for the above named privilege is herein given and granted from and after March 1, 2016 through and including December 1, 2016.

Food Town.

[O2016-1509]

Be It Ordained by the City Council of the City of Chicago:

Permission and authority are hereby given and granted to Food Town, upon the terms and subject to the conditions of this ordinance, to maintain and use a portion of the public right-of-way for a sidewalk cafe adjacent to its premises located at 4401 North Hazel Street. Said sidewalk cafe area shall be fourteen (14) feet in length and six (6) feet in width for a total of eighty-four (84) square feet and shall allow six (6) feet of clear space from the face of the curb/building line along North Hazel Street. The compensation for said space and the days and hours of operation for the sidewalk cafe shall be as follows:

Monday through Sunday, 8:00 A.M. until 12:00 Midnight

Compensation: \$600.00/Seating Capacity: 12.

Sidewalk cafe permit and approved plan must be posted at all times.

This grant of privilege Number 1121523 for a sidewalk cafe shall be subject to the provisions of Sections 10-28-800 through 10-28-885 of the Municipal Code of Chicago and the directions of the Commissioner of the Department of Business Affairs and Consumer Protection, the Commissioner of Streets and Sanitation and the Commissioner of Transportation.

The permit holder agrees to hold the City of Chicago harmless for any damage, relocation or replacement costs associated with damage, relocation or removal of private property caused by the City performing work in the public way.

Authority for the above named privilege is herein given and granted from and after March 1, 2016 through and including December 1, 2016.

Forever Yogurt.

[O2016-1220]

Be It Ordained by the City Council of the City of Chicago:

Permission and authority are hereby given and granted to Forever Yogurt, upon the terms and subject to the conditions of this ordinance, to maintain and use a portion of the public right-of-way for a sidewalk cafe adjacent to its premises located at 42 East Chicago Avenue. Said sidewalk cafe area shall be fourteen point seven five (14.75) feet in length and nine point five (9.5) feet in width for a total of one hundred forty point one three (140.13) square feet and shall allow six (6) feet of clear space from the face of the curb/building line along East Chicago Avenue. The compensation for said space and the days and hours of operation for the sidewalk cafe shall be as follows:

Monday through Sunday, 8:00 A.M. to 12:00 Midnight

Compensation: \$600.00/Seating Capacity: 8.

Sidewalk cafe permit and approved plan must be posted at all times.

This grant of privilege Number 1121762 for a sidewalk cafe shall be subject to the provisions of Sections 10-28-800 through 10-28-885 of the Municipal Code of Chicago and the directions of the Commissioner of the Department of Business Affairs and Consumer Protection, the Commissioner of Streets and Sanitation and the Commissioner of Transportation.

The permit holder agrees to hold the City of Chicago harmless for any damage, relocation or replacement costs associated with damage, relocation or removal of private property caused by the City performing work in the public way.

Authority for the above named privilege is herein given and granted from and after March 1, 2016 through and including December 1, 2016.

Four Moon Tavern.

[O2016-1223]

Be It Ordained by the City Council of the City of Chicago:

Permission and authority are hereby given and granted to Four Moon Tavern, upon the terms and subject to the conditions of this ordinance, to maintain and use portions of the public right-of-way for a sidewalk cafe adjacent to its premises located at 1847 West Roscoe Street. Said sidewalk cafe area Number 1 shall be twelve (12) feet in length and six (6) feet in width, sidewalk cafe area Number 2 shall be twelve (12) feet in length and six (6) feet in width, sidewalk cafe area Number 3 shall be twelve (12) feet in length and six (6) feet in width, sidewalk cafe area Number 4 shall be nine (9) feet in length and six (6) feet in width, sidewalk cafe area Number 5 shall be twelve (12) feet in length and six (6) feet in width and sidewalk cafe area Number 6 shall be ten point one seven (10.17) feet in length and five point one seven (5.17) feet in width for a total of three hundred ninety-four point five eight (394.58) square feet and shall allow six (6) feet of clear space from the face of the curb/building line along North Wolcott Avenue and West Roscoe Street. The compensation for said space and the days and hours of operation for the sidewalk cafe shall be as follows:

Monday through Thursday, 5:00 P.M. to 12:00 A.M.

Friday, 12:00 A.M. to 12:00 Midnight

Saturday, 10:00 A.M. to 12:00 Midnight

Sunday, 10:00 A.M. to 12:00 A.M.

Compensation: \$600.00/Seating Capacity: 40.

Sidewalk cafe permit and approved plan must be posted at all times.

This grant of privilege Number 1121614 for a sidewalk cafe shall be subject to the provisions of Sections 10-28-800 through 10-28-885 of the Municipal Code of Chicago and the directions of the Commissioner of the Department of Business Affairs and Consumer Protection, the Commissioner of Streets and Sanitation and the Commissioner of Transportation.

The permit holder agrees to hold the City of Chicago harmless for any damage, relocation or replacement costs associated with damage, relocation or removal of private property caused by the City performing work in the public way.

Authority for the above named privilege is herein given and granted from and after March 1, 2016 through and including December 1, 2016.

Franco's Ristorante.

[O2016-1285]

Be It Ordained by the City Council of the City of Chicago:

Permission and authority are hereby given and granted to Franco's Ristorante, upon the terms and subject to the conditions of this ordinance, to maintain and use a portion of the public right-of-way for a sidewalk cafe adjacent to its premises located at 300 West 31st Street. Said sidewalk cafe area shall be fifty (50) feet in length and eight (8) feet in width for a total of four hundred (400) square feet and shall allow six (6) feet of clear space from the face of the curb/building line along South Princeton Avenue. The compensation for said space and the days and hours of operation for the sidewalk cafe shall be as follows:

Monday through Sunday, 10:00 A.M. to 12:00 Midnight

Compensation: \$600.00/Seating Capacity: 20.

Sidewalk cafe permit and approved plan must be posted at all times.

This grant of privilege Number 1121714 for a sidewalk cafe shall be subject to the provisions of Sections 10-28-800 through 10-28-885 of the Municipal Code of Chicago and the directions of the Commissioner of the Department of Business Affairs and Consumer Protection, the Commissioner of Streets and Sanitation and the Commissioner of Transportation.

The permit holder agrees to hold the City of Chicago harmless for any damage, relocation or replacement costs associated with damage, relocation or removal of private property caused by the City performing work in the public way.

Authority for the above named privilege is herein given and granted from and after March 1, 2016 through and including December 1, 2016.

Frasca.

[O2016-1347]

Be It Ordained by the City Council of the City of Chicago:

Permission and authority are hereby given and granted to Frasca, upon the terms and

subject to the conditions of this ordinance, to maintain and use portions of the public right-of-way for a sidewalk cafe adjacent to its premises located at 3356 -- 3358 North Paulina Street. Said sidewalk cafe area Number 1 shall be thirty (30) feet in length and eight (8) feet in width and sidewalk cafe area Number 2 shall be fifty (50) feet in length and ten (10) feet in width for a total of seven hundred forty (740) square feet and shall allow six (6) feet of clear space from the face of the curb/building line along North Paulina Street and West Roscoe Street. The compensation for said space and the days and hours of operation for the sidewalk cafe shall be as follows:

Monday through Thursday, 4:00 P.M. until 11:00 P.M.
Friday, 10:00 A.M. until 11:00 P.M.
Saturday, 10:00 A.M. until 12:00 Midnight
Sunday, 10:00 A.M. until 11:00 P.M.

Compensation: \$814.00/Seating Capacity: 56.

Sidewalk cafe permit and approved plan must be posted at all times.

This grant of privilege Number 1121648 for a sidewalk cafe shall be subject to the provisions of Sections 10-28-800 through 10-28-885 of the Municipal Code of Chicago and the directions of the Commissioner of the Department of Business Affairs and Consumer Protection, the Commissioner of Streets and Sanitation and the Commissioner of Transportation.

The permit holder agrees to hold the City of Chicago harmless for any damage, relocation or replacement costs associated with damage, relocation or removal of private property caused by the City performing work in the public way.

Authority for the above named privilege is herein given and granted from and after March 1, 2016 through and including December 1, 2016.

Freddies.

[O2016-1300]

Be It Ordained by the City Council of the City of Chicago:

Permission and authority are hereby given and granted to *Freddies*, upon the terms and subject to the conditions of this ordinance, to maintain and use a portion of the public right-of-way for a sidewalk cafe adjacent to its premises located at 701 West 31st Street. Said sidewalk cafe area shall be twenty-nine point two five (29.25).feet in length and eight (8) feet in width for a total of two hundred thirty-four (234) square feet and shall allow six (6) feet of

clear space from the face of the curb/building line along South Union Avenue. The compensation for said space and the days and hours of operation for the sidewalk cafe shall be as follows:

Monday through Sunday, 9:00 A.M. to 12:00 A.M.

Compensation: \$600.00/Seating Capacity: 24.

Sidewalk cafe permit and approved plan must be posted at all times.

This grant of privilege Number 1121298 for a sidewalk cafe shall be subject to the provisions of Sections 10-28-800 through 10-28-885 of the Municipal Code of Chicago and the directions of the Commissioner of the Department of Business Affairs and Consumer Protection, the Commissioner of Streets and Sanitation and the Commissioner of Transportation.

The permit holder agrees to hold the City of Chicago harmless for any damage, relocation or replacement costs associated with damage, relocation or removal of private property caused by the City performing work in the public way.

Authority for the above named privilege is herein given and granted from and after March 1, 2016 through and including December 1, 2016.

The Gage.

[O2016-1228]

Be It Ordained by the City Council of the City of Chicago:

Permission and authority are hereby given and granted to The Gage, upon the terms and subject to the conditions of this ordinance, to maintain and use a portion of the public right-of-way for a sidewalk cafe adjacent to its premises located at 24 South Michigan Avenue. Said sidewalk cafe area shall be twenty-two point five (22.5) feet in length and fourteen point five eight (14.58) feet in width for a total of three hundred twenty-eight point zero five (328.05) square feet and shall allow six (6) feet of clear space from the face of the curb/building line along South Michigan Avenue. The compensation for said space and the days and hours of operation for the sidewalk cafe shall be as follows:

Monday through Sunday, 9:00 A.M. to 11:00 P.M.

Compensation: \$1,476.23/Seating Capacity: 28.

Sidewalk cafe permit and approved plan must be posted at all times.

This grant of privilege Number 1121482 for a sidewalk cafe shall be subject to the provisions of Sections 10-28-800 through 10-28-885 of the Municipal Code of Chicago and the directions of the Commissioner of the Department of Business Affairs and Consumer Protection, the Commissioner of Streets and Sanitation and the Commissioner of Transportation.

The permit holder agrees to hold the City of Chicago harmless for any damage, relocation or replacement costs associated with damage, relocation or removal of private property caused by the City performing work in the public way.

Authority for the above named privilege is herein given and granted from and after March 1, 2016 through and including December 1, 2016.

Garcia's, Inc.

[O2016-1354]

Be It Ordained by the City Council of the City of Chicago:

Permission and authority are hereby given and granted to Garcia's, Inc., upon the terms and subject to the conditions of this ordinance, to maintain and use portions of the public right-of-way for a sidewalk cafe adjacent to its premises located at 4756 -- 4760 North Lincoln Avenue. Said sidewalk cafe area Number 1 shall be twenty-three point five eight (23.58) feet in length and eight (8) feet in width and sidewalk cafe area Number 2 shall be seventeen point eight three (17.83) feet in length and eight (8) feet in width for a total of three hundred thirty-one point two eight (331.28) square feet and shall allow six (6) feet of clear space from the face of the curb/building line along North Lincoln Avenue. The compensation for said space and the days and hours of operation for the sidewalk cafe shall be as follows:

Monday through Sunday, 10:00 A.M. until 12:00 A.M.

Compensation: \$600.00/Seating Capacity: 28.

Sidewalk cafe permit and approved plan must be posted at all times.

This grant of privilege Number 1121551 for a sidewalk cafe shall be subject to the provisions of Sections 10-28-800 through 10-28-885 of the Municipal Code of Chicago and the directions of the Commissioner of the Department of Business Affairs and Consumer Protection, the Commissioner of Streets and Sanitation and the Commissioner of Transportation.

The permit holder agrees to hold the City of Chicago harmless for any damage, relocation or replacement costs associated with damage, relocation or removal of private property caused by the City performing work in the public way.

Authority for the above named privilege is herein given and granted from and after March 1, 2016 through and including December 1, 2016.

Gemini Bistro.

[O2016-1093]

Be It Ordained by the City Council of the City of Chicago:

Permission and authority are hereby given and granted to Gemini Bistro, upon the terms and subject to the conditions of this ordinance, to maintain and use a portion of the public right-of-way for a sidewalk cafe adjacent to its premises located at 2075 North Lincoln Avenue. Said sidewalk cafe area shall be seventy-eight (78) feet in length and eight point seven five (8.75) feet in width for a total of six hundred eighty-two point five (682.5) square feet and shall allow six (6) feet of clear space from the face of the curb/building line along West Dickens Avenue. The compensation for said space and the days and hours of operation for the sidewalk cafe shall be as follows:

Tuesday through Thursday, 5:00 P.M. until 10:00 P.M.

Friday, 5:00 P.M. until 11:00 P.M.

Saturday, 5:00 P.M. until 11:00 P.M.

Sunday, 5:00 P.M. until 9:00 P.M.

Compensation: \$1,228.50/Seating Capacity: 36.

Sidewalk cafe permit and approved plan must be posted at all times.

This grant of privilege Number 1121654 for a sidewalk cafe shall be subject to the provisions of Sections 10-28-800 through 10-28-885 of the Municipal Code of Chicago and the directions of the Commissioner of the Department of Business Affairs and Consumer Protection, the Commissioner of Streets and Sanitation and the Commissioner of Transportation.

The permit holder agrees to hold the City of Chicago harmless for any damage, relocation or replacement costs associated with damage, relocation or removal of private property caused by the City performing work in the public way.

Authority for the above named privilege is herein given and granted from and after March 1, 2016 through and including December 1, 2016.

The General.

[O2016-1136]

Be It Ordained by the City Council of the City of Chicago:

Permission and authority are hereby given and granted to The General, upon the terms and subject to the conditions of this ordinance, to maintain and use a portion of the public right-of-way for a sidewalk cafe adjacent to its premises located at 2528 North California Avenue. Said sidewalk cafe area shall be thirteen (13) feet in length and six (6) feet in width for a total of seventy-eight (78) square feet and shall allow six (6) feet of clear space from the face of the curb/building line along North California Avenue. The compensation for said space and the days and hours of operation for the sidewalk cafe shall be as follows:

Monday through Sunday, 11:00 A.M. to 12:00 Midnight

Compensation: \$600.00/Seating Capacity: 15.

Sidewalk cafe permit and approved plan must be posted at all times.

This grant of privilege Number 1121829 for a sidewalk cafe shall be subject to the provisions of Sections 10-28-800 through 10-28-885 of the Municipal Code of Chicago and the directions of the Commissioner of the Department of Business Affairs and Consumer Protection, the Commissioner of Streets and Sanitation and the Commissioner of Transportation.

The permit holder agrees to hold the City of Chicago harmless for any damage, relocation or replacement costs associated with damage, relocation or removal of private property caused by the City performing work in the public way.

Authority for the above named privilege is herein given and granted from and after March 1, 2016 through and including December 1, 2016.

Gibsons Steak House.

[O2016-1232]

Be It Ordained by the City Council of the City of Chicago:

Permission and authority are hereby given and granted to Gibsons Steak House, upon the terms and subject to the conditions of this ordinance, to maintain and use portions of the public right-of-way for a sidewalk cafe adjacent to its premises located at 1028 North Rush Street. Said sidewalk cafe area Number 1 shall be sixty-six point one seven (66.17) feet in

length and ten point three three (10.33) feet in width and sidewalk cafe area Number 2 shall be forty-nine point eight three (49.83) feet in length and seven (7) feet in width for a total of one thousand thirty-two point three five (1,032.35) square feet and shall allow six (6) feet of clear space from the face of the curb/building line along East Bellevue Place and North Rush Street. The compensation for said space and the days and hours of operation for the sidewalk cafe shall be as follows:

Monday through Sunday, 8:00 A.M. to 12:00 Midnight

Compensation: \$2,374.40/Seating Capacity: 98.

Sidewalk cafe permit and approved plan must be posted at all times.

This grant of privilege Number 1121666 for a sidewalk cafe shall be subject to the provisions of Sections 10-28-800 through 10-28-885 of the Municipal Code of Chicago and the directions of the Commissioner of the Department of Business Affairs and Consumer Protection, the Commissioner of Streets and Sanitation and the Commissioner of Transportation.

The permit holder agrees to hold the City of Chicago harmless for any damage, relocation or replacement costs associated with damage, relocation or removal of private property caused by the City performing work in the public way.

Authority for the above named privilege is herein given and granted from and after March 1, 2016 through and including December 1, 2016.

Gideon Welles.

[O2016-1358]

Be It Ordained by the City Council of the City of Chicago:

Permission and authority are hereby given and granted to Gideon Welles, upon the terms and subject to the conditions of this ordinance, to maintain and use portions of the public right-of-way for a sidewalk cafe adjacent to its premises located at 4500 North Lincoln Avenue. Said sidewalk cafe area Number 1 shall be fifty (50) feet in length and sixteen point five (16.5) feet in width, sidewalk cafe area Number 2 shall be twelve (12) feet in length and five (5) feet in width and sidewalk cafe area Number 3 shall be eighteen (18) feet in length and five (5) feet in width for a total of nine hundred seventy-five (975) square feet and shall allow six (6) feet of clear space from the face of the curb/building line along West Sunnyside Avenue and North Lincoln Avenue. The compensation for said space and the days and hours of operation for the sidewalk cafe shall be as follows:

Monday through Thursday, 9:00 A.M. to 10:00 P.M.
Friday and Saturday, 9:00 A.M. to 11:00 P.M.
Sunday, 9:00 A.M. to 10:00 P.M.

Compensation: \$1,072.50/Seating Capacity: 76.

Sidewalk cafe permit and approved plan must be posted at all times.

This grant of privilege Number 1119041 for a sidewalk cafe shall be subject to the provisions of Sections 10-28-800 through 10-28-885 of the Municipal Code of Chicago and the directions of the Commissioner of the Department of Business Affairs and Consumer Protection, the Commissioner of Streets and Sanitation and the Commissioner of Transportation.

The permit holder agrees to hold the City of Chicago harmless for any damage, relocation or replacement costs associated with damage, relocation or removal of private property caused by the City performing work in the public way.

Authority for the above named privilege is herein given and granted from and after March 1, 2016 through and including December 1, 2016.

Gino's East Of Chicago.

[O2016-1277]

Be It Ordained by the City Council of the City of Chicago:

Permission and authority are hereby given and granted to Gino's East of Chicago, upon the terms and subject to the conditions of this ordinance, to maintain and use a portion of the public right-of-way for a sidewalk cafe adjacent to its premises located at 521 South Dearborn Street. Said sidewalk cafe area shall be forty-one (41) feet in length and ten (10) feet in width for a total of four hundred ten (410) square feet and shall allow six (6) feet of clear space from the face of the curb/building line along South Dearborn Street. The compensation for said space and the days and hours of operation for the sidewalk cafe shall be as follows:

Sunday through Thursday, 11:00 A.M. to 10:00 P.M.
Friday and Saturday, 11:00 A.M. to 11:00 P.M.

Compensation: \$738.00/Seating Capacity: 18.

Sidewalk cafe permit and approved plan must be posted at all times.

This grant of privilege Number 1121774 for a sidewalk cafe shall be subject to the provisions of Sections 10-28-800 through 10-28-885 of the Municipal Code of Chicago and the directions of the Commissioner of the Department of Business Affairs and Consumer Protection, the Commissioner of Streets and Sanitation and the Commissioner of Transportation.

The permit holder agrees to hold the City of Chicago harmless for any damage, relocation or replacement costs associated with damage, relocation or removal of private property caused by the City performing work in the public way.

Authority for the above named privilege is herein given and granted from and after March 1, 2016 through and including December 1, 2016.

Gio's Sports Bar.

[O2016-1385]

Be It Ordained by the City Council of the City of Chicago:

Permission and authority are hereby given and granted to Gio's Sports Bar., upon the terms and subject to the conditions of this ordinance, to maintain and use portions of the public right-of-way for a sidewalk cafe adjacent to its premises located at 4857 North Damen Avenue. Said sidewalk cafe area Number 1 shall be twenty-two (22) feet in length and eleven (11) feet in width and sidewalk cafe area Number 2 shall be forty-three (43) feet in length and nine point five (9.5) feet in width for a total of six hundred fifty point five (650.5) square feet and shall allow six (6) feet of clear space from the face of the curb/building line along North Damen Avenue and West Ainslie Street. The compensation for said space and the days and hours of operation for the sidewalk cafe shall be as follows:

Monday through Thursday, 10:00 A.M. to 11:00 P.M.
Friday and Saturday, 8:00 A.M. to 12:00 Midnight
Sunday, 8:00 A.M. to 11:00 P.M.

Compensation: \$715.55/Seating Capacity: 54.

Sidewalk cafe permit and approved plan must be posted at all times.

This grant of privilege Number 1121325 for a sidewalk cafe shall be subject to the provisions of Sections 10-28-800 through 10-28-885 of the Municipal Code of Chicago and the directions of the Commissioner of the Department of Business Affairs and Consumer Protection, the Commissioner of Streets and Sanitation and the Commissioner of Transportation.

The permit holder agrees to hold the City of Chicago harmless for any damage, relocation or replacement costs associated with damage, relocation or removal of private property caused by the City performing work in the public way.

Authority for the above named privilege is herein given and granted from and after March 1, 2016 through and including December 1, 2016.

Girl & The Goat.

[O2016-1440]

Be It Ordained by the City Council of the City of Chicago:

Permission and authority are hereby given and granted to Girl & The Goat, upon the terms and subject to the conditions of this ordinance, to maintain and use a portion of the public right-of-way for a sidewalk cafe adjacent to its premises located at 809 -- 813 West Randolph Street. Said sidewalk cafe area shall be thirty-six point five eight (36.58) feet in length and nine point zero eight (9.08) feet in width for a total of three hundred thirty-two point one five (332.15) square feet and shall allow six (6) feet of clear space from the face of the curb/building line along West Randolph Street. The compensation for said space and the days and hours of operation for the sidewalk cafe shall be as follows:

Monday, 4:30 P.M. until 12:00 Midnight

Tuesday through Friday, 11:30 A.M. until 12:00 Midnight

Saturday and Sunday, 10:00 A.M. until 12:00 Midnight

Compensation: \$600.00/Seating Capacity: 24.

Sidewalk cafe permit and approved plan must be posted at all times.

This grant of privilege Number 1121511 for a sidewalk cafe shall be subject to the provisions of Sections 10-28-800 through 10-28-885 of the Municipal Code of Chicago and the directions of the Commissioner of the Department of Business Affairs and Consumer Protection, the Commissioner of Streets and Sanitation and the Commissioner of Transportation.

The permit holder agrees to hold the City of Chicago harmless for any damage, relocation or replacement costs associated with damage, relocation or removal of private property caused by the City performing work in the public way.

Authority for the above named privilege is herein given and granted from and after March 1, 2016 through and including December 1, 2016.

Glenn's Diner.

[O2016-1390]

Be It Ordained by the City Council of the City of Chicago:

Permission and authority are hereby given and granted to Glenn's Diner, upon the terms and subject to the conditions of this ordinance, to maintain and use a portion of the public right-of-way for a sidewalk cafe adjacent to its premises located at 1820 -- 1822 West Montrose Avenue. Said sidewalk cafe area shall be thirty (30) feet in length and ten point six seven (10.67) feet in width for a total of three hundred twenty point one (320.1) square feet and shall allow six (6) feet of clear space from the face of the curb/building line along West Montrose Avenue. The compensation for said space and the days and hours of operation for the sidewalk cafe shall be as follows:

Monday through Thursday, 11:00 A.M. until 10:00 P.M.

Friday, 11:00 A.M. to 11:00 P.M.

Saturday and Sunday, 9:00 A.M. until 11:00 P.M.

Compensation: \$600.00/Seating Capacity: 20.

Sidewalk cafe permit and approved plan must be posted at all times.

This grant of privilege Number 1121403 for a sidewalk cafe shall be subject to the provisions of Sections 10-28-800 through 10-28-885 of the Municipal Code of Chicago and the directions of the Commissioner of the Department of Business Affairs and Consumer Protection, the Commissioner of Streets and Sanitation and the Commissioner of Transportation.

The permit holder agrees to hold the City of Chicago harmless for any damage, relocation or replacement costs associated with damage, relocation or removal of private property caused by the City performing work in the public way.

Authority for the above named privilege is herein given and granted from and after March 1, 2016 through and including December 1, 2016.

Golden Apple Restaurant.

[O2016-1394]

Be It Ordained by the City Council of the City of Chicago:

Permission and authority are hereby given and granted to Golden Apple Restaurant, upon

the terms and subject to the conditions of this ordinance, to maintain and use a portion of the public right-of-way for a sidewalk cafe adjacent to its premises located at 2971 North Lincoln Avenue. Said sidewalk cafe area shall be thirty-one (31) feet in length and ten (10) feet in width for a total of three hundred ten (310) square feet and shall allow six (6) feet of clear space from the face of the curb/building line along West Wellington Avenue. The compensation for said space and the days and hours of operation for the sidewalk cafe shall be as follows:

Monday through Sunday, 8:00 A.M. to 11:00 P.M.

Compensation: \$600.00/Seating Capacity: 20.

Sidewalk cafe permit and approved plan must be posted at all times.

This grant of privilege Number 1121339 for a sidewalk cafe shall be subject to the provisions of Sections 10-28-800 through 10-28-885 of the Municipal Code of Chicago and the directions of the Commissioner of the Department of Business Affairs and Consumer Protection, the Commissioner of Streets and Sanitation and the Commissioner of Transportation.

The permit holder agrees to hold the City of Chicago harmless for any damage, relocation or replacement costs associated with damage, relocation or removal of private property caused by the City performing work in the public way.

Authority for the above named privilege is herein given and granted from and after March 1, 2016 through and including December 1, 2016.

The Grafton Pub & Grill.

[O2016-1231]

Be It Ordained by the City Council of the City of Chicago:

Permission and authority are hereby given and granted to The Grafton Pub & Grill, upon the terms and subject to the conditions of this ordinance, to maintain and use a portion of the public right-of-way for a sidewalk cafe adjacent to its premises located at 4530 North Lincoln Avenue. Said sidewalk cafe area shall be twenty-five (25) feet in length and four point three three (4.33) feet in width for a total of one hundred eight point two five (108.25) square feet and shall allow six (6) feet of clear space from the face of the curb/building line along North Lincoln Avenue. The compensation for said space and the days and hours of operation for the sidewalk cafe shall be as follows:

Monday through Thursday, 4:00 P.M. to 10:00 P.M.
Friday, 4:00 P.M. to 12:00 Midnight
Saturday, 11:00 A.M. to 12:00 Midnight
Sunday, 11:00 A.M. to 10:00 P.M.

Compensation: \$600.00/Seating Capacity: 20.

Sidewalk cafe permit and approved plan must be posted at all times.

This grant of privilege Number 1121825 for a sidewalk cafe shall be subject to the provisions of Sections 10-28-800 through 10-28-885 of the Municipal Code of Chicago and the directions of the Commissioner of the Department of Business Affairs and Consumer Protection, the Commissioner of Streets and Sanitation and the Commissioner of Transportation.

The permit holder agrees to hold the City of Chicago harmless for any damage, relocation or replacement costs associated with damage, relocation or removal of private property caused by the City performing work in the public way.

Authority for the above named privilege is herein given and granted from and after March 1, 2016 through and including December 1, 2016.

Groundswell LLC.

[O2016-1393]

Be It Ordained by the City Council of the City of Chicago:

Permission and authority are hereby given and granted to Groundswell LLC, upon the terms and subject to the conditions of this ordinance, to maintain and use a portion of the public right-of-way for a sidewalk cafe adjacent to its premises located at 4839 North Damen Avenue. Said sidewalk cafe area shall be twenty-two point six seven (22.67) feet in length and six (6) feet in width for a total of one hundred thirty-six point zero two (136.02) square feet and shall allow six (6) feet of clear space from the face of the curb/building line along North Damen Avenue. The compensation for said space and the days and hours of operation for the sidewalk cafe shall be as follows:

Monday through Sunday, 8:00 A.M. to 6:00 P.M.

Compensation: \$600.00/Seating Capacity: 6.

Sidewalk cafe permit and approved plan must be posted at all times.

This grant of privilege Number 1121593 for a sidewalk cafe shall be subject to the provisions of Sections 10-28-800 through 10-28-885 of the Municipal Code of Chicago and the directions of the Commissioner of the Department of Business Affairs and Consumer Protection, the Commissioner of Streets and Sanitation and the Commissioner of Transportation.

The permit holder agrees to hold the City of Chicago harmless for any damage, relocation or replacement costs associated with damage, relocation or removal of private property caused by the City performing work in the public way.

Authority for the above named privilege is herein given and granted from and after March 1, 2016 through and including December 1, 2016.

GT Fish & Oysters.

[O2016-1236]

Be It Ordained by the City Council of the City of Chicago:

Permission and authority are hereby given and granted to GT Fish & Oysters, upon the terms and subject to the conditions of this ordinance, to maintain and use a portion of the public right-of-way for a sidewalk cafe adjacent to its premises located at 531 North Wells Street. Said sidewalk cafe area shall be twenty-five point nine two (25.92) feet in length and five point seven five (5.75) feet in width for a total of one hundred forty-nine point zero four (149.04) square feet and shall allow six (6) feet of clear space from the face of the curb/building line along North Wells Street. The compensation for said space and the days and hours of operation for the sidewalk cafe shall be as follows:

Monday through Thursday, 11:00 A.M. to 10:00 P.M.

Friday, 11:00 A.M. to 12:00 Midnight

Saturday, 10:00 A.M. to 12:00 Midnight

Sunday, 10:00 A.M. to 10:00 P.M.

Compensation: \$600.00/Seating Capacity: 18.

Sidewalk cafe permit and approved plan must be posted at all times.

This grant of privilege Number 1121832 for a sidewalk cafe shall be subject to the provisions of Sections 10-28-800 through 10-28-885 of the Municipal Code of Chicago and the directions of the Commissioner of the Department of Business Affairs and Consumer Protection, the Commissioner of Streets and Sanitation and the Commissioner of Transportation.

The permit holder agrees to hold the City of Chicago harmless for any damage, relocation or replacement costs associated with damage, relocation or removal of private property caused by the City performing work in the public way.

Authority for the above named privilege is herein given and granted from and after March 1, 2016 through and including December 1, 2016.

Hackney's Printers' Row.

[O2016-1280]

Be It Ordained by the City Council of the City of Chicago:

Permission and authority are hereby given and granted to Hackney's Printers' Row, upon the terms and subject to the conditions of this ordinance, to maintain and use a portion of the public right-of-way for a sidewalk cafe adjacent to its premises located at 731 -- 733 South Dearborn Street. Said sidewalk cafe area shall be forty-four (44) feet in length and ten (10) feet in width for a total of four hundred forty (440) square feet and shall allow six (6) feet of clear space from the face of the curb/building line along South Dearborn Street. The compensation for said space and the days and hours of operation for the sidewalk cafe shall be as follows:

Monday through Friday, 10:00 A.M. to 12:00 Midnight
Saturday and Sunday, 8:30 A.M. to 12:00 Midnight

Compensation: \$792.00/Seating Capacity: 44.

Sidewalk cafe permit and approved plan must be posted at all times.

This grant of privilege Number 1121546 for a sidewalk cafe shall be subject to the provisions of Sections 10-28-800 through 10-28-885 of the Municipal Code of Chicago and the directions of the Commissioner of the Department of Business Affairs and Consumer Protection, the Commissioner of Streets and Sanitation and the Commissioner of Transportation.

The permit holder agrees to hold the City of Chicago harmless for any damage, relocation or replacement costs associated with damage, relocation or removal of private property caused by the City performing work in the public way.

Authority for the above named privilege is herein given and granted from and after March 1, 2016 through and including December 1, 2016.

Halsted Street Deli & Bagel.

[O2016-1238]

Be It Ordained by the City Council of the City of Chicago:

Permission and authority are hereby given and granted to Halsted Street Deli & Bagel, upon the terms and subject to the conditions of this ordinance, to maintain and use a portion of the public right-of-way for a sidewalk cafe adjacent to its premises located at 133 North Wells Street. Said sidewalk cafe area shall be thirty-six (36) feet in length and seven point five (7.5) feet in width for a total of two hundred seventy (270) square feet and shall allow six (6) feet of clear space from the face of the curb/building line along North Wells Street. The compensation for said space and the days and hours of operation for the sidewalk cafe shall be as follows:

Monday through Saturday, 8:00 A.M. to 4:00 P.M.

Compensation: \$1,215.00/Seating Capacity: 16.

Sidewalk cafe permit and approved plan must be posted at all times.

This grant of privilege Number 1121642 for a sidewalk cafe shall be subject to the provisions of Sections 10-28-800 through 10-28-885 of the Municipal Code of Chicago and the directions of the Commissioner of the Department of Business Affairs and Consumer Protection, the Commissioner of Streets and Sanitation and the Commissioner of Transportation.

The permit holder agrees to hold the City of Chicago harmless for any damage, relocation or replacement costs associated with damage, relocation or removal of private property caused by the City performing work in the public way.

Authority for the above named privilege is herein given and granted from and after March 1, 2016 through and including December 1, 2016.

Hamburger Mary's Chicago.

[O2016-1511]

Be It Ordained by the City Council of the City of Chicago:

Permission and authority are hereby given and granted to Hamburger Mary's Chicago, upon the terms and subject to the conditions of this ordinance, to maintain and use portions of the

public right-of-way for a sidewalk cafe adjacent to its premises located at 5400 North Clark Street. Said sidewalk cafe area Number 1 shall be fifty-five (55) feet in length and eleven (11) feet in width and sidewalk cafe area Number 2 shall be twenty-eight (28) feet in length and six (6) feet in width for a total of seven hundred seventy-three (773) square feet and shall allow six (6) feet of clear space from the face of the curb/building line along West Balmoral Avenue and North Clark Street. The compensation for said space and the days and hours of operation for the sidewalk cafe shall be as follows:

Monday through Thursday, 11:00 A.M. to 11:00 P.M.
Friday, 11:00 A.M. to 12:00 Midnight
Saturday, 10:00 A.M. to 12:00 Midnight
Sunday, 10:00 A.M. to 11:00 P.M.

Compensation: \$850.30/Seating Capacity: 80.

Sidewalk cafe permit and approved plan must be posted at all times.

This grant of privilege Number 1121617 for a sidewalk cafe shall be subject to the provisions of Sections 10-28-800 through 10-28-885 of the Municipal Code of Chicago and the directions of the Commissioner of the Department of Business Affairs and Consumer Protection, the Commissioner of Streets and Sanitation and the Commissioner of Transportation.

The permit holder agrees to hold the City of Chicago harmless for any damage, relocation or replacement costs associated with damage, relocation or removal of private property caused by the City performing work in the public way.

Authority for the above named privilege is herein given and granted from and after March 1, 2016 through and including December 1, 2016.

The Harding Tavern.

[O2016-1449]

Be It Ordained by the City Council of the City of Chicago:

Permission and authority are hereby given and granted to The Harding Tavern, upon the terms and subject to the conditions of this ordinance, to maintain and use portions of the public right-of-way for a sidewalk cafe adjacent to its premises located at 2732 North Milwaukee Avenue. Said sidewalk cafe area Number 1 shall be ninety (90) feet in length and six (6) feet in width and sidewalk cafe area Number 2 shall be fifteen (15) feet in length and nine (9) feet in width for a total of six hundred seventy-five (675) square feet and shall allow

six (6) feet of clear space from the face of the curb/building line along North Milwaukee Avenue and North Spaulding Avenue. The compensation for said space and the days and hours of operation for the sidewalk cafe shall be as follows:

Monday through Sunday, 10:00 A.M. to 12:00 Midnight

Compensation: \$742.50/Seating Capacity: 70.

Sidewalk cafe permit and approved plan must be posted at all times.

This grant of privilege Number 1121299 for a sidewalk cafe shall be subject to the provisions of Sections 10-28-800 through 10-28-885 of the Municipal Code of Chicago and the directions of the Commissioner of the Department of Business Affairs and Consumer Protection, the Commissioner of Streets and Sanitation and the Commissioner of Transportation.

The permit holder agrees to hold the City of Chicago harmless for any damage, relocation or replacement costs associated with damage, relocation or removal of private property caused by the City performing work in the public way.

Authority for the above named privilege is herein given and granted from and after March 1, 2016 through and including December 1, 2016.

Harry Caray's Restaurant.

[O2016-1239]

Be It Ordained by the City Council of the City of Chicago:

Permission and authority are hereby given and granted to Harry Caray's Restaurant, upon the terms and subject to the conditions of this ordinance, to maintain and use a portion of the public right-of-way for a sidewalk cafe adjacent to its premises located at 33 West Kinzie Street. Said sidewalk cafe area shall be thirty-seven (37) feet in length and nine point seven five (9.75) feet in width for a total of three hundred sixty point seven five (360.75) square feet and shall allow six (6) feet of clear space from the face of the curb/building line along West Kinzie Street. The compensation for said space and the days and hours of operation for the sidewalk cafe shall be as follows:

Sunday through Saturday, 11:00 A.M. to 11:00 P.M.

Compensation: \$829.73/Seating Capacity: 33.

Sidewalk cafe permit and approved plan must be posted at all times.

This grant of privilege Number 1121615 for a sidewalk cafe shall be subject to the provisions of Sections 10-28-800 through 10-28-885 of the Municipal Code of Chicago and the directions of the Commissioner of the Department of Business Affairs and Consumer Protection, the Commissioner of Streets and Sanitation and the Commissioner of Transportation.

The permit holder agrees to hold the City of Chicago harmless for any damage, relocation or replacement costs associated with damage, relocation or removal of private property caused by the City performing work in the public way.

Authority for the above named privilege is herein given and granted from and after March 1, 2016 through and including December 1, 2016.

Hashbrowns.

[O2016-1311]

Be It Ordained by the City Council of the City of Chicago:

Permission and authority are hereby given and granted to Hashbrowns, upon the terms and subject to the conditions of this ordinance, to maintain and use a portion of the public right-of-way for a sidewalk cafe adjacent to its premises located at 731 West Maxwell Street. Said sidewalk cafe area shall be twenty-five (25) feet in length and twelve (12) feet in width for a total of three hundred (300) square feet and shall allow six (6) feet of clear space from the face of the curb/building line along West Maxwell Street. The compensation for said space and the days and hours of operation for the sidewalk cafe shall be as follows:

Monday through Sunday, 8:00 A.M. to 3:00 P.M.

Compensation: \$600.00/Seating Capacity: 24.

Sidewalk cafe permit and approved plan must be posted at all times.

This grant of privilege Number 1121507 for a sidewalk cafe shall be subject to the provisions of Sections 10-28-800 through 10-28-885 of the Municipal Code of Chicago and the directions of the Commissioner of the Department of Business Affairs and Consumer Protection, the Commissioner of Streets and Sanitation and the Commissioner of Transportation.

The permit holder agrees to hold the City of Chicago harmless for any damage, relocation or replacement costs associated with damage, relocation or removal of private property caused by the City performing work in the public way.

Authority for the above named privilege is herein given and granted from and after March 1, 2016 through and including December 1, 2016.

Hashbrowns On Wells.

[O2016-1450]

Be It Ordained by the City Council of the City of Chicago:

Permission and authority are hereby given and granted to Hashbrowns on Wells, upon the terms and subject to the conditions of this ordinance, to maintain and use a portion of the public right-of-way for a sidewalk cafe adjacent to its premises located at 1149 -- 1155 North Wells Street. Said sidewalk cafe area shall be sixty-eight (68) feet in length and ten (10) feet in width for a total of six hundred eighty (680) square feet and shall allow six (6) feet of clear space from the face of the curb/building line along North Wells Street. The compensation for said space and the days and hours of operation for the sidewalk cafe shall be as follows:

Monday through Sunday, 8:00 A.M. to 3:00 P.M.

Compensation: \$1,564.00/Seating Capacity: 56.

Sidewalk cafe permit and approved plan must be posted at all times.

This grant of privilege Number 1121342 for a sidewalk cafe shall be subject to the provisions of Sections 10-28-800 through 10-28-885 of the Municipal Code of Chicago and the directions of the Commissioner of the Department of Business Affairs and Consumer Protection, the Commissioner of Streets and Sanitation and the Commissioner of Transportation.

The permit holder agrees to hold the City of Chicago harmless for any damage, relocation or replacement costs associated with damage, relocation or removal of private property caused by the City performing work in the public way.

Authority for the above named privilege is herein given and granted from and after March 1, 2016 through and including December 1, 2016.

Hawkeye's Bar & Grill, Inc.

[O2016-1361]

Be It Ordained by the City Council of the City of Chicago:

Permission and authority are hereby given and granted to Hawkeye's Bar & Grill, Inc., upon

the terms and subject to the conditions of this ordinance, to maintain and use a portion of the public right-of-way for a sidewalk cafe adjacent to its premises located at 1458 West Taylor Street. Said sidewalk cafe area shall be seventy-five (75) feet in length and seven point one (7.1) feet in width for a total of five hundred thirty-two point five (532.5) square feet and shall allow six (6) feet of clear space from the face of the curb/building line along South Laflin Street. The compensation for said space and the days and hours of operation for the sidewalk cafe shall be as follows:

Monday through Sunday, 11:00 A.M. to 12:00 Midnight

Compensation: \$600.00/Seating Capacity: 52.

Sidewalk cafe permit and approved plan must be posted at all times.

This grant of privilege Number 1121824 for a sidewalk cafe shall be subject to the provisions of Sections 10-28-800 through 10-28-885 of the Municipal Code of Chicago and the directions of the Commissioner of the Department of Business Affairs and Consumer Protection, the Commissioner of Streets and Sanitation and the Commissioner of Transportation.

The permit holder agrees to hold the City of Chicago harmless for any damage, relocation or replacement costs associated with damage, relocation or removal of private property caused by the City performing work in the public way.

Authority for the above named privilege is herein given and granted from and after March 1, 2016 through and including December 1, 2016.

High Noon Saloon.

[O2016-1137]

Be It Ordained by the City Council of the City of Chicago:

Permission and authority are hereby given and granted to High Noon Saloon, upon the terms and subject to the conditions of this ordinance, to maintain and use a portion of the public right-of-way for a sidewalk cafe adjacent to its premises located at 1560 North Milwaukee Avenue. Said sidewalk cafe area shall be twenty-four (24) feet in length and five (5) feet in width for a total of one hundred twenty (120) square feet and shall allow six (6) feet of clear space from the face of the curb/building line along North Milwaukee Avenue. The compensation for said space and the days and hours of operation for the sidewalk cafe shall be as follows:

Monday through Sunday, 8:00 A.M. until 12:00 Midnight

Compensation: \$600.00/Seating Capacity: 20.

Sidewalk cafe permit and approved plan must be posted at all times.

This grant of privilege Number 1121286 for a sidewalk cafe shall be subject to the provisions of Sections 10-28-800 through 10-28-885 of the Municipal Code of Chicago and the directions of the Commissioner of the Department of Business Affairs and Consumer Protection, the Commissioner of Streets and Sanitation and the Commissioner of Transportation.

The permit holder agrees to hold the City of Chicago harmless for any damage, relocation or replacement costs associated with damage, relocation or removal of private property caused by the City performing work in the public way.

Authority for the above named privilege is herein given and granted from and after March 1, 2016 through and including December 1, 2016.

Himmel's Chicago.

[O2016-1396]

Be It Ordained by the City Council of the City of Chicago:

Permission and authority are hereby given and granted to Himmel's Chicago, upon the terms and subject to the conditions of this ordinance, to maintain and use a portion of the public right-of-way for a sidewalk cafe adjacent to its premises located at 2251 West Lawrence Avenue. Said sidewalk cafe area shall be forty (40) feet in length and four point five (4.5) feet in width for a total of one hundred eighty (180) square feet and shall allow six (6) feet of clear space from the face of the curb/building line along West Lawrence Avenue. The compensation for said space and the days and hours of operation for the sidewalk cafe shall be as follows:

Sunday, Tuesday through Thursday, 12:00 P.M. to 10:00 P.M.
Friday and Saturday, 12:00 P.M. to 11:00 P.M.

Compensation: \$600.00/Seating Capacity: 12.

Sidewalk cafe permit and approved plan must be posted at all times.

This grant of privilege Number 1121552 for a sidewalk cafe shall be subject to the provisions of Sections 10-28-800 through 10-28-885 of the Municipal Code of Chicago and the directions of the Commissioner of the Department of Business Affairs and Consumer Protection, the Commissioner of Streets and Sanitation and the Commissioner of Transportation.

The permit holder agrees to hold the City of Chicago harmless for any damage, relocation or replacement costs associated with damage, relocation or removal of private property caused by the City performing work in the public way.

Authority for the above named privilege is herein given and granted from and after March 1, 2016 through and including December 1, 2016.

Hot Woks Cool Sushi.
(30 S. Michigan Ave.)

[O2016-1243]

Be It Ordained by the City Council of the City of Chicago:

Permission and authority are hereby given and granted to Hot Woks Cool Sushi, upon the terms and subject to the conditions of this ordinance, to maintain and use a portion of the public right-of-way for a sidewalk cafe adjacent to its premises located at 30 South Michigan Avenue. Said sidewalk cafe area shall be eighteen point three three (18.33) feet in length and eleven (11) feet in width for a total of two hundred one point six three (201.63) square feet and shall allow six (6) feet of clear space from the face of the curb/building line along South Michigan Avenue. The compensation for said space and the days and hours of operation for the sidewalk cafe shall be as follows:

Sunday through Saturday, 11:00 A.M. until 11:00 P.M.

Compensation: \$600.00/Seating Capacity: 14.

Sidewalk cafe permit and approved plan must be posted at all times.

This grant of privilege Number 1121623 for a sidewalk cafe shall be subject to the provisions of Sections 10-28-800 through 10-28-885 of the Municipal Code of Chicago and the directions of the Commissioner of the Department of Business Affairs and Consumer Protection, the Commissioner of Streets and Sanitation and the Commissioner of Transportation.

The permit holder agrees to hold the City of Chicago harmless for any damage, relocation or replacement costs associated with damage, relocation or removal of private property caused by the City performing work in the public way.

Authority for the above named privilege is herein given and granted from and after March 1, 2016 through and including December 1, 2016.

Hot Woks Cool Sushi.
(2032 W. Roscoe St.)

[O2016-1399]

Be It Ordained by the City Council of the City of Chicago:

Permission and authority are hereby given and granted to Hot Woks Cool Sushi, upon the terms and subject to the conditions of this ordinance, to maintain and use a portion of the public right-of-way for a sidewalk cafe adjacent to its premises located at 2032 West Roscoe Street. Said sidewalk cafe area shall be fifty-seven (57) feet in length and twelve point five (12.5) feet in width for a total of seven hundred twelve point five (712.5) square feet and shall allow six (6) feet of clear space from the face of the curb/building line along North Seeley Avenue. The compensation for said space and the days and hours of operation for the sidewalk cafe shall be as follows:

Monday through Sunday, 11:00 A.M. to 12:00 Midnight

Compensation: \$783.75/Seating Capacity: 44.

Sidewalk cafe permit and approved plan must be posted at all times.

This grant of privilege Number 1121622 for a sidewalk cafe shall be subject to the provisions of Sections 10-28-800 through 10-28-885 of the Municipal Code of Chicago and the directions of the Commissioner of the Department of Business Affairs and Consumer Protection, the Commissioner of Streets and Sanitation and the Commissioner of Transportation.

The permit holder agrees to hold the City of Chicago harmless for any damage, relocation or replacement costs associated with damage, relocation or removal of private property caused by the City performing work in the public way.

Authority for the above named privilege is herein given and granted from and after March 1, 2016 through and including December 1, 2016.

Hotel Monaco.

[O2016-1242]

Be It Ordained by the City Council of the City of Chicago:

Permission and authority are hereby given and granted to Hotel Monaco, upon the terms and subject to the conditions of this ordinance, to maintain and use a portion of the public right-of-way for a sidewalk cafe adjacent to its premises located at 225 North Wabash Avenue. Said sidewalk cafe area shall be sixty (60) feet in length and thirteen (13) feet in width for a total of seven hundred eighty (780) square feet and shall allow six (6) feet of clear space from the face of the curb/building line along North Wabash Avenue. The compensation for said space and the days and hours of operation for the sidewalk cafe shall be as follows:

Monday through Sunday, 8:00 A.M. to 12:00 A.M.

Compensation: \$3,510.00/Seating Capacity: 46.

Sidewalk cafe permit and approved plan must be posted at all times.

This grant of privilege Number 1121376 for a sidewalk cafe shall be subject to the provisions of Sections 10-28-800 through 10-28-885 of the Municipal Code of Chicago and the directions of the Commissioner of the Department of Business Affairs and Consumer Protection, the Commissioner of Streets and Sanitation and the Commissioner of Transportation.

The permit holder agrees to hold the City of Chicago harmless for any damage, relocation or replacement costs associated with damage, relocation or removal of private property caused by the City performing work in the public way.

Authority for the above named privilege is herein given and granted from and after March 1, 2016 through and including December 1, 2016.

Houndstooth Saloon.

[O2016-1331]

Be It Ordained by the City Council of the City of Chicago:

Permission and authority are hereby given and granted to Houndstooth Saloon, upon the terms and subject to the conditions of this ordinance, to maintain and use portions of the public right-of-way for a sidewalk cafe adjacent to its premises located at 3369 North Clark Street. Said sidewalk cafe area Number 1 shall be twenty-eight (28) feet in length and

twenty-four point five (24.5) feet in width and sidewalk cafe area Number 2 shall be forty-seven (47) feet in length and ten (10) feet in width for a total of one thousand one hundred fifty-six (1,156) square feet and shall allow six (6) feet of clear space from the face of the curb/building line along North Clark Street. The compensation for said space and the days and hours of operation for the sidewalk cafe shall be as follows:

Sunday through Thursday, 11:00 A.M. until 10:00 P.M.

Friday and Saturday, 11:00 A.M. until 11:00 P.M.

Compensation: \$1,271.60/Seating Capacity: 90.

Sidewalk cafe permit and approved plan must be posted at all times.

This grant of privilege Number 1121404 for a sidewalk cafe shall be subject to the provisions of Sections 10-28-800 through 10-28-885 of the Municipal Code of Chicago and the directions of the Commissioner of the Department of Business Affairs and Consumer Protection, the Commissioner of Streets and Sanitation and the Commissioner of Transportation.

The permit holder agrees to hold the City of Chicago harmless for any damage, relocation or replacement costs associated with damage, relocation or removal of private property caused by the City performing work in the public way.

Authority for the above named privilege is herein given and granted from and after March 1, 2016 through and including December 1, 2016.

Hub 51/Sub 51.

[O2016-1245]

Be It Ordained by the City Council of the City of Chicago:

Permission and authority are hereby given and granted to Hub 51/Sub 51, upon the terms and subject to the conditions of this ordinance, to maintain and use a portion of the public right-of-way for a sidewalk cafe adjacent to its premises located at 51 West Hubbard Street. Said sidewalk cafe area shall be forty-one point one seven (41.17) feet in length and nine point five eight (9.58) feet in width for a total of three hundred ninety-four point four one (394.41) square feet and shall allow six (6) feet of clear space from the face of the curb/building line along West Hubbard Street. The compensation for said space and the days and hours of operation for the sidewalk cafe shall be as follows:

Monday through Friday, 11:00 A.M. until 12:00 A.M. Midnight
Saturday and Sunday, 10:00 A.M. until 12:00 A.M.

Compensation: \$907.14/Seating Capacity: 33.

Sidewalk cafe permit and approved plan must be posted at all times.

This grant of privilege Number 1121465 for a sidewalk cafe shall be subject to the provisions of Sections 10-28-800 through 10-28-885 of the Municipal Code of Chicago and the directions of the Commissioner of the Department of Business Affairs and Consumer Protection, the Commissioner of Streets and Sanitation and the Commissioner of Transportation.

The permit holder agrees to hold the City of Chicago harmless for any damage, relocation or replacement costs associated with damage, relocation or removal of private property caused by the City performing work in the public way.

Authority for the above named privilege is herein given and granted from and after March 1, 2016 through and including December 1, 2016.

Hubbard Inn.

[O2016-1246]

Be It Ordained by the City Council of the City of Chicago:

Permission and authority are hereby given and granted to Hubbard Inn, upon the terms and subject to the conditions of this ordinance, to maintain and use a portion of the public right-of-way for a sidewalk cafe adjacent to its premises located at 110 West Hubbard Street. Said sidewalk cafe area shall be thirty-nine point five eight (39.58) feet in length and eight point one seven (8.17) feet in width for a total of three hundred twenty-three point three seven (323.37) square feet and shall allow six (6) feet of clear space from the face of the curb/building line along West Hubbard Street. The compensation for said space and the days and hours of operation for the sidewalk cafe shall be as follows:

Sunday through Saturday, 11:00 A.M. until 11:00 P.M.

Compensation: \$743.75/Seating Capacity: 22.

Sidewalk cafe permit and approved plan must be posted at all times.

This grant of privilege Number 1121495 for a sidewalk cafe shall be subject to the provisions of Sections 10-28-800 through 10-28-885 of the Municipal Code of Chicago and the directions of the Commissioner of the Department of Business Affairs and Consumer Protection, the Commissioner of Streets and Sanitation and the Commissioner of Transportation.

The permit holder agrees to hold the City of Chicago harmless for any damage, relocation or replacement costs associated with damage, relocation or removal of private property caused by the City performing work in the public way.

Authority for the above named privilege is herein given and granted from and after March 1, 2016 through and including December 1, 2016.

Hugo's Frog Bar.

[O2016-1248]

Be It Ordained by the City Council of the City of Chicago:

Permission and authority are hereby given and granted to Hugo's Frog Bar, upon the terms and subject to the conditions of this ordinance, to maintain and use portions of the public right-of-way for a sidewalk cafe adjacent to its premises located at 1024 North Rush Street. Said sidewalk cafe area Number 1 shall be thirty-four point six (34.6) feet in length and five point five (5.5) feet in width and sidewalk cafe area Number 2 shall be thirty-five (35) feet in length and five point five (5.5) feet in width for a total of three hundred eighty-two point eight (382.8) square feet and shall allow six (6) feet of clear space from the face of the curb/building line along North Rush Street. The compensation for said space and the days and hours of operation for the sidewalk cafe shall be as follows:

Monday through Sunday, 8:00 A.M. to 12:00 Midnight

Compensation: \$880.44/Seating Capacity: 52.

Sidewalk cafe permit and approved plan must be posted at all times.

This grant of privilege Number 1121662 for a sidewalk cafe shall be subject to the provisions of Sections 10-28-800 through 10-28-885 of the Municipal Code of Chicago and the directions of the Commissioner of the Department of Business Affairs and Consumer Protection, the Commissioner of Streets and Sanitation and the Commissioner of Transportation.

The permit holder agrees to hold the City of Chicago harmless for any damage, relocation or replacement costs associated with damage, relocation or removal of private property caused by the City performing work in the public way.

Authority for the above named privilege is herein given and granted from and after March 1, 2016 through and including December 1, 2016.

HVAC Pub.

[O2016-1336]

Be It Ordained by the City Council of the City of Chicago:

Permission and authority are hereby given and granted to HVAC Pub, upon the terms and subject to the conditions of this ordinance, to maintain and use a portion of the public right-of-way for a sidewalk cafe adjacent to its premises located at 3530 North Clark Street. Said sidewalk cafe area shall be sixty-eight point four two (68.42) feet in length and seven point eight three (7.83) feet in width for a total of five hundred thirty-five point seven three (535.73) square feet and shall allow six (6) feet of clear space from the face of the curb/building line along North Clark Street. The compensation for said space and the days and hours of operation for the sidewalk cafe shall be as follows:

Monday through Sunday, 11:00 A.M. to 10:00 P.M.

Compensation: \$803.59/Seating Capacity: 48.

Sidewalk cafe permit and approved plan must be posted at all times.

This grant of privilege Number 1121345 for a sidewalk cafe shall be subject to the provisions of Sections 10-28-800 through 10-28-885 of the Municipal Code of Chicago and the directions of the Commissioner of the Department of Business Affairs and Consumer Protection, the Commissioner of Streets and Sanitation and the Commissioner of Transportation.

The permit holder agrees to hold the City of Chicago harmless for any damage, relocation or replacement costs associated with damage, relocation or removal of private property caused by the City performing work in the public way.

Authority for the above named privilege is herein given and granted from and after March 1, 2016 through and including December 1, 2016.

Hyatt Place Chicago South.

[O2016-1283]

Be It Ordained by the City Council of the City of Chicago:

Permission and authority are hereby given and granted to Hyatt Place Chicago South, upon the terms and subject to the conditions of this ordinance, to maintain and use a portion of the public right-of-way for a sidewalk cafe adjacent to its premises located at 5225 South Harper Avenue. Said sidewalk cafe area shall be twenty-four point one seven (24.17) feet in length and eight point six seven (8.67) feet in width for a total of two hundred nine point five five (209.55) square feet and shall allow six (6) feet of clear space from the face of the curb/building line along South Harper Avenue. The compensation for said space and the days and hours of operation for the sidewalk cafe shall be as follows:

Monday through Sunday, 8:00 A.M. to 8:00 P.M.

Compensation: \$600.00/Seating Capacity: 8.

Sidewalk cafe permit and approved plan must be posted at all times.

This grant of privilege Number 1121420 for a sidewalk cafe shall be subject to the provisions of Sections 10-28-800 through 10-28-885 of the Municipal Code of Chicago and the directions of the Commissioner of the Department of Business Affairs and Consumer Protection, the Commissioner of Streets and Sanitation and the Commissioner of Transportation.

The permit holder agrees to hold the City of Chicago harmless for any damage, relocation or replacement costs associated with damage, relocation or removal of private property caused by the City performing work in the public way.

Authority for the above named privilege is herein given and granted from and after March 1, 2016 through and including December 1, 2016.

Il Vicinato, Inc.

[O2016-1333]

Be It Ordained by the City Council of the City of Chicago:

Permission and authority are hereby given and granted to Il Vicinato, Inc., upon the terms and subject to the conditions of this ordinance, to maintain and use a portion of the public

right-of-way for a sidewalk cafe adjacent to its premises located at 2435 South Western Avenue. Said sidewalk cafe area shall be fifty-two point seven five (52.75) feet in length and seven point one seven (7.17) feet in width for a total of three hundred seventy-eight point two two (378.22) square feet and shall allow six (6) feet of clear space from the face of the curb/building line along West 24th Place. The compensation for said space and the days and hours of operation for the sidewalk cafe shall be as follows:

Monday through Thursday, 11:00 A.M. to 10:00 P.M.

Friday, 11:00 A.M. to 11:00 P.M.

Saturday, 4:00 P.M. to 12:00 Midnight

Compensation: \$600.00/Seating Capacity: 28.

Sidewalk cafe permit and approved plan must be posted at all times.

This grant of privilege Number 1121251 for a sidewalk cafe shall be subject to the provisions of Sections 10-28-800 through 10-28-885 of the Municipal Code of Chicago and the directions of the Commissioner of the Department of Business Affairs and Consumer Protection, the Commissioner of Streets and Sanitation and the Commissioner of Transportation.

The permit holder agrees to hold the City of Chicago harmless for any damage, relocation or replacement costs associated with damage, relocation or removal of private property caused by the City performing work in the public way.

Authority for the above named privilege is herein given and granted from and after March 1, 2016 through and including December 1, 2016.

Ironside Bar & Galley.

[O2016-1250]

Be It Ordained by the City Council of the City of Chicago:

Permission and authority are hereby given and granted to Ironside Bar & Galley, upon the terms and subject to the conditions of this ordinance, to maintain and use a portion of the public right-of-way for a sidewalk cafe adjacent to its premises located at 546 North Wells Street. Said sidewalk cafe area shall be thirty-six (36) feet in length and eight point five (8.5) feet in width for a total of three hundred six (306) square feet and shall allow six (6) feet of clear space from the face of the curb/building line along North Wells Street. The compensation for said space and the days and hours of operation for the sidewalk cafe shall be as follows:

Monday through Sunday, 11:00 A.M. to 11:00 P.M.

Compensation: \$703.80/Seating Capacity: 40.

Sidewalk cafe permit and approved plan must be posted at all times.

This grant of privilege Number 1121607 for a sidewalk cafe shall be subject to the provisions of Sections 10-28-800 through 10-28-885 of the Municipal Code of Chicago and the directions of the Commissioner of the Department of Business Affairs and Consumer Protection, the Commissioner of Streets and Sanitation and the Commissioner of Transportation.

The permit holder agrees to hold the City of Chicago harmless for any damage, relocation or replacement costs associated with damage, relocation or removal of private property caused by the City performing work in the public way.

Authority for the above named privilege is herein given and granted from and after March 1, 2016 through and including December 1, 2016.

J.P. Graziano Grocery Company, Inc.

[O2016-1458]

Be It Ordained by the City Council of the City of Chicago:

Permission and authority are hereby given and granted to J.P. Graziano Grocery Company, Inc., upon the terms and subject to the conditions of this ordinance, to maintain and use a portion of the public right-of-way for a sidewalk cafe adjacent to its premises located at 901 West Randolph Street. Said sidewalk cafe area shall be thirty-five (35) feet in length and seven (7) feet in width for a total of two hundred forty-five (245) square feet and shall allow six (6) feet of clear space from the face of the curb/building line along North Peoria Street. The compensation for said space and the days and hours of operation for the sidewalk cafe shall be as follows:

Monday through Saturday, 9:00 A.M. until 6:00 P.M.

Compensation: \$600.00/Seating Capacity: 24.

Sidewalk cafe permit and approved plan must be posted at all times.

This grant of privilege Number 1121406 for a sidewalk cafe shall be subject to the

provisions of Sections 10-28-800 through 10-28-885 of the Municipal Code of Chicago and the directions of the Commissioner of the Department of Business Affairs and Consumer Protection, the Commissioner of Streets and Sanitation and the Commissioner of Transportation.

The permit holder agrees to hold the City of Chicago harmless for any damage, relocation or replacement costs associated with damage, relocation or removal of private property caused by the City performing work in the public way.

Authority for the above named privilege is herein given and granted from and after March 1, 2016 through and including December 1, 2016.

Jake Melnick's Corner Tap.

[O2016-1253]

Be It Ordained by the City Council of the City of Chicago:

Permission and authority are hereby given and granted to Jake Melnick's Corner Tap, upon the terms and subject to the conditions of this ordinance, to maintain and use portions of the public right-of-way for a sidewalk cafe adjacent to its premises located at 41 East Superior Street. Said sidewalk cafe area Number 1 shall be thirty-eight point six seven (38.67) feet in length and ten (10) feet in width and sidewalk cafe area Number 2 shall be forty-seven point five eight (47.58) feet in length and nine point seven five (9.75) feet in width for a total of eight hundred fifty point six one (850.61) square feet and shall allow six (6) feet of clear space from the face of the curb/building line along East Superior Street. The compensation for said space and the days and hours of operation for the sidewalk cafe shall be as follows:

Monday through Saturday, 11:30 A.M. to 12:00 Midnight
Sunday, 10:30 A.M. to 12:00 Midnight

Compensation: \$1,956.39/Seating Capacity: 50.

Sidewalk cafe permit and approved plan must be posted at all times.

This grant of privilege Number 1121379 for a sidewalk cafe shall be subject to the provisions of Sections 10-28-800 through 10-28-885 of the Municipal Code of Chicago and the directions of the Commissioner of the Department of Business Affairs and Consumer Protection, the Commissioner of Streets and Sanitation and the Commissioner of Transportation.

The permit holder agrees to hold the City of Chicago harmless for any damage, relocation or replacement costs associated with damage, relocation or removal of private property caused by the City performing work in the public way.

Authority for the above named privilege is herein given and granted from and after March 1, 2016 through and including December 1, 2016.

Jam' N Honey.

[O2016-1098]

Be It Ordained by the City Council of the City of Chicago:

Permission and authority are hereby given and granted to Jam' N Honey, upon the terms and subject to the conditions of this ordinance, to maintain and use portions of the public right-of-way for a sidewalk cafe adjacent to its premises located at 958 West Webster Avenue. Said sidewalk cafe area Number 1 shall be twenty (20) feet in length and seven (7) feet in width and sidewalk cafe area Number 2 shall be sixty-seven point five (67.5) feet in length and seven (7) feet in width for a total of six hundred twelve point five (612.5) square feet and shall allow six (6) feet of clear space from the face of the curb/building line along West Webster Avenue and North Sheffield Avenue. The compensation for said space and the days and hours of operation for the sidewalk cafe shall be as follows:

Sunday through Thursday, 8:00 A.M. until 10:00 P.M.
Friday and Saturday, 8:00 A.M. until 11:00 P.M.

Compensation: \$673.75/Seating Capacity: 56.

Sidewalk cafe permit and approved plan must be posted at all times.

This grant of privilege Number 1121506 for a sidewalk cafe shall be subject to the provisions of Sections 10-28-800 through 10-28-885 of the Municipal Code of Chicago and the directions of the Commissioner of the Department of Business Affairs and Consumer Protection, the Commissioner of Streets and Sanitation and the Commissioner of Transportation.

The permit holder agrees to hold the City of Chicago harmless for any damage, relocation or replacement costs associated with damage, relocation or removal of private property caused by the City performing work in the public way.

Authority for the above named privilege is herein given and granted from and after March 1, 2016 through and including December 1, 2016.

Janik's Cafe.

[O2016-1140]

Be It Ordained by the City Council of the City of Chicago:

Permission and authority are hereby given and granted to Janik's Cafe, upon the terms and subject to the conditions of this ordinance, to maintain and use a portion of the public right-of-way for a sidewalk cafe adjacent to its premises located at 2011 West Division Street. Said sidewalk cafe area shall be twenty-four point four two (24.42) feet in length and seventeen point four two (17.42) feet in width for a total of four hundred twenty-five point four (425.4) square feet and shall allow six (6) feet of clear space from the face of the curb/building line along West Division Street. The compensation for said space and the days and hours of operation for the sidewalk cafe shall be as follows:

Monday through Sunday, 8:00 A.M. to 12:00 Midnight

Compensation: \$600.00/Seating Capacity: 36.

Sidewalk cafe permit and approved plan must be posted at all times.

This grant of privilege Number 1121448 for a sidewalk cafe shall be subject to the provisions of Sections 10-28-800 through 10-28-885 of the Municipal Code of Chicago and the directions of the Commissioner of the Department of Business Affairs and Consumer Protection, the Commissioner of Streets and Sanitation and the Commissioner of Transportation.

The permit holder agrees to hold the City of Chicago harmless for any damage, relocation or replacement costs associated with damage, relocation or removal of private property caused by the City performing work in the public way.

Authority for the above named privilege is herein given and granted from and after March 1, 2016 through and including December 1, 2016.

Jefferson Tap And Grille And The Loft.

[O2016-1256]

Be It Ordained by the City Council of the City of Chicago:

Permission and authority are hereby given and granted to Jefferson Tap and Grille and the Loft, upon the terms and subject to the conditions of this ordinance, to maintain and use a

portion of the public right-of-way for a sidewalk cafe adjacent to its premises located at 323 -- 325 North Jefferson Street. Said sidewalk cafe area shall be forty-nine (49) feet in length and nine (9) feet in width for a total of four hundred forty-one (441) square feet and shall allow six (6) feet of clear space from the face of the curb/building line along North Jefferson Street. The compensation for said space and the days and hours of operation for the sidewalk cafe shall be as follows:

Sunday through Saturday, 8:00 A.M. to 12:00 A.M.

Compensation: \$600.00/Seating Capacity: 40.

Sidewalk cafe permit and approved plan must be posted at all times.

This grant of privilege Number 1121611 for a sidewalk cafe shall be subject to the provisions of Sections 10-28-800 through 10-28-885 of the Municipal Code of Chicago and the directions of the Commissioner of the Department of Business Affairs and Consumer Protection, the Commissioner of Streets and Sanitation and the Commissioner of Transportation.

The permit holder agrees to hold the City of Chicago harmless for any damage, relocation or replacement costs associated with damage, relocation or removal of private property caused by the City performing work in the public way.

Authority for the above named privilege is herein given and granted from and after March 1, 2016 through and including December 1, 2016.

Jerry's Sandwiches.

[O2016-1142]

Be It Ordained by the City Council of the City of Chicago:

Permission and authority are hereby given and granted to Jerry's Sandwiches, upon the terms and subject to the conditions of this ordinance, to maintain and use a portion of the public right-of-way for a sidewalk cafe adjacent to its premises located at 1938 -- 1940 West Division Street. Said sidewalk cafe area shall be forty-nine point five (49.5) feet in length and eighteen (18) feet in width for a total of eight hundred ninety-one (891) square feet and shall allow six (6) feet of clear space from the face of the curb/building line along West Division Street. The compensation for said space and the days and hours of operation for the sidewalk cafe shall be as follows:

Monday through Friday, 11:00 A.M. until 12:00 A.M. Midnight
Saturday and Sunday, 11:00 A.M. until 12:00 A.M. Midnight

Compensation: \$1,336.50/Seating Capacity: 77.

Sidewalk cafe permit and approved plan must be posted at all times.

This grant of privilege Number 1121656 for a sidewalk cafe shall be subject to the provisions of Sections 10-28-800 through 10-28-885 of the Municipal Code of Chicago and the directions of the Commissioner of the Department of Business Affairs and Consumer Protection, the Commissioner of Streets and Sanitation and the Commissioner of Transportation.

The permit holder agrees to hold the City of Chicago harmless for any damage, relocation or replacement costs associated with damage, relocation or removal of private property caused by the City performing work in the public way.

Authority for the above named privilege is herein given and granted from and after March 1, 2016 through and including December 1, 2016.

Joe's Wine Cellar.

[O2016-1197]

Be It Ordained by the City Council of the City of Chicago:

Permission and authority are hereby given and granted to Joe's Wine Cellar, upon the terms and subject to the conditions of this ordinance, to maintain and use a portion of the public right-of-way for a sidewalk cafe adjacent to its premises located at 2108 West Division Street. Said sidewalk cafe area shall be twenty-five (25) feet in length and sixteen (16) feet in width for a total of four hundred (400) square feet and shall allow six (6) feet of clear space from the face of the curb/building line along West Division Street. The compensation for said space and the days and hours of operation for the sidewalk cafe shall be as follows:

Tuesday through Saturday, 11:00 A.M. until 12:00 Midnight
Sunday, 11:00 A.M. until 10:00 P.M.

Compensation: \$600.00/Seating Capacity: 22.

Sidewalk cafe permit and approved plan must be posted at all times.

This grant of privilege Number 1121447 for a sidewalk cafe shall be subject to the provisions of Sections 10-28-800 through 10-28-885 of the Municipal Code of Chicago and the directions of the Commissioner of the Department of Business Affairs and Consumer Protection, the Commissioner of Streets and Sanitation and the Commissioner of Transportation.

The permit holder agrees to hold the City of Chicago harmless for any damage, relocation or replacement costs associated with damage, relocation or removal of private property caused by the City performing work in the public way.

Authority for the above named privilege is herein given and granted from and after March 1, 2016 through and including December 1, 2016.

John's Place.

[O2016-1405]

Be It Ordained by the City Council of the City of Chicago:

Permission and authority are hereby given and granted to John's Place, upon the terms and subject to the conditions of this ordinance, to maintain and use portions of the public right-of-way for a sidewalk cafe adjacent to its premises located at 2132 West Roscoe Street. Said sidewalk cafe area Number 1 shall be twenty-four point one seven (24.17) feet in length and eight point one seven (8.17) feet in width and sidewalk cafe area Number 2 shall be twenty-four point one seven (24.17) feet in length and ten point four two (10.42) feet in width for a total of four hundred forty-nine point three two (449.32) square feet and shall allow six (6) feet of clear space from the face of the curb/building line along West Roscoe Street and North Hamilton Avenue. The compensation for said space and the days and hours of operation for the sidewalk cafe shall be as follows:

Monday through Sunday, 8:00 A.M. to 11:00 P.M.

Compensation: \$600.00/Seating Capacity: 48.

Sidewalk cafe permit and approved plan must be posted at all times.

This grant of privilege Number 1121794 for a sidewalk cafe shall be subject to the provisions of Sections 10-28-800 through 10-28-885 of the Municipal Code of Chicago and the directions of the Commissioner of the Department of Business Affairs and Consumer Protection, the Commissioner of Streets and Sanitation and the Commissioner of Transportation.

The permit holder agrees to hold the City of Chicago harmless for any damage, relocation or replacement costs associated with damage, relocation or removal of private property caused by the City performing work in the public way.

Authority for the above named privilege is herein given and granted from and after March 1, 2016 through and including December 1, 2016.

Johnny's Grill 1.

[O2016-1412]

Be It Ordained by the City Council of the City of Chicago:

Permission and authority are hereby given and granted to Johnny's Grill 1, upon the terms and subject to the conditions of this ordinance, to maintain and use portions of the public right-of-way for a sidewalk cafe adjacent to its premises located at 2545 -- 2547 North Kedzie Boulevard. Said sidewalk cafe area Number 1 shall be twenty point seven five (20.75) feet in length and eleven point nine two (11.92) feet in width and sidewalk cafe area Number 2 shall be thirty-nine point five (39.5) feet in length and fourteen point one seven (14.17) feet in width for a total of eight hundred seven point zero six (807.06) square feet and shall allow six (6) feet of clear space from the face of the curb/building line along North Kedzie Boulevard and West Logan Boulevard. The compensation for said space and the days and hours of operation for the sidewalk cafe shall be as follows:

Monday through Sunday, 8:00 A.M. to 12:00 Midnight

Compensation: \$887.76/Seating Capacity: 58.

Sidewalk cafe permit and approved plan must be posted at all times.

This grant of privilege Number 1121761 for a sidewalk cafe shall be subject to the provisions of Sections 10-28-800 through 10-28-885 of the Municipal Code of Chicago and the directions of the Commissioner of the Department of Business Affairs and Consumer Protection, the Commissioner of Streets and Sanitation and the Commissioner of Transportation.

The permit holder agrees to hold the City of Chicago harmless for any damage, relocation or replacement costs associated with damage, relocation or removal of private property caused by the City performing work in the public way.

Authority for the above named privilege is herein given and granted from and after March 1, 2016 through and including December 1, 2016.

Kasey's Tavern.

[O2016-1289]

Be It Ordained by the City Council of the City of Chicago:

Permission and authority are hereby given and granted to Kasey's Tavern, upon the terms and subject to the conditions of this ordinance, to maintain and use a portion of the public right-of-way for a sidewalk cafe adjacent to its premises located at 701 South Dearborn Street. Said sidewalk cafe area shall be twenty-six (26) feet in length and ten (10) feet in width for a total of two hundred sixty (260) square feet and shall allow six (6) feet of clear space from the face of the curb/building line along South Dearborn Street. The compensation for said space and the days and hours of operation for the sidewalk cafe shall be as follows:

Monday through Sunday, 11:00 A.M. to 12:00 Midnight

Compensation: \$600.00/Seating Capacity: 24.

Sidewalk cafe permit and approved plan must be posted at all times.

This grant of privilege Number 1121580 for a sidewalk cafe shall be subject to the provisions of Sections 10-28-800 through 10-28-885 of the Municipal Code of Chicago and the directions of the Commissioner of the Department of Business Affairs and Consumer Protection, the Commissioner of Streets and Sanitation and the Commissioner of Transportation.

The permit holder agrees to hold the City of Chicago harmless for any damage, relocation or replacement costs associated with damage, relocation or removal of private property caused by the City performing work in the public way.

Authority for the above named privilege is herein given and granted from and after March 1, 2016 through and including December 1, 2016.

The Kerryman.

[O2016-1259]

Be It Ordained by the City Council of the City of Chicago:

Permission and authority are hereby given and granted to The Kerryman, upon the terms and subject to the conditions of this ordinance, to maintain and use portions of the public right-of-way for a sidewalk cafe adjacent to its premises located at 661 North Clark Street. Said sidewalk cafe area Number 1 shall be thirty-eight (38) feet in length and ten (10) feet in

width, sidewalk cafe area Number 2 shall be fifty (50) feet in length and ten (10) feet in width and sidewalk cafe area Number 3 shall be nineteen (19) feet in length and seven (7) feet in width for a total of one thousand thirteen (1,013) square feet and shall allow six (6) feet of clear space from the face of the curb/building line along West Erie Street and North Clark Street. The compensation for said space and the days and hours of operation for the sidewalk cafe shall be as follows:

Monday through Sunday, 11:00 A.M. to 12:00 Midnight

Compensation: \$2,329.90/Seating Capacity: 110.

Sidewalk cafe permit and approved plan must be posted at all times.

This grant of privilege Number 1121625 for a sidewalk cafe shall be subject to the provisions of Sections 10-28-800 through 10-28-885 of the Municipal Code of Chicago and the directions of the Commissioner of the Department of Business Affairs and Consumer Protection, the Commissioner of Streets and Sanitation and the Commissioner of Transportation.

The permit holder agrees to hold the City of Chicago harmless for any damage, relocation or replacement costs associated with damage, relocation or removal of private property caused by the City performing work in the public way.

Authority for the above named privilege is herein given and granted from and after March 1, 2016 through and including December 1, 2016.

—

Kick.

[O2016-1400]

Be It Ordained by the City Council of the City of Chicago:

Permission and authority are hereby given and granted to Kick, upon the terms and subject to the conditions of this ordinance, to maintain and use a portion of the public right-of-way for a sidewalk cafe adjacent to its premises located at 1939 -- 1943 West Byron Street. Said sidewalk cafe area shall be seventy-one (71) feet in length and ten point five (10.5) feet in width for a total of seven hundred forty-five point five (745.5) square feet and shall allow six (6) feet of clear space from the face of the curb/building line along West Byron Street. The compensation for said space and the days and hours of operation for the sidewalk cafe shall be as follows:

Monday through Thursday, 11:00 A.M. to 10:00 P.M.

Friday, 11:00 A.M. to 11:00 P.M.

Saturday, 10:00 A.M. to 11:00 P.M.

Sunday, 10:00 A.M. to 10:00 P.M.

Compensation: \$820.05/Seating Capacity: 52.

Sidewalk cafe permit and approved plan must be posted at all times.

This grant of privilege Number 1121538 for a sidewalk cafe shall be subject to the provisions of Sections 10-28-800 through 10-28-885 of the Municipal Code of Chicago and the directions of the Commissioner of the Department of Business Affairs and Consumer Protection, the Commissioner of Streets and Sanitation and the Commissioner of Transportation.

The permit holder agrees to hold the City of Chicago harmless for any damage, relocation or replacement costs associated with damage, relocation or removal of private property caused by the City performing work in the public way.

Authority for the above named privilege is herein given and granted from and after March 1, 2016 through and including December 1, 2016.

Kirkwood Bar & Grill.

[O2016-1339]

Be It Ordained by the City Council of the City of Chicago:

Permission and authority are hereby given and granted to Kirkwood Bar & Grill, upon the terms and subject to the conditions of this ordinance, to maintain and use a portion of the public right-of-way for a sidewalk cafe adjacent to its premises located at 2934 North Sheffield Avenue. Said sidewalk cafe area shall be fifty-eight (58) feet in length and ten (10) feet in width for a total of five hundred eighty (580) square feet and shall allow six (6) feet of clear space from the face of the curb/building line along West Oakdale Avenue. The compensation for said space and the days and hours of operation for the sidewalk cafe shall be as follows:

Monday through Thursday, 5:00 P.M. to 10:00 P.M.

Friday, 5:00 P.M. to 11:00 P.M.

Saturday, 11:00 A.M. to 11:00 P.M.

Sunday, 11:00 A.M. to 10:00 P.M.

Compensation: \$638.00/Seating Capacity: 40.

Sidewalk cafe permit and approved plan must be posted at all times.

This grant of privilege Number 1121253 for a sidewalk cafe shall be subject to the provisions of Sections 10-28-800 through 10-28-885 of the Municipal Code of Chicago and the directions of the Commissioner of the Department of Business Affairs and Consumer Protection, the Commissioner of Streets and Sanitation and the Commissioner of Transportation.

The permit holder agrees to hold the City of Chicago harmless for any damage, relocation or replacement costs associated with damage, relocation or removal of private property caused by the City performing work in the public way.

Authority for the above named privilege is herein given and granted from and after March 1, 2016 through and including December 1, 2016.

Kopi, A Traveler's Cafe.

[O2016-1235]

Be It Ordained by the City Council of the City of Chicago:

Permission and authority are hereby given and granted to Kopi, A Traveler's Cafe, upon the terms and subject to the conditions of this ordinance, to maintain and use portions of the public right-of-way for a sidewalk cafe adjacent to its premises located at 5317 North Clark Street. Said sidewalk cafe area Number 1 shall be fourteen (14) feet in length and two (2) feet in width, sidewalk cafe area Number 2 shall be eight (8) feet in length and four point five (4.5) feet in width and sidewalk cafe area Number 3 shall be six (6) feet in length and four point five (4.5) feet in width for a total of ninety-one (91) square feet and shall allow six (6) feet of clear space from the face of the curb/building line along North Clark Street. The compensation for said space and the days and hours of operation for the sidewalk cafe shall be as follows:

Monday through Thursday, 8:00 A.M. until 11:00 P.M.
Friday, 8:00 A.M. until to 12:00 Midnight
Saturday, 9:00 A.M. until 12:00 Midnight
Sunday, 10:00 A.M. until 11:00 P.M.

Compensation: \$600.00/Seating Capacity: 11.

Sidewalk cafe permit and approved plan must be posted at all times.

This grant of privilege Number 1121757 for a sidewalk cafe shall be subject to the provisions of Sections 10-28-800 through 10-28-885 of the Municipal Code of Chicago and the directions of the Commissioner of the Department of Business Affairs and Consumer Protection, the Commissioner of Streets and Sanitation and the Commissioner of Transportation.

The permit holder agrees to hold the City of Chicago harmless for any damage, relocation or replacement costs associated with damage, relocation or removal of private property caused by the City performing work in the public way.

Authority for the above named privilege is herein given and granted from and after March 1, 2016 through and including December 1, 2016.

La Bruquena Restaurant & Lounge.

[O2016-1367]

Be It Ordained by the City Council of the City of Chicago:

Permission and authority are hereby given and granted to La Bruquena Restaurant & Lounge, upon the terms and subject to the conditions of this ordinance, to maintain and use a portion of the public right-of-way for a sidewalk cafe adjacent to its premises located at 2726 West Division Street. Said sidewalk cafe area shall be twenty-two (22) feet in length and eighteen (18) feet in width for a total of three hundred ninety-six (396) square feet and shall allow six (6) feet of clear space from the face of the curb/building line along West Division Street. The compensation for said space and the days and hours of operation for the sidewalk cafe shall be as follows:

Monday through Sunday, 10:00 A.M. to 11:00 P.M.

Compensation: \$600.00/Seating Capacity: 24.

Sidewalk cafe permit and approved plan must be posted at all times.

This grant of privilege Number 1121419 for a sidewalk cafe shall be subject to the provisions of Sections 10-28-800 through 10-28-885 of the Municipal Code of Chicago and the directions of the Commissioner of the Department of Business Affairs and Consumer Protection, the Commissioner of Streets and Sanitation and the Commissioner of Transportation.

The permit holder agrees to hold the City of Chicago harmless for any damage, relocation or replacement costs associated with damage, relocation or removal of private property caused by the City performing work in the public way.

Authority for the above named privilege is herein given and granted from and after March 1, 2016 through and including December 1, 2016.

La Cantina Grill.

[O2016-1206]

Be It Ordained by the City Council of the City of Chicago:

Permission and authority are hereby given and granted to La Cantina Grill, upon the terms and subject to the conditions of this ordinance, to maintain and use a portion of the public right-of-way for a sidewalk cafe adjacent to its premises located at 1911 South Michigan Avenue. Said sidewalk cafe area shall be twenty (20) feet in length and six (6) feet in width for a total of one hundred twenty (120) square feet and shall allow six (6) feet of clear space from the face of the curb/building line along South Michigan Avenue. The compensation for said space and the days and hours of operation for the sidewalk cafe shall be as follows:

Monday through Saturday, 8:00 A.M. to 12:00 Midnight
Sunday, 8:00 A.M. to 10:00 P.M.

Compensation: \$600.00/Seating Capacity: 14.

Sidewalk cafe permit and approved plan must be posted at all times.

This grant of privilege Number 1121407 for a sidewalk cafe shall be subject to the provisions of Sections 10-28-800 through 10-28-885 of the Municipal Code of Chicago and the directions of the Commissioner of the Department of Business Affairs and Consumer Protection, the Commissioner of Streets and Sanitation and the Commissioner of Transportation.

The permit holder agrees to hold the City of Chicago harmless for any damage, relocation or replacement costs associated with damage, relocation or removal of private property caused by the City performing work in the public way.

Authority for the above named privilege is herein given and granted from and after March 1, 2016 through and including December 1, 2016.

La Fournette LLC.

[O2016-1463]

Be It Ordained by the City Council of the City of Chicago:

Permission and authority are hereby given and granted to La Fournette LLC, upon the terms and subject to the conditions of this ordinance, to maintain and use a portion of the public right-of-way for a sidewalk cafe adjacent to its premises located at 1547 North Wells Street. Said sidewalk cafe area shall be eighteen point six seven (18.67) feet in length and seven (7) feet in width for a total of one hundred thirty point six nine (130.69) square feet and shall allow six (6) feet of clear space from the face of the curb/building line along North Wells Street. The compensation for said space and the days and hours of operation for the sidewalk cafe shall be as follows:

Monday through Thursday, 8:00 A.M. to 7:00 P.M.
Friday and Saturday, 8:00 A.M. to 11:00 P.M.
Sunday, 8:00 A.M. to 6:00 P.M.

Compensation: \$600.00/Seating Capacity: 17.

Sidewalk cafe permit and approved plan must be posted at all times.

This grant of privilege Number 1121296 for a sidewalk cafe shall be subject to the provisions of Sections 10-28-800 through 10-28-885 of the Municipal Code of Chicago and the directions of the Commissioner of the Department of Business Affairs and Consumer Protection, the Commissioner of Streets and Sanitation and the Commissioner of Transportation.

The permit holder agrees to hold the City of Chicago harmless for any damage, relocation or replacement costs associated with damage, relocation or removal of private property caused by the City performing work in the public way.

Authority for the above named privilege is herein given and granted from and after March 1, 2016 through and including December 1, 2016.

Lady Gregory's.

[O2016-1513]

Be It Ordained by the City Council of the City of Chicago:

Permission and authority are hereby given and granted to Lady Gregory's, upon the terms and subject to the conditions of this ordinance, to maintain and use portions of the public right-of-way for a sidewalk cafe adjacent to its premises located at 5254 -- 5260 North Clark Street. Said sidewalk cafe area Number 1 shall be thirty-six (36) feet in length and five point five (5.5) feet in width and sidewalk cafe area Number 2 shall be seventy-six point three three (76.33) feet in length and seven point five (7.5) feet in width for a total of seven hundred seventy point four eight (770.48) square feet and shall allow six (6) feet of clear space from the face of the curb/building line along North Clark Street and West Berwyn Avenue. The compensation for said space and the days and hours of operation for the sidewalk cafe shall be as follows:

Saturday through Sunday, 9:00 A.M. until 11:00 P.M.

Compensation: \$847.52/Seating Capacity: 88.

Sidewalk cafe permit and approved plan must be posted at all times.

This grant of privilege Number 1121727 for a sidewalk cafe shall be subject to the provisions of Sections 10-28-800 through 10-28-885 of the Municipal Code of Chicago and the directions of the Commissioner of the Department of Business Affairs and Consumer Protection, the Commissioner of Streets and Sanitation and the Commissioner of Transportation.

The permit holder agrees to hold the City of Chicago harmless for any damage, relocation or replacement costs associated with damage, relocation or removal of private property caused by the City performing work in the public way.

Authority for the above named privilege is herein given and granted from and after March 1, 2016 through and including December 1, 2016.

Las Mananitas.

[O2016-1510]

Be It Ordained by the City Council of the City of Chicago:

Permission and authority are hereby given and granted to Las Mananitas, upon the terms and subject to the conditions of this ordinance, to maintain and use a portion of the public right-of-way for a sidewalk cafe adjacent to its premises located at 3523 North Halsted Street. Said sidewalk cafe area shall be sixty-two (62) feet in length and fourteen (14) feet in width for a total of eight hundred sixty-eight (868) square feet and shall allow six (6) feet of clear space from the face of the curb/building line along West Brompton Avenue. The compensation for said space and the days and hours of operation for the sidewalk cafe shall be as follows:

Monday through Sunday, 8:00 A.M. to 12:00 Midnight

Compensation: \$1,302.00/Seating Capacity: 50.

Sidewalk cafe permit and approved plan must be posted at all times.

This grant of privilege Number 1121513 for a sidewalk cafe shall be subject to the provisions of Sections 10-28-800 through 10-28-885 of the Municipal Code of Chicago and the directions of the Commissioner of the Department of Business Affairs and Consumer Protection, the Commissioner of Streets and Sanitation and the Commissioner of Transportation.

The permit holder agrees to hold the City of Chicago harmless for any damage, relocation or replacement costs associated with damage, relocation or removal of private property caused by the City performing work in the public way.

Authority for the above named privilege is herein given and granted from and after March 1, 2016 through and including December 1, 2016.

Laschet's Inn.

[O2016-1261]

Be It Ordained by the City Council of the City of Chicago:

Permission and authority are hereby given and granted to Laschet's Inn, upon the terms

and subject to the conditions of this ordinance, to maintain and use a portion of the public right-of-way for a sidewalk cafe adjacent to its premises located at 2119 West Irving Park Road. Said sidewalk cafe area shall be thirty (30) feet in length and four (4) feet in width for a total of one hundred twenty (120) square feet and shall allow six (6) feet of clear space from the face of the curb/building line along West Irving Park Road. The compensation for said space and the days and hours of operation for the sidewalk cafe shall be as follows:

Monday through Thursday, 2:00 P.M. to 10:00 P.M.

Friday, 12:00 P.M. to 11:00 P.M.

Saturday and Sunday, 12:00 Noon to 11:00 P.M.

Compensation: \$600.00/Seating Capacity: 15.

Sidewalk cafe permit and approved plan must be posted at all times.

This grant of privilege Number 1121626 for a sidewalk cafe shall be subject to the provisions of Sections 10-28-800 through 10-28-885 of the Municipal Code of Chicago and the directions of the Commissioner of the Department of Business Affairs and Consumer Protection, the Commissioner of Streets and Sanitation and the Commissioner of Transportation.

The permit holder agrees to hold the City of Chicago harmless for any damage, relocation or replacement costs associated with damage, relocation or removal of private property caused by the City performing work in the public way.

Authority for the above named privilege is herein given and granted from and after March 1, 2016 through and including December 1, 2016.

Lincoln Station.

[O2016-1100]

Be It Ordained by the City Council of the City of Chicago:

Permission and authority are hereby given and granted to Lincoln Station, upon the terms and subject to the conditions of this ordinance, to maintain and use portions of the public right-of-way for a sidewalk cafe adjacent to its premises located at 2430 -- 2432 North Lincoln Avenue. Said sidewalk cafe area Number 1 shall be twenty-five (25) feet in length and four point five (4.5) feet in width and sidewalk cafe area Number 2 shall be twenty-five (25) feet in length and four point five (4.5) feet in width for a total of two hundred twenty-five (225) square feet and shall allow six (6) feet of clear space from the face of the curb/building line along North Lincoln Avenue. The compensation for said space and the days and hours of operation for the sidewalk cafe shall be as follows:

Sunday through Wednesday, 11:00 A.M. to 11:00 P.M.
Thursday through Saturday, 11:00 A.M. to 12:00 Midnight

Compensation: \$600.00/Seating Capacity: 18.

Sidewalk cafe permit and approved plan must be posted at all times.

This grant of privilege Number 1121497 for a sidewalk cafe shall be subject to the provisions of Sections 10-28-800 through 10-28-885 of the Municipal Code of Chicago and the directions of the Commissioner of the Department of Business Affairs and Consumer Protection, the Commissioner of Streets and Sanitation and the Commissioner of Transportation.

The permit holder agrees to hold the City of Chicago harmless for any damage, relocation or replacement costs associated with damage, relocation or removal of private property caused by the City performing work in the public way.

Authority for the above named privilege is herein given and granted from and after March 1, 2016 through and including December 1, 2016.

The Little Corner Snack Shop.

[O2016-1241]

Be It Ordained by the City Council of the City of Chicago:

Permission and authority are hereby given and granted to The Little Corner Snack Shop, upon the terms and subject to the conditions of this ordinance, to maintain and use a portion of the public right-of-way for a sidewalk cafe adjacent to its premises located at 5937 North Broadway. Said sidewalk cafe area shall be forty (40) feet in length and eight (8) feet in width for a total of three hundred twenty (320) square feet and shall allow six (6) feet of clear space from the face of the curb/building line along North Broadway. The compensation for said space and the days and hours of operation for the sidewalk cafe shall be as follows:

Monday through Sunday, 8:00 A.M. to 9:00 P.M.

Compensation: \$600.00/Seating Capacity: 30.

Sidewalk cafe permit and approved plan must be posted at all times.

This grant of privilege Number 1121790 for a sidewalk cafe shall be subject to the provisions of Sections 10-28-800 through 10-28-885 of the Municipal Code of Chicago and the directions of the Commissioner of the Department of Business Affairs and Consumer Protection, the Commissioner of Streets and Sanitation and the Commissioner of Transportation.

The permit holder agrees to hold the City of Chicago harmless for any damage, relocation or replacement costs associated with damage, relocation or removal of private property caused by the City performing work in the public way.

Authority for the above named privilege is herein given and granted from and after March 1, 2016 through and including December 1, 2016.



Little Goat Diner.

[O2016-1468]

Be It Ordained by the City Council of the City of Chicago:

Permission and authority are hereby given and granted to Little Goat Diner, upon the terms and subject to the conditions of this ordinance, to maintain and use a portion of the public right-of-way for a sidewalk cafe adjacent to its premises located at 818 -- 822 West Randolph Street. Said sidewalk cafe area shall be seventy-two point five (72.5) feet in length and eight point four two (8.42) feet in width for a total of six hundred ten point four five (610.45) square feet and shall allow six (6) feet of clear space from the face of the curb/building line along West Randolph Street. The compensation for said space and the days and hours of operation for the sidewalk cafe shall be as follows:

Sunday through Thursday, 10:00 A.M. to 11:00 P.M.
Friday and Saturday, 10:00 A.M. to 12:00 Midnight

Compensation: \$671.50/Seating Capacity: 36.

Sidewalk cafe permit and approved plan must be posted at all times.

This grant of privilege Number 1121826 for a sidewalk cafe shall be subject to the provisions of Sections 10-28-800 through 10-28-885 of the Municipal Code of Chicago and the directions of the Commissioner of the Department of Business Affairs and Consumer Protection, the Commissioner of Streets and Sanitation and the Commissioner of Transportation.

The permit holder agrees to hold the City of Chicago harmless for any damage, relocation or replacement costs associated with damage, relocation or removal of private property caused by the City performing work in the public way.

Authority for the above named privilege is herein given and granted from and after March 1, 2016 through and including December 1, 2016.

Lizzie McNeills.

[O2016-1265]

Be It Ordained by the City Council of the City of Chicago:

Permission and authority are hereby given and granted to Lizzie McNeills, upon the terms and subject to the conditions of this ordinance, to maintain and use portions of the public right-of-way for a sidewalk cafe adjacent to its premises located at 400 North McClurg Court. Said sidewalk cafe area Number 1 shall be seventy-two (72) feet in length and four point five (4.5) feet in width, sidewalk cafe area Number 2 shall be eighteen (18) feet in length and four point five (4.5) feet in width and sidewalk cafe area Number 3 shall be one (1) foot in length and one (1) foot in width for a total of four hundred six (406) square feet and shall allow six (6) feet of clear space from the face of the curb/building line along 400 North McClurg Court, North New Street and East River Drive. The compensation for said space and the days and hours of operation for the sidewalk cafe shall be as follows:

Sunday through Saturday, 10:00 A.M. to 12:00 Midnight

Compensation: \$933.80/Seating Capacity: 180.

Sidewalk cafe permit and approved plan must be posted at all times.

This grant of privilege Number 1121540 for a sidewalk cafe shall be subject to the provisions of Sections 10-28-800 through 10-28-885 of the Municipal Code of Chicago and the directions of the Commissioner of the Department of Business Affairs and Consumer Protection, the Commissioner of Streets and Sanitation and the Commissioner of Transportation.

The permit holder agrees to hold the City of Chicago harmless for any damage, relocation or replacement costs associated with damage, relocation or removal of private property caused by the City performing work in the public way.

Authority for the above named privilege is herein given and granted from and after March 1, 2016 through and including December 1, 2016.

Logan's Bar And Grill.

[O2016-1144]

Be It Ordained by the City Council of the City of Chicago:

Permission and authority are hereby given and granted to Logan's Bar and Grill, upon the

terms and subject to the conditions of this ordinance, to maintain and use portions of the public right-of-way for a sidewalk cafe adjacent to its premises located at 2230 -- 2232 North California Avenue. Said sidewalk cafe area Number 1 shall be eighteen (18) feet in length and five point five (5.5) feet in width and sidewalk cafe area Number 2 shall be twenty (20) feet in length and five point five (5.5) feet in width for a total of two hundred nine (209) square feet and shall allow six (6) feet of clear space from the face of the curb/building line along North California Avenue. The compensation for said space and the days and hours of operation for the sidewalk cafe shall be as follows:

Monday through Sunday, 11:00 A.M. until 12:00 Midnight

Compensation: \$600.00/Seating Capacity: 24.

Sidewalk cafe permit and approved plan must be posted at all times.

This grant of privilege Number 1121340 for a sidewalk cafe shall be subject to the provisions of Sections 10-28-800 through 10-28-885 of the Municipal Code of Chicago and the directions of the Commissioner of the Department of Business Affairs and Consumer Protection, the Commissioner of Streets and Sanitation and the Commissioner of Transportation.

The permit holder agrees to hold the City of Chicago harmless for any damage, relocation or replacement costs associated with damage, relocation or removal of private property caused by the City performing work in the public way.

Authority for the above named privilege is herein given and granted from and after March 1, 2016 through and including December 1, 2016.

Longman & Eagle.

[O2016-1415]

Be It Ordained by the City Council of the City of Chicago:

Permission and authority are hereby given and granted to Longman & Eagle, upon the terms and subject to the conditions of this ordinance, to maintain and use portions of the public right-of-way for a sidewalk cafe adjacent to its premises located at 2657 North Kedzie Avenue. Said sidewalk cafe area Number 1 shall be twenty (20) feet in length and eight (8) feet in width, sidewalk cafe area Number 2 shall be forty (40) feet in length and ten point three three (10.33) feet in width and sidewalk cafe area Number 3 shall be ten (10) feet in length and ten point three three (10.33) feet in width for a total of six hundred seventy-six point five (676.5) square feet and shall allow six (6) feet of clear space from the face of the curb/building line along North Kedzie Avenue and West Schubert Avenue. The compensation for said space and the days and hours of operation for the sidewalk cafe shall be as follows:

Sunday through Saturday, 8:00 A.M. until 12:00 Midnight

Compensation: \$744.15/Seating Capacity: 50.

Sidewalk cafe permit and approved plan must be posted at all times.

This grant of privilege Number 1121377 for a sidewalk cafe shall be subject to the provisions of Sections 10-28-800 through 10-28-885 of the Municipal Code of Chicago and the directions of the Commissioner of the Department of Business Affairs and Consumer Protection, the Commissioner of Streets and Sanitation and the Commissioner of Transportation.

The permit holder agrees to hold the City of Chicago harmless for any damage, relocation or replacement costs associated with damage, relocation or removal of private property caused by the City performing work in the public way.

Authority for the above named privilege is herein given and granted from and after March 1, 2016 through and including December 1, 2016.

Lottie's Pub.

[O2016-1420]

Be It Ordained by the City Council of the City of Chicago:

Permission and authority are hereby given and granted to Lottie's Pub, upon the terms and subject to the conditions of this ordinance, to maintain and use portions of the public right-of-way for a sidewalk cafe adjacent to its premises located at 1925 West Cortland Street. Said sidewalk cafe area Number 1 shall be twenty-three point five (23.5) feet in length and seven (7) feet in width, sidewalk cafe area Number 2 shall be twelve point five (12.5) feet in length and seven (7) feet in width, sidewalk cafe area Number 3 shall be twenty-three point five (23.5) feet in length and seven (7) feet in width and sidewalk cafe area Number 4 shall be twenty-five point five (25.5) feet in length and seven (7) feet in width for a total of five hundred ninety-five (595) square feet and shall allow six (6) feet of clear space from the face of the curb/building line along North Winchester Avenue. The compensation for said space and the days and hours of operation for the sidewalk cafe shall be as follows:

Monday through Sunday, 11:00 A.M. to 12:00 Midnight

Compensation: \$654.50/Seating Capacity: 64.

Sidewalk cafe permit and approved plan must be posted at all times.

This grant of privilege Number 1121670 for a sidewalk cafe shall be subject to the provisions of Sections 10-28-800 through 10-28-885 of the Municipal Code of Chicago and

the directions of the Commissioner of the Department of Business Affairs and Consumer Protection, the Commissioner of Streets and Sanitation and the Commissioner of Transportation.

The permit holder agrees to hold the City of Chicago harmless for any damage, relocation or replacement costs associated with damage, relocation or removal of private property caused by the City performing work in the public way.

Authority for the above named privilege is herein given and granted from and after March 1, 2016 through and including December 1, 2016.

Lou Malnalti's Pizzeria.
(4340 N. Lincoln Ave.)

[O2016-1406]

Be It Ordained by the City Council of the City of Chicago:

Permission and authority are hereby given and granted to Lou Malnalti's Pizzeria, upon the terms and subject to the conditions of this ordinance, to maintain and use a portion of the public right-of-way for a sidewalk cafe adjacent to its premises located at 4340 North Lincoln Avenue. Said sidewalk cafe area shall be thirty-two (32) feet in length and eleven point nine two (11.92) feet in width for a total of three hundred eighty-one point four four (381.44) square feet and shall allow six (6) feet of clear space from the face of the curb/building line along North Leavitt Street. The compensation for said space and the days and hours of operation for the sidewalk cafe shall be as follows:

Sunday through Thursday, 11:00 A.M. to 10:00 P.M.
Friday and Saturday, 11:00 A.M. to 11:00 P.M.

Compensation: \$600.00/Seating Capacity: 24.

Sidewalk cafe permit and approved plan must be posted at all times.

This grant of privilege Number 1121382 for a sidewalk cafe shall be subject to the provisions of Sections 10-28-800 through 10-28-885 of the Municipal Code of Chicago and the directions of the Commissioner of the Department of Business Affairs and Consumer Protection, the Commissioner of Streets and Sanitation and the Commissioner of Transportation.

The permit holder agrees to hold the City of Chicago harmless for any damage, relocation or replacement costs associated with damage, relocation or removal of private property caused by the City performing work in the public way.

Authority for the above named privilege is herein given and granted from and after March 1, 2016 through and including December 1, 2016.

Lou Malnati's Pizzeria.
(1235 W. Randolph St.)

[O2016-1473]

Be It Ordained by the City Council of the City of Chicago:

Permission and authority are hereby given and granted to Lou Malnati's Pizzeria, upon the terms and subject to the conditions of this ordinance, to maintain and use a portion of the public right-of-way for a sidewalk cafe adjacent to its premises located at 1235 West Randolph Street. Said sidewalk cafe area shall be forty-eight point six seven (48.67) feet in length and nine point one seven (9.17) feet in width for a total of four hundred forty-six point three (446.3) square feet and shall allow six (6) feet of clear space from the face of the curb/building line along West Randolph Street. The compensation for said space and the days and hours of operation for the sidewalk cafe shall be as follows:

Sunday through Thursday, 11:00 A.M. to 11:00 P.M.
Friday and Saturday, 11:00 A.M. to 12:00 Midnight

Compensation: \$600.00/Seating Capacity: 46.

Sidewalk cafe permit and approved plan must be posted at all times.

This grant of privilege Number 1121381 for a sidewalk cafe shall be subject to the provisions of Sections 10-28-800 through 10-28-885 of the Municipal Code of Chicago and the directions of the Commissioner of the Department of Business Affairs and Consumer Protection, the Commissioner of Streets and Sanitation and the Commissioner of Transportation.

The permit holder agrees to hold the City of Chicago harmless for any damage, relocation or replacement costs associated with damage, relocation or removal of private property caused by the City performing work in the public way.

Authority for the above named privilege is herein given and granted from and after March 1, 2016 through and including December 1, 2016.

Lou Malnati's Pizzeria.
(805 S. State St.)

[O2016-1294]

Be It Ordained by the City Council of the City of Chicago:

Permission and authority are hereby given and granted to Lou Malnati's Pizzeria, upon the

terms and subject to the conditions of this ordinance, to maintain and use a portion of the public right-of-way for a sidewalk cafe adjacent to its premises located at 805 South State Street. Said sidewalk cafe area shall be forty-six point two five (46.25) feet in length and four point six seven (4.67) feet in width for a total of two hundred fifteen point nine nine (215.99) square feet and shall allow six (6) feet of clear space from the face of the curb/building line along South State Street. The compensation for said space and the days and hours of operation for the sidewalk cafe shall be as follows:

Sunday through Thursday, 11:00 A.M. until 10:00 P.M.
Friday and Saturday, 11:00 A.M. until 11:00 P.M.

Compensation: \$600.00/Seating Capacity: 14.

Sidewalk cafe permit and approved plan must be posted at all times.

This grant of privilege Number 1121517 for a sidewalk cafe shall be subject to the provisions of Sections 10-28-800 through 10-28-885 of the Municipal Code of Chicago and the directions of the Commissioner of the Department of Business Affairs and Consumer Protection, the Commissioner of Streets and Sanitation and the Commissioner of Transportation.

The permit holder agrees to hold the City of Chicago harmless for any damage, relocation or replacement costs associated with damage, relocation or removal of private property caused by the City performing work in the public way.

Authority for the above named privilege is herein given and granted from and after March 1, 2016 through and including December 1, 2016.

—

Lou Malnati's Pizzeria.
(439 N. Wells St.)

[O2016-1268]

Be It Ordained by the City Council of the City of Chicago:

Permission and authority are hereby given and granted to Lou Malnati's Pizzeria, upon the terms and subject to the conditions of this ordinance, to maintain and use a portion of the public right-of-way for a sidewalk cafe adjacent to its premises located at 439 North Wells Street. Said sidewalk cafe area shall be twenty-seven point nine two (27.92) feet in length and eight (8) feet in width for a total of two hundred twenty-three point three six (223.36) square feet and shall allow six (6) feet of clear space from the face of the curb/building line along North Wells Street. The compensation for said space and the days and hours of operation for the sidewalk cafe shall be as follows:

Monday through Saturday, 11:00 A.M. to 11:00 P.M.
Sunday, 12:00 Noon to 10:00 P.M.

Compensation: \$600.00/Seating Capacity: 16.

Sidewalk cafe permit and approved plan must be posted at all times.

This grant of privilege Number 1121515 for a sidewalk cafe shall be subject to the provisions of Sections 10-28-800 through 10-28-885 of the Municipal Code of Chicago and the directions of the Commissioner of the Department of Business Affairs and Consumer Protection, the Commissioner of Streets and Sanitation and the Commissioner of Transportation.

The permit holder agrees to hold the City of Chicago harmless for any damage, relocation or replacement costs associated with damage, relocation or removal of private property caused by the City performing work in the public way.

Authority for the above named privilege is herein given and granted from and after March 1, 2016 through and including December 1, 2016.

Lou Malnati's Pizzeria.
(956 -- 958 W. Wrightwood Ave.)

[O2016-1104]

Be It Ordained by the City Council of the City of Chicago:

Permission and authority are hereby given and granted to Lou Malnati's Pizzeria, upon the terms and subject to the conditions of this ordinance, to maintain and use a portion of the public right-of-way for a sidewalk cafe adjacent to its premises located at 956 -- 958 West Wrightwood Avenue. Said sidewalk cafe area shall be sixty point five eight (60.58) feet in length and six point five eight (6.58) feet in width for a total of three hundred ninety-eight point six two (398.62) square feet and shall allow six (6) feet of clear space from the face of the curb/building line along North Sheffield Avenue. The compensation for said space and the days and hours of operation for the sidewalk cafe shall be as follows:

Monday through Thursday, 4:00 P.M. to 10:00 P.M.
Friday and Saturday, 11:00 A.M. to 11:00 P.M.
Sunday, 11:00 A.M. to 10:00 P.M.

Compensation: \$600.00/Seating Capacity: 20.

Sidewalk cafe permit and approved plan must be posted at all times.

This grant of privilege Number 1121516 for a sidewalk cafe shall be subject to the provisions of Sections 10-28-800 through 10-28-885 of the Municipal Code of Chicago and the directions of the Commissioner of the Department of Business Affairs and Consumer Protection, the Commissioner of Streets and Sanitation and the Commissioner of Transportation.

The permit holder agrees to hold the City of Chicago harmless for any damage, relocation or replacement costs associated with damage, relocation or removal of private property caused by the City performing work in the public way.

Authority for the above named privilege is herein given and granted from and after March 1, 2016 through and including December 1, 2016.

Lula Cafe.

[O2016-1424]

Be It Ordained by the City Council of the City of Chicago:

Permission and authority are hereby given and granted to Lula Cafe, upon the terms and subject to the conditions of this ordinance, to maintain and use portions of the public right-of-way for a sidewalk cafe adjacent to its premises located at 2537 -- 2543 North Kedzie Boulevard. Said sidewalk cafe area Number 1 shall be thirty (30) feet in length and ten point four two (10.42) feet in width and sidewalk cafe area Number 2 shall be fifteen point five (15.5) feet in length and ten point four two (10.42) feet in width for a total of four hundred seventy-four point one one (474.11) square feet and shall allow six (6) feet of clear space from the face of the curb/building line along North Kedzie Boulevard. The compensation for said space and the days and hours of operation for the sidewalk cafe shall be as follows:

Wednesday through Monday, 8:00 A.M. to 12:00 Midnight

Compensation: \$600.00/Seating Capacity: 40.

Sidewalk cafe permit and approved plan must be posted at all times.

This grant of privilege Number 1121587 for a sidewalk cafe shall be subject to the provisions of Sections 10-28-800 through 10-28-885 of the Municipal Code of Chicago and the directions of the Commissioner of the Department of Business Affairs and Consumer Protection, the Commissioner of Streets and Sanitation and the Commissioner of Transportation.

The permit holder agrees to hold the City of Chicago harmless for any damage, relocation or replacement costs associated with damage, relocation or removal of private property caused by the City performing work in the public way.

Authority for the above named privilege is herein given and granted from and after March 1, 2016 through and including December 1, 2016.

Luxbar.

[O2016-1270]

Be It Ordained by the City Council of the City of Chicago:

Permission and authority are hereby given and granted to Luxbar, upon the terms and subject to the conditions of this ordinance, to maintain and use portions of the public right-of-way for a sidewalk cafe adjacent to its premises located at 18 -- 20 East Bellevue Place. Said sidewalk cafe area Number 1 shall be fourteen point one seven (14.17) feet in length and seven point six seven (7.67) feet in width sidewalk cafe area Number 2 shall be thirteen point eight three (13.83) feet in length and seven point six seven (7.67) feet in width and sidewalk cafe area Number 3 shall be forty-four point four two (44.42) feet in length and seven point eight three (7.83) feet in weight for a total of five hundred sixty-two point five seven (562.57) square feet and shall allow six (6) feet of clear space from the face of the curb/building line along East Bellevue Place. The compensation for said space and the days and hours of operation for the sidewalk cafe shall be as follows:

Monday through Sunday, 8:00 A.M. until 12:00 Midnight

Compensation: \$1,293.91/Seating Capacity: 100.

Sidewalk cafe permit and approved plan must be posted at all times.

This grant of privilege Number 1121664 for a sidewalk cafe shall be subject to the provisions of Sections 10-28-800 through 10-28-885 of the Municipal Code of Chicago and the directions of the Commissioner of the Department of Business Affairs and Consumer Protection, the Commissioner of Streets and Sanitation and the Commissioner of Transportation.

The permit holder agrees to hold the City of Chicago harmless for any damage, relocation or replacement costs associated with damage, relocation or removal of private property caused by the City performing work in the public way.

Authority for the above named privilege is herein given and granted from and after March 1, 2016 through and including December 1, 2016.

M Burger.
(161 E. Huron St.)

[O2016-1273]

Be It Ordained by the City Council of the City of Chicago:

Permission and authority are hereby given and granted to M Burger, upon the terms and subject to the conditions of this ordinance, to maintain and use a portion of the public right-of-way for a sidewalk cafe adjacent to its premises located at 161 East Huron Street. Said sidewalk cafe area shall be seventy-seven (77) feet in length and fifteen (15) feet in width for a total of one thousand one hundred fifty-five (1,155) square feet and shall allow six (6) feet of clear space from the face of the curb/building line along East Huron Street. The compensation for said space and the days and hours of operation for the sidewalk cafe shall be as follows:

Sunday through Saturday, 11:00 A.M. until 10:00 P.M.

Compensation: \$2,656.50/Seating Capacity: 50.

Sidewalk cafe permit and approved plan must be posted at all times.

This grant of privilege Number 1121468 for a sidewalk cafe shall be subject to the provisions of Sections 10-28-800 through 10-28-885 of the Municipal Code of Chicago and the directions of the Commissioner of the Department of Business Affairs and Consumer Protection, the Commissioner of Streets and Sanitation and the Commissioner of Transportation.

The permit holder agrees to hold the City of Chicago harmless for any damage, relocation or replacement costs associated with damage, relocation or removal of private property caused by the City performing work in the public way.

Authority for the above named privilege is herein given and granted from and after March 1, 2016 through and including December 1, 2016.

M Burger.
(5 W. Ontario St.)

[O2016-1286]

Be It Ordained by the City Council of the City of Chicago:

Permission and authority are hereby given and granted to M Burger, upon the terms and subject to the conditions of this ordinance, to maintain and use portions of the public

right-of-way for a sidewalk cafe adjacent to its premises located at 5 West Ontario Street. Said sidewalk cafe area Number 1 shall be (17) feet in length and two point six seven feet (2.67) feet in width, sidewalk cafe area Number 2 shall be sixteen point three three (16.33) feet in length and two point six seven (2.67) feet in width, sidewalk cafe area Number 3 shall be sixteen point three three (16.33) feet in length and two point six seven (2.67) feet in width and sidewalk cafe area Number 4 shall be sixteen point three three (16.33) feet in length and two point six seven (2.67) feet in width for a total of one hundred seventy-six point one nine (176.19) square feet and shall allow six (6) feet of clear space from the face of the curb/building line along West Ontario Street. The compensation for said space and the days and hours of operation for the sidewalk cafe shall be as follows:

Monday through Sunday, 11:00 A.M. to 10:00 P.M.

Compensation: \$600.00/Seating Capacity: 16.

Sidewalk cafe permit and approved plan must be posted at all times.

This grant of privilege Number 1121469 for a sidewalk cafe shall be subject to the provisions of Sections 10-28-800 through 10-28-885 of the Municipal Code of Chicago and the directions of the Commissioner of the Department of Business Affairs and Consumer Protection, the Commissioner of Streets and Sanitation and the Commissioner of Transportation.

The permit holder agrees to hold the City of Chicago harmless for any damage, relocation or replacement costs associated with damage, relocation or removal of private property caused by the City performing work in the public way.

Authority for the above named privilege is herein given and granted from and after March 1, 2016 through and including December 1, 2016.

Macello Ristorante.

[O2016-1485]

Be It Ordained by the City Council of the City of Chicago:

Permission and authority are hereby given and granted to Macello Ristorante, upon the terms and subject to the conditions of this ordinance, to maintain and use portions of the public right-of-way for a sidewalk cafe adjacent to its premises located at 1235 -- 1237 West Lake Street. Said sidewalk cafe area Number 1 shall be twenty-eight (28) feet in length and fourteen (14) feet in width, sidewalk cafe area Number 2 shall be twelve (12) feet in length and twenty-one (21) feet in width and sidewalk cafe area Number 3 shall be ten (10) feet in length and nine (9) feet in width for a total of seven hundred thirty-four (734) square feet and

shall allow six (6) feet of clear space from the face of the curb/building line along rear of address/public alley and West Lake Street. The compensation for said space and the days and hours of operation for the sidewalk cafe shall be as follows:

Sunday through Saturday, 11:30 A.M. until 12:00 Midnight

Compensation: \$807.40/Seating Capacity: 60.

Sidewalk cafe permit and approved plan must be posted at all times.

This grant of privilege Number 1121228 for a sidewalk cafe shall be subject to the provisions of Sections 10-28-800 through 10-28-885 of the Municipal Code of Chicago and the directions of the Commissioner of the Department of Business Affairs and Consumer Protection, the Commissioner of Streets and Sanitation and the Commissioner of Transportation.

The permit holder agrees to hold the City of Chicago harmless for any damage, relocation or replacement costs associated with damage, relocation or removal of private property caused by the City performing work in the public way.

Authority for the above named privilege is herein given and granted from and after March 1, 2016 through and including December 1, 2016.

Machu Picchu.

[O2016-1409]

Be It Ordained by the City Council of the City of Chicago:

Permission and authority are hereby given and granted to Machu Picchu, upon the terms and subject to the conditions of this ordinance, to maintain and use a portion of the public right-of-way for a sidewalk cafe adjacent to its premises located at 3856 North Ashland Avenue. Said sidewalk cafe area shall be forty-two point six six (42.66) feet in length and eight point six seven (8.67) feet in width for a total of three hundred sixty-nine point eight six (369.86) square feet and shall allow six (6) feet of clear space from the face of the curb/building line along North Ashland Avenue. The compensation for said space and the days and hours of operation for the sidewalk cafe shall be as follows:

Monday through Thursday, 12:00 P.M. to 10:00 P.M.

Friday and Saturday, 12:00 P.M. to 11:00 P.M.

Sunday, 12:00 P.M. to 9:00 P.M.

Compensation: \$600.00/Seating Capacity: 42.

Sidewalk cafe permit and approved plan must be posted at all times.

This grant of privilege Number 1118802 for a sidewalk cafe shall be subject to the provisions of Sections 10-28-800 through 10-28-885 of the Municipal Code of Chicago and the directions of the Commissioner of the Department of Business Affairs and Consumer Protection, the Commissioner of Streets and Sanitation and the Commissioner of Transportation.

The permit holder agrees to hold the City of Chicago harmless for any damage, relocation or replacement costs associated with damage, relocation or removal of private property caused by the City performing work in the public way.

Authority for the above named privilege is herein given and granted from and after March 1, 2016 through and including December 1, 2016.

Mahoney's.

[O2016-1482]

Be It Ordained by the City Council of the City of Chicago:

Permission and authority are hereby given and granted to Mahoney's, upon the terms and subject to the conditions of this ordinance, to maintain and use portions of the public right-of-way for a sidewalk cafe adjacent to its premises located at 551 North Ogden Avenue. Said sidewalk cafe area Number 1 shall be fifty (50) feet in length and seven (7) feet in width, sidewalk area Number 2 shall be forty (40) feet in length and eight (8) feet in width and sidewalk cafe area Number 3 shall be thirty-five (35) feet in length and eight (8) feet in width for a total of nine hundred fifty (950) square feet and shall allow six (6) feet of clear space from the face of the curb/building line along North Racine Avenue, North Ogden Avenue and West Ohio Street. The compensation for said space and the days and hours of operation for the sidewalk cafe shall be as follows:

Sunday through Saturday, 11:00 A.M. to 11:00 P.M.

Compensation: \$1,045.00/Seating Capacity: 73.

Sidewalk cafe permit and approved plan must be posted at all times.

This grant of privilege Number 1121590 for a sidewalk cafe shall be subject to the provisions of Sections 10-28-800 through 10-28-885 of the Municipal Code of Chicago and the directions of the Commissioner of the Department of Business Affairs and Consumer Protection, the Commissioner of Streets and Sanitation and the Commissioner of Transportation.

The permit holder agrees to hold the City of Chicago harmless for any damage, relocation or replacement costs associated with damage, relocation or removal of private property caused by the City performing work in the public way.

Authority for the above named privilege is herein given and granted from and after March 1, 2016 through and including December 1, 2016.

Mana Food Bar.

[O2016-1145]

Be It Ordained by the City Council of the City of Chicago:

Permission and authority are hereby given and granted to Mana Food Bar, upon the terms and subject to the conditions of this ordinance, to maintain and use portions of the public right-of-way for a sidewalk cafe adjacent to its premises located at 1742 West Division Street. Said sidewalk cafe area Number 1 shall be seventeen point one seven (17.17) feet in length and seventeen point five eight (17.58) feet in width and sidewalk cafe area Number 2 shall be six point five eight (6.58) feet in length and six point five (6.5) feet in width for a total of three hundred forty-four point six two (344.62) square feet and shall allow six (6) feet of clear space from the face of the curb/building line along West Division Street. The compensation for said space and the days and hours of operation for the sidewalk cafe shall be as follows:

Monday through Thursday, 4:00 P.M. until 10:00 P.M.

Friday, 4:00 P.M. until 11:00 P.M.

Saturday, 12:00 P.M. until 11:00 P.M.

Sunday, 3:00 P.M. to 9:00 P.M.

Compensation: \$600.00/Seating Capacity: 28

Sidewalk cafe permit and approved plan must be posted at all times.

This grant of privilege Number 1121717 for a sidewalk cafe shall be subject to the provisions of Sections 10-28-800 through 10-28-885 of the Municipal Code of Chicago and the directions of the Commissioner of the Department of Business Affairs and Consumer Protection, the Commissioner of Streets and Sanitation and the Commissioner of Transportation.

The permit holder agrees to hold the City of Chicago harmless for any damage, relocation or replacement costs associated with damage, relocation or removal of private property caused by the City performing work in the public way.

Authority for the above named privilege is herein given and granted from and after March 1, 2016 through and including December 1, 2016.

Marge's Still.

[O2016-1109]

Be It Ordained by the City Council of the City of Chicago:

Permission and authority are hereby given and granted to Marge's Still, upon the terms and subject to the conditions of this ordinance, to maintain and use a portion of the public right-of-way for a sidewalk cafe adjacent to its premises located at 1758 North Sedgwick Street. Said sidewalk cafe area shall be thirty-four point two five (34.25) feet in length and six point eight three (6.83) feet in width for a total of two hundred thirty-three point nine three (233.93) square feet and shall allow six (6) feet of clear space from the face of the curb/building line along West Menomonee Street. The compensation for said space and the days and hours of operation for the sidewalk cafe shall be as follows:

Monday through Sunday, 11:00 A.M. to 10:00 P.M.

Compensation: \$600.00/Seating Capacity: 10.

Sidewalk cafe permit and approved plan must be posted at all times.

This grant of privilege Number 1121460 for a sidewalk cafe shall be subject to the provisions of Sections 10-28-800 through 10-28-885 of the Municipal Code of Chicago and the directions of the Commissioner of the Department of Business Affairs and Consumer Protection, the Commissioner of Streets and Sanitation and the Commissioner of Transportation.

The permit holder agrees to hold the City of Chicago harmless for any damage, relocation or replacement costs associated with damage, relocation or removal of private property caused by the City performing work in the public way.

Authority for the above named privilege is herein given and granted from and after March 1, 2016 through and including December 1, 2016.

Marmalade Chicago.

[O2016-1413]

Be It Ordained by the City Council of the City of Chicago:

Permission and authority are hereby given and granted to Marmalade Chicago, upon the terms and subject to the conditions of this ordinance, to maintain and use a portion of the public right-of-way for a sidewalk cafe adjacent to its premises located at 1969 West Montrose Avenue. Said sidewalk cafe area shall be thirty (30) feet in length and eight (8) feet

in width for a total of two hundred forty (240) square feet and shall allow six (6) feet of clear space from the face of the curb/building line along West Montrose Avenue. The compensation for said space and the days and hours of operation for the sidewalk cafe shall be as follows:

Wednesday to Monday, 7:30 A.M. to 2:30 P.M.

Compensation: \$600.00/Seating Capacity: 22.

Sidewalk cafe permit and approved plan must be posted at all times.

This grant of privilege Number 1121744 for a sidewalk cafe shall be subject to the provisions of Sections 10-28-800 through 10-28-885 of the Municipal Code of Chicago and the directions of the Commissioner of the Department of Business Affairs and Consumer Protection, the Commissioner of Streets and Sanitation and the Commissioner of Transportation.

The permit holder agrees to hold the City of Chicago harmless for any damage, relocation or replacement costs associated with damage, relocation or removal of private property caused by the City performing work in the public way.

Authority for the above named privilege is herein given and granted from and after March 1, 2016 through and including December 1, 2016.

The Marq.

[O2016-1290]

Be It Ordained by the City Council of the City of Chicago:

Permission and authority are hereby given and granted to The Marq, upon the terms and subject to the conditions of this ordinance, to maintain and use a portion of the public right-of-way for a sidewalk cafe adjacent to its premises located at 60 West Adams Street. Said sidewalk cafe area shall be fifty-one (51) feet in length and eight point two five (8.25) feet in width for a total of four hundred twenty point seven five (420.75) square feet and shall allow six (6) feet of clear space from the face of the curb/building line along West Adams Street. The compensation for said space and the days and hours of operation for the sidewalk cafe shall be as follows:

Monday through Sunday, 10:00 A.M. to 12:00 Midnight

Compensation: \$1,893.38/Seating Capacity: 40.

Sidewalk cafe permit and approved plan must be posted at all times.

This grant of privilege Number 1121578 for a sidewalk cafe shall be subject to the provisions of Sections 10-28-800 through 10-28-885 of the Municipal Code of Chicago and the directions of the Commissioner of the Department of Business Affairs and Consumer Protection, the Commissioner of Streets and Sanitation and the Commissioner of Transportation.

The permit holder agrees to hold the City of Chicago harmless for any damage, relocation or replacement costs associated with damage, relocation or removal of private property caused by the City performing work in the public way.

Authority for the above named privilege is herein given and granted from and after March 1, 2016 through and including December 1, 2016.

Mas Alla Del Sol.

[O2016-1244]

Be It Ordained by the City Council of the City of Chicago:

Permission and authority are hereby given and granted to Mas Alla Del Sol, upon the terms and subject to the conditions of this ordinance, to maintain and use a portion of the public right-of-way for a sidewalk cafe adjacent to its premises located at 5848 North Broadway. Said sidewalk cafe area shall be twenty-five (25) feet in length and eleven (11) feet in width for a total of two hundred seventy-five (275) square feet and shall allow six (6) feet of clear space from the face of the curb/building line along North Broadway. The compensation for said space and the days and hours of operation for the sidewalk cafe shall be as follows:

Tuesday to Thursday, 8:00 A.M. to 10:00 P.M.
Friday and Saturday, 8:00 A.M. to 11:00 P.M.
Sunday, 8:00 A.M. to 9:00 P.M.

Compensation: \$600.00/Seating Capacity: 22.

Sidewalk cafe permit and approved plan must be posted at all times.

This grant of privilege Number 1121292 for a sidewalk cafe shall be subject to the provisions of Sections 10-28-800 through 10-28-885 of the Municipal Code of Chicago and the directions of the Commissioner of the Department of Business Affairs and Consumer Protection, the Commissioner of Streets and Sanitation and the Commissioner of Transportation.

The permit holder agrees to hold the City of Chicago harmless for any damage, relocation or replacement costs associated with damage, relocation or removal of private property caused by the City performing work in the public way.

Authority for the above named privilege is herein given and granted from and after March 1, 2016 through and including December 1, 2016.

Mayne Stage/Act One Pub.

[O2016-1288]

Be It Ordained by the City Council of the City of Chicago:

Permission and authority are hereby given and granted to Mayne Stage/Act One Pub, upon the terms and subject to the conditions of this ordinance, to maintain and use a portion of the public right-of-way for a sidewalk cafe adjacent to its premises located at 1328 -- 1330 West Morse Avenue. Said sidewalk cafe area shall be forty-eight (48) feet in length and ten (10) feet in width for a total of four hundred eighty (480) square feet and shall allow six (6) feet of clear space from the face of the curb/building line along West Morse Avenue. The compensation for said space and the days and hours of operation for the sidewalk cafe shall be as follows:

Sunday through Saturday, 11:00 A.M. until 12:00 A.M.

Compensation: \$600.00/Seating Capacity: 30.

Sidewalk cafe permit and approved plan must be posted at all times.

This grant of privilege Number 1121525 for a sidewalk cafe shall be subject to the provisions of Sections 10-28-800 through 10-28-885 of the Municipal Code of Chicago and the directions of the Commissioner of the Department of Business Affairs and Consumer Protection, the Commissioner of Streets and Sanitation and the Commissioner of Transportation.

The permit holder agrees to hold the City of Chicago harmless for any damage, relocation or replacement costs associated with damage, relocation or removal of private property caused by the City performing work in the public way.

Authority for the above named privilege is herein given and granted from and after March 1, 2016 through and including December 1, 2016.

Mercadito Chicago.

[O2016-1293]

Be It Ordained by the City Council of the City of Chicago:

Permission and authority are hereby given and granted to Mercadito Chicago, upon the

terms and subject to the conditions of this ordinance, to maintain and use a portion of the public right-of-way for a sidewalk cafe adjacent to its premises located at 108 -- 110 West Kinzie Street. Said sidewalk cafe area shall be twenty-one point five eight (21.58) feet in length and nine point two five (9.25) feet in width for a total of one hundred ninety-nine point six two (199.62) square feet and shall allow six (6) feet of clear space from the face of the curb/building line along West Kinzie Street. The compensation for said space and the days and hours of operation for the sidewalk cafe shall be as follows:

Monday through Sunday, 11:00 A.M. to 11:00 P.M.

Compensation: \$600.00/Seating Capacity: 18.

Sidewalk cafe permit and approved plan must be posted at all times.

This grant of privilege Number 1121723 for a sidewalk cafe shall be subject to the provisions of Sections 10-28-800 through 10-28-885 of the Municipal Code of Chicago and the directions of the Commissioner of the Department of Business Affairs and Consumer Protection, the Commissioner of Streets and Sanitation and the Commissioner of Transportation.

The permit holder agrees to hold the City of Chicago harmless for any damage, relocation or replacement costs associated with damage, relocation or removal of private property caused by the City performing work in the public way.

Authority for the above named privilege is herein given and granted from and after March 1, 2016 through and including December 1, 2016.

Metropolis Coffee Company.

[O2016-1247]

Be It Ordained by the City Council of the City of Chicago:

Permission and authority are hereby given and granted to Metropolis Coffee Company, upon the terms and subject to the conditions of this ordinance, to maintain and use portions of the public right-of-way for a sidewalk cafe adjacent to its premises located at 1039 -- 1041 West Granville Avenue. Said sidewalk cafe area Number 1 shall be fourteen (14) feet in length and five point five (5.5) feet in width and sidewalk cafe area Number 2 shall be twenty (20) feet in length and five point five (5.5) feet in width for a total of one hundred eighty-seven (187) square feet and shall allow six (6) feet of clear space from the face of the curb/building line along West Granville Avenue. The compensation for said space and the days and hours of operation for the sidewalk cafe shall be as follows:

Monday through Sunday, 8:00 A.M. to 8:00 P.M.

Compensation: \$600.00/Seating Capacity: 15.

Sidewalk cafe permit and approved plan must be posted at all times.

This grant of privilege Number 1121416 for a sidewalk cafe shall be subject to the provisions of Sections 10-28-800 through 10-28-885 of the Municipal Code of Chicago and the directions of the Commissioner of the Department of Business Affairs and Consumer Protection, the Commissioner of Streets and Sanitation and the Commissioner of Transportation.

The permit holder agrees to hold the City of Chicago harmless for any damage, relocation or replacement costs associated with damage, relocation or removal of private property caused by the City performing work in the public way.

Authority for the above named privilege is herein given and granted from and after March 1, 2016 through and including December 1, 2016.

Milk & Honey Cafe.

[O2016-1149]

Be It Ordained by the City Council of the City of Chicago:

Permission and authority are hereby given and granted to Milk & Honey Cafe, upon the terms and subject to the conditions of this ordinance, to maintain and use a portion of the public right-of-way for a sidewalk cafe adjacent to its premises located at 1920 West Division Street. Said sidewalk cafe area shall be thirty point four two (30.42) feet in length and sixteen (16) feet in width for a total of four hundred eighty-six point seven two (486.72) square feet and shall allow six (6) feet of clear space from the face of the curb/building line along West Division Street. The compensation for said space and the days and hours of operation for the sidewalk cafe shall be as follows:

Monday through Sunday, 8:00 A.M. to 9:00 P.M.

Compensation: \$600.00/Seating Capacity: 27.

Sidewalk cafe permit and approved plan must be posted at all times.

This grant of privilege Number 1121450 for a sidewalk cafe shall be subject to the provisions of Sections 10-28-800 through 10-28-885 of the Municipal Code of Chicago and

the directions of the Commissioner of the Department of Business Affairs and Consumer Protection, the Commissioner of Streets and Sanitation and the Commissioner of Transportation.

The permit holder agrees to hold the City of Chicago harmless for any damage, relocation or replacement costs associated with damage, relocation or removal of private property caused by the City performing work in the public way.

Authority for the above named privilege is herein given and granted from and after March 1, 2016 through and including December 1, 2016.

Mista Pizza LLC.

[O2016-1344]

Be It Ordained by the City Council of the City of Chicago:

Permission and authority are hereby given and granted to Mista Pizza LLC, upon the terms and subject to the conditions of this ordinance, to maintain and use a portion of the public right-of-way for a sidewalk cafe adjacent to its premises located at 2921 North Broadway. Said sidewalk cafe area shall be thirty-two point two five (32.25) feet in length and thirteen (13) feet in width for a total of four hundred nineteen point two five (419.25) square feet and shall allow six (6) feet of clear space from the face of the curb/building line along West Oakdale Avenue. The compensation for said space and the days and hours of operation for the sidewalk cafe shall be as follows:

Monday to Sunday, 9:00 A.M. to 10:00 P.M.

Compensation: \$754.65/Seating Capacity: 30.

Sidewalk cafe permit and approved plan must be posted at all times.

This grant of privilege Number 1121809 for a sidewalk cafe shall be subject to the provisions of Sections 10-28-800 through 10-28-885 of the Municipal Code of Chicago and the directions of the Commissioner of the Department of Business Affairs and Consumer Protection, the Commissioner of Streets and Sanitation and the Commissioner of Transportation.

The permit holder agrees to hold the City of Chicago harmless for any damage, relocation or replacement costs associated with damage, relocation or removal of private property caused by the City performing work in the public way.

Authority for the above named privilege is herein given and granted from and after March 1, 2016 through and including December 1, 2016.

Moe's Cantina.

[O2016-1295]

Be It Ordained by the City Council of the City of Chicago:

Permission and authority are hereby given and granted to Moe's Cantina, upon the terms and subject to the conditions of this ordinance, to maintain and use a portion of the public right-of-way for a sidewalk cafe adjacent to its premises located at 149 -- 155 West Kinzie Street. Said sidewalk cafe area shall be forty (40) feet in length and eight (8) feet in width for a total of three hundred twenty (320) square feet and shall allow six (6) feet of clear space from the face of the curb/building line along West Kinzie Street. The compensation for said space and the days and hours of operation for the sidewalk cafe shall be as follows:

Monday through Sunday, 11:00 A.M. to 12:00 Midnight

Compensation: \$736.00/Seating Capacity: 38.

Sidewalk cafe permit and approved plan must be posted at all times.

This grant of privilege Number 1121492 for a sidewalk cafe shall be subject to the provisions of Sections 10-28-800 through 10-28-885 of the Municipal Code of Chicago and the directions of the Commissioner of the Department of Business Affairs and Consumer Protection, the Commissioner of Streets and Sanitation and the Commissioner of Transportation.

The permit holder agrees to hold the City of Chicago harmless for any damage, relocation or replacement costs associated with damage, relocation or removal of private property caused by the City performing work in the public way.

Authority for the above named privilege is herein given and granted from and after March 1, 2016 through and including December 1, 2016.

Molly's Cupcakes LLC.

[O2016-1114]

Be It Ordained by the City Council of the City of Chicago:

Permission and authority are hereby given and granted to Molly's Cupcakes LLC, upon the terms and subject to the conditions of this ordinance, to maintain and use portions of the public right-of-way for a sidewalk cafe adjacent to its premises located at 2536 -- 2538 North Clark Street. Said sidewalk cafe area Number 1 shall be thirteen (13) feet in length and four point five (4.5) feet in width and sidewalk area Number 2 shall be thirteen (13) feet in length

and four point five (4.5) feet in width for a total of one hundred seventeen (117) square feet and shall allow six (6) feet of clear space from the face of the curb/building line along North Clark Street. The compensation for said space and the days and hours of operation for the sidewalk cafe shall be as follows:

Sunday through Saturday, 8:00 A.M. until 11:59 P.M.

Compensation: \$600.00/Seating Capacity: 24.

Sidewalk cafe permit and approved plan must be posted at all times.

This grant of privilege Number 1121817 for a sidewalk cafe shall be subject to the provisions of Sections 10-28-800 through 10-28-885 of the Municipal Code of Chicago and the directions of the Commissioner of the Department of Business Affairs and Consumer Protection, the Commissioner of Streets and Sanitation and the Commissioner of Transportation.

The permit holder agrees to hold the City of Chicago harmless for any damage, relocation or replacement costs associated with damage, relocation or removal of private property caused by the City performing work in the public way.

Authority for the above named privilege is herein given and granted from and after March 1, 2016 through and including December 1, 2016.

Monty Gaels Tavern & Grill.

[O2016-1299]

Be It Ordained by the City Council of the City of Chicago:

Permission and authority are hereby given and granted to Monty Gaels Tavern & Grill, upon the terms and subject to the conditions of this ordinance, to maintain and use a portion of the public right-of-way for a sidewalk cafe adjacent to its premises located at 4356 North Leavitt Street. Said sidewalk cafe area shall be forty-two point eight three (42.83) feet in length and seventeen point eight three (17.83) feet in width for a total of seven hundred sixty-three point six six (763.66) square feet and shall allow six (6) feet of clear space from the face of the curb/building line along North Leavitt Street. The compensation for said space and the days and hours of operation for the sidewalk cafe shall be as follows:

Sunday, 10:00 A.M. to 11:00 P.M.

Monday through Thursday, 11:00 A.M. until 11:00 P.M.

Friday and Saturday, 11:00 A.M. to 12:00 Midnight

Compensation: \$840.02/Seating Capacity: 48.

Sidewalk cafe permit and approved plan must be posted at all times.

This grant of privilege Number 1121631 for a sidewalk cafe shall be subject to the provisions of Sections 10-28-800 through 10-28-885 of the Municipal Code of Chicago and the directions of the Commissioner of the Department of Business Affairs and Consumer Protection, the Commissioner of Streets and Sanitation and the Commissioner of Transportation.

The permit holder agrees to hold the City of Chicago harmless for any damage, relocation or replacement costs associated with damage, relocation or removal of private property caused by the City performing work in the public way.

Authority for the above named privilege is herein given and granted from and after March 1, 2016 through and including December 1, 2016.

Mr. Gees.

[O2016-1351]

Be It Ordained by the City Council of the City of Chicago:

Permission and authority are hereby given and granted to Mr. Gees, upon the terms and subject to the conditions of this ordinance, to maintain and use a portion of the public right-of-way for a sidewalk cafe adjacent to its premises located at 4436 West Fullerton Avenue. Said sidewalk cafe area shall be thirty-nine point six seven (39.67) feet in length and nine point six seven (9.67) feet in width for a total of three hundred eighty-three point six one (383.61) square feet and shall allow six (6) feet of clear space from the face of the curb/building line along West Fullerton Avenue. The compensation for said space and the days and hours of operation for the sidewalk cafe shall be as follows:

Monday to Saturday, 10:30 A.M. to 10:00 P.M.
Sunday, 11:30 A.M. to 9:00 P.M.

Compensation: \$600.00/Seating Capacity: 20.

Sidewalk cafe permit and approved plan must be posted at all times.

This grant of privilege Number 1121248 for a sidewalk cafe shall be subject to the provisions of Sections 10-28-800 through 10-28-885 of the Municipal Code of Chicago and the directions of the Commissioner of the Department of Business Affairs and Consumer Protection, the Commissioner of Streets and Sanitation and the Commissioner of Transportation.

The permit holder agrees to hold the City of Chicago harmless for any damage, relocation or replacement costs associated with damage, relocation or removal of private property caused by the City performing work in the public way.

Authority for the above named privilege is herein given and granted from and after March 1, 2016 through and including December 1, 2016.

Mr. Kite's Chocolate.

[O2016-1199]

Be It Ordained by the City Council of the City of Chicago:

Permission and authority are hereby given and granted to Mr. Kite's Chocolate, upon the terms and subject to the conditions of this ordinance, to maintain and use a portion of the public right-of-way for a sidewalk cafe adjacent to its premises located at 2120 West Division Street. Said sidewalk cafe area shall be fifteen (15) feet in length and eighteen (18) feet in width for a total of two hundred seventy (270) square feet and shall allow six (6) feet of clear space from the face of the curb/building line along West Division Street. The compensation for said space and the days and hours of operation for the sidewalk cafe shall be as follows:

Monday through Wednesday, 10:00 A.M. to 10:00 P.M.
Thursday through Saturday, 10:00 A.M. to 11:00 P.M.
Sunday, 11:00 A.M. to 9:00 P.M.

Compensation: \$600.00/Seating Capacity: 17.

Sidewalk cafe permit and approved plan must be posted at all times.

This grant of privilege Number 1121634 for a sidewalk cafe shall be subject to the provisions of Sections 10-28-800 through 10-28-885 of the Municipal Code of Chicago and the directions of the Commissioner of the Department of Business Affairs and Consumer Protection, the Commissioner of Streets and Sanitation and the Commissioner of Transportation.

The permit holder agrees to hold the City of Chicago harmless for any damage, relocation or replacement costs associated with damage, relocation or removal of private property caused by the City performing work in the public way.

Authority for the above named privilege is herein given and granted from and after March 1, 2016 through and including December 1, 2016.

Mrs. Fields Cookies.

[O2016-1302]

Be It Ordained by the City Council of the City of Chicago:

Permission and authority are hereby given and granted to Mrs. Fields Cookies, upon the

terms and subject to the conditions of this ordinance, to maintain and use a portion of the public right-of-way for a sidewalk cafe adjacent to its premises located at 32 East Randolph Street. Said sidewalk cafe area shall be twenty (20) feet in length and nine (9) feet in width for a total of one hundred eighty (180) square feet and shall allow six (6) feet of clear space from the face of the curb/building line along East Randolph Street. The compensation for said space and the days and hours of operation for the sidewalk cafe shall be as follows:

Monday to Friday, 8:00 A.M. to 9:00 P.M.

Saturday, 10:00 A.M. to 8:00 P.M.

Sunday, 11:00 A.M. to 7:00 P.M.

Compensation: \$810.00/Seating Capacity: 24.

Sidewalk cafe permit and approved plan must be posted at all times.

This grant of privilege Number 1121484 for a sidewalk cafe shall be subject to the provisions of Sections 10-28-800 through 10-28-885 of the Municipal Code of Chicago and the directions of the Commissioner of the Department of Business Affairs and Consumer Protection, the Commissioner of Streets and Sanitation and the Commissioner of Transportation.

The permit holder agrees to hold the City of Chicago harmless for any damage, relocation or replacement costs associated with damage, relocation or removal of private property caused by the City performing work in the public way.

Authority for the above named privilege is herein given and granted from and after March 1, 2016 through and including December 1, 2016.

Mrs. Murphys And Sons Irish Bistro.

[O2016-1418]

Be It Ordained by the City Council of the City of Chicago:

Permission and authority are hereby given and granted to Mrs. Murphys and Sons Irish Bistro, upon the terms and subject to the conditions of this ordinance, to maintain and use a portion of the public right-of-way for a sidewalk cafe adjacent to its premises located at 3905 North Lincoln Avenue. Said sidewalk cafe area shall be thirty-eight (38) feet in length and four point six seven (4.67) feet in width for a total of one hundred seventy-seven point four six (177.46) square feet and shall allow six (6) feet of clear space from the face of the curb/building line along North Lincoln Avenue. The compensation for said space and the days and hours of operation for the sidewalk cafe shall be as follows:

Monday through Thursday, 5:30 P.M. to 10:00 P.M.
Friday and Saturday, 11:00 A.M. to 11:00 P.M.
Sunday, 10:00 A.M. to 10:00 P.M.

Compensation: \$600.00/Seating Capacity: 20.

Sidewalk cafe permit and approved plan must be posted at all times.

This grant of privilege Number 1121616 for a sidewalk cafe shall be subject to the provisions of Sections 10-28-800 through 10-28-885 of the Municipal Code of Chicago and the directions of the Commissioner of the Department of Business Affairs and Consumer Protection, the Commissioner of Streets and Sanitation and the Commissioner of Transportation.

The permit holder agrees to hold the City of Chicago harmless for any damage, relocation or replacement costs associated with damage, relocation or removal of private property caused by the City performing work in the public way.

Authority for the above named privilege is herein given and granted from and after March 1, 2016 through and including December 1, 2016.

Murphy's Bleachers.

[O2016-1348]

Be It Ordained by the City Council of the City of Chicago:

Permission and authority are hereby given and granted to Murphy's Bleachers, upon the terms and subject to the conditions of this ordinance, to maintain and use portions of the public right-of-way for a sidewalk cafe adjacent to its premises located at 3653 -- 3655 North Sheffield Avenue. Said sidewalk cafe area Number 1 shall be one hundred twenty (120) feet in length and nineteen (19) feet in width and sidewalk cafe area Number 2 shall be fifty (50) feet in length and seventeen (17) feet in width for a total of three thousand one hundred thirty (3,130) square feet and shall allow six (6) feet of clear space from the face of the curb/building line along West Waveland Avenue and North Sheffield Avenue. The compensation for said space and the days and hours of operation for the sidewalk cafe shall be as follows:

Sunday through Thursday, 11:00 A.M. to 10:00 P.M.
Friday and Saturday, 11:00 A.M. to 11:00 P.M.

Compensation: \$3,443.00/Seating Capacity: 200.

Sidewalk cafe permit and approved plan must be posted at all times.

This grant of privilege Number 1121294 for a sidewalk cafe shall be subject to the provisions of Sections 10-28-800 through 10-28-885 of the Municipal Code of Chicago and the directions of the Commissioner of the Department of Business Affairs and Consumer Protection, the Commissioner of Streets and Sanitation and the Commissioner of Transportation.

The permit holder agrees to hold the City of Chicago harmless for any damage, relocation or replacement costs associated with damage, relocation or removal of private property caused by the City performing work in the public way.

Authority for the above named privilege is herein given and granted from and after March 1, 2016 through and including December 1, 2016.

Nellcote & RM Champagne Salon.

[O2016-1496]

Be It Ordained by the City Council of the City of Chicago:

Permission and authority are hereby given and granted to Nellcote & RM Champagne Salon, upon the terms and subject to the conditions of this ordinance, to maintain and use portions of the public right-of-way for a sidewalk cafe adjacent to its premises located at 833 -- 839 West Randolph Street. Said sidewalk cafe area Number 1 shall be one hundred eight point eight eight (108.88) feet in length and six point six seven (6.67) feet in width and sidewalk cafe area Number 2 shall be sixty-nine point five (69.5) feet in length and ten (10) feet in width for a total of one thousand four hundred twenty-one point two three (1,421.23) square feet and shall allow six (6) feet of clear space from the face of the curb/building line along North Green Street and West Randolph Street. The compensation for said space and the days and hours of operation for the sidewalk cafe shall be as follows:

Sunday through Friday, 8:00 A.M. to 11:00 P.M.

Saturday, 8:00 A.M. to 12:00 Midnight

Compensation: \$1,563.35/Seating Capacity: 113.

Sidewalk cafe permit and approved plan must be posted at all times.

This grant of privilege Number 1121760 for a sidewalk cafe shall be subject to the provisions of Sections 10-28-800 through 10-28-885 of the Municipal Code of Chicago and the directions of the Commissioner of the Department of Business Affairs and Consumer Protection, the Commissioner of Streets and Sanitation and the Commissioner of Transportation.

The permit holder agrees to hold the City of Chicago harmless for any damage, relocation or replacement costs associated with damage, relocation or removal of private property caused by the City performing work in the public way.

Authority for the above named privilege is herein given and granted from and after March 1, 2016 through and including December 1, 2016.

New Line.

[O2016-1305]

Be It Ordained by the City Council of the City of Chicago:

Permission and authority are hereby given and granted to New Line, upon the terms and subject to the conditions of this ordinance, to maintain and use portions of the public right-of-way for a sidewalk cafe adjacent to its premises located at 201 North Clinton Street. Said sidewalk cafe area Number 1 shall be twenty-five (25) feet in length and eight (8) feet in width, sidewalk cafe area Number 2 shall be nine point eight three (9.83) feet in length and eight (8) feet in width and sidewalk cafe area Number 3 shall be ten (10) feet in length and eight (8) feet in width for a total of three hundred fifty-eight point six four (358.64) square feet and shall allow six (6) feet of clear space from the face of the curb/building line along North Clinton Street. The compensation for said space and the days and hours of operation for the sidewalk cafe shall be as follows:

Sunday through Saturday, 11:30 A.M. until 11:00 P.M.

Compensation: \$600.00/Seating Capacity: 32.

Sidewalk cafe permit and approved plan must be posted at all times.

This grant of privilege Number 1121819 for a sidewalk cafe shall be subject to the provisions of Sections 10-28-800 through 10-28-885 of the Municipal Code of Chicago and the directions of the Commissioner of the Department of Business Affairs and Consumer Protection, the Commissioner of Streets and Sanitation and the Commissioner of Transportation.

The permit holder agrees to hold the City of Chicago harmless for any damage, relocation or replacement costs associated with damage, relocation or removal of private property caused by the City performing work in the public way.

Authority for the above named privilege is herein given and granted from and after March 1, 2016 through and including December 1, 2016.

Newport Bar & Grille.

[O2016-1355]

Be It Ordained by the City Council of the City of Chicago:

Permission and authority are hereby given and granted to Newport Bar & Grille, upon the terms and subject to the conditions of this ordinance, to maintain and use a portion of the public right-of-way for a sidewalk cafe adjacent to its premises located at 1344 West Newport Avenue. Said sidewalk cafe area shall be forty-three (43) feet in length and ten (10) feet in width for a total of four hundred thirty (430) square feet and shall allow six (6) feet of clear space from the face of the curb/building line along West Newport Avenue. The compensation for said space and the days and hours of operation for the sidewalk cafe shall be as follows:

Sunday through Thursday, 9:00 A.M. to 10:00 P.M.

Friday and Saturday, 9:00 A.M. to 11:00 P.M.

Compensation: \$600.00/Seating Capacity: 40.

Sidewalk cafe permit and approved plan must be posted at all times.

This grant of privilege Number 1121418 for a sidewalk cafe shall be subject to the provisions of Sections 10-28-800 through 10-28-885 of the Municipal Code of Chicago and the directions of the Commissioner of the Department of Business Affairs and Consumer Protection, the Commissioner of Streets and Sanitation and the Commissioner of Transportation.

The permit holder agrees to hold the City of Chicago harmless for any damage, relocation or replacement costs associated with damage, relocation or removal of private property caused by the City performing work in the public way.

Authority for the above named privilege is herein given and granted from and after March 1, 2016 through and including December 1, 2016.

Next Restaurant.

[O2016-1497]

Be It Ordained by the City Council of the City of Chicago:

Permission and authority are hereby given and granted to Next Restaurant, upon the terms and subject to the conditions of this ordinance, to maintain and use portions of the public right-of-way for a sidewalk cafe adjacent to its premises located at 953 -- 955 West Fulton Market. Said sidewalk cafe area Number 1 shall be fifty-one point eight three (51.83) feet in

length and seven point six seven (7.67) feet in width, sidewalk cafe area Number 2 shall be fifty-two (52) feet in length and six point six seven (6.67) feet in width and sidewalk cafe area Number 3 shall be twenty-nine point one seven (29.17) feet in length and six point six seven (6.67) feet in width for a total of nine hundred thirty-eight point nine four (938.94) square feet and shall allow six (6) feet of clear space from the face of the curb/building line along West Fulton Market and North Morgan Street. The compensation for said space and the days and hours of operation for the sidewalk cafe shall be as follows:

Monday through Sunday, 11:00 A.M. to 12:00 A.M.

Compensation: \$1,032.83/Seating Capacity: 52.

Sidewalk cafe permit and approved plan must be posted at all times.

This grant of privilege Number 1121306 for a sidewalk cafe shall be subject to the provisions of Sections 10-28-800 through 10-28-885 of the Municipal Code of Chicago and the directions of the Commissioner of the Department of Business Affairs and Consumer Protection, the Commissioner of Streets and Sanitation and the Commissioner of Transportation.

The permit holder agrees to hold the City of Chicago harmless for any damage, relocation or replacement costs associated with damage, relocation or removal of private property caused by the City performing work in the public way.

Authority for the above named privilege is herein given and granted from and after March 1, 2016 through and including December 1, 2016.

Nini's Groceries.

[O2016-1152]

Be It Ordained by the City Council of the City of Chicago:

Permission and authority are hereby given and granted to Nini's Groceries, upon the terms and subject to the conditions of this ordinance, to maintain and use a portion of the public right-of-way for a sidewalk cafe adjacent to its premises located at 543 North Noble Street. Said sidewalk cafe area shall be twenty-two (22) feet in length and six (6) feet in width for a total of one hundred thirty-two (132) square feet and shall allow six (6) feet of clear space from the face of the curb/building line along West Ohio Street. The compensation for said space and the days and hours of operation for the sidewalk cafe shall be as follows:

Sunday through Saturday, 8:00 A.M. to 10:00 P.M.

Compensation: \$600.00/Seating Capacity: 15.

Sidewalk cafe permit and approved plan must be posted at all times.

This grant of privilege Number 1121326 for a sidewalk cafe shall be subject to the provisions of Sections 10-28-800 through 10-28-885 of the Municipal Code of Chicago and the directions of the Commissioner of the Department of Business Affairs and Consumer Protection, the Commissioner of Streets and Sanitation and the Commissioner of Transportation.

The permit holder agrees to hold the City of Chicago harmless for any damage, relocation or replacement costs associated with damage, relocation or removal of private property caused by the City performing work in the public way.

Authority for the above named privilege is herein given and granted from and after March 1, 2016 through and including December 1, 2016.

—

NIU.

[O2016-1312]

Be It Ordained by the City Council of the City of Chicago:

Permission and authority are hereby given and granted to Niu, upon the terms and subject to the conditions of this ordinance, to maintain and use a portion of the public right-of-way for a sidewalk cafe adjacent to its premises located at 332 East Illinois Street. Said sidewalk cafe area shall be twenty-nine point six seven (29.67) feet in length and nine (9) feet in width for a total of two hundred sixty-seven point zero three (267.03) square feet and shall allow six (6) feet of clear space from the face of the curb/building line along East Illinois Street. The compensation for said space and the days and hours of operation for the sidewalk cafe shall be as follows:

Sunday through Saturday, 10:00 A.M. to 11:00 P.M.

Compensation: \$614.17/Seating Capacity: 21.

Sidewalk cafe permit and approved plan must be posted at all times.

This grant of privilege Number 1121765 for a sidewalk cafe shall be subject to the provisions of Sections 10-28-800 through 10-28-885 of the Municipal Code of Chicago and

the directions of the Commissioner of the Department of Business Affairs and Consumer Protection, the Commissioner of Streets and Sanitation and the Commissioner of Transportation.

The permit holder agrees to hold the City of Chicago harmless for any damage, relocation or replacement costs associated with damage, relocation or removal of private property caused by the City performing work in the public way.

Authority for the above named privilege is herein given and granted from and after March 1, 2016 through and including December 1, 2016.

Noodles, Etc.

[O2016-1200]

Be It Ordained by the City Council of the City of Chicago:

Permission and authority are hereby given and granted to Noodles, Etc., upon the terms and subject to the conditions of this ordinance, to maintain and use a portion of the public right-of-way for a sidewalk cafe adjacent to its premises located at 1333 East 57th Street. Said sidewalk cafe area shall be thirty-five point seven five (35.75) feet in length and seven (7) feet in width for a total of two hundred fifty point two five (250.25) square feet and shall allow six (6) feet of clear space from the face of the curb/building line along West Kenwood Avenue. The compensation for said space and the days and hours of operation for the sidewalk cafe shall be as follows:

Monday through Sunday, 8:00 A.M. to 10:00 P.M.

Compensation: \$600.00/Seating Capacity: 16.

Sidewalk cafe permit and approved plan must be posted at all times.

This grant of privilege Number 1121741 for a sidewalk cafe shall be subject to the provisions of Sections 10-28-800 through 10-28-885 of the Municipal Code of Chicago and the directions of the Commissioner of the Department of Business Affairs and Consumer Protection, the Commissioner of Streets and Sanitation and the Commissioner of Transportation.

The permit holder agrees to hold the City of Chicago harmless for any damage, relocation or replacement costs associated with damage, relocation or removal of private property caused by the City performing work in the public way.

Authority for the above named privilege is herein given and granted from and after March 1, 2016 through and including December 1, 2016.

Nookies Cafe & Restaurant.

[O2016-1249]

Be It Ordained by the City Council of the City of Chicago:

Permission and authority are hereby given and granted to Nookies Cafe & Restaurant, upon the terms and subject to the conditions of this ordinance, to maintain and use a portion of the public right-of-way for a sidewalk cafe adjacent to its premises located at 1100 West Bryn Mawr Avenue. Said sidewalk cafe area shall be one hundred two (102) feet in length and twenty (20) feet in width for a total of two thousand forty (2,040) square feet and shall allow six (6) feet of clear space from the face of the curb/building line along North Winthrop Avenue. The compensation for said space and the days and hours of operation for the sidewalk cafe shall be as follows:

Sunday through Thursday, 8:00 A.M. to 11:00 P.M.
Friday and Saturday, 8:00 A.M. to 12:00 Midnight

Compensation: \$2,244.00/Seating Capacity: 104.

Sidewalk cafe permit and approved plan must be posted at all times.

This grant of privilege Number 1121413 for a sidewalk cafe shall be subject to the provisions of Sections 10-28-800 through 10-28-885 of the Municipal Code of Chicago and the directions of the Commissioner of the Department of Business Affairs and Consumer Protection, the Commissioner of Streets and Sanitation and the Commissioner of Transportation.

The permit holder agrees to hold the City of Chicago harmless for any damage, relocation or replacement costs associated with damage, relocation or removal of private property caused by the City performing work in the public way.

Authority for the above named privilege is herein given and granted from and after March 1, 2016 through and including December 1, 2016.

Nookies On Wells, Inc.

[O2016-1124]

Be It Ordained by the City Council of the City of Chicago:

Permission and authority are hereby given and granted to Nookies on Wells, Inc., upon the terms and subject to the conditions of this ordinance, to maintain and use a portion of the public right-of-way for a sidewalk cafe adjacent to its premises located at 1746 North Wells Street. Said sidewalk cafe area shall be thirty (30) feet in length and eight (8) feet in width

for a total of two hundred forty (240) square feet and shall allow six (6) feet of clear space from the face of the curb/building line along North Wells Street. The compensation for said space and the days and hours of operation for the sidewalk cafe shall be as follows:

Monday through Sunday, 8:00 A.M. to 10:00 P.M.

Compensation: \$600.00/Seating Capacity: 18.

Sidewalk cafe permit and approved plan must be posted at all times.

This grant of privilege Number 1121414 for a sidewalk cafe shall be subject to the provisions of Sections 10-28-800 through 10-28-885 of the Municipal Code of Chicago and the directions of the Commissioner of the Department of Business Affairs and Consumer Protection, the Commissioner of Streets and Sanitation and the Commissioner of Transportation.

The permit holder agrees to hold the City of Chicago harmless for any damage, relocation or replacement costs associated with damage, relocation or removal of private property caused by the City performing work in the public way.

Authority for the above named privilege is herein given and granted from and after March 1, 2016 through and including December 1, 2016.

Nookies Tree Ltd.

[O2016-1359]

Be It Ordained by the City Council of the City of Chicago:

Permission and authority are hereby given and granted to Nookies Tree Ltd., upon the terms and subject to the conditions of this ordinance, to maintain and use portions of the public right-of-way for a sidewalk cafe adjacent to its premises located at 3334 North Halsted Street. Said sidewalk cafe area Number 1 shall be thirty (30) feet in length and ten (10) feet in width and sidewalk cafe area Number 2 shall be twenty (20) feet in length and eleven point four two (11.42) feet in width for a total of five hundred twenty-eight point four (528.4) square feet and shall allow six (6) feet of clear space from the face of the curb/building line along West Buckingham Place. The compensation for said space and the days and hours of operation for the sidewalk cafe shall be as follows:

Sunday through Thursday, 9:00 A.M. to 10:00 P.M.

Friday and Saturday, 9:00 A.M. to 11:00 P.M.

Compensation: \$792.60/Seating Capacity: 30.

Sidewalk cafe permit and approved plan must be posted at all times.

This grant of privilege Number 1121838 for a sidewalk cafe shall be subject to the provisions of Sections 10-28-800 through 10-28-885 of the Municipal Code of Chicago and the directions of the Commissioner of the Department of Business Affairs and Consumer Protection, the Commissioner of Streets and Sanitation and the Commissioner of Transportation.

The permit holder agrees to hold the City of Chicago harmless for any damage, relocation or replacement costs associated with damage, relocation or removal of private property caused by the City performing work in the public way.

Authority for the above named privilege is herein given and granted from and after March 1, 2016 through and including December 1, 2016.

Northside Bar & Grill.

[O2016-1201]

Be It Ordained by the City Council of the City of Chicago:

Permission and authority are hereby given and granted to Northside Bar & Grill, upon the terms and subject to the conditions of this ordinance, to maintain and use a portion of the public right-of-way for a sidewalk cafe adjacent to its premises located at 1635 North Damen Avenue. Said sidewalk cafe area shall be forty-four (44) feet in length and five (5) feet in width for a total of two hundred twenty (220) square feet and shall allow six (6) feet of clear space from the face of the curb/building line along North Damen Avenue. The compensation for said space and the days and hours of operation for the sidewalk cafe shall be as follows:

Monday through Sunday, 11:00 A.M. to 12:00 Midnight

Compensation: \$600.00/Seating Capacity: 24.

Sidewalk cafe permit and approved plan must be posted at all times.

This grant of privilege Number 1121425 for a sidewalk cafe shall be subject to the provisions of Sections 10-28-800 through 10-28-885 of the Municipal Code of Chicago and the directions of the Commissioner of the Department of Business Affairs and Consumer Protection, the Commissioner of Streets and Sanitation and the Commissioner of Transportation.

The permit holder agrees to hold the City of Chicago harmless for any damage, relocation or replacement costs associated with damage, relocation or removal of private property caused by the City performing work in the public way.

Authority for the above named privilege is herein given and granted from and after March 1, 2016 through and including December 1, 2016.

O'Briens Restaurant & Bar.

[O2016-1498]

Be It Ordained by the City Council of the City of Chicago:

Permission and authority are hereby given and granted to O'Briens Restaurant & Bar, upon the terms and subject to the conditions of this ordinance, to maintain and use portions of the public right-of-way for a sidewalk cafe adjacent to its premises located at 1528 North Wells Street. Said sidewalk cafe area Number 1 shall be thirty-one (31) feet in length and eight (8) feet in width and sidewalk cafe area Number 2 shall be twenty-six point seven five (26.75) feet in length and eight (8) feet in width for a total of four hundred sixty-two (462) square feet and shall allow six (6) feet of clear space from the face of the curb/building line along North Wells Street. The compensation for said space and the days and hours of operation for the sidewalk cafe shall be as follows:

Monday through Thursday, 11:00 A.M. to 11:00 P.M.
Friday and Saturday, 10:00 A.M. until 12:00 Midnight
Sunday, 10:00 A.M. to 11:00 P.M.

Compensation: \$1,062.60/Seating Capacity: 36.

Sidewalk cafe permit and approved plan must be posted at all times.

This grant of privilege Number 1121633 for a sidewalk cafe shall be subject to the provisions of Sections 10-28-800 through 10-28-885 of the Municipal Code of Chicago and the directions of the Commissioner of the Department of Business Affairs and Consumer Protection, the Commissioner of Streets and Sanitation and the Commissioner of Transportation.

The permit holder agrees to hold the City of Chicago harmless for any damage, relocation or replacement costs associated with damage, relocation or removal of private property caused by the City performing work in the public way.

Authority for the above named privilege is herein given and granted from and after March 1, 2016 through and including December 1, 2016.

O'Donovan's.

[O2016-1422]

Be It Ordained by the City Council of the City of Chicago:

Permission and authority are hereby given and granted to O'Donovan's, upon the terms and subject to the conditions of this ordinance, to maintain and use a portion of the public right-of-way for a sidewalk cafe adjacent to its premises located at 2100 West Irving Park Road. Said sidewalk cafe area shall be one hundred (100) feet in length and ten point five (10.5) feet in width for a total of one thousand fifty (1,050) square feet and shall allow six (6) feet of clear space from the face of the curb/building line along North Hoyne Avenue. The compensation for said space and the days and hours of operation for the sidewalk cafe shall be as follows:

Sunday through Thursday, 11:00 A.M. to 10:00 P.M.
Friday and Saturday, 11:00 A.M. to 11:00 P.M.

Compensation: \$1,155.00/Seating Capacity: 52.

Sidewalk cafe permit and approved plan must be posted at all times.

This grant of privilege Number 1121365 for a sidewalk cafe shall be subject to the provisions of Sections 10-28-800 through 10-28-885 of the Municipal Code of Chicago and the directions of the Commissioner of the Department of Business Affairs and Consumer Protection, the Commissioner of Streets and Sanitation and the Commissioner of Transportation.

The permit holder agrees to hold the City of Chicago harmless for any damage, relocation or replacement costs associated with damage, relocation or removal of private property caused by the City performing work in the public way.

Authority for the above named privilege is herein given and granted from and after March 1, 2016 through and including December 1, 2016.

O'Shaughnessy's Public House.

[O2016-1444]

Be It Ordained by the City Council of the City of Chicago:

Permission and authority are hereby given and granted to O'Shaughnessy's Public House, upon the terms and subject to the conditions of this ordinance, to maintain and use portions

of the public right-of-way for a sidewalk cafe adjacent to its premises located at 4557 North Ravenswood Avenue. Said sidewalk cafe area Number 1 shall be twenty-two point four two (22.42) feet in length and twenty-two point one seven (22.17) feet in width and sidewalk cafe area Number 2 shall be thirty point six seven (30.67) feet in length and eleven point six seven (11.67) feet in width for a total of eight hundred fifty-four point nine seven (854.97) square feet and shall allow six (6) feet of clear space from the face of the curb/building line along North Ravenswood Avenue and West Wilson Avenue. The compensation for said space and the days and hours of operation for the sidewalk cafe shall be as follows:

Sunday through Thursday, 11:00 A.M. until 10:00 P.M.
Saturday and Sunday, 11:00 A.M. until 11:00 P.M.

Compensation: \$940.47/Seating Capacity: 58.

Sidewalk cafe permit and approved plan must be posted at all times.

This grant of privilege Number 1121295 for a sidewalk cafe shall be subject to the provisions of Sections 10-28-800 through 10-28-885 of the Municipal Code of Chicago and the directions of the Commissioner of the Department of Business Affairs and Consumer Protection, the Commissioner of Streets and Sanitation and the Commissioner of Transportation.

The permit holder agrees to hold the City of Chicago harmless for any damage, relocation or replacement costs associated with damage, relocation or removal of private property caused by the City performing work in the public way.

Authority for the above named privilege is herein given and granted from and after March 1, 2016 through and including December 1, 2016.

Old Crow Smokehouse/Tunnel.

[O2016-1314]

Be It Ordained by the City Council of the City of Chicago:

Permission and authority are hereby given and granted to Old Crow Smokehouse/Tunnel, upon the terms and subject to the conditions of this ordinance, to maintain and use a portion of the public right-of-way for a sidewalk cafe adjacent to its premises located at 149 -- 151 West Kinzie Street. Said sidewalk cafe area shall be forty (40) feet in length and eight (8) feet in width for a total of three hundred twenty (320) square feet and shall allow six (6) feet of clear space from the face of the curb/building line along West Kinzie Street. The compensation for said space and the days and hours of operation for the sidewalk cafe shall be as follows:

Monday through Friday, 11:00 A.M. until 10:00 P.M.
Saturday and Sunday, 10:00 A.M. until 10:00 P.M.

Compensation: \$736.00/Seating Capacity: 38.

Sidewalk cafe permit and approved plan must be posted at all times.

This grant of privilege Number 1121493 for a sidewalk cafe shall be subject to the provisions of Sections 10-28-800 through 10-28-885 of the Municipal Code of Chicago and the directions of the Commissioner of the Department of Business Affairs and Consumer Protection, the Commissioner of Streets and Sanitation and the Commissioner of Transportation.

The permit holder agrees to hold the City of Chicago harmless for any damage, relocation or replacement costs associated with damage, relocation or removal of private property caused by the City performing work in the public way.

Authority for the above named privilege is herein given and granted from and after March 1, 2016 through and including December 1, 2016.

Old Fifth.

[O2016-1352]

Be It Ordained by the City Council of the City of Chicago:

Permission and authority are hereby given and granted to Old Fifth, upon the terms and subject to the conditions of this ordinance, to maintain and use a portion of the public right-of-way for a sidewalk cafe adjacent to its premises located at 1027 West Madison Street. Said sidewalk cafe area shall be twenty-five (25) feet in length and eight (8) feet in width for a total of two hundred (200) square feet and shall allow six (6) feet of clear space from the face of the curb/building line along West Madison Street. The compensation for said space and the days and hours of operation for the sidewalk cafe shall be as follows:

Sunday through Wednesday, 11:00 A.M. until 11:00 P.M.
Thursday through Saturday, 11:00 A.M. until 12:00 Midnight

Compensation: \$600.00/Seating Capacity: 16.

Sidewalk cafe permit and approved plan must be posted at all times.

This grant of privilege Number 1121831 for a sidewalk cafe shall be subject to the provisions of Sections 10-28-800 through 10-28-885 of the Municipal Code of Chicago and the directions of the Commissioner of the Department of Business Affairs and Consumer Protection, the Commissioner of Streets and Sanitation and the Commissioner of Transportation.

The permit holder agrees to hold the City of Chicago harmless for any damage, relocation or replacement costs associated with damage, relocation or removal of private property caused by the City performing work in the public way.

Authority for the above named privilege is herein given and granted from and after March 1, 2016 through and including December 1, 2016.

Old Town Pour House.

[O2016-1520]

Be It Ordained by the City Council of the City of Chicago:

Permission and authority are hereby given and granted to Old Town Pour House, upon the terms and subject to the conditions of this ordinance, to maintain and use a portion of the public right-of-way for a sidewalk cafe adjacent to its premises located at 1417 -- 1419 North Wells Street. Said sidewalk cafe area shall be twenty-eight point three three (28.33) feet in length and nine point one seven (9.17) feet in width for a total of two hundred fifty-nine point seven nine (259.79) square feet and shall allow six (6) feet of clear space from the face of the curb/building line along North Wells Street. The compensation for said space and the days and hours of operation for the sidewalk cafe shall be as follows:

Sunday through Saturday, 11:00 A.M. to 11:00 P.M.

Compensation: \$600.00/Seating Capacity: 16.

Sidewalk cafe permit and approved plan must be posted at all times.

This grant of privilege Number 1121612 for a sidewalk cafe shall be subject to the provisions of Sections 10-28-800 through 10-28-885 of the Municipal Code of Chicago and the directions of the Commissioner of the Department of Business Affairs and Consumer Protection, the Commissioner of Streets and Sanitation and the Commissioner of Transportation.

The permit holder agrees to hold the City of Chicago harmless for any damage, relocation or replacement costs associated with damage, relocation or removal of private property caused by the City performing work in the public way.

Authority for the above named privilege is herein given and granted from and after March 1, 2016 through and including December 1, 2016.

Old Town Social.

[O2016-1204]

Be It Ordained by the City Council of the City of Chicago:

Permission and authority are hereby given and granted to Old Town Social, upon the terms and subject to the conditions of this ordinance, to maintain and use a portion of the public right-of-way for a sidewalk cafe adjacent to its premises located at 455 West North Avenue. Said sidewalk cafe area shall be eighty-seven point five eight (87.58) feet in length and nine (9) feet in width for a total of seven hundred eighty-eight point two two (788.22) square feet and shall allow six (6) feet of clear space from the face of the curb/building line along North Cleveland Avenue. The compensation for said space and the days and hours of operation for the sidewalk cafe shall be as follows:

Sunday through Thursday, 10:00 A.M. until 10:00 P.M.

Friday and Saturday, 10:00 A.M. until 11:00 P.M.

Compensation: \$867.04/Seating Capacity: 78.

Sidewalk cafe permit and approved plan must be posted at all times.

This grant of privilege Number 1121828 for a sidewalk cafe shall be subject to the provisions of Sections 10-28-800 through 10-28-885 of the Municipal Code of Chicago and the directions of the Commissioner of the Department of Business Affairs and Consumer Protection, the Commissioner of Streets and Sanitation and the Commissioner of Transportation.

The permit holder agrees to hold the City of Chicago harmless for any damage, relocation or replacement costs associated with damage, relocation or removal of private property caused by the City performing work in the public way.

Authority for the above named privilege is herein given and granted from and after March 1, 2016 through and including December 1, 2016.

Original Alps.

[O2016-1501]

Be It Ordained by the City Council of the City of Chicago:

Permission and authority are hereby given and granted to Original Alps, upon the terms and

subject to the conditions of this ordinance, to maintain and use a portion of the public right-of-way for a sidewalk cafe adjacent to its premises located at 3637 West Irving Park Road. Said sidewalk cafe area shall be thirty-eight point six seven (38.67) feet in length and six point six seven (6.67) feet in width for a total of two hundred fifty-seven point nine three (257.93) square feet and shall allow six (6) feet of clear space from the face of the curb/building line along North Monticello Avenue. The compensation for said space and the days and hours of operation for the sidewalk cafe shall be as follows:

Sunday through Saturday, 8:00 A.M. until 12:00 A.M. Midnight

Compensation: \$600.00/Seating Capacity: 20.

Sidewalk cafe permit and approved plan must be posted at all times.

This grant of privilege Number 1121658 for a sidewalk cafe shall be subject to the provisions of Sections 10-28-800 through 10-28-885 of the Municipal Code of Chicago and the directions of the Commissioner of the Department of Business Affairs and Consumer Protection, the Commissioner of Streets and Sanitation and the Commissioner of Transportation.

The permit holder agrees to hold the City of Chicago harmless for any damage, relocation or replacement costs associated with damage, relocation or removal of private property caused by the City performing work in the public way.

Authority for the above named privilege is herein given and granted from and after March 1, 2016 through and including December 1, 2016.

The Original Pancake House.

[O2016-1318]

Be It Ordained by the City Council of the City of Chicago:

Permission and authority are hereby given and granted to The Original Pancake House, upon the terms and subject to the conditions of this ordinance, to maintain and use a portion of the public right-of-way for a sidewalk cafe adjacent to its premises located at 22 East Bellevue Place. Said sidewalk cafe area shall be forty (40) feet in length and nine point five (9.5) feet in width for a total of three hundred eighty (380) square feet and shall allow six (6) feet of clear space from the face of the curb/building line along East Bellevue Place. The compensation for said space and the days and hours of operation for the sidewalk cafe shall be as follows:

Monday through Sunday, 8:00 A.M. to 12:00 A.M.

Compensation: \$874.00/Seating Capacity: 28.

Sidewalk cafe permit and approved plan must be posted at all times.

This grant of privilege Number 1121775 for a sidewalk cafe shall be subject to the provisions of Sections 10-28-800 through 10-28-885 of the Municipal Code of Chicago and the directions of the Commissioner of the Department of Business Affairs and Consumer Protection, the Commissioner of Streets and Sanitation and the Commissioner of Transportation.

The permit holder agrees to hold the City of Chicago harmless for any damage, relocation or replacement costs associated with damage, relocation or removal of private property caused by the City performing work in the public way.

Authority for the above named privilege is herein given and granted from and after March 1, 2016 through and including December 1, 2016.

Overflow Coffee Bar, L3C.

[O2016-1210]

Be It Ordained by the City Council of the City of Chicago:

Permission and authority are hereby given and granted to Overflow Coffee Bar, L3C, upon the terms and subject to the conditions of this ordinance, to maintain and use a portion of the public right-of-way for a sidewalk cafe adjacent to its premises located at 1550 South State Street. Said sidewalk cafe area shall be twenty point six three (20.63) feet in length and five point two nine (5.29) feet in width for a total of one hundred nine point one three (109.13) square feet and shall allow six (6) feet of clear space from the face of the curb/building line along South State Street. The compensation for said space and the days and hours of operation for the sidewalk cafe shall be as follows:

Monday through Saturday, 8:00 A.M. to 9:00 P.M.
Sunday, 8:00 A.M. to 6:00 P.M.

Compensation: \$600.00/Seating Capacity: 9.

Sidewalk cafe permit and approved plan must be posted at all times.

This grant of privilege Number 1121431 for a sidewalk cafe shall be subject to the provisions of Sections 10-28-800 through 10-28-885 of the Municipal Code of Chicago and

the directions of the Commissioner of the Department of Business Affairs and Consumer Protection, the Commissioner of Streets and Sanitation and the Commissioner of Transportation.

The permit holder agrees to hold the City of Chicago harmless for any damage, relocation or replacement costs associated with damage, relocation or removal of private property caused by the City performing work in the public way.

Authority for the above named privilege is herein given and granted from and after March 1, 2016 through and including December 1, 2016.

Panera Bread.

[O2016-1320]

Be It Ordained by the City Council of the City of Chicago:

Permission and authority are hereby given and granted to Panera Bread, upon the terms and subject to the conditions of this ordinance, to maintain and use portions of the public right-of-way for a sidewalk cafe adjacent to its premises located at 2 North Michigan Avenue. Said sidewalk cafe area Number 1 shall be thirty-six point three three (36.33) feet in length and ten point three three (10.33) feet in width and sidewalk cafe area Number 2 shall be sixty point three three (60.33) feet in length and six point one seven (6.17) feet in width for a total of seven hundred forty-seven point five three (747.53) square feet and shall allow six (6) feet of clear space from the face of the curb/building line along North Michigan Avenue and East Madison Street. The compensation for said space and the days and hours of operation for the sidewalk cafe shall be as follows:

Monday through Sunday, 8:00 A.M. to 9:00 P.M.

Compensation: \$3,363.86/Seating Capacity: 27.

Sidewalk cafe permit and approved plan must be posted at all times.

This grant of privilege Number 1121327 for a sidewalk cafe shall be subject to the provisions of Sections 10-28-800 through 10-28-885 of the Municipal Code of Chicago and the directions of the Commissioner of the Department of Business Affairs and Consumer Protection, the Commissioner of Streets and Sanitation and the Commissioner of Transportation.

The permit holder agrees to hold the City of Chicago harmless for any damage, relocation or replacement costs associated with damage, relocation or removal of private property caused by the City performing work in the public way.

Authority for the above named privilege is herein given and granted from and after March 1, 2016 through and including December 1, 2016.

Panera Bread No. 1004.

[O2016-1298]

Be It Ordained by the City Council of the City of Chicago:

Permission and authority are hereby given and granted to Panera Bread Number 1004, upon the terms and subject to the conditions of this ordinance, to maintain and use a portion of the public right-of-way for a sidewalk cafe adjacent to its premises located at 525 South State Street. Said sidewalk cafe area shall be thirty (30) feet in length and eight (8) feet in width for a total of two hundred forty (240) square feet and shall allow six (6) feet of clear space from the face of the curb/building line along South State Street. The compensation for said space and the days and hours of operation for the sidewalk cafe shall be as follows:

Monday through Sunday, 8:00 A.M. to 10:00 P.M.

Compensation: \$600.00/Seating Capacity: 18.

Sidewalk cafe permit and approved plan must be posted at all times.

This grant of privilege Number 1121374 for a sidewalk cafe shall be subject to the provisions of Sections 10-28-800 through 10-28-885 of the Municipal Code of Chicago and the directions of the Commissioner of the Department of Business Affairs and Consumer Protection, the Commissioner of Streets and Sanitation and the Commissioner of Transportation.

The permit holder agrees to hold the City of Chicago harmless for any damage, relocation or replacement costs associated with damage, relocation or removal of private property caused by the City performing work in the public way.

Authority for the above named privilege is herein given and granted from and after March 1, 2016 through and including December 1, 2016.

Pars Cove East.

[O2016-1128]

Be It Ordained by the City Council of the City of Chicago:

Permission and authority are hereby given and granted to Pars Cove East, upon the terms

and subject to the conditions of this ordinance, to maintain and use a portion of the public right-of-way for a sidewalk cafe adjacent to its premises located at 435 West Diversey Parkway. Said sidewalk cafe area shall be twenty-five (25) feet in length and six (6) feet in width for a total of one hundred fifty (150) square feet and shall allow six (6) feet of clear space from the face of the curb/building line along West Diversey Parkway. The compensation for said space and the days and hours of operation for the sidewalk cafe shall be as follows:

Sunday through Saturday, 8:00 A.M. to 12:00 Midnight

Compensation: \$600.00/Seating Capacity: 20.

Sidewalk cafe permit and approved plan must be posted at all times.

This grant of privilege Number 1121544 for a sidewalk cafe shall be subject to the provisions of Sections 10-28-800 through 10-28-885 of the Municipal Code of Chicago and the directions of the Commissioner of the Department of Business Affairs and Consumer Protection, the Commissioner of Streets and Sanitation and the Commissioner of Transportation.

The permit holder agrees to hold the City of Chicago harmless for any damage, relocation or replacement costs associated with damage, relocation or removal of private property caused by the City performing work in the public way.

Authority for the above named privilege is herein given and granted from and after March 1, 2016 through and including December 1, 2016.

Pasta D'Arte.

[O2016-1490]

Be It Ordained by the City Council of the City of Chicago:

Permission and authority are hereby given and granted to Pasta D'Arte, upon the terms and subject to the conditions of this ordinance, to maintain and use a portion of the public right-of-way for a sidewalk cafe adjacent to its premises located at 6311 North Milwaukee Avenue. Said sidewalk cafe area shall be twenty-five (25) feet in length and six (6) feet in width for a total of one hundred fifty (150) square feet and shall allow six (6) feet of clear space from the face of the curb/building line along North Milwaukee Avenue. The compensation for said space and the days and hours of operation for the sidewalk cafe shall be as follows:

Monday, 3:00 P.M. to 10:00 P.M.
 Tuesday through Thursday, 11:30 A.M. to 10:30 P.M.
 Friday and Saturday, 11:30 A.M. to 11:00 P.M.
 Sunday, 2:00 P.M. to 10:00 P.M.

Compensation: \$600.00/Seating Capacity: 20.

Sidewalk cafe permit and approved plan must be posted at all times.

This grant of privilege Number 1121581 for a sidewalk cafe shall be subject to the provisions of Sections 10-28-800 through 10-28-885 of the Municipal Code of Chicago and the directions of the Commissioner of the Department of Business Affairs and Consumer Protection, the Commissioner of Streets and Sanitation and the Commissioner of Transportation.

The permit holder agrees to hold the City of Chicago harmless for any damage, relocation or replacement costs associated with damage, relocation or removal of private property caused by the City performing work in the public way.

Authority for the above named privilege is herein given and granted from and after March 1, 2016 through and including December 1, 2016.

—

Patio Beef, Inc.

[O2016-1252]

Be It Ordained by the City Council of the City of Chicago:

Permission and authority are hereby given and granted to Patio Beef, Inc., upon the terms and subject to the conditions of this ordinance, to maintain and use a portion of the public right-of-way for a sidewalk cafe adjacent to its premises located at 6022 North Broadway. Said sidewalk cafe area shall be twenty-seven (27) feet in length and five (5) feet in width for a total of one hundred thirty-five (135) square feet and shall allow six (6) feet of clear space from the face of the curb/building line along North Broadway. The compensation for said space and the days and hours of operation for the sidewalk cafe shall be as follows:

Monday through Sunday, 10:00 A.M. to 9:30 P.M.

Compensation: \$600.00/Seating Capacity: 10.

Sidewalk cafe permit and approved plan must be posted at all times.

This grant of privilege Number 1121417 for a sidewalk cafe shall be subject to the provisions of Sections 10-28-800 through 10-28-885 of the Municipal Code of Chicago and the directions of the Commissioner of the Department of Business Affairs and Consumer Protection, the Commissioner of Streets and Sanitation and the Commissioner of Transportation.

The permit holder agrees to hold the City of Chicago harmless for any damage, relocation or replacement costs associated with damage, relocation or removal of private property caused by the City performing work in the public way.

Authority for the above named privilege is herein given and granted from and after March 1, 2016 through and including December 1, 2016.

Patron's Hacienda.

[O2016-1322]

Be It Ordained by the City Council of the City of Chicago:

Permission and authority are hereby given and granted to Patron's Hacienda, upon the terms and subject to the conditions of this ordinance, to maintain and use a portion of the public right-of-way for a sidewalk cafe adjacent to its premises located at 316 -- 318 West Erie Street. Said sidewalk cafe area shall be fifty point six seven (50.67) feet in length and eight point nine two (8.92) feet in width for a total of four hundred fifty-one point nine eight (451.98) square feet and shall allow six (6) feet of clear space from the face of the curb/building line along West Erie Street. The compensation for said space and the days and hours of operation for the sidewalk cafe shall be as follows:

Monday through Sunday, 11:00 A.M. to 12:00 Midnight

Compensation: \$600.00/Seating Capacity: 42.

Sidewalk cafe permit and approved plan must be posted at all times.

This grant of privilege Number 1121372 for a sidewalk cafe shall be subject to the provisions of Sections 10-28-800 through 10-28-885 of the Municipal Code of Chicago and the directions of the Commissioner of the Department of Business Affairs and Consumer Protection, the Commissioner of Streets and Sanitation and the Commissioner of Transportation.

The permit holder agrees to hold the City of Chicago harmless for any damage, relocation or replacement costs associated with damage, relocation or removal of private property caused by the City performing work in the public way.

Authority for the above named privilege is herein given and granted from and after March 1, 2016 through and including December 1, 2016.

The Pepper Canister.

[O2016-1327]

Be It Ordained by the City Council of the City of Chicago:

Permission and authority are hereby given and granted to The Pepper Canister, upon the terms and subject to the conditions of this ordinance, to maintain and use a portion of the public right-of-way for a sidewalk cafe adjacent to its premises located at 509 North Wells Street. Said sidewalk cafe area shall be thirty (30) feet in length and eight (8) feet in width for a total of two hundred forty (240) square feet and shall allow six (6) feet of clear space from the face of the curb/building line along North Wells Street. The compensation for said space and the days and hours of operation for the sidewalk cafe shall be as follows:

Sunday through Saturday, 11:00 A.M. to 12:00 A.M.

Compensation: \$600.00/Seating Capacity: 24.

Sidewalk cafe permit and approved plan must be posted at all times.

This grant of privilege Number 1121767 for a sidewalk cafe shall be subject to the provisions of Sections 10-28-800 through 10-28-885 of the Municipal Code of Chicago and the directions of the Commissioner of the Department of Business Affairs and Consumer Protection, the Commissioner of Streets and Sanitation and the Commissioner of Transportation.

The permit holder agrees to hold the City of Chicago harmless for any damage, relocation or replacement costs associated with damage, relocation or removal of private property caused by the City performing work in the public way.

Authority for the above named privilege is herein given and granted from and after March 1, 2016 through and including December 1, 2016.

Perennial Virant.

[O2016-1131]

Be It Ordained by the City Council of the City of Chicago:

Permission and authority are hereby given and granted to Perennial Virant, upon the terms

and subject to the conditions of this ordinance, to maintain and use a portion of the public right-of-way for a sidewalk cafe adjacent to its premises located at 1800 North Lincoln Avenue. Said sidewalk cafe area shall be seventy-one point five eight (71.58) feet in length and twenty point five eight (20.58) feet in width for a total of one thousand four hundred seventy-three point one two (1,473.12) square feet and shall allow six (6) feet of clear space from the face of the curb/building line along North Lincoln Avenue. The compensation for said space and the days and hours of operation for the sidewalk cafe shall be as follows:

Monday through Thursday, 11:00 A.M. to 11:00 P.M.
Friday, 11:00 A.M. to 12:00 Midnight
Saturday, 10:00 A.M. to 12:00 Midnight
Sunday, 10:00 A.M. to 11:00 P.M.

Compensation: \$2,651.61/Seating Capacity: 54.

Sidewalk cafe permit and approved plan must be posted at all times.

This grant of privilege Number 1121508 for a sidewalk cafe shall be subject to the provisions of Sections 10-28-800 through 10-28-885 of the Municipal Code of Chicago and the directions of the Commissioner of the Department of Business Affairs and Consumer Protection, the Commissioner of Streets and Sanitation and the Commissioner of Transportation.

The permit holder agrees to hold the City of Chicago harmless for any damage, relocation or replacement costs associated with damage, relocation or removal of private property caused by the City performing work in the public way.

Authority for the above named privilege is herein given and granted from and after March 1, 2016 through and including December 1, 2016.

The Perfect Cup, Inc.

[O2016-1448]

Be It Ordained by the City Council of the City of Chicago:

Permission and authority are hereby given and granted to The Perfect Cup, Inc., upon the terms and subject to the conditions of this ordinance, to maintain and use a portion of the public right-of-way for a sidewalk cafe adjacent to its premises located at 4700 North Damen Avenue. Said sidewalk cafe area shall be twelve (12) feet in length and eight (8) feet in width for a total of ninety-six (96) square feet and shall allow six (6) feet of clear space from the face of the curb/building line along North Damen Avenue. The compensation for said space and the days and hours of operation for the sidewalk cafe shall be as follows:

Monday through Sunday, 8:00 A.M. to 8:00 P.M.

Compensation: \$600.00/Seating Capacity: 8.

Sidewalk cafe permit and approved plan must be posted at all times.

This grant of privilege Number 1121589 for a sidewalk cafe shall be subject to the provisions of Sections 10-28-800 through 10-28-885 of the Municipal Code of Chicago and the directions of the Commissioner of the Department of Business Affairs and Consumer Protection, the Commissioner of Streets and Sanitation and the Commissioner of Transportation.

The permit holder agrees to hold the City of Chicago harmless for any damage, relocation or replacement costs associated with damage, relocation or removal of private property caused by the City performing work in the public way.

Authority for the above named privilege is herein given and granted from and after March 1, 2016 through and including December 1, 2016.

Petterino's.

[O2016-1324]

Be It Ordained by the City Council of the City of Chicago:

Permission and authority are hereby given and granted to Petterino's, upon the terms and subject to the conditions of this ordinance, to maintain and use portions of the public right-of-way for a sidewalk cafe adjacent to its premises located at 150 North Dearborn Street. Said sidewalk cafe area Number 1 shall be forty-four (44) feet in length and five (5) feet in width, sidewalk cafe area Number 2 shall be twenty-six point five (26.5) feet in length and five (5) feet in width and sidewalk cafe area Number 3 shall be thirty-five point five (35.5) feet in length and four (4) feet in width for a total of four hundred ninety-four point five (494.5) square feet and shall allow six (6) feet of clear space from the face of the curb/building line along North Dearborn Street and West Randolph Street. The compensation for said space and the days and hours of operation for the sidewalk cafe shall be as follows:

Monday, 11:00 A.M. to 9:00 P.M.

Tuesday through Thursday, 11:00 A.M. to 10:30 P.M.

Friday, 11:00 A.M. to 11:00 P.M.

Saturday, 11:00 A.M. to 11:00 P.M.

Sunday, 11:00 P.M. to 9:00 P.M.

Compensation: \$2,225.25/Seating Capacity: 31.

Sidewalk cafe permit and approved plan must be posted at all times.

This grant of privilege Number 1121463 for a sidewalk cafe shall be subject to the provisions of Sections 10-28-800 through 10-28-885 of the Municipal Code of Chicago and the directions of the Commissioner of the Department of Business Affairs and Consumer Protection, the Commissioner of Streets and Sanitation and the Commissioner of Transportation.

The permit holder agrees to hold the City of Chicago harmless for any damage, relocation or replacement costs associated with damage, relocation or removal of private property caused by the City performing work in the public way.

Authority for the above named privilege is herein given and granted from and after March 1, 2016 through and including December 1, 2016.

Pick Me Up Cafe.

[O2016-1365]

Be It Ordained by the City Council of the City of Chicago:

Permission and authority are hereby given and granted to Pick Me Up Cafe, upon the terms and subject to the conditions of this ordinance, to maintain and use a portion of the public right-of-way for a sidewalk cafe adjacent to its premises located at 3408 North Clark Street. Said sidewalk cafe area shall be thirty-one (31) feet in length and six point eight three (6.83) feet in width for a total of two hundred eleven point seven three (211.73) square feet and shall allow six (6) feet of clear space from the face of the curb/building line along North Sheffield Avenue. The compensation for said space and the days and hours of operation for the sidewalk cafe shall be as follows:

Monday through Thursday, 11:00 A.M. to 10:00 P.M.

Friday, 11:00 A.M. to 11:00 P.M.

Saturday and Sunday, 8:00 A.M. to 11:00 P.M.

Compensation: \$600.00/Seating Capacity: 16.

Sidewalk cafe permit and approved plan must be posted at all times.

This grant of privilege Number 1121258 for a sidewalk cafe shall be subject to the provisions of Sections 10-28-800 through 10-28-885 of the Municipal Code of Chicago and the directions of the Commissioner of the Department of Business Affairs and Consumer Protection, the Commissioner of Streets and Sanitation and the Commissioner of Transportation.

The permit holder agrees to hold the City of Chicago harmless for any damage, relocation or replacement costs associated with damage, relocation or removal of private property caused by the City performing work in the public way.

Authority for the above named privilege is herein given and granted from and after March 1, 2016 through and including December 1, 2016.

The Piggery.

[O2016-1452]

Be It Ordained by the City Council of the City of Chicago:

Permission and authority are hereby given and granted to The Piggery, upon the terms and subject to the conditions of this ordinance, to maintain and use a portion of the public right-of-way for a sidewalk cafe adjacent to its premises located at 1625 West Irving Park Road. Said sidewalk cafe area shall be one hundred (100) feet in length and eleven (11) feet in width for a total of one thousand one hundred (1,100) square feet and shall allow six (6) feet of clear space from the face of the curb/building line along North Marshfield Avenue. The compensation for said space and the days and hours of operation for the sidewalk cafe shall be as follows:

Sunday through Thursday, 11:00 A.M. to 10:00 P.M.
Friday and Saturday, 11:00 A.M. to 11:00 P.M.

Compensation: \$1,210.00/Seating Capacity: 68.

Sidewalk cafe permit and approved plan must be posted at all times.

This grant of privilege Number 1121489 for a sidewalk cafe shall be subject to the provisions of Sections 10-28-800 through 10-28-885 of the Municipal Code of Chicago and the directions of the Commissioner of the Department of Business Affairs and Consumer Protection, the Commissioner of Streets and Sanitation and the Commissioner of Transportation.

The permit holder agrees to hold the City of Chicago harmless for any damage, relocation or replacement costs associated with damage, relocation or removal of private property caused by the City performing work in the public way.

Authority for the above named privilege is herein given and granted from and after March 1, 2016 through and including December 1, 2016.

Pint.

[O2016-1153]

Be It Ordained by the City Council of the City of Chicago:

Permission and authority are hereby given and granted to Pint, upon the terms and subject to the conditions of this ordinance, to maintain and use a portion of the public right-of-way for a sidewalk cafe adjacent to its premises located at 1547 -- 1549 North Milwaukee Avenue. Said sidewalk cafe area shall be fifty (50) feet in length and five (5) feet in width for a total of two hundred fifty (250) square feet and shall allow six (6) feet of clear space from the face of the curb/building line along North Milwaukee Avenue. The compensation for said space and the days and hours of operation for the sidewalk cafe shall be as follows:

Monday through Friday, 11:00 A.M. to 12:00 Midnight
Saturday and Sunday, 8:00 A.M. to 12:00 Midnight

Compensation: \$600.00/Seating Capacity: 32.

Sidewalk cafe permit and approved plan must be posted at all times.

This grant of privilege Number 1121402 for a sidewalk cafe shall be subject to the provisions of Sections 10-28-800 through 10-28-885 of the Municipal Code of Chicago and the directions of the Commissioner of the Department of Business Affairs and Consumer Protection, the Commissioner of Streets and Sanitation and the Commissioner of Transportation.

The permit holder agrees to hold the City of Chicago harmless for any damage, relocation or replacement costs associated with damage, relocation or removal of private property caused by the City performing work in the public way.

Authority for the above named privilege is herein given and granted from and after March 1, 2016 through and including December 1, 2016.

Pippin's Tavern.

[O2016-1329]

Be It Ordained by the City Council of the City of Chicago:

Permission and authority are hereby given and granted to Pippin's Tavern, upon the terms and subject to the conditions of this ordinance, to maintain and use a portion of the public right-of-way for a sidewalk cafe adjacent to its premises located at 806 North Rush Street. Said sidewalk cafe area shall be twenty-eight (28) feet in length and ten (10) feet in width for

a total of two hundred eighty (280) square feet and shall allow six (6) feet of clear space from the face of the curb/building line along North Rush Street. The compensation for said space and the days and hours of operation for the sidewalk cafe shall be as follows:

Monday through Sunday, 11:00 A.M. to 12:00 Midnight

Compensation: \$644.00/Seating Capacity: 20.

Sidewalk cafe permit and approved plan must be posted at all times.

This grant of privilege Number 1121555 for a sidewalk cafe shall be subject to the provisions of Sections 10-28-800 through 10-28-885 of the Municipal Code of Chicago and the directions of the Commissioner of the Department of Business Affairs and Consumer Protection, the Commissioner of Streets and Sanitation and the Commissioner of Transportation.

The permit holder agrees to hold the City of Chicago harmless for any damage, relocation or replacement costs associated with damage, relocation or removal of private property caused by the City performing work in the public way.

Authority for the above named privilege is herein given and granted from and after March 1, 2016 through and including December 1, 2016.

Pitchfork Food & Saloon.

[O2016-1459]

Be It Ordained by the City Council of the City of Chicago:

Permission and authority are hereby given and granted to Pitchfork Food & Saloon, upon the terms and subject to the conditions of this ordinance, to maintain and use a portion of the public right-of-way for a sidewalk cafe adjacent to its premises located at 2922 -- 2924 West Irving Park Road. Said sidewalk cafe area shall be seventy-five (75) feet in length and fourteen (14) feet in width for a total of one thousand fifty (1,050) square feet and shall allow six (6) feet of clear space from the face of the curb/building line along North Richmond Street. The compensation for said space and the days and hours of operation for the sidewalk cafe shall be as follows:

Monday through Friday, 11:00 A.M. until 12:00 Midnight
Saturday and Sunday, 11:00 A.M. until 12:00 Midnight

Compensation: \$1,155.00/Seating Capacity: 84.

Sidewalk cafe permit and approved plan must be posted at all times.

This grant of privilege Number 1121521 for a sidewalk cafe shall be subject to the provisions of Sections 10-28-800 through 10-28-885 of the Municipal Code of Chicago and the directions of the Commissioner of the Department of Business Affairs and Consumer Protection, the Commissioner of Streets and Sanitation and the Commissioner of Transportation.

The permit holder agrees to hold the City of Chicago harmless for any damage, relocation or replacement costs associated with damage, relocation or removal of private property caused by the City performing work in the public way.

Authority for the above named privilege is herein given and granted from and after March 1, 2016 through and including December 1, 2016.

Pizanos.

[O2016-1332]

Be It Ordained by the City Council of the City of Chicago:

Permission and authority are hereby given and granted to Pizanos, upon the terms and subject to the conditions of this ordinance, to maintain and use portions of the public right-of-way for a sidewalk cafe adjacent to its premises located at 61 -- 65 East Madison Street. Said sidewalk cafe area Number 1 shall be forty-eight point two five (48.25) feet in length and nine point two five (9.25) feet in width and sidewalk cafe area Number 2 shall be thirty-two point seven five (32.75) feet in length and nine point two five (9.25) feet in width for a total of seven hundred forty-nine point two five (749.25) square feet and shall allow six (6) feet of clear space from the face of the curb/building line along East Madison Street. The compensation for said space and the days and hours of operation for the sidewalk cafe shall be as follows:

Monday through Sunday, 11:00 A.M. to 11:00 P.M.

Compensation: \$3,371.63/Seating Capacity: 66.

Sidewalk cafe permit and approved plan must be posted at all times.

This grant of privilege Number 1121730 for a sidewalk cafe shall be subject to the provisions of Sections 10-28-800 through 10-28-885 of the Municipal Code of Chicago and the directions of the Commissioner of the Department of Business Affairs and Consumer Protection, the Commissioner of Streets and Sanitation and the Commissioner of Transportation.

The permit holder agrees to hold the City of Chicago harmless for any damage, relocation or replacement costs associated with damage, relocation or removal of private property caused by the City performing work in the public way.

Authority for the above named privilege is herein given and granted from and after March 1, 2016 through and including December 1, 2016.

Pizza House 1647.

[O2016-1428]

Be It Ordained by the City Council of the City of Chicago:

Permission and authority are hereby given and granted to Pizza House 1647, upon the terms and subject to the conditions of this ordinance, to maintain and use a portion of the public right-of-way for a sidewalk cafe adjacent to its premises located at 1647 West Cortland Street. Said sidewalk cafe area shall be twenty-four point two five (24.25) feet in length and six point two five (6.25) feet in width for a total of one hundred fifty-one point five six (151.56) square feet and shall allow six (6) feet of clear space from the face of the curb/building line along West Cortland Street. The compensation for said space and the days and hours of operation for the sidewalk cafe shall be as follows:

Monday through Sunday, 8:00 A.M. to 12:00 Midnight

Compensation: \$600.00/Seating Capacity: 16.

Sidewalk cafe permit and approved plan must be posted at all times.

This grant of privilege Number 1121300 for a sidewalk cafe shall be subject to the provisions of Sections 10-28-800 through 10-28-885 of the Municipal Code of Chicago and the directions of the Commissioner of the Department of Business Affairs and Consumer Protection, the Commissioner of Streets and Sanitation and the Commissioner of Transportation.

The permit holder agrees to hold the City of Chicago harmless for any damage, relocation or replacement costs associated with damage, relocation or removal of private property caused by the City performing work in the public way.

Authority for the above named privilege is herein given and granted from and after March 1, 2016 through and including December 1, 2016.

Poag Mahone's.

[O2016-1334]

Be It Ordained by the City Council of the City of Chicago:

Permission and authority are hereby given and granted to Poag Mahone's, upon the terms and subject to the conditions of this ordinance, to maintain and use a portion of the public right-of-way for a sidewalk cafe adjacent to its premises located at 175 West Jackson Boulevard. Said sidewalk cafe area shall be fifty (50) feet in length and six (6) feet in width for a total of three hundred (300) square feet and shall allow six (6) feet of clear space from the face of the curb/building line along South Wells Street. The compensation for said space and the days and hours of operation for the sidewalk cafe shall be as follows:

Monday through Friday, 10:30 A.M. to 11:00 P.M.

Compensation: \$600.00/Seating Capacity: 40.

Sidewalk cafe permit and approved plan must be posted at all times.

This grant of privilege Number 1121748 for a sidewalk cafe shall be subject to the provisions of Sections 10-28-800 through 10-28-885 of the Municipal Code of Chicago and the directions of the Commissioner of the Department of Business Affairs and Consumer Protection, the Commissioner of Streets and Sanitation and the Commissioner of Transportation.

The permit holder agrees to hold the City of Chicago harmless for any damage, relocation or replacement costs associated with damage, relocation or removal of private property caused by the City performing work in the public way.

Authority for the above named privilege is herein given and granted from and after March 1, 2016 through and including December 1, 2016.

The Pony Inn.

[O2016-1337]

Be It Ordained by the City Council of the City of Chicago:

Permission and authority are hereby given and granted to The Pony Inn, upon the terms and subject to the conditions of this ordinance, to maintain and use a portion of the public right-of-way for a sidewalk cafe adjacent to its premises located at 1638 West Belmont Avenue. Said sidewalk cafe area shall be twenty-four point five (24.5) feet in length and four point three three (4.33) feet in width for a total of one hundred six point zero nine (106.09) square feet and shall allow six (6) feet of clear space from the face of the curb/building line along West Belmont Avenue. The compensation for said space and the days and hours of operation for the sidewalk cafe shall be as follows:

Sunday through Thursday, 11:00 A.M. until 10:00 P.M.
Friday and Saturday, 11:00 A.M. until 11:00 P.M.

Compensation: \$600.00/Seating Capacity: 15.

Sidewalk cafe permit and approved plan must be posted at all times.

This grant of privilege Number 1121669 for a sidewalk cafe shall be subject to the provisions of Sections 10-28-800 through 10-28-885 of the Municipal Code of Chicago and the directions of the Commissioner of the Department of Business Affairs and Consumer Protection, the Commissioner of Streets and Sanitation and the Commissioner of Transportation.

The permit holder agrees to hold the City of Chicago harmless for any damage, relocation or replacement costs associated with damage, relocation or removal of private property caused by the City performing work in the public way.

Authority for the above named privilege is herein given and granted from and after March 1, 2016 through and including December 1, 2016.

Potbelly Sandwich Shop.

[O2016-1502]

Be It Ordained by the City Council of the City of Chicago:

Permission and authority are hereby given and granted to Potbelly Sandwich Shop, upon the terms and subject to the conditions of this ordinance, to maintain and use a portion of the public right-of-way for a sidewalk cafe adjacent to its premises located at 4185 West Irving Park Road. Said sidewalk cafe area shall be twenty point five eight (20.58) feet in length and fifteen (15) feet in width for a total of three hundred eight point seven (308.7) square feet and shall allow six (6) feet of clear space from the face of the curb/building line along North Keeler Avenue. The compensation for said space and the days and hours of operation for the sidewalk cafe shall be as follows:

Monday through Sunday, 11:00 A.M. to 9:00 P.M.

Compensation: \$600.00/Seating Capacity: 12.

Sidewalk cafe permit and approved plan must be posted at all times.

This grant of privilege Number 1120870 for a sidewalk cafe shall be subject to the provisions of Sections 10-28-800 through 10-28-885 of the Municipal Code of Chicago and the directions of the Commissioner of the Department of Business Affairs and Consumer Protection, the Commissioner of Streets and Sanitation and the Commissioner of Transportation.

The permit holder agrees to hold the City of Chicago harmless for any damage, relocation or replacement costs associated with damage, relocation or removal of private property caused by the City performing work in the public way.

Authority for the above named privilege is herein given and granted from and after March 1, 2016 through and including December 1, 2016.

Potbelly Sandwich Works.
(5304 N. Clark St.)

[O2016-1512]

Be It Ordained by the City Council of the City of Chicago:

Permission and authority are hereby given and granted to Potbelly Sandwich Works, upon the terms and subject to the conditions of this ordinance, to maintain and use a portion of the public right-of-way for a sidewalk cafe adjacent to its premises located at 5304 North Clark Street. Said sidewalk cafe area shall be twenty-one point zero eight (21.08) feet in length and five (5) feet in width for a total of one hundred five point four (105.4) square feet and shall allow six (6) feet of clear space from the face of the curb/building line along North Clark Street. The compensation for said space and the days and hours of operation for the sidewalk cafe shall be as follows:

Monday through Thursday, 11:00 A.M. until 10:00 P.M.

Friday through Sunday, 11:00 A.M. until 11:00 P.M.

Compensation: \$600.00/Seating Capacity: 6.

Sidewalk cafe permit and approved plan must be posted at all times.

This grant of privilege Number 1121814 for a sidewalk cafe shall be subject to the provisions of Sections 10-28-800 through 10-28-885 of the Municipal Code of Chicago and the directions of the Commissioner of the Department of Business Affairs and Consumer Protection, the Commissioner of Streets and Sanitation and the Commissioner of Transportation.

The permit holder agrees to hold the City of Chicago harmless for any damage, relocation or replacement costs associated with damage, relocation or removal of private property caused by the City performing work in the public way.

Authority for the above named privilege is herein given and granted from and after March 1, 2016 through and including December 1, 2016.

Potbelly Sandwich Works.
(565 W. Diversey Pkwy.)

[O2016-1139]

Be It Ordained by the City Council of the City of Chicago:

Permission and authority are hereby given and granted to Potbelly Sandwich Works, upon the terms and subject to the conditions of this ordinance, to maintain and use portions of the public right-of-way for a sidewalk cafe adjacent to its premises located at 565 West Diversey Parkway. Said sidewalk cafe area Number 1 shall be thirteen point eight three (13.83) feet in length and seven (7) feet in width and sidewalk cafe area Number 2 shall be twenty-seven point six seven (27.67) feet in length and five point one four (5.14) feet in width for a total of two hundred thirty-nine point zero three (239.03) square feet and shall allow six (6) feet of clear space from the face of the curb/building line along West Diversey Parkway and North Lehmann Court. The compensation for said space and the days and hours of operation for the sidewalk cafe shall be as follows:

Monday through Sunday, 11:00 A.M. to 10:00 P.M.

Compensation: \$600.00/Seating Capacity: 18.

Sidewalk cafe permit and approved plan must be posted at all times.

This grant of privilege Number 1121813 for a sidewalk cafe shall be subject to the provisions of Sections 10-28-800 through 10-28-885 of the Municipal Code of Chicago and the directions of the Commissioner of the Department of Business Affairs and Consumer Protection, the Commissioner of Streets and Sanitation and the Commissioner of Transportation.

The permit holder agrees to hold the City of Chicago harmless for any damage, relocation or replacement costs associated with damage, relocation or removal of private property caused by the City performing work in the public way.

Authority for the above named privilege is herein given and granted from and after March 1, 2016 through and including December 1, 2016.

Potbelly Sandwich Works.
(959 W. Diversey Pkwy.)

[O2016-1143]

Be It Ordained by the City Council of the City of Chicago:

Permission and authority are hereby given and granted to Potbelly Sandwich Works, upon the terms and subject to the conditions of this ordinance, to maintain and use a portion of the public right-of-way for a sidewalk cafe adjacent to its premises located at 959 West Diversey Parkway. Said sidewalk cafe area shall be twenty-eight point seven five (28.75) feet in length and six point five eight (6.58) feet in width for a total of one hundred eighty-nine point one eight (189.18) square feet and shall allow six (6) feet of clear space from the face of the curb/building line along North Sheffield Avenue. The compensation for said space and the days and hours of operation for the sidewalk cafe shall be as follows:

Monday through Sunday, 11:00 A.M. to 10:00 P.M.

Compensation: \$600.00/Seating Capacity: 12.

Sidewalk cafe permit and approved plan must be posted at all times.

This grant of privilege Number 1121812 for a sidewalk cafe shall be subject to the provisions of Sections 10-28-800 through 10-28-885 of the Municipal Code of Chicago and the directions of the Commissioner of the Department of Business Affairs and Consumer Protection, the Commissioner of Streets and Sanitation and the Commissioner of Transportation.

The permit holder agrees to hold the City of Chicago harmless for any damage, relocation or replacement costs associated with damage, relocation or removal of private property caused by the City performing work in the public way.

Authority for the above named privilege is herein given and granted from and after March 1, 2016 through and including December 1, 2016.

Potbelly Sandwich Works LLC.
(3424 N. Southport Ave.)

[O2016-1372]

Be It Ordained by the City Council of the City of Chicago:

Permission and authority are hereby given and granted to Potbelly Sandwich Works LLC, upon the terms and subject to the conditions of this ordinance, to maintain and use a portion of the public right-of-way for a sidewalk cafe adjacent to its premises located at 3424 North Southport Avenue. Said sidewalk cafe area shall be eighteen point nine two (18.92) feet in length and six point seven five (6.75) feet in width for a total of one hundred twenty-seven point seven one (127.71) square feet and shall allow six (6) feet of clear space from the face of the curb/building line along North Southport Avenue. The compensation for said space and the days and hours of operation for the sidewalk cafe shall be as follows:

Monday through Friday, 11:00 A.M. to 10:00 P.M.
Saturday and Sunday, 8:00 A.M. to 10:00 P.M.

Compensation: \$600.00/Seating Capacity: 10.

Sidewalk cafe permit and approved plan must be posted at all times.

This grant of privilege Number 1121584 for a sidewalk cafe shall be subject to the provisions of Sections 10-28-800 through 10-28-885 of the Municipal Code of Chicago and the directions of the Commissioner of the Department of Business Affairs and Consumer Protection, the Commissioner of Streets and Sanitation and the Commissioner of Transportation.

The permit holder agrees to hold the City of Chicago harmless for any damage, relocation or replacement costs associated with damage, relocation or removal of private property caused by the City performing work in the public way.

Authority for the above named privilege is herein given and granted from and after March 1, 2016 through and including December 1, 2016.

Potbelly Sandwich Works LLC.
(1459 W. Taylor St.)

[O2016-1368]

Be It Ordained by the City Council of the City of Chicago:

Permission and authority are hereby given and granted to Potbelly Sandwich Works LLC,

upon the terms and subject to the conditions of this ordinance, to maintain and use a portion of the public right-of-way for a sidewalk cafe adjacent to its premises located at 1459 West Taylor Street. Said sidewalk cafe area shall be twenty-seven point five (27.5) feet in length and six point nine two (6.92) feet in width for a total of one hundred ninety point three (190.3) square feet and shall allow six (6) feet of clear space from the face of the curb/building line along South Laflin Street. The compensation for said space and the days and hours of operation for the sidewalk cafe shall be as follows:

Sunday through Thursday, 11:00 A.M. to 9:00 P.M.
Friday and Saturday, 11:00 A.M. to 10:00 P.M.

Compensation: \$600.00/Seating Capacity: 12.

Sidewalk cafe permit and approved plan must be posted at all times.

This grant of privilege Number 1121811 for a sidewalk cafe shall be subject to the provisions of Sections 10-28-800 through 10-28-885 of the Municipal Code of Chicago and the directions of the Commissioner of the Department of Business Affairs and Consumer Protection, the Commissioner of Streets and Sanitation and the Commissioner of Transportation.

The permit holder agrees to hold the City of Chicago harmless for any damage, relocation or replacement costs associated with damage, relocation or removal of private property caused by the City performing work in the public way.

Authority for the above named privilege is herein given and granted from and after March 1, 2016 through and including December 1, 2016.

Potbelly Sandwich Works No. 114.

[O2016-1340]

Be It Ordained by the City Council of the City of Chicago:

Permission and authority are hereby given and granted to Potbelly Sandwich Works Number 114, upon the terms and subject to the conditions of this ordinance, to maintain and use a portion of the public right-of-way for a sidewalk cafe adjacent to its premises located at 4709 North Lincoln Avenue. Said sidewalk cafe area shall be twenty-two point five eight (22.58) feet in length and sixteen point zero eight (16.08) feet in width for a total of three hundred sixty-three point zero nine (363.09) square feet and shall allow six (6) feet of clear space from the face of the curb/building line along North Lincoln Avenue. The compensation for said space and the days and hours of operation for the sidewalk cafe shall be as follows:

Sunday through Thursday, 11:00 A.M. until 10:00 P.M.
Friday and Saturday, 11:00 A.M. until 11:00 P.M.

Compensation: \$600.00/Seating Capacity: 20.

Sidewalk cafe permit and approved plan must be posted at all times.

This grant of privilege Number 1121810 for a sidewalk cafe shall be subject to the provisions of Sections 10-28-800 through 10-28-885 of the Municipal Code of Chicago and the directions of the Commissioner of the Department of Business Affairs and Consumer Protection, the Commissioner of Streets and Sanitation and the Commissioner of Transportation.

The permit holder agrees to hold the City of Chicago harmless for any damage, relocation or replacement costs associated with damage, relocation or removal of private property caused by the City performing work in the public way.

Authority for the above named privilege is herein given and granted from and after March 1, 2016 through and including December 1, 2016.

Prime & Provisions.

[O2016-1341]

Be It Ordained by the City Council of the City of Chicago:

Permission and authority are hereby given and granted to Prime & Provisions, upon the terms and subject to the conditions of this ordinance, to maintain and use a portion of the public right-of-way for a sidewalk cafe adjacent to its premises located at 222 North LaSalle Street. Said sidewalk cafe area shall be thirty-eight point four two (38.42) feet in length and nine point nine two (9.92) feet in width for a total of three hundred eighty-one point one three (381.13) square feet and shall allow six (6) feet of clear space from the face of the curb/building line along West Wacker Drive (upper level). The compensation for said space and the days and hours of operation for the sidewalk cafe shall be as follows:

Monday through Sunday, 10:00 A.M. to 12:00 Midnight

Compensation: \$1,715.07/Seating Capacity: 20.

Sidewalk cafe permit and approved plan must be posted at all times.

This grant of privilege Number 1121485 for a sidewalk cafe shall be subject to the provisions of Sections 10-28-800 through 10-28-885 of the Municipal Code of Chicago and the directions of the Commissioner of the Department of Business Affairs and Consumer Protection, the Commissioner of Streets and Sanitation and the Commissioner of Transportation.

The permit holder agrees to hold the City of Chicago harmless for any damage, relocation or replacement costs associated with damage, relocation or removal of private property caused by the City performing work in the public way.

Authority for the above named privilege is herein given and granted from and after March 1, 2016 through and including December 1, 2016.

Public House.

[O2016-1343]

Be It Ordained by the City Council of the City of Chicago:

Permission and authority are hereby given and granted to Public House, upon the terms and subject to the conditions of this ordinance, to maintain and use a portion of the public right-of-way for a sidewalk cafe adjacent to its premises located at 400 North State Street. Said sidewalk cafe area shall be ninety-six point seven five (96.75) feet in length and eight point five eight (8.58) feet in width for a total of eight hundred thirty point one two (830.12) square feet and shall allow six (6) feet of clear space from the face of the curb/building line along West Kinzie Street. The compensation for said space and the days and hours of operation for the sidewalk cafe shall be as follows:

Monday through Sunday, 8:00 A.M. to 12:00 Midnight

Compensation: \$1,909.26/Seating Capacity: 62.

Sidewalk cafe permit and approved plan must be posted at all times.

This grant of privilege Number 1121487 for a sidewalk cafe shall be subject to the provisions of Sections 10-28-800 through 10-28-885 of the Municipal Code of Chicago and the directions of the Commissioner of the Department of Business Affairs and Consumer Protection, the Commissioner of Streets and Sanitation and the Commissioner of Transportation.

The permit holder agrees to hold the City of Chicago harmless for any damage, relocation or replacement costs associated with damage, relocation or removal of private property caused by the City performing work in the public way.

Authority for the above named privilege is herein given and granted from and after March 1, 2016 through and including December 1, 2016.

The Purple Pig.

[O2016-1345]

Be It Ordained by the City Council of the City of Chicago:

Permission and authority are hereby given and granted to The Purple Pig, upon the terms and subject to the conditions of this ordinance, to maintain and use a portion of the public right-of-way for a sidewalk cafe adjacent to its premises located at 500 North Michigan Avenue. Said sidewalk cafe area shall be fifty point eight three (50.83) feet in length and fifteen point four two (15.42) feet in width for a total of seven hundred eighty-three point eight (783.8) square feet and shall allow six (6) feet of clear space from the face of the curb/building line along East Illinois Street. The compensation for said space and the days and hours of operation for the sidewalk cafe shall be as follows:

Monday through Sunday, 11:30 A.M. until 12:00 A.M.

Compensation: \$1,802.74/Seating Capacity: 58.

Sidewalk cafe permit and approved plan must be posted at all times.

This grant of privilege Number 1121644 for a sidewalk cafe shall be subject to the provisions of Sections 10-28-800 through 10-28-885 of the Municipal Code of Chicago and the directions of the Commissioner of the Department of Business Affairs and Consumer Protection, the Commissioner of Streets and Sanitation and the Commissioner of Transportation.

The permit holder agrees to hold the City of Chicago harmless for any damage, relocation or replacement costs associated with damage, relocation or removal of private property caused by the City performing work in the public way.

Authority for the above named privilege is herein given and granted from and after March 1, 2016 through and including December 1, 2016.

Quartino.

[O2016-1346]

Be It Ordained by the City Council of the City of Chicago:

Permission and authority are hereby given and granted to Quartino, upon the terms and

subject to the conditions of this ordinance, to maintain and use portions of the public right-of-way for a sidewalk cafe adjacent to its premises located at 626 North State Street. Said sidewalk cafe area Number 1 shall be forty-nine point seven five (49.75) feet in length and five point five (5.5) feet in width, sidewalk cafe area Number 2 shall be fifteen point seven five (15.75) feet in length and fourteen point three three (14.33) feet in width, sidewalk cafe area Number 3 shall be nine point two five (9.25) feet in length and nine point five eight (9.58) feet in width, sidewalk cafe area Number 4 shall be five point five eight (5.58) feet in length and ten (10) feet in width and sidewalk cafe area Number 5 shall be five point five (5.5) feet in length and ten (10) feet in width for a total of six hundred ninety-eight point seven four (698.74) square feet and shall allow six (6) feet of clear space from the face of the curb/building line along North State Street and West Ontario Street. The compensation for said space and the days and hours of operation for the sidewalk cafe shall be as follows:

Monday through Sunday, 8:00 A.M. to 12:00 Midnight

Compensation: \$1,607.10/Seating Capacity: 108.

Sidewalk cafe permit and approved plan must be posted at all times.

This grant of privilege Number 1121667 for a sidewalk cafe shall be subject to the provisions of Sections 10-28-800 through 10-28-885 of the Municipal Code of Chicago and the directions of the Commissioner of the Department of Business Affairs and Consumer Protection, the Commissioner of Streets and Sanitation and the Commissioner of Transportation.

The permit holder agrees to hold the City of Chicago harmless for any damage, relocation or replacement costs associated with damage, relocation or removal of private property caused by the City performing work in the public way.

Authority for the above named privilege is herein given and granted from and after March 1, 2016 through and including December 1, 2016.

R Public House.

[O2016-1296]

Be It Ordained by the City Council of the City of Chicago:

Permission and authority are hereby given and granted to R Public House, upon the terms and subject to the conditions of this ordinance, to maintain and use a portion of the public right-of-way for a sidewalk cafe adjacent to its premises located at 1508 West Jarvis Avenue. Said sidewalk cafe area shall be twenty-six (26) feet in length and fourteen (14) feet in width

for a total of three hundred sixty-four (364) square feet and shall allow six (6) feet of clear space from the face of the curb/building line along West Jarvis Avenue. The compensation for said space and the days and hours of operation for the sidewalk cafe shall be as follows:

Monday through Sunday, 5:00 P.M. to 12:00 Midnight

Compensation: \$600.00/Seating Capacity: 24.

Sidewalk cafe permit and approved plan must be posted at all times.

This grant of privilege Number 1121818 for a sidewalk cafe shall be subject to the provisions of Sections 10-28-800 through 10-28-885 of the Municipal Code of Chicago and the directions of the Commissioner of the Department of Business Affairs and Consumer Protection, the Commissioner of Streets and Sanitation and the Commissioner of Transportation.

The permit holder agrees to hold the City of Chicago harmless for any damage, relocation or replacement costs associated with damage, relocation or removal of private property caused by the City performing work in the public way.

Authority for the above named privilege is herein given and granted from and after March 1, 2016 through and including December 1, 2016.

The Rail Bar & Grill.

[O2016-1455]

Be It Ordained by the City Council of the City of Chicago:

Permission and authority are hereby given and granted to The Rail Bar & Grill, upon the terms and subject to the conditions of this ordinance, to maintain and use a portion of the public right-of-way for a sidewalk cafe adjacent to its premises located at 4709 North Damen Avenue. Said sidewalk cafe area shall be forty (40) feet in length and nine (9) feet in width for a total of three hundred sixty (360) square feet and shall allow six (6) feet of clear space from the face of the curb/building line along North Damen Avenue. The compensation for said space and the days and hours of operation for the sidewalk cafe shall be as follows:

Monday through Thursday, 4:00 P.M. to 10:00 P.M.

Friday and Saturday, 11:00 A.M. to 11:00 P.M.

Sunday, 11:00 A.M. to 10:00 P.M.

Compensation: \$600.00/Seating Capacity: 54.

Sidewalk cafe permit and approved plan must be posted at all times.

This grant of privilege Number 1121302 for a sidewalk cafe shall be subject to the provisions of Sections 10-28-800 through 10-28-885 of the Municipal Code of Chicago and the directions of the Commissioner of the Department of Business Affairs and Consumer Protection, the Commissioner of Streets and Sanitation and the Commissioner of Transportation.

The permit holder agrees to hold the City of Chicago harmless for any damage, relocation or replacement costs associated with damage, relocation or removal of private property caused by the City performing work in the public way.

Authority for the above named privilege is herein given and granted from and after March 1, 2016 through and including December 1, 2016.

Ranalli's.

[O2016-1154]

Be It Ordained by the City Council of the City of Chicago:

Permission and authority are hereby given and granted to Ranalli's, upon the terms and subject to the conditions of this ordinance, to maintain and use a portion of the public right-of-way for a sidewalk cafe adjacent to its premises located at 1925 North Lincoln Avenue. Said sidewalk cafe area shall be one hundred fourteen point five (114.5) feet in length and twenty-eight point three three (28.33) feet in width for a total of three thousand two hundred forty-three point seven nine (3,243.79) square feet and shall allow six (6) feet of clear space from the face of the curb/building line along North Lincoln Avenue. The compensation for said space and the days and hours of operation for the sidewalk cafe shall be as follows:

Monday through Friday, 11:00 A.M. until 10:00 P.M.
Saturday and Sunday, 10:00 A.M. until 11:00 P.M.

Compensation: \$5,838.8/Seating Capacity: 168.

Sidewalk cafe permit and approved plan must be posted at all times.

This grant of privilege Number 1121255 for a sidewalk cafe shall be subject to the provisions of Sections 10-28-800 through 10-28-885 of the Municipal Code of Chicago and the directions of the Commissioner of the Department of Business Affairs and Consumer Protection, the Commissioner of Streets and Sanitation and the Commissioner of Transportation.

The permit holder agrees to hold the City of Chicago harmless for any damage, relocation or replacement costs associated with damage, relocation or removal of private property caused by the City performing work in the public way.

Authority for the above named privilege is herein given and granted from and after March 1, 2016 through and including December 1, 2016.

Ras Dashen Ethiopian Restaurant, Inc.

[O2016-1257]

Be It Ordained by the City Council of the City of Chicago:

Permission and authority are hereby given and granted to Ras Dashen Ethiopian Restaurant, Inc., upon the terms and subject to the conditions of this ordinance, to maintain and use a portion of the public right-of-way for a sidewalk cafe adjacent to its premises located at 5844 -- 5846 North Broadway. Said sidewalk cafe area shall be twenty-seven (27) feet in length and eight point five (8.5) feet in width for a total of two hundred twenty-nine point five (229.5) square feet and shall allow six (6) feet of clear space from the face of the curb/building line along North Broadway. The compensation for said space and the days and hours of operation for the sidewalk cafe shall be as follows:

Monday through Sunday, 12:00 P.M. to 10:00 P.M.

Compensation: \$600.00/Seating Capacity: 14.

Sidewalk cafe permit and approved plan must be posted at all times.

This grant of privilege Number 1121719 for a sidewalk cafe shall be subject to the provisions of Sections 10-28-800 through 10-28-885 of the Municipal Code of Chicago and the directions of the Commissioner of the Department of Business Affairs and Consumer Protection, the Commissioner of Streets and Sanitation and the Commissioner of Transportation.

The permit holder agrees to hold the City of Chicago harmless for any damage, relocation or replacement costs associated with damage, relocation or removal of private property caused by the City performing work in the public way.

Authority for the above named privilege is herein given and granted from and after March 1, 2016 through and including December 1, 2016.

Reggie's Bar & Grill.

[O2016-1214]

Be It Ordained by the City Council of the City of Chicago:

Permission and authority are hereby given and granted to Reggie's Bar & Grill, upon the terms and subject to the conditions of this ordinance, to maintain and use a portion of the public right-of-way for a sidewalk cafe adjacent to its premises located at 2105 South State Street. Said sidewalk cafe area shall be sixty-six (66) feet in length and ten (10) feet in width for a total of six hundred sixty (660) square feet and shall allow six (6) feet of clear space from the face of the curb/building line along South State Street. The compensation for said space and the days and hours of operation for the sidewalk cafe shall be as follows:

Monday through Wednesday, 11:00 A.M. to 11:00 P.M.

Thursday through Sunday, 11:00 A.M. until 12:00 A.M.

Compensation: \$726.00/Seating Capacity: 28.

Sidewalk cafe permit and approved plan must be posted at all times.

This grant of privilege Number 1121771 for a sidewalk cafe shall be subject to the provisions of Sections 10-28-800 through 10-28-885 of the Municipal Code of Chicago and the directions of the Commissioner of the Department of Business Affairs and Consumer Protection, the Commissioner of Streets and Sanitation and the Commissioner of Transportation.

The permit holder agrees to hold the City of Chicago harmless for any damage, relocation or replacement costs associated with damage, relocation or removal of private property caused by the City performing work in the public way.

Authority for the above named privilege is herein given and granted from and after March 1, 2016 through and including December 1, 2016.

Renaldi's Pizza.

[O2016-1377]

Be It Ordained by the City Council of the City of Chicago:

Permission and authority are hereby given and granted to Renaldi's Pizza, upon the terms and subject to the conditions of this ordinance, to maintain and use a portion of the public

right-of-way for a sidewalk cafe adjacent to its premises located at 2827 -- 2831 North Broadway. Said sidewalk cafe area shall be fifty (50) feet in length and six point eight four (6.84) feet in width for a total of three hundred forty-two (342) square feet and shall allow six (6) feet of clear space from the face of the curb/building line along North Broadway. The compensation for said space and the days and hours of operation for the sidewalk cafe shall be as follows:

Monday through Thursday, 11:00 A.M. until 10:00 P.M.
Friday and Saturday, 11:00 A.M. until 11:00 P.M.
Sunday, 11:00 A.M. until 10:00 P.M.

Compensation: \$600.00/Seating Capacity: 36.

Sidewalk cafe permit and approved plan must be posted at all times.

This grant of privilege Number 1121835 for a sidewalk cafe shall be subject to the provisions of Sections 10-28-800 through 10-28-885 of the Municipal Code of Chicago and the directions of the Commissioner of the Department of Business Affairs and Consumer Protection, the Commissioner of Streets and Sanitation and the Commissioner of Transportation.

The permit holder agrees to hold the City of Chicago harmless for any damage, relocation or replacement costs associated with damage, relocation or removal of private property caused by the City performing work in the public way.

Authority for the above named privilege is herein given and granted from and after March 1, 2016 through and including December 1, 2016.

Remington's.

[O2016-1349]

Be It Ordained by the City Council of the City of Chicago:

Permission and authority are hereby given and granted to Remington's, upon the terms and subject to the conditions of this ordinance, to maintain and use a portion of the public right-of-way for a sidewalk cafe adjacent to its premises located at 20 North Michigan Avenue. Said sidewalk cafe area shall be forty-four (44) feet in length and nine point seven five (9.75) feet in width for a total of four hundred twenty-nine (429) square feet and shall allow six (6) feet of clear space from the face of the curb/building line along North Michigan Avenue. The compensation for said space and the days and hours of operation for the sidewalk cafe shall be as follows:

Monday through Sunday, 8:00 A.M. to 12:00 Midnight

Compensation: \$1,930.50/Seating Capacity: 32.

Sidewalk cafe permit and approved plan must be posted at all times.

This grant of privilege Number 1121650 for a sidewalk cafe shall be subject to the provisions of Sections 10-28-800 through 10-28-885 of the Municipal Code of Chicago and the directions of the Commissioner of the Department of Business Affairs and Consumer Protection, the Commissioner of Streets and Sanitation and the Commissioner of Transportation.

The permit holder agrees to hold the City of Chicago harmless for any damage, relocation or replacement costs associated with damage, relocation or removal of private property caused by the City performing work in the public way.

Authority for the above named privilege is herein given and granted from and after March 1, 2016 through and including December 1, 2016.

Restaurant Veneno De Nayarit.

[O2016-1165]

Be It Ordained by the City Council of the City of Chicago:

Permission and authority are hereby given and granted to Restaurant Veneno De Nayarit, upon the terms and subject to the conditions of this ordinance, to maintain and use a portion of the public right-of-way for a sidewalk cafe adjacent to its premises located at 1024 North Ashland Avenue. Said sidewalk cafe area shall be twenty-four (24) feet in length and six point three three (6.33) feet in width for a total of one hundred fifty-one point nine two (151.92) square feet and shall allow six (6) feet of clear space from the face of the curb/building line along North Ashland Avenue. The compensation for said space and the days and hours of operation for the sidewalk cafe shall be as follows:

Sunday through Thursday, 10:30 A.M. to 10:30 P.M.

Friday and Saturday, 10:30 A.M. to 11:00 P.M.

Compensation: \$600.00/Seating Capacity: 24.

Sidewalk cafe permit and approved plan must be posted at all times.

This grant of privilege Number 1121297 for a sidewalk cafe shall be subject to the provisions of Sections 10-28-800 through 10-28-885 of the Municipal Code of Chicago and the directions of the Commissioner of the Department of Business Affairs and Consumer Protection, the Commissioner of Streets and Sanitation and the Commissioner of Transportation.

The permit holder agrees to hold the City of Chicago harmless for any damage, relocation or replacement costs associated with damage, relocation or removal of private property caused by the City performing work in the public way.

Authority for the above named privilege is herein given and granted from and after March 1, 2016 through and including December 1, 2016.

Revolucion Steak House.

[O2016-1398]

Be It Ordained by the City Council of the City of Chicago:

Permission and authority are hereby given and granted to Revolucion Steak House, upon the terms and subject to the conditions of this ordinance, to maintain and use portions of the public right-of-way for a sidewalk cafe adjacent to its premises located at 3443 -- 3455 North Broadway. Said sidewalk cafe area Number 1 shall be sixty-seven (67) feet in length and five (5) feet in width and sidewalk cafe area Number 2 shall be forty-three point five (43.5) feet in length and ten point five (10.5) feet in width for a total of seven hundred ninety-one point seven five (791.75) square feet and shall allow six (6) feet of clear space from the face of the curb/building line along North Broadway. The compensation for said space and the days and hours of operation for the sidewalk cafe shall be as follows:

Monday through Thursday, 11:00 A.M. to 10:00 P.M.

Friday, 11:00 A.M. to 11:00 P.M.

Saturday, 9:00 A.M. to 11:00 P.M.

Sunday, 9:00 A.M. to 10:00 P.M.

Compensation: \$1,187.63/Seating Capacity: 88.

Sidewalk cafe permit and approved plan must be posted at all times.

This grant of privilege Number 1121289 for a sidewalk cafe shall be subject to the provisions of Sections 10-28-800 through 10-28-885 of the Municipal Code of Chicago and the directions of the Commissioner of the Department of Business Affairs and Consumer Protection, the Commissioner of Streets and Sanitation and the Commissioner of Transportation.

The permit holder agrees to hold the City of Chicago harmless for any damage, relocation or replacement costs associated with damage, relocation or removal of private property caused by the City performing work in the public way.

Authority for the above named privilege is herein given and granted from and after March 1, 2016 through and including December 1, 2016.

Riccardo Enoteca.

[O2016-1159]

Be It Ordained by the City Council of the City of Chicago:

Permission and authority are hereby given and granted to Riccardo Enoteca, upon the terms and subject to the conditions of this ordinance, to maintain and use a portion of the public right-of-way for a sidewalk cafe adjacent to its premises located at 2116 North Clark Street. Said sidewalk cafe area shall be nineteen (19) feet in length and four (4) feet in width for a total of seventy-six (76) square feet and shall allow six (6) feet of clear space from the face of the curb/building line along North Clark Street. The compensation for said space and the days and hours of operation for the sidewalk cafe shall be as follows:

Monday to Thursday, 5:00 P.M. to 10:00 P.M.

Friday and Saturday, 5:00 P.M. to 11:00 P.M.

Sunday, 4:00 P.M. to 9:00 P.M.

Compensation: \$600.00/Seating Capacity: 16.

Sidewalk cafe permit and approved plan must be posted at all times.

This grant of privilege Number 1121328 for a sidewalk cafe shall be subject to the provisions of Sections 10-28-800 through 10-28-885 of the Municipal Code of Chicago and the directions of the Commissioner of the Department of Business Affairs and Consumer Protection, the Commissioner of Streets and Sanitation and the Commissioner of Transportation.

The permit holder agrees to hold the City of Chicago harmless for any damage, relocation or replacement costs associated with damage, relocation or removal of private property caused by the City performing work in the public way.

Authority for the above named privilege is herein given and granted from and after March 1, 2016 through and including December 1, 2016.

Rise Restaurant.

[O2016-1404]

Be It Ordained by the City Council of the City of Chicago:

Permission and authority are hereby given and granted to Rise Restaurant, upon the terms and subject to the conditions of this ordinance, to maintain and use a portion of the public right-of-way for a sidewalk cafe adjacent to its premises located at 3401 North Southport Avenue. Said sidewalk cafe area shall be forty-five (45) feet in length and twelve (12) feet in width for a total of five hundred forty (540) square feet and shall allow six (6) feet of clear space from the face of the curb/building line along West Roscoe Street. The compensation for said space and the days and hours of operation for the sidewalk cafe shall be as follows:

Monday through Thursday, 4:00 P.M. until 10:00 P.M.
Friday, 4:00 P.M. until 11:00 P.M.
Saturday, 12:00 Noon until 11:00 P.M.
Sunday, 12:00 Noon until 10:00 P.M.

Compensation: \$600.00/Seating Capacity: 44.

Sidewalk cafe permit and approved plan must be posted at all times.

This grant of privilege Number 1121770 for a sidewalk cafe shall be subject to the provisions of Sections 10-28-800 through 10-28-885 of the Municipal Code of Chicago and the directions of the Commissioner of the Department of Business Affairs and Consumer Protection, the Commissioner of Streets and Sanitation and the Commissioner of Transportation.

The permit holder agrees to hold the City of Chicago harmless for any damage, relocation or replacement costs associated with damage, relocation or removal of private property caused by the City performing work in the public way.

Authority for the above named privilege is herein given and granted from and after March 1, 2016 through and including December 1, 2016.

River Shannon.

[O2016-1180]

Be It Ordained by the City Council of the City of Chicago:

Permission and authority are hereby given and granted to River Shannon, upon the terms

and subject to the conditions of this ordinance, to maintain and use a portion of the public right-of-way for a sidewalk cafe adjacent to its premises located at 425 West Armitage Avenue. Said sidewalk cafe area shall be forty-two (42) feet in length and ten (10) feet in width for a total of four hundred twenty (420) square feet and shall allow six (6) feet of clear space from the face of the curb/building line along North Hudson Avenue. The compensation for said space and the days and hours of operation for the sidewalk cafe shall be as follows:

Sunday through Saturday, 11:00 A.M. until 10:00 P.M.

Compensation: \$756.00/Seating Capacity: 16.

Sidewalk cafe permit and approved plan must be posted at all times.

This grant of privilege Number 1121560 for a sidewalk cafe shall be subject to the provisions of Sections 10-28-800 through 10-28-885 of the Municipal Code of Chicago and the directions of the Commissioner of the Department of Business Affairs and Consumer Protection, the Commissioner of Streets and Sanitation and the Commissioner of Transportation.

The permit holder agrees to hold the City of Chicago harmless for any damage, relocation or replacement costs associated with damage, relocation or removal of private property caused by the City performing work in the public way.

Authority for the above named privilege is herein given and granted from and after March 1, 2016 through and including December 1, 2016.

—

RL.

[O2016-1350]

Be It Ordained by the City Council of the City of Chicago:

Permission and authority are hereby given and granted to RL, upon the terms and subject to the conditions of this ordinance, to maintain and use a portion of the public right-of-way for a sidewalk cafe adjacent to its premises located at 115 East Chicago Avenue. Said sidewalk cafe area shall be forty-eight (48) feet in length and twelve (12) feet in width for a total of five hundred seventy-six (576) square feet and shall allow six (6) feet of clear space from the face of the curb/building line along East Chicago Avenue. The compensation for said space and the days and hours of operation for the sidewalk cafe shall be as follows:

Monday through Sunday, 8:00 A.M. to 12:00 A.M.

Compensation: \$1,324.80/Seating Capacity: 40.

Sidewalk cafe permit and approved plan must be posted at all times.

This grant of privilege Number 1121665 for a sidewalk cafe shall be subject to the provisions of Sections 10-28-800 through 10-28-885 of the Municipal Code of Chicago and the directions of the Commissioner of the Department of Business Affairs and Consumer Protection, the Commissioner of Streets and Sanitation and the Commissioner of Transportation.

The permit holder agrees to hold the City of Chicago harmless for any damage, relocation or replacement costs associated with damage, relocation or removal of private property caused by the City performing work in the public way.

Authority for the above named privilege is herein given and granted from and after March 1, 2016 through and including December 1, 2016.

Rockit Bar & Grill.

[O2016-1353]

Be It Ordained by the City Council of the City of Chicago:

Permission and authority are hereby given and granted to Rockit Bar & Grill, upon the terms and subject to the conditions of this ordinance, to maintain and use a portion of the public right-of-way for a sidewalk cafe adjacent to its premises located at 22 West Hubbard Street. Said sidewalk cafe area shall be thirty-three point nine two (33.92) feet in length and seven point five (7.5) feet in width for a total of two hundred fifty-four point four (254.4) square feet and shall allow six (6) feet of clear space from the face of the curb/building line along West Hubbard Street. The compensation for said space and the days and hours of operation for the sidewalk cafe shall be as follows:

Monday through Sunday, 8:00 A.M. to 12:00 A.M. Midnight

Compensation: \$600.00/Seating Capacity: 28.

Sidewalk cafe permit and approved plan must be posted at all times.

This grant of privilege Number 1121795 for a sidewalk cafe shall be subject to the provisions of Sections 10-28-800 through 10-28-885 of the Municipal Code of Chicago and

the directions of the Commissioner of the Department of Business Affairs and Consumer Protection, the Commissioner of Streets and Sanitation and the Commissioner of Transportation.

The permit holder agrees to hold the City of Chicago harmless for any damage, relocation or replacement costs associated with damage, relocation or removal of private property caused by the City performing work in the public way.

Authority for the above named privilege is herein given and granted from and after March 1, 2016 through and including December 1, 2016.

Rockit Burger Bar.

[O2016-1410]

Be It Ordained by the City Council of the City of Chicago:

Permission and authority are hereby given and granted to Rockit Burger Bar, upon the terms and subject to the conditions of this ordinance, to maintain and use a portion of the public right-of-way for a sidewalk cafe adjacent to its premises located at 3700 North Clark Street. Said sidewalk cafe area shall be ninety (90) feet in length and sixteen point six (16.6) feet in width for a total of one thousand four hundred ninety-four (1,494) square feet and shall allow six (6) feet of clear space from the face of the curb/building line along West Waveland Avenue. The compensation for said space and the days and hours of operation for the sidewalk cafe shall be as follows:

Sunday through Thursday, 8:00 A.M. until 10:00 P.M.

Friday and Saturday, 8:00 A.M. until 11:00 P.M.

Compensation: \$1,643.40/Seating Capacity: 108.

Sidewalk cafe permit and approved plan must be posted at all times.

This grant of privilege Number 1121426 for a sidewalk cafe shall be subject to the provisions of Sections 10-28-800 through 10-28-885 of the Municipal Code of Chicago and the directions of the Commissioner of the Department of Business Affairs and Consumer Protection, the Commissioner of Streets and Sanitation and the Commissioner of Transportation.

The permit holder agrees to hold the City of Chicago harmless for any damage, relocation or replacement costs associated with damage, relocation or removal of private property caused by the City performing work in the public way.

Authority for the above named privilege is herein given and granted from and after March 1, 2016 through and including December 1, 2016.

Rocks Lakeview.

[O2016-1514]

Be It Ordained by the City Council of the City of Chicago:

Permission and authority are hereby given and granted to Rocks Lakeview, upon the terms and subject to the conditions of this ordinance, to maintain and use portions of the public right-of-way for a sidewalk cafe adjacent to its premises located at 3463 -- 3467 North Broadway. Said sidewalk cafe area Number 1 shall be thirty (30) feet in length and eight point six seven (8.67) feet in width sidewalk cafe area Number 2 shall be forty (40) feet in length and four point five (4.5) feet in width and sidewalk cafe area Number 3 shall be twenty-five (25) feet in length and four point five (4.5) feet in width for a total of five hundred fifty-two point six (552.6) square feet and shall allow six (6) feet of clear space from the face of the curb/building line along West Stratford Place and North Broadway. The compensation for said space and the days and hours of operation for the sidewalk cafe shall be as follows:

Monday through Friday, 11:00 A.M. to 12:00 Midnight
Saturday and Sunday, 9:00 A.M. to 12:00 Midnight

Compensation: \$828.90/Seating Capacity: 46.

Sidewalk cafe permit and approved plan must be posted at all times.

This grant of privilege Number 1121606 for a sidewalk cafe shall be subject to the provisions of Sections 10-28-800 through 10-28-885 of the Municipal Code of Chicago and the directions of the Commissioner of the Department of Business Affairs and Consumer Protection, the Commissioner of Streets and Sanitation and the Commissioner of Transportation.

The permit holder agrees to hold the City of Chicago harmless for any damage, relocation or replacement costs associated with damage, relocation or removal of private property caused by the City performing work in the public way.

Authority for the above named privilege is herein given and granted from and after March 1, 2016 through and including December 1, 2016.

Rocks Northcenter.

[O2016-1356]

Be It Ordained by the City Council of the City of Chicago:

Permission and authority are hereby given and granted to Rocks Northcenter, upon the terms and subject to the conditions of this ordinance, to maintain and use a portion of the public right-of-way for a sidewalk cafe adjacent to its premises located at 4138 -- 4142 North Lincoln Avenue. Said sidewalk cafe area shall be fifty-one point two one (51.21) feet in length and ten point seven nine (10.79) feet in width for a total of five hundred fifty-two point five six (552.56) square feet and shall allow six (6) feet of clear space from the face of the curb/building line along West Warner Avenue. The compensation for said space and the days and hours of operation for the sidewalk cafe shall be as follows:

Sunday through Thursday, 11:00 A.M. to 10:00 P.M.

Friday and Saturday, 11:00 A.M. to 11:00 P.M.

Compensation: \$607.81/Seating Capacity: 32.

Sidewalk cafe permit and approved plan must be posted at all times.

This grant of privilege Number 1121807 for a sidewalk cafe shall be subject to the provisions of Sections 10-28-800 through 10-28-885 of the Municipal Code of Chicago and the directions of the Commissioner of the Department of Business Affairs and Consumer Protection, the Commissioner of Streets and Sanitation and the Commissioner of Transportation.

The permit holder agrees to hold the City of Chicago harmless for any damage, relocation or replacement costs associated with damage, relocation or removal of private property caused by the City performing work in the public way.

Authority for the above named privilege is herein given and granted from and after March 1, 2016 through and including December 1, 2016.

Rockwell's Neighborhood Grill.

[O2016-1462]

Be It Ordained by the City Council of the City of Chicago:

Permission and authority are hereby given and granted to Rockwell's Neighborhood Grill, upon the terms and subject to the conditions of this ordinance, to maintain and use a portion

of the public right-of-way for a sidewalk cafe adjacent to its premises located at 4632 North Rockwell Street. Said sidewalk cafe area shall be forty (40) feet in length and twelve point five eight (12.58) feet in width for a total of five hundred three point two (503.2) square feet and shall allow six (6) feet of clear space from the face of the curb/building line along West Eastwood Avenue. The compensation for said space and the days and hours of operation for the sidewalk cafe shall be as follows:

Monday through Thursday, 11:00 A.M. to 10:00 P.M.
Friday, 11:00 A.M. to 11:00 P.M.
Saturday, 9:00 A.M. to 11:00 P.M.
Sunday, 9:00 A.M. to 9:00 P.M.

Compensation: \$600.00/Seating Capacity: 24.

Sidewalk cafe permit and approved plan must be posted at all times.

This grant of privilege Number 1121519 for a sidewalk cafe shall be subject to the provisions of Sections 10-28-800 through 10-28-885 of the Municipal Code of Chicago and the directions of the Commissioner of the Department of Business Affairs and Consumer Protection, the Commissioner of Streets and Sanitation and the Commissioner of Transportation.

The permit holder agrees to hold the City of Chicago harmless for any damage, relocation or replacement costs associated with damage, relocation or removal of private property caused by the City performing work in the public way.

Authority for the above named privilege is herein given and granted from and after March 1, 2016 through and including December 1, 2016.

The Roost.

[O2016-1500]

Be It Ordained by the City Council of the City of Chicago:

Permission and authority are hereby given and granted to The Roost, upon the terms and subject to the conditions of this ordinance, to maintain and use a portion of the public right-of-way for a sidewalk cafe adjacent to its premises located at 455 North Milwaukee Avenue. Said sidewalk cafe area shall be twenty-four (24) feet in length and eight point seven five (8.75) feet in width for a total of two hundred ten (210) square feet and shall allow six (6) feet of clear space from the face of the curb/building line along North Union Avenue. The compensation for said space and the days and hours of operation for the sidewalk cafe shall be as follows:

Monday through Saturday, 9:00 A.M. to 9:00 P.M.
Sunday, 9:00 A.M. to 3:00 P.M.

Compensation: \$600.00/Seating Capacity: 21.

Sidewalk cafe permit and approved plan must be posted at all times.

This grant of privilege Number 1121230 for a sidewalk cafe shall be subject to the provisions of Sections 10-28-800 through 10-28-885 of the Municipal Code of Chicago and the directions of the Commissioner of the Department of Business Affairs and Consumer Protection, the Commissioner of Streets and Sanitation and the Commissioner of Transportation.

The permit holder agrees to hold the City of Chicago harmless for any damage, relocation or replacement costs associated with damage, relocation or removal of private property caused by the City performing work in the public way.

Authority for the above named privilege is herein given and granted from and after March 1, 2016 through and including December 1, 2016.

Roots Handmade Pizza.

[O2016-1169]

Be It Ordained by the City Council of the City of Chicago:

Permission and authority are hereby given and granted to Roots Handmade Pizza, upon the terms and subject to the conditions of this ordinance, to maintain and use portions of the public right-of-way for a sidewalk cafe adjacent to its premises located at 1922 -- 1924 West Chicago Avenue. Said sidewalk cafe area Number 1 shall be forty-eight (48) feet in length and ten point eight three (10.83) feet in width and sidewalk cafe area Number 2 shall be thirty-eight (38) feet in length and ten point eight three (10.83) feet in width for a total of nine hundred thirty-one point three eight (931.38) square feet and shall allow six (6) feet of clear space from the face of the curb/building line along North Winchester Avenue. The compensation for said space and the days and hours of operation for the sidewalk cafe shall be as follows:

Monday through Friday, 10:00 A.M. until 12:00 Midnight
Saturday and Sunday, 9:00 A.M. until 12:00 Midnight

Compensation: \$1,024.52/Seating Capacity: 92.

Sidewalk cafe permit and approved plan must be posted at all times.

This grant of privilege Number 1121621 for a sidewalk cafe shall be subject to the provisions of Sections 10-28-800 through 10-28-885 of the Municipal Code of Chicago and the directions of the Commissioner of the Department of Business Affairs and Consumer Protection, the Commissioner of Streets and Sanitation and the Commissioner of Transportation.

The permit holder agrees to hold the City of Chicago harmless for any damage, relocation or replacement costs associated with damage, relocation or removal of private property caused by the City performing work in the public way.

Authority for the above named privilege is herein given and granted from and after March 1, 2016 through and including December 1, 2016.

—

Rosebud Cafe.

[O2016-1378]

Be It Ordained by the City Council of the City of Chicago:

Permission and authority are hereby given and granted to Rosebud Cafe, upon the terms and subject to the conditions of this ordinance, to maintain and use a portion of the public right-of-way for a sidewalk cafe adjacent to its premises located at 1500 West Taylor Street. Said sidewalk cafe area shall be ninety-five point nine (95.9) feet in length and seven point five (7.5) feet in width for a total of seven hundred nineteen point two five (719.25) square feet and shall allow six (6) feet of clear space from the face of the curb/building line along South Laflin Street. The compensation for said space and the days and hours of operation for the sidewalk cafe shall be as follows:

Monday through Sunday, 11:00 A.M. until 12:00 Midnight

Compensation: \$791.18/Seating Capacity: 64.

Sidewalk cafe permit and approved plan must be posted at all times.

This grant of privilege Number 1121428 for a sidewalk cafe shall be subject to the provisions of Sections 10-28-800 through 10-28-885 of the Municipal Code of Chicago and the directions of the Commissioner of the Department of Business Affairs and Consumer Protection, the Commissioner of Streets and Sanitation and the Commissioner of Transportation.

The permit holder agrees to hold the City of Chicago harmless for any damage, relocation or replacement costs associated with damage, relocation or removal of private property caused by the City performing work in the public way.

Authority for the above named privilege is herein given and granted from and after March 1, 2016 through and including December 1, 2016.

Rosebud-Rush.

[O2016-1360]

Be It Ordained by the City Council of the City of Chicago:

Permission and authority are hereby given and granted to Rosebud-Rush, upon the terms and subject to the conditions of this ordinance, to maintain and use portions of the public right-of-way for a sidewalk cafe adjacent to its premises located at 55 East Superior Street. Said sidewalk cafe area Number 1 shall be twenty-five point four two (25.42) feet in length and eleven (11) feet in width, sidewalk cafe area Number 2 shall be fifty (50) feet in length and seven (7) feet in width and sidewalk cafe area Number 3 shall be twenty-five point eight three (25.83) feet in length and ten (10) feet in width for a total of eight hundred eighty-seven point nine two (887.92) square feet and shall allow six (6) feet of clear space from the face of the curb/building line along North Rush Street and East Superior Street. The compensation for said space and the days and hours of operation for the sidewalk cafe shall be as follows:

Monday through Sunday, 11:00 A.M. to 11:00 P.M.

Compensation: \$2,042.22/Seating Capacity: 84.

Sidewalk cafe permit and approved plan must be posted at all times.

This grant of privilege Number 1121430 for a sidewalk cafe shall be subject to the provisions of Sections 10-28-800 through 10-28-885 of the Municipal Code of Chicago and the directions of the Commissioner of the Department of Business Affairs and Consumer Protection, the Commissioner of Streets and Sanitation and the Commissioner of Transportation.

The permit holder agrees to hold the City of Chicago harmless for any damage, relocation or replacement costs associated with damage, relocation or removal of private property caused by the City performing work in the public way.

Authority for the above named privilege is herein given and granted from and after March 1, 2016 through and including December 1, 2016.

Rosebud Steakhouse.

[O2016-1205]

Be It Ordained by the City Council of the City of Chicago:

Permission and authority are hereby given and granted to Rosebud Steakhouse, upon the terms and subject to the conditions of this ordinance, to maintain and use a portion of the public right-of-way for a sidewalk cafe adjacent to its premises located at 192 East Walton Place. Said sidewalk cafe area shall be twenty-three point zero eight (23.08) feet in length and six point nine two (6.92) feet in width for a total of one hundred fifty-nine point seven one (159.71) square feet and shall allow six (6) feet of clear space from the face of the curb/building line along East Walton Place. The compensation for said space and the days and hours of operation for the sidewalk cafe shall be as follows:

Monday through Saturday, 11:30 A.M. to 12:00 Midnight
Sunday, 3:00 P.M. to 12:00 Midnight

Compensation: \$600.00/Seating Capacity: 20.

Sidewalk cafe permit and approved plan must be posted at all times.

This grant of privilege Number 1121427 for a sidewalk cafe shall be subject to the provisions of Sections 10-28-800 through 10-28-885 of the Municipal Code of Chicago and the directions of the Commissioner of the Department of Business Affairs and Consumer Protection, the Commissioner of Streets and Sanitation and the Commissioner of Transportation.

The permit holder agrees to hold the City of Chicago harmless for any damage, relocation or replacement costs associated with damage, relocation or removal of private property caused by the City performing work in the public way.

Authority for the above named privilege is herein given and granted from and after March 1, 2016 through and including December 1, 2016.

RPM Steak.

[O2016-1363]

Be It Ordained by the City Council of the City of Chicago:

Permission and authority are hereby given and granted to RPM Steak, upon the terms and subject to the conditions of this ordinance, to maintain and use a portion of the public

right-of-way for a sidewalk cafe adjacent to its premises located at 66 West Kinzie Street. Said sidewalk cafe area shall be fifty-two (52) feet in length and five point one three (5.13) feet in width for a total of two hundred sixty-six point seven six (266.76) square feet and shall allow six (6) feet of clear space from the face of the curb/building line along West Kinzie Street. The compensation for said space and the days and hours of operation for the sidewalk cafe shall be as follows:

Monday through Sunday, 11:00 A.M. to 11:00 P.M.

Compensation: \$613.55/Seating Capacity: 30.

Sidewalk cafe permit and approved plan must be posted at all times.

This grant of privilege Number 1121464 for a sidewalk cafe shall be subject to the provisions of Sections 10-28-800 through 10-28-885 of the Municipal Code of Chicago and the directions of the Commissioner of the Department of Business Affairs and Consumer Protection, the Commissioner of Streets and Sanitation and the Commissioner of Transportation.

The permit holder agrees to hold the City of Chicago harmless for any damage, relocation or replacement costs associated with damage, relocation or removal of private property caused by the City performing work in the public way.

Authority for the above named privilege is herein given and granted from and after March 1, 2016 through and including December 1, 2016.

Rub's Backcountry Smokehouse.

[O2016-1519]

Be It Ordained by the City Council of the City of Chicago:

Permission and authority are hereby given and granted to Rub's Backcountry Smokehouse, upon the terms and subject to the conditions of this ordinance, to maintain and use a portion of the public right-of-way for a sidewalk cafe adjacent to its premises located at 6954 North Western Avenue. Said sidewalk cafe area shall be thirty-two (32) feet in length and twelve (12) feet in width for a total of three hundred eighty-four (384) square feet and shall allow six (6) feet of clear space from the face of the curb/building line along North Western Avenue. The compensation for said space and the days and hours of operation for the sidewalk cafe shall be as follows:

Tuesday through Sunday, 11:00 A.M. to 9:00 P.M.

Compensation: \$600.00/Seating Capacity: 28.

Sidewalk cafe permit and approved plan must be posted at all times.

This grant of privilege Number 1121816 for a sidewalk cafe shall be subject to the provisions of Sections 10-28-800 through 10-28-885 of the Municipal Code of Chicago and the directions of the Commissioner of the Department of Business Affairs and Consumer Protection, the Commissioner of Streets and Sanitation and the Commissioner of Transportation.

The permit holder agrees to hold the City of Chicago harmless for any damage, relocation or replacement costs associated with damage, relocation or removal of private property caused by the City performing work in the public way.

Authority for the above named privilege is herein given and granted from and after March 1, 2016 through and including December 1, 2016.

—

S&G Grill.

[O2016-1430]

Be It Ordained by the City Council of the City of Chicago:

Permission and authority are hereby given and granted to S&G Grill, upon the terms and subject to the conditions of this ordinance, to maintain and use a portion of the public right-of-way for a sidewalk cafe adjacent to its premises located at 3000 North Lincoln Avenue. Said sidewalk cafe area shall be fifty-three (53) feet in length and twelve (12) feet in width for a total of six hundred thirty-six (636) square feet and shall allow six (6) feet of clear space from the face of the curb/building line along West Wellington Avenue. The compensation for said space and the days and hours of operation for the sidewalk cafe shall be as follows:

Sunday through Saturday, 8:00 A.M. until 9:00 P.M.

Compensation: \$699.60/Seating Capacity: 49.

Sidewalk cafe permit and approved plan must be posted at all times.

This grant of privilege Number 1121797 for a sidewalk cafe shall be subject to the provisions of Sections 10-28-800 through 10-28-885 of the Municipal Code of Chicago and

the directions of the Commissioner of the Department of Business Affairs and Consumer Protection, the Commissioner of Streets and Sanitation and the Commissioner of Transportation.

The permit holder agrees to hold the City of Chicago harmless for any damage, relocation or replacement costs associated with damage, relocation or removal of private property caused by the City performing work in the public way.

Authority for the above named privilege is herein given and granted from and after March 1, 2016 through and including December 1, 2016.

Sayat Nova.

[O2016-1364]

Be It Ordained by the City Council of the City of Chicago:

Permission and authority are hereby given and granted to Sayat Nova, upon the terms and subject to the conditions of this ordinance, to maintain and use a portion of the public right-of-way for a sidewalk cafe adjacent to its premises located at 157 East Ohio Street. Said sidewalk cafe area shall be fifteen point five (15.5) feet in length and eight (8) feet in width for a total of one hundred twenty-four (124) square feet and shall allow six (6) feet of clear space from the face of the curb/building line along East Ohio Street. The compensation for said space and the days and hours of operation for the sidewalk cafe shall be as follows:

Monday through Thursday, 11:00 A.M. to 10:00 P.M.

Friday and Saturday, 11:00 A.M. to 11:00 P.M.

Sunday, 3:00 P.M. to 9:30 P.M.

Compensation: \$600.00/Seating Capacity: 8.

Sidewalk cafe permit and approved plan must be posted at all times.

This grant of privilege Number 1121543 for a sidewalk cafe shall be subject to the provisions of Sections 10-28-800 through 10-28-885 of the Municipal Code of Chicago and the directions of the Commissioner of the Department of Business Affairs and Consumer Protection, the Commissioner of Streets and Sanitation and the Commissioner of Transportation.

The permit holder agrees to hold the City of Chicago harmless for any damage, relocation or replacement costs associated with damage, relocation or removal of private property caused by the City performing work in the public way.

Authority for the above named privilege is herein given and granted from and after March 1, 2016 through and including December 1, 2016.

Schoolyard Tavern & Grill.

[O2016-1416]

Be It Ordained by the City Council of the City of Chicago:

Permission and authority are hereby given and granted to Schoolyard Tavern & Grill, upon the terms and subject to the conditions of this ordinance, to maintain and use portions of the public right-of-way for a sidewalk cafe adjacent to its premises located at 3258 North Southport Avenue. Said sidewalk cafe area Number 1 shall be ten point five (10.5) feet in length and eight (8) feet in width, sidewalk cafe area Number 2 shall be thirty point three three (30.33) feet in length and eight (8) feet in width and sidewalk cafe area Number 3 shall be seven point six seven (7.67) feet in length and eight (8) feet in width for a total of three hundred eighty-eight (388) square feet and shall allow six (6) feet of clear space from the face of the curb/building line along West School Street. The compensation for said space and the days and hours of operation for the sidewalk cafe shall be as follows:

Monday through Thursday, 5:00 P.M. to 10:00 P.M.

Friday, 5:00 P.M. to 11:00 P.M.

Saturday, 11:00 A.M. to 11:00 P.M.

Sunday, 11:00 A.M. to 10:00 P.M.

Compensation: \$600.00/Seating Capacity: 46.

Sidewalk cafe permit and approved plan must be posted at all times.

This grant of privilege Number 1121254 for a sidewalk cafe shall be subject to the provisions of Sections 10-28-800 through 10-28-885 of the Municipal Code of Chicago and the directions of the Commissioner of the Department of Business Affairs and Consumer Protection, the Commissioner of Streets and Sanitation and the Commissioner of Transportation.

The permit holder agrees to hold the City of Chicago harmless for any damage, relocation or replacement costs associated with damage, relocation or removal of private property caused by the City performing work in the public way.

Authority for the above named privilege is herein given and granted from and after March 1, 2016 through and including December 1, 2016.

Seven Ten/Atlas.

[O2016-1181]

Be It Ordained by the City Council of the City of Chicago:

Permission and authority are hereby given and granted to Seven Ten/Atlas, upon the terms and subject to the conditions of this ordinance, to maintain and use a portion of the public right-of-way for a sidewalk cafe adjacent to its premises located at 2743 -- 2749 North Lincoln Avenue. Said sidewalk cafe area shall be fifty (50) feet in length and five (5) feet in width for a total of two hundred fifty (250) square feet and shall allow six (6) feet of clear space from the face of the curb/building line along North Lincoln Avenue. The compensation for said space and the days and hours of operation for the sidewalk cafe shall be as follows:

Monday through Friday, 4:00 P.M. to 11:00 P.M.
Saturday and Sunday, 12:00 P.M. to 11:00 P.M.

Compensation: \$600.00/Seating Capacity: 32.

Sidewalk cafe permit and approved plan must be posted at all times.

This grant of privilege Number 1121411 for a sidewalk cafe shall be subject to the provisions of Sections 10-28-800 through 10-28-885 of the Municipal Code of Chicago and the directions of the Commissioner of the Department of Business Affairs and Consumer Protection, the Commissioner of Streets and Sanitation and the Commissioner of Transportation.

The permit holder agrees to hold the City of Chicago harmless for any damage, relocation or replacement costs associated with damage, relocation or removal of private property caused by the City performing work in the public way.

Authority for the above named privilege is herein given and granted from and after March 1, 2016 through and including December 1, 2016.

Shine Restaurant.

[O2016-1184]

Be It Ordained by the City Council of the City of Chicago:

Permission and authority are hereby given and granted to Shine Restaurant, upon the terms and subject to the conditions of this ordinance, to maintain and use a portion of the

public right-of-way for a sidewalk cafe adjacent to its premises located at 752 -- 756 West Webster Avenue. Said sidewalk cafe area shall be forty-three point three three (43.33) feet in length and six point seven five (6.75) feet in width for a total of two hundred ninety-two point four eight (292.48) square feet and shall allow six (6) feet of clear space from the face of the curb/building line along West Webster Avenue. The compensation for said space and the days and hours of operation for the sidewalk cafe shall be as follows:

Monday through Thursday, 11:00 A.M. until 11:00 P.M.
 Friday and Saturday, 11:00 A.M. until 12:00 A.M.
 Sunday, 11:00 A.M. until 10:30 P.M.

Compensation: \$600.00/Seating Capacity: 28.

Sidewalk cafe permit and approved plan must be posted at all times.

This grant of privilege Number 1121769 for a sidewalk cafe shall be subject to the provisions of Sections 10-28-800 through 10-28-885 of the Municipal Code of Chicago and the directions of the Commissioner of the Department of Business Affairs and Consumer Protection, the Commissioner of Streets and Sanitation and the Commissioner of Transportation.

The permit holder agrees to hold the City of Chicago harmless for any damage, relocation or replacement costs associated with damage, relocation or removal of private property caused by the City performing work in the public way.

Authority for the above named privilege is herein given and granted from and after March 1, 2016 through and including December 1, 2016.

Siena Tavern.

[O2016-1366]

Be It Ordained by the City Council of the City of Chicago:

Permission and authority are hereby given and granted to Siena Tavern, upon the terms and subject to the conditions of this ordinance, to maintain and use portions of the public right-of-way for a sidewalk cafe adjacent to its premises located at 51 West Kinzie Street. Said sidewalk cafe area Number 1 shall be sixty (60) feet in length and thirteen point seven five (13.75) feet in width, sidewalk cafe area Number 2 shall be twenty-five (25) feet in length and thirteen point seven five (13.75) feet in width and sidewalk cafe area Number 3 shall be fifty-five (55) feet in length and nine (9) feet in width for a total of one thousand six hundred sixty-three point seven five (1,663.75) square feet and shall allow six (6) feet of clear space

from the face of the curb/building line along West Kinzie Street and North Dearborn Street. The compensation for said space and the days and hours of operation for the sidewalk cafe shall be as follows:

Monday through Sunday, 8:00 A.M. to 12:00 Midnight

Compensation: \$3,826.63/Seating Capacity: 98.

Sidewalk cafe permit and approved plan must be posted at all times.

This grant of privilege Number 1121486 for a sidewalk cafe shall be subject to the provisions of Sections 10-28-800 through 10-28-885 of the Municipal Code of Chicago and the directions of the Commissioner of the Department of Business Affairs and Consumer Protection, the Commissioner of Streets and Sanitation and the Commissioner of Transportation.

The permit holder agrees to hold the City of Chicago harmless for any damage, relocation or replacement costs associated with damage, relocation or removal of private property caused by the City performing work in the public way.

Authority for the above named privilege is herein given and granted from and after March 1, 2016 through and including December 1, 2016.

Simone's.

[O2016-1357]

Be It Ordained by the City Council of the City of Chicago:

Permission and authority are hereby given and granted to Simone's, upon the terms and subject to the conditions of this ordinance, to maintain and use portions of the public right-of-way for a sidewalk cafe adjacent to its premises located at 960 -- 962 West 18th Street. Said sidewalk cafe area Number 1 shall be fifty (50) feet in length and eight point three three (8.33) feet in width and sidewalk cafe area Number 2 shall be thirty-five (35) feet in length and eight point three three (8.33) feet in width for a total of seven hundred eight point zero five (708.05) square feet and shall allow six (6) feet of clear space from the face of the curb/building line along South Morgan Street. The compensation for said space and the days and hours of operation for the sidewalk cafe shall be as follows:

Monday through Sunday, 11:30 A.M. to 12:00 Midnight

Compensation: \$778.86/Seating Capacity: 74.

Sidewalk cafe permit and approved plan must be posted at all times.

This grant of privilege Number 1121722 for a sidewalk cafe shall be subject to the provisions of Sections 10-28-800 through 10-28-885 of the Municipal Code of Chicago and the directions of the Commissioner of the Department of Business Affairs and Consumer Protection, the Commissioner of Streets and Sanitation and the Commissioner of Transportation.

The permit holder agrees to hold the City of Chicago harmless for any damage, relocation or replacement costs associated with damage, relocation or removal of private property caused by the City performing work in the public way.

Authority for the above named privilege is herein given and granted from and after March 1, 2016 through and including December 1, 2016.

—

Slim's.

[O2016-1370]

Be It Ordained by the City Council of the City of Chicago:

Permission and authority are hereby given and granted to Slim's, upon the terms and subject to the conditions of this ordinance, to maintain and use a portion of the public right-of-way for a sidewalk cafe adjacent to its premises located at 2020 West Montrose Avenue. Said sidewalk cafe area shall be eighteen (18) feet in length and nine (9) feet in width for a total of one hundred sixty-two (162) square feet and shall allow six (6) feet of clear space from the face of the curb/building line along West Montrose Avenue. The compensation for said space and the days and hours of operation for the sidewalk cafe shall be as follows:

Monday through Sunday, 11:00 A.M. to 10:00 P.M.

Compensation: \$600.00/Seating Capacity: 16.

Sidewalk cafe permit and approved plan must be posted at all times.

This grant of privilege Number 1121635 for a sidewalk cafe shall be subject to the provisions of Sections 10-28-800 through 10-28-885 of the Municipal Code of Chicago and

the directions of the Commissioner of the Department of Business Affairs and Consumer Protection, the Commissioner of Streets and Sanitation and the Commissioner of Transportation.

The permit holder agrees to hold the City of Chicago harmless for any damage, relocation or replacement costs associated with damage, relocation or removal of private property caused by the City performing work in the public way.

Authority for the above named privilege is herein given and granted from and after March 1, 2016 through and including December 1, 2016.

Sluggers Grill.

[O2016-1421]

Be It Ordained by the City Council of the City of Chicago:

Permission and authority are hereby given and granted to Sluggers Grill, upon the terms and subject to the conditions of this ordinance, to maintain and use a portion of the public right-of-way for a sidewalk cafe adjacent to its premises located at 3540 North Clark Street. Said sidewalk cafe area shall be seventy-two (72) feet in length and twelve (12) feet in width for a total of eight hundred sixty-four (864) square feet and shall allow six (6) feet of clear space from the face of the curb/building line along West Eddy Street. The compensation for said space and the days and hours of operation for the sidewalk cafe shall be as follows:

Sunday through Thursday, 8:00 A.M. to 10:00 P.M.

Friday and Saturday, 8:00 A.M. to 11:00 P.M.

Compensation: \$950.40/Seating Capacity: 72.

Sidewalk cafe permit and approved plan must be posted at all times.

This grant of privilege Number 1121502 for a sidewalk cafe shall be subject to the provisions of Sections 10-28-800 through 10-28-885 of the Municipal Code of Chicago and the directions of the Commissioner of the Department of Business Affairs and Consumer Protection, the Commissioner of Streets and Sanitation and the Commissioner of Transportation.

The permit holder agrees to hold the City of Chicago harmless for any damage, relocation or replacement costs associated with damage, relocation or removal of private property caused by the City performing work in the public way.

Authority for the above named privilege is herein given and granted from and after March 1, 2016 through and including December 1, 2016.

Smoke Daddy.

[O2016-1171]

Be It Ordained by the City Council of the City of Chicago:

Permission and authority are hereby given and granted to Smoke Daddy, upon the terms and subject to the conditions of this ordinance, to maintain and use a portion of the public right-of-way for a sidewalk cafe adjacent to its premises located at 1804 -- 1806 West Division Street. Said sidewalk cafe area shall be forty-five (45) feet in length and fourteen (14) feet in width for a total of six hundred thirty (630) square feet and shall allow six (6) feet of clear space from the face of the curb/building line along West Division Street. The compensation for said space and the days and hours of operation for the sidewalk cafe shall be as follows:

Monday through Friday, 11:00 A.M. to 12:00 Midnight
Saturday and Sunday, 10:00 A.M. to 12:00 Midnight

Compensation: \$693.00/Seating Capacity: 65.

Sidewalk cafe permit and approved plan must be posted at all times.

This grant of privilege Number 1121651 for a sidewalk cafe shall be subject to the provisions of Sections 10-28-800 through 10-28-885 of the Municipal Code of Chicago and the directions of the Commissioner of the Department of Business Affairs and Consumer Protection, the Commissioner of Streets and Sanitation and the Commissioner of Transportation.

The permit holder agrees to hold the City of Chicago harmless for any damage, relocation or replacement costs associated with damage, relocation or removal of private property caused by the City performing work in the public way.

Authority for the above named privilege is herein given and granted from and after March 1, 2016 through and including December 1, 2016.

Southport And Irving.

[O2016-1466]

Be It Ordained by the City Council of the City of Chicago:

Permission and authority are hereby given and granted to Southport and Irving, upon the terms and subject to the conditions of this ordinance, to maintain and use a portion of the public right-of-way for a sidewalk cafe adjacent to its premises located at 4000 -- 4006 North Southport Avenue. Said sidewalk cafe area shall be fifty-eight (58) feet in length and ten (10) feet in width for a total of five hundred eighty (580) square feet and shall allow six (6) feet of clear space from the face of the curb/building line along North Southport Avenue. The compensation for said space and the days and hours of operation for the sidewalk cafe shall be as follows:

Tuesday and Wednesday, 5:00 P.M. to 10:00 P.M.
Thursday, 5:00 P.M. to 11:00 P.M.
Friday and Saturday, 9:00 A.M. to 11:00 P.M.
Sunday, 5:00 P.M. to 10:00 P.M.

Compensation: \$638.00/Seating Capacity: 32.

Sidewalk cafe permit and approved plan must be posted at all times.

This grant of privilege Number 1121522 for a sidewalk cafe shall be subject to the provisions of Sections 10-28-800 through 10-28-885 of the Municipal Code of Chicago and the directions of the Commissioner of the Department of Business Affairs and Consumer Protection, the Commissioner of Streets and Sanitation and the Commissioner of Transportation.

The permit holder agrees to hold the City of Chicago harmless for any damage, relocation or replacement costs associated with damage, relocation or removal of private property caused by the City performing work in the public way.

Authority for the above named privilege is herein given and granted from and after March 1, 2016 through and including December 1, 2016.

Southport Grocery And Cafe, Inc.

[O2016-1427]

Be It Ordained by the City Council of the City of Chicago:

Permission and authority are hereby given and granted to Southport Grocery and Cafe, Inc., upon the terms and subject to the conditions of this ordinance, to maintain and use a

portion of the public right-of-way for a sidewalk cafe adjacent to its premises located at 3552 North Southport Avenue. Said sidewalk cafe area shall be twenty-six (26) feet in length and nine point five (9.5) feet in width for a total of two hundred forty-seven (247) square feet and shall allow six (6) feet of clear space from the face of the curb/building line along North Southport Avenue. The compensation for said space and the days and hours of operation for the sidewalk cafe shall be as follows:

Monday through Friday, 8:00 A.M. to 4:00 P.M.

Saturday, 8:00 A.M. to 4:00 P.M.

Sunday, 8:00 A.M. to 4:00 P.M.

Compensation: \$600.00/Seating Capacity: 24.

Sidewalk cafe permit and approved plan must be posted at all times.

This grant of privilege Number 1121524 for a sidewalk cafe shall be subject to the provisions of Sections 10-28-800 through 10-28-885 of the Municipal Code of Chicago and the directions of the Commissioner of the Department of Business Affairs and Consumer Protection, the Commissioner of Streets and Sanitation and the Commissioner of Transportation.

The permit holder agrees to hold the City of Chicago harmless for any damage, relocation or replacement costs associated with damage, relocation or removal of private property caused by the City performing work in the public way.

Authority for the above named privilege is herein given and granted from and after March 1, 2016 through and including December 1, 2016.

Southport Lanes, Inc.

[O2016-1432]

Be It Ordained by the City Council of the City of Chicago:

Permission and authority are hereby given and granted to Southport Lanes, Inc., upon the terms and subject to the conditions of this ordinance, to maintain and use portions of the public right-of-way for a sidewalk cafe adjacent to its premises located at 3325 North Southport Avenue. Said sidewalk cafe area Number 1 shall be forty-one point five (41.5) feet in length and nine (9) feet in width and sidewalk cafe area Number 2 shall be fifty point five (50.5) feet in length and nine (9) feet in width for a total of eight hundred twenty-eight (828) square feet and shall allow six (6) feet of clear space from the face of the

curb/building line along North Southport Avenue and West Henderson Street. The compensation for said space and the days and hours of operation for the sidewalk cafe shall be as follows:

Sunday through Thursday, 12:00 Noon until 10:00 P.M.

Friday and Saturday, 12:00 Noon until 11:00 P.M.

Compensation: \$910.80/Seating Capacity: 68.

Sidewalk cafe permit and approved plan must be posted at all times.

This grant of privilege Number 1121410 for a sidewalk cafe shall be subject to the provisions of Sections 10-28-800 through 10-28-885 of the Municipal Code of Chicago and the directions of the Commissioner of the Department of Business Affairs and Consumer Protection, the Commissioner of Streets and Sanitation and the Commissioner of Transportation.

The permit holder agrees to hold the City of Chicago harmless for any damage, relocation or replacement costs associated with damage, relocation or removal of private property caused by the City performing work in the public way.

Authority for the above named privilege is herein given and granted from and after March 1, 2016 through and including December 1, 2016.

Spaccanopoli.

[O2016-1470]

Be It Ordained by the City Council of the City of Chicago:

Permission and authority are hereby given and granted to Spaccanopoli, upon the terms and subject to the conditions of this ordinance, to maintain and use a portion of the public right-of-way for a sidewalk cafe adjacent to its premises located at 1769 West Sunnyside Avenue. Said sidewalk cafe area shall be fifty-one point eight three (51.83) feet in length and twelve (12) feet in width for a total of six hundred twenty-one point nine six (621.96) square feet and shall allow six (6) feet of clear space from the face of the curb/building line along West Sunnyside Avenue. The compensation for said space and the days and hours of operation for the sidewalk cafe shall be as follows:

Monday, 5:00 P.M. until 10:00 P.M.
Tuesday, 11:00 A.M. until 10:00 P.M.
Wednesday and Thursday, 11:00 A.M. until 10:00 P.M.
Friday and Saturday, 11:00 A.M. to 11:00 P.M.
Sunday, 12:00 Noon until 10:00 P.M.

Compensation: \$684.16/Seating Capacity: 44.

Sidewalk cafe permit and approved plan must be posted at all times.

This grant of privilege Number 1121566 for a sidewalk cafe shall be subject to the provisions of Sections 10-28-800 through 10-28-885 of the Municipal Code of Chicago and the directions of the Commissioner of the Department of Business Affairs and Consumer Protection, the Commissioner of Streets and Sanitation and the Commissioner of Transportation.

The permit holder agrees to hold the City of Chicago harmless for any damage, relocation or replacement costs associated with damage, relocation or removal of private property caused by the City performing work in the public way.

Authority for the above named privilege is herein given and granted from and after March 1, 2016 through and including December 1, 2016.

Standard Bar & Grill.

[O2016-1175]

Be It Ordained by the City Council of the City of Chicago:

Permission and authority are hereby given and granted to Standard Bar & Grill, upon the terms and subject to the conditions of this ordinance, to maintain and use portions of the public right-of-way for a sidewalk cafe adjacent to its premises located at 1332 North Milwaukee Avenue. Said sidewalk cafe area Number 1 shall be sixty-seven point five (67.5) feet in length and eight point one seven (8.17) feet in width and sidewalk cafe area Number 2 shall be twenty (20) feet in length and six (6) feet in width for a total of six hundred seventy-one point four eight (671.48) square feet and shall allow six (6) feet of clear space from the face of the curb/building line along North Hermitage Avenue and North Milwaukee Avenue. The compensation for said space and the days and hours of operation for the sidewalk cafe shall be as follows:

Monday through Friday, 4:00 P.M. to 12:00 Midnight
Saturday and Sunday, 11:00 A.M. to 12:00 Midnight

Compensation: \$738.62/Seating Capacity: 66.

Sidewalk cafe permit and approved plan must be posted at all times.

This grant of privilege Number 1121609 for a sidewalk cafe shall be subject to the provisions of Sections 10-28-800 through 10-28-885 of the Municipal Code of Chicago and the directions of the Commissioner of the Department of Business Affairs and Consumer Protection, the Commissioner of Streets and Sanitation and the Commissioner of Transportation.

The permit holder agrees to hold the City of Chicago harmless for any damage, relocation or replacement costs associated with damage, relocation or removal of private property caused by the City performing work in the public way.

Authority for the above named privilege is herein given and granted from and after March 1, 2016 through and including December 1, 2016.

Stanley's Restaurant.

[O2016-1189]

Be It Ordained by the City Council of the City of Chicago:

Permission and authority are hereby given and granted to Stanley's Restaurant, upon the terms and subject to the conditions of this ordinance, to maintain and use portions of the public right-of-way for a sidewalk cafe adjacent to its premises located at 1970 North Lincoln Avenue. Said sidewalk cafe area Number 1 shall be twenty-nine point nine two (29.92) feet in length and six point five (6.5) feet in width and sidewalk cafe area Number 2 shall be thirty-three point six seven (33.67) feet in length and six point five (6.5) feet in width for a total of four hundred thirteen point three four (413.34) square feet and shall allow six (6) feet of clear space from the face of the curb/building line along North Sedgwick Street. The compensation for said space and the days and hours of operation for the sidewalk cafe shall be as follows:

Monday through Thursday, 11:00 A.M. to 10:00 P.M.
Friday and Saturday, 10:00 A.M. to 11:00 P.M.
Sunday, 10:00 A.M. to 10:00 P.M.

Compensation: \$744.00/Seating Capacity: 36.

Sidewalk cafe permit and approved plan must be posted at all times.

This grant of privilege Number 1121341 for a sidewalk cafe shall be subject to the provisions of Sections 10-28-800 through 10-28-885 of the Municipal Code of Chicago and the directions of the Commissioner of the Department of Business Affairs and Consumer Protection, the Commissioner of Streets and Sanitation and the Commissioner of Transportation.

The permit holder agrees to hold the City of Chicago harmless for any damage, relocation or replacement costs associated with damage, relocation or removal of private property caused by the City performing work in the public way.

Authority for the above named privilege is herein given and granted from and after March 1, 2016 through and including December 1, 2016.

Starbucks Coffee.
(200 S. Michigan Ave.)

[O2016-1374]

Be It Ordained by the City Council of the City of Chicago:

Permission and authority are hereby given and granted to Starbucks Coffee, upon the terms and subject to the conditions of this ordinance, to maintain and use a portion of the public right-of-way for a sidewalk cafe adjacent to its premises located at 200 South Michigan Avenue. Said sidewalk cafe area shall be sixteen point six seven (16.67) feet in length and fourteen point eight (14.8) feet in width for a total of two hundred forty-six point seven two (246.72) square feet and shall allow six (6) feet of clear space from the face of the curb/building line along South Michigan Avenue. The compensation for said space and the days and hours of operation for the sidewalk cafe shall be as follows:

Monday to Sunday, 8:00 A.M. to 10:00 P.M.

Compensation: \$600.00/Seating Capacity: 12.

Sidewalk cafe permit and approved plan must be posted at all times.

This grant of privilege Number 1121675 for a sidewalk cafe shall be subject to the provisions of Sections 10-28-800 through 10-28-885 of the Municipal Code of Chicago and the directions of the Commissioner of the Department of Business Affairs and Consumer Protection, the Commissioner of Streets and Sanitation and the Commissioner of Transportation.

The permit holder agrees to hold the City of Chicago harmless for any damage, relocation or replacement costs associated with damage, relocation or removal of private property caused by the City performing work in the public way.

Authority for the above named privilege is herein given and granted from and after March 1, 2016 through and including December 1, 2016.

Starbucks Coffee.
(600 N. State St.)

[O2016-1379]

Be It Ordained by the City Council of the City of Chicago:

Permission and authority are hereby given and granted to Starbucks Coffee, upon the terms and subject to the conditions of this ordinance, to maintain and use a portion of the public right-of-way for a sidewalk cafe adjacent to its premises located at 600 North State Street. Said sidewalk cafe area shall be twenty-six point five (26.5) feet in length and fourteen (14) feet in width for a total of three hundred seventy-one (371) square feet and shall allow six (6) feet of clear space from the face of the curb/building line along North State Street. The compensation for said space and the days and hours of operation for the sidewalk cafe shall be as follows:

Monday through Friday, 8:00 A.M. to 9:00 P.M.
Saturday and Sunday, 8:00 A.M. to 10:00 P.M.

Compensation: \$853.30/Seating Capacity: 24.

Sidewalk cafe permit and approved plan must be posted at all times.

This grant of privilege Number 1121676 for a sidewalk cafe shall be subject to the provisions of Sections 10-28-800 through 10-28-885 of the Municipal Code of Chicago and the directions of the Commissioner of the Department of Business Affairs and Consumer Protection, the Commissioner of Streets and Sanitation and the Commissioner of Transportation.

The permit holder agrees to hold the City of Chicago harmless for any damage, relocation or replacement costs associated with damage, relocation or removal of private property caused by the City performing work in the public way.

Authority for the above named privilege is herein given and granted from and after March 1, 2016 through and including December 1, 2016.

Starbucks Coffee 18013.

[O2016-1395]

Be It Ordained by the City Council of the City of Chicago:

Permission and authority are hereby given and granted to Starbucks Coffee 18013, upon the terms and subject to the conditions of this ordinance, to maintain and use portions of the public right-of-way for a sidewalk cafe adjacent to its premises located at 171 West Randolph Street. Said sidewalk cafe area Number 1 shall be fifteen point seven five (15.75) feet in length and six point five (6.5) feet in width and sidewalk cafe area Number 2 shall be fifty-eight (58) feet in length and five (5) feet in width for a total of three hundred ninety-two point three eight (392.38) square feet and shall allow six (6) feet of clear space from the face of the curb/building line along West Randolph Street and North Wells Street. The compensation for said space and the days and hours of operation for the sidewalk cafe shall be as follows:

Monday to Sunday, 8:00 A.M. to 9:00 P.M.

Compensation: \$1,765.69/Seating Capacity: 22.

Sidewalk cafe permit and approved plan must be posted at all times.

This grant of privilege Number 1121688 for a sidewalk cafe shall be subject to the provisions of Sections 10-28-800 through 10-28-885 of the Municipal Code of Chicago and the directions of the Commissioner of the Department of Business Affairs and Consumer Protection, the Commissioner of Streets and Sanitation and the Commissioner of Transportation.

The permit holder agrees to hold the City of Chicago harmless for any damage, relocation or replacement costs associated with damage, relocation or removal of private property caused by the City performing work in the public way.

Authority for the above named privilege is herein given and granted from and after March 1, 2016 through and including December 1, 2016.

Starbucks Coffee No. 206.

[O2016-1207]

Be It Ordained by the City Council of the City of Chicago:

Permission and authority are hereby given and granted to Starbucks Coffee Number 206,

upon the terms and subject to the conditions of this ordinance, to maintain and use a portion of the public right-of-way for a sidewalk cafe adjacent to its premises located at 2063 North Clark Street. Said sidewalk cafe area shall be thirty-five (35) feet in length and six (6) feet in width for a total of two hundred ten (210) square feet and shall allow six (6) feet of clear space from the face of the curb/building line along West Dickens Avenue. The compensation for said space and the days and hours of operation for the sidewalk cafe shall be as follows:

Sunday through Thursday, 8:00 A.M. to 9:00 P.M.
Friday and Saturday, 8:00 A.M. to 10:00 P.M.

Compensation: \$600.00/Seating Capacity: 21.

Sidewalk cafe permit and approved plan must be posted at all times.

This grant of privilege Number 1121472 for a sidewalk cafe shall be subject to the provisions of Sections 10-28-800 through 10-28-885 of the Municipal Code of Chicago and the directions of the Commissioner of the Department of Business Affairs and Consumer Protection, the Commissioner of Streets and Sanitation and the Commissioner of Transportation.

The permit holder agrees to hold the City of Chicago harmless for any damage, relocation or replacement costs associated with damage, relocation or removal of private property caused by the City performing work in the public way.

Authority for the above named privilege is herein given and granted from and after March 1, 2016 through and including December 1, 2016.

Starbucks Coffee No. 216.

[O2016-1397]

Be It Ordained by the City Council of the City of Chicago:

Permission and authority are hereby given and granted to Starbucks Coffee Number 216, upon the terms and subject to the conditions of this ordinance, to maintain and use a portion of the public right-of-way for a sidewalk cafe adjacent to its premises located at 401 East Ontario Street. Said sidewalk cafe area shall be forty-six point eight three (46.83) feet in length and four (4) feet in width for a total of one hundred eighty-seven point three two (187.32) square feet and shall allow six (6) feet of clear space from the face of the curb/building line along East Ontario Street. The compensation for said space and the days and hours of operation for the sidewalk cafe shall be as follows:

Sunday through Thursday, 8:00 A.M. to 9:00 P.M.
Friday and Saturday, 8:00 A.M. to 10:00 P.M.

Compensation: \$600.00/Seating Capacity: 16.

Sidewalk cafe permit and approved plan must be posted at all times.

This grant of privilege Number 1121696 for a sidewalk cafe shall be subject to the provisions of Sections 10-28-800 through 10-28-885 of the Municipal Code of Chicago and the directions of the Commissioner of the Department of Business Affairs and Consumer Protection, the Commissioner of Streets and Sanitation and the Commissioner of Transportation.

The permit holder agrees to hold the City of Chicago harmless for any damage, relocation or replacement costs associated with damage, relocation or removal of private property caused by the City performing work in the public way.

Authority for the above named privilege is herein given and granted from and after March 1, 2016 through and including December 1, 2016.

Starbucks Coffee No. 217.

[O2016-1209]

Be It Ordained by the City Council of the City of Chicago:

Permission and authority are hereby given and granted to Starbucks Coffee Number 217, upon the terms and subject to the conditions of this ordinance, to maintain and use a portion of the public right-of-way for a sidewalk cafe adjacent to its premises located at 2200 North Halsted Street. Said sidewalk cafe area shall be twenty-one (21) feet in length and six (6) feet in width for a total of one hundred twenty-six (126) square feet and shall allow six (6) feet of clear space from the face of the curb/building line along West Webster Avenue. The compensation for said space and the days and hours of operation for the sidewalk cafe shall be as follows:

Sunday through Thursday, 8:00 A.M. to 9:00 P.M.
Friday and Saturday, 8:00 A.M. to 10:00 P.M.

Compensation: \$600.00/Seating Capacity: 11.

Sidewalk cafe permit and approved plan must be posted at all times.

This grant of privilege Number 1121471 for a sidewalk cafe shall be subject to the provisions of Sections 10-28-800 through 10-28-885 of the Municipal Code of Chicago and the directions of the Commissioner of the Department of Business Affairs and Consumer Protection, the Commissioner of Streets and Sanitation and the Commissioner of Transportation.

The permit holder agrees to hold the City of Chicago harmless for any damage, relocation or replacement costs associated with damage, relocation or removal of private property caused by the City performing work in the public way.

Authority for the above named privilege is herein given and granted from and after March 1, 2016 through and including December 1, 2016.

Starbucks Coffee No. 225.

[O2016-1401]

Be It Ordained by the City Council of the City of Chicago:

Permission and authority are hereby given and granted to Starbucks Coffee Number 225, upon the terms and subject to the conditions of this ordinance, to maintain and use a portion of the public right-of-way for a sidewalk cafe adjacent to its premises located at 40 West Lake Street. Said sidewalk cafe area shall be eighteen (18) feet in length and six point two five (6.25) feet in width for a total of one hundred twelve point five (112.5) square feet and shall allow six (6) feet of clear space from the face of the curb/building line along West Lake Street. The compensation for said space and the days and hours of operation for the sidewalk cafe shall be as follows:

Monday through Friday, 8:00 A.M. to 7:00 P.M.
Saturday, 8:00 A.M. to 3:00 P.M.

Compensation: \$600.00/Seating Capacity: 6.

Sidewalk cafe permit and approved plan must be posted at all times.

This grant of privilege Number 1121695 for a sidewalk cafe shall be subject to the provisions of Sections 10-28-800 through 10-28-885 of the Municipal Code of Chicago and the directions of the Commissioner of the Department of Business Affairs and Consumer Protection, the Commissioner of Streets and Sanitation and the Commissioner of Transportation.

The permit holder agrees to hold the City of Chicago harmless for any damage, relocation or replacement costs associated with damage, relocation or removal of private property caused by the City performing work in the public way.

Authority for the above named privilege is herein given and granted from and after March 1, 2016 through and including December 1, 2016.

Starbucks Coffee No. 226.

[O2016-1303]

Be It Ordained by the City Council of the City of Chicago:

Permission and authority are hereby given and granted to Starbucks Coffee Number 226, upon the terms and subject to the conditions of this ordinance, to maintain and use a portion of the public right-of-way for a sidewalk cafe adjacent to its premises located at 1530 East 53rd Street. Said sidewalk cafe area shall be twenty-six (26) feet in length and twelve (12) feet in width for a total of three hundred twelve (312) square feet and shall allow six (6) feet of clear space from the face of the curb/building line along East 53rd Street. The compensation for said space and the days and hours of operation for the sidewalk cafe shall be as follows:

Sunday to Thursday, 8:00 A.M. to 9:00 P.M.

Friday and Saturday, 8:00 A.M. to 10:00 P.M.

Compensation: \$600.00/Seating Capacity: 32.

Sidewalk cafe permit and approved plan must be posted at all times.

This grant of privilege Number 1121576 for a sidewalk cafe shall be subject to the provisions of Sections 10-28-800 through 10-28-885 of the Municipal Code of Chicago and the directions of the Commissioner of the Department of Business Affairs and Consumer Protection, the Commissioner of Streets and Sanitation and the Commissioner of Transportation.

The permit holder agrees to hold the City of Chicago harmless for any damage, relocation or replacement costs associated with damage, relocation or removal of private property caused by the City performing work in the public way.

Authority for the above named privilege is herein given and granted from and after March 1, 2016 through and including December 1, 2016.

Starbucks Coffee No. 227.

[O2016-1438]

Be It Ordained by the City Council of the City of Chicago:

Permission and authority are hereby given and granted to Starbucks Coffee Number 227, upon the terms and subject to the conditions of this ordinance, to maintain and use a portion of the public right-of-way for a sidewalk cafe adjacent to its premises located at 3358 North Broadway. Said sidewalk cafe area shall be thirty-six (36) feet in length and nine point five (9.5) feet in width for a total of three hundred forty-two (342) square feet and shall allow six (6) feet of clear space from the face of the curb/building line along West Roscoe Street. The compensation for said space and the days and hours of operation for the sidewalk cafe shall be as follows:

Sunday through Saturday, 8:00 A.M. to 10:00 P.M.

Compensation: \$600.00/Seating Capacity: 16.

Sidewalk cafe permit and approved plan must be posted at all times.

This grant of privilege Number 1121567 for a sidewalk cafe shall be subject to the provisions of Sections 10-28-800 through 10-28-885 of the Municipal Code of Chicago and the directions of the Commissioner of the Department of Business Affairs and Consumer Protection, the Commissioner of Streets and Sanitation and the Commissioner of Transportation.

The permit holder agrees to hold the City of Chicago harmless for any damage, relocation or replacement costs associated with damage, relocation or removal of private property caused by the City performing work in the public way.

Authority for the above named privilege is herein given and granted from and after March 1, 2016 through and including December 1, 2016.

Starbucks Coffee No. 231.

[O2016-1443]

Be It Ordained by the City Council of the City of Chicago:

Permission and authority are hereby given and granted to Starbucks Coffee Number 231, upon the terms and subject to the conditions of this ordinance, to maintain and use portions

of the public right-of-way for a sidewalk cafe adjacent to its premises located at 3400 North Southport Avenue. Said sidewalk cafe area Number 1 shall be twenty point five (20.5) feet in length and eight point five (8.5) feet in width and sidewalk cafe area Number 2 shall be thirty-one point eight three (31.83) feet in length and seven point two five (7.25) feet in width for a total of four hundred five point zero two (405.02) square feet and shall allow six (6) feet of clear space from the face of the curb/building line along West Roscoe Street and North Southport Avenue. The compensation for said space and the days and hours of operation for the sidewalk cafe shall be as follows:

Sunday through Thursday, 8:00 A.M. to 10:00 P.M.
Friday and Saturday, 8:00 A.M. to 11:00 P.M.

Compensation: \$600.00/Seating Capacity: 24.

Sidewalk cafe permit and approved plan must be posted at all times.

This grant of privilege Number 1121575 for a sidewalk cafe shall be subject to the provisions of Sections 10-28-800 through 10-28-885 of the Municipal Code of Chicago and the directions of the Commissioner of the Department of Business Affairs and Consumer Protection, the Commissioner of Streets and Sanitation and the Commissioner of Transportation.

The permit holder agrees to hold the City of Chicago harmless for any damage, relocation or replacement costs associated with damage, relocation or removal of private property caused by the City performing work in the public way.

Authority for the above named privilege is herein given and granted from and after March 1, 2016 through and including December 1, 2016.

Starbucks Coffee No. 236.

[O2016-1274]

Be It Ordained by the City Council of the City of Chicago:

Permission and authority are hereby given and granted to Starbucks Coffee Number 236, upon the terms and subject to the conditions of this ordinance, to maintain and use a portion of the public right-of-way for a sidewalk cafe adjacent to its premises located at 39 West Division Street. Said sidewalk cafe area shall be twenty-four (24) feet in length and eleven (11) feet in width for a total of two hundred sixty-four (264) square feet and shall allow six (6) feet of clear space from the face of the curb/building line along North Dearborn Street. The compensation for said space and the days and hours of operation for the sidewalk cafe shall be as follows:

Monday through Thursday, 8:00 A.M. to 10:00 P.M.
Friday and Saturday, 8:00 A.M. to 12:00 Midnight
Sunday, 8:00 A.M. to 9:00 P.M.

Compensation: \$607.20/Seating Capacity: 19.

Sidewalk cafe permit and approved plan must be posted at all times.

This grant of privilege Number 1121733 for a sidewalk cafe shall be subject to the provisions of Sections 10-28-800 through 10-28-885 of the Municipal Code of Chicago and the directions of the Commissioner of the Department of Business Affairs and Consumer Protection, the Commissioner of Streets and Sanitation and the Commissioner of Transportation.

The permit holder agrees to hold the City of Chicago harmless for any damage, relocation or replacement costs associated with damage, relocation or removal of private property caused by the City performing work in the public way.

Authority for the above named privilege is herein given and granted from and after March 1, 2016 through and including December 1, 2016.

Starbucks No. 272.

[O2016-1211]

Be It Ordained by the City Council of the City of Chicago:

Permission and authority are hereby given and granted to Starbucks Number 272, upon the terms and subject to the conditions of this ordinance, to maintain and use a portion of the public right-of-way for a sidewalk cafe adjacent to its premises located at 2529 North Clark Street. Said sidewalk cafe area shall be thirty-eight (38) feet in length and three (3) feet in width for a total of one hundred fourteen (114) square feet and shall allow six (6) feet of clear space from the face of the curb/building line along West Deming Place. The compensation for said space and the days and hours of operation for the sidewalk cafe shall be as follows:

Sunday through Saturday, 8:00 A.M. to 10:00 P.M.

Compensation: \$600.00/Seating Capacity: 12.

Sidewalk cafe permit and approved plan must be posted at all times.

This grant of privilege Number 1121480 for a sidewalk cafe shall be subject to the provisions of Sections 10-28-800 through 10-28-885 of the Municipal Code of Chicago and the directions of the Commissioner of the Department of Business Affairs and Consumer Protection, the Commissioner of Streets and Sanitation and the Commissioner of Transportation.

The permit holder agrees to hold the City of Chicago harmless for any damage, relocation or replacement costs associated with damage, relocation or removal of private property caused by the City performing work in the public way.

Authority for the above named privilege is herein given and granted from and after March 1, 2016 through and including December 1, 2016.

Starbucks Coffee No. 282.

[O2016-1307]

Be It Ordained by the City Council of the City of Chicago:

Permission and authority are hereby given and granted to Starbucks Coffee Number 282, upon the terms and subject to the conditions of this ordinance, to maintain and use a portion of the public right-of-way for a sidewalk cafe adjacent to its premises located at 555 South Dearborn Street. Said sidewalk cafe area shall be thirteen (13) feet in length and six (6) feet in width for a total of seventy-eight (78) square feet and shall allow six (6) feet of clear space from the face of the curb/building line along South Dearborn Street. The compensation for said space and the days and hours of operation for the sidewalk cafe shall be as follows:

Sunday through Saturday, 8:00 A.M. to 10:00 P.M.

Compensation: \$600.00/Seating Capacity: 8.

Sidewalk cafe permit and approved plan must be posted at all times.

This grant of privilege Number 1121568 for a sidewalk cafe shall be subject to the provisions of Sections 10-28-800 through 10-28-885 of the Municipal Code of Chicago and the directions of the Commissioner of the Department of Business Affairs and Consumer Protection, the Commissioner of Streets and Sanitation and the Commissioner of Transportation.

The permit holder agrees to hold the City of Chicago harmless for any damage, relocation or replacement costs associated with damage, relocation or removal of private property caused by the City performing work in the public way.

Authority for the above named privilege is herein given and granted from and after March 1, 2016 through and including December 1, 2016.

Starbucks Coffee No. 2213.

[O2016-1403]

Be It Ordained by the City Council of the City of Chicago:

Permission and authority are hereby given and granted to Starbucks Coffee Number 2213, upon the terms and subject to the conditions of this ordinance, to maintain and use a portion of the public right-of-way for a sidewalk cafe adjacent to its premises located at 444 North Michigan Avenue. Said sidewalk cafe area shall be ten (10) feet in length and ten (10) feet in width for a total of one hundred (100) square feet and shall allow six (6) feet of clear space from the face of the curb/building line along North Michigan Avenue. The compensation for said space and the days and hours of operation for the sidewalk cafe shall be as follows:

Sunday through Thursday, 8:00 A.M. until 10:00 P.M.

Friday and Saturday, 8:00 A.M. until 11:00 P.M.

Compensation: \$720.00/Seating Capacity: 9.

Sidewalk cafe permit and approved plan must be posted at all times.

This grant of privilege Number 1121678 for a sidewalk cafe shall be subject to the provisions of Sections 10-28-800 through 10-28-885 of the Municipal Code of Chicago and the directions of the Commissioner of the Department of Business Affairs and Consumer Protection, the Commissioner of Streets and Sanitation and the Commissioner of Transportation.

The permit holder agrees to hold the City of Chicago harmless for any damage, relocation or replacement costs associated with damage, relocation or removal of private property caused by the City performing work in the public way.

Authority for the above named privilege is herein given and granted from and after March 1, 2016 through and including December 1, 2016.

Starbucks Coffee No. 2215.

[O2016-1221]

Be It Ordained by the City Council of the City of Chicago:

Permission and authority are hereby given and granted to Starbucks Coffee Number 2215,

upon the terms and subject to the conditions of this ordinance, to maintain and use a portion of the public right-of-way for a sidewalk cafe adjacent to its premises located at 828 North State Street. Said sidewalk cafe area shall be twenty-six (26) feet in length and twelve (12) feet in width for a total of three hundred twelve (312) square feet and shall allow six (6) feet of clear space from the face of the curb/building line along West Pearson Street. The compensation for said space and the days and hours of operation for the sidewalk cafe shall be as follows:

Sunday through Thursday, 8:00 A.M. to 10:00 P.M.
Friday and Saturday, 8:00 A.M. to 12:00 Midnight

Compensation: \$717.60/Seating Capacity: 22.

Sidewalk cafe permit and approved plan must be posted at all times.

This grant of privilege Number 1121734 for a sidewalk cafe shall be subject to the provisions of Sections 10-28-800 through 10-28-885 of the Municipal Code of Chicago and the directions of the Commissioner of the Department of Business Affairs and Consumer Protection, the Commissioner of Streets and Sanitation and the Commissioner of Transportation.

The permit holder agrees to hold the City of Chicago harmless for any damage, relocation or replacement costs associated with damage, relocation or removal of private property caused by the City performing work in the public way.

Authority for the above named privilege is herein given and granted from and after March 1, 2016 through and including December 1, 2016.

Starbucks Coffee No. 2223.

[O2016-1474]

Be It Ordained by the City Council of the City of Chicago:

Permission and authority are hereby given and granted to Starbucks Coffee Number 2223, upon the terms and subject to the conditions of this ordinance, to maintain and use a portion of the public right-of-way for a sidewalk cafe adjacent to its premises located at 3350 North Lincoln Avenue. Said sidewalk cafe area shall be thirty-one point six seven (31.67) feet in length and nine point three three (9.33) feet in width for a total of two hundred ninety-five point four eight (295.48) square feet and shall allow six (6) feet of clear space from the face of the curb/building line along North Paulina Street. The compensation for said space and the days and hours of operation for the sidewalk cafe shall be as follows:

Sunday through Thursday, 8:00 A.M. to 9:00 P.M.
Friday and Saturday, 8:00 A.M. to 10:00 P.M.

Compensation: \$600.00/Seating Capacity: 24.

Sidewalk cafe permit and approved plan must be posted at all times.

This grant of privilege Number 1121473 for a sidewalk cafe shall be subject to the provisions of Sections 10-28-800 through 10-28-885 of the Municipal Code of Chicago and the directions of the Commissioner of the Department of Business Affairs and Consumer Protection, the Commissioner of Streets and Sanitation and the Commissioner of Transportation.

The permit holder agrees to hold the City of Chicago harmless for any damage, relocation or replacement costs associated with damage, relocation or removal of private property caused by the City performing work in the public way.

Authority for the above named privilege is herein given and granted from and after March 1, 2016 through and including December 1, 2016.

Starbucks Coffee No. 2230.

[O2016-1407]

Be It Ordained by the City Council of the City of Chicago:

Permission and authority are hereby given and granted to Starbucks Coffee Number 2230, upon the terms and subject to the conditions of this ordinance, to maintain and use a portion of the public right-of-way for a sidewalk cafe adjacent to its premises located at 68 East Madison Street. Said sidewalk cafe area shall be twenty-two (22) feet in length and four (4) feet in width for a total of eighty-eight (88) square feet and shall allow six (6) feet of clear space from the face of the curb/building line along East Madison Street. The compensation for said space and the days and hours of operation for the sidewalk cafe shall be as follows:

Monday through Sunday, 8:00 A.M. to 9:00 P.M.

Compensation: \$600.00/Seating Capacity: 8.

Sidewalk cafe permit and approved plan must be posted at all times.

This grant of privilege Number 1121679 for a sidewalk cafe shall be subject to the

provisions of Sections 10-28-800 through 10-28-885 of the Municipal Code of Chicago and the directions of the Commissioner of the Department of Business Affairs and Consumer Protection, the Commissioner of Streets and Sanitation and the Commissioner of Transportation.

The permit holder agrees to hold the City of Chicago harmless for any damage, relocation or replacement costs associated with damage, relocation or removal of private property caused by the City performing work in the public way.

Authority for the above named privilege is herein given and granted from and after March 1, 2016 through and including December 1, 2016.

Starbucks Coffee No. 2234.

[O2016-1408]

Be It Ordained by the City Council of the City of Chicago:

Permission and authority are hereby given and granted to Starbucks Coffee Number 2234, upon the terms and subject to the conditions of this ordinance, to maintain and use a portion of the public right-of-way for a sidewalk cafe adjacent to its premises located at 200 West Adams Street. Said sidewalk cafe area shall be twenty (20) feet in length and five point five (5.5) feet in width for a total of one hundred ten (110) square feet and shall allow six (6) feet of clear space from the face of the curb/building line along South Wells Street. The compensation for said space and the days and hours of operation for the sidewalk cafe shall be as follows:

Monday through Friday, 8:00 A.M. to 7:00 P.M.
Saturday and Sunday, 8:00 A.M. to 5:00 P.M.

Compensation: \$600.00/Seating Capacity: 6.

Sidewalk cafe permit and approved plan must be posted at all times.

This grant of privilege Number 1121677 for a sidewalk cafe shall be subject to the provisions of Sections 10-28-800 through 10-28-885 of the Municipal Code of Chicago and the directions of the Commissioner of the Department of Business Affairs and Consumer Protection, the Commissioner of Streets and Sanitation and the Commissioner of Transportation.

The permit holder agrees to hold the City of Chicago harmless for any damage, relocation or replacement costs associated with damage, relocation or removal of private property caused by the City performing work in the public way.

Authority for the above named privilege is herein given and granted from and after March 1, 2016 through and including December 1, 2016.

Starbucks Coffee No. 2310.

[O2016-1515]

Be It Ordained by the City Council of the City of Chicago:

Permission and authority are hereby given and granted to Starbucks Coffee Number 2310, upon the terms and subject to the conditions of this ordinance, to maintain and use a portion of the public right-of-way for a sidewalk cafe adjacent to its premises located at 5300 North Clark Street. Said sidewalk cafe area shall be thirty-nine point five (39.5) feet in length and six point five (6.5) feet in width for a total of two hundred fifty-six point seven five (256.75) square feet and shall allow six (6) feet of clear space from the face of the curb/building line along West Berwyn Avenue. The compensation for said space and the days and hours of operation for the sidewalk cafe shall be as follows:

Monday through Friday, 8:00 A.M. to 10:00 P.M.

Saturday, 8:00 A.M. to 11:00 P.M.

Sunday, 8:30 A.M. to 9:00 P.M.

Compensation: \$600.00/Seating Capacity: 14.

Sidewalk cafe permit and approved plan must be posted at all times.

This grant of privilege Number 1121569 for a sidewalk cafe shall be subject to the provisions of Sections 10-28-800 through 10-28-885 of the Municipal Code of Chicago and the directions of the Commissioner of the Department of Business Affairs and Consumer Protection, the Commissioner of Streets and Sanitation and the Commissioner of Transportation.

The permit holder agrees to hold the City of Chicago harmless for any damage, relocation or replacement costs associated with damage, relocation or removal of private property caused by the City performing work in the public way.

Authority for the above named privilege is herein given and granted from and after March 1, 2016 through and including December 1, 2016.

Starbucks Coffee No. 2334.

[O2016-1266]

Be It Ordained by the City Council of the City of Chicago:

Permission and authority are hereby given and granted to Starbucks Coffee Number 2334, upon the terms and subject to the conditions of this ordinance, to maintain and use portions of the public right-of-way for a sidewalk cafe adjacent to its premises located at 106 -- 108 West Germania Place. Said sidewalk cafe area Number 1 shall be sixteen (16) feet in length and eight (8) feet in width and sidewalk cafe area Number 2 shall be sixteen (16) feet in length and eight (8) feet in width for a total of two hundred fifty-six (256) square feet and shall allow six (6) feet of clear space from the face of the curb/building line along North Clark Street. The compensation for said space and the days and hours of operation for the sidewalk cafe shall be as follows:

Sunday through Saturday, 8:00 A.M. to 8:30 P.M.

Compensation: \$600.00/Seating Capacity: 24.

Sidewalk cafe permit and approved plan must be posted at all times.

This grant of privilege Number 1121735 for a sidewalk cafe shall be subject to the provisions of Sections 10-28-800 through 10-28-885 of the Municipal Code of Chicago and the directions of the Commissioner of the Department of Business Affairs and Consumer Protection, the Commissioner of Streets and Sanitation and the Commissioner of Transportation.

The permit holder agrees to hold the City of Chicago harmless for any damage, relocation or replacement costs associated with damage, relocation or removal of private property caused by the City performing work in the public way.

Authority for the above named privilege is herein given and granted from and after March 1, 2016 through and including December 1, 2016.

Starbucks Coffee No. 2335.

[O2016-1517]

Be It Ordained by the City Council of the City of Chicago:

Permission and authority are hereby given and granted to Starbucks Coffee Number 2335,

upon the terms and subject to the conditions of this ordinance, to maintain and use a portion of the public right-of-way for a sidewalk cafe adjacent to its premises located at 3845 North Broadway. Said sidewalk cafe area shall be thirty-one (31) feet in length and eight (8) feet in width for a total of two hundred forty-eight (248) square feet and shall allow six (6) feet of clear space from the face of the curb/building line along North Sheridan Road. The compensation for said space and the days and hours of operation for the sidewalk cafe shall be as follows:

Sunday through Thursday, 8:00 A.M. to 9:00 P.M.
Friday and Saturday, 8:00 A.M. to 10:00 P.M.

Compensation: \$600.00/Seating Capacity: 22.

Sidewalk cafe permit and approved plan must be posted at all times.

This grant of privilege Number 1121636 for a sidewalk cafe shall be subject to the provisions of Sections 10-28-800 through 10-28-885 of the Municipal Code of Chicago and the directions of the Commissioner of the Department of Business Affairs and Consumer Protection, the Commissioner of Streets and Sanitation and the Commissioner of Transportation.

The permit holder agrees to hold the City of Chicago harmless for any damage, relocation or replacement costs associated with damage, relocation or removal of private property caused by the City performing work in the public way.

Authority for the above named privilege is herein given and granted from and after March 1, 2016 through and including December 1, 2016.

Starbucks Coffee No. 2369.

[O2016-1436]

Be It Ordained by the City Council of the City of Chicago:

Permission and authority are hereby given and granted to Starbucks Coffee Number 2369, upon the terms and subject to the conditions of this ordinance, to maintain and use a portion of the public right-of-way for a sidewalk cafe adjacent to its premises located at 2023 -- 2025 West Roscoe Street. Said sidewalk cafe area shall be twenty-four (24) feet in length and six (6) feet in width for a total of one hundred forty-four (144) square feet and shall allow six (6) feet of clear space from the face of the curb/building line along West Roscoe Street. The compensation for said space and the days and hours of operation for the sidewalk cafe shall be as follows:

Sunday through Thursday, 8:00 A.M. to 9:00 P.M.
Friday and Saturday, 8:00 A.M. to 10:00 P.M.

Compensation: \$600.00/Seating Capacity: 14.

Sidewalk cafe permit and approved plan must be posted at all times.

This grant of privilege Number 1121680 for a sidewalk cafe shall be subject to the provisions of Sections 10-28-800 through 10-28-885 of the Municipal Code of Chicago and the directions of the Commissioner of the Department of Business Affairs and Consumer Protection, the Commissioner of Streets and Sanitation and the Commissioner of Transportation.

The permit holder agrees to hold the City of Chicago harmless for any damage, relocation or replacement costs associated with damage, relocation or removal of private property caused by the City performing work in the public way.

Authority for the above named privilege is herein given and granted from and after March 1, 2016 through and including December 1, 2016.

Starbucks Coffee No. 2370.

[O2016-1278]

Be It Ordained by the City Council of the City of Chicago:

Permission and authority are hereby given and granted to Starbucks Coffee Number 2370, upon the terms and subject to the conditions of this ordinance, to maintain and use a portion of the public right-of-way for a sidewalk cafe adjacent to its premises located at 1602 North Wells Street. Said sidewalk cafe area shall be twenty (20) feet in length and six (6) feet in width for a total of one hundred twenty (120) square feet and shall allow six (6) feet of clear space from the face of the curb/building line along North Wells Street. The compensation for said space and the days and hours of operation for the sidewalk cafe shall be as follows:

Monday through Sunday, 8:00 A.M. to 12:00 Midnight

Compensation: \$600.00/Seating Capacity: 9.

Sidewalk cafe permit and approved plan must be posted at all times.

This grant of privilege Number 1121736 for a sidewalk cafe shall be subject to the provisions of Sections 10-28-800 through 10-28-885 of the Municipal Code of Chicago and

the directions of the Commissioner of the Department of Business Affairs and Consumer Protection, the Commissioner of Streets and Sanitation and the Commissioner of Transportation.

The permit holder agrees to hold the City of Chicago harmless for any damage, relocation or replacement costs associated with damage, relocation or removal of private property caused by the City performing work in the public way.

Authority for the above named privilege is herein given and granted from and after March 1, 2016 through and including December 1, 2016.

Starbucks Coffee No. 2378.

[O2016-1477]

Be It Ordained by the City Council of the City of Chicago:

Permission and authority are hereby given and granted to Starbucks Coffee Number 2378, upon the terms and subject to the conditions of this ordinance, to maintain and use a portion of the public right-of-way for a sidewalk cafe adjacent to its premises located at 4553 -- 4557 North Lincoln Avenue. Said sidewalk cafe area shall be seventeen point five (17.5) feet in length and four point four two (4.42) feet in width for a total of seventy-seven point three five (77.35) square feet and shall allow six (6) feet of clear space from the face of the curb/building line along West Wilson Avenue. The compensation for said space and the days and hours of operation for the sidewalk cafe shall be as follows:

Sunday through Thursday, 8:00 A.M. to 10:00 P.M.

Friday and Saturday, 8:00 A.M. to 11:00 P.M.

Compensation: \$600.00/Seating Capacity: 6.

Sidewalk cafe permit and approved plan must be posted at all times.

This grant of privilege Number 1121474 for a sidewalk cafe shall be subject to the provisions of Sections 10-28-800 through 10-28-885 of the Municipal Code of Chicago and the directions of the Commissioner of the Department of Business Affairs and Consumer Protection, the Commissioner of Streets and Sanitation and the Commissioner of Transportation.

The permit holder agrees to hold the City of Chicago harmless for any damage, relocation or replacement costs associated with damage, relocation or removal of private property caused by the City performing work in the public way.

Authority for the above named privilege is herein given and granted from and after March 1, 2016 through and including December 1, 2016.

Starbucks Coffee No. 2401.

[O2016-1411]

Be It Ordained by the City Council of the City of Chicago:

Permission and authority are hereby given and granted to Starbucks Coffee Number 2401, upon the terms and subject to the conditions of this ordinance, to maintain and use a portion of the public right-of-way for a sidewalk cafe adjacent to its premises located at 750 North Franklin Street. Said sidewalk cafe area shall be twenty (20) feet in length and six point five (6.5) feet in width for a total of one hundred thirty (130) square feet and shall allow six (6) feet of clear space from the face of the curb/building line along North Franklin Street. The compensation for said space and the days and hours of operation for the sidewalk cafe shall be as follows:

Monday through Sunday, 8:00 A.M. to 9:00 P.M.

Compensation: \$600.00/Seating Capacity: 12.

Sidewalk cafe permit and approved plan must be posted at all times.

This grant of privilege Number 1121694 for a sidewalk cafe shall be subject to the provisions of Sections 10-28-800 through 10-28-885 of the Municipal Code of Chicago and the directions of the Commissioner of the Department of Business Affairs and Consumer Protection, the Commissioner of Streets and Sanitation and the Commissioner of Transportation.

The permit holder agrees to hold the City of Chicago harmless for any damage, relocation or replacement costs associated with damage, relocation or removal of private property caused by the City performing work in the public way.

Authority for the above named privilege is herein given and granted from and after March 1, 2016 through and including December 1, 2016.

Starbucks Coffee No. 2445.

[O2016-1260]

Be It Ordained by the City Council of the City of Chicago:

Permission and authority are hereby given and granted to Starbucks Coffee Number 2445,

upon the terms and subject to the conditions of this ordinance, to maintain and use a portion of the public right-of-way for a sidewalk cafe adjacent to its premises located at 1052 -- 1070 West Bryn Mawr Avenue. Said sidewalk cafe area shall be thirty-three point four two (33.42) feet in length and five (5) feet in width for a total of one hundred sixty-seven point one (167.1) square feet and shall allow six (6) feet of clear space from the face of the curb/building line along North Winthrop Avenue. The compensation for said space and the days and hours of operation for the sidewalk cafe shall be as follows:

Sunday through Friday, 8:00 A.M. to 9:00 P.M.

Saturday, 8:00 A.M. to 9:30 P.M.

Compensation: \$600.00/Seating Capacity: 12.

Sidewalk cafe permit and approved plan must be posted at all times.

This grant of privilege Number 1121637 for a sidewalk cafe shall be subject to the provisions of Sections 10-28-800 through 10-28-885 of the Municipal Code of Chicago and the directions of the Commissioner of the Department of Business Affairs and Consumer Protection, the Commissioner of Streets and Sanitation and the Commissioner of Transportation.

The permit holder agrees to hold the City of Chicago harmless for any damage, relocation or replacement costs associated with damage, relocation or removal of private property caused by the City performing work in the public way.

Authority for the above named privilege is herein given and granted from and after March 1, 2016 through and including December 1, 2016.

Starbucks Coffee No. 2449.

[O2016-1479]

Be It Ordained by the City Council of the City of Chicago:

Permission and authority are hereby given and granted to Starbucks Coffee Number 2449, upon the terms and subject to the conditions of this ordinance, to maintain and use a portion of the public right-of-way for a sidewalk cafe adjacent to its premises located at 4015 North Lincoln Avenue. Said sidewalk cafe area shall be thirty-five (35) feet in length and five (5) feet in width for a total of one hundred seventy-five (175) square feet and shall allow six (6) feet of clear space from the face of the curb/building line along North Lincoln Avenue. The compensation for said space and the days and hours of operation for the sidewalk cafe shall be as follows:

Sunday through Saturday, 8:00 A.M. until 10:00 P.M.

Compensation: \$600.00/Seating Capacity: 16.

Sidewalk cafe permit and approved plan must be posted at all times.

This grant of privilege Number 1121479 for a sidewalk cafe shall be subject to the provisions of Sections 10-28-800 through 10-28-885 of the Municipal Code of Chicago and the directions of the Commissioner of the Department of Business Affairs and Consumer Protection, the Commissioner of Streets and Sanitation and the Commissioner of Transportation.

The permit holder agrees to hold the City of Chicago harmless for any damage, relocation or replacement costs associated with damage, relocation or removal of private property caused by the City performing work in the public way.

Authority for the above named privilege is herein given and granted from and after March 1, 2016 through and including December 1, 2016.

Starbucks Coffee No. 2484.

[O2016-1414]

Be It Ordained by the City Council of the City of Chicago:

Permission and authority are hereby given and granted to Starbucks Coffee Number 2484, upon the terms and subject to the conditions of this ordinance, to maintain and use portions of the public right-of-way for a sidewalk cafe adjacent to its premises located at 111 East Chestnut Street. Said sidewalk cafe area Number 1 shall be twenty-three (23) feet in length and nine point five (9.5) feet in width and sidewalk cafe area Number 2 shall be seventeen (17) feet in length and nine point five (9.5) feet in width for a total of three hundred eighty (380) square feet and shall allow six (6) feet of clear space from the face of the curb/building line along East Chestnut Street. The compensation for said space and the days and hours of operation for the sidewalk cafe shall be as follows:

Monday through Thursday, 8:00 A.M. to 9:00 P.M.
Friday and Saturday, 8:00 A.M. to 10:00 P.M.
Sunday, 8:00 A.M. to 9:30 P.M.

Compensation: \$874.00/Seating Capacity: 16.

Sidewalk cafe permit and approved plan must be posted at all times.

This grant of privilege Number 1121693 for a sidewalk cafe shall be subject to the provisions of Sections 10-28-800 through 10-28-885 of the Municipal Code of Chicago and the directions of the Commissioner of the Department of Business Affairs and Consumer Protection, the Commissioner of Streets and Sanitation and the Commissioner of Transportation.

The permit holder agrees to hold the City of Chicago harmless for any damage, relocation or replacement costs associated with damage, relocation or removal of private property caused by the City performing work in the public way.

Authority for the above named privilege is herein given and granted from and after March 1, 2016 through and including December 1, 2016.

Starbucks Coffee No. 2491.

[O2016-1481]

Be It Ordained by the City Council of the City of Chicago:

Permission and authority are hereby given and granted to Starbucks Coffee Number 2491, upon the terms and subject to the conditions of this ordinance, to maintain and use a portion of the public right-of-way for a sidewalk cafe adjacent to its premises located at 1900 West Montrose Avenue. Said sidewalk cafe area shall be nineteen (19) feet in length and fifteen (15) feet in width for a total of two hundred eighty-five (285) square feet and shall allow six (6) feet of clear space from the face of the curb/building line along North Wolcott Avenue. The compensation for said space and the days and hours of operation for the sidewalk cafe shall be as follows:

Sunday through Thursday, 8:00 A.M. until 8:00 P.M.

Friday and Saturday, 8:00 A.M. until 9:00 P.M.

Compensation: \$600.00/Seating Capacity: 20.

Sidewalk cafe permit and approved plan must be posted at all times.

This grant of privilege Number 1121475 for a sidewalk cafe shall be subject to the provisions of Sections 10-28-800 through 10-28-885 of the Municipal Code of Chicago and the directions of the Commissioner of the Department of Business Affairs and Consumer Protection, the Commissioner of Streets and Sanitation and the Commissioner of Transportation.

The permit holder agrees to hold the City of Chicago harmless for any damage, relocation or replacement costs associated with damage, relocation or removal of private property caused by the City performing work in the public way.

Authority for the above named privilege is herein given and granted from and after March 1, 2016 through and including December 1, 2016.

Starbucks Coffee No. 2494.

[O2016-1215]

Be It Ordained by the City Council of the City of Chicago:

Permission and authority are hereby given and granted to Starbucks Coffee Number 2494, upon the terms and subject to the conditions of this ordinance, to maintain and use a portion of the public right-of-way for a sidewalk cafe adjacent to its premises located at 1157 West Wrightwood Avenue. Said sidewalk cafe area shall be twenty-six (26) feet in length and six (6) feet in width for a total of one hundred fifty-six (156) square feet and shall allow six (6) feet of clear space from the face of the curb/building line along West Wrightwood Avenue. The compensation for said space and the days and hours of operation for the sidewalk cafe shall be as follows:

Sunday through Thursday, 8:00 A.M. to 9:00 P.M.
Friday and Saturday, 8:00 A.M. to 10:00 P.M.

Compensation: \$600.00/Seating Capacity: 20.

Sidewalk cafe permit and approved plan must be posted at all times.

This grant of privilege Number 1121477 for a sidewalk cafe shall be subject to the provisions of Sections 10-28-800 through 10-28-885 of the Municipal Code of Chicago and the directions of the Commissioner of the Department of Business Affairs and Consumer Protection, the Commissioner of Streets and Sanitation and the Commissioner of Transportation.

The permit holder agrees to hold the City of Chicago harmless for any damage, relocation or replacement costs associated with damage, relocation or removal of private property caused by the City performing work in the public way.

Authority for the above named privilege is herein given and granted from and after March 1, 2016 through and including December 1, 2016.

Starbucks Coffee No. 2510.

[O2016-1417]

Be It Ordained by the City Council of the City of Chicago:

Permission and authority are hereby given and granted to Starbucks Coffee Number 2510, upon the terms and subject to the conditions of this ordinance, to maintain and use a portion of the public right-of-way for a sidewalk cafe adjacent to its premises located at 414 North Orleans Street. Said sidewalk cafe area shall be thirty-four (34) feet in length and five point four two (5.42) feet in width for a total of one hundred eighty-four point two eight (184.28) square feet and shall allow six (6) feet of clear space from the face of the curb/building line along North Orleans Street. The compensation for said space and the days and hours of operation for the sidewalk cafe shall be as follows:

Monday through Sunday, 8:00 A.M. until 9:00 P.M.

Compensation: \$600.00/Seating Capacity: 18.

Sidewalk cafe permit and approved plan must be posted at all times.

This grant of privilege Number 1121692 for a sidewalk cafe shall be subject to the provisions of Sections 10-28-800 through 10-28-885 of the Municipal Code of Chicago and the directions of the Commissioner of the Department of Business Affairs and Consumer Protection, the Commissioner of Streets and Sanitation and the Commissioner of Transportation.

The permit holder agrees to hold the City of Chicago harmless for any damage, relocation or replacement costs associated with damage, relocation or removal of private property caused by the City performing work in the public way.

Authority for the above named privilege is herein given and granted from and after March 1, 2016 through and including December 1, 2016.

Starbucks Coffee No. 2514.

[O2016-1441]

Be It Ordained by the City Council of the City of Chicago:

Permission and authority are hereby given and granted to Starbucks Coffee Number 2514, upon the terms and subject to the conditions of this ordinance, to maintain and use a portion

of the public right-of-way for a sidewalk cafe adjacent to its premises located at 3045 North Greenview Avenue. Said sidewalk cafe area shall be sixteen (16) feet in length and six (6) feet in width for a total of ninety-six (96) square feet and shall allow six (6) feet of clear space from the face of the curb/building line along North Lincoln Avenue. The compensation for said space and the days and hours of operation for the sidewalk cafe shall be as follows:

Sunday through Thursday, 8:00 A.M. to 9:00 P.M.
Friday and Saturday, 8:00 A.M. to 10:00 P.M.

Compensation: \$600.00/Seating Capacity: 12.

Sidewalk cafe permit and approved plan must be posted at all times.

This grant of privilege Number 1121681 for a sidewalk cafe shall be subject to the provisions of Sections 10-28-800 through 10-28-885 of the Municipal Code of Chicago and the directions of the Commissioner of the Department of Business Affairs and Consumer Protection, the Commissioner of Streets and Sanitation and the Commissioner of Transportation.

The permit holder agrees to hold the City of Chicago harmless for any damage, relocation or replacement costs associated with damage, relocation or removal of private property caused by the City performing work in the public way.

Authority for the above named privilege is herein given and granted from and after March 1, 2016 through and including December 1, 2016.

Starbucks Coffee No. 2515.

[O2016-1219]

Be It Ordained by the City Council of the City of Chicago:

Permission and authority are hereby given and granted to Starbucks Coffee Number 2515, upon the terms and subject to the conditions of this ordinance, to maintain and use a portion of the public right-of-way for a sidewalk cafe adjacent to its premises located at 2275 North Lincoln Avenue. Said sidewalk cafe area shall be fifty-two (52) feet in length and nine (9) feet in width for a total of four hundred sixty-eight (468) square feet and shall allow six (6) feet of clear space from the face of the curb/building line along West Belden Avenue. The compensation for said space and the days and hours of operation for the sidewalk cafe shall be as follows:

Sunday through Thursday, 8:00 A.M. to 9:00 P.M.
Friday and Saturday, 8:00 A.M. to 10:00 P.M.

Compensation: \$842.40/Seating Capacity: 20.

Sidewalk cafe permit and approved plan must be posted at all times.

This grant of privilege Number 1121478 for a sidewalk cafe shall be subject to the provisions of Sections 10-28-800 through 10-28-885 of the Municipal Code of Chicago and the directions of the Commissioner of the Department of Business Affairs and Consumer Protection, the Commissioner of Streets and Sanitation and the Commissioner of Transportation.

The permit holder agrees to hold the City of Chicago harmless for any damage, relocation or replacement costs associated with damage, relocation or removal of private property caused by the City performing work in the public way.

Authority for the above named privilege is herein given and granted from and after March 1, 2016 through and including December 1, 2016.

Starbucks Coffee No. 2545.

[O2016-1419]

Be It Ordained by the City Council of the City of Chicago:

Permission and authority are hereby given and granted to Starbucks Coffee Number 2545, upon the terms and subject to the conditions of this ordinance, to maintain and use a portion of the public right-of-way for a sidewalk cafe adjacent to its premises located at 25 East Washington Street. Said sidewalk cafe area shall be twenty-one (21) feet in length and fourteen (14) feet in width for a total of two hundred ninety-four (294) square feet and shall allow six (6) feet of clear space from the face of the curb/building line along North Wabash Avenue. The compensation for said space and the days and hours of operation for the sidewalk cafe shall be as follows:

Monday through Sunday, 8:00 A.M. to 9:00 P.M.

Compensation: \$1,323.00/Seating Capacity: 18.

Sidewalk cafe permit and approved plan must be posted at all times.

This grant of privilege Number 1121691 for a sidewalk cafe shall be subject to the provisions of Sections 10-28-800 through 10-28-885 of the Municipal Code of Chicago and the directions of the Commissioner of the Department of Business Affairs and Consumer Protection, the Commissioner of Streets and Sanitation and the Commissioner of Transportation.

The permit holder agrees to hold the City of Chicago harmless for any damage, relocation or replacement costs associated with damage, relocation or removal of private property caused by the City performing work in the public way.

Authority for the above named privilege is herein given and granted from and after March 1, 2016 through and including December 1, 2016.

Starbucks Coffee No. 2568.

[O2016-1506]

Be It Ordained by the City Council of the City of Chicago:

Permission and authority are hereby given and granted to Starbucks Coffee Number 2568, upon the terms and subject to the conditions of this ordinance, to maintain and use portions of the public right-of-way for a sidewalk cafe adjacent to its premises located at 4365 West Irving Park Road. Said sidewalk cafe area Number 1 shall be fourteen point seven five (14.75) feet in length and eight point three three (8.33) feet in width and sidewalk cafe area Number 2 shall be fourteen point seven five (14.75) feet in length and eight point three three (8.33) feet in width for a total of two hundred forty-five point seven four (245.74) square feet and shall allow six (6) feet of clear space from the face of the curb/building line along North Kostner Avenue. The compensation for said space and the days and hours of operation for the sidewalk cafe shall be as follows:

Monday through Sunday, 8:00 A.M. to 10:00 P.M.

Compensation: \$600.00/Seating Capacity: 16.

Sidewalk cafe permit and approved plan must be posted at all times.

This grant of privilege Number 1121571 for a sidewalk cafe shall be subject to the provisions of Sections 10-28-800 through 10-28-885 of the Municipal Code of Chicago and the directions of the Commissioner of the Department of Business Affairs and Consumer Protection, the Commissioner of Streets and Sanitation and the Commissioner of Transportation.

The permit holder agrees to hold the City of Chicago harmless for any damage, relocation or replacement costs associated with damage, relocation or removal of private property caused by the City performing work in the public way.

Authority for the above named privilege is herein given and granted from and after March 1, 2016 through and including December 1, 2016.

Starbucks Coffee No. 2635.

[O2016-1518]

Be It Ordained by the City Council of the City of Chicago:

Permission and authority are hereby given and granted to Starbucks Coffee Number 2635, upon the terms and subject to the conditions of this ordinance, to maintain and use a portion of the public right-of-way for a sidewalk cafe adjacent to its premises located at 4753 North Broadway. Said sidewalk cafe area shall be twenty-six point nine two (26.92) feet in length and ten (10) feet in width for a total of two hundred sixty-nine point two (269.2) square feet and shall allow six (6) feet of clear space from the face of the curb/building line along West Lawrence Avenue and North Broadway. The compensation for said space and the days and hours of operation for the sidewalk cafe shall be as follows:

Monday through Sunday, 8:00 A.M. to 12:00 Midnight

Compensation: \$600.00/Seating Capacity: 28.

Sidewalk cafe permit and approved plan must be posted at all times.

This grant of privilege Number 1121638 for a sidewalk cafe shall be subject to the provisions of Sections 10-28-800 through 10-28-885 of the Municipal Code of Chicago and the directions of the Commissioner of the Department of Business Affairs and Consumer Protection, the Commissioner of Streets and Sanitation and the Commissioner of Transportation.

The permit holder agrees to hold the City of Chicago harmless for any damage, relocation or replacement costs associated with damage, relocation or removal of private property caused by the City performing work in the public way.

Authority for the above named privilege is herein given and granted from and after March 1, 2016 through and including December 1, 2016.

Starbucks Coffee No. 2636.

[O2016-1178]

Be It Ordained by the City Council of the City of Chicago:

Permission and authority are hereby given and granted to Starbucks Coffee Number 2636, upon the terms and subject to the conditions of this ordinance, to maintain and use a portion of the public right-of-way for a sidewalk cafe adjacent to its premises located at 1701 West Division Street. Said sidewalk cafe area shall be seventeen (17) feet in length and seventeen (17) feet in width for a total of two hundred eight-nine (289) square feet and shall allow six (6) feet of clear space from the face of the curb/building line along West Division Street. The compensation for said space and the days and hours of operation for the sidewalk cafe shall be as follows:

Monday through Thursday, 8:00 A.M. to 8:00 P.M.

Friday and Saturday, 8:00 A.M. to 9:00 P.M.

Sunday, 8:00 A.M. to 7:00 P.M.

Compensation: \$600.00/Seating Capacity: 18.

Sidewalk cafe permit and approved plan must be posted at all times.

This grant of privilege Number 1121570 for a sidewalk cafe shall be subject to the provisions of Sections 10-28-800 through 10-28-885 of the Municipal Code of Chicago and the directions of the Commissioner of the Department of Business Affairs and Consumer Protection, the Commissioner of Streets and Sanitation and the Commissioner of Transportation.

The permit holder agrees to hold the City of Chicago harmless for any damage, relocation or replacement costs associated with damage, relocation or removal of private property caused by the City performing work in the public way.

Authority for the above named privilege is herein given and granted from and after March 1, 2016 through and including December 1, 2016.

Starbucks Coffee No. 2877.

[O2016-1423]

Be It Ordained by the City Council of the City of Chicago:

Permission and authority are hereby given and granted to Starbucks Coffee Number 2877,

upon the terms and subject to the conditions of this ordinance, to maintain and use a portion of the public right-of-way for a sidewalk cafe adjacent to its premises located at 40 North Clinton Street. Said sidewalk cafe area shall be forty (40) feet in length and ten (10) feet in width for a total of four hundred (400) square feet and shall allow six (6) feet of clear space from the face of the curb/building line along North Clinton Street. The compensation for said space and the days and hours of operation for the sidewalk cafe shall be as follows:

Monday through Friday, 8:00 A.M. to 6:30 P.M.

Compensation: \$600.00/Seating Capacity: 24.

Sidewalk cafe permit and approved plan must be posted at all times.

This grant of privilege Number 1121690 for a sidewalk cafe shall be subject to the provisions of Sections 10-28-800 through 10-28-885 of the Municipal Code of Chicago and the directions of the Commissioner of the Department of Business Affairs and Consumer Protection, the Commissioner of Streets and Sanitation and the Commissioner of Transportation.

The permit holder agrees to hold the City of Chicago harmless for any damage, relocation or replacement costs associated with damage, relocation or removal of private property caused by the City performing work in the public way.

Authority for the above named privilege is herein given and granted from and after March 1, 2016 through and including December 1, 2016.

Starbucks Coffee No. 8954.

[O2016-1467]

Be It Ordained by the City Council of the City of Chicago:

Permission and authority are hereby given and granted to Starbucks Coffee Number 8954, upon the terms and subject to the conditions of this ordinance, to maintain and use portions of the public right-of-way for a sidewalk cafe adjacent to its premises located at 4558 North Kedzie Avenue. Said sidewalk cafe area Number 1 shall be twenty-one (21) feet in length and five (5) feet in width and sidewalk cafe area Number 2 shall be twenty-one (21) feet in length and five (5) feet in width for a total of two hundred ten (210) square feet and shall allow six (6) feet of clear space from the face of the curb/building line along West Wilson Avenue. The compensation for said space and the days and hours of operation for the sidewalk cafe shall be as follows:

Sunday through Thursday, 8:00 A.M. to 9:00 P.M.
Friday and Saturday, 8:00 A.M. to 10:00 P.M.

Compensation: \$600.00/Seating Capacity: 12.

Sidewalk cafe permit and approved plan must be posted at all times.

This grant of privilege Number 1121572 for a sidewalk cafe shall be subject to the provisions of Sections 10-28-800 through 10-28-885 of the Municipal Code of Chicago and the directions of the Commissioner of the Department of Business Affairs and Consumer Protection, the Commissioner of Streets and Sanitation and the Commissioner of Transportation.

The permit holder agrees to hold the City of Chicago harmless for any damage, relocation or replacement costs associated with damage, relocation or removal of private property caused by the City performing work in the public way.

Authority for the above named privilege is herein given and granted from and after March 1, 2016 through and including December 1, 2016.

Starbucks Coffee No. 8972.

[O2016-1425]

Be It Ordained by the City Council of the City of Chicago:

Permission and authority are hereby given and granted to Starbucks Coffee Number 8972, upon the terms and subject to the conditions of this ordinance, to maintain and use a portion of the public right-of-way for a sidewalk cafe adjacent to its premises located at 42 East Chicago Avenue. Said sidewalk cafe area shall be twenty (20) feet in length and twelve (12) feet in width for a total of two hundred forty (240) square feet and shall allow six (6) feet of clear space from the face of the curb/building line along East Chicago Avenue. The compensation for said space and the days and hours of operation for the sidewalk cafe shall be as follows:

Monday through Friday, 8:00 A.M. to 6:00 P.M.

Compensation: \$600.00/Seating Capacity: 20.

Sidewalk cafe permit and approved plan must be posted at all times.

This grant of privilege Number 1121689 for a sidewalk cafe shall be subject to the provisions of Sections 10-28-800 through 10-28-885 of the Municipal Code of Chicago and the directions of the Commissioner of the Department of Business Affairs and Consumer Protection, the Commissioner of Streets and Sanitation and the Commissioner of Transportation.

The permit holder agrees to hold the City of Chicago harmless for any damage, relocation or replacement costs associated with damage, relocation or removal of private property caused by the City performing work in the public way.

Authority for the above named privilege is herein given and granted from and after March 1, 2016 through and including December 1, 2016.

Starbucks Coffee No. 10199.

[O2016-1381]

Be It Ordained by the City Council of the City of Chicago:

Permission and authority are hereby given and granted to Starbucks Coffee Number 10199, upon the terms and subject to the conditions of this ordinance, to maintain and use a portion of the public right-of-way for a sidewalk cafe adjacent to its premises located at 131 South Dearborn Street. Said sidewalk cafe area shall be thirty-one (31) feet in length and seven point seven five (7.75) feet in width for a total of two hundred forty point two five (240.25) square feet and shall allow six (6) feet of clear space from the face of the curb/building line along South State Street. The compensation for said space and the days and hours of operation for the sidewalk cafe shall be as follows:

Monday through Saturday, 8:00 A.M. to 10:00 P.M.

Sunday, 8:00 A.M. to 9:00 P.M.

Compensation: \$600.00/Seating Capacity: 28.

Sidewalk cafe permit and approved plan must be posted at all times.

This grant of privilege Number 1121684 for a sidewalk cafe shall be subject to the provisions of Sections 10-28-800 through 10-28-885 of the Municipal Code of Chicago and the directions of the Commissioner of the Department of Business Affairs and Consumer Protection, the Commissioner of Streets and Sanitation and the Commissioner of Transportation.

The permit holder agrees to hold the City of Chicago harmless for any damage, relocation or replacement costs associated with damage, relocation or removal of private property caused by the City performing work in the public way.

Authority for the above named privilege is herein given and granted from and after March 1, 2016 through and including December 1, 2016.

Starbucks Coffee No. 10594.

[O2016-1382]

Be It Ordained by the City Council of the City of Chicago:

Permission and authority are hereby given and granted to Starbucks Coffee Number 10594, upon the terms and subject to the conditions of this ordinance, to maintain and use a portion of the public right-of-way for a sidewalk cafe adjacent to its premises located at 39 South LaSalle Street. Said sidewalk cafe area shall be sixty-three (63) feet in length and seven (7) feet in width for a total of four hundred forty-one (441) square feet and shall allow six (6) feet of clear space from the face of the curb/building line along West Monroe Street. The compensation for said space and the days and hours of operation for the sidewalk cafe shall be as follows:

Sunday through Saturday, 8:00 A.M. to 12:00 Midnight

Compensation: \$793.80/Seating Capacity: 36.

Sidewalk cafe permit and approved plan must be posted at all times.

This grant of privilege Number 1121683 for a sidewalk cafe shall be subject to the provisions of Sections 10-28-800 through 10-28-885 of the Municipal Code of Chicago and the directions of the Commissioner of the Department of Business Affairs and Consumer Protection, the Commissioner of Streets and Sanitation and the Commissioner of Transportation.

The permit holder agrees to hold the City of Chicago harmless for any damage, relocation or replacement costs associated with damage, relocation or removal of private property caused by the City performing work in the public way.

Authority for the above named privilege is herein given and granted from and after March 1, 2016 through and including December 1, 2016.

Starbucks Coffee No. 10955.

[O2016-1386]

Be It Ordained by the City Council of the City of Chicago:

Permission and authority are hereby given and granted to Starbucks Coffee Number 10955, upon the terms and subject to the conditions of this ordinance, to maintain and use a portion of the public right-of-way for a sidewalk cafe adjacent to its premises located at 38 East Ontario Street. Said sidewalk cafe area shall be fifteen (15) feet in length and four (4) feet in width for a total of sixty (60) square feet and shall allow six (6) feet of clear space from the face of the curb/building line along North Wabash Avenue. The compensation for said space and the days and hours of operation for the sidewalk cafe shall be as follows:

Sunday through Saturday, 8:00 A.M. to 11:00 P.M.

Compensation: \$600.00/Seating Capacity: 6.

Sidewalk cafe permit and approved plan must be posted at all times.

This grant of privilege Number 1121682 for a sidewalk cafe shall be subject to the provisions of Sections 10-28-800 through 10-28-885 of the Municipal Code of Chicago and the directions of the Commissioner of the Department of Business Affairs and Consumer Protection, the Commissioner of Streets and Sanitation and the Commissioner of Transportation.

The permit holder agrees to hold the City of Chicago harmless for any damage, relocation or replacement costs associated with damage, relocation or removal of private property caused by the City performing work in the public way.

Authority for the above named privilege is herein given and granted from and after March 1, 2016 through and including December 1, 2016.

Starbucks Coffee No. 11719.

[O2016-1522]

Be It Ordained by the City Council of the City of Chicago:

Permission and authority are hereby given and granted to Starbucks Coffee Number 11719, upon the terms and subject to the conditions of this ordinance, to maintain and use a portion of the public right-of-way for a sidewalk cafe adjacent to its premises located at 116 South Halsted Street. Said sidewalk cafe area shall be nine point four two (9.42) feet in length and

four point zero eight (4.08) feet in width for a total of thirty-eight point four three (38.43) square feet and shall allow six (6) feet of clear space from the face of the curb/building line along South Halsted Street. The compensation for said space and the days and hours of operation for the sidewalk cafe shall be as follows:

Sunday through Thursday, 8:00 A.M. until 10:00 P.M.

Friday and Saturday, 8:00 A.M. until 11:00 P.M.

Compensation: \$600.00/Seating Capacity: 8.

Sidewalk cafe permit and approved plan must be posted at all times.

This grant of privilege Number 1121574 for a sidewalk cafe shall be subject to the provisions of Sections 10-28-800 through 10-28-885 of the Municipal Code of Chicago and the directions of the Commissioner of the Department of Business Affairs and Consumer Protection, the Commissioner of Streets and Sanitation and the Commissioner of Transportation.

The permit holder agrees to hold the City of Chicago harmless for any damage, relocation or replacement costs associated with damage, relocation or removal of private property caused by the City performing work in the public way.

Authority for the above named privilege is herein given and granted from and after March 1, 2016 through and including December 1, 2016.

Starbucks Coffee No. 11751.

[O2016-1301]

Be It Ordained by the City Council of the City of Chicago:

Permission and authority are hereby given and granted to Starbucks Coffee Number 11751, upon the terms and subject to the conditions of this ordinance, to maintain and use a portion of the public right-of-way for a sidewalk cafe adjacent to its premises located at 2357 West Howard Street. Said sidewalk cafe area shall be twenty-nine point five eight (29.58) feet in length and nine point nine two (9.92) feet in width for a total of two hundred ninety-three point four three (293.43) square feet and shall allow six (6) feet of clear space from the face of the curb/building line along North Western Avenue. The compensation for said space and the days and hours of operation for the sidewalk cafe shall be as follows:

Sunday through Thursday, 8:00 A.M. to 9:00 P.M.
Friday and Saturday, 8:00 A.M. to 10:00 P.M.

Compensation: \$600.00/Seating Capacity: 13.

Sidewalk cafe permit and approved plan must be posted at all times.

This grant of privilege Number 1121639 for a sidewalk cafe shall be subject to the provisions of Sections 10-28-800 through 10-28-885 of the Municipal Code of Chicago and the directions of the Commissioner of the Department of Business Affairs and Consumer Protection, the Commissioner of Streets and Sanitation and the Commissioner of Transportation.

The permit holder agrees to hold the City of Chicago harmless for any damage, relocation or replacement costs associated with damage, relocation or removal of private property caused by the City performing work in the public way.

Authority for the above named privilege is herein given and granted from and after March 1, 2016 through and including December 1, 2016.

Starbucks Coffee No. 13468.

[O2016-1218]

Be It Ordained by the City Council of the City of Chicago:

Permission and authority are hereby given and granted to Starbucks Coffee Number 13468, upon the terms and subject to the conditions of this ordinance, to maintain and use a portion of the public right-of-way for a sidewalk cafe adjacent to its premises located at 1 East Delaware Place. Said sidewalk cafe area shall be seventeen point six seven (17.67) feet in length and thirteen point zero eight (13.08) feet in width for a total of two hundred thirty-one point one two (231.12) square feet and shall allow six (6) feet of clear space from the face of the curb/building line along East Delaware Place. The compensation for said space and the days and hours of operation for the sidewalk cafe shall be as follows:

Monday through Sunday, 8:00 A.M. until 10:00 P.M.

Compensation: \$600.00/Seating Capacity: 13.

Sidewalk cafe permit and approved plan must be posted at all times.

This grant of privilege Number 1121737 for a sidewalk cafe shall be subject to the provisions of Sections 10-28-800 through 10-28-885 of the Municipal Code of Chicago and the directions of the Commissioner of the Department of Business Affairs and Consumer Protection, the Commissioner of Streets and Sanitation and the Commissioner of Transportation.

The permit holder agrees to hold the City of Chicago harmless for any damage, relocation or replacement costs associated with damage, relocation or removal of private property caused by the City performing work in the public way.

Authority for the above named privilege is herein given and granted from and after March 1, 2016 through and including December 1, 2016.



Starbucks Coffee No. 13522.

[O2016-1499]

Be It Ordained by the City Council of the City of Chicago:

Permission and authority are hereby given and granted to Starbucks Coffee Number 13522, upon the terms and subject to the conditions of this ordinance, to maintain and use portions of the public right-of-way for a sidewalk cafe adjacent to its premises located at 3232 West Foster Avenue. Said sidewalk cafe area Number 1 shall be seven (7) feet in length and nine point four two (9.42) feet in width and sidewalk Cafe area Number 2 shall be thirteen point zero eight (13.08) feet in length and nine point four two (9.42) feet in width for a total of one hundred eighty-nine point one five (189.15) square feet and shall allow six (6) feet of clear space from the face of the curb/building line along North Sawyer Avenue. The compensation for said space and the days and hours of operation for the sidewalk cafe shall be as follows:

Sunday through Thursday, 8:00 A.M. to 8:00 P.M.
Friday and Saturday, 8:00 A.M. to 9:00 P.M.

Compensation: \$600.00/Seating Capacity: 15.

Sidewalk cafe permit and approved plan must be posted at all times.

This grant of privilege Number 1121738 for a sidewalk cafe shall be subject to the provisions of Sections 10-28-800 through 10-28-885 of the Municipal Code of Chicago and the directions of the Commissioner of the Department of Business Affairs and Consumer Protection, the Commissioner of Streets and Sanitation and the Commissioner of Transportation.

The permit holder agrees to hold the City of Chicago harmless for any damage, relocation or replacement costs associated with damage, relocation or removal of private property caused by the City performing work in the public way.

Authority for the above named privilege is herein given and granted from and after March 1, 2016 through and including December 1, 2016.

Starbucks Coffee No. 13710.

[O2016-1388]

Be It Ordained by the City Council of the City of Chicago:

Permission and authority are hereby given and granted to Starbucks Coffee Number 13710, upon the terms and subject to the conditions of this ordinance, to maintain and use a portion of the public right-of-way for a sidewalk cafe adjacent to its premises located at 30 West Erie Street. Said sidewalk cafe area shall be seventeen point six seven (17.67) feet in length and eight point eight three (8.83) feet in width for a total of one hundred fifty-six point zero three (156.03) square feet and shall allow six (6) feet of clear space from the face of the curb/building line along West Erie Street. The compensation for said space and the days and hours of operation for the sidewalk cafe shall be as follows:

Sunday through Thursday, 8:00 A.M. until 10:00 P.M.

Friday and Saturday, 8:00 A.M. until 12:00 Midnight

Compensation: \$600.00/Seating Capacity: 8.

Sidewalk cafe permit and approved plan must be posted at all times.

This grant of privilege Number 1121685 for a sidewalk cafe shall be subject to the provisions of Sections 10-28-800 through 10-28-885 of the Municipal Code of Chicago and the directions of the Commissioner of the Department of Business Affairs and Consumer Protection, the Commissioner of Streets and Sanitation and the Commissioner of Transportation.

The permit holder agrees to hold the City of Chicago harmless for any damage, relocation or replacement costs associated with damage, relocation or removal of private property caused by the City performing work in the public way.

Authority for the above named privilege is herein given and granted from and after March 1, 2016 through and including December 1, 2016.

Starbucks Coffee No. 14256.

[O2016-1445]

Be It Ordained by the City Council of the City of Chicago:

Permission and authority are hereby given and granted to Starbucks Coffee Number 14256, upon the terms and subject to the conditions of this ordinance, to maintain and use a portion of the public right-of-way for a sidewalk cafe adjacent to its premises located at 2101 West Armitage Avenue. Said sidewalk cafe area shall be twenty-nine point five eight (29.58) feet in length and nine point six seven (9.67) feet in width for a total of two hundred eighty-six point zero four (286.04) square feet and shall allow six (6) feet of clear space from the face of the curb/building line along North Hoyne Avenue. The compensation for said space and the days and hours of operation for the sidewalk cafe shall be as follows:

Sunday through Thursday, 8:00 A.M. to 10:00 P.M.

Friday and Saturday, 8:00 A.M. to 11:00 P.M.

Compensation: \$600.00/Seating Capacity: 14.

Sidewalk cafe permit and approved plan must be posted at all times.

This grant of privilege Number 1121686 for a sidewalk cafe shall be subject to the provisions of Sections 10-28-800 through 10-28-885 of the Municipal Code of Chicago and the directions of the Commissioner of the Department of Business Affairs and Consumer Protection, the Commissioner of Streets and Sanitation and the Commissioner of Transportation.

The permit holder agrees to hold the City of Chicago harmless for any damage, relocation or replacement costs associated with damage, relocation or removal of private property caused by the City performing work in the public way.

Authority for the above named privilege is herein given and granted from and after March 1, 2016 through and including December 1, 2016.

Starbucks Coffee No. 14433.

[O2016-1523]

Be It Ordained by the City Council of the City of Chicago:

Permission and authority are hereby given and granted to Starbucks Coffee Number 14433, upon the terms and subject to the conditions of this ordinance, to maintain and use a portion

of the public right-of-way for a sidewalk cafe adjacent to its premises located at 946 West Randolph Street. Said sidewalk cafe area shall be seventeen point zero eight (17.08) feet in length and nine point two five (9.25) feet in width for a total of one hundred fifty-seven point nine nine (157.99) square feet and shall allow six (6) feet of clear space from the face of the curb/building line along West Randolph Street. The compensation for said space and the days and hours of operation for the sidewalk cafe shall be as follows:

Sunday through Thursday, 8:00 A.M. until 10:00 P.M.

Friday and Saturday, 8:00 A.M. until 11:00 P.M.

Compensation: \$600.00/Seating Capacity: 8.

Sidewalk cafe permit and approved plan must be posted at all times.

This grant of privilege Number 1121573 for a sidewalk cafe shall be subject to the provisions of Sections 10-28-800 through 10-28-885 of the Municipal Code of Chicago and the directions of the Commissioner of the Department of Business Affairs and Consumer Protection, the Commissioner of Streets and Sanitation and the Commissioner of Transportation.

The permit holder agrees to hold the City of Chicago harmless for any damage, relocation or replacement costs associated with damage, relocation or removal of private property caused by the City performing work in the public way.

Authority for the above named privilege is herein given and granted from and after March 1, 2016 through and including December 1, 2016.

Starbucks Coffee No. 15683.

[O2016-1391]

Be It Ordained by the City Council of the City of Chicago:

Permission and authority are hereby given and granted to Starbucks Coffee Number 15683, upon the terms and subject to the conditions of this ordinance, to maintain and use portions of the public right-of-way for a sidewalk cafe adjacent to its premises located at 8 North Michigan Avenue. Said sidewalk cafe area Number 1 shall be eleven (11) feet in length and seven point six seven (7.67) feet in width and sidewalk cafe area Number 2 shall be thirteen (13) feet in length and eight (8) feet in width for a total of one hundred eighty-eight point three seven (188.37) square feet and shall allow six (6) feet of clear space from the face of the curb/building line along North Michigan Avenue. The compensation for said space and the days and hours of operation for the sidewalk cafe shall be as follows:

Monday through Saturday, 8:00 A.M. until 9:00 P.M.
Sunday, 8:00 A.M. until 8:00 P.M.

Compensation: \$847.67/Seating Capacity: 10.

Sidewalk cafe permit and approved plan must be posted at all times.

This grant of privilege Number 1121687 for a sidewalk cafe shall be subject to the provisions of Sections 10-28-800 through 10-28-885 of the Municipal Code of Chicago and the directions of the Commissioner of the Department of Business Affairs and Consumer Protection, the Commissioner of Streets and Sanitation and the Commissioner of Transportation.

The permit holder agrees to hold the City of Chicago harmless for any damage, relocation or replacement costs associated with damage, relocation or removal of private property caused by the City performing work in the public way.

Authority for the above named privilege is herein given and granted from and after March 1, 2016 through and including December 1, 2016.

Starbucks Coffee No. 22423.

[O2016-1262]

Be It Ordained by the City Council of the City of Chicago:

Permission and authority are hereby given and granted to Starbucks Coffee Number 22423, upon the terms and subject to the conditions of this ordinance, to maintain and use portions of the public right-of-way for a sidewalk cafe adjacent to its premises located at 1230 North Wells Street. Said sidewalk cafe area Number 1 shall be eighteen point five (18.5) feet in length and eight point five (8.5) feet in width and sidewalk cafe area Number 2 shall be nineteen point zero eight (19.08) feet in length and ten (10) feet in width for a total of three hundred forty-eight point zero five (348.05) square feet and shall allow six (6) feet of clear space from the face of the curb/building line along North Wells Street and West Scott Street. The compensation for said space and the days and hours of operation for the sidewalk cafe shall be as follows:

Sunday through Thursday, 8:00 A.M. to 10:00 P.M.
Friday and Saturday, 8:00 A.M. to 11:00 P.M.

Compensation: \$600.00/Seating Capacity: 46.

Sidewalk cafe permit and approved plan must be posted at all times.

This grant of privilege Number 1121739 for a sidewalk cafe shall be subject to the provisions of Sections 10-28-800 through 10-28-885 of the Municipal Code of Chicago and the directions of the Commissioner of the Department of Business Affairs and Consumer Protection, the Commissioner of Streets and Sanitation and the Commissioner of Transportation.

The permit holder agrees to hold the City of Chicago harmless for any damage, relocation or replacement costs associated with damage, relocation or removal of private property caused by the City performing work in the public way.

Authority for the above named privilege is herein given and granted from and after March 1, 2016 through and including December 1, 2016.

Stella's Diner.

[O2016-1447]

Be It Ordained by the City Council of the City of Chicago:

Permission and authority are hereby given and granted to Stella's Diner, upon the terms and subject to the conditions of this ordinance, to maintain and use a portion of the public right-of-way for a sidewalk cafe adjacent to its premises located at 3042 North Broadway. Said sidewalk cafe area shall be fifty (50) feet in length and ten (10) feet in width for a total of five hundred (500) square feet and shall allow six (6) feet of clear space from the face of the curb/building line along West Barry Avenue. The compensation for said space and the days and hours of operation for the sidewalk cafe shall be as follows:

Sunday through Thursday, 8:00 A.M. to 10:00 P.M.
Friday and Saturday, 8:00 A.M. to 11:00 P.M.

Compensation: \$750.00/Seating Capacity: 26.

Sidewalk cafe permit and approved plan must be posted at all times.

This grant of privilege Number 1121745 for a sidewalk cafe shall be subject to the provisions of Sections 10-28-800 through 10-28-885 of the Municipal Code of Chicago and the directions of the Commissioner of the Department of Business Affairs and Consumer Protection, the Commissioner of Streets and Sanitation and the Commissioner of Transportation.

The permit holder agrees to hold the City of Chicago harmless for any damage, relocation or replacement costs associated with damage, relocation or removal of private property caused by the City performing work in the public way.

Authority for the above named privilege is herein given and granted from and after March 1, 2016 through and including December 1, 2016.

Streeters Tavern.

[O2016-1426]

Be It Ordained by the City Council of the City of Chicago:

Permission and authority are hereby given and granted to Streeters Tavern, upon the terms and subject to the conditions of this ordinance, to maintain and use a portion of the public right-of-way for a sidewalk cafe adjacent to its premises located at 50 East Chicago Avenue. Said sidewalk cafe area shall be thirty-four (34) feet in length and fourteen (14) feet in width for a total of four hundred seventy-six (476) square feet and shall allow six (6) feet of clear space from the face of the curb/building line along East Chicago Avenue. The compensation for said space and the days and hours of operation for the sidewalk cafe shall be as follows:

Monday through Sunday, 11:00 A.M. to 12:00 Midnight

Compensation: \$1,094.80/Seating Capacity: 20.

Sidewalk cafe permit and approved plan must be posted at all times.

This grant of privilege Number 1121561 for a sidewalk cafe shall be subject to the provisions of Sections 10-28-800 through 10-28-885 of the Municipal Code of Chicago and the directions of the Commissioner of the Department of Business Affairs and Consumer Protection, the Commissioner of Streets and Sanitation and the Commissioner of Transportation.

The permit holder agrees to hold the City of Chicago harmless for any damage, relocation or replacement costs associated with damage, relocation or removal of private property caused by the City performing work in the public way.

Authority for the above named privilege is herein given and granted from and after March 1, 2016 through and including December 1, 2016.

Subway.
(1101 W. Bryn Mawr Ave.)

[O2016-1264]

Be It Ordained by the City Council of the City of Chicago:

Permission and authority are hereby given and granted to Subway, upon the terms and

subject to the conditions of this ordinance, to maintain and use portions of the public right-of-way for a sidewalk cafe adjacent to its premises located at 1101 West Bryn Mawr Avenue. Said sidewalk cafe area Number 1 shall be fourteen (14) feet in length and seven point five (7.5) feet in width and sidewalk cafe area Number 2 shall be fifteen (15) feet in length and four (4) feet in width for a total of one hundred sixty-five (165) square feet and shall allow six (6) feet of clear space from the face of the curb/building line along North Winthrop Avenue. The compensation for said space and the days and hours of operation for the sidewalk cafe shall be as follows:

Monday through Sunday, 10:00 A.M. to 10:00 P.M.

Compensation: \$600.00/Seating Capacity: 14.

Sidewalk cafe permit and approved plan must be posted at all times.

This grant of privilege Number 1121720 for a sidewalk cafe shall be subject to the provisions of Sections 10-28-800 through 10-28-885 of the Municipal Code of Chicago and the directions of the Commissioner of the Department of Business Affairs and Consumer Protection, the Commissioner of Streets and Sanitation and the Commissioner of Transportation.

The permit holder agrees to hold the City of Chicago harmless for any damage, relocation or replacement costs associated with damage, relocation or removal of private property caused by the City performing work in the public way.

Authority for the above named privilege is herein given and granted from and after March 1, 2016 through and including December 1, 2016.

Subway.
(4771 N. Lincoln Ave.)

[O2016-1484]

Be It Ordained by the City Council of the City of Chicago:

Permission and authority are hereby given and granted to Subway, upon the terms and subject to the conditions of this ordinance, to maintain and use portions of the public right-of-way for a sidewalk cafe adjacent to its premises located at 4771 North Lincoln Avenue. Said sidewalk cafe area Number 1 shall be eight (8) feet in length and sixteen (16) feet in width and sidewalk cafe area Number 2 shall be ten (10) feet in length and eight (8) feet in width for a total of two hundred eight (208) square feet and shall allow six (6) feet of clear space from the face of the curb/building line along North Lincoln Avenue. The compensation for said space and the days and hours of operation for the sidewalk cafe shall be as follows:

Monday through Sunday, 9:00 A.M. to 11:00 P.M.

Compensation: \$600.00/Seating Capacity: 19.

Sidewalk cafe permit and approved plan must be posted at all times.

This grant of privilege Number 1121510 for a sidewalk cafe shall be subject to the provisions of Sections 10-28-800 through 10-28-885 of the Municipal Code of Chicago and the directions of the Commissioner of the Department of Business Affairs and Consumer Protection, the Commissioner of Streets and Sanitation and the Commissioner of Transportation.

The permit holder agrees to hold the City of Chicago harmless for any damage, relocation or replacement costs associated with damage, relocation or removal of private property caused by the City performing work in the public way.

Authority for the above named privilege is herein given and granted from and after March 1, 2016 through and including December 1, 2016.

—

Subway.
(511 N. McClurg Court)

[O2016-1429]

Be It Ordained by the City Council of the City of Chicago:

Permission and authority are hereby given and granted to Subway, upon the terms and subject to the conditions of this ordinance, to maintain and use a portion of the public right-of-way for a sidewalk cafe adjacent to its premises located at 511 North McClurg Court. Said sidewalk cafe area shall be twenty-seven point six seven (27.67) feet in length and ten point six (10.6) feet in width for a total of two hundred ninety-three point three (293.3) square feet and shall allow six (6) feet of clear space from the face of the curb/building line along North McClurg Court. The compensation for said space and the days and hours of operation for the sidewalk cafe shall be as follows:

Sunday through Saturday, 8:00 A.M. until 11:00 P.M.

Compensation: \$674.59/Seating Capacity: 26.

Sidewalk cafe permit and approved plan must be posted at all times.

This grant of privilege Number 1121563 for a sidewalk cafe shall be subject to the provisions of Sections 10-28-800 through 10-28-885 of the Municipal Code of Chicago and the directions of the Commissioner of the Department of Business Affairs and Consumer Protection, the Commissioner of Streets and Sanitation and the Commissioner of Transportation.

The permit holder agrees to hold the City of Chicago harmless for any damage, relocation or replacement costs associated with damage, relocation or removal of private property caused by the City performing work in the public way.

Authority for the above named privilege is herein given and granted from and after March 1, 2016 through and including December 1, 2016.

Sullivan's Steakhouse.

[O2016-1431]

Be It Ordained by the City Council of the City of Chicago:

Permission and authority are hereby given and granted to Sullivan's Steakhouse, upon the terms and subject to the conditions of this ordinance, to maintain and use a portion of the public right-of-way for a sidewalk cafe adjacent to its premises located at 415 North Dearborn Street. Said sidewalk cafe area shall be thirty-four (34) feet in length and eight (8) feet in width for a total of two hundred seventy-two (272) square feet and shall allow six (6) feet of clear space from the face of the curb/building line along West Hubbard Street. The compensation for said space and the days and hours of operation for the sidewalk cafe shall be as follows:

Sunday through Saturday, 11:00 A.M. to 12:00 A.M.

Compensation: \$625.60/Seating Capacity: 21.

Sidewalk cafe permit and approved plan must be posted at all times.

This grant of privilege Number 1121481 for a sidewalk cafe shall be subject to the provisions of Sections 10-28-800 through 10-28-885 of the Municipal Code of Chicago and the directions of the Commissioner of the Department of Business Affairs and Consumer Protection, the Commissioner of Streets and Sanitation and the Commissioner of Transportation.

The permit holder agrees to hold the City of Chicago harmless for any damage, relocation or replacement costs associated with damage, relocation or removal of private property caused by the City performing work in the public way.

Authority for the above named privilege is herein given and granted from and after March 1, 2016 through and including December 1, 2016.

Sully's House.

[O2016-1281]

Be It Ordained by the City Council of the City of Chicago:

Permission and authority are hereby given and granted to Sully's House, upon the terms and subject to the conditions of this ordinance, to maintain and use portions of the public right-of-way for a sidewalk cafe adjacent to its premises located at 1501 North Dayton Street. Said sidewalk cafe area Number 1 shall be fourteen (14) feet in length and eight (8) feet in width, sidewalk cafe area Number 2 shall be forty-nine (49) feet in length and eleven (11) feet in width and sidewalk cafe area Number 3 shall be fifty-eight (58) feet in length and eleven (11) feet in width for a total of one thousand two hundred eighty-nine (1,289) square feet and shall allow six (6) feet of clear space from the face of the curb/building line along North Dayton Street and West Blackhawk Street. The compensation for said space and the days and hours of operation for the sidewalk cafe shall be as follows:

Sunday through Saturday, 11:00 A.M. to 12:00 Midnight

Compensation: \$1,417.90/Seating Capacity: 128.

Sidewalk cafe permit and approved plan must be posted at all times.

This grant of privilege Number 1121844 for a sidewalk cafe shall be subject to the provisions of Sections 10-28-800 through 10-28-885 of the Municipal Code of Chicago and the directions of the Commissioner of the Department of Business Affairs and Consumer Protection, the Commissioner of Streets and Sanitation and the Commissioner of Transportation.

The permit holder agrees to hold the City of Chicago harmless for any damage, relocation or replacement costs associated with damage, relocation or removal of private property caused by the City performing work in the public way.

Authority for the above named privilege is herein given and granted from and after March 1, 2016 through and including December 1, 2016.

Sultan's Market.

[O2016-1185]

Be It Ordained by the City Council of the City of Chicago:

Permission and authority are hereby given and granted to Sultan's Market, upon the terms and subject to the conditions of this ordinance, to maintain and use a portion of the public right-of-way for a sidewalk cafe adjacent to its premises located at 2057 West North Avenue. Said sidewalk cafe area shall be forty-five point four two (45.42) feet in length and eighteen point five (18.5) feet in width for a total of eight hundred forty point two seven (840.27) square feet and shall allow six (6) feet of clear space from the face of the curb/building line along North Hoyne Avenue. The compensation for said space and the days and hours of operation for the sidewalk cafe shall be as follows:

Monday through Sunday, 10:00 A.M. until 11:30 P.M.

Compensation: \$924.30/Seating Capacity: 46.

Sidewalk cafe permit and approved plan must be posted at all times.

This grant of privilege Number 1121550 for a sidewalk cafe shall be subject to the provisions of Sections 10-28-800 through 10-28-885 of the Municipal Code of Chicago and the directions of the Commissioner of the Department of Business Affairs and Consumer Protection, the Commissioner of Streets and Sanitation and the Commissioner of Transportation.

The permit holder agrees to hold the City of Chicago harmless for any damage, relocation or replacement costs associated with damage, relocation or removal of private property caused by the City performing work in the public way.

Authority for the above named privilege is herein given and granted from and after March 1, 2016 through and including December 1, 2016.

Sunda.

[O2016-1433]

Be It Ordained by the City Council of the City of Chicago:

Permission and authority are hereby given and granted to Sunda, upon the terms and subject to the conditions of this ordinance, to maintain and use a portion of the public right-of-way for a sidewalk cafe adjacent to its premises located at 110 West Illinois Street.

Said sidewalk cafe area shall be forty-eight point three three (48.33) feet in length and seven point three three (7.33) feet in width for a total of three hundred fifty-four point two six (354.26) square feet and shall allow six (6) feet of clear space from the face of the curb/building line along West Illinois Street. The compensation for said space and the days and hours of operation for the sidewalk cafe shall be as follows:

Sunday through Saturday, 8:00 A.M. until 12:00 Midnight

Compensation: \$814.80/Seating Capacity: 24.

Sidewalk cafe permit and approved plan must be posted at all times.

This grant of privilege Number 1121754 for a sidewalk cafe shall be subject to the provisions of Sections 10-28-800 through 10-28-885 of the Municipal Code of Chicago and the directions of the Commissioner of the Department of Business Affairs and Consumer Protection, the Commissioner of Streets and Sanitation and the Commissioner of Transportation.

The permit holder agrees to hold the City of Chicago harmless for any damage, relocation or replacement costs associated with damage, relocation or removal of private property caused by the City performing work in the public way.

Authority for the above named privilege is herein given and granted from and after March 1, 2016 through and including December 1, 2016.

Sunny Side Up.

[O2016-1435]

Be It Ordained by the City Council of the City of Chicago:

Permission and authority are hereby given and granted to Sunny Side Up, upon the terms and subject to the conditions of this ordinance, to maintain and use a portion of the public right-of-way for a sidewalk cafe adjacent to its premises located at 42 East Superior Street. Said sidewalk cafe area shall be twenty-one point six seven (21.67) feet in length and thirteen point zero nine (13.09) feet in width for a total of two hundred eighty-three point six six (283.66) square feet and shall allow six (6) feet of clear space from the face of the curb/building line along East Superior Street. The compensation for said space and the days and hours of operation for the sidewalk cafe shall be as follows:

Monday through Sunday, 8:00 A.M. to 4:00 P.M.

Compensation: \$652.42/Seating Capacity: 24.

Sidewalk cafe permit and approved plan must be posted at all times.

This grant of privilege Number 1121833 for a sidewalk cafe shall be subject to the provisions of Sections 10-28-800 through 10-28-885 of the Municipal Code of Chicago and the directions of the Commissioner of the Department of Business Affairs and Consumer Protection, the Commissioner of Streets and Sanitation and the Commissioner of Transportation.

The permit holder agrees to hold the City of Chicago harmless for any damage, relocation or replacement costs associated with damage, relocation or removal of private property caused by the City performing work in the public way.

Authority for the above named privilege is herein given and granted from and after March 1, 2016 through and including December 1, 2016.

Sushi Mura Japanese Restaurant.

[O2016-1451]

Be It Ordained by the City Council of the City of Chicago:

Permission and authority are hereby given and granted to Sushi Mura Japanese Restaurant, upon the terms and subject to the conditions of this ordinance, to maintain and use a portion of the public right-of-way for a sidewalk cafe adjacent to its premises located at 3647 North Southport Avenue. Said sidewalk cafe area shall be twenty-five (25) feet in length and ten (10) feet in width for a total of two hundred fifty (250) square feet and shall allow six (6) feet of clear space from the face of the curb/building line along North Southport Avenue. The compensation for said space and the days and hours of operation for the sidewalk cafe shall be as follows:

Monday through Thursday, 4:30 P.M. to 10:00 P.M.

Friday and Saturday, 12:00 Noon to 11:00 P.M.

Sunday, 12:00 Noon to 10:00 P.M.

Tuesday, closed

Compensation: \$600.00/Seating Capacity: 18.

Sidewalk cafe permit and approved plan must be posted at all times.

This grant of privilege Number 1121808 for a sidewalk cafe shall be subject to the provisions of Sections 10-28-800 through 10-28-885 of the Municipal Code of Chicago and the directions of the Commissioner of the Department of Business Affairs and Consumer Protection, the Commissioner of Streets and Sanitation and the Commissioner of Transportation.

The permit holder agrees to hold the City of Chicago harmless for any damage, relocation or replacement costs associated with damage, relocation or removal of private property caused by the City performing work in the public way.

Authority for the above named privilege is herein given and granted from and after March 1, 2016 through and including December 1, 2016.

Swirlz Cupcakes.

[O2016-1222]

Be It Ordained by the City Council of the City of Chicago:

Permission and authority are hereby given and granted to Swirlz Cupcakes, upon the terms and subject to the conditions of this ordinance, to maintain and use a portion of the public right-of-way for a sidewalk cafe adjacent to its premises located at 705 West Belden Avenue. Said sidewalk cafe area shall be seventeen (17) feet in length and six point three seven (6.37) feet in width for a total of one hundred eight point two nine (108.29) square feet and shall allow six (6) feet of clear space from the face of the curb/building line along West Belden Avenue. The compensation for said space and the days and hours of operation for the sidewalk cafe shall be as follows:

Monday through Sunday, 10:00 A.M. to 8:00 P.M.

Compensation: \$600.00/Seating Capacity: 10.

Sidewalk cafe permit and approved plan must be posted at all times.

This grant of privilege Number 1121509 for a sidewalk cafe shall be subject to the provisions of Sections 10-28-800 through 10-28-885 of the Municipal Code of Chicago and the directions of the Commissioner of the Department of Business Affairs and Consumer Protection, the Commissioner of Streets and Sanitation and the Commissioner of Transportation.

The permit holder agrees to hold the City of Chicago harmless for any damage, relocation or replacement costs associated with damage, relocation or removal of private property caused by the City performing work in the public way.

Authority for the above named privilege is herein given and granted from and after March 1, 2016 through and including December 1, 2016.

Tamarind.

[O2016-1310]

Be It Ordained by the City Council of the City of Chicago:

Permission and authority are hereby given and granted to Tamarind, upon the terms and subject to the conditions of this ordinance, to maintain and use a portion of the public right-of-way for a sidewalk cafe adjacent to its premises located at 614 South Wabash Avenue. Said sidewalk cafe area shall be twenty (20) feet in length and twelve (12) feet in width for a total of two hundred forty (240) square feet and shall allow six (6) feet of clear space from the face of the curb/building line along South Wabash Avenue. The compensation for said space and the days and hours of operation for the sidewalk cafe shall be as follows:

Monday through Sunday, 11:00 A.M. to 11:00 P.M.

Compensation: \$600.00/Seating Capacity: 24.

Sidewalk cafe permit and approved plan must be posted at all times.

This grant of privilege Number 1121793 for a sidewalk cafe shall be subject to the provisions of Sections 10-28-800 through 10-28-885 of the Municipal Code of Chicago and the directions of the Commissioner of the Department of Business Affairs and Consumer Protection, the Commissioner of Streets and Sanitation and the Commissioner of Transportation.

The permit holder agrees to hold the City of Chicago harmless for any damage, relocation or replacement costs associated with damage, relocation or removal of private property caused by the City performing work in the public way.

Authority for the above named privilege is herein given and granted from and after March 1, 2016 through and including December 1, 2016.

Tango Sur.

[O2016-1456]

Be It Ordained by the City Council of the City of Chicago:

Permission and authority are hereby given and granted to Tango Sur, upon the terms and

subject to the conditions of this ordinance, to maintain and use portions of the public right-of-way for a sidewalk cafe adjacent to its premises located at 3761 -- 3763 North Southport Avenue. Said sidewalk cafe area Number 1 shall be twenty-one point one seven (21.17) feet in length and ten point one seven (10.17) feet in width and sidewalk cafe area Number 2 shall be sixteen (16) feet in length and ten point one seven (10.17) feet in width for a total of three hundred seventy-eight point zero two (378.02) square feet and shall allow six (6) feet of clear space from the face of the curb/building line along North Southport Avenue. The compensation for said space and the days and hours of operation for the sidewalk cafe shall be as follows:

Monday through Thursday, 5:00 P.M. to 10:00 P.M.

Friday and Saturday, 5:00 P.M. to 11:00 P.M.

Sunday, 12:00 Noon to 10:00 P.M.

Compensation: \$600.00/Seating Capacity: 32.

Sidewalk cafe permit and approved plan must be posted at all times.

This grant of privilege Number 1121841 for a sidewalk cafe shall be subject to the provisions of Sections 10-28-800 through 10-28-885 of the Municipal Code of Chicago and the directions of the Commissioner of the Department of Business Affairs and Consumer Protection, the Commissioner of Streets and Sanitation and the Commissioner of Transportation.

The permit holder agrees to hold the City of Chicago harmless for any damage, relocation or replacement costs associated with damage, relocation or removal of private property caused by the City performing work in the public way.

Authority for the above named privilege is herein given and granted from and after March 1, 2016 through and including December 1, 2016.

Taqueria El Ranchito.

[O2016-1465]

Be It Ordained by the City Council of the City of Chicago:

Permission and authority are hereby given and granted to Taqueria El Ranchito, upon the terms and subject to the conditions of this ordinance, to maintain and use a portion of the public right-of-way for a sidewalk cafe adjacent to its premises located at 2829 North Milwaukee Avenue. Said sidewalk cafe area shall be seventeen (17) feet in length and five point five (5.5) feet in width for a total of ninety-three point five (93.5) square feet and shall

allow six (6) feet of clear space from the face of the curb/building line along North Milwaukee Avenue. The compensation for said space and the days and hours of operation for the sidewalk cafe shall be as follows:

Monday through Sunday, 9:00 A.M. to 10:00 P.M.

Compensation: \$600.00/Seating Capacity: 18.

Sidewalk cafe permit and approved plan must be posted at all times.

This grant of privilege Number 1121343 for a sidewalk cafe shall be subject to the provisions of Sections 10-28-800 through 10-28-885 of the Municipal Code of Chicago and the directions of the Commissioner of the Department of Business Affairs and Consumer Protection, the Commissioner of Streets and Sanitation and the Commissioner of Transportation.

The permit holder agrees to hold the City of Chicago harmless for any damage, relocation or replacement costs associated with damage, relocation or removal of private property caused by the City performing work in the public way.

Authority for the above named privilege is herein given and granted from and after March 1, 2016 through and including December 1, 2016.

Tarascas International.

[O2016-1227]

Be It Ordained by the City Council of the City of Chicago:

Permission and authority are hereby given and granted to Tarascas International, upon the terms and subject to the conditions of this ordinance, to maintain and use a portion of the public right-of-way for a sidewalk cafe adjacent to its premises located at 2585 North Clark Street. Said sidewalk cafe area shall be eighty-seven point five (87.5) feet in length and seven point three three (7.33) feet in width for a total of six hundred forty-one point three eight (641.38) square feet and shall allow six (6) feet of clear space from the face of the curb/building line along West Wrightwood Avenue. The compensation for said space and the days and hours of operation for the sidewalk cafe shall be as follows:

Sunday through Thursday, 9:00 A.M. to 11:00 P.M.

Friday and Saturday, 9:00 A.M. to 12:00 Midnight

Compensation: \$1,154.48/Seating Capacity: 48.

Sidewalk cafe permit and approved plan must be posted at all times.

This grant of privilege Number 1121627 for a sidewalk cafe shall be subject to the provisions of Sections 10-28-800 through 10-28-885 of the Municipal Code of Chicago and the directions of the Commissioner of the Department of Business Affairs and Consumer Protection, the Commissioner of Streets and Sanitation and the Commissioner of Transportation.

The permit holder agrees to hold the City of Chicago harmless for any damage, relocation or replacement costs associated with damage, relocation or removal of private property caused by the City performing work in the public way.

Authority for the above named privilege is herein given and granted from and after March 1, 2016 through and including December 1, 2016.

Tavern At The Park.

[O2016-1437]

Be It Ordained by the City Council of the City of Chicago:

Permission and authority are hereby given and granted to Tavern at the Park, upon the terms and subject to the conditions of this ordinance, to maintain and use a portion of the public right-of-way for a sidewalk cafe adjacent to its premises located at 130 East Randolph Street. Said sidewalk cafe area shall be fifty-five point four two (55.42) feet in length and nine point three three (9.33) feet in width for a total of five hundred seventeen point zero seven (517.07) square feet and shall allow six (6) feet of clear space from the face of the curb/building line along East Randolph Street. The compensation for said space and the days and hours of operation for the sidewalk cafe shall be as follows:

Monday through Friday, 11:00 A.M. until 11:00 P.M.

Saturday, 12:00 Noon until 11:00 P.M.

Sunday, 12:00 Noon until 10:00 P.M.

Compensation: \$2,326.81/Seating Capacity: 32.

Sidewalk cafe permit and approved plan must be posted at all times.

This grant of privilege Number 1121549 for a sidewalk cafe shall be subject to the provisions of Sections 10-28-800 through 10-28-885 of the Municipal Code of Chicago and the directions of the Commissioner of the Department of Business Affairs and Consumer Protection, the Commissioner of Streets and Sanitation and the Commissioner of Transportation.

The permit holder agrees to hold the City of Chicago harmless for any damage, relocation or replacement costs associated with damage, relocation or removal of private property caused by the City performing work in the public way.

Authority for the above named privilege is herein given and granted from and after March 1, 2016 through and including December 1, 2016.

Tavern On Littlefort.

[O2016-1487]

Be It Ordained by the City Council of the City of Chicago:

Permission and authority are hereby given and granted to Tavern on Littlefort, upon the terms and subject to the conditions of this ordinance, to maintain and use a portion of the public right-of-way for a sidewalk cafe adjacent to its premises located at 4128 North Lincoln Avenue. Said sidewalk cafe area shall be forty-nine point seven five (49.75) feet in length and eleven point five (11.5) feet in width for a total of five hundred seventy-two point one three (572.13) square feet and shall allow six (6) feet of clear space from the face of the curb/building line along West Warner Avenue. The compensation for said space and the days and hours of operation for the sidewalk cafe shall be as follows:

Sunday through Thursday, 8:00 A.M. to 10:00 P.M.
Friday and Saturday, 8:00 A.M. to 11:00 P.M.

Compensation: \$629.34/Seating Capacity: 48.

Sidewalk cafe permit and approved plan must be posted at all times.

This grant of privilege Number 1121539 for a sidewalk cafe shall be subject to the provisions of Sections 10-28-800 through 10-28-885 of the Municipal Code of Chicago and the directions of the Commissioner of the Department of Business Affairs and Consumer Protection, the Commissioner of Streets and Sanitation and the Commissioner of Transportation.

The permit holder agrees to hold the City of Chicago harmless for any damage, relocation or replacement costs associated with damage, relocation or removal of private property caused by the City performing work in the public way.

Authority for the above named privilege is herein given and granted from and after March 1, 2016 through and including December 1, 2016.

Tavern On Rush.

[O2016-1439]

Be It Ordained by the City Council of the City of Chicago:

Permission and authority are hereby given and granted to Tavern on Rush, upon the terms and subject to the conditions of this ordinance, to maintain and use portions of the public right-of-way for a sidewalk cafe adjacent to its premises located at 1031 North Rush Street. Said sidewalk cafe area Number 1 shall be thirty-six (36) feet in length and seven (7) feet in width, sidewalk cafe area Number 2 shall be seven (7) feet in length and fifteen (15) feet in width, sidewalk cafe area Number 3 shall be forty-seven (47) feet in length and twelve (12) feet in width and sidewalk cafe area Number 4 shall be thirty (30) feet in length and six point five (6.5) feet in width for a total of one thousand one hundred sixteen (1,116) square feet and shall allow six (6) feet of clear space from the face of the curb/building line along East Bellevue Place and corner of North Rush Street/East Bellevue Place. The compensation for said space and the days and hours of operation for the sidewalk cafe shall be as follows:

Monday through Sunday, 8:00 A.M. to 12:00 Midnight

Compensation: \$2,566.80/Seating Capacity: 114.

Sidewalk cafe permit and approved plan must be posted at all times.

This grant of privilege Number 1121375 for a sidewalk cafe shall be subject to the provisions of Sections 10-28-800 through 10-28-885 of the Municipal Code of Chicago and the directions of the Commissioner of the Department of Business Affairs and Consumer Protection, the Commissioner of Streets and Sanitation and the Commissioner of Transportation.

The permit holder agrees to hold the City of Chicago harmless for any damage, relocation or replacement costs associated with damage, relocation or removal of private property caused by the City performing work in the public way.

Authority for the above named privilege is herein given and granted from and after March 1, 2016 through and including December 1, 2016.

Tavern On Wells.

[O2016-1284]

Be It Ordained by the City Council of the City of Chicago:

Permission and authority are hereby given and granted to Tavern on Wells, upon the terms

and subject to the conditions of this ordinance, to maintain and use a portion of the public right-of-way for a sidewalk cafe adjacent to its premises located at 1208 North Wells Street. Said sidewalk cafe area shall be nineteen (19) feet in length and seven (7) feet in width for a total of one hundred thirty-three (133) square feet and shall allow six (6) feet of clear space from the face of the curb/building line along North Wells Street. The compensation for said space and the days and hours of operation for the sidewalk cafe shall be as follows:

Monday through Sunday, 11:00 A.M. to 12:00 Midnight

Compensation: \$600.00/Seating Capacity: 16.

Sidewalk cafe permit and approved plan must be posted at all times.

This grant of privilege Number 1121827 for a sidewalk cafe shall be subject to the provisions of Sections 10-28-800 through 10-28-885 of the Municipal Code of Chicago and the directions of the Commissioner of the Department of Business Affairs and Consumer Protection, the Commissioner of Streets and Sanitation and the Commissioner of Transportation.

The permit holder agrees to hold the City of Chicago harmless for any damage, relocation or replacement costs associated with damage, relocation or removal of private property caused by the City performing work in the public way.

Authority for the above named privilege is herein given and granted from and after March 1, 2016 through and including December 1, 2016.

Tedino's.

[O2016-1269]

Be It Ordained by the City Council of the City of Chicago:

Permission and authority are hereby given and granted to Tedino's, upon the terms and subject to the conditions of this ordinance, to maintain and use a portion of the public right-of-way for a sidewalk cafe adjacent to its premises located at 5335 North Sheridan Road. Said sidewalk cafe area shall be twenty-five point five eight (25.58) feet in length and fourteen (14) feet in width for a total of three hundred fifty-eight point one two (358.12) square feet and shall allow six (6) feet of clear space from the face of the curb/building line along North Sheridan Road. The compensation for said space and the days and hours of operation for the sidewalk cafe shall be as follows:

Monday, 3:00 P.M. to 11:00 P.M.
Tuesday through Saturday, 11:00 A.M. to 11:00 P.M.
Sunday, 12:00 Noon to 10:00 P.M.

Compensation: \$600.00/Seating Capacity: 29.

Sidewalk cafe permit and approved plan must be posted at all times.

This grant of privilege Number 1121415 for a sidewalk cafe shall be subject to the provisions of Sections 10-28-800 through 10-28-885 of the Municipal Code of Chicago and the directions of the Commissioner of the Department of Business Affairs and Consumer Protection, the Commissioner of Streets and Sanitation and the Commissioner of Transportation.

The permit holder agrees to hold the City of Chicago harmless for any damage, relocation or replacement costs associated with damage, relocation or removal of private property caused by the City performing work in the public way.

Authority for the above named privilege is herein given and granted from and after March 1, 2016 through and including December 1, 2016.

—

TGI Friday's.

[O2016-1442]

Be It Ordained by the City Council of the City of Chicago:

Permission and authority are hereby given and granted to TGI Friday's, upon the terms and subject to the conditions of this ordinance, to maintain and use a portion of the public right-of-way for a sidewalk cafe adjacent to its premises located at 153 East Erie Street. Said sidewalk cafe area shall be fifty-five point two five (55.25) feet in length and fourteen point three three (14.33) feet in width for a total of seven hundred ninety-one point seven three (791.73) square feet and shall allow six (6) feet of clear space from the face of the curb/building line along East Erie Street. The compensation for said space and the days and hours of operation for the sidewalk cafe shall be as follows:

Monday through Friday, 10:00 A.M. until 12:00 Midnight
Saturday and Sunday, 8:00 A.M. to 12:00 Midnight

Compensation: \$1,820.98/Seating Capacity: 62.

Sidewalk cafe permit and approved plan must be posted at all times.

This grant of privilege Number 1121768 for a sidewalk cafe shall be subject to the provisions of Sections 10-28-800 through 10-28-885 of the Municipal Code of Chicago and the directions of the Commissioner of the Department of Business Affairs and Consumer Protection, the Commissioner of Streets and Sanitation and the Commissioner of Transportation.

The permit holder agrees to hold the City of Chicago harmless for any damage, relocation or replacement costs associated with damage, relocation or removal of private property caused by the City performing work in the public way.

Authority for the above named privilege is herein given and granted from and after March 1, 2016 through and including December 1, 2016.

Theory Sports Div Lounge.

[O2016-1446]

Be It Ordained by the City Council of the City of Chicago:

Permission and authority are hereby given and granted to Theory Sports Div Lounge, upon the terms and subject to the conditions of this ordinance, to maintain and use a portion of the public right-of-way for a sidewalk cafe adjacent to its premises located at 9 West Hubbard Street. Said sidewalk cafe area shall be thirty-three (33) feet in length and five point four two (5.42) feet in width for a total of one hundred seventy-eight point eight six (178.86) square feet and shall allow six (6) feet of clear space from the face of the curb/building line along West Hubbard Street. The compensation for said space and the days and hours of operation for the sidewalk cafe shall be as follows:

Monday through Sunday, 11:00 A.M. until 12:00 Midnight

Compensation: \$600.00/Seating Capacity: 13.

Sidewalk cafe permit and approved plan must be posted at all times.

This grant of privilege Number 1121660 for a sidewalk cafe shall be subject to the provisions of Sections 10-28-800 through 10-28-885 of the Municipal Code of Chicago and the directions of the Commissioner of the Department of Business Affairs and Consumer Protection, the Commissioner of Streets and Sanitation and the Commissioner of Transportation.

The permit holder agrees to hold the City of Chicago harmless for any damage, relocation or replacement costs associated with damage, relocation or removal of private property caused by the City performing work in the public way.

Authority for the above named privilege is herein given and granted from and after March 1, 2016 through and including December 1, 2016.

—

Tiny.

[O2016-1493]

Be It Ordained by the City Council of the City of Chicago:

Permission and authority are hereby given and granted to Tiny, upon the terms and subject to the conditions of this ordinance, to maintain and use portions of the public right-of-way for a sidewalk cafe adjacent to its premises located at 4352 North Leavitt Street. Said sidewalk cafe area Number 1 shall be forty (40) feet in length and eighteen (18) feet in width and sidewalk cafe area Number 2 shall be seven (7) feet in length and twenty-two (22) feet in width for a total of eight hundred seventy-four (874) square feet and shall allow six (6) feet of clear space from the face of the curb/building line along North Leavitt Street. The compensation for said space and the days and hours of operation for the sidewalk cafe shall be as follows:

Sunday through Saturday, 9:00 A.M. until 12:00 A.M.

Compensation: \$961.40/Seating Capacity: 25.

Sidewalk cafe permit and approved plan must be posted at all times.

This grant of privilege Number 1121553 for a sidewalk cafe shall be subject to the provisions of Sections 10-28-800 through 10-28-885 of the Municipal Code of Chicago and the directions of the Commissioner of the Department of Business Affairs and Consumer Protection, the Commissioner of Streets and Sanitation and the Commissioner of Transportation.

The permit holder agrees to hold the City of Chicago harmless for any damage, relocation or replacement costs associated with damage, relocation or removal of private property caused by the City performing work in the public way.

Authority for the above named privilege is herein given and granted from and after March 1, 2016 through and including December 1, 2016.

—

Toon's Bar & Grill.

[O2016-1461]

Be It Ordained by the City Council of the City of Chicago:

Permission and authority are hereby given and granted to Toon's Bar & Grill, upon the

terms and subject to the conditions of this ordinance, to maintain and use a portion of the public right-of-way for a sidewalk cafe adjacent to its premises located at 3857 North Southport Avenue. Said sidewalk cafe area shall be nineteen point six (19.6) feet in length and eight point six (8.6) feet in width for a total of one hundred sixty-eight point five six (168.56) square feet and shall allow six (6) feet of clear space from the face of the curb/building line along North Southport Avenue. The compensation for said space and the days and hours of operation for the sidewalk cafe shall be as follows:

Sunday through Thursday, 9:00 A.M. to 10:00 P.M.
Friday and Saturday, 9:00 A.M. to 11:00 P.M.

Compensation: \$600.00/Seating Capacity: 16.

Sidewalk cafe permit and approved plan must be posted at all times.

This grant of privilege Number 1121661 sidewalk cafe shall be subject to the provisions of Sections 10-28-800 through 10-28-885 of the Municipal Code of Chicago and the directions of the Commissioner of the Department of Business Affairs and Consumer Protection, the Commissioner of Streets and Sanitation and the Commissioner of Transportation.

The permit holder agrees to hold the City of Chicago harmless for any damage, relocation or replacement costs associated with damage, relocation or removal of private property caused by the City performing work in the public way.

Authority for the above named privilege is herein given and granted from and after March 1, 2016 through and including December 1, 2016.

Trader Todd's Restaurant & Bar.

[O2016-1472]

Be It Ordained by the City Council of the City of Chicago:

Permission and authority are hereby given and granted to Trader Todd's Restaurant & Bar, upon the terms and subject to the conditions of this ordinance, to maintain and use a portion of the public right-of-way for a sidewalk cafe adjacent to its premises located at 3216 North Sheffield Avenue. Said sidewalk cafe area shall be twenty-five (25) feet in length and eight point one seven (8.17) feet in width for a total of two hundred four point two five (204.25) square feet and shall allow six (6) feet of clear space from the face of the curb/building line along North Sheffield Avenue. The compensation for said space and the days and hours of operation for the sidewalk cafe shall be as follows:

Sunday through Thursday, 11:00 A.M. to 10:00 P.M.
Friday and Saturday, 11:00 A.M. to 11:00 P.M.

Compensation: \$600.00/Seating Capacity: 32.

Sidewalk cafe permit and approved plan must be posted at all times.

This grant of privilege Number 1121370 for a sidewalk cafe shall be subject to the provisions of Sections 10-28-800 through 10-28-885 of the Municipal Code of Chicago and the directions of the Commissioner of the Department of Business Affairs and Consumer Protection, the Commissioner of Streets and Sanitation and the Commissioner of Transportation.

The permit holder agrees to hold the City of Chicago harmless for any damage, relocation or replacement costs associated with damage, relocation or removal of private property caused by the City performing work in the public way.

Authority for the above named privilege is herein given and granted from and after March 1, 2016 through and including December 1, 2016.

Tradition.

[O2016-1453]

Be It Ordained by the City Council of the City of Chicago:

Permission and authority are hereby given and granted to Tradition, upon the terms and subject to the conditions of this ordinance, to maintain and use portions of the public right-of-way for a sidewalk cafe adjacent to its premises located at 160 North Franklin Street. Said sidewalk cafe area Number 1 shall be fifty point five (50.5) feet in length and twelve point five (12.5) feet in width and area sidewalk cafe Number 2 shall be thirty-two (32) feet in length and five (5) feet in width for a total of seven hundred ninety-one point two five (791.25) square feet and shall allow six (6) feet of clear space from the face of the curb/building line along alley on south side of building, North Franklin Street. The compensation for said space and the days and hours of operation for the sidewalk cafe shall be as follows:

Monday to Friday, 11:00 A.M. to 8:00 P.M.
Saturday and Sunday, Closed

Compensation: \$3,560.63/Seating Capacity: 24.

Sidewalk cafe permit and approved plan must be posted at all times.

This grant of privilege Number 1121718 for a sidewalk cafe shall be subject to the provisions of Sections 10-28-800 through 10-28-885 of the Municipal Code of Chicago and the directions of the Commissioner of the Department of Business Affairs and Consumer Protection, the Commissioner of Streets and Sanitation and the Commissioner of Transportation.

The permit holder agrees to hold the City of Chicago harmless for any damage, relocation or replacement costs associated with damage, relocation or removal of private property caused by the City performing work in the public way.

Authority for the above named privilege is herein given and granted from and after March 1, 2016 through and including December 1, 2016.

Trattoria Ultimo.

[O2016-1191]

Be It Ordained by the City Council of the City of Chicago:

Permission and authority are hereby given and granted to Trattoria Ultimo, upon the terms and subject to the conditions of this ordinance, to maintain and use a portion of the public right-of-way for a sidewalk cafe adjacent to its premises located at 1953 West Chicago Avenue. Said sidewalk cafe area shall be twenty-one (21) feet in length and three point five (3.5) feet in width for a total of seventy-three point five (73.5) square feet and shall allow six (6) feet of clear space from the face of the curb/building line along West Chicago Avenue. The compensation for said space and the days and hours of operation for the sidewalk cafe shall be as follows:

Monday through Saturday, 5:00 P.M. to 10:00 P.M.

Compensation: \$600.00/Seating Capacity: 8.

Sidewalk cafe permit and approved plan must be posted at all times.

This grant of privilege Number 1121512 for a sidewalk cafe shall be subject to the provisions of Sections 10-28-800 through 10-28-885 of the Municipal Code of Chicago and the directions of the Commissioner of the Department of Business Affairs and Consumer Protection, the Commissioner of Streets and Sanitation and the Commissioner of Transportation.

The permit holder agrees to hold the City of Chicago harmless for any damage, relocation or replacement costs associated with damage, relocation or removal of private property caused by the City performing work in the public way.

Authority for the above named privilege is herein given and granted from and after March 1, 2016 through and including December 1, 2016.

Tre Soldi.

[O2016-1454]

Be It Ordained by the City Council of the City of Chicago:

Permission and authority are hereby given and granted to Tre Soldi, upon the terms and subject to the conditions of this ordinance, to maintain and use a portion of the public right-of-way for a sidewalk cafe adjacent to its premises located at 212 East Ohio Street. Said sidewalk cafe area shall be forty-seven (47) feet in length and seven (7) feet in width for a total of three hundred twenty-nine (329) square feet and shall allow six (6) feet of clear space from the face of the curb/building line along East Ohio Street. The compensation for said space and the days and hours of operation for the sidewalk cafe shall be as follows:

Sunday, 11:30 A.M. to 10:00 P.M.

Monday through Thursday, 11:30 A.M. to 11:00 P.M.

Friday and Saturday, 11:30 A.M. to 12:00 Midnight

Compensation: \$756.70/Seating Capacity: 20.

Sidewalk cafe permit and approved plan must be posted at all times.

This grant of privilege Number 1121618 for a sidewalk cafe shall be subject to the provisions of Sections 10-28-800 through 10-28-885 of the Municipal Code of Chicago and the directions of the Commissioner of the Department of Business Affairs and Consumer Protection, the Commissioner of Streets and Sanitation and the Commissioner of Transportation.

The permit holder agrees to hold the City of Chicago harmless for any damage, relocation or replacement costs associated with damage, relocation or removal of private property caused by the City performing work in the public way.

Authority for the above named privilege is herein given and granted from and after March 1, 2016 through and including December 1, 2016.

Troy Mediterranean Grill.

[O2016-1478]

Be It Ordained by the City Council of the City of Chicago:

Permission and authority are hereby given and granted to Troy Mediterranean Grill, upon the terms and subject to the conditions of this ordinance, to maintain and use a portion of the public right-of-way for a sidewalk cafe adjacent to its premises located at 2908 North Broadway. Said sidewalk cafe area shall be seventeen (17) feet in length and six (6) feet in width for a total of one hundred two (102) square feet and shall allow six (6) feet of clear space from the face of the curb/building line along North Broadway. The compensation for said space and the days and hours of operation for the sidewalk cafe shall be as follows:

Monday through Thursday, 11:00 A.M. to 10:00 P.M.
Friday and Saturday, 11:00 A.M. to 11:00 P.M.
Sunday, 12:00 Noon to 9:00 P.M.

Compensation: \$600.00/Seating Capacity: 15.

Sidewalk cafe permit and approved plan must be posted at all times.

This grant of privilege Number 1121641 for a sidewalk cafe shall be subject to the provisions of Sections 10-28-800 through 10-28-885 of the Municipal Code of Chicago and the directions of the Commissioner of the Department of Business Affairs and Consumer Protection, the Commissioner of Streets and Sanitation and the Commissioner of Transportation.

The permit holder agrees to hold the City of Chicago harmless for any damage, relocation or replacement costs associated with damage, relocation or removal of private property caused by the City performing work in the public way.

Authority for the above named privilege is herein given and granted from and after March 1, 2016 through and including December 1, 2016.

Turtles.

[O2016-1316]

Be It Ordained by the City Council of the City of Chicago:

Permission and authority are hereby given and granted to Turtles, upon the terms and

subject to the conditions of this ordinance, to maintain and use a portion of the public right-of-way for a sidewalk cafe adjacent to its premises located at 238 West 33rd Street. Said sidewalk cafe area shall be seventy-seven (77) feet in length and six point one seven (6.17) feet in width for a total of four hundred seventy-five point zero nine (475.09) square feet and shall allow six (6) feet of clear space from the face of the curb/building line along West 33rd Street. The compensation for said space and the days and hours of operation for the sidewalk cafe shall be as follows:

Monday through Sunday, 11:00 A.M. until 12:00 Midnight

Compensation: \$600.00/Seating Capacity: 40.

Sidewalk cafe permit and approved plan must be posted at all times.

This grant of privilege Number 1121368 for a sidewalk cafe shall be subject to the provisions of Sections 10-28-800 through 10-28-885 of the Municipal Code of Chicago and the directions of the Commissioner of the Department of Business Affairs and Consumer Protection, the Commissioner of Streets and Sanitation and the Commissioner of Transportation.

The permit holder agrees to hold the City of Chicago harmless for any damage, relocation or replacement costs associated with damage, relocation or removal of private property caused by the City performing work in the public way.

Authority for the above named privilege is herein given and granted from and after March 1, 2016 through and including December 1, 2016.

Tweet.

[O2016-1275]

Be It Ordained by the City Council of the City of Chicago:

Permission and authority are hereby given and granted to Tweet, upon the terms and subject to the conditions of this ordinance, to maintain and use a portion of the public right-of-way for a sidewalk cafe adjacent to its premises located at 5020 North Sheridan Road. Said sidewalk cafe area shall be twenty-nine (29) feet in length and eight (8) feet in width for a total of two hundred thirty-two (232) square feet and shall allow six (6) feet of clear space from the face of the curb/building line along North Sheridan Road. The compensation for said space and the days and hours of operation for the sidewalk cafe shall be as follows:

Monday through Thursday, 9:00 A.M. until 10:00 P.M.
Friday through Sunday, 9:00 A.M. until 12:00 Midnight

Compensation: \$600.00/Seating Capacity: 22.

Sidewalk cafe permit and approved plan must be posted at all times.

This grant of privilege Number 1121305 for a sidewalk cafe shall be subject to the provisions of Sections 10-28-800 through 10-28-885 of the Municipal Code of Chicago and the directions of the Commissioner of the Department of Business Affairs and Consumer Protection, the Commissioner of Streets and Sanitation and the Commissioner of Transportation.

The permit holder agrees to hold the City of Chicago harmless for any damage, relocation or replacement costs associated with damage, relocation or removal of private property caused by the City performing work in the public way.

Authority for the above named privilege is herein given and granted from and after March 1, 2016 through and including December 1, 2016.

Twin Anchors.

[O2016-1291]

Be It Ordained by the City Council of the City of Chicago:

Permission and authority are hereby given and granted to Twin Anchors, upon the terms and subject to the conditions of this ordinance, to maintain and use a portion of the public right-of-way for a sidewalk cafe adjacent to its premises located at 1655 North Sedgwick Street. Said sidewalk cafe area shall be forty-four (44) feet in length and seven point seven five (7.75) feet in width for a total of three hundred forty-one (341) square feet and shall allow six (6) feet of clear space from the face of the curb/building line along West Eugenie Street. The compensation for said space and the days and hours of operation for the sidewalk cafe shall be as follows:

Monday through Friday, 5:00 P.M. to 11:00 P.M.
Saturday and Sunday, 12:00 Noon to 11:00 P.M.

Compensation: \$613.80/Seating Capacity: 23.

Sidewalk cafe permit and approved plan must be posted at all times.

This grant of privilege Number 1121514 for a sidewalk cafe shall be subject to the provisions of Sections 10-28-800 through 10-28-885 of the Municipal Code of Chicago and the directions of the Commissioner of the Department of Business Affairs and Consumer Protection, the Commissioner of Streets and Sanitation and the Commissioner of Transportation.

The permit holder agrees to hold the City of Chicago harmless for any damage, relocation or replacement costs associated with damage, relocation or removal of private property caused by the City performing work in the public way.

Authority for the above named privilege is herein given and granted from and after March 1, 2016 through and including December 1, 2016.

Twisted Lizard.

[O2016-1230]

Be It Ordained by the City Council of the City of Chicago:

Permission and authority are hereby given and granted to Twisted Lizard, upon the terms and subject to the conditions of this ordinance, to maintain and use a portion of the public right-of-way for a sidewalk cafe adjacent to its premises located at 1964 North Sheffield Avenue. Said sidewalk cafe area shall be fifty-five point five (55.5) feet in length and six (6) feet in width for a total of three hundred thirty-three (333) square feet and shall allow six (6) feet of clear space from the face of the curb/building line along North Sheffield Avenue. The compensation for said space and the days and hours of operation for the sidewalk cafe shall be as follows:

Monday through Sunday, 11:00 A.M. to 11:00 P.M.

Compensation: \$600.00/Seating Capacity: 28.

Sidewalk cafe permit and approved plan must be posted at all times.

This grant of privilege Number 1121366 for a sidewalk cafe shall be subject to the provisions of Sections 10-28-800 through 10-28-885 of the Municipal Code of Chicago and the directions of the Commissioner of the Department of Business Affairs and Consumer Protection, the Commissioner of Streets and Sanitation and the Commissioner of Transportation.

The permit holder agrees to hold the City of Chicago harmless for any damage, relocation or replacement costs associated with damage, relocation or removal of private property caused by the City performing work in the public way.

Authority for the above named privilege is herein given and granted from and after March 1, 2016 through and including December 1, 2016.

UB Dogs.

[O2016-1457]

Be It Ordained by the City Council of the City of Chicago:

Permission and authority are hereby given and granted to UB Dogs, upon the terms and subject to the conditions of this ordinance, to maintain and use a portion of the public right-of-way for a sidewalk cafe adjacent to its premises located at 185 North Franklin Street. Said sidewalk cafe area shall be thirty (30) feet in length and three point six seven (3.67) feet in width for a total of one hundred ten point one (110.1) square feet and shall allow six (6) feet of clear space from the face of the curb/building line along North Franklin Street. The compensation for said space and the days and hours of operation for the sidewalk cafe shall be as follows:

Monday through Friday, 8:00 A.M. until 4:00 P.M.

Compensation: \$600.00/Seating Capacity: 10.

Sidewalk cafe permit and approved plan must be posted at all times.

This grant of privilege Number 1121836 for a sidewalk cafe shall be subject to the provisions of Sections 10-28-800 through 10-28-885 of the Municipal Code of Chicago and the directions of the Commissioner of the Department of Business Affairs and Consumer Protection, the Commissioner of Streets and Sanitation and the Commissioner of Transportation.

The permit holder agrees to hold the City of Chicago harmless for any damage, relocation or replacement costs associated with damage, relocation or removal of private property caused by the City performing work in the public way.

Authority for the above named privilege is herein given and granted from and after March 1, 2016 through and including December 1, 2016.

Uncommon Ground.

[O2016-1480]

Be It Ordained by the City Council of the City of Chicago:

Permission and authority are hereby given and granted to Uncommon Ground, upon the terms and subject to the conditions of this ordinance, to maintain and use portions of the

public right-of-way for a sidewalk cafe adjacent to its premises located at 3800 -- 3804 North Clark Street. Said sidewalk cafe area Number 1 shall be twenty-two (22) feet in length and ten (10) feet in width and sidewalk cafe area Number 2 shall be seventy-four (74) feet in length and ten (10) feet in width for a total of nine hundred sixty (960) square feet and shall allow six (6) feet of clear space from the face of the curb/building line along West Grace Street. The compensation for said space and the days and hours of operation for the sidewalk cafe shall be as follows:

Sunday through Thursday, 8:00 A.M. to 10:00 P.M.
Friday and Saturday, 8:00 A.M. to 11:00 P.M.

Compensation: \$1,056.00/Seating Capacity: 60.

Sidewalk cafe permit and approved plan must be posted at all times.

This grant of privilege Number 1121412 for a sidewalk cafe shall be subject to the provisions of Sections 10-28-800 through 10-28-885 of the Municipal Code of Chicago and the directions of the Commissioner of the Department of Business Affairs and Consumer Protection, the Commissioner of Streets and Sanitation and the Commissioner of Transportation.

The permit holder agrees to hold the City of Chicago harmless for any damage, relocation or replacement costs associated with damage, relocation or removal of private property caused by the City performing work in the public way.

Authority for the above named privilege is herein given and granted from and after March 1, 2016 through and including December 1, 2016.

Vanille Patisserie.

[O2016-1234]

Be It Ordained by the City Council of the City of Chicago:

Permission and authority are hereby given and granted to Vanille Patisserie, upon the terms and subject to the conditions of this ordinance, to maintain and use a portion of the public right-of-way for a sidewalk cafe adjacent to its premises located at 2108 North Clark Street. Said sidewalk cafe area shall be forty-one (41) feet in length and five point five (5.5) feet in width for a total of two hundred twenty-five point five (225.5) square feet and shall allow six (6) feet of clear space from the face of the curb/building line along North Clark Street. The compensation for said space and the days and hours of operation for the sidewalk cafe shall be as follows:

Monday through Sunday, 9:00 A.M. to 9:00 P.M.

Compensation: \$600.00/Seating Capacity: 14.

Sidewalk cafe permit and approved plan must be posted at all times.

This grant of privilege Number 1121586 for a sidewalk cafe shall be subject to the provisions of Sections 10-28-800 through 10-28-885 of the Municipal Code of Chicago and the directions of the Commissioner of the Department of Business Affairs and Consumer Protection, the Commissioner of Streets and Sanitation and the Commissioner of Transportation.

The permit holder agrees to hold the City of Chicago harmless for any damage, relocation or replacement costs associated with damage, relocation or removal of private property caused by the City performing work in the public way.

Authority for the above named privilege is herein given and granted from and after March 1, 2016 through and including December 1, 2016.

Vaughan's Pub.
(5485 N. Northwest Hwy.)

[O2016-1508]

Be It Ordained by the City Council of the City of Chicago:

Permission and authority are hereby given and granted to Vaughan's Pub, upon the terms and subject to the conditions of this ordinance, to maintain and use a portion of the public right-of-way for a sidewalk cafe adjacent to its premises located at 5485 North Northwest Highway. Said sidewalk cafe area shall be thirty (30) feet in length and three point six six (3.66) feet in width for a total of one hundred nine point eight (109.8) square feet and shall allow six (6) feet of clear space from the face of the curb/building line along North Northwest Highway. The compensation for said space and the days and hours of operation for the sidewalk cafe shall be as follows:

Monday through Sunday, 11:00 A.M. to 11:00 P.M.

Compensation: \$600.00/Seating Capacity: 8.

Sidewalk cafe permit and approved plan must be posted at all times.

This grant of privilege Number 1121629 for a sidewalk cafe shall be subject to the provisions of Sections 10-28-800 through 10-28-885 of the Municipal Code of Chicago and the directions of the Commissioner of the Department of Business Affairs and Consumer Protection, the Commissioner of Streets and Sanitation and the Commissioner of Transportation.

The permit holder agrees to hold the City of Chicago harmless for any damage, relocation or replacement costs associated with damage, relocation or removal of private property caused by the City performing work in the public way.

Authority for the above named privilege is herein given and granted from and after March 1, 2016 through and including December 1, 2016.

Vaughan's Pub.
(2917 N. Sheffield Ave.)

[O2016-1483]

Be It Ordained by the City Council of the City of Chicago:

Permission and authority are hereby given and granted to Vaughan's Pub, upon the terms and subject to the conditions of this ordinance, to maintain and use a portion of the public right-of-way for a sidewalk cafe adjacent to its premises located at 2917 North Sheffield Avenue. Said sidewalk cafe area shall be twenty-seven (27) feet in length and five point five (5.5) feet in width for a total of one hundred forty-eight point five (148.5) square feet and shall allow six (6) feet of clear space from the face of the curb/building line along North Sheffield Avenue. The compensation for said space and the days and hours of operation for the sidewalk cafe shall be as follows:

Sunday through Thursday, 11:00 A.M. to 10:00 P.M.
Friday and Saturday, 11:00 A.M. to 11:00 P.M.

Compensation: \$600.00/Seating Capacity: 16.

Sidewalk cafe permit and approved plan must be posted at all times.

This grant of privilege Number 1121630 for a sidewalk cafe shall be subject to the provisions of Sections 10-28-800 through 10-28-885 of the Municipal Code of Chicago and the directions of the Commissioner of the Department of Business Affairs and Consumer Protection, the Commissioner of Streets and Sanitation and the Commissioner of Transportation.

The permit holder agrees to hold the City of Chicago harmless for any damage, relocation or replacement costs associated with damage, relocation or removal of private property caused by the City performing work in the public way.

Authority for the above named privilege is herein given and granted from and after March 1, 2016 through and including December 1, 2016.

Via Carducci La Sorella.

[O2016-1194]

Be It Ordained by the City Council of the City of Chicago:

Permission and authority are hereby given and granted to Via Carducci La Sorella, upon the terms and subject to the conditions of this ordinance, to maintain and use a portion of the public right-of-way for a sidewalk cafe adjacent to its premises located at 1928 West Division Street. Said sidewalk cafe area shall be thirty (30) feet in length and fourteen (14) feet in width for a total of four hundred twenty (420) square feet and shall allow six (6) feet of clear space from the face of the curb/building line along West Division Street. The compensation for said space and the days and hours of operation for the sidewalk cafe shall be as follows:

Sunday through Saturday, 11:00 A.M. to 12:00 A.M.

Compensation: \$600.00/Seating Capacity: 40.

Sidewalk cafe permit and approved plan must be posted at all times.

This grant of privilege Number 1121653 for a sidewalk cafe shall be subject to the provisions of Sections 10-28-800 through 10-28-885 of the Municipal Code of Chicago and the directions of the Commissioner of the Department of Business Affairs and Consumer Protection, the Commissioner of Streets and Sanitation and the Commissioner of Transportation.

The permit holder agrees to hold the City of Chicago harmless for any damage, relocation or replacement costs associated with damage, relocation or removal of private property caused by the City performing work in the public way.

Authority for the above named privilege is herein given and granted from and after March 1, 2016 through and including December 1, 2016.

Via Lima Restaurant.

[O2016-1460]

Be It Ordained by the City Council of the City of Chicago:

Permission and authority are hereby given and granted to Via Lima Restaurant, upon the terms and subject to the conditions of this ordinance, to maintain and use a portion of the public right-of-way for a sidewalk cafe adjacent to its premises located at 4024 North Lincoln Avenue. Said sidewalk cafe area shall be thirty-nine point three three (39.33) feet in length and five point four two (5.42) feet in width for a total of two hundred thirteen point one seven (213.17) square feet and shall allow six (6) feet of clear space from the face of the curb/building line along North Lincoln Avenue. The compensation for said space and the days and hours of operation for the sidewalk cafe shall be as follows:

Tuesday to Thursday, 5:00 P.M. to 10:00 P.M.

Friday and Saturday, 5:00 P.M. to 11:00 P.M.

Sunday, 5:00 P.M. to 10:00 P.M.

Compensation: \$600.00/Seating Capacity: 24.

Sidewalk cafe permit and approved plan must be posted at all times.

This grant of privilege Number 1121787 for a sidewalk cafe shall be subject to the provisions of Sections 10-28-800 through 10-28-885 of the Municipal Code of Chicago and the directions of the Commissioner of the Department of Business Affairs and Consumer Protection, the Commissioner of Streets and Sanitation and the Commissioner of Transportation.

The permit holder agrees to hold the City of Chicago harmless for any damage, relocation or replacement costs associated with damage, relocation or removal of private property caused by the City performing work in the public way.

Authority for the above named privilege is herein given and granted from and after March 1, 2016 through and including December 1, 2016.

The Vig Chicago.

[O2016-1524]

Be It Ordained by the City Council of the City of Chicago:

Permission and authority are hereby given and granted to The Vig Chicago, upon the terms

and subject to the conditions of this ordinance, to maintain and use a portion of the public right of way for a sidewalk cafe adjacent to its premises located at 1527 North Wells Street. Said sidewalk cafe area shall be thirty point three three (30.33) feet in length and nine point five eight (9.58) feet in width for a total of two hundred ninety point five six (290.56) square feet and shall allow six (6) feet of clear space from the face of the curb/building line along North Wells Street. The compensation for said space and the days and hours of operation for the sidewalk cafe shall be as follows:

Monday through Thursday, 5:00 P.M. to 11:00 P.M.

Friday, 3:00 P.M. to 11:00 P.M.

Saturday and Sunday, 10:00 A.M. to 11:00 P.M.

Compensation: \$668.29/Seating Capacity: 24.

Sidewalk cafe permit and approved plan must be posted at all times.

This grant of privilege Number 1121803 for a sidewalk cafe shall be subject to the provisions of Sections 10-28-800 through 10-28-885 of the Municipal Code of Chicago and the directions of the Commissioner of the Department of Business Affairs and Consumer Protection, the Commissioner of Streets and Sanitation and the Commissioner of Transportation.

The permit holder agrees to hold the City of Chicago harmless for any damage, relocation or replacement costs associated with damage, relocation or removal of private property caused by the City performing work in the public way.

Authority for the above named privilege is herein given and granted from and after March 1, 2016 through and including December 1, 2016.

Volare.

[O2016-1464]

Be It Ordained by the City Council of the City of Chicago:

Permission and authority are hereby given and granted to Volare, upon the terms and subject to the conditions of this ordinance, to maintain and use portions of the public right-of-way for a sidewalk cafe adjacent to its premises located at 201 -- 205 East Grand Avenue. Said sidewalk cafe area Number 1 shall be thirty-eight (38) feet in length and eight (8) feet in width and sidewalk cafe area Number 2 shall be twenty-two (22) feet in length and eight (8) feet in width for a total of four hundred eighty (480) square feet and shall allow six (6) feet of clear space from the face of the curb/building line along North St. Clair Street.

The compensation for said space and the days and hours of operation for the sidewalk cafe shall be as follows:

Monday through Sunday, 11:00 A.M. to 12:00 Midnight

Compensation: \$1,104.00/Seating Capacity: 44.

Sidewalk cafe permit and approved plan must be posted at all times.

This grant of privilege Number 1121490 for a sidewalk cafe shall be subject to the provisions of Sections 10-28-800 through 10-28-885 of the Municipal Code of Chicago and the directions of the Commissioner of the Department of Business Affairs and Consumer Protection, the Commissioner of Streets and Sanitation and the Commissioner of Transportation.

The permit holder agrees to hold the City of Chicago harmless for any damage, relocation or replacement costs associated with damage, relocation or removal of private property caused by the City performing work in the public way.

Authority for the above named privilege is herein given and granted from and after March 1, 2016 through and including December 1, 2016.

Waterhouse Tavern And Grill.

[O2016-1494]

Be It Ordained by the City Council of the City of Chicago:

Permission and authority are hereby given and granted to Waterhouse Tavern and Grill, upon the terms and subject to the conditions of this ordinance, to maintain and use a portion of the public right-of-way for a sidewalk cafe adjacent to its premises located at 3407 North Paulina Street. Said sidewalk cafe area shall be twenty-five (25) feet in length and fourteen (14) feet in width for a total of three hundred fifty (350) square feet and shall allow six (6) feet of clear space from the face of the curb/building line along North Paulina Street. The compensation for said space and the days and hours of operation for the sidewalk cafe shall be as follows:

Monday through Sunday, 11:00 A.M. to 11:00 P.M.

Compensation: \$600.00/Seating Capacity: 24.

Sidewalk cafe permit and approved plan must be posted at all times.

This grant of privilege Number 1121449 for a sidewalk cafe shall be subject to the provisions of Sections 10-28-800 through 10-28-885 of the Municipal Code of Chicago and the directions of the Commissioner of the Department of Business Affairs and Consumer Protection, the Commissioner of Streets and Sanitation and the Commissioner of Transportation.

The permit holder agrees to hold the City of Chicago harmless for any damage, relocation or replacement costs associated with damage, relocation or removal of private property caused by the City performing work in the public way.

Authority for the above named privilege is herein given and granted from and after March 1, 2016 through and including December 1, 2016.

Weber Grill Restaurant.

[O2016-1469]

Be It Ordained by the City Council of the City of Chicago:

Permission and authority are hereby given and granted to Weber Grill Restaurant, upon the terms and subject to the conditions of this ordinance, to maintain and use portions of the public right-of-way for a sidewalk cafe adjacent to its premises located at 539 North State Street. Said sidewalk cafe area Number 1 shall be eighteen point seven five (18.75) feet in length and nineteen point five (19.5) feet in width and sidewalk cafe area Number 2 shall be one hundred eighty-seven point five eight (187.58) feet in length and ten point zero eight (10.08) feet in width for a total of two thousand two hundred fifty-six point four three (2,256.43) square feet and shall allow six (6) feet of clear space from the face of the curb/building line along North State Street. The compensation for said space and the days and hours of operation for the sidewalk cafe shall be as follows:

Monday through Sunday, 8:00 A.M. to 12:00 Midnight

Compensation: \$5,189.79/Seating Capacity: 122.

Sidewalk cafe permit and approved plan must be posted at all times.

This grant of privilege Number 1121643 for a sidewalk cafe shall be subject to the provisions of Sections 10-28-800 through 10-28-885 of the Municipal Code of Chicago and the directions of the Commissioner of the Department of Business Affairs and Consumer Protection, the Commissioner of Streets and Sanitation and the Commissioner of Transportation.

The permit holder agrees to hold the City of Chicago harmless for any damage, relocation or replacement costs associated with damage, relocation or removal of private property caused by the City performing work in the public way.

Authority for the above named privilege is herein given and granted from and after March 1, 2016 through and including December 1, 2016.

West Town Bakery & Diner.

[O2016-1198]

Be It Ordained by the City Council of the City of Chicago:

Permission and authority are hereby given and granted to West Town Bakery & Diner, upon the terms and subject to the conditions of this ordinance, to maintain and use a portion of the public right-of-way for a sidewalk cafe adjacent to its premises located at 1916 -- 1920 West Chicago Avenue. Said sidewalk cafe area shall be thirty-nine point zero eight (39.08) feet in length and five point one seven (5.17) feet in width for a total of two hundred two point zero four (202.04) square feet and shall allow six (6) feet of clear space from the face of the curb/building line along West Chicago Avenue. The compensation for said space and the days and hours of operation for the sidewalk cafe shall be as follows:

Sunday through Thursday, 8:00 A.M. to 9:00 P.M.
Friday and Saturday, 8:00 A.M. to 10:00 P.M.

Compensation: \$600.00/Seating Capacity: 22.

Sidewalk cafe permit and approved plan must be posted at all times.

This grant of privilege Number 1121620 for a sidewalk cafe shall be subject to the provisions of Sections 10-28-800 through 10-28-885 of the Municipal Code of Chicago and the directions of the Commissioner of the Department of Business Affairs and Consumer Protection, the Commissioner of Streets and Sanitation and the Commissioner of Transportation.

The permit holder agrees to hold the City of Chicago harmless for any damage, relocation or replacement costs associated with damage, relocation or removal of private property caused by the City performing work in the public way.

Authority for the above named privilege is herein given and granted from and after March 1, 2016 through and including December 1, 2016.

Westend Bar & Grill.

[O2016-1525]

Be It Ordained by the City Council of the City of Chicago:

Permission and authority are hereby given and granted to Westend Bar & Grill, upon the terms and subject to the conditions of this ordinance, to maintain and use portions of the public right-of-way for a sidewalk cafe adjacent to its premises located at 1326 -- 1328 West Madison Street. Said sidewalk cafe area Number 1 shall be fifty-one point five (51.5) feet in length and seven (7) feet in width, sidewalk cafe area Number 2 shall be twenty-one (21) feet in length and five (5) feet in width and sidewalk cafe area Number 3 shall be fourteen point three three (14.33) feet in length and five (5) feet in width for a total of five hundred thirty-seven point one five (537.15) square feet and shall allow six (6) feet of clear space from the face of the curb/building line along North Ada Street and West Madison Street. The compensation for said space and the days and hours of operation for the sidewalk cafe shall be as follows:

Monday through Thursday, 11:00 A.M. to 10:00 P.M.
Friday, 11:00 A.M. to 11:00 P.M.
Saturday, 11:00 A.M. to 11:00 P.M.
Sunday, 11:00 A.M. to 10:00 P.M.

Compensation: \$600.00/Seating Capacity: 50.

Sidewalk cafe permit and approved plan must be posted at all times.

This grant of privilege Number 1121421 for a sidewalk cafe shall be subject to the provisions of Sections 10-28-800 through 10-28-885 of the Municipal Code of Chicago and the directions of the Commissioner of the Department of Business Affairs and Consumer Protection, the Commissioner of Streets and Sanitation and the Commissioner of Transportation.

The permit holder agrees to hold the City of Chicago harmless for any damage, relocation or replacement costs associated with damage, relocation or removal of private property caused by the City performing work in the public way.

Authority for the above named privilege is herein given and granted from and after March 1, 2016 through and including December 1, 2016.

White Oak Tavern & Inn.

[O2016-1237]

Be It Ordained by the City Council of the City of Chicago:

Permission and authority are hereby given and granted to White Oak Tavern & Inn, upon

the terms and subject to the conditions of this ordinance, to maintain and use portions of the public right-of-way for a sidewalk cafe adjacent to its premises located at 1200 -- 1202 West Webster Avenue. Said sidewalk cafe area Number 1 shall be fifty (50) feet in length and seven point six seven (7.67) feet in width, sidewalk cafe area Number 2 shall be thirty-five (35) feet in length and eight (8) feet in width sidewalk cafe area Number 3 shall be thirty-five (35) feet in length and eight (8) feet in width for a total of nine hundred forty-three point five (943.5) square feet and shall allow six (6) feet of clear space from the face of the curb/building line along West Webster Avenue and North Racine Avenue. The compensation for said space and the days and hours of operation for the sidewalk cafe shall be as follows:

Monday through Sunday, 8:00 A.M. to 11:00 P.M.

Compensation: \$1,037.85/Seating Capacity: 60.

Sidewalk cafe permit and approved plan must be posted at all times.

This grant of privilege Number 1121763 for a sidewalk cafe shall be subject to the provisions of Sections 10-28-800 through 10-28-885 of the Municipal Code of Chicago and the directions of the Commissioner of the Department of Business Affairs and Consumer Protection, the Commissioner of Streets and Sanitation and the Commissioner of Transportation.

The permit holder agrees to hold the City of Chicago harmless for any damage, relocation or replacement costs associated with damage, relocation or removal of private property caused by the City performing work in the public way.

Authority for the above named privilege is herein given and granted from and after March 1, 2016 through and including December 1, 2016.

Wildberry Pancakes & Cafe.

[O2016-1471]

Be It Ordained by the City Council of the City of Chicago:

Permission and authority are hereby given and granted to Wildberry Pancakes & Cafe, upon the terms and subject to the conditions of this ordinance, to maintain and use a portion of the public right-of-way for a sidewalk cafe adjacent to its premises located at 130 East Randolph Street. Said sidewalk cafe area shall be sixty-five point five (65.5) feet in length and ten point four two (10.42) feet in width for a total of six hundred eighty-two point five one (682.51) square feet and shall allow six (6) feet of clear space from the face of the curb/building line along East Randolph Street. The compensation for said space and the days and hours of operation for the sidewalk cafe shall be as follows:

Monday through Sunday, 8:00 A.M. to 2:30 P.M.

Compensation: \$3,071.30/Seating Capacity: 40.

Sidewalk cafe permit and approved plan must be posted at all times.

This grant of privilege Number 1121303 for a sidewalk cafe shall be subject to the provisions of Sections 10-28-800 through 10-28-885 of the Municipal Code of Chicago and the directions of the Commissioner of the Department of Business Affairs and Consumer Protection, the Commissioner of Streets and Sanitation and the Commissioner of Transportation.

The permit holder agrees to hold the City of Chicago harmless for any damage, relocation or replacement costs associated with damage, relocation or removal of private property caused by the City performing work in the public way.

Authority for the above named privilege is herein given and granted from and after March 1, 2016 through and including December 1, 2016.

—

Wilde.

[O2016-1489]

Be It Ordained by the City Council of the City of Chicago:

Permission and authority are hereby given and granted to Wilde, upon the terms and subject to the conditions of this ordinance, to maintain and use a portion of the public right-of-way for a sidewalk cafe adjacent to its premises located at 3130 North Broadway. Said sidewalk cafe area shall be forty-one point five (41.5) feet in length and six point five (6.5) feet in width for a total of two hundred sixty-nine point seven five (269.75) square feet and shall allow six (6) feet of clear space from the face of the curb/building line along North Broadway. The compensation for said space and the days and hours of operation for the sidewalk cafe shall be as follows:

Monday through Thursday, 11:00 A.M. to 10:00 P.M.

Friday, 11:00 A.M. to 11:00 P.M.

Saturday, 9:00 A.M. to 11:00 P.M.

Sunday, 9:00 A.M. to 10:00 P.M.

Compensation: \$600.00/Seating Capacity: 20.

Sidewalk cafe permit and approved plan must be posted at all times.

This grant of privilege Number 1121729 for a sidewalk cafe shall be subject to the provisions of Sections 10-28-800 through 10-28-885 of the Municipal Code of Chicago and the directions of the Commissioner of the Department of Business Affairs and Consumer Protection, the Commissioner of Streets and Sanitation and the Commissioner of Transportation.

The permit holder agrees to hold the City of Chicago harmless for any damage, relocation or replacement costs associated with damage, relocation or removal of private property caused by the City performing work in the public way.

Authority for the above named privilege is herein given and granted from and after March 1, 2016 through and including December 1, 2016.

The Windsor.
(160 E. Huron St.)

[O2016-1475]

Be It Ordained by the City Council of the City of Chicago:

Permission and authority are hereby given and granted to The Windsor, upon the terms and subject to the conditions of this ordinance, to maintain and use a portion of the public right-of-way for a sidewalk cafe adjacent to its premises located at 160 East Huron Street. Said sidewalk cafe area shall be seventy (70) feet in length and nine (9) feet in width for a total of six hundred thirty (630) square feet and shall allow six (6) feet of clear space from the face of the curb/building line along North St. Clair Street. The compensation for said space and the days and hours of operation for the sidewalk cafe shall be as follows:

Monday through Sunday, 8:00 A.M. to 12:00 Midnight

Compensation: \$1,449.00/Seating Capacity: 58.

Sidewalk cafe permit and approved plan must be posted at all times.

This grant of privilege Number 1121649 for a sidewalk cafe shall be subject to the provisions of Sections 10-28-800 through 10-28-885 of the Municipal Code of Chicago and the directions of the Commissioner of the Department of Business Affairs and Consumer Protection, the Commissioner of Streets and Sanitation and the Commissioner of Transportation.

The permit holder agrees to hold the City of Chicago harmless for any damage, relocation or replacement costs associated with damage, relocation or removal of private property caused by the City performing work in the public way.

Authority for the above named privilege is herein given and granted from and after March 1, 2016 through and including December 1, 2016.

The Windsor.
(4530 N. Milwaukee Ave.)

[O2016-1504]

Be It Ordained by the City Council of the City of Chicago:

Permission and authority are hereby given and granted to The Windsor, upon the terms and subject to the conditions of this ordinance, to maintain and use a portion of the public right-of-way for a sidewalk cafe adjacent to its premises located at 4530 North Milwaukee Avenue. Said sidewalk cafe area shall be thirty-five point one seven (35.17) feet in length and thirteen point one seven (13.17) feet in width for a total of four hundred sixty-three point one nine (463.19) square feet and shall allow six (6) feet of clear space from the face of the curb/building line along West Windsor Avenue. The compensation for said space and the days and hours of operation for the sidewalk cafe shall be as follows:

Tuesday through Sunday, 2:00 P.M. to 11:00 P.M.

Compensation: \$600.00/Seating Capacity: 30.

Sidewalk cafe permit and approved plan must be posted at all times.

This grant of privilege Number 1121731 for a sidewalk cafe shall be subject to the provisions of Sections 10-28-800 through 10-28-885 of the Municipal Code of Chicago and the directions of the Commissioner of the Department of Business Affairs and Consumer Protection, the Commissioner of Streets and Sanitation and the Commissioner of Transportation.

The permit holder agrees to hold the City of Chicago harmless for any damage, relocation or replacement costs associated with damage, relocation or removal of private property caused by the City performing work in the public way.

Authority for the above named privilege is herein given and granted from and after March 1, 2016 through and including December 1, 2016.

Woodie's Flat.

[O2016-1526]

Be It Ordained by the City Council of the City of Chicago:

Permission and authority are hereby given and granted to Woodie's Flat, upon the terms

and subject to the conditions of this ordinance, to maintain and use a portion of the public right-of-way for a sidewalk cafe adjacent to its premises located at 1535 North Wells Street. Said sidewalk cafe area shall be twenty-five (25) feet in length and nine (9) feet in width for a total of two hundred twenty-five (225) square feet and shall allow six (6) feet of clear space from the face of the curb/building line along North Wells Street. The compensation for said space and the days and hours of operation for the sidewalk cafe shall be as follows:

Monday through Thursday, 5:00 P.M. to 10:00 P.M.

Friday, 2:00 P.M. to 10:00 P.M.

Saturday and Sunday, 11:00 A.M. to 10:00 P.M.

Compensation: \$600.00/Seating Capacity: 28.

Sidewalk cafe permit and approved plan must be posted at all times.

This grant of privilege Number 1121591 for a sidewalk cafe shall be subject to the provisions of Sections 10-28-800 through 10-28-885 of the Municipal Code of Chicago and the directions of the Commissioner of the Department of Business Affairs and Consumer Protection, the Commissioner of Streets and Sanitation and the Commissioner of Transportation.

The permit holder agrees to hold the City of Chicago harmless for any damage, relocation or replacement costs associated with damage, relocation or removal of private property caused by the City performing work in the public way.

Authority for the above named privilege is herein given and granted from and after March 1, 2016 through and including December 1, 2016.

Wow Bao.
(175 W. Jackson Blvd.)

[O2016-1486]

Be It Ordained by the City Council of the City of Chicago:

Permission and authority are hereby given and granted to Wow Bao, upon the terms and subject to the conditions of this ordinance, to maintain and use a portion of the public right-of-way for a sidewalk cafe adjacent to its premises located at 175 West Jackson Boulevard. Said sidewalk cafe area shall be forty-seven (47) feet in length and six point five eight (6.58) feet in width for a total of three hundred nine point two six (309.26) square feet and shall allow six (6) feet of clear space from the face of the curb/building line along South Financial Place. The compensation for said space and the days and hours of operation for the sidewalk cafe shall be as follows:

Monday through Friday, 8:00 A.M. to 6:00 P.M.

Compensation: \$600.00/Seating Capacity: 20.

Sidewalk cafe permit and approved plan must be posted at all times.

This grant of privilege Number 1121466 for a sidewalk cafe shall be subject to the provisions of Sections 10-28-800 through 10-28-885 of the Municipal Code of Chicago and the directions of the Commissioner of the Department of Business Affairs and Consumer Protection, the Commissioner of Streets and Sanitation and the Commissioner of Transportation.

The permit holder agrees to hold the City of Chicago harmless for any damage, relocation or replacement costs associated with damage, relocation or removal of private property caused by the City performing work in the public way.

Authority for the above named privilege is herein given and granted from and after March 1, 2016 through and including December 1, 2016.

Wow Bao.
(1 W. Wacker Dr.)

[O2016-1476]

Be It Ordained by the City Council of the City of Chicago:

Permission and authority are hereby given and granted to Wow Bao, upon the terms and subject to the conditions of this ordinance, to maintain and use a portion of the public right-of-way for a sidewalk cafe adjacent to its premises located at 1 West Wacker Drive. Said sidewalk cafe area shall be fifty-eight point five (58.5) feet in length and eleven point four two (11.42) feet in width for a total of six hundred sixty-eight point zero seven (668.07) square feet and shall allow six (6) feet of clear space from the face of the curb/building line along North State Street. The compensation for said space and the days and hours of operation for the sidewalk cafe shall be as follows:

Monday through Sunday, 8:00 A.M. to 9:00 P.M.

Compensation: \$3,006.32/Seating Capacity: 60.

Sidewalk cafe permit and approved plan must be posted at all times.

This grant of privilege Number 1121467 for a sidewalk cafe shall be subject to the provisions of Sections 10-28-800 through 10-28-885 of the Municipal Code of Chicago and the directions of the Commissioner of the Department of Business Affairs and Consumer Protection, the Commissioner of Streets and Sanitation and the Commissioner of Transportation.

The permit holder agrees to hold the City of Chicago harmless for any damage, relocation or replacement costs associated with damage, relocation or removal of private property caused by the City performing work in the public way.

Authority for the above named privilege is herein given and granted from and after March 1, 2016 through and including December 1, 2016.

Wyndham Grand Chicago Riverfront.

[O2016-1488]

Be It Ordained by the City Council of the City of Chicago:

Permission and authority are hereby given and granted to Wyndham Grand Chicago Riverfront, upon the terms and subject to the conditions of this ordinance, to maintain and use a portion of the public right-of-way for a sidewalk cafe adjacent to its premises located at 71 East Wacker Drive. Said sidewalk cafe area shall be fifty-seven point zero eight (57.08) feet in length and fifteen point seven five (15.75) feet in width for a total of eight hundred ninety-nine point zero one (899.01) square feet and shall allow six (6) feet of clear space from the face of the curb/building line along East Wacker Drive. The compensation for said space and the days and hours of operation for the sidewalk cafe shall be as follows:

Monday to Sunday, 8:00 A.M. to 11:00 P.M.

Compensation: \$2,067.72/Seating Capacity: 60.

Sidewalk cafe permit and approved plan must be posted at all times.

This grant of privilege Number 1121655 for a sidewalk cafe shall be subject to the provisions of Sections 10-28-800 through 10-28-885 of the Municipal Code of Chicago and the directions of the Commissioner of the Department of Business Affairs and Consumer Protection, the Commissioner of Streets and Sanitation and the Commissioner of Transportation.

The permit holder agrees to hold the City of Chicago harmless for any damage, relocation or replacement costs associated with damage, relocation or removal of private property caused by the City performing work in the public way.

Authority for the above named privilege is herein given and granted from and after March 1, 2016 through and including December 1, 2016.

Yogurt Square.

[O2016-1495]

Be It Ordained by the City Council of the City of Chicago:

Permission and authority are hereby given and granted to Yogurt Square, upon the terms and subject to the conditions of this ordinance, to maintain and use a portion of the public right-of-way for a sidewalk cafe adjacent to its premises located at 4701 North Lincoln Avenue. Said sidewalk cafe area shall be fifty point six (50.6) feet in length and seventeen point four (17.4) feet in width for a total of eight hundred eighty point four four (880.44) square feet and shall allow six (6) feet of clear space from the face of the curb/building line along West Leland Avenue. The compensation for said space and the days and hours of operation for the sidewalk cafe shall be as follows:

Monday to Sunday, 11:00 A.M. to 12:00 A.M.

Compensation: \$968.48/Seating Capacity: 52.

Sidewalk cafe permit and approved plan must be posted at all times.

This grant of privilege Number 1121288 for a sidewalk cafe shall be subject to the provisions of Sections 10-28-800 through 10-28-885 of the Municipal Code of Chicago and the directions of the Commissioner of the Department of Business Affairs and Consumer Protection, the Commissioner of Streets and Sanitation and the Commissioner of Transportation.

The permit holder agrees to hold the City of Chicago harmless for any damage, relocation or replacement costs associated with damage, relocation or removal of private property caused by the City performing work in the public way.

Authority for the above named privilege is herein given and granted from and after March 1, 2016 through and including December 1, 2016.

Zizi's Cafe.

[O2016-1492]

Be It Ordained by the City Council of the City of Chicago:

Permission and authority are hereby given and granted to Zizi's Cafe, upon the terms and

subject to the conditions of this ordinance, to maintain and use a portion of the public right-of-way for a sidewalk cafe adjacent to its premises located at 2825 North Sheffield Avenue. Said sidewalk cafe area shall be twenty-four (24) feet in length and seven (7) feet in width for a total of one hundred sixty-eight (168) square feet and shall allow six (6) feet of clear space from the face of the curb/building line along North Sheffield Avenue. The compensation for said space and the days and hours of operation for the sidewalk cafe shall be as follows:

Sunday through Thursday, 9:00 A.M. to 10:00 P.M.

Friday and Saturday, 9:00 A.M. to 11:00 P.M.

Compensation: \$600.00/Seating Capacity: 16.

Sidewalk cafe permit and approved plan must be posted at all times.

This grant of privilege Number 1121364 for a sidewalk cafe shall be subject to the provisions of Sections 10-28-800 through 10-28-885 of the Municipal Code of Chicago and the directions of the Commissioner of the Department of Business Affairs and Consumer Protection, the Commissioner of Streets and Sanitation and the Commissioner of Transportation.

The permit holder agrees to hold the City of Chicago harmless for any damage, relocation or replacement costs associated with damage, relocation or removal of private property caused by the City performing work in the public way.

Authority for the above named privilege is herein given and granted from and after March 1, 2016 through and including December 1, 2016.

175 Sopraffina Market Caffè LLC.

[O2016-1491]

Be It Ordained by the City Council of the City of Chicago:

Permission and authority are hereby given and granted to 175 Sopraffina Market Caffè LLC, upon the terms and subject to the conditions of this ordinance, to maintain and use a portion of the public right-of-way for a sidewalk cafe adjacent to its premises located at 175 West Jackson Boulevard. Said sidewalk cafe area shall be nineteen (19) feet in length and six (6) feet in width for a total of one hundred fourteen (114) square feet and shall allow six (6) feet of clear space from the face of the curb/building line along South Financial Place. The compensation for said space and the days and hours of operation for the sidewalk cafe shall be as follows:

Monday through Friday, 8:00 A.M. to 4:00 P.M.

Compensation: \$600.00/Seating Capacity: 12.

Sidewalk cafe permit and approved plan must be posted at all times.

This grant of privilege Number 1121747 for a sidewalk cafe shall be subject to the provisions of Sections 10-28-800 through 10-28-885 of the Municipal Code of Chicago and the directions of the Commissioner of the Department of Business Affairs and Consumer Protection, the Commissioner of Streets and Sanitation and the Commissioner of Transportation.

The permit holder agrees to hold the City of Chicago harmless for any damage, relocation or replacement costs associated with damage, relocation or removal of private property caused by the City performing work in the public way.

Authority for the above named privilege is herein given and granted from and after March 1, 2016 through and including December 1, 2016.

5077 Kiko Meat Market.

[O2016-1516]

Be It Ordained by the City Council of the City of Chicago:

Permission and authority are hereby given and granted to 5077 Kiko Meat Market, upon the terms and subject to the conditions of this ordinance, to maintain and use a portion of the public right-of-way for a sidewalk cafe adjacent to its premises located at 5077 North Lincoln Avenue. Said sidewalk cafe area shall be eighty-five (85) feet in length and eleven (11) feet in width for a total of nine hundred thirty-five (935) square feet and shall allow six (6) feet of clear space from the face of the curb/building line along West Carmen Avenue. The compensation for said space and the days and hours of operation for the sidewalk cafe shall be as follows:

Monday through Sunday, 10:00 A.M. to 11:00 P.M.

Compensation: \$1,028.50/Seating Capacity: 90.

Sidewalk cafe permit and approved plan must be posted at all times.

This grant of privilege Number 1121247 for a sidewalk cafe shall be subject to the provisions of Sections 10-28-800 through 10-28-885 of the Municipal Code of Chicago and the directions of the Commissioner of the Department of Business Affairs and Consumer Protection, the Commissioner of Streets and Sanitation and the Commissioner of Transportation.

The permit holder agrees to hold the City of Chicago harmless for any damage, relocation or replacement costs associated with damage, relocation or removal of private property caused by the City performing work in the public way.

Authority for the above named privilege is herein given and granted from and after March 1, 2016 through and including December 1, 2016.

RELEASE OF USE RESTRICTION COVENANT RELATED TO VACATION OF PUBLIC ALLEY BOUNDED BY W. CARROLL AVE., W. FULTON ST., N. ELIZABETH ST. AND N. ADA ST.

[O2016-715]

The Committee on Transportation and Public Way submitted the following report:

CHICAGO, March 16, 2016.

To the President and Members of the City Council:

Your Committee on Transportation and Public Way begs leave to report and recommend that Your Honorable Body *Pass* the proposed ordinance transmitted herewith for 1330 West Fulton LLC, 323 North Ada LLC and Fulton West Land LLC, a proposed release of use restriction covenant regarding vacation of public alley bounded by West Carroll Avenue, West Fulton Street, North Elizabeth Street and North Ada Street. This ordinance was referred to the committee on February 10, 2016.

This recommendation was concurred in unanimously by a viva voce vote of the members of the committee, with no dissenting vote.

Respectfully submitted,

(Signed) ANTHONY BEALE,
Chairman.

On motion of Alderman Beale, the said proposed ordinance transmitted with the foregoing committee report was *Passed* by yeas and nays as follows:

Yeas -- Aldermen Moreno, Hopkins, Dowell, Hairston, Sawyer, Mitchell, Harris, Beale, Sadlowski Garza, Thompson, Cárdenas, Quinn, Lopez, Foulkes, D. Moore, Curtis, O'Shea, Cochran, Brookins, Muñoz, Zalewski, Scott, Solis, Maldonado, Burnett, Ervin, Taliaferro, Reboyras, Santiago, Waguespack, Mell, Austin, Ramirez-Rosa, Villegas, Mitts, Sposato, Laurino, O'Connor, Napolitano, Smith, Tunney, Arena, Cappleman, Pawar, Osterman, J. Moore, Silverstein -- 47.

Nays -- None.

Alderman Beale moved to reconsider the foregoing vote. The motion was lost.

Alderman Burke invoked Rule 14 of the City Council's Rules of Order and Procedure, disclosing that he had represented parties to this ordinance in previous and unrelated matters.

The following is said ordinance as passed:

WHEREAS, On July 7, 1999 the City Council of the City of Chicago ("City") passed a certain ordinance (*Journal of the Proceedings of the City Council of the City of Chicago*, pages 7188 -- 7191) (referred to herein as the "Vacation Ordinance"), which such ordinance provided for an industrial program ("Industrial Program") alley vacation ("Vacation") of all of the east/west 18-foot public alley in the block bounded by West Carroll Avenue, West Fulton Street, North Elizabeth Street and North Ada Street ("Subject Property"); and

WHEREAS, The Vacation Ordinance provided that the Vacation of the Subject Property was conditioned upon a restrictive use covenant running with the land ("Restrictive Use Covenant"), that required the Subject Property "be used only for manufacturing (including production, processing, cleaning, servicing, testing and repair) of materials, goods or products only, and for those structures and additional uses which are reasonably necessary to permit such manufacturing use including the location of necessary facilities, storage, employee and customer parking, and other similar uses and facilities"; and

WHEREAS, The Restrictive Use Covenant was recorded on September 22, 1999 with the Office of the Cook County Recorder of Deeds as Document Number 99893697, attached hereto as Exhibit A; and

WHEREAS, The Vacation Ordinance was recorded on September 22, 1999 with the Office of the Cook County Recorder of Deeds as Document Number 99893696, attached hereto as Exhibit B; and

WHEREAS, In Section 3 of the Vacation Ordinance set forth that the Restrictive Use Covenant "may be released or abandoned by the City only upon approval of the City Council which may condition its approval upon the payment of such additional compensation which it deems to be equal to the benefits accruing because of the release or abandonment"; and

WHEREAS, 1330 West Fulton LLC, a Delaware limited liability company, 323 North Ada LLC, a Delaware limited liability company and Fulton West Land LLC, a Delaware limited liability company (collectively the "Developer"), are the current beneficiary titleholders of the vacated Subject Project subject to the Restrictive Use Covenant; and

WHEREAS, The Developer is intending to complete and improve the current office building and parking complex for commercial development and office use of the Subject Property, and has requested a release of the Restrictive Use Covenant; and

WHEREAS, The City, upon due investigation and consideration, has determined that the public interest now warrants a release of the Restrictive Use Covenant reserved in Section 3 of the Vacation Ordinance for the payment of such additional compensation which it deems to be equal to the benefits accruing because of the release appraised fair market value of such release of Restrictive Use Covenant; now, therefore,

Be It Ordained by the City Council of the City of Chicago:

SECTION 1. The recitals above are incorporated herein.

SECTION 2. The release of the Restrictive Use Covenant, in its entirety, appearing in Section 3 of the original ordinance is hereby approved upon the express condition that within 180 days after the passage of this ordinance, the Developer shall pay or cause to be paid to the City of Chicago as compensation for the benefits which will accrue to the Developer the amount of Three Hundred Thousand Dollars (\$300,000), which sum, in the judgment of this body will be equal to such benefits.

SECTION 3. The release of the Restrictive Use Covenant herein provided for is made upon the express condition that within 180 days after the passage of this ordinance, the Developer shall file or cause to be filed in the Office of the Recorder of Deeds of Cook County, Illinois a certified copy of this ordinance.

SECTION 4. The Commissioner of the Department of Transportation is hereby authorized to execute, subject to the approval of the Corporation Counsel, a release of Restrictive Use Covenant, in substantially the form attached as Exhibit C, and such other supporting documents as may be necessary or appropriate to carry out and comply with the provisions of the release of Restrictive Use Covenant, with such changes, deletions and insertions as shall be approved by the persons executing the release of Restrictive Use Covenant.

SECTION 5. If any provision of this ordinance shall be held to be invalid or unenforceable for any reason, the invalidity or unenforceability of such provision shall not affect any of the other provisions of this ordinance.

SECTION 6. This ordinance shall take effect upon its passage and approval.

Release of Restrictive Use
Covenant Approved:

(Signed) Rebekah Scheinfeld
Commissioner of Transportation

Approved as to Form and Legality:

(Signed) Richard Wendy
Deputy Corporation Counsel


(Signed) Walter Burnett, Jr.
Alderman, 27th Ward

Exhibits "A", "B" and "C" referred to in this ordinance read as follows:

Exhibit "A".
(To Ordinance)

Restrictive Use Covenant.
(Recorded September 22, 1999)



99893697
7857/0093 03 001 Page 1 of 8
1999-09-22 11:33:12
Cook County Recorder 35.50

99893697

RESTRICTIVE COVENANT

WHEREAS, the Whittman-Hart, Inc., a Delaware corporation ("Owner"), holds legal title to certain parcels of real property ("Abutting Property") which are located at 1300 to 1344 West Fulton Street, 301 to 329 North Ada Street and 300 to 330 North Elizabeth Street, in the County of Cook, State of Illinois, and which are currently used in part for the manufacturing (including production, processing, cleaning, servicing, testing and repair) of materials, goods or products (including the development of computer software products) and for those structures and additional uses which are reasonably necessary to permit such manufacturing use including the location of necessary facilities, storage, employee and customer parking, and other similar uses and facilities. The abutting property is also used as a training facility and corporate headquarters of the owner.

Mail to:
Andrew P. Scott
c/o Altheimer & Gray
10 S. Wacker Dr., S.D. 1000
Chicago, IL 60606

99893697

WHEREAS, on July 7, 1999, the City Council of the City of Chicago approved an ordinance (C.J. pp. 7188-7191), a copy of which is attached as Exhibit A and which is hereby incorporated ("Ordinance") which Ordinance provided for the vacation of all of the east-west 18-foot public alley in the block bounded by West Fulton Street, North Ada Street, West Carroll Avenue and North Elizabeth Street (hereinafter referred to as "Subject Premises"), the Subject Premises being more particularly described in Exhibit A which is attached and incorporated; and

WHEREAS, the Owner intends to use the Subject Premises for construction of an employee/visitor parking garage, the renovation of its corporate headquarters and other uses which are reasonably necessary therefore:

WHEREAS, the vacation provided in the Ordinance is conditioned upon the execution and recording by the Owner of a restrictive covenant running with the land that provides that the Subject Premises shall be used only for manufacturing (including production, processing, cleaning, servicing, testing and repair) of materials, goods or products only, and for those structures and additional uses which are reasonably necessary to permit such manufacturing use including the location of necessary facilities, storage, employee and customer parking, and other similar uses and facilities;

NOW, THEREFORE, FOR AND IN CONSIDERATION OF THE PASSAGE AND APPROVAL OF THE VACATION ORDINANCE AND THE VESTING OF TITLE IN THE OWNER, WITHOUT THE REQUIREMENT THAT THE OWNER PAY COMPENSATION TO THE CITY, THE OWNER DOES HEREBY AGREE WITH AND

99893697

COVENANT TO THE CITY OF CHICAGO AS FOLLOWS:

1. **USE.** The Owner hereby covenants to the City of Chicago that the above-described Subject Premises shall not be used for any use or purpose other than those which are set forth in Exhibit B, which is attached and incorporated, and for those uses and purposes which are accessory to such activities or otherwise related to the uses and purposes of the abutting property, including, but not limited to, the location of necessary and appropriate offices and facilities, storage, employee and customer parking and other similar uses and facilities. The consideration for such covenant, which is deemed and agreed to be valuable and sufficient, is the vacation by the City of Chicago of the Subject Premises for the benefit of Owner without the requirement that the Owner pay compensation to the City.

2. **COVENANT TO RUN WITH THE LAND AND TERM THEREOF.** The burdens of the covenant herein contained shall run with the Subject Premises. The benefits of such covenant shall be deemed in gross to the City of Chicago, its successors and assigns. The covenant shall be binding on the Owner, its successors and assigns, and shall be enforceable by the City, its successors and assigns. The covenant may be released or abandoned only upon approval of the City Council of the City of Chicago which may condition its approval upon the payment of such additional compensation by the Owner or any persons claiming under the

99893697

Owner, which said City Council of the City of Chicago deems to be equal to the benefits accruing because of the release or abandonment of the covenant.

3. VIOLATION OF RESTRICTIONS.

(a) Reversion. In the event that the Owner causes or permits a substantial violation of a restriction contained herein, the City of Chicago may serve the Owner with a written notice entitled NOTICE OF VIOLATION setting forth the violations. Such notice shall be sent to Owner at 311 South Wacker Drive, Suite 3500, Chicago, Illinois 60606. Within thirty (30) days of receipt of said Notice of Violation, Owner shall cause the correction of or cure the violations set forth therein. In the event that Owner shall fail or refuse to cause the correction of or cure such substantial violations within the period of thirty (30) days the City of Chicago may then record with the Cook County Recorder of Deeds a copy of the Notice of Violation, proof of service of the Notice of Violation and a Notice of Reversion. Upon the recording of the aforementioned documents by the City of Chicago, the Subject Premises shall be deemed to be conveyed by Owner to the City of Chicago. In the event that the City does not exercise its right of reversion as stated in this Section 3(a) within twenty (20) years from the date of execution and recording of this Covenant, then the provisions of this Section 3(a) shall be deemed null and void.

(b) Enforcement. In addition to the foregoing, this Covenant shall be enforceable by all remedies available in law or in equity, including injunctive relief.

20606

JOURNAL--CITY COUNCIL--CHICAGO

3/16/2016

99893697

EXHIBIT A - VACATION ORDINANCE

No. P.I.N. applicable - document
affects newly vacated public way

99893697**EXHIBIT B - PERMITTED USES**

1. Manufacturing, production, processing, assembly, fabricating, cleaning, servicing and repair of materials, goods or products, including but not limited to the following:
 - a. Food and Kindred Products
 - b. Tobacco Products
 - c. Apparel and Other Textile Products
 - d. Lumber and Wood Products
 - e. Furniture and Fixtures
 - f. Paper and Allied Products
 - g. Printed and Published Products
 - h. Chemicals and Allied Products
 - i. Petroleum and Coal Products
 - j. Rubber and Miscellaneous Plastics
 - k. Leather and Leather Products
 - l. Stone, Clay and Glass Products
 - m. Primary Metals
 - n. Fabricated Metal Products
 - o. Industrial Machinery and Equipment
 - p. Electronic and Electric Equipment
 - q. Transportation Equipment
 - r. Instruments and Related Products
 - s. Scrap Metals
 - t. Software and Related Products
2. Transportation and wholesale trade, as distinguished from retail trade, of the materials, goods or products listed above.
3. Research and development of prototypes and processes related to the activities listed above.
4. Re-engineering of Business processes, evaluation of software and development of customer specific software applications.

99893697


IN WITNESS WHEREOF, the Owner has caused this Covenant to be duly executed and attested to this 13 day of September, 1999.

WHITMAN-HART, INC.

By: [Signature]
Its: Vice President of Real Estate

ATTEST:
[Signature]
Its: Executive Assistant

ACCEPTED:
[Signature]
Commissioner of Transportation

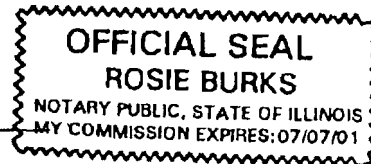

APPROVED AS TO FORM AND LEGALITY:
[Signature]
Assistant Corporation Counsel

Exhibit "B".
(To Ordinance)

Vacation Ordinance.
(Recorded September 22, 1999)

138 09/21/99 15:44 01611: 1 ch-rm80202 6454810

OK

\$3,795.00



99893696

Permit # 926454810

Received Date: Sep 21, 1999

WHITTMAN-HART, INC.
311 S WACKER DRIVE
CHICAGO, IL 60606-6618



City of Chicago
Department of Transportation
(312) 744-4652

JUDY RILEY 312-922-9200

ACTIVITY HOURS
See RESTRICTIONS for permitted hours
DATES
Sep 21, 1999 through Dec 31, 1999


ACTIVITIES
Alley/Street Vacation/Dedication:
ALLEY VACATION ORDINANCE-27 WARD. ALLEY BOUNDED BY WEST CARROLL AV., WEST FULTON STREET, NORTH ADA STREET AND NORTH ELIZABETH STREET. OF VACATION.
BOU# 16325
PROJECT# 8-27-98-2257
COORDINATOR: JUDY RILEY (312) 922-9200

Restrictions:

- 1. A copy of the permit must remain on-site for inspector's review.

99893696

7857/0092 03 001 Page 1 of 7
1999-09-22 11:28:42
Cook County Recorder 63.00

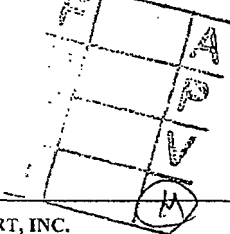

RECORDING FEE \$ 63⁰⁰
DATE 9/22/99 COPIES 6
OK JM TJA

3/16/2016

REPORTS OF COMMITTEES

20611

99893696

<u>ACTIVITY</u>	<u>TRANSACTION</u>	<u>AMOUNT</u>	<u>CAPS</u>
Alley/Street Vacation/Dedication	Fee for Activity	\$ 3,795.00	100-84-2030-4710

Total Fees: \$ 3,795.00

Grand Total Fees: \$ 3,795.00

END OF PERMIT

99893696

WHEREAS, The City of Chicago ("City") is a home rule unit of local government pursuant to Article VII, Section 6(a) of the 1970 Constitution of the State of Illinois and, as such, may exercise any power and perform any function pertaining to its government and affairs; and

WHEREAS, The City has experienced a significant loss of industry and jobs in recent years, accompanied by a corresponding erosion of its tax base, due in part to industrial firms' inability to acquire additional property needed for their continued viability and growth; and

WHEREAS, Many industrial firms adjoin streets and alleys that are no longer required for public use and might more productively be used for plant expansion and modernization, employee parking, improved security, truck loading areas or other industrial uses; and

WHEREAS, The City would benefit from the vacation of these streets and alleys by reducing City expenditures on maintenance, repair and replacement; by reducing fly-dumping, vandalism and other criminal activity; and by expanding the City's property tax base; and

WHEREAS, The City can strengthen established industrial areas and expand the City's job base by encouraging the growth and modernization of existing industrial facilities through the vacation of public streets and alleys for reduced compensation; and

WHEREAS, The properties at 1301 to 1345 West Carroll Avenue, 1300 to 1344 West Fulton Street, 301 to 329 North Ada Street and 300 to 330 North Elizabeth Street are owned by Whittman-Hart, Inc., a Delaware corporation; and

WHEREAS, Whittman-Hart, Inc., a Delaware corporation employs one thousand (1,000) individuals in the manufacture and assembly of computer software and associated products; and

WHEREAS, Whittman-Hart, Inc., a Delaware corporation proposes to use the portion of the alley to be vacated herein for construction of an employee/visitor parking garage, the renovation of existing company headquarters and other such uses which are reasonably necessary therefore; and

WHEREAS, The City Council of the City of Chicago, after due investigation and

After recording please mail to:	for P.I.N.'s:	17-08-313-001
Andrew P. Scott		17-08-313-002
c/o Altheimer & Gray		17-08-313-003
10 S. Wacker Drive, Suite 4000		17-08-313-004
Chicago, IL 60606		17-08-313-012
		17-08-313-013

99893696

7/7/99

REPORTS OF COMMITTEES

7189

consideration, has determined that the nature and extent of the public use and the public interest to be subserved is such as to warrant the vacation of public alley described in the following ordinance; now, therefore,

Be It Ordained by the City Council of the City of Chicago:

SECTION 1. All that part of the east/west 18-foot public alley lying south of the south line of Lots 1 to 8, both inclusive, lying north of the north line of Lots 9 to 16, both inclusive, lying west of a line drawn from the southeast corner of Lot 1 to the northeast corner of Lot 16 and lying east of a line drawn from the southwest corner of Lot 8 to the northwest corner of Lot 9 all in Block 3 in Sawyer's Addition to Chicago in Section 8, Township 39 North, Range 14 East of the Third Principal Meridian, in Cook County, Illinois, said public alley herein vacated being further described as the vacation of all of the east/west 18-foot public alley in the block bounded by West Fulton Street, North Ada Street, West Carroll Avenue and North Elizabeth Street as shaded and indicated by the words "To Be Vacated" on the drawing hereto attached, which drawing for greater certainty, is hereby made a part of this ordinance, be and the same is hereby vacated and closed, inasmuch as the same is no longer required for public use and the public interest will be subserved by such vacation.

SECTION 2. The vacation herein provided for is made upon the express condition that within one hundred eighty (180) days after the passage of this ordinance, Whittman-Hart, Inc. shall deposit in the City Treasury of the City of Chicago a sum sufficient to defray the costs of removing paving and curb returns and constructing sidewalk and curb across the entrances to the alley hereby vacated similar to the sidewalk and curb in North Ada Street and North Elizabeth Street between West Carroll Avenue and West Fulton Street. The precise amount of the sum so deposited shall be ascertained by the Commissioner of Transportation after such investigation as is requisite.

SECTION 3. The Commissioner of Transportation is hereby authorized to accept, subject to the approval of the Corporation Counsel as to form and legality, and on behalf of the City of Chicago, the benefits of a covenant or similar instrument restricting the use of the public way vacated by this ordinance to the manufacturing (including production, processing, cleaning, servicing, testing and repair) of materials, goods or products only and for those structures and additional uses which are reasonably necessary to permit such manufacturing use including the location of necessary facilities, storage, employee and customer parking, and similar other uses and facilities. Such covenant shall be enforceable in law or in equity and shall be deemed to provide for reconveyance of the property to the city upon substantial breach of the terms and conditions thereof. The benefits of such covenant shall be deemed in gross to the City of Chicago, its successors and assigns, and the burdens of such covenant shall run

99893696

with and burden the public way vacated by this ordinance. The covenant may be released or abandoned by the City only upon approval of the City Council which may condition its approval upon the payment of such additional compensation which it deems to be equal to the benefits accruing because of the release or abandonment.

SECTION 4. The vacation herein provided for is made upon the express condition that within one hundred eighty (180) days after the passage of this ordinance, Whittman-Hart, Inc. shall file or cause to be filed for record in the Office of the Recorder of Deeds of Cook County, Illinois, a certified copy of this ordinance, together with a restrictive covenant complying with Section 3 of this ordinance, approved by the Corporation Counsel, and an attached drawing approved by the Superintendent of Maps.

SECTION 5. This ordinance shall take effect and be in force from and after its passage.

[Drawing referred to in this ordinance printed
on page 7191 of this Journal.]

99893696

I DO NOT FIND ANY DELINQUENT GENERAL TAXES UNPAID
CURRENT GENERAL, TAXES DELINQUENT SPECIAL ASSESSMENTS
OR UNPAID CURRENT SPECIAL ASSESSMENTS AGAINST THE
STREETS AND ALLEYS INCLUDED IN THE ABOVE PLAT.

7/7/99

REPORTS OF COMMITTEES

7191

COUNTY CLERK

Ordinance associated with this drawing printed on
pages 7189 through 7190 of this Journal.

DATE 8-23-99

"A"

Sawyer's Add. to Chicago in Sec. 8-39-14.

CITY OF CHICAGO
APPROVED
Lawrence T. Sawyer
Superintendent of Maps
September 22, 1999
EXAMINER
OF
COOK SUBDIVISIONS - ILLINOIS
COUNTY

This Alley Vacation is being made under the
Street and Alley Vacation Program-Industrial

Dr. No. 8-27-98-2257

I FIND NO DEFERRED INSTALLMENTS OF
OUTSTANDING UNPAID SPECIAL ASSESSMENTS
DUE AGAINST THE LAND INCLUDED IN THE
ABOVE PLAT.
DEPT. OF REVENUE - CHICAGO
BY *[Signature]*
N. ADA

80 W. CARROLL AV. 80

NORTH

56.44	"	"	"	"	"	"	"	56.44
141.5	8	7	6	5	4	3	2	1
"A"								
TO BE VACATED								
141.5	9	10	11	12	13	14	15	16
56.44	"	"	"	"	"	"	"	56.44

ST. 66
N. ELIZABETH ST. 66

80 W. FULTON ST. 80

99893696

STATE OF ILLINOIS, ss.
County of Cook.

I, JAMES J. LASKI, City Clerk of the City of Chicago in the County of Cook and State of Illinois, DO HEREBY CERTIFY that the annexed and foregoing is a true and correct copy of that certain ordinance now on file in my office for the vacation of public alley in block bounded by West Fulton Street, North Ada Street, West Garroll Avenue and North Elizabeth Street.

I DO FURTHER CERTIFY that the said ordinance was passed by the City Council of the said City of Chicago on the seventh (7th) day of July, A. D. 1999 and deposited in my office on the seventh (7th) day of July, A. D. 1999.

I DO FURTHER CERTIFY that the vote on the question of the passage of the said ordinance by the said City Council was taken by yeas and nays and recorded in the Journal of the Proceedings of the said City Council, and that the result of said vote so taken was as follows, to wit:
Yeas 48, Nays None.

I DO FURTHER CERTIFY that the said ordinance was delivered to the Mayor of the said City of Chicago after the passage thereof by the said City Council, without delay, by the City Clerk of the said City of Chicago, and that the said Mayor failed to return the said ordinance to the said City Council with his written objections thereto at the next regular meeting of the said City Council occurring not less than five days after the passage of the said ordinance.

I DO FURTHER CERTIFY that the original, of which the foregoing is a true copy, is entrusted to my care for safe keeping, and that I am the lawful keeper of the same.

IN WITNESS WHEREOF, I have hereunto set my hand and affixed the corporate seal of the City of Chicago aforesaid, at the said City, in the County and State aforesaid, this sixteenth (16th) day of August, A. D. 1999

(L. S.)

James J. Laski
JAMES J. LASKI, City Clerk.



Exhibit "C".
(To Ordinance)

Release Of Restrictive Use Covenant.

City of Chicago, an Illinois municipal corporation ("City"), pursuant to a July 7, 1999 ordinance ("Ordinance") which such Ordinance was recorded on September 22, 1999 with the Office of the Cook County Recorder of Deeds as Document Number 99893696, attached hereto as (Sub)Exhibit A, such Ordinance provided for an industrial program ("Industrial Program") alley vacation ("Vacation") of all of the east/west 18-foot wide public alley in the block bounded by West Carroll Avenue, West Fulton Street, North Elizabeth Street and North Ada Street ("Subject Property"), as legally described on (Sub)Exhibit B attached hereto.

The Vacation Ordinance provided that the Vacation of the Subject Property was conditioned upon a restrictive use covenant running with the land ("Restrictive Use Covenant"), that required the Subject Property "be used only for manufacturing (including production, processing, cleaning, servicing, testing and repair) of materials, goods or products only, and for those structures and additional uses which are reasonably necessary to permit such manufacturing use including the location of necessary facilities, storage, employee and customer parking, and other similar uses and facilities".

The Restrictive Use Covenant was recorded on September 22, 1999 with the Office of the Cook County Recorder of Deeds as Document Number 99893697, attached hereto as (Sub)Exhibit C.

Section 3 of the Vacation Ordinance set forth that the Restrictive Use Covenant "may be released or abandoned by the City only upon approval of the City Council which may condition its approval upon the payment of such additional compensation which it deems to be equal to the benefits accruing because of the release or abandonment".

The City, upon due investigation and consideration, has determined that the public interest now warrants a release of the Restrictive Use Covenant reserved in Section 3 of the Vacation Ordinance for the payment of such additional compensation which it deems to be equal to the benefits accruing because of the release appraised fair market value of such release of Restrictive Use Covenant.

The City hereby releases the Restrictive Use Covenant from the Subject Property, as legally described on (Sub)Exhibit B, attached.

This Transfer Is Exempt Pursuant To The Provisions Of The Real Estate Transfer Tax Act, 35 ILCS 200/31-45; And Section 3-3 2-030b7(b) Of The Chicago Transaction Tax Ordinance.

In Witness Whereof, The City of Chicago has caused this instrument to be duly executed in its name and behalf, by the Commissioner of the Department of Transportation, on or as of the ____ day of _____, 2015.

City of Chicago,
an Illinois municipal corporation

By: Rebekah Scheinfeld
Commissioner, Department
of Transportation

This Transfer Is Exempt Pursuant To The Provisions Of The Real Estate Transfer Tax Act, 35 ILCS 200/31-45; And Section 3-3 2-030B7(b) Of The Chicago Transaction Tax Ordinance.

State of Illinois)
)SS.
County of Cook)

I, the undersigned, a notary public in and for said County, in the State aforesaid, do hereby certify that Rebekah Scheinfeld, personally known to me to be the same person whose name is subscribed to the foregoing instrument, appeared before me this day in person and acknowledged that she signed, sealed and delivered as Commissioner, Department of Transportation, the said instrument as her free and voluntary act, and as the free and voluntary act of the City, for the uses and purposes therein set forth.

Given under my hand and official seal this _____ day of _____, 2016.

Notary Public

This Transfer Is Exempt Pursuant To The Provisions Of The Real Estate Transfer Tax Act, 35 ILCS 200/31-45; And Section 3-3 2-030B7(b) Of The Chicago Transaction Tax Ordinance.

[(Sub)Exhibit "C" referred to in this Release of Restrictive Use Covenant constitutes Exhibit "A" to ordinance and printed on pages 20602 through 20609 of this *Journal*.]

(Sub)Exhibits "A" and "B" referred to in this Release of Restrictive Use Covenant read as follows:

(Sub)Exhibit "A".
(To Release Of Restrictive Use Covenant)

Vacation Ordinance.
(Recorded September 22, 1999)

99893696

WHEREAS, The City of Chicago ("City") is a home rule unit of local government pursuant to Article VII, Section 6(a) of the 1970 Constitution of the State of Illinois and, as such, may exercise any power and perform any function pertaining to its government and affairs; and

WHEREAS, The City has experienced a significant loss of industry and jobs in recent years, accompanied by a corresponding erosion of its tax base, due in part to industrial firms' inability to acquire additional property needed for their continued viability and growth; and

WHEREAS, Many industrial firms adjoin streets and alleys that are no longer required for public use and might more productively be used for plant expansion and modernization, employee parking, improved security, truck loading areas or other industrial uses; and

WHEREAS, The City would benefit from the vacation of these streets and alleys by reducing City expenditures on maintenance, repair and replacement; by reducing fly-dumping, vandalism and other criminal activity; and by expanding the City's property tax base; and

WHEREAS, The City can strengthen established industrial areas and expand the City's job base by encouraging the growth and modernization of existing industrial facilities through the vacation of public streets and alleys for reduced compensation; and

WHEREAS, The properties at 1301 to 1345 West Carroll Avenue, 1300 to 1344 West Fulton Street, 301 to 329 North Ada Street and 300 to 330 North Elizabeth Street are owned by Whittman-Hart, Inc., a Delaware corporation; and

WHEREAS, Whittman-Hart, Inc., a Delaware corporation employs one thousand (1,000) individuals in the manufacture and assembly of computer software and associated products; and

WHEREAS, Whittman-Hart, Inc., a Delaware corporation proposes to use the portion of the alley to be vacated herein for construction of an employee/visitor parking garage, the renovation of existing company headquarters and other such uses which are reasonably necessary therefore; and

WHEREAS, The City Council of the City of Chicago, after due investigation and

After recording please mail to:	for P.I.N.'s:	17-08-313-001
Andrew P. Scott		17-08-313-002
c/o Altheimer & Gray		17-08-313-003
10 S. Wacker Drive, Suite 4000		17-08-313-004
Chicago, IL 60606		17-08-313-012
		17-08-313-013

99893696

7/7/99

REPORTS OF COMMITTEES

7189

consideration, has determined that the nature and extent of the public use and the public interest to be subserved is such as to warrant the vacation of public alley described in the following ordinance; now, therefore,

Be It Ordained by the City Council of the City of Chicago:

SECTION 1. All that part of the east/west 18-foot public alley lying south of the south line of Lots 1 to 8, both inclusive, lying north of the north line of Lots 9 to 16, both inclusive, lying west of a line drawn from the southeast corner of Lot 1 to the northeast corner of Lot 16 and lying east of a line drawn from the southwest corner of Lot 8 to the northwest corner of Lot 9 all in Block 3 in Sawyer's Addition to Chicago in Section 8, Township 39 North, Range 14 East of the Third Principal Meridian, in Cook County, Illinois, said public alley herein vacated being further described as the vacation of all of the east/west 18-foot public alley in the block bounded by West Fulton Street, North Ada Street, West Carroll Avenue and North Elizabeth Street as shaded and indicated by the words "To Be Vacated" on the drawing hereto attached, which drawing for greater certainty, is hereby made a part of this ordinance, be and the same is hereby vacated and closed, inasmuch as the same is no longer required for public use and the public interest will be subserved by such vacation.

SECTION 2. The vacation herein provided for is made upon the express condition that within one hundred eighty (180) days after the passage of this ordinance, Whittman-Hart, Inc. shall deposit in the City Treasury of the City of Chicago a sum sufficient to defray the costs of removing paving and curb returns and constructing sidewalk and curb across the entrances to the alley hereby vacated similar to the sidewalk and curb in North Ada Street and North Elizabeth Street between West Carroll Avenue and West Fulton Street. The precise amount of the sum so deposited shall be ascertained by the Commissioner of Transportation after such investigation as is requisite.

SECTION 3. The Commissioner of Transportation is hereby authorized to accept, subject to the approval of the Corporation Counsel as to form and legality, and on behalf of the City of Chicago, the benefits of a covenant or similar instrument restricting the use of the public way vacated by this ordinance to the manufacturing (including production, processing, cleaning, servicing, testing and repair) of materials, goods or products only and for those structures and additional uses which are reasonably necessary to permit such manufacturing use including the location of necessary facilities, storage, employee and customer parking, and similar other uses and facilities. Such covenant shall be enforceable in law or in equity and shall be deemed to provide for reconveyance of the property to the city upon substantial breach of the terms and conditions thereof. The benefits of such covenant shall be deemed in gross to the City of Chicago, its successors and assigns, and the burdens of such covenant shall run

99893696

with and burden the public way vacated by this ordinance. The covenant may be released or abandoned by the City only upon approval of the City Council which may condition its approval upon the payment of such additional compensation which it deems to be equal to the benefits accruing because of the release or abandonment.

SECTION 4. The vacation herein provided for is made upon the express condition that within one hundred eighty (180) days after the passage of this ordinance, Whittman-Hart, Inc. shall file or cause to be filed for record in the Office of the Recorder of Deeds of Cook County, Illinois, a certified copy of this ordinance, together with a restrictive covenant complying with Section 3 of this ordinance, approved by the Corporation Counsel, and an attached drawing approved by the Superintendent of Maps.

SECTION 5. This ordinance shall take effect and be in force from and after its passage.

[Drawing referred to in this ordinance printed
on page 7191 of this Journal.]

99893696

REPORTS OF COMMITTEES

7191

DO NOT FIND ANY DELINQUENT GENERAL TAXES UNPAID
CURRENT GENERAL, TAXES DELINQUENT SPECIAL ASSESSMENTS
OR UNPAID CURRENT SPECIAL ASSESSMENTS AGAINST THE
STREETS AND ALLEYS INCLUDED IN THE ABOVE PLAT.

7/7/99

COURTY CLERK

DATE 8-23-99

Ordinance associated with this drawing printed on
pages 7189 through 7190 of this Journal.

"A"

Sawyer's Add. to Chicago in Sec. 8-39-14.

CITY OF CHICAGO
APPROVED
Lawrence T. Halper
Superintendent of Maps
September 22, 1999
EXAMINER
OF
COOK SUBDIVISIONS
COUNTY - ILLINOIS

This Alley Vacation is being made under the
Street and Alley Vacation Program-Industrial

Dr. No. 8-27-98-2257

I FIND NO DEFERRED INSTALLMENTS OF
OUTSTANDING UNPAID SPECIAL ASSESSMENTS
DUE AGAINST THE LAND INCLUDED IN THE
ABOVE PLAT.
DEPT. OF REVENUE - CHICAGO
BY *[Signature]*
N. ADA

80 W. CARROLL

AV. 80

NORTH

56.44	"	"	"	"	"	"	"	56.44
141.5	8	7	6	5	4	3	2	1
"A"								
TO BE VACATED								
141.5	9	10	11	12	13	14	15	16
56.44	"	"	"	"	"	"	"	56.44

ST. 80
N. ELIZABETH
ST. 86

80 W. FULTON

ST. 80

99893696

STATE OF ILLINOIS,
County of Cook, ss.

I, JAMES J. LASKI, City Clerk of the City of Chicago in the County of Cook and State of Illinois, DO HEREBY CERTIFY that the annexed and foregoing is a true and correct copy of that certain ordinance now on file in my office for the vacation of public alley in block bounded by West Fulton Street, North Ada Street, West Carroll Avenue and North Elizabeth Street.

I DO FURTHER CERTIFY that the said ordinance was passed by the City Council of the said City of Chicago on the seventh (7th) day of July, A. D. 1999 and deposited in my office on the seventh (7th) day of July, A. D. 1999.

I DO FURTHER CERTIFY that the vote on the question of the passage of the said ordinance by the said City Council was taken by yeas and nays and recorded in the Journal of the Proceedings of the said City Council, and that the result of said vote so taken was as follows, to wit:
Yeas 48, Nays None.


I DO FURTHER CERTIFY that the said ordinance was delivered to the Mayor of the said City of Chicago after the passage thereof by the said City Council, without delay, by the City Clerk of the said City of Chicago, and that the said Mayor failed to return the said ordinance to the said City Council with his written objections thereto at the next regular meeting of the said City Council occurring not less than five days after the passage of the said ordinance.

I DO FURTHER CERTIFY that the original, of which the foregoing is a true copy, is entrusted to my care for safe keeping, and that I am the lawful keeper of the same.

IN WITNESS WHEREOF, I have hereunto set my hand and affixed the corporate seal of the City of Chicago aforesaid, at the said City, in the County and State aforesaid, this sixteenth (16th) day of August, A. D. 1999.

[L. S.]

James J. Laski
JAMES J. LASKI, City Clerk.

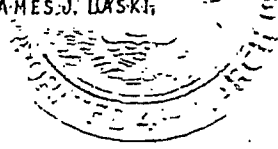

(Sub)Exhibit "B".
(To Release Of Restrictive Use Covenant)

Legal Description Of Subject Property.

All that part of the east/west 18-foot public alley lying south of the south line of Lots 1 to 8, both inclusive, lying north of the north line of Lots 9 to 16, both inclusive, lying west of a line drawn from the southeast corner of Lot 1 to the northeast corner of Lot 16 and lying east of a line drawing from the southwest corner of Lot 8 to the northwest corner of Lot 9 all in Block 3 in Sawyer's Addition to Chicago in Section 8, Township 39 North, Range 14, East of the Third Principal Meridian, in Cook County, Illinois, said public alley herein vacated being further described as the vacation of all of the east/west 18-foot public alley in the block bounded by West Fulton Street, North Ada Street, West Carroll Avenue and North Elizabeth Street.

RELEASE OF RESTRICTIVE USE COVENANTS RELATED TO VACATION OF
W. KINZIE ST., BETWEEN N. ABERDEEN ST. AND N. CARPENTER ST.

[O2016-718]

The Committee on Transportation and Public Way submitted the following report:

CHICAGO, March 16, 2016.

To the President and Members of the City Council:

Your Committee on Transportation and Public Way begs leave to report and recommend that Your Honorable Body *Pass* the proposed ordinance transmitted herewith for 370 North Carpenter LLC/Sterling Bay, a proposed release of an industrial program restrictive covenant on the area described as West Kinzie Street, between North Aberdeen Street and North Carpenter Street. This ordinance was referred to the committee on February 10, 2016.

This recommendation was concurred in unanimously by a viva voce vote of the members of the committee, with no dissenting vote.

Respectfully submitted,

(Signed) ANTHONY BEALE,
Chairman.

On motion of Alderman Beale, the said proposed ordinance transmitted with the foregoing committee report was *Passed* by yeas and nays as follows:

Yeas -- Aldermen Moreno, Hopkins, Dowell, Hairston, Sawyer, Mitchell, Harris, Beale, Sadlowski Garza, Thompson, Cárdenas, Quinn, Lopez, Foulkes, D. Moore, Curtis, O'Shea, Cochran, Brookins, Muñoz, Zalewski, Scott, Solis, Maldonado, Burnett, Ervin, Taliaferro, Reboyras, Santiago, Waguespack, Mell, Austin, Ramirez-Rosa, Villegas, Mitts, Sposato, Laurino, O'Connor, Napolitano, Smith, Tunney, Arena, Cappleman, Pawar, Osterman, J. Moore, Silverstein -- 47.

Nays -- None.

Alderman Beale moved to reconsider the foregoing vote. The motion was lost.

Alderman Burke invoked Rule 14 of the City Council's Rules of Order and Procedure, disclosing that he had represented parties to this ordinance in previous and unrelated matters.

The following is said ordinance as passed:

WHEREAS, On July 10, 1996, the City Council of the City of Chicago ("City Council") passed a certain ordinance (*Journal of the Proceedings of the City Council of the City of Chicago*, pages 25338, 25341 -- 25344), which ordinance provided for an industrial program ("Industrial Program") street vacation (the "1996 Vacation") of a 15.36-foot wide portion of West Kinzie Street, between North Aberdeen Street and North Carpenter Street; and

WHEREAS, On September 10, 1997, the City Council passed a certain ordinance (*Journal of the Proceedings of the City Council of the City of Chicago*, page 51873, 51875 -- 51877, 51879), which ordinance provided for an Industrial Program street vacation (the "1997 Vacation"; the 1996 Vacation and the 1997 Vacation, collectively, the "Vacations") of a 17.46-foot wide portion of West Kinzie Street, between North Aberdeen Street and North Carpenter Street (the preceding two locations being collectively known as the "Subject Properties"); and

WHEREAS, Each of the vacation ordinances identified in the preceding recitals (together, the "Vacation Ordinances") provided that the Vacations of the Subject Properties were conditioned upon restrictive use covenants running with the land ("Restrictive Use Covenants"), that required the Subject Properties be used only for "manufacturing (including production, processing, cleaning, servicing, testing and repair) of materials, goods or products only and for those structures and additional uses which are reasonably necessary to permit such manufacturing use including the location of necessary facilities, storage, employee and customer parking, and other similar uses and facilities"; and

WHEREAS, The Restrictive Use Covenants associated with the Vacations were recorded with the Office of the Cook County Recorder of Deeds on September 27, 1996 as Document Number 96738962, and December 9, 1997 as Document Number 97925318 (respectively), and are attached hereto as Exhibit A and Exhibit B; and

WHEREAS, The Vacation Ordinances were recorded on September 27, 1996 as Document Number 9673861, and on December 9, 1997 as Document Number 97925317 (respectively) with the Office of the Cook County Recorder of Deeds, and are attached hereto as Exhibit C and Exhibit D; and

WHEREAS, Section 2 of each of the Vacation Ordinances sets forth that the Restrictive Use Covenant "may be released or abandoned by the City only upon approval of the City Council, which may condition its approval upon the payment of such additional compensation which it deems to be equal to the benefits accruing because of the release or abandonment"; and

WHEREAS, 370 North Carpenter LLC, a Delaware Limited Liability Company ("Developer"), is the current beneficiary titleholder of the vacated Subject Properties subject to the Restrictive Use Covenants; and

WHEREAS, The Developer intends to renovate the existing building on the Subject Property for offices and commercial use and has requested a release of the Restrictive Use Covenants; and

WHEREAS, The City, upon due investigation and consideration, has determined that the public interest now warrants release of the Restrictive Use Covenants reserved in Section 2 of the involved Vacation Ordinances in exchange for the payment of such additional compensation which it deems to be equal to the benefits accruing to the Developer because of the release of the Restrictive Use Covenants; now, therefore,

Be It Ordained by the City Council of the City of Chicago:

SECTION 1. The recitals above are incorporated herein.

SECTION 2. The release of the Restrictive Use Covenants, in their entirety, appearing in Section 2 of each of the Vacation Ordinances is hereby approved upon the express condition that within 180 days after the passage of this ordinance, the Developer shall pay or cause to be paid to the City of Chicago as compensation for the benefits which will accrue to the Developer the amount of Three Hundred Seventy Thousand Dollars (\$370,000), which sum in the judgment of this body will be equal to such benefits.

SECTION 3. The release of the Restrictive Use Covenants herein provided for is made upon the express condition that within 180 days after the passage of this ordinance, the Developer shall file or cause to be filed in the Office of the Recorder of Deeds of Cook County, Illinois a certified copy of this ordinance.

SECTION 4. The Commissioner of the Department of Transportation is hereby authorized to execute, subject to the approval of the Corporation Counsel, a Release of Restrictive Use Covenants, in substantially the form attached as Exhibit E, and such other supporting documents as may be necessary or appropriate to carry out and comply with the provisions of the Release of Restrictive Use Covenants, with such changes, deletions and insertions as shall be approved by the persons executing the Release of Restrictive Use Covenants.

SECTION 5. If any provision of this ordinance shall be held to be invalid or unenforceable for any reason, the invalidity or unenforceability of such provision shall not affect any of the other provisions of this ordinance.

SECTION 6. This ordinance shall take effect upon its passage and approval.

Release of Restrictive Use
Covenants Approved:

(Signed) Rebekah Scheinfeld
Commissioner,
Department of Transportation

Approved as to Form and Legality:

(Signed) Richard Wendy
Deputy Corporation Counsel


(Signed) Walter Burnett
Alderman, 27th Ward

Exhibits "A", "B", "C", "D" and "E" referred to in this ordinance read as follows:

Exhibit "A".
(To Ordinance)

Restrictive Use Covenant.
(Recorded September 27, 1996)

7575225
7/1-1/25-1996
Book 1575225

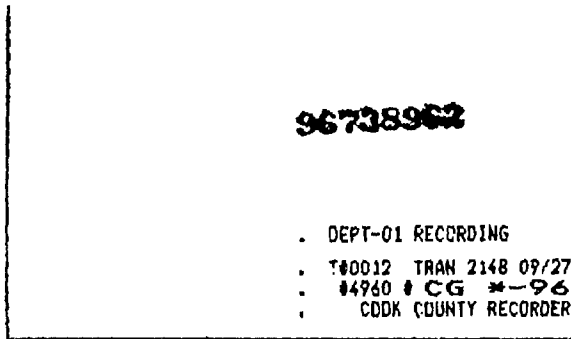

RESTRICTIVE COVENANT

4300
dl

WHEREAS, the Ruprecht Company ("Owner"), holds legal title to certain parcels of real property ("Abutting Property") which are located at 1033 to 1057 West Kinzie Street, in the County of Cook, State of Illinois, and which are currently used for the manufacturing (including production, processing, cleaning, servicing, testing and repair) of materials, goods or products only, and for those structures and additional uses which are reasonably necessary to permit such manufacturing use including the location of necessary facilities, storage, employee and customer parking, and other similar uses and facilities; and

WHEREAS, on July 10, 1996, the City Council of the City of Chicago approved an ordinance (C.J. pp. 25338, 25341-44), a copy of which is attached as Exhibit A and which is hereby incorporated ("Ordinance") which Ordinance provided for the vacation of the south 15.38 feet, more or less, of West Kinzie Street, lying between the east line of North Aberdeen Street and the west line of North Carpenter Street (hereinafter referred to as "Subject Premises"), the Subject Premises being more particularly described in Exhibit A which is attached and incorporated; and

WHEREAS, the vacation provided in the Ordinance is conditioned upon the execution and recording by the Owner of a restrictive covenant running with the land that provides that the Subject Premises shall be used only for manufacturing (including production,

BOX 333-CTI

processing, cleaning, servicing, testing and repair) of materials, goods or products only, and for those structures and additional uses which are reasonably necessary to permit such manufacturing use including the location of necessary facilities, storage, employee and customer parking, and other similar uses and facilities;

NOW, THEREFORE, FOR AND IN CONSIDERATION OF THE PASSAGE AND APPROVAL OF THE VACATION ORDINANCE AND THE VESTING OF TITLE IN THE OWNER, WITHOUT THE REQUIREMENT THAT THE OWNER PAY COMPENSATION TO THE CITY, THE OWNER DOES HEREBY AGREE WITH AND COVENANT TO THE CITY OF CHICAGO AS FOLLOWS:

1. **USE.** The Owner hereby covenants to the City of Chicago that the above-described Subject Premises shall not be used for any use or purpose other than those which are set forth in Exhibit B, which is attached and incorporated, and for those uses and purposes which are accessory to such activities, including, but not limited to, the location of necessary and appropriate offices and facilities, storage, employee and customer parking and other similar uses and facilities. The consideration for such covenant, which is deemed and agreed to be valuable and sufficient, is the vacation by the City of Chicago of the Subject Premises for the benefit of Owner without the requirement that the Owner pay compensation to the City.

2. **COVENANT TO RUN WITH THE LAND AND TERM THEREOF.** The burdens of the covenant herein contained shall run with the Subject Premises. The benefits of such covenant shall be deemed in gross to the City of Chicago, its successors and assigns. The covenant shall be binding on the Owner, its successors and assigns, and shall be enforceable by the City, its successors and assigns. The covenant may be released or abandoned only upon

96-738962

approval of the City Council of the City of Chicago which may condition its approval upon the payment of such additional compensation by the Owner or any persons claiming under the Owner, which said City Council of the City of Chicago deems to be equal to the benefits accruing because of the release or abandonment of the covenant.

3. VIOLATION OF RESTRICTIONS.

(a) Reversion. In the event that the Owner violates a restriction contained herein, the City of Chicago may serve the Owner with a written notice entitled NOTICE OF VIOLATION setting forth the violations. Such notice shall be sent to Owner at 1033 West Kinzie Street, Chicago, Illinois 60632. Within thirty (30) days of receipt of said Notice of Violation, Owner shall cause the correction of or cure the violations set forth therein. In the event that Owner shall fail or refuse to cause the correction of or cure such violations within the period of thirty (30) days, the City of Chicago may then record with the Cook County Recorder of Deeds a copy of the Notice of Violation, proof of service of the Notice of Violation and a Notice of Reversion. Upon the recording of the aforementioned documents by the City of Chicago, the Subject Premises shall be deemed to be conveyed by Owner to the City of Chicago. In the event that the City does not exercise its right of reversion as stated in this Section 3(a) within twenty (20) years from the date of execution and recording of this Covenant, then the provisions of this Section 3(a) shall be deemed null and void.

(b) Enforcement. In addition to the foregoing, this Covenant shall be enforceable by all remedies available in law or in equity, including injunctive relief.

9670882

IN WITNESS WHEREOF, the Owner has caused this Covenant to be duly executed and attested to this 14 day of August, 1996.

THE RUPRECHT COMPANY

By: *Carl Sommer*
Its: Chief Executive Officer and President

ATTEST:

[Signature]
Its: Secretary-Treasurer

ACCEPTED:

IND
[Signature]
Commissioner of Planning and Development

APPROVED AS TO FORM AND LEGALITY:

John D. McDonough
Chief Assistant Corporation Counsel

95738962

EXHIBIT A - VACATION ORDINANCE

No. P.I.N. applicable - document
affects newly vacated public way

96738962

25338

JOURNAL--CITY COUNCIL--CHICAGO

7/10/96

County, Illinois, a certified copy of this ordinance, together with an attached drawing approved by the Superintendent of Maps.

SECTION 5. This ordinance shall take effect and be in force from and after its passage.

(Drawing and legal description referred to in this ordinance printed on pages 25339 through 25340 of this Journal.)

VACATION OF PORTION OF WEST KINZIE STREET, BETWEEN
NORTH ABERDEEN STREET AND NORTH
CARPENTER STREET.

The Committee on Transportation and Public Way submitted the following report:

CHICAGO, July 3, 1996.

To the President and Members of the City Council:

Your Committee on Transportation and Public Way begs leave to recommend that Your Honorable Body Pass an ordinance vacating the south 15.38 feet of West Kinzie Street, lying between the east line of North Aberdeen Street and the west line of North Carpenter Street. This ordinance was referred to the committee on July 3, 1996.

This recommendation was concurred in unanimously by a viva voce vote of the members of the committee with no dissenting vote.

Respectfully submitted,

(Signed) PATRICK M. HUELS,
Chairman.

(Continued on page 25341)

96708962

7/10/96

REPORTS OF COMMITTEES

25341

(Continued from page 25338)

On motion of Alderman Huels, the said proposed ordinance transmitted with the foregoing committee report was *Passed* by yeas and nays as follows:

Yeas -- Aldermen Granato, Haithcock, Tillman, Preckwinkle, Holt, Steele, Beavers, Dixon, Shaw, Buchanan, Huels, Frias, Olivo, Burke, Jones, Coleman, Peterson, Murphy, Rugai, Troutman, Evans, Munoz, Zalewski, Chandler, Solis, Ocasio, Burnett, E. Smith, Burrell, Wojcik, Gabinski, Austin, Colom, Banks, Giles, Allen, Laurino, O'Connor, Doherty, Natarus, Hansen, Levar, Shiller, Schulter, M. Smith, Moore, Stone -- 47.

Nays -- None.

Alderman Natarus moved to reconsider the foregoing vote. The motion was lost.

The following is said ordinance as passed:

WHEREAS, The City of Chicago ("City") is a home rule unit of local government pursuant to Article VII, Section 6(a) of the 1970 Constitution of the State of Illinois, and, as such, may exercise any power and perform any function pertaining to its government and affairs; and

WHEREAS, The City has experienced a significant loss of industry and jobs in recent years, accompanied by a corresponding erosion of its tax base, due in part to industrial firms' inability to acquire additional property needed for their continued viability and growth; and

WHEREAS, Many industrial firms adjoin streets and alleys that are no longer required for public use and might more productively be used for plant expansion and modernization, employee parking, improved security, truck loading areas, or other industrial uses; and

WHEREAS, The City would benefit from the vacation of these streets and alleys by reducing City expenditures on maintenance, repair and replacement; by reducing fly-dumping, vandalism and other criminal activity; and by expanding the City's property tax base; and

WHEREAS, The City can strengthen established industrial areas and expand the City's job base by encouraging the growth and modernization of existing industrial facilities through the vacation of public streets and alleys for reduced compensation; and

WHEREAS, The properties at 1033 to 1057 West Kinzie Street are owned by the Ruprecht Company; and

96738962

WHEREAS, The Ruprecht Company employs fifteen (15) individuals in the meat processing industry; and

WHEREAS, The Ruprecht Company proposes to use the fifteen (15) foot strip portion of the street to be vacated herein for a ten thousand (10,000) square foot meat processing plant expansion and other such uses which are reasonably necessary therefore; and

WHEREAS, The City Council of the City of Chicago, after due investigation and consideration, has determined that the nature and extent of the public use and the public interest to be subserved is such as to warrant the vacation of part of the public street described in the following ordinance; now, therefore,

Be It Ordained by the City Council of the City of Chicago:

SECTION 1. All that part of West Kinzie Street lying north of the north line of Lots 1 to 5, both inclusive, lying south of a line drawn from a point on the northerly extension of the east line of Lot 1, 15.38 feet north of the northeast corner of Lot 1 (as measured along the northerly extension of the east line of Lot 1) to a point on the northerly extension of the west line of Lot 5, 15.38 feet, north of the northwest corner of Lot 5 (as measured along the northerly extension of the west line of Lot 5), lying west of the northerly extension of the east line of Lot 1 and lying east of the northerly extension of the west line of Lot 5, all in Block 6 in Carpenter's Addition to Chicago, being a subdivision of the southeast quarter of Section 8, Township 39 North, Range 14, East of the Third Principal Meridian, in Cook County, Illinois, said part of public street herein vacated being further described as the south 15.38 feet, more or less, of West Kinzie Street, lying between the east line of North Aberdeen Street and the west line of North Carpenter Street, as shaded and indicated by the words "To Be Vacated" on the drawing hereto attached, which drawing for greater certainty, is hereby made a part of this ordinance, be and the same is hereby vacated and closed, inasmuch as the same is no longer required for public use and the public interest will be subserved by such vacation.

SECTION 2. The Commissioner of Planning and Development is hereby authorized to accept, subject to the approval of the Corporation Counsel as to form and legality, and on behalf of the City of Chicago, the benefits of a covenant or similar instrument restricting the use of the public way vacated by this ordinance to the manufacturing (including production, processing, cleaning, servicing, testing and repair) of materials, goods or products only and for those structures and additional uses which are reasonably necessary to permit such manufacturing use, including the location of necessary facilities, storage, employee and customer parking, and similar other uses and facilities. Such covenant shall be enforceable in law or in equity and shall be deemed to provide for reconveyance of the property to the City upon substantial breach of the terms and conditions thereof. The benefits of such covenant shall be deemed in gross to the City of Chicago, its successors and

96728962

65-10555

7/10/96

REPORTS OF COMMITTEES

25343

assigns, and the burdens of such covenant shall run with and burden the public way vacated by this ordinance. The covenant may be released or abandoned by the City only upon approval of the City Council, which may condition its approval upon the payment of such additional compensation which it deems to be equal to the benefits accruing because of the release or abandonment.

SECTION 3. The vacation herein provided for is made upon the express condition that within one hundred eighty (180) days after the passage of this ordinance, the Ruprecht Company shall file or cause to be filed for record in the Office of the Recorder of Deeds of Cook County, Illinois, a certified copy of this ordinance, together with a restrictive covenant complying with Section 4 of this ordinance, approved by the Corporation Counsel, and an attached drawing approved by the Superintendent of Maps.

SECTION 4. This ordinance shall take effect and be in force from and after its passage.

[Drawing and legal description referred to in this ordinance printed on page 25344 of this Journal.]

VACATION OF PORTION OF NORTH LAKEWOOD AVENUE
ADJACENT TO PUBLIC ALLEY BETWEEN
WEST FULLERTON AVENUE AND
WEST BELDEN AVENUE.

The Committee on Transportation and Public Way submitted the following report:

CHICAGO, July 3, 1996.

To the President and Members of the City Council:

Your Committee on Transportation and Public Way begs leave to recommend that Your Honorable Body Pass an ordinance vacating that part of North Lakewood Avenue being an area of 2.00 feet by 12.53 feet, located along the east side of North Lakewood Avenue, 6.33 feet south of the east/west 16 foot public alley south of West Fullerton Avenue. This ordinance was referred to the committee on July 3, 1996.

25343

(Continued on page 25345)

25344

JOURNAL--CITY COUNCIL--CHICAGO

7/10

Ordinance associated with this drawing printed on pages 25342 through 25343 of this Journal.

"A"

Carpenter's Addition to Chicago being a Subdivision of the S.E. 1/4 of Sec. 8-33-14.

Dr. No. 8-27-85-2002

Note: This Street is being VACATED Under the INDUSTRIAL STREET AND ALLEY VACATION PROGRAM

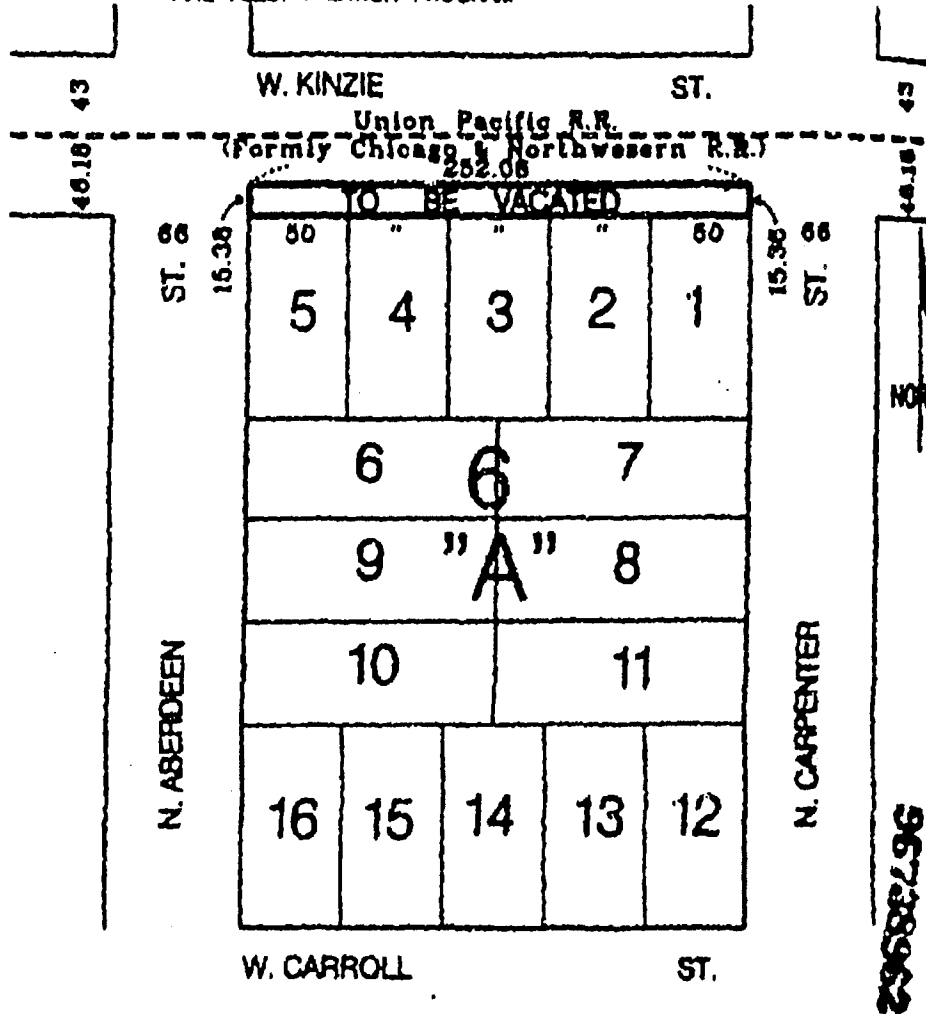


EXHIBIT B - PERMITTED USES


1. Manufacturing, production, processing, assembly, fabricating, cleaning, servicing and repair of materials, goods or products, including but not limited to the following:
 - a. Food and Kindred Products
 - b. Tobacco Products
 - c. Apparel and Other Textile Products
 - d. Lumber and Wood Products
 - e. Furniture and Fixtures
 - f. Paper and Allied Products
 - g. Printed and Published Products
 - h. Chemicals and Allied Products
 - i. Petroleum and Coal Products
 - j. Rubber and Miscellaneous Plastics
 - k. Leather and Leather Products
 - l. Stone, Clay and Glass Products
 - m. Primary Metals
 - n. Fabricated Metal Products
 - o. Industrial Machinery and Equipment
 - p. Electronic and Electric Equipment
 - q. Transportation Equipment
 - r. Instruments and Related Products
2. Transportation and wholesale trade, as distinguished from retail trade, of the materials, goods or products listed above.
3. Research and development of prototypes and processes related to the activities listed above.

a:covenant.937

Exhibit "B".
(To Ordinance)

Restrictive Use Covenant.
(Recorded December 9, 1997)

Vertical text on the left margin, possibly a page number or reference.

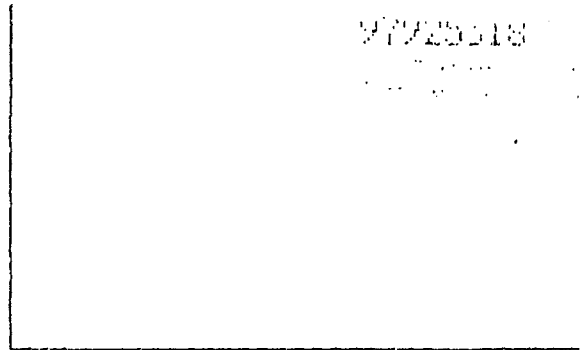

RESTRICTIVE COVENANT

WHEREAS, the Ruprecht Company ("Owner"), holds legal title to certain parcels of real property ("Abutting Property") which are located at 1033 to 1057 West Kinzie Street, in the County of Cook, State of Illinois, and which are currently used for the manufacturing (including production, processing, cleaning, servicing, testing and repair) of materials, goods or products only, and for those structures and additional uses which are reasonably necessary to permit such manufacturing use including the location of necessary facilities, storage, employee and customer parking, and other similar uses and facilities; and

WHEREAS, on September 10, 1997, the City Council of the City of Chicago approved an ordinance (C.J. pp. 51873, 51875-77 and 51879), a copy of which is attached as Exhibit A and which is hereby incorporated ("Ordinance") which Ordinance provided for the vacation of the south 17.64 feet, more or less, of West Kinzie Street, lying between the east line of North Aberdeen Street and the west line of North Carpenter Street (hereinafter referred to as "Subject Premises"), the Subject Premises being more particularly described in Exhibit A which is attached and incorporated; and

WHEREAS, the vacation provided in the Ordinance is conditioned upon the execution and recording by the Owner of a restrictive covenant running with the land that provides that the Subject Premises shall be used only for manufacturing (including production,

Handwritten initials or signature in the bottom right corner.

97925318

processing, cleaning, servicing, testing and repair) of materials, goods or products only, and for those structures and additional uses which are reasonably necessary to permit such manufacturing use including the location of necessary facilities, storage, employee and customer parking, and other similar uses and facilities;

NOW, THEREFORE, FOR AND IN CONSIDERATION OF THE PASSAGE AND APPROVAL OF THE VACATION ORDINANCE AND THE VESTING OF TITLE IN THE OWNER, WITHOUT THE REQUIREMENT THAT THE OWNER PAY COMPENSATION TO THE CITY, THE OWNER DOES HEREBY AGREE WITH AND COVENANT TO THE CITY OF CHICAGO AS FOLLOWS:

1. **USE.** The Owner hereby covenants to the City of Chicago that the above-described Subject Premises shall not be used for any use or purpose other than those which are set forth in Exhibit B, which is attached and incorporated, and for those uses and purposes which are accessory to such activities, including, but not limited to, the location of necessary and appropriate offices and facilities, storage, employee and customer parking and other similar uses and facilities. The consideration for such covenant, which is deemed and agreed to be valuable and sufficient, is the vacation by the City of Chicago of the Subject Premises for the benefit of Owner without the requirement that the Owner pay compensation to the City.

2. **COVENANT TO RUN WITH THE LAND AND TERM THEREOF.** The burdens of the covenant herein contained shall run with the Subject Premises. The benefits of such covenant shall be deemed in gross to the City of Chicago, its successors and assigns. The covenant shall be binding on the Owner, its successors and assigns, and shall be enforceable by the City, its successors and assigns. The covenant may be released or abandoned only upon

97925318

approval of the City Council of the City of Chicago which may condition its approval upon the payment of such additional compensation by the Owner or any persons claiming under the Owner, which said City Council of the City of Chicago deems to be equal to the benefits accruing because of the release or abandonment of the covenant.

3. VIOLATION OF RESTRICTIONS.


(a) Reversion. In the event that the Owner violates a restriction contained herein, the City of Chicago may serve the Owner with a written notice entitled NOTICE OF VIOLATION setting forth the violations. Such notice shall be sent to Owner at 1033 West Kinzie Street, Chicago, Illinois 60632. Within thirty (30) days of receipt of said Notice of Violation, Owner shall cause the correction of or cure the violations set forth therein. In the event that Owner shall fail or refuse to cause the correction of or cure such violations within the period of thirty (30) days, the City of Chicago may then record with the Cook County Recorder of Deeds a copy of the Notice of Violation, proof of service of the Notice of Violation and a Notice of Reversion. Upon the recording of the aforementioned documents by the City of Chicago, the Subject Premises shall be deemed to be conveyed by Owner to the City of Chicago. In the event that the City does not exercise its right of reversion as stated in this Section 3(a) within twenty (20) years from the date of execution and recording of this Covenant, then the provisions of this Section 3(a) shall be deemed null and void.

(b) Enforcement. In addition to the foregoing, this Covenant shall be enforceable by all remedies available in law or in equity, including injunctive relief.


97925318

IN WITNESS WHEREOF, the Owner has caused this Covenant to be duly executed and attested to this 15 day of October, 1997.

THE RUPRECHT COMPANY

By: 
Its: President


ATTEST:

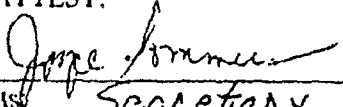
Its: Secretary

ACCEPTED:


Commissioner of Transportation

APPROVED AS TO FORM AND LEGALITY:

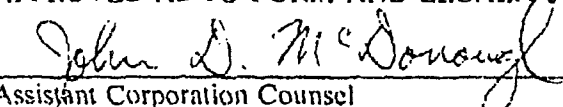
Assistant Corporation Counsel

97925318


STATE OF ILLINOIS)
)
COUNTY OF COOK)

I, the undersigned, a Notary Public in and for the County and State aforesaid, DO
HEREBY CERTIFY that Carl T. Sommers, personally known to me to
be the President of Ruprecht Co., a
ILL corporation, who is personally known to me to be the same person whose name is
subscribed to the foregoing instrument, appeared before me this day in person and acknowledged
that as such President he/she signed and delivered the said
instrument, as the free and voluntary act of such corporation, for the uses and purposes therein
set forth.

GIVEN under my hand and notarial seal this 15th day of October, 1997.

Joseph A. Macaluso
Notary Public

My commission expires _____.

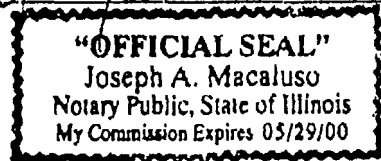

Prepared by and when recorded, return to:
John McDonough
Assistant Corporation Counsel
30 North LaSalle Street
Room 1610, City Hall
Chicago, Illinois 60602
312/744-9827



EXHIBIT A - VACATION ORDINANCE

97925318

No. P.I.N. applicable - document
affects newly vacated public way

97925318

REPORTS OF COMMITTEES

51873

91097

On motion of Alderman Huels, the said proposed ordinance transmitted with the foregoing committee report was Passed by yeas and nays as follows:

Yeas -- Aldermen Granato, Haithcock, Tillman, Preckwinkle, Holt, Steele, Beavers, Dixon, Shaw, Buchanan, Huels, Frias, Olivo, Burke, Jones, Coleman, Peterson, Murphy, Rugai, Troutman, Evans, Munoz, Zalewski, Chandler, Solis, Ocasio, Burnett, E. Smith, Burrell, Wojcik, Suarez, Gabinski, Mell, Austin, Colom, Banks, Giles, Allen, Laurino, O'Connor, Doherty, Natarus, Bernardini, Hansen, Levar, Shiller, Schulter, M. Smith, Moore, Stone -- 50.

Nays -- None.

Alderman Natarus moved to reconsider the foregoing vote. The motion was lost.

The following is said ordinance as passed:

Be It Ordained by the City Council of the City of Chicago:

SECTION 1. That the Superintendent of Maps, Ex Officio Examiner of Subdivisions, is hereby authorized and directed to approve and accept a Plat of Dedication for street purposes, of a 22 foot by 22 foot triangular parcel of land located at the northeast corner of the intersection of South Kedzie Avenue and West 51st Street running 22.0 feet north along the east line of South Kedzie Avenue and running 22.0 feet east along the north line of West 51st Street from said northeast corner of said intersection as shown on the attached plat, when the necessary certificates are shown on said plat (File Number 12-14-97-2176).

SECTION 2. This ordinance shall take effect and be in force from and after its passage.

[Plat referred to in this ordinance printed on page 51874 of this Journal.]

VACATION OF PORTION OF WEST KINZIE STREET
BETWEEN NORTH ABERDEEN STREET AND
NORTH CARPENTER STREET.

The Committee on Transportation and Public Way submitted the following report:

(Continued on page 57875)

97925318

97097

REPORTS OF COMMITTEES

51875

(Continued from page 51873)

CHICAGO, September 8, 1997.

To the President and Members of the City Council:

Your Committee on Transportation and Public Way begs leave to report and recommend that Your Honorable Body Pass an ordinance vacating the south 17.64 feet of West Kinzie Street lying between the east line of North Aberdeen Street and the west line of North Carpenter Street. This ordinance was referred to the committee on September 8, 1997.

This recommendation was concurred in unanimously by a viva voce vote of the members of the committee, with no dissenting vote.

Respectfully submitted,

(Signed) PATRICK M. HUELS,
Chairman.

On motion of Alderman Huels, the said proposed ordinance transmitted with the foregoing committee report was *Passed* by yeas and nays as follows:

Yeas -- Aldermen Granato, Haithcock, Tillman, Preckwinkle, Holt, Steele, Beavers, Dixon, Shaw, Buchanan, Huels, Frias, Olivo, Burke, Jones, Coleman, Peterson, Murphy, Rugai, Troutman, Evans, Munoz, Zalewski, Chandler, Solis, Ocasio, Burnett, E. Smith, Burrell, Wojcik, Suarez, Gabinski, Mell, Austin, Colom, Banks, Giles, Allen, Laurino, O'Connor, Doherty, Natarus, Bernardini, Hansen, Levar, Shiller, Schulter, M. Smith, Moore, Stone -- 50.

Nays -- None.

Alderman Natarus moved to reconsider the foregoing vote. The motion was lost.

The following is said ordinance as passed:

WHEREAS, The City of Chicago ("City") is a home rule unit of local government pursuant to Article VII, Section 6(a) of the 1970 Constitution of the State of Illinois, and, as such, may exercise any power and perform any function pertaining to its government and affairs; and

51876

JOURNAL--CITY COUNCIL--CHICAGO

9/10/96

WHEREAS, The City has experienced a significant loss of industry and jobs in recent years, accompanied by a corresponding erosion of its tax base, due in part to industrial firms' inability to acquire additional property needed for their continued viability and growth; and

WHEREAS, Many industrial firms adjoin streets and alleys that are no longer required for public use and might more productively be used for plant expansion and modernization, employee parking, improved security, truck loading areas, or other industrial uses; and

WHEREAS, The City would benefit from the vacation of these streets and alleys by reducing City expenditures on maintenance, repair and replacement; by reducing fly-dumping, vandalism and other criminal activity; and by expanding the City's property tax base; and

WHEREAS, The City can strengthen established industrial areas and expand the City's job base by encouraging the growth and modernization of existing industrial facilities through the vacation of public streets and alleys for reduced compensation; and

WHEREAS, The properties at 1033 to 1057 West Kinzie Street are owned by the Ruprecht Company; and

WHEREAS, The Ruprecht Company employs fifteen (15) individuals in the meat processing industry; and

WHEREAS, The Ruprecht Company proposes to use the seventeen (17), more or less, foot strip portion of the street to be vacated herein for a ten-thousand (10,000) square foot meat processing plant expansion and other such uses which are reasonably necessary therefore; and

WHEREAS, The City Council of the City of Chicago, after due investigation and consideration, has determined that the nature and extent of the public use and the public interest to be subserved in such as to warrant the vacation of part of the public street described in the following ordinance; now, therefore,

Be It Ordained by the City Council of the City of Chicago:

SECTION 1. All that part of West Kinzie Street lying north of the north line of vacated West Kinzie Street, vacated by ordinance approved by the City Council of the City of Chicago July 10, 1996 in the Office of the Recorder of Deeds of Cook County, Illinois being described in said ordinance as "a line drawn from a point on the northerly extension of the east line of Lot 1, 15.36 feet north of the northeast corner of Lot 1 (as measured along the northerly extension of the east line of Lot 1) to a point on the northerly extension of the west line of Lot 5, 15.38 feet, north of the northwest corner of Lot 5 (as measured along the northerly extension of the west line of Lot 5)", lying south of a line drawn from a point on the northerly extension of the

97925318

9/10/97

REPORTS OF COMMITTEES

51877

east line of Lot 1, 33.00 feet north of the northeast corner of Lot 1 (as measured along the northerly extension of the east line of Lot 1) to a point on the northerly extension of the west line of Lot 5, 33.00 feet, north of the northwest corner of Lot 5 (as measured along the northerly extension of the east line of Lot 5), lying west of the northerly extension of the east line of Lot 1 and lying east of the northerly extension of the west line of Lot 5, all in Block 6 in Carpenter's Addition to Chicago, being a subdivision of the southeast quarter of Section 8, Township 39 North, Range 14, East of the Third Principal Meridian, in Cook County, Illinois, said part of public street herein vacated being further described as the south 17.64 feet, more or less, of West Kinzie Street, lying between the east line of North Aberdeen Street and the west line of North Carpenter Street, as shaded and indicated by the words "To Be Vacated" on the drawing hereto attached, which drawing for greater certainty, is hereby made a part of this ordinance, be and the same is hereby vacated and closed, inasmuch as the same is no longer required for public use and the public interest will be subserved by such vacation.

SECTION 2. The Commissioner of Transportation is hereby authorized to accept, subject to the approval of the Corporation Counsel as to form and legality, and on behalf of the City of Chicago, the benefits of a covenant or similar instrument restricting the use of the public way vacated by this ordinance to the manufacturing (including production, processing, cleaning, servicing, testing and repair) of materials, goods or products only and for those structures and additional uses which are reasonably necessary to permit such manufacturing use including the location of necessary facilities, storage, employee and customer parking, and similar other uses and facilities. Such covenant shall be enforceable in law or in equity and shall be deemed to provide for reconveyance of the property to the city upon substantial breach of the terms and conditions thereof. The benefits of such covenant shall be deemed in gross to the City of Chicago, its successors and assigns, and the burdens of such covenant shall run with and burden the public way vacated by this ordinance. The covenant may be released or abandoned by the City only upon approval of the City Council which may condition its approval upon the payment of such additional compensation which it deems to be equal to the benefits accruing because of the release or abandonment.

SECTION 3. The vacation herein provided for is made upon the express condition that within one hundred eighty (180) days after the passage of this ordinance, the Ruprecht Company shall file or cause to be filed for record in the Office of the Recorder of Deeds of Cook County, Illinois, a certified copy of this ordinance, together with a restrictive covenant complying with Section 2 of this ordinance, approved by the Corporation Counsel, and an attached drawing approved by the Superintendent of Maps.

SECTION 4. This ordinance shall take effect and be in force from and after its passage.

97925318

91097

REPORTS OF COMMITTEES

51879

Ordinance associated with this drawing printed on pages 51876 through 51877 of this Journal.


"A"

Carpenter's Addition to Chicago being a Subdivision of the S.E. 1/4 of Sec. 8-39-14.

"B"

Ordinance Approved by City Council July 10, 1998.
Rec. Sept. 27, 1998 Doc. No. 98-738961

Dr. No. 8-27-95-2078 Rev. Mar. 26, 1997
Note: This Street is being VACATED
Under the INDUSTRIAL STREET
AND ALLEY VACATION PROGRAM

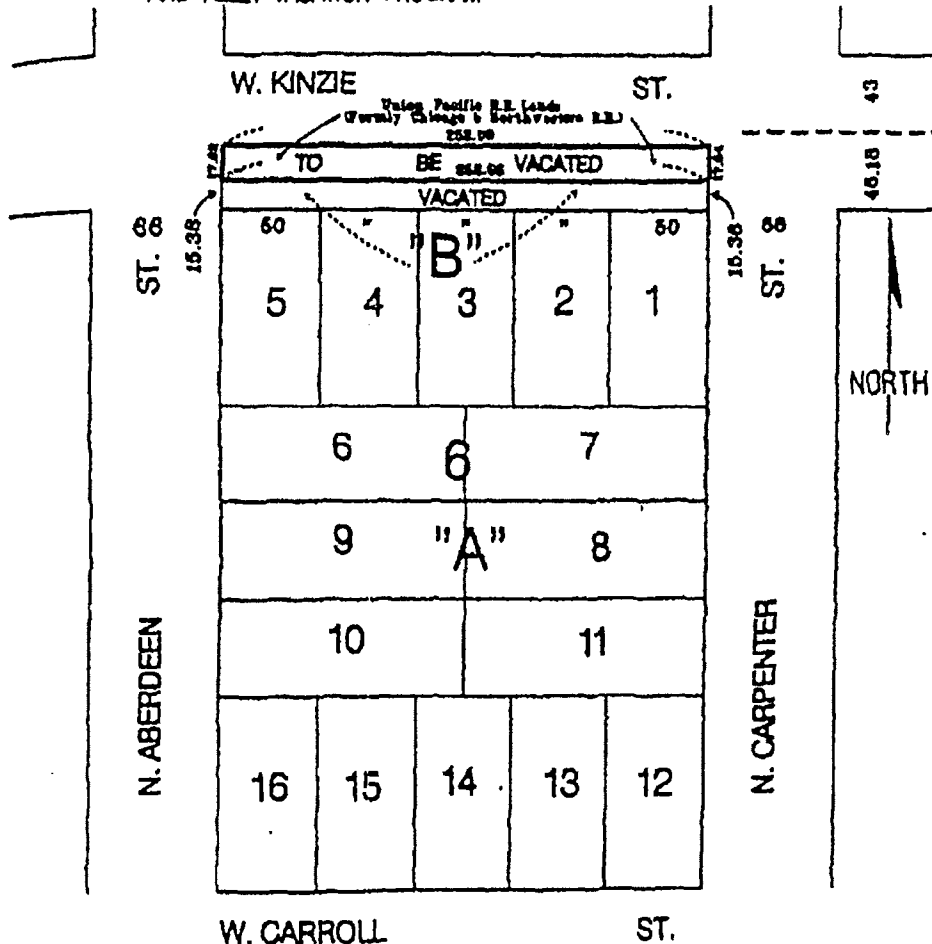

3/16/2016

EXHIBIT B - PERMITTED USES

1. Manufacturing, production, processing, assembly, fabricating, cleaning, servicing and repair of materials, goods or products, including but not limited to the following:
 - a. Food and Kindred Products
 - b. Tobacco Products
 - c. Apparel and Other Textile Products
 - d. Lumber and Wood Products
 - e. Furniture and Fixtures
 - f. Paper and Allied Products
 - g. Printed and Published Products
 - h. Chemicals and Allied Products
 - i. Petroleum and Coal Products
 - j. Rubber and Miscellaneous Plastics
 - k. Leather and Leather Products
 - l. Stone, Clay and Glass Products
 - m. Primary Metals
 - n. Fabricated Metal Products
 - o. Industrial Machinery and Equipment
 - p. Electronic and Electric Equipment
 - q. Transportation Equipment
 - r. Instruments and Related Products
2. Transportation and wholesale trade, as distinguished from retail trade, of the materials, goods or products listed above.
3. Research and development of prototypes and processes related to the activities listed above.

a:covenant.986

Exhibit "C".
(To Ordinance)

Vacation Ordinance.
(Recorded September 27, 1996)

96738961

WHEREAS, The City of Chicago ("City") is a home rule unit of local government pursuant to Article VII, Section 6(a) of the 1970 Constitution of the State of Illinois, and, as such, may exercise any power and perform any function pertaining to its government and affairs; and

WHEREAS, The City has experienced a significant loss of industry and jobs in recent years, accompanied by a corresponding erosion of its tax base, due in part to industrial firms' inability to acquire additional property needed for their continued viability and growth; and

WHEREAS, Many industrial firms adjoin streets and alleys that are no longer required for public use and might more productively be used for plant expansion and modernization, employee parking, improved security, truck loading areas, or other industrial uses; and

WHEREAS, The City would benefit from the vacation of these streets and alleys by reducing City expenditures on maintenance, repair and replacement; by reducing fly-dumping, vandalism and other criminal activity; and by expanding the City's property tax base; and

WHEREAS, The City can strengthen established industrial areas and expand the City's job base by encouraging the growth and modernization of existing industrial facilities through the vacation of public streets and alleys for reduced compensation; and

WHEREAS, The properties at 1033 to 1057 West Kinzie Street are owned by the Ruprecht Company; and

29.00
26.00
00

7575225
71-02 / 1 of 2

DEPT-01 RECORDING 29.00
140012 TRAN 2141 02/27/96 11:38:00
44958 & CG 1-96-738961
COOK COUNTY RECORDER
DEPT-10 PENALTY 26.00

BOX 393-CTI

25342

JOURNAL--CITY COUNCIL--CHICAGO

7/10/96

WHEREAS, The Ruprecht Company employs fifteen (15) individuals in the meat processing industry; and

WHEREAS, The Ruprecht Company proposes to use the fifteen (15) foot strip portion of the street to be vacated herein for a ten thousand (10,000) square foot meat processing plant expansion and other such uses which are reasonably necessary therefore; and

WHEREAS, The City Council of the City of Chicago, after due investigation and consideration, has determined that the nature and extent of the public use and the public interest to be subserved is such as to warrant the vacation of part of the public street described in the following ordinance; now, therefore,

Be It Ordained by the City Council of the City of Chicago:

SECTION 1. All that part of West Kinzie Street lying north of the north line of Lots 1 to 5, both inclusive, lying south of a line drawn from a point on the northerly extension of the east line of Lot 1, 15.36 feet north of the northeast corner of Lot 1 (as measured along the northerly extension of the east line of Lot 1) to a point on the northerly extension of the west line of Lot 5, 15.38 feet, north of the northwest corner of Lot 5 (as measured along the northerly extension of the west line of Lot 5), lying west of the northerly extension of the east line of Lot 1 and lying east of the northerly extension of the west line of Lot 5, all in Block 6 in Carpenter's Addition to Chicago, being a subdivision of the southeast quarter of Section 8, Township 39 North, Range 14, East of the Third Principal Meridian, in Cook County, Illinois, said part of public street herein vacated being further described as the south 15.38 feet, more or less, of West Kinzie Street, lying between the east line of North Aberdeen Street and the west line of North Carpenter Street, as shaded and indicated by the words "To Be Vacated" on the drawing hereto attached, which drawing for greater certainty, is hereby made a part of this ordinance, be and the same is hereby vacated and closed, inasmuch as the same is no longer required for public use and the public interest will be subserved by such vacation.

SECTION 2. The Commissioner of Planning and Development is hereby authorized to accept, subject to the approval of the Corporation Counsel as to form and legality, and on behalf of the City of Chicago, the benefits of a covenant or similar instrument restricting the use of the public way vacated by this ordinance to the manufacturing (including production, processing, cleaning, servicing, testing and repair) of materials, goods or products only and for those structures and additional uses which are reasonably necessary to permit such manufacturing use, including the location of necessary facilities, storage, employee and customer parking, and similar other uses and facilities. Such covenant shall be enforceable in law or in equity and shall be deemed to provide for reconveyance of the property to the City upon substantial breach of the terms and conditions thereof. The benefits of such covenant shall be deemed in gross to the City of Chicago, its successors and

9670961

20654

assigns, and the burdens of such covenant shall run with and burden the public way vacated by this ordinance. The covenant may be released or abandoned by the City only upon approval of the City Council, which may condition its approval upon the payment of such additional compensation which it deems to be equal to the benefits accruing because of the release or abandonment.

SECTION 3. The vacation herein provided for is made upon the express condition that within one hundred eighty (180) days after the passage of this ordinance, the Ruprecht Company shall file or cause to be filed for record in the Office of the Recorder of Deeds of Cook County, Illinois, a certified copy of this ordinance, together with a restrictive covenant complying with Section 4 of this ordinance, approved by the Corporation Counsel, and an attached drawing approved by the Superintendent of Maps.

SECTION 4. This ordinance shall take effect and be in force from and after its passage.

[Drawing and legal description referred to in this ordinance
printed on page 25344 of this Journal.]

Prepared by and mail to:
John McDonough
Asst. Corp. Counsel
121 N. LaSalle St.
Rm. 610, City Hall
Chicago IL 60602

96728964

25344

JOURNAL--CITY COUNCIL--CHICAGO

7/10/96

Ordinance associated with this drawing printed on pages 25342 through 25343 of this Journal.


CITY OF CHICAGO
 APPROVED
Lawrence T. Jansen
 Superintendent of Maps
 September 6, 1996
 EXAMINER
 OF
 COOK COUNTY SUBDIVISIONS
 COOK COUNTY - ILLINOIS

"A"

Carpenter's Addition to Chicago being a Subdivision of the S.E. 1/4 of Sec. 8-39-14.

Dr. No. 8-27-05-2002

Note: This Street is being VACATED Under the INDUSTRIAL STREET AND ALLEY VACATION PROGRAM

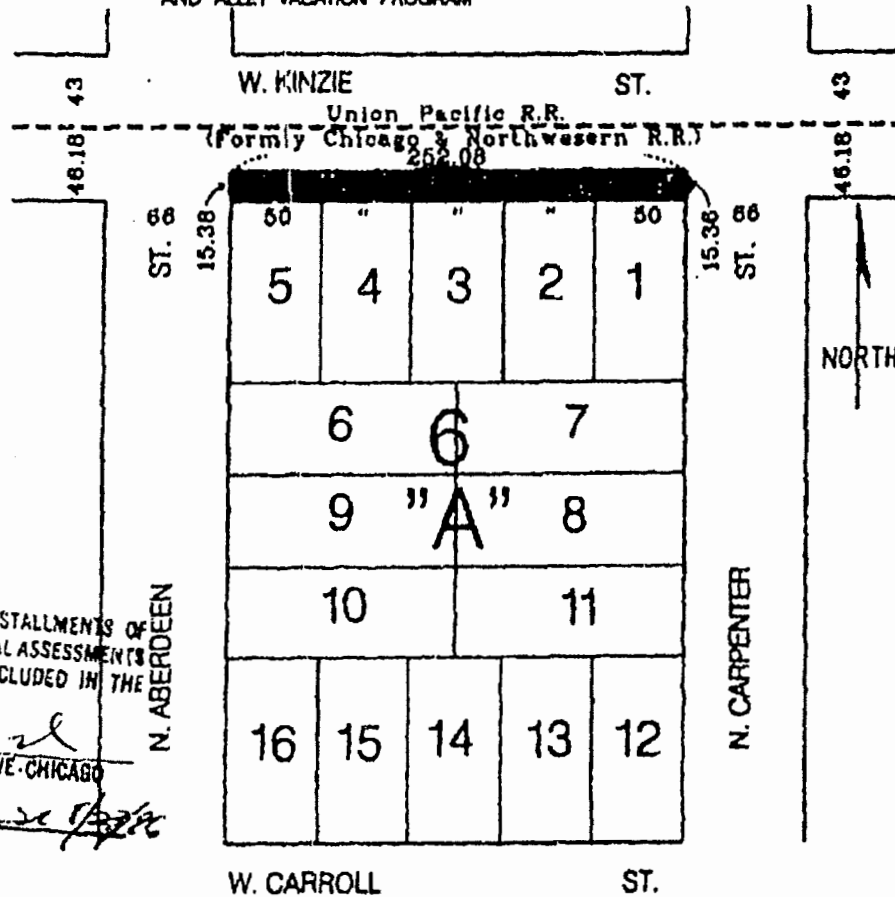

I FIND NO DEFERRED INSTALLMENTS OF OUTSTANDING UNPAID SPECIAL ASSESSMENTS DUE AGAINST THE LAND INCLUDED IN THE ABOVE PLAT.
Ernest W. ...
 DEPT. OF REVENUE - CHICAGO

I DO NOT FIND ANY DELINQUENT GENERAL TAXES UNPAID CURRENT GENERAL TAXES UNPAID SPECIAL ASSESSMENTS OR UNPAID SPECIAL ASSESSMENTS AGAINST THE LOTS AND ALLEYS INCLUDED IN THE ABOVE PLAT.
David ...
 COUNTY CLERK
 DATE: 8-27-96

96708961

147-10111-112

STATE OF ILLINOIS, ss.
County of Cook.

I, JAMES J. LASKI, City Clerk of the City of Chicago in the County of Cook and State of Illinois, DO HEREBY CERTIFY that the annexed and foregoing is a true and correct copy of that certain ordinance now on file in my office concerning a vacation of portion of West Kinzie Street, between North Aberdeen Street and North Carpenter Street.

I DO FURTHER CERTIFY that the said ordinance was passed by the City Council of the said City of Chicago on the tenth (10th) day of July, A. D. 1996 and deposited in my office on the tenth (10th) day of July, A. D. 1996.

I DO FURTHER CERTIFY that the vote on the question of the passage of the said ordinance by the said City Council was taken by yeas and nays and recorded in the Journal of the Proceedings of the said City Council, and that the result of said vote so taken was as follows, to wit:
Yeas 47, Nays None.

I DO FURTHER CERTIFY that the said ordinance was delivered to the Mayor of the said City of Chicago after the passage thereof by the said City Council, without delay, by the City Clerk of the said City of Chicago, and that the said Mayor failed to return the said ordinance to the said City Council with his written objections thereto at the next regular meeting of the said City Council occurring not less than five days after the passage of the said ordinance.

I DO FURTHER CERTIFY that the original, of which the foregoing is a true copy, is entrusted to my care for safe keeping, and that I am the lawful keeper of the same.

IN WITNESS WHEREOF, I have hereunto set my hand and affixed the corporate seal of the City of Chicago aforesaid, at the said City, in the County and State aforesaid, this fifteenth (15th) day of August, A. D. 1996.

[L. S.]

James J. Laski
JAMES J. LASKI, City Clerk.

157-10111-112

Exhibit "D".
(To Ordinance)

Vacation Ordinance.
(December 9, 1997)

97925317

WHEREAS, The City of Chicago ("City") is a home rule unit of local government pursuant to Article VII, Section 6(a) of the 1970 Constitution of the State of Illinois, and, as such, may exercise any power and perform any function pertaining to its government and affairs; and

WHEREAS, The City has experienced a significant loss of industry and jobs in recent years, accompanied by a corresponding erosion of its tax base, due in part to industrial firms' inability to acquire additional property needed for their continued viability and growth; and

WHEREAS, Many industrial firms adjoin streets and alleys that are no longer required for public use and might more productively be used for plant expansion and modernization, employee parking, improved security, truck loading areas, or other industrial uses; and

WHEREAS, The City would benefit from the vacation of these streets and alleys by reducing City expenditures on maintenance, repair and replacement; by reducing fly-dumping, vandalism and other criminal activity; and by expanding the City's property tax base; and

WHEREAS, The City can strengthen established industrial areas and expand the City's job base by encouraging the growth and modernization of existing industrial facilities through the vacation of public streets and alleys for reduced compensation; and

WHEREAS, The properties at 1033 to 1057 West Kinzie Street are owned by the Ruprecht Company; and

WHEREAS, The Ruprecht Company employs fifteen (15) individuals in the meat processing industry; and

WHEREAS, The Ruprecht Company proposes to use the seventeen (17), more or less, foot strip portion of the street to be vacated herein for a ten thousand (10,000) square foot meat processing plant expansion and other such uses which are reasonably necessary therefore; and

WHEREAS, The City Council of the City of Chicago, after due investigation and consideration, has determined that the nature and extent of the public use and the public interest to be subserved in such as to warrant the vacation of part of the public street described in the following ordinance; now, therefore,

MDM

REC-12/9/97 5900
DATE 12/9/97 SUPER C
JM

Be It Ordained by the City Council of the City of Chicago:

SECTION 1. All that part of West Kinzie Street lying north of the north line of vacated West Kinzie Street, vacated by ordinance approved by the City Council of the City of Chicago July 10, 1996 in the Office of the Recorder of Deeds of Cook County, Illinois being described in said ordinance as "a line drawn from a point on the northerly extension of the east line of Lot 1, 15.36 feet north of the northeast corner of Lot 1 (as measured along the northerly extension of the east line of Lot 1) to a point on the northerly extension of the west line of Lot 5, 15.38 feet, north of the northwest corner of Lot 5 (as measured along the northerly extension of the west line of Lot 5)", lying south of a line drawn from a point on the northerly extension of the

97925317

[Drawing and legal description referred to in this ordinance
printed on page 51879 of this Journal.]

PLEASE MAIL TO:

Joseph A. Macaluso
100 W. Monroe St.
Suite 1310
Chicago, IL 60603

97925317

9/10/97

REPORTS OF COMMITTEES

51879

Ordinance associated with this drawing printed on pages 51876 through 51877 of this Journal.

"A"

Carpenter's Addition to Chicago being a Subdivision of the S.E. 1/4 of Sec. 8-39-14.

"B"

Ordinance Approved by City Council July 10, 1996. Rec. Sept. 27, 1996 Doc. No. 96-738961

Dr. No. 8-27-95-2078 Rev. Mar. 26, 1997 Note: This Street is being VACATED Under the INDUSTRIAL STREET AND ALLEY VACATION PROGRAM

CITY OF CHICAGO APPROVED [Signature] Superintendent of Maps October 23, 1997 EXAMINER OF SUBDIVISIONS COOK COUNTY - ILLINOIS


I FIND NO DEFERRED INSTALLMENTS OF OUTSTANDING UNPAID SPECIAL ASSESSMENTS DUE AGAINST THE LAND INCLUDED IN THE ABOVE PLAT.

[Signature] DEPT. OF REVENUE - CHICAGO BY [Signature]

I DO NOT FIND ANY DELINQUENT SPECIAL TAXES DUE CURRENTLY OR UNPAID SPECIAL ASSESSMENTS DUE AGAINST THE LAND INCLUDED IN THE ABOVE PLAT.

[Signature] COUNTY CLERK

DATE 10-9-97

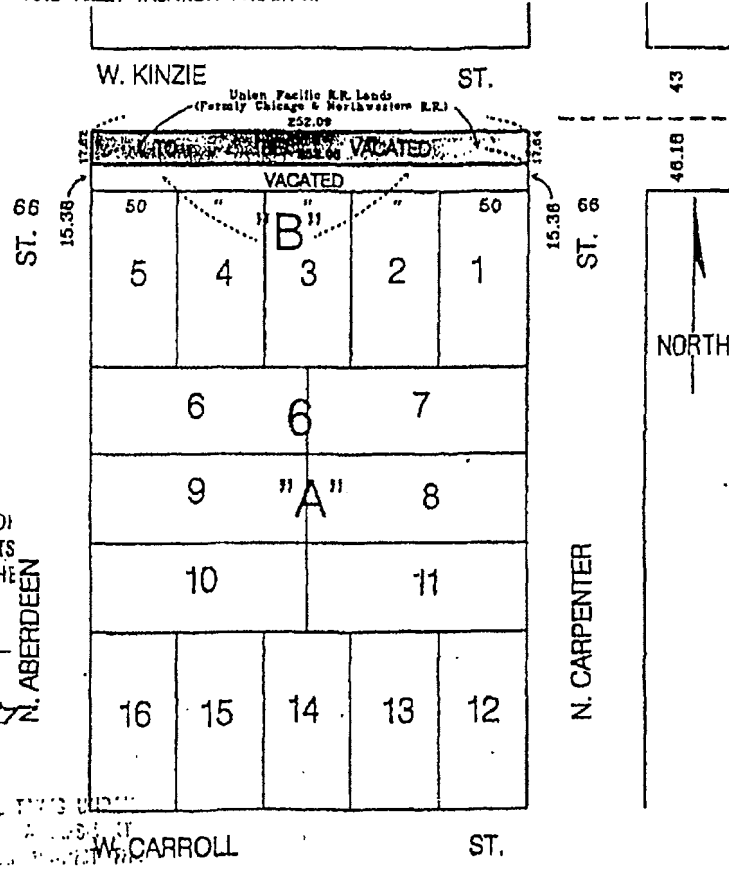

STATE OF ILLINOIS, ss.
County of Cook,

I, JAMES J. LASKI, City Clerk of the City of Chicago in the County of Cook and State of Illinois, DO HEREBY CERTIFY that the annexed and foregoing is a true and correct copy of that certain ordinance now on file in my office vacation of portion of West Kinzie Street between North Aberdeen Street and North Carpenter Street.

I DO FURTHER CERTIFY that the said ordinance was passed by the City Council of the said City of Chicago on the tenth (10th) day of September, A. D. 1997 and deposited in my office on the tenth (10th) day of September, A. D. 1997.

I DO FURTHER CERTIFY that the vote on the question of the passage of the said ordinance by the said City Council was taken by yeas and nays and recorded in the Journal of the Proceedings of the said City Council, and that the result of said vote so taken was as follows, to wit:
Yeas 50, Nays None.

I DO FURTHER CERTIFY that the said ordinance was delivered to the Mayor of the said City of Chicago after the passage thereof by the said City Council, without delay, by the City Clerk of the said City of Chicago, and that the said Mayor failed to return the said ordinance to the said City Council with his written objections thereto at the next regular meeting of the said City Council occurring not less than five days after the passage of the said ordinance.

I DO FURTHER CERTIFY that the original, of which the foregoing is a true copy, is entrusted to my care for safe keeping, and that I am the lawful keeper of the same.

IN WITNESS WHEREOF, I have hereunto set my hand and affixed the corporate seal of the City of Chicago aforesaid, at the said City, in the County and State aforesaid, this seventh (7th) day of October, A. D. 1997.

James J. Laski
JAMES J. LASKI, City Clerk.

Exhibit "E".
(To Ordinance)

Release Of Restrictive Use Covenant.

City of Chicago, an Illinois municipal corporation ("City"), pursuant to a July 10, 1996 ordinance and a September 10, 1997 ordinance (collectively, the "Vacation Ordinances"), which ordinances were recorded on September 27, 1996 as Document Number 96738961, and on December 9, 1997 as Document Number 97925317 (respectively) with the Office of the Cook County Recorder of Deeds, and are attached hereto as (Sub)Exhibit A and (Sub)Exhibit B, and provided for industrial program ("Industrial Program") street vacations (collectively the "Vacations") of two southerly portions of West Kinzie Street, between North Aberdeen Street and North Carpenter Street ("Subject Properties"), as legally described on (Sub)Exhibit C attached hereto.

The Vacation Ordinances each provided that the Vacation of the Subject Properties was conditioned upon restrictive use covenants running with the land ("Restrictive Use Covenants"), that required the Subject Properties be used only for "manufacturing (including production, processing, cleaning, servicing, testing and repair) of materials, goods or products only and for those structures and additional uses which are reasonably necessary to permit such manufacturing use including the location of necessary facilities, storage, employee and customer parking, and other similar uses and facilities".

The Restrictive Use Covenants associated with the Vacations were recorded on September 27, 1996 as Document Number 96738962, and on December 9, 1997 as Document Number 97925318 with the Office of the Cook County Recorder of Deeds, and are attached hereto as (Sub)Exhibit D and (Sub)Exhibit E.

Section 2 of each of the Vacation Ordinances set forth that the Restrictive Use Covenant "may be released or abandoned by the City only upon approval of the City Council, which may condition its approval upon the payment of such additional compensation which it deems to be equal to the benefits accruing because of the release or abandonment".

The City, upon due investigation and consideration, has determined that the public interest now warrants a release of the Restrictive Use Covenants reserved in Section 2 of the Vacation Ordinances for the payment of such additional compensation which it deems to be equal to the benefits accruing because of such release of the Restrictive Use Covenants.

The City hereby releases the Restrictive Use Covenants from the Subject Properties, as legally described on (Sub)Exhibit C, attached.

This Transfer Is Exempt Pursuant To The Provisions Of The Real Estate Transfer Tax Act, 35 ILCS 200/31-45; And Section 3-33-060.b. Of The Chicago Transaction Tax Ordinance.

In Witness Whereof, The City of Chicago has caused this instrument to be duly executed in its name and behalf, by the Commissioner of the Department of Transportation, on or as of the _____ day of _____, 2015.

City of Chicago,
an Illinois municipal corporation

By: _____
Rebekah Scheinfeld,
Commissioner Department
of Transportation

This Transfer Is Exempt Pursuant To The Provisions Of The Real Estate Transfer Tax Act, 35 ILCS 200/31-45; And Section 3-3 2-030B7(b) Of The Chicago Transaction Tax Ordinance.

State of Illinois)
) SS.
County of Cook)

I, the undersigned, a notary public in and for said County, in the State aforesaid, do hereby certify that Rebekah Scheinfeld, personally known to me to be the same person whose name is subscribed to the foregoing instrument, appeared before me this day in person and acknowledged that she signed, sealed and delivered as Commissioner, Department of Transportation, the said instrument as her free and voluntary act, and as the free and voluntary act of the City, for the uses and purposes therein set forth.

Given under my hand and official seal this _____ day of _____, 2015.

Notary Public

This Transfer Is Exempt Pursuant To The Provisions Of The Real Estate Transfer Tax Act, 35 ILCS 200/31-45; And Section 3-3 2-030B7(b) Of The Chicago Transaction Tax Ordinance.

[(Sub)Exhibit "D" referred to in this Release of Restrictive Use Covenant constitutes Exhibit "A" to ordinance and printed on pages 20628 through 20639 of this *Journal*.]

[(Sub)Exhibit "E" referred to in this Release of Restrictive Use Covenant constitutes Exhibit "B" to ordinance and printed on pages 20640 through 20651 of this *Journal*.]

(Sub)Exhibits "A", "B" and "C" referred to in this Release of Restrictive Use Covenant read as follows:

(Sub)Exhibit "A".
(To Release Of Restrictive Use Covenant)

Vacation Ordinance.
(September 27, 1996)

96738961

WHEREAS, The City of Chicago ("City") is a home rule unit of local government pursuant to Article VII, Section 6(a) of the 1970 Constitution of the State of Illinois, and, as such, may exercise any power and perform any function pertaining to its government and affairs; and

WHEREAS, The City has experienced a significant loss of industry and jobs in recent years, accompanied by a corresponding erosion of its tax base, due in part to industrial firms' inability to acquire additional property needed for their continued viability and growth; and

WHEREAS, Many industrial firms adjoin streets and alleys that are no longer required for public use and might more productively be used for plant expansion and modernization, employee parking, improved security, truck loading areas, or other industrial uses; and

WHEREAS, The City would benefit from the vacation of these streets and alleys by reducing City expenditures on maintenance, repair and replacement; by reducing fly-dumping, vandalism and other criminal activity; and by expanding the City's property tax base; and

WHEREAS, The City can strengthen established industrial areas and expand the City's job base by encouraging the growth and modernization of existing industrial facilities through the vacation of public streets and alleys for reduced compensation; and

WHEREAS, The properties at 1033 to 1057 West Kinzie Street are owned by the Ruprecht Company; and

2900
2600
OK

7575225 7/1-02 / of 2

DEPT-01 RECORDING 429.00
1#0012 TRAM 2141 09/27/96 11:38:00
COOK COUNTY RECORDER 44958 & CG #1-96-738961

BOX 333-CTI

25342

JOURNAL--CITY COUNCIL--CHICAGO

7/10/96

WHEREAS, The Ruprecht Company employs fifteen (15) individuals in the meat processing industry; and

WHEREAS, The Ruprecht Company proposes to use the fifteen (15) foot strip portion of the street to be vacated herein for a ten thousand (10,000) square foot meat processing plant expansion and other such uses which are reasonably necessary therefore; and

WHEREAS, The City Council of the City of Chicago, after due investigation and consideration, has determined that the nature and extent of the public use and the public interest to be subserved is such as to warrant the vacation of part of the public street described in the following ordinance; now, therefore,

Be It Ordained by the City Council of the City of Chicago:

SECTION 1. All that part of West Kinzie Street lying north of the north line of Lots 1 to 5, both inclusive, lying south of a line drawn from a point on the northerly extension of the east line of Lot 1, 15.36 feet north of the northeast corner of Lot 1 (as measured along the northerly extension of the east line of Lot 1) to a point on the northerly extension of the west line of Lot 5, 15.38 feet, north of the northwest corner of Lot 5 (as measured along the northerly extension of the east line of Lot 1 and lying east of the northerly extension of the west line of Lot 5, all in Block 6 in Carpenter's Addition to Chicago, being a subdivision of the southeast quarter of Section 8, Township 39 North, Range 14, East of the Third Principal Meridian, in Cook County, Illinois, said part of public street herein vacated being further described as the south 15.38 feet, more or less, of West Kinzie Street, lying between the east line of North Aberdeen Street and the west line of North Carpenter Street, as shaded and indicated by the words "To Be Vacated" on the drawing hereto attached, which drawing for greater certainty, is hereby made a part of this ordinance, be and the same is hereby vacated and closed, inasmuch as the same is no longer required for public use and the public interest will be subserved by such vacation.

SECTION 2. The Commissioner of Planning and Development is hereby authorized to accept, subject to the approval of the Corporation Counsel as to form and legality, and on behalf of the City of Chicago, the benefits of a covenant or similar instrument restricting the use of the public way vacated by this ordinance to the manufacturing (including production, processing, cleaning, servicing, testing and repair) of materials, goods or products only and for those structures and additional uses which are reasonably necessary to permit such manufacturing use, including the location of necessary facilities, storage, employee and customer parking, and similar other uses and facilities. Such covenant shall be enforceable in law or in equity and shall be deemed to provide for reconveyance of the property to the City upon substantial breach of the terms and conditions thereof. The benefits of such covenant shall be deemed in gross to the City of Chicago, its successors and

96738961

96720964

assigns, and the burdens of such covenant shall run with and burden the public way vacated by this ordinance. The covenant may be released or abandoned by the City only upon approval of the City Council, which may condition its approval upon the payment of such additional compensation which it deems to be equal to the benefits accruing because of the release or abandonment.

SECTION 3. The vacation herein provided for is made upon the express condition that within one hundred eighty (180) days after the passage of this ordinance, the Ruprecht Company shall file or cause to be filed for record in the Office of the Recorder of Deeds of Cook County, Illinois, a certified copy of this ordinance, together with a restrictive covenant complying with Section 4 of this ordinance, approved by the Corporation Counsel, and an attached drawing approved by the Superintendent of Maps.

SECTION 4. This ordinance shall take effect and be in force from and after its passage.

[Drawing and legal description referred to in this ordinance printed on page 25344 of this Journal.]

Prepared by aml mail to:
John McDonough
Asst. Corp. Counsel
121 N. LaSalle St.
Rm. 610, City Hall
Chicago IL 60602

96720964


Ordinance associated with this drawing printed on pages 25342 through 25348 of this Journal.

CITY OF CHICAGO
 APPROVED
Lawrence T. Sawyer
 Superintendent of Maps
 September 6, 1996
 EXAMINER
 OF
 COCKS SUBDIVISIONS
 COUNTY - ILLINOIS

"A"

Carpenter's Addition to Chicago being a Subdivision of the S.E. 1/4 of Sec. 8-39-14.

Dr. No. 8-27-95-2002
 Note: This Street is being VACATED
 Under the INDUSTRIAL STREET
 AND ALLEY VACATION PROGRAM

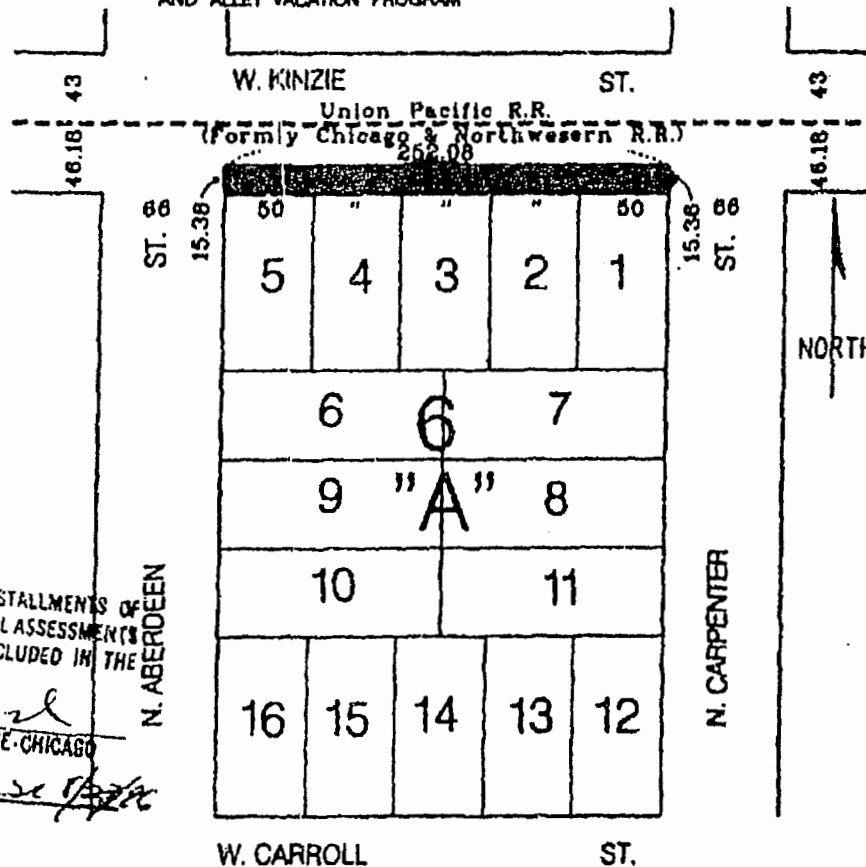

I FIND NO DEFERRED INSTALLMENTS OF
 OUTSTANDING UNPAID SPECIAL ASSESSMENTS
 DUE AGAINST THE LAND INCLUDED IN THE
 ABOVE PLAT.

Ernest W. ...
 DEPT. OF REVENUE - CHICAGO
Cl. U. X. ...

I DO NOT FIND ANY DELINQUENT GENERAL TAXES UNPAID
 CURRENT GENERAL TAXES UNPAID OR UNPAID SPECIAL ASSESSMENTS
 OR UNPAID SPECIAL ASSESSMENTS AGAINST THE
 LOTS AND ALLEYS INCLUDED IN THE ABOVE PLAT.

Donald ...
 COUNTY CLERK

DATE: 8-27-96

95728954

INDEXED

STATE OF ILLINOIS, ss.
County of Cook.

I, JAMES J. LASKI, City Clerk of the City of Chicago in the County of Cook and State of Illinois, DO HEREBY CERTIFY that the annexed and foregoing is a true and correct copy of that certain ordinance now on file in my office concerning a vacation of portion of West Kinzie Street, between North Aberdeen Street and North Carpenter Street.

I DO FURTHER CERTIFY that the said ordinance was passed by the City Council of the said City of Chicago on the tenth (10th) day of July, A. D. 1996 and deposited in my office on the tenth (10th) day of July, A. D. 1996.

I DO FURTHER CERTIFY that the vote on the question of the passage of the said ordinance by the said City Council was taken by yeas and nays and recorded in the Journal of the Proceedings of the said City Council, and that the result of said vote so taken was as follows, to wit:
Yeas 47, Nays None.

I DO FURTHER CERTIFY that the said ordinance was delivered to the Mayor of the said City of Chicago after the passage thereof by the said City Council, without delay, by the City Clerk of the said City of Chicago, and that the said Mayor failed to return the said ordinance to the said City Council with his written objections thereto at the next regular meeting of the said City Council occurring not less than five days after the passage of the said ordinance.

I DO FURTHER CERTIFY that the original, of which the foregoing is a true copy, is entrusted to my care for safe keeping, and that I am the lawful keeper of the same.

IN WITNESS WHEREOF, I have hereunto set my hand and affixed the corporate seal of the City of Chicago aforesaid, at the said City, in the County and State aforesaid, this fifteenth (15th) day of August, A. D. 1996.

[L. S.]

James J. Laski
JAMES J. LASKI, City Clerk

96738961

(Sub)Exhibit "B".

(To Release Of Restrictive Use Covenant)

Vacation Ordinance.
(December 9, 1997)

97925517

WHEREAS, The City of Chicago ("City") is a home rule unit of local government pursuant to Article VII, Section 6(a) of the 1970 Constitution of the State of Illinois, and, as such, may exercise any power and perform any function pertaining to its government and affairs; and

WHEREAS, The City has experienced a significant loss of industry and jobs in recent years, accompanied by a corresponding erosion of its tax base, due in part to industrial firms' inability to acquire additional property needed for their continued viability and growth; and

WHEREAS, Many industrial firms adjoin streets and alleys that are no longer required for public use and might more productively be used for plant expansion and modernization, employee parking, improved security, truck loading areas, or other industrial uses; and

WHEREAS, The City would benefit from the vacation of these streets and alleys by reducing City expenditures on maintenance, repair and replacement; by reducing fly-dumping, vandalism and other criminal activity; and by expanding the City's property tax base; and

WHEREAS, The City can strengthen established industrial areas and expand the City's job base by encouraging the growth and modernization of existing industrial facilities through the vacation of public streets and alleys for reduced compensation; and

WHEREAS, The properties at 1033 to 1057 West Kinzie Street are owned by the Ruprecht Company; and

WHEREAS, The Ruprecht Company employs fifteen (15) individuals in the meat processing industry; and

WHEREAS, The Ruprecht Company proposes to use the seventeen (17), more or less, foot strip portion of the street to be vacated herein for a ten thousand (10,000) square foot meat processing plant expansion and other such uses which are reasonably necessary therefore; and

WHEREAS, The City Council of the City of Chicago, after due investigation and consideration, has determined that the nature and extent of the public use and the public interest to be subserved in such as to warrant the vacation of part of the public street described in the following ordinance; now, therefore,

(Handwritten initials)

REC'D... 59 00
DATE 12/9/97
JIM

Be It Ordained by the City Council of the City of Chicago:

SECTION 1. All that part of West Kinzie Street lying north of the north line of vacated West Kinzie Street, vacated by ordinance approved by the City Council of the City of Chicago July 10, 1996 in the Office of the Recorder of Deeds of Cook County, Illinois being described in said ordinance as "a line drawn from a point on the northerly extension of the east line of Lot 1, 15.36 feet north of the northeast corner of Lot 1 (as measured along the northerly extension of the east line of Lot 1) to a point on the northerly extension of the west line of Lot 5, 15.38 feet, north of the northwest corner of Lot 5 (as measured along the northerly extension of the west line of Lot 5)", lying south of a line drawn from a point on the northerly extension of the

9/10/97

REPORTS OF COMMITTEES

51877

east line of Lot 1, 33.00 feet north of the northeast corner of Lot 1 (as measured along the northerly extension of the east line of Lot 1) to a point on the northerly extension of the west line of Lot 5, 33.00 feet, north of the northwest corner of Lot 5 (as measured along the northerly extension of the east line of Lot 5), lying west of the northerly extension of the east line of Lot 1 and lying east of the northerly extension of the west line of Lot 5, all in Block 6 in Carpenter's Addition to Chicago, being a subdivision of the southeast quarter of Section 8, Township 39 North, Range 14, East of the Third Principal Meridian, in Cook County, Illinois, said part of public street herein vacated being further described as the south 17.64 feet, more or less, of West Kinzie Street, lying between the east line of North Aberdeen Street and the west line of North Carpenter Street, as shaded and indicated by the words "To Be Vacated" on the drawing hereto attached, which drawing for greater certainty, is hereby made a part of this ordinance, be and the same is hereby vacated and closed, inasmuch as the same is no longer required for public use and the public interest will be subserved by such vacation.

SECTION 2. The Commissioner of Transportation is hereby authorized to accept, subject to the approval of the Corporation Counsel as to form and legality, and on behalf of the City of Chicago, the benefits of a covenant or similar instrument restricting the use of the public way vacated by this ordinance to the manufacturing (including production, processing, cleaning, servicing, testing and repair) of materials, goods or products only and for those structures and additional uses which are reasonably necessary to permit such manufacturing use including the location of necessary facilities, storage, employee and customer parking, and similar other uses and facilities. Such covenant shall be enforceable in law or in equity and shall be deemed to provide for reconveyance of the property to the city upon substantial breach of the terms and conditions thereof. The benefits of such covenant shall be deemed in gross to the City of Chicago, its successors and assigns, and the burdens of such covenant shall run with and burden the public way vacated by this ordinance. The covenant may be released or abandoned by the City only upon approval of the City Council which may condition its approval upon the payment of such additional compensation which it deems to be equal to the benefits accruing because of the release or abandonment.

SECTION 3. The vacation herein provided for is made upon the express condition that within one hundred eighty (180) days after the passage of this ordinance, the Ruprecht Company shall file or cause to be filed for record in the Office of the Recorder of Deeds of Cook County, Illinois, a certified copy of this ordinance, together with a restrictive covenant complying with Section 2 of this ordinance, approved by the Corporation Counsel, and an attached drawing approved by the Superintendent of Maps.

SECTION 4. This ordinance shall take effect and be in force from and after its passage.

97925317

97925317

[Drawing and legal description referred to in this ordinance
printed on page 51879 of this Journal.]

PLEASE MAIL TO:

Joseph A. Macaluso
100 W. Monroe St.
Suite 1310
Chicago, IL 60603

97925317

9/10/97

REPORTS OF COMMITTEES

51879

Ordinance associated with this drawing printed on pages 51876 through 51877 of this Journal.

"A"

Carpenter's Addition to Chicago being a Subdivision of the S.E. 1/4 of Sec. 8-39-14.

"B"

Ordinance Approved by City Council July 10, 1996. Rec. Sept. 27, 1996 Doc. No. 96-738961


Dr. No. 8-27-95-2078 Rev. Mar. 26, 1997

Note: This Street is being VACATED Under the INDUSTRIAL STREET AND ALLEY VACATION PROGRAM

CITY OF CHICAGO
 APPROVED
Lawrence T. Olson
 Superintendent of Maps
 October 23, 1997
 EXAMINER
 OF
 SUBDIVISIONS
 COUNTY - ILLINOIS

I FIND NO DEFERRED INSTALLMENTS OF OUTSTANDING UNPAID SPECIAL ASSESSMENTS DUE AGAINST THE LAND INCLUDED IN THE ABOVE PLAT.

Henry Murphy
 DEPT. OF REVENUE - CHICAGO
 BY *Cl. W. Neal* 10/9/97

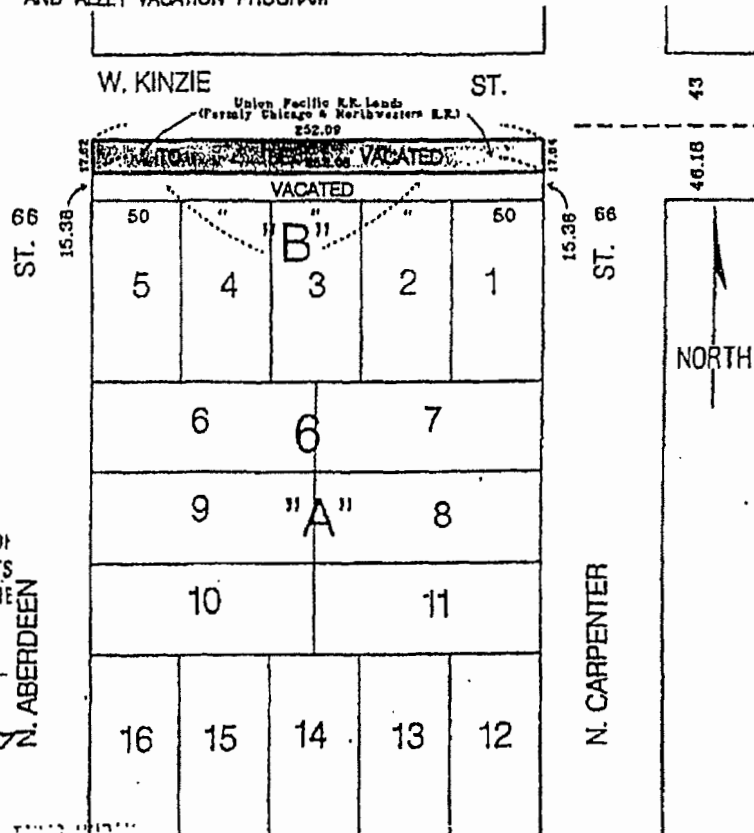

I DO NOT FIND ANY DEFERRED INSTALLMENTS OF CURRENTLY DUE UNPAID SPECIAL ASSESSMENTS OR UNPAID TAXES AGAINST THE LAND INCLUDED IN THE ABOVE PLAT.

David J. Oy
 COUNTY CLERK

DATE 10-9-97

11-1-97

STATE OF ILLINOIS, ss.
County of Cook.

I, JAMES J. LASKI, City Clerk of the City of Chicago in the County of Cook and State of Illinois, DO HEREBY CERTIFY that the annexed and foregoing is a true and correct copy of that certain ordinance now on file in my office vacation of portion of West Kinzie Street between North Aberdeen Street and North Carpenter Street.

I DO FURTHER CERTIFY that the said ordinance was passed by the City Council of the said City of Chicago on the tenth (10th) day of September, A. D. 1997 and deposited in my office on the tenth (10th) day of September, A. D. 1997.

I DO FURTHER CERTIFY that the vote on the question of the passage of the said ordinance by the said City Council was taken by yeas and nays and recorded in the Journal of the Proceedings of the said City Council, and that the result of said vote so taken was as follows, to wit:
Yeas 50, Nays None.

I DO FURTHER CERTIFY that the said ordinance was delivered to the Mayor of the said City of Chicago after the passage thereof by the said City Council, without delay, by the City Clerk of the said City of Chicago, and that the said Mayor failed to return the said ordinance to the said City Council with his written objections thereto at the next regular meeting of the said City Council occurring not less than five days after the passage of the said ordinance.

I DO FURTHER CERTIFY that the original, of which the foregoing is a true copy, is entrusted to my care for safe keeping, and that I am the lawful keeper of the same.

IN WITNESS WHEREOF, I have hereunto set my hand and affixed the corporate seal of the City of Chicago aforesaid, at the said City, in the County and State aforesaid, this seventh (7th) day of October, A. D. 1997.

[L. S.]

James J. Laski
JAMES J. LASKI, City Clerk.

(Sub)Exhibit "C".
(To Release Of Restrictive Use Covenant)

Legal Descriptions Of Subject Properties.

All that part of West Kinzie Street lying north of the north line of Lots 1 to 5, both inclusive, lying south of a line drawn from a point on the northerly extension of the east line of Lot 1, 15.36 feet north of the northeast corner of Lot 1 (as measured along the northerly extension of the east line of Lot 1) to a point on the northerly extension of the west line of Lot 5, 15.38 feet north of the northwest corner of Lot 5 (as measured along the northerly extension of the west line of Lot 5), lying west of the northerly extension of the east line of Lot 1 and lying east of the northerly extension of the west line of Lot 5, all in Block 6 in Carpenter's Addition to Chicago, being a subdivision of the southeast quarter of Section 8, Township 39 North, Range 14, East of the Third Principal Meridian, in Cook County, Illinois, said part of public street herein vacated being further described as the south 15.38 feet, more or less, of West Kinzie Street, lying between the east line of North Aberdeen Street and the west line of North Carpenter Street.

All that part of West Kinzie Street lying north of the north line of vacated West Kinzie Street, vacated by ordinance approved by the City Council of the City of Chicago July 10, 1996 in the Office of the Recorder of Deeds of Cook County, Illinois, being described in said ordinance as "a line drawn from a point on the northerly extension of the east line of Lot 1, 15.36 feet north of the northeast corner of Lot 1 (as measured along the northerly extension of the east line of Lot 1) to a point on the northerly extension of the west line of Lot 5, 15.38 feet north of the northwest corner of Lot 5 (as measured along the northerly extension of the west line of Lot 5)", lying south of a line drawn from a point on the northerly extension of the east line of Lot 1, 33.00 feet north of the northeast corner of Lot 1 (as measured along the northerly extension of the east line of Lot 1) to a point on the northerly extension of the west line of Lot 5, 33.00 feet north of the northwest corner of Lot 5 (as measured along the northerly extension of the east line of Lot 5), lying west of the northerly extension of the east line of Lot 1 and lying east of the northerly extension of the west line of Lot 5, all in Block 6 in Carpenter's Addition to Chicago, being a subdivision of the southeast quarter of Section 8, Township 39 North, Range 14, East of the Third Principal Meridian, in Cook County, Illinois, said part of public street herein vacated being further described as the south 17.64 feet, more or less, of West Kinzie Street, lying between the east line of North Aberdeen Street and the west line of North Carpenter Street.

APPROVAL OF BRICKTOWN SQUARE SUBDIVISION IN BLOCK BOUNDED BY
W. FULLERTON AVE., N. NARRAGANSETT AVE. AND W. DIVERSEY AVE.

[O2016-679]

The Committee on Transportation and Public Way submitted the following report:

CHICAGO, March 16, 2016.

To the President and Members of the City Council:

Your Committee on Transportation and Public Way begs leave to report and recommend that Your Honorable Body *Pass* the proposed ordinance transmitted herewith for Bricktown Square LLC, a proposed Bricktown Square Subdivision being a subdivision of certain areas bounded by West Fullerton Avenue, North Narragansett Avenue and West Diversey Avenue. This ordinance was referred to the committee on February 10, 2016.

This recommendation was concurred in unanimously by a viva voce vote of the members of the committee, with no dissenting vote.

Respectfully submitted,

(Signed) ANTHONY BEALE,
Chairman.

On motion of Alderman Beale, the said proposed ordinance transmitted with the foregoing committee report was *Passed* by yeas and nays as follows:

Yeas -- Aldermen Moreno, Hopkins, Dowell, Hairston, Sawyer, Mitchell, Harris, Beale, Sadlowski Garza, Thompson, Cárdenas, Quinn, Burke, Lopez, Foulkes, D. Moore, Curtis, O'Shea, Cochran, Brookins, Muñoz, Zalewski, Scott, Solis, Maldonado, Burnett, Ervin, Taliaferro, Reboyras, Santiago, Waguespack, Mell, Austin, Ramirez-Rosa, Villegas, Mitts, Sposato, Laurino, O'Connor, Napolitano, Smith, Tunney, Arena, Cappleman, Pawar, Osterman, J. Moore, Silverstein -- 48.

Nays -- None.

Alderman Beale moved to reconsider the foregoing vote. The motion was lost.

The following is said ordinance as passed:

Be It Ordained by the City Council of the City of Chicago:

SECTION 1. Chicago Department of Transportation, the Commissioner or any of her designees, are hereby authorized and directed to approve a proposed Bricktown Square Subdivision, being a resubdivision of certain lots owned by Bricktown Square LLC in the block bounded by West Fullerton Avenue, North Narragansett Avenue and West Diversey Avenue, and legally described in the attached plat (Exhibit A, CDOT File: 30-36-15-3702) which, for greater certainty, is hereby made a part of this ordinance.

SECTION 2. The subdivision herein provided for is made upon the express condition that within 180 days after the passage of this ordinance, the applicant shall file or cause to be filed for record in the Office of the Recorder of Deeds of Cook County, Illinois a certified copy of this ordinance, together with the full-sized corresponding plat approved by the Department of Transportation/Superintendent of Maps.

SECTION 3. This ordinance and exhibit subdivision plat shall take effect and be in force from and after its recording.

[Exhibit "A" referred to in this ordinance printed on pages 20679 and 20680 of this *Journal*.]

APPROVAL OF BASECAMP OLD IRVING PARK RESUBDIVISION IN BLOCK BOUNDED BY N. MILWAUKEE AVE., W. ADDISON ST. AND METRA RAILROAD TRACKS.

[O2016-682]

The Committee on Transportation and Public Way submitted the following report:

CHICAGO, March 16, 2016.

To the President and Members of the City Council:

Your Committee on Transportation and Public Way begs leave to report and recommend that Your Honorable Body *Pass* the proposed ordinance transmitted herewith for Basecamp Old Irving Park Subdivision, a proposed Basecamp Old Irving Park Subdivision being a subdivision bounded by North Milwaukee Avenue, West Addison Street and the Metra railroad tracks. This ordinance was referred to the committee on February 10, 2016.

This recommendation was concurred in unanimously by a viva voce vote of the members of the committee, with no dissenting vote.

Respectfully submitted,

(Signed) ANTHONY BEALE,
Chairman.

On motion of Alderman Beale, the said proposed ordinance transmitted with the foregoing committee report was *Passed* by yeas and nays as follows:

Yeas -- Aldermen Moreno, Hopkins, Dowell, Hairston, Sawyer, Mitchell, Harris, Beale, Sadlowski Garza, Thompson, Cárdenas, Quinn, Burke, Lopez, Foulkes, D. Moore, Curtis, O'Shea, Cochran, Brookins, Muñoz, Zalewski, Scott, Solis, Maldonado, Burnett, Ervin, Taliaferro, Reboyras, Santiago, Waguespack, Mell, Austin, Ramirez-Rosa, Villegas, Mitts, Sposato, Laurino, O'Connor, Napolitano, Smith, Tunney, Arena, Cappleman, Pawar, Osterman, J. Moore, Silverstein -- 48.

Nays -- None.

Alderman Beale moved to reconsider the foregoing vote. The motion was lost.

(Continued on page 20681)

Exhibit "A". (Page 2 of 2)

EXHIBIT "A"

Plat of Subdivision Bricktown Square Subdivision

BEING A SUBDIVISION OF PART OF THE EAST 1/2 OF THE SOUTHWEST 1/4 OF SECTION 30, TOWNSHIP 40 NORTH, RANGE 13 EAST OF THE THIRD PRINCIPAL MERIDIAN, IN COOK COUNTY, ILLINOIS.

EASEMENT PARCELS FOR THE BENEFIT OF PARCEL 1.

PARCEL 2 EASEMENT FOR THE BENEFIT OF PARCEL 1 AS CREATED BY AGREEMENT NOTICED DECEMBER 29 1973 AS DOCUMENT 231710...

STATE OF ILLINOIS, COUNTY OF COOK, BEING A SUBDIVISION OF PART OF THE EAST 1/2 OF THE SOUTHWEST 1/4 OF SECTION 30, TOWNSHIP 40 NORTH, RANGE 13 EAST OF THE THIRD PRINCIPAL MERIDIAN, IN COOK COUNTY, ILLINOIS.

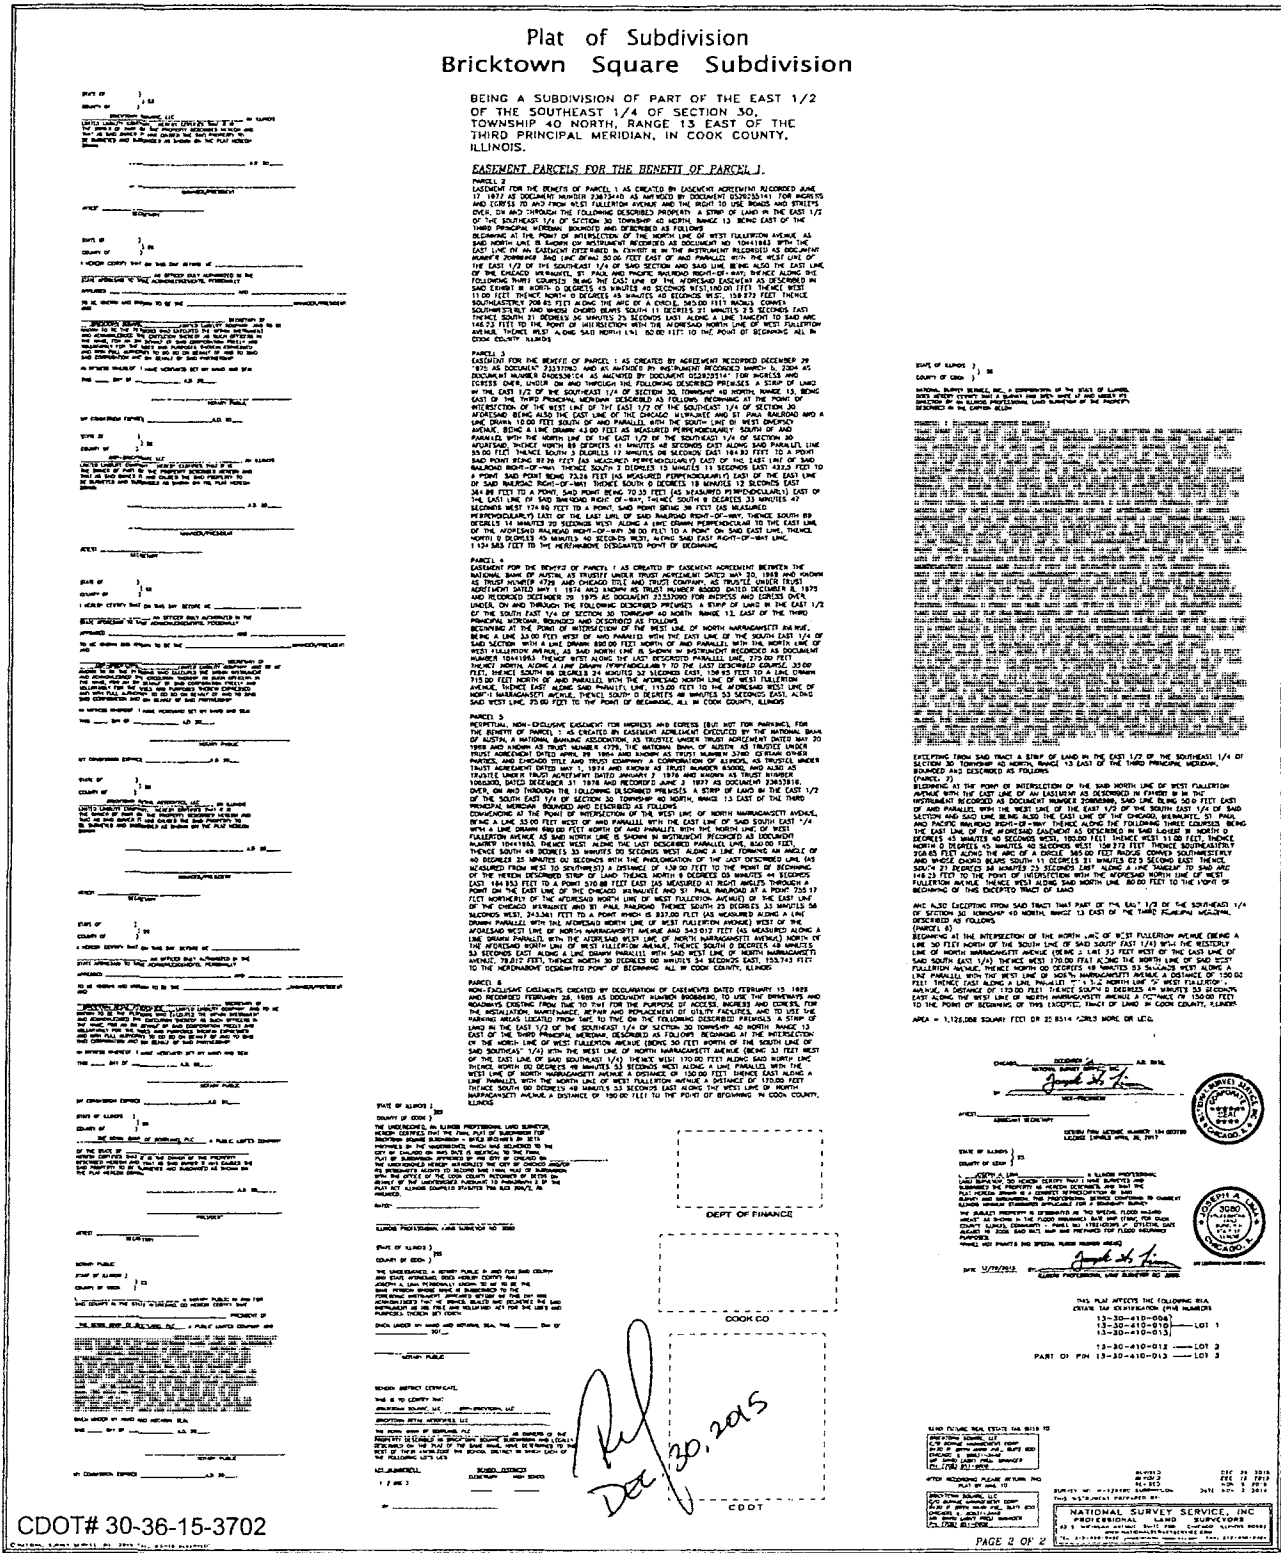

CDOT# 30-36-15-3702

PAGE 2 OF 2 NATIONAL SURVEY SERVICE, INC. PROFESSIONAL LAND SURVEYORS

(Continued from page 20678)

The following is said ordinance as passed:

Be It Ordained by the City Council of the City of Chicago:

SECTION 1. The Commissioner of the Chicago Department of Transportation, or any of her designees, is each hereby authorized and directed to approve a proposed "Basecamp Old Irving Park Resubdivision" ("Resubdivision") for Ranquist Development ("Developer") being a resubdivision in the block bounded by West Addison Street, North Milwaukee Avenue and the Metra Railroad tracks, and legally described in the attached plat (Exhibit A, CDOT File: 22-45-15-3717) which, for greater certainty, is hereby made a part of this ordinance.

SECTION 2. The dedications for public way herein provided for are made upon the express condition that within 180 days after the passage of this ordinance, the Developer shall deposit in the City Treasury of the City of Chicago, a sum sufficient to defray the costs of removing paving and curb returns, and constructing newly dedicated public streets and alley, in accordance with the most current version of the Chicago Department of Transportation's Regulations for Opening, Repair and Construction in the Public Way and its appendices, and in agreement with the executed Duty to Build Agreement attached herein and made a part of this ordinance as Exhibit B.

SECTION 3. The street and alley dedications for public way are accepted upon the express condition that the Developer shall be responsible for the installation of all newly required water mains (the "Work") in North Kenneth Avenue and West Waveland Avenue within the confines of the Resubdivision, at the Developer's sole cost and expense. Further, such Work shall be done in accordance with the Chicago Department of Water -- Water Section ("DWM") engineering standards, and with their express approval, prior to the commencement of the Work.

SECTION 4. The Resubdivision herein provided for is made upon the express condition that within 180 days after the passage of this ordinance, the applicant shall file or cause to be filed for record in the Office of the Recorder of Deeds of Cook County, Illinois a certified copy of this ordinance, together with the full-sized corresponding plat approved by the Department of Transportation/Superintendent of Maps and Plats.

SECTION 5. This ordinance and Resubdivision plat exhibit shall take effect and be in force from and after their recording.

[Exhibit "A" referred to in this ordinance printed on
pages 20683 through 20685 of this *Journal*.]

Exhibit "B" referred to in this ordinance reads as follows:

Exhibit "B".

Duty To Build Agreement For Creation Of A New Alley/Street.

In support of my current application with the Chicago Department of Transportation's Maps and Plats unit, for a subdivision/dedication of my private property, I hereby state that I am the applicant or the company agent for the applicant company involved in the project, and that I have the authority to agree to the below terms of the subdivision/dedication. Please initial:

[Handwritten initial]

I am aware that I am responsible for the construction of all new public and private rights of way (streets, alleys, etc) described on the Plat of Subdivision/Dedication.

[Handwritten initial]

I further understand that all rights of way (both public and private*) must be built to City specifications as detailed in CDOT's Regulation for Openings, Construction and Repair in the Public Way.

[Handwritten initial]

Lastly, I understand that construction deposits will be required to assure that the work is done correctly. An inspection will be conducted by the City upon completion of the work. The City of Chicago reserves the right to require demolition and reinstallation of any facilities that are judged to be sub par or that do not adhere to the City's standards.

Signed: *[Signature]*

Date: 1/12/16

Printed Name: Zev Salomon

Title: MANAGING MEMBER

Organization: Basecamp Old Irving Park LLC
2020 N. California Ave, Ste 7, Box 197

By: RANQUIST PARTNERS LLC, ITS MANAGE

Address: Chicago, IL

Zip: 60647

Phone/Fax: 773.292.1400 / 773.292.1406

Email: roland@ranquist.com

Notary:
[Signature]
1/12/16

***Note:** Applicant intends to build two private dead-end alleys, as shown on the Plat, which shall not be built to City specifications. Applicant agrees not to seek a dedication of said alleys in the future and shall restrict its successors and assigns from same.



Exhibit "A".

Basecamp Old Irving Park Resubdivision. (Page 1 of 3)

EXHIBIT "A"


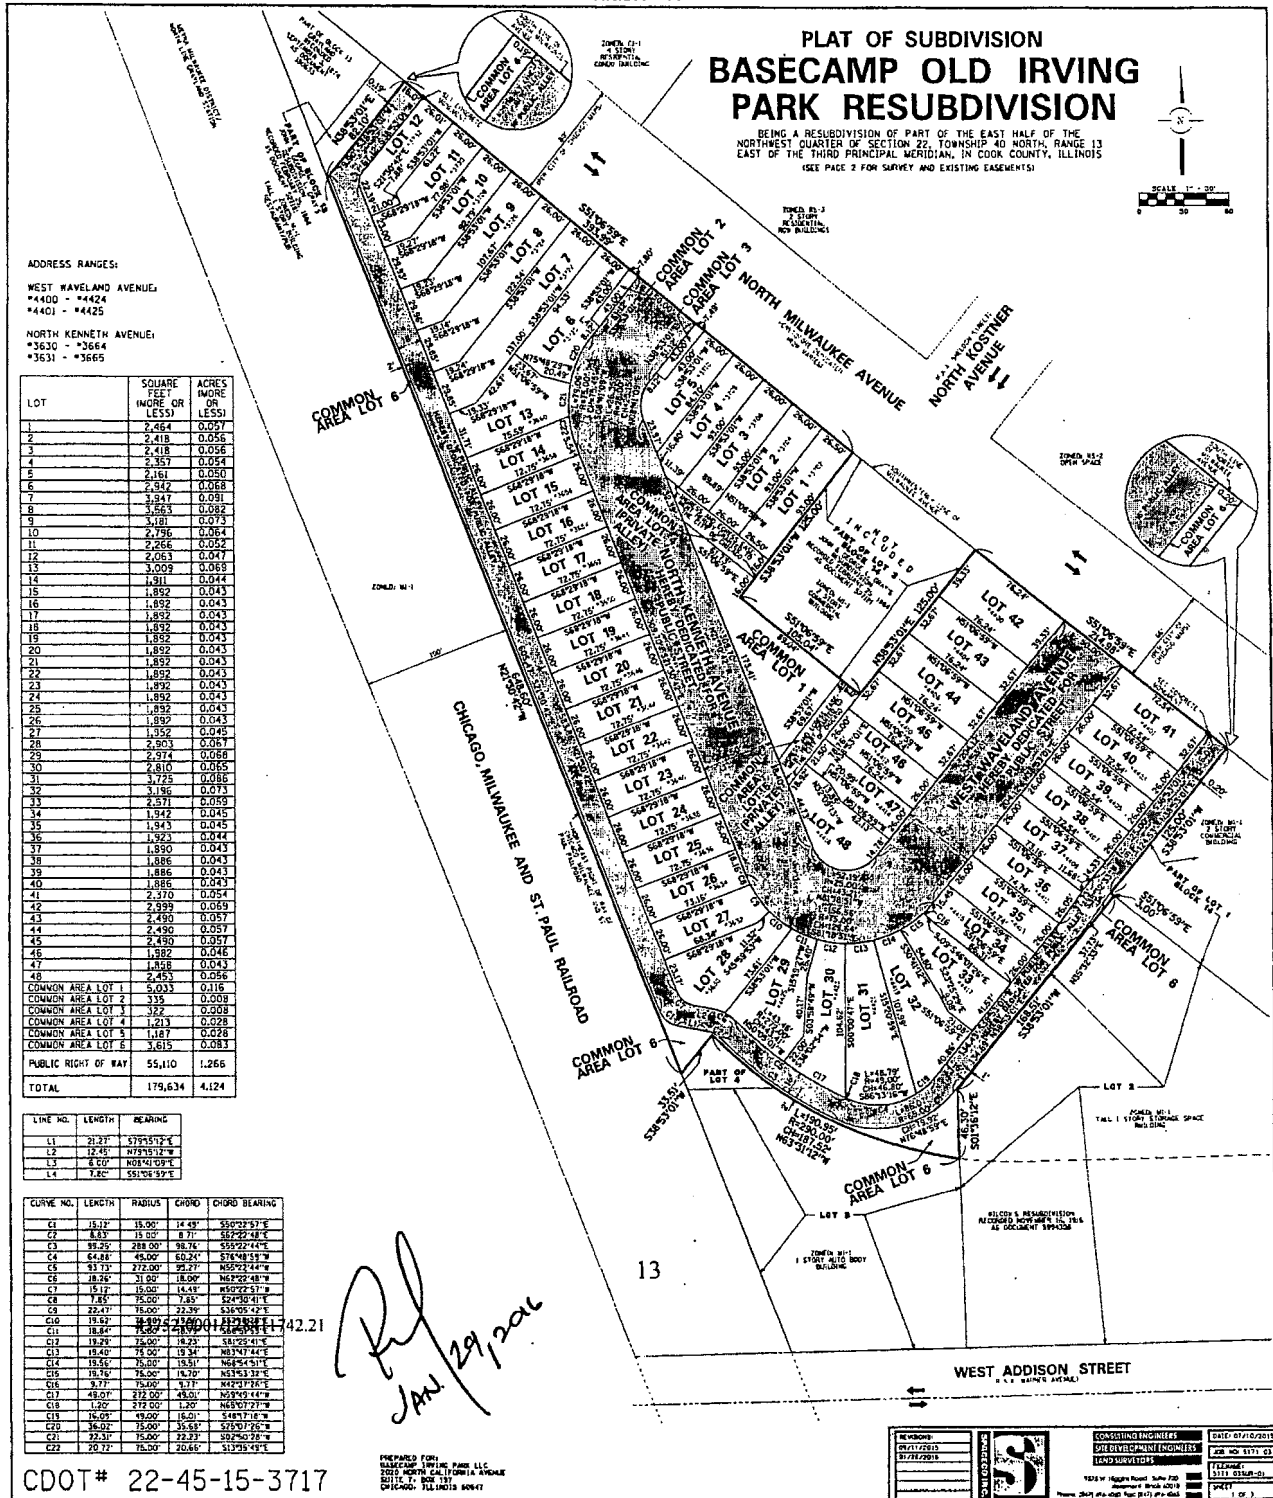


Exhibit "A".

Basecamp Old Irving Park Resubdivision.
(Page 2 of 3)

EXHIBIT "A"

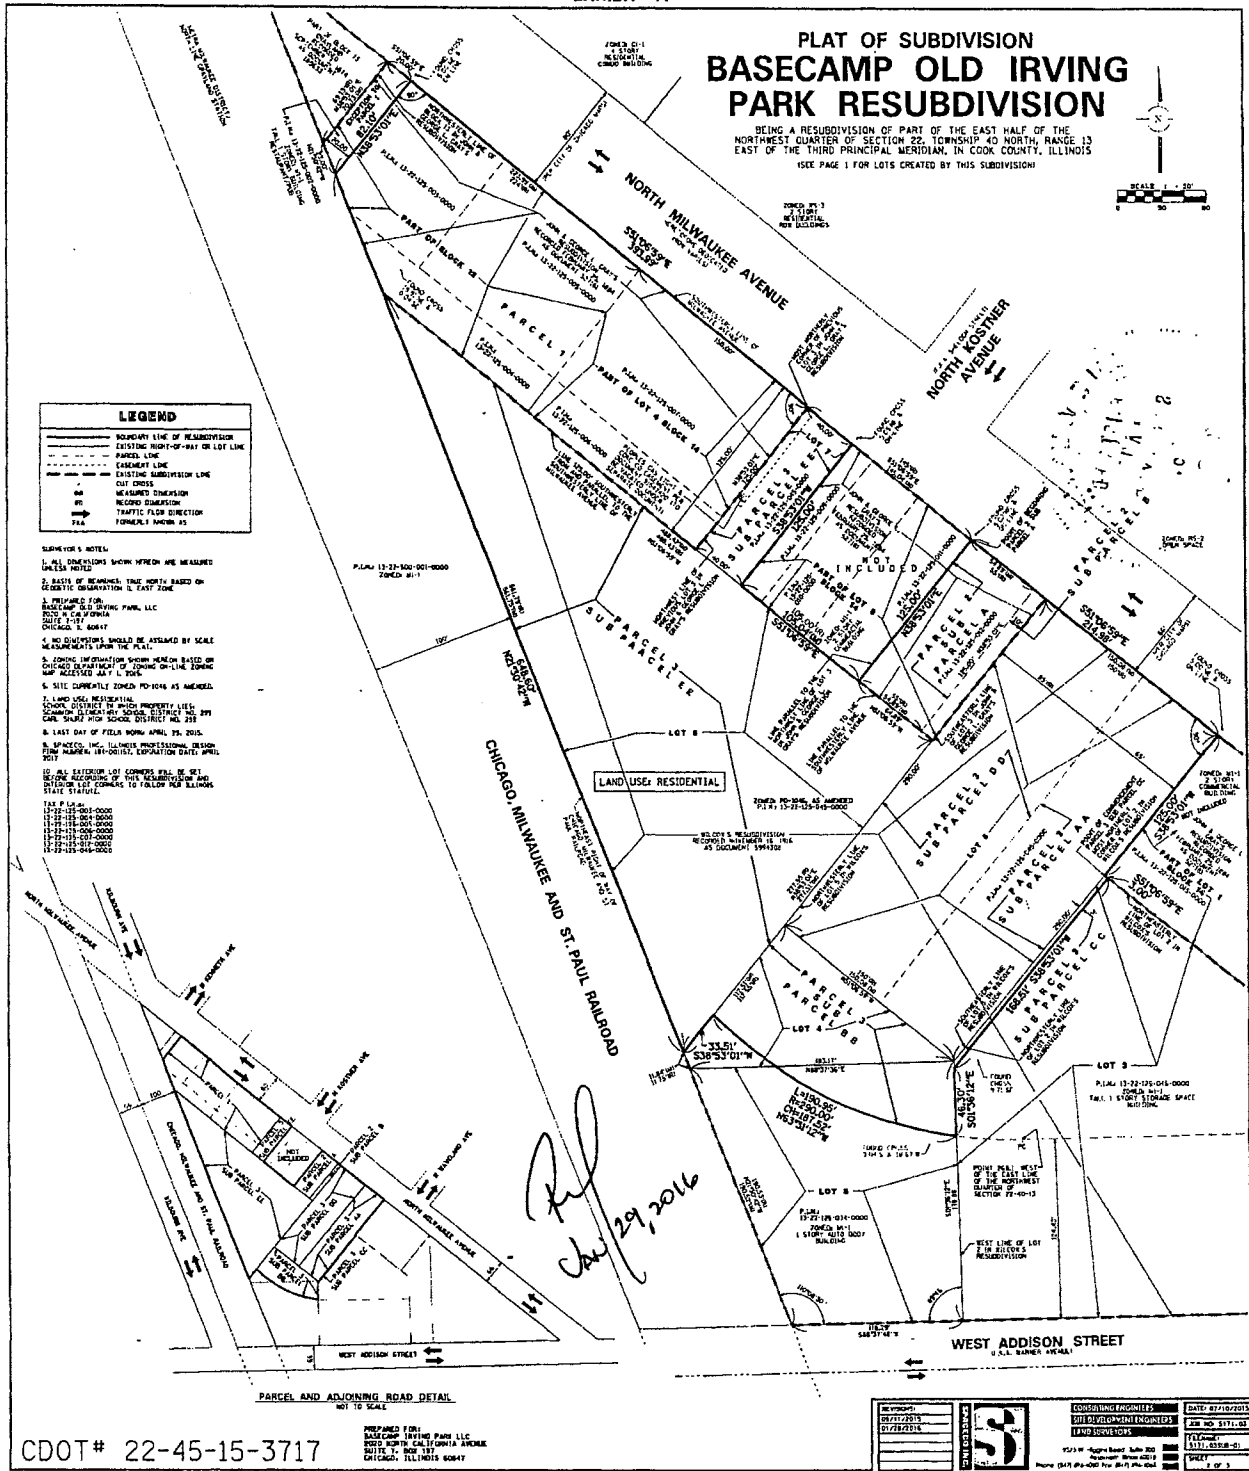

VACATION AND DEDICATION OF VARIOUS PUBLIC WAYS IN AREA BOUNDED
BY E. WACKER DR., N. LAKE SHORE DR. AND E. SOUTH WATER ST.

[SO2016-689]

The Committee on Transportation and Public Way submitted the following report:

CHICAGO, March 16, 2016.

To the President and Members of the City Council:

Your Committee on Transportation and Public Way begs leave to report and recommend that Your Honorable Body *Pass* the proposed substitute ordinance transmitted herewith for Lakeshore East LLC/Wanda Tower, a proposed vacation of portions of North Field Boulevard between East Wacker Drive and East South Water Street. This substitute ordinance was referred to the committee on February 10, 2016.

This recommendation was concurred in unanimously by a viva voce vote of the members of the committee, with no dissenting vote.

Respectfully submitted,

(Signed) ANTHONY BEALE,
Chairman.

On motion of Alderman Beale, the said proposed substitute ordinance transmitted with the foregoing committee report was *Passed* by yeas and nays as follows:

Yeas -- Aldermen Moreno, Hopkins, Dowell, Hairston, Sawyer, Mitchell, Harris, Beale, Sadlowski Garza, Thompson, Cárdenas, Quinn, Burke, Lopez, Foulkes, D. Moore, Curtis, O'Shea, Cochran, Brookins, Muñoz, Zalewski, Scott, Solis, Maldonado, Burnett, Ervin, Taliaferro, Reboyras, Santiago, Waguespack, Mell, Austin, Ramirez-Rosa, Villegas, Mitts, Sposato, Laurino, O'Connor, Napolitano, Smith, Tunney, Arena, Cappleman, Pawar, Osterman, J. Moore, Silverstein -- 48.

Nays -- None.

Alderman Beale moved to reconsider the foregoing vote. The motion was lost.

The following is said ordinance as passed:

WHEREAS, The City of Chicago ("City") is a home rule unit of local government pursuant to Article VII, Section 6(a) of the 1970 constitution of the State of Illinois and, as such, may exercise any power and perform any function pertaining to its government and affairs; and

WHEREAS, The properties at 381 -- 383 East Wacker Drive are owned by Lakeshore East LLC, an Illinois limited liability company (the "Developer"); and

WHEREAS, The Developer proposes to use those portions of North Field Boulevard to be vacated herein for a multi-use development that will include a building which will be approximately 1,200 feet tall and will provide approximately 410 residential dwelling units, approximately 210 hotel rooms, and parking; and

WHEREAS, The Developer shall dedicate land to the public and open up such land for public use as a public street; and

WHEREAS, The City Council of the City of Chicago, after due investigation and consideration, has determined that the nature and extent of the public use and the public interest to be subserved is such as to warrant the vacation of those parts of public street described in the following ordinance; now, therefore,

Be It Ordained by the City Council of the City of Chicago:

SECTION 1. Dedication For Public Street:

In accordance with the terms and conditions of this ordinance, Developer shall dedicate or cause to be dedicated to the public and open up for public use as public street the following described property:

Dedication Parcel 1.

That part of Lot 5 in Lakeshore East Subdivision, being a subdivision of part of the unsubdivided lands lying east of and adjoining Fort Dearborn Addition to Chicago, said addition being in the southwest fractional quarter of Section 10, Township 39 North, Range 14, East of the Third Principal Meridian, in Cook County, Illinois, according to the plat thereof recorded March 4, 2003 as Document 0030301045, said part of Lot 5, lying below a horizontal plane having an elevation of 22.00 feet above Chicago City Datum and lying within the boundaries, projected vertically, of that part of said Lot 5 bounded and described as follows:

beginning at the intersection of the east line of North Field Boulevard as established in said Lakeshore East Subdivision with the southerly line of East Wacker Drive as dedicated by the plat of dedication recorded December 12, 1986 as Document 86597178; thence south 00 degrees, 06 minutes, 31 seconds west, along said east line of North Field Boulevard, a distance of 110.41 feet to an angle point in said east line, said angle point being also an angle point in that part of said Lot 5, lying

east of said east line of North Field Boulevard; thence south 85 degrees, 04 minutes, 41 seconds east, along said easterly line of North Field Boulevard as established by said Lakeshore East Subdivision, a distance of 6.02 feet to an intersection with a line 6.00 feet east of and parallel with said east line of North Field Boulevard as heretofore described; thence north 00 degrees, 06 minutes, 31 seconds east, along said parallel line, a distance of 103.50 feet; thence north 31 degrees, 12 minutes, 58 seconds east, a distance of 7.67 feet to an intersection with said southerly line of East Wacker Drive; thence north 85 degrees, 04 minutes, 41 seconds west, along said southerly line, a distance of 10.00 feet to the point of beginning, all in Cook County, Illinois, said above described parcel containing 676 square feet, 0.015 acre, more or less.

Dedication Parcel 2.

That part of Lot 5 in Lakeshore East Subdivision, being a subdivision of part of the unsubdivided lands lying east of and adjoining Fort Dearborn Addition to Chicago, said addition being in the southwest fractional quarter of Section 10, Township 39 North, Range 14, East of the Third Principal Meridian, in Cook County, Illinois, according to the plat thereof recorded March 4, 2003 as Document 0030301045, said parcel of land lying below a horizontal plane having an elevation of 22.00 feet above Chicago City Datum and lying within the boundaries, projected vertically, of that part of said Lot 5 bounded and described as follows:

beginning at the intersection of the west line of North Field Boulevard as established in said Lakeshore East Subdivision with the southerly line of East Wacker Drive as dedicated by the plat of dedication recorded December 12, 1986 as Document 86597178; thence south 00 degrees, 06 minutes, 31 seconds west, along said west line of North Field Boulevard, a distance of 15.05 feet; thence north 34 degrees, 53 minutes, 29 seconds west, a distance of 19.53 feet to an intersection with said southerly line of East Wacker Drive; thence south 85 degrees, 04 minutes, 41 seconds east, along said southerly line, a distance of 11.24 feet to the point of beginning, all in Cook County, Illinois, said above described parcel containing 84 square feet, 0.002 acre, more or less.

Total area being dedicated for public right-of-way containing 760 square feet, 0.017 acre, more or less, as shaded and indicated by the words "Hereby Dedicated For Public Right-Of-Way" on the plat hereto attached as Exhibit A, which plat for greater clarity is hereby made a part of this ordinance. The plat or other instrument of dedication shall provide a covenant and property right burdening and running with the land of the air rights properties located directly above such dedicated parcels, and providing that such parcels are subject to terms and conditions substantially similar to those obligations and conditions provided in "Lot Restrictions Affecting Lots Above Field Boulevard And

Public Alley" in the plat of Lakeshore East Subdivision recorded March 4, 2003 as Document Number 0030301045 (the "Lakeshore East Air Rights Restrictions"), subject to the approval of the Corporation Counsel.

Vacation:

Parcel 1.

That part of North Field Boulevard 116.00 feet wide, as said North Field Boulevard was established by the plat of Lakeshore East Subdivision, being a subdivision of part of unsubdivided lands lying east of and adjoining Fort Dearborn Addition to Chicago, said addition being in the southwest fractional quarter of Section 10, Township 39 North, Range 14, East of the Third Principal Meridian, in Cook County, Illinois, according to the plat thereof recorded March 4, 2003 as Document 0030301045, said part of North Field Boulevard bounded and described as follows:

commencing at the intersection of the west line of North Field Boulevard as established in said Lakeshore East Subdivision with the southerly line of East Wacker Drive as dedicated by the plat of dedication recorded December 12, 1986 as Document 86597178; thence south 00 degrees, 06 minutes, 31 seconds west, along said west line of North Field Boulevard (said North Field Boulevard being here 60.00 feet wide), a distance of 110.41 feet to the point of beginning of the hereinafter described parcel; thence south 00 degrees, 06 minutes, 31 seconds west, along the southward extension of said west line of North Field Boulevard, a distance of 34.40 feet; thence south 45 degrees, 06 minutes, 31 seconds west, a distance of 22.63 feet; thence north 89 degrees, 53 minutes, 29 seconds west, along a line perpendicular to said west line of North Field Boulevard, a distance of 12.00 feet to an intersection with the west line of North Field Boulevard, 116.00 feet wide as established by said Lakeshore East Subdivision; thence north 00 degrees, 06 minutes, 31 seconds east, along said west line, a distance of 52.76 feet; thence south 85 degrees, 04 minutes, 41 seconds east, a distance of 28.10 feet to the point of beginning, all in Cook County, Illinois, said above described parcel containing 1,316 square feet, 0.030 acre, more or less.

Parcel 2.

That part of North Field Boulevard 116.00 feet wide, as said North Field Boulevard was established by the plat of Lakeshore East Subdivision, being a subdivision of part of unsubdivided lands lying east of and adjoining Fort Dearborn Addition to Chicago, said addition being in the southwest fractional quarter of Section 10, Township 39 North, Range 14, East of the Third Principal Meridian, in Cook County, Illinois, according to the plat thereof recorded March 4, 2003 as Document 0030301045, said part of North Field Boulevard bounded and described as follows:

commencing at the intersection of the east line of North Field Boulevard as established in said Lakeshore East Subdivision with the southerly line of East Wacker Drive as dedicated by the plat of dedication recorded December 12, 1986 as Document 86597178; thence south 00 degrees, 06 minutes, 31 seconds west, along said east line of North Field Boulevard (said North Field Boulevard being here 60.00 feet wide) a distance of 110.41 feet; thence south 85 degrees, 04 minutes, 41 seconds east, a distance of 6.02 feet to an intersection with a line 6.00 feet east of and parallel with said east line of North Field Boulevard and the point of beginning of the hereinafter described parcel; thence south 85 degrees, 04 minutes, 41 seconds east, a distance of 22.08 feet to an intersection with the east line of North Field Boulevard, 116.00 feet wide as established by said Lakeshore East Subdivision; thence south 00 degrees, 06 minutes, 31 seconds west, along said east line, a distance of 42.99 feet; thence north 89 degrees, 53 minutes, 29 seconds west, along a line perpendicular to said east line, a distance of 10.00 feet; thence north 36 degrees, 45 minutes, 40 seconds west, a distance of 20.00 feet to an intersection with the southward extension of a line 6.00 feet east of and parallel with said east line of North Field Boulevard, 60.00 feet wide; thence north 00 degrees, 06 minutes, 31 seconds east, along said southward extension, a distance of 28.85 feet to the point of beginning, all in Cook County, Illinois, said above described parcel containing 870 square feet, 0.020 acre, more or less.

Parcel 3.

That part of North Field Boulevard 116.00 feet wide, as said North Field Boulevard was established by the plat of Lakeshore East Subdivision, being a subdivision of part of unsubdivided lands lying east of and adjoining Fort Dearborn Addition to Chicago, said addition being in the southwest fractional quarter of Section 10, Township 39 North, Range 14, East of the Third Principal Meridian, in Cook County, Illinois, according to the plat thereof recorded March 4, 2003 as Document 0030301045, said part of North Field Boulevard lying above a horizontal plane having an elevation of 22.00 feet above Chicago City Datum and lying within the boundaries, projected vertically, of said part of North Field Boulevard bounded and described as follows:

commencing at the intersection of the east line of North Field Boulevard, 60.00 feet wide, as established in said Lakeshore East Subdivision with the southerly line of East Wacker Drive as dedicated by the plat of dedication recorded December 12, 1986 as Document 86597178; thence south 00 degrees, 06 minutes, 31 seconds west, along the east line of North Field Boulevard, a distance of 110.41 feet; thence south 85 degrees, 04 minutes, 41 seconds east, a distance of 6.02 feet to an intersection with a line 6.00 feet east of and parallel with said east line on North Field Boulevard, 60.00 feet wide, and the point of beginning of the hereinafter described parcel; thence south 00 degrees, 06 minutes, 31 seconds west, along the southward extension of the last described parallel line, a distance of 28.85 feet; thence south 36 degrees,

45 minutes, 40 seconds east, a distance of 20.00 feet; thence south 89 degrees, 53 minutes, 29 seconds east, along a line perpendicular to said east line of North Field Boulevard, a distance of 10.00 feet to an intersection with the east line of North Field Boulevard, 116.00 feet wide; thence south 00 degrees, 06 minutes, 31 seconds west, along said east line, a distance of 17.01 feet to the northwest corner of Lot 13 in said Lakeshore East Subdivision; thence north 89 degrees, 54 minutes, 21 seconds west, a distance of 116.00 feet to the northeast corner of Lot 14 (said corner also being on the west right-of-way of North Field Boulevard, 116.00 feet wide) in said Lakeshore East Subdivision; thence north 00 degrees, 06 minutes, 31 seconds east, along the west line of North Field Boulevard, a distance of 17.04 feet; thence south 89 degrees, 53 minutes, 29 seconds east, along a line perpendicular to said west line of North Field Boulevard, a distance of 12.00 feet; thence north 45 degrees, 06 minutes, 31 seconds east, a distance of 22.63 feet to an intersection with the southward extension of the west line of North Field Boulevard, 60.00 feet wide; thence north 00 degrees, 06 minutes, 31 seconds east, along said southward extension, a distance of 34.40 feet; thence south 85 degrees, 04 minutes, 41 seconds east, a distance of 66.23 feet to the point of beginning, all in Cook County, Illinois, said above parcel containing 5,342 square feet, 0.123 acre more or less.

Total area vacated containing 7,528 square feet, 0.173 acre, more or less, as shaded and indicated by the words "Hereby Vacated" on the plat hereto attached as Exhibit B, which drawing for greater clarity, is hereby made a part of this ordinance, be and the same are hereby vacated and closed, inasmuch as the same are no longer required for public use and the public interest will be subserved by such vacations.

SECTION 2. The City of Chicago hereby reserves for itself covenants and property rights in the land legally described as Parcel 3 as herein vacated, with such covenants and property rights restricting, for the benefit of the City, the use and improvement of Parcel 3 upon terms and conditions substantially similar to the Lakeshore East Air Rights Restrictions. The obligations of such covenants and property rights shall run with the land of Parcel 3 and shall be binding upon the Developer, and its successors and assigns.

SECTION 3. The City of Chicago hereby reserves for the benefit of Commonwealth Edison and its successors or assigns, a non-exclusive utility easement to operate, maintain, construct, replace and renew overhead wires, poles, and associated equipment and underground conduit, cables, and associated equipment for the transmission and distribution of electrical energy, telephonic and associated services under, over and along the areas herein vacated, with the right of ingress and egress. The grade of the vacated public way shall not be altered in a manner so as to interfere with the operation and maintenance of Commonwealth Edison facilities. No buildings, permanent structures or obstructions shall be placed over Commonwealth Edison, facilities without express written release of easement by Commonwealth Edison. Any future vacation-beneficiary prompted relocation of Commonwealth Edison facilities lying within the area herein vacated will be accomplished by Commonwealth Edison, and done at the expense of beneficiary of the vacation.

The City of Chicago hereby reserves for the benefit of The Peoples Gas Light and Coke Company an easement to operate, maintain, repair, renew and replace existing underground facilities under a portion of North Field Boulevard that is hereby vacated in the area where such utility facilities are now located.

SECTION 4. The viaduct structures and decks of Upper Level East Wacker Drive and portions of the adjacent public ways ("Viaduct") are in need of significant rehabilitation, reconstruction, and renovation. The City does not have funds to pay for such necessary work. The City therefore desires to facilitate said rehabilitation, reconstruction, and renovation of the Viaduct by the Developer in an effort to reduce the City's ongoing maintenance obligations and liabilities, cause significant capital improvements to be undertaken with private funds, improve access to the Viaduct, and improve public facilities and resources. The Developer has agreed to perform such work as provided in the "Agreement for Wacker Drive Improvements" which is attached hereto as Exhibit C and incorporated herein, in exchange for: (1) the City granting to the Developer certain rights to use and occupy various portions of East Wacker Drive and North Field Boulevard as shown in the drawing which is attached hereto as Exhibit D and incorporated herein ("Privilege Areas") as provided in Section 5 of this ordinance, and (2) the City providing a set-off of the "Additional Viaduct Work Costs" as defined in the Agreement for Wacker Drive Improvements against the vacation amount due to the City from the Developer for the vacation of certain portions of North Field Boulevard as provided in Section 9 of this ordinance, and also providing reimbursement for additional public way projects approved by the City, all as provided in Section 6.f of this ordinance.

SECTION 5. In accordance with the terms and conditions provided in the Agreement for Wacker Drive Improvements, permission and authority are hereby given and granted to the Developer to use and occupy the Privilege Areas. Such permission and authority is hereby granted for a period of 25 years from and after the date of completion of certain rehabilitation work to the Viaduct, turnover of such work to the City, and repayment of any overestimated credit, all as provided in the Agreement for Wacker Drive Improvements.

SECTION 6. The Commissioner of Transportation, or a designee of the Commissioner of Transportation, is hereby authorized to execute the following agreements and amendments thereto, by, between and among the City of Chicago, and the Developer:

- a. an "Easement Agreement for Building Supports and Upper Level Street In Field Boulevard" in substantially the form which is attached to and incorporated in this ordinance as Exhibit E; and
- b. an "Easement Agreement for Use of Upper Level Street on Lakeshore East Parcels and Shoreham Parcel" in substantially the form which is attached to and incorporated in this ordinance as Exhibit F; and
- c. an "Agreement for Wacker Drive Improvements" in substantially the form which is attached as Exhibit C as provided in Section 4 above; and

d. an acceptance of an instrument memorializing the covenants and property rights described in the dedication in Section 1 and in the reservation in Section 2 above; and

e. an acceptance of the plat or other instrument of dedication described in the Dedication in Section 1 above; and

f. a sole order escrow for the sole benefit of the City in form and substance satisfactory to the Commissioner with an escrowee acceptable to the Corporation Counsel ("Escrowee") as provided in this ordinance ("Sole Order Escrow"). The Sole Order Escrow shall be for purposes of first reimbursing Lakeshore East for those Additional Viaduct Work Costs it expends to the extent and in the manner provided in the Agreement for Wacker Drive Improvements, and then paying all remaining funds, including accrued interest, to the City.

Execution of each of the instruments described in this Section 6 shall be subject to the approval of the Corporation Counsel as to form and legality.

SECTION 7. The Commissioner of Water Management, or a designee of the Commissioner of Water Management, is hereby authorized to execute an "Agreement Regarding Water Management Facilities" by, between and among the City of Chicago, and the Developer in substantially the form which is attached to and incorporated in this ordinance as Exhibit G, subject to the approval of the Corporation Counsel as to form and legality.

SECTION 8. The Commissioner of Transportation is also authorized to execute such additional agreements, amendments, and documents as are reasonably necessary or appropriate to implement this ordinance, including the (i) vacations, (ii) dedications, and the (iii) Easement Agreement for Building Supports and Upper Level Street in Field Boulevard; (iv) Easement Agreement for Use of Upper Level Street on Lakeshore East Parcels and Shoreham Parcel; (v) an Agreement Regarding Water Management Facilities; (vi) Agreement for Wacker Drive Improvements, and (vii) the Sole Order Escrow, all as authorized hereby, subject to the approval of the Corporation Counsel.

SECTION 9. The vacation herein provided for is made upon the condition that, within 180 days after the passage of this ordinance, Developer shall deposit in the Sole Order Escrow the sum of Two Million Four Hundred Fifty Thousand and no/100 Dollars (\$2,450,000.00) ("Amount Due") which such Amount Due constitutes a portion of the compensation of Seven Million Two Hundred Thousand and no/100 Dollars (\$7,200,000.00) ("Vacation Amount") which Vacation Amount, in the judgment of this body, is equal to the fair market value of the benefits which will accrue by reason of the vacation to the Developer as owner of the property abutting said parts of public street hereby vacated. The Vacation Amount is then set-off by the estimated Additional Viaduct Work Costs that the Developer must expend, or refund to the City, as stated in the Agreement for Wacker Drive Improvements, specifically, Four Million Seven Hundred Fifty Thousand and no/100 Dollars (\$4,750,000.00) ("Estimate").

SECTION 10. The vacations herein provided for are made upon the express condition that within 180 days after the passage of this ordinance, the Developer shall file or cause to be filed for the record in the Office of the Recorder of Deeds of Cook County, Illinois a certified copy of this ordinance, together with a) attached plats, including oversized plats, as required by this ordinance and approved by the Commissioner of Transportation, following inquiry regarding satisfaction of deposit by Developer as provided in this ordinance; and b) each of the instruments in Sections 6 and 7 (but not the Sole Order Escrow), duly executed by Developer and by the respective Commissioners as herein authorized, and approved by the Corporation Counsel, as required herein.

SECTION 11. This ordinance shall take effect and be in force from and after its passage. The vacation shall take effect and be in force from and after its recording.

Vacation and Dedication Approved:

Commissioner of Transportation

Approved as to Form and Legality:

Deputy Corporation Counsel

Honorable Brendan Reilly
Alderman, 42nd Ward

[Exhibits "A", "B" and "D" referred to in this ordinance printed on
pages 20760 through 20769, respectively,
of this *Journal*.]

Exhibits "C", "E", "F" and "G" referred to in this ordinance read as follows:

*Exhibit "C".
(To Ordinance)*

*Agreement With Lakeshore East LLC For Improvements
To East Wacker Drive And Lower Field Boulevard.*

This Agreement (the "Agreement") is entered into as of this ____ day of ____ 20__, by and between the **CITY OF CHICAGO**, an Illinois home rule municipal corporation, by and through its Department of Transportation ("CDOT") (the "City") and **LAKESHORE EAST LLC**, an Illinois limited liability company ("Lakeshore East").

Witnesseth:

WHEREAS, Lakeshore East is the current owner of parcels of property located at the intersection of Field Boulevard and Wacker Drive including vacated air rights located above dedicated Field Boulevard, all as more fully described on **Exhibit 1** which is attached and incorporated ("Lakeshore East's Parcel"); and

WHEREAS, the City holds in trust for the people of the State of Illinois fee title in and to certain dedicated public ways adjacent to Lakeshore East's Parcel known as E. Wacker Drive and Lower Field Boulevard in the City of Chicago, County of Cook and State of Illinois (the "Public Way"), including those portions of Upper and Sub East Wacker Drive and Lower Field Boulevard depicted on **Exhibit 2.1** and **Exhibit 2.2** which are attached and incorporated (collectively, the "Privilege Areas"); and

WHEREAS, Lakeshore East, for itself and its successors, and/or assigns, intend to develop a building and improvements in and on Lakeshore East's Parcel, pursuant to and in compliance with Planned Development No. 70 adopted by the City Council of the City of Chicago ("City Council") on December 9, 2015, and published in the Journal of Proceedings at pp. 15687-15826 ("Planned Development") (such building and improvements are referred to as the "Lakeshore East's Building"); and

WHEREAS, the Planned Development contemplates and approves Lakeshore East making certain improvements to and installing certain street furnishings in accordance with the general layout as shown on Exhibit 2 in the Privilege Areas, as described in Exhibit 3 which is attached and incorporated ("Streetscape Improvements"); and

WHEREAS, pursuant to an ordinance adopted by City Council _____, 2016 ("Ordinance"), Lakeshore East was granted permission and authority to use and occupy the Privilege Areas for purposes of using and maintaining the Streetscape Improvements as provided in this Agreement ("Privilege"); and

WHEREAS, in order to construct and install the Streetscape Improvements, Lakeshore East has agreed to perform expansion and rehabilitation work on and to Upper and Sub Level East Wacker Drive and Lower Field Boulevard (collectively, the "Viaduct"), described in Sections A through D in **Exhibit 4** and in **Exhibit 4.1** which are attached and incorporated ("Streetscape Viaduct Work"); and

WHEREAS, in addition to the Streetscape Viaduct Work, the existing viaduct structures and decks of the Upper Wacker Drive portion of the Viaduct and other portions of adjacent public way are in need of additional rehabilitation, reconstruction, and renovation described in Section E of Exhibit 4 (which, together with any additional work that may be included in the definition thereof as set forth in Exhibit 4, the "Additional Viaduct Work"), and the City does not have funds to pay for such Additional Viaduct Work; and

WHEREAS, the City therefore may desire that Lakeshore East perform said Additional Viaduct Work in an effort to reduce the City's ongoing maintenance obligations and liabilities, cause significant capital improvements to be undertaken at private expense, improve access to the Viaduct, and improve public facilities and resources; and

WHEREAS, Lakeshore East has agreed to perform such Streetscape Viaduct Work and Additional Viaduct Work (together, "Viaduct Work") in exchange for: (1) the City granting to Lakeshore East permission and authority to use and occupy the Privilege Areas as provided in this Agreement; and (2) the City providing a set-off of the estimated cost of the Additional Viaduct Work against the amount due from Lakeshore East for the City's vacation to Lakeshore East of those portions of North Field Boulevard as set forth in the Ordinance; and

WHEREAS, the Ordinance provides that the permission and authority granted to Lakeshore East to utilize the Streetscape Improvements shall not commence until Lakeshore East has completed and turned over certain portions of the Viaduct Work; and

WHEREAS, in accordance with Section 10 of the Ordinance, Lakeshore East has deposited the net compensation due to the City for the vacation in an escrow as established by the agreement entitled _____, and dated _____, 2016, a copy of which is attached and incorporated in this Agreement as Exhibit 5 ("Sole Order Escrow"),

NOW, THEREFORE, in consideration of mutual covenants herein contained, and other good and valuable consideration, the receipt and sufficiency of which are hereby acknowledged, the parties agree as follows:

1) Lakeshore East's Construction Obligations for Viaduct Work.

a) Prior to performing any phase of Viaduct Work, Lakeshore East shall obtain City's approval of the plans and specifications for such phase of the Viaduct Work, including a project schedule, or update thereof, providing phasing, coordination and estimated completion dates for each phase of the Viaduct Work ("Viaduct Project Schedule"). The initial phase of the Viaduct Work shall include all Viaduct Work described in Exhibit 4, except for Section E. 6. ("Initial Phase"). City agrees that its approval of the submitted plans and specifications will not be unreasonably withheld or delayed, and will be limited to matters that could adversely affect authorized use of the Public Way, including the underground utilities and other underground public service utility facilities, including pipes, wires, cables, conduits, manholes and other underground facilities used in connection with the underground flow, transmission, and distribution of

electricity, communications, sounds, signals, natural gas, water (including potable, chilled, and heated), sewage, stormwater, and other public utility services located in the Public Way. Upon approval by City, such plans and specifications shall be known as the "Approved Viaduct Plans". Notwithstanding the foregoing, the City's approval does not constitute the approval required by the City's Department of Buildings ("DOB") or any other City department pursuant to ordinance or statute; nor does the approval by City pursuant to this Agreement constitute an approval of the quality, structural soundness or the safety of any improvements located or to be located on the on Lakeshore East's Parcel, the Privilege Areas, or the Public Way.

- b) Lakeshore East expressly agrees and warrants that the (1) Viaduct Work shall be performed and (2) the Viaduct, following completion of and to the extent modified by the Viaduct Work, shall be designed, constructed and installed, at all times in a good and workmanlike manner and in compliance with all applicable federal, state and local laws and regulations ("Law"). To that end, Lakeshore East shall apply for, receive and comply with all necessary building, public way and other permits required by Law and the Municipal Code of Chicago for the Viaduct Work ("Viaduct Permits"). The Viaduct Permits may require that, prior to the commencement of the Viaduct Work, Lakeshore East shall hire a qualified engineering firm, to be paid at Lakeshore East's expense, to perform construction monitoring of the Viaduct Work and Streetscape Work as part of this Agreement, with staffing appropriate to the requirements of these monitoring services. The engineering firm and individual engineer(s) assigned to the Viaduct Work shall report to and be at the direction of the Commissioner of CDOT ("Commissioner"). The qualifications of the firm and the assigned engineers shall be submitted to the Commissioner for review and approval. The construction monitoring shall be in accordance with the Illinois Department of Transportation Construction Documentation Standards (Red Book). Upon completion of the Viaduct Work and Streetscape Work, the engineering firm shall submit a letter to the Commissioner certifying to both the Commissioner and Lakeshore East that the structure has been constructed in accordance with the Approved Viaduct Plans, Approved Streetscape Plans, and Law. The letter shall be signed and stamped by an Illinois licensed structural engineer.
- c) Upon issuance of the Viaduct Permits for any phase of the Viaduct Work, Lakeshore East shall diligently pursue completion of such Viaduct Work and shall complete such Viaduct Work in accordance with the Viaduct Permit and the Approved Viaduct Plans including the Viaduct Project Schedule.
- d) Lakeshore East shall be responsible for obtaining approvals of or making suitable arrangements with (including payment to) the persons or entities owning or controlling any currently existing utility or public service facility (or replacements or upgrades thereof in currently existing locations) that is duly authorized to occupy the Public Way and is required to be removed, relocated, altered, additionally maintained or restored because of the Viaduct Work ("Viaduct Utility Facilities").

- e) Lakeshore East shall perform all Viaduct Work subject to the City's right to reasonably approve the bids or prices for any phase of the Additional Viaduct Work prior to commencement of such Additional Viaduct Work, all as provided in this Section 1 e), and subject to the City's right to monitor the Viaduct Work at all times and shall be performed to the reasonable satisfaction of the Commissioner, all in accordance with Law and the Viaduct Permits. Within 21 days after Lakeshore East sends copies of bids or prices for Additional Viaduct Work to City, the City shall approve or reject the bids or prices. In the event the City rejects the bids or prices for some or all of the Additional Viaduct Work, the City may also require Lakeshore East to remove such portion of the Additional Viaduct Work from the Approved Viaduct Plans, and such work shall no longer be considered part of the Additional Viaduct Work or Viaduct Work for purposes of this Agreement. In such event, Lakeshore East and City agree to reasonably adjust the Project Schedule to allow the City to bid and perform the such removed work in coordination with Lakeshore East's completion of the remaining Viaduct Work, provided such adjustments shall not unreasonably delay Lakeshore East's schedule for the Viaduct Work and construction of Lakeshore East's Building.

- f) Upon substantial completion of any phase of the Viaduct and Viaduct Work in accordance with this Agreement, Lakeshore East shall notify City and City shall promptly inspect such Viaduct Work. In connection with the inspection, Lakeshore East shall, at its own expense perform all tests and demonstrations reasonably requested by the City. Following the completion of the inspection, City will provide a punch list of items of Viaduct Work that are to be completed by Lakeshore East prior to acceptance by the City. Upon Lakeshore East's final completion of such phase of the Viaduct Work, including all required punch list items, all in accordance with the Viaduct Permit and the customary procedures for turnover, including assignments of warranties and commitment for subsequent delivery of as-built plans, City shall accept the Viaduct as improved by the Viaduct Work. Following turnover and acceptance of the Viaduct and Viaduct Work as provided herein, Lakeshore East shall have no obligation to maintain the Viaduct or the Viaduct Work, except as otherwise provided by Law.

- g) Within 60 days of the City's acceptance of turnover of any phase of the Viaduct Work described above, Lakeshore East shall certify under oath and submit an accounting of all actual costs incurred by it in performing the Additional Viaduct Work for such phase, including engineering ("Additional Viaduct Work Costs"), in accordance with GAAP and Law. The Additional Viaduct Work Costs shall not include any cost relating to any portion of the Additional Viaduct Work removed from the Approved Viaduct Plans as provided in Section 1 e) above unless the City requests the transfer of, or utilizes, the product or services resulting from such cost, including any cost incurred in preparing plans and specifications related to such removed work which the City intends to use or uses. Upon request of the City, Lakeshore East shall promptly submit certified copies of all documentation which the City reasonably requests as necessary or appropriate to confirm and approve the total of the Additional Viaduct Work Costs. Within 30 days of the submission of the accounting and all requested documents, including any subsequent submission of requested documents, the City shall, acting reasonably, either reject as incomplete or containing ineligible costs, or accept the accounting and

documents. If rejected, the City shall provide the reasons for such rejection and if rejected as incomplete, then Lakeshore East shall complete its resubmittal of the accounting and requested documents within 7 days.

- h) At any time following the one year anniversary of the commencement of construction of the Initial Phase Viaduct Work, the City, in its sole discretion, may give written notice to Lakeshore East that it has terminated the right to propose additional phases of Additional Viaduct Work. Upon such notice, the City shall have the right to refuse and reject any subsequently submitted plans and specifications for new Additional Viaduct Work under Section E.6. of Exhibit 4. Following the completion of acceptance or final rejection of all accountings and documents for Viaduct Work as provided herein, if the accepted accountings and documents indicate that the total of the Additional Viaduct Work Costs is less than the Estimate in Section 10 of the Ordinance ("Estimate"), then the City shall notify Lakeshore East and shall also direct the escrowee of the Sole Order Escrow ("Escrowee") to disburse the remaining funds in the Sole Order Escrow to the City. Within 10 days of receiving the City's notice, Lakeshore East shall refund to the City the amount that the Estimate exceeds the Additional Viaduct Work Costs. If the Additional Viaduct Work Costs evidenced by the accepted accountings and documents exceed the Estimate, then the City shall issue such orders to the Escrowee to reimburse Lakeshore East in the amount the Additional Viaduct Work Costs exceeds the Estimate, to the extent such reimbursement does not exceed the funds in the Sole Order Escrow. Then, following final resolution of all disbursements for Additional Viaduct Work for which plans have been previously approved, the City may issue an order to the Escrowee to release to the City any remaining funds in the Sole Order Escrow.

2) Lakeshore East's Construction Obligations for Streetscape Work

- a) Prior to performing any work relating to of the construction, installation or implementation of the Streetscape Improvements ("Streetscape Work"), Lakeshore East shall obtain City's approval of the plans and specifications, including a project schedule for the Streetscape Work ("Streetscape Project Schedule"), for such Streetscape Work. City agrees that its approval of the submitted plans and specifications will not be unreasonably withheld or delayed, and will be limited to matters that would unreasonably adversely affect use of the Public Way, including the underground utilities and other underground public service utility facilities, including pipes, wires, cables, conduits, manholes and other underground facilities used in connection with the underground flow, transmission, and distribution of electricity, communications, sounds, signals, natural gas, water (including potable, chilled, and heated), sewage, storm water, and other public utility services located in the Public Way. Upon approval by City such plans and specifications shall be known as the "Approved Streetscape Plans". Notwithstanding the foregoing, the City's approval does not constitute the approval required by the City's Department of Buildings ("DOB") or any other City department pursuant to ordinance or statute; nor does the approval by City pursuant to this Agreement constitute an approval of the quality, structural soundness or the safety of any improvements located or to be located on the on Lakeshore East's Parcel, the Privilege Areas, or the Public Way.
- b) Lakeshore East expressly agrees and warrants that the Streetscape Work shall be performed, and the Streetscape Improvements, following completion of the Streetscape Work, shall be designed, constructed, installed, reconstructed, maintained, repaired, replaced, modified, supplemented, relocated, removed and operated at all times in a

good and workmanlike manner and in compliance with all Law. To that end, Lakeshore East agrees to apply for, receive and comply with all necessary building, public way and other permits required by Law and the Municipal Code of Chicago for the Streetscape Work ("Streetscape Permits").

- c) Upon issuance of the Streetscape Permits, Lakeshore East shall diligently pursue completion of the Streetscape Work and shall complete the Streetscape Work in accordance with the Streetscape Permit as well as the Approved Streetscape Plans including the Streetscape Project Schedule.
 - d) Lakeshore East shall be responsible for obtaining approvals of or making suitable arrangements with (including payment to) the persons or entities owning or controlling any currently existing utility or public service facility (or replacements or upgrades thereof in currently existing locations) that is duly authorized to occupy the Public Way and is required to be removed, relocated, altered, additionally maintained or restored because of the Streetscape Work ("Streetscape Utility Facilities").
 - e) Lakeshore East shall perform all Streetscape Work subject to the City's right to monitor the Streetscape Work at all times and shall be performed to the reasonable satisfaction of the Commissioner of CDOT, all in accordance with Law and the Streetscape Permits.
 - f) At all times, the Streetscape Improvements and the Streetscape Work will be owned and controlled by Lakeshore East or its successors and assigns to Lakeshore East's Parcel, including the Lakeshore East's Building, as provided in Section 10.
- 3) Commencement of use of the Privilege Areas and Streetscape Improvements. Other than to construct and install the Viaduct Work and Streetscape Work, Lakeshore East shall not enter the Privilege Areas to use and enjoy the Streetscape Improvements nor allow the public to enter the Privilege Areas to use and enjoy the Streetscape Improvements until a) it has turned over to the City and the City has accepted all of the Viaduct Work for the Initial Phase following its completion as provided in Section 1 f) above, and b) it has obtained the City's acceptance of the accounting and documents in respect of the Initial Phase, and if all Viaduct Work has then been completed, paid to the City any amount due as provided in Section 1 h) above.
- 4) Use and occupation of Privilege Areas for Streetscape Improvements.
- a) Lakeshore East may use and occupy the Privilege Areas for purposes of placing, constructing, reconstructing, maintaining, repairing, replacing, modifying, supplementing, relocating, removing, using and operating the Streetscape Improvements, all in accordance with the Approved Streetscape Plans and Law, including the Planned Development. The Privilege is subject to a reservation of rights by the City to utilize, and allow the public access to utilize, the Public Way, including the Streetscape Improvements.

- b) Upon reasonable request by the other, City and Lakeshore East each agree to promptly execute a confirmation of the commencement, continuation or termination of the Privilege.
- c) Notwithstanding any other provision of this Agreement, the Privilege is subject to amendment, modification or repeal and may be revoked by the City at the discretion of the Mayor or the Commissioner at any time, without cause and without the consent of Lakeshore East. If, in the reasonable discretion of the Commissioner, it is necessary or appropriate for the City to make improvements, repairs or rehabilitation to the Public Way ("City Public Way Work"), including the Privilege Areas and any portion of the upper, mid or sub levels of the Wacker Drive structure, and such Public Way Work involves the City closing any portions of the Privilege Areas, the City will provide Lakeshore East with thirty (30) days' notice, except in cases of Emergency as defined in Section 4k below. In the event that the City Public Way Work involves removing, disturbing or relocating the Streetscape Improvements, the City will not be required to replace, rebuild or restore the Streetscape Improvements. Upon termination of the Privilege, Lakeshore East, at its own expense and without cost or expense to the City, shall remove, within 30 days of such termination, the Streetscape Improvements and restore or improve the Public Way, to a proper condition that complies with City standards for Public Way improvements as provided in CDOT's *Regulations for Opening, Repair and Construction in the Public Way* and its appendices as it is then under effect or as provided in its successor publication, all under the supervision of the Commissioner and as applied in the reasonable sole discretion of the Commissioner. Upon termination of the Privilege, performance of all obligations then outstanding, and restoration of the Public Way as required herein, Lakeshore East shall have no further obligations pursuant to this Agreement, except as to the indemnity in Section 5 as provided therein.
- d) Lakeshore East warrants to the City that it has sufficient title and interest in and to Lakeshore East's Parcel to enter into this Agreement and bind Lakeshore East's Parcel to the obligations in this Agreement.
- e) Lakeshore East, at its sole expense, shall maintain the Streetscape Improvements in good condition and repair, safe for public travel, free from debris, and, except for any roadway surface, free from snow and ice, all to the satisfaction of the Commissioner and in accordance with Law, including the ordinances of the City of Chicago and the directions of the Commissioner, the Commissioner of Streets and Sanitation, and the Building Commissioner.
- f) Lakeshore East shall use, operate, maintain repair and replace the Streetscape Improvements and those portions of the Lakeshore East Parcel necessary to support or serve the Streetscape Improvements, including Lakeshore East's Building, so that they do not unreasonably interfere with any legally authorized use of the Public Way, including the Privilege Areas, by the City, the public, or any person or entity authorized by City or by Law to use or occupy the Public Way ("Unreasonable Interference"). Unreasonable Interference shall include the closing or restriction of any portion of the Public Way, including any level of Wacker Drive, for periods longer or areas greater than those determined by the Commissioner as reasonably necessary or appropriate to construct, install, operate, inspect, maintain, repair or replace the Streetscape

Improvements and such portions of Lakeshore East's Parcel described above; provided, however, that any request by Lakeshore East to close a portion of the Public Way for periods which, in the reasonable opinion of the Commissioner, are reasonably necessary to safely construct or maintain the Viaduct Work, Streetscape Improvements or any portion of the Streetscape Improvements and the portions of Lakeshore East's Parcel described above shall not be unreasonably withheld or denied. Unreasonable Interference shall also include Lakeshore East's failure to provide or ensure reasonable access to or reasonable coordination and cooperation with the City or any person or entity authorized by City to install, construct, maintain, repair or replace any Utility Facilities in the Public Way, all as provided herein.

- g) Lakeshore East shall cooperate with the City concerning the coordination of uses of the Public Way, including reasonable responses to inquiries and attending meetings and site visits necessary to ensure the use of the Privilege Areas by Lakeshore East does not interfere with the use of the Public Way as provided in this Agreement.
- h) Lakeshore East shall pay for all expenses actually incurred and those reasonably necessary or appropriate for the operation of the Streetscape Improvements within the Privilege Areas in accordance with this Agreement, including the cost of providing and operating lighting, drainage, water service, and other services.
- i) Lakeshore East acknowledges that City is not responsible for placing, constructing, reconstructing, maintaining, repairing, replacing, modifying, supplementing, relocating, removing and operating or for security in or of the Streetscape Improvements, and City has no obligations with respect thereto.
- j) In the event that the condition of the Streetscape Improvements or those portions of the Lakeshore East Parcel necessary to support or serve the Streetscape Improvements, including Lakeshore East's Building, have not been used, operated, maintained, repaired or replaced in compliance with this Agreement, then City may send Lakeshore East written notice of such noncompliance. In the event that such noncompliance is not cured within thirty (30) days after receipt of such notice of noncompliance, then City may cause the correction of the noncompliance and Lakeshore East shall reimburse City its costs and expenses reasonably incurred in making such corrections within ten (10) days of receipt of a notice from City detailing such costs and demanding payment therefor by Lakeshore East; provided however, in the event of noncompliance cannot reasonably be cured by Lakeshore East within such thirty (30) days after written notice, and Lakeshore East has notified the City of such fact along with an estimate of the time needed for completion of the correction, and Lakeshore East is proceeding diligently to make the correction, then Lakeshore East shall have such additional time as is reasonably necessary to cure said non-compliance.
- k) Notwithstanding the foregoing and Section 7 below, in the event that the noncompliance raises or substantially contributes to a substantial risk of imminent injury or death of any person, or substantial damage to or destruction of property ("Emergency"), then City may provide such notice to Lakeshore East as is reasonable under the circumstances, including telephone and/or email notices. Upon receipt of such notice, Lakeshore East shall immediately take all reasonable actions necessary or appropriate to address the Emergency and Lakeshore East shall grant City access to the Privilege Area and Lakeshore East's Parcel to take all reasonable actions to address the Emergency. To

the extent the City's actions were taken in reasonable response to Lakeshore East's noncompliance in an Emergency, then Lakeshore East shall reimburse City for all costs and expenses incurred in connection with such response within ten (10) days of receipt of a notice from City detailing such costs and expenses and demanding payment therefor by Lakeshore East.

5) Indemnity. To the full extent of the law, Lakeshore East hereby agrees to indemnify, hold harmless and defend City, its officials, officers, employees, and agents from and against any and all actual claims, demands, damages, lawsuits, legal proceedings, losses, liens, liabilities, judgments, orders or decrees, and all costs and expenses (including, without limitation, actual attorneys' fees, court costs, and other reasonable expenses related to litigation incurred in compliance with this Section 5)("Claims"), arising from or as a result of the death of, or any accident, injury, loss or damage whatsoever caused to any natural person, or the property of any person, arising out of, resulting from, or occurring in any manner relating to the Viaduct Work, the Streetscape Work, or the use of the Privilege Areas by Lakeshore East, its employees, agents, and contractors, or any person or entity using or coming into contact with the Streetscape Improvements ("Lakeshore East Parties"). In the event City receives notice of a claim or initiation of any legal action against City or its agents that it desires to be covered by this indemnity, City shall notify Lakeshore East and tender said defense to Lakeshore East. In such event, Lakeshore East shall appear in City's name and shall vigorously defend such action or claim at Lakeshore East's own expense. City shall cooperate with Lakeshore East in the defense thereof; provided however, that following tender of the defense, City shall have the right at its own cost to participate in the defense with Lakeshore East in any such legal action, and no settlement of any such claim or actions shall be entered into by Lakeshore East that would impose obligations on, or have an adverse effect on, City without the consent of City, which consent shall not be unreasonably withheld or denied. This indemnity shall not be the exclusive remedy of the City, and City shall maintain whatever other right of indemnity it may have under common law, by statute, or by ordinance.

To the extent permissible by law, Lakeshore East waives any limits to the amount of its obligations to indemnify, defend or contribute to any sums due under any losses, including any claim by an employee of Lakeshore East that may be subject to the Workers Compensation Act, 820 ILCS 305/1 et seq or any other law or judicial decision (such as, Kotecki v. Cyclops Welding Corporation, 146 Ill. 2d 155 (1991)).

The indemnity in this Section 5 shall survive the termination of the Privilege or this Agreement but it shall not apply to Claims arising out of, resulting from, or occurring in any manner relating to the Viaduct Work, the Streetscape Work, or the use of the Privilege Areas after such terminations.

6) Insurance.

a. During the Viaduct Work or Streetscape Work:

Prior to the commencement by Lakeshore East of any Viaduct Work or Streetscape Work in the Public Way, including placing, constructing, reconstructing, maintaining, repairing, replacing, modifying, supplementing, relocating, removing and operating the Viaduct or

Streetscape Improvements, Lakeshore East shall procure and maintain, or cause to be procured and maintained, at all times and continuing until the completion of such Viaduct Work or Streetscape Work ("Work"), including any period when any contractor is required to return to complete or correct such Work ("Work Period"), all of the types and coverages of insurance specified in Exhibit 6-A which is attached and incorporated. The Work Period shall not end until Lakeshore East has notified the City in writing and the City has inspected and confirmed the actual completion of the Work, which confirmation shall not be unreasonably withheld or delayed.

b. Following completion of the Viaduct Work and the Streetscape Work:

Prior to the completion of the Work Period, Lakeshore East shall procure and maintain, or cause to be procured and maintained, in respect of the Streetscape Improvements, at all times beginning with the termination of the Work Period and continuing until the termination or expiration of the Privilege and the removal of the Streetscape Improvements, and the restoration or improvement of the Privilege Areas as required in Section 4c above, all of the types and coverages of insurance specified in Exhibit 6-B.

7) Notices. Except in case of Emergency described above, any and all notices or other communications required or permitted pursuant hereto shall be in writing and shall be deemed to have been given upon receipt. Notices shall be addressed to Lakeshore East and City at their respective addresses set forth below, or to such substitute address as Lakeshore East or City may have designated by notice in accordance herewith:

If to City, at:

City of Chicago

Department of Transportation
30 North LaSalle Street, Room 1100
Chicago, Illinois 60602
Attn: Commissioner

With a copy to:

City of Chicago

Department of Law
121 North LaSalle Street, Room 600
Chicago, Illinois 60602
Attn: Deputy Corporation Counsel
Real Estate and Land Use Division

If to Lakeshore East:

Manager
Lakeshore East LLC
225 N. Columbus Drive
Suite 100
Chicago, IL 60601

With a copy to:

John J. George
Schuyler, Roche & Crisham, P.C.
Two Prudential Plaza
180 N. Stetson Avenue
Suite 3700
Chicago, Illinois 60601

Names, titles and Addresses shall be deemed changed only upon service of notice in accordance with this Section

8) Illinois Law. This Agreement has been negotiated, executed and delivered at Chicago, Illinois and shall be construed and enforced in accordance with the laws of Illinois, including the law of public trust with respect to the use and occupation of the Public Way.

9) Partial Invalidity. If any clause, sentence or other portion of this Agreement shall become illegal, null or void for any reason, or shall be held by any court of competent jurisdiction to be so, the remaining portion hereof shall remain in full force and effect.

10) Runs with the Land. All provisions hereof, including the benefits and burdens, shall run with the land of Lakeshore East's Parcels and the Public Way, including the Privilege Area, and shall be binding upon and enforceable by, and shall inure to the benefit of City and Lakeshore East and their respective successors and assigns. Upon a bona fide conveyance of all right, title and interest in the Lakeshore East's Parcel to a successor owner, all obligations of performance from the date of conveyance shall be enforceable against the transferee and not against the transferor.

11) No Third-Party Beneficiaries. The Privilege is intended solely for the benefit of the parties. No other person or entity shall have any rights hereunder nor may such person enforce any of the terms or be entitled to any of the benefits hereof.

12) Force Majeure. The period within which a party is required to perform an obligation hereunder shall be extended by the other party to the extent caused by Unavoidable Delays, commencing on the date that such party delivers to the other party a written notice describing in detail the Unavoidable Delay and its specific effect on the first party's ability to perform the obligation. As used herein "Unavoidable Delays" shall mean delays due to strikes, lockouts, labor troubles, inability to procure labor or materials or reasonable substitutes therefor, failure of power, fire or other casualty damage, war or civil disorder, or other causes beyond the reasonable control of the party delayed; provided, however, that Unavoidable Delays hereunder shall not include delays resulting from changes in economic or market conditions, or financial or internal problems of the parties. This section shall not apply to any obligation stated with respect to an "Emergency" as provided in Section 4k of this Agreement nor to the obligation to indemnify as provided in Section 5 of this Agreement nor to any obligation to pay money nor any obligation that can be reasonably satisfied by the payment of money.

In Witness Whereof, Lakeshore East and City have caused this Agreement to be executed by their duly authorized officers, as of the day and year first written above.

Lakeshore East LLC, an Illinois limited liability company

By: _____
Name: _____
Title: _____

City of Chicago, an Illinois home rule municipality

By: _____
Name: _____
Title: Commissioner of Transportation

Approved As To Form And Legality:

By: _____
Name: _____
Title: Special Assistant Corporation Counsel

STATE OF ILLINOIS)
) SS
COUNTY OF COOK)

I, _____, a Notary Public in and for said County, in the State aforesaid, DO HEREBY CERTIFY, that _____, _____ of LAKESHORE EAST LLC, an Illinois limited liability company, who is personally known to me to be the same person whose name is subscribed to the foregoing instrument, appeared before me this day in person and acknowledged that he/she signed and delivered the said instrument as his/her own free and voluntary act and as the free and voluntary act of said entity, for the uses and purposes therein set forth.

GIVEN under my hand and notarial seal, this ____ day of _____, 20__.

	_____ Notary Public
My Commission Expires: _____	

STATE OF ILLINOIS)
) SS
 COUNTY OF COOK)

I, _____, a Notary Public in and for said County, in the State aforesaid, DO HEREBY CERTIFY, that Rebekah Scheinfeld, Commissioner of Transportation of THE CITY OF CHICAGO, an Illinois home rule municipality, who is personally known to me to be the same person whose name is subscribed to the foregoing instrument, appeared before me this day in person and acknowledged that she signed and delivered the said instrument as her own free and voluntary act and as the free and voluntary act of said entity, for the uses and purposes therein set forth.

GIVEN under my hand and notarial seal, this ____ day of _____, 20__.

	_____ Notary Public
My Commission Expires: _____	

[(Sub)Exhibits 2, 2.1, 2.2, 4.1 and 5 referred to in this Agreement with Lakeshore East LLC for Improvements to East Wacker Drive and Lower Field Boulevard unavailable at time of printing.]

(Sub)Exhibits 1, 3, 4, 6-A and 6-B referred to in this Agreement with Lakeshore East LLC for Improvements to East Wacker Drive and Lower Field Boulevard read as follows:

(Sub)Exhibit 1.
(To Agreement With Lakeshore East LLC For Improvements
To East Wacker Drive And Lower Field Boulevard)

Legal Description Of Lakeshore East's Parcel.

Parcel 1.

Lot 5 (except the east 20.00 feet and the west 125.00 feet thereof) in Lakeshore East Subdivision, being a subdivision of part of the unsubdivided lands lying east of and adjoining Fort Dearborn Addition to Chicago, said addition being in the southwest fractional quarter of Section 10, Township 39 North, Range 14, East of the Third Principal Meridian, in Cook County, Illinois, according to the plat thereof recorded March 4, 2003 as Document 0030301045, in Cook County, Illinois, and also except that part of Lot 5 lying below a horizontal plane having an elevation of 22.00 feet above Chicago City Datum and lying within the boundaries, projected vertically, of that part of said Lot 5 bounded and described as follows:

beginning at the intersection of the east line of North Field Boulevard as established in said Lakeshore East Subdivision with the southerly line of East Wacker Drive as dedicated by the plat of dedication recorded December 12, 1986 as Document 86597178; thence south 00 degrees, 06 minutes, 31 seconds west, along said east line of North Field Boulevard, a distance of 110.41 feet to an angle point in said east line, said angle point being also an angle point in that part of said Lot 5, lying east of said east line of North Field Boulevard; thence south 85 degrees, 04 minutes, 41 seconds east, along said easterly line of North Field Boulevard as established by said Lakeshore East Subdivision, a distance of 6.02 feet to an intersection with a line 6.00 feet east of and parallel with said east line of North Field Boulevard as heretofore described; thence north 00 degrees, 06 minutes, 31 seconds east, along said parallel line, a distance of 103.50 feet; thence north 31 degrees, 12 minutes, 58 seconds east, a distance of 7.67 feet to an intersection with said southerly line of East Wacker Drive; thence north 85 degrees, 04 minutes, 41 seconds west, along said southerly line, a distance of 10.00 feet to the point of beginning, all in Cook County, Illinois.

And also excepting that part of Lot 5 in Lakeshore East Subdivision, being a subdivision of part of the unsubdivided lands lying east of and adjoining Fort Dearborn Addition to Chicago, said addition being in the southwest fractional quarter of Section 10, Township 39 North, Range 14, East of the Third Principal Meridian, in Cook County, Illinois, according to the plat thereof recorded March 4, 2003 as Document 0030301045, said parcel of land lying below a horizontal plane having an elevation of 22.00 feet above Chicago City Datum and lying within the boundaries, projected vertically, of that part of said Lot 5 bounded and described as follows:

beginning at the intersection of the west line of North Field Boulevard as established in said Lakeshore East Subdivision with the southerly line of East Wacker Drive as dedicated by the plat of dedication recorded December 12, 1986 as Document 86597178; thence south 00 degrees, 06 minutes, 31 seconds west, along said west line of

North Field Boulevard, a distance of 15.05 feet; thence north 34 degrees, 53 minutes, 29 seconds west, a distance of 19.53 feet to an intersection with said southerly line of East Wacker Drive; thence south 85 degrees, 04 minutes, 41 seconds east, along said southerly line, a distance of 11.24 feet to the point of beginning, all in Cook County, Illinois.

Parcel 2.

That part of North Field Boulevard, 116.00 feet wide, as said North Field Boulevard was established by the plat of Lakeshore East Subdivision, being a subdivision of part of un subdivided lands lying east of and adjoining Fort Dearborn Addition to Chicago, said addition being in the southwest fractional quarter of Section 10, Township 39 North, Range 14, East of the Third Principal Meridian, in Cook County, Illinois, according to the plat thereof recorded March 4, 2003 as Document 0030301045, said part of North Field Boulevard bounded and described as follows:

commencing at the intersection of the west line of North Field Boulevard as established in said Lakeshore East Subdivision with the southerly line of East Wacker Drive as dedicated by the plat of dedication recorded December 12, 1986 as Document 86597178; thence south 00 degrees, 06 minutes, 31 seconds west, along said west line of North Field Boulevard (said North Field Boulevard being here 60.00 feet wide), a distance of 110.41 feet to the point of beginning of the hereinafter described parcel; thence south 00 degrees, 06 minutes, 31 seconds west, along the southward extension of said west line of North Field Boulevard, a distance of 34.40 feet; thence south 45 degrees, 06 minutes, 31 seconds west, a distance of 22.63 feet; thence north 89 degrees, 53 minutes, 29 seconds west, along a line perpendicular to said west line of North Field Boulevard, a distance of 12.00 feet to an intersection with the west line of North Field Boulevard, 116.00 feet wide as established by said Lakeshore East Subdivision; thence north 00 degrees, 06 minutes, 31 seconds east, along said west line, a distance of 52.76; thence south 85 degrees, 04 minutes, 41 seconds east, a distance of 28.10 feet to the point of beginning, all in Cook County, Illinois, said above described parcel containing 1,316 square feet, 0.030 acre, more or less.

Parcel 3.

That part of North Field Boulevard 116.00 feet wide, as said North Field Boulevard was established by the plat of Lakeshore East Subdivision, being a subdivision of part of un subdivided lands lying east of and adjoining Fort Dearborn Addition to Chicago, said addition being in the southwest fractional quarter of Section 10, Township 39 North, Range 14, East of the Third Principal Meridian, in Cook County, Illinois, according to the plat thereof recorded March 4, 2003 as Document 0030301045, said part of North Field Boulevard bounded and described as follows:

commencing at the intersection of the east line of North Field Boulevard as established in said Lakeshore East Subdivision with the southerly line of East Wacker Drive as dedicated by the plat of dedication recorded December 12, 1986 as Document 86597178; thence south 00 degrees, 06 minutes, 31 seconds west, along said east line of North Field Boulevard (said North Field Boulevard being here 60.00 feet wide) a distance of 110.41 feet; thence south 85 degrees, 04 minutes, 41 seconds east, a distance of 6.02 feet to an intersection with a line 6.00 feet east of and parallel with said east line of North Field Boulevard and the point of beginning of the hereinafter described parcel; thence south 85 degrees, 04 minutes, 41 seconds east, a distance of 22.08 feet to an intersection with the east line of North Field Boulevard, 116.00 feet wide as established by said Lakeshore East Subdivision; thence south 00 degrees, 06 minutes, 31 seconds west, along said east line, a distance of 42.99 feet; thence north 89 degrees, 53 minutes, 29 seconds west, along a line perpendicular to said east line, a distance of 10.00 feet; thence north 36 degrees, 45 minutes, 40 seconds west, a distance of 20.00 feet to an intersection with the southward extension of a line 6.00 feet east of and parallel with said east line of North Field Boulevard, 60.00 feet wide; thence north 00 degrees, 06 minutes, 31 seconds east, along said southward extension, a distance of 28.85 feet to the point of beginning, all in Cook County, Illinois, said above described parcel containing 870 square feet, 0.020 acre, more or less.

Parcel 4.

That part of North Field Boulevard, 116.00 feet wide, as said North Field Boulevard was established by the plat of Lakeshore East Subdivision, being a subdivision of part of unsubdivided lands lying east of and adjoining Fort Dearborn Addition to Chicago, said addition being in the southwest fractional quarter of Section 10, Township 39 North, Range 14, East of the Third Principal Meridian, in Cook County, Illinois, according to the plat thereof recorded March 4, 2003 as Document 0030301045, said part of North Field Boulevard lying above a horizontal plane having an elevation of 22.00 feet above Chicago City Datum and lying within the boundaries, projected vertically, of said part of North Field Boulevard bounded and described as follows:

commencing at the intersection of the east line of North Field Boulevard, 60.00 feet wide, as established in said Lakeshore East Subdivision with the southerly line of East Wacker Drive as dedicated by the plat of dedication recorded December 12, 1986 as Document 86597178; thence south 00 degrees, 06 minutes, 31 seconds west, along the east line of North Field Boulevard, a distance of 110.41 feet; thence south 85 degrees, 04 minutes, 41 seconds east, a distance of 6.02 feet to an intersection with a line 6.00 feet east of and parallel with said east line on North Field Boulevard, 60 feet wide, and the point of beginning of the hereinafter described parcel; thence south 00 degrees, 06 minutes, 31 seconds west, along the southward extension of the last described parallel line, a distance of 28.85 feet; thence south 36 degrees, 45 minutes, 40 seconds east, a distance of 20.00 feet; thence south 89 degrees, 53 minutes, 29 seconds east, along a line perpendicular to said east line of North Field Boulevard, a distance of 10.00 feet to an intersection with the east line of North Field Boulevard, 116.00 feet wide; thence south 00 degrees, 06 minutes, 31 seconds west, along said east line, a distance of 17.01 feet to the northwest corner of Lot 13 in said Lakeshore East Subdivision; thence north

89 degrees, 54 minutes, 21 seconds west, a distance of 116.00 feet to the northeast corner of Lot 14 (said corner also being on the west right-of-way of North Field Boulevard, 116.00 feet wide) in said Lakeshore East Subdivision; thence north 00 degrees, 06 minutes, 31 seconds east, along the west line of North Field Boulevard, a distance of 17.04 feet; thence south 89 degrees, 53 minutes, 29 seconds east, along a line perpendicular to said west line of North Field Boulevard, a distance of 12.00 feet; thence north 45 degrees, 06 minutes, 31 seconds east, a distance of 22.63 feet to an intersection with the southward extension of the west line of North Field Boulevard, 60.00 feet wide; thence north 00 degrees, 06 minutes, 31 seconds east, along said southward extension, a distance of 34.40 feet; thence south 85 degrees, 04 minutes, 41 seconds east, a distance of 66.23 feet to the point of beginning, all in Cook County, Illinois, said above parcel containing 5,342 square feet, 0.123 acre, more or less.

Property Address:

South of Wacker Drive
Chicago, Illinois.

Permanent Index Number:

17-10-318-048-0000.

(Sub)Exhibit 3.

(To Agreement With Lakeshore East LLC For Improvements
To East Wacker Drive And Lower Field Boulevard)

Streetscape Improvements.

1. Roadway surface installation to the extent not performed in accordance with CDOT standards.
2. Sidewalk and plaza installation to the extent not performed in accordance with CDOT standards.
3. Crash-walls and railings to the extent not performed in accordance with CDOT standards.
4. Street furniture installation (as required by approved PD 70, or as additionally elected by Lakeshore East).
5. Planters and plantings (as required by approved PD 70, or as additionally elected by Lakeshore East).
6. Lighting improvements to the extent not performed in accordance with CDOT standards.

7. Painting to the extent not performed in accordance with CDOT standards.

(Sub)Exhibit 4.

(To Agreement With Lakeshore East LLC For Improvements
To East Wacker Drive And Lower Field Boulevard)

Viaduct Work.

All items shall be completed to "CDOT standard" which mean that all materials and work shall be designed, installed and constructed in accordance with a) the most current version of the CDOT's Regulations for Opening, Repair and Construction in the Public Way and its appendices and correlated standards of other departments, or the successor standards or publication adopted by CDOT or such other department ("CDOT Standards Manual"), b) the current AASHTO standards, and c) the current IDOT standards.

Notwithstanding the foregoing, certain items below are indicated by the words "subject to Lakeshore East's election to treat as Streetscape Work". This means that Lakeshore East, without being relieved of its obligation to provide such as Viaduct Work, may propose substitute materials or substitute work that do not meet the provisions of the CDOT Standards Manual or those current IDOT standards that are related solely to aesthetic or maintenance concerns, or both. In such case, CDOT will review such items for approval. Upon CDOT approval, such materials and work may be substituted by Lakeshore East, provided that all such items will not be turned over to City upon completion, but will continue to be owned and maintained by Lakeshore East as Streetscape Improvements as if they were listed on (Sub)Exhibit 3, subject to all the provisions applicable to Streetscape Improvements.

A. Scope At Existing Upper Wacker Bridge -- In Connection With Streetscape Improvements.

1. Roadway re-surfacing with latex modified concrete, subject to Lakeshore East's election to utilize pavers in certain areas which pavers would be treated as Streetscape Work.
2. Remove and replace structural concrete deck areas at area delineated in (Sub)Exhibit 2.1 as Area A.
3. Remove and replace sidewalk, subject to Lakeshore East's election to treat as Streetscape Work.
4. Reconfiguration of roadway to provide connections to Lakeshore East's Building.
5. Structural improvements required solely due to installations herein described or as otherwise agreed, including Streetscape Work.

6. Remove and replace crash-walls and railings, subject to Lakeshore East's election to treat as Streetscape Work.

7. Remove and replace lighting subject to Lakeshore East's election to treat as Streetscape Work.

8. Painting of support structures due to structural improvements in Area A on (Sub)Exhibit 2.1.

9. Installation of expansion joint along the building property line.

B. Scope At Proposed Upper Wacker Bridge Extension -- In Connection With Streetscape Improvements.

1. Structural improvements required to support new bridge structure and support Streetscape Improvements to be located on new bridge structure.

2. Roadway, plaza and sidewalks, subject to Lakeshore East's election to treat as Streetscape Work.

3. Crash-walls and railings, subject to Lakeshore East's election to treat as Streetscape Work.

4. Lighting, subject to Lakeshore East's election to treat as Streetscape Work.

5. Drainage.

6. Painting of support structures due to structural improvements.

7. Installation of a new expansion joint along column line 130.

C. Scope At Sub East Wacker Roadway -- In Connection With Streetscape Improvements.

1. Reconfiguration of roadway and sidewalks to provide connections to Lakeshore East's Building.

2. Painting of support structures, subject to Lakeshore East's election to treat as Streetscape Work.

3. Remove and replace lighting subject to Lakeshore East's election to treat as Streetscape Work.

4. Removal of portion of existing fence located at the north border of Sub East Wacker Drive to allow connection to the riverwalk.

D. Scope At Lower Field Boulevard Roadway -- In Connection With Streetscape Improvements.

1. Reconfiguration of roadway and sidewalks to provide connections to Lakeshore East's Building.
2. Remove and replace lighting subject to Lakeshore East's election to treat as Streetscape Work.
3. Removal of existing landscape materials (as required by approved PD 70).

E. Scope At Existing Upper Wacker Drive Bridge, Existing Lower Wacker Drive Bridge, Existing Sub Wacker Drive, Riverwalk And Adjoining Public Properties -- Additional Structural Rehabilitation And Other Improvements ("Additional Viaduct Work").

1. Remove and replace the existing structural concrete deck between column lines 128 and 130 as shown in (Sub)Exhibit 4.1.
2. Remove and replace the existing expansion joint along column line 128.
3. Remove and replace the existing drainage system that is impacted by the replacement of the concrete deck between column lines 128 and 130.
4. Paint the structural steel between column lines 128 and 130.
5. Remove and reinstall/replace electrical hand hold/man holes as required.
6. Additional Rehabilitation Work to be agreed upon by Lakeshore East and the City, subject to CDOT approval.

(Sub)Exhibit 6-A.

(To Agreement With Lakeshore East LLC For Improvements
To East Wacker Drive And Lower Field Boulevard)

Insurance During Work Period.

(Construction Insurance)

As and when required by the Agreement, Lakeshore East shall procure and maintain, or cause to be procured and maintained, at its own expense, policies of insurance specified below with insurance companies authorized to do business in the State of Illinois, covering all operations under this Agreement, whether performed by the Lakeshore East or its contractor or subcontractors ("Contractor"). The kinds and amounts of insurance required are as follows:

A. Insurance To Be Provided.

1) Workers' Compensation and Employer's Liability.

Workers' Compensation Insurance, as prescribed by applicable law covering all employees who are to provide work under the Agreement and Employer's Liability coverage with limits of not less than \$1,000,000 (which limit can be met through combination of primary and umbrella) each accident, illness or disease.

2) Commercial General Liability (Primary And Umbrella).

Commercial General Liability Insurance or equivalent with limits of not less than \$10,000,000 per occurrence for bodily injury, personal injury, and property damage liability, which limits can be met through combination of primary and umbrella insurance. Coverages must include the following: all premises and operations, products/completed operations (for a minimum of two years following project completion), explosion, collapse, underground, separation of insureds, defense, and contractual liability (not to include Endorsement CG 21 39 or equivalent).

The City of Chicago and Lakeshore East are to be named as additional insured's under the Contractor's and any subcontractor's policy. Such additional insured coverage shall be provided for the City of Chicago with respect to Contractor on ISO endorsement form CG 2026 and with respect to Contractor's subcontractors, the forms CG 2010 and 2037 (or their equivalent) for ongoing operations or on a similar additional insured form acceptable to the City of Chicago. The additional insured coverage must not have any limiting endorsements or language under the policy such as but not limited to, Contractor's sole negligence or the additional insured's vicarious liability. Contractor's liability insurance shall be primary without right of contribution by any other insurance or self-insurance maintained by or available to the City of Chicago and Lakeshore East. Contractor must ensure that the City of Chicago and Lakeshore East are additional insured's on insurance required from subcontractors.

Subcontractors performing work for the Contractor must maintain limits of not less than \$2,000,000 with the same terms herein.

3) Owner's and Contractor's Protective Liability.

With respect to the operations performed by Contractor, an Owner's and Contractor's Protective Liability policy designating the City of Chicago as named Insured must be provided with limits of not less than \$2,000,000 per occurrence, combined single limit, for losses arising out of bodily injuries or death of all persons and for damage to or destruction of property.

4) Automobile Liability (Primary And Umbrella).

When any motor vehicles (owned, non-owned and hired) are used in connection with work to be performed, the Contractor must provide Automobile Liability Insurance with limits of not less than \$5,000,000 per occurrence for bodily injury and property damage. The City of Chicago and Lakeshore East are to be named as additional insured's on a primary, noncontributory basis.

Subcontractors performing work for the Contractor must maintain limits of not less than \$1,000,000 with the same terms herein.

5) Builders Risk.

When Contractor undertakes any construction, including improvements, betterments, and/or repairs, the Contractor must provide All Risk Builders Risk Insurance at replacement cost for materials, supplies, equipment, machinery and fixtures that are or will be part of the permanent facility/project. Coverages must include material stored off-site and in-transit, water including overflow, leakage, sewer backup or seepage, collapse, debris removal, damage to adjoining and existing property. The City of Chicago and Lakeshore East are to be named as loss payee with respect to property owned by the City of Chicago.

The Contractor is responsible for all loss or damage to City of Chicago and Lakeshore East property at full replacement cost that results from the work to be performed pursuant to the Agreement to which this exhibit is attached.

6) Professional Liability.

When any architects, engineers, construction managers or other professional consultants engaged by Contractor to perform work in connection with the Agreement, Professional Liability Insurance covering acts, errors, or omissions must be maintained or cause to be maintained, with limits of not less than \$2,000,000. Coverage must include pollution liability if environmental site assessments will be done. When policies are renewed or replaced, the policy retroactive date must coincide with, or precede start of work. A claims-made policy which is not renewed or replaced must have an extended reporting period of two years.

Subconsultants performing professional services for the consultant must maintain limits of not less than \$1,000,000 with the same terms herein.

The City of Chicago agrees that this requirement may be satisfied by the enrollment of the applicable architect, engineer, construction manager or other professional consultant in a project specific professional liability policy to be procured and maintained by Owner's architect.

7) Valuable Papers.

When any plans, designs, drawings, media, specification, data, records, reports specifications other documents are produced or used under the Agreement, Valuable Papers Insurance must be maintained in an amount to insure against any loss whatsoever, and must have limits sufficient to pay for the recreation and reconstruction of such records. Such coverage may be satisfied by sublimit within the Contractor's Builder's Risk policy.

8) Contractors Pollution Liability.

When any remediation work is performed which may cause a pollution exposure, Contractors Pollution Liability must be provided or cause to be provided, covering bodily injury, property damage and other losses caused by pollution conditions that arise from the Agreement to which this exhibit is attached with limits of not less than \$2,000,000 per occurrence. Coverage must include completed operations, contractual liability, defense, excavation, environmental cleanup, remediation and disposal. When policies are renewed or replaced, the policy retroactive date must coincide with or precede start of work performed pursuant to the Agreement to which this exhibit is attached. A claims-made policy which is not renewed or replaced must have an extended reporting period of two years. The City of Chicago and Lakeshore East are to be named as an additional insured's on a primary, noncontributory basis.

B. Additional Requirements.

The Contractor must furnish the City of Chicago, Department of Transportation, Attention: Commissioner Office, 30 North LaSalle Street, Room 1100, Chicago, Illinois 60602, original Certificates of Insurance, or such similar evidence, to be in force on the date of Contractor's Contract, and Renewal Certificates of Insurance, or such similar evidence, if the coverages have an expiration or renewal date occurring during the term of its Contract. The receipt of any certificate does not constitute agreement by the City of Chicago that the insurance requirements set forth in this exhibit have been fully met or that the insurance policies indicated on the certificate are in compliance with all Agreement requirements. The failure of the City of Chicago to obtain certificates or other insurance evidence from Contractor is not a waiver by the City of Chicago any requirements for the Contractor to obtain and maintain the specified coverages. The Contractor shall advise all insurers of the provisions of this exhibit. Nonconforming insurance does not relieve Contractor of the obligation to provide insurance as specified herein. Nonfulfillment of the insurance conditions may constitute a violation of the Agreement to which this exhibit is attached, and the City retains the right to stop work until proper evidence of insurance is provided.

The Contractor must provide for 60 days prior written notice to be given to the City of Chicago in the event coverage is substantially changed, canceled, or non-renewed.

Any deductibles or self-insured retentions on referenced insurance coverages must be borne by Contractor.

The Contractor waives and agrees to require their insurers to waive their rights of subrogation against the City of Chicago, its employees, elected officials, agents, or representatives and against Lakeshore East.

The coverages and limits furnished by Contractor in no way limit the Contractor's liabilities and responsibilities specified herein or by law.

Any insurance or self-insurance programs maintained by the City of Chicago and Lakeshore East do not contribute with insurance provided by the Contractor.

The required insurance to be carried is not limited by any limitations expressed in the indemnification language in this Agreement or any limitation placed on the indemnity in this Agreement given as a matter of law.

If the Contractor maintains higher limits than the minimums shown above, the City of Chicago and Lakeshore East requires and shall be entitled to coverage for the higher limits maintained by the Contractor. Any available insurance proceeds in excess of the specified minimum limits of insurance and coverage shall be available to the City of Chicago and Lakeshore East.

If Contractor is a joint venture or limited liability company, the insurance policies must name the joint venture or limited liability company as a named insured.

The Contractor must require all subcontractors to provide the insurance required herein, or Contractor may provide the coverages for subcontractors. All subcontractors are subject to the same insurance requirements of Contractor unless otherwise specified in this exhibit. Contractor must ensure that the City of Chicago is named as an additional insured on Endorsement CG 2010 and 2037 (or their equivalent) of the insurance required from subcontractors.

If Contractor or subcontractor desires additional coverages, the party desiring the additional coverages is responsible for the acquisition and cost.

Notwithstanding any provision in the Agreement to the contrary, the City of Chicago Risk Management Department maintains the right to reasonably modify, delete, alter or change these requirements to the extent commercially reasonably available at the time required.

(Sub)Exhibit 6-B.

(To Agreement With Lakeshore East LLC For Improvements
To East Wacker Drive And Lower Field Boulevard)

Insurance After Work Period.

Post Construction/On-Going Operation

As and when required by the Agreement, Lakeshore East shall procure and maintain or cause to be procured and maintained, at its own expense policies of insurance specified below with insurance companies authorized to do business in the State of Illinois, covering all operations under this Agreement. The kinds and amounts of insurance required are as follows:

1) Workers' Compensation and Employer's Liability.

If applicable, Workers' Compensation Insurance, as prescribed by applicable law covering all employees who are to provide work under this Agreement and Employer's Liability coverage with limits of not less than \$500,000 each accident, illness or disease.

2) Commercial General Liability (Primary And Umbrella).

Commercial General Liability Insurance or equivalent with limits of not less than \$5,000,000 per occurrence for bodily injury, personal injury, and property damage liability. Coverages must include the following: all premises and operations, products/completed operations, explosion, collapse, underground, separation of insureds, defense, and contractual liability (not to include Endorsement CG 21 39 or equivalent).

The City of Chicago is to be named as an additional insured under Lakeshore East's and any contractor's policy. Such additional insured coverage shall be provided on ISO endorsement form CG 2010 for ongoing operations or on a similar additional insured form acceptable to the City. The additional insured coverage must not have any limiting endorsements or language under the policy such as but not limited to, Lakeshore East's sole negligence or the additional insured's vicarious liability. Lakeshore East's liability insurance shall be primary without right of contribution by any other insurance or self-insurance maintained by or available to the City. Lakeshore East must ensure that the City is an additional insured on insurance required from contractors.

Contractors (excluding construction general contractor) performing work for Lakeshore East must maintain limits of not less than \$1,000,000 with the same terms herein.

3) Automobile Liability (Primary And Umbrella).

When any motor vehicles (owned, non-owned and hired) are used in connection with work to be performed, Lakeshore East must provide Automobile Liability Insurance with limits of not less than \$2,000,000 per occurrence for bodily injury and property damage. The City of Chicago is to be named as an additional insured on a primary, noncontributory basis.

Contractors (excluding construction general contractor) performing work for Lakeshore East must maintain limits of not less than \$1,000,000 with the same terms herein.

4) Professional Liability.

When any architects, engineers, construction managers or other professional consultants perform work or services in connection with this Agreement, Professional Liability Insurance covering act, errors or omissions must be maintained or must cause to be maintained, with limits of not less than \$2,000,000. Coverage must include pollution liability if environmental site assessments will be done. When policies are renewed or replaced, the policy retroactive date must coincide with, or precede start of work. A claims-made policy which is not renewed or replaced must have an extended reporting period of two years.

The City of Chicago agrees that this requirement may be satisfied by the enrollment of the applicable architect, engineer, construction manager or other professional consultant in a project specific professional liability policy to be procured and maintained by Owner's architect.

Additional Requirements.

Prior to the use of the completed Streetscape Improvements, Lakeshore East must provide and cause its contractors to provide the City of Chicago, Department of Transportation, Attention: Commissioner Office, 30 North LaSalle Street, Room 1100, Chicago, Illinois 60602-2570, original Certificates of Insurance, or such similar evidence, to be in force on the date of this Agreement, and Renewal Certificates of Insurance, or such similar evidence, if the coverages have an expiration or renewal date occurring during the term of this Agreement. The receipt of any certificate does not constitute agreement by the City that the insurance requirements in the Agreement have been fully met or that the insurance policies indicated on the certificate are in compliance with all requirements of Agreement. The failure of the City to obtain certificates or other insurance evidence from Lakeshore East is not a waiver by the City of any requirements for Lakeshore East to obtain and maintain the specified coverages. Lakeshore East shall advise all insurers of the

Agreement provisions regarding insurance. Nonconforming insurance does not relieve Lakeshore East of the obligation to provide insurance as specified herein. Nonfulfillment of the insurance conditions may constitute a violation of the Agreement, and the City retains the right to stop work until proper evidence of insurance is provided.

Lakeshore East must provide for 30 days (or in the case of non-payment of premium, 10 days) prior written notice to be given to the City in the event coverage is substantially changed, canceled, or non-renewed.

Any deductibles or self-insured retentions on referenced insurance coverages must be borne by Lakeshore East and contractors.

Lakeshore East hereby waives and agrees to require their insurers to waive their rights of subrogation against the City of Chicago, its employees, elected officials, agents, or representatives.

The coverages and limits furnished by Lakeshore East in no way limit the Lakeshore East's liabilities and responsibilities specified within the Agreement or by law.

Any insurance or self-insurance programs maintained by the City of Chicago do not contribute with insurance provided by Lakeshore East under the Agreement.

The required insurance to be carried is not limited by any limitations expressed in the indemnification language in this Agreement or any limitation placed on the indemnity in this Agreement given as a matter of law.

If Lakeshore East maintains higher limits than the minimums shown above, the City requires and shall be entitled to coverage for the higher limits maintained by Lakeshore East. Any available insurance proceeds in excess of the specified minimum limits of insurance and coverage shall be available to the City.

If Lakeshore East is a joint venture or limited liability company, the insurance policies must name the joint venture or limited liability company as a named insured.

Lakeshore East must require contractors to provide the insurance required herein. All contractors are subject to the same insurance requirements of Lakeshore East unless otherwise specified in this Agreement. Lakeshore East must ensure the City is an additional insured on Endorsement CG 2010 of the insurance required from contractors.

Notwithstanding any provision in the Agreement to the contrary, the City of Chicago Risk Management Department maintains the right to reasonably modify, delete, alter or change these requirements to the extent commercially reasonably available at the time required.

Exhibit "E".
(To Ordinance)

*Easement Agreement With Lakeshore East LLC For Building
Support And Upper Level Street In Field Building.*

This Agreement (the "Agreement") is entered into as of this ____ day of ____ 20__, by and between the City of Chicago, an Illinois home rule municipal corporation, by and through its Department of Transportation ("CDOT") (the "City") and Lakeshore East LLC, an Illinois limited liability company ("Grantee").

Witnesseth:

Whereas, the Grantee is the current owner of parcels of property located at the intersection of Field Boulevard and Wacker Drive including vacated air rights located above dedicated Field Boulevard, all as more fully described on Exhibit 1 which is attached and incorporated ("Grantee's Parcel"); and

Whereas, the City holds in trust for the people of the State of Illinois fee title in and to certain dedicated public ways adjacent to or in the vicinity of Grantee's Parcel which are known as E. Waterside Drive, Field Boulevard and Wacker Drive in the City of Chicago, County of Cook and State of Illinois (collectively, the "Public Way"), including the portion of the Public Way designated as Easement Area A in Exhibit 2 which is attached and incorporated ("Support Easement Area") and the portion of the Public Way designated as Easement Area B in Exhibit 2 which is attached and incorporated ("Street Easement Area") (the Street Easement Area and Support Easement Area are together referred to as the "Easement Areas"); and

Whereas, the Grantee, or its successors, and/or assigns, intend to develop a building and improvements in and on the Grantee's Parcel, pursuant to and in compliance with Planned Development No70 approved by Chicago City Council on December 9 2015, and published in the Journal of Proceedings for said date at pp. 15687-15826 ("Planned Development") (such building and improvements are referred to as the "Grantee's Building"); and

Whereas, under the Planned Development, Grantee is obligated to build and open for public use an upper level street, pedestrian walkway and related improvements extending from Upper Level E. Waterside Drive to Upper Level Wacker Drive ("Upper Level Street"); and

Whereas the Upper Level Street will pass through Grantee's Parcel, a portion of Public Way consisting of dedicated Field Boulevard, and an adjacent parcel owned by another owner ("Adjacent Parcel"); and

Whereas, the Grantee has requested that the City grant it an easement under, on, over and through the Easement Areas for purposes of (i) constructing and maintaining support structures for Grantee's Building, and (ii) constructing and maintaining the Upper Level Street ; and

Whereas those portions of the Upper Level Street to be located in the Grantee's Parcel and on the Adjacent Parcel will be developed pursuant to a separate easement agreement between City and Grantee;

Now, therefore, in consideration of mutual covenants herein contained, and other good and valuable consideration, the receipt and sufficiency of which are hereby acknowledged, the parties agree as follows:

1) Grant of Easement in Public Way. In consideration of the payment of \$10.00 and other good and valuable consideration, including performance of the terms and conditions of this Agreement, and subject to the terms and conditions of this Agreement, the City hereby grants to Grantee an easement ("Easement") as follows:

(i) to use and occupy the Support Easement Area for purposes of placing, constructing, reconstructing, maintaining, repairing, replacing, modifying, supplementing, relocating, removing and operating facilities and improvements providing support for Grantee's Building, including the Upper Level Street, constructed in or on Grantee's Parcel, including bells, caissons, caisson caps, columns, piers, footings, foundations, girders, gussets, brackets, structures, ties, braces and other similar supports, in accordance with the Approved Plans as defined in Section 3 and the Planned Development (collectively, the "Support Structures"), and

(ii) to use and occupy the Street Easement Area for purposes of placing, constructing, reconstructing, maintaining, repairing, replacing, modifying, supplementing, relocating, removing and operating the Upper Level Street, including facilities and improvements providing support for or operation of the Upper Level Street (e.g., bells, caissons, caisson caps, columns, piers, footings, foundations, girders, gussets, brackets, structures, ties, braces and other similar supports), and including drainage, utility and other related improvements, all in accordance with the Approved Plans as defined in Section 3 and the Planned Development (collectively, the "Street Structures")(the Support Structures and Street Structures are collectively referred to as the "Structures"). The grant of the Easement for the Upper Level Street is subject to a reservation of right by the City to utilize, and allow the public to utilize, the Upper Level Street as a public way.

2) Property interests.

- a) The Easement is appurtenant to and shall run with the Grantee's Parcel.
- b) The Easement shall commence upon the commencement of substantial construction of the Grantee's Building provided that such substantial construction of the Grantee's Building commences within two years of approval of the Approved Plans. The Easement shall terminate on the one year anniversary of the date that either i) the Grantee's Building has been substantially removed or destroyed or ii) all of the Structures are removed from the Easement Areas, provided, however, that the Easement will not terminate if during such one year period (i) substantial repair or reconstruction of the Grantee's Building has commenced, and it is thereafter diligently pursued, or (ii) Grantee has submitted plans and specifications

for another building or structure in accordance with Section 3.a. of this Agreement, and, within 3 years of the removal or destruction, has commenced substantial construction of such replacement building or structure in accordance with plans approved in accordance with Section 3.a. of this Agreement.

- c) Upon reasonable request by the other, City and Grantee each agree to promptly execute a confirmation of the commencement, continuation or termination of the Easement.
 - d) Except as otherwise provided in this Agreement, the City shall not undertake any activity or use, or authorize any activity or use of the Easement Areas, which substantially interferes with Grantee's rights hereunder.
 - e) The Grantee warrants to the City that it has sufficient title and interest in and to the Grantee's Parcel to enter into this Agreement and bind Grantee's Parcel to the obligations in this Agreement.
 - f) The Easement granted pursuant to this Agreement constitutes a contemporaneous grant of interest in real property and is not executory in nature.
- 3) Grantee's Construction Obligations.
- a) Prior to constructing, installing or substantially altering any of the Structures, Grantee shall obtain City's approval of the plans and specifications for such Structures. City agrees that its approval of the submitted plans and specifications will not be unreasonably withheld or delayed, and will be limited to matters that would unreasonably adversely affect use of the Public Way or the Upper Level Street, including the underground utilities and other underground public service utility facilities, including pipes, wires, cables, conduits, manholes and other underground facilities used in connection with the underground flow, transmission, and distribution of electricity, communications, sounds, signals, natural gas, water (including potable, chilled, and heated), sewage, storm water, and other public utility services located in the Easement Areas or the adjacent Public Way. Upon approval by City such plans and specifications shall be known as the "Approved Plans". Notwithstanding the foregoing, the City's approval does not constitute the approval required by the City's Department of Buildings ("DOB") or any other City department pursuant to ordinance or statute; nor does the approval by City pursuant to this Agreement constitute an approval of the quality, structural soundness or the safety of any improvements located or to be located on the on the Grantee's Parcel, the Easement Areas, or the Public Way.

- b) Upon commencing any work on the Structures or Grantee's Building within the Public Way, including the Easement Areas, Grantee shall diligently pursue completion of such work and shall complete substantially such work within five years of such commencement.
 - c) The Grantee expressly agrees and warrants that the Structures and Grantee's Building shall be designed, constructed, installed, reconstructed, maintained, repaired, replaced, modified, supplemented, relocated, removed and operated at all times in compliance with all applicable federal, state and local laws and regulations ("Law").
 - d) The Grantee shall be responsible for obtaining approvals of or making suitable arrangements with (including payment to) the persons or entities owning or controlling any currently existing utility or public service facility (or replacements or upgrades thereof in currently existing locations) that is duly authorized to occupy the Public Way and is required to be removed, relocated, altered, additionally maintained or restored because of the Structures or any work thereto ("Utility Facilities").
 - e) The Grantee shall secure all necessary building, public way and other permits required by Law ("Permits"). In addition to all obligations thereunder, all work shall be subject to the City's right to monitor the work at all times and shall be performed to the reasonable satisfaction of the Commissioner of CDOT and in accordance with the Municipal Code of Chicago.
 - f) Removal and Restoration. Within one year of the termination stated in Section 2.b. above, the Grantee, without cost or expense to the City, shall diligently complete the removal of the Structures from the Easement Areas and the Public Way, and all other improvements, equipment and facilities that have been located in the Easement Areas or the Public Way by Grantee, or by another party pursuant to authority of or permission by Grantee (any such authorized or permitted party, a "Grantee Party"). In addition, Grantee shall restore or cause the restoration of the Public Way to the extent altered or disturbed by Grantee or a Grantee Party; provided, however, that this obligation to remove and restore may be superceded by a repair, reconstruction, or submission that rescinds the termination as provided in Section 2.b.
- 4) Grantee's Use, Operation and Maintenance Obligations.
- a) The Grantee shall maintain the Structures and the Grantee's Building at its expense and in accordance with Law.

- b) The Grantee shall use, operate, maintain repair and replace the Grantee's Building and the Structures so that they do not unreasonably interfere with any legally authorized use of the Public Way, including the Easement Areas, by the City, the public, or any person or entity authorized by City or by Law to use or occupy the Public Way ("Unreasonable Interference"). Unreasonable Interference shall include the closing or restriction of Lower Level Field Boulevard or the Street Structures or any portion thereof for periods longer or areas greater than those determined by the Commissioner as reasonably necessary or appropriate to construct, install, use, operate, inspect maintain, repair or replace the Structures or the Grantee's Building; provided, however, that any request by Grantee to close a portion of the Public Way for periods which, in the reasonable opinion of the Commissioner, are reasonably necessary to safely construct or maintain the Structures or any portion of the Grantee's Building shall not be unreasonably withheld or denied. Unreasonable Interference shall also include Grantee's failure to provide or ensure reasonable access to or reasonable coordination and cooperation with the City or any person or entity authorized by City to install, construct, maintain, repair or replace any Utility Facilities in the Public Way, all as provided herein.
- c) The Grantee shall cooperate with the City concerning the coordination of uses of the Public Way, including reasonable responses to inquiries and attending meetings and site visits necessary to ensure the use of the Easement Areas by Grantee does not interfere with the use of the Public Way.
- d) The Grantee shall pay for all expenses actually incurred and those reasonably necessary or appropriate for the operation of the Structures within the Easement Areas in accordance with this Agreement, including the cost of providing and operating lighting, drainage, water service, and other services.
- e) The Grantee acknowledges that City is not responsible for placing, constructing, reconstructing, maintaining, repairing, replacing, modifying, supplementing, relocating, removing and operating or for security in or of the Structures, and City has no obligations with respect thereto.
- f) In the event that the condition of the Structures or the buildings and structures supported by them have not been used, operated, maintained, repaired or replaced in compliance with this Agreement, then City may send Grantee written notice of such noncompliance. In the event that such noncompliance is not cured within thirty (30) days after receipt of such notice of noncompliance, then City may cause the correction of the noncompliance and Grantee shall reimburse City its costs reasonably incurred in making such corrections within 10 days of receipt of a notice from City detailing such costs and demanding payment therefor by Grantee; provided however, in the event of noncompliance cannot reasonably be cured by Grantee within such thirty (30) days after written notice, and Grantee has notified the City of such fact along with an estimate of the time needed for completion of the correction, and Grantee is proceeding diligently to make the correction, then Grantee shall have such additional time as is reasonably necessary to cure said non-compliance.

g) Notwithstanding the foregoing and Section 7 below, in the event that the noncompliance raises or substantially contributes to a substantial risk of imminent injury or death of any person, or substantial damage to or destruction of property ("Emergency"), then City may provide such notice to Grantee as is reasonable under the circumstances, including telephone and/or email notices. Upon receipt of such notice, Grantee shall immediately take all reasonable actions necessary or appropriate to address the Emergency and Grantee shall grant City access to the Easement Areas and the Grantee's Parcel to take all reasonable actions to address the Emergency. To the extent the City's actions were taken in reasonable response to Grantee's noncompliance in an Emergency, then Grantee shall reimburse City for all costs incurred in connection with such response within 10 days of receipt of a notice from City detailing such costs and demanding payment therefor by Grantee.

5) Indemnity. To the full extent of the law, Grantee hereby agrees to indemnify, hold harmless and defend City, its officials, officers, employees, and agents from and against any and all actual claims, demands, damages, lawsuits, legal proceedings, losses, liens, liabilities, judgments, orders or decrees, and all costs and expenses (including, without limitation, actual attorneys' fees, court costs, and other reasonable expenses related to litigation incurred in compliance with this Section 5)("Claims"), arising from or as a result of the death of, or any accident, injury, loss or damage whatsoever caused to any natural person, or the property of any person, arising out of, or occurring in any manner relating to the use of the Easement Areas by Grantee, its employees, agents, and contractors ("Grantee Parties"). In the event City receives notice of a claim or initiation of any legal action against City or its agents that it desires to be covered by this indemnity, City shall notify Grantee and tender said defense to Grantee. In such event, Grantee shall appear in City's name and shall vigorously defend such action or claim at Grantee's own expense. City shall cooperate with Grantee in the defense thereof; provided however, that following tender of the defense, City shall have the right at its own cost to participate in the defense with Grantee in any such legal action, and no settlement of any such claim or actions shall be entered into by Grantee that would impose obligations on, or have an adverse effect on, City without the consent of City, which consent shall not be unreasonably withheld or denied. This indemnity shall not be the exclusive remedy of the City, and City shall maintain whatever other right of indemnity it may have under common law, by statute, or by ordinance.

To the extent permissible by law, Grantee waives any limits to the amount of its obligations to indemnify, defend or contribute to any sums due under any losses, including any claim by an employee of Grantee that may be subject to the Workers Compensation Act, 820 ILCS 305/1 et seq or any other law or judicial decision (such as, *Kotecki v. Cyclops Welding Corporation*, 146 Ill. 2d 155 (1991)).

This indemnity shall survive termination of the Easement or this Agreement but it shall not apply to Claims arising from the use of the Easement Area by Grantee Parties that occurs after such termination.

6) Insurance.a. During the work:

Prior to the commencement by Grantee of any work in the Public Way, including placing, constructing, reconstructing, maintaining, repairing, replacing, modifying, supplementing, relocating, removing and operating Structures, the Grantee shall procure and maintain, or cause to be procured and maintained, at all times and continuing until the completion of such work, including any period when any contractor is required to return to complete or correct such work ("Work Period"), all of the types and coverages of insurance specified in Exhibit 3-A which is attached and incorporated.

b. Following completion of the work:

Following the end of the Work Period described in subsection a above, Grantee shall notify the City in writing of such fact, and upon City's inspection and confirmation of the actual completion of the work, Grantee shall procure and maintain, or cause to be procured and maintained, in respect of the Structures all of the types and coverages of insurance specified in Exhibit 3-B. In the event that any contractor is needed to return to complete the work, the Work Period shall be deemed to have been extended to include such time.

7) Notices. Except in case of Emergency described above, any and all notices or other communications required or permitted pursuant hereto shall be in writing and shall be deemed to have been given upon receipt. Notices shall be addressed to Grantee and City at their respective addresses set forth below, or to such substitute address as Grantee or City may have designated by notice in accordance herewith:

If to City, at:

City of Chicago
Department of Transportation
30 North LaSalle Street, Room 1100
Chicago, Illinois 60602
Attn: Commissioner

With a copy to:

Department of Law
121 North LaSalle Street, Room 600
Chicago, Illinois 60602
Attn: Deputy Corporation Counsel
Real Estate and Land Use Division

If to Grantee:

Manager
Lakeshore East LLC
225 N. Columbus Drive
Suite 100
Chicago, IL 60601

With a copy to:

John J. George
Schuyler, Roche & Crisham, P.C
Two Prudential Plaza
180 N. Stetson Avenue
Suite 3700
Chicago, Illinois 60601

Names, titles and Addresses shall be deemed changed only upon service of notice in accordance with this Section

8) Illinois Law. This Agreement has been negotiated, executed and delivered at Chicago, Illinois and shall be construed and enforced in accordance with the laws of Illinois, including the law of public trust with respect to the use and occupation of the Public Way.

9) Partial Invalidity. If any clause, sentence or other portion of this Agreement shall become illegal, null or void for any reason, or shall be held by any court of competent jurisdiction to be so, the remaining portion hereof shall remain in full force and effect.

10) Runs with the Land. All provisions hereof, including the benefits and burdens, shall run with the land of Grantee's Parcels and the Public Way, including the Easement Areas, and shall be binding upon and enforceable by, and shall inure to the benefit of City and Grantee and their respective successors and assigns. Upon a bona fide conveyance of all right, title and interest in the Grantee's Parcel to a successor owner, all obligations of performance from the date of conveyance shall be enforceable against the transferee and not against the transferor.

11) No Third-Party Beneficiaries. The Easement is intended solely for the benefit of the parties. No other person or entity shall have any rights hereunder nor may such person enforce any of the terms or be entitled to any of the benefits hereof.

12) Force Majeure. The period within which a party is required to perform an obligation hereunder shall be extended by the other party to the extent caused by Unavoidable

Delays, commencing on the date that such party delivers to the other party a written notice describing in detail the Unavoidable Delay and its specific effect on the first party's ability to perform the obligation. As used herein "Unavoidable Delays" shall mean delays due to strikes, lockouts, labor troubles, inability to procure labor or materials or reasonable substitutes therefor, failure of power, fire or other casualty damage, war or civil disorder, or other causes beyond the reasonable control of the party delayed; provided, however, that Unavoidable Delays hereunder shall not include delays resulting from changes in economic or market conditions, or financial or internal problems of the parties. This section shall not apply to any obligation stated with respect to an "Emergency" as provided in Section 4g of this Agreement nor to the obligation to indemnify as provided in Section 5 of this Agreement nor to any obligation to pay money nor any obligation that can be reasonably satisfied by the payment of money.

In Witness Whereof, Grantee and City have caused this Agreement to be executed by their duly authorized officers, as of the day and year first written above.

Lakeshore East LLC, an Illinois limited liability company

By: _____
 Name: _____
 Title: _____

City of Chicago, an Illinois home rule municipality

By: _____
 Name: _____
 Title: Commissioner of Transportation

Approved As To Form And Legality:

By: _____
 Name: _____
 Title: Special Assistant Corporation Counsel

STATE OF ILLINOIS)
) SS
COUNTY OF COOK)

I, _____, a Notary Public in and for said County, in the State aforesaid, DO HEREBY CERTIFY, that _____, _____ of LAKESHORE EAST LLC, an Illinois limited liability company, who is personally known to me to be the same person whose name is subscribed to the foregoing instrument, appeared before me this day in person and acknowledged that he/she signed and delivered the said instrument as his/her own free and voluntary act and as the free and voluntary act of said entity, for the uses and purposes therein set forth.

GIVEN under my hand and notarial seal, this ____ day of _____, 20__.

	_____ Notary Public
My Commission Expires: _____	

STATE OF ILLINOIS)
) SS
COUNTY OF COOK)

I, _____, a Notary Public in and for said County, in the State aforesaid, DO HEREBY CERTIFY, that Rebekah Scheinfeld, Commissioner of Transportation of THE CITY OF CHICAGO, an Illinois home rule municipality, who is personally known to me to be the same person whose name is subscribed to the foregoing instrument, appeared before me this day in person and acknowledged that she signed and delivered the said instrument as her own free and voluntary act and as the free and voluntary act of said entity, for the uses and purposes therein set forth.

GIVEN under my hand and notarial seal, this ____ day of _____, 20__.

	_____ Notary Public
My Commission Expires: _____	

[(Sub)Exhibits 1, 3-A and 3-B referred to in this Easement Agreement with Lakeshore East LLC for Building Support and Upper Level Street in Field Boulevard constitute (Sub)Exhibits 1, 6-A and 6-B, respectively, to Agreement with Lakeshore East LLC for Improvements to East Wacker Drive and Lower Field Boulevard and printed on pages 20708 through 20711; pages 20714 through 20718; and pages 20719 through 20721, respectively, of this *Journal*.]

(Sub)Exhibit 2 referred to in this Easement Agreement with Lake Shore East LLC for Building Support and Upper Level Street in Field Boulevard reads as follows:

(Sub)Exhibit 2.

(To Easement Agreement With Lakeshore East LLC For
Building Supports And Upper Level In Field Boulevard)

Legal Description Of Support Easement Area.

Easement Area A.

That part of Lot 5 together with that part of North Field Boulevard right-of-way (being 60.00 feet wide and widens to 116 feet) being adjacent to and adjoining said Lot 5, all in Lakeshore East Subdivision, being a subdivision of part of the unsubdivided lands lying east of and adjoining Fort Dearborn Addition to Chicago, said addition being in the southwest fractional quarter of Section 10, Township 39 North, Range 14 East of the Third Principal Meridian, in Cook County, Illinois, according to the plat thereof recorded March 4, 2003 as Document 0030301045, said parts lying below a horizontal plane having an elevation of 22.00 feet above Chicago City Datum and lying within the boundaries, projected vertically, of said parts taken as a whole parcel which is bounded and described as follows:

beginning at a point on the west line of North Field Boulevard which is 6.97 feet south of the northeast corner of Lot 14 in said Lakeshore East Subdivision, said northeast corner being also on the west line of said North Field Boulevard; thence north 00 degrees, 06 minutes, 31 seconds east along the west line of North Field Boulevard, a distance of 24.01 feet; thence south 89 degrees, 53 minutes, 29 seconds east along a line perpendicular to said west line a distance of 12.00 feet; thence north 45 degrees, 06 minutes, 31 seconds east, a distance of 22.63 feet to an intersection with the southward prolongation of said west line of North Field Boulevard; thence north 00 degrees, 06 minutes, 31 seconds east along said southward prolongation and along said west line of North Field Boulevard, a distance of 129.76 feet; thence north 34 degrees, 53 minutes, 29 seconds west, a distance of 19.53 feet to an intersection with the southerly line of East Wacker Drive as dedicated by the plat of dedication recorded December 12, 1986 as Document 86597178; thence south 85 degrees, 04 minutes, 41 seconds east along said southerly line, a distance of 81.45 feet; thence south 31 degrees, 12 minutes, 58 seconds west, a distance of 7.67 feet to an intersection with a line 6.00 feet east of and parallel with the said east line of North Field Boulevard; thence south 00 degrees, 06 minutes, 31 seconds west along said parallel line a distance of 132.35 feet; thence south 36 degrees, 45 minutes, 40 seconds east, a distance of 20.00 feet; thence south 89 degrees, 53 minutes, 29 seconds east along a line perpendicular to said east line of North Field Boulevard, a distance of 10.00 feet to an intersection with said east line of North Field Boulevard; thence south 00 degrees, 06 minutes, 31 seconds west, along said east line a distance of 24.01 feet to a point on said east line which is 7.00 feet south of the northwest corner of Lot 13 in said Lakeshore East Subdivision; thence north 89 degrees, 53 minutes, 29 seconds west, a distance of 116.00 feet to the point of beginning. Excepting from the above described that part lying below a horizontal plane having an elevation of 22.00 feet above Chicago City Datum and lying above a horizontal plane having an elevation of 6.00 feet above Chicago City Datum and lying within the boundaries, projected vertically, of said exception bounded and described as follows:

beginning at the intersection of the east line of North Field Boulevard with the southerly line of East Wacker Drive as dedicated by said plat of dedication recorded December 12, 1986 as Document 86597178; thence south 00 degrees, 06 minutes, 31 seconds west along said east line, a distance of 21.01 feet; thence north 89 degrees, 53 minutes, 29 seconds west along a line perpendicular to said east line, a distance of 12.19 feet; thence south 00 degrees, 01 minute, 45 seconds west a distance of 140.50 feet; thence south 89 degrees, 53 minutes, 29 seconds east along a line perpendicular to said east line of North Field Boulevard, a distance of 23.00 feet; thence south 00 degrees, 06 minutes, 31 seconds west along a line which is 17.00 feet west of and parallel with said east line of North Field Boulevard, a distance of 18.25 feet; thence north 89 degrees, 53 minutes, 29 seconds west, along a line perpendicular to said east line a distance of 81.00 feet to an intersection with a line which is 18.00 feet east of and parallel with the west line of North Field Boulevard; thence north 00 degrees, 06 minutes, 31 seconds east along the last described parallel line a distance of 18.25 feet; thence south 89 degrees, 53 minutes, 29 seconds east along a line perpendicular to said west line, a distance of 35.00 feet; thence north 00 degrees, 01 minute, 45 seconds east, a distance of 140.50 feet; thence north 89 degrees, 53 minutes, 29 seconds west along a line perpendicular to said west line of North Field Boulevard, a distance of 16.31 feet; thence north 00 degrees, 06 minutes, 31 seconds east of and parallel with said west line, a distance of 25.35 feet to an intersection with said southerly line of East Wacker Drive; thence south 85 degrees, 04 minutes, 41 seconds east along said southerly line, a distance of 51.68 feet to the point of beginning, all in Cook County, Illinois, said above described parcel containing 13,537 square feet, 0.311 acres, more or less.

Legal Description Of Street Easement Area.

Easement Area B.

That part of North Field Boulevard right-of-way being 116.00 feet wide, as said North Field Boulevard was established by the plat of Lakeshore East Subdivision, being a subdivision of part of the unsubdivided lands lying east of and adjoining Fort Dearborn Addition to Chicago, said addition being in the southwest fractional quarter of Section 10, Township 39 North, Range 14 East of the Third Principal Meridian, in Cook County, Illinois, according to the plat thereof recorded March 4, 2003 as Document 0030301045, said part of North Field Boulevard bounded and described as follows:

beginning at the northwest corner of Lot 13 (said corner also being on the east right-of-way of North Field Boulevard) in said Lakeshore East Subdivision; thence south 00 degrees, 06 minutes, 31 seconds west along the west line of said Lot 13, a distance of 66.00 feet; thence north 89 degrees, 54 minutes, 21 seconds west, a distance of 116.00 feet to the west line of North Field Boulevard (said west line being also the east line of Lot 14 in said Lakeshore East Subdivision); thence north 00 degrees, 06 minutes, 31 seconds east along said west line of North Field Boulevard, a distance of 66.00 feet to the northeast corner of said Lot 14; thence north 89 degrees, 54 minutes, 21 seconds east, a distance of 116.00 feet to the point of beginning, all in Cook County, Illinois, said above described parcel containing 7,656 square feet, 0.176 acres, more or less.

Exhibit "F".
(To Ordinance)

*Easement Agreement With Lakeshore East LLC And Shoreham Development
Group LLC For Use Of Upper Level Street On Lakeshore
East Parcels And Shoreham Parcel.*

This Agreement (the "Agreement") is entered into as of this ____ day of ____ 20__, by and between Lakeshore East LLC, an Illinois limited liability company ("Lakeshore East"), and Shoreham Development Group LLC, a Delaware limited liability company ("Shoreham")(collectively, Shoreham and Lakeshore East are referred to as the "Grantors", and individually each is referred to as a "Grantor") and the City of Chicago, an Illinois home rule municipal corporation ("City"), by and through its Department of Transportation ("CDOT").

Witnesseth:

Whereas, Lakeshore East as a Grantor is the current owner of parcels of real property which are described in Exhibit 1 attached hereto and incorporated herein ("Lakeshore East Parcels"); and

Whereas, Shoreham as a Grantor is the current owner of a parcel of real property which is described in Exhibit 2 attached hereto and incorporated herein ("Shoreham Parcel")(collectively, the Lakeshore East Parcels, and the Shoreham Parcel are referred to as "Grantors' Parcels", and individually each is referred to as a "Grantor's Parcel"); and

Whereas, the City is the owner of dedicated public rights of way known as Upper Wacker Drive and East Waterside Drive in the City of Chicago, County of Cook and State of Illinois ("Public Way"); and

Whereas, pursuant to Planned Development No70 approved by Chicago City Council on December 9 2015, and published in the Journal of Proceedings for said date at pp. 15687-15826 ("Planned Development"), Lakeshore East is obligated to build and open for public use an upper level street, pedestrian walkway and related improvements ("Upper Level Street") on portions of the Lakeshore East Parcels which are described as Parcel 1 in Exhibit 3 which is attached hereto and incorporated herein ("Lakeshore East Easement Parcel") and on portions of the Shoreham Parcel described as Parcel 2 in Exhibit 3 which is attached hereto and incorporated herein ("Shoreham Easement Parcel")(collectively the Lakeshore East Easement Parcel and the Shoreham Easement Parcel are referred to as the "Easement Parcels") (the parties hereby agreeing that at such time two years after the Upper Level Street is completed any party may request the others execute, and the other parties agree to so execute subject to their reasonable approval thereof, a recordable amendment to this Agreement whereby the lower limiting plane of the Easement Parcels is modified to reflect the surface level of the Upper Level Street as constructed and no other amendments to the Agreement); and

Whereas, the City has now requested that the Grantor grant it an easement in, on, over and through the Easement Parcels to utilize, and allow the public to utilize, the Upper Level Street as a public way;

Now, therefore, in consideration of the payment of \$10.00 and other good and valuable consideration, including the including the mutual covenants herein contained, and other good and valuable consideration, the receipt and sufficiency of which are hereby acknowledged, the parties agree as follows:

1) Grant of Easement. Lakeshore East hereby grants to City a perpetual easement in, on, and through the Lakeshore East Parcels for purposes of utilizing, and allowing the public to utilize, the Lakeshore East Easement Parcel and the Upper Level Street located thereon as a public way subject to the terms and conditions of this Agreement ("Lakeshore East Easement"), provided it is understood that the easement in respect of portions of the Lakeshore East Parcels other than the Lakeshore East Easement Parcel portion thereof is limited to those portions of the Lakeshore East Parcel providing the underlying structural support of the Upper Level Street located on the Lakeshore East Easement Parcel. Shoreham hereby grants to City an easement in on, and through the Shoreham Parcel for purposes of utilizing, and allowing the public to utilize, the Shoreham Easement Parcel and the Upper Level Street located thereon as a public way subject to the terms and conditions of this Agreement ("Shoreham Easement")(collectively the Lakeshore East Easement and the Shoreham Easement are referred to as the "Easements"), provided it is understood that the easement in respect of portions of the Shoreham Parcel other than the Shoreham Easement Parcel portion thereof is limited to those portions of the Shoreham Parcel providing the underlying structural support of the Upper Level Street located on the Shoreham Easement Parcel.

2) Property interests.

- a) The Easements shall commence upon completion of construction of the Upper Level Street. Upon thirty (30) days' notice to City, Lakeshore East may terminate the Lakeshore East Easement at such time and to the extent that the City has terminated, without the consent of Lakeshore East, the Easement Agreement for Building Supports and Upper Level Street In Field Boulevard entered into by City and Lakeshore East on or about the date hereof in respect of any portion of the Upper Level Street that relies upon such easement for support. If the Lakeshore East Easement shall terminate, then the Shoreham Easement shall terminate contemporaneously therewith, and promptly upon the request of Shoreham or Lakeshore, the parties hereto shall execute and deliver to Shoreham for recording at Lakeshore East's sole cost and expense, a suitable acknowledgment of such termination, in form and substance reasonably acceptable to the parties hereto. In addition, an Easement shall be suspended ("Suspended Easement")
 - (i) upon commencement of the Impacting Work described below, if not less than one hundred eighty (180) days' prior to such date, the Grantor owning such Easement Parcel ("Suspending Grantor") serves notice on the City and the other Grantor ("Other Grantor") that the Suspending Grantor intends to substantially remove, renovate, repair or replace ("Impacting Work") any portion of any building or structure located on such Suspending Grantor's Parcel and which is located under, and/or

underlying or supporting a portion of the Upper Level Street ("Underlying Structure"), and such Impacting Work requires the discontinuance of the use of a portion of Upper Level Street, and within 365 days of the notice, the Suspending Grantor commences such Impacting Work to the Underlying Structure, or

- (ii) upon written notice if a Casualty Event as defined below, occurs such that it requires the discontinuance of the use of a portion of Upper Level Street.

Such Suspended Easement shall be reinstated and the Suspending Grantor shall cause the reinstallation, reconstruction and reopening of the Upper Level Street at such time as either the Suspending Grantor has completed the Impacting Work (other than removal) to the Underlying Structure, or repaired or restored the Underlying Structure following the Casualty Event, or has reoccupied or is using (for the intended purposes under a certificate of occupancy) any portion of the Underlying Structure that was subject to the Impacting Work or Casualty Event. As used herein "Casualty Event" means a sudden and unanticipated damage to or destruction of the Underlying Structure. In the event of a suspension of an Easement hereunder, the parties shall cooperate to suspend, redirect or re-route vehicular and pedestrian traffic accordingly.

- b) Upon reasonable request by a Grantor or City, Grantors and City shall execute a confirmation of commencement, continuation or termination of the Easements which may be recorded.
 - c) The Grantors shall not undertake any activity or use of the Grantors' Parcels which substantially interferes with City's rights hereunder.
 - d) Lakeshore East warrants to the City that it has sufficient title and interest in and to the Lakeshore East Parcels to enter into this Agreement and bind the Lakeshore East Parcels to the obligations in this Agreement. Shoreham warrants to the City that it has sufficient title and interest in and to the Shoreham Parcel to enter into this Agreement and bind the Shoreham Parcel to the obligations in this Agreement, including providing Lakeshore East with access to the Shoreham Parcel in accordance with Section 4 a hereunder.
 - e) The Easements granted pursuant to this Agreement constitute a contemporaneous grant of interest in real property and is not executory in nature.
- 3) Lakeshore East's Construction Obligations.
- a) Prior to constructing, installing or substantially altering any substantial portion of the Upper Level Street, including reinstallation or reconstruction pursuant to Section 2 a) above, Lakeshore East shall obtain City's approval of the plans and specifications for such work. City agrees that its approval of the submitted plans and specifications will not be unreasonably withheld or delayed, and will be limited to matters that would unreasonably adversely affect use of the Public Way or the

Upper Level Street, including the underground utilities and other underground public service utility facilities, including pipes, wires, cables, conduits, manholes and other underground facilities used in connection with the underground flow, transmission, and distribution of electricity, communications, sounds, signals, natural gas, water (including potable, chilled, and heated), sewage, storm water, and other public utility services located in the Easement Parcels or the adjacent Public Way. Upon approval by City of such plans and specifications, they shall be known as the "Approved Plans". Notwithstanding the foregoing, the City's approval does not constitute the approval required by the City's Department of Buildings ("DOB") or any other City department pursuant to ordinance or statute; nor does the approval by City pursuant to this Agreement constitute an approval of the quality, structural soundness or the safety of any improvements located or to be located on the Grantors' Parcels, the Easement Parcels, or the Public Way.

- b) Upon commencing any work on the Upper Level Street, Lakeshore East shall diligently pursue completion of such work and shall complete substantially such work within five (5) years of such commencement.
 - c) Lakeshore East expressly agrees and warrants that the Upper Level Street shall be designed, constructed, installed, reconstructed, maintained, repaired, replaced, modified, supplemented, relocated, removed and operated at all times in compliance with all applicable federal, state and local laws and regulations ("Law").
 - d) Lakeshore East shall be responsible for obtaining approvals of or making suitable arrangements with the persons or entities owning or controlling any currently existing utility or public service facility (or replacements or upgrades thereof in currently existing locations) that is duly authorized to occupy the Public Way and is required to be removed, relocated, altered, additionally maintained or restored because of the Upper Level Street or any work thereto ("Utility Facilities").
 - e) Lakeshore East shall secure all necessary building, public way and other permits required by Law ("Permits") in connection herewith. In addition to all obligations thereunder, all work shall be subject to the City's right to monitor the work at all times and shall be performed to the reasonable satisfaction of the Commissioner of CDOT and in accordance with the Municipal Code of Chicago.
- 4) Grantor's Maintenance obligations.
- a) Lakeshore East, at its sole expense, shall maintain the Upper Level Street in clean, neat, usable and safe condition and repair, safe for public travel, and free from snow, ice and debris to the reasonable satisfaction of Shoreham and in accordance with Law, including the requirements and orders and directions of the Commissioners of Transportation, Streets and Sanitation, Buildings, and Business Affairs and Consumer Protection. Shoreham grants to Lakeshore East and its designees access to the Shoreham Parcel to the extent provided in the

operative agreements to which Lakeshore East and Shoreham are parties in connection therewith, and agrees to reasonably cooperate with Lakeshore East, in connection with the construction, maintenance, repair, replacement and renewal of the Upper Level Street located on the Shoreham Easement Parcel, provided that such rights of access shall be exercised so as not to unreasonably interfere with the use of and access to the Shoreham Parcel by Shoreham, its tenants, invitees, and contractors.

- b) Lakeshore East shall maintain the improvements on the Lakeshore East Parcels, including the Upper Level Street, in a manner that does not allow or cause unreasonable interference with any legally permitted use of the Public Way or the Upper Level Street by the City, the public, or any person or entity authorized to use or occupy the public way. Shoreham shall maintain the improvements on the Shoreham Parcel, other than the Upper Level Street, in a manner that does not allow or cause interference with any legally permitted use of the Public Way or the Upper Level Street by the City, the public, or any person or entity authorized to use or occupy the public way.
- c) The Grantors and City acknowledge that the grant of easement in this Agreement constitutes a grant of public way rights subject to the terms and conditions of this Agreement. Accordingly, subject to this Agreement, the City may regulate the access to and use of the Upper Level Street by the public, including by the Grantors, all in accordance with Law, provided Grantors shall not be denied rights that are the same as those of any other owner of property abutting a public way or the other rights, or the ability to perform obligations, provided for in this Agreement and such regulations shall not interfere with the use, operation, maintenance, repair, reconstruction, or replacement of the balance of the Grantors' Parcels subject to requirements of Law.
- d) The Grantors shall cooperate with the City concerning the coordination of uses of the Upper Level Street, including reasonable responses to inquiries and attending meetings and site visits necessary to ensure the use of the Upper Level Street does not interfere with the use of the Public Way.
- e) Lakeshore East shall pay for all costs and expenses incurred with respect to the operation of the Upper Level Street, including utility costs.
- f) The Grantors acknowledge that City is not responsible for placing, constructing, reconstructing, maintaining, repairing, replacing, modifying, supplementing, relocating, removing and operating or for security in or of the Upper Level Street, and City has no obligations with respect thereto.

- g) In the event that the Upper Level Street, or the improvements, facilities or equipment in or on either of the Easement Parcels or the other portions of a Grantor's Parcel that are necessary to support or serve the Upper Level Street as required by this Agreement, have not been maintained in compliance with this Agreement, then City may send both Grantors a written notice of such noncompliance. In the event that such noncompliance is not cured by Lakeshore East within thirty (30) days after receipt of such notice of noncompliance ("Lakeshore East Cure Period"), then City may cause the correction of the noncompliance and Lakeshore East shall reimburse City its costs and expenses reasonably incurred in making such corrections within ten (10) days of receipt of a notice from City detailing such costs and demanding payment therefor by Lakeshore East; provided however, that, in the event that noncompliance cannot reasonably be cured, or cause to be cured, by Lakeshore East within thirty (30) days after written notice, and Lakeshore East has notified the City of such fact along with an estimate of the time needed for completion of the cure, and Lakeshore East is proceeding diligently to make, or cause to be made, the cure, then the Lakeshore East Cure Period shall be extended by such additional time as is reasonably required and is stated in the notice, or a restated notice, to cure, or cause to be cured, said non-compliance. Notwithstanding the foregoing, if notice is sent that a portion of the Upper Level Street located on the Shoreham Easement Parcel or improvements, facilities or equipment that are necessary to support or serve the Upper Level Street located on the Shoreham Easement Parcel that are on the Shoreham Parcel are not being maintained in compliance with this Agreement and during the Lakeshore East Cure Period, Shoreham sends a notice to City and Lakeshore East of its intention to cure after the expiration of the Lakeshore East Cure Period, then Shoreham shall be given an additional thirty (30) days after the Lakeshore East Cure Period in order to cure such noncompliance (provided however, that, in the event that noncompliance cannot reasonably be cured, or cause to be cured, by Shoreham within thirty (30) days after written notice, and Shoreham has notified the City of such fact along with an estimate of the time needed for completion of the cure, and Shoreham is proceeding diligently to make, or cause to be made, the cure, then the cure period shall be extended by such additional time as is reasonably required and is stated in the notice, or a restated notice, to cure, or cause to be cured, said non-compliance.) prior to the City performing any corrective activities affecting the Shoreham Parcel or within the Shoreham Parcel Easement. Notwithstanding the foregoing, Shoreham shall have the right but not the obligation to perform such maintenance or cure.
- h) Notwithstanding the foregoing, in the event that Grantors or City receive notice that the condition of the Upper Level Street, or the improvements, facilities or equipment in, on, over or under either of the Easement Parcels or the other portions of a Grantor's Parcel that are necessary to support or serve the Upper Level Street as required by this Agreement, causes or substantially contributes to a substantial risk of imminent injury or death of any person, or substantial property damage or destruction ("Emergency"), then Grantors and City shall provide such notices to the others as are reasonable under the circumstances, including telephone and/or email notices. In the event that Lakeshore East receives notice or becomes aware of such an Emergency, regardless of receipt of a notice under this section, Lakeshore East shall immediately take, or cause to be taken, all

reasonable actions necessary to reduce and/or remove such Emergency and Grantors shall permit City to take all reasonable actions to reduce and/or remove the Emergency. In the event of an Emergency, if Lakeshore East has been provided notice in accordance with this subsection, then Lakeshore East shall reimburse City for all costs incurred in connection with such Emergency within 10 days of receipt of a notice from City detailing such costs and demanding payment therefor by Lakeshore East.

5) Indemnity. To the full extent of the Law, Lakeshore East hereby agrees to indemnify, hold harmless and defend City, its officials, officers, employees, and agents from and against any and all actual claims, demands, damages, lawsuits, legal proceedings, losses, liens, liabilities, judgments, orders or decrees, and all costs and expenses (including, without limitation, actual attorneys' fees, court costs, and other reasonable expenses related to litigation incurred in compliance with this Section 5)("Claims"), arising from or as a result of the death of, or any accident, injury, loss or damage whatsoever caused to any natural person, or the property of any person, arising out of, or occurring in any manner relating to the use of, activities in connection with, or the maintenance of or failure to maintain as provided herein, the Upper Level Street by Lakeshore East. In the event City receives notice of a claim or initiation of any legal action against City or its agents that it desires to be covered by this indemnity, City shall notify Grantors and tender said defense to Lakeshore East which shall appear in City's name and vigorously defend such action or claim at Lakeshore East's own expense. City shall cooperate with Lakeshore East in the defense thereof; provided however, that following tender of the defense, City shall have the right at its own cost to participate in the defense with Lakeshore East and no settlement of any such claim or actions shall be entered into by Lakeshore East that would impose obligations on, or have an adverse effect on, City without the consent of City, which consent shall not be unreasonably withheld or denied. This indemnity shall not be the exclusive remedy of the City, and City shall maintain whatever other right of indemnity it may have under common law, by statute, or by ordinance. City shall look solely to Lakeshore East for performance under this Section 5.

To the extent permissible by law, Lakeshore East waives any limits to the amount of their obligations to indemnify, defend or contribute to any sums due under any losses, including any claim by an employee of Lakeshore East that may be subject to the Workers Compensation Act, 820 ILCS 305/1 et seq or any other law or judicial decision (such as, *Kotecki v. Cyclops Welding Corporation*, 146 Ill. 2d 155 (1991)).

This indemnity shall survive the termination of the Easements or this Agreement, but it shall not apply to Claims arising from the use of, activities in connection with, or the maintenance of or failure to maintain as provided herein, the Upper Level Street by Lakeshore East that occur after such termination.

6) Insurance.

a. During the work:

Prior to the commencement by Lakeshore East of any work on the Upper Level Street or within the Easement Parcels, including placing, constructing, reconstructing, maintaining, repairing, replacing, modifying, supplementing, relocating, removing and operating the Upper Level Street on the Grantors' Parcels, Lakeshore East shall procure and maintain, or cause to be procured and maintained, at all times and continuing until the completion of such work including any period when any contractor is required to return to complete or correct such work ("Work Period"), all of the types and coverages of insurance specified in Exhibit 4-A which is attached and incorporated.

b. Following completion of the work:

Following the end of the Work Period described in subsection a above, Lakeshore East shall notify the City in writing of such fact, and upon City's inspection and confirmation of the actual completion of the work Lakeshore East shall procure and maintain, or cause to be procured and maintained, at all times continuing until the termination of the Easement and the removal of Upper Level Street all of the types and coverages of insurance described in Exhibit 4-B in respect of the Easement Parcels and the Upper Level Street. In the event that any contractor is needed to return to complete the work, the Work Period shall be deemed to have been extended to include such time.

7) Notices. Any and all notices or other communications required or permitted pursuant hereto shall be in writing and shall be deemed to have been given upon receipt. Notices shall be addressed to the parties at their respective addresses set forth below, or to such substitute address as a party may have designated by notice in accordance herewith:

If to City, at:

City of Chicago
Department of Transportation
30 North LaSalle Street, Room 1100
Chicago, Illinois 60602
Attn: Commissioner

With a copy to:

Department of Law
121 North LaSalle Street, Room 600
Chicago, Illinois 60602
Attn: Deputy Corporation Counsel
Real Estate and Land Use Division

If to Lakeshore East:

Manager
Lakeshore East LLC
225 N. Columbus Drive
Suite 100
Chicago, IL 60601

With a copy to:

John J. George
Schuyler, Roche & Crisham, P.C
Two Prudential Plaza
180 N. Stetson Avenue
Suite 3700
Chicago, Illinois 60601

If to Shoreham:

c/o PNC Bank, National Association,
Attention: BIT Trust Officer
One East Pratt Street, 5th Floor East
Baltimore, Maryland 21202

With a copy to:

Michael Miselman
Seyfarth Shaw LLP
131 S. Dearborn Street
Suite 2400
Chicago, Illinois 60603-5577

and

Manager
Lakeshore East LLC
225 N. Columbus Drive
Suite 100
Chicago, IL 60601

Names, titles and Addresses shall be deemed changed only upon service of notice in accordance with this Section.

8) Illinois Law. This Agreement has been negotiated, executed and delivered at Chicago, Illinois and shall be construed and enforced in accordance with the laws of Illinois, including the law of public trust with respect to the use and occupation of the Public Way.

9) Partial Invalidity. If any clause, sentence or other portion of this Agreement shall become illegal, null or void for any reason, or shall be held by any court of competent jurisdiction to be so, the remaining portion hereof shall remain in full force and effect.

10) Runs with the Land. All provisions hereof, including the benefits and burdens, shall run with the land of Grantors' Parcels and the Public Way, including the Easement Parcels, and shall be binding upon and enforceable by, and shall inure to the benefit of Grantors and City and their respective successors and assigns. Upon a bona fide conveyance of all right, title and interest in a Grantor's Parcels to a successor owner, all obligations of performance after the date of conveyance shall be enforceable against the transferee and not against the transferor.

11) No Third-Party Beneficiaries. The Easements are intended solely for the benefit of the parties. No other person or entity shall have any rights hereunder nor may such person enforce any of the terms or be entitled to any of the benefits hereof.

12) Force Majeure. The period within which a party is required to perform an obligation hereunder shall be extended to the extent caused by Unavoidable Delays commencing on the date that such party delivers to the other party to which the obligation is owed a written notice describing in detail the Unavoidable Delay and its specific effect on such party's ability to perform the obligation. As used herein "Unavoidable Delays" shall mean delays due to strikes, lockouts, labor troubles, inability to procure labor or materials or reasonable substitutes therefor, failure of power, fire or other casualty damage, war or civil disorder, or other causes beyond the reasonable control of the party delayed; provided Unavoidable Delays hereunder shall not include delays resulting from changes in economic or market conditions, or financial or internal problems of the parties. This section not apply to any obligation stated with respect to an "Emergency" as provided in Section 4 of this Agreement, nor to the obligation to indemnify as provided in Section 5 of this Agreement, any obligation to pay money, or any obligation or problems that can be reasonably satisfied by the payment of money.

In Witness Whereof, City and each Grantor have caused this Agreement to be executed by their duly authorized officers, as of the day and year first written above.

Lakeshore East LLC, an Illinois limited liability company

By: _____
Name: _____
Title: _____

Shoreham Development Group LLC, a Delaware limited liability company

By: Lakeshore Shoreham LLC, its Managing Member
By: _____
Name: _____
Title: _____

City of Chicago, an Illinois home rule municipality

By: _____
Name: _____
Title: Commissioner of Transportation

Approved As To Form And Legality:

By: _____
Name: _____
Title: Special Assistant Corporation Counsel

STATE OF ILLINOIS)
) SS
COUNTY OF COOK)

I, _____, a Notary Public in and for said County, in the State aforesaid, DO
HEREBY CERTIFY, that _____, _____ of LAKESHORE EAST
LLC, an Illinois limited liability company, who is personally known to me to be the same person
whose name is subscribed to the foregoing instrument, appeared before me this day in person and
acknowledged that he/she signed and delivered the said instrument as his/her own free and
voluntary act and as the free and voluntary act of said entity, for the uses and purposes therein set
forth.

GIVEN under my hand and notarial seal, this ____ day of _____, 20__.

	_____ Notary Public
My Commission Expires: _____	

STATE OF ILLINOIS)
) SS
 COUNTY OF COOK)

I, _____, a Notary Public in and for said County, in the State aforesaid, DO HEREBY CERTIFY, that Rebekah Scheinfeld, Commissioner of Transportation of THE CITY OF CHICAGO, an Illinois home rule municipality, who is personally known to me to be the same person whose name is subscribed to the foregoing instrument, appeared before me this day in person and acknowledged that she signed and delivered the said instrument as her own free and voluntary act and as the free and voluntary act of said entity, for the uses and purposes therein set forth.

GIVEN under my hand and notarial seal, this ____ day of _____, 20__.

	_____ Notary Public
My Commission Expires: _____	

STATE OF ILLINOIS)
) SS
 COUNTY OF COOK)

I, _____, a Notary Public in and for said County, in the State aforesaid, DO HEREBY CERTIFY, that _____, _____ of LAKESHORE EAST LLC, an Illinois limited liability company, who is personally known to me to be the same person whose name is subscribed to the foregoing instrument, appeared before me this day in person and acknowledged that he/she signed and delivered the said instrument as his/her own free and voluntary act and as the free and voluntary act of said entity, for the uses and purposes therein set forth.

GIVEN under my hand and notarial seal, this ____ day of _____, 20__.

	_____ Notary Public
My Commission Expires: _____	

STATE OF ILLINOIS)
) SS
 COUNTY OF COOK)

I, _____, a Notary Public in and for said County, in the State aforesaid, DO HEREBY CERTIFY, that _____, _____ of Lakeshore Shoreham LLC, the Managing Member of SHOREHAM DEVELOPMENT GROUP LLC, a Delaware limited liability company, who is personally known to me to be the same person whose name is subscribed to the foregoing instrument, appeared before me this day in person and acknowledged that he/she signed and delivered the said instrument as his/her own free and voluntary act and as the free and voluntary act of said entity, for the uses and purposes therein set forth.

GIVEN under my hand and notarial seal, this ____ day of _____, 20__.

	_____ Notary Public
My Commission Expires: _____	

STATE OF ILLINOIS)
) SS
 COUNTY OF COOK)

I, _____, a Notary Public in and for said County, in the State aforesaid, DO HEREBY CERTIFY, that _____, Commissioner of Transportation of THE CITY OF CHICAGO, an Illinois home rule municipal corporation, who is personally known to me to be the same person whose name is subscribed to the foregoing instrument, appeared before me this day in person and acknowledged that he signed and delivered the said instrument as his own free and voluntary act and as the free and voluntary act of said entity, for the uses and purposes therein set forth.

GIVEN under my hand and notarial seal, this ____ day of _____, 20__.

	_____ Notary Public
My Commission Expires: _____	

CONSENT TO EASEMENT (LAKESHORE EAST PARCELS)

The undersigned is the holder of a Mortgage which was recorded September 3, 2013 with the Cook County Illinois Recorder as Document No. 1324645078 (together with the other loan documents related thereto, "Loan Documents"), and hereby consents to this Easement Agreement.

	The PrivateBank and Trust Company By: _____ Name: _____ Its: _____
--	--

STATE OF _____)
) SS
 COUNTY OF _____)

I, _____, a Notary Public in and for said County, in the State aforesaid, DO HEREBY CERTIFY, that _____, _____ of The PrivateBank and Trust Company, who is personally known to me to be the same person whose name is subscribed to the foregoing instrument, appeared before me this day in person and acknowledged that he/she signed and delivered the said instrument as his/her own free and voluntary act and as the free and voluntary act of said entity, for the uses and purposes therein set forth.

GIVEN under my hand and notarial seal, this ____ day of _____, 201__.

	_____ Notary Public
My Commission Expires: _____	

CONSENT TO EASEMENT (SHOREHAM PARCEL)

The undersigned is the holder of a Mortgage which was recorded September 11, 2006 with the Cook County Illinois Recorder as Document No 0625431071 (together with the other loan documents related thereto, "Loan Documents"), and hereby consents to this Easement Agreement.

	BANK OF AMERICA, N.A., a national banking association By: _____ Name: _____ Its: _____
--	--

STATE OF _____)
) SS
 COUNTY OF _____)

I, _____, a Notary Public in and for said County, in the State aforesaid, DO HEREBY CERTIFY, that _____, _____ of BANK OF AMERICA, N.A., who is personally known to me to be the same person whose name is subscribed to the foregoing instrument, appeared before me this day in person and acknowledged that he/she signed and delivered the said instrument as his/her own free and voluntary act and as the free and voluntary act of said entity, for the uses and purposes therein set forth.

GIVEN under my hand and notarial seal, this ____ day of _____, 201__.

	_____ Notary Public
My Commission Expires: _____	

[(Sub)Exhibit 1 referred to in this Easement Agreement with Lakeshore East LLC and Shoreham Development Group LLC constitutes (Sub)Exhibit 1 to Agreement with Lakeshore East LLC for Improvements to Wacker Drive and Lower Field Boulevard and printed on pages 20708 through 20711 of this *Journal*.]

[(Sub)Exhibit 4-A referred to in this Easement Agreement with Lakeshore East LLC and Shoreham Development Group LLC constitutes (Sub)Exhibit 6-A to Agreement with Lakeshore East LLC for Improvement to East Wacker Drive and Lower Field Boulevard and printed on pages 20714 through 20718 of this *Journal*.]

[(Sub)Exhibit 4-B referred to in this Easement Agreement with Lakeshore East LLC and Shoreham Development Group LLC constitutes (Sub)Exhibit 6-B to Agreement with Lakeshore East LLC for Improvement to East Wacker Drive and Lower Field Boulevard and printed on pages 20719 through 20721 of this *Journal*.]

(Sub)Exhibits 2 and 3 referred to in this Easement Agreement with Lakeshore East LLC and Shoreham Development Group LLC read as follows:

(Sub)Exhibit 2.

(To Easement Agreement With Lakeshore East LLC And
Shoreham Development Group LLC)

Legal Description Of Shoreham Parcel.

Lot 13 in Lakeshore East Subdivision of part of the unsubdivided lands lying east of and adjoining Fort Dearborn Addition to Chicago, said addition being in the southwest fractional quarter of Section 10, Township 39 North, Range 14 East of the Third Principal Meridian, according to the plat thereof recorded on March 4, 2003 as Document Number 0030301045 with the Recorder of Deeds, in Cook County, Illinois.

Property Address:

400 East South Water Street
Chicago, Illinois 60601.

Permanent Index Number:

17-10-400-026-0000.

(Sub)Exhibit 3.

(To Easement Agreement With Lakeshore East LLC And
Shoreham Development Group LLC)

Lakeshore East Easement Parcel.

That part of Lot 5 together with that part of vacated North Field Boulevard, 116.00 feet wide, adjacent to and adjoining said Lot 5, all in Lakeshore East Subdivision, being a subdivision of part of the unsubdivided lands lying east of and adjoining Fort Dearborn Addition to Chicago, said addition being in the southwest fractional quarter of Section 10, Township 39 North, Range 14 East of the Third Principal Meridian, in Cook County, Illinois, according to the plat thereof recorded March 4, 2003 as Document 0030301045, said parts lying above a horizontal plane having an elevation of 56.00 feet above Chicago City Datum and lying below a horizontal plane having an elevation of 76.00 feet above Chicago City Datum and lying within the boundaries, projected vertically, of said parts taken as a whole parcel bounded and described as follows:

beginning at the intersection of the west line of North Field Boulevard as established in said Lakeshore East Subdivision with the southerly line of East Wacker Drive as dedicated by the plat of dedication recorded December 12, 1986 as Document 86597178; thence south 85 degrees, 04 minutes, 41 seconds east along the southerly line of East Wacker Drive, a distance of 76.27 feet to an intersection with a line which is 76.00 feet, measured perpendicularly, east of and parallel with said west line of North Field Boulevard; thence south 00 degrees, 06 minutes, 31 seconds west along the last described parallel line, a distance of 171.42 feet to an intersection with a line which begins at the northwest corner of Lot 13 in said Lakeshore East Subdivision and terminates at the northeast corner of Lot 14 in said Lakeshore East Subdivision; thence north 89 degrees, 54 minutes, 21 seconds west, along the line connecting said northwest corner of Lot 13 with the northeast corner of said Lot 14, a distance of 76.00 feet to an intersection with the southward extension of said west line of North Field Boulevard; thence north 00 degrees, 06 minutes, 31 seconds east, along said southward extension and along said west line of North Field Boulevard, a distance of 177.84 feet to the point of beginning, all in Cook County, Illinois, said above described parcel containing 13,272 square feet, 0.305 acres, 265,440 cubic feet, more or less.

Shoreham Easement Parcel.

That part of Lot 13 in Lakeshore East Subdivision, being a subdivision of part of unsubdivided lands lying east of and adjoining Fort Dearborn Addition to Chicago, said addition being in the southwest fractional quarter of Section 10, Township 39 North, Range 14 East of the Third Principal Meridian, in Cook County, Illinois, according to the plat thereof recorded March 4, 2003 as Document 0030301045, said part of Lot 13 lying above a horizontal plane of 56.00 feet above Chicago City Datum and lying within the boundaries, projected vertically, of said part of Lot 13 bounded and described as follows:

beginning at the northwest corner of Lot 13 (said corner also being on the east right-of-way line of North Field Boulevard being 116.00 feet wide) in said Lakeshore East Subdivision; thence south 89 degrees, 53 minutes, 29 seconds east along the north line of Lot 13 a distance of 170.00 feet; thence south 00 degrees, 06 minutes, 31 seconds west along a line perpendicular to said north line, a distance of 35.00 feet; thence north 89 degrees, 53 minutes, 29 seconds west along a line south of and parallel with said north line, a distance of 170.00 feet to the west line of said Lot 13, also being said east line of North Field Boulevard; thence north 00 degrees, 06 minutes, 31 seconds east along said west line, a distance of 35.00 feet to the point of beginning, all in Cook County, Illinois, said above parcel containing 5,950 square feet, 0.136 acres, more or less.

*Exhibit "G".
(To Ordinance)*

*Agreement With Lakeshore East LLC Regarding
Water Management Facilities.*

This Agreement (the "Agreement") is entered into as of this ____ day of ____ 20__, by and between the **CITY OF CHICAGO**, an Illinois home rule municipal corporation (the "City"), by and through its Department of Water Management ("DWM") and **LAKESHORE EAST LLC**, an Illinois limited liability company ("Lakeshore East").

Witnesseth:

WHEREAS, Lakeshore East is the current owner of parcels of property located at the intersection of Field Boulevard and Wacker Drive including vacated air rights located above dedicated Field Boulevard, all as more fully described on Exhibit 1 which is attached and incorporated ("Lakeshore East Parcel"); and

WHEREAS, the City holds in trust for the people of the State of Illinois fee title in and to a certain dedicated public way adjacent to Lakeshore East Parcel known as E. Wacker Drive and North Field Boulevard in the City of Chicago, County of Cook and State of Illinois (the "Public Way"), including the portion of the Public Way described in Exhibit 2 which is attached and incorporated ("Access Area"); and

WHEREAS, Lakeshore East, for itself and its successors, and/or assigns, intends to develop a building and improvements in and on the Lakeshore East Parcel, pursuant to and in compliance with Planned Development No.70 adopted by the City Council of the City of Chicago ("City Council") on December 9, 2015, and published in the Journal of Proceedings at pp. 15687-15826 ("Planned Development") (such building and improvements are referred to as the "Lakeshore East's Building"); and

WHEREAS, the Planned Development contemplates Lakeshore East making certain adjustments to the boundaries of the Public Way, constructing an Upper Level Street to connect Upper Wacker Drive to Upper Waterside Drive, and undertaking required work to utility and other public service facilities in connection with the construction and installation of Lakeshore East's Building, including items described in Exhibit 3 which is attached and incorporated ("Public Way Improvements"); and

WHEREAS, pursuant to the ordinance adopted on December 4, 2002 by City Council ("2002 Vacation Ordinance"), the City vacated portions of Field Boulevard above a specified limiting plane thereby transferring title to Lakeshore East; and

WHEREAS, pursuant to the ordinance approved _____, 2016 ("2016 Vacation Ordinance"), the City vacated portions of Field Boulevard above a specified limiting plane thereby transferring title to Lakeshore East; and

WHEREAS, as a result of the vacations of areas that were part of the Public Way prior to the 2002 Vacation Ordinance and prior to the 2016 Vacation Ordinance (collectively, the "Ordinances"), the City expects that it will incur certain increased costs and obligations with respect to the inspection, maintenance and improvement of utility and public service facilities below the areas vacated by the Ordinances located in the Access Areas as a result of reduced clearance to access DWM Facilities which clearance will be limited to the area below a height of +22'CCD; and

WHEREAS, in consideration of the City's approval of the 2016 Vacation Ordinance which will limit such access height to +22'CCD, Lakeshore East has agreed to perform certain additional obligations and assume the obligation to pay certain additional costs that would otherwise be the responsibility of the City;

NOW, THEREFORE, in consideration of mutual covenants herein contained, and other good and valuable consideration, the receipt and sufficiency of which are hereby acknowledged, the parties agree as follows:

1) Obligations for Work by or for Lakeshore East.

Lakeshore East will be responsible, at its sole cost, for relocating, replacing, rehabilitating, or installing all City owned or controlled sewer, water and related facilities ("DWM Facilities") in the Access Area to the extent required by Law, as defined below, in connection with construction or installation of Lakeshore East's Building, the Public Way Improvements, or any improvements, developments or other work necessitated thereby, including any such item requiring approval of the Commissioner of Water Management ("Commissioner") of the City ("Development DWM Facilities Work"). All such Development DWM Facilities Work must comply with all applicable federal, state and local laws, ordinances and regulations, judicial orders, and City rules regulations and standards ("Law").

2) Obligations for Access and Restoration Work

a. Access Work. Except in cases of Emergency/Non-compliance as defined below, in the event DWM requires access within the Access Area to inspect, install, repair, maintain, rehabilitate or replace DWM Facilities located in the Access Area, the City shall issue a written notice to Lakeshore East not less than 30 days prior to the date such access is needed ("Access Notice"). The Access Notice shall provide a general description of the City's work to be performed and the specifications for the work necessary and appropriate to provide the City with sufficient construction access to the applicable DWM Facilities located within the Access Area, including excavation, exposure, shoring, protection, traffic control and other work reasonably required by DWM to provide construction access to the DWM Facilities ("Access Work"), along with the schedule for the Access Work, including the date by which access is required by DWM to perform its work and the estimated time

when the required Restoration Work, as defined below, will need to be performed ("Access and Restoration Schedule"). Upon receipt of the Access Notice, Lakeshore East shall perform, or cause to be performed, including procuring and paying for all labor, equipment and materials, the Access Work in accordance with Law and the Access and Restoration Schedule.

b. Restoration Work. Upon receipt of a notice from the City that it has completed the work on or to the DWM Facilities as described above ("Restoration Notice"), Lakeshore East shall perform, or cause to be performed all actions necessary or appropriate, including procuring and paying for all labor, equipment and materials, to restore the Access Area to its prior condition, including backfilling, grading, removal of shoring, protection, traffic control and other temporary work, all as required by Law and City standards for such work ("Restoration Work"). Lakeshore East shall perform all of the Restoration Work in compliance with the Access and Restoration Notice, including the Access and Restoration Schedule, as it may be amended by the Restoration Notice, and in accordance with Law.

c. Permits. In accordance with the Access and Restoration Schedule, Lakeshore East shall apply for, secure and comply with all necessary building, public way and other permits required by Law for the Access Work and Restoration Work ("Permits") including those issued by City and those providing for traffic control. In addition to all obligations under the Permits, all Access Work and Restoration Work shall be subject to the City's right to monitor the work at all times and all Access Work and Restoration Work shall be performed to the reasonable satisfaction of the Commissioner of DWM.

d. Emergency or Non-compliance. Notwithstanding the foregoing, and subject to Section 7 below, in the event that either:

i) the condition of DWM Facilities in the Access Area raises or substantially contributes to a substantial risk of imminent injury or death of any person, or substantial damage to or destruction of property, or

ii) Lakeshore East has failed or refused to perform Access Work or Restoration Work in compliance with this Agreement ("Emergency or Non-compliance"), then City may provide such notice to Lakeshore East as is reasonable under the circumstances, including telephone and/or email notices. Upon receipt of such notice, Lakeshore East shall immediately take all actions to perform Access Work or Restoration Work necessary or appropriate to address the Emergency or Non-compliance. Notwithstanding and concurrent with such notice, Lakeshore East shall take all actions necessary and appropriate to allow City access to the Access Areas to address the Emergency or Non-compliance. Should Lakeshore East not perform the Access Work and the Restoration Work as required in this Agreement, then Lakeshore East shall reimburse City for all its Access Work and Restoration Work costs incurred in connection with obtaining access to the DWM Facilities, backfilling and restoring, and addressing the Emergency or Non-

compliance within ten (10) days of Lakeshore East's receipt of an invoice from City detailing such costs and demanding payment therefor by Lakeshore East. Following the City's notification to Lakeshore East that it has addressed the Emergency or Non-compliance, Lakeshore East shall then perform any Access Work or Restoration Work required under the standards set forth in Sections 2(a) and (b) above to the extent it has not been undertaken by the City in addressing the Emergency or Non-compliance.

In the event of an Emergency or Non-compliance, and the City undertakes actions to address the Emergency or Non-compliance as provided in this Section 2d, then to the extent provided by Law, the City will not be responsible for any damage to the Lakeshore East Parcel, Lakeshore East's Building, and any facilities, equipment or property located thereon and owned by Lakeshore East that is proximately caused by the City's actions to address the Emergency or Non-compliance, or by the corresponding work to the DWM Facilities, unless arising out of the gross negligence or intentionally tortious conduct of the City.

e. DWM Facilities. The parties acknowledge that the Access Work and Restoration Work as described in Sections 2a and 2b above do not include the obligation to perform the relocations, replacements, rehabilitations, installations or repairs of DWM facilities giving rise to such Access Work and Restorations Work. Further, the Development DWM Facilities Work as defined in Section 1 above includes only those relocations, replacements, rehabilitations, installations or repairs of the DWM Facilities as required by that Section and no other work.

3) Confirmation. Upon reasonable request by the other, City and Lakeshore East each agree to promptly execute a confirmation of the commencement, continuation or termination of the Access Work and Restoration Work.

4) Title. Lakeshore East warrants to the City that it has sufficient title and interest in and to the Lakeshore East Parcel to enter into this Agreement and bind the Lakeshore East Parcel to the obligations in this Agreement.

5) Indemnity. To the full extent of the Law, Lakeshore East hereby agrees to indemnify, hold harmless and defend City, its officials, officers, employees, and agents from and against any and all actual claims, demands, damages, lawsuits, legal proceedings, losses, liens, liabilities, judgments, orders or decrees, and all costs and expenses (including, without limitation, actual attorneys' fees, court costs, and other reasonable expenses related to litigation incurred in compliance with this Section 5)("Claims"), arising from or as a result of the death of, or any accident, injury, loss or damage whatsoever caused to any natural person, or the property of any person, arising out of, or occurring in any manner relating to the performance or non-performance of the Access Work or Restoration Work, or the use of the Access Areas by Lakeshore East, its employees, agents, and contractors ("Lakeshore East Parties"). In the event City receives notice of a claim or initiation of any legal action against City or its agents that it desires to be covered by this indemnity, City shall notify Lakeshore East and tender said defense to Lakeshore East. In such event, Lakeshore East shall appear in City's name and shall vigorously defend such action or

claim at Lakeshore East's own expense. City shall cooperate with Lakeshore East in the defense thereof; provided however, that following tender of the defense, City shall have the right at its own cost to participate in the defense with Lakeshore East in any such legal action, and no settlement of any such claim or actions shall be entered into by Lakeshore East that would impose obligations on, or have an adverse effect on, City without the consent of City, which consent shall not be unreasonably withheld or denied. This indemnity shall not be the exclusive remedy of the City, and City shall maintain whatever other right of indemnity it may have under common law, by statute, or by ordinance.

To the extent permissible by law, Lakeshore East waives any limits to the amount of its obligations to indemnify, defend or contribute to any sums due under any losses, including any claim by an employee of Lakeshore East that may be subject to the Workers Compensation Act, 820 ILCS 305/1 et seq or any other law or judicial decision (such as, Kotecki v. Cyclops Welding Corporation, 146 Ill. 2d 155 (1991)).

The provisions of this Section 5 shall survive any termination of this Agreement but it shall not apply to Claims arising from performance or non-performance of the Access Work or Restoration Work, or the use of the Access Areas by Lakeshore East Parties that occurs after such termination.

6) Insurance during Access Work or Restoration Work. Prior to the commencement of any Access Work or Restoration Work, the Lakeshore East shall procure and maintain, at all times and continuing until the completion of such Access Work and Restoration Work, including any period when any contractor is required to return to complete or correct such work ("Work Period"), all of the types and coverages of insurance specified in Exhibit 3 which is attached and incorporated.

7) Notices. Except in case of Emergency or Non-compliance described above in Section 2(d) above, any and all notices or other communications required or permitted pursuant hereto shall be in writing and shall be deemed to have been given upon receipt. In addition, Lakeshore East agrees to update the names, addresses and other contact information in a timely fashion so as to ensure that all notices, including Access Notices and Restoration Notices, are received promptly.

Notices shall be addressed to Lakeshore East and City at their respective addresses set forth below, or to such substitute address as Lakeshore East or City may have designated by notice in accordance herewith:

If to City, at:

City of Chicago
Department of Water Management
1000 E. Ohio Street
Chicago, IL 60611
Attn: Commissioner

With a copy to:

City of Chicago

Department of Law
121 North LaSalle Street, Room 600
Chicago, Illinois 60602
Attn: Deputy Corporation Counsel
Real Estate and Land Use Division

If to Lakeshore East:

Manager
Lakeshore East LLC
225 N. Columbus Drive
Suite 100
Chicago, IL 60601
Phone: (312) 642-8869
Fax: (312) 642-2773

With a copy to:

Chris Leach, Esq.
John J. George
Schuyler, Roche & Crisham, P.C
Two Prudential Plaza
180 N. Stetson Avenue
Suite 3700
Chicago, Illinois 60601

Names, titles and Addresses shall be deemed changed only upon service of notice in accordance with this Section.

8) Illinois Law. This Agreement has been negotiated, executed and delivered at Chicago, Illinois and shall be construed and enforced in accordance with the laws of Illinois, including the law of public trust with respect to the use and occupation of the Public Way.

9) Partial Invalidity. If any clause, sentence or other portion of this Agreement shall become illegal, null or void for any reason, or shall be held by any court of competent jurisdiction to be so, the remaining portion hereof shall remain in full force and effect.

10) Runs with the Land. All provisions hereof, including the benefits and burdens, shall run with the land of Lakeshore East Parcel and the Public Way, including the Access Area, and shall be binding upon and enforceable by, and shall inure to the benefit of City and Lakeshore East and their respective successors and assigns. Upon a bona fide conveyance of all right, title and interest in the Lakeshore East Parcel to a successor owner, all obligations of performance from and after the date of conveyance shall be enforceable against the transferee and not against the transferor.

11) No Third-Party Beneficiaries. The Access is intended solely for the benefit of the parties. No other person or entity shall have any rights hereunder nor may such person enforce any of the terms or be entitled to any of the benefits hereof.

12) Force Majeure. The period within which a party is required to perform an obligation hereunder shall be extended to the extent caused by Unavoidable Delays commencing on the date that such party delivers to the other party to which the obligation is owed a written notice describing in detail the Unavoidable Delay and its specific effect on such party's ability to perform the obligation. As used herein "Unavoidable Delays" shall mean delays due to strikes, lockouts, labor troubles, inability to procure labor or materials or reasonable substitutes therefor, failure of power, fire or other casualty damage, war or civil disorder, or other causes beyond the reasonable control of the party delayed; provided Unavoidable Delays hereunder shall not include delays resulting from changes in economic or market conditions, or financial or internal problems of the parties. This section shall not apply to any obligation stated with respect to an "Emergency or Non-compliance" as provided in Section 2.d of this Agreement, nor to the obligation to indemnify as provided in Section 5 of this Agreement, any obligation to pay money, or any obligation or problems that can be reasonably satisfied by the payment of money.

In Witness Whereof, Lakeshore East and City have caused this Agreement to be executed by their duly authorized officers, as of the day and year first written above.

Lakeshore East LLC, an Illinois limited liability company

By: _____
Name: _____
Title: _____

City of Chicago, an Illinois home rule municipality

By: _____
Name: _____
Title: Commissioner of Water Management

Approved As To Form And Legality:

By: _____
Name: _____
Title: Special Assistant Corporation Counsel

STATE OF ILLINOIS)
) SS
COUNTY OF COOK)

I, _____, a Notary Public in and for said County, in the State aforesaid, DO
HEREBY CERTIFY, that _____, _____ of LAKESHORE EAST
LLC, an Illinois limited liability company, who is personally known to me to be the same person
whose name is subscribed to the foregoing instrument, appeared before me this day in person and
acknowledged that he/she signed and delivered the said instrument as his/her own free and
voluntary act and as the free and voluntary act of said entity, for the uses and purposes therein set
forth.

GIVEN under my hand and notarial seal, this ____ day of _____, 20__.

	_____ Notary Public
My Commission Expires: _____	

STATE OF ILLINOIS)
) SS
COUNTY OF COOK)

I, _____, a Notary Public in and for said County, in the State aforesaid, DO
HEREBY CERTIFY, that Rebekah Scheinfeld, Commissioner of Transportation of THE CITY
OF CHICAGO, an Illinois home rule municipality, who is personally known to me to be the
same person whose name is subscribed to the foregoing instrument, appeared before me this day
in person and acknowledged that she signed and delivered the said instrument as her own free
and voluntary act and as the free and voluntary act of said entity, for the uses and purposes
therein set forth.

GIVEN under my hand and notarial seal, this ____ day of _____, 20__.

	_____ Notary Public
My Commission Expires: _____	

**[(Sub)Exhibit 1 referred to in this Agreement with Lakeshore East LLC Regarding
Water Management Facilities constitutes (Sub)Exhibit 1 to Agreement with
Lakeshore East LLC for Improvements to East Wacker Drive and
Lower Field Boulevard and printed on pages 20708
through 20711 of this *Journal*.]**

**[(Sub)Exhibit 3 referred to in this Agreement with Lakeshore East LLC Regarding
Water Management Facilities constitutes (Sub)Exhibit 6-A to Agreement
with Lakeshore East LLC for Improvements to East Wacker Drive
and Lower Field Boulevard and printed on pages 20714
through 20718 of this *Journal*.]**

**(Sub)Exhibit 2 referred to in this Agreement with Lakeshore East LLC regarding Water
Management Facilities reads as follows:**

(Sub)Exhibit 2.
(To Agreement With Lakeshore East LLC Regarding
Water Management Facilities)

Access Area.

That portion of the public way known as North Field Boulevard between the south line of East Wacker Drive and a line 265 feet south of and parallel to the south line of East Wacker Drive.

VACATION OF PORTION OF S. GROVE ST. BETWEEN S. STEWART AVE.
AND S. CANAL ST.

[O2015-8328]

The Committee on Transportation and Public Way submitted the following report:

CHICAGO, March 16, 2016.

To the President and Members of the City Council:

Your Committee on Transportation and Public Way begs leave to report and recommend that Your Honorable Body *Pass* the proposed ordinance transmitted herewith for Allied Metal Company, a proposed vacation of a segment of South Grove Street between South Stewart Avenue and South Canal Street. This ordinance was referred to the committee on February 10, 2016.

This recommendation was concurred in unanimously by a viva voce vote of the members of the committee, with no dissenting vote.

Respectfully submitted,

(Signed) ANTHONY BEALE,
Chairman.

(Continued from page 20770)

Exhibit "A"
(To Ordinance)
Plat Of Dedication.
(Page 1 of 4)


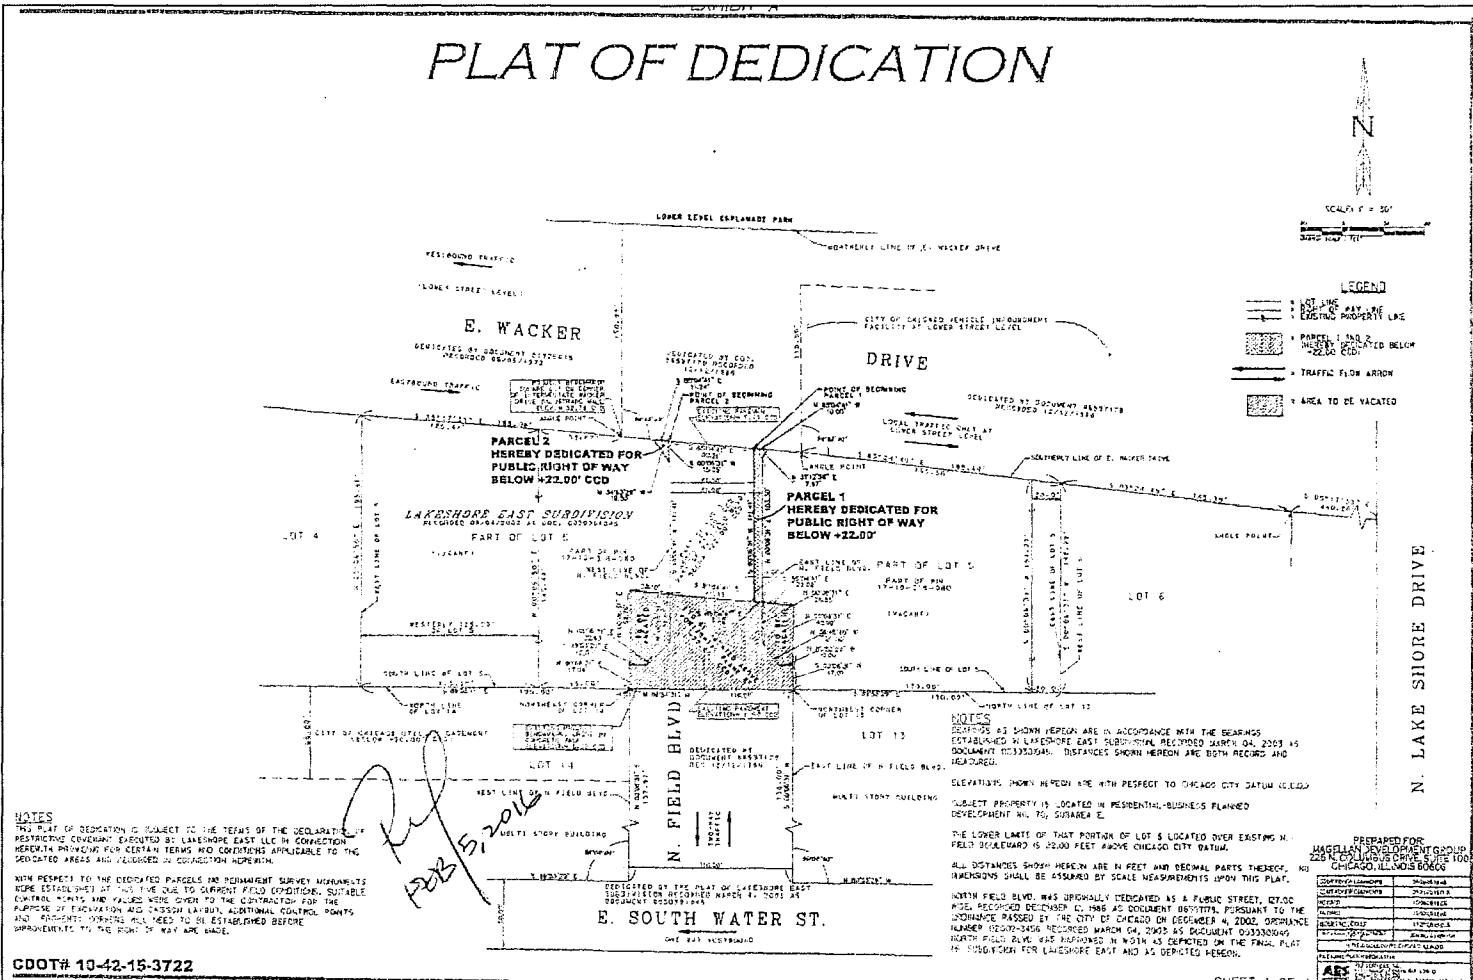


Exhibit "A"
(To Ordinance)
Plat Of Dedication.
(Page 3 of 4)

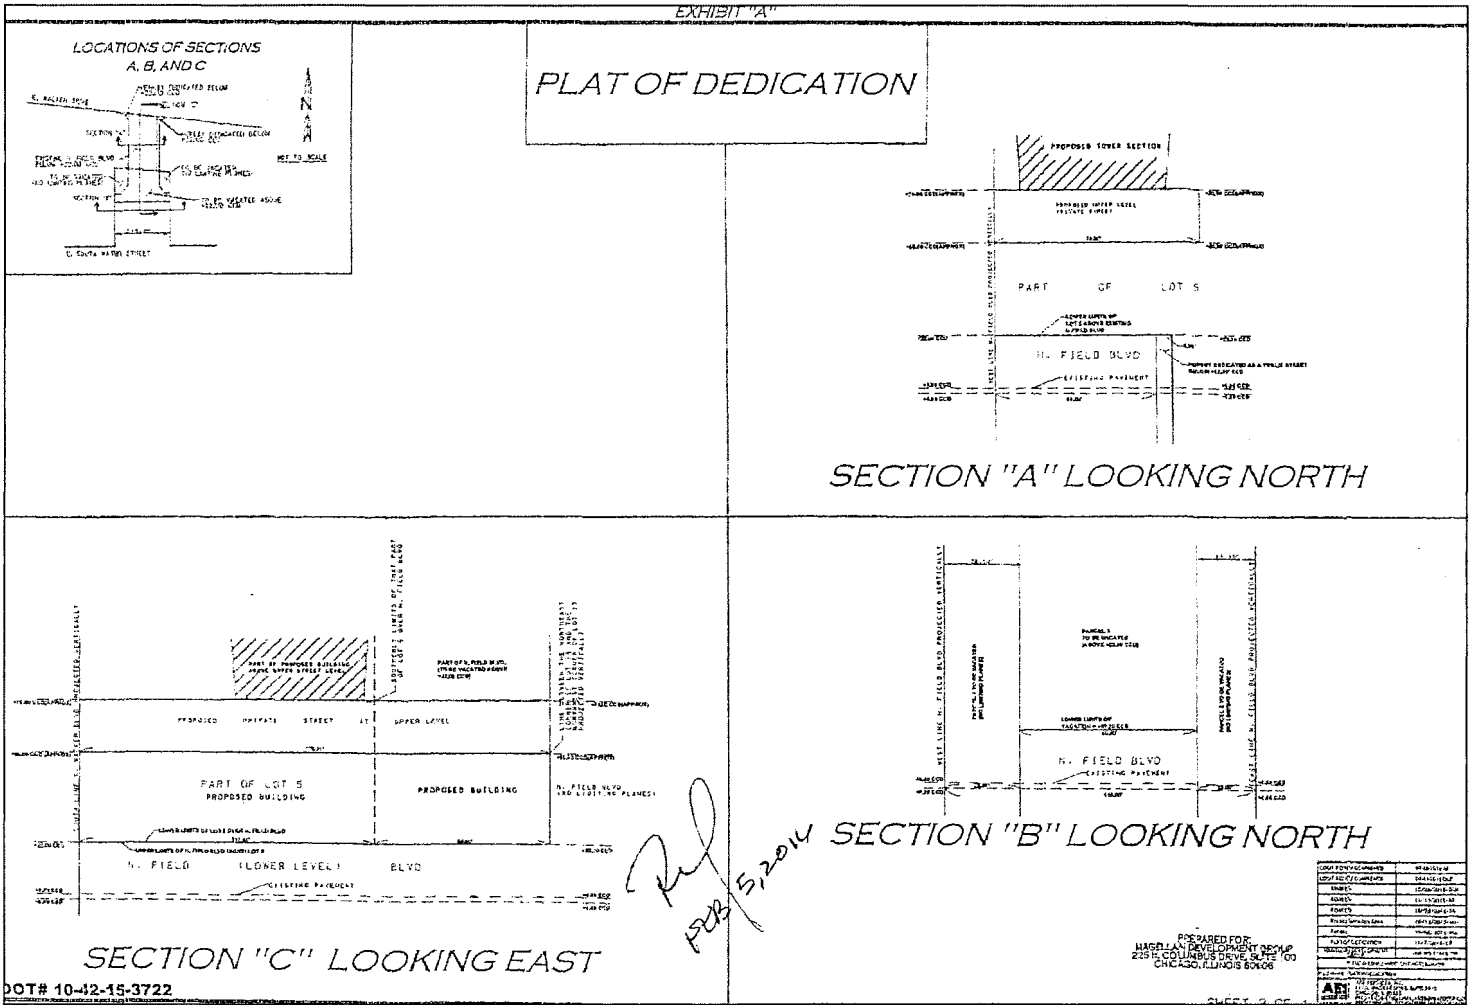

DOT# 10-42-15-3722

Exhibit "A".
(To Ordinance)

Plat Of Dedication.
(Page 4 of 4)

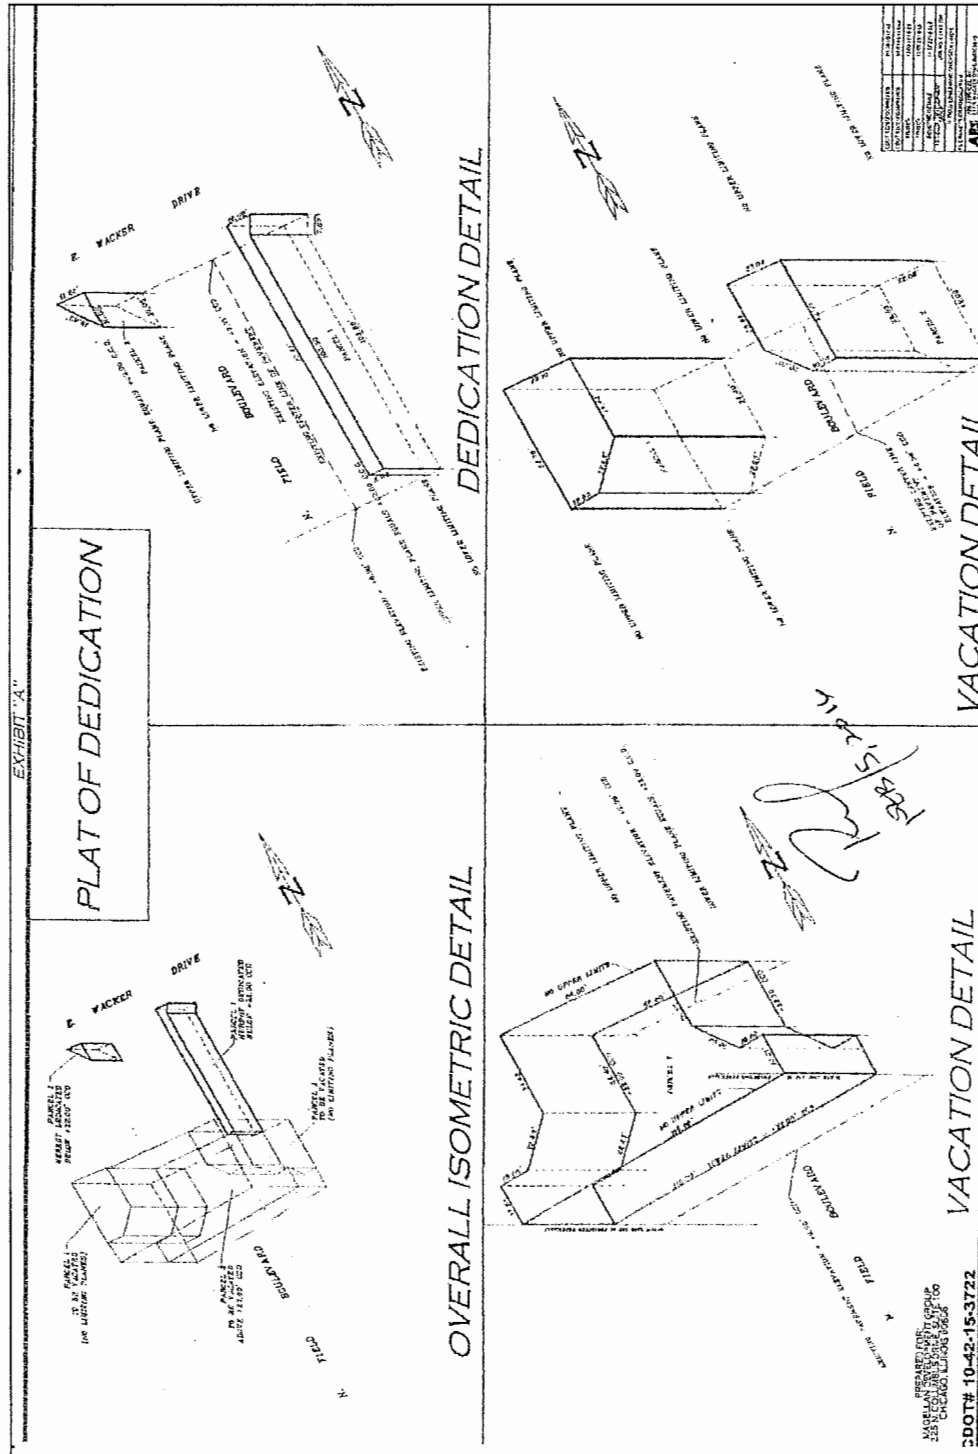


Exhibit "B"
(To Ordinance)
Plate Of Vacation.
(Page 1 of 4)

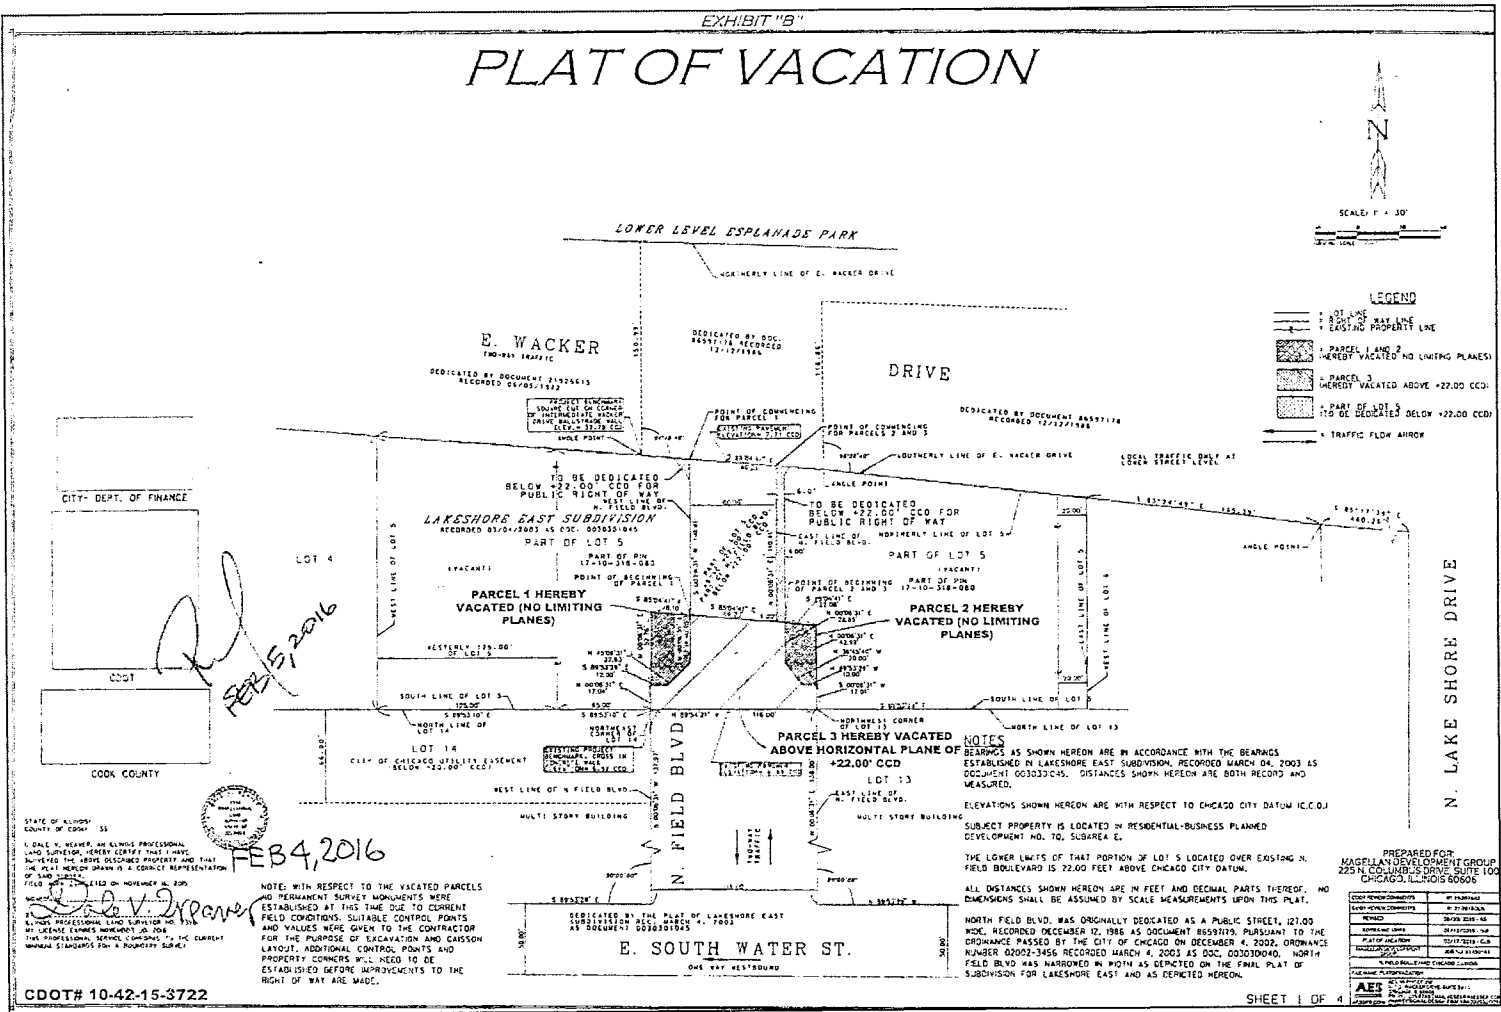


EXHIBIT "B"

PLAT OF VACATION

PARCEL 1

THAT PART OF N. FIELD BOULEVARD, 116.00 FEET WIDE, AS SAID N. FIELD BOULEVARD WAS ESTABLISHED BY THE PLAT OF LAKESHORE EAST SUBDIVISION, BEING A SUBDIVISION OF PART OF UNSUBDIVIDED LANDS LYING EAST OF AND ADJOINING FORT DEARBORN ADDITION TO CHICAGO, SAID ADDITION BEING IN THE SOUTHWEST FRACTIONAL QUARTER OF SECTION 10, TOWNSHIP 33 NORTH, RANGE 14 EAST OF THE THIRD PRINCIPAL MERIDIAN, IN COOK COUNTY, ILLINOIS, ACCORDING TO THE PLAT THEREOF RECORDED MARCH 4, 2003 AS DOCUMENT 0030301045, SAID PART OF N. FIELD BOULEVARD BOUNDED AND DESCRIBED AS FOLLOWS:

COMMENCING AT THE INTERSECTION OF THE WEST LINE OF N. FIELD BOULEVARD AS ESTABLISHED IN SAID LAKESHORE EAST SUBDIVISION WITH THE SOUTHERLY LINE OF E. WACKER DRIVE AS DEDICATED BY THE PLAT OF DEDICATION RECORDED DECEMBER 12, 1986 AS DOCUMENT 86597178; THENCE SOUTH 00 DEGREE 06 MINUTES 31 SECONDS WEST, ALONG SAID WEST LINE OF N. FIELD BOULEVARD (SAID N. FIELD BOULEVARD BEING HERE 60.00 FEET WIDE), A DISTANCE OF 110.41 FEET TO THE POINT OF BEGINNING OF THE HEREINAFTER DESCRIBED PARCEL; THENCE SOUTH 00 DEGREE 06 MINUTES 31 SECONDS WEST, ALONG THE SOUTHWARD EXTENSION OF SAID WEST LINE OF N. FIELD BOULEVARD, A DISTANCE OF 34.40 FEET; THENCE SOUTH 45 DEGREES 08 MINUTES 31 SECONDS WEST, A DISTANCE OF 22.63 FEET; THENCE NORTH 89 DEGREES 53 MINUTES 29 SECONDS WEST ALONG A LINE PERPENDICULAR TO SAID WEST LINE OF N. FIELD BOULEVARD, A DISTANCE OF 12.00 FEET TO AN INTERSECTION WITH THE WEST LINE OF N. FIELD BOULEVARD, 116.00 FEET WIDE AS ESTABLISHED BY SAID LAKESHORE EAST SUBDIVISION; THENCE NORTH 09 DEGREE 08 MINUTES 31 SECONDS EAST ALONG SAID WEST LINE, A DISTANCE OF 32.76; THENCE SOUTH 85 DEGREES 04 MINUTES 41 SECONDS EAST, A DISTANCE OF 28.10 FEET TO THE POINT OF BEGINNING, ALL IN COOK COUNTY, ILLINOIS, SAID ABOVE DESCRIBED PARCEL CONTAINING 1,316 SQUARE FEET, 0.030 ACRES, MORE OR LESS.

TOGETHER WITH PARCEL 2

THAT PART OF N. FIELD BOULEVARD, 116.00 FEET WIDE, AS SAID N. FIELD BOULEVARD WAS ESTABLISHED BY THE PLAT OF LAKESHORE EAST SUBDIVISION, BEING A SUBDIVISION OF PART OF UNSUBDIVIDED LANDS LYING EAST OF AND ADJOINING FORT DEARBORN ADDITION TO CHICAGO, SAID ADDITION BEING IN THE SOUTHWEST FRACTIONAL QUARTER OF SECTION 10, TOWNSHIP 33 NORTH, RANGE 14 EAST OF THE THIRD PRINCIPAL MERIDIAN, IN COOK COUNTY, ILLINOIS, ACCORDING TO THE PLAT THEREOF RECORDED MARCH 4, 2003 AS DOCUMENT 0030301045, SAID PART OF N. FIELD BOULEVARD BOUNDED AND DESCRIBED AS FOLLOWS:

COMMENCING AT THE INTERSECTION OF THE EAST LINE OF N. FIELD BOULEVARD AS ESTABLISHED IN SAID LAKESHORE EAST SUBDIVISION WITH THE SOUTHERLY LINE OF E. WACKER DRIVE AS DEDICATED BY THE PLAT OF DEDICATION RECORDED DECEMBER 12, 1986 AS DOCUMENT 86597178; THENCE SOUTH 00 DEGREE 06 MINUTES 31 SECONDS WEST, ALONG SAID EAST LINE OF N. FIELD BOULEVARD (SAID N. FIELD BOULEVARD BEING HERE 60.00 FEET WIDE), A DISTANCE OF 110.41 FEET; THENCE SOUTH 85 DEGREES 04 MINUTES 41 SECONDS EAST, A DISTANCE OF 6.02 FEET TO AN INTERSECTION WITH A LINE 6.00 FEET EAST OF AND PARALLEL WITH SAID EAST LINE OF N. FIELD BOULEVARD AND THE POINT OF BEGINNING OF THE HEREINAFTER DESCRIBED PARCEL; THENCE SOUTH 85 DEGREES 04 MINUTES 41 SECONDS EAST, A DISTANCE OF 22.03 FEET TO AN INTERSECTION WITH THE EAST LINE OF N. FIELD BOULEVARD, 116.00 FEET WIDE AS ESTABLISHED BY SAID LAKESHORE EAST SUBDIVISION; THENCE SOUTH 00 DEGREE 06 MINUTES 31 SECONDS WEST ALONG SAID EAST LINE, A DISTANCE OF 42.99 FEET; THENCE NORTH 89 DEGREES 53 MINUTES 29 SECONDS WEST ALONG A LINE PERPENDICULAR TO SAID EAST LINE, A DISTANCE OF 10.00 FEET; THENCE NORTH 36 DEGREES 45 MINUTES 40 SECONDS WEST, A DISTANCE OF 20.00 FEET TO AN INTERSECTION WITH THE SOUTHWARD EXTENSION OF A LINE 6.00 FEET EAST OF AND PARALLEL WITH SAID EAST LINE OF N. FIELD BOULEVARD, 60.00 FEET WIDE; THENCE NORTH 00 DEGREE 06 MINUTES 31 SECONDS EAST ALONG SAID SOUTHWARD EXTENSION, A DISTANCE OF 28.85 FEET TO THE POINT OF BEGINNING, ALL IN COOK COUNTY, ILLINOIS, SAID ABOVE DESCRIBED PARCEL CONTAINING 870 SQUARE FEET, 0.020 ACRES, MORE OR LESS.

TOGETHER WITH PARCEL 3

THAT PART OF N. FIELD BOULEVARD, 116.00 FEET WIDE, AS SAID N. FIELD BOULEVARD WAS ESTABLISHED BY THE PLAT OF LAKESHORE EAST SUBDIVISION, BEING A SUBDIVISION OF PART OF UNSUBDIVIDED LANDS LYING EAST OF AND ADJOINING FORT DEARBORN ADDITION TO CHICAGO, SAID ADDITION BEING IN THE SOUTHWEST FRACTIONAL QUARTER OF SECTION 10, TOWNSHIP 33 NORTH, RANGE 14 EAST OF THE THIRD PRINCIPAL MERIDIAN, IN COOK COUNTY, ILLINOIS, ACCORDING TO THE PLAT THEREOF RECORDED MARCH 4, 2003 AS DOCUMENT 0030301045, SAID PART OF N. FIELD BOULEVARD LYING ABOVE A HORIZONTAL PLANE HAVING AN ELEVATION OF 22.00 FEET ABOVE CHICAGO CITY DATUM AND LYING WITHIN THE BOUNDARIES, PROJECTED VERTICALLY, OF SAID PART OF N. FIELD BOULEVARD BOUNDED AND DESCRIBED AS FOLLOWS:

COMMENCING AT THE INTERSECTION OF THE EAST LINE OF N. FIELD BOULEVARD, 60.00 FEET WIDE, AS ESTABLISHED IN SAID LAKESHORE EAST SUBDIVISION WITH THE SOUTHERLY LINE OF E. WACKER DRIVE AS DEDICATED BY THE PLAT OF DEDICATION RECORDED DECEMBER 12, 1986 AS DOCUMENT 86597178; THENCE SOUTH 00 DEGREE 06 MINUTES 31 SECONDS WEST, ALONG SAID EAST LINE OF N. FIELD BOULEVARD, A DISTANCE OF 110.41 FEET; THENCE SOUTH 85 DEGREES 04 MINUTES 41 SECONDS EAST, A DISTANCE OF 6.02 FEET TO AN INTERSECTION WITH A LINE 6.00 FEET EAST OF AND PARALLEL WITH SAID EAST LINE ON N. FIELD BOULEVARD, 60 FEET WIDE, AND THE POINT OF BEGINNING OF THE HEREINAFTER DESCRIBED PARCEL; THENCE SOUTH 00 DEGREE 06 MINUTES 31 SECONDS WEST ALONG THE SOUTHWARD EXTENSION OF THE LAST DESCRIBED PARALLEL LINE, A DISTANCE OF 28.85 FEET; THENCE SOUTH 36 DEGREES 45 MINUTES 40 SECONDS EAST, A DISTANCE OF 20.00 FEET; THENCE SOUTH 89 DEGREES 53 MINUTES 29 SECONDS EAST ALONG A LINE PERPENDICULAR TO SAID EAST LINE OF N. FIELD BOULEVARD, 116.00 FEET WIDE; THENCE SOUTH 00 DEGREE 06 MINUTES 31 SECONDS WEST ALONG SAID EAST LINE, A DISTANCE OF 17.01 FEET TO THE NORTHWEST CORNER OF LOT 13 IN SAID LAKESHORE EAST SUBDIVISION; THENCE NORTH 89 DEGREES 54 MINUTES 21 SECONDS WEST A DISTANCE OF 116.00 FEET TO THE NORTHEAST CORNER OF LOT 14 (SAID CORNER ALSO BEING ON THE WEST RIGHT OF WAY OF N. FIELD BOULEVARD, 116 FEET WIDE) IN SAID LAKESHORE EAST SUBDIVISION; THENCE NORTH 00 DEGREE 06 MINUTES 31 SECONDS EAST ALONG THE WEST LINE OF N. FIELD BOULEVARD, A DISTANCE OF 17.04 FEET; THENCE SOUTH 89 DEGREES 53 MINUTES 29 SECONDS EAST ALONG A LINE PERPENDICULAR TO SAID WEST LINE OF N. FIELD BOULEVARD, A DISTANCE OF 12.00 FEET; THENCE NORTH 45 DEGREES 08 MINUTES 31 SECONDS EAST, A DISTANCE OF 22.63 FEET TO AN INTERSECTION WITH THE SOUTHWARD EXTENSION OF THE WEST LINE OF N. FIELD BOULEVARD, 60.00 FEET WIDE; THENCE NORTH 00 DEGREE 06 MINUTES 31 SECONDS EAST ALONG SAID SOUTHWARD EXTENSION, A DISTANCE OF 34.40 FEET; THENCE SOUTH 85 DEGREES 04 MINUTES 41 SECONDS EAST, A DISTANCE OF 66.23 FEET TO THE POINT OF BEGINNING, ALL IN COOK COUNTY, ILLINOIS, SAID ABOVE PARCEL CONTAINING 5,342 SQUARE FEET, 0.123 ACRES MORE OR LESS.

TOTAL AREA HEREBY VACATED CONTAINING 7,528 SQUARE FEET, 0.173 ACRES, MORE OR LESS.
THIS LAND DESCRIBED HEREIN IS SUBJECT TO AN INGRESS, EGRESS AND CONSTRUCTION AND MAINTENANCE EASEMENTS AS VARIOUS PLANES HORIZONTALLY ON CITY OF CHICAGO DATUM FOR UNIMPEDED VEHICULAR AND PEDESTRIAN PUBLIC TRAFFIC, THE TERMS OF WHICH ARE MORE FULLY DESCRIBED IN THE ORDINANCE AUTHORIZING SAID VACATION.

RF
RB
5/20/16

Exhibit "B"
(To Ordinance)
Plat Of Vacation
(Page 2 of 4)

PREPARED FOR:
MAGELLAN DEVELOPMENT GROUP
225 N. COLUMBUS DRIVE, SUITE 100
CHICAGO, ILLINOIS 60606

DATE OF PREPARATION	03/16/2016
DATE OF REVISION	03/16/2016
PROJECT NO.	1600000000
PROJECT NAME	FIELD BOULEVARD
PROJECT LOCATION	SECTION 10, TOWNSHIP 33 NORTH, RANGE 14 EAST OF THE THIRD PRINCIPAL MERIDIAN, COOK COUNTY, ILLINOIS
PROJECT OWNER	MAGELLAN DEVELOPMENT GROUP
PROJECT ENGINEER	ALAN S. BROWN, P.E.
PROJECT SURVEYOR	ALAN S. BROWN, P.E.
PROJECT CHECKER	ALAN S. BROWN, P.E.
PROJECT APPROVER	ALAN S. BROWN, P.E.

Exhibit "B"
(To Ordinance)
Plate Of Vacation.
(Page 3 of 4)

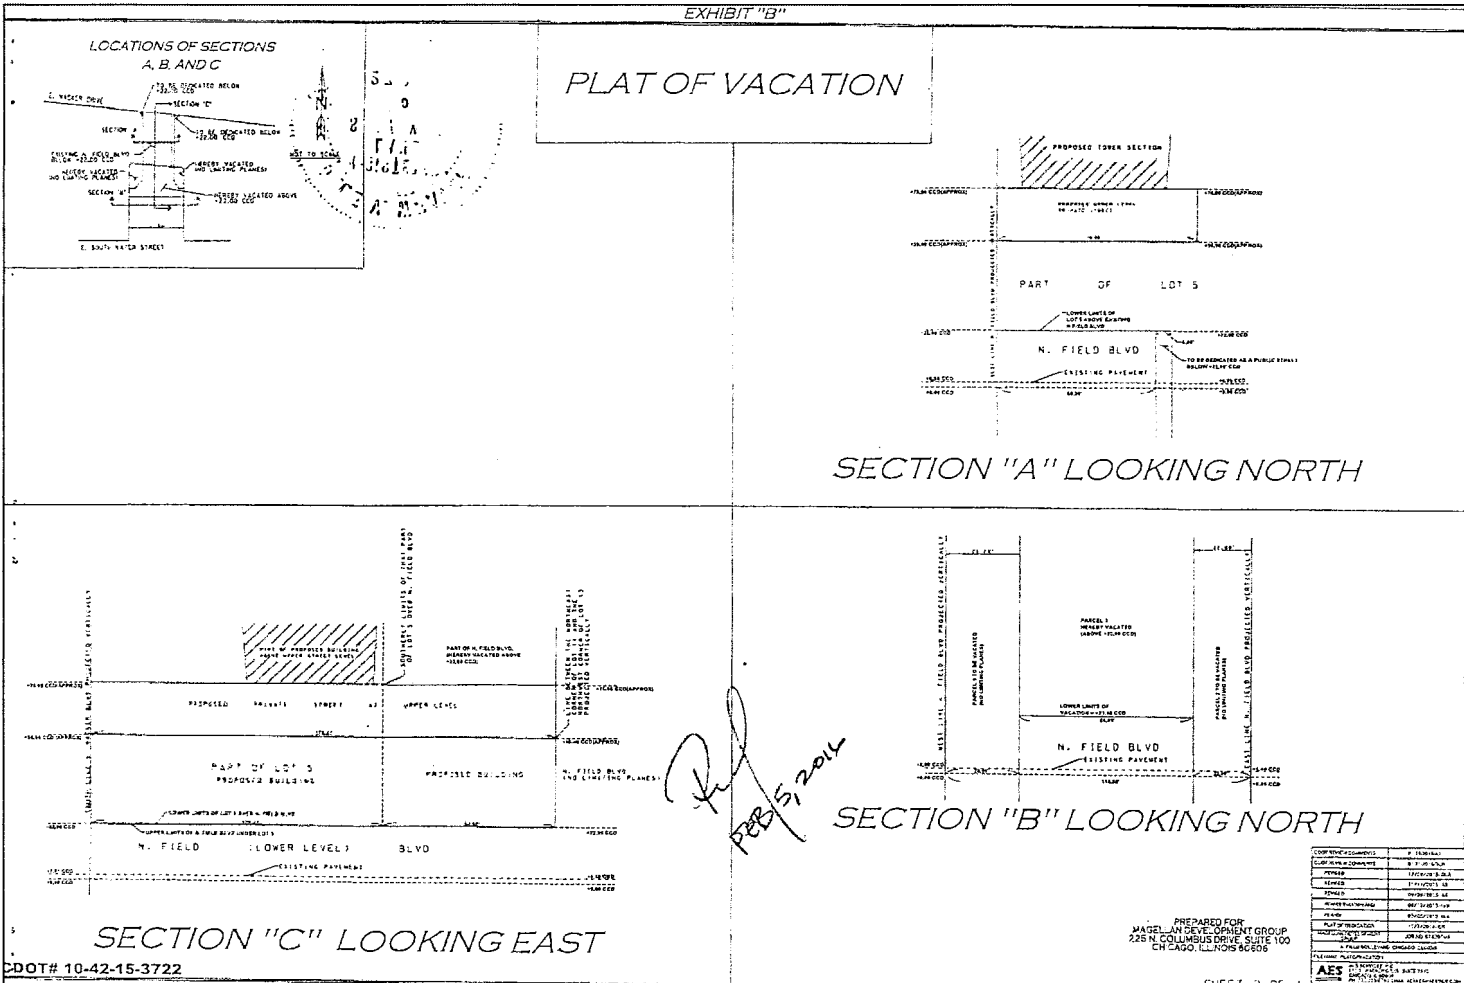


Exhibit "D".
(To Ordinance)

East Wacker Drive And Lower Field
Boulevard Privilege Area.

(Page 1 of 2)


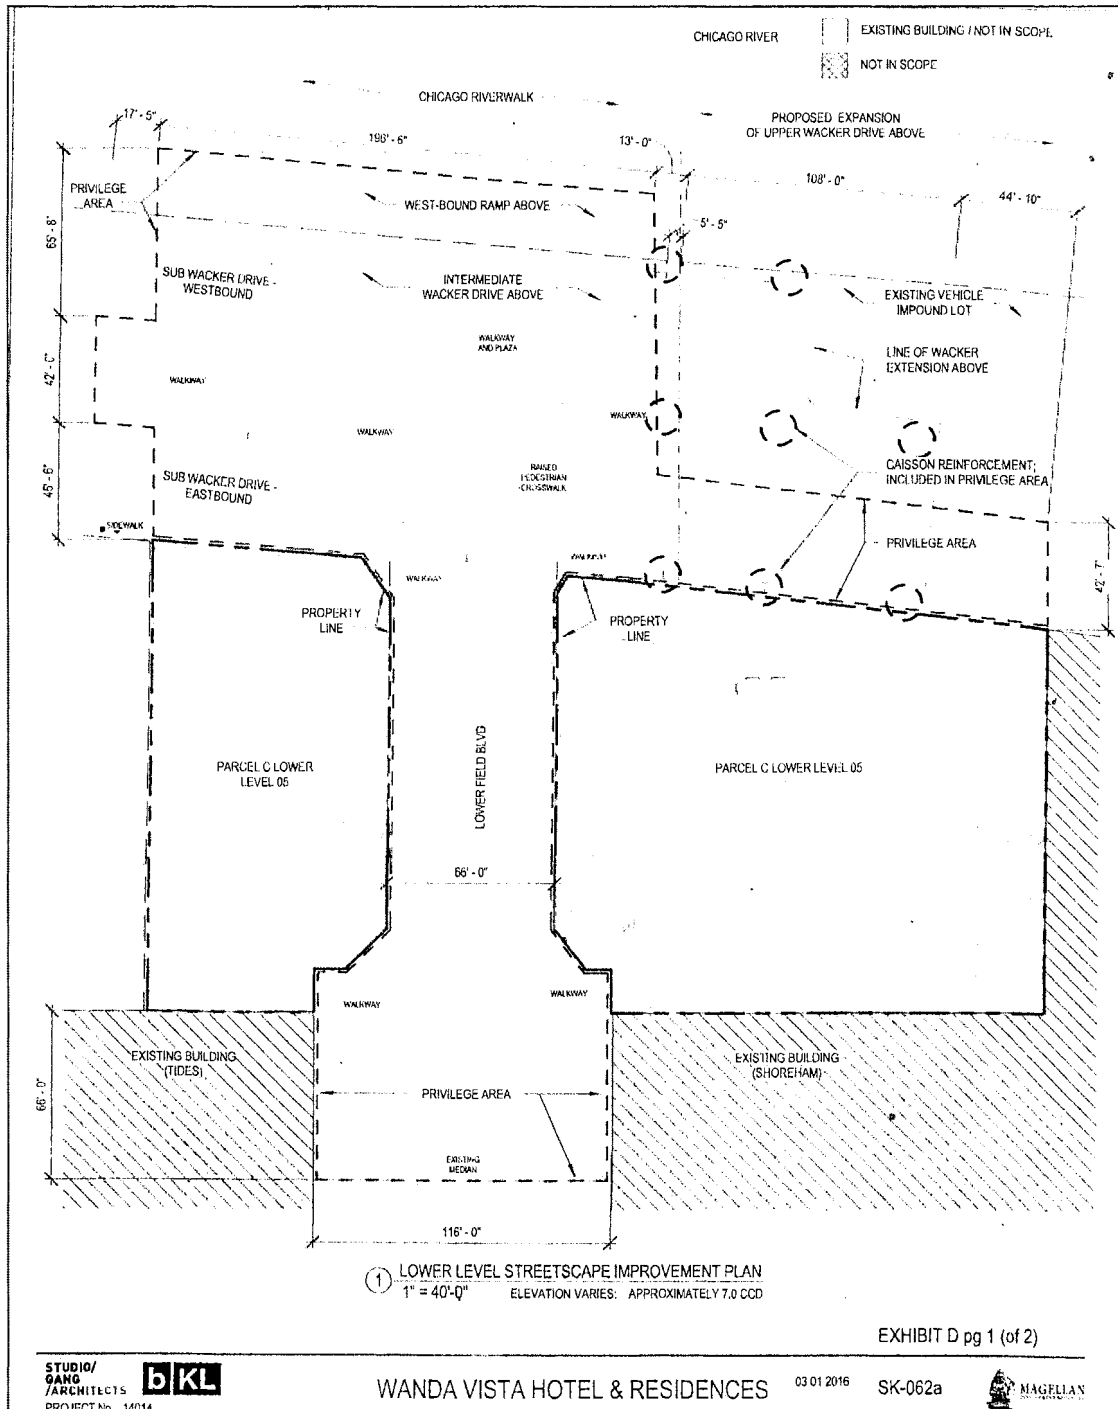


Exhibit "D".
(To Ordinance)

East Wacker Drive And Lower Field
Boulevard Privilege Area.

(Page 2 of 2)

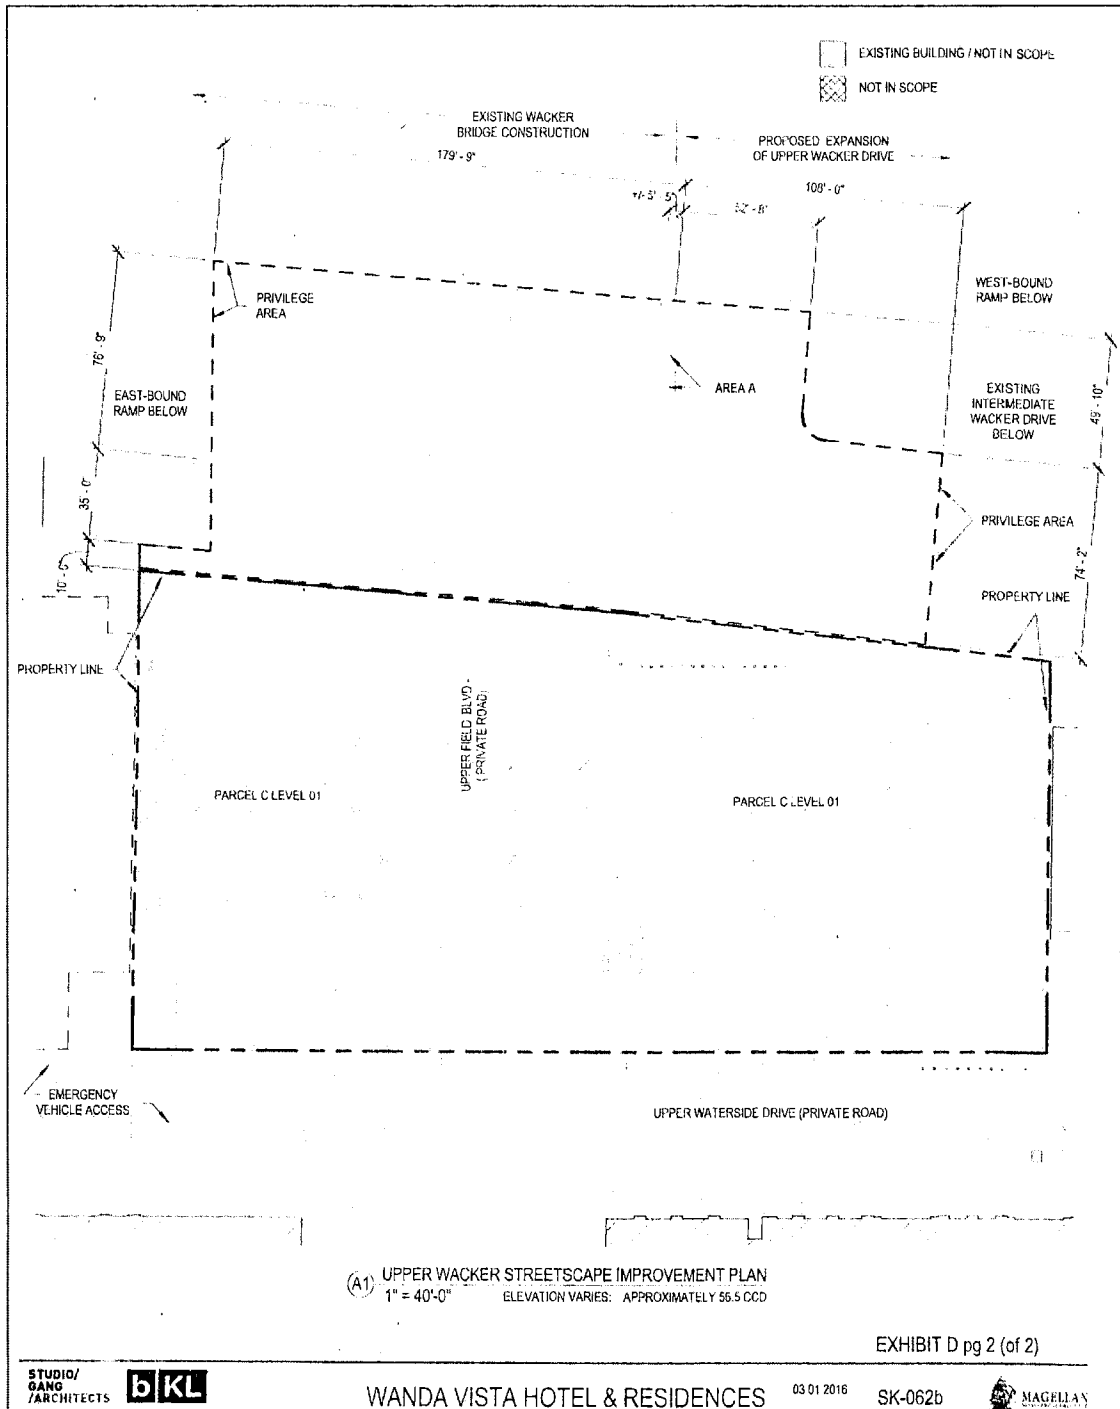

(Continued from page 20759)

On motion of Alderman Beale, the said proposed ordinance transmitted with the foregoing committee report was *Passed* by yeas and nays as follows:

Yeas -- Aldermen Moreno, Hopkins, Dowell, Hairston, Sawyer, Mitchell, Harris, Beale, Sadlowski Garza, Thompson, Cárdenas, Quinn, Burke, Lopez, Foulkes, D. Moore, Curtis, O'Shea, Cochran, Brookins, Muñoz, Zalewski, Scott, Solis, Maldonado, Burnett, Ervin, Taliaferro, Reboyras, Santiago, Waguespack, Mell, Austin, Ramirez-Rosa, Villegas, Mitts, Sposato, Laurino, O'Connor, Napolitano, Smith, Tunney, Arena, Cappleman, Pawar, Osterman, J. Moore, Silverstein -- 48.

Nays -- None.

Alderman Beale moved to reconsider the foregoing vote. The motion was lost.

The following is said ordinance as passed:

WHEREAS, The City of Chicago ("City") is a home rule unit of local government pursuant to Article VII, Section 6(a) of the 1970 constitution of the State of Illinois and, as such, may exercise any power and perform any function pertaining to its government and affairs; and

WHEREAS, The properties at 2042 -- 2074, 2053 -- 2077 and 2101 -- 2113 South Grove Street are owned by Allied Metal Company, an Illinois corporation (Allied Metal Company); and the properties at 2038 -- 2040 South Grove Street are owned by Grove Street Properties LLC, an Illinois limited liability company which has quit claimed its interests in the public right-of-way of South Grove Street to Allied Metal Company; and

WHEREAS, Allied Metal Company proposes to use the portion of the street to be vacated herein for surface storage of boats; and

WHEREAS, The City Council of the City of Chicago, after due investigation and consideration, has determined that the nature and extent of the public use and the public interest to be subserved is such as to warrant the vacation of part of public street, described in the following ordinance; now, therefore,

Be It Ordained by the City Council of the City of Chicago:

SECTION 1. That part of South Grove Street lying easterly of and adjoining the east line of South Canal Street and westerly of and adjoining the westerly right-of-way line of the Illinois Central Railroad, in the City of Chicago, Illinois more particularly described as follows:

beginning at the southwest corner of Lot 4 in Block 33 in Canal Trustees' Subdivision of the west half and part of the southeast quarter west of the river in Section 21, Township 39 North, Range 14, East of the Third Principal Meridian, according to the plat recorded August 31, 1848 (ante-fire), in Cook County, Illinois, being also the point of

intersection of the northerly line of aforesaid South Grove Street with the east line of vacated Todd Street; thence easterly along the northerly line of said South Grove Street, being also the southerly line of said Block 33 in said Canal Trustees' Subdivision, a distance of 354.15 feet to a point on the aforesaid westerly line of the right-of-way of the Illinois Central Railroad; thence southwesterly along the said westerly line of the right-of-way of the Illinois Central Railroad, a distance of 116.04 feet to a point on the northerly line of South Scandinavia Addition to Chicago, recorded (ante-fire), being also a point on the southerly line of said South Grove Street; thence southwesterly along the said southerly line of South Grove Street, a distance of 262.78 feet to a bend point, said point being also a northwesterly corner of Lot 2 in said South Scandinavia Addition Subdivision; thence southwesterly along the southerly line of said South Grove Street, making an angle of 145 degrees, 10 minutes, 36 seconds measured clockwise, northeasterly to southwesterly from the last described course, a distance of 143.16 feet to an intersection with the east line of aforesaid South Canal Street; thence northerly along the said east line of South Canal Street extended a distance of 174.12 feet to its intersection with the northerly line of South Grove Street; thence northeasterly, along the said northerly line of South Grove Street, a distance of 29.47 feet to the point of beginning, all in Cook County, Illinois, containing 26,249 square feet or 0.6026 acre, more or less, as shaded and legally described by the words "Hereby Vacated" on the plat hereto attached as Exhibit A, which drawing for greater clarity, is hereby made a part of this ordinance, be and the same is hereby vacated and closed, inasmuch as the same is no longer required for public use and the public interest will be subserved by such vacation.

SECTION 2. The City of Chicago hereby reserves for the benefit of The Peoples Gas Light and Coke Company an easement to operate, maintain, repair, renew and replace existing underground facilities and to construct new facilities in all of the area to be vacated, with the right of ingress and egress at all times for any and all such purposes. It is further provided that no buildings or other structures shall be erected on said easement herein reserved for The Peoples Gas Light and Coke Company or other use made of the said area which would interfere with the construction, operation, maintenance, repair, removal, or replacement of said facilities, or the construction of additional facilities. Any future vacation-beneficiary prompted relocation of Peoples Gas facilities lying within the area being vacated will be completed by Peoples Gas Light and Coke Company, and done at the expense of beneficiary of the vacation.

SECTION 3. The City of Chicago hereby reserves for the benefit of Commonwealth Edison and its successors or assigns, a non-exclusive utility easement to operate, maintain, construct, replace and renew overhead wires, poles, and associated equipment and underground conduit, cables, and associated equipment for the transmission and distribution of electrical energy, telephonic and associated services under, over and along the alley herein vacated, with the right of ingress and egress. The grade of the vacated public way shall not be altered in a manner so as to interfere with the operation and maintenance of Commonwealth Edison facilities. No buildings, permanent structures or obstructions shall be placed over Commonwealth Edison facilities without express written release of easement by said utility. Any future vacation-beneficiary prompted relocation of Commonwealth Edison facilities lying within the area herein vacated will be completed by Commonwealth Edison and done at the expense of beneficiary of the vacation.

SECTION 4. Allied Metal Company acknowledges that an eight-inch public Department of Water Management water main, and all cisterns, hydrants and appurtenances lies within the area to be vacated shall become the private property and the maintenance responsibility of Allied Metal Company. Abandonment and reconfiguration work involving City water facilities will be accomplished by the Department of Water Management at the Allied Metal Company's sole expense. All abandonment/reconfiguration expenses, and the value of the amortized water main, shall be paid to the Department of Water Management by Allied Metal Company prior to the recording of the vacation ordinance. All plumbing plans involving the abandonment of the eight-inch main and appurtenances shall be subject to the Department of Water Management Engineering Section's review, approval and permitting in advance by prior to the abandonment and reconfiguration work.

SECTION 5. The City of Chicago hereby reserves an easement for an existing eight-foot Water Department sewer and associated sewer structures, for the installation of any additional sewers, sewer structures and appurtenances now located, or which in the future may be located in the street as herein vacated, and for the maintenance, renewal and reconstruction of such facilities. It is also provided that, the City shall have 24-hour access to the area to be vacated; that no buildings or other permanent structures shall be erected on said easement herein reserved, or other use made of said area, which in the sole discretion and judgment of the respective municipal officials having control of the aforesaid service facilities, would interfere with the use, maintenance, renewal, or reconstruction of said facilities, or the construction of additional municipally-owned service facilities; and that the eight-foot sewer structure shall be exposed to grade. It is further provided that any vacation-beneficiary prompted adjustments to the eight-foot sewer facility in the area to be vacated and the repair, renewal or replacement of any private materials, or private property damaged in the area to be vacated, as a result of the City exercising its easement rights, shall be done at the sole expense of the beneficiary of the vacation.

SECTION 6. Allied Metal Company acknowledges that an existing 12-inch Department of Water Management public sewer within the area to be vacated shall become the private property and maintenance responsibility of Allied Metal Company. All reconfiguration and relocation expenses outside of the area to be vacated but necessitated by the vacation shall be borne by beneficiary of the vacation. When the 12-inch sewer is scheduled to be abandoned, the abandonment plans must be reviewed, approved and permitted by the Department of Water Management, Sewer Design Section prior to work, with as-built drawings submitted within 45 days of completion.

SECTION 7. The City of Chicago reserves an easement for the Metropolitan Water Reclamation District, its successors or assigns a perpetual easement for facilities now located, or which in the future may be located in the street as herein vacated, and for the maintenance, renewal and reconstruction of such facilities. It is also provided that, the Metropolitan Water Reclamation District shall have 24-hour access to the area to be vacated, that no buildings or other permanent structures shall be erected, or grade changed, on said easement herein reserved, or other use made of said area, which in the sole discretion and judgment of the respective officials having control of the aforesaid service facilities, would interfere with the use, maintenance, renewal, or reconstruction of said facilities, or the construction of additional service facilities. It is further provided that the repair, renewal or replacement of any private materials, or private property damaged in the area to be vacated,

as a result of the Metropolitan Water Reclamation District exercising its easement rights shall be done at the expense of the beneficiary of the vacation.

SECTION 8. The vacation herein provided for is made upon the express condition that within 180 days after the passage of this ordinance, Allied Metal Company shall deposit in the City Treasury of the City of Chicago, a sum sufficient to defray the costs of removing paving and curb returns, and constructing sidewalk with the most current version of the Chicago Department of Transportation's Regulations for Opening, Repair and Construction in the Public Way and its appendices.

SECTION 9. The vacation herein provided for is made upon the express condition that within 180 days after the passage of this ordinance, Allied Metal Company shall pay or cause to be paid to the City of Chicago as compensation for the benefits which will accrue to the owner of the property abutting said part of public street hereby vacated the sum of Two Hundred Sixty Thousand Dollars (\$260,000), which sum in the judgment of this body will be equal to such benefits.

SECTION 10. The vacation herein provided for is made upon the express condition that within 180 days after the passage of this ordinance, Allied Metal Company shall file or cause to be filed for record in the Office of the Recorder of Deeds of Cook County, Illinois a certified copy of this ordinance, together with the full-sized corresponding plat as approved by the Superintendent of Maps and Plats.

SECTION 11. This ordinance shall take effect and be in force from and after its passage. The vacation shall take effect and be in force from and after its recording.

Vacation Approved:

(Signed) Rebekah Scheinfeld
Commissioner of Transportation


Approved as to Form and Legality:

(Signed) Richard Wendy
Deputy Corporation Counsel

(Signed) Daniel S. Solis
Alderman, 25th Ward

[Exhibit "A" referred to in this ordinance printed on page 20774 of this *Journal*.]

Exhibit "A".

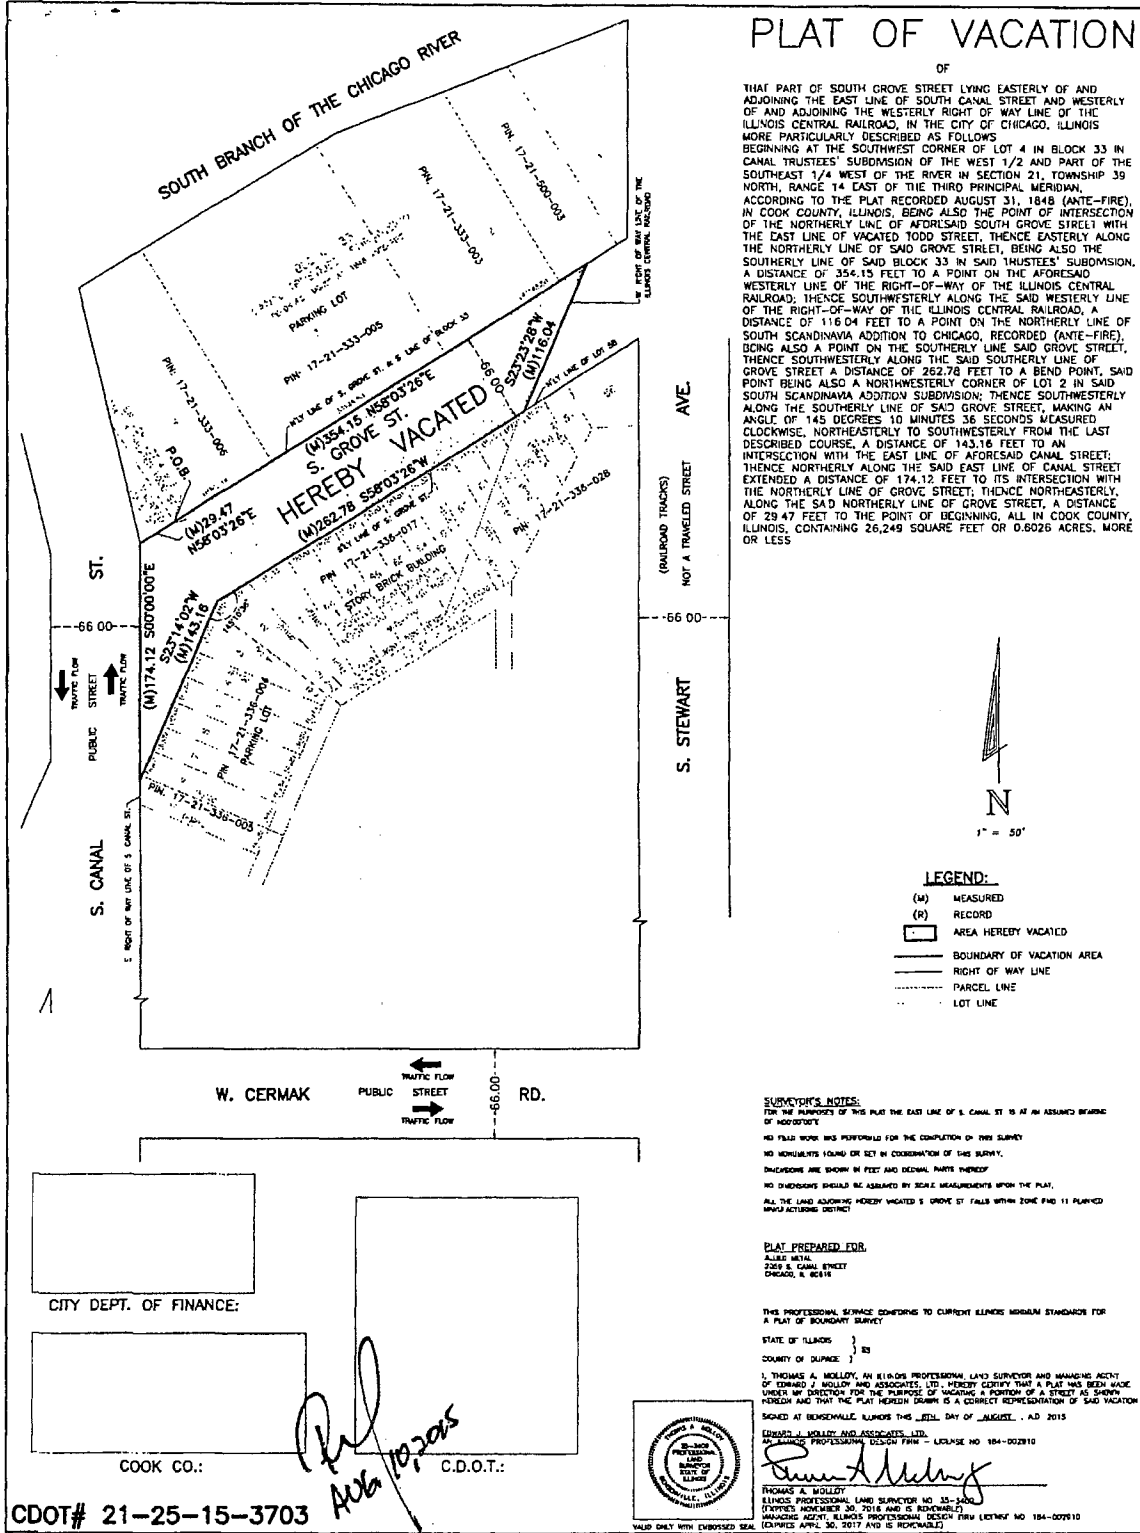

EXEMPTION OF APPLICANTS FROM PHYSICAL BARRIER REQUIREMENT
PERTAINING TO ALLEY ACCESSIBILITY FOR PARKING FACILITIES.

The Committee on Transportation and Public Way submitted the following report:

CHICAGO, March 16, 2016.

To the President and Members of the City Council:

Your Committee on Transportation and Public Way begs leave to report and recommend that Your Honorable Body *Pass* the proposed ordinances transmitted herewith authorizing and directing the Commissioner of Transportation and/or the Director of Revenue to exempt various applicants from the provisions requiring barriers as a prerequisite to prohibit alley ingress and/or egress to parking facilities at sundry locations. These ordinances were referred to the committee on February 10, 2016.

This recommendation was concurred in unanimously by a viva voce vote of the members of the committee, with no dissenting vote.

Respectfully submitted,

(Signed) ANTHONY BEALE,
Chairman.

On motion of Alderman Beale, the said proposed ordinances transmitted with the foregoing committee report were *Passed* by yeas and nays as follows:

Yeas -- Aldermen Moreno, Hopkins, Dowell, Hairston, Sawyer, Mitchell, Harris, Beale, Sadlowski Garza, Thompson, Cárdenas, Quinn, Burke, Lopez, Foulkes, D. Moore, Curtis, O'Shea, Cochran, Brookins, Muñoz, Zalewski, Scott, Solis, Maldonado, Burnett, Ervin, Taliaferro, Reboyras, Santiago, Waguespack, Mell, Austin, Ramirez-Rosa, Villegas, Mitts, Sposato, Laurino, O'Connor, Napolitano, Smith, Tunney, Arena, Cappleman, Pawar, Osterman, J. Moore, Silverstein -- 48.

Nays -- None.

Alderman Beale moved to reconsider the foregoing vote. The motion was lost.

The following are said ordinances as passed (the italic heading in each case not being a part of the ordinance):

Acorn Wire & Iron Works.

[O2016-673]

Be It Ordained by the City Council of the City of Chicago:

SECTION 1. Pursuant to Section 10-20-430 of the Municipal Code of Chicago, the Commissioner of Transportation is hereby authorized and directed to exempt Acorn Wire & Iron Works from the provisions requiring barriers as a prerequisite to prohibit alley ingress and egress to parking facilities for 2415 West 21st Street, floors 1 and 2.

SECTION 2. This ordinance shall take effect and be in force from and after its passage and publication.

—

AP North Milwaukee Property LLC.

[O2016-893]

Be It Ordained by the City Council of the City of Chicago:

SECTION 1. Pursuant to Section 10-20-430 of the Municipal Code of Chicago, the Commissioner of Transportation is hereby authorized and directed to exempt AP North Milwaukee Property LLC, 830 North Milwaukee Avenue, Chicago, Illinois 60622, from the provisions requiring barriers as a prerequisite to prohibit alley ingress and egress to parking facilities for premises address.

SECTION 2. This ordinance shall take effect and be in force from and after its passage and publication.

—

Chicago Car Corner.

[O2016-686]

Be It Ordained by the City Council of the City of Chicago:

SECTION 1. Pursuant to Section 10-20-430 of the Municipal Code of Chicago, the Commissioner of the Department of Transportation is hereby authorized and directed to exempt Chicago Car Corner of the property located at 5480 North Elston Avenue from the provisions requiring barriers as a prerequisite to prohibit alley ingress and egress to parking facilities for such property.

SECTION 2. This ordinance shall take effect and be in force from and after its passage and publication.

CP AC West Limited Partnership.
(2518 W. Addison St.)

[O2016-725]

Be It Ordained by the City Council of the City of Chicago:

SECTION 1. Pursuant to Section 10-20-430 of the Municipal Code of Chicago, the Commissioner of Transportation is hereby authorized and directed to exempt CP AC West Limited Partnership of 2518 West Addison Street from the provisions requiring barriers as a prerequisite to prohibit alley ingress and egress to parking facilities for premises address.

SECTION 2. This ordinance shall take effect and be in force from and after its passage and publication.

CP AC West Limited Partnership.
(2522 W. Addison St.)

[O2016-727]

Be It Ordained by the City Council of the City of Chicago:

SECTION 1. Pursuant to Section 10-20-430 of the Municipal Code of Chicago, the Commissioner of Transportation is hereby authorized and directed to exempt CP AC West Limited Partnership of 2522 West Addison Street from the provisions requiring barriers as a prerequisite to prohibit alley ingress and egress to parking facilities for premises address.

SECTION 2. This ordinance shall take effect and be in force from and after its passage and publication.

CP AC West Limited Partnership.
(2528 W. Addison St.)

[O2016-726]

Be It Ordained by the City Council of the City of Chicago:

SECTION 1. Pursuant to Section 10-20-430 of the Municipal Code of Chicago, the

Commissioner of Transportation is hereby authorized and directed to exempt CP AC West Limited Partnership of 2528 West Addison Street from the provisions requiring barriers as a prerequisite to prohibit alley ingress and egress to parking facilities for premises address.

SECTION 2. This ordinance shall take effect and be in force from and after its passage and publication.

CP AC West Limited Partnership.
(2532 W. Addison St.)

[O2016-724]

Be It Ordained by the City Council of the City of Chicago:

SECTION 1. Pursuant to Section 10-20-430 of the Municipal Code of Chicago, the Commissioner of Transportation is hereby authorized and directed to exempt CP AC West Limited Partnership of 2532 West Addison Street from the provisions requiring barriers as a prerequisite to prohibit alley ingress and egress to parking facilities for premises address.

SECTION 2. This ordinance shall take effect and be in force from and after its passage and publication.

CP AC West Limited Partnership.
(2538 W. Addison St.)

[O2016-722]

Be It Ordained by the City Council of the City of Chicago:

SECTION 1. Pursuant to Section 10-20-430 of the Municipal Code of Chicago, the Commissioner of Transportation is hereby authorized and directed to exempt CP AC West Limited Partnership of 2538 West Addison Street from the provisions requiring barriers as a prerequisite to prohibit alley ingress and egress to parking facilities for premises address.

SECTION 2. This ordinance shall take effect and be in force from and after its passage and publication.

Domain Group LLC.

[O2016-721]

Be It Ordained by the City Council of the City of Chicago:

SECTION 1. Pursuant to Section 10-20-430 of the Municipal Code of Chicago, the Commissioner of Transportation is hereby authorized and directed to exempt Domain Group LLC, 650 North Morgan Street, Chicago, Illinois 60642, from the provisions requiring barriers as a prerequisite to prohibit alley ingress and egress to parking facilities for premises address.

SECTION 2. This ordinance shall take effect and be in force from and after its passage and publication.

Elston's Tire Shop.

[O2016-678]

Be It Ordained by the City Council of the City of Chicago:

SECTION 1. Pursuant to Section 10-20-430 of the Municipal Code of Chicago, the Commissioner of Transportation is hereby authorized and directed to exempt Elston's Tire Shop from the provisions requiring barriers as a prerequisite to prohibit alley ingress and egress to parking facilities for 4100 North Elston Avenue.

SECTION 2. This ordinance shall take effect and be in force from and after its passage and publication.

Gearhead Workspace.

[O2016-685]

Be It Ordained by the City Council of the City of Chicago:

SECTION 1. Pursuant to Section 10-20-430 of the Municipal Code of Chicago, the Commissioner of the Department of Transportation is hereby authorized and directed to exempt Gearhead Workspace of the property located at 4739 West Montrose Avenue from the provisions requiring barriers as a prerequisite to prohibit alley ingress and egress to parking facilities for such property.

SECTION 2. This ordinance shall take effect and be in force from and after its passage and publication.

—

Horizon Learning Center.

[O2016-684]

Be It Ordained by the City Council of the City of Chicago:

SECTION 1. Pursuant to Section 10-20-430 of the Municipal Code of Chicago, the Commissioner of Transportation is hereby authorized and directed to exempt Horizon Learning Center of 2910 West Peterson Avenue from the provisions requiring barriers as a prerequisite to prohibit alley ingress and egress to parking facilities for premises address.

SECTION 2. This ordinance shall take effect and be in force from and after its passage and publication.

—

Illinois Engineering Products, Inc.

[O2016-675]

Be It Ordained by the City Council of the City of Chicago:

SECTION 1. Pursuant to Section 10-20-430 of the Municipal Code of Chicago, the Commissioner of Transportation is hereby authorized and directed to exempt Illinois Engineering Products, Inc. from the provisions requiring barriers as a prerequisite to prohibit alley ingress and egress to parking facilities for 2415 West 21st Street.

SECTION 2. This ordinance shall take effect and be in force from and after its passage and publication.

—

Kiddieland Education Center Of Excellence.

[O2016-681]

Be It Ordained by the City Council of the City of Chicago:

SECTION 1. Pursuant to Section 10-20-430 of the Municipal Code of the City of Chicago,

the Commissioner of the Department of Transportation is hereby authorized and directed to exempt Kiddieland Education Center of Excellence of 4125 South Indiana Avenue, Chicago, Illinois 60653, from the provisions requiring barriers as a prerequisite to prohibit alley ingress and egress to parking facilities for premises address.

SECTION 2. This ordinance shall take effect and be in force upon its passage and publication.

Mokin Properties LLC.

[O2016-677]

Be It Ordained by the City Council of the City of Chicago:

SECTION 1. Pursuant to Section 10-20-430 of the Municipal Code of Chicago, the Commissioner of Transportation is hereby authorized and directed to exempt Mokin Properties LLC of 351 West Huron Street from the provisions requiring barriers as prerequisite to prohibit alley ingress and to parking facilities for the premises referenced herein.

SECTION 2. This ordinance shall take effect and be in force upon its passage and publication.

Rosemont/California LLC/Maqbool Khan.

[O2016-674]

Be It Ordained by the City Council of the City of Chicago:

SECTION 1. Pursuant to Section 10-20-430 of the Municipal Code of Chicago, the Commissioner of Transportation is hereby authorized and directed to exempt Maqbool Khan, Rosemont/California LLC, 2807 -- 2809 West Rosemont Avenue, from the provisions requiring barriers as a prerequisite to prohibit alley ingress and egress to parking facilities for premises address.

SECTION 2. This ordinance shall take effect and be in force from and after its passage and publication.

Unity Center.

[O2016-728]

Be It Ordained by the City Council of the City of Chicago:

SECTION 1. Pursuant to Section 10-20-430 of the Municipal Code of Chicago, the Commissioner of Transportation is hereby authorized and directed to exempt Unity Center of 3339 South Halsted Street from the provisions requiring barriers as a prerequisite to prohibit alley ingress and egress to parking facilities for premises address.

SECTION 2. This ordinance shall take effect and be in force thereafter its passage and due publication.

Van's Hand Car Wash.

[O2016-895]

Be It Ordained by the City Council of the City of Chicago:

SECTION 1. Pursuant to Section 10-20-430 of the Municipal Code of Chicago, the Commissioner of Transportation is hereby authorized and directed to exempt Van's Hand Car Wash of 5940 South Ashland Avenue from the provisions requiring barriers as a prerequisite to prohibit alley ingress and egress to parking facilities for premises address.

SECTION 2. This ordinance shall take effect and be in force from and after its passage and publication.

Water Tower On Lake LLC.

[O2016-687]

Be It Ordained by the City Council of the City of Chicago:

SECTION 1. Pursuant to Section 10-20-430 of the Municipal Code of Chicago, the Commissioner of Transportation is hereby authorized and directed to exempt Water Tower on Lake LLC of 4223 West Lake Street from the provisions requiring barriers as a prerequisite to prohibit alley ingress and egress to parking facilities for premises address.

SECTION 2. This ordinance shall take effect and be in force from and after its passage and publication.

STANDARDIZATION OF PORTIONS OF PUBLIC WAYS.

The Committee on Transportation and Public Way submitted the following report:

CHICAGO, March 16, 2016.

To the President and Members of the City Council:

Your Committee on Transportation and Public Way begs leave to report and recommend that Your Honorable Body *Pass* the proposed ordinances and order transmitted herewith authorizing and directing the Commissioner of Transportation to take the actions necessary for the honorary designation/standardization of various portions of the public way. These ordinances and order were referred to the committee on February 10, 2016.

This recommendation was concurred in unanimously by a viva voce vote of the members of the committee, with no dissenting vote.

Respectfully submitted,

(Signed) ANTHONY BEALE,
Chairman.

On motion of Alderman Beale, the said proposed ordinances and order transmitted with the foregoing committee report were *Passed* by yeas and nays as follows:

Yeas -- Aldermen Moreno, Hopkins, Dowell, Hairston, Sawyer, Mitchell, Harris, Beale, Sadlowski Garza, Thompson, Cárdenas, Quinn, Burke, Lopez, Foulkes, D. Moore, Curtis, O'Shea, Cochran, Brookins, Muñoz, Zalewski, Scott, Solis, Maldonado, Burnett, Ervin, Taliaferro, Reboyras, Santiago, Waguespack, Mell, Austin, Ramirez-Rosa, Villegas, Mitts, Sposato, Laurino, O'Connor, Napolitano, Smith, Tunney, Arena, Cappleman, Pawar, Osterman, J. Moore, Silverstein -- 48.

Nays -- None.

Alderman Beale moved to reconsider the foregoing vote. The motion was lost.

The following are said ordinances and order as passed (the italic heading in each case not being a part of the ordinance or order):

3500 -- 3599 Block Of W. Harrison St. To Be Known As "Donald W. Buik".

[O2016-1564]

Be It Ordained by the City Council of the City of Chicago:

SECTION 1. Pursuant to an ordinance heretofore passed by the City Council which allows erection of honorary street-name signs, the Commissioner of Transportation shall take the necessary action for standardization of West Harrison Street, from 3500 -- 3599 West Harrison Street, as "Donald W. Buik".

SECTION 2. This ordinance shall take effect upon its passage and publication.

4400 Block Of S. Sacramento Ave. To Be Known As "Honorary Julian D. King Way".

[O2016-688]

Be It Ordained by the City Council of the City of Chicago:

SECTION 1. Pursuant to an ordinance heretofore passed by the City Council which allows erection of honorary street-name signs, the Commissioner of Transportation shall take the necessary action for standardization of the 4400 Block of South Sacramento Avenue as the "Honorary Julian D. King Way".

SECTION 2. This ordinance shall take effect upon its passage and publication.

Northwest Corner Of W. Monroe St. And S. Springfield Ave. To Be Known As "Alma Richmond Way".

[O2016-1568]

Be It Ordained by the City Council of the City of Chicago:

SECTION 1. Pursuant to an ordinance heretofore passed by the City Council which allows erection of honorary street-name signs, the Commissioner of Transportation shall take the necessary action for standardization of the northwest corner of West Monroe Street and South Springfield Avenue (3900 West Monroe Street) as "Alma Richmond Way".

SECTION 2. This ordinance shall take effect upon its passage and publication.

1900 -- 2100 Blocks Of S. Springfield Ave. To Be Known As "President Bobbie Steele Way".

[O2016-676]

Be It Ordained by the City Council of the City of Chicago:

SECTION 1. Pursuant to an ordinance heretofore passed by the City Council which allows erection of honorary street-name signs, the Commissioner of Transportation shall take the necessary action for standardization of the 1900 -- 2100 blocks of South Springfield Avenue, on both sides of the street, as "President Bobbie Steele Way".

SECTION 2. This ordinance shall take effect upon its passage and publication.

Portion Of N. Ridge Ave., From W. Victoria St. To N. Glenwood Ave., To Be Known As "Honorary Betty And Leroy Steinke Way".

[Or2016-102]

Ordered, That the Commissioner of Transportation is hereby authorized and directed to give consideration to honorarily designate the 5700 block of North Ridge Avenue, from West Victoria Street to North Glenwood Avenue, as "Honorary Betty and Leroy Steinke Way".

Northeast Corner Of W. Polk St. And S. Claremont Ave. To Be Known As "Juan And Juana Tovar Way".

[O2016-1567]

Be It Ordained by the City Council of the City of Chicago:

SECTION 1. Pursuant to an ordinance heretofore passed by the City Council which allows erection of honorary street-name signs, the Commissioner of Transportation shall take the necessary action for standardization of the northeast corner of West Polk Street and South Claremont Avenue (798 South Claremont Avenue) as "Juan and Juana Tovar Way".

SECTION 2. This ordinance shall take effect upon its passage and publication.

REPEAL OF TAXICAB STAND NO. 593 AT 1032 W. WASHINGTON ST.

[Or2016-165]

The Committee on Transportation and Public Way submitted the following report:

CHICAGO, March 16, 2016.

To the President and Members of the City Council:

Your Committee on Transportation and Public Way begs leave to report and recommend that Your Honorable Body *Pass* the proposed order transmitted herewith for the repeal of taxicab stand Number 593 located at 1032 West Washington Street, between North Carpenter Street and North Aberdeen Street, on the north side of West Washington Street, all day and at all times. This order was referred to the committee on February 10, 2016.

This recommendation was concurred in unanimously by a viva voce vote of the members of the committee, with no dissenting vote.

Respectfully submitted,

(Signed) ANTHONY BEALE,
Chairman.

On motion of Alderman Beale, the said proposed document transmitted with the foregoing committee report was *Passed* by yeas and nays as follows:

Yeas -- Aldermen Moreno, Hopkins, Dowell, Hairston, Sawyer, Mitchell, Harris, Beale, Sadlowski Garza, Thompson, Cárdenas, Quinn, Burke, Lopez, Foulkes, D. Moore, Curtis, O'Shea, Cochran, Brookins, Muñoz, Zalewski, Scott, Solis, Maldonado, Burnett, Ervin, Taliaferro, Reboyras, Santiago, Waguespack, Mell, Austin, Ramirez-Rosa, Villegas, Mitts, Sposato, Laurino, O'Connor, Napolitano, Smith, Tunney, Arena, Cappleman, Pawar, Osterman, J. Moore, Silverstein -- 48.

Nays -- None.

Alderman Beale moved to reconsider the foregoing vote. The motion was lost.

The following is said document as passed [Note -- document did not include a heading and has been styled for publication as an "Order"]:

Ordered.

Type of Sign: (Repeal) Taxicab Stand Number 593.

Location: 1032 West Washington Boulevard -- at all times -- all days.

Distance: Between North Carpenter Street and North Aberdeen Street (north side).

Continued in Volume III
on page 20787

(Published by the Authority of the City Council of the City of Chicago)

COPY



**JOURNAL of the PROCEEDINGS
of the
CITY COUNCIL
of the
CITY of CHICAGO, ILLINOIS**

Regular Meeting -- Wednesday, March 16, 2016

at 10:00 A.M.

(Council Chamber -- City Hall -- Chicago, Illinois)

OFFICIAL RECORD.

VOLUME III

RAHM EMANUEL
Mayor

SUSANA A. MENDOZA
City Clerk

Continued from Volume II
on page 20786

**COMMITTEE ON ZONING, LANDMARKS
AND BUILDING STANDARDS.**

APPOINTMENT OF ARRIEL GRAY, JR. AS MEMBER OF ELECTRICAL
COMMISSION.

(MA-220)

[A2016-14]

(Committee Meeting Held February 23, 2016)

The Committee on Zoning, Landmarks and Building Standards submitted the following report:

CHICAGO, March 16, 2016.

To the President and Members of the City Council:

Presenting a report for your Committee on Zoning, Landmarks and Building Standards which held a meeting on February 23, 2016, the following items were passed by a majority of the members present:

Pages 1 through 7 contain various map amendments regarding land use.

Page 7 also contains one Mayoral appointment and one text amendment.

Pages 7 and 8 contain business identification signs over 100 feet in diameter and 24 feet above grade, one off-premises sign and one landmark fee waiver.

I hereby move for approval of the appointment of Arriel Gray, Jr. as a member of the Electrical Commission.

Respectfully submitted,

(Signed) DANIEL S. SOLIS,
Chairman.

On motion of Alderman Solis, the committee's recommendation was *Concurred In* and the said proposed appointment of Arriel Gray, Jr. as a member of the Electrical Commission was *Approved* by yeas and nays as follows:

Yeas -- Aldermen Moreno, Hopkins, Dowell, Hairston, Sawyer, Mitchell, Harris, Beale, Sadlowski Garza, Thompson, Cárdenas, Quinn, Burke, Lopez, Foulkes, D. Moore, Curtis, O'Shea, Cochran, Brookins, Muñoz, Zalewski, Scott, Solis, Maldonado, Burnett, Ervin, Taliaferro, Reboyras, Santiago, Waguespack, Mell, Austin, Ramirez-Rosa, Villegas, Mitts, Sposato, Laurino, O'Connor, Napolitano, Smith, Tunney, Arena, Cappleman, Pawar, Osterman, J. Moore, Silverstein -- 48.

Nays -- None.

Alderman Beale moved to reconsider the foregoing vote. The motion was lost.

AMENDMENT OF CHAPTER 2-120 OF MUNICIPAL CODE BY MODIFYING ARTICLE XV, SECTIONS 2-120-525 AND 2-120-530 CONCERNING ESTABLISHMENT, COMPOSITION, POWERS AND DUTIES OF "CHICAGO PULLMAN COMMITTEE".

(TAD-542)

[O2016-698]

(Committee Meeting Held February 23, 2016)

The Committee on Zoning, Landmarks and Building Standards submitted the following report:

CHICAGO, March 16, 2016.

To the President and Members of the City Council:

Presenting a report for your Committee on Zoning, Landmarks and Building Standards which held a meeting on February 23, 2016, the following items were passed by a majority of the members present:

Pages 1 through 7 contain various map amendments regarding land use.

Page 7 also contains one mayoral appointment and one text amendment.

Pages 7 and 8 contain business identification signs over 100 feet in diameter and 24 feet above grade, one off-premises sign and one landmark fee waiver.

I hereby move for passage of the proposed ordinance transmitted herewith.

Respectfully submitted,

(Signed) DANIEL S. SOLIS,
Chairman.

On motion of Alderman Solis, the said proposed ordinance transmitted with the foregoing committee report was *Passed* by yeas and nays as follows:

Yeas -- Aldermen Moreno, Hopkins, Dowell, Hairston, Sawyer, Mitchell, Harris, Beale, Sadlowski Garza, Thompson, Cárdenas, Quinn, Burke, Lopez, Foulkes, D. Moore, Curtis, O'Shea, Cochran, Brookins, Muñoz, Zalewski, Scott, Solis, Maldonado, Burnett, Ervin, Taliaferro, Reboyras, Santiago, Waguespack, Mell, Austin, Ramirez-Rosa, Villegas, Mitts, Sposato, Laurino, O'Connor, Napolitano, Smith, Tunney, Arena, Cappleman, Pawar, Osterman, J. Moore, Silverstein -- 48.

Nays -- None.

Alderman Beale moved to reconsider the foregoing vote. The motion was lost.

The following is said ordinance as passed:

Be It Ordained by the City Council of the City of Chicago:

SECTION 1. The header of Article XV of Chapter 2-120 of the Municipal Code of Chicago is hereby amended by deleting the language stricken through and by inserting the language underscored, as follows:

Article XV. Chicago Pullman National Monument Advisory Commission Committee.

SECTION 2. Section 2-120-525 of the Municipal Code of Chicago is hereby amended by deleting the language stricken through and by inserting the language underscored, as follows:

2-120-525 Establishment And Composition.

There is hereby established a commission committee to be known as the "Chicago Pullman National Monument Advisory Commission Committee". The commission committee shall consist of a chairperson and at least six additional members, who shall be selected and appointed by the mayor, with input from Pullman community leaders, business owners, and residents. The chairperson shall serve a two-year term. Two of the initial appointees shall be appointed for terms expiring on July 1st of the year following their appointment, two shall be appointed for terms expiring July 1st of the second year following their appointment, and two the remaining initial appointees shall be appointed for terms ending on July 1st of the third year following their appointment. Thereafter, members shall be appointed for

three-year terms, which may be renewed at the discretion of the mayor. A vacancy shall be filled for the remainder of any unexpired term in the same manner as the original appointment. The commission committee shall meet at least twice per year. At least ~~two days~~ forty-eight (48) hours notice of the time and place of each committee meeting shall be given by the chairman. A majority of the members of the commission committee shall constitute a quorum for the purpose of transacting business.

SECTION 3. Section 2-120-530 of the Municipal Code of Chicago is hereby amended by deleting the language stricken through and by inserting the language underscored, as follows:

2-120-530 Powers And Duties.

The Chicago Pullman National Monument Advisory Commission Committee shall have and may exercise the following duties, powers, and responsibilities:

(Omitted text is unaffected by this ordinance.)

(f) To solicit input from members of the public, community groups, and businesses to assist and advise the commission committee on matters relating to the commission's committee's duties.

(g) To adopt, publish, and make available rules of procedure and other regulations for the conduct of commission committee meetings and other business.

(Omitted text is unaffected by this ordinance.)

SECTION 4. This ordinance shall take full force and effect upon its passage and approval.

AMENDMENT OF TITLE 17 OF MUNICIPAL CODE BY RECLASSIFICATION OF AREA SHOWN ON MAP NO. 13-I.

(As Amended)

(Application No. 17776)

(Common Address: 5700 N. Ashland Ave.)

[SO2013-5506]

(Committee Meeting Held March 14, 2016)

The Committee on Zoning, Landmarks and Building Standards submitted the following report:

CHICAGO, March 16, 2016.

To the President and Members of the City Council:

Presenting a report for your Committee on Zoning, Landmarks and Building Standards which held a meeting on March 14, 2016, the following items were passed by a majority of the members present:

Pages 1 through 9 contain various map amendments regarding land use.

Page 10 contains one order for the demolition of one noncontributing building in a historical landmark district.

Page 10 also contains business identification signs over 100 feet in diameter and 24 feet above grade.

I hereby move for passage of the proposed substitute ordinance transmitted herewith.

Respectfully submitted,

(Signed) DANIEL S. SOLIS,
Chairman.

On motion of Alderman Solis, the said proposed substitute ordinance transmitted with the foregoing committee report was *Passed* by yeas and nays as follows:

Yeas -- Aldermen Moreno, Hopkins, Dowell, Hairston, Sawyer, Mitchell, Harris, Beale, Sadlowski Garza, Thompson, Cárdenas, Quinn, Lopez, Foulkes, D. Moore, Curtis, O'Shea, Cochran, Brookins, Muñoz, Zalewski, Scott, Solis, Maldonado, Burnett, Ervin, Taliaferro, Reboyras, Santiago, Waguespack, Mell, Austin, Ramirez-Rosa, Villegas, Mitts, Sposato, Laurino, O'Connor, Napolitano, Smith, Tunney, Arena, Cappleman, Pawar, Osterman, J. Moore, Silverstein -- 47.

Nays -- None.

Alderman Beale moved to reconsider the foregoing vote. The motion was lost.

Alderman Burke invoked Rule 14 of the City Council's Rules of Order and Procedure, disclosing that he had represented parties to this ordinance in previous and unrelated matters.

The following is said ordinance as passed:

Be It Ordained by the City Council of the City of Chicago:

SECTION 1. That Title 17 of the Municipal Code of Chicago, the Chicago Zoning Ordinance, be amended by changing all the RS3 Residential Single-Unit (Detached House) District symbols and indications as shown on Map Number 13-1 in the area bounded by:

West Edgewater Avenue; North Ashland Avenue; West Hollywood Avenue; a line 298.03 feet west of and parallel to North Ashland Avenue; the alley next north of and parallel to West Hollywood Avenue; and a line 306.03 feet west of and parallel to North Ashland Avenue,

to those of a B2-3 Neighborhood Mixed-Use District and a corresponding use district is hereby established in the area above described.

SECTION 2. That the Chicago Zoning Ordinance be amended by changing all the B2-3 Neighborhood Mixed-Use District symbols and indications within the area hereinabove described to the designation of Residential Planned Development Number _____ which is hereby established in the area above described, subject to such use and bulk regulations as are set forth in the Plan of Development herewith attached and made a part thereof and to no others.

SECTION 3. This ordinance shall be in force and effect from and after its passage and due publication.

Plan of Development Statements referred to in this ordinance read as follows:

Residential Planned Development No. _____.

Plan Of Development Statements.

1. The area delineated herein as Residential Planned Development Number _____ (the "Planned Development") consists of approximately seventy-one thousand eighty-four (71,084) square feet (one point sixty three) 1.63 acres of property (includes 2,800 square feet of alley right-of-way to be vacated under separate submittal) which is depicted on the attached Planned Development Boundary and Property Line Map (the "Property") and is owned or controlled by the applicant, "MCZ Edgewater, LLC".
2. All applicable official reviews, approvals or permits are required to be obtained by the applicant or its successors, assignees or grantees. Any dedication or vacation of streets, alleys or easements or any adjustment of the right-of-way shall require a separate submittal to the Department of Transportation on behalf of the applicant or its successors, assignees or grantees and approval by the City Council. Any requests for grants of privilege, or any items encroaching on the public way, shall be in compliance with the Plans. Ingress or egress shall be pursuant to the plans and may be subject to the review and approval by the Departments of Planning and Development and Transportation. Closure of all or any public street or alley during demolition or construction shall be subject to the review and approval of the Department of Transportation.

All work proposed in the public way must be designed and constructed in accordance with the Department of Transportation Construction Standards for work in the public way and in compliance with the Municipal Code of the City of Chicago. Prior to the

issuance of any Part II Approval, the submitted plans must be approved by the Department of Transportation. As part of this project, the Ashland Avenue/Hollywood traffic signal must be retrofitted with countdown pedestrian signals

3. The requirements, obligations and conditions contained within this Planned Development shall be binding upon the applicant, its successors and assigns and, if different than the applicant, the legal titleholders and any ground lessors. All rights granted hereunder to the applicant shall inure to the benefit of the applicant's successors and assigns and, if different than the applicant, the legal titleholder and any ground lessors. Furthermore, pursuant to the requirements of Section 17-8-0400 of the Chicago Zoning Ordinance, the Property, at the time application for amendments, modifications or changes (administrative, legislative or otherwise) to this Planned Development are made, shall be under single ownership or designated control. Single designated control is defined in Section 17-8-0400 of the Chicago Zoning Ordinance.
4. This plan of development consists of sixteen (16) statements: a Bulk Regulations and Data Table; an Existing Zoning Map; a Planned Development Boundary and Property Line Map, an Existing Land-Use Map, Site Plan, Green Roof Plan, North Building Elevation, South Building Elevation, East Building Elevation and West Building Elevations prepared by Hartshorne Plunkard and Associates and dated February 18, 2016 submitted herein. In any instance where a provision of this Planned Development conflicts with the Chicago Building Code, the Building Code shall control. This Planned Development conforms to the intent and purpose of the Zoning Ordinance, and all requirements thereto, and satisfies the established criteria for approval as a Planned Development. In case of a conflict between the terms of this Planned Development ordinance and the Zoning Ordinance, this Planned Development ordinance shall control.
5. The following uses are allowed in the area delineated herein as a Residential Planned Development: Subarea A: multi-family residential with accessory uses and off-street parking and loading; and Subarea B: public open space (neighborhood park) use.
6. On-premises signs and temporary signs such as construction and marketing signs shall be permitted within the Planned Development subject to the review and approval of the Department of Planning and Development ("DPD"). Off-premises signs are prohibited within the boundary of the Planned Development.
7. For purposes of height of any measurement, the definitions in the Zoning Ordinance shall apply. The height of any building shall also be subject to height limitations established by the (FAA) Federal Aviation Administration.
8. The maximum permitted Floor Area Ratio (FAR) for the site shall be in accordance with the attached Bulk Regulations and Data Table. For the purposes of FAR calculations and floor area measurements, the definitions in the Chicago Zoning Ordinance shall apply. The permitted FAR identified in the Bulk Regulations and Data Table has been determined using Net Site Area of 71,084 square feet; Subarea A Net Site Area of 26,820.33 square feet; and Subarea B Net Site Area of 44,263 square feet. This Planned Development transfers 128,293 square feet of floor area development rights from Subarea B to Subarea A, resulting in a subarea maximum FAR of 7.62 in Subarea A and 0.10 FAR in Subarea B.

The allowed density (MLA per unit) for the purpose of this Planned Development shall be calculated on the net Site Area of both Subareas A and B. Subarea B will be used as a public open space (Neighborhood Park) for recreational purposes only.

9. Upon review and determination, "Part II Review", pursuant to Section 17-13-0610 of the Zoning Ordinance, a Part II Review fee shall be assessed by the Department of Planning and Development. The fee, as determined by staff at the time, is final and binding on the applicant and must be paid to the Department of Revenue prior to the issuance of any Part II Approval.
10. The Site Plan and Landscape Plans shall be in substantial conformance with the Landscape Ordinance and any other corresponding regulations and guidelines. Final landscape plan and approval will be by the Department of Planning and Development. Any interim reviews associated with site plan review or Part II Reviews, are conditional until final Part II Approval.

Subarea B of this Planned Development will include open space. The open space will be designed and developed in conformance with the Chicago Park District design and development standards.

11. The terms and conditions of development under this Planned Development ordinance may be modified administratively, pursuant to Section 17-13-0611-A of the Zoning Ordinance by the Zoning administrator upon the application for such modification by the applicant, its successors and assigns and, if different than the applicant, the legal titleholders and any ground lessors.
12. The applicant acknowledges that it is in the public interest to design, construct and maintain the project in a manner which promotes, enables and maximizes universal access throughout the Property. Plans for all buildings and improvements on the Property shall be reviewed and approved by the Mayor's Office for People with Disabilities ("MOPD") to ensure compliance with all applicable laws and regulations related to access for persons with disabilities and to promote the highest standard of accessibility.
13. The applicant will comply with Rules and Regulations for the Maintenance of Stock Piles Promulgated by the Commissioner of Street and Sanitation, the Commissioner of the Environment and the Commissioner of Buildings pursuant to Section 13-32-125 of the Municipal Code of Chicago or any other provision of that Code.
14. The applicant acknowledges that is in the public interest to design, construct, renovate and maintain all buildings in a manner that provides healthier indoor environments, reduces operating costs and conserves energy and natural (resources). The project will be in substantial compliance with the current City of Chicago Sustainable Development policy set forth by the DPD. The proposed building shall provide a vegetated ("Green") roof totaling a minimum of 50 percent of the net roof area or 13,525 square feet and obtain a Building Certification.
15. The applicant acknowledges and agrees that the rezoning of the property from RS3 Residential Single-Unit (Detached House) District to a B2-3 Neighborhood Mixed-use District for construction of this Planned Development triggers the requirement of Section 2-45-110 of the Municipal Code (the "Affordable Housing

Ordinance"). Any developer of a "residential housing project" within the meaning of the Affordable Housing Ordinance ("Residential Project") must: (i) develop affordable housing units as part of the Residential Project; (ii) pay a fee in lieu of the development of affordable housing units; or (iii) any combination of (i) and (ii). In accordance with these requirements and the Affordable Housing Profile Form attached hereto as an exhibit, the applicant has agreed to provide fourteen (14) affordable housing units in the Residential Project for households earning up to 60 percent of the Chicago Primary Metropolitan Statistical Area median income (the "Affordable Units") and make a zero (0) cash payment to the Affordable Housing Opportunity Fund ("Cash Payment"). At the time of each Part II Review for the Residential Project, applicant may update and resubmit the Affordable Housing Profile Form to DPD for review and approval. If the Applicant subsequently reduces the number of dwelling units in the Residential Project, DPD may adjust the requirements of this Statement 15 (i.e. number of Affordable Units and/or amount of Cash Payment) accordingly without amending the Planned Development. Prior to the issuance of any building permits for the Residential Project, including, without limitation, excavation or foundation permits, the applicant must either make the required Cash Payment, and/or execute an Affordable Housing Agreement in accordance with Section 2-45-110(i) (2). The terms of the Affordable Housing Agreement and any amendments thereto are incorporated herein by this reference. The applicant acknowledges and agrees that he Affordable housing Agreement will be recorded against the Residential Project and will constitute a lien against each Affordable Unit. The City shall execute partial, releases of the Affordable Housing Agreement prior to or at the time of the sale of each Affordable Unit to an income-eligible buyer at an affordable price, subject to the simultaneous execution and recording of a mortgage, restrictive covenant or similar instrument against such Affordable Unit. The Commissioner of Planning and Development (DPD) may enforce remedies for breach of the Affordable Housing Agreement, and enter into settlement agreements with respect to any such breach, subject to the approval of the Corporation Council, without amending the Planned Development.

16. This Planned Development shall be governed by Section 17-13-0612 of the Zoning Ordinance. Should this Planned Development ordinance lapse, the Zoning Administrator shall initiate a zoning map amendment to rezone the Property to an RS3 Residential Single-Unit (Detached House) District which was the underlying zoning that formed the basis of this Planned Development.

[Existing Zoning Map; Existing Land-Use Map; Boundary and Property Line Map;
Site Plan/Landscape Plan; Ground Floor Landscape Plan; Roof Landscape
Plan; Plant List and Details; North, South, East and West Building
Elevations; and Basement and First Floor Plans referred to in
these Plan of Development Statements printed on
pages 20797 through 20811
of this *Journal*.]

Bulk Regulations and Data Table and 2007 Affordable Housing Profile Form (Rental) referred to in these Plan of Development Statements read as follows:

Residential Panned Development No. ____.

Bulk Regulations And Data Table.

Gross Site Area:	106,251 square feet (2.44 acres)
Area of Public Right-of-Way:	35,167 square feet (0.81 acre)
Net Site Area:	71,084 square feet (1.63 acres)*
Permitted Floor Area Ratio:	3.0
Maximum Number of Residential (both dwelling and efficiency) Units:	141 units
Number of Off-Street Parking Spaces to be provided:	78 total parking spaces
Minimum Number of Bicycle Parking Spaces:	50 bicycle spaces
Minimum Off-Street Loading Spaces:	one (1) space at 10 feet by 25 feet
Setbacks from Property Line:	In substantial compliance with the attached Site Plan (Existing)
Maximum Building Height:	115.5 feet measured by the CZO (Existing)

* The Net Site Area was increased by 2,800 square feet by the inclusion of a public alley right-of-way "Proposed to be Vacated" by the applicant and included in Subarea B of this development. The vacation of this public alley is subject to the Department of Transportation (CDOT) review and approval under a separate submittal.

2007 Affordable Housing Profile Form (Rental)

Submit this form to the Department of Planning & Development (DPD) for projects that are subject to the 2007 ARO. Projects submitted after October 13, 2015 – or that do not receive City Council approval by July 13, 2016 – will be subject to the 2015 ARO. More information is online at www.cityofchicago.org/ARO.

This completed form should be returned to: Kara Breems, DPD, 121 N. LaSalle Street, Chicago, IL 60602. E-mail: kara.breems@cityofchicago.org Telephone: (312) 744-6476

Date: 2/4/16

SECTION 1: DEVELOPMENT INFORMATION

FINAL FOR PUBLICATION

Development Name:

Development Address: 5700 N Ashland Ave

Ward: 40th

If you are working with a Planner at the City, what is his/her name? Fernando Espinoza

Type of City involvement:

(check all that apply)

City Land

Financial Assistance (If receiving TIF assistance, will TIF funds be used for housing construction? *if yes, please provide copy of the TIF Eligible Expenses

Zoning increase and/or PD

SECTION 2: DEVELOPER INFORMATION

Developer Name: MCZ Edgewater, LLC

Developer Contact (Project Coordinator): Todd Mullen

Developer Address: 1636 N Bosworth #C-1, Chicago, IL

Email address: tmullen@mczdevelopment.com

Telephone Number: 312.402.6621

SECTION 3: DEVELOPMENT INFORMATION

a) Affordable units required

For ARO projects: 141 x 10%* = 15 (always round up)
Total units total affordable units required

*20% if TIF assistance is provided

For Density Bonus projects: X 25% =
Bonus Square Footage* Affordable sq. footage required

*Note that the maximum allowed bonus is 20% of base FAR in dash-5; 25% in dash-7 or -10; and 30% of base FAR in dash-12 or -16 (www.cityofchicago.org/zoning for zoning info).

b) building details

In addition to water, which of the following utilities will be included in the rent (circle applicable):

Cooking gas electric gas heat electric heat other (describe on back)

Is parking included in the rent for the: affordable units? yes no market-rate units? yes no

If parking is not included, what is the monthly cost per space? 120

Estimated date for the commencement of marketing: Spring 2018

FINAL FOR PUBLICATION

Estimated date for completion of construction of the affordable units: Spring 2018

For each unit configuration, fill out a separate row, as applicable (see example).

	Unit Type*	Number of Units	Number of Bedrooms/Unit	Total Square Footage/Unit	Expected Market Rent	Proposed Affordable Rent*	Proposed Level of Affordability (60% or less of AMI)	Unit Mix OK to proceed?
<i>Example</i>	1 bed/1 bath	4	1	800	\$1000	759	60%	
Affordable Units	Studio	1	0	470-510	TBD	746	60%	<input type="checkbox"/>
	1BRM	10	1	640-775	TBD	790	60%	<input type="checkbox"/>
	2brm	4	2	800-1170	TBD	948	60%	<input type="checkbox"/>
Market Rate Units	Studio	8	0	470-510	TBD	N/A	N/A	<input type="checkbox"/>
	1BRM	90	1	640-775	TBD	N/A	N/A	<input type="checkbox"/>
	2BRM	27	2	800-1170	TBD	N/A	N/A	<input type="checkbox"/>

*Rent amounts updated annually in the "City of Chicago's Maximum Affordable Monthly Rent Chart"

SECTION 4: PAYMENT IN LIEU OF UNITS

When do you expect to make the payment -in-lieu? N/A
 (typically corresponds with issuance of building permits) Month/Year

For ARO projects, use the following formula to calculate payment owed:

$$\frac{\text{Number of total units in development}}{\text{Number of total units in development}} \times 10\% = \frac{\text{Amount owed}}{\text{Amount owed}} \times \$100,000 = \$ \text{N/A}$$

(round up to nearest whole number)


For Density Bonus projects, use the following formula to calculate payment owed:

$$\frac{\text{Bonus Floor Area (sq ft)}}{\text{Bonus Floor Area (sq ft)}} \times 80\% \times \$ \frac{\text{Median Land Price per Base FAR Foot}}{\text{Median Land Price per Base FAR Foot}} = \$ \text{N/A}$$


(from table below)

Submarket (Table for use with the Density Bonus fees-in-lieu calculations)	Median Land Price per Base FAR Foot
Loop: Chicago River on north/west; Congress on south; Lake Shore Dr on east	\$31
North: Division on north; Chicago River on south/west; Lake Shore Dr. on east	\$43
South: Congress on north; Stevenson on south; Chicago River on west; Lake Shore Dr. on east	\$22
West: Lake on north; Congress on south; Chicago River on east; Racine on west	\$29

Authorization to Proceed (to be completed by Developer & DPD)

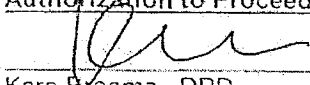

 Kara Breems, DPD Date 2/4/16


 Developer/Project Manager Date 2/4/16

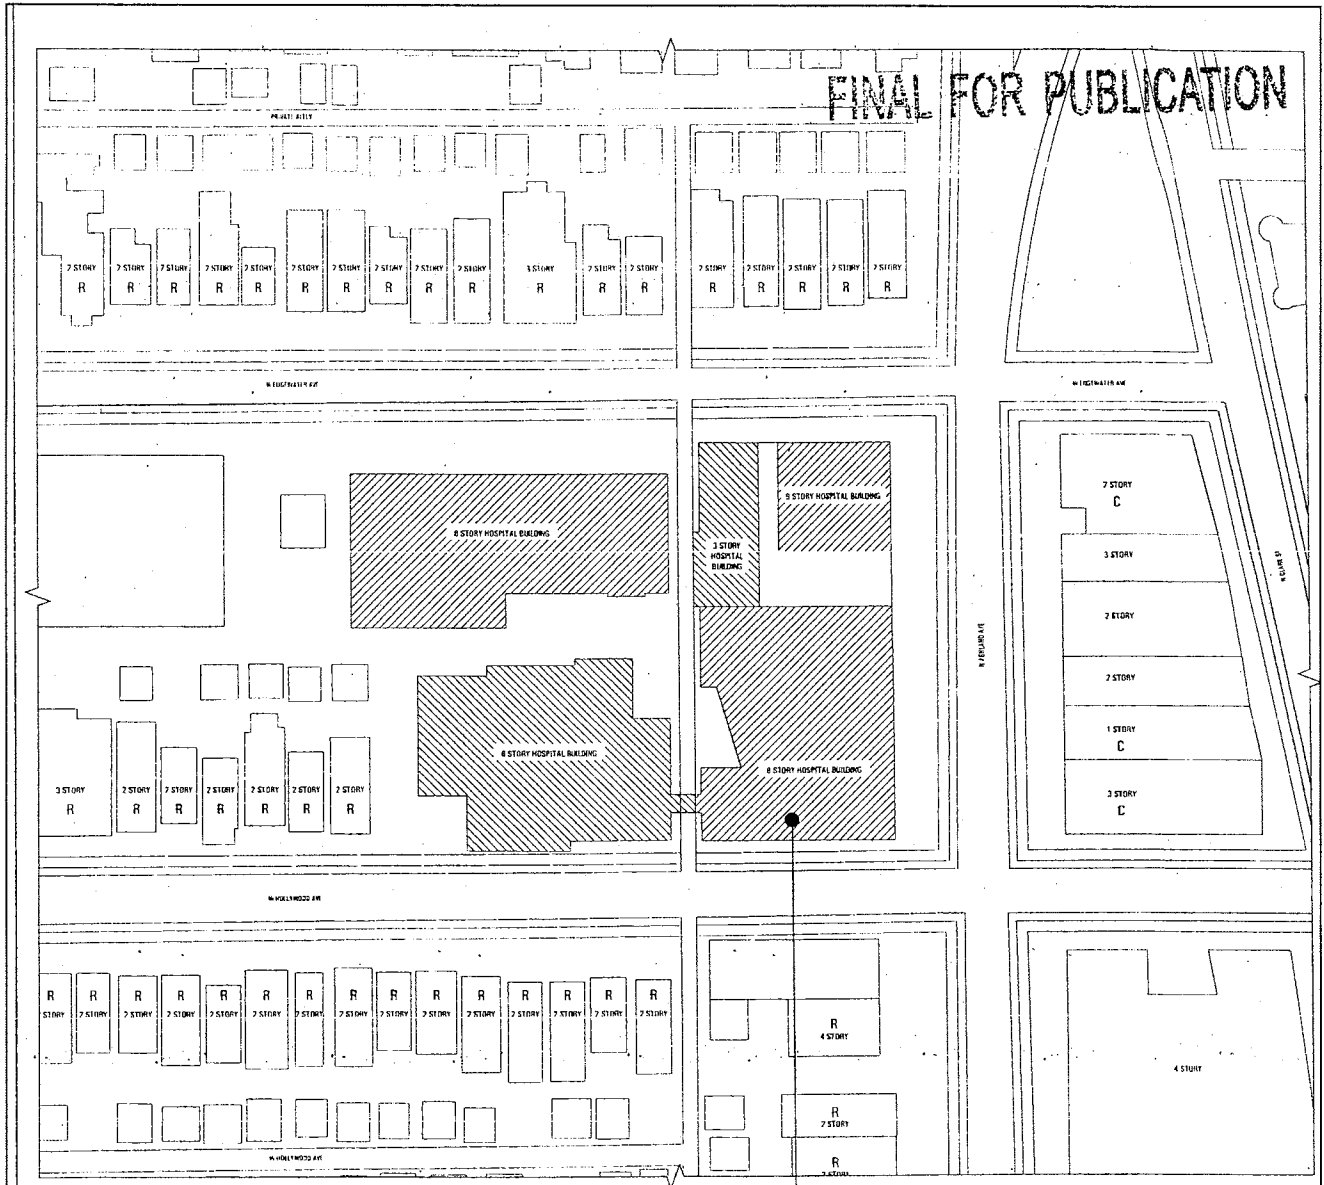

5700 N ASHLAND
PROPOSED 8 STORY BUILDING


LEGEND	
	SUBJECT PREMISES
C	COMMERCIAL USE
R	RESIDENTIAL USE

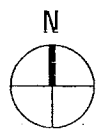

APPLICANT:	MCZ EDGEWATER, LLC
ADDRESS OF PROJECT:	5700 NORTH ASHLAND AVENUE, CHICAGO, IL
INTRODUCTION DATE:	JULY 17, 2013
PLAN COMMISSION DATE:	FEBRUARY 18, 2016


EXISTING LAND USE MAP
 SCALE: NTS

FINAL FOR PUBLICATION

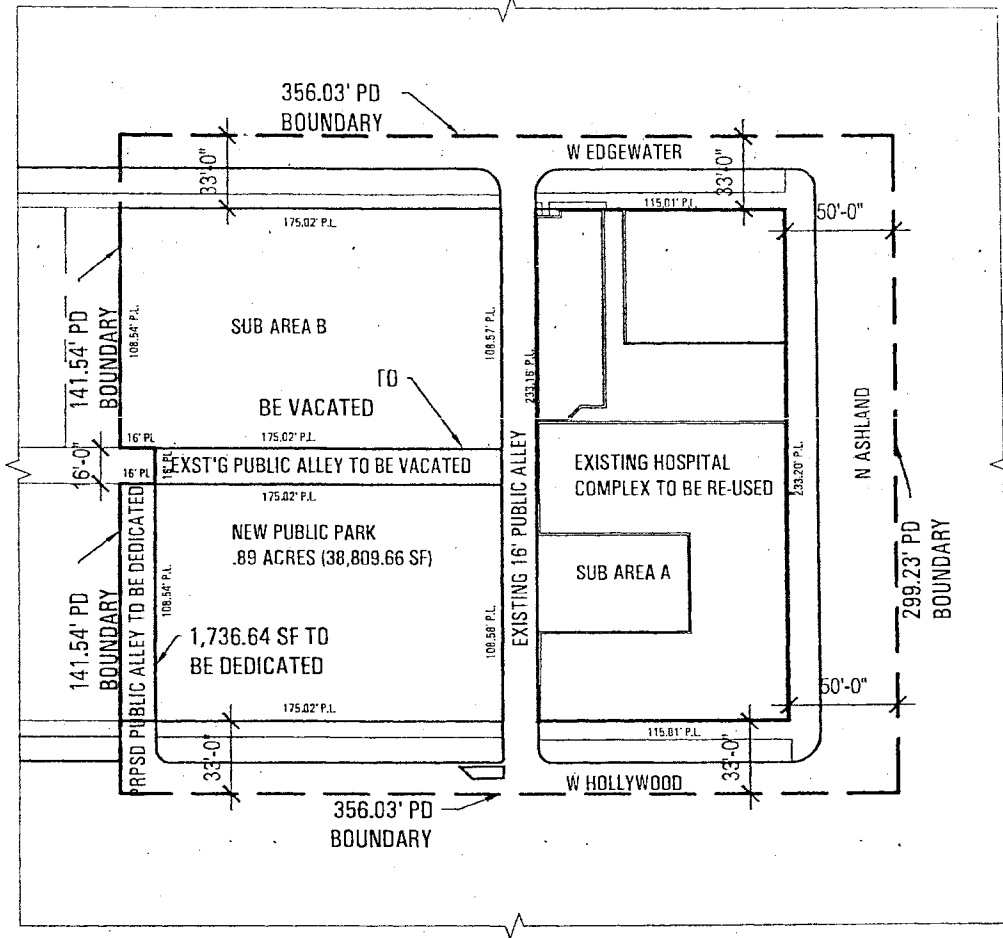

KEY	PD BOUNDARY	AREA SUMMARY		<p>N</p>
	PROPERTY LINE	GROSS PD SITE AREA =	122,626 S.F.	
		NET SITE AREA =	94,876 S.F.	
		PUBLIC RIGHT-OF-WAY AREA =	27,750 S.F.	

APPLICANT: MCZ EDGEWATER, LLC ADDRESS OF PROJECT: 5700 NORTH ASHLAND AVENUE, CHICAGO, IL INTRODUCTION DATE: JULY 17, 2013 PLAN COMMISSION DATE: FEBRUARY 18, 2016	PLANNED DEVELOPMENT BOUNDARY AND PROPERTY LINE MAP SCALE: 1" = 80'-0"
--	---

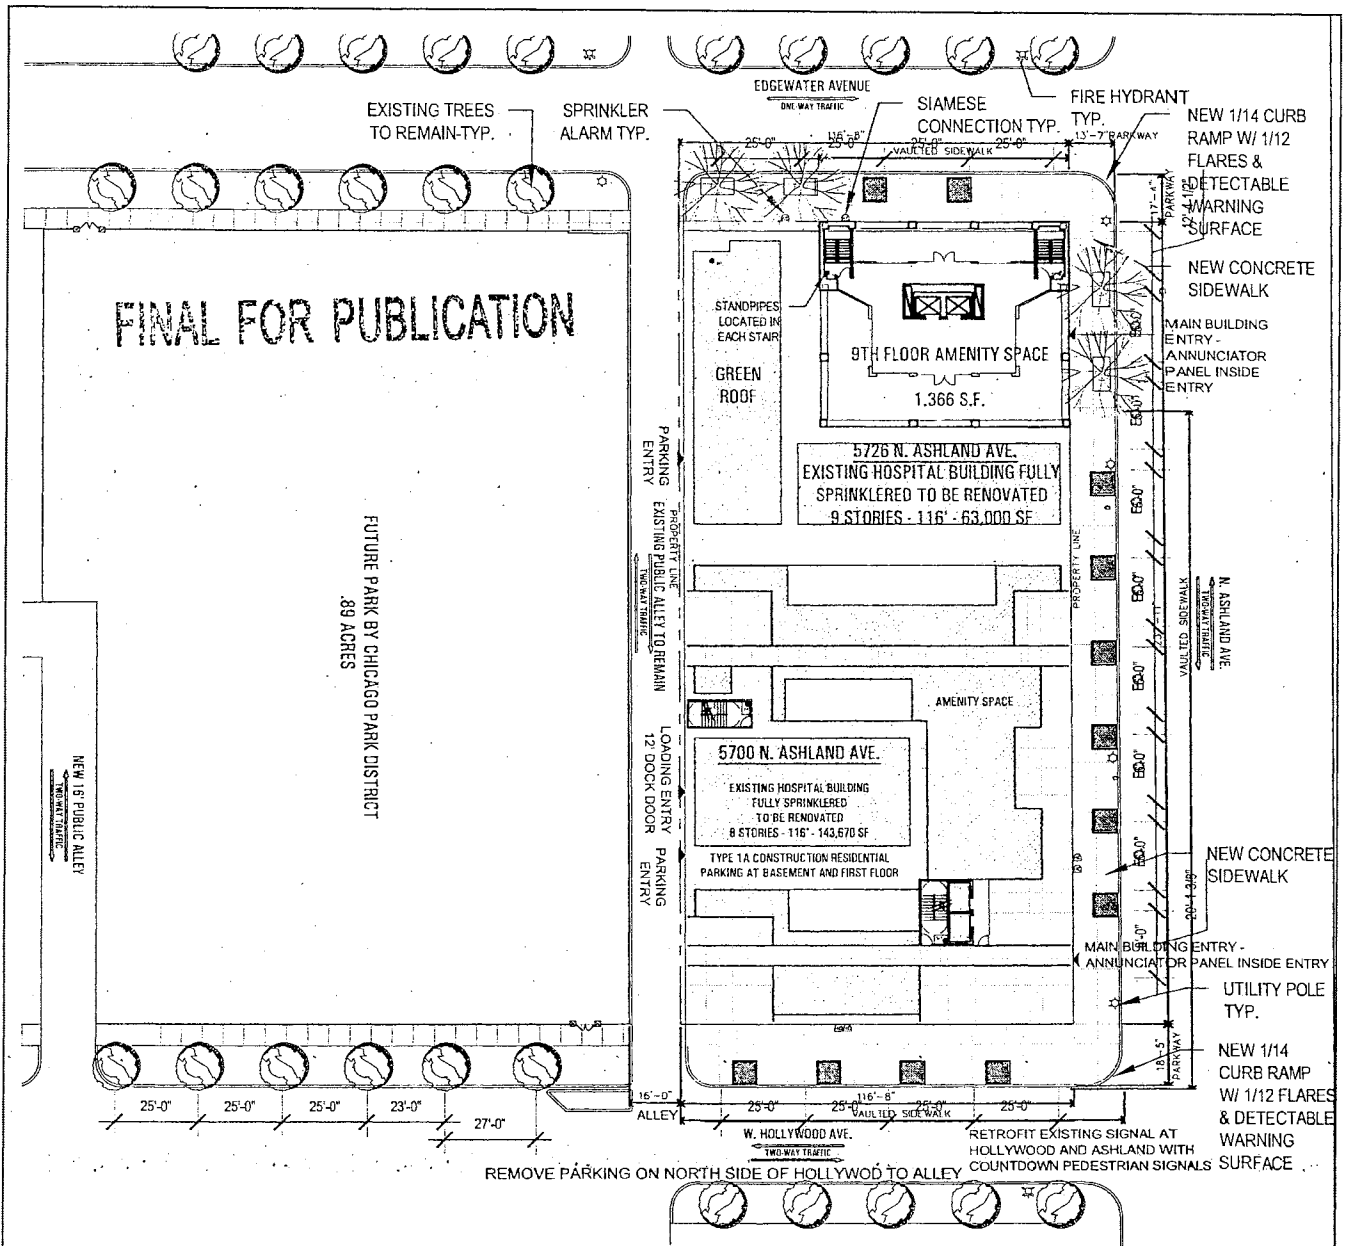

LANDSCAPE ORDINANCE ANALYSIS

PARKWAY PLANTING

W. HOLLYWOOD ST.

- LENGTH (LINEAR FEET) 306'-10"
- NUMBER OF TREES REQ'D (1 PER 25 LF) 13
- NUMBER OF EXISTING TREES TO REMAIN 0
- NUMBER OF ADDITIONAL TREES TO BE PROVIDED 12 TREES; SEE NOTE 1

N. ASHLAND AVE.

- LENGTH (LINEAR FEET) 235'-0"
- NUMBER OF TREES REQ'D (1 PER 25 LF) 10
- NUMBER OF EXISTING TREES TO REMAIN 0
- NUMBER OF ADDITIONAL TREES TO BE PROVIDED 8 TREES; SEE NOTE 1

W. EDGEWATER AVE.

- LENGTH (LINEAR FEET) 306'-10"
- NUMBER OF TREES REQ'D (1 PER 25 LF) 13
- NUMBER OF EXISTING TREES TO REMAIN 6
- NUMBER OF ADDITIONAL TREES TO BE PROVIDED 6 TREES; SEE NOTE 1

VEHICULAR USE SCREENING

NEW SURFACE PARKING


- LENGTH (LINEAR FEET) 8'-0" @ HOLLYWOOD
- 16'-0" @ EDGEWATER
- NUMBER OF TREES REQ'D (1 PER 25 LF) 2
- NUMBER OF EXISTING TREES TO REMAIN 0
- NUMBER OF ADDITIONAL TREES TO BE PROVIDED 3 TREES

VEHICULAR USE AREA INTERNAL PLANTING

NEW SURFACE PARKING


- AREA (SQUARE FEET) 4,581 S.F.
- PLANTING AREA REQUIRED (5%) 249 S.F.
- PLANTING AREA PROVIDED 342 S.F.
- NUMBER OF TREES REQUIRED (1 PER 125 S.F.) 3
- NUMBER OF TREES PROVIDED 3 TREES

NOTE 1: ADDITIONAL TREES BEYOND NUMBER SHOWN CANNOT BE PROVIDED DUE TO DRIVEWAY OFFSETS, STREET OFFSETS, AND EXISTING LIGHT POLE OFFSETS.

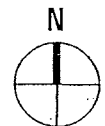

APPLICANT:	MCZ EDGEWATER, LLC
ADDRESS OF PROJECT:	5700 NORTH ASHLAND AVENUE, CHICAGO, IL
INTRODUCTION DATE:	JULY 17, 2013
PLAN COMMISSION DATE:	FEBRUARY 18, 2016

SITE PLAN/ LANDSCAPE PLAN
SCALE: 1" = 80'-0"

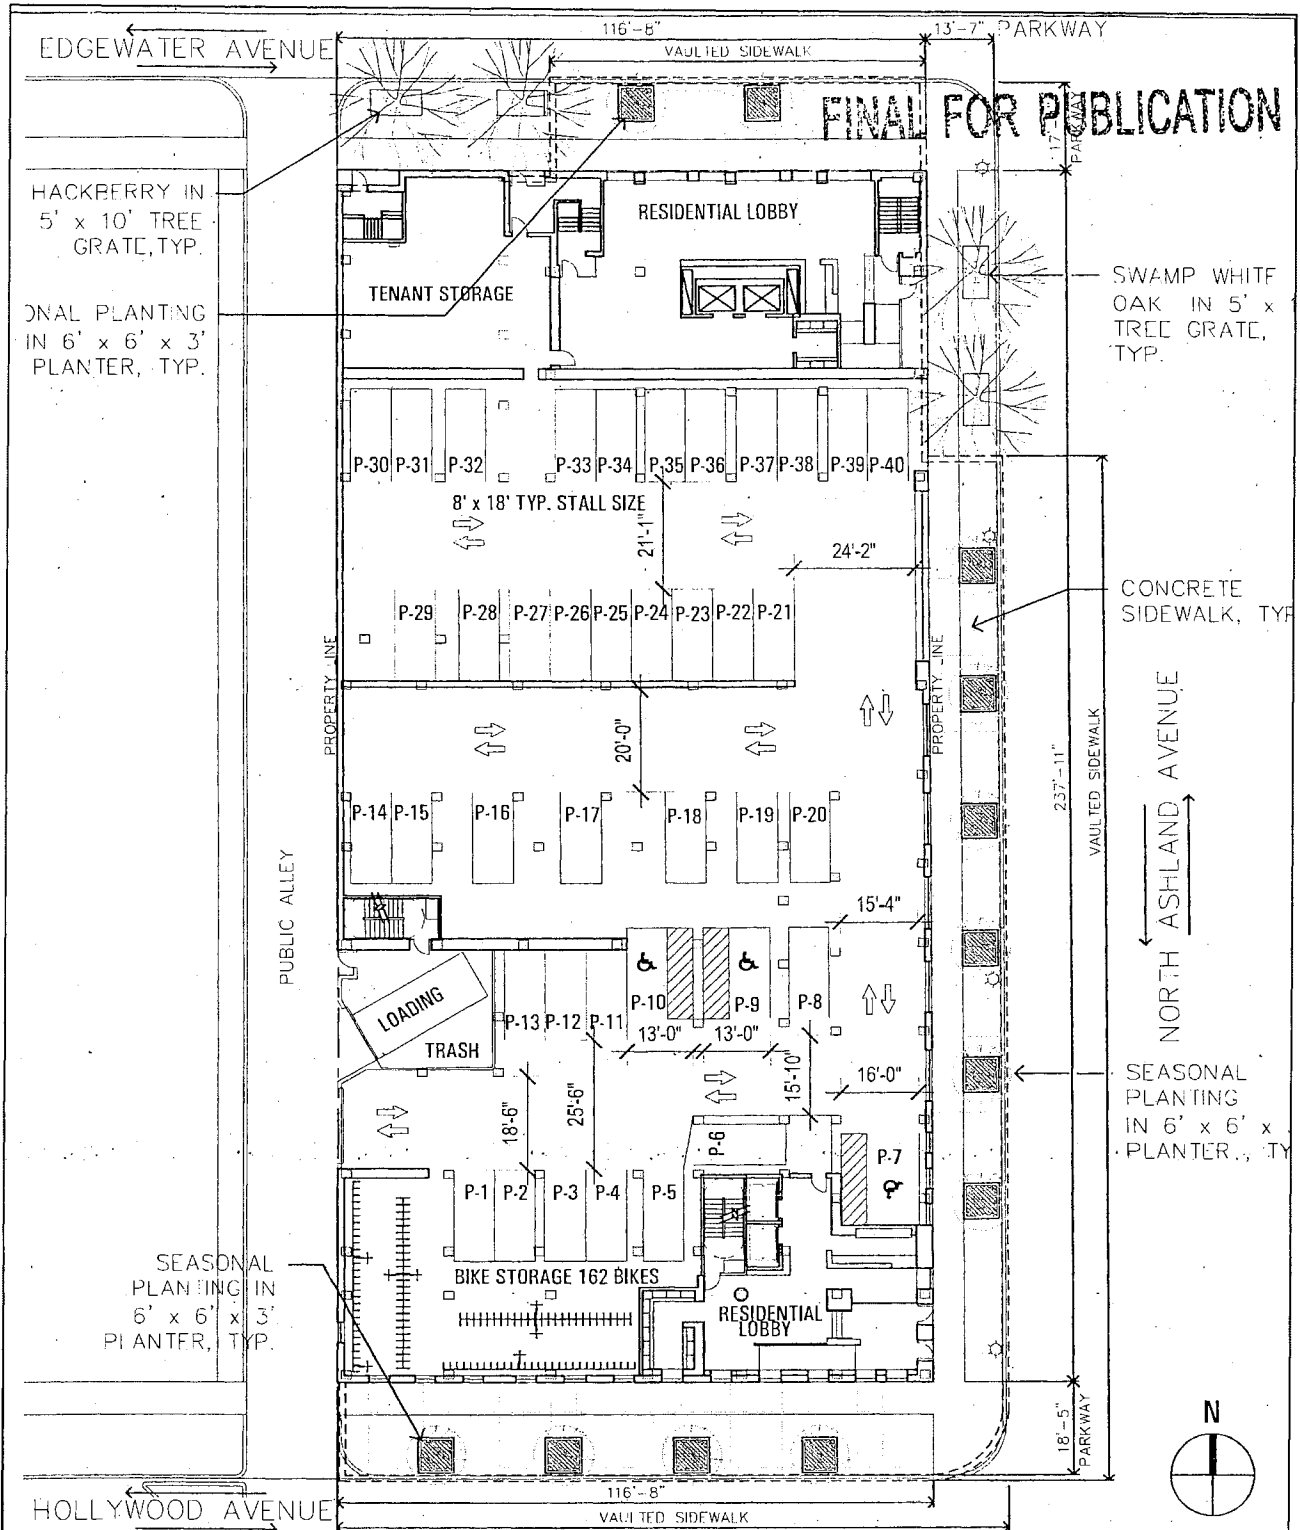

APPLICANT: MCZ EDGEWATER, LLC
 ADDRESS OF PROJECT: 5700 NORTH ASHLAND AVENUE, CHICAGO, IL
 INTRODUCTION DATE: JULY 17, 2013
 PLAN COMMISSION DATE: FEBRUARY 18, 2016

GROUND FLOOR LANDSCAPE PLAN
 SCALE: 1/32" = 1'-0"

GREEN ROOF CALCULATIONS


TOTAL ROOF AREA: 26,910 SF
MEP EQUIPMENT & ACCESS (20%): 5,382 SF
GREEN ROOF REQUIREMENT (50%): 10,764 SF

GREEN ROOF SUMMARY

AREA A: 2,156 SF
AREA B: 0
AREA C: 1,863 SF
AREA D: 4,673 SF
AREA E: 2,072 SF
TOTAL GREEN ROOF AREA: 10,764 SF

GREEN ROOF AREA AND LOCATION SHALL BE ADJUSTED TO MEET 50% GREEN ROOF REQUIREMENT

FINAL FOR PUBLICATION

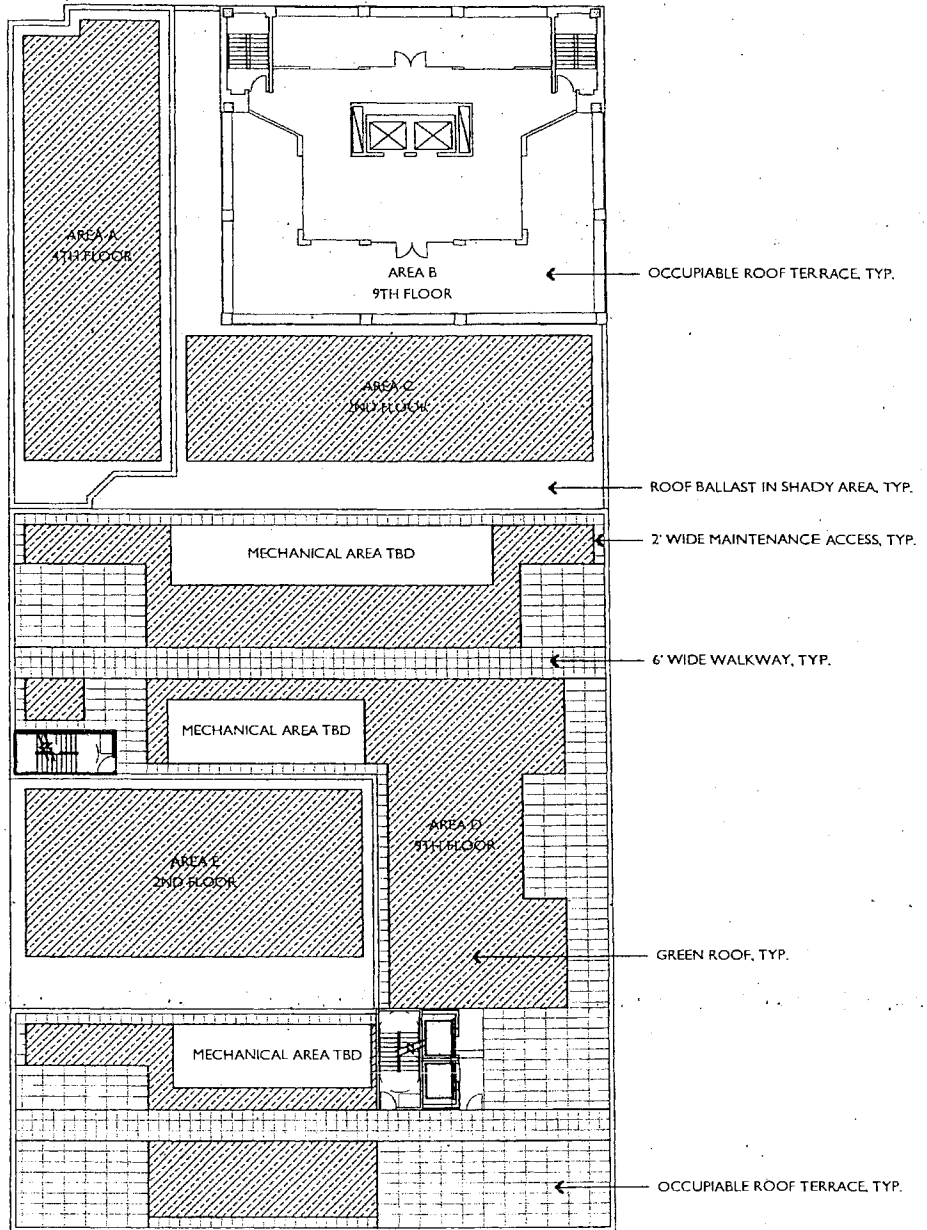






APPLICANT:	MCZ EDGEWATER, LLC
ADDRESS OF PROJECT:	5700 NORTH ASHLAND AVENUE, CHICAGO, IL
INTRODUCTION DATE:	JULY 17, 2013
PLAN COMMISSION DATE:	FEBRUARY 18, 2016

ROOF LANDSCAPE PLAN
SCALE: 1/32" = 1'-0"

	CODE	BOTANICAL NAME	COMMON NAME	QTY	CAL	HT	SPRD	ROOT	REMARKS
TREE	EDP	CELTIS OCCIDENTALIS SYRIACA LAMARCK	CANTONAL HICKORY	2	4"			848	SINGLE STRAIGHT TRUNK, SPECIFIC QUALITY
	QR	QUERCUS BICOLOR	SWAMP WHITE OAK	2	4"			848	SINGLE STRAIGHT TRUNK, SPECIFIC QUALITY
ORNA-MENTAL TREE	AG	ACER FRAXINUM	ASH	3				848	SINGLE STRAIGHT TRUNK, SPECIFIC QUALITY
	CC	CRATAEGUS PHOENICEA LAMARCK	THORNLESS CRATAEGUS	1	4"			848	INCL. STEEL SYSTEM PIN, SPECIFIC QUALITY
	SP	STRONGA SYRIACA LAMARCK	SPRINGBELL TREE	1	4"			848	INCL. STEEL SYSTEM PIN, SPECIFIC QUALITY
SHRUBS	MO	HYDRANGEA QUINQUEFIDA LAMARCK	MOON BLOSSOM	15				15"	2" DIA. CENTER
	KA	KALIMERIS ALFONSI LAMARCK	SEA PINK	15				15"	2" DIA. CENTER
	AP	ANDROMEDA PANDOLFI LAMARCK	ANDROMEDA	15				15"	2" DIA. CENTER
	TR	TRIFOLIUM HYDRUNGICUM LAMARCK	TRIFOLIUM	15				15"	2" DIA. CENTER
	PR	PRUNELLA SPENCERIANA LAMARCK	SPENCERIAN PRUNELLA	15				15"	2" DIA. CENTER
	PO	POGONON LAMARCK	POGONON	15				15"	2" DIA. CENTER
	PA	PANICUM TROPICUM LAMARCK	TROPICAL PANICUM	15				15"	2" DIA. CENTER
	VE	VERBENA LAMARCK	VERBENA	15				15"	2" DIA. CENTER
	ST	STACHYS LAMARCK	STACHYS	15				15"	2" DIA. CENTER
	SP	SPERMATOPHYTES	SPERMATOPHYTES	15				15"	2" DIA. CENTER
PERENNIALS	TR	TRIFOLIUM HYDRUNGICUM LAMARCK	TRIFOLIUM	15				15"	2" DIA. CENTER
	MO	MOON BLOSSOM	MOON BLOSSOM	15				15"	2" DIA. CENTER
	KA	KALIMERIS ALFONSI LAMARCK	SEA PINK	15				15"	2" DIA. CENTER
	AP	ANDROMEDA PANDOLFI LAMARCK	ANDROMEDA	15				15"	2" DIA. CENTER
	TR	TRIFOLIUM HYDRUNGICUM LAMARCK	TRIFOLIUM	15				15"	2" DIA. CENTER
	PR	PRUNELLA SPENCERIANA LAMARCK	SPENCERIAN PRUNELLA	15				15"	2" DIA. CENTER
	PO	POGONON LAMARCK	POGONON	15				15"	2" DIA. CENTER
	VE	VERBENA LAMARCK	VERBENA	15				15"	2" DIA. CENTER
	ST	STACHYS LAMARCK	STACHYS	15				15"	2" DIA. CENTER
	SP	SPERMATOPHYTES	SPERMATOPHYTES	15				15"	2" DIA. CENTER
TWO YEAR OLD PLANTS	TR	TRIFOLIUM HYDRUNGICUM LAMARCK	TRIFOLIUM	15				15"	2" DIA. CENTER
	MO	MOON BLOSSOM	MOON BLOSSOM	15				15"	2" DIA. CENTER
	KA	KALIMERIS ALFONSI LAMARCK	SEA PINK	15				15"	2" DIA. CENTER
	AP	ANDROMEDA PANDOLFI LAMARCK	ANDROMEDA	15				15"	2" DIA. CENTER

FINAL FOR PUBLICATION

PLANT PALETTE
 NOTE: QUANTITIES ON THE PLANT LIST ARE PROVIDED FOR INFORMATION ONLY. PLANT QUANTITIES UNDER THE CONTRACT ARE INDICATED ON THE PLANS. IN THE EVENT OF ANY DISCREPANCIES, THE CONTRACT SHALL BE BASED ON THE QUANTITIES SHOWN ON THE PLANS.

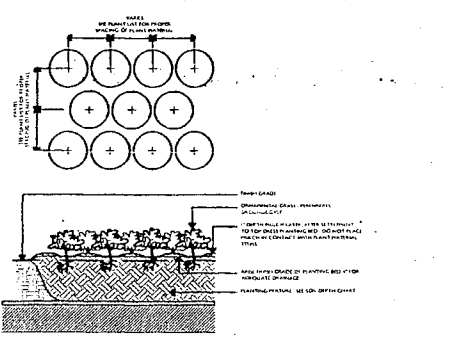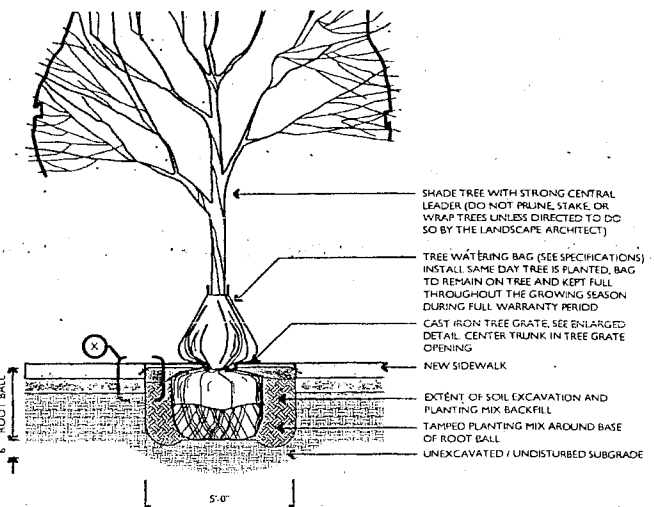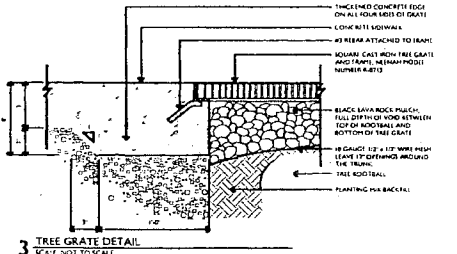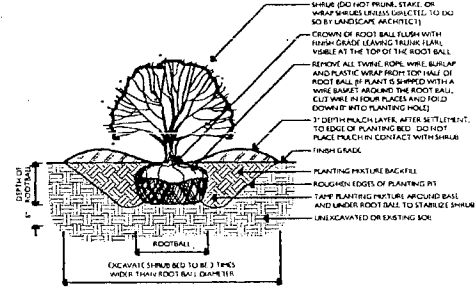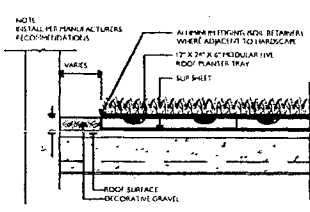


APPLICANT: MCZ EDGEWATER, LLC
 ADDRESS OF PROJECT: 5700 NORTH ASHLAND AVENUE, CHICAGO, IL
 INTRODUCTION DATE: JULY 17, 2013
 PLAN COMMISSION DATE: FEBRUARY 18, 2016

PLANT LIST AND DETAILS
 SCALE: AS NOTED

MATERIAL LEGEND:

- 01 FACE BRICK
- 02 PAINTED BRICK
- 03 CURTAIN WALL ASSEMBLY
- 04 LIMESTONE SILL
- 05 LIMESTONE VENEER
- 06 LIMESTONE COPING
- 07 ENLARGED WINDOW OPENING
- 08 METAL SLAB EDGE COVER
- 09 GLASS & METAL RAILING
- 10 ACCENT LIGHT FEATURE
- 11 LIMESTONE ORNAMENT
- 12 LIMESTONE BLOCK
- 13 METAL FRAMED OPENING
- 14 STOREFRONT WINDOW
- 15 NEW WINDOW @ EXISTING OPENING
- 16 NEW PUNCHED WINDOW OPENING

FINAL FOR PUBLICATION

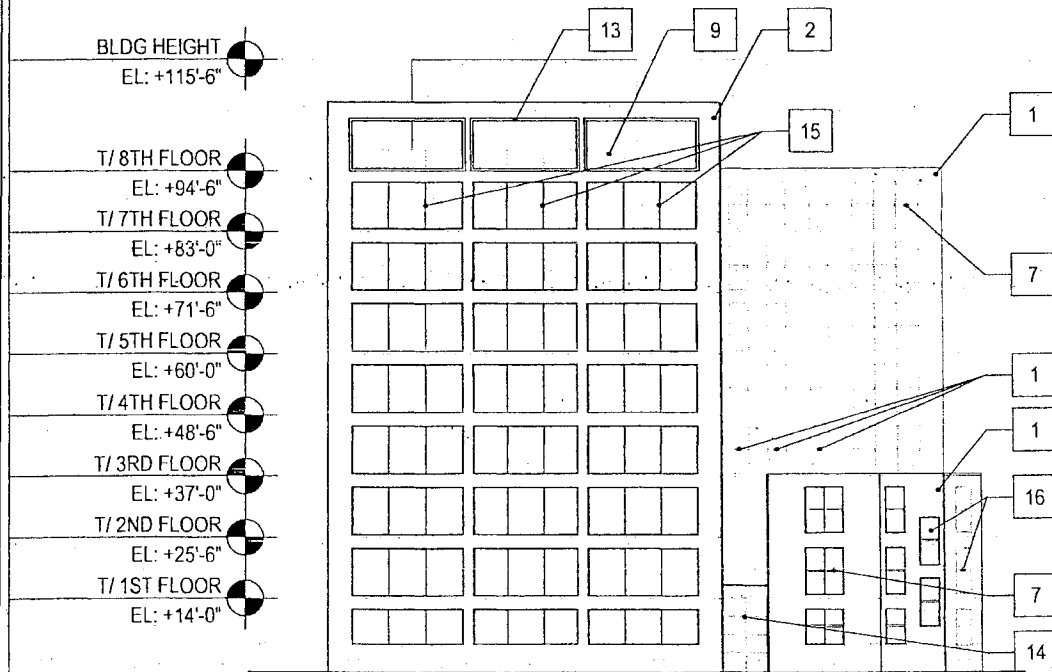


APPLICANT:	MCZ EDGEWATER, LLC
ADDRESS OF PROJECT:	5700 NORTH ASHLAND AVENUE, CHICAGO, IL
INTRODUCTION DATE:	JULY 17, 2013
PLAN COMMISSION DATE:	FEBRUARY 18, 2016

NORTH ELEVATION
SCALE: 1/32" = 1'-0"

MATERIAL LEGEND:

- | | | | |
|----|-------------------------|----|-------------------------------|
| 01 | FACE BRICK | 09 | GLASS & METAL RAILING |
| 02 | PAINTED BRICK | 10 | ACCENT LIGHT FEATURE |
| 03 | CURTAIN WALL ASSEMBLY | 11 | LIMESTONE ORNAMENT |
| 04 | LIMESTONE SILL | 12 | LIMESTONE BLOCK |
| 05 | LIMESTONE VENEER | 13 | METAL FRAMED OPENING |
| 06 | LIMESTONE COPING | 14 | STOREFRONT WINDOW |
| 07 | ENLARGED WINDOW OPENING | 15 | NEW WINDOW @ EXISTING OPENING |
| 08 | METAL SLAB EDGE COVER | 16 | NEW PUNCHED WINDOW OPENING |

FINAL FOR PUBLICATION

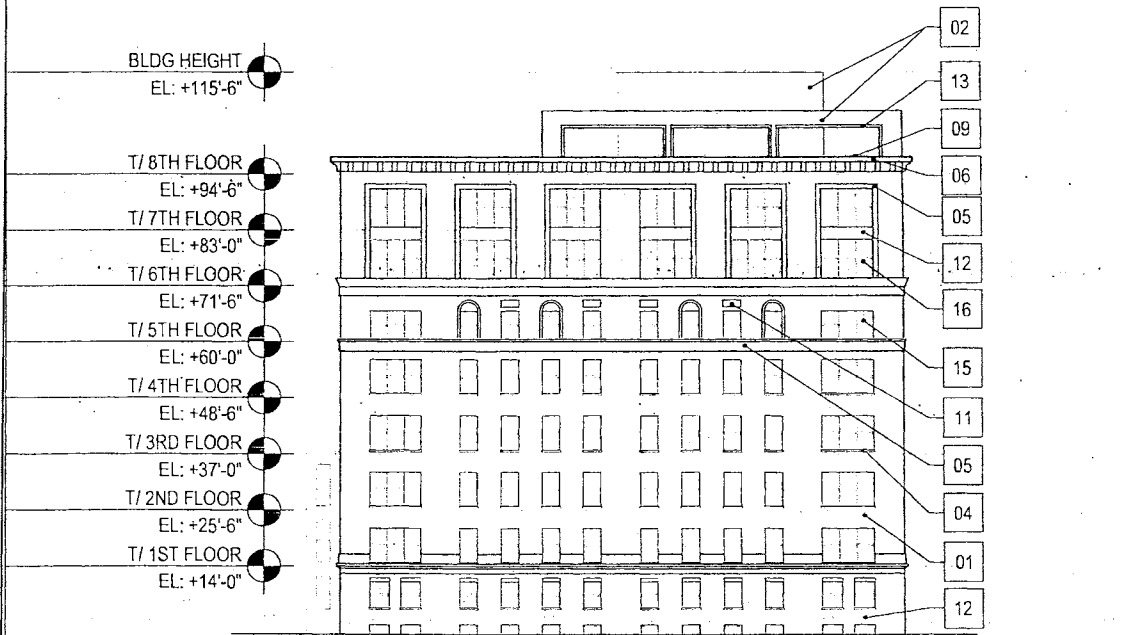


APPLICANT:	MCZ EDGEWATER, LLC
ADDRESS OF PROJECT:	5700 NORTH ASHLAND AVENUE, CHICAGO, IL
INTRODUCTION DATE:	JULY 17, 2013
PLAN COMMISSION DATE:	FEBRUARY 18, 2016

SOUTH ELEVATION
SCALE: 1/32" - 1'-0"

MATERIAL LEGEND:

- | | |
|----------------------------|----------------------------------|
| 01 FACE BRICK | 09 GLASS & METAL RAILING |
| 02 PAINTED BRICK | 10 ACCENT LIGHT FEATURE |
| 03 CURTAIN WALL ASSEMBLY | 11 LIMESTONE ORNAMENT |
| 04 LIMESTONE SILL | 12 LIMESTONE BLOCK |
| 05 LIMESTONE VENEER | 13 METAL FRAMED OPENING |
| 06 LIMESTONE COPING | 14 STOREFRONT WINDOW |
| 07 ENLARGED WINDOW OPENING | 15 NEW WINDOW @ EXISTING OPENING |
| 08 METAL SLAB EDGE COVER | 16 NEW PUNCHED WINDOW OPENING |

FINAL FOR PUBLICATION

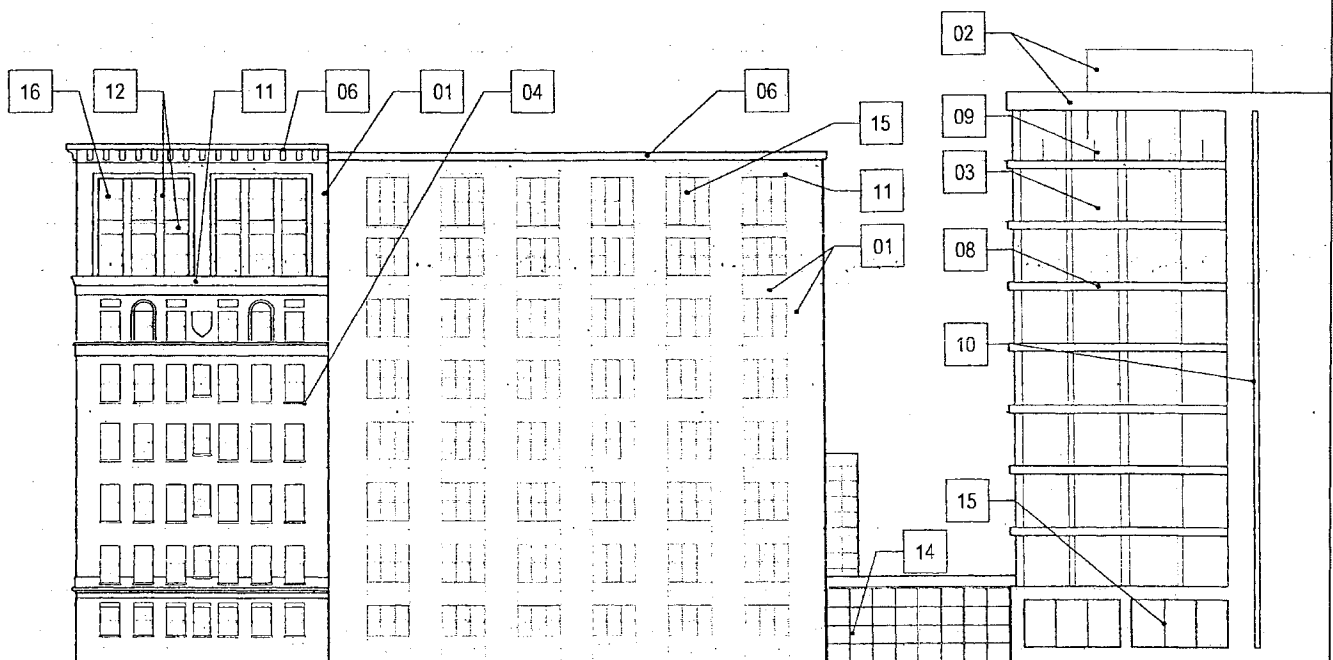


APPLICANT: MCZ EDGEWATER, LLC
 ADDRESS OF PROJECT: 5700 NORTH ASHLAND AVENUE, CHICAGO, IL
 INTRODUCTION DATE: JULY 17, 2013
 PLAN COMMISSION DATE: FEBRUARY 18, 2016

EAST ELEVATION
 SCALE: 1/32" = 1'-0"

MATERIAL LEGEND:

- | | | | |
|----|-------------------------|----|-------------------------------|
| 01 | FACE BRICK | 09 | GLASS & METAL RAILING |
| 02 | PAINTED BRICK | 10 | ACCENT LIGHT FEATURE |
| 03 | CURTAIN WALL ASSEMBLY | 11 | LIMESTONE ORNAMENT |
| 04 | LIMESTONE SILL | 12 | LIMESTONE BLOCK |
| 05 | LIMESTONE VENEER | 13 | METAL FRAMED OPENING |
| 06 | LIMESTONE COPING | 14 | STOREFRONT WINDOW |
| 07 | ENLARGED WINDOW OPENING | 15 | NEW WINDOW @ EXISTING OPENING |
| 08 | METAL SLAB EDGE COVER | 16 | NEW PUNCHED WINDOW OPENING |


FINAL FOR PUBLICATION

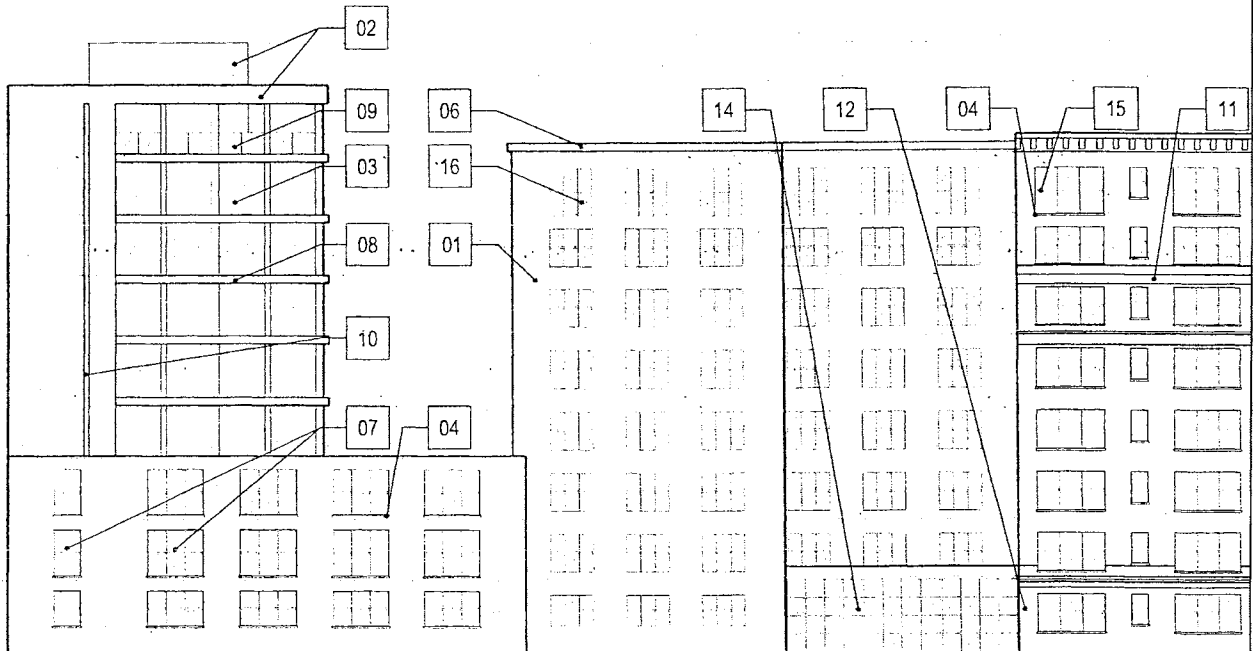

APPLICANT: MCZ EDGEWATER, LLC
ADDRESS OF PROJECT: 5700 NORTH ASHLAND AVENUE, CHICAGO, IL
INTRODUCTION DATE: JULY 17, 2013
PLAN COMMISION DATE: FEBRUARY 18, 2016


WEST ELEVATION
SCALE: 1/32" = 1'-0"

FINAL FOR PUBLICATION

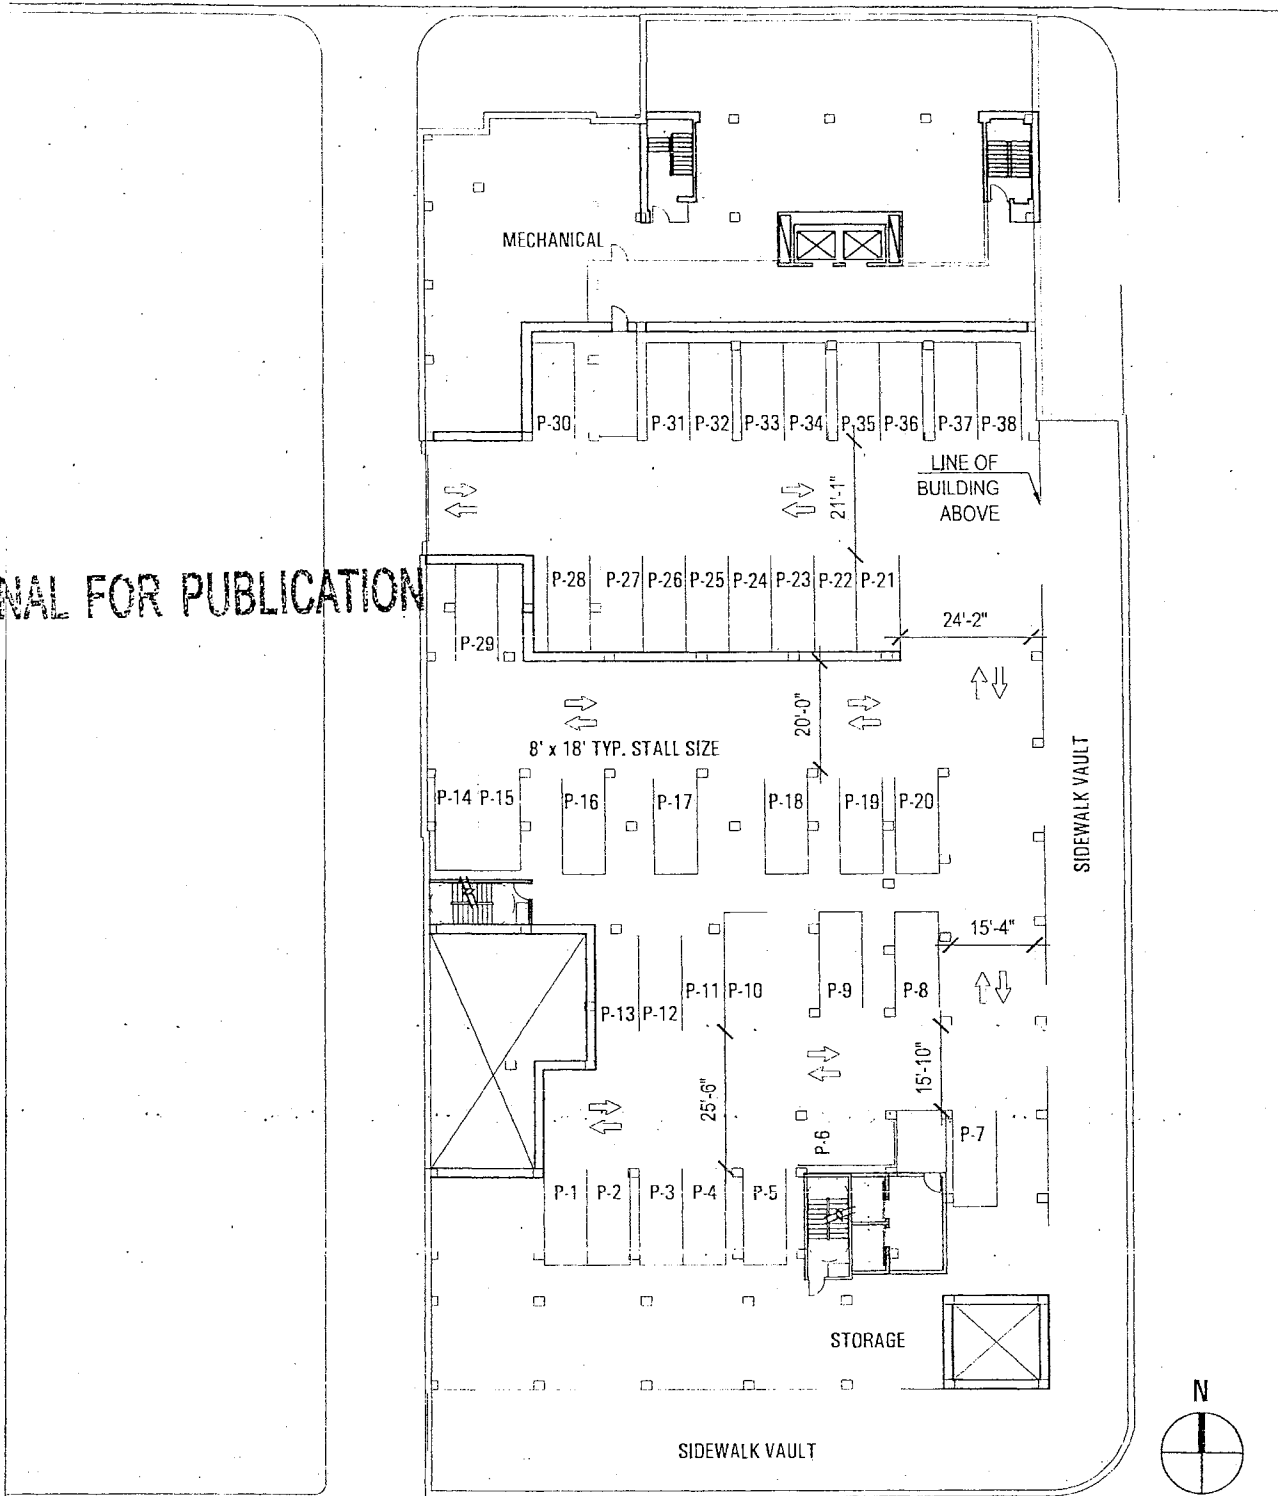

APPLICANT:	MCZ EDGEWATER, LLC
ADDRESS OF PROJECT:	5700 NORTH ASHLAND AVENUE, CHICAGO, IL
INTRODUCTION DATE:	JULY 17, 2013
PLAN COMMISSION DATE:	FEBRUARY 18, 2016

BASEMENT PLAN
SCALE: 1" = 30'-0"

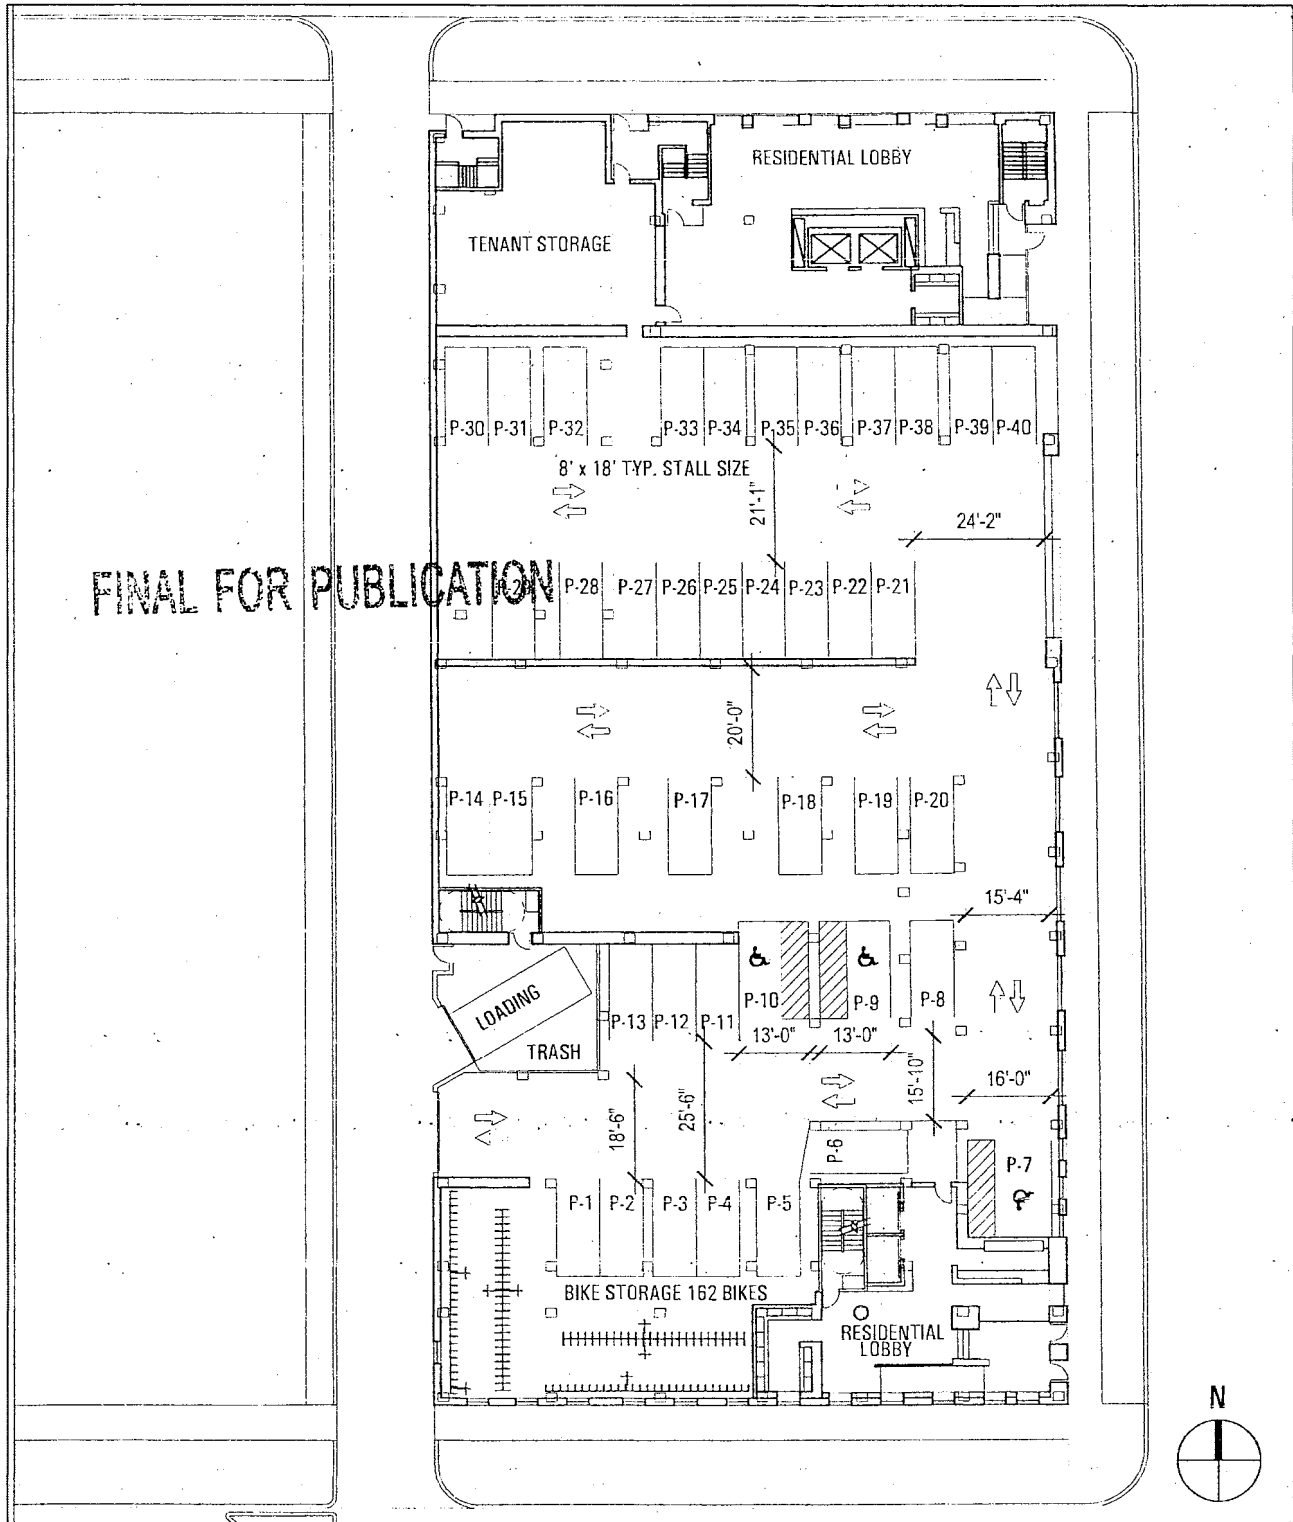

APPLICANT: MCZ EDGEWATER, LLC
ADDRESS OF PROJECT: 5700 NORTH ASHLAND AVENUE, CHICAGO, IL
INTRODUCTION DATE: JULY 17, 2013
PLAN COMMISSION DATE: FEBRUARY 18, 2016

FIRST FLOOR PLAN
SCALE: 1" = 30'-0"

AMENDMENT OF TITLE 17 OF MUNICIPAL CODE BY RECLASSIFICATION OF
AREA SHOWN ON MAP NO. 7-H.

(As Amended)

(Application No. 18535)

(Common Address: 2820 -- 2996 N. Clybourn Ave., 2000 -- 2144 W. Diversey Pkwy,
2007 -- 2141 W. Diversey Pkwy., 2601 -- 2953 N. Leavitt St., 2800 --
2888 N. Leavitt St., 2601 -- 2769 N. Hoyne Ave., 2600 --
2768 N. Hoyne Ave., 2600 -- 2800 N. Damen Ave. And
2201 -- 2223 W. Oakdale Ave.)

[SO2015-6430]

(Committee Meeting Held March 14, 2016)

The Committee on Zoning, Landmarks and Building Standards submitted the following report:

CHICAGO, March 16, 2016.

To the President and Members of the City Council:

Presenting a report for your Committee on Zoning, Landmarks and Building Standards which held a meeting on March 14, 2016, the following items were passed by a majority of the members present:

Pages 1 through 9 contain various map amendments regarding land use.

Page 10 contains one order for the demolition of one noncontributing building in a historical landmark district.

Page 10 also contains business identification signs over 100 feet in diameter and 24 feet above grade.

I hereby move for passage of the proposed substitute ordinance transmitted herewith.

Respectfully submitted,

(Signed) DANIEL S. SOLIS,
Chairman.

On motion of Alderman Solis, the said proposed substitute ordinance transmitted with the foregoing committee report was *Passed* by yeas and nays as follows:

Yeas -- Aldermen Moreno, Hopkins, Dowell, Hairston, Sawyer, Mitchell, Harris, Beale, Sadlowski Garza, Thompson, Cárdenas, Quinn, Lopez, Foulkes, D. Moore, Curtis, O'Shea, Cochran, Brookins, Muñoz, Zalewski, Scott, Solis, Maldonado, Burnett, Ervin, Taliaferro, Remoras, Santiago, Mell, Austin, Ramirez-Rosa, Villegas, Mitts, Sposato, Laurino, O'Connor, Napolitano, Smith, Tunney, Cappleman, Pawar, Osterman, J. Moore, Silverstein -- 45.

Nays -- Aldermen Waguespack, Arena -- 2.

Alderman Beale moved to reconsider the foregoing vote. The motion was lost.

Alderman Burke invoked Rule 14 of the City Council's Rules of Order and Procedure, disclosing that he had represented parties to this ordinance in previous and unrelated matters.

The following is said ordinance as passed:

Be It Ordained by the City Council of the City of Chicago:

SECTION 1. That the Chicago Zoning Ordinance be amended by changing all of the RT4 Residential Two-Flat, Townhouse and Multi-Unit District and POS-2 Neighborhood Park, Mini-Park or Playlot symbols and indications as shown on Map Number 7-H in the area bounded by:

North Clybourn Avenue; West Diversey Parkway; North Damen Avenue; the northeast boundary line of the north branch of the Chicago River; the east boundary line of the north branch of the Chicago River; the northeast boundary line of the north branch of the Chicago River; a line 199.48 feet west of and almost parallel to the west line of North Leavitt Street (as measured along the south line of West Oakdale Avenue); a line 145 feet south of and parallel to West Oakdale Avenue; a line approximately 225.29 feet west of and parallel to North Leavitt Street; West Oakdale Avenue; and North Leavitt Street,

to those of a C2-3 Motor Vehicle-Related Commercial District.

SECTION 2. That the Chicago Zoning Ordinance be amended by changing all of the C2-3 Motor Vehicle-Related Commercial District symbols and indications as shown on Map Number 7-H in the area bounded by:

North Clybourn Avenue; West Diversey Parkway; North Damen Avenue; the northeast boundary line of the north branch of the Chicago River; the east boundary line of the north branch of the Chicago River; the northeast boundary line of the north branch of the Chicago River; a line 199.48 feet west of and almost parallel to the west line of North Leavitt Street (as measured along the south line of West Oakdale Avenue); a line

145 feet south of and parallel to West Oakdale Avenue; a line approximately 225.29 feet west of and parallel to North Leavitt Street; West Oakdale Avenue; and North Leavitt Street,

to those of a Waterway-Residential-Business Planned Development.

SECTION 3. This ordinance shall be in force and effect from and after its passage and publication.

Plan of Development Statements attached to this ordinance read as follows:

Waterway-Residential-Business Planned Development No. _____.

1. The area delineated herein as Waterway-Residential-Business Planned Development Number _____ ("Planned Development") consists of approximately 1,265,781 square feet of net site area (after right-of-way adjustments contemplated herein) together with certain portions of adjacent rights-of-way, as depicted on the attached Planned Development Boundary and Property Line Map ("Property"). Lathrop Community Partners is the "Applicant" and has requested this Planned Development with the authorization of the owner of the Property, the Chicago Housing Authority. This Planned Development is divided into Subareas (each, a "Subarea" and collectively, the "Subareas") as indicated on the attached Subarea Map.
2. All applicable official reviews, approvals or permits are required to be obtained by the Applicant or its successors, assignees or grantees. Any dedication or vacation of streets of alleys or grants of easements or any adjustment of the right-of-way shall require a separate submittal to the Department of Transportation ("CDOT") on behalf of the Applicant or its successors, assign or grantees. Proposed right-of-way adjustments are shown in the attached -- "Right-of-Way Adjustment Map", including the proposed dedication of approximately 100,814 square feet of new right-of-way and the vacation of approximately 121,663 square feet of existing right-of-way. To the extent CDOT determines that compensation is payable to the City by the Applicant for existing right-of-way to be vacated, the Applicant shall receive credit on a square footage basis for all right-of-way to be dedicated in determining such compensation.

Any requests for grants of privilege, or any items encroaching on the public way, shall be in compliance with the plans.

Ingress or egress shall be pursuant to the plans and may be subject to the review and approval of the Department of Planning and Development (the "Department") and CDOT. Closure of all or any public street or alley during demolition or construction shall be subject to the review and approval of CDOT.

All work proposed in the public way must be designed and constructed in accordance with the CDOT Construction Standards for Work in the Public Way and in compliance with the Municipal Code of the City of Chicago. Prior to the issuance of any Part II Approval, the submitted plans must be approved by CDOT.

Prior to the issuance of any Part II Approval for Phase 2 or 3 as shown on the Preliminary Phasing Plan, the Applicant shall submit a traffic study that contemplates the full extent of the proposed development and which details the anticipated vehicular and pedestrian impact of such project on both the subject site and area infrastructure. Review and approval of such traffic study by CDOT is intended to ensure that the proposed development will not establish an improperly mitigated burden on the existing infrastructure. If any modifications are needed, the study shall detail the specific improvements and necessary infrastructure upgrades, which shall be fully funded by the Applicant.

3. The requirements, obligations and conditions contained within this Planned Development shall be binding upon the Applicant, its successors and assigns and, if different than the Applicant, the legal titleholders and any ground lessees. All rights granted hereunder to the Applicant shall inure to the benefit of the Applicant's successors and assigns and, if different than the Applicant, the legal titleholder and any ground lessees. Furthermore, pursuant to the requirements of Section 17-8-0400 of the Chicago Zoning Ordinance, the Property, at the time of application for amendments, modifications or changes (administrative, legislative or otherwise) to this Planned Development are made, shall be under single ownership or designated control. Single designated control is defined in Section 17-8-0400 of the Zoning Ordinance.
4. This plan of development consists of these 21 Statements, a Bulk Regulations Table and the following plans all prepared by Farr Associates and dated February 18, 2015 (collectively, the "Plans"):
 - a. Existing Zoning Map
 - b. Existing Land-Use Map
 - c. Planned Development Boundary and Property Line Map
 - d. Right-of-Way Adjustment Map
 - e. Subarea Map
 - f. Generalized Land-Use Plan
 - g. Site Plan -- Phase 1 -- Buildings N01, N02, N03
 - h. Site Plan -- Phase 1 -- Buildings N04, N05, N06, N07

- i. Site Plan -- Phase 1 -- Buildings N08, N09, N10, N11, S101
- j. Site Plan -- Phase 1 -- Buildings N12, N13
- k. Site Plan -- Phase 1 -- Buildings N11, N14
- l. Preliminary Phasing Plan
- m. Phase 1 New Construction Elevations
- n. Landscape Exhibits
- o. Bulk Table

Where applicable, full-sized copies of the plans are on file with the Department. In any instance where a provision of this Planned Development conflicts with the Chicago Building Code, the Building Code shall control. This Planned Development conforms to the intent and purpose of the Zoning Ordinance, and all requirements thereto, and satisfies the established criteria for approval as a Planned Development. In case of a conflict between the terms of this Planned Development ordinance and the Zoning Ordinance, this Planned Development ordinance shall control.

5. The following uses are permitted in this Planned Development:

Subarea 1:

Residential: multi-unit (on and above ground floor); townhouse;

Public and Civic: parks and recreation; community centers, recreation buildings and similar assembly use;

Uses limited to residential building basements (in addition to the uses permitted for Subarea 1):

Commercial: artist work or sales space; business support services; communication service establishment; office; residential storage;

Industrial: artisan manufacturing, production and industrial services; limited manufacturing.

Uses limited to the "Potential Commercial Building" shown on the Site Plan -- Phase 1 -- Buildings N04, N05, N06, N07 Plan (see Exhibit 9) (in addition to the uses permitted for Subarea 1 and the Residential Building basements):

Public and Civic: exhibits; day care; parks and recreation (including, without limitation, community centers, recreation buildings and similar assembly uses);

Commercial: artist work or sales space; eating and drinking establishments (including, without limitation, limited and general restaurant; and outdoor patio (at-grade and rooftop)); office; personal service; retail sales, general, not to exceed 4,035 square feet; participant sports and recreation, indoor (including, without limitation, children's play center); and business live/work unit.

The following uses are excluded: recycling facilities, warehouse, wholesale and freight movement.

Subarea 2:

Residential: artist live/work space (on and above ground floor); multi-unit (on and above ground floor); elderly housing; assisted living; nursing home.

Public and Civic: cultural exhibits and libraries; day care; parks and recreation (including, without limitation, community centers, recreation buildings and similar assembly uses).

Commercial: artist work or sales space; eating and drinking establishments (including, without limitation, limited and general restaurant; and outdoor patio (at-grade and rooftop)); food and beverage retail sales (including, without limitation, accessory liquor sales but excluding liquor stores); retail sales, general; participant sports and recreation, indoor and outdoor (including, without limitation, children's play center); and business live/work unit.

Industrial: (limited to residential building basements) artisan manufacturing, production and industrial services; limited manufacturing.

Subarea 3:

Residential: artist live/work space (on and above ground floor); multi-unit (on and above ground floor); elderly housing; assisted living; nursing home.

Subarea 4:

Residential: artist live/work space (on and above ground floor); multi-unit (on and above ground floor); elderly housing; assisted living; nursing home.

Public and Civic: cultural exhibits and libraries; day care; parks and recreation (including, without limitation, community centers, recreation buildings and similar assembly uses).

Commercial: artist work or sales space; building maintenance services; business support services; communication service establishment; drive-through facility (subject to approval of CDOT and Site Plan Approval); eating and drinking establishments (including, without limitation, limited and general restaurant; tavern; and outdoor patio (at-grade and rooftop)); financial services; food and beverage retail sales (including, without limitation, liquor store (packaged goods); and liquor sales (accessory)); lodging (including, without limitation, bed and breakfast; and vacation rental); medical service; office; accessory; personal service (including, without limitation, hair salon; nail salon; barbershop; massage establishment; repair or laundry service (including, without limitation, dry cleaning; and laundromat); retail sales, general; participant sports and recreation, indoor (including, without limitation, amusement arcade; children's play center); small and medium venues; valuable objects dealer; and business live/work unit.

Industrial: artisan manufacturing, production and industrial services; limited manufacturing.

Subarea 5:

Residential: artist live/work space (on and above ground floor); multi-unit (on and above ground floor); elderly housing; assisted living; nursing home.

Public and Civic: cultural exhibits and libraries; day care; parks and recreation (including, without limitation, community centers, recreation buildings and similar assembly uses).

Commercial: artist work or sales space; building maintenance services; business support services; communication service establishment; drive-through facility (subject to approval of CDOT and site plan approval); eating and drinking establishments (including, without limitation, limited and general restaurant; tavern; and outdoor patio (at-grade and rooftop)); financial services; food and beverage retail sales (including, without limitation, liquor store (packaged goods); and liquor sales (accessory)); lodging (including, without limitation, bed and breakfast; hotel/motel; and vacation rental); medical service; office; accessory; personal service (including, without limitation, hair salon; nail salon; barbershop; massage establishment; repair or laundry service (including, without limitation, dry cleaning; and laundromat); retail sales, general; participant sports and recreation, indoor and outdoor (including, without limitation, amusement arcade; children's play center); small and medium venues; valuable objects dealer; and business live/work unit.

Industrial: artisan manufacturing, production and industrial services; limited manufacturing.

The following uses are excluded within this Planned Development: recycling facilities, warehouse, wholesale and freight movement.

6. Notwithstanding anything in this Planned Development to the contrary, the maximum aggregate retail square footage in each Subarea shown on the Subarea Plan shall be as follows:
 - a. Subarea 1: 4,035 square feet
 - b. Subarea 2: 0 square feet
 - c. Subarea 3: 0 square feet
 - d. Subarea 4: 42,000 square feet, provided no building shall have a single retail tenant larger than 15,000 square feet within any subarea.
 - e. Subarea 5: 5,000 square feet; provided, however, that additional retail square footage for Subarea 5 may be expanded for the southernmost "Powerhouse Building" upon review and approval by the Department of Planning and Development.
7. On-premises signs and temporary signs, such as construction and marketing signs, shall be permitted within the Planned Development, subject to the review and approval of the Department. Off-premises signs are prohibited within the boundary of the Planned Development.
8. All ingress and egress shall be subject to the review and approval of CDOT and the Department. Closure of all or any public street or alley during demolition or construction shall be subject to the review and approval of CDOT. All work proposed in the public way must be designed and constructed in accordance with the CDOT Construction Standards for Work in the Public Way and in compliance with the Municipal Code of the City of Chicago and must be designed in accordance with the CDOT Street and Site Plan Design Standards and follow the principles and practices of a Complete Streets design approach. Any dedication, opening or vacation of public streets, alleys or easements or any adjustment of the public right-of-way contained within a particular Part II submittal shall be approved by CDOT and City Council as described in Statement 2.

The Applicant agrees to modify the traffic signal at Diversey and Leavitt to provide countdown pedestrian signal indications and a leading eastbound left turn arrow prior to the issuance of the Certificate of Occupancy for any building in Subarea 1.
9. For purposes of height measurement, the definitions in the Zoning Ordinance shall apply. The height of any building shall also be subject to height limitations, if any, established by the Federal Aviation Administration.
10. The maximum permitted Floor Area Ratio ("FAR") for the site shall be in accordance with the attached Bulk Regulations Table. For the purposes of FAR calculations and measurements, the definitions in the Zoning Ordinance shall apply. The permitted FAR identified in the Bulk Regulations Table has been determined using a Net Site Area of 1,265,781 square feet.

11. The Applicant shall obtain approvals from MWRD as may be required in order to release any stormwater from the development into the Chicago River. Stormwater detention facilities on the Property shall be privately owned and maintained.
12. The Applicant acknowledges the importance of the Chicago River as a resource for both commerce and recreation and also acknowledges the City's goals of improving the appearance, quality and accessibility of the river, as contained in the waterway planned development guidelines contained in the Zoning Ordinance (Section 17-8-0912) and the Chicago River Corridor Design Guidelines and Standards. To further these goals, the Applicant agrees, as set forth in the Plans, to: (a) provide a minimum 30-foot building setback from the river as measured from the legal property line, which will include a continuous riverwalk as shown on the Landscape Plans, provided, however, that all existing buildings to remain shall be permitted to encroach on the 30-foot setback and (b) permit connection of such riverwalk and landscaping with similar facilities when properties adjacent to such portions of the riverwalk are improved or redeveloped. The Applicant shall permit un-gated public access to the river setback and provide signage on the riverwalk indicating that the riverwalk is open to the public during typical Chicago Park District hours. All riverwalk and landscaping improvements within the river setback must be substantially completed within twenty-four (24) months of the issuance of all necessary permits by all governmental or quasi-governmental authorities having jurisdiction over such improvements including, without limitation, the Army Corps of Engineers, Metropolitan Water Reclamation District, IDNR-OWR, Coast Guard and CDOT, and provided that planting may be delayed due to delays or inability to perform such acts due to causes beyond the reasonable control of the Applicant and provided that completion may be delayed if consistent with good landscape practice or if necessary to accommodate construction of later phases of development, but not longer than one year following receipt of the final occupancy certificate.

In addition to the riverwalk, and subject to the receipt of all necessary permits and approvals, the Applicant or its successors and assigns, at its sole cost, shall design and construct the open space improvements as depicted on the Landscape Plan (hereinafter the "Park"). The Applicant may enter into an agreement with the Chicago Park District relating to the ownership and maintenance of portions of the Park and, upon entering into such agreement, the Applicant shall provide evidence of such agreement to the Department of Planning and Development for inclusion in the main file for this Planned Development. Upon completion of the Park, the Applicant, its successors and assigns and, if different than the Applicant, the legal titleholders and any ground lessors, shall be responsible for maintaining and managing those portions of the Park that are not subject to an agreement with the Chicago Park District (the "Privately Maintained Park") for the purposes set forth herein, including ensuring that the Privately Maintained Park's landscaping is well maintained, that the vegetation and plantings are kept in a healthy condition and that the Privately Maintained Park facilities are clean, well lit, litter free and clear of snow (hardscaped areas) and debris. The maintenance and management obligations contained herein shall continue for the life of this Planned Development and may, at the Applicant's election, be delegated or assigned to a homeowners association or master association. The Privately Maintained Park shall be privately owned, maintained and, subject to occasional partial closure for private use but subject to the foregoing, shall remain accessible to the public during

hours in which public parks are accessible to the public. All improvements within the Park must be substantially completed within the eighteen (18) month period set forth in this Statement 12 above, provided that plantings may be delayed if consistent with good landscape practice, but not longer than one year following the construction of the open space improvements set forth herein. Signage shall be placed at all park entries indicating the Park is open to residents of the Planned Development and the general public, free of charge.

13. Upon review and determination, "Part II Review", pursuant to Section 17-13-0610 of the Zoning Ordinance, a Part II Review fee shall be assessed by the Department. The fee, as determined by staff at the time, is final and binding on the Applicant and must be paid to the Department of Revenue prior to the issuance of any Part II Approval.
14. The Site and Landscape Plans shall be in substantial conformance with the Landscape Ordinance and any other corresponding regulations and guidelines. Final landscape plan review and approval will be by the Department. Any interim reviews associated with site plan review or Part II Reviews, are conditional until final Part II Approval.
15. Prior to the Part II Approval (per Section 17-13-0610 of the Zoning Ordinance) for construction of new buildings (with the exception of buildings substantially conforming to the Plans for Buildings N101 and S101, incorporated herein), site plan approval by the Department and site plan review by the Chicago Plan Commission shall be required in accordance with this Statement 15. In the instance the Applicant does not secure approval to demolish the existing buildings located in the areas identified on the plans as occupied by Buildings N101 and S101 and as depicted on PD Exhibit Number 10, Site Plan Review shall be required. Any modification of the existing facades and exterior work shall be reviewed by the Department of Planning and Development.

The Applicant shall submit a site plan, landscape plan, building elevations and a site data table for the building(s) and Subarea(s) in question for review by the Department (collectively, "Site Plans"). The site data table shall contain the following data for the proposed building(s) as compared to the parameters for the applicable Subarea(s) as set forth in the Bulk Regulations and Data Table:

- a. Gross Site Area;
- b. Net Site Area;
- c. FAR floor area of each proposed building;
- d. Maximum building height;
- e. Number of dwelling units;
- f. Number of parking spaces; and
- g. Other data as may be required by the Department to demonstrate compliance with this Planned Development

If, after review, the Commissioner determines that the Site Plans are not in substantial compliance with the Planned Development, then the Commissioner shall advise the Applicant in writing of the ways in which the Site Plans do not so comply. If, after review, the Commissioner determines that the Site Plans are in substantial compliance with the Planned Development, such Site Plans must then be reviewed by the Chicago Plan Commission at a public meeting but shall not require review or approval by the City Council. Following the Chicago Plan Commission review, the Zoning Administrator shall issue written approval of the applicable Site Plans. Following such approval, the approved Site Plans shall be made part of the main file and shall be deemed to be an integral part of this Planned Development.

Review and approval of Site Plans is intended to assure that specific development components substantially conform with the Planned Development and to assist the City in monitoring ongoing development. Site plan approval submittals need only include that portion of the Property for which approval is being sought by the Applicant. After approval of a site plan, changes or modifications may be made pursuant to the provisions of Statement 17. In the event of any inconsistency between approved plans and the terms of the Planned Development, the terms of the Planned Development shall govern.

16. The Applicant shall comply with Rules and Regulations for the Maintenance of Stockpiles promulgated by the Commissioners of the Departments of Streets and Sanitation, Environment and Buildings, under Section 13-32-125 of the Municipal Code, or any other provision of that Code.
17. The terms and conditions of development under this Planned Development ordinance may be modified administratively, pursuant to section 17-13-0611-A of the Zoning Ordinance by the Zoning Administrator upon the application for such a modification by the Applicant, its successors and assigns and, if different than the Applicant, the legal titleholders and any ground lessees. Specifically, but without limitation, in the instance that the Applicant does not secure approval to demolish the existing buildings located in the areas on the plans occupied by Buildings N101 and S101 as provided in Statement 15 above, the Department of Planning and Development is authorized to transfer FAR floor area, dwelling units and other development rights herein between and among Subareas 2, 4 and 5 and to revise the Bulk Regulations and Data Table accordingly, provided the total FAR and number of dwelling units shall not be exceeded.
18. The Applicant acknowledges that it is in the public interest to design, construct and maintain the project in a manner which promotes, enables and maximizes universal access throughout the Property. Plans for all buildings and improvements on the Property shall be reviewed and approved by the Mayor's Office for People with Disabilities to ensure compliance with all applicable laws and regulations related to access for persons with disabilities and to promote the highest standard of accessibility.
19. The Applicant acknowledges that it is in the public interest to design, construct, renovate and maintain all new buildings in a manner that provides healthier indoor environments, reduces operating costs and conserves energy and natural resources. At the time of site plan approval, all new buildings must demonstrate substantial compliance with the current City of Chicago Sustainable Development Policy set forth

by the Planning and Development. All buildings will achieve LEED or other building certification and a 50 percent green roof will be required on all new construction buildings.

20. The Applicant acknowledges and agrees that the rezoning of the Property from the RT4 Residential Two-Flat, Townhouse and Multi-Unit District and POS-2 Neighborhood Park, Mini-Park or Playlot District to the C2-3 Motor Vehicle-Related Commercial District, then to a Waterway-Residential-Business Planned Development for construction of this Planned Development will trigger the requirements of Section 2-45-110 of the Municipal Code (the "Affordable Housing Ordinance"). Any developer of a "residential housing project" within the meaning of the Affordable Housing Ordinance ("Residential Project") must: (i) develop affordable housing units as part of the Residential Project; (ii) pay a fee in lieu of the development of affordable housing units; or (iii) any combination of (i) and (ii). In accordance with these requirements, the Applicant has agreed to provide affordable housing units and/or make a cash payment to the Affordable Housing Opportunity Fund, each in accordance with the requirements set forth in the Affordable Housing Ordinance. At the time of each Part II Review, Applicant must submit an Affordable Housing Profile Form to the Department of Planning and Development ("DPD"), in DPD's then-current form, for purposes of determining the number of required affordable units and/or the amount in lieu of cash payment for each residential building in the Planned Development. Prior to the issuance of any building permits for any residential buildings in the Planned Development, including, without limitation, excavation or foundation permits, the Applicant must either make the required cash payment, or execute an Affordable Housing Agreement in accordance with Section 2-45-110(i)(2). The terms of the Affordable Housing Agreement and any amendments thereto are incorporated herein by this reference. The Applicant acknowledges and agrees that the Affordable Housing Agreement will be recorded against the Property (or the applicable portion thereof) and will constitute a lien against each required affordable unit. The City shall execute partial releases of the Affordable Housing Agreement prior to or at the time of the sale of each affordable unit to an income-eligible buyer at an affordable price, in accordance with the Affordable Housing Ordinance, subject to the simultaneous execution and recording of a mortgage, restrictive covenant or similar instrument against such affordable unit. The Commissioner of DPD may enforce remedies for breach of the Affordable Housing Agreement and enter into settlement agreements with respect to any such breach, subject to the approval of the Corporation Counsel, without amending the Planned Development.

Notwithstanding the foregoing, if the Applicant receives Low-Income Housing Tax Credits, tax increment financing or other financial assistance whose affordability requirements exceed those of the Affordable Housing Ordinance from the City to develop affordable housing in any portion of the Planned Development, the regulatory, redevelopment, loan or other agreement(s) to be executed by the City and the Applicant in connection with such tax credits or other financial assistance shall govern and control the Applicant's obligation to provide affordable housing for such subsidized portion of the Planned Development in lieu of the requirements set forth in this Statement 20.

21. Construction of the improvements contemplated by this Planned Development may be completed in phases over a period of years. In accordance with Section 17-13-0612 of the Chicago Zoning Ordinance, it is acknowledged that commencement and completion of certain phases may exceed the periods set forth in Section 17-13-0612 of the

Chicago Zoning Ordinance. Unless construction of Phase 1 has commenced within six years following adoption of this Planned Development (subject to extension for one additional year as set forth in Section 17-13-0612 of the Chicago Zoning Ordinance), then this Planned Development shall expire and the zoning of the Property shall automatically revert to the C2-3 Motor Vehicle-Related Commercial District.

[Existing Zoning Map; Surrounding Land-Use Map; Boundary and Property Line Map; Rights-of-Way Adjustment Map; Subarea Map; General Land-Use Plans; Site Plans; Preliminary Phasing Plan; Building Elevations; Phase 1 Landscape Plan; Landscape Planting Plan; Riverfront Plan and Section Key; Dog Run; Boat Launch; Prospect; River Walk and Detention Basins; Promenade; Landscape Detail Key Plan; Great Lawn and Special T Building; Southeast Parking Area; Northwest Parking Area; Bar Building Parking Area; Typical North Clybourn Courtyard Detail Plan E; Diversey Parkway and North Damen Avenue Detail Plan F; and Pedestrian Circulation, Site Lighting, Bicycle Parking and Open Space referred to in these Plan of Development Statements printed on pages 20830 through 20865 of this *Journal*.]

Bulk Regulations and Data Tables referred to in these Plan of Development Statements reads as follow:

Waterway-Residential-Business Planned Development No. ____.

Overall Bulk Regulations And Data Table.

Gross Site Area (square feet):	1,730,722
Gross Site Acreage:	39.7
Right-of-Way Area (square feet):	464,941
Right-of-Way Acreage:	10.6
Net Site Area (square feet):	1,265,781
Net Site Acreage:	29.1
Maximum FAR ⁽¹⁾ :	1.2
Maximum FAR Floor Area (square feet) ⁽¹⁾ :	1,518,937

(1) Includes basement areas from existing buildings.

Minimum Setbacks:	Per Site Plan approval
Maximum Number Dwelling Units:	1,208
Minimum Number Loading Berths:	Per Site Plan approval
Minimum Number Residential Parking Spaces Required ⁽²⁾ :	821

Subarea 1 Bulk Regulations And Data Table.

Gross Site Area (square feet):	928,696
Gross Site Acreage:	21.3
Right-of-Way Area (square feet):	230,781
Right-of-Way Acreage:	5.3
Net Site Area (square feet):	697,915
Net Site Acreage:	16.0
Maximum FAR ⁽¹⁾ :	0.88
Maximum FAR Floor Area (square feet) ⁽¹⁾ :	591,798
Maximum Building Height:	42 feet
Minimum Setbacks:	Per attached Site Plan

(1) Includes basement areas from existing buildings.

(2) 0.68 space per unit blended parking ratio.

Maximum Number Dwelling Units:	504
Minimum Number Loading Berths:	Per attached Site Plan
Minimum Number Residential Parking Spaces Required ⁽²⁾ :	158

Subarea 2 Bulk Regulations And Data Table.

Gross Site Area (square feet):	152,365
Gross Site Acreage:	3.5
Right-of-Way Area (square feet):	32,427
Right-of-Way Acreage:	0.7
Net Site Area (square feet):	119,938
Net Site Acreage:	2.8
Maximum FAR ⁽¹⁾ :	0.59
Maximum FAR Floor Area (square feet) ⁽¹⁾ :	71,346
Maximum Building Height:	24 feet
Minimum Setbacks:	Per Site Plan approval
Maximum Number Dwelling Units:	0
Minimum Number Loading Berths:	Per Site Plan approval

(1) Includes basement areas from existing buildings.

(2) 0.34 space per unit blended parking ratio for Subarea 1.

Minimum Number Residential Parking Spaces Required ⁽²⁾ :	0
--	---

Subarea 3 Bulk Regulations And Data Table.

Gross Site Area (square feet):	62,100
Gross Site Acreage:	1.4
Right-of-Way Area (square feet):	15,906
Right-of-Way Acreage:	0.4
Net Site Area (square feet):	46,194
Net Site Acreage:	1.1
Maximum FAR ⁽¹⁾ :	1.53
Maximum FAR Floor Area (square feet) ⁽¹⁾ :	70,897
Maximum Building Height:	97 feet
Minimum Setbacks:	Per Site Plan approval
Maximum Number Dwelling Units:	92
Minimum Number Loading Berths:	Per Site Plan approval

(1) Includes basement areas from existing buildings.

(2) 0.68 space per unit blended parking ratio.

Minimum Number Residential Parking Spaces Required ⁽²⁾ :	63
---	----

Subarea 4 Bulk Regulations And Data Table.

Gross Site Area (square feet):	383,399
Gross Site Acreage:	8.8
Right-of-Way Area (square feet):	146,936
Right-of-Way Acreage:	3.4
Net Site Area (square feet):	236,463
Net Site Acreage:	5.4
Maximum FAR ⁽¹⁾ :	1.78
Maximum FAR Floor Area (square feet) ⁽¹⁾ :	419,789
Maximum Building Height:	70 feet
Minimum Setbacks:	Per Site Plan approval
Maximum Number Dwelling Units:	334

(1) Includes basement areas from existing buildings.

(2) 0.68 space per unit blended parking ratio.

Minimum Number Loading Berths:	Per Site Plan approval
Minimum Number Residential Parking Spaces Required ⁽²⁾ :	227

Subarea 5 Bulk Regulations And Data Table.

Gross Site Area (square feet):	204,162
Gross Site Acreage:	4.7
Right-of-Way Area (square feet):	38,891
Right-of-Way Acreage:	0.9
Net Site Area (square feet):	165,271
Net Site Acreage:	3.8
Maximum FAR ⁽¹⁾ :	2.35
Maximum FAR Floor Area (square feet) ⁽¹⁾ :	387,955
Maximum Building Height:	161 feet
Minimum Setbacks:	Per Site Plan approval
Maximum Number Dwelling Units:	318
Minimum Number Loading Berths:	Per Site Plan approval
Minimum Number Residential Parking Spaces Required ⁽²⁾ :	216


(1) Includes basement areas from existing buildings.

(2) 0.68 space per unit blended parking ratio.

LEGEND

— Zoning Boundaries

▬ PD Boundary

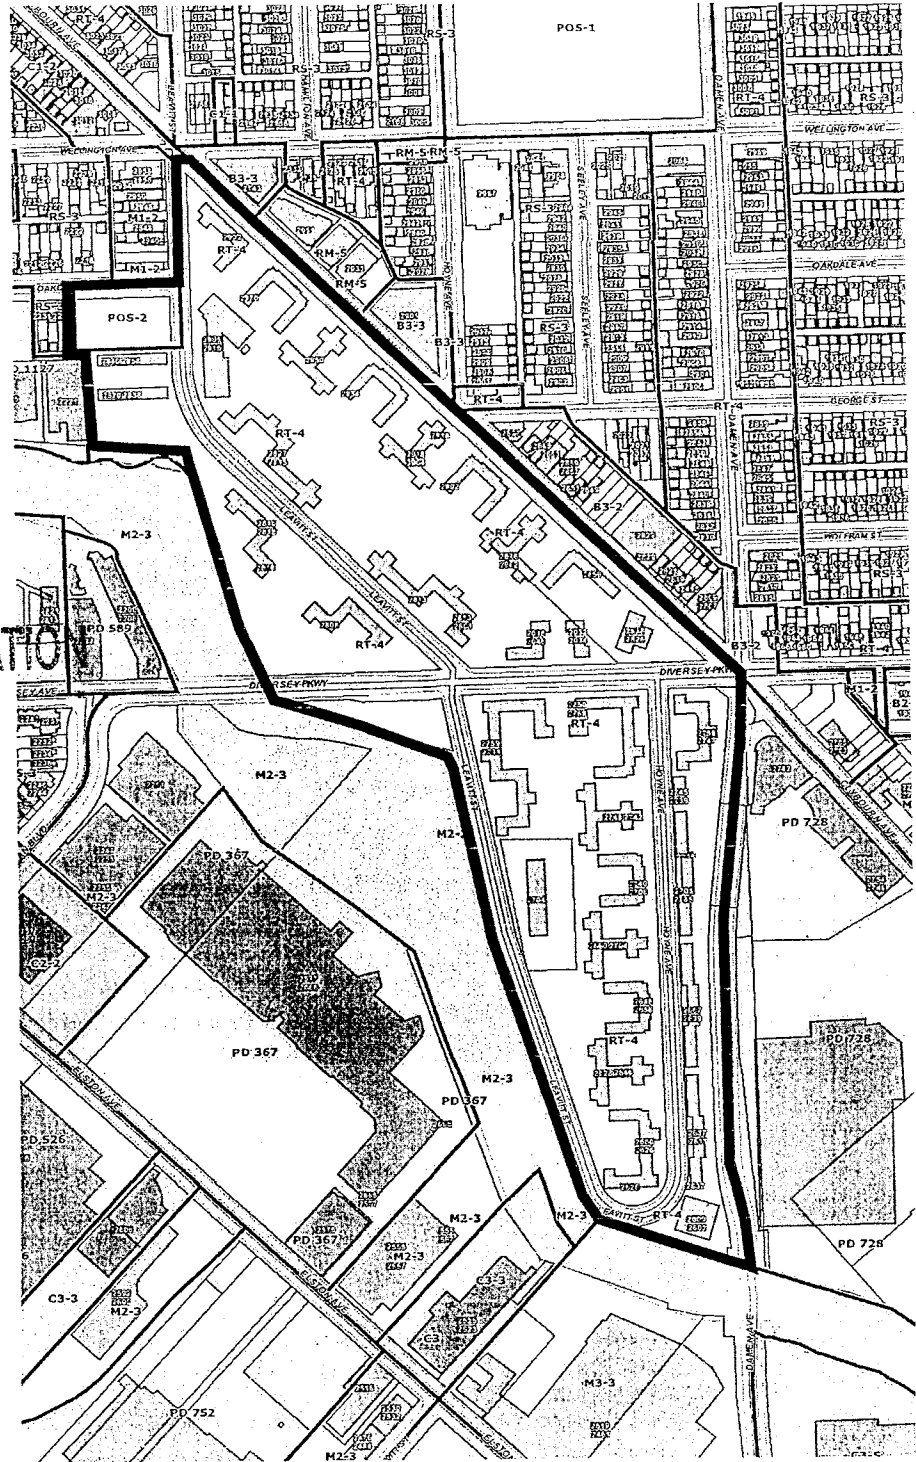

FINAL FOR PUBLICATION

EXISTING ZONING MAP

APPLICANT LATHROP COMMUNITY PARTNERS

ADDRESS LATHROP HOMES - SW CORNER OF DIVERSEY PKWY & DAMEN AVE; NW CORNER OF DIVERSEY PKWY & CLYBOURN AVE


INTRODUCTION DATE SEPTEMBER 24, 2015

PLAN COMMISSION February 18, 2016

NTS

LEGEND

- C Business/Commercial
- R Residential
- P Parks and Open Space
- I Institutional
- M Manufacturing
-  Subject Premises

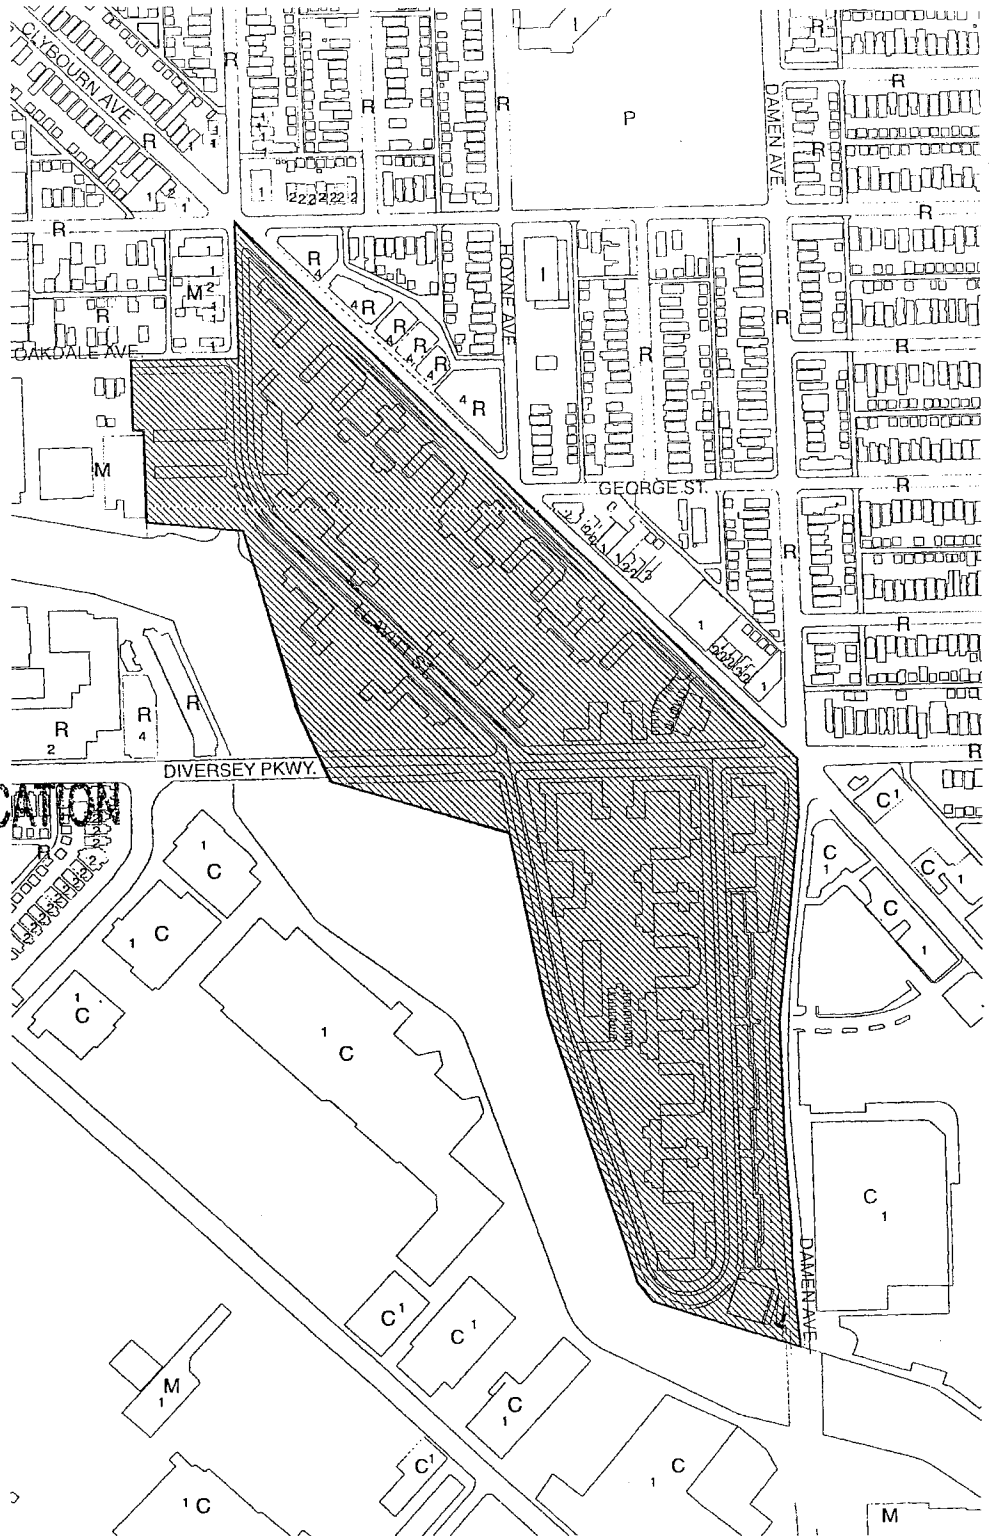


FINAL FOR PUBLICATION

SURROUNDING LAND USE MAP

NTS

APPLICANT	LATHROP COMMUNITY PARTNERS
ADDRESS	LATHROP HOMES - SW CORNER OF DIVERSEY PKWY & DAMEN AVE; NW CORNER OF DIVERSEY PKWY & CLYBOURN AVE
INTRODUCTION DATE	SEPTEMBER 24, 2015
PLAN COMMISSION	February 18, 2016

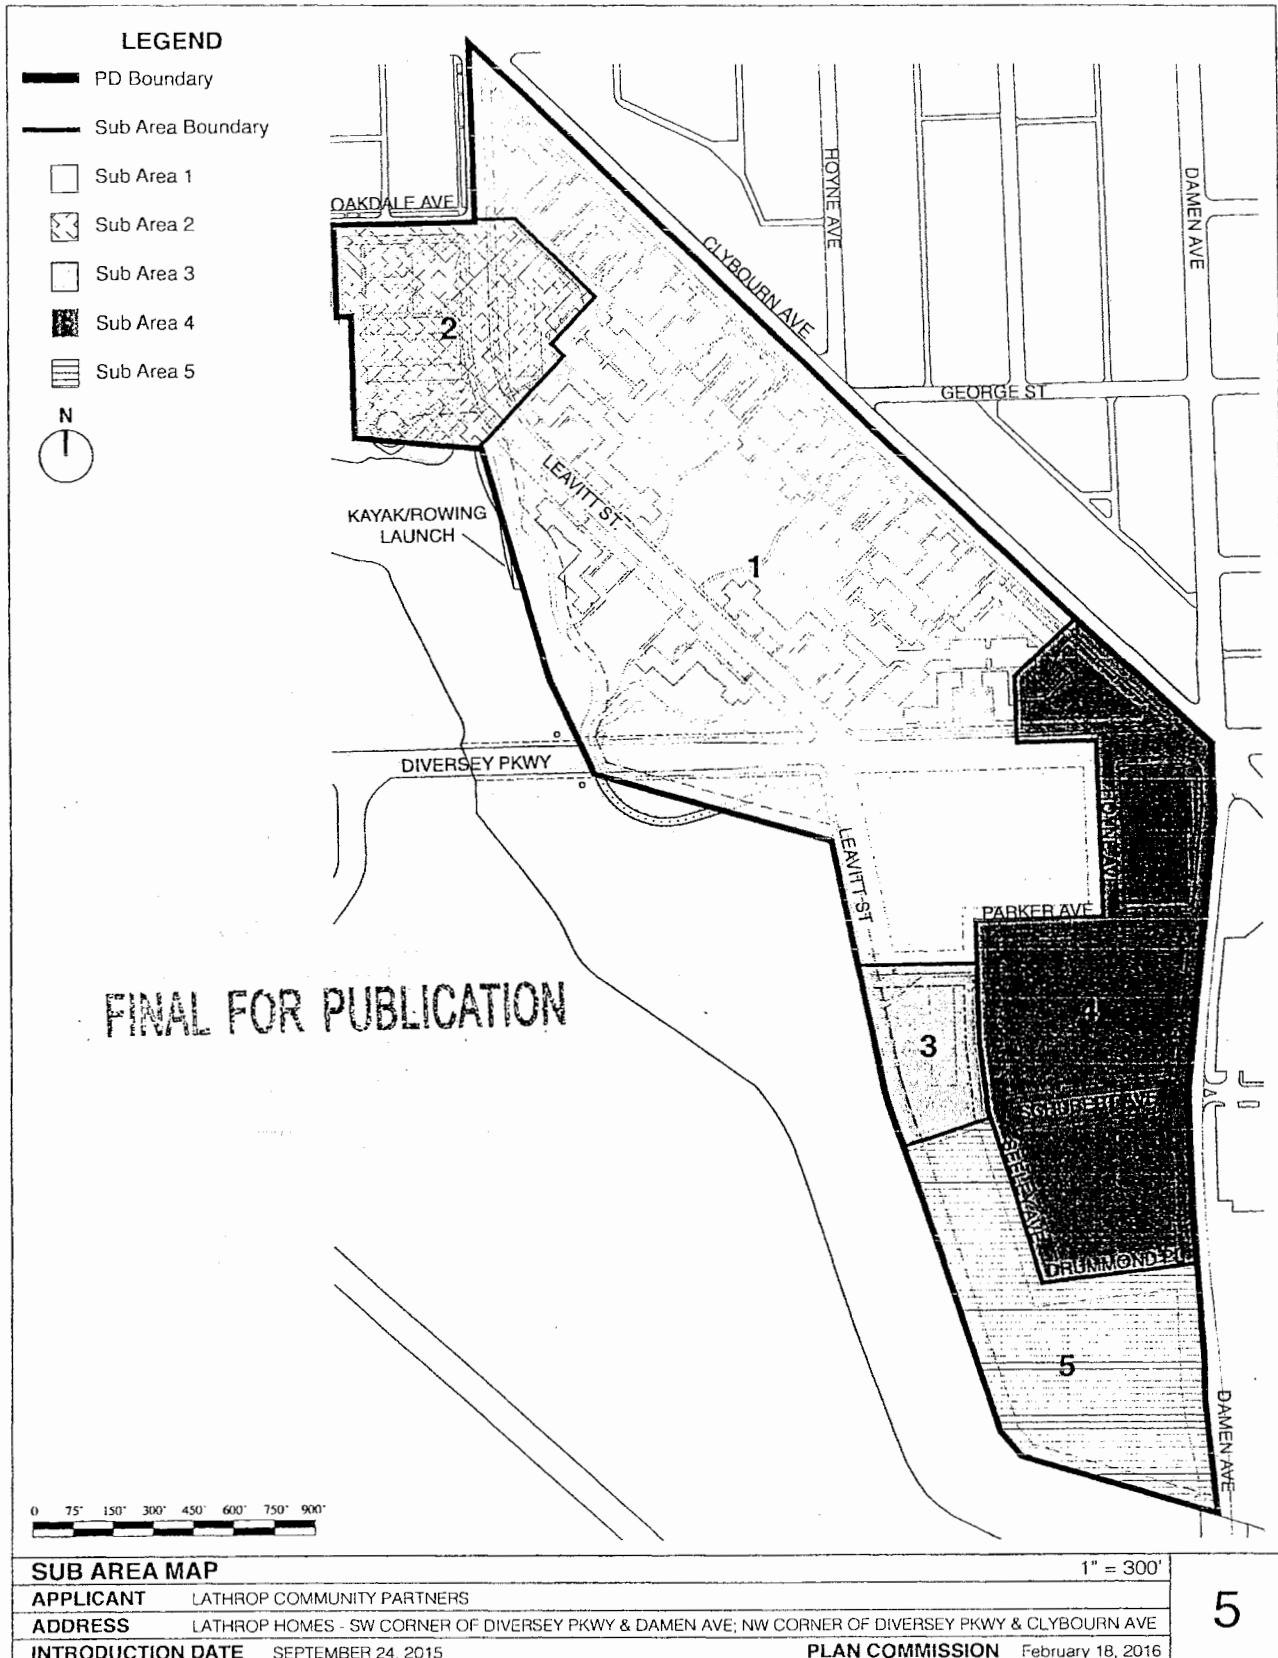


SUB AREA MAP

APPLICANT LATHROP COMMUNITY PARTNERS

ADDRESS LATHROP HOMES - SW CORNER OF DIVERSEY PKWY & DAMEN AVE; NW CORNER OF DIVERSEY PKWY & CLYBOURN AVE

INTRODUCTION DATE SEPTEMBER 24, 2015




PLAN COMMISSION February 18, 2016

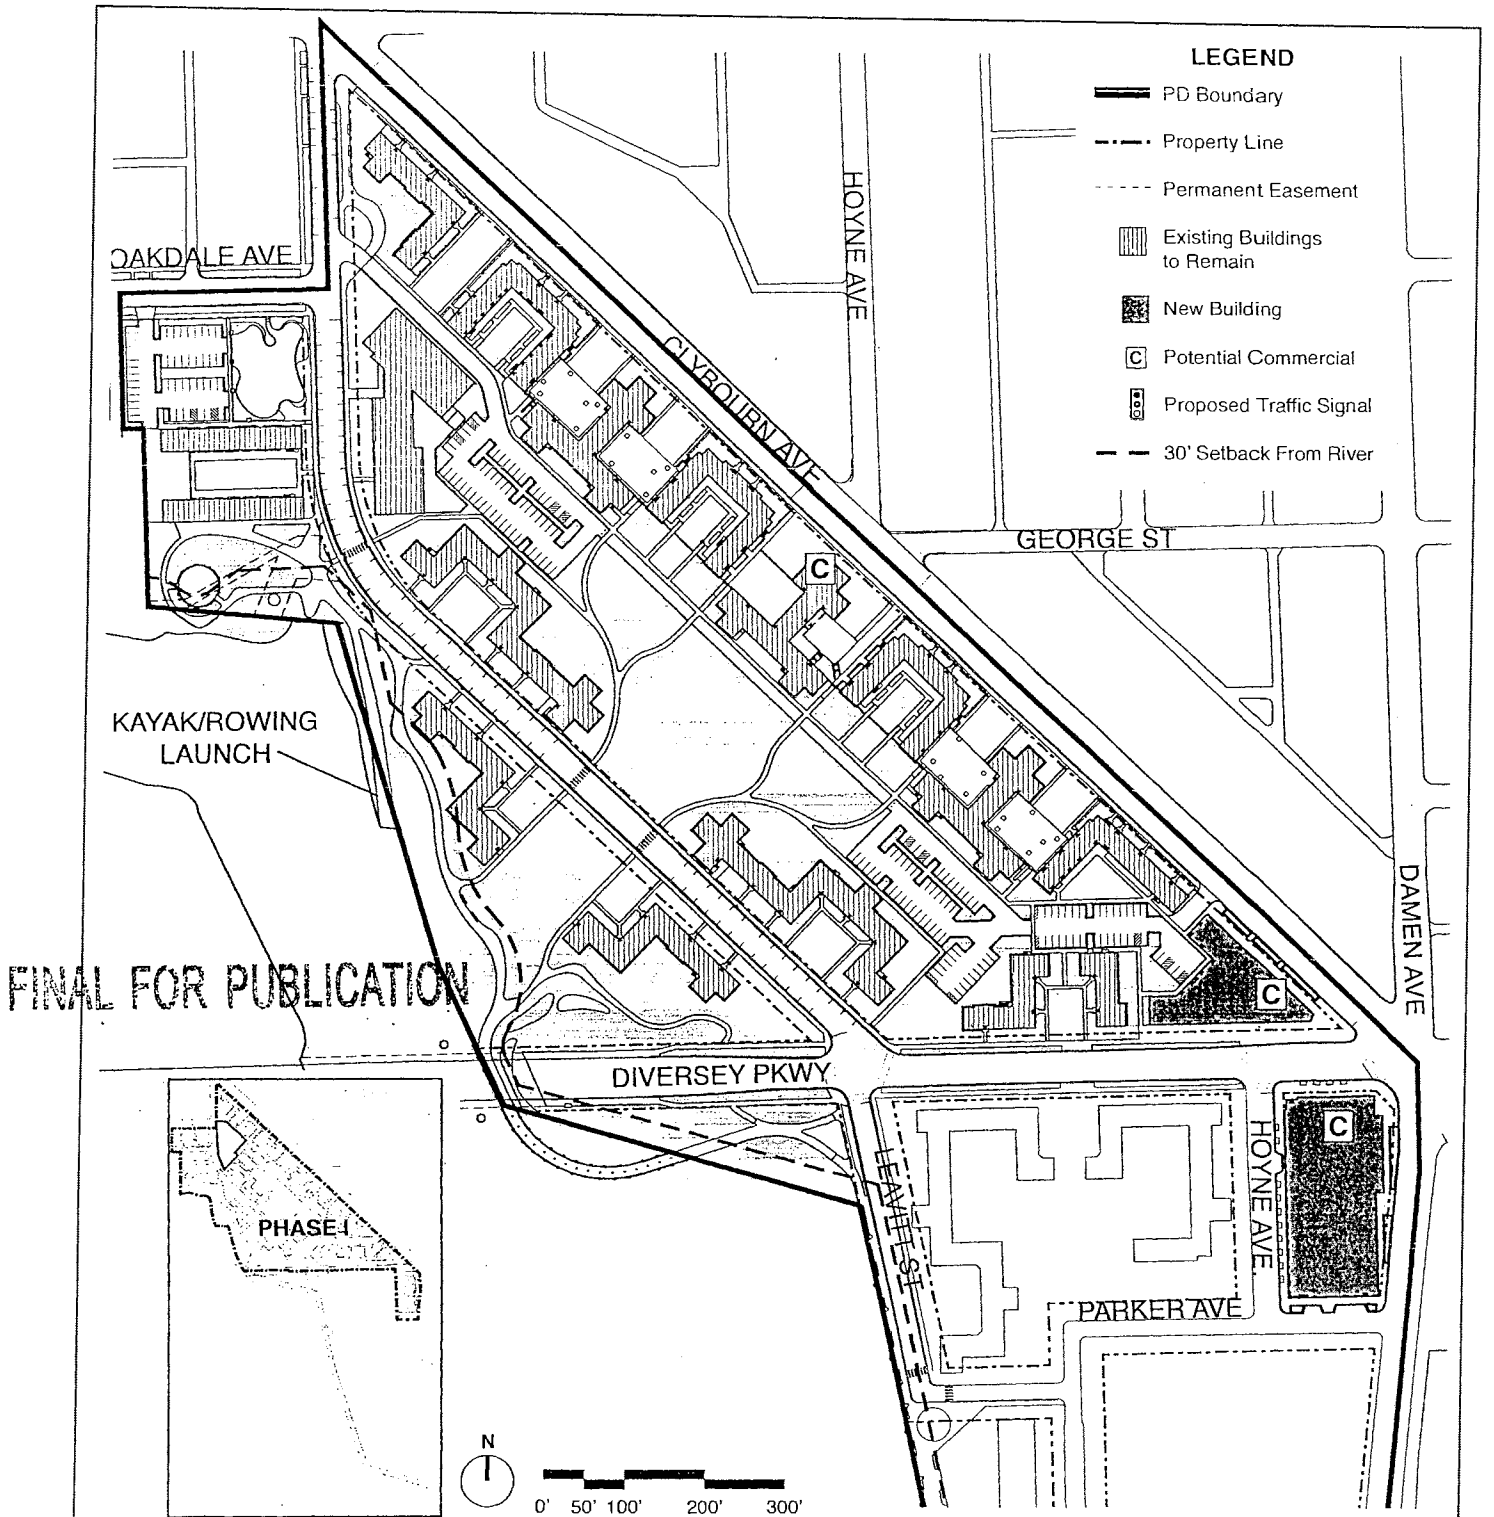


GENERAL LAND-USE PLAN - NORTH		1" = 200'
APPLICANT	LATHROP COMMUNITY PARTNERS	
ADDRESS	LATHROP HOMES - SW CORNER OF DIVERSEY PKWY & DAMEN AVE, NW CORNER OF DIVERSEY PKWY & CLYBOURN AVE	
INTRODUCTION DATE	SEPTEMBER 24, 2015	PLAN COMMISSION February 18, 2016

FINAL FOR PUBLICATION

- LEGEND**
- PD Boundary
 - Property Line
 - Permanent Easement
 - Existing Buildings to Remain
 - New Building
 - Potential Commercial
 - Proposed Traffic Signal
 - 30' Setback From River

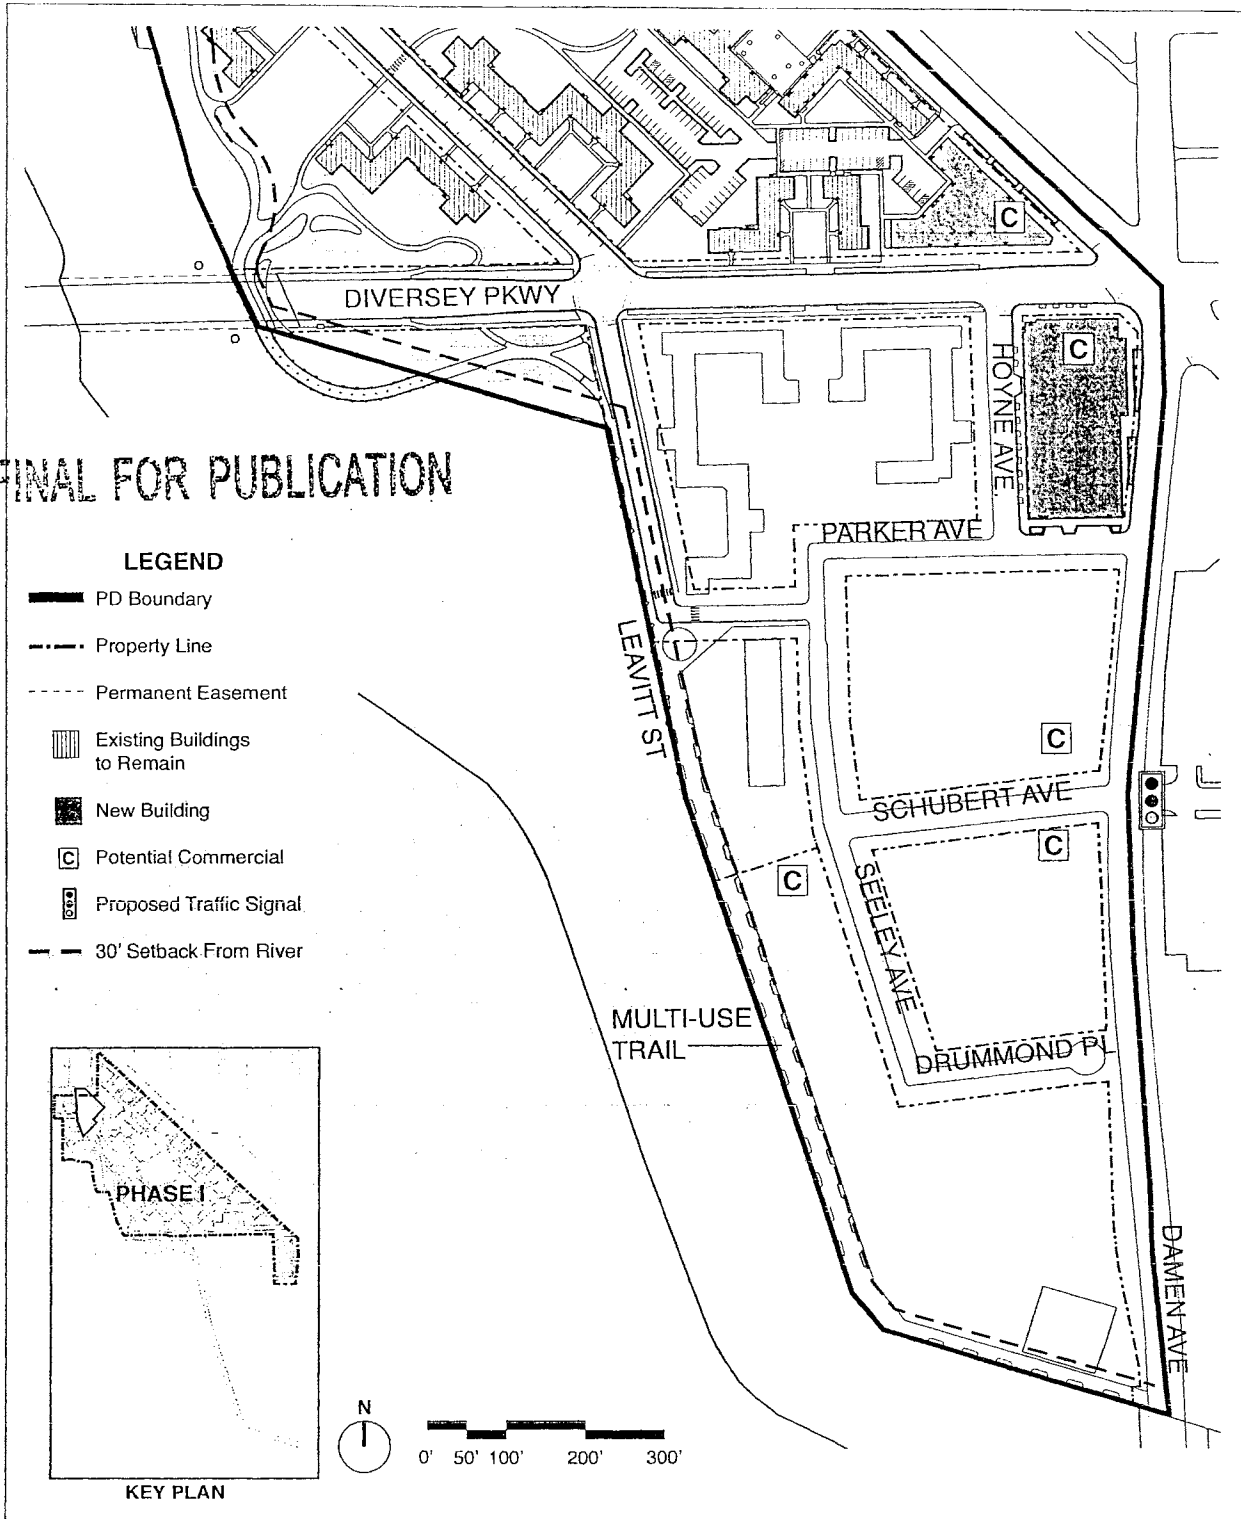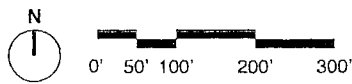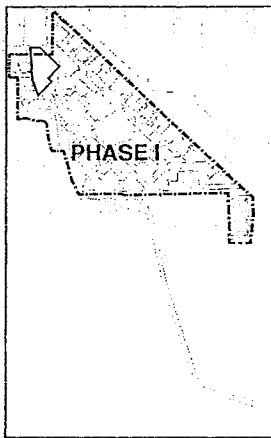


GENERAL LAND-USE PLAN - SOUTH		1" = 200'
APPLICANT	LATHROP COMMUNITY PARTNERS	7
ADDRESS	LATHROP HOMES - SW CORNER OF DIVERSEY PKWY & DAMEN AVE; NW CORNER OF DIVERSEY PKWY & CLYBOURN AVE	
INTRODUCTION DATE	SEPTEMBER 24, 2015	
PLAN COMMISSION		February 18, 2016


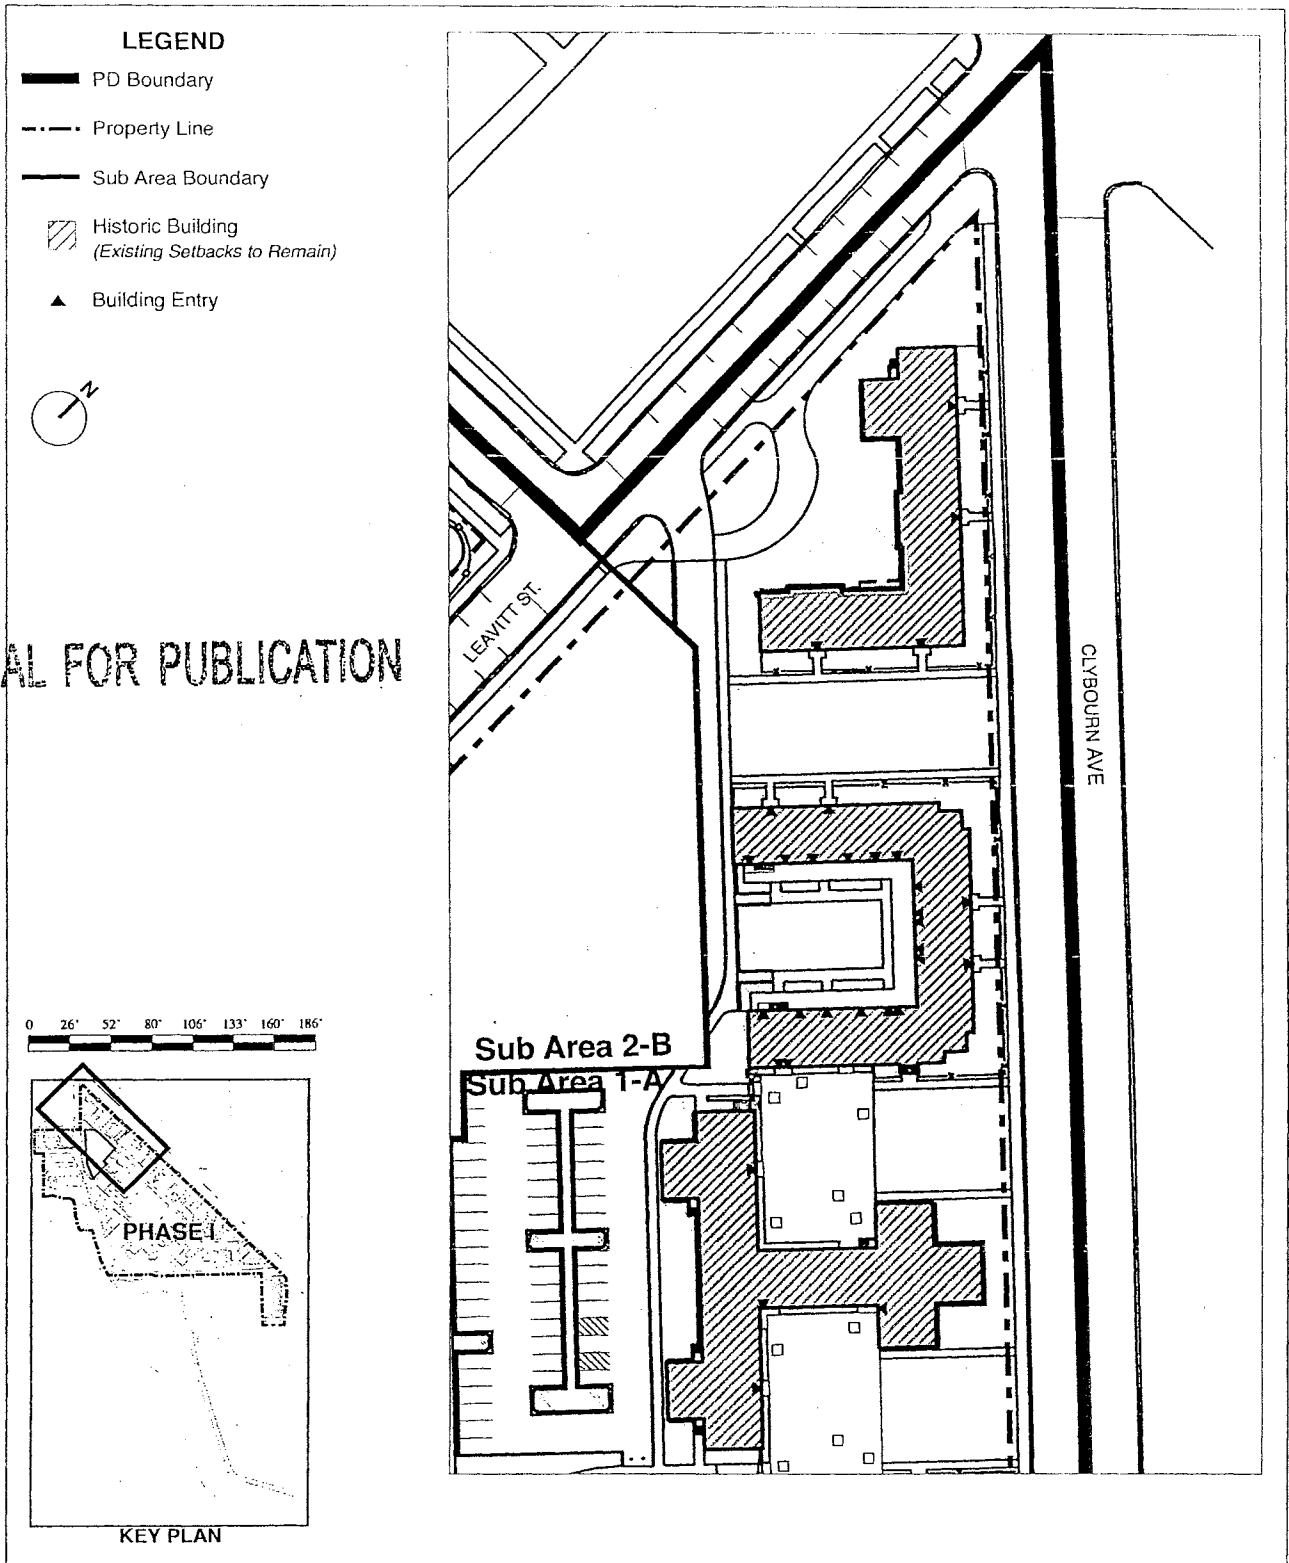


FINAL FOR PUBLICATION

SITE PLAN - PHASE 1 - BUILDINGS N01, N02, N03		1" = 80'
APPLICANT	LATHROP COMMUNITY PARTNERS	
ADDRESS	LATHROP HOMES - SW CORNER OF DIVERSEY PKWY & DAMEN AVE; NW CORNER OF DIVERSEY PKWY & CLYBOURN AVE	
INTRODUCTION DATE	SEPTEMBER 24, 2015	PLAN COMMISSION February 18, 2016

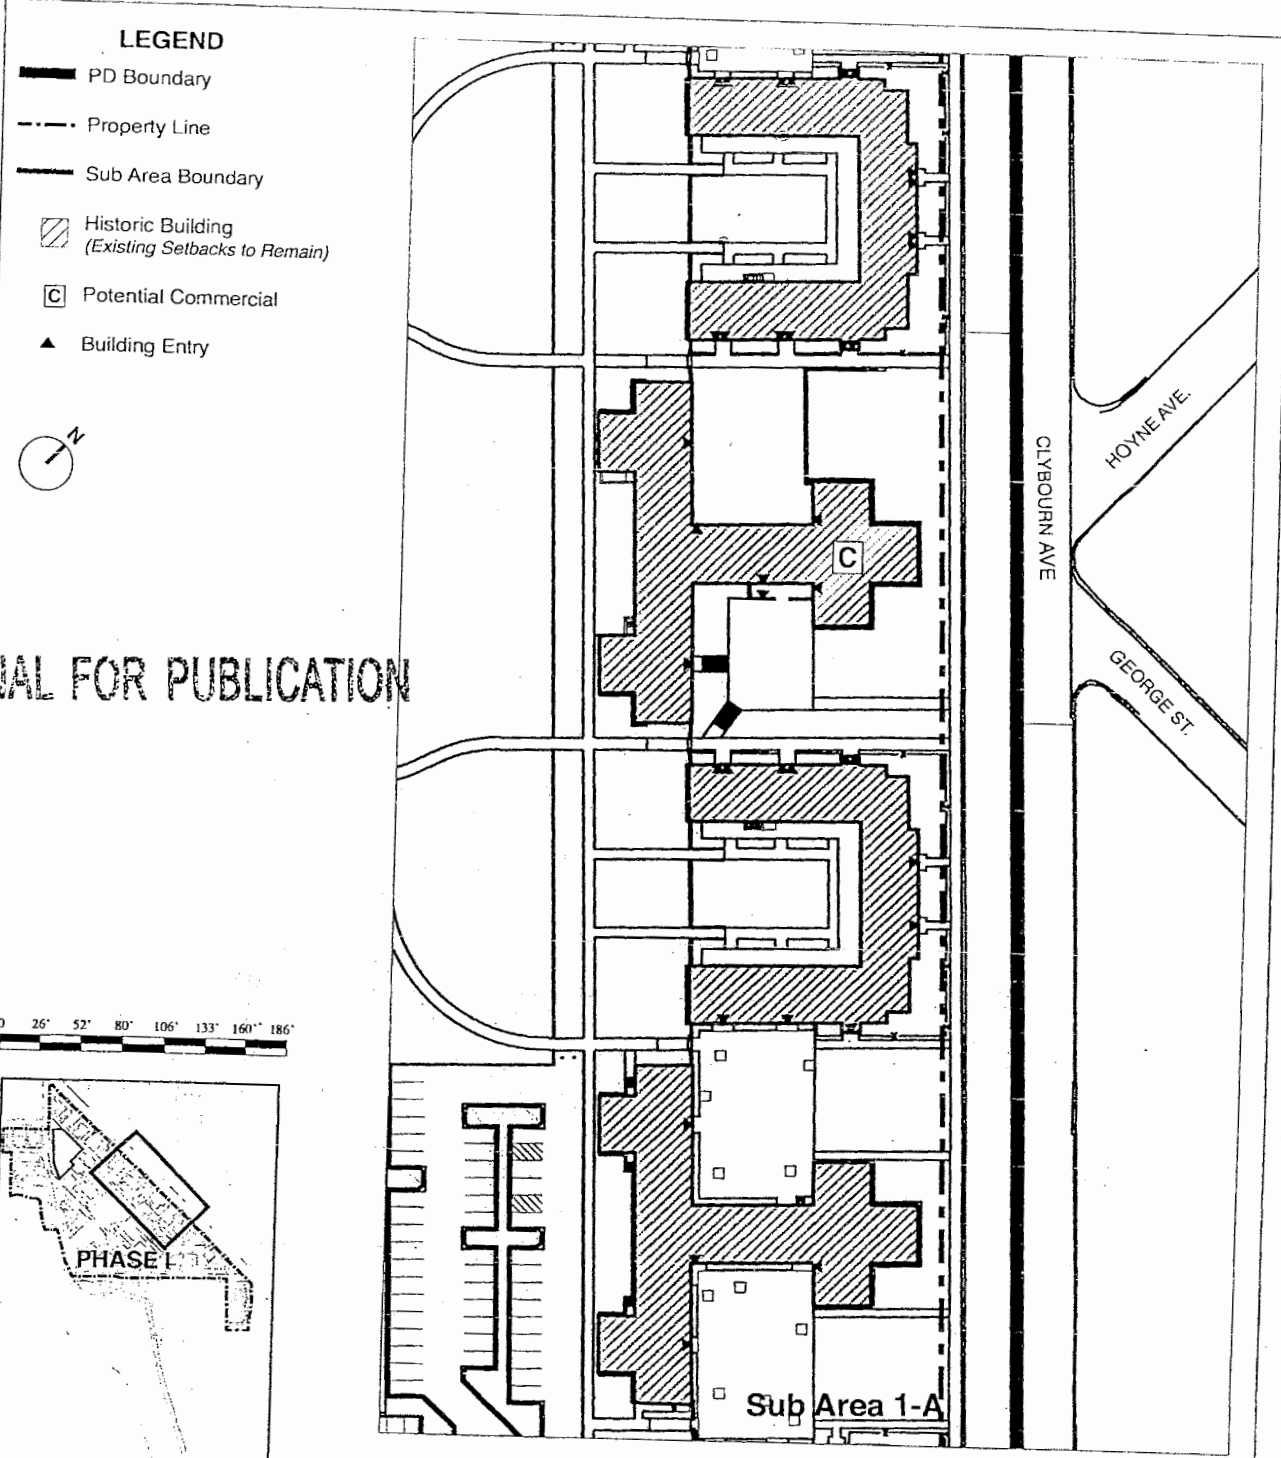


FINAL FOR PUBLICATION

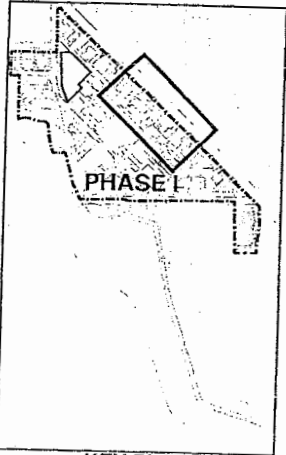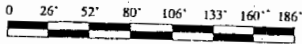

KEY PLAN

SITE PLAN - PHASE 1 - BUILDINGS N04, N05, N06, N07		1" = 80'
APPLICANT	LATHROP COMMUNITY PARTNERS	
ADDRESS	LATHROP HOMES - SW CORNER OF DIVERSEY PKWY & DAMEN AVE; NW CORNER OF DIVERSEY PKWY & CLYBOURN AVE	
INTRODUCTION DATE	SEPTEMBER 24, 2015	
PLAN COMMISSION		February 18, 2016

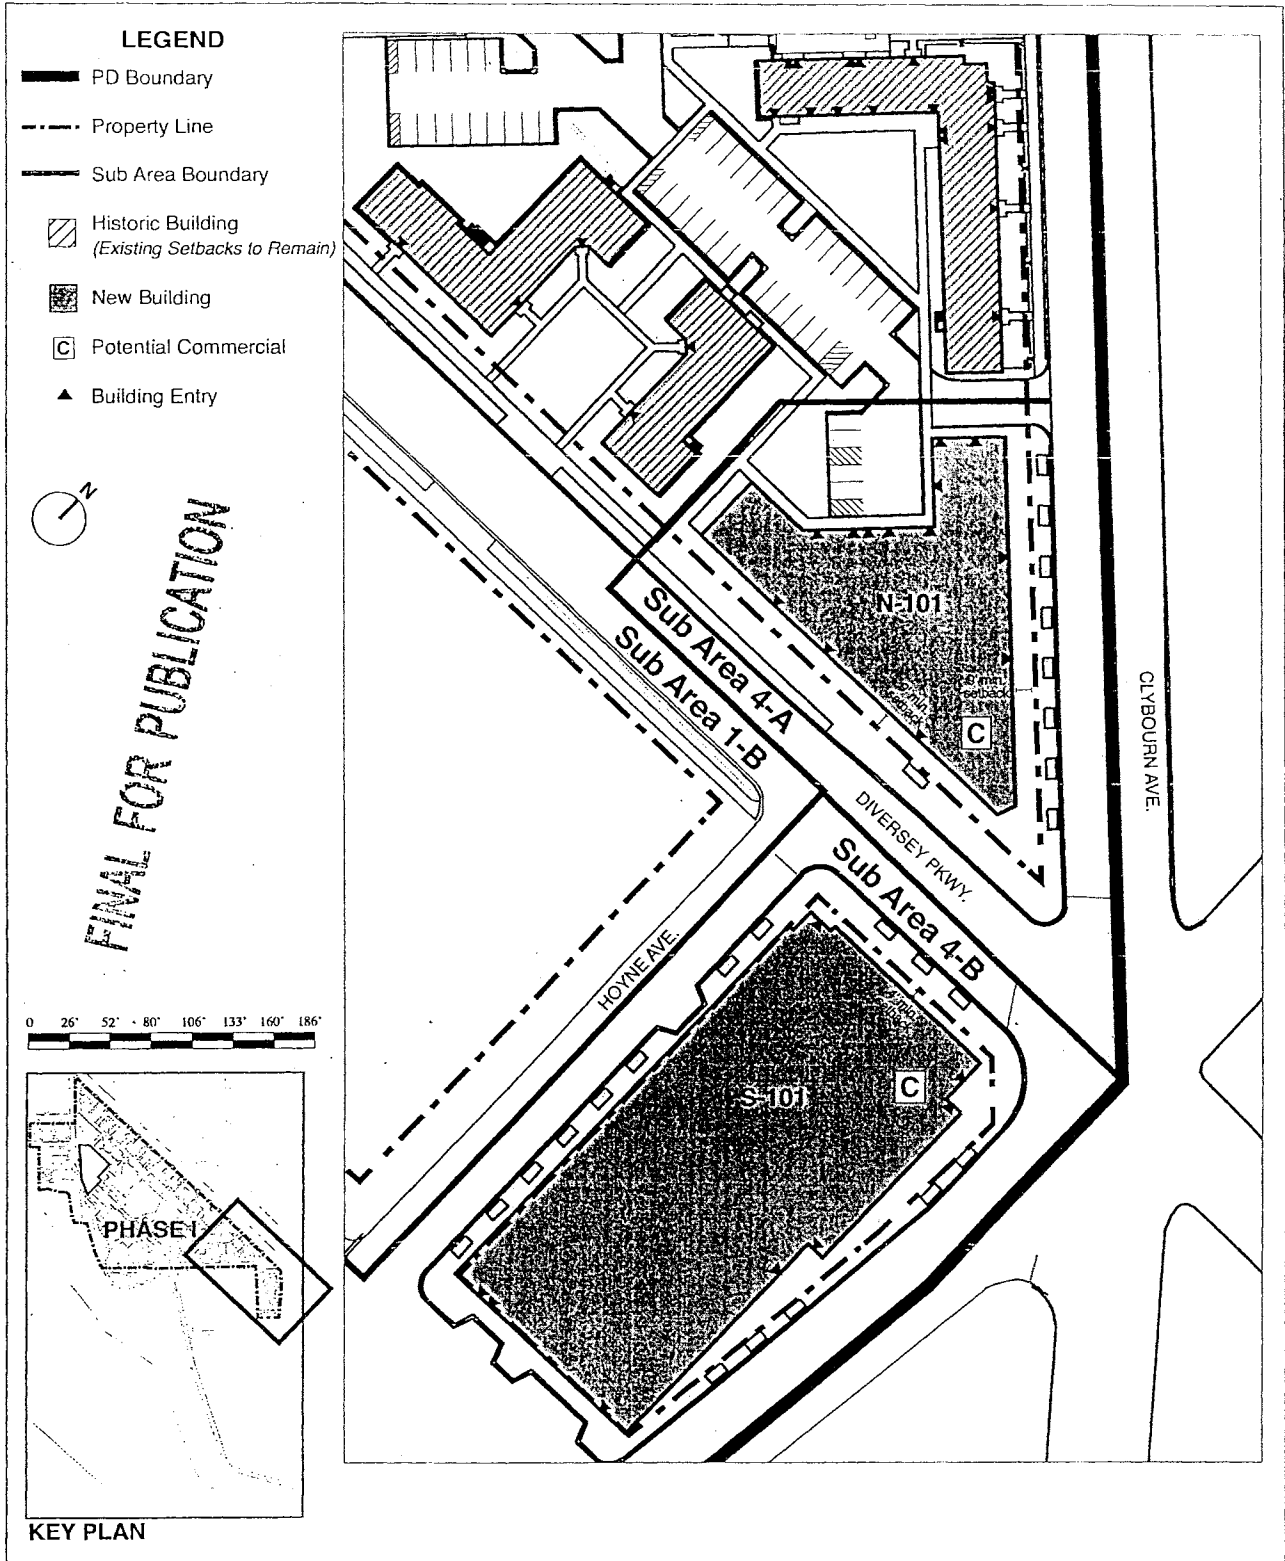




SITE PLAN - PHASE 1 - BUILDINGS N08, N09, N10, N101, S101 1" = 80'

APPLICANT LATHROP COMMUNITY PARTNERS

ADDRESS LATHROP HOMES - SW CORNER OF DIVERSEY PKWY & DAMEN AVE; NW CORNER OF DIVERSEY PKWY & CLYBOURN AVE


INTRODUCTION DATE SEPTEMBER 24, 2015 PLAN COMMISSION February 18, 2016

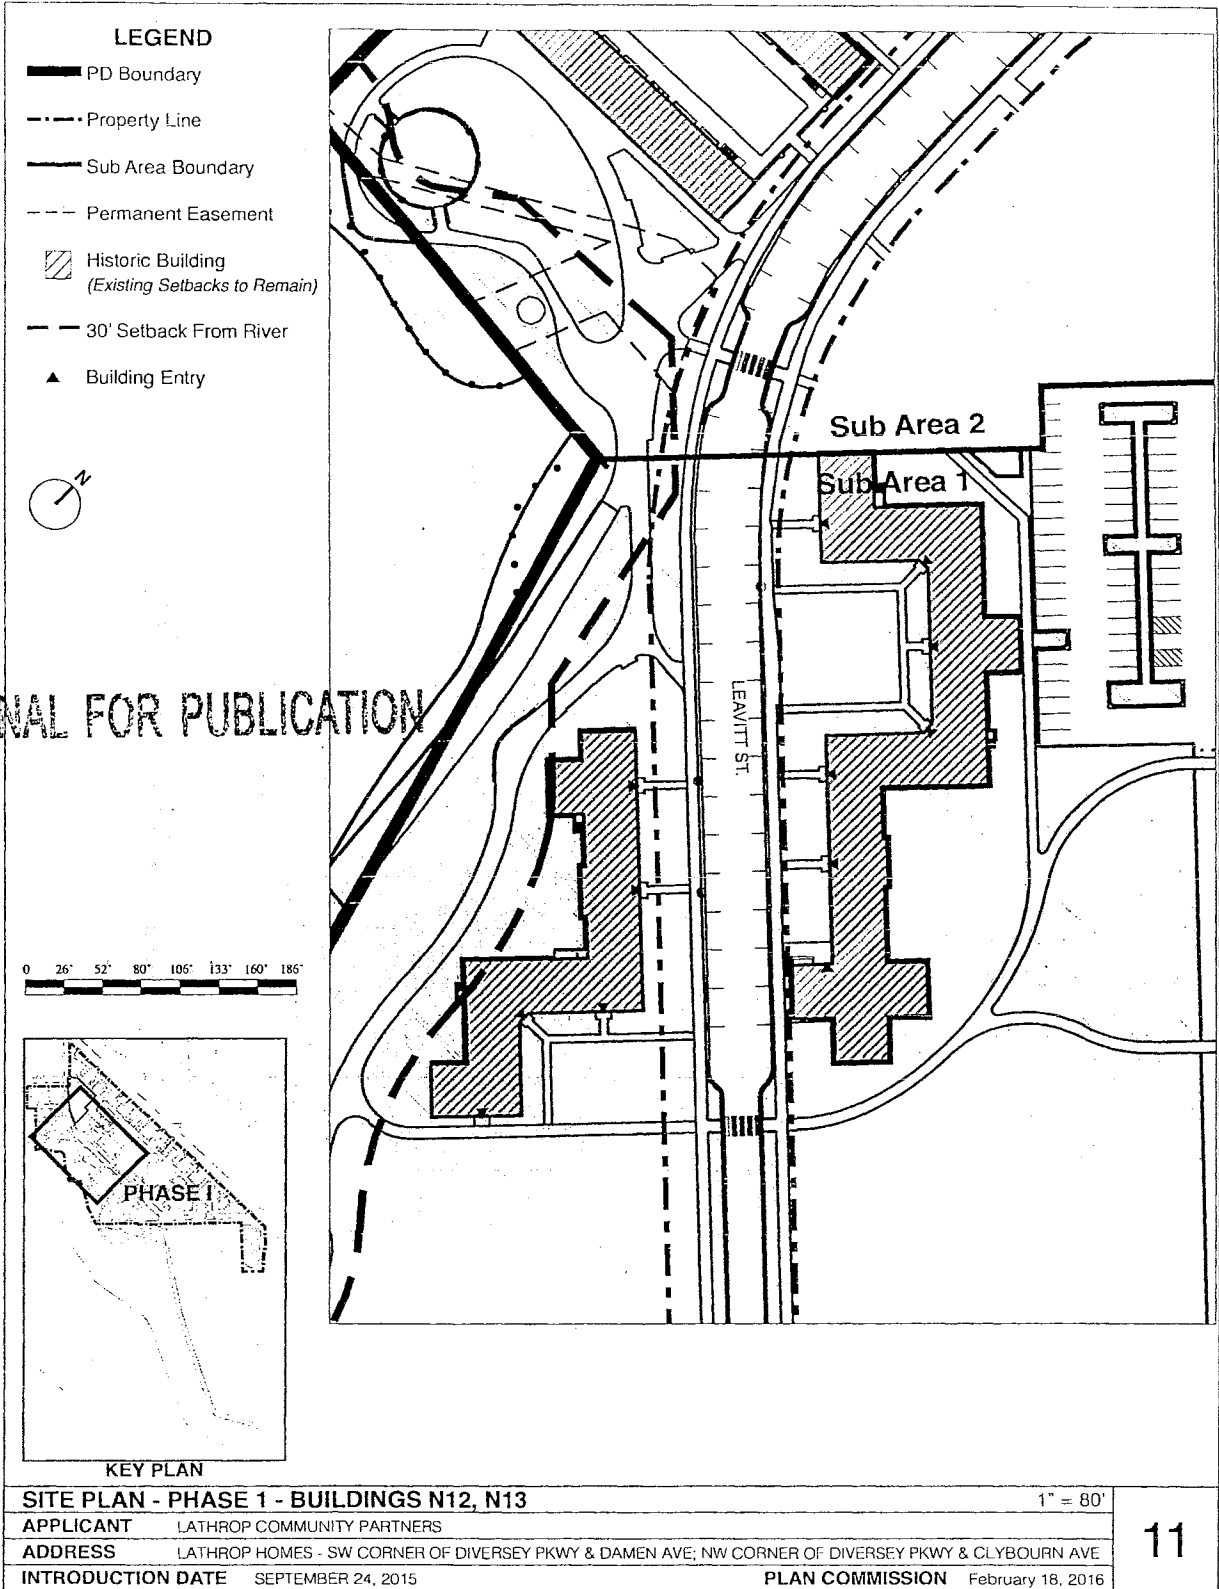

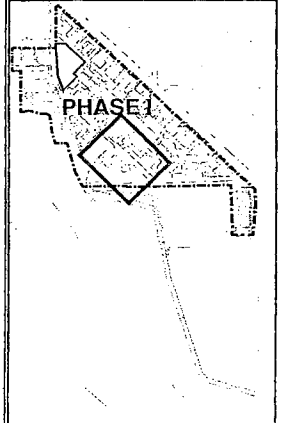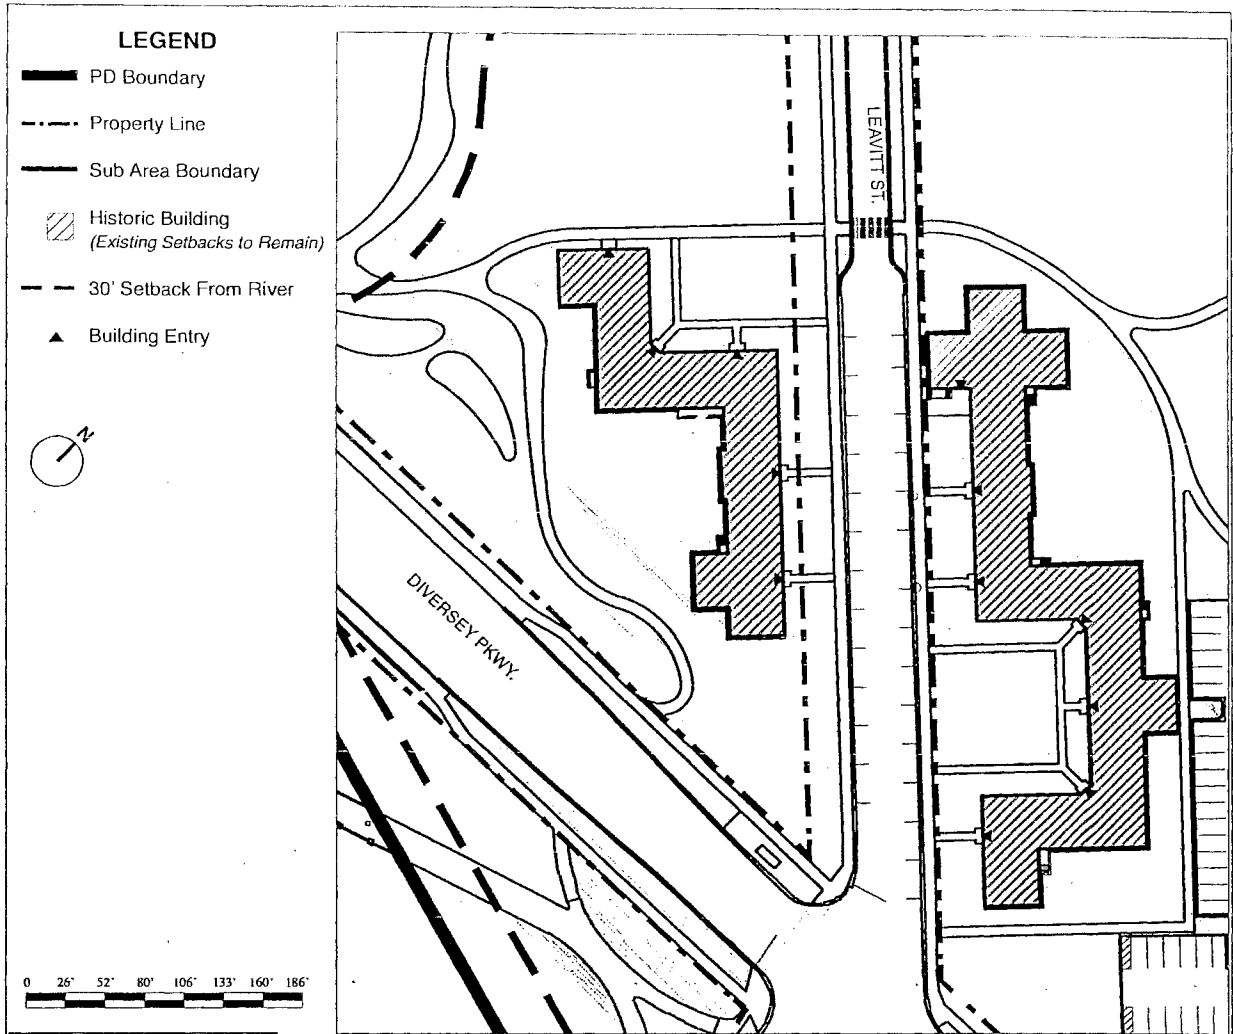

FINAL FOR PUBLICATION


SITE PLAN - PHASE 1 - BUILDINGS N11, N14		1" = 80'
APPLICANT	LATHROP COMMUNITY PARTNERS	12
ADDRESS	LATHROP HOMES - SW CORNER OF DIVERSEY PKWY & DAMEN AVE; NW CORNER OF DIVERSEY PKWY & CLYBOURN AVE	
INTRODUCTION DATE	SEPTEMBER 24, 2015	
PLAN COMMISSION		February 18, 2016

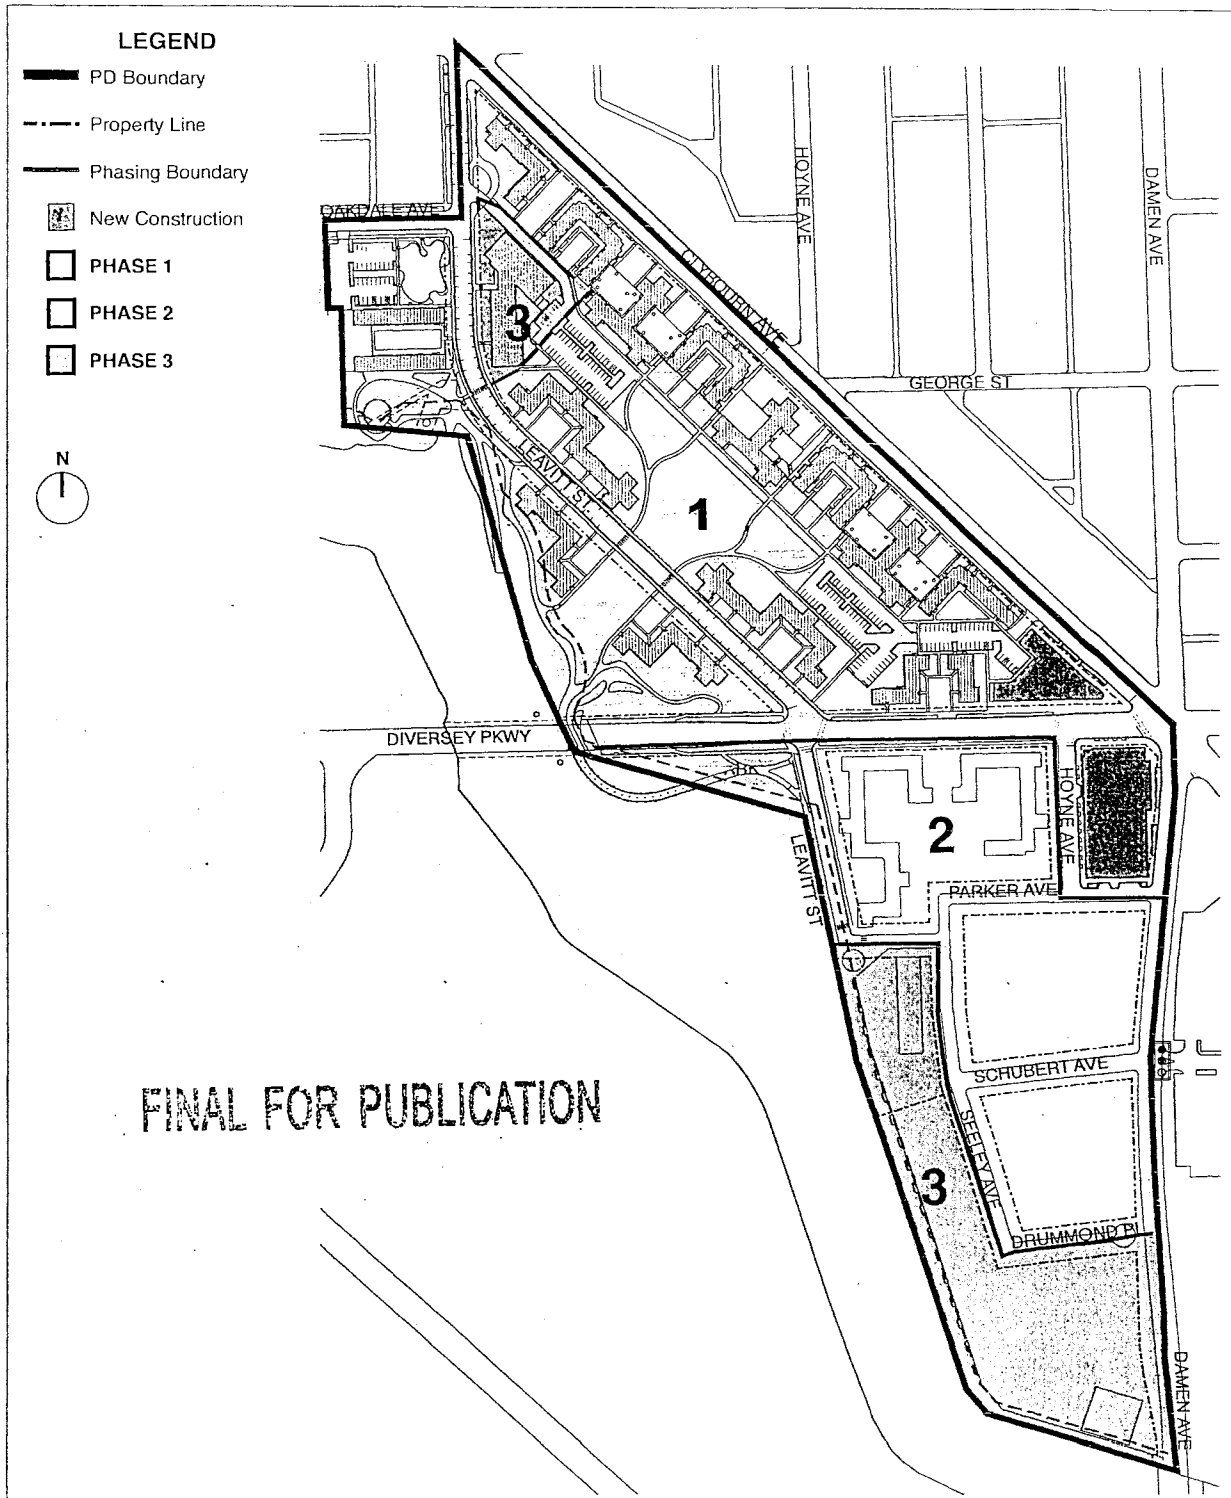

FINAL FOR PUBLICATION


PRELIMINARY PHASING PLAN		13
APPLICANT	LATHROP COMMUNITY PARTNERS	
ADDRESS	LATHROP HOMES - SW CORNER OF DIVERSEY PKWY & DAMEN AVE; NW CORNER OF DIVERSEY PKWY & CLYBOURN AVE	
INTRODUCTION DATE	SEPTEMBER 24, 2015	
PLAN COMMISSION		February 18, 2016

FINAL FOR PUBLICATION

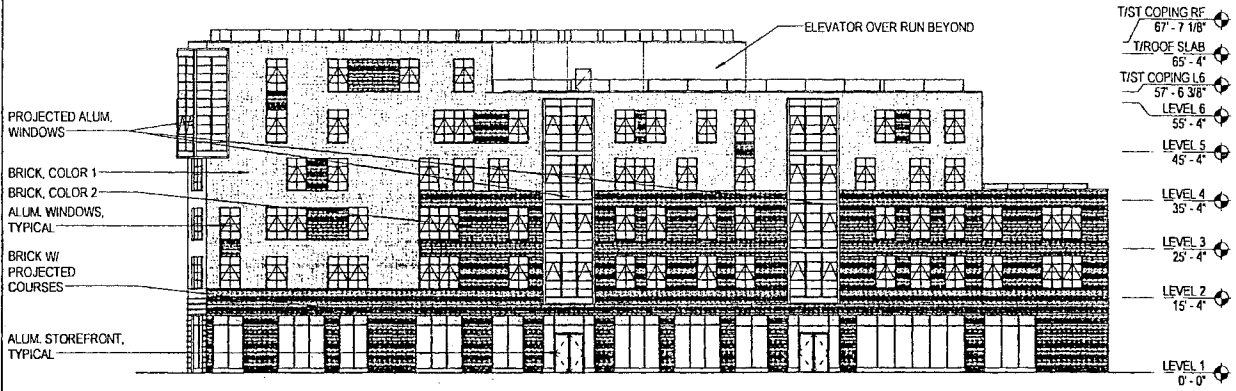


N101 BUILDING - NORTHEAST ELEVATION

SCALE: 1/32" = 1'-0"

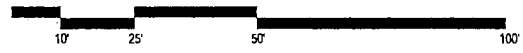


ELEVATIONS - PHASE 1 - BUILDING N101 - NORTHEAST		1/32" = 1'-0"
APPLICANT	LATHROP COMMUNITY PARTNERS	14
ADDRESS	LATHROP HOMES - SW CORNER OF DIVERSEY PKWY & DAMEN AVE; NW CORNER OF DIVERSEY PKWY & CLYBOURN AVE	
INTRODUCTION DATE	SEPTEMBER 24, 2015	
PLAN COMMISSION		February 18, 2016

FINAL FOR PUBLICATION

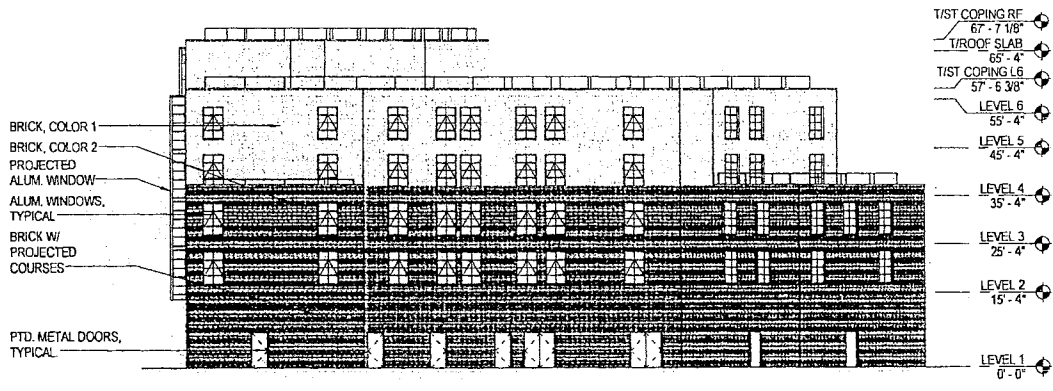


N101 BUILDING - NORTHWEST ELEVATION

SCALE: 1/32" = 1'-0"

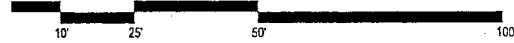

ELEVATIONS - PHASE 1 - BUILDING N101 - NORTHWEST		1/32" = 1'-0"
APPLICANT	LATHROP COMMUNITY PARTNERS	15
ADDRESS	LATHROP HOMES - SW CORNER OF DIVERSEY PKWY & DAMEN AVE; NW CORNER OF DIVERSEY PKWY & CLYBOURN AVE	
INTRODUCTION DATE	SEPTEMBER 24, 2015	
PLAN COMMISSION		February 18, 2016

FINAL FOR PUBLICATION

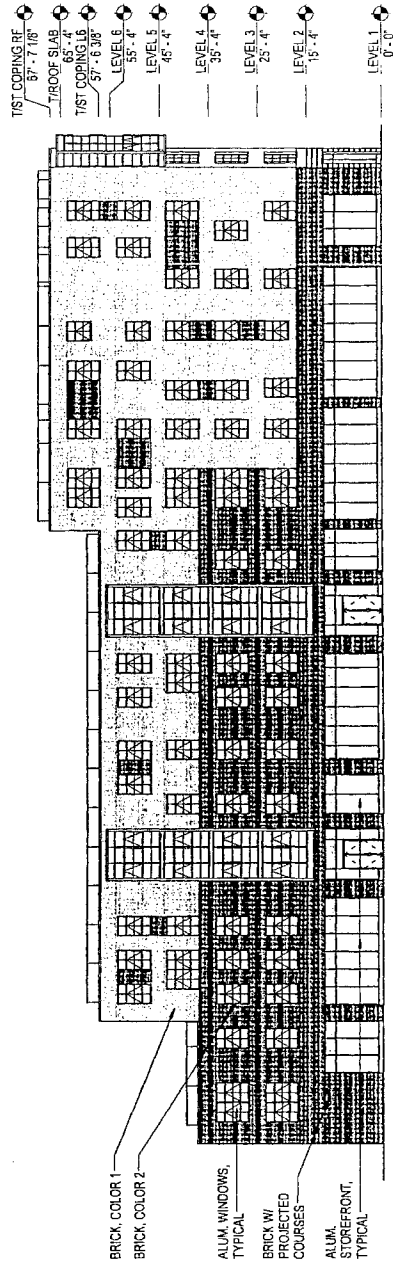

N101 BUILDING - SOUTH ELEVATION

SCALE: 1/32" = 1'-0"



ELEVATIONS - PHASE 1 - BUILDING N101 - SOUTH


1/32" = 1'-0"

APPLICANT LATHROP COMMUNITY PARTNERS

ADDRESS LATHROP HOMES - SW CORNER OF DIVERSEY PKWY & DAMEN AVE; NW CORNER OF DIVERSEY PKWY & CLYBOURN AVE


INTRODUCTION DATE SEPTEMBER 24, 2015

PLAN COMMISSION February 18, 2016

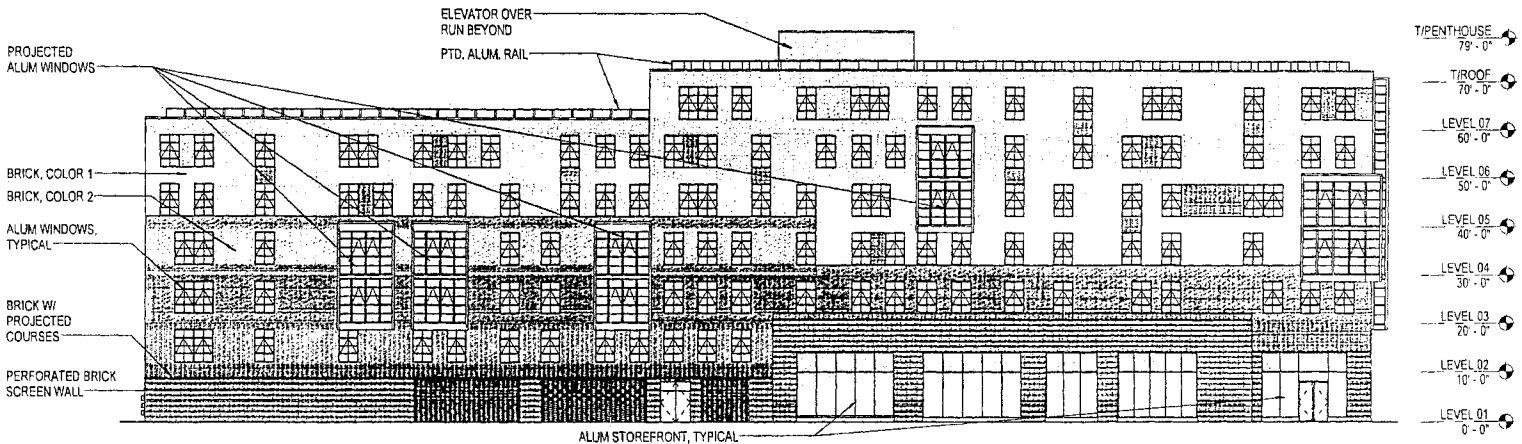

S101 BUILDING - EAST ELEVATION


SCALE: 1/32" = 1'-0"

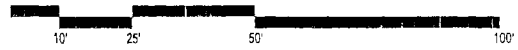

FINAL FOR PUBLICATION


ELEVATIONS - PHASE 1 - BUILDING S101 - EAST		1/32" = 1'-0"
APPLICANT	LATHROP COMMUNITY PARTNERS	
ADDRESS	LATHROP HOMES - SW CORNER OF DIVERSEY PKWY & DAMEN AVE; NW CORNER OF DIVERSEY PKWY & CLYBOURN AVE	
INTRODUCTION DATE	SEPTEMBER 24, 2015	
PLAN COMMISSION		February 18, 2016
17		

FINAL FOR PUBLICATION

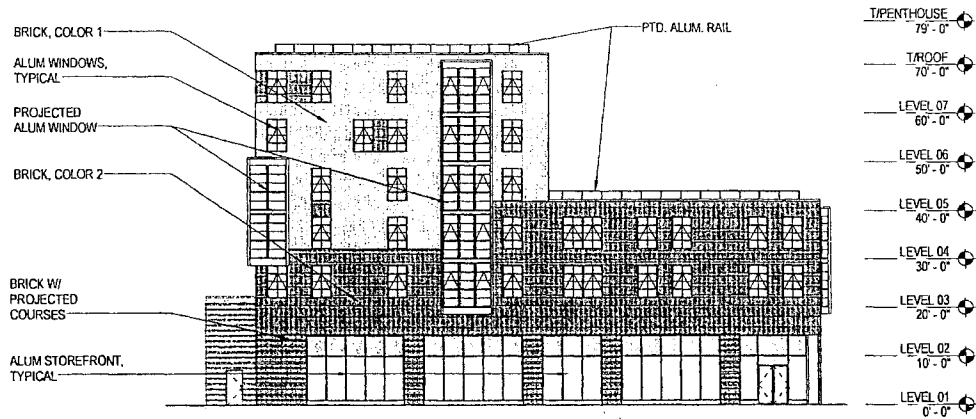

S101 BUILDING - NORTH ELEVATION

SCALE: 1/32" = 1'-0"

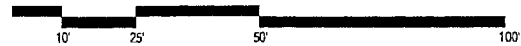

ELEVATIONS - PHASE 1 - BUILDING S101 - NORTH

1/32" = 1'-0"


APPLICANT LATHROP COMMUNITY PARTNERS

ADDRESS LATHROP HOMES - SW CORNER OF DIVERSEY PKWY & DAMEN AVE; NW CORNER OF DIVERSEY PKWY & CLYBOURN AVE

INTRODUCTION DATE SEPTEMBER 24, 2015


PLAN COMMISSION February 18, 2016

FINAL FOR PUBLICATION

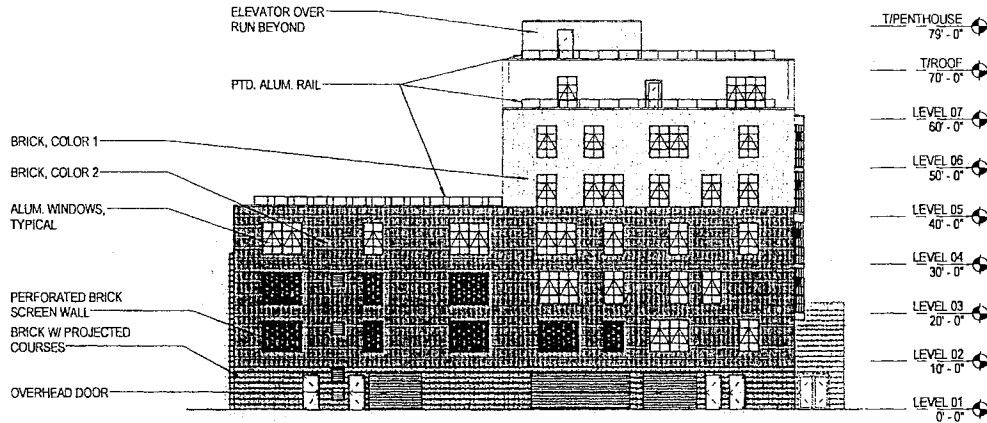

S101 BUILDING - SOUTH ELEVATION

SCALE: 1/32" = 1'-0"

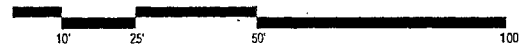

ELEVATIONS - PHASE 1 - BUILDING S101


1/32" = 1' -0"

APPLICANT LATHROP COMMUNITY PARTNERS

ADDRESS LATHROP HOMES - SW CORNER OF DIVERSEY PKWY & DAMEN AVE; NW CORNER OF DIVERSEY PKWY & CLYBOURN AVE

INTRODUCTION DATE SEPTEMBER 24, 2015

PLAN COMMISSION February 18, 2016

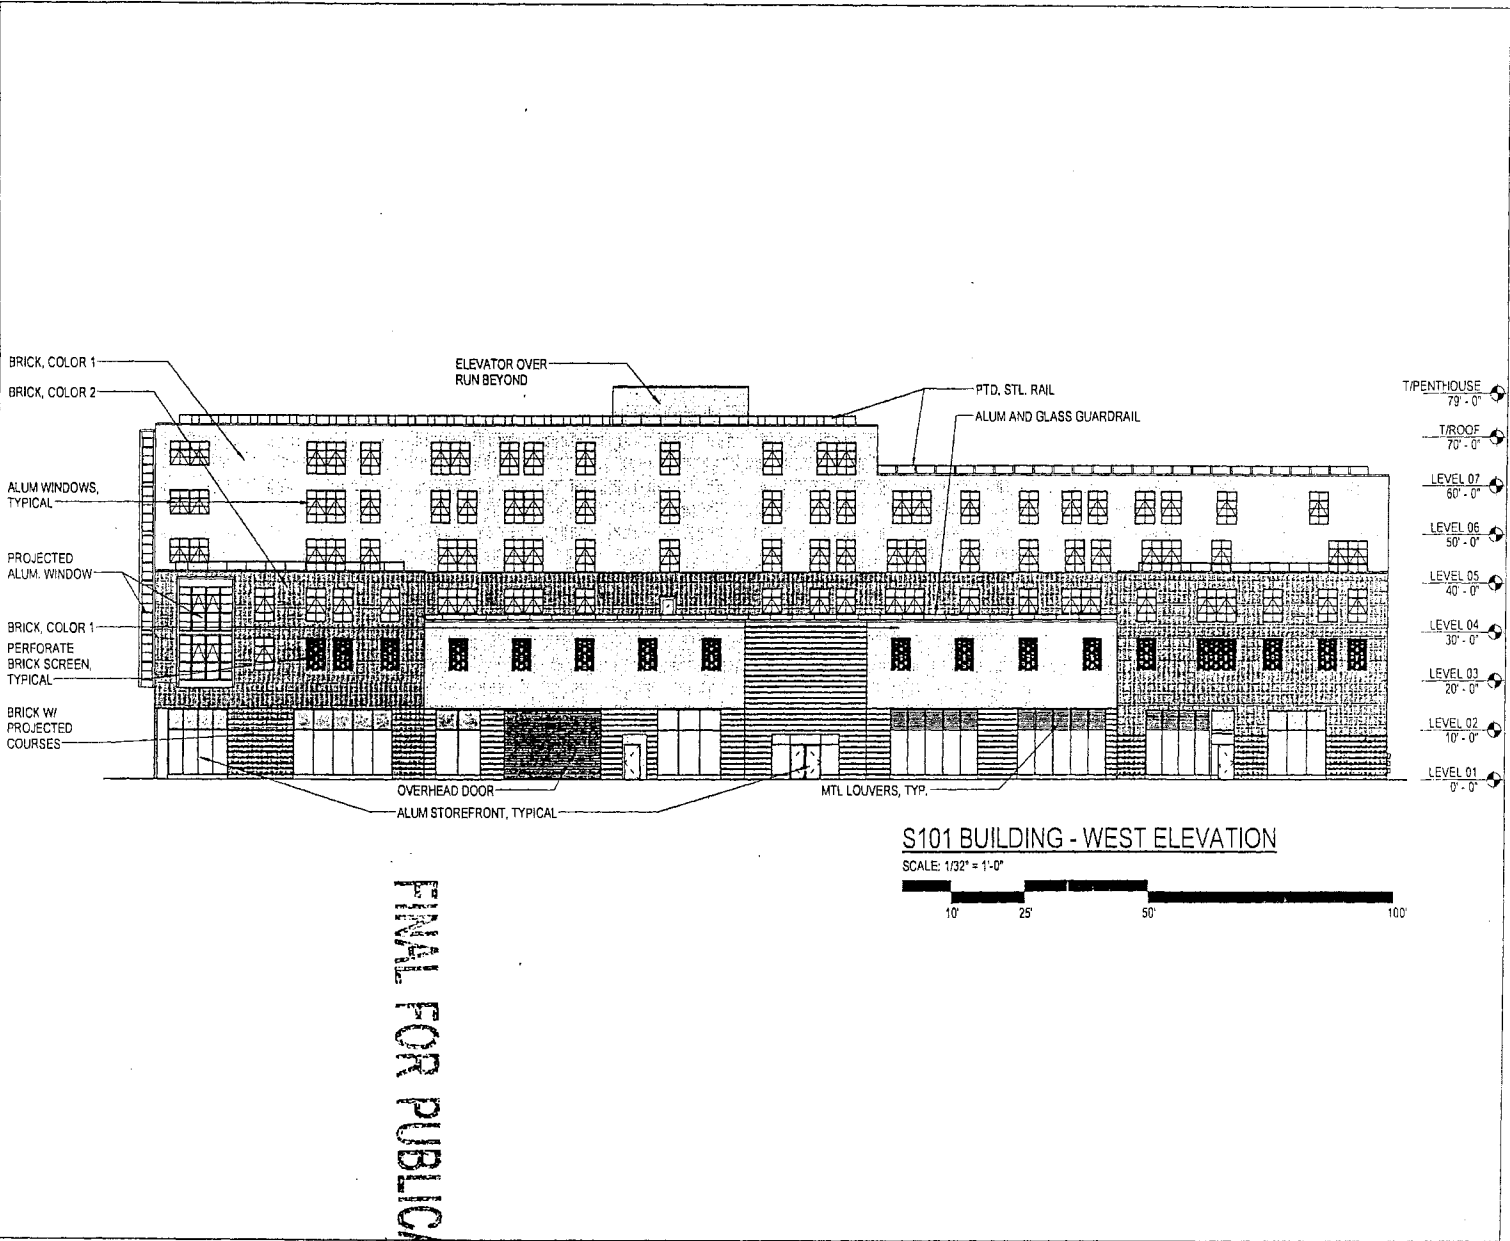

FINAL FOR PUBLICATION

ELEVATIONS - PHASE 1 - BUILDING S101 - WEST
 APPLICANT LATHROP COMMUNITY PARTNERS
 ADDRESS LATHROP HOMES - SW CORNER OF DIVERSEY PKWY & DAMEN AVE; NW CORNER OF DIVERSEY PKWY & CLYBOURN AVE
 INTRODUCTION DATE SEPTEMBER 24, 2015
 PLAN COMMISSION February 18, 2016
 1/32" = 1'-0"


FINAL FOR PUBLICATION

Landscape Information


Phase I Total Site Area: 23 Acres
Phase I Landscape Area: 12 Acres


LEGEND

- Limit of Work Phase I
- Existing Shoreline
- - - 30' Riverwalk Offset Line
- [Pattern] Lawn, Planted Area
- [Pattern] Paved Area
- [Pattern] Stone & Vegetated Revetment
- [Pattern] Detention Basin & Wetland Planting
- ▲ Building Entry
- [Pattern] Existing Building to Remain
- [Pattern] New Building

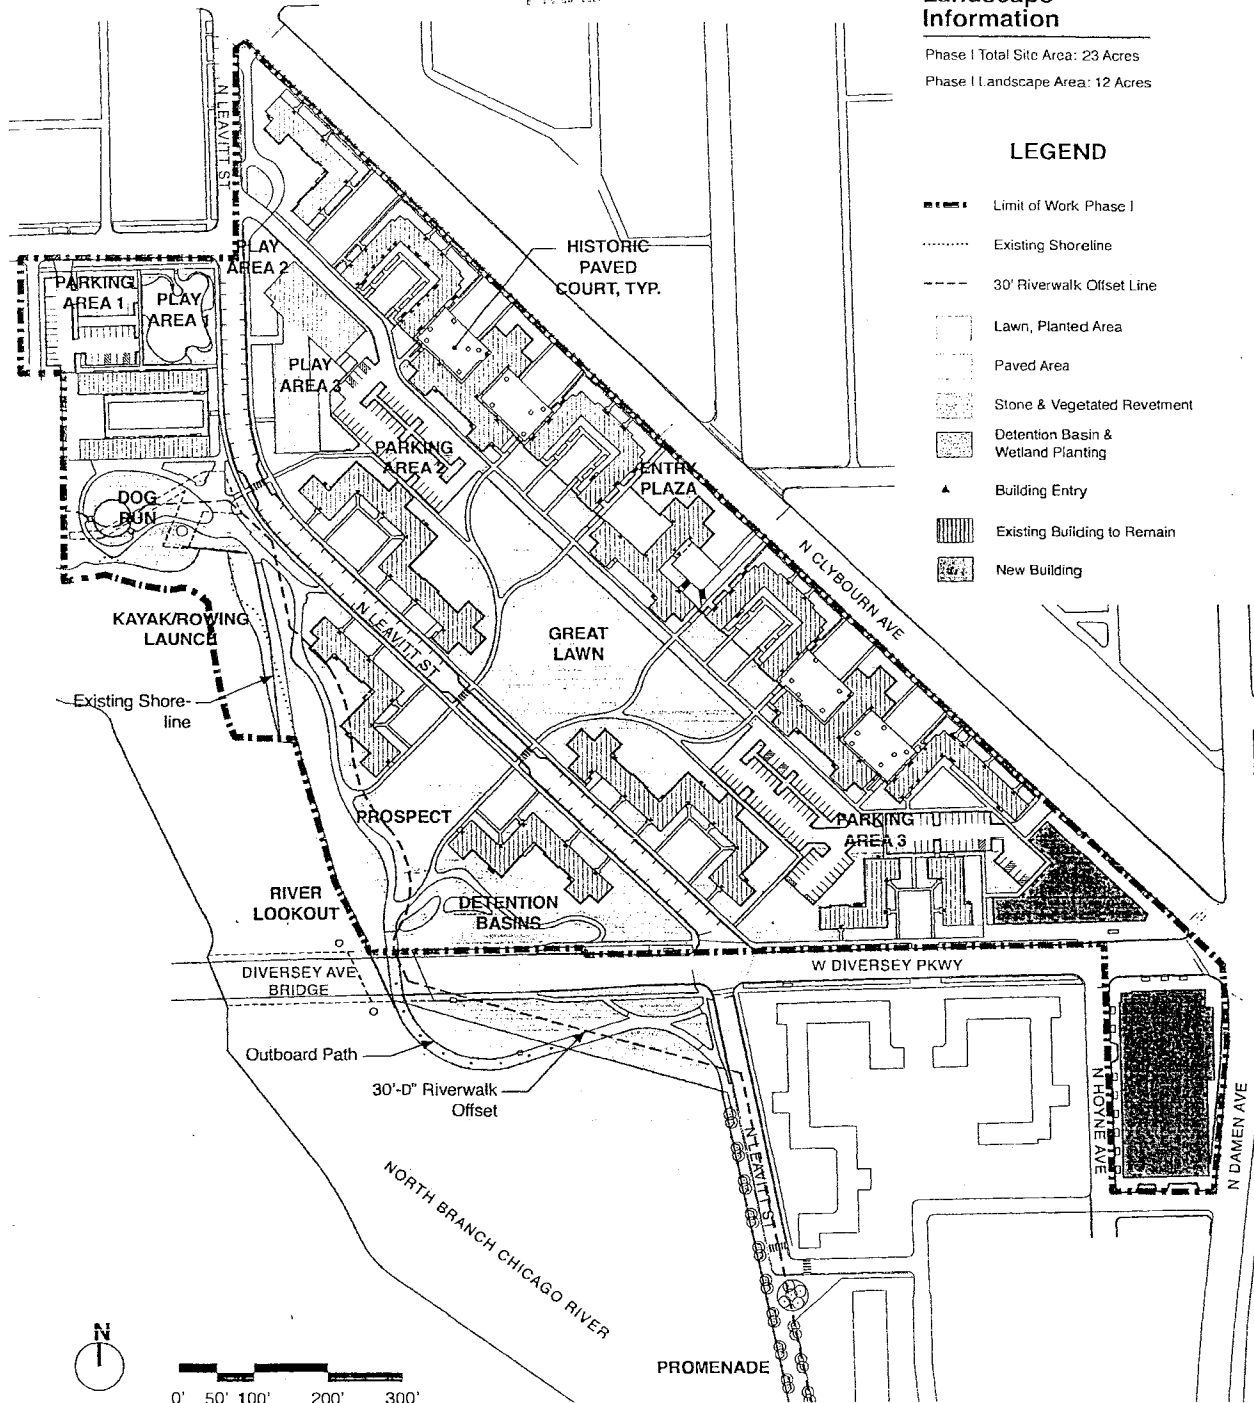

PHASE 1 LANDSCAPE SITE PLAN		1"=200'
APPLICANT	LATHROP COMMUNITY PARTNERS	21
ADDRESS	LATHROP HOMES - SW CORNER OF DIVERSEY PKWY & DAMEN AVE; NW CORNER OF DIVERSEY PKWY & CLYBOURN AVE	
INTRODUCTION DATE	SEPTEMBER 24, 2015	
PLAN COMMISSION		February 18, 2016



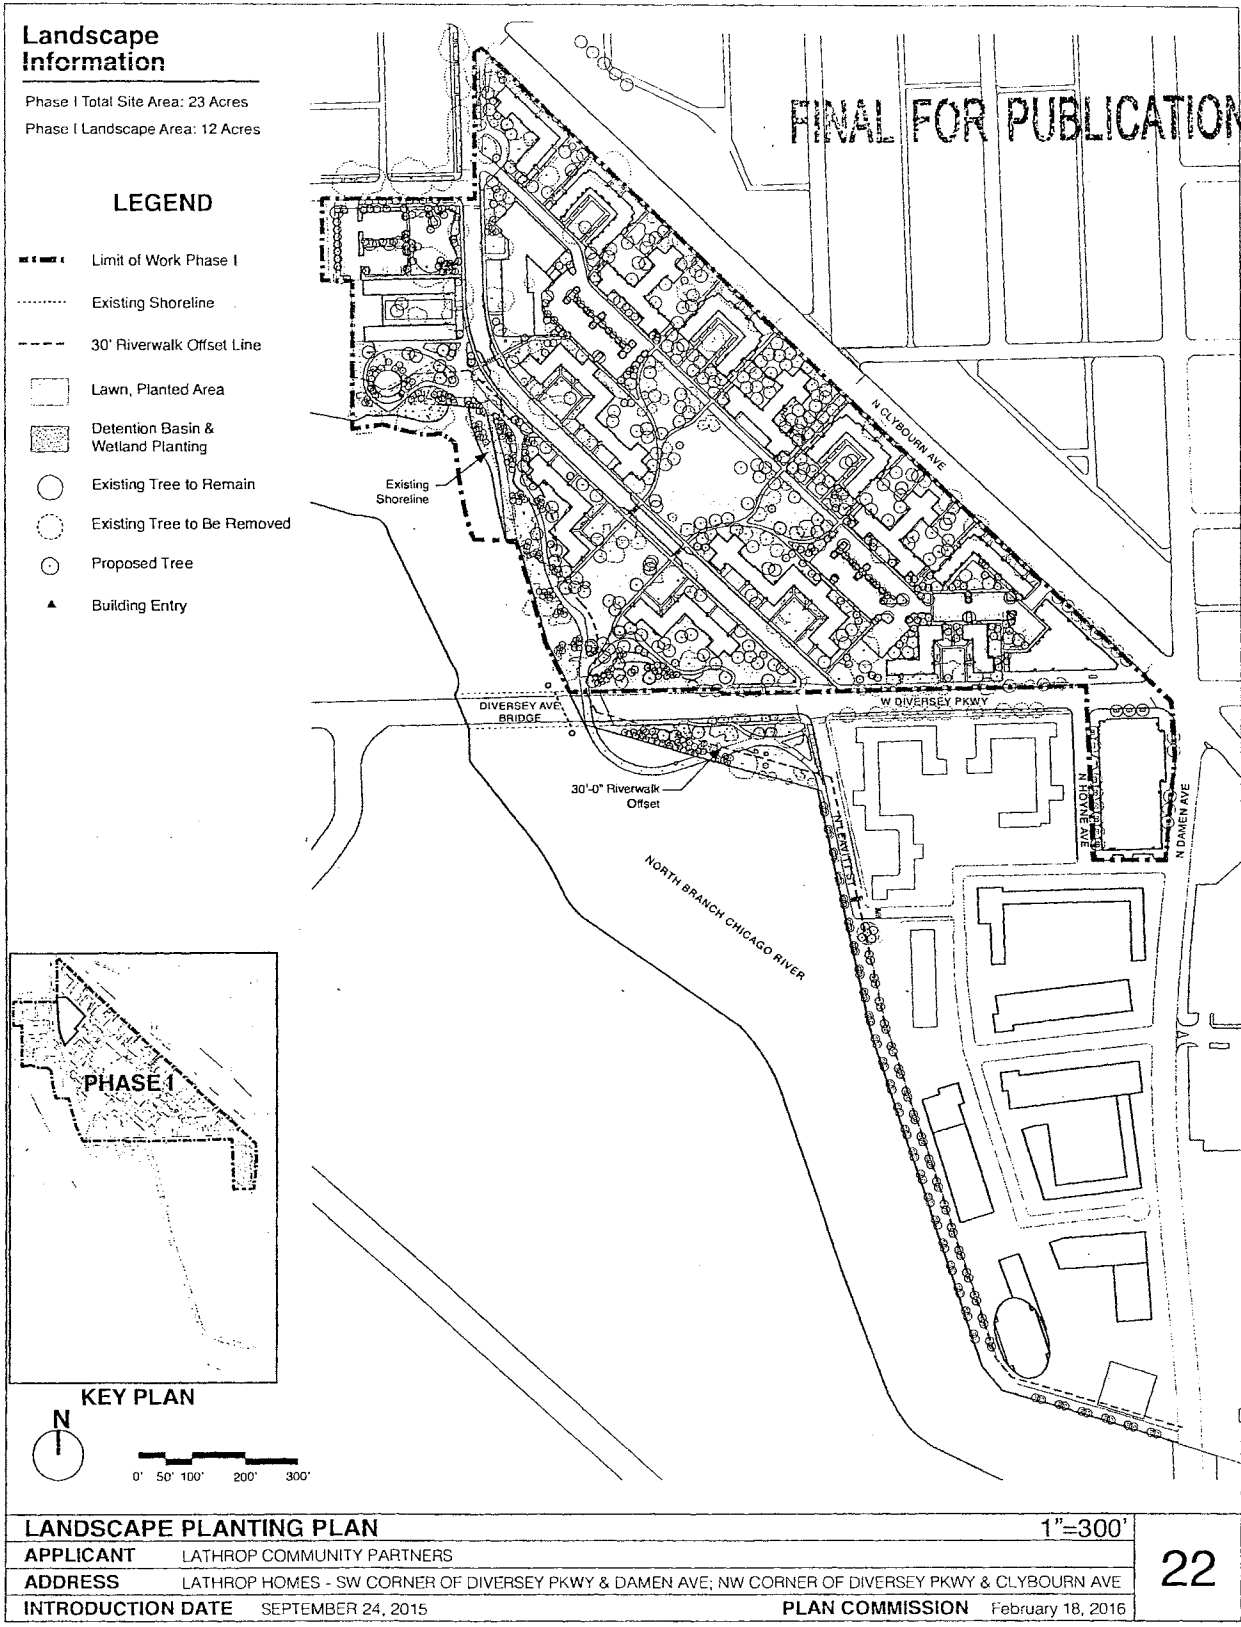


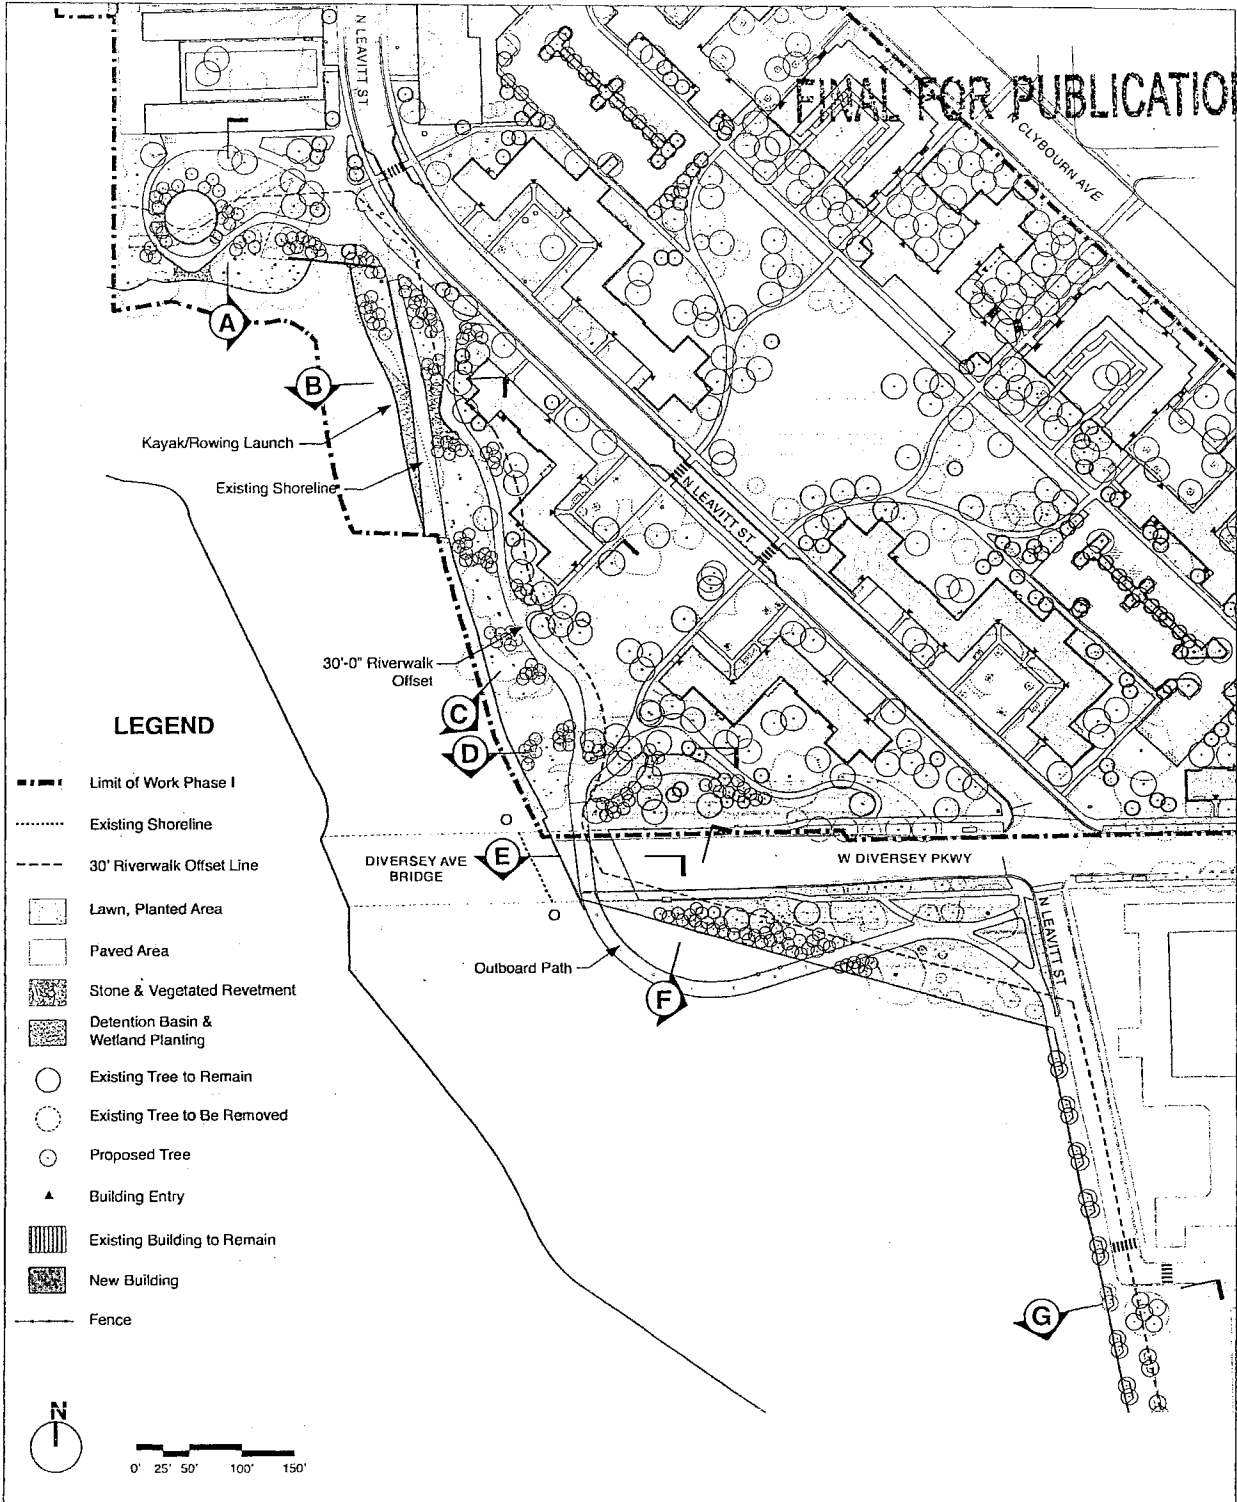

FINAL FOR PUBLICATION

RIVERFRONT PLAN AND SECTION KEY		1"=150'
APPLICANT	LATHROP COMMUNITY PARTNERS	
ADDRESS	LATHROP HOMES - SW CORNER OF DIVERSEY PKWY & DAMEN AVE; NW CORNER OF DIVERSEY PKWY & CLYBOURN AVE	
INTRODUCTION DATE	SEPTEMBER 24, 2015	PLAN COMMISSION February 18, 2016

FINAL FOR PUBLICATION

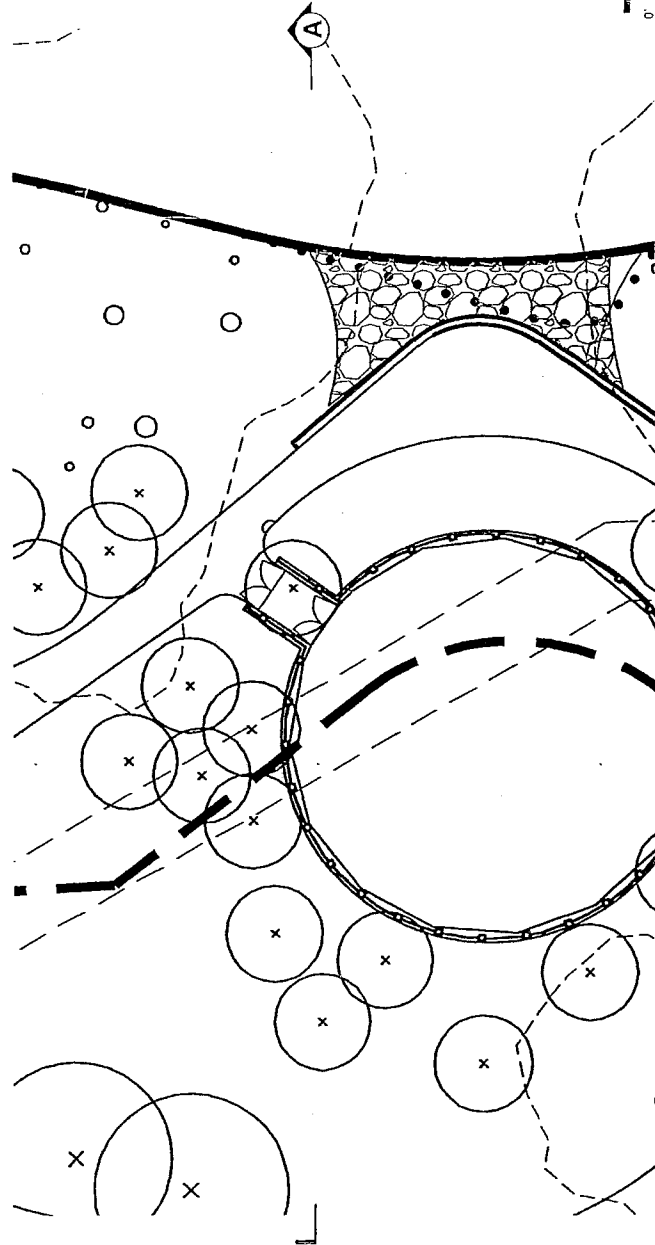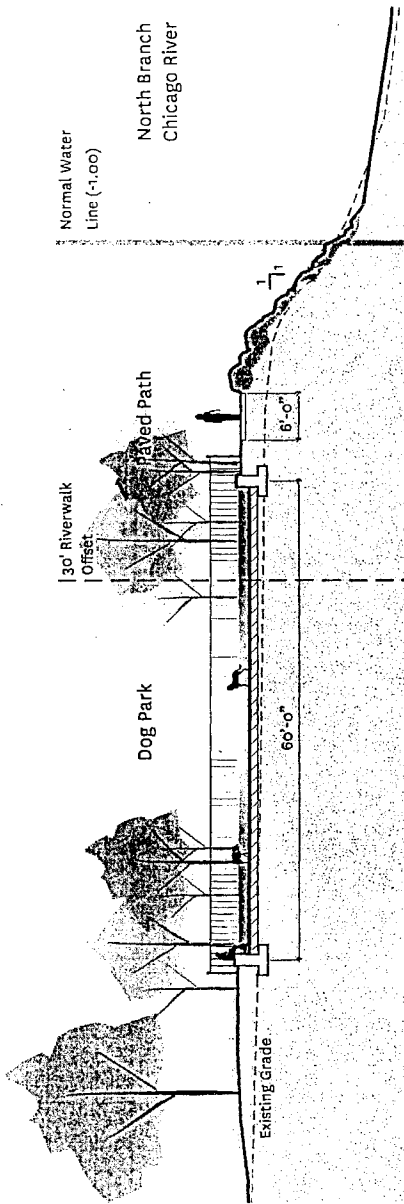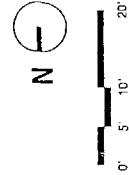

SECTION A - DOG RUN

1" = 20'



APPLICANT LATHROP COMMUNITY PARTNERS

ADDRESS LATHROP HOMES - SW CORNER OF DIVERSEY PKWY & DAMEN AVE, NW CORNER OF DIVERSEY PKWY & CLYBOURN AVE

INTRODUCTION DATE SEPTEMBER 24, 2015

PLAN COMMISSION February 18, 2016

FINAL FOR PUBLICATION

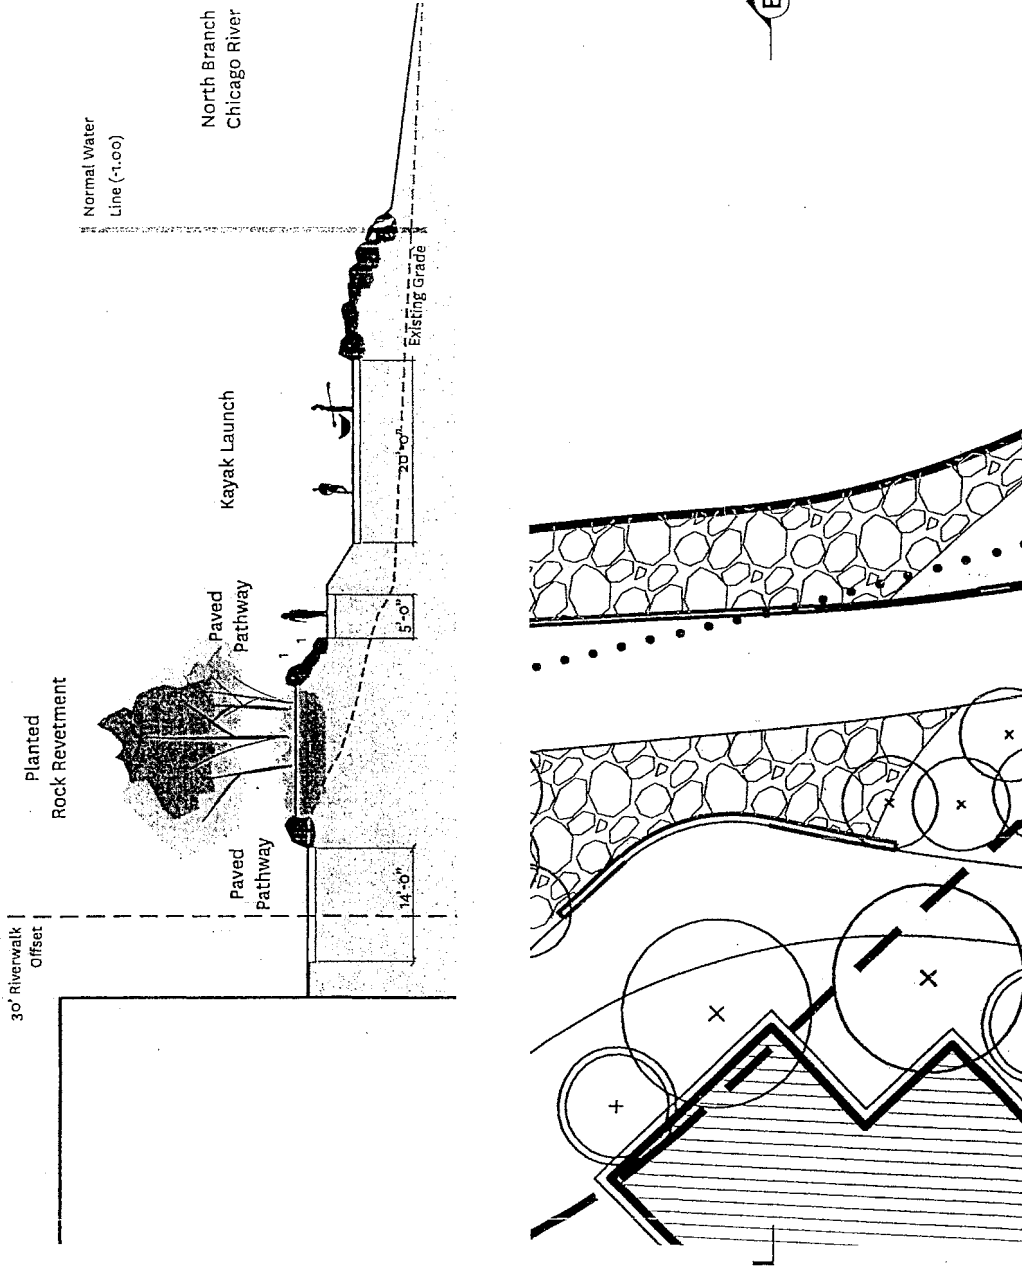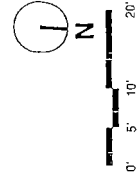

SECTION B - BOAT LAUNCH


1" = 20'

APPLICANT LATHROP COMMUNITY PARTNERS


ADDRESS LATHROP HOMES - SW CORNER OF DIVERSEY PKWY & DAMEN AVE; NW CORNER OF DIVERSEY PKWY & CLYBOURN AVE

INTRODUCTION DATE SEPTEMBER 24, 2015


PLAN COMMISSION February 18, 2016

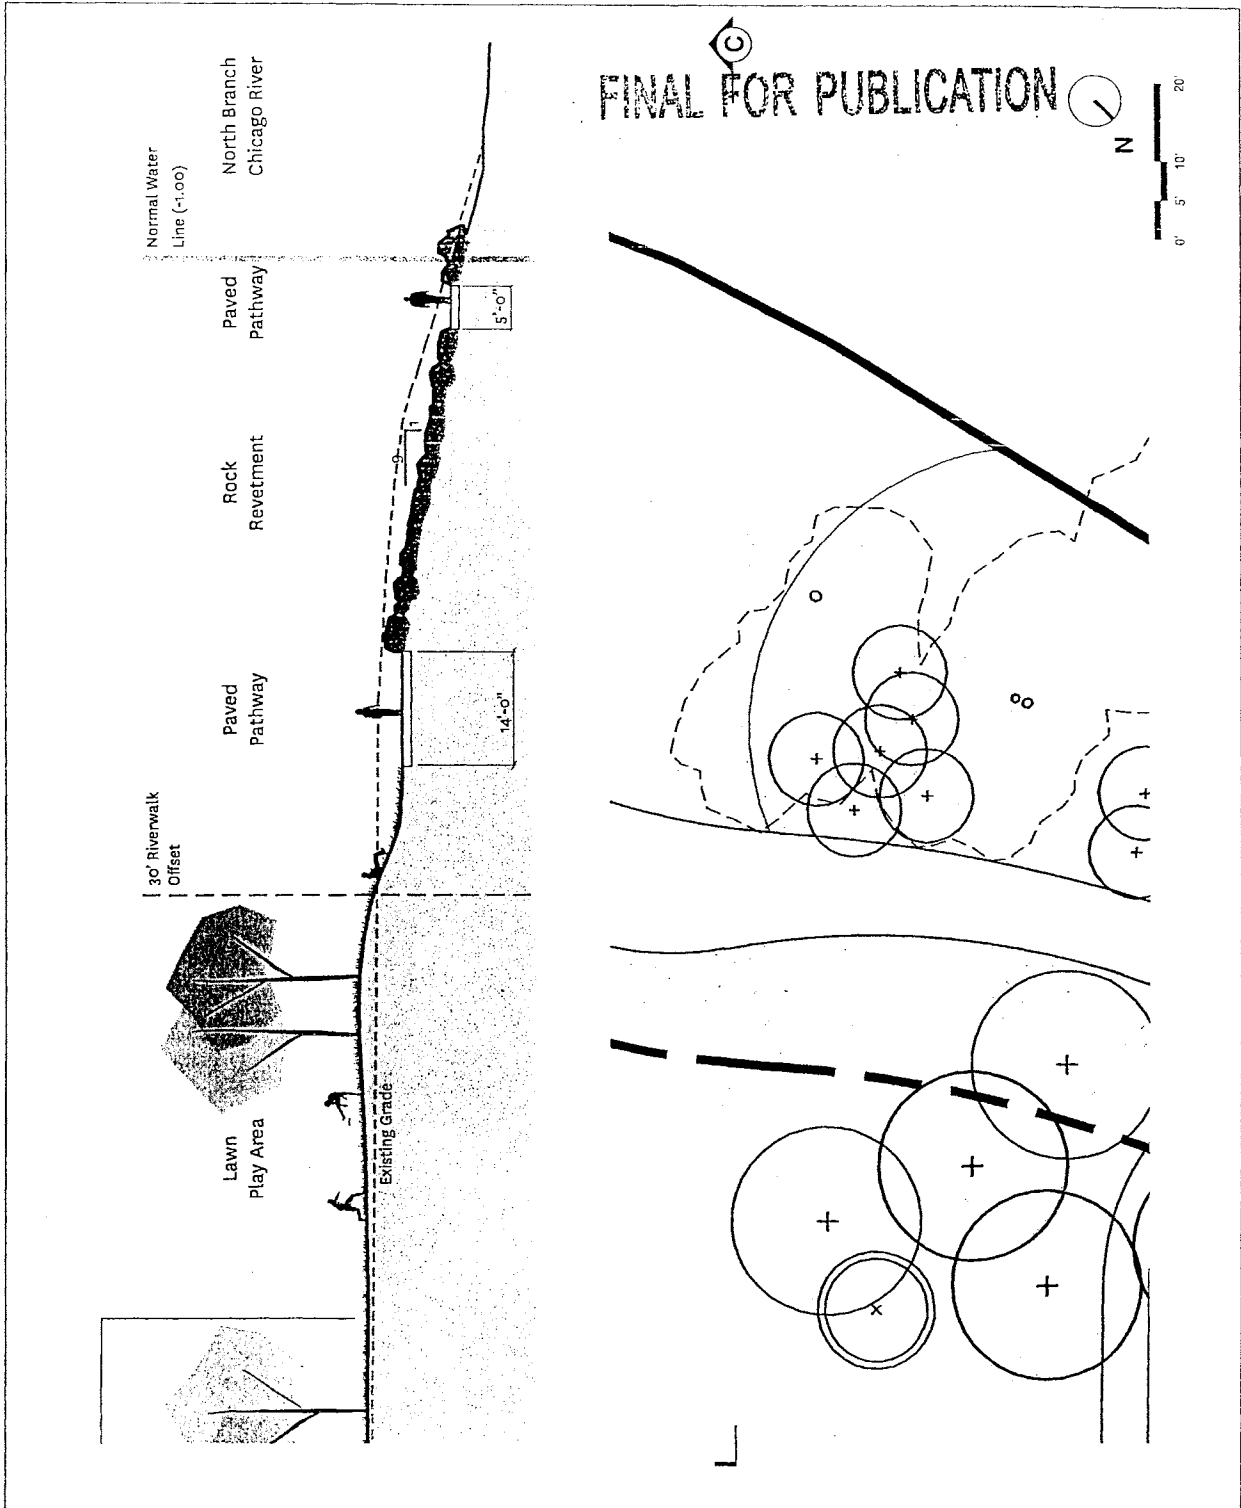


SECTION C - PROSPECT		1" = 20'
APPLICANT	LATHROP COMMUNITY PARTNERS	26
ADDRESS	LATHROP HOMES - SW CORNER OF DIVERSEY PKWY & DAMEN AVE; NW CORNER OF DIVERSEY PKWY & CLYBOURN AVE	
INTRODUCTION DATE	SEPTEMBER 24, 2015	
PLAN COMMISSION		February 18, 2016

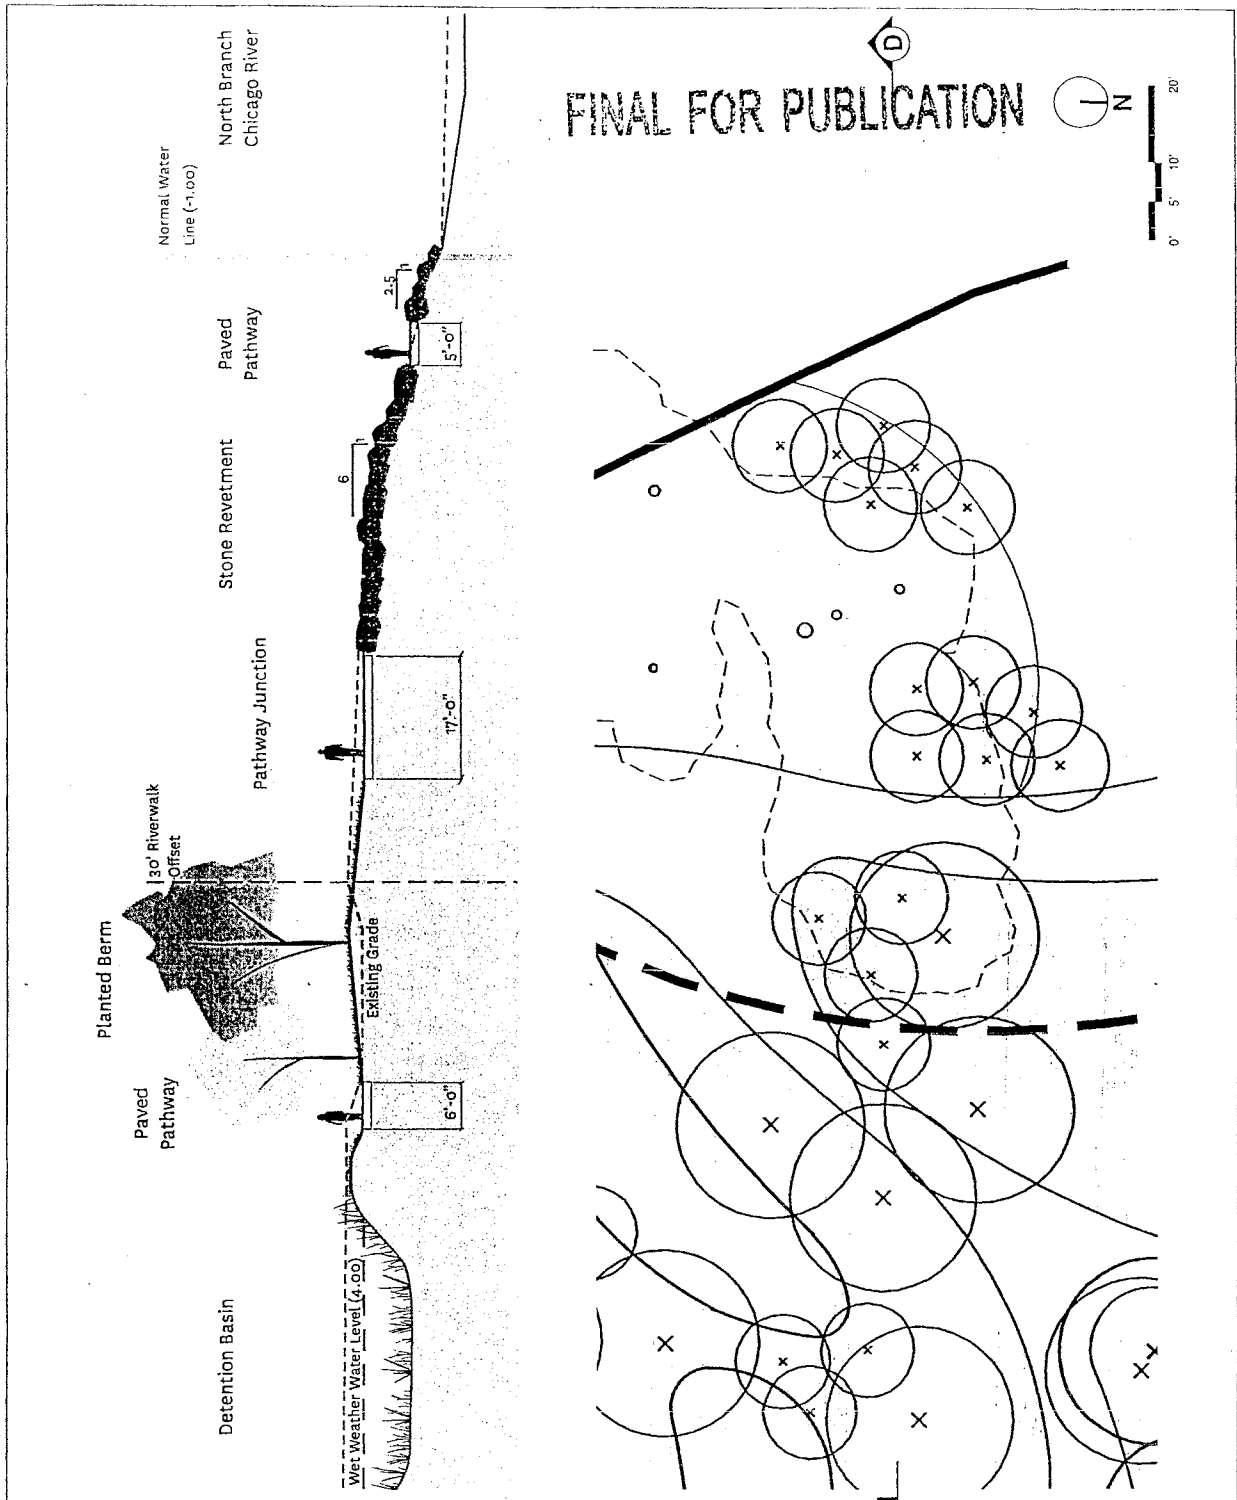

SECTION D - RIVERWALK AND DETENTION BASINS		1" = 20'
APPLICANT	LATHROP COMMUNITY PARTNERS	27
ADDRESS	LATHROP HOMES - SW CORNER OF DIVERSEY PKWY & DAMEN AVE; NW CORNER OF DIVERSEY PKWY & CLYBOURN AVE	
INTRODUCTION DATE	SEPTEMBER 24, 2015	
PLAN COMMISSION		February 18, 2016

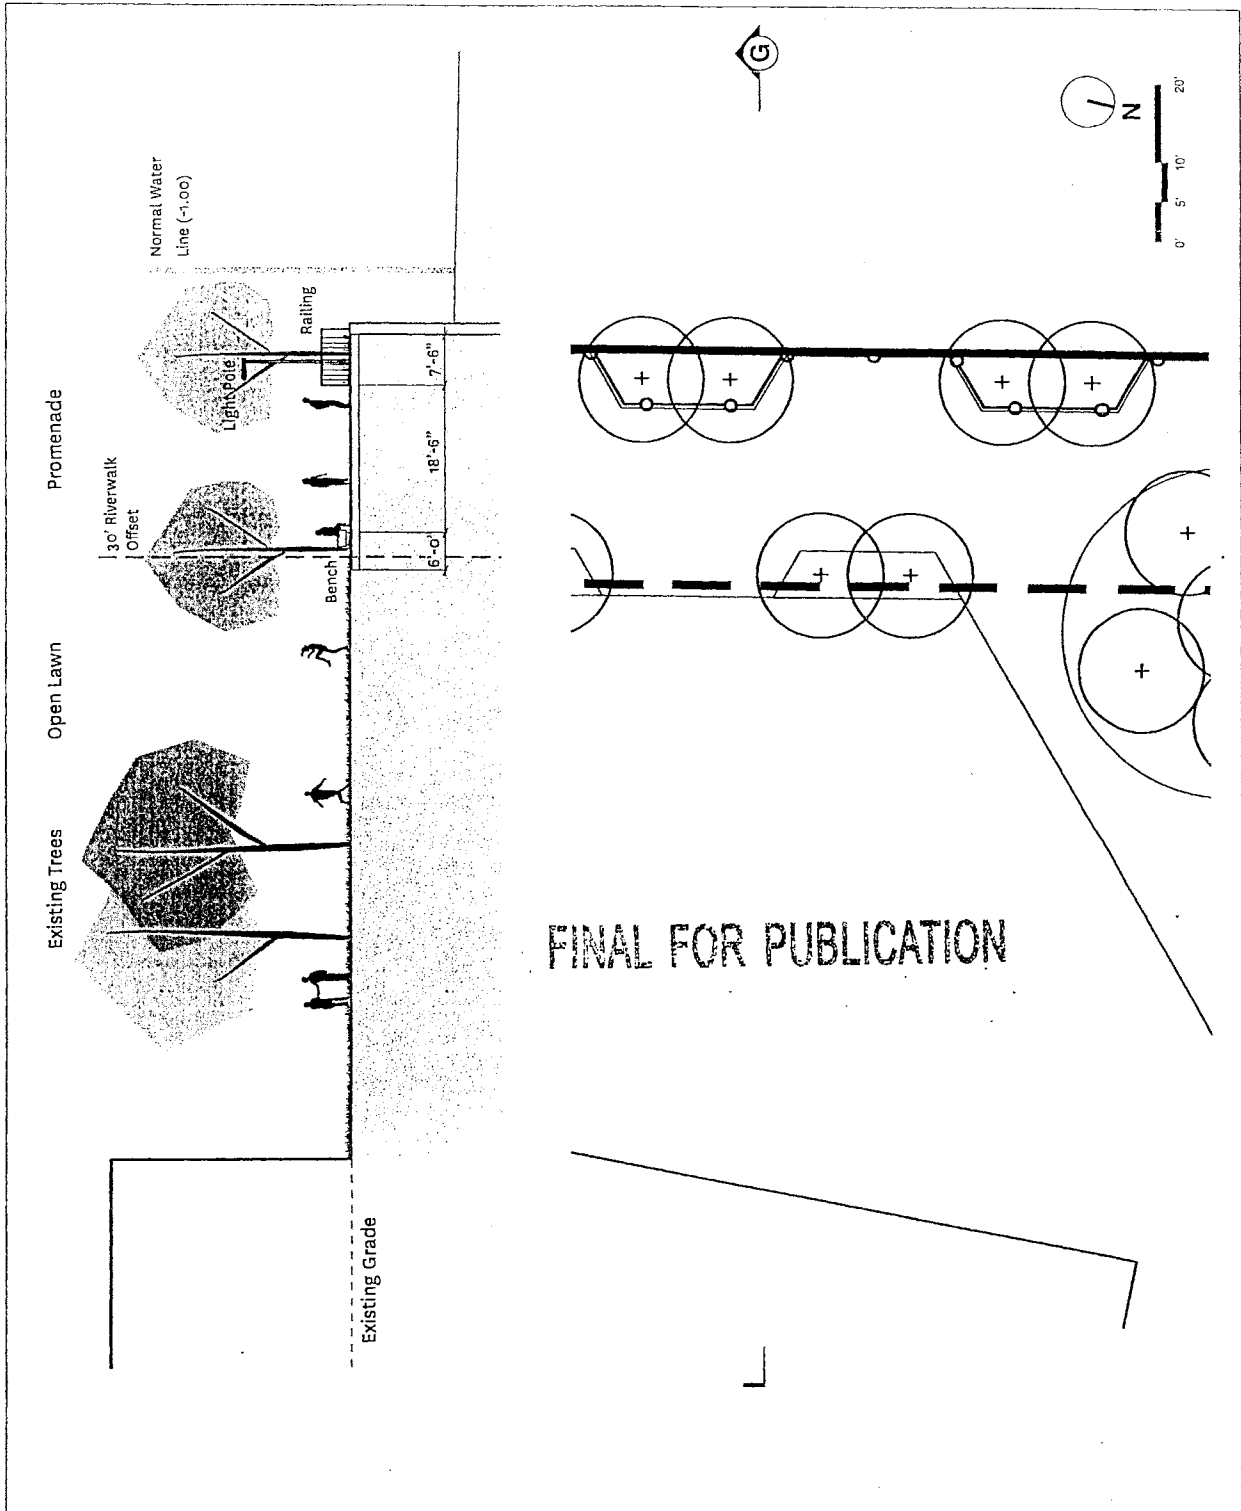


SECTION G - PROMENADE		1" = 20'
APPLICANT	LATHROP COMMUNITY PARTNERS	28
ADDRESS	LATHROP HOMES - SW CORNER OF DIVERSEY PKWY & DAMEN AVE; NW CORNER OF DIVERSEY PKWY & CLYBOURN AVE	
INTRODUCTION DATE	SEPTEMBER 24, 2015	
		PLAN COMMISSION February 18, 2016

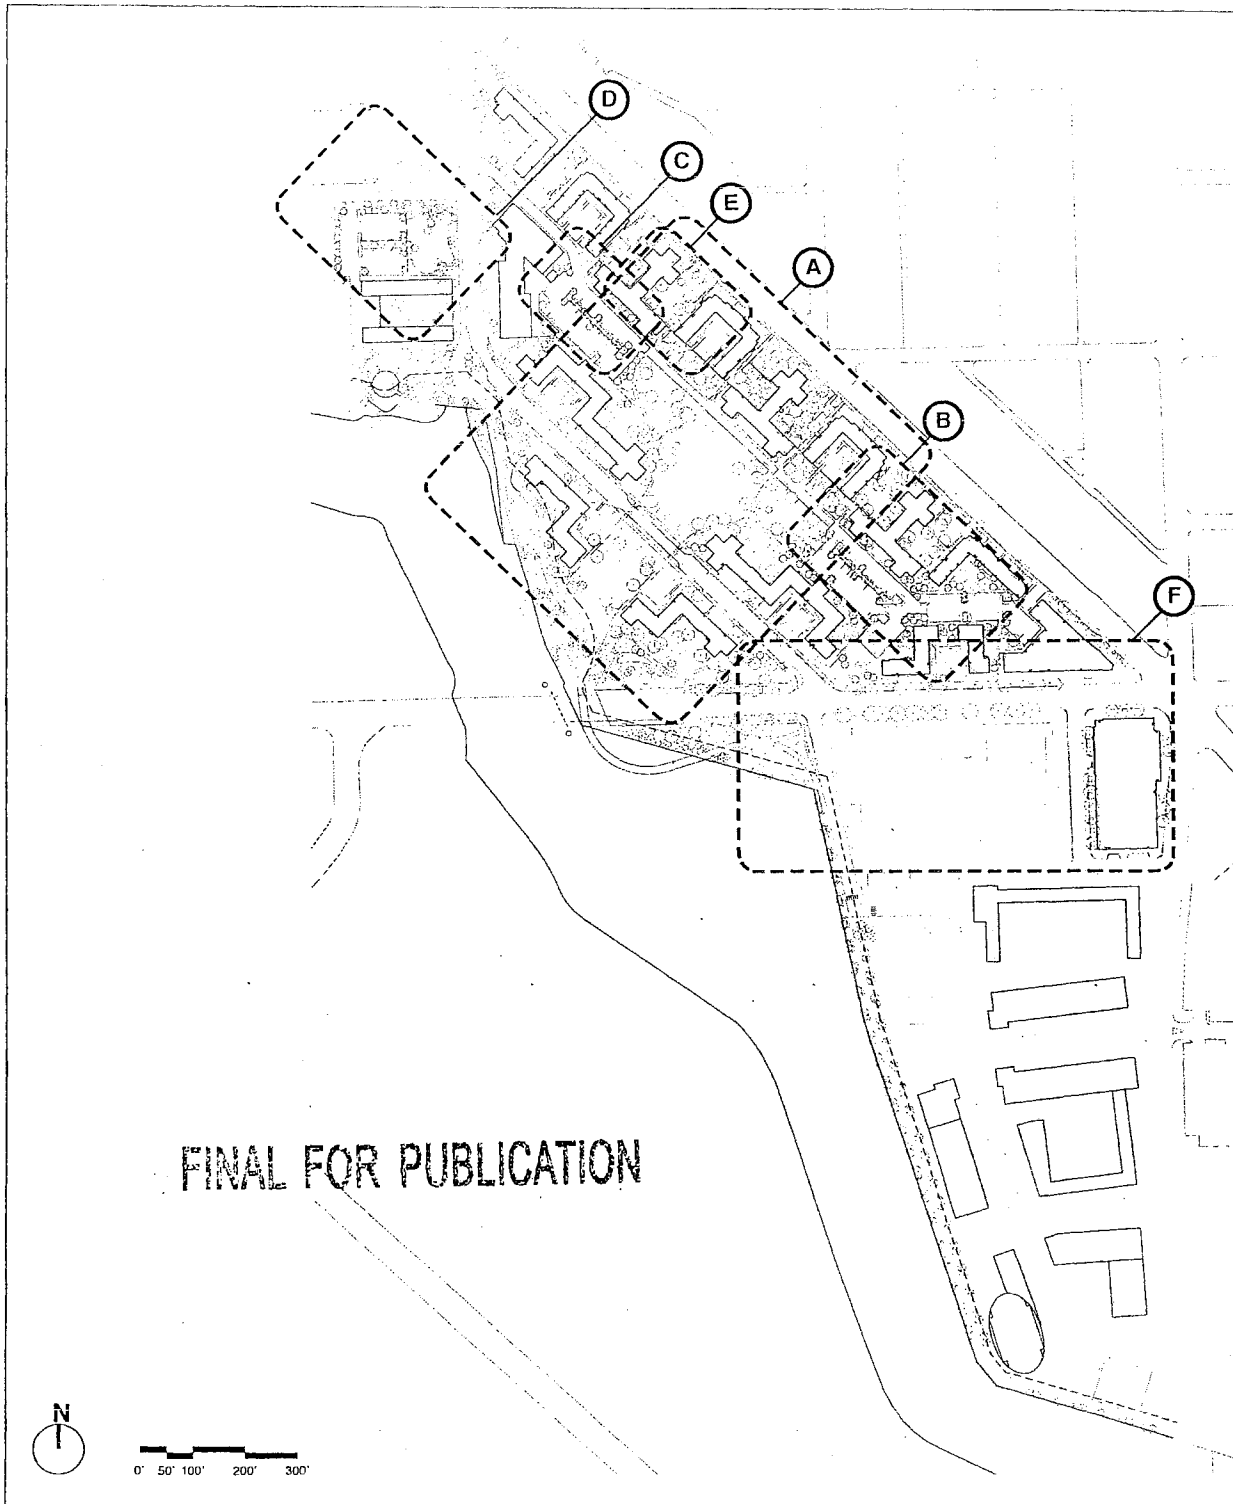

FINAL FOR PUBLICATION

LANDSCAPE DETAIL KEY PLAN		1"=300'
APPLICANT	LATHROP COMMUNITY PARTNERS	29
ADDRESS	LATHROP HOMES - SW CORNER OF DIVERSEY PKWY & DAMEN AVE; NW CORNER OF DIVERSEY PKWY & CLYBOURN AVE	
INTRODUCTION DATE	SEPTEMBER 24, 2015	
		PLAN COMMISSION February 18, 2016

FINAL FOR PUBLICATION

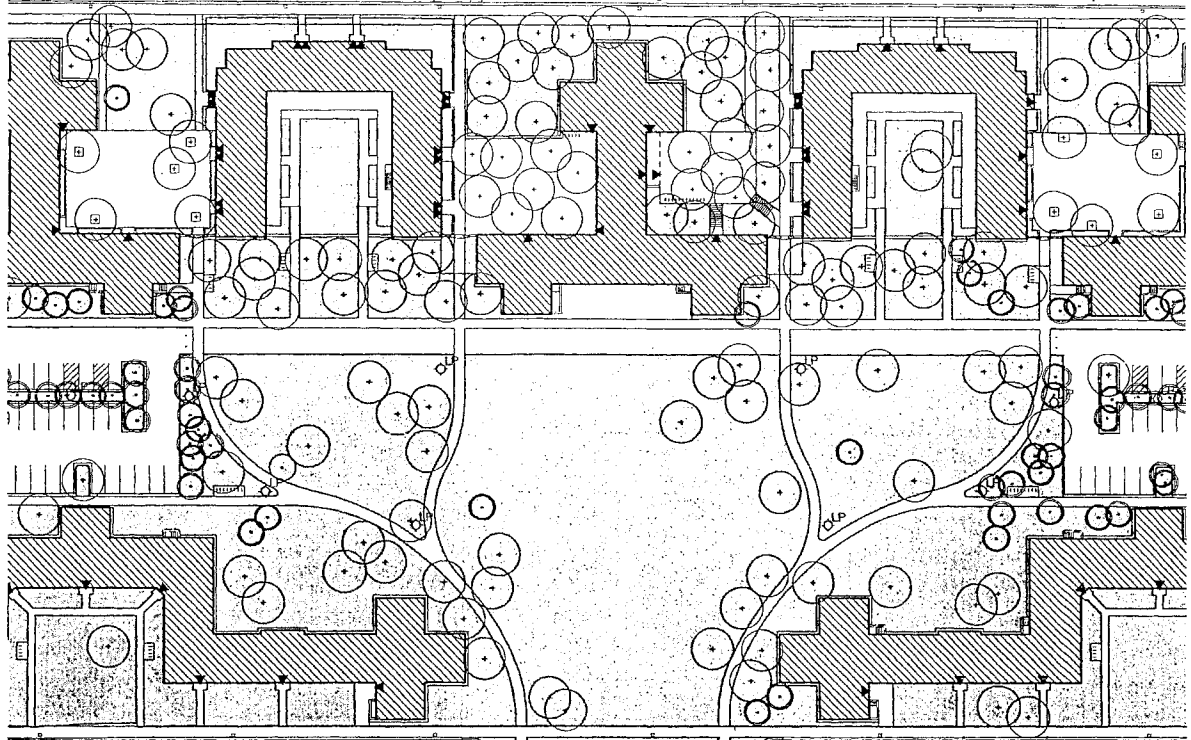

N LEAVITT ST

LEGEND

- Lawn, Planted Area
- Paved Area
- Building Entry
- Existing Building to Remain
- New Building
- Existing Tree to Remain
- Removed Tree
- Proposed Tree
- Fence
- Existing Light Post
- Light Post

0' 10' 20' 40'



DETAIL PLAN A: GREAT LAWN AND SPECIAL T BUILDING

1" = 50'


APPLICANT LATHROP COMMUNITY PARTNERS

ADDRESS LATHROP HOMES - SW CORNER OF DIVERSEY PKWY & DAMEN AVE; NW CORNER OF DIVERSEY PKWY & CLYBOURN AVE





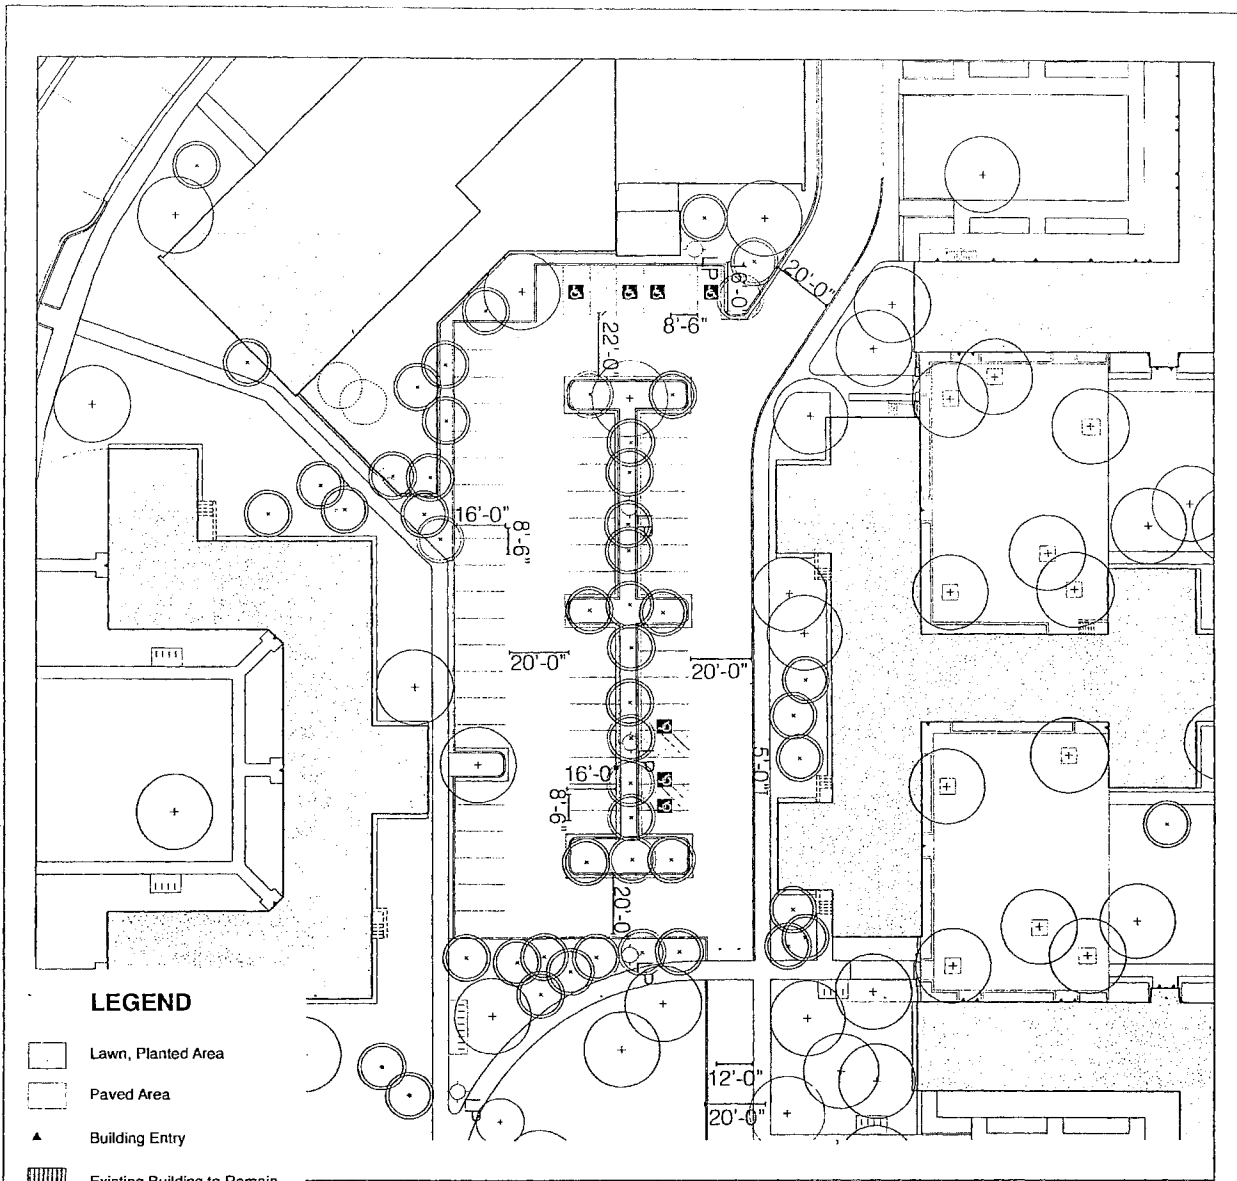



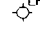
INTRODUCTION DATE SEPTEMBER 24, 2015

PLAN COMMISSION February 18, 2016


30

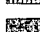

LEGEND

-  Lawn, Planted Area
-  Paved Area
-  Building Entry
-  Existing Building to Remain
-  New Building
-  Existing Tree to Remain
-  Existing Tree to Be Removed
-  Proposed Tree
-  Existing Light Post
-  Light Post
-  Accessible Parking Space

FINAL FOR PUBLICATION

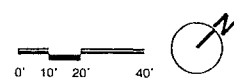

DETAIL PLAN C: NORTHWEST PARKING AREA


1" = 50'

APPLICANT LATHROP COMMUNITY PARTNERS

ADDRESS LATHROP HOMES - SW CORNER OF DIVERSEY PKWY & DAMEN AVE; NW CORNER OF DIVERSEY PKWY & CLYBOURN AVE


INTRODUCTION DATE SEPTEMBER 24, 2015

PLAN COMMISSION February 18, 2016

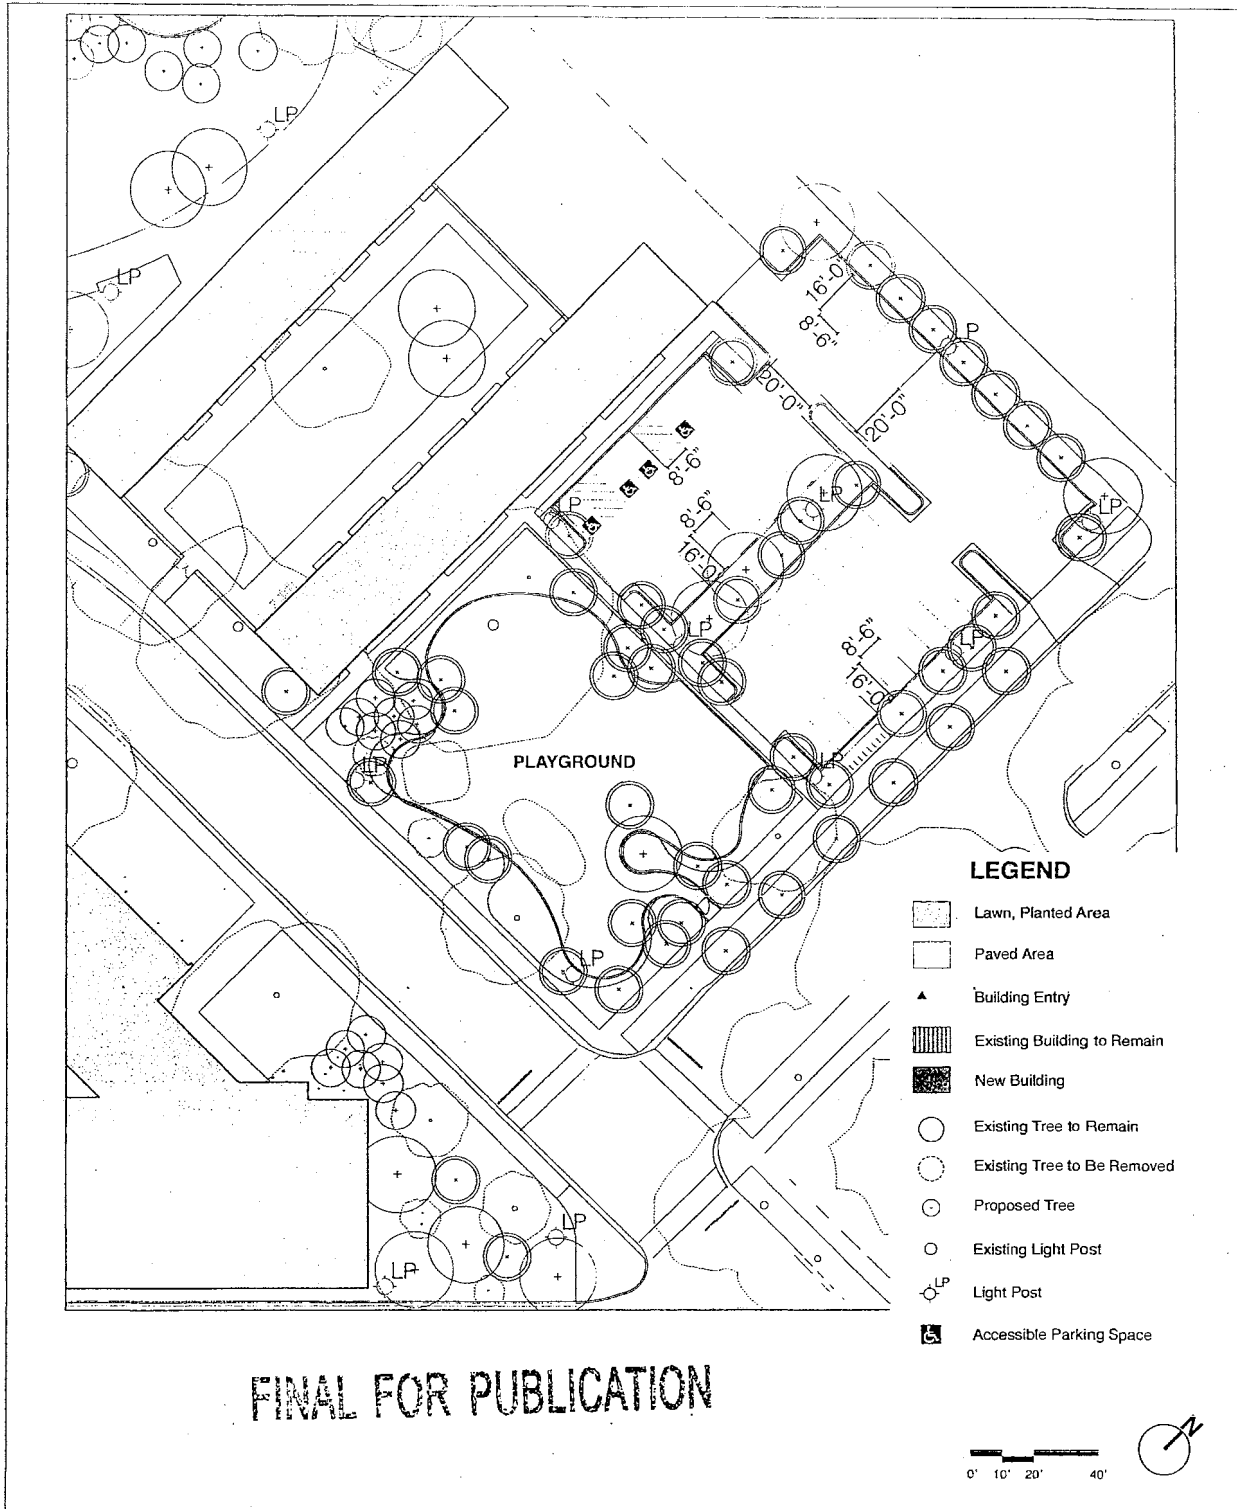

FINAL FOR PUBLICATION


DETAIL PLAN D: BAR BUILDING PARKING AREA		1" = 50'
APPLICANT	LATHROP COMMUNITY PARTNERS	
ADDRESS	LATHROP HOMES - SW CORNER OF DIVERSEY PKWY & DAMEN AVE; NW CORNER OF DIVERSEY PKWY & CLYBOURN AVE	
INTRODUCTION DATE	SEPTEMBER 24, 2015	PLAN COMMISSION February 18, 2016

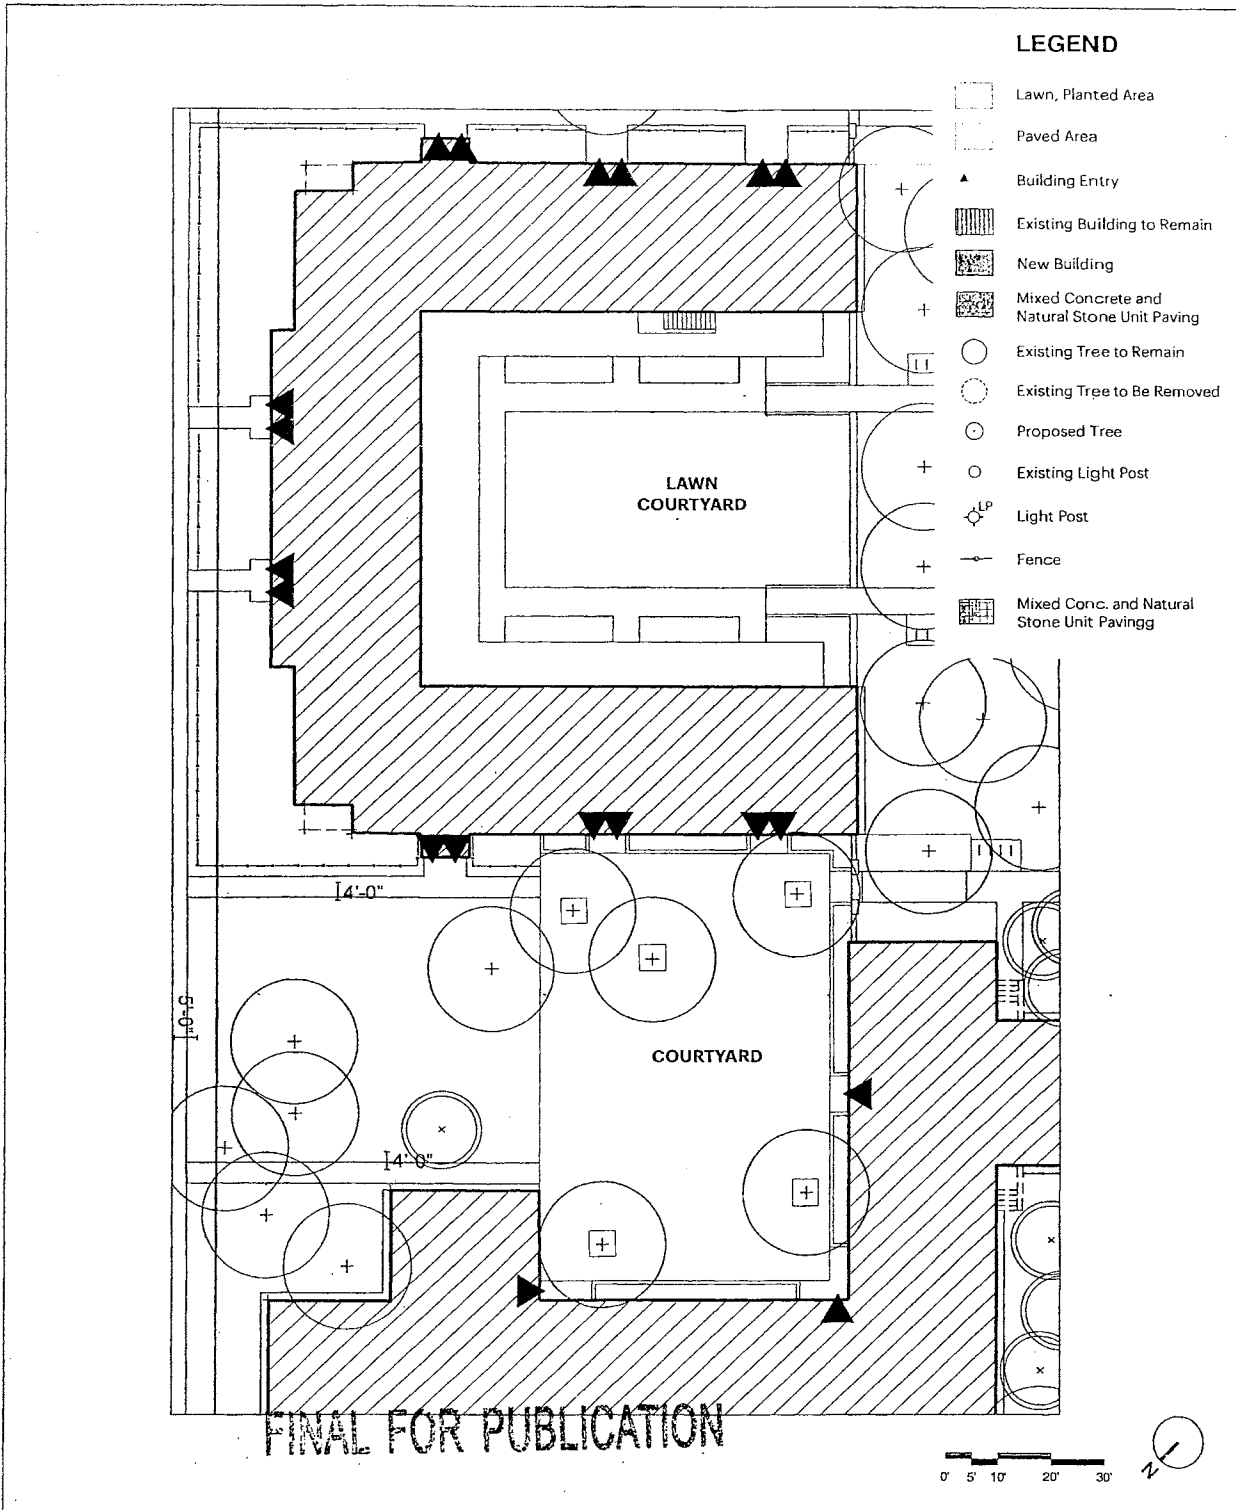

FINAL FOR PUBLICATION


DETAIL PLAN E: TYPICAL N. CLYBOURN COURTYARD		1" = 30'
APPLICANT	LATHROP COMMUNITY PARTNERS	
ADDRESS	LATHROP HOMES - SW CORNER OF DIVERSEY PKWY & DAMEN AVE; NW CORNER OF DIVERSEY PKWY & CLYBOURN AVE	
INTRODUCTION DATE	SEPTEMBER 24, 2015	PLAN COMMISSION February 18, 2016

FINAL FOR PUBLICATION

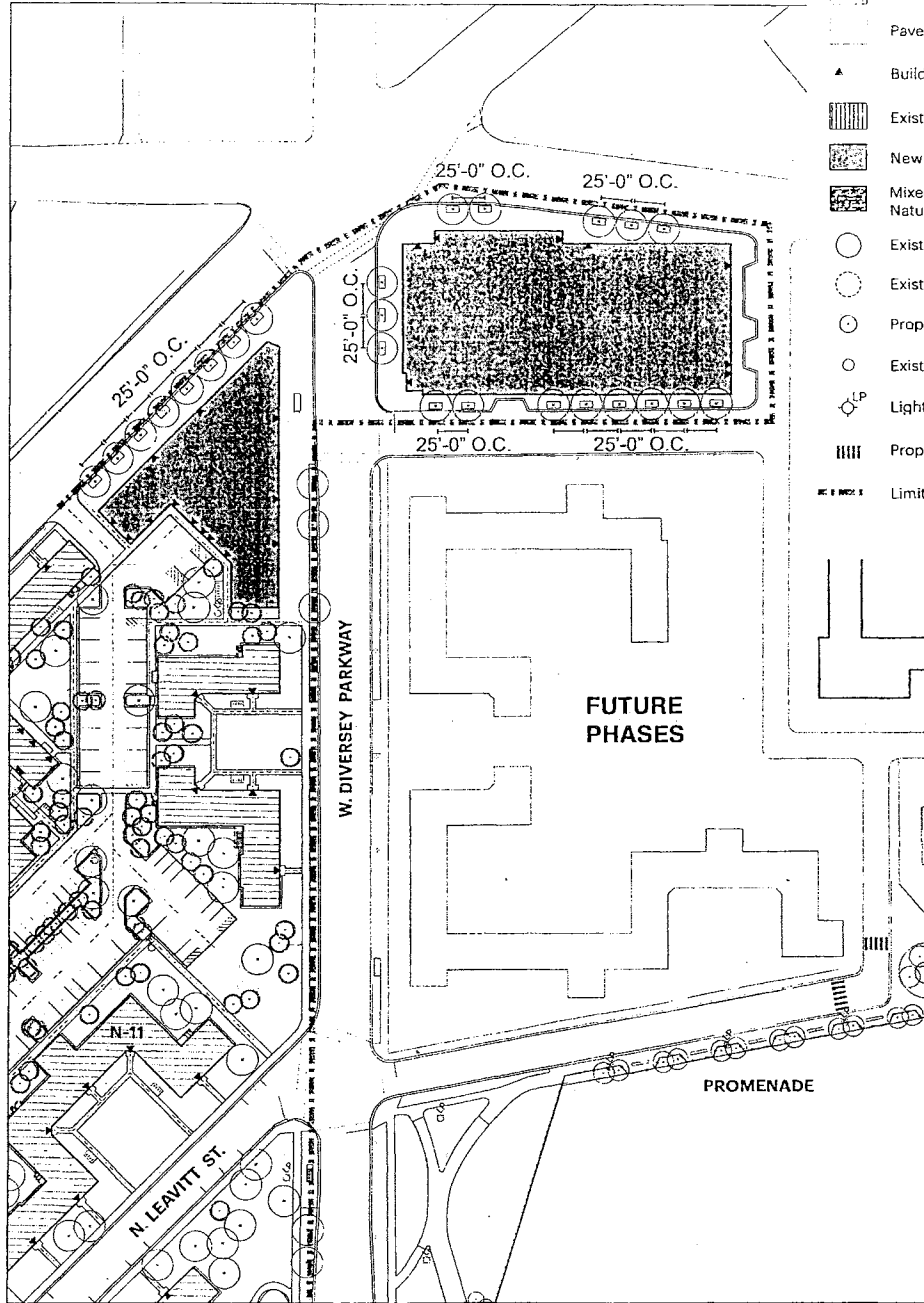


LEGEND

- Lawn, Planted Area
- Paved Area
- Building Entry
- Existing Building to Remain
- New Building
- Mixed Concrete and Natural Stone Unit Paving
- Existing Tree to Remain
- Existing Tree to Be Removed
- Proposed Tree
- Existing Light Post
- Light Post
- Proposed Crosswalk
- Limit of Work Phase I

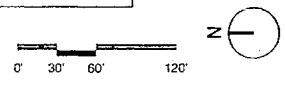

DETAIL PLAN F: DIVERSEY PKWAY AND N. DAMEN AVE		1" = 120'
APPLICANT	LATHROP COMMUNITY PARTNERS	35
ADDRESS	LATHROP HOMES - SW CORNER OF DIVERSEY PKWY & DAMEN AVE; NW CORNER OF DIVERSEY PKWY & CLYBOURN AVE	
INTRODUCTION DATE	SEPTEMBER 24, 2015	
PLAN COMMISSION		February 18, 2016

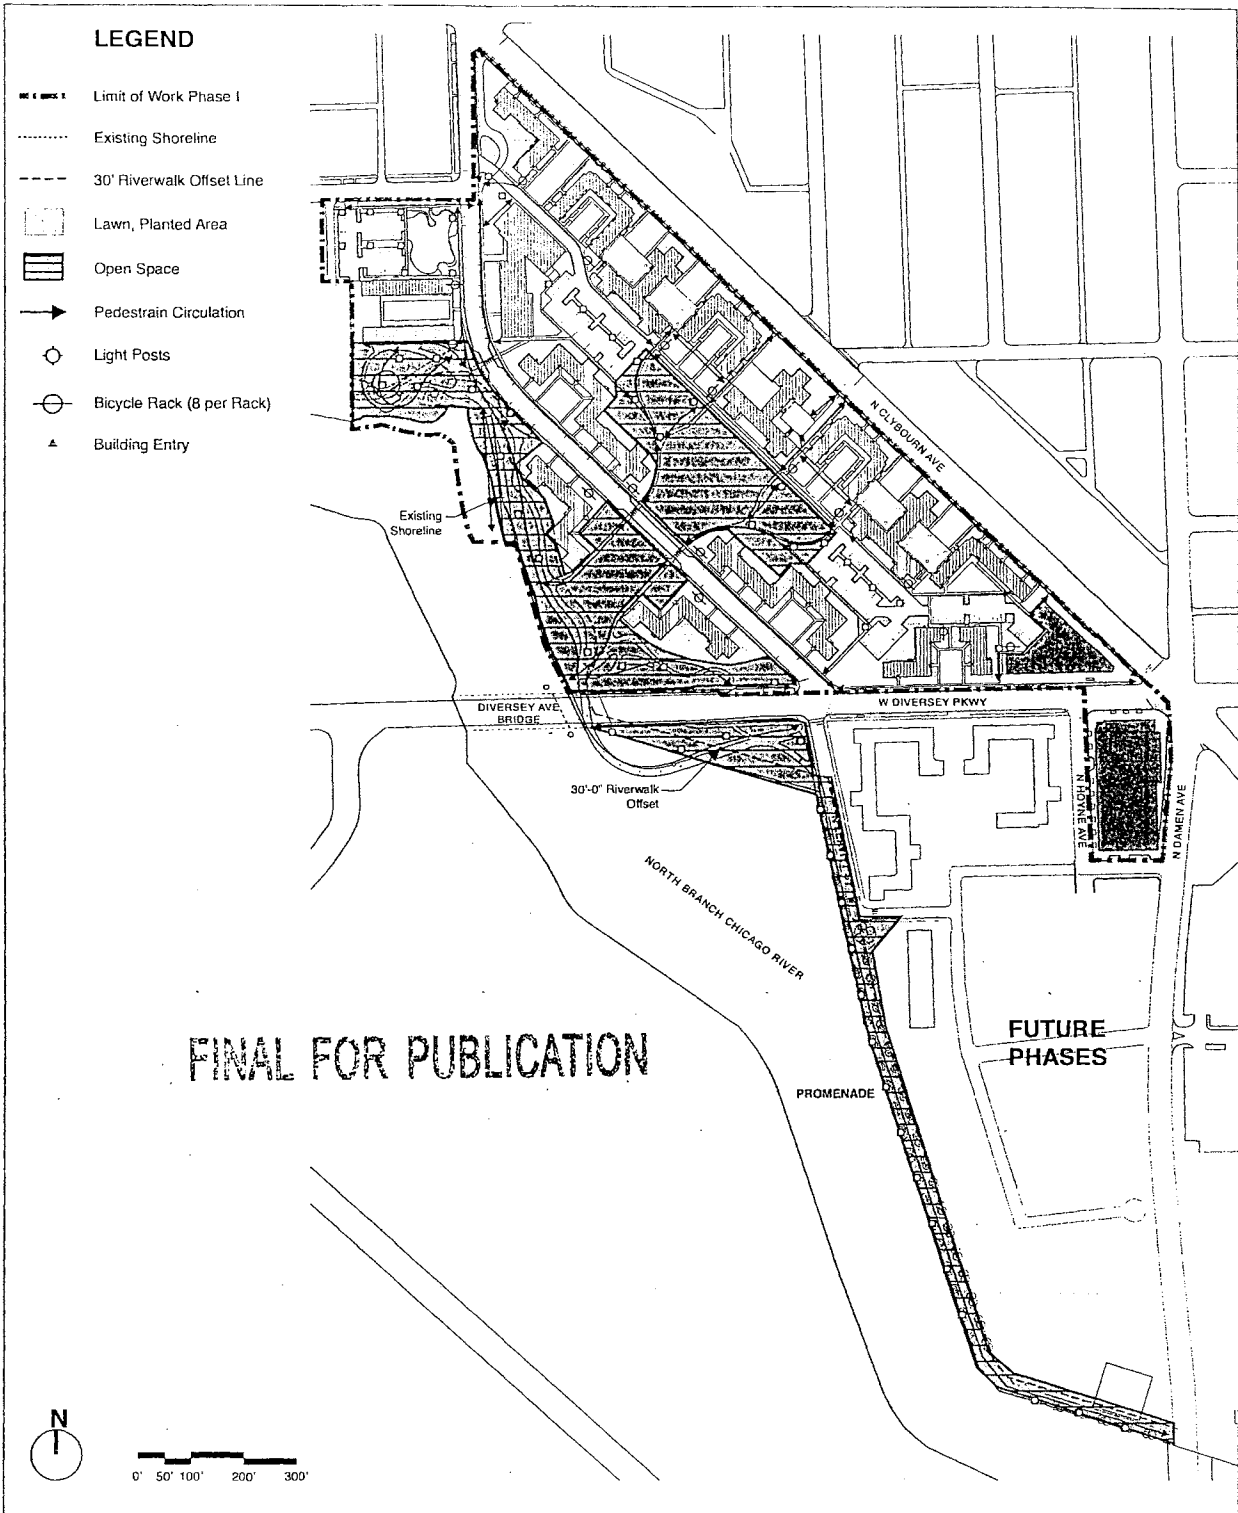

- LEGEND**
- Limit of Work Phase I
 - Existing Shoreline
 - - - 30' Riverwalk Offset Line
 - [] Lawn, Planted Area
 - [] Open Space
 - Pedestrian Circulation
 - Light Posts
 - Bicycle Rack (8 per Rack)
 - ▲ Building Entry

FINAL FOR PUBLICATION



0' 50' 100' 200' 300'

PEDESTRIAN CIRCULATION, SITE LIGHTING, BICYCLE PARKING, & OPEN SPACE 1"=300'

APPLICANT LATHROP COMMUNITY PARTNERS

ADDRESS LATHROP HOMES - SW CORNER OF DIVERSEY PKWY & DAMEN AVE, NW CORNER OF DIVERSEY PKWY & CLYBOURN AVE

INTRODUCTION DATE SEPTEMBER 24, 2015

PLAN COMMISSION February 18, 2016

AMENDMENT OF TITLE 17 OF MUNICIPAL CODE BY RECLASSIFICATION OF PARTICULAR AREAS.

(Committee Meeting Held March 14, 2016)

The Committee on Zoning, Landmarks and Building Standards submitted the following report:

CHICAGO, March 16, 2016.

To the President and Members of the City Council:

Presenting a report for your Committee on Zoning, Landmarks and Building Standards which held a meeting on March 14, 2016, the following items were passed by a majority of the members present:

Pages 1 through 9 contain various map amendments regarding land use.

Page 10 contains one order for the demolition of one noncontributing building in a historical landmark district.

Page 10 also contains business identification signs over 100 feet in diameter and 24 feet above grade.

I hereby move for passage of the proposed ordinances and substitute ordinances transmitted herewith.

Respectfully submitted,

(Signed) DANIEL S. SOLIS,
Chairman.

On motion of Alderman Solis, the said proposed ordinances and substitute ordinances transmitted with the foregoing committee report were *Passed* by yeas and nays as follows:

Yeas -- Aldermen Moreno, Hopkins, Dowell, Hairston, Sawyer, Mitchell, Harris, Beale, Sadlowski Garza, Thompson, Cárdenas, Quinn, Burke, Lopez, Foulkes, D. Moore, Curtis, O'Shea, Cochran, Brookins, Muñoz, Zalewski, Scott, Solis, Maldonado, Burnett, Ervin, Taliaferro, Reboyras, Santiago, Waguespack, Mell, Austin, Ramirez-Rosa, Villegas, Mitts, Sposato, Laurino, O'Connor, Napolitano, Smith, Tunney, Arena, Cappleman, Pawar, Osterman, J. Moore, Silverstein -- 48.

Nays -- None.

Alderman Beale moved to reconsider the foregoing vote. The motion was lost.

The following are said ordinances as passed (the italic heading in each case not being a part of the ordinance):

Reclassification Of Area Shown On Map No. 1-E.
(Application No. A-8198)
(Common Address: 55 E. Washington St.)

[O2016-811]

Be It Ordained by the City Council of the City of Chicago:

SECTION 1. Title 17 of the Municipal Code of Chicago, the Chicago Zoning Ordinance, is hereby amended by changing all of the DX-16 Downtown Mixed-Use District symbols and indications as shown on Map Number 1-E in the area bounded by:

East Washington Street; North Garland Court; a line 120 feet south of and parallel to East Washington Street; and North Wabash Avenue,

to those of a DR-10 Downtown Residential Use District.

SECTION 2. This ordinance shall be in force and effect from and after its passage and due publication.

Reclassification Of Area Shown On Map No. 1-F.
(As Amended)
(Application No. 18501)
(Common Address: 708 -- 712 W. Grand Ave.)

[SO2015-6392]

Be It Ordained by the City Council of the City of Chicago:

SECTION 1. That Title 17 of the Municipal Code of Chicago, the Chicago Zoning Ordinance, be amended by changing all the M2-3 Light Industry District symbols and indications as shown on Map Number 1-F in the area bounded by:

beginning at a point 278.41 feet north of West Grand Avenue and the east right-of-way line of the alley next west of and parallel to North Union Avenue; a line from a point 278.41 feet north of West Grand Avenue and the east right-of-way line of the alley next west of and parallel to North Union Avenue to a point 60 feet north of West Grand Avenue and 57.64 feet west of North Union Avenue; a line 60 feet north of and parallel to West Grand Avenue; a line 68 feet west of and parallel to North Union Avenue; West Grand Avenue; a line 181 feet west of and parallel to North Union Avenue; a line 60 feet north of and parallel to West Grand Avenue; and the alley next west of and parallel to North Union Avenue (TOB),

to those of a C1-5 Neighborhood Commercial District and a corresponding use district is hereby established in the area above described.

SECTION 2. Further, Title 17 of the Municipal Code of Chicago, the Chicago Zoning Ordinance be amended by changing all the C1-5 Neighborhood Commercial District symbols and indications as shown on Map Number 1-F in the area bounded by:

beginning at a point 278.41 feet north of West Grand Avenue and the east right-of-way line of the alley next west of and parallel to North Union Avenue; a line from a point 278.41 feet north of West Grand Avenue and the east right-of-way line of the alley next west of and parallel to North Union Avenue to a point 60 feet north of West Grand Avenue and 57.64 feet west of North Union Avenue; a line 60 feet north of and parallel to West Grand Avenue; a line 68 feet west of and parallel to North Union Avenue; West Grand Avenue; a line 181 feet west of and parallel to North Union Avenue; a line 60 feet north of and parallel to West Grand Avenue; and the alley next west of and parallel to North Union Avenue (TOB),

to those of the designation of Residential-Business Planned Development Number _____, which is hereby established in the area described above subject to such use and bulk regulations as are set forth in the Plan of Development herewith attached and made a part thereof and to no others.

SECTION 3. This ordinance shall be in force and effect from and after its passage and due publication.

Plan of Development Statements referred to in this ordinance read as follows:

Residential-Business Planned Development No. _____.

Planned Development Statements.

1. The area delineated herein as Planned Development Number _____ ("Planned Development") consists of approximately 23,854 square feet of property which is depicted on the attached Planned Development Boundary and Property Line Map ("Property") and is owned or controlled by the applicant, Wicker Park Apartments, Inc.
2. The requirements, obligations and conditions contained within this Planned Development shall be binding upon the applicant, its successors and assigns and, if different than the applicant, the legal titleholders and any ground lessors. All rights granted hereunder to the applicant shall inure to the benefit of the applicant's successors and assigns and, if different than the applicant, the legal titleholder and any ground lessors. Furthermore, pursuant to the requirements of Section 17-8-0400 of the

Chicago Zoning Ordinance, the Property, at the time of application for amendments, modifications or changes (administrative, legislative or otherwise) to this Planned Development are made, shall be under single ownership or designated control. Single designated control is defined in Section 17-8-0400 of the Zoning Ordinance.

3. All applicable official reviews, approvals or permits are required to be obtained by the applicant or its successors, assignees or grantees. Any dedication or vacation of streets or alleys or grants of easements or any adjustment of the right-of-way shall require a separate submittal to the Department of Transportation on behalf of the applicant or its successors, assigns or grantees, and approval by the City Council.

Any requests for grants of privilege, or any items encroaching on the public way, shall be in compliance with the plans. Ingress or egress shall be pursuant to the Plans and may be subject to the review and approval of the Departments of Planning and Development and Transportation. Closure of all or any public street or alley during demolition or construction shall be subject to the review and approval of the Department of Transportation.

All work proposed in the public way must be designed and constructed in accordance with the Department of Transportation Construction Standards for Work in the Public Way and in compliance with the Municipal Code of the City of Chicago. Prior to the issuance of any Part II Approval, the submitted plans must be approved by the Department of Transportation.

4. This plan of development consists of these sixteen (16) Statements: a Bulk Regulations and Data Table; an Existing Zoning Map; an Existing Land-Use Map; a Planned Development Boundary and Property Line Map; Site Plan; Landscape and Green Roof Plan; Building Elevations (Northeast/North, South/Southeast, and West) prepared by Brininstool + Lynch and dated February 18, 2016 submitted herein. Full-sized copies of the Site Plan, Landscape Plan and Building Elevations are on file with the Department of Planning and Development. In any instance where a provision of this Planned Development conflicts with the Chicago Building Code, the Building Code shall control. This Planned Development conforms to the intent and purpose of the Zoning Ordinance, and all requirements thereto, and satisfies the established criteria for approval as a Planned Development. In case of a conflict between the terms of this Planned Development ordinance and the Zoning Ordinance, this Planned Development ordinance shall control.
5. The following uses are permitted in the area delineated herein as a Residential Business Planned Development: multi-unit residential dwelling units located above the ground floor only, ground floor retail, accessory parking, accessory and related uses.
6. On-premises signs and temporary signs, such as construction and marketing signs, shall be permitted within the Planned Development, subject to the review and approval of the Department of Planning and Development. Off-premises signs are prohibited within the boundary of the Planned Development.

7. For purposes of height measurement, the definitions in the Zoning Ordinance shall apply. The height of any building shall also be subject to height limitations, if any, established by the Federal Aviation Administration.
8. The maximum permitted Floor Area Ratio ("FAR") for the site shall be in accordance with the attached Bulk Regulations and Data Table. For the purposes of FAR calculations and measurements, the definitions in the Zoning Ordinance shall apply. The permitted FAR identified in the Bulk Regulations Table has been determined using a Net Site Area of 23,854 square feet.
9. Upon review and determination, "Part II Review", pursuant to Section 17-13-0610 of the Zoning Ordinance, a Part II Review fee shall be assessed by the Department of Planning and Development. The fee, as determined by staff at the time, is final and binding on the applicant and must be paid to the Department of Revenue prior to the issuance of any Part II Approval.
10. The Site and Landscape Plans shall be in substantial conformance with the Landscape Ordinance and any other corresponding regulations and guidelines. The improvements on the Property, including the on-site exterior landscaping, as well as the landscaping along the adjacent rights-of-way and all entrances and exits to and from the parking and loading areas, shall be designed, constructed, and maintained in substantial conformance with the Site Plan and the Landscape Plan. In addition, parkway trees shall be planted and maintained in accordance with the Parkway Tree Planting provisions of the Chicago Zoning Ordinance and corresponding regulations and guidelines. Final landscape plan review and approval will be by the Department of Planning and Development. Any interim reviews associated with site plan review or Part II Reviews, are conditional until final Part II Approval.
11. The applicant acknowledges and agrees that the rezoning of the Property from M2-3 Light Industry District to a C1-5 Neighborhood Commercial District for construction of this Planned Development triggers the requirements of Section 2-45-110 of the Municipal Code (the "Affordable Housing Ordinance"). Any developer of a "residential housing project" within the meaning of the Affordable Housing Ordinance ("Residential Project") must: (i) develop affordable housing units as part of the Residential Project; (ii) pay a fee in lieu of the development of affordable housing units; or (iii) any combination of (i) and (ii). In accordance with these requirements and the Affordable Housing Profile Form attached hereto as an exhibit, the applicant has agreed to make a cash payment to the Affordable Housing Opportunity Fund in the amount of \$100,000 per unit ("Cash Payment"). At the time of each Part II Review for the Residential Project, applicant may update and resubmit the Affordable Housing Profile Form to the Department of Planning and Development ("DPD") for review and approval. If the applicant subsequently reduces the number of dwelling units in the Residential Project, DPD may adjust the requirements of this Statement Number 11 (amount of Cash Payment) accordingly without amending the Planned Development. Prior to the issuance of any building permits for the Residential Project, including, without limitation, excavation or foundation permits, the applicant must make the required Cash Payment.

12. The applicant shall comply with Rules and Regulations for the Maintenance of Stockpiles promulgated by the Commissioners of the Departments of Streets and Sanitation, Fleet and Facility Management and Buildings, under Section 13-32-125 of the Municipal Code, or any other provision of that Code.
13. The terms and conditions of development under this Planned Development ordinance may be modified administratively, pursuant to Section 17-13-0611-A of the Zoning Ordinance by the Zoning Administrator upon the application for such a modification by the applicant, its successors and assigns and, if different than the applicant, the legal titleholders and any ground lessors.
14. The applicant acknowledges that it is in the public interest to design, construct and maintain the project in a manner which promotes, enables and maximizes universal access throughout the Property. Plans for all buildings and improvements on the Property shall be reviewed and approved by the Mayor's Office for People with Disabilities to ensure compliance with all applicable laws and regulations related to access for persons with disabilities and to promote the highest standard of accessibility.
15. The applicant acknowledges that it is in the public interest to design, construct, renovate and maintain all buildings in a manner that provides healthier indoor environments, reduces operating costs and conserves energy and natural resources. All development shall be in substantial compliance with the current City of Chicago Sustainable Development Policy set forth by the Department of Planning and Development. The proposed building shall provide a vegetated ("green") roof, totaling a minimum of 50 percent of the net roof area (approximately 11,822 square feet) and obtain LEED certification.
16. This Planned Development shall be governed by Section 17-13-0612 of the Zoning Ordinance. Should this Planned Development ordinance lapse, the Zoning Administrator shall initiate a zoning map amendment to rezone the Property C1-5 Neighborhood Commercial District.

[Aerial Map; Existing Zoning Map; Existing Land-Use Map; Boundary and Property Line Map; Site Plan; Landscape and Green Roof Plan; and Building Elevations referred to in these Plan of Development Statements printed on pages 20873 through 20884 of this *Journal*.]

Bulk Regulations and Data Table and 2007 Affordable Housing Profile Form (Rental) referred to in these Plan of Development Statements read as follows:

Residential-Business Planned Development No. _____.

Plan Of Development.

Bulk Regulations And Data Table.

Gross Site Area:	30,711 square feet
Area Remaining in Public Right-of-Way:	6,715 square feet
Net Site Area:	23,854 square feet
Maximum Floor Area Ratio:	4.25
Maximum Number of Dwelling Units:	105
Minimum Number of Off-Street Accessory Parking Spaces:	45
Minimum Loading Spaces:	1 (10 feet by 25 feet)
Number of Bicycle Spaces:	108
Maximum Building Height:	104 feet, 10 inches
Minimum Setbacks:	Per approved Site Plan

FINAL FOR PUBLICATION

2007 Affordable Housing Profile Form (Rental)

Submit this form to the Department of Planning & Development (DPD) for projects that are subject to the 2007 ARO. Projects submitted after October 13, 2015 – or that do not receive City Council approval by July 13, 2016 – will be subject to the 2015 ARO. More information is online at www.cityofchicago.org/ARO.

This completed form should be returned to: Kara Breems, DPD, 121 N. LaSalle Street, Chicago, IL 60602. E-mail kara.breems@cityofchicago.org Telephone: (312) 744-6476

Date: 11/23/2015

SECTION 1: DEVELOPMENT INFORMATION

Development Name: 710 Grand
Development Address: 708-712 W. Grand Ave.
Ward: 27th

If you are working with a Planner at the City, what is his/her name? Fernando Espinoza

- Type of City involvement: (check all that apply)
- City Land
 - Financial Assistance (If receiving TIF assistance, will TIF funds be used for housing construction? *If yes, please provide copy of the TIF Eligible Expenses
 - Zoning increase and/or PD

SECTION 2: DEVELOPER INFORMATION

Developer Name: Wicker Park Apartments, Inc.
Developer Contact (Project Coordinator): Mark Sutherland
Developer Address: 1517 W. Haddon Ave. Chgo. 60642
Email address: MarkSutherland68@gmail.com
Telephone Number: 3122188078

SECTION 3: DEVELOPMENT INFORMATION

a) Affordable units required

For ARO projects:	$\frac{105}{\text{Total units}} \times 10\% = 11$	(always round up)
		total affordable units required

*20% if TIF assistance is provided

For Density Bonus projects:	$\text{_____} \times 25\% = \text{_____}$
	Bonus Square Footage* Affordable sq. footage required

*Note that the maximum allowed bonus is 20% of base FAR in dash-5; 25% in dash-7 or -10; and 30% of base FAR in dash-12 or -16 (www.cityofchicago.org/zoning for zoning info).

b) building details

In addition to water, which of the following utilities will be included in the rent (circle applicable):

- Cooking gas
 electric
 gas heat
 electric heat
 other (describe on back)

Is parking included in the rent for the: affordable units? yes no market-rate units? yes no

If parking is not included, what is the monthly cost per space? _____

Estimated date for the commencement of marketing:

Estimated date for completion of construction of the affordable units:

FINAL FOR PUBLICATION

For each unit configuration, fill out a separate row, as applicable (see example)

	Unit Type*	Number of Units	Number of Bedrooms/Unit	Total Square Footage/Unit	Expected Market Rent	Proposed Affordable Rent*	Proposed Level of Affordability (60% or less of AMI)	Unit Mix OK to proceed?
<i>Example</i>	1 bed/1 bath	4	1	800	\$1000	759	60%	
Affordable Units								<input type="checkbox"/>
								<input type="checkbox"/>
								<input type="checkbox"/>
Market Rate Units						N/A	N/A	<input type="checkbox"/>
						N/A	N/A	<input type="checkbox"/>
						N/A	N/A	<input type="checkbox"/>

*Rent amounts updated annually in the City of Chicago's Maximum Affordable Monthly Rent Chart

SECTION 4: PAYMENT IN LIEU OF UNITS

When do you expect to make the payment -in-lieu?

May 2016

(typically corresponds with issuance of building permits)

Month/Year

For ARO projects, use the following formula to calculate payment owed:

$$\frac{105}{\text{Number of total units in development}} \times 10\% = \frac{11}{\text{(round up to nearest whole number)}} \times \$100,000 = \$1,100,000 \text{ Amount owed}$$

For Density Bonus projects, use the following formula to calculate payment owed:

$$\text{Bonus Floor Area (sq ft)} \times 80\% \times \$ \text{ median price per base FAR foot (from table below)} = \$ \text{ Amount owed}$$

Submarket (Table for use with the Density Bonus fees-in-lieu calculations)	Median Land Price per Base FAR Foot
Loop: Chicago River on north/west; Congress on south; Lake Shore Dr on east	\$31
North: Division on north; Chicago River on south/west; Lake Shore Dr. on east	\$43
South: Congress on north; Stevenson on south; Chicago River on west; Lake Shore Dr. on east	\$22
West: Lake on north; Congress on south; Chicago River on east; Racine on west	\$29

Authorization to Proceed (to be completed by Developer & DPD)

Kara Breems, DPD

Date

11/30/15*

Developer/Project Manager

Date

11/23/15

* If project applies as a TSL, on-site unit requirements may apply. Project must receive council approval by 7/13/16 or on-site requirement applies.

FINAL FOR PUBLICATION




Legend

 Proposed

Applicant: Wicker Park Apartments, LLC
 Address: 208-712 West Grand Avenue
 Chicago, IL 60654
 Introduced: September 24, 2015
 File Commission: February 18, 2016

AERIAL VAP
 Scale: NTS
BRININSTOOL
+ LYNCH
 © Brininstool + Lynch, Ltd.

FINAL FOR PUBLICATION

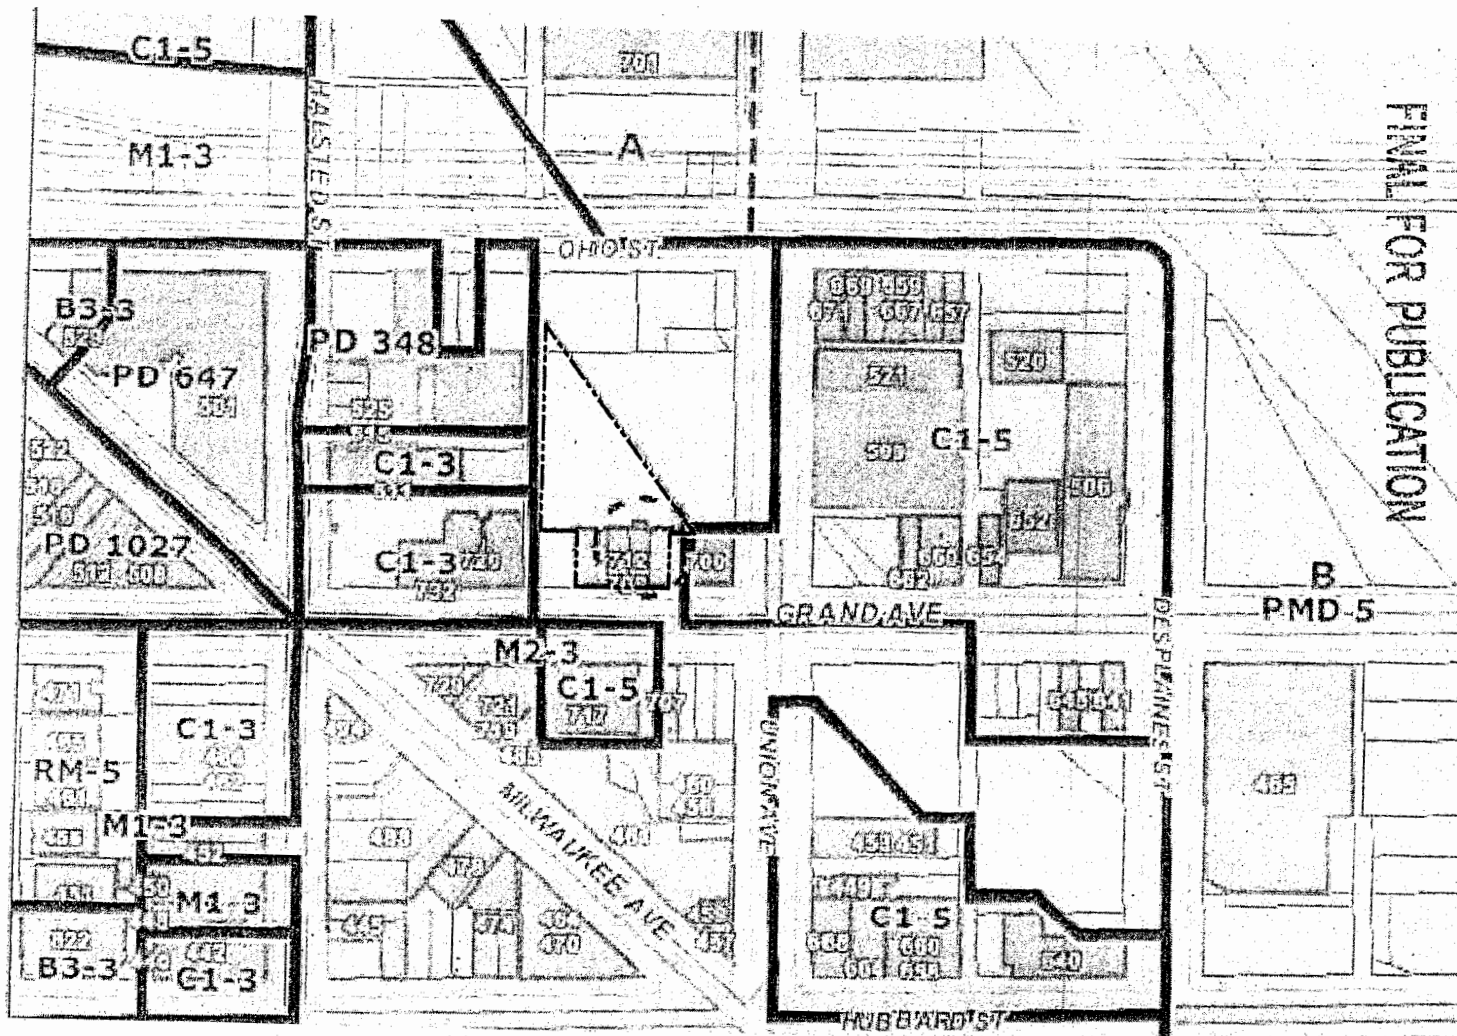


Legend

----- Property Line

Applicant: Wicker Park Apartments, Inc.
 Address: 708-712 West Grand Avenue
 Chicago, IL 60654
 Introduced: September 24, 2015
 Plan Commission: February 18, 2016

EXISTING ZONING MAP
 Scale: NTS
BRINNSTOOL + LYNCH
 © Brininstool + Lynch, Ltd.

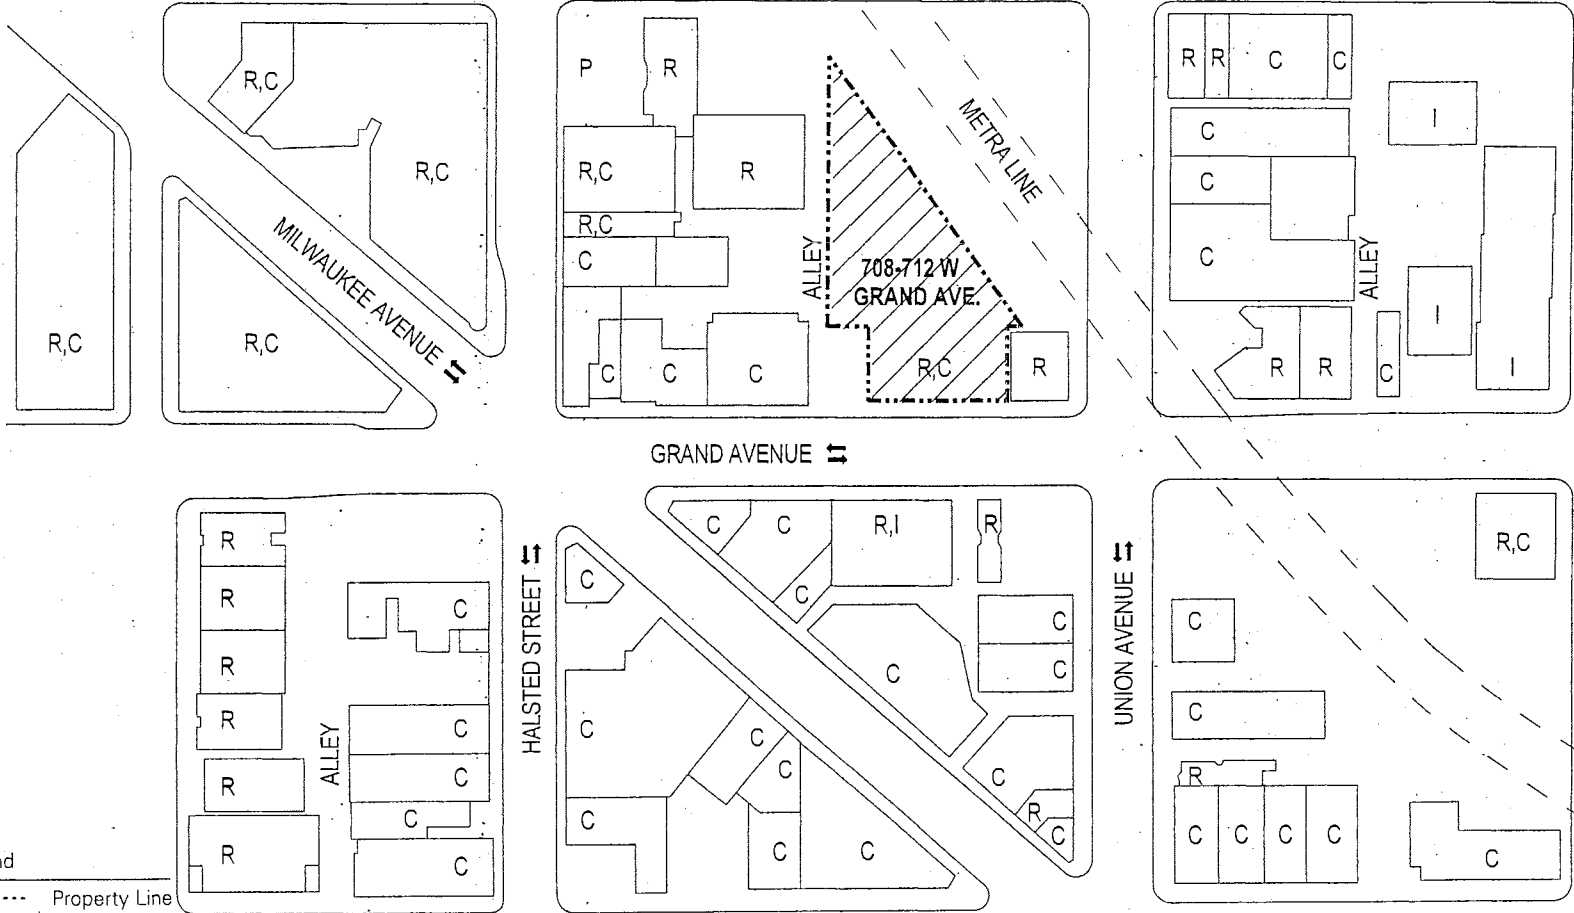


- Legend
- Property Line
 - R Residential
 - C Commercial
 - P Parking
 - I Institutional

Applicant: Wicker Park Apartments, Inc.
 Address: 708-712 West Grand Avenue
 Chicago, IL 60654
 Introduced: September 24, 2015
 Plan Commission: February 18, 2016

FINAL FOR PUBLICATION

EXISTING LAND-USE MAP
 Scale: NTS
BRININSTOOL
+ LYNCH
 © Brininstool + Lynch, Ltd.

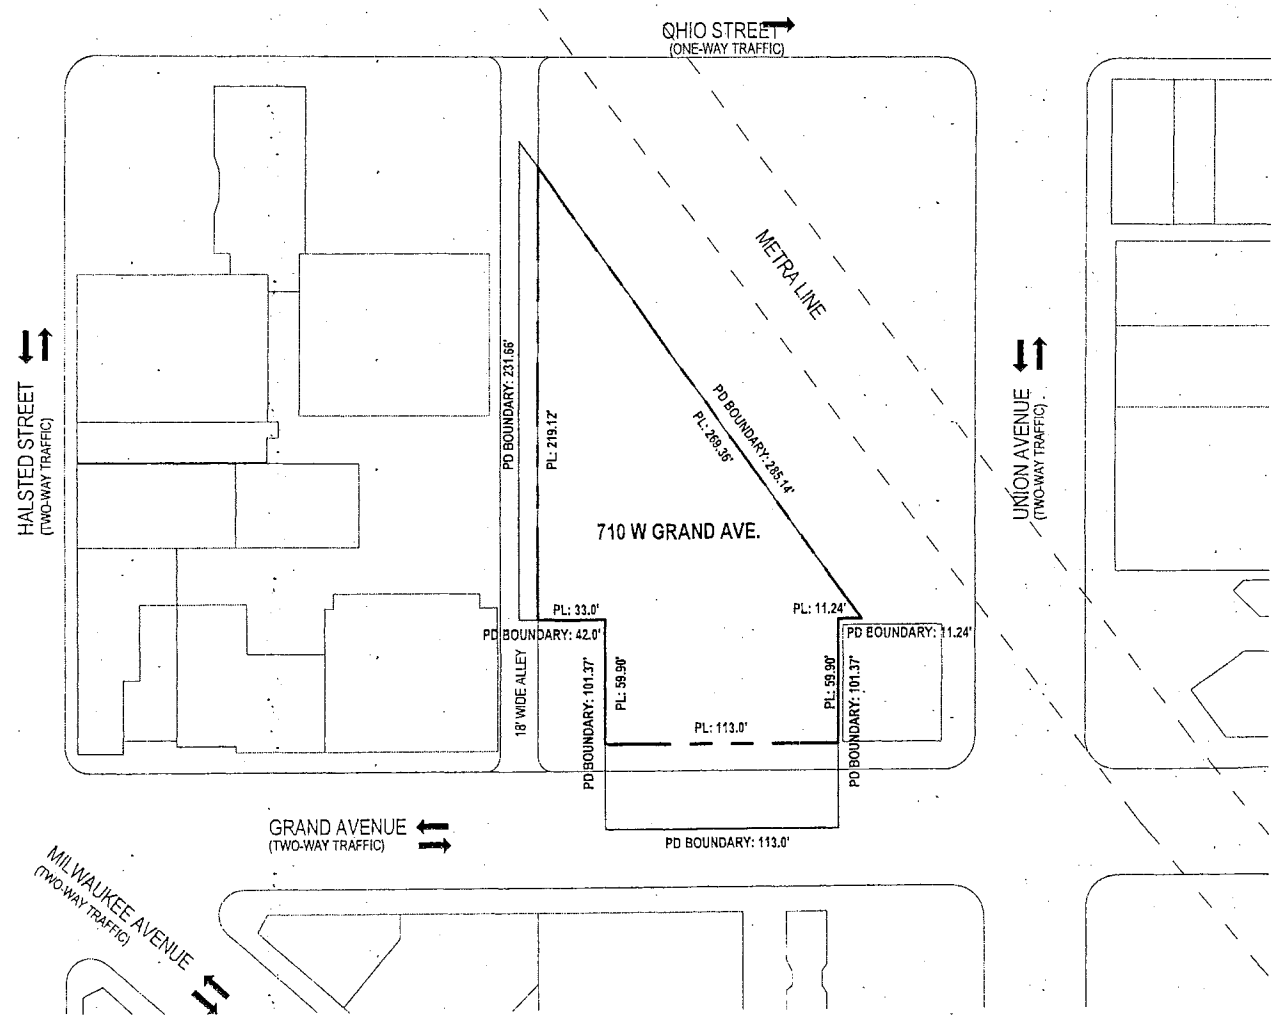

Legend


- Property Line
- - - - - PD Boundary Line

Applicant: Wicker Park Apartments, Inc.
 Address: 708-712 West Grand Avenue
 Chicago, IL 60654
 Introduced: September 24, 2015
 Plan Commission: February 18, 2016

FINAL FOR PUBLICATION

PLANNED DEVELOPMENT BOUNDARY
 AND PROPERTY LINE
 Scale: 1" = 60'
BRININSTOOL
+ LYNCH
 © Brininstool + Lynch, Ltd.

FINAL FOR PUBLICATION

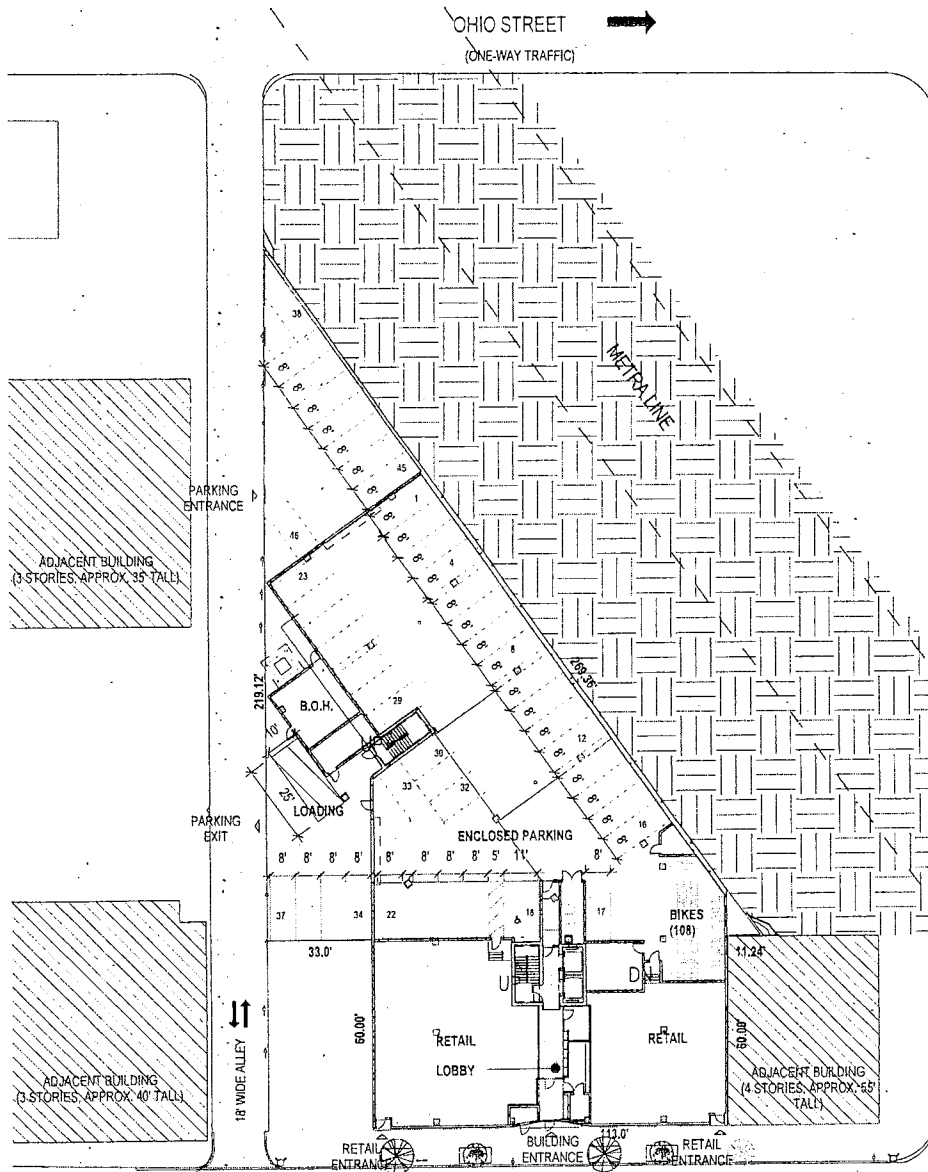

FAR ZONING REQUIREMENT	
FAR	4.25
SITE AREA	23,854 SF
TOTAL SF	101,379.5 SF

FAR SQUARE FOOTAGE	
B.O.H.	965 SF
RETAIL	6,592 SF
TOTAL	7,557 SF

UNION AVENUE
(TWO-WAY TRAFFIC)



SITE PLAN
Scale: 1"=50'-0"

**BRINNSTOOL
+ LYNCH**
© Brininstool + Lynch, Ltd.

Applicant: Wicker Park Apartments, Inc.
Address: 708-712 West Grand Avenue
Chicago, IL 60654
Introduced: September 24, 2015
Plan Commission: February 18, 2016

GRAND AVENUE
(TWO-WAY TRAFFIC)

LANDSCAPE PLAN:

GYMNOCLADUS DIOICUS

CATALPA SPECIOSA

EXISTING TREE TO REMAIN


PROPOSED NEW TREE SPECIES:

GYMNOCLADUS DIOICUS

CATALPA SPECIOSA

NOTE: TREE GRATES MUST BE STAMPED WITH THE "CITY OF CHICAGO" WITH AN OPENING OF 24" 5/8" BLOCK LETTERING AROUND THE PERIMETER OF EACH GRATE PANEL WILL SUFFICE. SECURING BOLTS MUST BE USED BENEATH EACH GRATE TO CONNECT EACH GRATE HALF TOGETHER.

FINAL FOR PUBLICATION

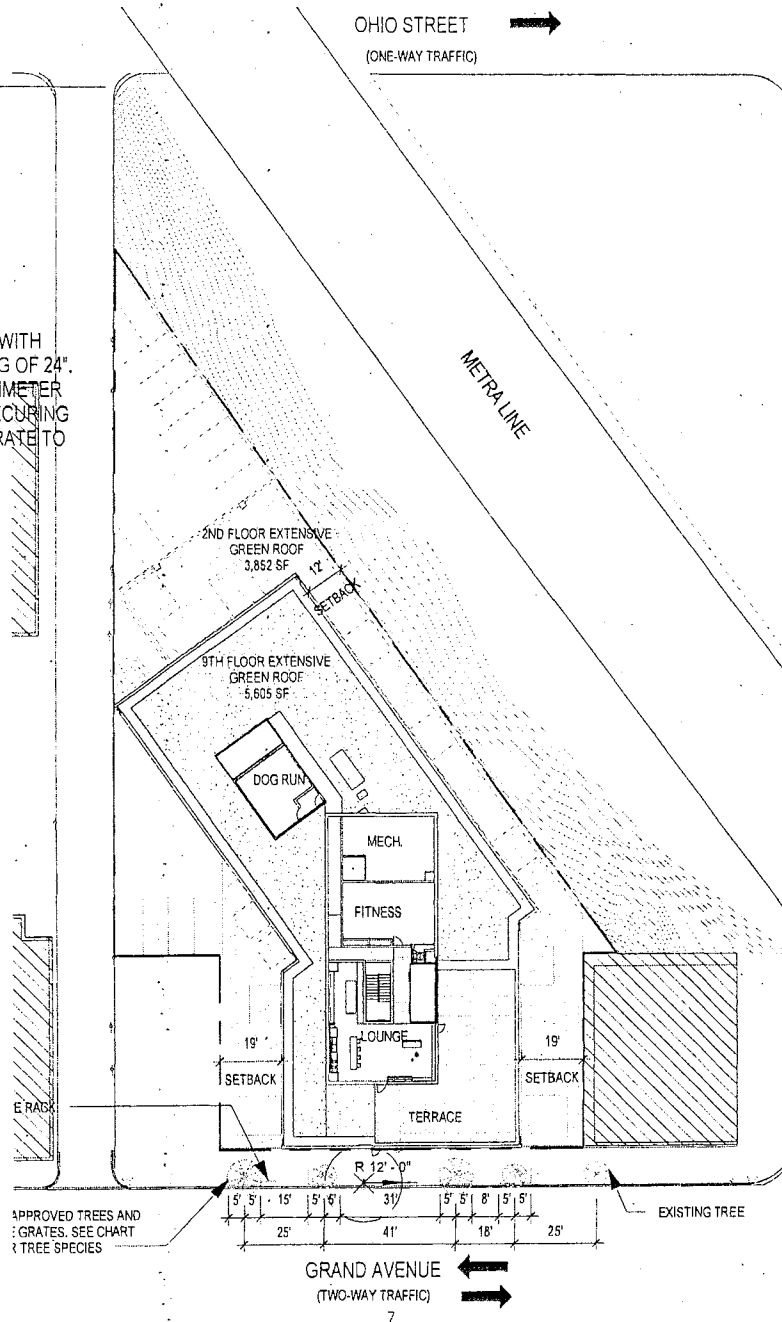

FAR ZONING REQUIREMENT

FAR	4.25
SITE AREA	23,854 SF
TOTAL SF	101,379.5 SF

FAR SQUARE FOOTAGE

AMENITY	2,921 SF
NORTH STAIR	190 SF
TOTAL	3,111 SF

FAR TOTAL SF USED

GROUND FLOOR	7,557 SF
TYP RESIDENTIAL *7	89,635 SF
9TH FLOOR AMENITY	3,111 SF
TOTAL USED	100,303 SF

UNION AVENUE
(TWO-WAY TRAFFIC)

TOTAL FAR REMAINING 1,076 SF

LANDSCAPE AND GREEN ROOF

Scale: 1" = 50'-0"

TOTAL GREEN ROOF: 11,822 SF

**BRININSTOOL
+ LYNCH**


© Brininstool + Lynch, Ltd.

Applicant: Wicker Park Apartments, Inc.
Address: 708-712 West Grand Avenue
Chicago, IL 60654
Introduced: September 24, 2015
Plan Commission: February 18, 2016

20880

JOURNAL--CITY COUNCIL--CHICAGO

3/16/2016

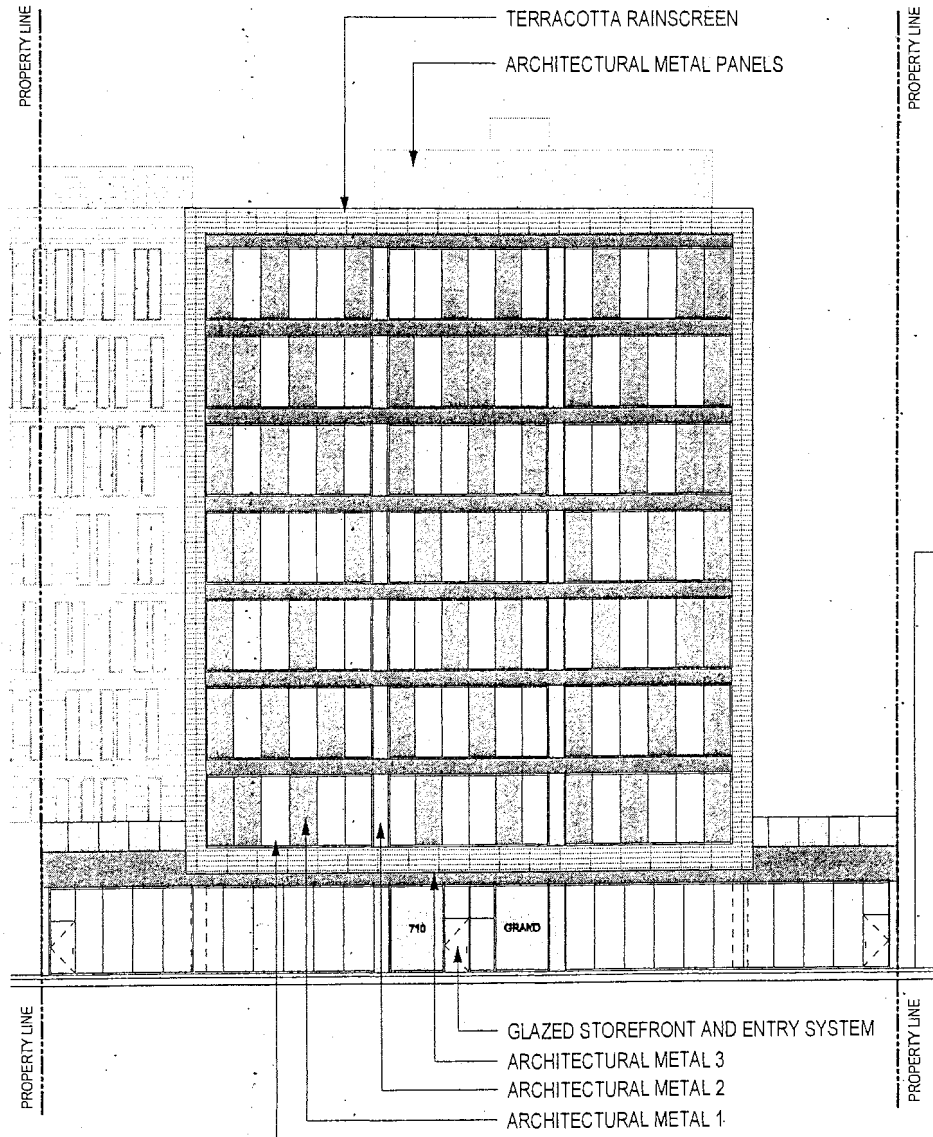

B/ STRUCTURE	104'-10"
T/ 9TH FLOOR	93'-7"
T/ 8TH FLOOR	82'-6"
T/ 7TH FLOOR	71'-5"
T/ 6TH FLOOR	60'-4"
T/ 5TH FLOOR	49'-3"
T/ 4TH FLOOR	38'-2"
T/ 3RD FLOOR	27'-1"
T/ 2ND FLOOR	16'-0"
T/ GROUND	0'-0"

SOUTH-ELEVATION
Scale: NTS

**BRININSTOOL
+ LYNCH**
© Brininstool + Lynch, Ltd.


3/16/2016

REPORTS OF COMMITTEES

20881

Applicant: Wicker Park Apartments, Inc.
Address: 708-712 West Grand Avenue
Chicago, IL 60654
Introduced: September 24, 2015
Plan Commission: February 18, 2016

FINAL FOR PUBLICATION

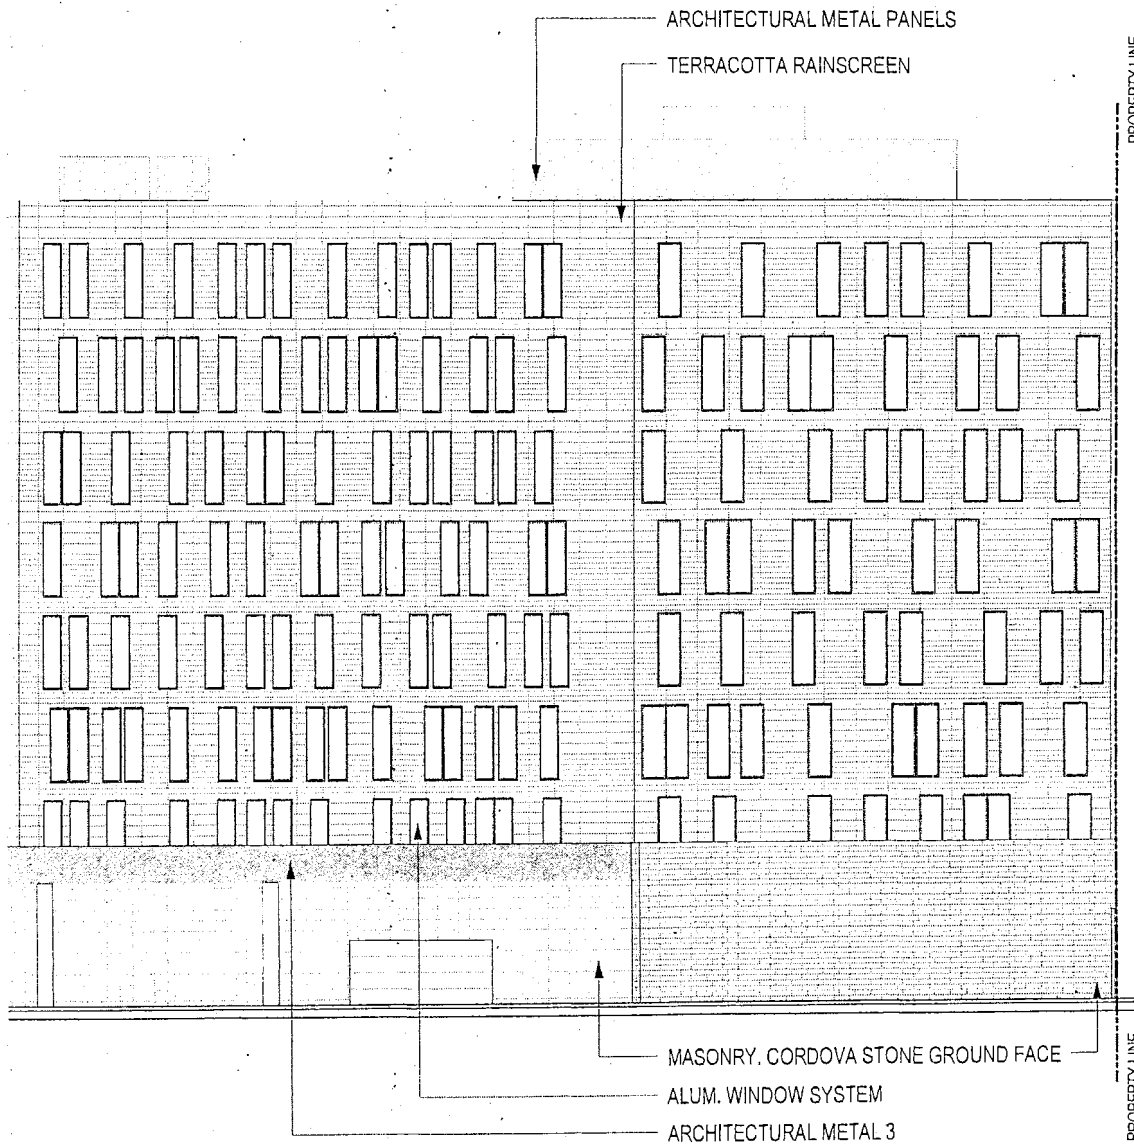

B/ STRUCTURE	104'-10"
T/ 9TH FLOOR	93'-7"
T/ 8TH FLOOR	82'-6"
T/ 7TH FLOOR	71'-5"
T/ 6TH FLOOR	60'-4"
T/ 5TH FLOOR	49'-3"
T/ 4TH FLOOR	38'-2"
T/ 3RD FLOOR	27'-1"
T/ 2ND FLOOR	16'-0"
T/ GROUND	0'-0"

WEST-ELEVATION
Scale: NTS


**BRININSTOOL
+ LYNCH**
© Brininstool + Lynch, Ltd.

Client: Wicker Park Apartments, Inc.
Address: 708-712 West Grand Avenue
Chicago, IL 60654
Issued: September 24, 2015
Commission: February 18, 2016

FINAL FOR PUBLICATION

PROPERTY LINE

TY LINE

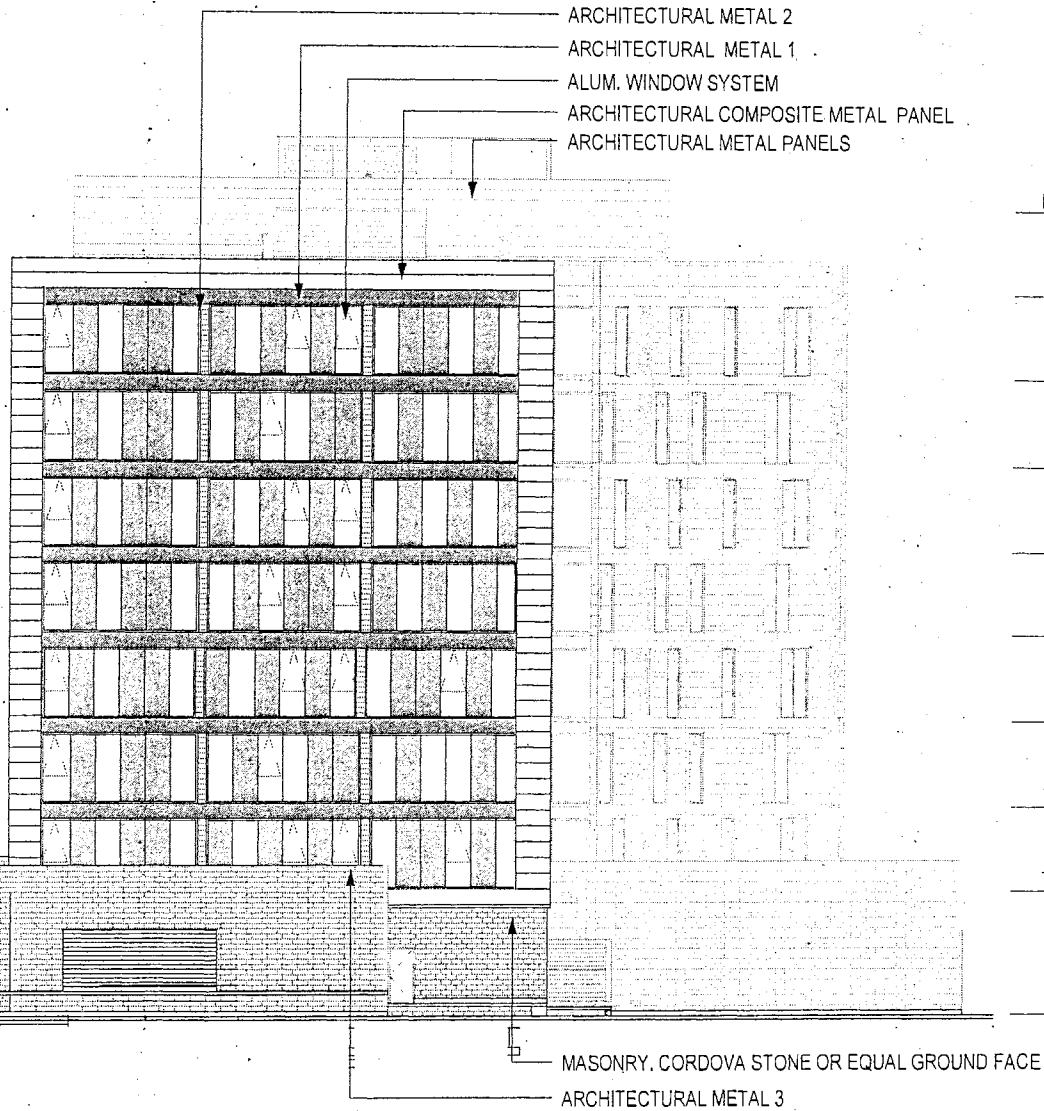

B/ STRUCTURE	104'-10"	
T/ 9TH FLOOR	93'-7"	"-11"
T/ 8TH FLOOR	82'-6"	"-11"
T/ 7TH FLOOR	71'-5"	"-11"
T/ 6TH FLOOR	60'-4"	"-11"
T/ 5TH FLOOR	49'-3"	"-11"
T/ 4TH FLOOR	38'-2"	"-11"
T/ 3RD FLOOR	27'-1"	"-11"
T/ 2ND FLOOR	16'-0"	"-11"
T/ GROUND	0'-0"	"-0"
		104'-10"

3/16/2016


REPORTS OF COMMITTEES

20883

Applicant: Wicker Park Apartments, Inc.
 Address: 708-712 West Grand Avenue
 Chicago, IL 60654
 Introduced: September 24, 2015
 Plan Commission: February 18, 2016

NORTHWEST-ELEVATION
 Scale: NTS

**BRININSTOOL
 + LYNCH**
 © Brininstool + Lynch, Ltd.

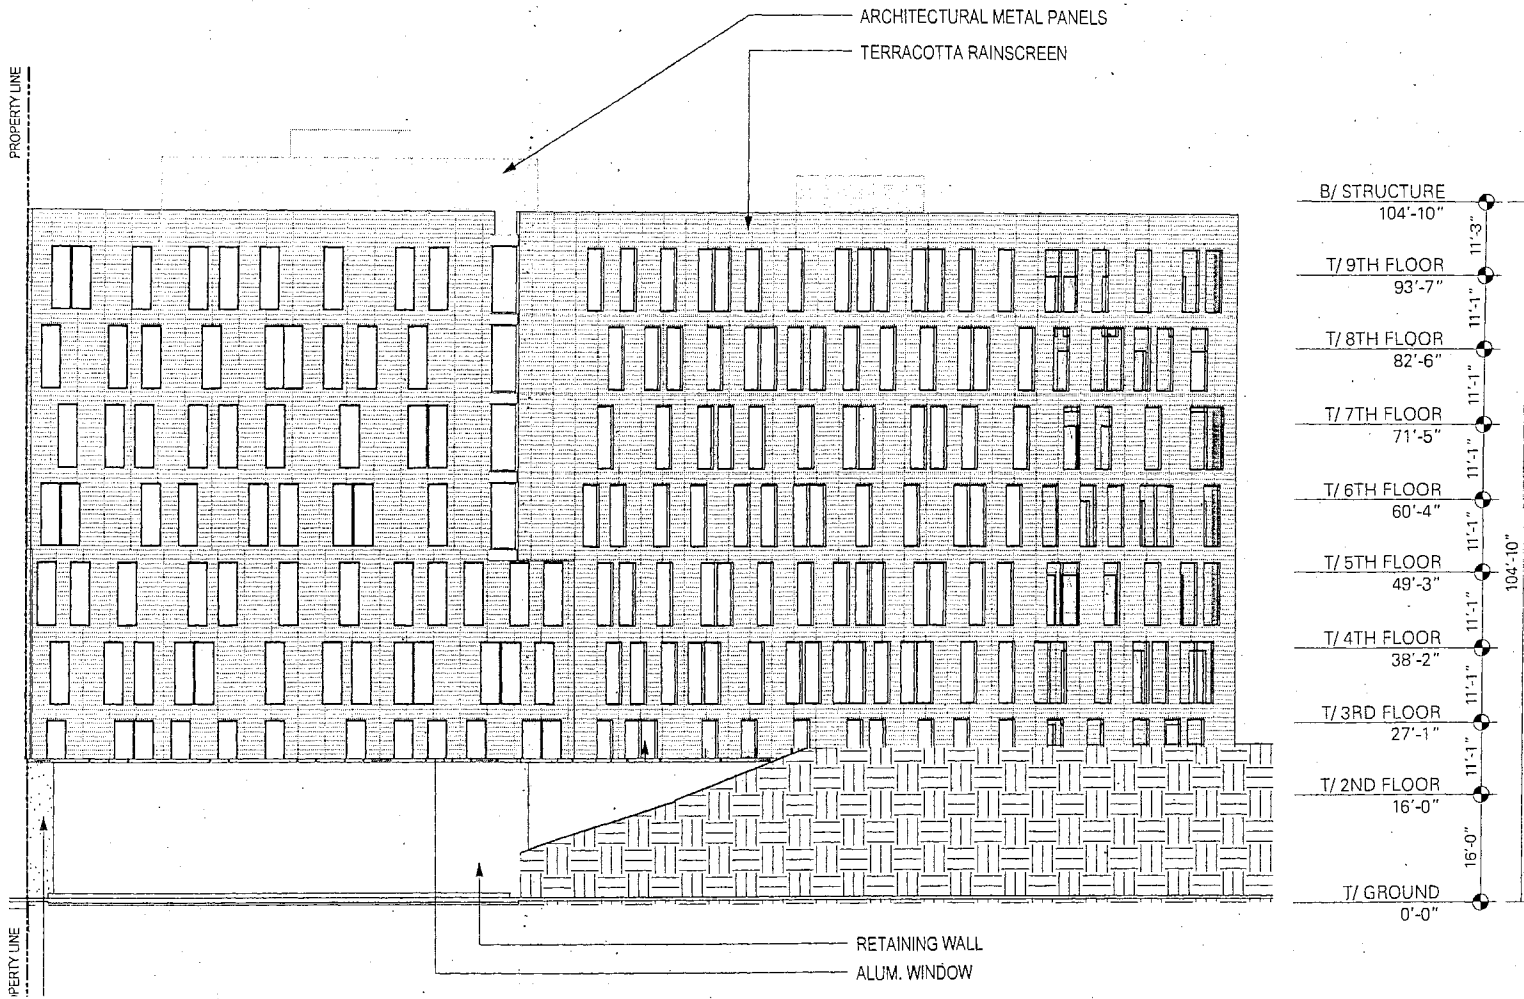

FINAL FOR PUBLICATION

EAST ELEVATION
Scale: NTS

**BRININSTOOL
+ LYNCH**
© Brininstool + Lynch, Ltd.

Applicant: Wicker Park Apartments, Inc.
Address: 708-712 West Grand Avenue
Chicago, IL 60654
Introduced: September 24, 2015
Plan Commission: February 18, 2016

Reclassification Of Area Shown On Map No. 1-H.

(Application No. 18670)

(Common Address: 1709 W. Chicago Ave.)

[O2016-662]

Be It Ordained by the City Council of the City of Chicago:

SECTION 1. Title 17 of the Municipal Code of Chicago, the Chicago Zoning Ordinance, is hereby amended by changing all the B1-2 Neighborhood Shopping District symbols and indications as shown on Map Number 1-H in an area bounded by:

West Chicago Avenue; a line 77.75 feet west of North Paulina Street; the public alley next south of and parallel to West Chicago Avenue; and a line 143.33 feet west of North Paulina Street,

to those of a B3-2 Commercial Shopping District and a corresponding use district is hereby established in the area above described.

SECTION 2. This ordinance shall be in force and effect from and after its passage and due publication.

Reclassification Of Area Shown On Map No. 1-H.

(Application No. 18659)

(Common Address: 2004 -- 2008 W. Coulter St.)

[O2016-650]

Be It Ordained by the City Council of the City of Chicago:

SECTION 1. Title 17 of the Municipal Code of Chicago, the Chicago Zoning Ordinance, is hereby amended by changing all the current RS3 Residential Single-Unit (Detached House) District symbols and indications as shown on Map Number 1-H in the area bounded by:

the public alley next northwest of West Coulter Street; a line 48.00 feet west of South Damen Avenue as measured along the northwesterly line of West Coulter Street; West Coulter Street; and a line 96.00 feet west of South Damen Avenue as measured along the northwesterly line of West Coulter Street,

to those of an RT4 Residential Two-Flat, Townhouse and Multi-Unit District.

SECTION 2. This ordinance shall be in force and effect from and after its passage and due publication.

Reclassification Of Area Shown On Map No. 1-H.
(Application No. 18671T1)
(Common Address: 1637 -- 1659 W. Washington Blvd.
And 49 -- 59 N. Paulina St.)

[O2016-663]

Be It Ordained by the City Council of the City of Chicago:

SECTION 1. Title 17 of the Municipal Code of Chicago, the Chicago Zoning Ordinance, is hereby amended by changing all of the RT4 Residential Two-Flat, Townhouse and Multi-Unit District symbols and indications as shown on Map Number 1-H in the area bounded by:

West Washington Boulevard; a line 239 feet east of the east line of North Paulina Street; the public alley next south of West Washington Boulevard; and North Paulina Street,

to those of an RM5.5 Multi-Unit District.

SECTION 2. This ordinance takes effect after its passage and approval.

[Site and Landscape Plan; and North, South, East and West Building Elevations attached to this ordinance printed on pages 20888 through 20890 of this *Journal*.]

Type 1 Narrative Rezoning Analysis attached to this ordinance reads as follows:

McCrorry Senior Apartments LLC.
Type 1 Zoning Amendment Application For
1637 -- 1659 W. Washington Blvd.
And 49 -- 59 N. Paulina St.

Narrative And Plans.


RT4 To RM5.5.

The applicant, McCrorry Senior Apartments LLC, an Illinois limited liability company proposes to rezone the subject property from RT4 Residential Two-Flat, Townhouse and Multi-Unit District to RM5.5 Multi-Unit District. The purpose of the zoning amendment is to permit the applicant to construct a five-story, 62-unit affordable elderly housing building.

The requested map amendment is a Type 1 rezoning under the Chicago Zoning Ordinance because the proposed RM5.5 District allows a floor area ratio that is two or more times higher than the existing RT4 District.

The following is the bulk table for the development which is in accordance with the plans by Landon Bone Baker Architects that are attached hereto.

Proposed Zoning District:	RM5.5 Multi-Unit District
Net Site Area:	29,893 square feet
FAR:	2.11
Floor Area:	62,940
Dwelling Units:	62
Minimum Lot Area per Dwelling Unit:	480 square feet
Setbacks:	
Front (north):	15 feet
Rear (south):	37 feet, 6 inches
Side (west):	5 feet
Side (east):	5 feet
Height:	59 feet
Off-Street Parking:	20 parking spaces

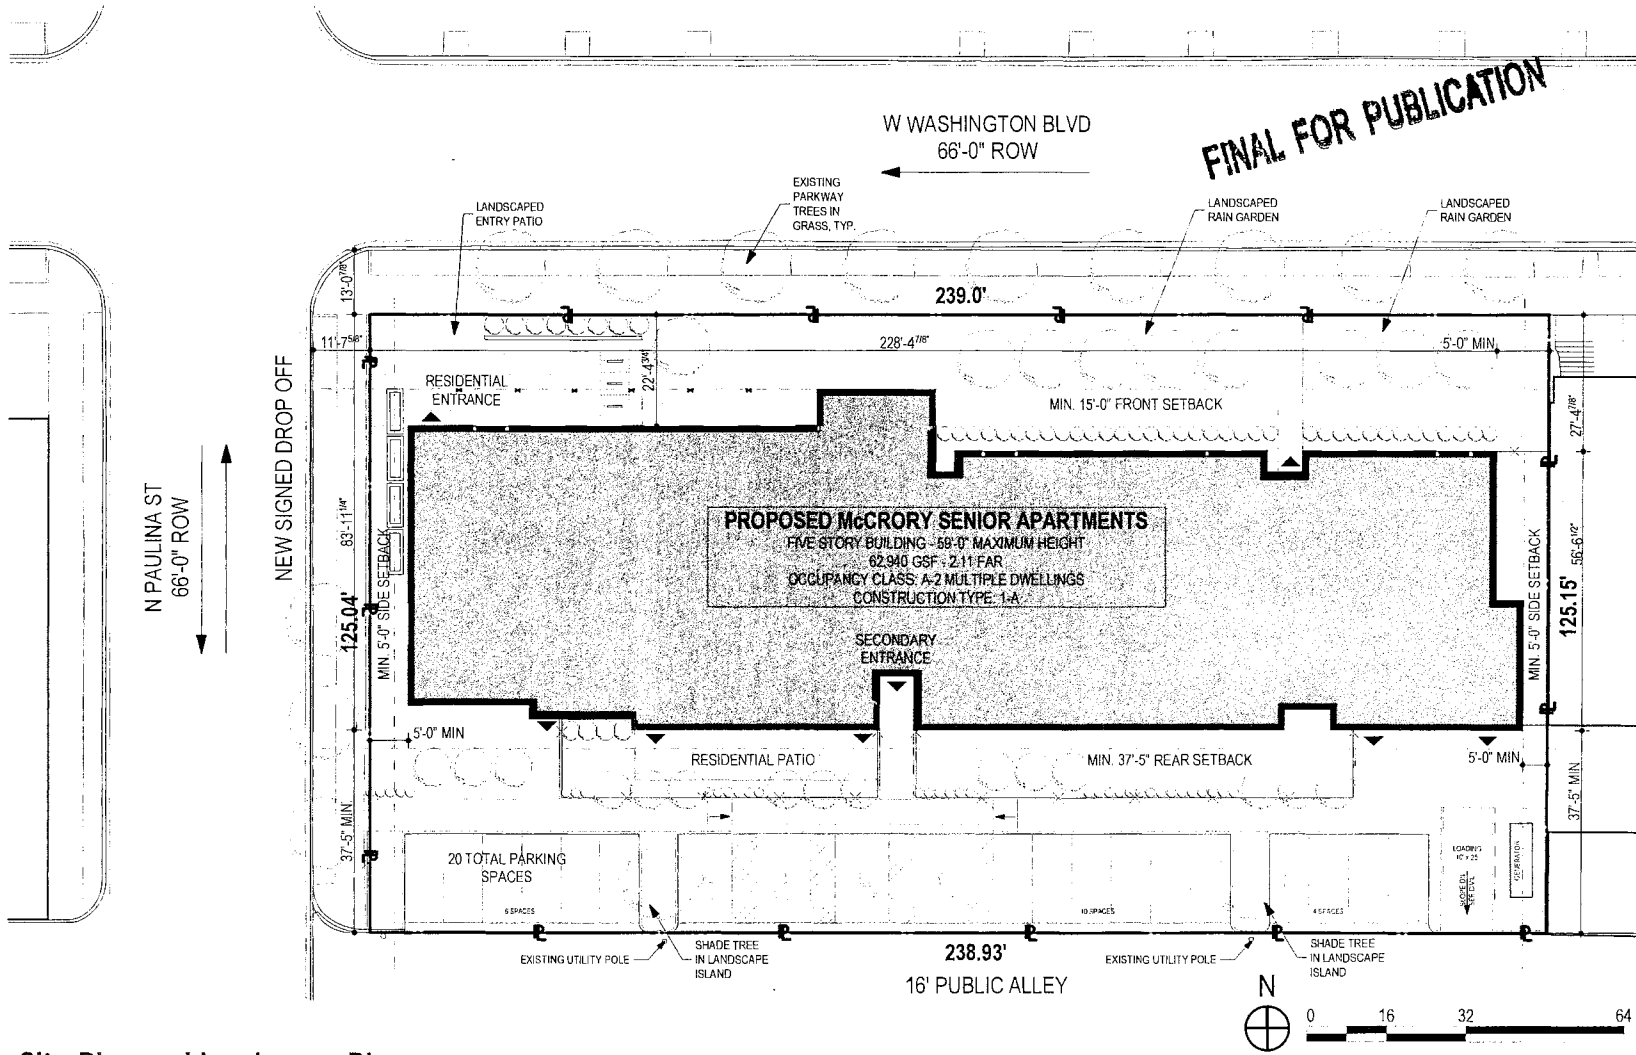

Site Plan and Landscape Plan


1/29/2016

APPLICANT: McCrory Senior Apartments, LLC
666 W Dundee Rd, Suite 1102
Northbrook, IL 60062


ADDRESS: 1637-1659 W. Washington Blvd,
49-59 N. Paulina St.
Chicago, IL 60612

3/16/2016

REPORTS OF COMMITTEES

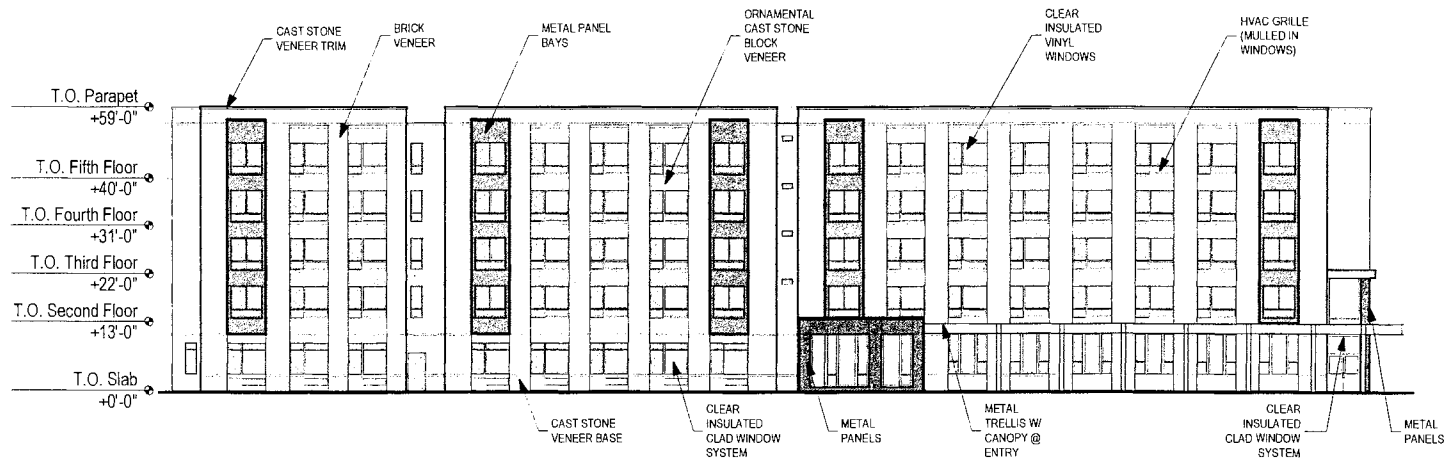


NORTH ELEVATION (ALONG WASHINGTON BLVD)

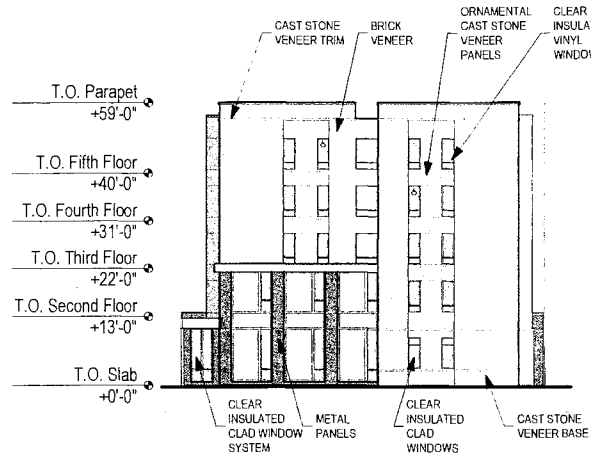

WEST ELEVATION (ALONG PAULINA ST)

FINAL FOR PUBLICATION

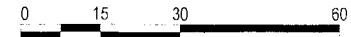



1/29/2016

Building Elevations


APPLICANT: McCrory Senior Apartments, LLC
666 W Dundee Rd. Suite 1102
Northbrook, IL 60062

ADDRESS: 1637-1659 W. Washington Blvd,
49-59 N. Paulina St.
Chicago, IL 60612

20889

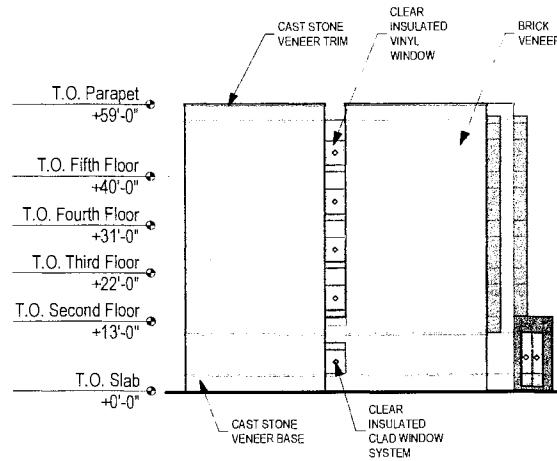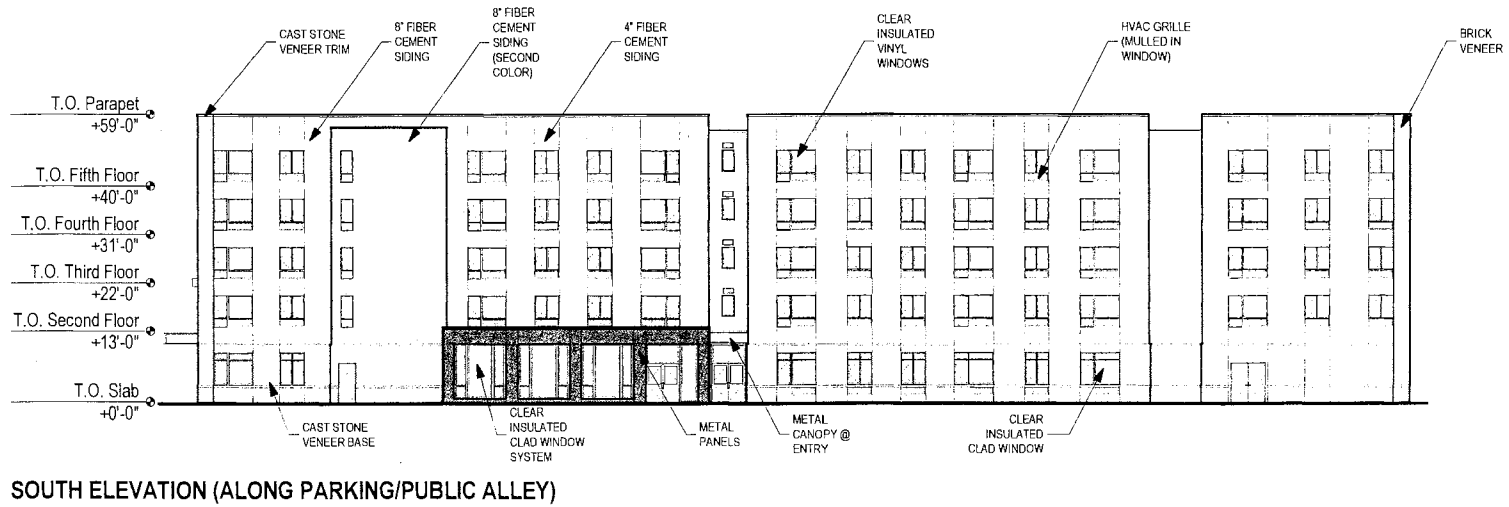

FINAL FOR PUBLICATION

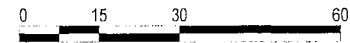

1/29/2016

APPLICANT: McCrory Senior Apartments, LLC
 666 W Dundee Rd. Suite 1102
 Northbrook, IL 60062

ADDRESS: 1637-1659 W. Washington Blvd,
 49-59 N. Paulina St.
 Chicago, IL 60612

Building Elevations

Reclassification Of Area Shown On Map No. 1-L.
(Application No. 18632)
(Common Address: 156 N. Lotus Ave.)

[O2016-607]

Be It Ordained by the City Council of the City of Chicago:

SECTION 1. Title 17 of the Municipal Code of Chicago, the Chicago Zoning Ordinance, is hereby amended by changing all of the RS3 Residential Single-Unit (Detached House) District symbols as shown on Map Number 1-L in the area bounded by:

a line 60 feet south of and parallel to West End Avenue; North Lotus Avenue; a line 85 feet south of and parallel to West End Avenue; and the public alley next west of and parallel to North Lotus Avenue,

to those of an RT4 Residential Two-Flat, Townhouse and Multi-Unit District.

SECTION 2. This ordinance takes effect after its passage and due publication.

Reclassification Of Area Shown On Map No. 2-G.
(As Amended)
(Application No. 18638)
(Common Address: 1140 W. Monroe St.)

[SO2016-613]

Be It Ordained by City Council of the City of Chicago:

SECTION 1. That Title 17 of the Municipal Code of Chicago, the Chicago Zoning Ordinance, be amended by changing all the DR-3 Downtown Residential District symbols and indications as shown on Map Number 2-G in the area bounded by:

a line from a point 143.50 feet to a point 215.88 feet east of South Racine Avenue along West Monroe Street; vacated West Arcade Place; the alley next north of and parallel to West Monroe Street; and West Monroe Street,

to those of a DX-3 Downtown Mixed Use District and corresponding use district is hereby established in the area above described.

SECTION 2. This ordinance shall be in force and effect from and after its passage and due publication.

Reclassification Of Area Shown On Map No. 3-I.
 (As Amended)
 (Application No. 18655T1)
 (Common Address: 2635 -- 2641 W. North Ave./
 1548 -- 1556 N. Talman Ave.)

[SO2016-646]

Be It Ordained by the City Council of the City of Chicago:

SECTION 1. Title 17 of the Municipal Code, the Chicago Zoning Ordinance, be amended by changing all the B3-2 Community Shopping District symbols and indications as shown on Map Number 3-I in the area bounded by:

West North Avenue; North Talman Avenue; a line 108.26 feet south of and parallel to West North Avenue; and a line 100.51 feet west of and parallel to North Talman Avenue,

to those of a B2-5 Neighborhood Mixed-Use District and a corresponding use district is hereby established in the area above described.

SECTION 2. This ordinance shall be in force and effect from and after its passage and due publication.

[Site Plan; First, Second, Third, Fourth, Fifth and Sixth Floor Plans;
 Roof Plan; and North, South, East and West Building
 Elevations attached to this ordinance printed on
 pages 20894 through 20901 of
 this *Journal*.]

Type 1 Narrative Rezoning Analysis attached to this ordinance reads as follows:

17-13-0303-C (1) Substitute Narrative And Plans.

*Application No. 18655T1 For
 2635 -- 2641 W. North Ave. (1548 -- 1556 N. Talman Ave.), Chicago, Illinois.*

Proposed Zoning:	B2-5 Neighborhood Mixed-Use District
Lot Area:	10,855 square feet

Proposed Land Use:

The applicant is seeking a zoning change in order to permit the construction of a new six-story residential building, at the subject site. The new proposed building will contain approximately 1,250 square feet of commercial/office space, at grade level, along with 24 interior parking spaces. There will be 30 dwelling units, located above (on and between floors two through six). The main entrance to the building will be located on and accessible from Talman Avenue. The new proposed building will be masonry in construction, with aluminum accents, and measure 64 feet, 2 inches in height.

- (a) The Project's Floor Area Ratio: 42,750 square feet (3.94 FAR)
- (b) The Project's Density (Lot Area per Dwelling Unit): 30 dwelling units (361.8 square feet)
- (c) The Amount of Off-Street Parking: *24 parking spaces

*The applicant will be seeking variations to reduce the required on-site parking and to eliminate the required loading berth.

(d) Setbacks:

a. Front Setback (Talman Avenue): 7 feet, 6 inches

* b. Rear Setback: 12 feet, 6 inches

*The applicant will be seeking a variation for a reduction to the required rear setback.

c. Side Setbacks (North Avenue):

North: 0 feet, 0 inches

South: 2 feet, 6 inches

(e) Building Height: 64 feet, 2 inches



PROFESSIONAL DESIGN FIRM
ARCHITECT CORPORATION
LICENSE NUMBER 184-001485


180 W. WASHINGTON AVE.
CHICAGO, ILLINOIS 60602

Phone: 312-750-1800

Fax: 312-750-1801

email: hannaarchitects@sbcglobal.net

© HANNA ARCHITECTS, INC. 2015

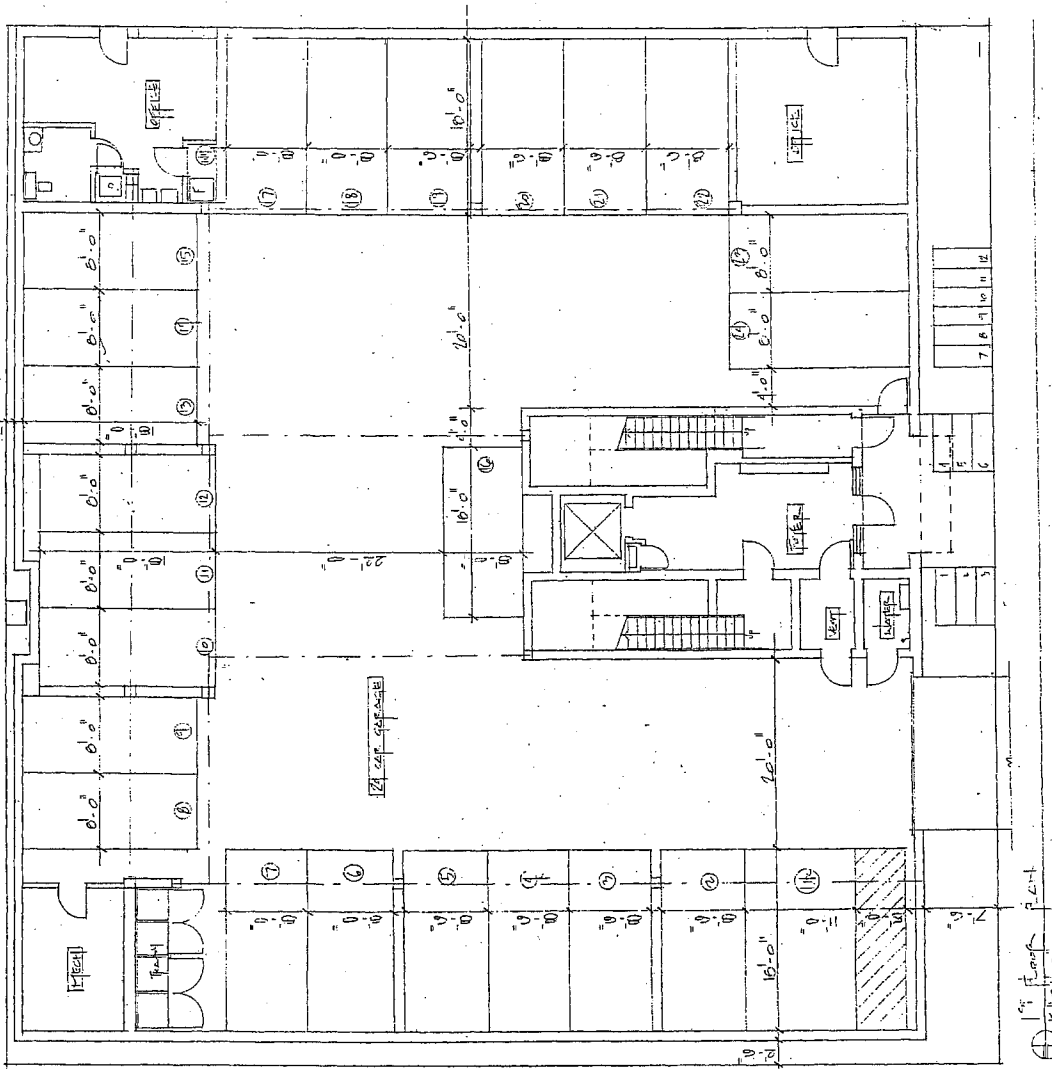


FINAL FOR PUBLICATION



PROFESSIONAL DESIGN FIRM
ARCHITECT CORPORATION
LICENSE NUMBER 181-001485

180 W. WASHINGTON AVE
CHICAGO, ILLINOIS 60602
Phone: 312-750-1800
Fax: 312-750-1801

email: hannaarchitects@sbcglobal.net
© HANNA ARCHITECTS, INC. 2015

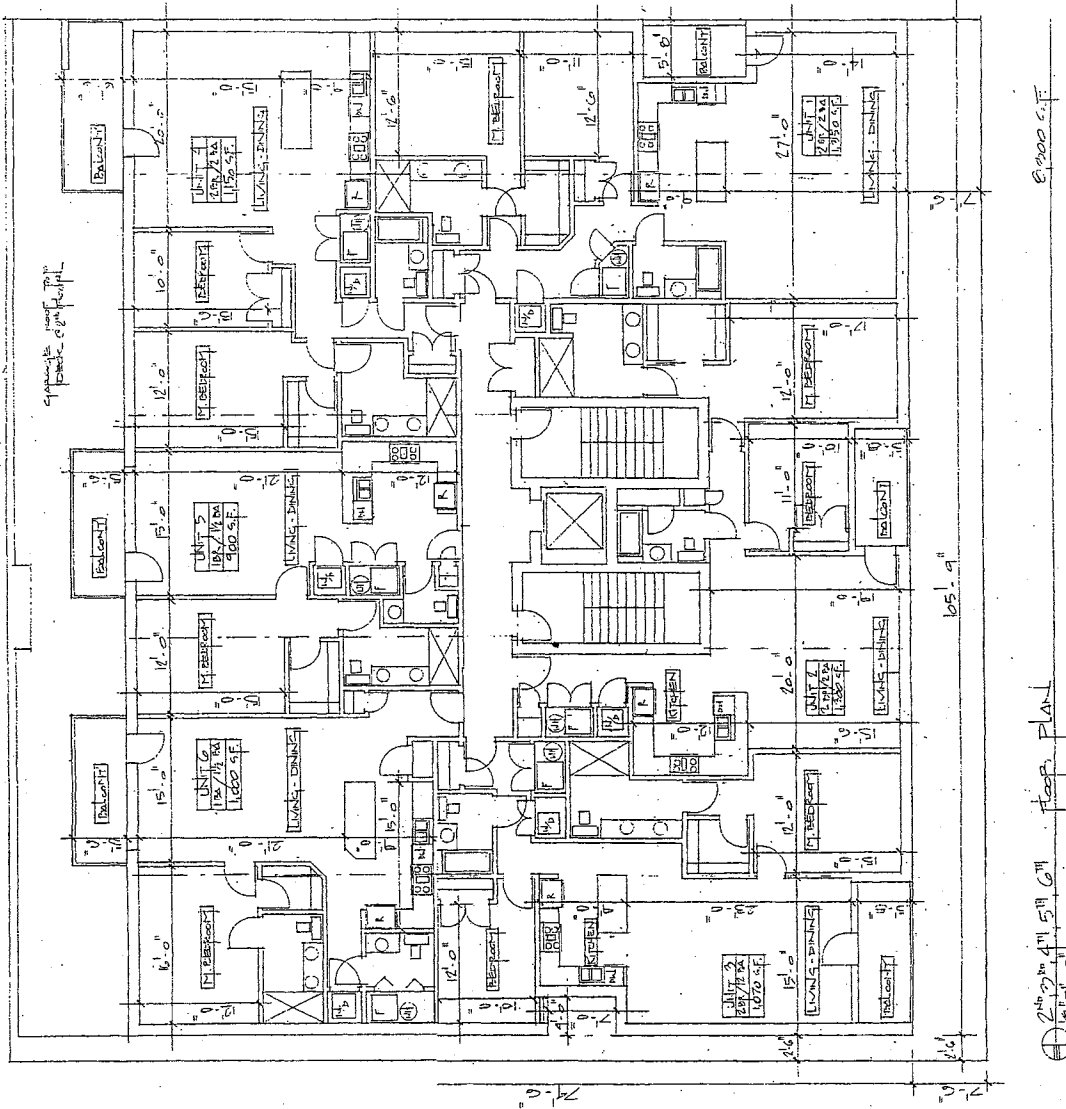


2nd of 4th 5th 6th Floor PLAN
8'000 C.F.

FINAL FOR PUBLICATION



PROFESSIONAL DESIGN FIRM
ARCHITECT CORPORATION
LICENSE NUMBER 154-001485

180 W. WASHINGTON AVE.
CHICAGO, ILLINOIS 60602
Phone: 312-750-1800
Fax: 312-750-1801
email: hannaarchitects@sbcglobal.net
© HANNA ARCHITECTS, INC. 2015

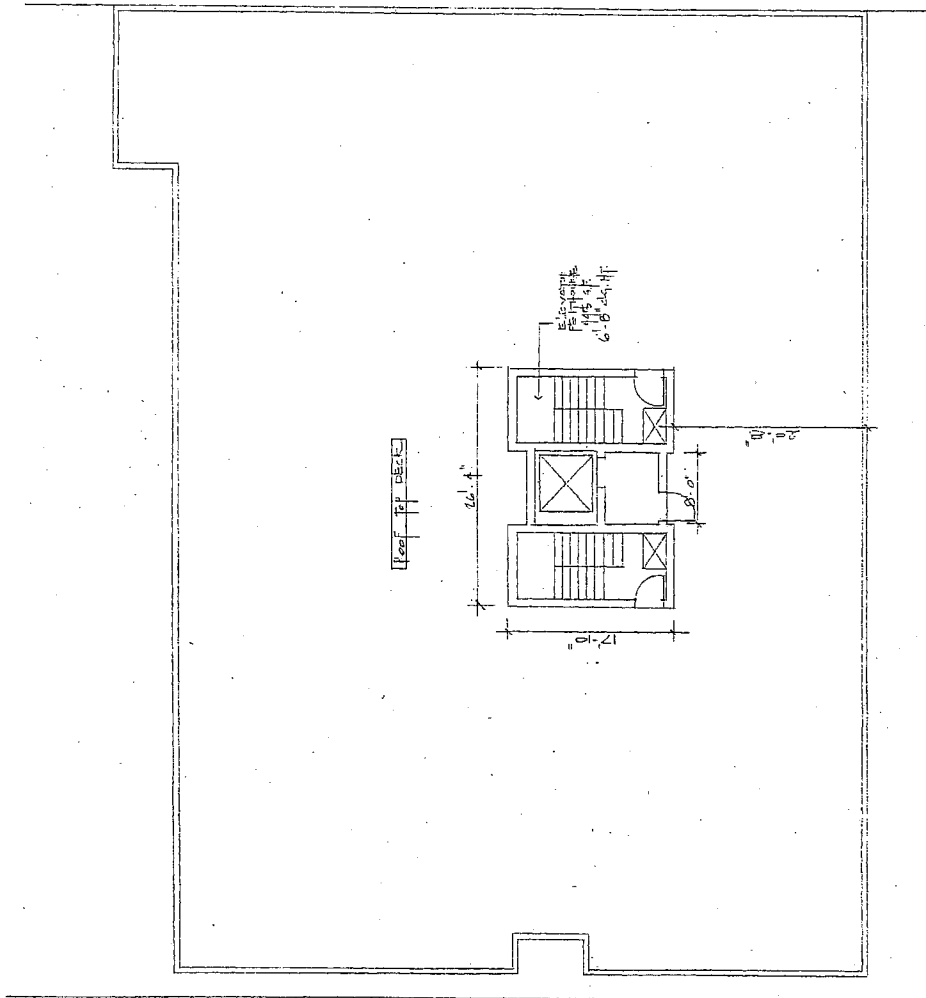


FINAL FOR PUBLICATION



PROFESSIONAL DESIGN FIRM
ARCHITECT CORPORATION
LICENSE NUMBER 184-001483

180 W. WASHINGTON AVE
CHICAGO, ILLINOIS 60602
Phone: 312-750-1800
Fax: 312-750-1801
email: hannaarchitects@sbcglobal.net
© HANNA ARCHITECTS, INC. 2015

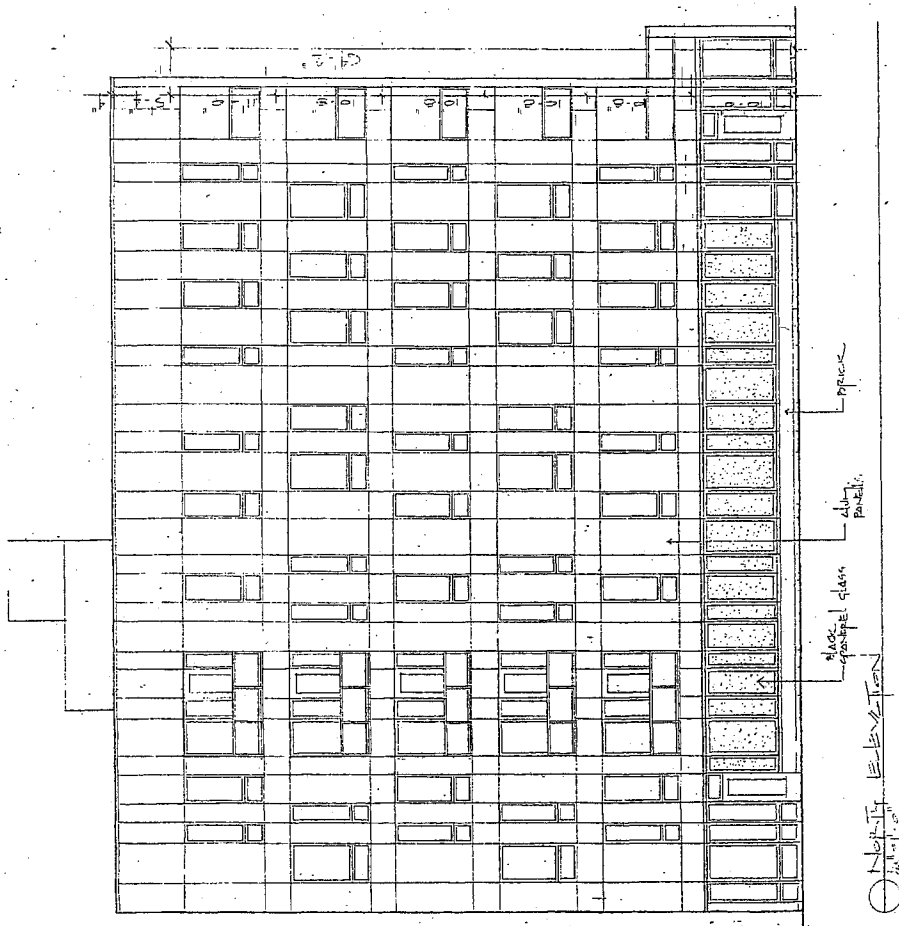

FINAL FOR PUBLICATION



PROFESSIONAL DESIGN FIRM
ARCHITECT CORPORATION
LICENSE NUMBER 194-001455


180 W. WASHINGTON AVE.
CHICAGO, ILLINOIS 60602

Phone: 312-750-1800

Fax: 312-750-1801

email: hannaarchitects@sbcglobal.net

© HANNA ARCHITECTS, INC. 2015

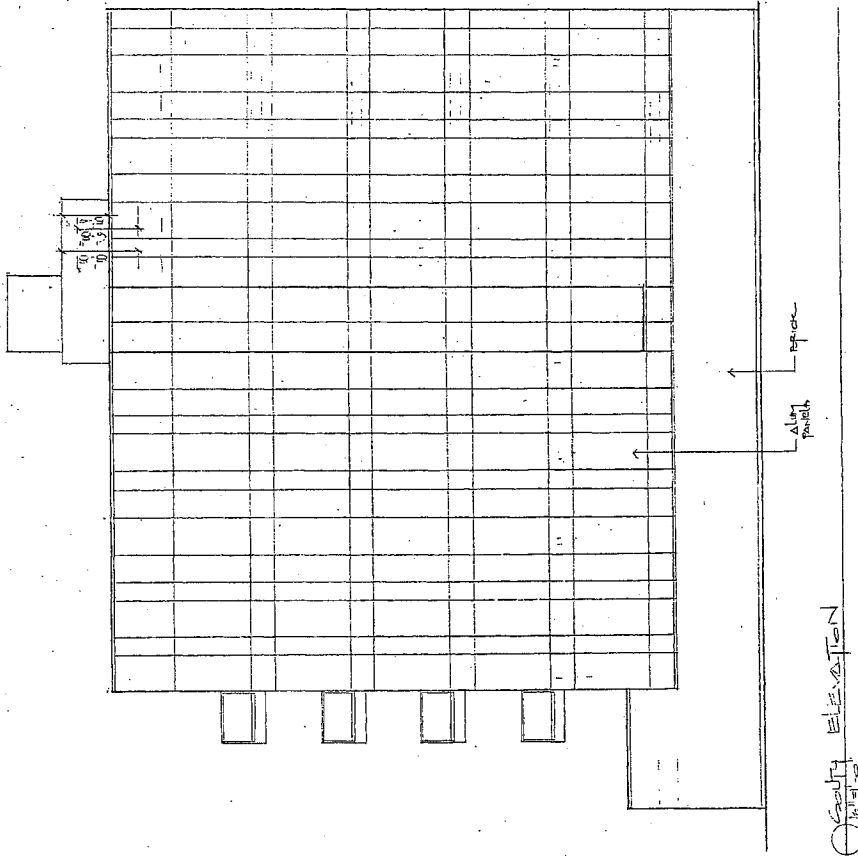


FINAL FOR PUBLICATION



PROFESSIONAL DESIGN FIRM
ARCHITECT CORPORATION
LICENSE NUMBER 184-001485

180 W. WASHINGTON AVE.
CHICAGO, ILLINOIS 60602
Phone: 312-750-1800
Fax: 312-750-1801
email: hannaarchitects@sbcglobal.net
© HANNA ARCHITECTS, INC. 2015

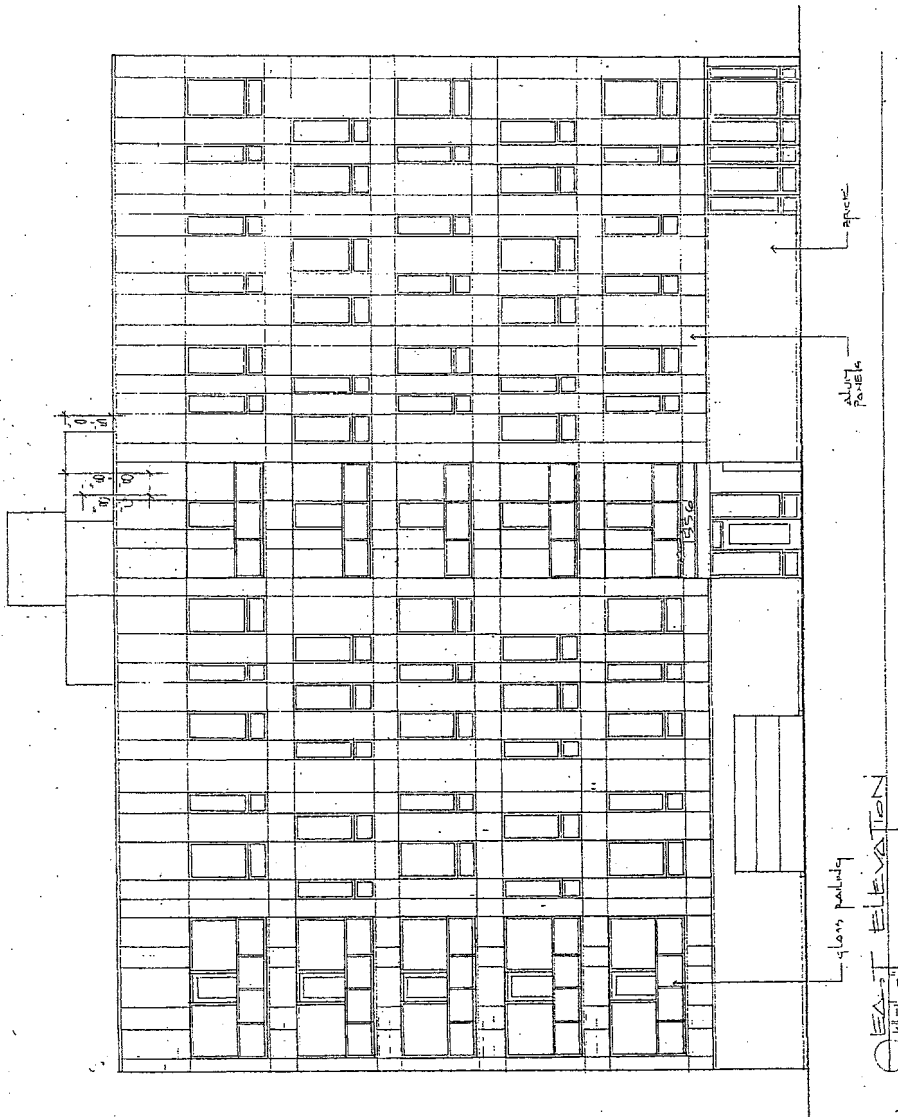


FINAL FOR PUBLICATION



PROFESSIONAL DESIGN FIRM
ARCHITECT CORPORATION
LICENSE NUMBER 184-001485

180 W. WASHINGTON AVE.
CHICAGO, ILLINOIS 60602
Phone: 312-750-1800
Fax: 312-750-1801

email: hannaarchitects@sbcglobal.net
© HANNA ARCHITECTS, INC. 2015

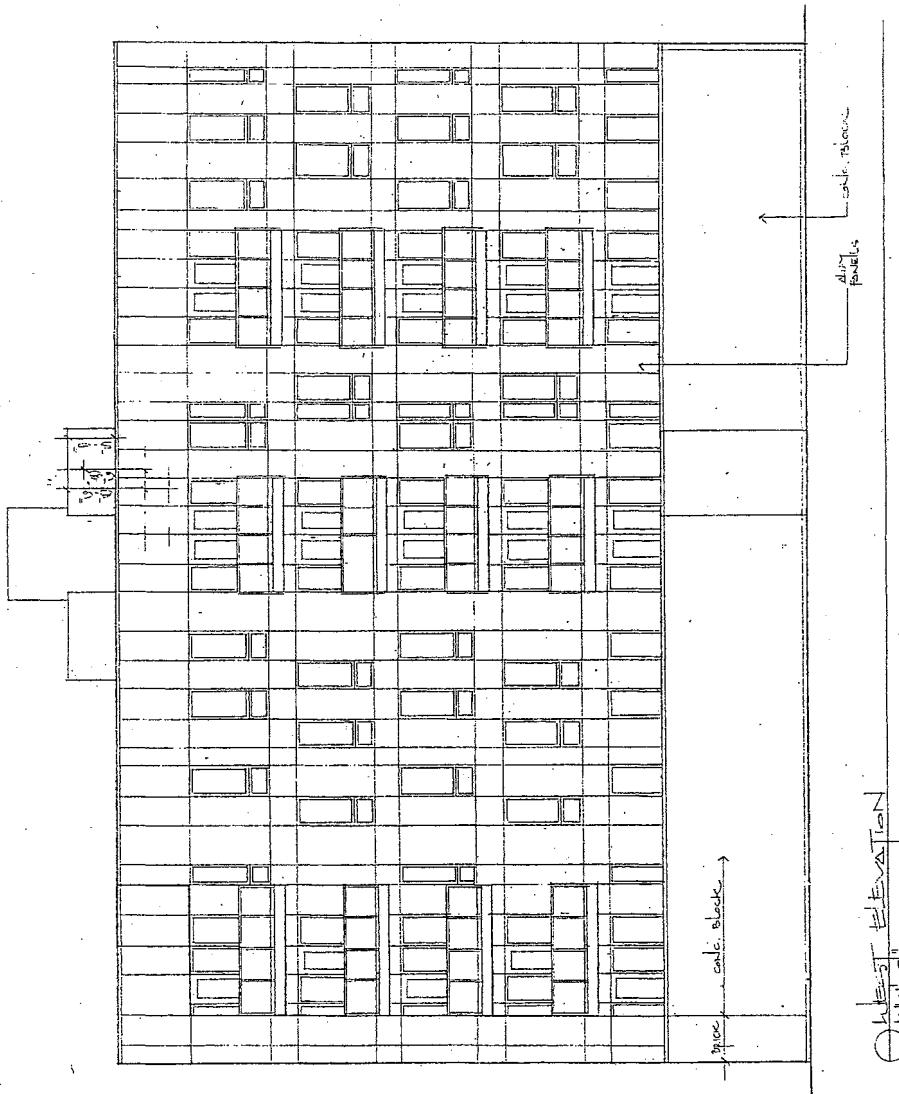

Reclassification Of Area Shown On Map No. 3-H.

(Application No. 18650T1)

(Common Address: 1468 N. Ashland Ave.)

[O2016-641]

Be It Ordained by the City Council of the City of Chicago:

SECTION 1. Title 17 of the Municipal Code of Chicago, the Chicago Zoning Ordinance, is hereby amended by changing all the B3-2 Community Shopping District symbols and indications as shown on Map Number 3-H in the area bounded by:

West Le Moyne Street; North Ashland Avenue; a line 22 feet south of and parallel to West Le Moyne Street; and the alley next west of and parallel to North Ashland Avenue,

to those of a B3-3 Community Shopping District and a corresponding use district is hereby established in the area above described.

SECTION 2. This ordinance shall be in force and effect from and after its passage and due publication.

[Site Plan; First, Second, Third, and Fourth Floor Plans; Roof Plan;
North, South, East and West Building Elevations attached
to this ordinance printed on pages 20904
through 20913 of this *Journal*.]

Type 1 Narrative Rezoning Analysis attached to this ordinance reads as follows:

*17-13-0303-C (1) Narrative Zoning Analysis (Elective Type 1) For
1468 N. Ashland Ave., Chicago, Illinois.*

Proposed Zoning: B3-3 Community Shopping District.

Lot Area: 1,826 square feet

Proposed Land Use:

The applicant is seeking a zoning change in order to permit the construction of a new four-story mixed-use building, at the subject site. The applicant intends to raze the existing building. The new proposed building will contain one commercial/office unit, at grade level, with an attached three-car garage. There will be three dwelling units, above (2nd through 4th Floors). The new proposed building will be masonry in construction and measure 46 feet, 9½ inches in height.


- (a) The Project's Floor Area Ratio: 5,470 square feet (3.0 FAR)
- (b) The Project's Density (Lot Area per Dwelling Unit): 3 dwelling units (608 square feet)
- (c) The amount of off-street parking: 3 parking spaces
- (d) Setbacks:
 - a. Front Setback: 0 feet, 0 inches
 - *b. Rear Setback: 0 feet, 0 inches (grade level -- commercial)
19 feet, 4 inches (Floors 2 through 4 -- residential)

*The applicant will be seeking a variation for a reduction to the required rear setback.
 - c. Side Setbacks:
 - North: 0 feet, 0 inches
 - South: 0 feet, 0 inches
- (e) Building Height: 46 feet, 9½ inches

1468 N. Ashland

Chicago

Illinois

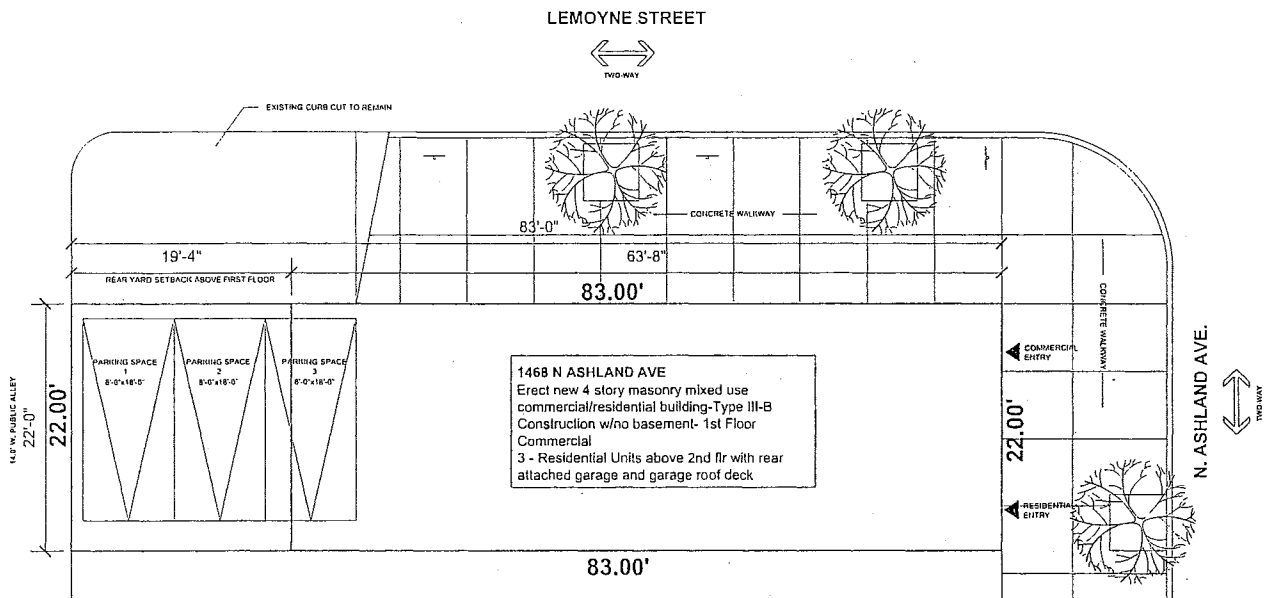

Site Plan

Scale: 3/32" = 1'-0"



FINAL FOR PUBLICATION

20904

JOURNAL--CITY COUNCIL--CHICAGO

3/16/2016



J. H. ARCHITECTS AND CONSULTANTS
 1111 WEST
 1111 WEST
 1111 WEST
 1111 WEST

P1

FINAL FOR PUBLICATION

1468 N. Ashland


Chicago

Illinois

LEMOYNE STREET



N. ASHLAND AVE.

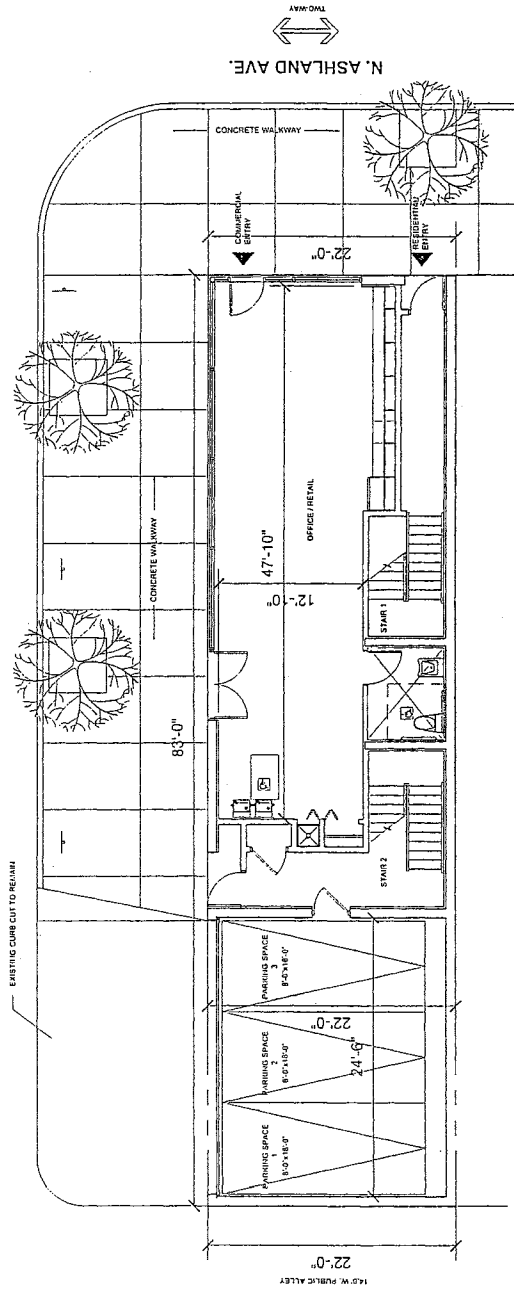

First Floor Plan

Scale: 3/32" = 1'-0"


A J. B. ARCHITECTS AND CONSULTANTS
 1000 N. LA SALLE ST. SUITE 1000
 CHICAGO, IL 60610
 TEL: 312.467.1000
 FAX: 312.467.1001
 WWW.AJBA.COM

FINAL FOR PUBLICATION

1468 N. Ashland


Illinois

Chicago

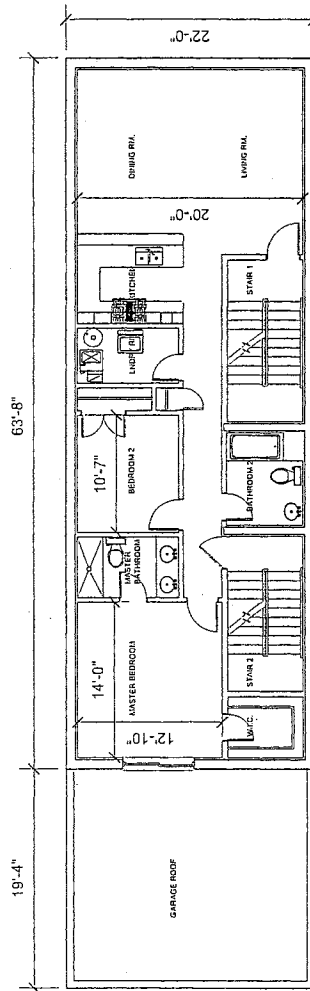

Second Floor Plan

Scale: 3/32" = 1'-0"


 A.S.R.S. ARCHITECTS AND CONSULTANTS
 1000 N. LAUREL ST. SUITE 100
 CHICAGO, IL 60642
 TEL: 312.467.1000
 FAX: 312.467.1001
 WWW.ASR.S.COM

1468 N. Ashland

Illinois

Chicago

FINAL FOR PUBLICATION

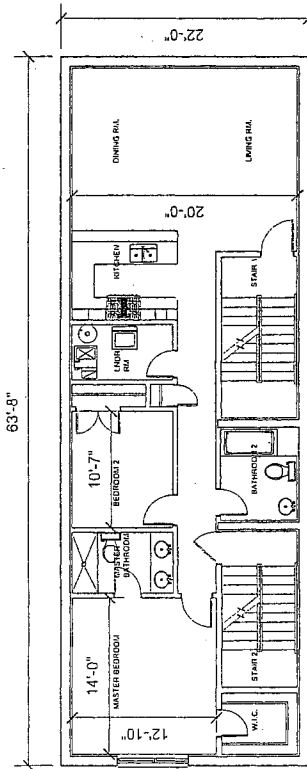

Third Floor Plan

Scale: 3/32" = 1'-0"




1468 N. Ashland

Illinois

Chicago

FINAL FOR PUBLICATION

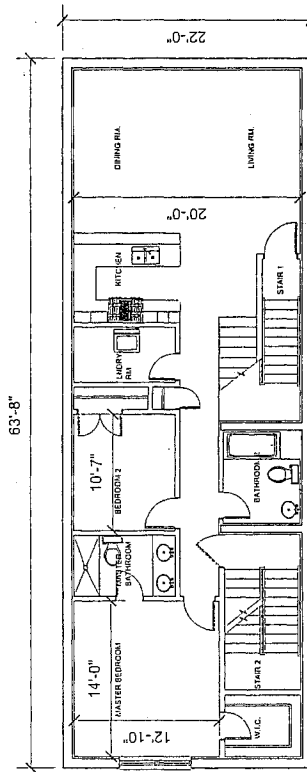

Fourth Floor Plan

Scale: 3/32" = 1'-0"


A V. J. E. ARCHITECTS AND CONSULTANTS
 1110 N. LAUREL ST. CHICAGO, IL 60610
 TEL: 312.467.1110 FAX: 312.467.1111
 WWW.VJEARCHITECTS.COM

FINAL FOR PUBLICATION

1468 N. Ashland


Illinois

Chicago

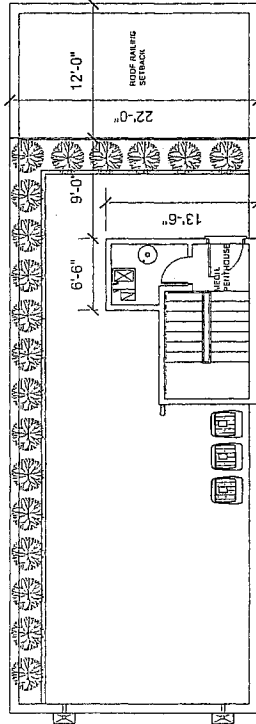

Roof Plan


Scale: 3/32" = 1'-0"

 A. J. P. ARCHITECTS AND CONSULTANTS
 1111 N. Dearborn Street
 Chicago, Illinois 60610
 Tel: 312.329.1111
 Fax: 312.329.1112

1468 N. Ashland

Chicago

Illinois

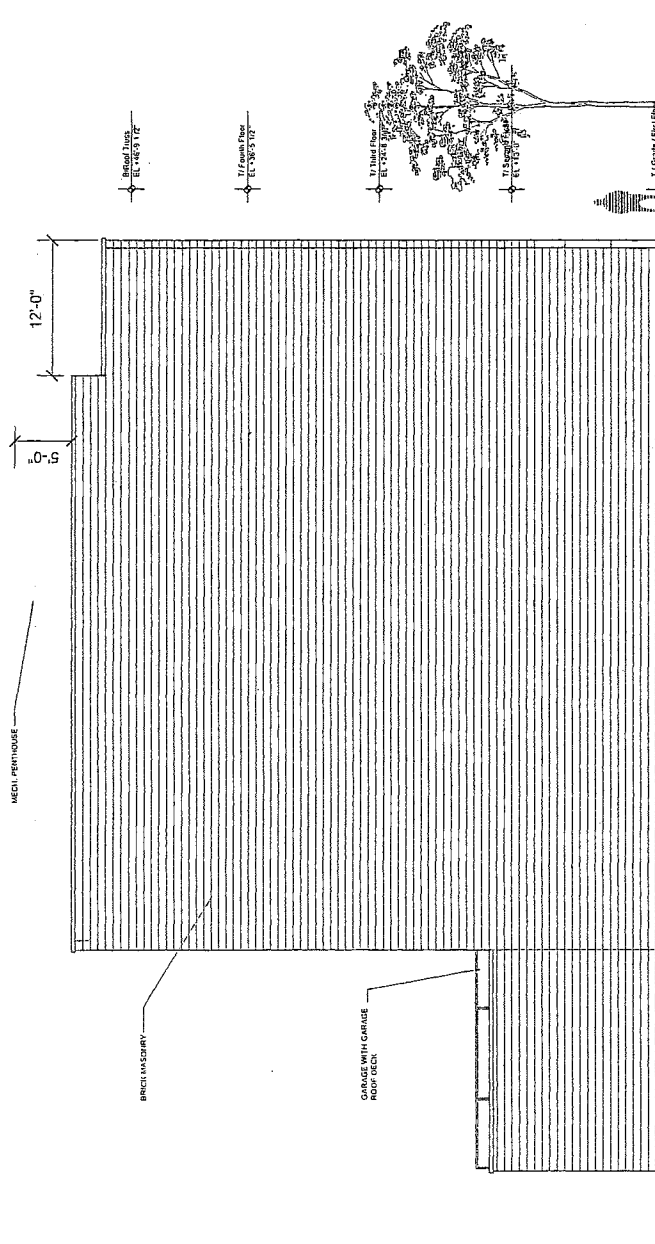

FINAL FOR PUBLICATION

South Elevation

Scale: 3/32" = 1'-0"




FINAL FOR PUBLICATION

1468 N. Ashland

Illinois

Chicago

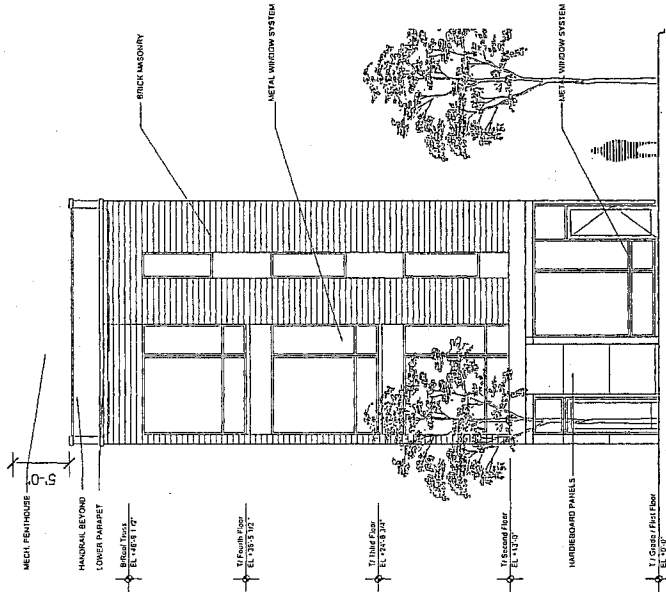

East Elevation

Scale: 3/32" = 1'-0"




P7

FINAL FOR PUBLICATION

1468 N. Ashland

Chicago

Illinois

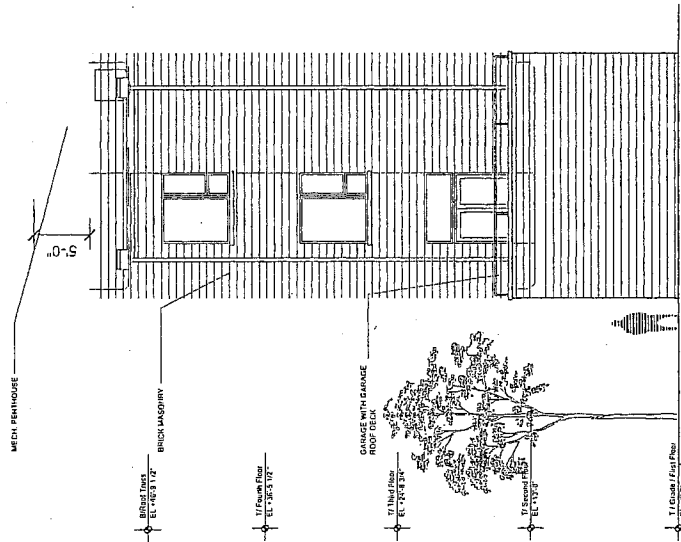

West Elevation

Scale: 3/32" = 1'-0"

P10

Reclassification Of Area Shown On Map No. 4-E.

(As Amended)

(Application No. A-8184)

(Common Address: 2039 S. Prairie Ave.)

[SO2015-8062]

Be It Ordained By the City Council of the City of Chicago:

SECTION 1. That Title 17 of the Municipal Code of Chicago, the Chicago Zoning Ordinance, be amended by changing all the Residential-Business Planned Development Number 988 District symbols and indications as shown on Map Number 4-E in the area bounded by:

a line 123.40 feet north of and parallel to East 21st Street; South Calumet Avenue; East 21st Street; and South Prairie Avenue,

to the designation of Residential-Business Planned Development Number 988, as amended, which is hereby established in the area above described, subject to such use and bulk regulations as are set forth in the Plan of Development attached and made a part thereto and to no others.

SECTION 2. This ordinance shall be in force and effect from and after its passage and due publication.

Plan of Development Statements referred to in this ordinance read as follows:

Residential-Business Planned Development No. 988, As Amended.

Plan Of Development Statements.

1. The area delineated herein as a residential-business planned development consists of approximately forty-three thousand nine hundred fifty-nine (43,959) square feet (one and one-hundredth (1.01) acres) and is owned or controlled by the applicant, Alderman Pat Dowell on behalf of the Metropolitan Pier and Exposition Authority (MPEA).
2. The requirements, obligations and conditions contained within this planned development shall be binding upon the applicant, its successors and assigns and, if different than the applicant, the legal titleholders and any ground lessors. All rights granted hereunder to the applicant shall inure to the benefit of the applicant's successors and assigns and, if different than the applicant, the legal titleholder and any ground lessors. Furthermore, pursuant to the requirements of Section 17-8-0400 of the Chicago Zoning Ordinance, the Property, at the time of application for amendments, modifications or changes (administrative, legislative or otherwise) to this planned development are made, shall be under single ownership or designated control. Single designated control is defined in Section 17-8-0400 of the Zoning Ordinance.

3. All applicable official reviews, approvals or permits are required to be obtained by the applicant or its successors, assignees or grantees. Any dedication or vacation of streets or alleys or grants of easements or any adjustment of the right-of-way shall require a separate submittal to the Department of Transportation on behalf of the applicant or its successors, assigns or grantees.

Any requests for grants of privilege, or any items encroaching on the public way, shall be in compliance with the plans.

Ingress or egress shall be pursuant to the plans and may be subject to the review and approval of the Departments of Planning and Development and Transportation. Closure of all or any public street or alley during demolition or construction shall be subject to the review and approval of the Department of Transportation.

All work proposed in the public way must be designed and constructed in accordance with the Department of Transportation Construction Standards for Work in the Public Way and in compliance with the Municipal Code of the City of Chicago. Prior to the issuance of any Part II Approval, the submitted plans must be approved by the Department of Transportation.

4. This plan of development consists of these fifteen (15) Statements; a Bulk Regulations and Data Table; an Existing Zoning Map; a Planned Development Boundary, Subarea Map Plan and Property Line Map; and a Site/Landscape Plan dated February 18, 2016 prepared by Site Design Group Ltd. and Gensler Design. Full size sets of the Site/Landscape Plans are on file with the Department of Planning and Development. In any instance where a provision of this planned development conflicts with the Chicago Building Code, the Building Code shall control. This planned development conforms to the intent and purpose of the Zoning Ordinance, and all requirements thereto, and satisfies the established criteria for approval as a planned development. In case of a conflict between the terms of this planned development ordinance and the Zoning ordinance, this planned development ordinance shall control.
5. The following uses shall be permitted within the area delineated herein as "Residential Planned Development":

Subarea 1:

Open Space, Park and related and accessory uses.

Subarea 2:

All uses permitted in the DR-7 Downtown Residential District, including, but not limited to, residential, commercial uses on lower floors, parking and related uses.

6. On-premises signs and temporary signs, such as construction and marketing signs, shall be permitted within the planned development, subject to the review and approval of the Department of Planning and Development. Off-premises signs are prohibited within the boundary of the planned development.

7. For purposes of height measurement, the definitions in the Zoning Ordinance shall apply. The height of any building shall also be subject to height limitations, if any, established by the Federal Aviation Administration.
8. The maximum permitted Floor Area Ratio ("FAR") for the site shall be in accordance with the attached Bulk Regulations Table. For the purposes of FAR calculations and measurements, the definitions in the Zoning Ordinance shall apply. The permitted FAR identified in the Bulk Regulations Table has been determined using a Net Site Area of 43,959 square feet.
9. Upon review and determination, "Part II Review", pursuant to Section 17-13-0610 of the Zoning Ordinance, a Part II Review fee shall be assessed by the Department of Planning and Development. The fee, as determined by staff at the time, is final and binding on the applicant and must be paid to the Department of Revenue prior to the issuance of any Part II Approval.
10. The Site and Landscape plans shall be in substantial conformance with the Landscape Ordinance and any other corresponding regulations and guidelines. Final landscape plan review and approval will be by the Department of Planning and Development. Any interim reviews associated with site plan review or Part II Reviews, are conditional until final Part II Approval.
11. The terms and conditions of development under this planned development ordinance may be modified administratively, pursuant to Section 17-13-0611-A of the Zoning Ordinance by the Zoning Administrator upon the application for such a modification by the applicant, its successors and assigns and, if different than the applicant, the legal titleholders and any ground lessors.
12. The applicant shall comply with Rules and Regulations for the Maintenance of Stockpiles promulgated by the Commissioners of the Departments of Streets and Sanitation, Fleet and Facility Management and Buildings, under Section 13-32-125 of the Municipal Code, or any other provision of that Code.
13. The applicant acknowledges that it is in the public interest to design, construct, renovate and maintain all buildings in a manner that provides healthier indoor environments, reduces operating costs and conserves energy and natural resources. At the time of a hearing before the Chicago Plan Commission, all developments must be in substantial compliance with the current City of Chicago Sustainable Development Policy set forth by the Planning and Development.
14. The applicant acknowledges that it is in the public interest to design, construct and maintain the project in a manner which promotes, enables and maximizes universal

access throughout the Property. Plans for all buildings and improvements on the Property shall be reviewed and approved by the Mayor's Office for People with Disabilities to ensure compliance with all applicable laws and regulations related to access for persons with disabilities and to promote the highest standard of accessibility.

15. Unless substantial construction has commenced within Subarea 1 for the open space project within six (6) years of this amended planned development, this planned development expires pursuant to the foregoing provision, the zoning of the Property shall revert to Planned Development Number 988, last amended October 6, 2005. Should this planned development ordinance lapse, the Commissioner of the Department of Planning and Development shall initiate a zoning map amendment to rezone the Property. Such reversion shall not render any building existing at the time to be nonconforming.


[Boundary Exhibit; Subarea Map; and Landscape Plan referred to in these Plan of Development Statements printed on pages 20918 through 20920 of this *Journal*.]

Bulk Regulations and Data Table referred to in these Plan of Development Statements reads as follows:

The Bulk Regulations And Data Table.

	Subarea 1	Subarea 2
Site Area:	21,984 square feet	21,979 square feet
Floor Area Ratio Area:	0.5	5.52
Dwelling Units:	0	119
Proposed Parking:	0	84
Area of Green Roof:	0	3,960 square feet
Maximum Permitted Building Height:	NA	Existing building to remain

FINAL FOR PUBLICATION

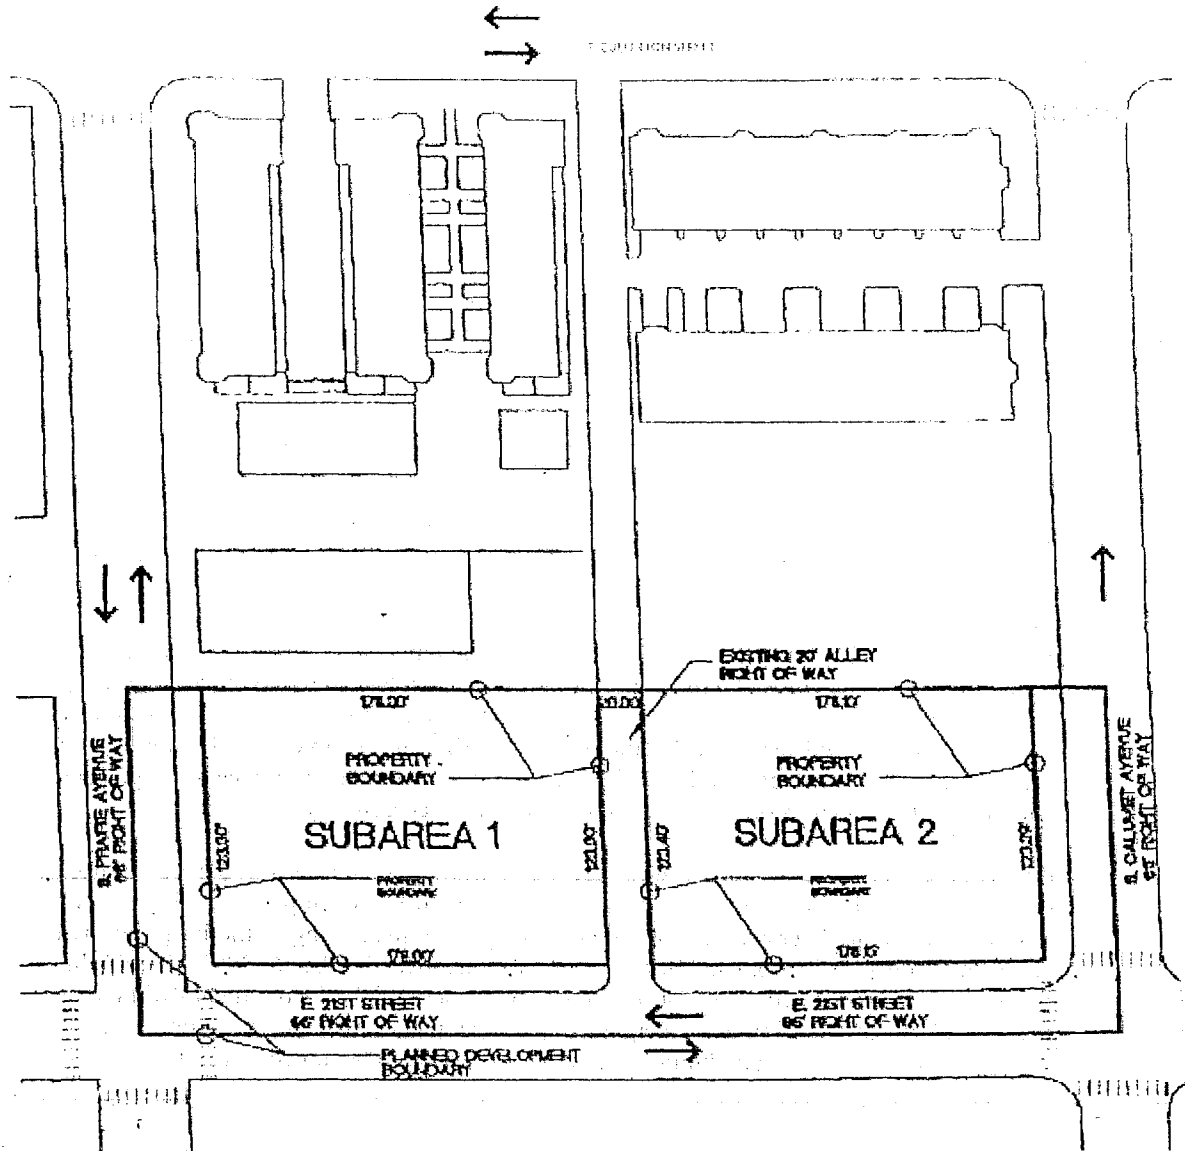


Applicant: Alderman Pat Dowell, 3rd Ward
 Address: 2033 S. Prairie Avenue
 Date Filed: September 24, 2015
 Plan Commission: February 18, 2016
 PD 988, Sub Area 1


PLANNED
 DEVELOPMENT
 BOUNDARY
 EXHIBIT




Genster

FINAL FOR PUBLICATION

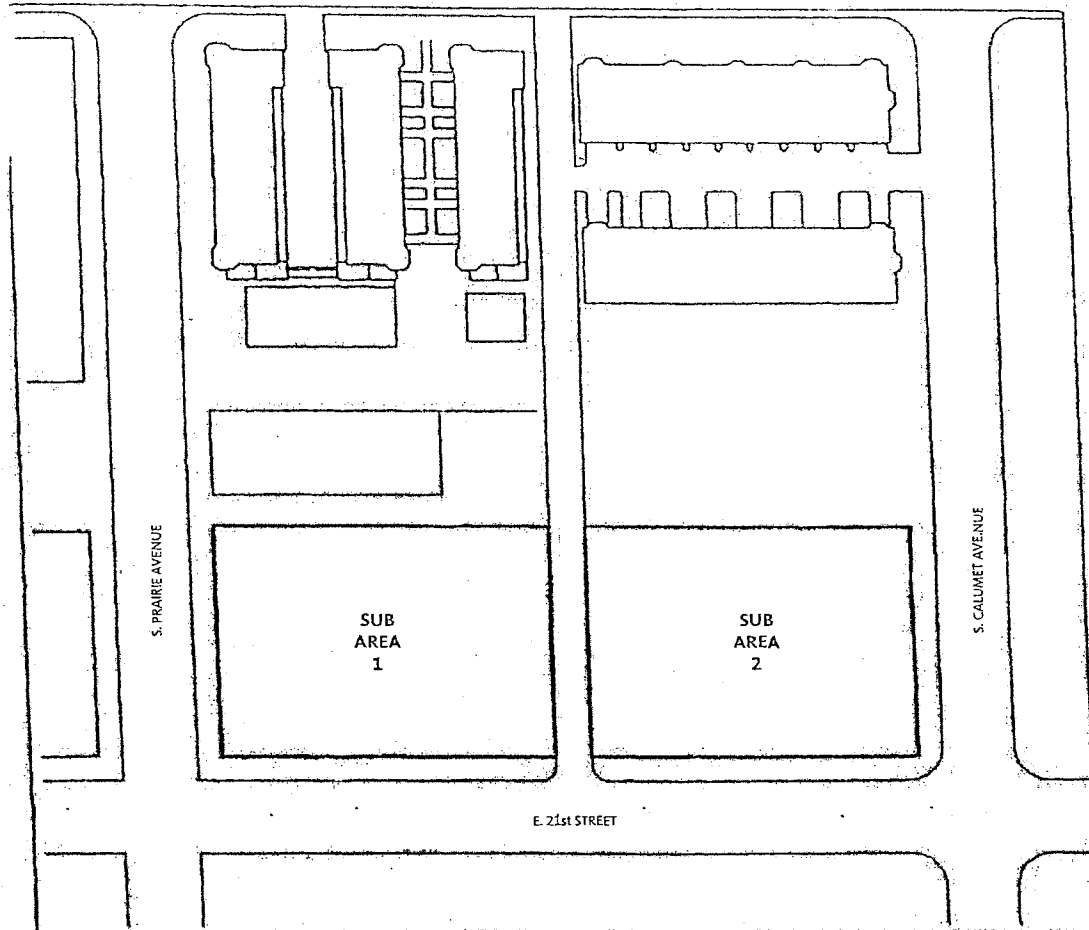

<p>Applicant: Alderman Pat Dowell, 3rd Ward Address: 2033 S. Prairie Avenue Date Filed: September 24, 2015 Plan Commission: February 18, 2016 PD 988, Sub Area 1</p>	<p>PD Sub-Area Map</p>	<p> (Not To Scale) Gensler</p>
---	------------------------	--

FINAL FOR PUBLICATION

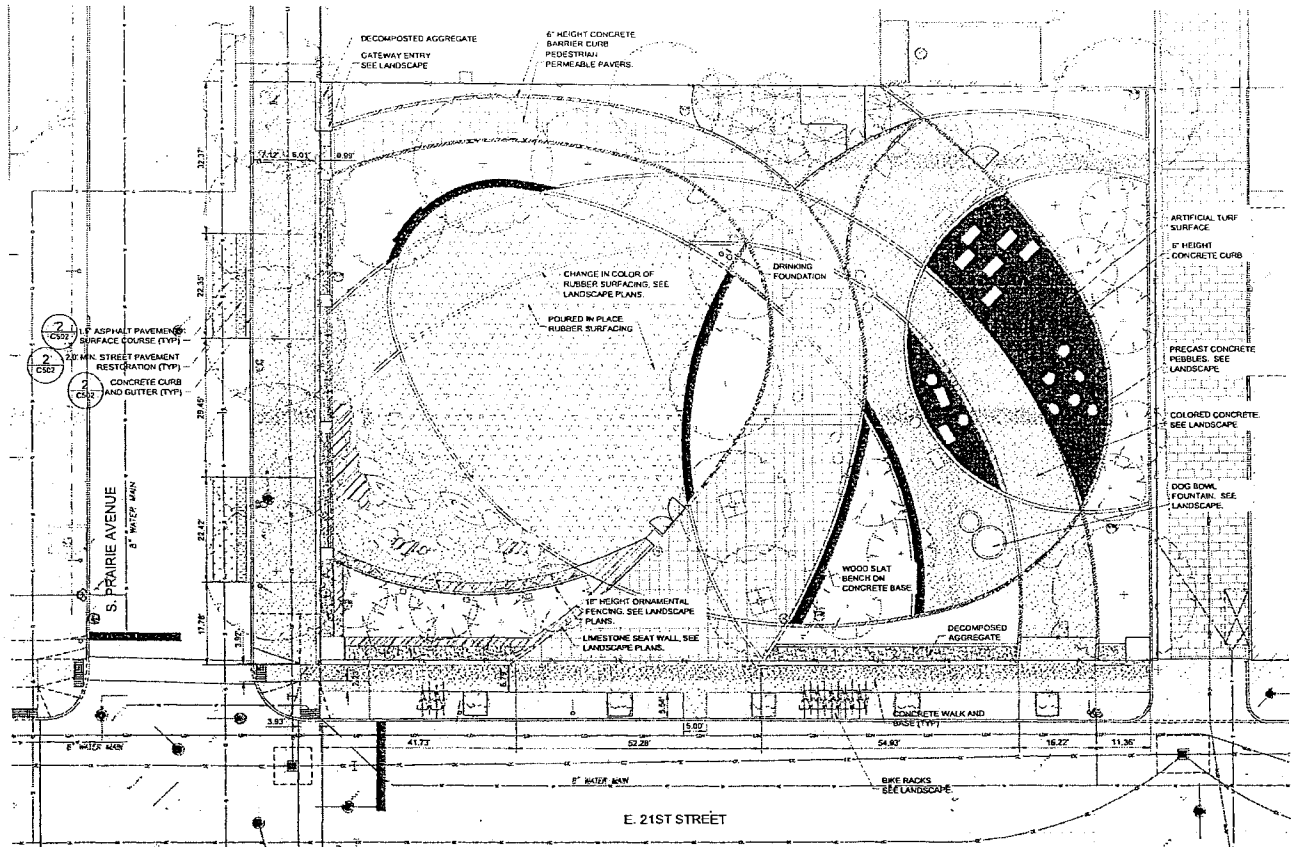

LEGEND AND ABBREVIATIONS:

- PL PROPERTY LINE
- CONCRETE WALK AND BASE
- ARTIFICIAL TURF SURFACE
- RUBBER SURFACING
- PEDESTRIAN PERMEABLE PAVERS
- DECOMPOSED GRANITE
- STREET PAVEMENT AND BASE
- ASPHALT SURFACE COURSE
- FENCE. SEE LANDSCAPE DRAWINGS FOR DETAILS.
- FLUSH CONCRETE CURB
- 8" HEIGHT CONCRETE CURB
- CONCRETE CURB AND GUTTER
- CHICAGO CITY DATUM
- CCD CHICAGO CITY DATUM
- XX/CC-XXX DETAIL NUMBER SHEET NUMBER

Applicant: Alderman Pat Dowell, 3rd Ward
 Address: 2033 S. Prairie Avenue
 Date Filed: September 24, 2015
 Plan Commission: February 18, 2016
 PD 988, Sub Area 1

Landscape Plan



Gensler

Reclassification Of Area Shown On Map No. 4-G.
(Application No. 18662)
(Common Address: 1906 S. Loomis St.)

[O2016-653]

Be It Ordained by the City Council of the City of Chicago:

SECTION 1. That the Chicago Zoning Ordinance be amended by changing all the RT4 Residential Two-Flat, Townhouse and Multi-Unit District symbols and indications as shown on Map Number 4-G in the area bounded by:

a line 78.10 feet south of the south line of West 19th Street; South Loomis Street; a line 104.10 feet south of the south line of West 19th Street; and the public alley next west of South Loomis Street,

to those of an RM5 Residential Multi-Unit District which is hereby established in the area described above.

SECTION 2. This ordinance shall be in force and effect from and after its passage and due publication.

Reclassification Of Area Shown On Map No. 4-H.
(Application No. A-8190)
(Common Address: 2134 -- 2146 S. Ashland Ave.
And 1601 -- 1627 W. 21st Pl.)

[O2015-8073]

Be It Ordained by the City Council of the City of Chicago:

SECTION 1. Title 17 of the Municipal Code of Chicago, the Chicago Zoning Ordinance, is hereby amended by changing all of C1-2 Neighborhood Commercial District symbols and indications as shown on Map Number 4-H in the area bounded by:

West 21st Place; South Ashland Avenue; a line 133.12 feet south of and parallel to West 21st Place; the alley next south of and parallel to West 21st Place; and a line 299.1 feet west of and parallel to South Ashland Avenue,

to those of an M1-1 Limited Manufacturing/Business Park District.

SECTION 2. This ordinance shall be in force and effect from and after its passage and due publication.

Reclassification Of Area Shown On Map No. 5-G.
(Application No. 18634)
(Common Address: 1870 N. Dayton St.)

[O2016-609]

Be It Ordained by the City Council of the City of Chicago:

SECTION 1. Title 17 of the Municipal Code of Chicago, the Chicago Zoning Ordinance, is hereby amended by changing all of the RT4 Residential Two-Flat, Townhouse and Multi-Unit District symbols and indications as shown on Map Number 5-G in the area bounded by:

the public alley next west of and parallel to North Dayton Street; a line 39.45 feet south of and parallel to West Wisconsin Street; North Dayton Street; and a line 57.90 feet south of and parallel to West Wisconsin Street,

to those of an RM4.5 Residential Multi-Unit District.

SECTION 2. This ordinance shall be in force and effect from and after its passage and due publication.

Reclassification Of Area Shown On Map No. 5-I.
(As Amended)
(Application No. 18627T1)
(Common Address: 2633 W. Armitage Ave.)

[SO2016-60]

Be It Ordained by the City Council of the City of Chicago:

SECTION 1. Title 17 of the Municipal Code of Chicago, the Chicago Zoning Ordinance, is hereby amended by changing all the B3-1 Community Shopping District symbols and indications as shown on Map Number 5-I in the area bounded by:

West Armitage Avenue; a line 276.07 feet east of and parallel to North Washtenaw Avenue; the alley next south of and parallel to West Armitage Avenue; and a line 252.07 feet east of and parallel to North Washtenaw Avenue,

to those of a B2-3 Neighborhood Mixed-Use District which is hereby established in the area above described.

SECTION 2. This ordinance shall be in force and effect from and after its passage and due publication.

Type 1 Narrative Rezoning Analysis attached to this ordinance reads as follows:

17-13-0303-C(1) Substitute Narrative Zoning Analysis.

*Application No. 18627T1 For
2633 W. Armitage Ave., Chicago, Illinois.*

Proposed Zoning: B2-3 Neighborhood Mixed-Use District

Lot Area: 3,000 square feet

Proposed Land Use: The applicant is seeking a zoning change in order to permit the construction of a new four-story building at the subject site. The applicant intends to raze the existing two-story building and to redevelop the site with a new four-story (with basement) building, containing one live/work unit at grade level and three dwelling units, above. The new development will provide onsite parking for a total of four vehicles, with interior parking for two vehicles and exterior parking for two vehicles, respectively. The new proposed building will be masonry in construction and measure 48 feet, 0 inches in height.

(a) The Project's Floor Area Ratio: 7,224 square feet (2.4 FAR)


- (b) The Project's Density
(Lot Area per Dwelling Unit): 4 dwelling units (750 square feet)
- *A live/work unit constitutes a "dwelling unit" under the Zoning Ordinance.
- (c) The Amount of Off-Street Parking: 4 parking spaces
- (d) Setbacks:
- a. Front Setback: 1 foot, 0 inches
- b. Rear Setback: 37 feet, 0 inches
- c. Side Setbacks:
- East: 0 feet, 8 inches
- West: 0 feet, 0 inches
- (e) Building Height: 48 feet, 0 inches

* 17-13-0303-C(2) Plans Attached.

[Site Plan; Garage, First, Second, Third and Fourth Floor Plans;
Roof Plan; Front and Rear Building Elevations; and Right and
Left Building Elevations referred to in this Zoning Analysis
printed on pages 20925 through 20930
of this *Journal*.]

2633 WEST ARMITAGE AVENUE

1 OF 6

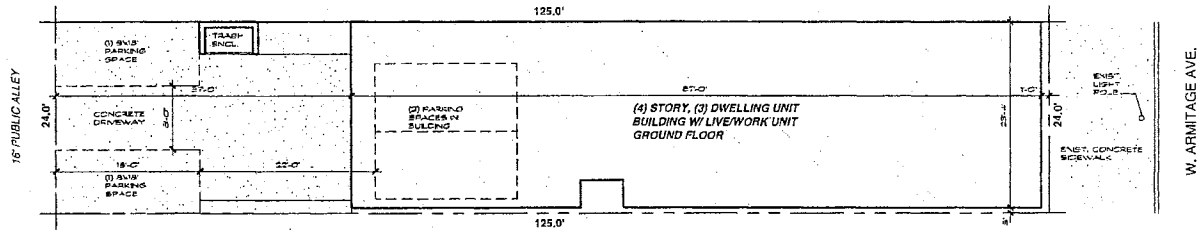

1 SITE PLAN

FINAL FOR PUBLICATION


3/16/2016

REPORTS OF COMMITTEES


20925

2.17.16

vari architects ltd © 2016

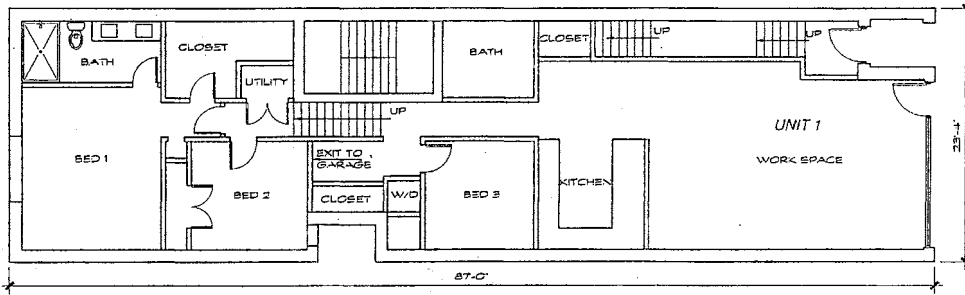


2 FIRST FLOOR PLAN

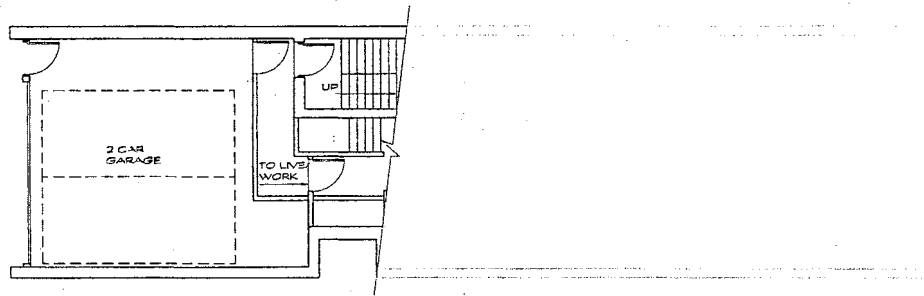


1 GARAGE FLOOR PLAN

FINAL FOR PUBLICATION

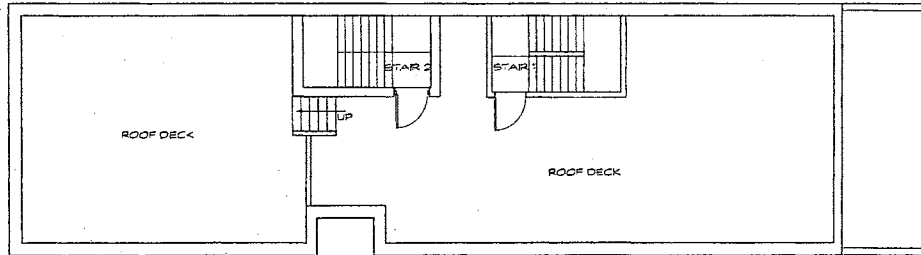

2 ROOF PLAN

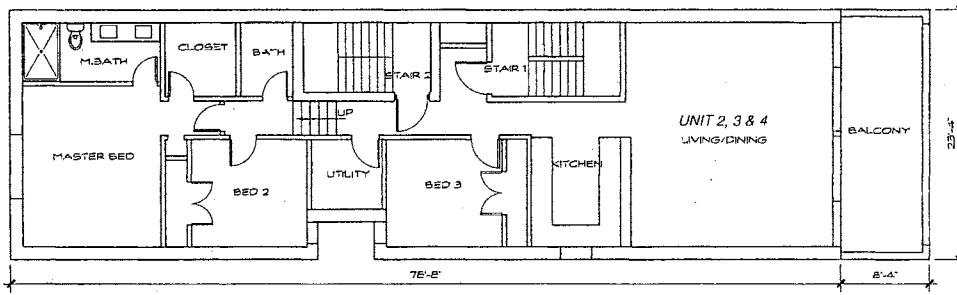


1 2ND, 3RD & 4TH FLOOR PLAN

FINAL FOR PUBLICATION


FINAL FOR PUBLICATION

2633 WEST ARMITAGE AVENUE

4 OF 6

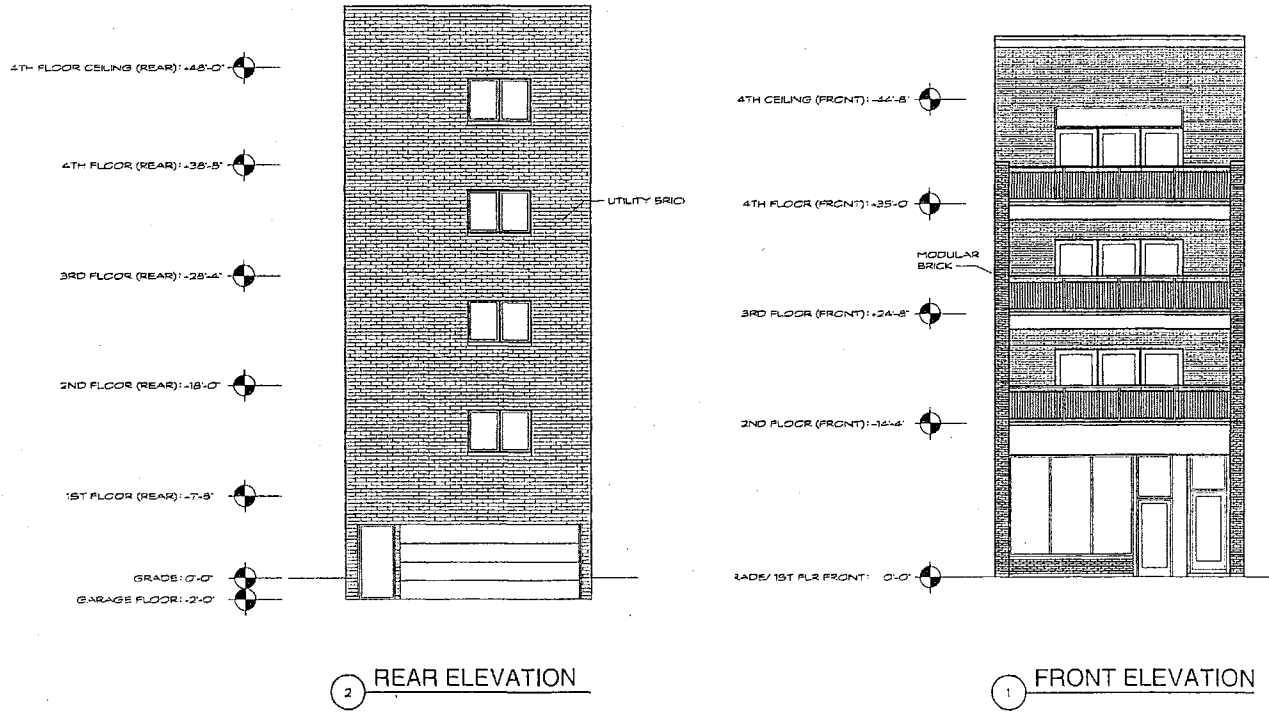

FINAL FOR PUBLICATION

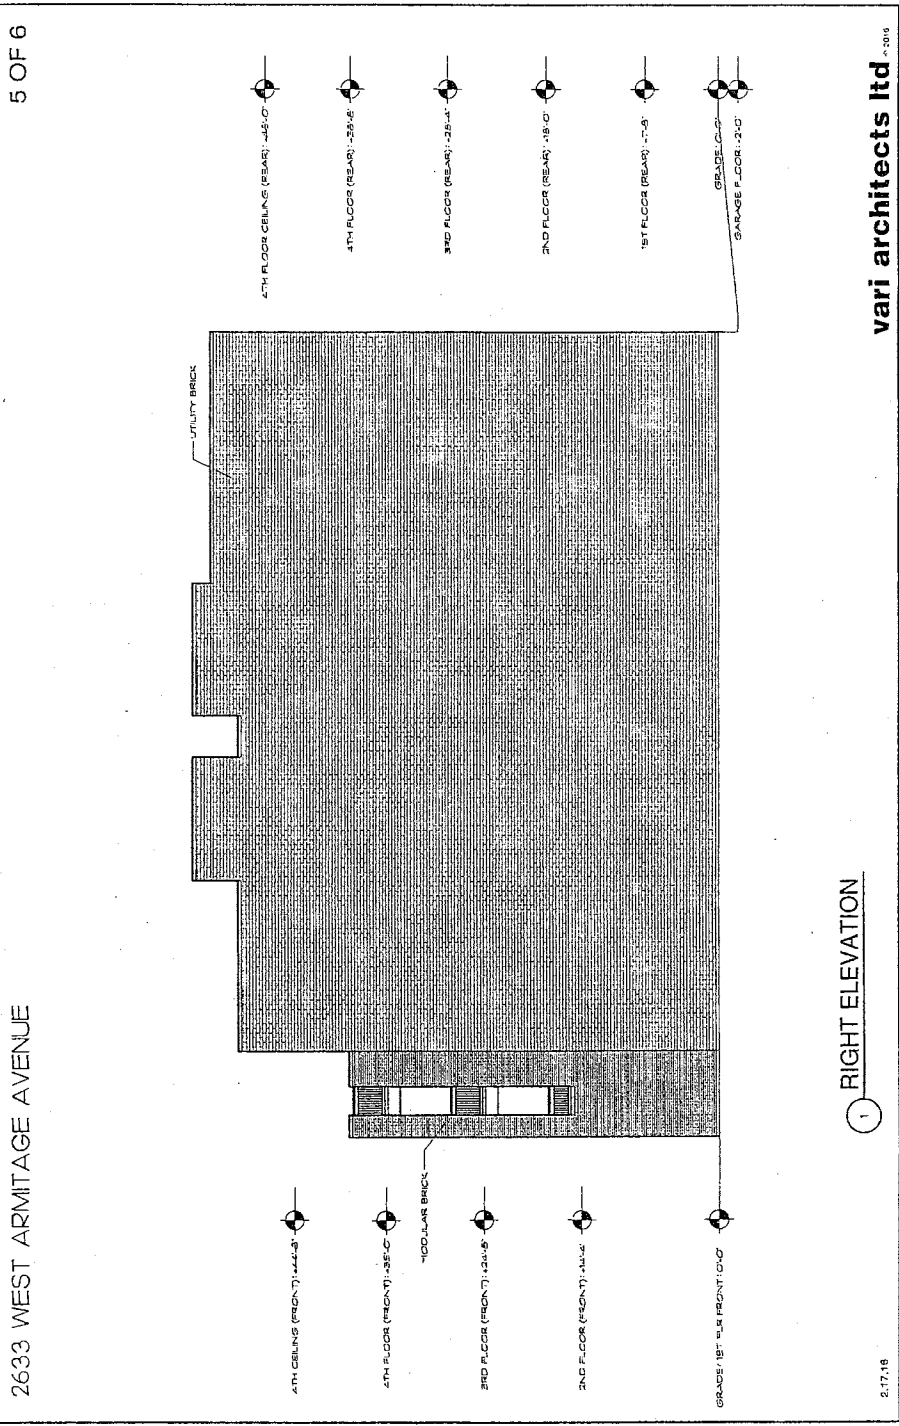

2633 WEST ARMITAGE AVENUE

5 OF 6

1 RIGHT ELEVATION


vari architects ltd

2.17.18

FINAL FOR PUBLICATION

2633 WEST ARMITAGE AVENUE

6 OF 6

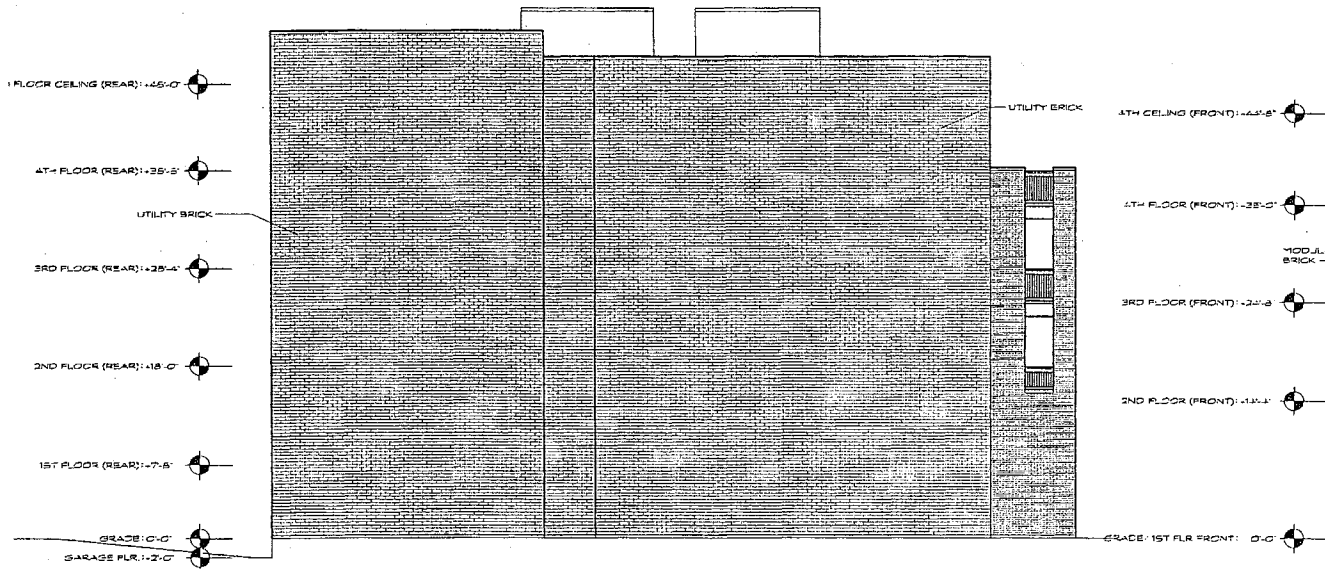

1 LEFT ELEVATION

2.17.16

vari architects ltd © 2016

Reclassification Of Area Shown On Map No. 5-1.

(As Amended)

(Application No. 18645T1)

(Common Address: 2124 N. Bingham St.)

[SO2016-636]

Be It Ordained by the City Council of the City of Chicago:

SECTION 1. Title 17 of the Municipal Code of Chicago, the Chicago Zoning Ordinance, is hereby amended by changing all of the RS3 Residential Single-Unit (Detached House) District symbols as shown on Map Number 5-1 in the area bounded by:

North Bingham Street; a line 248 feet southeast of and parallel to West Francis Place;
North Stave Street; and a line 224 feet southeast of and parallel to West Francis Place;

to those of an RM4.5 Residential Multi-Unit District.

SECTION 2. This ordinance takes effect after its passage and due publication.

[Site Plan; First, Second and Third Floor Plans; and Front,
Rear and Side Elevations attached to this ordinance
printed on pages 20933 through 20939
of this *Journal*.]

Type 1 Narrative Rezoning Analysis attached to this ordinance reads as follows:

Zoning Change Application No. 18645T1.

*Narrative For Type 1 Rezoning For
2124 N. Bingham St., Chicago, Illinois.*

The subject property is currently improved with a multi-family residential building. The applicant needs a zoning change to comply with the minimum lot area and maximum floor area to allow a rear addition to the existing building and to allow an existing dwelling unit in the attic to continue within the existing building for a total of three dwelling units within the existing building.

Project Description:	Zoning change from an RS3 to an RM4.5
Use:	Residential building with three dwelling units
Floor Area Ratio:	1.389
Lot Area:	104.06 feet x 24 feet = 2,497 square feet
Building Floor Area:	3,470 square feet
Density:	832 square feet per dwelling unit
Off-Street Parking:	Parking spaces: two-car garage
Setbacks:	
Front on Bingham Street:	8 feet, 6 inches
Side: existing northwest:	7 inches
existing southeast:	2 feet, 7 inches
Front on Stave Street:	0 feet *
Rear Yard Open Space:	0 square feet
Building Height:	33 feet

* Applicant will apply for variation if required.



PROFESSIONAL DESIGN FIRM
ARCHITECT CORPORATION
LICENSE NUMBER 184-001485


180 W. WASHINGTON AVE.
CHICAGO, ILLINOIS 60602

Phone: 312-750-1800

Fax: 312-750-1801

email: hannaarchitects@sbcglobal.net

© HANNA ARCHITECTS, INC. 2015

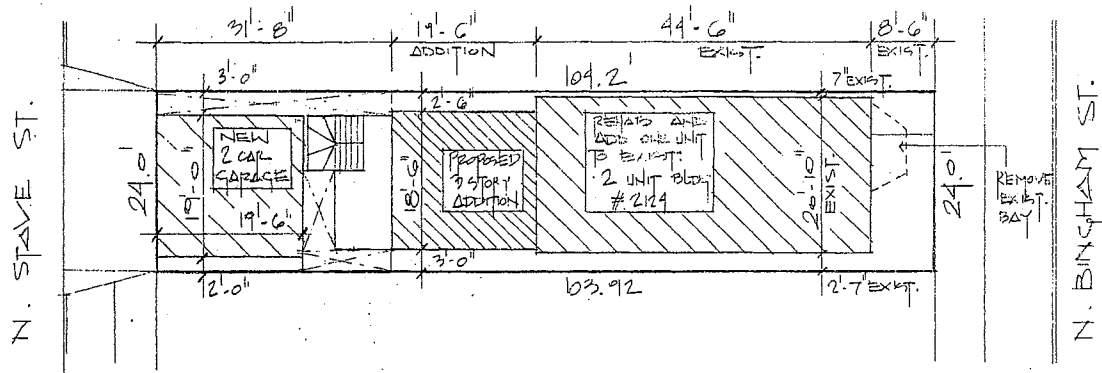

⊗ SITE PLAN
1/8" = 1'-0"

3/16/2016

REPORTS OF COMMITTEES

20933

FINAL FOR PUBLICATION



PROFESSIONAL DESIGN FIRM
ARCHITECT CORPORATION
LICENSE NUMBER 184-001485


180 W. WASHINGTON AVE.
CHICAGO, ILLINOIS 60602

Phone: 312-750-1800

Fax: 312-750-1801

email: hannaarchitects@sbcglobal.net

© HANNA ARCHITECTS, INC. 2015

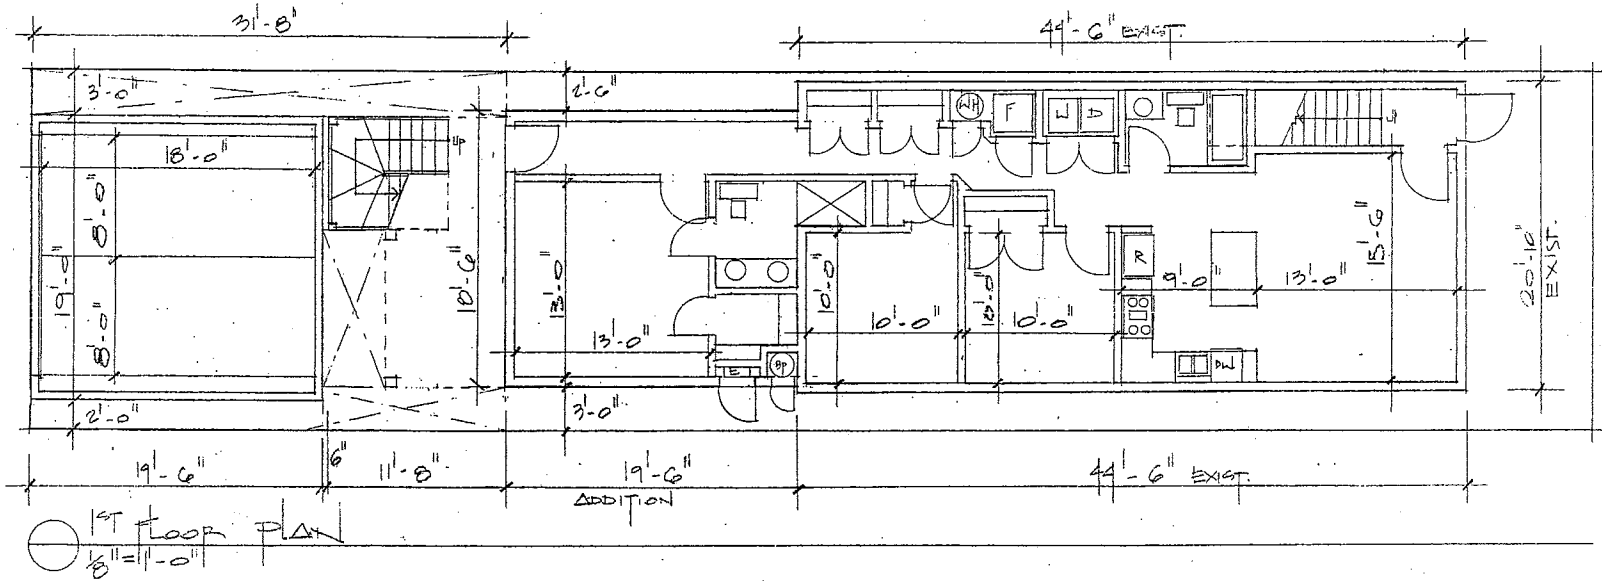

20934

JOURNAL--CITY COUNCIL--CHICAGO

3/16/2016

FINAL FOR PUBLIC



PROFESSIONAL DESIGN FIRM
ARCHITECT CORPORATION
LICENSE NUMBER 184-001485


180 W. WASHINGTON AVE.
CHICAGO, ILLINOIS 60602
Phone: 312-750-1800
Fax: 312-750-1801

email: hannaarchitects@sbcglobal.net
© HANNA ARCHITECTS, INC. 2015

3/16/2016

REPORTS OF COMMITTEES

20935

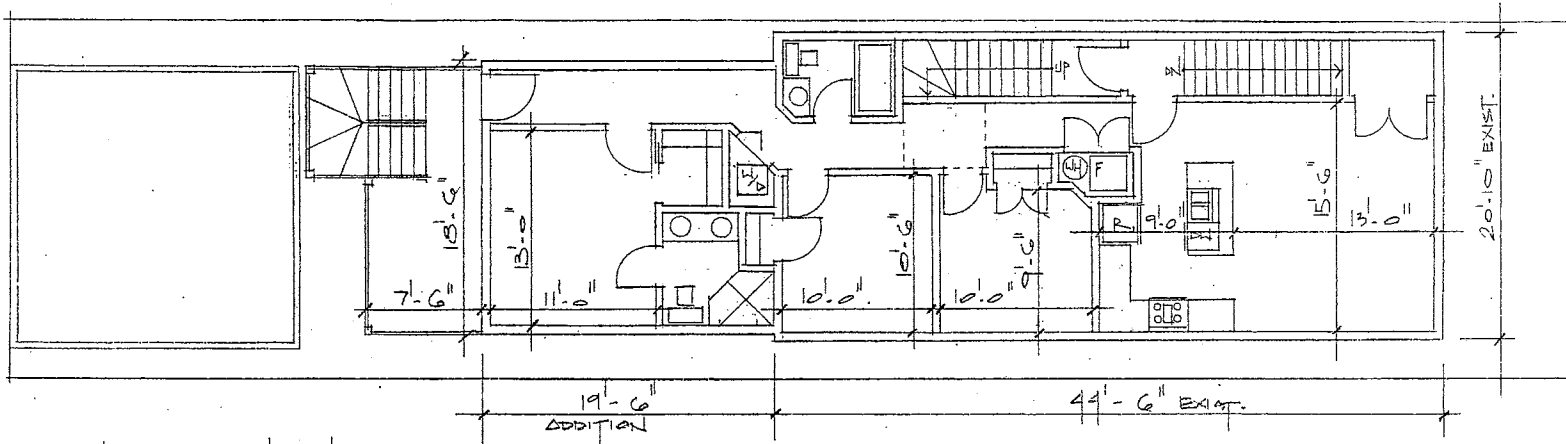

1st FLOOR PLAN
1/8" = 1'-0"


FINAL FOR PUBLICATION



PROFESSIONAL DESIGN FIRM
ARCHITECT CORPORATION
LICENSE NUMBER 184-001485

180 W. WASHINGTON AVE.
CHICAGO, ILLINOIS 60602
Phone: 312-750-1800
Fax: 312-750-1801

email: hannaarchitects@sbcglobal.net
© HANNA ARCHITECTS, INC. 2015

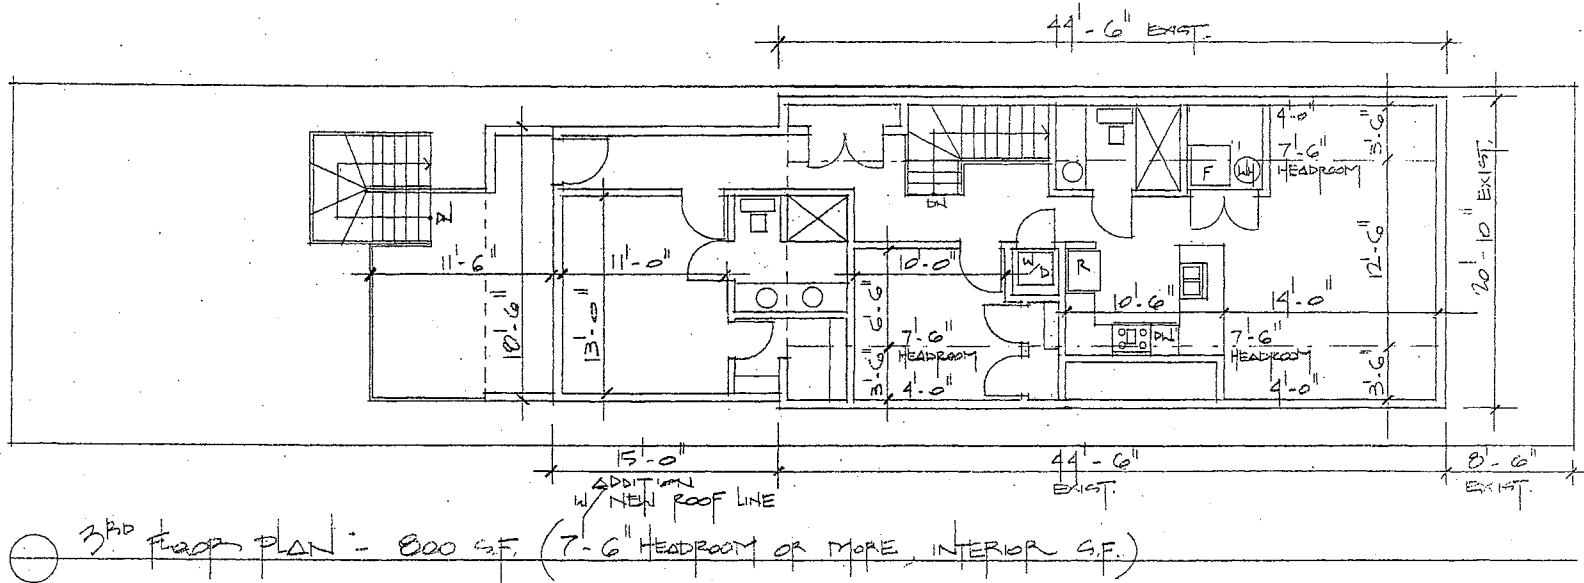

3RD FLOOR PLAN - 800 S.F. (7'-6" HEADROOM OR MORE, INTERIOR S.F.)

20936

JOURNAL--CITY COUNCIL--CHICAGO

3/16/2016

FINAL FOR PUBLICATION




PROFESSIONAL DESIGN FIRM
ARCHITECT CORPORATION
LICENSE NUMBER 184-001485

180 W. WASHINGTON AVE.
CHICAGO, ILLINOIS 60602
Phone: 312-750-1800
Fax: 312-750-1801

email: hannaarchitects@sbcglobal.net
© HANNA ARCHITECTS, INC. 2015

20938

JOURNAL--CITY COUNCIL--CHICAGO

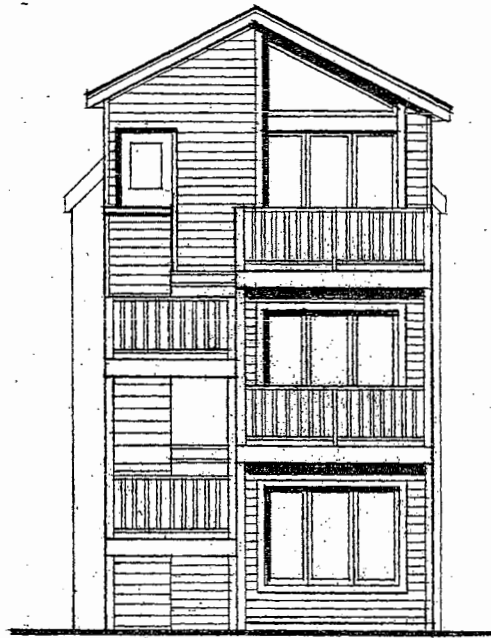

REAR ELEVATION
1/8"=1'-0"


FINAL FOR PUBLICATION

3/16/2016



PROFESSIONAL DESIGN FIRM
ARCHITECT CORPORATION
LICENSE NUMBER 184-001485

180 W. WASHINGTON AVE.
CHICAGO, ILLINOIS 60602
Phone: 312-750-1800
Fax: 312-750-1801
email: hannaarchitects@sbcglobal.net
© HANNA ARCHITECTS, INC. 2015

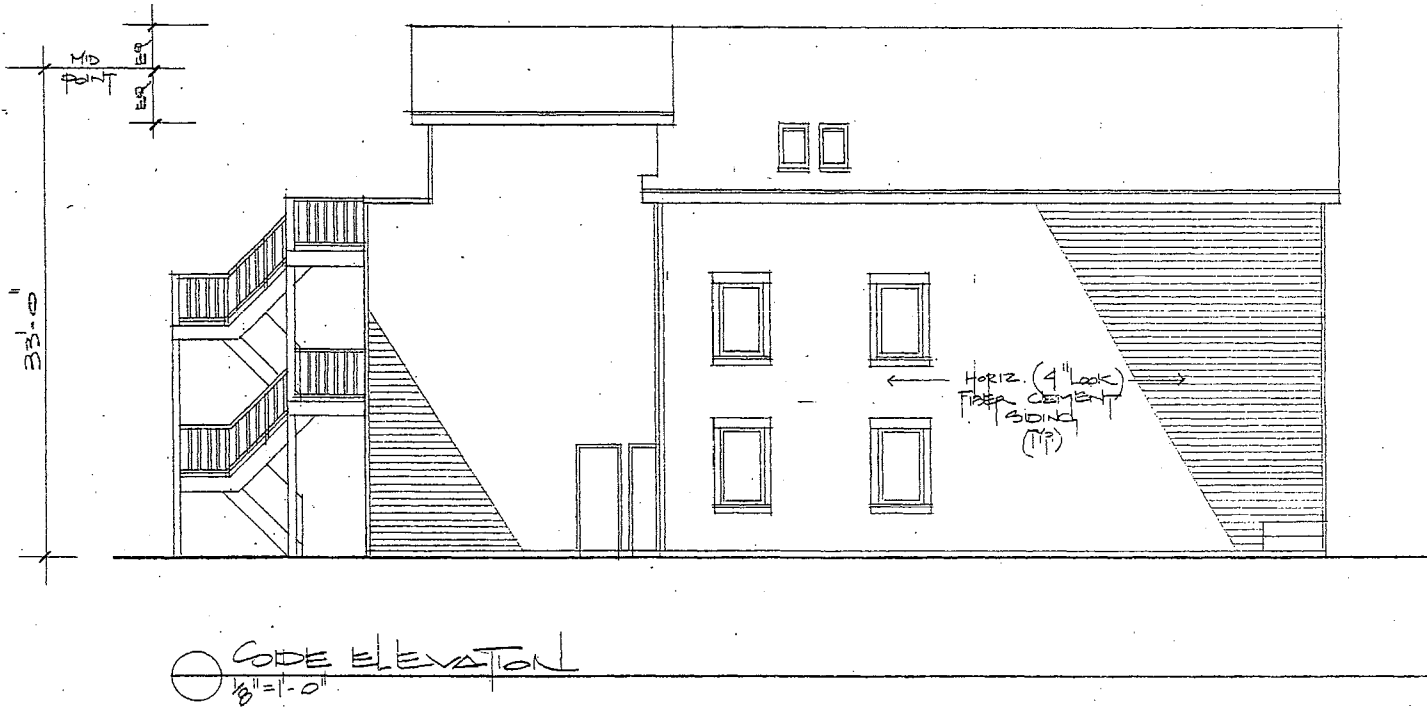

FINAL FOR PUBLICATION

3/16/2016

REPORTS OF COMMITTEES

20939

Reclassification Of Area Shown On Map No. 7-J.
(Application No. 18640)
(Common Address: 2821 N. Avers Ave.)

[O2016-615]

Be It Ordained by the City Council of the City of Chicago:

SECTION 1. Title 17 of the Municipal Code of Chicago, the Chicago Zoning Ordinance, is hereby amended by changing all of the RS3 Residential Single-Unit (Detached House) District symbols and indications as shown on Map Number 7-J in the area bounded by:

a line 191.00 feet north of and parallel to West Diversey Avenue, North Avers Avenue;
a line 241.08 feet north of and parallel to West Diversey Avenue; and the public alley next east of and parallel to North Avers Avenue,

to those of an RT4 Residential Two-Flat, Townhouse and Multi-Unit District.

SECTION 2. This ordinance shall be in force and effect from and after its passage and due publication.

Reclassification Of Area Shown On Map No. 7-J.
(Application No. 18639)
(Common Address: 2830 -- 2832 N. Lawndale Ave.)

[O2016-614]

Be It Ordained by the City Council of the City of Chicago:

SECTION 1. Title 17 of the Municipal Code of Chicago, the Chicago Zoning Ordinance, is hereby amended by changing all of the RS3 Residential Single-Unit (Detached House) District symbols and indications as shown on Map Number 7-J in the area bounded by:

the public alley next west of and parallel to North Lawndale Avenue; a line 259.10 feet south of and parallel to West George Street; North Lawndale Avenue; and a line 309.10 feet south of and parallel to West George Street,

to those of an RT4 Residential Two-Flat, Townhouse and Multi-Unit District.

SECTION 2. This ordinance shall be in force and effect from and after its passage and due publication.

Reclassification Of Area Shown On Map No. 7-L.
(Application No. 18641T1)
(Common Address: 2610 -- 2612 N. Laramie Ave.
And 2616 -- 2618 N. Laramie Ave.)

[O2016-616]

Be It Ordained by the City Council of the City of Chicago:

SECTION 1. Title 17 of the Municipal Code of Chicago, the Chicago Zoning Ordinance, is hereby amended by changing all of the B3-1 Community Shopping District symbols and indications as shown on Map Number 7-L in the area bounded by:

the public alley next of west and parallel to North Laramie Avenue; a line 57 feet, 1 inch south of and parallel to West Drummond Place; North Laramie Avenue; and a line 157 feet, 1 inch south of and parallel to West Drummond Place,

to those of a B2-5 Neighborhood Mixed-Use District.

SECTION 2. This ordinance takes effect after its passage and due publication.

[Site Plans; Proposed First Floor Plan; Existing Second, Third and Fourth Floor Plans; West Elevation; Proposed First Floor Plan; and existing Second, Third, and Fourth Floor Plans attached to this ordinance printed on pages 20943 through 20954 of this *Journal*.]

Type 1 Narrative Rezoning Analysis attached to this ordinance reads as follows:

Narrative.

*2610 -- 2612 N. Laramie Ave., 2616 -- 2618 N. Laramie Ave.
B3-1 To B2-5.*


The applicant intends to use the subject property to allow for the renovation of the two ground floor commercial spaces at 2610 -- 2612 North Laramie Avenue and the two ground floor commercial spaces at 2616 -- 2618 North Laramie Avenue to be converted to residential dwelling units for a total of 17 residential dwelling units in each of the buildings. The height of 2610 -- 2612 North Laramie Avenue is 41 feet, 0 inches and will remain as existing. The height of 2618 North Laramie Avenue is 41 feet, 0 inches and will remain as existing.


2610 -- 2612 North Laramie Avenue.

FAR:	2.64
Total Lot Area:	6,249 square feet
Lot Area per Unit:	367 square feet
Total Building Area:	16,480 square feet
Total Number of Units:	17 residential dwelling units
Building Height:	41 feet, 0 inches (existing)
Front Setback:	1.16 feet (existing)
Rear Setback:	4.27 feet (existing)
South Setback:	3.85 feet (existing)
North Setback:	4.06 feet (existing)

2616 -- 2618 North Laramie Avenue.

FAR:	2.64
Total Lot Area:	6,250 square feet
Lot Area per Unit:	367 square feet
Total Building Area:	16,480 square feet
Total Number of Units:	17 residential dwelling units
Building Height:	41 feet, 0 inches (existing)
Front Setback:	1.18 feet (existing)
Rear Setback:	4.24 feet (existing)
North Setback:	3.93 feet (existing)
South Setback:	3.92 feet (existing)

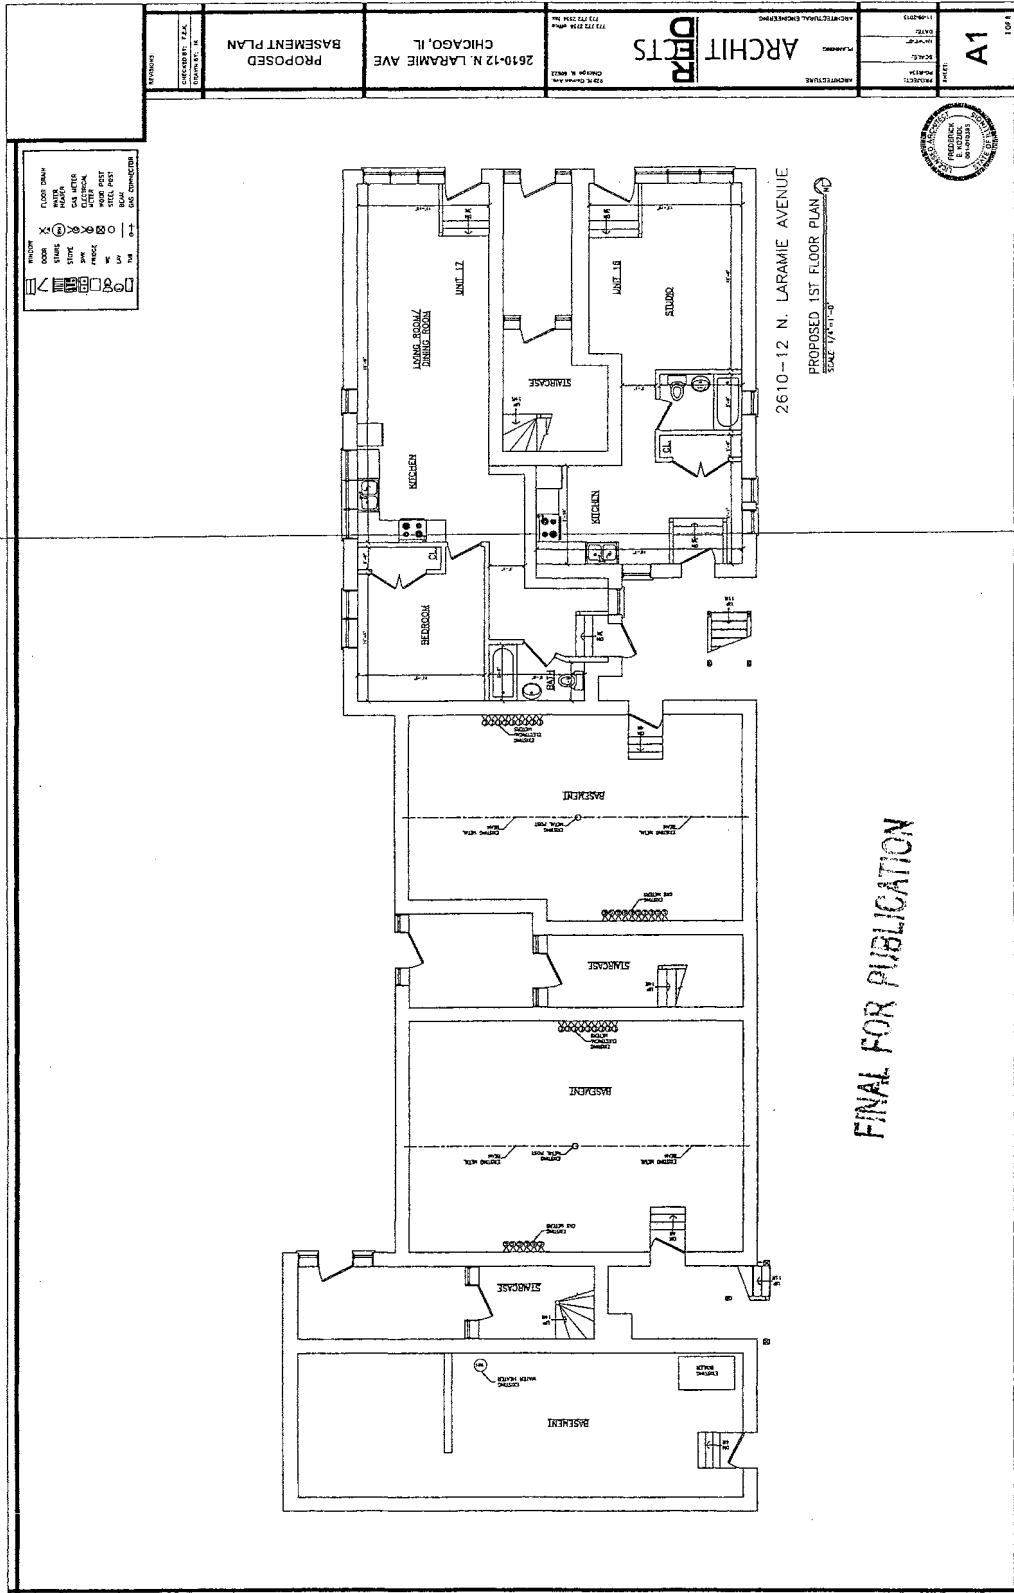

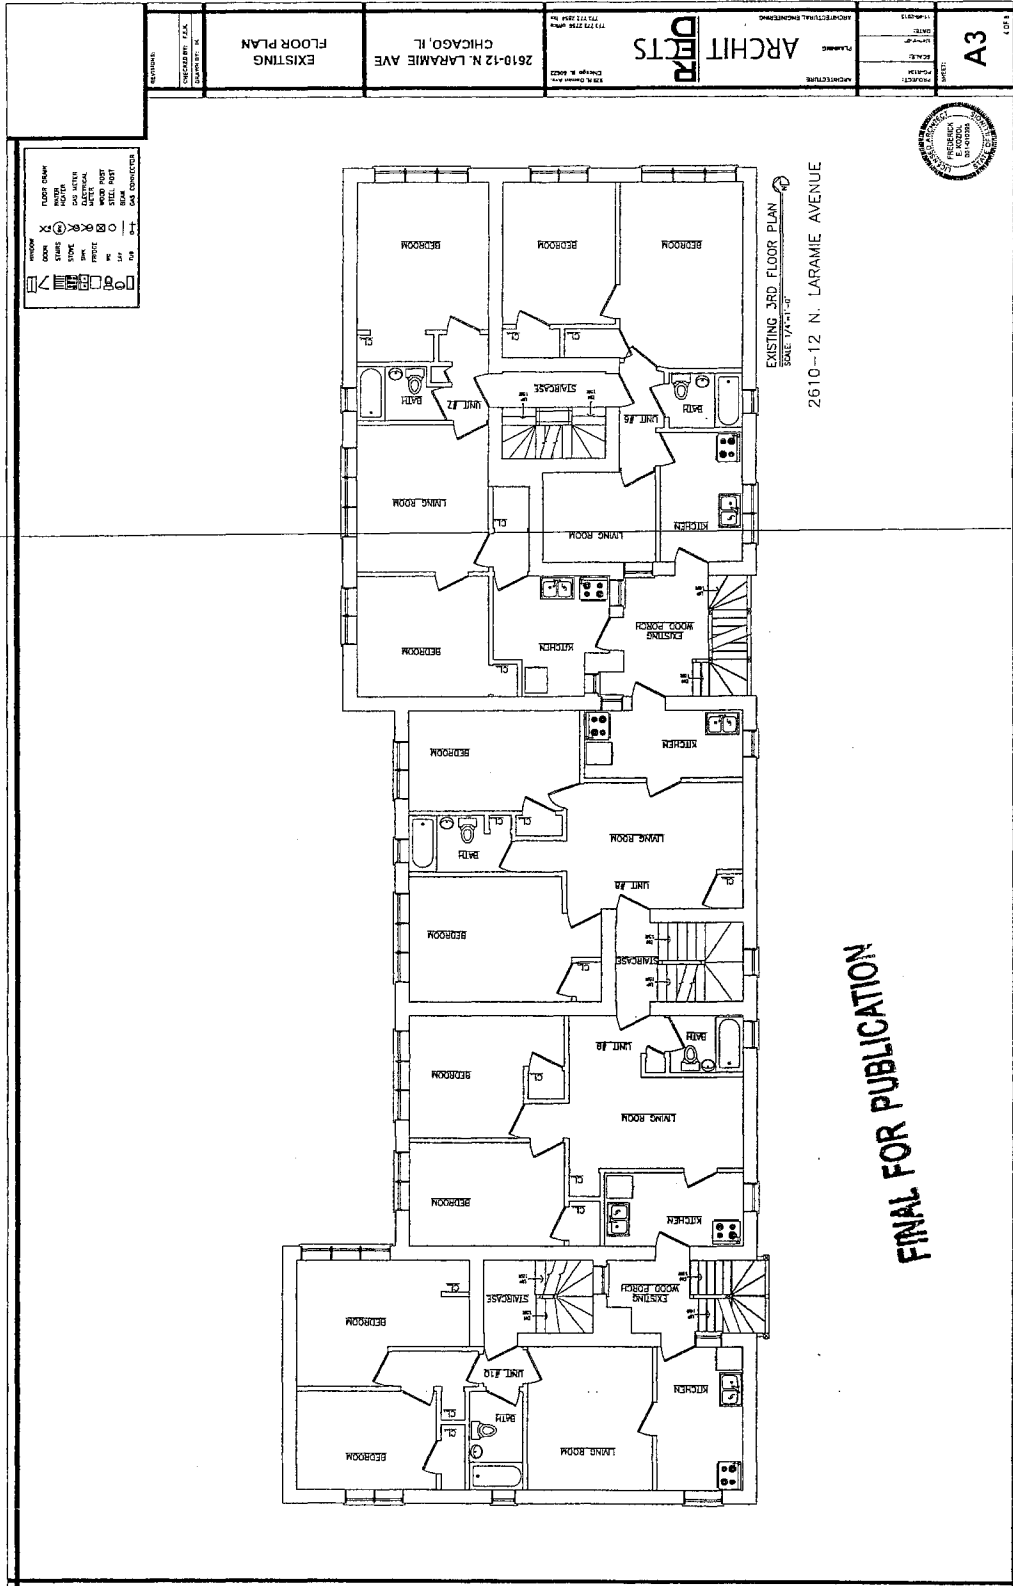


ARCHITECTURAL EXISTING ELEVATIONS 2610-12 N. LARAMIE AVE CHICAGO, IL ARCHITECTURAL EXISTING ELEVATIONS ARCHITECTURE PROJECT DRAWN BY CHECKED BY DATE SCALE SHEET PROJECT NO.	
---	---	---	---	---	---

WEST ELEVATION
SCALE 1/8" = 1'-0"

FINAL FOR PUBLICATION

CONVERSION OF THE 2 COMMERCIAL SPACES ON FIRST FLOOR
TO 2 RESIDENTIAL DWELLING UNITS FOR A TOTAL OF 17 RESIDENTIAL UNITS

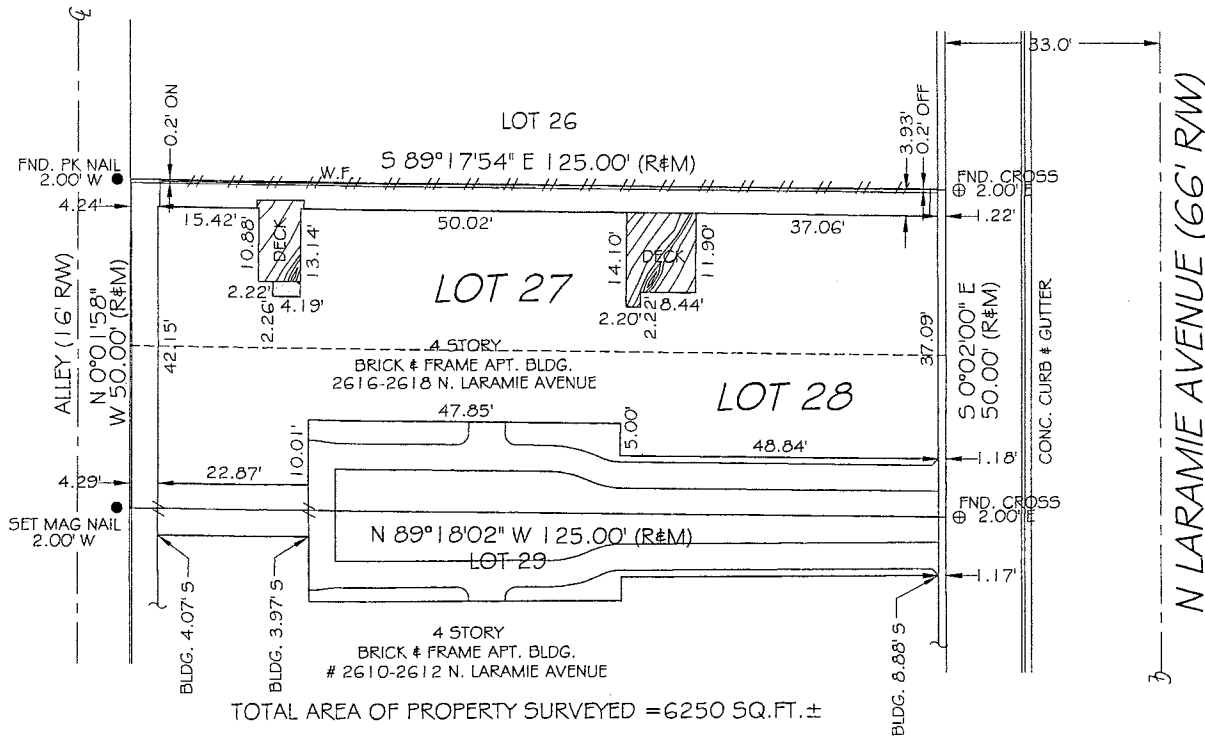

TOTAL AREA OF PROPERTY SURVEYED = 6250 SQ.FT. ±

FINAL FOR PUBLICATION

SITE PLAN
SCALE: N.T.S.





SITE PLAN		
2616-18 N. LARAMIE AVE CHICAGO, IL		
<small>ARCHITECTURE PLANNING ARCHITECTURAL ENGINEERING</small>		
<small>REVISIONS:</small> <small>DATE:</small> <small>BY:</small>	<small>PROJECT:</small> <small>NO.:</small> <small>DATE:</small> <small>BY:</small>	<small>SHEET:</small> <div style="font-size: 2em; font-weight: bold; text-align: center;">T1</div> <div style="text-align: right; font-size: 0.8em;">1 OF 4</div>

3/16/2016

REPORTS OF COMMITTEES

20949

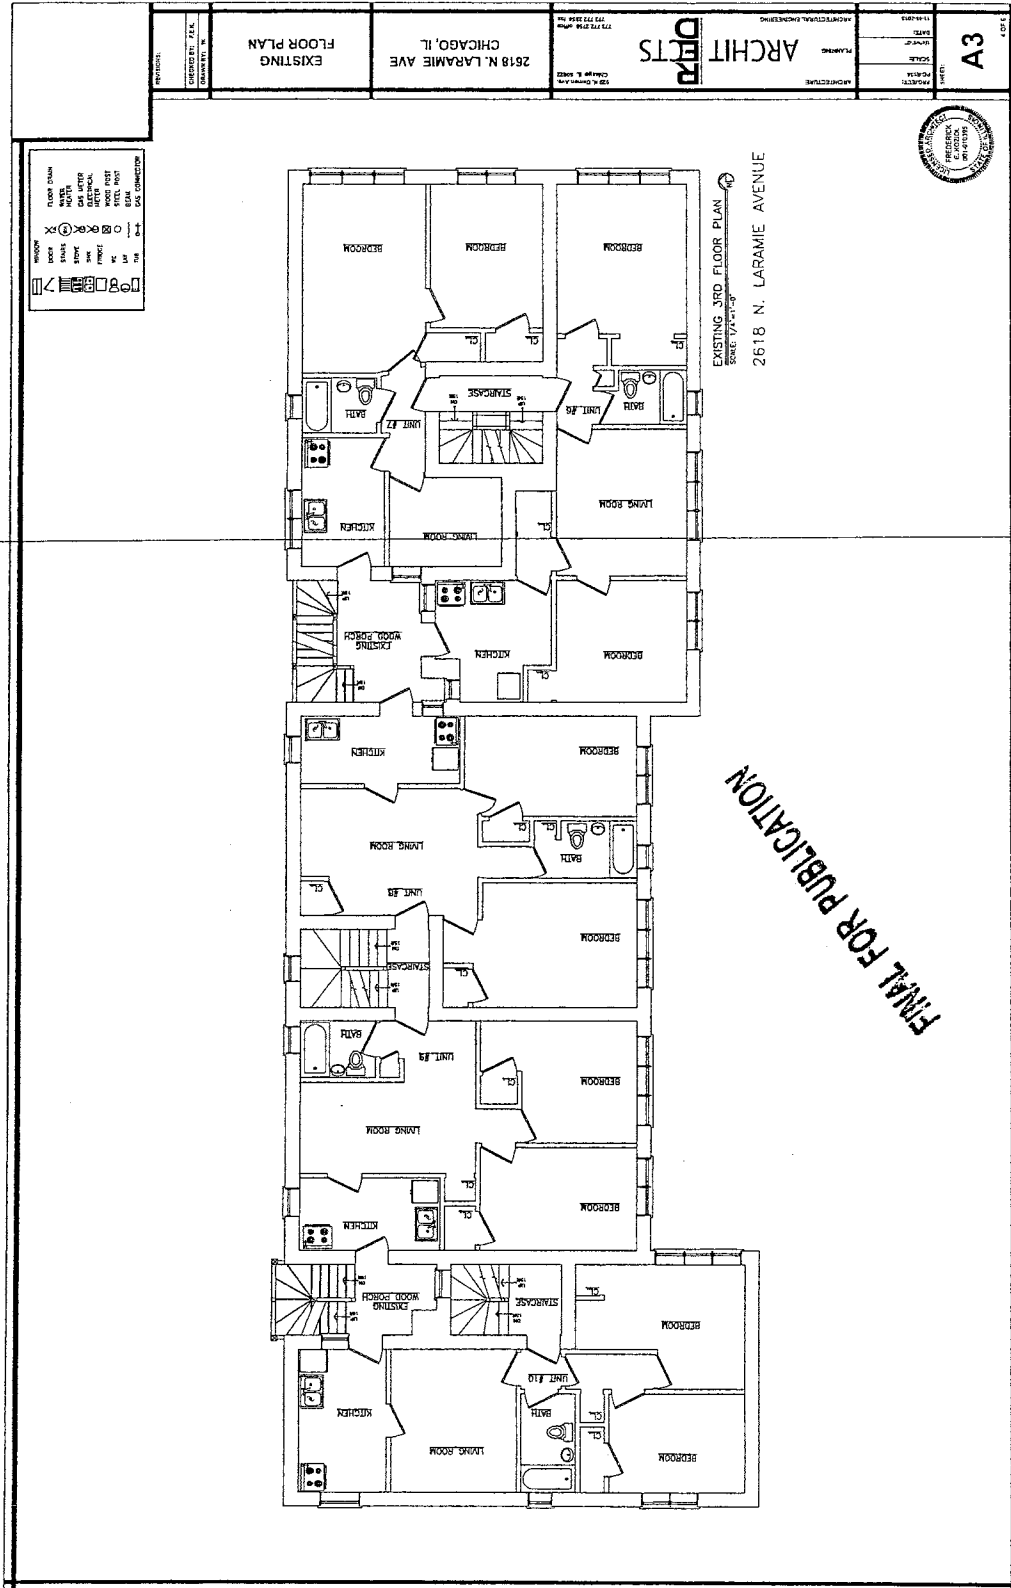

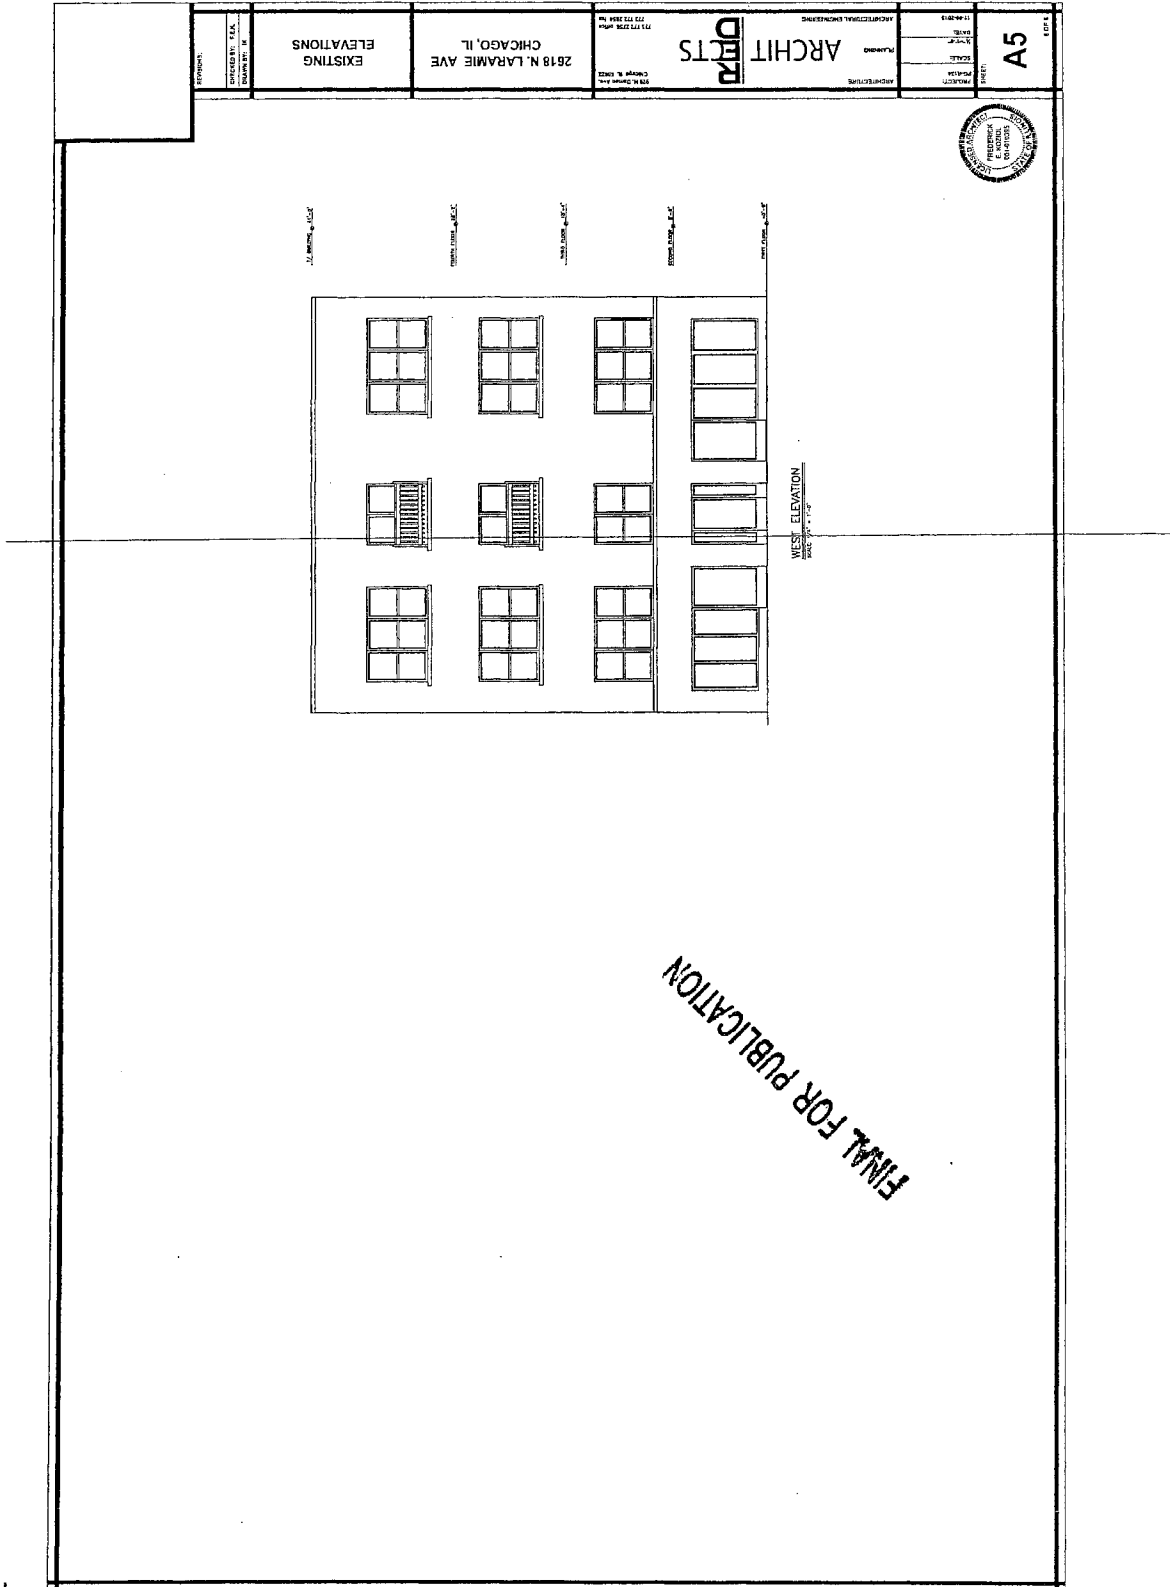

FINAL FOR PUBLICATION



PROJECT 2618 N. LARAMIE AVE CHICAGO, IL	ARCHITECTS ARCHITECTS 775 N. LAKE ST. CHICAGO, IL 60611	ARCHITECTS 11-42-2015	A5
		ARCHITECTS 11-42-2015	ARCHITECTS 11-42-2015

ARCHITECTS
 11-42-2015

Reclassification Of Area Shown On Map No. 7-O.
(Application No. 18649)
(Common Address: 3036 -- 3040 N. Harlem Ave.)

[O2016-640]

Be It Ordained by the City Council of the City of Chicago:

SECTION 1. Title 17 of the Municipal Code of Chicago, the Chicago Zoning Ordinance, is hereby amended by changing all of the B3-1 Community Shopping District symbols as shown on Map Number 7-O in the area bounded by:

a line 175 feet south of and parallel to West Barry Avenue; North Harlem Avenue; a line 250 feet south of and parallel to West Barry Avenue; and the public alley next west of and parallel to North Harlem Avenue,

to those of a B2-2 Neighborhood Mixed-Use District.

SECTION 2. This ordinance takes effect after its passage and due publication.

Reclassification Of Area Shown On Map No. 9-H.
(Application No. 18669)
(Common Address: 3530 N. Lincoln Ave.)

[O2016-661]

Be It Ordained by the City Council of the City of Chicago:

SECTION 1. Title 17 of the Municipal Code of Chicago, the Chicago Zoning Ordinance, is hereby amended by changing all the C1-2 Neighborhood Commercial District symbols and indications as shown on Map Number 9-H in an area bounded by:

a line 351.35 feet northwest of West Cornelia Avenue; North Lincoln Avenue; a line 276.35 feet northwest of West Cornelia Avenue; a point 61.14 feet southwest of and perpendicular to North Lincoln Avenue; a line 218.50 feet north of and parallel to West Cornelia Avenue; North Ravenswood Avenue; a line 293.50 feet north of and parallel to West Cornelia Avenue extending 40.19 feet east of North Ravenswood Avenue; and a line perpendicular to North Lincoln Avenue,

to those of a C1-3 Neighborhood Commercial District and a corresponding use district is hereby established in the area above described.

SECTION 2. This ordinance shall be in force and effect from and after its passage and due publication.

Reclassification Of Area Shown On Map No. 9-I.

(Application No. 18668)

(Common Address: 2858 W. Belmont Ave.)

[O2016-660]

Be It Ordained by the City Council of the City of Chicago:

SECTION 1. Title 17 of the Municipal Code of Chicago, the Chicago Zoning Ordinance, is hereby amended by changing all the C1-1 Neighborhood Commercial District symbols and indications as shown on Map Number 9-I in the area bounded by:

the alley next north of and parallel to West Belmont Avenue; a line 50 feet east of and parallel to North Francisco Avenue; West Belmont Avenue; and North Francisco Avenue,

to those of a B2-2 Neighborhood Mixed-Use District and a corresponding use district is hereby established in the area above described.

SECTION 2. This ordinance shall be in force and effect from and after its passage and due publication.

Reclassification Of Area Shown On Map No. 9-K.

(Application No. A-8038)

(Common Address: W. Henderson St. And N. Kildare Ave.)

[O2014-6777]

Be It Ordained by the City Council of the City of Chicago:

SECTION 1. Title 17 of the Municipal Code of Chicago, the Chicago Zoning Ordinance, is hereby amended by changing all the RS3 Residential Single-Unit (Detached House) District symbols and indications as shown on Map Number 9-K in area bounded by:

West Henderson Street; the alley next west of and parallel to North Kildare Avenue; the alley next south of and parallel to West Henderson Street; and a line 75 feet west of and parallel to the alley next west of and parallel to North Kildare Avenue,

to those of an RT4 Residential Two-Flat, Townhouse and Multi-Unit District.

SECTION 2. This ordinance shall be in force and effect from and after its passage and due publication.

Reclassification Of Area Shown On Map No. 10-I.
(As Amended)
(Application No. 18651T1)
(Common Address: 4156 -- 4170 S. Archer Ave./
4120 -- 4134 S. Richmond St.)

[SO2016-642]

Be It Ordained by the City Council of the City of Chicago:

SECTION 1. Title 17 of the Municipal Code of Chicago, the Chicago Zoning Ordinance, is hereby amended by changing all of the RS3 Residential Single-Unit (Detached House) District and B1-3 Neighborhood Shopping District symbols and indications as shown on Map Number 10-I in the area bounded by:

South Sacramento Avenue; a line 120.23 feet southeast of and parallel to South Sacramento Avenue; the public alley southeast of and parallel to South Sacramento Avenue; a line 120.16 feet northwest of and parallel to South Richmond Street; a line 27 feet northeast of and parallel to the northeast line of the public alley next northeast of South Archer Avenue; South Richmond Street; and South Archer Avenue to the point of beginning,

to those of a B1-3 Neighborhood Shopping District.

SECTION 2. This ordinance takes effect after its passage and approval.

[Site Plan; and North, South, East and West Building
Elevations attached to this ordinance printed
on pages 20959 through 20963
of this *Journal*.]

Type 1 Narrative Rezoning Analysis attached to this ordinance reads as follows:


Substitute Project Narrative.

*Type 1 Zoning Amendment For
4156 -- 4170 S. Archer Ave.
4120 -- 4134 S. Richmond St.*


B1-3 Neighborhood Shopping District.


The applicant is requesting a zoning amendment from an RS3 Residential Single-Unit (Detached House) District and a B1-3 Neighborhood Shopping District and B3-3 Community Shopping District to a B1-3 Neighborhood Shopping District for the proposed one-story 9,000 square foot retail center and 2,542 proposed bank building with two drive through lanes and parking.

	Retail	Bank	Total
Lot Area	31,299 square feet	36,745 square feet	68,044 square feet
Parking	20 spaces	31 spaces	51 spaces
Front Setback	17 feet	10 feet	
East Setback		58 feet	
West Setback	25.5 feet		
FAR			.16
Building Square Footage	9,000 square feet	2,542 square feet	11,542 square feet
Building Height	28 feet	32 feet	

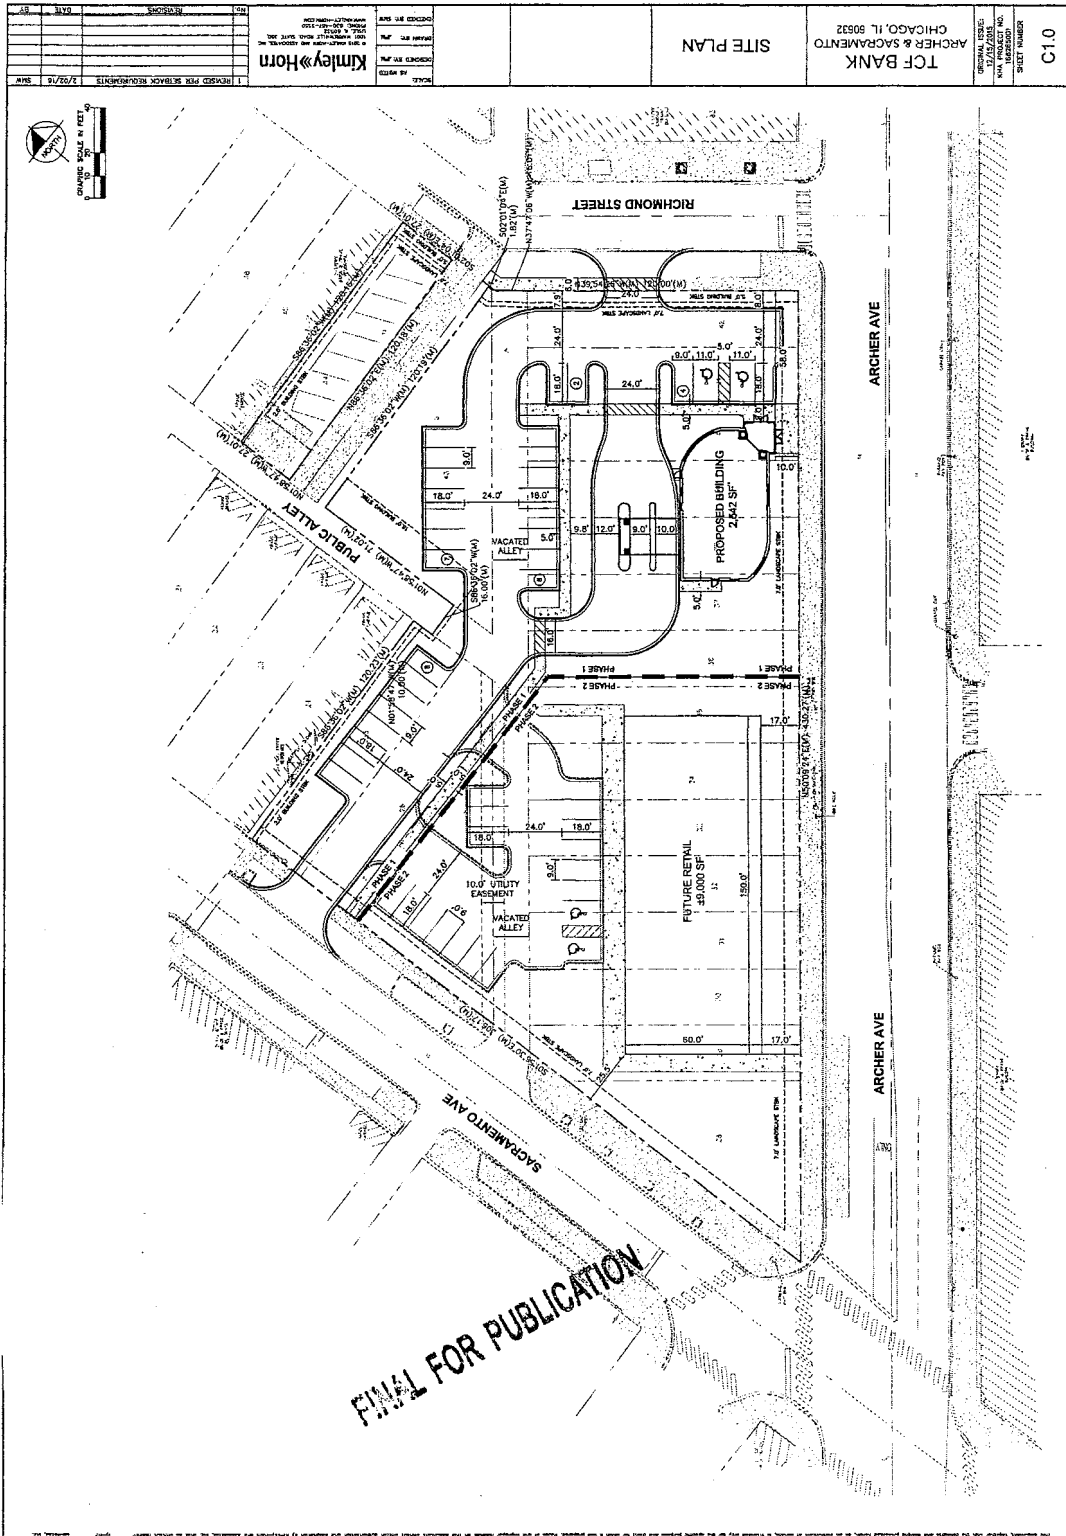


1. REVISIONS PER REVISION REQUIREMENTS DATE: _____ BY: _____	Kimley»Horn 100 N. LAUREL STREET CHICAGO, IL 60610 TEL: (312) 943-4000 FAX: (312) 943-4001 WWW.KIMLEYHORN.COM	ARCHITECT: _____ ENGINEER: _____ DATE: _____	TFC BANK ARCHER & SACRAMENTO CHICAGO, IL 60632	SITE PLAN	ORIGINAL TITLE: MAIN PROJECT NO. SHEET NUMBER: C10
--	---	--	---	------------------	---

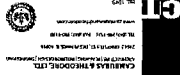	PROPOSED RETAIL PROJECT NO. 1520011 TRIM NO.	A-2100	PROJECT TITLE: EXTERIOR ELEVATIONS SHEET NO. 1520011-01
---	---	---------------	---

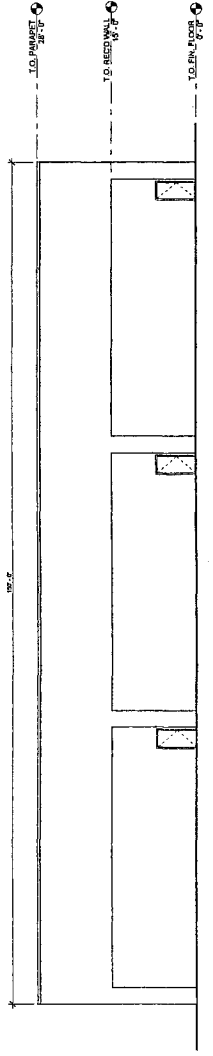


① NORTH ELEVATION

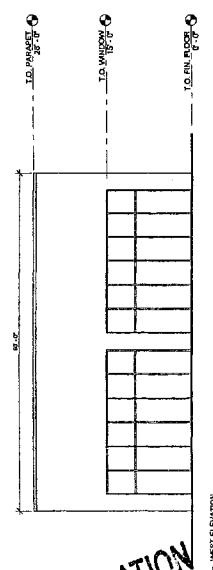

② WEST ELEVATION

FINAL FOR PUBLICATION

DRAWING TITLE EXTERIOR ELEVATIONS		DATE 03/16/16	PROJECT NO. 1500000000	SCALE AS SHOWN
PROJECT NAME PROPOSED RETAIL		NO. 1	DATE 03/16/16	BY JL
SACRAMENTO AVE.		NO. 1	DATE 03/16/16	BY JL
ARCHITECT KAMRATA & TRUSSARDI, L.L.C.		NO. 1	DATE 03/16/16	BY JL
PROJECT NO. 1500000000		NO. 1	DATE 03/16/16	BY JL
PROJECT NO. 1500000000		NO. 1	DATE 03/16/16	BY JL
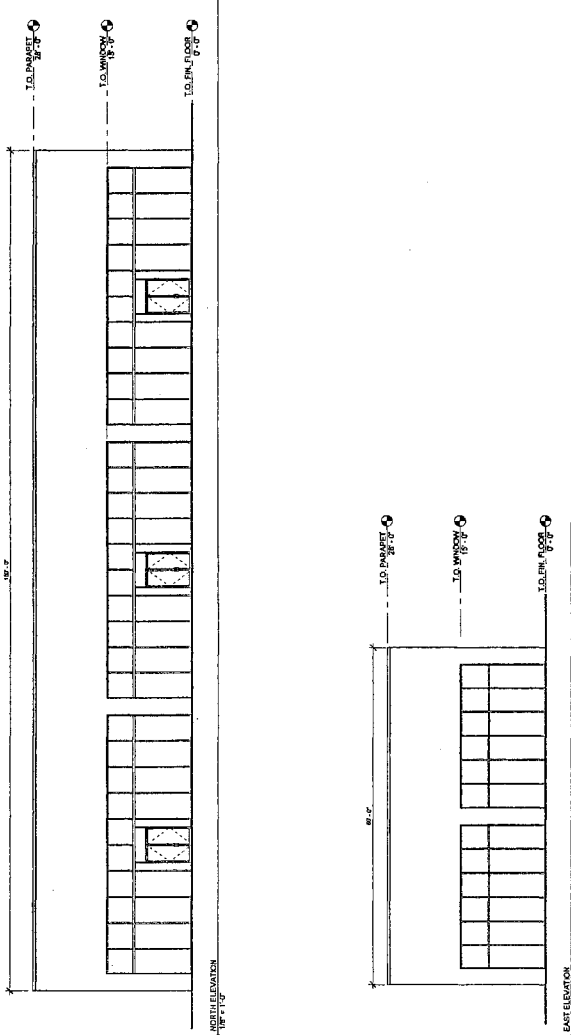

① NORTH ELEVATION
1/8" = 1'-0"

EAST ELEVATION
1/8" = 1'-0"

FINAL FOR PUBLICATION

<p style="text-align: center;">HI</p> <p style="text-align: center;">CARRIS & THORNTON, LTD.</p> <p style="text-align: center;">ARCHITECTS</p> <p style="text-align: center;">1000 WEST 10TH AVENUE SUITE 1000 DENVER, CO 80202 TEL: 303.733.1100 WWW.CARRIS-THORNTON.COM</p>	<p style="text-align: center;">TCF BANK</p> <p style="text-align: center;">ARCHITECTURE & INTERIORS</p> <p style="text-align: center;">1000 WEST 10TH AVENUE SUITE 1000 DENVER, CO 80202 TEL: 303.733.1100 WWW.CARRIS-THORNTON.COM</p>	<p style="text-align: right;">A-2101</p> <p style="text-align: right;">PROJECT TITLE: EXTERIOR ELEVATIONS</p> <p style="text-align: right;">DATE: 03/16/2016</p> <p style="text-align: right;">PROJECT NO.: 1000</p> <p style="text-align: right;">SHEET NO.: 1000</p> <p style="text-align: right;">SCALE: AS SHOWN</p> <p style="text-align: right;">DRAWN BY: [REDACTED]</p> <p style="text-align: right;">CHECKED BY: [REDACTED]</p> <p style="text-align: right;">APPROVED BY: [REDACTED]</p>
--	---	---

FINAL FOR PUBLICATION

FRONT ELEVATION

SIDE ELEVATION

Reclassification Of Area Shown On Map No. 11-J.

(Application No. 18644)

(Common Address: 4125 N. Kimball Ave.)

[O2016-635]

Be It Ordained by the City Council of the City of Chicago:

SECTION 1. Title 17 of the Municipal Code of Chicago, the Chicago Zoning Ordinance, is hereby amended by changing all the RS3 Residential Single-Unit (Detached House) District symbols and indications as shown on Map Number 11-J in the area bounded by:

West Warner Avenue; the alley next east of and parallel to North Kimball Avenue; a line 27.3 feet south of and parallel to West Warner Avenue; and North Kimball Avenue,

to those of a B1-1 Neighborhood Shopping District and a corresponding use district is hereby established in the area above described.

SECTION 2. This ordinance shall be in force and effect from and after its passage and due publication.

Reclassification Of Area Shown On Map No. 11-J.

(As Amended)

(Application No. 18618T1)

(Common Address: 4015 N. Monticello Ave.)

[SO2016-51]

Be It Ordained by the City Council of the City of Chicago:

SECTION 1. Title 17 of the Municipal Code of Chicago, the Chicago Zoning Ordinance, is hereby amended by changing all of the RS3 Residential Single-Unit District symbols and indications as shown on Map Number 11-J in the area bounded by:

a point 162 feet north of West Irving Park Road 125.62 feet east of North Monticello Avenue; and a point 141 feet north of West Irving Park Road and North Monticello Avenue,

to those of a B3-1 Community Shopping District.

SECTION 2. This ordinance shall be in force and effect from and after its passage and due publication.


[Site Plan; and Building Depiction attached to this ordinance
printed on pages 20966 and 20967
of this *Journal*.]

Type 1 Narrative Rezoning Analysis attached to this ordinance reads as follows:

*Substitute Narrative And Plans
For The Proposed Rezoning
At
4015 N. Monticello Ave.*

The application to change zoning for 4015 North Monticello Avenue from RS3 Residential Single-Unit District to B3-1 Community Shopping District. The applicant intends to use the vacant lot located at 4015 North Monticello Avenue as five required, accessory, off-site parking spaces and one non-required, accessory, off-site parking space for the new daycare facility located at 3620 West Irving Park Road.

Lot Area:	2,625 square feet
Floor Area Ratio:	0
Parking:	Use is five required, accessory, off-site parking spaces and one non-required, accessory, off-site parking space to serve the adjacent daycare facility.
Building Area:	0, exterior parking lot
Density, Lot Area per Dwelling Unit:	0
Front Setback:	0
Rear Setback:	0
Side Setback:	0
Rear Yard Open Space:	None required
Building Height:	0, exterior parking lot

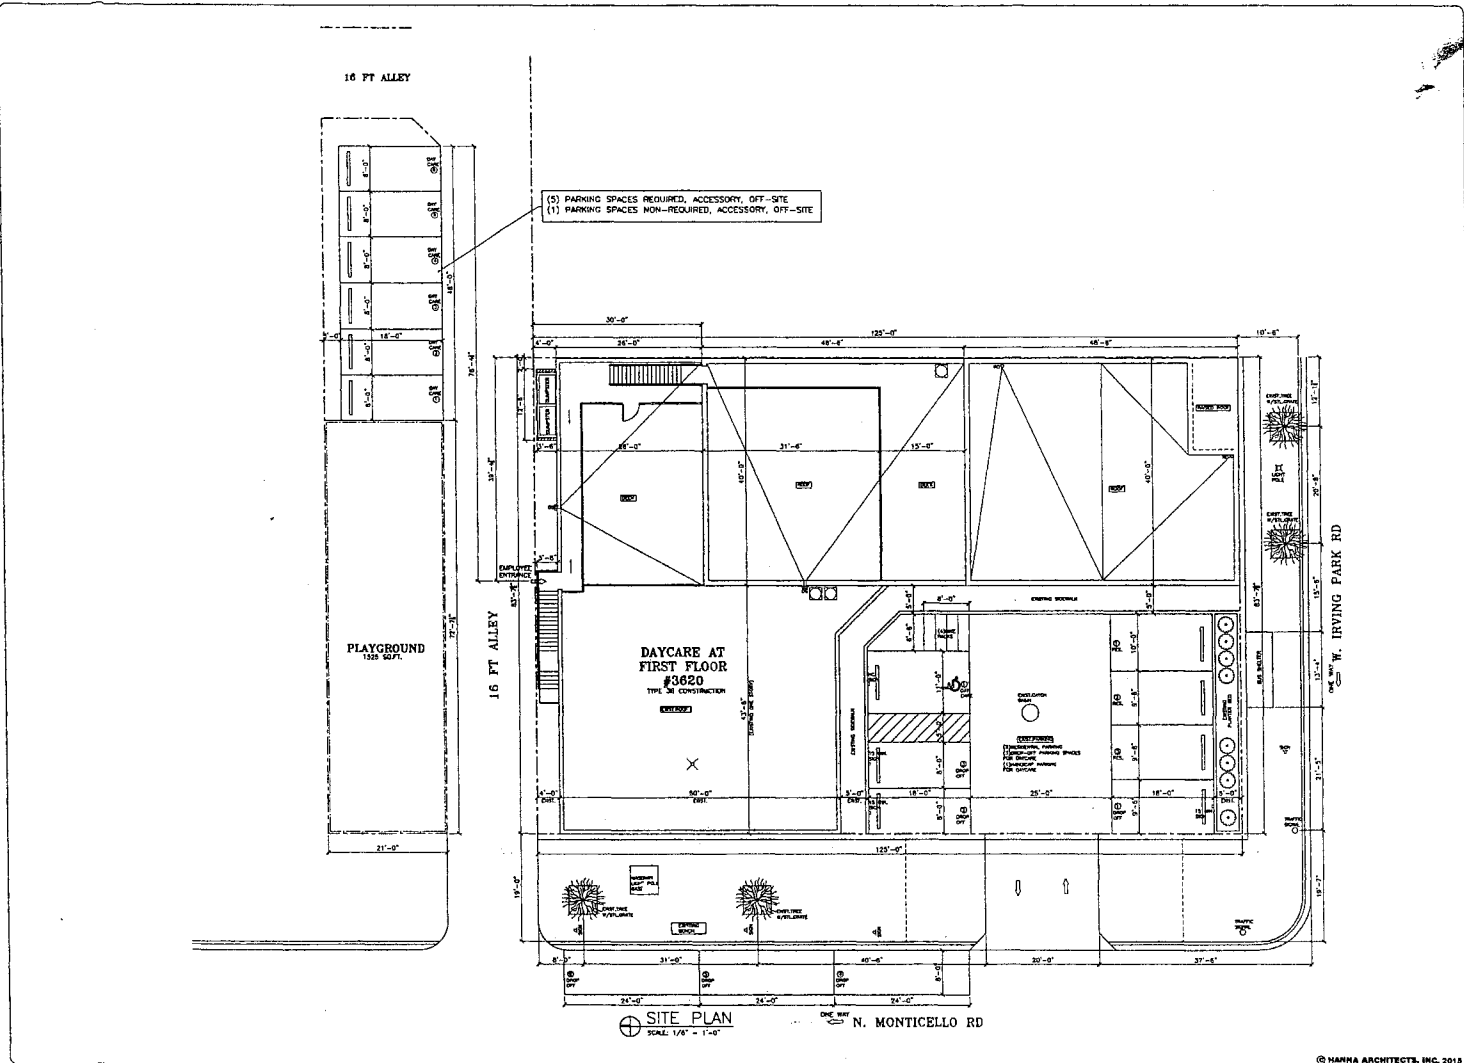

HANNA ARCHITECTS, INC.
 (312) 756-1480
 140 W. WASHINGTON
 CHICAGO, ILLINOIS 60602
 FAX (312) 756-1801

PROFESSIONAL DESIGN FROM
 ARCHITECT CORPORATION
 LICENSE NUMBER 184 - 001483

NOTES:
 1. This architectural plan is prepared by the architect and is not to be construed as a contract. It is subject to change without notice and is not to be used for any other purpose without the written consent of the architect.

SEAL FOR REVIEW
 PRELIMINARY REVIEW
 REVIEWED FOR PERM. JUNE 11, 2011
 ARCHITECT NO. 971
 REGISTERED IN ILL.



PROJECT NAME & ADDRESS
 3820 W. IRVING PK RD
 ADD 3 DWELLING UNITS
 TO EXIST ONE STORY
 MAS. BLDG. W/RETAIL
 CHICAGO, ILLINOIS


SHEET TITLE
 SITE PLAN
 & NOTES

FILENAME

SHEET NUMBER
 A-1

3620 WEST IRVING PARK ROAD

Chicago, Illinois

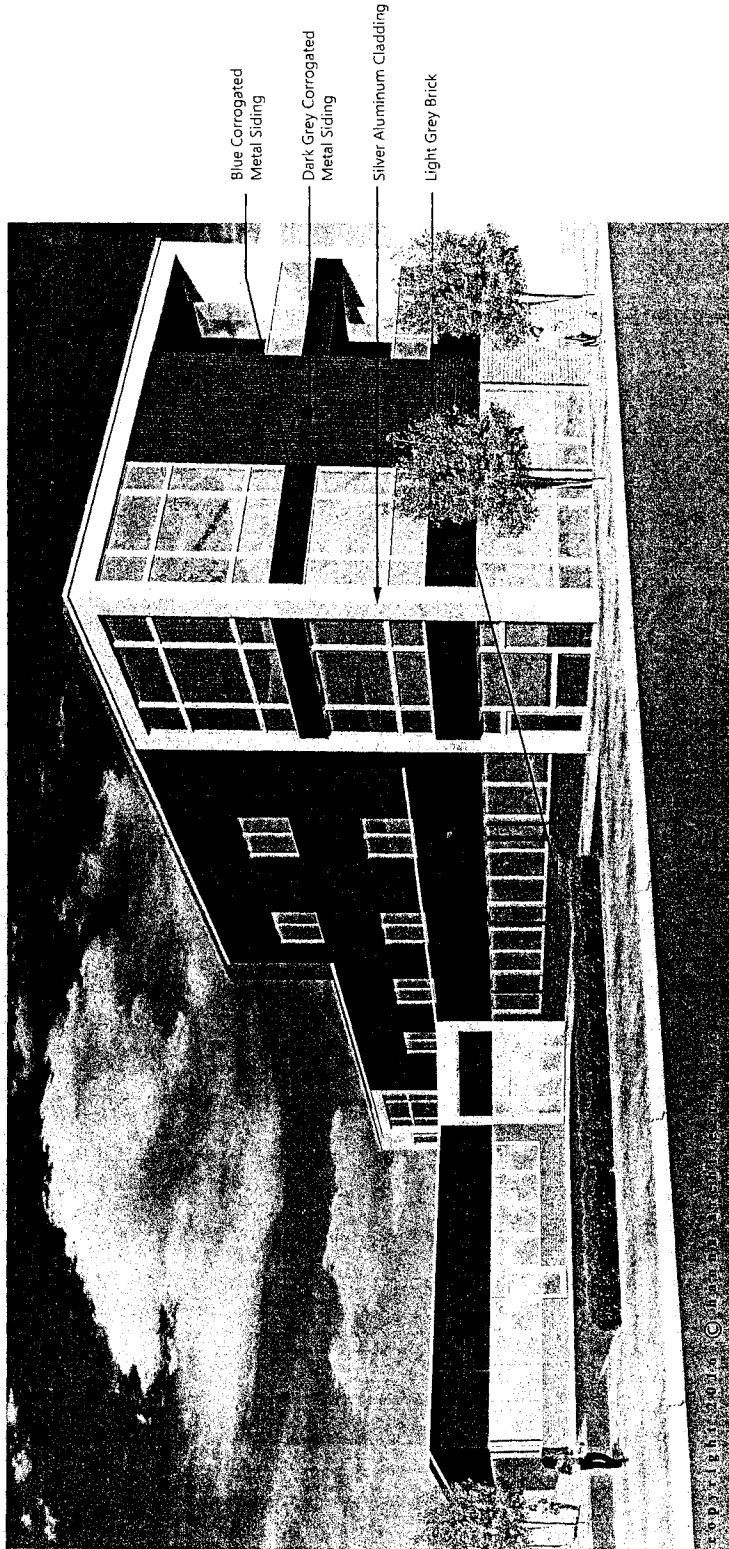

Reclassification Of Area Shown On Map No. 12-I.
(Application No. 18646)
(Common Address: 2607 W. 51st St.)

[O2016-637]

Be It Ordained by the City Council of the City of Chicago:

SECTION 1. Title 17 of the Municipal Code of Chicago, the Chicago Zoning Ordinance, is hereby amended by changing all of the B3-1 Community Shopping District symbols as shown on Map Number 12-I in the area bounded by:

West 51st Street; a line 66.80 feet west of and parallel to South Rockwell Street; the public alley next south of and parallel to West 51st Street; and a line 91.80 feet west of and parallel to South Rockwell Street,

to those of a B2-2 Neighborhood Mixed-Use District.

SECTION 2. This ordinance takes effect after its passage and due publication.

Reclassification Of Area Shown On Map No. 13-H.
(Application No. A-8199)
(Common Address: 5375 N. Bowmanville Ave.)

[O2016-742]

Be It Ordained by the City Council of the City of Chicago:

SECTION 1. Title 17 of the Municipal Code of Chicago, the Chicago Zoning Ordinance, is hereby amended by changing all of the RS3 Residential Single-Unit (Detached House) District symbols and indications as shown on Map Number 13-H in the area bounded by:

North Bowmanville Avenue; a line 45 feet northeast of North Bell Avenue; the public alley next south of West Bowmanville Avenue; and North Bell Avenue,

to those of an RT4 Residential Two-Flat, Townhouse and Multi-Unit District.

SECTION 2. This ordinance shall be in force and effect from and after its passage and due publication.

Reclassification Of Area Shown On Map No. 13-J.

(Application No. 18631)

(Common Address: 3555 W. Foster Ave.)

[O2016-606]

Be It Ordained by the City Council of the City of Chicago:

SECTION 1. Title 17 of the Municipal Code of Chicago, the Chicago Zoning Ordinance, is hereby amended by changing all the B1-2 Neighborhood Shopping District symbols and indications as shown on Map Number 13-J in the area bounded by:

West Foster Avenue; a line 166.15 feet east of and parallel to North Central Park Avenue; the alley next south of and parallel to West Foster Avenue; and North Central Park Avenue,

to those of a C2-1 Motor vehicle-Related Commercial District and a corresponding use district is hereby established in the area above described.

SECTION 2. This ordinance shall be in force and effect from and after its passage and due publication.

Reclassification Of Area Shown On Map No. 14-M.

(Application No. 18635)

(Common Address: 5527 S. Mason Ave.)

[O2016-610]

Be It Ordained by the City Council of the City of Chicago:

SECTION 1. Title 17 of the Municipal Code of Chicago, the Chicago Zoning Ordinance, is hereby amended by changing all of the RS2 Residential Single-Unit (Detached House) District symbols and indications as shown on Map Number 14-M in the area bounded by:

South Mason Avenue; a line parallel to and 251.00 feet south of the south line of the right-of-way of West 55th Street; the public alley parallel to and east of South Mason Avenue; and a line parallel to and 281.00 feet south of the south line of the right-of-way of West 55th Street,

to those of an RT3.5 Residential Two-Flat, Townhouse and Multi-Unit District and a corresponding use district is hereby established in the area above described.

SECTION 2. This ordinance shall be in force and effect from and after its passage and due publication.

Reclassification Of Area Shown On Map No. 26-A.
 (Application No. 18633)
 (Common Address: 10731 -- 10733 S. Buffalo Ave.)

[O2016-608]

Be It Ordained by the City Council of the City of Chicago:

SECTION 1. Title 17 of the Municipal Code of Chicago, the Chicago Zoning Ordinance, is hereby amended by changing all of the RS2 Residential Single-Unit (Detached House) District symbols as shown on Map Number 26-A in the area bounded by:

a line 294.50 feet north of and parallel to West 108th Street; the public alley next east of and parallel to South Buffalo Avenue; a line 244.50 feet north of and parallel to West 108th Street; and South Buffalo Avenue,

to those of an RT3.5 Residential Two-Flat, Townhouse and Multi-Unit District.

SECTION 2. This ordinance takes effect after its passage and due publication.

Reclassification Of Area Shown On Map No. 26-J.
 (Application No. 18648T1)
 (Common Address: 3914 -- 3936 W. 111th St.
 And 11041 -- 11059 S. Harding Ave.)

[O2016-639]

Be It Ordained by the City Council of the City of Chicago:

SECTION 1. Title 17 of the Municipal Code of Chicago, the Chicago Zoning Ordinance, is hereby amended by changing all the C1-3 Neighborhood Commercial District symbols and indications as shown on Map Number 26-J in the area bounded by:

a line 190 feet north of and parallel to West 111th Street; the alley next east of and parallel to South Harding Avenue; the alley next north of West 111th Street; a line 136.19 feet east of and parallel to South Harding Avenue; West 111th Street; and South Harding Avenue,

to those of a C1-3 Neighborhood Commercial District and a corresponding use district is hereby established in the area above described.

SECTION 2. This ordinance shall be in force and effect from and after its passage and due publication.

Type 1 Narrative Rezoning Analysis attached to this ordinance reads as follows:

17-13-0303-C (1) Narrative Zoning Analysis.

*3914 -- 3936 West 111th St./11041 -- 11059 S. Harding Ave.,
Chicago, Illinois.*

The applicant is proposing to develop the site with a new three-story building for use as a commercial self-storage facility. The building will contain a total of 66,337 square feet. The building will be 31 feet, 0 inches in height and will be masonry in construction. No parking spaces will be provided.


Proposed Zoning:	C1-3
Lot Area:	25,996 square feet
Proposed Land Use:	Commercial (self-storage center)
(a) The Project's Floor Area Ratio:	2.55
(b) Total Building Area:	66,337 square feet
(c) The Amount of Off-Street Parking:	0 (parking determination pending)
(d) Setbacks:	
i. Front Setbacks:	0
ii. Rear Setbacks:	13 feet, 2 inches
iii. East Side Setbacks:	8 feet, 8 inches (at rear portion, zero setback at front portion)
iv. West Side Setback:	0
(e) Building Height:	31 feet, 0 inches
(f) Loading Berth:	1

* 17-10-0207-A

* 17-13-0303-C(2) -- Plans attached.

[Site Plan; Floor Plans; and North, South, East and West Building Elevations referred to in this Narrative Zoning Analysis printed on pages 20972 through 20977 of this *Journal*.]


SITE PLAN
1" = 50'-0"

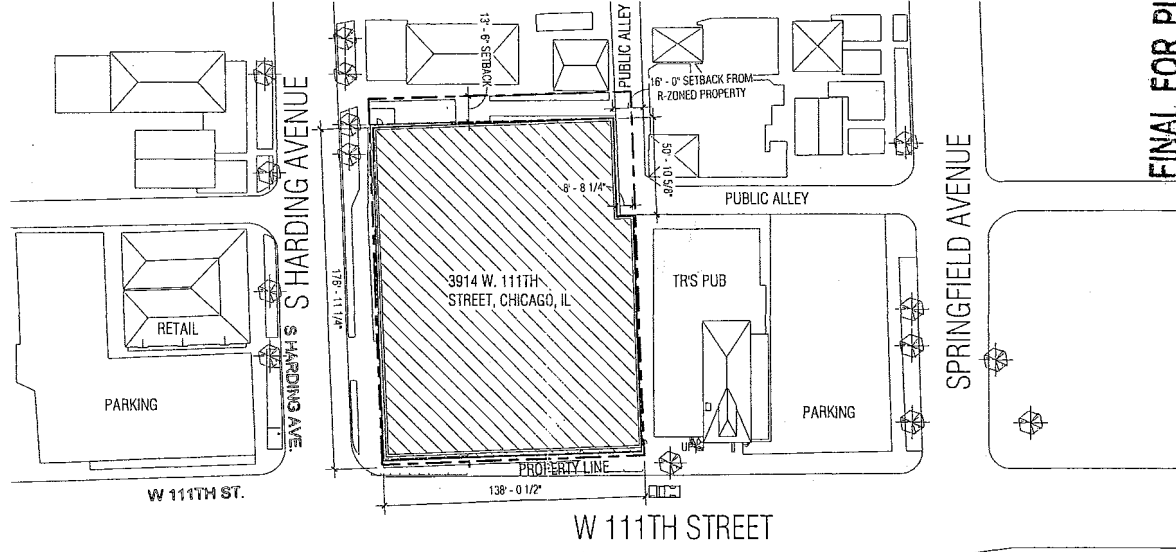

FINAL FOR PUBLICATION



111TH ST - STORAGE FACILITY	3914 W. 111th St. Chicago, IL	Scale: 11-26-2015	As Noted Conceptual Design	Loebl Schlossman & Hackl <small>Architecture • Interiors • Landscape</small>	SITE PLAN 01
-----------------------------	----------------------------------	----------------------	-------------------------------	--	------------------------

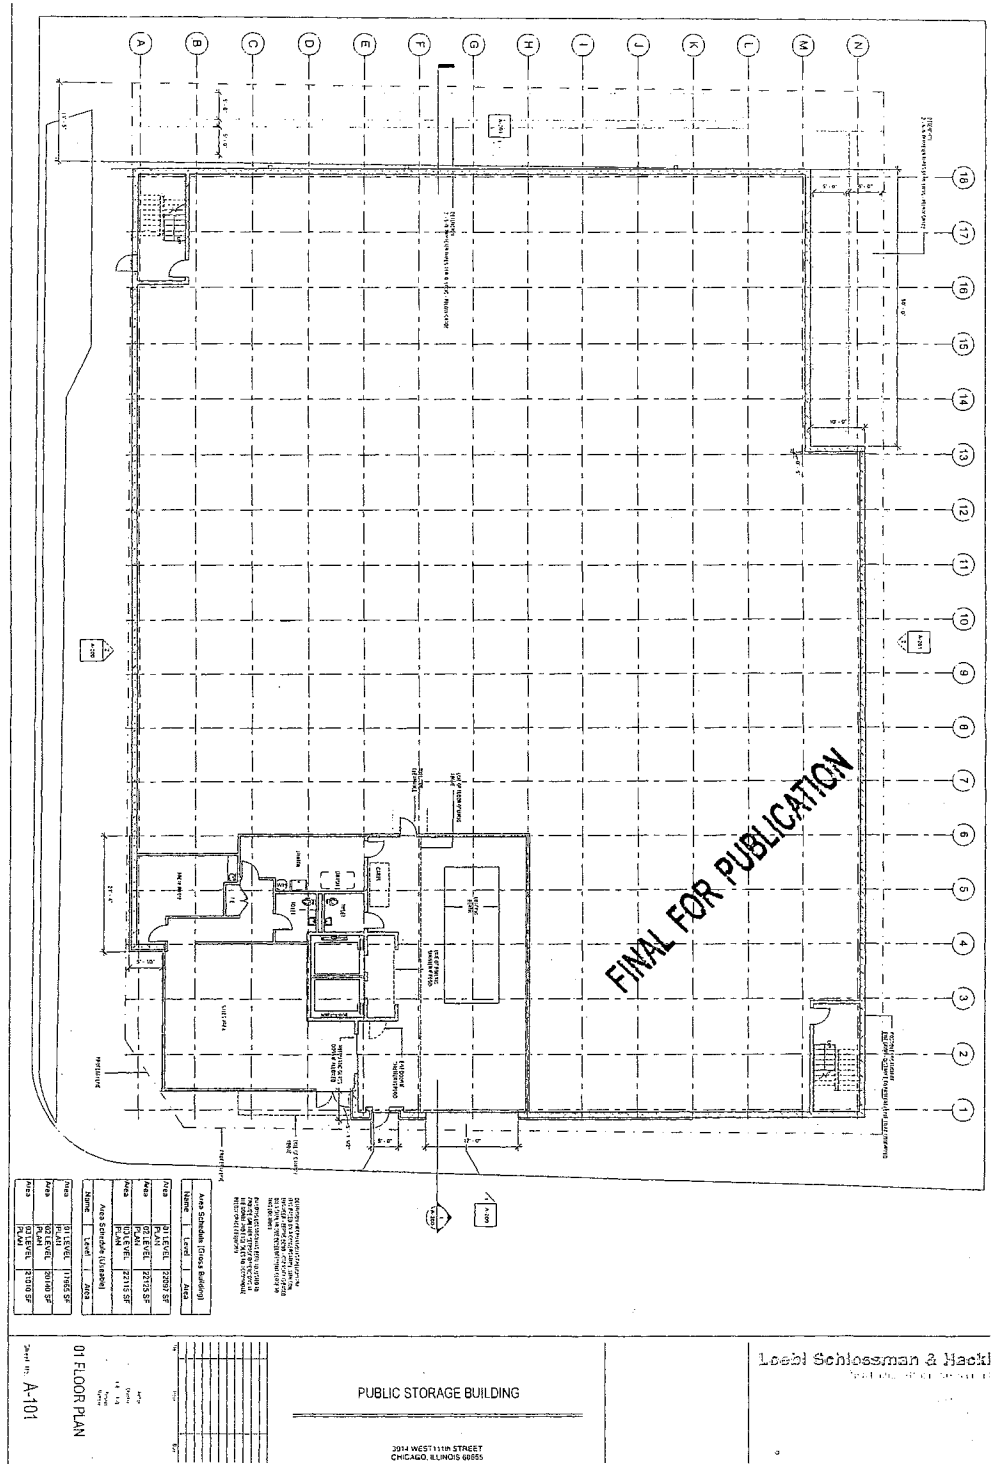

Area Schedule (Gross Building)

Area	Level	Area
Area 1	1st FLOOR	7557 SF
Area 2	2nd FLOOR	20175 SF
Area 3	3rd FLOOR	20175 SF
Area 4	4th FLOOR	20175 SF
Area 5	5th FLOOR	20175 SF
Area 6	6th FLOOR	20175 SF
Area 7	7th FLOOR	20175 SF
Area 8	8th FLOOR	20175 SF
Area 9	9th FLOOR	20175 SF
Area 10	10th FLOOR	20175 SF
Area 11	11th FLOOR	20175 SF
Area 12	12th FLOOR	20175 SF
Area 13	13th FLOOR	20175 SF
Area 14	14th FLOOR	20175 SF
Area 15	15th FLOOR	20175 SF
Area 16	16th FLOOR	20175 SF
Area 17	17th FLOOR	20175 SF
Area 18	18th FLOOR	20175 SF

01 FLOOR PLAN


Scale: 1/8" = 1'-0"


Sheet No. A-101

PUBLIC STORAGE BUILDING



2914 WEST 111th STREET
CHICAGO, ILLINOIS 60655

Loebel Schlossman & Hackl
Architects

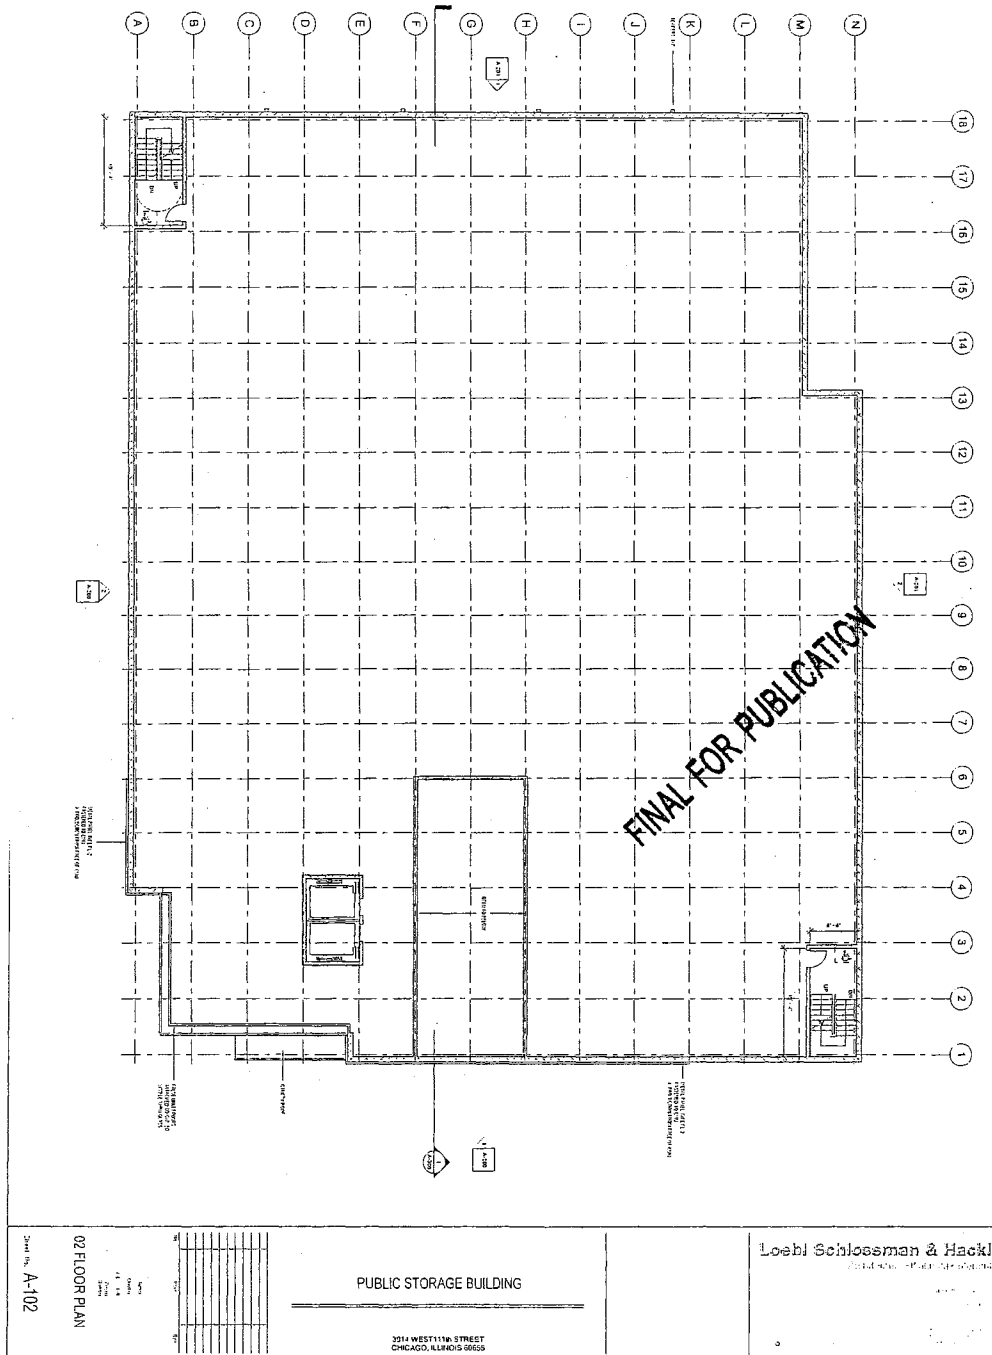

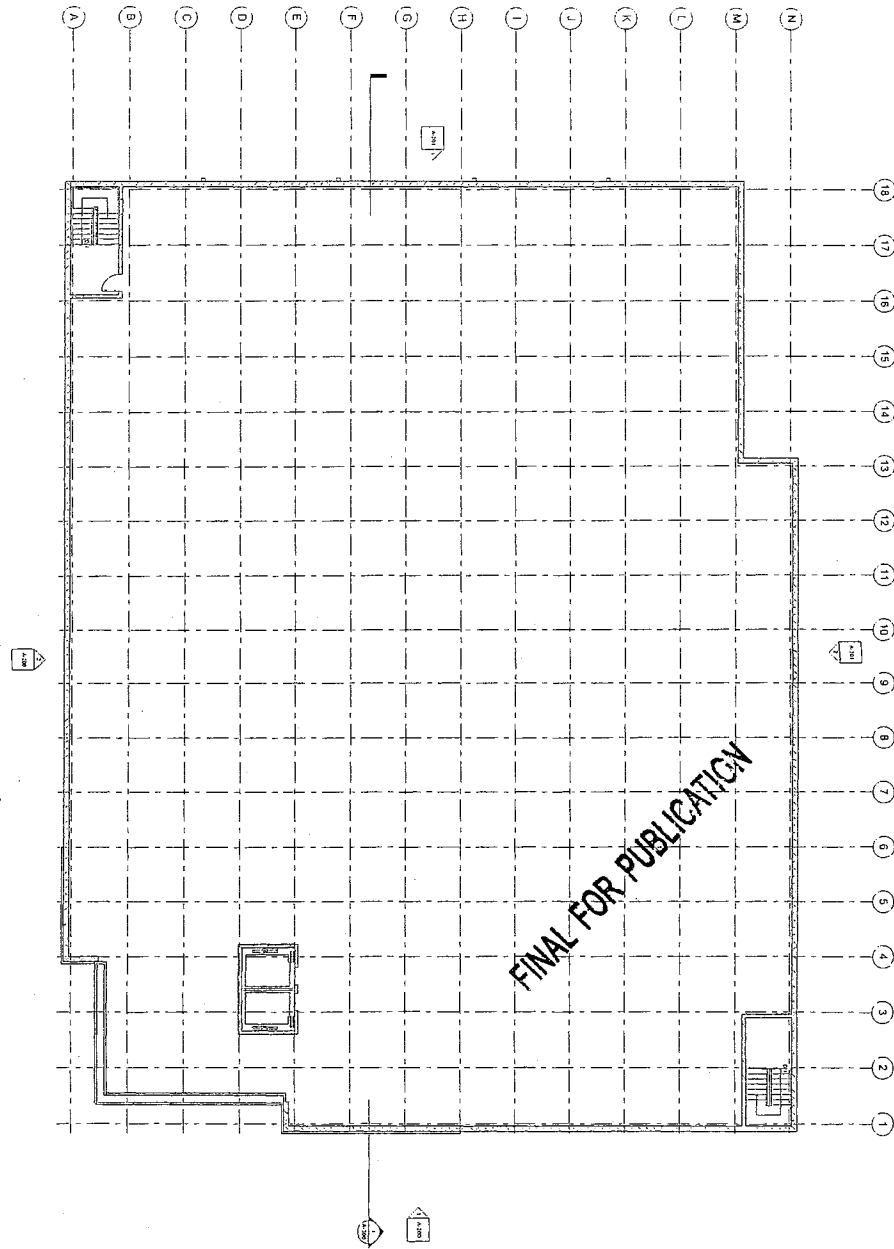

Sheet No. A-103	03 FLOOR PLAN Scale: 1/8" = 1'-0" Date: 3/16/2016	<p>PUBLIC STORAGE BUILDING</p> <hr/> <p>2514 WEST 1130 STREET CHICAGO, ILLINOIS 60608</p>	<p>Loeb Schlossman & Hack ARCHITECTS</p>
-----------------	---	---	--

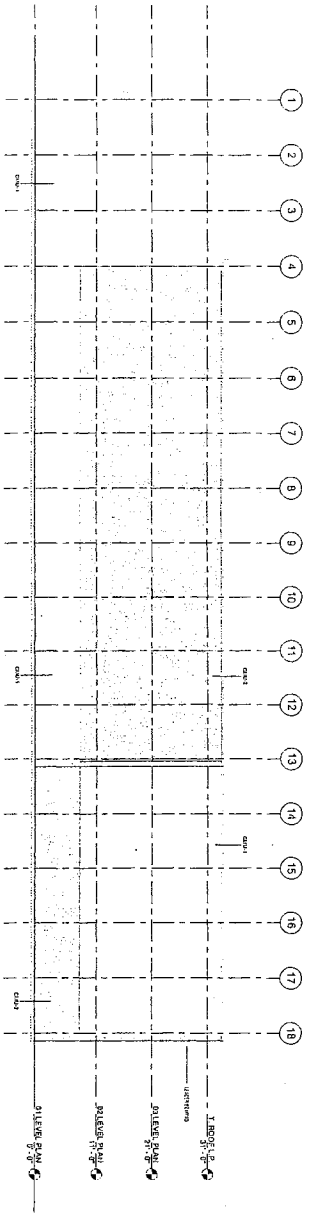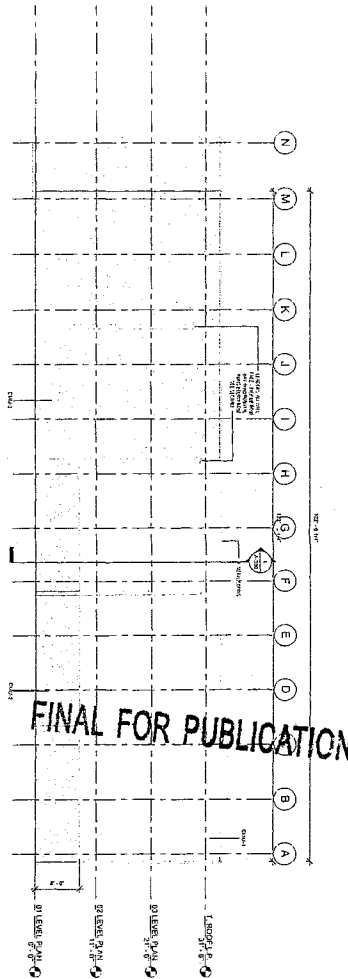

- 1.000' 1/8" = 1'-0"
- 2.000' 1/8" = 1'-0"
FINAL FOR PUBLICATION

ELEVATIONS
 NORTH & EAST
 2011 1/8" = 1'-0"
 A-201

PUBLIC STORAGE BUILDING
 2514 WEST 111th STREET
 CHICAGO, ILLINOIS 60641

Loeb Schlessman & Haei
 ARCHITECTS

Reclassification Of Area Shown On Map No. 30-F.
(Application No. 18637)
(Common Address: 12238 S. Parnell Ave.)

[O2016-612]

Be It Ordained by City Council of the City of Chicago:

SECTION 1. That Title 17 of the Municipal Code of Chicago, the Chicago Zoning Ordinance, be amended by changing all the RS3 Residential Single Unit (Detached House) District Symbols and indications as shown on Map Number 30-F in the area bounded by:

a line from a point 152.50 feet south of West 122nd Street along South Parnell Avenue a distance of 164.28 feet south along the public alley next west of and parallel to South Parnell Avenue; east 22.50 feet perpendicular to the public alley; north 18.32 feet; east 100.80 feet; and the public alley and South Parnell Avenue,

to those of an RT4 Residential Two-Flat, Townhouse and Multi-Unit District and a corresponding use district is hereby established in the area above described.

SECTION 2. This ordinance shall be in force and effect from and after its passage and due publication.



Reclassification Of Area Shown On Map No. 32-F.
(Application No. 18636)
(Common Address: 12701 S. Halsted St.)

[O2016-611]

Be It Ordained by City Council of the City of Chicago:

SECTION 1. Title 17 of the Municipal Code of Chicago, the Chicago Zoning Ordinance, be amended by changing all the B3-1 Community Shopping District Symbols and indications as shown on Map Number 32-F in the area bounded by:

a line from a point 123 feet south of West 127th Street along South Halsted Street; West 127th Street; the public alley next east of and parallel to South Halsted Street; and South Halsted Street,

to those of a C2-1 Motor Vehicle-Related Commercial District and a corresponding use district is hereby established in the area above described.

SECTION 2. This ordinance shall be in force and effect from and after its passage and due publication.

AMENDMENT OF TITLE 17 OF MUNICIPAL CODE BY RECLASSIFICATION OF AREAS SHOWN ON MAP NOS. 3-F, 8-G, 10-F AND 14-C.

(Committee Meeting Held February 23, 2016)

The Committee on Zoning, Landmarks and Building Standards submitted the following report:

CHICAGO, March 16, 2016.

To the President and Members of the City Council:

Presenting a report for your Committee on Zoning, Landmarks and Building Standards which held a meeting on February 23, 2016, the following items were passed by a majority of the members present:

Pages 1 through 7 contain various map amendments regarding land use.

Page 7 also contains one Mayoral appointment and one text amendment.

Pages 7 and 8 contain business identification signs over 100 feet in diameter and 24 feet above grade, one off-premises sign and one landmark fee waiver.

I hereby move for passage of the proposed ordinance and substitute ordinances transmitted herewith.

Respectfully submitted,

(Signed) DANIEL S. SOLIS,
Chairman.

On motion of Alderman Solis, the said proposed ordinance and substitute ordinances transmitted with the foregoing committee report were *Passed* by yeas and nays as follows:

Yeas -- Aldermen Moreno, Hopkins, Dowell, Hairston, Sawyer, Mitchell, Harris, Beale, Sadlowski Garza, Thompson, Cárdenas, Quinn, Lopez, Foulkes, D. Moore, Curtis, O'Shea, Cochran, Brookins, Muñoz, Zalewski, Scott, Solis, Maldonado, Burnett, Ervin, Taliaferro, Reboyras, Santiago, Waguespack, Mell, Austin, Ramirez-Rosa, Villegas, Mitts, Sposato, Laurino, O'Connor, Napolitano, Smith, Tunney, Arena, Cappleman, Pawar, Osterman, J. Moore, Silverstein -- 47.

Nays -- None.

Alderman Beale moved to reconsider the foregoing vote. The motion was lost.

Alderman Burke invoked Rule 14 of the City Council's Rules of Order and Procedure, disclosing that he had represented parties to these ordinances in previous and unrelated matters.

The following are said ordinances as passed (the italic heading in each case not being a part of the ordinance):

Reclassification Of Area Shown On Map No. 3-F.
(As Amended)
(Application No. 18514)
(Common Address: 1010 -- 1028 N. Dearborn St.)

[SO2015-6404]

Be It Ordained by the City Council of the City of Chicago:

SECTION 1. Title 17 of the Municipal Code of Chicago, Chicago Zoning Ordinance, is amended by changing all the RM5 Residential Multi-Unit District symbols and indications as shown on Map Number 3-F in the area bounded by:

a line 300.5 feet north of and parallel to West Oak Street; North Dearborn Street; the alley next north of and parallel to West Oak Street; and the alley next west of and parallel to North Dearborn Street,

to those of an RM6.5 Residential Multi-Unit District.

SECTION 2. Title 17 of the Municipal Code of Chicago, Chicago Zoning Ordinance, is amended by changing all the RM6.5 Residential Multi-Unit District symbols and indications as shown on Map Number 3-F in the area bounded by:

a line 300.5 feet north of and parallel to West Oak Street; North Dearborn Street; the alley next north of and parallel to West Oak Street; and the alley next west of and parallel to North Dearborn Street,

to those of a Residential-Business Planned Development, which is hereby established in the area described, subject to such use and bulk regulations as are set forth in the attached Plan of Development.

SECTION 3. This ordinance shall take effect upon its passage and due publication:

Plan of Development Statements referred to in this ordinance read as follows:

Residential-Business Planned Development No. _____.

Planned Development Statements.

1. The area delineated herein as Residential-Business Planned Development Number _____ ("Planned Development") consists of approximately 29,869 net square feet (0.69 acre) of property which is depicted on the attached Planned Development Boundary and Property Line Map ("Property") and is owned or controlled by the

applicant, Lexington Dearborn LLC (Subarea A), The Ruth Page Foundation (Subarea A, Subarea B), and the Palette and Chisel Academy of Fine Arts (Subarea C).

2. The requirements, obligations and conditions contained within this Planned Development shall be binding upon the applicant, its successors and assigns and, if different than the applicant, the legal titleholders and any ground lessors. All rights granted hereunder to the applicant shall inure to the benefit of the applicant's successors and assigns and, if different than the applicant, the legal titleholder and any ground lessors. Furthermore, pursuant to the requirements of Section 17-8-0400 of the Chicago Zoning Ordinance, the Property, at the time of application for amendments, modifications or changes (administrative, legislative or otherwise) to this Planned Development are made, shall be under single ownership or designated control. Single designated control is defined in Section 17-8-0400 of the Zoning Ordinance.
3. All applicable official reviews, approvals or permits are required to be obtained by the applicant or its successors, assignees or grantees. Any dedication or vacation of streets or alleys or grants of easements or any adjustment of the right-of-way shall require a separate submittal to the Department of Transportation on behalf of the applicant or its successors, assign or grantees.

Any requests for grants of privilege, or any items encroaching on the public way, shall be in compliance with the plans.

Ingress or egress shall be pursuant to the plans and may be subject to the review and approval of the Departments of Planning and Development and Transportation. Closure of all or any public street or alley during demolition or construction shall be subject to the review and approval of the Department of Transportation.

All work proposed in the public way must be designed and constructed in accordance with the Department of Transportation Construction Standards for Work in the Public Way and in compliance with the Municipal Code of the City of Chicago. Prior to the issuance of any Part II Approval, the submitted plans must be approved by the Department of Transportation.

4. This Plan of Development consists of these 16 Statements and:

Bulk Regulations and Data Table

Existing Zoning Map

Existing Land-Use Map

Planned Development and Property Line Map

Subarea Map

Site Plan

Site Plan (Subarea A)

Landscape/Green Roof Plan (Subarea A)

Building Elevations -- East Elevation

Building Elevation -- (Subarea A) South Elevation

Building Elevations -- West Elevation

Building Elevation -- (Subarea A) North Elevation

all prepared by Pappageorge Haymes Partners and dated February 18, 2016.

In any instance where a provision of this Planned Development conflicts with the Chicago Building Code, the Building Code shall control. This Planned Development conforms to the intent and purpose of the Zoning Ordinance, and all requirements thereto, and satisfies the established criteria for approval as a Planned Development. In case of a conflict between the terms of this Planned Development ordinance and the Zoning Ordinance, this Planned Development ordinance shall control.

5. The following uses are permitted in the area delineated herein as a Residential-Business Planned Development:

Subarea A:

Residential -- multi-unit (3+ units)

Parking -- accessory (including accessory parking for Subarea B)

Wireless communication facilities -- co-located

Accessory uses (as defined in §17-17-0206 of the Chicago Zoning Ordinance)

Subarea B:

Cultural exhibits and libraries

School

Artist work or sales space

Entertainment (limited to small and medium cultural and performing arts venues)

Parking, accessory

Personal service (limited to dance studios and related exercise and performing arts)

Sports and recreation, participant (limited to dance related events)

Accessory uses (as defined in §17-17-0206 of the Chicago Zoning Ordinance), including but not limited to accessory office and accessory retail sales

Subarea C:

Cultural exhibits and libraries

School

Artist work or sales space

Parking, accessory

Personal service (limited to art studios and arts related instruction)

Accessory uses (as defined in §17-17-0206 of the Chicago Zoning Ordinance), including but not limited to accessory office and accessory retail sales

All off-street parking spaces within the Planned Development shall be designated as accessory parking.

6. On-premises signs and temporary signs, such as construction and marketing signs, shall be permitted within the Planned Development, subject to the review and approval of the Department of Planning and Development. Off-premises signs are prohibited within the boundary of the Planned Development.
7. For purposes of height measurement, the definitions in the Zoning Ordinance shall apply. The height of any building shall also be subject to height limitations established by the Federal Aviation Administration.
8. The maximum permitted Floor Area Ratio ("FAR") for the site shall be in accordance with the attached Bulk Regulations Table. For the purposes of FAR calculations and measurements, the definitions in the Zoning Ordinance shall apply. The permitted FAR identified in the Bulk Regulations Table has been determined using a net site area of 29,869 square feet.

The Planned Development's underlying FAR for purposes of possible future development is 8.25, pursuant to §17-2-0304-C. Unused FAR/buildable floor area (28,961.23 square feet) shall be retained in and subject to the control of Subarea C.

9. Upon review and determination, "Part II Review", pursuant to Section 17-13-0610 of the Zoning Ordinance, a Part II Review fee shall be assessed by the Department of Planning and Development. The fee, as determined by staff at the time, is final and

binding on the applicant and must be paid to the Department of Revenue prior to the issuance of any Part II Approval.

10. The Site and Landscape Plans shall be in substantial conformance with the Landscape Ordinance and any other corresponding regulations and guidelines. Final landscape plan review and approval will be by the Department of Planning and Development. Any interim reviews associated with site plan review or Part II Reviews, are conditional until final Part II Approval.
11. The applicant shall comply with Rules and Regulations for the Maintenance of Stockpiles promulgated by the Commissioners of the Department of Streets and Sanitation and the Department of Fleet and Facility Management, under Section 13-32-125 of the Municipal Code, or any other provision of that Code.
12. The terms and conditions of development under this Planned Development ordinance may be modified administratively, pursuant to Section 17-13-0611-A of the Zoning Ordinance by the Zoning Administrator upon the application for such a modification by the applicant, its successors and assigns and, if different than the applicant, the legal titleholders and any ground lessors.
13. The applicant acknowledges that it is in the public interest to design, construct and maintain the project in a manner which promotes, enables and maximizes universal access throughout the Property. Plans for all buildings and improvements on the Property shall be reviewed and approved by the Mayor's Office for People with Disabilities to ensure compliance with all applicable laws and regulations related to access for persons with disabilities and to promote the highest standard of accessibility.
14. The applicant acknowledges that it is in the public interest to design, construct, renovate and maintain all buildings in a manner that provides healthier indoor environments, reduces operating costs and conserves energy and natural resources. Aspects of the proposed Planned Development that bring it into compliance with the Sustainable Development Policy include the following:

Subarea A building(s) shall obtain LEED, Energy Star, Chicago Green Homes, or Green Globes certification and will include a green roof for at least 50 percent of the net roof area. Notwithstanding the foregoing (and notwithstanding the Bulk Table), the applicant may obtain LEED Silver certification in lieu of providing a green roof.
15. The applicant acknowledges and agrees that the rezoning of the Property from RM5 Residential Multi-Unit District to RM6.5 Residential Multi-Unit District and then to Residential-Business Planned Development for construction of this Planned Development triggers the requirements of Section 2-45-110 of the Municipal Code (the "Affordable Housing Ordinance"). Any developer of a "residential housing project" within the meaning of the Affordable Housing Ordinance ("Residential Project") must:
 - (i) develop affordable housing units as part of the Residential Project;
 - (ii) pay a fee in

lieu of the development of affordable housing units; or (iii) any combination of (i) and (ii). In accordance with these requirements and the Affordable Housing Profile Form attached hereto as Exhibit A, the Applicant has agreed to make a cash payment to the Affordable Housing Opportunity Fund in the amount of \$100,000 per unit ("Cash Payment"). At the time of each Part II Review for the Residential Project, applicant may update and resubmit the Affordable Housing Profile Form to the Department of Planning and Development ("DPD") for review and approval. If the applicant subsequently reduces the number of dwelling units in the Residential Project, DPD may adjust the requirements of this Statement 15 (i.e., number of Affordable Units and/or amount of Cash Payment) accordingly without amending the Planned Development. Prior to the issuance of any building permits for the Residential Project, including, without limitation, excavation or foundation permits, the applicant must either make the required Cash Payment; or execute an Affordable Housing Agreement in accordance with Section 2-45-110(i)(2). The terms of the Affordable Housing Agreement and any amendments thereto are incorporated herein by this reference. The applicant acknowledges and agrees that the Affordable Housing Agreement will be recorded against the Residential Project and will constitute a lien. The Commissioner of DPD may enforce remedies for breach of the Affordable Housing Agreement, and enter into settlement agreements with respect to any such breach, subject to the approval of the Corporation Counsel, without amending the Planned Development.

16. This Planned Development shall be governed by Section 17-13-0612 of the Zoning Ordinance. Should this Planned Development ordinance lapse, the Commissioner of the Department of Planning and Development shall initiate a zoning map amendment to rezone the Property to the pre-existing RM6.5 Residential Multi-Unit District.

[Existing Zoning Map; Existing Land-Use Map; Planned Development and Property Line Map; Subarea Map; Site Plans; Landscape/Green Roof Plan; and North, South, East and West Building Elevations referred to in these Plan of Development Statements printed on pages 20988 through 21000 of this *Journal*.]

Bulk Regulations and Data Table and 2007 ARO Affordable Housing Profile Form (For Sale) referred to in these Plan of Development Statements read as follows:

Residential-Business Planned Development No. ____.

Bulk Regulations And Data Table.

Gross Site Area:	41,147 square feet (0.94 acre)
Area in Adjoining Right-of-Way:	11,278 square feet (0.26 acre)

Net Site Area (by Subarea):

Subarea A (Residential site):	11,281 square feet (0.26 acre)
Subarea B (Ruth Page site):	9,483 square feet (0.22 acre)
Subarea C (Palette and Chisel site):	9,105 square feet (0.21 acre)
Total Net Site Area:	29,869 square feet (0.69 acre)

Maximum Floor Area Ratio (FAR)
(by Subarea):

Subarea A:	15.79
Subarea B:	3.19
Subarea C:	4.20

Maximum Floor Area Ratio (FAR)
(Planned Development):

8.25

Maximum Number of Dwelling Units
(by Subarea):

Subarea A:	50
Subarea B:	0
Subarea C:	0

Maximum Number of Units
(entire Planned Development):

50

Minimum Number of Off-Street Parking
Spaces (by Subarea):

Subarea A:	72 spaces (includes 22 spaces for the use Subarea B)
------------	---

Subarea B: 0 spaces

Subarea C: 0 spaces

Minimum Number of Loading Berths
(by Subarea):

Subarea A: 1 berth(s) (10 feet by 25 feet)

Subarea B: 0 berth(s)

Subarea C: 0 berth(s)

Minimum Setbacks from Property Lines
(by Subarea):

Subarea A: Per attached site plans

Subarea B: Per attached site plans

Subarea C: Per attached site plans

Maximum Building Height:

Subarea A: 351 feet

Subarea B: 56 feet (existing)

Subarea C: 50 feet (existing)

Green Roof (by Subarea):

Subarea A: 50 percent of net roof area

Subarea B: 0 percent of net roof area

Subarea C: 0 percent of net roof area

FINAL FOR PUBLICATION

2007 ARO Affordable Housing Profile (For Sale)

Submit this form to the Department of Planning & Development for projects that are subject to the 2007 ARO. Projects submitted after October 13, 2015 will be subject to the 2015 ARO. More information is online at www.cityofchicago.org/ARO.

This completed form should be returned to Kara Breems, Department of Planning & Development, 121 N. LaSalle Street, Chicago, IL 60602. E-mail: kara.breems@cityofchicago.org Telephone: (312) 744-6476

Date: 10/9/15

SECTION 1: DEVELOPMENT INFORMATION

Development Name: TED
Development Address: 1010 - 1028 N. DEARBORN
Ward: 2nd

If you are working with a Planner at the City, what is his/her name? DANIEL KLAEGER

- Type of City involvement: Land write-down, Financial Assistance, Zoning increase, PD, or City Land purchase

SECTION 2: DEVELOPER INFORMATION

Developer Name: LEXINGTON DEARBORN LLC
Contact Person: KENNETH BARNES
Address: 1721 N. MARCEY ST. #200 CHICAGO, IL 60614
Email address: KBARNES@LEXINGTONCHICAGO.COM
Telephone Number: 773.829.4189

SECTION 3: DEVELOPMENT INFORMATION - All projects (even paying fee-in-lieu) must complete

How many affordable units are required?

If this is an ARO project: 50 x 10% = 5 (note that we always round up)
Total units total affordable units required
*20% if TIF assistance is provided

If this is a Density Bonus project: NOT APPLICABLE

Bonus Square Footage* X 25% = Amount of affordable square footage required

*Note that the maximum allowed bonus is 20% of base FAR in dash-5; 25% in dash-7 or -10; and 30% of base FAR in dash-12 or -16 (www.cityofchicago.org/hed for zoning info).

- Is parking included in the price of: market rate unit? Yes, affordable unit? Yes
Is parking optional? Yes No

If parking is not included in the unit price, what is the price to purchase parking?

Estimated date for the commencement of marketing

FINAL FOR PUBLICATION

Estimated date for completion of construction of the affordable units:

Building Type: (condo, townhouse, etc): _____

For each unit configuration, fill out a separate row, as applicable (see example)

Unit Configuration	Square feet/ Unit	Number of affordable Units Proposed	Number of Market-rate units proposed	Total #	Project- ed Assess- ments	Proposed Affordable Price	Proposed Level of Affordability (80, 90, or 100% AMI)	Expected Market Price*	Land Trust? (admin use only)
Ex: 1-bdrm; 2 bath	800	2	6	8	160	TBD By DPD Staff	100% AMI	\$220,000	
Building Total					N/A	N/A	N/A	N/A	

*You must include an appraisal or CMA justifying projected market price for each unit type.

SECTION 4: PAYMENT IN LIEU OF UNITS

When do you expect to make the payment -in-lieu? July 2016
 (typically corresponds with payment/issuance of building permits) Month/Year

For ARO projects, use the following formula to calculate payment owed:

$$\frac{50}{\text{Number of total units in development}} \times 10\% = \frac{5}{\text{(round up to nearest whole number)}} \times \$100,000 = \$500,000 \text{ Amount owed}$$

For Density Bonus projects, use the following formula to calculate payment owed: NOT APPLICABLE

$$\text{Bonus Floor Area (sq ft)} \times 80\% \times \$ \text{ median price per base FAR foot} = \$ \text{ Amount owed}$$

(from table below)


Submarket (Table for use with the Density Bonus fees-in-lieu calculations)	Median Land Price per Base FAR Foot
Loop: Chicago River on north/west; Congress on south; Lake Shore Dr on east	\$31
North: Division on north; Chicago River on south/west; Lake Shore Dr. on east	\$43
South: Congress on north; Stevenson on south; Chicago River on west; Lake Shore Dr. on east	\$22
West: Lake on north; Congress on south; Chicago River on east; Racine on west	\$29

Authorization to Proceed (to be completed by Department of DPD)

[Signature] 1-6-2016
 Kara Breems Date
 Department of Planning & Development
[Signature] 10/9/15
 Developer/Project Manager Date
 LEXINGTON DEARBORN LLC, BY KENNETH BARNES, MEMBER

* If project does not receive Council approval by 7/13/16, the 2015 ARO will apply.
 2 of 2

FINAL FOR PUBLICATION

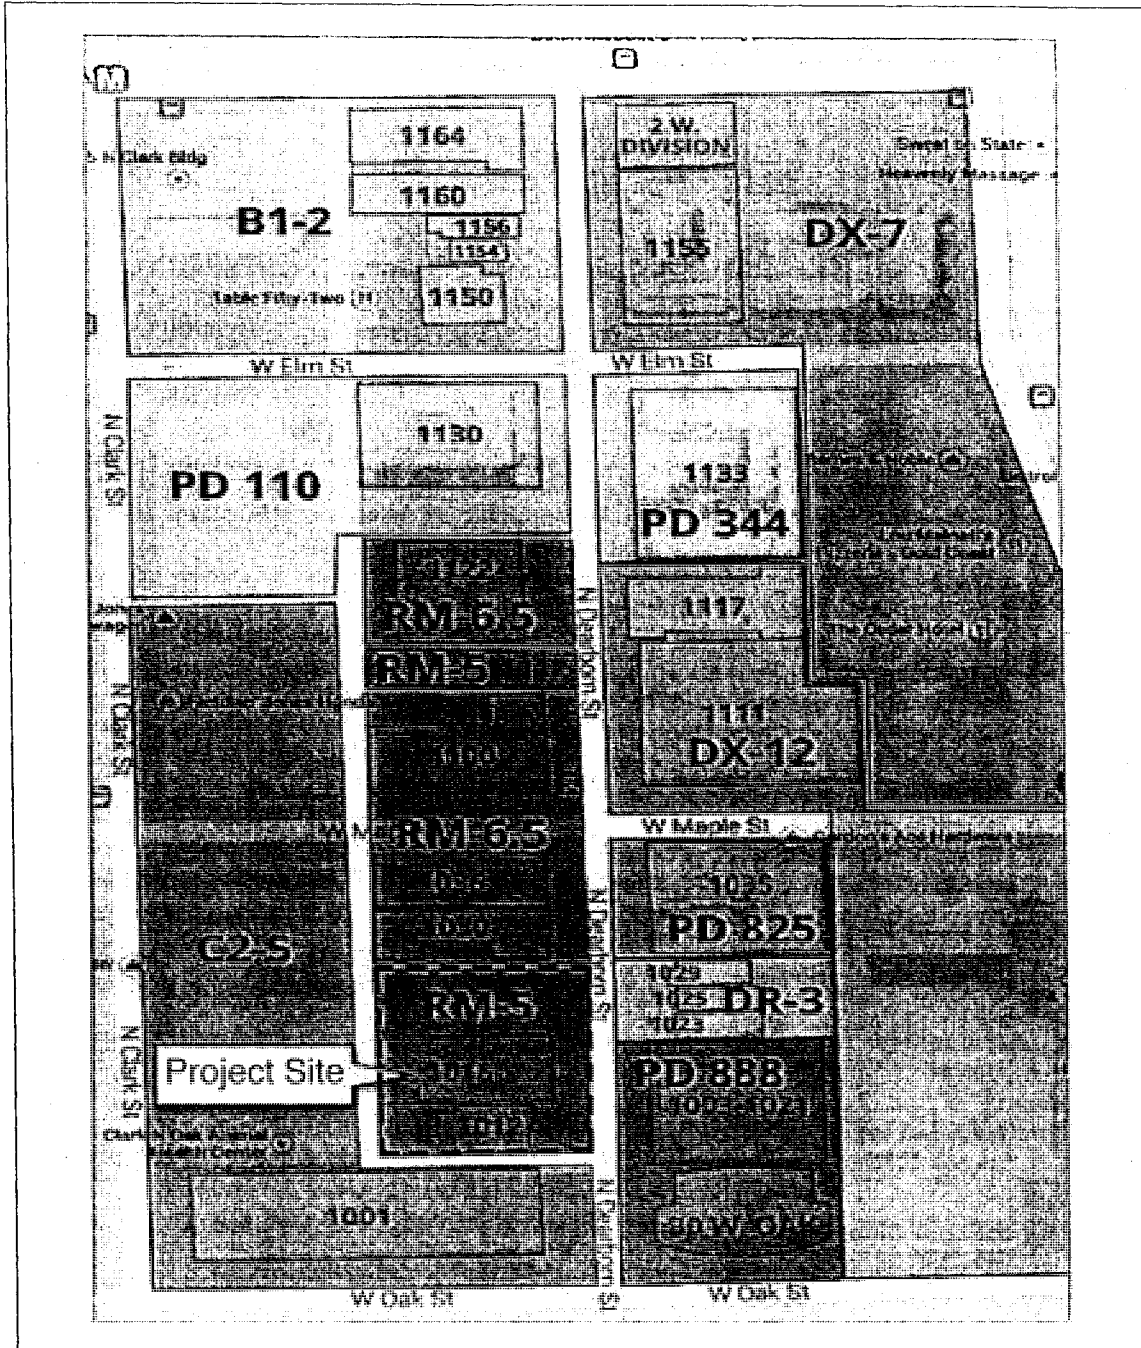

**PAPPAGEORSE
HAYMES**

Pappageorge Haymes Partners

640 N. LaSalle, Suite 400
Chicago, IL 60654
O: 312.337.3344 F: 204.8688

Applicant:

Lexington Dearborn LLC

Address:

1010 to 1028 N Dearborn St.
Chicago, IL 60610

Introduction Date:
Plan Commission Date:

September 24th, 2015
February 18, 2016


Existing Zoning Map

Scale: NTS



© COPYRIGHT PAPPAGEORSE HAYMES, INC. 2014

FINAL FOR PUBLICATION

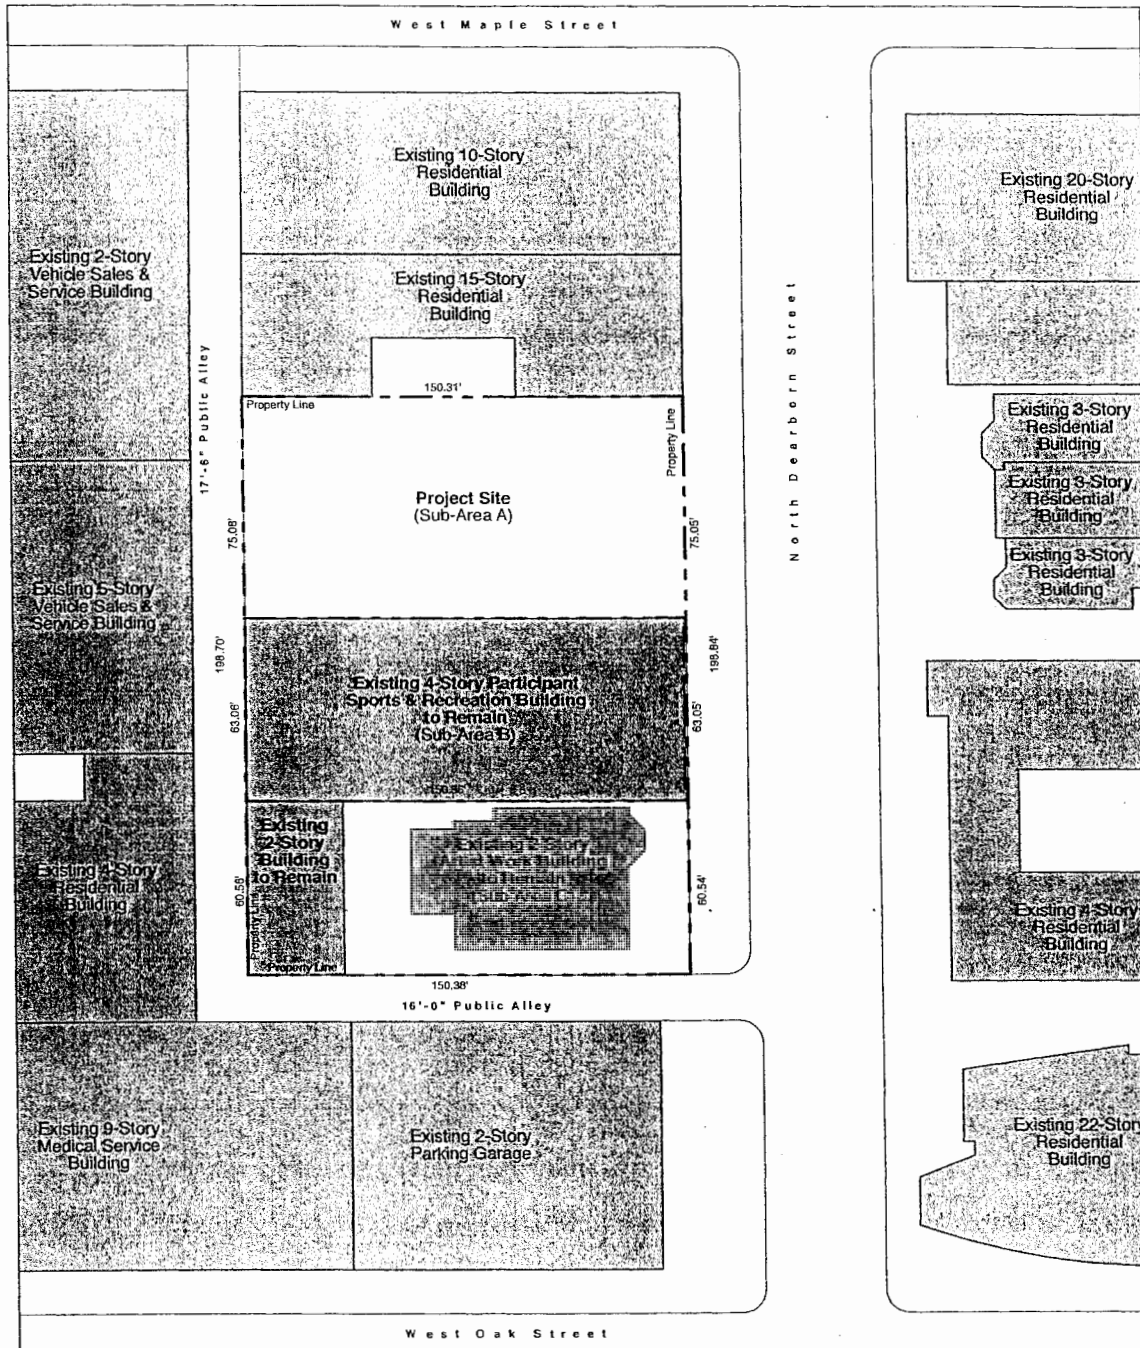


Pappageorge Haymes Partners
 640 N. LaSalle, Suite 400
 Chicago, IL 60654
 O. 312.337.3344 F. 204.8988

Applicant: Lexington Dearborn LLC
Address: 1010 to 1028 N Dearborn St. Chicago, IL 60610
Introduction Date: September 24th, 2015
Plan Commission Date: February 16, 2016

Existing Land Use Map
 Scale: 1" = 50'



© COPYRIGHT PAPPAGEORGE HAYMES PARTNERS LLP 2016

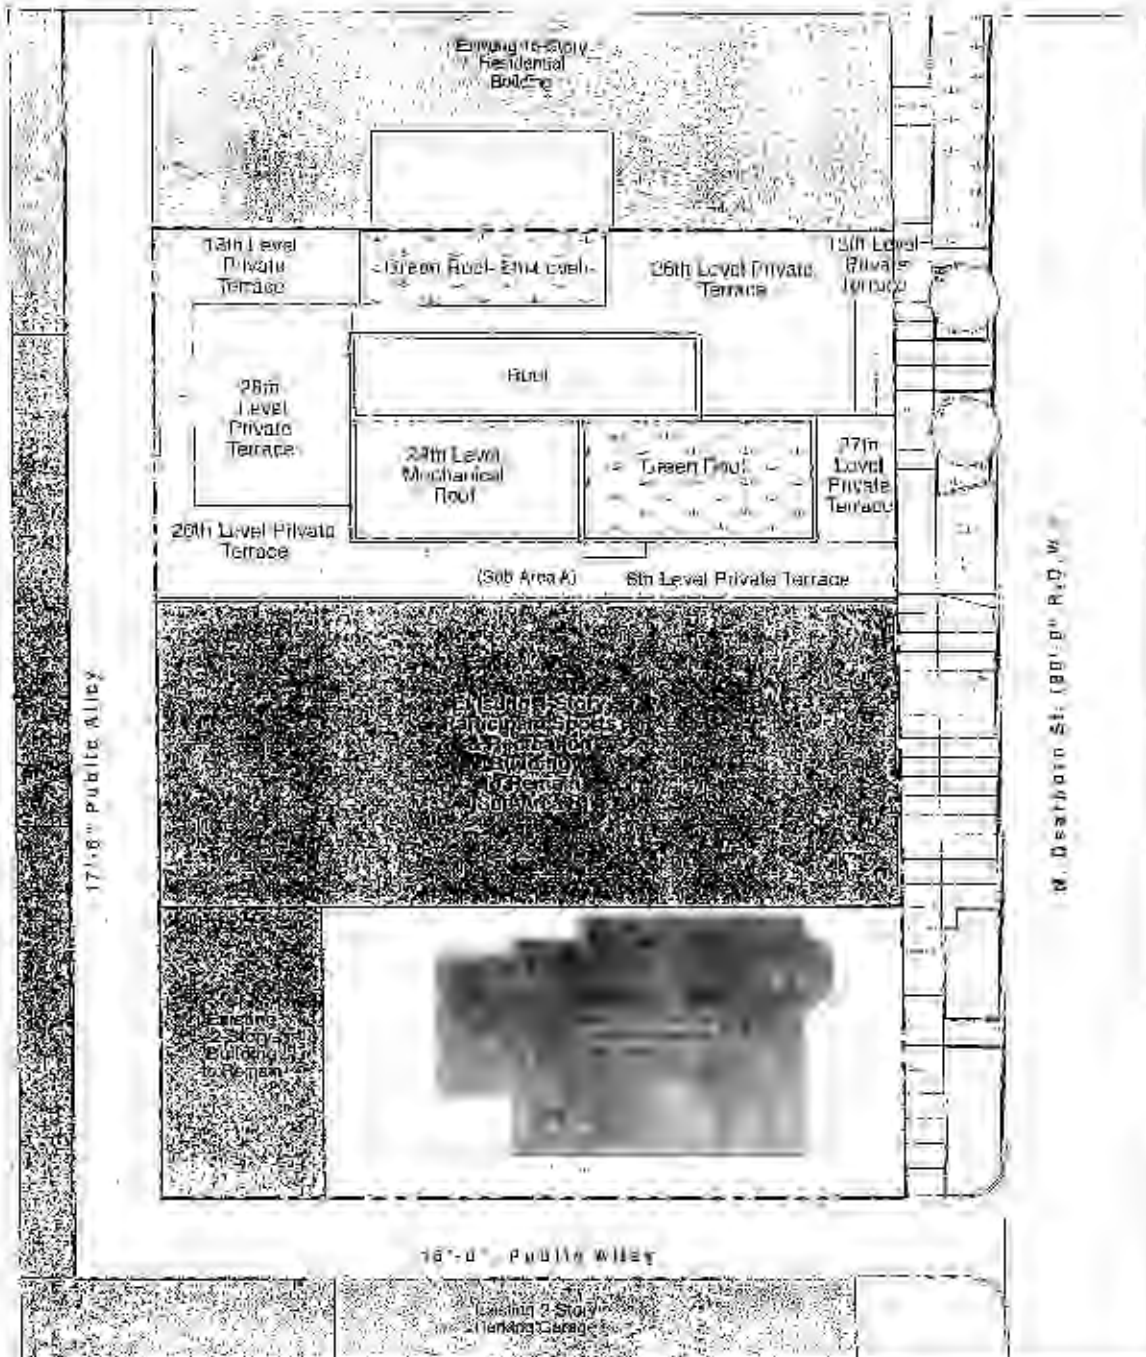

ARCHITECT
HAFFNER
 600 N. LAUREL ST. SUITE 200
 CHICAGO, IL 60610
 TEL: 312.467.1100 FAX: 312.467.1101

PREPARED FOR
 1500 N. LAUREL ST. SUITE 200
 CHICAGO, IL 60610
 TEL: 312.467.1100 FAX: 312.467.1101

DATE
 1/20/16

PROJECT
 1500 N. LAUREL ST. SUITE 200
 CHICAGO, IL 60610

PROJECT NO.
 1500 N. LAUREL ST. SUITE 200
 CHICAGO, IL 60610

DATE
 1/20/16


SITE NO.
 1500 N. LAUREL ST. SUITE 200
 CHICAGO, IL 60610

SCALE
 1/8" = 1'-0"



DATE PLOTTED: 3/18/2016 11:00 AM

FINAL FOR PUBLICATION

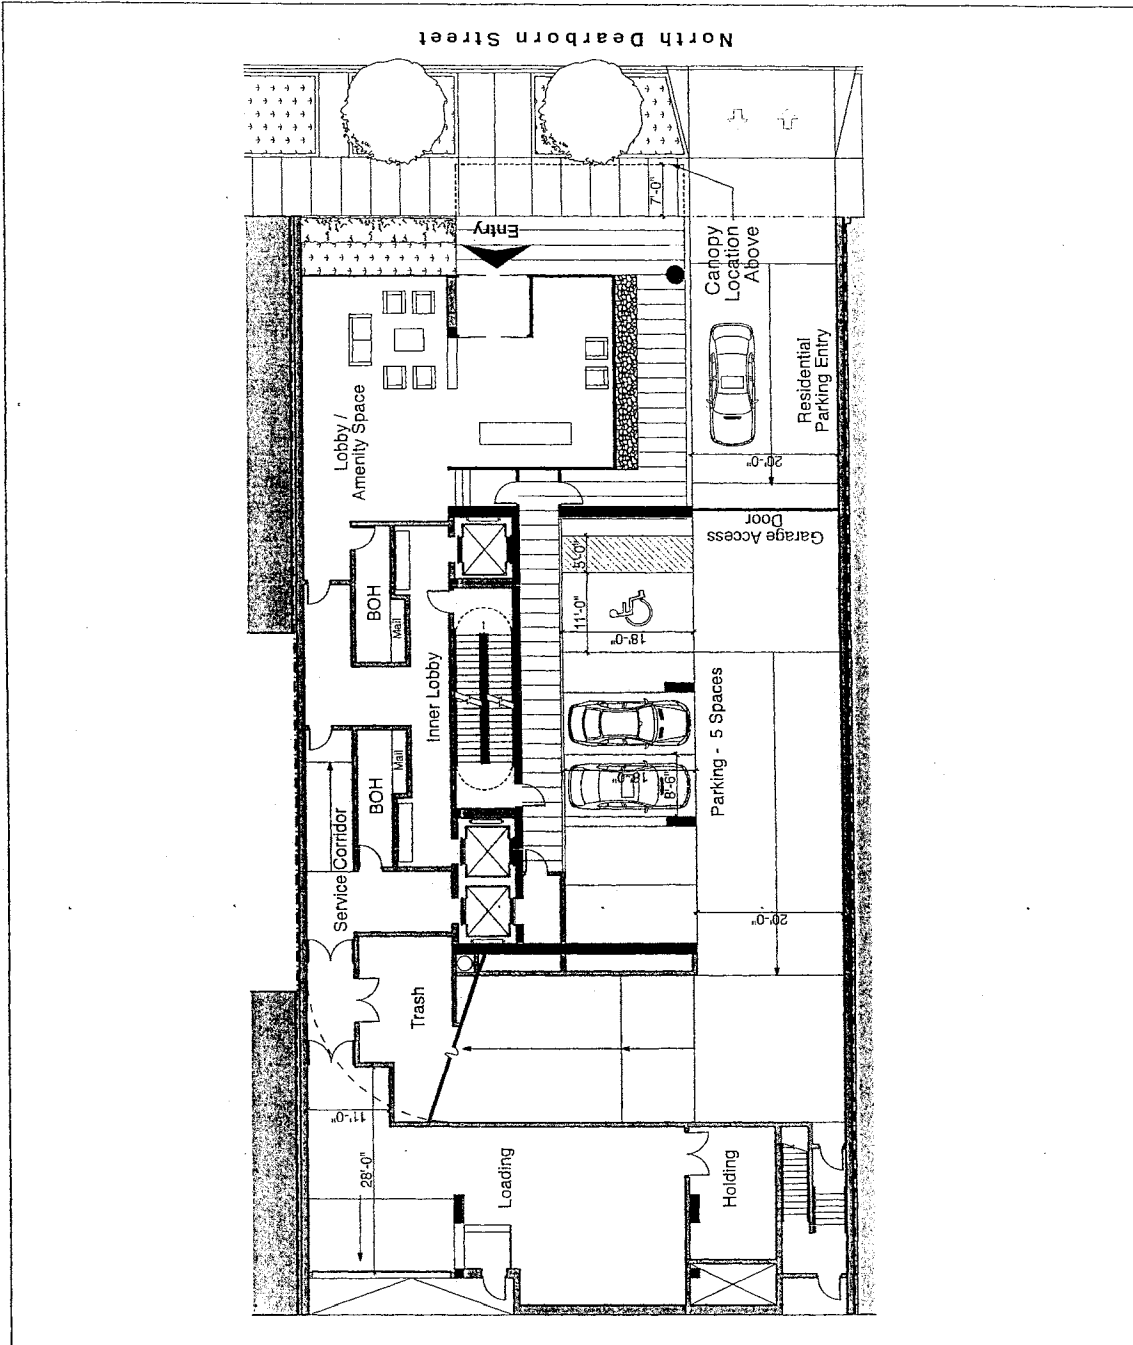

**PAPPAGEORGE
HAYMES**

Pappageorge Haymes Partners
 640 N. LaSalle, Suite 400
 Chicago, IL 60654
 O: 312.337.3344 F: 204.8986


Applicant: Lexington Dearborn LLC
 Address: 1010 to 1028 N Dearborn St.
 Chicago, IL 60610
 Introduction Date: September 24th, 2015
 Plan Commission Date: February 18, 2016

Site Plan - Sub Area A
 Scale: 1" = 20'



© PAPPAGEORGE HAYMES 2015

FINAL FOR PUBLICATION

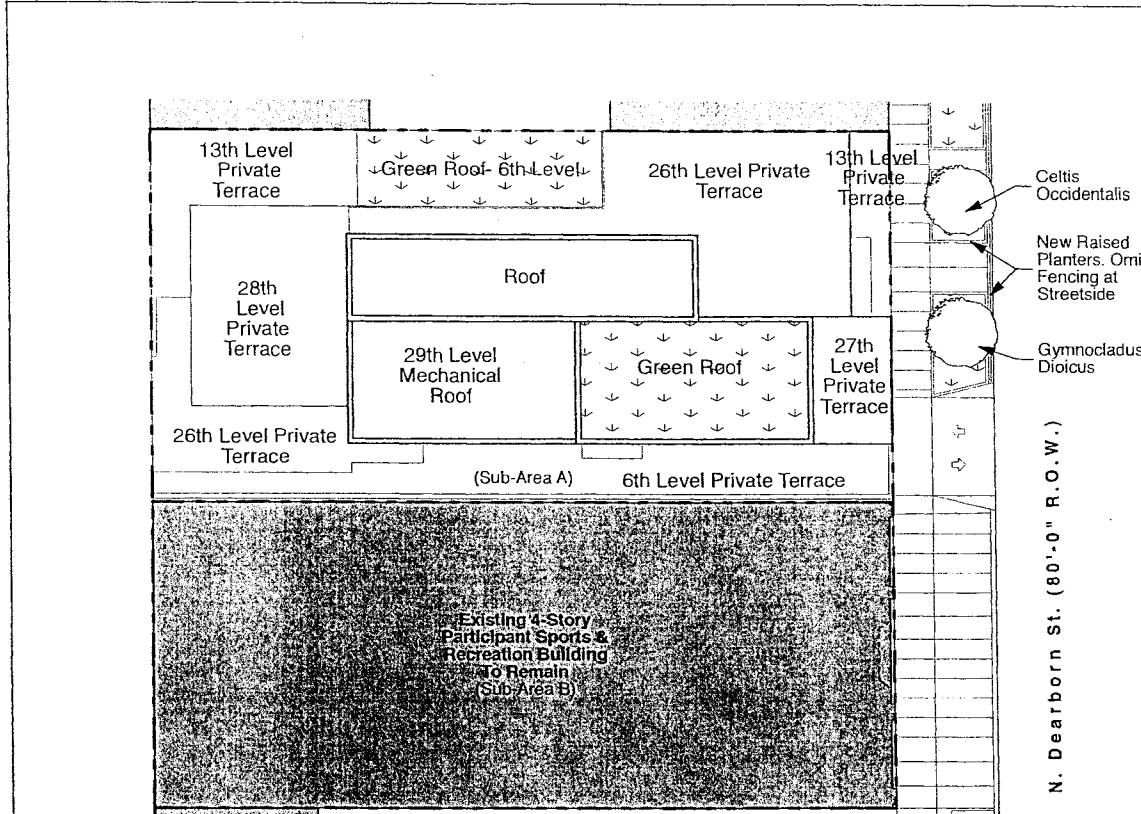

Plant List		
BOTANICAL NAME	COMMON NAME	SIZE
<i>Deciduous and Evergreen Shrubs</i>		
Juniperus Chinensis 'Kallays Compact'	Kallay Juniper	24" Sp.
Juniperus Sabina 'Buffalo'	Buffalo Juniper	24" Sp.
Buxus Macrophylla 'Koreana Wintergreen'	Wintergreen Boxwood	18" Ht./Sp.
Euonymus Alatus 'Compactus'	Compact Burning Bush	6" Ht.
Euonymus 'Vegetus'	Bigleaf Wintercreeper	5' Gal.
Taxus X Media 'Densifloris'	Dense Yew	2' Ht./Sp.
Viburnum Dentatum 'Blue Muffin'	Blue Muffin Viburnum	30" Ht./Sp.
<i>Perennials and Groundcover</i>		
Calamagrostis Acutiflora 'Karl Forester'	Feather Reed Grass	1' Gal.
Nepeta X Faasseni 'Walkers Low'	Walker's Low Catmint	1' Gal.
Rudbeckia Frigida 'Goldsturm'	Black-eyed Susan	1' Gal.
Hosta 'Frances'	France Hosta	1' Gal.
Euonymus Fortunei 'Coloratus'	Purpleleaf Wintercreeper	3" Pot
Geranium Sanguineum 'Max Frei'	Max Frei Bloody Cranesbill	1' Gal.
Salvia X Superba 'Blue Hill'	Blue Hill Salvia	1' Gal.
Vinca Minor	Petuniole	3" Pot
<i>Deciduous Shade and Ornamental Trees</i>		
Celtis Occidentalis	Common Hackberry	4" Cal.
Gymnocladus Dioicus	Kentucky Coffee	4" Cal.

Green Roof Calculations

Floor	Gross Roof Area (sf)	Net Roof Area (sf)*	Proposed Green Roof Area	Remarks
Typ. 1-5	0	0	0	
6	3,913	2,916	997	
Typ. 7-12	0	0	0	
13	1,634	0	0	
Typ. 14-25	0	0	0	
26	2,286	0	0	
27	399	0	0	
28	1,258	0	0	
29	1,510	0	0	
30	1,094	1,094	1,094	
Roof	2,324	0	0	
Total	14,418	4,010	2,091	
Green Roof Area Requirement:		2,005		Based upon 50% of Net Roof Area for Market Rate Residential > 4 Units

Notes: Net Area excludes areas dedicated to Private Roof Decks, Mechanical Equipment, and Service Walkways/Clearances.

PAPPAGEORGE
HAYMES

Pappageorge Haymes Partners

640 N. LaSalle, Suite 400
Chicago, IL 60654
O: 312.337.3344 F: 204.8388

Applicant:

Lexington Dearborn LLC

Address:

1010 to 1028 N Dearborn St.
Chicago, IL 60610

Introduction Date:
Plan Commission Date:


September 24th, 2015
February 16, 2016

Landscape / Green Roof Plan

Scale: 1" = 30'



FINAL FOR PUBLICATION

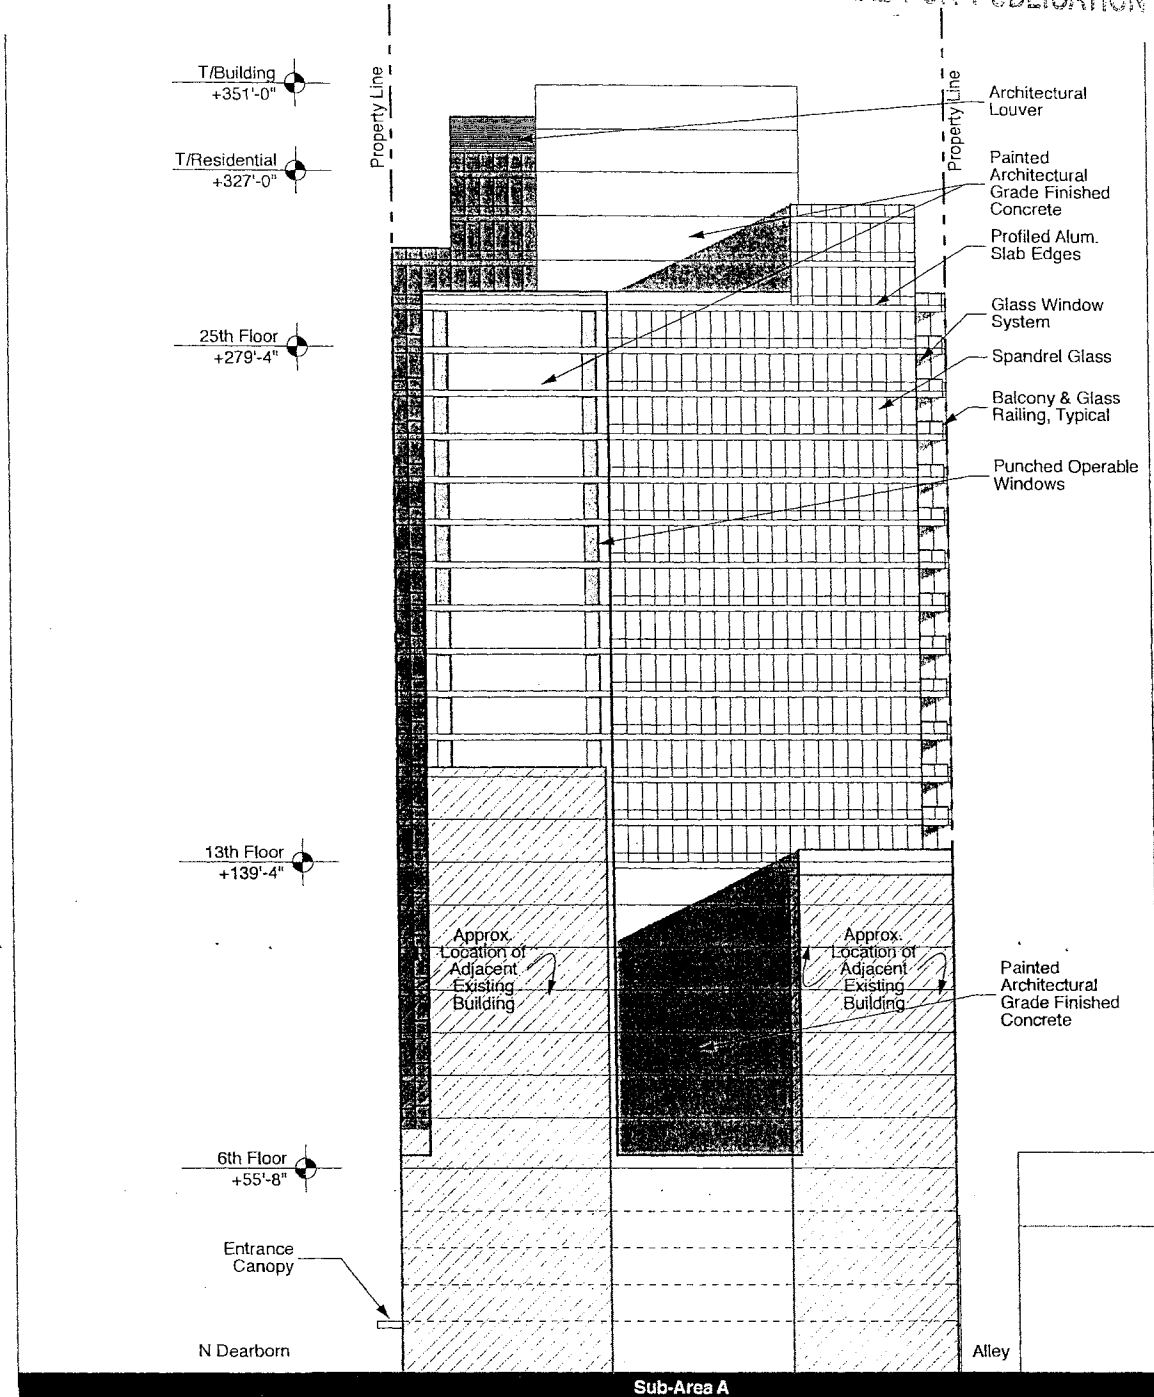


**PAPPAGEORCE
HAYMES**

Pappageorge Haymes Partners
640 N. LaSalle, Suite 400
Chicago, IL 60654
O: 312.337.3344 F: 204.8988

Applicant: Lexington Dearborn LLC
Address: 1010 to 1028 N Dearborn St. Chicago, IL 60610
Introduction Date: September 24th, 2015
Plan Commission Date: February 16, 2016


North Elevation
Scale: 1" = 40'

COPYRIGHT PAPPAGEORCE HAYMES LLC 2016

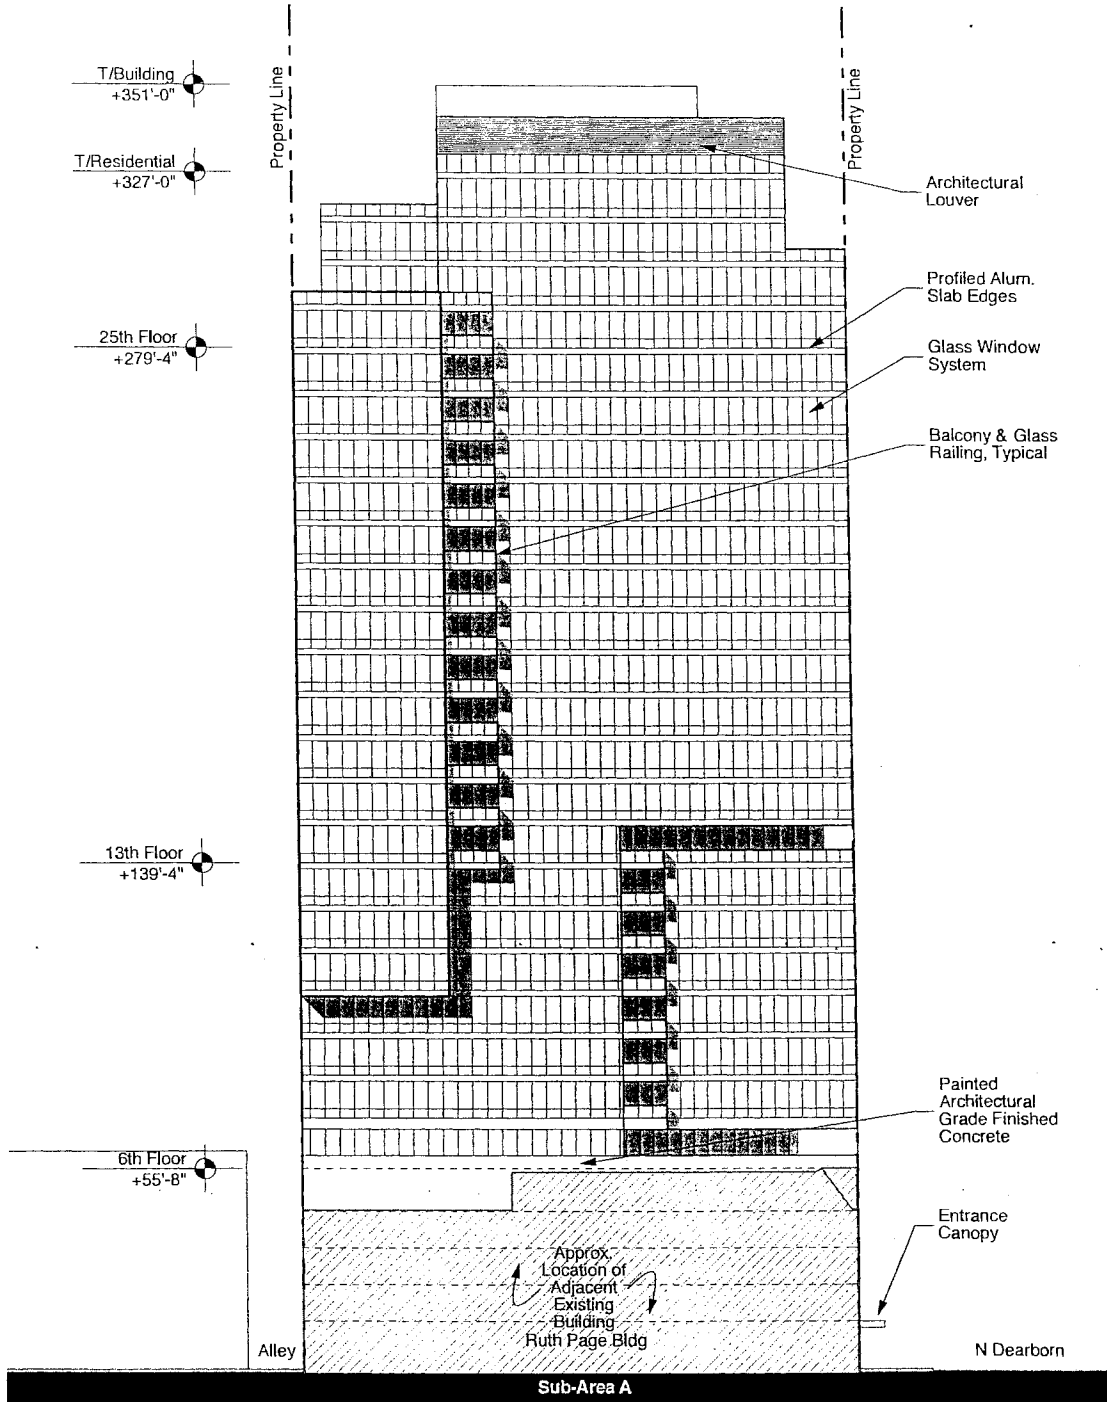

<p>PAPPAGEORGE HAYMES</p> <p>640 N. LaSalle, Suite 400 Chicago, IL 60654 O: 312.337.3344 F: 204.8988</p>	<p>Pappageorge Haymes Partners</p>	<p>Applicant: Lexington Dearborn LLC</p>	<p>South Elevation</p>
	<p>Address: 1010 to 1026 N Dearborn St. Chicago, IL 60650</p> <p>Introduction Date: September 24th, 2015 Plan Commission Date: February 18, 2016</p>	<p>Scale: 1" = 40'</p>	


FINAL FOR PUBLICATION

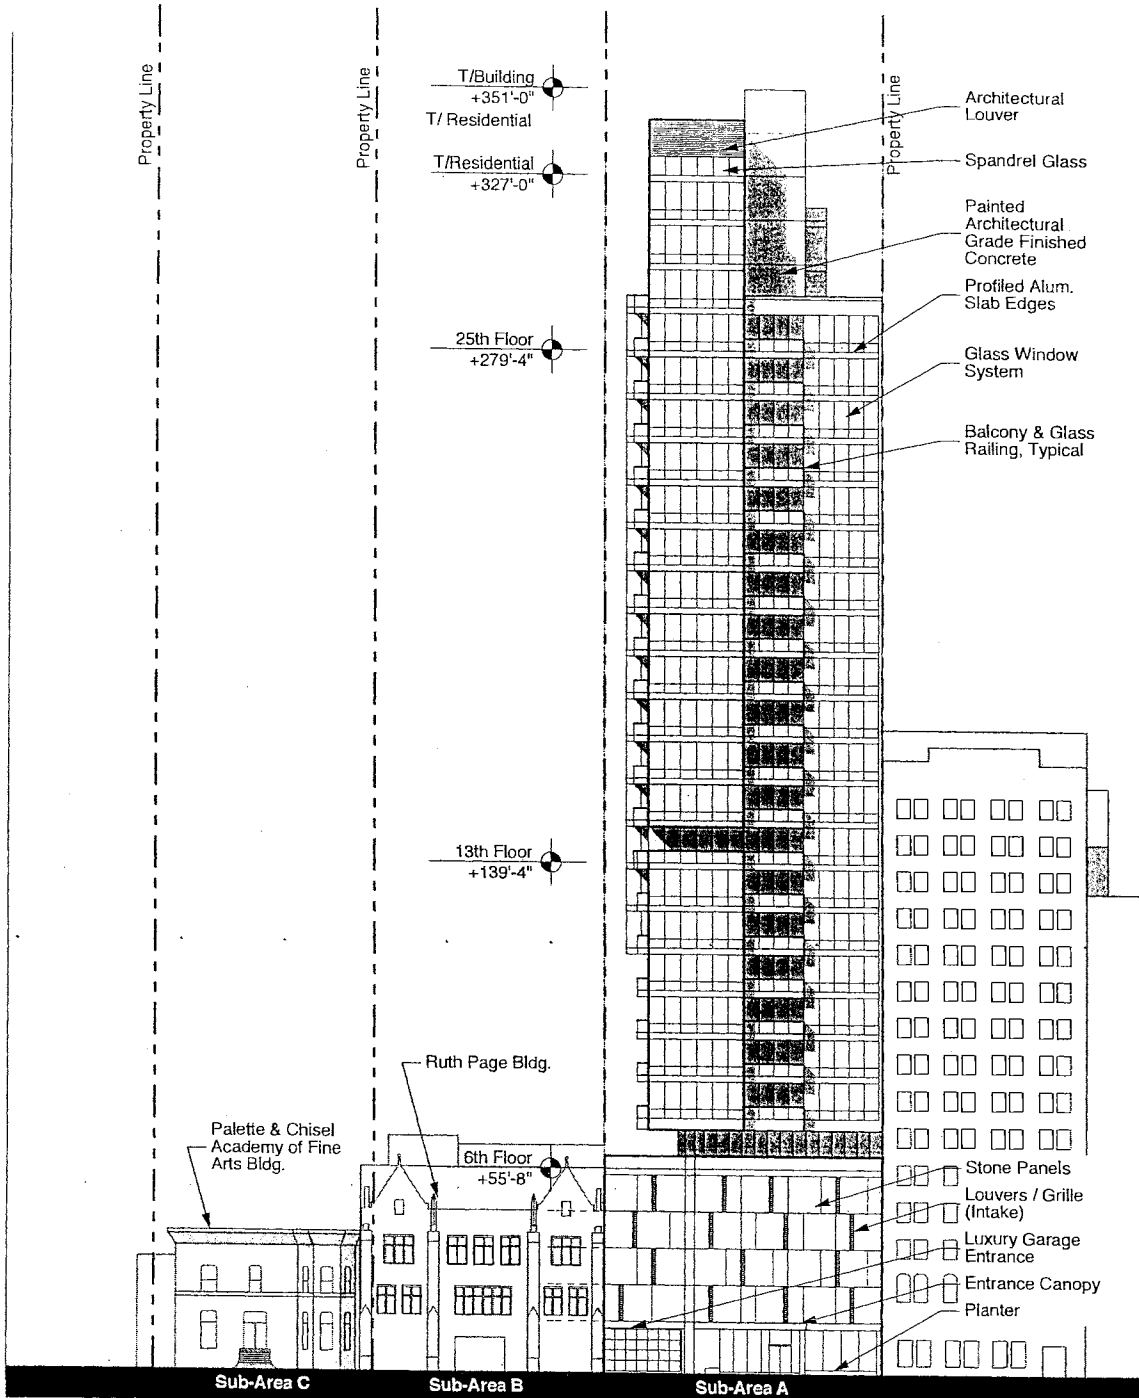

<p>PAPPAGEORGE HAYMES</p> <p>640 N. LaSalle, Suite 400 Chicago, IL 60654 O: 312.337.3344 F: 204.8988</p>	<p>Applicant: Lexington Dearborn LLC</p> <p>Address: 1010 to 1028 N Dearborn St. Chicago, IL 60610</p>	<p>East Elevation</p> <p>Scale: 1" = 40'</p>
	<p>Introduction Date: September 24th, 2015</p> <p>Plan Commission Date: February 18, 2016</p>	

© COPYRIGHT PAPPAGEORGE HAYMES LLC 2015

FINAL FOR PUBLICATION

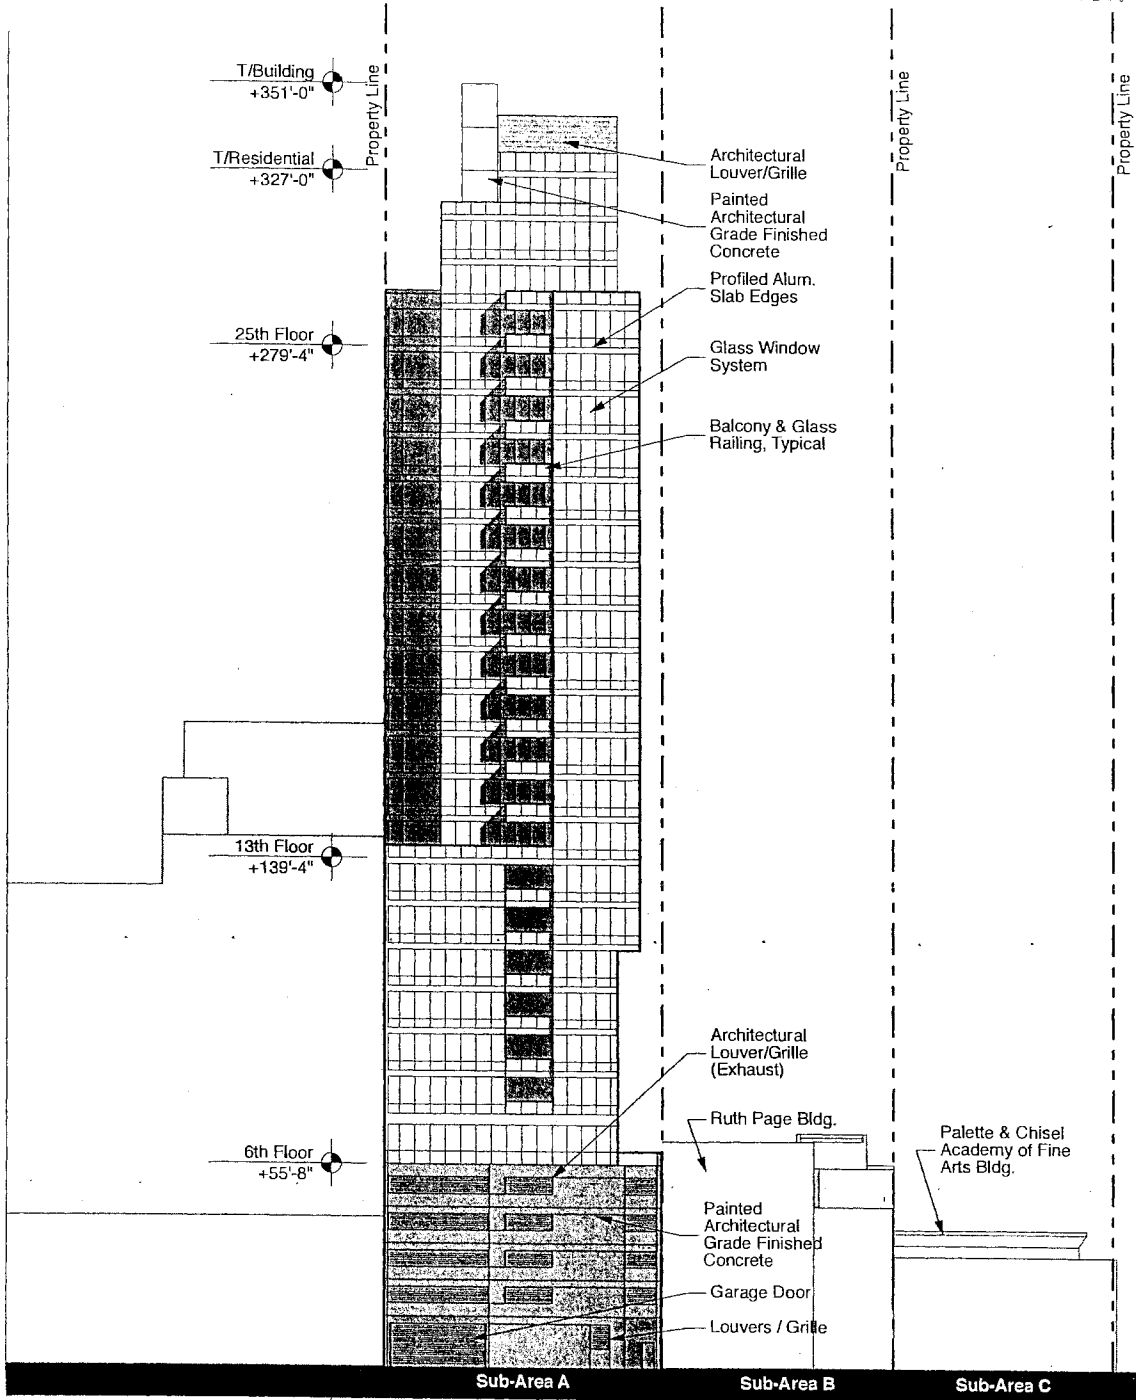

PAPPAGEORGE HAYMES 640 N. LaSalle, Suite 400 Chicago, IL 60654 O: 312.337.9344 F: 204.8988	Pappageorge Haymes Partners Applicant: Lexington Dearborn LLC Address: 1010 to 1026 N Dearborn St. Chicago, IL 60610 Introduction Date: September 24th, 2015 Plan Commission Date: February 18, 2016	West Elevation Scale: 1" = 40'
	<small>© COPYRIGHT PAPPAGEORGE-HAYMES, INC. 2014 P14 102314</small>	

Reclassification Of Area Shown On Map No. 8-G.

(As Amended)

(Application No. 18596T1)

(Common Address: 3607 -- 3615 S. Morgan St.)

[SO2015-8481]

Be It Ordained by the City Council of the City of Chicago:

SECTION 1. Title 17 of the Municipal Code of Chicago, the Chicago Zoning Ordinance, is hereby amended by changing all of the M1-2 Limited Manufacturing/Business Park District symbols and indications as shown on Map Number 8-G in the area bounded by:

a line 52 feet south of West 36th Street; the public alley east of South Morgan Street; a line 260 feet south of West 36th Street; and South Morgan Street,

to those of an RM4.5 Residential Multi-Unit District.

SECTION 2. This ordinance shall be in force and effect from and after its passage and due publication.

[Rezoning Exhibit; First, Second, Third and Roof Deck Floor Plans;
Building Elevations; and Landscape Plans attached to
this ordinance printed on pages 21003
through 21012 of this *Journal*.]

Type 1 Narrative Rezoning Analysis attached to this ordinance reads as follows:

Type 1 Substitute Narrative And Plans.

RM4.5 Residential Multi-Unit District.

The subject property is approximately 31,233 square feet. The applicant is proposing to rezone the property to RM4.5 Residential Multi-Unit District.


The proposed residential development consists of three, seven-unit townhome buildings for a total of 21 townhome units. The development also includes private drives and common area. The total floor area of the townhomes will be 41,553 square feet.

	Proposed Construction
Lot Area:	31,233 square feet
Density:	1,487 square feet/dwelling unit
Floor Area Ratio:	1.33
Off-Street Parking:	2 spaces/unit
Building Separation (front -- front):	26.00 feet
Building Separation (rear -- rear):	26.00 feet
Setback -- Side (public street):	8.00 feet
Setback -- Side (public alley):	3.08 feet
Setback -- Front (south):	14.17 feet
Setback -- Rear (north):	19.76 feet
Building Height:	31 feet, 1½ inches
Private Yard Open Space:	200 square feet (minimum)

Notes:

1. Applicant will seek a variation or administrative adjustment with respect to any of the above that are not in compliance with the zoning code.

* Per 17-02-0500-F 2(b) Building Setbacks for End Walls, required end wall setbacks may be reduced to match the predominant setbacks of adjoining structures on the same side of the street between the nearest intersecting streets or alleys, provided that a minimum setback of 3 feet is provided in all cases. Landscaping must be installed within these required setbacks.

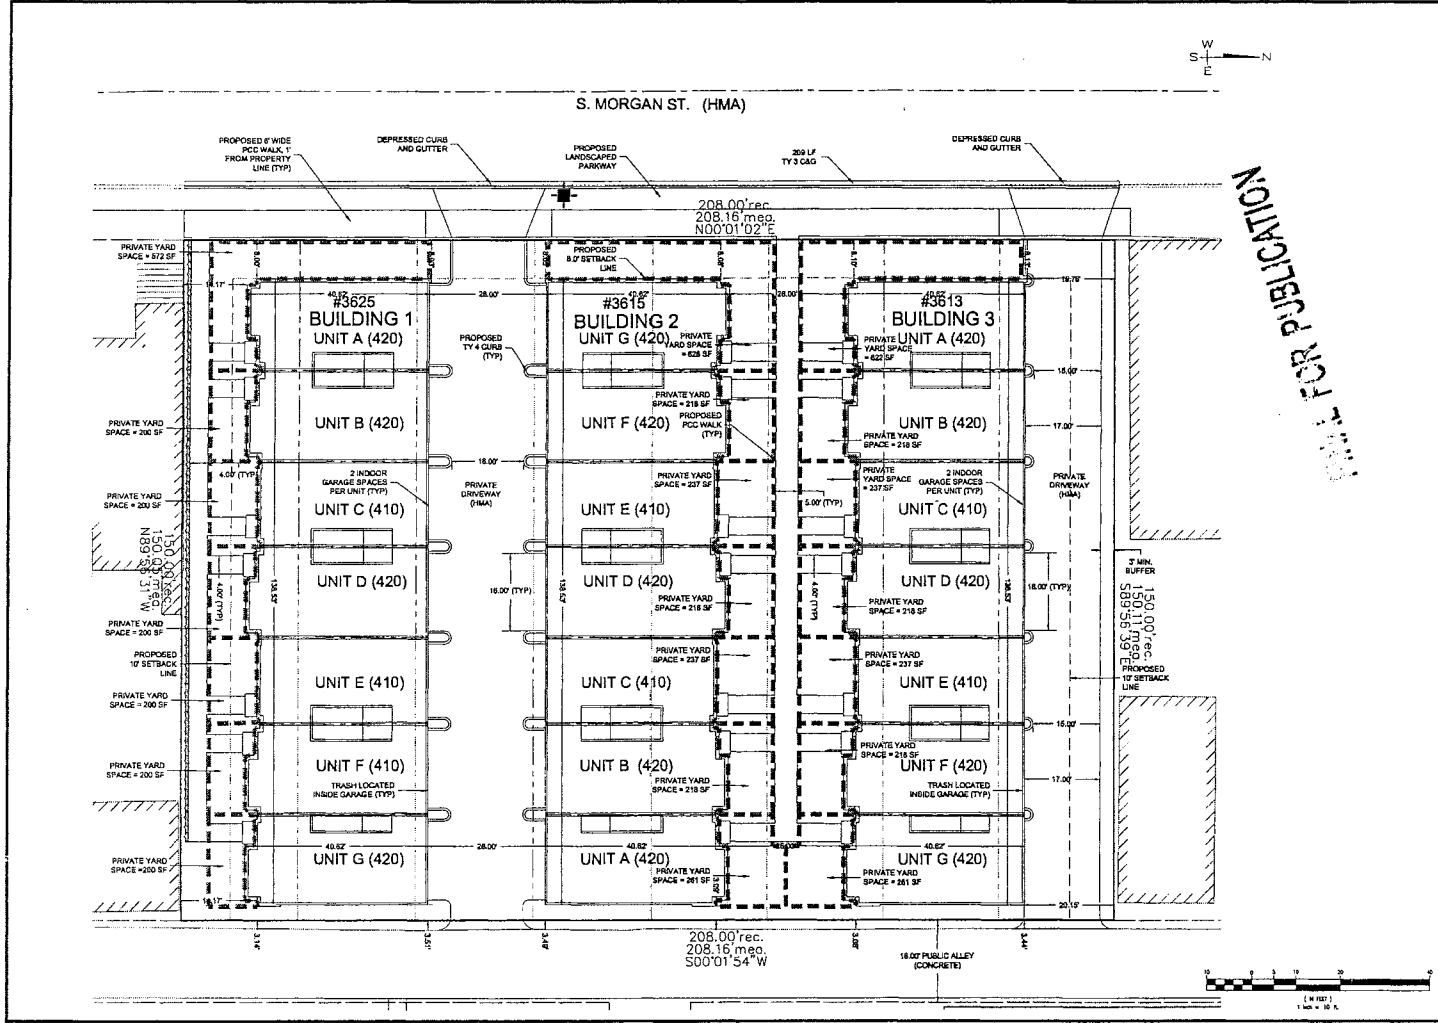

NOT FOR PUBLICATION

CW Engineering & Land Development Consulting
 2031 Lawrence Drive
 #1537 (102) T. #312.2259.F
 www.cwengr.com

COOK
 ENGINEERING GROUP

REV.	REVISIONS	DATE
1	ISSUE FOR PERMITS	03/16/2016
2	ISSUE FOR PERMITS	03/16/2016
3	ISSUE FOR PERMITS	03/16/2016
4	ISSUE FOR PERMITS	03/16/2016


REZONING EXHIBIT
LEXINGTON SQUARE 4
 3917 - 3919 S. MORGAN ST.
 CHICAGO, IL

PREPARED FOR:
 LEXINGTON SQUARE
 1721 NORTH MARIAGE, SUITE 202
 CHICAGO, IL 60614
 773.268.8817
 773.360.0201 F
 MR. TOM MEYER


REG. JOB NUMBER:
 2014-102

SCALE: 1" = 10'
 DRAWN BY: ESH
 CHECKED BY: MAC
 DATE: 11/09/2015


SHEET: **1** of **1**
 © 00000000

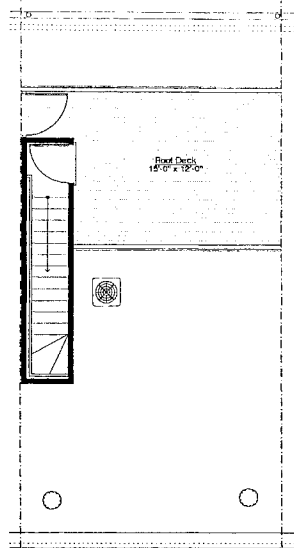


Roof Deck
25 Gross Square Feet

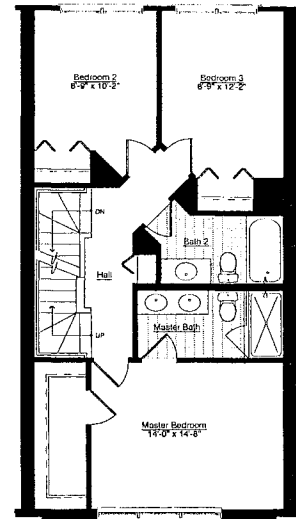

Third Floor
711.5 Gross Square Feet

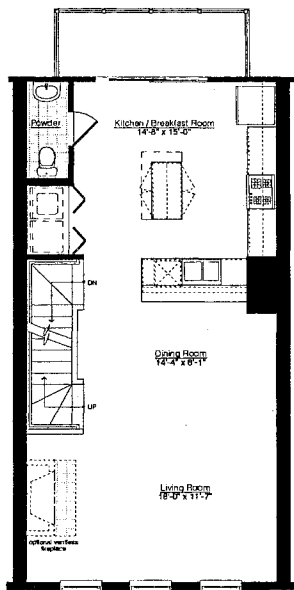

Second Floor
711.5 Gross Square Feet

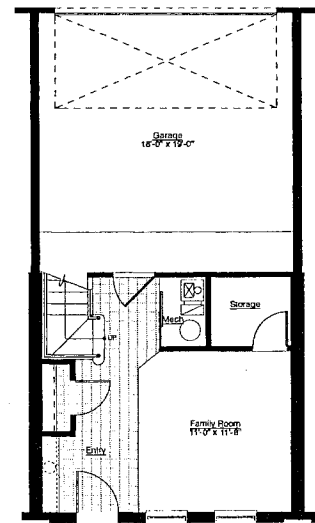

First Floor
711.5 Gross Square Feet

FINAL FOR PUBLICATION


pappageorge haymes partners
ARCHITECT
640 N. LA SALLE SUITE 400
CHICAGO, ILLINOIS 60654
312.337.3344

Lexington Place III, LLC.
APPLICANT
3607-3619 S. Morgan St.
CHICAGO, ILLINOIS

410 Unit Plans
2,159.5 Gross
Square Feet


November 10th, 2015

© 2015 Pappageorge Haymes Partners, LLC

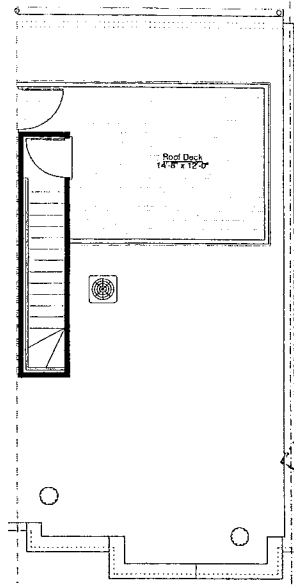


Roof Deck
25 Gross Square Feet


FINAL FOR PUBLICATION

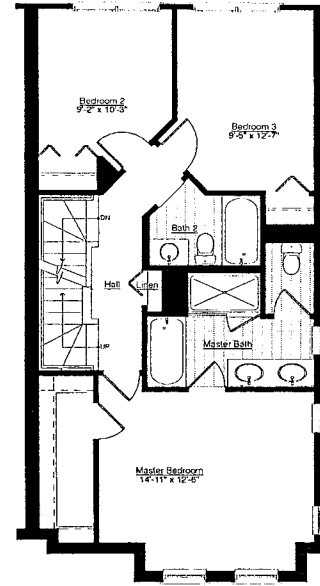

Third Floor
793 Gross Square Feet

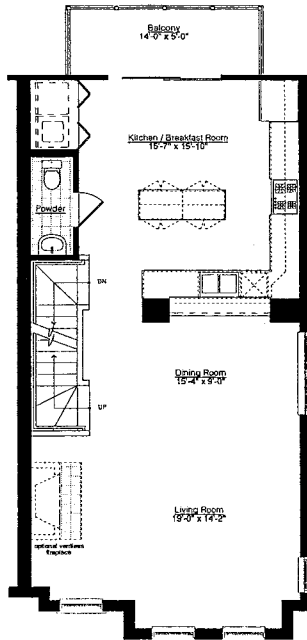

Second Floor
793 Gross Square Feet

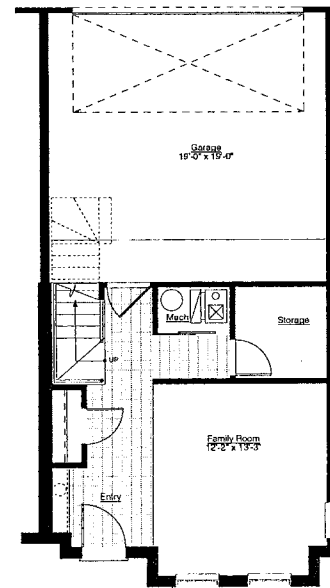

First Floor
793 Gross Square Feet


pappageorge haymes partners
ARCHITECT
640 N. LA SALLE SUITE 400
CHICAGO, ILLINOIS 60654
312.337.3344

Lexington Place III, LLC.
APPLICANT
3607-3619 S. Morgan St.
CHICAGO, ILLINOIS

420 Unit Plans
2,404 Gross
Square Feet

November 10th, 2015

© COPYRIGHT PAPPAGEORGE HAYMES PARTNERS, LLC 2015

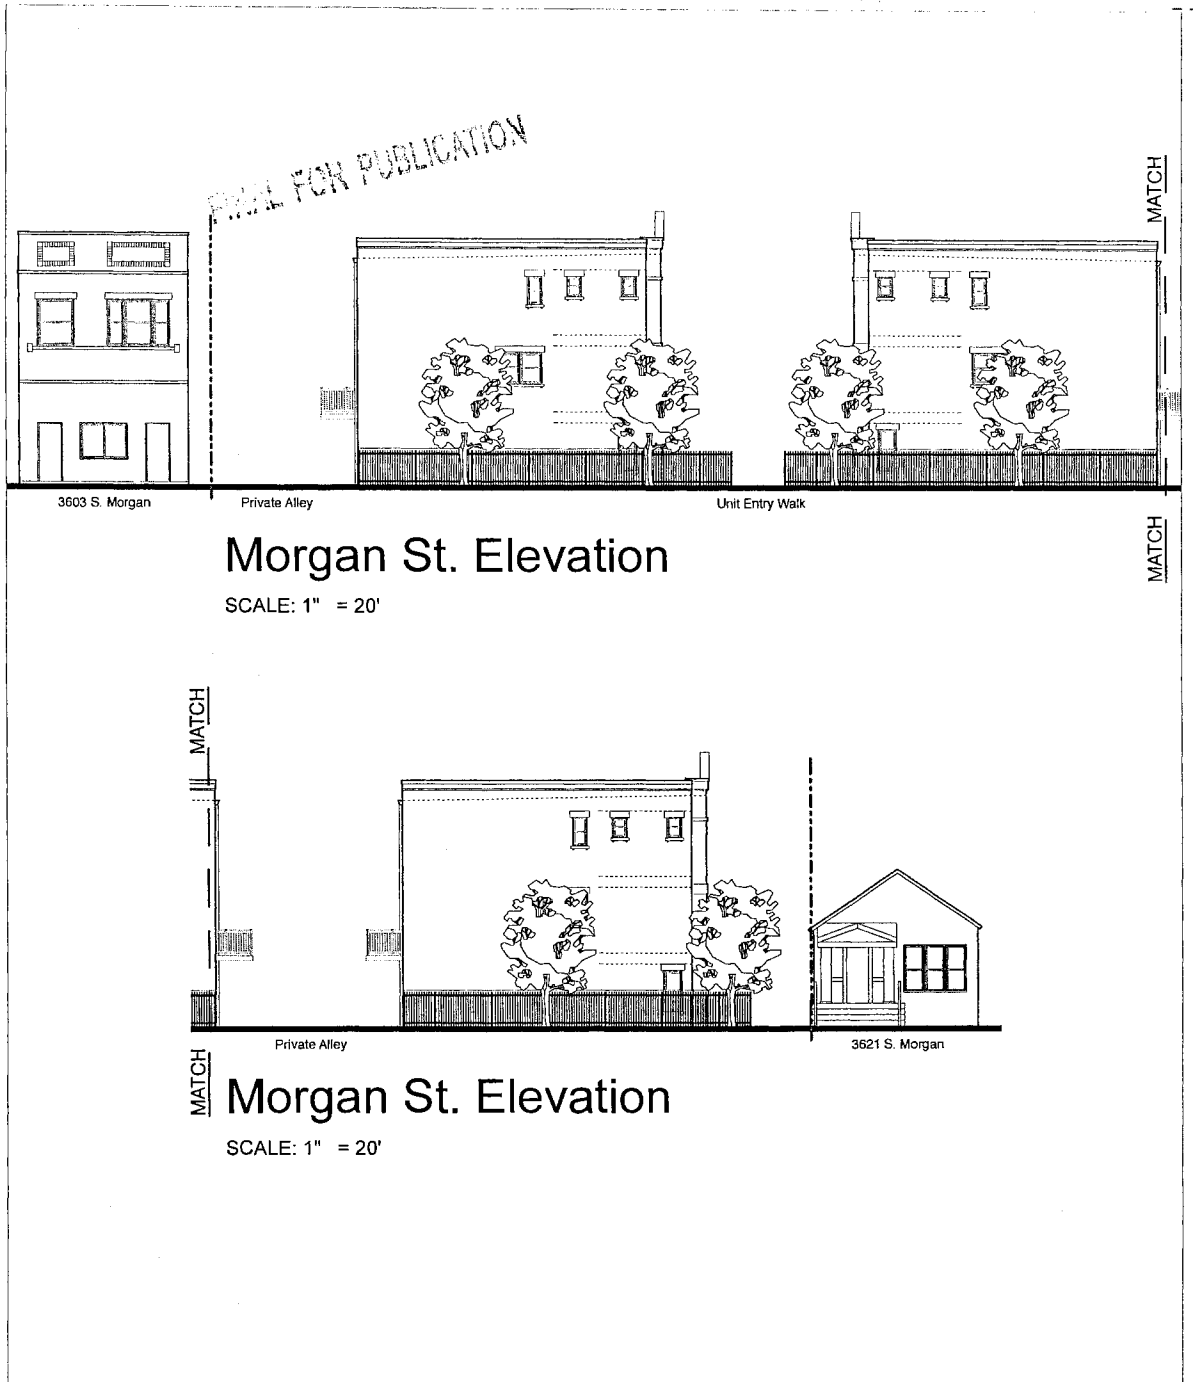


pappageorge haymes partners
 ARCHITECT
 640 N. LA SALLE SUITE 400
 CHICAGO, ILLINOIS 60654
 312.337.3344

Lexington Place III, LLC.
 APPLICANT
 3607-3619 S. Morgan St.
 CHICAGO, ILLINOIS

Morgan St. Elevation

November 10th, 2015

COPYRIGHT PAPPAGEORGE HAYMES PARTNERS, LLC 2015

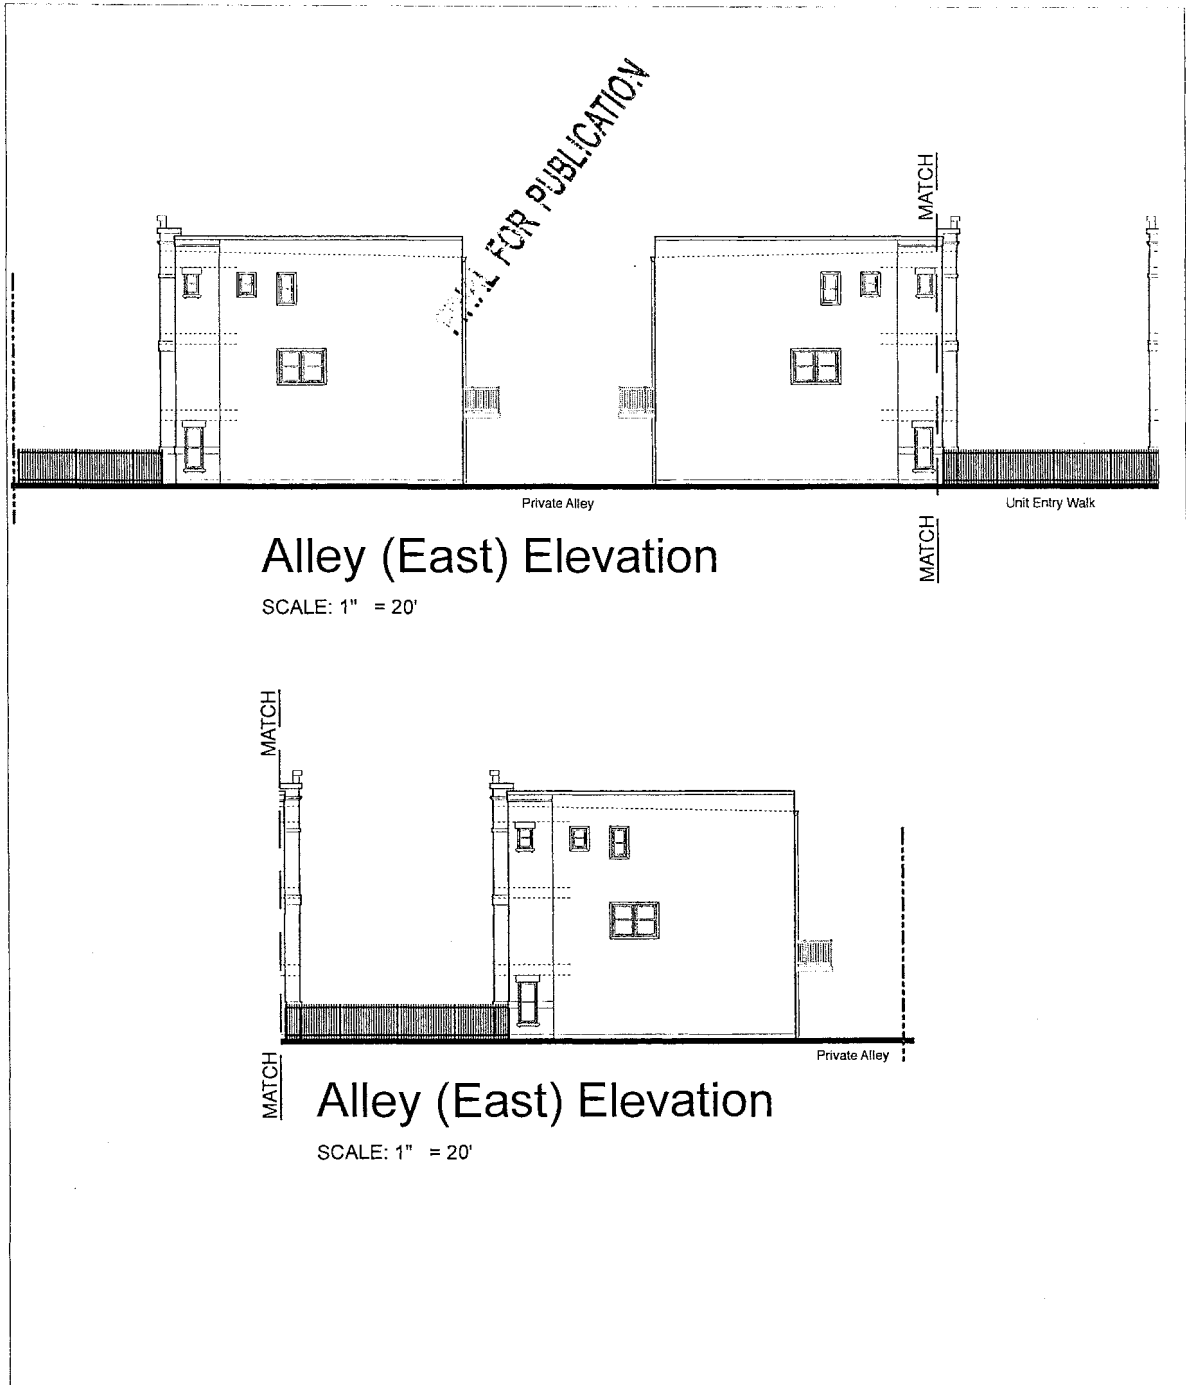

papageorge haymes partners
 ARCHITECT
 640 N. LA SALLE SUITE 400
 CHICAGO, ILLINOIS 60654
 312.337.3344

Lexington Place III, LLC.
 APPLICANT
 3607-3619 S. Morgan St.
 CHICAGO, ILLINOIS

East (Alley) Elevation
 November 10th, 2015

© Copyright 2015 Pappageorge Haymes Partners, LLC

DRAWING FOR PUBLICATION



Typical Building Front Elevation

SCALE: 1" = 20'



Typical Building Rear Elevation

SCALE: 1" = 20'


pappageorge haymes partners
 ARCHITECT
 840 N. LA SALLE SUITE 400
 CHICAGO, ILLINOIS 60654
 312.337.3344

Lexington Place III, LLC.
 APPLICANT
 3607-3619 S. Morgan St.
 CHICAGO, ILLINOIS

Typical Building Elevations

November 10th, 2015


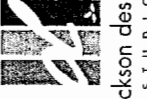
© COPYRIGHT PAPPAGEORGE HAYMES PARTNERS, LLC 2015

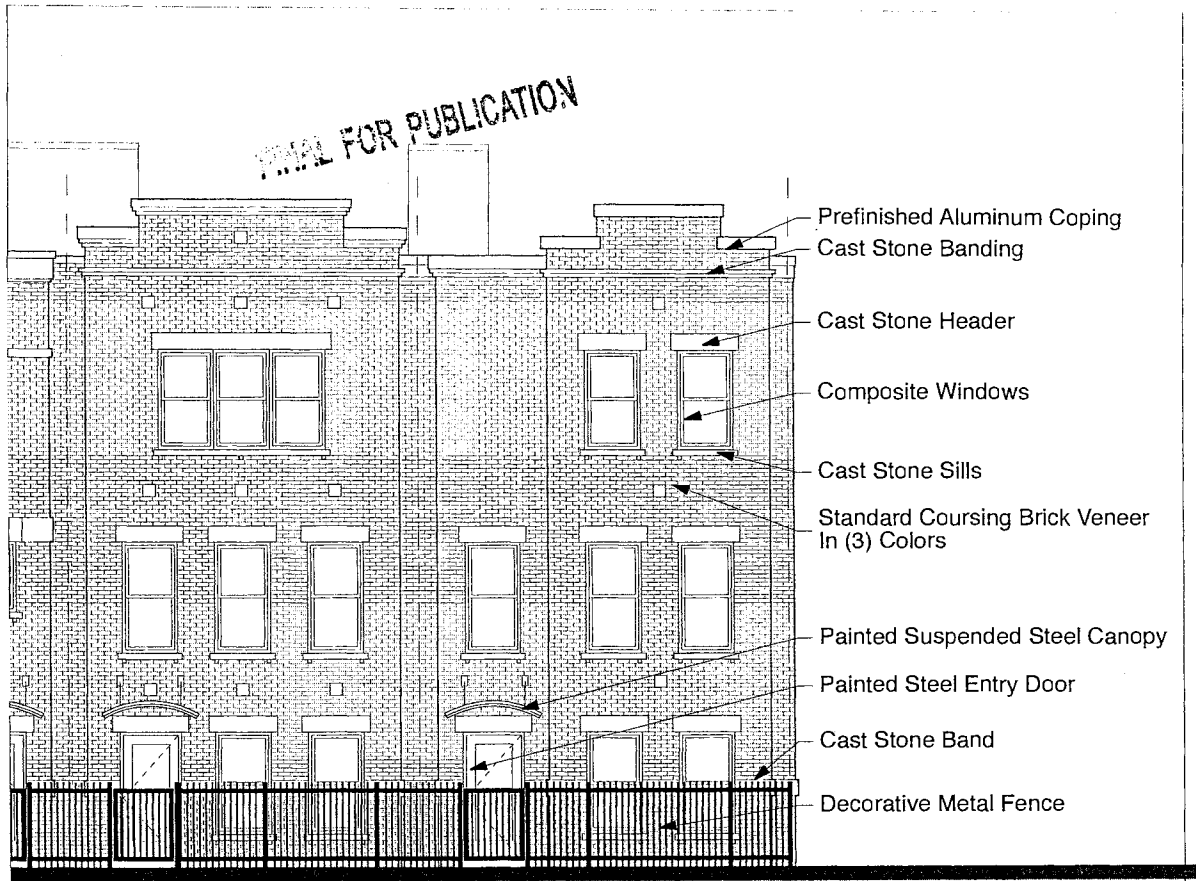

Enlarged Elevations

SCALE: 1/8" = 1'-0"

© COPYRIGHT PAPPAGEORGE HAYMES PARTNERS, LLC 2015


dickson design STUDIO

DICKSONDESIGNSTUDIO.COM
522 SYDNEY DRIVE
ALPHARETTA, IL 60102
630.774.4610

REVISION	DATE	DESCRIPTION
1		
2		
3		
4		
5		
6		
7		
8		
9		
10		
11		
12		

AS SHOWN
PROJECT NAME AND ADDRESS
LEONKIN SQUARE 4
5731 S. MARBLE AVENUE, SUITE 300
CHICAGO, IL 60636

LANDSCAPE PLAN
DATE: **NOVEMBER 11, 2015**
SHEET NUMBER: **11.0**
PROJECT NUMBER: **1055E.4**

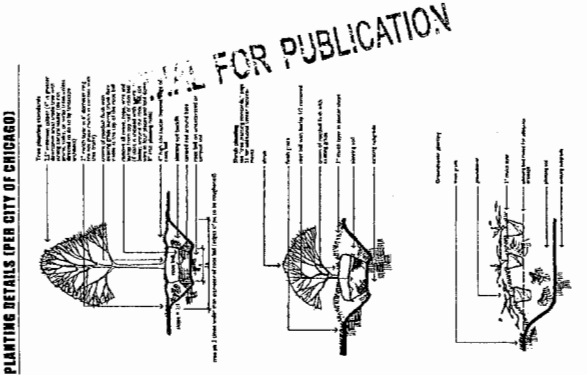

ESTIMATED TIME OF PLANTING SHALL BE DECEMBER 15, 2016.

OWNER & LANDSCAPE ARCHITECT STATEMENT

The undersigned acknowledges that the landscape architect's services for the project at 5731 S. MARBLE AVENUE, SUITE 300, CHICAGO, ILLINOIS, were provided to the project owner under a contract dated 11/11/15. The undersigned further acknowledges that the landscape architect's services were provided to the project owner under a contract dated 11/11/15.


Owner: James A. Leonard
Landscape Architect: Dickson Design Studio, Inc. (D.D.S.)

Project: LEONKIN SQUARE 4
Address: 5731 S. MARBLE AVENUE, SUITE 300
City: CHICAGO, IL 60636
Date: 11/11/15

Shawn L. Leonard
James A. Leonard
Dickson Design Studio, Inc. (D.D.S.)
18 and 18 1/2 S. 1st St.
Chicago, IL 60604

GENERAL LANDSCAPE NOTES**

- CONTRACTOR SHALL COMPLY WITH ALL APPLICABLE CITY OF CHICAGO ORDINANCES AND DEPARTMENTAL REGULATIONS.
- ALL PLANT MATERIAL SHALL BE SOURCED FROM LOCAL SUPPLIERS AND SHALL BE AVAILABLE FOR PLANTING IN DECEMBER 15, 2016.
- CONTRACTOR SHALL BE RESPONSIBLE FOR OBTAINING ALL NECESSARY PERMITS AND APPROVALS FROM THE CITY OF CHICAGO AND THE DEPARTMENT OF PUBLIC WORKS.
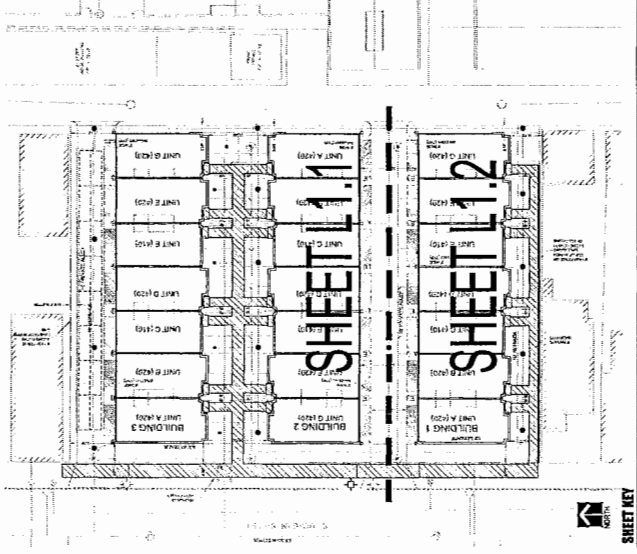


3/16/2016

REPORTS OF COMMITTEES

21011

NOT FOR PUBLICATION

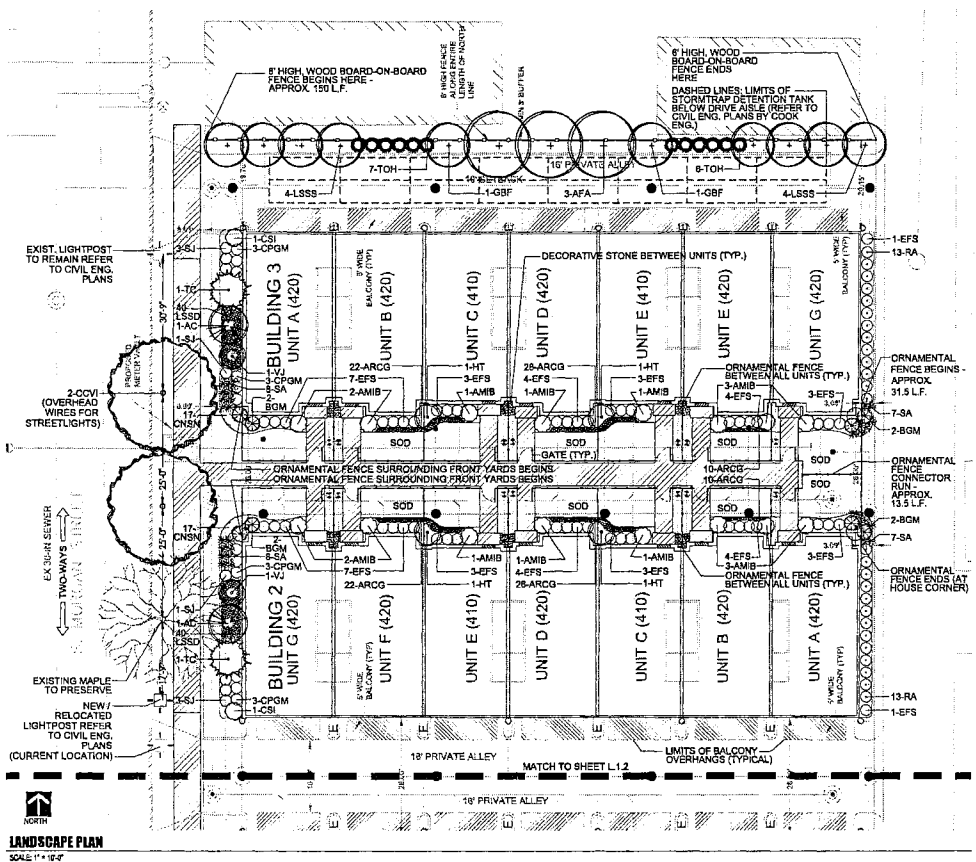

dickson design
STUDIO

DICKSONDESIGNSTUDIO.COM

528 SKYLINE DRIVE
ALGONQUIN, IL 60102
647.878.4015

NO.	DESCRIPTION
1.	
2.	
3.	
4.	
5.	
6.	
7.	
8.	
9.	
10.	
11.	
12.	

SCALE

AS SHOWN

PROJECT NAME AND ADDRESS

LEXINGTON SQUARE 4
3607-3610 S. WORGAN STREET
BRIDGEPORT, IL

LEXINGTON SQUARE
1331 N. HURD STREET, SUITE 200
CHICAGO, IL 60614

SHEET TITLE

LANDSCAPE PLAN

PLAN DATE

NOVEMBER 11, 2015

SHEET NUMBER


L1.1

PROJECT NUMBER

L1303.4


FENCE DETAILS

ORNAMENTAL FENCE
NOT TO SCALE

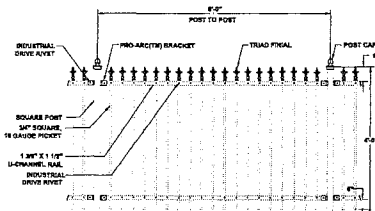

Ornamental Aluminum Fence is Manufactured by Master Metals:
Monumental Iron Works
Entry Fence
Style # (horizontal # section lengths 8 3/4" pickets)
Height 4'
Color: Black


BOARD-ON-BOARD FENCE
NOT TO SCALE

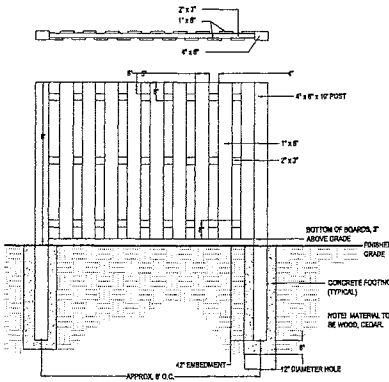

6" HIGH WOOD BOARD-ON-BOARD FENCE BEGINS HERE (AT TOP RETAINING WALL). APPROX. 150 LF.

PLANT & MATERIALS LIST

Code	Qty.	Size	Botanical Name	Common Name
DECIDUOUS TREES				
AC	3	12"	Amaranthus canadensis	Redstem Spikeweed
AFA	3	2"	Acer pennsylvanicum 'Amstelring'	Amsteling Freeman Maple
CCVI	3	3"	Castanus carya-gillii 'er' 'inanna'	Thorntree Cockspur Hawthorn
GBF	2	2"	Ciergea biota 'Fastigiata'	Upright Ginkgo
LAGS	8	12"	Liquidambar styraciflua 'Slender Silhouette'	Slender Spicata American Sweetgum
LARGE & SMALL DECIDUOUS SHRUBS				
AMB	24	30"	Aronia melanocarpa 'Innocent Beauty'	Innocent Beauty Black Chokeberry
CSI	3	42"	Cornus sericea 'Harlow II'	Harlow Reddog Dogwood
HT	8	54"	Hieronymus paniculata 'Tartan'	Tartan Hydrangea
RA	8	24"	Ribes alatum 'Green Mount'	Green Mount Alpine Currant
SJ	17	24"	Spiraea japonica 'Ito's Princess'	Ito's Princess Japanese Spirea
VJ	3	60"	Viburnum 3 Juddi	Judd Viburnum
EVERGREEN SHRUBS				
BGM	12	42"	Buxus x 'Green Mountain'	Green Mountain Boxwood (non-invasive)
CPGM	18	30"	Chamaecyparis plicata 'Golden Mop'	Golden Mop Japanese False Cypress
EFS	75	24"	Eucalyptus formalis 'Sarcocolla'	Sarcocolla Wintercreeper
TC	3	7'	Taxus canadensis 'Capitata Melan'	Linduscap's Capitate Upright Yew
TDM	12	6"	Thuja occidentalis 'Horizontal'	Horizontal American Arborvitae
ORNAMENTAL GRASSES				
SA	45	1 Gal.	Saxifraga autumnalis	Autumn Moor Grass
PERENNIALS				
CNSN	51	1 Gal.	Catantha repens esp. repens	Catmint
GROUNDCOVER				
ARCD	174	1 Gal.	Agera vesicaria 'Callies Giant'	Callies' Giant Buglosses
LSOD	120	1 Gal.	Liriodendron spicata 'Silver Drayer'	Silver Drayer Liriodendron
MATERIALS				
	-	10	C.Y.	Soil Amendment
	-	29	C.Y.	Shredded Hardwood Mulch
	-	TBD	S.Y.	Kentucky Bluegrass 19mm Sod (Farmers)
	-	TBD	S.Y.	Kentucky Bluegrass 25mm Sod (Common Area)
	-	TBD	S.Y.	Kentucky Bluegrass 19mm Sod (7'x6")
	-	TBD	C.Y.	Decorative stone between units: Autumn Stone
	-	300	L.F.	(Specify through vendor Landscape Supply)
	-	698	L.F.	Ornamental Fence
	-	21	EACH	Entry Gates

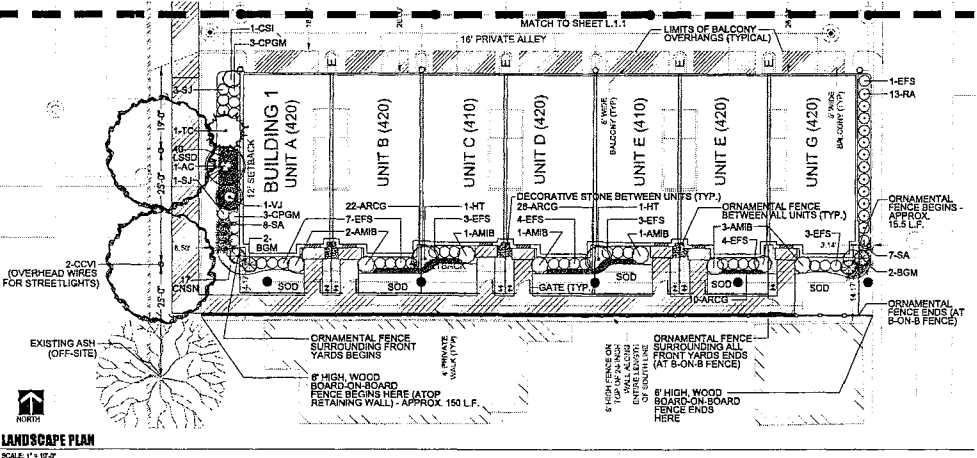

LANDSCAPE PLAN
SCALE: 1" = 12'

FINAL FOR PUBLICATION

21012

JOURNAL--CITY COUNCIL--CHICAGO

3/16/2016

dickson design STUDIO

DICKSONDESIGNSTUDIO.COM

528 SKYLINE DRIVE
ALGONQUIN, IL 60102
647.879.4019

REVISIONS

SCALE:
AS SHOWN

PROJECT NAME AND ADDRESS:
LEXINGTON SQUARE 4
3607-3610 S. MORGAN STREET
BRIGHTON, IL

LEGISTRIAN NUMBER:
5731 X. MARGOT STREET, SUITE 200
CHICAGO, IL 60614

SHEET TITLE:
LANDSCAPE PLAN

PLAN DATE:
NOVEMBER 11, 2013

SHEET NUMBER:
L1.2

PROJECT NUMBER:
126 SA 4

Reclassification Of Area Shown On Map No. 10-F.
(Application No. 18609T1)
(Common Address: 603, 605 And 607 W. Root St.)

[O2016-42]

Be It Ordained by the City Council of the City of Chicago:

SECTION 1. That Title 17 of the Municipal Code of Chicago, the Chicago Zoning Ordinance, be amended by changing all the C1-5 Neighborhood Commercial District symbols and indications as shown on Map Number 10-F in the area bounded by:

West Root Street; a line 24.80 feet west of and parallel to South Wallace Street; the alley next south of and parallel to West Root Street; and a line 96.80 feet west of and parallel to South Wallace Street,

to those of a B2-1 Neighborhood Mixed-Use District and a corresponding use district is hereby established in the area above described.

SECTION 2. This ordinance shall be in force and effect from and after its passage and due publication.

Type 1 Narrative Rezoning Analysis attached to this ordinance reads as follows:

Narrative.

Narrative for the rezoning of the property commonly known as 603,605 and 607 West Root Street.

Present Zoning District: C1-5

Proposed Zoning District: B2-1

The lots in question are owned by Thomas M. Doyle Builders, Inc.. Each lot is approximately 3,000 square feet. The applicant wishes to build three one-story single-family residences.

603 West Root Street has a lot area of 3,000 square feet with open space of 442 square feet. It would be improved with a one-story single-family home with a basement and a two-car detached garage, no commercial space and a floor area ratio of 0.87. The building would be 2,600 square feet. It would be 17 feet, 9 inches to median in height and it would have a front setback of 12 feet, side setback on the east of 3 feet and on the west of 1 foot for a total combined of 4 feet width and a rear setback of 48 feet.


605 West Root Street has a lot area of 3,000 square feet with open space of 442 square feet. It would be improved with a one-story single-family home with a basement and a two-car detached garage, no commercial space and a floor area ratio of 0.87. The building would be 2,600 square feet. It would be 17 feet, 9 inches to median in height and it would have a front setback of 12 feet, side setback on the east of 3 feet and on the west of 1 foot for a total combined of 4 feet width and a rear setback of 48 feet.

607 West Root Street has a lot area of 3,000 square feet with open space of 442 square feet. It would be improved with a one-story single-family home with a basement and a two-car detached garage, no commercial space and a floor area ratio of 0.87. The building would be 2,600 square feet. It would be 17 feet, 9 inches to median in height and it would have a front setback of 12 feet, side setback on the east of 3 feet and on the west of 1 foot for a total combined of 4 feet width and a rear setback of 48 feet.


All homes will be brick.


Elevations are attached.


[Site Plans, Basement and First Floor Plans; and Building Elevations referred to in this Zoning Narrative printed on pages 21015 through 21026 of this *Journal*.]

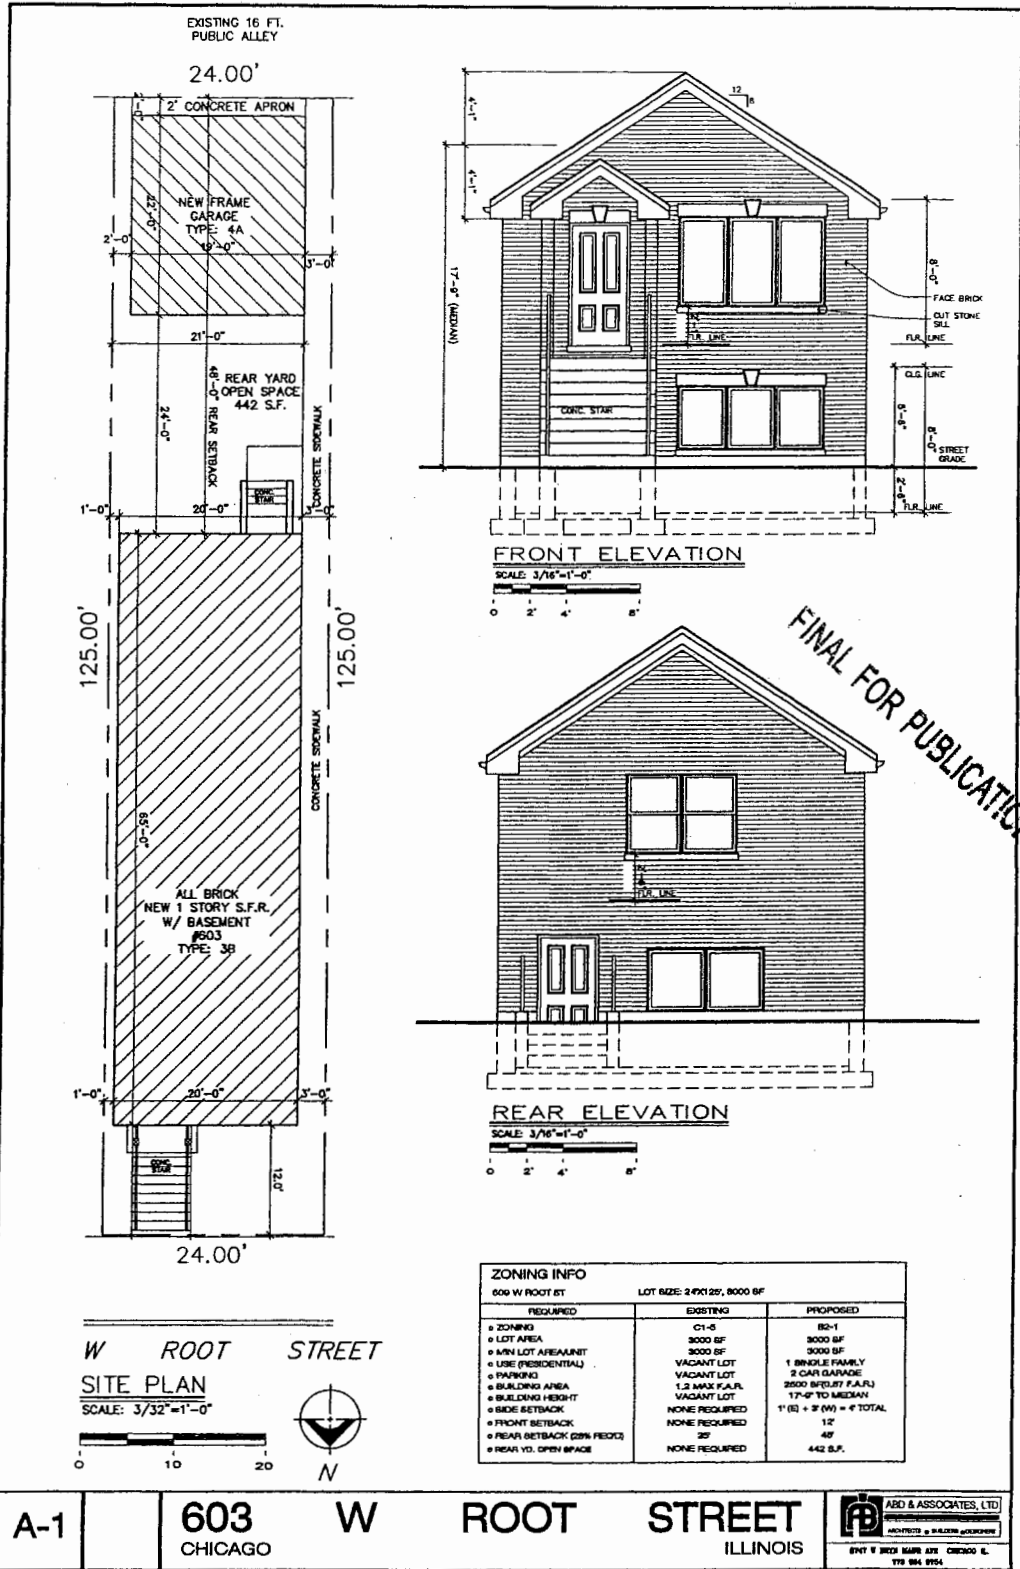

FINAL FOR PUBLICATION

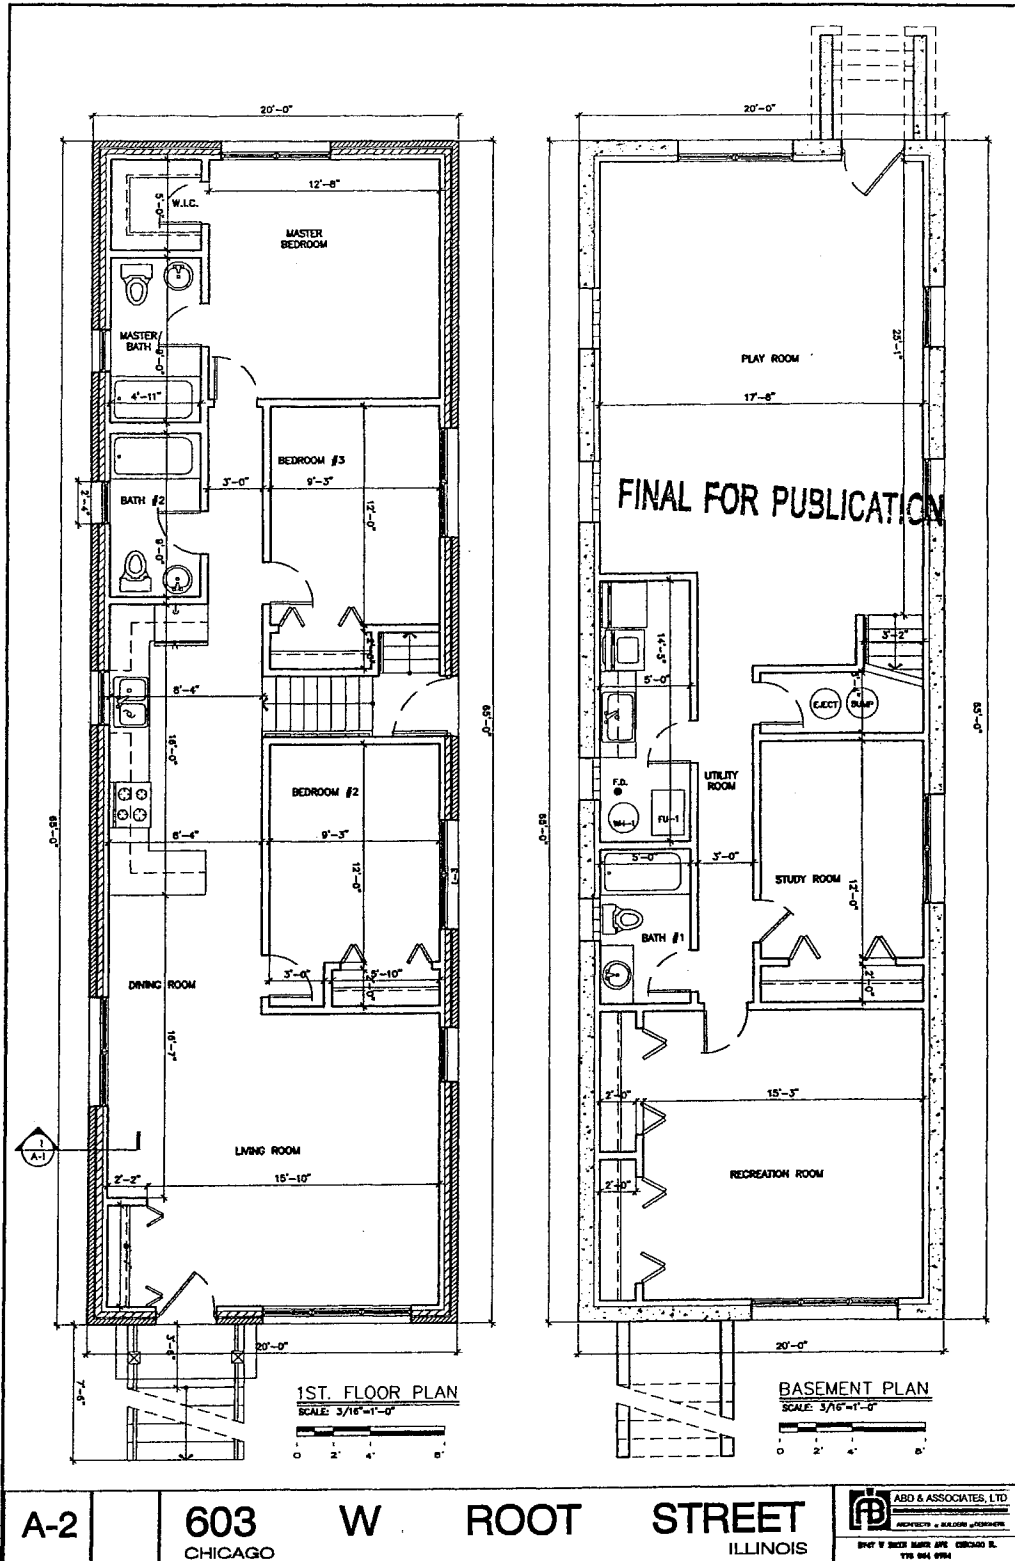


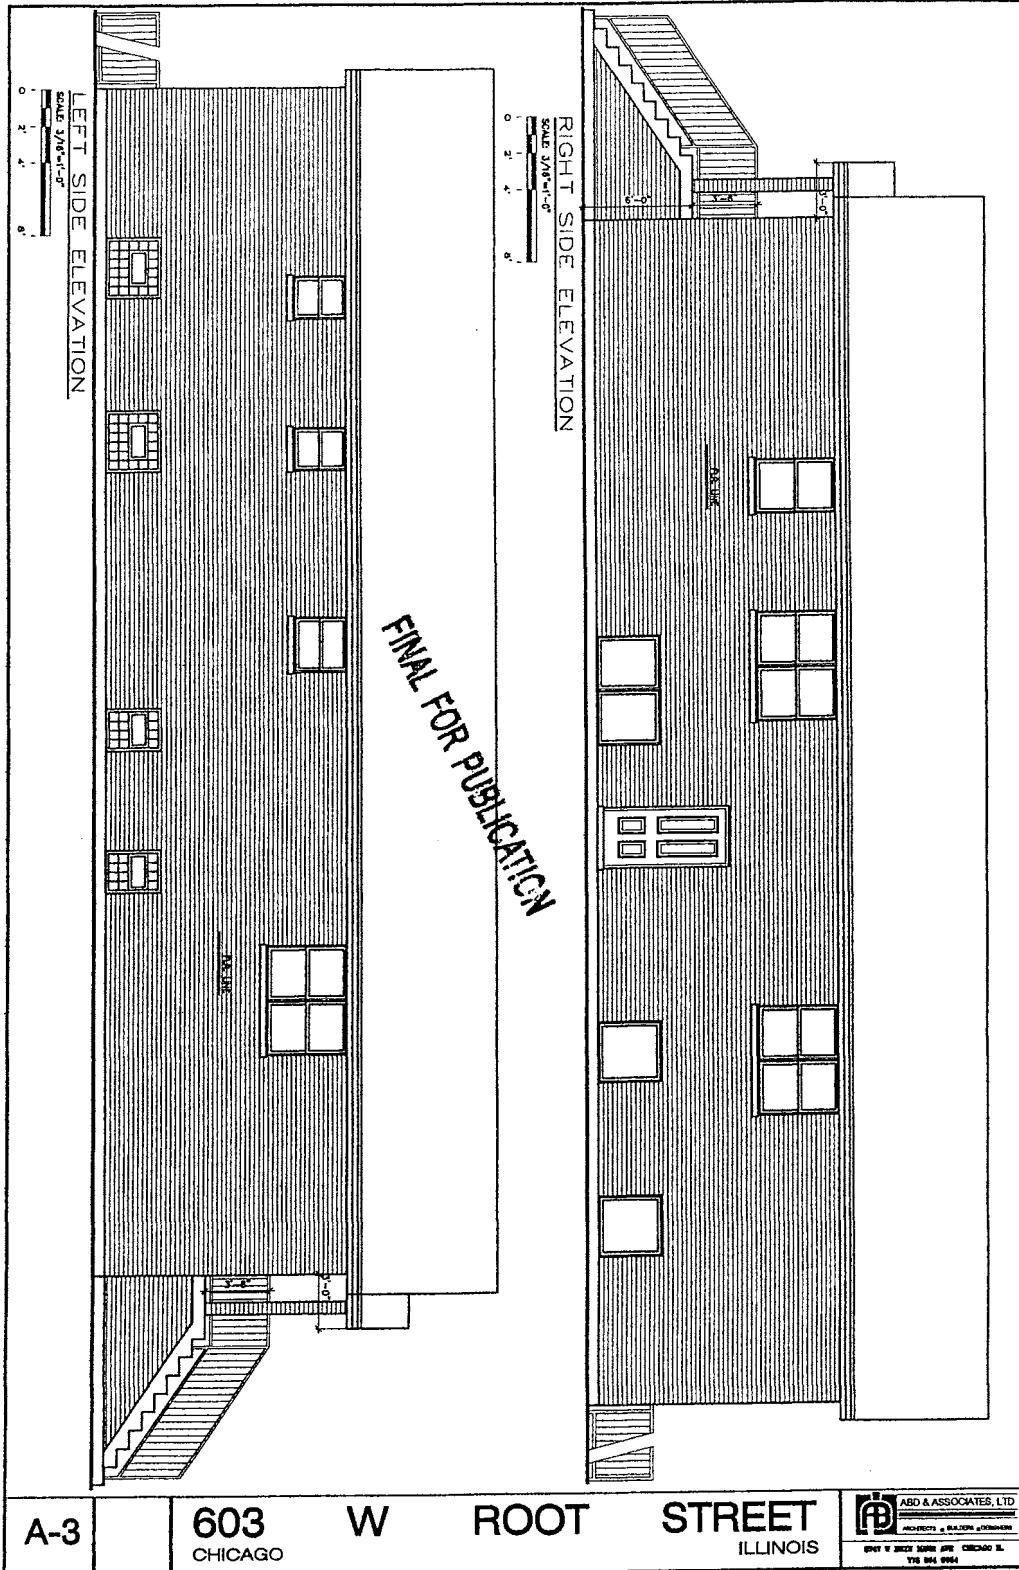


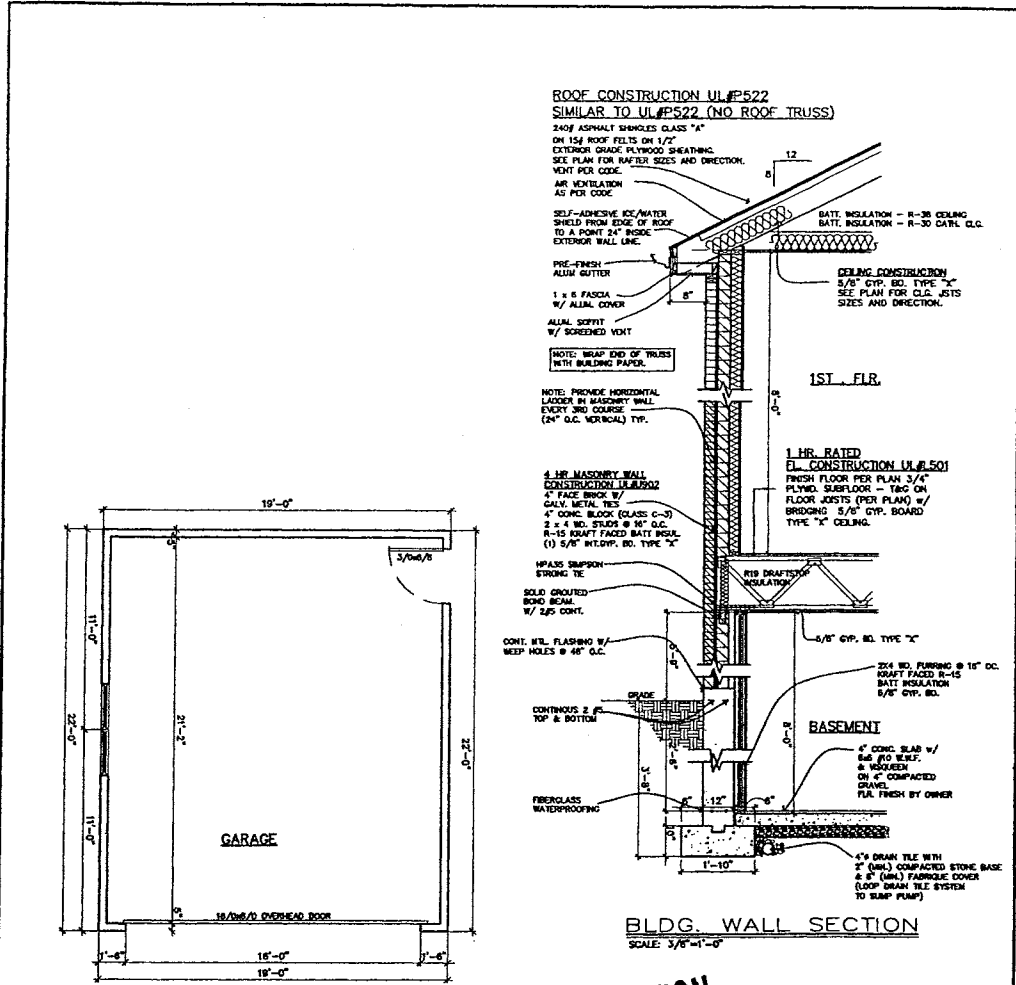



GARAGE PLAN
SCALE: 3/16"=1'-0"

FINAL FOR PUBLICATION

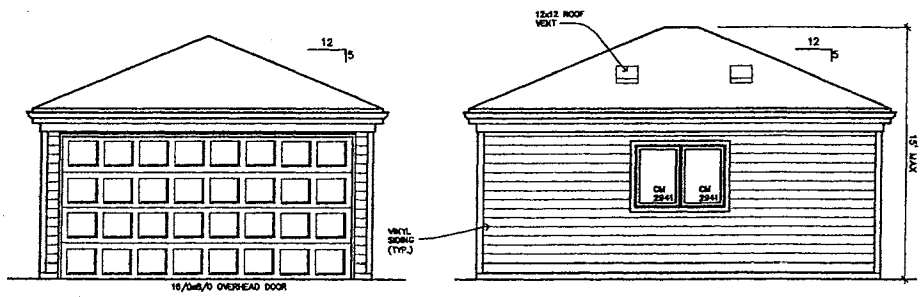

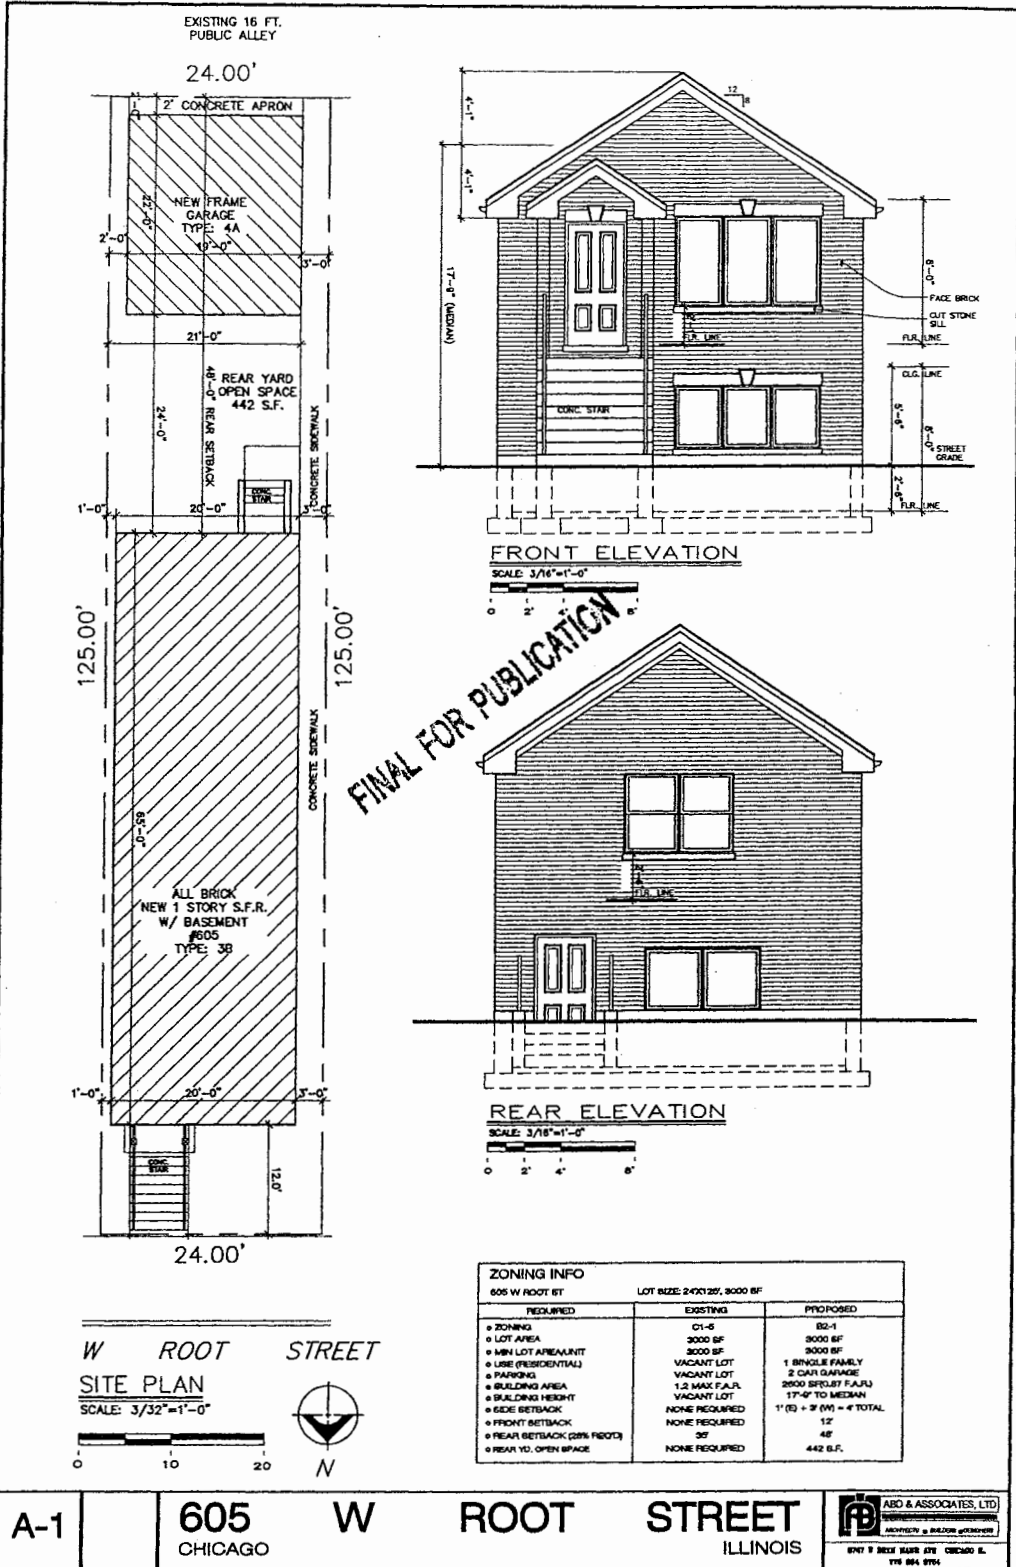

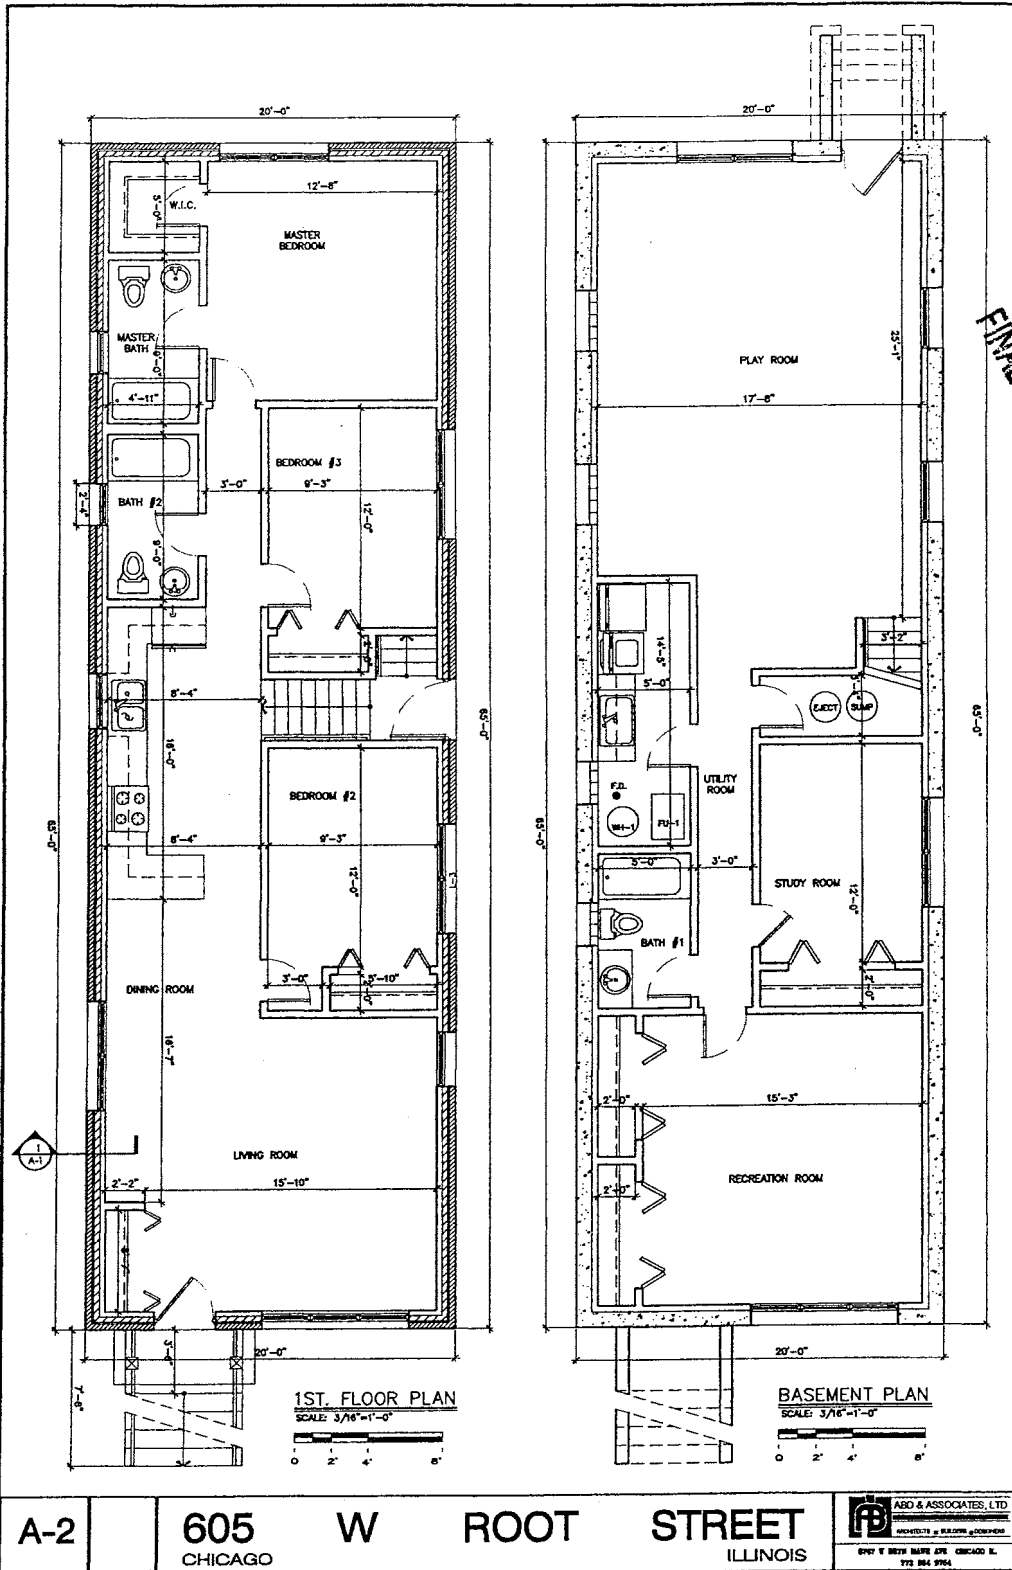

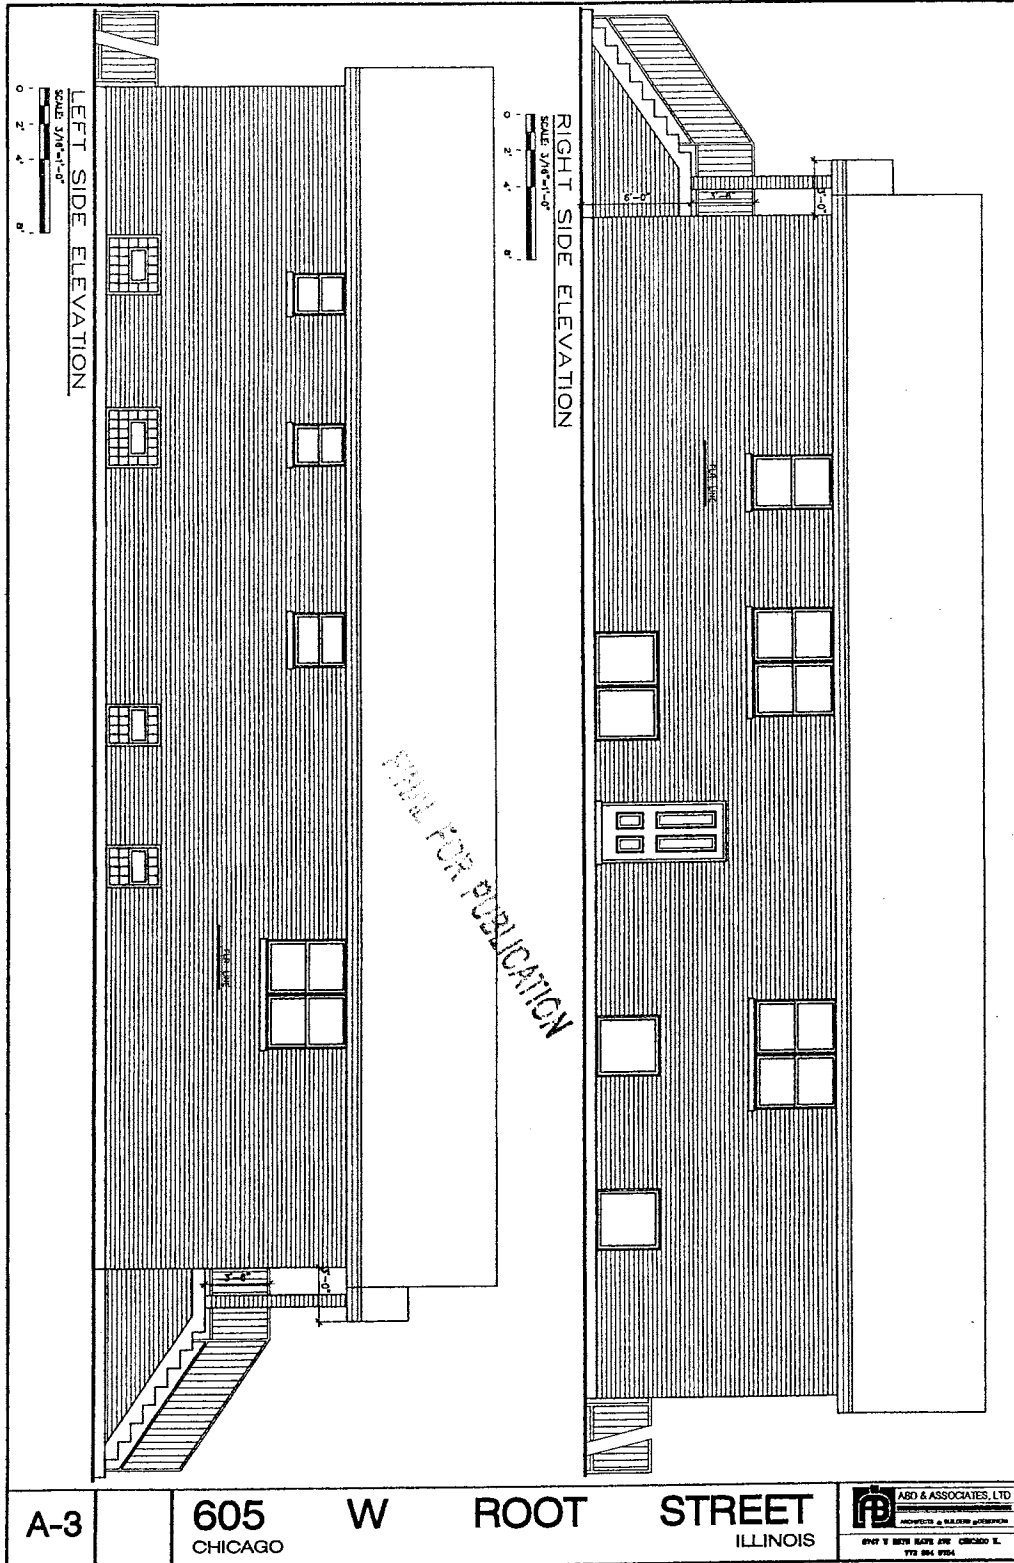

ROOF CONSTRUCTION UL#P522
SIMILAR TO UL#P522 (NO ROOF TRUSS)
 240# ASPHALT SHINGLES CLASS "A"
 ON 15# ROOF FELT ON 1/2"
 EXTERIOR GRADE PLYWOOD SHEATHING.
 SEE PLAN FOR RAFTER SIZES AND DIRECTION.
 VENT PER CODE.
 AIR VENTILATION
 AS PER CODE.
 SELF-ADHESIVE ICE/WATER
 SHIELD FROM EDGE OF ROOF
 TO A POINT 24" INSIDE
 EXTERIOR WALL LINE.
 BATT INSULATION - R-30 CEILING
 BATT INSULATION - R-30 CATH. OLD.
 CEILING CONSTRUCTION
 5/8" GYP. BD. TYPE "X"
 SEE PLAN FOR C.L.C. JOIST
 SIZES AND DIRECTION.
 1ST. FLR.
 1 HR. RATED
 FL CONSTRUCTION UL#501
 FINISH FLOOR PER PLAN 3/4"
 PLYMD. SUBFLOOR - TAG ON
 FLOOR JOISTS (PER PLAN) W/
 BRDGING 5/8" GYP. BOARD
 TYPE "X" CEILING.
 4 HR. MASONRY WALL
 CONSTRUCTION UL#202Z
 4" FACE BRICK W/
 GALV. METAL TIE
 4" CONC. BLOCK (CLASS C-3)
 2 x 4 BOL. STUDS @ 16" O.C.
 4-15 DRAFT FACED BATT INSUL.
 (1) 3/8" INT'L. BD. TYPE "X"
 W/48 SIMPSON
 STRONG TIE
 SOLID GROUTED
 BOND BEAM
 W/ 2/5" CONT.
 CONT. INTL. FLASHING W/
 WEEP HOLES @ 48" O.C.
 1/2" DRAFTING
 INSULATION
 5/8" GYP. BD. TYPE "X"
 2X4 NO. FLOORING @ 16" O.C.
 DRAFT FACED 8-15
 BATT INSULATION
 5/8" GYP. BD.
 BASEMENT
 4" CONC. SLAB W/
 6#6 PRO REINFC.
 & VESICLEN
 ON 4" COMPACTED
 GRAVEL
 F.L.R. FINISH BY OWNER
 4" W. DRAIN TILE WITH
 2" (MIN.) COMPACTED STONE BASE
 & 6" (MIN.) FIBROGLASS COVER
 (LOOP DRAIN TILE SYSTEM
 TO SUMP PUMP)
 BLDG. WALL SECTION
 SCALE: 3/8"=1'-0"

GARAGE PLAN
 SCALE: 3/16"=1'-0"

BLDG. WALL SECTION
 SCALE: 3/8"=1'-0"

FINAL FOR PUBLICATION

REAR ELEVATION
 SCALE: 3/16"=1'-0"

SIDE ELEVATION
 SCALE: 3/16"=1'-0"

0 2' 4' 6'

A-4


605 CHICAGO

W


ROOT STREET


ILLINOIS

ABD & ASSOCIATES, LTD.
 ARCHITECTS & BUILDING DESIGNERS
 801 N. MICHIGAN AVE. CHICAGO, IL
 312.464.9700

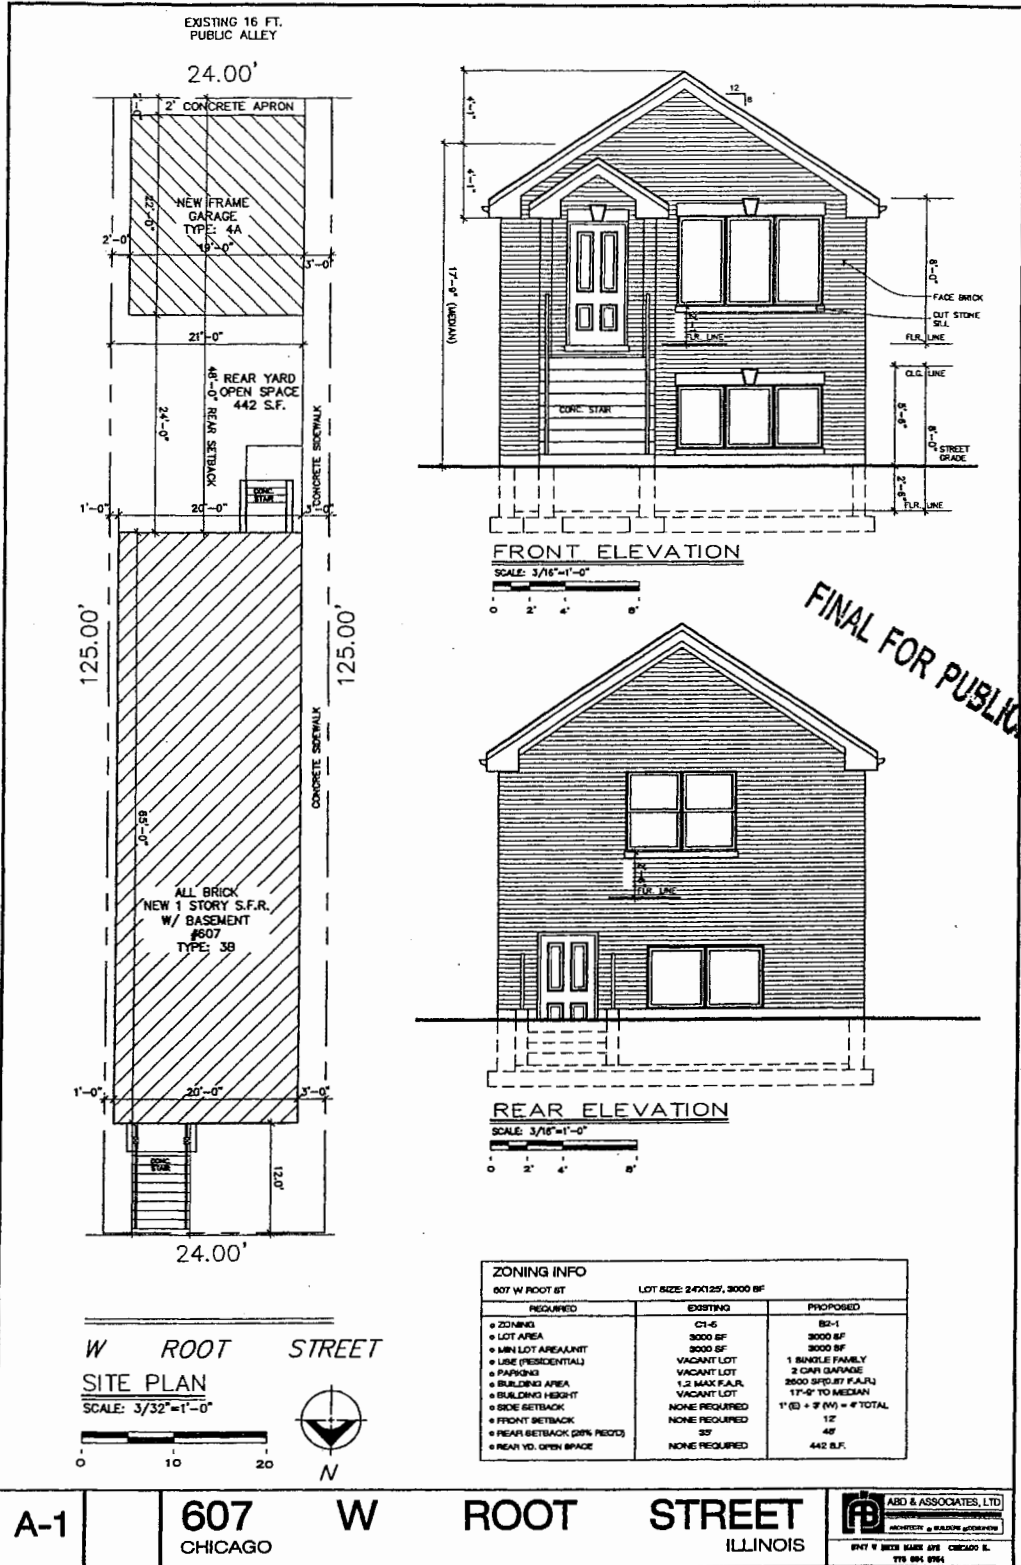

FINAL FOR PUBLICATION

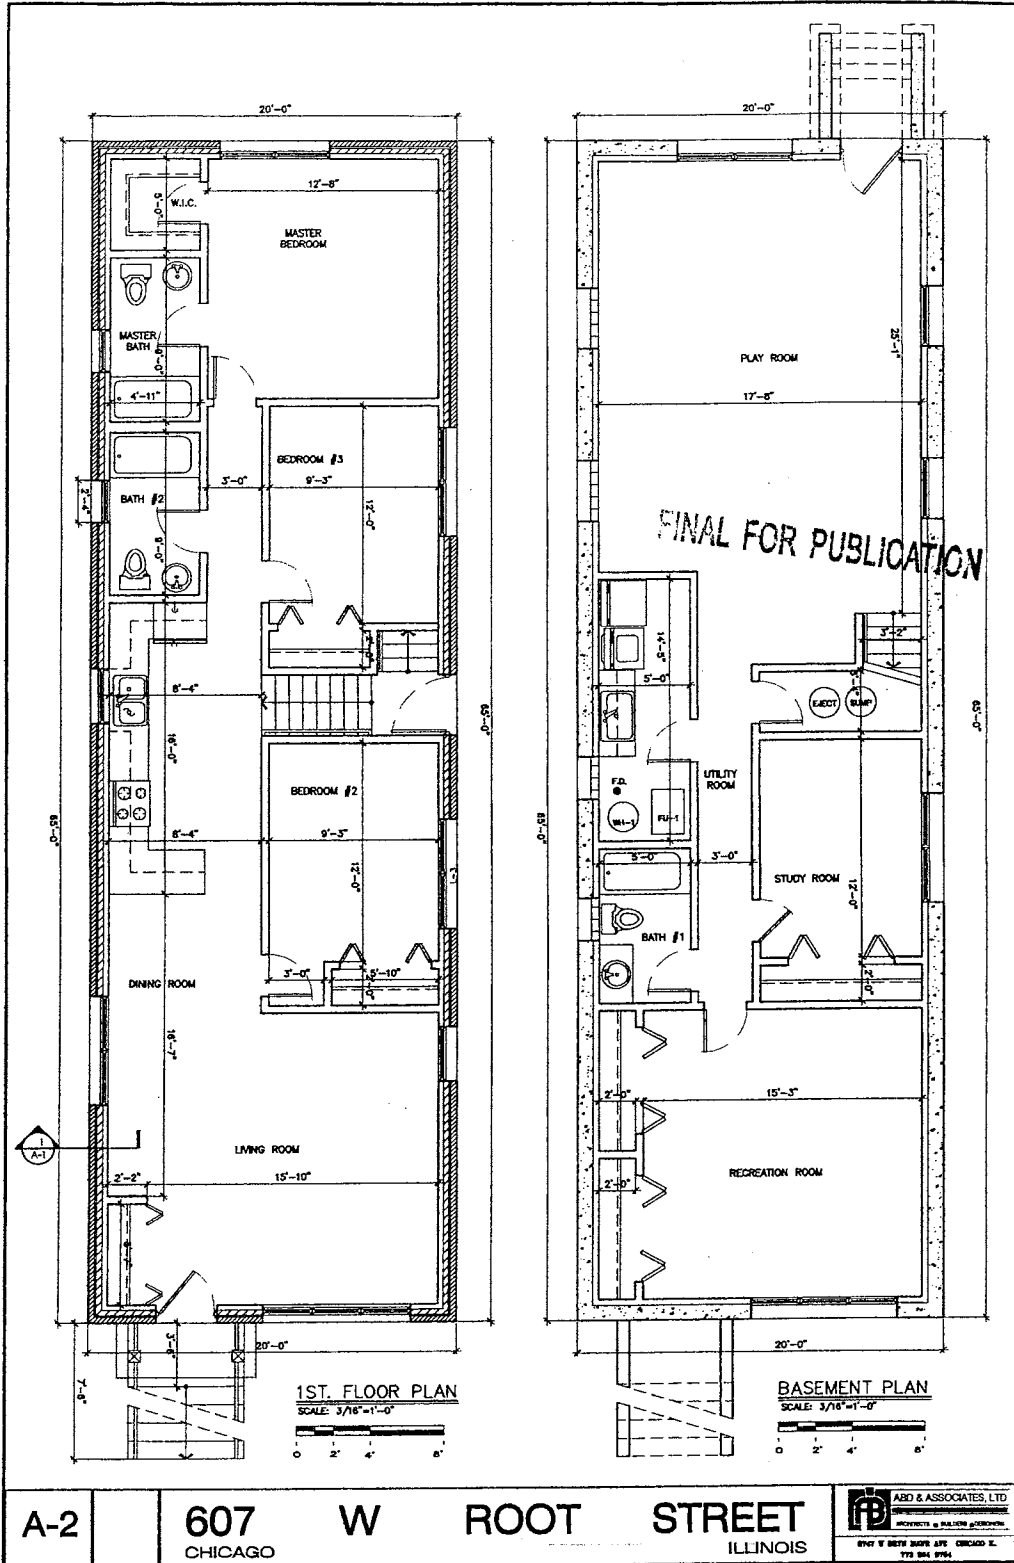


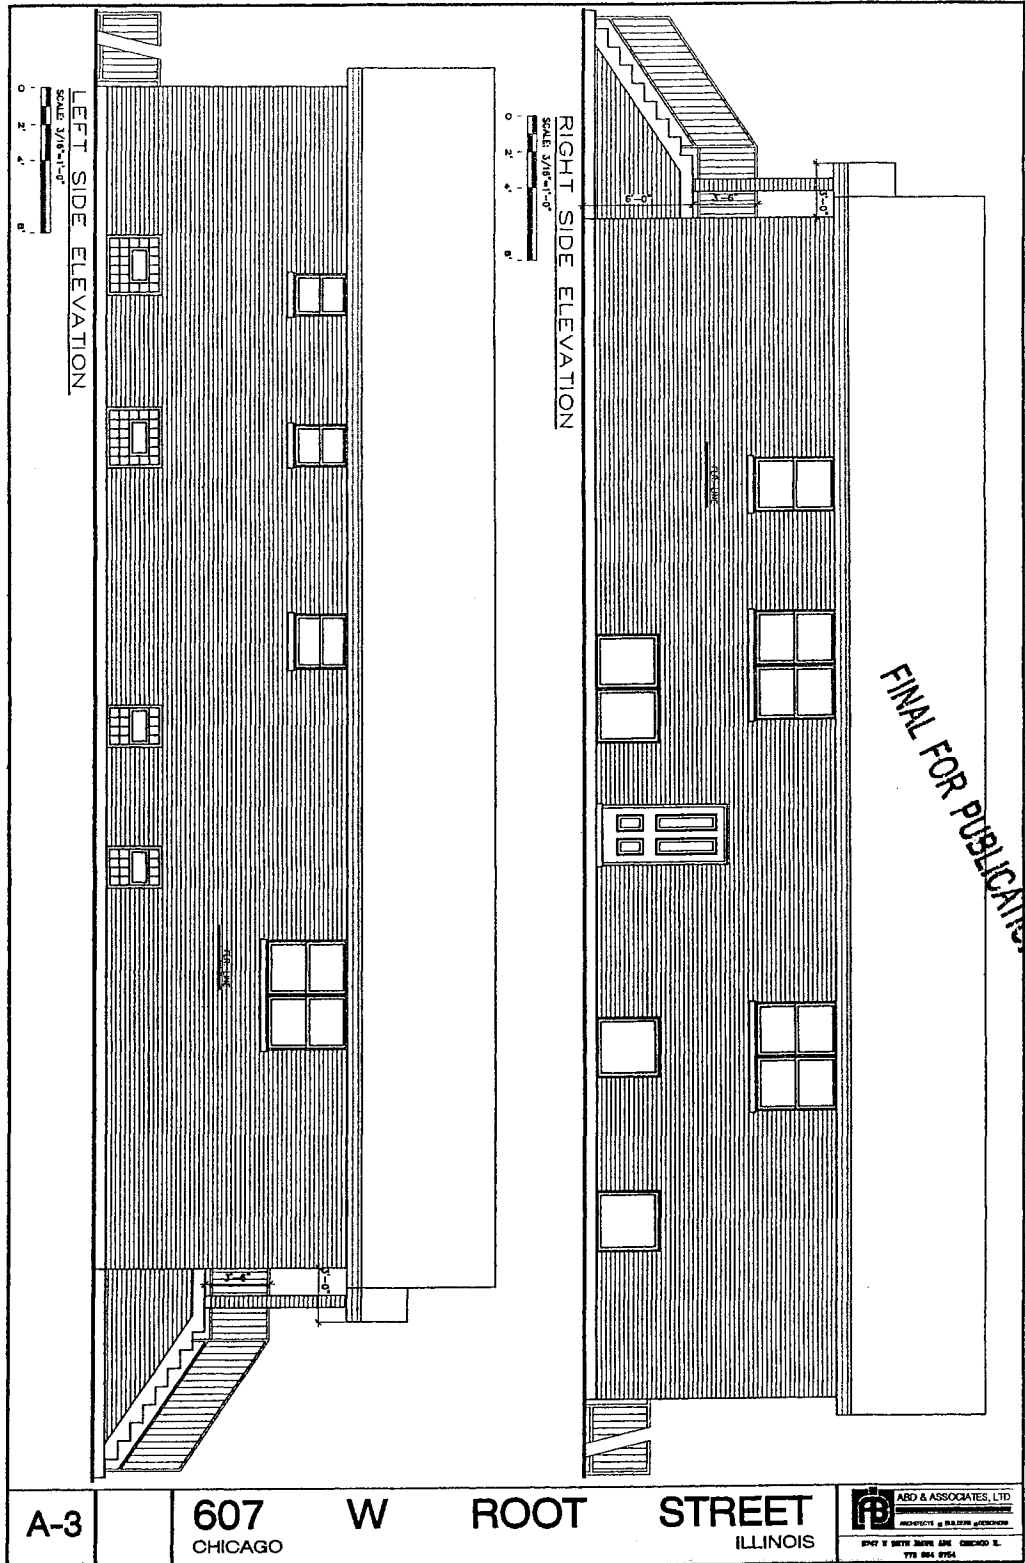

A-3

607 W ROOT STREET
CHICAGO ILLINOIS

ABD & ASSOCIATES, LTD.
ARCHITECTS & PLANNERS
2047 N. STATE ST. CHICAGO, IL 60614

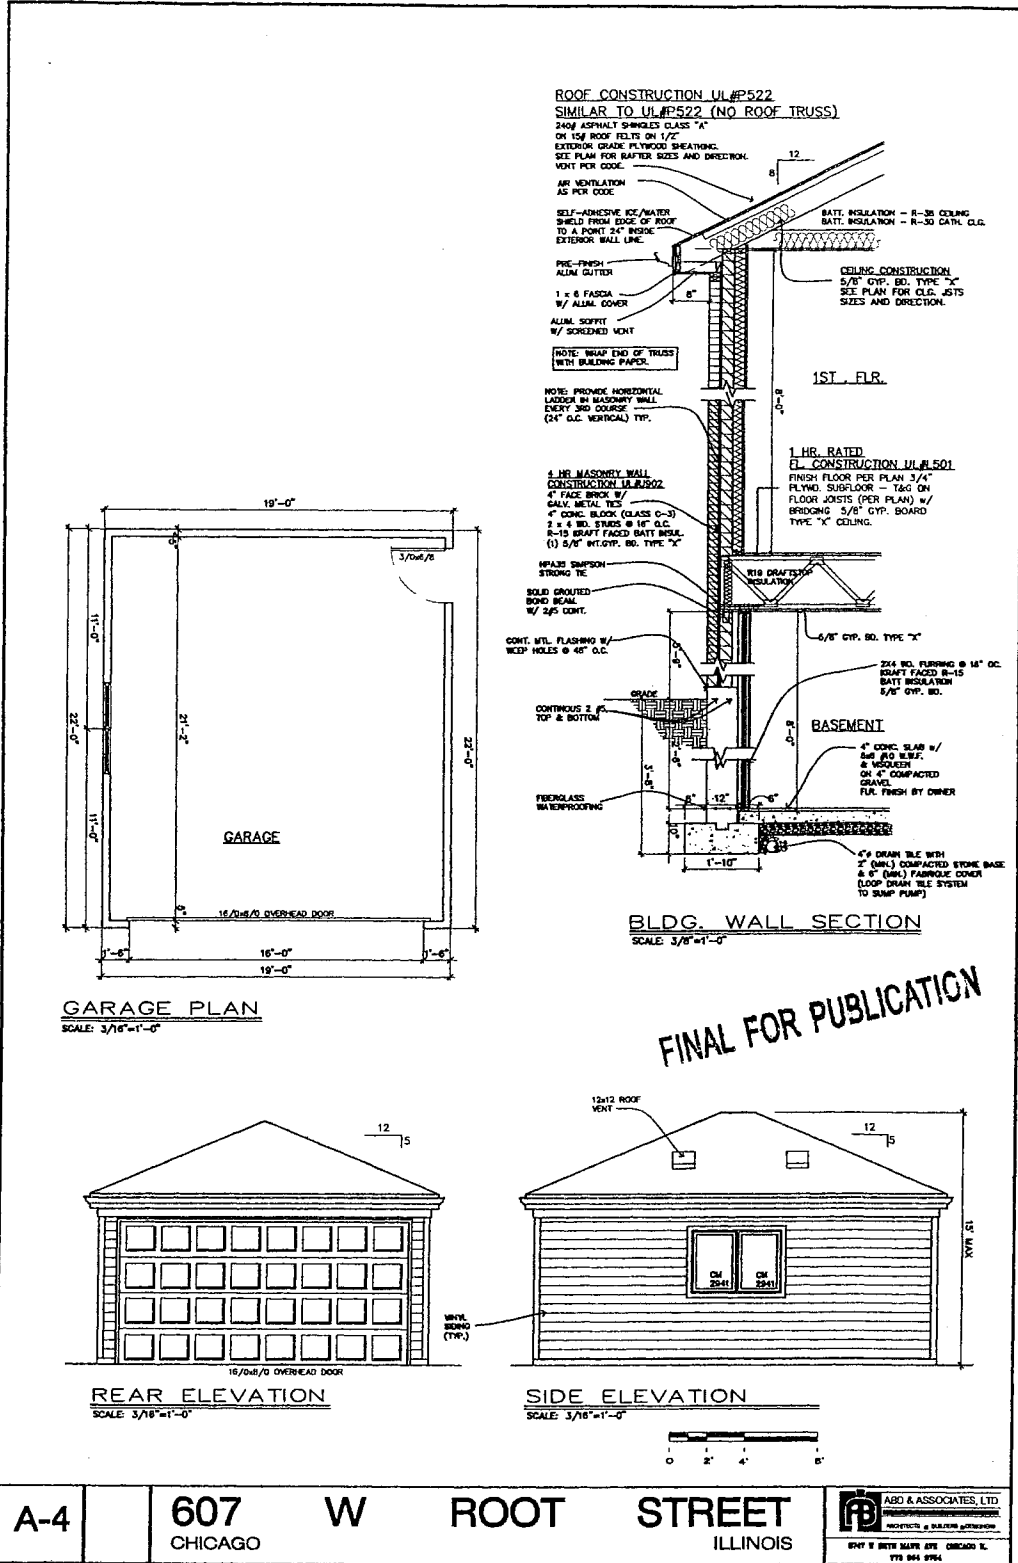

FINAL FOR PUBLICATION

Reclassification Of Area Shown On Map No. 14-C.
(As Amended)
(Application No. 18328)
(Common Address: 5543 -- 5559 S. Cornell Ave./1634 -- 1664 E. 56th St.,
5534 -- 5558 S. Cornell Ave./1604 -- 1624 E. 56th St. And
5528 -- 5532 S. Cornell Ave.)

[SO2015-1392]

Be It Ordained by the City Council of the City of Chicago:

SECTION 1. Title 17 of the Municipal Code of Chicago, the Chicago Zoning Ordinance, is hereby amended by changing all Residential-Business Planned Development Number 282, as amended, and other symbols and indications as shown on Map Number 14-C in the area bounded by:

a line 264.06 feet south of and parallel to East 55th Street; South Cornell Avenue; the alley next north of and parallel to East 56th Street (lying east of South Cornell Avenue); South Hyde Park Boulevard; East 56th Street; a line 200.02 feet west of and parallel to South Cornell Avenue; the alley next north of and parallel to East 56th Street (lying west of South Cornell Avenue); and the alley next west of and parallel to South Cornell Avenue,

to those of Residential-Business Planned Development Number 282, as amended, which is hereby established in the area described above, subject to such use and bulk regulations as are set forth in the Plan of Development herewith attached hereto and made a part hereof and no others.

SECTION 2. This ordinance shall be in force and effect from and after its passage and due publication.

Plan of Development Statements referred to in this ordinance read as follows:

Residential-Business Planned Development No. 282, As Amended

Plan Development Statements.

1. The area delineated herein as Residential-Business Planned Development Number 282, as amended (the "Planned Development") consists of approximately one hundred twenty thousand nine hundred fifty and forty-four hundredths (120,950.44) square feet (two and seventy-eight hundredths (2.78) acres) (the "Property") net site area which is depicted on the attached Planned Development Boundary, Property Line, Right-of-Way Adjustment and Subarea Map. The property is divided into three (3) subareas. Subarea A is owned by Windermere House LLC. Windermere House LLC is "Applicant" under this ordinance with respect to Subarea A; Solstice on the Park LLC

is "Applicant" with respect to Subarea B; and 5528 South Cornell Avenue Owner LLC is "Applicant" with respect to Subarea C. Windermere House LLC, Solstice on the Park LLC and 5528 South Cornell Avenue Owner LLC are collectively referred to in this ordinance as the "Applicants".

2. All applicable official reviews, approvals or permits implementing this Planned Development are required to be obtained by the Applicant or Applicants as specified in Statement 3. Any dedication or vacation of streets, alleys, or easements, any adjustments of right-of-way, or any consolidation or resubdivision of parcels, shall require a separate submission on behalf of such Applicants or their respective successors, assignees, or grantees and approval by the City Council.
3. The requirements, obligations and conditions contained within this Planned Development shall be binding upon each Applicant, its respective successors and assigns, grantees and lessees and, if different than an Applicant, the legal titleholders or any ground lessors of its subarea. All rights granted hereunder to the Applicants shall inure to the benefit of the Applicants' respective successors and assigns and, if different than the Applicants, the legal titleholder or any ground lessors of their respective subareas. Furthermore, pursuant to the requirements of Article 17-8-0400 of the Chicago Zoning Ordinance, at the time applications for amendments, modifications or changes (administrative, legislative or otherwise) to this Planned Development are made, the Property shall be under single ownership or under single designated control.

Single designated control for purposes of this statement shall mean any application to the City for any amendment to this Planned Development or any other modification or change thereto (administrative, legislative or otherwise) shall be made or authorized by all the owners of the Property and any ground lessors, subject however to the following exceptions and conditions: (a) an agreement among property owners, the board of directors of any property owners association, or a covenant binding property owners may designate the authorized party for any future amendment, modification or change; (b) except to the extent such an agreement is in effect, any changes or modifications to this Planned Development applicable to or in a given Subarea need only be made or authorized by the owners and/or any ground lessees of such Subarea provided there is no adverse effect on any other Subarea; and (c) where portions of the improvements located on the Property have been submitted to the Illinois Condominium Property Act, the term "owner" shall be deemed to refer solely to the condominium association of the owners of such portions of the improvements and not to the individual unit owners therein.

4. The following uses shall be permitted within the Planned Development:

Subarea A:

Multi-unit residential, accessory and related uses, and residential support services as enumerated in Section 17-17-0104-Y of the Zoning Ordinance, provided, however, Subarea A at the time of adoption of this amended Planned Development

Ordinance has approximately thirty thousand (30,000) square feet of floor area devoted to non-residential uses, including retail, general restaurant, office, medical office, dental office, and daycare/childcare facilities and may continue to have those and similar non-residential uses within no more than thirty thousand (30,000) square feet of floor area.

Subarea B:

Multi-unit residential; vacation rental; accessory parking for all three Subareas; up to 45 percent non-accessory parking in accordance with Section 17-10-0503 of the Zoning Ordinance, including six (6) parking spaces for the adjacent school site, provided that no special use shall be required for the foregoing; uses that are accessory and related amenities for the principal residential use, including fitness center, pool, meeting rooms and office space to support residents engaged in school or home occupations, party room, convenience retail not to exceed 1,500 square feet in floor area, and drop-off dry cleaners (no on-premises plant).

Subarea C:

Multi-unit residential and accessory uses.

Any portion of the Property may be used on an interim basis during construction for construction staging, the storage of construction materials, and parking for construction purposes.

5. This Planned Development consists of these seventeen (17) Statements, a Bulk Regulations and Data Table, and the following plans (collectively, the "Approved Plans") prepared by Studio/Gang/Architects, Ltd. and dated February 18, 2016: Existing Zoning Map; Planned Development Boundary, Property Line, Right-of-Way and Subarea Map; Site Plan - Extended; Subarea B Site Plan; Landscape Plan; Landscape Detail; Green Roof Plan; Lower Level Parking and Tower Plan; Level 1 Parking and Tower Plan; Level 2 Parking Plan; Level 3 Parking Plan and Subarea B South, North, East and West Elevations. These and no other zoning controls shall apply to the Property. The Planned Development conforms to the intent and purpose of the Chicago Zoning Ordinance, Title 17 of the Municipal Code of Chicago, and all requirements thereof, and satisfies the established criteria for approval as a planned development. In any instance where a provision of this Planned Development conflicts with the Chicago Building Code, the Building Code shall control.
6. On-premises signs shall be permitted within the Planned Development subject to the review and approval of the Department of Planning and Development (the "Department"). Temporary signs such as construction and marketing signs shall be permitted subject to the review and approval of the Department. Off-premises signs shall not be permitted in the Planned Development.

7. The improvements on Subarea B of the Property shall be designed, constructed, and maintained: (i) in substantial conformance with this Planned Development and the Subarea B Site Plan, Landscape Plan, and Building Elevations; and (ii) in accordance with the parkway tree and the landscaping and screening provisions of the Chicago Zoning Ordinance. With respect to the driveway and vehicle use area on the south side of the building proposed for Subarea B, where the unique design of the building is reflected in the Site Plans and Landscape Plans, the Approved Plans shall control. The landscaping and screening provisions of the Chicago Zoning Ordinance shall control in the event of any other conflict with the Subarea B Site Plans and Landscape Plans.
8. Off-street parking and off-street loading facilities shall be provided in compliance with this Plan of Development. The required parking facilities within the Planned Development shall be permitted to have drive aisle and parking space dimensions in substantial conformity with those depicted on the Approved Plans. Nothing in this Plan of Development will prohibit automotive lifts or valet parking if applicable approvals and licenses are obtained.
9. Any service drive or any other means of ingress or egress, including for emergency vehicles, shall be adequately designed and paved in accordance with the provisions of the Municipal Code and the regulations of the Chicago Department of Transportation ("CDOT") in effect at the-time of review. There shall be no parking or storage of garbage receptacles within such service drives or within fire lanes. Any change to off-street parking ingress and egress as depicted in the Approved Plans shall be subject to the review and approval of CDOT and the Department.

All work in the public way must be designed and constructed in accordance with CDOT Construction Standards for Work in the Public Way and in compliance with the Municipal Code of the City of Chicago. Closure of all or part of any public streets or alleys during demolition or construction shall be subject to the review and approval of CDOT.

The Applicants as specified in Statement 3 shall obtain the applicable official reviews, approvals and permits from the various City Departments and or Committees regarding the use of the public way for any encroachments of public way space including encroachments on, over or under the street, sidewalk, parkway or alley. Such approval and permits shall require a separate submittal on behalf of such Applicants or their respective successors, assignees or grantees and approval by the City Council.

10. For purposes of height measurement, the definitions in the Zoning Ordinance shall apply. In addition to the maximum height of the building and any appurtenance thereto prescribed in this Planned Development, the height of any improvement shall also be subject to height limitations as approved by the Federal Aviation Administration.
11. For purposes of F.A.R. calculations and floor area measurements, the definitions in the Chicago Zoning Ordinance shall apply, provided, however, no floor area used for parking and loading will count as floor area for F.A.R. purposes. It is also hereby

acknowledged that: (i) any existing non-conformities with respect to F.A.R. and minimum lot area ("M.L.A.") within Subarea A are legal non-conformities; and (ii) in accordance with the attached Bulk Regulations and Data Table, F.A.R. and M.L.A. for Subarea B and Subarea C are permitted to be calculated on an aggregate basis, and F.A.R. and M.L.A. from Subarea C are being incorporated into Subarea B to permit the construction of the improvements to be located within Subarea B.

12. The terms, conditions and exhibits of this Planned Development ordinance may be modified administratively by the Zoning Administrator upon the application for such a modification by the Applicants as specified in Statement 3 and after a determination is made by the Zoning Administrator that such a modification is minor, appropriate and consistent with the nature of the improvements contemplated in this Planned Development and the purposes underlying the provisions hereof. Any such modification of the requirements of this Planned Development by the Zoning Administrator shall be deemed to be a minor change in the Planned Development as contemplated by Section 17-13-0611 of the Chicago Zoning Ordinance. It is acknowledged that interior parking layouts and demising walls for the rooms and other interior spaces as shown on the Approved Plans are illustrative only and that the reconfiguration of such interior spaces shall not be deemed to require any further approvals pursuant hereto.
13. The Applicants acknowledge that it is in the public interest to design, construct, renovate and maintain all buildings in a manner that provides healthier indoor environments, reduces operating costs and conserves energy and natural resources. Development within Subarea B shall be in substantial compliance with the current City of Chicago Sustainable Development Policy set forth by the Department as follows: The Applicant for Subarea B shall: (a) obtain LEED certification, Green Globe or Energy Star certification for the Subarea B development; and (b) provide a vegetated ("green") roof on at least fifty percent of the Net Roof Area within Subarea B as shown on the Green Roof Plan (approximately 6,600 square feet). "Net Roof Area" shall exclude: rooftop parking areas, perimeter setbacks, roof areas occupied by rooftop structures and roof-mounted equipment, and roof areas above any enclosed mechanical penthouse.
14. The Applicants acknowledge that it is in the public interest to design, construct and maintain the building and other improvements within Subarea B in a manner that promotes, enables, and maximizes universal access throughout Subarea B. Plans for all buildings and improvements within Subarea B shall be reviewed and approved by the Mayor's Office for People with Disability ("M.O.P.D.") to ensure compliance with all applicable laws and regulations related to access for persons with disabilities and to promote a high standard of accessibility.
15. Upon Part II Review for any improvements within Subarea B, a Part II Review Fee shall be assessed by the Department pursuant to Section 17-13-0610 of the Chicago Zoning Ordinance. The fee as determined by staff at the time is final and binding on the Applicant and must be paid to the Department of Revenue prior to the issuance of any Part II Approval for Subarea B.

16. All further development within the Planned Development shall comply with the Rules and Regulations for the Maintenance of Stockpiles promulgated by the Commissioners of the Departments of Streets and Sanitation, Fleet and Facility Management and Buildings under Section 13-32-125 of the Municipal Code of Chicago or any other provision of that Code.
17. Unless substantial construction has commenced within six (6) years following adoption of this amendment to the Planned Development, and unless completion is thereafter diligently pursued, the Zoning Administrator shall initiate a zoning map amendment to rezone the Property to the pre-existing classifications of Residential, Business Planned Development Number 282, as amended and modified, prior to the approval of this Plan of Development. Said six (6) years may be extended for up to one (1) additional year, if before expiration; the Zoning Administrator determines that a good cause for such an extension is shown.

[Existing Zoning Map; Boundary, Property Line, Right-of-Way Adjustment and Subarea Map; Extended Site Plan; Subarea B Site Plan; Proposed Landscape Plan; Landscape Details; Green Roof Plan; North, South, East and West Building Elevations; and Lower Level, Levels 1 and 2 Parking and Tower Plans and Level 3 Parking Plan referred to in these Plan of Development Statements printed on pages 21035 through 21049 of this *Journal*.]

Bulk Regulations and Data Table referred to in these Plan of Development Statements reads as follows:

Residential-Business Planned Development No. 282, As Amended.

Plan Of Development Bulk Regulations And Data Table.

Gross Site Area (178,750.49 square feet/4.10 acres) = Net Site Area (120,950.44 square feet/2.78 acres) + public right-of-way (57,799.96 square feet/1.33 acres)


Net Site Area:

Subarea A:	51,892.30 square feet
Subarea B:	52,503.47 square feet

Subarea C:	16,554.67 square feet
TOTAL:	120,950.44 square feet
Maximum Floor Area Ratio:	6.5* (Blended for overall Planned Development)
Subarea A:	6.41 (per existing condition)
Subarea B:	7.0*
Subarea C:	1.82 (per existing condition)
Maximum Dwelling Units and Efficiency Standards:	
Subarea A:	Maximum 220 dwelling units (including at least 33 efficiency units)
Subarea B:	Maximum 250 dwelling units (including 81 efficiency units)
Subarea C:	Maximum 53 dwelling units (including 44 efficiency units)
TOTAL:	Maximum 523 dwelling units
Permitted Uses:	As listed in Statement 4
Minimum Off-Street Parking Spaces to be provided:	
Subarea A:	0 (per existing condition)

* Excludes all floor area devoted to parking and loading.

Subarea B:	Prior to completion and initial occupancy of Subarea B building (but excluding construction periods): 163
	During construction within Subarea B: 0
	Following completion and initial occupancy of Subarea B building: 316
Subarea C:	0 (per existing condition)
Minimum Bicycle Parking:	1 for each 2 auto spaces provided
Minimum Off-Street Loading Berths:	
Subarea A:	0 (per existing condition)
Subarea B:	2 at 10 feet by 25 feet
Subarea C:	0 (per existing condition)
Maximum Building Heights:	
Subarea A:	Existing, no change requested by applicant
Subarea B:	299 feet to underside of top habitable floor
Subarea C:	Existing, no change requested by applicant
Minimum Setbacks from Property Line:	
Subarea A:	Existing, no change requested by applicant
Subarea B:	In substantial conformance with Site Plans
Subarea C:	Existing, no change requested by applicant

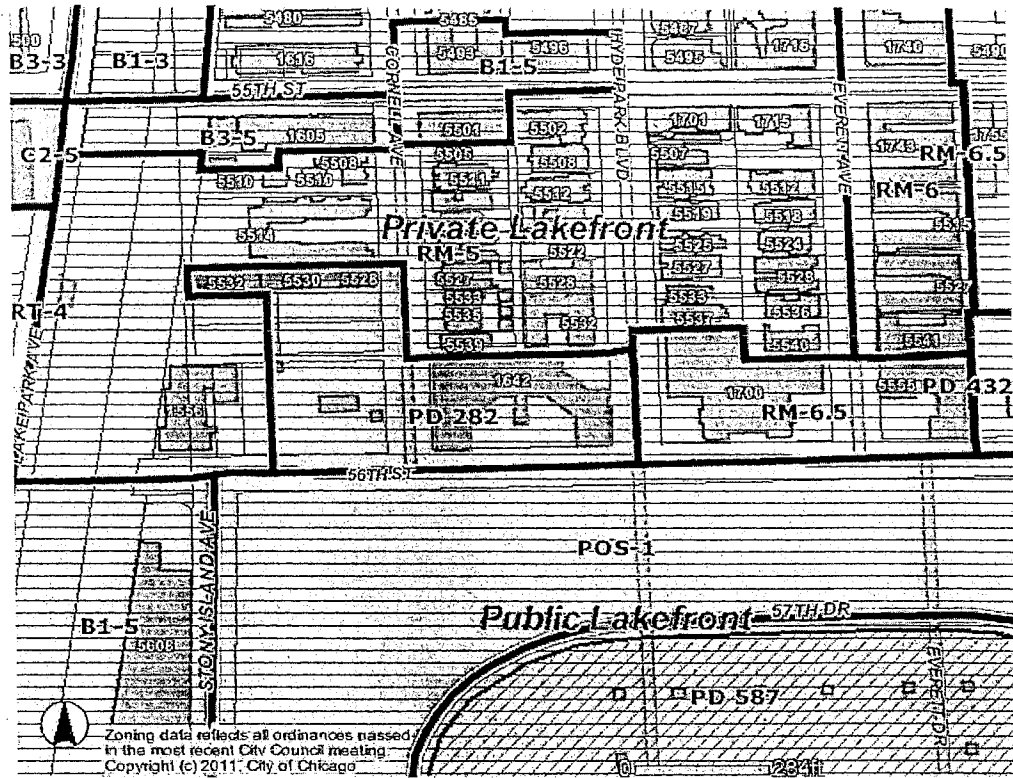

FINAL FOR PUBLICATION

ADDRESSES BY SUBAREA:

- A: 5543-59 S. Cornell Ave./ 1634-64 E. 56th St.;
- B: 5534-58 S. Cornell Ave./ 1604-1624 E. 56th St.;
- C: 5528-32 S. Cornell Ave

APPLICANTS BY SUBAREA:


- A: Windermere House, LLC;
- B: Solstice on the Park, LLC;
- C: 5528 S. Cornell Avenue Owner, LLC;

EXISTING ZONING MAP

SCALE: NTS

STUDIO/GANG /ARCHITECTS

DATE: March 11, 2015
REVISED: Feb. 18, 2016

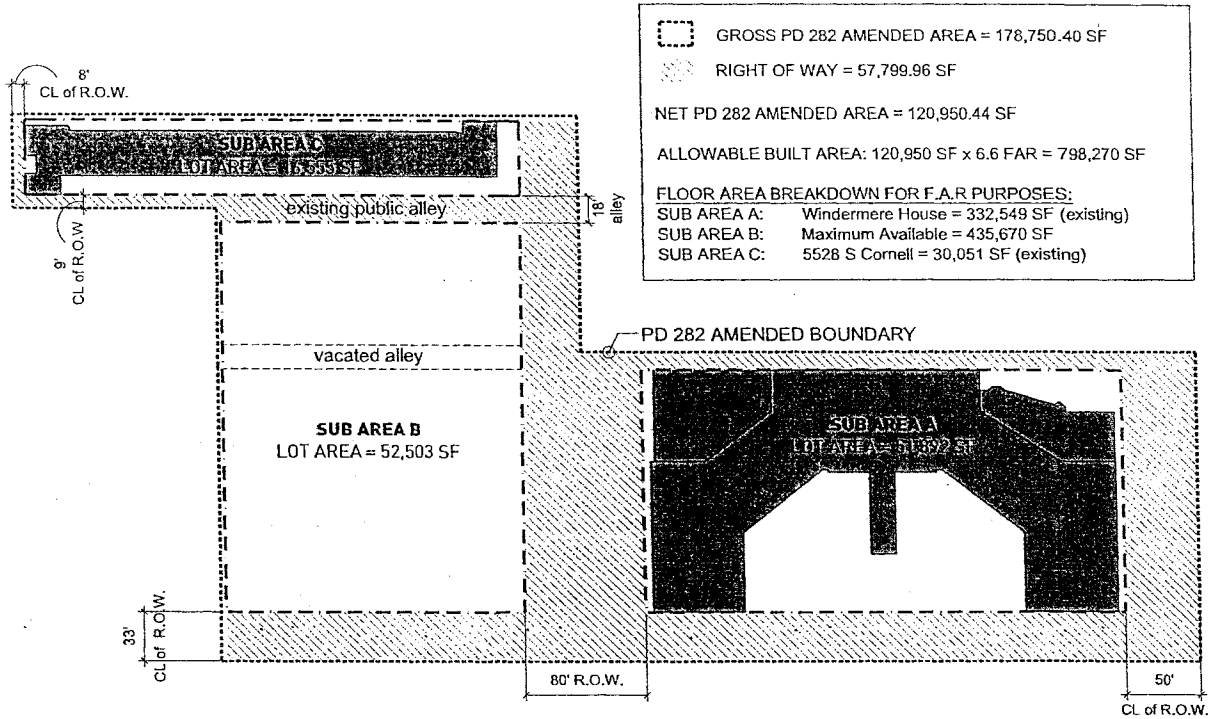

FINAL FOR PUBLICATION

ADDRESSES BY
 SUBAREA:
 A: 5543-59 S. Cornell Ave./
 1634-64 E. 56th St.;
 B: 5534-58 S. Cornell Ave./
 1604-1624 E. 56th St.;
 C: 5528-32 S. Cornell Ave


APPLICANTS BY
 SUBAREA:
 A: Windermere House, LLC;
 B: Solstice on the Park,
 LLC;
 C: 5528 S. Cornell Avenue Owner,
 LLC;

PLANNED DEVELOPMENT BOUNDARY,
 PROPERTY LINE, RIGHT-OF-WAY
 ADJUSTMENT & SUB-AREA MAP

SCALE: NTS

STUDIO/
 GANG
 /ARCHITECTS

DATE: March 11, 2015
 REVISED: Feb. 18, 2016

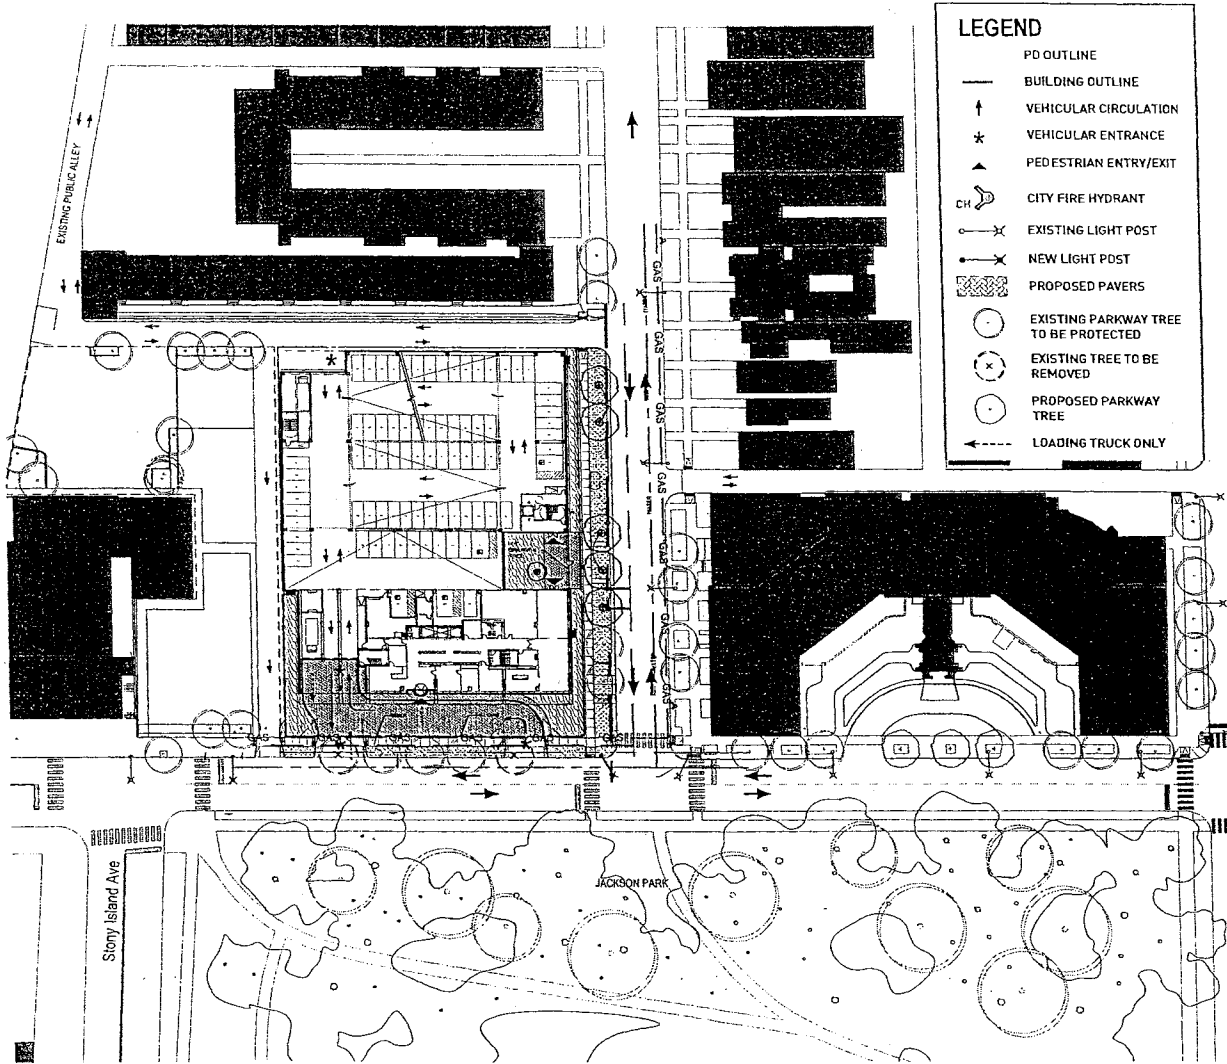

FINAL FOR PUBLICATION

ADDRESSES BY SUBAREA:

- A: 5543-59 S. Cornell Ave./ 1634-64 E. 56th St.;
- B: 5534-58 S. Cornell Ave./ 1604-1624 E. 56th St.;
- C: 5528-32 S. Cornell Ave

APPLICANTS BY SUBAREA:


- A: Windermere House, LLC;
- B: Solstice on the Park, LLC;
- C: 5528 S. Cornell Avenue Owner, LLC;

EXTENDED SITE PLAN

SCALE: 1"=100'-0"

STUDIO/GANG /ARCHITECTS

DATE: March 11, 2015
REVISED: Feb. 18, 2016

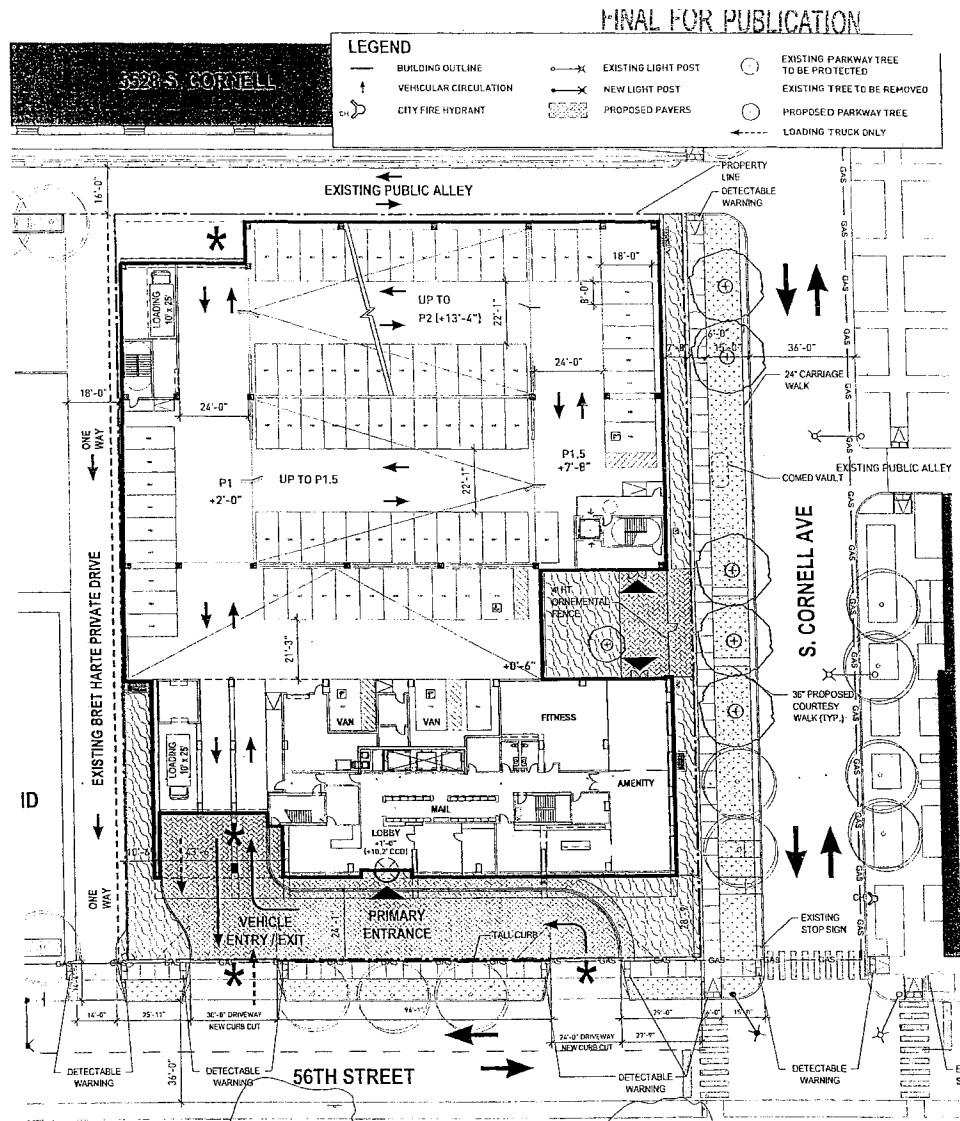

ADDRESSES BY
SUBAREA:
A: 5543-59 S. Cornell Ave./
1434-64 E. 56th St.;
B: 5534-58 S. Cornell Ave./
1604-1624 E. 56th St.;
C: 5528-32 S. Cornell Ave

APPLICANTS BY
SUBAREA:
A: Windermere House, LLC;
B: Solstice on the Park,
LLC;
C: 5528 S. Cornell Avenue Owner,
LLC;

SUBAREA B SITE PLAN


SCALE: 1"=40'

STUDIO/
GANG
/ARCHITECTS

DATE: March 11, 2015
REVISED: Feb. 18, 2016

FINAL FOR PUBLICATION

LEGEND					
—	BUILDING OUTLINE	○ X	EXISTING LIGHT POST	○	EXISTING PARKWAY TREE TO BE PROTECTED
↑	VEHICULAR CIRCULATION	— X	NEW LIGHT POST	○ X	EXISTING TREE TO BE REMOVED
○	CITY FIRE HYDRANT	▨	PROPOSED PAVERS	○	PROPOSED PARKWAY TREE
				←	LOADING TRUCK ONLY

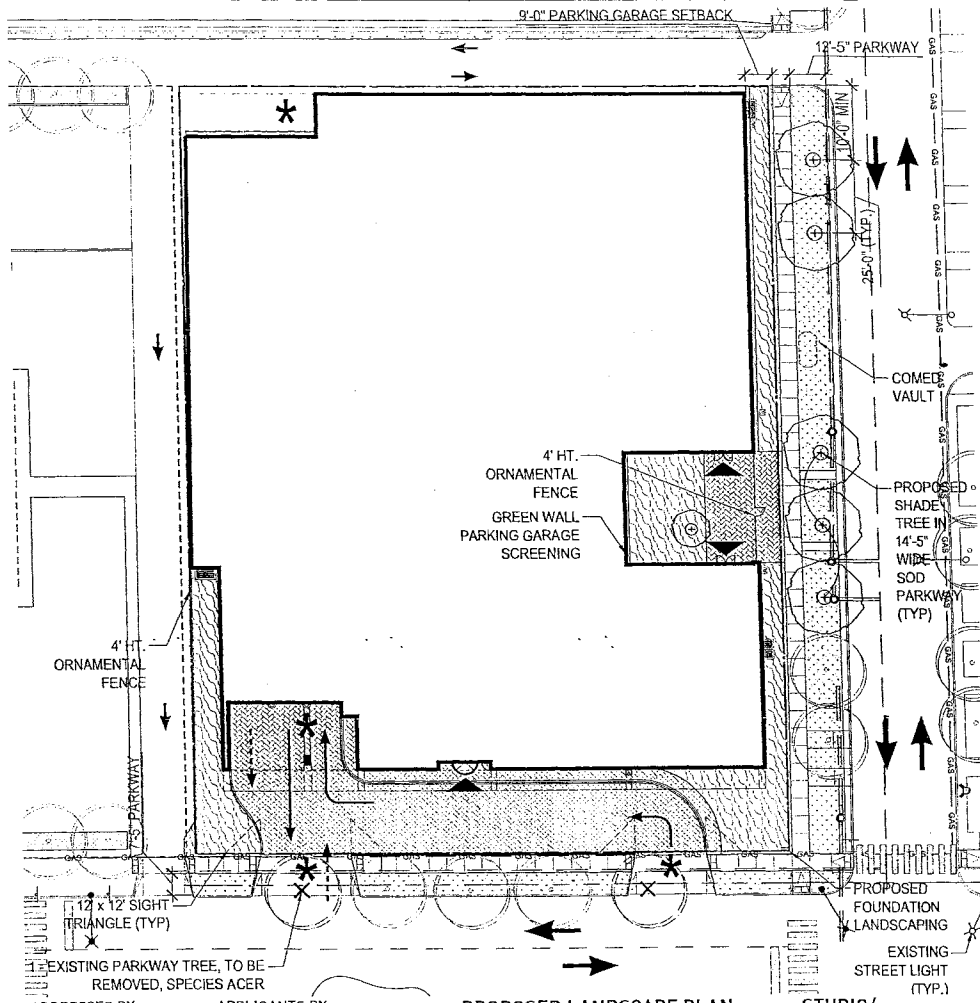


PROPOSED LANDSCAPE PLAN

ADDRESSES BY SUBAREA:	APPLICANTS BY SUBAREA:
A: 5543-59 S. Cornell Ave./ 1634-64 E. 56th St.;	A: Windermere House, LLC;
B: 5534-58 S. Cornell Ave./ 1604-1624 E. 56th St.;	B: Sotstize on the Park, LLC;
C: 5528-32 S. Cornell Ave	C: 5528 S. Cornell Avenue Owner, LLC;


SCALE: 1"=40'

STUDIO/ GANG /ARCHITECTS


DATE: March 11, 2015
 REVISED: Feb. 18, 2016

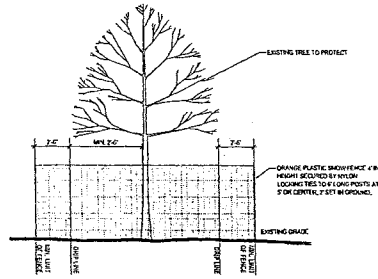


1 TREE PROTECTION DETAIL
SCALE: NTS

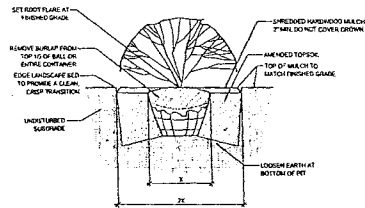

3 SHRUB PLANTING DETAIL
SCALE: NTS

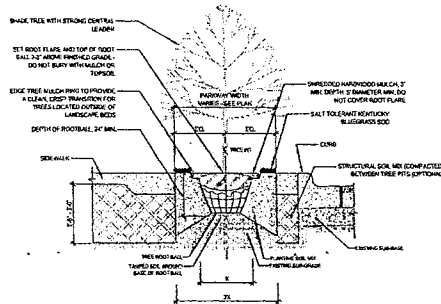

2 PARKWAY TREE PLANTING DETAIL
SCALE: NTS

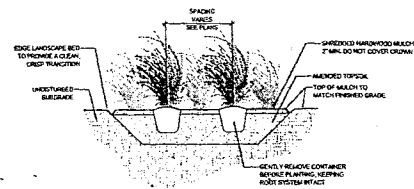

4 PERENNIAL PLANTING DETAIL
SCALE: NTS

FINAL FOR PUBLICATION

ADDRESSES BY
SUBAREA:

- A: 5543-59 S. Cornell Ave./
1634-64 E. 56th St.;
- B: 5534-58 S. Cornell Ave./
1604-1624 E. 56th St.;
- C: 5528-32 S. Cornell Ave

APPLICANTS BY
SUBAREA:

- A: Windermere House, LLC;
- B: Solstice on the Park,
LLC;
- C: 5528 S. Cornell Avenue Owner,
LLC;

LANDSCAPE DETAILS





SCALE: NTS


STUDIO/
GANG
/ARCHITECTS

DATE: March 11, 2015
REVISED: Feb. 18, 2016

FINAL FOR PUBLICATION

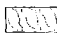LEGEND

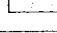-  PROPOSED SHUBS, DRIVWAY, DRIVEWAYS, PERENNIALS, AND GRASS COVER
-  PROPOSED SOO
-  PROPOSED PAVES
-  PROPOSED DEGRADATIVE GRAVEL WALKING PATH

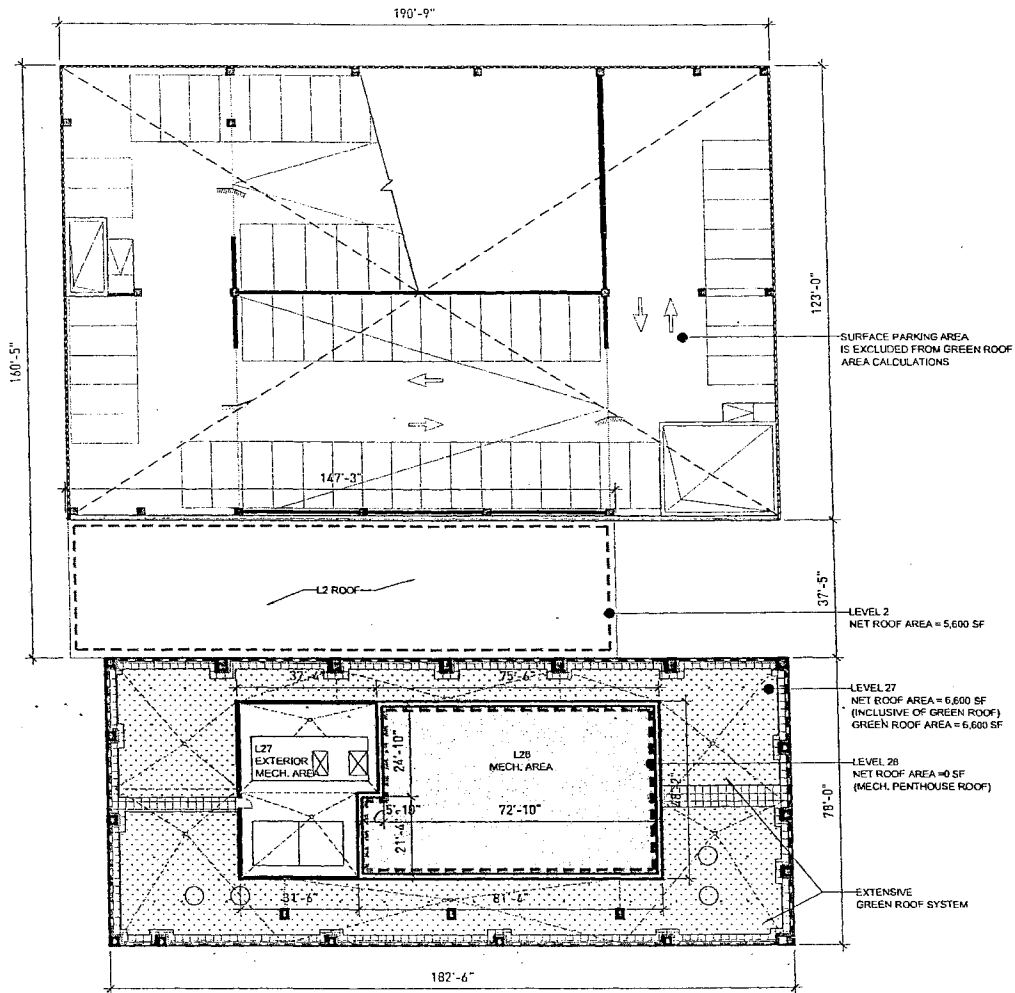

ADDRESSES BY
SUBAREA:

A: 5543-59 S. Cornell Ave./
1634-64 F. 56th St.;
B: 5534-58 S. Cornell Ave./
1604-1624 E. 56th St.;
C: 5528-32 S. Cornell Ave

APPLICANTS BY
SUBAREA:


A: Windermere House, LLC;
B: Solstice on the Park,
LLC;
C: 5528 S. Cornell Avenue Owner,
LLC;

GREEN ROOF PLAN

SCALE: 1"=40'

STUDIO/
GANG
/ARCHITECTS

DATE: March 11, 2015
REVISED: Feb. 18, 2016

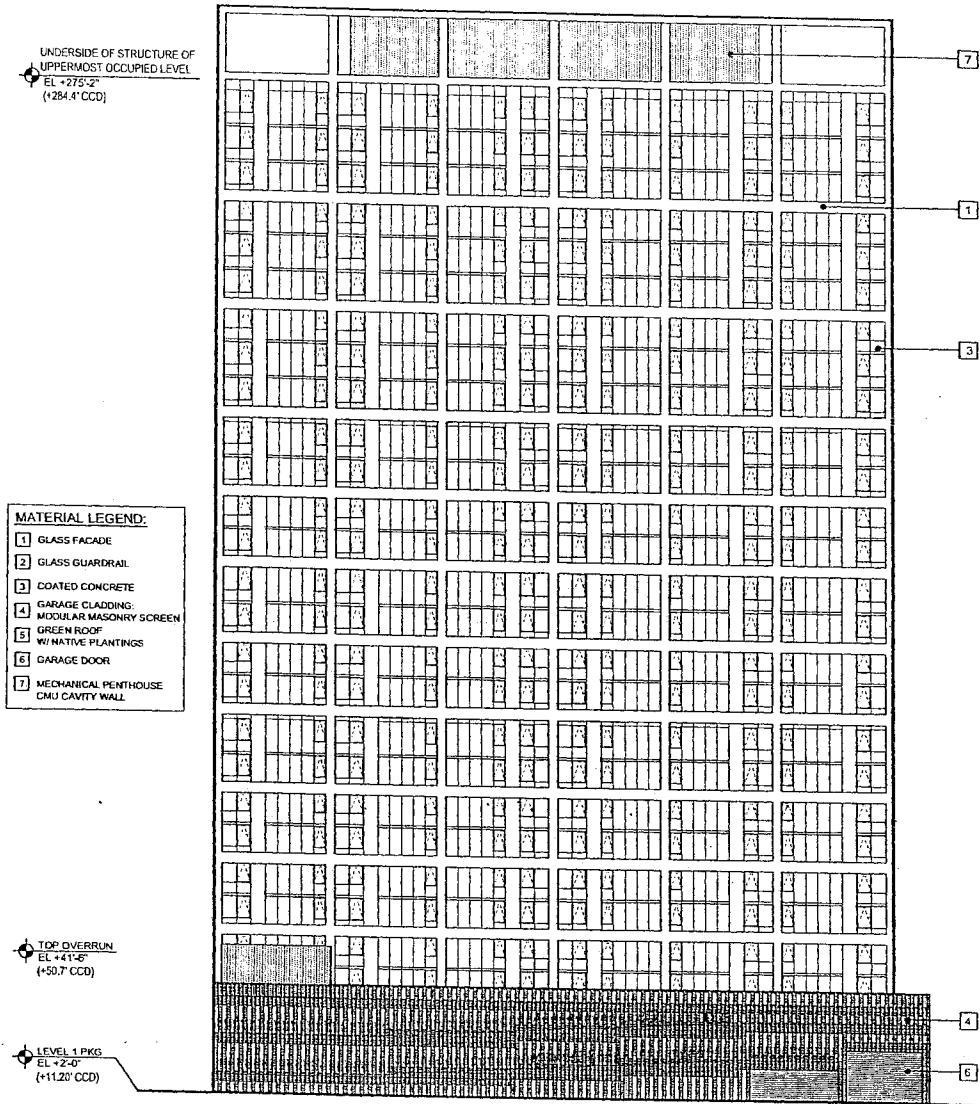

- MATERIAL LEGEND:**
- 1 GLASS FACADE
 - 2 GLASS GUARDRAIL
 - 3 COATED CONCRETE
 - 4 GARAGE CLADDING: MODULAR MASONRY SCREEN
 - 5 GREEN ROOF W/ NATIVE PLANTINGS
 - 6 GARAGE DOOR
 - 7 MECHANICAL PENTHOUSE CMU CAVITY WALL

FINAL FOR PUBLICATION

ADDRESSES BY SUBAREA:

- A: 5543-59 S. Cornell Ave./ 1634-64 E. 56th St.;
- B: 5534-58 S. Cornell Ave./ 1604-1624 E. 56th St.;
- C: 5528-32 S. Cornell Ave

APPLICANTS BY SUBAREA:


- A: Windermere House, LLC;
- B: Solstice on the Park, LLC;
- C: 5528 S. Cornell Avenue Owner, LLC;

NORTH ELEVATION

SCALE: 1"=40'-0"

STUDIO/ GANG /ARCHITECTS

DATE: March 11, 2015
REVISED: Feb. 18, 2016

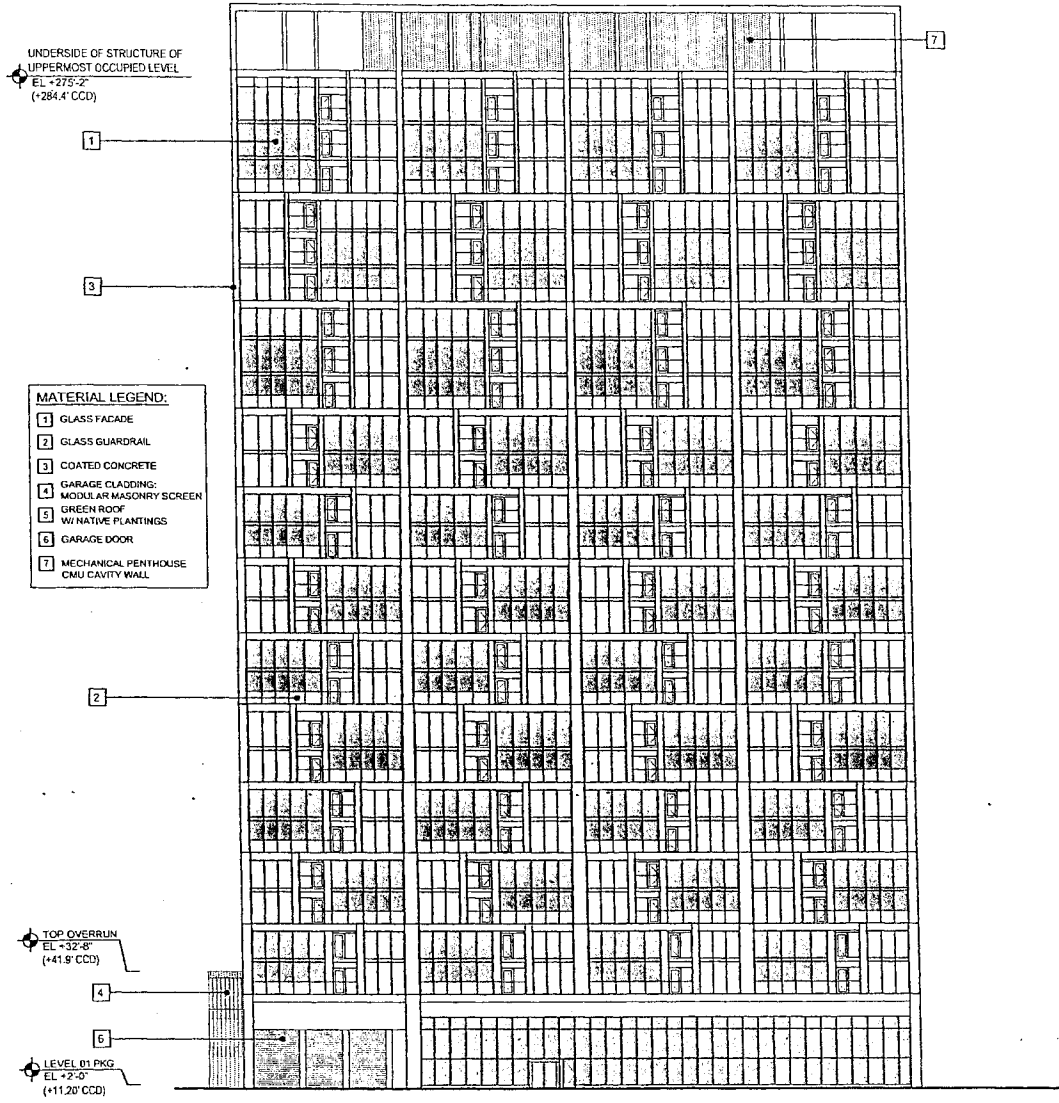

FINAL FOR PUBLICATION

ADDRESSES BY SUBAREA:

- A: 5543-59 S. Cornell Ave./ 1634-64 E. 56th St.;
- B: 5534-58 S. Cornell Ave./ 1604-1624 E. 56th St.;
- C: 5528-32 S. Cornell Ave

APPLICANTS BY SUBAREA:


- A: Windermere House, LLC;
- B: Solstice on the Park, LLC;
- C: 5528 S. Cornell Avenue Owner, LLC;

SOUTH ELEVATION

SCALE: 1"=40'-0"

STUDIO/ GANG /ARCHITECTS

DATE: March 11, 2015
REVISED: Feb. 18, 2016

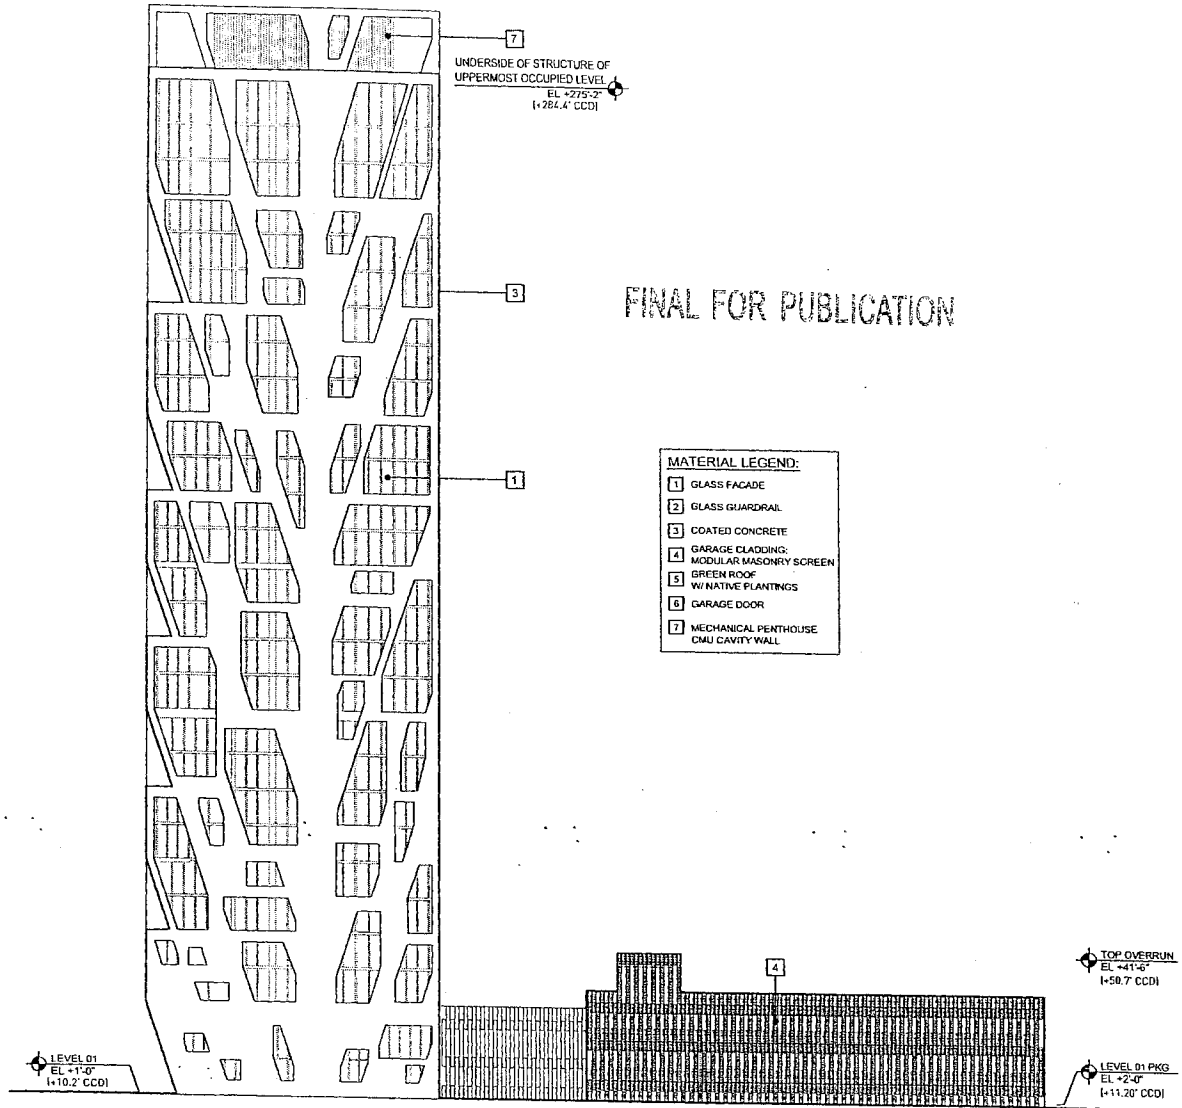

ADDRESSES BY
SUBAREA:
A: 5543-59 S. Cornell Ave./
1634-64 E. 56th St.;
B: 5534-58 S. Cornell Ave./
1604-1624 E. 56th St.;
C: 5528-32 S. Cornell Ave

APPLICANTS BY
SUBAREA:
A: Windermere House, LLC;
B: Solstice on the Park,
LLC;
C: 5528 S. Cornell Avenue Owner,
LLC;


EAST ELEVATION

SCALE: 1"=40'-0"

STUDIO/
GANG
/ARCHITECTS

DATE: March 11, 2015
REVISED: Feb. 18, 2016

FINAL FOR PUBLICATION

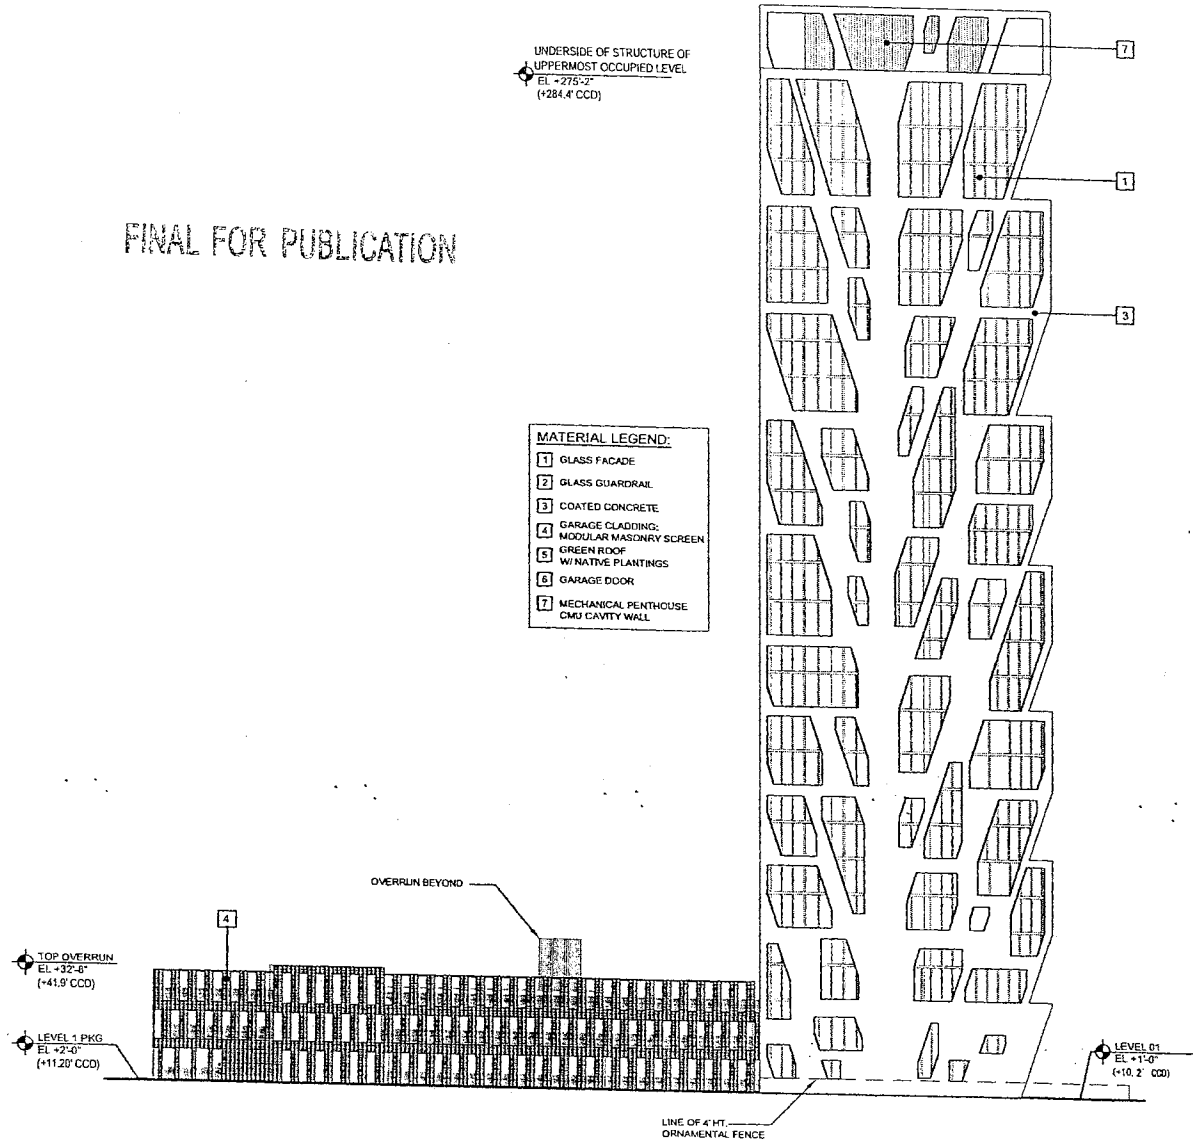

ADDRESSES BY
SUBAREA:
A: 5543-59 S. Cornell Ave./
1634-64 E. 56th St.;
B: 5534-58 S. Cornell Ave./
1604-1624 E. 56th St.;
C: 5528-32 S. Cornell Ave


APPLICANTS BY
SUBAREA:
A: Windermere House, LLC;
B: Solstice on the Park,
LLC;
C: 5528 S. Cornell Avenue Owner,
LLC;

WEST ELEVATION

SCALE: 1"=40'-0"

STUDIO/
GANG
/ARCHITECTS

DATE: March 11, 2015
REVISED: Feb. 18, 2016

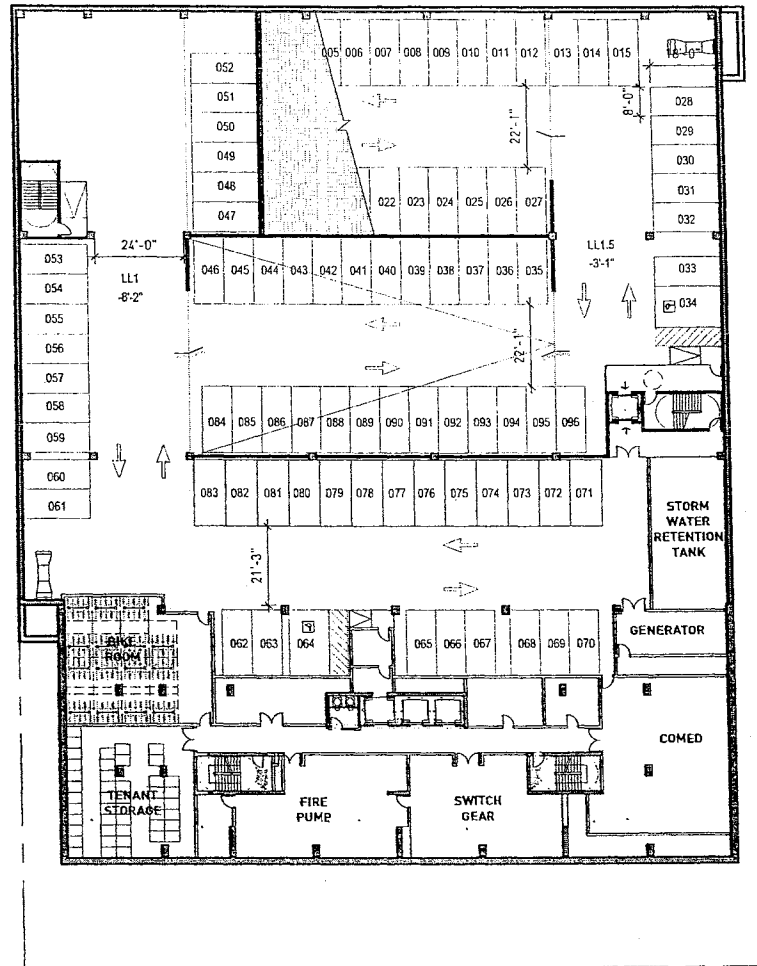

FINAL FOR PUBLICATION


ADDRESSES BY
 SUBAREA:
 A: 5543-59 S. Cornell Ave./
 1634-64 E. 56th St.;
 B: 5534-58 S. Cornell Ave./
 1604-1624 E. 56th St.;
 C: 5528-32 S. Cornell Ave

APPLICANTS BY
 SUBAREA:
 A: Windermere House, LLC;
 B: Solstice on the Park,
 LLC;
 C: 5528 S. Cornell Avenue Owner,
 LLC;

LOWER LEVEL PARKING AND
 TOWER PLAN
 SCALE: 1"=40'-0"

STUDIO/
 GANG
 /ARCHITECTS

DATE: March 11, 2015
 REVISED: Feb. 18, 2016

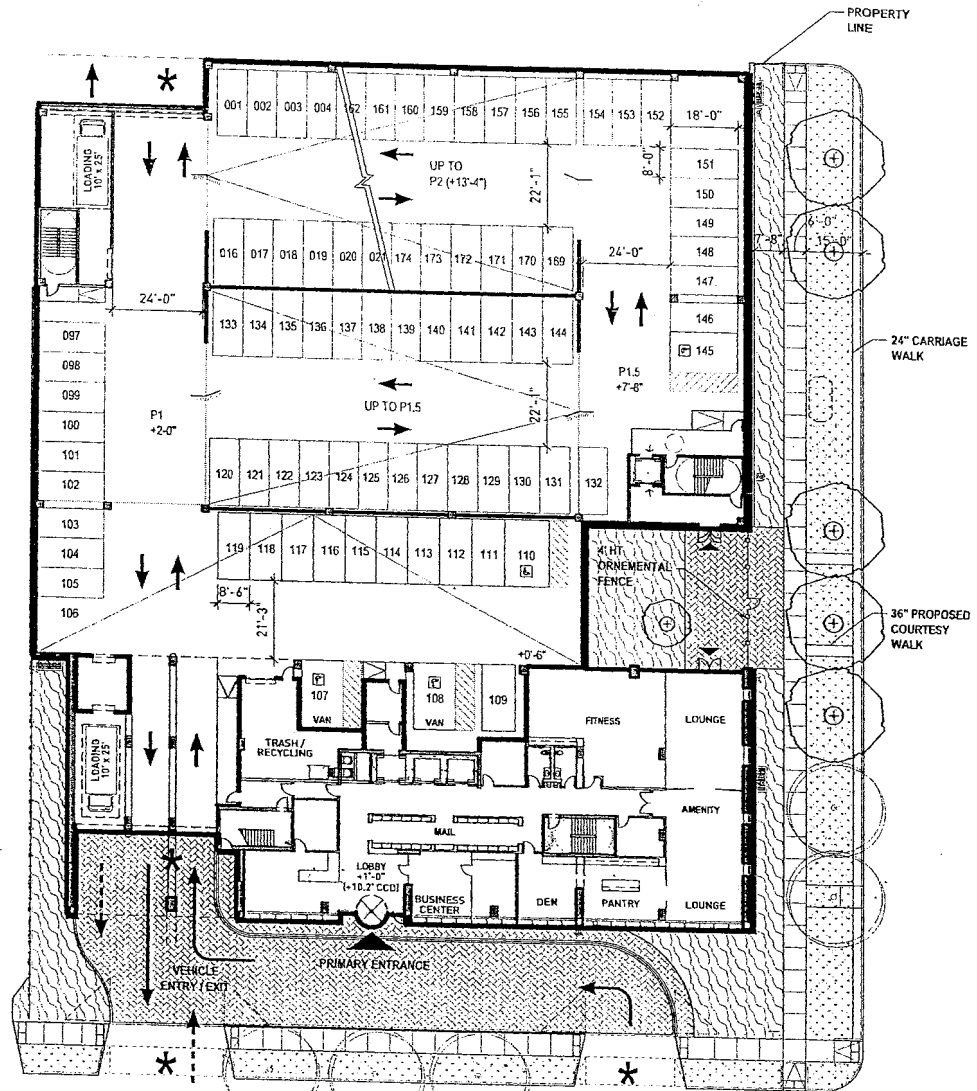

FINAL FOR PUBLICATION


ADDRESSES BY
SUBAREA:
A: 5543-59 S. Cornell Ave./
1634-64 E. 56th St.;
B: 5534-58 S. Cornell Ave./
1604-1624 E. 56th St.;
C: 5528-32 S. Cornell Ave

APPLICANTS BY
SUBAREA:
A: Windermere House, LLC;
B: Solstice on the Park,
LLC;
C: 5528 S. Cornell Avenue Owner,
LLC;

LEVEL 1 PARKING AND
TOWER PLAN
SCALE: 1"=40'-0"

STUDIO/
GANG
/ARCHITECTS

DATE: March 11, 2015
REVISED: Feb. 18, 2016

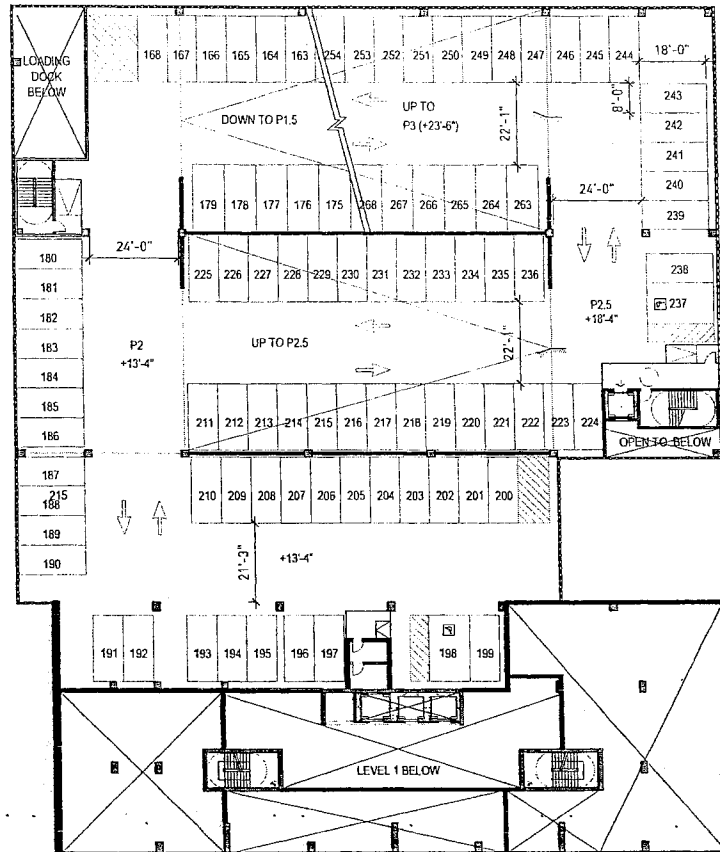

FINAL FOR PUBLICATION

ADDRESSES BY
SUBAREA:

- A: 5543-59 S. Cornell Ave./
1634-64 E. 56th St.;
- B: 5534-58 S. Cornell Ave./
1604-1624 E. 56th St.;
- C: 5528-32 S. Cornell Ave

APPLICANTS BY
SUBAREA:


- A: Windermere House, LLC;
- B: Solstice on the Park,
LLC;
- C: 5528 S. Cornell Avenue Owner,
LLC;

LEVEL 2 PARKING AND
TOWER PLAN

SCALE: 1"=40'-0"

STUDIO/
GANG
/ARCHITECTS

DATE: March 11, 2015
REVISED: Feb. 18, 2016

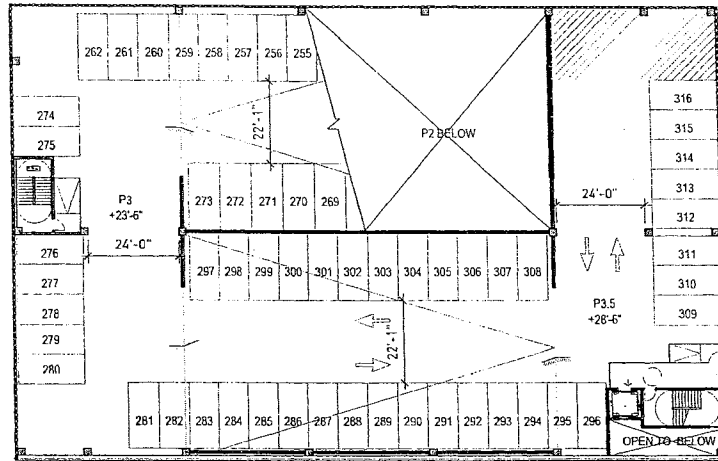

FINAL FOR PUBLICATION

ADDRESSES BY
 SUBAREA:
 A: 5543-59 S. Cornell Ave./
 1634-64 E. 56th St.;
 B: 5534-58 S. Cornell Ave./
 1604-1624 E. 56th St.;
 C: 5528-32 S. Cornell Ave

APPLICANTS BY
 SUBAREA:
 A: Windermere House, LLC;
 B: Solstice on the Park,
 LLC;
 C: 5528 S. Cornell Avenue Owner,
 LLC;

LEVEL 3 PARKING PLAN
 SCALE: 1"=40'-0"

STUDIO/
 GANG
 /ARCHITECTS

DATE: March 11, 2015
 REVISED: Feb. 18, 2016

AMENDMENT OF TITLE 17 OF MUNICIPAL CODE BY RECLASSIFICATION OF AREA SHOWN ON MAP NO. 12-I.

(As Amended)

(Application No. 18607)

(Common Address: 2833 -- 2927 W. 47th St./4701 -- 4733 S. Richmond St.)

[SO2015-8498]

(Committee Meeting Held February 23, 2016)

The Committee on Zoning, Landmarks and Building Standards submitted the following report:

CHICAGO, March 16, 2016.

To the President and Members of the City Council:

Presenting a report for your Committee on Zoning, Landmarks and Building Standards, which held a meeting on February 23, 2016, the following items were passed by a majority of the members present:

Pages 1 through 7 contain various map amendments regarding land use.

Page 7 also contains one Mayoral appointment and one text amendment.

Pages 7 and 8 contain business identification signs over 100 feet in diameter and 24 feet above grade, one off-premises sign and one landmark fee waiver.

I hereby move for passage of the proposed substitute ordinance transmitted herewith.

Respectfully submitted,

(Signed) DANIEL S. SOLIS,
Chairman.

On motion of Alderman Solis, the said proposed substitute ordinance transmitted with the foregoing committee report was *Passed* by yeas and nays as follows:

Yeas -- Aldermen Moreno, Hopkins, Dowell, Hairston, Sawyer, Mitchell, Harris, Beale, Sadlowski Garza, Thompson, Cárdenas, Quinn, Lopez, Foulkes, Curtis, O'Shea, Cochran, Brookins, Muñoz, Zalewski, Scott, Solis, Maldonado, Burnett, Ervin, Taliaferro, Reboyras, Santiago, Waguespack, Mell, Austin, Ramirez-Rosa, Villegas, Mitts, Sposato, Laurino, O'Connor, Napolitano, Smith, Tunney, Arena, Cappleman, Pawar, Osterman, J. Moore, Silverstein -- 46.

Nays -- Alderman D. Moore -- 1.

Alderman Beale moved to reconsider the foregoing vote. The motion was lost.

Alderman Burke invoked Rule 14 of the City Council's Rules of Order and Procedure, disclosing that he had represented parties to this ordinance in previous and unrelated matters.

The following is said ordinance as passed:

Be It Ordained by the City Council of the City of Chicago:

SECTION 1. Title 17 of the Municipal Code of Chicago, the Chicago Zoning Ordinance, is hereby amended by changing all the M2-2 Light Industry District symbols and indications as shown on Map Number 12-I in the area bounded by:

West 47th Street; a line 604 feet east of and parallel to South Richmond Street; a line 311 feet south of and parallel to West 47th Street; a line 583 feet east of and parallel to South Richmond Street; a line 415 feet south of and parallel to West 47th Street; a line 300 feet east of and parallel to South Richmond Street; a line 400 feet south of and parallel to West 47th Street; a line 132 feet east of and parallel to South Richmond Street; a line 390.15 feet south of and parallel to West 47th Street; and South Richmond Street,

to those of a C3-3 Commercial, Manufacturing and Employment District and a corresponding use district is hereby established in the area above described.

SECTION 2. That the Chicago Zoning Ordinance be amended by changing all the C3-3 Commercial, Manufacturing and Employment District symbols and indications in the area bounded by:

West 47th Street; a line 604 feet east of and parallel to South Richmond Street; a line 311 feet south of and parallel to West 47th Street; a line 583 feet east of and parallel to South Richmond Street; a line 415 feet south of and parallel to West 47th Street; a line 300 feet east of and parallel to South Richmond Street; a line 400 feet south of and parallel to West 47th Street; a line 132 feet east of and parallel to South Richmond Street; a line 390.15 feet south of and parallel to West 47th Street; and South Richmond Street,

to an Institutional Planned Development and a corresponding use district is hereby established in the area above described.

SECTION 3. This ordinance shall be in force and effect from and after its passage and due publication.

Plan of Development Statements referred to in this ordinance read as follows:

Standard Planned Development Statements.

The Planned Development Statements describe the legal regulations and conditions that will control the development of the proposed project. The following statements shall be

included in the ordinance; any proposed changes to these statements must be discussed and reviewed with the Chicago Department of Planning and Development. Based on the scope of the project, additional statements (listed at the end of this document) may be required. The following statements must be included in the ordinance:

1. The area delineated herein as Institutional Planned Development Number _____ ("Planned Development") consists of a gross site area consisting of approximately 276,571 square feet (approximately 6.349 acres) which is depicted on the attached Planned Development Boundary and Property Line Map ("Property") and is controlled by the applicant, Noble Network of Charter Schools.
2. The requirements, obligations and conditions contained within this Planned Development shall be binding upon the applicant, its successors and assigns and, if different than the applicant, the legal titleholders and any ground lessors. All rights granted hereunder to the applicant shall inure to the benefit of the applicant's successors and assigns and, if different than the applicant, the legal titleholder and any ground lessors. Furthermore, pursuant to the requirements of Section 17-8-0400 of the Chicago Zoning Ordinance, the Property, at the time of application for amendments, modifications or changes (administrative, legislative or otherwise) to this Planned Development are made, shall be under single ownership or designated control. Single designated control is defined in Section 17-8-0400 of the Zoning Ordinance.
3. All applicable official reviews, approvals or permits are required to be obtained by the applicant or its successors, assignees or grantees. Any dedication or vacation of streets or alleys or grants of easements or any adjustment of the right-of-way shall require a separate submittal to the Department of Transportation on behalf of the applicant or its successors, assign or grantees.

Any requests for grants of privilege, or any items encroaching on the public way, shall be in compliance with the plans.

Ingress or egress shall be pursuant to the plans and may be subject to the review and approval of the Departments of Planning and Development and Transportation. Closure of all or any public street or alley during demolition or construction shall be subject to the review and approval of the Department of Transportation.

All work proposed in the public way must be designed and constructed in accordance with the Department of Transportation Construction Standards for Work in the Public Way and in compliance with the Municipal Code of the City of Chicago. Prior to the issuance of any Part II Approval, the submitted plans must be approved by the Department of Transportation.

4. This Plan of Development consists of fifteen (15) Statements; a Bulk Regulations Table; an Existing Zoning Map; a Boundary and Property Line Map; Access and Proximity Map; a Site Plan; Landscape Plan; Landscape Calculations; Green Roof Plan and

Building Elevations (North, South, East and West) and Contextual Rendering submitted herein. Full-sized copies of the Site Plan are on file with the Department of Planning and Development. In any instance where a provision of this Planned Development conflicts with the Chicago Building Code, the Building Code shall control. This Planned Development conforms to the intent and purpose of the Zoning Ordinance, and all requirements thereto, and satisfies the established criteria for approval as a Planned Development. In case of a conflict between the terms of this Planned Development Ordinance and the Zoning Ordinance, this Planned Development Ordinance shall control.

5. The following uses shall be permitted in the area delineated herein as an Institutional Planned Development Number ____: school; sports and recreation -- participant (outdoor and indoor); accessory parking.
6. On-premises signs and temporary signs, such as construction and marketing signs, shall be permitted within the Planned Development, subject to the review and approval of the Department of Planning and Development. Off-premises signs are prohibited within the boundary of the Planned Development.
7. For purposes of height measurement, the definitions in the Zoning Ordinance shall apply. The height of any building shall also be subject to height limitations, if any, established by the Federal Aviation Administration.
8. The maximum permitted Floor Area Ratio ("FAR") for the site shall be in accordance with the attached Bulk Regulations Table. For the purposes of FAR calculations and measurements, the definitions in the Zoning Ordinance shall apply. The permitted FAR identified in the Bulk Regulations Table has been determined using a Net Site Area of 242,646 square feet (approximately 5.57 acres).
9. Upon review and determination, "Part II Review", pursuant to Section 17-13-0610 of the Zoning Ordinance, a Part II Review fee shall be assessed by the Department of Planning and Development. The fee, as determined by staff at the time, is final and binding on the applicant and must be paid to the Department of Revenue prior to the issuance of any Part II Approval.
10. The Site and Landscape Plans shall be in substantial conformance with the Landscape Ordinance and any other corresponding regulations and guidelines. Final landscape plan review and approval will be by the Department of Planning and Development. Any interim reviews associated with site plan review or Part II Reviews are conditional until final Part II Approval.

11. The applicant shall comply with Rules and Regulations for the Maintenance of Stockpiles promulgated by the Commissioners of the Departments of Streets and Sanitation, Environment and Buildings, under Section 13-32-125 of the Municipal Code, or any other provision of that Code.
12. The terms and conditions of development under this Planned Development ordinance may be modified administratively, pursuant to Section 17-13-0611-A of the Zoning Ordinance by the Zoning Administrator upon the application for such a modification by the applicant, its successors and assigns and, if different than the applicant, the legal titleholders and any ground lessors.

If due to financial constraints, the Project's proposed square footage and/or building height decreases and/or the proposed porcelain/ceramic panels are substituted with metal panels, such modifications shall be reviewed and approved administratively.

13. The applicant acknowledges that it is in the public interest to design, construct and maintain the project in a manner which promotes, enables and maximizes universal access throughout the Property. Plans for all buildings and improvements on the Property shall be reviewed and approved by the Mayor's Office for People with Disabilities to ensure compliance with all applicable laws and regulations related to access for persons with disabilities and to promote the highest standard of accessibility.
14. The applicant acknowledges that it is in the public interest to design, construct, renovate and maintain all buildings in a manner that provides healthier indoor environments, reduces operating costs and conserves energy and natural resources. Building certification will be LEED.
15. This Planned Development shall be governed by Section 17-13-0612 of the Zoning Ordinance. Should this Planned Development ordinance lapse, the Commissioner of the Department of Planning and Development shall initiate a zoning map amendment to rezone the Property to a C3-3 Commercial, Manufacturing and Employment District.


[Existing Zone Map; Boundary and Property Line Map; Access and Proximity Map; Site Plan; Landscaping Plan; Landscape Calculations; Green Roof Plan; and North, South, East and West Building Elevations referred to in these Plan of Development Statements printed on pages 21056 through 21066 of this *Journal*.]

Bulk Regulations and Data Table referred to in these Plan of Development Statements reads as follows:

Institutional Planned Development No. _____.

Bulk Regulations And Data Table.

Gross Site Area:	276,571 square feet
Area Remaining in Public Right-of-Way:	33,895 square feet
Net Site Area -- Total:	242,676 square feet
Maximum Floor Area Ratio:	1.0
Maximum Number of Dwelling Units:	0
Minimum Number of Off-Street Parking Spaces:	93 (4 ADA included)
Minimum Number of Loading Berths:	1 at 10 feet by 25 feet
Minimum Number of Bicycle Parking Spaces:	66
Maximum Building Height:	47 feet, 0 inches
Setbacks:	Per Site Plan

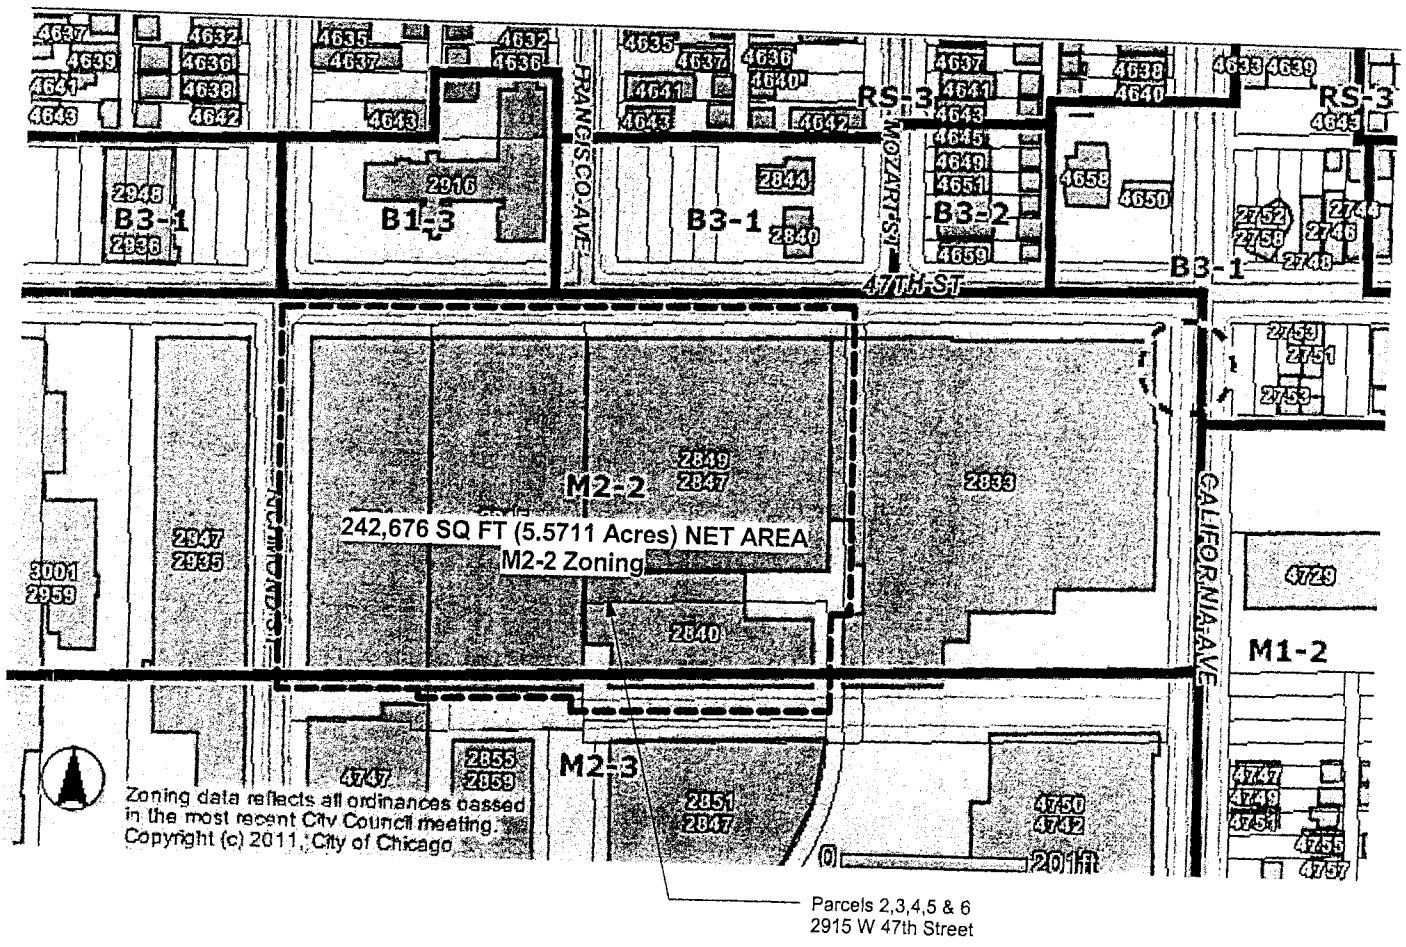

Zoning data reflects all ordinances passed in the most recent City Council meeting.
Copyright (c) 2011, City of Chicago.


MANSUETO HIGH SCHOOL

Applicant: Noble Network of Charter Schools
 Address: 2833-2927 West 47th Street/4701 South Richmond Street
 Date Introduced: December 9, 2015
 Plan Commission Date: February 18, 2016

PD-01 Existing Zoning Map



Wheeler Kearns Architects
 343 S Dearborn St Ste 200
 Chicago Illinois 60604
 312.939.7787
 wkarch.com

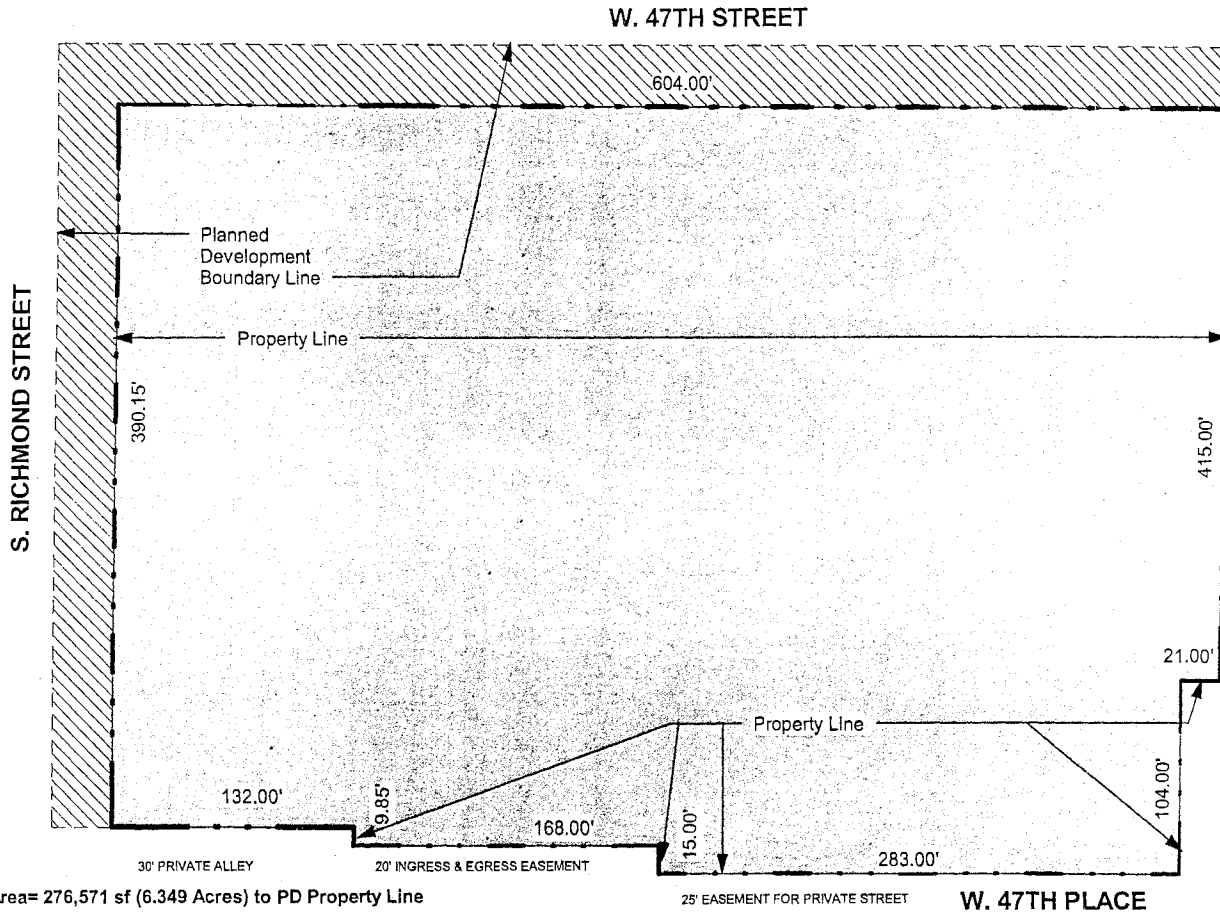

Gross Area= 276,571 sf (6.349 Acres) to PD Property Line

Net Line= 242,676 sf (5.5711 Acres) to Property Line


FINAL FOR PUBLICATION

MANSUETO HIGH SCHOOL

Applicant: Noble Network of Charter Schools
 Address: 2833-2927 West 47th Street/4701 South Richmond Street
 Date Introduced: December 9, 2015
 Plan Commission Date: February 18, 2016

PD-02 Boundary and Property Line Map

Graphic Scale: 1 inch = 80 feet

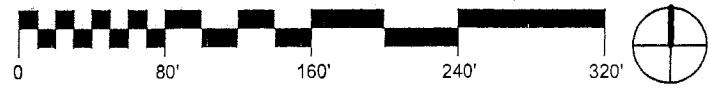


**Wheeler
Kearns
Architects**

343 S. Dearborn St Ste 200
 Chicago Illinois 60604
 312.939.7787
 wkarch.com

CTA BUS #52:
KEDZIE & 47TH ST
STOP

CTA BUS #47:
47TH ST &
FRANCISCO STOP

CTA BUS #94:
47TH ST & CALIFORNIA
STOP

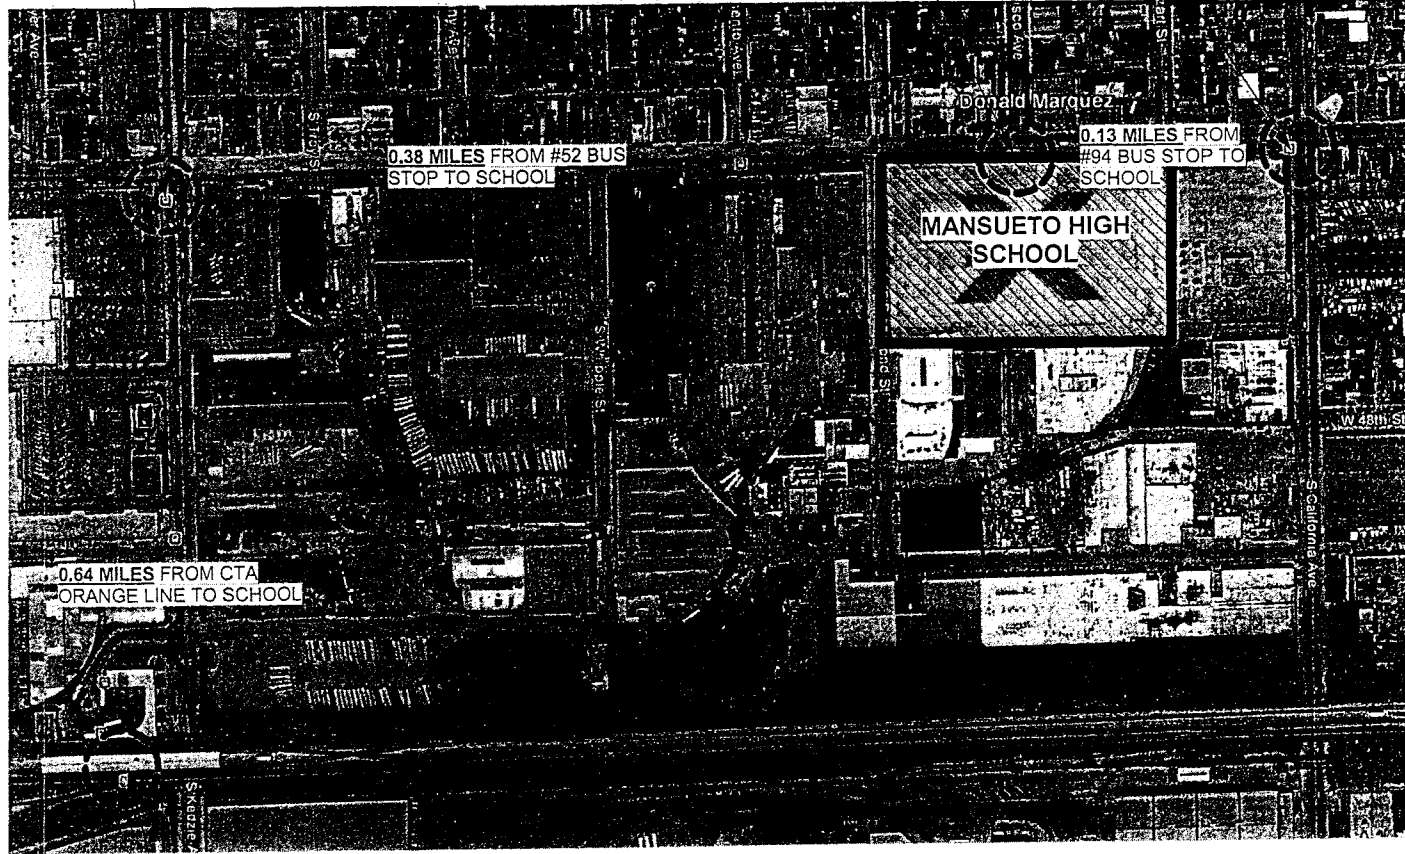

CTA ORANGE LINE:
KEDZIE STATION


MANSUETO HIGH SCHOOL

Applicant: Noble Network of Charter Schools
Address: 2833-2927 West 47th Street/4701 South Richmond Street
Date Introduced: December 9, 2015
Plan Commission Date: February 18, 2016

PD-03 Access and Proximity

**Wheeler
Kearns
Architects**

343 S Dearborn St Ste 200
Chicago Illinois 60604
312 839 7787
wkearch.com

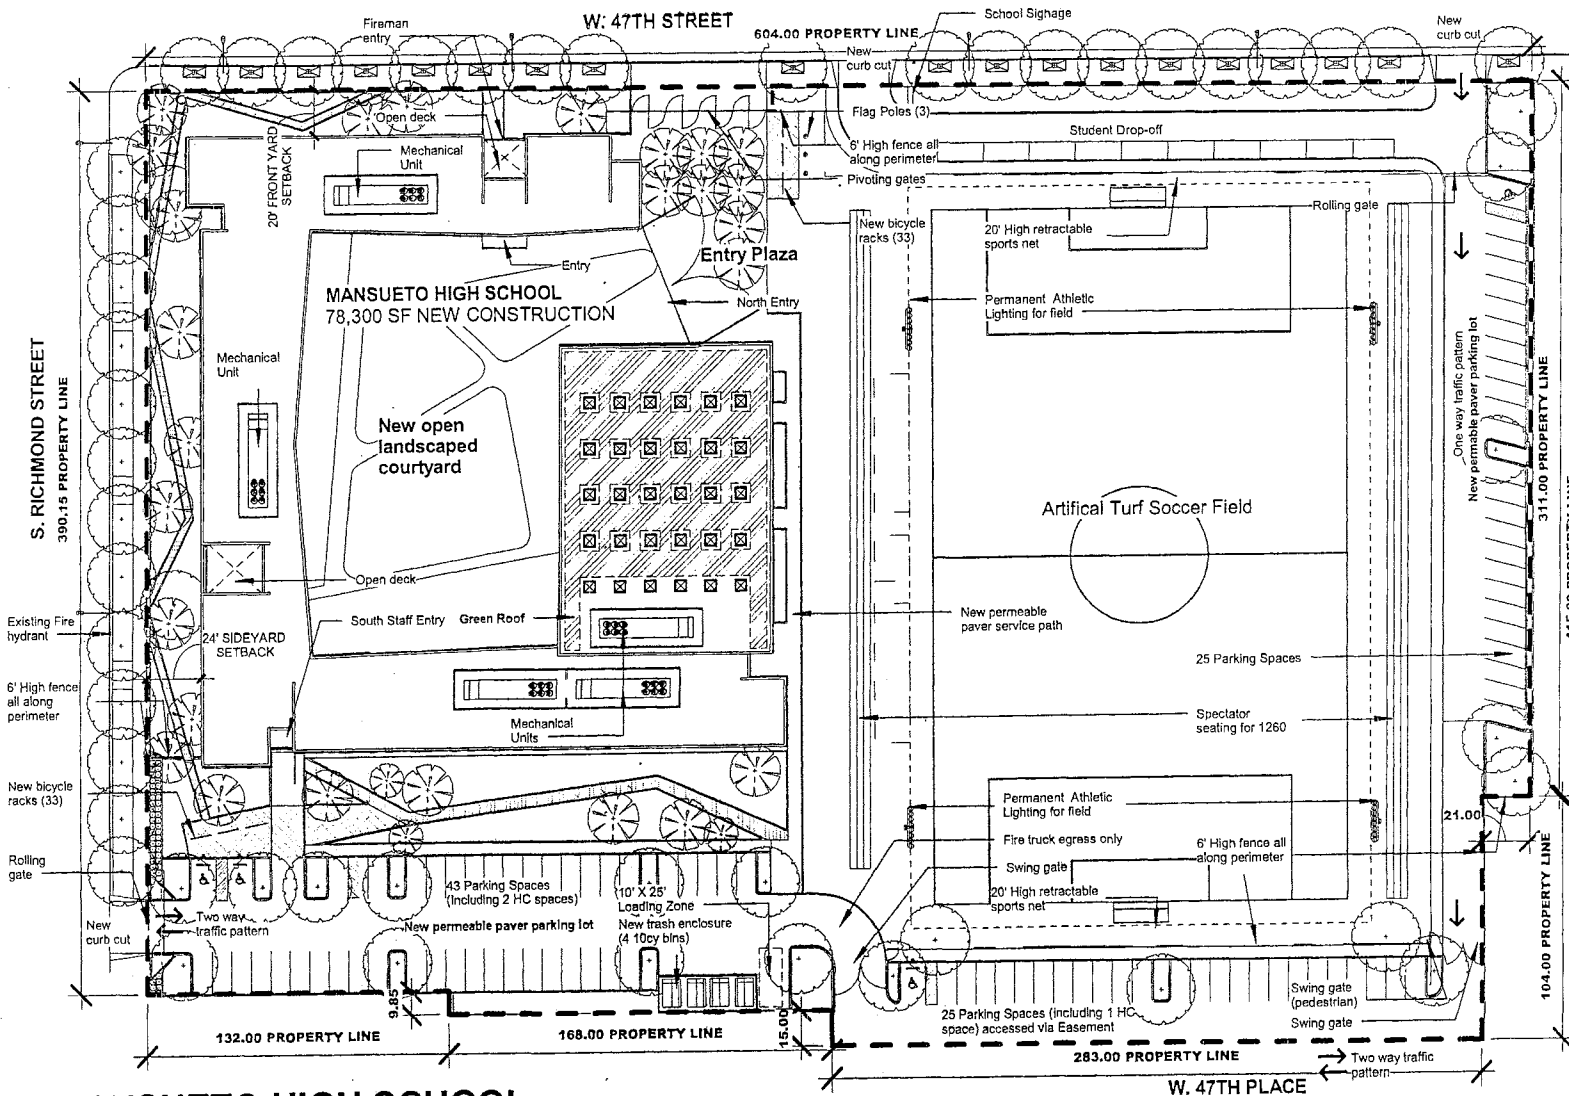


MANSUETO HIGH SCHOOL

Applicant: Noble Network of Charter Schools
 Address: 2833-2927 West 47th Street/4701 South Richmond Street
 Date Introduced: December 9, 2015
 Plan Commission Date: February 18, 2016

PD-04 Site Plan

Graphic Scale: 1 inch = 64 feet

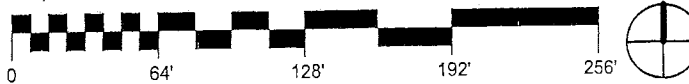


**Wheeler
 Kearns
 Architects**

343 S Dearborn St Ste 200
 Chicago Illinois 60604
 312.933.7787
 wkarch.com

3/16/2016

REPORTS OF COMMITTEES

21059

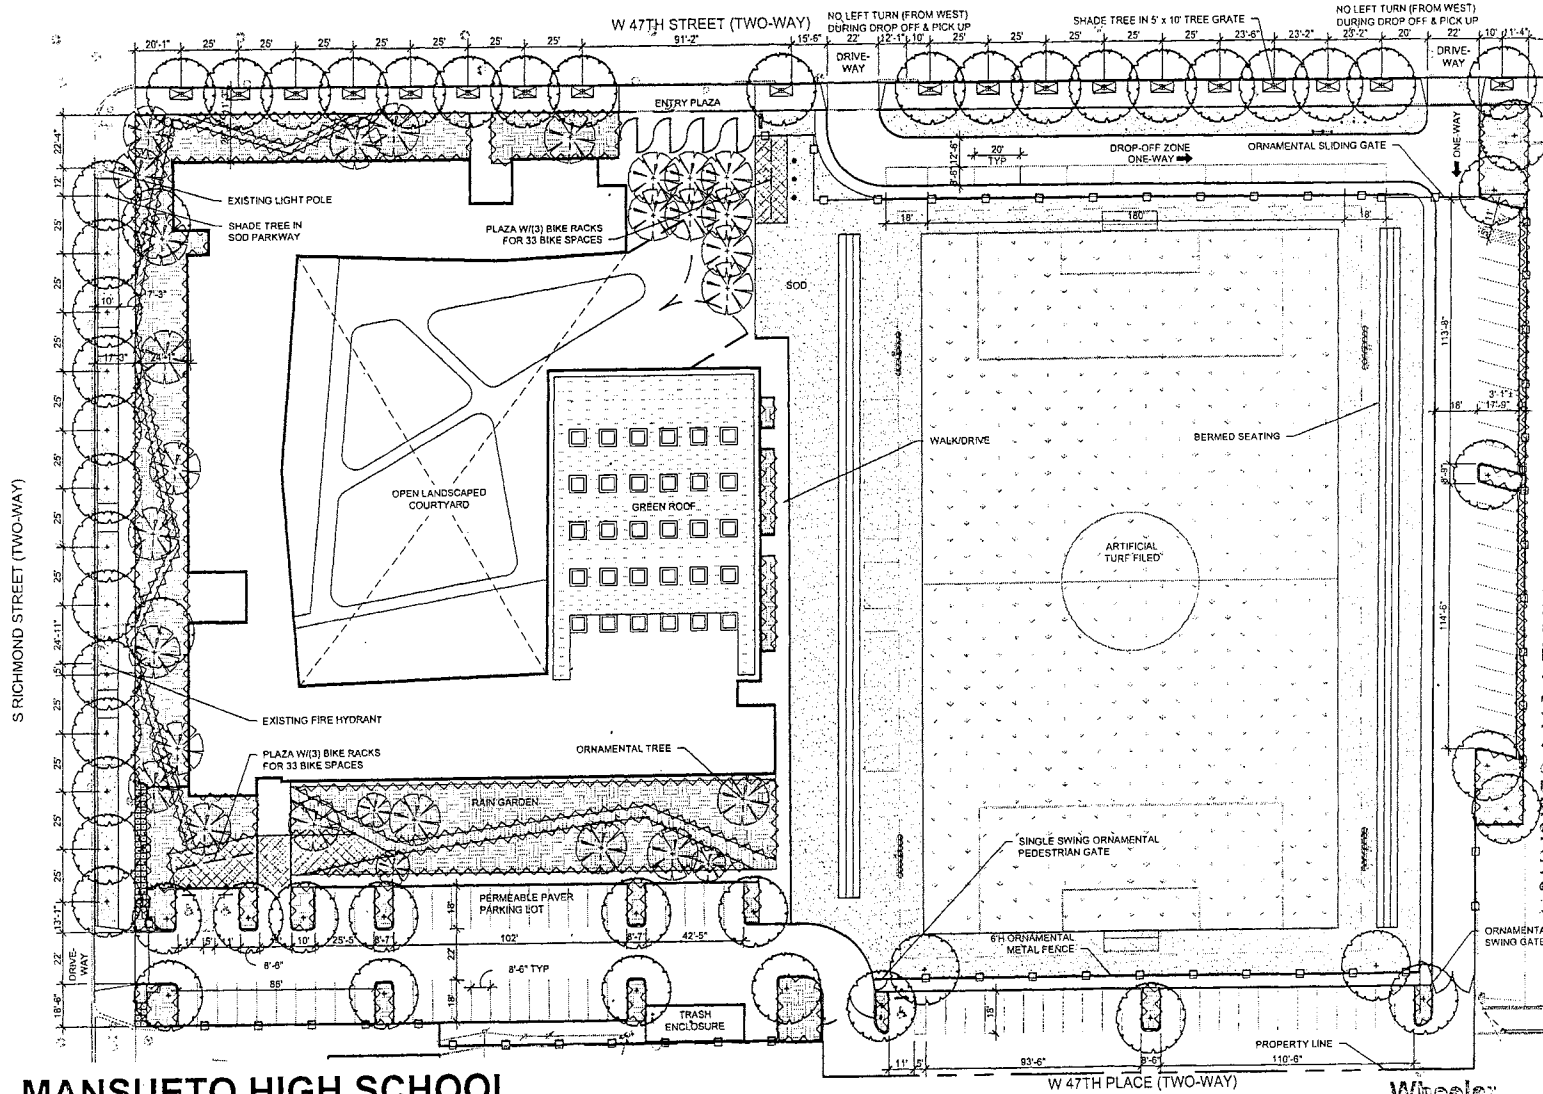


MANSUETO HIGH SCHOOL

Applicant: Noble Network of Charter Schools
 Address: 2833-2927 West 47th Street/4701 South Richmond Street
 Date Introduced: December 9, 2015
 Plan Commission Date: February 18, 2016

PD-05 Landscape Plan

Graphic Scale: 1 inch = 64 feet

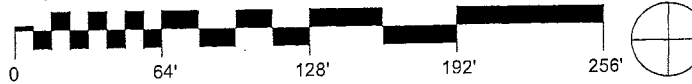

**Wheeler
Keorns
Associates**
 240 S Dearborn St #400
 Chicago, Illinois 60604
 312.928.7327
 wk@wka.com

WEST PARKING LOT VEHICULAR USE AREA CALCULATIONS

44 SPACE PARKING LOT W/2 ACCESSIBLE SPACES

TOTAL VEHICULAR USE AREA: 16,560 S.F.
 REQUIRED INTERNAL LANDSCAPED AREA: 7.5% x 16,560 = 1,242 S.F.
 ACTUAL LANDSCAPED AREA: 1,280 S.F.

REQUIRED INTERNAL TREE PLANTING: 1,242/125 = 10
 ACTUAL TREE PLANTING: 10

SOUTH PARKING LOT VEHICULAR USE AREA CALCULATIONS

25 SPACE PARKING LOT W/1 ACCESSIBLE SPACES

TOTAL VEHICULAR USE AREA: 9,100 S.F.
 REQUIRED INTERNAL LANDSCAPED AREA: 7.5% x 9,100 = 683 S.F.
 ACTUAL LANDSCAPED AREA: 700 S.F.

REQUIRED INTERNAL TREE PLANTING: 683/125 = 5
 ACTUAL TREE PLANTING: 5

EAST PARKING LOT VEHICULAR USE AREA CALCULATIONS

25 SPACE PARKING LOT W/1 ACCESSIBLE SPACES

TOTAL VEHICULAR USE AREA: 9,320 S.F.
 REQUIRED INTERNAL LANDSCAPED AREA: 7.5% x 9,320 = 699 S.F.
 ACTUAL LANDSCAPED AREA: 885 S.F.

REQUIRED INTERNAL TREE PLANTING: 699/125 = 6
 ACTUAL TREE PLANTING: 6


FINAL FOR PUBLICATION

MANSUETO HIGH SCHOOL

Applicant: Noble Network of Charter Schools
 Address: 2833-2927 West 47th Street/4701 South Richmond Street
 Date Introduced: December 9, 2015
 Plan Commission Date: February 18, 2016


PD-06 Landscape Calculations

Graphic Scale: 1 inch = 64 feet

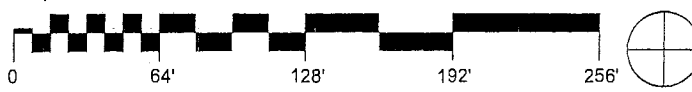

**Wheeler
Keerns
Architects**

242 S. Dearborn St. Ste 100
Chicago, Illinois 60604
312.928.7787
wkeerns.com

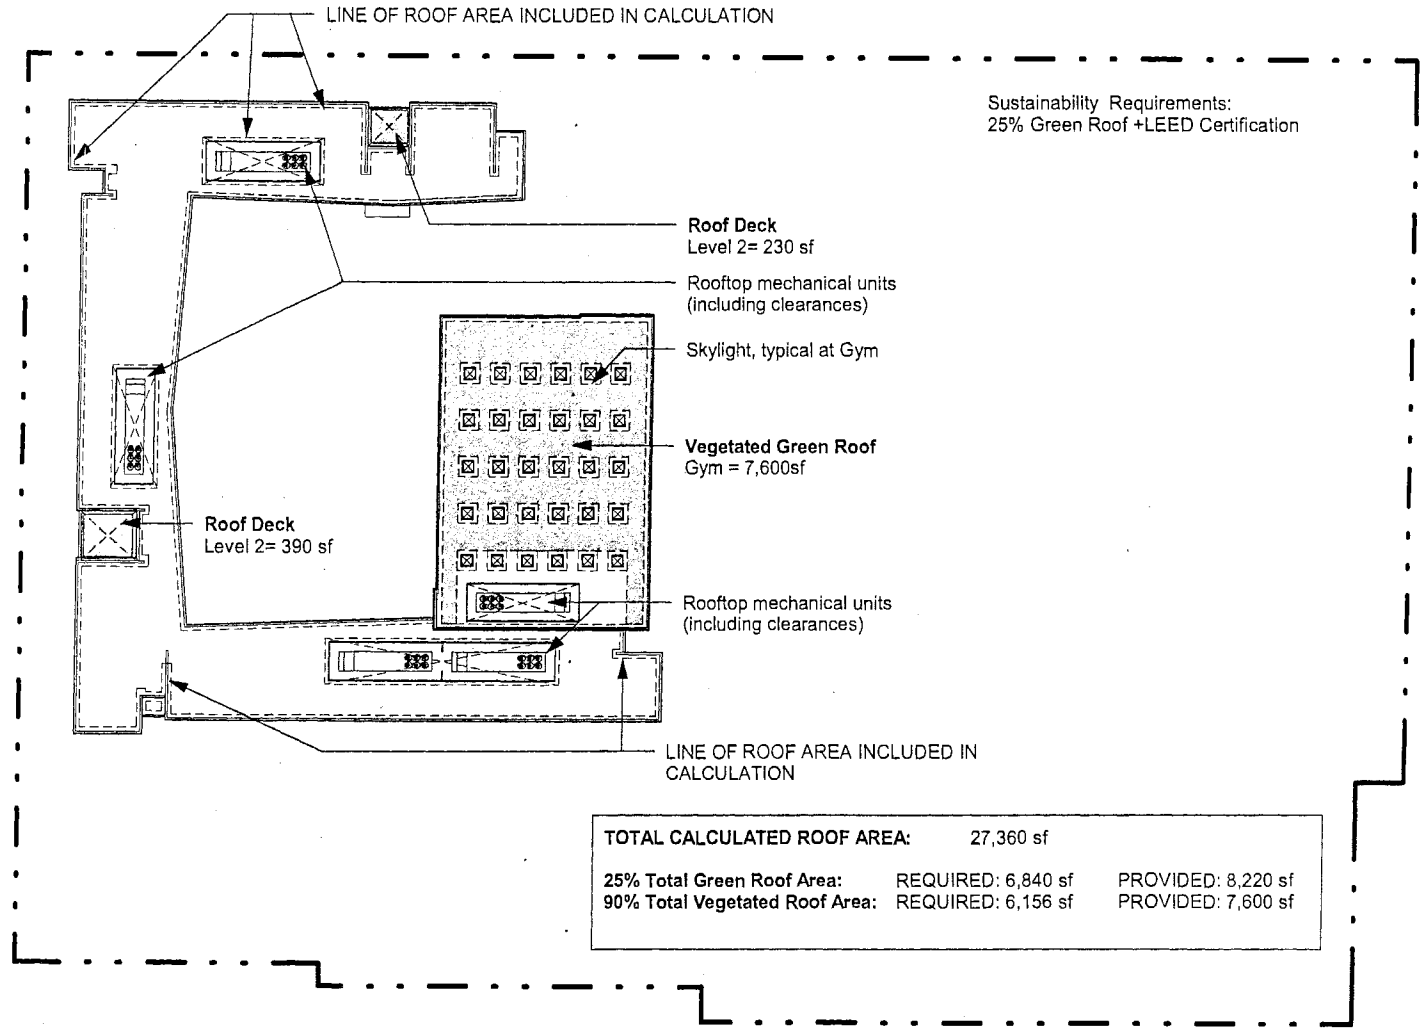

TOTAL CALCULATED ROOF AREA:	27,360 sf	
25% Total Green Roof Area:	REQUIRED: 6,840 sf	PROVIDED: 8,220 sf
90% Total Vegetated Roof Area:	REQUIRED: 6,156 sf	PROVIDED: 7,600 sf


FINAL FOR PUBLICATION

MANSUETO HIGH SCHOOL


Applicant: Noble Network of Charter Schools
 Address: 2833-2927 West 47th Street/4701 South Richmond Street
 Date Introduced: December 9, 2015
 Plan Commission Date: February 18, 2016

PD-07 Green Roof Plan

Graphic Scale: 1 inch = 64 feet

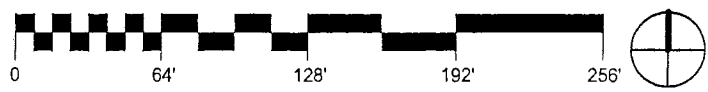


**Wheeler
Kearns
Architects**
 343 S Dearborn St Ste 200
 Chicago Illinois 60604
 312.830.7787
 wkearch.com

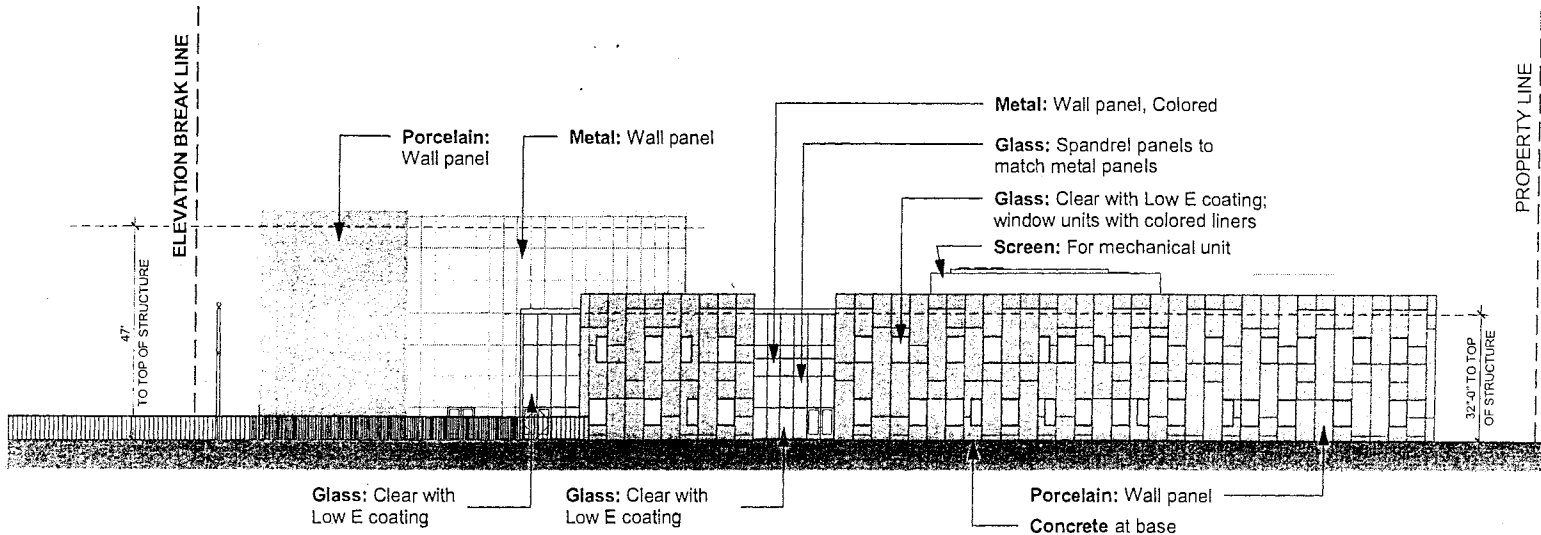

NOTES:

- 1. Height of screen for mechanical unit subject to adjustment to allow for complete concealment of mechanical units

② North Elevation
 1/32" = 1'-0"

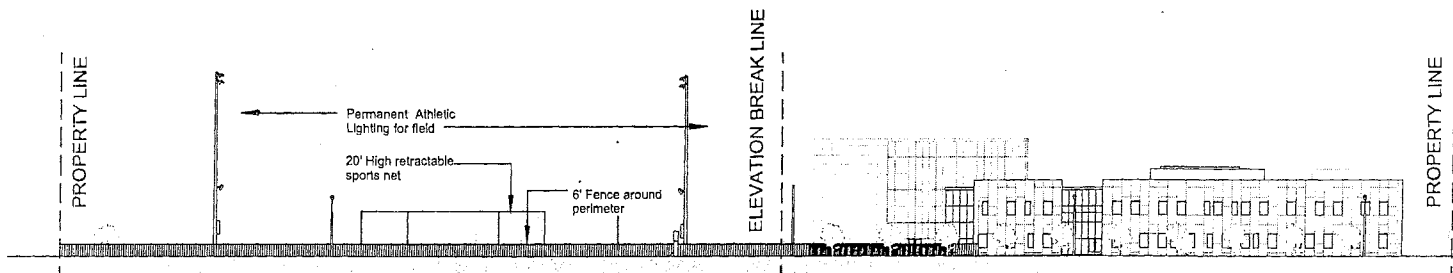


FINAL FOR PUBLICATION


MANSUETO HIGH SCHOOL

Applicant: Noble Network of Charter Schools
 Address: 2833-2927 West 47th Street/4701 South Richmond Street
 Date Introduced: December 9, 2015
 Plan Commission Date: February 18, 2016
 PD-08 North Building Elevation

Graphic Scale: 1 inch = 32 feet

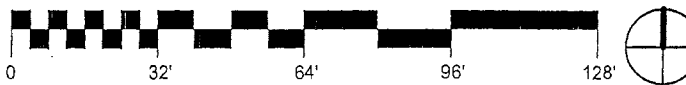


**Wheeler
 Kearns
 Architects**
 343 S Dearborn St Ste 200
 Chicago Illinois 60604
 312 939 7787
 wkearch.com

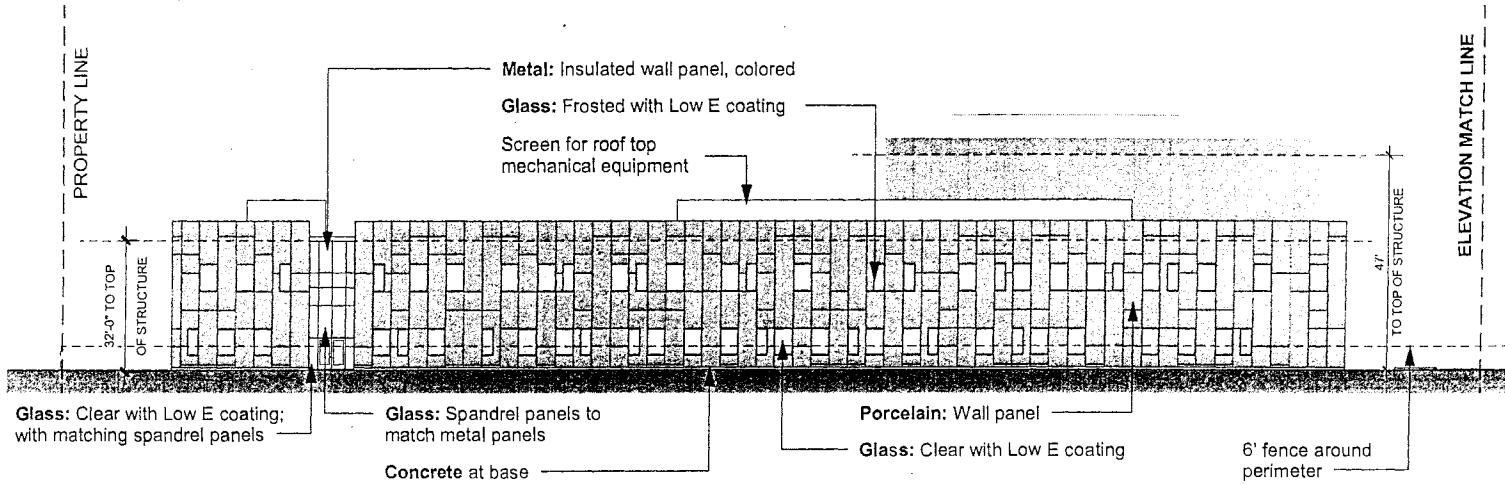

NOTES:

- 1. Height of screen for mechanical suit subject to adjustment to allow for complete concealment of mechanical units

① South Elevation
 1/32" = 1'-0"

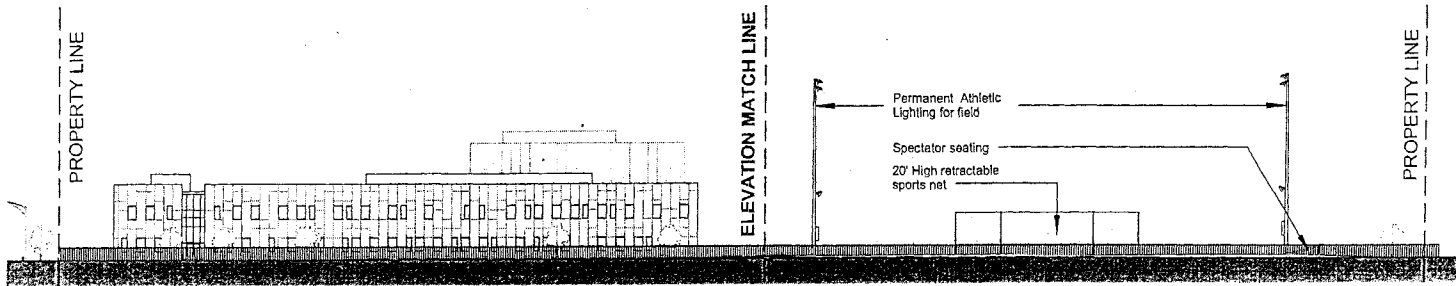


FINAL FOR PUBLICATION

MANSUETO HIGH SCHOOL


Applicant: Noble Network of Charter Schools
 Address: 2833-2927 West 47th Street/4701 South Richmond Street
 Date Introduced: December 9, 2015
 Plan Commission Date: February 18, 2016

PD-10 South Building Elevation

Graphic Scale: 1 inch = 32 feet

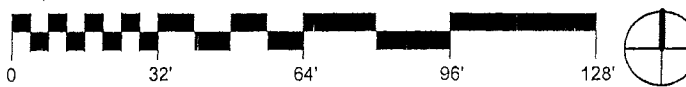


**Wheeler
 Kearns
 Architects**
 343 S Dearborn St Ste 200
 Chicago Illinois 60604
 312 939 7787
 wkarch.com

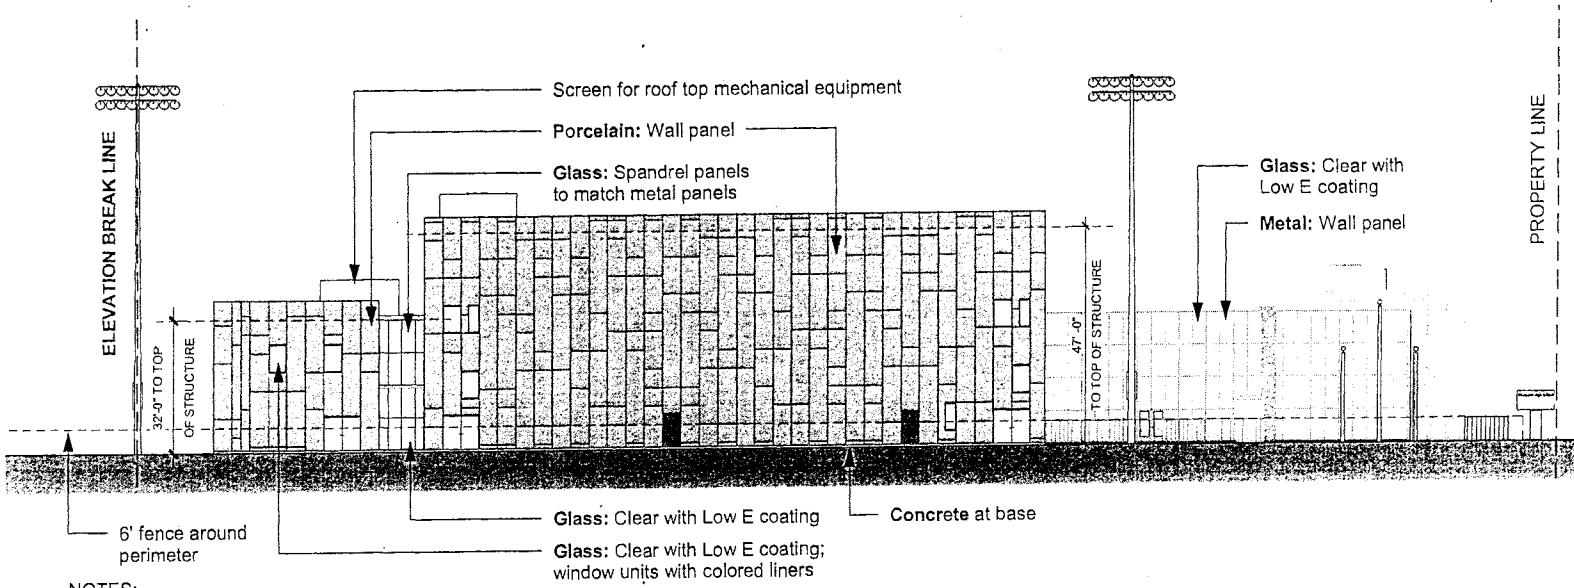

NOTES:
 1. Height of screen for mechanical unit subject to adjustment to allow for complete concealment of mechanical units


① East Elevation
 1/32" = 1'-0"

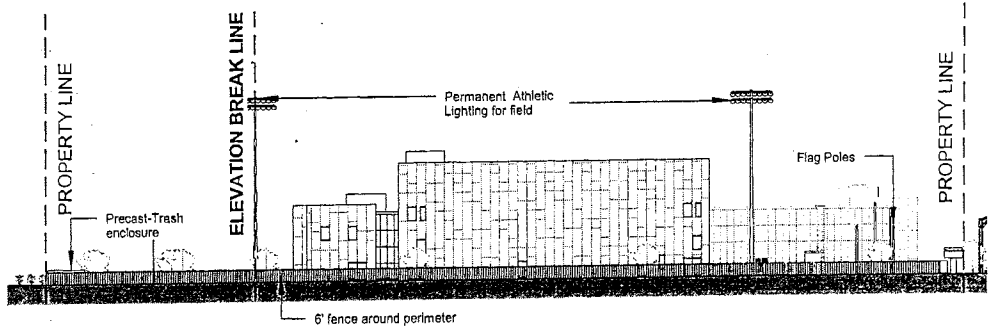


MANSUETO HIGH SCHOOL

Applicant: Noble Network of Charter Schools
 Address: 2833-2927 West 47th Street/4701 South Richmond Street
 Date Introduced: December 9, 2015
 Plan Commission Date: February 18, 2016
 PD-09 East Building Elevation

Graphic Scale: 1 inch = 32 feet

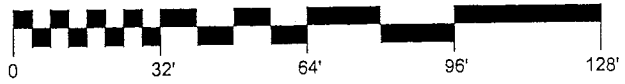


**Wheeler
 Kearns
 Architects**
 343 S Dearborn St Ste 200
 Chicago Illinois 60604
 312 939 7787
 wkarch.com

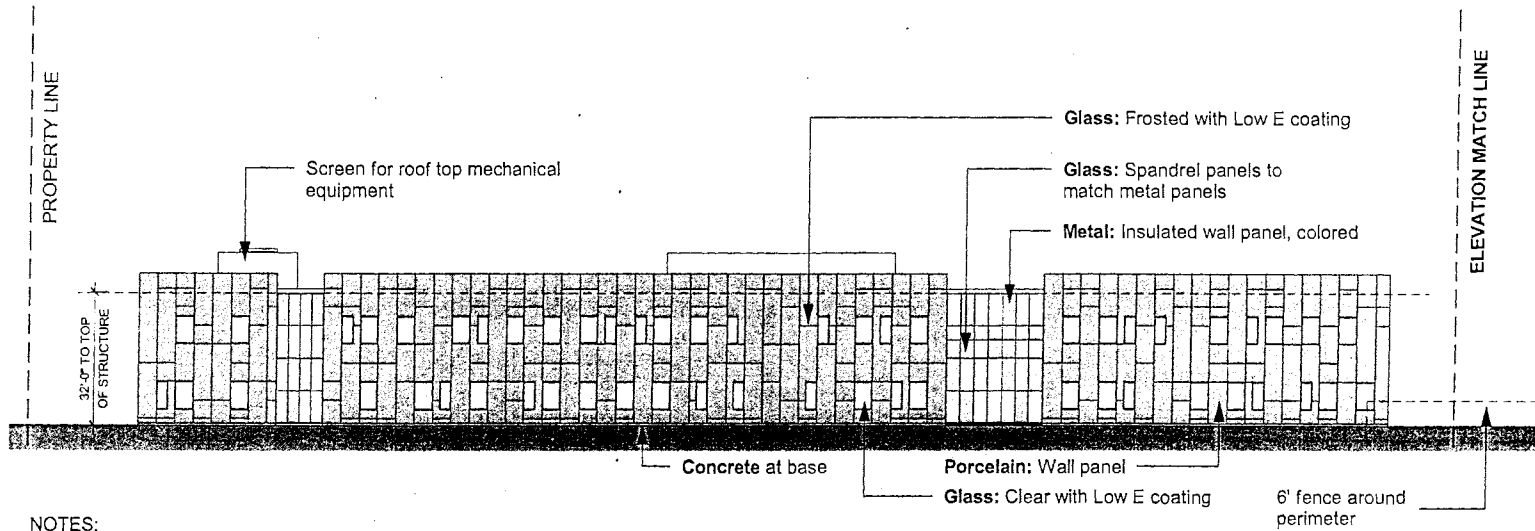

NOTES:
 1. Height of screen for mechanical unit subject to adjustment to allow for complete concealment of mechanical units

① West Elevation
 1/32" = 1'-0"

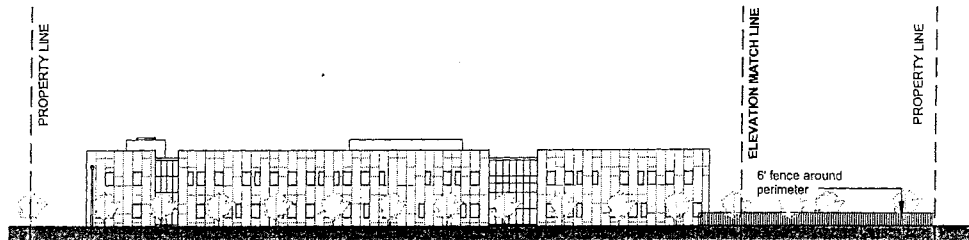

FINAL FOR PUBLICATION

MANSUETO HIGH SCHOOL

Applicant: Noble Network of Charter Schools
 Address: 2833-2927 West 47th Street/4701 South Richmond Street
 Date Introduced: December 9, 2015
 Plan Commission Date: February 18, 2016
 PD-11 West Building Elevation

Graphic Scale: 1 inch = 32 feet



**Wheeler
 Kearns
 Architects**
 343 S Dearborn St, Ste 200
 Chicago Illinois 60604
 312 939 7787
 wkearch.com

AMENDMENT OF TITLE 17 OF MUNICIPAL CODE BY RECLASSIFICATION OF PARTICULAR AREAS.

(Committee Meeting Held February 23, 2016)

The Committee on Zoning, Landmarks and Building Standards submitted the following report:

CHICAGO, March 16, 2016.

To the President and Members of the City Council:

Presenting a report for your Committee on Zoning, Landmarks and Building Standards which held a meeting on February 23, 2016, the following items were passed by a majority of the members present:

Pages 1 through 7 contain various map amendments regarding land use.

Page 7 also contains one Mayoral appointment and one text amendment.

Pages 7 and 8 contain business identification signs over 100 feet in diameter and 24 feet above grade, one off-premises sign and one landmark fee waiver.

I hereby move for passage of the proposed ordinances and substitute ordinances transmitted herewith.

Respectfully submitted,

(Signed) DANIEL S. SOLIS,
Chairman.

On motion of Alderman Solis, the said proposed ordinances and substitute ordinances transmitted with the foregoing committee report were *Passed* by yeas and nays as follows:

Yeas -- Aldermen Moreno, Hopkins, Dowell, Hairston, Sawyer, Mitchell, Harris, Beale, Sadlowski Garza, Thompson, Cárdenas, Quinn, Burke, Lopez, Foulkes, D. Moore, Curtis, O'Shea, Cochran, Brookins, Muñoz, Zalewski, Scott, Solis, Maldonado, Burnett, Ervin, Taliaferro, Reboyras, Santiago, Waguespack, Mell, Austin, Ramirez-Rosa, Villegas, Mitts, Sposato, Laurino, O'Connor, Napolitano, Smith, Tunney, Arena, Cappleman, Pawar, Osterman, J. Moore, Silverstein -- 48.

Nays -- None.

Alderman Beale moved to reconsider the foregoing vote. The motion was lost.

The following are said ordinances as passed (the italic heading in each case not being a part of the ordinance):

Reclassification Of Area Shown On Map No. 1-F.
(As Amended)
(Application No. 18536)
(Common Address: 301-- 331 W. Illinois St., 440 -- 448 N. Franklin St.
And 441 -- 449 N. Orleans St.)

[SO2015-6431]

Be It Ordained by the City Council of the City of Chicago:

SECTION 1. That the Chicago Zoning Ordinance be amended by changing all of the DX-5 Downtown Mixed-Use District symbols and indications as shown on Map Number 1-F in the area bounded by:

West Illinois Street; North Franklin Street; the alley next south of and parallel to West Illinois Street; and North Orleans Street,

to those of Residential-Business-Institutional Planned Development.

SECTION 2. This ordinance shall be in force and effect from and after its passage and due publication.

Plan of Development Statements attached to this ordinance read as follows.

Residential-Business-Institutional Planned Development No. _____.

Planned Development Statements.

1. The area delineated herein as Residential-Business-Institutional Planned Development Number _____ ("Planned Development") consists of approximately 32,180 net square feet of property which is depicted on the attached Planned Development Boundary and Property Line Map ("Property"). For purposes of this Planned Development, the Property consists of two subareas, delineated on the Subarea Map attached hereto as Subarea A and Subarea B. The Property is owned by Order of Friar Servants of Mary, USA Province, Inc., an Illinois not-for-profit corporation (the "Owner"). The "Applicant" for purposes of this Planned Development with respect to Subarea A is Illinois Franklin LLC, with the authorization of the Owner. The Owner is the "Applicant" for purposes of this Planned Development with respect to Subarea B.
2. The requirements, obligations and conditions contained within this Planned Development shall be binding upon the Applicant, its successors and assigns and, if different than the Applicant, the legal titleholders and any ground lessors. All rights

granted hereunder to the Applicant shall inure to the benefit of the Applicant's successors and assigns and, if different than the Applicant, the legal titleholder and any ground lessors. Furthermore, pursuant to the requirements of Section 17-8-0400 of the Chicago Zoning Ordinance, the Property, at the time of application for amendments, modifications or changes (administrative, legislative or otherwise) to this Planned Development are made, shall be under single ownership or designated control. Single designated control is defined in Section 17-8-0400 of the Zoning Ordinance.

3. All applicable official reviews, approvals or permits are required to be obtained by the Applicant or its successors, assignees or grantees. Any dedication or vacation of streets or alleys or grants of easements or any adjustment of the right-of-way shall require a separate submittal to the Department of Transportation on behalf of the Applicant or its successors, assigns or grantees.

Any requests for grants of privilege, or any items encroaching on the public way, shall be in compliance with the plans.

Ingress or egress shall be pursuant to the plans and may be subject to the review and approval of the Departments of Planning and Development and Transportation. Closure of all or any public street or alley during demolition or construction shall be subject to the review and approval of the Department of Transportation.

All work proposed in the public way must be designed and constructed in accordance with the Department of Transportation Construction Standards for Work in the Public Way and in compliance with the Municipal Code of the City of Chicago. Prior to the issuance of any Part II Approval, the submitted plans must be approved by the Department of Transportation.

4. This Plan of Development consists of 18 Statements, a Bulk Regulations and Data Table and the following maps and plans prepared by Fitzgerald Associates Architects and dated January 21, 2015 (collectively, the "Plans"): an Existing Zoning Map; an Existing Land-Use Area Map; a Planned Development Boundary and Property Line Map; Subarea Map; Overall Site Plan; Subarea A: Site Plan; Subarea B: Site Plan; Subarea A: Tower -- Ground Floor Plan (Illustrative); Subarea A: Tower -- 2nd Floor Plan; Subarea A: Tower -- 3rd -- 4th Floor Plans (Illustrative); Subarea A: Tower -- 23rd Floor Plan; Subarea B: Priory -- New 3rd Floor Plan (Illustrative); Subarea B: Priory -- 1 Roof Plan; Overall Landscape Plan; Subarea A: Landscape Plan; Subarea B: Landscape Plan; Subarea A: Green Roof Plan; Subarea A: Tower -- West Elevation; Subarea A: Tower -- North Elevation; Subarea A: Tower -- East Elevation; Subarea A: Tower -- South Elevation; Subarea B: Priory -- West Elevation; Subarea B: Priory -- North Elevation; and Subarea B: Priory -- South Elevation. In any instance where a provision of this Planned Development conflicts with the Chicago Building Code, the Building Code shall control. This Planned Development conforms to the intent and purpose of the Zoning Ordinance, and all requirements thereto, and satisfies the established criteria for approval as a Planned Development. In case of a conflict between the terms of this Planned Development and the Zoning Ordinance, this Planned Development shall control.
5. The following uses shall be permitted in this Planned Development:

a. Subarea A:

dwelling units located above the ground floor; eating and drinking establishment; day care; business equipment sales and service; business support services (excluding day labor employment/agency); communication, service establishments; eating and drinking establishments services (excluding payday/title secured loan stores and pawn shops); food and beverage retail sales; general retail sales; medical service; office; personal service; consumer repair or laundry service; co-located wireless communication facilities; accessory uses; non-accessory parking in accordance with the Bulk Regulations and Data Table; accessory parking, including parking serving uses located within Subarea B.

b. Subarea B:

dwelling quarters and group living for clergy; religious assembly; day care; co-located wireless communication facilities; accessory uses, including without limitation parish and clergy offices, community garden, and recreational, social or community uses customarily found in conjunction with religious uses; and accessory parking.

6. On-premises signs and temporary signs, such as construction and marketing signs, shall be permitted within the Planned Development, subject to the review and approval of the Department of Planning and Development. Off-premises signs are prohibited within the boundary of the Planned Development.
7. For purposes of height measurement, the definitions in the Zoning Ordinance shall apply. The height of any building shall also be subject to height limitations, if any, established by the Federal Aviation Administration.
8. The maximum permitted Floor Area Ratio ("FAR") for the site shall be in accordance with the attached Bulk Regulations and Data Table. For the purposes of FAR calculations and measurements, the definitions in the Zoning Ordinance shall apply. The permitted overall FAR identified in the Bulk Regulations Table has been determined using a Net Site Area of 32,180 square feet.
9. Upon review and determination, "Part II Review", pursuant to Section 17-13-0610 of the Zoning Ordinance, a Part II Review; fee shall be assessed by the Department of Planning and Development. The fee, as determined by staff at the time, is final and binding on the Applicant and must be paid to the Department of Revenue prior to the issuance of any Part II Approval.
10. The Plans, shall be in substantial conformance with the Landscape Ordinance and any other corresponding regulations and guidelines. Final landscape plan review and approval will be by the Department of Planning and Development. Any interim reviews associated with site plan review or Part II Reviews, are conditional until final Part II Approval.

11. The Applicant shall comply with Rules and Regulations for the Maintenance of Stockpiles promulgated by the Commissioners of the Departments of Streets and Sanitation, Fleet and Facility Management and Buildings, under Section 13-32-125 of the Municipal Code, or any other provision of that Code.
12. The terms and conditions of development under this Planned Development ordinance may be modified administratively, pursuant to Section 17-13-0611-A of the Zoning Ordinance by the Zoning Administrator upon the application for such a modification by the Applicant, its successors and assigns and, if different than the Applicant, the legal titleholders and any ground lessors.
13. The Applicant acknowledges that it is in the public interest to design, construct and maintain the project in a manner which promotes, enables and maximizes universal access throughout the Property. Plans for all buildings and improvements on the Property shall be reviewed and approved by the Mayor's Office for People with Disabilities to ensure compliance with all applicable laws and regulations related to access for persons with disabilities and to promote the highest standard of accessibility.
14. The Applicant acknowledges that it is in the public interest to design, construct, renovate and maintain all buildings in a manner that provides healthier indoor environments, reduces operating costs and conserves energy and natural resources. The Applicant shall seek LEED certification and provide a green roof of not less than 50 percent of the net roof area of the improvements Subarea A, which is currently anticipated to consist of approximately 4,899 square feet of green roof.
15. This Planned Development shall be governed by Section 17-13-0612 of the Zoning Ordinance. Should this Planned Development ordinance lapse, the Commissioner of DPD shall; initiate a Zoning Map Amendment to rezone the property to the DX-5 Mixed-Use District.
16. The Applicant acknowledges and agrees that the rezoning of the Property from DX-5 Mixed-Use District to this Planned Development triggers the requirements of Section 2-45-110 of the Municipal Code (the "Affordable Housing Ordinance" or "AHO"). Any developer of a "residential" housing project within the meaning of the Affordable Housing Ordinance ("Residential Project") must: (i) develop affordable housing units as part of the Residential Project; (ii) pay a fee in lieu of the development of affordable housing units; or (iii) any combination of (i) and (ii). The Applicant further acknowledges and agrees that the project has received an affordable housing floor area bonus pursuant to Section 17-4-1004-B of the Zoning Ordinance; as set forth in the bonus worksheet attached hereto as Exhibit Number 1 ("Bonus Worksheet") and Exhibit Number 2, the Affordable Housing Profile Form, and as a result is also subject to the requirements of the former Section 17-4-1004-D of the Zoning Code (the "Density Bonus Provisions"). Like the ARO, the Density Bonus Provisions require on-site affordable housing or payment of a fee in lieu of providing affordable housing, but the formulas for calculating the number of required affordable units and the amount of the in lieu payment are different from the formulas in the ARO. If a Planned Development

is subject to both the 2007 ARO and the former Density Bonus Provisions, the Applicant may elect to comply with either. In this case, the Applicant has elected to comply with the Density Bonus Provisions. In accordance with the formulas set forth in the former Section 17-4-1004-C and the Bonus Worksheet, the Applicant acknowledges and agrees that it must provide a minimum of 8,045 square feet of affordable housing floor area (the "Affordable Units") in the building receiving the affordable housing floor area bonus ("Eligible Building"), with an affordable unit mix comparable to the overall mix and approved by DPD's density bonus project manager, or make a cash payment in lieu of providing Affordable Units in the amount of \$1,106,992 ("Cash Payment"). Prior to the issuance of any building permits for the Eligible Building, including, without limitation, excavation, or foundation permits, the Applicant must either make the required Cash Payment or, if providing Affordable Units, enter into an affordable housing agreement with the City pursuant to the former Section 17-4-1004-E9 ("Affordable Housing Agreement"). The terms of the Affordable Housing Agreement and any amendments thereto are incorporated herein by this reference. The Applicant acknowledges and agrees that the Affordable Housing Agreement will be recorded against the Eligible Building. The City shall execute partial releases of the Affordable Housing Agreement prior to or at the time of the sale of each Affordable Unit to an income-eligible buyer at an affordable price, subject to the simultaneous execution and recording of a mortgage, restrictive covenant or similar instrument against such Affordable Unit. In addition to the Affordable Housing Agreement, the Applicant acknowledges and agrees that, pursuant to Section 17-4-1003-D3, the Bonus Worksheet will serve as an official record of bonuses and amenities. The Applicant must comply with the applicable affordable housing standards and requirements set forth in the former Section 17-4-1004, the terms of which are incorporated herein by this reference. Notwithstanding anything to the contrary contained in the former Section 17-4-1003-E, the Commissioner of DPD may enforce remedies for breach of the Affordable Housing Agreement, and enter into settlement agreements with respect to any such breach, subject to the approval of the Corporation Counsel, without amending the Planned Development.

17. Pursuant to the Transit Infrastructure Improvements Bonus provisions of Section 17-4-1020 of the Zoning Ordinance, the Applicant has requested an increase in the floor area permitted on the Property based on a cash contribution for public transit infrastructure improvements. The Applicant shall make a cash contribution in the amount of One Million One Hundred Six Thousand Nine Hundred Ninety-two and no/100 Dollars (\$1,106,992.00), which corresponds to a floor area bonus of 1.0 over the Net Site Area of 32,180 square feet. Pursuant to Section 17-4-1020-A of the Zoning Ordinance, the Applicant must enter into an agreement with the agency undertaking the improvements providing for such cash contribution. The Commissioner may require evidence that such cash contribution has been funded by the Applicant as a condition to issuance of any Part II Approvals.
18. Pursuant to the Adopt-A-Landmark Bonus provisions of Section 17-4-1022 of the Zoning Ordinance, the Applicant has requested an increase in the floor area of the Property based on the proposed restoration of concrete balconies at the Marina City Residential Towers located at 300 North State Street (the "Landmark Project").

Pursuant to Section 17-4-1022 of the Zoning Ordinance, the Commissioner of Department of Planning and Development (the "Commissioner"), acting on behalf of the City and the Commission on Chicago Landmarks, is authorized and directed to enter into an agreement with the Marina Towers Condominium Association, which is the association of owners of the Landmark Project established pursuant to the Illinois Condominium Property Act, regarding the manner in which funds for renovation work in the Landmark Building relating to the Adopt-A-Landmark Bonus, as approved by the Commission on Chicago Landmarks, will be used. On January 7, 2016, the Commission on Chicago Landmarks approved a Scope of Work and Budget for the Landmark Project, providing for the expenditure of One Million One Hundred Six Thousand Nine Hundred Ninety-two and no/100 Dollars (\$1,106,992.00) in project costs (the "Project Costs"), which corresponds to a floor area bonus of 1.0 over the Net Site Area of 32,180 square feet. The agreement shall be in a form approved by the Corporation Counsel and shall be executed and submitted to the Department of Planning and Development prior to the issuance of any approvals pursuant to Section 17-13-0610 of the Chicago Municipal Code ("Part II"). The Commissioner may require evidence that the Project Costs have been funded by the Applicant as a condition to issuance of any Part II Approvals. The terms and conditions of the Landmark Project Scope of Work and Budget may be modified administratively by the Commissioner in accordance with the provisions of Statement 12 of this Planned Development and as described in the Landmark Project Scope of Work and Budget.

19. The Applicant acknowledges that the Planned Development includes a building commonly known as Assumption Church and identified as Orange (OR) (potentially significant) in the Chicago Historic Resources Survey. This Planned Development does not propose any changes to the building or its use.

[Existing Land-Use Area Map; Boundary and Property Line Map; Subarea Map; Existing Zoning Map; Overall Site Plan; Subareas A and B Site Plans; Subarea A: Tower Ground and Second Floor Plans; Subarea A: Tower -- Third and Fourth Floor Plans; Subarea A: Tower -- 23rd Floor Illustrative Plan; Subarea B: Priory -- New Third Floor Illustrative Plan; Subarea B: Priory -- Roof Plan; Overall Landscape Plan; Subareas A and B Landscape Plans; Subarea A: Green Roof Plan; and Building Elevations referred to in these Plan of Development Statements printed on pages 21076 through 21103 of this *Journal*.]

Bulk Regulations and Data Table; FAR Bonus Calculation Worksheet (Exhibit Number 1); and 2007 Affordable Housing Profile Form (Rental) (Exhibit Number 2) referred to in these Plan of Development Statements read as follows:

Residential-Business-Institutional Planned Development No. _____.

Bulk Regulations And Data Table.

Gross Site Area:	57,785 square feet
Area of Public Rights-of-Way:	25,605 square feet
Net Site Area:	
Subarea A:	15,675 square feet
Subarea B:	16,505 square feet
Overall:	32,180 square feet
Maximum Floor Area Ratio (FAR):	
Subarea A:	15.2
Subarea B:	1.2
Overall, including bonuses:	8.0
FAR Bonuses (over total net site area; bonus-floor area is allocated to Subarea A):	
Affordable Housing:	1.0
Adopt-A-Landmark:	1.0
Transit Infrastructure Improvements:	1.0
Maximum Number of Dwelling Units:	
Subarea A:	245
Subarea B:	10
Overall:	255

Minimum Off-Street Parking:

Subarea A*:	109
Subarea B:	0

Minimum Bicycle Parking:

Subarea A:	50
Subarea B:	0

Minimum Off-Street Loading:

Subarea A:	1 (10 feet x 25 feet)
Subarea B:	0

Maximum Building Height:

Subarea A:	298 feet
Subarea B:	69 feet

Minimum Setbacks:

Subarea A:	In substantial conformance with the Plans.
Subarea B:	In substantial conformance with the Plans.

* As contemplated by Section 17-10-0503 of the Zoning Ordinance, up to 25 percent of the number of parking spaces required for Subarea A as set forth on the Bulk Regulations and Data Table may be leased out on a daily, weekly or monthly basis to persons who are not residents, tenants, patrons, employees, or guests of the principal use. In addition, up to 35 parking spaces required for Subarea A may be allocated for use by residents, tenants, patrons, employees or guests of uses located in Subarea B, and for purposes of this Planned Development such allocated spaces shall be considered accessory parking.

Exhibit #1



CITY OF CHICAGO
 DEPARTMENT OF PLANNING AND DEVELOPMENT
 BUREAU OF ZONING AND LAND USE
 APPLICATION FOR ZONING BONUS REVIEW

WORKSHEET: FAR BONUS CALCULATION

Current - DX-5

Property Address: 311 West Illinois Street

Zoning District: **Proposed - PD**

ON-SITE BONUSES						
Amenity	Amenity area (in sq.ft.)	Lot area (in sq.ft.)	Premium Factor	Base FAR	FAR Bonus calculated (A/B) * C * D	FAR Bonus Cap compare with
Formula:	A	B	C	D	(A/B) * C * D	
Affordable Housing – On-Site			4	(1)		1.00 (-5) 1.75 (-7) 2.50 (-10) 3.60 (-12) 4.80 (-16)
Public Plaza and Pocket Park			1			6
Chicago Riverwalk			1			–
Winter Garden			1			3
Through-Block Connection (Indoor)			0.66			–
Through-Block Connection (Outdoor)			1			–
Sidewalk Widening			2			–
Arcade			1.25			2
Water Feature			0.3			1
Upper-Level Setbacks (-7 & -10 Districts)			0.3			1
Upper-Level Setbacks (-12 & -16 Districts)			0.4			25% of D
Lower-Level Planting Terrace			1			–
Green Roofs			0.3			2
Underground Parking (Levels -1 & -2)			0.15			30% of D
Underground Parking (Level -3 or lower)			0.2			30% of D
Underground Loading			0.15			30% of D
Parking Concealed by Occupiable Space			0.4			25% of D
Total FAR Bonus On-Site Improvements					0	

Rev. May, 2014

OFF-SITE BONUSES

Calculation of Financial Contribution

Formula: Cash contribution for 1 sq.ft. of FAR bonus = 0.8 x median cost of 1 sq. ft. of buildable floor area

Amenity	Bonused Square Feet Desired	Discount Factor	median cost of 1 sqft. of buildable floor area (in \$); See City Survey of Land Cost	Base FAR	Financial Contribution
Formula:	A	B	C	D	E=A*B*C
Off-Site Park or Riverwalk		0.8			
Street Lighting and Landscaping		0.8			
Transit Station Improvements	32,180	0.8	43	5	\$1,106,992
Pedwav Improvements		0.8			
Adopt-A-Landmark	32,180	0.8	43	5	\$1,106,992
Affordable Housing	32,180	0.8	43	5	\$1,106,992
Education		0.8			
Totals	96,540				\$3,320,976

Comparison to FAR Bonus Cap

Amenity	Total Bonused Square Feet Desired	Lot Area (in sq. ft.)	Base FAR	FAR Bonus calculated	FAR Bonus Cap:
Formula:	F	G	H	I = (F/G)	Compare with
Off-Site Park or Riverwalk					20% of H
Street Lighting and Landscaping					20% of H
Transit Station Improvements	32,180	32,180	5	1	20% of H
Pedwav Improvements			5	1	20% of H
Adopt-A-Landmark	32,180	32,180			20% of H
Affordable Housing	32,180	32,180	5	1	20% of H (-5) 25% of H (-7, -10) 30% of H (-12, -16)
Education					25% of H (-10) 30% of H (-12, -16)



If FAR Bonus calculated exceeds FAR Bonus Cap, the effective FAR Bonus for Off-Site Improvements is equal to the FAR Bonus Cap


Summary

Base FAR	5
FAR Bonus for On-Site Improvements	0
FAR Bonus for Off-Site Improvements	3
Total FAR	8

Total Financial Contribution	\$3,320,976
------------------------------	-------------

Maximum Floor Area with Base FAR	160,900 sf
Floor Area with FAR Bonus On-Site Improvements	[No On-Site Improvements]
Floor Area of FAR Bonus Off-Site Improvements	96,540 sf
Total Maximum Floor Area	257,440 sf

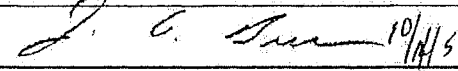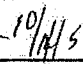Signature of Applicant  Date  Received by (Dept. of Planning & Dev.) Date

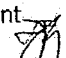EAST\108248059.1 

2007 Affordable Housing Profile Form (Rental)

Submit this form to the Department of Planning & Development for projects that are subject to the 2007 ARO. Projects submitted after October 13, 2015 will be subject to the 2015 ARO. More information is online at www.cityofchicago.org/ARO.

This completed form should be returned to: Kara Breems, Department of Planning & Development, 121 N. LaSalle Street, Chicago, IL 60602.
E-mail: kara.breems@cityofchicago.org Telephone: (312) 744-6476

Date: _____

SECTION 1: DEVELOPMENT INFORMATION

Development Name: 3Eleven
 Development Address: 311 West Illinois Street
 Ward: 42
 If you are working with a Planner at the City, what is his/her name? Dan Klaiber
 Type of City involvement: _____ Land write-down
 (check all that apply) _____ Financial Assistance (If receiving TIF assistance, will TIF funds be used for housing construction? _____) *if yes, please provide copy of the TIF Eligible Expenses
 X _____ Zoning increase, PD, or City Land purchase

SECTION 2: DEVELOPER INFORMATION

Developer Name: Illinois Franklin LLC
 Developer Contact (Project Coordinator): Dominic Adducci
 Developer Address: 1 North Wacker Drive, Suite 2400, Chicago, Illinois 60606
 Email address: dadducci@ijbc.com
 Telephone Number: (312) 441-4103

SECTION 3: DEVELOPMENT INFORMATION *Developer is electing to pay the fee in lieu*

a) Affordable units required

For ARO projects: _____ x 10%* = _____ (always round up)
 Total units total affordable units required
 *20% if TIF assistance is provided

For Density Bonus projects: 32,180 X 25% = 8,045
 Bonus Square Footage* Affordable sq. footage required
 *Note that the maximum allowed bonus is 20% of base FAR in dash-5; 25% in dash-7 or -10; and 30% of base FAR in dash-12 or -16 (www.cityofchicago.org/zoning for zoning info).

b) building details

In addition to water, which of the following utilities will be included in the rent (circle applicable):
 Cooking gas electric gas heat electric heat other (describe on back)

Is parking included in the rent for the: affordable units? yes no market-rate units? yes no
 If parking is not included, what is the monthly cost per space? _____

Estimated date for the commencement of marketing:
 Estimated date for completion of construction of the affordable units:

For each unit configuration, fill out a separate row, as applicable (see example).

	Unit Type*	Number of Units	Number of Bedrooms/Unit	Total Square Footage/Unit	Expected Market Rent	Proposed Affordable Rent*	Proposed Level of Affordability (60% or less of AMI)	Unit Mix OK to proceed?
<i>Example</i>	1 bed/1 bath	4	1	800	\$1000	759	60%	
Affordable Units	N/A - Developer is electing to pay the fee in lieu							
Market Rate Units						N/A	N/A	
						N/A	N/A	
						N/A	N/A	

*Rent amounts updated annually in the "City of Chicago's Maximum Affordable Monthly Rent Chart"

SECTION 4: PAYMENT IN LIEU OF UNITS

When do you expect to make the payment -in-lieu? Building permits anticipated April 2016
 (typically corresponds with issuance of building permits) Month/Year

For ARO projects, use the following formula to calculate payment owed:

$$\frac{\text{Number of total units in development}}{\text{Number of total units in development}} \times 10\% = \frac{\text{Amount owed}}{\text{Amount owed}} \times \$100,000 = \$ \text{Amount owed}$$


(round up to nearest whole number)


For Density Bonus projects, use the following formula to calculate payment owed:

$$\frac{32,180}{\text{Bonus Floor Area (sq ft)}} \times 80\% \times \$ \frac{43}{\text{median price per base FAR foot (from table below)}} = \$ \frac{1,106,992}{\text{Amount owed}}$$

Submarket (Table for use with the Density Bonus fees-in-lieu calculations)	Median Land Price per Base FAR Foot
Loop: Chicago River on north/west; Congress on south; Lake Shore Dr on east	\$31
North: Division on north; Chicago River on south/west; Lake Shore Dr. on east	\$43
South: Congress on north; Stevenson on south; Chicago River on west; Lake Shore Dr. on east	\$22
West: Lake on north; Congress on south; Chicago River on east; Racine on west	\$29


Authorization to Proceed (to be completed by Developer & DPD)

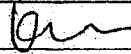
 Kara Breems,
 Department of Planning & Development
 Date 1/13/16 *

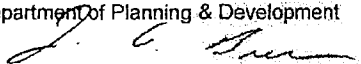
 Developer/Project Manager
 Date 10/14/15


* project must be approved by city council by 7/13/16 or the 2015 ARO will apply.

Existing Land-Use Area Map

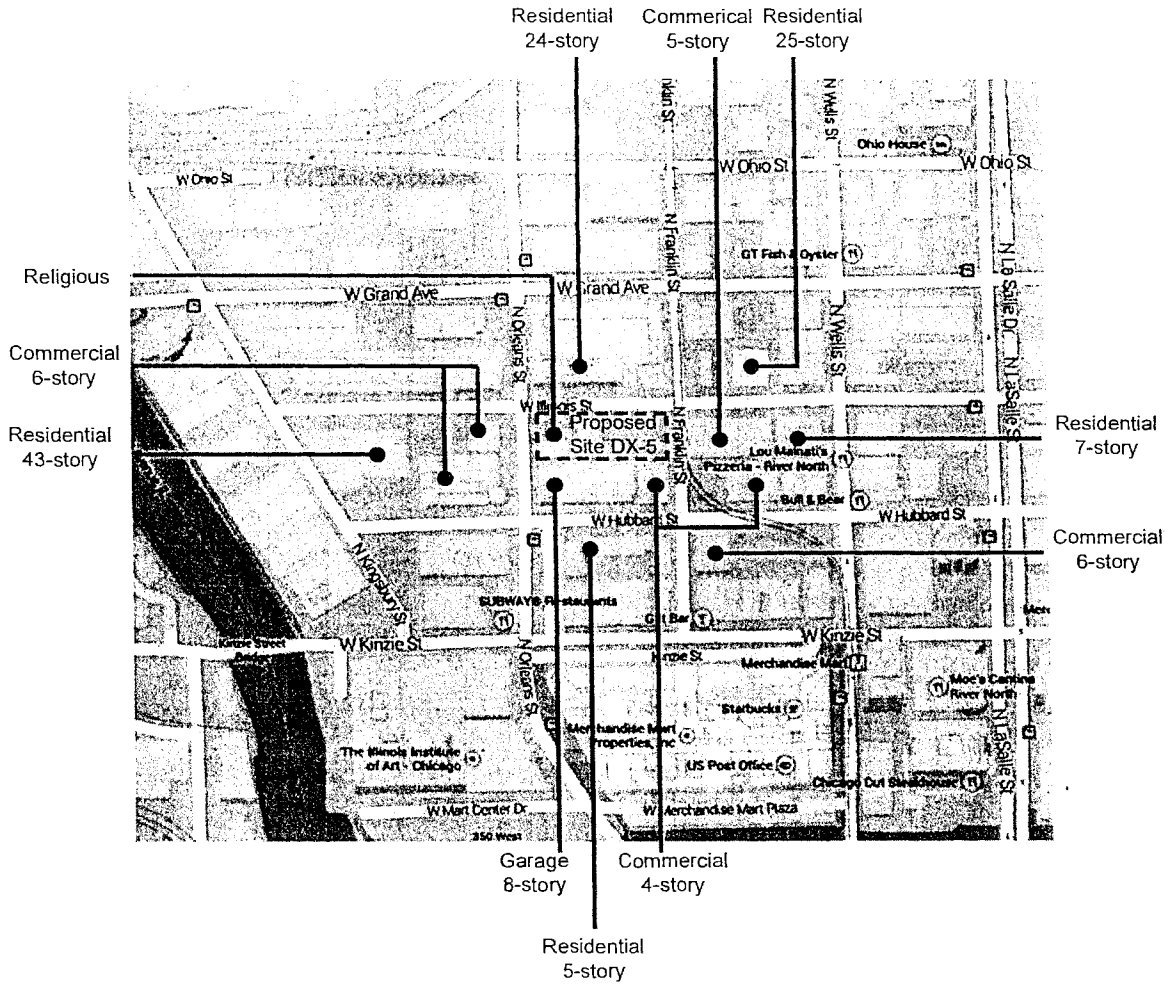


----- Proposed Planned Development Boundary


Applicant: Illinois Franklin LLC (Sub-Area A) and Order of Friar Servants of Mary, USA Province, Inc. (Sub-Area B)
 Address: 301-331 W. Illinois Street, 440-448 N. Franklin Street & 441-449 N. Orleans Street Chicago, IL
 Introduction: September 24, 2015
 Plan Commission: February 18, 2016

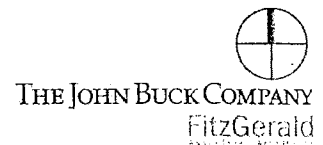


PD Boundary and Property Line Map

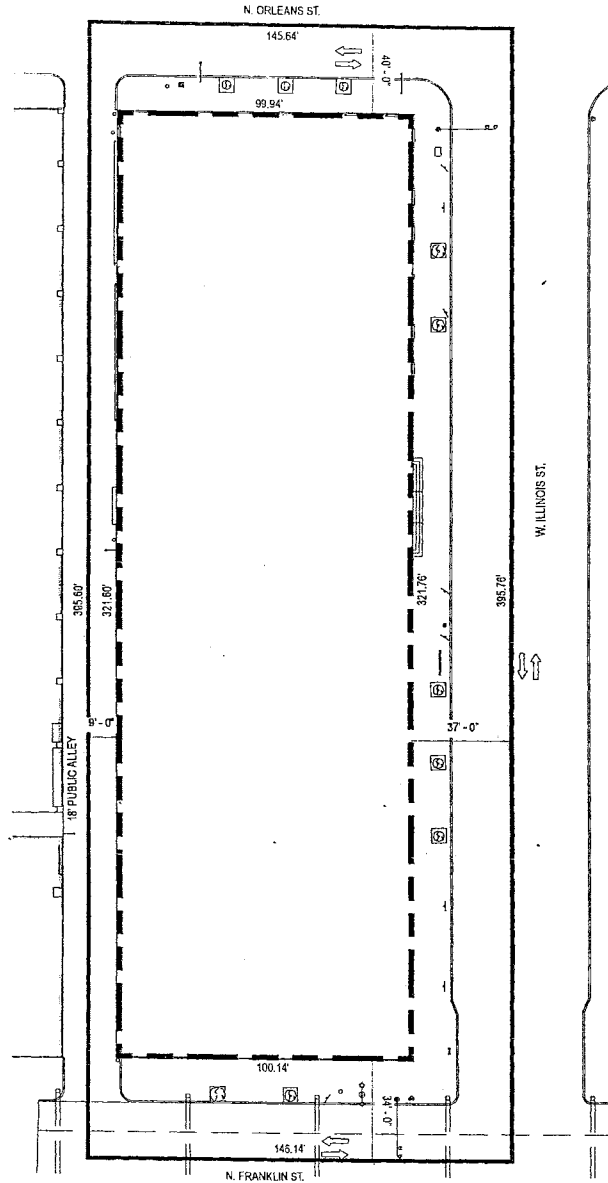

Applicant: Illinois Franklin LLC (Sub-Area A) and Order of Friar Servants of Mary, USA Province, Inc. (Sub-Area B)
Address: 301-331 W. Illinois Street, 440-448 N. Franklin Street & 441-449 N. Orleans Street Chicago, IL
Introduction: September 24, 2015
Plan Commission: February 18, 2016

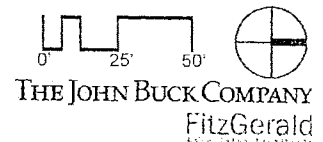


Sub-Area Map

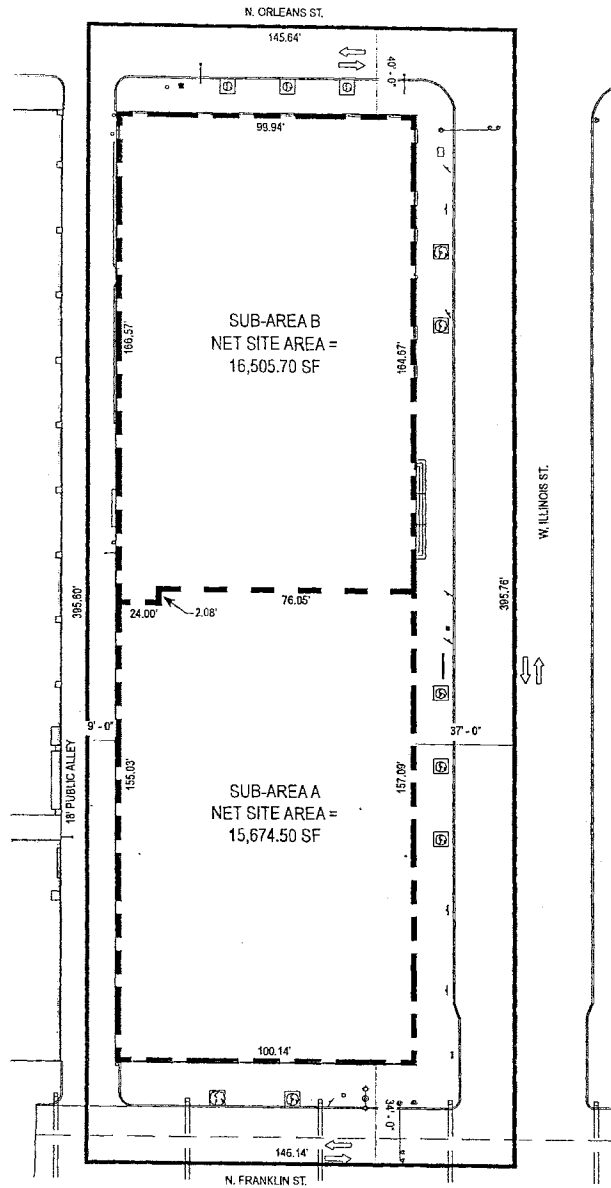


Applicant:
 Address:
 Introduction:
 Plan Commission:



Illinois Franklin LLC (Sub-Area A) and Order of Friar Servants of Mary, USA Province, Inc. (Sub-Area B)
 301-331 W. Illinois Street, 440-448 N. Franklin Street & 441-449 N. Orleans Street Chicago, IL
 September 24, 2015
 February 18, 2016

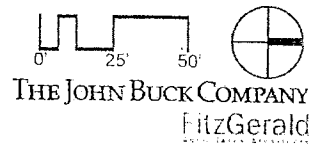

THE JOHN BUCK COMPANY
 FitzGerald
 CONSULTING ENGINEERS

Existing Zoning Map

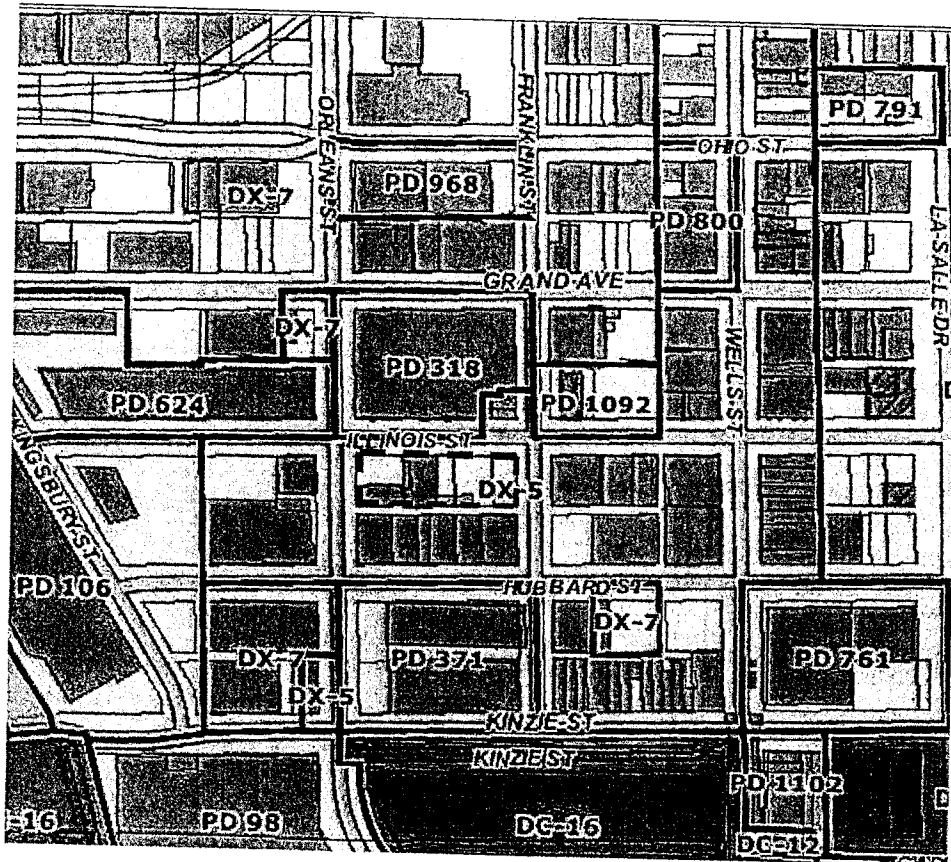


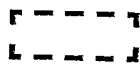 Indicates Area of Planned Development
 Zoning District Boundaries

Applicant: Illinois Franklin LLC (Sub-Area A) and Order of Friar Servants of Mary, USA Province, Inc. (Sub-Area B)
 Address: 301-331 W. Illinois Street, 440-448 N. Franklin Street & 441-449 N. Orleans Street Chicago, IL
 Introduction: September 24, 2015
 Plan Commission: February 18, 2016



 THE JOHN BUCK COMPANY
 FitzGerald

Overall Site Plan

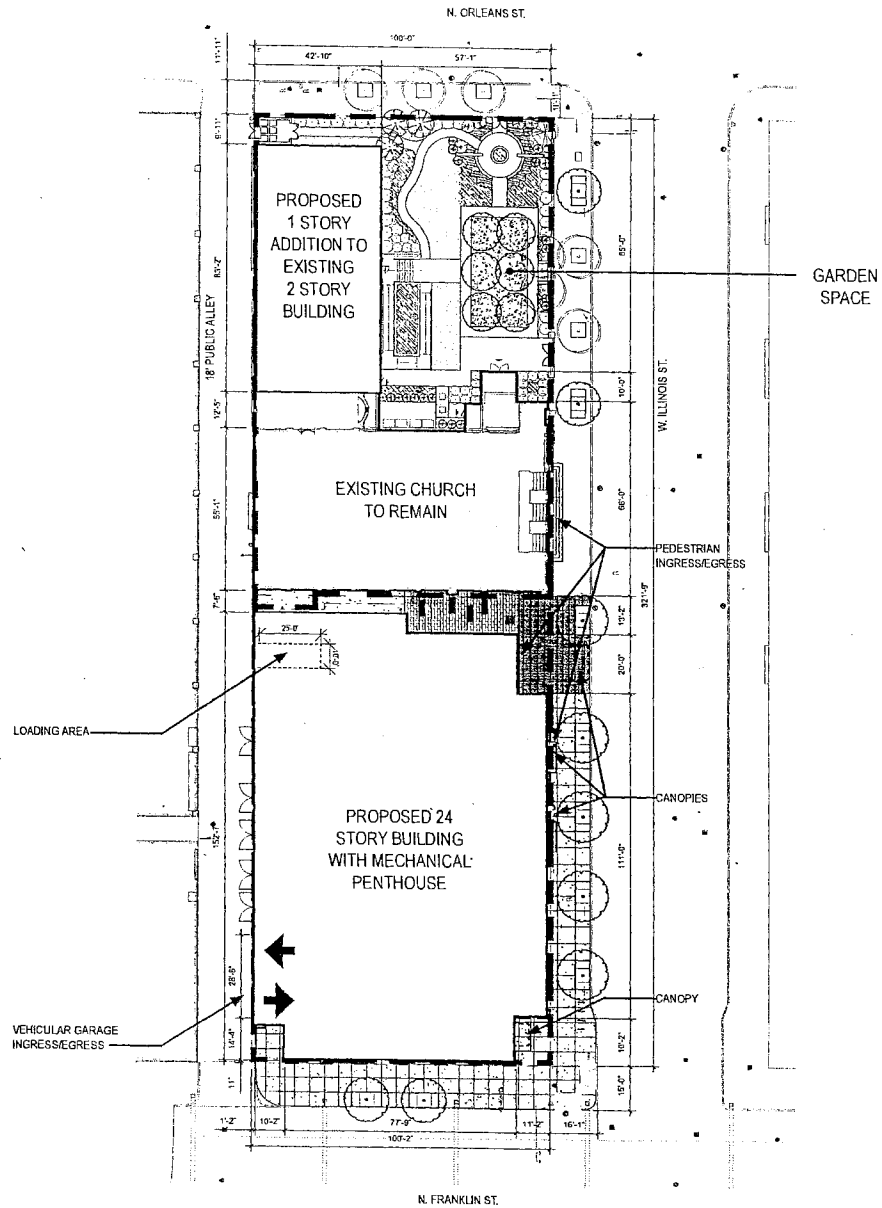


Applicant:
 Address:
 Introduction:
 Plan Commission:


Illinois Franklin LLC (Sub-Area A) and Order of Friar Servants of Mary, USA
 Province, Inc. (Sub-Area B)
 301-331 W. Illinois Street, 440-448 N. Franklin Street & 441-449 N. Orleans Street Chicago, IL
 September 24, 2015
 February 18, 2016

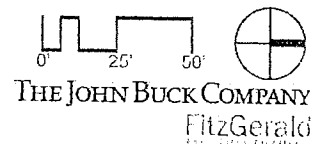


Sub-Area A: Site Plan

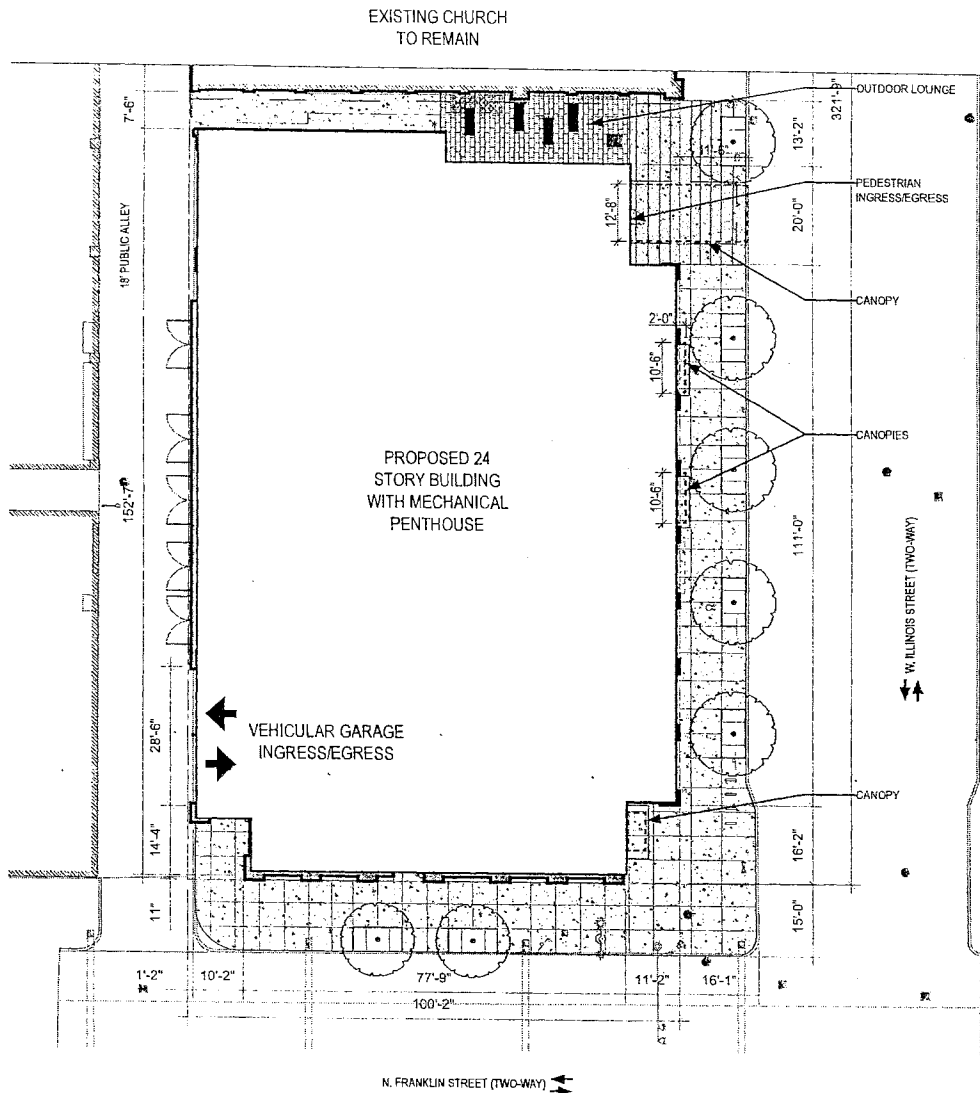

Applicant: Illinois Franklin LLC (Sub-Area A) and Order of Friar Servants of Mary, USA Province, Inc. (Sub-Area B)
 Address: 301-331 W. Illinois Street, 440-448 N. Franklin Street & 441-449 N. Orleans Street Chicago, IL
 Introduction: September 24, 2015
 Plan Commission: February 18, 2016

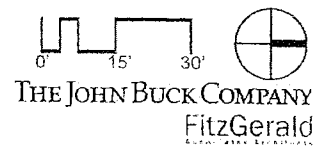


Sub-Area B: Site Plan

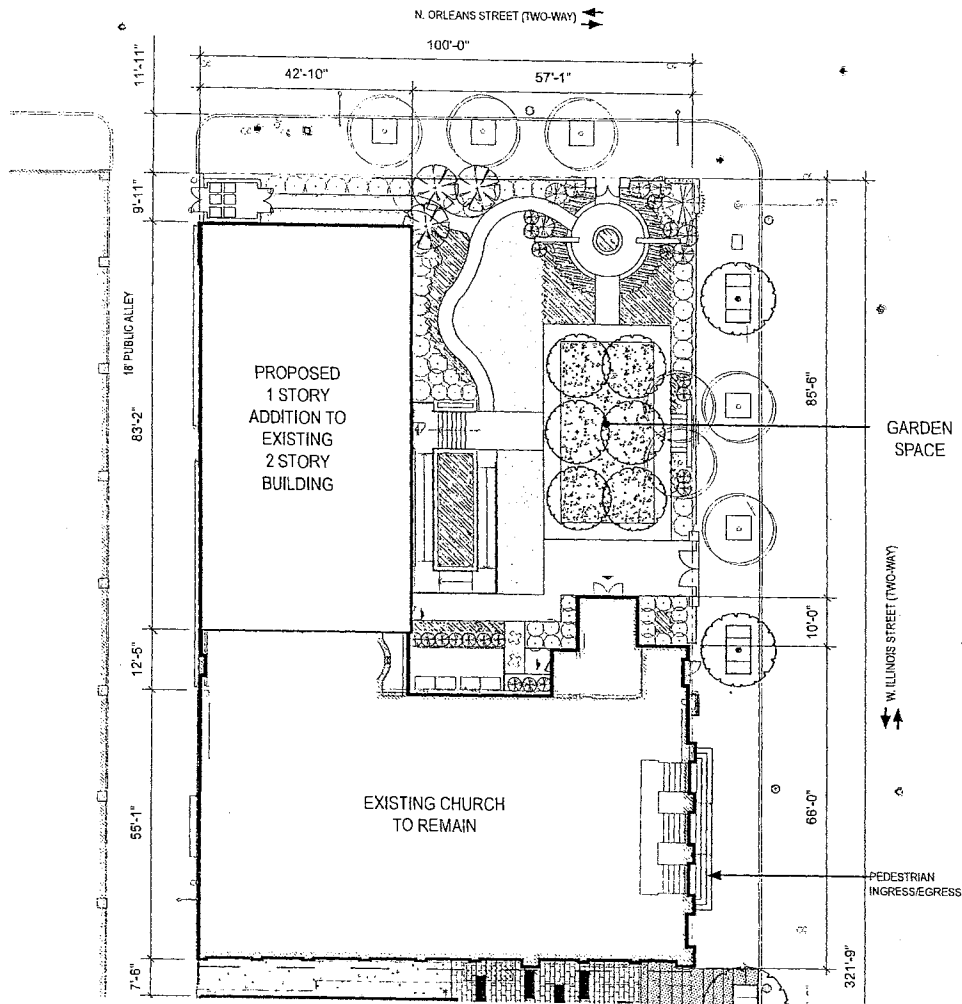


Applicant:
 Address:
 Introduction:
 Plan Commission:

Illinois Franklin LLC (Sub-Area A) and Order of Friar Servants of Mary, USA
 Province, Inc. (Sub-Area B)
 301-331 W. Illinois Street, 440-448 N. Franklin Street & 441-449 N. Orleans Street Chicago, IL
 September 24, 2015
 February 18, 2016

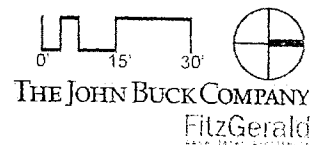

Sub-Area A: Tower - Ground Floor Plan

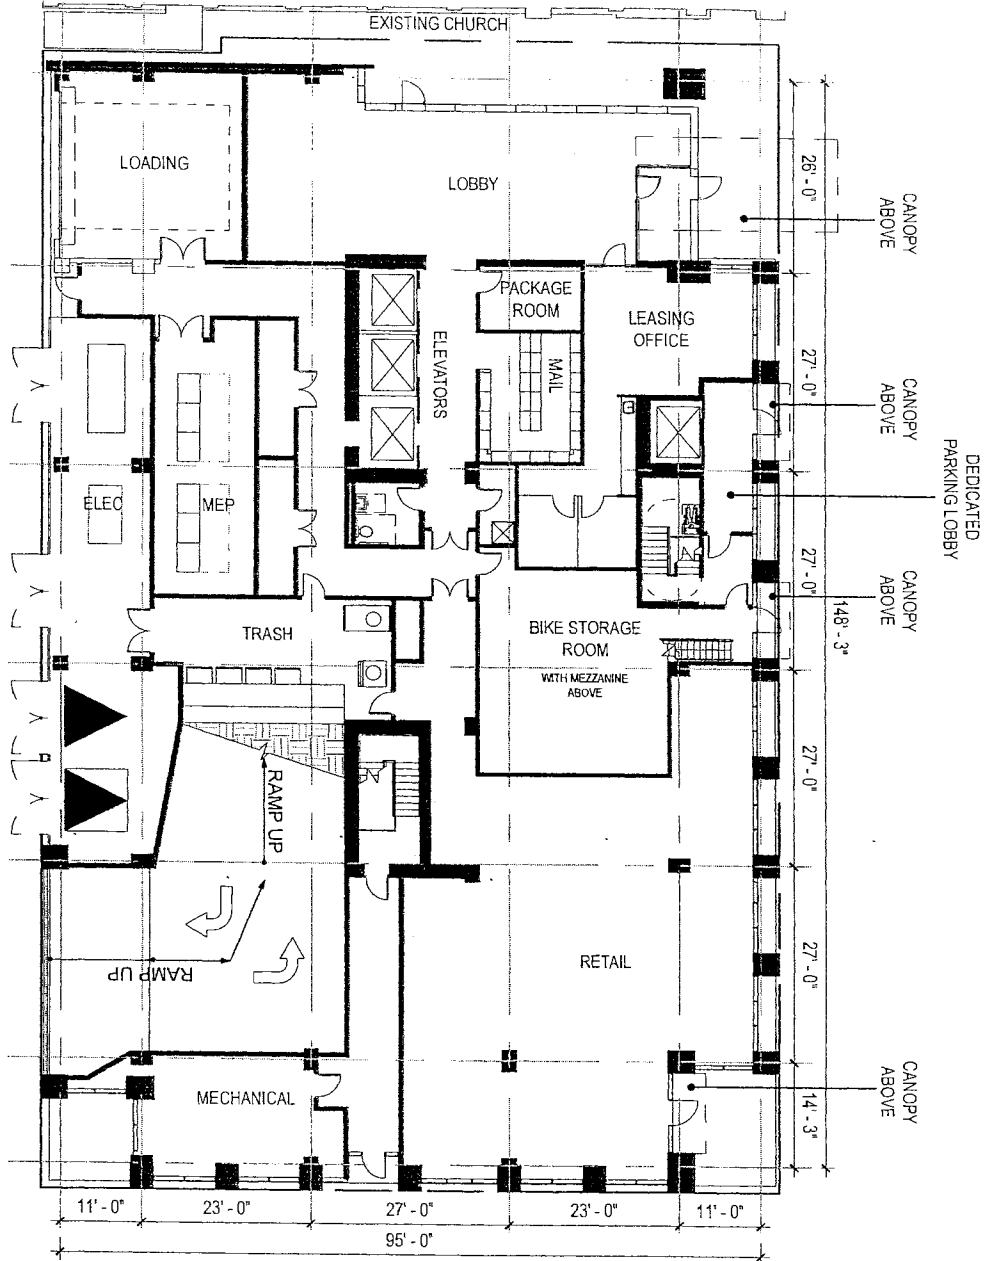


Applicant:
 Address:
 Introduction:
 Plan Commission:

Illinois Franklin LLC (Sub-Area A) and Order of Friar Servants of Mary, USA
 Province, Inc. (Sub-Area B)
 301-331 W. Illinois Street, 440-448 N. Franklin Street & 441-449 N. Orleans Street Chicago, IL
 September 24, 2015
 February 18, 2016

0' 5' 10' 20'


THE JOHN BUCK COMPANY
 FitzGerald

Sub-Area A: Tower - 2nd Floor Plan

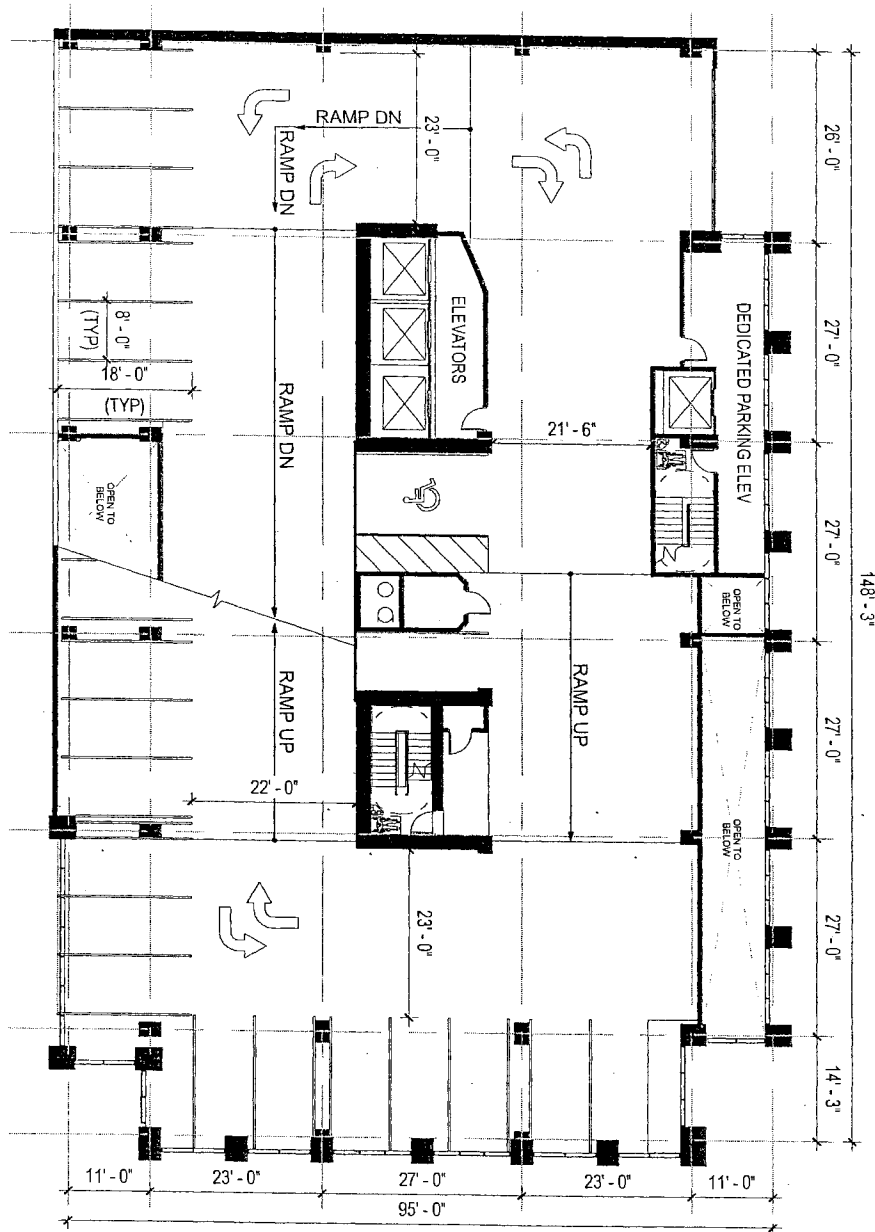


Applicant:
 Address:
 Introduction:
 Plan Commission:


Illinois Franklin LLC (Sub-Area A) and Order of Friar Servants of Mary, USA
 Province, Inc. (Sub-Area B)
 301-331 W. Illinois Street, 440-448 N. Franklin Street & 441-449 N. Orleans Street Chicago, IL
 September 24, 2015
 February 18, 2016

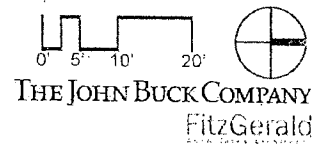


Sub-Area A: Tower - 3rd - 4th Floor Plans

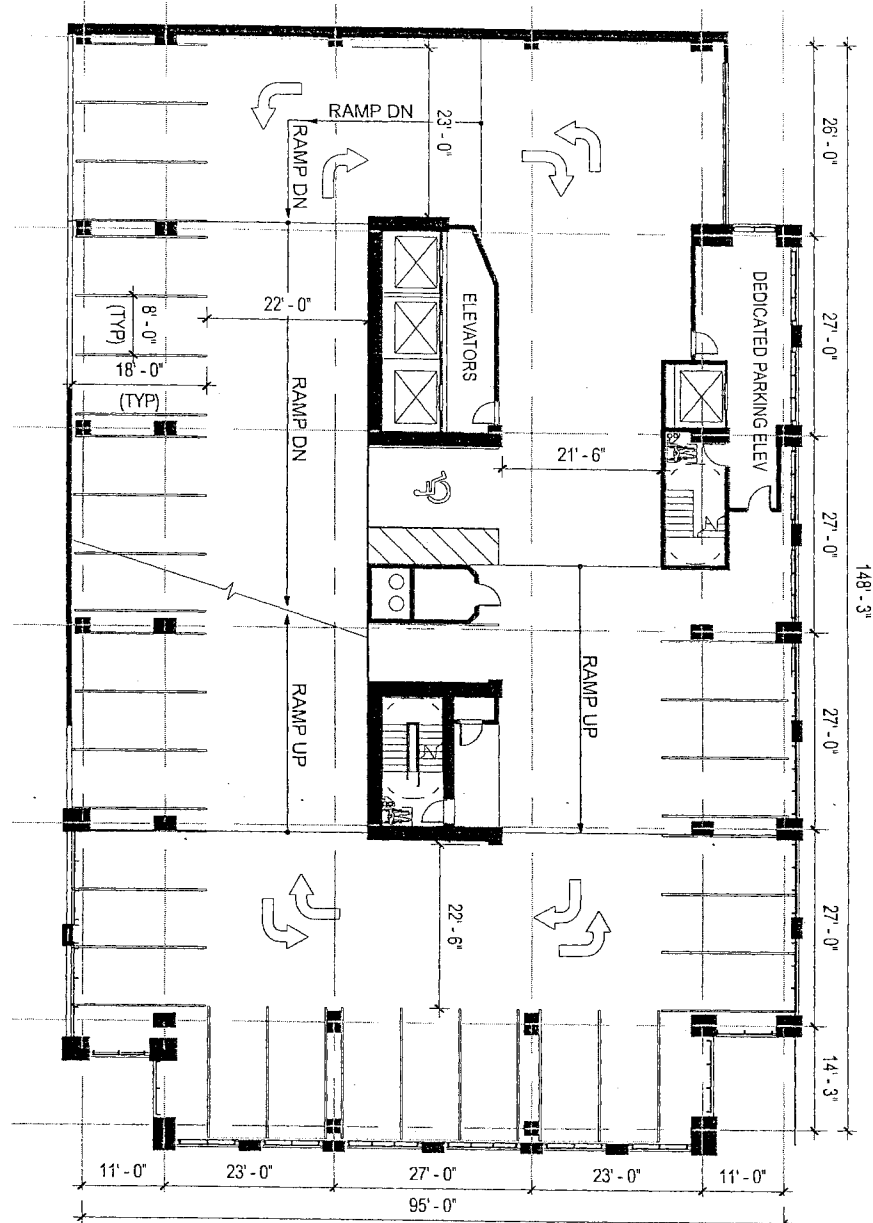

Applicant: Illinois Franklin LLC (Sub-Area A) and Order of Friar Servants of Mary, USA Province, Inc. (Sub-Area B)
 Address: 301-331 W. Illinois Street, 440-448 N. Franklin Street & 441-449 N. Orleans Street Chicago, IL
 Introduction: September 24, 2015
 Plan Commission: February 18, 2016

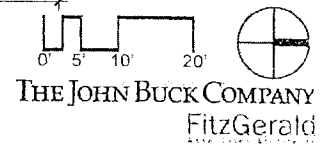


Sub-Area A: Tower - 23rd Floor Illustrative Plan

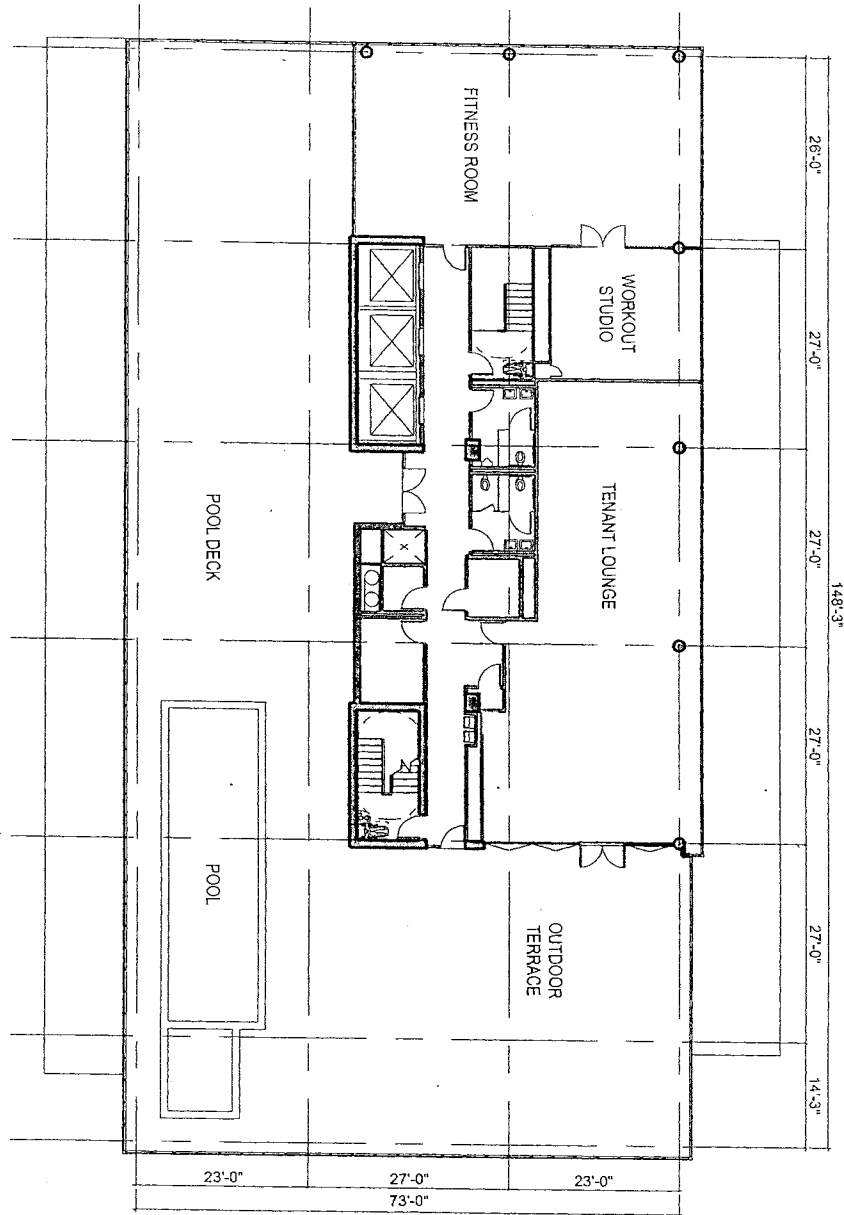


Applicant:
 Address:
 Introduction:
 Plan Commission:


Illinois Franklin LLC (Sub-Area A) and Order of Friar Servants of Mary, USA Province, Inc. (Sub-Area B)
 301-331 W. Illinois Street, 440-448 N. Franklin Street & 441-449 N. Orleans Street Chicago, IL
 September 24, 2015
 February 18, 2016

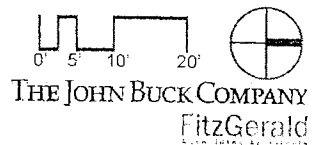


Sub-Area B: Priory - New 3rd Floor Illustrative Plan

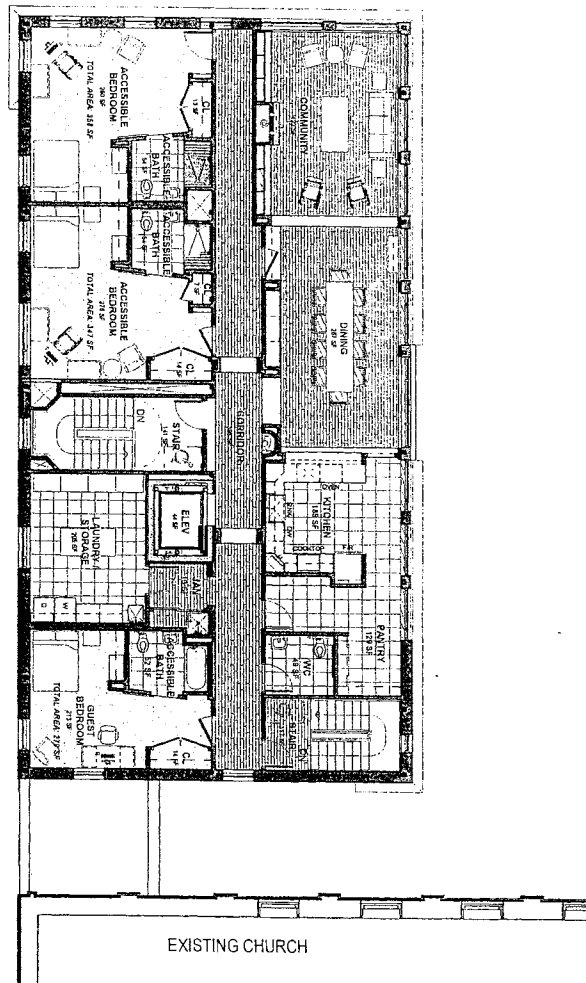

Applicant: Illinois Franklin LLC (Sub-Area A) and Order of Friar Servants of Mary, USA Province, Inc. (Sub-Area B)
Address: 301-331 W. Illinois Street, 440-448 N. Franklin Street & 441-448 N. Orleans Street Chicago, IL
Introduction: September 24, 2015
Plan Commission: February 18, 2016

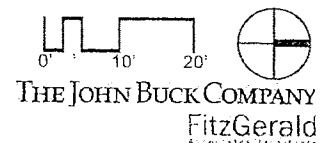


Sub-Area B: Priory - Roof Plan

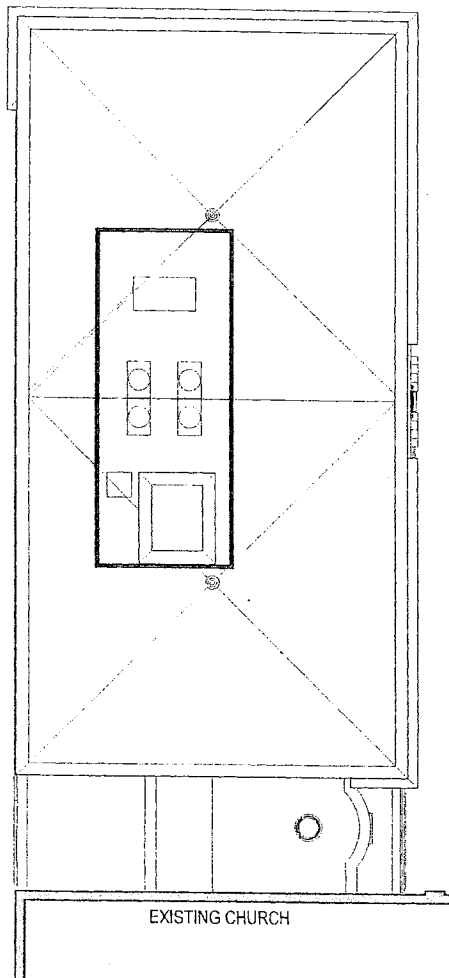


Applicant:
Address:
Introduction:
Plan Commission:


Illinois Franklin LLC (Sub-Area A) and Order of Friar Servants of Mary, USA
Province, Inc. (Sub-Area B)
301-331 W. Illinois Street, 440-448 N. Franklin Street & 441-449 N. Orleans Street Chicago, IL
September 24, 2015
February 18, 2016

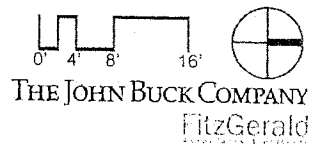


Overall Landscape Plan

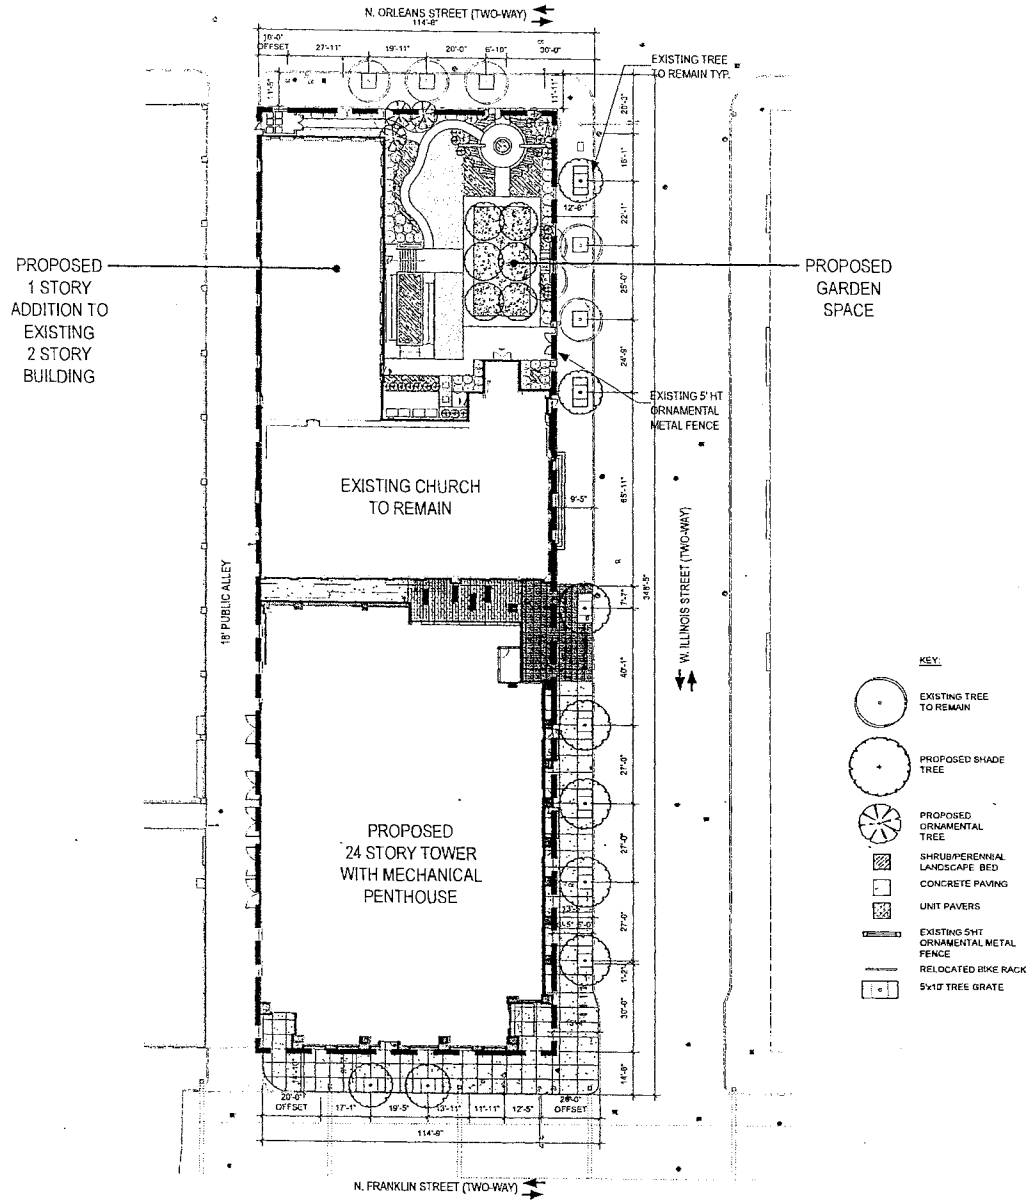

Applicant: Illinois Franklin LLC (Sub-Area A) and Order of Friar Servants of Mary, USA Province, Inc. (Sub-Area B)
 Address: 301-331 W. Illinois Street, 440-448 N. Franklin Street & 441-449 N. Orleans Street Chicago, IL
 Introduction: September 24, 2015
 Plan Commission: February 18, 2016

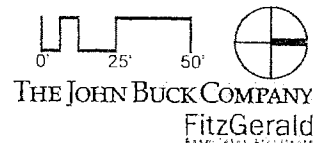


Sub-Area A: Landscape Plan

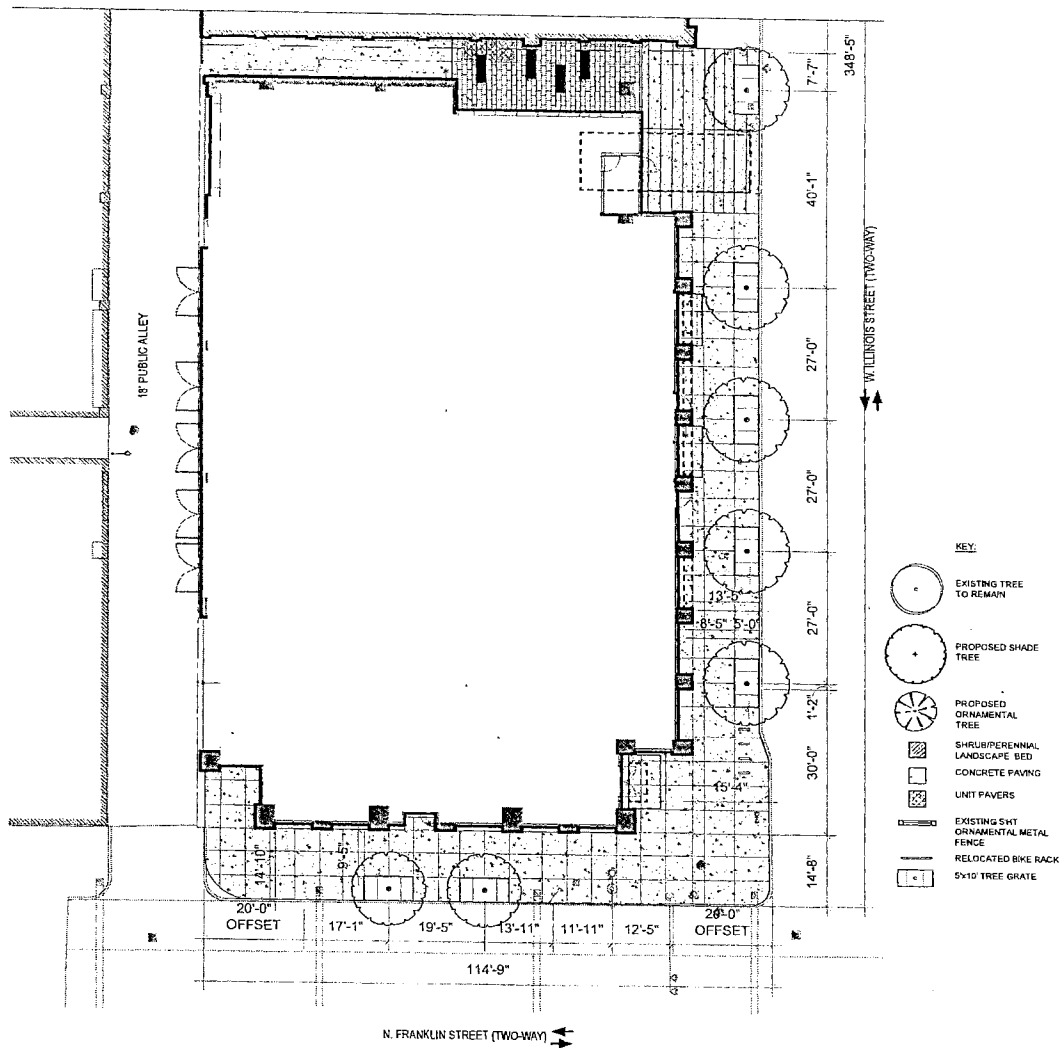


Applicant:
 Address:
 Introduction:
 Plan Commission:


Illinois Franklin LLC (Sub-Area A) and Order of Friar Servants of Mary, USA
 Province, Inc. (Sub-Area B)
 301-331 W. Illinois Street, 440-448 N. Franklin Street & 441-449 N. Orleans Street Chicago, IL
 September 24, 2015
 February 18, 2016

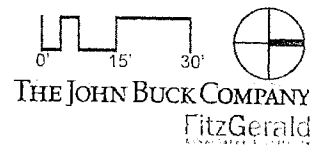


Sub-Area B: Landscape Plan

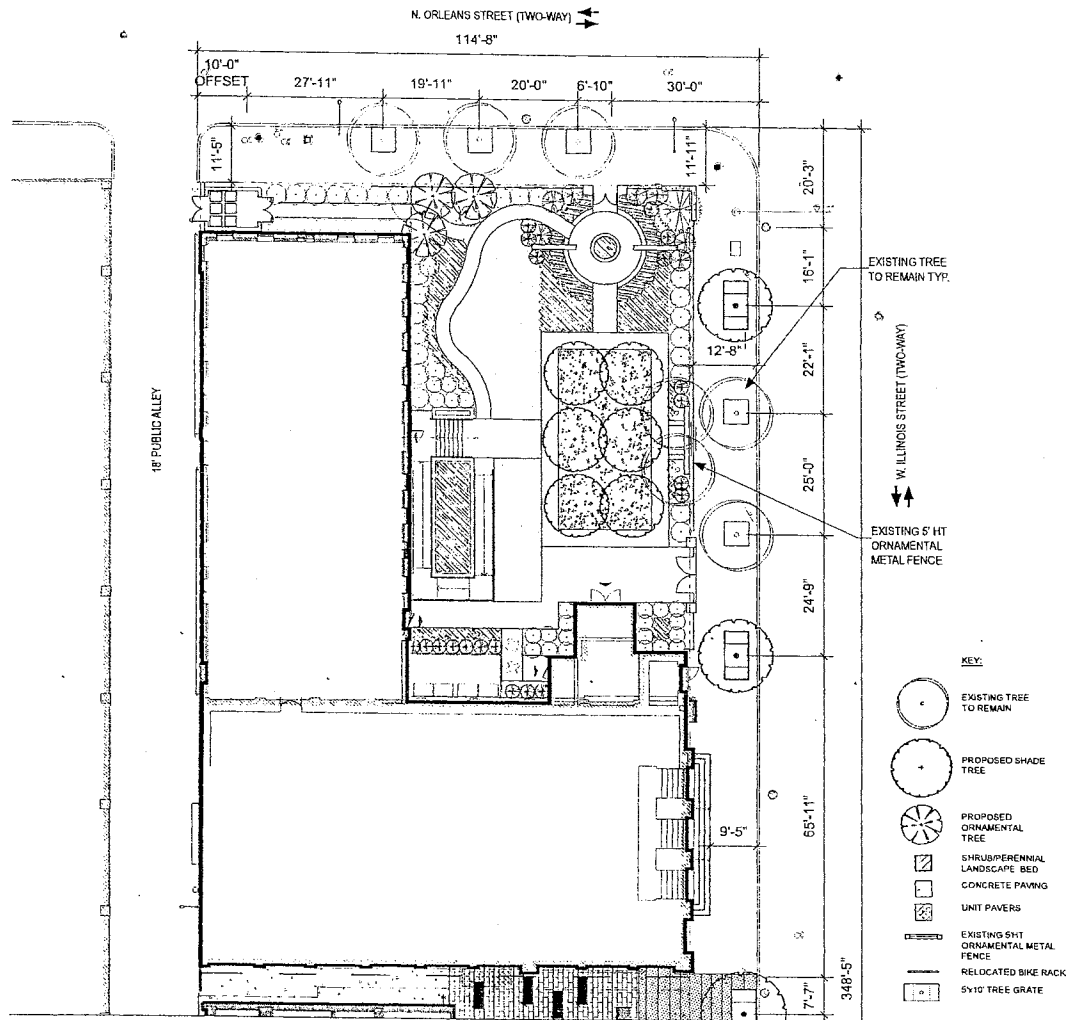

Applicant: Illinois Franklin LLC (Sub-Area A) and Order of Friar Servants of Mary, USA Province, Inc. (Sub-Area B)
 Address: 301-331 W. Illinois Street, 440-448 N. Franklin Street & 441-449 N. Orleans Street Chicago, IL
 Introduction: September 24, 2015
 Plan Commission: February 18, 2016

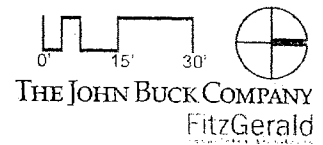

Sub-Area A: Green Roof Plan

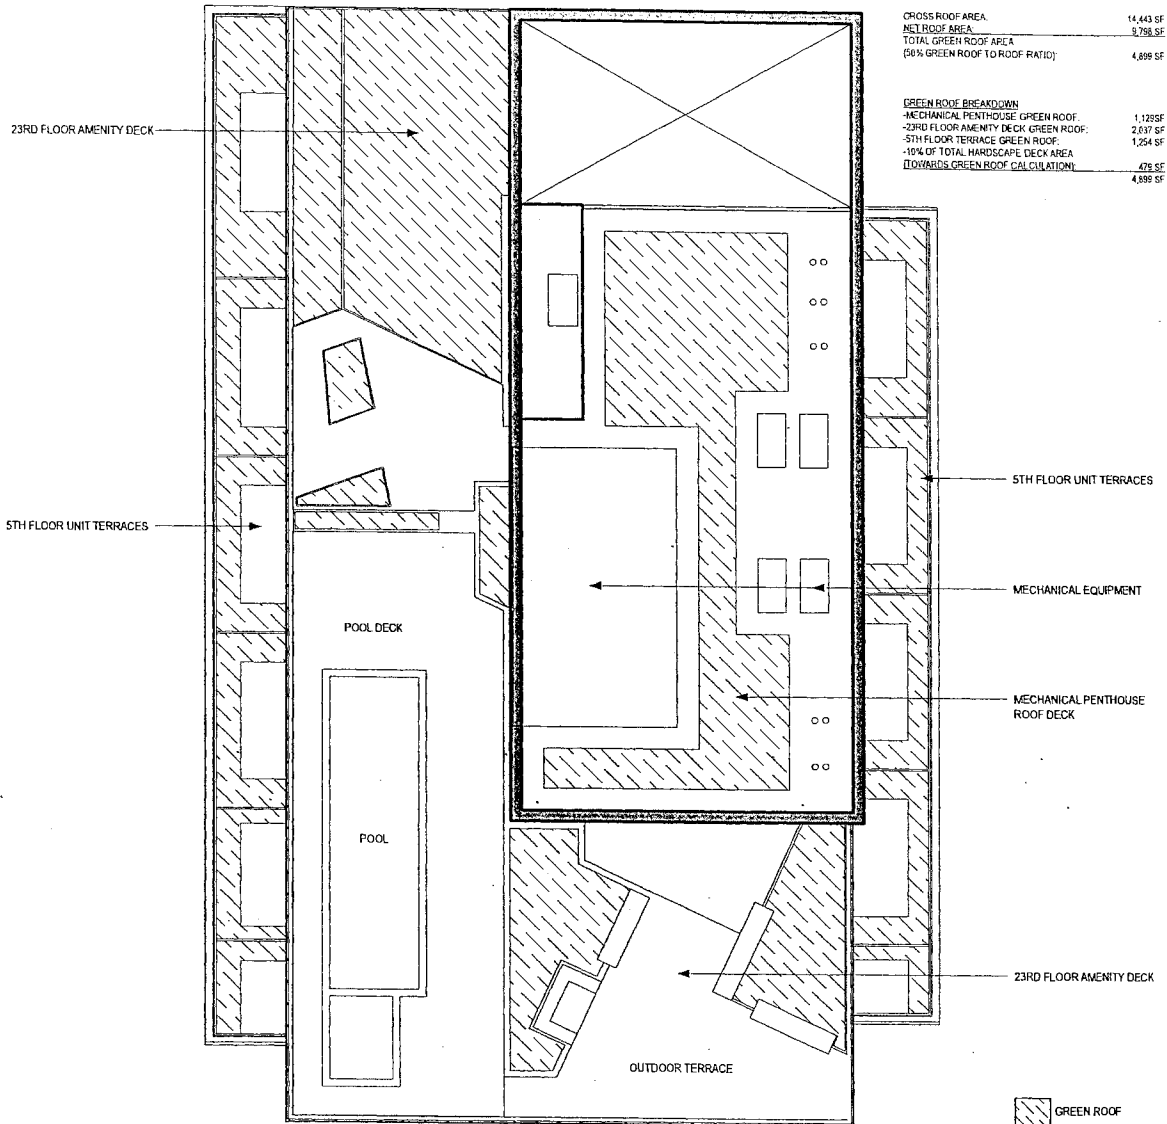

CROSS ROOF AREA	14,443 SF
NET ROOF AREA	9,788 SF
TOTAL GREEN ROOF AREA (50% GREEN ROOF TO ROOF RATIO)	4,899 SF

GREEN ROOF BREAKDOWN	
-MECHANICAL PENTHOUSE GREEN ROOF	1,129 SF
-23RD FLOOR AMENITY DECK GREEN ROOF	2,037 SF
-5TH FLOOR TERRACE GREEN ROOF	1,254 SF
-10% OF TOTAL HARDSCAPE DECK AREA TOWARDS GREEN ROOF CALCULATION	479 SF
	4,899 SF


Applicant:
Address:
Introduction:
Plan Commission:

Illinois Franklin LLC (Sub-Area A) and Order of Friar Servants of Mary, USA Province, Inc. (Sub-Area B)
301-331 W. Illinois Street, 440-448 N. Franklin Street & 441-449 N. Orleans Street Chicago, IL
September 24, 2015
February 18, 2016

0' 5' 10' 20'

THE JOHN BUCK COMPANY
FitzGerald


Sub-Area A: Tower - West Elevation

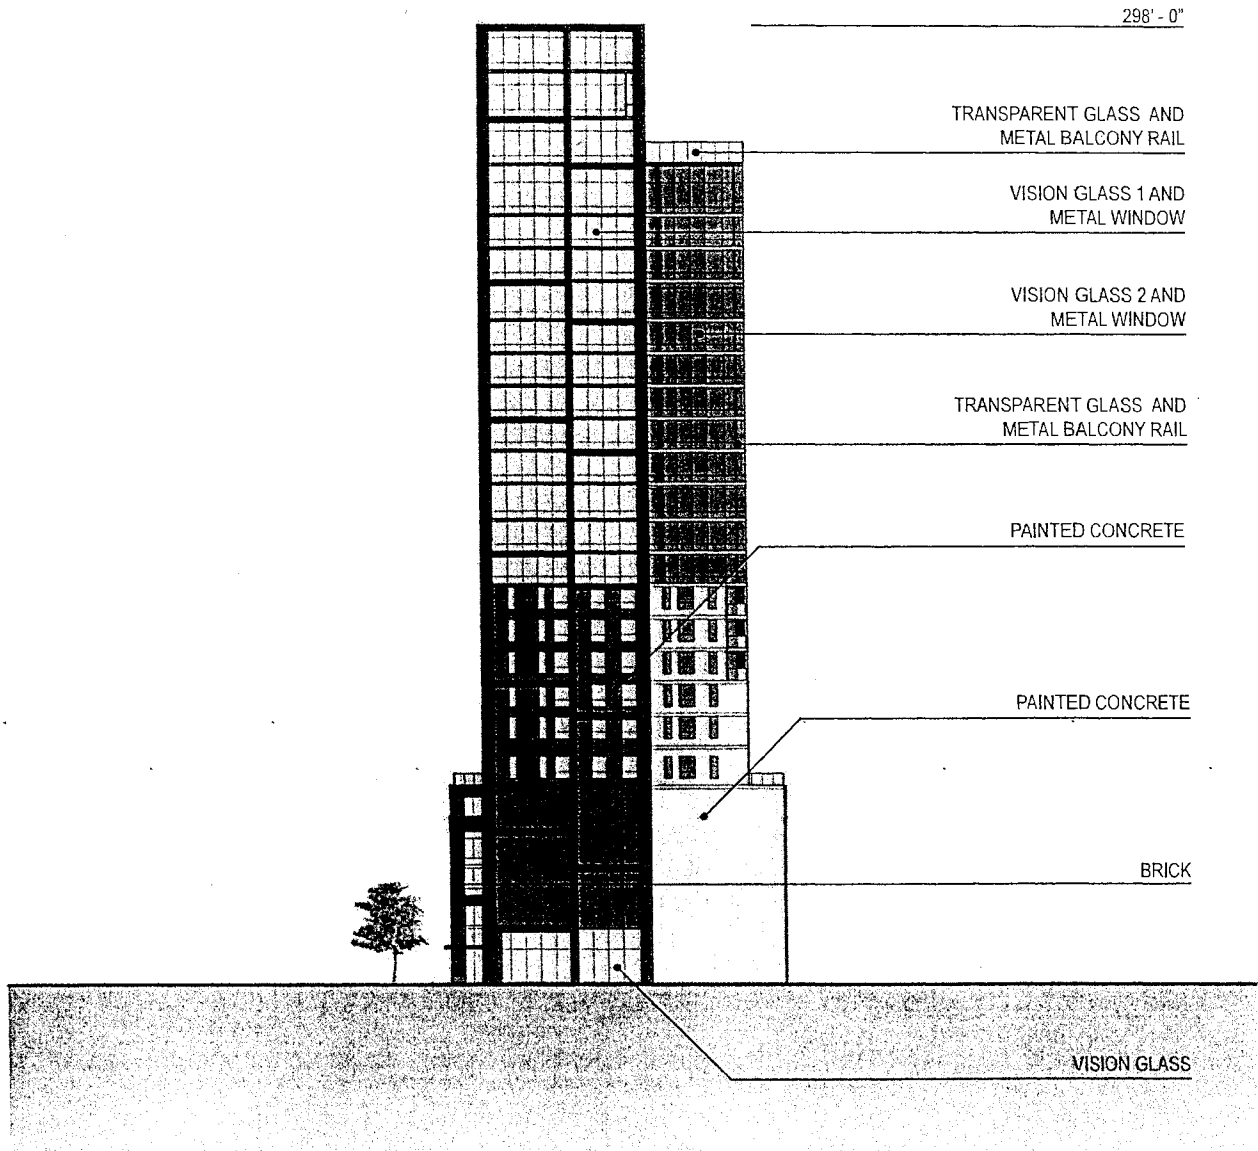

Applicant: Illinois Franklin LLC (Sub-Area A) and Order of Friar Servants of Mary, USA Province, Inc. (Sub-Area B)
Address: 301-331 W. Illinois Street, 440-448 N. Franklin Street & 441-449 N. Orleans Street Chicago, IL
Introduction: September 24, 2015
Plan Commission: February 18, 2016

THE JOHN BUCK COMPANY
FitzGerald

Sub-Area A: Tower - North Elevation

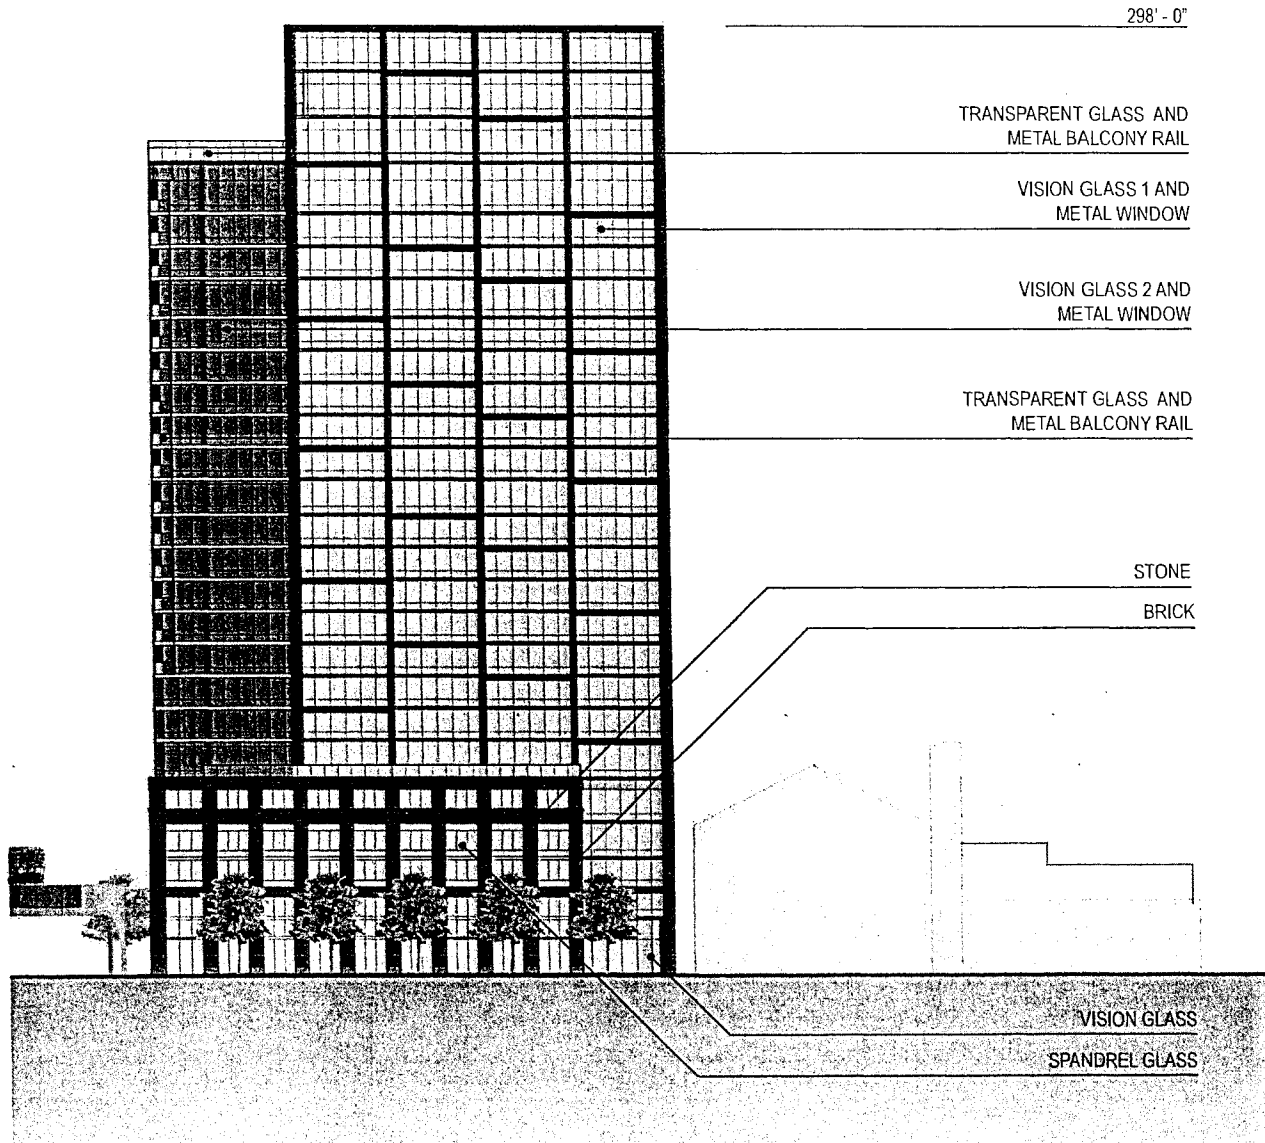


Applicant: Illinois Franklin LLC (Sub-Area A) and Order of Friar Servants of Mary, USA Province, Inc. (Sub-Area B)
 Address: 301-331 W. Illinois Street, 440-448 N. Franklin Street & 441-449 N. Orleans Street Chicago, IL
 Introduction: September 24, 2015
 Plan Commission: February 18, 2016

THE JOHN BUCK COMPANY
 FitzGerald

FINAL FOR PUBLICATION


Sub-Area A: Tower - East Elevation

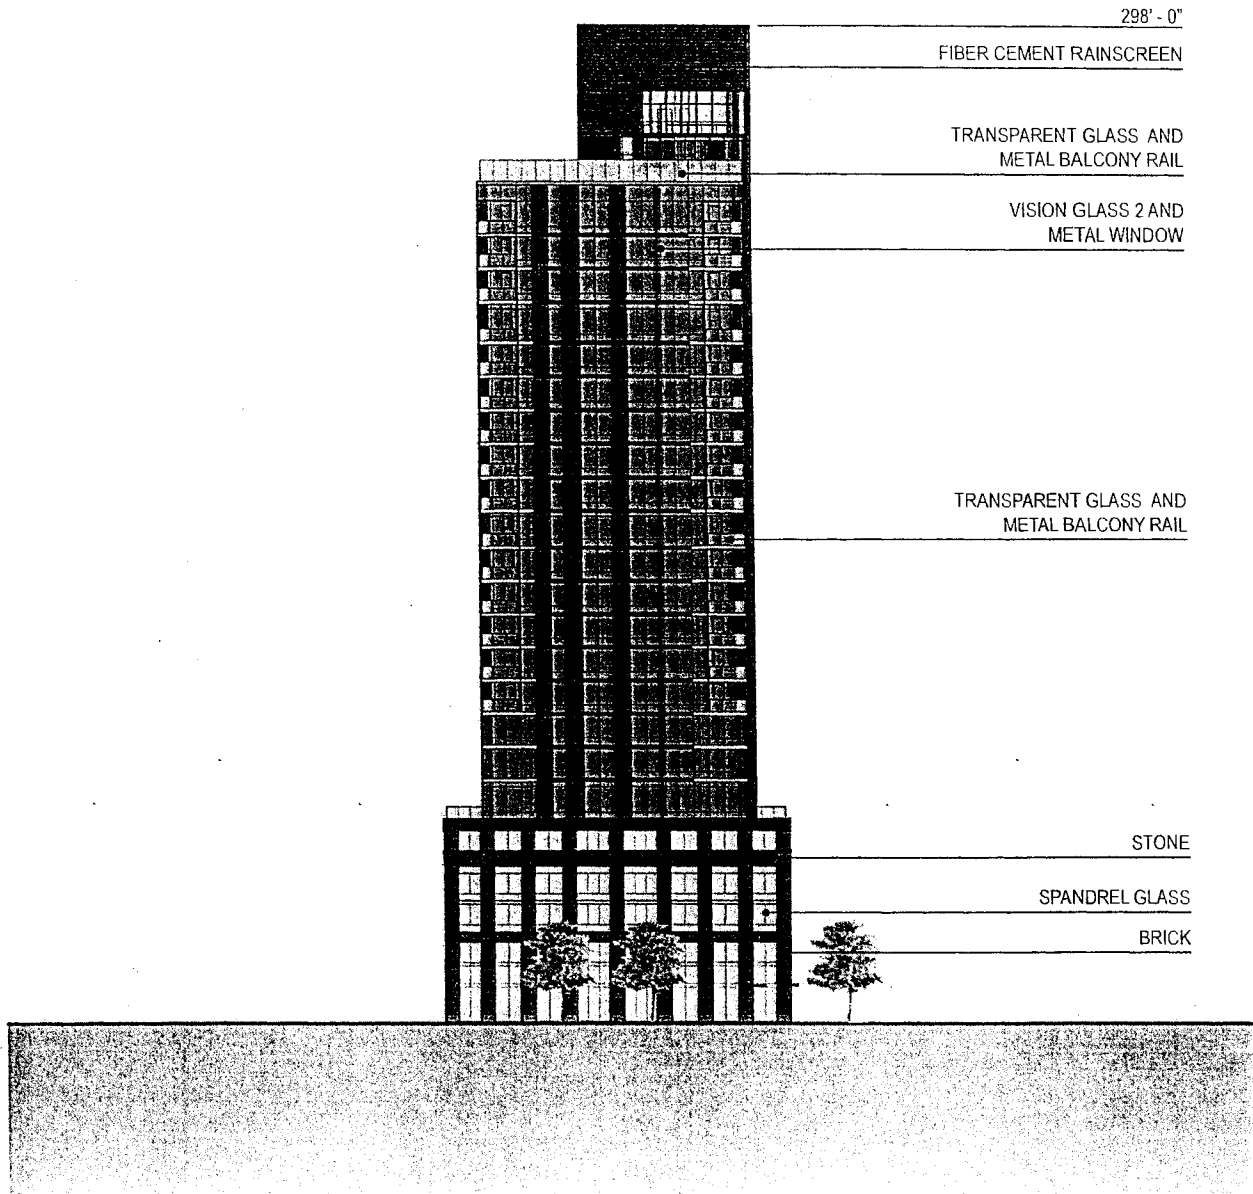

Applicant: Illinois Franklin LLC (Sub-Area A) and Order of Friar Servants of Mary, USA Province, Inc. (Sub-Area B)
 Address: 301-331 W. Illinois Street, 440-448 N. Franklin Street & 441-449 N. Orleans Street Chicago, IL
 Introduction: September 24, 2015
 Plan Commission: February 18, 2016

THE JOHN BUCK COMPANY
 FitzGerald


Sub-Area A: Tower - South Elevation

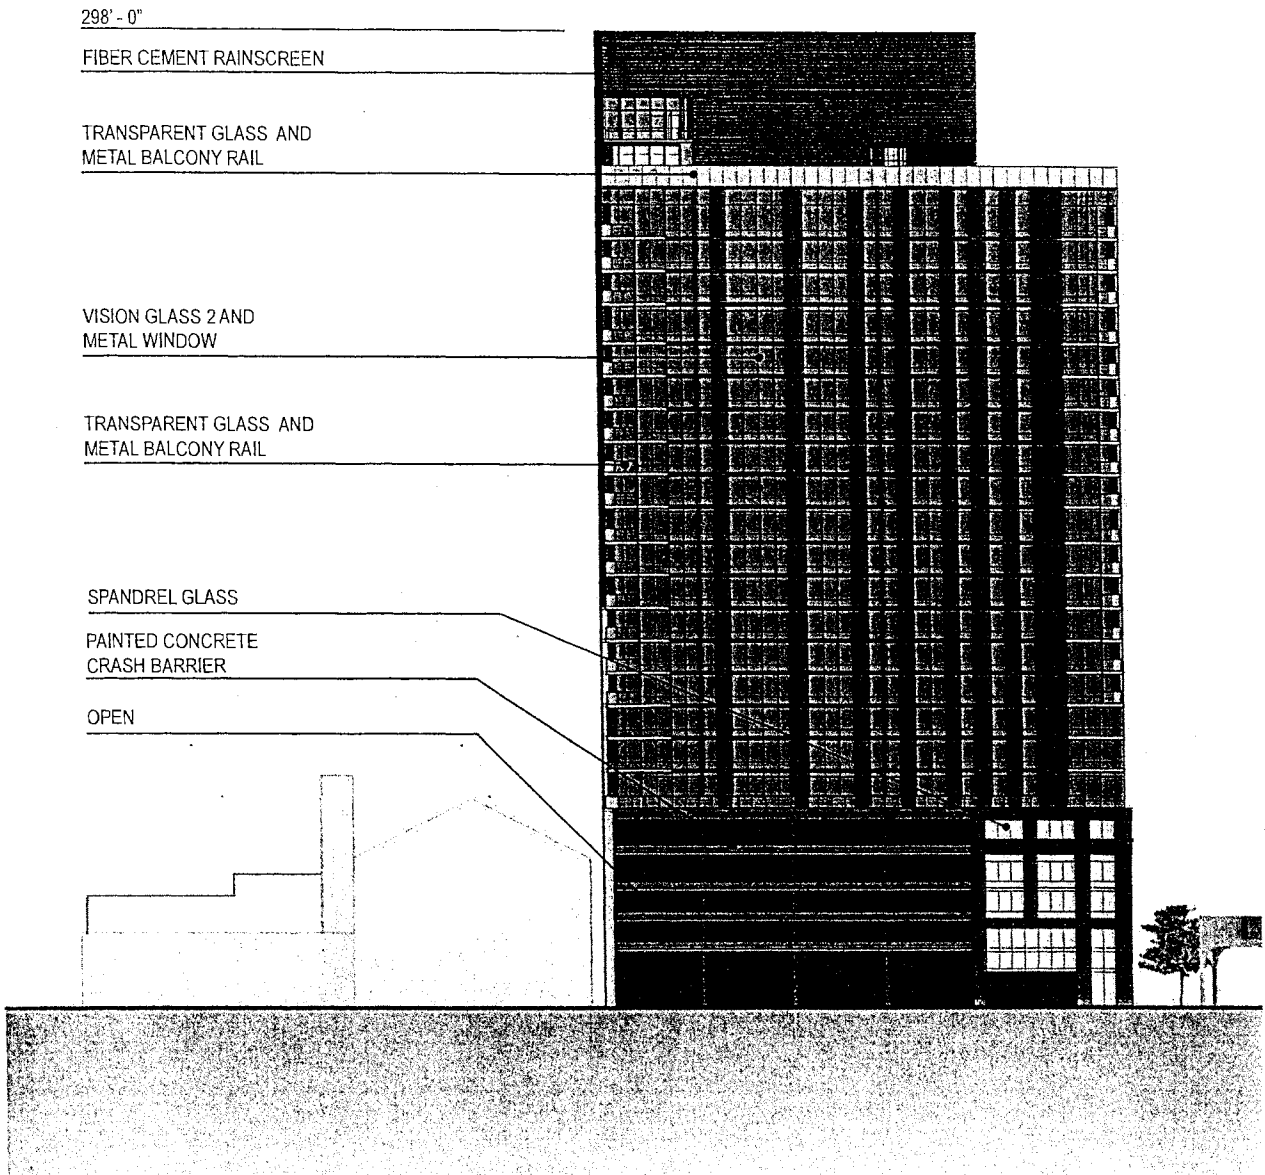

Applicant: Illinois Franklin LLC (Sub-Area A) and Order of Friar Servants of Mary, USA
 Province, Inc. (Sub-Area B)
 Address: 301-331 W. Illinois Street, 440-448 N. Franklin Street & 441-449 N. Orleans Street Chicago, IL
 Introduction: September 24, 2015
 Plan Commission: February 18, 2016

THE JOHN BUCK COMPANY
 FitzGerald

Sub-Area B: Priory - West Elevation

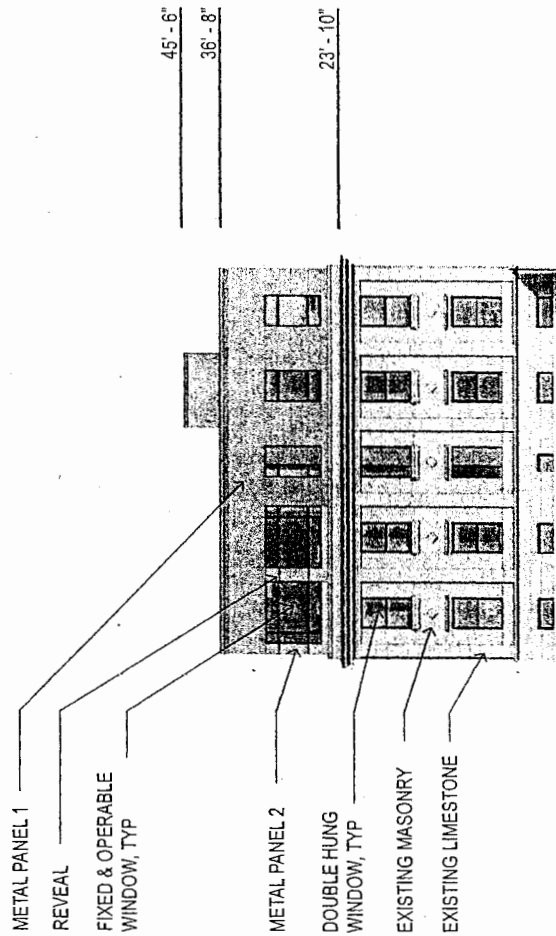


Applicant:
Address:
Introduction:
Plan Commission:

Illinois Franklin LLC (Sub-Area A) and Order of Friar Servants of Mary, USA Province, Inc. (Sub-Area B)
301-331 W. Illinois Street, 440-448 N. Franklin Street & 441-449 N. Orleans Street Chicago, IL
September 24, 2015
February 18, 2016

THE JOHN BUCK COMPANY
FitzGerald

Sub-Area B: Priory - North Elevation

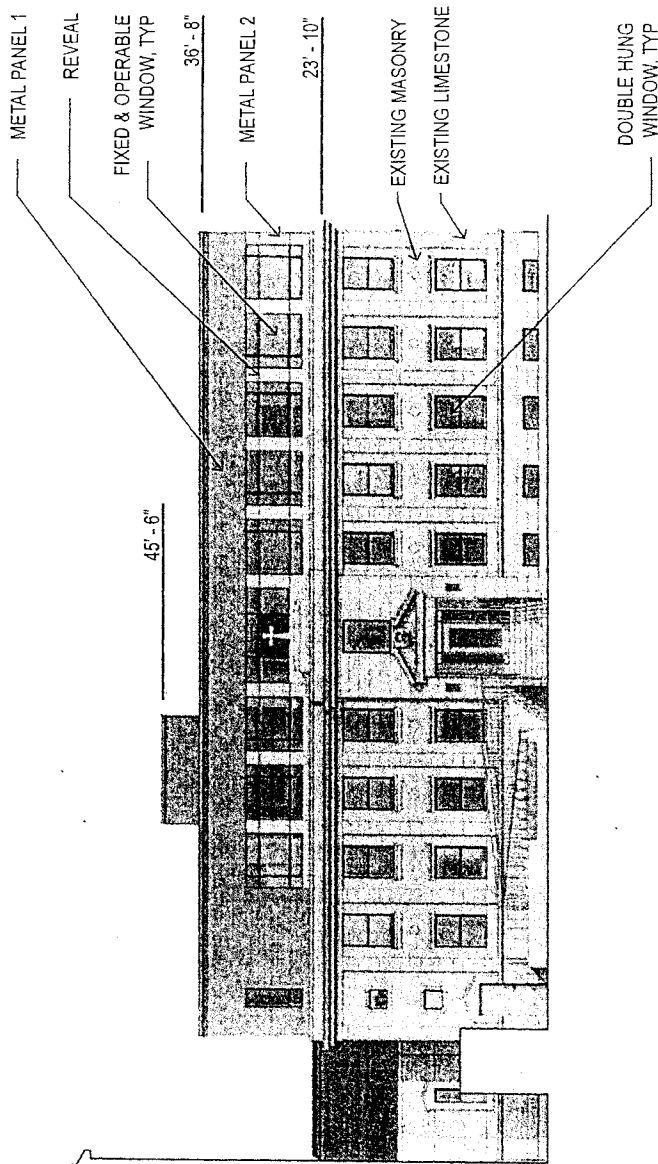


Applicant:
 Address:
 Introduction:
 Plan Commission:

Illinois Franklin LLC (Sub-Area A) and Order of Friar Servants of Mary, USA Province, Inc. (Sub-Area B)
 301-331 W. Illinois Street, 440-448 N. Franklin Street & 441-449 N. Orleans Street Chicago, IL
 September 24, 2015
 February 18, 2016

THE JOHN BUCK COMPANY
 FitzGerald

Sub-Area B: Priory - South Elevation

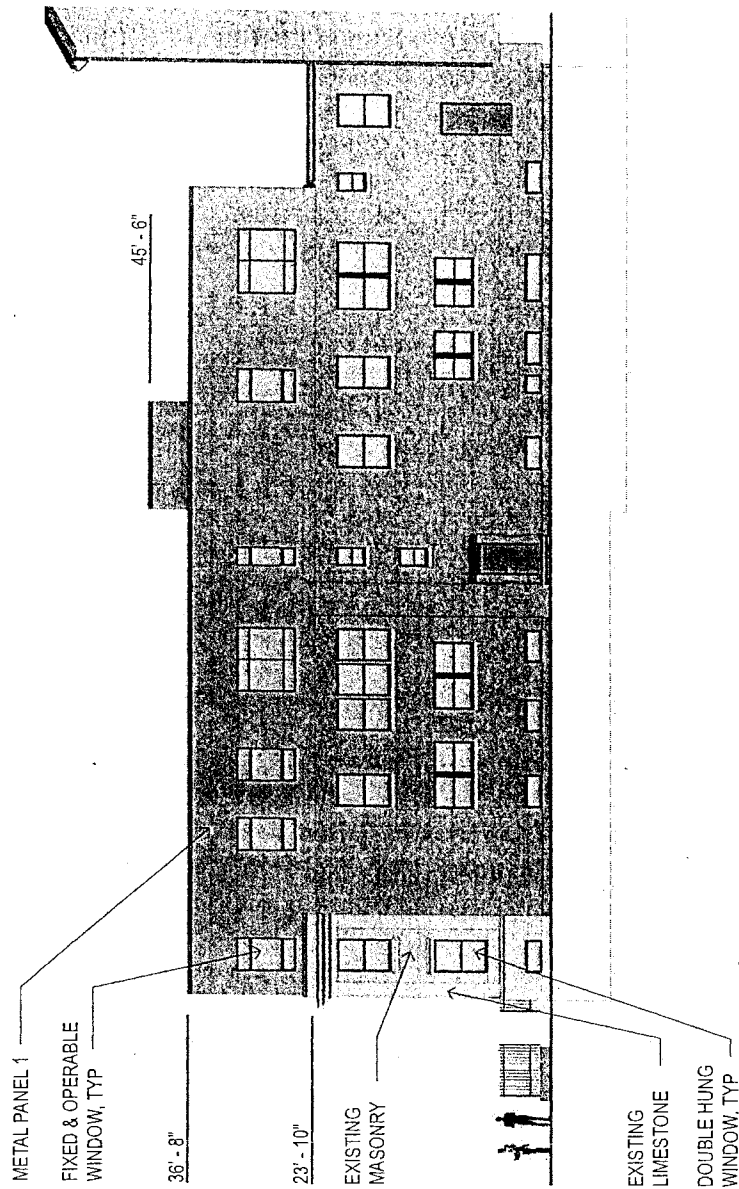

Applicant:
Address:
Introduction:
Plan Commission:

Illinois Franklin LLC (Sub-Area A) and Order of Friar Servants of Mary, USA
Province, Inc. (Sub-Area B)
301-331 W. Illinois Street, 440-448 N. Franklin Street & 441-449 N. Orleans Street Chicago, IL
September 24, 2015
February 18, 2016

THE JOHN BUCK COMPANY
FitzGerald

Reclassification Of Area Shown On Map No. 1-G.
(Application No. 18625T1)
(Common Address: 1114 W. Hubbard St.)

[O2016-58]

Be It Ordained by the City Council of the City of Chicago:

SECTION 1. Title 17 of the Municipal Code of Chicago, the Chicago Zoning Ordinance, is hereby amended by changing all of the M2-2 Light Industry District symbols and indications as shown on Map Number 1-G in the area bounded by:

West Hubbard Street; the perpendicular public alley to West Hubbard Street that is next east of and parallel to North May Street; the public alley next north of and parallel to West Hubbard Street; and a line 102.28 feet east of and parallel to North May Street,

to those of a B2-3 Neighborhood Mixed-Use District.

SECTION 2. This ordinance shall be in force and effect from and after its passage and due publication.

[North, South and East Building Elevations and Building
Depiction attached to this ordinance printed
on pages 21106 and 21107
of this *Journal*.]

Type 1 Narrative Rezoning Analysis attached to this ordinance reads as follows:

Narrative.

1114 W. Hubbard St.

Zoning Amendment.

Type 1 Rezoning Supplemental Submittal.


Project Description:

The applicant seeks to obtain a Type 1 zoning change to the above mentioned property from Zoning District M2-2 to B2-3. The applicant is seeking a zoning change so zoning for


existing multi-dwelling unit building to comply with the zoning code as four dwelling units, because residential is not allowed in M Zoning. No changes will be made to building.

The existing three-story masonry building has four existing garage parking spots and four dwelling units. The first floor contains a one bedroom/one and one-half bathrooms apartment. The second floor contains a one bedroom/one and one-half bathrooms apartment and a studio apartment with one bathroom. The third floor apartment has three bedrooms/two and one-half bathrooms.

Use:	Residential, four dwelling units
Floor Area Ratio:	3.00
Lot Area:	2,750 square feet
Building Area:	6,300 square feet
Project Density:	Four units, 1,575 square feet per dwelling unit
Off-Street Parking Provided:	Four automobile parking spaces at rear garage
Rear Yard Open Space:	0
Setbacks:	
North:	0 feet, 0 inches
East:	0 feet, 0 inches
South:	5 feet, 3 $\frac{1}{3}$ inches
West:	0 feet, 3 inches
Building Height:	36 feet, 0 inches (penthouse height at 44 feet, 0 inches)

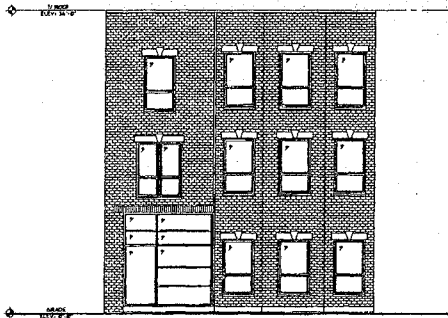


1 SOUTH ELEVATION
SCALE: 1/8" = 1'-0"

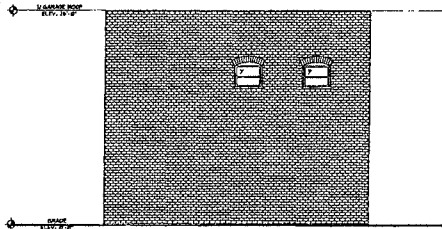

2 NORTH ELEVATION
SCALE: 1/8" = 1'-0"

FINAL FOR PUBLICATION

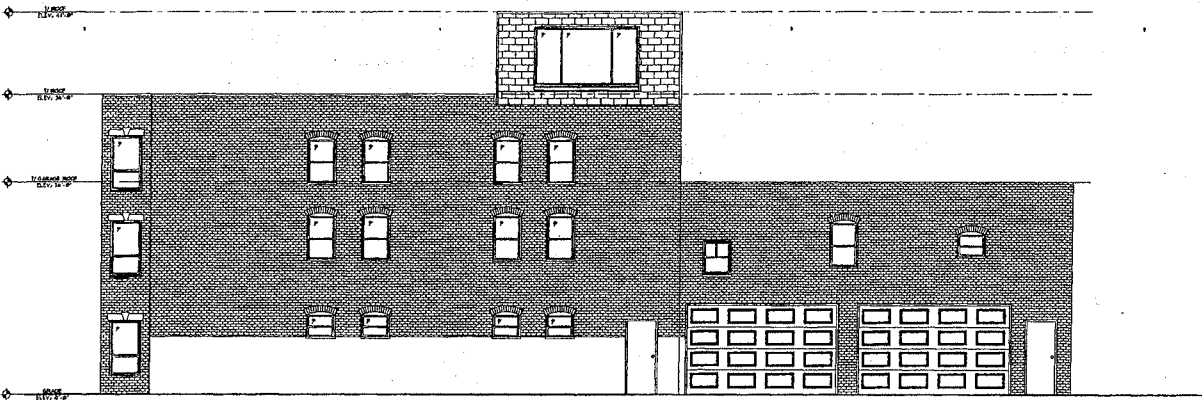

3 EAST ELEVATION
SCALE: 1/8" = 1'-0"



IP SA

Architecture & Design

ARCHITECTS & CONSTRUCTION SERVICES
1188 WEST GRAND AVENUE
CHICAGO, ILLINOIS 60642

PHONE # (312) 245-2500
FAX # (312) 245-8870



REVISIONS:

#	DATE	DESCRIPTION

ZONING CHANGE

1114 W HUBBARD ST
CHICAGO, IL 60642




DATE: 12/15/2015

DRAWN BY: BB

CHECKED BY: SM

PROJECT: 20151018

SHEET
A1

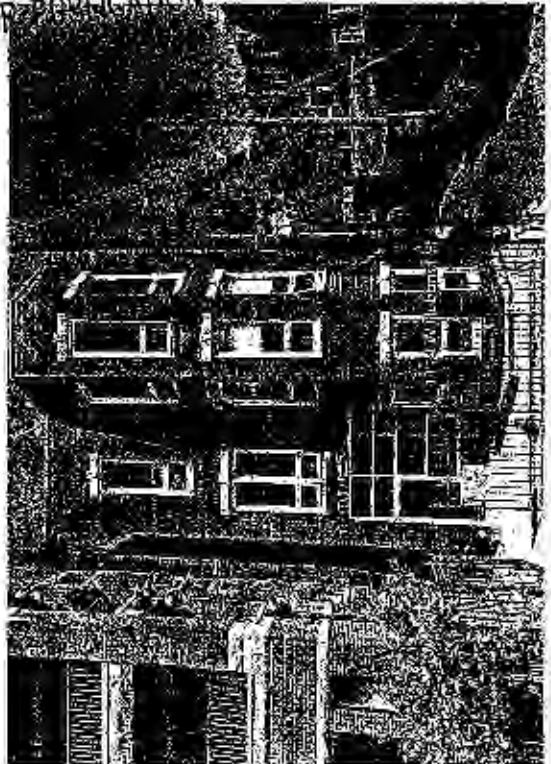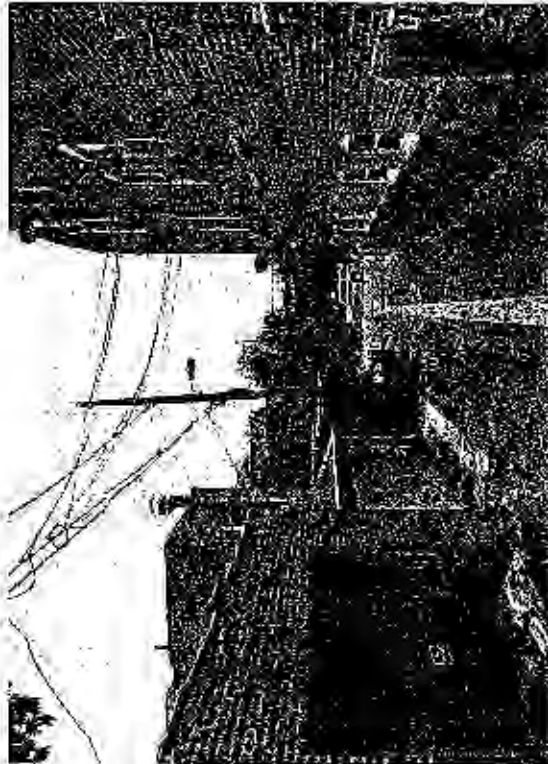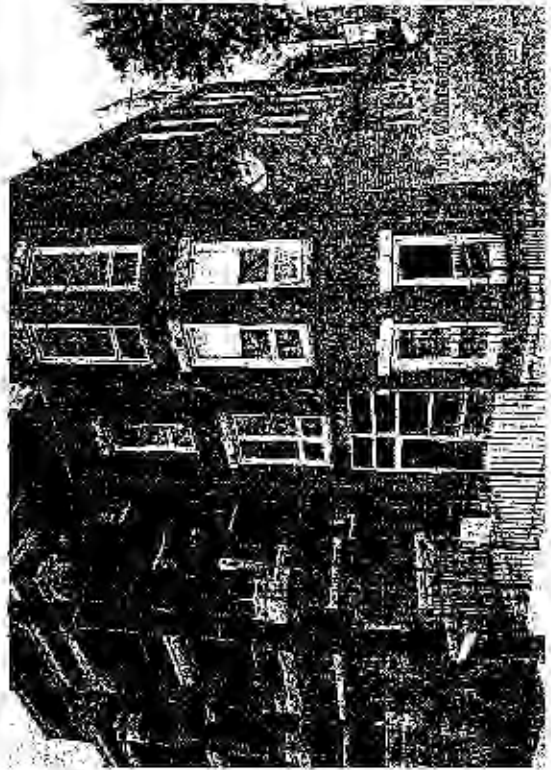

FOR PUBLICATION

Reclassification Of Area Shown On Map No. 1-G.

(Application No. 18616)

(Common Address: 1243 W. Ohio St.)

[O2016-49]

Be It Ordained by the City Council of the City of Chicago:

SECTION 1. That Title 17 of the Municipal Code of Chicago, the Chicago Zoning Ordinance, be amended by changing all the RS3 Residential Single-Unit (Detached House) District symbols and indications as shown on Map Number 1-G in the area bounded by:

West Ohio Street; a line 96 feet east of and parallel to North Elizabeth Street; the alley next south of and parallel to West Ohio Street; and a line 72 feet east of and parallel to North Elizabeth Street,

to those of an RT4 Residential Two-Flat, Townhouse and Multi-Unit District and a corresponding use district is hereby established in the area above described.

SECTION 2. This ordinance shall be in force and effect from and after its passage and due publication.

Reclassification Of Area Shown On Map No. 3-G.

(As Amended)

(Application No. 18530)

(Common Address: 1011 -- 1023 N. Ashland Ave.)

[SO2015-6424]

Be It Ordained by the City Council of the City of Chicago:

SECTION 1. Title 17 of the Municipal Code of Chicago, the Chicago Zoning Ordinance, is hereby amended by changing all the B1-2 Neighborhood Shopping District symbols and indications as shown on Map Number 3-G in the area bounded by:

a line 25.34 feet south of and parallel to West Cortez Street; the alley next east of and parallel to North Ashland Avenue; a line 169.34 feet south of and parallel to West Cortez Street; and North Ashland Avenue,

to those of a B1-3 Neighborhood Shopping District which is hereby established in the area above described.

SECTION 2. This ordinance shall be in force and effect from and after its passage and due publication.

Reclassification Of Area Shown On Map No. 3-G.
(Application No. 18615)
(Common Address: 1532 W. Chicago Ave.)

[O2016-48]

Be It Ordained by the City Council of the City of Chicago:

SECTION 1. That Title 17 of the Municipal Code of Chicago, the Chicago Zoning Ordinance, be amended by changing all the B1-2 Neighborhood Shopping District symbols and indications as shown on Map Number 3-G in the area bounded by:

the alley next north of and parallel to West Chicago Avenue; a line 327 feet west of and parallel to North Greenview Avenue; West Chicago Avenue; and a line 362 feet west of and parallel to North Greenview Avenue,

to those of a B3-3 Community Shopping District and a corresponding use district is hereby established in the area above described.

SECTION 2. This ordinance shall be in force and effect from and after its passage and due publication.

Reclassification Of Area Shown On Map No. 3-G.
(As Amended)
(Application No. 18543T1)
(Common Address: 944 -- 946 N. Elston Ave.)

[SO2015-7341]

Be It Ordained by the City Council of the City of Chicago:

SECTION 1. Title 17 of the Municipal Code of Chicago, the Chicago Zoning Ordinance, is hereby amended by changing all of the M3-3 Heavy Industry District symbols and indications as shown on Map Number 3-G in the area bounded by:

a line 100 feet west of and parallel North Elston Avenue; West Augusta Boulevard; North Elston Avenue; and a line 50 feet south of and parallel to West Augusta Boulevard,
 to those of a B2-3 Neighborhood Mixed-Use District.

SECTION 2. This ordinance takes effect after its passage and approval.

[Site Plan; Basement, First and Second Floor Plan; Third through Fifth Floor Plans; Roof Plan; and North, South, East and West Building Elevations attached to this ordinance printed on pages 21111 through 21120 of this *Journal*.]

Type 1 Narrative Rezoning Analysis attached to this ordinance reads as follows:


Substitute Narrative And Plans.

*Type 1 Zoning Amendment For
 944 -- 946 N. Elston Ave.*

Proposed Zoning Change: B2-3 Neighborhood Mixed-Use District

The applicant is requesting a zoning amendment from an M3-3 Heavy Industry District to a B2-3 Neighborhood Mixed-Use District to allow for a proposed five-story, eight residential dwelling unit building with 1,000 square feet of commercial space on the ground floor and 14 parking spaces.

Lot Area:	5,000 square feet
Parking:	14 spaces
Front Setback:	0 feet
Rear Yard:	0 feet
Side Setback:	0 feet
FAR:	3.0
Building Square Footage:	15,000 square feet
Building Height:	65 feet

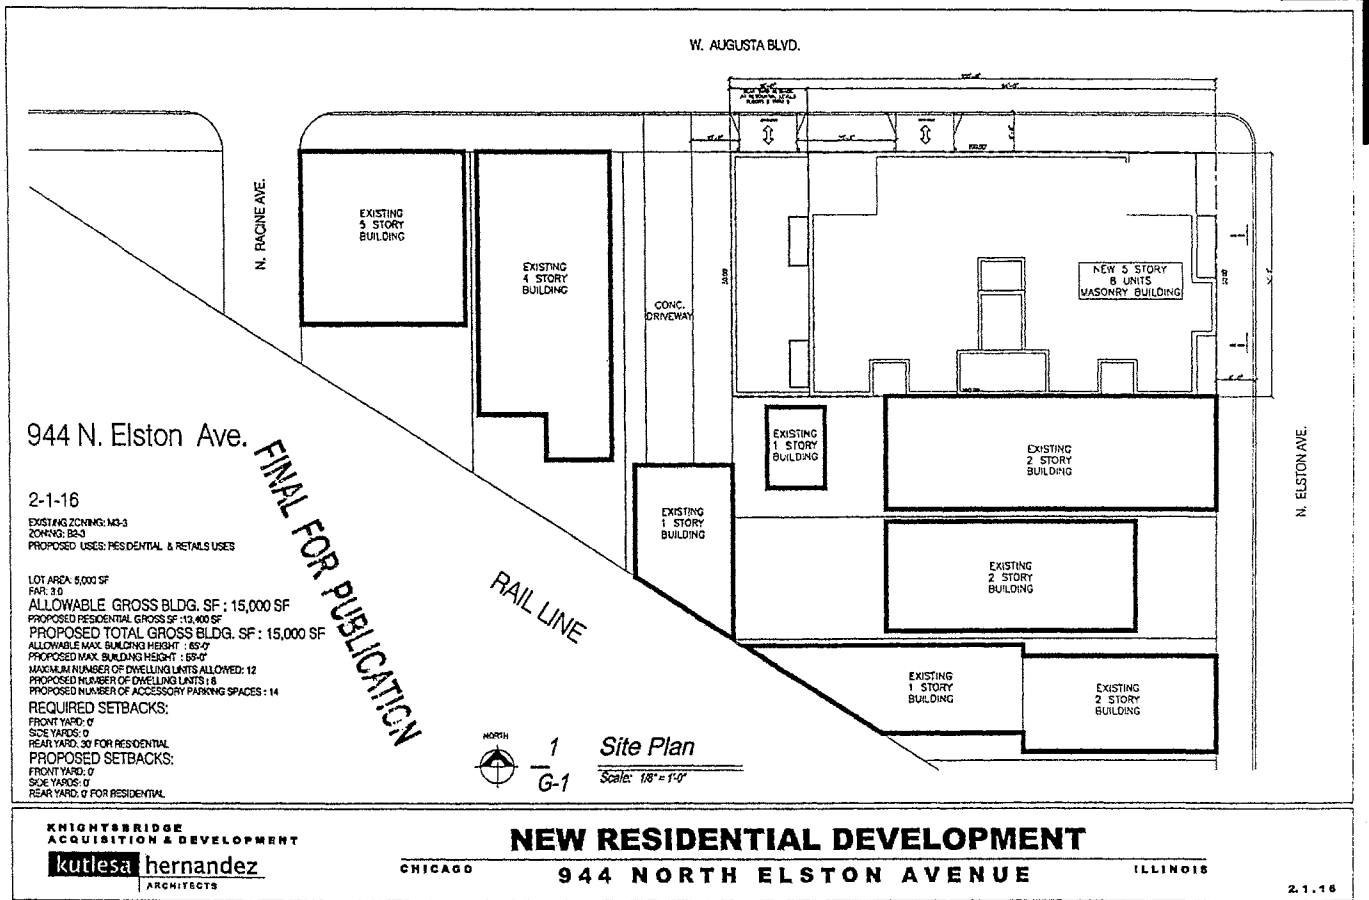

FINAL FOR PUBLICATION


944 N. Elston Ave.

2-1-16

EXISTING ZONING: M3-3
 ZONING: R2-3
 PROPOSED USES: RESIDENTIAL & RETAIL USES

LOT AREA: 5,000 SF
 FAR: 3.0
 ALLOWABLE GROSS BLDG. SF: 15,000 SF
 PROPOSED RESIDENTIAL GROSS SF: 13,400 SF
 PROPOSED TOTAL GROSS BLDG. SF: 16,000 SF
 ALLOWABLE MAX. BUILDING HEIGHT: 65'-0"
 PROPOSED MAX. BUILDING HEIGHT: 68'-0"
 MAXIMUM NUMBER OF DWELLING UNITS ALLOWED: 12
 PROPOSED NUMBER OF DWELLING UNITS: 8
 PROPOSED NUMBER OF ACCESSORY PARKING SPACES: 14

REQUIRED SETBACKS:
 FRONT YARD: 0'
 SIDE YARDS: 0'
 REAR YARD: 30' FOR RESIDENTIAL
 PROPOSED SETBACKS:
 FRONT YARD: 0'
 SIDE YARDS: 0'
 REAR YARD: 0' FOR RESIDENTIAL

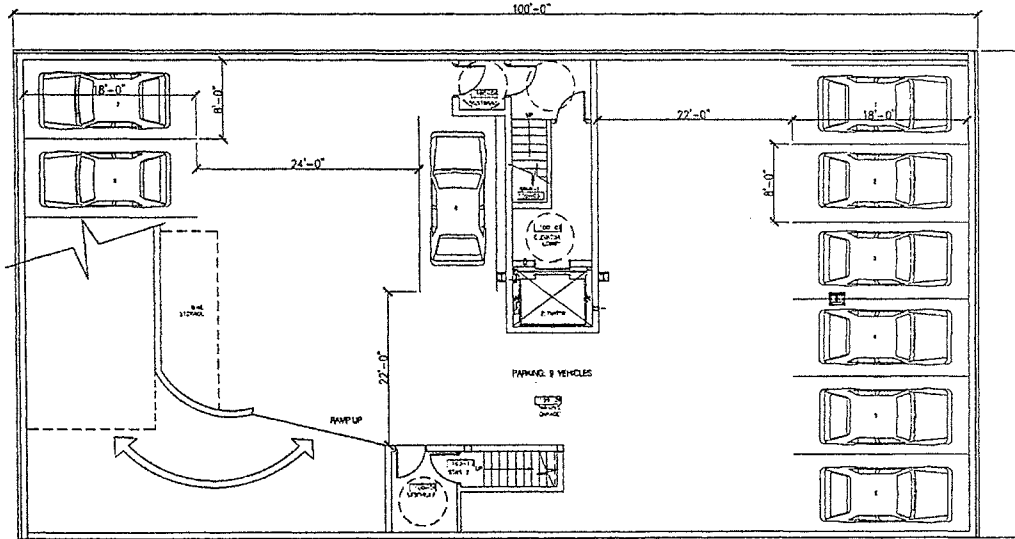


1.5 *Basement Plan*
G-1 *Scale: 1/4" = 1'-0"*

KNIGHTSBRIDGE
ACQUISITION & DEVELOPMENT
kutlesa hernandez
 ARCHITECTS

NEW RESIDENTIAL DEVELOPMENT
 CHICAGO 944 NORTH ELSTON AVENUE ILLINOIS

2.1.16

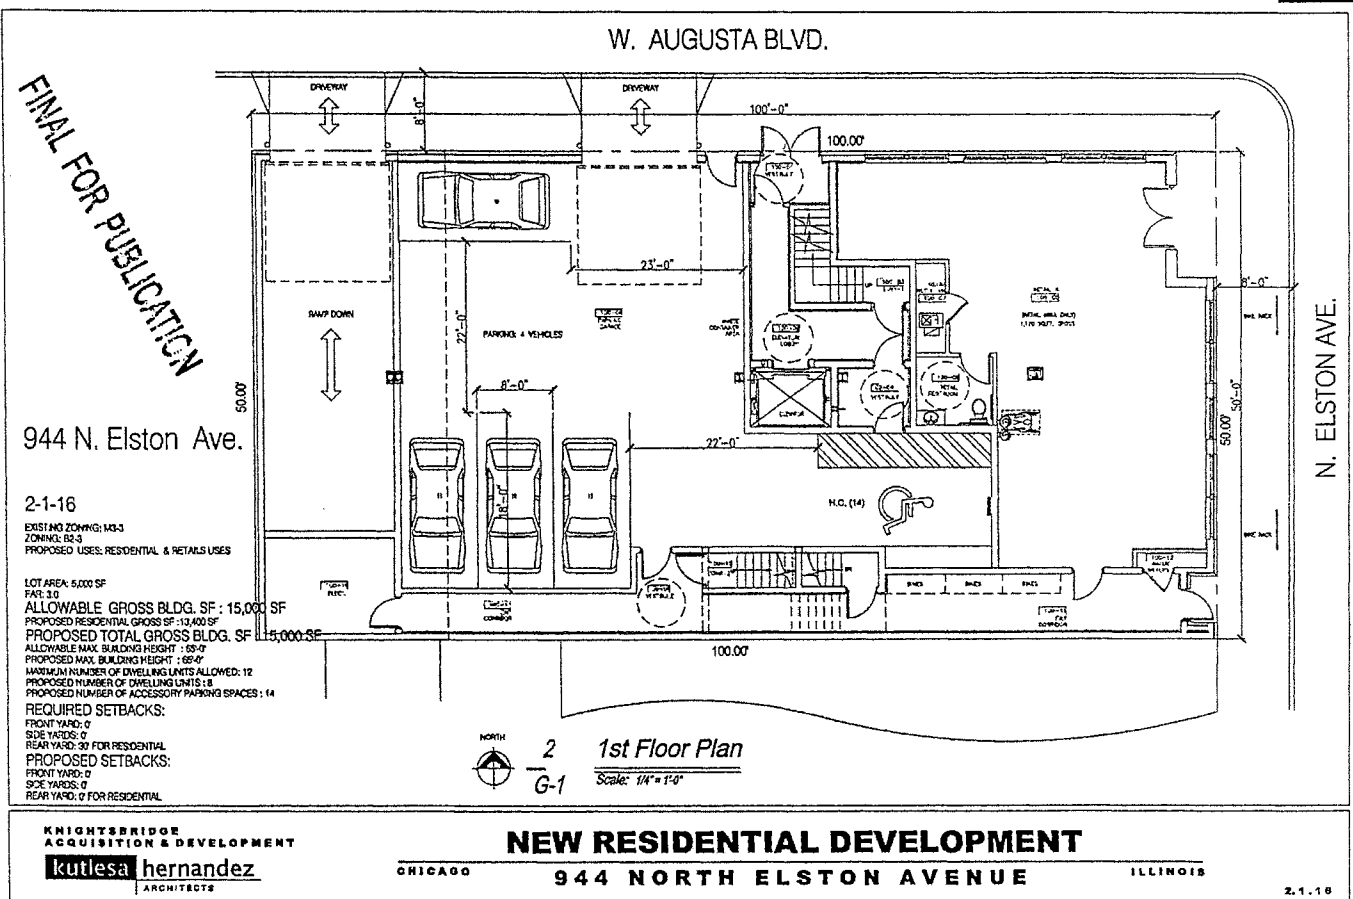

FINAL FOR PUBLICATION


944 N. Elston Ave.

2-1-16

EXISTING ZONING: HQ-3
 ZONING: B2-3
 PROPOSED USES: RESIDENTIAL & RETAIL USES

LOT AREA: 5,000 SF
 FAR: 3.0
 ALLOWABLE GROSS BLDG. SF: 15,000 SF
 PROPOSED RESIDENTIAL GROSS SF: 13,400 SF
 PROPOSED TOTAL GROSS BLDG. SF: 15,000 SF
 ALLOWABLE MAX. BUILDING HEIGHT: 65'-0"
 PROPOSED MAX. BUILDING HEIGHT: 65'-0"
 MAXIMUM NUMBER OF DWELLING UNITS ALLOWED: 12
 PROPOSED NUMBER OF DWELLING UNITS: 8
 PROPOSED NUMBER OF ACCESSORY PARKING SPACES: 14

REQUIRED SETBACKS:
 FRONT YARD: 0'
 SIDE YARDS: 0'
 REAR YARD: 30' FOR RESIDENTIAL
 PROPOSED SETBACKS:
 FRONT YARD: 0'
 SIDE YARDS: 0'
 REAR YARD: 0' FOR RESIDENTIAL

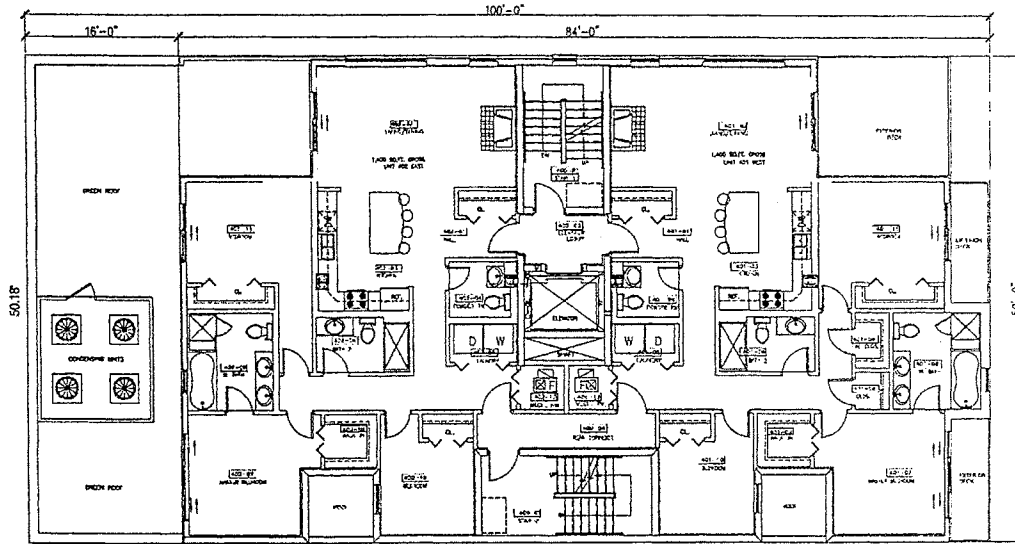

NORTH
 3
 G-1 2nd Floor Plan
 Scale: 1/4" = 1'-0"

KNIGHTSBRIDGE
 ACQUISITION & DEVELOPMENT
kutlesa hernandez
 ARCHITECTS

NEW RESIDENTIAL DEVELOPMENT
 CHICAGO 944 NORTH ELSTON AVENUE ILLINOIS


2.1.16

FINAL FOR PUBLICATION

944 N. Elston Ave.

2-1-16
 EXISTING ZONING: HQ-3
 ZONING: R2-3
 PROPOSED USES: RESIDENTIAL & RETAIL USES

LOT AREA: 5,000 SF
 FAR: 3.0
 ALLOWABLE GROSS BLDG. SF: 15,000 SF
 PROPOSED RESIDENTIAL GROSS SF: 13,400 SF
 PROPOSED TOTAL GROSS BLDG. SF: 15,000 SF
 ALLOWABLE MAX. BUILDING HEIGHT: 65'-0"
 PROPOSED MAX. BUILDING HEIGHT: 65'-0"
 MAXIMUM NUMBER OF DWELLING UNITS ALLOWED: 12
 PROPOSED NUMBER OF DWELLING UNITS: 8
 PROPOSED NUMBER OF ACCESSORY PARKING SPACES: 14
 REQUIRED SETBACKS:
 FRONT YARD: 0'
 SIDE YARDS: 0'
 REAR YARD: 20' FOR RESIDENTIAL
 PROPOSED SETBACKS:
 FRONT YARD: 0'
 SIDE YARDS: 0'
 REAR YARD: 0' FOR RESIDENTIAL

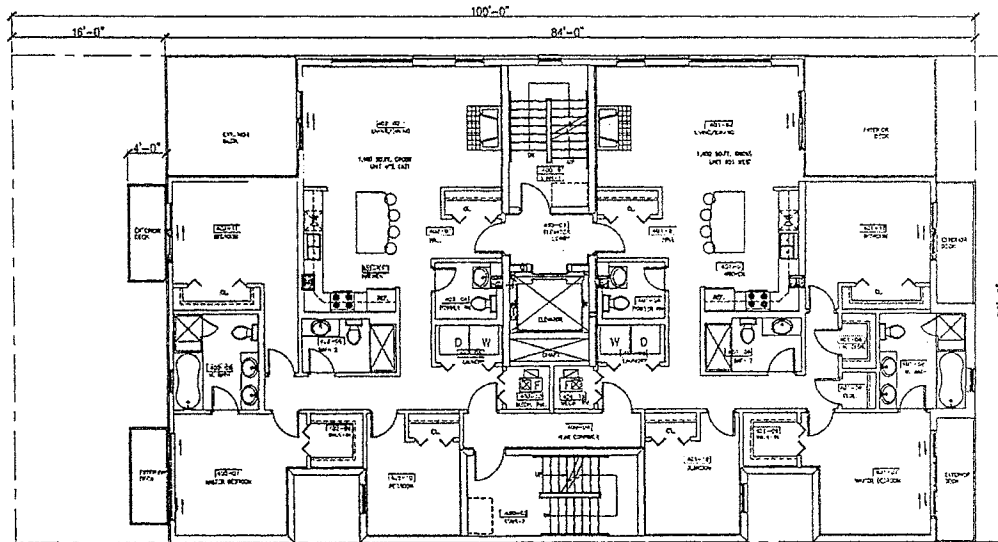

NORTH
 4
 G-1
 3rd Thru 5th Floors
 Scale: 1/4" = 1'-0"

KNIGHTSBRIDGE
 ACQUISITION & DEVELOPMENT
kutlesa hernandez
 ARCHITECTS

NEW RESIDENTIAL DEVELOPMENT

CHICAGO 944 NORTH ELSTON AVENUE ILLINOIS

2.1.16

FINAL FOR PUBLICATION


944 N. Elston Ave.

2-1-16

EXISTING ZONING: N3-3
ZONING: R2-3
PROPOSED USES: RESIDENTIAL & RETAILS USES

LOT AREA: 5,000 SF
FAR: 3.0
ALLOWABLE GROSS BLDG. SF : 15,000 SF
PROPOSED RESIDENTIAL GROSS SF: 13,400 SF
PROPOSED TOTAL GROSS BLDG. SF : 15,000 SF
ALLOWABLE MAX. BUILDING HEIGHT : 65'-0"
PROPOSED MAX. BUILDING HEIGHT : 65'-0"
MAXIMUM NUMBER OF DWELLING UNITS ALLOWED: 12
PROPOSED NUMBER OF DWELLING UNITS : 8
PROPOSED NUMBER OF ACCESSORY PARKING SPACES : 14

REQUIRED SETBACKS:
FRONT YARD: 0'
SIDE YARDS: 0'
REAR YARD: 30' FOR RESIDENTIAL
PROPOSED SETBACKS:
FRONT YARD: 0'
SIDE YARDS: 0'
REAR YARD: 0' FOR RESIDENTIAL

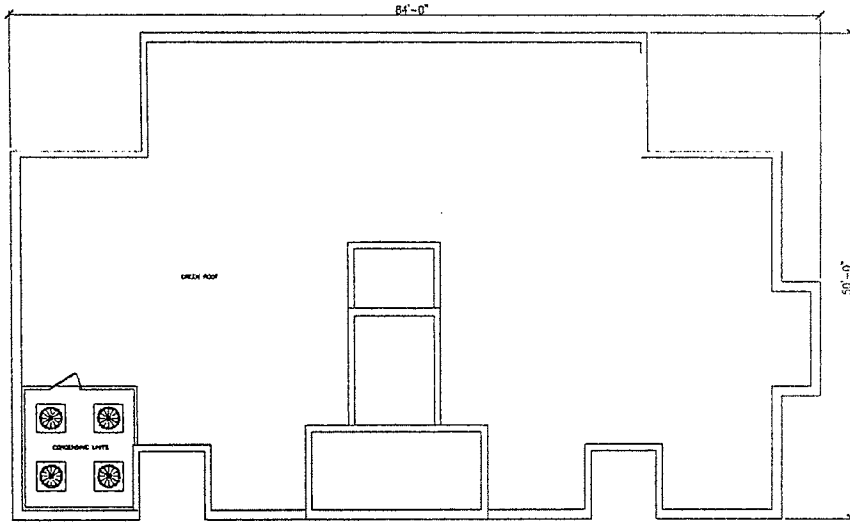

4.5
G-1

Roof Plan

Scale: 1/4" = 1'-0"

KNIGHTSBRIDGE
ACQUISITION & DEVELOPMENT
kutlesa hernandez
ARCHITECTS


NEW RESIDENTIAL DEVELOPMENT

CHICAGO

944 NORTH ELSTON AVENUE

ILLINOIS

2.1.16

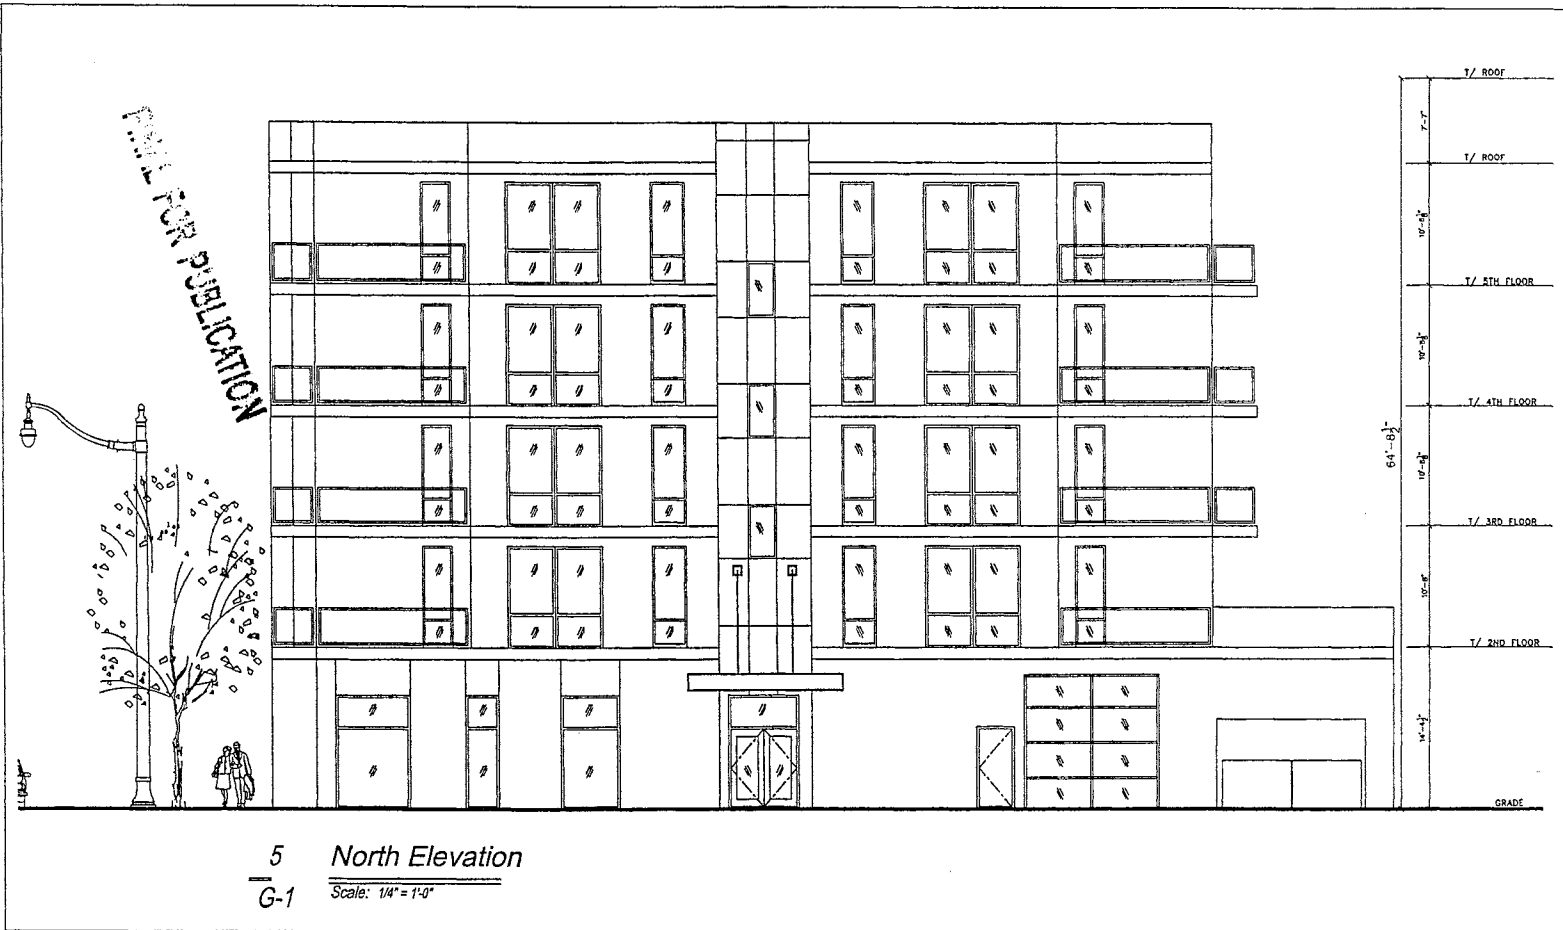

KNIGHTSBRIDGE
ACQUISITION & DEVELOPMENT
kutlesa hernandez
ARCHITECTS

NEW RESIDENTIAL DEVELOPMENT
CHICAGO 944 NORTH ELSTON AVENUE ILLINOIS

10.7.15



6 *East Elevation*
 G-1 *Scale: 1/4" = 1'-0"*

KNIGHTSBRIDGE
 ACQUISITION & DEVELOPMENT
kutlesa hernandez
 ARCHITECTS

NEW RESIDENTIAL DEVELOPMENT

CHICAGO 944 NORTH ELSTON AVENUE ILLINOIS

10.7.15

FINAL FOR PUBLICATION




7 West Elevation
 G-1 Scale: 1/4" = 1'-0"

KNIGHTSBRIDGE
 ACQUISITION & DEVELOPMENT
 kutlesa hernandez
 ARCHITECTS

NEW RESIDENTIAL DEVELOPMENT
 CHICAGO 944 NORTH ELSTON AVENUE ILLINOIS

10.7.15

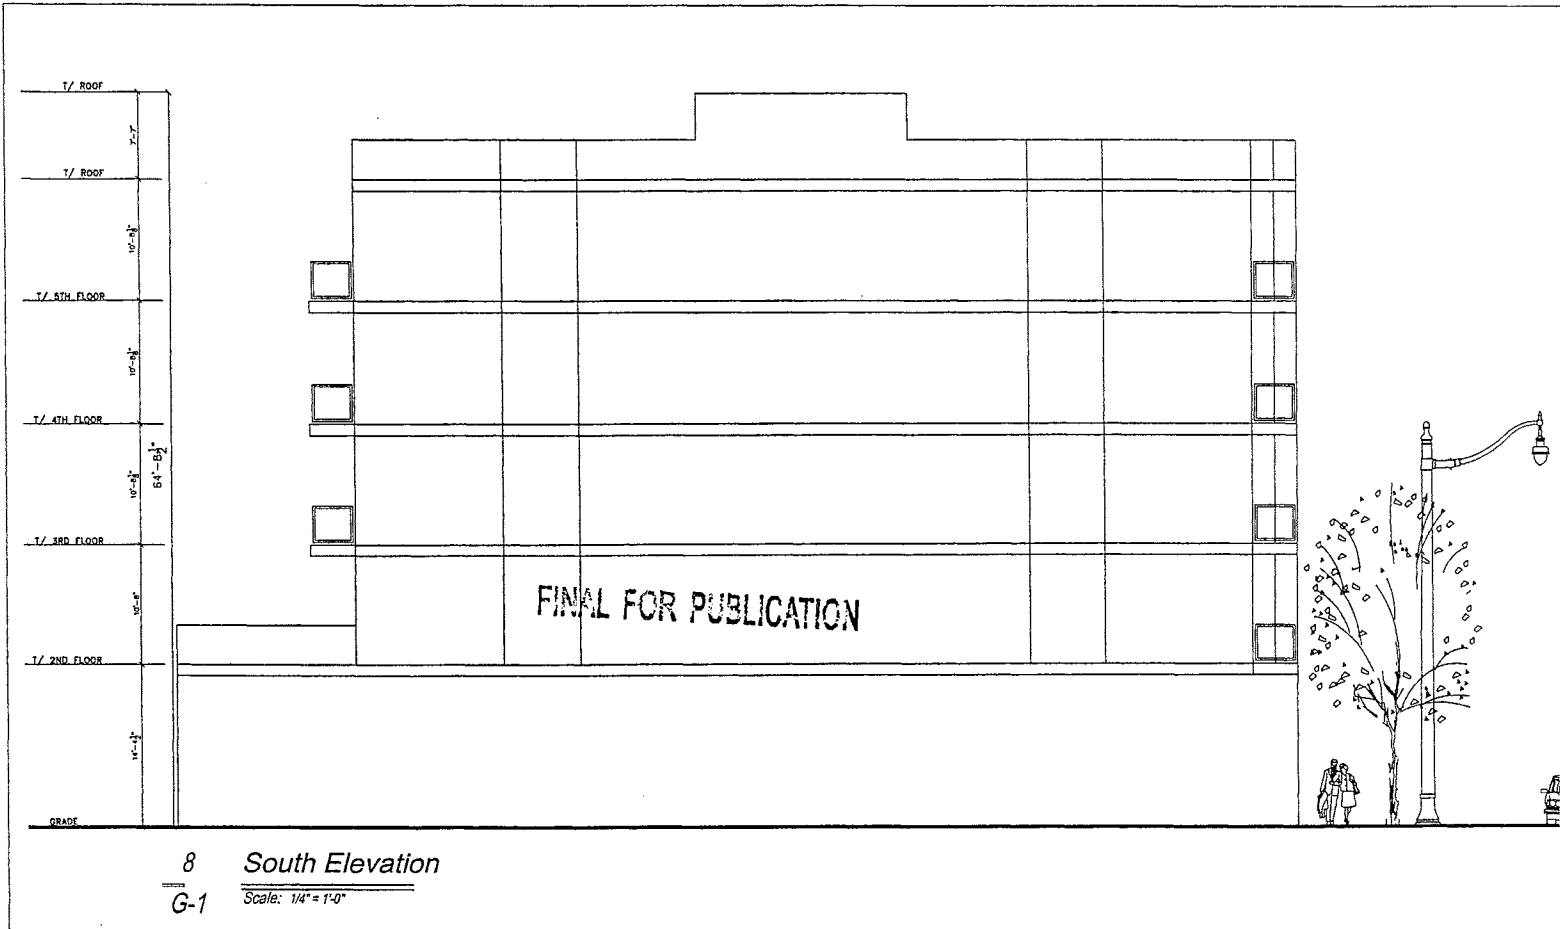

KNIGHTSBRIDGE
ACQUISITION & DEVELOPMENT
kutlesa hernandez
ARCHITECTS

NEW RESIDENTIAL DEVELOPMENT

CHICAGO

944 NORTH ELSTON AVENUE

ILLINOIS

10.7.15

Reclassification Of Area Shown On Map No. 3-H.
(Application No. A-8197)
(Common Address: 1650 -- 1668 W. Division St.)

[O2016-2536]

Be It Ordained by the City Council of the City of Chicago:

SECTION 1. That the Chicago Zoning Ordinance be amended by changing all of the B3-5 Neighborhood Shopping District symbols and indications as shown on Map Number 3-H in the area bounded by:

beginning at a line 125.12 feet north of and parallel to West Division Street; a line 155.12 feet east of and parallel to North Paulina Street; the alley next north of and parallel to West Division Street or the line thereof extended if no alley exists; a line 230.42 feet east of and parallel to North Paulina Street; West Division Street; a line 30 feet east of and parallel to North Paulina Street; the alley next north of and parallel to West Division Street; and the alley next east of and parallel to North Paulina Street (ToB),

to those of a B3-2 Community Shopping District and a corresponding use district is hereby established in the area above described.

SECTION 2. This ordinance shall be in force and effect from and after its passage and due publication.

Reclassification Of Area Shown On Map No. 4-F.
(Application No. 18622T1)
(Common Address: 2109 -- 2115 S. Halsted St.)

[O2016-55]

Be It Ordained by the City Council of the City of Chicago:

SECTION 1. Title 17 of the Municipal Code of Chicago, the Chicago Zoning Ordinance, is hereby amended by changing all the M1-2 Limited Manufacturing/Business Park District symbols and indications as shown on Map Number 4-F in the area bounded by:

a line 76 feet south of and parallel to West 21st Street; the alley next east of and parallel to South Halsted Street or the line thereof if extended where no alley exists; a line 50 feet north of and parallel to West 21st Place; and South Halsted Street,

to those of a B2-3 Neighborhood Mixed-Use District and a corresponding uses district is hereby established in the area above described.

SECTION 2. This ordinance shall be in force and effect from and after its passage and due publication.

[Site Plan; First Floor Plan; Typical Floor Plan; and North, South, East and West Building Elevations attached to this ordinance printed on pages 21123 through 21129 of this *Journal*.]


Type 1 Narrative Rezoning Analysis attached to this ordinance reads as follows:

*17-13-0303-C (1) Narrative Zoning Analysis For
2109 -- 2115 S. Halsted St., Chicago, Illinois.*

Proposed Zoning:	B2-3 Neighborhood Mixed-Use District
Lot Area:	8,497 square feet
Proposed Land Use:	The applicant is seeking a zoning change in order to permit the construction of a new four-story mixed-use building at the subject site. The new proposed building will contain a commercial unit at grade level and eighteen (18) dwelling units above (Floors 2 through 4). There will also be interior parking for fifteen (15) vehicles located at grade level. The new proposed building will be masonry in construction and measure 48 feet, 6 inches in height.
(a) The Project's Floor Area Ratio:	23,496 square feet (2.77 FAR)
(b) The Project's Density (Lot Area per Dwelling Unit):	18 dwelling units (472.05 square feet)
(c) The amount of Off-Street Parking:	* 15 parking spaces * The applicant will be seeking a variation to reduce the required on-site parking.
(d) Setbacks:	
a. Front Setback:	0 feet, 0 inches
*b. Rear Setback:	0 feet, 0 inches * The applicant will be seeking a variation for a reduction to the required rear setback.
c. Side Setbacks:	
North:	0 feet, 6 inches
South:	0 feet, 6 inches
(e) Building Height:	48 feet, 6 inches

N. HALSTED ST.

TWO-WAY TRAFFIC

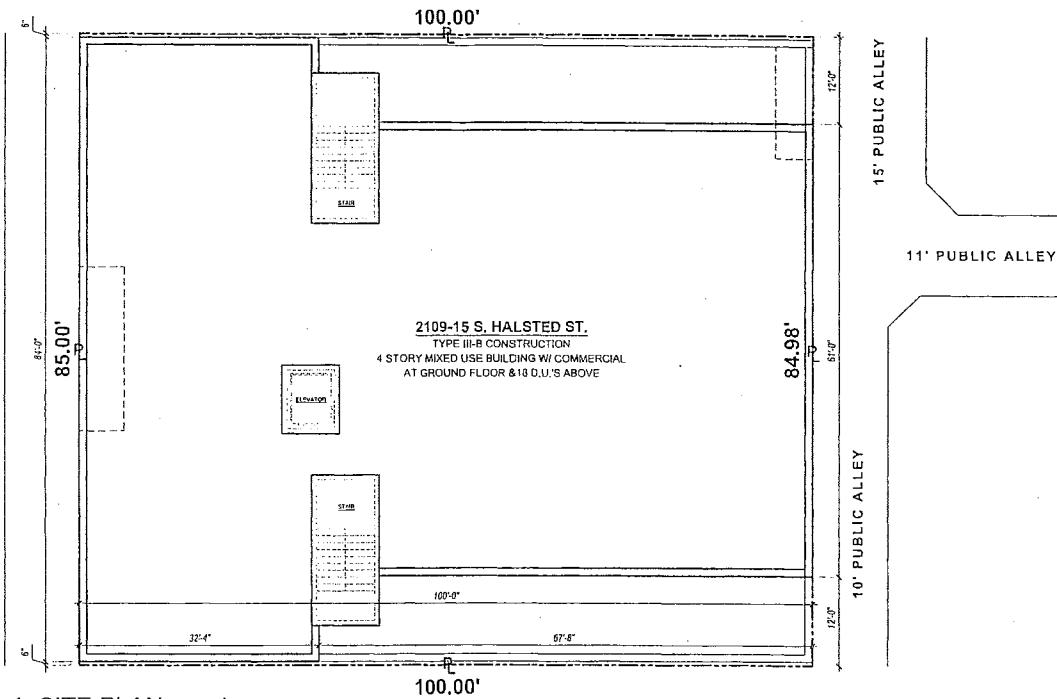

1 SITE PLAN
SCALE: 3/32" = 1'-0"



FINAL FOR PUBLICATION

3/16/2016


REPORTS OF COMMITTEES

21123

2109-15 SOUTH HALSTED ST.
CHICAGO, ILLINOIS 60608

SPACE ARCHITECTS + PLANNERS
VERSION V1.0


FINAL FOR PUBLICATION

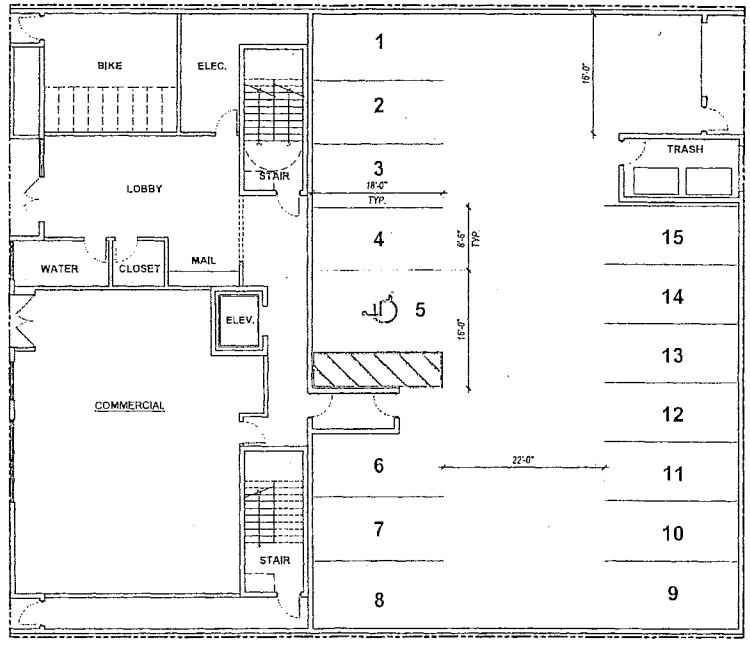

1 1ST FLOOR PLAN

<p>2109-15 SOUTH HALSTED ST. CHICAGO, ILLINOIS 60608</p>	<p>SPACE ARCHITECTS, PLLC VERSION V1.0</p>
--	--

TYPICAL RESIDENTIAL FLOOR

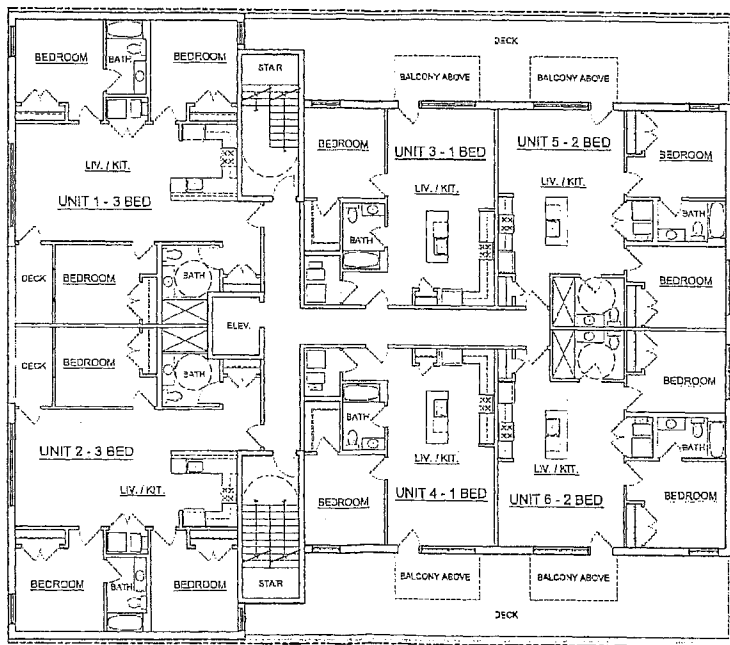


1 TYP. FLOOR PLAN

FINAL FOR PUBLICATION

NOT FOR PUBLICATION


ELEVATIONS

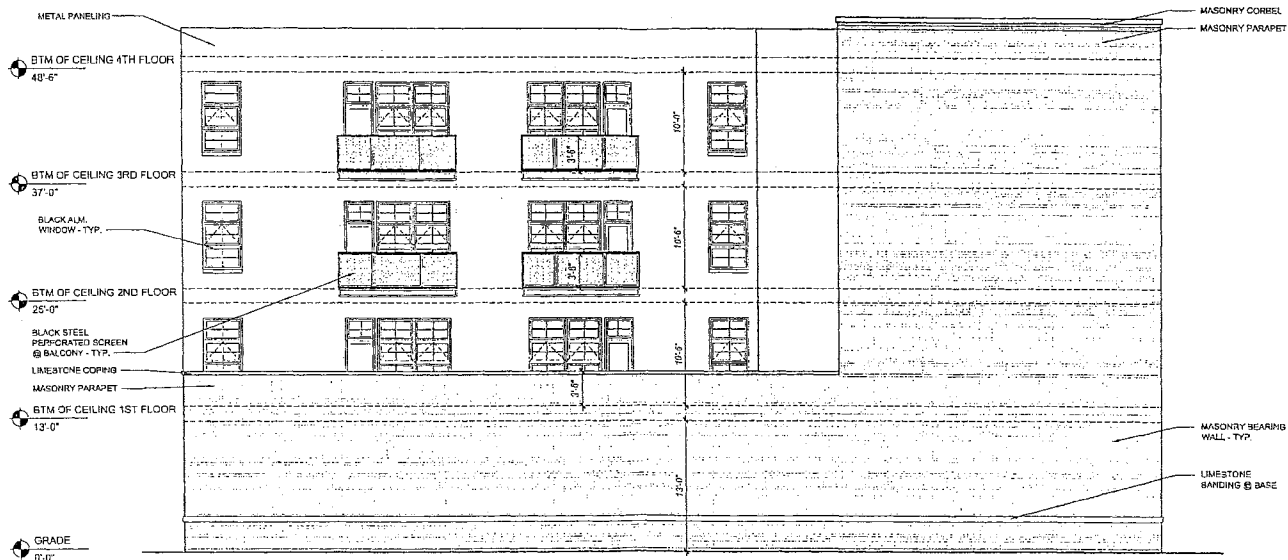

1 NORTH ELEVATION
 SCALE: 1/8" = 1'-0"
 0 2 4 8 10'

FINAL FOR PUBLICATION


ELEVATIONS

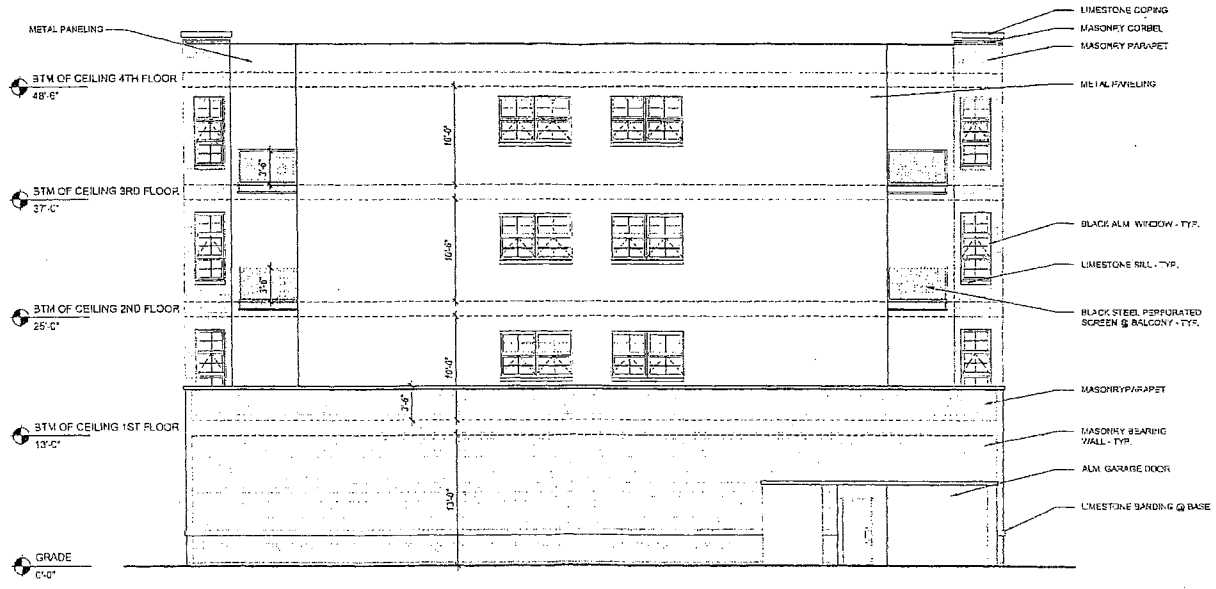


1 EAST ELEVATION
 SCALE: 1/8" = 1'-0"
 0 2' 4' 8' 16'

FINAL FOR PUBLICATION

ELEVATIONS

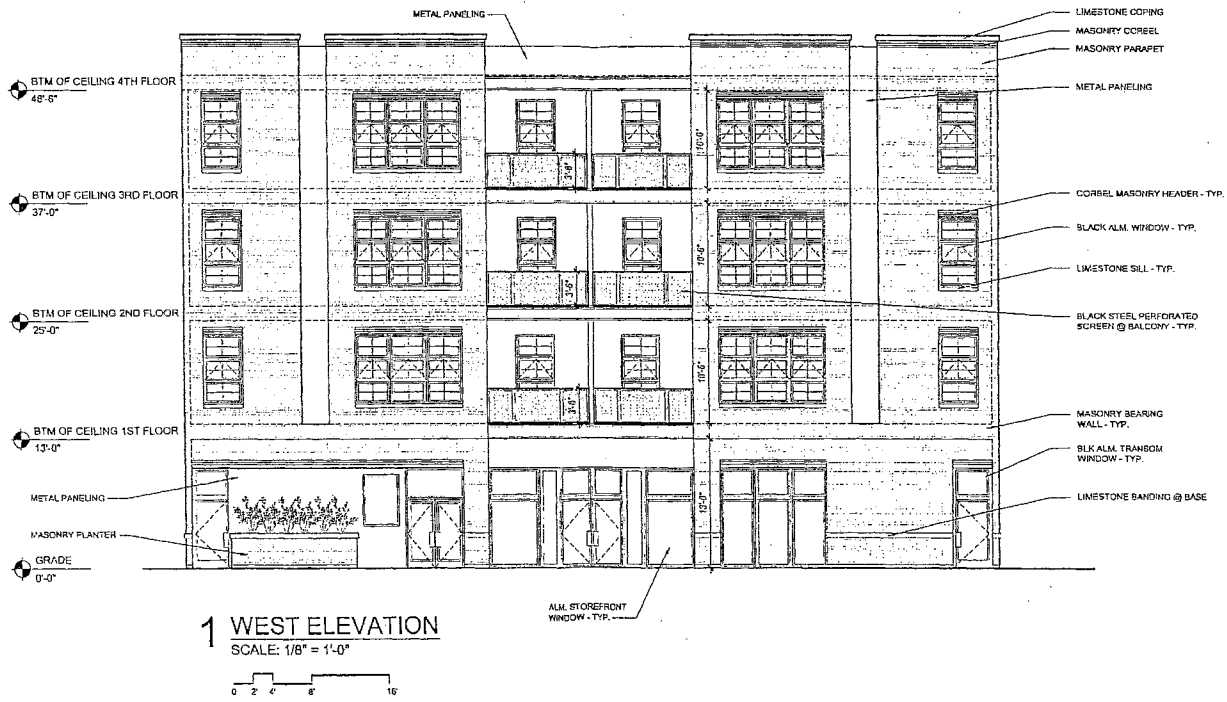

1 WEST ELEVATION
SCALE: 1/8" = 1'-0"

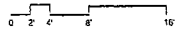

Reclassification Of Area Shown On Map No. 5-I.
(As Amended)
(Application No. 18343T1)
(Common Address: 1619 -- 1627 N. Campbell Ave.)

[SO2015-2595]

Be It Ordained by the City Council of the City of Chicago:

SECTION 1. Title 17 of the Municipal Code of Chicago, the Chicago Zoning Ordinance, is hereby amended by changing all of the RS3 Residential Single-Unit (Detached House) District symbols as shown on Map Number 5-I in the area bounded by:

a line 280 feet north of and parallel to West North Avenue; the public alley next east of and parallel to North Campbell Avenue; a line 184 feet north of and parallel to West North Avenue; and North Campbell Avenue,

to those of an RM4.5 Residential Multi-Unit District.

SECTION 2. This ordinance takes effect after its passage and approval.

[Site Plan; Floor Plans; Basement Floor Plans; Roof Plans;
Penthouse Roof Plans; Building Elevations and Building
Depiction attached to this ordinance printed on
pages 21134 through 21145
of this *Journal*.]

Type 1 Narrative Rezoning Analysis attached to this ordinance reads as follows:

Narrative For Type 1 Rezoning For
1619 -- 1627 N. Campbell Ave.
Chicago, Illinois.
(Application No. 18343 (Initially Filed As Type 2,
Amended To Type 1))

The subject property is currently improved with a multi-family residential building. The applicant proposes to divide the property into three zoning lots. The applicant proposes to

build one two-flat at 1621 North Campbell Avenue and one two-flat at 1627 North Campbell Avenue. The existing building at 1623 -- 1625 North Campbell Avenue will remain without change. The applicant needs a zoning change to comply with the minimum lot area, the maximum floor area and height requirements of the zoning ordinance.

Project Description: Zoning change from an RS3 to an RM4.5

Use:

1621 North Campbell Avenue:	Two-flat
1623 -- 1625 North Campbell Avenue:	4 dwelling units (existing -- no change proposed)
1627 North Campbell Avenue:	Two-flat

Floor Area Ratio:

1621 North Campbell Avenue:	1.378
1623 -- 1625 North Campbell Avenue:	1.358 (existing -- no change proposed to the existing building)
1627 North Campbell Avenue:	1.378

Lot Area:

1621 North Campbell Avenue:	3,000 square feet
1623 -- 1625 North Campbell Avenue:	6,000 square feet
1627 North Campbell Avenue:	3,000 square feet

Floor Area:

1621 North Campbell Avenue:	4,134 square feet
1623 -- 1625 North Campbell Avenue:	4,416 square feet (existing -- no change proposed)
1627 North Campbell Avenue:	4,134 square feet

Density:

1621 North Campbell Avenue:	1,500 square feet per dwelling unit
1623 -- 1625 North Campbell Avenue:	1,500 square feet per dwelling unit
1627 North Campbell Avenue:	1,500 square feet per dwelling unit

Off-Street Parking:

1621 North Campbell Avenue:	2 parking spaces
1623 -- 1625 North Campbell Avenue:	4 parking spaces
1627 North Campbell Avenue:	2 parking spaces

Setbacks:

1621 North Campbell Avenue:	
Front:	15 feet
Side:	3 feet south/2 feet north

Rear: 37.50 feet

Rear Yard Open Space: 123 square feet

1623 -- 1625 North Campbell
Avenue:

Existing Front: 8 feet

Side: 0 feet south/1 foot north

Existing Rear: 16 feet, 5 inches

Rear Yard Open Space: 263 square feet

1627 North Campbell Avenue:

Front: 15 feet

Side: 2 feet south/3 feet north

Rear: 37.50 feet

Rear Yard Open Space: 149 square feet


* Will apply for variation or administrative
adjustment for setbacks that do not comply
to the code.


Building Height:


1621 North Campbell Avenue: 36 feet, 6 inches

1623 -- 1625 North Campbell
Avenue: 32 feet (existing -- no change proposed)


1627 North Campbell Avenue: 32 feet, 10 inches

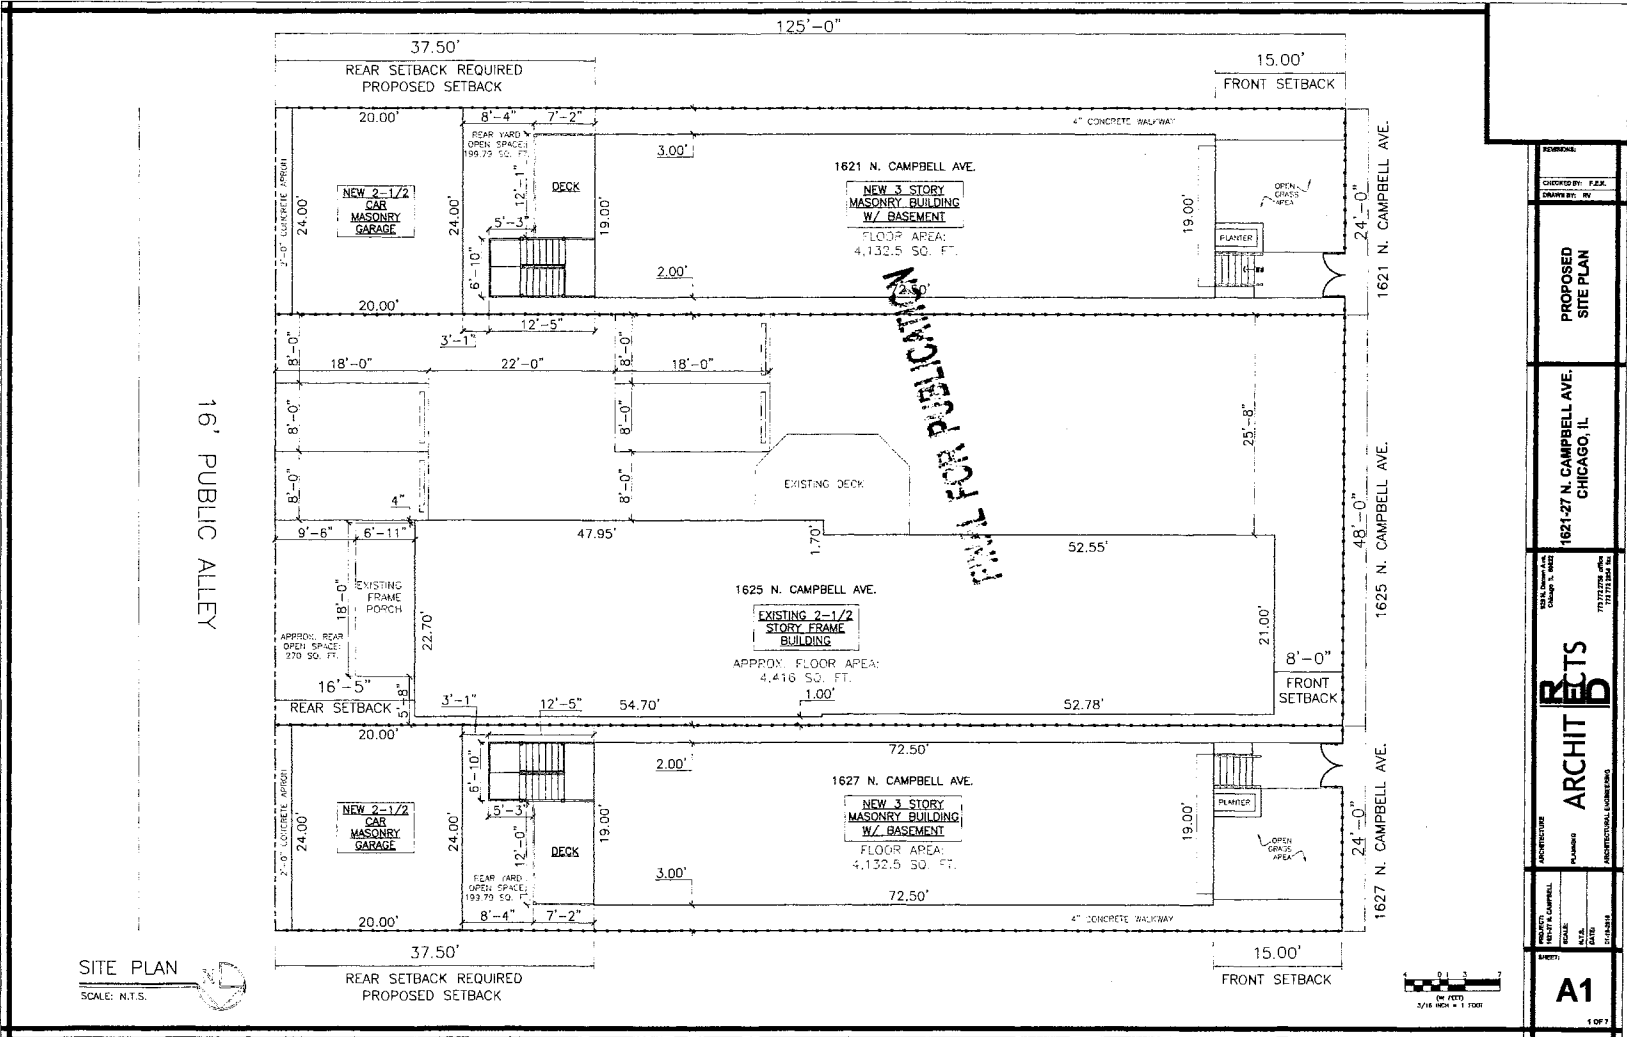

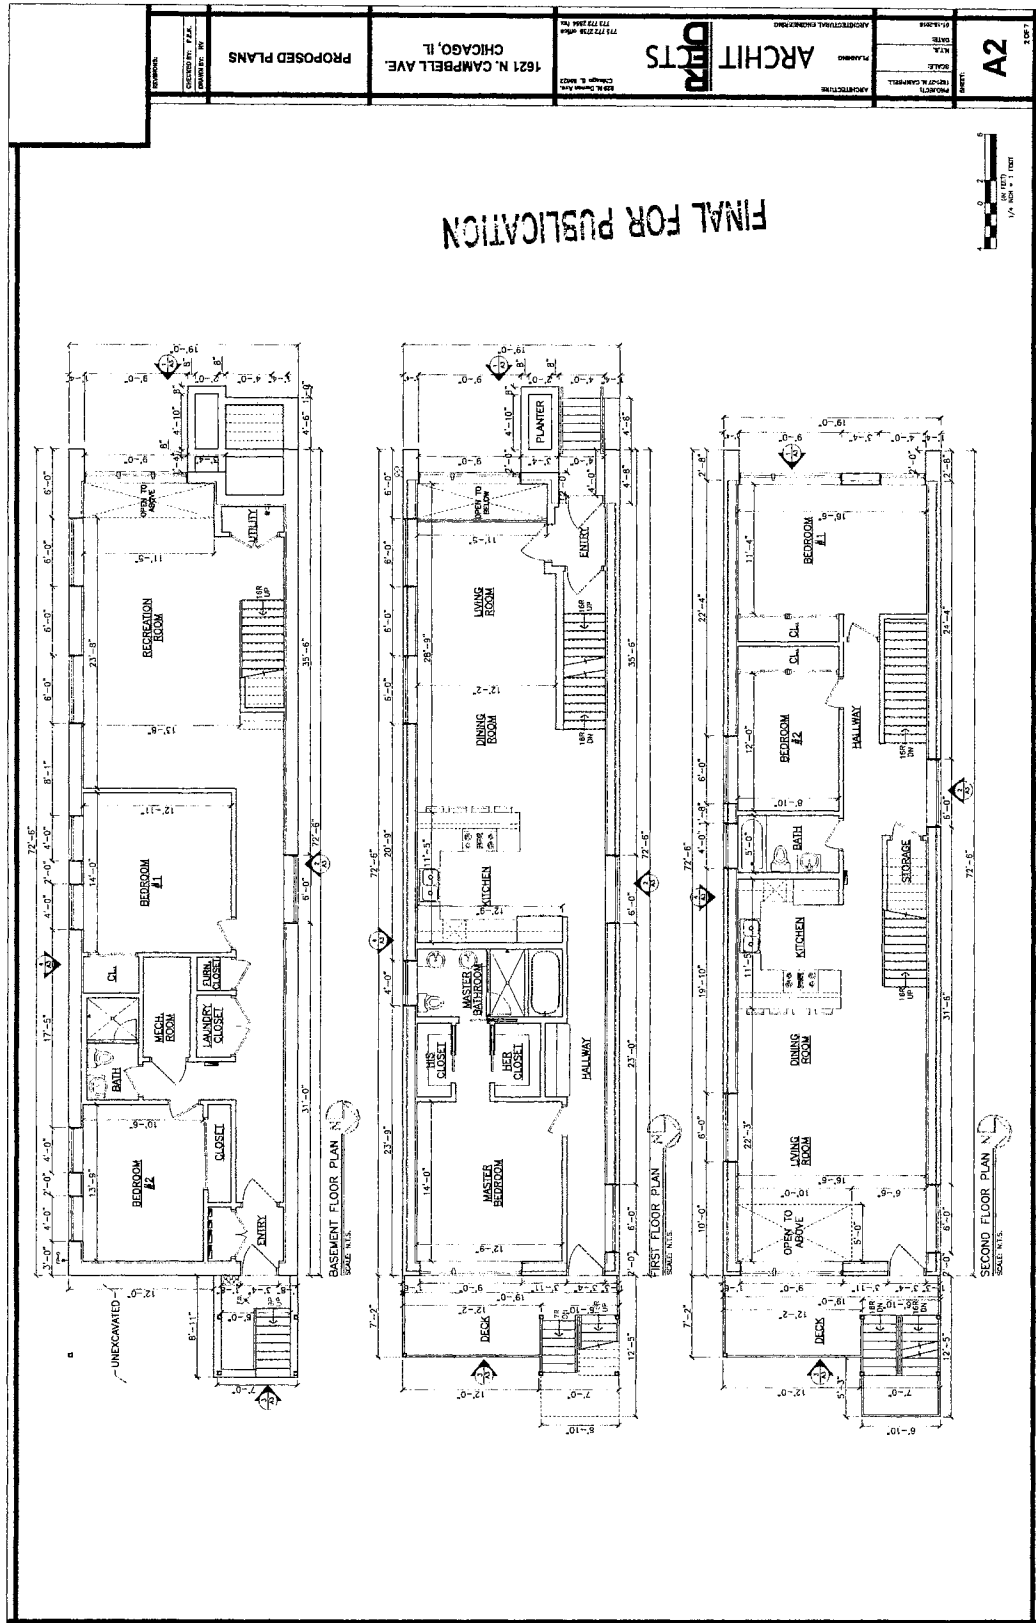


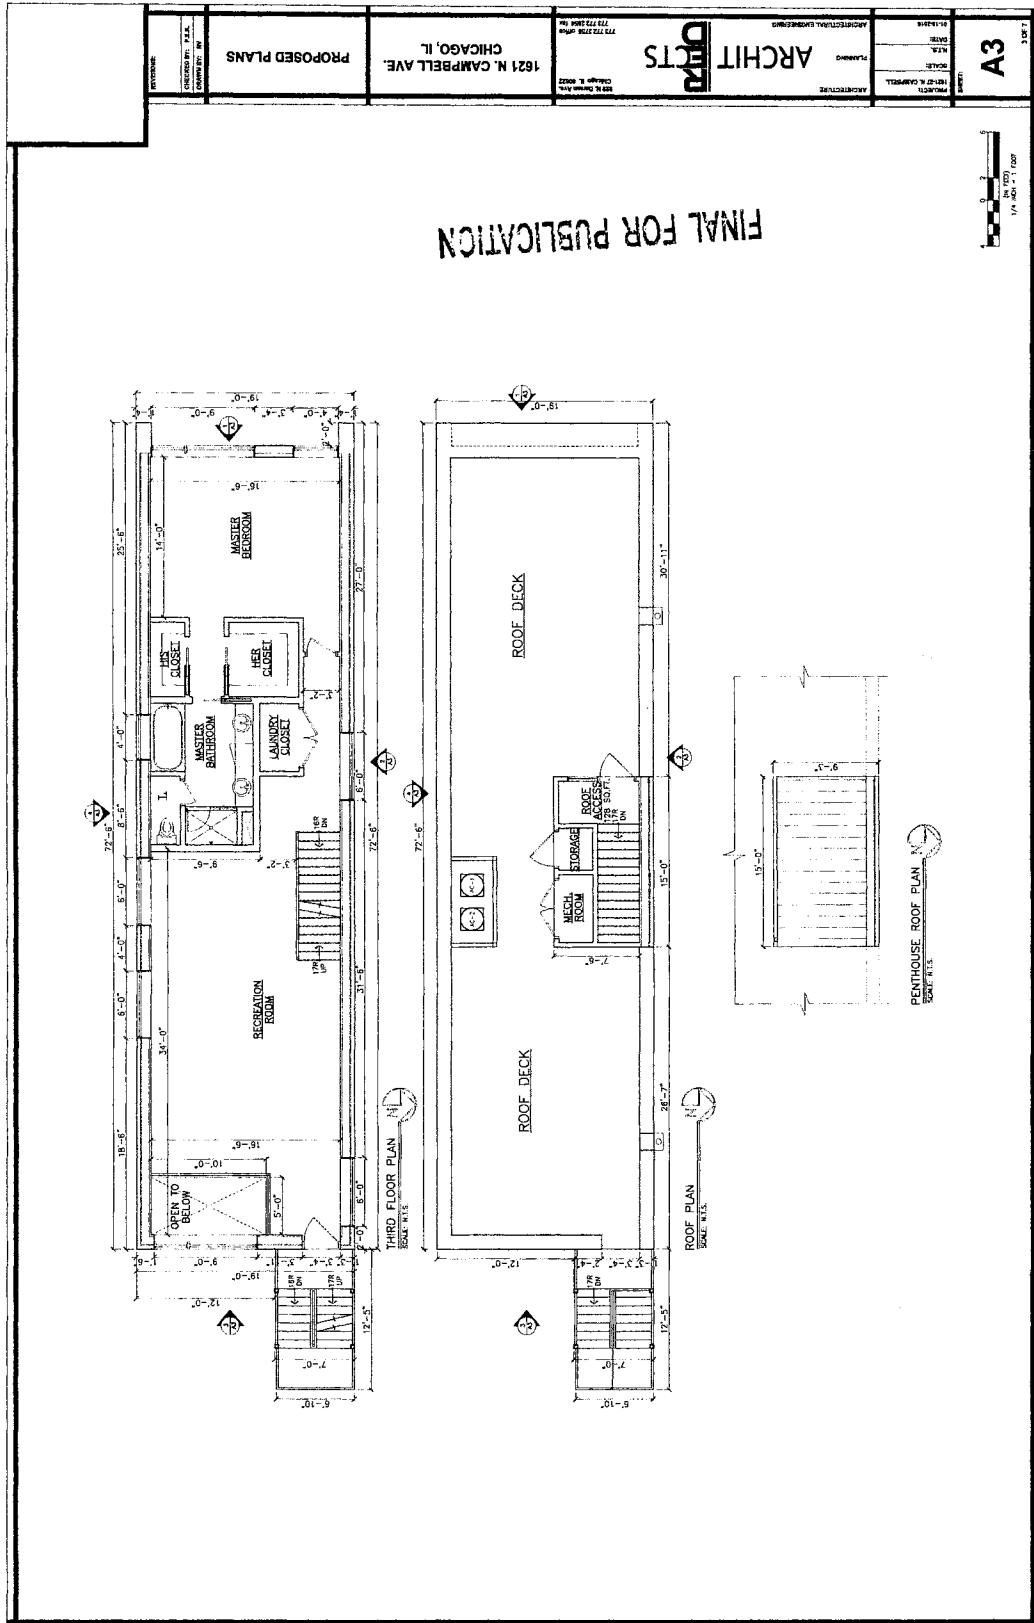



FINAL FOR PUBLICATION

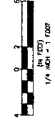

ARCHITECT ARCHITECTS 273 N. CAMPBELL AVE. CHICAGO, IL 60610	PROJECT 1621 N. CAMPBELL AVE.	ARCHITECT BRUCE CAMPBELL	SCALE 1/8" = 1'-0"	DATE 3/16/2016	SHEET A3
	PROPOSED PLANS	1621 N. CAMPBELL AVE. CHICAGO, IL	PROFESSIONAL ENGINEERING 273 N. CAMPBELL AVE. CHICAGO, IL 60610	PLANNED	3 OF 7

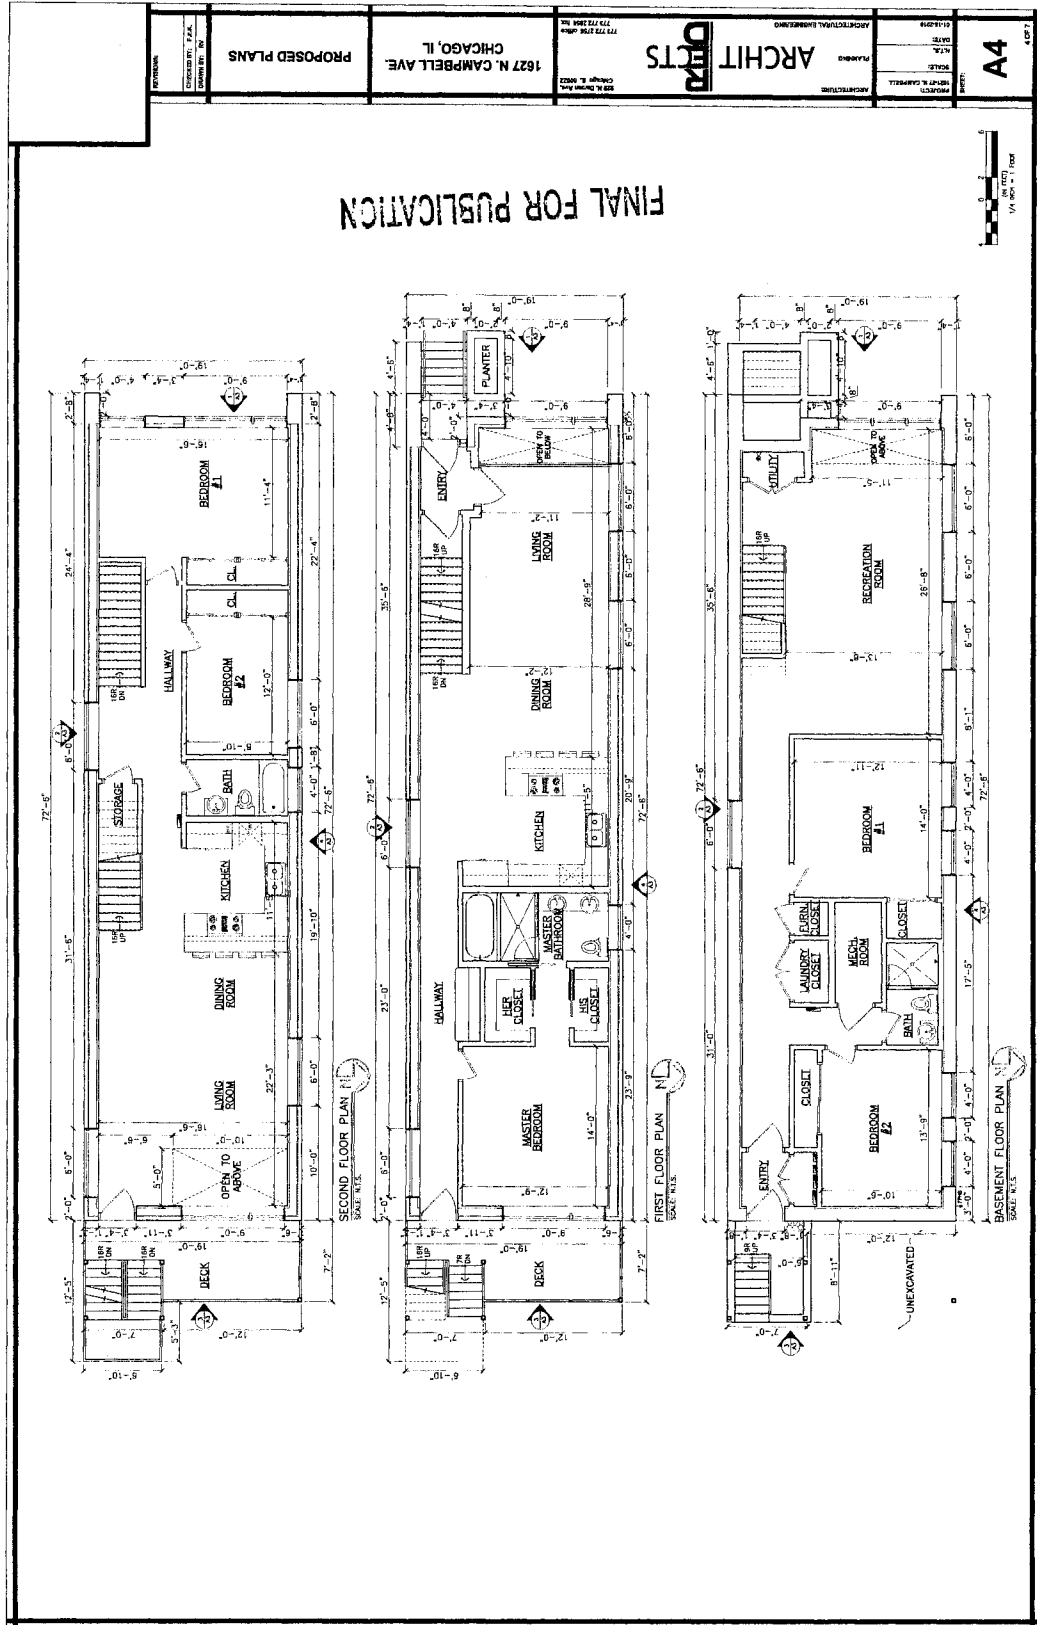

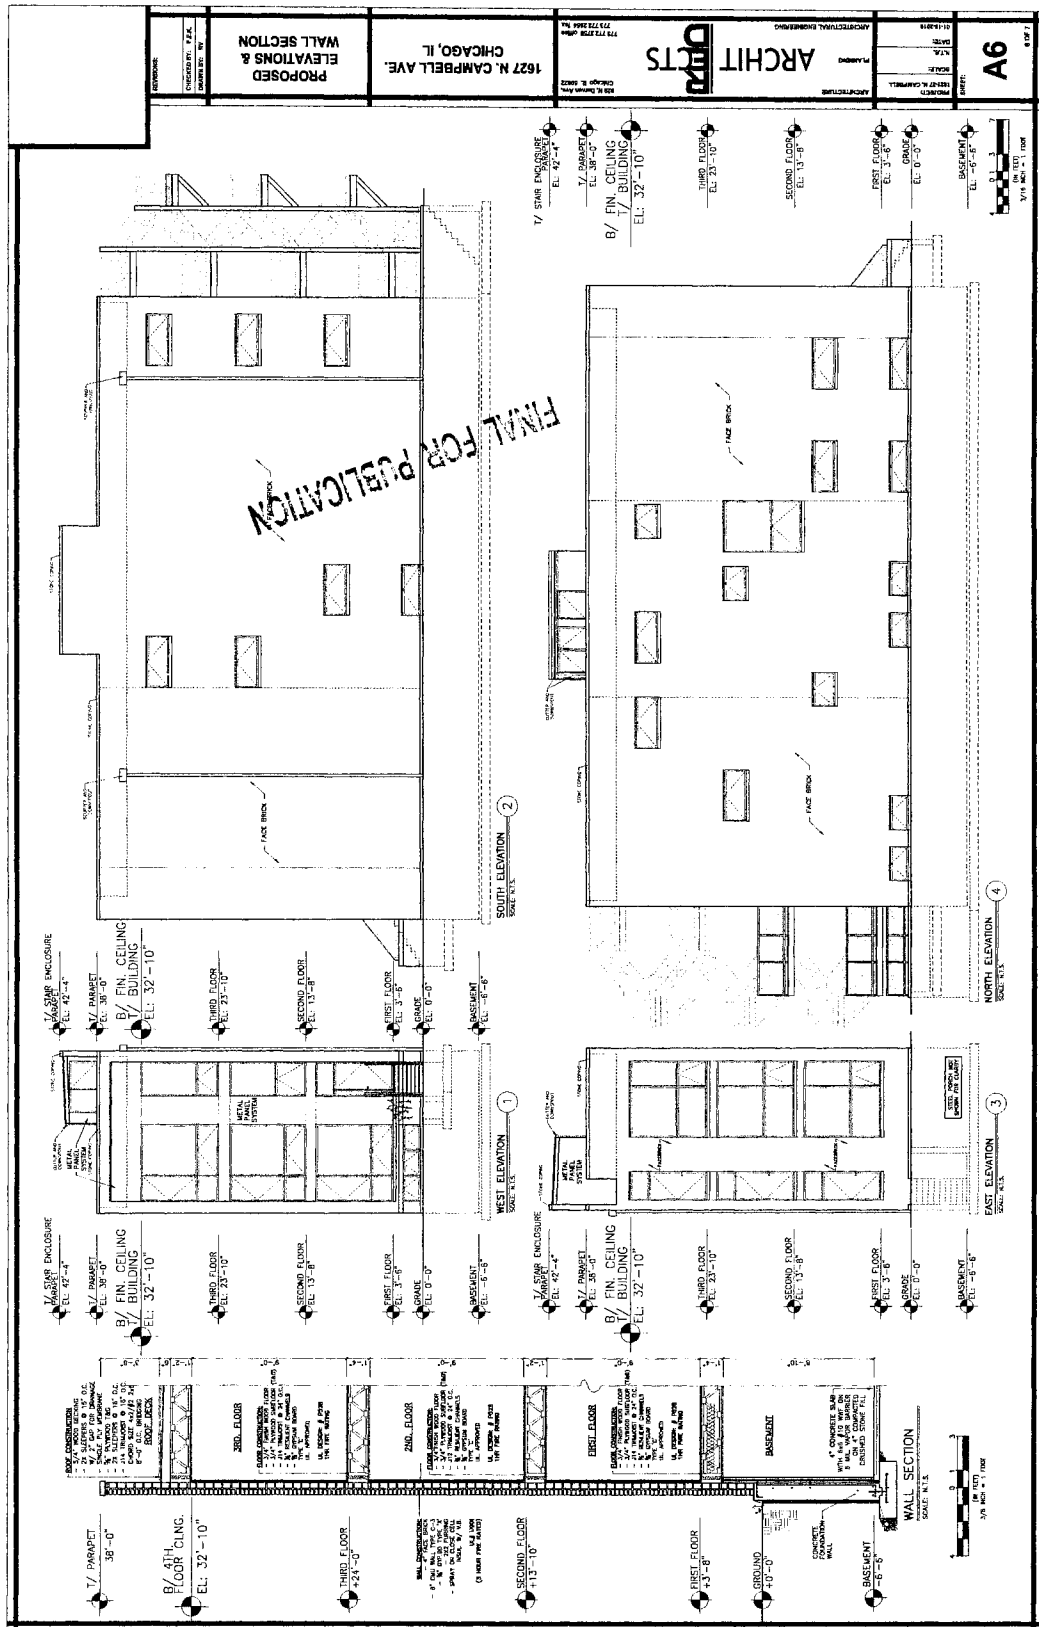

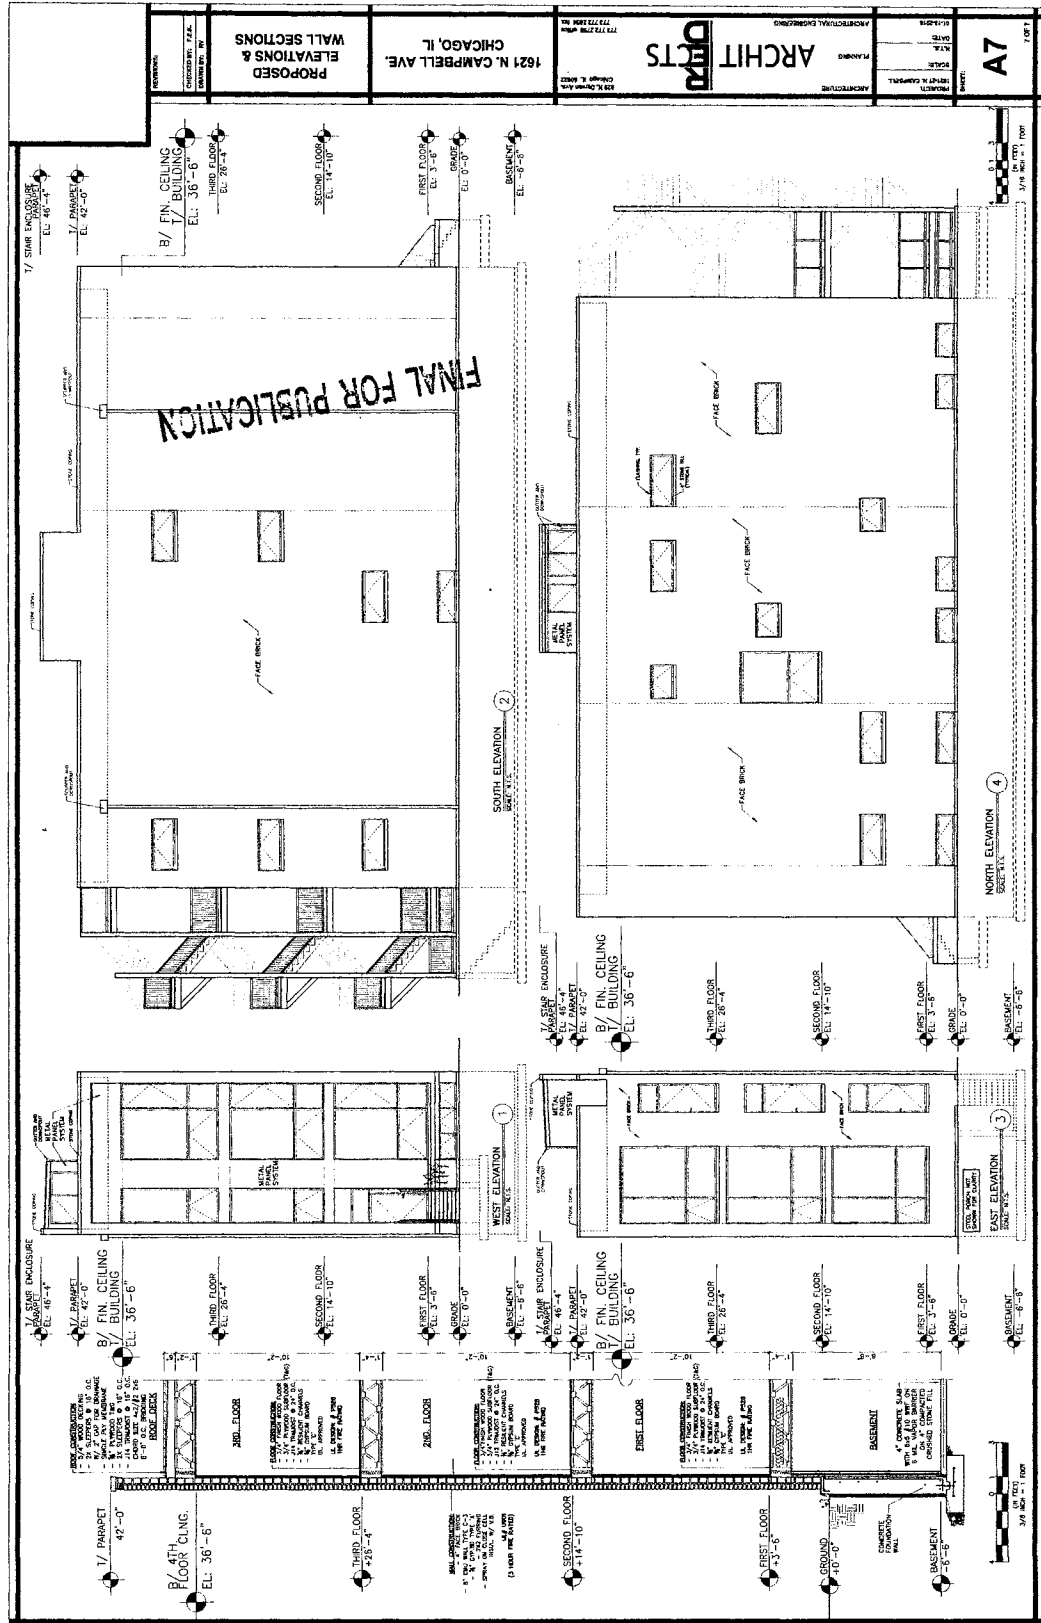

ARCHITECTURE + URBANISM + PLANNING • CHLEBEK A D Q, INC. ALL RIGHTS RESERVED 2006

CHADWICK A. D. Q.
PROFESSIONAL ENGINEER
NO. 043-000000
STATE OF ILLINOIS

CHLEBEK A D Q, INC.
1675 N. CAMPBELL AVE. CHICAGO, IL
EXISTING STRUCTURE
VAN CIGANA
PHONE: 773-488-1793 FAX: 773-488-4585
WWW.CHLEBEKADQ.COM

A1

CHADWICK A. D. Q.
PROFESSIONAL ENGINEER
NO. 043-000000
STATE OF ILLINOIS

UNFINISHED UNOCCUPIED ATTIC

52.55'

ATTIC FLOOR PLAN
EXISTING FRONT

CHADWICK A. D. Q.
PROFESSIONAL ENGINEER
NO. 043-000000
STATE OF ILLINOIS

BATH BEDROOM BEDROOM BATH STORAGE

HALL KITCHEN DINING LIVING

52.55'

SECOND FLOOR PLAN
EXISTING FRONT

CHADWICK A. D. Q.
PROFESSIONAL ENGINEER
NO. 043-000000
STATE OF ILLINOIS

BATH BEDROOM BEDROOM BATH STORAGE

HALL KITCHEN DINING LIVING

52.55'

FIRST FLOOR PLAN
EXISTING FRONT

CHADWICK A. D. Q.
PROFESSIONAL ENGINEER
NO. 043-000000
STATE OF ILLINOIS

STORAGE


52.55'

BASEMENT FLOOR PLAN
EXISTING FRONT

1. THESE EXISTING FLOOR PLANS ARE FOR INFORMATION ONLY AND DO NOT REPRESENT ANY CHANGES TO THE EXISTING STRUCTURE. THE ARCHITECT ASSUMES NO LIABILITY FOR THE ACCURACY OF THE INFORMATION PROVIDED HEREIN.


2. LICENSE NUMBER: 1114-0000

FINAL FOR PUBLICATION

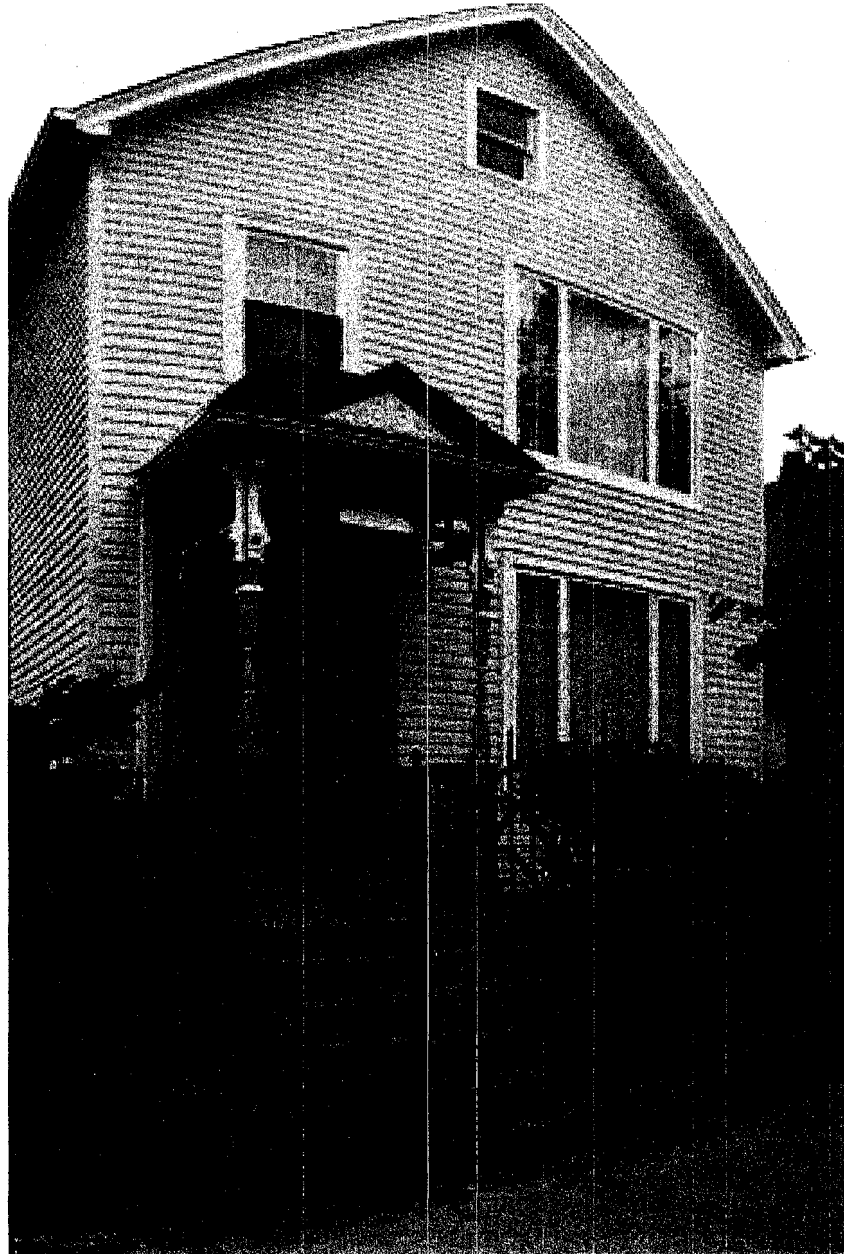


FINAL FOR PUBLICATION

A3

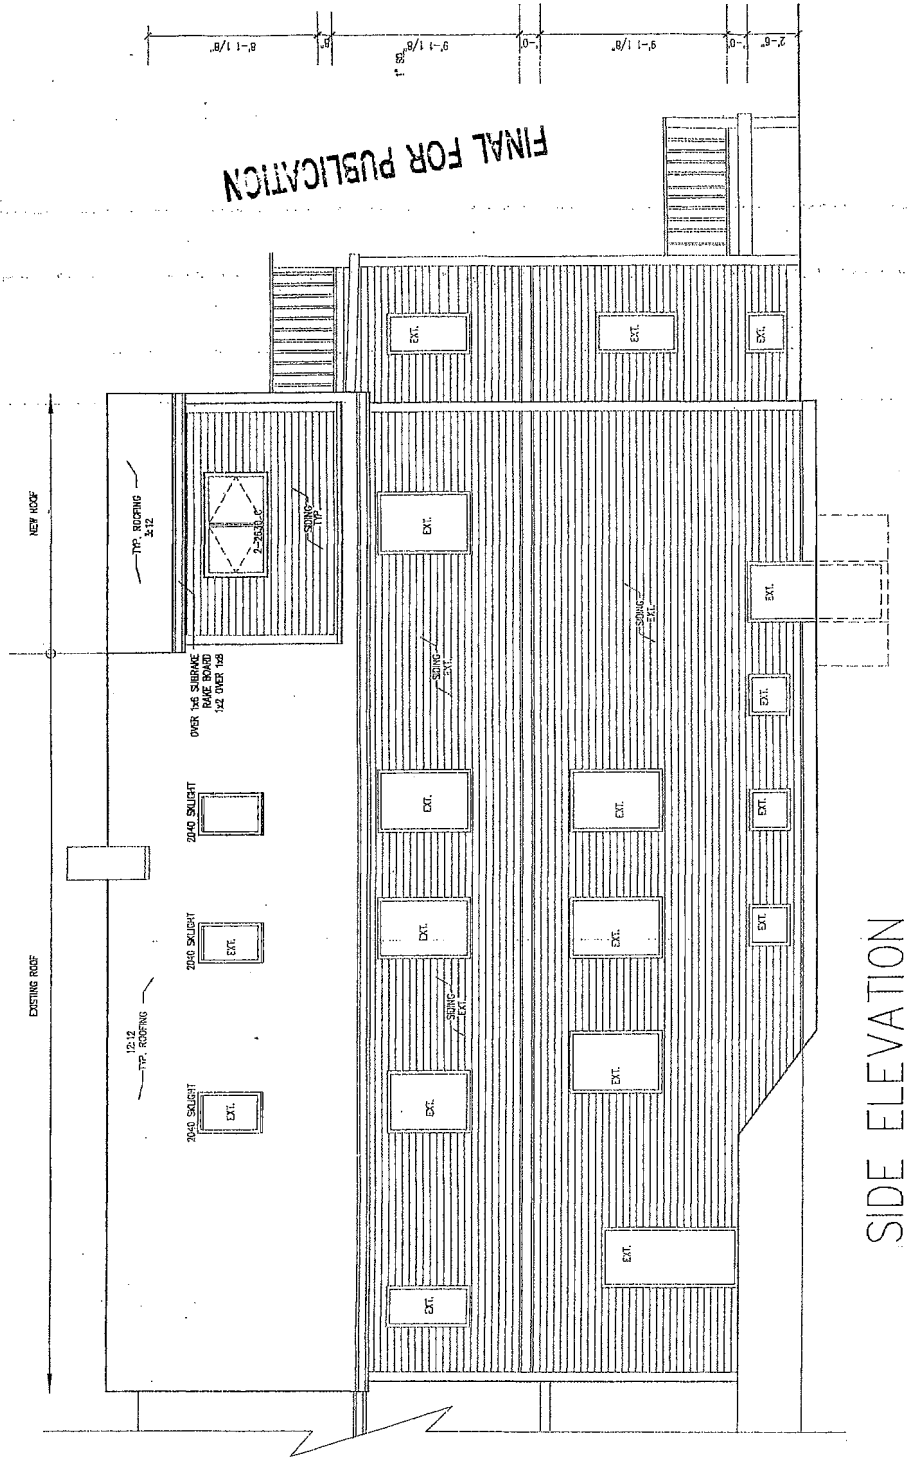

SIDE ELEVATION

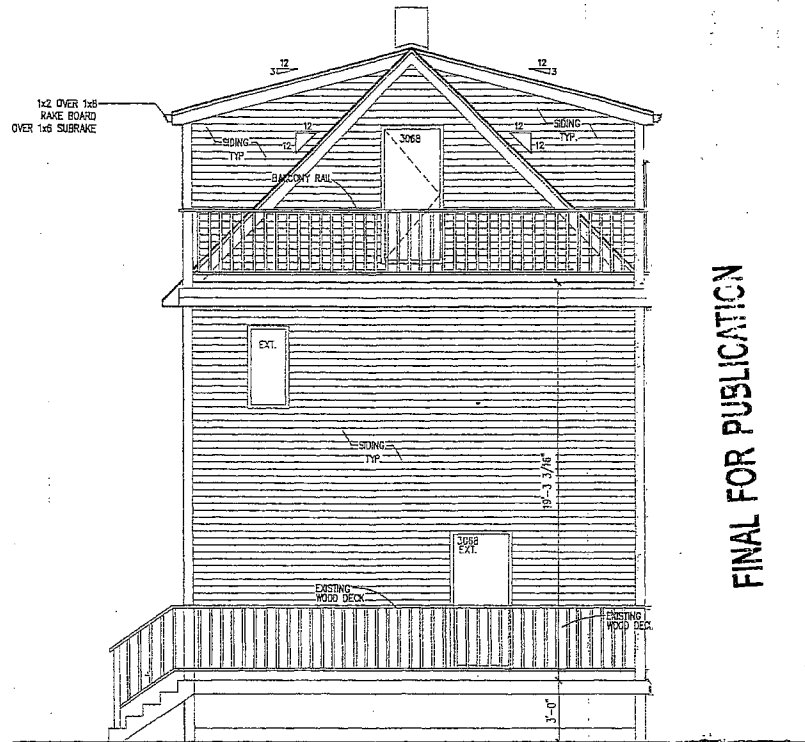

FINAL FOR PUBLICATION

REAR ELEVATION

SCALE: 1/4" = 1'-0"

Reclassification Of Area Shown On Map No. 5-J.
(Application No. 18613T1)
(Common Address: 2011 N. Lawndale Ave.)

[O2016-46]

Be It Ordained by the City Council of the City of Chicago:

SECTION 1. Title 17 of the Municipal Code of Chicago, the Chicago Zoning Ordinance, is hereby amended by changing all of the C1-1 Neighborhood Commercial District symbols and indications as shown on Map Number 5-J in the area bounded by:

the 16-foot east/west public alley north of and parallel to West Armitage Avenue; a line 125 feet east of and parallel to North Lawndale Avenue; a line 75 feet north of and parallel to West Armitage Avenue; and North Lawndale Avenue,

to those of a B2-3 Neighborhood Mixed-Use District.

SECTION 2. This ordinance takes effect after its passage and approval.

[Existing/New Site Plan; New First, Second, Loft and Roof Floor Plans;
and New North, South, East and West Building Elevations
attached to this ordinance printed on pages 21148
through 21155 of this *Journal*.]

Type 1 Narrative Rezoning Analysis attached to this ordinance reads as follows:

Project Narrative.


*Type 1 Zoning Amendment For
2011 N. Lawndale Ave.*

B2-3 Neighborhood Mixed-Use District.

The applicant is requesting a zoning amendment from a C1-1 Neighborhood Commercial District to a B2-3 Neighborhood Mixed-Use District for the rehabilitation of an existing building

with a proposed fourth floor addition to allow for a total of five residential dwelling units with eight parking spaces.

Lot Area:	6,287 square feet
Parking:	5 spaces
Front Setback:	0 feet
Rear Yard:	0 feet
North Setback:	0 feet
South Setback:	14 feet, 4 inches
FAR:	2.40
MLA:	1,257
Building Square Footage:	15,139 square feet
Building Height:	44 feet, 11½ inches

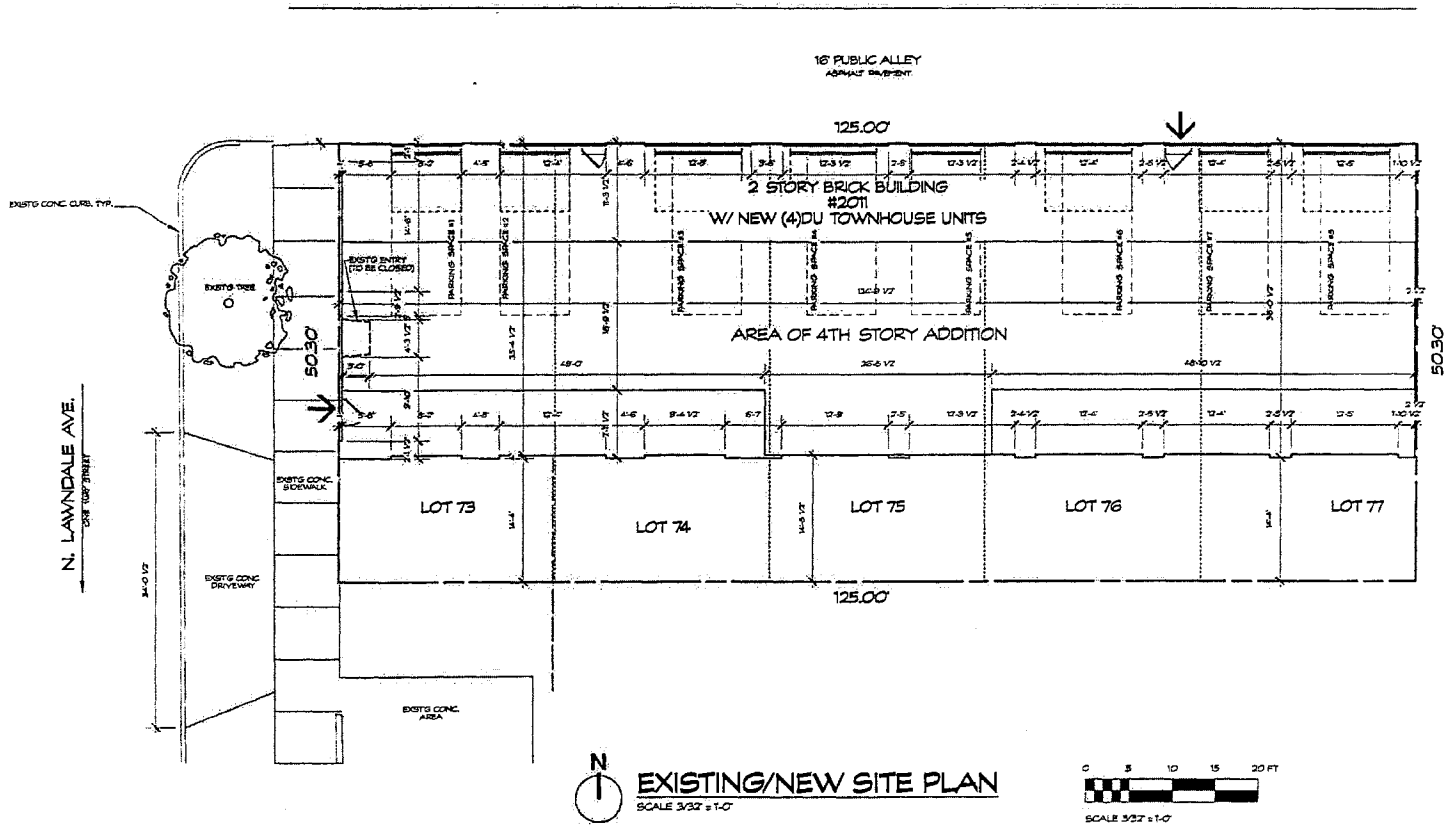


LASZLO SIMOVIC, ARCHITECTS, L.L.C.
 6512 N. ARTESIAN AVE.
 CHICAGO, IL 60645-6328
 EMAIL: LASZLO@LASZLO-ARCH.COM
 FAX: 773-338-2226 TEL: 773-338-2225

APPLICANT:
 ADDRESS:
 DATE:

MICHAEL SAHLI
 2011 N. LAWNDALE AVE.
 11/24/2015

FINAL FOR PUBLICATION

A-0

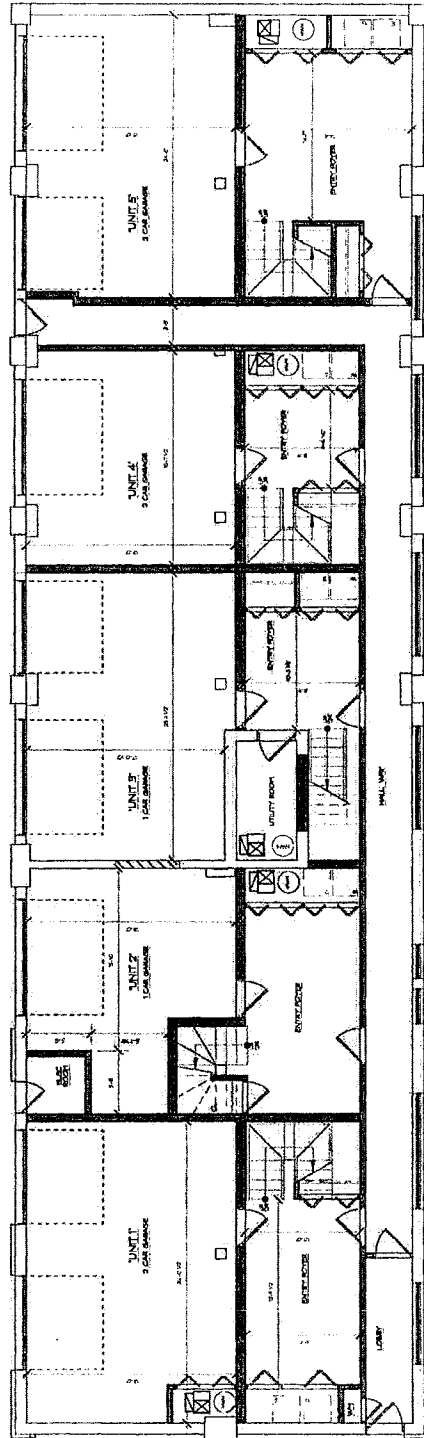

NEW FIRST FLOOR PLAN
SCALE: 1/8" = 1'-0"




FINAL FOR PUBLICATION

LASZLO SIMOVIC, ARCHITECTS, L.L.C.
6512 N. ARTESIAN AVE
EVANSTON, IL 60208
PHONE: 773-336-2226 FAX: 773-336-2225
EMAIL: LASZLO@LASZLOARCH.COM

APPLICANT:
ADDRESS:
DATE:


MICHAEL SAHLI
2011 N. LAWNDALE AVE.
11/24/2015

A-7

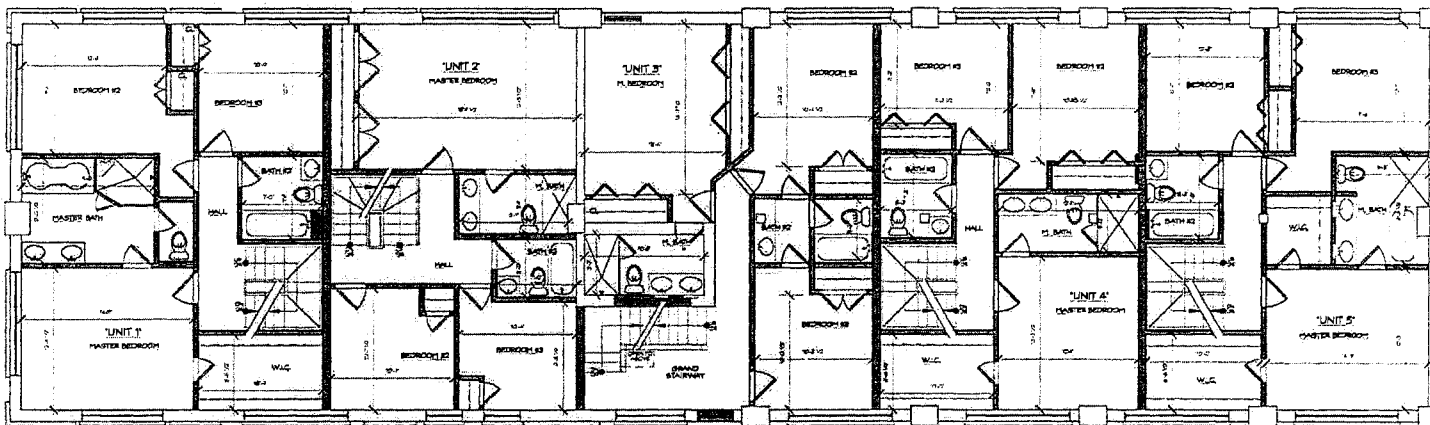

FINAL FOR PUBLICATION

N
NEW LOFT PLAN
SCALE: 1/8" = 1'-0"

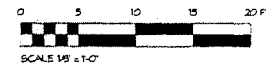


LASZLO SIMOVIC, ARCHITECTS, L.L.C.
 6512 N. ARTESIAN AVE.
 CHICAGO, IL 60646-5232
 EMAIL: LASZLO@LASZLOARCH.COM
 FAX: 773-336-2226 TEL: 773-336-2225

APPLICANT:
 ADDRESS:
 DATE:

MICHAEL SAHLI
 2011 N. LAWDALE AVE.
 11/24/2015

A-8

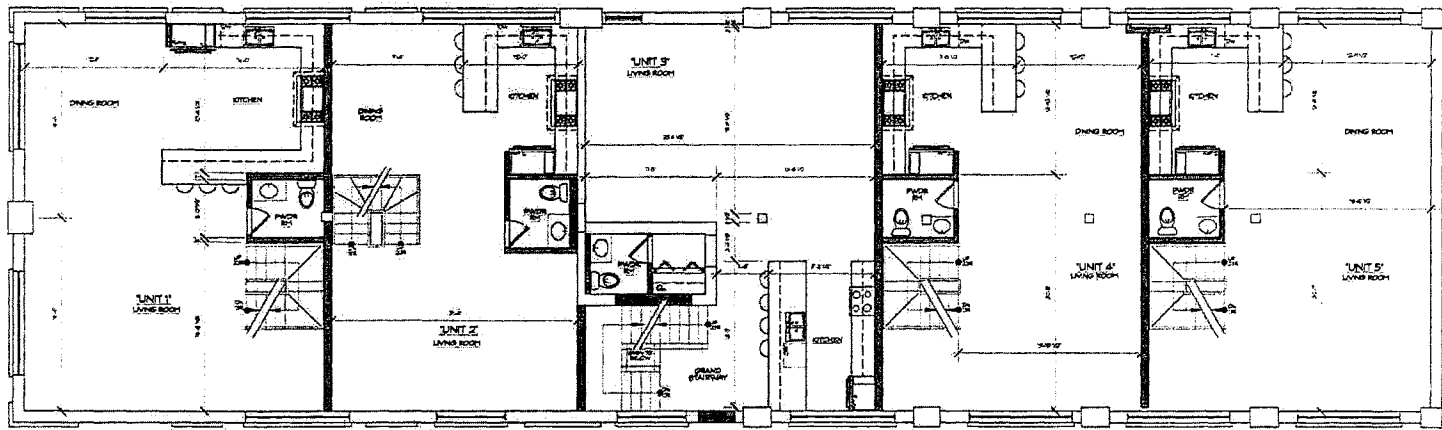

N
NEW SECOND FLOOR PLAN
 SCALE: 1/8" = 1'-0"




FINAL FOR PUBLICATION

LASZLO SIMOVIC, ARCHITECTS, L.L.C.
 6512 N. ARTESIAN AVE.
 CHICAGO, IL 60645-5335
 EMAIL: LASZLO@LASZLOARCH.COM
 FAX: 773-338-2226 TEL: 773-338-2225

APPLICANT:
 ADDRESS:
 DATE:


MICHAEL SAHLI
 201 N. LAWNDALE AVE.
 11/24/2015

A-9

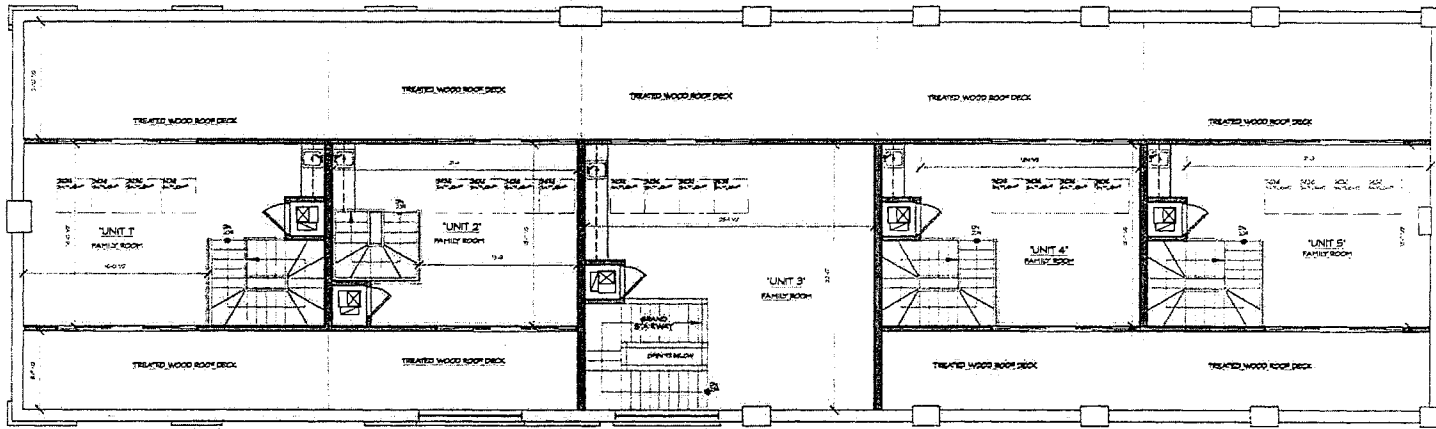

FINAL FOR PUBLICATION

NEW ROOF PLAN
SCALE: 1/8" = 1'-0"

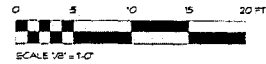


LASZLO SIMOVIC, ARCHITECTS, LLC.
 6512 N. ARTESIAN AVE.
 CHICAGO, IL 60648-8328
 EMAIL: LASZLO@LASZLOARCH.COM
 FAX: 773-338-2226 TEL: 773-338-2225

APPLICANT:
 ADDRESS:
 DATE:

MICHAEL SAHLI
 2071 N. LAWNDALE AVE.
 11/24/2015

A-10

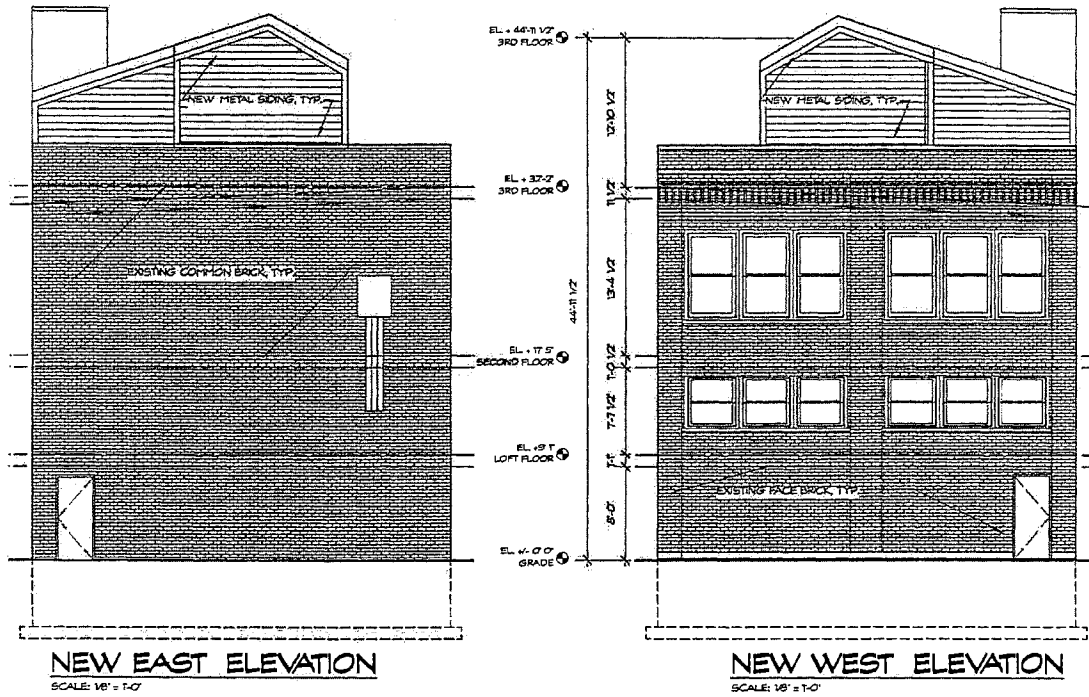

LASZLO SIMOVIC, ARCHITECTS, L.L.C.
 6512 N. ARTESIAN AVE.
 CHICAGO, IL 60645-3338
 EMAIL: LASZLO@LASZLOARCH.COM
 FAX: 773-336-2226 TEL: 773-336-2225

APPLICANT:
 ADDRESS:
 DATE:

MICHAEL SAHLI
 2011 N. LAWNDALE AVE.
 11/24/2015

A-11


FINAL FOR PUBLICATION



NEW SOUTH ELEVATION

SCALE: 1/8" = 1'-0"

FINAL FOR PUBLICATION

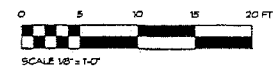

LASZLO SIMOVIC, ARCHITECTS, L.L.C.
 6512 N. ARTESIAN AVE.
 CHICAGO, IL 60645-2528
 EMAIL: LASZLO@LASZLOARCH.COM
 FAX: 773-338-2226 TEL: 773-338-2225


APPLICANT:
 ADDRESS:
 DATE:

MICHAEL SAHLI
 2011 N. LAWNDALE AVE.
 1/24/2015



NEW NORTH ELEVATION
SCALE: 1/8" = 1'-0"

FINAL FOR PUBLICATION

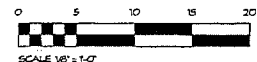

LASZLO SIMOVIC, ARCHITECTS, L.L.C.
6512 N. ARTESIAN AVE.
CHICAGO, IL 60645-0328
EMAIL: LASZLO@LASZLOARCH.COM
FAX: 773-338-2226 TEL: 773-338-2225

APPLICANT:
ADDRESS:
DATE:

MICHAEL SAHLJ
2011 N. LAWNDALE AVE.
11/24/2015

A-13

Reclassification Of Area Shown On Map No. 7-I.
(As Amended)
(Application No. A-8192)
(Common Address: 3133 -- 3137 N. Washtenaw Ave.)

[SO2015-8544]

Be It ordained by the City Council of the City of Chicago:

SECTION 1. Title 17 of the Municipal Code of Chicago, the Chicago Zoning Ordinance, is hereby amended by changing all of the M1-2 Limited Manufacturing/Business Park District symbols and indications as shown on Map Number 7-I in the area bounded by:

the public alley next south of and parallel to West Belmont Avenue; the public alley next east of and parallel to North Washtenaw Avenue; a line 35 feet north of and parallel to West Fletcher Street; and North Washtenaw Avenue,

to those of an RS3 Residential Single-Unit (Detached House) District.

SECTION 2. This ordinance shall be in force and effect from and after its passage and due publication.

Reclassification Of Area Shown On Map No. 8-E.
(As Amended)
(Application No. 18604)
(Common Address: 3401 To 3453 S. Dr. Martin Luther King, Jr. Dr.
And 400 To 506 E. 35th St.)

[SO2015-8489]

Be It Ordained by the City Council of the City of Chicago:

SECTION 1. Title 17 of the Municipal Code of Chicago, the Chicago Zoning Ordinance, is hereby amended by changing all of the Residential-Business Planned Development Number 1169 symbols and indications as shown on Map Number 8-E in the area bounded by:

the property is generally bounded as follows: the southern boundary of East 31st Street; the western boundary of South Rhodes Avenue; a line 164.87 feet north of and approximately parallel to the north boundary of East 32nd Street; the west line of the Illinois Central Railroad right-of-way; a line 257.26 feet south of and approximately parallel to the south boundary line of East 33rd Street; a line 205.44 feet west of the west line of the Illinois Central Railroad right-of-way line (as measured along the south boundary line of East 33rd Street); the north boundary line of East 33rd Street; the west boundary line of

South Cottage Grove Avenue; the north boundary line of East 35th Street; the east boundary line of South Dr. Martin Luther King, Jr. Drive; a line 368.79 feet north of and approximately parallel to the north boundary line of East 32nd Street; the north boundary line of East 31st Place; and the east boundary line of South Vernon Avenue, in Chicago, Illinois,

to those of Residential-Business Planned Development Number 1169, as amended.

SECTION 2. This ordinance shall be in force and effect from and after its passage and approval.

Plan of Development Statements referred to in this ordinance read as follows:

Residential-Business Planned Development No. 1169, As Amended.

Plan Of Development Statements.

1. The area delineated herein as a Residential-Business Planned Development Number 1169, as amended (the "Planned Development") consists of approximately 3,063,969 square feet of net site area (approximately 70.34 acres) of property (the "Property"), together with certain portions of existing rights-of-way, as depicted on the Planned Development Boundary and Property Line Map, as defined in Statement Number 4(a). The Property is owned or controlled by Lake Meadows Associates, an Illinois limited partnership (the "Applicant"). The Planned Development is divided into Subareas (each, a "Subarea", and collectively, the "Subareas"), as indicated on the Subarea Map, as defined in Statement Number 4(a). The purpose of this amendment to the Planned Development is to (a) secure Final Subarea Plan approval for Subarea A2 and to secure Site Plan Review approval for Parcel 1.1 of Block 1 of Subarea A2 and (b) make certain revisions to these statements in recognition of revised development program sequence for the Planned Development. The Applicant owns or controls Subarea A2.
2. All applicable official reviews, approvals or permits are required to be obtained by the Applicant. These Planned Development statements do not obligate the City of Chicago ("City") to establish any public rights-of-way, accept or maintain any open space, detention or site buffer areas, construct any public improvements, or finance the construction of any improvements. Any dedication, opening or vacation of streets, alleys or easements or adjustments of rights-of-way or consolidation or resubdivision of parcels shall require a separate submittal on behalf of the Applicant and approval by the Commissioner of the Department of Transportation ("CDOT") and the City Council of the City of Chicago (the "City Council"). Any required City Council approvals must be obtained prior to issuance of any Part II Approval. Applicant shall have the right to seek approval in phases for any or all of the foregoing approvals. In connection with planning for any Subarea, adjustments in the location, width and configuration of the

rights-of-way illustrated on the Rights-of-Way Adjustment Map, as defined in Statement Number 4(a), may be approved by the Zoning Administrator of the Department of Planning and Development (the "Department") as a minor change to this Planned Development, provided such adjustments (a) do not result in a change in the character of this Planned Development in accordance with the requirements of Section 17-13-0611 of the Chicago Zoning Ordinance, (b) are set forth in a plat of subdivision, dedication, opening or vacation, or comparable plat or instrument, as applicable, that has been submitted by Applicant for approval by CDOT, the Department and by the City Council at the time of request for such adjustments (and approved by CDOT and the City Council prior to the issuance of any Part II Approval), and (c) shall not be deemed to confer any additional bulk, density or other development.

3. The requirements, obligations and conditions contained within this Planned Development shall be binding upon the Applicant and its successors, assigns and grantees. All rights granted hereunder to the Applicant shall inure to the benefit of the Applicant's successors, assigns and grantees (including any condominium or homeowners' association which may presently exist or hereafter be formed). References in this Planned Development to "Applicant" shall mean and include as applicable the Applicant's successors, assigns and grantees. The requirements of Section 17-8-0400 of the Chicago Zoning Ordinance shall apply to the Property. The Subareas (and, if subsequently designated on any Final Subarea Plan, any subparcels designated thereon), shall be deemed specifically delineated subareas and subparcels for purposes of Section 17-8-0400 of the Chicago Zoning Ordinance, provided, however, that for so long as Lake Meadows Associates ("LMA") owns or controls any part of the Property, any application to the City for any such changes or modifications (administrative, legislative or otherwise) must in all cases be authorized by the LMA or its express designee. Where portions of the improvements located on the Property have been or are hereafter submitted to the Illinois Condominium Property Act or any similar common interest community statute, or made subject to a private declaration governing a homeowners association, the term "owner" shall be deemed to refer solely to the condominium association, common interest community or homeowners association of such owners of such portions of the improvements and not to the individual unit owners therein. Nothing herein shall prohibit or in any way restrict the alienation, sale or any other transfer (a "Transfer") of all or any portion of the Property or any rights, interests or obligations therein by the Applicant or any owner. Any party making application shall have the burden of establishing to the reasonable satisfaction of the Department that the consent of LMA (or its express designee) has been obtained, assigned or irrevocably waived. Upon any Transfer of all or any portion of the Property or the rights therein (other than a mortgage lien or security interest) and solely with respect to the portion of the Property so transferred, the term "Applicant" shall be deemed amended to apply solely to the transferee thereof (and its beneficiaries if such transferee is a land trust); provided, however, that the right of LMA (or its express designee) to authorize future amendments, modifications or other changes (administrative, legislative or otherwise) to this Planned Development shall not be deemed to be amended or transferred unless the Applicant assigns such rights to the transferee in writing or otherwise irrevocably waives such rights. Nothing in this Statement 2 shall be construed in derogation of Section 17-1-1003 of the Zoning Ordinance.

4. This Planned Development consists of twenty (20) statements, and the following exhibits attached hereto (collectively the "Design Exhibits"):

(a) Planned Development Exhibits:

Master Bulk Regulations and Data Table, prepared by the Applicant and dated February 18, 2016; Existing Zoning Map; Existing Land-Use Map; Planned Development Boundary and Property Line Map; Generalized Land-Use Plan; Site Plan; Landscape Plan; Subarea Plan; Subarea Maximum Height Plan; Subarea Maximum Floor Area Ratio/Dwelling Units Plan; Public Roadway Plan; Vacations/Dedications Plan; Vehicular Access and Circulation Plan; Traffic Improvements Staging Plan; Typical Roadway Cross-Sections; and Open Space Plan, all prepared by the Applicant and dated May 20, 2010.

(b) Subarea Exhibits:

- (i) Subarea Exhibits (A1, A3, B1, B2, B3, D and E): Subarea Use, Bulk and Data Table; Surrounding Area Context; Existing Conditions/Site Location; Future Development Context; Existing Development Context; Public and Private Roadways; Pedestrian Circulation; Development Parcels and Blocks; Overall Building, Setback and Curb Cut Dimension; Buildings; Illustrative Massing Diagram; Parking and Loading, Open Space and Landscaping; Traffic Improvements; Vacations and Dedications; Maximum Building Envelope and Height; North and South Illustrative Elevations; East and West Illustrative Elevations; Building Materials; Facade Concepts; and Chicago Builds Green Form (Subarea A1 only), all prepared by the Applicant and dated May 20, 2010.
- (ii) Subarea Exhibits (A2): Subarea Use, Bulk and Data Table; Surrounding Area Context; Existing Conditions/Site Location; Future Development Context; Existing Development Context; Public and Private Roadways; Pedestrian Circulation; Development Parcels and Blocks; Overall Building, Setback and Curb Cut Dimension; Buildings; Illustrative Massing Diagram; Parking and Loading, Open Space and Landscaping; Traffic Improvements; Vacations and Dedications; Maximum Building Envelope and Height; North and South Illustrative Elevations; East and West Illustrative Elevations; Building Materials; Facade Concept, all prepared by OKW Architects and dated February __, 2016 (the "2016 Subarea A2 Design Exhibits"). The Design Exhibits for Subarea A2 set forth in the June 30, 2010 *Journal of the Proceedings of the City Council of the City of Chicago*, pages 95862 to 95864 (inclusive) and pages 95913 to 95930 (inclusive) are hereby deleted and replaced with the 2016 Subarea A2 Design Exhibits.

- (iii) Subarea C Exhibits: Subarea Use, Bulk and Data Table; Surrounding Area Context; Existing Conditions/Site Location; Existing Development Context; and Traffic Improvements, all prepared by the Applicant and dated May 20, 2010.
 - (iv) It is acknowledged that certain Subarea Design Exhibits may depict conditions and/or improvements in a separate Subarea and that such depictions of periphery conditions and/or improvements in adjacent Subareas are for illustrative purposes only unless the context clearly provides otherwise. Notwithstanding, where the Applicant makes modifications to one or more Subarea Design Exhibits, Applicant shall not be required to modify Design Exhibits for those Subareas that are not the principal subject of the proposed modifications.
- (c) Site Plan Exhibits:
- (i) (Parcel A1-1.4): Site Plan; Landscape Plan; Roof Plan/Green Roof; Building Elevations; Building Sections; Vehicular and Service Access; Development Parcels and Blocks; Overall Building, Setback and Curb Cut Dimensions; Public and Private Roadways; Pedestrian Circulation; North and South Illustrative Elevations; East and West Illustrative Elevations; and Facade Concepts, all prepared by prepared by Camburas and Theodore, Architects, dated May 20, 2010.
 - (ii) (Parcel A2-1.1): Site Plan; Landscape Plan; Roof Plan/Green Roof; Building Elevations; Building Sections; Vehicular and Service Access; Development Parcels and Blocks; Overall Building, Setback and Curb Cut Dimensions; Public and Private Roadways; Pedestrian Circulation; North and South Illustrative Elevations; East and West Illustrative Elevations; and Facade Concepts, all prepared by OKW Architects, dated February 18, 2016.
- (d) Minor Change Approvals. In addition to the plans and exhibits referenced in Statements 4(a) to 4(c), that certain response to Building Renovation and Signage Plan request, dated September 6, 2013, grant of signage approval request, dated September 18, 2013, grant of administrative relief request, dated September 11, 2013, and grant of Administrative relief request, dated December 5, 2014 are all incorporated herein and made a part hereof.
- (e) The intent of this amendment is to revise the Planned Development Statements, the Use, Bulk and Data Subarea A2, and the Design Exhibits applicable to Subarea A2 in order to recognize and provide for approval of a Final Subarea Plan for Subarea A2. It is the further intent that the Planned Development Statements, use, bulk and regulation provisions and the Design Exhibits for all Subareas other than Subarea A2 remain in full force and effect as approved as of June 30, 2010. Moreover, references herein to one or more Design Exhibits

with the pre-cursor 2010 (e.g., 2010 Subarea Map) shall be deemed to refer to that specific Design Exhibit approved as of June 30, 2010, as the context requires.

- (f) Full size copies of the Design Exhibits are on file with the Department. References in these statements to the "Planned Development" shall be deemed to include the aforementioned Design Exhibits. This Planned Development conforms to the intent and purpose of the Chicago Zoning Ordinance and satisfies the established criteria for approval as a planned development. In the case of any express conflict between the terms of this Planned Development, and the Chicago Zoning Ordinance, this Planned Development shall apply. Absent an express conflict, the terms of the Chicago Zoning Ordinance shall apply to reviews, determinations and approvals under these statements and to improvements to the Property. In any instance where a provision of the Planned Development conflicts with the Chicago Building Code, the Building Code shall control.
5. The maximum floor area ratio ("FAR") and number of dwelling units permitted in each Subarea are set forth in the Master Bulk Regulations and Data Table. The permitted uses, floor area ratio, number of dwelling units, building height, setbacks, parking and bicycle parking requirements for each Subarea are set forth in each Subarea's Use, Bulk and Data Table included in the Design Exhibits, and as further explained in the notes to each of such tables. For the purposes of calculations or measurements pertaining to the foregoing, the applicable definitions in the Chicago Zoning Ordinance shall apply. The Property was zoned B3-5 immediately prior to the City Council's adoption of this Planned Development.
 6. Changes in the boundaries of Subareas shall require an amendment to these statements in accordance with the review and approval procedures in Section 17-13-0602 through Section 17-13-0610 of the Chicago Zoning Ordinance.
 7. On-premises signs and temporary signs such as construction and marketing signs shall be permitted within the Planned Development subject to the review and approval of the Department. Off-premises signs are prohibited within the boundaries of the Planned Development.
 8. For purposes of height measurement, the definitions in the Chicago Zoning Ordinance shall apply. The height of any building or improvement shall also be subject to height limitations established by the Federal Aviation Administration.
 9. (a) All ingress and egress shall be subject to the review and approval of the Chicago Department of Transportation ("CDOT") and the Department. Closure of all or any public street or alley during demolition or construction, and the conditions and timing for acceptance of any new public roadways or improvements that are to be constructed and dedicated, shall be subject to the review and approval of CDOT. All work proposed in the public way must be designed and constructed in accordance with the CDOT Construction Standards for Work in the Public Way

and in compliance with the Municipal Code of the City of Chicago, and must be designed in accordance with the CDOT Street and Site Plan Design Standards and follow the principles and practices of a Complete Streets design approach where practical and appropriate.

Any dedication or vacation of public streets, alleys or easements, any subdivision or any other adjustments of the public rights-of-way contained within a particular Part II Submittal (collectively "Public Way Adjustments") shall be approved by City Council prior to the issuance of any final Part II Approval. Subject to the foregoing, the City's election to defer the dedication of any land, or the dedication and acceptance of any new public roadways or improvements until the same have been fully constructed and approved, shall not otherwise delay or prevent the Department's issuance of any Part II Approval.

- (b) In connection with the Applicant's submittal of any plats, Final Subarea Plans and Site Plans in accordance with Statement 10 below, CDOT shall finally determine what means of ingress and egress are required, what public rights-of-way are required, and what public way improvements must be constructed as part of any project in any given Subarea (including any improvements required outside of such Subarea, but impacted or integrally related to such Subarea's project and the public improvements associated therewith). The term "project" as used in this Planned Development shall mean the subject of an application for Site Plan approval, which may consist of one or more buildings, unless the context indicates otherwise.
 - (c) Applicant, at its own expense, agrees to provide traffic impact studies, pay for the services of professional engineering services, and pay for the cost of third party construction inspection services to assist CDOT in its review and approval of any plats, Final Subarea Plans, and Site Plan submissions (which approvals shall be a condition precedent to the Department's issuance of any applicable Part II Approval). CDOT must approve the applicable consultant, which shall report to CDOT. Recommended traffic and engineering measures shall be included in the design review process and implemented.
 - (d) A minimum of two percent (2%) of all parking spaces provided pursuant to this Planned Development shall be designated and designed for parking for the handicapped.
10. This Statement 10 describes the procedures and approvals that shall govern the review and approval by the Department and, when applicable, the review and approval of the Chicago Plan Commission or the City Council, or both the Chicago Plan Commission and the City Council, whenever the Applicant undertakes any development project on the Property.

(a) Final Subarea Plan.

At the time the first development project in a given Subarea (or one or more Subareas) is undertaken, the Applicant shall file with the Department a final subarea plan which includes the information set forth below, (the "Final Subarea Plan") for such Subarea(s) along with an application for Site Plan Review pursuant to Statement 10(b) hereof. Such filing requirements shall not apply to Subarea A1, which was approved as part of this Planned Development on June 30, 2010. Such filing requirements also shall not apply to Subarea A2 which is being approved as part of this amendment to the Planned Development. The Final Subarea Plan shall govern such first development project and, unless amended pursuant to this Statement 10(a), all subsequent development projects thereafter constructed in such Subarea.

The Final Subarea Plan filing shall include the following:

- (i) A dimensioned Subarea Plan including the following with respect to such Subarea (and any subparcels designated therein, if any):
 1. All public rights-of-way that are proposed to be dedicated or opened, and all private rights-of-way;
 2. Dimensioned setback lines;
 3. All off-street parking and service areas, both accessory and non-accessory;
 4. All open space, site buffer, detention and recreational facilities;
 5. Sites for any schools, libraries, police stations or other public facilities, if any; and
 6. Dimensioned green roof plans, as set forth in Statement 14.

- (ii) A detailed, dimensioned Subarea site plan including:
 1. All sidewalks (including the width of paved surfaces);
 2. All roads, streets, alleys (all identified as public or private), including the right-of-way width, the width of paved surfaces, street intersection details, and all curb cuts;
 3. Dimensioned building sites, dimensioned setback lines, the proposed use of each building site, and indication of the maximum building height, FAR and residential unit count for each building site;

4. All off-street parking and service areas, both accessory and non-accessory; and
 5. Fully dimensioned parking plans, loading areas, and landscape plans (which landscaping may be planned and constructed in phases).
- (iii) Preliminary engineering plans including the following:
1. Sanitary and storm sewer lines and systems (identified as public or private);
 2. Water lines and water supply systems (identified as public or private); and
 3. Street lighting (identified as public or private) and lighting systems.
- (iv) Illustrative Subarea building elevations and locations for all of the buildings to be constructed in such Subarea including the following:
1. Illustrative elevations for all buildings to be located within the applicable Subarea (including axonometric or 3-D exhibits), which buildings shall be consistent with the floor area ratio, building height, dwelling unit, setback and parking space requirements permitted or required in the applicable Subarea.
 2. Although final elevations for the buildings to be constructed shall not be required at the Final Subarea Plan approval stage except for the building requesting site plan approval, the massing, the entrances, and maximum building heights and window design should be addressed, and depictions and explanations provided describing how the buildings to be constructed incorporate the pedestrian-orientation, urban design, building design and green design standards and guidelines set forth in Sections 17-8-0905, 17-8-0906, 17-8-0907 and 17-8-0908 of the Chicago Zoning Ordinance, respectively.
- (v) For the Final Subarea Plan for Subarea D only, the information required under Statement 17(e).

The Final Subarea Plan shall be submitted and processed as an amendment to the Planned Development pursuant to Section 17-13-0602 through Section 17-13-0610 of the Chicago Zoning Ordinance. As such, the Final Subarea Plan shall be subject to the review and approval of the Department and such other bureaus, departments or agencies as the Commissioner deems appropriate (which may

include, but are not limited to, CDOT, the Department of Water Management ("DWM"), the Fire Department and the Mayor's Office for Persons With Disabilities ("MOPD") (as applicable, the "Affected City Departments"), the Chicago Plan Commission, the Zoning Committee and the City Council, as described in such Section 17-13-0602 through Section 17-13-0610. Each Final Subarea Plan submitted shall propose "sunset" requirements applicable to such Subarea for City Council approval and for the continued effectiveness of this Planned Development as to Subareas where the zoning of this Planned Development remains subject to lapse and voiding. A Final Subarea Plan must be approved prior to, or concurrently with, the approval of any Site Plans submitted and processed pursuant to Statement 10(b) below.

- (b) Site Plans. Site Plan Review shall be required for all projects undertaken in furtherance of the Planned Development and the Final Subarea Plan in accordance with the provisions hereof, excluding Site Plan Review for the Subarea A1-1.4 project described in Statement Number 4(c)(i) which was approved as part of the Planned Development on June 30, 2010 and the Subarea A2-1.1 project described in Statement Number 4(c)(ii), which is being approved as part of this Planned Development. No Site Plan approval shall be required for alterations to existing buildings that do not increase their height or alter their footprint and no Site Plan approval shall be required for demolition or site work. In addition to the data referenced below, the Applicant shall provide an exhibit showing lot sizes and boundaries for such project. The Applicant shall also provide a Site Data Table for such project containing, for each Subarea and subparcel, if any, the following:
- i. the Gross Site Area;
 - ii. the Net Site Area;
 - iii. the square feet of floor area of each proposed building;
 - iv. the amount of FAR utilized out of the maximum FAR permitted in such Subarea;
 - v. the height of each building to be constructed and the maximum allowable height permitted under the Design Exhibits applicable to such Subarea;
 - vi. the number of dwelling units to be constructed and the maximum number of dwelling units permitted under Design Exhibits applicable to such Subarea;
 - vii. the front, rear and side setbacks for each building and the setbacks required under the Design Exhibits applicable to such Subarea;
 - viii. the site area attributable to all residential open space, if applicable; and
 - ix. The number of parking spaces to be provided and the minimum and maximum number of parking spaces required under the Subarea Use, Bulk and Data Table, as applicable.

Except to the extent previously depicted in (and unchanged from) the applicable Final Subarea Plan, the Applicant shall also provide site plan documents illustrating: all building location(s); curb cuts; sidewalks; parking and loading areas; landscaping, lighting and signs; fencing and outdoor storage areas; and waste storage and compacting facilities. A map of surrounding land uses and buildings for a distance of one block in all directions also must be provided. Final elevations must be provided for the proposed building(s). Building materials for the proposed building(s) must also be specified.

- (c) Under Chapter 2-45-115(b) of the Municipal Code (the "ARO"), the City Council's approval of this Planned Development amendment does not constitute a "Rezoning of Property" as that term is defined in the ARO. Accordingly, the Applicant is subject to the provisions of Section 2-45-110 of the ARO. Pursuant to Section 2-45-110, the Applicant is obligated to either (i) establish at least ten percent (10%) of the residential dwelling units constructed after the date of such approval on the Property as affordable housing within the meaning of, and as governed by, the ARO or; (ii) in lieu of establishing such affordable housing, the Applicant may make payments in accordance with the requirements of Section 2-45-110(d)(1) of the ARO. As part of the Site Plan review and approval process for any application proposing the construction of a building containing residential dwelling units, the Applicant shall also provide, for the review and approval of the Department (or any successor department thereto), such information, documents and agreements as may be required under the ARO to assure that such required affordable housing units are provided and maintained or, in lieu thereof, that such payments are provided.
- (d) The Site Data Table shall also incorporate a Chicago Builds Green Form/Sustainable Features table showing the "green" features to be included in the proposed buildings. The Site Plan shall be subject to review and approval of the Department and such affected City Departments as the Commissioner deems appropriate before issuance of any Part II approval for the subject project. The Site Plan must be in substantial compliance with both the Planned Development and the applicable Final Subarea Plan.
- (e) If, after City departmental review, the Commissioner determines that the Site Plan is in substantial compliance with both the Planned Development and the applicable Final Subarea Plan, and if any improvements contemplated by the Site Plan trigger or exceed any of the mandatory Planned Development thresholds set forth in Section 17-8-0500 of the Chicago Zoning Ordinance as applicable to the B3-5 zoning district, then the Site Plan must be reviewed by the Chicago Plan Commission, during a public meeting and shall not require review and approval by the City Council. The threshold for tall buildings under Section 17-8-0512-A of the Chicago Zoning Ordinance shall be 80 feet, irrespective of ground floor commercial space.
- (f) If such mandatory thresholds are not triggered, met or exceeded, then no Chicago Plan Commission review shall be required, and if, after City departmental review and where applicable, Plan Commission review, the

Commissioner determines that the Site Plan is otherwise in substantial compliance with both the Planned Development and the applicable Final Subarea Plan, the Site Plan shall then be approved by the Commissioner. If, after City departmental review, the Commissioner determines that the Site Plan is not in substantial compliance with both the Planned Development and the applicable Final Subarea Plan, the Commissioner shall advise the Applicant in writing of how the Site Plan does not substantially comply with the Planned Development and/or the Final Subarea Plan. In such case, the Applicant shall be given an opportunity to submit revised Site Plans. If the Commissioner finally determines that the Site Plans, as the same may be revised, are not in substantial compliance with the Planned Development and/or the Final Subarea Plan, the Applicant then shall be required to amend the Final Subarea Plan in accordance with the review and approval procedures in Section 17-13-0602 through Section 17-13-0610 of the Chicago Zoning Ordinance in order to obtain approval of such Site Plans. After approval of a Final Subarea Plan and/or Site Plan, such Final Subarea Plans and Site Plans may be changed or modified pursuant to the requirements of Statement Number 14 hereof, if applicable.

- (g) The Applicant acknowledges that the City's approval of a Final Subarea Plan and/or Site Plan shall not be deemed to be an approval of a subdivision of the property. It shall be Applicant's responsibility to comply with the Illinois Plat Act, as and when required, and to obtain separate City Council approval of any required subdivision.

11. Approved Site Plans.

- (a) On June 30, 2010, the Department approved the Site Plan for Subarea A1-1.4, consisting of the drawings and materials set forth in Statement Number 4(c) hereof, as in substantial compliance with the approved Subarea A1 Final Subarea Plan. Additionally, the Subarea A1-Parcel 1.1.4 Site Plan represents the first project to be approved pursuant to the Subarea A1 Final Subarea Plan. No further City Council or Department approval of the Subarea A1 Final Subarea Plan shall be required for future projects submitted for Site Plan approval in Subarea A1; provided, however, that each such future project shall substantially comply with the approved A1 Final Subarea Plan.
- (b) The Department hereby approves the site plan for Subarea A2-1.1, consisting of the drawings and materials set forth in Statement Number 4(c)(ii) hereof, as in substantial compliance with the approved Subarea A2 Final Subarea Plan. Additionally, the Subarea A2-1.1 Site Plan represents the first project to be approved pursuant to the Subarea A2 Final Subarea Plan. No further City Council or Department approval of the Subarea A2 Final Subarea Plan shall be required for future projects submitted for Site Plan approval in Subarea A2; provided, however, that each such future project shall substantially comply with the approved A2 Final Subarea Plan.

12. The improvements on the Property shall be designed, constructed and maintained in substantial compliance with the Design Exhibits attached hereto.
 - (a) Parkway and parking lot landscaping shall comply with the landscaping provisions of the Chicago Zoning Ordinance and Chicago Landscape Ordinance, unless specified otherwise in an approved Final Subarea Plan.
 - (b) The Property shall be designed and constructed in accordance with the City of Chicago Regulations for Sewer Construction and Stormwater Management and Stormwater Management Ordinance Manual, latest editions. Any amendment to the City's storm water management requirements which the City adopts thereafter shall apply to the Property or the development thereof.
 - (c) The Applicant, at the time of a project shall comply with Rules and Regulations for the Maintenance of Stockpiles promulgated by the Commissioner of the Department of Streets and Sanitation, the Commissioner of the Environment and the Commissioner of Buildings under Section 13-32-125 of the Municipal Code of the City of Chicago or any other provision of that Code.

13.
 - (a) The Part II Review fee for permits and licenses to be issued for projects in the Planned Development shall be the greater of \$0.50 per square foot for the total buildable floor area (i.e., the current rate under Section 17-13-0610 of the Chicago Zoning Ordinance) or the then applicable per square foot charge (or other then applicable charge) at the time of such Part II Review. Such fee shall be determined and assessed by the Department at the time of each and every Part II review, shall be applicable to all projects, whether undertaken by the Applicant or another developer, shall be final and binding and must be paid to the Department prior to issuance of any Part II Approval.
 - (b) Following Part II Review and approval by the Commissioner, the Department shall keep such approved plans and elevations on permanent file and they shall be deemed to be an integral part of this Planned Development.
 - (c) The Applicant acknowledges that it is in the public interest to design, construct and maintain the project in a manner which promote and enable universal access throughout the Property in accordance with all laws.
 - (d) Plans for all buildings and improvements on the Property shall be reviewed and approved by the Mayor's Office for People with Disabilities to ensure compliance with all applicable laws and regulations related to access for persons with disabilities and to promote accessibility in accordance with all laws.
 - (e) Any interim reviews associated with Site Plan approvals or Part II Reviews, are conditional until final Part II Approval.

14. Subject to the other terms and conditions of these statements, including specifically, but without limitation, Statement 10's filing, review and approval requirements, the terms, conditions and exhibits of this Planned Development may be modified administratively by the Commissioner: (i) upon application and a determination by the Commissioner in accordance with the minor change provisions and standards of Section 17-13-0611 of the Chicago Zoning Ordinance (provided, however, that Sections 17-13-0611-A.2 and A.3 shall be separately tested on a subarea basis, without taking into account the Net Site Area of or dwelling units permitted in other subareas or the Planned Development as a whole); and (ii) provided such modification, and the improvements contemplated thereby, are consistent with the character of the Planned Development and the applicable Final Subarea Plan. Any such modification shall be reviewed and approved through the minor change provisions of Section 17-13-0611 of the Chicago Zoning Ordinance.
15. The Applicant acknowledges that it is in the public interest to design, construct and renovate all buildings in a manner which provides healthier environments, reduces operating costs and conserves energy and resources. All development in any subarea shall conform to the City of Chicago's "Sustainable Development Policy Matrix" in effect on the date of submittal of Site Plans pursuant to this Planned Development.
16. Open Space B2-2.1, as set forth in the Subarea Plan for Subarea B2, consists of 153,655 square feet (approximately 3.53 acres), and Open Space E-1.1, as set forth in the Subarea Plan for Subarea E, consists of 86,822 square feet (approximately 2.0 acres). Open Space B2-2.1 and Open Space E-1.1 shall be dedicated to the Chicago Park District ("CPD") and the parks and improvements thereon must be designed and constructed to CPD standards. Any conveyance of such open space to the CPD shall be subject to the approval of the CPD and a resolution or ordinance issued by the CPD Board of Commissioners must be provided to the Department to evidence such dedication, conveyance and acceptance.
17. (a) The Applicant shall have substantially completed installation; and made publicly available, either Open Space B2-2.1 (located in Subarea B2) or Open Space E-1.1 (located in Subarea E), no later than 12 months after the date that Part II Approval has been issued for 2,354 or more new dwelling units (30 percent of total permitted units) since the date of adoption of this Planned Development. The date of completion as aforesaid shall be subject to a six month extension as necessary to accommodate the growing season.

(b) The Applicant shall have substantially completed installation, and made publicly available, either Open Space B2-2.1 (located in Subarea B2) or Open Space E-1.1 (located in Subarea E), whichever was not installed pursuant to Statement 17(a) above, no later than the date that is 12 months after the date that Part II Approval

has been issued for 4,707 or more new dwelling units (60 percent of total permitted units) since the date of adoption of this Planned Development. The date of completion as aforesaid shall be subject to a six month extension as necessary to accommodate the growing season.

- (c) The location, configuration and boundaries of Open Space A3-1.2 (consisting of 0.8 acres) and Open Space E-2.3 (consisting of 0.7 acres), as depicted in the applicable design exhibits, are preliminary. So long as the minimum amount of site area attributable to each such Open Space remains substantially as required above, the location, configuration and boundaries of each may be modified at the election of the Applicant, with the concurrence of the department; provided, however, that each such Open Space, as its location, configuration or boundary may have been modified, shall be located wholly within its applicable Subarea or adjacent Subarea. Any such modifications shall be reflected in the applicable Site Plan approvals, when and as submitted for such approval. The Open Spaces described in this Statement 17(c) shall be clearly lit and signage shall be appropriately placed indicating the site is publicly accessible from sunrise to sunset. The Applicant shall be responsible for all development, management, maintenance repair and replacement costs associated with such Open Spaces.
- (d) The Applicant shall have substantially completed installation, and made publicly available:
 - (i) Open Space E-2.3 (consisting of 0.7 acre), located in Subarea E, not later than 24 months after issuance of Part II Approval for any buildings in Parcel 2.2 having in aggregate not less than 449,962 square feet (i.e., 30 percent of Parcel 2.2's floor area as specified in Subarea E's Use, Bulk and Data Table).
 - (ii) Open Space A3-1.2 (consisting of 0.8 acre), located in Subarea A3, not later than 24 months after issuance of Part II Approval for buildings in Parcels 1.1, 1.3 and 1.4 having in aggregate not less than 421,379 square feet (i.e., 30 percent of the total combined floor area attributable to Parcels 1.1, 1.3 and 1.4, as specified in the Subarea A3's Use, Bulk and Data Table).
 - (iii) The dates of completion as aforesaid shall be subject to a six month extension as necessary to accommodate the growing season.
- (e) Nothing in this Planned Development shall preclude the Applicant from seeking and obtaining Open Space Impact Fee Credits for any Qualifying Open Space

pursuant to the Open Space Impact Fee Administrative Regulations and Procedures promulgated by the Commissioner pursuant to Section 16-18-110 of the Municipal Code of Chicago and the "Notice to Residential Developers Regarding New Open Space Impact Fees", last revised by the City on April 6, 1998, as either may be amended from time to time.

- (f) As part of the Final Subarea Plan for Subarea D, the Applicant shall provide preliminary engineering drawings and such other information as the Department may reasonably require to evidence the design, elevations and plans for the construction of the public pedestrian bridge and footpath (the "33rd Street Improvements") depicted in the Subarea D exhibits, including, without limitation, the CPD's approval of such designs, elevations and plans. The Applicant shall be obligated to substantially complete construction of the 33rd Street Improvements within 24 months of the issuance of Part II Approval for the third high-rise building in Subarea D. No Part II Approval for a fourth high-rise building in Subarea D shall be issued until construction of the 33rd Street Improvements has substantially commenced. If the Applicant, however, after 12 months of diligent and good faith efforts at the Applicant's own expense, certifies in writing to the Department that the Applicant has been unable to secure the real property interests, governmental approvals, and third party approvals and agreements necessary to construct the 33rd Street Improvements, then, in lieu of constructing such improvements, the Applicant may instead substantially commence construction of the open space required under Statement 17(a) (if it has not previously been constructed) or Statement 17(b) (if the open space required under Statement 17(a) has been previously constructed) within 24 months of the issuance of Part II Approval for the third high-rise building in Subarea D. Upon such substantial commencement of construction (and assuming that the Applicant does not thereafter cease or abandon such construction efforts, but thereafter diligently constructs such open space), the Applicant shall be entitled to obtain Part II Approval for the fourth high-rise building in Subarea D.
18. As of the original date of adoption of this Planned Development (i.e., June 30, 2010), the various portions of the Property (now defined as Subareas A1, A2, A3, B1, B2, B3, C, D and E) are improved with existing improvements and operated with existing uses. Subarea C is improved with, among other things, multiple townhouses, single-family homes and a condominium building containing dwelling units; and the owners, ground lessees and operators of Subarea C use said improvements and conduct other uses and operations within Subarea C (collectively, the "Subarea C Uses and Improvements"). The remaining portions of the Property are improved with, among other things, multiple residential buildings containing nearly 2,000 residential dwelling units, multiple commercial and retail buildings and surface parking lots; and the owners

and operators of these portions of the Property use said improvements and conduct other uses and operations within said portions of the Property (collectively, the "Lake Meadows Uses and Improvements"). (The Subarea C Uses and Improvements and the Lake Meadows Uses and Improvements may collectively be referred to herein as the "Existing Uses and Improvements"). Changes to the Existing Uses and Improvements shall be subject to the terms of this Planned Development.

19. The FAR and number of dwelling units attributable to buildings existing on the Property on the original date of this Planned Development (i.e., June 30, 2010) shall, until the demolition of any such buildings, continue to be included in the calculations of maximum FAR and dwelling units. If the FAR or number of dwelling units of an existing building located in a given Subarea is less than allowed subarea, then new FAR and/or dwelling units, as the case may be, shall be allowed in such subarea up to the applicable maximums. If the FAR or number of dwelling units of any existing building(s) in Subarea B1 is equal to or more than such subarea's applicable maximums under this Planned Development, then no new FAR or dwelling units, as the case may be, may be constructed in such subarea until sufficient FAR and dwelling units are removed so as to permit the construction of new dwelling within the limitations set forth in this Planned Development applicable to Subarea B1. Notwithstanding the foregoing, a maximum of 50 new dwelling units shall be permitted within that portion of Subarea B1 bounded by the northern boundary of Subarea B1 (Olivet Baptist Church); the north/south alley east of Dr. Martin Luther King, Jr. Drive; East 33rd Street; and Dr. Martin Luther King, Jr. Drive. A sufficient amount of FAR to accommodate such new dwelling units shall also be permitted.
20. (a) This Planned Development shall lapse and be null and void unless Substantial Construction (as defined below) has occurred in Subarea A1 and Subarea A2 within six (6) years of the date of the City Council's approval of this Planned Development amendment (as such date may be extended pursuant to Statement 20(d) below, the "Initial Expiration Date"). "Substantial Construction" shall mean and be evidenced by the (i) issuance of Part II Approvals; (ii) commencement of substantial construction; and (iii) the continued proceeding of such construction with reasonable diligence for not less than 50,000 gross square feet of improvements in Subarea A1 and 70,000 gross square feet of improvements in Subarea A2 (it being acknowledged that the Applicant has already completed 60,000 square feet of improvements in Subarea A2 as of the date hereof which improvements are labeled as "existing" on the Subarea A2 Buildings exhibit). The Applicant shall supply the Department with such documents requested as may be reasonably necessary to evidence compliance with such Substantial Construction requirements (such requirement, the "Substantial Construction Requirements").

- (b) If the Substantial Construction Requirements set forth in Statement Number 20(a) are not satisfied by the Initial Expiration Date, then this Planned Development shall thereafter lapse and become void and the zoning classification of the entire Property shall automatically revert to the B3-5 zoning classification in place immediately prior to the passage of this Planned Development.
- (c) If the Substantial Construction Requirements set forth in Statement Number 20(a) are satisfied by the Initial Expiration Date, then (1) the zoning established pursuant to this Planned Development for Subarea A1 and Subarea A2 shall not thereafter be subject to expiration, but (2) the zoning established pursuant to this Planned Development as to the remaining subareas shall thereafter lapse and become void and shall automatically revert to the B3-5 zoning classification in place immediately prior to the passage of this Planned Development unless the Applicant thereafter obtains City Council approval for a Final Subarea Plan for a third subarea in accordance with Section 10(a) prior to the Initial Expiration Date.
- (d) The Initial Expiration Date may be extended for up to one additional year if, before expiration, the Applicant makes written request for such an extension explaining the good cause for such an extension, the Commissioner determines that good cause for an extension has been shown, and the Commissioner issues a written extension letter.

[Surrounding Area Context; Existing Conditions/Site Location; Future Development Context; Existing Development Context; Public and Private Roadways; Pedestrian Circulation; Development Parcels and Blocks; Overall Building, Setback and Curb Cut Dimensions; Buildings; Illustrative Massing Diagram; Parking and Loadings; Open Space and Landscaping; Traffic Improvements; Vacations and Dedications; Maximum Building Envelope and Height; Building Elevations; Building Materials; Facade Concepts; Site Plans; Vehicular and Service Access Plan; Site Plan; Landscape Plan; Green Roof Plan; and Retail Plans and Elevations referred to in these Plan of Development Statements printed on pages 21176 through 21204 of this *Journal*.]

Bulk Regulations and Data Table referred to in these Plan of Development Statements reads as follows:

FINAL FOR PUBLICATION

Residential Planned Development Number 1169, as amended

Master Bulk Regulations And Data Table

Subarea	Est. Net Site Area		Max. F.A.R. (see note 1)	Max. Dwelling Units (see note 1, 2 and 4)
	Sq.Ft.	Acres		
A1	314,527	7.22	3.96	741
A2	731,375	16.79	2.38	809
A3	372,932	8.56	3.76	646
B1	311,804	7.16	2.90	479
B2	226,213	5.19	3.53	536
B3	337,069	7.74	12.12	2,291
C	207,921	4.77	1.90	201
D	257,433	5.91	12.12	1,990
E	305,742	7.02	4.91	917
Total Subarea Max. (incl. 10%) (See Note 1)			4.96	8,609
OVERALL MAXIMUM	3,065,016	70.36	4.52	7,845

Note 1. The Subarea aggregate maximum FAR of 4.52 and maximum number of dwelling units of 7,845 is referred to herein as the "Base Amount". To provide flexibility among the Subareas, the maximum amount of FAR and the maximum number of dwelling units allowed in each Subarea set forth in the chart above is 10% higher than the Base Amount. Any individual Subarea may be developed to the maximum FAR or maximum dwelling units allowed in the chart above; provided, however, that in no event and at no time shall the Base Amount FAR or dwelling units be exceeded. Accordingly, where the construction of any amount of FAR or any number of dwelling units would otherwise cause the applicable Base Amount within the total Property to be exceeded, the availability of FAR or number of dwelling units within the total Property must be reduced by the amount necessary to avoid exceeding the Base Amount.

Note 2. Two hotel units shall be equal to one dwelling unit; the maximum number of hotels units shall not exceed 2,000 units.

Note 3. As of the date of adoption of this Planned Development, the actual built floor area in Subarea C is approximately 292,428 square feet (the approximate equivalent of 1.42 FAR) and the actual built number of dwelling units is approximately 185.

Note 4. 1.25 Elderly Housing units shall be equal to one dwelling unit.


Gross Site Area:	3,628,902 sf (83.31 acres)
Approximate Area to Remain In Public Right-of-Way:	564,933 sf (12.97 acres)
Net Site Area	3,065,016 sf (70.36 acres)

FINAL FOR PUBLICATION

Lake Meadows Subarea Plan
SUBAREA A2
USE, BULK AND DATA TABLE

SUBAREA A2

Net Site Area	731,375 sf (16.79 acres)
Max Building Floor Area	1,741,827 sf
Max Dwelling Units	809
Maximum FAR	2.38
Maximum Building Height	150 ft 65 ft (Townhouse/Single Family)
Minimum Open Space	None

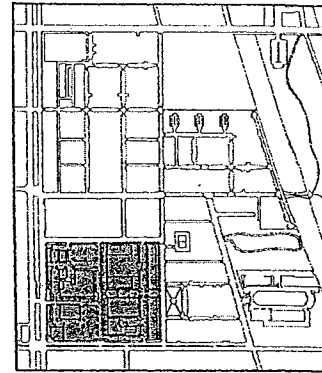

KEY PLAN
SUBAREA A2

Preliminary Project Data

Parcel	Site Area	Anticipated Use	Building Type	Proposed Building Footprint	Max Height	Max SF	Max Far	Max Units
Block 1								
Parcel 1.1	66,663	Retail / Parking	Retail	12,900	150	25,800	0.39	0
Remaining Parcels	562,481	Retail / Parking	Retail / Midrise / Highrise	257,200	150	994,299	1.77	400
Subtotal - Block 1	629,144			270,100		1,020,099	1.62	400
Block 2								
Subtotal - Block 2	102,231	Retail / Rest / Parking	Retail / Midrise / Highrise	60,144	150	721,728	7.06	409
Subarea A2 Total	731,375			330,244		1,741,827	2.38	809

Minimum Setbacks	Front 33 rd Place, King Dr., 35 th Street	0 ft
	Rhodes Ave.	3 ft
Side	0 ft, except: Facing Townhouse/Single-Family: - 35 ft (walls with Living Room windows) - 4 ft (walls with all other windows) All other Facing Multi-Family: - walls with Living Room windows <ul style="list-style-type: none"> o 35 ft (from 0 to 50 feet height) o 50 ft (from 51 to 150 feet height) o 60 ft (from 151 to 450 feet height) 	

FINAL FOR PUBLICATI

Lake Meadows Subarea Plan
 SUBAREA A2
 USE, BULK AND DATA TABLE




		<ul style="list-style-type: none"> o 100 ft (above 450 feet height) - 4 ft (walls with all other windows)
	Rear	0 ft
Minimum Parking Spaces	Multi-Family	.60 spaces per dwelling unit for first 100 dwelling units, then .50 spaces per dwelling unit
	Townhouse/Single Family	1 space per dwelling unit
	Elderly Housing	.33 spaces per dwelling unit
	Office, Retail, Commercial, Hotel, Public and Civic	None for first 35,000 sf or 2x Development Parcel area, whichever is greater; then 1.33 spaces per 1,000 sf
Minimum Bicycle Parking Spaces	No use is required to provide more than 50 bicycle parking spaces	
	Multi-Family	1 per 2 auto spaces in buildings containing 8 or more units
	Townhouse/Single Family	None
	Elderly Housing	1 per 4 auto spaces in buildings containing 8 or more units
Allowable Uses	Exception: In addition to the uses in the chart below, Lodging Uses; Bed and Breakfast; and Hotel/Motel shall also be permitted within Subarea A2-Parcels 1.2, 1.3, 1.5, and 1.6.	
	RESIDENTIAL USE GROUP	Household Living, Group Living
	PUBLIC AND CIVIC USE GROUP	Colleges, Universities and Campus-Style Institutional Uses, Cultural Exhibits and Libraries, Day Care, Hospital, Lodge and Private Club, Parks and Recreation, Postal Service, Public Safety Services, Religious Assembly, Schools, Utilities and Services-Minor
	COMMERCIAL USE GROUP	Animal Services, Artist Work and Sales Space, Building Maintenance Services, Business Equipment Sales and Service, Business Support Services, Communication Service Establishments, Construction Sales and Service, Greenhouses, Drive-Through Facility, Eating and Drinking Establishments, Entertainment and Spectator Sports, Financial Services, Food and Beverage Retail Sales, Funeral and Interment Service, Gas Stations, Medical Services, Office, Parking, Personal Services, Repair or Laundry Service, Retail Sales-General, Signs, Indoor and Outdoor Sports and Recreation-Participant, Vehicle Sales and Service
	INDUSTRIAL USE GROUP	Catering
	OTHER USE GROUP	Wireless Communication Facilities, Accessory Uses
	<p>Note 1: Reference should be made to Chapters 17-9 (Use Regulations) and 17-17 (Terminology and Measurements) of the Chicago Zoning Ordinance for conditions and requirements that may be applicable to particular uses and for Use Category definitions. Reference should also be made to, without limitation, Section 17-17-0101 for the range of uses allowed.</p> <p>Note 2: Other uses and Use Categories, whether listed as special or permitted uses in Section 17-3-0207, as it may be amended from time to time, shall be permitted in this Subarea.</p> <p>Note 3: "Use Categories" are defined in Section 17-17-0101-B of the Chicago Zoning Ordinance.</p>	
General Notes	See Notes 1 through 4 on the Master Bulk Regulations and Date Table	

Lake Meadows Subarea Plan

FINAL FOR PUBLICATION

SUBAREA A2

SURROUNDING AREA CONTEXT

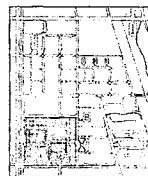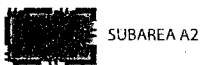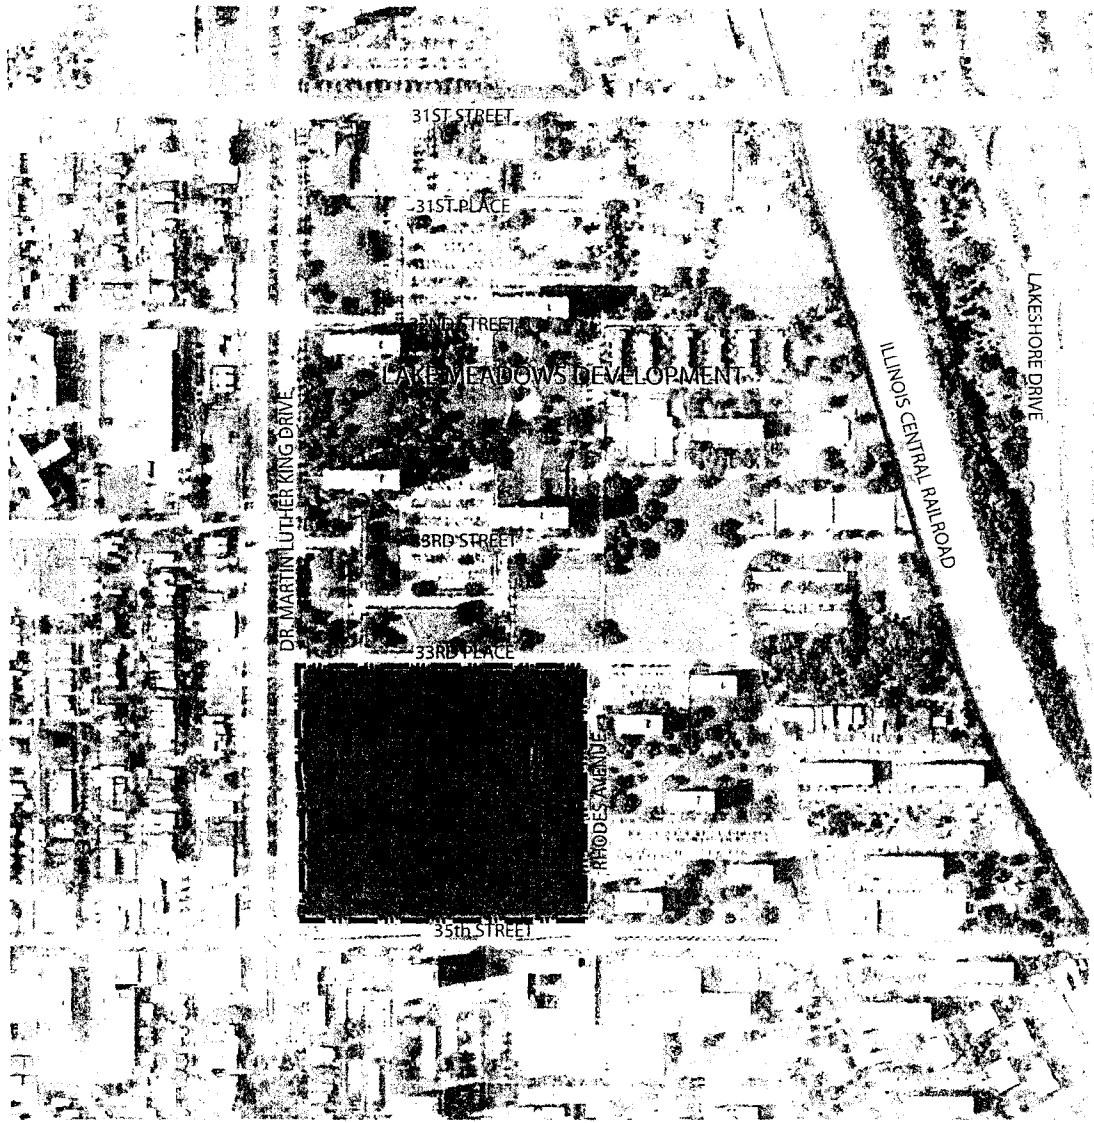

APPLICANT: LAKE MEADOWS ASSOCIATES
 ADDRESS: 33 W. MONROE ST.
 APPLICATION DATE: 12.09.2015
 PLAN COMMISSION DATE: 02.16.2016




KEY PLAN
 SUBAREA A2

Lake Meadows Subarea Plan

FINAL FOR PUBLICATION

SUBAREA A2

EXISTING CONDITIONS / SITE LOCATION

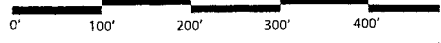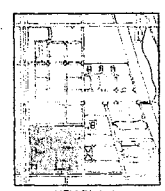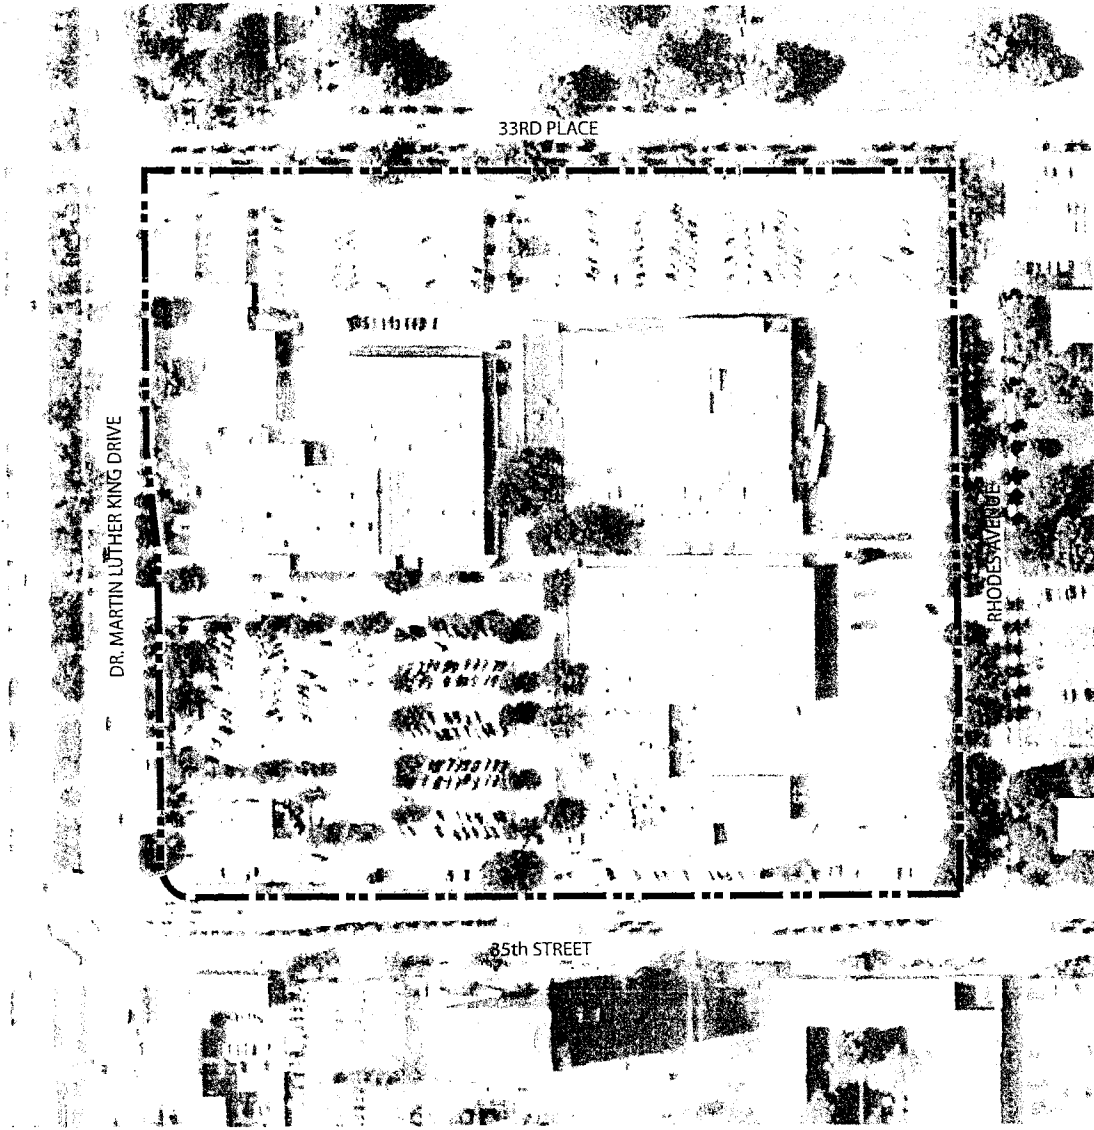



APPLICANT: LAKE MEADOWS ASSOCIATES
 ADDRESS: 33 W. MONROE ST.
 APPLICATION DATE: 12.09.2015
 PLAN COMMISSION DATE: 02.16.2016

Lake Meadows Subarea Plan

FINAL FOR PUBLICATION

SUBAREA A2


FUTURE DEVELOPMENT CONTEXT

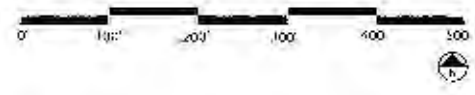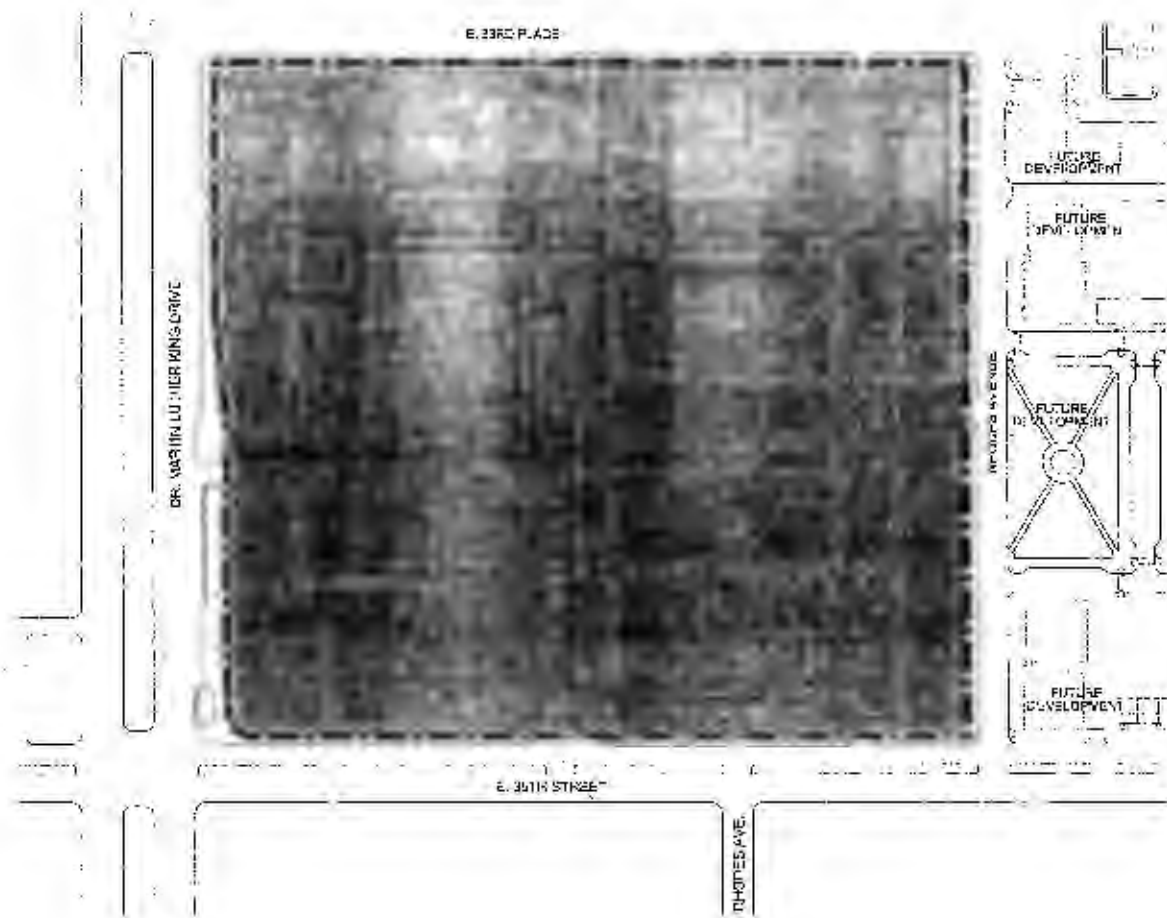


APPLICANT: LAKELAND ASSOCIATES
 ADDRESS: 3342 MONROE ST.
 4TH FLOOR, CANTON, OHIO 44705
 PLAN COMMISSION DATE: 02-16-2016

KEY TO AREA
 SUBAREA A2

Lake Meadows Subarea Plan **FINAL FOR PUBLICATION**
SUBAREA A2
EXISTING DEVELOPMENT CONTEXT

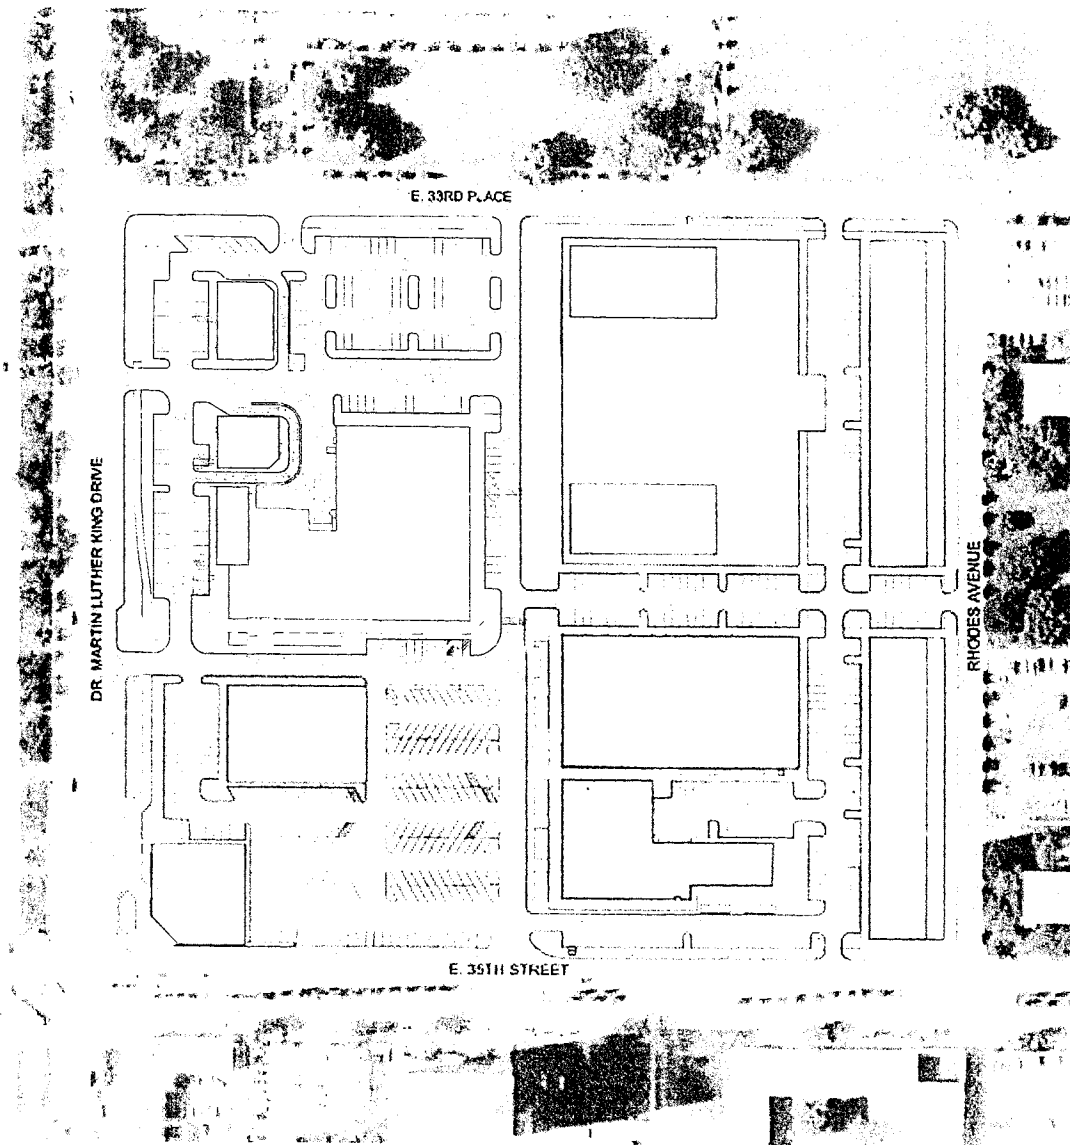

KEY PLAN
SUBAREA A2

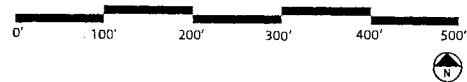


APPLICANT: LAKE MEADOWS ASSOCIATES
ADDRESS: 33 W. MONROE ST.
APPLICATION DATE: 12.09.2015
PLAN COMMISSION DATE: 02.18.2016

Lake Meadows Subarea Plan


FINAL FOR PUBLICATIC

SUBAREA A2

PUBLIC AND PRIVATE ROADWAYS

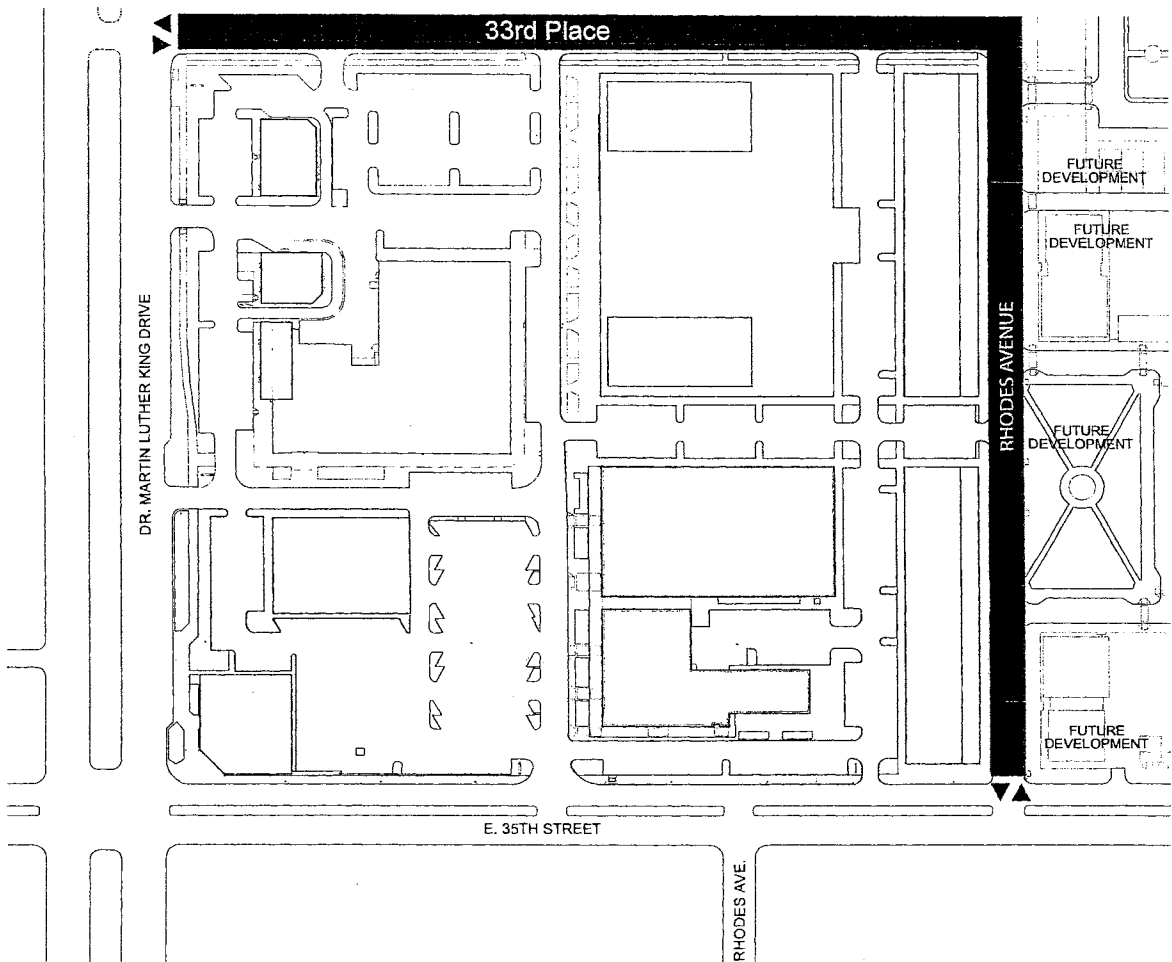

PUBLIC ROADWAY

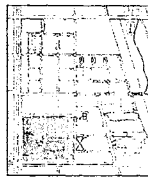

KEY PLAN
SUBAREA A2

0' 100' 200' 300' 400' 500'




APPLICANT: LAKE MEADOWS ASSOCIATES
ADDRESS: 33 W. MONROE ST.
APPLICATION DATE: 12.09.2015
PLAN COMMISSION DATE: 02.18.2016

Lake Meadows Subarea Plan FINAL FOR PUBLICATION

SUBAREA A2


PEDESTRIAN CIRCULATION

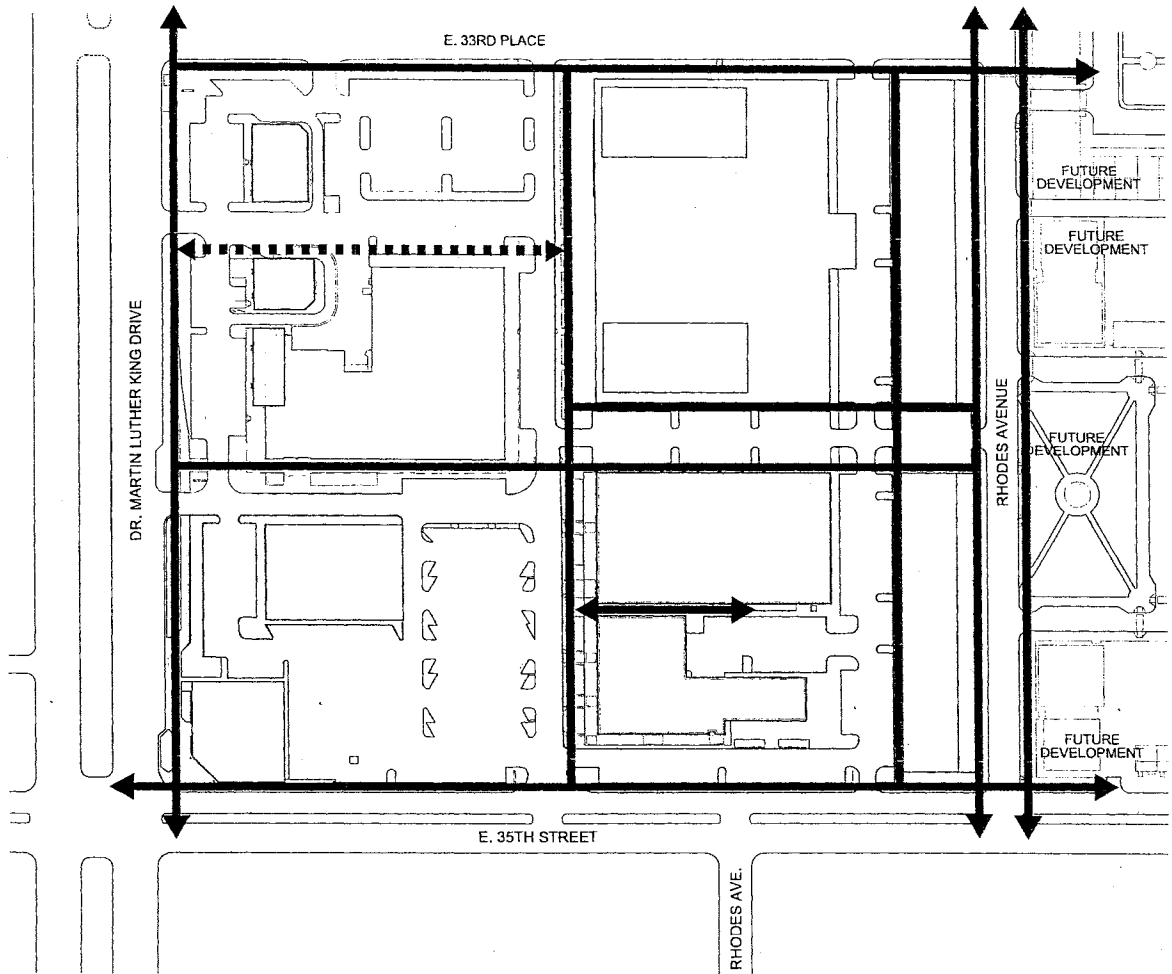

————— SIDEWALK
- - - - - POTENTIAL PEDESTRIAN CONNECTION



KEY PLAN
SUBAREA A2

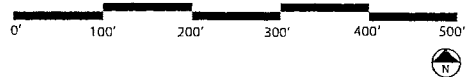


APPLICANT: LAKE MEADOWS ASSOCIATES
ADDRESS: 33 W. MONROE ST.
APPLICATION DATE: 12.09.2015
PLAN COMMISSION DATE: 02.18.2016

Lake Meadows Subarea Plan

SUBAREA A2


FINAL FOR PUBLICATION

DEVELOPMENT PARCELS AND BLOCKS

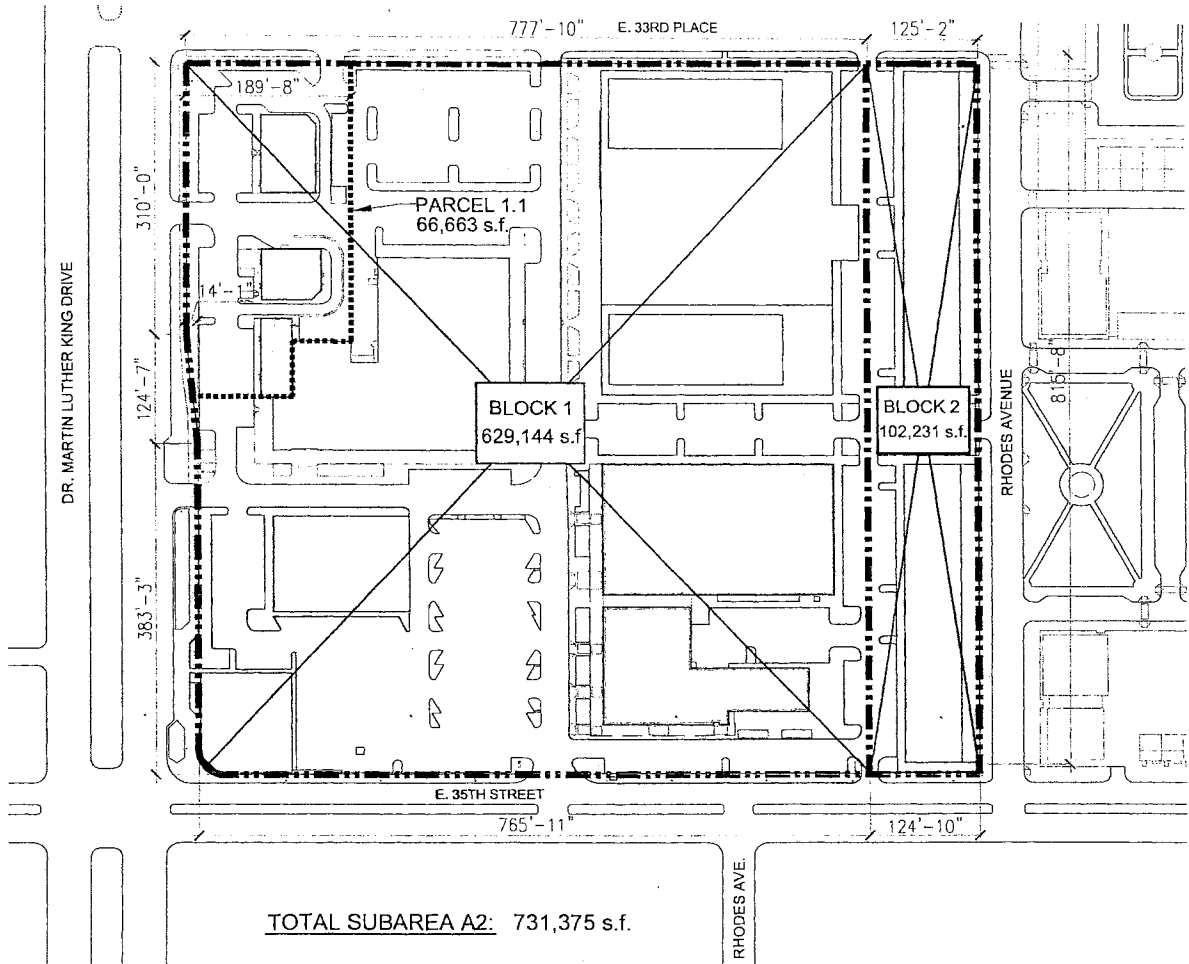


--- BLOCK BOUNDARY
 - - - - - PARCEL BOUNDARY
 NOTE: ALL DIMENSIONS AND AREAS ARE APPROXIMATE

APPLICANT: LAKE MEADOWS ASSOCIATES
 ADDRESS: 33 W. MONROE ST.
 APPLICATION DATE: 12.09.2015
 PLAN COMMISSION DATE: 02.18.2016

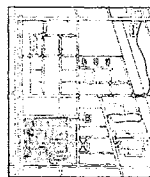


KEY PLAN
SUBAREA A2

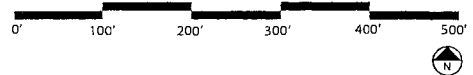

Lake Meadows Subarea Plan FINAL FOR PUBLICATION


SUBAREA A2

OVERALL BUILDING, SETBACK AND CURB CUT DIMENSIONS

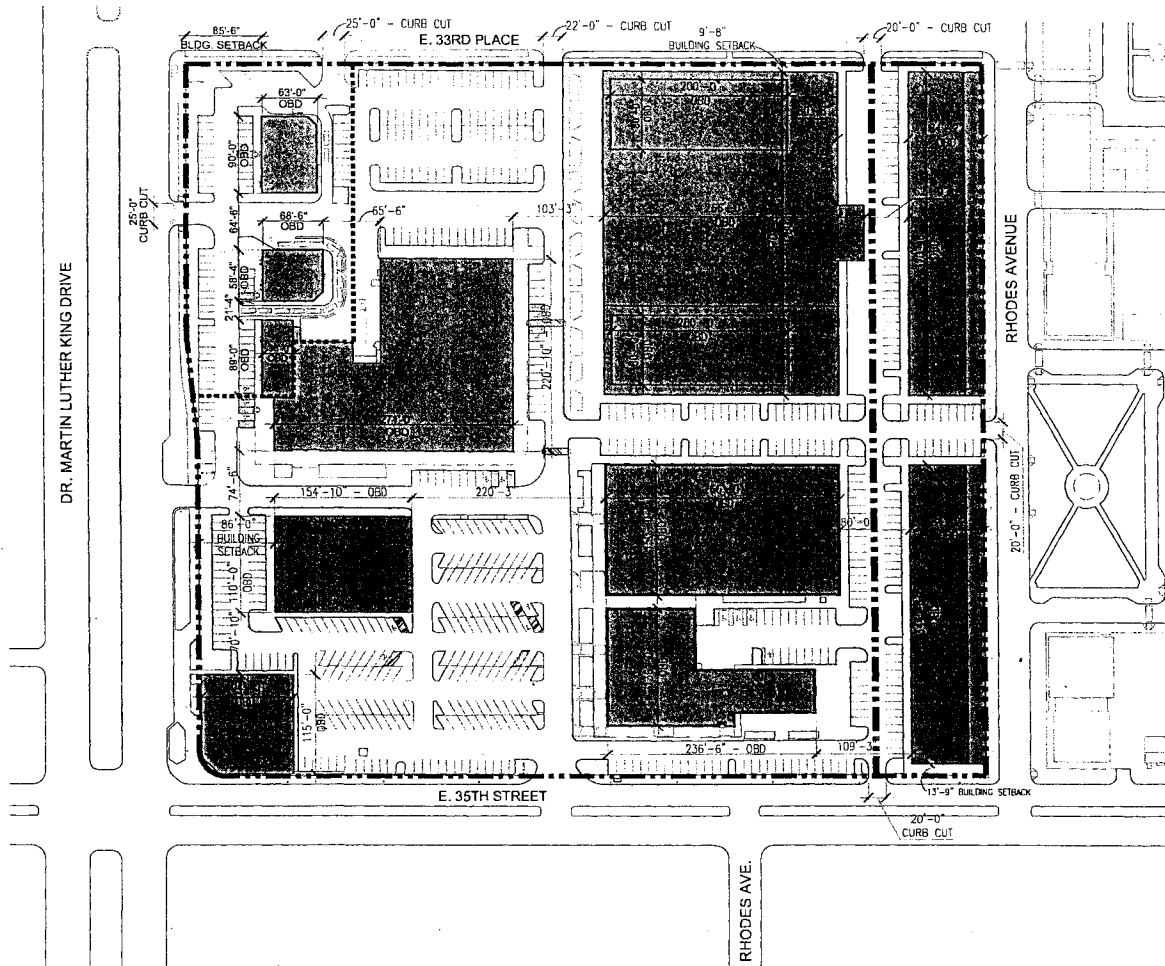


OBD OVERALL BUILDING DIMENSION
 - - - - - PARCEL LINE
 NOTE: ALL DIMENSIONS ARE APPROXIMATE

APPLICANT: LAKE MEADOWS ASSOCIATES
 ADDRESS: 33 W. MONROE ST.
 APPLICATION DATE: 12.09.2015
 PLAN COMMISSION DATE: 02.18.2016

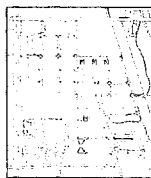

KEY PLAN
 SUBAREA A2

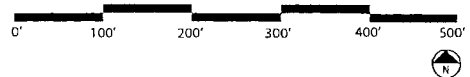


Lake Meadows Subarea Plan

FINAL FOR PUBLICATION


SUBAREA A2

BUILDINGS

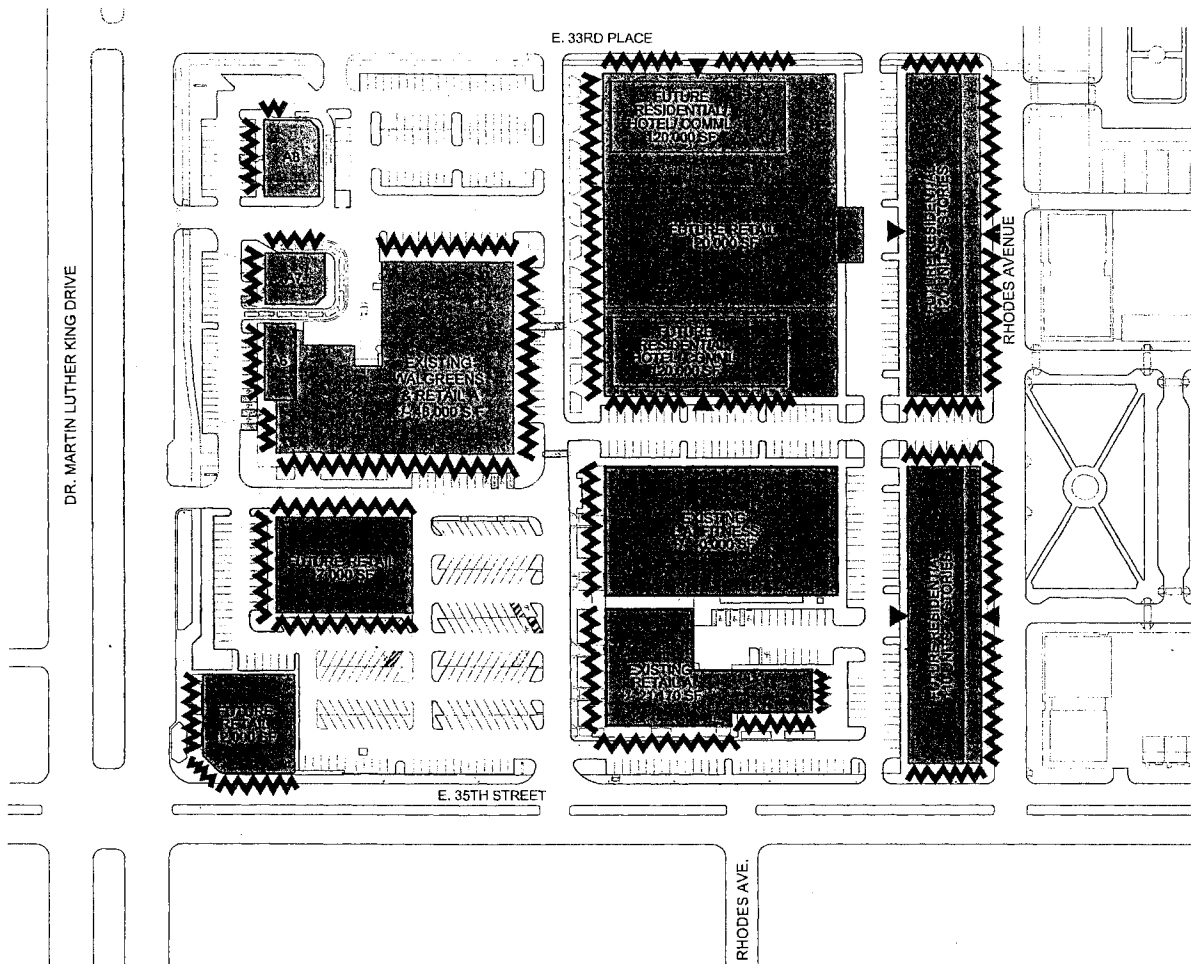


- BUILDING FOOTPRINT
- ▲ POTENTIAL BUILDING ENTRY
- 〰 POTENTIAL RETAIL FACADE

APPLICANT: LAKE MEADOWS ASSOCIATES
 ADDRESS: 33 W. MONROE ST.
 APPLICATION DATE: 12.09.2015
 PLAN COMMISSION DATE: 02.18.2016

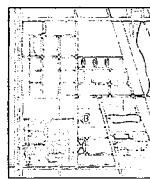



KEY PLAN
 SUBAREA A2

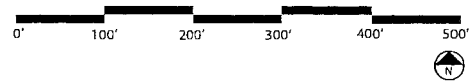

Lake Meadows Subarea Plan FINAL FOR PUBLICATION

SUBAREA A2

ILLUSTRATIVE MASSING DIAGRAM

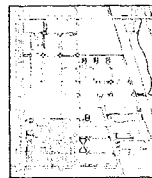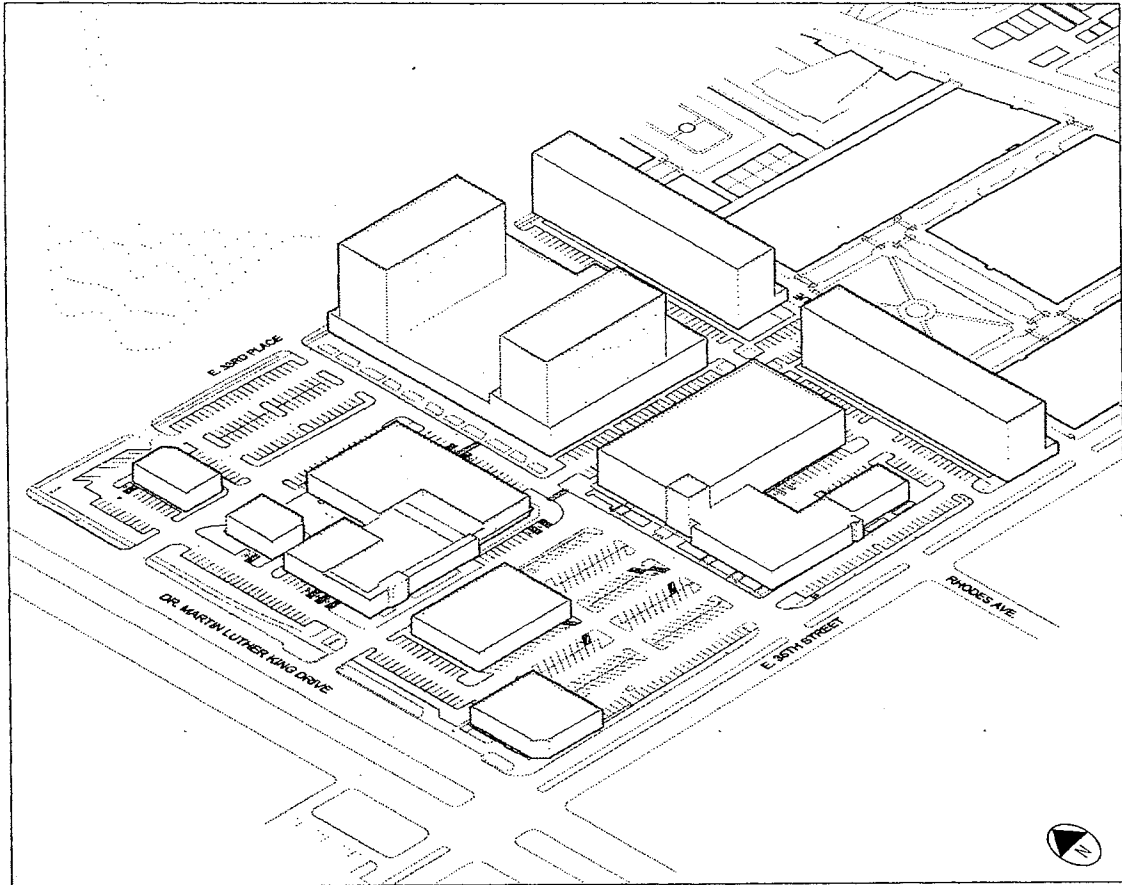

KEY PLAN
SUBAREA A2



APPLICANT: LAKE MEADOWS ASSOCIATES
ADDRESS: 33 W. MONROE ST.
APPLICATION DATE: 12.09.2015
PLAN COMMISSION DATE: 02.18.2016

Lake Meadows Subarea Plan


SUBAREA A2

FINAL FOR PUBLICATION

PARKING AND LOADING

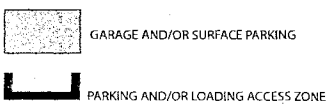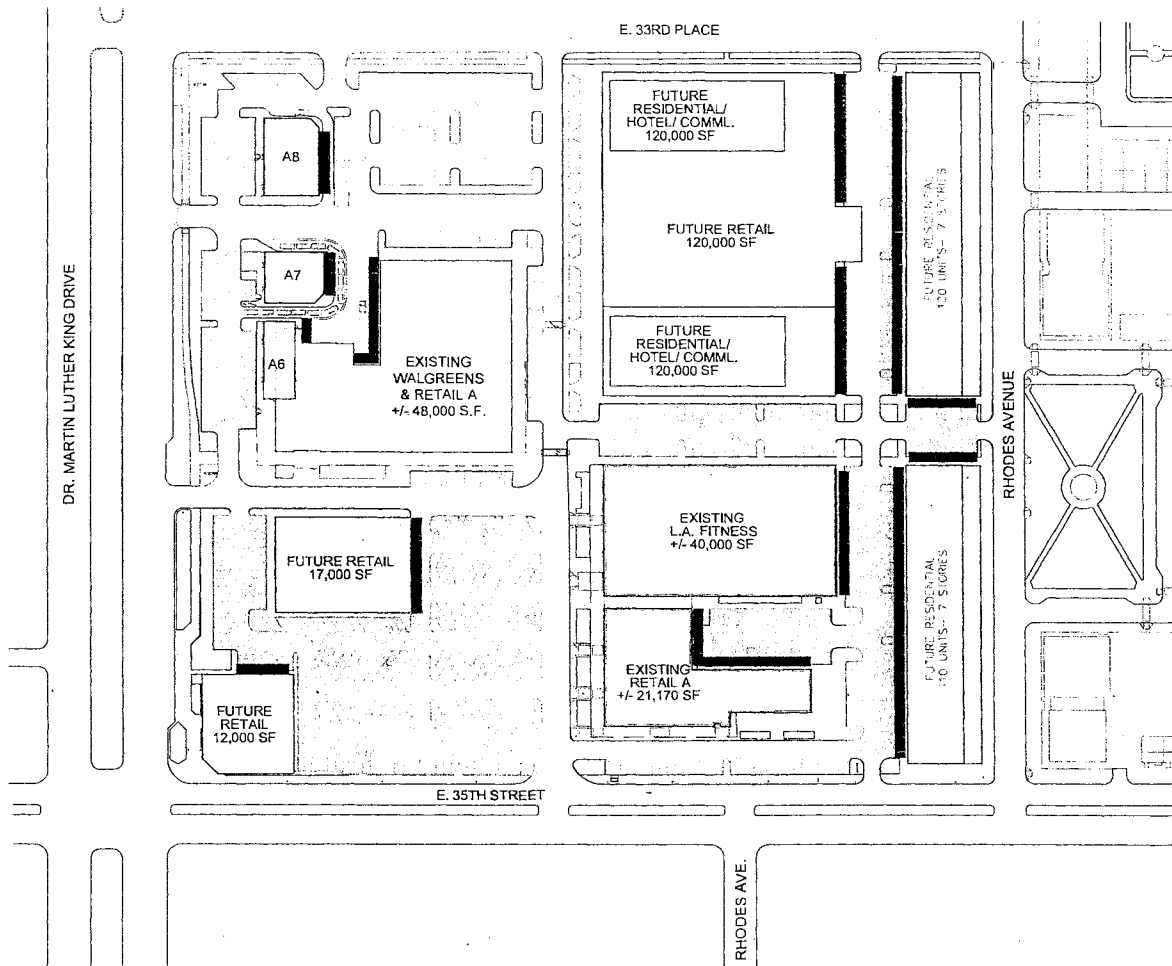

APPLICANT: LAKE MEADOWS ASSOCIATES
 ADDRESS: 33 W. MONROE ST.
 APPLICATION DATE: 12.09.2015
 PLAN COMMISSION DATE: 02.18.2016

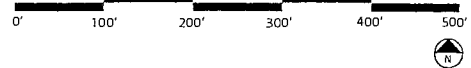


Lake Meadows Subarea Plan

FINAL FOR PUBLICATION


SUBAREA A2

OPEN SPACE AND LANDSCAPING

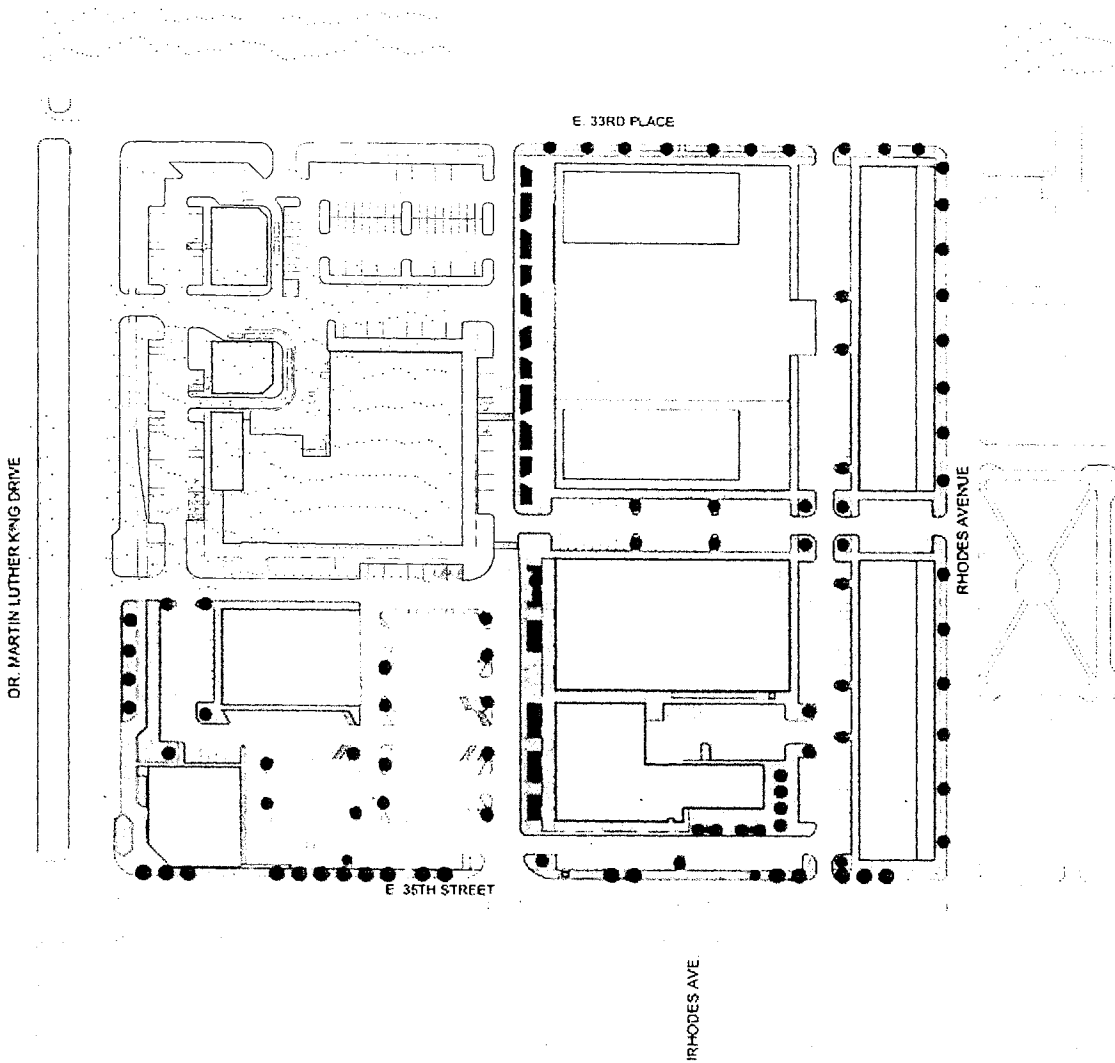


NOTE: LANDSCAPING IS INTENDED TO SHOW GENERAL INTENT, AND MAY VARY FROM THIS ILLUSTRATION

APPLICANT: LAKE MEADOWS ASSOCIATES
ADDRESS: 33 W. MONROE ST.
APPLICATION DATE: 12.09.2015
PLAN COMMISSION DATE: 02.18.2016

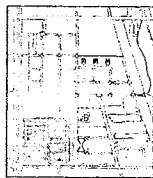


KEY PLAN
SUBAREA A2

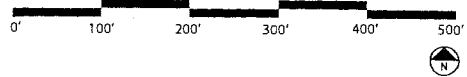

Lake Meadows Subarea Plan FINAL FOR PUBLICATION


SUBAREA A2

TRAFFIC IMPROVEMENTS

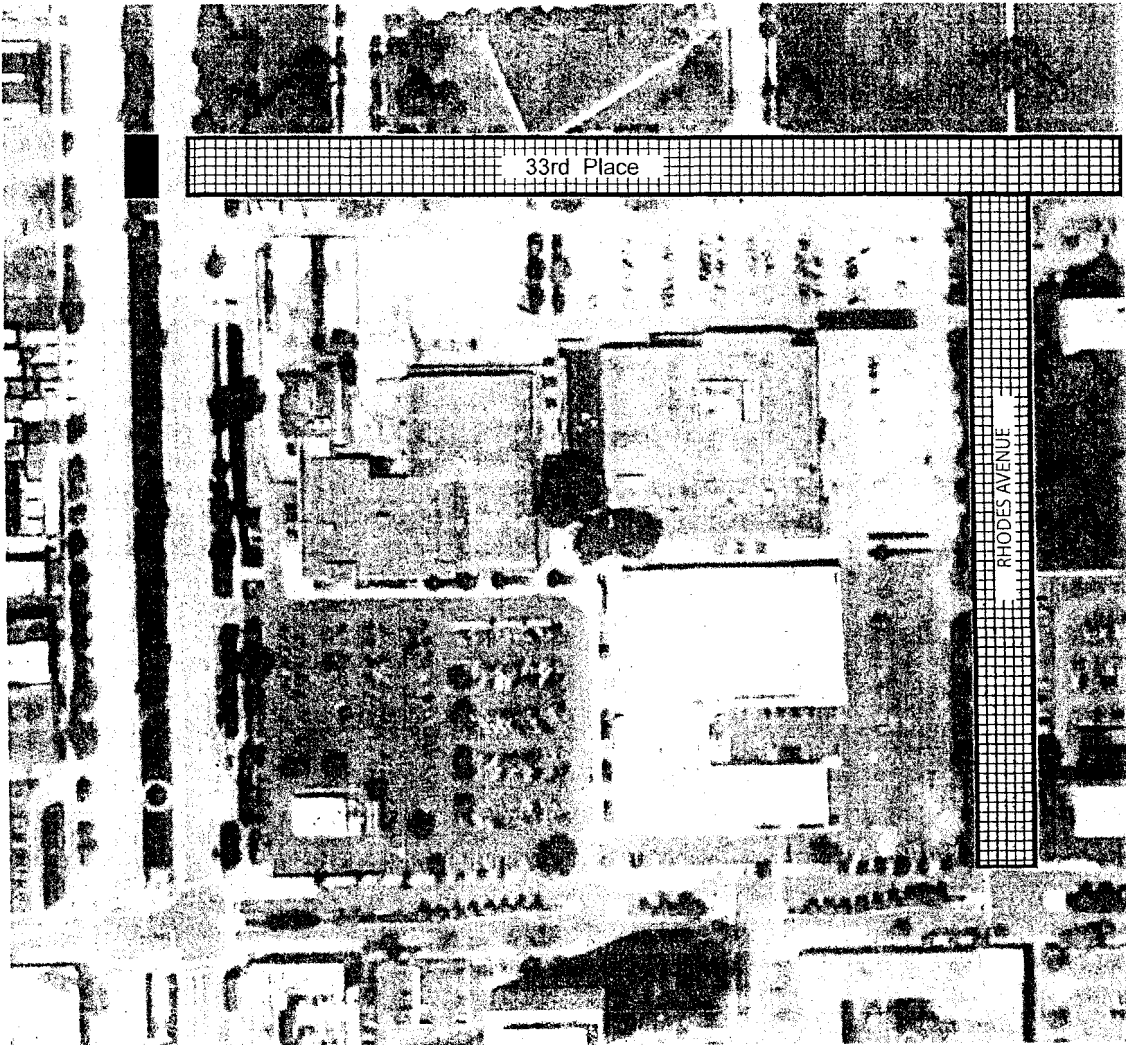

- NEW ROADWAY
- ▣ EXISTING ROADWAYS

APPLICANT: LAKE MEADOWS ASSOCIATES
ADDRESS: 33 W. MONROE ST.
APPLICATION DATE: 12.09.2015
PLAN COMMISSION DATE: 02.18.2016

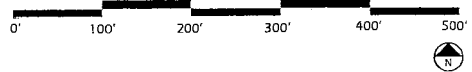


KEY PLAN
SUBAREA A2

Lake Meadows Subarea Plan

SUBAREA A2

VACATIONS AND DEDICATIONS

FINAL FOR PUBLICATION

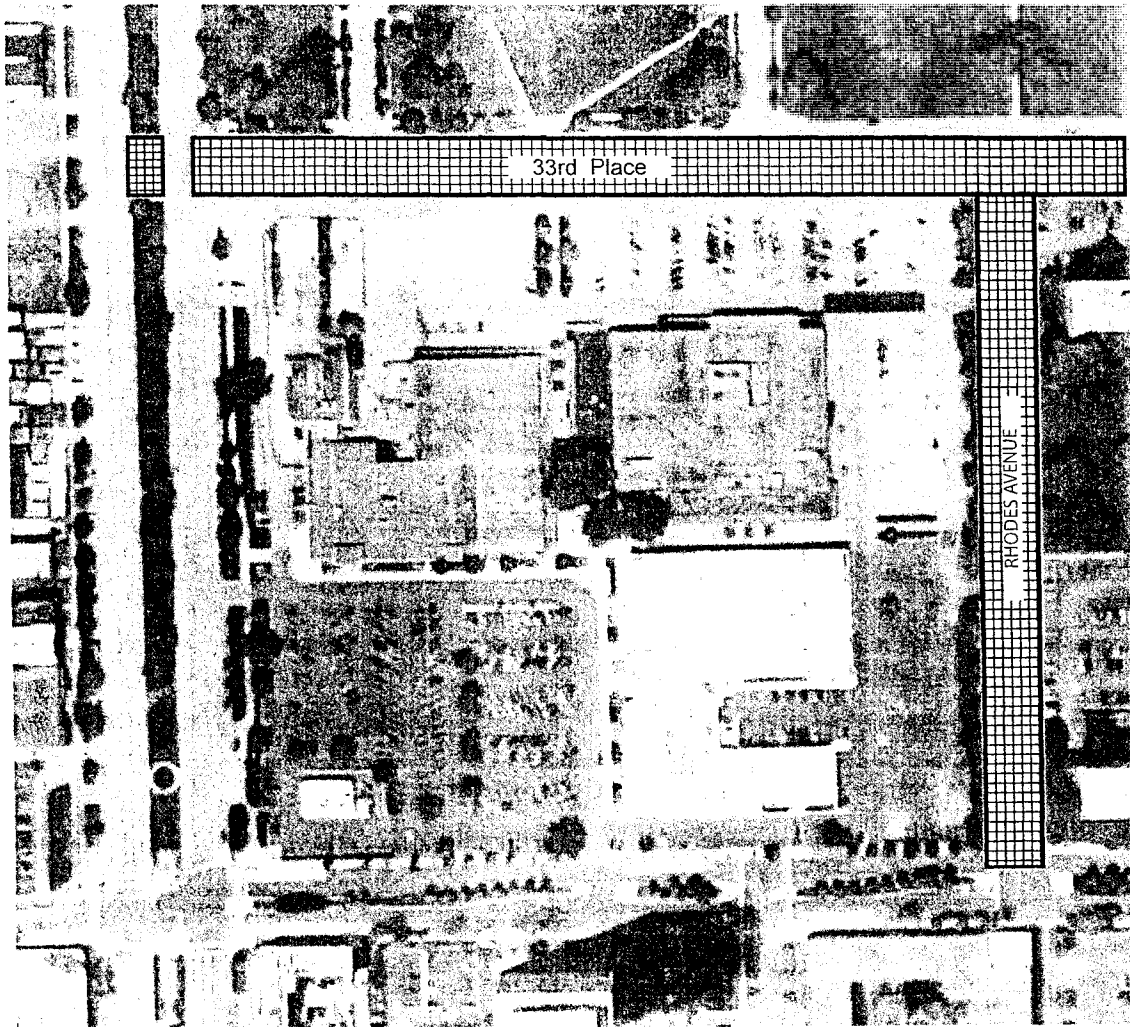


 EXISTING RIGHT OF WA

Subarea A2 Site Roadways and R.O.W.'s to remain

APPLICANT: LAKE MEADOWS ASSOCIATES
 ADDRESS: 33 W. MONROE ST.
 APPLICATION DATE: 12.09.2015
 PLAN COMMISSION DATE: 02.18.2016



KEY PLAN
SUBAREA A2


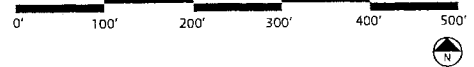


Lake Meadows Subarea Plan


SUBAREA A2

MAXIMUM BUILDING ENVELOPE AND HEIGHT

FINAL FOR PUBLICATION

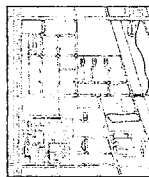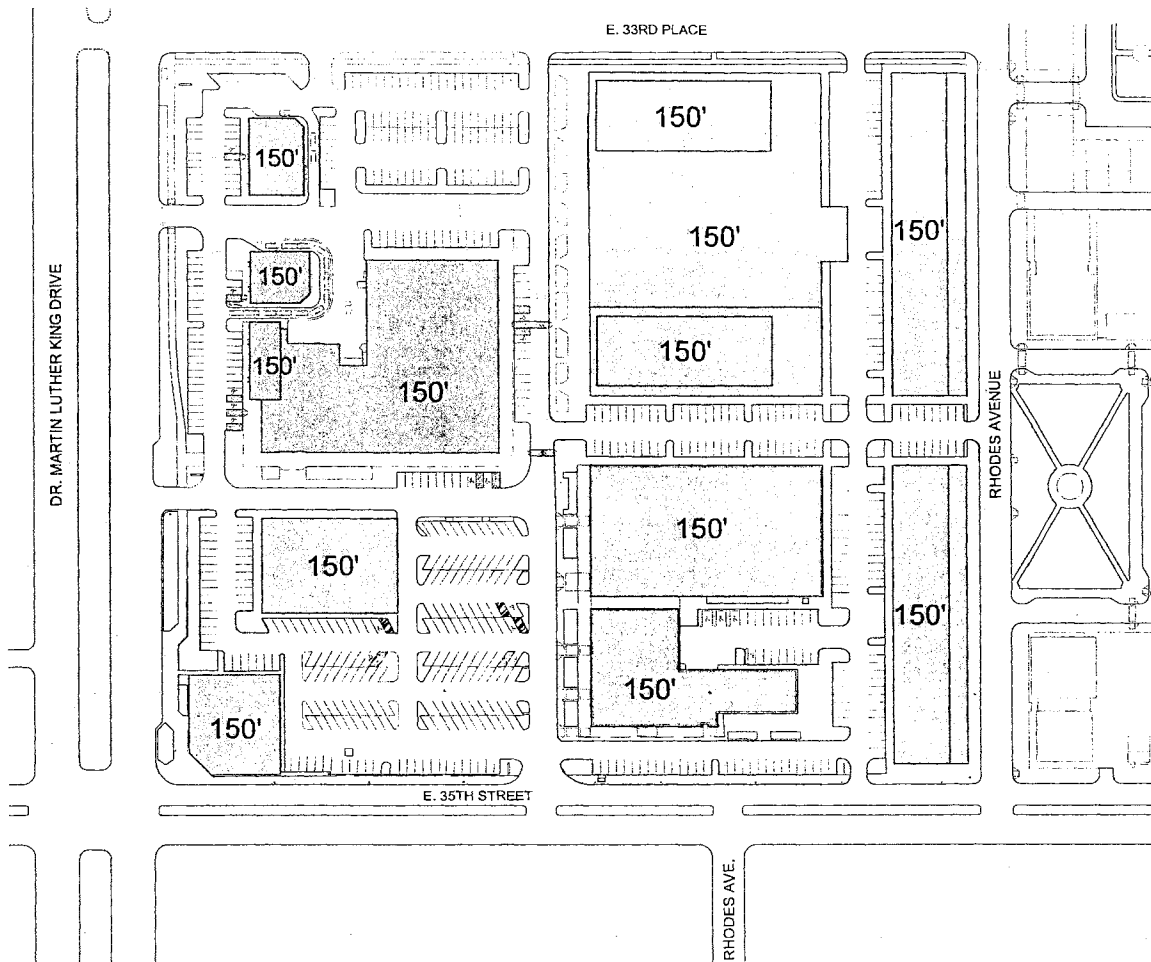

KEY PLAN
SUBAREA A2




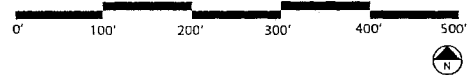


APPLICANT: LAKE MEADOWS ASSOCIATES
 ADDRESS: 33 W. MONROE ST.
 APPLICATION DATE: 12.09.2015
 PLAN COMMISSION DATE: 02.18.2016

Lake Meadows Subarea Plan **FINAL FOR PUBLICATION**

SUBAREA A2

NORTH, SOUTH, EAST AND WEST ILLUSTRATIVE ELEVATIONS

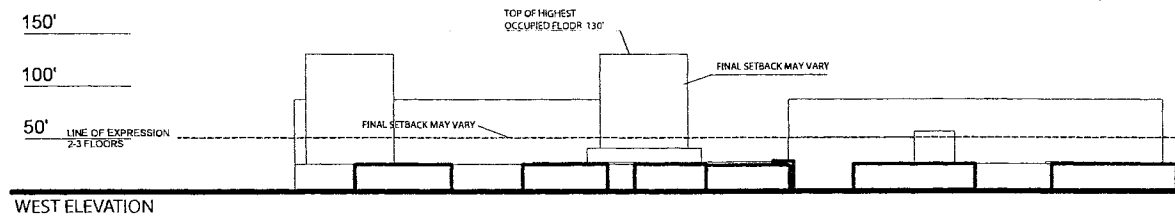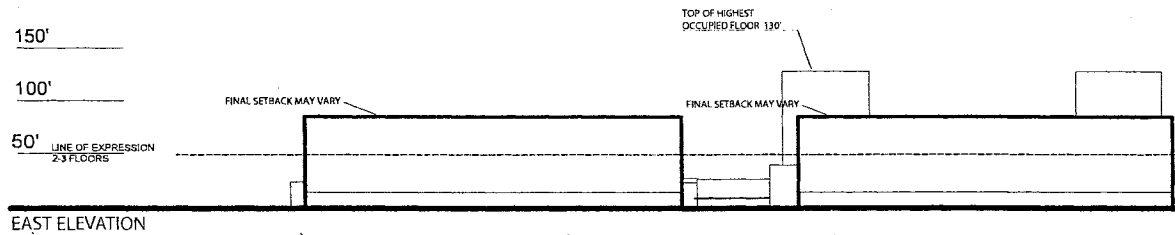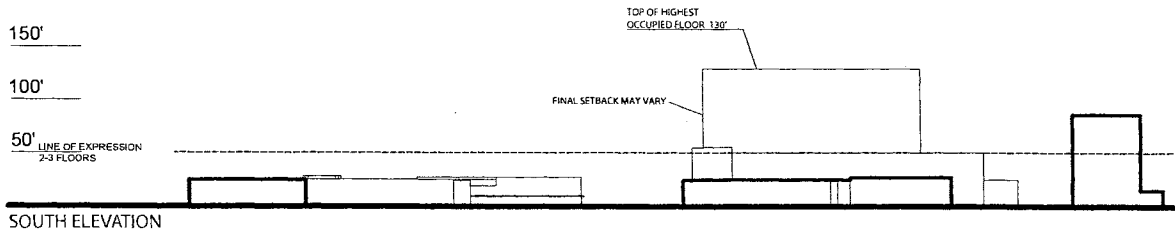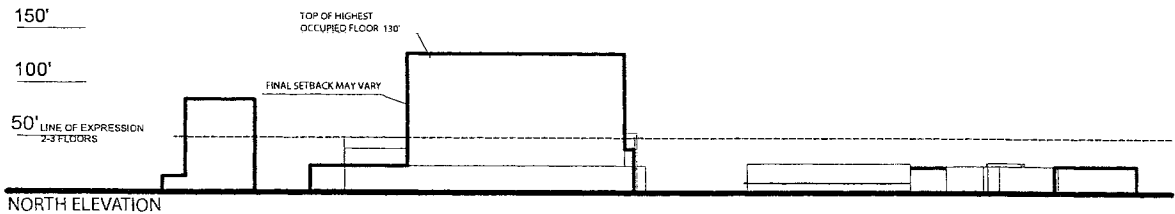


----- LINE OF EXPRESSION

APPLICANT: LAKE MEADOWS ASSOCIATES
ADDRESS: 33 W. MONROE ST.
APPLICATION DATE: 12.09.2015
PLAN COMMISSION DATE: 02.18.2016





KEY PLAN
SUBAREA A2

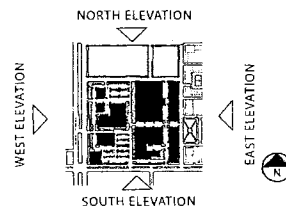

Lake Meadows Subarea Plan

FINAL FOR PUBLICATION

SUBAREA A2
BUILDING MATERIALS

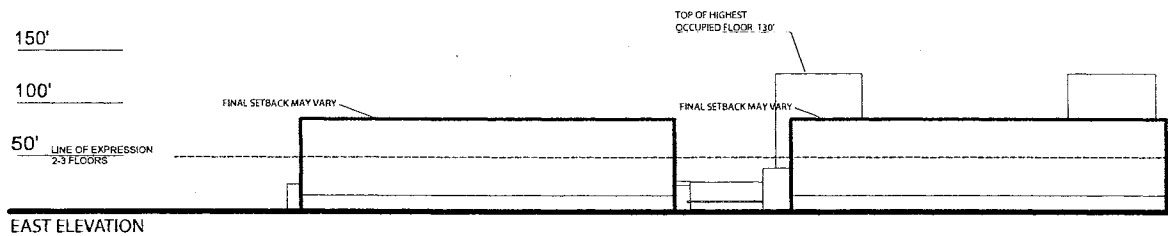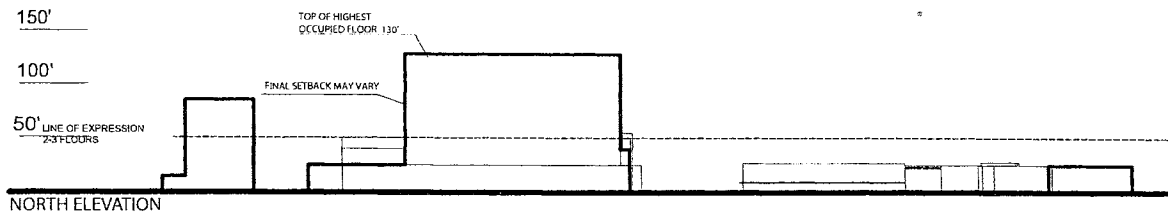

Building Materials

The selection of appropriate building materials should be made with a concern for the existing context.

Highly reflective glass is discouraged. If all glass walls are used, high quality, low-e or clear/lightly tinted glass should be used.

Two categories of building material quality, Category 1 and Category 2, have been identified in the Master Plan.

NOTE: South and west elevations will be subject to the same material guidelines.

Category 1

- Natural Stone
- Cast Stone
- Brick
- Architectural Precast
- Glass and Metal Walls
- Architectural Metal Panels

Category 2

- Exposed Structural Concrete with high quality construction formwork
- Exterior Plaster or DEFS System
- Metal Panelized Exterior Cladding System
- Exposed Steel
- Synthetic Wood Siding

Generally, Category 1 materials should be used for signature buildings at the perimeter of the site and Category 2 materials may be used for buildings on the interior and service areas of the site. Unique materials and colors are encouraged along the ground level, at building entrances and on the rooftops. Whether Category 1 or Category 2 materials are used, a high quality level of finishes and details is important.

Building Base

Category 1 materials should be used on the building bases and low-rise structures. Clear or lightly tinted glass is preferred. Retail storefronts may include ornamental metals.

Building Tower

The portion of the building above the base may use Category 2 materials that are compatible with the material used for the base and also be complementary with neighboring buildings. Ornamental metals may be used for building accents.

Building Top


The materials used for the building tops should be of high quality and present a distinctive image for the building.

Material Color

A variety of color and materials are encouraged as a means to enhance the appearance of separate multiple adjacent buildings as opposed to a single mass. Stone, brick and concrete may range in color. Glass colors may include clear panes or slightly tinted gray, silver, green or blue.



KEY PLAN
SUBAREA A2




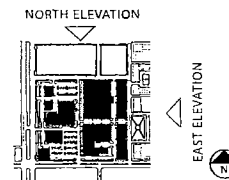


Lake Meadows Subarea Plan

SUBAREA A2

FINAL FOR PUBLICATION


FACADE CONCEPTS

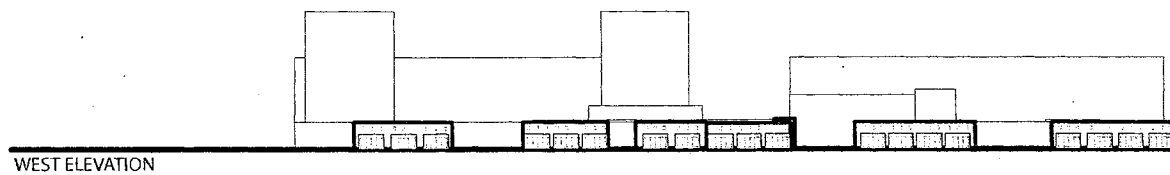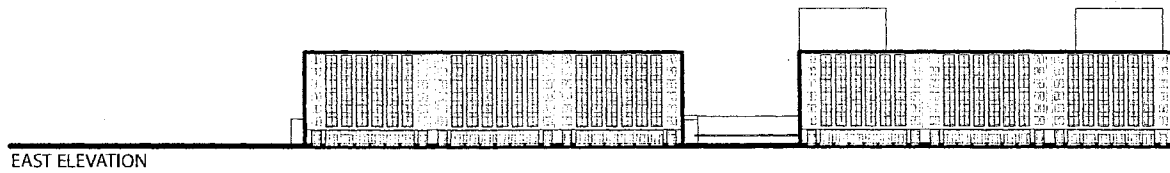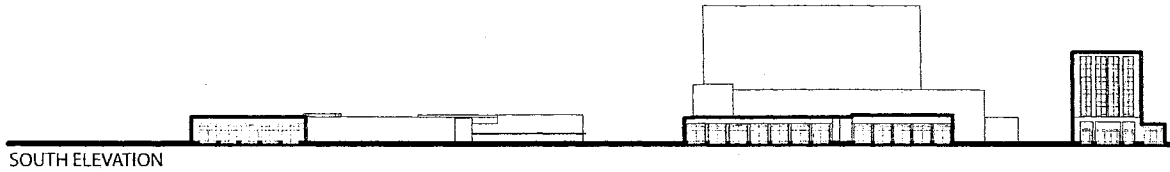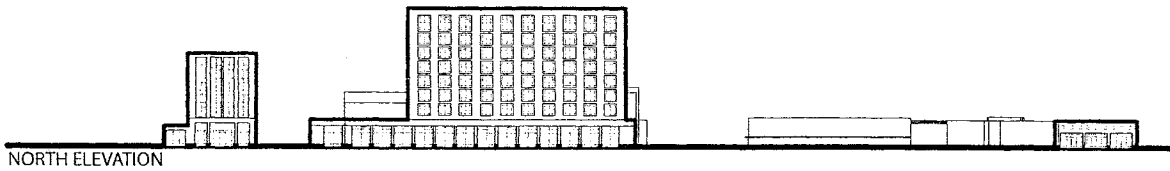


APPLICANT: LAKE MEADOWS ASSOCIATES
 ADDRESS: 33 W. MONROE ST.
 APPLICATION DATE: 12.09.2015
 PLAN COMMISSION DATE: 02.18.2016





KEY PLAN
 SUBAREA A2

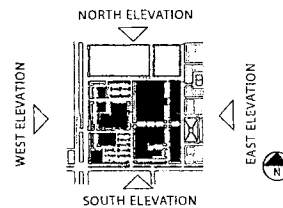

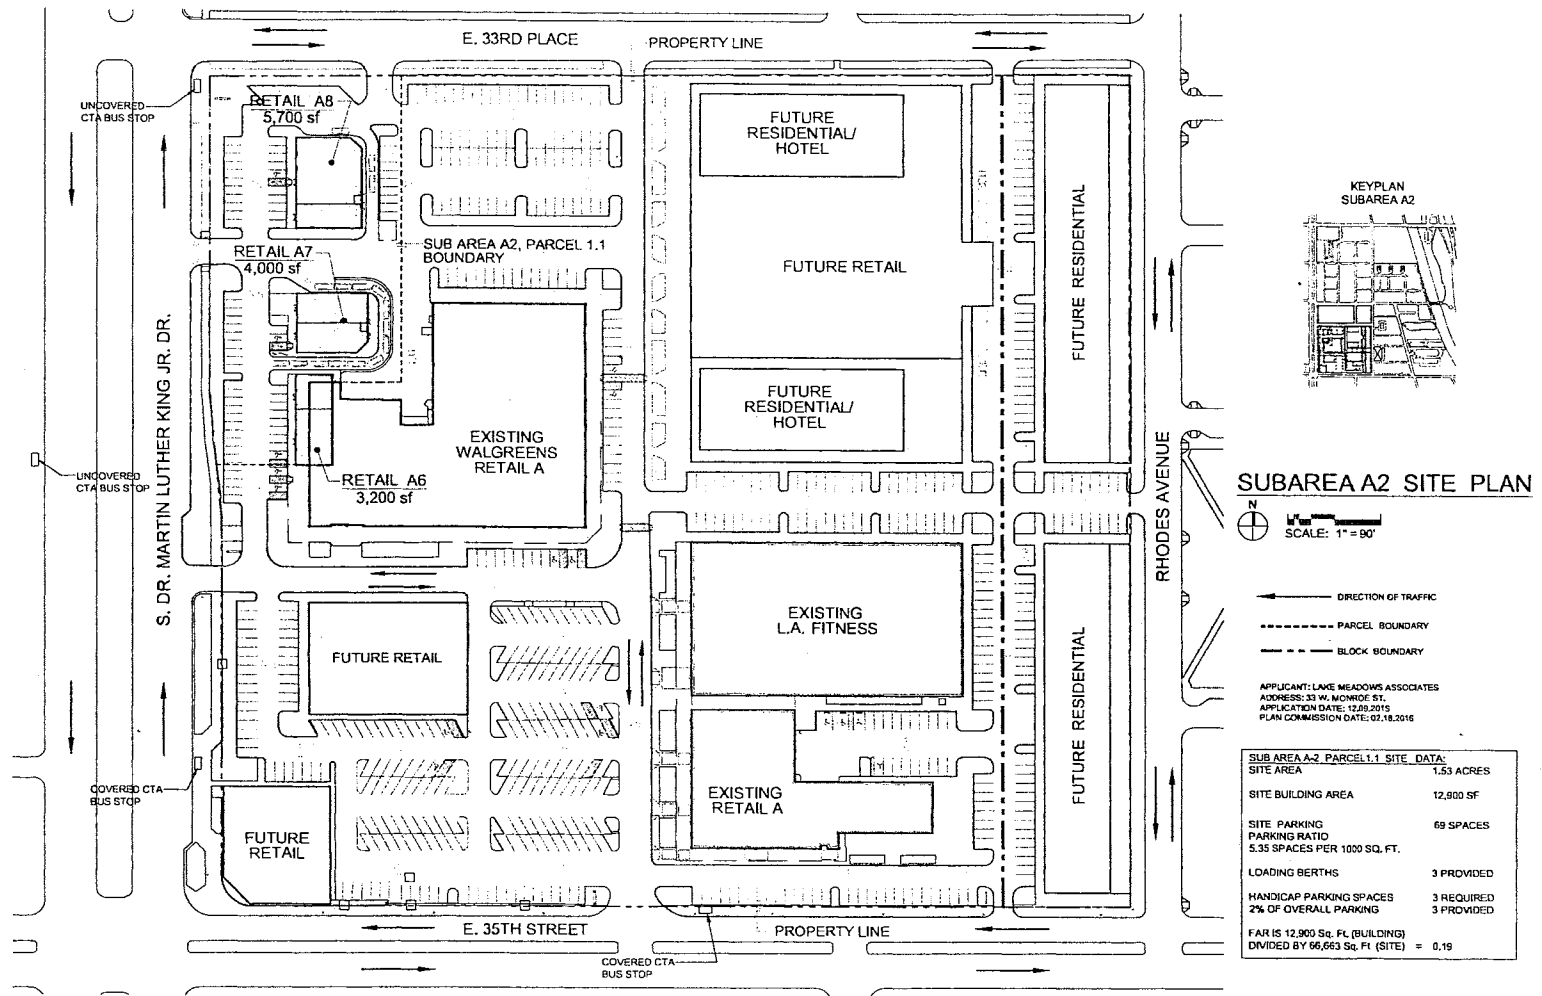


S. DR. MARTIN LUTHER KING JR. DR.

E. 33RD PLACE

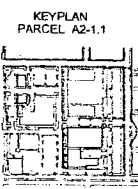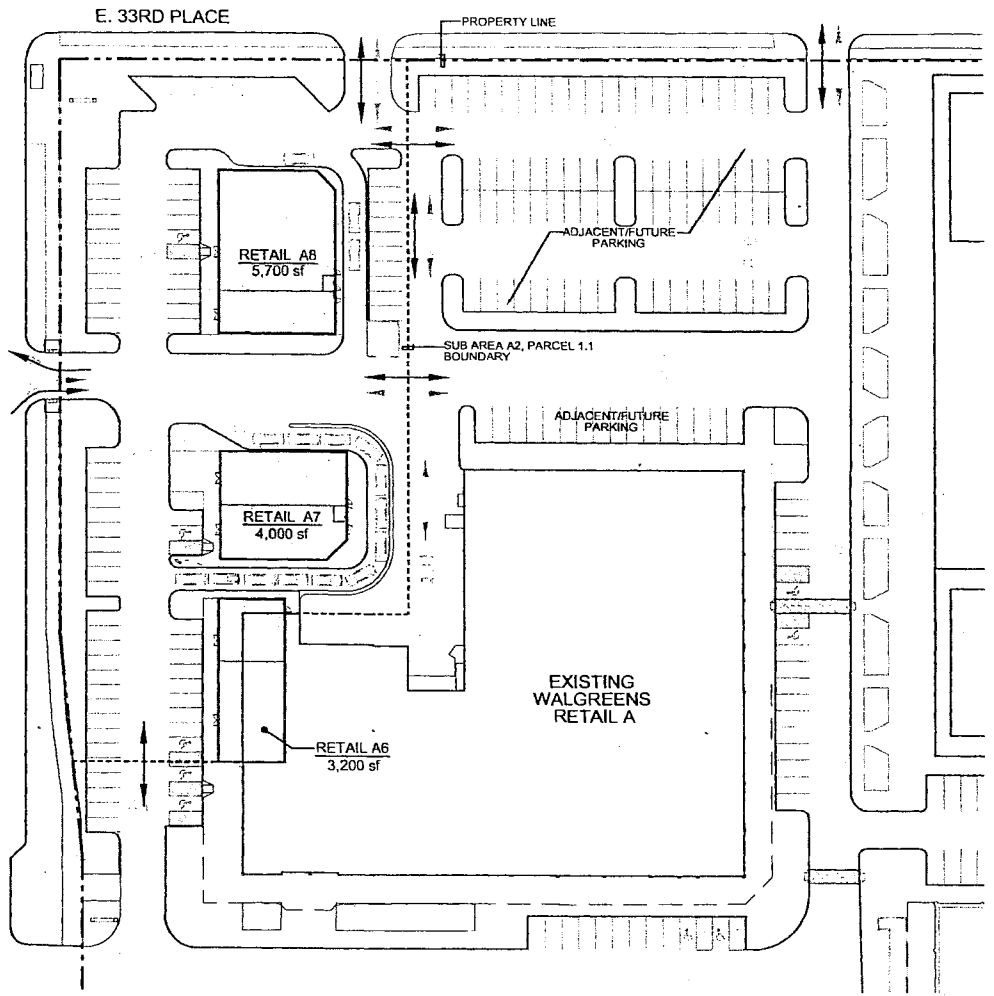



**PARCEL A2-1.1
VEHICULAR AND
SERVICE
ACCESS PLAN**

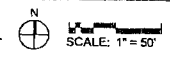


- - - - - PARCEL BOUNDARY
- - - - - BLOCK BOUNDARY
- - - - - SERVICE ACCESS
- → → VEHICULAR ACCESS

APPLICANT: LAKE MEADOWS ASSOCIATES
 ADDRESS: 33 W. MONROE ST.
 APPLICATION DATE: 12/29/2015
 PLAN COMMISSION DATE: 02/16/2016

SUB AREA A-2, PARCEL 1.1 SITE DATA:	
SITE AREA	1.53 ACRES
SITE BUILDING AREA	12,900 SF
SITE PARKING	69 SPACES
PARKING RATIO	5.35 SPACES PER 1000 SQ. FT.
LOADING BERTHS	3 PROVIDED
HANDICAP PARKING SPACES	3 REQUIRED
2% OF OVERALL PARKING	3 PROVIDED
FAR IS 12,900 Sq. Ft. (BUILDING) DIVIDED BY 66,663 Sq. Ft. (SITE) = 0.19	

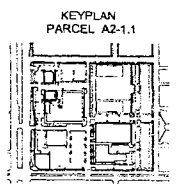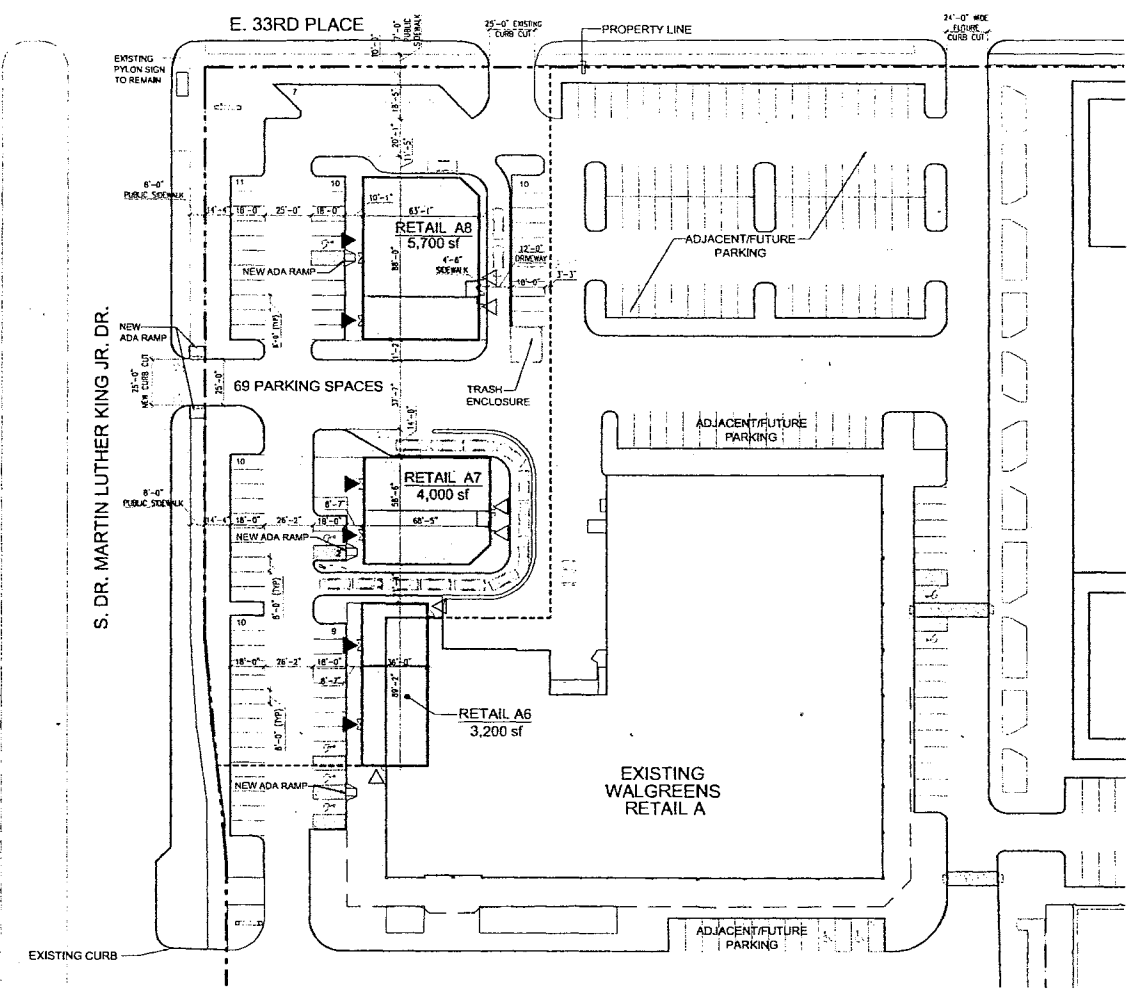

**PARCEL A2-1.1
SITE PLAN**


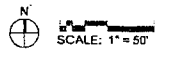


- ▶ PRIMARY BUILDING ENTRANCE
- ◁ EMERGENCY EXIT/ENTRANCE
- - - - - PARCEL BOUNDARY
- - - - - BLOCK BOUNDARY

APPLICANT: LAKE MEADOWS ASSOCIATES
 ADDRESS: 33 W. MONROE ST.
 APPLICATION DATE: 12.29.2015
 PLAN COMMISSION DATE: 02.16.2016

NOTE:
 NO ADDRESSES HAVE BEEN ESTABLISHED FOR RETAIL A6, RETAIL A7, OR RETAIL A8; (I) BUILDINGS WILL ALL HAVE SOUTH MARTIN LUTHER KING DRIVE ADDRESSES.

SUB AREA A-2 PARCEL 1.1 SITE DATA	
SITE AREA	1.53 ACRES
SITE BUILDING AREA	12,900 SF
SITE PARKING PARKING RATIO	69 SPACES
	5.35 SPACES PER 1000 SQ. FT.
LOADING BERTHS	3 PROVIDED
HANDICAP PARKING SPACES	3 REQUIRED
2% OF OVERALL PARKING	3 PROVIDED
FAR IS 12,900 Sq. Ft. (BUILDING) DIVIDED BY 66,663 Sq. Ft. (SITE) = 0.19	

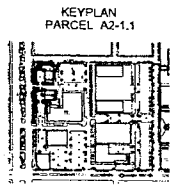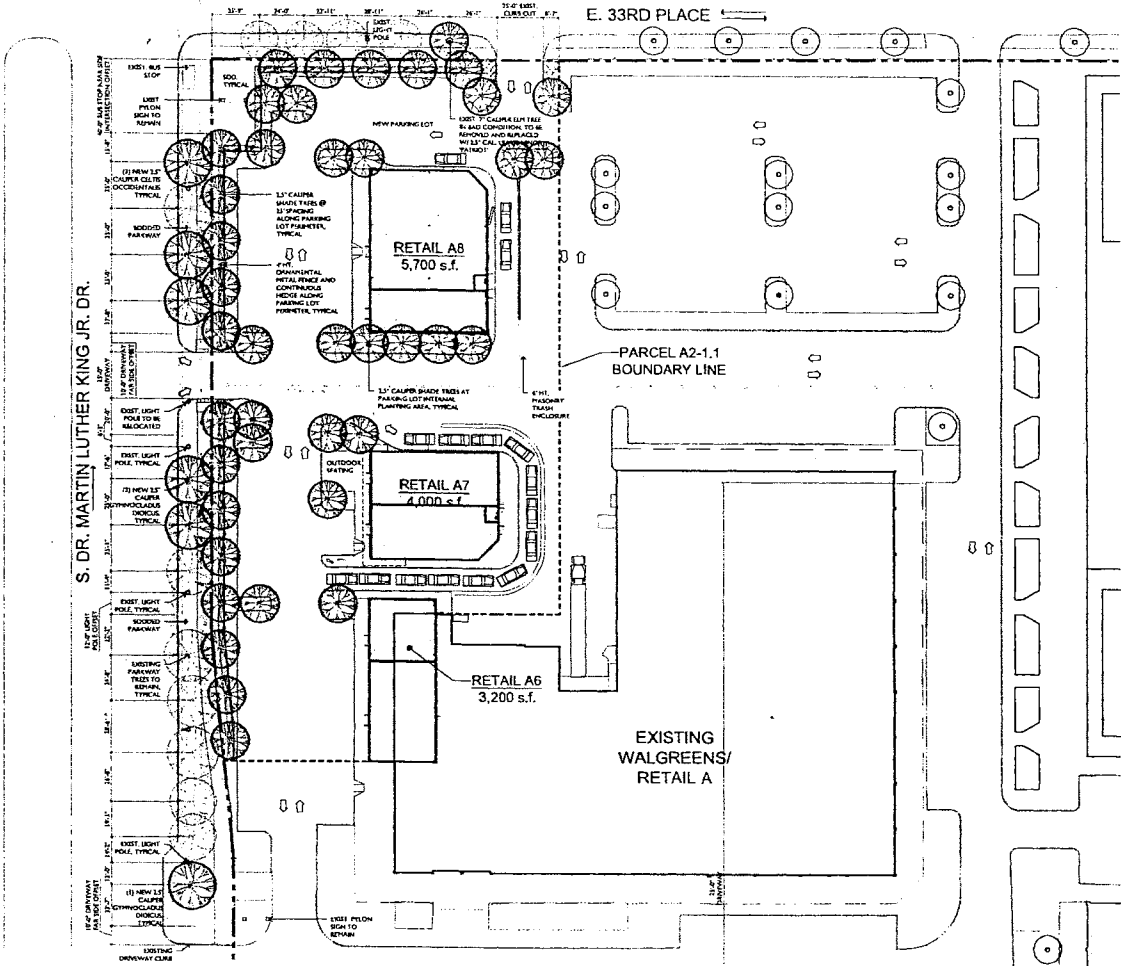


**PARCEL A2-1.1
LANDSCAPE PLAN**



- LEGEND**
- PARCEL BOUNDARY
 - BLOCK BOUNDARY
 - EXISTING PARKWAY TREE TO REMAIN
 - NEW 2.5" CALIPER SHADE TREE
 - SOD





APPLICANT: LAKE MEADOWS ASSOCIATES
 ADDRESS: 33 W. MONROE ST.
 APPLICATION DATE: 12.09.2015
 PLAN COMMISSION DATE: 02.18.2016

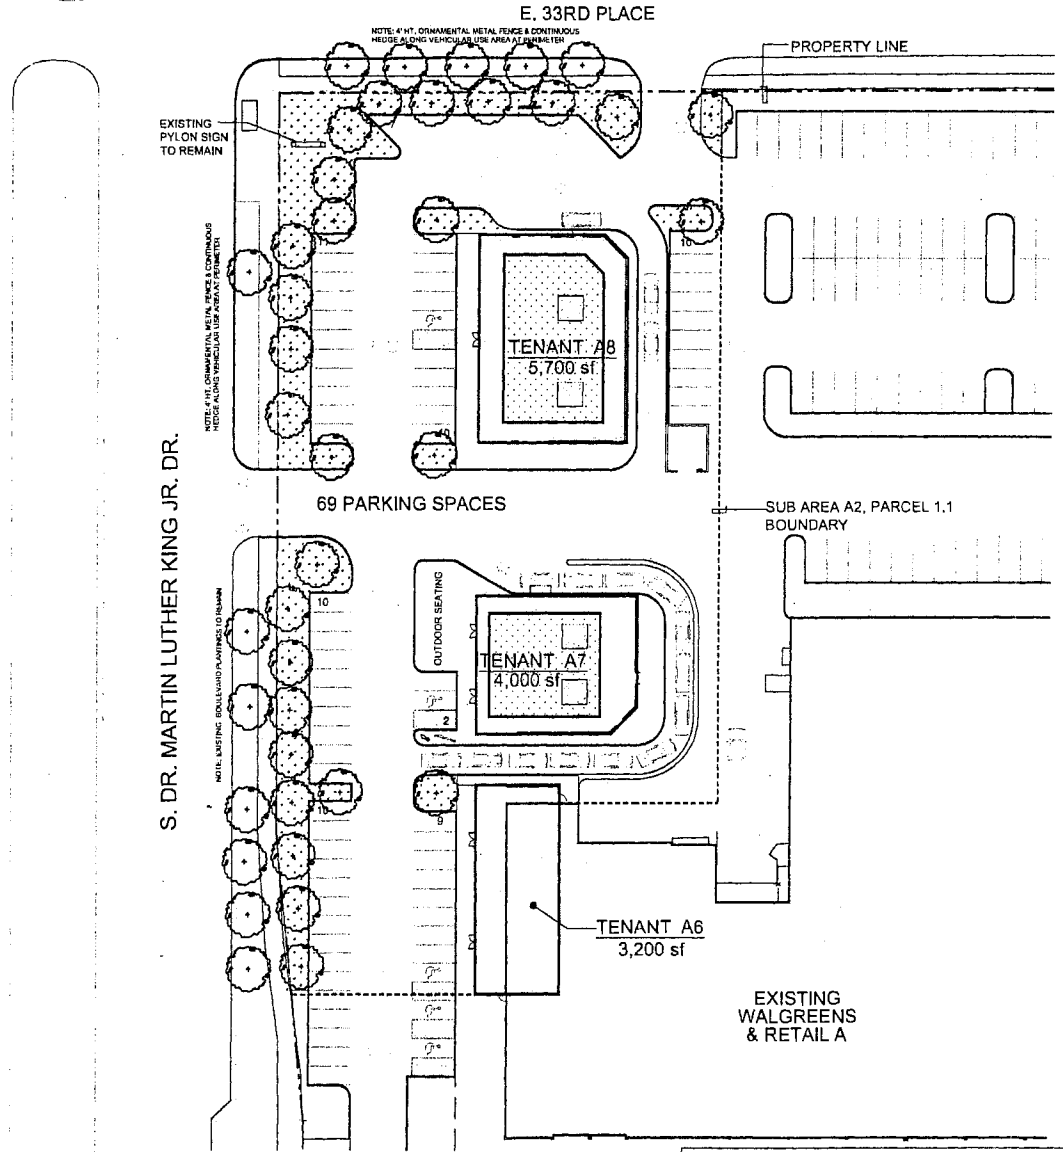

GREEN ROOF PLAN






SCALE: 1" = 60'

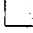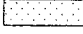 -  POTENTIAL RTU LOCATION
-  GREEN ROOF
-  PARCEL BOUNDARY
-  BLOCK BOUNDARY


APPLICANT: LAKE MEADOWS ASSOCIATES
 ADDRESS: 33 W. MONROE ST.
 APPLICATION DATE: 12.09.2015
 PLAN COMMISSION DATE: 02.18.2016

PARCEL 1.1 GREEN ROOF SUMMARY		
ROOF AREA:	GROSS AREA	NET AREA
TENANT A8	5,700 SF	5,500 SF
TENANT A7	4,000 SF	3,850 SF
GREEN ROOF AREA REQUIRED: 50% OF NET AREA		
	REQUIRED	PROVIDED
TENANT A8	2,775 SF	2,775 SF
TENANT A7	1,925 SF	1,925 SF
BUILDINGS WILL EXCEED ASHRAE 90.1-2004		
GREEN ROOF AREAS SHOWN ARE PROVIDED SOLELY FOR THE PURPOSE OF DEMONSTRATING POTENTIAL GREEN ROOF LOCATIONS AND LAYOUT. FINAL ROOF LAYOUT SUBJECT TO CHANGE. THE APPLICANT WILL PROVIDE A MINIMUM OF 50% GREEN ROOF IN THE FINAL DESIGN IN ACCORDANCE WITH THE PLANNED DEVELOPMENT STATEMENTS		

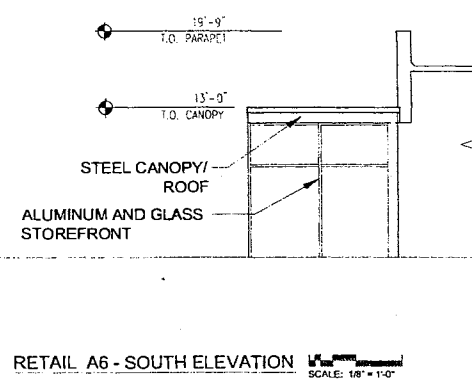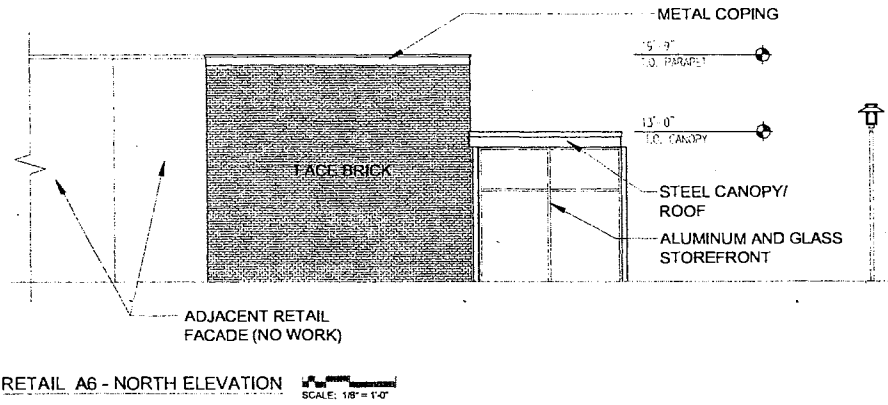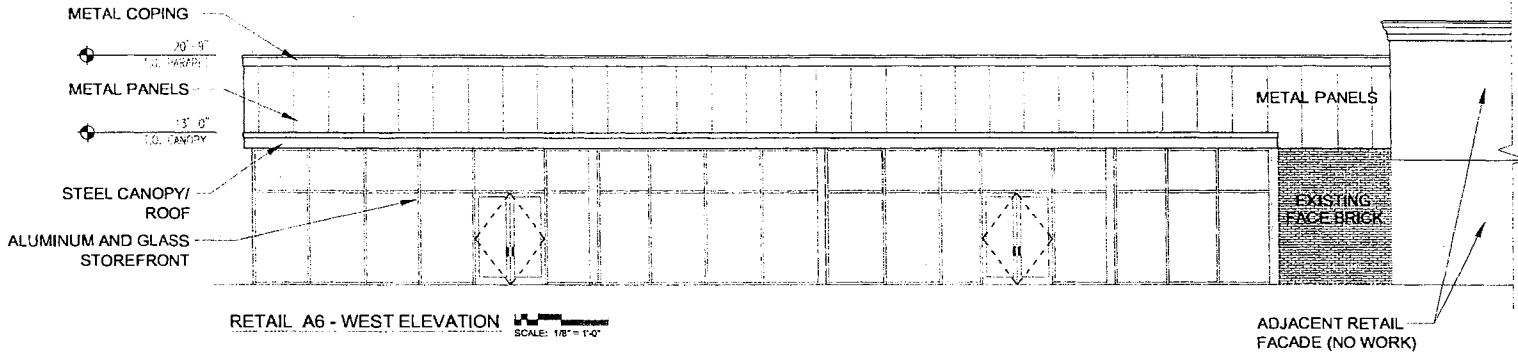

RETAIL A6 PLANS & ELEVATIONS

APPLICANT: LAKE MEADOWS ASSOCIATES
ADDRESS: 33 W. MONROE ST.
APPLICATION DATE: 12.11.2015
PLAN COMMISSION DATE: 02.18.2016

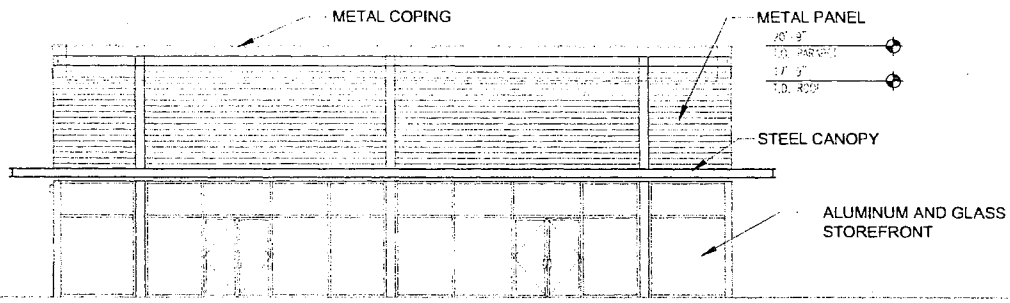

RETAIL A7 - WEST ELEVATION
SCALE: 1/8" = 1'-0"




RETAIL A7 - SOUTH ELEVATION
SCALE: 1/8" = 1'-0"

RETAIL A7 ELEVATIONS

APPLICANT: LAKE MEADOWS ASSOCIATES
ADDRESS: 33 W. MONROE ST.
APPLICATION DATE: 12.11.2015
PLAN COMMISSION DATE: 02.16.2016




RETAIL A7 - EAST ELEVATION SCALE: 1/8" = 1'-0"

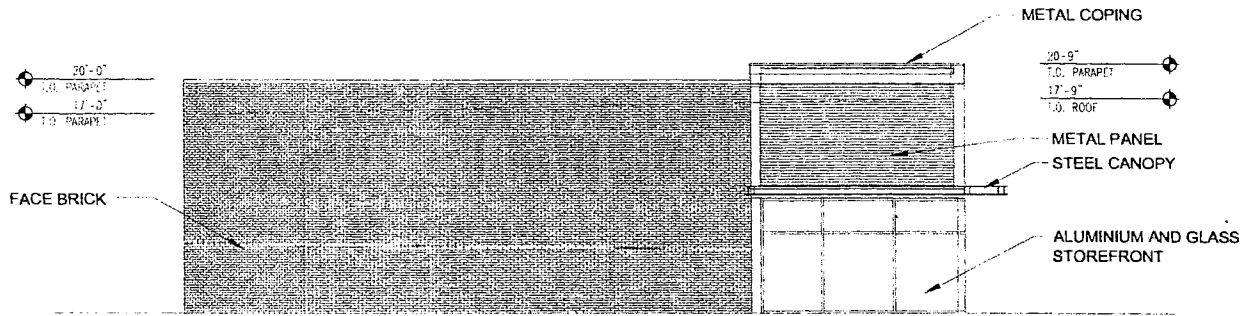

RETAIL A7 - NORTH ELEVATION SCALE: 1/8" = 1'-0"


RETAIL A7 ELEVATIONS

APPLICANT: LAKE MEADOWS ASSOCIATES
ADDRESS: 33 W. MONROE ST.
APPLICATION DATE: 12.11.2015
PLAN COMMISSION DATE: 02.18.2016

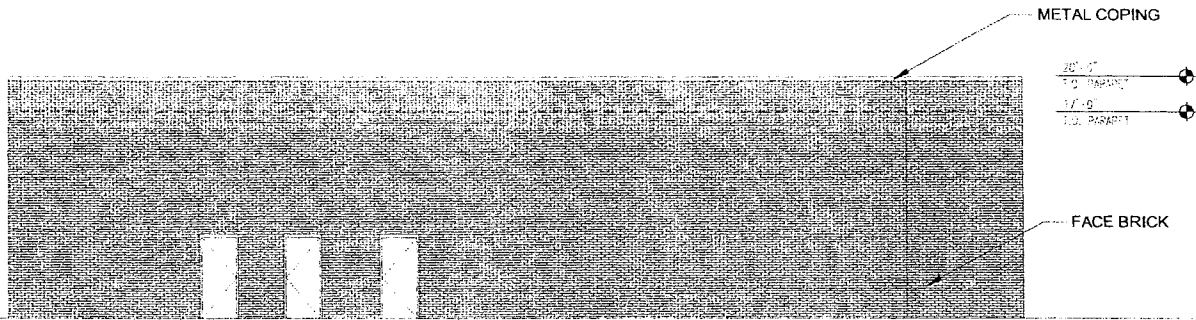

RETAIL A8 - EAST ELEVATION

SCALE: 1/8" = 1'-0"

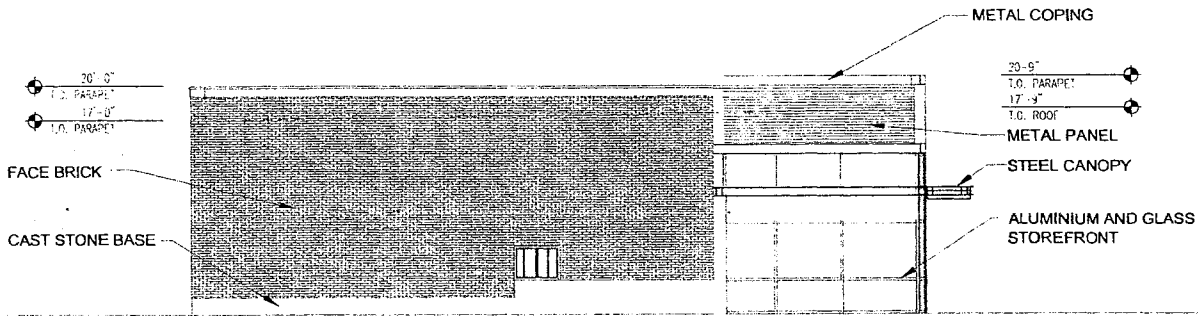


RETAIL A8 - NORTH ELEVATION

SCALE: 1/8" = 1'-0"


RETAIL A8 ELEVATIONS

APPLICANT: LAKE MEADOWS ASSOCIATES
ADDRESS: 33 W. MONROE ST.
APPLICATION DATE: 12.09.2015
PLAN COMMISSION DATE: 03.16.2016

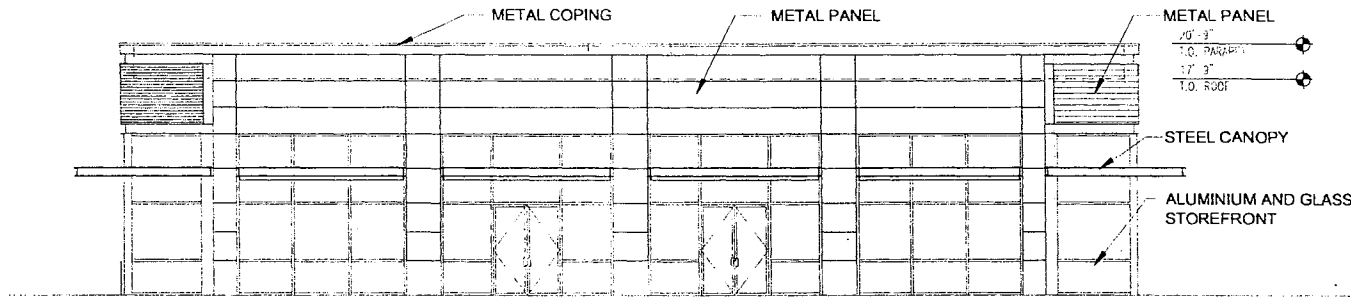

RETAIL A8 - WEST ELEVATION

SCALE: 1/8" = 1'-0"

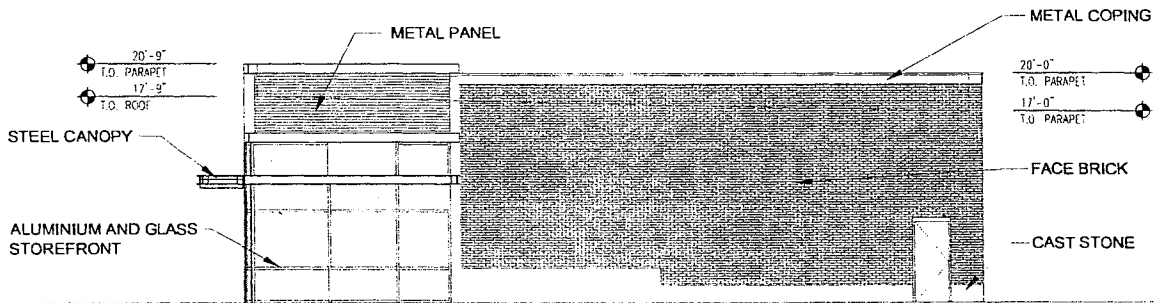

RETAIL A8 - SOUTH ELEVATION

SCALE: 1/8" = 1'-0"

RETAIL A8 ELEVATIONS

APPLICANT: LAKE MEADOWS ASSOCIATES
ADDRESS: 33 W. MONROE ST.
APPLICATION DATE: 12/09/2015
PLAN COMMISSION DATE: 02/18/2016

Reclassification Of Area Shown On Map No. 9-L.

(Application No. 18621)

(Common Address: 5301 W. Newport Ave.)

[O2016-54]

Be It Ordained by the City Council of the City of Chicago:

SECTION 1. That Title 17 of the Municipal Code of Chicago, the Chicago Zoning Ordinance, be amended by changing all the RS3 Residential Single-Unit (Detached House) District symbols and indications as shown on Map Number 9-L in the area bounded by:

West Newport Avenue; North Lockwood Avenue; the alley next south of and parallel to West Newport Avenue; and a line 31.77 feet west of and parallel to North Lockwood Avenue,

to those of an RM4.5 Residential Multi-Unit District and a corresponding use district is hereby established in the area above described.

SECTION 2. This ordinance shall be in force and effect from and after its passage and due publication.

Reclassification Of Area Shown On Map No. 10-J.

(Application No. 18624)

(Common Address: 3900 -- 3904 W. 47th St.)

[O2016-57]

Be It Ordained by the City Council of the City of Chicago:

SECTION 1. Title 17 of the Municipal Code of Chicago, the Chicago Zoning Ordinance, is hereby amended by changing all of the RS3 Residential Single-Unit (Detached House) District symbols and indications as shown on Map Number 10-J in the area bounded by:

the public alley next north of and parallel to West 47th Street; South Springfield Avenue; West 47th Street; and a line 68.06 feet west of and parallel to South Springfield Avenue,

to those of a B1-1 Neighborhood Shopping District.

SECTION 2. This ordinance shall be in force and effect from and after its passage and due publication.

Reclassification Of Area Shown On Map No. 12-N.
(Application No. 18626)
(Common Address: 5251 -- 5259 S. Newcastle Ave.)

[O2016-59]

Be It Ordained by the City Council of the City of Chicago:

SECTION 1. Title 17 of the Municipal Code of Chicago, the Chicago Zoning Ordinance, is hereby amended by changing all of the RS2 Residential Single-Unit (Detached House) District symbols and indications as shown on Map Number 12-N in the area bounded by:

West 53rd Street; South Newcastle Avenue; a line 117.00 feet north of and parallel to West 53rd Street; and the public alley next east of and parallel to South Newcastle Avenue,

to those of an RS3 Residential Single-Unit (Detached House) District.

SECTION 2. This ordinance shall be in force and effect from and after its passage and due publication.

Reclassification Of Area Shown On Map No. 13-I.
(Application No. 18608)
(Common Address: 5556 N. Western Ave./2403 W. Bryn Mawr Ave.)

[O2016-41]

Be It Ordained by the City Council of the City of Chicago:

SECTION 1. Title 17 of the Municipal Code of Chicago, the Chicago Zoning Ordinance, is hereby amended by changing all of the B1-2 Neighborhood Shopping District symbols and indications as shown on Map Number 13-I in the area bounded by:

West Bryn Mawr Avenue; North Western Avenue; the public alley parallel to and south of West Bryn Mawr Avenue; and a line parallel to and 100.00 feet west of the west line of the right-of-way of North Western Avenue,

to those of a C2-1 Motor Vehicle-Related Commercial District and a corresponding use district is hereby established in the area above described.

SECTION 2. This ordinance shall be in force and effect from and after its passage and due publication

Reclassification Of Area Shown On Map No. 13-N.
(Application No. 18610T1)
(Common Address: 5128 -- 5132 N. Newcastle Ave.)

[O2016-43]

Be It Ordained by the City Council of the City of Chicago:

SECTION 1. Title 17 of the Municipal Code of Chicago, the Chicago Zoning Ordinance, is hereby amended by changing all the RS2 Residential Single-Unit (Detached House) District symbols and indications as shown on Map Number 13-N in the area bounded by:

a line 261 feet south of and parallel to West Foster Avenue; North Newcastle Avenue; a line 321 feet south of and parallel to West Foster Avenue; and the alley next west of and parallel to North Newcastle Avenue,

to those of an RS3 Residential Single-Unit (Detached House) District and a corresponding use district is hereby established in the area above described.

SECTION 2. This ordinance shall be in force and effect from and after its passage and due publication.

[Site Plans; Wall Sections; Basement, First and Second Floor
Plans; and Building Elevations attached to this ordinance
printed on pages 21209 through 21220
of this *Journal*.]

Type 1 Narrative Rezoning Analysis attached to this ordinance reads as follows:

Narrative.

*Narrative For Rezoning Of Property Commonly Known As
5128 -- 5132 North Newcastle Avenue.*

Present Zoning District: RS2

Proposed Zoning District: RS3

The lot in question is currently owned by T.G. Homes LLC and is approximately 7,400.2 square feet. The applicant wishes to divide the property into two 30 foot by 123.35 foot lots and build two two-story single-family residences with basement and a two-car detached garage with no commercial space.


5128 North Newcastle Avenue would have a lot area of 3,700.1 square feet with open space of 449 square feet. It would be improved with a two-story single-family home with a basement and a two-car detached garage, no commercial space and a floor area ration of .70. The building would be 2,640 square feet. It would be 29 feet, 10 inches in height and it would have a front setback of 20 feet, 55 inches, side setback on the east of 3 feet and on the west of 3 feet for a total combined of 6 feet with a rear setback of 47 feet, 8 inches.

5132 North Newcastle Avenue would have a lot area of 3,700.1 square feet with open space of 418 square feet. It would be improved with a two-story single-family home with a basement and a two-car detached garage, no commercial space and a floor area ration of .70. The building would be 2,640 square feet. It would be 29 feet, 10 inches in height and it would have a front setback of 21 feet, 32 inches, side setback on the east of 3 feet and on the west of 3 feet for a total combined of 6 feet with a rear setback of 47 feet, 3 inches.

All homes will be frame homes with Hardie board siding and stone accents.

PROPOSED NEW SINGLE FAMILY HOME 5128 N NEWCASTLE AVE


N NEWCASTLE AVE

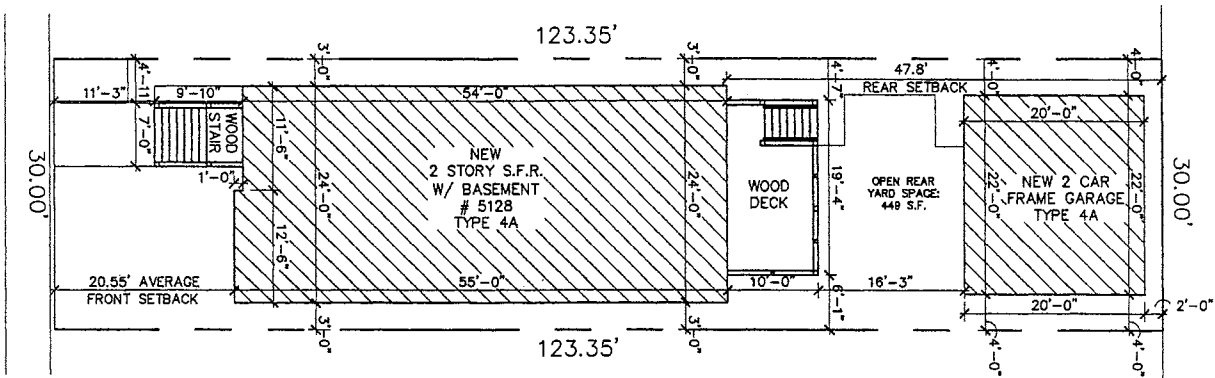

EXIST. 16FT. CONC. ALLEY

SITE PLAN


SCALE: 3/32" = 1'-0"

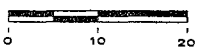

FINAL FOR PUBLICATION


SI011711
5128 N NEWCASTLE AVE
CHICAGO

A-1

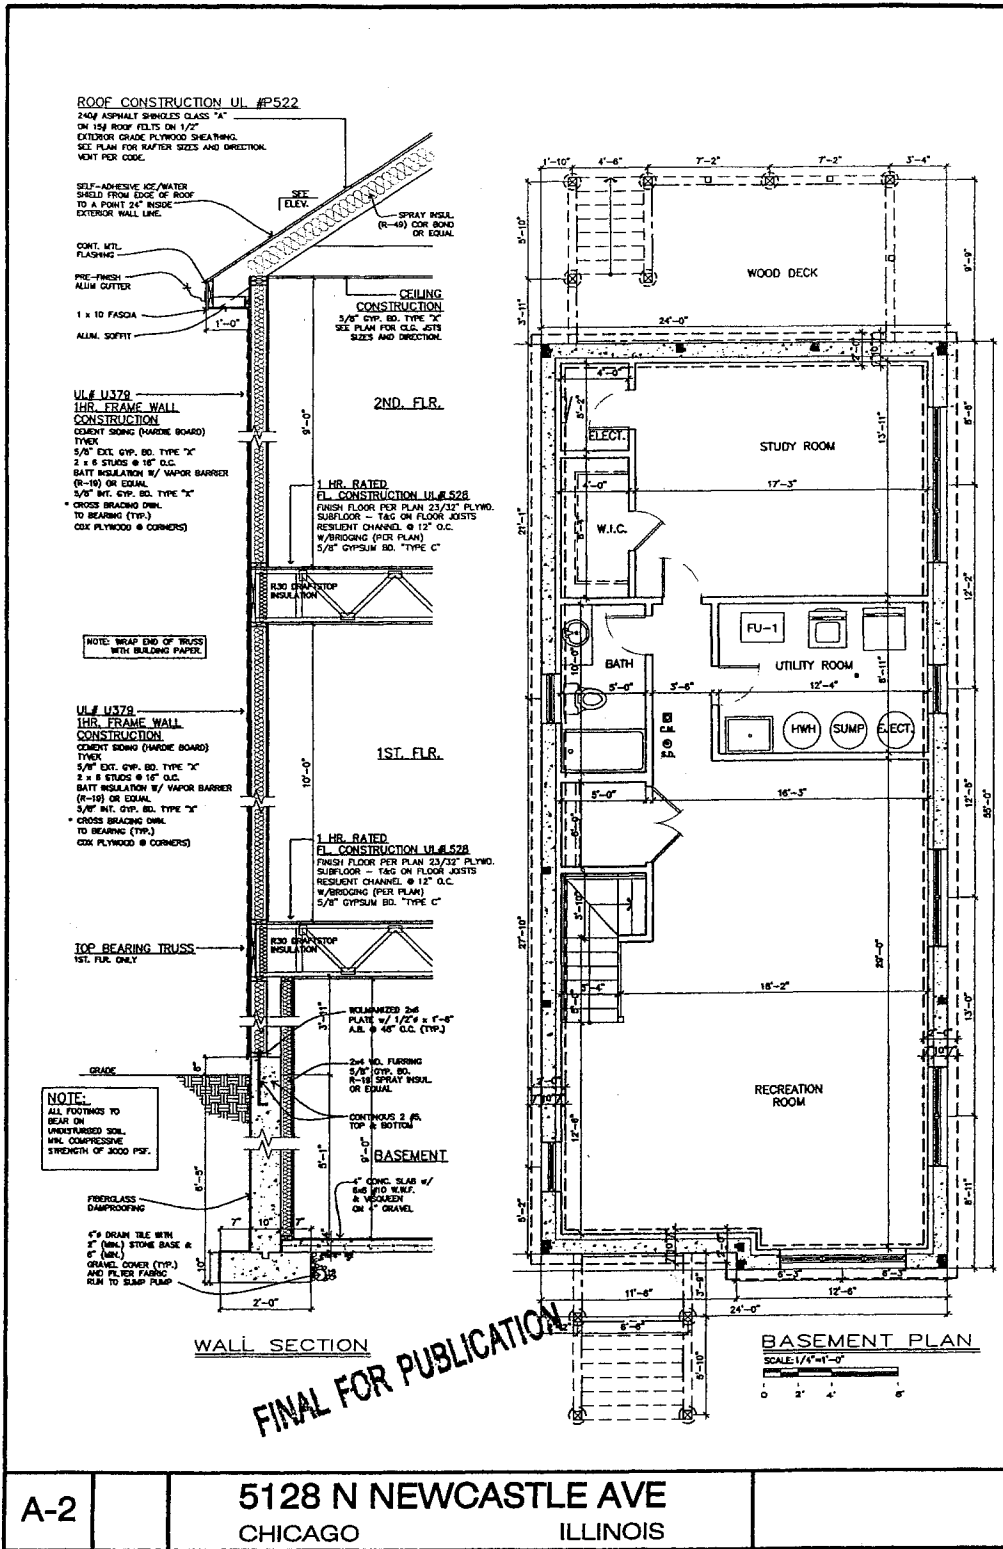



A-2


5128 N NEWCASTLE AVE
 CHICAGO ILLINOIS

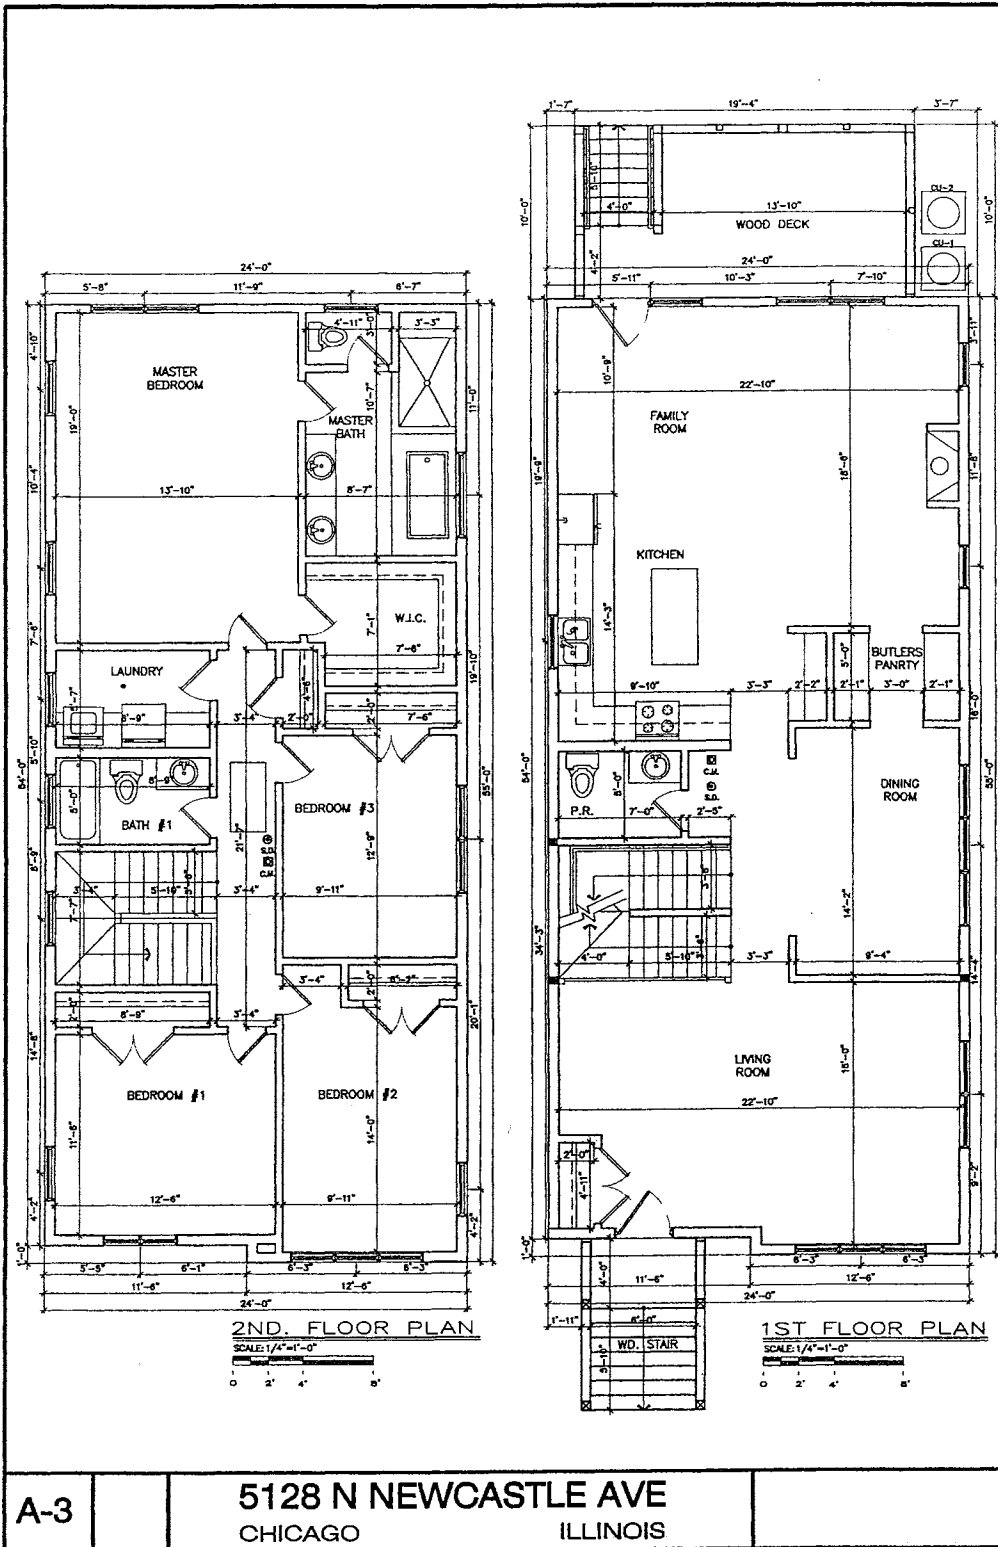

FINAL FOR PUBLICATION

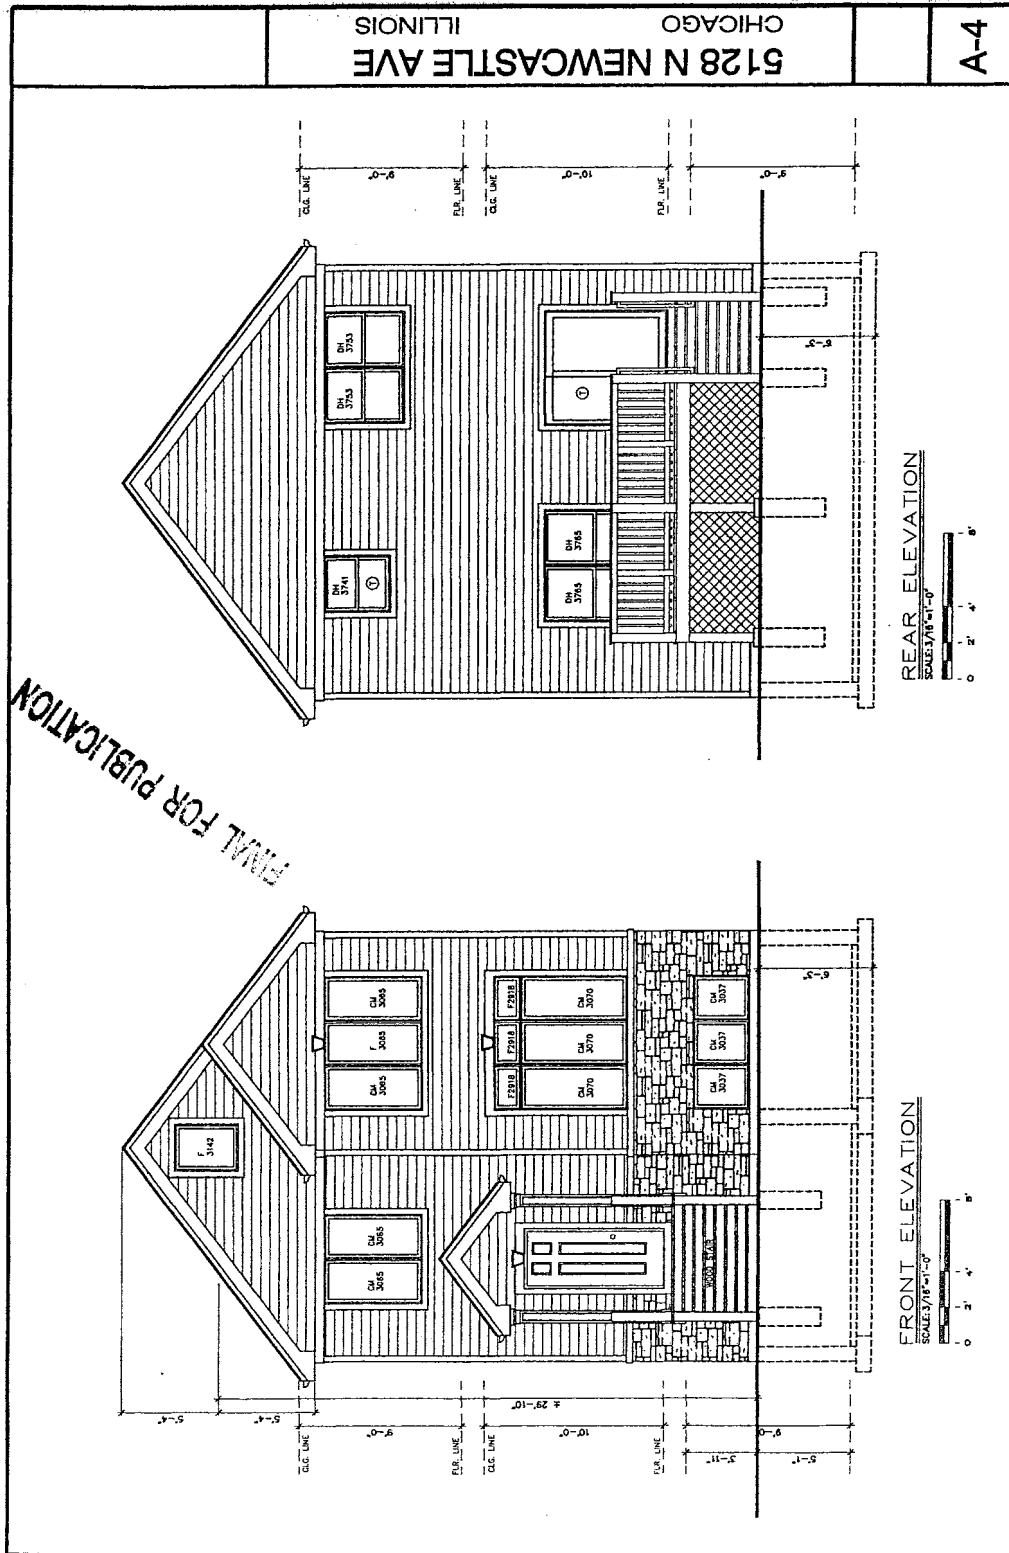


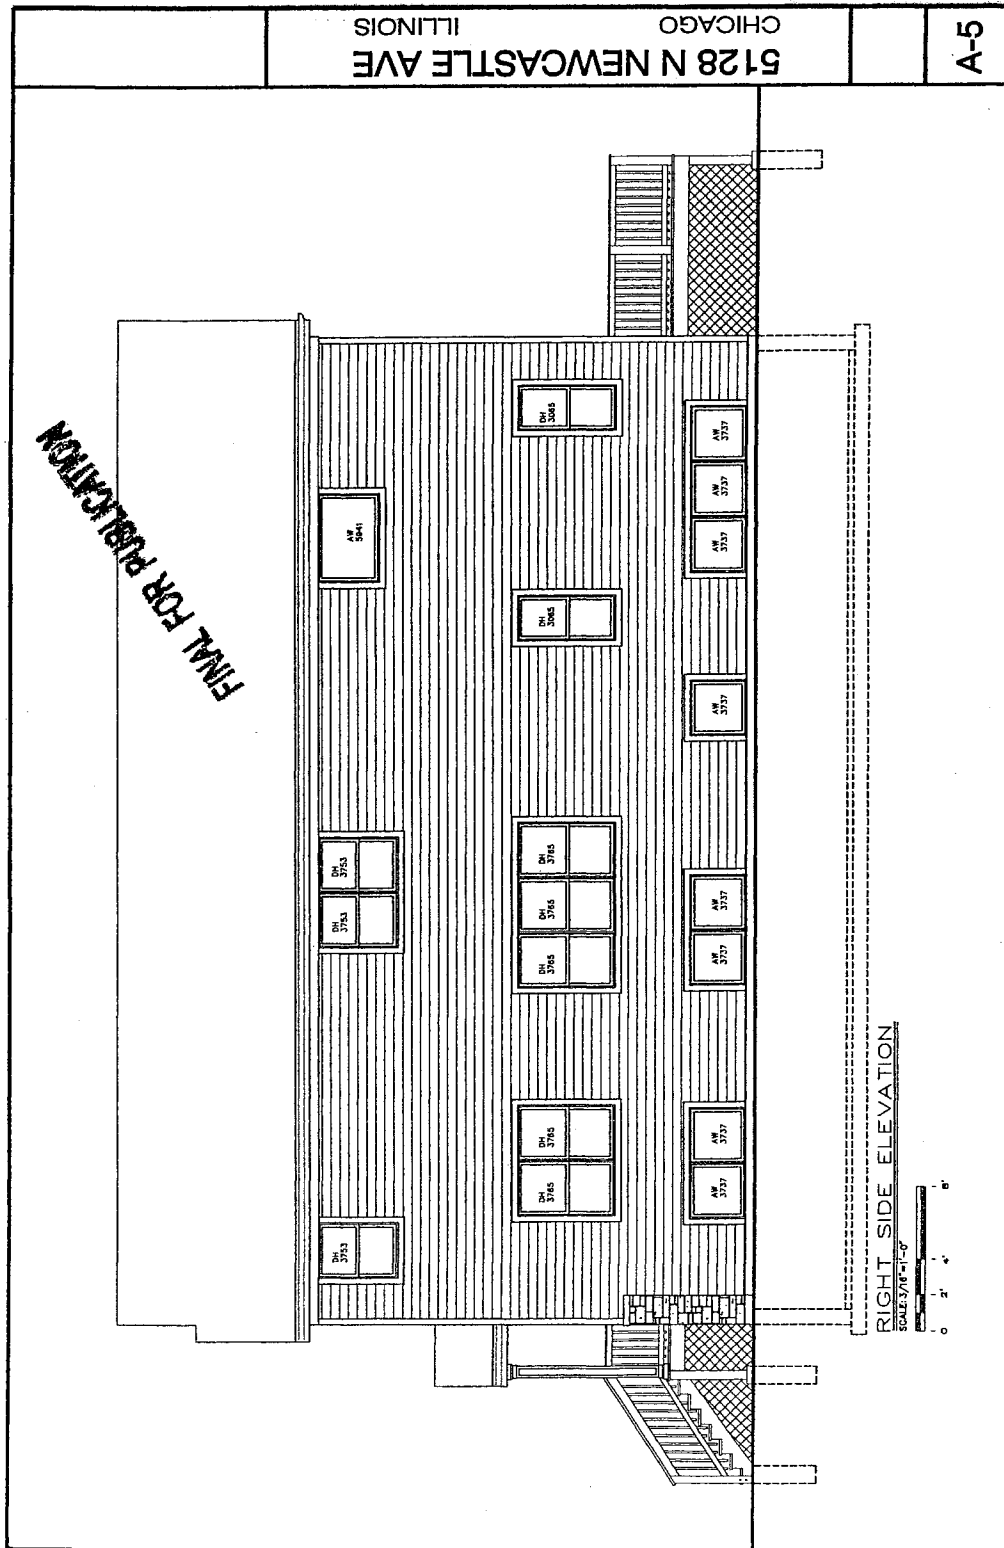

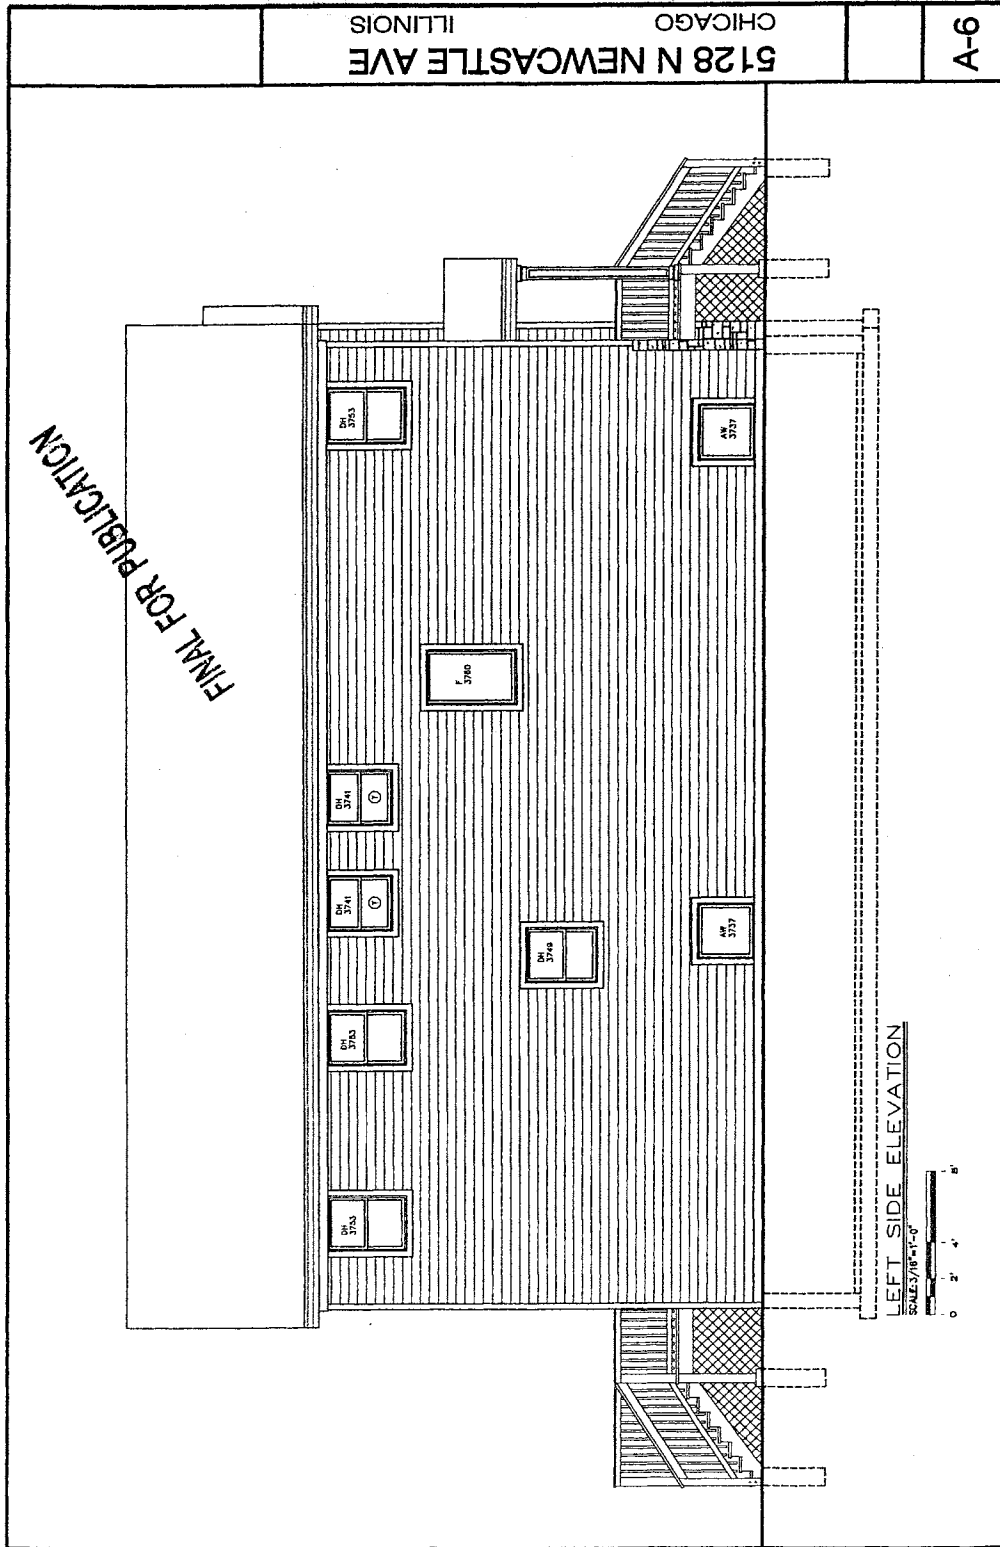


PROPOSED NEW SINGLE FAMILY HOME 5132 N NEWCASTLE AVE

N NEWCASTLE AVE

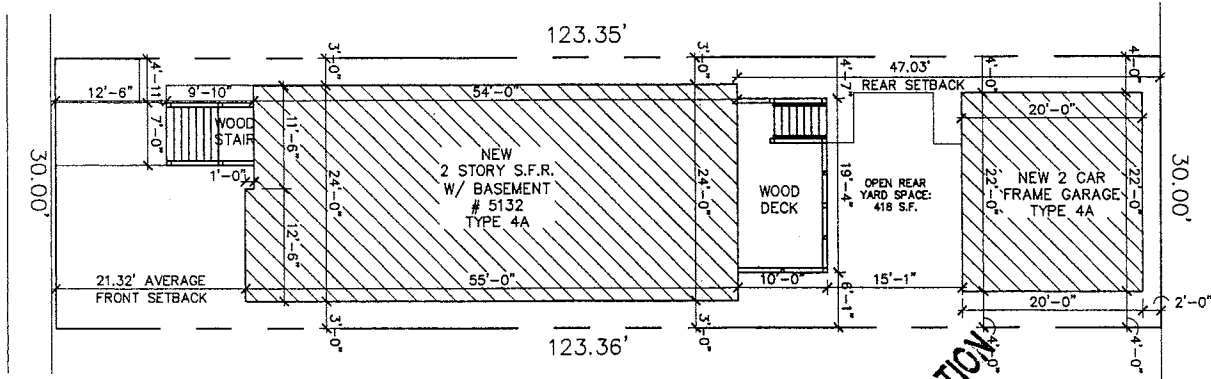

SITE PLAN

SCALE: 3/32"=1'-0"

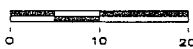

FINAL FOR PUBLICATION

EAST: 1871 CONC. ALLEY

SIOINTTI
132 N NEWCASTLE AVE
CHICAGO

A-1

ROOF CONSTRUCTION UL #P522

240# ASPHALT SHINGLES CLASS "A"
ON 1 1/2" ROOF FELTS ON 1/2"
EXTERIOR GRADE PLYWOOD SHEATHING.
SEE PLAN FOR RAFTER SIZES AND DIRECTION.
VENT PER CODE.

SELF-ADHESIVE ICE/WATER
SHIELD FROM EDGE OF ROOF
TO A POINT 24" INSIDE
EXTERIOR WALL LINE.

CONT. MTL.
FLASHING

PRE-FINISH
ALUM. OUTLET

1" x 10" FASCIA

ALUM. SOFFIT

1'-0"

CEILING
CONSTRUCTION
5/8" GYP. BD. TYPE "C"
SEE PLAN FOR C.L.C. SIZES
AND DIRECTION.

**UL # U379
1HR. FRAME WALL
CONSTRUCTION**
CEMENT SIDING (HARDBOARD)
TYXER
5/8" EXT. GYP. BD. TYPE "C"
2 x 6 STUDS @ 16" O.C.
BATT INSULATION W/ VAPOR BARRIER
(R-19) OR EQUAL
5/8" INT. GYP. BD. TYPE "C"
CROSS BRACING DIM. TO BEARING (TYP.)
CDX PLYWOOD @ CORNERS

1 HR. RATED
EL. CONSTRUCTION UL #528
FINISH FLOOR PER PLAN 2 3/4" PLYWD.
SUBFLOOR - TIES ON FLOOR JOISTS
RESILIENT CHANNEL @ 12" O.C.
W/ BRIDGING (PER PLAN)
5/8" GYPSUM BD. TYPE "C"

3/8" MIN. TOP
INSULATION

NOTE: WRAP END OF TRUSS
WITH BUILDING PAPER.

**UL # U379
1HR. FRAME WALL
CONSTRUCTION**
CEMENT SIDING (HARDBOARD)
TYXER
5/8" EXT. GYP. BD. TYPE "C"
2 x 6 STUDS @ 16" O.C.
BATT INSULATION W/ VAPOR BARRIER
(R-19) OR EQUAL
5/8" INT. GYP. BD. TYPE "C"
CROSS BRACING DIM. TO BEARING (TYP.)
CDX PLYWOOD @ CORNERS

1 HR. RATED
EL. CONSTRUCTION UL #528
FINISH FLOOR PER PLAN 2 3/4" PLYWD.
SUBFLOOR - TIES ON FLOOR JOISTS
RESILIENT CHANNEL @ 12" O.C.
W/ BRIDGING (PER PLAN)
5/8" GYPSUM BD. TYPE "C"

3/8" MIN. TOP
INSULATION

TOP BEARING TRUSS
1ST. FLR. ONLY

WELDED 2x6
PLATE w/ 1/2" x 1'-0"
A.S. @ 16" O.C. (TYP.)

2x4 W.D. FURRING
5/8" GYP. BD.
R-19 SPRAY INSUL.
OR EQUAL

CONTINUOUS 2 #5
TOP & BOTTOM

4" CONC. SLAB w/
6# @ 18" W.C.F.
& REINFORC.
ON 4" GRAVEL


BASEMENT

NOTE:
ALL FOOTINGS TO
BEAR ON
UNDISTURBED SOL.
MIN. COMPRESSIVE
STRENGTH OF 3000 PSF.


4" DRAIN TILE WITH
2" (MIN.) STONE BASE @
5" (MIN.)
GRAVEL COVER (TYP.)
AND FILTER FABRIC
RUN TO SUMP PUMP

FIBERGLASS
ENVELOPING


WALL SECTION
FINAL FOR PUBLICATION

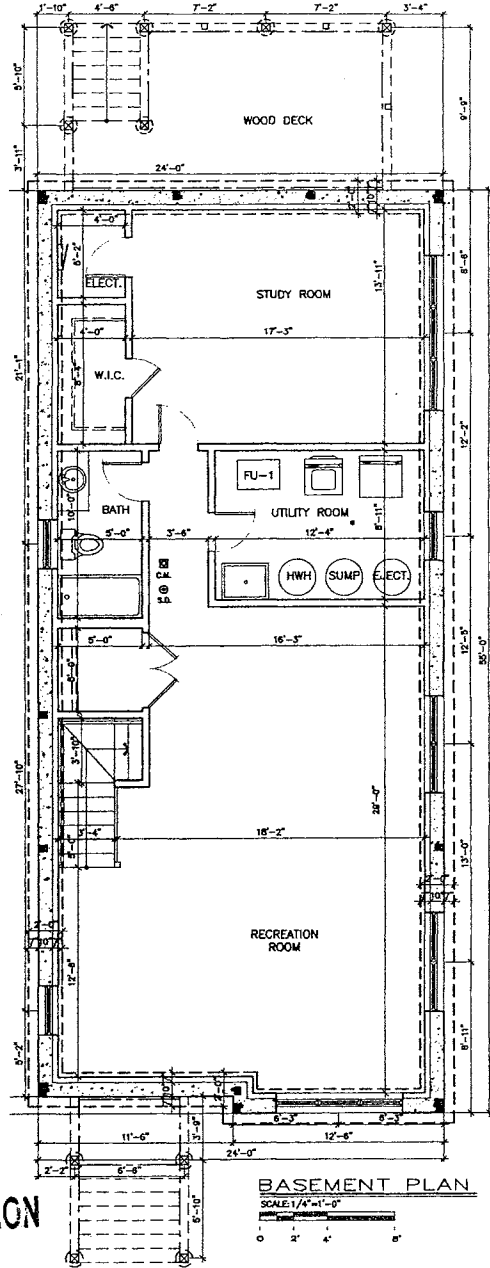



A-2 5132 N NEWCASTLE AVE CHICAGO ILLINOIS

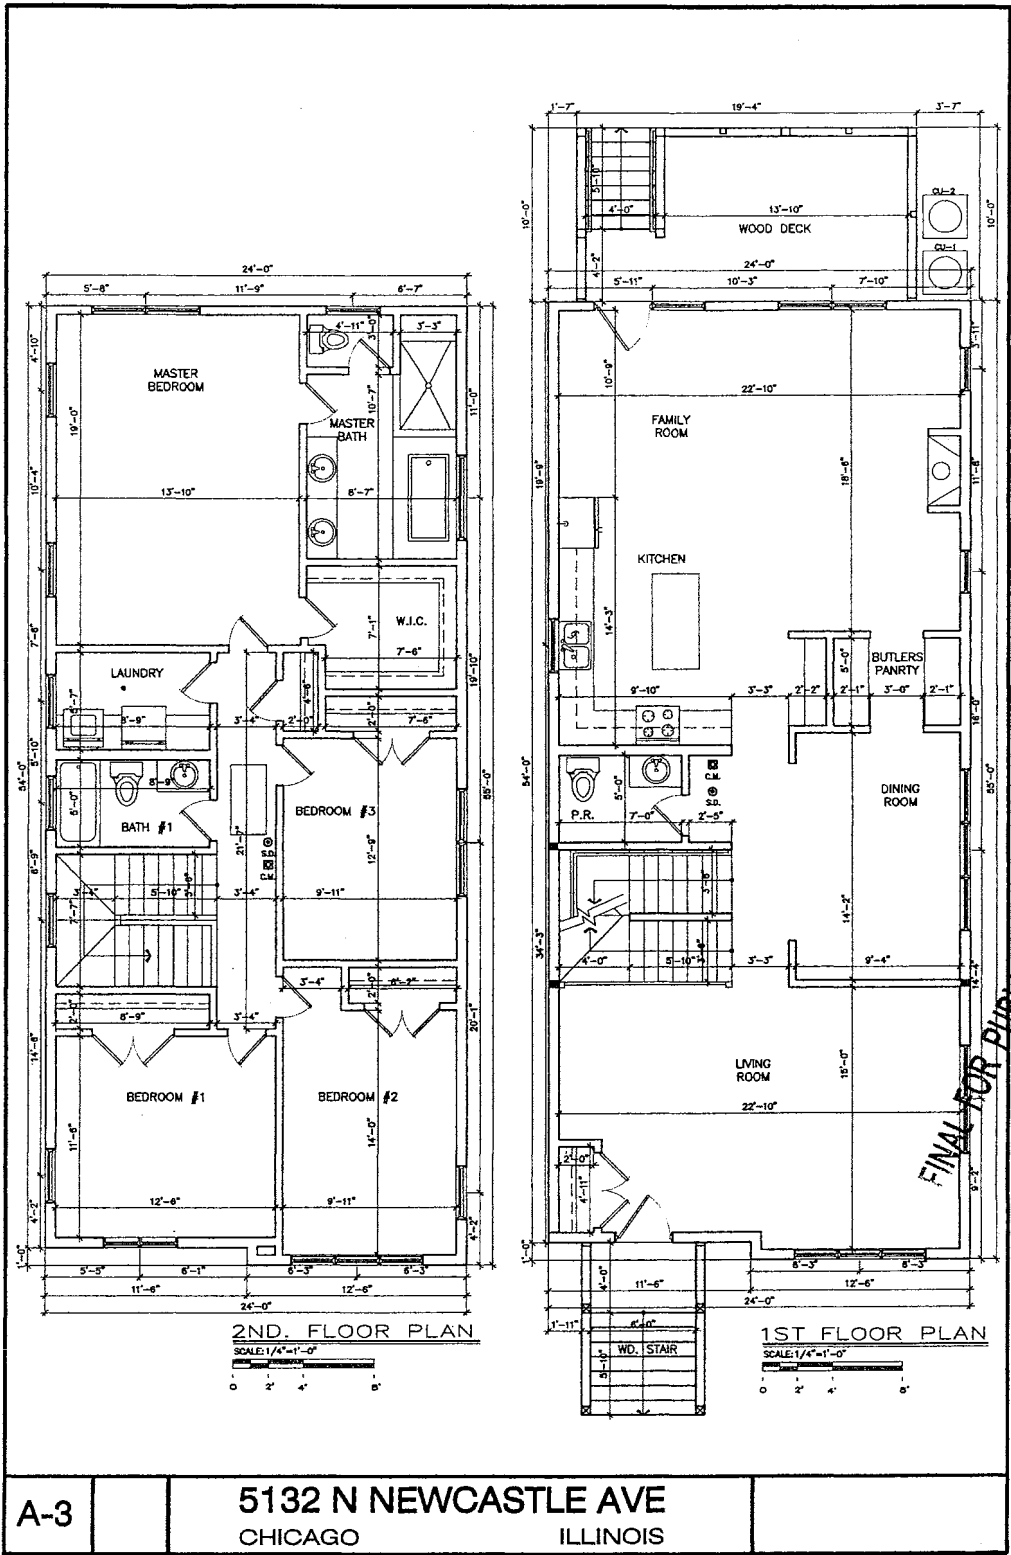

A-3	5132 N NEWCASTLE AVE CHICAGO ILLINOIS	
-----	--	--

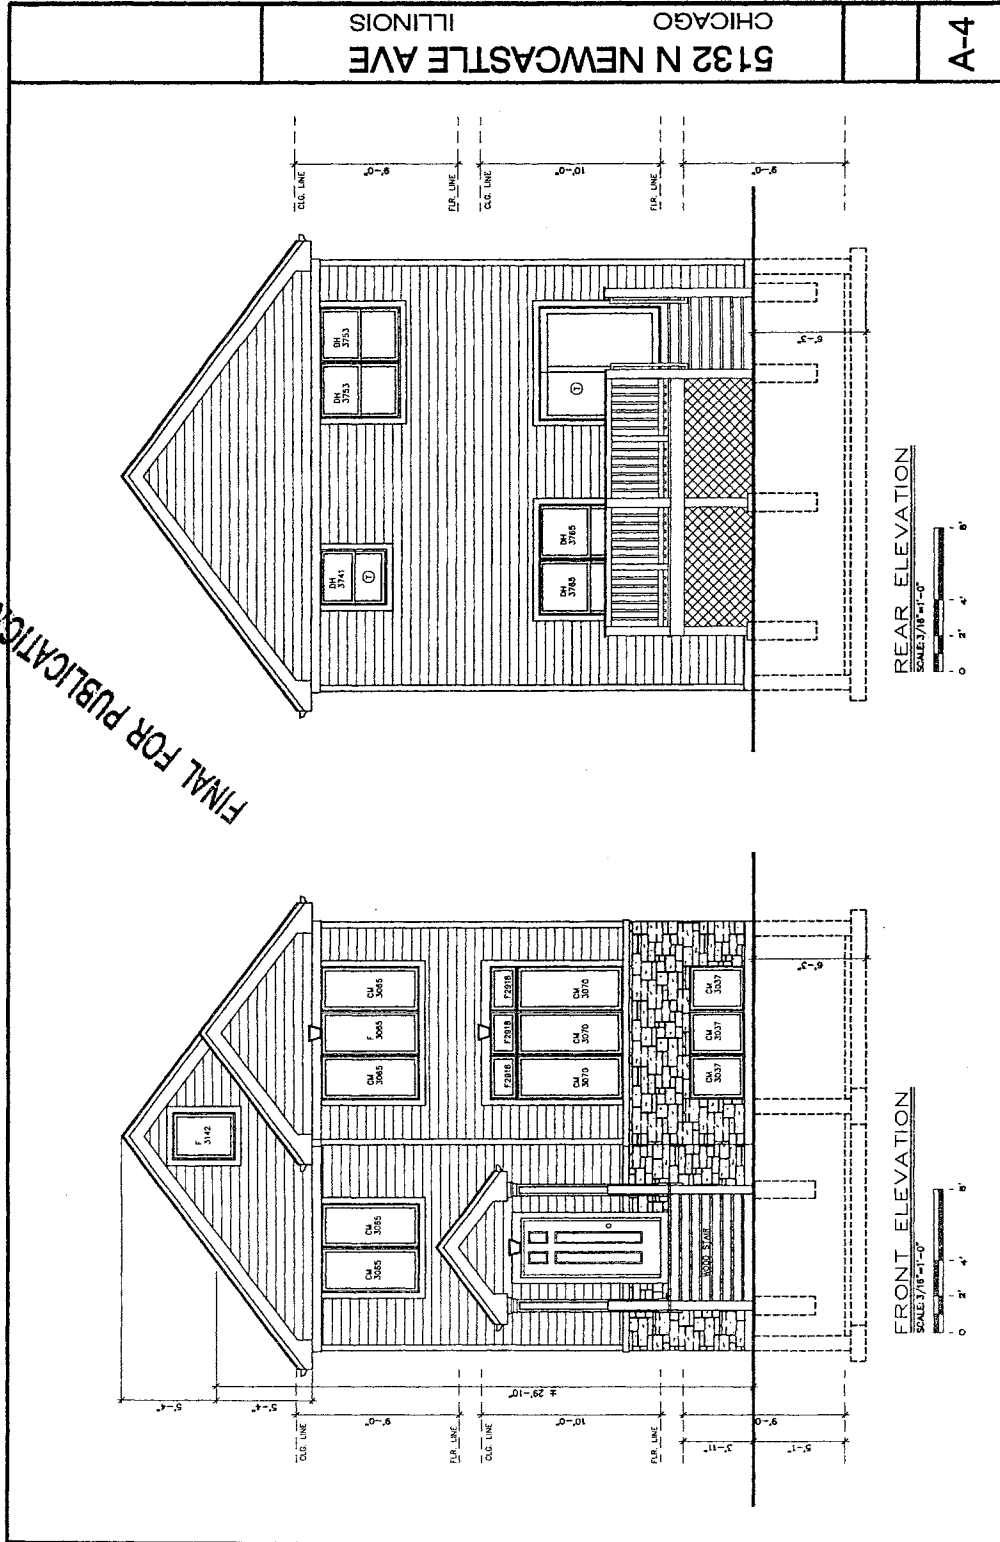

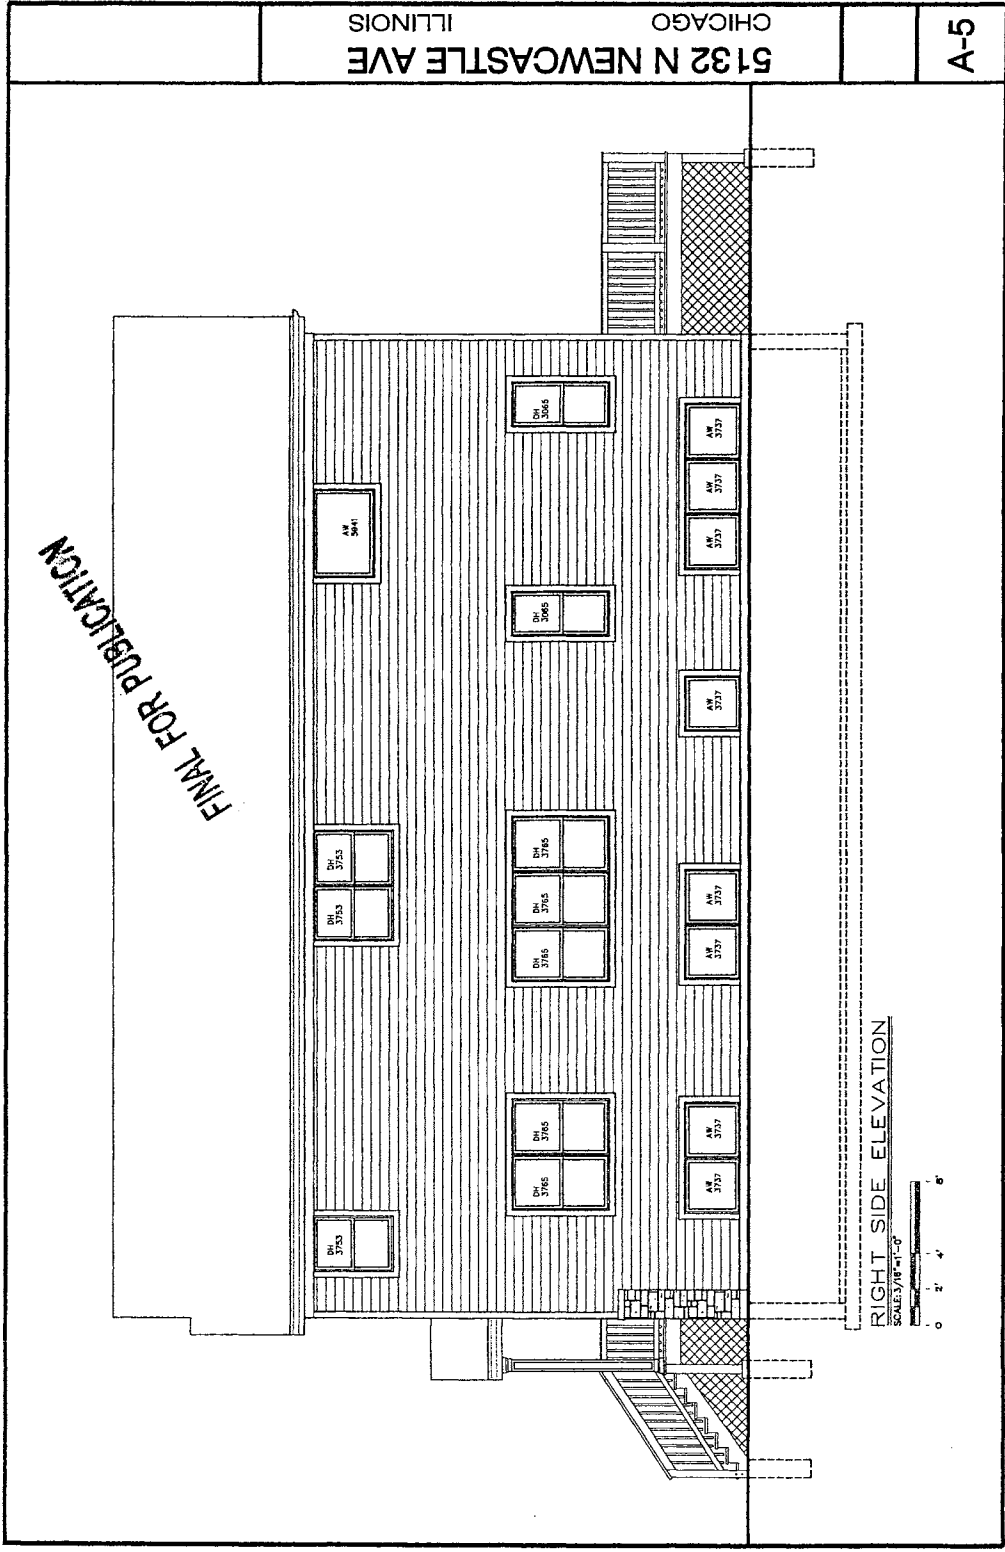

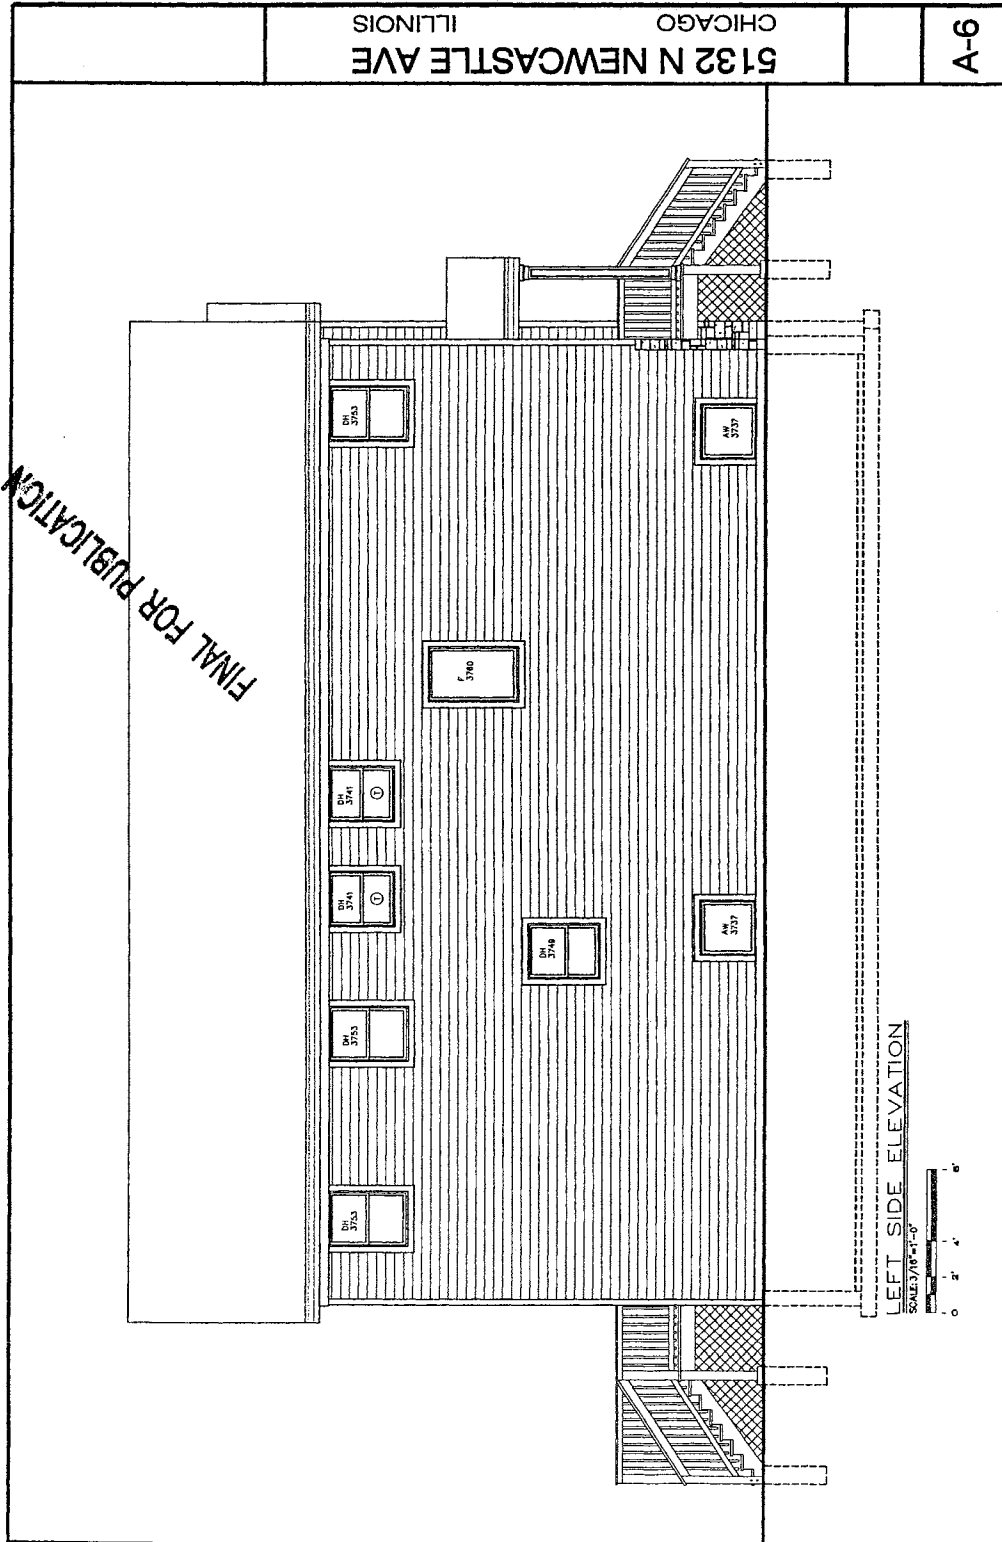

Reclassification Of Area Shown On Map No. 14-H.
(Application No. A-8194)
(Common Address: 6100 -- 6128 S. Winchester Ave.)

[O2016-94]

Be It Ordained by the City Council of the City of Chicago:

SECTION 1. Title 17 of the Municipal Code of Chicago, the Chicago Zoning Ordinance, be amended by changing all the B1-1 Neighborhood Shopping District symbols and indications as shown on Map Number 14-H in the area bounded by:

West 61st Street; South Winchester Avenue; a line 298.8 feet south of and parallel to West 61st Street; and the public alley next west of and parallel to South Winchester Avenue,

to those of an RS3 Residential Single-Unit (Detached House) District and a corresponding use district is hereby established in the area above described.

SECTION 2. This ordinance shall be in force and effect from and after its passage and due publication.

Reclassification Of Area Shown On Map No. 16-I.
(Application No. A-8195)
(Common Address: 2601 -- 2659 W. Marquette Rd., 6701 -- 6759 S. Washtenaw Ave.,
2600 -- 2660 W. 68th St. And 6700 -- 6760 S. Rockwell St.)

[O2016-127]

Be It Ordained by the City Council of the City of Chicago:

SECTION 1. Title 17 of the Municipal Code of Chicago, the Chicago Zoning Ordinance, is hereby amended by changing all of the RT4 Residential Two-Flat, Townhouse and Multi-Unit District symbols and indications as shown on Map Number 16-I in the area bounded by:

West Marquette Road; South Rockwell Street; West 68th Street; and South Washtenaw Avenue,

to those of a B3-1 Community Shopping District.

SECTION 2. This ordinance shall be in force and effect from and after its passage and due publication.

Reclassification Of Area Shown On Map No. 17-G.

(Application No. 18617)

(Common Address: 6413 N. Glenwood Ave.)

[O2016-50]

Be It Ordained by the City Council of the City of Chicago:

SECTION 1. Title 17 of the Municipal Code of Chicago, the Chicago Zoning Ordinance, is hereby amended by changing all the RS3 Residential Single-Unit (Detached House) District symbols and indications as shown on Map Number 17-G in the area bounded by:

a line 33.5 feet north of and parallel to the alley next north of and parallel to West Devon Avenue; the alley next east of and parallel to North Glenwood Avenue; the alley next north of and parallel to West Devon Avenue; and North Glenwood Avenue,

to those of an RT3.5 Residential Two-Flat, Townhouse and Multi-Unit District and a corresponding use district is hereby established in the area above described.

SECTION 2. This ordinance shall be in force and effect from and after its passage and due publication.

Reclassification Of Area Shown On Map No. 22-G.

(As Amended)

(Application No. A-8196)

(Common Address: 8902 -- 8956 S. Loomis St.)

[SO2016-133]

Be It Ordained by the City Council of the City of Chicago:

SECTION 1. Title 17 of the Municipal Code of Chicago, the Chicago Zoning Ordinance, is hereby amended by changing all of the B3-1 Community Shopping District symbols and indications as shown on Map Number 22-G in the area bounded by:

West 89th Street; South Loomis Street; West 90th Street; and the public alley next west of South Loomis Street,

to those of a B2-1.5 Neighborhood Mixed-Use District.

SECTION 2. This ordinance takes effect after its passage and approval.

AMENDMENT OF TITLE 17 OF MUNICIPAL CODE BY RECLASSIFICATION OF AREAS SHOWN ON MAP NOS. 1-F AND 3-F.

(As Amended)

(Application No. 18224)

(Common Address: 460 -- 476 W. Chicago Ave., 801 -- 811 N. Cambridge Ave. And 800 -- 810 N. Cleveland Ave.)

[SO2014-8812]

(Committee Meeting Held October 27, 2015)

The Committee on Zoning, Landmarks and Building Standards submitted the following report:

CHICAGO, March 16, 2016.

To the President and Members of the City Council:

Presenting a report for your Committee on Zoning, Landmarks and Building Standards which held a meeting on October 27, 2015, the following ordinance was passed by a majority of the members present:

Page 1 contains one map amendment regarding land use.

I hereby move for passage of the proposed substitute ordinance transmitted herewith.

Respectfully submitted,

(Signed) DANIEL S. SOLIS,
Chairman.

On motion of Alderman Solis, the said proposed substitute ordinance transmitted with the foregoing committee report was *Passed* by yeas and nays as follows:

Yeas -- Aldermen Moreno, Hopkins, Dowell, Hairston, Sawyer, Mitchell, Harris, Beale, Sadlowski Garza, Thompson, Cárdenas, Quinn, Burke, Lopez, Foulkes, D. Moore, Curtis, O'Shea, Cochran, Brookins, Muñoz, Zalewski, Scott, Solis, Maldonado, Burnett, Ervin, Taliaferro, Reboyras, Santiago, Waguespack, Mell, Austin, Ramirez-Rosa, Villegas, Mitts, Sposato, Laurino, O'Connor, Napolitano, Smith, Tunney, Arena, Cappleman, Pawar, Osterman, J. Moore, Silverstein -- 48.

Nays -- None.

Alderman Beale moved to reconsider the foregoing vote. The motion was lost.

The following is said ordinance as passed:

Be It Ordained by the City Council of the City of Chicago:

SECTION 1. Title 17 of the Municipal Code of Chicago, the Chicago Zoning Ordinance, be amended by changing all the Residential-Business Planned Development Number 447 District symbols and indications as shown on Map Numbers 1-F and 3-F in the area bounded by:

a line 17 feet south of the centerline of West Hobbie Street extended west where no street exists; North Kingsbury Street; West Hobbie Street; North Crosby Street; North Larrabee Street; a line 458 feet north of and parallel to West Chicago Avenue; the alley next east of North Larrabee Street; the alley next north of West Chicago Avenue and the alley extended east where no alley exists: North Hudson Avenue; West Chicago Avenue; North Hudson Avenue; West Huron Street; North Kingsbury Street; West Superior Street; North Larrabee Street; West Erie Street; the east bank of the north branch of the Chicago River; West Chicago Avenue; a line 321.03 feet west of the west bank of the Chicago River as measured on the north line of West Chicago Avenue; a line 380.01 feet north of and parallel to the north line of West Chicago Avenue; and the east bank of the north branch of the Chicago River,

to those of Residential-Business Planned Development Number 447, as amended, which is hereby established in the area described above, subject to such use and bulk regulations as are set forth in the Plan of Development herewith attached and made a part hereof and to no others.

SECTION 2. This ordinance shall be in force and effect from and after its passage and due publication.

Plan of Development Statements referred to in this ordinance read as follows:

*Residential-Business Planned, Development No. 447,
As Amended.*

Plan Of Development Statements.

1. The net site area delineated herein as Residential-Business Planned Development Number 447, as amended, consists of approximately one million two hundred fifty thousand one hundred eighty-six (1,250,186) square feet, or twenty-eight and seventy-one hundredths (28.71) acres (exclusive of public rights-of-way) of property which is depicted on the attached Boundary and Subarea Map (the "Property"). The

applicant for this Planned Development Amendment is Davis Lakefront LLC, with authorization from the owner of the property located at 460 -- 476 West Chicago Avenue, 801 -- 811 North Cambridge Avenue and 800 -- 810 North Cleveland Avenue ("Subarea A-1A").

2. The person or entity as may then own or control the area delineated herein shall obtain all required views, approvals, licenses and permits which are necessary to implement this plan development. Any dedication or vacation of streets, alleys or easements or any adjustment of rights-of-way or consideration or resubdivision of parcels shall require a separate submittal on behalf of the Property owner or its successors, assignees or grantees and approval by the City Council. Any dedication or vacation of streets and alleys, or easements, or adjustments of rights-of-way require the approval of the Commissioner of Planning and Development, who shall then adjust the net site area calculations with the table of controls accordingly. The requirements, obligations and conditions contained within this planned development shall be binding upon the applicant, its successors and assigns (including any condominium or homeowners association which is formed) and, if different than the applicant, the legal titleholders and any ground lessors. All rights granted hereunder to the applicant shall inure to the benefit of the applicant's successors and assigns (including any condominium or homeowners association which is formed) and, if different than the applicant, the legal titleholder and ground lessors. Furthermore, pursuant to the requirements of Section 17-8-0400 of the Chicago Zoning Ordinance, the Property, at the time applications for amendments, modifications or changes (administrative, legislative or otherwise) to this planned development are made, shall be under single ownership or under single designated control. Single designated control for purposes of this paragraph shall mean that any application to the City for any amendment to this planned development or any other modification or change thereto (administrative, legislative or otherwise) shall be made or authorized by the applicant, its successors and assigns unless control of a specific parcel is transferred in writing to another entity.
3. This planned development amendment consists of seventeen (17) Statements; a Bulk Regulations and Data Table with Parking Loading Requirements; a Boundary and Subarea Map, an Existing Zoning Map, a Proposed Right-of-Way Vacation Map, a Proposed Right-of-Way Dedication Map, an Existing Land-Use Map, a Generalized Land-Use Map, and an Open Space Plan, all prepared by Lohan Associates (the "Lohan Exhibits"); a Right-of-Way and Street Width Table, and Street Landscape Cross Sections Numbers 1 through 9, all prepared by Wolff Clements Associates Ltd. (the "Wolff Clements Exhibits"); Building Elevations and Riverwalk Level and Street Level Riverwalk Access Plan and Riverwalk Level Plans, and Roof Level Plan of the Catalog Building (Subarea E-1) prepared by Pappageorge Haymes (the "Pappageorge Maymes Exhibits"); Building Elevations, Street Level Plan and Riverwalk Access Plan and Riverwalk Level Plan, and Roof Plan (Subarea E-2) prepared by Gensler (the "Gensler Exhibits"); and Riverwalk Plans and Details of the Merchandise Building (Subarea D) prepared by Fitzgerald Associates Architects, all dated February 22, 2001 (the "Fitzgerald Exhibits"). The Lohan Exhibits, the Wolff Clements Exhibits, the Pappageorge Haymes Exhibits, the Gensler Exhibits and the Fitzgerald Exhibits are

incorporated herein by reference and referred to collectively as the "Original Exhibits". Also incorporated herein by reference are all site plan review and minor change approvals granted prior to the date of this amendment, and the exhibits attached thereto (collectively, the "Administrative Approvals"), the revised site plan, open space plan, landscape plans and elevations for Subarea B-2 prepared by The Architects Partnership and dated March 21, 2013 (the "Architects Partnership Exhibits") and the Existing Zoning Map, Existing Planned Development Boundary, Planned Development Subarea Boundary and Existing Land Usage Map, Planned Development Subarea Boundary and Property Line Map, Site/Landscape Plan, Amenity Level/6th Floor, Roof Plan, and Elevations prepared by VOA Associates Inc. and date July 16, 2015 (the "PD Amendment Exhibits").

To the extent there is a conflict between the original exhibits and the administrative approvals, the administrative approvals shall control. Similarly, to the extent there is a conflict between either the original exhibits or the administrative approvals and the architects partnership exhibits or PD Amendment Exhibits, the architects partnership exhibits and PD Amendment Exhibits shall control.

Full size copies of the Original Exhibits and the Administrative Relief Exhibits are on file with the Department. These and no other zoning controls shall apply to the Property. This Planned Development conforms to the intent and purpose of the Chicago Zoning Ordinance, Title 17 of the Municipal Code of Chicago and all requirements thereof, and satisfies the established criteria for approval as a planned development.

4. The following uses shall be permitted in this planned development subject to the restrictions contained in statement 9 and the Bulk Regulations and Data Table:

Subarea A-1A And A-1B:

Multi-family residential; housing for the elderly; retail uses including restaurant uses (with or without the sale of liquor) and taverns; urban farm (outdoor and indoor) and its accessory uses, including greenhouses and hoop houses; offices (both business and professional); hotel; community centers; medical uses; health club; day care; storage; district cooling facilities; wireless communications facilities, including broadcast and telecommunications structures, equipment and installations including parabolic transmitting and receiving antennae; accessory and non-accessory parking; and accessory uses.

Subarea A-2:

Residential (including townhomes and multi-family residential); housing for the elderly; retail uses including restaurant uses (with or without the sale of liquor, live entertainment and dancing) and taverns; office (both business and professional); medical uses; health club; day care; wireless communications facilities, including broadcast and telecommunications structures, equipment and installations including

parabolic transmitting and receiving antennae; accessory and non-accessory parking; and accessory uses.

Subarea A-3:

Residential, including townhomes, condominiums and single-family dwellings; retail uses including restaurant uses (with or without the sale of liquor) and taverns; accessory parking; and accessory uses.

Subarea B-1:

Multi-family residential; housing for the elderly; hotel; theaters; retail uses including restaurant uses (with or without the sale of liquor, live entertainment and dancing) and taverns; office (both business and professional); medical uses: health club; day care; parks and recreation uses; district cooling facilities; wireless communications facilities, including broadcast and telecommunications structures, equipment and installations including parabolic transmitting and receiving antennae; accessory and non-accessory parking; and accessory uses.

Subarea B-2:

Multi-family residential; housing for the elderly; hotel; theaters; retail uses including restaurant uses (with or without the sale of liquor, live entertainment and dancing) and taverns; offices (both business and professional); medical uses; health club; day care; wireless communications facilities, including broadcast and telecommunications structures, equipment and installations including parabolic transmitting and receiving antennae; financial institutions; drive through facilities, for the sole purpose of serving a financial institution: accessory and non-accessory parking; and accessory uses.

Subarea C-1:

Residential (including townhomes and multi-family residential); housing for the elderly; retail uses including restaurant uses (with or without the sale of liquor); offices (both business and professional); health club; daycare; wireless and communications facilities, including broadcast and telecommunications structures, equipment and installations including parabolic transmitting and receiving antennae; accessory and non-accessory parking; and accessory uses.

Subarea C-2:

Park and recreational uses; accessory uses.

Subarea D:

Multi-family residential; day care centers; wireless communications facilities, including broadcast and telecommunications structures, equipment and installations including parabolic transmitting and receiving antennae; accessory and non-accessory parking; and accessory uses.

Subarea E-1:

Multi-family residential; retail uses including restaurant uses with or without the sale of liquor; live entertainment and dancing and taverns, including unenclosed or partially enclosed restaurants and taverns; offices (both business and professional); hotel; health club; day care centers; amusement establishments; art galleries; arcades; marinas; telecommunications; high technology and new media uses; wireless communications facilities, including broadcast and telecommunications structures, equipment and installations including parabolic transmitting and receiving antennae; accessory and non-accessory parking; and accessory uses.

Subarea E-2:

All uses permitted within a C3-5 Commercial-Manufacturing District (excluding animal hospitals; animal pounds; battery and tire service stations; Class I and II tire facilities; building materials sales; fuel and ice sales; house trailer sales; linen, towel, diaper and other similar supply services; machinery sales, monument sales; motor vehicle sales and rental; motorcycle sales; packing and crating; slaughtering and retail sale of live poultry; trailer sales and rental; community homes; automobile service stations; exterminating shops; feed stores; plumbing showrooms and shops; taxidermists; typewriter and adding machine sales and services; casket and casket supplies; undertaking establishments and funeral parlors) telecommunications, high technology and new media uses; wireless communications facilities, including broadcast and telecommunications structures, equipment and installations including parabolic transmitting and receiving antennae; accessory and non-accessory parking; and accessory uses.

In addition, the following uses shall be excluded from the retail area adjacent to the public riverwalk at the basement level and the retail area at street level: astrology, card reading, palm reading or fortune telling in any form; auto accessory stores; currency exchanges; employment agencies; inter-track wagering facilities; laundry/laundrettes; loan offices; non-accessory office (business and professional), except for commercial enterprises that provide goods and/or services directly to the consumer, where such goods are available for purchase and removal from the premises by the purchaser; pawn shops; pay day loan stores; second hand stores and rummage shops; and tattoo parlors.

Subarea F:

Intentionally deleted from the planned development.

Subarea G:

Residential (including townhomes and multi-family residential); housing for the elderly; hotel uses; retail uses including restaurant uses (with or without the sale of liquor, live entertainment and dancing) and taverns; park and recreational uses; offices (both business and professional); medical uses; health club; day care; wireless communication facilities, including broadcast and telecommunications structures, equipment and installations including parabolic transmitting and receiving antennae; accessory and non-accessory parking; and accessory uses.

Subarea H:

Residential (including townhomes and multi-family residential); housing for the elderly; hotel uses; retail uses including restaurant uses (with or without the sale of liquor, live entertainment and dancing) and taverns, marinas, boat house, and boat storage; park and recreational uses; offices (both business and professional); medical uses; health club; day care; wireless communications facilities, including broadcast and telecommunications structures, equipment and installations including parabolic transmitting and receiving antennae; accessory and non-accessory parking; and accessory uses.

Subarea I:

Residential (including townhomes and multi-family residential); housing for the elderly; hotel uses; retail use including restaurant uses (with or without the sale of liquor, live entertainment and dancing) and taverns; park and recreational uses; offices (both business and professional); medical uses; health club; day care; wireless communications facilities, including broadcast and telecommunications structures, equipment and installations including parabolic transmitting and receiving antennae; accessory and non-accessory parking; and accessory uses.

Additional Permitted Use Regulations:

- a. Residential dwelling units, except for residential lobbies, shall not be permitted below the second floor in Subareas A-1, B-1, B-2 (northern one hundred twenty (120) feet and E-2 (southern one hundred twenty (120) feet).

- b. Residential uses shall be permitted below the second floor in Subareas A-2, C-1, D, E-1, G, H and I.
 - c. Existing interim surface parking lots may remain until such time as such property is developed. Any proposed new interim surface parking lots are subject to approval of the Commissioner of Planning and Development.
 - d. Hotel may be located within one hundred twenty-five (125) feet of a residential district.
5. In addition to the maximum heights of the buildings and any appurtenances attached thereto prescribed in this planned development, the height of any improvements shall also be subject to height limitations as certified and approved by the Federal Aviation Administration, and airport regulations as established by the Department of Planning and Development, the Department of Aviation and the Department of Law and approved by the City Council.
6. For purposes of maximum floor area ratio ("FAR") calculations, the definition contained in the Chicago Zoning Ordinance shall apply; provided, however, that (i) floor area in an office building dedicated to mechanical equipment which exceeds five thousand (5,000) square feet in any single location shall not be included, and (ii) floor area devoted to accessory off-street parking related to any use within this planned development shall not be included. Transfer of floor area and dwelling units from one subarea to another may be permitted by the Commissioner of Planning and Development if it meets the criteria for minor changes set forth in Statement 8 hereof.
7. It is in the public interest to design, construct and maintain the project in a manner which promotes, enables and maximizes universal access throughout the Property. Plans for all buildings and improvements on the Property shall be reviewed and approved by the Mayor's Office for People with Disabilities ("MOPD") to ensure compliance with all applicable laws and regulations related to access for persons with disabilities and to promote the highest standard of accessibility. No approvals shall be granted until the Director of MOPD has approved detailed construction drawings for each proposed building or improvement.
8. The terms, conditions and exhibits of this planned development may be modified administratively by the Commissioner of Planning and Development upon the request of the owner and after a determination by the Commissioner that such a modification is minor, appropriate and consistent with the nature of the improvements contemplated by this planned development. Any such modification shall be deemed a minor change in the planned development as contemplated by Section 17-13-0611 of the Chicago Zoning Ordinance.
9. Parking and loading improvement on the Property shall be designed, constructed and maintained subject to the following development parameters:

a. Off-Street Parking:

Off-street parking shall be provided in accordance with the Bulk Regulations and Data Table attached to this planned development. New off-street parking areas must be carefully located and designed to be functional, compatible with immediately surrounding uses, and architecturally compatible with the surrounding neighborhood.

- b. To the extent required by the Illinois Accessibility Code, a minimum of two percent (2%) of all public parking spaces provided pursuant to this planned development shall be designated and designed for parking for the handicapped. Any parking for residential uses within existing structures in Subareas D, E-1 and E-2 shall be exempted from this requirement.

c. Shared Parking:

The parking facilities may be used, on a shared basis, to satisfy the accessory parking requirements for uses within this planned development. Accessory parking lots and structures may serve to provide the required parking for multiple uses, irrespective of location, within this planned development, subject to the approval of the Department of Planning and Development.

d. Size:

All required parking spaces shall meet the minimum size requirements as established by the zoning ordinance, except in existing buildings within Subareas D, E-1 and E-2 where because of column locations the size of the spaces may be reduced to compact car size.

- e. Within the existing building in Subarea E-1, tandem stalls, where one (1) car parks in front of another shall be permitted for spaces assigned to a single household or user.

f. Lots:

Interim surface parking lot shall be landscaped and fenced in accordance with the Chicago Landscape Ordinance by the third (3rd) anniversary of the effective date of this planned development.

g. Off-Site Parking:

Permitted uses may be served by parking facilities located on any land within this planned development, including land other than the zoning lot on which the building or use to be served is located. Off-site parking on land outside this planned development will only be permitted as a special use.

h. Off-Street Loading:

Loading docks and related facilities shall be provided in accordance with the Bulk Regulations and Data Table attached to this planned development.

10. Vehicular and pedestrian circulation improvements shall be designed, constructed and maintained subject to the following development parameters:

a. Public Roadways And Sidewalks:

See Statement 13, Public Improvements.

b. Curb Cuts:

Private roadways, driveways, entrances to off-street parking and loading docks, openings for vehicular drop-offs and all other facilities requiring curb cuts shall be located to minimize conflicts with on-street traffic and with pedestrian circulations. All curb cuts shall be constructed in accordance with the standards of the City of Chicago. No curb cuts will be permitted on Chicago Avenue.

c. Private Roadways:

- (i) Property owners are encouraged to minimize the use of private roadways and to construct and dedicate public roadways for the purpose of providing ingress, including emergency vehicle and service access, to residential units.
- (ii) Private roadway shall mean any drive or way designed and intended for use as vehicular access to or within any subarea.
- (iii) Private roadways may be constructed in any of the subareas for the purpose of providing ingress and egress, including emergency vehicle and service access, to residential units.

- (iv) Each private roadway must be shown on an approved Site Plan, and each segment of private roadway shall be adequately designed and paved in compliance with the Municipal Code of Chicago.
 - (v) Fire lanes, if required, shall be adequately designed and paved in compliance with the Municipal Code of Chicago to provide ingress and egress for emergency vehicles; there shall be no parking within such fire lane.
 - (vi) All private roadways shall be designed and configured to provide pathways to public street.
11. Design Guidelines: The improvements on the Property shall be designed, constructed and maintained in general conformance with the plans and exhibits attached hereto. In addition, the following guidelines shall apply:
- A. Open Space:
 - (i) Publicly Accessible Open Space: The property owner(s) shall provide open space that is accessible to the public during normal Chicago Park District hours and that is substantially similar to that which is shown on the Open Space Plan attached hereto.
 - (ii) Open space shall be provided at a ratio of eighty-seven (87) square feet of open space per dwelling unit, provided, however that an overall minimum of one hundred forty-one thousand (141,000) square feet of open space (sixty-six thousand (66,000) square feet riverwalk, thirty-five thousand (35,000) square feet Subarea H and forty thousand (40,000) square feet Subarea C-2) as indicated on the Open Space Plan shall be provided. The amount of open space required for Subareas B-1 and B-2, as determined by the eighty-seven (87) square feet per unit ratio, shall be located on either or both subareas. The open space shall be a minimum size of four thousand (4,000) contiguous square feet and shall have a minimum width of twenty-five (25) feet.
 - (iii) Private and common open space shall be provided for the residential units in the form of private yards and landscaped common areas at grade, terraces, rooftop gardens, balconies with integral planter's boxes, landscaped setbacks or other spaces as appropriate. All townhouses shall comply with the Open Space requirements of the Townhouse Ordinance.
 - (iv) The Property owners shall comply with the applicable provisions of the City's Open Space Impact Fee Ordinance. The open space areas developed in accordance with the Open Space Plan and that meet the criteria described in these statements shall entitle the Property owner to a

credit of Three and 60/100 Dollars (\$3.60), or the current rate, per square foot of open space against the impact fees due. Additional open space areas that meet the standards for on-site open space shall be established by the current Open Space Impact Fee. Administrative regulations and procedures may also entitle the owner to a credit.

- (v) The public open spaces identified on the Open Space Plan (see 11. A(v) for the riverwalk within existing buildings in Subareas D, E-1 and E-2), shall include the following improvements as appropriate: internal pathways, planting beds, trees, benches, drinking fountains, bike racks, light fixtures, bollards, play equipment for tots and other children, fountains or other water features, or public art. At least one (1) of the public open spaces shall contain play equipment. Public streets, walkways or the riverwalk shall abut at least one (1) side of every public park. All open spaces identified on the Open Space Plan shall contain plaques at entrances to such open spaces stating that the park or open space is open to the public during normal Chicago Park District hours.
- (vi) In order to achieve the City's goal of increasing the continuity and accessibility of the riverwalk, space adjacent to and at the level of the river and within the existing buildings in Subareas D, E-1 and E-2 and areas leading to such spaces, shall be developed and maintained as publicly accessible riverwalk, as follows:
 - a. Subarea D: The area within the first structural bay adjacent to the Chicago River at the basement level for the entire length of the existing building shall be dedicated to public riverwalk use. This area shall be adequately lit and finished per the exhibits attached. The Riverwalk shall connect to an existing tunnel under the Chicago Avenue bridge at the north end where one (1) stair and one (1) elevator shall also provide access to Chicago Avenue. At the south end, the riverwalk shall open directly to the open-air walk in Subarea C-1.
 - b. Subarea E-2: The area adjacent to the Chicago River for the entire length of the building (see Basement Floor Plan and Riverwalk Level for details) shall be dedicated to public riverwalk uses. Two (2) story space shall be provided in the area between column lines 2 and 22, 29 and 35, and 38 to 41. The riverwalk shall be open-air riverwalk on its west facade. At a minimum, exposed concrete walls, columns and beams shall be sandblasted. Floors shall be stained concrete. Two (2) connections to the main building entrances on Larrabee Street shall occur from the riverwalk. An elevator and grand staircase shall provide access to the riverwalk from the street level of the building. Public toilets and drinking fountains shall be provided. Retail, restaurant, health club and other uses shall line the riverwalk and connections as per Statement 4. The riverwalk shall connect to

Chicago Avenue via a staircase at the south end, and to an existing tunnel under the Chicago Avenue bridge. The north end of the riverwalk shall connect to the riverwalk in Subarea E-1.

- c. Subarea E-1: The area adjacent to the Chicago River (see Ground Level Site Plan for details) for the entire length of the building shall be dedicated to public riverwalk uses. Two (2) story space shall be provided in the area between column lines 41 and 44 and 47 and 57. The riverwalk shall be an open-air riverwalk on its west facade. Finishes shall match the riverwalk in Subarea E-2. A grand staircase and elevator shall provide a connection to the first (1st) floor entrance on Kingsbury Street. The riverwalk shall open directly to the open-air riverwalk north of the existing building.
- (vii) All open areas of this planned development which are not otherwise devoted to permitted buildings, parking areas or pedestrian/vehicular circulation areas shall be maintained with the following: landscaping, which shall consist of grass, ground cover, shrubs, trees or other living plant materials; approximately designed public plazas; riverwalk; or with a harbor or docks.
- In addition to the requirements of this planned development, any development within this planned development shall incorporate landscaping to the extent feasible to enhance the appearance of the development from the public street, to screen unsightly uses from the street and to provide compatible buffers between adjacent uses. All private property landscaping shall be properly and adequately maintained at all times. Parkway trees shall be provided and maintained in accord with the applicable provisions of the Chicago Zoning Ordinance and corresponding regulations and guidelines.
- (viii) The public open space to be provided within Subarea H shall be a minimum of thirty-five thousand (35,000) square feet and shall be open to existing or proposed public rights-of-way or to the riverwalk. The final design and configuration of this open space shall be subject to the review and approval of the Department of Planning and Development.
- (ix) A pedestrian way/view corridor shall connect the open space area in Subarea H with Hobbie Street to the north and Kingsbury Street to the south. The pedestrian way shall be a minimum of twenty-five (25) feet wide and will align with Kingsbury Street. The pedestrian way shall be improved with decorative sidewalks, landscaping, lighting, and other amenities as appropriate and shall be open to the public during normal Chicago Park District hours. If the pedestrian way contains a service drive, it shall be decoratively paved.

B. Streetscape:

- (i) A minimum of fifty percent (50 percent) of the linear frontage on Chicago Avenue of new structures shall be provided with retail or commercial uses or lobbies at the first (1st) floor level to provide for a lively pedestrian experience. New or existing developments facing other streets are encouraged to have retail, commercial, and office uses as well as residential uses, where permitted, at the first (1st) floor. It is acknowledged, however, that parking is a permitted use at the first (1st) floor level.
- (ii) In general, new structures, except for the new structures to be built within Subarea C-1, shall have setbacks which match the predominant setback of adjacent structures on the street. Increased setbacks may be allowed or required for residential structures to provide adequate common landscaped areas or private yards, or in other circumstances where a larger setback area would permit additional landscaping, outdoor sidewalk cafe seating, or other amenities. Notwithstanding the above, setbacks shall not be required on Chicago Avenue.
- (iii) The owner shall install new street trees, sidewalks, decorative lighting, parkway planting, benches, garbage containers, sculpture, or other elements as appropriate concurrent with the development of each site within any subarea and in general accordance with the Right-of-Way and Street Width Table.

C. Urban Design:

- (i) Building Entrances: For each building adjacent to a public right-of-way, a primary building entrance must be oriented to, accessible from and visible from the public right-of-way.
- (ii) Garage Door: No single-family home or townhome shall have a garage door facing the public street.
- (iii) Building Materials: The primary material for the facades of structures located within this planned development which are generally visible from the public right-of-way but are not otherwise devoted to windows or other openings shall be masonry (i.e., brickwork, stonework, terra cotta, et al.), metal (i.e., copper, tin, stainless steel, iron, et al.) or materials (such as concrete) which are articulated and colored to give the appearance of, and which are compatible with, masonry. For business or commercial uses, aluminum and glass curtain wall system shall be permitted. Windows or courses of windows are to be provided on all sides of each building above its base. The colors and textures of materials used within any subarea are to be complementary and compatible. Mechanical equipment on rooftops shall be screened with quality materials and made a feature of the building design, where appropriate.

- (iv) **Parking Structures:** Any new parking structures shall be constructed in accordance with the Parking Garage Ordinance and the Landscape Ordinance. In addition, any new structure adjacent to the Chicago River or to the Catalogue Building must be fronted with active-use spaces or predominantly enclosed with glazing with the minimal use of louvers, as necessary for ventilation. Any new parking structures adjacent to Chicago Avenue shall be fronted with active-use spaces or predominantly enclosed with glazing or other high-quality screening materials on the facade facing Chicago Avenue and wrapping the corner for the first twenty (20) feet. Garage facades which are enclosed with glazing shall be exempt from any requirements for landscaping in planters or baskets attached to the facade.
- (v) **Streetfront Fences:** Fencing on private property adjacent to a public right-of-way shall be substantially open and shall not take the form of a wall which prevents views from the public right-of-way into the private property lying between the fence and the facade of the structure. Fencing adjacent to the public right-of-way shall not be of chain link or wood construction. Closed fences may be allowed if adjacent to noxious, unsightly uses (such as generators or loading docks), subject to the approval of the Department of Planning and Development.
- (vi) **Lighting:** Lighting along private pedestrian ways shall be compatible with the lighting in the public right-of-way. Lighting in the public rights-of-way shall be subject to the future approval of the Department of Planning and Development. The level or intensity of lighting shall be sufficient to permit reasonable safety in walking.
- (vii) **Signage:** Except as delineated below, permitted signage within the planned development area shall include signs for buildings identified and information, business identification and information, and parking identification and information; however, all signage shall be subject to the approval of the Department of Planning and Development. The Department of Planning and Development shall review the design, materials, size, illumination level, and location of proposed signs to ensure their compatibility with the building design and with the neighborhood character prior to the issuance of Part II Approval for said signs.

The Department of Planning and Development encourages signs with individually lit or backlit letters, logos or other three-dimensional effects and strongly discourages box signs and painted or applied murals. Electronic message boards are prohibited. It is preferred that tenant identification signs on the facade of new buildings should be located in a sign bank area within the first (1st floor level near the tenant's space and/or entrance; however, the location of such signage shall be determined during the site plan approval process and alternate sign locations may be agreed upon during that process.

No posters or other two-dimensional images should be affixed directly to the glass. Any permitted posters (i.e., not affixed directly to the glass) should occupy no more than twenty percent (20%) of the window area.

Temporary signage for site identification and information purposes or for marketing (sales, rental, leasing) and directional purposes is permitted in all subareas, subject to the approval of the Department of Planning and Development.

Any proposed moving signs, rooftop signs or projecting signs will be reviewed on a case-by-case basis. Signage for the west side of the existing building within Subarea E-2 shall be allowed to contain individual illuminated letters similar in size and details to the historic Montgomery Ward's sign, subject to review by the Commission on Chicago Landmarks.

- (viii) Facade Design: The wall of any new structure facing a public street (the "streetwall") shall be given texture and detail through the use of projections, recesses, offsets, variations to the parapet wall, variations in the type or color materials or other devices which contribute to an architectural character. A minimum of fifty percent (50%) of the streetwall at the ground level of any new structure containing retail, commercial or office uses at the ground level shall be finished with clear glass opening onto active internal uses. The remainder of that streetwall shall be architecturally compatible with adjacent structures.
- D. Satellite dishes or other electronic receiving devices must be placed in an area minimally visible from the adjacent street; provided, however, that these provisions shall not apply to the existing equipment located on the existing building in Subarea B-2. Propane tanks, garbage receptacles, et cetera, must be within the building area and screened from view. Boats and other recreational equipment must also be stored inside and screened from view other than those allowed in the marina area.
- E. Riverwalk (at non-existing buildings): To further the goals of the Chicago Zoning Ordinance (Section 17-01-0500) and the "Chicago River Urban Design Guidelines" for the downtown corridor, the owner shall set back all new buildings and parking areas from the existing river edge as depicted on the Riverwalk Plan and Details. The publicly accessible portion of this setback area shall be improved with decorative paving and landscaping, special lighting, railings and seating. Prior to the issuance of any Part of II Approval, more specific plans for the public riverwalk shall be reviewed by the Department of Planning and Development with input from the Mayor's Office for People with Disabilities to ensure compliance with all applicable laws and regulations related to access for physically disable persons.

12. Existing Montgomery Ward Riverfront Structure.

- A. Subarea E-2. The existing structure located in Subarea E-2 has been designated a Chicago landmark by the City Council. In order to protect the historic and architectural character of this building, any proposed work on the building is subject to the review of the Commission on Chicago Landmarks, in accordance with the Chicago Landmarks Ordinance.
- B. Subareas E-1 And D. Along with the building in Subarea E-2, the existing structures in Subareas E-1 and D form the Montgomery Ward and Company Complex and are a National Historic Landmark. In order to protect the historic and architectural character of the buildings in Subareas E-1 and D, any exterior alterations and changes shall be consistent with the applicable Building Plans, Elevations and Riverwalk Sections, as set forth in Statement 3 of this planned development. In particular:
 - (i) Projecting and recessed balconies shall be allowed in the locations shown on the elevations, although recessed balconies may be substituted for projecting balconies as shown; provided, however, that as long as the total number of balconies and the basic patterns remain the same, the applicant may change the location of the balconies as necessary by interior requirements and subject to the approval of the Department of Planning and Development. No additional balconies will be allowed. After the existing building's facades have been painted in either Subarea D or E-1, two (2) or more balconies shall be test painted in order for the Department of Planning and Development to review and approve the color selection in place.
 - (ii) Habitable and non-habitable roof-top additions shall be limited to the locations and dimensions shown on the elevations. No additional rooftop additions will be allowed.
 - (iii) Window openings shall not be added, enlarged or closed up except as shown on the elevations. On the second (2nd) level and above, the size of all window openings and the spandrels below the windows shall be maintained, except that the spandrels may be modified to accommodate two standard-width doors per each projecting balcony for access on the existing building in Subarea E-1 and one (1) standard-width door per each projecting balcony for access on the existing building in Subarea D.
 - (iv) The tower and statute of the "Spirit of Progress" on the building in Subarea D shall be preserved. The top of the tower and the statue shall have architectural accent lighting.

- (v) In addition to the design parameter set forth in Statement 11.A, signs and canopies on the buildings in Subareas D and E-1 shall be consistent with those approved by the Commission on Chicago Landmarks for the building in Subarea E-2.

13. Public Improvements:

- A. Prior to the occupancy of any buildings, except as provided in Statement 13(B), improvements necessary to serve or accommodate the building for use shall be in place and available for use. The improvements shall be designed, constructed and installed in accordance with applicable City standards, laws and regulations, subject to the approval of the appropriate City departments and agencies as required, as well as in conformance with applicable state and federal standards, regulations and laws. Improvements necessary to serve uses of buildings on the Property are the following: (i) the public roadway improvements depicted on the Proposed Right-of-Way Vacation Map, Right-of-Way Vacation Map, Right-of-Way Dedication Map, Right-of-Way and Street Width Table, and Street Cross Sections (including pavement, required turn lanes, curbs and gutters, and traffic signals); (ii) the utilities necessary to provide potable water, sewer facilities, electric, gas, telephone, cable and other private utility facilities and services to the Property; (iii) the streetscape improvements (including sidewalks, streetlights, street trees, and planters) depicted generally on the Street Cross Sections; and (iv) the publicly accessible parks or open spaces depicted on the Open Space Plan.
- B. The following specific improvements shall be completed by the owner within the time periods described below. A "Development Parcel" means that portion of the Property located within a single subarea which is the subject of an application for Site Plan approval as described in Statement 15 of this planned development:
 - (i) The new construction of, widening, narrowing, or other improvements to, Kingsbury Street, Larrabee Street, Superior Street, Chicago Avenue, Oak Street, Hudson Avenue, Huron Street, Cambridge Street, and Hobbie Street, shall be constructed and completed by the owner per Right-of-Way and Street Width Table and Street Cross Sections. The alignment of Cambridge Street with Kingsbury at the Chicago Avenue intersection and provision of a new traffic light shall be completed no later than initial occupancy of the first (1st) principal structure constructed within Subareas A-1 or B-1.
 - (ii) The roadway improvements (curb-to-curb) depicted generally on the Street Cross Sections and on the Larrabee/Kingsbury Catalogue Building Streetscape Plan shall, for and to the extent such improvements are contiguous to a Development Parcel, be completed no later than six (6)

months following initial occupancy of the first principal structure constructed or renovated upon said Development Parcel.

The improvements to the public open space within Subarea H shall be completed and available for public use, and a conservation easement dedicated, no later than six (6) months following initial occupancy of the first (1st) principal structure constructed within Subarea H.

- (iii) The roadway improvements (curb-to-curb) depicted generally on the Street Cross Sections and on the Larrabee/Kingsbury Catalogue Building Streetscape Plan shall, for and to the extent such improvements are contiguous to a Development Parcel, be completed no later than six (6) months following initial occupancy of the first principal structure constructed or renovated upon said Development Parcel.
 - (iv) The improvements to the public open space within Subarea H shall be completed and available for public use, and a conservation easement dedicated, no later than six (6) months following initial occupancy of the first (1st) principal structure constructed within Subarea H.
 - (v) Conveyance of the park within Subarea C-2 to the Chicago Park District, free and clear of all encumbrances inconsistent with public use, shall also occur prior to issuance of a Certificate of Occupancy for any structure in Subarea C-1. An easement to the City for the use of approximately two hundred eighty-six (286) square feet of space at the south end of Subarea C-2 to build an accessible ramp for a water taxi dock at the end of Erie Street shall be conveyed to the City within three (3) months of passage of this planned development amendment.
 - (vi) Improvements to the riverwalk depicted on the Open Space Plan shall be completed as follows: in Subareas C-1 and H, the riverwalk shall be completed and available for public use no later than six (6) months following initial occupancy of the first principal structure constructed within such subarea. In Subarea E-1, the external riverwalk north of the Catalogue Building shall be completed at the time of occupancy of any new structure adjacent and to the east, or at the time of completion of the riverwalk in Subarea H, whichever comes first. The riverwalk internal to the existing building in Subarea D shall be completed and available for public use within six (6) months following initial occupancy of the building. The riverwalk internal to the existing buildings in Subareas E-1 and E-2 shall be completed and available for public use within one (1) year following fifty percent (50%) occupancy of the building.
14. It is in the public interest to design, construct and maintain all buildings in a manner which promotes and maximizes the conservation of energy resources. The owner shall

use reasonable efforts to design, construct and maintain all buildings located within the Property in an energy efficient manner, generally consistent with the most energy efficiency standards published by the American Society of Heating, Refrigeration and Air-Conditioning Engineers ("ASHRAE") and the Illuminating Engineers Society ("IES"). Copies of these standards may be obtained from the Department of Planning and Development.

15. Prior to issuance by the Department of Planning and Development of a determination pursuant to Section 11.11-3(b) of the Chicago Zoning Ordinance ("Part II Approval") for development or redevelopment of any property included within this planned development, other than interior-only alterations to existing buildings, a site plan for proposed development, including parking areas (a "Site Plan") shall be submitted by the owner or with the owner's written approval to the Commissioner for approval; provided, however, that individual lot owners for properties located within Subarea A-3 may submit a Site Plan for approval pursuant to the requirements of this statement. Review and approval of the Site Plan by the Commissioner is intended to assure that specific development proposals substantially conform with this planned development and to assist the City in monitoring ongoing development. A Site Plan may be submitted for all or any part of the Property. Such Site Plan need only include that portion of the Property, including adjacent public right-of-ways, for which approval is being sought by the owner. No Part II Approval for any portion of the Property shall be granted until an applicable Site Plan has been approved. Provided, however, that prior to the Commissioner's approval of a Site Plan for development of Subareas C1, C2 and H or for the development of the riverwalk through the improvements in Subareas E-1 and E-2, the Commissioner shall seek the review by the Chicago Plan Commission of the Site Plan with respect to Subareas C-1, C-2 and H and the riverwalk plans with respect to Subareas E-1 and E-2.

If a Site Plan substantially conforms to the provisions of this planned development, the Commissioner shall approve said Site Plan in writing within thirty (30) days of submission of a complete application for approval thereof. If the Commissioner fails to make a written determination on a Site Plan within thirty (30) days after the submission of a complete application, then the Site shall be deemed approved by the Commissioner.

If the Commissioner determines within said thirty (30) day period that the Site Plan does not substantially conform with the provisions of this planned development, the Commissioner shall advise the owner in writing of the specific reasons for such adverse determination and specific areas in which the Site Plan and supporting data and material do not substantially conform to the provisions of this planned development not later than fourteen (14) days after the expiration of the thirty (30) day period. The Commissioner shall thereafter make a final written determination of any resubmission within fourteen (14) days of its filing. The failure of the Commissioner to make final

written determination of any resubmission within fourteen (14) days of its filing shall be deemed an approval of the Site Plan by the Commissioner. Provided, however, that this paragraph shall not apply to the Site Plan review described in the previous paragraph for Subareas C1, C2 and H and the review of the riverwalk plans with respect to Subareas E-1 and E-2 until reviewed by the Chicago Plan Commission, which review shall occur at the next scheduled Plan Commission hearing available after submittal of the applicable Site Plan or riverwalk plan to the Commissioner.

Following approval of a Site Plan by the Commissioner, the approved Site Plan and supporting data and materials shall be kept on permanent file with the Commissioner and shall be deemed to be an integral part of this planned development.

After approval of a Site Plan by the Commissioner, the approved Site Plan may be changed or modified pursuant to the provisions of Statement 8 hereof. In the event of any inconsistency between an approved Site Plan and the terms of this planned development in effect at the time of approval of such Site Plan or of the modifications or changes thereto, the terms of this planned development shall govern.

A Site Plan shall, at a minimum, provide the following information:

- a. the boundaries of the site;
- b. the footprint of the proposed improvements;
- c. all proposed landscaping, including species and size;
- d. all pedestrian circulation routes;
- e. elevations of the improvements;
- f. location and depiction of all parking spaces (including relevant dimensions);
- g. locations and depiction of all loading berths (including relevant dimensions);
- h. all drives, roadways and vehicular routes;
- i. all landscaping and buffer zones (including a description of all landscape materials);
- j. statistical information application to the Property limited to the following:
 - (i) floor area and floor area ratio;
 - (ii) floor area devoted to retail uses;
 - (iii) number of dwelling units;
 - (iv) number of parking spaces;

- (v) number of loading berths; and
 - (vi) uses of parcels.
- k. parameters of building envelopes including:
- (i) maximum building height; and
 - (ii) setbacks, required and provided.

A Site Plan shall include such other information as may be necessary to illustrate substantial conformance to this planned development.

16. In order to develop the proposed improvements in Subarea A-1A, the applicant has contracted to acquire a portion of the unused floor area (for FAR purposes) and dwelling units from Subarea B-2 (the "Development Rights"). The applicant shall establish those Development Rights (i) prior to issuance of Part II Approval for Subarea A-1A and (ii) by delivery to DPD of an executed and recorded Agreement ("Agreement"). Said Agreement shall confirm the amount of Development Rights acquired for the benefit of Subarea A-1A. Said Development Rights shall be applicable solely to Subarea A-1A in accordance with the amounts shown on the Bulk Regulations and Data Table of this Planned Development. In no event shall such transfer of Development Rights cause the FAR or density limitations shown on the Bulk Regulations and Data Table to be exceeded. Delivery of the Agreement shall authorize DPD to issue Part II Approval for Subarea A-1A pursuant to the parameters set forth in the Bulk Regulations and Data Table of this planned development.
17. Sunset the Property is intended to be developed in phases extending over periods of time. This statement describes the schedule for commencement of development over those phases.
- A. Initial Period. Unless substantial construction or renovation has commenced upon a minimum of one million (1,000,000) square feet of floor area within six (6) years of the effective date of this amended planned development, this planned development expires pursuant to the foregoing provision, the zoning of the property shall automatically revert to the C3-5 Commercial-Manufacturing District classification. Such reversion shall not render any building existing at the time to be nonconforming.
 - B. Subsequent Periods. Unless substantial construction or renovation has commenced and been diligently pursued after the initial period on two million (2,000,000) square feet of floor area (cumulative) within ten (10) years of the effective date hereof, and three million (3,000,000) square feet of floor area (cumulative) within twenty (20) years of the effective date hereof (the "Subsequent Periods"), the department may decide to review and recommend modification of the provisions of this planned development in whole or in part;

provided, however, that any such modification may not render any building existing at the time to be nonconforming. The department's determination that the planned development ordinance must be reviewed shall be reflected in an application filed by the City for a planned development amendment, with City being deemed the applicant and providing, such notice as may be required by law. If any subarea has been improved per the terms of this planned development and the planned development is amended pursuant to this Statement 17, the amended planned development shall preserve the provisions applicable to the improved subarea. As of April 10, 2013, 3,082,324 square feet of development have been completed within the entire planned development and this section of the planned development is satisfied.

- C. Unless substantial construction has commenced for the three thousand (3,000) square foot bank building and ATM facility within six (6) years of the effective date of the April 10, 2013 amended planned development, this planned development expires pursuant to the foregoing provision, the zoning of the Property shall revert to Planned Development Number 447, last amended June 27, 2012. Should this planned development ordinance lapse, the Commissioner of the Department of Planning and Development shall initiate a zoning map amendment to rezone the Property. Such reversion shall not render any building existing at the time to be nonconforming. As of July 16, 2015 the three thousand (3,000) square foot bank building and ATM facility have been completed within the entire planned development and this section of the planned development is satisfied.
- D. Unless substantial construction has commenced within Subarea A-1A for the mixed-use building within six (6) years of this amended planned development, this planned development expires pursuant to the foregoing provision, the zoning of the Property shall revert to Planned Development Number 447, last amended April 10, 2013. Should this planned development ordinance lapse, the Commissioner of the Department of Planning and Development shall initiate a zoning map amendment to rezone the Property. Such reversion shall not render any building existing at the time to be nonconforming.

- 18. Severability. It is hereby declared to be the intention of the City Council of the City of Chicago that the provisions of this planned development ordinance are severable. If any provision, clause, paragraph, or statement of this planned development shall for any reason be adjudged by a court of competent jurisdiction to be unconstitutional or invalid, that judgment shall not affect, impair, or invalidate the remainder of this planned development.

Parking and Loading Requirements referred to in these Plan of Development Statements read as follows:

Parking And Loading Requirements.

Parking.

1. Residential:

- Multi-family -- 1.0 parking space per dwelling unit; except for Subarea A-1A, which shall have a minimum accessory parking requirement of 0.85 parking spaces per dwelling unit.
- Townhouse -- 1.5 parking spaces per dwelling unit.
- Single-family -- 2.0 parking spaces per dwelling unit.

2. Commercial:

- Telecommunications, high technology, data centers and new media -- 0.25 parking spaces per 1,000 usable square feet.
- Office -- 1.5 parking spaces per 1,000 usable square feet.
- Retail -- 0.75 parking spaces per 1,000 usable square feet in excess of 10,000 square feet.
- An 80 percent occupancy factor may be applied to the above requirements if they are all present in the same zoning lot and shared parking is allowed.

3. Other Uses -- Per C3-5 Zoning Requirements.

Loading.

1. Telecommunications, high technology, data centers and new media -- 1 loading dock for every 500,000 square feet of usable floor area.
2. Office -- 1 loading dock for every 250,000 square feet of usable floor area up to 750,000 square feet after which 1 loading dock for every 500,000 square feet will be required.
3. Multi-family Residential -- 1 loading dock for every 200,000 square feet of floor area.

4. Retail.

- 0 to 10,000 square feet of usable area, no loading dock required provided that the retail is accessory to another use within the same zoning lot.
 - 10,000 to 25,000 square feet of usable area, 1 loading dock required.
 - 25,000 to 50,000 square feet of usable area, 2 loading docks required.
 - 50,000 to 75,000 square feet of usable area, 3 loading docks required.
 - 75,000 to 125,000 square feet of usable area, 4 loading docks required.
 - 125,000 to 250,000 square feet of usable area, 5 loading docks required.
 - 1 additional loading dock will be required for every 250,000 square feet thereafter.
5. Loading dock requirement may be reduced through sharing arrangements by 15 percent for each of the above uses included within a zoning lot (e.g., if 10 loading docks would be required by the above calculations for a building that included retail, telecommunications and office, the required number of docks would be reduced by 30 percent to 7 docks; 15 percent + 15 percent = 30 percent multiplied by 10 loading docks = 7 docks required).
6. Townhouses and single-family homes -- no loading docks required.
7. Other uses -- per C3-5 zoning requirements.

[Existing Zoning Map; Existing Boundary Map; Subarea and Boundary and Existing Land Usage Map; Subarea Boundary and Property Line Map; Site/Landscape Plan; Typical Parking Plan; Amenity Level/Sixth Floor Plan; Roof Plan; and North, South, East and West Building Elevations referred to in these Plan of Development Statements printed on pages 21249 through 21260 of this *Journal*.]

Bulk Regulations and Data Table referred to in these Plan of Development Statements reads as follows:


FINAL

**Planned Development 447, As Amended
Bulk Regulations and Data Table**

Sub-Area	Net Site Area Sq. Ft. (1)	Net Site Area (acres) (1)	Maximum F.A.R. (1)	Maximum Dwelling Units	Maximum Efficiency Units (%) (2)	Maximum Building Height (ft) (3)
A-1A	18,300	0.42	13.32	200	20	242
A-1B	40,890	0.94	7	100	20	140
A-2	94,062	2.16	7	282	20	240 on northern half 140 on southern half
A-3	74,376	1.71	2.2	20	0	55
B-1	71,739	1.65	7	175	20	140
B-2	96,647	2.22	6.8	325	0	Existing
C-1	72,203	1.66	8.5	350	20	140 on northern 70 feet 350 on remaining
C-1	40,000	0.92	0	0	0	0
D	71,527	1.64	6.5	241	20	Existing
E-1	135,317	3.11	8	290	20	160
E-2	169,488	3.89	8	0	0	160
F	Deleted from Planned Development					
G	27,760	0.64	6	96	20	104
H	214,422	4.92	3	256	20	80 / 140 (4)
I	123,455	2.83	4	225	20	140
Total	1,250,186	28.71	5.5	2,560	N/A	N/A

- (1) Net Site Area is based on the Boundary and Sub-Area Map and may change based on actual vacations and dedications. If Net Site Area is adjusted, the permitted floor area shall be adjusted accordingly.
- (2) An "Efficiency Unit" shall have the definition provided in 3.2 of the Chicago Zoning Ordinance; provided, in addition, an "Efficiency Unit" shall mean any unit containing less than 600 square feet.
- (3) "Building Height" excludes mechanical penthouses and other appurtenances above the level of the highest habitable floor.
- (4) West of Kingsbury: 80 feet (excluding the parking structure and any units attached thereto, which shall be subject to the 140 foot height limit) the remaining height on the property east of Kingsbury Street shall be 140 feet.


FINAL FOR PUBLICATION

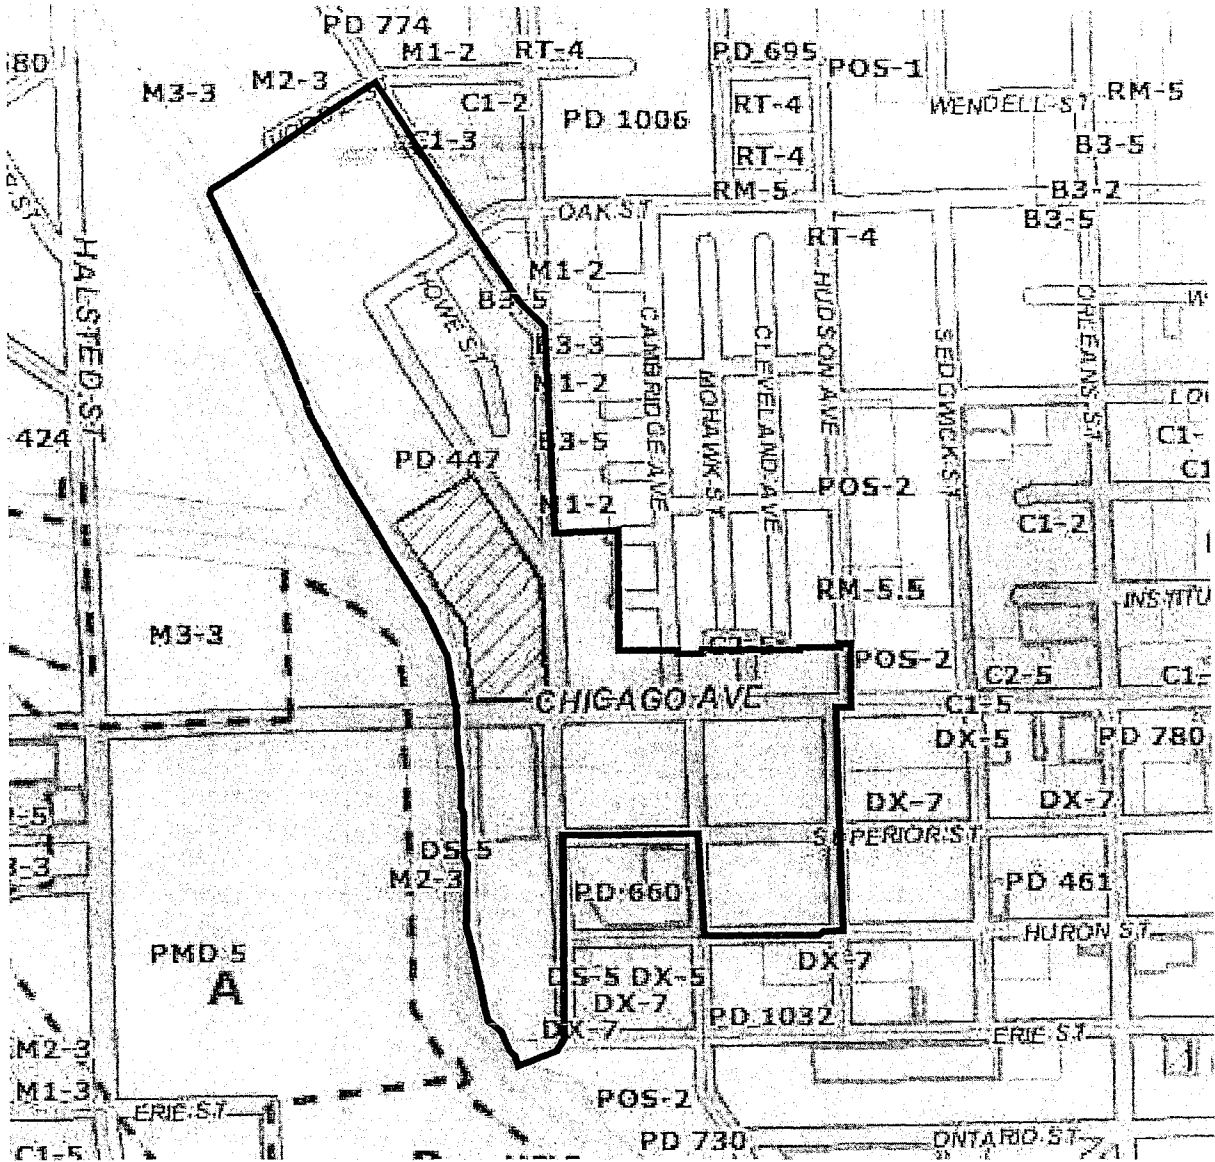

EXISTING ZONING MAP


APPLICANT: CHICAGO CAMBRIDGE, L.P.
ADDRESS: 460-476 WEST CHICAGO AVE, 801-811 NORTH CAMBRIDGE; 800-810 NORTH CLEVELAND
INTRODUCTION DATE: NOVEMBER 5, 2014
PLAN COMMISSION: JULY 16, 2015



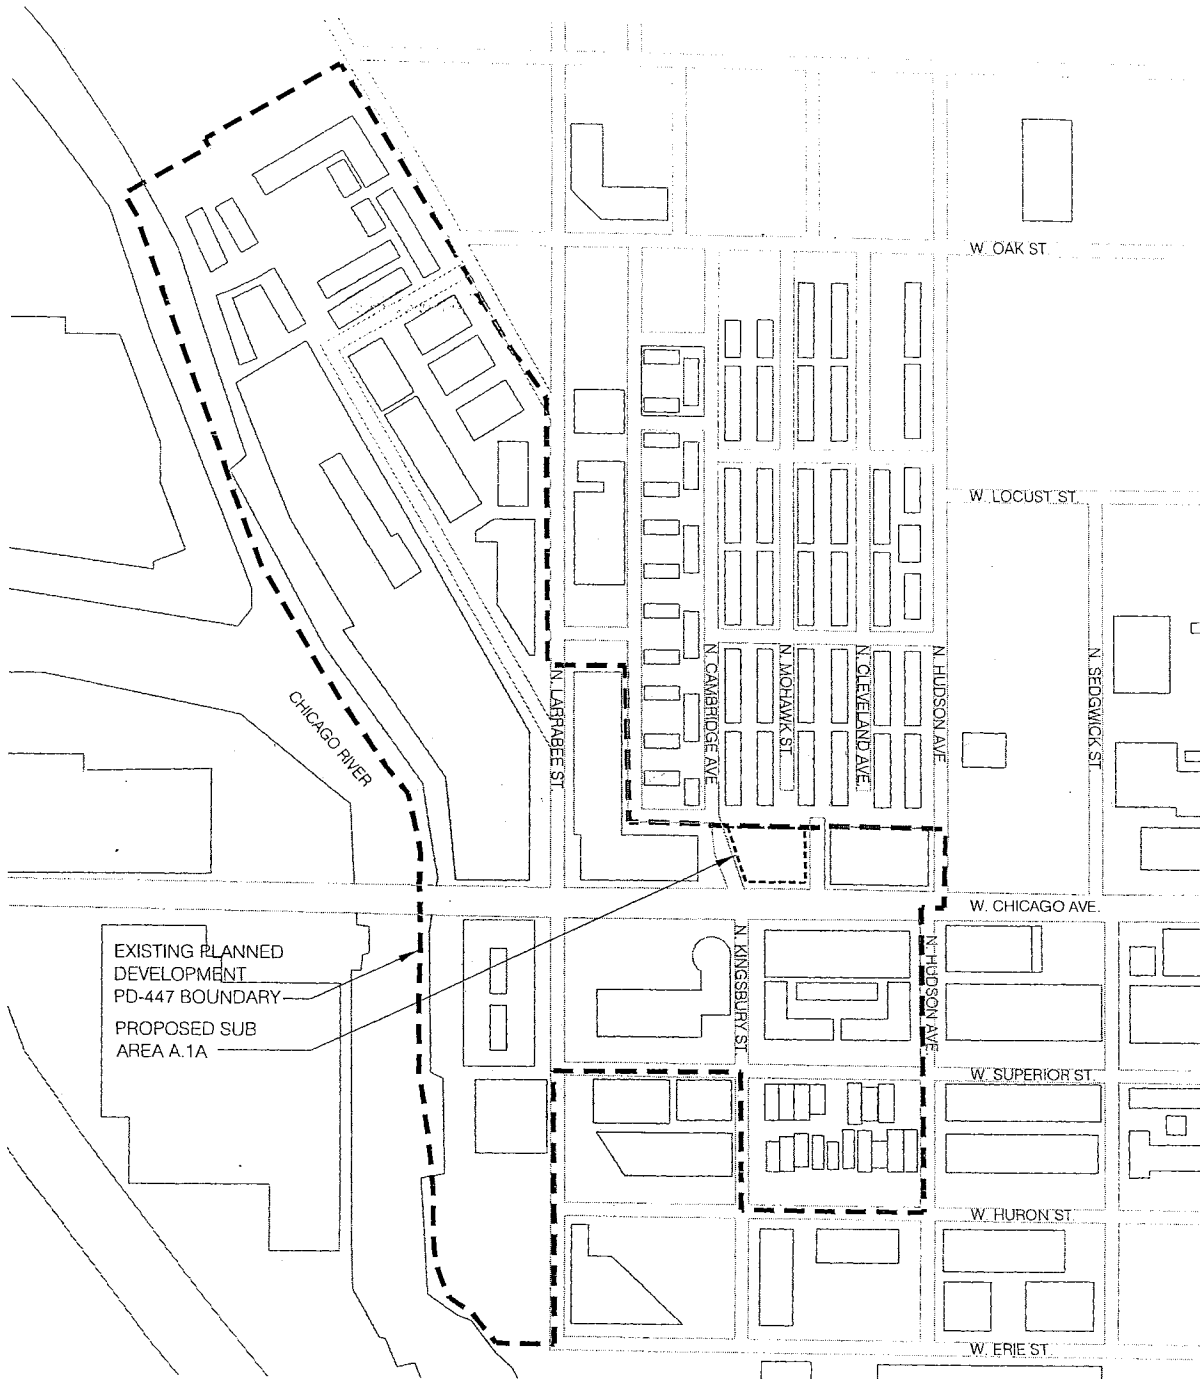

EXISTING PLANNED
DEVELOPMENT
PD-447 BOUNDARY
PROPOSED SUB
AREA A.1A


EXISTING PLANNED DEVELOPMENT BOUNDARY

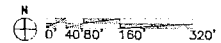

APPLICANT: CHICAGO CAMBRIDGE, L.P.
ADDRESS: 460-476 WEST CHICAGO AVE.; 801-811 NORTH CAMBRIDGE; 800-810 NORTH CLEVELAND
INTRODUCTION DATE: NOVEMBER 5, 2014
PLAN COMMISSION: JULY 16, 2015



©2015 VOA ASSOCIATES, INC

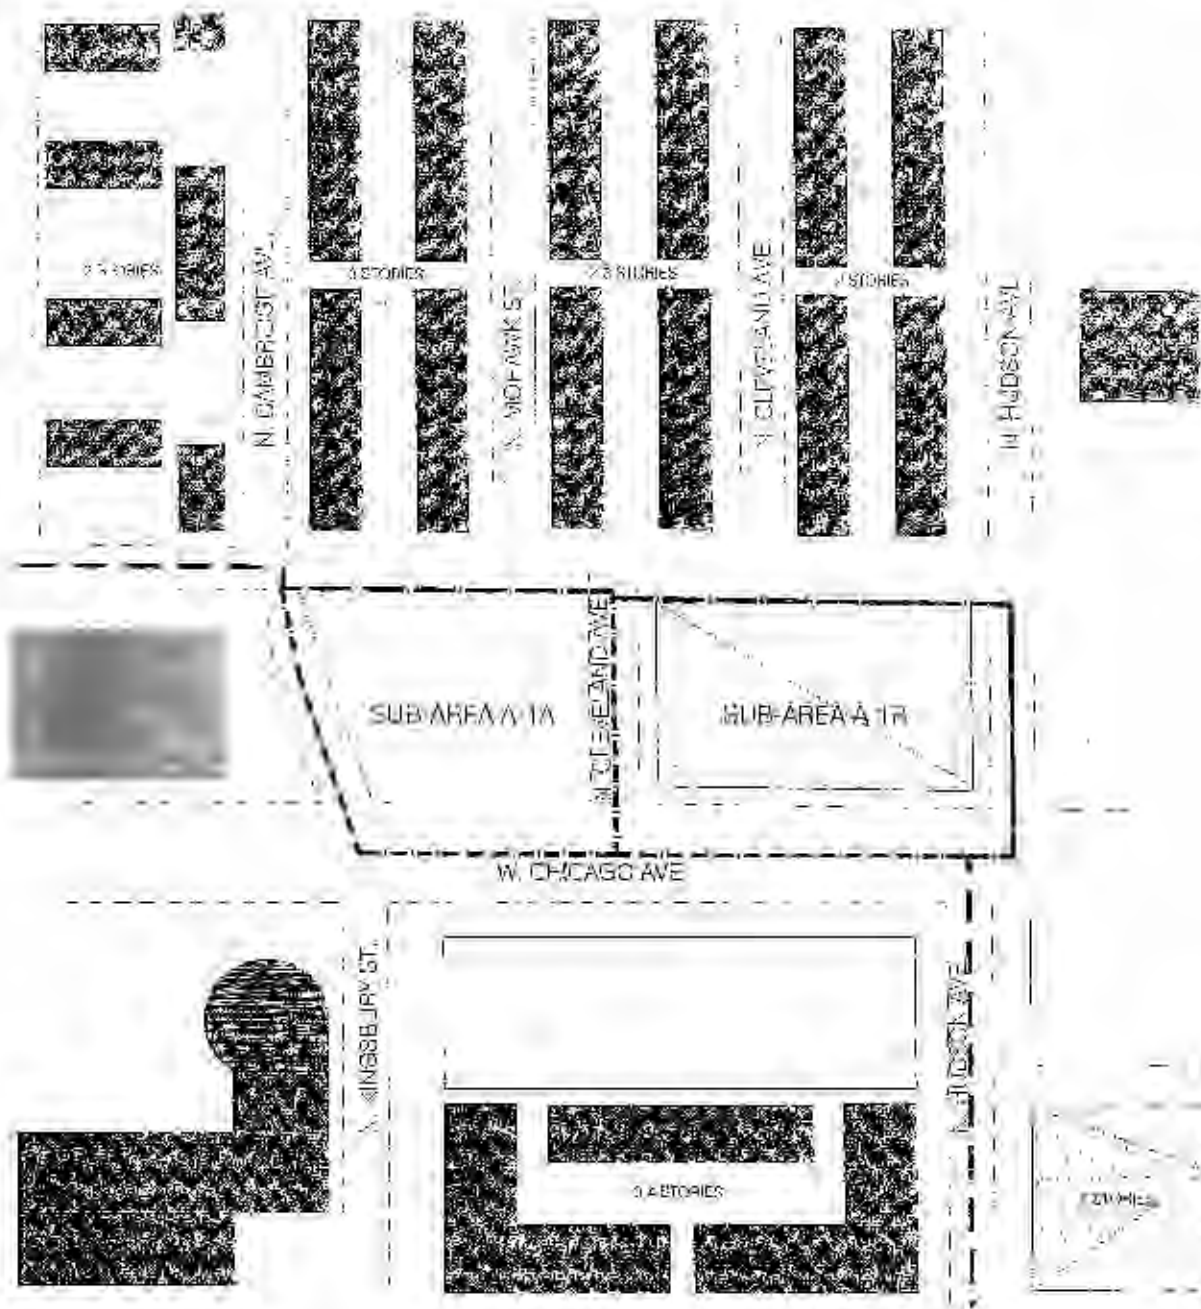



SCHEMATIC KEY

PLANNED DEVELOPMENT SITE BOUNDARY	RESIDENTIAL	GOVERNMENT	1" = 50'-0"
SUB-AREA BOUNDARY	PARKING STRUCTURE	PARKING	


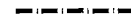

PLANNED DEVELOPMENT SITE BOUNDARY BOUNDARY (W/IN EXISTING) W/IN EXISTING MAP


W/IN EXISTING MAPS & RECORDS
 W/IN EXISTING MAPS & RECORDS
 W/IN EXISTING MAPS & RECORDS
 W/IN EXISTING MAPS & RECORDS

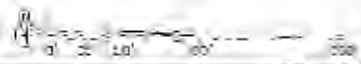

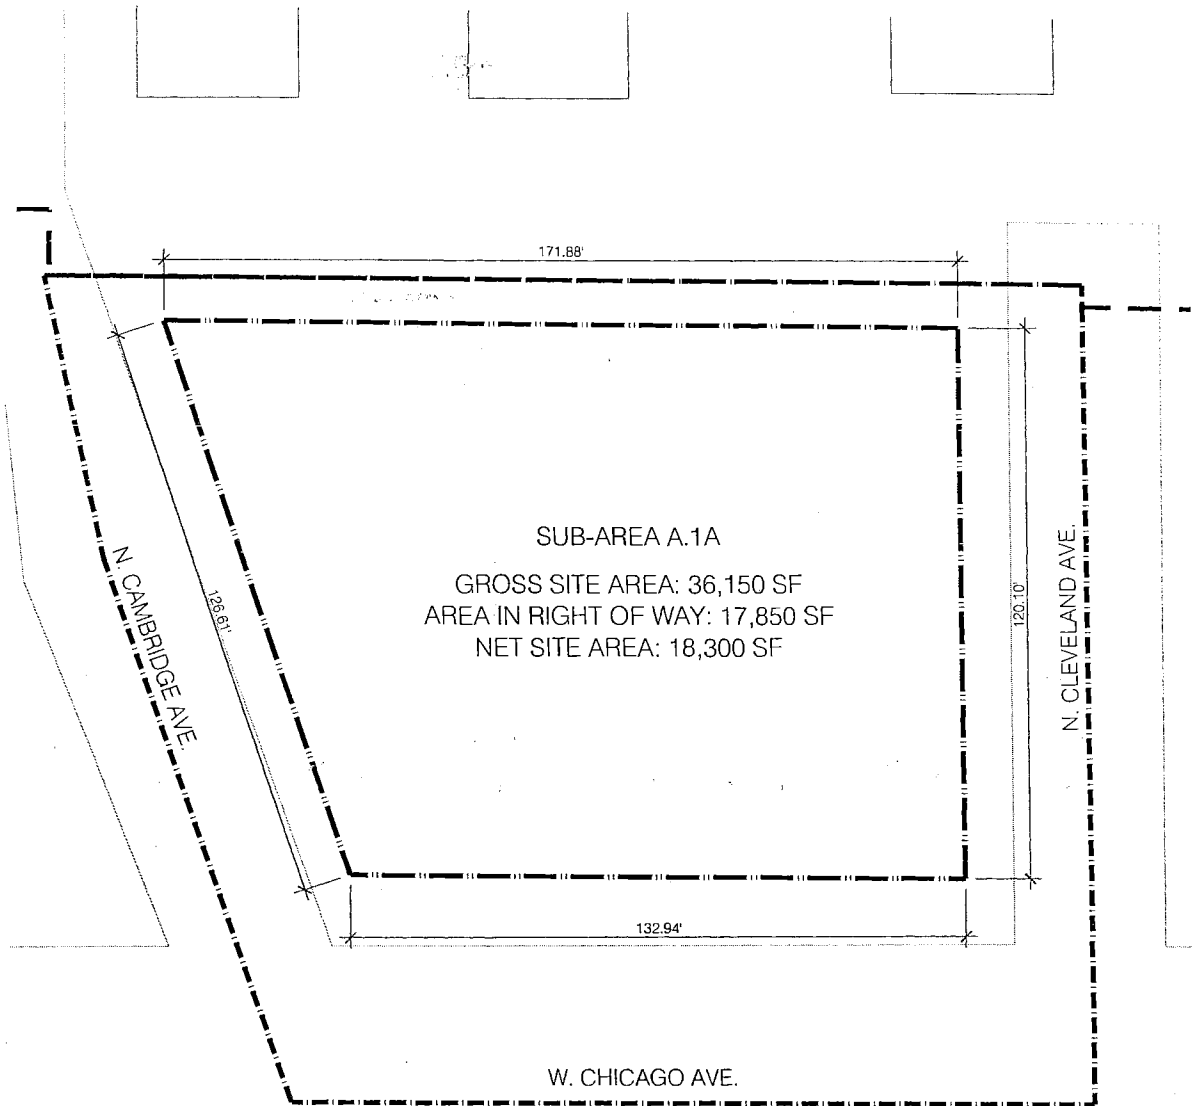

SITE KEY


-  PD BOUNDARY
-  SUB-AREA PD BOUNDARY
-  PROPERTY LINE

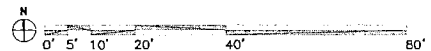

PLANNED DEVELOPMENT SUB-AREA BOUNDARY AND PROPERTY LINE MAP


APPLICANT: CHICAGO CAMBRIDGE, L.P.
 ADDRESS: 460-476 WEST CHICAGO AVE; 801-811 NORTH CAMBRIDGE; 800-810 NORTH CLEVELAND
 INTRODUCTION DATE: NOVEMBER 5, 2014
 PLAN COMMISSION: JULY 16, 2015




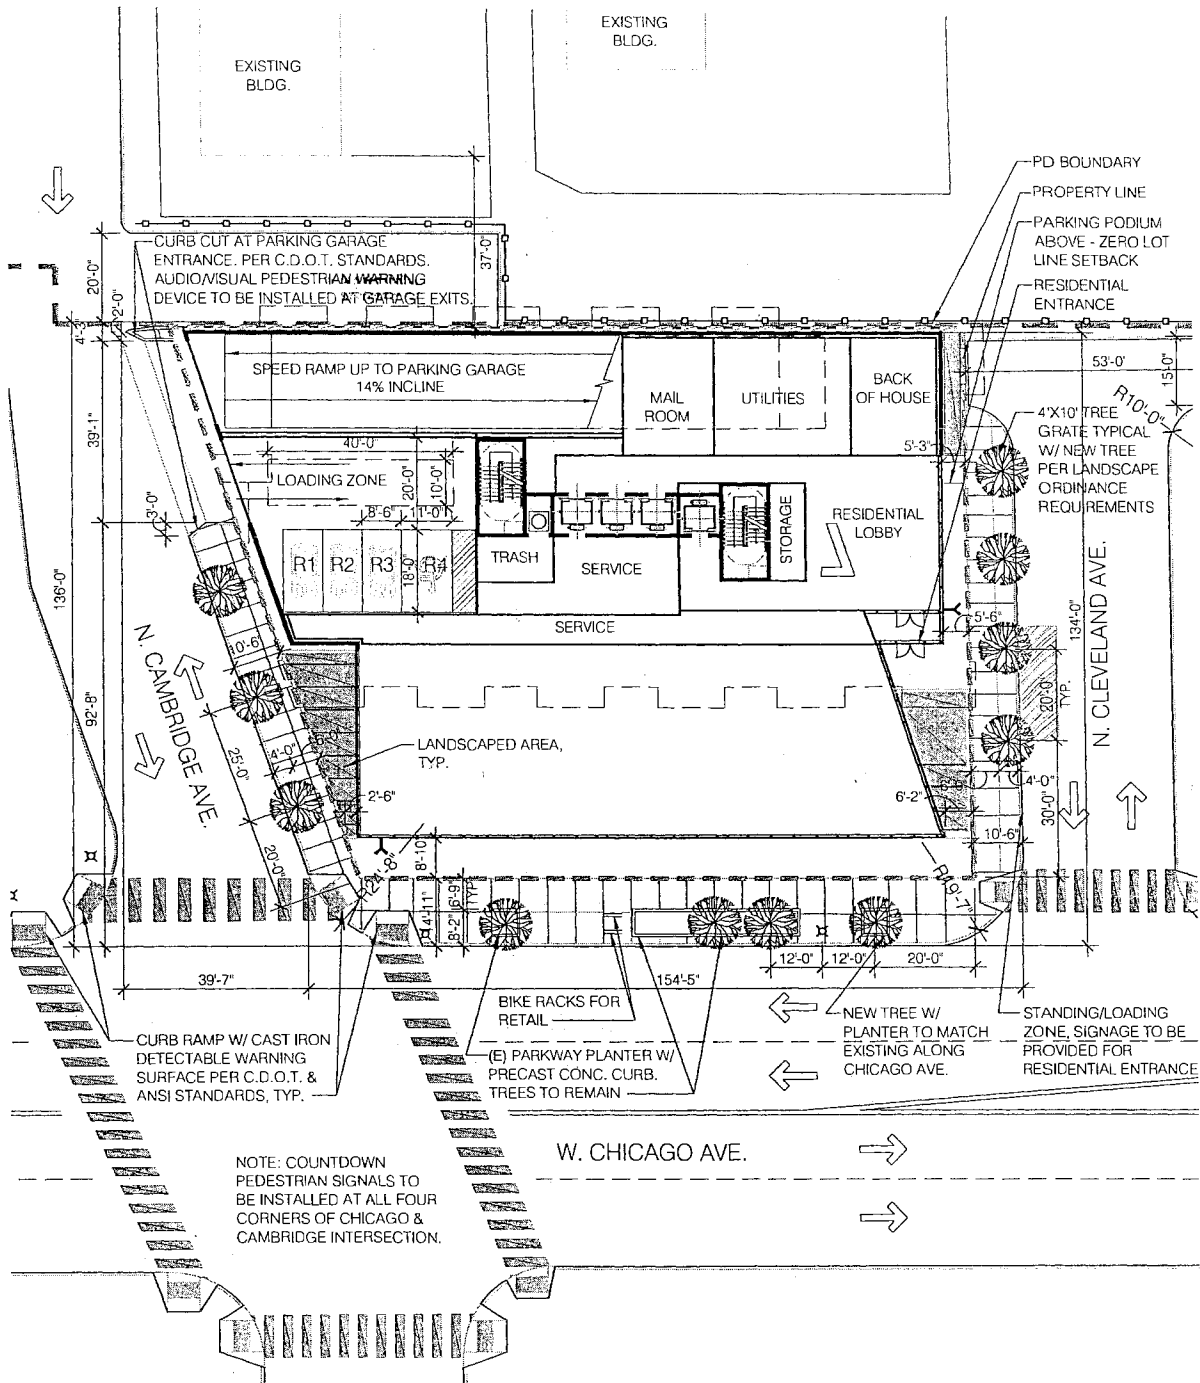

SITE /LANDSCAPE PLAN

APPLICANT: CHICAGO CAMBRIDGE, L.P.
 ADDRESS: 460-476 WEST CHICAGO AVE; 801-811 NORTH CAMBRIDGE; 800-810 NORTH CLEVELAND
 INTRODUCTION DATE: NOVEMBER 5, 2014
 PLAN COMMISSION: JULY 16, 2015

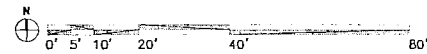


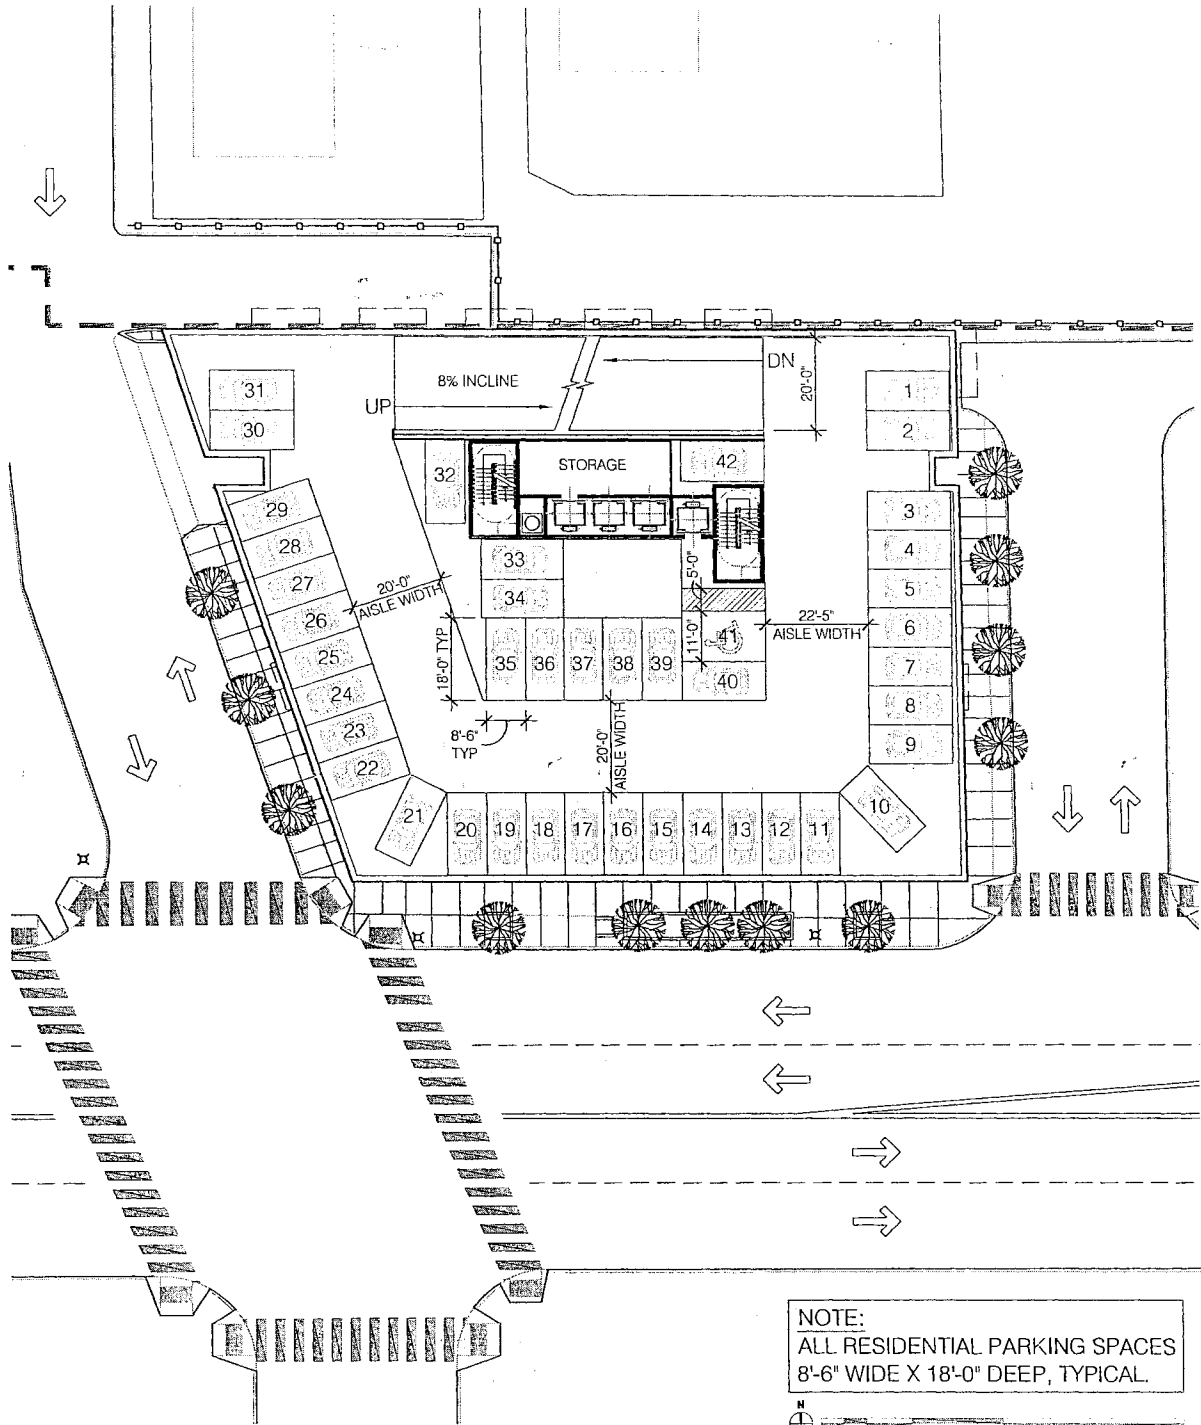


TYPICAL PARKING PLAN

APPLICANT: CHICAGO CAMBRIDGE, L.P.
 ADDRESS: 460-476 WEST CHICAGO AVE; 801-811 NORTH CAMBRIDGE; 800-810 NORTH CLEVELAND
 INTRODUCTION DATE: NOVEMBER 5, 2014
 PLAN COMMISSION: JULY 16, 2015



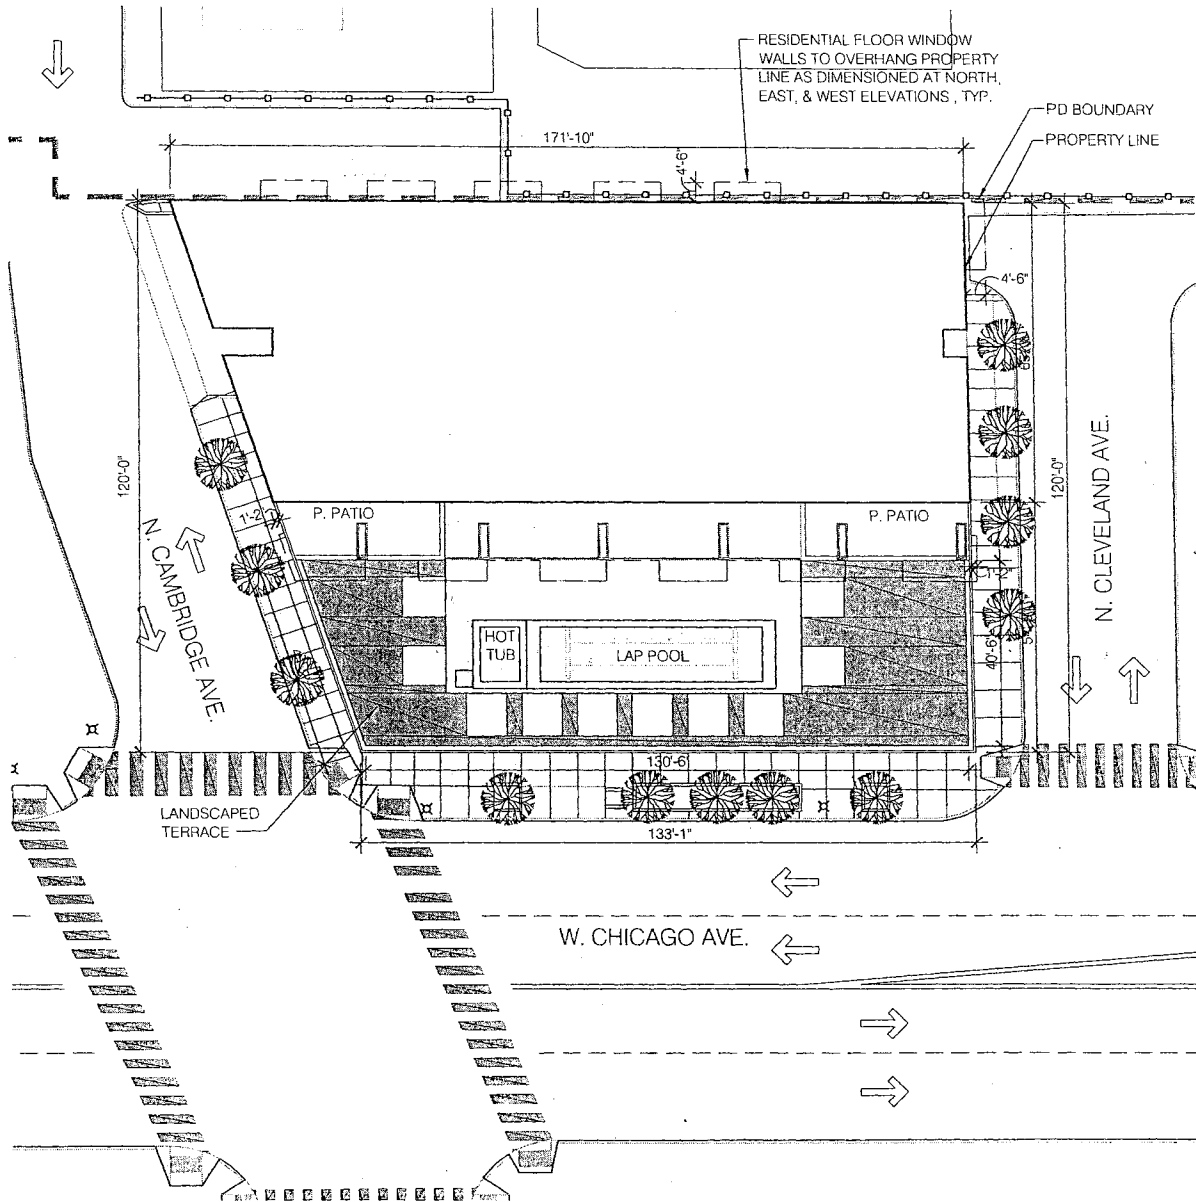


AMENITY LEVEL/6TH FLOOR

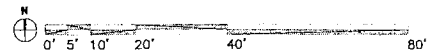

APPLICANT: CHICAGO CAMBRIDGE, L.P.
 ADDRESS: 460-476 WEST CHICAGO AVE; 801-811 NORTH CAMBRIDGE; 800-810 NORTH CLEVELAND
 INTRODUCTION DATE: NOVEMBER 5, 2014
 PLAN COMMISSION: TBD




FINAL FOR PUBLICATION

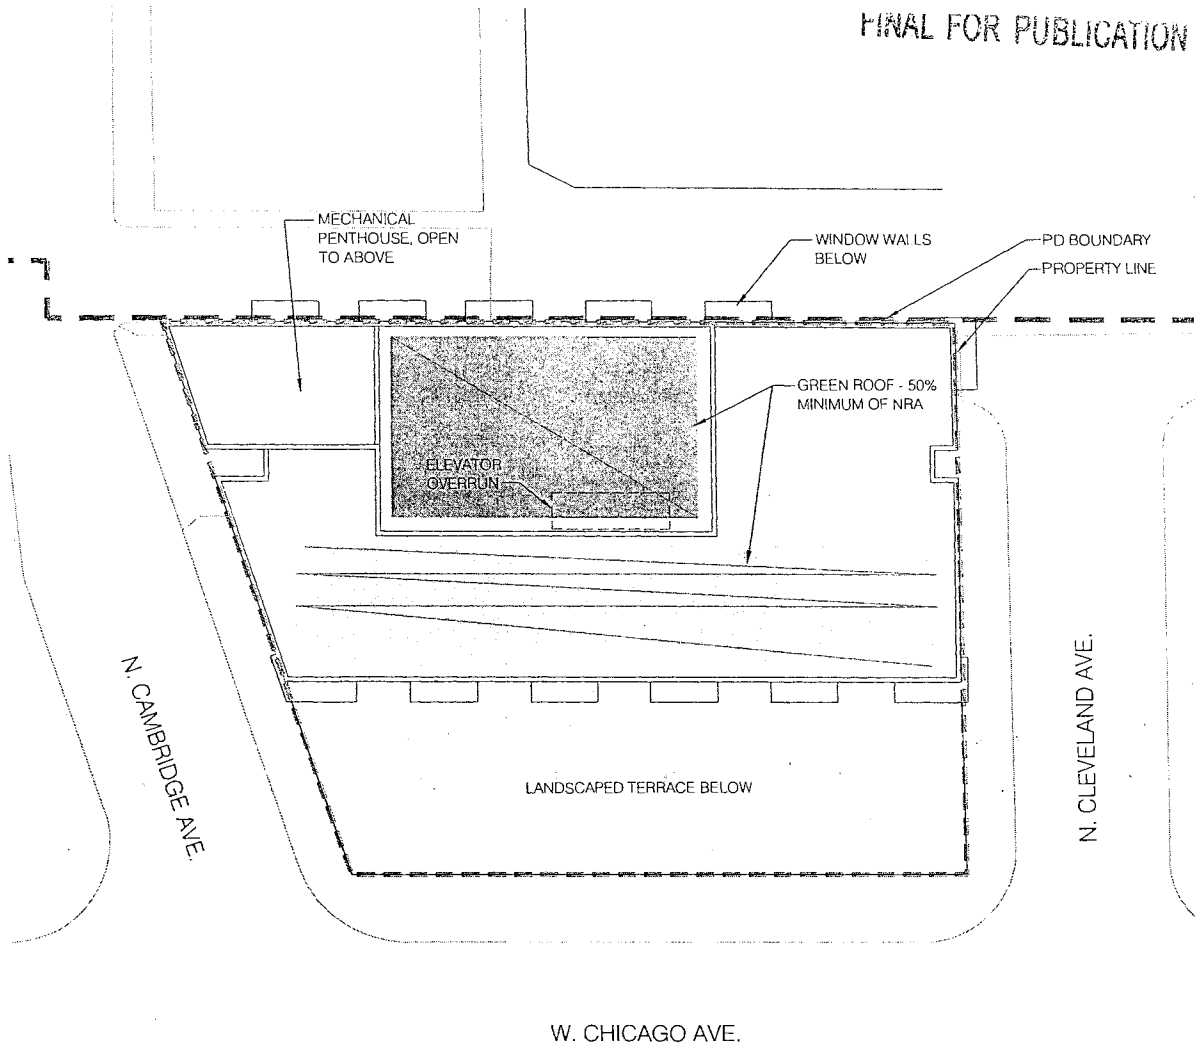

GREEN ROOF CALCS				
	ROOF AREA - GROSS	ROOF AREA - NET	GREEN ROOF AREA	GREEN ROOF/NET AREA RATIO
AMENITY FLOOR	5,870 SQ FT	5,760 SQ FT	2,508 SQ FT	44%
RESIDENTIAL TOWER	7,780 SQ FT	7,420 SQ FT	3,613 SQ FT	49%
MECH. PENTHOUSE	4,550 SQ FT	4,230 SQ FT ¹	2,594 SQ FT	62%
TOTAL	18,200 SQ FT	17,410 SQ FT	8,715 SQ FT	50%

1. LESS THAN 1/3 OF TOTAL ROOF AREA (CBC 7(15-8-530(b)))

ROOF PLAN

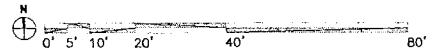


APPLICANT: CHICAGO CAMBRIDGE, L.P.
 ADDRESS: 460-476 WEST CHICAGO AVE; 801-811 NORTH CAMBRIDGE; 800-810 NORTH CLEVELAND
 INTRODUCTION DATE: NOVEMBER 5, 2014
 PLAN COMMISSION: JULY 16, 2015




©2015 VOA ASSOCIATES, INC

FINAL FOR PUBLICATION

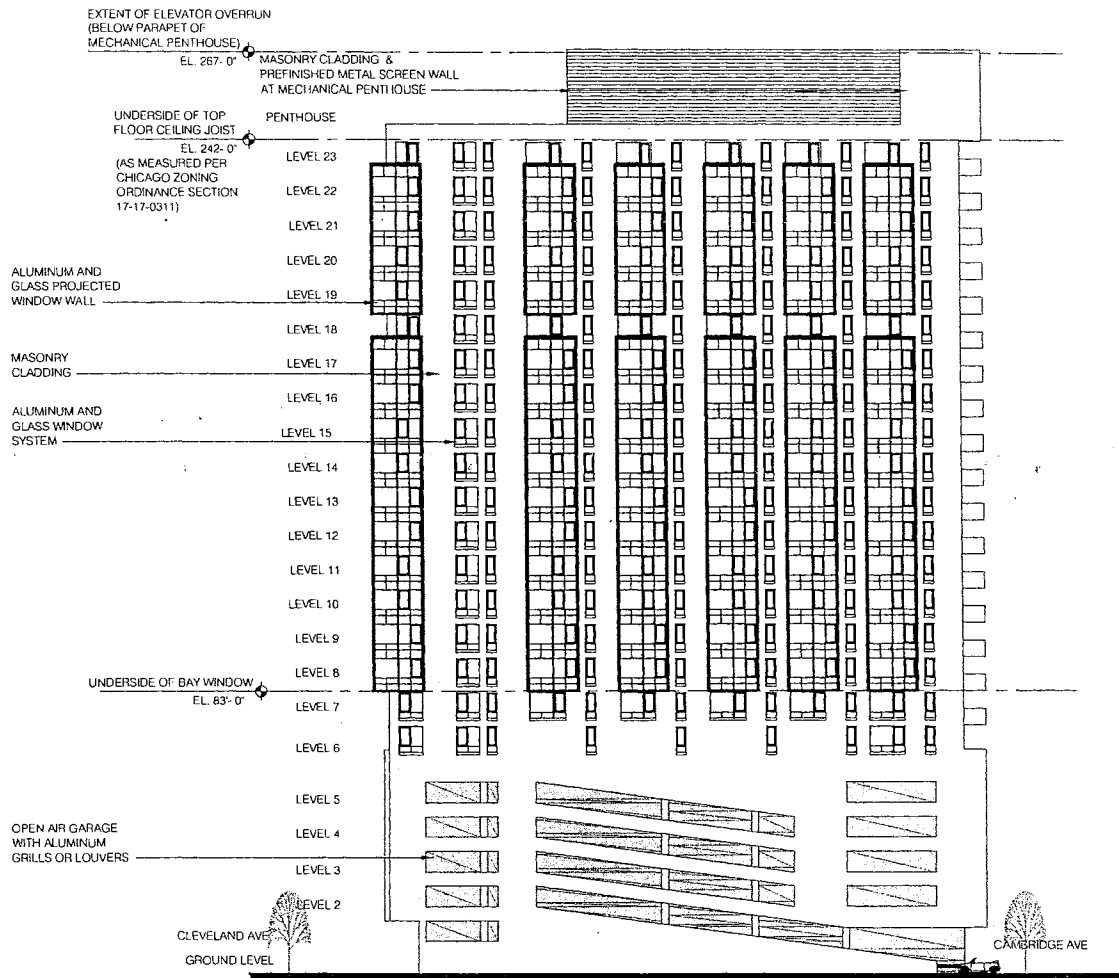

NORTH ELEVATION

 


APPLICANT: CHICAGO CAMBRIDGE, L.P.
 ADDRESS: 460-476 WEST CHICAGO AVE; 801-811 NORTH CAMBRIDGE; 800-810 NORTH CLEVELAND
 INTRODUCTION DATE: NOVEMBER 5, 2014
 PLAN COMMISSION: JULY 16, 2015




©2015 VOA ASSOCIATES, INC.

FINAL FOR PUBLICATION

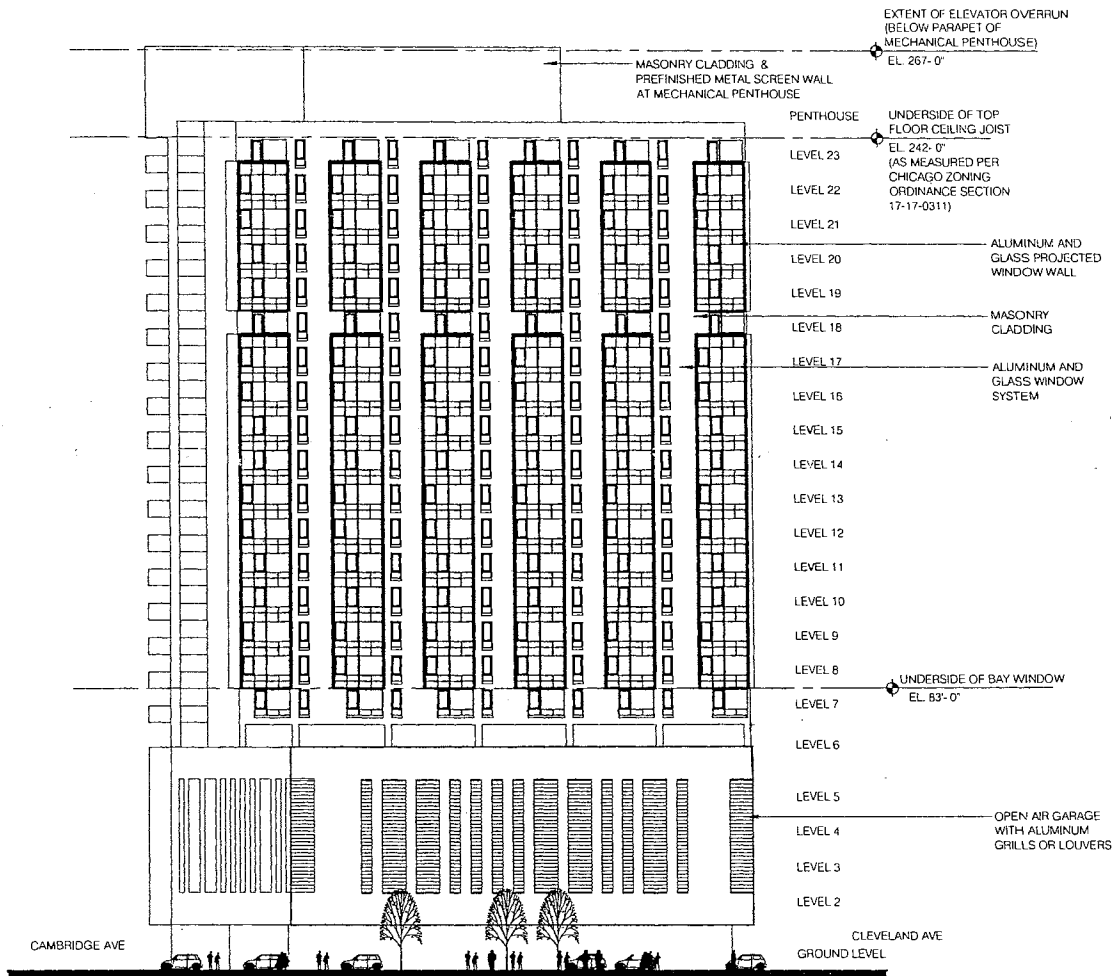

SOUTH ELEVATION

 


APPLICANT: CHICAGO CAMBRIDGE, L.P.
 ADDRESS: 460-476 WEST CHICAGO AVE; 801-811 NORTH CAMBRIDGE; 800-810 NORTH CLEVELAND
 INTRODUCTION DATE: NOVEMBER 5, 2014
 PLAN COMMISSION: JULY 16, 2015




©2015 VOA ASSOCIATES, INC.

FINAL FOR PUBLICATION

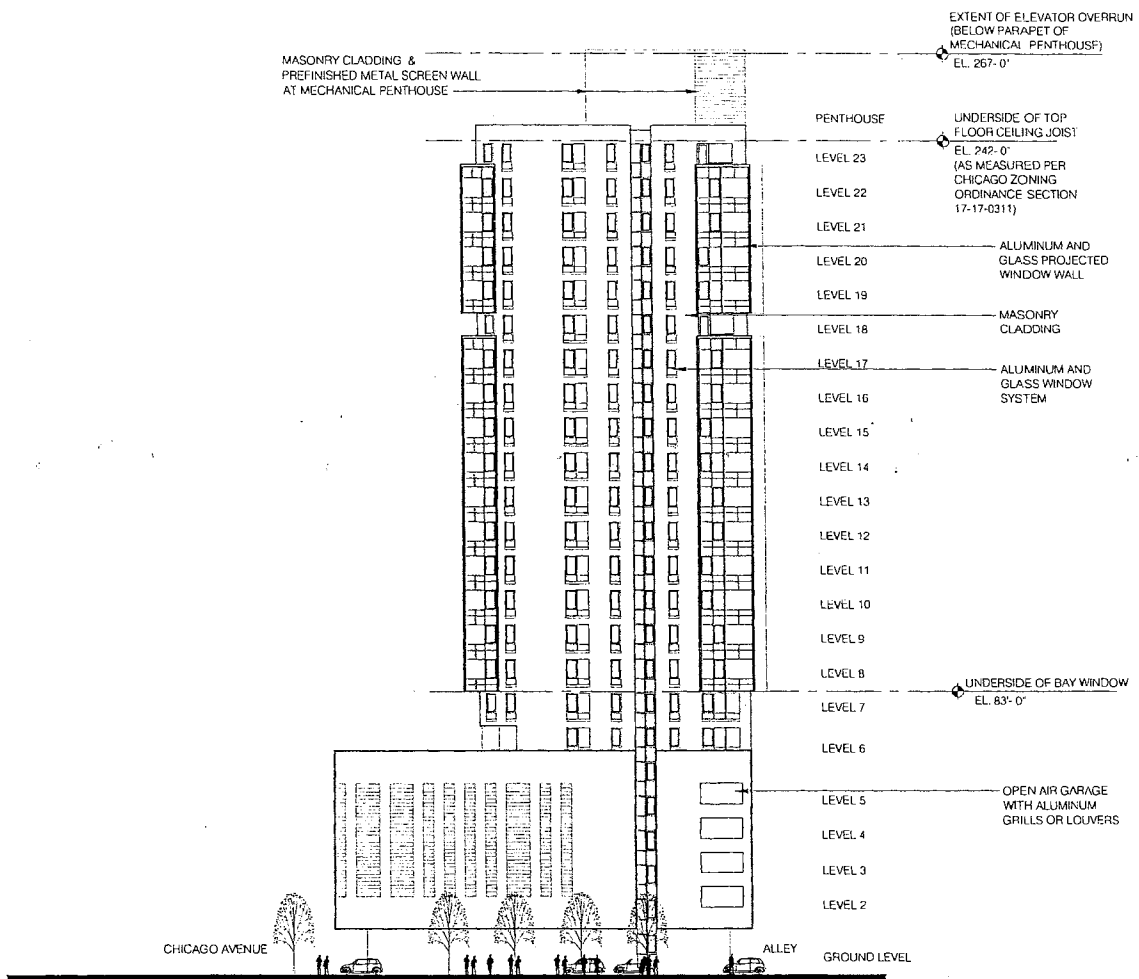


EAST ELEVATION

 

APPLICANT: CHICAGO CAMBRIDGE, L.P.
 ADDRESS: 460-476 WEST CHICAGO AVE; 801-811 NORTH CAMBRIDGE; 800-810 NORTH CLEVELAND
 INTRODUCTION DATE: NOVEMBER 5, 2014
 PLAN COMMISSION: JULY 16, 2015




©2015 VOA ASSOCIATES, INC.

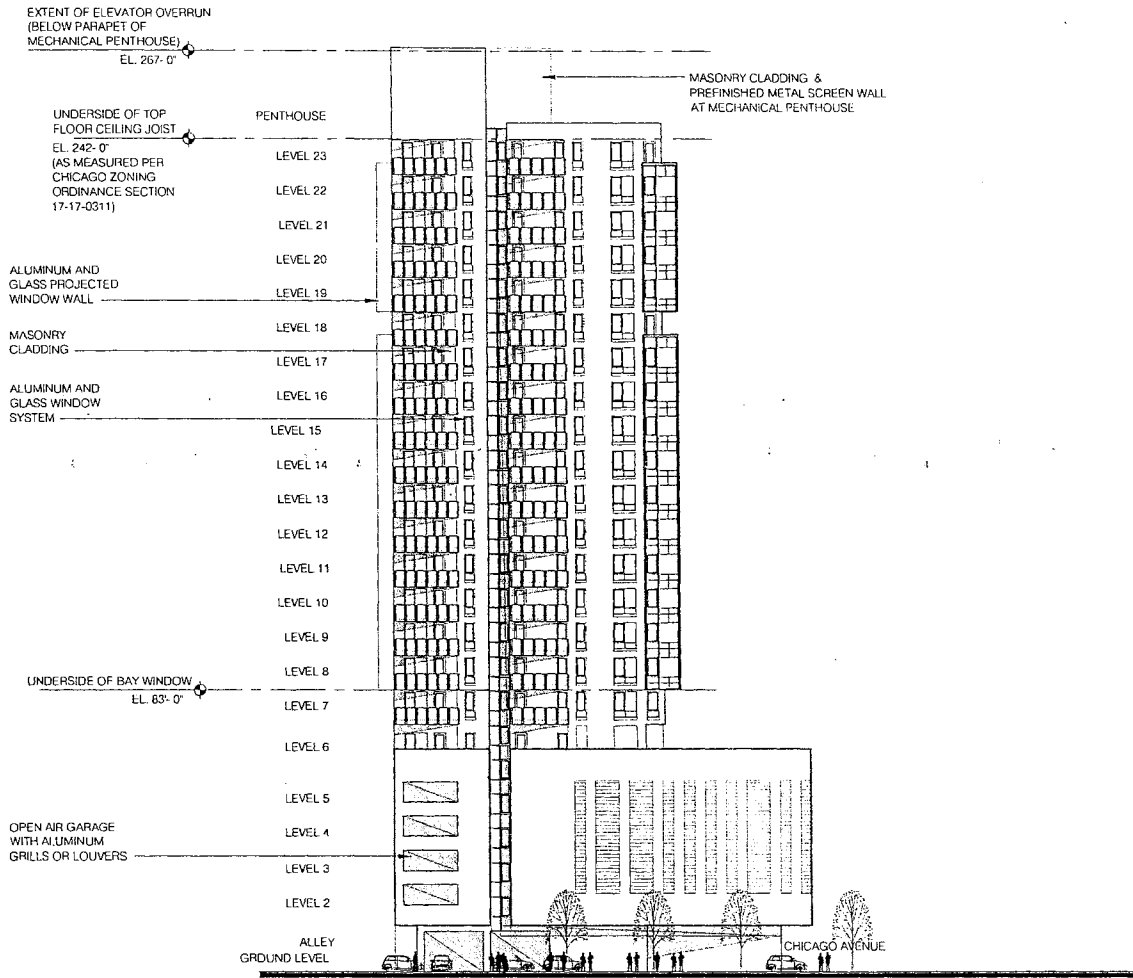

WEST ELEVATION

APPLICANT: CHICAGO CAMBRIDGE, L.P.
 ADDRESS: 460-476 WEST CHICAGO AVE; 801-811 NORTH CAMBRIDGE; 800-810 NORTH CLEVELAND
 INTRODUCTION DATE: NOVEMBER 5, 2014
 PLAN COMMISSION: JULY 16, 2015

 

ISSUANCE OF PERMITS FOR SIGN/SIGNBOARDS.

(Committee Meeting Held March 14, 2016)

The Committee on Zoning, Landmarks and Building Standards submitted the following report:

CHICAGO, March 16, 2016.

To the President and Members of the City Council:

Presenting a report for your Committee on Zoning, Landmarks and Building Standards which held a meeting on March 14, 2016, the following items were passed by a majority of the members present:

Pages 1 through 9 contain various map amendments regarding land use.

Page 10 contains one order for the demolition of one noncontributing building in a historical landmark district.

Page 10 also contains business identification signs over 100 feet in diameter and 24 feet above grade.

I hereby move for passage of the proposed orders transmitted herewith.

Respectfully submitted,

(Signed) DANIEL S. SOLIS,
Chairman.

On motion of Alderman Solis, the said proposed orders transmitted with the foregoing committee report were *Passed* by yeas and nays as follows:

Yeas -- Aldermen Moreno, Hopkins, Dowell, Hairston, Sawyer, Mitchell, Harris, Beale, Sadlowski Garza, Thompson, Cárdenas, Quinn, Burke, Lopez, Foulkes, D. Moore, Curtis, O'Shea, Cochran, Brookins, Muñoz, Zalewski, Scott, Solis, Maldonado, Burnett, Ervin, Taliaferro, Reboyras, Santiago, Waguespack, Mell, Austin, Ramirez-Rosa, Villegas, Mitts, Sposato, Laurino, O'Connor, Napolitano, Smith, Tunney, Arena, Cappleman, Pawar, Osterman, J. Moore, Silverstein -- 48.

Nays -- None.

Alderman Beale moved to reconsider the foregoing vote. The motion was lost.

The following are said orders as passed (the italic heading in each case not being a part of the order):

4400 W. Addison St.
(23 Ft. Above Grade)

[Or2016-170]

Ordered, That the Commissioner of the Department of Buildings is hereby directed to issue a sign permit to Corporate ID Solutions 5563 North Elston Avenue, Chicago, Illinois 60630, for the erection of a sign/signboard over 24 feet in height and/or over 100 square feet (in area of one face) at 4400 West Addison Street, with the following dimensions, height and square foot area:

Dimensions: length, 42 feet, 7 inches; height, 4 feet
Height Above Grade/Roof to Top of Sign: 23 feet
Total Square Foot Area: 170 square feet.

Such signs shall comply with all provisions of Title 17 of the Chicago Zoning Ordinance and all other applicable provisions of the Municipal Code of the City of Chicago governing the construction and maintenance of outdoor signs, signboards, and structures.

4400 W. Addison St.
(30 Ft. Above Grade)

[Or2016-171]

Ordered, That the Commissioner of the Department of Buildings is hereby directed to issue a sign permit to Corporate ID Solutions, 5563 North Elston Avenue, Chicago, Illinois 60630, for the erection of a sign/signboard over 24 feet in height and/or over 100 square feet (in area of one face) at 4400 West Addison Street, with the following dimensions, height and square foot area:

Dimensions: length, 42 feet, 7 inches; height, 4 feet
Height Above Grade/Roof to Top of Sign: 30 feet
Total Square Foot Area: 170 square feet.

Such signs shall comply with all provisions of Title 17 of the Chicago Zoning Ordinance and all other applicable provisions of the Municipal Code of the City of Chicago governing the construction and maintenance of outdoor signs, signboards, and structures.

4400 W. Addison St.
(40 Ft. Above Grade)

[Or2016-169]

Ordered, That the Commissioner of the Department of Buildings is hereby directed to issue a sign permit to Corporate ID Solutions, 5563 North Elston Avenue, for the erection of a sign/signboard over twenty-four 24 feet in height and/or over one hundred 100 square feet (in area of one face) at 4400 West Addison Street with the following Dimensions, height and square foot area:

Dimensions: length, 42 feet, 7 inches; height, 4 feet
Height Above Grade/Roof to Top of Sign: 40 feet
Total Square Foot Area: 170 square feet.

Such sign shall comply with all provisions of Title 17 (the Chicago Zoning Ordinance) and all other applicable provisions of the Municipal Code of the City of Chicago governing the construction and maintenance of outdoor signs, signboards, and structures.

2800 S. Ashland Ave.
(Permit No. 100628578)

[Or2016-166]

Ordered, That the Commissioner of Buildings is hereby directed to issue a sign permit to Landmark Sign Group, 7424 Industrial Avenue, Chesterton, Indiana 46304, for the erection of a sign/signboard over 24 feet in height and/or over 100 square feet (in area of one face) at QTS, 2800 South Ashland Avenue, Chicago, Illinois 60608:

Dimensions: length, 36 feet, 5 inches; height, 8 feet
Height Above Grade/Roof to Top of Sign: 51 feet
Total Square Foot Area: 291 square feet
Elevation: north (Permit Number 100628578).

Such sign shall comply with all applicable provisions of Title 17 of the Chicago Zoning Ordinance and all other applicable provisions of the Municipal Code of the City of Chicago governing the construction and maintenance of outdoor signs, signboards, and structures.

2800 S. Ashland Ave.
(Permit No. 100628583)

[Or2016-167]

Ordered, That the Commissioner of Buildings is hereby directed to issue a sign permit to Landmark Sign Group, 7424 Industrial Avenue, Chesterton, Indiana 46304, for the erection

of a sign/signboard over 24 feet in height and/or over 100 square feet (in area of one face) at QTS, 2800 South Ashland Avenue, Chicago, Illinois 60608:

Dimensions: length, 36 feet, 5 inches; height, 8 feet
Height Above Grade/Roof to Top of Sign: 51 feet
Total Square Foot Area: 291 square feet
Elevation: south (Permit Number 100628583).

Such sign shall comply with all applicable provisions of Title 17 of the Chicago Zoning Ordinance and all other applicable provisions of the Municipal Code of the City of Chicago governing the construction and maintenance of outdoor signs, signboards, and structures.

2800 S. Ashland Ave.
(Permit No. 100628584)

[Or2016-168]

Ordered, That the Commissioner of Buildings is hereby directed to issue a sign permit to Landmark Sign Group, 7424 Industrial Avenue, Chesterton, Indiana 46304, for the erection of a sign/signboard over 24 feet in height and/or over 100 square feet (in area of one face) at QTS, 2800 South Ashland Avenue, Chicago, Illinois 60608:

Dimensions: length, 31 feet, 6 inches; height, 5 feet, 9 inches
Height Above Grade/Roof to Top of Sign: 30 feet, 9 inches
Total Square Foot Area: 181 square feet
Elevation: south (Permit Number 100628584).

Such sign shall comply with all applicable provisions of Title 17 of the Chicago Zoning Ordinance and all other applicable provisions of the Municipal Code of the City of Chicago governing the construction and maintenance of outdoor signs, signboards, and structures.

5600 S. Kedzie Ave.
(Application No. 100630252)

[Or2016-173]

Ordered, That the Commissioner of Buildings is hereby directed to issue a sign permit to Signco Inc., 1327 North 31st Avenue, Melrose Park, Illinois 60160, for the erection of a sign/signboard over 24 feet in height and/or over 100 square feet (in area of one face) at La Fitness, 5600 South Kedzie Avenue:

Dimensions: length, 25 feet; height, 3 feet, 6 inches
Height Above Grade/Roof to Top of Sign: 31 feet, 6 inches
Total Square Foot Area: 88 square feet.

Such sign(s) shall comply with all applicable provisions of Title 17 of the Chicago Zoning Ordinance and all other applicable provisions of the Municipal Code of the City of Chicago governing the construction and maintenance of outdoor signs, signboards, and structures.

5600 S. Kedzie Ave.
(Application No. 100630253)

[Or2016-174]

Ordered, That the Commissioner of Buildings is hereby directed to issue a sign permit to Signco Inc., 1327 North 31st Avenue, Melrose Park, Illinois 60160, for the erection of a sign/signboard over 24 feet in height and/or over 100 square feet (in area of one face) at La Fitness, 5600 South Kedzie Avenue:

Dimensions: length, 25 feet; height, 3 feet, 6 inches
Height Above Grade/Roof to Top of Sign: 31 feet, 6 inches
Total Square Foot Area: 88 square feet.

Such sign(s) shall comply with all applicable provisions of Title 17 of the Chicago Zoning Ordinance and all other applicable provisions of the Municipal Code of the City of Chicago governing the construction and maintenance of outdoor signs, signboards, and structures.

5600 S. Kedzie Ave.
(Application No. 100630287)

[Or2016-175]

Ordered, That the Commissioner of Buildings is hereby directed to issue a sign permit to Signco Inc., 1327 North 31st Avenue, Melrose Park, Illinois 60160, for the erection of a sign/signboard over 24 feet in height and/or over 100 square feet (in area of one face) at La Fitness, 5600 South Kedzie Avenue:

Dimensions: length, 3 feet, 6 inches; height, 11 feet, 9 inches
Height Above Grade/Roof to Top of Sign: 41 feet
Total Square Foot Area: 41 square feet.

Such sign(s) shall comply with all applicable provisions of Title 17 of the Chicago Zoning Ordinance and all other applicable provisions of the Municipal Code of the City of Chicago governing the construction and maintenance of outdoor signs, signboards, and structures.

5600 S. Kedzie Ave.
(Application No. 100630288)
(Sign 1)

[Or2016-177]

Ordered, That the Commissioner of Buildings is hereby directed to issue a sign permit to Signco Inc., 1327 North 31st Avenue, Melrose Park, Illinois 60160, for the erection of a sign/signboard over 24 feet in height and/or over 100 square feet (in area of one face) at La Fitness, 5600 South Kedzie Avenue:

Dimensions: length, 3 feet 6 inches; height, 11 feet, 9 inches
Height Above Grade/Roof to Top of Sign: 41 feet
Total Square Foot Area: 41 square feet.

Such sign(s) shall comply with all applicable provisions of Title 17 of the Chicago Zoning Ordinance and all other applicable provisions of the Municipal Code of the City of Chicago governing the construction and maintenance of outdoor signs, signboards, and structures.

5600 S. Kedzie Ave.
(Application No. 100630288)
(Sign 2)

[Or2016-178]

Ordered, That the Commissioner of Buildings is hereby directed to issue a sign permit to Signco Inc., 1327 North 31st Avenue, Melrose Park, Illinois 60160, for the erection of a sign/signboard over 24 feet in height and/or over 100 square feet (in area of one face) at La Fitness, 5600 South Kedzie Avenue:

Dimensions: length, 3 feet 6 inches; height, 11 feet, 9 inches
Height Above Grade/Roof to Top of Sign: 41
Total Square Foot Area: 41 square feet.

Such sign(s) shall comply with all applicable provisions of Title 17 the Chicago Zoning Ordinance and all other applicable provisions of the Municipal Code of the City of Chicago governing the construction and maintenance of outdoor signs, signboards, and structures.

5600 S. Kedzie Ave.
(Application No. 100630290)

[Or2016-176]

Ordered, That the Commissioner of Buildings is hereby directed to issue a sign permit to Signco Inc., 1327 North 31st Avenue, Melrose Park, Illinois 60160, for the erection of a sign/signboard over 24 feet in height and/or over 100 square feet (in area of one face) at La Fitness, 5600 South Kedzie Avenue:

Dimensions: length, 3 feet, 6 inches; height, 11 feet, 9 inches
Height Above Grade/Roof to Top of Sign: 41
Total Square Foot Area: 41 square feet.

Such sign(s) shall comply with all applicable provisions of Title 17 of the Chicago Zoning Ordinance and all other applicable provisions of the Municipal Code of the City of Chicago governing the construction and maintenance of outdoor signs, signboards, and structures.

5559 S. Kedzie Ave.
(111 Sq. Ft.)

[Or2016-179]

Ordered, That the Commissioner of Buildings is hereby directed to issue a sign permit to Signco Inc., 1327 North 31st Avenue, Melrose Park, Illinois 60160, for the erection of a sign/signboard over 24 feet in height and/or over 100 square feet (in area of one face) at La Fitness, 5559 South Kedzie Avenue:

Dimensions: length, 13 feet, 10 inches; height, 8 feet
Height Above Grade/Roof to Top of Sign: 24 feet
Total Square Foot Area: 111 square feet.

Such sign(s) shall comply with all applicable provisions of Title 17 of the Chicago Zoning Ordinance and all other applicable provisions of the Municipal Code of the City of Chicago governing the construction and maintenance of outdoor signs, signboards, and structures.

5559 S. Kedzie Ave.
(147 Sq. Ft.)

[Or2016-180]

Ordered, That the Commissioner of Buildings is hereby directed to issue a sign permit to Signco Inc., 1327 North 31st Avenue, Melrose Park, Illinois 60160, for the erection of a

sign/signboard over 24 feet in height and/or over 100 square feet (in area of one face) at La Fitness, 5559 South Kedzie Avenue:

Dimensions: length, 32 feet, 1 inch; height, 4 feet, 7 inches
Height Above Grade/Roof to Top of Sign: 29 feet
Total Square Foot Area: 147 square feet.

Such sign(s) shall comply with all applicable provisions of Title 17 of the Chicago Zoning Ordinance and all other applicable provisions of the Municipal Code of the City of Chicago governing the construction and maintenance of outdoor signs, signboards, and structures.

5559 S. Kedzie Ave.
(151 Sq. Ft.)

[Or2016-181]

Ordered, That the Commissioner of the Buildings is hereby directed to issue a sign permit to Signco Inc., 1327 North 31st Avenue, Melrose Park, Illinois 60160, for the erection of a sign/signboard over 24 feet in height and/or over 100 square feet (in area of one face) at La Fitness, 5559 South Kedzie Avenue:

Dimensions: length, 32 feet, 4 inches; height, 4 feet, 8 inches
Height Above Grade/Roof to Top of Sign: 29 feet
Total Square Foot Area: 151 square feet.

Such sign(s) shall comply with all applicable provisions of Title 17 of the Chicago Zoning Ordinance and all other applicable provisions of the Municipal Code of the City of Chicago governing the construction and maintenance of outdoor signs, signboards, and structures.

5559 S. Kedzie Ave.
(194 Sq. Ft.)

[Or2016-182]

Ordered, That the Commissioner of Buildings is hereby directed to issue a sign permit to Signco Inc., 1327 North 31st Avenue, Melrose Park, Illinois 60160, for the erection of a sign/signboard over 24 feet in height and/or over 100 square feet (in area of one face) at La Fitness, 5559 South Kedzie Avenue:

Dimensions: length, 36 feet, 11 inches; height, 5 feet, 3 inches
Height Above Grade/Roof to Top of Sign: 37 feet, 3 inches
Total Square Foot Area: 194 square feet.

Such sign(s) shall comply with all applicable provisions of Title 17 of the Chicago Zoning Ordinance and all other applicable provisions of the Municipal Code of the City of Chicago governing the construction and maintenance of outdoor signs, signboards, and structures.

ISSUANCE OF PERMITS FOR SIGN/SIGNBOARDS.

(Committee Meeting Held February 23, 2016)

The Committee on Zoning, Landmarks and Building Standards submitted the following report:

CHICAGO, March 16, 2016.

To the President and Members of the City Council:

Presenting a report for your Committee on Zoning, Landmarks and Building Standards which held a meeting on February 23, 2016, the following items were passed by a majority of the members present:

Pages 1 through 7 contain various map amendments regarding land use.

Page 7 also contains one Mayoral appointment and one text amendment.

Pages 7 and 8 contain business identification signs over 100 feet in diameter and 24 feet above grade, one off-premises sign and one landmark fee waiver.

I hereby move for passage of the proposed orders transmitted herewith.

Respectfully submitted,

(Signed) DANIEL S. SOLIS,
Chairman.

On motion of Alderman Solis, the said proposed orders transmitted with the foregoing committee report were *Passed* by yeas and nays as follows:

Yeas -- Aldermen Moreno, Hopkins, Dowell, Hairston, Sawyer, Mitchell, Harris, Beale, Sadlowski Garza, Thompson, Cárdenas, Quinn, Burke, Lopez, Foulkes, D. Moore, Curtis, O'Shea, Cochran, Brookins, Muñoz, Zalewski, Scott, Solis, Maldonado, Burnett, Ervin, Taliaferro, Reboyras, Santiago, Waguespack, Mell, Austin, Ramirez-Rosa, Villegas, Mitts, Sposato, Laurino, O'Connor, Napolitano, Smith, Tunney, Arena, Cappleman, Pawar, Osterman, J. Moore, Silverstein -- 48.

Nays -- None.

Alderman Beale moved to reconsider the foregoing vote. The motion was lost.

The following are said orders as passed (the italic heading in each case not being a part of the ordinance):

5645 W. Addison St.

[Or2016-59]

Ordered, That the Commissioner of Buildings is hereby directed to issue one sign permit to Poblocki, 922 South 70th Street, Milwaukee, Wisconsin 53214, for the erection of one (1) freestanding sign over 24 feet in height and/or over 100 square feet (in area of one face) at 5645 West Addison Street, Chicago, Illinois 60634:

Dimensions: length, 32 feet; height, 11 feet, 6 inches
Height Above Grade/Roof to Top of Sign: 64 feet
Total Square Foot Area: 368 square feet.

Such sign shall comply with all applicable provisions of Title 17 of the Chicago Zoning Ordinance and all other applicable provisions of the Municipal Code of Chicago governing the construction and maintenance of outdoor signs, signboards and structures.

3325 N. Ashland Ave.
(North Elevation)

[Or2016-183]

Ordered, That the Commissioner of Buildings is hereby directed to issue a sign permit to Doyle Signs, Inc., 232 West Interstate Road, Addison, Illinois 60101, for the erection of a sign/signboard over 24 feet in height and/or 100 square feet (in area of one face) at The Vitamin Shoppe, 3325 North Ashland Avenue, Chicago, Illinois 60657:

Dimensions: length, 38 feet, 3 inches; height, 4 feet, 5 inches
Height Above Grade/Roof to Top of Sign: 19 feet, 5 inches
Total Square Foot Area: 169 square feet
Elevation: north.

Such sign(s) shall comply with all applicable provisions of Title 17 of the Chicago Zoning Ordinance and all other applicable provisions of the Municipal Code of the City of Chicago governing the construction and maintenance of outdoor sign, signboards and structures.

3325 N. Ashland Ave.
(West Elevation)

[Or2016-184]

Ordered, That the Commissioner of Buildings is hereby directed to issue a sign permit to Doyle Signs, Inc., 232 West Interstate Road, Addison, Illinois 60101, for the erection of a sign/signboard over 24 feet in height and/or 100 square feet (in area of one face) at The Vitamin Shoppe, 3325 North Ashland Avenue, Chicago, Illinois 60657:

Dimensions: length, 38 feet, 3 inches; height, 4 feet, 5 inches
Height Above Grade/Roof to Top of Sign: 19 feet, 5 inches
Total Square Foot Area: 169 square feet
Elevation: west.

Such sign(s) shall comply with all applicable provisions of Title 17 of the Chicago Zoning Ordinance and all other applicable provisions of the Municipal Code of the City of Chicago governing the construction and maintenance of outdoor sign, signboards and structures.

3180 N. Broadway.

[Or2016-185]

Ordered, That the Commissioner of Buildings is hereby directed to issue a sign permit to All-Right Sign, Inc., 3628 Union Avenue, Steger, Illinois 60475, for the erection of a sign/signboard over 24 feet in height and/or 100 square feet (in area of one face) at 3180 North Broadway, Chicago, Illinois 60657:

Dimensions: length, 4 feet, 0 inches; height, 4 feet, 0 inches
Height Above Grade/Roof to Top of Sign: 24 feet, 4 inches
Total Square Foot Area: 16 square feet.

Such sign(s) shall comply with all applicable provisions of Title 17 of the Chicago Zoning Ordinance and all other applicable provisions of the Municipal Code of the City of Chicago governing the construction and maintenance of outdoor sign, signboards and structures.

600 W. Chicago Ave.
(East Elevation)

[Or2016-89]

Ordered, That the Commissioner of Buildings is hereby directed to issue a sign permit to H.M. Witt & Co., 3313 West Newport Avenue, Chicago, Illinois 60618, for the erection of a sign/signboard over 24 feet in height and/or over 100 square feet (in area of one face) at Groupon, 600 West Chicago Avenue (east elevation) Chicago, Illinois 60654:

Dimensions: length, 30 feet, 10 inches; height, 5 feet, 0 inches
Height Above Grade/Roof to Top of Sign: 90 feet
Total Square Foot Area: 155 square feet.

Such sign(s) shall comply with all applicable provisions of Title 17 of the Chicago Zoning Ordinance and all other applicable provisions of the Municipal Code of the City of Chicago governing the construction and maintenance of outdoor sign, signboards and structures.

600 W. Chicago Ave.
(West Elevation)

[Or2016-88]

Ordered, That the Commissioner of Buildings is hereby directed to issue a sign permit to H.M. Witt & Co., 3313 West Newport Avenue, Chicago, Illinois 60618, for the erection of a sign/signboard over 24 feet in height and/or over 100 square feet (in area of one face) at Groupon, 600 West Chicago Avenue (west elevation) Chicago, Illinois 60654:

Dimensions: length, 30 feet, 10 inches; height, 5 feet, 0 inches
Height Above Grade/Roof to Top of Sign: 90 feet
Total Square Foot Area: 155 square feet.

Such sign(s) shall comply with all applicable provisions of Title 17 of the Chicago Zoning Ordinance and all other applicable provisions of the Municipal Code of the City of Chicago governing the construction and maintenance of outdoor signs, signboards and structures.

2253 N. Cicero Ave.

[Or2016-60]

Ordered, That the Commissioner of Buildings is hereby directed to issue a sign permit to Flashtrac Sign, Inc., 3434 North Cicero Avenue, Chicago, Illinois 60641, for the erection of one freestanding sign over 24 feet in height and/or over 100 square feet (in area of one face) at 2253 North Cicero Avenue, Chicago, Illinois 60639:

Dimensions: length, 12 feet; height, 2 feet, 6 inches
Height Above Grade/Roof to Top of Sign: 13 feet
Total Square Foot Area: 31.25 square feet.

Such sign shall comply with all applicable provisions of Title 17 of the Chicago Zoning Ordinance and all other applicable provisions of the Municipal Code of the City of Chicago governing the construction and maintenance of outdoor signs, signboards and structures.

600 S. Clark St.

[O2016-87]

Be It Ordained by the City Council of the City of Chicago:

SECTION 1. That the Commissioner of Buildings is hereby authorized and directed to issue a sign permit to Lincoln Services, Inc., P.O. Box 64479, Chicago, Illinois 60664 for the erection of a sign/signboard over 24 feet in height and/or over 100 square feet (in area of one face) at 600 South Clark Street, Chicago, Illinois 60605 with the dimensions, height and square foot area:

Dimensions: length, 48 feet; height, 14 feet
Height Above Grade/Roof to Top of Sign: 30 feet
Total Square Foot Area: 672 square feet.

Such a sign will comply with all applicable provisions of Title 17 of the Chicago Zoning Ordinance and all other applicable provisions of the Municipal Code of the City of Chicago governing the construction and maintenance of outdoor signs, signboards and structures.

SECTION 2. This ordinance shall be in force and effect from and after its passage and due publication.

2157 N. Damen Ave.

[Or2016-50]

Ordered, That the Commissioner of the Building Department is hereby directed to issue a sign permit to Signco, 1327 31st Avenue, Melrose Park, Illinois 60160, for the erection of a sign/signboard over 24 feet in height and/or over 100 square feet (in area of one face) at Wells Fargo Home Mortgage, 2157 North Damen Avenue, Chicago, Illinois 60647 with the following dimensions, height, and square foot area:

Dimensions: length, 16 feet, 11 inches; height, 4 feet, 4 inches
Height Above Grade/Roof to Top of Sign: 56 feet
Total Square Foot Area: 73 square feet.

Such signs shall comply with all applicable provisions of Title 17 of the Chicago Zoning Ordinance and all other applicable provisions of the Municipal Code of the City of Chicago governing the construction and maintenance of outdoor signs, signboards and structures.

250 E. Erie St.

[Or2016-56]

Ordered, That the Commissioner of Buildings is hereby directed to issue a sign permit to Poblocki Sign Company LLC, 922 South 70th Street, West Allis, Wisconsin 53214, for the erection of a sign/signboard over 24 feet in height and/or over 100 square feet (in area of one face) at Northwestern Memorial Hospital, 250 East Erie Street, Chicago, Illinois 60611:

Dimensions: length, 20 feet, 8 inches; height, 5 feet, 11 inches
Height Above Grade/Roof to Top of Sign: 23 feet
Total Square Foot Area: 123 square feet
Elevation: south.

Such sign shall comply with all applicable provisions of Title 17 of the Chicago Zoning Ordinance and all other applicable provisions of the Municipal Code of the City of Chicago governing the construction and maintenance of outdoor signs, signboards and structures.

825 W. Evergreen Ave.

[Or2016-91]

Ordered, That the Commissioner of Buildings is hereby authorized and directed to issue a

sign permit to Project Outdoor LLC, 188 North Wells Street, Suite 302, Chicago, Illinois 60608, for the erection of a sign/signboard over 24 feet in height and/or over 100 square feet (in area of one face) at 825 West Evergreen Avenue, Advertising Sign -- Wall Sign -- Illuminated:

Dimensions: length, 40 feet; height, 14 feet
Height Above Grade/Roof to Top of Sign: 69 feet
Total Square Foot Area: 560 square feet.

Such sign shall comply with all applicable provisions of Title 17 of the Chicago Zoning Ordinance and all other applicable provisions of the Municipal Code of the City of Chicago governing the construction and maintenance of outdoor signs, signboards and structures.

1431 N. Halsted St.
(100 Sq. Ft.)
(Permit No. 100629557)

[Or2016-64]

Ordered, That the Commissioner of Buildings is hereby directed to issue a sign permit to Olympic Signs, Inc., 1130 North Garfield Street, Lombard, Illinois 60148, for the erection of a sign/signboard over 24 feet in height and/or over 100 square feet (in area of one face) at Saks Fifth Avenue -- Off 5th, 1431 North Halsted Street, Chicago, Illinois 60642 (Permit Number 100629557):

Dimensions: length, 14 feet, 3 inches; height, 7 feet
Height Above Grade/Roof to Top of Sign: 32 feet
Total Square Foot Area: 100 square feet
Elevation: east.

Such sign shall comply with all applicable provisions of Title 17 of the Chicago Zoning Ordinance and all other applicable provisions of the Municipal Code of the City of Chicago governing the construction and maintenance of outdoor signs, signboards and structures.

1431 N. Halsted St.
(130 Sq. Ft. -- North Elevation)
(Permit No. 100629553)

[Or2016-69]

Ordered, That the Commissioner of Buildings is hereby directed to issue a sign permit to Olympic Signs, Inc., 1130 North Garfield Street, Lombard, Illinois 60148, for the erection of

a sign/signboard over 24 feet in height and/or over 100 square feet (in area of one face) at Saks Fifth Avenue -- Off 5th, 1431 North Halsted Street, Chicago, Illinois 60642 (Permit Number 100629553):

Dimensions: length, 16 feet, 3 inches; height, 8 feet
Height Above Grade/Roof to Top of Sign: 28 feet
Total Square Foot Area: 130 square feet
Elevation: north.

Such sign shall comply with all applicable provisions of Title 17 of the Chicago Zoning Ordinance and all other applicable provisions of the Municipal Code of the City of Chicago governing the construction and maintenance of outdoor signs, signboards and structures.

1431 N. Halsted St.
(130 Sq. Ft. -- South Elevation)
(Permit No. 100629556)

[Or2016-66]

Ordered, That the Commissioner of Buildings is hereby directed to issue a sign permit to Olympic Signs, Inc., 1130 North Garfield Street, Lombard, Illinois 60148, for the erection of a sign/signboard over 24 feet in height and/or over 100 square feet (in area of one face) at Saks Fifth Avenue -- Off 5th, 1431 North Halsted Street, Chicago, Illinois 60642 (Permit Number 100629556):

Dimensions: length, 16 feet, 3 inches; height, 8 feet
Height Above Grade/Roof to Top of Sign: 34 feet
Total Square Foot Area: 130 square feet
Elevation: south.

Such sign shall comply with all applicable provisions of Title 17 of the Chicago Zoning Ordinance and all other applicable provisions of the Municipal Code of the City of Chicago governing the construction and maintenance of outdoor signs, signboards and structures.

1431 N. Halsted St.
(130 Sq. Ft. -- West Elevation)
(Permit No. 100629554)

[Or2016-68]

Ordered, That the Commissioner of Buildings is hereby directed to issue a sign permit to Olympic Signs, Inc., 1130 North Garfield Street, Lombard, Illinois 60148, for the erection of

a sign/signboard over 24 feet in height and/or over 100 square feet (in area of one face) at Saks Fifth Avenue -- Off 5th, 1431 North Halsted Street, Chicago, Illinois 60642 (Permit Number 100629554):

Dimensions: length, 16 feet, 3 inches; height, 8 feet
Height Above Grade/Roof to Top of Sign: 28 feet
Total Square Foot Area: 130 square feet
Elevation: west.

Such sign shall comply with all applicable provisions of Title 17 of the Chicago Zoning Ordinance and all other applicable provisions of the Municipal Code of the City of Chicago governing the construction and maintenance of outdoor signs, signboards and structures.

1431 N. Halsted St.
(130 Sq. Ft. -- West Elevation)
(Permit No. 100629555)

[Or2016-67]

Ordered, That the Commissioner of Buildings is hereby directed to issue a sign permit to Olympic Signs, Inc., 1130 North Garfield Street, Lombard, Illinois 60148, for the erection of a sign/signboard over 24 feet in height and/or over 100 square feet (in area of one face) at Saks Fifth Avenue -- Off 5th, 1431 North Halsted Street, Chicago, Illinois 60642 (Permit Number 100629555):

Dimensions: length, 16 feet, 3 inches; height, 8 feet
Height Above Grade/Roof to Top of Sign: 34 feet
Total Square Foot Area: 130 square feet
Elevation: west.

Such sign shall comply with all applicable provisions of Title 17 of the Chicago Zoning Ordinance and all other applicable provisions of the Municipal Code of the City of Chicago governing the construction and maintenance of outdoor signs, signboards and structures.

1431 N. Halsted St.
(203 Sq. Ft. -- East Elevation)
(Permit No. 100629558)

[Or2016-65]

Ordered, That the Commissioner of Buildings is hereby directed to issue a sign permit to Olympic Signs, Inc., 1130 North Garfield Street, Lombard, Illinois 60148, for the erection of

a sign/signboard over 24 feet in height and/or over 100 square feet (in area of one face) at Saks Fifth Avenue -- Off 5th, 1431 North Halsted Street, Chicago, Illinois 60642 (Permit Number 100629558):

Dimensions: length, 20 feet, 4 inches; height, 10 feet
Height Above Grade/Roof to Top of Sign: 36 feet
Total Square Foot Area: 203 square feet
Elevation: east.

Such sign shall comply with all applicable provisions of Title 17 of the Chicago Zoning Ordinance and all other applicable provisions of the Municipal Code of the City of Chicago governing the construction and maintenance of outdoor signs, signboards and structures.

1101 W. Jackson Blvd.
(64 Sq. Ft.)

[Or2016-63]

Ordered, That the Commissioner of Buildings is hereby directed to issue a sign permit to Modern Signs, Inc., 1727 Armitage Court, Addison, Illinois 60101, for the erection of a sign/signboard over 24 feet in height and/or over 100 square feet (in area of one face) at Target, 1101 West Jackson Boulevard, Chicago, Illinois 60607:

Dimensions: length, 8 feet; height, 8 feet
Height Above Grade/Roof to Top of Sign: 39 feet
Total Square Foot Area: 64 square feet.

Such sign(s) shall comply with all applicable provisions of Title 17 of the Chicago Zoning Ordinance and all other applicable provisions of the Municipal Code of the City of Chicago governing the construction and maintenance of outdoor signs, signboards and structures.

1101 W. Jackson Blvd.
(98 Sq. Ft.)

[Or2016-62]

Ordered, That the Commissioner of Buildings is hereby directed to issue a sign permit to Modern Signs, Inc., 1727 Armitage Court, Addison, Illinois 60101 for the erection of a sign/signboard over 24 feet in height and/or over 100 square feet (in area of one face) at Target, 1101 West Jackson Boulevard, Chicago, Illinois 60607:

Dimensions: length, 5 feet; height, 19 feet, 6 inches
Height Above Grade/Roof to Top of Sign: 36 feet
Total Square Foot Area: 98 square feet.

Such sign(s) shall comply with all applicable provisions of Title 17 of the Chicago Zoning Ordinance and all other applicable provisions of the Municipal Code of the City of Chicago governing the construction and maintenance of outdoor signs, signboards and structures.

6113 -- 6115 S. Kedzie Ave.

[Or2016-76]

Ordered, That the Commissioner of Buildings is hereby directed to issue a sign permit to Amphion Engineering, 3609 West North Avenue, Chicago, Illinois 60647, for the erection of a sign/signboard over 24 feet in height and/or over 100 square feet (in area of one face) at Don Gollo Supermercado, 6113 -- 6115 South Kedzie Avenue, Chicago, Illinois 60629:

Dimensions: length, 48 feet; height, 3.66 feet
Height Above Grade/Roof to Top of Sign: 10 feet
Total Square Foot Area: 175.68 square feet.

Such sign(s) shall comply with all applicable provisions of Title 17 of the Chicago Zoning Ordinance and all other applicable provisions of the Municipal Code of the City of Chicago governing the construction and maintenance of outdoor signs, signboards and structures.

360 N. Michigan Ave.

[Or2016-57]

Ordered, That the Commissioner of Buildings is hereby directed to issue a sign permit to South Water Signs, 934 Church Road, Elmhurst, Illinois 60126, for the erection of a sign/signboard over 24 feet in height and/or over 100 square feet (in area of one face) at London House, 360 North Michigan Avenue, Chicago, Illinois:

Dimensions: length, 36 feet; height, 5 feet, 4 inches
Height Above Grade/Roof to Top of Sign: 200 feet
Total Square Foot Area: 192 square feet
Elevation: north.

Such sign shall comply with all applicable provisions of Title 17 of the Chicago Zoning Ordinance and all other applicable provisions of the Municipal Code of the City of Chicago governing the construction and maintenance of outdoor signs, signboards and structures.

900 N. Michigan Ave.

[Or2016-58]

Ordered, That the Commissioner of Buildings is hereby directed to issue a sign permit to JMB/Urban 900 Development Partners, Ltd., 900 North Michigan Avenue, Suite 1730, Chicago, Illinois 60611, for the erection of four signs over 24 feet above ground at 900 North Michigan Avenue, Chicago, Illinois 60611:

Dimensions: length, 8 feet, 1 inch; height, 10 feet, 11 inches
Height Above Grade/Roof to Top of Sign: 32 feet, 2 inches and 64 feet, 11 inches above
grade to top of sign
Total Square Foot Area: 88 square feet (per sign and per side).

Such sign shall comply with all applicable provisions of Title 17 of the Chicago Zoning Ordinance and all other applicable provisions of the Municipal Code of the City of Chicago governing the construction and maintenance of outdoor signs, signboards and structures.

1255 W. North Ave.

[Or2016-90]

Ordered, That the Commissioner of the Buildings Department is hereby directed to issue a sign permit to All-Right Sign, Inc., 3628 Union Avenue, Steger, Illinois 60475, for the erection of a sign/signboard over 24 feet in height and/or over 100 square feet (in area of one face) at Comcast Cable, 1255 West North Avenue, Chicago, Illinois 60642. (On-premises/business identification signs must indicate business name and address; off-premises/advertising signs must indicate that it is for advertising):

Dimensions: length, 11 feet, 4 inches high by 35 feet, 0 inches wide
Height Above Grade: 27 feet to top of sign

Such signs shall comply with all provisions of Title 17 of the Chicago Zoning Ordinance and all other applicable provisions of the Municipal Code of the City of Chicago governing the construction and maintenance of outdoor signs, signboards and structures.

4200 S. Pulaski Rd.
(130 Sq. Ft.)

[Or2016-54]

Ordered, That the Commissioner of Buildings is hereby directed to issue a sign permit to

Comet Neon, Inc., 1120 North Ridge Avenue, Lombard, Illinois 60148, for the erection of a sign/signboard over 24 feet in height and/or over 100 square feet (in area of one face) at Carter's Babies & Kids (Carter's), 4200 South Pulaski Road, Chicago, Illinois 60632:

Dimensions: length, 20 feet, 0 inches; height, 6 feet, 6 inches
Height Above Grade/Roof to Top of Sign: 24 feet
Total Square Foot Area: 130 square feet.

Such sign(s) shall comply with all applicable provisions of Title 17 of the Chicago Zoning Ordinance and all other applicable provisions of the Municipal Code of the City of Chicago governing the construction and maintenance of outdoor signs, signboards and structures.

4200 S. Pulaski Rd.
(138 Sq. Ft.)

[Or2016-52]

Ordered, That the Commissioner of Buildings is hereby directed to issue a sign permit to Comet Neon, Inc., 1120 North Ridge Avenue, Lombard, Illinois 60148, for the erection of a sign/signboard over 24 feet in height and/or over 100 square feet (in area of one face) at Carter's Retail, Inc. (Oshkosh B'Gosh), 4200 South Pulaski Road, Chicago, Illinois 60632:

Dimensions: length, 15 feet, 8 inches; height, 8 feet, 10 inches
Height Above Grade/Roof to Top of Sign: 25 feet
Total Square Foot Area: 138 square feet.

Such sign(s) shall comply with all applicable provisions of Title 17 of the Chicago Zoning Ordinance and all other applicable provisions of the Municipal Code of the City of Chicago governing the construction and maintenance of outdoor signs, signboards and structures.

4343 S. Pulaski Rd.
(96 Sq. Ft.)

[Or2016-55]

Ordered, That the Commissioner of Buildings is hereby directed to issue a sign permit to The Holland Design Group, Inc., 1090 Brown Street, Wauconda, Illinois 60084, for the

erection of a sign/signboard over 24 feet in height and/or over 100 square feet (in area of one face) at Pete's Fresh Market, 4343 South Pulaski Road, Chicago, Illinois 60632:

Dimensions: length, 16 feet, 0 inches; height, 6 feet, 0 inches
Height Above Grade/Roof to Top of Sign: 33 feet, 10 inches
Total Square Foot Area: 96 square feet.

Such sign(s) shall comply with all applicable provisions of Title 17 of the Chicago Zoning Ordinance and all other applicable provisions of the Municipal Code of the City of Chicago governing the construction and maintenance of outdoor signs, signboards and structures.

4343 S. Pulaski Rd.
(128 Sq. Ft.)

[Or2016-53]

Ordered, That the Commissioner of Buildings is hereby directed to issue a sign permit to The Holland Design Group, Inc., 1090 Brown Street, Wauconda, Illinois 60084, for the erection of a sign/signboard over 24 feet in height and/or over 100 square feet (in area of one face) at Pete's Fresh Market, 4343 South Pulaski Road, Chicago, Illinois 60632:

Dimensions: length, 16 feet, 0 inches; height, 8 feet, 0 inches
Height Above Grade/Roof to Top of Sign: 27 feet, 10 inches (with I.D. = 33 feet,
10 inches)
Total Square Foot Area: 128 square feet.

Such sign(s) shall comply with all applicable provisions of Title 17 of the Chicago Zoning Ordinance and all other applicable provisions of the Municipal Code of the City of Chicago governing the construction and maintenance of outdoor signs, signboards and structures.

2601 S. State St.

[Or2016-85]

Ordered, That the Commissioner of Buildings is hereby authorized and directed to issue a sign permit to Landmark Sign Group, 7424 Industrial Avenue, Chesterton, Indiana 46304, for

the erection of a sign/signboard over 24 feet in height and/or over 100 square feet (in area of one face) at U-Haul Moving & Storage, 2601 South LaSalle Street, Chicago, Illinois 60616:

Dimensions: length, 34 feet, 1 inch; height, 11 feet, 0 inches
Height Above Grade/Roof to Top of Sign: 49 feet, 0 inches
Total Square Foot Area: 375 square feet
Elevation: southeast.

To be legal, such sign(s) must comply with all applicable provisions of Title 17 of the Chicago Zoning Ordinance and all other applicable provisions of the Municipal Code of the City of Chicago governing the construction and maintenance of outdoor signs, signboards and structures.

5440 S. Wells St.

[Or2016-61]

Ordered, That the Commissioner of Buildings is hereby directed to issue a sign permit to Wendy's Properties LLC, 40 Shuman Boulevard, Suite 130, Naperville, Illinois 60563, for the erection of sign/signboard over 24 feet in height and/or over 100 square feet (in area of one face) at Wendy's, 5440 South Wells Street, Chicago, Illinois 60609:

Dimensions: length, 18 feet, 5 inches; height, 15 feet, 2½ inches
Height Above Grade/Roof to Top of Sign: 60 feet, 0 inches
Total Square Foot Area: 280 square feet.

Such sign(s) shall comply with all applicable provisions of Title 17 of the Chicago Zoning Ordinance and all other applicable provisions of the Municipal Code of the City of Chicago governing the construction and maintenance of outdoor signs, signboards and structures.

1045 W. 95th St.

[Or2016-94]

Ordered, That the Commissioner of Buildings is hereby directed to issue a sign permit to AD Deluxe Sign Co., 23856 West Andrew Road, Suite 103, Plainfield, Illinois 60585, for the

erection of a sign/signboard over 24 feet in height and/or over 100 square feet (in area of one face) at Buddy Bear Car Wash, 1045 West 95th Street, Chicago, Illinois 60643:

Dimensions: length, 10 feet, 0 inches; height, 13 feet, 0 inches
Height Above Grade/Roof to Top of Sign: 15 feet
Total Square Foot Area: 130 square feet.

Such sign(s) shall comply with all applicable provisions of Title 17 of the Chicago Zoning Ordinance and all other applicable provisions of the Municipal Code of the City of Chicago governing the construction and maintenance of outdoor signs, signboards and structures.

Action Deferred -- APPROVAL OF PERMIT APPLICATION BY COMMISSION ON CHICAGO LANDMARKS FOR DEMOLITION OF NON-CONTRIBUTING BUILDING AT 1938 W. AUGUSTA AVE. IN EAST VILLAGE LANDMARK DISTRICT.

[Or2016-13]

(Committee Meeting Held March 14, 2016)

The Committee on Zoning submitted the following report which was, on motion of Alderman Hopkins and Alderman Smith, *Deferred* and ordered published:

CHICAGO, March 16, 2016.

To the President and Members of the City Council:

Presenting a report for your Committee on Zoning, Landmarks and Building Standards, which held a meeting on March 14, 2016, the following items were passed by a majority of the members present:

Pages 1 through 9 contain various map amendments regarding land use.

Page10 contains one order for the demolition of one non-contributing building in a historical landmark district.

Page 10 also contains business identification signs over 100 feet in diameter and 24 feet above grade.

Respectfully submitted,

(Signed) DANIEL S. SOLIS,
Chairman.

The following is said order transmitted with foregoing committee report:

It Is Hereby Ordered by the City Council of the City of Chicago, That in accordance with Section 2-120-825 of the Municipal Code of Chicago, the recommendation of the Commission on Chicago Landmarks (the "Commission") for the approval of a permit application for demolition of the existing building (the "Building") located at 1938 West Augusta Avenue, a non-contributing building in the East Village District, is accepted. The Commission's decision approving the proposed demolition of the Building is attached hereto as Exhibit A. Notwithstanding the foregoing, the permit applicant must pay the City of Chicago the applicable demolition permit fee and obtain from the Commissioner of the City's Department of Buildings a demolition permit prior to proceeding with any demolition.

This order shall be in full force and effect upon its passage and approval.

Exhibit "A" referred to in this order reads as follows:

Exhibit "A".

*City Of Chicago
Commission On Chicago Landmarks
November 5, 2015.*

*Recommendation To The City Council To Approve
A Permit Application For Demolition Of A
Non-Contributing Building In A Chicago Landmark District.*

Whereas, Pursuant to Section 2-120-825 of the Municipal Code of Chicago governing review of permits for the demolition of 40 percent or more of any building or structure either

designated as a "Chicago Landmark" or located in any district designated as a "Chicago Landmark", the Commission on Chicago Landmarks (the "Commission") has reviewed a permit application for the proposed demolition of:

a one- and two-story commercial building ("Building") located at 1938 West Augusta Avenue within the East Village District, a Chicago Landmark (the "Landmark District");

; and

Whereas, The significant historical or architectural features identified in the ordinance designating the Landmark District are all exterior building elevations, including rooflines, visible from the public rights-of-way; and historic rear buildings that contribute to the historic character of the Landmark District, to include those at 1103 North Winchester Avenue and 1110 North Wolcott Avenue; now, therefore,

The Commission on Chicago Landmarks hereby:

1. Finds, in accordance with the criteria for review of permit applications established in Article III of the Commission's Rules and Regulations, that the Building is non-contributing to the character of the Landmark District;
2. Finds, in accordance with Section 2-120-770 of the Municipal Code of Chicago, that the demolition of the Building will not adversely affect any significant historical or architectural features of the Landmark District, and that the demolition is in accordance with the Secretary of the Interior's Standards for the Rehabilitation of Historic Buildings;
3. Approves the permit application for the demolition of the Building; and
4. Recommends, in accordance with Section 2-120-825, that the City Council of the City of Chicago accept the Commission's approval of the permit application for the demolition of the Building.

The above recommendation was passed unanimously 6-2.

(Signed) (Signature Illegible)
Rafael M. Leon, Chairman

Dated: November 5, 2015

AGREED CALENDAR.

Alderman Burke moved to *Suspend the Rules Temporarily* for the purpose of including in the Agreed Calendar a series of resolutions presented by the Honorable Rahm Emanuel, Mayor, and Aldermen Moreno, Dowell, Burke, Lopez, Foulkes, Cochran, Burnett, Laurino, and J. Moore. The motion *Prevailed*.

Thereupon, on motion of Alderman Burke, the proposed resolutions presented through the Agreed Calendar were *Adopted* by yeas and nays as follows:

Yeas -- Aldermen Moreno, Hopkins, Dowell, Hairston, Sawyer, Mitchell, Harris, Beale, Sadlowski Garza, Thompson, Cárdenas, Quinn, Burke, Lopez, Foulkes, D. Moore, Curtis, O'Shea, Cochran, Brookins, Muñoz, Zalewski, Scott, Solis, Maldonado, Burnett, Ervin, Taliaferro, Reboyras, Santiago, Waguespack, Mell, Austin, Ramirez-Rosa, Villegas, Mitts, Sposato, Laurino, O'Connor, Napolitano, Smith, Tunney, Arena, Cappleman, Pawar, Osterman, J. Moore, Silverstein -- 48.

Nays -- None.

Alderman Beale moved to reconsider the foregoing vote. The motion was lost.

Sponsored by the elected city officials named below, respectively, said Agreed Calendar resolutions, as adopted, read as follows (the italic heading in each case not being a part of the resolution):

Presented By

THE HONORABLE RAHM EMANUEL, MAYOR:

WELCOME EXTENDED TO ITALIAN PRIME MINISTER MATTEO RENZI ON VISIT TO CHICAGO.

[R2016-186]

WHEREAS, The members of this chamber warmly welcome Italian Prime Minister Matteo Renzi, who will be visiting the City of Chicago on March 29 and 30 of this year; and

WHEREAS, While in Chicago, Prime Minister Renzi will visit the Fermi National Accelerator Laboratory, Eataly and the Chicago Art Institute. Prime Minister Renzi will also speak at an Italian manufacturing forum and privately meet with Mayor Emanuel. He will also be honored at a dinner with local business leaders and visit with others in the Italian-American community of Chicago; and

WHEREAS, Matteo Renzi became the 56th prime minister of Italy on February 22, 2014. Now age 41, he has the distinction of being the youngest prime minister in Italian history. He has served as the secretary of the Democratic Party since December 15, 2013. Prior to becoming Italian prime minister, Matteo Renzi was the Mayor of Florence from 2009 to 2014, and Chicago was pleased to have hosted a visit by him during that time; and

WHEREAS, Involved in language programs, education, culture, culinary arts and business, the Italian-American community is part of every facet of Chicago. Italians constitute the fourth largest European ethnic group in the Chicago area; and

WHEREAS, The City of Chicago and the Italian Republic have a deep and lasting economic connection. Currently, the annual trade between Chicago and Italy is \$2.1 Billion USD; and

WHEREAS, Chicago has many educational exchanges with Italy, including the Loyola University John Felice Rome Center, established in 1962, and the annual Italian language program in Italy with DePaul University; and

WHEREAS, Chicago has been proud of its Sister City relationship with Milan since 1973. In September 2015, over 40 members of Chicago's business, cultural, culinary and civic communities traveled to Milan to highlight the strong relationship between the two cities during Expo Milano 2015. Chicago's Lagunitas Brewing Company created Fusion 31 Mozango, a special beer to celebrate the traveling delegation; and

WHEREAS, All Chicagoans are proud and honored to welcome Prime Minister Matteo Renzi to our City; now, therefore,

Be It Resolved, That we, the Mayor and members of the City Council of the City of Chicago, assembled this 16th day of March 2016, do hereby extend our warmest welcome to Italian Prime Minister Matteo Renzi upon his visit to Chicago on March 29 and 30. We wish him a pleasant stay in our grand city; and

Be It Further Resolved, That a suitable copy of this resolution be presented to Prime Minister Matteo Renzi of Italy as a gesture of our esteem and good wishes.

Presented By

ALDERMAN MORENO (1st Ward):

CONGRATULATIONS EXTENDED TO THE HYPOCRITES THEATER CHICAGO ON RECEIPT OF MACARTHUR AWARD.

[R2016-187]

WHEREAS, The Hypocrites Theater Chicago is a local theater company with headquarters at the Den Theater located at 1333 North Milwaukee Avenue in the 1st Ward; and

WHEREAS, The Hypocrites are at the forefront of the thriving cultural revolution taking place in the Wicker Park neighborhood by creating immersive theater experiences around historic and original work; and

WHEREAS, The Hypocrites is the leading storefront theater company that blends emotionally resonant theater and humor in its interpretations of historic plays and productions of new work; and

WHEREAS, The Hypocrites Theatre Chicago performs for an audience of 18,000 people in Chicago each year, and it is gaining recognition nationally as productions are increasingly staged outside of Chicago, including at venues in New York, Los Angeles, Boston, and London; and

WHEREAS, The Hypocrites original work *All Our Tragic* is an example of how a small theater company pushes itself and the art form. The show is a mash-up of all 32 surviving Greek tragedies compiled into a single, 12-hour show. It featured the Hypocrites signature blend of serious, traditional theater, and comedic sensibilities; and

WHEREAS, The Hypocrites Theater Chicago was one of 14 art groups to win the prestigious MacArthur Award for Creative and Effective Institutions in 2016; and

WHEREAS, The MacArthur Award has been presented annually since 2006 to nonprofit organizations across the country and around the world that demonstrate exceptional creativity and effectiveness; and

WHEREAS, According to MacArthur, the award is not only recognition for past leadership and success but also an investment in the future, and to qualify, organizations must demonstrate exceptional creativity and effectiveness, have reached a critical or strategic point in their development, show strong leadership and stable financial management, have previously received MacArthur support, and engage in work central to one of MacArthur's core programs; now, therefore,

Be It Resolved, That we, the Mayor and members of the City of Chicago City Council, assembled this 16th day of March 2016, do hereby commend The Hypocrites Theater Chicago for this achievement; and

Be It Further Resolved, That suitable copies of this resolution be presented to The Hypocrites Theater Chicago as a token of our esteem and appreciation.

Presented By

ALDERMAN DOWELL (3rd Ward):

CONGRATULATIONS EXTENDED TO D'ESTEE, INC., AND CHICAGO ALUMNAE CHAPTER OF DELTA SIGMA THETA SORORITY, INC. ON JABBERWOCK: A SCHOLARSHIP AFFAIRE -- DREAM CATCHERS: FROM SCHOLARSHIP TO SERVICE EVENT.

[R2016-188]

WHEREAS, For 26 years, D'Estee, Inc., a 501 (c)(3), and the Chicago Alumnae Chapter of Delta Sigma Theta Sorority, Inc., have provided over \$500,000 in scholarships to Chicago Public Schools seniors who are college-bound, in keeping with the sorority's commitment to address a key barrier to postsecondary education -- college affordability; and

WHEREAS, D'Estee, Inc., the non-profit arm, and the Chicago Alumnae Chapter work diligently to support and provide leadership in programming designed to enhance the quality of life in Chicago communities and the neighboring suburbs of Evergreen Park and Oak Lawn; and

WHEREAS, D'Estee, Inc., remains committed to providing service to the community through activities such as educational and career development, scholarships, mental health, political action, cultural events and adult literacy; and

WHEREAS, Jabberwock: a Scholarship Affaire is a bi-annual fundraiser and a crucial component of community outreach and commitment to our youth; and

WHEREAS, This year's event, Dream Catchers: From Scholarship to Service is designed to increase public awareness of the educational enrichment of our city through the awarding of college scholarships; and

WHEREAS, In recognition of the importance of educational scholarships in the lives of youth and the work done by D'Estee, Inc., and the Chicago Alumnae Chapter of Delta Sigma Theta Sorority, Inc., to support our city's youth; now, therefore,

Be It Resolved, That we, the Mayor and the City Council members of the City of Chicago, hereby assembled on this 16th day of March 2016, do hereby thank D'Estee, Inc. and the Chicago Alumnae Chapter of Delta Sigma Theta Sorority, Inc. for their work in the community and commemorate the Jabberwock: A Scholarship Affaire 2016 event -- Dream Catchers: From Scholarship to Service; and

Be It Further Resolved, That a suitable copy of this resolution be prepared and presented to D'Estee, Inc., and the Chicago Alumnae Chapter of Delta Sigma Theta Sorority, Inc.

Presented By

ALDERMAN QUINN (13th Ward):

TRIBUTE TO LATE SARA CABALLERO.

[R2016-154]

WHEREAS, God in His infinite wisdom has called Sara Caballero to her eternal reward; and

WHEREAS, The Chicago City Council has been informed of her passing by the Honorable Marty Quinn, Alderman of the 13th Ward; and

WHEREAS, Sara Caballero, originally of Mexico City, passed away February 2, 2016. Beloved wife of Rodolfo; loving mother of Patricia (Jesus), Rodolfo Jr. (Claudia), Lorena (Miguel), and Hugo; and dear grandmother of Joseph, Christian, Sara, Savannah, Rodolfo, Alex, Viviana and Ariana, Sara Caballero leaves a legacy of faith, dignity, compassion and love; now, therefore,

Be It Resolved, That we, the Mayor and members of the Chicago City Council, gathered here this 16th day of March 2016, do hereby express our sorrow on the death of Sara Caballero and extend to her family and friends our deepest sympathy; and

Be It Further Resolved, That a suitable copy of this resolution be prepared and presented to the family of Sara Caballero.

TRIBUTE TO LATE LEONARDO HUERTA.

[R2016-155]

WHEREAS, God in His infinite wisdom has called Leonardo Huerta to his eternal reward; and

WHEREAS, The Chicago City Council has been informed of his passing by the Honorable Marty Quinn, Alderman of the 13th Ward; and

WHEREAS, Leonardo Huerta, beloved husband of Maria (nee Arteaga); loving father of Marco A. and Liliana (Stephen Correa, Jr.) Huerta; devoted brother and uncle to many. Leonardo Huerta leaves a legacy of faith, dignity, compassion and love; now, therefore,

Be It Resolved, That we, the Mayor and members of the Chicago City Council, gathered here this 16th day of March 2016, hereby express our sorrow on the death of Leonardo Huerta and extend to his family and friends our deepest sympathy; and

Be It Further Resolved, That a suitable copy of this resolution be presented to the family of Leonardo Huerta.

TRIBUTE TO WILLIAM B. MUTIS.

[R2016-156]

WHEREAS, God in His infinite wisdom has called William B. Mutis to his eternal reward; and

WHEREAS, The Chicago City Council has been informed of his passing by the Honorable Marty Quinn, Alderman of the 13th Ward; and

WHEREAS, William B. Mutis, WWII veteran, passed away on January 26, 2016. Loving husband of Helen (nee Paige); beloved father of Marla; dear uncle, cousin, and friend to many. William B. Mutis leaves a legacy of faith, dignity, compassion and love; now, therefore,

Be It Resolved, That we, the Mayor and members of the Chicago City Council, gathered here this 16th day of March 2016, hereby express our sorrow on the death of William B. Mutis and extend to his family and friends our deepest sympathy; and

Be It Further Resolved, That a suitable copy of this resolution be presented to the family of William B. Mutis.

TRIBUTE TO LATE BRIAN J. O'DWYER.

[R2016-151]

WHEREAS, God in His infinite wisdom has called Brian J. O'Dwyer to his eternal reward; and

WHEREAS, The Chicago City Council has been informed of his passing by the Honorable Marty Quinn, Alderman of the 13th Ward; and

WHEREAS, Brian J. O'Dwyer, beloved husband of Lora (nee Malinowski); loving father of Kevin, Brendan, Kristen, and Martin O'Dwyer; devoted son of the late Therese and Christopher O'Dwyer; fond brother of Denis, Michael (Mary Ann) O'Dwyer, Maureen (Jim) Scobey, and Patrick (Nancy) O'Dwyer; loving brother-in-law; kind uncle of many nieces and nephews; and great friend of many. Brian J. O'Dwyer leaves a legacy of faith, dignity, compassion and love; now, therefore,

Be It Resolved, That we, the Mayor and members of the Chicago City Council, gathered here this 16th day of March 2016, hereby express our sorrow on the death of Brian J. O'Dwyer and extend to his family and friends our deepest sympathy; and

Be It Further Resolved, That a suitable copy of this resolution be presented to the family of Brian J. O'Dwyer.

TRIBUTE TO LATE MICHAEL PRESBITERO.

[R2016-152]

WHEREAS, God in His infinite wisdom has called Michael "Dyko" Presbitero to his eternal reward; and

WHEREAS, The Chicago City Council has been informed of his passing by the Honorable Marty Quinn, Alderman of the 13th Ward; and

WHEREAS, Michael "Dyko" Presbitero, age 60; beloved husband and best friend of Noreen (nee Giblin); loving father of Joan (Matt) Hermanson, Christine and Michael Presbitero; devoted son of Marge and the late Raymond Presbitero; cherished brother of Carol (Bill) Young, Raymond (Bobbie) Presbitero, and Laura (Rickie) Shoults; adored son-in-law of Mary Giblin and the late Bill Giblin; dear brother-in-law, uncle, and friend of many. Michael "Dyko" Presbitero leaves a legacy of faith, dignity, compassion and love; now, therefore,

Be It Resolved, That we, the Mayor and members of the Chicago City Council, gathered here this 16th day of March 2016, hereby express our sorrow on the death of Michael "Dyko" Presbitero and extend to his family and friends our deepest sympathy; and

Be It Further Resolved, That a suitable copy of this resolution be presented to the family of Michael "Dyko" Presbitero.

TRIBUTE TO LATE DANUTE M. JONIKAS VIDZIUNAS.

[R2016-150]

WHEREAS, God in His infinite wisdom has called Danute M. Jonikas Vidziunas to her eternal reward; and

WHEREAS, The Chicago City Council has been informed of her passing by the Honorable Marty Quinn, Alderman of the 13th Ward; and

WHEREAS, Danute M. Jonikas Vidziunas passed to eternal life on February 12, 2016. Formerly of Brighton Park and currently of West Lawn; beloved wife and best friend of George; cherished mother of Ramunas and Dainius (Delia); dear grandmother of John, Alex, Peter, Kristina, Viktoria, Maria, and John; and member of the Daughters of Lithuania. Danute M. Jonikas Vidziunas leaves a legacy of faith, dignity, compassion and love; now, therefore,

Be It Resolved, That we, the Mayor and members of the Chicago City Council, gathered here this 16th day of March 2016, do hereby express our sorrow on the death of Danute M. Jonikas Vidziunas and extend to her family and friends our deepest sympathy; and

Be It Further Resolved, That a suitable copy of this resolution be prepared and presented to the family of Danute M. Jonikas Vidziunas.

CONGRATULATIONS EXTENDED TO ROGELIO AARON GARCIA ON ACHIEVING RANK OF EAGLE SCOUT.

[R2016-157]

WHEREAS, Rogelio Aaron Garcia, a member of Boy Scouts of America Scout Troop 1439, will be awarded Scouting's highest honor, the rank of Eagle Scout; and

WHEREAS, The City Council has been informed of this special occasion by the Honorable Marty Quinn, Alderman of the 13th Ward; and

WHEREAS, As Rogelio's Eagle Scout Leadership Service Project, he led and organized a community effort to collect and deliver essential personal items for resident veterans at the Edward J. Hines, Jr. VA Hospital; and

WHEREAS, Attaining the rank of Eagle Scout is achieved by only two percent of young men who enroll in the scouting program. To become an Eagle Scout, a Scout must earn 21 merit badges in addition to completing several community service projects; and

WHEREAS, Rogelio Aaron Garcia has completed all of the requirements for the rank of Eagle Scout and has been examined by an Eagle Scout Board of Review, certifying his worthiness for Scouting's highest distinction and now joins the ranks of many successful and influential Eagle Scouts; now, therefore,

Be It Resolved, That we, the Mayor, and members of the City Council of the City of Chicago, gathered here this 16th day of March 2016, do hereby extend our heartiest congratulations to Rogelio Aaron Garcia on attaining the rank of Eagle Scout and wish him every success in all of his future endeavors; and

Be It Further Resolved, that a suitable copy of this resolution be prepared and presented to Rogelio Aaron Garcia.

Presented By

ALDERMAN BURKE (14th Ward):

TRIBUTE TO LATE JAMES ADAMS.

[R2016-195]

WHEREAS, James "Major" Adams has been called to eternal life by the wisdom of God at the age of 94; and

WHEREAS, The Chicago City Council has been informed of his passing by Alderman Edward M. Burke; and

WHEREAS, A native of the West Side, James "Major" Adams grew up near Maxwell Street and graduated from Crane High School; and

WHEREAS, James "Major" Adams served his country as a member of the United States Army during World War II; and

WHEREAS, Following the war, James "Major" Adams returned to Chicago, where he devoted his life to community service and helping at-risk youth; and

WHEREAS, James "Major" Adams joined the staff of the Henry Horner Boys and Girls Club and formed a drill team that became the nationally renowned Hornets Drum and Bugle Corps; and

WHEREAS, James "Major" Adams went on to help develop the Mile Square Health Center and founded the Major Adams Community Committee, an agency that provides after-school arts, sports and mentoring programs; and

WHEREAS, The hard work, sacrifice and dedication of James "Major" Adams serve as an example to all; and

WHEREAS, His love of life and ability to live it to the fullest endeared James "Major" Adams to his family members, friends and all who knew him, and enabled him to enrich their lives in ways they will never forget; and

WHEREAS, James "Major" Adams was an individual of great integrity and accomplishment who will be dearly missed and fondly remembered by his many relatives, friends and admirers; and

WHEREAS, To his son, Reginald, and his daughters, Cledith, Diane, Jerelyn and Yvette, James "Major" Adams imparts a legacy of faithfulness, service and dignity; now, therefore,

Be It Resolved, That we, the Mayor and the members of the Chicago City Council, assembled this 16th day of March 2016, do hereby commemorate James "Major" Adams for his grace-filled life and do hereby express our condolences to his family; and

Be It Further Resolved, That a suitable copy of this resolution be presented to the family of James "Major" Adams.

TRIBUTE TO LATE JOSEPH G. ANTELO.

[R2016-196]

WHEREAS, Joseph G. Antelo has been called to eternal life by the wisdom of God; and

WHEREAS, The Chicago City Council has been informed of his passing by Alderman Edward M. Burke; and

WHEREAS, Joseph G. Antelo was the loving and devoted husband of Liza, nee Seppala; and

WHEREAS, Joseph G. Antelo was the much-adored father of Joseph P. and the grandfather of three to whom he imparted many of the fine and noble qualities that he possessed in abundance; and

WHEREAS, Joseph G. Antelo enjoyed a highly successful career in advertising sales with the Tribune Company that spanned 27 years; and

WHEREAS, Joseph G. Antelo began his career as a sales representative in New York and was promoted to head the New York office after tripling sales during his first year; and

WHEREAS, Joseph G. Antelo later transferred to the Chicago office as WGN sales manager and vice president of the WGN Sales Company; and

WHEREAS, From 1978 to 1982, Joseph G. Antelo was the president of WGN Television Representatives Company and vice president and director of sales, radio and television for WGN Continental Broadcasting; and

WHEREAS, In 1982, Joseph G. Antelo founded Tribune Entertainment, where he was executive producer of the nationally syndicated show, "At the Movies", which was hosted by Gene Siskel and Roger Ebert, whom he hired away from public television; and

WHEREAS, Joseph G. Antelo also syndicated other shows, including "Geraldo" and the "U.S. Farm Report" and produced the Cubs Network; and

WHEREAS, A veteran of the United States Navy, Joseph G. Antelo served his country in the Korean War; and

WHEREAS, The hard work, sacrifice and dedication of Joseph G. "Antelo" serve as an example to all; and

WHEREAS, His love of life and ability to live it to the fullest endeared Joseph G. Antelo to his family members, friends and all who knew him, and enabled him to enrich their lives in ways they will never forget; and

WHEREAS, Joseph G. Antelo was an individual of great integrity and accomplishment who will be dearly missed and fondly remembered by his many relatives, friends and admirers; and

WHEREAS, To his beloved family, Joseph G. Antelo imparts a legacy of faithfulness, service and dignity; now, therefore,

Be It Resolved, That we, the Mayor and the members of the Chicago City Council, assembled this 16th day of March 2016, do hereby commemorate Joseph G. Antelo for his grace-filled life and do hereby express our condolences to his family; and

Be It Further Resolved, That a suitable copy of this resolution be presented to the family of Joseph G. Antelo.

TRIBUTE TO LATE JOHN BOLER.

[R2016-197]

WHEREAS, John Boler has been called to eternal life by the wisdom of God at the age of 81; and

WHEREAS, The Chicago City Council has been informed of his passing by Alderman Edward M. Burke; and

WHEREAS, A resident of Inverness, John Boler was a prominent business leader and the loving husband for 58 years of Mary Jo, nee Lombardo; and

WHEREAS, A native of Marion, Ohio, John Boler was the son of the late John and Violet; and

WHEREAS, John Boler graduated from John Carroll University in Cleveland, where he studied business; and

WHEREAS, John Boler worked early in his career for Gould, Inc., where he oversaw international mergers and guided the electronics conglomerate's entry into South America and other markets; and

WHEREAS, John Boler left Gould, Inc. in 1977 to found the Boler Company, the parent company of Hendrickson, the world's leading supplier of heavy-duty truck suspensions; and

WHEREAS, A widely admired civic leader, John Boler chaired the American Cancer Society's National Foundation Board and supported numerous educational, healthcare and autism-related causes; and

WHEREAS, The generous philanthropy of John and Mary Jo Boler was recognized by John Carroll University in 1996 when it named its school of business after the couple and by Rush University Medical Center, which named its advanced imaging center after the Bolers in 2005; and

WHEREAS, Nicknamed "Sunny" for his optimistic disposition, John Boler was a larger-than-life charismatic figure who will be dearly missed by his many relatives, friends and admirers; and

WHEREAS, The hard work, sacrifice and dedication of John Boler serve as an example to all; and

WHEREAS, To his beloved family, John Boler imparts a legacy of faithfulness, service and dignity; now, therefore,

Be It Resolved, That we, the Mayor and the members of the Chicago City Council, assembled this 16th day of March 2016, do hereby commemorate John Boler for his grace-filled life and do hereby express our condolences to his family; and

Be It Further Resolved, That a suitable copy of this resolution be presented to the family of John Boler.

TRIBUTE TO LATE HONORABLE JAMES GERARD BURKE.

[R2016-198]

WHEREAS, The Honorable James Gerard Burke has been called to eternal life by the wisdom of God at the age of 78; and

WHEREAS, The Chicago City Council has been informed of his passing by Alderman Edward M. Burke; and

WHEREAS, The Honorable James Gerard Burke was a former mayor of Dixon and the loving husband of Lucy, nee Gugerty; and

WHEREAS, The Honorable James Gerard Burke was the much-adored father of Bradley, James J., Laura and Christine and the grandfather of four to whom he imparted many of the fine and noble qualities that he possessed in abundance; and

WHEREAS, A "Reagan Democrat" who enjoyed a strong passion for politics, the Honorable James Gerard Burke served three terms as a member of the Dixon City Council from 1967 to 1979 and four terms as mayor from 1999 to 2015; and

WHEREAS, Considered Dixon's biggest booster, the Honorable James Gerard Burke created 19 different boards during his tenure as mayor, including the Reagan Trail Committee, the Arts and Cultural Affairs Commission and the Veterans Memorial Commission; and

WHEREAS, The Honorable James Gerard Burke supported the Dixon Welcome Center, the Bus Center and the Streetscape Program; and

WHEREAS, The Honorable James Gerard Burke was a founding member of the Dixon Riverfront Project, in which he took enormous pride; and

WHEREAS, The hard work, sacrifice and dedication of the Honorable James Gerard Burke serve as an example to all; and

WHEREAS, His love of life and ability to live it to the fullest endeared the Honorable James Gerard Burke to his family members, friends and all who knew him and enabled him to enrich their lives in ways they will never forget; and

WHEREAS, The Honorable James Gerard Burke was an individual of great integrity and accomplishment who will be dearly missed and fondly remembered by his many relatives, friends and admirers; and

WHEREAS, To his beloved family, the Honorable James Gerard Burke imparts a legacy of faithfulness, service and dignity; now, therefore,

Be It Resolved, That we, the Mayor and the members of the Chicago City Council, assembled this 16th day of March 2016, do hereby commemorate the Honorable James Gerard Burke for his grace-filled life and do hereby express our condolences to his family; and

Be It Further Resolved, That a suitable copy of this resolution be presented to the family of the Honorable James Gerard Burke.

TRIBUTE TO LATE THOMAS COUGHLAN.

[R2016-199]

WHEREAS, Thomas Coughlan has been called to eternal life by the wisdom of God; and

WHEREAS, The Chicago City Council has been informed of his passing by Alderman Edward M. Burke; and

WHEREAS, A man of deep faith, Thomas Coughlan was born, raised, educated, worked and lived his entire life in the City of Chicago; and

WHEREAS, Thomas Coughlan was dedicated to the preservation of law and order and contributed significantly to the well-being of the people of Cook County and Chicago; and

WHEREAS, After graduating from Loyola University in Chicago, Thomas Coughlan became an elementary school teacher; and

WHEREAS, In 1958, Thomas Coughlan began a career in law enforcement as a tactical patrol officer for the Cook County Sheriff's Police; and

WHEREAS, While performing aggressive patrol enforcement within the Second District, Thomas Coughlan developed specialized investigative skills and uncovered criminal activities throughout the county and the city; and

WHEREAS, Thomas Coughlan's conduct and acumen were the products of his professionalism and concern; and

WHEREAS, Thomas Coughlan was credited with apprehending many offenders in the commission of crimes throughout the county, including the notorious "South Side Slasher" on West 47th Street; and

WHEREAS, Thomas Coughlan joined the Chicago Police Department and headed the Special Projects Section of the Personnel Division, where he was responsible for ensuring quality testing, education and training of future police officers until his retirement; and

WHEREAS, Thomas Coughlan will be dearly missed by his many relatives, friends and neighbors; and

WHEREAS, To his loving wife, Mary, and his daughters, Annice and Chloe, Thomas Coughlan imparts a legacy of faithfulness, service and dignity; now, therefore,

Be It Resolved, That we, the Mayor and the members of the Chicago City Council, assembled this 16th day of March 2016, do hereby commemorate Thomas Coughlan for his grace-filled life and do hereby express our condolences to his family; and

Be It Further Resolved, That a suitable copy of this resolution be presented to the family of Thomas Coughlan.

TRIBUTE TO LATE DR. RICHARD M. CRONIN.

[R2016-200]

WHEREAS, Dr. Richard M. Cronin has been called to eternal life by the wisdom of God at the age of 89; and

WHEREAS, The Chicago City Council has been informed of his passing by Alderman Edward M. Burke; and

WHEREAS, Dr. Richard M. Cronin was a widely admired member of the medical community and the loving husband of Claire, nee Cusack; and

WHEREAS, Dr. Richard M. Cronin was the much-adored father of Richard Jr., Dr. Cathleen, Brian, Cynthia, the Honorable Daniel, Rosanne, Sheila, Thomas and John, and the grandfather of 38 to whom he imparted many of the fine and noble qualities that he possessed in abundance; and

WHEREAS, A native of Oak Park, Dr. Richard M. Cronin graduated from Notre Dame University where he played both offense and defense on the football team and earned his medical degree from Loyola University in Chicago; and

WHEREAS, Dr. Richard M. Cronin was an orthopedic surgeon who specialized in sports medicine; and

WHEREAS, Dr. Richard M. Cronin cared for his patients at Elmhurst Memorial Hospital, St. Anne's Hospital and Loretto Hospital; and

WHEREAS, Dr. Richard M. Cronin was also a clinical professor of medicine at Loyola University where he was vice chairman and program director of the medical school's orthopedics department; and

WHEREAS, Following a long and illustrious career, Dr. Richard M. Cronin retired from medical practice in the 1990s, which allowed him to assist his son, the Honorable Daniel, during campaigns for the Illinois Senate and for DuPage County Board Chairman; and

WHEREAS, The hard work, sacrifice and dedication of Dr. Richard M. Cronin serve as an example to all; and

WHEREAS, His love of life and ability to live it to the fullest endeared Dr. Richard M. Cronin to his family members, friends and all who knew him and enabled him to enrich their lives in ways they will never forget; and

WHEREAS, Dr. Richard M. Cronin was an individual of great integrity and accomplishment who will be dearly missed and fondly remembered by his many relatives, friends and admirers; and

WHEREAS, To his beloved family, Dr. Richard M. Cronin imparts a legacy of faithfulness, service and dignity; now, therefore,

Be It Resolved, That we, the Mayor and the members of the Chicago City Council, assembled this 16th day of March 2016, do hereby commemorate Dr. Richard M. Cronin for his grace-filled life and do hereby express our condolences to his family; and

Be It Further Resolved, That a suitable copy of this resolution be presented to the family of Dr. Richard M. Cronin.

TRIBUTE TO LATE REVEREND RICHARD J. DEMPSEY.

[R2016-201]

WHEREAS, The Reverend Richard J. Dempsey has been called to eternal life by the wisdom of God at the age of 83; and

WHEREAS, The Chicago City Council has been informed of his passing by Alderman Edward M. Burke; and

WHEREAS, The Reverend Richard J. Dempsey was a widely admired member of the religious community; and

WHEREAS, The son of a Chicago police officer, the Reverend Richard J. Dempsey was raised in St. Cajetan's Parish in Beverly-Morgan Park; and

WHEREAS, The Reverend Richard J. Dempsey spent much of his youth playing basketball and other sports at Kennedy Park at 118th Street and Western Avenue; and

WHEREAS, The Reverend Richard J. Dempsey was called from an early age to join the priesthood and completed his studies at Mundelein Seminary; and

WHEREAS, The Reverend Richard J. Dempsey was assigned to Our Lady of Grace and St. Sebastian parishes; and

WHEREAS, The Reverend Richard J. Dempsey served as a chaplain in the United States Navy from 1967 to 1990 and rose to the rank of captain; and

WHEREAS, During his tenure as a military chaplain, the Reverend Richard J. Dempsey ministered to Marines during the Vietnam War and organized support groups for families whose spouses and parents were on tours of duty; and

WHEREAS, The Reverend Richard J. Dempsey was also posted to Okinawa, Japan; the Philippines; Great Lakes Naval Air Station outside Chicago; and the Recruit Depot in San Diego; and

WHEREAS, The Reverend Richard J. Dempsey inspired the fictional character Father Ace McNamara created by the best-selling author Reverend Andrew Greeley; and

WHEREAS, The Reverend Richard J. Dempsey was later assigned to Holy Family Parish in North Chicago, St. Victor Parish in Calumet City and Most Holy Redeemer Parish in Evergreen Park; and

WHEREAS, The holiness, sacrifice and dedication of the Reverend Richard J. Dempsey serve as an example to all; and

WHEREAS, The Reverend Richard J. Dempsey will be dearly missed and fondly remembered by his many relatives, friends and admirers; and

WHEREAS, To his beloved family, the Reverend Richard J. Dempsey imparts a legacy of faithfulness, service and dignity; now, therefore,

Be It Resolved, That we, the Mayor, and the members of the Chicago City Council, assembled this 16th day of March 2016, do hereby commemorate the Reverend Richard J. Dempsey for his grace-filled life and do hereby express our condolences to his family; and

Be It Further Resolved, That a suitable copy of this resolution be presented to the family of the Reverend Richard J. Dempsey.

TRIBUTE TO LATE HONORABLE BRIAN BARNETT DUFF.

[R2016-202]

WHEREAS, The Honorable Brian Barnett Duff has been called to eternal life by the wisdom of God at the age of 85; and

WHEREAS, The Chicago City Council has been informed of his passing by Alderman Edward M. Burke; and

WHEREAS, A resident of Wilmette, the Honorable Brian Barnett Duff was a widely admired member of the judiciary and the loving husband of Florence, nee Buckley; and

WHEREAS, The Honorable Brian Barnett Duff was the much-adored father of Ellen, Brian, Roderick, Kevin and Daniel and the grandfather of 11 to whom he imparted many of the fine and noble qualities that he possessed in abundance; and

WHEREAS, Born in Dallas, Texas, the Honorable Brian Barnett Duff graduated from Notre Dame University and the DePaul University College of Law; and

WHEREAS, The Honorable Brian Barnett Duff served as a member of the Illinois State legislature from 1971 to 1976 and as a judge of the Circuit Court of Cook County from 1976 to 1985; and

WHEREAS, The Honorable Brian Barnett Duff received his commission as a judge of the United States District Court for the Northern District of Illinois in 1985; and

WHEREAS, A proud patriot, the Honorable Brian Barnett Duff was a veteran of the United States Navy and the Naval Reserve; and

WHEREAS, The hard work, sacrifice and dedication of the Honorable Brian Barnett Duff serve as an example to all; and

WHEREAS, His love of life and ability to live it to the fullest endeared the Honorable Brian Barnett Duff to his family members, friends and all who knew him and enabled him to enrich their lives in ways they will never forget; and

WHEREAS, The Honorable Brian Barnett Duff was an individual of great integrity and accomplishment who will be dearly missed and fondly remembered by his many relatives, friends and admirers; and

WHEREAS, To his beloved family, the Honorable Brian Barnett Duff imparts a legacy of faithfulness, service and dignity; now, therefore,

Be It Resolved, That we, the Mayor and the members of the Chicago City Council, assembled this 16th day of March 2016, do hereby commemorate the Honorable Brian Barnett Duff for his grace-filled life and do hereby express our condolences to his family; and

Be It Further Resolved, That a suitable copy of this resolution be presented to the family of the Honorable Brian Barnett Duff.

TRIBUTE TO LATE SIDNEY EPSTEIN.

[R2016-203]

WHEREAS, Sidney Epstein has been called to eternal life by the wisdom of God at the age of 92; and

WHEREAS, The Chicago City Council has been informed of his passing by Alderman Edward M. Burke; and

WHEREAS, Sidney Epstein was a widely admired business leader and the loving husband of Sondra; and

WHEREAS, A native of Chicago's West Side Austin neighborhood, Sidney Epstein earned a degree in civil engineering from the University of Illinois at Champaign-Urbana; and

WHEREAS, After serving his country in World War II, Sidney Epstein joined A. Epstein and Sons, a small structural engineering firm founded by his Russian immigrant father; and

WHEREAS, The company grew to become a global architectural and engineering concern and by the 1940s pioneered what is now known as the "design-build" concept; and

WHEREAS, The firm's many diverse projects ranged from the expansion of McCormick Place and the construction of runways at O'Hare International Airport to building Jewel supermarket warehouses and food processing plants; and

WHEREAS, Sidney Epstein oversaw the company alongside his brother, Raymond, as it prospered and opened offices located around the world; and

WHEREAS, Following a long and highly successful career, Sidney Epstein retired as chairman of the Chicago-based company, which eventually became known as Epstein; and

WHEREAS, The hard work, sacrifice and dedication of Sidney Epstein serve as an example to all; and

WHEREAS, His love of life and ability to live it to the fullest endeared Sidney Epstein to his family members, friends and all who knew him, and enabled him to enrich their lives in ways they will never forget; and

WHEREAS, Sidney Epstein was an individual of great integrity and accomplishment who will be dearly missed and fondly remembered by his many relatives, friends and admirers; and

WHEREAS, To his beloved family, Sidney Epstein imparts a legacy of faithfulness, service and dignity; now, therefore,

Be It Resolved, That we, the Mayor and the members of the Chicago City Council, assembled this 16th day of March 2016, do hereby commemorate Sidney Epstein for his grace-filled life and do hereby express our condolences to his family; and

Be It Further Resolved, That a suitable copy of this resolution be presented to the family of Sidney Epstein.

TRIBUTE TO LATE HERBERT A. GLIEBERMAN.

[R2016-204]

WHEREAS, Herbert A. Glieberman has been called to eternal life by the wisdom of God at the age of 85; and

WHEREAS, The Chicago City Council has been informed of his passing by Alderman Edward M. Burke; and

WHEREAS, Herbert A. Glieberman was a widely admired member of the legal community and the loving husband for nearly 60 years of the late Evelyn; and

WHEREAS, Herbert A. Glieberman was the much-adored father of Gale, Joel, and the late Ronald and the grandfather of three to whom he imparted many of the fine and noble qualities that he possessed in abundance; and

WHEREAS, Herbert A. Glieberman was the last surviving founder of the American Academy of Matrimonial Lawyers; and

WHEREAS, The son of Eastern European parents who owned the Bryn Mawr Bakery, Herbert A. Glieberman was raised in Albany Park and Rogers Park; and

WHEREAS, Herbert A. Glieberman graduated from Chicago-Kent College of Law and opened his own firm in 1956, a practice which he successfully ran for nearly six decades; and

WHEREAS, The hard work, sacrifice and dedication of Herbert A. Glieberman serve as an example to all; and

WHEREAS, His love of life and ability to live it to the fullest endeared Herbert A. Glieberman to his family members, friends and all who knew him and enabled him to enrich their lives in ways they will never forget; and

WHEREAS, Herbert A. Glieberman was an author and the host of two WMAQ Radio shows, *Ask the Lawyer* and *Law and Controversy*; and

WHEREAS, Herbert A. Glieberman was an individual of great integrity and accomplishment who will be dearly missed and fondly remembered by his many relatives, friends and admirers; and

WHEREAS, To his beloved family, Herbert A. Glieberman imparts a legacy of faithfulness, service and dignity; now, therefore,

Be It Resolved, That we, the Mayor and the members of the Chicago City Council, assembled this 16th day of March 2016, do hereby commemorate Herbert A. Glieberman for his grace-filled life and do hereby express our condolences to his family; and

Be It Further Resolved, That a suitable copy of this resolution be presented to the family of Herbert A. Glieberman.

TRIBUTE TO LATE SILAS KEEHN.

[R2016-205]

WHEREAS, Silas Keehn has been called to eternal life by the wisdom of God at the age of 85; and

WHEREAS, The Chicago City Council has been informed of his passing by Alderman Edward M. Burke; and

WHEREAS, Silas Keehn was a highly distinguished member of the financial community and the loving husband for 61 years of Marcia; and

WHEREAS, Silas Keehn was the much-adored father of Peter, Libby and Britta and the grandfather of eight to whom he imparted many of the fine and noble qualities that he possessed in abundance; and

WHEREAS, Silas Keehn earned a bachelor's degree in economics from Hamilton College and a master's degree in business administration from Harvard University; and

WHEREAS, In 1957, Silas Keehn joined Mellon Bank and became vice chairman of Mellon National Corporation before being named chairman of the Board of Directors of Pullman, Inc. in 1980; and

WHEREAS, Silas Keehn served from 1981 to 1994 as the president of the Federal Reserve Bank of Chicago, one of twelve regional districts, which includes Iowa and parts of Illinois, Indiana, Michigan and Wisconsin; and

WHEREAS, During his tenure, Silas Keehn oversaw the renovation of the Federal Reserve's Chicago headquarters and contributed in many ways to the well-being of the national economy; and

WHEREAS, Silas Keehn was later named a director of Netherlands Bank, ABN Amro; and

WHEREAS, Following his retirement, Silas Keehn became a director of the Chicago Board Options Exchange and the National Futures Association; and

WHEREAS, During the Korean war, Silas Keehn proudly served his country as a member of the United States Navy aboard a destroyer named the USS Goodrich; and

WHEREAS, The hard work, sacrifice and dedication of Silas Keehn serve as an example to all; and

WHEREAS, Silas Keehn was an individual of great integrity and accomplishment who will be dearly missed and fondly remembered by his many relatives, friends and admirers; and

WHEREAS, To his beloved family, Silas Keehn imparts a legacy of faithfulness, service and dignity; now, therefore,

Be It Resolved, That we, the Mayor and the members of the Chicago City Council, assembled this 16th day of March 2016, do hereby commemorate Silas Keehn for his grace-filled life and do hereby express our condolences to his family; and

Be It Further Resolved, That a suitable copy of this resolution be presented to the family of Silas Keehn.

TRIBUTE TO LATE HARPER LEE.

[R2016-206]

WHEREAS, Harper Lee has been called to eternal life by the wisdom of God; and

WHEREAS, The Chicago City Council has been informed of her passing by Alderman Edward M. Burke; and

WHEREAS, Born Nelle Harper Lee in 1926, Harper Lee was raised in Monroeville, Alabama, one of four children of Frances and Amasa Lee, a newspaper editor and lawyer who served in the Alabama State Legislature; and

WHEREAS, After graduating from high school, Harper Lee attended Huntingdon College in Montgomery and the University of Alabama in Tuscaloosa; and

WHEREAS, In 1949 Harper Lee moved to New York City, where she supported herself writing fiction while working as an airline reservation agent; and

WHEREAS, Harper Lee wrote the Pulitzer Prize-winning novel *To Kill A Mockingbird*, which was published in 1960 and became an enduring classic of American literature; and

WHEREAS, Loosely based on her childhood observations of racist attitudes in the Deep South, *To Kill A Mockingbird* was made into an Oscar-winning movie starring Gregory Peck; and

WHEREAS, As a recognized luminary of the literary world, Harper Lee later accompanied her childhood friend, Truman Capote, to Holcomb, Kansas, to research his 1966 non-fiction book *In Cold Blood*; and

WHEREAS, A recipient of numerous honorary degrees, Harper Lee was awarded the Presidential Medal of Freedom in 2007, recognizing her contribution to literature; and

WHEREAS, In 2015, Harper Lee released the sequel of *To Kill A Mockingbird* entitled *Go Set A Watchman*; and

WHEREAS, The hard work, sacrifice and dedication of Harper Lee serve as an example to all; and

WHEREAS, Harper Lee was an individual of great integrity and accomplishment who will be dearly missed and fondly remembered by her many relatives, friends and admirers; and

WHEREAS, To her beloved family, Harper Lee imparts a legacy of faithfulness, service and dignity; now, therefore,

Be It Resolved, That we, the Mayor and the members of the Chicago City Council, assembled this 16th day of March 2016, do hereby commemorate Harper Lee for her grace-filled life and do hereby express our condolences to her family; and

Be It Further Resolved, That a suitable copy of this resolution be presented to the family of Harper Lee.

TRIBUTE TO LATE ANDREW L. LEWIS, JR.

[R2016-207]

WHEREAS, Andrew "Drew" L. Lewis, Jr. has been called to eternal life by the wisdom of God at the age of 84; and

WHEREAS, The Chicago City Council has been informed of his passing by Alderman Edward M. Burke; and

WHEREAS, Andrew "Drew" L. Lewis Jr. was the loving and devoted husband of Marilyn; and

WHEREAS, Andrew "Drew" L. Lewis, Jr. was the much-adored father of Karen, Russell and Andrew, the grandfather of 14 and the great-grandfather of 7 to whom he imparted many of the fine and noble qualities that he possessed in abundance; and

WHEREAS, Andrew "Drew" L. Lewis, Jr. served as the nation's seventh secretary of transportation under President Ronald Reagan; and

WHEREAS, Born in Philadelphia, Andrew "Drew" L. Lewis, Jr. was a successful businessman and a member of President Reagan's cabinet from 1981 to 1983; and

WHEREAS, During his tenure, Andrew L. "Drew" Lewis, Jr. was the Republican administration's chief representative during the strike by the Professional Air Traffic Controllers Association and led the divestment of the Conrail freight line; and

WHEREAS, After concluding his tenure in government, Andrew "Drew" L. Lewis, Jr. founded his own consulting firm and served in a number of high-profile posts, including as chairman and chief executive officer of Union Pacific Corporation; and

WHEREAS, Andrew "Drew" L. Lewis, Jr. was on the boards of American Express, Ford Motor Company, Gannett Company and SmithKline Beecham; and

WHEREAS, The hard work, sacrifice and dedication of Andrew "Drew" L. Lewis, Jr. serve as an example to all; and

WHEREAS, His love of life and ability to live it to the fullest endeared Andrew "Drew" L. Lewis, Jr. to his family members, friends and all who knew him and enabled him to enrich their lives in ways they will never forget; and

WHEREAS, Andrew "Drew" L. Lewis, Jr. was an individual of great integrity and accomplishment who will be dearly missed and fondly remembered by his many relatives, friends and admirers; and

WHEREAS, To his beloved family, Andrew "Drew" L. Lewis, Jr. imparts a legacy of faithfulness, service and dignity; now, therefore,

Be It Resolved, That we, the Mayor and the members of the Chicago City Council, assembled this 16th day of March 2016, do hereby commemorate Andrew "Drew" L. Lewis, Jr. for his grace-filled life and do hereby express our condolences to his family; and

Be It Further Resolved, That a suitable copy of this resolution be presented to the family of Andrew "Drew" L. Lewis, Jr.

TRIBUTE TO LATE MOST REVEREND JOHN C. MCNABB.

[R2016-208]

WHEREAS, The Most Reverend John C. McNabb has been called to eternal life by the wisdom of God at the age of 90; and

WHEREAS, The Chicago City Council has been informed of his passing by Alderman Edward M. Burke; and

WHEREAS, The Most Reverend John C. McNabb was a widely admired member of the religious community and a longtime missionary in Peru; and

WHEREAS, A native of Beloit, Wisconsin, the Most Reverend John C. McNabb was the loving son of the late Clarence D. and Noreen; and

WHEREAS, The Most Reverend John C. McNabb was the dear brother of Janet and the late Clarence, Jerry and Noreen; and

WHEREAS, The Most Reverend John C. McNabb professed vows in the Augustinian Order in 1945 and was ordained to the priesthood in 1952; and

WHEREAS, The Most Reverend John C. McNabb was ordained a bishop in 1967 and served in Peru from 1964 to 2000; and

WHEREAS, The Most Reverend John C. McNabb was named the first bishop of Chulucanas in Peru and headed the diocese from 1988 to 2000; and

WHEREAS, The Most Reverend John C. McNabb later served as pastor of St. Clare of Montefalco Parish in Grosse Pointe Park, Michigan; and

WHEREAS, In his retirement, the Most Reverend John C. McNabb resided in Rockford, Illinois; and

WHEREAS, The holiness, sacrifice and dedication of the Most Reverend John C. McNabb serve as an example to all; and

WHEREAS, The Most Reverend John C. McNabb will be dearly missed and fondly remembered by his many relatives, friends and former parishioners; and

WHEREAS, To his beloved family, the Most Reverend John C. McNabb imparts a legacy of faithfulness, service and dignity; now, therefore,

Be It Resolved, That we, the Mayor and the members of the Chicago City Council, assembled this 16th day of March 2016, do hereby commemorate the Most Reverend John C. McNabb for his grace-filled life and do hereby express our condolences to his family; and

Be It Further Resolved, That a suitable copy of this resolution be presented to the family of the Most Reverend John C. McNabb.

TRIBUTE TO LATE EDGAR MITCHELL.

[R2016-209]

WHEREAS, Edgar Mitchell has been called to eternal life by the wisdom of God at the age of 85; and

WHEREAS, The Chicago City Council has been informed of his passing by Alderman Edward M. Burke; and

WHEREAS, Edgar Mitchell was an Apollo 14 astronaut and one of only twelve men to set foot on the moon; and

WHEREAS, Edgar Mitchell was the lunar module pilot on America's third lunar mission that lasted from January 31 to February 9, 1971; and

WHEREAS, Edgar Mitchell helped to collect 95 pounds of samples during a nine-hour walk on the moon's surface; and

WHEREAS, Raised on a cattle ranch in New Mexico, Edgar Mitchell joined the United States Navy and earned a doctorate from the Massachusetts Institute of Technology before joining NASA; and

WHEREAS, After leaving NASA in 1972, Edgar Mitchell founded the Institute of Noetic Sciences and dedicated his life to exploring physics, the mysteries of the mind and unexplained phenomena; and

WHEREAS, Edgar Mitchell authored the book *The Way of the Explorer*, in which he wrote, "There was a sense that our presence as space travelers, and the existence of the universe itself, was not accidental but that there was an intelligent process at work"; and

WHEREAS, The heroic bravery and dedication of Edgar Mitchell serve as an example to all; and

WHEREAS, Edgar Mitchell was an individual of great integrity and accomplishment who will be dearly missed and fondly remembered by his many relatives, friends and admirers; and

WHEREAS, To his beloved family, Edgar Mitchell imparts a legacy of faithfulness, service and dignity; now, therefore,

Be It Resolved, That we, the Mayor and the members of the Chicago City Council, assembled this 16th day of March 2016, do hereby commemorate Edgar Mitchell for his grace-filled life and do hereby express our condolences to his family; and

Be It Further Resolved, That a suitable copy of this resolution be presented to the family of Edgar Mitchell.

TRIBUTE TO LATE HONORABLE MORGAN MURPHY, JR.

[R2016-210]

WHEREAS, The Honorable Morgan Murphy, Jr. has been called to eternal life by the wisdom of God at the age of 83; and

WHEREAS, The Chicago City Council has been informed of his passing by Alderman Edward M. Burke; and

WHEREAS, The Honorable Morgan Murphy, Jr. was a retired five-term Congressman and the loving husband of the late Charlene, nee Jurgensen; and

WHEREAS, The Honorable Morgan Murphy, Jr. was the much-adored father of Morgan III, Michelle and Constance and the "Papa" of five to whom he imparted many of the fine and noble qualities that he possessed in abundance; and

WHEREAS, The Honorable Morgan Murphy, Jr. was the dear brother of Mary, Jane and Bernard and the late Reverend John and Sister Carol Ann, R.S.M.; and

WHEREAS, The Honorable Morgan Murphy, Jr. proudly served his country as a 1st Lieutenant in the United States Marine Corps from 1955 to 1957; and

WHEREAS, The Honorable Morgan Murphy, Jr. graduated from Northwestern University and DePaul University College of Law; and

WHEREAS, The Honorable Morgan Murphy, Jr. was a member of the United States House of Representatives from 1970 to 1980; and

WHEREAS, During his tenure on Capitol Hill, the Honorable Morgan Murphy, Jr. fought to revive Midway Airport, bring federal funding to the Port of Chicago and spur shipping across the Great Lakes; and

WHEREAS, The Honorable Morgan Murphy, Jr. championed efforts to combat illegal drugs and was one the first members of Congress to call for gun control; and

WHEREAS, The Honorable Morgan Murphy, Jr. was a member of the House Rules Committee, the Permanent Select Committee on Intelligence, the Select Committee on Narcotics and Drug Abuse Control, and the Foreign Affairs Committee and chairman of the Subcommittee on Legislation; and

WHEREAS, The Honorable Morgan Murphy, Jr. was presented with the *Central Intelligence Agency Award* from Director Admiral Stansfield Turner in recognition of his leadership and legislation work on behalf of the intelligence community; and

WHEREAS, The Honorable Morgan Murphy, Jr. was an active attorney in Illinois and a Partner in Murphy & Boyle; and

WHEREAS, The Honorable Morgan Murphy, Jr. served as a member of the Chicago Public Library Board and as chairman of the board of directors of Mercy Hospital and Medical Center; and

WHEREAS, The Honorable Morgan Murphy, Jr. was a highly distinguished Chicagoan whose hard work and dedication serve as an example to all; and

WHEREAS, His love of life and ability to live it to the fullest endeared the Honorable Morgan Murphy, Jr. to his family members, friends and all who knew him and enabled him to enrich their lives in ways they will never forget; and

WHEREAS, The Honorable Morgan Murphy, Jr. will be remembered for his kindness, generosity and bigger-than-life personality; and

WHEREAS, To his beloved family, the Honorable Morgan Murphy, Jr. imparts a legacy of faithfulness, service and dignity; now, therefore

Be It Resolved, That we, the Mayor and the members of the Chicago City Council, assembled this 16th day of March 2016, do hereby commemorate the Honorable Morgan Murphy, Jr. for his grace-filled life and do hereby express our condolences to his family; and

Be It Further Resolved, That a suitable copy of this resolution be presented to the family of the Honorable Morgan Murphy, Jr.

TRIBUTE TO LATE NANCY REAGAN.

[R2016-211]

WHEREAS, Nancy Reagan has been called to eternal life by the wisdom of God at the age of 94; and

WHEREAS, The Chicago City Council has been informed of her passing by Alderman Edward M. Burke; and

WHEREAS, A woman of dignity, grace and charm, Nancy Reagan was the loving and devoted wife of President Ronald Reagan; and

WHEREAS, Nancy Reagan attended high school in Chicago at the exclusive Latin School and graduated from Smith College in Massachusetts, where she majored in English and drama; and

WHEREAS, During the 1940s, Nancy Reagan embarked on a career as an actress in Hollywood, where she signed a contract with Metro-Goldwyn-Mayer studios and met her future husband, Ronald Reagan, then president of the Screen Actors Guild; and

WHEREAS, Nancy Reagan was first lady of the State of California during her husband's two terms as governor from 1967 to 1975; and

WHEREAS, Nancy Reagan served as first lady when her husband was elected the 40th President of the United States in 1981; and

WHEREAS, An influential advisor and confidante to her husband, Nancy Reagan launched the "Just Say No" to drugs campaign; and

WHEREAS, Nancy Reagan was great source of strength, support and encouragement to the President following the 1981 assassination attempt; and

WHEREAS, After leaving the White House, Nancy and Ronald Reagan purchased a home in the East Gate Old Bel Air neighborhood of Los Angeles and spent time at their ranch in Santa Barbara; and

WHEREAS, Nancy Reagan's book, *My Turn: The Memoirs of Nancy Reagan*, was published in 1989; and

WHEREAS, Nancy Reagan cared for her husband during his ten-year struggle with Alzheimer's and raised money for research into the disease; and

WHEREAS, The passing in 2004 of President Reagan ended what actor Charlton Heston called "the greatest love affair in the history of the American presidency"; and

WHEREAS, The loyalty, sacrifice and dedication of Nancy Reagan serve as an example to all; and

WHEREAS, Nancy Reagan will be dearly missed and fondly remembered by her many relatives, friends and admirers; and

WHEREAS, To her children, Patti and Ronald, and her step-son, Michael, Nancy Reagan imparts a legacy of faithfulness, service and dignity; now, therefore,

Be It Resolved, That we, the Mayor and the members of the Chicago City Council, assembled this 16th day of March 2016, do hereby commemorate Nancy Reagan for her grace-filled life and do hereby express our condolences to her family; and

Be It Further Resolved, That a suitable copy of this resolution be presented to the family of Nancy Reagan.

TRIBUTE TO LATE JOSEPH V. RODDY.

[R2016-212]

WHEREAS, Joseph V. Roddy has been called to eternal life by the wisdom of God at the age of 77; and

WHEREAS, The Chicago City Council has been informed of his passing by Alderman Edward M. Burke; and

WHEREAS, A resident of Chicago, Joseph V. Roddy was a widely admired member of the legal community and the loving husband of Mary Jane, nee Vahey; and

WHEREAS, Joseph V. Roddy was the much-adored father of Joseph and the grandfather of four to whom he imparted many of the fine and noble qualities that he possessed in abundance; and

WHEREAS, Joseph V. Roddy was the dear brother of Mary and the late John and Catherine; and

WHEREAS, Joseph V. Roddy was a member of the Illinois Trial Lawyers Association and the Celtic Legal Society of Chicago; and

WHEREAS, The hard work, sacrifice and dedication of Joseph V. Roddy serve as an example to all; and

WHEREAS, His love of life and ability to live it to the fullest endeared Joseph V. Roddy to his family members, friends and all who knew him and enabled him to enrich their lives in ways they will never forget; and

WHEREAS, Joseph V. Roddy was an individual of great integrity and accomplishment who will be dearly missed and fondly remembered by his many relatives, friends and admirers; and

WHEREAS, To his beloved family, Joseph V. Roddy imparts a legacy of faithfulness, service and dignity; now, therefore,

Be It Resolved, That we, the Mayor and the members of the Chicago City Council, assembled this 16th day of March 2016, do hereby commemorate Joseph V. Roddy for his grace-filled life and do hereby express our condolences to his family; and

Be It Further Resolved, That a suitable copy of this resolution be presented to the family of Joseph V. Roddy.

TRIBUTE TO LATE HONORABLE SHELDON ROODMAN.

[R2016-213]

WHEREAS, Sheldon Roodman has been called to eternal life by the wisdom of God at the age of 74; and

WHEREAS, The Chicago City Council has been informed of his passing by Alderman Edward M. Burke; and

WHEREAS, A resident of Highwood, Sheldon Roodman was the loving husband of Diane; and

WHEREAS, Sheldon Roodman was a widely respected champion of the poor who ably led the Legal Assistance Foundation in Chicago for 30 years; and

WHEREAS, Raised in St. Louis, Sheldon Roodman graduated from the University of Michigan and Washington University Law School; and

WHEREAS, Sheldon Roodman came to Chicago, where he practiced law and in 1969 joined a predecessor organization that became the Legal Aid Foundation in 1972; and

WHEREAS, Sheldon Roodman was named executive director of the Legal Aid Foundation in 1977 and ably led the organization until his retirement in 2007; and

WHEREAS, During his tenure, Sheldon Roodman guided the organization, now called LAF Chicago, through financial challenges and became a widely admired mentor to many young lawyers; and

WHEREAS, A champion for the rights of the poor, Sheldon Roodman argued two cases before the United States Supreme Court, and his legal work won him awards; and

WHEREAS, The sacrifice and dedication of Sheldon Roodman serve as an example to all; and

WHEREAS, Sheldon Roodman was an individual of great integrity and accomplishment who will be dearly missed and fondly remembered by his many relatives, friends and admirers; and

WHEREAS, To his beloved family, Sheldon Roodman imparts a legacy of faithfulness, service and dignity; now, therefore,

Be It Resolved, That we, the Mayor and the members of the Chicago City Council, assembled this 16th day of March 2016, do hereby commemorate Sheldon Roodman for his grace-filled life and do hereby express our condolences to his family; and

Be It Further Resolved, That a suitable copy of this resolution be presented to the family of Sheldon Roodman.

TRIBUTE TO LATE HONORABLE ANTONIN SCALIA.

[R2016-214]

WHEREAS, The Honorable Antonin Scalia has been called to eternal life by the wisdom of God; and

WHEREAS, The Chicago City Council has been informed of his passing by Alderman Edward M. Burke; and

WHEREAS, Born in Trenton, New Jersey, the Honorable Antonin Scalia was the son of immigrant Italian parents who excelled in academics; and

WHEREAS, The Honorable Antonin Scalia graduated from Georgetown University and Harvard Law School; and

WHEREAS, A devout Roman Catholic, the Honorable Antonin Scalia married the former Maureen McCarthy in 1960, and the couple was blessed with nine children; and

WHEREAS, The Honorable Antonin Scalia was in private practice before becoming a law school professor at the University of Virginia and later at The University of Chicago; and

WHEREAS, During the 1970s, the Honorable Antonin Scalia served in the administrations of President Richard M. Nixon and President Gerald R. Ford; and

WHEREAS, The Honorable Antonin Scalia was a judge of the United States Court of Appeals for the District of Columbia Circuit from 1982 to 1986; and

WHEREAS, The Honorable Antonin Scalia was nominated in 1986 by President Ronald Reagan to serve as a member of the United States Supreme Court and became its first Italian-American justice; and

WHEREAS, A champion of conservative ideology, the Honorable Antonin Scalia served with distinction as a member of the high court for nearly 30 years; and

WHEREAS, The hard work, sacrifice and dedication of the Honorable Antonin Scalia serve as an example to all; and

WHEREAS, The Honorable Antonin Scalia was an individual of great integrity and accomplishment who will be dearly missed and fondly remembered by his many relatives, friends and admirers; and

WHEREAS, To his beloved family, the Honorable Antonin Scalia imparts a legacy of faithfulness, service and dignity; now, therefore,

Be It Resolved, That we, the Mayor and the members of the Chicago City Council, assembled this 16th day of March 2016, do hereby commemorate the Honorable Antonin Scalia for his grace-filled life and do hereby express our condolences to his family; and

Be It Further Resolved, That a suitable copy of this resolution be presented to the family of the Honorable Antonin Scalia.

TRIBUTE TO LATE JOHN L. TISHMAN.

[R2016-215]

WHEREAS, John L. Tishman has been called to eternal life by the wisdom of God at the age of 90; and

WHEREAS, The Chicago City Council has been informed of his passing by Alderman Edward M. Burke; and

WHEREAS, John L. Tishman was one of the great master builders of the 20th century who headed Tishman Realty and Construction Company founded by his grandfather, Julius, in 1898; and

WHEREAS, Tishman Realty and Construction Company played a major role in shaping the skylines of Chicago, Detroit, Los Angeles and New York; and

WHEREAS, John L. Tishman oversaw the construction of three 100-story buildings, including the John Hancock Center in Chicago in 1970 and the Twin Towers of the World Trade Center in New York in 1973; and

WHEREAS, Other major projects completed by John L. Tishman include Walt Disney's EPCOT Center Theme Park in Florida, the Renaissance Center in Detroit and Madison Square Garden in New York; and

WHEREAS, In 2011 as chairman emeritus of the company, John L. Tishman authored the book *Building Tall: My Life and the Invention of Construction Management*; and

WHEREAS, Born in 1926, John L. Tishman attended the University of Michigan, where he studied electrical engineering; and

WHEREAS, Prior to joining the family business, John L. Tishman served his country in the United States Navy during World War II and worked as a physics and mathematics teacher; and

WHEREAS, The hard work, vision and dedication of John L. Tishman serve as an example to all; and

WHEREAS, John L. Tishman was an individual of great integrity and accomplishment who will be dearly missed and fondly remembered by his many relatives, friends and admirers; and

WHEREAS, To his beloved family, John L. Tishman imparts a legacy of faithfulness, service and dignity; now, therefore,

Be It Resolved, That we, the Mayor and the members of the Chicago City Council, assembled this 16th day of March 2016, do hereby commemorate John L. Tishman for his grace-filled life and do hereby express our condolences to his family; and

Be It Further Resolved, That a suitable copy of this resolution be presented to the family of John L. Tishman.

TRIBUTE TO LATE IRA WEINSTEIN.

[R2016-216]

WHEREAS, Ira Weinstein has been called to eternal life by the wisdom of God at the age of 96; and

WHEREAS, The Chicago City Council has been informed of his passing by Alderman Edward M. Burke; and

WHEREAS, A longtime resident of Glencoe, Ira Weinstein was a decorated World War II airman and the loving husband of Marilyn and the late Norma; and

WHEREAS, Ira Weinstein was the much-adored father of Terri and Laura and the grandfather of two to whom he imparted many of the fine and noble qualities that he possessed in abundance; and

WHEREAS, Ira Weinstein owned the Schram Advertising company for more than 40 years until it was sold in 1990 and became Temkin & Temkin; and

WHEREAS, A native of Chicago, Ira Weinstein bravely served his country during World War II as a United States Army Air Force bombardier and navigator assigned to the 445th Bomb Group; and

WHEREAS, Ira Weinstein participated in a bombing raid on September 27, 1944, that targeted Kassel, Germany, an industrial center that manufactured tanks, assembled trains and made guns; and

WHEREAS, During the ill-fated Kassel Mission, nearly all of the B-25 Liberators sent on the mission were shot down as they were attacked from behind by an estimated 150 German fighter planes; and

WHEREAS, The raid resulted in the most tragic one-day loss to any American bomb group during World War II; and

WHEREAS, Ira Weinstein's plane was among those shot down, and he spent the rest of the war as a prisoner; and

WHEREAS, Ira Weinstein was eventually liberated by advancing Russian troops and was awarded a Purple Heart and the French Croix de Guerre; and

WHEREAS, For 20 years, Ira Weinstein served on the board of the Kassel Mission Historical Society, where he memorialized the bravery of those who lost their lives in the mission; and

WHEREAS, The hard work, sacrifice and dedication of Ira Weinstein serve as an example to all; and

WHEREAS, A member of our "Greatest Generation", Ira Weinstein will be dearly missed and fondly remembered by his many relatives, friends and admirers; and

WHEREAS, To his beloved family, Ira Weinstein imparts a legacy of faithfulness, service and dignity; now, therefore,

Be It Resolved, That we, the Mayor and the members of the Chicago City Council, assembled this 16th day of March 2016, do hereby commemorate Ira Weinstein for his grace-filled life and do hereby express our condolences to his family; and

Be It Further Resolved, That a suitable copy of this resolution be presented to the family of Ira Weinstein.

TRIBUTE TO LATE HONORABLE EDGAR WHITCOMB.

[R2016-217]

WHEREAS, The Honorable Edgar Whitcomb has been called to eternal life by the wisdom of God at the age of 98; and

WHEREAS, The Chicago City Council has been informed of his passing by Alderman Edward M. Burke; and

WHEREAS, The Honorable Edgar Whitcomb was the 43rd governor of the State of Indiana; and

WHEREAS, A native of Hayden, Indiana, the Honorable Edgar Whitcomb enlisted in 1940 as a member of the United States Army Air Corps; and

WHEREAS, The Honorable Edgar Whitcomb was captured by the Japanese in the Philippines during World War II when his base was overrun and survived harsh treatment as a prisoner of war; and

WHEREAS, The Honorable Edgar Whitcomb was first elected in 1950 to the Indiana State Senate; and

WHEREAS, The Honorable Edgar Whitcomb began a law practice after passing the bar exam in 1954 and in 1966 was elected Indiana secretary of state; and

WHEREAS, The Honorable Edgar Whitcomb served as governor from 1969 to 1973; and

WHEREAS, After leaving politics, the Honorable Edgar Whitcomb attempted to sail around the world until his boat ran aground on a reef near Egypt; and

WHEREAS, The Honorable Edgar Whitcomb returned to Indiana, where he lived in a secluded log cabin along the Ohio River within the Hoosier National Forest; and

WHEREAS, The hard work, sacrifice and dedication of the Honorable Edgar Whitcomb serve as an example to all; and

WHEREAS, His love of life and ability to live it to the fullest endeared the Honorable Edgar Whitcomb to his family members, friends and all who knew him and enabled him to enrich their lives in ways they will never forget; and

WHEREAS, The Honorable Edgar Whitcomb was an individual of great integrity and accomplishment who will be dearly missed and fondly remembered by his many relatives, friends and admirers; and

WHEREAS, To his wife, Mary Evelyn, and his five children, the Honorable Edgar Whitcomb imparts a legacy of faithfulness, service and dignity; now, therefore,

Be It Resolved, That we, the Mayor and the members of the Chicago City Council, assembled this 16th day of March 2016, do hereby commemorate the Honorable Edgar Whitcomb for his grace-filled life and do hereby express our condolences to his family; and

Be It Further Resolved, That a suitable copy of this resolution be presented to the family of the Honorable Edgar Whitcomb.

TRIBUTE TO LATE DR. QUENTIN YOUNG.

[R2016-218]

WHEREAS, Dr. Quentin Young has been called to eternal life by the wisdom of God at the age of 92; and

WHEREAS, The Chicago City Council has been informed of his passing by Alderman Edward M. Burke; and

WHEREAS, Dr. Quentin Young was a renowned civil rights activist and public health advocate; and

WHEREAS, Raised on the South Side, Dr. Quentin Young graduated from Northwestern University Medical School and worked to desegregate Chicago hospitals; and

WHEREAS, Dr. Quentin Young was the personal physician of Mayor Harold Washington, author Studs Terkel, singer Mahalia Jackson and Governor Pat Quinn; and

WHEREAS, Dr. Quentin Young cared for the Reverend Martin Luther King, Jr. in 1966 when he led marches in Chicago seeking fair housing for minorities; and

WHEREAS, Dr. Quentin Young was a founder and national chairman of the Medical Committee for Human Rights; and

WHEREAS, Dr. Quentin Young provided emergency care for protestors at the 1968 Democratic National Convention; and

WHEREAS, Dr. Quentin Young was chairman of medicine at Cook County Hospital from 1972 to 1981; and

WHEREAS, In 1980, Dr. Quentin Young founded the Health and Medicine Policy Research Group and was a board member for many years; and

WHEREAS, From 1967 to 2008, Dr. Quentin Young was a senior physician at Michael Reese Hospital and Medical Center in Chicago; and

WHEREAS, In 2008, Dr. Quentin Young retired from his Hyde Park private practice; and

WHEREAS, The hard work, sacrifice and dedication of Dr. Quentin Young serve as an example to all; and

WHEREAS, Dr. Quentin Young was an individual of great integrity and accomplishment who will be dearly missed and fondly remembered by his many relatives, friends and admirers; and

WHEREAS, To his beloved family, Dr. Quentin Young imparts a legacy of faithfulness, service and dignity; now, therefore,

Be It Resolved, That we, the Mayor and the members of the Chicago City Council, assembled this 16th day of March 2016, do hereby commemorate Dr. Quentin Young for his grace-filled life and do hereby express our condolences to his family; and

Be It Further Resolved, That a suitable copy of this resolution be presented to the family of Dr. Quentin Young.

CONGRATULATIONS EXTENDED TO ELIZABETH CABRAL-ARREOLA ON RECEIPT OF THE UNSUNG HEROINE AWARD.

[R2016-219]

WHEREAS, Elizabeth Cabral-Arreola, a resident of the 14th Ward, has been awarded The Unsung Heroine Award presented by the Cook County Commission on Women's Issues; and

WHEREAS, The Chicago City Council has been informed of this honor by Alderman Edward M. Burke; and

WHEREAS, For the past 25 years, Elizabeth Cabral-Arreola has quietly and without recompense served as the director of the St. Vincent DePaul Society District 9 Food Pantry, a not-for-profit organization in partnership with the Greater Chicago Food Depository; and

WHEREAS, The pantry operates out of St. Gall Parish and previously operated out of St. Clare of Montefalco Parish; and

WHEREAS, The pantry's service area has assisted the needy throughout the years in Gage Park, Brighton Park, McKinley Park, Archer Heights, Marquette Park and West Lawn as well as other Southwest Side communities; and

WHEREAS, Elizabeth Cabral-Arreola has also facilitated the growth of the Thanksgiving/Christmas holiday food distribution program, which assists 5,000 families and provides toys to 1,500 children; and

WHEREAS, Elizabeth Cabral-Arreola is a caring and dedicated community leader who exemplifies the true spirit of volunteerism; and

WHEREAS, Born in Austin, Texas, Elizabeth Cabral-Arreola moved to Chicago in 1973, where she attended Wells High School and went on to enjoy a career with the Chicago Department of Aviation; and

WHEREAS, Elizabeth Cabral-Arreola has been married for more than 35 years to her husband, Alfredo, and is the proud mother of three and grandmother of four; and

WHEREAS, Elizabeth Cabral-Arreola's extraordinary commitment and energy serve as an example to all; and

WHEREAS, Elizabeth Cabral-Arreola is an individual who is exceedingly worthy of our admiration and esteem; now, therefore,

Be It Resolved, That we, the Mayor and the members of the Chicago City Council, assembled this 16th day of March 2016, do hereby officially recognize Elizabeth Cabral-Arreola for her generous and charitable work on behalf of the needy of Chicago and do hereby congratulate her on receiving The Unsung Heroine Award; and

Be It Further Resolved, That a suitable copy of this resolution be presented to Elizabeth Cabral-Arreola.

CONGRATULATIONS EXTENDED TO CONCORD GROUP ON 20TH ANNIVERSARY.
[R2016-220]

WHEREAS, The Concord Group is officially celebrating the 20th anniversary of its founding as a construction consulting company; and

WHEREAS, The Chicago City Council has been informed of this milestone by Alderman Edward M. Burke; and

WHEREAS, The Concord Group specializes in fields of project management, cost management, cost segregation and real estate advisory services; and

WHEREAS, The Concord Group, which is headquartered in Chicago, has provided services in every state in the country and has offices in Milwaukee and Grand Rapids; and

WHEREAS, The Concord Group employs a staff of 30 professionals; and

WHEREAS, The Concord Group has built a reputation for providing high-quality, accurate and timely work for government agencies, healthcare organizations, institutional clients and architectural and engineering firms along with retail, residential and property development companies since it was founded in 1996; and

WHEREAS, The Concord Group is headed by Edward Stritch, who is responsible for providing oversight on all aspects of the firm's construction consulting services; and

WHEREAS, Edward Stritch has more than 40 years of construction management experience as both a consultant and a contractor, spanning three continents; now, therefore,

Be It Resolved, That we, the Mayor and the members of the Chicago City Council, assembled this 16th day of March 2016, do hereby congratulate the Concord Group on the occasion of its 20th anniversary; and

Be It Further Resolved, That a suitable copy of this resolution be presented to Edward Stritch, president and chief executive officer of the Concord Group.

COMMEMORATION OF 100TH ANNIVERSARY OF EASTER RISING.

[R2016-224]

WHEREAS, The Republic of Ireland is preparing to observe the 100th anniversary of the Easter Rising of 1916, which is remembered by historians as the pivotal turning point in Ireland's struggle for freedom against English rule; and

WHEREAS, The Chicago City Council has been informed of this centenary by Alderman Edward M. Burke; and

WHEREAS, The 100th anniversary of the Easter Rising will be marked by a grand parade in Dublin on Easter Sunday past the General Post Office on O'Connell Street and will include thousands of troops and descendants of the rebels; and

WHEREAS, Michael D. Higgins, the President of Ireland, will lay a wreath at the General Post Office, where the rebel leader, Patrick Pearse, read a proclamation declaring Ireland's independence; and

WHEREAS, The Irish rebellion to end British rule was organized by poets, Irish language enthusiasts, idealists and members of the Irish Volunteers and began at noon on Monday, April 24, 1916, and lasted more than six days; and

WHEREAS, The Irish nationalists, numbering approximately 1,600, seized the General Post Office, court buildings and St. Stephen's Green and declared Ireland an independent republic; and

WHEREAS, The volunteers clashed with 16,000 heavily armed British troops, and within a week the insurrection was suppressed, leaving 450 dead and more than 2,000 wounded; and

WHEREAS, The following month, 16 leaders of the uprising, including Patrick Pearse, were executed by firing squad; and

WHEREAS, The uprising became the first stage in a war of independence that resulted in the creation of the Irish Free State in 1922 and the formal declaration of the Irish Republic in 1949; and

WHEREAS, In 1932, Eamon de Valera, the sole surviving leader of the uprising, became the leader of his new party, Fianna Fail; now, therefore,

Be It Resolved, That we, the Mayor and the members of the Chicago City Council, assembled this 16th day of March 2016, do hereby join with the Irish diaspora of the City of Chicago in commemorating the 100th anniversary of the Easter Rising; and

Be It Further Resolved, That a suitable copy of this resolution be presented to Orla McBreen, Consul General of Ireland in Chicago.

CONGRATULATIONS EXTENDED TO RALPH V. HUGHES ON RETIREMENT AS VICE PRESIDENT OF GOVERNMENT AND PUBLIC AFFAIRS FOR MACY'S.

[R2016-222]

WHEREAS, Ralph V. Hughes has announced his retirement as vice president of government and public affairs for Macy's Stores in the North Central and South Central regions; and

WHEREAS, The Chicago City Council has been informed of this event by Alderman Edward M. Burke; and

WHEREAS, Ralph V. Hughes has provided counsel and advice to Macy's, Inc. in the areas of government, civic and community relations; and

WHEREAS, Ralph V. Hughes was promoted to this position from his previous role as regional vice president of stores for Macy's Chicago, which included overseeing its flagship State Street store; and

WHEREAS, Ralph V. Hughes joined Marshall Field's in 1992 from Atlanta, where he was vice president and general manager of Rich's Department Store; and

WHEREAS, Ralph V. Hughes held regional manager positions with Marshall Field's stores in Texas, Ohio, Indiana, western Michigan and Chicago suburbs; and

WHEREAS, Ralph V. Hughes led the State Street store during a period of rebuilding, repositioning and re-branding and during its transition to Macy's; and

WHEREAS, Ralph V. Hughes served as commissioner and former chairman of the State Street Commission and has been on the executive committee of the Chicago Loop Alliance; and

WHEREAS, Ralph V. Hughes was president of the Greater State Street Council before it became the Chicago Loop Alliance; and

WHEREAS, Ralph V. Hughes has also been a member of the Advisory Council for Harold Washington College and the President's Council of Chicago State University; and

WHEREAS, In addition to his many roles of responsibility, Ralph V. Hughes was a trustee for the Joffrey Ballet of Chicago and was a member of the corporate advisory board for DePaul University's Multicultural Marketing Program; and

WHEREAS, The hard work, sacrifice and dedication of Ralph V. Hughes serve as an example to all; now, therefore,

Be It Resolved, That we, the Mayor and the members of the Chicago City Council, assembled this 16th day of March 2016, do hereby congratulate Ralph V. Hughes on the occasion of his retirement and do hereby express our best wishes for his continued good health, happiness and prosperity; and

Be It Further Resolved, That a suitable copy of this resolution be presented to Ralph V. Hughes.

CONGRATULATIONS EXTENDED TO HUMAN RESOURCES MANAGEMENT ASSOCIATION ON 100TH ANNIVERSARY AND DECLARATION OF JUNE 14, 2016 AS "HUMAN RESOURCES MANAGEMENT ASSOCIATION OF CHICAGO PROFESSIONAL DAY".

[R2016-223]

WHEREAS, The Human Resources Management Association of Chicago (HRMAC) will officially celebrate its centennial anniversary on June 14, 2016, in Chicago; and

WHEREAS, The management of human resources is vitally important to meet the current and future business needs of Chicago companies as they work to develop effective workplace solutions; and

WHEREAS, Human resource professionals in the Chicago region provide essential services to area employers for business success, including retaining top talent and addressing their companies' needs in a rapidly globalized workforce; and

WHEREAS, The Human Resources Management Association of Chicago (HRMAC), the oldest and largest human resources organization in the United States, is the only association of its type to reach the 100-year milestone; and

WHEREAS, Human Resources Management Association of Chicago is the nation's only regionally-based, independent human resources organization, where membership mirrors the region's business community in company structure, reach and industry sectors served; and

WHEREAS, The Human Resources Management Association of Chicago maintains global impact by providing conveniently hosted professional development and networking opportunities for local employees that result in connections throughout the world; and

WHEREAS, The Human Resources Management Association of Chicago prides itself on being the professional home of human resource leaders throughout the region, regardless of tenure, title or job function, and includes 700 member organizations and more than 7,500 individual members; now, therefore,

Be It Resolved, That we, the Mayor and the members of the Chicago City Council, assembled this 16th day of March 2016, do hereby proclaim that June 14, 2016, will be recognized as "Human Resources Management Association of Chicago Professional Day" throughout the City of Chicago and do hereby encourage all Chicagoans to recognize this valued organization's important contributions to our regional economy on the occasion of its 100th anniversary; and

Be It Further Resolved, That a suitable parchment copy of this resolution be presented to M. Bernadette Patton, President and CEO, Human Resources Management Association of Chicago.

Presented By

**ALDERMAN BURKE (14th Ward) And
ALDERMAN LOPEZ (15th Ward):**

CALL ON CHICAGO ANIMAL SHELTERS TO ADOPT NO-KILL PROTOCOLS AND COMMITTEE ON HEALTH AND ENVIRONMENTAL PROTECTION URGED TO CONDUCT HEARINGS ON FEASIBILITY OF CONVERTING CHICAGO DEPARTMENT OF ANIMAL CARE AND CONTROL DAVID LEE SHELTER TO NO-KILL FACILITY.

[R2016-225]

WHEREAS, Advocates for Chicagoland Animals has launched a campaign calling upon Chicago to become a "no-kill city"; and

WHEREAS, The Chicago City Council has been informed of this campaign by Aldermen Edward M. Burke and Raymond Lopez; and

WHEREAS, The "no-kill" philosophy states that no healthy or treatable animal brought into a shelter should be killed for reasons of space and that euthanasia should be reserved only for those animals who are terminally ill; and

WHEREAS, The campaign opposes killing animals after minimal "hold" periods and seeks to expose shelters that charge "processing fees", which discourage the reunification of pets with their owners; and

WHEREAS, According to Advocates for Chicagoland Animals, the Chicago Department of Animal Care and Control killed more than 10,000 animals over the past two years at a cost of \$1.1 million or nearly 11 percent of its budget; and

WHEREAS, Advocates for Chicagoland Animals cited an announcement by the City of Atlanta that it has recently achieved a 95 percent "save rate" since adopting "no-kill" protocols in November of 2015; and

WHEREAS, "No-Kill" policies are both a humane and a fiscally responsible alternative that can save local governments money while promoting an increase in pet adoptions; now, therefore,

Be It Resolved, That we, the Mayor and the members of the Chicago City Council, assembled this 16th day of March 2016, do hereby encourage all Chicago animal shelters to adopt "no-kill" policies; and

Be It Further Resolved, That the Committee on Health convene hearings to examine the feasibility of converting the Chicago Department of Animal Care and Control David R. Lee Shelter to a "no-kill" facility.

Presented By

ALDERMAN FOULKES (16th Ward):

CONGRATULATIONS EXTENDED TO EARLE STEM ELEMENTARY SCHOOL CHESS TEAM AND CHICAGO PUBLIC SCHOOLS NETWORK 11 ON EXCEPTIONAL PERFORMANCE.

[R2016-189]

WHEREAS, The Earle STEM Elementary School, located in the 16th Ward on Chicago's great South Side, is among the top elementary school chess teams in Chicago; and

WHEREAS, In barely four months of school year 2015 -- 2016, and during its maiden year as a chess team, the Earle STEM Elementary School Chess Team has already garnered four first place team trophies, three individual trophies, and three individual medals. Four of its team members have already been officially accepted as rated members by the United States Chess Federation, the nation's highest chess authority, thereby enabling these elementary students to already qualify for college scholarships as well as college grants for chess-related activities from then on; and

WHEREAS, The Earle STEM Elementary School Chess Team was organized only in September 2015, when Coach Joseph M. Ocol joined the Earle STEM faculty. The chess team has had the all-out support and inspiration given by Network 11 Chief Megan Hougard, the Earle STEM school administration led by Principal Cederall Petties and Assistant Principal Elwanda Butler, and the family of parents in the Local School Council community; and

WHEREAS, At its inception, the Earle STEM Elementary School Chess Team members started mentoring one another the rudiments of chess and then spread the mentoring program from Grade 8 to the kindergarten program, with 40 of the students coming to the chess and math club after school and during Saturdays. The Earle STEM mentoring program has been effective in getting kids to mentor one another and compete against each other, thus providing the least expensive way of mastering skills and yet giving opportunities for kids to be productive after school instead of being in the streets; and

WHEREAS, On November 7, 2015, for the first time in its history, the Earle STEM Elementary School Chess Team participated in the Chess Wizards Scholastic Tournament held at Niles West High School, with about 200 student-participants. The team won its first place chess team trophy in its history; and

WHEREAS, On November 14, 2015, also for the first time in its history, the Earle STEM Elementary School was honored by the Youth Chess Foundation of Chicago (YCFC) to host the first YCFC Chess Tournament for School Year 2015 -- 2016. In this tournament -- participated in by more than 400 students, coaches, parents and staff from all over Chicagoland -- the Earle STEM Elementary School Chess Team won its first ever first place team trophy; and

WHEREAS, On November 28, 2015, also for the first time in its history, the Earle STEM Elementary School Chess Team participated in the 2015 Chicago Latino Chess Tournament at the Chicago Public Library (Loomis Branch) where one of its players, Joshua Johnson, won the second place individual trophy; and

WHEREAS, On December 19, 2015, the Earle STEM Elementary School Chess Team competed in the second YCFC Chess Tournament, held at De La Salle Institute, where the team won another first place chess team trophy and an individual trophy for its player (Tyrone Dellar); and

WHEREAS, On January 16, 2016, the Earle STEM Elementary School Chess Team competed in the third YCFC Chess Tournament, held at Gwendolyn Brooks College Prep High School, where the team won another first place chess team trophy and an individual trophy for its player (Erik Tolbert); and

WHEREAS, On February 20, 2016, the Earle STEM Elementary School Chess Team competed in the fourth YCFC Chess Tournament, held at the Rickover Naval Academy High School, where the team won another first place chess team trophy; a first place individual trophy for its player (Joshua Johnson), who achieved a perfect score (all wins, no loss) to emerge as the top player in that tournament; and another individual trophy and medal to Tyrone Dellar and Semaj Lowe for being in the top players in that tournament; and

WHEREAS, With its impressive performance in its maiden year as a chess team, the Earle STEM Elementary School Chess Team -- with five unprecedented first place trophies and five individual trophies -- has emerged as the top African-American school chess team in the city and probably in the State of Illinois; and

WHEREAS, Located in the 16th Ward, Earle STEM Elementary School has more than 90 percent of its population coming from below-poverty level households, proving that poverty is no barrier to success in intellectual pursuits such as the game of chess. Most of the members of the Earle Chess Team have excellent grades in math, thus also proving that the impact of chess on the academic performance of STEM (Science, Technology, Engineering, and Mathematics) subjects are too significant to be ignored; that chess players develop greater skills in math, reading, in problem-solving, pattern recognition, critical thinking, spatial reasoning, and visual memory, that they become better decision makers, a skill that will benefit them in steering their career and future; and

WHEREAS, In the middle of the year NWEA Test that was conducted in January 2016, about 83 percent (or 29 out of the 35) members of the Earle Chess Club topped the NWEA math and reading test to achieve the national norm -- thus proving the correlation of math, chess and reading. The following members of the Earle chess club have made it to the NWEA national norm with their soaring NWEA test scores in math and reading: Gelita Woodlow, Joshua Johnson, Erik Tolbert, Monique Williams, Angelique Wilson, Devion Dukes, Nautyca Johnson, Mykala Randolph, Daejanay Mattison, Kayron Owens, Laron Owens, Xavier Rosado, Tamyia Fultz, Breanna Shaw, Ulyssa Ramos, Brandon Burgess, Taahir Levi, Zaire Williams, Arieana Glover, Gavin Harry, Dominique Mapp, Stephon Edwards, Dajon Neely, Angel Lopez, Camaria Williams, Jailyn Perry, DeAndre Perry, Jeremiah Elrod, and Keith Allen; and

WHEREAS, The Honorable Toni L. Foulkes, Alderman of the 16th Ward, has informed this august body of the remarkable achievements of the members of the Earle STEM Elementary School Chess Team and its Network 11 family of students, educators, parents and staff, to wit: student Joshua Johnson, student Erik Tolbert, student Tyrone Dellar, student Gelita Woodlow, student Xavier Rosado, student Monique Williams, student Angelique Wilson, student Semaj Lowe, student Brandon Burgess, student Tajir Levy, student Stephon Edwards, student Tamyia Fultz, student Breanna Shaw, Assistant Coach Jereisha Mahone, Coach Joseph Ocol, Principal Cederall Petties, Assistant Principal Elwanda Butler, LSC community, and Network 11 Chief Megan Hougard; now, therefore,

Be It Resolved, That we, the Mayor and the members of the City of Chicago City Council, assembled here this 16th day of March 2016, relay our warmest congratulations, commendation, and appreciation to the Earle STEM Elementary School, the Chicago Public Schools Network 11, and all the members of the chess team and its local school council of parents, teachers and staff; and

Be It Further Resolved, That suitable copies of this resolution be prepared and presented, before this august body, to everyone mentioned in this resolution.

Presented By

ALDERMAN COCHRAN (20th Ward):

TRIBUTE TO LATE GREGRIS REED LUCAS.

[R2016-190]

WHEREAS, The members of the City Council learned with deep sorrow and regret of the death of Gregris Reed Lucas on Saturday, January 2, 2016; and

WHEREAS, Gregris Reed Lucas was born in Chicago on July 5, 1953, graduated from Parker High School, enrolled in the nursing program at Dawson Technical Institute, and later attended Kennedy King College; and

WHEREAS, Gregris Reed Lucas was an active volunteer and leader in the community, mentoring children at Wendell Smith Elementary School where she was a room mother, lunchroom helper, assistant to the school counselor and school clerk, co-facilitator to the school cheerleading team, and playwright for the school's Black history assembly; and

WHEREAS, Gregris Reed Lucas worked to better her neighborhood through the Community Alternative Police Strategy Program (CAPS) and as a ward volunteer; and

WHEREAS, Gregris Reed Lucas served faithfully in multiple ministries at the Apostolic Church of God, participating in the consolation support ministry, marriage ministry, new members ministry, and Sunday school; and

WHEREAS, Gregris Reed Lucas had a 30-year career with the Luster Products Company, working her way from the company plant to a management position where she coordinated many of the company's events and hosted the weekly Bible study group; and

WHEREAS, Gregris Reed Lucas was adored and respected by her friends, family, and colleagues and will be remembered for her resolve, her commitment to her community, her devotion to faith, her love for children, her kind words of encouragement, and her always-smiling face; and

WHEREAS, The death of Gregris Reed Lucas is deeply felt by her family, friends, colleagues, and all who knew and loved her; her presence in our community will be greatly missed; now, therefore,

Be It Resolved, That we, the Mayor and members of the City of Chicago City Council, assembled here this 16th day of March 2016 A.D., do hereby mourn the passing and honor the life of Gregris Reed Lucas; and

Be It Further Resolved, That a suitable copy of this resolution be prepared and presented to the family of Gregris Reed Lucas.

TRIBUTE TO LATE GRANT ULYSSES SCOTT.

[R2016-191]

WHEREAS, Grant Ulysses Scott's living spirit left the body that we have come to know Thursday, February 18, 2016; and

WHEREAS, Grant Ulysses Scott was born in Chicago on June 29, 1944, and grew up on the West Side of the city; and

WHEREAS, Grant was known throughout the community as a dedicated public servant and leader for his country as a U.S. Marine; and

WHEREAS, He served in the U.S. Marines for six years and was stationed on the island of Oahu, Hawaii. He also served as a Chicago Housing Authority police officer, Cook County sheriff's deputy, and security guard at McCormick Place; and

WHEREAS, He was so loved and his personality made people feel like they never met a stranger; and

WHEREAS, Grant Ulysses Scott was a warm and supportive parent, offering daily encouragement to both his daughter and son; and

WHEREAS, The family and friends have deep gratitude and respect for Grant Ulysses Scott for providing love, inspiration, leadership and discipline; and

WHEREAS, He was honored because of his good morals, love for family and hard work; and

WHEREAS, Grant Ulysses Scott is expecting everyone to carry on every good trait and lesson he has taught and instilled in everyone; now, therefore,

Be It Resolved, That we, the Mayor and members of the City of Chicago City Council, assembled here on this 16th day of March 2016 A.D., do hereby honor Grant Ulysses Scott for the role he has played in making this world a better place for generations to come; and

Be It Further Resolved, That this resolution be entered into the official *Journal of the Proceedings* and archives of the City of Chicago as a testament of his existence and that a suitable copy of this resolution be prepared and presented to the family of Grant Ulysses Scott.

Presented By

ALDERMAN MALDONADO (26th Ward):

TRIBUTE TO LATE DR. ANDRES O. BOTUYAN.

[R2016-170]

WHEREAS, Dr. Andres "Andy" O. Botuyan, passed away on February 10, 2016; and

WHEREAS, This august body has been informed of his death by the Honorable Roberto Maldonado, Alderman of the 26th Ward; and

WHEREAS, Dr. Andres "Andy" O. Botuyan was born on November 30, 1933, to the proud parents of Baldomero Callanta Botuyan and Victorina Lopez Obedoza in Villasis, Pangasinan, Philippines; and

WHEREAS, Dr. Botuyan received his doctor of medicine from the University of Santo Thomas in Manila, Philippines in 1960, and moved to Chicago in 1962 to begin his career as a Surgeon at the MacNeal Memorial Hospital; and

WHEREAS, Since beginning his solo practice in 1969, Dr. Botuyan held a variety of distinguished positions. While working with Norwegian American Hospital, he was senior attending surgeon, chairman of the department of surgery, president of medical staff and chairman of the medical executive committee. Dr. Botuyan also served as attending surgeon at St. Elizabeth and St. Mary of Nazareth Hospitals and was clinical professor of surgery at the Ross University College of Medicine; and

WHEREAS, Throughout his career, Dr. Botuyan demonstrated tireless dedication to the medical profession, serving as chairman of the International Medical Council of Illinois, chairman of the International Association of American Physicians, treasurer and trustee of the American College of International Physicians, a member of the American Medical Association and many more medical associations. Dr. Botuyan was named as a distinguished fellow at the American College of International Physicians in 1990, and was named as a fellow by both the International College of Surgeons and the Society of Philippine Surgeons in America; and

WHEREAS, Despite his numerous professional commitments, Dr. Botuyan made it a priority to serve the Filipino community in Chicago and in the Philippines. Dr. Botuyan was vice president for the Filipino American Council of Chicago and helped to establish the Dr. Jose Rizal Center in Chicago, supporting the cultural, political, religious and social activities of Filipinos in the Chicago area. He was a charter founder of the Philippine Heritage Endowment Fund and provided the charity ward at the Jose Reyes Memorial Hospital in Manila. Additionally, Dr. Botuyan, along with the Norwegian American Hospital Lions Club, conducted 17 charity medical missions to the Philippines, performing critical surgical procedures on thousands of patients; and

WHEREAS, Dr. Botuyan was an active officer of the International Lions Club (NAH Century Lions), a member of the Fourth Degree Knights of Columbus, and an active member of the Ascension Roman Catholic Parish Church in Villa Park; Illinois; and

WHEREAS, Dr. Botuyan was a fierce advocate for justice, fairness and equality. He was a member of Illinois Task Force on Minority Professionals and the Asian American Advisory Council; and

WHEREAS, Dr. Botuyan received many awards for his work as a surgeon and for his community service activities and was selected as one of "America's Top Surgeons in General Surgery" in 2008 by the Consumers' Research Council of America; named "Physician of the Year" in 1991 by the Association of Philippine Physicians, and "Most Outstanding Filipino in the Midwest" in 1989 by the Cavite Association USA; received the "Presidential Award of Excellence" in 1989 by the Association of Philippine Physicians, "Most Outstanding Leadership Award" in 1987 by the Asian Human Services of Chicago, "Outstanding Leadership of Excellence" in 1983 by the International Medical Council of Illinois, "Chicago's Most Caring Physician Award" in 1982 by the Metropolitan Chicago Healthcare Council, "Alumnus of the Year Award" in 1979 by the University of Santo Tomas Medical Alumni, and the "Award of Excellence for Humanitarian Services" from 1993 to 2008 by Norwegian American Hospital; and

WHEREAS, Amid Dr. Botuyan's many triumphs, victories and struggles, his legacy remains. Dr. Botuyan wisely once said, "Work, done in truth and love, means one's sanctification and salvation"; and

WHEREAS, Dr. Botuyan is survived by his loving wife of 50 years, Irene Furagganan-Botuyan; daughter, Katherine Therese Botuyan-Szabo, M.D.; son-in-law, Joshua Szabo, M.D.; granddaughters, Linsey and Emily; sisters, Lourdes Botuyan Pascua and Angelina Botuyan Macaraeg; and many loving nephews and nieces; and

WHEREAS, A cherished friend and supportive family member to all, Dr. Botuyan will be deeply missed, but the remembrance of his dedication to the medical profession and his community will live on in those who knew and loved him; now, therefore,

Be It Resolved, That we, the Mayor and members of the City Council of the City of Chicago, gathered this 16th day of March 2016 A.D., do hereby commemorate Dr. Andres "Andy" O. Botuyan for his many lifetime contributions and do hereby extend to his family and many friends our sincere condolences; and

Be It Further Resolved, That a suitable copy of this resolution be prepared and presented to the family of Dr. Andres O. Botuyan.

Presented By

ALDERMAN BURNETT (27th Ward):

TRIBUTE TO LATE DIANA SILVIUS GITS.

[R2016-192]

WHEREAS, In His infinite wisdom, Almighty God has granted eternal peace to Diana Silvius Gits, an outstanding business owner in the 27th Ward; and

WHEREAS, The City Council has been informed of her passing by the Honorable Walter Burnett, Jr., Alderman of the 27th Ward; and

WHEREAS, A Detroit native born on July 28, 1934, Diana Silvius Gits was a diamond in the rough. The rough was Old Town in the 60s and 70s, and the diamond is Diana's heart, passion and business mind; and

WHEREAS, She married Gerald B. Gits in 1958, a marriage that lasted for 36 years. Four children: Linda, the late Jeanine (1961 -- 1999), Matilda, and the late Baby Diana (1970 -- 1971); and

WHEREAS, Diana opened Gerald Bernard Gallery at 205 West North Avenue in 1963. She expanded in 1965 to Burton and Wells Street and named it the Up Down Shop. Diana focused on the tobacco industry and involvement in the RTDA (Retail Tobacco Dealers of America). Being the first woman to break the ranks of a male-dominated industry, in 1991 she became the first female president. Diana later purchased the lot at 1550 North Wells Street, which is the current location of Up Down Tobacco; and

WHEREAS, In 1988, she and the Fuente Family created her own line of cigars, Diana Silvius Diamond Selection, which continues to sell internationally. Diana was indeed a dynamic woman. She was a founding member of Old Town Merchants and Residents Association. Diana balanced her business endeavors with her focus on loving and supporting her family. Her business was truly a family business, with all of her daughters working with her at various times in their lives. Although she will be deeply missed, the memory of her character will live on in those who knew and loved her; now, therefore,

Be It Resolved, That we, the Mayor and members of the Chicago City Council, gathered together this 16th day of March 2016, do hereby express our sincerest sorrow upon learning of the passing of Diana Silvius Gits and extend our deepest condolence to her family and loved ones.

Be It Further Resolved, That suitable copies of this resolution be prepared and presented to the family of Diana Silvius Gits.

Presented By

ALDERMAN REBOYRAS (30th Ward):

CONGRATULATIONS EXTENDED TO RAY RUBIO FOR CONTRIBUTIONS TO HISPANIC COMMUNITY.

[R2016-166]

WHEREAS, Ray Rubio, born as Ramon Gonzalez Hernandez in Barrio Cañaboncito, in Caguas, Puerto Rico, has led a noteworthy life; and

WHEREAS, At the age of 8, Ray Rubio started playing the guitar, and by the time he was 13 years old, he was singing and playing in a rock and roll band called Grupo Oro; and

WHEREAS, At 17, Ray Rubio moved to New York, where he joined another band, and within two years after arriving, at the age of 19, he began working as a radio announcer with his own show called "El Show de Ray Rubio"; and

WHEREAS, During the year of 1975, Ray Rubio moved to Chicago and was hired as a radio announcer. While in Chicago, he started his acting career in telenovelas, and recorded his first album as a singer. In 1980, he won first place at a singing festival in the Midwest; and

WHEREAS, Ray Rubio moved back to Puerto Rico, where he began working as a radio announcer and as an actor in soap operas for the Telemundo network. During the six years he spent in Puerto Rico, he recorded another album and created a Spanish rock band while attending college to study musical theater. He graduated and worked as an actor in Bellas Artes theater; and

WHEREAS, In 1987, Ray Rubio moved back to Chicago and began working for Telemundo. During the next two decades, Ray was involved in many endeavors: becoming a licensed real estate agent and investor, working with Univision Television, hosting his own show for television, opening a restaurant and nightclub in Wicker Park called Chacharcha, and working as an actor in three different movies, including the film, "8 of Diamonds". In 2008, he became the general manager of a marketing and advertising company in Chicago, and in 2013, he re-entered local television with a talk show; and

WHEREAS, During his years, he has received numerous awards and accolades. In 1995, Ray Rubio received "Lo Nuestro" award from the legendary comedian, Yoyo Boing, as best communicator of the year in the Midwest; and

WHEREAS, In 2014, Ray Rubio was the grand marshal for the Central America Cultural Civic Association of Chicago parade, received a proclamation from Governor Pat Quinn for 45 years on radio and his work in the Hispanic community, and was selected by New York University as one of the top 100 Puerto Ricans that had made a difference in the Hispanic community; and

WHEREAS, Ray Rubio has been involved in several community organizations, such as the Puerto Rican Chamber of Commerce of Illinois, UNICEF, Lions Club, the Puerto Rican Parade Committee, Knights of San Juan, Casa Central Social Services Agency, Spanish Action Committee of Chicago, and is currently the Vice President of the Puerto Rican Cultural Association of Illinois; and

WHEREAS, Ray Rubio is still on the radio and volunteers his time with non-profit community agencies and is currently writing a book, a musical, and finishing 300 songs that he has composed; now, therefore,

Be It Resolved, That we, the Mayor and members of the City Council of the City of Chicago, gathered here this 16th day of March 2016, A.D., do hereby offer our heartiest congratulations to Ray Rubio on his achievements and commitment to the Hispanic community; and

Be It Further Resolved, That a suitable copy of this resolution be prepared for presentation to Ray Rubio.

Presented By

ALDERMAN VILLEGAS (36th Ward):

CONGRATULATIONS EXTENDED TO SHABBONA PARK SAINTS PEE WEE FOOTBALL TEAM AND CHEERLEADING SQUAD ON NATIONAL CHAMPIONSHIPS.

[R2016-172]

WHEREAS, The Shabbona Park Saints Pee Wee football team started the 2015 season with a burning desire to bring home a National Championship Title, which had escaped them for the past two years; and

WHEREAS, The season's game opening's loss against Tri City, although overwhelming, strengthened the team members' commitment to their goals and to undertaking the challenging road to victory; and

WHEREAS, After an exciting triumph against Park Ridge brought the team closer to finding its groove, a new trial and final lesson was waiting for them. On week three of the season, during a nail biting game against the Addison Cowboys, where the parents chanted, the crowd roared and the team fought harder than ever, several tough penalties cost them the game; and

WHEREAS, The remainder of the regular season brought the sweet feeling of reaching the playoffs to a team that remained undefeated against Wildwood, Joliet, Leyden, Plainfield, and Westchester. These young warriors were now three games away from the Chicagoland United Youth Football League (UYFL) Pee Wee Title; and

WHEREAS, Three more amazing victories against Plainfield, Addison, and Homewood, gave them the chance to bring home the National Title. The coaches prepared the players over the next three weeks, a true team had formed; they were family and they were ready; and

WHEREAS, The National Title would take them through three more games during a week in Florida, games that brought excitement, some disappointment, and great expectations. The final encounter came down to the last quarter. The Shabbona Park Saints Pee Wee football team defeated the Hornets 21 -- 20, bringing the year to a perfect ending. They are now the UYFL Pee Wee Division National Champions; and

WHEREAS, While focusing on learning spirited cheerleading routines for the competition for their own titles, the 11 Y.O. Shabbona Park Saints Cheerleading Squad, comprised of mostly new members, attended and cheered at every one of the Shabbona Park Saints Pee Wee football games; and

WHEREAS, Just two days after securing a spot at Nationals in Tampa, the Cheerleading Squad's beloved head coach, Coach Amy passed away unexpectedly, leaving the squad without a coach and devastated by the loss; and

WHEREAS, The squad members unanimously decided that Coach Amy would want them to finish what they had begun and enlisted the help of the mother of one of their members who had been a previous cheerleading coach and who agreed to step into the role of the head coach. The new head coach and the assistant coaches provided their knowledge and unconditional support to their team, working through several emotional breakdowns at every practice; and

WHEREAS, On the day of Coach Amy's funeral, the squad cheered for their Pee-Wee football team during the National Championship football game, inspiring them to come from behind to win by one point. Several of the boys and their parents acknowledged that the encouragement that the cheerleading squad gave to them during the game helped to motivate them even more onto the win; and

WHEREAS, At the Cheerleading Nationals Competition, the Shabbona Park Saints 11 Y.O. cheerleading squad, having overcome true adversity, once again became the little team that could and won the national title. After their performance, each squad member received a picture of Coach Amy holding a team photo of the 11 Y.O. cheerleading squad that had been taken four weeks earlier at the regional competition. It was clear that this squad was destined to be national champions. Coach Amy had been with them the entire time; and

WHEREAS, These two amazing teams have learned that there is more to playing sports than just competing. They were taught discipline, sportsmanship, hard work reliability, how to make sacrifices and how to deal with failure. Most importantly, they learned to work together and build confidence in themselves and their teammates. The 2015 season brought many ups and downs, tough games and tougher losses. These young athletes also learned that in sports, as in all things in life, they must never give up. It is with that drive and those dreams that these two teams find themselves champions, thanks to their dedication, determination and the uncompromising pursuit of their dreams; now, therefore,

Be It Resolved, That we, the mayor and members of the Chicago City Council assembled this 16th day of March 2016, do hereby recognize the incredible odds that the Shabbona Park Saints Pee Wee Team and the 11 Y.O. Shabbona Park Saints Cheerleading Squad had to overcome and congratulate these two teams' members, coaches, and parents, on their attainment of their respective National Championship Titles; and

Be It Further Resolved, That we the Mayor and the members of the City Council of the City of Chicago do also extend their deepest condolences and heartfelt sympathy to the family and friends of Coach Amy; and

Be It Further Resolved, That this text be spread upon the official proceedings of this Honorable Body and ceremonial copies of this resolution be presented to the members of the Shabbona Park Saints Pee Wee Team and the 11Y.O. Shabbona Park Saints Cheerleading Squad.

Presented By

***ALDERMAN VILLEGAS (36th Ward) And
ALDERMAN SPOSATO (38th Ward):***

***CONGRATULATIONS EXTENDED TO MR. D'S SHISH-KABOBS ON INDUCTION
INTO VIENNA BEEF HOT DOG HALL OF FAME.***

[R2016-153]

WHEREAS, Mr. D's Shish-Kabobs, a well-known and beloved institution in the Montclare neighborhood of Chicago, is being inducted into the Vienna Hot Dog Hall of Fame on March 1, 2016; and

WHEREAS, Mr. D's Shish-Kabobs was established in 1969 on the northeast corner of West Diversey and North Normandy in the Montclare neighborhood, a result of the hard work, expertise and dreams of Mike and Ann Antonopoulos; and

WHEREAS, The Vienna Beef Hot Dog Hall of Fame inducts those businesses who offer their customers the best of the "Chicago Hot Dog" (no catsup!) and recognizes Mr. D's Shish-Kabobs as one of the best, as evidenced by their long lines and loyal customers; and

WHEREAS, Mike Antonopoulos and his family have loyally served generations of families, many who grew up in Montclare, returning with their children and grandchildren to enjoy its fare, many traveling great distances to do so; and

WHEREAS, Mr. D's is recognized for its superb Vienna Beef hot dogs as well as its steak sandwiches, Italian beefs, shish-kabobs and fries, still serving its original menu, which is still very much in demand; and

WHEREAS, Mike Antonopoulos is to be commended not only for his great food, but for his ability to remember the most complicated order without writing it down; and

WHEREAS, Mike Antonopoulos, his wife Ann, and their children John and Elaine are to be congratulated on this honor and thanked for establishing an iconic business in the great City of Chicago, previously recognized by *Chicago's Best* (Channel 9), *190 North* (Channel 7), and the *Chicago Tribune*; and

WHEREAS, The citizens of this great city are urged to partake of this neighborhood treasure and visit Mr. D's Shish-Kabobs; now, therefore,

Be It Resolved, That we, the Mayor and members of the City Council of the City of Chicago, gathered here in assembly this 16th day of March 2016, A.D., do hereby express our congratulations to Mike Antonopoulos and his family on this well-deserved recognition, and wish him and Mr. D's every future success; and

Be It Further Resolved, That a suitable copy of this resolution be prepared for presentation to Mike Antonopoulos and Mr. D's Shish-Kabobs.

Presented By

ALDERMAN LAURINO (39th Ward):

TRIBUTE TO LATE PATRICK J. CANTILLON.

[R2016-158]

WHEREAS, It is with great sadness that members of this chamber learned of the death of Patrick J. Cantillon on March 6, 2016 at the age of 78; and

WHEREAS, The City Council has been informed of his passing by the Honorable Margaret Laurino, Alderman of the 39th Ward; and

WHEREAS, Born on November 7, 1927, Patrick was the beloved husband of Bridget, nee Duffy; loving father of James (Angela), Siobhan and Finola Cantillon; cherished papa of Nate Cantillon; fond brother and uncle of many; treasured friend to all who had the pleasure of knowing him. Patrick leaves a legacy of faith, dignity and love; and

WHEREAS, Patrick, a native of Tralee, County Kerry, Ireland, was an active and vital member of his community. He touched the lives of all who knew him through his kindness, generosity and spirit, making him a truly unforgettable person. He will be deeply missed, but the memory of his smile, caring spirit, enduring patience, thoughtfulness, character, intelligence and compassion will live on in those who knew and loved him; now, therefore,

Be It Resolved, That we, the Mayor and members of the City Council of the City of Chicago, gathered here this 16th day of March 2016, do hereby express our sorrow on the death of Patrick J. Cantillon and express to his family and friends our deepest sympathy; and

Be It Further Resolved, That a suitable copy of this resolution be presented to the family of Patrick J. Cantillon as a token of our honor, gratitude, and respect.

TRIBUTE TO LATE THOMAS W. EARTH.

[R2016-159]

WHEREAS, It is with great sadness that members of this chamber learned of the death of Thomas W. Earth on February 27, 2016 at the age of 73; and

WHEREAS, The City Council has been informed of his passing by the Honorable Margaret Laurino, Alderman of the 39th Ward; and

WHEREAS, Born on April 3, 1942, in Chicago, to loving parents Fred and Sally Earth, Thomas was the beloved husband of Claudia, whom he met in 1967 and then married in 1972; loving father of Tom (Mary) and Suzanne; proud grandfather of Anastasia, Gabriella, Toulia and Alexandra; devoted brother of Barbara (Paul); loving uncle to his nieces and nephews; and treasured friend to all who had the pleasure of knowing him. Tom leaves a legacy of faith, dignity and love; and

WHEREAS, Tom grew up on the South Side of Chicago and graduated from Mt. Carmel in 1960. He received his master's in sociology from Northeastern Illinois University years later. Tom was a veteran of the United States Army, serving in the Vietnam War. After he proudly served our country, he continued his civil service and became a Chicago Police Officer in 1966, retiring as lieutenant in 2004 after serving the Chicago Police Department for 38 years; and

WHEREAS, An active and vital member of his community, Tom touched the lives of all who knew him through his kindness, generosity, and spirit, making him a truly unforgettable person. He was a loyal friend who was known for his sense of humor. When he was asked why he lived so long, he answered that it was because he was a dancer. He will be deeply missed, but the memory of his smile, caring spirit, enduring patience, thoughtfulness, character, intelligence and compassion will live on in those who knew and loved him; now, therefore,

Be It Resolved, That we, the Mayor and members of the City Council of the City of Chicago, gathered here this 16th day of March 2016, do hereby express our sorrow on the death of Thomas W. Earth and express to his family and friends our deepest sympathy; and

Be It Further Resolved, That a suitable copy of this resolution be presented to the family of Thomas W. Earth as a token of our honor, gratitude, and respect.

TRIBUTE TO LATE JAMES G. KELLY.

[R2016-174]

WHEREAS, It is with great sadness that members of this chamber learned of the death of James G. Kelly on February 7, 2016 at the age of 82; and

WHEREAS, The City Council has been informed of his passing by the Honorable Margaret Laurino, Alderman of the 39th Ward; and

WHEREAS, Born on July 3, 1933, James was the beloved husband of Harriet, nee Klisch; loving father of Kimberly (Robert) Kucharski, Joyce (Robert) Krajecki and Tina (Ronald) Westphal; proud grandfather of Matthew (Natalie) Kucharski, Michael (Megan) Krajecki, Kenneth (Ruth) Kucharski, JJ (Megan) Westphal and Kristina (Ricky) Schrader; adoring great-grandfather of Alexis, Xavier, Haley, Jonathan, Grayson, Riley and Kelly; dear brother of the late Margaret (the late Emil) Kotowicz; cherished uncle and great-uncle of many and treasured friend to all who had the pleasure of knowing him. James leaves a legacy of faith, dignity and love; and

WHEREAS, James was an active and vital member of his community. This Korean War Veteran, known as the "Mayor of Knox Avenue", had been a spirited member of the Irish American Heritage Center, Sokol Community Center and St. Edward Church. He touched the lives of all who knew him through his kindness, generosity and spirit, making him a truly unforgettable person. He will be deeply missed, but the memory of his smile, caring spirit, enduring patience, thoughtfulness, character, intelligence and compassion will live on in those who knew and loved him; now, therefore,

Be It Resolved, That we, the Mayor and members of the City Council of the City of Chicago, gathered here this 16th day of March 2016, do hereby express our sorrow on the death of James G. Kelly and express to his family and friends our deepest sympathy; and

Be It Further Resolved, That a suitable copy of this resolution be presented to the family of James G. Kelly as a token of our honor, gratitude, and respect.

TRIBUTE TO LATE SISTER JOAN MARIE KRYSZAK, CSSF.

[R2016-160]

WHEREAS, It is with great sadness that members of this chamber learned of the death of Sister Joan Marie Kryszak, CSSF (formerly Sister Mechtildis) on March 7, 2016, at the age of 95; and

WHEREAS, The City Council has been informed of her passing by the Honorable Margaret Laurino, Alderman of the 39th Ward; and

WHEREAS, Born on February 2, 1921, Sister Joan Marie was the beloved daughter of the late Joseph and Elizabeth; beloved stepdaughter of Angeline Kryszak; beloved sister of the late Helen (the late Edward Frass), the late Pearl (the late Edward Matuga), the late Frances (the late Philip Slachetka), the late Ted (the late Kay Markowski), the late Genevieve (the late Gordon Lodge) and the late Edward; dear aunt to many nieces and nephews and treasured friend to all who had the pleasure of knowing her. Sister Joan Marie leaves a legacy of faith, dignity and love; and

WHEREAS, As a beloved member of the Felician Sisters Community for 76 years, Sister Joan Marie was an active and vital member of her community; and

WHEREAS, Sister Joan Marie touched the lives of all who knew her through her energy, her kindness, her generosity, her heart and her spirit. She will be deeply missed, but the memory of her character, intelligence and compassion will live on in those who knew and loved her; now, therefore,

Be It Resolved, That we, the Mayor and members of the City Council of the City of Chicago, gathered here this 16th day of March 2016, do hereby express our sorrow on the death of Sister Joan Marie Kryszak, CSSF, and express to her family and friends our deepest sympathy; and

Be It Further Resolved, That a suitable copy of this resolution be presented to the family of Sister Joan Marie Kryszak, CSSF, as a token of our honor, gratitude, and respect.

TRIBUTE TO LATE JOANNE MC DOWELL.

[R2016-161]

WHEREAS, It was with great sadness that members of this chamber learned of the February 21, 2016 death of Joanne "Jody" McDowell, an outstanding woman who devoted her life to her family and her community; and

WHEREAS, The City Council has been informed of her passing by Alderman Margaret Laurino; and

WHEREAS, Jody McDowell, née Carlson, was deeply devoted to her family. She was the beloved wife of Richard "Dick"; loving sister of Geoff (Susann) Carlson and the late Cathleen (Joseph) Giustino; cherished aunt-mother of Jeffrey (Veronica) and Amy Giustino and Jennifer (Rich) Moore; and dearest great aunt-grandmother of Lilian, Emilia and Dylan. Jody leaves a legacy of compassion, dignity and love; and

WHEREAS, Jody McDowell was a vital mainstay of her Edgebrook neighborhood, making many important and lasting contributions in the lives of local families and children. She was an active member and an officeholder of many community organizations, including the Edgebrook Community Association (ECA), Edgebrook Historical Society, Edgebrook Women's Club and Carondelet Auxiliary; and

WHEREAS, Jody's commitment to service and to her community never wavered. Whether she was taking charge of the ECA's snowplow service, selling tickets to the community's annual picnic, or diligently working to prepare annual budgets, her neighbors always knew they could count on Jody. For her service and dedication, the ECA named her grand marshal in their 2009 Fourth of July parade; and

WHEREAS, Jody McDowell was a woman of great accomplishment and integrity. She will be deeply missed, but the memory of her character, intelligence and compassion will live on in those who knew and loved her; now, therefore,

Be It Resolved, That we, the Mayor and members of the City Council of the City of Chicago, gathered here this 16th day of March 2016, do hereby express our sorrow on the death of Jody McDowell and extend to her family and friends our deepest sympathy; and

Be It Further Resolved, That a suitable copy of this resolution be presented to the family of Jody McDowell as a token of our honor, gratitude, and respect.

TRIBUTE TO LATE FLORENTINO EDUARDO PAMINTUAN.

[R2016-193]

WHEREAS, It is with great sadness that members of this chamber learned of the death of Florentino Eduardo Pamintuan, on January 11, 2016, at the age of 91; and

WHEREAS, This august body has been informed of his passing by the Honorable Margaret Laurino, Alderman of the 39th Ward; and

WHEREAS, Florentino was born on June 20, 1924, in Chevy Chase, Maryland, the youngest of 13 children, to loving parents (the late) Florentino and (the late) Tomasa Pamintuan. His father died shortly after Florentino's birth, and at the age of 13, Florentino lost his mother, Tomasa, to tuberculosis. After his mother died, Florentino lived with his older

brothers. He went to boarding school in the Philippines and continued his education at the Portsmouth Academy Prep School in the United States; and

WHEREAS, In 1948, Florentino married the love of his life, Milagros, and they were blessed with six healthy children. Their marriage was truly a union for richer or poorer, in sickness and in health, in good times and bad; and

WHEREAS, Florentino loved to tell tales about his life and the story had the makings of a great epic novel. He shared stories of WWII and the Japanese invasion of the Philippines. During the war, the Pamintuan ancestral home in Angeles was used as headquarters for the Philippine Revolutionary Army, General McArthur and his U.S. troops as well as Japanese Kamikaze fighter pilots. In 2002, this home was honored as an historical monument; and

WHEREAS, Florentino savored his desserts, especially ice cream. He enjoyed musicals and listening to artists from his era, particularly Frank Sinatra, Perry Como, and Bobby Darin; and

WHEREAS, Florentino was a collector of gadgets that he stockpiled at home and gifted to his family on their birthdays. They include musical bottle openers, electric record cleaners, digital tire pressure gauges, and the best was a battery operated rotating fork for roasting marshmallows; and

WHEREAS, Florentino leaves to cherish his memory his devoted wife of 68 years, Milagros; adoring children, Teresa (Fred), Eduardo (Cynthia), Cristina, Lupe (James), Estela (David), Tammy (Richard); his precious 18 grandchildren; and 7 great-grandchildren. He was a treasured friend to all who had the pleasure of knowing him; and

WHEREAS, Florentino touched the lives of all who knew him through his kindness, generosity, and his spirit. He will be deeply missed, but the memory of his character, intelligence and compassion will live on in those who knew and loved him; now, therefore,

Be It Resolved, That we, the Mayor and members of the City Council of the City of Chicago, gathered here this 16th day of March 16, 2016, do hereby express our sorrow on the death of Florentino Pamintuan and express to his family and friends our deepest sympathy; and

Be It Further Resolved, That a suitable copy of this resolution be presented to the family of Florentino Eduardo Pamintuan as a token of our honor, gratitude, and respect.

TRIBUTE TO LATE JOSEPH V. RODDY, ESQ.

[R2016-162]

WHEREAS, It is with great sadness that members of this chamber learned of the death of the Joseph V. Roddy, Esq. on March 7, 2016, at the age of 77; and

WHEREAS, The City Council has been informed of his passing by the Honorable Margaret Laurino, Alderman of the 39th Ward; and

WHEREAS, Born on March 10, 1938, Joe was the beloved husband of Mary Jane, nee Vahey; loving father of Joseph P. (Karen, nee Callahan); devoted grandfather of Fitzpatrick, Quinn, Gavin and Aubrey Roddy; dear brother of Mary (Robert) Novak, the late John Michael (Mary) and the late Catherine (the late James) Sutherland; adored uncle of many nieces and nephews and treasured friend to all who had the pleasure of knowing him. Joe leaves a legacy of faith, dignity and love; and

WHEREAS, Joe was an active and vital member of his community. In addition to being a husband, father, grandfather, brother, uncle and friend, he was a very well respected attorney-at-law, member of the Celtic Legal Society of Chicago and Illinois Trial Lawyers' Association. He touched the lives of all who knew him through his kindness, generosity and spirit, making him a truly unforgettable person. He will be deeply missed, but the memory of his smile, caring spirit, enduring patience, thoughtfulness, character, intelligence and compassion will live on in those who knew and loved him; now, therefore,

Be It Resolved, That we, the Mayor and members of the City Council of the City of Chicago, gathered here this 16th day of March 2016, do hereby express our sorrow on the death of the Joseph V. Roddy, Esq. and express to his family and friends our deepest sympathy; and

Be It Further Resolved, That a suitable copy of this resolution be presented to the family of the Joseph V. Roddy, Esq. as a token of our honor, gratitude, and respect.

TRIBUTE TO LATE SISTER MARY AGNES SCOLA, CSSF.

[R2016-163]

WHEREAS, It is with great sadness that members of this chamber learned of the death of Sister Mary Agnes Scola, CSSF, on February 13, 2016 at the age of 66; and

WHEREAS, The City Council has been informed of her passing by the Honorable Margaret Laurino, Alderman of the 39th Ward; and

WHEREAS, Born on May 6, 1949, Sister Mary Agnes was the beloved daughter of the late Thomas and the late Mary; beloved sister of Lawrence (Nichole), Paul (Phyllis), Philomena, Judith and the late Cecelia; dear cousin of many and treasured friend to all who had the pleasure of knowing her. Sister Mary Agnes leaves a legacy of faith, dignity and love; and

WHEREAS, As a beloved member of the Felician Sisters Community for 48 years, Sister Mary Agnes was an active and vital member of her community; and

WHEREAS, Sister Mary Agnes touched the lives of all who knew her through her energy, her kindness, her generosity, her heart and her spirit. She will be deeply missed, but the memory of her character, intelligence and compassion will live on in those who knew and loved her; now, therefore,

Be It Resolved, That we, the Mayor and members of the City Council of the City of Chicago, gathered here this 16th day of March 2016, do hereby express our sorrow on the death of Sister Mary Agnes Scola, CSSF, and express to her family and friends our deepest sympathy; and

Be It Further Resolved, That a suitable copy of this resolution be presented to the family of Sister Mary Agnes Scola, CSSF, as a token of our honor, gratitude, and respect.

TRIBUTE TO LATE DOMINIC MICHAEL SPENCER.

[R2016-175]

WHEREAS, It was with great sadness that members of this chamber learned of the passing of four-year-old Dominic Michael Spencer on March 6, 2016; and

WHEREAS, The City Council has been informed of his passing by the Honorable Margaret Laurino, Alderman of the 39th Ward; and

WHEREAS, As a pre-school student at St. Hubert School, Dominic was known for his love of building Lego cars and airplanes and was a huge Disney fan. He enjoyed going to the park, playing in the sand and always showed off his cool t-shirts; and

WHEREAS, Throughout his brief life, Dominic was beloved for his sweet and honest nature. He touched the lives of many people through his kindness, his generosity, his heart, and his spirit; and

WHEREAS, His death leaves us all with a profound sense of loss and tragedy, especially his loving family, father Charles, mother Samantha (née Slisz), twin sister Sofia, baby brother Anthony, grandparents Grandma and Grandpa Spencer and Nana and Papa Slisz, his best friend Xena, and many devoted friends and neighbors. Despite our sorrow, we continue to preserve and glorify Dominic's life; now, therefore,

Be It Resolved, That we, the Mayor and the members of the City Council of the City of Chicago, gathered here this 16th day of March 2016, do hereby commemorate Dominic Michael Spencer and do hereby extend our sincere condolences to his family and friends; and

Be It Further Resolved, That a suitable copy of this resolution be presented to the family of Dominic Michael Spencer as a token of our honor, gratitude and respect.

TRIBUTE TO LATE JOHN W. YERKES, JR.

[R2016-164]

WHEREAS, It is with great sadness that members of this chamber learned of the death of John W. "Jack" Yerkes, Jr. on February 8, 2016 at the age of 91; and

WHEREAS, The City Council has been informed of his passing by the Honorable Margaret Laurino, Alderman of the 39th Ward; and

WHEREAS, Born on July 6, 1924, this loving son of Joanna, nee Zakes and John W. Yerkes, Sr. was the devoted husband of 66 years to Eloise Yerkes, nee Kaufmann; dearly loving father of Susan (Don) Sadofsky, Michael (Mary) Yerkes, Mary Yerkes (Denice Brandt), Sally Yerkes, JoAnn (Brian) Jordan, and Jill (David) Sweitzer; cherished grandfather of 17 and great-grandfather of four; beloved brother of Joanne (the late Rich) Baumann, the late Chuck (the late Margaret) Yerkes, Dave (the late Joan) Yerkes, the late Ed (the late Fran) Yerkes, the late Fritz (Judy) Yerkes, the late Joe (Toni) Yerkes, the late Maxine Yerkes, Ben (the late Connie) Yerkes, Mary Lou Yerkes, Alicia (the late Bob) Distel and Anna (Bill) Sokolowski; fond uncle of many nieces, nephews, cousins; benefactor of many and treasured friend to all who had the pleasure of knowing him. John leaves a legacy of faith, dignity and love; and

WHEREAS, Jack was an active and vital member of his community. This World War II veteran of the United States Navy SeeBees was an honored 70-year member of Don Varnas American Legion Post Number 986, a Fourth Degree member of the Knights of Columbus Cardinal Mundelein Chapter Number 3024. He was a master plumber for the City of Chicago until his retirement. He touched the lives of all who knew him through his kindness, generosity and spirit, making him a truly unforgettable person. He will be deeply missed, but the memory of his smile, caring spirit, enduring patience, thoughtfulness, character, intelligence and compassion will live on in those who knew and loved him; now, therefore,

Be It Resolved, That we, the Mayor and members of the City Council of the City of Chicago, gathered here this 16th day of March 2016, do hereby express our sorrow on the death of the John W. "Jack" Yerkes, Jr. and express to his family and friends our deepest sympathy; and

Be It Further Resolved, That a suitable copy of this resolution be presented to the family of John W. "Jack" Yerkes, Jr. as a token of our honor, gratitude, and respect.

*CONGRATULATIONS EXTENDED TO LAWRENCE E. GRISHAM ON RETIREMENT
FROM DEPARTMENT OF PLANNING AND DEVELOPMENT.*

[R2016-176]

WHEREAS, Lawrence E. Grisham, one of the City's most loyal and respected employees, is retiring from the Department of Planning and Development, Housing Division, on March 31, 2016; and

WHEREAS, The Chicago City Council has been informed of this special event by the Honorable Margaret Laurino, Alderman of the 39th Ward; and

WHEREAS, Lawrence has proven himself to be a dedicated and faithful employee who has contributed greatly to the efficiency of Chicago city government; and

WHEREAS, As a very valued employee of the City of Chicago, Lawrence's hard work and diligence will certainly be missed. He has earned the respect not only of his colleagues and those working under his direction, but also of the grateful public at large; and

WHEREAS, Although Lawrence will be sorely missed by his friends and colleagues in the Department of Planning and Development, retirement will give him more time to devote to his family and friends; now, therefore,

Be It Resolved, That we, the Mayor and members of the City Council of the City of Chicago, gathered here this 16th day of March 2016, do hereby express our gratitude and heartiest congratulations to Lawrence Grisham as he retires from city government service and we extend to him our very best wishes for continued happiness; and

Be It Further Resolved, That a suitable copy of this resolution be prepared and presented to Lawrence E. Grisham.

GRATITUDE EXTENDED TO FRANK SCHMEDA FOR HEROIC ACTION.

[R2016-165]

WHEREAS, Frank Schmeda prevented a potential crime against an elderly person due to his intervention; and

WHEREAS, This esteemed body has been informed of this event by the Honorable Margaret Laurino, Alderman of the 39th Ward; and

WHEREAS, On January 31, 2016, Frank Schmeda saw a male exit the driver's side of a vehicle parked in his 87-year-old neighbor's driveway. There were occupants in the front and back seats of the car; and

WHEREAS, The male went to the neighbor's front door asking if the dilapidated van in the driveway was for sale. Meanwhile, the passenger in the front seat moved over to the driver's seat. Recognizing that this inquiry was a ruse, Frank Schmeda confronted the man at the door. The male then fled into the passenger's seat of the vehicle and the car drove away; and

WHEREAS, Frank Schmeda's quick thinking and brave action probably prevented a crime perpetrated against his elderly neighbor; now, therefore,

Be It Resolved, That we, the Mayor and the members of the Chicago City Council, assembled this 16th day of March 2016, do hereby recognize Frank Schmeda for his decisive and tragedy-averting action; and

Be It Further Resolved, That a suitable copy of this resolution be prepared and presented to Frank Schmeda.

Presented By

ALDERMAN OSTERMAN (48th Ward):

TRIBUTE TO LATE RONALD E. SCHWARTZ.

[R2016-167]

WHEREAS, Ronald E. Schwartz departed this present life on February 29, 2016; and

WHEREAS, The City Council has been notified of his passing by the Honorable Harry Osterman, Alderman of the 48th Ward; and

WHEREAS, Ronald E. Schwartz spent the majority of his career as a coach and athletic director and for the last seven years led and transformed the athletic program of the Sacred Heart Schools in Chicago's Edgewater community; and

WHEREAS, He always lived up to his motto, "Do what's best for the kids...all the time", and took great pride in his recruitment and mentorship of new coaches; and

WHEREAS, While at Sacred Heart, Ronald E. Schwartz reached out beyond the school to coordinate hundreds of teams across numerous Catholic School and City leagues; and

WHEREAS, He also was a wonderful friend to many and a dedicated volunteer who supported the local police community; now, therefore,

Be It Resolved, That we, the Mayor and members of the City Council of the City of Chicago, gathered here this 16th day of March 2016, do hereby express our sorrow on the death of Ronald E. Schwartz and extend to his colleagues and friends our deepest sympathy; and

Be It Further Resolved, That a suitable copy of this resolution be presented in his memory to his colleagues at the Sacred Heart Schools.

GRATITUDE EXTENDED TO ELLEN SHEPARD FOR CONTRIBUTIONS TO ANDERSONVILLE COMMUNITY.

[R2016-168]

WHEREAS, The members of the Chicago City Council wish to recognize the many contributions of Ellen Shepard to the Andersonville community; and

WHEREAS, Ellen Shepard will receive the Mathiasson Community Service Award in recognition of her 16 years of dedicated work as executive director of the Andersonville Chamber of Commerce at the Andersonville Honors Gala on March 31, 2016; and

WHEREAS, The City Council has been notified of this achievement by the Honorable Harry Osterman, Alderman of the 48th Ward; and

WHEREAS, Ellen Shepard has been a leading advocate for locally owned, independent businesses and ground-breaking environmental sustainability initiatives; and

WHEREAS, Among her many accomplishments was the creation of the Andersonville Development Corporation to promote the neighborhood's long-term health and Special Service Area Number 22 to maintain the area's beauty, cleanliness and sense of place; and

WHEREAS, She spearheaded the growth of the annual Midsommarfest celebration and of numerous other community events that have drawn participants from throughout the city; now, therefore,

Be It Resolved, That we, the Mayor and members of the City Council of the City of Chicago, gathered here this 16th day of March 2016, do hereby express our appreciation to Ellen Shepard for her many years of service and extend our best wishes for success in her future endeavors; and

Be It Further Resolved, That a suitable copy of this resolution be prepared and presented to Ellen Shepard.

CONGRATULATIONS EXTENDED TO RABBI MICHAEL ZEDEK ON RETIREMENT AS SENIOR RABBI OF EMANUEL CONGREGATION.

[R2016-169]

WHEREAS, The members of the Chicago City Council wish to congratulate Rabbi Michael Zedek upon his retirement as the spiritual leader of Emanuel Congregation in the Edgewater community; and

WHEREAS, The City Council has been notified of this important occasion by the Honorable Harry Osterman, Alderman of the 48th Ward; and

WHEREAS, Rabbi Michael Zedek became the senior rabbi of Emanuel Congregation in 2004, after having served as the chief executive officer of the Jewish Federation of Cincinnati and as the senior rabbi of Temple B'nai Jehudah in Kansas City, Missouri; and

WHEREAS, Rabbi Michael Zedek has been the recipient of many awards, including a Fulbright-Hays grant; and

WHEREAS, Among his many accomplishments have been his numerous engagements as a speaker and a teacher around the world as well as his deep involvement in community activism and civic affairs; and

WHEREAS, Rabbi Michael Zedek has presided over a congregation that embraces a diversity of viewpoints and lifestyles and places a high value on community-building; now, therefore,

Be It Resolved, That we, the Mayor and members of the City Council of the City of Chicago, gathered here this 16th day of March 2016, do hereby express our congratulations to Rabbi Michael Zedek on his retirement and extend our best wishes on his future endeavors; and

Be It Further Resolved, That a suitable copy of this resolution be prepared and presented to Rabbi Michael Zedek as an expression of our gratitude.

Presented By

ALDERMAN J. MOORE (49th Ward):

DECLARATION OF MARCH 5, 2016, AS "VITO P. CALI DAY" IN CHICAGO.

[R2016-194]

WHEREAS, Vito P. Cali is a proud Italian American who was born in Ciminna, Italy, and immigrated to Chicago with his family when he was nine years old; and

WHEREAS, Mr. Cali grew up in Chicago's Near North Side in the St. Phillip Benizi Parish; and

WHEREAS, Mr. Cali graduated from Lane Tech High School and then attended DePaul University, where he majored in marketing and was president of the Alpha Phi Delta fraternity; and

WHEREAS, Mr. Cali met his wife, LeeAnn, when they were teenagers and they have been married since 1960; and

WHEREAS, Mr. Cali is the proud father of three, grandfather of six and great-grandfather of two; and

WHEREAS, Mr. Cali is an accomplished agent with State Farm Insurance, having been inducted into the State Farm Hall of Fame in 1981; and

WHEREAS, Mr. Cali is the president of the Vito P. Cali Insurance Agency; and

WHEREAS, Mr. Cali added to his impressive professional career with effective leadership in the Italian-American community, having served as the founding president of the Societa San Giovanni Bosco SS Crocifisso di Ciminna from 1960 until 1981, and currently serves as the society's president emeritus; and

WHEREAS, Under Mr. Cali's leadership, the society organized community events and provided for neighbors in need; and

WHEREAS, Mr. Cali served as chairman of the Italian American Executives of Transportation Charitable Foundation; president of the Joint Civic Committee of Italian Americans; and chairman of the Italo American Soccer Club, the "Maroons"; and

WHEREAS, Mr. Cali was honored by the Societa San Giovanni Bosco SS. Crocifisso di Ciminna as their "Man of the Year" on Saturday, March 5, 2016; and

WHEREAS, Mr. Cali has made countless contributions to Chicago and the region as a professional, a family man, and a true "paesan" to the Italian American community; now, therefore,

Be It Resolved, That we, the Mayor and members of the City Council of the City of Chicago, gathered here this 16th day of March 2016 A.D., do hereby recognize March 5, 2016 as "Vito P. Cali Day" in Chicago in honor of his faithful service to family, our elders and the greater community; and

Be It Further Resolved, That a suitable copy of this resolution be prepared and presented to Mr. Cali.

MATTERS PRESENTED BY THE ALDERMEN.

*(Presented By Wards, In Order, Beginning
With The Fiftieth Ward)*

Arranged under the following subheadings:

1. Traffic Regulations, Traffic Signals and Traffic-Control Devices.
2. Zoning Ordinance Amendments.
3. Claims.
4. Unclassified Matters (arranged in order according to ward numbers).
5. Free Permits, License Fee Exemptions, Cancellation of Warrants for Collection and Water Rate Exemptions, Et Cetera.

**1. TRAFFIC REGULATIONS, TRAFFIC SIGNS
AND TRAFFIC-CONTROL DEVICES.**

Referred -- ESTABLISHMENT OF LOADING ZONES.

Alderman Burnett (27th Ward) presented proposed ordinances to establish loading zones at the locations designated and for the distances and times specified, which were *Referred to the Committee on Pedestrian and Traffic Safety*, as follows:

West Jackson Boulevard, at 1016, between South Morgan Street and South Aberdeen Street -- 11:00 A.M. to 2:00 A.M. -- all days;

[O2016-1806]

West Randolph Street, at 1144, between North Racine Avenue and North Elizabeth Street -- 9:00 A.M. to 9:00 P.M. -- all days.

[O2016-1800]

Referred -- AMENDMENT OF LOADING ZONES.

The aldermen named below presented proposed ordinances to amend previously passed ordinances which established loading zones on portions of specified public ways, which were *Referred to the Committee on Pedestrian and Traffic Safety*, as follows:

3/16/2016

NEW BUSINESS PRESENTED BY ALDERMEN

21357

Alderman Location, Distance And Time

DOWELL
(3rd Ward)

1600 South Indiana Avenue: amend ordinance passed November 16, 2011 (*Journal of the Proceedings of the City Council of the City of Chicago*, page 16994) which reads: "East 16th Street (south side) from a point 30 feet west of South Indiana Avenue to a point 25 feet west thereof -- no parking loading zone -- 8:00 A.M. to 4:00 P.M. -- Monday through Friday" by striking: "30 feet west" and inserting in lieu thereof: "127 feet west";

[O2016-1840]

RAMIREZ-ROSA
(35th Ward)

Repeal ordinance which reads: "North Elston Avenue (east side) from a point 55 feet south of West Grace Street to a point 50 feet south thereof -- loading zone/tow-away zone -- 7:00 A.M. to 5:00 P.M. -- Monday through Saturday".

[O2016-2439]

Referred -- INSTALLATION OF PARKING METERS ON PORTIONS OF W. ST. GEORGES CT. AND N. MILWAUKEE AVE.

[O2016-2024]

Alderman Moreno (1st Ward) presented a proposed ordinance directing the City Comptroller to install parking meters on West St. Georges Court (northwest side), from North Milwaukee Avenue south to the alley and North Milwaukee Avenue (west side), between West St. Georges Court and West Prindiville Street, which was *Referred to the Committee on Pedestrian and Traffic Safety*.

Referred -- PROHIBITION OF PARKING AT ALL TIMES ON PORTION OF W. WELLINGTON AVE.

[O2016-2490]

Alderman Tunney (44th Ward) presented a proposed ordinance to prohibit the parking of vehicles at all times on West Wellington Avenue (north side) from a point 20 feet east of first

alley west of North Broadway to a point 20 feet west of first alley west of North Broadway, which was *Referred to the Committee on Pedestrian and Traffic Safety.*

Referred -- PROHIBITION OF PARKING AT ALL TIMES.
(Except For Disabled)

The aldermen named below presented proposed ordinances to prohibit at all times the parking of vehicles at the locations designated and for the distances specified, which were *Referred to the Committee on Pedestrian and Traffic Safety*, as follows:

Alderman	Location And Distance
<i>MORENO</i> (1 st Ward)	West Belden Avenue, at 2650 (Handicapped Parking Permit 102646); [O2016-1730]
	North Spaulding Avenue, at 1835 (Handicapped Parking Permit 102652); [O2016-1731]
	North Talman Avenue, at 2216 (Handicapped Parking Permit 97481); [O2016-1732]
<i>SAWYER</i> (6 th Ward)	South Champlain Avenue, at 7133 (Handicapped Parking Permit 92595); [O2016-1735]
	South Eberhart Avenue, at 7930 (Handicapped Parking Permit 80614); [O2016-1736]
	South Evans Avenue, at 7833 (Handicapped Parking Permit 93769); [O2016-1737]
	South Evans Avenue, at 8012 (Handicapped Parking Permit 100406); [O2016-1738]

3/16/2016

NEW BUSINESS PRESENTED BY ALDERMEN

21359

Alderman

Location And Distance

South Michigan Avenue, at 7436 (Handicapped Parking Permit 100644);
[O2016-1739]

South Prairie Avenue, at 8017(Handicapped Parking Permit 65230);
[O2016-1740]

South St. Lawrence Avenue, at 7753 (Handicapped Parking
Permit 96723);
[O2016-1741]

South St. Lawrence Avenue, at 8142 (Handicapped Parking
Permit 96748);
[O2016-1742]

East 89th Place, at 611 (Handicapped Parking Permit 100657);
[O2016-1743]

BEALE
(9th Ward)

South Indiana Avenue, at 9830 (Handicapped Parking Permit 98707);
[O2016-1744]

South State Street, at 10151 (Handicapped Parking Permit 099667);
[O2016-1745]

East 90th Street, at 406 (Handicapped Parking Permit 099749);
[O2016-1746]

East 116th Street, at 327 (Handicapped Parking Permit 94308);
[O2016-1747]

SADLOWSKI-GARZA
(10th Ward)

South Avenue O, at 11330 (Handicapped Parking Permit 102542);
[O2016-1748]

THOMPSON
(11th Ward)

West 46th Place, at 613 (Handicapped Parking Permit 96343);
[O2016-1749]

Alderman

Location And Distance

CÁRDENAS
(12th Ward)South Fairfield Avenue, at 4158 (Handicapped Parking Permit 102602);
[O2016-1750]*QUINN*
(13th Ward)South Kildare Avenue, at 5821 (Handicapped Parking Permit 102877);
[O2016-1752]South Kildare Avenue, at 6142 (Handicapped Parking Permit 102848);
[O2016-1751]South Knox Avenue, at 6501 (Handicapped Parking Permit 102879);
[O2016-1753]South Lockwood Avenue, at 6361 (Handicapped Parking Permit 99213);
[O2016-1754]South Merrimac Avenue, at 6047 (Handicapped Parking Permit 099617);
[O2016-1757]*LOPEZ*
(15th Ward)South Wood Street, at 6147 (Handicapped Parking Permit 103646);
[O2016-1759]*FOULKES*
(16th Ward)South Laflin Street, at 6914 (Handicapped Parking Permit 99806);
[O2016-1760]West 62nd Street, at 3031 (Handicapped Parking Permit 102380);
[O2016-1761]West 62nd Street, at 3105 (Handicapped Parking Permit 103343);
[O2016-1762]*D. MOORE*
(17th Ward)South Aberdeen Street, at 7534 (Handicapped Parking Permit 96610);
[O2016-1763]

3/16/2016

NEW BUSINESS PRESENTED BY ALDERMEN

21361

Alderman

Location And Distance

South Francisco Avenue, at 6634 (Handicapped Parking Permit 99033);
[O2016-1764]

South Lowe Avenue, at 7942 (Handicapped Parking Permit 102804);
[O2016-1765]

South Paulina Street, at 7818 (Handicapped Parking Permit 96649);
[O2016-1766]

South Rockwell Street, at 6807 (Handicapped Parking Permit 100498);
[O2016-1767]

South Rockwell Street, at 7013 (Handicapped Parking Permit 99013);
[O2016-1768]

South Talman Avenue, at 6412 (Handicapped Parking Permit 102409);
[O2016-1769]

South Wood Street, at 7248 (Handicapped Parking Permit 102838);
[O2016-1771]

South Wolcott Avenue, at 7921 (Handicapped Parking Permit 102841);
[O2016-1770]

West 73rd Street, at 1520 (Handicapped Parking Permit 103286);
[O2016-1772]

O'SHEA
(19th Ward)

South Campbell Avenue, at 10011 (handicapped permit parking);
[O2016-1782]

COCHRAN
(20th Ward)

South Wabash Avenue, at 5626 (Handicapped Parking Permit 97682);
[O2016-1814]

South Woodlawn Avenue, at 6143 (Handicapped Parking Permit 102565);
[O2016-1816]

Alderman

Location And Distance

South Woodlawn Avenue, at 6509 (Handicapped Parking Permit 102597);

[O2016-1834]

West 49th Place, at 1443 (Handicapped Parking Permit 100018);

[O2016-1852]

BROOKINS
(21st Ward)

South Damen Avenue, at 8607 (Handicapped Parking Permit 102046);

[O2016-1856]

South Elizabeth Street, at 8525 (Handicapped Parking Permit 99605);

[O2016-1858]

South Lafayette Avenue, at 9520 (Handicapped Parking Permit 103219);

[O2016-1859]

South LaSalle Street, at 8114 (Handicapped Parking Permit 100654);

[O2016-1861]

South Morgan Street, at 8522 (Handicapped Parking Permit 103218);

[O2016-1863]

South Princeton Avenue, at 8149 (Handicapped Parking Permit 96670);

[O2016-1865]

South Throop Street, at 8230 (Handicapped Parking Permit 99584);

[O2016-1867]

West 92nd Street, at 1710 (Handicapped Parking Permit 09970);

[O2016-1869]

MUÑOZ
(22nd Ward)

South Central Park Avenue, at 2310 (Handicapped Parking Permit 99367);

[O2016-1879]

SOLIS
(25th Ward)

West 18th Place, at 2125 (Handicapped Parking Permit 100009);

[O2016-1896]

West 23rd Place, at 2345 (Handicapped Parking Permit 99990);

[O2016-1899]

3/16/2016

NEW BUSINESS PRESENTED BY ALDERMEN

21363

Alderman

Location And Distance

BURNETT
(27th Ward)

South Central Park Avenue, at 706 (Handicapped Parking Permit 92891);

[O2016-1906]

ERVIN
(28th Ward)

West Grenshaw Street, at 2547 (install signs at 2543 West Grenshaw Street) (Handicapped Parking Permit 97647);

[O2016-1909]

West Lexington Street, at 2936 (Handicapped Parking Permit 100892);

[O2016-1910]

West Monroe Street, at 3929 (Handicapped Parking Permit 94004);

[O2016-1911]

TALIAFERRO
(29th Ward)

West Adams Street, at 5412 (Handicapped Parking Permit 101270)

[O2016-1927];

North Mason Avenue, at 312 (Handicapped Parking Permit 101286);

[O2016-1929]

North Mayfield Avenue, at 646 (Handicapped Parking Permit 101348);

[O2016-1931]

North Mayfield Avenue, at 1632 (Handicapped Parking Permit 94050);

[O2016-1932]

North Menard Avenue, at 320 (Handicapped Parking Permit 101255);

[O2016-1937]

North Monitor Avenue, at 1000 (install signs at 5842 West Augusta Boulevard) (Handicapped Parking Permit 101515);

[O2016-1939]

North Oriole Avenue, at 3243 (Handicapped Parking Permit 101768);

[O2016-1946]

SANTIAGO
(31st Ward)

West Deming Place, at 5015 (Handicapped Parking Permit 102916);

[O2016-1963]

Alderman

Location And Distance

West Drummond Place, at 5058 (handicapped permit parking);
[O2016-1974]

North Kenneth Avenue, at 2952 (handicapped permit parking);
[O2016-1978]

North Kostner Avenue, at 2843 (Handicapped Parking Permit 90235);
[O2016-1979]

North Lockwood Avenue, at 2907 (handicapped permit parking);
[O2016-1980]

West Oakdale Avenue, at 5022 (handicapped permit parking);
[O2016-1982]

West Parker Avenue, at 4923 (handicapped permit parking);
[O2016-1984]

MELL
(33rd Ward)

North Whipple Street, at 3625 (Handicapped Parking Permit 89951);
[O2016-1986]

MITTS
(37th Ward)

North Leamington Avenue, at 620 (Handicapped Parking
Permit 101647);
[O2016-1991]

North Springfield Avenue, at 922 (Handicapped Parking Permit 101646);
[O2016-1992]

West Wabansia Avenue, at 5115 (Handicapped Parking
Permit 101624);
[O2016-1994]

SPOSATO
(38th Ward)

North Page Avenue, at 3654 (Handicapped Parking Permit 100736);
[O2016-1998]

North Plainfield Avenue, at 3633 (Handicapped Parking Permit 97715);
[O2016-1999]

3/16/2016

NEW BUSINESS PRESENTED BY ALDERMEN

21365

Alderman

Location And Distance

LAURINO
(39th Ward)

North Jersey Avenue, at 5825 (Handicapped Parking Permit 101169);
[O2016-2001]

North Kewanee Avenue, at 4723 (Handicapped Parking Permit 103684);
[O2016-2003]

North Lawndale Avenue, at 4916 (Handicapped Parking Permit 101190);
[O2016-2005]

North Lowell Avenue, at 4837 (Handicapped Parking Permit 98212);
[O2016-2006]

O'CONNOR
(40th Ward)

North Hermitage Avenue, at 6209 (Handicapped Parking Permit 101588);
[O2016-2009]

North Richmond Street, at 5739 (Handicapped Parking Permit 101934);
[O2016-2011]

North Ridge Avenue, at 6341 (Handicapped Parking Permit 102970);
[O2016-2015]

ARENA
(45th Ward)

North Lotus Avenue, at 5113 (Handicapped Parking Permit 94480);
[O2016-2018]

West Waveland Avenue, at 4028 (Handicapped Parking Permit 102889);
[O2016-2020]

J. MOORE
(49th Ward)

West Jarvis Avenue, at 2015 (Handicapped Parking Permit 95879);
[O2016-2022]

SILVERSTEIN
(50th Ward)

North Artesian Avenue, at 6223 (Handicapped Parking Permit 101078);
[O2016-2029]

West Arthur Avenue, at 2754 (Handicapped Parking Permit 99342);
[O2016-2031]

Alderman	Location And Distance
	North Richmond Street, at 6117 (Handicapped Parking Permit 99343); [O2016-2036]
	North Richmond Street, at 6204 (Handicapped Parking Permit 101071); [O2016-2038]
	North Richmond Street, at 6321 (Handicapped Parking Permit 103904); [O2016-2032]
	North Sacramento Avenue, at 6420 (Handicapped Parking Permit 99347); [O2016-2043]
	North Sacramento Avenue, at 6530 (Handicapped Parking Permit 103905); [O2016-2041]
	North Seeley Avenue, at 6514 (Handicapped Parking Permit 103902); [O2016-2044]
	North Washtenaw Avenue, at 6254 (Handicapped Parking Permit 103903). [O2016-2046]

Referred -- AMENDMENT OF PARKING PROHIBITION AT ALL TIMES.
(Disabled Permit Parking)

The aldermen named below presented proposed ordinances to amend previously passed ordinances which prohibited the parking of vehicles at all times on portions of specified public ways, which were *Referred to the Committee on Pedestrian and Traffic Safety*, as follows:

Alderman	Location And Distance
<i>HARRIS</i> (8 th Ward)	Amend ordinance by striking: "South Chappel Avenue, at 7527 -- 7529 (Handicapped Parking Permit 5865)"; [O2016-1857]

3/16/2016

NEW BUSINESS PRESENTED BY ALDERMEN

21367

Alderman

Location And Distance

Amend ordinance by striking: "South Chappel Avenue, at 8200 (Handicapped Parking Permit 18511)";

[O2016-1901]

Amend ordinance by striking: "South Ridgeland Avenue, at 8247 (Handicapped Parking Permit 64588)";

[O2016-1848]

Amend ordinance by striking: "East 90th Place, at 619 (Handicapped Parking Permit 67941)";

[O2016-1886]

THOMPSON
(11th Ward)

Amend ordinance by striking: "South Lock Street, at 3036 (Handicapped Parking Permit 49564)";

[O2016-1917]

Amend ordinance by striking: "South Princeton Avenue, at 3132 (Handicapped Parking Permit 91066)";

[O2016-1922]

Amend ordinance by striking: "South Wallace Street, at 2914 (Handicapped Parking Permit 81928)";

[O2016-1912]

CÁRDENAS
(12th Ward)

Amend ordinance by striking: "South Honore Street, at 3625 (Handicapped Parking Permit 90717)";

[O2016-2079]

Amend ordinance by striking: "South Seeley Avenue, at 3315 (Handicapped Parking Permit 94259)";

[O2016-2037]

Amend ordinance by striking: "West 33^d Street, at 1642 (Handicapped Parking Permit 80573)";

[O2016-2054]

QUINN
(13th Ward)

Amend ordinance by striking: "South Merrimac Avenue, at 5518 (Handicapped Parking Permit 92917)";

[O2016-2116]

Alderman

Location And Distance

BURKE
(14th Ward)

Amend ordinance by striking: "South Austin Avenue, at 5131 (Handicapped Parking Permit 67773)";

[O2016-2143]

SOLIS
(25th Ward)

Amend ordinance by striking: "West 23rd Street, at 2053 (Handicapped Parking Permit 92024)";

[O2016-2331]

TALIAFERRO
(29th Ward)

Amend ordinance by striking: "North Mango Avenue, at 1725 (Handicapped Parking Permit 91694)";

[O2016-2339]

REBOYRAS
(30th Ward)

Amend ordinance by striking: "North Central Park Avenue, at 3352 (Handicapped Parking Permit 76089)";

[O2016-1594]

Amend ordinance by striking: "North Harding Avenue, at 2936 (Handicapped Parking Permit 56213)";

[O2016-1593]

Amend ordinance by striking: "North Kilpatrick Avenue, at 3432 (Handicapped Parking Permit 98150)";

[O2016-1592]

NAPOLITANO
(41st Ward)

Amend ordinance by striking: "West Catalpa Avenue, at 7742 (Handicapped Parking Permit 83865)";

[O2016-2460]

TUNNEY
(44th Ward)

Repeal ordinance passed November 29, 1989 (*Journal of the Proceedings of the City Council of the City of Chicago*, page 8294) which reads: "West Barry Avenue, at 656 -- handicapped loading zone" by striking the above, also add: "West Barry Avenue (north side) from a point 505 feet west of North Broadway to a point 40 feet west thereof -- no parking disabled loading zone -- tow-away zone -- at all times -- all days".

[O2016-2506]

Referred -- ESTABLISHMENT OF RESIDENTIAL PERMIT PARKING ZONES.

The aldermen named below presented a proposed ordinance and orders to establish residential permit parking zones at the locations designated and for the distances and times specified, which were *Referred to the Committee on Pedestrian and Traffic Safety*, as follows:

Alderman	Location, Distance And Time
<i>MORENO</i> (1 st Ward)	West Huron Street (both sides) in the 2000 block -- Residential Permit Parking Zone 168 -- 6:00 P.M. to 6:00 A.M. -- all days; [Or2016-149]
<i>ERVIN</i> (28 th Ward)	South Laflin Street (west side) in the 200 -- 400 blocks -- at all times -- all days; [Or2016-159]
<i>CAPPLEMAN</i> (46 th Ward)	4700 to 4799 North Beacon Street (both sides) -- Residential Permit Parking Zone 1130 -- 6:00 P.M. to 6:00 A.M. -- all days ; [O2016-2508]
<i>PAWAR</i> (47 th Ward)	North Ravenswood Avenue (west side only, along the tracks) in the 4801 block -- Residential Permit Parking Zone 62 -- at all times -- all days (this addition to the zone includes 10 diagonal parking spaces at the northern end of the block and approximately five parallel parking spaces between the diagonal spaces and West Ainslie Street). [Or2016-163]

Referred -- AMENDMENT OF RESIDENTIAL PERMIT PARKING ZONES.

The aldermen named below presented proposed ordinances to amend previously passed ordinances which established residential permit parking zones on portions of specified public ways, which were *Referred to the Committee on Pedestrian and Traffic Safety*, as follows:

Alderman Location, Distance And Time

MORENO
(1st Ward)

Amend residential permit parking zones at the following locations: "1726 to 1758 West Crystal Street (even side); 1727 to 1757 West Crystal Street (odd side) -- Residential Permit Parking Zone 154 -- at all times -- all days";

[O2016-1818]

COCHRAN
(20th Ward)

Amend ordinance passed May 6, 2015 (*Journal of the Proceedings of the City Council of the City of Chicago*, page 108530) by striking: "5115 South Morgan Street: 5115 -- 5125 South Morgan Street (east and west sides) -- Residential Permit Parking Zone 1854 -- at all times -- all days" and inserting in lieu thereof: "5115 South Morgan Street: 5115 -- 5125 South Morgan Street (east side only) -- Residential Permit Parking Zone 1854".

[O2016-2269]

Referred -- EXTENSION OF RESIDENTIAL PERMIT PARKING ZONES.

The aldermen named below presented proposed orders for the extension of residential permit parking zones on portions of specified public ways, which were *Referred to the Committee on Pedestrian and Traffic Safety*, as follows:

Alderman Location, Distance And Time

BURKE
(14th Ward)

Extend Residential Permit Parking Zone 1735 to include: South Kildare Avenue, from West 49th Street to West 50th Street (both sides); on West 50th Street (both sides), from South Kildare Avenue to the first alley west thereof; and West 49th Street (south side), from South Kildare Avenue to the first alley east and the first alley west thereof;

[Or2016-151]

3/16/2016

NEW BUSINESS PRESENTED BY ALDERMEN

21371

Alderman Location, Distance And Time

SOLIS
(25th Ward)

Extend Residential Permit Parking Zone 1807 to include 1500 West 19th Street;

[Or2016-155]

O'CONNOR
(40th Ward)

Extend Residential Permit Parking Zone 163 to include 6000 block of North Campbell Avenue (both sides), from 6014 to 6050 and 6017 to 6059 -- 6:00 P.M. to 2:00 A.M. -- all days;

[Or2016-161]

Extend Residential Permit Parking Zone 233 to include 1600 block of West Glenlake Avenue, from 1617 to 1637 to the corner clearance at North Paulina Street and 1616 to 1638 of West Glenlake Avenue to the corner clearance at North Paulina Street (both sides) -- 3:00 P.M. to 11:00 P.M. -- all days;

[Or2016-162]

Extend Residential Permit Parking Zone 163 to include 5700, 5800 and 5900 blocks of North Washtenaw Avenue (both sides) -- 4:00 P.M. to 12:00 A.M. -- all days.

[Or2016-160]

Referred -- DESIGNATION OF RESIDENTIAL PERMIT PARKING BUFFER ZONES.

Alderman Pawar (47th Ward) presented proposed ordinances to designate buffer zones for the residential parking permit zones noted, which were *Referred to the Committee on Pedestrian and Traffic Safety*, as follows:

4801 to 4831 and 4847 to 4857 North Damen Avenue (east side of street only) -- buffer zone for Residential Permit Parking Zone 62;

[O2016-2516]

4822 to 4856 North Damen Avenue (west side of street only) -- buffer zone for Residential Permit Parking Zone 92.

[O2016-2509]

Referred -- ESTABLISHMENT OF STANDING ZONES.

The aldermen named below presented proposed ordinances to establish standing zones, with tow-away zones to be in effect after expiration of the limits indicated, and require that vehicles have hazard lights activated while at the locations designated, for the distances and times specified, which were *Referred to the Committee on Pedestrian and Traffic Safety*, as follows:

Alderman	Location, Distance And Time
<i>FOULKES</i> (16 th Ward)	South Western Avenue, at 5946 -- 30 minutes -- unattended vehicles must have lights flashing -- 8:00 A.M. to 4:30 P.M. -- Monday through Friday; [O2016-2196]
<i>MELL</i> (33 rd Ward)	North Kedzie Avenue, at 4054 -- 30 minutes -- unattended vehicles must have lights flashing -- 7:00 A.M. to 7:00 P.M. -- all days. [O2016-2397]

Referred -- ESTABLISHMENT OF NO PARKING TOW-AWAY ZONES.

The aldermen named below presented proposed ordinances to establish no parking tow-away zones at the locations designated, for the distances and times specified, which were *Referred to the Committee on Pedestrian and Traffic Safety*, as follows:

Alderman	Location, Distance And Time
<i>BURKE</i> (14 th Ward)	South St. Louis Avenue (west side) from approximately 5300 through 5324 -- 6:00 A.M. to 3:00 P.M. -- Monday through Friday (on school days); [O2016-2177]

3/16/2016

NEW BUSINESS PRESENTED BY ALDERMEN

21373

Alderman Location, Distance And Time

WAGUESPACK
(32nd Ward)

West Fullerton Avenue (south side) from North Kedzie Boulevard SD easterly to alley -- 9:00 A.M. to 7:00 P.M. -- Monday through Saturday;
[O2016-2373]

RAMIREZ-ROSA
(35th Ward)

North Elston Avenue (both sides) from North Kimball Avenue to a point 150 feet northwest of West Grace Street -- at all times -- all days.
[O2016-2419]

Referred -- INSTALLATION OF TRAFFIC WARNING SIGNS.

The aldermen named below presented a proposed ordinance and orders directing the Commissioner of Transportation to give consideration to the installation of traffic warning signs of the nature indicated at the locations specified, which were *Referred to the Committee on Pedestrian and Traffic Safety*, as follows:

Alderman Location And Type Of Sign

DOWELL For
(4th Ward)

South Berkeley Avenue and East 45th Street -- "All-Way Stop";
[Or2016-150]

THOMPSON
(11th Ward)

South Stewart Avenue and West 33rd Street -- "Stop";
[O2016-1987]

LOPEZ
(15th Ward)

South California Avenue and West 46th Street -- "All-Way Stop";
[Or2016-152]

Alderman

Location And Type Of Sign

BROOKINS
(21st Ward)West 94th Street and South Ada Street -- "Two-Way Stop";
[Or2016-153]*MUÑOZ*
(22nd Ward)West 28th Street and South Spaulding Avenue -- "Two-Way Stop";
[Or2016-154]*ZALEWSKI*
(23rd Ward)South Monitor Avenue and West 58th Street -- "Stop";
[Or2016-164]*SOLIS*
(25th Ward)South Desplaines Street and West Polk Street -- "Two-Way Stop";
[Or2016-156]*ERVIN*
(28th Ward)West 13th Street and South Wood Street -- "All-Way Stop";
[Or2016-157]West Van Buren Street and South Kilpatrick Avenue -- "All-Way Stop".
[Or2016-158]

Referred -- INSTALLATION OF "NO TRUCK PARKING" SIGNS ON PORTIONS OF VARIOUS STREETS.

The aldermen named below presented proposed ordinances for the installation of "No Truck Parking" signs at the locations specified, which were *Referred to the Committee on Pedestrian and Traffic Safety*, as follows:

3/16/2016

NEW BUSINESS PRESENTED BY ALDERMEN

21375

Alderman

Location

SOLIS
(25th Ward)

West 21st Street, from South Racine Avenue to South Ashland Avenue --
5:00 P.M. to 6:00 A.M.;

[O2016-2311]

NAPOLITANO
(41st Ward)

North Avondale Avenue (both sides), between North Niagara Avenue
and North Harlem Avenue -- at all times -- all days (public benefit).

[O2016-2473]

2. ZONING ORDINANCE AMENDMENTS.

Referred -- ZONING RECLASSIFICATIONS OF PARTICULAR AREAS.

The aldermen named below presented proposed ordinances amending the Chicago Zoning Ordinance for the purpose of reclassifying particular areas, which were *Referred to the Committee on Zoning, Landmarks and Building Standards*, as follows:

BY ALDERMAN DOWELL For (4th Ward):

To classify as Residential Institutional Planned Development Number 141, as amended, instead of Institutional Residential Planned Development Number 141 District the area shown on Map Number 12-E bounded by:

East 50th Street; South St. Lawrence Avenue; East 51st Street; South Washington Park Court; East 50th Place; a line 299.5 feet east of the east line of South Dr. Martin Luther King, Jr. Drive; the alley next north of and parallel to East 50th Place; and the alley next west of South Vincennes Avenue.

[O2016-1724]

BY ALDERMAN LOPEZ (15th Ward):

To classify as an RS3 Residential Single-Unit (Detached House) District instead of a B3-2 Community Shopping District and an RS3 Residential Single-Unit (Detached House) District the area shown on Map Number 10-I bounded by:

the public alley next north of and parallel to West 47th Street; a line 243 feet west of and parallel to the public alley next west of and parallel to South Western Avenue; West 47th Street; and a line 291 feet west of and parallel to the public alley next west of and parallel to South Western Avenue (common address: 2438 -- 2440 West 47th Street).

[O2016-1711]

BY ALDERMAN O'SHEA (19th Ward):

To classify as a B1-1.5 Neighborhood Shopping District instead of a B1-1 Neighborhood Shopping District the area shown on Map Number 28-I bounded by:

the public alley next north of and parallel to West 111th Street; a line 108 feet east of and parallel to South Troy Street; West 111th Street; and a line 83 feet east of and parallel to South Troy Street (common address: 3116 West 111th Street).

[O2016-1713]

BY ALDERMAN MALDONADO (26th Ward):

To classify as an RS2 Residential Single-Unit (Detached House) District instead of an RS3 Residential Single-Unit (Detached House) District the area shown on Map Number 1-H bounded by:

West Erie Street; a line 167.5 feet west of and parallel to North Hoyne Avenue; the public alley next south of and parallel to West Erie Street; and a line 383.5 feet west of and parallel to North Hoyne Avenue (common address: 2119 -- 2137 West Erie Street).

[O2016-1716]

To classify as a B3-3 Community Shopping District instead of a B1-1 Neighborhood Shopping District the area shown on Map Number 3-I bounded by:

West Division Street; North Washtenaw Avenue; the public alley next south of and parallel to West Division Street; and a line 175 feet west of and parallel to North Washtenaw Avenue (common address: 2701 -- 2707 West Division Street).

[O2016-1714]

BY ALDERMAN ARENA (45th Ward):

To classify as a B1-1 Neighborhood Shopping District instead of an M1-1 Limited Manufacturing/Business Park District the area shown on Map Number 13-L bounded by:

North Northwest Highway; North Milwaukee Avenue; a 39-foot long southwesterly perpendicular line to North Milwaukee Avenue and 112.42 feet southeast of the southwest intersection of North Northwest Highway and North Milwaukee Avenue; a 96.98-foot long southwesterly perpendicular line to the C & NW Railroad right-of-way at a point 608.12 feet southeast of the east boundary line of North Central Avenue (as measured along the northeast boundary line of the C & NW Railroad right-of-way line); the northeast boundary line of the C & NW Railroad right-of-way line; and North Central Avenue (common address: 5140 -- 5190 North Northwest Highway).

[O2016-1719]

3. CLAIMS.

Referred -- CLAIMS AGAINST CITY OF CHICAGO.

The aldermen named below presented proposed claims against the City of Chicago for the claimants named as noted, respectively, which were *Referred to the Committee on Finance*, as follows:

Alderman	Claimant	
O'CONNOR (40 th Ward)	Rosemont Hanover Condominium Association;	[CL2016-885]
	4960 North Western Condominium;	[CL2016-886]
TUNNEY (44 th Ward)	Bel Harbour Condominium Association.	[CL2016-887]

4. UNCLASSIFIED MATTERS.

(Arranged In Order According To Ward Number)

Proposed ordinances, orders and resolutions were presented by the aldermen named below, respectively, and were acted upon by the City Council in each case in the manner noted, as follows:

Presented By

ALDERMAN MORENO (1st Ward):

Referred -- GRANTS OF PRIVILEGE IN PUBLIC WAY.

Six proposed ordinances to grant permission and authority to the applicants listed for the purposes specified, which were *Referred to the Committee on Transportation and Public Way*, as follows:

Berns Auto Sales -- to maintain and use one sign at 1656 North Western Avenue;
[O2016-1842]

Black Bull/Bordel -- to maintain and use one sign at 1721 West Division Street;
[O2016-1844]

Byline Bank -- to maintain and use one awning at 2000 West Division Street;
[O2016-2052]

Byline Bank -- to maintain and use one sign at 2000 West Division Street;
[O2016-1846]

Fringe/A Hair Salon, Inc. -- to construct, install, maintain and use one awning at 1433 --
1437 North Milwaukee Avenue; and
[O2016-2056]

Simply Prepaid -- to maintain and use one sign at 1956 North Milwaukee Avenue.
[O2016-1851]

Referred -- GRANTS OF PRIVILEGE FOR SIDEWALK CAFES.

Also, 33 proposed ordinances to grant permission and authority to the applicants listed to maintain and use those portions of the public way adjacent to the locations noted for the

operation of sidewalk cafes, which were *Referred to the Committee on Transportation and Public Way*, as follows:

Antique Taco -- 1360 North Milwaukee Avenue;	[O2016-1773]
Black Bull/Bordel -- 1721 West Division Street;	[O2016-1774]
Breakfast House Restaurant, Inc. -- 1800 West Grand Avenue;	[O2016-1775]
Carriage House -- 1700 West Division Street;	[O2016-1776]
Dos Urban Cantina -- 2829 -- 2831 West Armitage Avenue;	[O2016-1778]
Easy Bar -- 1944 West Division Street;	[O2016-1779]
Five Star Bar & Grill -- 1424 West Chicago Avenue;	[O2016-1780]
Flo -- 1434 West Chicago Avenue;	[O2016-1781]
Innjoy -- 2051 West Division Street;	[O2016-1783]
Kanela Breakfast Club -- 1408 North Milwaukee Avenue;	[O2016-1784]
Links Taproom -- 1559 North Milwaukee Avenue;	[O2016-1785]
Mac's American Food -- 1801 West Division Street;	[O2016-1786]
Modern Asian Kitchen -- 1924 West Division Street;	[O2016-1787]
Mr. Brown's Lounge -- 2301 West Chicago Avenue;	[O2016-1788]
Native Foods Cafe -- 1484 North Milwaukee Avenue;	[O2016-1789]

Nori Chicago -- 1393 North Milwaukee Avenue;	[O2016-1790]
Osteria Langhe -- 2824 West Armitage Avenue;	[O2016-1792]
Paladar -- 2252 North Western Avenue;	[O2016-1793]
Pizano's Pizza & Pasta on Division -- 2056 -- 2058 West Division Street;	[O2016-1794]
Pizza-Metro -- 1707 West Division Street;	[O2016-1795]
Red Mango -- 1513 North Milwaukee Avenue;	[O2016-1796]
Scone City -- 1632 West Division Street;	[O2016-1797]
Starfruit Cafe -- 1745 West Division Street;	[O2016-1798]
Takito Kitchen -- 2013 West Division Street;	[O2016-1799]
Taus Authentic -- 1836 -- 1846 West Division Street;	[O2016-1801]
Thai Village Restaurant -- 2053 West Division Street;	[O2016-1802]
Township -- 2200 -- 2202 North California Avenue;	[O2016-1803]
Tumans -- 2159 West Chicago Avenue;	[O2016-1804]
Unite Grill LLC -- 1450 West Chicago Avenue;	[O2016-1805]
The Wormhole -- 1462 North Milwaukee Avenue;	[O2016-1807]
Xoco -- 1471 North Milwaukee Avenue;	[O2016-1808]

3/16/2016

NEW BUSINESS PRESENTED BY ALDERMEN

21381

25 Degrees Number 2 -- 2015 West Division Street; and

[O2016-1809]

5411 Empanadas -- 1659 West Division Street.

[O2016-1810]

Referred -- EXEMPTION OF APPLICANTS FROM PHYSICAL BARRIER REQUIREMENT PERTAINING TO ALLEY ACCESSIBILITY FOR PARKING FACILITIES.

Also, two proposed ordinances to exempt the applicants listed from the physical barrier requirement pertaining to alley accessibility for the parking facilities adjacent to the locations specified, pursuant to the provisions of Title 10, Chapter 20, Section 430 of the Municipal Code of Chicago, which were *Referred to the Committee on Transportation and Public Way*, as follows:

Wicker Park Apartments, Inc. -- 1056 North Ashland Avenue; and

[O2016-1721]

2293NMA LLC -- 2733 West Belden Avenue/2210 North Washtenaw Avenue.

[O2016-1722]

Presented By

ALDERMAN HOPKINS (2nd Ward):

Referred -- AMENDMENT OF SECTION 4-60-022 OF MUNICIPAL CODE BY DELETING SUBSECTION 43.56 TO ALLOW ISSUANCE OF ADDITIONAL ALCOHOLIC LIQUOR LICENSES ON PORTION OF N. CLYBOURN AVE.

[O2016-1659]

A proposed ordinance to amend Title 4, Chapter 60, Section 022 of the Municipal Code of Chicago by deleting subsection 43.56 which restricted the issuance of additional alcoholic liquor licenses on the west side of North Clybourn Avenue, from West Willow Street to West Cortland Street, which was *Referred to the Committee on License and Consumer Protection*.

Referred -- GRANTS OF PRIVILEGE IN PUBLIC WAY.

Also, 10 proposed ordinances to grant permission and authority to the applicants listed for the purposes specified, which were *Referred to the Committee on Transportation and Public Way*, as follows:

Ann & Robert H. Lurie Children's Hospital of Chicago -- to maintain and use eight conduits adjacent to 225 East Chicago Avenue;

[O2016-1853]

Ann & Robert H. Lurie Children's Hospital of Chicago -- to maintain and use one kiosk adjacent to 225 East Chicago Avenue;

[O2016-1854]

Ann & Robert H. Lurie Children's Hospital of Chicago -- to maintain and use nine planters adjacent to 225 East Chicago Avenue;

[O2016-1855]

BucketFeet -- to maintain and use one sign at 1647 North Damen Avenue;

[O2016-1860]

Chicago Trolley & Double Decker Company -- to construct, install, maintain and use one sales booth adjacent to 151 East Delaware Place;

[O2016-1862]

Clark 800 LLC -- to maintain and use seven vaults adjacent to 800 North Clark Street;

[O2016-1866]

The Comedy Clubhouse -- to construct, install, maintain and use one awning at 1462 North Ashland Avenue;

[O2016-2059]

Copperfields Market -- to maintain and use one awning at 70 West Huron Street;

[O2016-2061]

Sarpino's Pizzeria -- to maintain and use one sign at 158 West Division Street; and

[O2016-1868]

220 East Walton Condominium Association -- to maintain and use one awning at 220 East Walton Street.

[O2016-2063]

Referred -- GRANTS OF PRIVILEGE FOR SIDEWALK CAFES.

Also, 23 proposed ordinances to grant permission and authority to the applicants listed to maintain and use those portions of the public way adjacent to the locations noted for the operation of sidewalk cafes, which were *Referred to the Committee on Transportation and Public Way*, as follows:

A Baker's Tale -- 2127 West Division Street;	[O2016-1811]
Bird's Nest -- 2500 North Southport Avenue;	[O2016-1812]
Centennial Crafted Beer & Eatery -- 733 North LaSalle Drive;	[O2016-1813]
The Glunz Tavern -- 1202 North Wells Street;	[O2016-1815]
The Grill on the Alley -- 909 North Michigan Avenue;	[O2016-1817]
Happy Camper -- 1209 North Wells Street;	[O2016-1819]
La Storia -- 1154 -- 1156 North Dearborn Street;	[O2016-1820]
Letiza's Natural Bakery/Enoteca Roma -- 2144 -- 2146 West Division Street;	[O2016-1821]
Lillie's Q -- 1856 West North Avenue;	[O2016-1822]
Lou Malnati's Pizzeria -- 1120 North State Street;	[O2016-1823]
Maple & Ash -- 6 -- 8 West Maple Street;	[O2016-1824]
The Monkey's Paw -- 2524 North Southport Avenue;	[O2016-1825]
Nando Milano Trattoria -- 2114 West Division Street;	[O2016-1827]

Old Town Pizza Pub -- 1339 North Wells Street;	[O2016-1828]
Plum Market/Intelligentsia -- 1233 North Wells Street;	[O2016-1829]
Potbelly Sandwich Works LLC -- 1625 North Damen Avenue;	[O2016-1830]
RA Sushi -- 1139 North State Street;	[O2016-1831]
The Sedgwick Stop -- 1612 North Sedgwick Street;	[O2016-1832]
Tempo Cafe -- 6 East Chestnut Street;	[O2016-1833]
Underground Wonder Bar -- 710 North Clark Street;	[O2016-1835]
Wells on Wells -- 1617 North Wells Street;	[O2016-1836]
Whisk Chicago -- 2018 West Chicago Avenue; and	[O2016-1837]
The Winchester -- 1001 North Winchester Avenue.	[O2016-1838]

Referred -- ISSUANCE OF PERMITS, FREE OF CHARGE, FOR LANDMARK PROPERTY AT 2047 W. THOMAS ST.

[Or2016-137]

Also, a proposed order authorizing the Commissioners of Buildings, Environment and Fire, the Director of Revenue and the Zoning Administrator to issue all necessary permits, free of charge, for construction of a new rear porch and a roof replacement, including tuckpointing and masonry repairs, for the landmark property located at 2047 West Thomas Street, which was *Referred to the Committee on Zoning, Landmarks and Building Standards*.

Presented By

**ALDERMAN HOPKINS (2nd Ward)
And OTHERS:**

Referred -- AMENDMENT OF CHAPTER 4-6-290 OF MUNICIPAL CODE TO FURTHER REGULATE BUSINESS LICENSES FOR BED AND BREAKFAST ESTABLISHMENTS.

[O2016-1708]

A proposed ordinance, presented by Aldermen Hopkins, Moreno, Dowell, Smith and Tunney, to amend Title 4, Chapter 6, Section 290 of the Municipal Code of Chicago to prohibit any applicant or licensee from receiving or renewing a business license who, within the last two years, knowingly operates a bed and breakfast without a license required under Title 4, which was *Referred to the Committee on License and Consumer Protection*.

Presented By

ALDERMAN DOWELL (3rd Ward):

Referred -- GRANTS OF PRIVILEGE IN PUBLIC WAY.

Two proposed ordinances to grant permission and authority to the applicants listed for the purposes specified, which were *Referred to the Committee on Transportation and Public Way*, as follows:

Baderbrau Brewing Company -- to maintain and use one sign at 2513 -- 2515 South Wabash Avenue; and

[O2016-1870]

The Lofts at Museum Park Condominium Association -- to maintain and use five canopies at 1305 South Michigan Avenue.

[O2016-1995]

Referred -- GRANTS OF PRIVILEGE FOR SIDEWALK CAFES.

Also, five proposed ordinances to grant permission and authority to the applicants listed to maintain and use those portions of the public way adjacent to the locations noted for the operation of sidewalk cafes, which were *Referred to the Committee on Transportation and Public Way*, as follows:

Cafe Bionda -- 1924 South State Street;	[O2016-1841]
Pizzeria Brandi -- 67 East Cermak Road;	[O2016-1843]
The Scout -- 1301 South Wabash Avenue;	[O2016-1845]
Wabash Tap -- 1233 South Wabash Avenue; and	[O2016-1847]
Weather Mark Tavern -- 1503 South Michigan Avenue.	[O2016-1849]

Referred -- EXEMPTION OF WHITE CASTLE SYSTEM, INC. FROM PHYSICAL BARRIER REQUIREMENT PERTAINING TO ALLEY ACCESSIBILITY FOR PARKING FACILITIES.

[O2016-1720]

Also, a proposed ordinance to exempt White Castle System, Inc. from the physical barrier requirement pertaining to alley accessibility for the parking facilities for 2140 South Wabash Avenue, pursuant to the provisions of Title 10, Chapter 20, Section 430 of the Municipal Code of Chicago, which was *Referred to the Committee on Transportation and Public Way*.

Referred -- ISSUANCE OF PERMITS FOR SIGNS/SIGNBOARDS.

Also, three proposed orders directing the Commissioner of Buildings to issue permits to the applicants listed to install signs/signboards at the locations specified, which were *Referred to the Committee on Zoning, Landmarks and Building Standards*, as follows:

J Bees Casual and Sportswear -- for one sign/signboard at 232 East 47th Street;
[Or2016-134]

Volkan Sign and Lighting -- for one sign/signboard at 1255 South Wabash Avenue (south elevation); and
[Or2016-135]

Volkan Sign and Lighting -- for one sign/signboard at 1255 South Wabash Avenue (west elevation).
[Or2016-136]

Presented For

4th Ward:

Referred -- GRANTS OF PRIVILEGE IN PUBLIC WAY.

Five proposed ordinances, presented by Alderman Dowell, to grant permission and authority to the applicants listed for the purposes specified, which were *Referred to the Committee on Transportation and Public Way*, as follows:

Chicago Trolley & Double Decker Company -- to construct, install, maintain and use one sales booth adjacent to 720 South Michigan Avenue;
[O2016-1872]

GD Wabash LLC -- to construct, install, maintain and use four landscape planters adjacent to 30 East Balbo Avenue;
[O2016-1875]

Kriser's Feeding Pets for Life LLC -- to maintain and use two signs at 1103 South State Street;
[O2016-1878]

Michaels Stores -- to maintain and use one sign at 5104 South Lake Park Avenue; and
[O2016-1880]

Reset Tattoo Removal & Skin Rejuvenation, Inc. -- to maintain and use one sign at 525 South State Street.
[O2016-1883]

Referred -- GRANTS OF PRIVILEGE FOR SIDEWALK CAFES.

Also, 15 proposed ordinances, presented by Alderman Dowell, to grant permission and authority to the applicants listed to maintain and use those portions of the public way adjacent to the locations noted for the operation of sidewalk cafes, which were *Referred to the Committee on Transportation and Public Way*, as follows:

BeeZzee -- 424 South Wabash Avenue;	[O2016-1864]
Chicago DQ Grill & Chill -- 436 South Wabash Avenue;	[O2016-1871]
Eleven City Diner -- 1112 South Wabash Avenue;	[O2016-1873]
Jimmy Green's -- 823 -- 825 South State Street;	[O2016-1874]
Kilwins Chocolates & Fudge -- 5226 -- 5228 South Harper Avenue;	[O2016-1876]
Niu B -- 888 South Michigan Avenue;	[O2016-1881]
Norman's -- 1001 -- 1003 East 43 rd Street;	[O2016-1885]
Peet's Coffee & Tea -- 41 East 8 th Street;	[O2016-1887]
Potbelly Sandwich Works LLC -- 542 South Dearborn Street;	[O2016-1889]
The Sit Down -- 1312 East 53 rd Street;	[O2016-1891]
Sociale and Cafe Press -- 800 South Clark Street;	[O2016-1894]
South Loop Club, Inc. -- 701 South State Street;	[O2016-1898]
Standing Room Only Chicago -- 610 South Dearborn Street;	[O2016-1902]

Umai -- 730 South Clark Street; and

[O2016-1905]

Yusho HP -- 1301 East 53rd Street.

[O2016-1907]

Referred -- PUBLIC WAY EASEMENT AGREEMENT WITH CHICAGO TITLE LAND TRUST COMPANY AS SUCCESSOR TRUSTEE TO LASALLE BANK, N.A. FOR BUILDING PROJECTION ON PORTION OF W. CONGRESS PKWY.

[O2016-1676]

Also, a proposed ordinance, presented by Alderman Beale, authorizing the execution of a long-term public way easement agreement with Chicago Title Land Trust Company, as successor trustee to LaSalle Bank, National Association, for an existing building projection at 401 South State Street and protruding into portion of West Congress Parkway, which was *Referred to the Committee on Transportation and Public Way*.

Referred -- VACATION OF PORTION OF PUBLIC ALLEY WITHIN AREA BOUNDED BY E. 47TH PL., S. DORCHESTER AVE., E. 48TH ST. AND S. KENWOOD AVE.

[O2016-1727]

Also, a proposed ordinance, presented by Alderman Beale, authorizing the vacation of a portion of a north/south 14-foot wide public alley within the area bounded by East 47th Place, South Dorchester Avenue, East 48th Street and South Kenwood Avenue, which was *Referred to the Committee on Transportation and Public Way*.

Presented By

ALDERMAN HAIRSTON (5th Ward):

Referred -- GRANTS OF PRIVILEGE IN PUBLIC WAY.

Eighteen proposed ordinances to grant permission and authority to the applicants listed for

the purposes specified, which were *Referred to the Committee on Transportation and Public Way*, as follows:

Lake Park Associates, Inc. -- to maintain and use one sign at 1321 East 57th Street;
[O2016-1884]

MetroPCS -- to construct, install, maintain and use one awning at 7042 South Stony Island Avenue;
[O2016-2066]

The University of Chicago -- to maintain and use four conduits adjacent to 1400 -- 1426 East Midway Plaisance;
[O2016-1888]

The University of Chicago -- to maintain and use four conduits adjacent to 1400 -- 1432 East 59th Street;
[O2016-1890]

The University of Chicago -- to maintain and use four conduits adjacent to 1400 -- 1426 East 60th Street;
[O2016-1892]

The University of Chicago -- to maintain and use one earth retention system adjacent to 1400 -- 1432 East 59th Street;
[O2016-1897]

The University of Chicago -- to maintain and use one earth retention system adjacent to 1400 -- 1426 East 60th Street;
[O2016-1903]

The University of Chicago -- to maintain and use two pipes adjacent to 1400 -- 1426 East Midway Plaisance;
[O2016-1913]

The University of Chicago -- to maintain and use two pipes adjacent to 1400 -- 1432 East 59th Street;
[O2016-1915]

The University of Chicago -- to maintain and use two pipes adjacent to 1400 -- 1426 East 60th Street;
[O2016-1916]

The University of Chicago (File Number 19) -- to maintain and use two conduits adjacent to 860 East 59th Street;
[O2016-1918]

The University of Chicago (File Number 20) -- to maintain and use one steam tunnel adjacent to 5800 South Ellis Avenue; [O2016-1921]

The University of Chicago (File Number 36) -- to maintain and use two vaults adjacent to 5604 -- 5626 South Ellis Avenue; [O2016-1923]

The University of Chicago Hospital -- to maintain and use one canopy at 5730 South Drexel Avenue; [O2016-2007]

The University of Chicago Hospital -- to maintain and use one earth retention system adjacent to 5730 South Drexel Avenue; [O2016-1926]

The University of Chicago Hospital -- to maintain and use one irrigation system adjacent to 5700 -- 5730 South Drexel Avenue; [O2016-1924]

The University of Chicago Hospital -- to maintain and use four planters adjacent to 5700 -- 5730 South Drexel Avenue; and [O2016-1928]

The University of Chicago Medical Center -- to maintain and use one planter adjacent to 5700 South Maryland Avenue. [O2016-1930]



Referred -- GRANTS OF PRIVILEGE FOR SIDEWALK CAFES.

Also, two proposed ordinances to grant permission and authority to the applicants listed to maintain and use those portions of the public way adjacent to the locations noted for the operation of sidewalk cafes, which were *Referred to the Committee on Transportation and Public Way*, as follows:

Pizza Capri -- 1501 East 53rd Street; and [O2016-1936]

Zaleski & Horvath MarketCafe Ltd. -- 1323 East 57th Street. [O2016-1933]

Presented By

ALDERMAN SAWYER (6th Ward):

Referred -- GRANT OF PRIVILEGE IN PUBLIC WAY FOR LOOKS AND STYLE CLOTHING.

[O2016-2068]

A proposed ordinance to grant permission and authority to Looks and Style Clothing to construct, install, maintain and use one awning at 332 East 75th Street, which was *Referred to the Committee on Transportation and Public Way.*

Presented By

ALDERMAN BEALE (9th Ward):

Referred -- GRANT OF PRIVILEGE IN PUBLIC WAY FOR JAZZY NETTE'S, INC.

[O2016-2070]

A proposed ordinance to grant permission and authority to Jazzy Nette's, Inc. to maintain and use one awning at 314 East 103rd Street, which was *Referred to the Committee on Transportation and Public Way.*

Presented By

ALDERMAN BEALE (9th Ward) And OTHERS:

Referred -- AMENDMENT OF TITLE 9 OF MUNICIPAL CODE REGARDING PUBLIC CHAUFFEUR LICENSES AND TRANSPORTATION NETWORK SERVICES.

[O2016-1729]

A proposed ordinance, presented by Aldermen Beale, Hopkins, Dowell, Sadlowski Garza, Thompson, Burke, Lopez, Foulkes, D. Moore, Curtis, O'Shea, Cochran, Brookins, Muñoz, Scott, Maldonado, Burnett, Taliaferro, Reboyras, Santiago, Waguespack, Mell, Austin, Ramirez-Rosa, Sposato, Napolitano, Tunney, Arena, Cappleman and Pawar, to amend Chapters 9-104, 9-112 and 9-115 of the Municipal Code of Chicago by modifying requirements for public chauffer licenses and establishing procedures for public disability discrimination complaints, which was *Referred to a Joint Committee comprised of the members of the Committee on Transportation and Public Way and the members of the Committee on License and Consumer Protection.*

Presented By

ALDERMAN SADLOWSKI GARZA (10th Ward):

Referred -- GRANTS OF PRIVILEGE IN PUBLIC WAY.

Two proposed ordinances to grant permission and authority to the applicants listed for the purposes specified, which were *Referred to the Committee on Transportation and Public Way*, as follows:

Byline Bank -- to maintain and use two signs at 11157 South Ewing Avenue; and
[O2016-1934]

Samanta's Flowers -- to maintain and use three light fixtures adjacent to 8911 South Commercial Avenue.
[O2016-1938]

Presented By

ALDERMAN THOMPSON (11th Ward):

Referred -- GRANTS OF PRIVILEGE IN PUBLIC WAY.

Five proposed ordinances to grant permission and authority to the applicants listed for the purposes specified, which were *Referred to the Committee on Transportation and Public Way*, as follows:

Ed's Auto Center -- to maintain and use two signs at 3623 -- 3625 South Halsted Street;
[O2016-1940]

Harken Health -- to maintain and use one sign at 611 West Roosevelt Road;
[O2016-1942]

Optical 88 Corporation -- to maintain and use one sign at 610 West 31st Street;
[O2016-1943]

Tsiu Yean Lum -- to maintain and use two fences adjacent to 649 West 28th Street; and
[O2016-1944]

Turtles -- to maintain and use four door swings adjacent to 3258 South Wells Street.
[O2016-1947]

Referred -- GRANTS OF PRIVILEGE FOR SIDEWALK CAFES.

Also, six proposed ordinances to grant permission and authority to the applicants listed to maintain and use those portions of the public way adjacent to the locations noted for the operation of sidewalk cafes, which were *Referred to the Committee on Transportation and Public Way*, as follows:

Bar Louie -- 1325 South Halsted Street;	[O2016-1951]
Bridgeport Coffee House, Inc. -- 3101 South Morgan Street;	[O2016-1954]
Kathy De's -- 3642 South Parnell Avenue;	[O2016-1955]
Nana -- 3267 South Halsted Street;	[O2016-1958]
The Original Scoops Chicago, Inc. -- 608 West 31 st Street; and	[O2016-1961]
Peet's Coffee & Tea -- 1328 South Halsted Street.	[O2016-1970]

Presented By

ALDERMAN CÁRDENAS (12th Ward):

Referred -- GRANTS OF PRIVILEGE IN PUBLIC WAY.

Five proposed ordinances to grant permission and authority to the applicants listed for the purposes specified, which were *Referred to the Committee on Transportation and Public Way*, as follows:

A-Z Ace Hardware -- to maintain and use one sign at 2755 West Cermak Road;	[O2016-1949]
Dona Torta -- to construct, install, maintain and use 17 light fixtures adjacent to 3331 West 26 th Street;	[O2016-1952]
El Palacio De La Naturaleza -- to maintain and use one sign at 3111 West Cermak Road;	[O2016-1956]

Fresh Kickz -- to maintain and use two fire shutters adjacent to 3346 -- 3348 West 26th Street; and

[O2016-1960]

RadioShack Number 6592 -- to maintain and use two signs at 3150 South Ashland Avenue.

[O2016-1964]

Referred -- DEDICATION OF PROPERTY ALONG NORTHERN SIDE OF W. 36TH ST. WITHIN AREA BOUNDED BY S. CALIFORNIA AVE. AND S. RICHMOND ST.

[O2016-1705]

Also, a proposed ordinance authorizing the dedication of certain property owned by the Chicago Title Land Trust Company, as successor trustee to Lakeside Bank, for public right-of-way along the northern side of West 36th Street, bounded by South California Avenue and South Richmond Street, which was *Referred to the Committee on Transportation and Public Way*.

Presented By

ALDERMAN QUINN (13th Ward):

Referred -- GRANT OF PRIVILEGE IN PUBLIC WAY FOR H&R BLOCK.

[O2016-1965]

A proposed ordinance to grant permission and authority to H&R Block to maintain and use one sign at 5711 West 63rd Street, which was *Referred to the Committee on Transportation and Public Way*.

Referred -- GRANT OF PRIVILEGE TO VALENTINA RESTAURANT FOR SIDEWALK CAFE.

[O2016-2162]

Also, a proposed ordinance to grant permission and authority to Valentina Restaurant to maintain and use a portion of the public way adjacent to 4506 West 63rd Street for the operation of a sidewalk cafe, which was *Referred to the Committee on Transportation and Public Way*.

Presented By

ALDERMAN BURKE (14th Ward):

Referred -- REPEAL OF SECTION 4-244-150 OF MUNICIPAL CODE PROHIBITING PEDDLING OF FLOWERS.

[O2016-1671]

A proposed ordinance to amend Title 4, Chapter 244 of the Municipal Code of Chicago by repealing Section 4-244-150 concerning the prohibition on the peddling of flowers, which was *Referred to the Committee on License and Consumer Protection*.

—

Referred -- DONATION OF OBSOLETE FIRE DEPARTMENT FIRE STATION TO FELLOWSHIP OF CHRISTIAN FIREFIGHTERS INTERNATIONAL.

[O2016-1672]

Also, a proposed ordinance authorizing the Commissioner of Fleet and Facility Management to enter into and execute such documents as may be necessary and proper to implement the donation of one obsolete Fire Department fire station, free and clear of any liens and encumbrances in an “as is” condition, to the Fellowship of Christian Firefighters International, which was *Referred to the Committee on Public Safety*.

—

Referred -- GRANTS OF PRIVILEGE IN PUBLIC WAY.

Also, eight proposed ordinances to grant permission and authority to the applicants listed for the purposes specified, which were *Referred to the Committee on Transportation and Public Way*, as follows:

Dollar Express -- to maintain and use two fire shutters adjacent to 4314 South Kedzie Avenue;

[O2016-1967]

First Acceptance Insurance Company, Inc. -- to maintain and use one sign at 5141 South Cicero Avenue;

[O2016-1968]

First American Bank -- to maintain and use one ice melt system adjacent to 4501 South Pulaski Road;

[O2016-1971]

LA Fitness -- to maintain and use two signs at 5559 South Kedzie Avenue;

[O2016-1972]

Maribis of Chicago LLC -- to construct, install, maintain and use five light fixtures adjacent to 4570 South Archer Avenue;

[O2016-1973]

MetroPCS Authorized Dealer -- to construct, install, maintain and use one awning at 5111 South Kedzie Avenue;

[O2016-2072]

MetroPCS Authorized Dealer -- to maintain and use one sign at 5111 South Kedzie Avenue; and

[O2016-1975]

Supermercado Rivera, Inc. -- to construct, install, maintain and use 10 light fixtures adjacent to 4334 West 51st Street.

[O2016-1977]

Referred -- EXEMPTION OF APPLICANTS FROM PHYSICAL BARRIER REQUIREMENT PERTAINING TO ALLEY ACCESSIBILITY FOR PARKING FACILITIES.

Also, two proposed ordinances to exempt the applicants listed from the physical barrier requirement pertaining to alley accessibility for the parking facilities adjacent to the locations specified, pursuant to the provisions of Title 10, Chapter 20, Section 430 of the Municipal Code of Chicago, which were *Referred to the Committee on Transportation and Public Way*, as follows:

Chicago Car Center, Inc. -- 4647 South Kedzie Avenue; and

[O2016-1669]

J&C Auto Repair -- 4915 South Cicero Avenue.

[O2016-1670]

Referred -- AMENDMENT OF SECTION 17-4-0207 OF MUNICIPAL CODE BY MODIFYING USE TABLE AND STANDARDS FOR MEDICAL CANNABIS DISPENSING ORGANIZATIONS WITHIN DOWNTOWN ZONING DISTRICTS.
[O2016-1675]

Also, a proposed ordinance to amend Title 17, Chapter 4, Section 0207 of the Municipal Code of Chicago by changing within the use table and standards the classification for medical cannabis dispensing organizations in DC zoning districts from not allowed to special use approval required, which was *Referred to the Committee on Zoning, Landmarks and Building Standards*.

Referred -- CALL ON DEPARTMENT OF PLANNING AND DEVELOPMENT TO REPORT TRACKING OF ALL REDEVELOPMENT AGREEMENTS WITHIN ENTERPRISE ZONES BETWEEN CITY OF CHICAGO AND CORPORATIONS.
[R2016-182]

Also, a proposed resolution calling on the Chicago Department of Planning and Development to appear before the Committee on Finance to report on the tracking of all redevelopment agreements between the City and corporations, the retention of jobs within the City as a result of these agreements, and the success of the Enterprise Zone program; and calling upon representatives of the Illinois Department of Commerce and Community Affairs to appear before the Committee on Finance to report on the success of the Enterprise Zone Act within the City and the tax savings by corporations and residents located within those Enterprise Zones; and further, calling upon representatives of Mondelez International and Nabisco to testify before the Committee on Finance regarding their compliance with the terms of the redevelopment agreement between the City and Nabisco Biscuit Company, which was *Referred to the Committee on Finance*.

Presented By

**ALDERMAN BURKE (14th Ward) And
ALDERMAN LAURINO (39th Ward):**

Referred -- CALL ON CHIEF FINANCIAL OFFICER AND REPRESENTATIVES FROM LOCAL HIGH SCHOOLS, COLLEGES AND UNIVERSITIES TO ADDRESS CURRENT STUDENT LOAN DEBT CRISIS.
[R2016-181]

A proposed resolution calling on the Chief Financial Officer of the City of Chicago, along with representatives from the private sector, the Chicago City Colleges and other local colleges and

universities, the Chicago Public Schools and other Chicago high schools to testify before the Committee on Finance on the current issues surrounding the student loan debt crisis, which was *Referred to the Committee on Finance*.

Presented By

ALDERMAN LOPEZ (15th Ward):

Referred -- GRANT OF PRIVILEGE IN PUBLIC WAY FOR CHICAGO'S ORIGINAL MAXWELL STREET.

[O2016-1983]

A proposed ordinance to grant permission and authority to Chicago's Original Maxwell Street to maintain and use two signs at 5304 South Western Avenue, which was *Referred to the Committee on Transportation and Public Way*.

Presented By

ALDERMAN FOULKES (16th Ward):

Referred -- GRANT OF PRIVILEGE IN PUBLIC WAY FOR KING KONG CHINESE FOOD.

[O2016-1989]

A proposed ordinance to grant permission and authority to King Kong Chinese Food to maintain and use one sign at 1544 West 69th Street, which was *Referred to the Committee on Transportation and Public Way*.

Referred -- EXEMPTION OF SACRED MEMORIES FUNERAL HOME FROM PHYSICAL BARRIER REQUIREMENT PERTAINING TO ALLEY ACCESSIBILITY FOR PARKING FACILITIES.

[O2016-1658]

Also, a proposed ordinance to exempt Sacred Memories Funeral Home from the physical

barrier requirement pertaining to alley accessibility for the parking facilities at 2453 -- 2457 West 59th Street, pursuant to the provisions of Title 10, Chapter 20, Section 430 of the Municipal Code of Chicago, which was *Referred to the Committee on Transportation and Public Way*.

Presented By

ALDERMAN D. MOORE (17th Ward):

Referred -- GRANT OF PRIVILEGE IN PUBLIC WAY FOR ST. CASIMIR.

[O2016-1990]

A proposed ordinance to grant permission and authority to St. Casimir to maintain and use one tunnel adjacent to 2601 West Marquette Road, which was *Referred to the Committee on Transportation and Public Way*.

Presented By

**ALDERMAN CURTIS (18th Ward)
And OTHERS:**

Referred -- CALL ON NATIONAL BISCUIT COMPANY (NABISCO) TO RECONSIDER SHRINKING ITS FACILITIES AND WORKFORCE AT THE CHICAGO PLANT.

[R2016-180]

A proposed resolution, presented by Aldermen Curtis, Hopkins, Dowell, Hairston, Sawyer, Mitchell, Beale, Sadlowski Garza, Thompson, Quinn, Burke, Foukles, D. Moore, Cochran, Brookins, Zalewski, Scott, Solis, Maldonado, Burnett, Ervin, Taliaferro, Reboyras, Santiago, Waguespack, Mell, Austin, Ramirez-Rosa, Mitts, Sposato, Laurino, O'Connor, Napolitano, Smith, Tunney, Cappleman, Pawar J. Moore and City Clerk Mendoza, calling on the National Biscuit Company, better known as Nabisco, to reconsider shrinking its Chicago plant and relocating and instead increase its economic growth in operations in Chicago and take advantage of the skilled workforce and the advantages of being a part of the renaissance of manufacturing in the City of Chicago and further, urging the Committee on Economic, Capital and Technology Development to hold hearing to address this important issue, which was *Referred to the Committee on Economic, Capital and Technology Development*.

Presented By

ALDERMAN COCHRAN (20th Ward):

Referred -- GRANTS OF PRIVILEGE IN PUBLIC WAY.

Three proposed ordinances to grant permission and authority to the applicants listed for the purposes specified, which were *Referred to the Committee on Transportation and Public Way*, as follows:

New Wireless -- to maintain and use one sign at 750 West Garfield Boulevard;
[O2016-1993]

The University of Chicago -- to maintain and use four conduits adjacent to 1400 --
1426 East Midway Plaisance; and
[O2016-1996]

The University of Chicago -- to maintain and use two pipes adjacent to 1400 -- 1426 East
Midway Plaisance.
[O2016-1997]

*Referred -- EXEMPTION OF PRESERVATION OF AFFORDABLE HOUSING, INC.
FROM PHYSICAL BARRIER REQUIREMENT PERTAINING TO ALLEY
ACCESSIBILITY FOR PARKING FACILITIES.*
[O2016-1710]

Also, a proposed ordinance to exempt Preservation of Affordable Housing, Inc. from the physical barrier requirement pertaining to alley accessibility for the parking facilities for 803 East 61st Street, pursuant to the provisions of Title 10, Chapter 20, Section 430 of the Municipal Code of Chicago, which was *Referred to the Committee on Transportation and Public Way*.

*Referred-- STANDARDIZATION OF PORTION OF S. INGLESIDE AVE. AS "AKARAMA
FOUNDATION WAY".*
[O2016-1707]

Also, a proposed ordinance directing the Commissioner of Transportation to take the necessary action for the standardization of South Ingleside Avenue, from East 62nd Street to East 63rd Street, as "AKArama Foundation Way", which was *Referred to the Committee on Transportation and Public Way*.

Referred -- ISSUANCE OF PERMIT FOR SIGN/SIGNBOARD AT 4835 S. ASHLAND AVE.

[Or2016-142]

Also, a proposed order directing the Commissioner of Buildings to issue a permit to Corporate ID Solutions to install a sign/signboard at 4835 South Ashland Avenue, which was *Referred to the Committee on Zoning, Landmarks and Building Standards*.

Presented By

ALDERMAN BROOKINS (21st Ward):

Referred -- AMENDMENT OF SECTION 4-60-022 OF MUNICIPAL CODE BY DELETING SUBSECTION 4.24 TO ALLOW ISSUANCE OF ADDITIONAL ALCOHOLIC LIQUOR LICENSES ON PORTIONS OF E. 42ND PL.

[O2016-1717]

A proposed ordinance to amend Title 4, Chapter 60, Section 022 of the Municipal Code of Chicago by deleting subsection 4.24 which restricted the issuance of additional alcoholic liquor licenses on East 42nd Place, from South Drexel Boulevard to South Cottage Grove Avenue, and from South St. Lawrence Avenue to South Vincennes Avenue, which was *Referred to the Committee on License and Consumer Protection*.

Referred -- GRANTS OF PRIVILEGE IN PUBLIC WAY.

Also, three proposed ordinances to grant permission and authority to the applicants listed for the purposes specified, which were *Referred to the Committee on Transportation and Public Way*, as follows:

Elite Invest LLC -- to maintain and use one sign adjacent to 8224 South Emerald Avenue;
[O2016-2000]

W2005 CMK Realty LLC -- to maintain and use two signs at 301 West 83rd Street; and
[O2016-2002]

95th & State Currency Exchange, Inc. -- to maintain and use one sign at 33 West 95th Street.

[O2016-2004]

Referred-- ISSUANCE OF PERMITS FOR SIGNS/SIGNBOARDS AT 1550 W. 88TH ST.

Also, two proposed orders directing the Commissioner of Buildings to issue permits to Ad Deluxe Sign Company to install signs/signboards at 1550 West 88th Street, which were *Referred to the Committee on Zoning, Landmarks and Building Standards*, as follows:

one sign/signboard measuring 200 square feet; and [Or2016-138]

one sign/signboard measuring 216 square feet. [Or2016-139]

Presented By

ALDERMAN MUÑOZ (22nd Ward):

Referred -- GRANTS OF PRIVILEGE IN PUBLIC WAY.

Three proposed ordinances to grant permission and authority to the applicants listed for the purposes specified, which were *Referred to the Committee on Transportation and Public Way*, as follows:

Brite Dental -- to maintain and use one sign at 3535 West 26th Street; [O2016-2008]

Byline Bank -- to maintain and use three signs at 3634 West 26th Street; and [O2016-2010]

Jit Chan DDS & Associates -- to maintain and use two signs at 3739 West 26th Street. [O2016-2012]

Presented By

ALDERMAN ZALEWSKI (23rd Ward):

Referred -- CORRECTION OF FEBRUARY 10, 2016 CITY COUNCIL *JOURNAL OF PROCEEDINGS*.

[O2016-1677]

A proposed ordinance to correct the February 10, 2016 *Journal of the Proceedings of the City Council of the City of Chicago* for an ordinance printed on page 18528 at line 19 by replacing

liquor moratorium number "13.278" with liquor moratorium number "23.506", which was *Referred to the Committee on Committees, Rules and Ethics.*

Referred -- AMENDMENT OF SECTION 4-60-022 OF MUNICIPAL CODE BY DELETING SUBSECTION 23.530 TO ALLOW ISSUANCE OF ADDITIONAL ALCOHOLIC LIQUOR LICENSES ON PORTION OF W. 63RD ST.

[O2016-1647]

Also, a proposed ordinance to amend Title 4, Chapter 60, Section 022 of the Municipal Code of Chicago by deleting subsection 23.530 which restricted the issuance of additional alcoholic liquor licenses on the north side of West 63rd Street, from South Kedzie Avenue to South Homan Avenue, which was *Referred to the Committee on License and Consumer Protection.*

Referred -- GRANT OF PRIVILEGE IN PUBLIC WAY FOR GENERAL NUTRITION CENTER NO. 61.

[O2016-2014]

Also, a proposed ordinance to grant permission and authority to General Nutrition Center Number 61 to maintain and use two signs at 5155 South Pulaski Road, which was *Referred to the Committee on Transportation and Public Way.*

Referred -- VACATION OF PUBLIC ALLEY AND PORTION OF W. 52ND ST. WITHIN AREA BOUNDED BY W. 51ST ST., GRAND TRUNK WESTERN RAILROAD, W. 53RD ST. AND S. MILLARD AVE.

[O2016-1654]

Also, a proposed ordinance authorizing the vacation of an east/west 16-foot wide public alley and the 50-foot wide right-of-way of West 52nd Street within the area bounded by West 51st Street, the Grand Trunk Western Railroad, West 53rd Street and South Millard Avenue, which was *Referred to the Committee on Transportation and Public Way.*

Referred -- ISSUANCE OF PERMIT FOR SIGN/SIGNBOARD AT 5115 S. MILLARD AVE.

[Or2016-121]

Also, a proposed order directing the Commissioner of Buildings to issue a permit to Omega Signs and Lighting to install a sign/signboard at 5115 South Millard Avenue, which was *Referred to the Committee on Zoning, Landmarks and Building Standards*.

Presented By

ALDERMAN SOLIS (25th Ward):

Referred -- CORRECTION OF OCTOBER 28, 2015 CITY COUNCIL *JOURNAL OF PROCEEDINGS*.

[O2016-1649]

A proposed ordinance to correct the October 28, 2015 *Journal of the Proceedings of the City Council of the City of Chicago* by replacing pages 12810 through 12879 in their entirety with a corrected reclassification ordinance for Residential Business Planned Development Number 368 including various exhibits attached thereto, which was *Referred to the Committee on Committees, Rules and Ethics*.

Referred -- GRANTS OF PRIVILEGE IN PUBLIC WAY.

Also, 10 proposed ordinances to grant permission and authority to the applicants listed for the purposes specified, which were *Referred to the Committee on Transportation and Public Way*, as follows:

Byline Bank -- to maintain and use one sign at 2235 West Cermak Road;

[O2016-2042]

Fresenius Medical Care Aberdeen JV -- to maintain and use two signs at 215 South Aberdeen Street;

[O2016-2045]

Illinois Vehicle Auto Insurance -- to maintain and use two signs at 1858 West 18th Street;

[O2016-2047]

May May Gourmet Food, Inc. -- to maintain and use one sign at 210 West 23rd Street;
[O2016-2049]

MetroPCS Authorized Dealer -- to maintain and use three signs at 2225 South Western Avenue;
[O2016-2051]

The Original Gino's East -- to maintain and use one sign at 1659 West 21st Street;
[O2016-2055]

Pinot's Palette-West Loop -- to construct, install, maintain and use two door swings adjacent to 1222 West Madison Street;
[O2016-2058]

Target Store T2781 -- to maintain and use one sign at 1101 West Jackson Boulevard;
[O2016-2060]

Wintrust Bank -- to construct, install, maintain and use four awnings at 1800 South Blue Island Avenue; and
[O2016-2074]

Wintrust Bank -- to maintain and use two signs at 1800 South Blue Island Avenue.
[O2016-2062]

—

Referred -- GRANTS OF PRIVILEGE FOR SIDEWALK CAFES.

Also, 14 proposed ordinances to grant permission and authority to the applicants listed to maintain and use those portions of the public way adjacent to the locations noted for the operation of sidewalk cafes, which were *Referred to the Committee on Transportation and Public Way*, as follows:

Cactus Bar & Grill -- 404 -- 412 South Wells Street;
[O2016-1985]

Chicago Busy Burger -- 1120 West Taylor Street;
[O2016-2017]

The Cross Roads Bar & Grill -- 1120 -- 1124 West Madison Street;
[O2016-2021]

CrossTown Fitness -- 1031 West Madison Street;
[O2016-2025]

3/16/2016

NEW BUSINESS PRESENTED BY ALDERMEN

21407

Dusek's Board and Beer/Punch House -- 1223 -- 1227 West 18th Street; [O2016-2028]
The Great American Bagel Enterprises, Inc. -- 1154 West Madison Street; [O2016-2030]
GRK Greek Kitchen -- 400 South Wells Street; [O2016-2033]
La Fontanella -- 2414 South Oakley Avenue; [O2016-2034]
Mad -- 1140 West Madison Street; [O2016-2035]
Monteverde -- 1020 -- 1022 West Madison Street; [O2016-2039]
Noodles & Company Number 673 -- 1100 South Canal Street; [O2016-2048]
Third Rail Tavern -- 1133 West Madison Street; [O2016-2050]
Tutto Italiano -- 501 South Wells Street; and [O2016-2053]
Vernon Park Tap -- 1073 West Vernon Park Place. [O2016-2057]

Presented By

ALDERMAN MALDONADO (26th Ward):

Referred -- AMENDMENT OF SECTION 4-60-023 OF MUNICIPAL CODE BY DELETING SUBSECTION 26.87 TO ALLOW ISSUANCE OF ADDITIONAL PACKAGE GOODS LICENSES ON PORTION OF W. ARMITAGE AVE.

[O2016-1667]

A proposed ordinance to amend Title 4, Chapter 60, Section 023 of the Municipal Code of Chicago by deleting subsection 26.87 which restricted the issuance of additional package goods licenses on West Armitage Avenue, from North Kedzie Avenue to North Kimball Avenue, which was *Referred to the Committee on License and Consumer Protection*.

Referred -- GRANT OF PRIVILEGE IN PUBLIC WAY FOR BORIKEN.

[O2016-2040]

Also, a proposed ordinance to grant permission and authority to Boriken to maintain and use three bay windows adjacent to 2500 West Division Street, which was *Referred to the Committee on Transportation and Public Way*.

Referred -- GRANTS OF PRIVILEGE FOR SIDEWALK CAFES.

Also, nine proposed ordinances to grant permission and authority to the applicants listed to maintain and use those portions of the public way adjacent to the locations noted for the operation of sidewalk cafes, which were *Referred to the Committee on Transportation and Public Way*, as follows:

Cafe Colao -- 2638 West Division Street;

[O2016-2089]

Ground Control Restaurant LLC -- 3313 -- 3315 West Armitage Avenue;

[O2016-2094]

Janina's Deli -- 1012 North Western Avenue;

[O2016-2098]

La Havana Cafe -- 2525 West Division Street;

[O2016-2102]

La Plena Restaurant -- 2617 West Division Street;

[O2016-2131]

Lockdown -- 1022 North Western Avenue;

[O2016-2133]

Lockdown -- 1024 North Western Avenue;

[O2016-2144]

Rootstock Wine & Beer Bar -- 954 North California Avenue; and

[O2016-2147]

Upton's Naturals Company -- 2054 West Grand Avenue.

[O2016-2150]

Referred -- STANDARDIZATION OF 2400 -- 2850 W. DIVISION ST. AS "NANCY Y. FRANCO-MALDONADO WAY".

[O2016-1595]

Also, a proposed ordinance directing the Commissioner of Transportation to take the necessary action for the standardization of 2400 -- 2850 West Division Street as "Nancy Y. Franco-Maldonado Way", which was *Referred to the Committee on Transportation and Public Way*.

Referred -- ISSUANCE OF PERMIT FOR SIGN/SIGNBOARD AT 3518 W. DIVISION ST.

[Or2016-123]

Also, a proposed order directing the Commissioner of Buildings to issue a permit to Novak Electric to install a sign/signboard at 3518 West Division Street, which was *Referred to the Committee on Zoning, Landmarks and Building Standards*.

Presented By

ALDERMAN BURNETT (27th Ward):

Referred -- GRANTS OF PRIVILEGE IN PUBLIC WAY.

Eleven proposed ordinances to grant permission and authority to the applicants listed for the purposes specified, which were *Referred to the Committee on Transportation and Public Way*, as follows:

Black Iron Tavern -- to maintain and use one facade adjacent to 401 North Milwaukee Avenue;

[O2016-2069]

BMH LLC -- to maintain and use five irrigation systems adjacent to 103 -- 155 North Wolcott Avenue;

[O2016-2067]

- Express -- to maintain and use two signs at 913 West North Avenue;
[O2016-2071]
- Girl & the Goat -- to maintain and use two door swings adjacent to 809 West Randolph Street;
[O2016-2073]
- The Market by Foxtrot -- to maintain and use one sign at 1019 West Lake Street;
[O2016-2076]
- MB 1001 LLC -- to construct, install, maintain and use 15 planters adjacent to 738 North Morgan Street;
[O2016-2078]
- McGrath Lexus -- to maintain and use one sign at 1250 West Division Street;
[O2016-2082]
- Old Navy Store Number 5328 -- to maintain and use six banners adjacent to 1596 North Kingsbury Street;
[O2016-2085]
- Public Storage -- to maintain and use one sign at 362 West Chicago Avenue;
[O2016-2088]
- Richard's Bar -- to maintain and use one sign at 491 North Milwaukee Avenue; and
[O2016-2091]
- 836 Hubbard Condominium Association -- to construct, install, maintain and use two foundation supports (footing) adjacent to 836 West Hubbard Street.
[O2016-2095]

Referred -- GRANTS OF PRIVILEGE FOR SIDEWALK CAFES.

Also, 41 proposed ordinances to grant permission and authority to the applicants listed to maintain and use those portions of the public way adjacent to the locations noted for the operation of sidewalk cafes, which were *Referred to the Committee on Transportation and Public Way*, as follows:

- Alhambra Palace Restaurant -- 1240 West Randolph Street;
[O2016-2181]

3/16/2016

NEW BUSINESS PRESENTED BY ALDERMEN

21411

Au Cheval -- 800 West Randolph Street;	[O2016-2184]
Awake Cafe -- 1357 West Chicago Avenue;	[O2016-2186]
Bar Takito -- 952 West Lake Street;	[O2016-2188]
Belly Q/Urban Belly II -- 1400 West Randolph Street;	[O2016-2198]
The Corned Beef Factory Sandwich Shop -- 1009 -- 1011 West Lake Street;	[O2016-2201]
Damato Bakery Number 1 -- 1124 West Grand Avenue;	[O2016-2206]
The Dog House Grill -- 1534 North Wells Street;	[O2016-2209]
Duck Duck Goat -- 851 -- 857 West Fulton Market;	[O2016-2211]
Einstein Bros. Bagels Number 1200 -- 1549 North Wells Street;	[O2016-2215]
Farmhouse -- 228 West Chicago Avenue;	[O2016-2230]
The Fire Place Inn -- 1448 -- 1450 North Wells Street;	[O2016-2233]
The Goddess River North -- 901 North Larrabee Street;	[O2016-2236]
Grange Hall Burger Bar -- 844 West Randolph Street;	[O2016-2241]
Greek Islands Restaurant -- 200 South Halsted Street;	[O2016-2245]
Green Street Local -- 130 South Green Street;	[O2016-2248]

Gus's World Famous Fried Chicken -- 847 West Fulton Market;	[O2016-2250]
Haymarket Pub & Brewery -- 737 -- 741 West Randolph Street;	[O2016-2259]
Hello Tacos! De Cero -- 812 -- 816 West Randolph Street;	[O2016-2263]
Jaipur -- 847 West Randolph Street;	[O2016-2266]
Kaiser Tiger -- 1415 West Randolph Street;	[O2016-2271]
Kamehachi -- 1531 North Wells Street;	[O2016-2273]
Kanela Breakfast Club -- 1552 North Wells Street;	[O2016-2277]
La Sirena Clandestina -- 954 West Fulton Market;	[O2016-2284]
Le Pain Quotidien -- 1562 North Wells Street;	[O2016-2288]
Mama Milano -- 1419 North Wells Street;	[O2016-2290]
Maude's -- 840 West Randolph Street;	[O2016-2292]
Nando's Peri-Peri -- 949 -- 953 West Randolph Street;	[O2016-2296]
Nia -- 803 West Randolph Street;	[O2016-2297]
Old Jerusalem Restaurant -- 1411 North Wells Street;	[O2016-2305]
Perez Mexican Food -- 853 -- 855 West Randolph Street;	[O2016-2307]

3/16/2016

NEW BUSINESS PRESENTED BY ALDERMEN

21413

Porkchop -- 941 West Randolph Street;	[O2016-2346]
The Publican -- 837 West Fulton Market;	[O2016-2440]
Publican Quality Meats -- 825 West Fulton Market;	[O2016-2352]
Santorini -- 138 South Halsted Street;	[O2016-2355]
Sushi Dokku -- 823 West Randolph Street;	[O2016-2357]
Topo Gigio Ristorante -- 1514 -- 1516 North Wells Street;	[O2016-2362]
Tsukiji Fish Market, Inc. -- 1156 West Grand Avenue;	[O2016-2368]
Viaggio -- 1330 West Madison Street;	[O2016-2376]
Vivo Restaurant -- 838 West Randolph Street; and	[O2016-2378]
1154 Fulton Market -- 1154 West Fulton Market.	[O2016-2381]

Referred -- AMENDMENT OF GRANT OF PRIVILEGE FOR 1127 WEST CHESTNUT CONDOMINIUM ASSOCIATION.

[O2016-1733]

Also, a proposed ordinance to amend an ordinance passed by the City Council on January 13, 2016 and printed in the *Journal of the Proceedings of the City Council of the City of Chicago*, page 17327, which authorized a grant of privilege to 1127 West Chestnut Condominium Association for five stairways, by changing said privilege from: "five (5) stairways" to: "occupation of space for five (5) stairways" and by including the measurements and decreasing the compensation amount for said privilege, which was *Referred to the Committee on Transportation and Public Way*.

Referred -- EXEMPTION OF WENDY'S PROPERTIES LLC FROM PHYSICAL BARRIER REQUIREMENT PERTAINING TO ALLEY ACCESSIBILITY FOR PARKING FACILITIES.

[O2016-1712]

Also, a proposed ordinance to exempt Wendy's Properties LLC from the physical barrier requirement pertaining to alley accessibility for the parking facilities for 133 -- 153 South Western Avenue, pursuant to the provisions of Title 10, Chapter 20, Section 430 of the Municipal Code of Chicago, which was *Referred to the Committee on Transportation and Public Way*.

—

Referred -- VACATION OF PUBLIC ALLEYS WITHIN AREA BOUNDED BY W. FRY ST., N. SANGAMON ST., W. CHICAGO AVE. AND N. CARPENTER ST.

[O2016-1698]

Also, a proposed ordinance authorizing the vacation of a north/south 20-foot wide public alley and an east/west 16-foot wide public alley (including the triangle portion of the alley lying south of and adjacent to the southwest corner of Lot 11) within the area bounded by West Fry Street, North Sangamon Street, West Chicago Avenue and North Carpenter Street, which was *Referred to the Committee on Transportation and Public Way*.

—

Referred -- ISSUANCE OF PERMIT FOR SIGN/SIGNBOARD AT 800 W. MADISON ST.

[Or2016-148]

Also, a proposed order directing the Commissioner of Buildings to issue a permit to South Water Signs to install a sign/signboard at 800 West Madison Street, which was *Referred to the Committee on Zoning, Landmarks and Building Standards*.

Presented By

ALDERMAN ERVIN (28th Ward):

Referred -- ESTABLISHMENT OF MOBILE FOOD VEHICLE STANDS ON PORTIONS OF W. CAMPBELL PARK DR., S. PAULINA ST. AND S. HAMILTON AVE.

[O2016-1656]

A proposed ordinance directing the Commissioner of Transportation to establish mobile food

vehicle stands at 2220 West Campbell Park Drive, 852 South Paulina Street and 1030 South Hamilton Avenue, which was *Referred to the Committee on Transportation and Public Way*.

Referred -- REPEAL OF "JUANA R. TOVAR WAY" HONORARY STREET DESIGNATION ON 700 BLOCK OF S. CLAREMONT AVE.

[O2016-1715]

Also, a proposed ordinance to repeal an ordinance passed by the City Council on May 28, 2014, and printed in the *Journal of the Proceedings of the City Council of the City of Chicago*, page 82398, which authorized the establishment of an honorary street designation on the 700 block of South Claremont Avenue as "Juana R. Tovar Way", which was *Referred to the Committee on Transportation and Public Way*.

Referred -- ISSUANCE OF PERMITS FOR SIGNS/SIGNBOARDS.

Also, two proposed orders directing the Commissioner of Buildings to issue permits to the applicants listed to install signs/signboards at the locations specified, which were *Referred to the Committee on Zoning, Landmarks and Building Standards*, as follows:

The Holland Design Group, Inc. -- for one sign/signboard at 2526 West Cermak Road; and
[Or2016-124]

View Chicago -- for one sign/signboard at 939 South Western Avenue.
[Or2016-122]

Presented By

ALDERMAN TALIAFERRO (29th Ward):

Referred -- GRANT OF PRIVILEGE IN PUBLIC WAY FOR SUBWAY.
[O2016-2065]

A proposed ordinance to grant permission and authority to Subway to maintain and use one sign at 5619 West Division Street, which was *Referred to the Committee on Transportation and Public Way*.

Referred -- GRANT OF PRIVILEGE TO ABRAM GALE FOR SIDEWALK CAFE.
[O2016-2166]

Also, a proposed ordinance to grant permission and authority to Abram Gale to maintain and use a portion of the public way adjacent to 2366 -- 2370 North Neva Avenue for the operation of a sidewalk cafe, which was *Referred to the Committee on Transportation and Public Way.*

Referred -- EXEMPTION OF STAN SOBIESKI FROM PHYSICAL BARRIER REQUIREMENT PERTAINING TO ALLEY ACCESSIBILITY FOR PARKING FACILITIES.
[O2016-1651]

Also, a proposed ordinance to exempt Stan Sobieski from the physical barrier requirement pertaining to alley accessibility for the parking facilities for 2738 North Sayre Avenue, pursuant to the provisions of Title 10, Chapter 20, Section 430 of the Municipal Code of Chicago, which was *Referred to the Committee on Transportation and Public Way.*

Presented By

ALDERMAN REBOYRAS (30th Ward):

Referred -- GRANTS OF PRIVILEGE IN PUBLIC WAY.

Two proposed ordinances to grant permission and authority to the applicants listed for the purposes specified, which were *Referred to the Committee on Transportation and Public Way*, as follows:

The Autobarn City Mazda -- to maintain and use four signs at 3255 North Cicero Avenue;
and
[O2016-2097]

Herbald -- to maintain and use one sign at 3127 North Milwaukee Avenue.
[O2016-2100]

3/16/2016

NEW BUSINESS PRESENTED BY ALDERMEN

21417

Referred -- GRANT OF PRIVILEGE TO NEW POLONIA CLUB, INC. FOR SIDEWALK CAFE.

[O2016-2170]

Also, a proposed ordinance to grant permission and authority to New Polonia Club, Inc. to maintain and use a portion of the public way adjacent to 6101 -- 6103 West Belmont Avenue for the operation of a sidewalk cafe, which was *Referred to the Committee on Transportation and Public Way*.

Referred -- EXEMPTION OF PASQUALE LUCCHETTO, D.B.A. WINDY CITY MARKET, FROM PHYSICAL BARRIER REQUIREMENT PERTAINING TO ALLEY ACCESSIBILITY FOR PARKING FACILITIES.

[O2016-1591]

Also, a proposed ordinance to exempt Pasquale Lucchetto, doing business as Windy City Market, from the physical barrier requirement pertaining to alley accessibility for the parking facilities for 3334 -- 3348 North Pulaski Road, pursuant to the provisions of Title 10, Chapter 20, Section 430 of the Municipal Code of Chicago, which was *Referred to the Committee on Transportation and Public Way*.

Presented By

ALDERMAN SANTIAGO (31st Ward):

Referred -- AMENDMENT OF SECTION 4-60-022 OF MUNICIPAL CODE BY DELETING SUBSECTION 31.22 TO ALLOW ISSUANCE OF ADDITIONAL ALCOHOLIC LIQUOR LICENSES ON PORTION OF W. FULLERTON AVE.

[O2016-1665]

A proposed ordinance to amend Title 4, Chapter 60, Section 022 of the Municipal Code of Chicago by deleting subsection 31.22 which restricted the issuance of additional alcoholic liquor licenses on the north side of West Fullerton Avenue, from North Laramie Avenue to North Long Avenue, which was *Referred to the Committee on License and Consumer Protection*.

Referred -- GRANT OF PRIVILEGE TO TAQUERIA EL KACHETON FOR SIDEWALK CAFE.

[O2016-2174]

Also, a proposed ordinance to grant permission and authority to Taqueria El Kacheton to maintain and use a portion of the public way adjacent to 2446 North Laramie Avenue for the operation of a sidewalk cafe, which was *Referred to the Committee on Transportation and Public Way*.

Presented By

ALDERMAN WAGUESPACK (32nd Ward):

Referred -- GRANTS OF PRIVILEGE IN PUBLIC WAY.

Ten proposed ordinances to grant permission and authority to the applicants listed for the purposes specified, which were *Referred to the Committee on Transportation and Public Way*, as follows:

A Little Photo Studio -- to maintain and use one sign at 2868 North Lincoln Avenue;
[O2016-2108]

At World Properties LLC -- to construct, install, maintain and use one awning at 2356 North Elston Avenue;
[O2016-2077]

Chicago School Partners LLC -- to maintain and use two balconies adjacent to 2357 West School Street;
[O2016-2111]

Club Monaco -- to maintain and use one sign at 1731 North Damen Avenue;
[O2016-2112]

Irazu, Inc. -- to construct, install, maintain and use two awnings at 1865 North Milwaukee Avenue;
[O2016-2080]

Irazu, Inc. -- to maintain and use two door swings adjacent to 1865 North Milwaukee Avenue;
[O2016-2115]

Irazu, Inc. -- to construct, install, maintain and use three door swings adjacent to 1865 North Milwaukee Avenue;

[O2016-2119]

Lamar Advertising -- to maintain and use one sign at 3100 North Lincoln Avenue;

[O2016-2124]

Related Realty -- to maintain and use two signs at 1755 North Damen Avenue; and

[O2016-2126]

Video Security Systems -- to maintain and use one sign at 2331 North Western Avenue.

[O2016-2129]

Referred -- GRANTS OF PRIVILEGE FOR SIDEWALK CAFES.

Also, 18 proposed ordinances to grant permission and authority to the applicants listed to maintain and use those portions of the public way adjacent to the locations noted for the operation of sidewalk cafes, which were *Referred to the Committee on Transportation and Public Way*, as follows:

Altiro -- 2116 West Roscoe Street;

[O2016-2195]

Azucar Bar & Grill -- 2647 North Kedzie Avenue;

[O2016-2199]

Beef & Barley -- 3001 North Ashland Avenue;

[O2016-2202]

Cortland's Garage -- 1645 West Cortland Street;

[O2016-2204]

Cuba 312 -- 2054 West Roscoe Street;

[O2016-2207]

El Cid Tacos Number 2 -- 2645 North Kedzie Avenue;

[O2016-2213]

Fat Willy's Rib Shack -- 2416 -- 2422 West Schubert Avenue;

[O2016-2216]

Floyd's Pub -- 1944 North Oakley Avenue;

[O2016-2217]

Jane's -- 1653 -- 1655 West Cortland Street;	[O2016-2220]
Kitsch'n on Roscoe -- 2005 West Roscoe Street;	[O2016-2224]
Masa Azul -- 2901 West Diversey Avenue;	[O2016-2227]
Patsy's Place -- 2825 North Lincoln Avenue;	[O2016-2232]
Piazza Bella Osteria -- 2114 West Roscoe Street;	[O2016-2238]
Reno -- 2607 North Milwaukee Avenue;	[O2016-2242]
Riverview Tavern & Grill/Robey Pizza -- 1958 West Roscoe Street;	[O2016-2247]
Schubas Tavern/Harmony Grill -- 3159 North Southport Avenue;	[O2016-2251]
Turquoise Cafe -- 2147 West Roscoe Street; and	[O2016-2253]
Volo Restaurant -- 2008 West Roscoe Street.	[O2016-2255]

Referred -- EXEMPTION OF R&M PROPERTY DEVELOPMENT LLC FROM PHYSICAL BARRIER REQUIREMENT PERTAINING TO ALLEY ACCESSIBILITY FOR PARKING FACILITIES.

[O2016-1664]

Also, a proposed ordinance to exempt R&M Property Development LLC from the physical barrier requirement pertaining to alley accessibility for the parking facilities for 3026 North Lincoln Avenue, pursuant to the provisions of Title 10, Chapter 20, Section 430 of the Municipal Code of Chicago, which was *Referred to the Committee on Transportation and Public Way*.

Referred -- ISSUANCE OF PERMITS FOR SIGNS/SIGNBOARDS.

Also, five proposed orders directing the Commissioner of Buildings to issue permits to the applicants listed to install signs/signboards at the locations specified, which were *Referred to the Committee on Zoning, Landmarks and Building Standards*, as follows:

DeSign Group Signage -- for one sign/signboard measuring 45 feet above grade at 1520 West North Avenue;
[Or2016-125]

DeSign Group Signage -- for one sign/signboard measuring 60 feet above grade at 1520 West North Avenue;
[Or2016-127]

Icon Identity Solutions, Inc. -- for one sign/signboard at 1701 West North Avenue;
[Or2016-128]

Poblocki Sign Company -- for one sign/signboard at 1755 West Armitage Avenue; and
[Or2016-126]

Parvin-Clauss Sign Company -- for one sign/signboard at 2545 West Diversey Avenue.
[Or2016-129]

Presented By

ALDERMAN MELL (33rd Ward):

Referred -- GRANTS OF PRIVILEGE FOR SIDEWALK CAFES.

Four proposed ordinances to grant permission and authority to the applicants listed to maintain and use those portions of the public way adjacent to the locations noted for the operation of sidewalk cafes, which were *Referred to the Committee on Transportation and Public Way*, as follows:

Beograd Cafe and Restaurant -- 2933 -- 2939 West Irving Park Road;
[O2016-2281]

Little Bucharest Bistro -- 3661 -- 3665 North Elston Avenue;
[O2016-2287]

O&W Enterprises -- 2977 North Elston Avenue; and
[O2016-2291]

Pie Cafe LLC -- 4664 North Manor Avenue.

[O2016-2294]



Referred -- EXEMPTION OF APPLICANTS FROM PHYSICAL BARRIER REQUIREMENT PERTAINING TO ALLEY ACCESSIBILITY FOR PARKING FACILITIES.

Also, four proposed ordinances to exempt the applicants listed from the physical barrier requirement pertaining to alley accessibility for the parking facilities adjacent to the locations specified, pursuant to the provisions of Title 10, Chapter 20, Section 430 of the Municipal Code of Chicago, which were *Referred to the Committee on Transportation and Public Way*, as follows:

Elim Romanian Pentecostal Church -- 4850 North Bernard Street;

[O2016-1660]

HP Ventures Group -- 4447 North Kedzie Avenue;

[O2016-1666]

Magnum Homes LLC -- 3326 West Irving Park Road; and

[O2016-1662]

2854 West Belmont LLC -- 2854 West Belmont Avenue.

[O2016-1663]



Presented By

ALDERMAN AUSTIN (34th Ward):

Referred -- GRANT OF PRIVILEGE IN PUBLIC WAY FOR SERVICE KING PAINT & BODY LLC.

[O2016-2104]

A proposed ordinance to grant permission and authority to Service King Paint & Body LLC to maintain and use one sign at 821 West 116th Street, which was *Referred to the Committee on Transportation and Public Way*.

Referred -- AMENDMENT OF CHAPTER 2-32 OF MUNICIPAL CODE BY ADDING NEW SECTION OF 2-32-087 CONCERNING VOLUNTARY SUPPLEMENTAL HEALTH OR LIFE INSURANCE PAYROLL DEDUCTIONS FOR CITY EMPLOYEES.
[O2016-1706]

A proposed ordinance to amend Chapter 2-32 of the Municipal Code of Chicago by adding new Section 2-32-087 to establish supplemental health or life insurance coverage that a city employee acquires in order to supplement the health or life insurance coverage that the city provides to the employee and his dependents, which was *Referred to the Committee on Workforce Development and Audit*.

Presented By

ALDERMAN RAMIREZ-ROSA (35th Ward):

Referred -- AMENDMENT OF SECTION 4-60-022 OF MUNICIPAL CODE BY ADDING NEW SUBSECTION 35.75 TO DISALLOW ISSUANCE OF ADDITIONAL ALCOHOLIC LIQUOR LICENSES ON PORTION OF W. ARMITAGE AVE.
[O2016-1699]

A proposed ordinance to amend Title 4, Chapter 60, Section 022 of the Municipal Code of Chicago by adding new subsection 35.75 to disallow the issuance of additional alcoholic liquor licenses on West Armitage Avenue, from North Karlov Avenue to North Kostner Avenue, which was *Referred to the Committee on License and Consumer Protection*.

Referred -- AMENDMENT OF SECTION 4-60-022 OF MUNICIPAL CODE BY ADDING NEW SUBSECTION 35.76 TO DISALLOW ISSUANCE OF ADDITIONAL ALCOHOLIC LIQUOR LICENSES ON PORTION OF N. KIMBALL AVE.
[O2016-1700]

Also, a proposed ordinance to amend Title 4, Chapter 60, Section 022 of the Municipal Code of Chicago by adding new subsection 35.76 to disallow the issuance of additional alcoholic liquor licenses on North Kimball Avenue, from West Belden Avenue to West Palmer Street, which was *Referred to the Committee on License and Consumer Protection*.

Referred -- AMENDMENT OF SECTION 4-60-022 OF MUNICIPAL CODE BY ADDING NEW SUBSECTION 35.77 TO DISALLOW ISSUANCE OF ADDITIONAL ALCOHOLIC LIQUOR LICENSES ON PORTION OF N. CENTRAL PARK AVE.

[O2016-1701]

Also, a proposed ordinance to amend Title 4, Chapter 60, Section 022 of the Municipal Code of Chicago by adding new subsection 35.77 to disallow the issuance of additional alcoholic liquor licenses on North Central Park Avenue, from West Diversey Avenue to West Wrightwood Avenue, which was *Referred to the Committee on License and Consumer Protection*.

—

Referred -- AMENDMENT OF SECTION 4-60-022 OF MUNICIPAL CODE BY ADDING NEW SUBSECTION 35.78 TO DISALLOW ISSUANCE OF ADDITIONAL ALCOHOLIC LIQUOR LICENSES ON PORTION OF N. KOSTNER AVE.

[O2016-1702]

Also, a proposed ordinance to amend Title 4, Chapter 60, Section 022 of the Municipal Code of Chicago by adding new subsection 35.78 to disallow the issuance of additional alcoholic liquor licenses on the east side only of North Kostner Avenue, from West Armitage Avenue to West Bloomingdale Avenue, which was *Referred to the Committee on License and Consumer Protection*.

—

Referred -- AMENDMENT OF SECTION 4-60-022 OF MUNICIPAL CODE BY ADDING NEW SUBSECTION 35.79 TO DISALLOW ISSUANCE OF ADDITIONAL ALCOHOLIC LIQUOR LICENSES ON PORTION OF N. CENTRAL PARK AVE.

[O2016-1704]

Also, a proposed ordinance to amend Title 4, Chapter 60, Section 022 of the Municipal Code of Chicago by adding new subsection 35.79 to disallow the issuance of additional alcoholic liquor licenses on North Central Park Avenue, from West Fullerton Avenue to West Dickens Avenue, which was *Referred to the Committee on License and Consumer Protection*.

—

Referred -- AMENDMENT OF SECTION 4-60-022 OF MUNICIPAL CODE BY ADDING NEW SUBSECTION 35.80 TO DISALLOW ISSUANCE OF ADDITIONAL ALCOHOLIC LIQUOR LICENSES ON PORTION OF N. KOSTNER AVE.

[O2016-1697]

Also, a proposed ordinance to amend Title 4, Chapter 60, Section 022 of the Municipal Code of Chicago by adding new subsection 35.80 to disallow the issuance of additional alcoholic

liquor licenses on the east side only of North Kostner Avenue, from West Belden Avenue to West Palmer Street, which was *Referred to the Committee on License and Consumer Protection*.

Referred -- AMENDMENT OF SECTION 4-60-022 OF MUNICIPAL CODE BY ADDING NEW SUBSECTION 35.81 TO DISALLOW ISSUANCE OF ADDITIONAL ALCOHOLIC LIQUOR LICENSES ON PORTION OF N. CENTRAL PARK AVE.

[O2016-1695]

Also, a proposed ordinance to amend Title 4, Chapter 60, Section 022 of the Municipal Code of Chicago by adding new subsection 35.81 to disallow the issuance of additional alcoholic liquor licenses on the east side only of North Central Park Avenue, from West Wrightwood Avenue to West Fullerton Avenue, which was *Referred to the Committee on License and Consumer Protection*.

Referred -- AMENDMENT OF SECTION 4-60-022 OF MUNICIPAL CODE BY ADDING NEW SUBSECTION 35.82 TO DISALLOW ISSUANCE OF ADDITIONAL ALCOHOLIC LIQUOR LICENSES ON PORTION OF N. MILWAUKEE AVE.

[O2016-1693]

Also, a proposed ordinance to amend Title 4, Chapter 60, Section 022 of the Municipal Code of Chicago by adding new subsection 35.82 to disallow the issuance of additional alcoholic liquor licenses on North Milwaukee Avenue, from North Kedzie Avenue to North Kimball Avenue, which was *Referred to the Committee on License and Consumer Protection*.

Referred -- AMENDMENT OF SECTION 4-60-022 OF MUNICIPAL CODE BY ADDING NEW SUBSECTION 35.83 TO DISALLOW ISSUANCE OF ADDITIONAL ALCOHOLIC LIQUOR LICENSES ON PORTION OF W. FULLERTON AVE.

[O2016-1680]

Also, a proposed ordinance to amend Title 4, Chapter 60, Section 022 of the Municipal Code of Chicago by adding new subsection 35.83 to disallow the issuance of additional alcoholic

liquor licenses on the south side only of West Fullerton Avenue, from North Avers Avenue to North Monticello Avenue, which was *Referred to the Committee on License and Consumer Protection*.

Referred -- AMENDMENT OF SECTION 4-60-022 OF MUNICIPAL CODE BY ADDING NEW SUBSECTION 35.84 TO DISALLOW ISSUANCE OF ADDITIONAL ALCOHOLIC LIQUOR LICENSES ON PORTION OF N. MILWAUKEE AVE.

[O2016-1696]

Also, a proposed ordinance to amend Title 4, Chapter 60, Section 022 of the Municipal Code of Chicago by adding new subsection 35.84 to disallow the issuance of additional alcoholic liquor licenses on North Milwaukee Avenue, from North Kimball Avenue to North Central Park Avenue, which was *Referred to the Committee on License and Consumer Protection*.

Referred -- AMENDMENT OF SECTION 4-60-022 OF MUNICIPAL CODE BY ADDING NEW SUBSECTION 35.85 TO DISALLOW ISSUANCE OF ADDITIONAL ALCOHOLIC LIQUOR LICENSES ON PORTION OF W. FULLERTON AVE.

[O2016-1694]

Also, a proposed ordinance to amend Title 4, Chapter 60, Section 022 of the Municipal Code of Chicago by adding new subsection 35.85 to disallow the issuance of additional alcoholic liquor licenses on West Fullerton Avenue, from North Monticello Avenue to North Kimball Avenue, which was *Referred to the Committee on License and Consumer Protection*.

Referred -- AMENDMENT OF SECTION 4-60-023 OF MUNICIPAL CODE BY ADDING NEW SUBSECTION 35.73 TO DISALLOW ISSUANCE OF ADDITIONAL PACKAGE GOODS LICENSES ON PORTION OF W. ARMITAGE AVE.

[O2016-1691]

Also, a proposed ordinance to amend Title 4, Chapter 60, Section 023 of the Municipal Code of Chicago by adding new subsection 35.73 to disallow the issuance of additional package goods licenses on West Armitage Avenue, from North Karlov Avenue to North Kostner Avenue, which was *Referred to the Committee on License and Consumer Protection*.

Referred -- AMENDMENT OF SECTION 4-60-023 OF MUNICIPAL CODE BY ADDING NEW SUBSECTION 35.74 TO DISALLOW ISSUANCE OF ADDITIONAL PACKAGE GOODS LICENSES ON PORTION OF W. FULLERTON AVE.

[O2016-1689]

Also, a proposed ordinance to amend Title 4, Chapter 60, Section 023 of the Municipal Code of Chicago by adding new subsection 35.74 to disallow the issuance of additional package goods licenses on the south side only of West Fullerton Avenue, from North Pulaski Road to North Avers Avenue, which was *Referred to the Committee on License and Consumer Protection*.

Referred -- AMENDMENT OF SECTION 4-60-023 OF MUNICIPAL CODE BY ADDING NEW SUBSECTION 35.75 TO DISALLOW ISSUANCE OF ADDITIONAL PACKAGE GOODS LICENSES ON PORTION OF N. CENTRAL PARK AVE.

[O2016-1692]

Also, a proposed ordinance to amend Title 4, Chapter 60, Section 023 of the Municipal Code of Chicago by adding new subsection 35.75 to disallow the issuance of additional package goods licenses on North Central Park Avenue, from West Diversey Avenue to West Wrightwood Avenue, which was *Referred to the Committee on License and Consumer Protection*.

Referred -- AMENDMENT OF SECTION 4-60-023 OF MUNICIPAL CODE BY ADDING NEW SUBSECTION 35.76 TO DISALLOW ISSUANCE OF ADDITIONAL PACKAGE GOODS LICENSES ON PORTION OF N. KIMBALL AVE.

[O2016-1690]

Also, a proposed ordinance to amend Title 4, Chapter 60, Section 023 of the Municipal Code of Chicago by adding new subsection 35.76 to disallow the issuance of additional package goods licenses on North Kimball Avenue, from West Belden Avenue to West Palmer Street, which was *Referred to the Committee on License and Consumer Protection*.

Referred -- AMENDMENT OF SECTION 4-60-023 OF MUNICIPAL CODE BY ADDING NEW SUBSECTION 35.77 TO DISALLOW ISSUANCE OF ADDITIONAL PACKAGE GOODS LICENSES ON PORTION OF N. CENTRAL PARK AVE.

[O2016-1688]

Also, a proposed ordinance to amend Title 4, Chapter 60, Section 023 of the Municipal Code of Chicago by adding new subsection 35.77 to disallow the issuance of additional package goods licenses on North Central Park Avenue, from West Fullerton Avenue to West Dickens Avenue, which was *Referred to the Committee on License and Consumer Protection*.

Referred -- AMENDMENT OF SECTION 4-60-023 OF MUNICIPAL CODE BY ADDING NEW SUBSECTION 35.78 TO DISALLOW ISSUANCE OF ADDITIONAL PACKAGE GOODS LICENSES ON PORTION OF N. KOSTNER AVE.

[O2016-1686]

Also, a proposed ordinance to amend Title 4, Chapter 60, Section 023 of the Municipal Code of Chicago by adding new subsection 35.78 to disallow the issuance of additional package goods licenses on the east side only of North Kostner Avenue, from West Armitage Avenue to West Bloomingdale Avenue, which was *Referred to the Committee on License and Consumer Protection*.

Referred -- AMENDMENT OF SECTION 4-60-023 OF MUNICIPAL CODE BY ADDING NEW SUBSECTION 35.79 TO DISALLOW ISSUANCE OF ADDITIONAL PACKAGE GOODS LICENSES ON PORTION OF N. CENTRAL PARK AVE.

[O2016-1685]

Also, a proposed ordinance to amend Title 4, Chapter 60, Section 023 of the Municipal Code of Chicago by adding new subsection 35.79 to disallow the issuance of additional package goods licenses on the east side only of North Central Park Avenue, from West Wrightwood Avenue to West Fullerton Avenue, which was *Referred to the Committee on License and Consumer Protection*.

Referred -- AMENDMENT OF SECTION 4-60-023 OF MUNICIPAL CODE BY ADDING NEW SUBSECTION 35.80 TO DISALLOW ISSUANCE OF ADDITIONAL PACKAGE GOODS LICENSES ON PORTION OF N. KOSTNER AVE.

[O2016-1683]

Also, a proposed ordinance to amend Title 4, Chapter 60, Section 023 of the Municipal Code of Chicago by adding new subsection 35.80 to disallow the issuance of additional package goods licenses on the east side only of North Kostner Avenue, from West Belden Avenue to West Palmer Street, which was *Referred to the Committee on License and Consumer Protection*.

Referred -- AMENDMENT OF SECTION 4-60-023 OF MUNICIPAL CODE BY ADDING NEW SUBSECTION 35.81 TO DISALLOW ISSUANCE OF ADDITIONAL PACKAGE GOODS LICENSES ON PORTION OF W. FULLERTON AVE.

[O2016-1687]

Also, a proposed ordinance to amend Title 4, Chapter 60, Section 023 of the Municipal Code of Chicago by adding new subsection 35.81 to disallow the issuance of additional package goods licenses on the south side only of West Fullerton Avenue, from North Avers Avenue to North Monticello Avenue, which was *Referred to the Committee on License and Consumer Protection*.

Referred -- AMENDMENT OF SECTION 4-60-023 OF MUNICIPAL CODE BY ADDING NEW SUBSECTION 35.82 TO DISALLOW ISSUANCE OF ADDITIONAL PACKAGE GOODS LICENSES ON PORTION OF N. MILWAUKEE AVE.

[O2016-1682]

Also, a proposed ordinance to amend Title 4, Chapter 60, Section 023 of the Municipal Code of Chicago by adding new subsection 35.82 to disallow the issuance of additional package goods licenses on North Milwaukee Avenue, from North Kedzie Avenue to North Kimball Avenue, which was *Referred to the Committee on License and Consumer Protection*.

Referred -- AMENDMENT OF SECTION 4-60-023 OF MUNICIPAL CODE BY ADDING NEW SUBSECTION 35.83 TO DISALLOW ISSUANCE OF ADDITIONAL PACKAGE GOODS LICENSES ON PORTION OF W. FULLERTON AVE.

[O2016-1681]

Also, a proposed ordinance to amend Title 4, Chapter 60, Section 023 of the Municipal Code of Chicago by adding new subsection 35.83 to disallow the issuance of additional package goods licenses on West Fullerton Avenue, from North Monticello Avenue to North Kimball Avenue, which was *Referred to the Committee on License and Consumer Protection*.

—

Referred -- AMENDMENT OF SECTION 4-60-023 OF MUNICIPAL CODE BY ADDING NEW SUBSECTION 35.84 TO DISALLOW ISSUANCE OF ADDITIONAL PACKAGE GOODS LICENSES ON PORTION OF N. MILWAUKEE AVE.

[O2016-1679]

Also, a proposed ordinance to amend Title 4, Chapter 60, Section 023 of the Municipal Code of Chicago by adding new subsection 35.84 to disallow the issuance of additional package goods licenses on North Milwaukee Avenue, from North Kimball Avenue to North Central Park Avenue, which was *Referred to the Committee on License and Consumer Protection*.

—

Referred -- GRANT OF PRIVILEGE IN PUBLIC WAY FOR ELSTON AUTO REBUILDERS, INC.

[O2016-2132]

Also, a proposed ordinance to grant permission and authority to Elston Auto Rebuilders, Inc. to maintain and use one sign at 3809 North Elston Avenue, which was *Referred to the Committee on Transportation and Public Way*.

—

Referred -- GRANTS OF PRIVILEGE FOR SIDEWALK CAFES.

Also, seven proposed ordinances to grant permission and authority to the applicants listed to maintain and use those portions of the public way adjacent to the locations noted for the operation of sidewalk cafes, which were *Referred to the Committee on Transportation and Public Way*, as follows:

Chiya Chai Cafe -- 2770 North Milwaukee Avenue;

[O2016-2308]

3/16/2016

NEW BUSINESS PRESENTED BY ALDERMEN

21431

Crown Liquors -- 2821 North Milwaukee Avenue; [O2016-2312]
Intelligentsia Coffee and Tea -- 2642 North Milwaukee Avenue; [O2016-2315]
Lafarine Bakery Number 2 -- 2909 North Milwaukee Avenue; [O2016-2319]
The Logan Theatre -- 2646 -- 2648 North Milwaukee Avenue; [O2016-2322]
Parts and Labor -- 2700 North Milwaukee Avenue; and [O2016-2324]
Tacos Tequilas -- 2919 North Milwaukee Avenue. [O2016-2327]

Referred -- EXEMPTION OF BLUE MAGIC HAND CARWASH FROM PHYSICAL BARRIER REQUIREMENT PERTAINING TO ALLEY ACCESSIBILITY FOR PARKING FACILITIES.

[O2016-1718]

Also, a proposed ordinance to exempt Blue Magic Hand Carwash from the physical barrier requirement pertaining to alley accessibility for the parking facilities for 3519 West Belmont Avenue, pursuant to the provisions of Title 10, Chapter 20, Section 430 of the Municipal Code of Chicago, which was *Referred to the Committee on Transportation and Public Way*.

Presented By

ALDERMAN VILLEGAS (36th Ward):

Referred -- GRANTS OF PRIVILEGE IN PUBLIC WAY.

Two proposed ordinances to grant permission and authority to the applicants listed for the purposes specified, which were *Referred to the Committee on Transportation and Public Way*, as follows:

M&R Complete Auto Repair -- to maintain and use one sign at 4892 West Grand Avenue; and

[O2016-2135]

William Dudek Manufacturing Company -- to maintain and use one sign at 4901 West Armitage Avenue.

[O2016-2137]

Referred -- GRANT OF PRIVILEGE TO CAFE PRAGUE FOR SIDEWALK CAFE.

[O2016-2335]

Also, a proposed ordinance to grant permission and authority to Cafe Prague to maintain and use a portion of the public way adjacent to 6710 -- 6712 West Belmont Avenue for the operation of a sidewalk cafe, which was *Referred to the Committee on Transportation and Public Way*.

Referred -- CALL ON CHIEF PROCUREMENT OFFICER TO DEEM INTEL CORPORATION NON-RESPONSIBLE ON ALL BIDS OR PROPOSALS SUBMITTED TO CITY UNTIL INCREASE IN MINORITIES WORKFORCE REPRESENTATION.

[R2016-179]

Also, a proposed resolution calling on the City of Chicago Chief Procurement Officer to deem the Intel Corporation non-responsible on all bids or proposals it submits to the City of Chicago until minorities are fully represented in its workforce, which was *Referred to the Committee on Economic, Capital and Technology Development*.

Presented By

**ALDERMAN VILLEGAS (36th Ward) And
CITY CLERK MENDOZA:**

Referred -- CITY COLLEGES URGED TO HIRE HISPANIC PROFESSORS AND STAFF REFLECTIVE OF STUDENT POPULATION.

[R2016-178]

A proposed resolution encouraging City Colleges to hire Hispanic professors and staff reflective of the student body in Chicago Public Schools and the population of Chicago, which was *Referred to the Committee on Workforce Development and Audit*.

Presented By

ALDERMAN MITTS (37th Ward):

Referred -- ISSUANCE OF SPECIAL EVENT LICENSES AND PERMITS FOR "PARADE FOR JESUS".

[Or2016-133]

A proposed order authorizing the Department of Revenue to issue the Food Vendor License, Itinerant Merchant License, Special Event Permit, Street Closure Permit and Tent and Canopy Permit, free of charge, to Another Chance Assembly for the "Parade for Jesus" to take place August 27, 2016, beginning at 5100 West Division Street proceeding eastbound and ending at La Follette Park, which was *Referred to the Committee on Special Events, Cultural Affairs and Recreation*.

Referred -- WAIVER OF SPECIAL EVENT LICENSE AND PERMIT FEES FOR NEW 37TH WARD GOSPEL FESTIVAL.

[Or2016-132]

Also, a proposed order authorizing the Committee on Pedestrian and Traffic Safety to waive the Food Vendor License fees, Itinerant Merchant License fees and Tent Erection permit fees for participants in the New 37th Ward Gospel Festival to be held at La Follette Park, August 6, 2016, which was *Referred to the Committee on Special Events, Cultural Affairs and Recreation*.

Presented By

ALDERMAN SPOSATO (38th Ward):

Referred -- GRANT OF PRIVILEGE IN PUBLIC WAY FOR T-MOBILE CENTRAL LLC.

[O2016-2139]

A proposed ordinance to grant permission and authority to T-Mobile Central LLC to maintain and use two signs at 7309 West Irving Park Road, which was *Referred to the Committee on Transportation and Public Way*.

Referred -- GRANTS OF PRIVILEGE FOR SIDEWALK CAFES.

Also, two proposed ordinances to grant permission and authority to the applicants listed to maintain and use those portions of the public way adjacent to the locations noted for the operation of sidewalk cafes, which were *Referred to the Committee on Transportation and Public Way*, as follows:

Be Bar and Restaurant -- 7958 West Belmont Avenue; and
[O2016-2341]

Euro Cafe -- 3435 North Harlem Avenue.
[O2016-2343]

Referred -- EXEMPTION OF ABRA AUTO BODY & GLASS FROM PHYSICAL BARRIER REQUIREMENT PERTAINING TO ALLEY ACCESSIBILITY FOR PARKING FACILITIES.

[O2016-1655]

Also, a proposed ordinance to exempt Abra Auto Body & Glass from the physical barrier requirement pertaining to alley accessibility for the parking facilities for 7615 West Irving Park Road, pursuant to the provisions of Title 10, Chapter 20, Section 430 of the Municipal Code of Chicago, which was *Referred to the Committee on Transportation and Public Way*.

Presented By

ALDERMAN LAURINO (39th Ward):

Referred -- GRANTS OF PRIVILEGE IN PUBLIC WAY.

Four proposed ordinances to grant permission and authority to the applicants listed for the purposes specified, which were *Referred to the Committee on Transportation and Public Way*, as follows:

Luna Park, Inc. -- to maintain and use one sign at 3250 West Foster Avenue;
[O2016-2140]

Schuham Builders Supply Company, Inc. -- to maintain and use one sign at 4640 North Elston Avenue;

[O2016-2367]

Thoms Four Wheel Drive -- to maintain and use two signs at 4118 North Pulaski Road (Privilege Number 1122139); and

[O2016-2145]

Thoms Four Wheel Drive -- to maintain and use one sign at 4118 North Pulaski Road (Privilege Number 1122140).

[O2016-2142]

Referred -- GRANTS OF PRIVILEGE FOR SIDEWALK CAFES.

Also, three proposed ordinances to grant permission and authority to the applicants listed to maintain and use those portions of the public way adjacent to the locations noted for the operation of sidewalk cafes, which were *Referred to the Committee on Transportation and Public Way*, as follows:

Filonek's -- 6213 North Milwaukee Avenue;

[O2016-2348]

Paddy Mac's -- 4157 North Pulaski Road; and

[O2016-2350]

Rasmus -- 4788 North Elston Avenue.

[O2016-2363]

Referred -- EXEMPTION OF NINA CAR WASH FROM PHYSICAL BARRIER REQUIREMENT PERTAINING TO ALLEY ACCESSIBILITY FOR PARKING FACILITIES.

[O2016-1657]

Also, a proposed ordinance to exempt Nina Car Wash from the physical barrier requirement pertaining to alley accessibility for the parking facilities for 4611 North Pulaski Road, pursuant to the provisions of Title 10, Chapter 20, Section 430 of the Municipal Code of Chicago, which was *Referred to the Committee on Transportation and Public Way*.

Presented By

ALDERMAN O'CONNOR (40th Ward):

Referred -- GRANTS OF PRIVILEGE IN PUBLIC WAY.

Four proposed ordinances to grant permission and authority to the applicants listed for the purposes specified, which were *Referred to the Committee on Transportation and Public Way*, as follows:

Neighborspace -- to maintain and use one landscaping adjacent to 5386 North Bowmanville Avenue;

[O2016-2148]

Replay/Elixir -- to construct, install, maintain and use one awning at 5356 -- 5358 North Clark Street;

[O2016-2083]

Swedish Covenant Hospital -- to maintain and use 10 caissons adjacent to 5215 North California Avenue; and

[O2016-2151]

Terraces of Andersonville Condominium Association -- to maintain and use four columns adjacent to 1828 West Foster Avenue.

[O2016-2152]

Referred -- GRANTS OF PRIVILEGE FOR SIDEWALK CAFES.

Also, 13 proposed ordinances to grant permission and authority to the applicants listed to maintain and use those portions of the public way adjacent to the locations noted for the operation of sidewalk cafes, which were *Referred to the Committee on Transportation and Public Way*, as follows:

Ace/Ombra -- 5308 -- 5310 North Clark Street;

[O2016-2442]

Bel-Ami Restaurant -- 5530 North Lincoln Avenue;

[O2016-2443]

3/16/2016

NEW BUSINESS PRESENTED BY ALDERMEN

21437

Hub's Gyros II, Inc. -- 5540 North Lincoln Avenue;	[O2016-2444]
Johnny Brown Bag -- 5406 North Clark Street;	[O2016-2445]
Leadway Liquors & Cafe -- 5233 North Damen Avenue;	[O2016-2446]
Little Bad Wolf -- 1541 West Bryn Mawr Avenue;	[O2016-2447]
Paulines -- 1752 -- 1754 West Balmoral Avenue;	[O2016-2448]
Pie Cafe -- 5357 North Ashland Avenue;	[O2016-2450]
Ranallis -- 1512 West Berwyn Avenue;	[O2016-2451]
The Red Lion Lincoln Square -- 4749 -- 4753 North Rockwell Street;	[O2016-2453]
Replay/Elixir -- 5356 -- 5358 North Clark Street;	[O2016-2454]
The Rim Seafood -- 5657 North Lincoln Avenue; and	[O2016-2456]
Select -- 2542 -- 2544 West Peterson Avenue.	[O2016-2457]

Referred -- EXEMPTION OF COMMUNITY AUTO REPAIR SERVICES, INC., D.B.A. NORM'S AUTO CLINIC FROM PHYSICAL BARRIER REQUIREMENT PERTAINING TO ALLEY ACCESSIBILITY FOR PARKING FACILITIES.

[O2016-1652]

Also, a proposed ordinance to exempt Community Auto Repair Services, Inc., doing business as Norm's Auto Clinic, from the physical barrier requirement pertaining to alley accessibility for

the parking facilities for 5943 North Lincoln Avenue, pursuant to the provisions of Title 10, Chapter 20, Section 430 of the Municipal Code of Chicago, which was *Referred to the Committee on Transportation and Public Way*.

Presented By

ALDERMAN NAPOLITANO (41st Ward):

Referred -- AMENDMENT OF SECTION 4-60-023 OF MUNICIPAL CODE BY DELETING SUBSECTION 41.3 TO ALLOW ISSUANCE OF ADDITIONAL PACKAGE GOODS LICENSES ON PORTION OF N. NORTHWEST HWY.

[O2016-1678]

A proposed ordinance to amend Title 4, Chapter 60, Section 023 of the Municipal Code of Chicago by deleting subsection 41.3 which restricted the issuance of additional package goods licenses on the southwest side of North Northwest Highway, from West Raven Street to North Neola Avenue, which was *Referred to the Committee on License and Consumer Protection*.

Referred -- GRANTS OF PRIVILEGE IN PUBLIC WAY.

Also, three proposed ordinances to grant permission and authority to the applicants listed for the purposes specified, which were *Referred to the Committee on Transportation and Public Way*, as follows:

Kazimierz Krol -- to maintain and use one fence adjacent to 7500 West Bryn Mawr Avenue;
[O2016-2154]

Kazimierz Krol -- to maintain and use one occupation of space adjacent to 7500 West Bryn Mawr Avenue; and
[O2016-2157]

Robert W. Hessberger, DDS -- to maintain and use two signs at 5511 North Harlem Avenue.
[O2016-2158]

Referred -- GRANTS OF PRIVILEGE FOR SIDEWALK CAFES.

Also, three proposed ordinances to grant permission and authority to the applicants listed to maintain and use those portions of the public way adjacent to the locations noted for the operation of sidewalk cafes, which were *Referred to the Committee on Transportation and Public Way*, as follows:

- Cafe Touche -- 6731 North Northwest Highway; [O2016-2386]
- Firewater Saloon -- 6689 -- 6695 North Oliphant Avenue; and [O2016-2393]
- Don Juan -- 6730 North Northwest Highway. [O2016-2389]

Referred -- ISSUANCE OF PERMIT FOR SIGN/SIGNBOARD AT AMERICAN AIRLINES CHICAGO O'HARE INTERNATIONAL AIRPORT HANGAR.

[Or2016-140]

Also, a proposed order directing the Commissioner of Buildings to issue a permit to Midwest Sign & Lighting, Inc. to install a sign/signboard at the American Airlines hangar at Chicago O'Hare International Airport, which was *Referred to the Committee on Zoning, Landmarks and Building Standards*.

Presented By

ALDERMAN REILLY (42nd Ward):

Referred -- GRANTS OF PRIVILEGE IN PUBLIC WAY.

Twenty-eight proposed ordinances to grant permission and authority to the applicants listed for the purposes specified, which were *Referred to the Committee on Transportation and Public Way*, as follows:

- Dolce Italian -- to maintain and use one sign at 127 West Huron Street;
[O2016-2159]
- El Hefe -- to construct, install, maintain and use one windscreen adjacent to 15 West Hubbard Street;
[O2016-2160]
- Foot Action -- to maintain and use one sign at 26 South State Street;
[O2016-2161]
- GCI 11 E. Walton LLC -- to maintain and use 20 caissons adjacent to 11 East Walton Street;
[O2016-2163]
- GCI 11 E. Walton LLC -- to maintain and use one vault adjacent to 11 East Walton Street;
[O2016-2164]
- Giordano's -- to maintain and use four signs at 135 East Lake Street;
[O2016-2165]
- GLL Properties 444 North Michigan L.P. -- to construct, install, maintain and use one canopy at 444 North Michigan Avenue;
[O2016-2013]
- Illinois Franklin LLC -- to construct, install, maintain and use one bicycle rack adjacent to 311 West Illinois Street;
[O2016-2167]
- Illinois Franklin LLC -- to construct, install, maintain and use five tree grates adjacent to 311 West Illinois Street;
[O2016-2168]
- Imperial Lamian -- to maintain and use three signs at 6 West Hubbard Street;
[O2016-2169]
- JMB/Urban 900 Development Partners Ltd. -- to maintain and use four signs at 900 North Michigan Avenue;
[O2016-2171]
- M Burger -- to maintain and use one sign at 5 West Ontario Street;
[O2016-2172]
- Nando's Peri-Peri -- to maintain and use one sign at 22 South Wabash Avenue;
[O2016-2173]

Pomellato 741 Madison Avenue Corporation -- to maintain and use two signs at 41 East Oak Street;

[O2016-2175]

Portillo's Hot Dogs -- to maintain and use one sign at 100 West Ontario Street;

[O2016-2176]

The Residences Condominium on Magnificent Mile Condominium Association -- to maintain and use four balconies adjacent to 118 East Erie Street;

[O2016-2179]

RPM Italian -- to maintain and use one canopy at 52 West Illinois Street;

[O2016-2016]

Rush University Medical Center -- to maintain and use one sign at 539 North Dearborn Street;

[O2016-2180]

Saks Fifth Avenue Off Fifth -- to construct, install, maintain and use two banners adjacent to 6 South State Street;

[O2016-2182]

Saks Fifth Avenue Off Fifth -- to maintain and use one canopy at 6 South State Street;

[O2016-2019]

Saks Fifth Avenue Off Fifth -- to maintain and use one sign at 6 South State Street;

[O2016-2183]

Tishman Realty Corporation -- to construct, install, maintain and use two exterior mounts adjacent to 100 South State Street;

[O2016-2185]

Tishman Realty Corporation -- to construct, install, maintain and use two siamese connections adjacent to 100 South State Street;

[O2016-2189]

Trans Union LLC -- to maintain and use a ground retention system adjacent to 555 West Adams Street;

[O2016-2190]

UST Prime 111 Office Owner L.P. -- to maintain and use two flagpoles adjacent to 208 South LaSalle Street;

[O2016-2191]

VPC 740 Rush LLC -- to construct, install, maintain and use five awnings at 740 North Rush Street;

[O2016-2084]

VPC 740 Rush LLC -- to construct, install, maintain and use 24 light fixtures adjacent to 740 North Rush Street; and

[O2016-2192]

615 S Wabash LLC -- to maintain and use one door swing adjacent to 615 South Wabash Avenue.

[O2016-2194]

Referred -- GRANTS OF PRIVILEGE FOR SIDEWALK CAFES.

Also, 115 proposed ordinances to grant permission and authority to the applicants listed to maintain and use those portions of the public way adjacent to the locations noted for the operation of sidewalk cafes, which were *Referred to the Committee on Transportation and Public Way*, as follows:

Arturo Express -- 130 South Canal Street;

[O2016-1882]

Avec -- 615 West Randolph Street;

[O2016-1893]

Blackbird -- 619 West Randolph Street;

[O2016-1895]

Blackstone Hotel -- 636 -- 638 South Michigan Avenue;

[O2016-1900]

Blackwood BBQ -- 28 South Clinton Street;

[O2016-1904]

Blaze Pizza -- 24 South Clinton Street;

[O2016-1908]

Blaze Pizza -- 227 East Ontario Street;

[O2016-1914]

3/16/2016

NEW BUSINESS PRESENTED BY ALDERMEN

21443

Boarding House -- 720 North Wells Street;	[O2016-1919]
Bull & Bear -- 431 North Wells Street;	[O2016-1920]
Caffe Baci -- 2 North LaSalle Street;	[O2016-1925]
Chick-Fil-A -- 30 East Chicago Avenue;	[O2016-1935]
Chick-Fil-A State & Lake -- 177 North State Street;	[O2016-1941]
Chipotle -- 311 South Wacker Drive;	[O2016-1945]
Chipotle Mexican Grill -- 291 East Ontario Street;	[O2016-1948]
Club Lago -- 331 West Superior Street;	[O2016-1950]
Cochan Volant -- 100 West Monroe Street;	[O2016-1953]
Corner Bakery Cafe -- 120 South LaSalle Street;	[O2016-1962]
Corner Bakery Cafe -- 224 South Michigan Avenue;	[O2016-1966]
Corner Bakery Cafe -- 360 North Michigan Avenue;	[O2016-1969]
Corner Bakery Cafe -- 36 East Monroe Street;	[O2016-1959]
Corner Bakery Cafe -- 56 South Randolph Street	[O2016-1981]
Corner Bakery Cafe -- 676 North St. Clair Street;	[O2016-2081]

Corner Bakery Cafe -- 188 West Washington Street;	[O2016-2075]
Da Lobsta River North -- 416 North Clark Street;	[O2016-2086]
Doc B's -- 55 East Grand Avenue;	[O2016-2092]
Doc B's Fresh Kitchen -- 100 East Walton Street;	[O2016-2096]
Erie Cafe -- 536 West Erie Street;	[O2016-2099]
Fontano Subs -- 332 South Michigan Avenue;	[O2016-2114]
The Franklin Tap -- 325 South Franklin Street;	[O2016-2120]
Freshii -- 26 South Clinton Street;	[O2016-2105]
Freshii -- 200 West Randolph Street;	[O2016-2110]
Freshii -- 50 East Washington Street;	[O2016-2107]
Friends Sushi -- 710 North Rush Street;	[O2016-2121]
Frontera Grill/Topolobampo -- 443 -- 447 North Clark Street;	[O2016-2118]
Ghirardelli Chocolate Company -- 400 -- 410 North Michigan Avenue;	[O2016-2127]
Ghirardelli Chocolate Shop & Soda Fountain -- 118 East Pearson Street;	[O2016-2130]
Gilt Bar/Doughnut Vault -- 228 -- 230 West Kinzie Street;	[O2016-2134]

3/16/2016

NEW BUSINESS PRESENTED BY ALDERMEN

21445

Giordano's on Rush -- 730 North Rush Street;	[O2016-2136]
Gloria Jeans Coffee -- 79 East Madison Street;	[O2016-2138]
GRK Greek Kitchen -- 111 West Monroe Street;	[O2016-2141]
Hannah's Bretzel -- 180 W Washington LLC -- 180 West Washington Street;	[O2016-2146]
Hard Rock Hotel -- 224 -- 230 North Michigan Avenue (along South Wacker Place);	[O2016-2149]
Hard Rock Hotel-- 224 -- 230 North Michigan Avenue (along South Michigan Avenue);	[O2016-2153]
Hotel Burnham/Atwood Cafe -- 1 West Washington Street;	[O2016-2155]
Howl at the Moon -- 26 -- 30 West Hubbard Street;	[O2016-2156]
IL Porcellino/Studio Paris/Ramen-San -- 59 West Hubbard Street;	[O2016-2178]
Intelligentsia Coffee & Tea -- 53 East Randolph Street;	[O2016-2187]
Intercontinental Hotel Chicago -- 505 North Michigan Avenue (along East Illinois Street);	[O2016-2193]
Intercontinental Hotel Chicago -- 505 North Michigan Avenue (along West Grand Avenue on pedestrian bridge);	[O2016-2197]
Kafenio -- 162 East Ohio Street;	[O2016-2200]
Kanela Breakfast Club -- 502 East Illinois Street;	[O2016-2203]
Kinmont -- 419 West Superior Street;	[O2016-2205]

Kinzie Chop House -- 400 North Wells Street;	[O2016-2208]
Le Colonial -- 937 North Rush Street;	[O2016-2212]
Lou Mitchell's -- 565 West Jackson Boulevard;	[O2016-2214]
Lyfe Kitchen -- 413 -- 419 North Clark Street;	[O2016-2222]
Lyfe Kitchen -- 259 East Erie Street;	[O2016-2218]
Macy's -- 111 North State Street;	[O2016-2225]
Maggiano's Little Italy -- 516 North Clark Street;	[O2016-2229]
Mastro's Steakhouse -- 520 North Dearborn Street;	[O2016-2235]
McCormick & Schmick's Seafood Restaurant -- 41 East Chestnut Street;	[O2016-2239]
Med Kitchen -- 291 West Washington Street;	[O2016-2244]
Mike Ditka's Restaurant -- 100 East Chestnut Street;	[O2016-2246]
Mila 1 -- 540 West Madison Street;	[O2016-2249]
Morton's Steakhouse-Wacker Place -- 65 East Wacker Place;	[O2016-2252]
Mr. Submarine -- 37 North Wells Street;	[O2016-2374]
Nacional 27/Tallboy Taco -- 325 West Huron Street;	[O2016-2254]

3/16/2016

NEW BUSINESS PRESENTED BY ALDERMEN

21447

New Rebozo Chicago -- 46 East Superior Street;	[O2016-2257]
Nico -- 1015 North Rush Street;	[O2016-2260]
O'Leary's Public House -- 541 North Wells Street;	[O2016-2264]
Otsy -- 50 East Grand Avenue;	[O2016-2268]
Pastoral -- 53 East Lake Street;	[O2016-2270]
Peet's Coffee & Tea -- 20 North Michigan Avenue;	[O2016-2279]
Peet's Coffee & Tea -- 400 -- 410 North Michigan Avenue;	[O2016-2280]
Pei Wei Asian Diner -- 227 -- 229 East Ontario Street;	[O2016-2293]
Piggy Back -- 500 West Madison Street;	[O2016-2336]
Pizzeria Uno Chicago Bar & Grill -- 29 East Ohio Street;	[O2016-2298]
Popeyes Chicken -- 17 South Wabash Avenue;	[O2016-2301]
Popeyes/Gold Coast Dogs -- 159 North Wabash Avenue;	[O2016-2303]
Pops for Champagne -- 601 -- 605 North State Street;	[O2016-2306]
Potbelly Sandwich Works -- 57 East Chicago Avenue;	[O2016-2309]
Potbelly Sandwich Works -- 547 West Jackson Boulevard;	[O2016-2321]

Potbelly Sandwich Works -- 545 West Madison Street;	[O2016-2317]
Potbelly Sandwich Works -- 200 South Michigan Avenue;	[O2016-2314]
Potbelly Sandwich Works LLC -- 508 North Clark Street;	[O2016-2333]
Potbelly Sandwich Works LLC -- 175 West Jackson Boulevard;	[O2016-2329]
Potbelly Sandwich Works LLC -- 1 North LaSalle Street;	[O2016-2325]
Potbelly Sandwich Works LLC -- 277 East Ontario Street;	[O2016-2332]
Potbelly Sandwich Works LLC -- 190 North State Street;	[O2016-2330]
Potbelly Sandwich Works Number 100 -- 209 South LaSalle Street;	[O2016-2334]
Prosecco -- 710 North Wells Street;	[O2016-2337]
Protein Bar -- 352 North Clark Street;	[O2016-2344]
Protein Bar -- 151 North Michigan Avenue;	[O2016-2340]
Protein Bar -- 221 West Washington Street;	[O2016-2342]
Roka Akor/Enolo Wine Bar -- 111 West Illinois Street;	[O2016-2345]
Roti Mediterranean Grill -- 33 North Dearborn Street;	[O2016-2347]
Roti 200 West Randolph LLC -- 200 West Randolph Street;	[O2016-2349]

3/16/2016

NEW BUSINESS PRESENTED BY ALDERMEN

21449

Sepia -- 123 North Jefferson Street;	[O2016-2351]
Shake Shack -- 12 South Michigan Avenue;	[O2016-2353]
Shake Shack -- 66 East Ohio Street;	[O2016-2354]
Stans Donuts Erie Street -- 259 East Erie Street;	[O2016-2356]
Su Casa -- 49 East Ontario Street;	[O2016-2361]
Subway Number 7709 -- 177 North Wells Street;	[O2016-2358]
Subway Number 24453 -- 66 East Washington Street;	[O2016-2365]
Subway Number 51581 -- 29 West Lake Street;	[O2016-2370]
Toni Patisserie -- 65 East Washington Street;	[O2016-2275]
Trattoria Isabella -- 217 North Jefferson Street;	[O2016-2379]
VHC Lower LLC -- 203 North Wabash Avenue;	[O2016-2384]
Walgreens Number 15921 -- 410 North Michigan Avenue;	[O2016-2388]
West Egg Cafe -- 620 North Fairbanks Court;	[O2016-2390]
The Wit -- 201 North State Street;	[O2016-2394]
Xoco -- 65 West Illinois Street;	[O2016-2395]

3 Greens Market -- 354 West Hubbard Street;
[O2016-2396]

7 Lions Bar and Cellar -- 130 South Michigan Avenue; and
[O2016-2398]

312 Chicago -- 136 North LaSalle Street.
[O2016-2399]

Presented By

ALDERMAN SMITH (43rd Ward):

Referred -- GRANTS OF PRIVILEGE IN PUBLIC WAY.

Twelve proposed ordinances to grant permission and authority to the applicants listed for the purposes specified, which were *Referred to the Committee on Transportation and Public Way*, as follows:

Braun Pharmacare -- to maintain and use one sign at 2060 North Clark Street;
[O2016-2219]

Byline Bank -- to maintain and use three awnings at 2000 North Halsted Street;
[O2016-2087]

Byline Bank -- to maintain and use two signs at 2000 North Halsted Street;
[O2016-2221]

CB2 -- to maintain and use three signs at 800 West North Avenue;
[O2016-2223]

Dental Professionals of Lincoln Park -- to maintain and use one sign at 2314 North Clark Street;
[O2016-2226]

DePaul University -- to maintain and use two manholes adjacent to 2331 North Sheffield Avenue;
[O2016-2228]

Sudler Property Management -- to maintain and use one canopy at 1310 North Ritchie Court;

[O2016-2023]

Sushi O Sushi -- to maintain and use one sign at 346 West Armitage Avenue;

[O2016-2231]

The Tin Lizzie -- to maintain and use three light fixtures adjacent to 2483 North Clark Street;

[O2016-2234]

Uprising Wood Fired Pizza Cafe -- to construct, install, maintain and use five light fixtures adjacent to 948 West Armitage Avenue;

[O2016-2237]

Uprising Wood Fired Pizza Cafe -- to maintain and use two signs at 948 West Armitage Avenue; and

[O2016-2240]

Urban Outfitters -- to maintain and use one sign at 651 West Diversey Parkway.

[O2016-2243]

Referred -- GRANTS OF PRIVILEGE FOR SIDEWALK CAFES.

Also, ten proposed ordinances to grant permission and authority to the applicants listed to maintain and use those portions of the public way adjacent to the locations noted for the operation of sidewalk cafes, which were *Referred to the Committee on Transportation and Public Way*, as follows:

Athenian Room Restaurant -- 807 West Webster Avenue;

[O2016-2400]

Basil Leaf Cafe/Sage -- 2461 -- 2465 North Clark Street;

[O2016-2402]

Chez Moi -- 2100 North Halsted Street;

[O2016-2403]

Floriolen Bakery LLC -- 1220 West Webster Avenue;

[O2016-2410]

Frances' Restaurant & Deli, Inc. -- 2552 -- 2554 North Clark Street;	[O2016-2417]
Glascott's Grogery -- 2158 North Halsted Street;	[O2016-2422]
Le Pain Quotidien -- 1000 -- 1002 West Armitage Avenue;	[O2016-2427]
Sapori -- 2701 North Halsted Street;	[O2016-2430]
Snarf's Sandwiches -- 2201 North Lincoln Avenue; and	[O2016-2436]
Tarantino's -- 1112 West Armitage Avenue.	[O2016-2438]

Referred -- EXEMPTION OF NRG CLARK-SCHUBERT LLC FROM PHYSICAL BARRIER REQUIREMENT PERTAINING TO ALLEY ACCESSIBILITY FOR PARKING FACILITIES.

[O2016-1668]

Also, a proposed ordinance to exempt NRG Clark-Schubert LLC from the physical barrier requirement pertaining to alley accessibility for the parking facilities for 610 West Schubert Avenue, pursuant to the provisions of Title 10, Chapter 20, Section 430 of the Municipal Code of Chicago, which was *Referred to the Committee on Transportation and Public Way*.

Presented By

ALDERMAN TUNNEY (44th Ward):

Referred -- GRANTS OF PRIVILEGE IN PUBLIC WAY.

Seventeen proposed ordinances to grant permission and authority to the applicants listed for the purposes specified, which were *Referred to the Committee on Transportation and Public Way*, as follows:

Be Realty LLC -- to construct, install, maintain and use one awning at 3355 North Clark Street;

[O2016-2090]

Belmont Animal Hospital -- to maintain and use one sign at 1212 West Belmont Avenue;

[O2016-2256]

Blackwood BBQ -- to maintain and use one sign at 962 West Belmont Avenue;

[O2016-2258]

Byline Bank -- to maintain and use six awnings at 3180 North Broadway;

[O2016-2093]

Byline Bank -- to maintain and use one sign at 3180 North Broadway;

[O2016-2261]

Byline Bank -- to maintain and use one sign at 742 West Diversey Parkway;

[O2016-2262]

Choc Choc -- to construct, install, maintain and use one awning at 614 West Belmont Avenue;

[O2016-2101]

Dan's Cleaners -- to maintain and use one awning at 3149 North Broadway;

[O2016-2103]

Gerber Auto Rebuilders, Inc. -- to maintain and use two signs at 3425 North Halsted Street;

[O2016-2265]

Jewel Food Store Number 3632 -- to maintain and use four park benches adjacent to 3630 North Southport Avenue;

[O2016-2267]

Lakeview Kitchen & Market -- to maintain and use one awning at 3109 North Broadway;

[O2016-2106]

Lakeview Kitchen & Market -- to construct, install, maintain and use one banner adjacent to 3109 North Broadway;

[O2016-2272]

Lush Fresh Handmade Cosmetics -- to construct, install, maintain and use one awning at 3430 North Southport Avenue;

[O2016-2109]

Lush Fresh Handmade Cosmetics -- to maintain and use one sign at 3430 North Southport Avenue;

[O2016-2274]

Metro -- to maintain and use one canopy at 3730 North Clark Street;

[O2016-2026]

Oncallers, Inc. -- to maintain and use two signs at 3151 North Halsted Street; and

[O2016-2276]

Wilde -- to maintain and use one sign at 3130 North Broadway.

[O2016-2278]

Referred -- GRANTS OF PRIVILEGE FOR SIDEWALK CAFES.

Also, 38 proposed ordinances to grant permission and authority to the applicants listed to maintain and use those portions of the public way adjacent to the locations noted for the operation of sidewalk cafes, which were *Referred to the Committee on Transportation and Public Way*, as follows:

Al's Beef -- 3420 North Clark Street;

[O2016-2462]

Avenue Tavern -- 2914 -- 2916 North Broadway;

[O2016-2463]

BeeZzee -- 2807 North Sheffield Avenue;

[O2016-2464]

Belmont Cafe -- 928 -- 930 West Belmont Avenue;

[O2016-2465]

Blackwood BBQ -- 962 West Belmont Avenue;

[O2016-2466]

Bobtail Soda Fountain -- 2951 North Broadway;

[O2016-2467]

Cafe L'Appetito -- 3332 North Broadway;

[O2016-2468]

3/16/2016

NEW BUSINESS PRESENTED BY ALDERMEN

21455

Cafe Tola -- 3612 North Southport Avenue;	[O2016-2469]
Cesar's on Broadway -- 2924 -- 2926 North Broadway;	[O2016-2470]
Chicago's Blarney Stone -- 3422 -- 3424 North Sheffield Avenue;	[O2016-2471]
Efes Restaurant -- 2833 North Broadway;	[O2016-2474]
Esencia Urban Kitchen -- 3351 North Broadway;	[O2016-2475]
Fahlstrom's Fresh Fish Market -- 1258 West Belmont Avenue;	[O2016-2476]
Fishbar -- 2956 North Sheffield Avenue;	[O2016-2477]
Flub a Dub Chub's -- 3021 North Broadway;	[O2016-2478]
Froyo Chicago Cafe -- 3746 North Southport Avenue;	[O2016-2479]
Grassroots -- 3747 North Southport Avenue;	[O2016-2480]
Hutch -- 3301 North Clark Street;	[O2016-2481]
Icebox -- 2943 North Broadway;	[O2016-2482]
Intelligentsia Coffee & Tea, Inc. -- 3123 North Broadway;	[O2016-2484]
Joy's -- 3257 -- 3259 North Broadway;	[O2016-2485]
Kumas Too -- 666 West Diversey Parkway;	[O2016-2486]

Mad River Bar & Grille -- 2909 -- 2911 North Sheffield Avenue;	[O2016-2487]
Melrose Diner -- 3231 -- 3233 North Broadway;	[O2016-2488]
MFK -- 432 West Diversey Parkway;	[O2016-2489]
Monsignor Murphy's -- 3019 North Broadway;	[O2016-2491]
Music Box Theatre -- 3733 -- 3735 North Southport Avenue;	[O2016-2492]
Paddy Long's -- 1028 West Diversey Parkway;	[O2016-2493]
Pastoral -- 2945 -- 2947 North Broadway;	[O2016-2494]
Peet's Coffee & Tea -- 3500 North Halsted Street;	[O2016-2495]
Ping Pong -- 3322 -- 3326 North Broadway;	[O2016-2496]
Roscoe's Tavern Ltd. -- 3354 -- 3356 North Halsted Street;	[O2016-2497]
Sakura Teppanyaki and Sushi -- 730 West Diversey Parkway;	[O2016-2498]
Sports Corner -- 952 -- 956 West Addison Street;	[O2016-2499]
Vivial -- 3755 North Southport Avenue;	[O2016-2500]
Wakamono -- 3313 -- 3317 North Broadway;	[O2016-2501]
Wrigleyville Dairy Queen -- 3811 North Southport Avenue; and	[O2016-2502]
Yoshi's Cafe -- 3257 North Halsted Street.	[O2016-2503]

Referred -- AMENDMENT OF SECTION 17-3-0503-D OF MUNICIPAL BY CLASSIFYING SEGMENT OF N. CLARK ST. AS PEDESTRIAN RETAIL STREET. [O2016-1650]

Also, a proposed ordinance to amend Title 17, Chapter 3, Section 0503-D of the Municipal Code of Chicago by classifying North Clark Street, from West Diversey Avenue to West Wellington Avenue (2800N to 3000N coordinates), as a pedestrian retail street, which was *Referred to the Committee on Zoning, Landmarks and a Building Standards.*



Referred -- ISSUANCE OF PERMITS FOR SIGNS/SIGNBOARDS.

Also, two proposed orders directing the Commissioner of Buildings to issue permits to Poblocki Sign Company LLC to install signs/signboards at 1300 West Belmont Avenue, which were *Referred to the Committee on Zoning, Landmarks and Building Standards*, as follows:

for one sign/signboard on the east side of building; and [Or2016-143]

for one sign/signboard on the west side of building. [Or2016-141]



Presented By

ALDERMAN ARENA (45th Ward):

Referred -- GRANTS OF PRIVILEGE IN PUBLIC WAY.

Six proposed ordinances to grant permission and authority to the applicants listed for the purposes specified, which were *Referred to the Committee on Transportation and Public Way*, as follows:

Express Auto Service, Inc. -- to maintain and use three signs at 5374 North Elston Avenue; [O2016-2282]

Galvin's Public House -- to maintain and use one sign at 5901 West Lawrence Avenue;
[O2016-2283]

General Lock Company -- to maintain and use one sign at 4161 North Milwaukee Avenue;
[O2016-2285]

Hong Kong Chinese Restaurant -- to construct, install, maintain and use one awning at
3904 North Cicero Avenue;
[O2016-2113]

Paterno's Pizza -- to maintain and use one sign at 5303 North Milwaukee Avenue; and
[O2016-2286]

Pert Glenwood Cleaners -- to maintain and use one sign at 4213 West Irving Park Road.
[O2016-2289]

Referred -- GRANTS OF PRIVILEGE FOR SIDEWALK CAFES.

Also, seven proposed ordinances to grant permission and authority to the applicants listed to maintain and use those portions of the public way adjacent to the locations noted for the operation of sidewalk cafes, which were *Referred to the Committee on Transportation and Public Way*, as follows:

Galvin's Public House -- 5901 West Lawrence Avenue;
[O2016-2404]

GNPH # Nine, Inc. -- 4229 West Irving Park Road;
[O2016-2401]

Hops and Barley -- 4359 -- 4361 North Milwaukee Avenue;
[O2016-2407]

Hot Dog Express -- 4300 North Milwaukee Avenue;
[O2016-2412]

McNamara's Food & Drinks -- 4326 -- 4328 West Irving Park Road;
[O2016-2423]

Ray's Round Up Bar-Grill -- 3930 North Cicero Avenue; and
[O2016-2428]

Smoque BBQ -- 3800 North Pulaski Road.
[O2016-2432]

Presented By

**ALDERMAN ARENA (45th Ward)
And OTHERS:**

Referred -- CALL FOR COLLABORATION ON CREATION OF FINANCIAL
TRANSPARENCY AND ACCOUNTABILITY ORDINANCE.

[R2016-183]

A proposed resolution, presented by Aldermen Arena, Hopkins, Sawyer, Mitchell, Sadlowski Garza, Thompson, Quinn, Lopez, Foukles, D. Moore, Munoz, Scott, Santiago, Waguespack, Mell, Austin, Ramirez-Rosa, Villegas, Smith, Tunney, Cappleman, Pawar and Osterman, calling for the members of the City Council to collaborate on the drafting of a Financial Transparency and Accountability Ordinance to impose review standards prior to finalization by the City for non-routine or extraordinary financial transactions, which was *Referred to the Committee on Finance*.

Presented By

ALDERMAN CAPPLEMAN (46th Ward):

Referred -- GRANT OF PRIVILEGE IN PUBLIC WAY FOR ANN & ROBERT H. LURIE
CHILDREN'S HOSPITAL OF CHICAGO.

[O2016-2117]

A proposed ordinance to grant permission and authority to Ann & Robert H. Lurie Children's Hospital of Chicago to construct, install, maintain and use three awnings at 4711 North Broadway, which was *Referred to the Committee on Transportation and Public Way*.

Referred -- GRANTS OF PRIVILEGE FOR SIDEWALK CAFES.

Also, 11 proposed ordinances to grant permission and authority to the applicants listed to maintain and use those portions of the public way adjacent to the locations noted for the operation of sidewalk cafes, which were *Referred to the Committee on Transportation and Public Way*, as follows:

Clark El Ranchito Corp. -- 4651 North Clark Street;	[O2016-2405]
Dollop Coffee and Tea -- 4181 North Clarendon Avenue;	[O2016-2406]
Fat Cat -- 4840 North Broadway;	[O2016-2408]
Finley Mahony's -- 3701 North Broadway;	[O2016-2411]
Holiday Club -- 4000 North Sheridan Road;	[O2016-2413]
Inspiration Kitchens Uptown -- 4715 North Sheridan Road;	[O2016-2415]
Jake's Pup in the Ruf, Inc. -- 4401 North Sheridan Road;	[O2016-2418]
Michael's Restaurant, Inc. -- 4089 -- 4091 North Broadway;	[O2016-2420]
North Buena Market -- 4200 North Broadway;	[O2016-2421]
Panino's Pizzeria -- 3702 -- 3704 North Broadway; and	[O2016-2425]
Pizza Rustica, Inc. -- 3908 -- 3910 North Sheridan Road.	[O2016-2426]

Presented By

ALDERMAN PAWAR (47th Ward):

Referred -- GRANTS OF PRIVILEGE IN PUBLIC WAY.

Nine proposed ordinances to grant permission and authority to the applicants listed for the

purposes specified, which were *Referred to the Committee on Transportation and Public Way*, as follows:

Armands Pizzeria -- to maintain and use one awning at 4159 North Western Avenue;
[O2016-2122]

Buy Low Liquors -- to maintain and use one sign at 1628 West Lawrence Avenue;
[O2016-2295]

Crossroads Trading Company -- to construct, install, maintain and use three banners adjacent to 5123 North Clark Street;
[O2016-2299]

Crossroads Trading Company -- to maintain and use one sign at 5123 North Clark Street;
[O2016-2300]

Embellish -- to maintain and use one awning at 4161 North Lincoln Avenue;
[O2016-2123]

Jimmy John's Sandwich Shop -- to construct, install, maintain and use one awning at 2336 West Lawrence Avenue;
[O2016-2125]

Miku Sushi -- to maintain and use two signs at 4514 North Lincoln Avenue;
[O2016-2302]

Old Town School of Folk Music -- to maintain and use one canopy at 4545 North Lincoln Avenue; and
[O2016-2027]

Tiny Giants Early Learning Center by Lake Shore Schools -- to maintain and use one sign at 3911 North Western Avenue.
[O2016-2304]

Referred -- GRANTS OF PRIVILEGE FOR SIDEWALK CAFES.

Also, 16 proposed ordinances to grant permission and authority to the applicants listed to maintain and use those portions of the public way adjacent to the locations noted for the operation of sidewalk cafes, which were *Referred to the Committee on Transportation and Public Way*, as follows:

Ampersand Wine Bar -- 4845 North Damen Avenue;	[O2016-2359]
Bale Sandwich and Bakery -- 5014 North Broadway;	[O2016-2360]
Bella 'Mbriana Caffè -- 4656 North Clark Street;	[O2016-2364]
Blue Sky Bakery & Cafe -- 3720 North Lincoln Avenue;	[O2016-2366]
Cafe Restaurant Art -- 4658 North Rockwell Street;	[O2016-2369]
Earth's Healing Cafe -- 1942 West Montrose Avenue;	[O2016-2371]
Essence of India -- 4601 North Lincoln Avenue;	[O2016-2372]
Fin Sushi Bar -- 1742 West Wilson Avenue;	[O2016-2375]
Fork -- 4600 North Lincoln Avenue;	[O2016-2377]
GNPH # 2, Inc. -- 1765 West Lawrence Avenue;	[O2016-2380]
Hacienda La Amistad Restaurant Corporation -- 1914 West Montrose Avenue;	[O2016-2382]
Jerry's Sandwiches -- 4739 -- 4743 North Lincoln Avenue;	[O2016-2383]
Margies Candies -- 1813 West Montrose Avenue;	[O2016-2385]
Miku Sushi -- 4514 North Lincoln Avenue;	[O2016-2387]
Sticky Rice -- 4018 North Western Avenue; and	[O2016-2391]
Yin Dee Restaurant -- 1824 West Addison Street.	[O2016-2392]

Referred -- ISSUANCE OF PERMITS FOR SIGNS/SIGNBOARDS.

Also, four proposed orders directing the Commissioner of Buildings to issue permits to Signmax to install signs/signboards at 3914 North Lincoln Avenue, which were *Referred to the Committee on Zoning, Landmarks and Building Standards*, as follows:

- for one sign/signboard measuring 121 square feet; [Or2016-147]
- for one sign/signboard measuring 140 square feet; [Or2016-145]
- for one sign/signboard measuring 237 square feet; and [Or2016-144]
- for one sign/signboard measuring 251 square feet. [Or2016-146]

Presented By

ALDERMAN OSTERMAN (48th Ward):

Referred -- GRANTS OF PRIVILEGE IN PUBLIC WAY.

Five proposed ordinances to grant permission and authority to the applicants listed for the purposes specified, which were *Referred to the Committee on Transportation and Public Way*, as follows:

- Chicago Northside Toyota -- to maintain and use three light fixtures adjacent to 5625 North Broadway; [O2016-2310]
- Loyola University of Chicago -- to maintain and use one conduit adjacent to 6313 North Winthrop Avenue; [O2016-2313]
- Loyola University of Chicago -- to maintain and use one sign at 6355 North Sheridan Road; [O2016-2316]

Pleasant Travel & Tours, Inc. -- to maintain and use one sign at 6257 North Clark Street;
and

[O2016-2318]

Verizon -- to maintain and use two signs at 5936 North Broadway.

[O2016-2320]

Referred -- GRANTS OF PRIVILEGE FOR SIDEWALK CAFES.

Also, 10 proposed ordinances to grant permission and authority to the applicants listed to maintain and use those portions of the public way adjacent to the locations noted for the operation of sidewalk cafes, which were *Referred to the Committee on Transportation and Public Way*, as follows:

A Taste of Heaven -- 5401 North Clark Street;

[O2016-2409]

Broadway Cellars -- 5900 North Broadway;

[O2016-2414]

Chicago Grind -- 5256 North Broadway;

[O2016-2416]

Ethiopian Diamond Restaurant -- 6120 -- 6122 North Broadway;

[O2016-2424]

Kitchen Sink -- 1107 West Berwyn Avenue;

[O2016-2429]

Le's Pho -- 4925 North Broadway;

[O2016-2431]

Reza's Andersonville -- 5255 -- 5259 North Clark Street;

[O2016-2433]

Tank Noodle Pho Xe Tang -- 4953 -- 4955 North Broadway;

[O2016-2435]

That Little Mexican Cafe II -- 1055 West Bryn Mawr Avenue; and

[O2016-2437]

Zanzibar Cafe and Ice Cream -- 1036 West Bryn Mawr Avenue.

[O2016-2441]

Referred -- ISSUANCE OF PERMITS FOR SIGNS/SIGNBOARDS.

Also, two proposed orders directing the Commissioner of Buildings to issue permits to the applicants listed to install signs/signboards at the locations specified, which were *Referred to the Committee on Zoning, Landmarks and Building Standards*, as follows:

Corporate ID Solutions -- for one sign/signboard at 6331 North Broadway; and

[Or2016-130]

Parvin-Clauss Sign Company -- for one sign/signboard at 4920 North Kemore Avenue.

[Or2016-131]

Presented By

ALDERMAN J. MOORE (49th Ward):

Referred -- GRANTS OF PRIVILEGE IN PUBLIC WAY.

Two proposed ordinances to grant permission and authority to the applicants listed for the purposes specified, which were *Referred to the Committee on Transportation and Public Way*, as follows:

Caribbean American Baking Company -- to maintain and use two signs at 1539 West Howard Street; and

[O2016-2323]

Felice's Roman Style Pizza -- to maintain and use one sign at 6441 North Sheridan Road.

[O2016-2326]

Referred -- GRANTS OF PRIVILEGE FOR SIDEWALK CAFES.

Also, two proposed ordinances to grant permission and authority to the applicants listed to maintain and use those portions of the public way adjacent to the locations noted for the operation of sidewalk cafes, which were *Referred to the Committee on Transportation and Public Way*, as follows:

Charmers Cafe -- 1500 West Jarvis Avenue; and

[O2016-2449]

Little Unicoco Restaurant -- 1629 -- 1631 West Howard Street.

[O2016-2452]

Presented By

ALDERMAN SILVERSTEIN (50th Ward):

Referred -- GRANTS OF PRIVILEGE IN PUBLIC WAY.

Two proposed ordinances to grant permission and authority to the applicants listed for the purposes specified, which were *Referred to the Committee on Transportation and Public Way*, as follows:

Mysore Woodlands -- to maintain and use one awning at 2548 -- 2550 West Devon Avenue;
and

[O2016-2128]

Tel-Aviv Bakery -- to maintain and use one sign at 2944 West Devon Avenue.

[O2016-2328]

Referred -- GRANTS OF PRIVILEGE FOR SIDEWALK CAFES.

Also, two proposed ordinances to grant permission and authority to the applicants listed to maintain and use those portions of the public way adjacent to the locations noted for the

operation of sidewalk cafes, which were *Referred to the Committee on Transportation and Public Way*, as follows:

North Star Restaurant, Inc. -- 6246 North Western Avenue; and [O2016-2458]

Via Veneto -- 6340 North Lincoln Avenue. [O2016-2459]



5. FREE PERMITS, LICENSE FEE EXEMPTIONS, CANCELLATION OF WARRANTS FOR COLLECTION AND WATER RATE EXEMPTIONS, ET CETERA.

Proposed ordinances, orders, et cetera, described below, were presented by the aldermen named and were *Referred to the Committee on Finance*, as follows:

**SENIOR CITIZENS SEWER REFUNDS:
(\$50.00)**

BY ALDERMAN HOPKINS (2nd Ward):

Abrioux, Carol A.

Benditzson, MD, Dr. David

[O2016-2510]

Addington, W. Gordon

Bernstein, Kathy E.

Allan, Mary F.

Bider, Lois J.

Aravanis, Tula T.

Brandt, James A.

Banach, Joan

Brandwein, Edward

Batts, Warren L.

Brinson, Gary P.

Baum, Edward

Camber, Phyllis

Becker, Charles E.

Carney, Alice

Beider, Marlys A.

Cheney, John J.

Benas, Tobey L.

Chrzanowska, Barbara

Consovoy, Frances

Frank, Linda A.

Corcoran, Eileen T.

Friedman-Goodman, Arlyn

Cory, David E.

Glasell, Don L.

Costa, George V.

Gold, Charles H.

Coupland, Kathleen E.

Grabowski, Robert C.

Coutelle, Dee and J

Hagen, Dorothy J.

Cudecki, Virginia M.

Hall, Ginger

Cummings, Berry

Hames, Muriel C.

Dalessandro, William

Hasbrouck, Wilbert R.

Dana, Julie G.

Hoefler, Bonita

Denk, Margaret

Hutchinson, Betty L.

Doyle, Barbara E.

Jeffries, John A.

Driver, Lynne

Johnson, Mark A.

Eastland, Sharon

Kanter, Elaine

Elowe, Marlene

Kaplan, Lottie L.

Elrod, Merle S.

King, Neil J.

Ferrara, Hannelure

Kolb, Marlene

Fitzgerald, Robert M.

Konicki, Doris

Flodstrom, Okbin

Kosova, Leonard

Flynn, William J.

Kromelow, Basil M.

Fogarty, Christopher M.

Kruger, Dolores M.

Fontaine, Kathryn J.

Ledwith, Mary M.

Levin, Diana K.	Panozzo, Diane J.
Levine, Ellen J.	Parrino, Mittie
Levy, Davida	Passaro, Lanny
Long, Brenda G.	Passaro, Terry
Mages, Libby	Penk, Elaine J.
Manzardo, Teresa M.	Perkins, Ken
Mares, Robert C.	Petkoff, Peter P.
Matesky, Elisabeth	Petrizzo, Joanne
Mazzoni, Susan W.	Posner, Carmen A.
McCabe, Patricia A.	Pottage, Helen
Meyer, Beverly M.	Powell, Caryl S.
Miller, Donald R.	Powell, Thomas V.
Miller, Ronald	Prenevost, Irena B.
Mizrahi, Caryl	Radko, Theresa
Mohan, James J.	Robicsek, Rodica
Morgan, Domenica	Rosen, Alan
Morris, Sally	Rosenbloom, Alfred A.
Moss, Charles J.	Rosignolo, Robert T.
Neglia, Linda L.	Ryan, Margery
Nelson, Mae	Salk, Mildred
Olson, Margaret A.	Samuels, A. Sue
Page, Georgia	Sandler, Ronald A.

Scher, Myrna

Soble, Susan D.

Schmiedeke, Herbert

Stern, Ina H.

Schulz, Keith

Superfine, Elaine C.

Shabelman, Mona D.

Susman, Michael B.

Shafton, Marjorie P. (2)

Swanstrom, Thomas E.

Shapero, Ronald

Tate, Muriel J.

Shapiro, Oty

Tew, Eileen L.

Shewan, Cynthia M.

Tinerella, Margie H.

Shore, Jack

Tozer, Constance M.

Shughrou, Patricia

Tromater, Ralph C.

Siegel, Lois B.

Van Straaton, Natalie

Siegel, Marion

Vishny, Michele

Sievers, Ronald

Ward, Majorie T.

Smith, June L.

Zechman, Jan E.

Smith, Marilyn R.

Ziegler, Jerald

BY ALDERMAN DOWELL (3rd Ward):

Newman, Shirley

[O2016-2511]

BY ALDERMAN DOWELL (on behalf of 4th Ward):

Alexander, Louis

Cohran, Erma O.

Banks, Barbara

Coleman, Evelyn F.

Cammon, June E.

Cooke, Gloria Dedrick

[O2016-2512]

Currin, Gwendolyn

Hutig, Elizabeth J.

Gary, Ellen

Mannie, Jessie A.

Geisel, Stefi

McCarty, Rex P.

Gnippe, Sandra J.

Newman, Shirley

Edwards, Althea

O'Brien, Patricia

Hens, Winada

Wu, Michael

Hull, C. Hadlai

BY ALDERMAN SAWYER (6th Ward):

[O2016-2513]

Bryant, Robert

Molette, Rosemary M.

Graham, Mattie D.

Moore, Mary F.

Hartfield, Clifford E.

Reed, Blanche

Jones, Mary A.

Robinson, Shirley

Kennedy, Francine

Tabb, Evelyn

Mayfield, Louise

BY ALDERMAN HARRIS (8th Ward):

[O2016-2514]

Allen, Lynda Sue

Martin, Ernest M.

Amonoo, Rose

McDonald, Walter O.

Buckley, Gilda M.

Reese, Prenilla

Burnett-Duncan, Esther

Walker, Verna

Griffin, Loyal D.

Washington, Norma J.

Jones, Ethel V.

Williams, Teresina

Jones, Michael

21472

JOURNAL--CITY COUNCIL--CHICAGO

3/16/2016

BY ALDERMAN ZALEWSKI (23rd Ward):

Pavic, Kata

[O2016-2515]

BY ALDERMAN SOLIS (25th Ward):

McCarthy, Patrick O.

[O2016-2517]

BY ALDERMAN ERVIN (28th Ward):

Flores, Jose

Galindo, Maria G.

[O2016-2518]

BY ALDERMAN TALIAFERRO (29th Ward):

Childs, William G., Sr.

Franklin, Willie

Scott, Lamorris, Sr.

[O2016-2519]

BY ALDERMAN AUSTIN (34th Ward):

Williams, Muriel

[O2016-2520]

BY ALDERMAN MITTS (37th Ward):

Daniels, Doris

Johnson, Mattie

McGee, Ellen Jean

Reed, Gloria J.

Ware, Ernest T.

[O2016-2521]

BY ALDERMAN SPOSATO (38th Ward):

Banke, Lillian

Battista-Sapienza, Karen

Baumann, Glenna B.

Benzinger, Arlene C.

Bertone, Victoria

Bezanes, Olga

[O2016-2522]

Blaho, Eleanor A.	Lindio, Francis
Carson, Robert L.	Linwood, Phyllis H.
Cavaliero, Rosemary C.	Lutzow, Robert C.
Chinnow, Rose M.	Manicki, Lorraine
Cullerton, Denise A.	Mockler, Margaret
Fiduccia, Nick P.	Nelson, Florence L.
Gallo, Nina M.	Novak, Marie
Gennett, Arlene T.	Nowak, Miroslawa
Grisham, Michalina	Olah, Gertrude
Grobosch, Joseph P.	Pienkos, Angela V.
Groener, Genevieve	Rajah, Barbara A.
Hawrych, Maria	Ratyniak, Alina
Karp, Dolores A.	Stagg, Camille J.
Kopala, Albert A.	Vanderhook, Louis
Kruk, Leocadia K.	Vavrinchik, Helen
Leese, Ruby A.	Wawrzos, Wladyslawa
Leonardi, Jan L.	Zimmerman, Helen R.
Lillegard, Mary E.	

BY ALDERMAN LAURINO (39th Ward):

Cygan, Jadwiga	Jardine, Ann
Gray, Julia	Kakis, Anastasia
Hansen, Marilyn E.	Kentgen, Geraldine

[O2016-2523]

Kerros, Clarence

Saldana, Sol

Koehler, Dorothy E.

Summerville-McCauley, Mary F.

Mariano, Joseph

Yashar, Joanne

BY ALDERMAN O'CONNOR (40th Ward):

[O2016-2524]

Inclan, Maria D.

Wilcox, Pamela

BY ALDERMAN NAPOLITANO (41st Ward):

[O2016-2525]

Barber, Edward B.

Moynes, Jean A.

Boyan, Julius

Schultze, Christine C.

Brock, Gerald

Skowronski, Donna

Hundreiser, Michael D.

Walsh, Diane C.

Janus, Dorothy L.

Weber, Richard F.

Komornick, John

Wiktorek, Lillian T.

Ligeza, Rose

Wohlfahrt, Margarete

BY ALDERMAN REILLY (42nd Ward):

[O2016-2527]

Bacon, Janet

Dee, Lynn A.

Blumenthal, Jeffery D.

Eggers, Winifred E.

Breski, James

Godfrey, Richard T.

Butirro, Robert D.

Goodridge, James

Cadagin, Patricia

Grava, Audrey F.

Collins, Daniel E.

Gronwold, Parker B.

Harrison, Lois	Meyer, Carol L.
Hoffenberg, Vernon	Mokhtarian, Kamran
Hogan, Richard A.	Mondero, Virgilio
Holan, Mary Ann	Morrissey, Thomas
Horwitz, Jeffrey W.	Narcisse, Alma Gattling
Istrate, Joan	Nardini, Gloria
Jayne, Jerry	Novak, Helen E.
Kane, Jeanne M.	Palagi, Bruce B.
Kenny, William J.	Patterson, Russell
Keroff, William B.	Peller, Sherry
Lawson, Ethel V.	Pizza, Donald L.
Leftwich, Lynn	Poon, Lisa Kwai Ling
Leracz, Bernice B.	Rayford, Robert J.
Love, Lois J.	Reidy, Daniel E.
Lowenthal, Michael	Rosenberg, Vivian
Luckritz, Karen M.	Roth, Sandra
Lynn, Anita V.	Schalk, Carol L.
Mahajan, Meera	Slavin, Maureen M.
Manicad, Zenaida	Slotar, Ernest
McGrath, Patricia	Smith, James
Mendel, Ann	Summers, Alan
Merritt, Shirley R.	Wang, Sharon P.

White, James R.

Zeglen, Patricia L.

BY ALDERMAN SMITH (43rd Ward):

[O2016-2528]

Adams, Kay

Blum, Betty

Adilman, Ronald

Blumstein, Rita

Alberts, Donna

Bock, Edward

Albertson, David

Boden, Hans

Anderson, Judith

Bogan, Ralph Jr.

Anderson, Margaret E.

Boniecki, Joseph

Angliongto, Florence

Boss, Edward

Antelo, Joseph

Breymeyer, Dianne

Ashcraft, William

Brophy, Corinne

Becker, Roger

Bucchianeri, Jean

Belskey, John

Buchanan, Robert

Bergfield, Barbara

Buttita, Vera

Bernstein, Alice

Caminer, Morris

Bersh, Dianne

Comparin, Barbara A.

Bielski, Pauline

Comparin, Eugene

Blankenship, Marshall

Cashman, Thomas

Blessington, Judy

Clickener, Patricia

Blonsky, Marilyn

Cohn, Louis

Bloom, Marceline

Collins, Marie

Connelly, Mary	Frost, John
Connolly, Vincent	Gillespie, Kathleen
Cook, Matthew	Gingerella, Leonard
Cooper, Margaret	Ginsberg, Barbara
Creedon, Hugh	Giovenco, Joseph
Curry, Jane	Glickman, Leslie
Davidson, John	Goldman, Trudy
Dick, Azile V.	Goode, Elaine
Domuray, Dorothy	Goodman, David
Donnelley, Thomas & Barbara	Gottlieb, Evelyn
Dowd, Philip	Graham, Carol
Dunne, Joyce	Gruettner, Christiane
Ehrlich, Kayla	Gunset, Helinda
Eisenstein, Gerald	Hackett, Marilyn
Evans, Linda	Halpern, Edith
Feinglass, Sandy	Harris, Barbara
Felber, Diane	Hart, Wilbur
Fenech, Margery	Hauth, Anni
Figiel, Dolores	Henderson, Leon
Fisher, Eugene	Hendricksen, Joyce
Fohrman, Gerald	Hill, James, Jr.
Forman, Ruth	Hoel, Sherry
Friedman, Marcia	Holleb, Doris

Horwitz, Robert

Klein, Catherine

Iacono, Russill

Kligerman, Honore

Imrem, Sue

Klucinkas, John

Joost, Karen A.

Konrath, Marilyn

Lovinelli, Patricia

Kraemer, Steven

Ishizu, Shigeko

Kravitz, David & Linda

Jacobs, Terri

Krichevsky, Bernice

Johnson, Darlene

Kubala, Mary Ruth

Johnson, Robert

Kuhn, Jeannette

Jones, Patricia

Kuzmickas, Virginia

Joseph, Patricia

Lamet, Jerome

Josephs, Karen

Lansky, Marvin

Judelson, Phyllis

Lawyer, Linda

Kadlub, Evelyn

Leshner, Paul

Kaempf, James

Lessner, Linda

Kaiser, Patricia

Levine, Baruch

Kaplan, Sidney

Levinthal, Hazel

Kazemek, Edward

Levy, Ann

Kelly, Kevin

Levy, Deeann

Kirk, Gordon

Lewin, Phillip

Kit, Henry

Lindau, Roselind

Kleeberg, Eileen

Lipson, Jo

Lipnick, Maxine	Melchior, Helen
Lucich, Dragana	Meltzer, Zelma
Lustman, Hannah	Merker, Elliot
Lunch, Mary Anne	Metcalf, Adrienne
Major, Marilyn	Meyer, Mary Beth
Malek, Molly	Meyer, Norma
Mancuso, James	Midgley, David
Mandilovitch, Miko	Minghi, Michael
Mankowski, Georgia	Morris, Kathleen
Manos, Anna	Mosser, Juduth
Marcus, Sheldon	Muchman, Beatrice
Margolis, Gail	Murphy, Maryann
Marshall, Mary	Nadler, Norbet
Marks, Joy	Nekvasil, Charles
Marks, Sally	Nelsen, Judith
Martin, Rose	Nelson, Florence
Martineau, Jeanne M.	Nesti, Mary Alice
Martinez, Carmen	Niese, Robert
Mcclain, Carole	Novak, Teresa
Mc Court, Sandra	Odchodnický, Joan
Mcneil, Susanna	Ortiz, Elizabeth
Meister, Diane	Osimowicz, Geraldine

O'Toole, Richard	Rubinelli, Mary Jane
Otvos, Robert	Russell, Wayne
Ozag, Linda	Sanida, Charles
Pachter, Rosalyn	Saxon, Joyce
Padgham, Kenneth, Jr.	Schain, Leslie
Panagakis, George	Schaller, Anneliese
Parkin, Louise	Schallmoser, Joseph
Perkovich, Mark, Jr.	Schindler, Susan
Perret, Jacques	Schlacks, Ronald
Peschon, Mary	Schlesinger, Marjorie
Petacque, Judy	Schonewise, Rodger
Pfleger, David	Schummer, Susan
Plotkin, Diane	Sharfman, Robert
Raab, Edith	Sheats, Letitia
Rabun, Karen	Silverman, Howard
Radovanov, Mirjana	Simon, Arthur
Raedeke, Ronald	Smith, Nina
Reilly, Joan	Snider, Dennis
Rich, Judith	Snyder, Sherwood
Rife, Edgar III	Sobeck, Erika
Ritchie, Diana	Solomon, Minnie Darbin
Robinett, Donald	Stangenes, Sharon

Stefancic, Michael

Valleau, Marie

Stenson, Michael

Vandervoort, Stephen

Straus, Henry

Walker, Jimmie

Strobl, Walter

Walsdorf, Mary

Svoboda, Raymond

Weissenberger, Gabriele

Szymanski, Christine

Welling, Diane

Tadman, Gloria

White, Ida

Tardy, Eileen

Wilson, Robert

Tatley, Selma

Windt, Stuart

Tecklenburg, Walter

Wolin, Leon

Theodossis, Dorothy

Wollman, Jack

Todd, Michael

Young, Joann

Toomey, Timothy

Zussman, Hedy

Turle, Walter

Zwieg, Rosette

Valentine, John

BY ALDERMAN TUNNEY (44th Ward):

Acker, Fred M.

Berky, Marcie

Bobich, Joseph

Brunner, Steven M.

Bauer, Mary H.

Bruti, Gerald

Belcove, Merle I.

Burns, Laurie L.

Bellows, Deborah M.

Byrne, Roger J.

[O2016-2529]

Egan, Vincent A.

Miller, Carol

Eisel, Gerald L.

Myra, Moglowsky

Erriquez, Jo Ann

Notkoff, Rudolph

Ferrara, Frank D.

Penz, Carol W.

Garmisa, June

Powell, Ann M.

Gentes, Julie L.

Randall, Gretchen L.

Gold, Kathleen H.

Sadkin, Ruth K.

Goodin, Rita L.

Schnell, Hartmut P.

Gray, Mary D.

Solock, Mark W.

Grossvogel, Jill E.

Stack, Doris

Joseph, Eisei

Variano, John

Justin, So

Woloshin, Linda

Kiltzky, Mark

Zambuto, Rosa A.

Landesman, Judith

BY ALDERMAN PAWAR (47th Ward):

[O2016-2530]

Balingit, Quintin

Flores, Jose A.

Huitt, June M.

Jouzaitis, Gladys

Oh, Munja G.

Petersen, Jean E.

Thomas, Carole J.

BY ALDERMAN OSTERMAN (48th Ward):

[O2016-2531]

Abe, Teiji	Hart, Rita K.
Anderson, Dennis	Heidkamp, Eugene A.
Asfaw, Ayalew	Helm, Phoebe K. (2)
Askenette, Mary Jane	Herzinger, Howard R.
Austin, Lynne P.	Johnston, Daniel J.
Avila, Maxima C.	Kail, Robin
Badlani, Kamla	Key, Lillian
Beaudoin, Elaine	Klaviter, Helen
Berger, Mara	Kramer, Allen
Blommert, Leroy	Lombardo, Robert
Bouman, Janet M.	Magliane, Michael
Call, Forrest T.	Marinovic, Mujo
Casey, Alice Rae	Mayeda, Jane
Cohen, David J.	Mc Inerney, Timothy
Corenon, Norman L.	Meshuris, Lyudmila E.
Ellison, Wilbert	Moldovan, Filip
Felbinger, Norma	Murphy, Barbara J.
Fu, Ronggen	Norby, Linda L.
Galvin, Marie S.	Novello, Georgeane
Golden, Terry E.	Papoutsakis, Aremisia
Hall, Nancy	Perelman, Rosa Greenstone
Hanks, Wency C.	Piedallu, Marcel

Raine, Phyllis J.

Van Pelt, Steven Arthur

Rios, Matilde

Van Wert, James H.

Rivera, Katherine

Von Tiling-Lewin, Maria

Ronan, Genia B.

Ward, Louella K.

Rozenbaum, Barbara G.

Weiner, Frank

Santos, Rosario

Wilson, Dorothy M.

Shamo, Robert

Wolfson, Deena

Slusser, Gail M.

Young, Dwight W.

Suleyman, Safa

Zagar, Robert J.

Tobin, Francis X.

Zevin, Esther N.

Trice, Gracie

BY ALDERMAN J. MOORE (49th Ward):

[O2016-2532]

Binsfeld, Mary

Daniel, Rita

BY ALDERMAN SILVERSTEIN (50th Ward):

[O2016-2533]

Alterovich, Maria

Nach, David L.

Engerman, Sheldon

Spektor, Seymor

Gordon, Gertrude

Steiner, Sima

Ishida, Jean

Weiss, Eva

Kwong, Chan Y.

Weiss, Ruth

APPROVAL OF JOURNAL OF PROCEEDINGS.

JOURNAL (February 10, 2016)

The Honorable Susana A. Mendoza, City Clerk, submitted the printed official *Journal of the Proceedings of the City Council of the City of Chicago* for the regular meeting, held on Wednesday, February 10, 2016 at 10:00 A.M., signed by her as such City Clerk.

Alderman Burke moved to *Approve* said printed official *Journal* and to dispense with the reading thereof. The question being put, the motion *Prevailed*.

UNFINISHED BUSINESS.

On motion of Alderman Burke, the City Council went out of the regular order of business during the Reports and Communications from City Officers portion of the meeting to consider an ordinance which would otherwise have been contained in the Unfinished Business portion of the meeting. (Please see pages 19380 through 19395 of this *Journal* for the full text of this ordinance).

MISCELLANEOUS BUSINESS.

PRESENCE OF VISITORS NOTED.

The following individuals were in attendance and recognized by the City Council:

Chicago Police 9th District Commander Daniel J. Godsel (Star Number 470), accompanied by his daughter, Ava Godsel, sons, Daniel Godsel and Thomas Godsel; and Sergeant John P. Hein (Star Number 2663) accompanied by his daughter, Eileen Hein and girl friend, Ashley Madison;

Chicago Fire Paramedic Wendell Perkins-Smoot, accompanied by his wife, Angela Perkins-Smoot; daughter, Jaylen Perkins-Smoot; son, Julian Perkins-Smoot; Department District Chief Jeff Lyle; and Paramedic Dante Bulter.

Time Fixed For Next Succeeding Regular Meeting.

[O2016-2551]

By unanimous consent, Alderman Burke presented a proposed ordinance which reads as follows:

Be It Ordained by the City Council of the City of Chicago:

SECTION 1. That the next succeeding regular meeting of the City Council of the City of Chicago to be held after the meeting held on Wednesday, the sixteenth (16th) day of March, 2016, at 10:00 A.M., be and the same is hereby fixed to be held on Wednesday, the thirteenth (13th) day of April, 2016, at 10:00 A.M., in the Council Chamber in City Hall.

SECTION 2. This ordinance shall take effect and be in force from and after its passage.

On motion of Alderman Burke, the foregoing proposed ordinance was *Passed* by yeas and nays as follows:

Yeas -- Aldermen Moreno, Hopkins, Dowell, Hairston, Sawyer, Mitchell, Harris, Beale, Sadlowski Garza, Thompson, Cárdenas, Quinn, Burke, Lopez, Foulkes, D. Moore, Curtis, O'Shea, Cochran, Brookins, Muñoz, Zalewski, Scott, Solis, Maldonado, Burnett, Ervin, Taliaferro, Reboyras, Santiago, Waguespack, Mell, Austin, Ramirez-Rosa, Villegas, Mitts, Sposato, Laurino, O'Connor, Napolitano, Smith, Tunney, Arena, Cappleman, Pawar, Osterman, J. Moore, Silverstein -- 48.

Nays -- None.

Alderman Beale moved to reconsider the foregoing vote. The motion was lost.

APPENDIX A

LEGISLATIVE INDEX

**JOURNAL of the PROCEEDINGS
of the
CITY COUNCIL
of the
CITY of CHICAGO, ILLINOIS**

Regular Meeting – Wednesday, March 16, 2016

Main Category List

LEGISLATIVE INDEX JOURNAL of the PROCEEDINGS of the CITY COUNCIL of the CITY of CHICAGO, ILLINOIS

Regular Meeting – Wednesday, March 16, 2016

Agreements	Parking
Alley	Peddling/Vendors
Appointments	Permits/License/Fee Exemptions
Bonds & Bond Issues	Property
Budget & Appropriations	Public Way Usage
City Council	Signs/Signboards
City Departments/Agencies	Social Issues & Programs
Claims	Special Events
Commendations & Declarations	Streets
Committee/Public Hearings	Tag Days
Donation of City Equipment	Tax Incentives
Historical Landmarks	Traffic
Illinois, State of	Tributes
Journal Corrections	Water
Lawsuits/Settlements	Zoning Reclassifications
Municipal Code Amendments	

Abbreviations And Acronyms

A

Admin.	Administration
Agcy.	Agency
a.k.a.	Also Known As
Ald.	Alderman
AME	African Methodist Episcopal Church
ANLAP	Adjacent Neighbors Land Acquisition Program
App.	Application
Apt(s).	Apartment(s)
Assn.	Association
Assoc.	Associates
Asst.	Assistant
Atty.	Attorney
Ave	Avenue
A.M.	Ante Meridian

B

B.A..	Bachelor of Arts
Bd. of Ed.	Board of Education
Bldg.	Building
Bhp.	Bishop
Blvd	Boulevard
Bro.	Brother

C

Capt.	Captain
Card.	Cardinal
CCL	Concealed Carry License
CDBG	Community Development Block Grant
CDC	Community Development Commission
CEO	Chief Executive Officer
CFD	Chicago Fire Department
CFO	Chief Financial Officer
CFP	Chicago Firearm Permit
CHA	Chicago Housing Authority
Chap.	Chapter
Chpl.	Chaplain
Chgo.	Chicago
Co.	Company
Col	Colonel
Com.	Committee/Community
Comdr.	Commander

C

Coml.	Commercial
Comm.	Commerce/Commission
Comr.	Commissioner
Condo	Condominium
Co-Op	Cooperative
Corp.	Corporation
Corpl.	Corporal
Constr.	Construction
CPA	Certified Public Accountant
CPD	Chicago Police Department/
CPS	Chicago Public Schools
Ct	Court
CTA	Chicago Transit Authority

D

DARLEP	Digital Automated Red Light Enforcement Program
d.b.a.	Doing Business As
Deferred	Action Deferred
deg.	Degree(s)
Det.	Detective
Dept.	Department
Devel.	Developer/Development
Dist.	District
Div.	Division
Dr.	Doctor
Dr	Drive

E

E	East
EAV	Equalized Assessed Value
eb	eastbound
Elem.	Elementary
EMT	Emergency Medical Technician
Eng'r	Engineer
Equip.	Equipment
Exchg.	Exchange
Exec. Dir.	Executive Director
Expy.	Expressway

F

FAA	Federal Aviation Administration
Fahr.	Fahrenheit
FAR	Floor Area Ratio
FBI	Federal Bureau of Investigation
FDA	Federal Drug Administration

Abbreviations And Acronyms

F

F.F. Firefighter
 Filed Placed on File
 FOID Firearm Owner's Identification Card
 Fr. Father
 ft. feet
 f.k.a. formerly known as

G

Gen. General
 Govt. Government

H

Hon. Honorable
 hrs. Hours
 HUD Housing and Urban Development
 Hwy. Highway
 HQ Headquarters

I

IDOT Illinois Dept. of Transportation
 IL Illinois
 Inc. Incorporated
 Ind. Industries
 Ins. Insurance
 Insp. Gen. Inspector General
 Inst'l. Institutional
 IPD Institutional Planned Development

J

Jr. Junior

L

LCpl Lance Corporal
 LLC Limited Liability Company
 LP Limited Partnership
 Lt. Lieutenant
 Ltd. Limited
 LUCHA Latin United Community Housing Association

M

Maj. Major
 M.B. Missionary Baptist
 MBA Master of Business Administration
 MBE Minority Business-Owned Enterprise

M

MWBE Minority Women Business Enterprise
 Mfg. Manufacturing
 MFT Motor Fuel Tax
 Mgmt. Management
 mins. Minutes
 MOPD Mayors Office for People with Disabilities
 Msgr. Monsignor
 Mun. Municipal

N

N North
 Natl. National
 NFP Not-for-profit corporation
 No. Number

O

Off. Officer
 Org. Organization

P

pg(s) page(s)
 PhD Doctor of Philosophy
 Pkg. Package/Parking
 Pkwy Parkway
 Pl Place
 Plz Plaza
 P.M. Post Meridian
 P.O. Police Officer
 PFC Private First Class

R

RA Very Reverend
 Rd. Road
 Re-Ref. Re-Referred
 Redevel. Redevelopment
 Ref. Referred
 Rehab. Rehabilitation
 Res. Residence/Residential
 Rest. Restricted/Restaurant
 Rev. Reverend
 ROTC Reserve Officer's Training Corps
 ROW Right-of-way
 RR Railroad
 Rt. Rev. Right Reverend

Abbreviations And Acronyms

R

Ry. Railway
RTA Regional Transportation Authority

Q

Q1 1st Quarter (Jan – Mar)
Q2 2nd Quarter (Apr – Jun)
Q3 3rd Quarter (Jul – Sep)
Q4 4th Quarter (Oct – Dec)

S

S South
SBIF Small Business Improvement Fund
St. Saint
Sch. School
Sgt. Sergeant
SFC. Sergeant First Class
Sist. Sister
Soc. Society
Sq. Square
Sr. Senior
SSA Special Service Area
SSgt. Staff Sergeant
St Street
STEM Science, Technology, Engineering
and Math
Subdiv. Subdivision
Supt. Superintendent

T

Terr Terrace
thru through
TIF Tax Increment Financing
Trans. Transportation

U

Univ. University
U.S. United States
u.t.a. Under trust agreement
Util. Utility

V

v versus (against)
Veh. Vehicle

W

W West

Y

YMCA Young Men’s Christian Association
YWCA Young Women’s Christian
Association

Zoning Districts

B Business
BPD Business Planned Development
C Commercial
CPD Commercial Planned Development
DC Downtown Core
DX Downtown Mixed-Use
DR Downtown Residential
DS Downtown Service
M Manufacturing
PD Planned Development
PMD Planned Manufacturing
POS Parks and Open Space
R Residential
RM Residential Multi-Unit
RPD Residential Planned Development
RS Residential Single Unit (Detached
House)
RT Residential Two-Flat, Townhouse
and Multi-Unit
SD Special Character Overlay

OFFICE OF THE CITY CLERK

Date: 3/16/2016

CITY COUNCIL LEGISLATIVE INDEX

1

AGREEMENTS

Elgin Sweeping Services, Inc.
 1629-1635 W Medill Ave
 Extension of right of entry to dismantle and
 remove components from property
 Emanuel (Mayor) O2016-2338
 Referred [C.J.p. 19412] Housing

Easement

Chicago Title Land Trust Co. as successor trustee
 to LaSalle Bank N.A. (for 4th Ward)
 E Congress Pkwy, E Van Buren St, from S State
 St to S Wabash Ave
 Beale (9) O2016-1676
 Referred [C.J.p. 21389] Transportation

Intergovernmental

Chicago Board of Education
 Design, construction and maintenance of green
 stormwater infrastructure (Room to Grow
 Program) at various public schools
 Emanuel (Mayor) O2016-632
 Referred [C.J.p. 17831] Budget
 Passed [C.J.p. 19979]

Chicago Board of Education
 5110 N Damen Ave
 Tax Increment Financing assistance for
 rehabilitation of Amundsen High School
 Emanuel (Mayor) O2016-2455
 Referred [C.J.p. 19402] Finance

Chicago Board of Education
 5515 S Lowe Ave
 Tax Increment Financing assistance for
 rehabilitation of Hope College Preparatory High
 School
 Emanuel (Mayor) O2016-2434
 Referred [C.J.p. 19402] Finance

Public Building Commission of Chicago
 Development of Early Childhood Learning
 Centers
 Emanuel (Mayor) O2016-1684
 Referred [C.J.p. 19406] Budget

AGREEMENTS

Lease

American Airlines, Inc.
 Chicago O'Hare International Airport
 Gate ground lease
 Emanuel (Mayor) O2016-1661
 Referred [C.J.p. 19404] Aviation

County of Cook, The
 200 E 115th St
 Use of City-owned clinical office space at
 Roseland Health Center
 Emanuel (Mayor) O2016-1826
 Referred [C.J.p. 19411] Housing

County of Cook, The
 2418 W Division St
 Use of City-owned clinical office space at West
 Town Neighborhood Health Center
 Emanuel (Mayor) O2016-1839
 Referred [C.J.p. 19411] Housing

Rhonda G. Kodjayan Trust
 2807 W 55th St
 Use of building space by Chicago Public Library
 for Gage Park Branch Library
 Emanuel (Mayor) O2016-1850
 Referred [C.J.p. 19411] Housing

Loan & Security

LMR United, Inc.
 1451-1453 S Avers Ave, 1456-1458 S Hamlin Ave
 Loan restructuring related to acquisition of parking
 lot and rehabilitation of building
 Emanuel (Mayor) O2016-2534
 Referred [C.J.p. 19403] Finance

Miscellaneous

American Library Association
 STEAM-Based Summer Learning Programs
 Emanuel (Mayor) O2016-1725
 Referred [C.J.p. 19406] Budget
 Chicago Public Library
 STEAM-Based Summer Learning Programs
 Emanuel (Mayor) O2016-1725
 Referred [C.J.p. 19406] Budget

OFFICE OF THE CITY CLERK

AGREEMENTS

Miscellaneous

Construction Trades Associates, Inc.
 600-614 E 50th St, 4800-4806 S St Lawrence Ave, and 4950-4956 S Champlain Ave
 First amendment regarding sale and redevelopment of land
 Emanuel (Mayor) O2016-2064
 Referred [C.J.p. 19409] Housing
 Museum of Science and Industry
 STEAM-Based Summer Learning Programs
 Emanuel (Mayor) O2016-1725
 Referred [C.J.p. 19406] Budget
 Sinai Health System
 1347-1359 S Fairfield Ave, 1350-1352 S Washtenaw Ave, and 1356-1364 S Washtenaw Ave
 Right of entry for employees and staff physicians
 Emanuel (Mayor) O2016-702
 Referred [C.J.p. 17834] Housing
 Passed [C.J.p. 20028]

Redevelopment

ASAT, Inc.
 6401-6415 N Rockwell Ave
 First amendment regarding completion of building
 Emanuel (Mayor) O2016-2535
 Referred [C.J.p. 19403] Finance
 Irving Park Property Holdings LLC
 4901-4925 W Irving Park Rd, 4925 W Irving Park Rd
 Purchase and construction of bank building with adjoining parking lot
 Emanuel (Mayor) O2016-659
 Referred [C.J.p. 17830] Finance
 Passed [C.J.p. 19514]

ALLEY

Dedications

Lakeshore East LLC
 E Wacker Dr, bounded by N Lake Shore Dr and E South Water St
 Reilly (42) SO2016-689
 Referred [C.J.p. 19258] Transportation
 Passed as [C.J.p. 20686] Substitute

ALLEY

Ingress/Egress

2293NMA LLC
 2733 W Belden Ave, 2210 N Washtenaw Ave
 Moreno (1) O2016-1722
 Referred [C.J.p. 21381] Transportation
 2854 W Belmont LLC
 2854 W Belmont Ave
 Mell (33) O2016-1663
 Referred [C.J.p. 21422] Transportation
 Abra Auto Body & Glass
 7615 W Irving Park Rd
 Sposato (38) O2016-1655
 Referred [C.J.p. 21434] Transportation
 Acorn Wire & Iron Works
 2415 W 21st St
 Ervin (28) O2016-673
 Referred [C.J.p. 19233] Transportation
 Passed [C.J.p. 20776]
 AP N Milwaukee Property LLC
 830 N Milwaukee Ave
 Burnett (27) O2016-893
 Referred [C.J.p. 19229] Transportation
 Passed [C.J.p. 20776]
 Blue Magic Hand Carwash
 3519 W Belmont Ave
 Ramirez-Rosa (35) O2016-1718
 Referred [C.J.p. 21431] Transportation
 Chicago Car Center, Inc.
 4747 S Kedzie Ave
 Burke (14) O2016-1669
 Referred [C.J.p. 21397] Transportation
 Chicago Car Corner
 5480 N Elston Ave
 Arena (45) O2016-686
 Referred [C.J.p. 19269] Transportation
 Passed [C.J.p. 20776]
 Community Auto Repair Services, Inc. d.b.a.
 Norm's Auto Clinic
 5943 N Lincoln Ave
 O'Connor (40) O2016-1652
 Referred [C.J.p. 21437] Transportation

OFFICE OF THE CITY CLERK

Date: 3/16/2016

CITY COUNCIL LEGISLATIVE INDEX

3

ALLEY

Ingress/Egress

CP AC West Limited Partnership
 2518 W Addison St
 Pawar (47) O2016-725
 Referred [C.J.p. 19276] Transportation
 Passed [C.J.p. 20777]

CP AC West Limited Partnership
 2522 W Addison St
 Pawar (47) O2016-727
 Referred [C.J.p. 19276] Transportation
 Passed [C.J.p. 20777]

CP AC West Limited Partnership
 2528 W Addison St
 Pawar (47) O2016-726
 Referred [C.J.p. 19277] Transportation
 Passed [C.J.p. 20777]

CP AC West Limited Partnership
 2532 W Addison St
 Pawar (47) O2016-724
 Referred [C.J.p. 19277] Transportation
 Passed [C.J.p. 20778]

CP AC West Limited Partnership
 2538 W Addison St
 Pawar (47) O2016-722
 Referred [C.J.p. 19277] Transportation
 Passed [C.J.p. 20778]

Domain Group LLC
 650 N Morgan St
 Burnett (27) O2016-721
 Referred [C.J.p. 19229] Transportation
 Passed [C.J.p. 20779]

Elim Romanian Pentecostal Church
 4850 N Bernard St
 Mell (33) O2016-1660
 Referred [C.J.p. 21422] Transportation

Elston's Tire Shop
 4100 N Elston Ave
 Laurino (39) O2016-678
 Referred [C.J.p. 19244] Transportation
 Passed [C.J.p. 20779]

ALLEY

Ingress/Egress

Gearhead Workspace
 4739 W Montrose Ave
 Arena (45) O2016-685
 Referred [C.J.p. 19269] Transportation
 Passed [C.J.p. 20779]

Horizon Learning Center
 2910 W Peterson Ave
 Silverstein (50) O2016-684
 Referred [C.J.p. 19282] Transportation
 Passed [C.J.p. 20780]

HP Ventures Group
 4447 N Kedzie Ave
 Mell (33) O2016-1666
 Referred [C.J.p. 21422] Transportation

Illinois Engineering Products, Inc.
 2415 W 21st St
 Ervin (28) O2016-675
 Referred [C.J.p. 19233] Transportation
 Passed [C.J.p. 20780]

J&C Auto Repair
 4915 S Cicero Ave
 Burke (14) O2016-1670
 Referred [C.J.p. 21397] Transportation

Khan, Maqbool/Rosemont/California LLC
 2807-2809 W Rosemont Ave
 Silverstein (50) O2016-674
 Referred [C.J.p. 19282] Transportation
 Passed [C.J.p. 20781]

Kiddleland Education Center of Excellence
 4125 S Indiana Ave
 Dowell (3) O2016-681
 Referred [C.J.p. 19205] Transportation
 Passed [C.J.p. 20780]

Magnum Homes LLC
 3326 W Irving Park Rd
 Mell (33) O2016-1662
 Referred [C.J.p. 21422] Transportation

OFFICE OF THE CITY CLERK

ALLEY

Ingress/Egress

Mokin Properties LLC
 351 W Huron St
 Reilly (42) O2016-677
 Referred [C.J.p. 19258] Transportation
 Passed [C.J.p. 20781]

Nina Car Wash
 4611 N Pulaski Rd
 Laurino (39) O2016-1657
 Referred [C.J.p. 21435] Transportation

NRG Clark-Schubert LLC
 610 W Schubert Ave
 Smith (43) O2016-1668
 Referred [C.J.p. 21452] Transportation

Pasquale Lucchetto d.b.a. Windy City Market
 3334-3348 N Pulaski Rd
 Reboyras (30) O2016-1591
 Referred [C.J.p. 21417] Transportation

Preservation of Affordable Housing, Inc.
 803 E 61st St
 Cochran (20) O2016-1710
 Referred [C.J.p. 21401] Transportation

R&M Property Development LLC
 3026 N Lincoln Ave
 Waguespack (32) O2016-1664
 Referred [C.J.p. 21420] Transportation

Sacred Memories Funeral Home
 2453-2457 W 59th St
 Foulkes (16) O2016-1658
 Referred [C.J.p. 21399] Transportation

Sobieski, Stan
 2738 N Sayre Ave
 Taliaferro (29) O2016-1651
 Referred [C.J.p. 21416] Transportation

Unity Center
 3339 S Halsted St
 Thompson (11) O2016-728
 Referred [C.J.p. 19212] Transportation
 Passed [C.J.p. 20782]

ALLEY

Ingress/Egress

Van's Hand Car Wash
 5940 S Ashland Ave
 Foulkes (16) O2016-895
 Referred [C.J.p. 19217] Transportation
 Passed [C.J.p. 20782]

Water Tower on Lake LLC
 4223 W Lake St
 Ervin (28) O2016-687
 Referred [C.J.p. 19233] Transportation
 Passed [C.J.p. 20782]

Wendy's Properties LLC
 133-135 S Western Ave
 Burnett (27) O2016-1712
 Referred [C.J.p. 21414] Transportation

White Castle System, Inc.
 2140 S Wabash Ave
 Dowell (3) O2016-1720
 Referred [C.J.p. 21386] Transportation

Wicker Park Apartments, Inc.
 1056 N Ashland Ave
 Moreno (1) O2016-1721
 Referred [C.J.p. 21381] Transportation

Vacation
 1330 W Fulton LLC, 323 N Ada LLC and Fulton West Land LLC
 W Carroll Ave, bounded by W Fulton St, N Elizabeth St and N Ada St
 Burnett (27) O2016-715
 Referred [C.J.p. 19229] Transportation
 Passed [C.J.p. 20598]

Chicago Title Land Trust No. 118087-06 (for 4th Ward)
 4732-4758 S Dorchester Ave, 1368-1380 E 48th St
 Beale (9) O2016-1727
 Referred [C.J.p. 21389] Transportation

Lakeshore East LLC
 E Wacker Dr, bounded by N Lake Shore Dr and E South Water St
 Reilly (42) SO2016-689
 Referred [C.J.p. 19258] Transportation
 Passed as [C.J.p. 20686] Substitute

OFFICE OF THE CITY CLERK

Date: 3/16/2016

CITY COUNCIL LEGISLATIVE INDEX

5

ALLEY

Vacation

VCA Real Property Acquisition Corp. and Catholic Bishop of Chicago
800-808 N Sangamon St, 956-960 W Chicago Ave, 812-830 N Sangamon St, 1001-1041 W Fry St and 964-1018 W Chicago Ave
Burnett (27) O2016-1698
Referred [C.J.p. 21414] Transportation

APPOINTMENTS

Curtis, Dwight
Community Development Commission (Member)
Emanuel (Mayor) A2016-22
Referred [C.J.p. 19397] Economic
Delgado, Nicholas J.
Community Development Commission (Member)
Emanuel (Mayor) A2016-21
Referred [C.J.p. 19397] Economic
Gray, Arriel Jr.
Electrical Commission (Member)
Emanuel (Mayor) A2016-14
Referred [C.J.p. 17827] Zoning
Approved [C.J.p. 20787]
Hotza, Avdulla
Southwest Business Growth Area Commission (S.S.A. No. 3) (Member)
Emanuel (Mayor) A2016-17
Referred [C.J.p. 19395] Finance
Perez, Jorge L.
Community Development Commission (Member)
Emanuel (Mayor) A2016-20
Referred [C.J.p. 19398] Economic
Walters-Trezzo, Charlotte A.
Howard Street Commission (S.S.A. No. 19) (Member)
Emanuel (Mayor) A2016-18
Referred [C.J.p. 19396] Finance
Ward, Roxanne M.
Community Development Commission (Member)
Emanuel (Mayor) A2016-20
Referred [C.J.p. 19398] Economic

APPOINTMENTS

Whiteside, Mae C.
Community Development Commission (Member)
Emanuel (Mayor) A2016-23
Referred [C.J.p. 19399] Economic
Yao, Andrea L.
Board of Local Improvements (Member)
Emanuel (Mayor) A2016-19
Referred [C.J.p. 19400] Transportation

BONDS & BOND ISSUES

Second Lien Water Revenue Bonds, Series 2016A
Emanuel (Mayor) SO2015-8873
Referred [C.J.p. 14597] Finance
Passed as [C.J.p. 19448]
Substitute

BUDGET & APPROPRIATIONS

Annual Appropriation Ordinance

Fund No. 925 amendment
Dept. of Family and Support Services and Dept. of Planning and Development
Emanuel (Mayor) O2016-1648
Referred [C.J.p. 19405] Budget

CITY COUNCIL

Aldermen

Resignations

Burns, William D. (Ald.)
4th Ward
F2016-14
Filed [C.J.p. 19412]

Miscellaneous

Call for creation of Financial Transparency and Accountability Ordinance imposing review standards for extraordinary financial transactions
Arena (45), and Others R2016-183
Referred [C.J.p. 21459] Finance

CITY DEPARTMENTS/AGENCIES

Chicago City Colleges

Call for hiring of Hispanic professors and staff reflective of student and City population
Villegas (36), Mendoza (Clerk) R2016-178
Referred [C.J.p. 21432] Workforce Development

OFFICE OF THE CITY CLERK

CITY DEPARTMENTS/AGENCIES

Procurement Services

Call to deem Intel Corp. non-responsible on all City bids until full representation of minorities in workforce is reached
 Villegas (36) R2016-179
 Referred [C.J.p. 21432] Economic

CLAIMS

Condominium Refuse Rebate

4960 N. Western Condo
 O'Connor (40) CL2016-886
 Referred [C.J.p. 21377] Finance
 Addison Commons Condos and sundry others
 Burke (14) Or2016-115
 Direct Introduction Finance
 Passed [C.J.p. 19937]
 Bel Harbour Condo Assn.
 Tunney (44) CL2016-887
 Referred [C.J.p. 23177] Finance
 Rosemont Hanover Condo Assn.
 O'Connor (40) CL2016-885
 Referred [C.J.p. 21377] Finance

Damage to Property

Atwater, Doris
 Misc. Transmittal CL2016-798
 Referred [C.J.p. 19424] Finance
 Campbell, Andrias C.
 Misc. Transmittal CL2016-783
 Referred [C.J.p. 19424] Finance
 Drazenovic, John I.
 Misc. Transmittal CL2016-873
 Referred [C.J.p. 19425] Finance
 Staron, John
 Misc. Transmittal CL2016-854
 Referred [C.J.p. 19427] Finance
 Vesprini, Bradley S.
 Misc. Transmittal CL2016-872
 Referred [C.J.p. 19427] Finance

Damage to Vehicle

Allstate Ins. and Ross, Josephine
 Misc. Transmittal CL2016-875
 Referred [C.J.p. 19424] Finance

CLAIMS

Damage to Vehicle

Beaty, Gary D.
 Misc. Transmittal CL2016-815
 Referred [C.J.p. 19424] Finance
 Brend, Larisa
 Misc. Transmittal CL2016-820
 Referred [C.J.p. 19424] Finance
 Castrejon, Luis I.
 Misc. Transmittal CL2016-786
 Referred [C.J.p. 19424] Finance
 Chicago Elite Cab Corp.
 Misc. Transmittal CL2016-784
 Referred [C.J.p. 19424] Finance
 Chicago Elite Cab Corp.
 Misc. Transmittal CL2016-799
 Referred [C.J.p. 19424] Finance
 Chicago Elite Cab Corp.
 Misc. Transmittal CL2016-845
 Referred [C.J.p. 19424] Finance
 Clark, Adonte M.
 Misc. Transmittal CL2016-874
 Referred [C.J.p. 19424] Finance
 Constante, Jonathan
 Misc. Transmittal CL2016-832
 Referred [C.J.p. 19425] Finance
 Downing, Danae M.
 Misc. Transmittal CL2016-858
 Referred [C.J.p. 19425] Finance
 Edwards, Marc A.
 Misc. Transmittal CL2016-846
 Referred [C.J.p. 19425] Finance
 Elguera-Garcia, Samuel A.
 Misc. Transmittal CL2016-859
 Referred [C.J.p. 19425] Finance
 Eversley, Simona T.
 Misc. Transmittal CL2016-822
 Referred [C.J.p. 19425] Finance
 Fotache, Maria
 Misc. Transmittal CL2016-831
 Referred [C.J.p. 19425] Finance

OFFICE OF THE CITY CLERK

Date: 3/16/2016

CITY COUNCIL LEGISLATIVE INDEX

7

CLAIMS

Damage to Vehicle

Frederick, Paul D.	
Misc. Transmittal	CL2016-833
Referred [C.J.p. 19425]	Finance
Gross, Joseph H., Jr	
Misc. Transmittal	CL2016-819
Referred [C.J.p. 19425]	Finance
Haste, Joseph, W.	
Misc. Transmittal	CL2016-800
Referred [C.J.p. 19425]	Finance
Heekwan, Yang	
Misc. Transmittal	CL2016-847
Referred [C.J.p. 19425]	Finance
Jaimes, Rafael	
Misc. Transmittal	CL2016-843
Referred [C.J.p. 19425]	Finance
Kessinger, Mason L.	
Misc. Transmittal	CL2016-818
Referred [C.J.p. 19425]	Finance
Kindle, Anthony	
Misc. Transmittal	CL2016-788
Referred [C.J.p. 19425]	Finance
Lawson, Eric D.	
Misc. Transmittal	CL2016-817
Referred [C.J.p. 19426]	Finance
Morales, Hugo L.	
Misc. Transmittal	CL2016-821
Referred [C.J.p. 19426]	Finance
Muntaner, Nicolas A.	
Misc. Transmittal	CL2016-790
Referred [C.J.p. 19426]	Finance
Ortiz, Henry	
Misc. Transmittal	CL2016-855
Referred [C.J.p. 19426]	Finance
Pecoraro, Giuseppe	
Misc. Transmittal	CL2016-789
Referred [C.J.p. 19426]	Finance
Pinkus, Paul	
Misc. Transmittal	CL2016-787
Referred [C.J.p. 19426]	Finance

CLAIMS

Damage to Vehicle

Riles, Lloyd P.	
Misc. Transmittal	CL2016-857
Referred [C.J.p. 19426]	Finance
Rodriguez, Philip M.	
Misc. Transmittal	CL2016-816
Referred [C.J.p. 19426]	Finance
Rosado, Jesse J.	
Misc. Transmittal	CL2016-785
Referred [C.J.p. 19426]	Finance
Transit General Ins. and Kwik Cab Corp.	
Misc. Transmittal	CL2016-814
Referred [C.J.p. 19427]	Finance
Tse, Lai C.	
Misc. Transmittal	CL2016-856
Referred [C.J.p. 19427]	Finance
Vittorio, Louis P.	
Misc. Transmittal	CL2016-791
Referred [C.J.p. 19427]	Finance
<u>Damage to Vehicle - Pothole</u>	
Aguilor-Bahena, Antonio	
Misc. Transmittal	CL2016-801
Referred [C.J.p. 19424]	Finance
Babos, Sarah E.	
Misc. Transmittal	CL2016-881
Referred [C.J.p. 19424]	Finance
Baker, Melia M.	
Misc. Transmittal	CL2016-864
Referred [C.J.p. 19424]	Finance
Baker, Tristan	
Misc. Transmittal	CL2016-869
Referred [C.J.p. 19424]	Finance
Banovic, Matthew P.	
Misc. Transmittal	CL2016-865
Referred [C.J.p. 19424]	Finance
Bassett, Scott C.	
Misc. Transmittal	CL2016-862
Referred [C.J.p. 19424]	Finance
Bider, Tzvi	
Misc. Transmittal	CL2016-842
Referred [C.J.p. 19424]	Finance

OFFICE OF THE CITY CLERK

CLAIMS

Damage to Vehicle - Pothole

Braack, Stacy L.	
Misc. Transmittal	CL2016-837
Referred [C.J.p. 19424]	Finance
Brownlee, Monica L.	
Misc. Transmittal	CL2016-861
Referred [C.J.p. 19424]	Finance
Cabe, Lynn D.	
Misc. Transmittal	CL2016-810
Referred [C.J.p. 19424]	Finance
Comeaux, Andre K.	
Misc. Transmittal	CL2016-794
Referred [C.J.p. 19424]	Finance
Connery, Cheryl L.	
Misc. Transmittal	CL2016-829
Referred [C.J.p. 19424]	Finance
De Vaughn, Deborah A.	
Misc. Transmittal	CL2016-850
Referred [C.J.p. 19425]	Finance
Domont, Elizabeth	
Misc. Transmittal	CL2016-823
Referred [C.J.p. 19425]	Finance
Dukes, Huron A., Jr.	
Misc. Transmittal	CL2016-806
Referred [C.J.p. 19425]	Finance
Edwards, Vivian B.	
Misc. Transmittal	CL2016-848
Referred [C.J.p. 19425]	Finance
Esposito, Janet M.	
Misc. Transmittal	CL2016-793
Referred [C.J.p. 19425]	Finance
Franco, Barbara	
Misc. Transmittal	CL2016-812
Referred [C.J.p. 19425]	Finance
Fulton, Chad R.	
Misc. Transmittal	CL2016-796
Referred [C.J.p. 19425]	Finance
Haigis, Gerhard and Gerhard Designing and Mfg., Inc.	
Misc. Transmittal	CL2016-878
Referred [C.J.p. 19425]	Finance

CLAIMS

Damage to Vehicle - Pothole

Hammad, Ahmad M.	
Misc. Transmittal	CL2016-877
Referred [C.J.p. 19425]	Finance
Hill, Debbra A.	
Misc. Transmittal	CL2016-797
Referred [C.J.p. 19425]	Finance
Jachna, Justyna	
Misc. Transmittal	CL2016-830
Referred [C.J.p. 19425]	Finance
Jesse, Barbara A.	
Misc. Transmittal	CL2016-871
Referred [C.J.p. 19425]	Finance
Leskinen, Krista M.	
Misc. Transmittal	CL2016-852
Referred [C.J.p. 19426]	Finance
Lovell, Ginn	
Misc. Transmittal	CL2016-870
Referred [C.J.p. 19426]	Finance
Markiewicz, Connie S.	
Misc. Transmittal	CL2016-879
Referred [C.J.p. 19426]	Finance
Martin, Jeri	
Misc. Transmittal	CL2016-849
Referred [C.J.p. 19426]	Finance
McGhee, Cara	
Misc. Transmittal	CL2016-805
Referred [C.J.p. 19426]	Finance
Mehas, Margaret	
Misc. Transmittal	CL2016-809
Referred [C.J.p. 19426]	Finance
Nahhas, Hisham	
Misc. Transmittal	CL2016-836
Referred [C.J.p. 19426]	Finance
Nunez, Alette	
Misc. Transmittal	CL2016-813
Referred [C.J.p. 19426]	Finance
O'Connor, Sean T.	
Misc. Transmittal	CL2016-838
Referred [C.J.p. 19426]	Finance

OFFICE OF THE CITY CLERK

Date: 3/16/2016

CITY COUNCIL LEGISLATIVE INDEX

9

CLAIMS

Damage to Vehicle - Pothole

O'Neal, Arius L.	
Misc. Transmittal	CL2016-876
Referred [C.J.p. 19426]	Finance
Othman, Alex E.	
Misc. Transmittal	CL2016-860
Referred [C.J.p. 19426]	Finance
Padiernos, Michael M.	
Misc. Transmittal	CL2016-792
Referred [C.J.p. 19426]	Finance
Pietruszka, Lauren	
Misc. Transmittal	CL2016-853
Referred [C.J.p. 19426]	Finance
Progressive Ins. and Haymore, Deborah	
Misc. Transmittal	CL2016-834
Referred [C.J.p. 19426]	Finance
Radin, Ruth J.	
Misc. Transmittal	CL2016-795
Referred [C.J.p. 19426]	Finance
Rothwell, Thomas J.	
Misc. Transmittal	CL2016-841
Referred [C.J.p. 19426]	Finance
Rubin, Steve	
Misc. Transmittal	CL2016-807
Referred [C.J.p. 19426]	Finance
Rynn, Kevin O.	
Misc. Transmittal	CL2016-863
Referred [C.J.p. 19426]	Finance
Schenk, Joseph S.	
Misc. Transmittal	CL2016-802
Referred [C.J.p. 19427]	Finance
Schuette, Sharon L.	
Misc. Transmittal	CL2016-839
Referred [C.J.p. 19427]	Finance
Scruggs, Andrea J.	
Misc. Transmittal	CL2016-808
Referred [C.J.p. 19427]	Finance
Seitter, Eleanor A.	
Misc. Transmittal	CL2016-828
Referred [C.J.p. 19427]	Finance

CLAIMS

Damage to Vehicle - Pothole

Shealey, Kenyatta M.	
Misc. Transmittal	CL2016-880
Referred [C.J.p. 19427]	Finance
Sheung, Byung	
Misc. Transmittal	CL2016-824
Referred [C.J.p. 19427]	Finance
Sneed, Clayton Jr.	
Misc. Transmittal	CL2016-882
Referred [C.J.p. 19427]	Finance
Stack, Teddy	
Misc. Transmittal	CL2016-835
Referred [C.J.p. 19427]	Finance
Stallings-Daniel, Shirley	
Misc. Transmittal	CL2016-811
Referred [C.J.p. 19427]	Finance
Stott, Yvonne	
Misc. Transmittal	CL2016-827
Referred [C.J.p. 19427]	Finance
Summar, Todd L.	
Misc. Transmittal	CL2016-826
Referred [C.J.p. 19427]	Finance
Viancourt, Julie A.	
Misc. Transmittal	CL2016-867
Referred [C.J.p. 19427]	Finance
Walker, Myrna L.	
Misc. Transmittal	CL2016-840
Referred [C.J.p. 19427]	Finance
Walton, Mary E.	
Misc. Transmittal	CL2016-803
Referred [C.J.p. 19427]	Finance
Weatherspoon, Lauren	
Misc. Transmittal	CL2016-851
Referred [C.J.p. 19427]	Finance
Wilbur, Matt	
Misc. Transmittal	CL2016-804
Referred [C.J.p. 19427]	Finance
Williams, Johnathan E.	
Misc. Transmittal	CL2016-825
Referred [C.J.p. 19427]	Finance

OFFICE OF THE CITY CLERK

CLAIMS

Damage to Vehicle - Pothole

Wimberly, George A.
Misc. Transmittal CL2016-866
Referred [C.J.p. 19427] Finance

Zavala, Steven Z.
Misc. Transmittal CL2016-868
Referred [C.J.p. 19427] Finance

Police Officer/Firefighter Injuries

Regular Orders
All amounts
Burke (14) Or2016-117
Direct Introduction Finance
Passed [C.J.p. 19887]

Regular Orders
Each amount not to exceed \$1,000
Burke (14) Or2016-118
Direct Introduction Finance
Passed [C.J.p. 19578]

Third Party Orders
All amounts
Burke (14) Or2016-119
Direct Introduction Finance
Passed [C.J.p. 19925]

Third Party Orders
Each amount not to exceed \$1,000
Burke (14) Or2016-120
Direct Introduction Finance
Passed [C.J.p. 19887]

Small Claims

Arroyo, Stephanie and sundry others
Burke (14) CL2016-883
Direct Introduction Finance
Failed to [C.J.p. 19967]
Pass

Bilezikjian, James and sundry others
Burke (14) Or2016-113
Direct Introduction Finance
Passed [C.J.p. 19932]

COMMENDATIONS & DECLARATIONS

"Vito P. Cali Day" in Chicago March 5, 2016
Moore (49) R2016-194
Adopted [C.J.p. 21354]

COMMENDATIONS & DECLARATIONS

11 Y.O. Shabbona Park Saints Cheerleading Squad

Congratulations on 2015 National Championship Title
Villegas (36) R2016-172

Adopted [C.J.p. 21339]
Cabral-Arreola, Elizabeth
Receipt of Unsung Heroine Award

Burke (14) R2016-219
Adopted [C.J.p. 21324]

Concord Group
20th anniversary
Burke (14) R2016-220

Adopted [C.J.p. 21325]
D'Estee, Inc. and Chicago Alumnae Chapter of Delta Sigma Theta Sorority, Inc.

Congratulations on Jabberwock: A Scholarship Affaire -- Dream Catchers from Scholarship to Service Event
Dowell (3) R2016-188

Adopted [C.J.p. 21290]
Earle STEM Elementary School Chess Team

Congratulations on exceptional performance and inspiration and all-out support by Network 11
Foulkes (16) R2016-189

Adopted [C.J.p. 21330]
Easter Rising (Republic of Ireland)

100th anniversary
Burke (14) R2016-224
Adopted [C.J.p. 21326]

Garcia, Rogelio Aaron
Achieving rank of Eagle Scout
Quinn (13) R2016-157

Adopted [C.J.p. 21294]
Godsel, Daniel J. (Police Comdr.)

Gratitude for apprehension of burglars
Emanuel (Mayor), and Others R2016-184
Adopted [C.J.p. 19376]

Grisham, Lawrence E.
Retirement from Department of Planning and Development

Laurino (39) R2016-176
Adopted [C.J.p. 21351]

OFFICE OF THE CITY CLERK

Date: 3/16/2016

CITY COUNCIL LEGISLATIVE INDEX

11

COMMENDATIONS & DECLARATIONS

Hein, Jon P. (Sgt.)
 Gratitude for apprehension of burglars
 Emanuel (Mayor), and Others R2016-184
 Adopted [C.J.p. 19376]

Hughes, Ralph V.
 Retirement as Vice-President of Government and
 Public Affairs for Macy's
 Burke (14) R2016-222
 Adopted [C.J.p. 21327]

Human Resources Management Association
 100th anniversary and June 14, 2016, declared
 "Human Resources Management Association of
 Chicago Professional Day" in Chicago
 Burke (14) R2016-223
 Adopted [C.J.p. 21328]

Hypocrites Theater Chicago
 Receipt of MacArthur Award
 Moreno (1) R2016-187
 Adopted [C.J.p. 21288]

Mr. D's Shish-Kabobs
 Congratulations on induction into Vienna Beef Hot
 Dog Hall of Fame
 Villegas (36), Sposato (38) R2016-153
 Adopted [C.J.p. 21341]

Perkins-Smoot, Wendell (Paramedic)
 Gratitude for life-saving rescue
 Emanuel (Mayor) R2016-185
 Adopted [C.J.p. 19378]

Renzi, Matteo (Italian Prime Minister)
 Welcome on visit to Chicago
 Emanuel (Mayor) R2016-186
 Adopted [C.J.p. 21287]

Rubio, Ray
 Gratitude for contributions to Hispanic community
 Reboyras (30) R2016-166
 Adopted [C.J.p. 21337]

Schmeda, Frank
 Gratitude for crime-preventing action
 Laurino (39) R2016-165
 Adopted [C.J.p. 21351]

COMMENDATIONS & DECLARATIONS

Shabbona Park Saints Pee Wee Football Team
 Congratulations on 2015 National Championship
 Title
 Villegas (36) R2016-172
 Adopted [C.J.p. 21339]

Shepard, Ellen
 Gratitude for contributions to Andersonville
 Community
 Osterman (48) R2016-168
 Adopted [C.J.p. 21353]

Zedek, Michael "Rabbi"
 Retirement as Senior Rabbi of Emanuel
 Congregation
 Osterman (48) R2016-169
 Adopted [C.J.p. 21354]

COMMITTEE/PUBLIC HEARINGS

Committee on Economic, Capital and Technology Development

Call for hearing urging Mondelez to reconsider plan
 to curtail operations at Nabisco plant in Chicago
 Curtis (18), and Others R2016-180
 Referred [C.J.p. 21400] Economic

Committee on Finance

Call for hearing on issues surrounding student loan
 crisis
 Burke (14), Laurino (39) R2016-181
 Referred [C.J.p. 21398] Finance

Call for hearings on report tracking of all
 redevelopment agreements between City and
 corporations, job retention as result such
 agreements, and success of Enterprise Zone
 program
 Burke (14) R2016-182
 Referred [C.J.p. 21398] Finance

Committee on Health

Call for Chicago animal shelters to adopt No-Kill
 protocols and for hearings on converting Chicago
 Department of Animal Care and Control David Lee
 Shelter to No-Kill facility
 Burke (14), Lopez (15) R2016-225
 Adopted [C.J.p. 21329]

OFFICE OF THE CITY CLERK

DONATION OF CITY EQUIPMENT

Fellowship of Christian Firefighters International
 Fire station
 Burke (14) O2016-1672
 Referred [C.J.p. 21396] Public Safety

HISTORICAL LANDMARKS

Demolition & Demolition Lien

East Village District
 1938 W Augusta Blvd
 Dept./Agency Or2016-13
 Referred [C.J.p. 16246] Zoning
 Deferred and [C.J.p. 21284]
 Published

Permit Fee Waivers

Galvin, Michael and Quinn, Ryan
 2047 W Thomas St
 Hopkins (2) Or2016-137
 Referred [C.J.p. 21384] Zoning

ILLINOIS, STATE OF

Call upon Illinois Department of Revenue to reclassify tampons and sanitary napkins as qualifying items for reduced one percent state sales tax rate
 Burke (14), and Others R2016-92
 Referred [C.J.p. 19216] Finance
 Adopted [C.J.p. 19433]

Call upon Illinois General Assembly to reclassify tampons and sanitary napkins as qualifying items for reduced one percent state sales tax rate
 Burke (14), Hairston (5) R2016-149
 Referred [C.J.p. 19215] Finance
 Adopted [C.J.p. 19431]

JOURNAL CORRECTIONS

Year 2015

Zoning Reclassification Map No. 1-E, App No. 18410, replacing entire ordinance
 October 28, 2015, C.J.p. 12810-12879
 Solis (25) O2016-1649
 Referred [C.J.p. 21405] Rules

JOURNAL CORRECTIONS

Year 2016

Municipal Code Section 4-60-022 amendment regarding alcoholic liquor licenses, by replacing subsection 13.278 with 23.506
 February 10, 2016, C.J.p. 17774
 Zalewski (23) O2016-1677
 Referred [C.J.p. 21403] Rules

LAWSUITS/SETTLEMENTS

Lawsuits

Caprice Halley, Tevin Ford, and Willie Douglas as Special Administrator for the Estate of Robert Douglas v. City of Chicago and Police Officers Genelle Wherfel, Edward Dougherty, Anthony Granat, Damon Balestri, Brandon Rodekoher, Jonathan Reckard, Richard Federici, and Timothy Conlon, cited as 14 C 645

Burke (14) Or2016-111
 Direct Introduction Finance
 Passed [C.J.p. 19575]

Marlon Pendleton v. Stephen Barnas, Jack Stewart and City of Chicago, cited as 2012 L 12014
 Dept./Agency Or2016-112
 Direct Introduction Finance
 Passed [C.J.p. 19576]

MUNICIPAL CODE AMENDMENTS

Title 2 - City Government & Administration

Ch. 20 Dept. of Aviation

2-20-020 restricting authority of Commissioner to manage and control design, construction, operation and maintenance of all public airports owned by City
 Napolitano (41), and Others O2016-113
 Referred [C.J.p. 17793] Aviation
 Failed to [C.J.p. 19972]
 Pass

2-20-025 (b) restricting authority of Commissioner to manage and control all matters pertaining to O'Hare Modernization Program
 Napolitano (41), and Others O2016-113
 Referred [C.J.p. 17793] Aviation
 Failed to [C.J.p. 19972]
 Pass

OFFICE OF THE CITY CLERK

Date: 3/16/2016

CITY COUNCIL LEGISLATIVE INDEX

13

MUNICIPAL CODE AMENDMENTS

Title 2 - City Government & Administration

Ch. 32 Dept. of Finance

2-32-087 (new) (a) thru (g) establishing voluntary supplemental health or life insurance payroll deduction program for City employees and retirees, and designating American Family Life Assurance Co. as participating insurer

Austin (34) O2016-1706
 Referred [C.J.p. 21423] Workforce Development

Ch. 92 Dept. of Purchases, Contracts & Supplies

2-92-390 (a) (b) (c) (e) increasing equal opportunity percentages for journeyworker and apprentice and laborer hours to be expended in project construction and canvassing formula, and giving contractor 150% credit for every work hour performed by minority or woman worker residing within socio-economically disadvantaged area, and authorizing Chief Procurement Officer to adopt rules for proper administration of Section

Emanuel (Mayor) O2016-631
 Referred [C.J.p. 17828] Budget
 Passed [C.J.p. 19974]

Ch. 102 Dept. of Transportation

2-102-075 (a) thru (e) modifying exercise of home rule powers relating to special assessment proceedings by defining local contiguous area and contiguous property, and establishing guidelines or restrictions for implementation thereof

Emanuel (Mayor) O2016-1599
 Referred [C.J.p. 19400] Finance

Ch. 120 Commissioners & Commissions

2-120-525 establishing Chicago Pullman Committee, composition and manner of appointing members thereof

Beale (9) O2016-698
 Referred [C.J.p. 19210] Zoning
 Passed [C.J.p. 20788]

2-120-530 (f) (g) semantic modification of Chicago Pullman Committee powers and duties

Beale (9) O2016-698
 Referred [C.J.p. 19210] Zoning
 Passed [C.J.p. 20788]

MUNICIPAL CODE AMENDMENTS

Title 3 - Revenue & Finance

Ch. 24 Chicago Hotel Accommodations Tax

3-24-020 (a) amending certain excluded types within hotel accommodations definition, and adding shared housing unit thereto

O'Connor (40), and Others O2016-709
 Referred [C.J.p. 19245] License
 Re-Referred [C.J.p. 20069] Joint License Housing

3-24-020 (a) expanding and modifying definition of hotel accommodations to include shared housing unit

Emanuel (Mayor) O2016-341
 Referred [C.J.p. 16221] License
 Re-Referred [C.J.p. 20068] Joint License Housing

3-24-030 (a) (b) adding leasing surcharge of hotel accommodations to fund initiatives for access to affordable housing

O'Connor (40), and Others O2016-709
 Referred [C.J.p. 19245] License
 Re-Referred [C.J.p. 20069] Joint License Housing

3-24-030 (a) (b) imposing additional surcharge tax to provide funding to alleviate homelessness

Emanuel (Mayor) O2016-341
 Referred [C.J.p. 16221] License
 Re-Referred [C.J.p. 20068] Joint License Housing

3-24-035 (new) enumerating types of accommodations exempted from tax imposed by Chapter

Emanuel (Mayor) O2016-341
 Referred [C.J.p. 16221] License
 Re-Referred [C.J.p. 20068] Joint License Housing

OFFICE OF THE CITY CLERK

MUNICIPAL CODE AMENDMENTS

Title 3 - Revenue & Finance

Ch. 24 Chicago Hotel Accommodations Tax

3-24-035 (new) exempting domiciles and permanent residences of lessee or tenant, certain medical/allied educational institutions providing temporary accommodations, or certain bed-and-breakfast establishments from tax imposed by Chapter
 O'Connor (40), and Others SO2016-709
 Referred [C.J.p. 19245] License
 Re-Referred [C.J.p. 20069] Joint License Housing

Ch. 40 Occupation Taxes

3-40-010 (b) excluding sale of tampons and sanitary napkins from tax imposed by Section
 Burke (14), and Others SO2016-705
 Referred [C.J.p. 19215] Finance
 Passed as [C.J.p. 19428]
 Substitute

Ch. 49 Chicago Other Tobacco Products Tax

3-49-010 (new) establishing Chapter to be known and cited as Chicago Other Tobacco Products Ordinance or OTP Ordinance
 Emanuel (Mayor), and Others SO2016-105
 Referred [C.J.p. 16220] Finance
 Deferred and [C.J.p. 18325]
 Published
 Passed as [C.J.p. 19381]
 Substitute
 3-49-020 (new) (a) thru (aa) definition of chewing tobacco, cigar, cigarette, department, other tobacco products (OTP), smokeless tobacco, snuff, and related terminology
 Emanuel (Mayor), and Others SO2016-105
 Referred [C.J.p. 16220] Finance
 Deferred and [C.J.p. 18325]
 Published
 Passed as [C.J.p. 19381]
 Substitute

MUNICIPAL CODE AMENDMENTS

Title 3 - Revenue & Finance

Ch. 49 Chicago Other Tobacco Products Tax

3-49-030 (new) (a) (b) (c) imposing tax on sale of OTP at specified rates, ultimate liability for payment of which shall be borne by consumer
 Emanuel (Mayor), and Others SO2016-105
 Referred [C.J.p. 16220] Finance
 Deferred and [C.J.p. 18325]
 Published
 Passed as [C.J.p. 19381]
 Substitute
 3-49-040 (new) (a) (b) (c) establishing ultimate liability for payment of tax to be borne by purchaser, excluding wholesale tobacco dealer, retail tobacco manufacturer or dealer from tax imposed by Chapter, and deeming retail tobacco dealer in violation of Chapter for failure to include tax in sale price of OTP
 Emanuel (Mayor), and Others SO2016-105
 Referred [C.J.p. 16220] Finance
 Deferred and [C.J.p. 18325]
 Published
 Passed as [C.J.p. 19381]
 Substitute
 3-49-050 (new) (a) thru (e) requiring any wholesale tobacco dealer or retail tobacco dealer to collect tax from any purchaser of OTP within City, and remit to Department
 Emanuel (Mayor), and Others SO2016-105
 Referred [C.J.p. 16220] Finance
 Deferred and [C.J.p. 18325]
 Published
 Passed as [C.J.p. 19381]
 Substitute
 3-49-060 (new) (a) (b) requiring all tax payments and remittances to be made, and all tax returns to be filed with Department on or before August 15 of each year
 Emanuel (Mayor), and Others SO2016-105
 Referred [C.J.p. 16220] Finance
 Deferred and [C.J.p. 18325]
 Published
 Passed as [C.J.p. 19381]
 Substitute

OFFICE OF THE CITY CLERK

Date: 3/16/2016

CITY COUNCIL LEGISLATIVE INDEX

15

MUNICIPAL CODE AMENDMENTS

Title 3 - Revenue & Finance

Ch. 49 Chicago Other Tobacco Products Tax

3-49-070 (new) requiring any person required to collect tax imposed by Chapter to maintain accurate books and records of business or activity written in English, at all times during business hours, subject to and available for inspection by Department

Emanuel (Mayor), and Others SO2016-105
 Referred [C.J.p. 16220] Finance
 Deferred and [C.J.p. 18325]
 Published
 Passed as [C.J.p. 19381]
 Substitute

3-49-080 (new) requiring purchaser to pay tax directly to Department if retail tobacco dealer or manufacturer fails to collect tax imposed by Chapter

Emanuel (Mayor), and Others SO2016-105
 Referred [C.J.p. 16220] Finance
 Deferred and [C.J.p. 18325]
 Published
 Passed as [C.J.p. 19381]
 Substitute

3-49-100 (new) (a) (b) stating inapplicability of Chapter provisions to extent that violates U.S. Constitution or Constitution of State of Illinois, and presuming all sales of OTP in City to be subject to tax under Chapter

Emanuel (Mayor), and Others SO2016-105
 Referred [C.J.p. 16220] Finance
 Deferred and [C.J.p. 18325]
 Published
 Passed as [C.J.p. 19381]
 Substitute

3-49-110 (new) requiring every wholesale tobacco dealer, retail tobacco dealer and manufacturer selling OTP in City to register with Department within 30 days of effective date of ordinance, or within 30 days of commencing business, whichever is later

Emanuel (Mayor), and Others SO2016-105
 Referred [C.J.p. 16220] Finance
 Deferred and [C.J.p. 18325]
 Published
 Passed as [C.J.p. 19381]
 Substitute

MUNICIPAL CODE AMENDMENTS

Title 3 - Revenue & Finance

Ch. 49 Chicago Other Tobacco Products Tax

3-49-120 (new) adopting non-conflicting provisions of Uniform Revenue Procedures Ordinance, Chapter 3-4, as amended, to supplement silent provisions of Chapter

Emanuel (Mayor), and Others SO2016-105
 Referred [C.J.p. 16220] Finance
 Deferred and [C.J.p. 18325]
 Published
 Passed as [C.J.p. 19381]
 Substitute

3-49-130 (new) authorizing Comptroller to adopt, promulgate and enforce rules and regulations pertaining to administration and enforcement of Chapter

Emanuel (Mayor), and Others SO2016-105
 Referred [C.J.p. 16220] Finance
 Deferred and [C.J.p. 18325]
 Published
 Passed as [C.J.p. 19381]
 Substitute

3-49-140 (new) requiring all proceeds generated from tax imposition, including interest and penalties, to be deposited in City's corporate fund

Emanuel (Mayor), and Others SO2016-105
 Referred [C.J.p. 16220] Finance
 Deferred and [C.J.p. 18325]
 Published
 Passed as [C.J.p. 19381]
 Substitute

3-49-150 (new) in event Chapter is invalidated by court or legislation, operation, application and enforcement of Sections 4-64-260 and 4-64-270 shall commence as provided in Section 4-64-250

Emanuel (Mayor), and Others SO2016-105
 Referred [C.J.p. 16220] Finance
 Deferred and [C.J.p. 18325]
 Published
 Passed as [C.J.p. 19381]
 Substitute

OFFICE OF THE CITY CLERK

MUNICIPAL CODE AMENDMENTS

Title 3 - Revenue & Finance

Ch. 49 Chicago Other Tobacco Products Tax

3-49-90 (new) authorizing Comptroller to appoint tax collection agents for purposes of Chapter Emanuel (Mayor), and Others SO2016-105
 Referred [C.J.p. 16220] Finance
 Deferred and [C.J.p. 18325]
 Published
 Passed as [C.J.p. 19381]
 Substitute

Title 4 - Businesses, Occupations & Consumer Protection

Ch. 5 License Fees for Title 4 Licenses

4-5-010 modifying license fees for hotels, short-term residential rental intermediaries, and other regulated businesses under Chapter 4-6 Emanuel (Mayor) O2016-341
 Referred [C.J.p. 16221] License
 Re-Referred [C.J.p. 20068] Joint License Housing
 4-5-010 modifying license fees for regulated businesses under Chapter 4-6 by including hotels, short term residential rental intermediaries and other regulated business types O'Connor (40), and Others O2016-709
 Referred [C.J.p. 19245] License
 Re-Referred [C.J.p. 20069] Joint License Housing

Ch. 6 Regulated Business License

4-6-010 (c) adding short term residential rental intermediary to business activities required to have regulated business license O'Connor (40), and Others O2016-709
 Referred [C.J.p. 19245] License
 Re-Referred [C.J.p. 20069] Joint License Housing
 4-6-010 (c) adding short term residential rental intermediary to class required to have regulated business license under Chapter Emanuel (Mayor) O2016-341
 Referred [C.J.p. 16221] License
 Re-Referred [C.J.p. 20068] Joint License Housing

MUNICIPAL CODE AMENDMENTS

Title 4 - Businesses, Occupations & Consumer Protection

Ch. 6 Regulated Business License

4-6-180 (a) amending definition of hotel by excluding licensed and registered vacation rentals, shared housing units or similar types required to be licensed O'Connor (40), and Others O2016-709
 Referred [C.J.p. 19245] License
 Re-Referred [C.J.p. 20069] Joint License Housing
 4-6-180 (a) excluding licensed and registered vacation rentals or shared housing units from definition of hotel Emanuel (Mayor) O2016-341
 Referred [C.J.p. 16221] License
 Re-Referred [C.J.p. 20068] Joint License Housing
 4-6-290 (a) excluding shared housing units or vacation rentals defined at Chapter 4-9 and Section 4-6-300 from definition of bed-and-breakfast establishment O'Connor (40), and Others O2016-709
 Referred [C.J.p. 19245] License
 Re-Referred [C.J.p. 20069] Joint License Housing
 4-6-290 (a) excluding shared housing units or vacation rentals from definition of bed-and-breakfast establishment or establishment Emanuel (Mayor) O2016-341
 Referred [C.J.p. 16221] License
 Re-Referred [C.J.p. 20068] Joint License Housing
 4-6-290 (e) prohibiting issuance or renewal of license to applicant or licensee who knowingly operates without license within last two years Hopkins (2), and Others O2016-1708
 Referred [C.J.p. 21385] License

OFFICE OF THE CITY CLERK

Date: 3/16/2016

CITY COUNCIL LEGISLATIVE INDEX

17

MUNICIPAL CODE AMENDMENTS

Title 4 - Businesses, Occupations & Consumer Protection

Ch. 6 Regulated Business License

4-6-300 (a) (g) adding definition of guest and modifying transient occupancy, vacation rentals and prohibited acts
 O'Connor (40), and Others O2016-709
 Referred [C.J.p. 19245] License
 Re-Referred [C.J.p. 20069] Joint License Housing

4-6-300 (a) (g) adding definition of guest and modifying transient occupancy, vacation rentals and prohibited acts
 Emanuel (Mayor) O2016-341
 Referred [C.J.p. 16221] License
 Re-Referred [C.J.p. 20068] Joint License Housing

4-6-400 (new) (a) thru (l) regulating, defining, instituting penalties and procedures for short term residential rental intermediaries
 O'Connor (40), and Others O2016-709
 Referred [C.J.p. 19245] License
 Re-Referred [C.J.p. 20069] Joint License Housing

4-6-400 (new) (a) thru (l) regulating, defining, instituting penalties and procedures for short term residential rental intermediaries
 Emanuel (Mayor) O2016-341
 Referred [C.J.p. 16221] License
 Re-Referred [C.J.p. 20068] Joint License Housing

Ch. 9 Shared Housing Units

4-9-010 (new) defining shared housing hosts, transient occupancy, guest and related terminology
 Emanuel (Mayor) O2016-341
 Referred [C.J.p. 16221] License
 Re-Referred [C.J.p. 20068] Joint License Housing

MUNICIPAL CODE AMENDMENTS

Title 4 - Businesses, Occupations & Consumer Protection

Ch. 9 Shared Housing Units

4-9-010 (new) defining shared housing hosts, transient occupancy, guest and related terminology
 O'Connor (40), and Others O2016-709
 Referred [C.J.p. 19245] License
 Re-Referred [C.J.p. 20069] Joint License Housing

4-9-020 (new) (a) thru (f) requiring registration of shared housing unit
 Emanuel (Mayor) O2016-341
 Referred [C.J.p. 16221] License
 Re-Referred [C.J.p. 20068] Joint License Housing

4-9-020 (new) (a) thru (f) requiring registration of shared housing unit
 O'Connor (40), and Others O2016-709
 Referred [C.J.p. 19245] License
 Re-Referred [C.J.p. 20069] Joint License Housing

4-9-030 (new) prohibiting certain landlords or buildings from eligibility to register
 Emanuel (Mayor) O2016-341
 Referred [C.J.p. 16221] License
 Re-Referred [C.J.p. 20068] Joint License Housing

4-9-030 (new) prohibiting registration of any shared housing unit listed, or located in building that is listed on Building Code Scofflaw List of Problem Landlord List
 O'Connor (40), and Others O2016-709
 Referred [C.J.p. 19245] License
 Re-Referred [C.J.p. 20069] Joint License Housing

4-9-040 (new) (a) (b) limiting number of nights shared housing units can be rented
 O'Connor (40), and Others O2016-709
 Referred [C.J.p. 19245] License
 Re-Referred [C.J.p. 20069] Joint License Housing

OFFICE OF THE CITY CLERK

MUNICIPAL CODE AMENDMENTS

Title 4 - Businesses, Occupations & Consumer Protection

Ch. 9 Shared Housing Units

4-9-050 (new) (a) (b) establishing shared housing host operating requirements
 Emanuel (Mayor) O2016-341
 Referred [C.J.p. 16221] License
 Re-Referred [C.J.p. 20068] Joint License Housing

4-9-050 (new) (a) (b) establishing shared housing host operating requirements
 O'Connor (40), and Others O2016-709
 Referred [C.J.p. 19245] License
 Re-Referred [C.J.p. 20069] Joint License Housing

4-9-060 (new) (a) thru (e) enumerating unlawful acts by shared housing host, occupant or rental procedure
 Emanuel (Mayor) O2016-341
 Referred [C.J.p. 16221] License
 Re-Referred [C.J.p. 20068] Joint License Housing

4-9-060 (new) (a) thru (e) enumerating unlawful acts by shared housing host, occupant or rental procedure
 O'Connor (40), and Others O2016-709
 Referred [C.J.p. 19245] License
 Re-Referred [C.J.p. 20069] Joint License Housing

4-9-070 (new) authorizing Commissioner to promulgate rules for Chapter implementation
 Emanuel (Mayor) O2016-341
 Referred [C.J.p. 16221] License
 Re-Referred [C.J.p. 20068] Joint License Housing

4-9-070 (new) authorizing Commissioner to promulgate rules for Chapter implementation
 O'Connor (40), and Others O2016-709
 Referred [C.J.p. 19245] License
 Re-Referred [C.J.p. 20069] Joint License Housing

MUNICIPAL CODE AMENDMENTS

Title 4 - Businesses, Occupations & Consumer Protection

Ch. 9 Shared Housing Units

4-9-080 (new) (a) (b) (c) establishing registration suspensions or revocations by listed rules, listed prohibitions or 10 day emergency order of Commissioner as imminent threat to public health, safety or welfare until requested hearing by shared housing host
 Emanuel (Mayor) O2016-341
 Referred [C.J.p. 16221] License
 Re-Referred [C.J.p. 20068] Joint License Housing

4-9-080 (new) (a) (b) (c) establishing registration suspensions or revocations by listed rules, listed prohibitions or 10 day emergency order of Commissioner as imminent threat to public health, safety or welfare until requested hearing by shared housing host
 O'Connor (40), and Others O2016-709
 Referred [C.J.p. 19245] License
 Re-Referred [C.J.p. 20069] Joint License Housing

4-9-090 (new) establishing monetary and incarceration penalties for violations
 Emanuel (Mayor) O2016-341
 Referred [C.J.p. 16221] License
 Re-Referred [C.J.p. 20068] Joint License Housing

4-9-090 (new) establishing monetary and incarceration penalties for violations
 O'Connor (40), and Others O2016-709
 Referred [C.J.p. 19245] License
 Re-Referred [C.J.p. 20069] Joint License Housing

4-9-40 (new) (a) (b) limiting number of nights shared housing units can be rented
 Emanuel (Mayor) O2016-341
 Referred [C.J.p. 16221] License
 Re-Referred [C.J.p. 20068] Joint License Housing

OFFICE OF THE CITY CLERK

Date: 3/16/2016

CITY COUNCIL LEGISLATIVE INDEX

19

MUNICIPAL CODE AMENDMENTS

Title 4 - Businesses, Occupations & Consumer Protection

Ch. 60 Liquor Dealers

4-60-022 (1.24) allow issuance of additional alcoholic liquor licenses on portions of W Division St
 Moreno (1) O2016-707
 Referred [C.J.p. 19198] License
 Passed [C.J.p. 20033]

4-60-022 (20.246) allow issuance of additional alcoholic liquor licenses on portions of S Wentworth Ave
 Cochran (20) O2016-671
 Referred [C.J.p. 19219] License
 Passed [C.J.p. 20034]

4-60-022 (23.530) allow issuance of additional alcoholic liquor licenses on portions of W 63rd St
 Zalewski (23) O2016-1647
 Referred [C.J.p. 21404] License

4-60-022 (26.74) thru (26.88) renumbering subsections regarding restrictions on issuance of additional alcoholic liquor licenses on portions of public way within 26th Ward
 Mitts (37) O2016-672
 Referred [C.J.p. 19242] License
 Passed [C.J.p. 20042]

4-60-022 (27.419) thru (27.428) renumbering subsections regarding restrictions on issuance of additional alcoholic liquor licenses on portions of public way within 27th Ward
 Mitts (37) O2016-672
 Referred [C.J.p. 19242] License
 Passed [C.J.p. 20042]

4-60-022 (28.44) thru (28.60) renumbering subsections regarding restrictions on issuance of additional alcoholic liquor licenses on portions of public way within 28th Ward
 Mitts (37) O2016-672
 Referred [C.J.p. 19242] License
 Passed [C.J.p. 20042]

4-60-022 (30.53) thru (30.68) renumbering subsections regarding restrictions on issuance of additional alcoholic liquor licenses on portions of public way within 30th Ward
 Mitts (37) O2016-672
 Referred [C.J.p. 19242] License
 Passed [C.J.p. 20042]

MUNICIPAL CODE AMENDMENTS

Title 4 - Businesses, Occupations & Consumer Protection

Ch. 60 Liquor Dealers

4-60-022 (31.22) allow issuance of additional alcoholic liquor licenses on portions of W Fullerton Ave
 Santiago (31) O2016-1665
 Referred [C.J.p. 21417] License

4-60-022 (31.53) thru (31.55) renumbering subsections regarding restrictions on issuance of additional alcoholic liquor licenses on portions of public way within 31st Ward
 Mitts (37) O2016-672
 Referred [C.J.p. 19242] License
 Passed [C.J.p. 20042]

4-60-022 (4.24) allow issuance of additional alcoholic liquor licenses on portions of E 42nd Pl
 Brookins (21) O2016-1717
 Referred [C.J.p. 21402] License

4-60-022 (43.56) allow issuance of additional alcoholic liquor licenses on portions of N Clybourn Ave
 Hopkins (2) O2016-1659
 Referred [C.J.p. 21381] License

4-60-022 (new) (35.75) disallow issuance of additional alcoholic liquor licenses on portions of W Armitage Ave
 Ramirez-Rosa (35) O2016-1699
 Referred [C.J.p. 21423] License

4-60-022 (new) (35.76) disallow issuance of additional alcoholic liquor licenses on portions of N Kimball Ave
 Ramirez-Rosa (35) O2016-1700
 Referred [C.J.p. 21423] License

4-60-022 (new) (35.77) disallow issuance of additional alcoholic liquor licenses on portions of N Central Park Ave
 Ramirez-Rosa (35) O2016-1701
 Referred [C.J.p. 21424] License

4-60-022 (new) (35.78) disallow issuance of additional alcoholic liquor licenses on portions of N Kostner Ave
 Ramirez-Rosa (35) O2016-1702
 Referred [C.J.p. 21424] License

OFFICE OF THE CITY CLERK

MUNICIPAL CODE AMENDMENTS

Title 4 - Businesses, Occupations & Consumer Protection

Ch. 60 Liquor Dealers

4-60-022 (new) (35.79) disallow issuance of additional alcoholic liquor licenses on portions of N Central Park Ave
 Ramirez-Rosa (35) O2016-1704
 Referred [C.J.p. 21424] License

4-60-022 (new) (35.80) disallow issuance of additional alcoholic liquor licenses on portions of N Kostner Ave
 Ramirez-Rosa (35) O2016-1697
 Referred [C.J.p. 21424] License

4-60-022 (new) (35.81) disallow issuance of additional alcoholic liquor licenses on portions of N Central Park Ave
 Ramirez-Rosa (35) O2016-1695
 Referred [C.J.p. 21425] License

4-60-022 (new) (35.82) disallow issuance of additional alcoholic licenses on portions of N Milwaukee Ave, from N Kedzie Ave to N Kimball Ave
 N Milwaukee Ave
 Ramirez-Rosa (35) O2016-1693
 Referred [C.J.p. 21425] License

4-60-022 (new) (35.83) disallow issuance of additional alcoholic liquor licenses on portions of W Fullerton Ave
 Ramirez-Rosa (35) O2016-1680
 Referred [C.J.p. 21425] License

4-60-022 (new) (35.84) disallow issuance of additional alcoholic liquor licenses on portions of N Milwaukee Ave
 Ramirez-Rosa (35) O2016-1696
 Referred [C.J.p. 21426] License

4-60-022 (new) (35.85) disallow issuance of additional alcoholic liquor licenses on portions of W Fullerton Ave
 Ramirez-Rosa (35) O2016-1694
 Referred [C.J.p. 21426] License

4-60-023 (21.52) allow issuance of additional package goods licenses on portions of S Ashland Ave
 Brookins (21) O2016-703
 Referred [C.J.p. 19220] License
 Passed [C.J.p. 20036]

MUNICIPAL CODE AMENDMENTS

Title 4 - Businesses, Occupations & Consumer Protection

Ch. 60 Liquor Dealers

4-60-023 (26.76) thru (26.90) renumbering subsections regarding restrictions on issuance of additional package goods licenses on portions of public way within 26th Ward
 Mitts (37) O2016-672
 Referred [C.J.p. 19242] License
 Passed [C.J.p. 20042]

4-60-023 (26.870) allow issuance of additional package goods licenses on portions of W Armitage Ave
 Maldonado (26) O2016-1667
 Referred [C.J.p. 21407] License

4-60-023 (27.393) allow issuance of additional alcoholic liquor licenses on portions of N Halsted St, W Couch Pl and W Walnut St
 Burnett (27) SO2016-696
 Referred [C.J.p. 19225] License
 Passed as [C.J.p. 20037] Substitute

4-60-023 (27.420) thru (27.436) renumbering subsections regarding restrictions on issuance of additional package goods licenses on portions of public way within 27th Ward
 Mitts (37) O2016-672
 Referred [C.J.p. 19242] License
 Passed [C.J.p. 20042]

4-60-023 (28.48) thru (28.74) renumbering subsections regarding restrictions on issuance of additional package goods licenses on portions of public way within 28th Ward
 Mitts (37) O2016-672
 Referred [C.J.p. 19242] License
 Passed [C.J.p. 20042]

4-60-023 (30.61) allow issuance of additional package goods licenses on portions of N Pulaski Rd
 Reboyras (30) O2016-628
 Referred [C.J.p. 19234] License
 Passed [C.J.p. 20039]

OFFICE OF THE CITY CLERK

Date: 3/16/2016

CITY COUNCIL LEGISLATIVE INDEX

21

MUNICIPAL CODE AMENDMENTS

Title 4 - Businesses, Occupations & Consumer Protection

Ch. 60 Liquor Dealers

4-60-023 (30.62) thru (30.78) renumbering subsections regarding restrictions on issuance of additional package goods licenses on portions of public way within 30th Ward
 Mitts (37) O2016-672
 Referred [C.J.p. 19242] License
 Passed [C.J.p. 20042]

4-60-023 (31.52) thru (31.56) renumbering subsections regarding restrictions on issuance of additional package goods licenses on portions of public way within 31st Ward
 Mitts (37) O2016-672
 Referred [C.J.p. 19242] License
 Passed [C.J.p. 20042]

4-60-023 (41.3) allow issuance of package goods licenses on portions of N Northwest Hwy
 Napolitano (41) O2016-1678
 Referred [C.J.p. 21438] License

4-60-023 (47.57) allow issuance of additional package goods licenses on portions of N Southport Ave
 Pawar (47) O2016-704
 Referred [C.J.p. 19271] License
 Passed [C.J.p. 20040]

4-60-023 (new) (35.73) disallow issuance of package goods licenses on portions of W Armitage Ave
 Ramirez-Rosa (35) O2016-1691
 Referred [C.J.p. 21426] License

4-60-023 (new) (35.74) disallow issuance of package goods licenses on portions of W Fullerton Ave
 Ramirez-Rosa (35) O2016-1689
 Referred [C.J.p. 21427] License

4-60-023 (new) (35.75) disallow issuance of package goods licenses on portions of N Central Park Ave
 Ramirez-Rosa (35) O2016-1692
 Referred [C.J.p. 21427] License

4-60-023 (new) (35.76) disallow issuance of package goods licenses on portions of N Kimball Ave
 Ramirez-Rosa (35) O2016-1690
 Referred [C.J.p. 21427] License

MUNICIPAL CODE AMENDMENTS

Title 4 - Businesses, Occupations & Consumer Protection

Ch. 60 Liquor Dealers

4-60-023 (new) (35.77) disallow issuance of package goods licenses on portions of N Central Park Ave
 Ramirez-Rosa (35) O2016-1688
 Referred [C.J.p. 21428] License

4-60-023 (new) (35.78) disallow issuance of package goods licenses on portions of N Kostner Ave
 Ramirez-Rosa (35) O2016-1686
 Referred [C.J.p. 21428] License

4-60-023 (new) (35.79) disallow issuance of package goods licenses on portions of N Central Park Ave
 Ramirez-Rosa (35) O2016-1685
 Referred [C.J.p. 21428] License

4-60-023 (new) (35.80) disallow issuance of package goods licenses on portions of N Kostner Ave
 Ramirez-Rosa (35) O2016-1683
 Referred [C.J.p. 21429] License

4-60-023 (new) (35.81) disallow issuance of package goods licenses on portions of W Fullerton Ave
 Ramirez-Rosa (35) O2016-1687
 Referred [C.J.p. 21429] License

4-60-023 (new) (35.82) disallow issuance of package goods licenses on portions of N Milwaukee Ave
 Ramirez-Rosa (35) O2016-1682
 Referred [C.J.p. 21429] License

4-60-023 (new) (35.83) disallow issuance of package goods licenses on portions of W Fullerton Ave
 Ramirez-Rosa (35) O2016-1681
 Referred [C.J.p. 21430] License

4-60-023 (new) (35.84) disallow issuance of package goods licenses on portions of N Milwaukee Ave
 Ramirez-Rosa (35) O2016-1679
 Referred [C.J.p. 21430] License

OFFICE OF THE CITY CLERK

MUNICIPAL CODE AMENDMENTS

Title 4 - Businesses, Occupations & Consumer Protection

Ch. 64 Tobacco Dealers

4-64-190 prohibiting sale, give away, barter or furnishing of tobacco products, samples or accessories to any individual under 21 years of age

Emanuel (Mayor), and Others SO2016-105

Referred [C.J.p. 16220] Finance

Deferred and [C.J.p. 18325]
Published

Passed as [C.J.p. 19381]
Substitute

4-64-191 (a) (b) (c) excepting cigars or pipe tobaccos from Section provision, increasing fines for violations, and requiring Commissioner of Business Affairs and Consumer Protection to provide Committee on License and Consumer Protection with enforcement report on June 1 of each year beginning 2017

Emanuel (Mayor), and Others SO2016-105

Referred [C.J.p. 16220] Finance

Deferred and [C.J.p. 18325]
Published

Passed as [C.J.p. 19381]
Substitute

4-64-200 (a) (b) (c) prohibiting purchase or possession of tobacco products, samples or accessories by any individual under 21 years of age

Emanuel (Mayor), and Others SO2016-105

Referred [C.J.p. 16220] Finance

Deferred and [C.J.p. 18325]
Published

Passed as [C.J.p. 19381]
Substitute

4-64-210 modifying posting requirement for sellers and distributors of tobacco products and accessories to reflect the new age restriction displayed on warning printer card

Emanuel (Mayor), and Others SO2016-105

Referred [C.J.p. 16220] Finance

Deferred and [C.J.p. 18325]
Published

Passed as [C.J.p. 19381]
Substitute

MUNICIPAL CODE AMENDMENTS

Title 4 - Businesses, Occupations & Consumer Protection

Ch. 64 Tobacco Dealers

4-64-240 (a) modifying provision for revocation of licenses to include violations of Sections 4-64-260, 4-64-265, 4-64-270 and 4-64-191

Emanuel (Mayor), and Others SO2016-105

Referred [C.J.p. 16220] Finance

Deferred and [C.J.p. 18325]
Published

Passed as [C.J.p. 19381]
Substitute

4-64-245 (a) modifying provision for nonrenewal of licenses to include violations of Sections 4-64-260, 4-64-265, 4-64-270 and 4-64-191

Emanuel (Mayor), and Others SO2016-105

Referred [C.J.p. 16220] Finance

Deferred and [C.J.p. 18325]
Published

Passed as [C.J.p. 19381]
Substitute

4-64-250 (new) (a) (b) providing for stay of operation, application and enforcement of Sections 4-64-260 and 4-64-270, and in event Chapter 3-49 is invalidated by court or legislation, such enforcement shall commence on 90th day following date of final judicial determination or effective date of legislation

Emanuel (Mayor), and Others SO2016-105

Referred [C.J.p. 16220] Finance

Deferred and [C.J.p. 18325]
Published

Passed as [C.J.p. 19381]
Substitute

4-64-255 (new) definition of price floor, price reduction instrument, large cigar, little cigar, smokeless tobacco and related terminology

Emanuel (Mayor), and Others SO2016-105

Referred [C.J.p. 16220] Finance

Deferred and [C.J.p. 18325]
Published

Passed as [C.J.p. 19381]
Substitute

OFFICE OF THE CITY CLERK

Date: 3/16/2016

CITY COUNCIL LEGISLATIVE INDEX

23

MUNICIPAL CODE AMENDMENTS

Title 4 - Businesses, Occupations & Consumer Protection

Ch. 64 Tobacco Dealers

4-64-260 (new) (a) thru (d) establishing price floor for tobacco products, authorizing Commissioner of Health to modify price floor when necessary, prohibiting sale or offer for sale of tobacco product to consumer below price floor, and adding other prohibited acts

Emanuel (Mayor), and Others SO2016-105
 Referred [C.J.p. 16220] Finance
 Deferred and [C.J.p. 18325]
 Published
 Passed as [C.J.p. 19381]
 Substitute

4-64-265 (new) (a) (b) (c) prohibiting coupons or other means of selling tobacco products, except large cigars or pipe tobacco, at discount or less than listed price

Emanuel (Mayor), and Others SO2016-105
 Referred [C.J.p. 16220] Finance
 Deferred and [C.J.p. 18325]
 Published
 Passed as [C.J.p. 19381]
 Substitute

4-64-270 (new) establishing minimum package sizes for little cigars

Emanuel (Mayor), and Others SO2016-105
 Referred [C.J.p. 16220] Finance
 Deferred and [C.J.p. 18325]
 Published
 Passed as [C.J.p. 19381]
 Substitute

4-64-280 (new) authorizing Dept. of Business Affairs and Consumer Protection to enforce Article, and allowing Commissioners of Health and Business Affairs and Consumer Protection to promulgate rules necessary for administration

Emanuel (Mayor), and Others SO2016-105
 Referred [C.J.p. 16220] Finance
 Deferred and [C.J.p. 18325]
 Published
 Passed as [C.J.p. 19381]
 Substitute

MUNICIPAL CODE AMENDMENTS

Title 4 - Businesses, Occupations & Consumer Protection

Ch. 64 Tobacco Dealers

4-64-332 (b) modifying program of testing sales practices of tobacco dealers, which expands utilization of persons under 21 years of age

Emanuel (Mayor), and Others SO2016-105
 Referred [C.J.p. 16220] Finance
 Deferred and [C.J.p. 18325]
 Published
 Passed as [C.J.p. 19381]
 Substitute

4-64-338 (new) establishing fines for violations of Article III of Chapter 4-64

Emanuel (Mayor), and Others SO2016-105
 Referred [C.J.p. 16220] Finance
 Deferred and [C.J.p. 18325]
 Published
 Passed as [C.J.p. 19381]
 Substitute

Ch. 244 Peddlers

4-244-150 repealing Section governing flower peddling

Burke (14) O2016-1671
 Referred [C.J.p. 21396] License

Ch. 384 Animal Care

4-384-170 (new)(a) thru (f) establishing animal shelter cafe permit regulations, limitations and procedure including definitions of beverage as non-alcoholic, requiring cafe portion be enclosed, setting license term with \$250 cost and maximum square footage limit, qualifying terms for permitting application and procedure, operational requirements, enforcement residing in issuing department and health department, mandatory fines of \$200 to \$1,000 per daily violation of Section

Silverstein (50) O2016-697
 Referred [C.J.p. 19281] License
 Passed [C.J.p. 20053]

OFFICE OF THE CITY CLERK

MUNICIPAL CODE AMENDMENTS

Title 7 - Health & Safety

Ch. 12 Animal Care & Control

7-12-420 requiring owners or agents of private property to collect, remove, bag and place pet feces in City-issued or rodent-resistant and lidded waste containers

Emanuel (Mayor), and Others O2016-1703
 Referred [C.J.p. 19401] Health & Environment

Ch. 32 Chicago Clean Indoor Air Ordinance of 2005

7-32-010 adding definition of event site for professional, collegiate, high school or organized amateur sporting events, smokeless tobacco and related terminology

Burke (14), and Others O2016-1755
 Direct Introduction Finance
 Passed [C.J.p. 19435]

7-32-032 (new) (a) thru (d) prohibiting use of smokeless tobacco at sites for professional and amateur baseball and other sporting events, requiring posting of notices of such prohibition at entrances of event venues, and establishing fines for Section violations

Burke (14), and Others O2016-1755
 Direct Introduction Finance
 Passed [C.J.p. 19435]

Title 9 - Vehicles, Traffic & Rail Transportation

Ch. 104 Public Chauffeurs

9-104-010 (new) definitions including public chauffeur license, restricted chauffeur license, taxi chauffeur license and transportation network provider

Emanuel (Mayor) SO2016-699
 Referred [C.J.p. 17829] License
 Passed as [C.J.p. 20056]
 Substitute

9-104-010 modifying definition of restricted chauffeur and taxi chauffeur licenses related to Class A and B transportation network providers

Beale (9), and Others O2016-1729
 Referred [C.J.p. 21392] Joint License Transportation

MUNICIPAL CODE AMENDMENTS

Title 9 - Vehicles, Traffic & Rail Transportation

Ch. 104 Public Chauffeurs

9-104-020 (b) modifying license requirement for any person operating public passenger vehicle or transportation network vehicle affiliated with Class A and B transportation network providers

Beale (9), and Others O2016-1729
 Referred [C.J.p. 21392] Joint License Transportation

9-104-020 (new) (a) (b) (c) setting qualification licensing standards for public chauffeurs, recognizing drivers licensed under Federal Motor Carriers Safety Regulations or comparable Illinois agency as qualified to drive charter vehicles within Chicago city limits

Emanuel (Mayor) SO2016-699
 Referred [C.J.p. 17829] License
 Passed as [C.J.p. 20056]
 Substitute

9-104-040 (new) (a) thru (d) setting two year term issuance for license, establishing staggered renewal cycles/six month temporary licensing by Commissioner's rules

Emanuel (Mayor) SO2016-699
 Referred [C.J.p. 17829] License
 Passed as [C.J.p. 20056]
 Substitute

9-104-050 (new) identifying comprehensively, who may qualify to apply for public chauffeur license

Emanuel (Mayor) SO2016-699
 Referred [C.J.p. 17829] License
 Passed as [C.J.p. 20056]
 Substitute

9-104-060 (new) prescribing application form details by rule

Emanuel (Mayor) SO2016-699
 Referred [C.J.p. 17829] License
 Passed as [C.J.p. 20056]
 Substitute

9-104-070 (b) authorizing fingerprinting of applicants by any vendor approved by Commissioner or Chicago Police Department

Beale (9), and Others O2016-1729
 Referred [C.J.p. 21392] Joint License Transportation

OFFICE OF THE CITY CLERK

Date: 3/16/2016

CITY COUNCIL LEGISLATIVE INDEX

25

MUNICIPAL CODE AMENDMENTS

Title 9 - Vehicles, Traffic & Rail Transportation

Ch. 104 Public Chauffeurs

9-104-070 (new) (a) thru (f) establishing that Commissioner may deny license after investigation of applicant

Emanuel (Mayor) SO2016-699
 Referred [C.J.p. 17829] License
 Passed as [C.J.p. 20056]
 Substitute

9-104-080 (new) defining Commissioner's authority to rescind any license obtained by unlawful or erroneous acts, describing standards for appeal and review of rescinded license, authorizing mandatory license issuance if rescission findings were incorrect, and defining suspension period after any final rescission of license

Emanuel (Mayor) SO2016-699
 Referred [C.J.p. 17829] License
 Passed as [C.J.p. 20056]
 Substitute

9-104-090 (new) (a) thru (d) authorizing Commissioner to establish agreements with technical/vocational schools to offer public chauffeur and restricted public chauffeur training courses or with private entities

Emanuel (Mayor) SO2016-699
 Referred [C.J.p. 17829] License
 Passed as [C.J.p. 20056]
 Substitute

9-104-100 (new) (a) (b) authorizing Commissioner to initiate taxi chauffeur rebate program, promulgating rules for effective governance

Emanuel (Mayor) SO2016-699
 Referred [C.J.p. 17829] License
 Passed as [C.J.p. 20056]
 Substitute

9-104-110 authorizing Commissioner to implement additional rules to administer or enforce chapter provisions

Emanuel (Mayor) SO2016-699
 Referred [C.J.p. 17829] License
 Passed as [C.J.p. 20056]
 Substitute

MUNICIPAL CODE AMENDMENTS

Title 9 - Vehicles, Traffic & Rail Transportation

Ch. 104 Public Chauffeurs

9-104-120 (new) setting prohibited acts for public chauffeurs

Emanuel (Mayor) SO2016-699
 Referred [C.J.p. 17829] License
 Passed as [C.J.p. 20056]
 Substitute

9-104-130 (new) setting fines and license suspensions for licensees refusing to transport passengers with service dogs

Emanuel (Mayor) SO2016-699
 Referred [C.J.p. 17829] License
 Passed as [C.J.p. 20056]
 Substitute

9-104-140 (new) (a) thru (d) outlining permissive immediate enforcement for driver suspensions/revocations if charged with felony, has regular driver's license invalidated with any reinstatement subject to appropriate assurances of testing, coursework and physical evaluations

Emanuel (Mayor) SO2016-699
 Referred [C.J.p. 17829] License
 Passed as [C.J.p. 20056]
 Substitute

9-104-30 (new) (a) (b) (c) setting physical characteristics of public chauffeur license

Emanuel (Mayor) SO2016-699
 Referred [C.J.p. 17829] License
 Passed as [C.J.p. 20056]
 Substitute

Ch. 108 Horse-Drawn Carriages

9-108-150 (b) (h) (i) modifying horse-drawn carriage chauffeur licensing qualifications and procedure, increasing license fee and establishing validity of nontransferable license for two years from date of issuance

Emanuel (Mayor) SO2016-699
 Referred [C.J.p. 17829] License
 Passed as [C.J.p. 20056]
 Substitute

OFFICE OF THE CITY CLERK

MUNICIPAL CODE AMENDMENTS

Title 9 - Vehicles, Traffic & Rail Transportation

Ch. 110 Pedicabs

9-110-020 adding licensing requirement to person in pedicab business whether or not payment is by donation, gratuity or any form of compensation

Emanuel (Mayor) SO2016-699
 Referred [C.J.p. 17829] License
 Passed as [C.J.p. 20056]
 Substitute

9-110-110 clarifying that any person engages in occupation of pedicab chauffeur by seeking or accepting fee, donation or gratuity or any form of compensation for providing transportation to passengers

Emanuel (Mayor) SO2016-699
 Referred [C.J.p. 17829] License
 Passed as [C.J.p. 20056]
 Substitute

9-110-130 (b) qualifying applicant to receive new or renewed pedicab chauffeur license upon passing test for presence of cannabis, other illegal drugs or inebriating substance

Emanuel (Mayor) SO2016-699
 Referred [C.J.p. 17829] License
 Passed as [C.J.p. 20056]
 Substitute

Ch. 112 Public Passenger Vehicles

9-112-220 (f) deleting provision requiring submission of affidavit by taxicab licensee when renewing license

Emanuel (Mayor) SO2016-699
 Referred [C.J.p. 17829] License
 Passed as [C.J.p. 20056]
 Substitute

9-112-480 authorizing Commissioner to award medallions to licensed public chauffeurs who operate Neighborhood Cabs as defined in Rule CH6.02 of Public Chauffeurs Rules and Regulations

Beale (9), and Others O2016-1729
 Referred [C.J.p. 21392] Joint License
 Transportation

MUNICIPAL CODE AMENDMENTS

Title 9 - Vehicles, Traffic & Rail Transportation

Ch. 112 Public Passenger Vehicles

9-112-600 (b-1) permitting chauffeur to charge customer convenience fee on non-cash payments for taxi service not to exceed 50 cents per transaction

Beale (9) SO2016-708
 Referred [C.J.p. 19210] Transportation
 Passed as [C.J.p. 20103]
 Substitute

Ch. 114 Public Passenger Vehicles other than Taxicabs

9-114-250 adding lease agreements, driver records and other pertinent documents to requirements for submission of financial reports to Commissioner

Emanuel (Mayor) SO2016-699
 Referred [C.J.p. 17829] License
 Passed as [C.J.p. 20056]
 Substitute

Ch. 115 Transportation Network Providers

9-115-100 (b) including Class A transportation network licensee in provision governing ownership and standards and legal requirements

Beale (9), and Others O2016-1729
 Referred [C.J.p. 21392] Joint License
 Transportation

9-115-110 (a) including Class A transportation network licensee as being subject to inspections and compliance with requirements prior to operating transportation network vehicles

Beale (9), and Others O2016-1729
 Referred [C.J.p. 21392] Joint License
 Transportation

9-115-140 (b) requiring minimum of 5% of total transportation network vehicles available for hire to be wheelchair accessible

Beale (9), and Others O2016-1729
 Referred [C.J.p. 21392] Joint License
 Transportation

9-115-145 (new) (a) (b) (c) establishing disability discrimination complaint procedure

Beale (9), and Others O2016-1729
 Referred [C.J.p. 21392] Joint License
 Transportation

OFFICE OF THE CITY CLERK

Date: 3/16/2016

CITY COUNCIL LEGISLATIVE INDEX

27

MUNICIPAL CODE AMENDMENTS

Title 9 - Vehicles, Traffic & Rail Transportation

Ch. 115 Transportation Network Providers

9-115-150 (a) requiring Class A or B transportation network provider licensees to engage drivers possessing valid restricted public chauffeur licenses

Beale (9), and Others O2016-1729
 Referred [C.J.p. 21392] Joint License
 Transportation

Title 11 - Utilities & Environmental Protection

Ch. 12 Water Supply & Service

11-12-480 (c) requiring amount paid partially for unified statement of charges to be allocated pro-rata among unpaid charges, including penalties, old statements first

Dept./Agency O2016-1758
 Direct Introduction Finance
 Passed [C.J.p. 19439]

Title 17 - Chicago Zoning Ordinance

Ch. 2 Residential Districts

17-2-0207-P adding shared housing unit as permitted lodging by right within RT3.5, RT4, RM4.5, RM5-5.5 RM 6-6.5 districts

O'Connor (40), and Others O2016-709
 Referred [C.J.p. 19245] License
 Re-Referred [C.J.p. 20069] Joint License
 Housing

17-2-0207-P permitting shared housing units as lodging within RS1, RS2, RS3, RT3.5, RT4, RM4.5, RM5-5.5 RM 6-6.5 districts

Emanuel (Mayor) O2016-341
 Referred [C.J.p. 16221] License
 Re-Referred [C.J.p. 20068] Joint License
 Housing

Ch. 3 Business & Commercial Districts

17-3-0207-II adding shared housing unit as permitted by right in B1, B2, B3, C1, C2 districts

O'Connor (40), and Others O2016-709
 Referred [C.J.p. 19245] License
 Re-Referred [C.J.p. 20069] Joint License
 Housing

MUNICIPAL CODE AMENDMENTS

Title 17 - Chicago Zoning Ordinance

Ch. 3 Business & Commercial Districts

17-3-0207-II permitting shared housing units as lodging within B1, B2, B3, C1, C2 districts

Emanuel (Mayor) O2016-341
 Referred [C.J.p. 16221] License
 Re-Referred [C.J.p. 20068] Joint License
 Housing

17-3-0503-D classifying segment of N Clark St as pedestrian retail street

Tunney (44) O2016-1650
 Referred [C.J.p. 21457] Zoning

Ch. 4 Downtown Districts

17-4-0207 AAA requiring special use approval for medical cannabis dispensing organizations within DC districts

Burke (14) O2016-1675
 Referred [C.J.p. 21398] Zoning

17-4-0207-II adding shared housing unit as permitted by right to DC, DX, DR districts

O'Connor (40), and Others O2016-709
 Referred [C.J.p. 19245] License
 Re-Referred [C.J.p. 20069] Joint License
 Housing

17-4-0207-II permitting shared housing units as lodging within DC, DX, DR and DS districts

Emanuel (Mayor) O2016-341
 Referred [C.J.p. 16221] License
 Re-Referred [C.J.p. 20068] Joint License
 Housing

Ch. 17 Terminology & Measurements, Land Use & Zoning-Tables & Index

17-17-0104-S adding definition of shared housing unit to list of lodging use type

Emanuel (Mayor) O2016-341
 Referred [C.J.p. 16221] License
 Re-Referred [C.J.p. 20068] Joint License
 Housing

OFFICE OF THE CITY CLERK

MUNICIPAL CODE AMENDMENTS

Title 17 - Chicago Zoning Ordinance

Ch. 17 Terminology & Measurements, Land Use & Zoning-Tables & Index

17-17-0104-S (new) describing shared housing unit, related terminology and exclusions therefrom
 O'Connor (40), and Others O2016-709
 Referred [C.J.p. 19245] License
 Re-Referred [C.J.p. 20069] Joint License Housing

PARKING

Buffer Zones

3858-3900 W 55th St
 Zalewski (23) O2016-802
 Referred [C.J.p. 19163] Pedestrian and Traffic Safety
 Passed [C.J.p. 20086] SO2016-2539
 4804-4831 N Damen Ave, 4847-4857 N Damen Ave
 Zone No. 62
 Pawar (47) O2016-2516
 Referred [C.J.p. 21371] Pedestrian and Traffic Safety
 4822-4856 N Damen Ave
 Zone No. 92
 Pawar (47) O2016-2509
 Referred [C.J.p. 21371] Pedestrian and Traffic Safety
 1200-1299 S Prairie Ave
 Dowell (3) O2016-744
 Referred [C.J.p. 19163] Pedestrian and Traffic Safety
 Passed [C.J.p. 20086] SO2016-2539

Handicapped

2611 W 104th Pl
 Remove
 O'Shea (19) O2016-747
 Referred [C.J.p. 19156] Pedestrian and Traffic Safety
 Passed [C.J.p. 20083] SO2016-2537
 327 E 116th St
 Beale (9) O2016-1747
 Referred [C.J.p. 21359] Pedestrian and Traffic Safety

PARKING

Handicapped

2125 W 18th Pl
 Solis (25) O2016-1896
 Referred [C.J.p. 21362] Pedestrian and Traffic Safety
 2345 W 23rd Pl
 Solis (25) O2016-1899
 Referred [C.J.p. 21362] Pedestrian and Traffic Safety
 2053 W 23rd St
 Remove
 Solis (25) O2016-2331
 Referred [C.J.p. 21368] Pedestrian and Traffic Safety
 228 W 24th Pl
 Solis (25) O2016-827
 Referred [C.J.p. 19150] Pedestrian and Traffic Safety
 Passed [C.J.p. 20079] SO2016-2537
 1642 W 33rd St
 Remove
 Cardenas (12) O2016-2054
 Referred [C.J.p. 21367] Pedestrian and Traffic Safety
 2745 W 35th Pl
 Cardenas (12) O2016-803
 Referred [C.J.p. 19149] Pedestrian and Traffic Safety
 Passed [C.J.p. 20078] SO2016-2537
 38 W 40th Pl
 Dowell (3) O2016-756
 Referred [C.J.p. 19147] Pedestrian and Traffic Safety
 Passed [C.J.p. 20077] SO2016-2537
 3100 W 40th Pl
 Cardenas (12) O2016-781
 Referred [C.J.p. 19159] Pedestrian and Traffic Safety
 Passed [C.J.p. 20086] SO2016-2539
 455 W 42nd Pl
 Thompson (11) O2016-800
 Referred [C.J.p. 19149] Pedestrian and Traffic Safety
 Passed [C.J.p. 20078] SO2016-2537

OFFICE OF THE CITY CLERK

Date: 3/16/2016

CITY COUNCIL LEGISLATIVE INDEX

29

PARKING

Handicapped

613 W 46th Pl
Thompson (11) O2016-1749
Referred [C.J.p. 21359] Pedestrian and
Traffic Safety

2455 W 46th Pl
Lopez (15) O2016-807
Referred [C.J.p. 19149] Pedestrian and
Traffic Safety

Passed [C.J.p. 20079] SO2016-2537

1443 W 49th Pl
Cochran (20) O2016-1852
Referred [C.J.p. 21362] Pedestrian and
Traffic Safety

6317 W 59th St
Quinn (13) O2016-1571
Direct Introduction Pedestrian and
Traffic Safety

Passed [C.J.p. 20078] SO2016-2537

6535 W 59th St
Remove
Quinn (13) O2016-782
Referred [C.J.p. 19156] Pedestrian and
Traffic Safety

Passed [C.J.p. 20082] SO2016-2537

3622 W 62nd Pl
Zalewski (23) O2016-815
Referred [C.J.p. 19150] Pedestrian and
Traffic Safety

Passed [C.J.p. 20079] SO2016-2537

3031 W 62nd St
Foulkes (16) O2016-1761
Referred [C.J.p. 21360] Pedestrian and
Traffic Safety

3105 W 62nd St
Foulkes (16) O2016-1762
Referred [C.J.p. 21360] Pedestrian and
Traffic Safety

5950 W 64th Pl
Quinn (13) O2016-1576
Direct Introduction Pedestrian and
Traffic Safety

Passed [C.J.p. 20079] SO2016-2537

PARKING

Handicapped

7152 W 64th St
Zalewski (23) O2016-817
Referred [C.J.p. 19150] Pedestrian and
Traffic Safety

Passed [C.J.p. 20079] SO2016-2537

3702 W 67th Pl
Quinn (13) O2016-1575
Direct Introduction Pedestrian and
Traffic Safety

Passed [C.J.p. 20079] SO2016-2537

101 E 68th St
Sawyer (6) O2016-780
Referred [C.J.p. 19148] Pedestrian and
Traffic Safety

Passed [C.J.p. 20078] SO2016-2537

3828 W 69th Pl
Quinn (13) O2016-790
Referred [C.J.p. 19149] Pedestrian and
Traffic Safety

Passed [C.J.p. 20078] SO2016-2537

1520 W 73rd St
Moore (17) O2016-1772
Referred [C.J.p. 21361] Pedestrian and
Traffic Safety

1935 E 81st St
Harris (8) O2016-786
Referred [C.J.p. 19156] Pedestrian and
Traffic Safety

Passed [C.J.p. 20078] SO2016-2537

1629 E 83rd Pl
Harris (8) O2016-787
Referred [C.J.p. 19148] Pedestrian and
Traffic Safety

Passed [C.J.p. 20078] SO2016-2537

611 E 89th Pl
Sawyer (6) O2016-1743
Referred [C.J.p. 21359] Pedestrian and
Traffic Safety

1315 E 89th St
Harris (8) O2016-788
Referred [C.J.p. 19148] Pedestrian and
Traffic Safety

Passed [C.J.p. 20078] SO2016-2537

OFFICE OF THE CITY CLERK

PARKING

Handicapped

619 E 90th Pl
Remove
Harris (8) O2016-1886
Referred [C.J.p. 21367] Pedestrian and
Traffic Safety
406 E 90th St
Beale (9) O2016-1746
Referred [C.J.p. 21359] Pedestrian and
Traffic Safety
1710 W 92nd St
Brookins (21) O2016-1869
Referred [C.J.p. 21362] Pedestrian and
Traffic Safety
7534 S Aberdeen St
Moore (17) O2016-1763
Referred [C.J.p. 21360] Pedestrian and
Traffic Safety
5412 W Adams St
Taliaferro (29) O2016-1927
Referred [C.J.p. 21363] Pedestrian and
Traffic Safety
1857 N Albany Ave
Remove
Moreno (1) O2016-749
Referred [C.J.p. 19155] Pedestrian and
Traffic Safety
Passed [C.J.p. 20082] SO2016-2537
4532 S Albany Ave
Remove
Burke (14) O2016-1582
Direct Introduction Pedestrian and
Traffic Safety
Passed [C.J.p. 20082] SO2016-2537
6304 N Albany Ave
Remove
Silverstein (50) O2016-914
Referred [C.J.p. 19158] Pedestrian and
Traffic Safety
Passed [C.J.p. 20084] SO2016-2537

PARKING

Handicapped

6418 N Albany Ave
Remove
Silverstein (50) O2016-947
Referred [C.J.p. 19158] Pedestrian and
Traffic Safety
Passed [C.J.p. 20084] SO2016-2537
2709 W Albion Ave
Silverstein (50) O2015-8682
Referred [C.J.p. 16149] Pedestrian and
Traffic Safety
Passed [C.J.p. 20081] SO2016-2537
7178 W Armitage Ave
Taliaferro (29) O2016-833
Referred [C.J.p. 19151] Pedestrian and
Traffic Safety
Passed [C.J.p. 20080] SO2016-2537
4424 S Artesian Ave
Lopez (15) O2016-1588
Direct Introduction Pedestrian and
Traffic Safety
Passed [C.J.p. 20079] SO2016-2537
6223 N Artesian Ave
Silverstein (50) O2016-2029
Referred [C.J.p. 21365] Pedestrian and
Traffic Safety
2250 W Arthur Ave
Silverstein (50) O2016-878
Referred [C.J.p. 19154] Pedestrian and
Traffic Safety
Failed to [C.J.p. 20101] SO2016-2548
Pass
2722 W Arthur Ave
Silverstein (50) O2016-879
Referred [C.J.p. 19154] Pedestrian and
Traffic Safety
Passed [C.J.p. 20081] SO2016-2537
2754 W Arthur Ave
Silverstein (50) O2016-2031
Referred [C.J.p. 21365] Pedestrian and
Traffic Safety

OFFICE OF THE CITY CLERK

Date: 3/16/2016

CITY COUNCIL LEGISLATIVE INDEX

31

PARKING

Handicapped

6522 N Ashland Ave
 Remove
 O'Connor (40) O2016-1560
 Direct Introduction Pedestrian and Traffic Safety
 Passed [C.J.p. 20081] SO2016-2537
 6522 N Ashland Ave
 Repeal
 O'Connor (40) O2016-1562
 Direct Introduction Pedestrian and Traffic Safety
 Passed [C.J.p. 20083] SO2016-2537
 5131 S Austin Ave
 Remove
 Burke (14) O2016-2143
 Referred [C.J.p. 21368] Pedestrian and Traffic Safety
 11330 S Avenue O
 Sadlowski Garza (10) O2016-1748
 Referred [C.J.p. 21359] Pedestrian and Traffic Safety
 1614 N Avers Ave
 Maldonado (26) O2016-819
 Referred [C.J.p. 19150] Pedestrian and Traffic Safety
 Passed [C.J.p. 20079] SO2016-2537
 2650 W Belden Ave
 Moreno (1) O2016-1730
 Referred [C.J.p. 21358] Pedestrian and Traffic Safety
 4716 N Bernard St
 Mell (33) O2016-840
 Referred [C.J.p. 19152] Pedestrian and Traffic Safety
 Passed [C.J.p. 20080] SO2016-2537
 4248 W Berteau Ave
 Laurino (39) O2016-865
 Referred [C.J.p. 19153] Pedestrian and Traffic Safety
 Passed [C.J.p. 20081] SO2016-2537

PARKING

Handicapped

8116 S Blackstone Ave
 Harris (8) O2016-783
 Referred [C.J.p. 19148] Pedestrian and Traffic Safety
 Passed [C.J.p. 20078] SO2016-2537
 4321 S Campbell Ave
 Lopez (15) O2016-1587
 Direct Introduction Pedestrian and Traffic Safety
 Passed [C.J.p. 20079] SO2016-2537
 10011 S Campbell Ave
 O'Shea (19) O2016-1782
 Referred [C.J.p. 21361] Pedestrian and Traffic Safety
 7742 W Catalpa Ave
 Remove
 Napolitano (41) O2016-2460
 Referred [C.J.p. 21368] Pedestrian and Traffic Safety
 706 N Central Park Ave
 Burnett (27) O2016-1906
 Referred [C.J.p. 21363] Pedestrian and Traffic Safety
 2310 S Central Park Ave
 Munoz (22) O2016-1879
 Referred [C.J.p. 21362] Pedestrian and Traffic Safety
 3352 N Central Park Ave
 Remove
 Reboyras (30) O2016-1594
 Referred [C.J.p. 21368] Pedestrian and Traffic Safety
 3352 N Central Park Ave
 Remove
 Reboyras (30) O2016-583
 Referred [C.J.p. 19157] Pedestrian and Traffic Safety
 Passed [C.J.p. 20083] SO2016-2537
 7133 S Champlain Ave
 Sawyer (6) O2016-1735
 Referred [C.J.p. 21358] Pedestrian and Traffic Safety

OFFICE OF THE CITY CLERK

PARKING

Handicapped

7527-7529 S Chappel Ave
 Remove
 Harris (8) O2016-1857
 Referred [C.J.p. 21366] Pedestrian and
 Traffic Safety

8200 S Chappel Ave
 Remove
 Harris (8) O2016-1901
 Referred [C.J.p. 21367] Pedestrian and
 Traffic Safety

5754 N Christiana Ave
 Laurino (39) O2016-867
 Referred [C.J.p. 19153] Pedestrian and
 Traffic Safety
 Passed [C.J.p. 20081] SO2016-2537

6149 N Claremont Ave
 O'Connor (40) O2016-868
 Referred [C.J.p. 19153] Pedestrian and
 Traffic Safety
 Passed [C.J.p. 20081] SO2016-2537

6245 N Claremont Ave
 Remove
 Silverstein (50) O2016-949
 Referred [C.J.p. 19158] Pedestrian and
 Traffic Safety
 Passed [C.J.p. 20084] SO2016-2537

8607 S Damen Ave
 Brookins (21) O2016-1856
 Referred [C.J.p. 21362] Pedestrian and
 Traffic Safety

5015 W Deming Pl
 Santiago (31) O2016-1963
 Referred [C.J.p. 21363] Pedestrian and
 Traffic Safety

8211 S Dorchester Ave
 Remove
 Harris (8) O2016-762
 Referred [C.J.p. 19156] Pedestrian and
 Traffic Safety
 Passed [C.J.p. 20082] SO2016-2537

PARKING

Handicapped

6427 S Drexel Ave
 Remove
 Cochran (20) O2016-751
 Referred [C.J.p. 19156] Pedestrian and
 Traffic Safety
 Passed [C.J.p. 20083] SO2016-2537

5058 W Drummond Pl
 Santiago (31) O2016-1974
 Referred [C.J.p. 21364] Pedestrian and
 Traffic Safety

7930 S Eberhart Ave
 Sawyer (6) O2016-1736
 Referred [C.J.p. 21358] Pedestrian and
 Traffic Safety

8017 S Eberhart Ave
 Remove
 Sawyer (6) O2016-769
 Referred [C.J.p. 19155] Pedestrian and
 Traffic Safety
 Passed [C.J.p. 20082] SO2016-2537

8525 S Elizabeth St
 Brookins (21) O2016-1858
 Referred [C.J.p. 21362] Pedestrian and
 Traffic Safety

2957 N Elston Ave
 Mell (33) O2016-841
 Referred [C.J.p. 19152] Pedestrian and
 Traffic Safety
 Passed [C.J.p. 20080] SO2016-2537

3733 S Emerald Ave
 Thompson (11) O2016-797
 Referred [C.J.p. 19148] Pedestrian and
 Traffic Safety
 Passed [C.J.p. 20078] SO2016-2537

3817 W Emerald Ave
 Thompson (11) O2016-792
 Referred [C.J.p. 19148] Pedestrian and
 Traffic Safety
 Passed [C.J.p. 20078] SO2016-2537

7833 S Evans Ave
 Sawyer (6) O2016-1737
 Referred [C.J.p. 21358] Pedestrian and
 Traffic Safety

OFFICE OF THE CITY CLERK

Date: 3/16/2016

CITY COUNCIL LEGISLATIVE INDEX

33

PARKING

Handicapped

8012 S Evans Ave
 Sawyer (6) O2016-1738
 Referred [C.J.p. 21358] Pedestrian and
 Traffic Safety

4158 S Fairfield Ave
 Cardenas (12) O2016-1750
 Referred [C.J.p. 21360] Pedestrian and
 Traffic Safety

6428 N Fairfield Ave
 Silverstein (50) O2016-881
 Referred [C.J.p. 19154] Pedestrian and
 Traffic Safety

Failed to [C.J.p. 20101] SO2016-2548
 Pass

10159 S Fairfield Ave
 Remove
 O'Shea (19) O2016-748
 Referred [C.J.p. 19156] Pedestrian and
 Traffic Safety

Passed [C.J.p. 20083] SO2016-2537

2050 W Farragut Ave
 O'Connor (40) O2016-871
 Referred [C.J.p. 19153] Pedestrian and
 Traffic Safety

Passed [C.J.p. 20081] SO2016-2537

2918 W Fillmore St
 Ervin (28) O2016-828
 Referred [C.J.p. 19151] Pedestrian and
 Traffic Safety

Passed [C.J.p. 20080] SO2016-2537

2808 W Fitch Ave
 Silverstein (50) O2016-885
 Referred [C.J.p. 19154] Pedestrian and
 Traffic Safety

Passed [C.J.p. 20082] SO2016-2537

6207 N Francisco Ave
 Silverstein (50) O2016-887
 Referred [C.J.p. 19154] Pedestrian and
 Traffic Safety

Passed [C.J.p. 20082] SO2016-2537

PARKING

Handicapped

6250 N Francisco Ave
 Silverstein (50) O2016-886
 Referred [C.J.p. 19154] Pedestrian and
 Traffic Safety

Passed [C.J.p. 20082] SO2016-2537

6634 S Francisco Ave
 Moore (17) O2016-1764
 Referred [C.J.p. 21361] Pedestrian and
 Traffic Safety

3517 W Fulton Blvd
 Ervin (28) O2016-830
 Referred [C.J.p. 19151] Pedestrian and
 Traffic Safety

Passed [C.J.p. 20080] SO2016-2537

2547 W Grenshaw St
 Ervin (28) O2016-1909
 Referred [C.J.p. 21363] Pedestrian and
 Traffic Safety

6153 N Hamilton Ave
 Silverstein (50) O2016-888
 Referred [C.J.p. 19154] Pedestrian and
 Traffic Safety

Failed to [C.J.p. 20101] SO2016-2548
 Pass

2936 N Harding Ave
 Remove
 Reboyras (30) O2016-1593
 Referred [C.J.p. 21368] Pedestrian and
 Traffic Safety

4620 N Harding Ave
 Ramirez-Rosa (35) O2016-845
 Referred [C.J.p. 19152] Pedestrian and
 Traffic Safety

Passed [C.J.p. 20080] SO2016-2537

6209 N Hermitage Ave
 O'Connor (40) O2016-2009
 Referred [C.J.p. 21365] Pedestrian and
 Traffic Safety

3625 S Honore St
 Remove
 Cardenas (12) O2016-2079
 Referred [C.J.p. 21367] Pedestrian and
 Traffic Safety

OFFICE OF THE CITY CLERK

PARKING

Handicapped

6230 N Hoyne Ave
 Silverstein (50) O2016-882
 Referred [C.J.p. 19155] Pedestrian and
 Traffic Safety
 Passed [C.J.p. 20081] SO2016-2537
 8639 S Indiana Ave
 Sawyer (6) O2016-770
 Referred [C.J.p. 19147] Pedestrian and
 Traffic Safety
 Passed [C.J.p. 20077] SO2016-2537
 9830 S Indiana Ave
 Beale (9) O2016-1744
 Referred [C.J.p. 21359] Pedestrian and
 Traffic Safety
 3141 W Jarlath St
 Remove
 Silverstein (50) O2016-939
 Referred [C.J.p. 19158] Pedestrian and
 Traffic Safety
 Passed [C.J.p. 20084] SO2016-2537
 2015 W Jarvis Ave
 Moore (49) O2016-2022
 Referred [C.J.p. 21365] Pedestrian and
 Traffic Safety
 5825 N Jersey Ave
 Laurino (39) O2016-2001
 Referred [C.J.p. 21365] Pedestrian and
 Traffic Safety
 1411 W Jonquil Ter
 Remove
 Moore (49) O2016-897
 Referred [C.J.p. 19158] Pedestrian and
 Traffic Safety
 Passed [C.J.p. 20084] SO2016-2537
 1720 W Juneway Ter
 Remove
 Moore (49) O2016-907
 Referred [C.J.p. 19158] Pedestrian and
 Traffic Safety
 Passed [C.J.p. 20084] SO2016-2537

PARKING

Handicapped

6443 S Kedvale Ave
 Quinn (13) O2016-791
 Referred [C.J.p. 19149] Pedestrian and
 Traffic Safety
 Passed [C.J.p. 20078] SO2016-2537
 4801 S Keeler Ave
 Remove
 Burke (14) O2016-1585
 Direct Introduction Pedestrian and
 Traffic Safety
 Passed [C.J.p. 20083] SO2016-2537
 6028 S Keeler Ave
 Quinn (13) O2016-1570
 Direct Introduction Pedestrian and
 Traffic Safety
 Passed [C.J.p. 20078] SO2016-2537
 5225 N Kenmore Ave
 Osterman (48) O2016-875
 Referred [C.J.p. 19154] Pedestrian and
 Traffic Safety
 Passed [C.J.p. 20081] SO2016-2537
 2952 N Kenneth Ave
 Santiago (31) O2016-1978
 Referred [C.J.p. 21364] Pedestrian and
 Traffic Safety
 4723 N Kewanee Ave
 Laurino (39) O2016-2003
 Referred [C.J.p. 21365] Pedestrian and
 Traffic Safety
 1622 N Keystone Ave
 Maldonado (26) O2016-826
 Referred [C.J.p. 19150] Pedestrian and
 Traffic Safety
 Passed [C.J.p. 20080] SO2016-2537
 2245 N Kilbourn Ave
 Remove
 Villegas (36) O2016-890
 Referred [C.J.p. 19157] Pedestrian and
 Traffic Safety
 Passed [C.J.p. 20083] SO2016-2537

OFFICE OF THE CITY CLERK

Date: 3/16/2016

CITY COUNCIL LEGISLATIVE INDEX

35

PARKING

Handicapped

5821 S Kildare Ave
 Quinn (13) O2016-1752
 Referred [C.J.p. 21360] Pedestrian and
 Traffic Safety

6142 S Kildare Ave
 Quinn (13) O2016-1751
 Referred [C.J.p. 21360] Pedestrian and
 Traffic Safety

3042 N Kilpatrick Ave
 Santiago (31) O2016-916
 Referred [C.J.p. 19151] Pedestrian and
 Traffic Safety
 Passed [C.J.p. 20080] SO2016-2537

3432 N Kilpatrick Ave
 Remove
 Reboyras (30) O2016-1592
 Referred [C.J.p. 21368] Pedestrian and
 Traffic Safety

6501 S Knox Ave
 Quinn (13) O2016-1753
 Referred [C.J.p. 21360] Pedestrian and
 Traffic Safety

1522 N Kolin Ave
 Maldonado (26) O2016-820
 Referred [C.J.p. 19150] Pedestrian and
 Traffic Safety
 Passed [C.J.p. 20079] SO2016-2537

2824 N Kolmar Ave
 Santiago (31) O2016-1071
 Referred [C.J.p. 19151] Pedestrian and
 Traffic Safety
 Passed [C.J.p. 20080] SO2016-2537

4103 N Kolmar Ave
 Remove
 Arena (45) O2016-899
 Referred [C.J.p. 19158] Pedestrian and
 Traffic Safety
 Passed [C.J.p. 20083] SO2016-2537

2843 N Kostner Ave
 Santiago (31) O2016-1979
 Referred [C.J.p. 21364] Pedestrian and
 Traffic Safety

PARKING

Handicapped

9520 S Lafayette Ave
 Brookins (21) O2016-1859
 Referred [C.J.p. 21362] Pedestrian and
 Traffic Safety

6914 S Laffin St
 Foulkes (16) O2016-1760
 Referred [C.J.p. 21360] Pedestrian and
 Traffic Safety

4800 S Langley Ave
 Burns (4) O2016-763
 Referred [C.J.p. 19147] Pedestrian and
 Traffic Safety
 Passed [C.J.p. 20077] SO2016-2537

8114 S LaSalle St
 Brookins (21) O2016-1861
 Referred [C.J.p. 21362] Pedestrian and
 Traffic Safety

239 S Lavergne Ave
 Ervin (28) O2016-831
 Referred [C.J.p. 19151] Pedestrian and
 Traffic Safety
 Passed [C.J.p. 20080] SO2016-2537

1623 N Lawndale Ave
 Maldonado (26) O2016-822
 Referred [C.J.p. 19150] Pedestrian and
 Traffic Safety
 Passed [C.J.p. 20079] SO2016-2537

4916 N Lawndale Ave
 Laurino (39) O2016-2005
 Referred [C.J.p. 21365] Pedestrian and
 Traffic Safety

620 N Leamington Ave
 Mitts (37) O2016-1991
 Referred [C.J.p. 21364] Pedestrian and
 Traffic Safety

913 N Leamington Ave
 Mitts (37) O2016-854
 Referred [C.J.p. 19152] Pedestrian and
 Traffic Safety
 Passed [C.J.p. 20081] SO2016-2537

OFFICE OF THE CITY CLERK

PARKING

Handicapped

4443 S Leclaire Ave
 Munoz (22) O2016-810
 Referred [C.J.p. 19150] Pedestrian and
 Traffic Safety
 Passed [C.J.p. 20079] SO2016-2537
 2936 W Lexington St
 Ervin (28) O2016-1910
 Referred [C.J.p. 21363] Pedestrian and
 Traffic Safety
 1825 N Linder Ave
 Mitts (37) O2016-856
 Referred [C.J.p. 19153] Pedestrian and
 Traffic Safety
 Passed [C.J.p. 20081] SO2016-2537
 3036 S Lock St
 Remove
 Thompson (11) O2016-1917
 Referred [C.J.p. 21367] Pedestrian and
 Traffic Safety
 2907 N Lockwood Ave
 Santiago (31) O2016-1980
 Referred [C.J.p. 21364] Pedestrian and
 Traffic Safety
 6361 S Lockwood Ave
 Quinn (13) O2016-1754
 Referred [C.J.p. 21360] Pedestrian and
 Traffic Safety
 1009 N Long Ave
 Mitts (37) O2016-857
 Referred [C.J.p. 19153] Pedestrian and
 Traffic Safety
 Passed [C.J.p. 20081] SO2016-2537
 1119 N Long Ave
 Mitts (37) O2016-858
 Referred [C.J.p. 19153] Pedestrian and
 Traffic Safety
 Passed [C.J.p. 20081] SO2016-2537
 2614 N Long Ave
 Reboyras (30) O2016-626
 Referred [C.J.p. 19151] Pedestrian and
 Traffic Safety
 Passed [C.J.p. 20080] SO2016-2537

PARKING

Handicapped

5216 S Long Ave
 Burke (14) O2016-805
 Referred [C.J.p. 19149] Pedestrian and
 Traffic Safety
 Passed [C.J.p. 20079] SO2016-2537
 5113 N Lotus Ave
 Arena (45) O2016-2018
 Referred [C.J.p. 21365] Pedestrian and
 Traffic Safety
 7345 S Lowe Ave
 Sawyer (6) O2016-772
 Referred [C.J.p. 19147] Pedestrian and
 Traffic Safety
 Passed [C.J.p. 20077] SO2016-2537
 7942 S Lowe Ave
 Moore (17) O2016-1765
 Referred [C.J.p. 21361] Pedestrian and
 Traffic Safety
 4837 N Lowell Ave
 Laurino (39) O2016-2006
 Referred [C.J.p. 21365] Pedestrian and
 Traffic Safety
 5710 N Major Ave
 Remove
 Arena (45) O2016-904
 Referred [C.J.p. 19158] Pedestrian and
 Traffic Safety
 Passed [C.J.p. 20083] SO2016-2537
 1725 N Mango Ave
 Remove
 Taliaferro (29) O2016-2339
 Referred [C.J.p. 21368] Pedestrian and
 Traffic Safety
 4704 N Manor Ave
 Mell (33) O2016-843
 Referred [C.J.p. 19152] Pedestrian and
 Traffic Safety
 Passed [C.J.p. 20080] SO2016-2537
 312 N Mason Ave
 Taliaferro (29) O2016-1929
 Referred [C.J.p. 21363] Pedestrian and
 Traffic Safety

OFFICE OF THE CITY CLERK

Date: 3/16/2016

CITY COUNCIL LEGISLATIVE INDEX

37

PARKING

Handicapped

646 N Mayfield Ave
 Taliaferro (29) O2016-1931
 Referred [C.J.p. 21363] Pedestrian and
 Traffic Safety

1632 N Mayfield Ave
 Taliaferro (29) O2016-1932
 Referred [C.J.p. 21363] Pedestrian and
 Traffic Safety

6228 S Mcvicker Ave
 Quinn (13) O2016-1573
 Direct Introduction Pedestrian and
 Traffic Safety
 Passed [C.J.p. 20078] SO2016-2537

6134 S Meade Ave
 Remove
 Quinn (13) O2016-1577
 Direct Introduction Pedestrian and
 Traffic Safety
 Passed [C.J.p. 20082] SO2016-2537

4231 W Melrose St
 Reboyras (30) O2016-836
 Referred [C.J.p. 19151] Pedestrian and
 Traffic Safety
 Passed [C.J.p. 20080] SO2016-2537

320 N Menard Ave
 Taliaferro (29) O2016-1937
 Referred [C.J.p. 21363] Pedestrian and
 Traffic Safety

1005 N Menard Ave
 Remove
 Taliaferro (29) O2016-880
 Referred [C.J.p. 19157] Pedestrian and
 Traffic Safety
 Passed [C.J.p. 20083] SO2016-2537

5821 S Menard Ave
 Remove
 Zalewski (23) O2016-804
 Referred [C.J.p. 19157] Pedestrian and
 Traffic Safety
 Passed [C.J.p. 20083] SO2016-2537

PARKING

Handicapped

7900 S Merrill Ave
 Harris (8) O2016-784
 Referred [C.J.p. 19148] Pedestrian and
 Traffic Safety

8825 S Merrill Ave
 Passed [C.J.p. 20078] SO2016-2537

Remove
 Harris (8) O2016-761
 Referred [C.J.p. 19156] Pedestrian and
 Traffic Safety

5518 S Merrimac Ave
 Passed [C.J.p. 20082] SO2016-2537

Remove
 Quinn (13) O2016-2116
 Referred [C.J.p. 21367] Pedestrian and
 Traffic Safety

6047 S Merrimac Ave
 Quinn (13) O2016-1757
 Referred [C.J.p. 21360] Pedestrian and
 Traffic Safety

4132 S Michigan Ave
 Dowell (3) O2016-753
 Referred [C.J.p. 19147] Pedestrian and
 Traffic Safety

7436 S Michigan Ave
 Passed [C.J.p. 20077] SO2016-2537

Sawyer (6) O2016-1739
 Referred [C.J.p. 21359] Pedestrian and
 Traffic Safety

2319 N Mobile Ave
 Villegas (36) O2016-852
 Referred [C.J.p. 19152] Pedestrian and
 Traffic Safety

1000 N Monitor Ave
 Passed [C.J.p. 20081] SO2016-2537

Taliaferro (29) O2016-1939
 Referred [C.J.p. 21363] Pedestrian and
 Traffic Safety

3929 W Monroe St
 Ervin (28) O2016-1911
 Referred [C.J.p. 21363] Pedestrian and
 Traffic Safety

OFFICE OF THE CITY CLERK

PARKING

Handicapped

4506 W Montana St
 Santiago (31) O2016-919
 Referred [C.J.p. 19151] Pedestrian and Traffic Safety
 Passed [C.J.p. 20080] SO2016-2537
 2450 N Monticello Ave
 Santiago (31) O2016-923
 Referred [C.J.p. 19152] Pedestrian and Traffic Safety
 Passed [C.J.p. 20080] SO2016-2537
 5004 W Montrose Ave
 Arena (45) O2016-874
 Referred [C.J.p. 19154] Pedestrian and Traffic Safety
 Passed [C.J.p. 20081] SO2016-2537
 7022 S Morgan St
 Remove
 Sawyer (6) O2016-760
 Referred [C.J.p. 19156] Pedestrian and Traffic Safety
 Passed [C.J.p. 20082] SO2016-2537
 8522 S Morgan St
 Brookins (21) O2016-1863
 Referred [C.J.p. 21362] Pedestrian and Traffic Safety
 4552 S Mozart St
 Lopez (15) O2016-1586
 Direct Introduction Pedestrian and Traffic Safety
 Passed [C.J.p. 20079] SO2016-2537
 6329 N Mozart St
 Silverstein (50) O2016-889
 Referred [C.J.p. 19155] Pedestrian and Traffic Safety
 Failed to Pass [C.J.p. 20101] SO2016-2548
 4574 N Mulligan Ave
 Sposato (38) O2016-861
 Referred [C.J.p. 19153] Pedestrian and Traffic Safety
 Passed [C.J.p. 20081] SO2016-2537

PARKING

Handicapped

5400 S Neva Ave
 Remove
 Zalewski (23) O2016-798
 Referred [C.J.p. 19157] Pedestrian and Traffic Safety
 Passed [C.J.p. 20083] SO2016-2537
 5136 S Newcastle Ave
 Zalewski (23) O2016-812
 Referred [C.J.p. 19150] Pedestrian and Traffic Safety
 Passed [C.J.p. 20079] SO2016-2537
 5839 S Newcastle Ave
 Quinn (13) O2016-1572
 Direct Introduction Pedestrian and Traffic Safety
 Passed [C.J.p. 20078] SO2016-2537
 2822 N Nordica Ave
 Taliaferro (29) O2016-1578
 Direct Introduction Pedestrian and Traffic Safety
 Passed [C.J.p. 20080] SO2016-2537
 5515 S Oak Park Ave
 Zalewski (23) O2016-813
 Referred [C.J.p. 19150] Pedestrian and Traffic Safety
 Passed [C.J.p. 20079] SO2016-2537
 5022 W Oakdale Ave
 Santiago (31) O2016-1982
 Referred [C.J.p. 21364] Pedestrian and Traffic Safety
 5947 N Odell Ave
 Napolitano (41) O2016-873
 Referred [C.J.p. 19153] Pedestrian and Traffic Safety
 Passed [C.J.p. 20081] SO2016-2537
 3243 N Oriole Ave
 Taliaferro (29) O2016-1946
 Referred [C.J.p. 21363] Pedestrian and Traffic Safety
 3654 N Page Ave
 Sposato (38) O2016-1998
 Referred [C.J.p. 21364] Pedestrian and Traffic Safety

OFFICE OF THE CITY CLERK

Date: 3/16/2016

CITY COUNCIL LEGISLATIVE INDEX

39

PARKING

Handicapped

4923 W Parker Ave
Santiago (31) O2016-1984
Referred [C.J.p. 21364] Pedestrian and
Traffic Safety

5148 W Parker Ave
Santiago (31) O2016-933
Referred [C.J.p. 19152] Pedestrian and
Traffic Safety

Passed [C.J.p. 20080] SO2016-2537

5225 S Parkside Ave
Burke (14) O2016-1581
Direct Introduction Pedestrian and
Traffic Safety

Passed [C.J.p. 20079] SO2016-2537

6205 S Parkside Ave
Quinn (13) O2016-1574
Direct Introduction Pedestrian and
Traffic Safety

Passed [C.J.p. 20078] SO2016-2537

5925 N Paulina St
O'Connor (40) O2016-872
Referred [C.J.p. 19153] Pedestrian and
Traffic Safety

Passed [C.J.p. 20081] SO2016-2537

7818 S Paulina St
Moore (17) O2016-1766
Referred [C.J.p. 21361] Pedestrian and
Traffic Safety

10434 S Peoria St
Remove

Austin (34) O2016-1561
Referred [C.J.p. 19157] Pedestrian and
Traffic Safety

Passed [C.J.p. 20083] SO2016-2537

7649 S Perry Ave
Sawyer (6) O2016-774
Referred [C.J.p. 19147] Pedestrian and
Traffic Safety

Passed [C.J.p. 20077] SO2016-2537

3633 N Plainfield Ave
Sposato (38) O2016-1999
Referred [C.J.p. 21364] Pedestrian and
Traffic Safety

PARKING

Handicapped

8017 S Prairie Ave
Sawyer (6) O2016-1740
Referred [C.J.p. 21359] Pedestrian and
Traffic Safety

8320 S Prairie Ave
Sawyer (6) O2016-777
Referred [C.J.p. 19148] Pedestrian and
Traffic Safety

Passed [C.J.p. 20077] SO2016-2537

3132 S Princeton Ave
Remove

Thompson (11) O2016-1922
Referred [C.J.p. 21367] Pedestrian and
Traffic Safety

8149 S Princeton Ave
Brookins (21) O2016-1865
Referred [C.J.p. 21362] Pedestrian and
Traffic Safety

2853 S Quinn St
Remove

Thompson (11) O2016-765
Referred [C.J.p. 19156] Pedestrian and
Traffic Safety

Passed [C.J.p. 20082] SO2016-2537

5739 N Richmond St
O'Connor (40) O2016-2011
Referred [C.J.p. 21365] Pedestrian and
Traffic Safety

6117 N Richmond St
Silverstein (50) O2016-2036
Referred [C.J.p. 21366] Pedestrian and
Traffic Safety

6204 N Richmond St
Silverstein (50) O2016-2038
Referred [C.J.p. 21366] Pedestrian and
Traffic Safety

6321 N Richmond St
Silverstein (50) O2016-2032
Referred [C.J.p. 21366] Pedestrian and
Traffic Safety

OFFICE OF THE CITY CLERK

PARKING

Handicapped

6418 N Richmond St
 Silverstein (50) O2016-891
 Referred [C.J.p. 19155] Pedestrian and Traffic Safety
 Passed [C.J.p. 20082] SO2016-2537
 6424 N Richmond St
 Remove
 Silverstein (50) O2016-922
 Referred [C.J.p. 19158] Pedestrian and Traffic Safety
 Passed [C.J.p. 20084] SO2016-2537
 6341 N Ridge Ave
 O'Connor (40) O2016-2015
 Referred [C.J.p. 21365] Pedestrian and Traffic Safety
 8247 S Ridgeland Ave
 Remove
 Harris (8) O2016-1848
 Referred [C.J.p. 21367] Pedestrian and Traffic Safety
 8807 S Ridgeland Ave
 Harris (8) O2016-785
 Referred [C.J.p. 19148] Pedestrian and Traffic Safety
 Passed [C.J.p. 20078] SO2016-2537
 1944 N Ridgeway Ave
 Maldonado (26) O2016-823
 Referred [C.J.p. 19151] Pedestrian and Traffic Safety
 Passed [C.J.p. 20080] SO2016-2537
 7223 S Ridgeway Ave
 Quinn (13) O2016-1569
 Direct Introduction Pedestrian and Traffic Safety
 Passed [C.J.p. 20078] SO2016-2537
 6807 S Rockwell Ave
 Moore (17) O2016-1767
 Referred [C.J.p. 21361] Pedestrian and Traffic Safety
 7013 S Rockwell Ave
 Moore (17) O2016-1768
 Referred [C.J.p. 21361] Pedestrian and Traffic Safety

PARKING

Handicapped

4200 S Rockwell St
 Lopez (15) O2016-806
 Referred [C.J.p. 19149] Pedestrian and Traffic Safety
 Passed [C.J.p. 20079] SO2016-2537
 7501 N Rockwell St
 Silverstein (50) O2016-892
 Referred [C.J.p. 19155] Pedestrian and Traffic Safety
 Passed [C.J.p. 20082] SO2016-2537
 6420 N Sacramento Ave
 Silverstein (50) O2016-2043
 Referred [C.J.p. 21366] Pedestrian and Traffic Safety
 6530 N Sacramento Ave
 Silverstein (50) O2016-2041
 Referred [C.J.p. 21366] Pedestrian and Traffic Safety
 6027 S Sawyer Ave
 Zalewski (23) O2016-1565
 Direct Introduction Pedestrian and Traffic Safety
 Passed [C.J.p. 20079] SO2016-2537
 6045 S Sawyer Ave
 Zalewski (23) O2016-814
 Referred [C.J.p. 19150] Pedestrian and Traffic Safety
 Passed [C.J.p. 20079] SO2016-2537
 5439 W School St
 Reboyras (30) O2016-625
 Referred [C.J.p. 19151] Pedestrian and Traffic Safety
 Passed [C.J.p. 20080] SO2016-2537
 4339 W Schubert Ave
 Santiago (31) O2016-928
 Referred [C.J.p. 19152] Pedestrian and Traffic Safety
 Passed [C.J.p. 20080] SO2016-2537
 3315 S Seeley Ave
 Remove
 Cardenas (12) O2016-2037
 Referred [C.J.p. 21367] Pedestrian and Traffic Safety

OFFICE OF THE CITY CLERK

Date: 3/16/2016

CITY COUNCIL LEGISLATIVE INDEX

41

PARKING

Handicapped

3525 S Seeley Ave	
Cardenas (12)	O2016-801
Referred [C.J.p. 19149]	Pedestrian and Traffic Safety
Passed [C.J.p. 20078]	SO2016-2537
6514 N Seeley Ave	
Silverstein (50)	O2016-2044
Referred [C.J.p. 21366]	Pedestrian and Traffic Safety
6831 N Seeley Ave	
Silverstein (50)	O2016-894
Referred [C.J.p. 19155]	Pedestrian and Traffic Safety
Passed [C.J.p. 20082]	SO2016-2537
1628 W Sherwin Ave	
Moore (49)	O2016-1068
Referred [C.J.p. 19154]	Pedestrian and Traffic Safety
Passed [C.J.p. 20081]	SO2016-2537
1836 N Spaulding Ave	
Moreno (1)	O2016-1731
Referred [C.J.p. 21358]	Pedestrian and Traffic Safety
922 N Springfield Ave	
Mitts (37)	O2016-1992
Referred [C.J.p. 21364]	Pedestrian and Traffic Safety
2332 N Springfield Ave	
Ramirez-Rosa (35)	O2016-847
Referred [C.J.p. 19152]	Pedestrian and Traffic Safety
Passed [C.J.p. 20080]	SO2016-2537
7731 S St Lawrence Ave	
Sawyer (6)	O2016-779
Referred [C.J.p. 19148]	Pedestrian and Traffic Safety
Passed [C.J.p. 20077]	SO2016-2537
7753 S St Lawrence Ave	
Sawyer (6)	O2016-1741
Referred [C.J.p. 21359]	Pedestrian and Traffic Safety

PARKING

Handicapped

8142 S St Lawrence Ave	
Sawyer (6)	O2016-1742
Referred [C.J.p. 21359]	Pedestrian and Traffic Safety
4927 W St Paul Ave	
Mitts (37)	O2016-859
Referred [C.J.p. 19153]	Pedestrian and Traffic Safety
Passed [C.J.p. 20081]	SO2016-2537
10151 S State St	
Beale (9)	O2016-1745
Referred [C.J.p. 21359]	Pedestrian and Traffic Safety
2216 N Talman Ave	
Moreno (1)	O2016-1732
Referred [C.J.p. 21358]	Pedestrian and Traffic Safety
6412 S Talman Ave	
Moore (17)	O2016-1769
Referred [C.J.p. 21361]	Pedestrian and Traffic Safety
8247 S Talman Ave	
Curtis (18)	O2016-808
Referred [C.J.p. 19149]	Pedestrian and Traffic Safety
Passed [C.J.p. 20079]	SO2016-2537
2930-2936 S Throop St	
Thompson (11)	O2016-795
Referred [C.J.p. 19148]	Pedestrian and Traffic Safety
Passed [C.J.p. 20078]	SO2016-2537
8230 S Throop St	
Brookins (21)	O2016-1867
Referred [C.J.p. 21362]	Pedestrian and Traffic Safety
1851 W Touhy Ave	
Remove	
Moore (49)	O2016-911
Referred [C.J.p. 19158]	Pedestrian and Traffic Safety
Passed [C.J.p. 20084]	SO2016-2537

OFFICE OF THE CITY CLERK

PARKING

Handicapped

606 N Trumbull Ave
 Burnett (27) O2016-604
 Direct [C.J.p. 17853] Pedestrian and
 Introduction Traffic Safety
 Passed [C.J.p. 20080] SO2016-2537
 3355 S Union Ave
 Thompson (11) O2016-799
 Referred [C.J.p. 19148] Pedestrian and
 Traffic Safety
 Passed [C.J.p. 20078] SO2016-2537
 5115 W Wabansia Ave
 Mitts (37) O2016-1994
 Referred [C.J.p. 21364] Pedestrian and
 Traffic Safety
 5626 S Wabash Ave
 Cochran (20) O2016-1814
 Referred [C.J.p. 21361] Pedestrian and
 Traffic Safety
 2914 S Wallace St
 Remove
 Thompson (11) O2016-1912
 Referred [C.J.p. 21367] Pedestrian and
 Traffic Safety
 5408 S Washtenaw Ave
 Remove
 Burke (14) O2016-1583
 Direct Introduction Pedestrian and
 Traffic Safety
 Passed [C.J.p. 20083] SO2016-2537
 6254 N Washtenaw Ave
 Silverstein (50) O2016-2046
 Referred [C.J.p. 21366] Pedestrian and
 Traffic Safety
 11246 S Washtenaw Ave
 O'Shea (19) O2016-809
 Referred [C.J.p. 19149] Pedestrian and
 Traffic Safety
 Passed [C.J.p. 20079] SO2016-2537
 4028 W Waveland Ave
 Arena (45) O2016-2020
 Referred [C.J.p. 21365] Pedestrian and
 Traffic Safety

PARKING

Handicapped

3625 N Whipple St
 Mell (33) O2016-1986
 Referred [C.J.p. 21364] Pedestrian and
 Traffic Safety
 6218-6220 N Whipple St
 Remove
 Silverstein (50) O2016-954
 Referred [C.J.p. 19159] Pedestrian and
 Traffic Safety
 Passed [C.J.p. 20084] SO2016-2537
 7067 N Wolcott Ave
 Moore (49) O2016-876
 Referred [C.J.p. 19154] Pedestrian and
 Traffic Safety
 Passed [C.J.p. 20081] SO2016-2537
 7921 S Wolcott Ave
 Moore (17) O2016-1770
 Referred [C.J.p. 21361] Pedestrian and
 Traffic Safety
 6147 S Wood St
 Lopez (15) O2016-1759
 Referred [C.J.p. 21360] Pedestrian and
 Traffic Safety
 7248 S Wood St
 Moore (17) O2016-1771
 Referred [C.J.p. 21361] Pedestrian and
 Traffic Safety
 6143 S Woodlawn Ave
 Cochran (20) O2016-1816
 Referred [C.J.p. 21361] Pedestrian and
 Traffic Safety
 6509 S Woodlawn Ave
 Cochran (20) O2016-1834
 Referred [C.J.p. 21362] Pedestrian and
 Traffic Safety
Industrial Zones
 N Besly Ct, 1600 block and W Wabansia Ave,
 1400 block
 Waguespack (32), Hopkins (2) Or2015-541
 Referred [C.J.p. 8121] Pedestrian and
 Traffic Safety
 Passed [C.J.p. 20089] SO2016-2540

OFFICE OF THE CITY CLERK

Date: 3/16/2016

CITY COUNCIL LEGISLATIVE INDEX

43

PARKING

Loading/Standing/Tow Zones

1401 W 18th St
 Solis (25) O2015-5913
 Referred [C.J.p. 4500] Pedestrian and Traffic Safety
 Passed [C.J.p. 20071] SO2016-2538
 535 W 28th St
 Thompson (11) O2015-8216
 Referred [C.J.p. 14508] Pedestrian and Traffic Safety
 Passed [C.J.p. 20071] SO2016-2538
 1007 W 31st St
 Repeal
 Thompson (11) O2015-8230
 Referred [C.J.p. 14493] Pedestrian and Traffic Safety
 Passed [C.J.p. 20073] SO2016-2538
 3851 W 31st St
 Repeal
 Munoz (22) O2016-110
 Referred [C.J.p. 17709] Pedestrian and Traffic Safety
 Passed [C.J.p. 20073] SO2016-2538
 2736 W 47th St
 Lopez (15) O2015-7874
 Referred [C.J.p. 13061] Pedestrian and Traffic Safety
 Passed [C.J.p. 20071] SO2016-2538
 2615 W 63rd St
 Foulkes (16) O2015-2002
 Referred [C.J.p. 105271] Pedestrian and Traffic Safety
 Failed to Pass [C.J.p. 20101] SO2016-2548
 2653 W 63rd St
 Foulkes (16) O2015-2005
 Referred [C.J.p. 105271] Pedestrian and Traffic Safety
 Failed to Pass [C.J.p. 20101]
 W 9th St, at S Clark St
 Burns (4) O2015-7147
 Referred [C.J.p. 8125] Pedestrian and Traffic Safety
 Passed [C.J.p. 20091] SO2016-2542

PARKING

Loading/Standing/Tow Zones

656 W Barry Ave, at N Broadway
 Amend
 Tunney (44) O2016-2506
 Referred [C.J.p. 21368] Pedestrian and Traffic Safety
 6050 N Broadway
 Osterman (48) O2013-704
 Referred [C.J.p. 45897] Pedestrian and Traffic Safety
 Passed [C.J.p. 20072] SO2016-2538
 6208 N Broadway
 Osterman (48) O2015-4063
 Referred [C.J.p. 109369] Pedestrian and Traffic Safety
 Passed [C.J.p. 20072] SO2016-2538
 5825 W Corcoran Pl
 Taliaferro (29) O2015-6058
 Referred [C.J.p. 4501] Pedestrian and Traffic Safety
 Failed to Pass [C.J.p. 20101] SO2016-2548
 S Dearborn St, at W Congress Pkwy
 Repeal
 Burns (4) O2015-7146
 Referred [C.J.p. 8088] Pedestrian and Traffic Safety
 Passed [C.J.p. 20073] SO2016-2538
 2921 W Division St
 Maldonado (26) O2015-3286
 Referred [C.J.p. 107511] Pedestrian and Traffic Safety
 Passed [C.J.p. 20071] SO2016-2538
 N Elston Ave, at N Kimball Ave
 Ramirez-Rosa (35) O2016-2419
 Referred [C.J.p. 21373] Pedestrian and Traffic Safety
 N Elston Ave, at West Grace St
 Repeal
 Ramirez-Rosa (35) O2016-2439
 Referred [C.J.p. 21357] Pedestrian and Traffic Safety

OFFICE OF THE CITY CLERK

PARKING

Loading/Standing/Tow Zones

962-972 W Fulton Market
 Burnett (27) O2015-4444
 Referred [C.J.p. 411] Pedestrian and Traffic Safety
 Passed [C.J.p. 20072] SO2016-2538
 6920-6924 N Glenwood Ave
 Moore (49) O2015-8863
 Referred [C.J.p. 16140] Pedestrian and Traffic Safety
 Passed [C.J.p. 20072] SO2016-2538
 3325 N Halsted St
 Repeal
 Tunney (44) O2014-8736
 Referred [C.J.p. 93378] Pedestrian and Traffic Safety
 Passed [C.J.p. 20074] SO2016-2538
 2757 N Hampden Ct
 Repeal
 Smith (43) O2015-8850
 Referred [C.J.p. 16141] Pedestrian and Traffic Safety
 Passed [C.J.p. 20074] SO2016-2538
 2768 N Hampden Ct
 Repeal
 Smith (43) O2015-8851
 Referred [C.J.p. 16141] Pedestrian and Traffic Safety
 Passed [C.J.p. 20074] SO2016-2538
 1600 S Indiana Ave
 Amend
 Dowell (3) O2016-1840
 Referred [C.J.p. 21357] Pedestrian and Traffic Safety
 1016 W Jackson Blvd
 Burnett (27) O2016-1806
 Referred [C.J.p. 21356] Pedestrian and Traffic Safety

PARKING

Loading/Standing/Tow Zones

N Kedzie Ave, from N Lincoln Ave to N Devon Ave
 No Semi-Truck Parking
 Silverstein (50) O2016-537
 Referred [C.J.p. 17711] Pedestrian and Traffic Safety
 Passed [C.J.p. 20091] SO2016-2542
 4054 N Kedzie Ave
 Mell (33) O2016-2397
 Referred [C.J.p. 21372] Pedestrian and Traffic Safety
 S Kilbourn Ave, from W 31st St to W 33rd St
 Repeal
 Munoz (22) O2015-8352
 Referred [C.J.p. 14510] Pedestrian and Traffic Safety
 Passed [C.J.p. 20091] SO2016-2542
 1574 N Kingsbury St
 Burnett (27) O2015-5987
 Referred [C.J.p. 4501] Pedestrian and Traffic Safety
 Passed [C.J.p. 20072] SO2016-2538
 1560 N Kolin Ave
 Maldonado (26) O2015-7209
 Referred [C.J.p. 8121] Pedestrian and Traffic Safety
 Passed [C.J.p. 20072] SO2016-2538
 N Lincoln Ave, at W Diversey Ave
 Amend
 Smith (43) O2015-8849
 Referred [C.J.p. 16141] Pedestrian and Traffic Safety
 Passed [C.J.p. 20074] SO2016-2538
 N Lincoln Ave, at W Barry Ave
 Amend
 Waguespack (32) O2016-519
 Referred [C.J.p. 17710] Pedestrian and Traffic Safety
 Passed [C.J.p. 20073] SO2016-2538

OFFICE OF THE CITY CLERK

Date: 3/16/2016

CITY COUNCIL LEGISLATIVE INDEX

45

PARKING

Loading/Standing/Tow Zones

4925 N Lincoln Ave
 O'Connor (40) O2015-8841
 Referred [C.J.p. 16156] Pedestrian and
 Traffic Safety
 Passed [C.J.p. 20073] SO2016-2538
 5321 N Lincoln Ave
 O'Connor (40) O2015-7252
 Referred [C.J.p. 8087] Pedestrian and
 Traffic Safety
 Passed [C.J.p. 20072] SO2016-2538
 1604 W Monroe St
 Ervin (28) O2015-7230
 Referred [C.J.p. 8086] Pedestrian and
 Traffic Safety
 Failed to [C.J.p. 20101] SO2016-2548
 Pass
 1604 W Monroe St
 Ervin (28) O2015-6054
 Referred [C.J.p. 4528] Pedestrian and
 Traffic Safety
 Failed to [C.J.p. 20101] SO2016-2548
 Pass
 S Morgan St, at W 38th St
 Thompson (11) O2015-8212
 Referred [C.J.p. 14510] Pedestrian and
 Traffic Safety
 Passed [C.J.p. 20091] SO2016-2542
 1144 W Randolph St
 Burnett (27) O2016-1800
 Referred [C.J.p. 21356] Pedestrian and
 Traffic Safety
 5300-5324 S St Louis Ave, - west side
 School Personnel Permit Parking
 Burke (14) O2016-2177
 Referred [C.J.p. 21372] Pedestrian and
 Traffic Safety
 W Wellington Ave, at N Broadway
 Tunney (44) O2016-1579
 Direct Introduction Pedestrian and
 Traffic Safety
 Passed [C.J.p. 20091] SO2016-2542

PARKING

Loading/Standing/Tow Zones

W Wellington Ave, at N Broadway
 Tunney (44) O2016-2490
 Referred [C.J.p. 21357] Pedestrian and
 Traffic Safety
 2350 S Western Ave
 Amend
 Solis (25) O2015-5902
 Referred [C.J.p. 4503] Pedestrian and
 Traffic Safety
 Failed to [C.J.p. 20101] SO2016-2548
 Pass
 4949 N Western Ave
 Amend
 O'Connor (40) O2015-7256
 Referred [C.J.p. 8127] Pedestrian and
 Traffic Safety
 Passed [C.J.p. 20092] SO2016-2542
 5626 N Western Ave
 O'Connor (40) O2015-7257
 Referred [C.J.p. 8087] Pedestrian and
 Traffic Safety
 Passed [C.J.p. 20072] SO2016-2538
 5946 S Western Ave
 Foulkes (16) O2016-2196
 Referred [C.J.p. 21372] Pedestrian and
 Traffic Safety
 W Fullerton Ave at N Kedzie Blvd
 Waguespack (32) O2016-2373
 Referred [C.J.p. 21373] Pedestrian and
 Traffic Safety

Meters

W St Georges Ct, from N Milwaukee Ave S to
 alley and from N Milwaukee Ave from W St
 Georges Ct to W Prindiville St
 Install
 Moreno (1) O2016-2024
 Referred [C.J.p. 21357] Pedestrian and
 Traffic Safety

OFFICE OF THE CITY CLERK

PARKING

Prohibitions

W 59th St, from S Halsted to S Western Ave
 Amend
 Lopez (15) O2015-7932
 Referred [C.J.p. 13054] Pedestrian and Traffic Safety
 Passed [C.J.p. 20091] SO2016-2542
 W 63rd St, from S St Louis Ave to S Central Ave
 Remove
 Foulkes (16) O2014-9952
 Referred [C.J.p. 101158] Pedestrian and Traffic Safety
 Failed to Pass [C.J.p. 20102] SO2016-2548

Residential Permit

908-928 W 18th Pl, 913-933 W 18th Pl
 Zone No. 1924
 Solis (25) O2016-1566
 Direct Introduction Pedestrian and Traffic Safety
 Passed [C.J.p. 20086] SO2016-2539
 1500 W 19th St
 Zone No. 1807 - extend
 Solis (25) Or2016-155
 Referred [C.J.p. 21371] Pedestrian and Traffic Safety
 W 50th St, from S Komensky Ave to S Karlov Ave
 Zone No. 36 - amend
 Burke (14) O2016-757
 Referred [C.J.p. 19161] Pedestrian and Traffic Safety
 Passed [C.J.p. 20087] SO2016-2539
 W 50th St, from S Karlov Ave to S Kedvale Ave
 Zone No. 38 - amend
 Burke (14) O2016-754
 Referred [C.J.p. 19161] Pedestrian and Traffic Safety
 Passed [C.J.p. 20087] SO2016-2539
 1100-1150 E 90th St
 Harris (8) Or2015-711
 Referred [C.J.p. 14505] Pedestrian and Traffic Safety
 Failed to Pass [C.J.p. 20102] SO2016-2548

PARKING

Residential Permit

4700-4799 N Beacon St
 Zone No. 1130 - extend
 Cappleman (46) O2016-2508
 Referred [C.J.p. 21369] Pedestrian and Traffic Safety
 6014-6050 N Campbell Ave, 6017-6059 N Campbell Ave
 Zone No. 163 - extension
 O'Connor (40) Or2016-161
 Referred [C.J.p. 21371] Pedestrian and Traffic Safety
 1700-1714 S Carpenter St, 1701-1717 S Carpenter St
 Zone No. 109
 Solis (25) O2016-825
 Referred [C.J.p. 19162] Pedestrian and Traffic Safety
 Passed [C.J.p. 20088] SO2016-2539
 2500-2599 S Christiana Ave
 Cardenas (12) O2016-771
 Referred [C.J.p. 19159] Pedestrian and Traffic Safety
 Failed to Pass [C.J.p. 20102] SO2016-2548
 3634-3658 W Cortland St, 3635-3659 W Cortland St
 Moreno (1) O2015-5433
 Referred [C.J.p. 4523] Pedestrian and Traffic Safety
 Passed [C.J.p. 20086] SO2016-2539
 1726-1758 W Crystal St, 1727-1757 W Crystal St
 Zone No. 154 - amend
 Moreno (1) O2016-1818
 Referred [C.J.p. 21370] Pedestrian and Traffic Safety
 1515-1539 W Cullerton St, 1504-1538 W Cullerton St
 Zone No. 109
 Solis (25) O2016-824
 Referred [C.J.p. 19162] Pedestrian and Traffic Safety
 Passed [C.J.p. 20087] SO2016-2539

OFFICE OF THE CITY CLERK

Date: 3/16/2016

CITY COUNCIL LEGISLATIVE INDEX

47

PARKING

Residential Permit

W George St, 5600 block
 Reboyras (30) Or2015-670
 Referred [C.J.p. 13059] Pedestrian and Traffic Safety
 Passed [C.J.p. 20086] SO2016-2539
 2534-2599 W George St
 Zone No. 345 - amend
 Mell (33) O2015-8838
 Referred [C.J.p. 16155] Pedestrian and Traffic Safety
 Passed [C.J.p. 20088] SO2016-2539
 1617-1637 W Glenlake Ave, 1616-1638 W Glenlake Ave
 Zone No. 233 - extend
 O'Connor (40) Or2016-162
 Referred [C.J.p. 21371] Pedestrian and Traffic Safety
 W Huron St, 2000 block
 Zone 168
 Moreno (1) Or2016-149
 Referred [C.J.p. 21369] Pedestrian and Traffic Safety
 2627 W Jarlath St
 Silverstein (50) O2015-8867
 Referred [C.J.p. 16154] Pedestrian and Traffic Safety
 Passed [C.J.p. 20087] SO2016-2539
 N Keeler Ave, 800 block
 Mitts (37) Or2016-80
 Referred [C.J.p. 19160] Pedestrian and Traffic Safety
 Passed [C.J.p. 20087] SO2016-2539
 S Kildare Ave, from W 49th St to W 50th; W 49th St to alleys; W 50th St to alleys
 Zone 1735 - extend
 Burke (14) Or2016-151
 Referred [C.J.p. 21370] Pedestrian and Traffic Safety
 S Komensky Ave, from W 49th St to W 50th St
 Zone No. 38 - amend
 Burke (14) O2016-752
 Referred [C.J.p. 19160] Pedestrian and Traffic Safety
 Passed [C.J.p. 20087] SO2016-2539

PARKING

Residential Permit

4000-4009 W Maypole Ave
 Ervin (28) Or2016-101
 Referred [C.J.p. 19160] Pedestrian and Traffic Safety
 Passed [C.J.p. 20086] SO2016-2539
 5115-5125 S Morgan St
 Zone No. 1854 - amend
 Cochran (20) O2016-2269
 Referred [C.J.p. 21370] Pedestrian and Traffic Safety
 5700-5710 S Narragansett Ave
 Zone No. 1198
 Quinn (13) Or2016-71
 Referred [C.J.p. 19162] Pedestrian and Traffic Safety
 Passed [C.J.p. 20086] SO2016-2539
 S Prairie Ave, from E 16th St to E 18th St
 Zone No. 1675
 Dowell (3) O2016-745
 Referred [C.J.p. 19159] Pedestrian and Traffic Safety
 Passed [C.J.p. 20086] SO2016-2539
 4801 N Ravenswood Ave, at W Ainslie St
 Zone No. 62 - extend
 Pawar (47) Or2016-163
 Referred [C.J.p. 21369] Pedestrian and Traffic Safety
 5474-5498 S Springfield Ave
 Zalewski (23) O2016-802
 Referred [C.J.p. 19163] Pedestrian and Traffic Safety
 Passed [C.J.p. 20086] SO2016-2539
 2700-2799 S Troy St
 Cardenas (12) O2016-778
 Referred [C.J.p. 19159] Pedestrian and Traffic Safety
 Failed to Pass [C.J.p. 20102] SO2016-2548
 3100-3148 W Walnut St
 Burnett (27) O2016-839
 Referred [C.J.p. 19160] Pedestrian and Traffic Safety
 Passed [C.J.p. 20086] SO2016-2539

OFFICE OF THE CITY CLERK

PARKING

Residential Permit

S Washtenaw Ave, at W 50th St
 Burke (14) Or2015-771
 Referred [C.J.p. 16153] Pedestrian and
 Traffic Safety
 Passed [C.J.p. 20086] SO2016-2539
 N Washtenaw Ave, 5700-5900 blocks
 Zone No. 163 - extend
 O'Connor (40) Or2016-160
 Referred [C.J.p. 21371] Pedestrian and
 Traffic Safety
 6200-6299 N Wayne Ave, 6300-6399 N Wayne
 Ave
 Zone No. 56 - amend
 Osterman (48) O2016-531
 Referred [C.J.p. 17706] Pedestrian and
 Traffic Safety
 Passed [C.J.p. 20088] SO2016-2539
 6505 N Whipple St
 Silverstein (50) O2015-8866
 Referred [C.J.p. 16154] Pedestrian and
 Traffic Safety
 Passed [C.J.p. 20087] SO2016-2539
 10602-10628 S Wood St
 O'Shea (19) O2016-470
 Referred [C.J.p. 17705] Pedestrian and
 Traffic Safety
 Passed [C.J.p. 20087] SO2016-2539

PEDDLING/VENDORS

Mobile Food Vendors

Establishment of mobile food vehicle stands
 2220 W Campbell Ave, 852 S Paulina St, 1030 S
 Hamilton Ave
 Ervin (28) O2016-1656
 Referred [C.J.p. 21414] Transportation

PERMITS/LICENSE/FEE EXEMPTIONS

Refund of Fees

Senior Citizen Sewer

Abbatiello, Jennie A. and sundry others
 Burke (14) Or2016-172
 Direct Introduction Finance
 Passed [C.J.p. 19939]

PERMITS/LICENSE/FEE EXEMPTIONS

Refund of Fees

Senior Citizen Sewer

Adams, Kay and sundry others
 Smith (43) O2016-2528
 Referred [C.J.p. 21476] Finance
 Avila, Maxima C., Hart, Rita K. and sundry others
 Osterman (48) O2016-2531
 Referred [C.J.p. 21483] Finance
 Bacon, Janet and sundry others
 Reilly (42) O2016-2527
 Referred [C.J.p. 21474] Finance
 Balingit, Quintin and sundry others
 Pawar (47) O2016-2530
 Referred [C.J.p. 21482] Finance
 Banke, Lillian and sundry others
 Sposato (38) O2016-2522
 Referred [C.J.p. 21472] Finance
 Binsfeld, Mary and sundry others
 Moore (49) O2016-2532
 Referred [C.J.p. 21484] Finance
 Cyan, Jadwiga and sundry others
 Laurino (39) O2016-2523
 Referred [C.J.p. 21473] Finance
 Galindo, Maria G. and sundry others
 Ervin (28) O2016-2518
 Referred [C.J.p. 21472] Finance
 Gnippe, Sandra J. and sundry others (for 4th
 Ward)
 5000 S Cornell Ave
 Dowell (3) O2016-2512
 Referred [C.J.p. 21470] Finance
 Hames, Muriel C. and sundry others
 Hopkins (2) O2016-2510
 Referred [C.J.p. 21467] Finance
 Inclan, Maria D. and sundry others
 O'Connor (40) O2016-2524
 Referred [C.J.p. 21474] Finance
 McCarthy, Patrick O.
 Solis (25) O2016-2517
 Referred [C.J.p. 21472] Finance

OFFICE OF THE CITY CLERK

Date: 3/16/2016

CITY COUNCIL LEGISLATIVE INDEX

49

PERMITS/LICENSE/FEE EXEMPTIONS

Refund of Fees

Senior Citizen Sewer

McGee, Ellen Jean and sundry others
 Mitts (37) O2016-2521
 Referred [C.J.p. 21472] Finance
 Newman, Shirley
 Dowell (3) O2016-2511
 Referred [C.J.p. 21470] Finance
 Pavic, Kata
 Zalewski (23) O2016-2515
 Referred [C.J.p. 21472] Finance
 Reed, Blanche and sundry others
 Sawyer (6) O2016-2513
 Referred [C.J.p. 21471] Finance
 Robich, Joseph and sundry others
 Tunney (44) O2016-2529
 Referred [C.J.p. 21481] Finance
 Scott Sr., Lamorris and sundry others
 Taliaferro (29) O2016-2519
 Referred [C.J.p. 21472] Finance
 Skoworonski, Donna and sundry others
 Napolitano (41) O2016-2525
 Referred [C.J.p. 21474] Finance
 Steiner, Sima and sundry others
 Silverstein (50) O2016-2533
 Referred [C.J.p. 21484] Finance
 Walker, Verna and sundry others
 Harris (8) O2016-2514
 Referred [C.J.p. 21471] Finance
 Williams, Muriel
 Austin (34) O2016-2520
 Referred [C.J.p. 21472] Finance

PROPERTY

Acquisition

Metropolitan Water Reclamation District of Greater Chicago
 31 S Sacramento Ave, W 31st St
 Amend
 Emanuel (Mayor) O2016-2210
 Referred [C.J.p. 19410] Housing

PROPERTY

Miscellaneous

Chicago Board of Education
 25 W 113th Pl, 12326 S Parnell Ave, 12333 S Parnell Ave and 12423 S Eggleston Ave
 Acceptance of deed reconveying property
 Emanuel (Mayor) O2016-2504
 Referred [C.J.p. 19409] Housing
 Chicago Board of Education
 3813 S Dearborn St
 Acceptance of property
 Emanuel (Mayor) O2016-2507
 Referred [C.J.p. 19409] Housing
 Chicago Board of Education
 9101 S Jeffery Blvd
 Acceptance of property
 Emanuel (Mayor) O2016-2461
 Referred [C.J.p. 19409] Housing
 Chicago Board of Education
 11625 S Oakley Ave
 Acceptance of property for open space, recreational and park purposes
 Emanuel (Mayor) O2016-2526
 Referred [C.J.p. 19409] Housing
 Chicago Board of Education
 7034 S Princeton Ave
 Acceptance of deed reconveying property
 Emanuel (Mayor) O2016-2505
 Referred [C.J.p. 19409] Housing
 Chicago Board of Education
 1345 N Rockwell Ave
 Acceptance of property
 Emanuel (Mayor) O2016-2483
 Referred [C.J.p. 19409] Housing
 Chicago Board of Education
 7530 S South Shore Dr
 Acceptance of property
 Emanuel (Mayor) O2016-2472
 Referred [C.J.p. 19409] Housing

OFFICE OF THE CITY CLERK

PROPERTY

Plats

Resubdivision

Basecamp Old Irving Park
 W Addison St, bounded by N Milwaukee Ave and
 Metra Railroad tracks
 Arena (45) O2016-682
 Referred [C.J.p. 19268] Transportation
 Passed [C.J.p. 20678]

Subdivision

Bricktown Square LLC
 W Fullerton Ave, bounded by N Narragansett Ave
 and W Diversey Ave
 Villegas (36) O2016-679
 Referred [C.J.p. 19241] Transportation
 Passed [C.J.p. 20676]

Sale

Adewer Properties LLC
 8748 S Emerald Ave
 Emanuel (Mayor) O2016-1791
 Referred [C.J.p. 19408] Housing
 Adrianos, Bill
 1112 S Albany Ave
 Emanuel (Mayor) O2016-1644
 Referred [C.J.p. 19408] Housing
 Alba, Juan Carlos Flores
 1617 S Keeler Ave
 Emanuel (Mayor) O2016-1653
 Referred [C.J.p. 19408] Housing
 Bugarin, Carlos
 3054 E 90th St
 Emanuel (Mayor) O2016-1674
 Referred [C.J.p. 19408] Housing
 Espinola, Eric
 5338 S Rockwell Ave
 Emanuel (Mayor) O2016-1734
 Referred [C.J.p. 19408] Housing
 Grant, Eric B.
 4940 S Forrestville Ave
 Emanuel (Mayor) O2016-768
 Referred [C.J.p. 17833] Housing
 Passed [C.J.p. 20013]

PROPERTY

Sale

Kenney, Kyleen Paige and Richardson, Marcus
 1217-1219 E 44th Pl
 Emanuel (Mayor) O2016-1645
 Referred [C.J.p. 19408] Housing
 Klees, Terrance P.
 437 N Monticello Ave
 Emanuel (Mayor) O2016-706
 Referred [C.J.p. 17833] Housing
 Passed [C.J.p. 20009]
 Mejia, Luisa
 1310 W 50th St
 Emanuel (Mayor) O2016-1646
 Referred [C.J.p. 19408] Housing
 Munoz, Jose G
 2250 S Blue Island Ave
 Emanuel (Mayor) O2016-1673
 Referred [C.J.p. 19408] Housing
 New Life Covenant Church
 7741 S Greenwood Ave
 Amendment of covenant
 Emanuel (Mayor) O2016-1957
 Referred [C.J.p. 19409] Housing
 Ramirez, Luis E. and Grande, Maricela
 4941 S Laffin St
 Emanuel (Mayor) O2016-1726
 Referred [C.J.p. 19408] Housing
 Rivera, Claudia
 2940 W Polk St
 Emanuel (Mayor) O2016-755
 Referred [C.J.p. 17833] Housing
 Passed [C.J.p. 20019]
 Streeter, Curties and Florence
 6357 S Rhodes Ave
 Emanuel (Mayor) O2016-1777
 Referred [C.J.p. 19408] Housing
 Thomas, Clarissa
 847 N Homan Ave
 Emanuel (Mayor) O2016-716
 Referred [C.J.p. 17833] Housing
 Passed [C.J.p. 20016]

OFFICE OF THE CITY CLERK

Date: 3/16/2016

CITY COUNCIL LEGISLATIVE INDEX

51

PROPERTY

Sale

Uriostegui, Josue and Briseno, Sandra L.
 4628 S Wood St
 Emanuel (Mayor) O2016-1709
 Referred [C.J.p. 19408] Housing
 Velazquez, Alex
 6026 S Ada St
 Emanuel (Mayor) O2016-1756
 Referred [C.J.p. 19408] Housing
 Wesley, Linda R.
 164 N Waller Ave
 Emanuel (Mayor) O2016-1643
 Referred [C.J.p. 19408] Housing

Transfer

Chicago Park District
 11625 S Oakley Ave
 Conveyance
 Emanuel (Mayor) O2016-2526
 Referred [C.J.p. 19409] Housing

PUBLIC WAY USAGE

Awnings

220 E Walton Condo Assn.
 220 E Walton St
 Hopkins (2) O2016-2063
 Referred [C.J.p. 21382] Transportation
 3300 Lake Shore Drive Condo Assoc.
 3300 N Lake Shore Dr
 Tunney (44) O2016-929
 Referred [C.J.p. 19264] Transportation
 Passed [C.J.p. 20245]
 Acre/Ombra
 5308 N Clark St
 O'Connor (40) O2016-912
 Referred [C.J.p. 19244] Transportation
 Passed [C.J.p. 20220]
 Ann & Robert H. Lurie Children's Hospital of
 Chicago
 4711 N Broadway
 Cappleman (46) O2016-2117
 Referred [C.J.p. 21459] Transportation

PUBLIC WAY USAGE

Awnings

Armands Pizzeria
 4159 N Western Ave
 Pawar (47) O2016-2122
 Referred [C.J.p. 21461] Transportation
 At World Properties LLC
 2356 N Elston Ave
 Waguespack (32) O2016-2077
 Referred [C.J.p. 21418] Transportation
 Atmosphere
 5355 N Clark St
 Osterman (48) O2016-979
 Referred [C.J.p. 19278] Transportation
 Passed [C.J.p. 20221]
 Be Realty LLC
 3355 N Clark St
 Tunney (44) O2016-2090
 Referred [C.J.p. 21453] Transportation
 Big Cheese on Lincoln, The
 Pawar (47) O2016-974
 Referred [C.J.p. 19272] Transportation
 Passed [C.J.p. 20222]
 Byline Bank
 3180 N Broadway
 Tunney (44) O2016-2093
 Referred [C.J.p. 21453] Transportation
 Byline Bank
 2000 W Division St
 Moreno (1) O2016-2052
 Referred [C.J.p. 21378] Transportation
 Byline Bank
 2000 N Halsted St
 Smith (43) O2016-2087
 Referred [C.J.p. 21450] Transportation
 Byline Bank
 2935 W Peterson Ave
 O'Connor (40) O2016-913
 Referred [C.J.p. 19244] Transportation
 Passed [C.J.p. 20223]

OFFICE OF THE CITY CLERK

PUBLIC WAY USAGE

Awnings

Chicago National College/Naprapath
 3333 N Milwaukee Ave
 Reboyras (30) O2016-905
 Referred [C.J.p. 19235] Transportation
 Passed [C.J.p. 20223]
 Choc Choc
 614 W Belmont Ave
 Tunney (44) O2016-2101
 Referred [C.J.p. 21453] Transportation
 Clippers/CC Ferns, The
 1002 N California Ave
 Maldonado (26) O2016-870
 Referred [C.J.p. 19224] Transportation
 Passed [C.J.p. 20224]
 Comedy Clubhouse, The
 1462 N Ashland Ave
 Hopkins (2) O2016-2059
 Referred [C.J.p. 21382] Transportation
 Copperfields Market
 70 W Huron St
 Hopkins (2) O2016-2061
 Referred [C.J.p. 21382] Transportation
 Dan's Cleaners
 3149 N Broadway
 Tunney (44) O2016-2103
 Referred [C.J.p. 21453] Transportation
 Embellish
 4161 N Lincoln Ave
 Pawar (47) O2016-2123
 Referred [C.J.p. 21461] Transportation
 Family Dollar, Inc.
 6800 S Ashland Ave
 Moore (17) O2016-848
 Referred [C.J.p. 19218] Transportation
 Passed [C.J.p. 20225]
 Fringe/A Hair Salon, Inc.
 1433-1437 N Milwaukee Ave
 Moreno (1) O2016-2056
 Referred [C.J.p. 21378] Transportation

PUBLIC WAY USAGE

Awnings

Georgian Bakery
 2812 W Division St
 Silverstein (50) O2016-980
 Referred [C.J.p. 19282] Transportation
 Passed [C.J.p. 20226]
 Grandstand Ltd.
 600 W 35th St
 Thompson (11) O2016-846
 Referred [C.J.p. 19211] Transportation
 Passed [C.J.p. 20226]
 Hong Kong Chinese Restaurant
 3904 N Cicero Ave
 Arena (45) O2016-2113
 Referred [C.J.p. 21458] Transportation
 Hooters of Wells St., Inc.
 660 N Wells St
 Reilly (42) O2016-915
 Referred [C.J.p. 19248] Transportation
 Passed [C.J.p. 20227]
 Iconic Optical, Inc.
 2915 N Broadway
 Tunney (44) O2016-920
 Referred [C.J.p. 19263] Transportation
 Passed [C.J.p. 20228]
 Irazu, Inc.
 1865 N Milwaukee Ave
 Waguespack (32) O2016-2080
 Referred [C.J.p. 21418] Transportation
 J. Crew
 3423 N Southport Ave
 Tunney (44) O2016-921
 Referred [C.J.p. 19264] Transportation
 Passed [C.J.p. 20229]
 Jazzy Nette's, Inc.
 314 E 103rd St
 Beale (9) O2016-2070
 Referred [C.J.p. 21392] Transportation

OFFICE OF THE CITY CLERK

Date: 3/16/2016

CITY COUNCIL LEGISLATIVE INDEX

53

PUBLIC WAY USAGE

Awnings

Jefferson Park Grill, Inc.
 5364 W Gale St
 Arena (45) O2016-930
 Referred [C.J.p. 19268] Transportation
 Passed [C.J.p. 20229]
 Jimmy John's Sandwich Shop
 2336 W Lawrence Ave
 Pawar (47) O2016-2125
 Referred [C.J.p. 21461] Transportation
 Jorges Upholstery
 1552 N Ashland Ave
 Hopkins (2) O2016-838
 Referred [C.J.p. 19201] Transportation
 Passed [C.J.p. 20230]
 King Dr Food Mart
 400 E 61st St
 Cochran (20) O2016-862
 Referred [C.J.p. 19220] Transportation
 Passed [C.J.p. 20231]
 Kitchfix
 1165 N State St
 Hopkins (2) O2016-844
 Referred [C.J.p. 19201] Transportation
 Passed [C.J.p. 20232]
 Lakeview Kitchen & Market
 3109 N Broadway
 Tunney (44) O2016-2106
 Referred [C.J.p. 21453] Transportation
 Las Delicias De Puerto Rico
 4821 W Armitage Ave
 Villegas (36) O2016-909
 Referred [C.J.p. 19240] Transportation
 Passed [C.J.p. 20232]
 Lindy's/Chili
 6544-6546 W Archer Ave
 Zalewski (23) O2016-866
 Referred [C.J.p. 19221] Transportation
 Passed [C.J.p. 20233]

PUBLIC WAY USAGE

Awnings

Lockwood Food Mart, Inc.
 5300 W Division St
 Mitts (37) O2016-910
 Referred [C.J.p. 19242] Transportation
 Passed [C.J.p. 20234]
 Look's and Style Clothing
 332 E 75th St
 Sawyer (6) O2016-2068
 Referred [C.J.p. 21392] Transportation
 Lush Fresh Handmade Cosmetics
 3430 N Southport Ave
 Tunney (44) O2016-2109
 Referred [C.J.p. 21453] Transportation
 Mather's More Than A Cafe
 3235 N Central Ave
 Reboyras (30) O2016-906
 Referred [C.J.p. 19235] Transportation
 Passed [C.J.p. 20235]
 MetroPCS
 7042 S Stony Island Ave
 Hairston (5) O2016-2066
 Referred [C.J.p. 21390] Transportation
 MetroPCS Authorized Dealer
 5111 S Kedzie Ave
 Burke (14) O2016-2072
 Referred [C.J.p. 21397] Transportation
 Mysore Woodlands
 2548-2550 W Devon Ave
 Silverstein (50) O2016-2128
 Referred [C.J.p. 21466] Transportation
 Nicholas Joseph Custom Tailors
 300 W Grand Ave
 Reilly (42) O2016-917
 Referred [C.J.p. 19249] Transportation
 Passed [C.J.p. 20235]
 Priscilla Yeung D.M.D., M.S., P.C.
 2245 W North Ave
 Moreno (1) O2016-837
 Referred [C.J.p. 19199] Transportation
 Passed [C.J.p. 20236]

OFFICE OF THE CITY CLERK

PUBLIC WAY USAGE

Awnings

Rafee Food Mart, Inc.
 5960 W Roosevelt Rd
 Taliaferro (29) O2016-898
 Referred [C.J.p. 19234] Transportation
 Passed [C.J.p. 20237]

Real Art
 3744 N Broadway
 Cappleman (46) O2016-932
 Referred [C.J.p. 19270] Transportation
 Passed [C.J.p. 20238]

Replay/Elixir
 5356-5358 N Clark St
 O'Connor (40) O2016-2083
 Referred [C.J.p. 21436] Transportation

Roeser's Party Palace
 3224 W North Ave
 Maldonado (26) O2016-883
 Referred [C.J.p. 19224] Transportation
 Passed [C.J.p. 20238]

Salma Fabric & Fashion
 2316 W Devon Ave
 Silverstein (50) O2016-982
 Referred [C.J.p. 19282] Transportation
 Passed [C.J.p. 20239]

Sammy's Hair Studio
 4042 W Armitage Ave
 Maldonado (26) O2016-884
 Referred [C.J.p. 19224] Transportation
 Passed [C.J.p. 20240]

Service King Paint & Body LLC
 7917 S Vincennes Ave
 Moore (17) O2016-851
 Referred [C.J.p. 19218] Transportation
 Passed [C.J.p. 20241]

ShiAwase
 3422 N Broadway
 Tunney (44) O2016-924
 Referred [C.J.p. 19264] Transportation
 Passed [C.J.p. 20241]

PUBLIC WAY USAGE

Awnings

Skin by Zana, Inc.
 15 S Racine Ave
 Solis (25) O2016-869
 Referred [C.J.p. 19222] Transportation
 Passed [C.J.p. 20242]

Talking Wireless
 3701 W Cermak Rd
 Munoz (22) O2016-863
 Referred [C.J.p. 19221] Transportation
 Passed [C.J.p. 20243]

VPC 740 Rush LLC
 740 N Rush St
 Reilly (42) O2016-2084
 Referred [C.J.p. 21442] Transportation

Wintrust Bank
 1800 S Blue Island Ave
 Solis (25) O2016-2074
 Referred [C.J.p. 21406] Transportation

Wintrust Bank
 431 N Clark St
 Reilly (42) O2016-918
 Referred [C.J.p. 19250] Transportation
 Passed [C.J.p. 20244]

Wrigleyville Dental
 3256 N Ashland Ave
 Pawar (47) O2016-976
 Referred [C.J.p. 19272] Transportation
 Passed [C.J.p. 20244]

Canopies
 1330 W Fulton LLC
 1330 W Fulton St
 Burnett (27) O2016-970
 Referred [C.J.p. 19227] Transportation
 Passed [C.J.p. 20257]

3361 N Elston
 3361 N Elston Ave
 Amend
 Mell (33) O2016-903
 Referred [C.J.p. 19238] Transportation
 Passed [C.J.p. 20257]

OFFICE OF THE CITY CLERK

Date: 3/16/2016

CITY COUNCIL LEGISLATIVE INDEX

55

PUBLIC WAY USAGE

Canopies

836 Hubbard Condo Assn.
 836 W Hubbard St
 Burnett (27) O2016-969
 Referred [C.J.p. 19227] Transportation
 Passed [C.J.p. 20256]
 Belmont by Reside, The
 3170 N Sheridan Rd
 Tunney (44) O2016-997
 Referred [C.J.p. 19263] Transportation
 Passed [C.J.p. 20247]
 Clark Adams Assoc. LLC
 105 W Adams St
 Reilly (42) O2016-978
 Referred [C.J.p. 19248] Transportation
 Passed [C.J.p. 20248]
 Edge Theater, The
 5451 N Broadway
 Osterman (48) O2016-1007
 Referred [C.J.p. 19279] Transportation
 Passed [C.J.p. 20248]
 Eleven Hundred LLC
 1100 N State St
 Hopkins (2) O2016-965
 Referred [C.J.p. 19201] Transportation
 Passed [C.J.p. 20249]
 Foto Studio Latino
 5818 W Roosevelt Rd
 Taliaferro (29) O2016-971
 Referred [C.J.p. 19234] Transportation
 Passed [C.J.p. 20250]
 GLL Properties 444 North Michigan LP
 444 N Michigan Ave
 Reilly (42) O2016-2013
 Referred [C.J.p. 21440] Transportation
 Halsted & 119th Currency Exchange, Inc.
 11932 S Halsted St
 Austin (34) O2016-1009
 Referred [C.J.p. 19239] Transportation
 Passed [C.J.p. 20250]

PUBLIC WAY USAGE

Canopies

Inner City Muslim Action Network
 2745-2747 W 63rd St
 Moore (17) O2016-967
 Referred [C.J.p. 19218] Transportation
 Passed [C.J.p. 20251]
 Lofts at Museum Park Condo Assn., The
 1305 S Michigan Ave
 Dowell (3) O2016-1995
 Referred [C.J.p. 21385] Transportation
 M&R Development LLC
 1025 W Addison St
 Tunney (44) O2016-999
 Referred [C.J.p. 19264] Transportation
 Passed [C.J.p. 20252]
 Metro
 3730 N Clark St
 Tunney (44) O2016-2026
 Referred [C.J.p. 21454] Transportation
 Northwestern University
 303 E Superior St
 Reilly (42) O2016-981
 Referred [C.J.p. 19249] Transportation
 Passed [C.J.p. 20253]
 Old Town School of Folk Music
 4545 N Lincoln Ave
 Pawar (47) O2016-2027
 Referred [C.J.p. 21461] Transportation
 Public Storage
 4072 N Broadway
 Cappleman (46) O2016-1004
 Referred [C.J.p. 19270] Transportation
 Passed [C.J.p. 20253]
 RPM Italian
 52 W Illinois St
 Reilly (42) O2016-2016
 Referred [C.J.p. 21441] Transportation
 Rush University Medical Center
 1717 W Congress Pkwy
 Burnett (27) O2016-968
 Referred [C.J.p. 19227] Transportation
 Passed [C.J.p. 20254]

OFFICE OF THE CITY CLERK

PUBLIC WAY USAGE

Canopies

Saks Fifth Avenue Off Fifth
6 S State St
Reilly (42) O2016-2019
Referred [C.J.p. 21441] Transportation
Sherwell Realty Corp., by: Wirtz Realty Corp.
3000 N Sheridan Rd
Tunney (44) O2016-993
Referred [C.J.p. 19264] Transportation
Passed [C.J.p. 20255]
Sudler Property Management
1310 N Ritchie Ct
Smith (43) O2016-2023
Referred [C.J.p. 21451] Transportation
University of Chicago Hospital, The
5730 S Drexel Ave
Hairston (5) O2016-2007
Referred [C.J.p. 21391] Transportation
University of Chicago, The, File No. 38
5101-5111 S Blackstone Ave
Burns (4) O2016-966
Referred [C.J.p. 19208] Transportation
Passed [C.J.p. 20255]

Grants of Privilege

1127 West Chestnut Condo Assn.
1127 W Chestnut St
Stairway
Burnett (27) O2016-1733
Referred [C.J.p. 21413] Transportation
11th Street Wabash LLC
1101 S Wabash Ave
Manhole
Burns (4) O2016-956
Referred [C.J.p. 19208] Transportation
Passed [C.J.p. 20212]
227 Monroe Street LLC
222 W Adams St
Snow ice melt system
Reilly (42) O2016-1057
Referred [C.J.p. 19250] Transportation
Passed [C.J.p. 20214]

PUBLIC WAY USAGE

Grants of Privilege

227 Monroe Street, Inc.
227 W Monroe St
Snow ice melt system
Reilly (42) O2016-1062
Referred [C.J.p. 19250] Transportation
Passed [C.J.p. 20213]
3300 Lake Shore Drive Condo Assn.
3300 N Lake Shore Dr
Planter railing
Tunney (44) O2016-1123
Referred [C.J.p. 19264] Transportation
Passed [C.J.p. 20216]
615 S Wabash LLC
615 S Wabash Ave
Door swing
Reilly (42) O2016-2194
Referred [C.J.p. 21442] Transportation
770 Partners LLC
770 N Halsted St
Vault
Burnett (27) O2016-1102
Referred [C.J.p. 19227] Transportation
Passed [C.J.p. 20215]
836 Hubbard Condo Assn.
836 W Hubbard St
Foundation support
Burnett (27) O2016-2095
Referred [C.J.p. 21410] Transportation
95th & State Currency
33 W 95th St
Sign
Brookins (21) O2016-2004
Referred [C.J.p. 21402] Transportation
A Little Photo Studio
2868 N Lincoln Ave
Sign
Waguespack (32) O2016-2108
Referred [C.J.p. 21418] Transportation

OFFICE OF THE CITY CLERK

Date: 3/16/2016

CITY COUNCIL LEGISLATIVE INDEX

57

PUBLIC WAY USAGE

Grants of Privilege

Aida Food & Liquor
7923 S Halsted St
Security camera
Moore (17) O2016-985
Referred [C.J.p. 19218] Transportation
Passed [C.J.p. 20105]
Ann & Robert H. Lurie Children's Hospital of Chicago
225 E Chicago Ave
Conduit
Hopkins (2) O2016-1853
Referred [C.J.p. 21382] Transportation
Ann & Robert H. Lurie Children's Hospital of Chicago
225 E Chicago Ave
Kiosk
Hopkins (2) O2016-1854
Referred [C.J.p. 21382] Transportation
Ann & Robert H. Lurie Children's Hospital of Chicago
225 E Chicago Ave
Planter
Hopkins (2) O2016-1855
Referred [C.J.p. 21382] Transportation
Asado Coffee Roasters
1651 W Chicago Ave
Sign
Moreno (1) O2016-925
Referred [C.J.p. 19198] Transportation
Passed [C.J.p. 20106]
AT&T
1800 S Ashland Ave
Sign
Solis (25) O2016-992
Referred [C.J.p. 19222] Transportation
Passed [C.J.p. 20107]

PUBLIC WAY USAGE

Grants of Privilege

Athletico
6255 S Archer Ave
Sign
Zalewski (23) O2016-988
Referred [C.J.p. 19221] Transportation
Passed [C.J.p. 20107]
Athletico
1640 N Wells St
Sign
Hopkins (2) O2016-935
Referred [C.J.p. 19201] Transportation
Passed [C.J.p. 20108]
Autobarn City Mazda, The
3255 N Cicero Ave
Sign
Reboyras (30) O2016-2097
Referred [C.J.p. 21416] Transportation
A-Z Ace Hardware
2755 W Cermak Rd
Sign
Cardenas (12) O2016-1949
Referred [C.J.p. 21394] Transportation
Baderbrau Brewing Co.
2513-2515 S Wabash Ave
Sign
Dowell (3) O2016-1870
Referred [C.J.p. 21385] Transportation
Barn & Co.
950-952 W Wrightwood Ave
Light fixture
Smith (43) O2016-1065
Referred [C.J.p. 19259] Transportation
Passed [C.J.p. 20109]
Beef Shack
1056 W Belmont Ave
Sign
Tunney (44) O2016-1082
Referred [C.J.p. 19263] Transportation
Passed [C.J.p. 20110]

OFFICE OF THE CITY CLERK
CITY COUNCIL LEGISLATIVE INDEX

58

Date: 3/16/2016

PUBLIC WAY USAGE

Grants of Privilege

Belmont Animal Hospital
1212 W Belmont Ave
Sign
Tunney (44) O2016-2256
Referred [C.J.p. 21453] Transportation

Berns Auto Sales
1656 N Western Ave
Sign
Moreno (1) O2016-1842
Referred [C.J.p. 21378] Transportation

Black Bull/Bordel
1721 W Division St
Sign
Moreno (1) O2016-1844
Referred [C.J.p. 21378] Transportation

Black Iron Tavern
401 N Milwaukee Ave
Door swing
Burnett (27) O2016-1029
Referred [C.J.p. 19225] Transportation
Passed [C.J.p. 20110]

Black Iron Tavern
401 N Milwaukee Ave
Facade
Burnett (27) O2016-1042
Referred [C.J.p. 19226] Transportation
Passed [C.J.p. 20111]

Black Iron Tavern
401 N Milwaukee Ave
Facade
Burnett (27) O2016-2069
Referred [C.J.p. 21409] Transportation

Black Iron Tavern
401 N Milwaukee Ave
Fire escape
Burnett (27) O2016-1030
Referred [C.J.p. 19226] Transportation
Passed [C.J.p. 20112]

PUBLIC WAY USAGE

Grants of Privilege

Black Iron Tavern
401 N Milwaukee Ave
Staircase
Burnett (27) O2016-1049
Referred [C.J.p. 19226] Transportation
Passed [C.J.p. 20113]

Blackwood BBQ
962 W Belmont Ave
Sign
Tunney (44) O2016-2258
Referred [C.J.p. 21453] Transportation

Blu Dot
1953 N Clybourn Ave
Sign
Smith (43) O2016-1066
Referred [C.J.p. 19259] Transportation
Passed [C.J.p. 20114]

BMH LLC
103-155 N Wolcott Ave
Irrigation system
Burnett (27) O2016-2067
Referred [C.J.p. 21409] Transportation

Boogies Beer and Wine LLC
1636 W Belmont Ave
Sign
Pawar (47) O2016-1101
Referred [C.J.p. 19272] Transportation
Passed [C.J.p. 20114]

Boost Mobile
738 W Garfield Blvd
Sign
Cochran (20) O2016-987
Referred [C.J.p. 19220] Transportation
Passed [C.J.p. 20115]

Boriken
2500 W Division St
Bay window
Maldonado (26) O2016-2040
Referred [C.J.p. 21408] Transportation

OFFICE OF THE CITY CLERK

Date: 3/16/2016

CITY COUNCIL LEGISLATIVE INDEX

59

PUBLIC WAY USAGE

Grants of Privilege

Boulevard Sports
 2645 W North Ave
 Sign
 Moreno (1) O2016-926
 Referred [C.J.p. 19198] Transportation
 Passed [C.J.p. 20116]

Braun Pharmacare
 2060 N Clark St
 Sign
 Smith (43) O2016-2219
 Referred [C.J.p. 21450] Transportation

Brite Dental
 3535 W 26th St
 Sign
 Munoz (22) O2016-2008
 Referred [C.J.p. 21403] Transportation

Brownstone Tavern & Grill
 3937 N Lincoln Ave
 Windscreen
 Pawar (47) O2016-1103
 Referred [C.J.p. 19272] Transportation
 Passed [C.J.p. 20117]

BucketPeet
 1647 N Damen Ave
 Sign
 Hopkins (2) O2016-1860
 Referred [C.J.p. 21382] Transportation

Buy Low Liquors
 1628 W Lawrence Ave
 Sign
 Pawar (47) O2016-2295
 Referred [C.J.p. 21461] Transportation

Byline Bank
 3634 W 26th St
 Sign
 Munoz (22) O2016-2010
 Referred [C.J.p. 21403] Transportation

PUBLIC WAY USAGE

Grants of Privilege

Byline Bank
 6257 S Austin Ave
 Sign
 Quinn (13) O2016-972
 Referred [C.J.p. 19213] Transportation
 Passed [C.J.p. 20117]

Byline Bank
 3180 N Broadway
 Sign
 Tunney (44) O2016-2261
 Referred [C.J.p. 21453] Transportation

Byline Bank
 2235 W Cermak Rd
 Sign
 Solis (25) O2016-2042
 Referred [C.J.p. 21405] Transportation

Byline Bank
 742 W Diversey Pkwy
 Sign
 Tunney (44) O2016-2262
 Referred [C.J.p. 21453] Transportation

Byline Bank
 2000 W Division St
 Sign
 Moreno (1) O2016-1846
 Referred [C.J.p. 21378] Transportation

Byline Bank
 11157 S Ewing Ave
 Sign
 Sadlowski Garza (10) O2016-1934
 Referred [C.J.p. 21393] Transportation

Byline Bank
 2000 N Halsted St
 Sign
 Smith (43) O2016-2221
 Referred [C.J.p. 21450] Transportation

OFFICE OF THE CITY CLERK
CITY COUNCIL LEGISLATIVE INDEX

60

Date: 3/16/2016

PUBLIC WAY USAGE

Grants of Privilege

Byline Bank
2935 W Peterson Ave
Sign
O'Connor (40) O2016-1056
Referred [C.J.p. 19244] Transportation
Passed [C.J.p. 20118]

Byline Bank
3401 N Western Ave
Sign
Waguespack (32) O2016-1022
Referred [C.J.p. 19236] Transportation
Passed [C.J.p. 20119]

Cafe 7
1620 W Harrison St
Planter
Burnett (27) O2016-1051
Referred [C.J.p. 19226] Transportation
Passed [C.J.p. 20120]

Capital One 360
21 E Chestnut St
Sign
Hopkins (2) O2016-936
Referred [C.J.p. 19201] Transportation
Passed [C.J.p. 20121]

Caribbean American Baking Co.
1539 W Howard St
Sign
Moore (49) O2016-2323
Referred [C.J.p. 21465] Transportation

CB2
800 W North Ave
Sign
Smith (43) O2016-2223
Referred [C.J.p. 21450] Transportation

Central Lake View Merchants Assn.
N Sheridan Rd, at El stop
Security phone
Cappleman (46) O2016-1084
Referred [C.J.p. 19270] Transportation
Passed [C.J.p. 20122]

PUBLIC WAY USAGE

Grants of Privilege

Century, The
2828 N Clark St
Sign
Tunney (44) O2016-1097
Referred [C.J.p. 19263] Transportation
Passed [C.J.p. 20122]

Chicago Health Medical Group
6201 N Broadway
Sign
Osterman (48) O2016-1116
Referred [C.J.p. 19278] Transportation
Passed [C.J.p. 20123]

Chicago Northside Toyota
5625 N Broadway
Light fixture
Osterman (48) O2016-2310
Referred [C.J.p. 21463] Transportation

Chicago Q
1160 N Dearborn St
Sign
Hopkins (2) O2016-937
Referred [C.J.p. 19201] Transportation
Passed [C.J.p. 20125]

Chicago School Partners LLC
2357 W School St
Balcony
Waguespack (32) O2016-2111
Referred [C.J.p. 21418] Transportation

Chicago Trolley & Double Decker Co. (for 4th Ward)
720 S Michigan Ave
Sales booth
Dowell (3) O2016-1872
Referred [C.J.p. 21387] Transportation

Chicago's Original Maxwell Street
5304 S Western Ave
Sign
Lopez (15) O2016-1983
Referred [C.J.p. 21399] Transportation

OFFICE OF THE CITY CLERK

Date: 3/16/2016

CITY COUNCIL LEGISLATIVE INDEX

61

PUBLIC WAY USAGE

Grants of Privilege

Chicagotrolley & Double Decker Co.
 151 E Delaware Pl
 Sales booth
 Hopkins (2) O2016-1862
 Referred [C.J.p. 21382] Transportation

Christ the King
 5088 W Jackson Blvd
 Irrigation system
 Ervin (28) O2016-1024
 Referred [C.J.p. 19231] Transportation
 Passed [C.J.p. 20125]

Christopher House-Uptown
 4701 N Winthrop Ave
 Bollard
 Cappleman (46) O2016-1089
 Referred [C.J.p. 19270] Transportation
 Passed [C.J.p. 20126]

Clare, The
 55 E Pearson St
 Grease separator
 Reilly (42) O2016-994
 Referred [C.J.p. 19248] Transportation
 Passed [C.J.p. 20127]

Clark 800 LLC
 800 N Clark St
 Vault
 Hopkins (2) O2016-1866
 Referred [C.J.p. 21382] Transportation

Clark Adams Associates LLC
 105 W Adams St
 Flagpole
 Reilly (42) O2016-991
 Referred [C.J.p. 19248] Transportation
 Passed [C.J.p. 20128]

Club Monaco
 1731 N Damen Ave
 Sign
 Waguespack (32) O2016-2112
 Referred [C.J.p. 21418] Transportation

PUBLIC WAY USAGE

Grants of Privilege

Commonwealth Edison Co.
 200 N Ogden Ave
 Sign
 Burnett (27) O2016-1055
 Referred [C.J.p. 19226] Transportation
 Passed [C.J.p. 20129]

Community Tax LLC
 17 N State St
 Sign
 Reilly (42) O2016-1000
 Referred [C.J.p. 19248] Transportation
 Passed [C.J.p. 20129]

Condor 820 Partners LLC
 820 N Franklin St
 Fire escape
 Burnett (27) O2016-1061
 Referred [C.J.p. 19226] Transportation
 Passed [C.J.p. 20130]

Cooper's
 1232 W Belmont Ave
 Sign
 Tunney (44) O2016-1088
 Referred [C.J.p. 19263] Transportation
 Passed [C.J.p. 20131]

Corporate Rent A Car
 4901 S Cicero Ave
 Sign
 Burke (14) O2016-975
 Referred [C.J.p. 19214] Transportation
 Passed [C.J.p. 20132]

Cricket Wireless
 2792 W Armitage Ave
 Sign
 Moreno (1) O2016-927
 Referred [C.J.p. 19198] Transportation
 Passed [C.J.p. 20132]

Crossroads Trading Company
 5123 N Clark St
 Banner
 Pawar (47) O2016-2299
 Referred [C.J.p. 21461] Transportation

OFFICE OF THE CITY CLERK

PUBLIC WAY USAGE

Grants of Privilege

Crossroads Trading Company
 5123 N Clark St
 Sign
 Pawar (47) O2016-2300
 Referred [C.J.p. 21461] Transportation
 Damen 4 Management of Illinois LLC
 1741 W Division St
 Sign
 Moreno (1) O2016-931
 Referred [C.J.p. 19198] Transportation
 Passed [C.J.p. 20133]
 Dental Professionals of Lincoln Park
 2314 N Clark St
 Sign
 Smith (43) O2016-2226
 Referred [C.J.p. 21450] Transportation
 DePaul University
 2332 N Sheffield Ave
 Manhole
 Smith (43) O2016-2228
 Referred [C.J.p. 21450] Transportation
 Dolce Italian
 127 W Honore St
 Sign
 Reilly (42) O2016-2159
 Referred [C.J.p. 21440] Transportation
 Dollar Express
 4314 S Kedzie Ave
 Fire shutter
 Burke (14) O2016-1967
 Referred [C.J.p. 21396] Transportation
 Dona Torta
 3331 W 26th St
 Light fixture
 Cardenas (12) O2016-1952
 Referred [C.J.p. 21394] Transportation

PUBLIC WAY USAGE

Grants of Privilege

Dream, Inc.
 4042 W Madison St
 Fire shutter - amend
 Ervin (28) O2016-896
 Referred [C.J.p. 19232] Transportation
 Passed [C.J.p. 20218]
 Drybar Holdings LLC
 755 N Wells St
 Sign
 Hopkins (2) O2016-938
 Referred [C.J.p. 19201] Transportation
 Passed [C.J.p. 20134]
 Duck Duck Goat
 857 W Fulton Market
 Light fixture
 Burnett (27) O2016-1063
 Referred [C.J.p. 19226] Transportation
 Passed [C.J.p. 20135]
 Duelire Vino & Cucina
 4520 N Lincoln Ave
 Sign
 Pawar (47) O2016-1107
 Referred [C.J.p. 19272] Transportation
 Passed [C.J.p. 20135]
 Ed's Auto Center
 3623-3625 S Halsted St
 Sign
 Thompson (11) O2016-1940
 Referred [C.J.p. 21393] Transportation
 El Hefe
 15 W Hubbard St
 Windscreen
 Reilly (42) O2016-2160
 Referred [C.J.p. 21440] Transportation
 El Palacio De La Naturaleza
 3111 W Cermak Rd
 Sign
 Cardenas (12) O2016-1956
 Referred [C.J.p. 21394] Transportation

OFFICE OF THE CITY CLERK

Date: 3/16/2016

CITY COUNCIL LEGISLATIVE INDEX

63

PUBLIC WAY USAGE

Grants of Privilege

Elite Invest LLC
8224 S Emerald Ave
Step
Brookins (21) O2016-2000
Referred [C.J.p. 21402] Transportation
Elston Auto Rebuilder, Inc.
3809 N Elston Ave
Sign
Ramirez-Rosa (35) O2016-2132
Referred [C.J.p. 21430] Transportation
Express
913 W North Ave
Sign
Burnett (27) O2016-2071
Referred [C.J.p. 21410] Transportation
Express Auto Service, Inc.
5374 N Elston Ave
Sign
Arena (45) O2016-2282
Referred [C.J.p. 21457] Transportation
Felice's Roman Style Pizza
6441 N Sheridan Rd
Sign
Moore (49) O2016-2326
Referred [C.J.p. 21465] Transportation
First Acceptance Insurance Company, Inc.
5141 S Cicero Ave
Sign
Burke (14) O2016-1968
Referred [C.J.p. 21396] Transportation
First American Bank
4501 S Pulaski Rd
Ice melt system
Burke (14) O2016-1971
Referred [C.J.p. 21397] Transportation
Foot Action
26 S State St
Sign
Reilly (42) O2016-2161
Referred [C.J.p. 21440] Transportation

PUBLIC WAY USAGE

Grants of Privilege

Foot Locker Specialty, Inc.
213 S State St
Banner
Reilly (42) O2016-1001
Referred [C.J.p. 19248] Transportation
Passed [C.J.p. 20136]
Francesca's Bryn Mawr
1039 W Bryn Mawr Ave
Sign
Osterman (48) O2016-1119
Referred [C.J.p. 19279] Transportation
Passed [C.J.p. 20137]
Fresenius Medical Care Aberdeen JV
215 S Aberdeen St
Sign
Solis (25) O2016-2045
Referred [C.J.p. 21405] Transportation
Fresenius Medical Care Aberdeen TV
215 S Aberdeen St
Door swing
Solis (25) O2016-995
Referred [C.J.p. 19222] Transportation
Passed [C.J.p. 20138]
Fresh Kickz
3346-3348 W 26th St
Fire shutter
Cardenas (12) O2016-1960
Referred [C.J.p. 21395] Transportation
Friendly Wash Laundromat Lavanderia, The
5027 W Fullerton Ave
Sign
Villegas (36) O2016-1039
Referred [C.J.p. 19240] Transportation
Passed [C.J.p. 20138]
Galata
717 W Madison St
Light fixture
Thompson (11) O2016-957
Referred [C.J.p. 19211] Transportation
Passed [C.J.p. 20139]

OFFICE OF THE CITY CLERK
CITY COUNCIL LEGISLATIVE INDEX

64

Date: 3/16/2016

PUBLIC WAY USAGE

Grants of Privilege

Galvin's Public House
5901 W Lawrence Ave
Sign
Arena (45) O2016-2283
Referred [C.J.p. 21458] Transportation

Garcia's A/P Supplies
1211 N California Ave
Facade
Maldonado (26) O2016-1018
Referred [C.J.p. 19224] Transportation
Passed [C.J.p. 20140]

Gateway Commons Condo Assn
2301-2303 W Belmont Ave
Bay window
Waguespack (32) O2016-1025
Referred [C.J.p. 19236] Transportation
Passed [C.J.p. 20141]

GD Wabash LLC
30 E Balbo Ave
Bicycle rack
Burns (4) O2016-951
Referred [C.J.p. 19207] Transportation
Passed [C.J.p. 20141]

GD Wabash LLC
640 S Wabash Ave
Bicycle rack
Burns (4) O2016-950
Referred [C.J.p. 19207] Transportation
Passed [C.J.p. 20142]

GD Wabash LLC
640 S Wabash Ave
Planter
Burns (4) O2016-952
Referred [C.J.p. 19207] Transportation
Passed [C.J.p. 20143]

GD Wabash LLC (for 4th Ward)
30 E Balbo Ave
Landscape planter
Dowell (3) O2016-1875
Referred [C.J.p. 21387] Transportation

PUBLIC WAY USAGE

Grants of Privilege

General Lock Company
4161 N Milwaukee Ave
Sign
Arena (45) O2016-2285
Referred [C.J.p. 21458] Transportation

General Nutrition Center No. 61
5155 S Pulaski Rd
Sign
Zalewski (23) O2016-2014
Referred [C.J.p. 21404] Transportation

Gerber Auto Rebuilders, Inc.
3425 N Halsted St
Sign
Tunney (44) O2016-2265
Referred [C.J.p. 21453] Transportation

GIC 11 E Walton LLC
11 E Walton St
Caisson
Reilly (42) O2016-2163
Referred [C.J.p. 21440] Transportation

GIC 11 E Walton LLC
11 E Walton St
Vault
Reilly (42) O2016-2164
Referred [C.J.p. 21440] Transportation

Giordano's
135 E Lake St
Sign
Reilly (42) O2016-2165
Referred [C.J.p. 21440] Transportation

Girl & the Goat
809 W Randolph St
Door swing
Burnett (27) O2016-2073
Referred [C.J.p. 21410] Transportation

OFFICE OF THE CITY CLERK

Date: 3/16/2016

CITY COUNCIL LEGISLATIVE INDEX

65

PUBLIC WAY USAGE

Grants of Privilege

Goldmore Food
 1949-1957 W 51st St
 Fire Shutter
 Foulkes (16) O2016-984
 Referred [C.J.p. 19217] Transportation
 Passed [C.J.p. 20144]
 Guild, The
 50 E 16th St
 Sign
 Dowell (3) O2016-948
 Referred [C.J.p. 19205] Transportation
 Passed [C.J.p. 20145]
 Gus's World Famous Fried Chicken
 847 W Fulton Market
 Light fixture
 Burnett (27) O2016-1074
 Referred [C.J.p. 19226] Transportation
 Passed [C.J.p. 20145]
 H&R Block
 5711 W 63rd St
 Sign
 Quinn (13) O2016-1965
 Referred [C.J.p. 21395] Transportation
 Happy Camper
 1209 N Wells St
 Sign
 Hopkins (2) O2016-940
 Referred [C.J.p. 19201] Transportation
 Passed [C.J.p. 20146]
 Hard Pressed
 219 W Chicago Ave
 Banner
 Reilly (42) O2016-1005
 Referred [C.J.p. 19248] Transportation
 Passed [C.J.p. 20147]
 Harken Health
 611 W Roosevelt Rd
 Sign
 Thompson (11) O2016-1942
 Referred [C.J.p. 21393] Transportation

PUBLIC WAY USAGE

Grants of Privilege

Herbaland
 3127 N Milwaukee Ave
 Sign
 Reboyras (30) O2016-2100
 Referred [C.J.p. 21416] Transportation
 Hooters of Wells St
 660 N Wells St
 Light fixture
 Reilly (42) O2016-1008
 Referred [C.J.p. 19248] Transportation
 Passed [C.J.p. 20148]
 Hooters of Wells St
 660 N Wells St
 Sunscreen
 Reilly (42) O2016-1010
 Referred [C.J.p. 19248] Transportation
 Passed [C.J.p. 20148]
 House of Hoops No. 7387
 219 S State St
 Banner
 Reilly (42) O2016-1012
 Referred [C.J.p. 19248] Transportation
 Passed [C.J.p. 20149]
 Hyatt Centric the Loop Chicago
 100 W Monroe St
 Vault
 Reilly (42) SO2016-1013
 Referred [C.J.p. 19248] Transportation
 Passed as [C.J.p. 20150] Substitute
 Illinois Franklin LLC
 Tree grate
 Reilly (42) O2016-2168
 Referred [C.J.p. 21440] Transportation
 Illinois Franklin LLC
 311 W Illinois St
 Bicycle rack
 Reilly (42) O2016-2167
 Referred [C.J.p. 21440] Transportation

OFFICE OF THE CITY CLERK

PUBLIC WAY USAGE

Grants of Privilege

Illinois Vehicle Auto Insurance
 1858 W 18th St
 Sign
 Solis (25) O2016-2047
 Referred [C.J.p. 21405] Transportation
 Imperial Lamian
 6 W Hubbard St
 Sign
 Reilly (42) O2016-2169
 Referred [C.J.p. 21440] Transportation
 Indian Garden Restaurant, The
 247 E Ontario St
 Sign
 Reilly (42) O2016-1014
 Referred [C.J.p. 19248] Transportation
 Passed [C.J.p. 20151]
 Irazu, Inc.
 1865 N Milwaukee Ave
 Door swing
 Waguespack (32) O2016-2115
 Referred [C.J.p. 21418] Transportation
 Irazu, Inc.
 1865 N Milwaukee Ave
 Door swing
 Waguespack (32) O2016-2119
 Referred [C.J.p. 21419] Transportation
 J. Crew
 3423 N Southport Ave
 Sign
 Tunney (44) O2016-1092
 Referred [C.J.p. 19264] Transportation
 Passed [C.J.p. 20151]
 Jax and Debb
 1849 W North Ave
 Sign
 Hopkins (2) O2016-941
 Referred [C.J.p. 19201] Transportation
 Passed [C.J.p. 20152]

PUBLIC WAY USAGE

Grants of Privilege

Jewel Food Store No. 3632
 3630 N Southport Ave
 Park bench
 Tunney (44) O2016-2267
 Referred [C.J.p. 21453] Transportation
 Jit Chan DDS & Assoc.
 3739 W 26th St
 Sign
 Munoz (22) O2016-2012
 Referred [C.J.p. 21403] Transportation
 JMB/Urban 900 Development Partners Ltd.
 900 N Michigan Ave
 Sign
 Reilly (42) O2016-2171
 Referred [C.J.p. 21440] Transportation
 Joyopos, Inc.
 2738 S Wentworth Ave
 Sign
 Thompson (11) O2016-959
 Referred [C.J.p. 19211] Transportation
 Passed [C.J.p. 20153]
 Kazimierz Krol
 Occupation space
 Napolitano (41) O2016-2157
 Referred [C.J.p. 21438] Transportation
 Kazimierz Krol
 7500 W Bryn Mawr Ave
 Fence
 Napolitano (41) O2016-2154
 Referred [C.J.p. 21438] Transportation
 King Kong Chinese Food
 1544 W 69th St
 Sign
 Foulkes (16) O2016-1989
 Referred [C.J.p. 21399] Transportation
 Kriser's Feeding Pets for Life LLC (for 4th Ward)
 Dowell (3) O2016-1878
 Referred [C.J.p. 21387] Transportation

OFFICE OF THE CITY CLERK

Date: 3/16/2016

CITY COUNCIL LEGISLATIVE INDEX

67

PUBLIC WAY USAGE

Grants of Privilege

La Baguette Bakery
6044 W 63rd St
Sign
Quinn (13) O2016-973
Referred [C.J.p. 19213] Transportation
Passed [C.J.p. 20155]

LA Fitness
5559 S Kedzie Ave
Sign
Burke (14) O2016-1972
Referred [C.J.p. 21397] Transportation

Lake Park Associates, Inc.
1321 E 57th St
Sign
Hairston (5) O2016-1884
Referred [C.J.p. 21390] Transportation

Lakeview Kitchen & Market
3109 N Broadway
Banner
Tunney (44) O2016-2272
Referred [C.J.p. 21453] Transportation

Lamadia - Art of Pizza
59 W Grand Ave
Sign
Reilly (42) O2016-1015
Referred [C.J.p. 19249] Transportation
Passed [C.J.p. 20155]

Lamar Advertising
3100 N Lincoln Ave
Sign
Waguespack (32) O2016-2124
Referred [C.J.p. 21419] Transportation

Land Trust No. 310011
43 E Burton Pl
Landscaping
Smith (43) O2016-1069
Referred [C.J.p. 19259] Transportation
Passed [C.J.p. 20156]

PUBLIC WAY USAGE

Grants of Privilege

Land Trust No. 310011
43 E Burton Pl
Planter
Smith (43) O2016-1070
Referred [C.J.p. 19259] Transportation
Passed [C.J.p. 20157]

Land Trust No. 310011
43 E Burton Pl
Roof eave
Smith (43) O2016-1072
Referred [C.J.p. 19260] Transportation
Passed [C.J.p. 20158]

Land Trust No. 310011
43 E Burton Pl
Staircase
Smith (43) O2016-1073
Referred [C.J.p. 19260] Transportation
Passed [C.J.p. 20159]

LD Pho
4722 N Kedzie Ave
Sign
Mell (33) O2016-1033
Referred [C.J.p. 19238] Transportation
Passed [C.J.p. 20154]

Life Storage/LS Property Management Services
1840 N Clybourn Ave
Sign
Hopkins (2) O2016-942
Referred [C.J.p. 19201] Transportation
Passed [C.J.p. 20160]

Little Brothers Friends of the Elderly
355 N Ashland Ave
Sign
Burnett (27) O2016-1077
Referred [C.J.p. 19226] Transportation
Passed [C.J.p. 20161]

Loyola University Chicago
6355 N Sheridan Rd
Sign
Osterman (48) O2016-2316
Referred [C.J.p. 21463] Transportation

OFFICE OF THE CITY CLERK

PUBLIC WAY USAGE

Grants of Privilege

Loyola University of Chicago
6313 N Winthrop Ave
Conduit
Osterman (48) O2016-2313
Referred [C.J.p. 21463] Transportation
Luna Park, Inc.
3250 W Foster Ave
Sign
Laurino (39) O2016-2140
Referred [C.J.p. 21434] Transportation
Lush Fresh Handmade Cosmetics
3430 N Southport Ave
Sign
Tunney (44) O2016-2274
Referred [C.J.p. 21454] Transportation
M Burger
5 W Ontario St
Sign
Reilly (42) O2016-2172
Referred [C.J.p. 21440] Transportation
M&R Complete Auto Repair
4892 W Grand Ave
Sign
Villegas (36) O2016-2135
Referred [C.J.p. 21431] Transportation
Maribls of Chicago LLC
4570 S Archer Ave
Light fixture
Burke (14) O2016-1973
Referred [C.J.p. 21397] Transportation
Market by Poxtrot, The
1019 W Lake St
Sign
Burnett (27) O2016-2076
Referred [C.J.p. 21410] Transportation

PUBLIC WAY USAGE

Grants of Privilege

Mattress Firm No. 119159
4116 S Pulaski Rd
Sign
Burke (14) O2016-977
Referred [C.J.p. 19214] Transportation
Passed [C.J.p. 20162]
May May Gourmet Food, Inc.
210 W 23rd St
Sign
Solis (25) O2016-2049
Referred [C.J.p. 21406] Transportation
MB 1001 LLC
738 N Morgan St
Planter
Burnett (27) O2016-2078
Referred [C.J.p. 21410] Transportation
MB Financial Bank N.A.
4800 N Western Ave
Pipe trench
O'Connor (40) O2016-1058
Referred [C.J.p. 19244] Transportation
Passed [C.J.p. 20162]
McGrath Lexus
1250 W Division St
Sign
Burnett (27) O2016-2082
Referred [C.J.p. 21410] Transportation
Meli Cafe
500 S Dearborn St
Sign
Burns (4) O2016-953
Referred [C.J.p. 19208] Transportation
Passed [C.J.p. 20163]
MetroPCS Authorized
3871 S Archer Ave
Sign
Cardenas (12) O2016-960
Referred [C.J.p. 19212] Transportation
Passed [C.J.p. 20164]

OFFICE OF THE CITY CLERK

Date: 3/16/2016

CITY COUNCIL LEGISLATIVE INDEX

69

PUBLIC WAY USAGE

Grants of Privilege

MetroPCS Authorized Dealer
 5111 S Kedzie Ave
 Sign
 Burke (14) O2016-1975
 Referred [C.J.p. 21397] Transportation

MetroPCS Authorized Dealer
 5900 S Kedzie Ave
 Sign
 Zalewski (23) O2016-990
 Referred [C.J.p. 19221] Transportation
 Passed [C.J.p. 20165]

MetroPCS Authorized Dealer
 2225 S Western Ave
 Sign
 Solis (25) O2016-2051
 Referred [C.J.p. 21406] Transportation

Michaels Stores (for 4th Ward)
 5104 S Lake Park Ave
 Sign
 Dowell (3) O2016-1880
 Referred [C.J.p. 21387] Transportation

Miku Sushi
 451 N Lincoln Ave
 Sign
 Pawar (47) O2016-2302
 Referred [C.J.p. 21461] Transportation

Moosejaw
 1901 N Clybourn Ave
 Banner
 Smith (43) O2016-1075
 Referred [C.J.p. 19260] Transportation
 Passed [C.J.p. 20165]

Moosejaw
 1901 N Clybourn Ave
 Sign
 Smith (43) O2016-1078
 Referred [C.J.p. 19260] Transportation
 Passed [C.J.p. 20166]

PUBLIC WAY USAGE

Grants of Privilege

Nando's Peri-Peri
 953 W Randolph St
 Sign
 Burnett (27) O2016-1085
 Referred [C.J.p. 19226] Transportation
 Passed [C.J.p. 20167]

Nando's Peri-Peri
 22 S Wabash Ave
 Sign
 Reilly (42) O2016-2173
 Referred [C.J.p. 21440] Transportation

NeighborSpace
 5386 N Bowmanville Ave
 Landscape
 O'Connor (40) O2016-2148
 Referred [C.J.p. 21436] Transportation

New 51st & Western Currency
 5102 S Western Ave
 Sign
 Burke (14) O2016-983
 Referred [C.J.p. 19214] Transportation
 Passed [C.J.p. 20168]

New Wireless
 750 W Garfield Blvd
 Sign
 Cochran (20) O2016-1993
 Referred [C.J.p. 21401] Transportation

Noodles & Company
 180 N Michigan Ave
 Sign
 Reilly (42) O2016-1016
 Referred [C.J.p. 19249] Transportation
 Passed [C.J.p. 20169]

NWG Investment
 2743 W 36th Pl
 Fire escape
 Cardenas (12) O2016-961
 Referred [C.J.p. 19213] Transportation
 Passed [C.J.p. 20169]

OFFICE OF THE CITY CLERK

PUBLIC WAY USAGE

Grants of Privilege

Oberweis Dairy, Inc.
3055 N Sheffield Ave
Park bench
Tunney (44) O2016-1105
Referred [C.J.p. 19264] Transportation
Passed [C.J.p. 20170]
Old Navy Store No. 5328
1596 N Kingsbury St
Banner
Burnett (27) O2016-2085
Referred [C.J.p. 21410] Transportation
Old St. Patrick's Church
700 W Adams St
Sign
Reilly (42) O2016-1017
Referred [C.J.p. 19249] Transportation
Passed [C.J.p. 20171]
Old Town Ale House, Inc.
219 W North Ave
Sign
Burnett (27) O2016-1091
Referred [C.J.p. 19226] Transportation
Passed [C.J.p. 20172]
Old Town Medspa LLC
1341 N Sedgwick St
Sign
Burnett (27) O2016-1094
Referred [C.J.p. 19226] Transportation
Passed [C.J.p. 20172]
Oncallers Inc.
3151 N Halsted St
Sign
Tunney (44) O2016-2276
Referred [C.J.p. 21454] Transportation
Optical 88 Corp.
610 W 31st St
Sign
Thompson (11) O2016-1943
Referred [C.J.p. 21393] Transportation

PUBLIC WAY USAGE

Grants of Privilege

Original Gino's East, The
1659 W 21st St
Sign
Solis (25) O2016-2055
Referred [C.J.p. 21406] Transportation
Orthodontic Experts Ltd.
1719 W 18th St
Sign
Solis (25) O2016-998
Referred [C.J.p. 19222] Transportation
Passed [C.J.p. 20173]
P&G Tax Service
3991 S Archer Ave
Sign
Cardenas (12) O2016-962
Referred [C.J.p. 19213] Transportation
Passed [C.J.p. 20174]
Paradise Lift Glade LLC
951-955 W Fulton Market
Vault
Burnett (27) O2016-1096
Referred [C.J.p. 19227] Transportation
Passed [C.J.p. 20173]
Paterno's Pizza
5303 N Milwaukee Ave
Sign
Arena (45) O2016-2286
Referred [C.J.p. 21458] Transportation
Pert Glenwood Cleaners
4213 W Irving Park Rd
Sign
Arena (45) O2016-2289
Referred [C.J.p. 21458] Transportation
Pinot's Palette-West Loop
1222 W Madison St
Door swing
Solis (25) O2016-2058
Referred [C.J.p. 21406] Transportation

OFFICE OF THE CITY CLERK

Date: 3/16/2016

CITY COUNCIL LEGISLATIVE INDEX

71

PUBLIC WAY USAGE

Grants of Privilege

Pleasant Travel and Tours, Inc.
 6257 N Clark St
 Sign
 Osterman (48) O2016-2318
 Referred [C.J.p. 21464] Transportation
 Pomellato 741 Madison Avenue Corp.
 41 E Oak St
 Sign
 Reilly (42) O2016-2175
 Referred [C.J.p. 21441] Transportation
 Ponte Gader Chicago LLC
 58 E Oak St
 Grease trap
 Reilly (42) O2016-1020
 Referred [C.J.p. 19249] Transportation
 Passed [C.J.p. 20175]
 Ponte Gader Chicago LLC
 58 E Oak St
 Manhole
 Reilly (42) O2016-1021
 Referred [C.J.p. 19249] Transportation
 Passed [C.J.p. 20176]
 Portillo's Hot Dogs
 100 W Ontario St
 Sign
 Reilly (42) O2016-2176
 Referred [C.J.p. 21441] Transportation
 Power Sculpt Fitness
 3119 N Lincoln Ave
 Sign - amend
 Waguespack (32) O2016-901
 Referred [C.J.p. 19236] Transportation
 Passed [C.J.p. 20218]
 Progressive Driving School, Inc.
 5538 W Belmont Ave
 Sign
 Reboyras (30) O2016-1019
 Referred [C.J.p. 19235] Transportation
 Passed [C.J.p. 20177]

PUBLIC WAY USAGE

Grants of Privilege

Project
 825 W Evergreen Ave
 Sign
 Burnett (27) O2016-1099
 Referred [C.J.p. 19227] Transportation
 Passed [C.J.p. 20178]
 Psychic Readings
 3912 N Harlem Ave
 Sign
 Sposato (38) O2016-1053
 Referred [C.J.p. 19243] Transportation
 Passed [C.J.p. 20178]
 Public Chicago
 1301 N State Pkwy
 Planter curb
 Smith (43) O2016-1079
 Referred [C.J.p. 19260] Transportation
 Passed [C.J.p. 20179]
 Public Chicago
 1301 N State Pkwy
 Step
 Smith (43) O2016-1081
 Referred [C.J.p. 19260] Transportation
 Passed [C.J.p. 20180]
 Public Storage
 362 W Chicago Ave
 Sign
 Burnett (27) O2016-2088
 Referred [C.J.p. 21410] Transportation
 QTS Investment Properties Chicago LLC
 2800 S Ashland Ave
 Conduit
 Solis (25) O2016-1003
 Referred [C.J.p. 19222] Transportation
 Passed [C.J.p. 20181]
 QTS Investment Properties Chicago LLC
 2800 S Ashland Ave
 Manhole
 Solis (25) O2016-1006
 Referred [C.J.p. 19222] Transportation
 Passed [C.J.p. 20182]

OFFICE OF THE CITY CLERK
CITY COUNCIL LEGISLATIVE INDEX

72

Date: 3/16/2016

PUBLIC WAY USAGE

Grants of Privilege

RadioShack No. 6592
3150 S Ashland Ave
Sign
Cardenas (12) O2016-1964
Referred [C.J.p. 21395] Transportation
Red Star Liquor
2719 N Milwaukee Ave
Sign
Ramirez-Rosa (35) O2016-1038
Referred [C.J.p. 19239] Transportation
Passed [C.J.p. 20182]
Related Realty
1755 N Damen Ave
Sign
Waguespack (32) O2016-2126
Referred [C.J.p. 21419] Transportation
Replay/Elixir
5356-5358 N Clark St
Sign
O'Connor (40) O2016-1060
Referred [C.J.p. 19244] Transportation
Passed [C.J.p. 20183]
Reset Tattoo Removal & Skin Rejuvenation, Inc.
(for 4th Ward)
525 S State St
Sign
Dowell (3) O2016-1883
Referred [C.J.p. 21387] Transportation
Residences Condo on the Magnificent Mile Condo
Assn.
118 E Erie St
Exterior mount
Reilly (42) O2016-1035
Referred [C.J.p. 19249] Transportation
Passed [C.J.p. 20185]

PUBLIC WAY USAGE

Grants of Privilege

Residences Condo on the Magnificent Mile Condo
Assn., The
118 E Erie St
Cornice
Reilly (42) O2016-1026
Referred [C.J.p. 19249] Transportation
Passed [C.J.p. 20184]
Residences Condo on the Magnificent Mile Condo
Assn., The
118 E Erie St
Siamese connection
Reilly (42) O2016-1036
Referred [C.J.p. 19249] Transportation
Passed [C.J.p. 20186]
Residences Condominium on the Magnificent Mile
Condo Assn., The
118 E Erie St
Balcony
Reilly (42) O2016-2179
Referred [C.J.p. 21441] Transportation
Richard's Bar
491 N Milwaukee Ave
Sign
Burnett (27) O2016-2091
Referred [C.J.p. 21410] Transportation
Robert W. Hessberger, DDS
5511 N Harlem Ave
Sign
Napolitano (41) O2016-2158
Referred [C.J.p. 21438] Transportation
Rush University Medical Center
539 N Dearborn St
Sign
Reilly (42) O2016-2180
Referred [C.J.p. 21441] Transportation
Saks Fifth Avenue Off Fifth
6 S State St
Banner
Reilly (42) O2016-2182
Referred [C.J.p. 21441] Transportation

OFFICE OF THE CITY CLERK

Date: 3/16/2016

CITY COUNCIL LEGISLATIVE INDEX

73

PUBLIC WAY USAGE

Grants of Privilege

Saks Fifth Avenue Off Fifth
6 S State St
Sign
Reilly (42) O2016-2183
Referred [C.J.p. 21441] Transportation
Salons by JC
2838 N Broadway
Sign
Tunney (44) O2016-1112
Referred [C.J.p. 19264] Transportation
Passed [C.J.p. 20188]
Samanta's Flowers
8911 S Commercial Ave
Light fixture
Sadlowski Garza (10) O2016-1938
Referred [C.J.p. 21393] Transportation
Sarpino's Pizzeria
158 W Division St
Sign
Hopkins (2) O2016-1868
Referred [C.J.p. 21382] Transportation
Schuham Builders Supply Co., Inc.
4640 N Elston Ave
Sign
Laurino (39) O2016-2367
Referred [C.J.p. 21435] Transportation
Seminary Commons Condo Assn.
2801 N Seminary Ave
Fire escape
Tunney (44) O2016-1118
Referred [C.J.p. 19264] Transportation
Passed [C.J.p. 20189]
Service King Paint & Body LLC
821 W 116th St
Sign
Austin (34) O2016-2104
Referred [C.J.p. 21422] Transportation

PUBLIC WAY USAGE

Grants of Privilege

Service King Paint & Body LLC
7917 S Vincennes Ave
Sign
Moore (17) O2016-986
Referred [C.J.p. 19218] Transportation
Passed [C.J.p. 20190]
Shake Shack
12 S Michigan Ave
Sign
Reilly (42) O2016-1043
Referred [C.J.p. 19249] Transportation
Passed [C.J.p. 20191]
Shifa Cardiology Consultants
6300 N Lincoln Ave
Sign
Silverstein (50) O2016-1127
Referred [C.J.p. 19282] Transportation
Passed [C.J.p. 20191]
Sho Studio
218 W Division St
Sign
Hopkins (2) O2016-943
Referred [C.J.p. 19201] Transportation
Passed [C.J.p. 20192]
Shop 4 Less
1532 N Pulaski Rd
Sign
Maldonado (26) O2016-1023
Referred [C.J.p. 19224] Transportation
Passed [C.J.p. 20193]
Simply Prepaid
3105 W Lawrence Ave
Sign
Mell (33) O2016-1034
Referred [C.J.p. 19238] Transportation
Passed [C.J.p. 20194]
Simply Prepaid
1956 N Milwaukee Ave
Sign
Moreno (1) O2016-1851
Referred [C.J.p. 21378] Transportation

OFFICE OF THE CITY CLERK
CITY COUNCIL LEGISLATIVE INDEX

74

Date: 3/16/2016

PUBLIC WAY USAGE

Grants of Privilege

Skild Plating Corp.
1516 N Kilpatrick Ave
Catch basin
Mitts (37) O2016-1040
Referred [C.J.p. 19242] Transportation
Passed [C.J.p. 20194]
Snap Kitchen
125 S Clinton St
Sign
Reilly (42) O2016-1045
Referred [C.J.p. 19249] Transportation
Passed [C.J.p. 20195]
St. Anthony Hospital
2875 W 19th St
Kiosk
Cardenas (12) O2016-963
Referred [C.J.p. 19213] Transportation
Passed [C.J.p. 20187]
St. Anthony Hospital
2875 W 79th St
Staircase
Cardenas (12) O2016-964
Referred [C.J.p. 19213] Transportation
Passed [C.J.p. 20188]
St. Casimir
2601 W Marquette Ave
Tunnel
Moore (17) O2016-1990
Referred [C.J.p. 21400] Transportation
Starbucks No. 2483
1430 W Taylor St
Ramp
Ervin (28) O2016-1028
Referred [C.J.p. 19231] Transportation
Passed [C.J.p. 20196]
Subway
5619 W Division St
Sign
Taliaferro (29) O2016-2065
Referred [C.J.p. 21415] Transportation

PUBLIC WAY USAGE

Grants of Privilege

Supermercado Rivera, Inc.
4334 W 51st St
Light fixture
Burke (14) O2016-1977
Referred [C.J.p. 21397] Transportation
Sushi O Sushi
346 W Armitage Ave
Sign
Smith (43) O2016-2231
Referred [C.J.p. 21451] Transportation
Swedish Covenant Hospital
5215 N California Ave
Caisson
O'Connor (40) O2016-2151
Referred [C.J.p. 21436] Transportation
Target Store T2781
1101 W Jackson Blvd
Sign
Solis (25) O2016-2060
Referred [C.J.p. 21406] Transportation
Tavern at the Park
130 E Randolph St
Sign
Reilly (42) O2016-1048
Referred [C.J.p. 19250] Transportation
Passed [C.J.p. 20197]
Tel-Aviv Bakery
2944 W Devon Ave
Sign
Silverstein (50) O2016-2328
Referred [C.J.p. 21466] Transportation
Terraces of Andersonville Condo Assn.
1828 W Foster Ave
Column
O'Connor (40) O2016-2152
Referred [C.J.p. 21436] Transportation

OFFICE OF THE CITY CLERK

Date: 3/16/2016

CITY COUNCIL LEGISLATIVE INDEX

75

PUBLIC WAY USAGE

Grants of Privilege

Terraces of Andersonville Condo Assn.
 1828-1830 W Foster Ave
 Balcony
 O'Connor (40) O2016-1064
 Referred [C.J.p. 19244] Transportation
 Passed [C.J.p. 20198]
 Thorns Four Wheel Drive
 4118 N Pulaski Rd
 Sign
 Laurino (39) O2016-2145
 Referred [C.J.p. 21435] Transportation
 Thorns Pour Wheel Drive
 4118 N Pulaski Rd
 Sign
 Laurino (39) O2016-2142
 Referred [C.J.p. 21435] Transportation
 Tin Lizzie, The
 2483 N Clark St
 Light fixture
 Smith (43) O2016-2234
 Referred [C.J.p. 21451] Transportation
 Tiny Giants Early Learning Center by Lake Shore
 Schools
 3911 N Western Ave
 Sign
 Pawar (47) O2016-2304
 Referred [C.J.p. 21461] Transportation
 Tishman Realty Corp.
 100 S State St
 Exterior mount
 Reilly (42) O2016-2185
 Referred [C.J.p. 21441] Transportation
 Tishman Realty Corp.
 100 S State St
 Siamese connection
 Reilly (42) O2016-2189
 Referred [C.J.p. 21441] Transportation

PUBLIC WAY USAGE

Grants of Privilege

T-Mobile
 50 E Randolph St
 Sign
 Reilly (42) O2016-1046
 Referred [C.J.p. 19249] Transportation
 Passed [C.J.p. 20197]
 T-Mobile Central LLC
 7309 W Irving Park Rd
 Sposato (38) O2016-2139
 Referred [C.J.p. 21433] Transportation
 Trans Union LLC
 555 W Adams St
 Ground retention
 Reilly (42) O2016-2190
 Referred [C.J.p. 21441] Transportation
 Truenorth
 5507 N Clark St
 Sign
 Osterman (48) O2016-1121
 Referred [C.J.p. 19279] Transportation
 Passed [C.J.p. 20199]
 Tryzub Restaurant
 2201 W Chicago Ave
 Sign
 Moreno (1) O2016-934
 Referred [C.J.p. 19199] Transportation
 Passed [C.J.p. 20200]
 Tsiu Yean Lum
 649 W 28th St
 Fence
 Thompson (11) O2016-1944
 Referred [C.J.p. 21393] Transportation
 Turtles
 3258 S Wells St
 Door swing
 Thompson (11) O2016-1947
 Referred [C.J.p. 21393] Transportation

OFFICE OF THE CITY CLERK

PUBLIC WAY USAGE

Grants of Privilege

U.S. Nails & Spa
 4420 N Broadway
 Sign
 Cappleman (46) O2016-1095
 Referred [C.J.p. 19271] Transportation
 Passed [C.J.p. 20200]

Uncle Dan's
 4724 N Lincoln Ave
 Sign
 Pawar (47) O2016-1108
 Referred [C.J.p. 19272] Transportation
 Passed [C.J.p. 20201]

UNI Wire Corp. II
 1540 W 18th St
 Sign - amend
 Solis (25) O2016-900
 Referred [C.J.p. 19223] Transportation
 Passed [C.J.p. 20218]

University of Chicago Hospital, The
 5700-5730 S Drexel Ave
 Irrigation system
 Hairston (5) O2016-1924
 Referred [C.J.p. 21391] Transportation

University of Chicago Hospital, The
 5700-5730 S Drexel Ave
 Planter
 Hairston (5) O2016-1928
 Referred [C.J.p. 21391] Transportation

University of Chicago Hospital, The
 5730 S Drexel Ave
 Earth retention system
 Hairston (5) O2016-1926
 Referred [C.J.p. 21391] Transportation

University of Chicago Medical Center, The
 5700 S Maryland Ave
 Planter
 Hairston (5) O2016-1930
 Referred [C.J.p. 21391] Transportation

PUBLIC WAY USAGE

Grants of Privilege

University of Chicago, The
 860 E 59th St
 Conduit
 Hairston (5) O2016-1918
 Referred [C.J.p. 21390] Transportation

University of Chicago, The
 1400-1432 E 59th St
 Conduit
 Hairston (5) O2016-1890
 Referred [C.J.p. 21390] Transportation

University of Chicago, The
 1400-1432 E 59th St
 Earth retention system
 Hairston (5) O2016-1897
 Referred [C.J.p. 21390] Transportation

University of Chicago, The
 1400-1432 E 59th St
 Pipe
 Hairston (5) O2016-1915
 Referred [C.J.p. 21390] Transportation

University of Chicago, The
 1400-1426 E 60th St
 Conduit
 Hairston (5) O2016-1892
 Referred [C.J.p. 21390] Transportation

University of Chicago, The
 1400-1426 E 60th St
 Earth retention system
 Hairston (5) O2016-1903
 Referred [C.J.p. 21390] Transportation

University of Chicago, The
 1400-1426 E 60th St
 Pipe
 Hairston (5) O2016-1916
 Referred [C.J.p. 21390] Transportation

University of Chicago, The
 5604-5626 S Ellis Ave
 Vault
 Hairston (5) O2016-1923
 Referred [C.J.p. 21391] Transportation

OFFICE OF THE CITY CLERK

Date: 3/16/2016

CITY COUNCIL LEGISLATIVE INDEX

77

PUBLIC WAY USAGE

Grants of Privilege

University of Chicago, The
5800 S Ellis Ave
Steam tunnel
Hairston (5) O2016-1921
Referred [C.J.p. 21391] Transportation

University of Chicago, The
1400-1426 E Midway Plaisance
Conduit
Cochran (20) O2016-1996
Referred [C.J.p. 21401] Transportation

University of Chicago, The
1400-1426 E Midway Plaisance
Conduit
Hairston (5) O2016-1888
Referred [C.J.p. 21390] Transportation

University of Chicago, The
1400-1426 E Midway Plaisance
Pipe
Cochran (20) O2016-1997
Referred [C.J.p. 21401] Transportation

University of Chicago, The
1400-1426 E Midway Plaisance
Pipe
Hairston (5) O2016-1913
Referred [C.J.p. 21390] Transportation

University Village Owner LLC
1435 W 15th St
Concrete pad slab
Ervin (28) O2016-1054
Referred [C.J.p. 19232] Transportation
Passed [C.J.p. 20202]

University Village Owner LLC
1435 W 15th St
I Beam
Ervin (28) O2016-1044
Referred [C.J.p. 19232] Transportation
Passed [C.J.p. 20204]

PUBLIC WAY USAGE

Grants of Privilege

University Village Owner LLC -
1435 W 15th St
Fence
Ervin (28) O2016-1059
Referred [C.J.p. 19232] Transportation
Passed [C.J.p. 20203]

Uprising Wood Fired Pizza Cafe
948 W Armitage Ave
Light fixture
Smith (43) O2016-2237
Referred [C.J.p. 21451] Transportation

Uprising Wood Fired Pizza Cafe
948 W Armitage Ave
Sign
Smith (43) O2016-2240
Referred [C.J.p. 21451] Transportation

Urban Outfitters
651 W Diversey Pkwy
Sign
Smith (43) O2016-2243
Referred [C.J.p. 21451] Transportation

UST Prime 111 Officer Owner LP
208 N LaSalle St
Flagpole
Reilly (42) O2016-2191
Referred [C.J.p. 21441] Transportation

Verizon
5936 N Broadway
Sign
Osterman (48) O2016-2320
Referred [C.J.p. 21464] Transportation

Verizon Wireless Premium Retailer
1654 W Roscoe St
Sign
Pawar (47) O2016-1113
Referred [C.J.p. 19272] Transportation
Passed [C.J.p. 20204]

OFFICE OF THE CITY CLERK

PUBLIC WAY USAGE

Grants of Privilege

Video Security Systems
 2331 N Western Ave
 Sign
 Waguespack (32) O2016-2129
 Referred [C.J.p. 21419] Transportation
 VIP Liquors & Deli
 6963 N Western Ave
 Sign
 Silverstein (50) O2016-1135
 Referred [C.J.p. 19282] Transportation
 Passed [C.J.p. 20205]
 VPC 740 Rush LLC
 740 N Rush St
 Light fixture
 Reilly (42) O2016-2192
 Referred [C.J.p. 21442] Transportation
 W2005 CMK Real LLC
 301 W 83rd St
 Sign
 Brookins (21) O2016-2002
 Referred [C.J.p. 21402] Transportation
 Walgreens No. 3072
 641 N Clark St
 Sign
 Reilly (42) O2016-1050
 Referred [C.J.p. 19250] Transportation
 Passed [C.J.p. 20206]
 Warehouse Bar & Pizzeria, Inc.
 1419 W Fullerton Ave
 Sign
 Hopkins (2) O2016-944
 Referred [C.J.p. 19202] Transportation
 Passed [C.J.p. 20207]
 Weil Foot & Ankle
 1565 N LaSalle Dr
 Sign
 Hopkins (2) O2016-945
 Referred [C.J.p. 19202] Transportation
 Passed [C.J.p. 20208]

PUBLIC WAY USAGE

Grants of Privilege

Westin Hotel Chicago
 909 N Michigan Ave
 Revolving door
 Hopkins (2) O2016-946
 Referred [C.J.p. 19202] Transportation
 Passed [C.J.p. 20208]
 Wilde
 3130 N Broadway
 Sign
 Tunney (44) O2016-2278
 Referred [C.J.p. 21454] Transportation
 William Dudek Manufacturing Co.
 4901 W Armitage Ave
 Sign
 Villegas (36) O2016-2137
 Referred [C.J.p. 21432] Transportation
 William Hach & Associates, Inc.
 77 W Huron St
 Planter
 Reilly (42) O2016-1052
 Referred [C.J.p. 19250] Transportation
 Passed [C.J.p. 20209]
 Wintrust Bank
 1800 S Blue Island Ave
 Sign
 Solis (25) O2016-2062
 Referred [C.J.p. 21406] Transportation
 WMS Gaming, Inc.
 2704-2718 W Roscoe St
 Landscaping
 Mell (33) O2016-1037
 Referred [C.J.p. 19238] Transportation
 Passed [C.J.p. 20210]
 Yellowkorn
 1721 N Damen Ave
 Sign
 Waguespack (32) O2016-1027
 Referred [C.J.p. 19236] Transportation
 Passed [C.J.p. 20211]

OFFICE OF THE CITY CLERK

Date: 3/16/2016

CITY COUNCIL LEGISLATIVE INDEX

79

PUBLIC WAY USAGE

Sidewalk Cafés

1154 Fulton Market
 1154 W Fulton Market
 Burnett (27) O2016-2381
 Referred [C.J.p. 21413] Transportation
 175 Sopraffina Market Caffè
 175 W Jackson Blvd
 Reilly (42) O2016-1491
 Referred [C.J.p. 19258] Transportation
 Passed [C.J.p. 20596]
 25 Degrees No. 2
 2015 W Division St
 Moreno (1) O2016-1809
 Referred [C.J.p. 21381] Transportation
 3 Greens Market
 354 W Hubbard St
 Reilly (42) O2016-2396
 Referred [C.J.p. 21450] Transportation
 312 Chicago
 136 N LaSalle St
 Reilly (42) O2016-2399
 Referred [C.J.p. 21450] Transportation
 5077 Kiko Meat Market
 5077 N Lincoln Ave
 O'Connor (40) O2016-1516
 Referred [C.J.p. 19245] Transportation
 Passed [C.J.p. 20597]
 5411 Empanadas
 1659 W Division St
 Moreno (1) O2016-1810
 Referred [C.J.p. 21381] Transportation
 7 Lions Bar and Cellar
 130 S Michigan Ave
 Reilly (42) O2016-2398
 Referred [C.J.p. 21450] Transportation
 A Baker's Tale
 2127 W Division St
 Hopkins (2) O2016-1811
 Referred [C.J.p. 21383] Transportation

PUBLIC WAY USAGE

Sidewalk Cafés

A Taste of Heaven
 5401 N Clark St
 Osterman (48) O2016-2409
 Referred [C.J.p. 21464] Transportation
 A10
 1460-1466 E 53rd St
 Burns (4) O2016-1254
 Referred [C.J.p. 19208] Transportation
 Passed [C.J.p. 20269]
 Aberdeen Tap, The
 440 N Aberdeen St
 Burnett (27) O2016-1371
 Referred [C.J.p. 19227] Transportation
 Passed [C.J.p. 20262]
 Acanto
 18 S Michigan Ave
 Reilly (42) O2016-1126
 Referred [C.J.p. 19250] Transportation
 Passed [C.J.p. 20263]
 Acre/Ombra
 5308-5310 N Clark St
 O'Connor (40) O2016-2442
 Referred [C.J.p. 21436] Transportation
 Alhambra Palace Restaurant
 1240 W Randolph St
 Burnett (27) O2016-2181
 Referred [C.J.p. 21410] Transportation
 Alliance Bakery
 1736 W Division St
 Moreno (1) O2016-1106
 Referred [C.J.p. 19199] Transportation
 Passed [C.J.p. 20264]
 Al's Beef
 3420 N Clark St
 Tunney (44) O2016-2462
 Referred [C.J.p. 21454] Transportation
 Altiro
 2116 W Roscoe St
 Waguespack (32) O2016-2195
 Referred [C.J.p. 21419] Transportation

OFFICE OF THE CITY CLERK

PUBLIC WAY USAGE

Sidewalk Cafés

Ampersand Wine Bar
 4845 N Damen Ave
 Pawar (47) O2016-2359
 Referred [C.J.p. 21462] Transportation
 Ann Sather Restaurant Granville
 1145-1147 W Grace St
 Osterman (48) O2016-1217
 Referred [C.J.p. 19279] Transportation
 Passed [C.J.p. 20260]
 Ann Sather's Cafe
 3415 N Broadway
 Smith (43) O2016-1527
 Referred [C.J.p. 19260] Transportation
 Passed [C.J.p. 20260]
 Annette's Italian Ice
 2009 N Bissell St
 Smith (43) O2016-1083
 Referred [C.J.p. 19260] Transportation
 Passed [C.J.p. 20264]
 Anthem, The
 1725 W Division St
 Moreno (1) O2016-1111
 Referred [C.J.p. 19199] Transportation
 Passed [C.J.p. 20265]
 Antique Taco
 1360 N Milwaukee Ave
 Moreno (1) O2016-1773
 Referred [C.J.p. 21379] Transportation
 Arturo Express
 130 S Canal St
 Reilly (42) O2016-1882
 Referred [C.J.p. 21442] Transportation
 Asian Outpost
 1313-1315 S Wabash Ave
 Dowell (3) O2016-1203
 Referred [C.J.p. 19205] Transportation
 Passed [C.J.p. 20266]
 Athenian Room Restaurant
 807 W Webster Ave
 Smith (43) O2016-2400
 Referred [C.J.p. 21451] Transportation

PUBLIC WAY USAGE

Sidewalk Cafés

Au Bon Pain
 829 S Wabash Ave
 Burns (4) O2016-1251
 Referred [C.J.p. 19208] Transportation
 Passed [C.J.p. 20267]
 Au Cheval
 800 W Randolph St
 Burnett (27) O2016-2184
 Referred [C.J.p. 21411] Transportation
 Augie's
 1721 W Wrightwood Ave
 Waguespack (32) O2016-1369
 Referred [C.J.p. 19236] Transportation
 Passed [C.J.p. 20268]
 Avec
 615 W Randolph St
 Reilly (42) O2016-1893
 Referred [C.J.p. 21442] Transportation
 Avenue Tavern
 2914-2916 N Broadway
 Tunney (44) O2016-2463
 Referred [C.J.p. 21454] Transportation
 Awake Cafe
 1357 W Chicago Ave
 Burnett (27) O2016-2186
 Referred [C.J.p. 21411] Transportation
 Azucar Bar & Grill
 2647 N Kedzie Ave
 Waguespack (32) O2016-2199
 Referred [C.J.p. 21419] Transportation
 Bad Apple, The
 4300 N Lincoln Ave
 Pawar (47) O2016-1306
 Referred [C.J.p. 19273] Transportation
 Passed [C.J.p. 20269]
 Bale Sandwich and Bakery
 5014 N Broadway
 Pawar (47) O2016-2360
 Referred [C.J.p. 21462] Transportation

OFFICE OF THE CITY CLERK

Date: 3/16/2016

CITY COUNCIL LEGISLATIVE INDEX

81

PUBLIC WAY USAGE

Sidewalk Cafés

Bangers & Lace
 1670 W Division St
 Moreno (1) O2016-1115
 Referred [C.J.p. 19199] Transportation
 Passed [C.J.p. 20270]
 Bar Cocina
 2901 N Sheffield Ave
 Tunney (44) O2016-1276
 Referred [C.J.p. 19265] Transportation
 Passed [C.J.p. 20271]
 Bar Louie
 1325 S Halsted St
 Thompson (11) O2016-1951
 Referred [C.J.p. 21394] Transportation
 Bar Marta
 2700 W Chicago Ave
 Maldonado (26) O2016-1362
 Referred [C.J.p. 19225] Transportation
 Passed [C.J.p. 20272]
 Bar Rista Cafe
 1834 W Montrose Ave
 Pawar (47) O2016-1309
 Referred [C.J.p. 19273] Transportation
 Passed [C.J.p. 20273]
 Bar Siena
 832 W Randolph St
 Burnett (27) O2016-1375
 Referred [C.J.p. 19227] Transportation
 Passed [C.J.p. 20273]
 Bar Takito
 952 W Lake St
 Burnett (27) O2016-2188
 Referred [C.J.p. 21411] Transportation
 Bar Toma
 110 E Pearson St
 Reilly (42) O2016-1132
 Referred [C.J.p. 19250] Transportation
 Passed [C.J.p. 20274]

PUBLIC WAY USAGE

Sidewalk Cafés

Barba Yianni Taverna, Inc.
 4761 N Lincoln Ave
 Pawar (47) O2016-1130
 Referred [C.J.p. 19273] Transportation
 Passed [C.J.p. 20275]
 Basil Leaf Cafe/Sage
 2461-2465 N Clark St
 Smith (43) O2016-2402
 Referred [C.J.p. 21451] Transportation
 Baskin-Robbins
 31 E Adams St
 Reilly (42) O2016-1147
 Referred [C.J.p. 19250] Transportation
 Passed [C.J.p. 20276]
 Be Bar and Restaurant
 7958 W Belmont Ave
 Sposato (38) O2016-2341
 Referred [C.J.p. 21434] Transportation
 Beat Kitchen
 2100 W Belmont Ave
 Waguespack (32) O2016-1373
 Referred [C.J.p. 19236] Transportation
 Passed [C.J.p. 20277]
 Beatrix
 519 N Clark St
 Reilly (42) O2016-1148
 Referred [C.J.p. 19250] Transportation
 Passed [C.J.p. 20278]
 Beef & Barley
 3001 N Ashland Ave
 Waguespack (32) O2016-2202
 Referred [C.J.p. 21419] Transportation
 Beer Bistro, The
 1061 W Madison St
 Solis (25) O2016-1328
 Referred [C.J.p. 19223] Transportation
 Passed [C.J.p. 20278]
 BeeZzee
 2807 N Sheffield Ave
 Tunney (44) O2016-2464
 Referred [C.J.p. 21454] Transportation

OFFICE OF THE CITY CLERK

PUBLIC WAY USAGE

Sidewalk Cafés

BeeZzee (for 4th Ward)
 424 S Wabash Ave
 Dowell (3) O2016-1864
 Referred [C.J.p. 21388] Transportation
 Bel-Ami Restaurant
 5530 N Lincoln Ave
 O'Connor (40) O2016-2443
 Referred [C.J.p. 21436] Transportation
 Bella 'Mbriana Caffè
 4656 N Clark St
 Pawar (47) O2016-2364
 Referred [C.J.p. 21462] Transportation
 Bella! Bacino's
 75 E Wacker Dr
 Reilly (42) O2016-1151
 Referred [C.J.p. 19251] Transportation
 Passed [C.J.p. 20279]
 Belly Q/Urban Belly II
 1400 W Randolph St
 Burnett (27) O2016-2198
 Referred [C.J.p. 21411] Transportation
 Belmont Cafe
 928-930 W Belmont Ave
 Tunney (44) O2016-2465
 Referred [C.J.p. 21454] Transportation
 Benchmark Bar & Grill
 1508-1510 N Wells St
 Burnett (27) O2016-1383
 Referred [C.J.p. 19227] Transportation
 Passed [C.J.p. 20280]
 Beograd Cafe and Restaurant
 2933-2939 W Irving Park Rd
 Mell (33) O2016-2281
 Referred [C.J.p. 21421] Transportation
 Bernie's
 3664 N Clark St
 Tunney (44) O2016-1279
 Referred [C.J.p. 19265] Transportation
 Passed [C.J.p. 20281]

PUBLIC WAY USAGE

Sidewalk Cafés

Bien Me Sabe Venezuelan Cafe & Restaurant
 1637 W Montrose Ave
 Pawar (47) O2016-1156
 Referred [C.J.p. 19273] Transportation
 Passed [C.J.p. 20282]
 Big & Little's Restaurant
 1034 W Belmont Ave
 Tunney (44) O2016-1287
 Referred [C.J.p. 19265] Transportation
 Passed [C.J.p. 20282]
 Big Chicks, Inc.
 5024 N Sheridan Rd
 Osterman (48) O2016-1224
 Referred [C.J.p. 19279] Transportation
 Passed [C.J.p. 20283]
 Bijan Bistro
 663 N State St
 Reilly (42) O2016-1164
 Referred [C.J.p. 19251] Transportation
 Passed [C.J.p. 20284]
 Billy Sunday
 3143 W Logan Blvd
 Waguespack (32) O2016-1376
 Referred [C.J.p. 19236] Transportation
 Passed [C.J.p. 20285]
 Bird's Nest
 2500 N Southport Ave
 Hopkins (2) O2016-1812
 Referred [C.J.p. 21383] Transportation
 Black Bull/Bordel
 1721 W Division St
 Moreno (1) O2016-1774
 Referred [C.J.p. 21379] Transportation
 Black Sheep
 2535-2537 W Peterson Ave
 O'Connor (40) O2016-1503
 Referred [C.J.p. 19245] Transportation
 Passed [C.J.p. 20286]

OFFICE OF THE CITY CLERK

Date: 3/16/2016

CITY COUNCIL LEGISLATIVE INDEX

83

PUBLIC WAY USAGE

Sidewalk Cafés

Blackbird
619 W Randolph St
Reilly (42) O2016-1895
Referred [C.J.p. 21442] Transportation

Blackie's
755 S Clark St
Burns (4) O2016-1258
Referred [C.J.p. 19208] Transportation
Passed [C.J.p. 20286]

Blackstone Hotel
636-638 S Michigan Ave
Reilly (42) O2016-1900
Referred [C.J.p. 21442] Transportation

Blackwood BBQ
962 W Belmont Ave
Tunney (44) O2016-2466
Referred [C.J.p. 21454] Transportation

Blackwood BBQ
28 S Clinton St
Reilly (42) O2016-1904
Referred [C.J.p. 21442] Transportation

Blanchard, The
1935 N Lincoln Park West
Smith (43) O2016-1087
Referred [C.J.p. 19260] Transportation
Passed [C.J.p. 20287]

Blaze Pizza
24 S Clinton St
Reilly (42) O2016-1908
Referred [C.J.p. 21442] Transportation

Blaze Pizza
227 E Ontario St
Reilly (42) O2016-1914
Referred [C.J.p. 21442] Transportation

Blue Sky Bakery & Cafe
3720 N Lincoln Ave
Pawar (47) O2016-2366
Referred [C.J.p. 21462] Transportation

PUBLIC WAY USAGE

Sidewalk Cafés

Boarding House
720 N Wells St
Reilly (42) O2016-1919
Referred [C.J.p. 21443] Transportation

Bobtail Soda Fountain
2951 N Broadway
Tunney (44) O2016-2467
Referred [C.J.p. 21454] Transportation

Bookcellar, The
4736-4738 N Lincoln Ave
Pawar (47) O2016-1315
Referred [C.J.p. 19273] Transportation
Passed [C.J.p. 20288]

Boss Bar
418-420 N Clark St
Reilly (42) O2016-1158
Referred [C.J.p. 19251] Transportation
Passed [C.J.p. 20289]

Bottlefork
441 N Clark St
Reilly (42) O2016-1160
Referred [C.J.p. 19251] Transportation
Passed [C.J.p. 20290]

Boundary, The
1932 W Division St
Moreno (1) O2016-1117
Referred [C.J.p. 19199] Transportation
Passed [C.J.p. 20291]

Breakfast House Restaurant, Inc.
1800 W Grand Ave
Moreno (1) O2016-1775
Referred [C.J.p. 21379] Transportation

Brehon Pub
731-733 N Wells St
Hopkins (2) O2016-1150
Referred [C.J.p. 19202] Transportation
Passed [C.J.p. 20291]

Bridgeport Coffee House, Inc.
3101 S Morgan St
Thompson (11) O2016-1954
Referred [C.J.p. 21394] Transportation

OFFICE OF THE CITY CLERK

PUBLIC WAY USAGE

Sidewalk Cafés

Broadway Cellars
 5900 N Broadway
 Osterman (48) O2016-2414
 Referred [C.J.p. 21464] Transportation
 Brownstone Tavern & Grill
 3937 N Lincoln Ave
 Pawar (47) O2016-1319
 Referred [C.J.p. 19273] Transportation
 Passed [C.J.p. 20292]
 Bub City
 435-437 N Clark St
 Reilly (42) O2016-1162
 Referred [C.J.p. 19251] Transportation
 Passed [C.J.p. 20293]
 Buffalo Wings and Rings
 3434 S Halsted St
 Thompson (11) O2016-1240
 Referred [C.J.p. 19211] Transportation
 Passed [C.J.p. 20294]
 Bulerias, Inc.
 3656 N Ashland Ave
 Pawar (47) O2016-1323
 Referred [C.J.p. 19273] Transportation
 Passed [C.J.p. 20295]
 Bull & Bear
 431 N Wells St
 Reilly (42) O2016-1920
 Referred [C.J.p. 21443] Transportation
 Burke's Public House
 5401-5403 N Broadway
 Osterman (48) O2016-1226
 Referred [C.J.p. 19279] Transportation
 Passed [C.J.p. 20296]
 Burrito Beach No. 8
 200 E Ohio St
 Reilly (42) O2016-1167
 Referred [C.J.p. 19251] Transportation
 Passed [C.J.p. 20296]

PUBLIC WAY USAGE

Sidewalk Cafés

Butch Mc Guire's, Inc.
 20 W Division St
 Hopkins (2) O2016-1155
 Referred [C.J.p. 19202] Transportation
 Passed [C.J.p. 20297]
 Butcher's Tap
 3553 N Southport Ave
 Tunney (44) O2016-1292
 Referred [C.J.p. 19265] Transportation
 Passed [C.J.p. 20298]
 Buzz Bait
 1529 N Wells St
 Burnett (27) O2016-1387
 Referred [C.J.p. 19228] Transportation
 Passed [C.J.p. 20299]
 Cactus Bar and Grill
 404-412 S Wells St
 Solis (25) O2016-1985
 Referred [C.J.p. 21406] Transportation
 Cafe Bionda
 1924 S State St
 Dowell (3) O2016-1841
 Referred [C.J.p. 21386] Transportation
 Cafe Colao
 2638 W Division St
 Maldonado (26) O2016-2089
 Referred [C.J.p. 21408] Transportation
 Cafe Con Leche D'Noche
 2710-2714 N Milwaukee Ave
 Ramirez-Rosa (35) O2016-1434
 Referred [C.J.p. 19240] Transportation
 Passed [C.J.p. 20300]
 Cafe El Tapatio
 3400 N Ashland Ave
 Pawar (47) O2016-1330
 Referred [C.J.p. 19273] Transportation
 Passed [C.J.p. 20301]
 Cafe L'Appetito
 3332 N Broadway
 Tunney (44) O2016-2468
 Referred [C.J.p. 21454] Transportation

OFFICE OF THE CITY CLERK

Date: 3/16/2016

CITY COUNCIL LEGISLATIVE INDEX

85

PUBLIC WAY USAGE

Sidewalk Cafés

Cafe Prague
6710-6712 W Belmont Ave
Villegas (36) O2016-2335
Referred [C.J.p. 21432] Transportation

Cafe Restaurant Art
4658 N Rockwell Ave
Pawar (47) O2016-2369
Referred [C.J.p. 21462] Transportation

Cafe Selmarie
4729 N Lincoln Ave
Pawar (47) O2016-1325
Referred [C.J.p. 19273] Transportation
Passed [C.J.p. 20301]

Cafe Tola
3612 N Southport Ave
Tunney (44) O2016-2469
Referred [C.J.p. 21455] Transportation

Cafe Touche
6731 N Northwest Hwy
Napolitano (41) O2016-2386
Referred [C.J.p. 21439] Transportation

CaffeCafe
1 E Wacker Dr
Reilly (42) O2016-1168
Referred [C.J.p. 19251] Transportation
Passed [C.J.p. 20302]

Caffee Baci
2 N LaSalle St
Reilly (42) O2016-1925
Referred [C.J.p. 21443] Transportation

Carmine's Clam House Inc.
1043 N Rush St
Reilly (42) O2016-1170
Referred [C.J.p. 19251] Transportation
Passed [C.J.p. 20303]

Carriage House
1700 W Division St
Moreno (1) O2016-1776
Referred [C.J.p. 21379] Transportation

PUBLIC WAY USAGE

Sidewalk Cafés

Centennial Crafted Beer and Eatery
733 N LaSalle St
Hopkins (2) O2016-1813
Referred [C.J.p. 21383] Transportation

Cesar's on Broadway
2924-2926 N Broadway
Tunney (44) O2016-2470
Referred [C.J.p. 21455] Transportation

CH Distillery
564 W Randolph St
Reilly (42) O2016-1172
Referred [C.J.p. 19251] Transportation
Passed [C.J.p. 20304]

Chant
1509 E 53rd St
Hairston (5) O2016-1186
Referred [C.J.p. 19210] Transportation
Passed [C.J.p. 20305]

Charmers Cafe
1500 W Jarvis Ave
Moore (49) O2016-2449
Referred [C.J.p. 21466] Transportation

Chez Moi
2100 N Halsted St
Smith (43) O2016-2403
Referred [C.J.p. 21451] Transportation

Chicago Busy Burger
1120 W Taylor St
Solis (25) O2016-2017
Referred [C.J.p. 21406] Transportation

Chicago DQ Grill & Chill (for 4th Ward)
436 S Wabash Ave
Dowell (3) O2016-1871
Referred [C.J.p. 21388] Transportation

Chicago French Market
131 N Clinton St
Reilly (42) O2016-1173
Referred [C.J.p. 19251] Transportation
Passed [C.J.p. 20305]

OFFICE OF THE CITY CLERK

PUBLIC WAY USAGE

Sidewalk Cafés

Chicago Grind
 5256 N Broadway
 Osterman (48) O2016-2416
 Referred [C.J.p. 21464] Transportation
 Chicago Joe's
 2252-2256 W Irving Park Rd
 Pawar (47) O2016-1335
 Referred [C.J.p. 19273] Transportation
 Passed [C.J.p. 20306]
 Chicago Q
 1160 N Dearborn St
 Hopkins (2) O2016-1157
 Referred [C.J.p. 19202] Transportation
 Passed [C.J.p. 20307]
 Chicago's Blarney Stone
 3422-3424 N Sheffield Ave
 Tunney (44) O2016-2471
 Referred [C.J.p. 21455] Transportation
 Chicago's Pizza
 1919-1921 W Montrose Ave
 Pawar (47) O2016-1338
 Referred [C.J.p. 19273] Transportation
 Passed [C.J.p. 20308]
 Chick-Fil-A
 30 E Chicago Ave
 Reilly (42) O2016-1935
 Referred [C.J.p. 21443] Transportation
 Chick-Fil-A State & Lake
 177 N State St
 Reilly (42) O2016-1941
 Referred [C.J.p. 21443] Transportation
 Chipotle
 311 S Wacker Dr
 Reilly (42) O2016-1945
 Referred [C.J.p. 21443] Transportation
 Chipotle Mexican Grill
 1025 W Belmont Ave
 Tunney (44) O2016-1297
 Referred [C.J.p. 19265] Transportation
 Passed [C.J.p. 20309]

PUBLIC WAY USAGE

Sidewalk Cafés

Chipotle Mexican Grill
 291 E Ontario St
 Reilly (42) O2016-1948
 Referred [C.J.p. 21443] Transportation
 Chisox Bar & Grill
 320 W 35th St
 Thompson (11) O2016-1255
 Referred [C.J.p. 19211] Transportation
 Passed [C.J.p. 20310]
 Chiya Chai Cafe
 2770 N Milwaukee Ave
 Ramirez-Rosa (35) O2016-2308
 Referred [C.J.p. 21430] Transportation
 City Provisions Catering and Events
 1816-1820 W Wilson Ave
 Pawar (47) O2016-1342
 Referred [C.J.p. 19273] Transportation
 Passed [C.J.p. 20311]
 Clark El Ranchito Corp.
 4651 N Clark St
 Cappleman (46) O2016-2405
 Referred [C.J.p. 21460] Transportation
 Club Lago
 331 W Superior St
 Reilly (42) O2016-1950
 Referred [C.J.p. 21443] Transportation
 Club Lucky
 1822-1824 W Wabansia Ave
 Waguespack (32) O2016-1380
 Referred [C.J.p. 19237] Transportation
 Passed [C.J.p. 20311]
 Cochran Volant
 100 W Monroe St
 Reilly (42) O2016-1953
 Referred [C.J.p. 21443] Transportation
 Coco Pazzo Cafe
 636 N St Clair St
 Reilly (42) O2016-1174
 Referred [C.J.p. 19251] Transportation
 Passed [C.J.p. 20312]

OFFICE OF THE CITY CLERK

Date: 3/16/2016

CITY COUNCIL LEGISLATIVE INDEX

87

PUBLIC WAY USAGE

Sidewalk Cafés

Coffee & Tea Exchange
 3311 Broadway
 Tunney (44) O2016-1308
 Referred [C.J.p. 19265] Transportation
 Passed [C.J.p. 20313]
 Common Cup, The
 1501-1503 W Morse Ave
 Moore (49) O2016-1282
 Referred [C.J.p. 19281] Transportation
 Passed [C.J.p. 20314]
 Commonwealth Tavern
 2000 W Roscoe St
 Waguespack (32) O2016-1384
 Referred [C.J.p. 19237] Transportation
 Passed [C.J.p. 20315]
 Congress Hotel, The
 520 S Michigan Ave
 Reilly (42) O2016-1176
 Referred [C.J.p. 19251] Transportation
 Passed [C.J.p. 20315]
 Cookies and Carnitas
 5757-5759 N Broadway
 Osterman (48) O2016-1229
 Referred [C.J.p. 19279] Transportation
 Passed [C.J.p. 20316]
 Corcoran's Grill & Pub
 1615 N Wells St
 Hopkins (2) O2016-1161
 Referred [C.J.p. 19202] Transportation
 Passed [C.J.p. 20317]
 Cork and Kerry on 33rd
 3258 S Princeton Ave
 Thompson (11) O2016-1272
 Referred [C.J.p. 19211] Transportation
 Passed [C.J.p. 20318]
 Corned Beef Factory Sandwich Shop, The
 1009-1011 W Lake St
 Burnett (27) O2016-2201
 Referred [C.J.p. 21411] Transportation

PUBLIC WAY USAGE

Sidewalk Cafés

Corner Bakery Cafe
 120 S LaSalle St
 Reilly (42) O2016-1962
 Referred [C.J.p. 21443] Transportation
 Corner Bakery Cafe
 224 S Michigan Ave
 Reilly (42) O2016-1966
 Referred [C.J.p. 21443] Transportation
 Corner Bakery Cafe
 360 N Michigan Ave
 Reilly (42) O2016-1969
 Referred [C.J.p. 21443] Transportation
 Corner Bakery Cafe
 35 E Monroe St
 Reilly (42) O2016-1959
 Referred [C.J.p. 21443] Transportation
 Corner Bakery Cafe
 56 W Randolph St
 Reilly (42) O2016-1981
 Referred [C.J.p. 21443] Transportation
 Corner Bakery Cafe
 676 N St Clair St
 Reilly (42) O2016-2081
 Referred [C.J.p. 21443] Transportation
 Corner Bakery Cafe
 188 W Washington St
 Reilly (42) O2016-2075
 Referred [C.J.p. 21444] Transportation
 Cortland's Garage
 1645 W Cortland St
 Waguespack (32) O2016-2204
 Referred [C.J.p. 21419] Transportation
 Craft Pizza
 1252 N Damen Ave
 Moreno (1) O2016-1120
 Referred [C.J.p. 19199] Transportation
 Passed [C.J.p. 20319]

OFFICE OF THE CITY CLERK

PUBLIC WAY USAGE

Sidewalk Cafés

Crew Bar & Grill
 4804 N Broadway
 Cappleman (46) O2016-1505
 Referred [C.J.p. 19271] Transportation
 Passed [C.J.p. 20319]
 Crosby's Kitchen
 3455-3457 N Southport Ave
 Tunney (44) O2016-1304
 Referred [C.J.p. 19265] Transportation
 Passed [C.J.p. 20320]
 Cross Roads Bar and Grill, The
 1120-1124 W Madison St
 Solis (25) O2016-2021
 Referred [C.J.p. 21406] Transportation
 CrossTown Fitness
 1031 W Madison St
 Solis (25) O2016-2025
 Referred [C.J.p. 21406] Transportation
 Crown Liquors
 2821 N Milwaukee Ave
 Ramirez-Rosa (35) O2016-2312
 Referred [C.J.p. 21431] Transportation
 Cuba 312
 2054 W Roscoe St
 Waguespack (32) O2016-2207
 Referred [C.J.p. 21419] Transportation
 Da Lobsta River North
 416 N Clark St
 Reilly (42) O2016-2086
 Referred [C.J.p. 21444] Transportation
 D'Agostino's II
 752 N Ogden Ave
 Burnett (27) O2016-1392
 Referred [C.J.p. 19228] Transportation
 Passed [C.J.p. 20321]
 D'Agostino's Pizza
 1351 W Addison St
 Tunney (44) O2016-1313
 Referred [C.J.p. 19265] Transportation
 Passed [C.J.p. 20322]

PUBLIC WAY USAGE

Sidewalk Cafés

Damato Bakery No. 1
 1124 W Grand Ave
 Burnett (27) O2016-2206
 Referred [C.J.p. 21411] Transportation
 Dark Horse Tap and Grill, The
 3443 N Sheffield Ave
 Tunney (44) O2016-1317
 Referred [C.J.p. 19265] Transportation
 Passed [C.J.p. 20323]
 Declan's Irish Pub
 1240 N Wells St
 Hopkins (2) O2016-1163
 Referred [C.J.p. 19202] Transportation
 Passed [C.J.p. 20324]
 Dinotto Pizzeria (Catering)
 1551 N Wells St
 Burnett (27) O2016-1402
 Referred [C.J.p. 19228] Transportation
 Passed [C.J.p. 20324]
 Division Ale House
 1942 W Division St
 Moreno (1) O2016-1122
 Referred [C.J.p. 19199] Transportation
 Passed [C.J.p. 20325]
 Doc B's
 55 E Grand Ave
 Reilly (42) O2016-2092
 Referred [C.J.p. 21444] Transportation
 Doc B's Fresh Kitchen
 100 E Walton St
 Reilly (42) O2016-2096
 Referred [C.J.p. 21444] Transportation
 Dog House Grill, The
 1534 N Wells St
 Burnett (27) O2016-2209
 Referred [C.J.p. 21411] Transportation
 Dolce Italian
 127 W Huron St
 Reilly (42) O2016-1177
 Referred [C.J.p. 19251] Transportation
 Passed [C.J.p. 20326]

OFFICE OF THE CITY CLERK

Date: 3/16/2016

CITY COUNCIL LEGISLATIVE INDEX

89

PUBLIC WAY USAGE

Sidewalk Cafés

Dollop Coffee and Tea
 4181 N Clarendon Ave
 Cappleman (46) O2016-2406
 Referred [C.J.p. 21460] Transportation
 Don Juan
 6730 N Northwest Hwy
 Napolitano (41) O2016-2389
 Referred [C.J.p. 21439] Transportation
 Dos Urban Cantina
 2829-2831 W Armitage Ave
 Moreno (1) O2016-1778
 Referred [C.J.p. 21379] Transportation
 Downtown Dogs
 804 N Rush St
 Reilly (42) O2016-1225
 Referred [C.J.p. 19251] Transportation
 Passed [C.J.p. 20327]
 Dryhop Brewers
 3155 N Broadway
 Tunney (44) O2016-1321
 Referred [C.J.p. 19265] Transportation
 Passed [C.J.p. 20328]
 Dublin Bar & Grill
 1050 N State St
 Hopkins (2) O2016-1166
 Referred [C.J.p. 19202] Transportation
 Passed [C.J.p. 20329]
 Duck Duck Goat
 851-857 W Fulton Market
 Burnett (27) O2016-2211
 Referred [C.J.p. 21411] Transportation
 Dunkin Donuts
 117 S Clinton St
 Reilly (42) O2016-1182
 Referred [C.J.p. 19251] Transportation
 Passed [C.J.p. 20331]
 Dunkin Donuts
 27 E Lake St
 Reilly (42) O2016-1183
 Referred [C.J.p. 19252] Transportation
 Passed [C.J.p. 20330]

PUBLIC WAY USAGE

Sidewalk Cafés

Dunkin Donuts
 205 W Wacker Dr
 Reilly (42) O2016-1179
 Referred [C.J.p. 19252] Transportation
 Passed [C.J.p. 20329]
 Dunkin Donuts Baskin-Robbins
 600 S Wabash Ave
 Burns (4) O2016-1263
 Referred [C.J.p. 19208] Transportation
 Passed [C.J.p. 1263]
 Dunkin Donuts Baskin-Robbins Togo's
 200 E Ohio St
 Reilly (42) O2016-1188
 Referred [C.J.p. 19252] Transportation
 Passed [C.J.p. 20333]
 Dunlay's on Clark
 2600 N Clark St
 Smith (43) O2016-1090
 Referred [C.J.p. 19260] Transportation
 Passed [C.J.p. 20334]
 Dunlays on the Square
 3137-3139 W Logan Blvd
 Waguespack (32) O2016-1389
 Referred [C.J.p. 19237] Transportation
 Passed [C.J.p. 20334]
 Dusek's Board and Beer/Punch House
 1223-1227 W 18th St
 Solis (25) O2016-2028
 Referred [C.J.p. 21407] Transportation
 Earth's Healing Cafe
 1942 W Montrose Ave
 Pawar (47) O2016-2371
 Referred [C.J.p. 21462] Transportation
 Easy Bar
 1944 W Division St
 Moreno (1) O2016-1779
 Referred [C.J.p. 21379] Transportation

OFFICE OF THE CITY CLERK

PUBLIC WAY USAGE

Sidewalk Cafés

Eats and Sweets Cafe, Inc.
 1636 W Montrose Ave
 Pawar (47) O2016-1192
 Referred [C.J.p. 19273] Transportation
 Passed [C.J.p. 20335]
 Edwardo's Pizza
 1212 N Dearborn St
 Hopkins (2) O2016-1187
 Referred [C.J.p. 19202] Transportation
 Passed [C.J.p. 20336]
 Efes Restaurant
 2833 N Broadway
 Tunney (44) O2016-2474
 Referred [C.J.p. 21455] Transportation
 Einstein Bros. Bagels No. 1200
 1549 N Wells St
 Burnett (27) O2016-2215
 Referred [C.J.p. 21411] Transportation
 El Cid Tacos No. 2
 2645 N Kedzie Ave
 Waguespack (32) O2016-2213
 Referred [C.J.p. 21419] Transportation
 El Hefe
 15 W Hubbard St
 Reilly (42) O2016-1193
 Referred [C.J.p. 19252] Transportation
 Passed [C.J.p. 20337]
 El Mercado Food Mart
 3767 N Southport Ave
 Tunney (44) O2016-1326
 Referred [C.J.p. 19265] Transportation
 Passed [C.J.p. 20338]
 Eleven City Diner (for 4th Ward)
 1112 S Wabash Ave
 Dowell (3) O2016-1873
 Referred [C.J.p. 21388] Transportation
 Ellipsis Coffeehouse LLC
 1259 W Devon Ave
 Osterman (48) O2016-1233
 Referred [C.J.p. 19279] Transportation
 Passed [C.J.p. 20338]

PUBLIC WAY USAGE

Sidewalk Cafés

Emerald Loop Bar & Grill
 216 N Wabash Ave
 Reilly (42) O2016-1195
 Referred [C.J.p. 19252] Transportation
 Passed [C.J.p. 20339]
 Epic Burger
 517 S State St
 Burns (4) O2016-1267
 Referred [C.J.p. 19208] Transportation
 Passed [C.J.p. 20340]
 Epic Burger, Inc.
 407 N Clark St
 Reilly (42) O2016-1196
 Referred [C.J.p. 19252] Transportation
 Passed [C.J.p. 20341]
 Epic Burger, Inc.
 227 E Ontario St
 Reilly (42) O2016-1202
 Referred [C.J.p. 19252] Transportation
 Passed [C.J.p. 20342]
 Epic Burger, Inc.
 40 E Pearson St
 Reilly (42) O2016-1208
 Referred [C.J.p. 19252] Transportation
 Passed [C.J.p. 20343]
 Erie Cafe
 536 W Erie St
 Reilly (42) O2016-2099
 Referred [C.J.p. 21444] Transportation
 Esencia Urban Kitchen
 3351 N Broadway
 Tunney (44) O2016-2475
 Referred [C.J.p. 21455] Transportation
 Espressamente Illy/CityFront Care
 455 N Cityfront Plaza Dr
 Reilly (42) O2016-1212
 Referred [C.J.p. 19252] Transportation
 Passed [C.J.p. 20343]

OFFICE OF THE CITY CLERK

Date: 3/16/2016

CITY COUNCIL LEGISLATIVE INDEX

91

PUBLIC WAY USAGE

Sidewalk Cafés

Essence of India
 4601 N Lincoln Ave
 Pawar (47) O2016-2372
 Referred [C.J.p. 21462] Transportation
 Ethiopian Diamond Restaurant
 6120-6122 N Broadway
 Osterman (48) O2016-2424
 Referred [C.J.p. 21464] Transportation
 Euro Cafe
 3435 N Harlem Ave
 Sposato (38) O2016-2343
 Referred [C.J.p. 21434] Transportation
 Fahlstrom's Fresh Fish Market
 1258 W Belmont Ave
 Tunney (44) O2016-2476
 Referred [C.J.p. 21455] Transportation
 Farmhouse
 228 W Chicago Ave
 Burnett (27) O2016-2230
 Referred [C.J.p. 21411] Transportation
 Fat Cat
 4840 N Broadway
 Cappleman (46) O2016-2408
 Referred [C.J.p. 21460] Transportation
 Fat Pour
 2005-2007 W Division St
 Moreno (1) O2016-1129
 Referred [C.J.p. 19199] Transportation
 Passed [C.J.p. 20344]
 Fat Willy's Rib Shack
 2416-2422 W Schubert Ave
 Waguespack (32) O2016-2216
 Referred [C.J.p. 21419] Transportation
 Fifty/50, The
 2047 W Division St
 Moreno (1) O2016-1133
 Referred [C.J.p. 19199] Transportation
 Passed [C.J.p. 20345]

PUBLIC WAY USAGE

Sidewalk Cafés

Filonek's
 6213 N Milwaukee Ave
 Laurino (39) O2016-2348
 Referred [C.J.p. 21435] Transportation
 Fin Sushi Bar
 1742 W Wilson Ave
 Pawar (47) O2016-2375
 Referred [C.J.p. 21462] Transportation
 Finley Mahony's
 3701 Broadway
 Cappleman (46) O2016-2411
 Referred [C.J.p. 21360] Transportation
 Fire Place Inn, The
 1448-1450 N Wells St
 Burnett (27) O2016-2233
 Referred [C.J.p. 21411] Transportation
 Fireside Tavern and Grill
 5739 N Ravenswood Ave
 O'Connor (40) O2016-1507
 Referred [C.J.p. 19245] Transportation
 Passed [C.J.p. 20346]
 Firewater Saloon
 6689-6695 N Oliphant Ave
 Napolitano (41) O2016-2393
 Referred [C.J.p. 21439] Transportation
 Fishbar
 2956 N Sheffield Ave
 Tunney (44) O2016-2477
 Referred [C.J.p. 21455] Transportation
 Five Star Bar and Grill
 1424 W Chicago Ave
 Moreno (1) O2016-1780
 Referred [C.J.p. 21379] Transportation
 Flaco's Tacos
 46 E Chicago Ave
 Reilly (42) O2016-1213
 Referred [C.J.p. 19252] Transportation
 Passed [C.J.p. 20347]

OFFICE OF THE CITY CLERK

PUBLIC WAY USAGE

Sidewalk Cafés

Flaco's Tacos LLC
 725 S Dearborn St
 Burns (4) O2016-1271
 Referred [C.J.p. 19208] Transportation
 Passed [C.J.p. 20348]
 Flagship Tavern & Grill
 1622 W Belmont Ave
 Pawar (47) O2016-1216
 Referred [C.J.p. 19273] Transportation
 Passed [C.J.p. 20348]
 Flo
 1434 W Chicago Ave
 Moreno (1) O2016-1781
 Referred [C.J.p. 21379] Transportation
 Floriole Bakery LLC
 1220 W Webster Ave
 Smith (43) O2016-2410
 Referred [C.J.p. 21451] Transportation
 Floyd's Pub
 1944 N Oakley Ave
 Waguespack (32) O2016-2217
 Referred [C.J.p. 21419] Transportation
 Flub a Dub Chub's
 3021 N Broadway
 Tunney (44) O2016-2478
 Referred [C.J.p. 21455] Transportation
 Folklore
 2100-2102 W Division St
 Hopkins (2) O2016-1190
 Referred [C.J.p. 19203] Transportation
 Passed [C.J.p. 20349]
 Fontano Subs
 332 S Michigan Ave
 Reilly (42) O2016-2114
 Referred [C.J.p. 21444] Transportation
 Food Town
 4401 N Hazel St
 Cappleman (46) O2016-1509
 Referred [C.J.p. 19271] Transportation
 Passed [C.J.p. 20350]

PUBLIC WAY USAGE

Sidewalk Cafés

Forever Yogurt
 42 E Chicago Ave
 Reilly (42) O2016-1220
 Referred [C.J.p. 19252] Transportation
 Passed [C.J.p. 20351]
 Fork
 4600 N Lincoln Ave
 Pawar (47) O2016-2377
 Referred [C.J.p. 21462] Transportation
 Four Moon Tavern
 1847 W Roscoe St
 Pawar (47) O2016-1223
 Referred [C.J.p. 19273] Transportation
 Passed [C.J.p. 20352]
 Frances' Restaurant & Deli, Inc.
 2552-2554 N Clark St
 Smith (43) O2016-2417
 Referred [C.J.p. 21452] Transportation
 Franco's Ristorante
 300 W 31st St
 Thompson (11) O2016-1285
 Referred [C.J.p. 19211] Transportation
 Passed [C.J.p. 20353]
 Franklin Tap, The
 325 S Franklin St
 Reilly (42) O2016-2120
 Referred [C.J.p. 21444] Transportation
 Frasca
 3356-3358 N Paulina St
 Pawar (47) O2016-1347
 Referred [C.J.p. 19274] Transportation
 Passed [C.J.p. 20353]
 Freddie's
 701 W 31st St
 Thompson (11) O2016-1300
 Referred [C.J.p. 19211] Transportation
 Passed [C.J.p. 20354]
 Freshii
 26 S Clinton St
 Reilly (42) O2016-2105
 Referred [C.J.p. 21444] Transportation

OFFICE OF THE CITY CLERK

Date: 3/16/2016

CITY COUNCIL LEGISLATIVE INDEX

93

PUBLIC WAY USAGE

Sidewalk Cafés

Freshii
 200 W Randolph St
 Reilly (42) O2016-2110
 Referred [C.J.p. 21444] Transportation
 Freshii
 50 E Washington St
 Reilly (42) O2016-2107
 Referred [C.J.p. 21444] Transportation
 Friends Sushi
 710 N Rush St
 Reilly (42) O2016-2121
 Referred [C.J.p. 21444] Transportation
 Frontera Grill/Topolobampo
 443-447 N Clark St
 Reilly (42) O2016-2118
 Referred [C.J.p. 21444] Transportation
 Froyo Chicago Cafe
 3746 N Southport Ave
 Tunney (44) O2016-2479
 Referred [C.J.p. 21455] Transportation
 G N P H #Nine, Inc.
 4229 W Irving Park Rd
 Arena (45) O2016-2401
 Referred [C.J.p. 21458] Transportation
 G N P H #Two, Inc.
 1765 W Lawrence Ave
 Pawar (47) O2016-2380
 Referred [C.J.p. 21462] Transportation
 Gage, The
 24 S Michigan Ave
 Reilly (42) O2016-1228
 Referred [C.J.p. 19252] Transportation
 Passed [C.J.p. 20355]
 Gale, Abram
 2366-2370 N Neva Ave
 Taliaferro (29) O2016-2166
 Referred [C.J.p. 21416] Transportation

PUBLIC WAY USAGE

Sidewalk Cafés

Galvin's Public House
 5901 W Lawrence Ave
 Arena (45) O2016-2404
 Referred [C.J.p. 21458] Transportation
 Garcia's, Inc.
 4756-4760 N Lincoln Ave
 Pawar (47) O2016-1354
 Referred [C.J.p. 19274] Transportation
 Passed [C.J.p. 20356]
 Gemini Bistro
 2075 N Lincoln Ave
 Smith (43) O2016-1093
 Referred [C.J.p. 19260] Transportation
 Passed [C.J.p. 20357]
 General, The
 2528 N California Ave
 Moreno (1) O2016-1136
 Referred [C.J.p. 19199] Transportation
 Passed [C.J.p. 20358]
 Ghirardelli Chocolate Company
 400-410 N Michigan Ave
 Reilly (42) O2016-2127
 Referred [C.J.p. 21444] Transportation
 Ghirardelli Chocolate Shop & Soda Fountain
 118 E Pearson St
 Reilly (42) O2016-2130
 Referred [C.J.p. 21444] Transportation
 Gibsons Steak House
 1028 N Rush St
 Reilly (42) O2016-1232
 Referred [C.J.p. 19252] Transportation
 Passed [C.J.p. 20358]
 Gideon Welles
 4500 N Lincoln Ave
 Pawar (47) O2016-1358
 Referred [C.J.p. 19274] Transportation
 Passed [C.J.p. 20359]
 Gilt Bar/Doughnut Vault
 228-230 W Kinzie St
 Reilly (42) O2016-2134
 Referred [C.J.p. 21444] Transportation

OFFICE OF THE CITY CLERK

PUBLIC WAY USAGE

Sidewalk Cafés

Gino's East of Chicago
 521 S Dearborn St
 Burns (4) O2016-1277
 Referred [C.J.p. 19209] Transportation
 Passed [C.J.p. 20360]
 Giordano's on Rush
 730 N Rush St
 Reilly (42) O2016-2136
 Referred [C.J.p. 21445] Transportation
 Gio's Sports Bar
 4857 N Damen Ave
 Pawar (47) O2016-1385
 Referred [C.J.p. 19274] Transportation
 Passed [C.J.p. 20361]
 Girl & the Goat
 809-813 W Randolph St
 Burnett (27) O2016-1440
 Referred [C.J.p. 19228] Transportation
 Passed [C.J.p. 20362]
 Glascott's Groggery
 2158 N Halsted St
 Smith (43) O2016-2422
 Referred [C.J.p. 21452] Transportation
 Glenn's Diner
 1820-1822 W Montrose Ave
 Pawar (47) O2016-1390
 Referred [C.J.p. 19274] Transportation
 Passed [C.J.p. 20363]
 Gloria Jeans Coffee
 79 E Madison St
 Reilly (42) O2016-2138
 Referred [C.J.p. 21445] Transportation
 Glunz Tavern, The
 1202 N Wells St
 Hopkins (2) O2016-1815
 Referred [C.J.p. 21383] Transportation
 Goddess River North, The
 901 N Larrabee St
 Burnett (27) O2016-2236
 Referred [C.J.p. 21411] Transportation

PUBLIC WAY USAGE

Sidewalk Cafés

Golden Apple Restaurant
 2971 N Lincoln Ave
 Waguespack (32) O2016-1394
 Referred [C.J.p. 19237] Transportation
 Passed [C.J.p. 20363]
 Grafton Pub & Grill, The
 4530 N Lincoln Ave
 Pawar (47) O2016-1231
 Referred [C.J.p. 19274] Transportation
 Passed [C.J.p. 20364]
 Grange Hall Burger Bar
 844 W Randolph St
 Burnett (27) O2016-2241
 Referred [C.J.p. 21411] Transportation
 Grassroots
 3747 N Southport Ave
 Tunney (44) O2016-2480
 Referred [C.J.p. 21455] Transportation
 Great American Bagel Enterprises, Inc., The
 1154 W Madison St
 Solis (25) O2016-2030
 Referred [C.J.p. 21407] Transportation
 Greek Islands Restaurant
 200 S Halsted St
 Burnett (27) O2016-2245
 Referred [C.J.p. 21411] Transportation
 Green Street Local
 130 S Green St
 Burnett (27) O2016-2248
 Referred [C.J.p. 21411] Transportation
 Grill on the Alley, The
 909 N Michigan Ave
 Hopkins (2) O2016-1817
 Referred [C.J.p. 21383] Transportation
 GRK Greek Kitchen
 111 W Monroe St
 Reilly (42) O2016-2141
 Referred [C.J.p. 21445] Transportation

OFFICE OF THE CITY CLERK

Date: 3/16/2016

CITY COUNCIL LEGISLATIVE INDEX

95

PUBLIC WAY USAGE

Sidewalk Cafés

GRK Greek Kitchen
400 S Wells St
Solis (25) O2016-2033
Referred [C.J.p. 21407] Transportation
Ground Control Restaurant
3315 W Armitage Ave
Maldonado (26) O2016-2094
Referred [C.J.p. 21408] Transportation
Groundswell LLC
4839 N Damen Ave
Pawar (47) O2016-1393
Referred [C.J.p. 19274] Transportation
Passed [C.J.p. 20365]
GT Fish & Oysters
531 N Wells St
Reilly (42) O2016-1236
Referred [C.J.p. 19252] Transportation
Passed [C.J.p. 20366]
Gus's World Famous Fried Chicken
847 W Fulton Market
Burnett (27) O2016-2250
Referred [C.J.p. 21412] Transportation
Hacienda La Amistad Restaurant Corp.
1914 W Montrose Ave
Pawar (47) O2016-2382
Referred [C.J.p. 21462] Transportation
Hackney's Printers' Row
731-733 S Dearborn St
Burns (4) O2016-1280
Referred [C.J.p. 19209] Transportation
Passed [C.J.p. 20367]
Halsted Street Deli & Bagel
133 N Wells St
Reilly (42) O2016-1238
Referred [C.J.p. 19252] Transportation
Passed [C.J.p. 20368]
Hamburger Mary's Chicago
5400 N Clark St
O'Connor (40) O2016-1511
Referred [C.J.p. 19245] Transportation
Passed [C.J.p. 20368]

PUBLIC WAY USAGE

Sidewalk Cafés

Hannah's Bretzel 180 W Washington LLC
180 W Washington St
Reilly (42) O2016-2146
Referred [C.J.p. 21445] Transportation
Happy Camper
1209 N Wells St
Hopkins (2) O2016-1819
Referred [C.J.p. 21383] Transportation
Hard Rock Hotel
224-230 N Michigan Ave
Reilly (42) O2016-2149
Referred [C.J.p. 21445] Transportation
Hard Rock Hotel
224-230 N Michigan Ave
Reilly (42) O2016-2153
Referred [C.J.p. 21445] Transportation
Harding Tavern, The
2732 N Milwaukee Ave
Ramirez-Rosa (35) O2016-1449
Referred [C.J.p. 19240] Transportation
Passed [C.J.p. 20369]
Harry Caray's Restaurant
33 W Kinzie St
Reilly (42) O2016-1239
Referred [C.J.p. 19253] Transportation
Passed [C.J.p. 20370]
Hasbrowns on Wells
1149-1155 N Wells St
Burnett (27) O2016-1450
Referred [C.J.p. 19228] Transportation
Passed [C.J.p. 20372]
Hashbrowns
731 W Maxwell St
Thompson (11) O2016-1311
Referred [C.J.p. 19212] Transportation
Passed [C.J.p. 20371]
Hawkeye's Bar & Grill, Inc.
1458 W Taylor St
Ervin (28) O2016-1361
Referred [C.J.p. 19232] Transportation
Passed [C.J.p. 20372]

OFFICE OF THE CITY CLERK

PUBLIC WAY USAGE

Sidewalk Cafés

Haymarket Pub & Brewery
737-741 W Randolph St
Burnett (27) O2016-2259
Referred [C.J.p. 21412] Transportation

Hello Tacos! De Cero
812-816 W Randolph St
Burnett (27) O2016-2263
Referred [C.J.p. 21412] Transportation

High Noon Saloon
1560 N Milwaukee Ave
Moreno (1) O2016-1137
Referred [C.J.p. 19199] Transportation
Passed [C.J.p. 20373]

Himmel's Chicago
2251 W Lawrence Ave
Pawar (47) O2016-1396
Referred [C.J.p. 19274] Transportation
Passed [C.J.p. 20374]

Holiday Club
4000 N Sheridan Rd
Cappleman (46) O2016-2413
Referred [C.J.p. 21460] Transportation

Hops and Barley
4359-4361 N Milwaukee Ave
Arena (45) O2016-2407
Referred [C.J.p. 21458] Transportation

Hot Dog Express
4300 N Milwaukee Ave
Arena (45) O2016-2412
Referred [C.J.p. 21458] Transportation

Hot Woks Cool Sushi
30 S Michigan Ave
Reilly (42) O2016-1243
Referred [C.J.p. 19253] Transportation
Passed [C.J.p. 20375]

Hot Woks Cool Sushi
2032 W Roscoe St
Waguespack (32) O2016-1399
Referred [C.J.p. 19237] Transportation
Passed [C.J.p. 20376]

PUBLIC WAY USAGE

Sidewalk Cafés

Hotel Burnham/Atwood Cafe
1 W Washington St
Reilly (42) O2016-2155
Referred [C.J.p. 21445] Transportation

Hotel Monaco
225 N Wabash Ave
Reilly (42) O2016-1242
Referred [C.J.p. 19253] Transportation
Passed [C.J.p. 20377]

Houndstooth Saloon
3369 N Clark St
Tunney (44) O2016-1331
Referred [C.J.p. 19265] Transportation
Passed [C.J.p. 20377]

Howl at the Moon
26-30 W Hubbard St
Reilly (42) O2016-2156
Referred [C.J.p. 21445] Transportation

Hub 51/Sub 51
51 W Hubbard St
Reilly (42) O2016-1245
Referred [C.J.p. 19253] Transportation
Passed [C.J.p. 20378]

Hubbard Inn
110 W Hubbard St
Reilly (42) O2016-1246
Referred [C.J.p. 19253] Transportation
Passed [C.J.p. 20379]

Hub's Gyros II, Inc.
5540 N Lincoln Ave
O'Connor (40) O2016-2444
Referred [C.J.p. 21437] Transportation

Hugo's Frog Bar
1024 N Rush St
Reilly (42) O2016-1248
Referred [C.J.p. 19253] Transportation
Passed [C.J.p. 20380]

Hutch
3301 N Clark St
Tunney (44) O2016-2481
Referred [C.J.p. 21455] Transportation

OFFICE OF THE CITY CLERK

Date: 3/16/2016

CITY COUNCIL LEGISLATIVE INDEX

97

PUBLIC WAY USAGE

Sidewalk Cafés

HVAC Pub
3530 N Clark St
Tunney (44) O2016-1336
Referred [C.J.p. 19265] Transportation
Passed [C.J.p. 20381]
Hyatt Place Chicago South
5225 S Harper Ave
Burns (4) O2016-1283
Referred [C.J.p. 19209] Transportation
Passed [C.J.p. 20382]
Icebox
2943 N Broadway
Tunney (44) O2016-2482
Referred [C.J.p. 21455] Transportation
II Porcellino/Studio Paris/Ramen-San
59 W Hubbard St
Reilly (42) O2016-2178
Referred [C.J.p. 21445] Transportation
II Vicinato, Inc.
2435 S Western Ave
Solis (25) O2016-1333
Referred [C.J.p. 19223] Transportation
Passed [C.J.p. 20382]
Innjoy
2051 W Division St
Moreno (1) O2016-1783
Referred [C.J.p. 21379] Transportation
Inspiration Kitchens Uptown
4715 N Sheridan Rd
Cappleman (46) O2016-2415
Referred [C.J.p. 21460] Transportation
Intelligentsia Coffee & Tea
53 E Randolph St
Reilly (42) O2016-2187
Referred [C.J.p. 21445] Transportation
Intelligentsia Coffee & Tea, Inc.
3123 N Broadway
Tunney (44) O2016-2484
Referred [C.J.p. 21455] Transportation

PUBLIC WAY USAGE

Sidewalk Cafés

Intelligentsia Coffee and Tea
2642 N Milwaukee Ave
Ramirez-Rosa (35) O2016-2315
Referred [C.J.p. 21431] Transportation
Intercontinental Hotel Chicago
505 N Michigan Ave
Reilly (42) O2016-2193
Referred [C.J.p. 21445] Transportation
Intercontinental Hotel Chicago
505 N Michigan Ave
Reilly (42) O2016-2197
Referred [C.J.p. 21445] Transportation
Ironsides Bar & Galley
546 N Wells St
Reilly (42) O2016-1250
Referred [C.J.p. 19253] Transportation
Passed [C.J.p. 20383]
J.P. Graziano Grocery Co Inc.
901 W Randolph St
Burnett (27) O2016-1458
Referred [C.J.p. 19228] Transportation
Passed [C.J.p. 20384]
Jaipur
847 W Randolph St
Burnett (27) O2016-2266
Referred [C.J.p. 21412] Transportation
Jake Melnick's Corner Tap
41 E Superior St
Reilly (42) O2016-1253
Referred [C.J.p. 19253] Transportation
Passed [C.J.p. 20385]
Jake's Pup in the Ruf, Inc.
4401 N Sheridan Rd
Cappleman (46) O2016-2418
Referred [C.J.p. 21460] Transportation
Jam 'N Honey
958 W Webster Ave
Smith (43) O2016-1098
Referred [C.J.p. 19261] Transportation
Passed [C.J.p. 20386]

OFFICE OF THE CITY CLERK

PUBLIC WAY USAGE

Sidewalk Cafés

Jane's
 1653-1655 W Cortland St
 Waguespack (32) O2016-2220
 Referred [C.J.p. 21420] Transportation
 Janik's Cafe
 2011 W Division St
 Moreno (1) O2016-1140
 Referred [C.J.p. 19200] Transportation
 Passed [C.J.p. 20387]
 Janina's Deli
 1012 N Western Ave
 Maldonado (26) O2016-2098
 Referred [C.J.p. 21408] Transportation
 Jefferson Tap Bar and Grille and The Loft
 323-325 N Jefferson St
 Reilly (42) O2016-1256
 Referred [C.J.p. 19253] Transportation
 Passed [C.J.p. 20387]
 Jerry's Sandwiches
 1938-1940 W Division St
 Moreno (1) O2016-1142
 Referred [C.J.p. 19200] Transportation
 Passed [C.J.p. 20388]
 Jerry's Sandwiches
 4739-4743 N Lincoln Ave
 Pawar (47) O2016-2383
 Referred [C.J.p. 21462] Transportation
 Jimmy Green's (for 4th Ward)
 823-825 S State St
 Dowell (3) O2016-1874
 Referred [C.J.p. 21388] Transportation
 Joe's Wine Cellar
 2108 W Division St
 Hopkins (2) O2016-1197
 Referred [C.J.p. 19203] Transportation
 Passed [C.J.p. 20389]
 Johnny Brown Bag
 5406 N Clark St
 O'Connor (40) O2016-2445
 Referred [C.J.p. 21437] Transportation

PUBLIC WAY USAGE

Sidewalk Cafés

Johnny's Grill
 2545-2547 N Kedzie Blvd
 Waguespack (32) O2016-1412
 Referred [C.J.p. 19237] Transportation
 Passed [C.J.p. 20391]
 John's Place
 2132 W Roscoe St
 Waguespack (32) O2016-1405
 Referred [C.J.p. 19237] Transportation
 Passed [C.J.p. 20390]
 Joy's
 3257-3259 N Broadway
 Tunney (44) O2016-2485
 Referred [C.J.p. 21455] Transportation
 Kafenio
 162 E Ohio St
 Reilly (42) O2016-2200
 Referred [C.J.p. 21445] Transportation
 Kaiser Tiger
 1415 W Randolph St
 Burnett (27) O2016-2271
 Referred [C.J.p. 21412] Transportation
 Kamehachi
 1531 N Wells St
 Burnett (27) O2016-2273
 Referred [C.J.p. 21412] Transportation
 Kanela Breakfast Club
 502 E Illinois St
 Reilly (42) O2016-2203
 Referred [C.J.p. 21445] Transportation
 Kanela Breakfast Club
 1408 N Milwaukee Ave
 Moreno (1) O2016-1784
 Referred [C.J.p. 21379] Transportation
 Kanela Breakfast Club
 1552 N Wells St
 Burnett (27) O2016-2277
 Referred [C.J.p. 21412] Transportation

OFFICE OF THE CITY CLERK

Date: 3/16/2016

CITY COUNCIL LEGISLATIVE INDEX

99

PUBLIC WAY USAGE

Sidewalk Cafés

Kasey's Tavern
 701 S Dearborn St
 Burns (4) O2016-1289
 Referred [C.J.p. 19209] Transportation
 Passed [C.J.p. 20392]
 Katy De's
 3642 S Parnell Ave
 Thompson (11) O2016-1955
 Referred [C.J.p. 21394] Transportation
 Kerryman, The
 661 N Clark St
 Reilly (42) O2016-1259
 Referred [C.J.p. 19253] Transportation
 Passed [C.J.p. 20392]
 Kick
 1939-1943 W Byron St
 Pawar (47) O2016-1400
 Referred [C.J.p. 19274] Transportation
 Passed [C.J.p. 20393]
 Kilwins Chocolates and Fudge (for 4th Ward)
 5226-5228 S Harper Ave
 Dowell (3) O2016-1876
 Referred [C.J.p. 21288] Transportation
 Kinmont
 419 W Superior St
 Reilly (42) O2016-2205
 Referred [C.J.p. 21445] Transportation
 Kinzie St. Chop House
 400 N Wells St
 Reilly (42) O2016-2208
 Referred [C.J.p. 21446] Transportation
 Kirkwood Bar & Grill
 2934 N Sheffield Ave
 Tunney (44) O2016-1339
 Referred [C.J.p. 19265] Transportation
 Passed [C.J.p. 20394]
 Kitchen Sink
 1107 W Berwyn Ave
 Osterman (48) O2016-2429
 Referred [C.J.p. 21464] Transportation

PUBLIC WAY USAGE

Sidewalk Cafés

Kitsch'n on Roscoe
 2005 W Roscoe St
 Waguespack (32) O2016-2224
 Referred [C.J.p. 21420] Transportation
 Kopi, A Traveler's Cafe
 5317 N Clark St
 Osterman (48) O2016-1235
 Referred [C.J.p. 19279] Transportation
 Passed [C.J.p. 20395]
 Kumas Too
 666 W Diversey Pkwy
 Tunney (44) O2016-2486
 Referred [C.J.p. 21455] Transportation
 La Bruquena Restaurant & Lounge
 2726 W Division St
 Maldonado (26) O2016-1367
 Referred [C.J.p. 19225] Transportation
 Passed [C.J.p. 20396]
 La Cantina Grill
 1911 S Michigan Ave
 Dowell (3) O2016-1206
 Referred [C.J.p. 19205] Transportation
 Passed [C.J.p. 20396]
 La Fontanella
 2414 S Oakley Ave
 Solis (25) O2016-2034
 Referred [C.J.p. 21407] Transportation
 La Fournette LLC
 1547 N Wells St
 Burnett (27) O2016-1463
 Referred [C.J.p. 19228] Transportation
 Passed [C.J.p. 20397]
 La Havana Cafe
 2525 W Division St
 Maldonado (26) O2016-2102
 Referred [C.J.p. 21408] Transportation
 La Plena Restaurant
 2617 W Division St
 Maldonado (26) O2016-2131
 Referred [C.J.p. 21408] Transportation

OFFICE OF THE CITY CLERK

PUBLIC WAY USAGE

Sidewalk Cafés

La Sirena Clandestina 954 W Fulton Market Burnett (27)	O2016-2284	
Referred [C.J.p. 21412]	Transportation	
La Storia 1154-1156 N Dearborn St Hopkins (2)	O2016-1820	
Referred [C.J.p. 21383]	Transportation	
Lady Gregory's 5254-5260 N Clark St O'Connor (40)	O2016-1513	
Referred [C.J.p. 19245]	Transportation	
Passed [C.J.p. 20398]		
Lafarine Bakery No. 2 2909 N Milwaukee Ave Ramirez-Rosa (35)	O2016-2319	
Referred [C.J.p. 21431]	Transportation	
Las Mananitas 3523 N Halsted St Cappleman (46)	O2016-1510	
Referred [C.J.p. 19271]	Transportation	
Passed [C.J.p. 20399]		
Laschet's Inn 2119 W Irving Park Rd Pawar (47)	O2016-1261	
Referred [C.J.p. 19274]	Transportation	
Passed [C.J.p. 20399]		
Le Colonial 937 N Rush St Reilly (42)	O2016-2212	
Referred [C.J.p. 21446]	Transportation	
Le Pain Quotidien 1000-1002 W Armitage Ave Smith (43)	O2016-2427	
Referred [C.J.p. 21452]	Transportation	
Le Pain Quotidien 1562 N Wells St Burnett (27)	O2016-2288	
Referred [C.J.p. 21412]	Transportation	

PUBLIC WAY USAGE

Sidewalk Cafés

Leadway Liquors & Cafe 5233 N Damen Ave O'Connor (40)	O2016-2446	
Referred [C.J.p. 21437]	Transportation	
Le's Pho 4925 N Broadway Osterman (48)	O2016-2431	
Referred [C.J.p. 21464]	Transportation	
Letiza's Natural Bakery/Enoteca Roma 2144-2146 W Division St Hopkins (2)	O2016-1821	
Referred [C.J.p. 21383]	Transportation	
Lillie's Q 1856 W North Ave Hopkins (2)	O2016-1822	
Referred [C.J.p. 21383]	Transportation	
Lincoln Station 2430-2432 N Lincoln Ave Smith (43)	O2016-1100	
Referred [C.J.p. 19261]	Transportation	
Passed [C.J.p. 20400]		
Links Taproom 1559 N Milwaukee Ave Moreno (1)	O2016-1785	
Referred [C.J.p. 21379]	Transportation	
Little Bad Wolf 1541 W Bryn Mawr Ave O'Connor (40)	O2016-2447	
Referred [C.J.p. 21437]	Transportation	
Little Bucharest Bistro 3661-3665 N Elston Ave Mell (33)	O2016-2287	
Referred [C.J.p. 21421]	Transportation	
Little Corner Snack Shop, The 5937 N Broadway Osterman (48)	O2016-1241	
Referred [C.J.p. 19279]	Transportation	
Passed [C.J.p. 20401]		

OFFICE OF THE CITY CLERK

Date: 3/16/2016

CITY COUNCIL LEGISLATIVE INDEX

101

PUBLIC WAY USAGE

Sidewalk Cafés

Little Goat Diner
 812-822 W Randolph St
 Burnett (27) O2016-1468
 Referred [C.J.p. 19228] Transportation
 Passed [C.J.p. 20402]
 Little Unicoco Restaurant
 1629-1631 W Howard St
 Moore (49) O2016-2452
 Referred [C.J.p. 21466] Transportation
 Lizzie McNeill's
 400 N McClurg Ct
 Reilly (42) O2016-1265
 Referred [C.J.p. 19253] Transportation
 Passed [C.J.p. 20403]
 Lockdown
 1022 N Western Ave
 Maldonado (26) O2016-2133
 Referred [C.J.p. 21408] Transportation
 Lockdown
 1024 N Western Ave
 Maldonado (26) O2016-2144
 Referred [C.J.p. 21408] Transportation
 Logan Theatre, The
 2646-2648 N Milwaukee Ave
 Ramirez-Rosa (35) O2016-2322
 Referred [C.J.p. 21431] Transportation
 Logan's Bar and Grill
 2230-2232 N California Ave
 Moreno (1) O2016-1144
 Referred [C.J.p. 19200] Transportation
 Passed [C.J.p. 20403]
 Longman & Eagle
 2657 N Kedzie Ave
 Waguespack (32) O2016-1415
 Referred [C.J.p. 19237] Transportation
 Passed [C.J.p. 20404]
 Lottie's Pub
 1925 W Cortland St
 Waguespack (32) O2016-1420
 Referred [C.J.p. 19237] Transportation
 Passed [C.J.p. 20405]

PUBLIC WAY USAGE

Sidewalk Cafés

Lou Malnati's Pizzeria
 4340 N Lincoln Ave
 Pawar (47) O2016-1406
 Referred [C.J.p. 19274] Transportation
 Passed [C.J.p. 20406]
 Lou Malnati's Pizzeria
 1235 W Randolph St
 Burnett (27) O2016-1473
 Referred [C.J.p. 19228] Transportation
 Passed [C.J.p. 20407]
 Lou Malnati's Pizzeria
 805 S State St
 Burns (4) O2016-1294
 Referred [C.J.p. 19209] Transportation
 Passed [C.J.p. 20407]
 Lou Malnati's Pizzeria
 1120 N State St
 Hopkins (2) O2016-1823
 Referred [C.J.p. 21383] Transportation
 Lou Malnati's Pizzeria
 439 N Wells St
 Reilly (42) O2016-1268
 Referred [C.J.p. 19253] Transportation
 Passed [C.J.p. 20408]
 Lou Malnati's Pizzeria
 956-958 W Wrightwood Ave
 Smith (43) O2016-1104
 Referred [C.J.p. 19261] Transportation
 Passed [C.J.p. 20409]
 Lou Mitchell's
 565 W Jackson Blvd
 Reilly (42) O2016-2214
 Referred [C.J.p. 21446] Transportation
 Lula Cafe
 2537-2543 N Kedzie Blvd
 Waguespack (32) O2016-1424
 Referred [C.J.p. 19237] Transportation
 Passed [C.J.p. 20410]

OFFICE OF THE CITY CLERK

PUBLIC WAY USAGE

Sidewalk Cafés

Luxbar
 18-20 E Bellevue Pl
 Reilly (42) O2016-1270
 Referred [C.J.p. 19253] Transportation
 Passed [C.J.p. 20411]

Lyfe Kitchen
 413-419 N Clark St
 Reilly (42) O2016-2222
 Referred [C.J.p. 21446] Transportation

Lyfe Kitchen
 259 E Erie St
 Reilly (42) O2016-2218
 Referred [C.J.p. 21446] Transportation

M Burger
 161 E Huron St
 Reilly (42) O2016-1273
 Referred [C.J.p. 19253] Transportation
 Passed [C.J.p. 20412]

M Burger
 5 W Ontario St
 Reilly (42) O2016-1286
 Referred [C.J.p. 19253] Transportation
 Passed [C.J.p. 20412]

Macello Ristorante
 1235-1237 W Lake St
 Burnett (27) O2016-1485
 Referred [C.J.p. 19228] Transportation
 Passed [C.J.p. 20413]

Machu Picchu
 3856 N Ashland Ave
 Pawar (47) O2016-1409
 Referred [C.J.p. 19274] Transportation
 Passed [C.J.p. 20414]

Mac's American Food
 1801 W Division St
 Moreno (1) O2016-1786
 Referred [C.J.p. 21379] Transportation

Macy's
 111 N State St
 Reilly (42) O2016-2225
 Referred [C.J.p. 21446] Transportation

PUBLIC WAY USAGE

Sidewalk Cafés

MAD
 1140 W Madison St
 Solis (25) O2016-2035
 Referred [C.J.p. 21407] Transportation

Mad River Bar & Grille
 2909-2911 N Sheffield Ave
 Tunney (44) O2016-2487
 Referred [C.J.p. 21456] Transportation

Maggiano's Little Italy
 516 N Clark St
 Reilly (42) O2016-2229
 Referred [C.J.p. 21446] Transportation

Mahoney's
 551 N Ogden Ave
 Burnett (27) O2016-1482
 Referred [C.J.p. 19228] Transportation
 Passed [C.J.p. 20415]

Mama Milano
 1419 N Wells St
 Burnett (27) O2016-2290
 Referred [C.J.p. 21412] Transportation

Mana Food Bar
 1742 W Division St
 Moreno (1) O2016-1145
 Referred [C.J.p. 19200] Transportation
 Passed [C.J.p. 20416]

Maple and Ash
 6-8 W Maple St
 Hopkins (2) O2016-1824
 Referred [C.J.p. 21383] Transportation

Marge's Still
 1758 N Sedgwick St
 Smith (43) O2016-1109
 Referred [C.J.p. 19261] Transportation
 Passed [C.J.p. 20417]

Margies Candies
 1813 W Montrose Ave
 Pawar (47) O2016-2385
 Referred [C.J.p. 21462] Transportation

OFFICE OF THE CITY CLERK

Date: 3/16/2016

CITY COUNCIL LEGISLATIVE INDEX

103

PUBLIC WAY USAGE

Sidewalk Cafés

Marmalade Chicago
 1969 W Montrose Ave
 Pawar (47) O2016-1413
 Referred [C.J.p. 19274] Transportation
 Passed [C.J.p. 20417]
 Marq, The
 60 W Adams St
 Reilly (42) O2016-1290
 Referred [C.J.p. 19254] Transportation
 Passed [C.J.p. 20418]
 Mas Alla Del Sol
 5848 N Broadway
 Osterman (48) O2016-1244
 Referred [C.J.p. 19279] Transportation
 Passed [C.J.p. 20419]
 Masa Azul
 2901 W Diversey Ave
 Waguespack (32) O2016-2227
 Referred [C.J.p. 21420] Transportation
 Mastro's Steakhouse
 520 N Dearborn St
 Reilly (42) O2016-2235
 Referred [C.J.p. 21446] Transportation
 Maude's
 840 W Randolph St
 Burnett (27) O2016-2292
 Referred [C.J.p. 21412] Transportation
 Mayne Stage/Act One Pub
 1328-1330 W Morse Ave
 Moore (49) O2016-1288
 Referred [C.J.p. 19281] Transportation
 Passed [C.J.p. 20420]
 McCormick & Schmick's Seafood Restaurant
 41 E Chestnut St
 Reilly (42) O2016-2239
 Referred [C.J.p. 21446] Transportation
 McNamara's Food & Drinks
 4326-4328 W Irving Park Rd
 Arena (45) O2016-2423
 Referred [C.J.p. 21458] Transportation

PUBLIC WAY USAGE

Sidewalk Cafés

Med Kitchen
 219 W Washington St
 Reilly (42) O2016-2244
 Referred [C.J.p. 21446] Transportation
 Melrose Diner
 3231-3233 N Broadway
 Tunney (44) O2016-2488
 Referred [C.J.p. 21456] Transportation
 Mercadito Chicago
 108-110 W Kinzie St
 Reilly (42) O2016-1293
 Referred [C.J.p. 19254] Transportation
 Passed [C.J.p. 20420]
 Metropolis Coffee Company
 1039-1041 W Granville Ave
 Osterman (48) O2016-1247
 Referred [C.J.p. 19279] Transportation
 Passed [C.J.p. 20421]
 MFK
 432 W Diversey Ave
 Tunney (44) O2016-2489
 Referred [C.J.p. 21456] Transportation
 Michael's Restaurant, Inc.
 4089-4091 N Broadway
 Cappleman (46) O2016-2420
 Referred [C.J.p. 21460] Transportation
 Mike Ditka's Restaurant
 100 E Chestnut St
 Reilly (42) O2016-2246
 Referred [C.J.p. 21446] Transportation
 Miku Sushi
 4514 N Lincoln Ave
 Pawar (47) O2016-2387
 Referred [C.J.p. 21462] Transportation
 Mila 1
 540 W Madison St
 Reilly (42) O2016-2249
 Referred [C.J.p. 21446] Transportation

OFFICE OF THE CITY CLERK

PUBLIC WAY USAGE

Sidewalk Cafés

Milk & Honey Cafe
 1920 W Division St
 Moreno (1) O2016-1149
 Referred [C.J.p. 19200] Transportation
 Passed [C.J.p. 20422]
 Mista Pizza LLC
 2921 N Broadway
 Tunney (44) O2016-1344
 Referred [C.J.p. 19265] Transportation
 Passed [C.J.p. 20423]
 Modern Asian Kitchen
 1924 W Division St
 Moreno (1) O2016-1787
 Referred [C.J.p. 21379] Transportation
 Moe's Cantina
 149-155 W Kinzie St
 Reilly (42) O2016-1295
 Referred [C.J.p. 19254] Transportation
 Passed [C.J.p. 20424]
 Molly's Cupcakes LLC
 2536-2538 N Clark St
 Smith (43) O2016-1114
 Referred [C.J.p. 19261] Transportation
 Passed [C.J.p. 20424]
 Monkeys Paw, The
 2524 N Southport Ave
 Hopkins (2) O2016-1825
 Referred [C.J.p. 21383] Transportation
 Monsignor Murphy's
 3019 N Broadway
 Tunney (44) O2016-2491
 Referred [C.J.p. 21456] Transportation
 Monteverde
 1020-1022 W Madison St
 Solis (25) O2016-2039
 Referred [C.J.p. 21407] Transportation
 Monty Gaels Tavern & Grill
 4356 N Leavitt St
 Pawar (47) O2016-1299
 Referred [C.J.p. 19274] Transportation
 Passed [C.J.p. 20425]

PUBLIC WAY USAGE

Sidewalk Cafés

Morton's Steakhouse-Wacker Place
 65 E Wacker Pl
 Reilly (42) O2016-2252
 Referred [C.J.p. 21446] Transportation
 Mr. Brown's Lounge
 2301 W Chicago Ave
 Moreno (1) O2016-1788
 Referred [C.J.p. 21379] Transportation
 Mr. Gees
 4436 W Fullerton Ave
 Santiago (31) O2016-1351
 Referred [C.J.p. 19235] Transportation
 Passed [C.J.p. 20426]
 Mr. Kite's Chocolate
 2120 W Division St
 Hopkins (2) O2016-1199
 Referred [C.J.p. 19203] Transportation
 Passed [C.J.p. 20427]
 Mr. Submarine
 37 N Wells St
 Reilly (42) O2016-2374
 Referred [C.J.p. 21446] Transportation
 Mrs. Fields Cookies
 32 E Randolph St
 Reilly (42) O2016-1302
 Referred [C.J.p. 19254] Transportation
 Passed [C.J.p. 20427]
 Mrs. Murphy and Sons Irish Bistro
 3905 N Lincoln Ave
 Pawar (47) O2016-1418
 Referred [C.J.p. 19274] Transportation
 Passed [C.J.p. 20428]
 Murphy's Bleachers
 3653-3655 N Sheffield Ave
 Tunney (44) O2016-1348
 Referred [C.J.p. 19266] Transportation
 Passed [C.J.p. 20429]
 Music Box Theatre
 3733-3735 N Southport Ave
 Tunney (44) O2016-2492
 Referred [C.J.p. 21456] Transportation

OFFICE OF THE CITY CLERK

Date: 3/16/2016

CITY COUNCIL LEGISLATIVE INDEX

105

PUBLIC WAY USAGE

Sidewalk Cafés

Nacional 27/Tallboy Taco
 325 W Huron St
 Reilly (42) O2016-2254
 Referred [C.J.p. 21446] Transportation
 Nana
 3267 S Halsted St
 Thompson (11) O2016-1958
 Referred [C.J.p. 21394] Transportation
 Nando Milano Trattoria
 2114 W Division St
 Hopkins (2) O2016-1827
 Referred [C.J.p. 21383] Transportation
 Nando's Peri-Peri
 949-953 W Randolph St
 Burnett (27) O2016-2296
 Referred [C.J.p. 21412] Transportation
 Native Foods Cafe
 1484 N Milwaukee Ave
 Moreno (1) O2016-1789
 Referred [C.J.p. 21379] Transportation
 Nellcote & RM Champagne Salon
 833-839 W Randolph St
 Burnett (27) O2016-1496
 Referred [C.J.p. 19228] Transportation
 Passed [C.J.p. 20430]
 New Line
 201 N Clinton St
 Reilly (42) O2016-1305
 Referred [C.J.p. 19254] Transportation
 Passed [C.J.p. 20431]
 New Polonia Club, Inc.
 6101-6103 W Belmont Ave
 Reboyras (30) O2016-2170
 Referred [C.J.p. 21417] Transportation
 New Rebozo Chicago
 46 E Superior St
 Reilly (42) O2016-2257
 Referred [C.J.p. 21447] Transportation

PUBLIC WAY USAGE

Sidewalk Cafés

Newport Bar & Grille
 1344 W Newport Ave
 Tunney (44) O2016-1355
 Referred [C.J.p. 19266] Transportation
 Passed [C.J.p. 20432]
 Next Restaurant
 953-955 W Fulton Market
 Burnett (27) O2016-1497
 Referred [C.J.p. 19228] Transportation
 Passed [C.J.p. 20432]
 NIA
 803 W Randolph St
 Burnett (27) O2016-2297
 Referred [C.J.p. 21412] Transportation
 Nico
 1015 N Rush St
 Reilly (42) O2016-2260
 Referred [C.J.p. 21447] Transportation
 Nini's Groceries
 543 N Noble St
 Moreno (1) O2016-1152
 Referred [C.J.p. 19200] Transportation
 Passed [C.J.p. 20433]
 Niu
 332 E Illinois St
 Reilly (42) O2016-1312
 Referred [C.J.p. 19254] Transportation
 Passed [C.J.p. 20434]
 Niu B (for 4th Ward)
 888 S Michigan Ave
 Dowell (3) O2016-1881
 Referred [C.J.p. 21388] Transportation
 Noodles and Company No. 673
 1100 S Canal St
 Solis (25) O2016-2048
 Referred [C.J.p. 21407] Transportation
 Noodles Etc
 1333 E 57th St
 Hairston (5) O2016-1200
 Referred [C.J.p. 19210] Transportation
 Passed [C.J.p. 20435]

OFFICE OF THE CITY CLERK

PUBLIC WAY USAGE

Sidewalk Cafés

Nookies Cafe & Restaurant
 1100 W Bryn Mawr Ave
 Osterman (48) O2016-1249
 Referred [C.J.p. 19280] Transportation
 Passed [C.J.p. 20436]
 Nookies on Wells Inc.
 1746 N Wells St
 Smith (43) O2016-1124
 Referred [C.J.p. 19261] Transportation
 Passed [C.J.p. 20436]
 Nookies Tree Ltd
 3334 N Halsted St
 Tunney (44) O2016-1359
 Referred [C.J.p. 19266] Transportation
 Passed [C.J.p. 20437]
 Nori Chicago
 1393 N Milwaukee Ave
 Moreno (1) O2016-1790
 Referred [C.J.p. 21380] Transportation
 Norman's (for 4th Ward)
 1001-1003 E 43rd St
 Dowell (3) O2016-1885
 Referred [C.J.p. 21388] Transportation
 North Buena Market
 4200 N Broadway
 Cappleman (46) O2016-2421
 Referred [C.J.p. 21460] Transportation
 North Star Restaurant, Inc.
 6246 N Western Ave
 Silverstein (50) O2016-2458
 Referred [C.J.p. 21467] Transportation
 Northside Bar & Grill
 1635 N Damen Ave
 Hopkins (2) O2016-1201
 Referred [C.J.p. 19203] Transportation
 Passed [C.J.p. 20438]
 O&W Enterprises
 2977 N Elston Ave
 Mell (33) O2016-2291
 Referred [C.J.p. 21421] Transportation

PUBLIC WAY USAGE

Sidewalk Cafés

O'Briens Restaurant & Bar
 1528 N Wells St
 Burnett (27) O2016-1498
 Referred [C.J.p. 19228] Transportation
 Passed [C.J.p. 20439]
 O'Donovan's
 2100 W Irving Park Rd
 Pawar (47) O2016-1422
 Referred [C.J.p. 19275] Transportation
 Passed [C.J.p. 20440]
 Old Crow Smokehouse/Tunnel
 149-151 W Kinzie St
 Reilly (42) O2016-1314
 Referred [C.J.p. 19254] Transportation
 Passed [C.J.p. 20441]
 Old Fifth
 1027 W Madison St
 Solis (25) O2016-1352
 Referred [C.J.p. 19223] Transportation
 Passed [C.J.p. 20442]
 Old Jerusalem Restaurant
 1411 N Wells St
 Burnett (27) O2016-2305
 Referred [C.J.p. 21412] Transportation
 Old Town Pizza Pub
 1339 N Wells St
 Hopkins (2) O2016-1828
 Referred [C.J.p. 21384] Transportation
 Old Town Pour House
 1417-1419 N Wells St
 Burnett (27) O2016-1520
 Referred [C.J.p. 19228] Transportation
 Passed [C.J.p. 20443]
 Old Town Social
 455 N North Ave
 Hopkins (2) O2016-1204
 Referred [C.J.p. 19203] Transportation
 Passed [C.J.p. 20444]

OFFICE OF THE CITY CLERK

Date: 3/16/2016

CITY COUNCIL LEGISLATIVE INDEX

107

PUBLIC WAY USAGE

Sidewalk Cafés

O'Leary's Public House
541 N Wells St
Reilly (42) O2016-2264
Referred [C.J.p. 21447] Transportation
Original Alps
3637 W Irving Park Rd
Arena (45) O2016-1501
Referred [C.J.p. 19268] Transportation
Passed [C.J.p. 20444]
Original Pancake House, The
22 E Bellevue Pl
Reilly (42) O2016-1318
Referred [C.J.p. 19254] Transportation
Passed [C.J.p. 20445]
Original Scoops Chicago, The
608 W 31st St
Thompson (11) O2016-1961
Referred [C.J.p. 21394] Transportation
O'Shaughnessy's Public House
4557 N Ravenswood Ave
Pawar (47) O2016-1444
Referred [C.J.p. 19275] Transportation
Passed [C.J.p. 20440]
Osteria Langhe
2824 W Armitage Ave
Moreno (1) O2016-1792
Referred [C.J.p. 21380] Transportation
Overflow Coffee Bar, L3C
1550 S State St
Dowell (3) O2016-1210
Referred [C.J.p. 19205] Transportation
Passed [C.J.p. 20446]
Oysy
50 E Grand Ave
Reilly (42) O2016-2268
Referred [C.J.p. 21447] Transportation
Paddy Long's
1028 W Diversey Pkwy
Tunney (44) O2016-2493
Referred [C.J.p. 21456] Transportation

PUBLIC WAY USAGE

Sidewalk Cafés

Paddy Mac's
4157 N Pulaski Rd
Laurino (39) O2016-2350
Referred [C.J.p. 21435] Transportation
Paladar
2252 N Western Ave
Moreno (1) O2016-1793
Referred [C.J.p. 21380] Transportation
Panera Bread
2 N Michigan Ave
Reilly (42) O2016-1320
Referred [C.J.p. 19254] Transportation
Passed [C.J.p. 20447]
Panera Bread No. 1004
525 S State St
Burns (4) O2016-1298
Referred [C.J.p. 19209] Transportation
Passed [C.J.p. 20448]
Panino's Pizzeria
3702-3704 N Broadway
Cappleman (46) O2016-2425
Referred [C.J.p. 21460] Transportation
Pars Cove East
435 W Diversey Pkwy
Smith (43) O2016-1128
Referred [C.J.p. 19261] Transportation
Passed [C.J.p. 20448]
Parts and Labor
2700 N Milwaukee Ave
Ramirez-Rosa (35) O2016-2324
Referred [C.J.p. 21431] Transportation
Pasta D'Arte
6311 N Milwaukee Ave
Laurino (39) O2016-1490
Referred [C.J.p. 19243] Transportation
Passed [C.J.p. 20449]
Pastoral
2945-2947 N Broadway
Tunney (44) O2016-2494
Referred [C.J.p. 21456] Transportation

OFFICE OF THE CITY CLERK

PUBLIC WAY USAGE

Sidewalk Cafés

Pastoral
 53 E Lake St
 Reilly (42) O2016-2270
 Referred [C.J.p. 21447] Transportation
 Patio Beef, Inc.
 6022 N Broadway
 Osterman (48) O2016-1252
 Referred [C.J.p. 19280] Transportation
 Passed [C.J.p. 20450]
 Patron's Hacienda
 316-318 W Erie St
 Reilly (42) O2016-1322
 Referred [C.J.p. 19254] Transportation
 Passed [C.J.p. 20451]
 Patsy's Place
 2825 N Lincoln Ave
 Waguespack (32) O2016-2232
 Referred [C.J.p. 21420] Transportation
 Paulines
 1752-1754 W Balmoral Ave
 O'Connor (40) O2016-2448
 Referred [C.J.p. 21437] Transportation
 Peet's Coffee & Tea
 3500 N Halsted St
 Tunney (44) O2016-2495
 Referred [C.J.p. 21456] Transportation
 Peet's Coffee & Tea
 20 N Michigan Ave
 Reilly (42) O2016-2279
 Referred [C.J.p. 21447] Transportation
 Peet's Coffee & Tea
 400-410 N Michigan Ave
 Reilly (42) O2016-2280
 Referred [C.J.p. 21447] Transportation
 Peet's Coffee & Tea (for 4th Ward)
 41 E 8th St
 Dowell (3) O2016-1887
 Referred [C.J.p. 21388] Transportation

PUBLIC WAY USAGE

Sidewalk Cafés

Peet's Coffee and Tea
 1328 S Halsted St
 Thompson (11) O2016-1970
 Referred [C.J.p. 21394] Transportation
 Pei Wei Asian Diner
 227-229 E Ontario St
 Reilly (42) O2016-2293
 Referred [C.J.p. 21447] Transportation
 Pepper Canister, The
 509 N Wells St
 Reilly (42) O2016-1327
 Referred [C.J.p. 19254] Transportation
 Passed [C.J.p. 20452]
 Perennial Virant
 1800 N Lincoln Ave
 Smith (43) O2016-1131
 Referred [C.J.p. 19261] Transportation
 Passed [C.J.p. 20452]
 Perez Mexican Food
 853-855 W Randolph St
 Burnett (27) O2016-2307
 Referred [C.J.p. 21412] Transportation
 Perfect Cup, Inc., The
 4700 N Damen Ave
 Pawar (47) O2016-1448
 Referred [C.J.p. 19275] Transportation
 Passed [C.J.p. 20453]
 Petterino's
 150 N Dearborn St
 Reilly (42) O2016-1324
 Referred [C.J.p. 19254] Transportation
 Passed [C.J.p. 20454]
 Piazza Bella Osteria
 2114 W Roscoe St
 Waguespack (32) O2016-2238
 Referred [C.J.p. 21420] Transportation
 Pick Me Up Cafe
 3408 N Clark St
 Tunney (44) O2016-1365
 Referred [C.J.p. 19266] Transportation
 Passed [C.J.p. 20455]

OFFICE OF THE CITY CLERK

Date: 3/16/2016

CITY COUNCIL LEGISLATIVE INDEX

109

PUBLIC WAY USAGE

Sidewalk Cafés

Pie Cafe
 5357 N Ashland Ave
 O'Connor (40) O2016-2450
 Referred [C.J.p. 21437] Transportation
 Pie Cafe LLC
 4664 N Manor Ave
 Mell (33) O2016-2294
 Referred [C.J.p. 21422] Transportation
 Piggery, The
 1625 W Irving Park Rd
 Pawar (47) O2016-1452
 Referred [C.J.p. 19275] Transportation
 Passed [C.J.p. 20456]
 Piggy Back
 500 W Madison St
 Reilly (42) O2016-2336
 Referred [C.J.p. 21447] Transportation
 Ping Pong
 3322-3326 N Broadway
 Tunney (44) O2016-2496
 Referred [C.J.p. 21456] Transportation
 Pint
 1547-1549 N Milwaukee Ave
 Moreno (1) O2016-1153
 Referred [C.J.p. 19200] Transportation
 Passed [C.J.p. 20457]
 Pippin's Tavern
 806 N Rush St
 Reilly (42) O2016-1329
 Referred [C.J.p. 19254] Transportation
 Passed [C.J.p. 20457]
 Pitchfork Food & Saloon
 2922-2924 W Irving Park Rd
 Mell (33) O2016-1459
 Referred [C.J.p. 19239] Transportation
 Passed [C.J.p. 20458]
 Pizano's
 61-65 E Madison St
 Reilly (42) O2016-1332
 Referred [C.J.p. 19254] Transportation
 Passed [C.J.p. 20459]

PUBLIC WAY USAGE

Sidewalk Cafés

Pizano's Pizza and Pasta
 2056-2058 W Division St
 Moreno (1) O2016-1794
 Referred [C.J.p. 21380] Transportation
 Pizza Capri
 1501 E 53rd St
 Hairston (5) O2016-1936
 Referred [C.J.p. 21391] Transportation
 Pizza House
 1647 W Cortland St
 Waguespack (32) O2016-1428
 Referred [C.J.p. 19237] Transportation
 Passed [C.J.p. 20460]
 Pizza Rustica, Inc.
 3908-3910 N Sheridan Rd
 Cappleman (46) O2016-2426
 Referred [C.J.p. 21460] Transportation
 Pizza-Metro
 1707 W Division St
 Moreno (1) O2016-1795
 Referred [C.J.p. 21380] Transportation
 Pizzeria Brandi
 67 E Cermak Rd
 Dowell (3) O2016-1843
 Referred [C.J.p. 21386] Transportation
 Pizzeria Uno Chicago Bar & Grill
 29 E Ohio St
 Reilly (42) O2016-2298
 Referred [C.J.p. 21447] Transportation
 Plum Market/Intelligentsia
 1233 N Wells St
 Hopkins (2) O2016-1829
 Referred [C.J.p. 21384] Transportation
 Poag Mahone's
 175 W Jackson Blvd
 Reilly (42) O2016-1334
 Referred [C.J.p. 19254] Transportation
 Passed [C.J.p. 20461]

OFFICE OF THE CITY CLERK

PUBLIC WAY USAGE

Sidewalk Cafés

Pony Inn, The
 1638 W Belmont Ave
 Pawar (47) O2016-1337
 Referred [C.J.p. 19275] Transportation
 Passed [C.J.p. 20461]
 Popeyes Chicken
 17 S Wabash Ave
 Reilly (42) O2016-2301
 Referred [C.J.p. 21447] Transportation
 Popeyes/Gold Coast Dogs
 159 N Wabash Ave
 Reilly (42) O2016-2303
 Referred [C.J.p. 21447] Transportation
 Pops for Champagne
 601-605 N State St
 Reilly (42) O2016-2306
 Referred [C.J.p. 21447] Transportation
 Porkchop
 941 W Randolph St
 Burnett (27) O2016-2346
 Referred [C.J.p. 21413] Transportation
 Potbelly Sandwich Shop
 4185 W Irving Park Rd
 Arena (45) O2016-1502
 Referred [C.J.p. 19268] Transportation
 Passed [C.J.p. 20462]
 Potbelly Sandwich Works
 57 E Chicago Ave
 Reilly (42) O2016-2309
 Referred [C.J.p. 21447] Transportation
 Potbelly Sandwich Works
 5304 N Clark St
 O'Connor (40) O2016-1512
 Referred [C.J.p. 19245] Transportation
 Passed [C.J.p. 20463]
 Potbelly Sandwich Works
 565 W Diversey Pkwy
 Smith (43) O2016-1139
 Referred [C.J.p. 19261] Transportation
 Passed [C.J.p. 20464]

PUBLIC WAY USAGE

Sidewalk Cafés

Potbelly Sandwich Works
 959 W Diversey Pkwy
 Smith (43) O2016-1143
 Referred [C.J.p. 19261] Transportation
 Passed [C.J.p. 20465]
 Potbelly Sandwich Works
 547 W Jackson Blvd
 Reilly (42) O2016-2321
 Referred [C.J.p. 21447] Transportation
 Potbelly Sandwich Works
 545 W Madison St
 Reilly (42) O2016-2317
 Referred [C.J.p. 21448] Transportation
 Potbelly Sandwich Works
 200 S Michigan Ave
 Reilly (42) O2016-2314
 Referred [C.J.p. 21448] Transportation
 Potbelly Sandwich Works LLC
 508 N Clark St
 Reilly (42) O2016-2333
 Referred [C.J.p. 21448] Transportation
 Potbelly Sandwich Works LLC
 1625 N Damen Ave
 Hopkins (2) O2016-1830
 Referred [C.J.p. 21384] Transportation
 Potbelly Sandwich Works LLC
 175 W Jackson Blvd
 Reilly (42) O2016-2329
 Referred [C.J.p. 21448] Transportation
 Potbelly Sandwich Works LLC
 1 N LaSalle St
 Reilly (42) O2016-2325
 Referred [C.J.p. 21448] Transportation
 Potbelly Sandwich Works LLC
 227 E Ontario St
 Reilly (42) O2016-2332
 Referred [C.J.p. 21448] Transportation

OFFICE OF THE CITY CLERK

Date: 3/16/2016

CITY COUNCIL LEGISLATIVE INDEX

111

PUBLIC WAY USAGE

Sidewalk Cafés

Potbelly Sandwich Works LLC
 3424 N Southport Ave
 Tunney (44) O2016-1372
 Referred [C.J.p. 19266] Transportation
 Passed [C.J.p. 20466]
 Potbelly Sandwich Works LLC
 190 N State St
 Reilly (42) O2016-2330
 Referred [C.J.p. 21448] Transportation
 Potbelly Sandwich Works LLC
 1459 W Taylor St
 Ervin (28) O2016-1368
 Referred [C.J.p. 19232] Transportation
 Passed [C.J.p. 20466]
 Potbelly Sandwich Works LLC (for 4th Ward)
 542 S Dearborn St
 Dowell (3) O2016-1889
 Referred [C.J.p. 21388] Transportation
 Potbelly Sandwich Works No. 100
 209 S LaSalle St
 Reilly (42) O2016-2334
 Referred [C.J.p. 21448] Transportation
 Potbelly Sandwich Works No. 114
 4709 N Lincoln Ave
 Pawar (47) O2016-1340
 Referred [C.J.p. 19275] Transportation
 Passed [C.J.p. 20467]
 Prime & Provisions
 222 N LaSalle St
 Reilly (42) O2016-1341
 Referred [C.J.p. 19255] Transportation
 Passed [C.J.p. 20468]
 Prosecco
 710 N Wells St
 Reilly (42) O2016-2337
 Referred [C.J.p. 21448] Transportation
 Protein Bar
 352 N Clark St
 Reilly (42) O2016-2344
 Referred [C.J.p. 21448] Transportation

PUBLIC WAY USAGE

Sidewalk Cafés

Protein Bar
 151 N Michigan Ave
 Reilly (42) O2016-2340
 Referred [C.J.p. 21448] Transportation
 Protein Bar
 221 W Washington St
 Reilly (42) O2016-2342
 Referred [C.J.p. 21448] Transportation
 Public House
 400 N State St
 Reilly (42) O2016-1343
 Referred [C.J.p. 19255] Transportation
 Passed [C.J.p. 20469]
 Publican Quality Meats
 825 W Fulton Market
 Burnett (27) O2016-2352
 Referred [C.J.p. 21413] Transportation
 Publican, The
 837 W Fulton Market
 Burnett (27) O2016-2440
 Referred [C.J.p. 21413] Transportation
 Purple Pig, The
 500 N Michigan Ave
 Reilly (42) O2016-1345
 Referred [C.J.p. 19255] Transportation
 Passed [C.J.p. 20470]
 Quartino
 626 N State St
 Reilly (42) O2016-1346
 Referred [C.J.p. 19255] Transportation
 Passed [C.J.p. 20470]
 R Public House
 1508 W Jarvis Ave
 Moore (49) O2016-1296
 Referred [C.J.p. 19281] Transportation
 Passed [C.J.p. 20471]
 Ra Sushi
 1139 N State St
 Hopkins (2) O2016-1831
 Referred [C.J.p. 21384] Transportation

OFFICE OF THE CITY CLERK

PUBLIC WAY USAGE

Sidewalk Cafés

Rail Bar & Grill, The
 4709 N Damen Ave
 Pawar (47) O2016-1455
 Referred [C.J.p. 19275] Transportation
 Passed [C.J.p. 20472]

Ranallis
 15124 W Berwyn Ave
 O'Connor (40) O2016-2451
 Referred [C.J.p. 21437] Transportation

Ranalli's
 1925 N Lincoln Ave
 Smith (43) O2016-1154
 Referred [C.J.p. 19261] Transportation
 Passed [C.J.p. 20473]

Ras Dashen Ethiopian Restaurant, Inc.
 5844-5846 N Broadway
 Osterman (48) O2016-1257
 Referred [C.J.p. 19280] Transportation
 Passed [C.J.p. 20474]

Rasmus
 4788 N Elston Ave
 Laurino (39) O2016-2363
 Referred [C.J.p. 21435] Transportation

Ray's Round Up Bar-Grill
 3930 N Cicero Ave
 Arena (45) O2016-2428
 Referred [C.J.p. 21458] Transportation

Red Lion Lincoln Square, The
 4749-4753 N Rockwell St
 O'Connor (40) O2016-2453
 Referred [C.J.p. 21437] Transportation

Red Mango
 1513 N Milwaukee Ave
 Moreno (1) O2016-1796
 Referred [C.J.p. 21380] Transportation

Reggie's Bar & Grill
 2105 S State St
 Dowell (3) O2016-1214
 Referred [C.J.p. 19205] Transportation
 Passed [C.J.p. 20475]

PUBLIC WAY USAGE

Sidewalk Cafés

Remington's
 20 N Michigan Ave
 Reilly (42) O2016-1349
 Referred [C.J.p. 19255] Transportation
 Passed [C.J.p. 20476]

Renaldi's Pizza
 2827-2831 N Broadway
 Tunney (44) O2016-1377
 Referred [C.J.p. 19266] Transportation
 Passed [C.J.p. 20475]

Reno
 2607 N Milwaukee Ave
 Waguespack (32) O2016-2242
 Referred [C.J.p. 21420] Transportation

Replay/Elixir
 5356-5358 N Clark St
 O'Connor (40) O2016-2454
 Referred [C.J.p. 21437] Transportation

Restaurant, Veneno De Nayarit
 1024 N Ashland Ave
 Moreno (1) O2016-1165
 Referred [C.J.p. 19200] Transportation
 Passed [C.J.p. 20477]

Revolucion Steak House
 3443-3455 N Broadway
 Tunney (44) O2016-1398
 Referred [C.J.p. 19266] Transportation
 Passed [C.J.p. 20478]

Reza's Andersonville
 5255-5259 N Clark St
 Osterman (48) O2016-2433
 Referred [C.J.p. 21464] Transportation

Riccardo Enoteca
 22116 N Clark St
 Smith (43) O2016-1159
 Referred [C.J.p. 19261] Transportation
 Passed [C.J.p. 20479]

Rim Seafood, The
 5657 N Lincoln Ave
 O'Connor (40) O2016-2456
 Referred [C.J.p. 21437] Transportation

OFFICE OF THE CITY CLERK

Date: 3/16/2016

CITY COUNCIL LEGISLATIVE INDEX

113

PUBLIC WAY USAGE

Sidewalk Cafés

Rise Restaurant
 3401 N Southport Ave
 Tunney (44) O2016-1404
 Referred [C.J.p. 19266] Transportation
 Passed [C.J.p. 20480]

River Shannon
 425 W Armitage Ave
 Smith (43) O2016-1180
 Referred [C.J.p. 19261] Transportation
 Passed [C.J.p. 20480]

Riverview Tavern & Grill/Robey Pizza
 1958 W Roscoe St
 Waguespack (32) O2016-2247
 Referred [C.J.p. 21420] Transportation

RL
 115 E Chicago Ave
 Reilly (42) O2016-1350
 Referred [C.J.p. 19255] Transportation
 Passed [C.J.p. 20481]

Rock Lakeview
 3463-3467 N Broadway
 Cappleman (46) O2016-1514
 Referred [C.J.p. 19271] Transportation
 Passed [C.J.p. 20484]

Rockit Bar & Grill
 22 W Hubbard St
 Reilly (42) O2016-1353
 Referred [C.J.p. 19255] Transportation
 Passed [C.J.p. 20482]

Rockit Burger Bar
 3700 N Clark St
 Tunney (44) O2016-1410
 Referred [C.J.p. 19266] Transportation
 Passed [C.J.p. 20483]

Rocks Northcenter
 4138-4142 N Lincoln Ave
 Pawar (47) O2016-1356
 Referred [C.J.p. 19275] Transportation
 Passed [C.J.p. 20485]

PUBLIC WAY USAGE

Sidewalk Cafés

Rockwell's Neighborhood Grill
 4632 N Rockwell Ave
 Pawar (47) O2016-1462
 Referred [C.J.p. 19275] Transportation
 Passed [C.J.p. 20485]

Roka Akor/Enolo Wine Bar
 33 N Dearborn St
 Reilly (42) O2016-2347
 Referred [C.J.p. 21448] Transportation

Roka Akor/Enolo Wine Bar
 111 W Illinois St
 Reilly (42) O2016-2345
 Referred [C.J.p. 21448] Transportation

Roost, The
 455 N Milwaukee Ave
 Burnett (27) O2016-1500
 Referred [C.J.p. 19228] Transportation
 Passed [C.J.p. 20486]

Roots Handmade Pizza
 1922-1924 W Chicago Ave
 Moreno (1) O2016-1169
 Referred [C.J.p. 19200] Transportation
 Passed [C.J.p. 20487]

Rootstock Wine and Beer Bar
 954 N California Ave
 Maldonado (26) O2016-2147
 Referred [C.J.p. 21408] Transportation

Roscoe's Tavern Ltd.
 3354-3356 N Halsted St
 Tunney (44) O2016-2497
 Referred [C.J.p. 21456] Transportation

Rosebud Cafe
 1500 W Taylor St
 Ervin (28) O2016-1378
 Referred [C.J.p. 19232] Transportation
 Passed [C.J.p. 20488]

Rosebud Steakhouse
 192 E Walton Pl
 Hopkins (2) O2016-1205
 Referred [C.J.p. 19203] Transportation
 Passed [C.J.p. 20490]

OFFICE OF THE CITY CLERK

PUBLIC WAY USAGE

Sidewalk Cafés

Rosebud-Rush
 55 E Superior St
 Reilly (42) O2016-1360
 Referred [C.J.p. 19255] Transportation
 Passed [C.J.p. 20489]
 Roti 200 West Randolph LLC
 200 W Randolph St
 Reilly (42) O2016-2349
 Referred [C.J.p. 21448] Transportation
 RPM Steak
 66 W Kinzie St
 Reilly (42) O2016-1363
 Referred [C.J.p. 19255] Transportation
 Passed [C.J.p. 20490]
 Rub's Backcountry Smokehouse
 6954 N Western Ave
 Silverstein (50) O2016-1519
 Referred [C.J.p. 19282] Transportation
 Passed [C.J.p. 20491]
 S & G Grill
 3000 N Lincoln Ave
 Waguespack (32) O2016-1430
 Referred [C.J.p. 19237] Transportation
 Passed [C.J.p. 20492]
 Sakura Teppanyaki and Sushi
 730 W Diversey Ave
 Tunney (44) O2016-2498
 Referred [C.J.p. 21456] Transportation
 Santorini
 138 S Halsted St
 Burnett (27) O2016-2355
 Referred [C.J.p. 21413] Transportation
 Saponi
 2701 N Halsted St
 Smith (43) O2016-2430
 Referred [C.J.p. 21452] Transportation
 Sayat Nova
 157 E Ohio St
 Reilly (42) O2016-1364
 Referred [C.J.p. 19255] Transportation
 Passed [C.J.p. 20493]

PUBLIC WAY USAGE

Sidewalk Cafés

Schoolyard Tavern & Grill
 3258 N Southport Ave
 Tunney (44) O2016-1416
 Referred [C.J.p. 19266] Transportation
 Passed [C.J.p. 20494]
 Schubas Tavern/Harmony Grill
 3159 N Southport Ave
 Waguespack (32) O2016-2251
 Referred [C.J.p. 21420] Transportation
 Scone City
 1632 W Division St
 Moreno (1) O2016-1797
 Referred [C.J.p. 21380] Transportation
 Scout, The
 1301 S Wabash Ave
 Dowell (3) O2016-1845
 Referred [C.J.p. 21386] Transportation
 Sedgwick Stop, The
 1612 N Sedgwick St
 Hopkins (2) O2016-1832
 Referred [C.J.p. 21384] Transportation
 Select
 2542-2544 W Peterson Ave
 O'Connor (40) O2016-2457
 Referred [C.J.p. 21437] Transportation
 Sepia
 123 N Jefferson St
 Reilly (42) O2016-2351
 Referred [C.J.p. 21449] Transportation
 Seven Ten/Atlas
 2743-2749 N Lincoln Ave
 Smith (43) O2016-1181
 Referred [C.J.p. 19261] Transportation
 Passed [C.J.p. 20495]
 Shake Shack
 12 S Michigan Ave
 Reilly (42) O2016-2353
 Referred [C.J.p. 21449] Transportation

OFFICE OF THE CITY CLERK

Date: 3/16/2016

CITY COUNCIL LEGISLATIVE INDEX

115

PUBLIC WAY USAGE

Sidewalk Cafés

Shake Shack
66 E Ohio St
Reilly (42) O2016-2354
Referred [C.J.p. 21449] Transportation
Shine Restaurant
752-756 W Webster Ave
Smith (43) O2016-1184
Referred [C.J.p. 19261] Transportation
Passed [C.J.p. 20495]
Siena Tavern
51 W Kinzie St
Reilly (42) O2016-1366
Referred [C.J.p. 19255] Transportation
Passed [C.J.p. 20496]
Simone's
960-962 W 18th St
Solis (25) O2016-1357
Referred [C.J.p. 19223] Transportation
Passed [C.J.p. 20497]
Sit Down, The (for 4th Ward)
1312 E 63rd St
Dowell (3) O2016-1891
Referred [C.J.p. 21388] Transportation
Slim's
2020 W Montrose Ave
Pawar (47) O2016-1370
Referred [C.J.p. 19275] Transportation
Passed [C.J.p. 20498]
Sluggers Grill
3540 N Clark St
Tunney (44) O2016-1421
Referred [C.J.p. 19266] Transportation
Passed [C.J.p. 20499]
Smoke Daddy
1804-1806 W Division St
Moreno (1) O2016-1171
Referred [C.J.p. 19200] Transportation
Passed [C.J.p. 20500]

PUBLIC WAY USAGE

Sidewalk Cafés

Smoque BBQ
3800 N Pulaski Rd
Arena (45) O2016-2432
Referred [C.J.p. 21458] Transportation
Snarf's Sandwiches
2201 N Lincoln Ave
Smith (43) O2016-2436
Referred [C.J.p. 21452] Transportation
Sociale and Cafe Press (for 4th Ward)
800 S Clark St
Dowell (3) O2016-1894
Referred [C.J.p. 21388] Transportation
South Loop Club, Inc. (for 4th Ward)
701 S State St
Dowell (3) O2016-1898
Referred [C.J.p. 21388] Transportation
Southport and Irving
4000-4006 N Southport Ave
Pawar (47) O2016-1466
Referred [C.J.p. 19275] Transportation
Passed [C.J.p. 20501]
Southport Grocery and Cafe, Inc.
3552 N Southport Ave
Tunney (44) O2016-1427
Referred [C.J.p. 19266] Transportation
Passed [C.J.p. 20501]
Southport Lanes, Inc.
3325 N Southport Ave
Tunney (44) O2016-1432
Referred [C.J.p. 19266] Transportation
Passed [C.J.p. 20502]
Spaccanapoli
1769 W Sunnyside Ave
Pawar (47) O2016-1470
Referred [C.J.p. 19275] Transportation
Passed [C.J.p. 20503]
Sports Corner
952-956 W Addison St
Tunney (44) O2016-2499
Referred [C.J.p. 21456] Transportation

OFFICE OF THE CITY CLERK

PUBLIC WAY USAGE

Sidewalk Cafés

Standard Bar & Grill
 1332 N Milwaukee Ave
 Moreno (1) O2016-1175
 Referred [C.J.p. 19200] Transportation
 Passed [C.J.p. 20504]
 Standing Room Only Chicago (for 4th Ward)
 610 S Dearborn St
 Dowell (3) O2016-1902
 Referred [C.J.p. 21388] Transportation
 Stanley's Restaurant
 1970 N Lincoln Ave
 Smith (43) O2016-1189
 Referred [C.J.p. 19261] Transportation
 Passed [C.J.p. 20505]
 Stans Donuts Erie Street
 259 E Erie St
 Reilly (42) O2016-2356
 Referred [C.J.p. 21449] Transportation
 Starbucks Coffee
 200 S Michigan Ave
 Reilly (42) O2016-1374
 Referred [C.J.p. 19255] Transportation
 Passed [C.J.p. 20506]
 Starbucks Coffee
 600 N State St
 Reilly (42) O2016-1379
 Referred [C.J.p. 19255] Transportation
 Passed [C.J.p. 20507]
 Starbucks Coffee 18013
 171 W Randolph St
 Reilly (42) O2016-1395
 Referred [C.J.p. 19256] Transportation
 Passed [C.J.p. 20508]
 Starbucks Coffee No. 10199
 131 N Dearborn St
 Reilly (42) O2016-1381
 Referred [C.J.p. 19256] Transportation
 Passed [C.J.p. 20539]

PUBLIC WAY USAGE

Sidewalk Cafés

Starbucks Coffee No. 10594
 39 S LaSalle St
 Reilly (42) O2016-1382
 Referred [C.J.p. 19256] Transportation
 Passed [C.J.p. 20540]
 Starbucks Coffee No. 10955
 38 E Ontario St
 Reilly (42) O2016-1386
 Referred [C.J.p. 19256] Transportation
 Passed [C.J.p. 20541]
 Starbucks Coffee No. 11719
 116 S Halsted St
 Burnett (27) O2016-1522
 Referred [C.J.p. 19229] Transportation
 Passed [C.J.p. 20541]
 Starbucks Coffee No. 11751
 2357 W Howard St
 Moore (49) O2016-1301
 Referred [C.J.p. 19281] Transportation
 Passed [C.J.p. 20542]
 Starbucks Coffee No. 13468
 1 E Delaware Pl
 Hopkins (2) O2016-1218
 Referred [C.J.p. 19203] Transportation
 Passed [C.J.p. 20543]
 Starbucks Coffee No. 13522
 3232 W Foster Ave
 Laurino (39) O2016-1499
 Referred [C.J.p. 19243] Transportation
 Passed [C.J.p. 20544]
 Starbucks Coffee No. 13710
 30 W Erie St
 Reilly (42) O2016-1388
 Referred [C.J.p. 19256] Transportation
 Passed [C.J.p. 20545]
 Starbucks Coffee No. 14256
 2101 W Armitage Ave
 Waguespack (32) O2016-1445
 Referred [C.J.p. 19237] Transportation
 Passed [C.J.p. 20546]

OFFICE OF THE CITY CLERK

Date: 3/16/2016

CITY COUNCIL LEGISLATIVE INDEX

117

PUBLIC WAY USAGE

Sidewalk Cafés

Starbucks Coffee No. 14433
 946 W Randolph St
 Burnett (27) O2016-1523
 Referred [C.J.p. 19229] Transportation
 Passed [C.J.p. 20546]
 Starbucks Coffee No. 15683
 8 N Michigan Ave
 Reilly (42) O2016-1391
 Referred [C.J.p. 19256] Transportation
 Passed [C.J.p. 20547]
 Starbucks Coffee No. 206
 2063 N Clark St
 Smith (43) O2016-1207
 Referred [C.J.p. 19262] Transportation
 Passed [C.J.p. 20508]
 Starbucks Coffee No. 216
 401 E Ontario St
 Reilly (42) O2016-1397
 Referred [C.J.p. 19255] Transportation
 Passed [C.J.p. 20509]
 Starbucks Coffee No. 217
 2200 N Halsted St
 Smith (43) O2016-1209
 Referred [C.J.p. 19262] Transportation
 Passed [C.J.p. 20510]
 Starbucks Coffee No. 2213
 444 N Michigan Ave
 Reilly (42) O2016-1403
 Referred [C.J.p. 19256] Transportation
 Passed [C.J.p. 20517]
 Starbucks Coffee No. 2215
 828 N State St
 Hopkins (2) O2016-1221
 Referred [C.J.p. 19203] Transportation
 Passed [C.J.p. 20517]
 Starbucks Coffee No. 2223
 3350 N Lincoln Ave
 Pawar (47) O2016-1474
 Referred [C.J.p. 19275] Transportation
 Passed [C.J.p. 20518]

PUBLIC WAY USAGE

Sidewalk Cafés

Starbucks Coffee No. 2230
 68 E Madison St
 Reilly (42) O2016-1407
 Referred [C.J.p. 19256] Transportation
 Passed [C.J.p. 20519]
 Starbucks Coffee No. 2234
 200 W Adams St
 Reilly (42) O2016-1408
 Referred [C.J.p. 19256] Transportation
 Passed [C.J.p. 20520]
 Starbucks Coffee No. 22423
 1230 N Wells St
 Hopkins (2) O2016-1262
 Referred [C.J.p. 19203] Transportation
 Passed [C.J.p. 20548]
 Starbucks Coffee No. 225
 40 W Lake St
 Reilly (42) O2016-1401
 Referred [C.J.p. 19255] Transportation
 Passed [C.J.p. 20511]
 Starbucks Coffee No. 226
 1530 E 53rd St
 Burns (4) O2016-1303
 Referred [C.J.p. 19209] Transportation
 Passed [C.J.p. 20512]
 Starbucks Coffee No. 227
 3358 N Broadway
 Tunney (44) O2016-1438
 Referred [C.J.p. 19266] Transportation
 Passed [C.J.p. 20513]
 Starbucks Coffee No. 2310
 5300 N Clark St
 O'Connor (40) O2016-1515
 Referred [C.J.p. 19245] Transportation
 Passed [C.J.p. 20521]
 Starbucks Coffee No. 2334
 106-108 W Germania Pl
 Hopkins (2) O2016-1266
 Referred [C.J.p. 19203] Transportation
 Passed [C.J.p. 20522]

OFFICE OF THE CITY CLERK

PUBLIC WAY USAGE

Sidewalk Cafés

Starbucks Coffee No. 2335
 3845 N Broadway
 Cappleman (46) O2016-1517
 Referred [C.J.p. 19271] Transportation
 Passed [C.J.p. 20522]
 Starbucks Coffee No. 236
 39 W Division St
 Hopkins (2) O2016-1274
 Referred [C.J.p. 19203] Transportation
 Passed [C.J.p. 20514]
 Starbucks Coffee No. 2369
 2023-2025 W Roscoe St
 Waguespack (32) O2016-1436
 Referred [C.J.p. 19237] Transportation
 Passed [C.J.p. 20523]
 Starbucks Coffee No. 2370
 1602 N Wells St
 Hopkins (2) O2016-1278
 Referred [C.J.p. 19203] Transportation
 Passed [C.J.p. 20524]
 Starbucks Coffee No. 2378
 4553-4557 N Lincoln Ave
 Pawar (47) O2016-1477
 Referred [C.J.p. 19275] Transportation
 Passed [C.J.p. 20525]
 Starbucks Coffee No. 2401
 750 N Franklin St
 Reilly (42) O2016-1411
 Referred [C.J.p. 19256] Transportation
 Passed [C.J.p. 20526]
 Starbucks Coffee No. 2445
 1052-1070 W Bryn Mawr Ave
 Osterman (48) O2016-1260
 Referred [C.J.p. 19280] Transportation
 Passed [C.J.p. 20526]
 Starbucks Coffee No. 2449
 4015 N Lincoln Ave
 Pawar (47) O2016-1479
 Referred [C.J.p. 19275] Transportation
 Passed [C.J.p. 20527]

PUBLIC WAY USAGE

Sidewalk Cafés

Starbucks Coffee No. 2484
 111 E Chestnut St
 Reilly (42) O2016-1414
 Referred [C.J.p. 19256] Transportation
 Passed [C.J.p. 20528]
 Starbucks Coffee No. 2491
 1900 W Montrose Ave
 Pawar (47) O2016-1481
 Referred [C.J.p. 19276] Transportation
 Passed [C.J.p. 20529]
 Starbucks Coffee No. 2510
 414 N Orleans St
 Reilly (42) O2016-1417
 Referred [C.J.p. 19256] Transportation
 Passed [C.J.p. 20531]
 Starbucks Coffee No. 2514
 3045 N Greenview Ave
 Waguespack (32) O2016-1441
 Referred [C.J.p. 19237] Transportation
 Passed [C.J.p. 20531]
 Starbucks Coffee No. 2545
 25 E Washington St
 Reilly (42) O2016-1419
 Referred [C.J.p. 19256] Transportation
 Passed [C.J.p. 20533]
 Starbucks Coffee No. 2568
 4365 W Irving Park Rd
 Arena (45) O2016-1506
 Referred [C.J.p. 19269] Transportation
 Passed [C.J.p. 20534]
 Starbucks Coffee No. 2635
 4753 N Broadway
 Cappleman (46) O2016-1518
 Referred [C.J.p. 19271] Transportation
 Passed [C.J.p. 20535]
 Starbucks Coffee No. 2636
 1701 W Division St
 Moreno (1) O2016-1178
 Referred [C.J.p. 19200] Transportation
 Passed [C.J.p. 20536]

OFFICE OF THE CITY CLERK

Date: 3/16/2016

CITY COUNCIL LEGISLATIVE INDEX

119

PUBLIC WAY USAGE

Sidewalk Cafés

Starbucks Coffee No. 282
 555 S Dearborn St
 Burns (4) O2016-1307
 Referred [C.J.p. 19209] Transportation
 Passed [C.J.p. 20516]
 Starbucks Coffee No. 2877
 40 N Clinton St
 Reilly (42) O2016-1423
 Referred [C.J.p. 19256] Transportation
 Passed [C.J.p. 20536]
 Starbucks Coffee No. 8954
 4558 N Kedzie Ave
 Mell (33) O2016-1467
 Referred [C.J.p. 19239] Transportation
 Passed [C.J.p. 20537]
 Starbucks Coffee No. 8972
 42 E Chicago Ave
 Reilly (42) O2016-1425
 Referred [C.J.p. 19256] Transportation
 Passed [C.J.p. 20538]
 Starbucks No. 231
 3400 N Southport Ave
 Tunney (44) O2016-1443
 Referred [C.J.p. 19266] Transportation
 Passed [C.J.p. 20513]
 Starbucks No. 2494
 1157 W Wrightwood Ave
 Smith (43) O2016-1215
 Referred [C.J.p. 19262] Transportation
 Passed [C.J.p. 20530]
 Starbucks No. 272
 2529 N Clark St
 Smith (43) O2016-1211
 Referred [C.J.p. 19262] Transportation
 Passed [C.J.p. 20515]
 Starfruit Cafe
 1745 W Division St
 Moreno (1) O2016-1798
 Referred [C.J.p. 21380] Transportation

PUBLIC WAY USAGE

Sidewalk Cafés

Stella's Diner
 3042 N Broadway
 Tunney (44) O2016-1447
 Referred [C.J.p. 19267] Transportation
 Passed [C.J.p. 20549]
 Sticky Rice
 4018 N Western Ave
 Pawar (47) O2016-2391
 Referred [C.J.p. 21462] Transportation
 Streeters Tavern
 50 E Chicago Ave
 Reilly (42) O2016-1426
 Referred [C.J.p. 19257] Transportation
 Passed [C.J.p. 20550]
 Su Casa
 49 E Ontario St
 Reilly (42) O2016-2361
 Referred [C.J.p. 21449] Transportation
 Subway
 1101 W Bryn Mawr Ave
 Osterman (48) O2016-1264
 Referred [C.J.p. 19280] Transportation
 Passed [C.J.p. 20550]
 Subway
 4771 N Lincoln Ave
 Pawar (47) O2016-1484
 Referred [C.J.p. 19275] Transportation
 Passed [C.J.p. 20551]
 Subway
 511 N Mcclurg Ct
 Reilly (42) O2016-1429
 Referred [C.J.p. 19257] Transportation
 Passed [C.J.p. 20552]
 Subway No. 24453
 66 E Washington St
 Reilly (42) O2016-2365
 Referred [C.J.p. 21449] Transportation
 Subway No. 51581
 29 W Lake St
 Reilly (42) O2016-2370
 Referred [C.J.p. 21449] Transportation

OFFICE OF THE CITY CLERK

PUBLIC WAY USAGE

Sidewalk Cafés

Subway No. 7709
 177 N Wells St
 Reilly (42) O2016-2358
 Referred [C.J.p. 21449] Transportation
 Sullivan's Steakhouse
 415 N Dearborn St
 Reilly (42) O2016-1431
 Referred [C.J.p. 19257] Transportation
 Passed [C.J.p. 20553]
 Sully's House
 1501 N Dayton St
 Hopkins (2) O2016-1281
 Referred [C.J.p. 19203] Transportation
 Passed [C.J.p. 20554]
 Sultan's Market
 2057 W North Ave
 Moreno (1) O2016-1185
 Referred [C.J.p. 19200] Transportation
 Passed [C.J.p. 20555]
 Sunda
 110 W Illinois St
 Reilly (42) O2016-1433
 Referred [C.J.p. 19257] Transportation
 Passed [C.J.p. 20555]
 SunnySide Up
 42 E Superior St
 Reilly (42) O2016-1435
 Referred [C.J.p. 19257] Transportation
 Passed [C.J.p. 20556]
 Sushi Dokku
 823 W Randolph St
 Burnett (27) O2016-2357
 Referred [C.J.p. 21413] Transportation
 Sushi Mura Japanese Restaurant
 3647 N Southport Ave
 Tunney (44) O2016-1451
 Referred [C.J.p. 19267] Transportation
 Passed [C.J.p. 20557]

PUBLIC WAY USAGE

Sidewalk Cafés

Swirlz Cupcakes
 705 W Belden Ave
 Smith (43) O2016-1222
 Referred [C.J.p. 19262] Transportation
 Passed [C.J.p. 20558]
 Tacos Tequilas
 2919 N Milwaukee Ave
 Ramirez-Rosa (35) O2016-2327
 Referred [C.J.p. 21431] Transportation
 Takito Kitchen
 2013 W Division St
 Moreno (1) O2016-1799
 Referred [C.J.p. 21380] Transportation
 Tamarind
 614 S Wabash Ave
 Burns (4) O2016-1310
 Referred [C.J.p. 19209] Transportation
 Passed [C.J.p. 20559]
 Tango Sur
 3761-3763 N Southport Ave
 Tunney (44) O2016-1456
 Referred [C.J.p. 19267] Transportation
 Passed [C.J.p. 20559]
 Tank Noodle Pho Xe Tang
 4953-4955 N Broadway
 Osterman (48) O2016-2435
 Referred [C.J.p. 21464] Transportation
 Taqueria El Kacheton
 2446 N Laramie Ave
 Santiago (31) O2016-2174
 Referred [C.J.p. 21418] Transportation
 Taqueria El Ranchito
 2829 N Milwaukee Ave
 Ramirez-Rosa (35) O2016-1465
 Referred [C.J.p. 19240] Transportation
 Passed [C.J.p. 20560]
 Tarantino's
 1112 W Armitage Ave
 Smith (43) O2016-2438
 Referred [C.J.p. 21452] Transportation

OFFICE OF THE CITY CLERK

Date: 3/16/2016

CITY COUNCIL LEGISLATIVE INDEX

121

PUBLIC WAY USAGE

Sidewalk Cafés

Tarascas International
 2585 N Clark St
 Smith (43) O2016-1227
 Referred [C.J.p. 19262] Transportation
 Passed [C.J.p. 20561]
 Taus Authentic
 1836-1846 W Division St
 Moreno (1) O2016-1801
 Referred [C.J.p. 21380] Transportation
 Tavern at the Park
 130 E Randolph St
 Reilly (42) O2016-1437
 Referred [C.J.p. 19257] Transportation
 Passed [C.J.p. 20562]
 Tavern on Littlefort
 4128 N Lincoln Ave
 Pawar (47) O2016-1487
 Referred [C.J.p. 19276] Transportation
 Passed [C.J.p. 20563]
 Tavern on Rush
 1031 N Rush St
 Reilly (42) O2016-1439
 Referred [C.J.p. 19257] Transportation
 Passed [C.J.p. 20564]
 Tavern on Wells
 1208 N Wells St
 Hopkins (2) O2016-1284
 Referred [C.J.p. 19203] Transportation
 Passed [C.J.p. 20564]
 Tedino's
 5335 N Sheridan Rd
 Osterman (48) O2016-1269
 Referred [C.J.p. 19280] Transportation
 Passed [C.J.p. 20565]
 Tempo Cafe
 6 E Chestnut St
 Hopkins (2) O2016-1833
 Referred [C.J.p. 21384] Transportation

PUBLIC WAY USAGE

Sidewalk Cafés

TGI Friday's
 153 E Erie St
 Reilly (42) O2016-1442
 Referred [C.J.p. 19257] Transportation
 Passed [C.J.p. 20566]
 Thai Village Restaurant
 2053 W Division St
 Moreno (1) O2016-1802
 Referred [C.J.p. 21380] Transportation
 That Little Mexican Cafe II
 1055 W Bryn Mawr Ave
 Osterman (48) O2016-2437
 Referred [C.J.p. 21464] Transportation
 Theory Sports Div Lounge
 9 W Hubbard St
 Reilly (42) O2016-1446
 Referred [C.J.p. 19257] Transportation
 Passed [C.J.p. 20567]
 Third Rail Tavern
 1133 W Madison St
 Solis (25) O2016-2050
 Referred [C.J.p. 21407] Transportation
 Tiny
 4352 N Leavitt St
 Pawar (47) O2016-1493
 Referred [C.J.p. 19276] Transportation
 Passed [C.J.p. 20568]
 Toni Patisserie
 65 E Washington St
 Reilly (42) O2016-2275
 Referred [C.J.p. 21449] Transportation
 Toon's Bar & Grill
 3857 N Southport Ave
 Tunney (44) O2016-1461
 Referred [C.J.p. 19267] Transportation
 Passed [C.J.p. 20568]
 Topo Gigio Ristorante
 1514-1516 N Wells St
 Burnett (27) O2016-2362
 Referred [C.J.p. 21413] Transportation

OFFICE OF THE CITY CLERK

PUBLIC WAY USAGE

Sidewalk Cafés

Township
 2200-2202 N California Ave
 Moreno (1) O2016-1803
 Referred [C.J.p. 21380] Transportation
 Trader Todd's Restaurant & Bar
 3216 N Sheffield Ave
 Tunney (44) O2016-1472
 Referred [C.J.p. 19267] Transportation
 Passed [C.J.p. 20569]
 Tradition
 160 N Franklin St
 Reilly (42) O2016-1453
 Referred [C.J.p. 19257] Transportation
 Passed [C.J.p. 20570]
 Trattoria Isabella
 217 N Jefferson St
 Reilly (42) O2016-2379
 Referred [C.J.p. 21449] Transportation
 Trattoria Ultimo
 1953 W Chicago Ave
 Moreno (1) O2016-1191
 Referred [C.J.p. 19200] Transportation
 Passed [C.J.p. 20571]
 Tre Soldi
 212 E Ohio St
 Reilly (42) O2016-1454
 Referred [C.J.p. 19257] Transportation
 Passed [C.J.p. 20572]
 Troy Mediterranean Grill
 2908 N Broadway
 Tunney (44) O2016-1478
 Referred [C.J.p. 19267] Transportation
 Passed [C.J.p. 20573]
 Tsukiji Fish Market, Inc.
 1158 W Grand Ave
 Burnett (27) O2016-2368
 Referred [C.J.p. 21413] Transportation
 Tumans
 2159 W Chicago Ave
 Moreno (1) O2016-1804
 Referred [C.J.p. 21380] Transportation

PUBLIC WAY USAGE

Sidewalk Cafés

Turquoise Cafe
 2147 W Roscoe St
 Waguespack (32) O2016-2253
 Referred [C.J.p. 21420] Transportation
 Turtles
 238 W 33rd St
 Thompson (11) O2016-1316
 Referred [C.J.p. 19212] Transportation
 Passed [C.J.p. 20573]
 Tutto Italiano
 501 S Wells St
 Solis (25) O2016-2053
 Referred [C.J.p. 21407] Transportation
 Tweet
 5020 N Sheridan Rd
 Osterman (48) O2016-1275
 Referred [C.J.p. 19280] Transportation
 Passed [C.J.p. 20574]
 Twin Anchors
 1655 N Sedgwick St
 Hopkins (2) O2016-1291
 Referred [C.J.p. 19203] Transportation
 Passed [C.J.p. 20575]
 Twisted Lizard
 1964 N Sheffield Ave
 Smith (43) O2016-1230
 Referred [C.J.p. 19262] Transportation
 Passed [C.J.p. 20576]
 UB Dogs
 185 N Franklin St
 Reilly (42) O2016-1457
 Referred [C.J.p. 19257] Transportation
 Passed [C.J.p. 20577]
 Umai (for 4th Ward)
 730 S Clark St
 Dowell (3) O2016-1905
 Referred [C.J.p. 21389] Transportation

OFFICE OF THE CITY CLERK

Date: 3/16/2016

CITY COUNCIL LEGISLATIVE INDEX

123

PUBLIC WAY USAGE

Sidewalk Cafés

Uncommon Ground
 3800-3804 N Clark St
 Tunney (44) O2016-1480
 Referred [C.J.p. 19267] Transportation
 Passed [C.J.p. 20577]
 Underground Wonder Bar
 710 N Clark St
 Hopkins (2) O2016-1835
 Referred [C.J.p. 21384] Transportation
 Unite Grill LLC
 1450 W Chicago Ave
 Moreno (1) O2016-1805
 Referred [C.J.p. 21380] Transportation
 Upton's Naturals Co.
 2054 W Grand Ave
 Maldonado (26) O2016-2150
 Referred [C.J.p. 21408] Transportation
 Valentina Restaurant
 4506 W 63rd St
 Quinn (13) O2016-2162
 Referred [C.J.p. 21395] Transportation
 Vanille Patisserie
 2108 N Clark St
 Smith (43) O2016-1234
 Referred [C.J.p. 19262] Transportation
 Passed [C.J.p. 20578]
 Vaughan's Pub
 5485 N Northwest Hwy
 Arena (45) O2016-1508
 Referred [C.J.p. 19269] Transportation
 Passed [C.J.p. 20579]
 Vaughan's Pub
 2917 N Sheffield Ave
 Tunney (44) O2016-1483
 Referred [C.J.p. 19267] Transportation
 Passed [C.J.p. 20580]
 Vernon Park Tap
 1073 W Vernon Park Pl
 Solis (25) O2016-2057
 Referred [C.J.p. 21407] Transportation

PUBLIC WAY USAGE

Sidewalk Cafés

VHC Lower LLC
 203 N Wabash Ave
 Reilly (42) O2016-2384
 Referred [C.J.p. 21449] Transportation
 Via Carducci La Sorella
 1928 W Division St
 Moreno (1) O2016-1194
 Referred [C.J.p. 19200] Transportation
 Passed [C.J.p. 20581]
 Via Lima Restaurant
 4024 N Lincoln Ave
 Pawar (47) O2016-1460
 Referred [C.J.p. 19276] Transportation
 Passed [C.J.p. 20582]
 Via Veneto
 6340 N Lincoln Ave
 Silverstein (50) O2016-2459
 Referred [C.J.p. 21467] Transportation
 Viaggio
 1330 W Madison St
 Burnett (27) O2016-2376
 Referred [C.J.p. 21413] Transportation
 Vig Chicago, The
 1527 N Wells St
 Burnett (27) O2016-1524
 Referred [C.J.p. 19229] Transportation
 Passed [C.J.p. 20582]
 Vivial
 3755 N Southport Ave
 Tunney (44) O2016-2500
 Referred [C.J.p. 21456] Transportation
 Vivo Restaurant
 838 W Randolph St
 Burnett (27) O2016-2378
 Referred [C.J.p. 21413] Transportation
 Volare
 201-205 E Grand Ave
 Reilly (42) O2016-1464
 Referred [C.J.p. 19257] Transportation
 Passed [C.J.p. 20583]

OFFICE OF THE CITY CLERK

PUBLIC WAY USAGE

Sidewalk Cafés

Volo Restaurant
 2008 W Roscoe St
 Waguespack (32) O2016-2255
 Referred [C.J.p. 21420] Transportation
 Wabash Tap
 1233 S Wabash Ave
 Dowell (3) O2016-1847
 Referred [C.J.p. 21386] Transportation
 Wakamono
 3313-3317 N Broadway
 Tunney (44) O2016-2501
 Referred [C.J.p. 21456] Transportation
 Walgreens No. 15921
 410 N Michigan Ave
 Reilly (42) O2016-2388
 Referred [C.J.p. 21449] Transportation
 Waterhouse Tavern and Grill
 3407 N Paulina St
 Pawar (47) O2016-1494
 Referred [C.J.p. 19276] Transportation
 Passed [C.J.p. 20584]
 Weather Mark Tavern
 1503 S Michigan Ave
 Dowell (3) O2016-1849
 Referred [C.J.p. 21386] Transportation
 Weber Grill Restaurant
 539 N State St
 Reilly (42) O2016-1469
 Referred [C.J.p. 19257] Transportation
 Passed [C.J.p. 20585]
 Wells on Wells
 1617 N Wells St
 Hopkins (2) O2016-1836
 Referred [C.J.p. 21384] Transportation
 West Egg Cafe
 620 N Fairbanks Ct
 Reilly (42) O2016-2390
 Referred [C.J.p. 21449] Transportation

PUBLIC WAY USAGE

Sidewalk Cafés

West Town Bakery & Diner
 1916-1920 W Chicago Ave
 Moreno (1) O2016-1198
 Referred [C.J.p. 19200] Transportation
 Passed [C.J.p. 20586]
 Westend Bar & Grill
 1326-1328 W Madison St
 Burnett (27) O2016-1525
 Referred [C.J.p. 19229] Transportation
 Passed [C.J.p. 20587]
 Whisk Chicago
 2018 W Chicago Ave
 Hopkins (2) O2016-1837
 Referred [C.J.p. 21384] Transportation
 White Oak Tavern & Inn
 1200-1202 W Webster Ave
 Smith (43) O2016-1237
 Referred [C.J.p. 19262] Transportation
 Passed [C.J.p. 20587]
 Wildberry Pancakes & Cafe
 130 E Randolph St
 Reilly (42) O2016-1471
 Referred [C.J.p. 19257] Transportation
 Passed [C.J.p. 20588]
 Wilde
 3130 N Broadway
 Tunney (44) O2016-1489
 Referred [C.J.p. 19267] Transportation
 Passed [C.J.p. 20589]
 Winchester, The
 1001 N Winchester Ave
 Hopkins (2) O2016-1838
 Referred [C.J.p. 21384] Transportation
 Windsor, The
 160 E Huron St
 Reilly (42) O2016-1475
 Referred [C.J.p. 19258] Transportation
 Passed [C.J.p. 20590]

OFFICE OF THE CITY CLERK

Date: 3/16/2016

CITY COUNCIL LEGISLATIVE INDEX

125

PUBLIC WAY USAGE

Sidewalk Cafés

Windsor, The
4530 N Milwaukee Ave
Arena (45) O2016-1504
Referred [C.J.p. 19269] Transportation
Passed [C.J.p. 20591]
Wit, The
201 S State St
Reilly (42) O2016-2394
Referred [C.J.p. 21449] Transportation
Woodie's Flat
1535 N Wells St
Pawar (47) O2016-1526
Referred [C.J.p. 19276] Transportation
Passed [C.J.p. 20591]
Wormhole, The
1462 N Milwaukee Ave
Moreno (1) O2016-1807
Referred [C.J.p. 21380] Transportation
Wow Bao
175 W Jackson Blvd
Reilly (42) O2016-1486
Referred [C.J.p. 19258] Transportation
Passed [C.J.p. 20592]
Wow Bao
1 W Wacker Dr
Reilly (42) O2016-1476
Referred [C.J.p. 19258] Transportation
Passed [C.J.p. 20593]
Wrigleyville Dairy Queen
3811 N Southport Ave
Tunney (44) O2016-2502
Referred [C.J.p. 21456] Transportation
Wyndham Grand Chicago Riverfront
71 E Wacker Dr
Reilly (42) O2016-1488
Referred [C.J.p. 19258] Transportation
Passed [C.J.p. 20594]
Xoco
65 W Illinois St
Reilly (42) O2016-2395
Referred [C.J.p. 21449] Transportation

PUBLIC WAY USAGE

Sidewalk Cafés

Xoco
1471 N Milwaukee Ave
Moreno (1) O2016-1808
Referred [C.J.p. 21380] Transportation
Yin Dee Restaurant
1824 W Addison St
Pawar (47) O2016-2392
Referred [C.J.p. 21462] Transportation
Yogurt Square
4701 N Lincoln Ave
Pawar (47) O2016-1495
Referred [C.J.p. 19276] Transportation
Passed [C.J.p. 20595]
Yoshi's Cafe
3257 N Halsted St
Tunney (44) O2016-2503
Referred [C.J.p. 21456] Transportation
Yusho HP (for 4th Ward)
1301 E 53rd St
Dowell (3) O2016-1907
Referred [C.J.p. 21389] Transportation
Zaleski and Horvath Marketcafe LTD
1323 E 57th St
Hairston (5) O2016-1933
Referred [C.J.p. 21391] Transportation
Zanzibar Cafe and Ice Cream
1036 W Bryn Mawr Ave
Osterman (48) O2016-2441
Referred [C.J.p. 21465] Transportation
Zizi's Cafe
2825 N Sheffield Ave
Tunney (44) O2016-1492
Referred [C.J.p. 19267] Transportation
Passed [C.J.p. 20595]
Taxicab Stands
1032 W Washington St
Taxicab Stand No. 593 - repeal
Burnett (27) O2016-842
Referred [C.J.p. 19230] Transportation
Passed [C.J.p. 20786]

OFFICE OF THE CITY CLERK

PUBLIC WAY USAGE

Taxicab Stands

1032 W Washington St
 Taxicab Stand No. 593 - repeal
 Burnett (27) Or2016-165
 Passed [C.J.p. 20786]

SIGNS/SIGNBOARDS

AD Deluxe Sign Co.
 1550 W 88th St
 Brookins (21) Or2016-138
 Referred [C.J.p. 21403] Zoning
 AD Deluxe Sign Co.
 1550 W 88th St
 Brookins (21) Or2016-139
 Referred [C.J.p. 21403] Zoning
 AD Deluxe Sign Co.
 1045 W 95th St
 Brookins (21) Or2016-94
 Referred [C.J.p. 19220] Zoning
 Passed [C.J.p. 21283]
 All-Right Sign, Inc.
 3180 N Broadway
 Tunney (44) Or2016-185
 Direct Introduction Zoning
 Passed [C.J.p. 21271]
 All-Right Sign, Inc.
 1255 W North Ave
 Burnett (27) Or2016-90
 Referred [C.J.p. 19230] Zoning
 Passed [C.J.p. 21280]
 Amphion Engineering
 6113-6115 S Kedzie Ave
 Foulkes (16) Or2016-76
 Referred [C.J.p. 19217] Zoning
 Passed [C.J.p. 21279]
 Comet Neon, Inc.
 4200 S Pulaski Rd
 Burke (14) Or2016-54
 Referred [C.J.p. 19214] Zoning
 Passed [C.J.p. 21280]

SIGNS/SIGNBOARDS

Comet Neon, Inc.
 4200 S Pulaski Rd
 Burke (14) Or2016-52
 Referred [C.J.p. 19214] Zoning
 Passed [C.J.p. 21281]
 Corporate ID Solutions
 4400 W Addison St
 Arena (45) Or2016-170
 Direct Introduction Zoning
 Passed [C.J.p. 21262]
 Corporate ID Solutions
 4400 W Addison St
 Arena (45) Or2016-171
 Direct Introduction Zoning
 Passed [C.J.p. 21262]
 Corporate ID Solutions
 4400 W Addison St
 Arena (45) Or2016-169
 Direct Introduction Zoning
 Passed [C.J.p. 21263]
 Corporate ID Solutions
 4835 S Ashland Ave
 Cochran (20) Or2016-142
 Referred [C.J.p. 21402] Zoning
 Corporate ID Solutions
 6331 N Broadway
 Osterman (48) Or2016-130
 Referred [C.J.p. 21465] Zoning
 DeSign Group Signage
 1520 W North Ave
 Waguespack (32) Or2016-125
 Referred [C.J.p. 21421] Zoning
 DeSign Group Signage
 1520 W North Ave
 Waguespack (32) Or2016-127
 Referred [C.J.p. 21421] Zoning
 Doyle Signs, Inc.
 3325 N Ashland Ave
 Tunney (44) Or2016-183
 Direct Introduction Zoning
 Passed [C.J.p. 21270]

OFFICE OF THE CITY CLERK

Date: 3/16/2016

CITY COUNCIL LEGISLATIVE INDEX

127

SIGNS/SIGNBOARDS

Doyle Signs, Inc.
 3325 N Ashland Ave
 Tunney (44) Or2016-184
 Direct Introduction Zoning
 Passed [C.J.p. 21271]

Flashtric Sign, Inc.
 2253 N Cicero Ave
 Villegas (36) Or2016-60
 Referred [C.J.p. 19241] Zoning
 Passed [C.J.p. 21273]

H. W. Witt & Co.
 600 W Chicago Ave
 Burnett (27) Or2016-89
 Referred [C.J.p. 19230] Zoning
 Passed [C.J.p. 21272]

H. W. Witt & Co.
 600 W Chicago Ave
 Burnett (27) Or2016-88
 Referred [C.J.p. 19230] Zoning
 Passed [C.J.p. 21272]

Holland Design Group, Inc., The
 2526 W Cermak Rd
 Ervin (28) Or2016-124
 Referred [C.J.p. 21415] Zoning

Holland Design Group, Inc., The
 4343 S Pulaski Rd
 Burke (14) Or2016-55
 Referred [C.J.p. 19215] Zoning
 Passed [C.J.p. 21281]

Holland Design Group, Inc., The
 4343 S Pulaski Rd
 Burke (14) Or2016-53
 Referred [C.J.p. 19215] Zoning
 Passed [C.J.p. 21282]

Icon Identity Solutions, Inc.
 1701 W North Ave
 Waguespack (32) Or2016-128
 Referred [C.J.p. 21421] Zoning

J Bees Casual and Sportswear
 232 E 47th St
 Dowell (3) Or2016-134
 Referred [C.J.p. 21387] Zoning

SIGNS/SIGNBOARDS

JMB/Urban 900 Development Partners Ltd
 900 N Michigan Ave
 Reilly (42) Or2016-58
 Referred [C.J.p. 19259] Zoning
 Passed [C.J.p. 21280]

Landmark Sign Group
 2800 S Ashland Ave
 Solis (25) Or2016-166
 Direct Introduction Zoning
 Passed [C.J.p. 21263]

Landmark Sign Group
 2800 S Ashland Ave
 Solis (25) Or2016-167
 Direct Introduction Zoning
 Passed [C.J.p. 21263]

Landmark Sign Group
 2800 S Ashland Ave
 Solis (25) Or2016-168
 Direct Introduction Zoning
 Passed [C.J.p. 21264]

Landmark Sign Group
 2601 S LaSalle St
 Thompson (11) Or2016-85
 Referred [C.J.p. 19212] Zoning
 Passed [C.J.p. 21282]

Lincoln Services, Inc.
 600 S Clark St
 Burns (4) Or2016-87
 Referred [C.J.p. 17764] Zoning
 Passed [C.J.p. 21273]

Midwest Sign & Lighting, Inc.
 American Airlines ORD Hanger
 Napolitano (41) Or2016-140
 Referred [C.J.p. 21439] Zoning

Modern Signs, Inc.
 1101 W Jackson Blvd
 Solis (25) Or2016-63
 Referred [C.J.p. 19224] Zoning
 Passed [C.J.p. 21278]

OFFICE OF THE CITY CLERK

SIGNS/SIGNBOARDS

Modern Signs, Inc.
 1101 W Jackson Blvd
 Solis (25) Or2016-62
 Referred [C.J.p. 19224] Zoning
 Passed [C.J.p. 21278]

Novak Electric
 3518 W Division St
 Maldonado (26) Or2016-123
 Referred [C.J.p. 21409] Zoning

Olympic Signs, Inc.
 1431 N Halsted St
 Burnett (27) Or2016-64
 Referred [C.J.p. 19230] Zoning
 Passed [C.J.p. 21275]

Olympic Signs, Inc.
 1431 N Halsted St
 Burnett (27) Or2016-69
 Referred [C.J.p. 19231] Zoning
 Passed [C.J.p. 21275]

Olympic Signs, Inc.
 1431 N Halsted St
 Burnett (27) Or2016-66
 Referred [C.J.p. 19231] Zoning
 Passed [C.J.p. 21276]

Olympic Signs, Inc.
 1431 N Halsted St
 Burnett (27) Or2016-68
 Referred [C.J.p. 19231] Zoning
 Passed [C.J.p. 21276]

Olympic Signs, Inc.
 1431 N Halsted St
 Burnett (27) Or2016-67
 Referred [C.J.p. 19231] Zoning
 Passed [C.J.p. 21277]

Olympic Signs, Inc.
 1431 N Halsted St
 Burnett (27) Or2016-65
 Referred [C.J.p. 19231] Zoning
 Passed [C.J.p. 21277]

SIGNS/SIGNBOARDS

Omega Signs and Lighting
 5115 S Millard Ave
 Zalewski (23) Or2016-121
 Referred [C.J.p. 21405] Zoning

Parvin-Clauss Sign Co.
 2545 W Diversey Ave
 Waguespack (32) Or2016-129
 Referred [C.J.p. 21421] Zoning

Parvin-Clauss Sign Co.
 4920 N Kenmore Ave
 Osterman (48) Or2016-131
 Referred [C.J.p. 21465] Zoning

Poblocki Sign Co.
 1755 W Armitage Ave
 Waguespack (32) Or2016-126
 Referred [C.J.p. 21421] Zoning

Poblocki
 5645 W Addison St
 Villegas (36) Or2016-59
 Referred [C.J.p. 19241] Zoning
 Passed [C.J.p. 21270]

Poblocki Sign Co. LLC
 1300 W Belmont Ave
 Tunney (44) Or2016-141
 Referred [C.J.p. 21457] Zoning

Poblocki Sign Co. LLC
 1300 W Belmont Ave
 Tunney (44) Or2016-143
 Referred [C.J.p. 21457] Zoning

Poblocki Sign Co. LLC
 250 E Erie St
 Reilly (42) Or2016-56
 Referred [C.J.p. 19259] Zoning
 Passed [C.J.p. 21274]

Project Outdoor LLC
 825 W Evergreen Ave
 Burnett (27) Or2016-91
 Referred [C.J.p. 19231] Zoning
 Passed [C.J.p. 21274]

OFFICE OF THE CITY CLERK

Date: 3/16/2016

CITY COUNCIL LEGISLATIVE INDEX

129

SIGNS/SIGNBOARDS

Signco
 2157 N Damen Ave
 Waguespack (32) Or2016-50
 Referred [C.J.p. 19238] Zoning
 Passed [C.J.p. 21274]
 Signco, Inc.
 5559 S Kedzie Ave
 Burke (14) Or2016-179
 Direct Introduction Zoning
 Passed [C.J.p. 21267]
 Signco, Inc.
 5559 S Kedzie Ave
 Burke (14) Or2016-180
 Direct Introduction Zoning
 Passed [C.J.p. 21267]
 Signco, Inc.
 5559 S Kedzie Ave
 Burke (14) Or2016-181
 Direct Introduction Zoning
 Passed [C.J.p. 21268]
 Signco, Inc.
 5559 S Kedzie Ave
 Burke (14) Or2016-182
 Direct Introduction Zoning
 Passed [C.J.p. 21268]
 Signco, Inc.
 5600 S Kedzie Ave
 Burke (14) Or2016-173
 Direct Introduction Zoning
 Passed [C.J.p. 21264]
 Signco, Inc.
 5600 S Kedzie Ave
 Burke (14) Or2016-174
 Direct Introduction Zoning
 Passed [C.J.p. 21265]
 Signco, Inc.
 5600 S Kedzie Ave
 Burke (14) Or2016-175
 Direct Introduction Zoning
 Passed [C.J.p. 21265]

SIGNS/SIGNBOARDS

Signco, Inc.
 5600 S Kedzie Ave
 Burke (14) Or2016-177
 Direct Introduction Zoning
 Passed [C.J.p. 21266]
 Signco, Inc.
 5600 S Kedzie Ave
 Burke (14) Or2016-178
 Direct Introduction Zoning
 Passed [C.J.p. 21266]
 Signco, Inc.
 5600 S Kedzie Ave
 Burke (14) Or2016-176
 Direct Introduction Zoning
 Passed [C.J.p. 21267]
 Signmax
 3914 N Lincoln Ave
 Pawar (47) Or2016-144
 Referred [C.J.p. 21463] Zoning
 Signmax
 3914 N Lincoln Ave
 Pawar (47) Or2016-145
 Referred [C.J.p. 21463] Zoning
 Signmax
 3914 N Lincoln Ave
 Pawar (47) Or2016-146
 Referred [C.J.p. 21463] Zoning
 Signmax
 3914 N Lincoln Ave
 Pawar (47) Or2016-147
 Referred [C.J.p. 21463] Zoning
 South Water Signs
 800 W Madison St
 Burnett (27) Or2016-148
 Referred [C.J.p. 21414] Zoning
 South Water Signs
 360 N Michigan Ave
 Reilly (42) Or2016-57
 Referred [C.J.p. 19259] Zoning
 Passed [C.J.p. 21279]

OFFICE OF THE CITY CLERK

SIGNS/SIGNBOARDS

View Chicago
 939 S Western Ave
 Ervin (28) Or2016-122
 Referred [C.J.p. 21415] Zoning
 Volkan Sign and Lighting
 1255 S Wabash Ave
 Dowell (3) Or2016-136
 Referred [C.J.p. 21387] Zoning
 Volkan Sign and Lighting
 1255 S Wabash Ave
 Dowell (3) Or2016-135
 Referred [C.J.p. 21387] Zoning
 Wendy's Properties LLC
 5440 S Wells St
 Dowell (3) Or2016-61
 Referred [C.J.p. 19206] Zoning
 Passed [C.J.p. 21283]

SOCIAL ISSUES & PROGRAMS

Establishment of Health In All Policies initiative and
 creation of task force to identify and pursue
 opportunities to improve health of City residents
 Emanuel (Mayor) R2016-177
 Referred [C.J.p. 19407] Health &
 Environment
 Establishment of Home Buyer Assistance Program
 for low- and moderate-income families
 Emanuel (Mayor), and Others SO2016-668
 Referred [C.J.p. 17831] Finance
 Passed as [C.J.p. 19440]
 Substitute

SPECIAL EVENTS

Issuance

Parade for Jesus
 5100 W Division St
 August 27, 2016
 Mitts (37) Or2016-133
 Referred [C.J.p. 21433] Special Events

Waiver

New 37th Ward Gospel Festival
 1333 N Laramie Ave
 August 6, 2016
 Mitts (37) Or2016-132
 Referred [C.J.p. 21433] Special Events

STREETS

Dedications

Chicago Title Land Trust Co./Lakeside Bank
 W 36th St, from S California Ave to S Richmond
 St
 Cardenas (12) O2016-1705
 Referred [C.J.p. 21395] Transportation

Honorary Designations

"AKArama Foundation Way"
 S Ingleside Ave. from E 62nd St to E 63rd St
 Cochran (20) O2016-1707
 Referred [C.J.p. 21401] Transportation
 "Alma Richmond Way"
 3900 W Monroe St
 Ervin (28) O2016-1568
 Direct Introduction Transportation
 Passed [C.J.p. 20784]
 "Betty & Leroy Steinke Way"
 N Ridge Ave, 5700 block
 Osterman (48) Or2016-102
 Referred [C.J.p. 19280] Transportation
 Passed [C.J.p. 20785]
 "Donald W. Buik"
 3500-3599 W Harrison St
 Scott, Jr. (24) O2016-1564
 Referred Transportation
 Passed [C.J.p. 20784]
 "Honorary Julian D. King Way"
 S Sacramento Ave, 4400 block
 Lopez (15) O2016-688
 Referred [C.J.p. 19216] Transportation
 Passed [C.J.p. 20784]
 "Juan & Juana Tovar"
 798 S Claremont Ave
 Ervin (28) O2016-1567
 Referred Transportation
 Passed [C.J.p. 20785]
 "Juana R. Tovar Way"
 700 block S. Claremont Ave
 Ervin (28) O2016-1715
 Referred [C.J.p. 21415] Transportation

OFFICE OF THE CITY CLERK

Date: 3/16/2016

CITY COUNCIL LEGISLATIVE INDEX

131

STREETS

Honorary Designations

"Nancy Y. Franco-Maldonado Way"
 2400-2850 W Division St
 Maldonado (26) O2016-1595
 Referred [C.J.p. 21409] Transportation
 "President Bobbie Steele Way"
 S Springfield Ave, 1900-2100 blocks
 Scott, Jr. (24) O2016-676
 Referred [C.J.p. 19221] Transportation
 Passed [C.J.p. 20785]

Vacations

370 N Carpenter LLC
 W Kinzie St, from N Aberdeen St to N Carpenter
 St
 Burnett (27) O2016-718
 Referred [C.J.p. 19230] Transportation
 Passed [C.J.p. 20624]

Allied Metal Co.

2042-2074 S Grove St, 2053-2077 S Grove St,
 2101-2113 S Grove St and 2038-2040 S Grove St
 Solis (25) O2015-8328
 Referred [C.J.p. 14535] Transportation
 Passed [C.J.p. 20759]

R.F.M. Properties I, LP

3601-3625 W 51st St, 5101-5109 S Millard Ave,
 5113-5171 S Millard Ave, 5213-5231 S Millard
 Ave
 Zalewski (23) O2016-1654
 Referred [C.J.p. 21404] Transportation

Weight Limitations

N Kildare Ave, from W Belle Plaine Ave to W
 Irving Park Rd
 5 tons
 Arena (45) O2015-8852
 Referred [C.J.p. 16158] Pedestrian and
 Traffic Safety
 Passed [C.J.p. 20100] SO2016-2547

TAG DAYS

Alzheimer's Association - Greater Illinois Chapter,
 June 3-4, 2016
 Burke (14) Or2016-116
 Direct Introduction Finance
 Passed [C.J.p. 19966]

TAG DAYS

Les Turner ALS Foundation, May 14-15, 2016
 Burke (14) Or2016-116
 Direct Introduction Finance
 Passed [C.J.p. 19966]
 Park Lawn Association, Inc., March 25-26, 2016
 and April 15-16, 2016
 Burke (14) Or2016-116
 Direct Introduction Finance
 Passed [C.J.p. 19966]

TAX INCENTIVES

Class 7(c)

Parth 13
 6501-6549 S Cicero Ave
 Emanuel (Mayor) O2016-633
 Referred [C.J.p. 17832] Economic
 Passed [C.J.p. 20005]

TRAFFIC

Direction

One-Way

E 69th St, from S Cornell Ave to S Jeffery Blvd
 Easterly - amend
 Hairston (5) O2013-6162
 Referred [C.J.p. 60468] Pedestrian and
 Traffic Safety
 Passed [C.J.p. 20076] SO2016-2541
 W Adams St, from N Rockwell Ave to N
 Washtenaw Ave
 Westerly - repeal
 Burnett (27) O2016-1580
 Direct Introduction Pedestrian and
 Traffic Safety
 Passed [C.J.p. 20076] SO2016-2541

Signs

Stop Signs

W 101st St, at S Fairfield Ave
 Two-Way Stop
 O'Shea (19) Or2015-440
 Referred [C.J.p. 4532] Pedestrian and
 Traffic Safety
 Passed [C.J.p. 20094] SO2016-2543

OFFICE OF THE CITY CLERK

TRAFFIC

Signs

Stop Signs

W 106th St, at S Drew St
 Stop
 O'Shea (19) Or2015-346
 Referred [C.J.p. 2059] Pedestrian and Traffic Safety
 Passed [C.J.p. 20094] SO2016-2543
 W 13th St, Wood St, at S Wood St
 All-Way Stop
 Ervin (28) Or2016-157
 Referred [C.J.p. 21374] Pedestrian and Traffic Safety
 W 28th St, at S Spaulding Ave
 Two-Way Stop
 Munoz (22) Or2016-154
 Referred [C.J.p. 21374] Pedestrian and Traffic Safety
 3128-3131 W 30th St
 Two-Way Stop
 Cardenas (12) O2015-8542
 Referred [C.J.p. 16158] Pedestrian and Traffic Safety
 Passed [C.J.p. 20093] SO2016-2543
 W 52nd St, at S Washtenaw Ave
 Stop
 Burke (14) Or2015-435
 Referred [C.J.p. 4531] Pedestrian and Traffic Safety
 Passed [C.J.p. 20094] SO2016-2543
 W 57th St, at S Green St
 Two-Way Stop
 Foulkes (16) Or2015-438
 Referred [C.J.p. 4532] Pedestrian and Traffic Safety
 Passed [C.J.p. 20094] SO2016-2543
 E 75th St, at S Paxton Ave
 Two-Way Stop
 Harris (8) Or2015-623
 Referred [C.J.p. 10192] Pedestrian and Traffic Safety
 Passed [C.J.p. 20093] SO2016-2543

TRAFFIC

Signs

Stop Signs

E 76th St, at S Cregier Ave
 Two-Way Stop
 Harris (8) Or2015-624
 Referred [C.J.p. 10192] Pedestrian and Traffic Safety
 Failed to Pass [C.J.p. 20102] SO2016-2548
 W 94th St, at S Ada St
 Two-Way Stop
 Brookins (21) Or2016-153
 Referred [C.J.p. 21374] Pedestrian and Traffic Safety
 4131 S Albany Ave
 All-Way Stop
 Cardenas (12) O2015-1507
 Referred [C.J.p. 105278] Pedestrian and Traffic Safety
 Passed [C.J.p. 20094] SO2016-2543
 S Berkeley Ave, at E 45th St (for 4th Ward)
 All-Way Stop
 Dowell (3) Or2016-150
 Referred [C.J.p. 21373] Pedestrian and Traffic Safety
 S California Ave, at W 46th St
 All-Way Stop
 Lopez (15) Or2016-152
 Referred [C.J.p. 21373] Pedestrian and Traffic Safety
 S Cornell Ave, at E 69th St
 All-Way Stop
 Hairston (5) O2016-759
 Referred [C.J.p. 19166] Pedestrian and Traffic Safety
 Passed [C.J.p. 20093] SO2016-2543
 S Green St, at W 58th St
 Two-Way Stop
 Foulkes (16) Or2015-437
 Referred [C.J.p. 4532] Pedestrian and Traffic Safety
 Passed [C.J.p. 20094] SO2016-2543

OFFICE OF THE CITY CLERK

Date: 3/16/2016

CITY COUNCIL LEGISLATIVE INDEX

133

TRAFFIC

Signs

Stop Signs

S Kenwood Ave, at E 55th St
 All-Way Stop
 Hairston (5) O2016-758
 Referred [C.J.p. 19166] Pedestrian and Traffic Safety
 Passed [C.J.p. 20093] SO2016-2543
 S Kenwood Ave, at E 53rd St
 All-Way Stop
 Burns (4) Or2016-95
 Referred [C.J.p. 19166] Pedestrian and Traffic Safety
 Passed [C.J.p. 20093] SO2016-2543
 S Kenwood Ave, at E Hyde Park Blvd
 All-Way Stop
 Burns (4) Or2016-97
 Referred [C.J.p. 19166] Pedestrian and Traffic Safety
 Passed [C.J.p. 20093] SO2016-2543
 S Lowe Ave, at W 31st St
 All-Way Stop
 Thompson (11) O2016-764
 Referred [C.J.p. 19167] Pedestrian and Traffic Safety
 Passed [C.J.p. 20093] SO2016-2543
 N Melvina Ave, at W Estes Ave and N Tahoma Ave
 All-Way Stop
 Napolitano (41) Or2016-109
 Direct Introduction Pedestrian and Traffic Safety
 Passed [C.J.p. 20091] SO2016-2542
 S Monitor Ave, at S 58th St
 Stop
 Zalewski (23) Or2016-164
 Referred [C.J.p. 21374] Pedestrian and Traffic Safety
 W North Shore Ave, at N Octavia Ave
 Two-Way Stop
 Napolitano (41) Or2016-110
 Direct Introduction Pedestrian and Traffic Safety
 Passed [C.J.p. 20094] SO2016-2543

TRAFFIC

Signs

Stop Signs

W Pershing Rd, at S Honore St
 One-Way Stop
 Cardenas (12) O2015-8543
 Referred [C.J.p. 16157] Pedestrian and Traffic Safety
 Failed to Pass [C.J.p. 20102] SO2016-2548
 W Polk St, at Desplaines St
 Two-Way Stop
 Solis (25) Or2016-156
 Referred [C.J.p. 21374] Pedestrian and Traffic Safety
 S Stewart Ave, at W 33rd St
 Stop
 Thompson (11) O2016-1987
 Referred [C.J.p. 21373] Pedestrian and Traffic Safety
 W Van Buren St, at S Kilpatrick Ave
 All-Way Stop
 Ervin (28) Or2016-158
 Referred [C.J.p. 21374] Pedestrian and Traffic Safety

Warning & Regulatory Signs

W 21st St, from S Racine Ave to S Ashland Ave
 No Truck Parking
 Solis (25) O2016-2311
 Referred [C.J.p. 21375] Pedestrian and Traffic Safety
 7138 W Armitage Ave
 One Hour Parking
 Taliaferro (29) O2015-7235
 Referred [C.J.p. 8086] Pedestrian and Traffic Safety
 Passed [C.J.p. 20095] SO2016-2546
 N Avondale Ave, from N Niagara Ave to N Harlem Ave
 No Truck Parking
 Napolitano (41) O2016-2473
 Referred [C.J.p. 21375] Pedestrian and Traffic Safety

OFFICE OF THE CITY CLERK

TRAFFIC

Signs

Warning & Regulatory Signs

10304 S Luella Ave
 Official Police Vehicle Parking Only
 Holmes (7) Or2015-301
 Referred [C.J.p. 109371] Pedestrian and
 Traffic Safety
 Passed [C.J.p. 20097] SO2016-2545
 4411 S Tripp Ave
 No Truck Parking
 Burke (14) O2013-6178
 Referred [C.J.p. 60470] Pedestrian and
 Traffic Safety
 Passed [C.J.p. 20098] SO2016-2544

TRIBUTES

Adams, James Major
 Burke (14) R2016-195
 Adopted [C.J.p. 21295]
 Antelo, Joseph G.
 Burke (14) R2016-196
 Adopted [C.J.p. 21296]
 Boler, John
 Burke (14) R2016-197
 Adopted [C.J.p. 21297]
 Botuyan, Andres O., MD, SC
 Maldonado (26) R2016-170
 Adopted [C.J.p. 21334]
 Burke, James Gerard, Hon.
 Burke (14) R2016-198
 Adopted [C.J.p. 21298]
 Caballero, Sara
 Quinn (13) R2016-154
 Adopted [C.J.p. 21291]
 Cantillon, Patrick J.
 Laurino (39) R2016-158
 Adopted [C.J.p. 21342]
 Coughlan, Thomas
 Burke (14) R2016-199
 Adopted [C.J.p. 21300]
 Cronin, Richard M., MD, SC
 Burke (14) R2016-200
 Adopted [C.J.p. 21301]

TRIBUTES

Dempsey, Richard J., Rev.
 Burke (14) R2016-201
 Adopted [C.J.p. 21302]
 Duff, Brian Barnett, Hon.
 Burke (14) R2016-202
 Adopted [C.J.p. 21303]
 Earth, Thomas W.
 Laurino (39) R2016-159
 Adopted [C.J.p. 21343]
 Epstein, Sidney
 Burke (14) R2016-203
 Adopted [C.J.p. 21304]
 Gits, Diana Silvius
 Burnett (27) R2016-192
 Adopted [C.J.p. 21336]
 Gliberman, Herbert A.
 Burke (14) R2016-204
 Adopted [C.J.p. 21305]
 Huerta, Leonardo
 Quinn (13) R2016-155
 Adopted [C.J.p. 21291]
 Jonikas Vidziunas, Danute M.
 Quinn (13) R2016-150
 Adopted [C.J.p. 21293]
 Keehn, Silas
 Burke (14) R2016-205
 Adopted [C.J.p. 21307]
 Kelly, James G.
 Laurino (39) R2016-174
 Adopted [C.J.p. 21344]
 Kryszak, Sist. Joan Marie, CSSF
 Laurino (39) R2016-160
 Adopted [C.J.p. 21345]
 Lee, Harper
 Burke (14) R2016-206
 Adopted [C.J.p. 21308]
 Lewis, Andrew L., Jr.
 Burke (14) R2016-207
 Adopted [C.J.p. 21309]
 Lucas, Gregis Reed
 Cochran (20) R2016-190
 Adopted [C.J.p. 21333]

OFFICE OF THE CITY CLERK

Date: 3/16/2016

CITY COUNCIL LEGISLATIVE INDEX

135

TRIBUTES

McDowell, Joanne Carlson
 Laurino (39) R2016-161
 Adopted [C.J.p. 21345]
 McNabb, John C., Most Rev., OSA
 Burke (14) R2016-208
 Adopted [C.J.p. 21310]
 Mitchell, Edgar
 Burke (14) R2016-209
 Adopted [C.J.p. 21311]
 Murphy, Morgan, Jr., Hon.
 Burke (14) R2016-210
 Adopted [C.J.p. 21312]
 Mutis, William B.
 Quinn (13) R2016-156
 Adopted [C.J.p. 21292]
 O'Dwyer, Brian J.
 Quinn (13) R2016-151
 Adopted [C.J.p. 21292]
 Pamintuan, Florentino Eduardo
 Laurino (39) R2016-193
 Adopted [C.J.p. 21346]
 Presbitero, Michael
 Quinn (13) R2016-152
 Adopted [C.J.p. 21293]
 Reagan, Nancy
 Burke (14) R2016-211
 Adopted [C.J.p. 21314]
 Roddy, Joseph V.
 Burke (14) R2016-212
 Adopted [C.J.p. 21315]
 Roddy, Joseph V., Esq.
 Laurino (39) R2016-162
 Adopted [C.J.p. 21347]
 Roodman, Sheldon
 Burke (14) R2016-213
 Adopted [C.J.p. 21316]
 Scalia, Antonin, Hon.
 Burke (14) R2016-214
 Adopted [C.J.p. 21317]
 Schwartz, Ronald E.
 Osterman (48) R2016-167
 Adopted [C.J.p. 21352]

TRIBUTES

Scola, Sist. Mary Agnes, CSSF
 Laurino (39) R2016-163
 Adopted [C.J.p. 21348]
 Scott, Grant Ulysses
 Cochran (20) R2016-191
 Adopted [C.J.p. 21334]
 Spencer, Dominic Michael
 Laurino (39) R2016-175
 Adopted [C.J.p. 21349]
 Tishman, John L.
 Burke (14) R2016-215
 Adopted [C.J.p. 21319]
 Weinstein, Ira
 Burke (14) R2016-216
 Adopted [C.J.p. 21320]
 Whitcomb, Edgar, Hon.
 Burke (14) R2016-217
 Adopted [C.J.p. 21321]
 Yerkes, John W., Jr.
 Laurino (39) R2016-164
 Adopted [C.J.p. 21350]
 Young, Quentin, Dr.
 Burke (14) R2016-218
 Adopted [C.J.p. 21322]

WATER

3800-3858 S Vernon Ave
 Partial easement release for sewer and water
 mains
 Emanuel (Mayor) O2016-667
 Referred [C.J.p. 17834] Housing
 Passed [C.J.p. 20023]

ZONING RECLASSIFICATIONS

Map No. 1-E
 55 E Washington St
 App No. A-8198, DX16 to DR10
 Reilly (42) O2016-811
 Referred [C.J.p. 19173] Zoning
 Passed [C.J.p. 20867]

OFFICE OF THE CITY CLERK

ZONING RECLASSIFICATIONS

Map No. 1-F

AP 100 W Huron Property LLC
 100-110 W Huron St, 700-710 N Clark St
 App No. 18704, DX7 to BPD
 Misc. Transmittal O2016-1629
 Referred [C.J.p. 19414] Zoning

Davis Lakefront LLC c/o The Davis Group
 460-476 W Chicago Ave, 801-811 N Cambridge Ave, 800-810 N Cleveland Ave
 App No. 18224, RBPD No. 447 to RBPD No. 447 as amended
 Misc. Transmittal SO2014-8812
 Referred [C.J.p. 93529] Zoning
 Passed as [C.J.p. 21223] Substitute

Illinois Franklin LLC and Order of Friar Servants of Mary, USA Province, Inc.
 301-331 W Illinois St, 440-448 N Franklin St, 441-449 N Orleans St
 App No. 18536, DX5 to RBIPD
 Misc. Transmittal SO2015-6431
 Referred [C.J.p. 4724] Zoning
 Passed as [C.J.p. 21068] Substitute

PG Development LLC
 430-438 N LaSalle St, 142-150 W Hubbard St
 App No. 18710, DX7 to BPD
 Misc. Transmittal O2016-1635
 Referred [C.J.p. 19420] Zoning

Wicker Park Apartments, Inc.
 708-712 W Grand Ave
 App No. 18501, M2-3 to C1-5 then to RBPD
 Misc. Transmittal SO2015-6392
 Referred [C.J.p. 4732] Zoning
 Passed as [C.J.p. 20867] Substitute

Map No. 1-G

1105 W Fulton LLC
 1107 W Fulton Market
 App No. 18693T1, C1-1 to C1-5
 Misc. Transmittal O2016-1618
 Referred [C.J.p. 19422] Zoning

ZONING RECLASSIFICATIONS

Map No. 1-G

1243 W Ohio LLC
 1243 W Ohio St
 App No. 18616, RS3 to RT4
 Misc. Transmittal O2016-49
 Referred [C.J.p. 16241] Zoning
 Passed [C.J.p. 21108]

1806 W Belmont LLC
 1346 W Erie St
 App No. 18675T1, RS3 to RM5
 Misc. Transmittal O2016-1600
 Referred [C.J.p. 19423] Zoning

Contemporary Concepts, Inc.
 715-717 N Milwaukee Ave, 701-709 N Morgan St, 963-965 W Huron St
 App No. 18703T1, C1-3 to B2-5
 Misc. Transmittal O2016-1628
 Referred [C.J.p. 19416] Zoning

Rogowski, Edyta and Andrzej
 1516 W Huron St
 App No. 18681, RS3 to RM4.5
 Misc. Transmittal O2016-1606
 Referred [C.J.p. 19420] Zoning

Spina, Chris
 1114 W Hubbard St
 App No. 18625T1, M2-2 to B2-3
 Misc. Transmittal O2016-58
 Referred [C.J.p. 16240] Zoning
 Passed [C.J.p. 21104]

Map No. 1-H

2119-2137 W Erie St
 RS3 to RS2
 Maldonado (26) O2016-1716
 Referred [C.J.p. 21376] Zoning

McCrary Senior Apartments LLC
 1637-1659 W Washington Blvd, 49-59 N Pulaski Rd
 App No. 18671T1, RT4 to RM5.5
 Misc. Transmittal O2016-663
 Referred [C.J.p. 17842] Zoning
 Passed [C.J.p. 20886]

OFFICE OF THE CITY CLERK

Date: 3/16/2016

CITY COUNCIL LEGISLATIVE INDEX

137

ZONING RECLASSIFICATIONS

Map No. 1-H

RGBW Ventures 1709 LLC
1709 W Chicago Ave
App No. 18670, B1-2 to B-3-2
Misc. Transmittal
Referred [C.J.p. 17843]
Passed [C.J.p. 20885]

O2016-662
Zoning

Torres, Crystal
2004-2008 W Coulter St
App No. 18659, RS3 to RT4
Misc. Transmittal
Referred [C.J.p. 17845]
Passed [C.J.p. 20885]

O2016-650
Zoning

Map No. 1-L

Hunt, Kevin Havis
156 N Lotus Ave
App No. 18632, RS3 to RT4
Misc. Transmittal
Referred [C.J.p. 17841]
Passed [C.J.p. 20891]

O2016-607
Zoning

Temple, Donald
629 N Leamington Ave
App No. 18717, RS3 to RT4
Misc. Transmittal
Referred [C.J.p. 19421]

O2016-1642
Zoning

Map No. 2-G

Wisniewski, Francis
1140 W Monroe St
App No. 18638, DR3 to DX3
Misc. Transmittal
Referred [C.J.p. 17846]
Passed as Substitute [C.J.p. 20891]

SO2016-613
Zoning

Map No. 2-K

Musa, Manal
4352 W Flournoy St
App No. 18715T1, RS3 to B3-2
Misc. Transmittal
Referred [C.J.p. 19419]

O2016-1640
Zoning

ZONING RECLASSIFICATIONS

Map No. 3-F

Blitz Lake 3D LLC, TJ Tully LLC and Rothner, Eric
863 N Orleans St
App No. 18691T1, C1-2 to C1-5
Misc. Transmittal
Referred [C.J.p. 19415]

O2016-1616
Zoning

Davis Lakefront LLC c/o The Davis Group
460-476 W Chicago Ave, 801-811 N Cambridge Ave, 800-810 N Cleveland Ave
App No. 18224, RBPB No. 447 to RBPB No. 447 as amended
Misc. Transmittal
Referred [C.J.p. 93529]
Passed as Substitute [C.J.p. 21223]

SO2014-8812
Zoning

Lexington Dearborn LLC
1010-1028 N Dearborn St
App No. 18514, RM5 to RM6.5 then to RBPB
Misc. Transmittal
Referred [C.J.p. 4725]
Passed as Substitute [C.J.p. 20980]

SO2015-6404
Zoning

Wellstel LLC
1520-1532 N Wells St, 1513-1523 N Wieland St
App No. 18708, B3-5 and RM5 to B3-5 then to RBPB
Misc. Transmittal
Referred [C.J.p. 19422]

O2016-1633
Zoning

Map No. 3-G

1532 Chicago LLC
1532 W Chicago Ave
App No. 18615, B1-2 to B3-3
Misc. Transmittal
Referred [C.J.p. 16241]
Passed [C.J.p. 21109]

O2016-48
Zoning

944 North Elston LLC
944-946 N Elston Ave
App No. 18543T1, M3-3 to B2-3
Misc. Transmittal
Referred [C.J.p. 8244]
Passed as Substitute [C.J.p. 21109]

SO2015-7341
Zoning

OFFICE OF THE CITY CLERK

ZONING RECLASSIFICATIONS

Map No. 3-G

Tech, Walter
 1415 W Walton St
 App No. 18696T1, RS3 to RM4.5
 Misc. Transmittal O2016-1621
 Referred [C.J.p. 19421] Zoning
 Virage LLC
 1011-1023 N Ashland Ave
 App No. 18530, B1-2 to B1-3
 Misc. Transmittal SO2015-6424
 Referred [C.J.p. 4731] Zoning
 Passed as [C.J.p. 21108]
 Substitute

Map No. 3-H

1650-1668 W Division St
 App No. A-8197, B3.5 to B3-2
 Moreno (1) O2016-2536
 Direct Introduction Zoning
 Passed [C.J.p. 21121]
 1468 N Ashland LLC
 1468 N Ashland Ave
 App No. 18650T1, B3-2 to B3-3
 Misc. Transmittal O2016-641
 Referred [C.J.p. 17847] Zoning
 Passed [C.J.p. 20902]

Boitchouk Natalie
 1620 W Pierce Ave
 App No. 18692, RT4 to RM4.5
 Misc. Transmittal O2016-1617
 Referred [C.J.p. 19415] Zoning

Claremont Condos LLC
 1300-1302 N Claremont Ave, 2334-2344 W
 Potomac Ave
 App No. 18705, RT4 to RM4.5
 Misc. Transmittal O2016-1630
 Referred [C.J.p. 19415] Zoning

Gibbons Construction LLC
 1317-1335 N Western Ave
 App No. 18684T1, C2-2 to B2-3
 Misc. Transmittal O2016-1609
 Referred [C.J.p. 19417] Zoning

ZONING RECLASSIFICATIONS

Map No. 3-I

2701-2707 W Division St
 B1-1 to B3-3
 Maldonado (26) O2016-1714
 Referred [C.J.p. 21376] Zoning
 2315 Kenneth LLC
 1501-1505 N Fairfield Ave
 App No. 18711, RS3 to RT4
 Misc. Transmittal O2016-1636
 Referred [C.J.p. 19423] Zoning
 Vista on the Park LLC
 2635-2641 W North Ave, 1548-1556 N Talman
 Ave
 App No. 18655T1, B3-2 to B2-5
 Misc. Transmittal SO2016-646
 Referred [C.J.p. 17846] Zoning
 Passed as [C.J.p. 20892]
 Substitute

Map No. 3-M

Wiszniewski, Leszek
 5815-5819 W North Ave
 App No. 18678, B3-1 to C2-1
 Misc. Transmittal O2016-1603
 Referred [C.J.p. 19422] Zoning

Map No. 4-E

2039 S Prairie Ave
 App No. A-8184, RBPD No. 988 to RBPD No. 988
 as amended
 Dowell (3) SO2015-8062
 Referred [C.J.p. 14512] Zoning
 Passed as [C.J.p. 20914]
 Substitute

Map No. 4-F

2109 S Halsted LLC
 2109-2115 S Halsted St
 App No. 18622T1, M1-2 to B2-3
 Misc. Transmittal O2016-55
 Referred [C.J.p. 16241] Zoning
 Passed [C.J.p. 21121]

OFFICE OF THE CITY CLERK

Date: 3/16/2016

CITY COUNCIL LEGISLATIVE INDEX

139

ZONING RECLASSIFICATIONS

Map No. 4-F

2109 S Halsted LLC
 2109-2115 S Halsted St
 App No. 18622T1, M1-2 to B2-3 - formal letter of protest against rezoning application from Erwin Law
 Misc. Transmittal F2016-16
 Filed [C.J.p. 19413]

Map No. 4-G

1823 S Carpenter LLC
 1823 S Carpenter St
 App No. 18713, RT4 to RM5
 Misc. Transmittal O2016-1638
 Referred [C.J.p. 19423] Zoning

Makowski, Karolina
 1906 S Loomis St
 App No. 18662, RT4 to RM5
 Misc. Transmittal O2016-653
 Referred [C.J.p. 17842] Zoning
 Passed [C.J.p. 20921]

Map No. 4-H

2134-2146 S Ashland Ave, 1601-1627 W 21st Pl
 App No. A-8190, C1-2 to M1-1
 Solis (25) O2015-8073
 Referred [C.J.p. 14514] Zoning
 Passed [C.J.p. 20921]

Ashcer LLC
 2108 W 18th Pl
 App No. 18700, RT4 to RM4.5
 Misc. Transmittal O2016-1625
 Referred [C.J.p. 19414] Zoning

Ashcer LLC
 1708-1712 W Cermak Rd
 App No. 18702T1, RT4 to B2-3
 Misc. Transmittal O2016-1627
 Referred [C.J.p. 19414] Zoning

ZONING RECLASSIFICATIONS

Map No. 5-G

Huston, Anne
 1870 N Dayton St
 App No. 18634, RT4 to RM4.5
 Misc. Transmittal O2016-609
 Referred [C.J.p. 17841] Zoning
 Passed [C.J.p. 20922]

Map No. 5-I

Bingham Trust
 2124 N Bingham St
 App No. 18645, RS3 to RM4.5
 Misc. Transmittal SO2016-636
 Referred [C.J.p. 17839] Zoning
 Passed as [C.J.p. 20931] Substitute

Fullerton Properties LLC
 2529-2537 W Fullerton Ave
 App No. 18694T1, B3-1 to B2-3
 Misc. Transmittal O2016-1619
 Referred [C.J.p. 19416] Zoning

Gugala, Jan
 1619-1627 N Campbell Ave
 App No. 18343, RS3 to RM4.5
 Misc. Transmittal SO2015-2595
 Referred [C.J.p. 105545] Zoning
 Passed as [C.J.p. 21130] Substitute

Urban Real Estate Partners Three LLC
 2633 W Armitage Ave
 App No. 18627T1, B3-1 to B2-3
 Misc. Transmittal SO2016-60
 Referred [C.J.p. 16240] Zoning
 Passed as [C.J.p. 20922] Substitute

Map No. 5-J

3545 Palmer LLC
 3545 W Palmer St
 App No. 18712, RS3 to RM4.5
 Misc. Transmittal O2016-1637
 Referred [C.J.p. 19423] Zoning

OFFICE OF THE CITY CLERK

ZONING RECLASSIFICATIONS

Map No. 5-J

First Nations Bank U/T/A dated June 24, 2003 and known as Land Trust No.1505
 2011 N Lawndale Ave
 App No. 18613T1, C1-1 to B2-3
 Misc. Transmittal O2016-46
 Referred [C.J.p. 16237] Zoning
 Passed [C.J.p. 21146]

Map No. 7-E

Shiner Capital Partners LLC
 2577-2579 N Clark St
 App No. 18699, B1-2 to B3-2
 Misc. Transmittal O2016-1624
 Referred [C.J.p. 19420] Zoning

Map No. 7-H

Lathrop Community Partners LLC
 2820-2996 N Clybourn Ave, 2000-2144 W Diversey Ave, 2007-2141 W Diversey Pkwy, 2601-2953 N Leavitt St, 2800-2888 N Leavitt St, 2601-2769 N Hoyne Ave, 2600-2768 N Hoyne Ave, 2600-2800 N Damen Ave and 2201-2223 W Oakdale Ave
 App No. 18535, RT4 and POS2 to B2-1 then to WRBPD
 Misc. Transmittal SO2015-6430
 Referred [C.J.p. 4725] Zoning
 Passed as [C.J.p. 20812]
 Substitute

Map No. 7-I

3133-3137 N Washtenaw Ave
 App No. A-8192, M1-2 to RS3
 Mell (33) SO2015-8544
 Referred [C.J.p. 16159] Zoning
 Passed as [C.J.p. 21156]
 Substitute

Map No. 7-J

Berenstain Properties LLC
 3800 W Diversey Ave
 App No. 18716, B1-1 to RM4.5
 Misc. Transmittal O2016-1641
 Referred [C.J.p. 19415] Zoning

ZONING RECLASSIFICATIONS

Map No. 7-J

Chexapad LLC
 2821 N Avers Ave
 App No. 18640, RS3 to RT4
 Misc. Transmittal O2016-615
 Referred [C.J.p. 17840] Zoning
 Passed [C.J.p. 20940]

Chexapad LLC
 2830-2832 N Lawndale Ave
 App No. 18639, RS3 to RT4
 Misc. Transmittal O2016-614
 Referred [C.J.p. 17840] Zoning
 Passed [C.J.p. 20940]

Kozielski, Wieslawa
 3116-3118 N Central Park Ave
 App No. 18687, RS3 to RM4.5
 Misc. Transmittal O2016-1612
 Referred [C.J.p. 19418] Zoning

Morales, Ricardo
 3416 W Parker Ave
 App No. 18677, RS3 to RT4
 Misc. Transmittal O2016-1602
 Referred [C.J.p. 19419] Zoning

Southern Holdings, Inc.
 3535-3539 W Wrightwood Ave
 App No. 18683, RS3 to RT4
 Misc. Transmittal O2016-1608
 Referred [C.J.p. 19421] Zoning

Map No. 7-L

5525 W Diversey Housing Development LLC
 5525 W Diversey Ave
 App No. 18690T1, RS3 and B3-1 to B2-3
 Misc. Transmittal O2016-1615
 Referred [C.J.p. 19424] Zoning

Panagea Properties
 2610-2612 N Laramie Ave, 2616-2618 N Laramie Ave
 App No. 18641T1, B3-1 to B2-5
 Misc. Transmittal O2016-616
 Referred [C.J.p. 17843] Zoning
 Passed [C.J.p. 20941]

OFFICE OF THE CITY CLERK

Date: 3/16/2016

CITY COUNCIL LEGISLATIVE INDEX

141

ZONING RECLASSIFICATIONS

Map No. 7-M

Bachula, Kazmierz
 3008-3010 N Central Ave
 App No. 18682, B3-2 to B2-2
 Misc. Transmittal O2016-1607
 Referred [C.J.p. 19415] Zoning

Map No. 7-O

BZ on Harlem LLC
 3036-3040 N Harlem Ave
 App No. 18649, B3-1 to B2-2
 Misc. Transmittal O2016-640
 Referred [C.J.p. 17839] Zoning
 Passed [C.J.p. 20955]

Map No. 8-E

Lake Meadows Associates LP
 3401-3453 S Dr Martin Luther King Jr Dr, 400-506
 E 35th St
 App No. 18604, RBPD No. 1169 to RBPD No.
 1169 as amended
 Misc. Transmittal SO2015-8489
 Referred [C.J.p. 14613] Zoning
 Passed as [C.J.p. 21156]
 Substitute

Map No. 8-G

Lexington Place III LLC
 3607-3615 S Morgan St
 App No. 18596T1, M1-2 to RM4.5
 Misc. Transmittal SO2015-8481
 Referred [C.J.p. 14614] Zoning
 Passed as [C.J.p. 21001]
 Substitute

Map No. 9-F

450 Belmont Properties LLC
 450-454 W Belmont Ave
 App No. 18689, RM6.5 to RPD
 Misc. Transmittal O2016-1614
 Referred [C.J.p. 19422] Zoning
 Vermilion Acquisitions LLC
 3901 N Broadway
 App No. 18706, B3-2 to B3-5 then to RBPD
 Misc. Transmittal O2016-1631
 Referred [C.J.p. 19421] Zoning

ZONING RECLASSIFICATIONS

Map No. 9-G

927 W Irving, Inc.
 927-929 W Irving Park Rd
 App No. 18679T1, B2-2 to B2-3
 Misc. Transmittal O2016-1604
 Referred [C.J.p. 19422] Zoning

Map No. 9-H

Hanning, Sara Sasha
 3328-3330 N Lincoln Ave, 3325-3327 N Paulina
 St
 App No. 18707, B1-2 to C1-2
 Misc. Transmittal O2016-1632
 Referred [C.J.p. 19417] Zoning
 VGS Holdings LLC
 3530 N Lincoln Ave
 App No. 18669, C1-2 to C1-3
 Misc. Transmittal O2016-661
 Referred [C.J.p. 17845] Zoning
 Passed [C.J.p. 20955]

Map No. 9-I

Belmont-Francisco LLC
 2858 W Belmont Ave
 App No. 18668, C1-1 to B2-2
 Misc. Transmittal O2016-660
 Referred [C.J.p. 17839] Zoning
 Passed [C.J.p. 20956]

Map No. 9-J

Fukushima, Naoko
 3740-3742 W Addison St
 App No. 18709, RS2 to RS3
 Misc. Transmittal O2016-1634
 Referred [C.J.p. 19416] Zoning
 Kawula, Krystyna and Tadeusz
 3428-3430 N Lawndale Ave
 App No. 18680, RS3 to RM4.5
 Misc. Transmittal O2016-1605
 Referred [C.J.p. 19418] Zoning

OFFICE OF THE CITY CLERK

ZONING RECLASSIFICATIONS

Map No. 9-K

W Henderson St, at N Kildare Ave
 App No. A-8038, RS3 to RT4
 Reboyras (30) O2014-6777
 Referred [C.J.p. 88873] Zoning
 Passed [C.J.p. 20956]

Map No. 9-L

5301 Newport LLC
 5301 W Newport Ave
 App No. 18621, RS3 to RM4.5
 Misc. Transmittal O2016-54
 Referred [C.J.p. 16241] Zoning
 Passed [C.J.p. 21205]

Map No. 10-F

Thomas M. Doyle Builders, Inc.
 603 W Root St, 605 W Root St, 607 W Root St
 App No. 18609T1, C1-5 to B2-1
 Misc. Transmittal O2016-42
 Referred [C.J.p. 16240] Zoning
 Passed [C.J.p. 21013]

Map No. 10-I

2438-2440 W 47th St
 B3-2 to RS3
 Lopez (15) O2016-1711
 Referred [C.J.p. 21376] Zoning

Shiner Capital Partners LLC
 4156-4170 S Archer Ave, 4120-4134 S Richmond St
 App No. 18651T1, RS3 to B1-3
 Misc. Transmittal SO2016-642
 Referred [C.J.p. 17844] Zoning
 Passed as [C.J.p. 20957]
 Substitute

Map No. 10-J

Vega Property Holdings LLC an Illinois Limited Liability Co.
 3900-3904 W 47th St
 App No. 18624, RS3 to B1-1
 Misc. Transmittal O2016-57
 Referred [C.J.p. 16241] Zoning
 Passed [C.J.p. 21205]

ZONING RECLASSIFICATIONS

Map No. 11-J

Dunmore Irving, Inc.
 4015 N Monticello Ave
 App No. 18618T1, RS3 to B3-1
 Misc. Transmittal SO2016-51
 Referred [C.J.p. 16237] Zoning
 Passed as [C.J.p. 20964]
 Substitute
 Roombus, Zach
 4125 N Kimball Ave
 App No. 18644, RS3 to B1-1
 Misc. Transmittal O2016-635
 Referred [C.J.p. 17844] Zoning
 Passed [C.J.p. 20964]

Map No. 11-L

Jefferson Park Residences LLC
 5161-5229 W Lawrence Ave
 App No. 18697, B3-2 to PD
 Misc. Transmittal O2016-1622
 Referred [C.J.p. 19417] Zoning
 McGee, Dominic
 4812-4818 W Montrose Ave
 App No. 18685, B3-1 to RM4.5
 Misc. Transmittal O2016-1610
 Referred [C.J.p. 19419] Zoning

Map No. 11-M

Lawrence/Austin Associates LLC
 6001-6009 W Lawrence Ave, 4744-4758 N Austin Ave
 App No. 18701, B2-3 to RT4
 Misc. Transmittal O2016-1626
 Referred [C.J.p. 19418] Zoning

Map No. 12-E

E 50th St, bounded by S St. Lawrence Ave, E 51st St, S Washington Park Cr, E 50th Pl and east line of Dr. Martin Luther King, Jr. Dr. (for 4th Ward)
 App No. 18717, IRPD No. 141 to IRPD No. 141 as amended
 Dowell (3) O2016-1724
 Referred [C.J.p. 21375] Zoning

OFFICE OF THE CITY CLERK

Date: 3/16/2016

CITY COUNCIL LEGISLATIVE INDEX

143

ZONING RECLASSIFICATIONS

Map No. 12-I

Noble Network of Charter Schools
 2833-2927 W 47th St, 4701-4733 S Richmond St
 App No. 18607, M2-2 to C3-3 then to IPD
 Misc. Transmittal SO2015-8498
 Referred [C.J.p. 14614] Zoning
 Passed as [C.J.p. 21050]
 Substitute

Tapia, Jose and Flora
 2607 W 51st St
 App No. 18646, B3-1 to B2-2
 Misc. Transmittal O2016-637
 Referred [C.J.p. 17845] Zoning
 Passed [C.J.p. 20968]

Map No. 12-N

Jack's Construction and Remodeling, Inc.
 5251-5259 S Newcastle Ave
 App No. 18626, RS2 to RS3
 Misc. Transmittal O2016-59
 Referred [C.J.p. 16238] Zoning
 Passed [C.J.p. 21206]

Map No. 13-H

5375 N Bowmanville Ave
 App No. A-8199, RS3 to RT4
 O'Connor (40) O2016-742
 Referred [C.J.p. 19173] Zoning
 Passed [C.J.p. 20968]

Map No. 13-I

Boudakh, George and Boudakh, Joe
 5556 N Western Ave, 2403 W Bryn Mawr Ave
 App No. 18608, B1-2 to C2-1
 Misc. Transmittal O2016-41
 Referred [C.J.p. 16235] Zoning
 Passed [C.J.p. 21206]
 Edgewater Medical Center c/o Eugene Crane,
 Custodian
 5700 N Ashland Ave
 App No. 17776, RS3 to B2-3 then to RBPD
 Misc. Transmittal SO2013-5506
 Referred [C.J.p. 57306] Zoning
 Passed as [C.J.p. 20790]
 Substitute

ZONING RECLASSIFICATIONS

Map No. 13-J

Shamson, Vechean
 3555 W Foster Ave
 App No. 18631, B1-2 to C2-1
 Misc. Transmittal O2016-606
 Referred [C.J.p. 17844] Zoning
 Passed [C.J.p. 20969]

Map No. 13-L

5140-5190 N Northwest Hwy
 M1-1 to B1-1
 Arena (45) O2016-1719
 Referred [C.J.p. 21377] Zoning
 Jefferson Place LLC
 4849 N Lipps Ave, 4849 N Milwaukee Ave
 App No. 18698, B3-3 and M1-1 to B3-5 then to PD
 Misc. Transmittal O2016-1623
 Referred [C.J.p. 19418] Zoning

Map No. 13-M

Lejman, Wojciech
 5629 W Higgins Ave
 App No. 18676, RS3 to RT4
 Misc. Transmittal O2016-1601
 Referred [C.J.p. 19419] Zoning

Map No. 13-N

T.G. Homes LLC
 5128-5132 N Newcastle Ave
 App No. 18610T1, RS2 to RS3
 Misc. Transmittal O2016-43
 Referred [C.J.p. 16240] Zoning
 Passed [C.J.p. 21207]

Map No. 14-C

Windermere House LLC, Solstice on the Park LLC
 and 5528 S Cornell Avenue Owner LLC
 5543-5559 S Cornell Ave, 1634-1664 E 56th St,
 5534-5558 S Cornell Ave, 1604-1624 E 56th St
 and 5528-5532 S Cornell Ave
 App No. 18328, RBPD No. 282 to RBPD No. 282
 as amended
 Misc. Transmittal SO2015-1392
 Referred [C.J.p. 102843] Zoning
 Passed as [C.J.p. 21027]
 Substitute

OFFICE OF THE CITY CLERK

ZONING RECLASSIFICATIONS

Map No. 14-H

6100-6128 S Winchester Ave
 App No. A-8194, B1-1 to RS3
 Foulkes (16)
 Referred [C.J.p. 17712]
 Passed [C.J.p. 21221]

O2016-94
 Zoning

Map No. 14-M

Anguiano, Elisa and Angulo, Mario
 5527 S Mason Ave
 App No. 18635, RS2 to RT3.5
 Misc. Transmittal
 Referred [C.J.p. 17838]
 Passed [C.J.p. 20969]

O2016-610
 Zoning

Map No. 15-M

Park, Sun
 401 E 103rd St
 App No. 18686, RS2 to B3-1
 Misc. Transmittal
 Referred [C.J.p. 19420]

O2016-1611
 Zoning

Map No. 16-E

Amatore, Chris
 6731 S St Lawrence Ave
 App No. 18688, RS3 to RT3.5
 Misc. Transmittal
 Referred [C.J.p. 19414]

O2016-1613
 Zoning

Map No. 16-I

2601-2659 W Marquette Rd, 6701-6759 S
 Washtenaw Ave, 2600-2660 W 68th St and 6700-
 6760 S Rockwell Ave
 App No. A-8195, RT4 to B3-1
 Moore (17)
 Referred [C.J.p. 17713]
 Passed [C.J.p. 21221]

O2016-127
 Zoning

Map No. 17-G

Knezev, Snezana
 6413 N Glenwood Ave
 App No. 18617, RS3 to RT3.5
 Misc. Transmittal
 Referred [C.J.p. 16237]
 Passed [C.J.p. 21222]

O2016-50
 Zoning

ZONING RECLASSIFICATIONS

Map No. 19-G

Detzel, Denis H.
 7522 N Eastlake Ter
 App No. 18714, RT4 to RM5
 Misc. Transmittal
 Referred [C.J.p. 19416]

O2016-1639
 Zoning

Map No. 22-G

8902-8956 S Loomis St
 App No. A-8196, B3-1 to B2-1.5
 Brookins (21)
 Referred [C.J.p. 17713]
 Passed as Substitute [C.J.p. 21222]

SO2016-133
 Zoning

Map No. 26-A

Diaz, Araceli
 10731-10733 S Buffalo Ave
 App No. 18633, RS2 to RT3.5
 Misc. Transmittal
 Referred [C.J.p. 17840]
 Passed [C.J.p. 20970]

O2016-608
 Zoning

Map No. 26-J

111th St Storage LLC
 3914-3936 W 111th St, 11041-11059 S Harding
 Ave
 App No. 18648T1, C1-3 to C1-3
 Misc. Transmittal
 Referred [C.J.p. 17847]
 Passed [C.J.p. 20970]

O2016-639
 Zoning

Map No. 28-I

3116 W 111th St
 B1-1 to B1-1.5
 O'Shea (19)
 Referred [C.J.p. 21376]

O2016-1713
 Zoning

Map No. 30-F

Glory to Glory Family Christian Center
 12238 S Parnell Ave
 App No. 18637, RS3 to RT4
 Misc. Transmittal
 Referred [C.J.p. 17840]
 Passed [C.J.p. 20978]

O2016-612
 Zoning

OFFICE OF THE CITY CLERK

Date: 3/16/2016

CITY COUNCIL LEGISLATIVE INDEX

145

ZONING RECLASSIFICATIONS

Map No. 30-G

Raven's Place LLC d.b.a. Universal Entertainment
Center

11901 S Loomis St

App No. 18695T1, M2-2 to C3-2

Misc. Transmittal O2016-1620

Referred [C.J.p. 19420] Zoning

Map No. 32-F

Tlaib, Ibrahim

12701 S Halsted St

App No. 18636, B3-1 to C2-1


Misc. Transmittal O2016-611

Referred [C.J.p. 17845] Zoning

Passed [C.J.p. 20978]

Adjournment.

Thereupon, Alderman Burke moved that the City Council do *Adjourn*. The motion *Prevailed* and the City Council *Stood Adjourned* to meet in regular meeting on Wednesday, April 13, 2016, at 10:00 A.M., in the Council Chamber in City Hall.

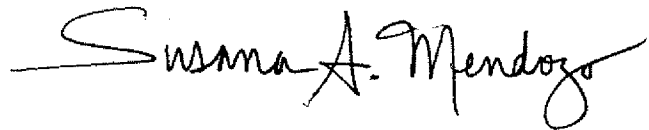A handwritten signature in black ink that reads "Susana A. Mendoza". The signature is written in a cursive style with a long horizontal line extending to the left of the first letter.

SUSANA A. MENDOZA,
City Clerk.